



BUILDING CODE COMPLIANCE OFFICE
METRO-DADE FLAGLER BUILDING
140 WEST FLAGLER STREET, SUITE 1603
MIAMI, FLORIDA 33130-1563
(305) 375-2901 FAX (305) 375-2908

CONTRACTOR LICENSING SECTION
(305) 375-2527 FAX (305) 375-2558

CONTRACTOR ENFORCEMENT DIVISION
(305) 375-2966 FAX (305) 375-2908

PRODUCT CONTROL DIVISION
(305) 375-2902 FAX (305) 372-6339

PRODUCT CONTROL NOTICE OF ACCEPTANCE

Besam Automated Entrance Systems, Inc.
84 Twin Rivers Drive
Hightstown ,NJ 08520-5213

Your application for Notice of Acceptance (NOA) of:

Power Glide Model AMD-2" Automatic Aluminum Sliding Glass Door - Impact

under Chapter 8 of the Code of Miami-Dade County governing the use of Alternate Materials and Types of Construction, and completely described herein, has been recommended for acceptance by the Miami-Dade County Building Code Compliance Office (BCCO) under the conditions specified herein.

This NOA shall not be valid after the expiration date stated below. BCCO reserves the right to secure this product or material at any time from a jobsite or manufacturer's plant for quality control testing. If this product or material fails to perform in the approved manner, BCCO may revoke, modify, or suspend the use of such product or material immediately. BCCO reserves the right to revoke this approval, if it is determined by BCCO that this product or material fails to meet the requirements of the South Florida Building Code.

The expense of such testing will be incurred by the manufacturer.

ACCEPTANCE NO.: 01-0502.08
EXPIRES: 12/08/2003

Raul Rodriguez
Chief Product Control Division

**THIS IS THE COVERSHEET, SEE ADDITIONAL PAGES FOR SPECIFIC AND GENERAL
CONDITIONS
BUILDING CODE & PRODUCT REVIEW COMMITTEE**

This application for Product Approval has been reviewed by the BCCO and approved by the Building Code and Product Review Committee to be used in Miami-Dade County, Florida under the conditions set forth above.

Francisco J. Quintana, R.A.
Director
Miami-Dade County
Building Code Compliance Office

APPROVED: 11/21/2001

APPROVED: November 22, 2001

EXPIRES: December 8, 2003

NOTICE OF ACCEPTANCE: SPECIFIC CONDITIONS

1. SCOPE

1.1 This revises Notice of Acceptance (NOA) No. **00-0728.01**, which was issued on December 7, 2000. It revises the approval of an automatic sliding glass door, as described in Section 2 of this NOA, designed to comply with the South Florida Building Code (SFBC), 1994 Edition for Miami-Dade County, for the locations where the pressure requirements, as determined by SFBC Chapter 23, do not exceed the Design Pressure Rating values indicated in the approved drawings.

2. PRODUCT DESCRIPTION

2.1 The Series "Power-Glide Model AMD-2" Automatic Aluminum Bi-Parting Sliding Glass Door with Fixed Panels and Break Out (swing) Capability – Impact Resistant and its components shall be constructed in strict compliance with the following document: Drawing No **WB19710**, Sheets 1 through 6 of 6, titled "Power-Glide AMD-2 Windbreaker Door System Fixed Sidelite Bi-parting Sliding Door," prepared by manufacturer, dated 09/20/01 with revision B, bearing the Miami-Dade County Product Control approval stamp with the NOA number and expiration date by the Miami-Dade County Product Control Division. This document shall hereinafter be referred to as the approved drawings.

3. LIMITATIONS

- 3.1** This approval applies to single unit applications only, as shown in approved drawings.
- 3.2** Unit shall be installed only at locations protected by a canopy or overhang such that the angle between the edge of canopy or overhang to sill is less than 45 degrees. Unless unit is installed in non-habitable areas where the unit and the area are designed to accept water infiltration.
- 3.3** Any electrical work required for the proper function of the approved product is not covered in this NOA but must be properly designed and reviewed by the corresponding authority.
- 3.4** Any electrical equipment used for the proper function of the approved product must be listed for its intended use by an approved listing agency, with follow-up inspection by said agency.

4. INSTALLATION


- 4.1** The automatic door and its components shall be installed in strict compliance with the approved drawings.
- 4.2** Hurricane protection system (shutters): the installation of this unit **will not require** a hurricane protection system.

5. LABELING

- 5.1** Each unit shall bear a permanent label with the manufacturer's name or logo, city, state and following statement: "Miami-Dade County Product Control Approved".

6. BUILDING PERMIT REQUIREMENTS

- 6.1** Application for building permit shall be accompanied by copies of the following:
 - 6.1.1** This Notice of Acceptance
 - 6.1.2** Duplicate copies of the approved drawings, as identified in Section 2 of this Notice of Acceptance, clearly marked to show the components selected for the proposed installation.
 - 6.1.3** Any other documents required by the Building Official or the South Florida Building Code (SFBC) in order to properly evaluate the installation of this system.

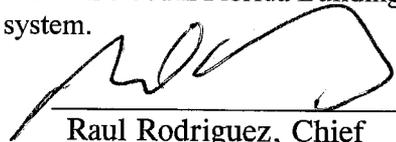

 Raul Rodriguez, Chief
 Product Control Division


APPROVED: November 22, 2001

EXPIRES: December 8, 2003

NOTICE OF ACCEPTANCE: STANDARD CONDITIONS

1. Renewal of this Acceptance (approval) shall be considered after a renewal application has been filed and the original submitted documentation, including test supporting data, engineering documents, are no older than eight (8) years.
2. Any and all approved products shall be permanently labeled with the manufacturer's name, city, state, and the following statement: "Miami-Dade County Product Control Approved", or as specifically stated in the specific conditions of this Acceptance.
3. Renewals of Acceptance will not be considered if:
 - a) There has been a change in the South Florida Building Code affecting the evaluation of this product and the product is not in compliance with the code changes;
 - b) The product is no longer the same product (identical) as the one originally approved;
 - c) If the Acceptance holder has not complied with all the requirements of this acceptance, including the correct installation of the product;
 - d) The engineer who originally prepared, signed and sealed the required documentation initially submitted is no longer practicing the engineering profession.
4. Any revision or change in the materials, use, and/or manufacture of the product or process shall automatically be cause for termination of this Acceptance, unless prior written approval has been requested (through the filing of a revision application with appropriate fee) and granted by this office.
5. Any of the following shall also be grounds for removal of this Acceptance:
 - a) Unsatisfactory performance of this product or process.
 - b) Misuse of this Acceptance as an endorsement of any product, for sales, advertising or any other purpose.
6. The Notice of Acceptance number preceded by the words Miami-Dade County, Florida, and followed by the expiration date may be displayed in advertising literature. If any portion of the Notice of Acceptance is displayed, then it shall be done in its entirety.
7. A copy of this Acceptance as well as approved drawings and other documents, where it applies, shall be provided to the user by the manufacturer or its distributors and shall be available for inspection at the job site at all time. The engineer need not reseal the copies.
8. Failure to comply with any section of this Acceptance shall be cause for termination and removal of Acceptance.
9. This Notice of Acceptance consists of pages 1, 2 and this last page 3.

END OF THIS ACCEPTANCE

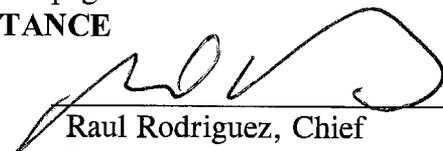


Raul Rodriguez, Chief
Product Control Division




81 TWIN RIVERS DRIVE
 HIGHTSTOWN, NJ 08520-5212
 TELEPHONE: 609-443-5800.
 TELEFAX: 609-443-3440.


POWER-GLIDE AMD-2
 WINDBREAKER DOOR SYSTEM
 FIXED SIDELITE BI-PARTING SLIDING DOOR.

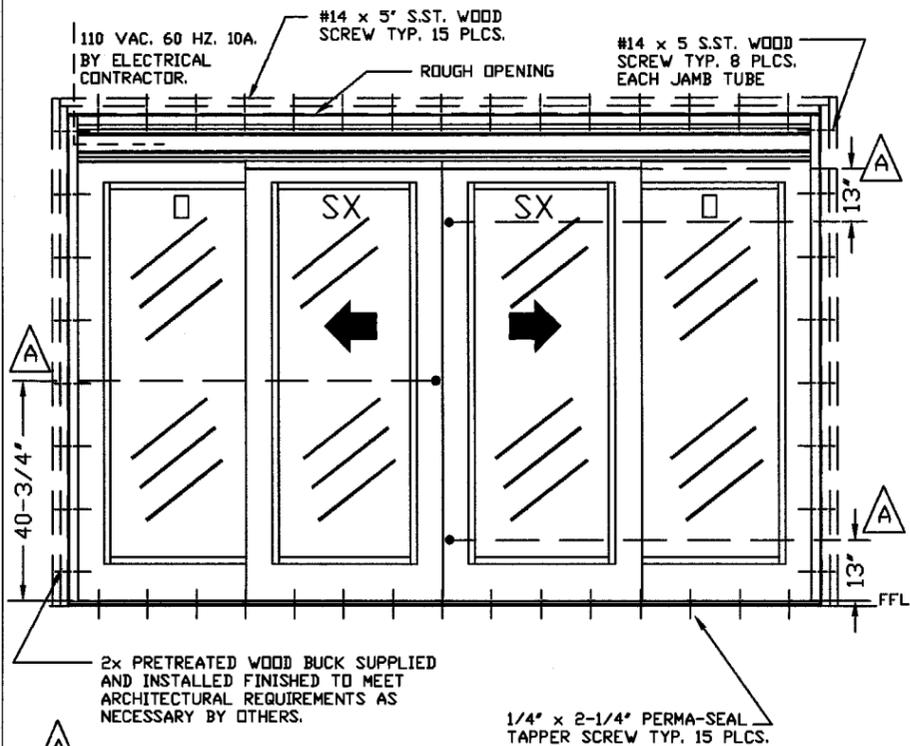


EXTERIOR ELEVATION (N.T.S.)

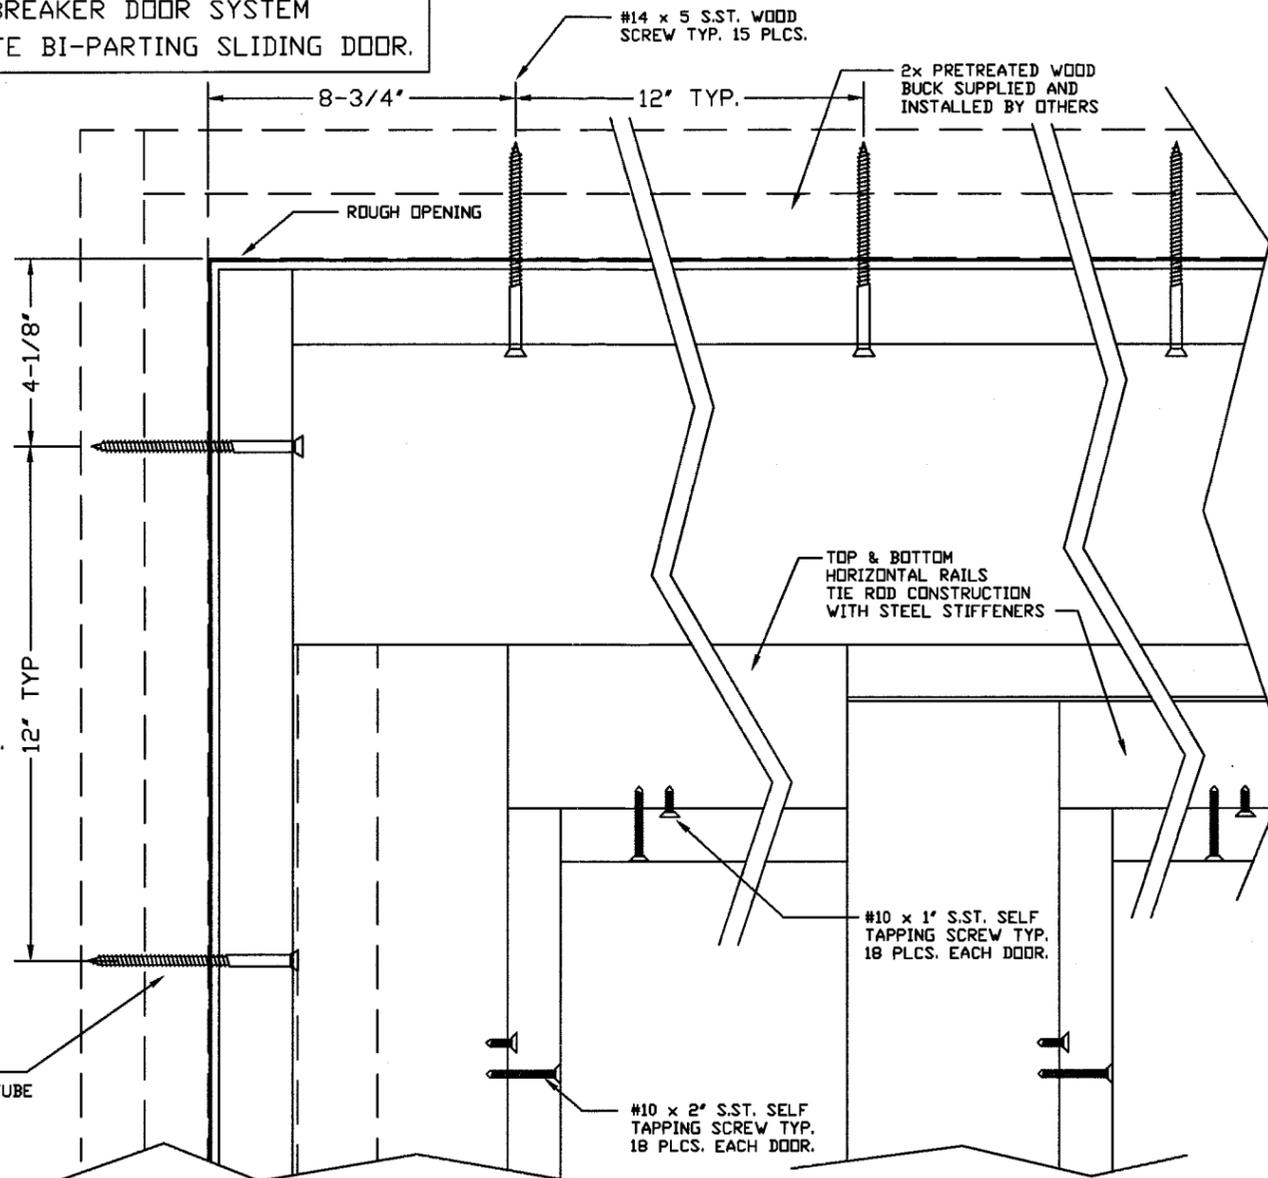

EXTERIOR ELEVATION (SCALE 1:2)

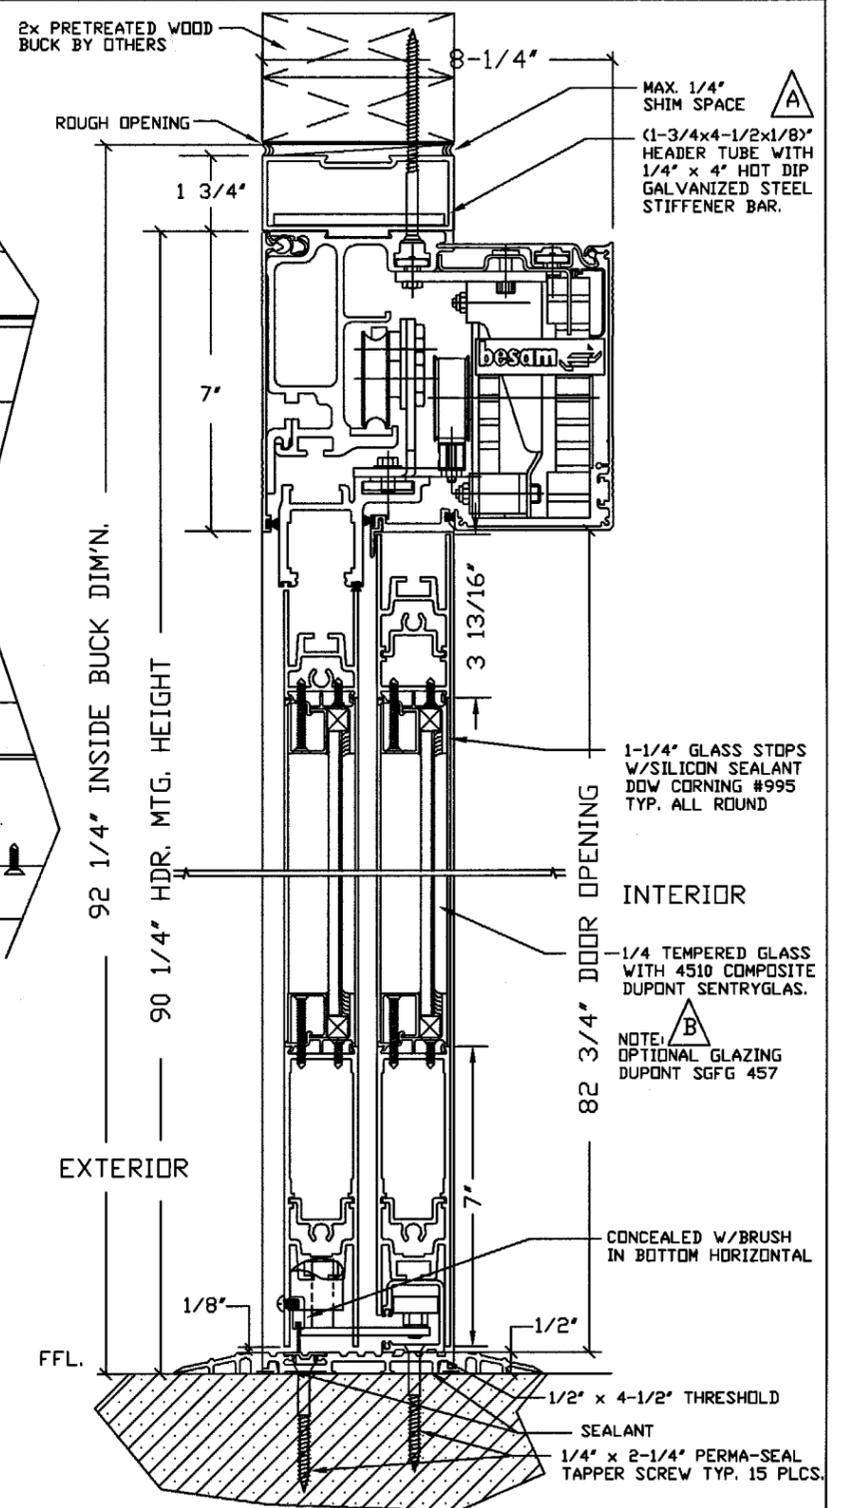

SIDE ELEVATION (SCALE 1:2)

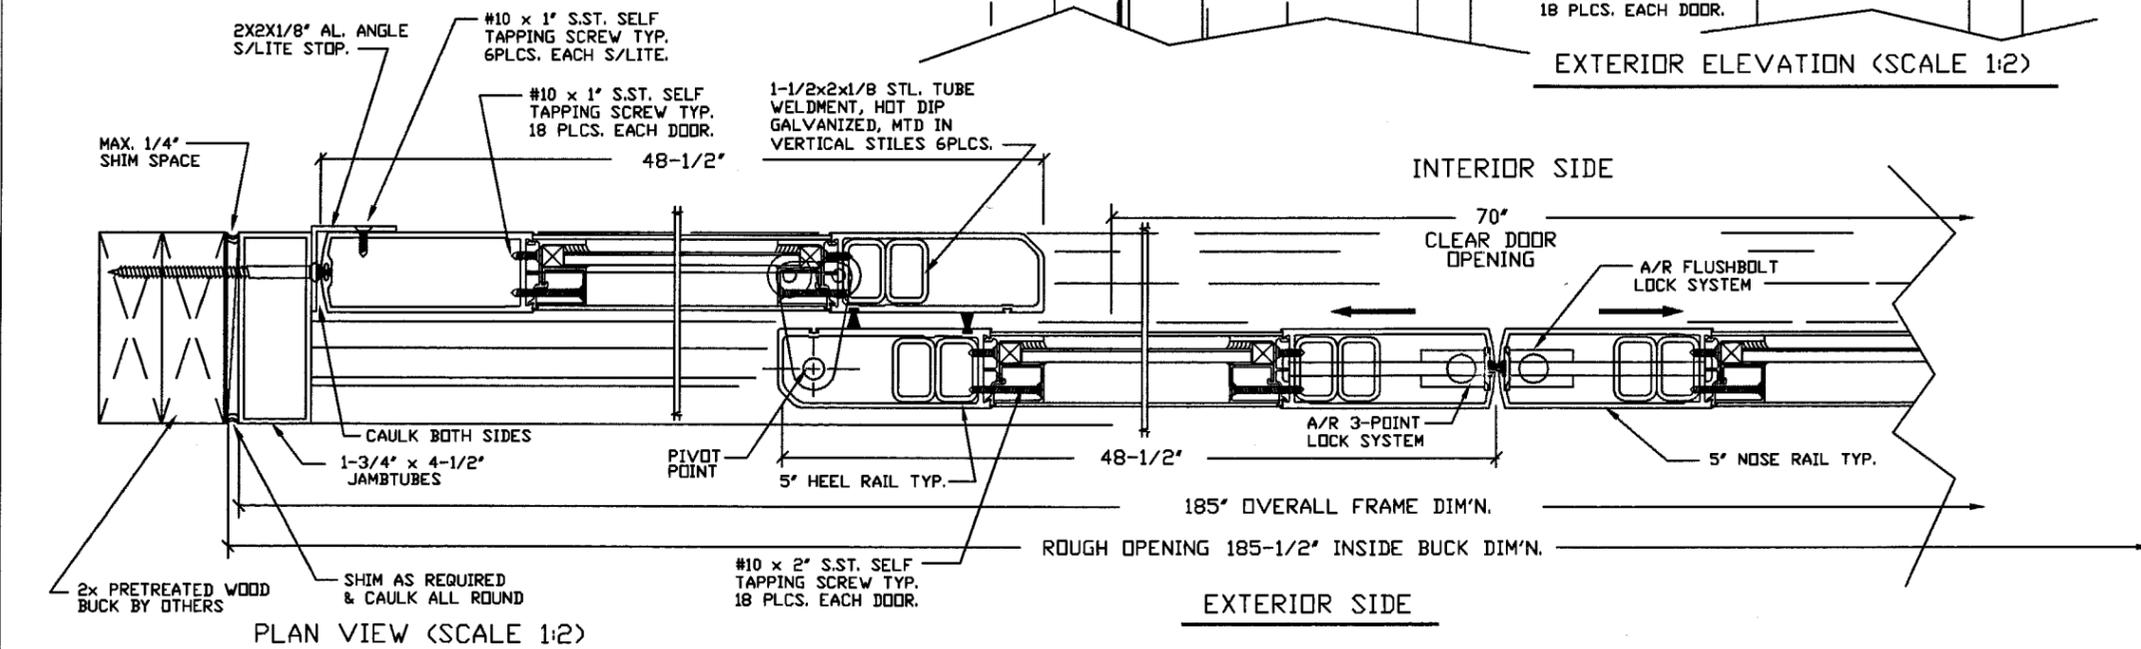

PLAN VIEW (SCALE 1:2)

APPROVED AS COMPLYING WITH THE
 SOUTH FLORIDA BUILDING CODE
 DATE November 22, 2019
 BY [Signature]
 PRODUCT CONTROL DIVISION
 BUILDING CODE COMPLIANCE OFFICE
 ACCEPTANCE NO. 01-0502-08


DWG. # WB19710
 WINDBREAKER DOOR SYSTEM
 DPR +/- 70 PSF
 SHT. 1 OF 6 REV. B
 09-20-01



81 TWIN RIVERS DRIVE
 HIGHTSTOWN, NJ 08520-5212
 TELEPHONE: 609-443-5800.
 TELEFAX: 609-443-3440.


POWER-GLIDE AMD-2
 WINDBREAKER DOOR SYSTEM
 FIXED SIDELITE BI-PARTING SLIDING DOOR.

OPTIONAL GLAZING.
 1/4" TEMPERED GLASS
 WITH 457 COMPOSITE
 DUPONT SENTRYGLAS
 WITH FLOATING CAP
 TOTAL THICKNESS .597"

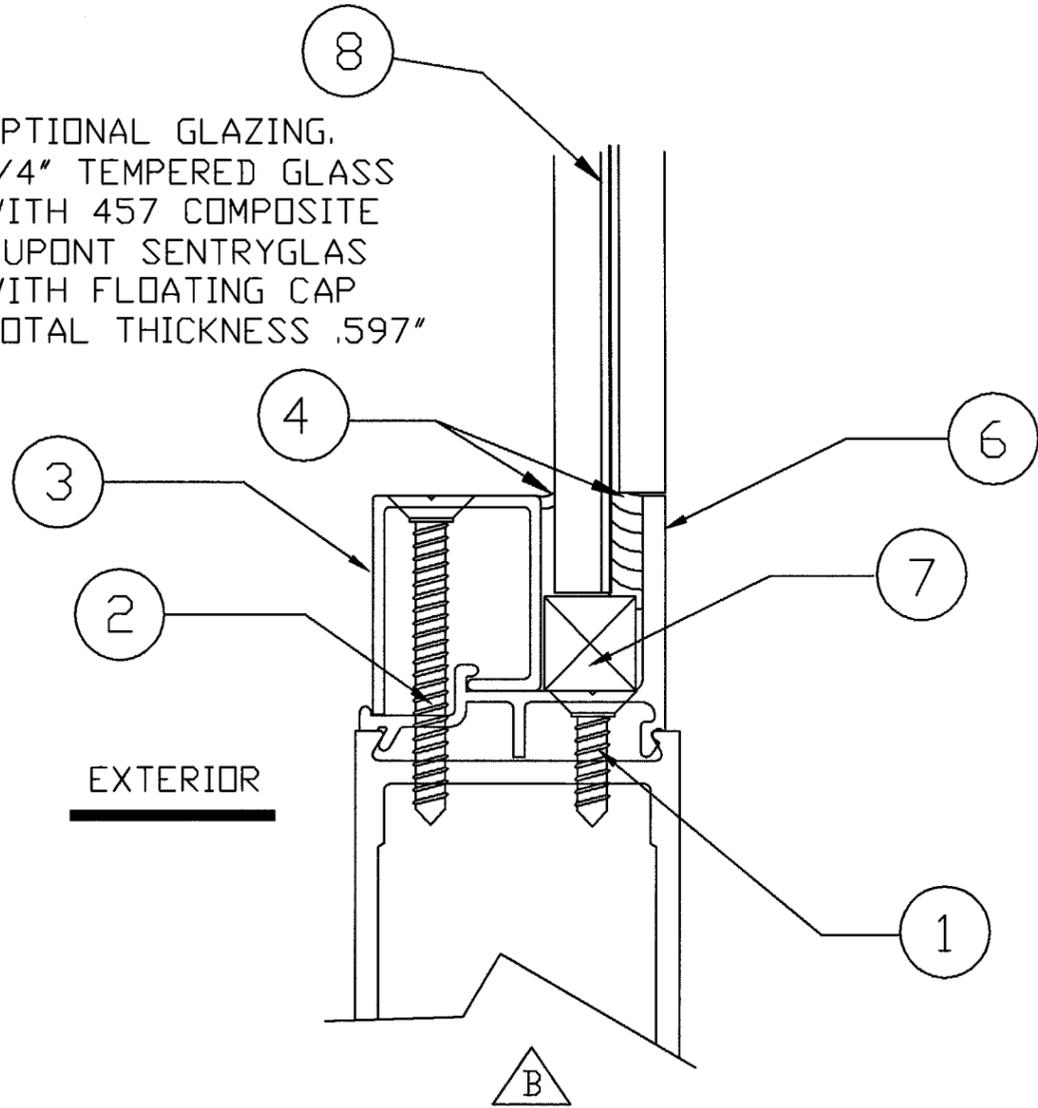

EXTERIOR

TYPICAL WET GLAZING CROSS SECTIONS

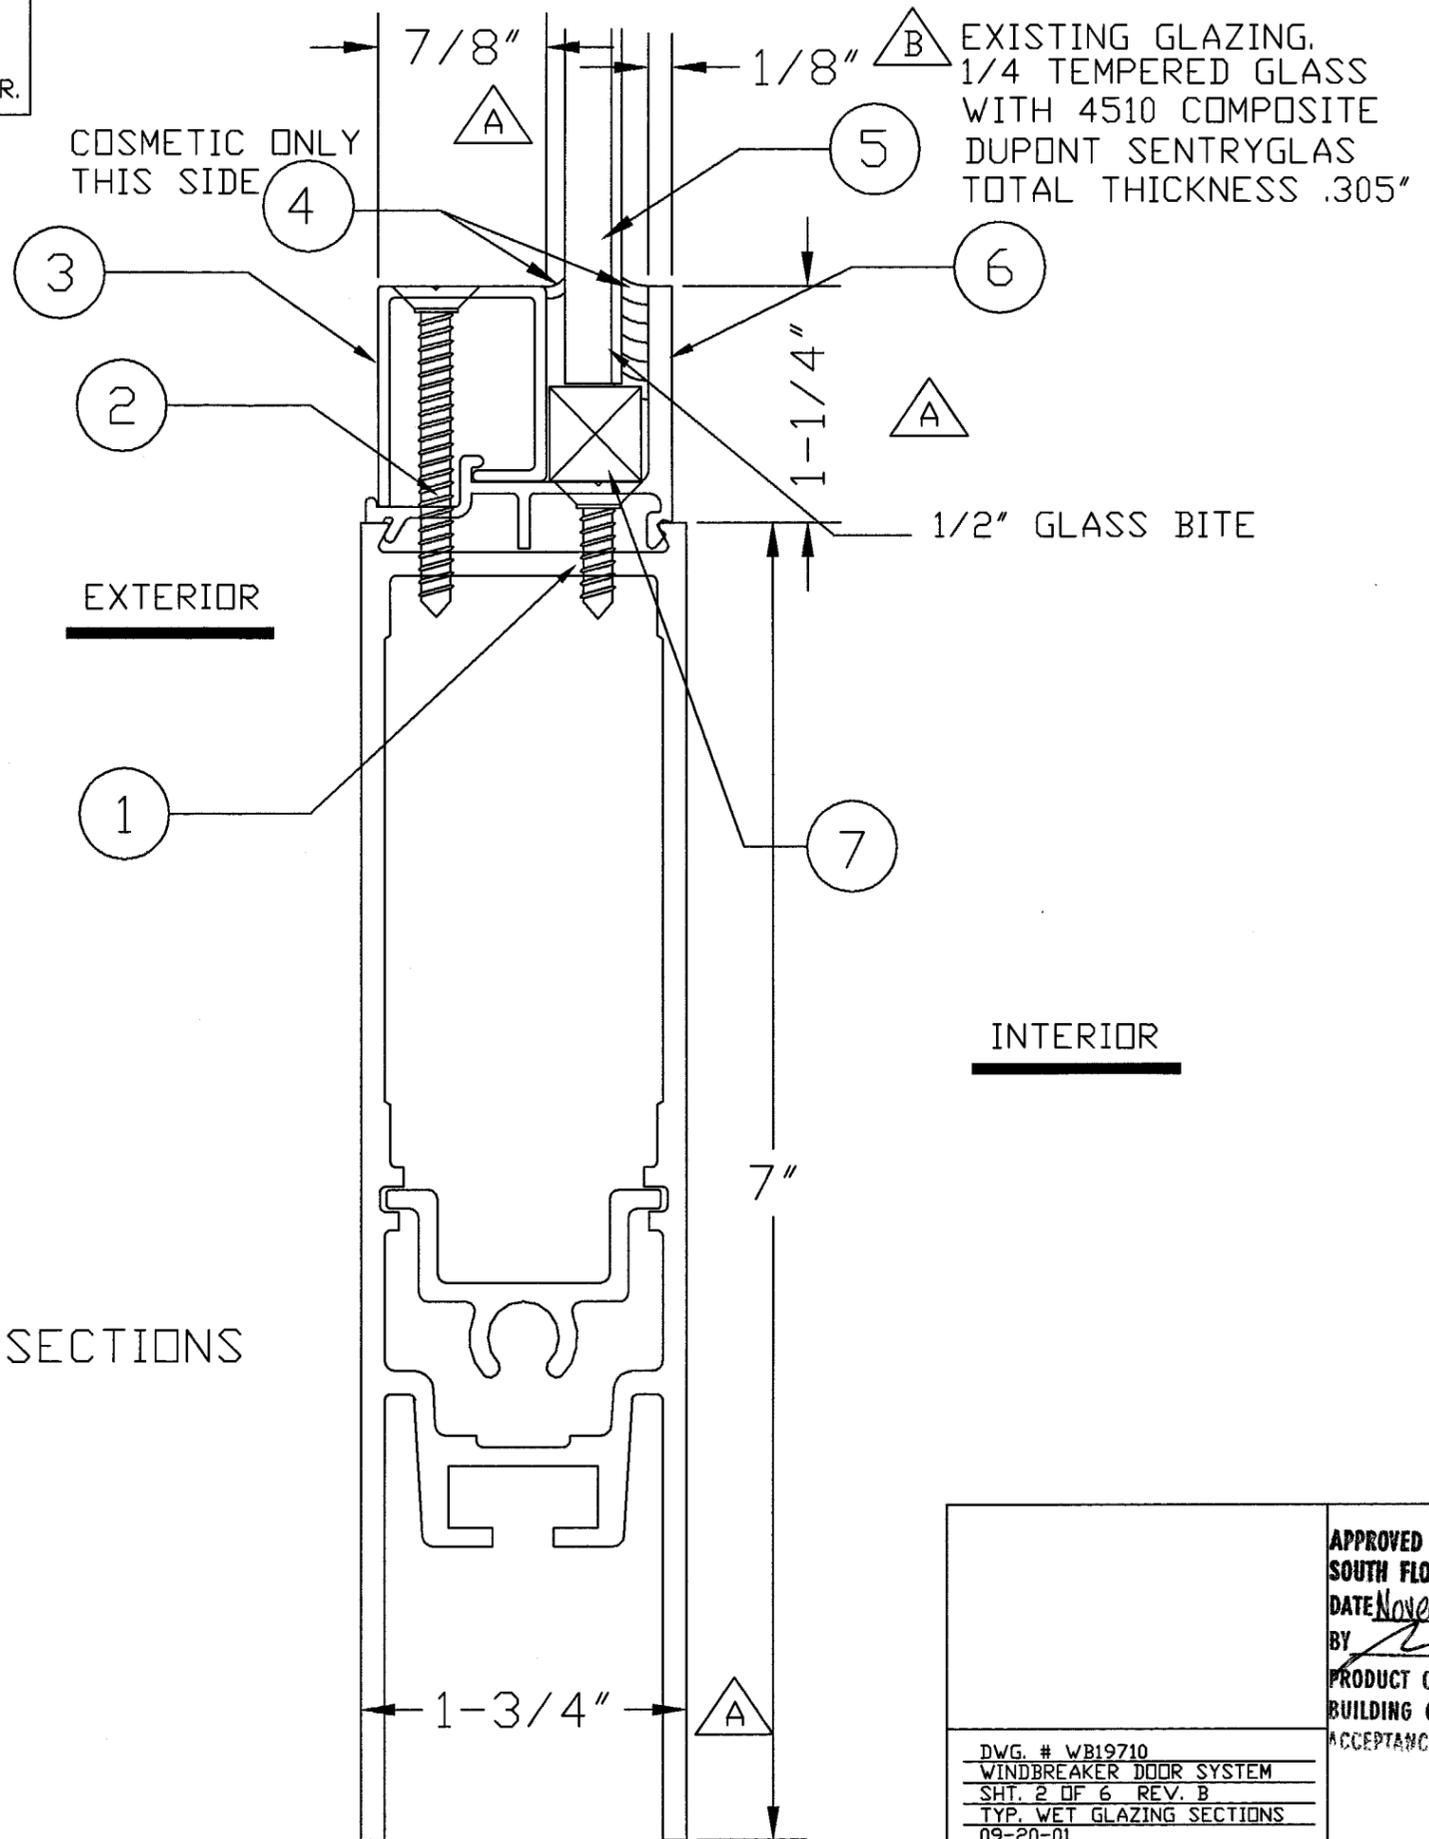



EXTERIOR

INTERIOR

ITEM #	DESCRIPTION	REMARKS
8	FLOATING CAP 457 SENTRY GLAS.	457 SGFG
7	RUBBER GLASS SETTING BLOCK.	1/2x1/2x2"
6	GLASS GUTTER EXTR.	DIE# 32668
5	1/4" TEMP. 4510 SENTRY GLAS.	4510 SG
4	WET GLAZE SILICON.	D.C. #995
3	GLASS STOP EXTR.	DIE# T51312
2	#10x2" FH SCREW SELF TAPPING.	ST. STEEL.
1	#10x1" FH SCREW SELF TAPPING.	ST. STEEL

△ B





DWG. # WB19710 WINDBREAKER DOOR SYSTEM SHT. 2 OF 6 REV. B TYP. WET GLAZING SECTIONS 09-20-01	APPROVED AS COMPLYING WITH THE SOUTH FLORIDA BUILDING CODE DATE November 22, 2001 19 BY <i>[Signature]</i> PRODUCT CONTROL DIVISION BUILDING CODE COMPLIANCE OFFICE ACCEPTANCE NO. 01-0802.08
--	---

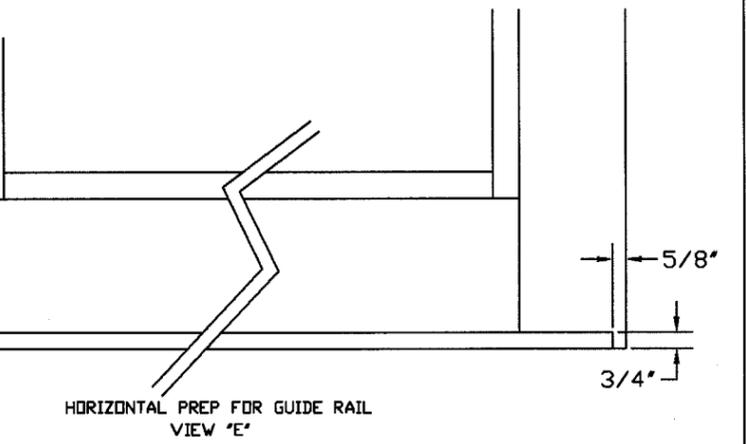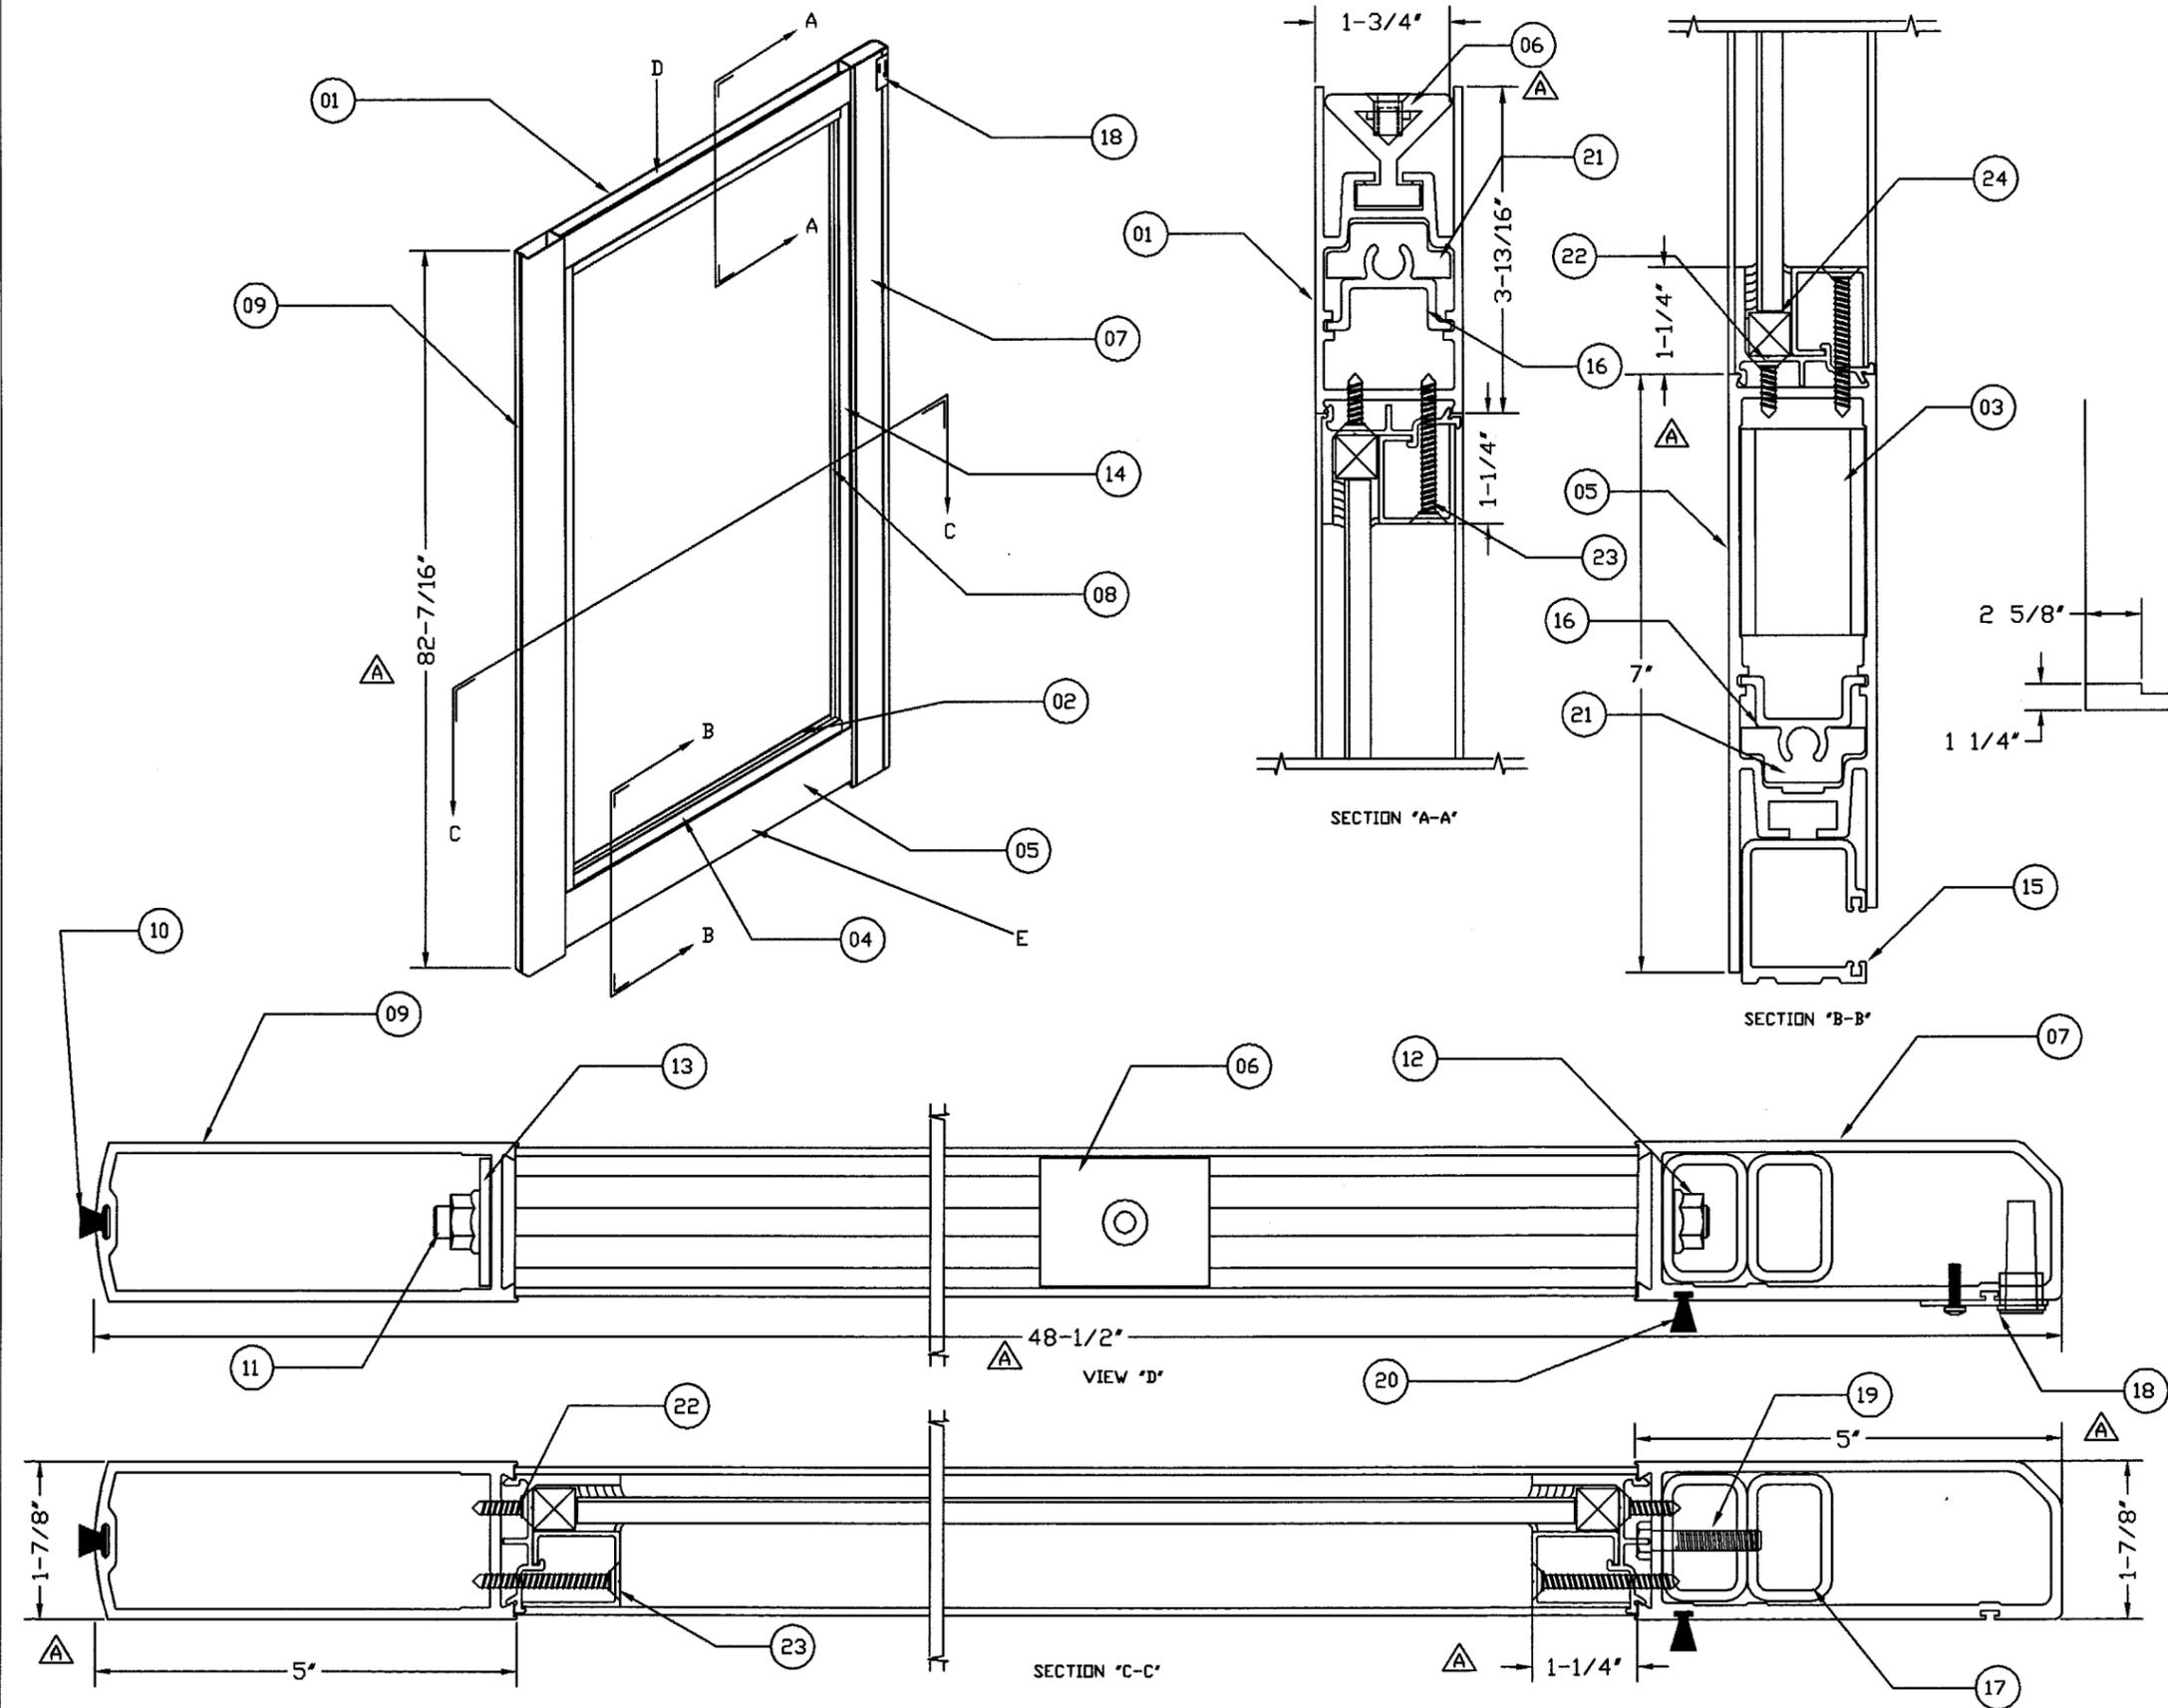

24	4	GLASS BLOCK	TPR565	1/2"x1/2"x2"
23	18	STOP SCREW - ST. STL.		#10x2" FHST.
22	18	GUTTER SCREW - ST. STL.		#10x1" FHST.
21	4	CLIP (DOOR RAIL)	B28290	
20	1	WEATHERBRUSH PILE		7936-6001-6
19	6	MTG BOLT (STIFFENER)		1/4"-20TPI. HHCS
18	1	BREAK-OUT SWITCH ASSY.	B28250	REF. INSTALL DWG.
17	1	STIFFENER	B28776	
16	2	CONTAINMENT EXTR. (TIE ROD)	32664	DIE DWG.
15	1	ROLLER GUIDE SLIDE TRACK	4934XA	DIE DWG.
14	2	GLASS STOP EXTR. (VERT.)	T51312	DIE DWG.
13	2	STL. WASHER	A28072	
12	4	3/8 FLANGED NUT		3/8-16TPI.
11	2	TENSION (TIE) ROD 3/8"		3/8-16TPI. STL.
10	1	WEATHERBRUSH PILE		8634-5771-1
09	1	VERTICAL (NOSE) RAIL 5"	H31044-A	DIE DWG.
08	2	GLASS GUTTER EXTR. (VERT.)	32668	DIE DWG.
07	1	VERTICAL (HEEL) RAIL 5"	H31048	DIE DWG.
06	3	DELTA MTG. CLIP	A28349	
05	1	BOTTOM RAIL 7"	H32711-B	DIE DWG.
04	2	GLASS STOP EXTR. (HORIZ.)	T51312	DIE DWG.
03	2	HORIZ. RAIL CLIP	A28283	
02	2	GLASS GUTTER EXTR. (HORIZ.)	32668	DIE DWG.
01	1	TOP RAIL 3 13/16"	H32710	DIE DWG.
ITEM#	QTY.	DESCRIPTION	DWG.#	REMARKS

APPROVED AS COMPLYING WITH THE
SOUTH FLORIDA BUILDING CODE
DATE November 22, 2001
BY [Signature]
PRODUCT CONTROL DIVISION
BUILDING CODE COMPLIANCE OFFICE
ACCEPTANCE NO. 01-0502.08


DWG. # WB19710
WINDBREAKER DOOR SYSTEM
SHT. 3 OF 6 REV. B
SIDELITE LHS.
09-20-01

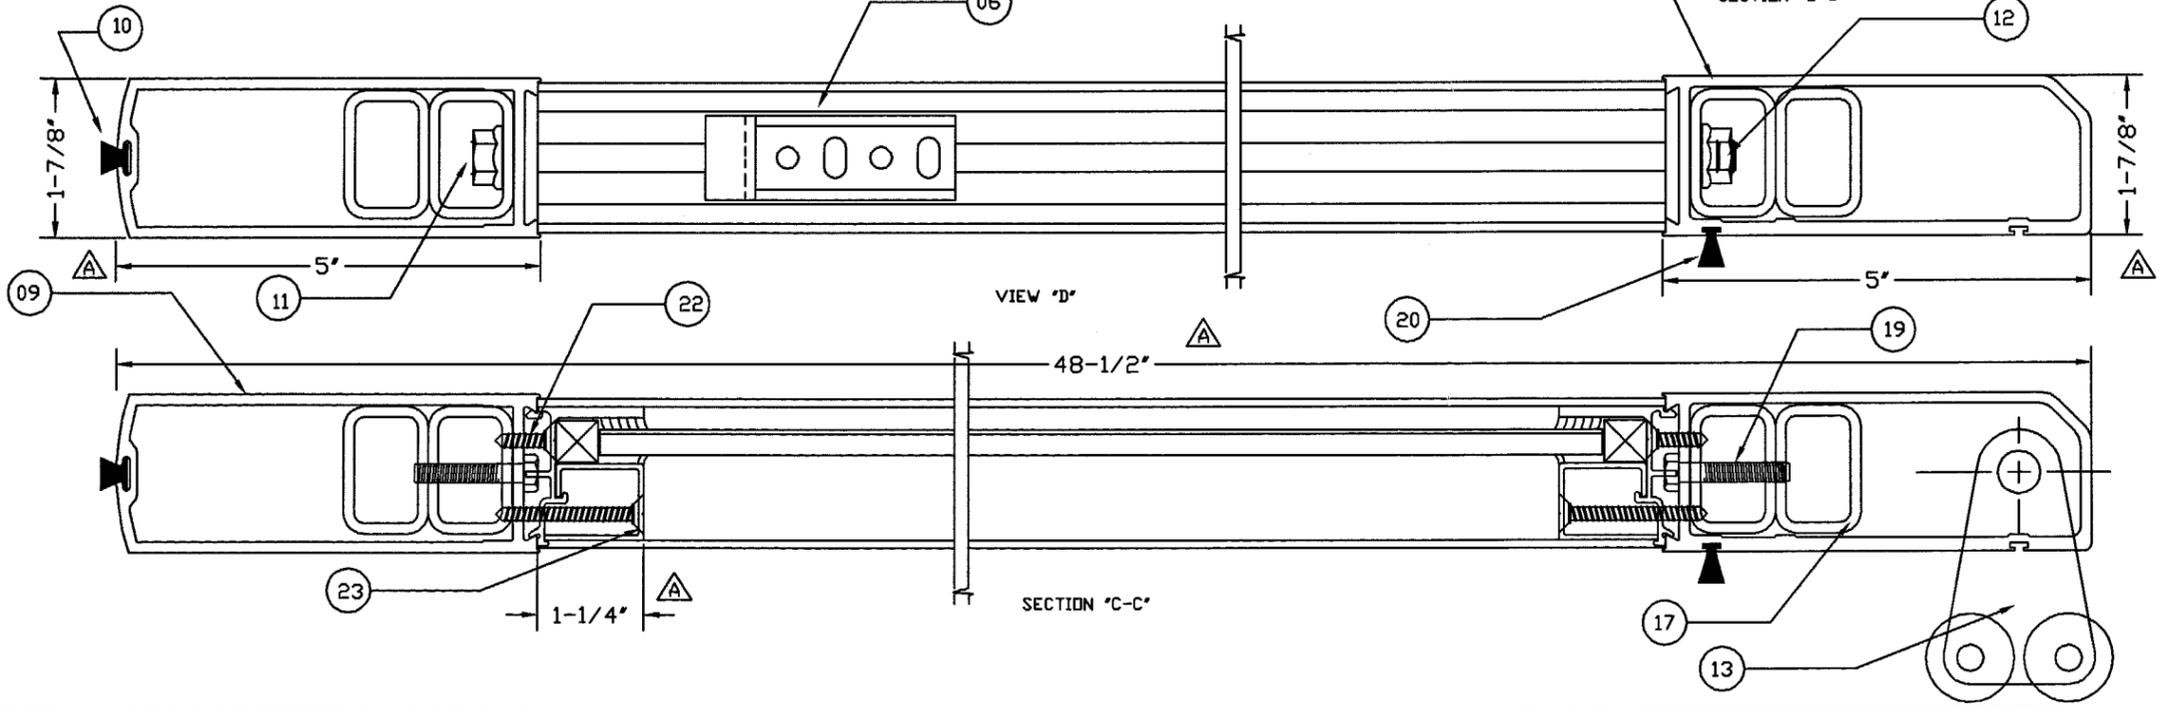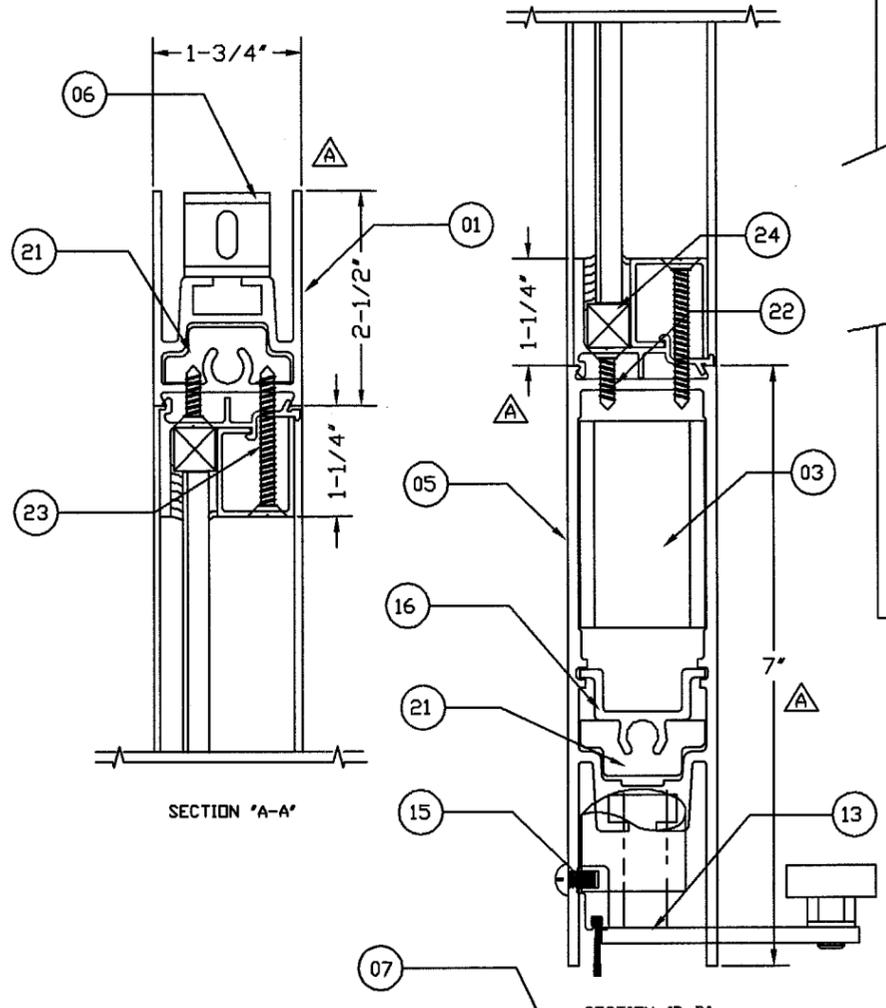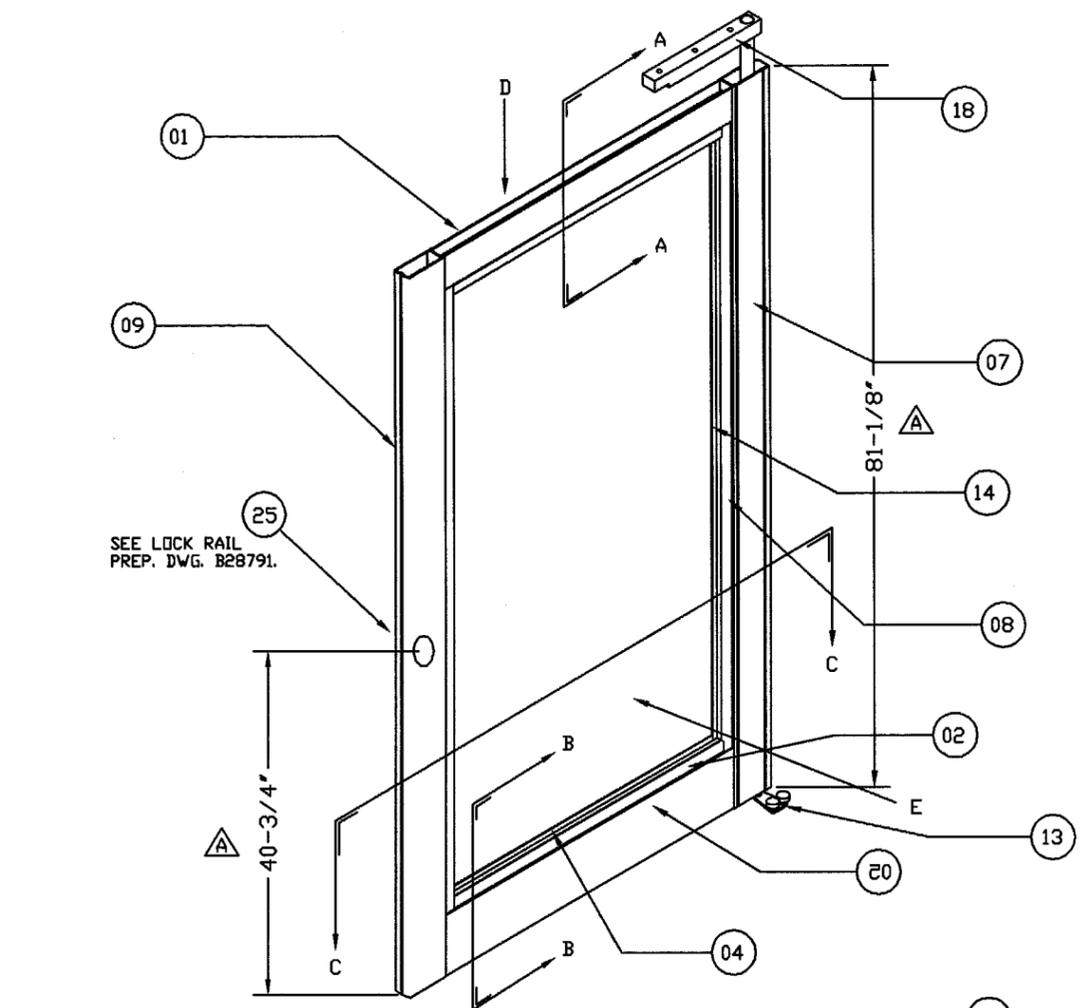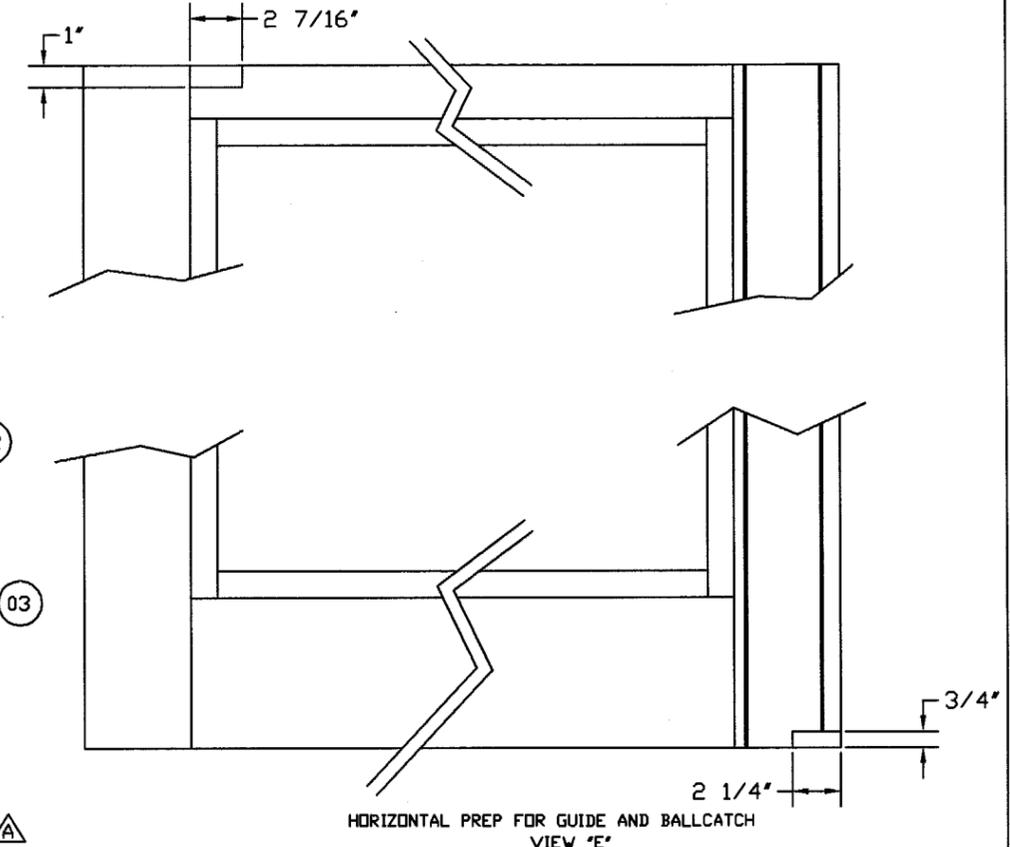

ITEM#	QTY.	DESCRIPTION	DWG.#	REMARKS
25	1	3-POINT LOCK SYSTEM	A/R	4015/4016 COMBO
24	4	GLASS BLOCK	TPR565	1/2"x1/2"x2"
23	18	STOP SCREW - ST.STL.		#10x2" FHST.
22	18	GUTTER SCREW - ST.STL.		#10x1" FHST.
21	4	CLIP (DOOR RAIL)	B28290	
20	1	WEATHERBRUSH PILE		7936-6001-6
19	12	MTG BOLT (STIFFENER)		1/4-20TPI. HHCS
18	1	PSA (PANIC ARM) ASSY.	A2-831437	
17	2	STIFFENER	B28776	
16	2	CONTAINMENT EXTR. (TIE ROD)	32664	DIE DWG.
15	1	DOOR SWEEP KIT	B28375	
14	2	GLASS STOP EXTR. (VERT.)	T51312	DIE DWG.
13	1	ROLLER GUIDE ASSY.	A28078	
12	4	3/8 FLANGED NUT		3/8-16TPI.
11	2	TENSION (TIE) ROD 3/8"		3/8-16TPI. STL.
10	1	WEATHERBRUSH PILE		8634-5771-1
09	1	VERTICAL (NOSE) RAIL 5"	H31044-A	DIE DWG.
08	2	GLASS GUTTER EXTR. (VERT.)	32668	DIE DWG.
07	1	VERTICAL (HEEL) RAIL 5"	H31048	DIE DWG.
06	1	BALLCATCH LATCHPLATE	831616	
05	1	BOTTOM RAIL 7"	H32711-B	DIE DWG.
04	2	GLASS STOP EXTR. (HORIZ.)	T51312	DIE DWG.
03	2	HORIZ. RAIL CLIP	A28283	
02	2	GLASS GUTTER EXTR. (HORIZ.)	32668	DIE DWG.
01	1	TOP RAIL 2 1/2"	H2979	DIE DWG.

APPROVED AS COMPLYING WITH THE
SOUTH FLORIDA BUILDING CODE
DATE November 22, 2001
BY [Signature]
PRODUCT CONTROL DIVISION
BUILDING CODE COMPLIANCE OFFICE
ACCEPTANCE NO. 01-0502-08







DWG. # WB19710
WINDBREAKER DOOR SYSTEM
SHT. 4 OF 6 REV. B
ACTIVE LEAF LHS.
09-20-01

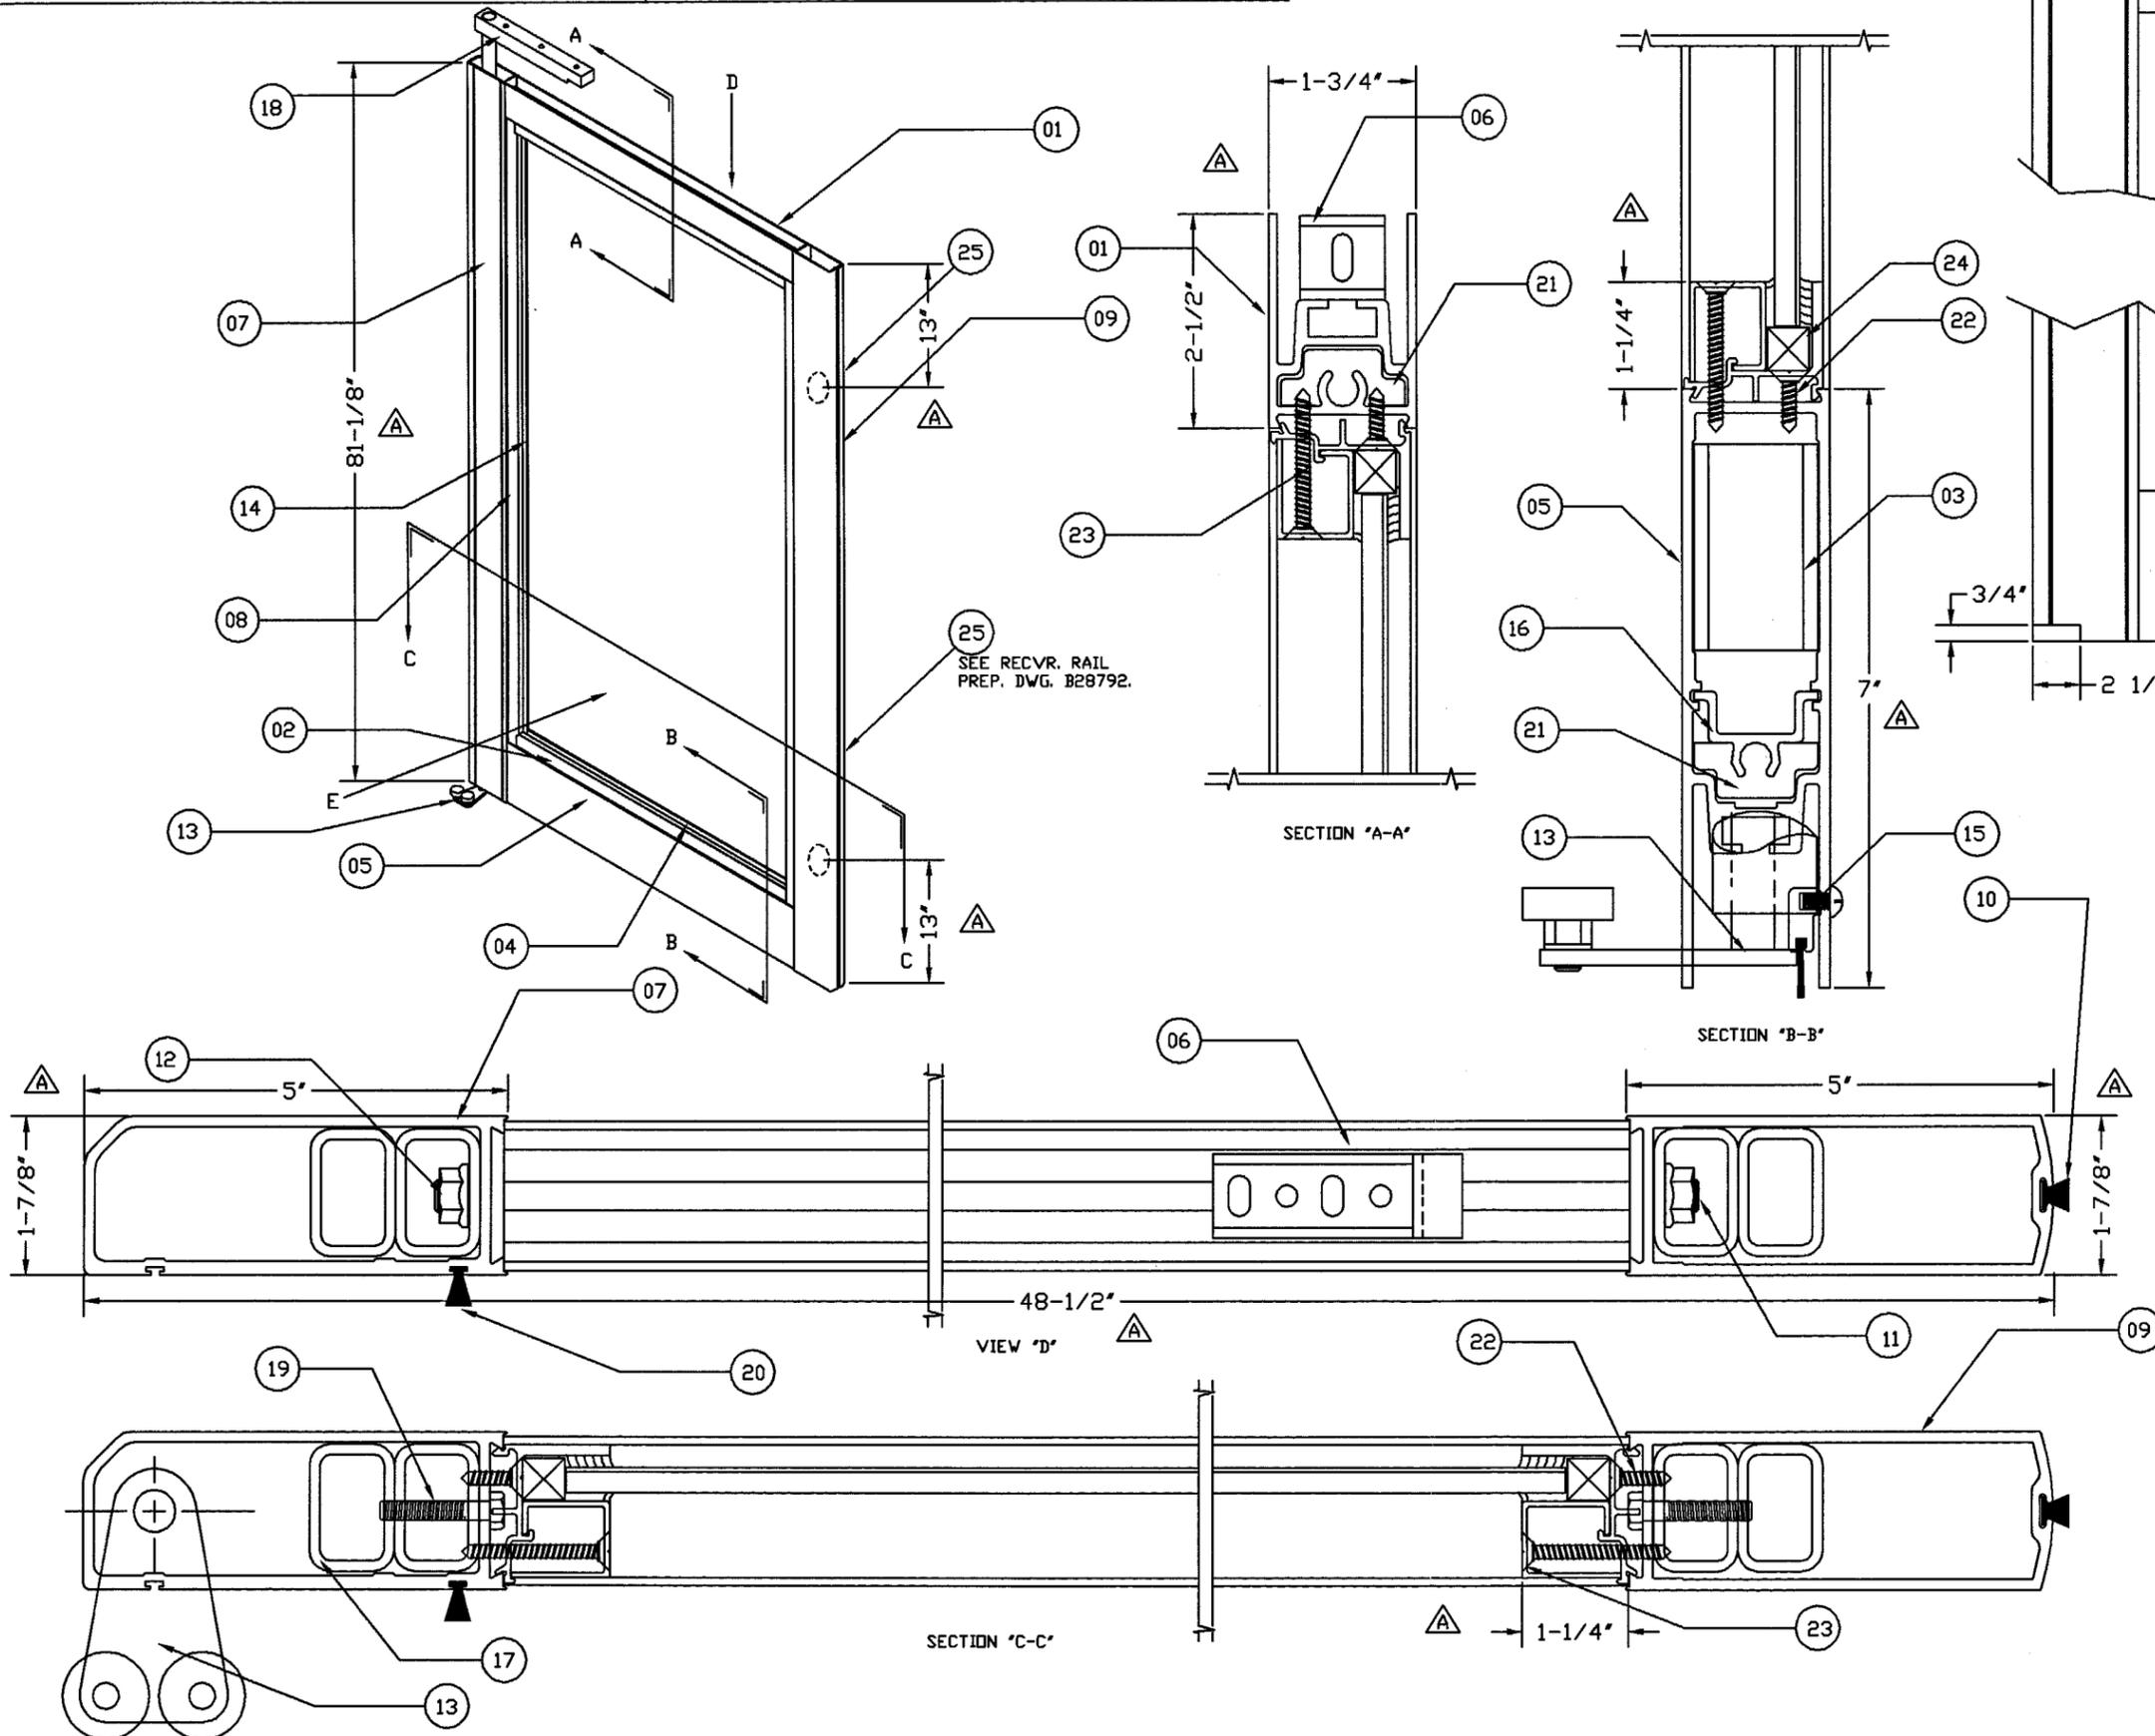

ITEM#	QTY.	DESCRIPTION	DWG.#	REMARKS
25	2	FLUSHBOLT WITH HOOKLATCH	A/R	1850/1870 COMBO
24	4	GLASS BLOCK	TPR565	1/2"x1/2"x2"
23	18	STOP SCREW - ST.STL.		#10x2" FHST.
22	18	GUTTER SCREW - ST.STL.		#10x1" FHST.
21	4	CLIP (DOOR RAIL)	B28290	
20	1	WEATHERBRUSH PILE		7936-6001-6
19	6	MTG BOLT (STIFFENER)		1/4-20TPI. HHCS
18	1	PSA (PANIC ARM) ASSY.	831437	
17	2	STIFFENER	B28776	
16	2	CONTAINMENT EXTR. (TIE ROD)	32664	DIE DWG.
15	1	DOOR SWEEP KIT	B28375	
14	2	GLASS STOP EXTR. (VERT.)	T51312	DIE DWG.
13	1	ROLLER GUIDE ASSY.	A28078	
12	4	3/8 FLANGED NUT		3/8-16TPI.
11	2	TENSION (TIE) ROD 3/8"		3/8-16TPI. STL.
10	1	WEATHERBRUSH PILE		8634-5771-1
09	1	VERTICAL (NOSE) RAIL 5"	H31044-A	DIE DWG.
08	2	GLASS GUTTER EXTR. (VERT.)	32668	DIE DWG.
07	1	VERTICAL (HEEL) RAIL 5"	H31048	DIE DWG.
06	1	BALLCATCH LATCHPLATE	831616	
05	1	BOTTOM RAIL 7"	H32711-B	DIE DWG.
04	2	GLASS STOP EXTR. (HORIZ.)	T51312	DIE DWG.
03	2	HORIZ. RAIL CLIP	A28283	
02	2	GLASS GUTTER EXTR. (HORIZ.)	32668	DIE DWG.
01	1	TOP RAIL 2 1/2"	H2979	DIE DWG.

APPROVED AS COMPLYING WITH THE
SOUTH FLORIDA BUILDING CODE
DATE November 22, 2001
BY [Signature]
PRODUCT CONTROL DIVISION
BUILDING CODE COMPLIANCE OFFICE
ACCEPTANCE NO. 01-0502.08

DWG. # WB19710
WINDBREAKER DOOR SYSTEM
SHT. 5 OF 6 REV. B
ACTIVE LEAF RHS.
09-20-01

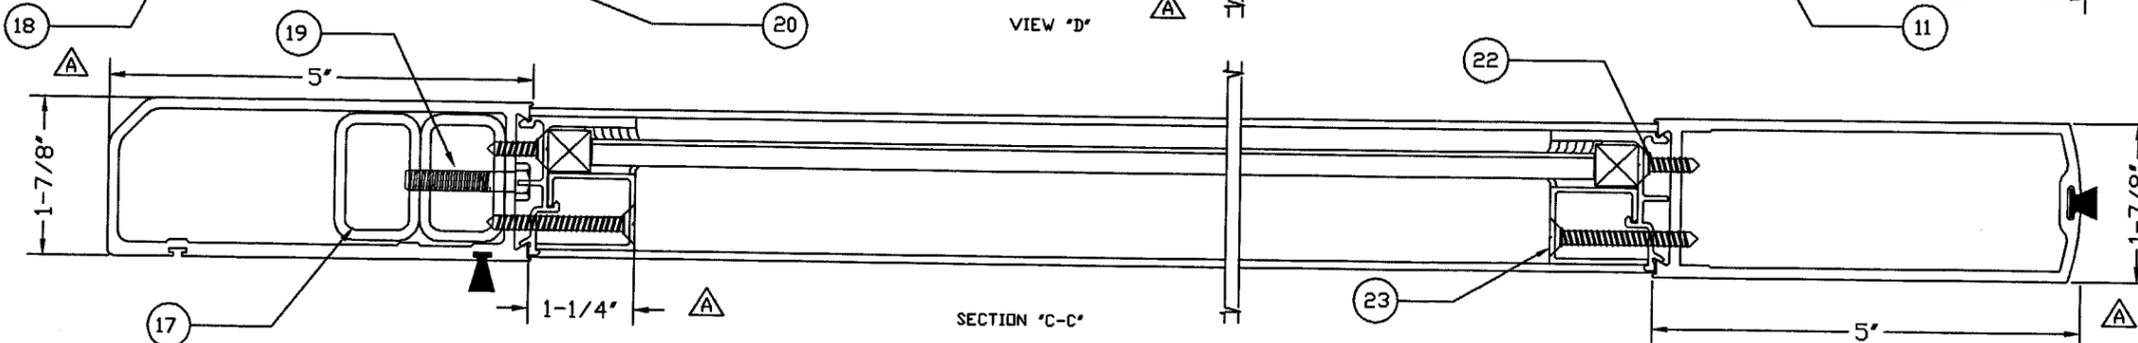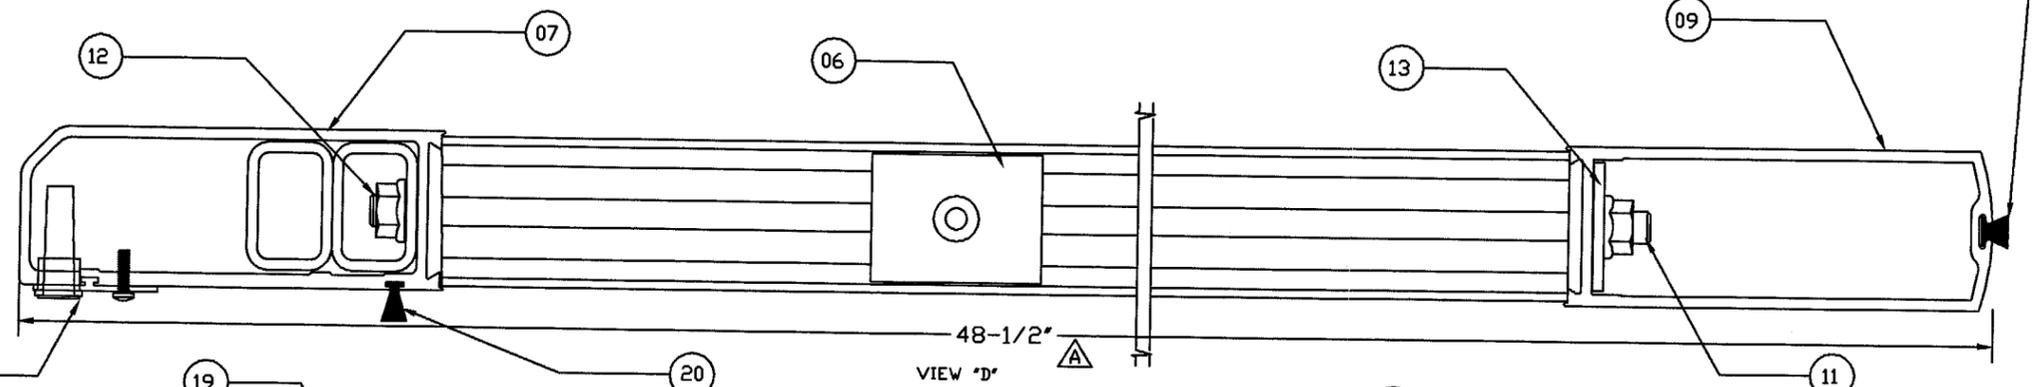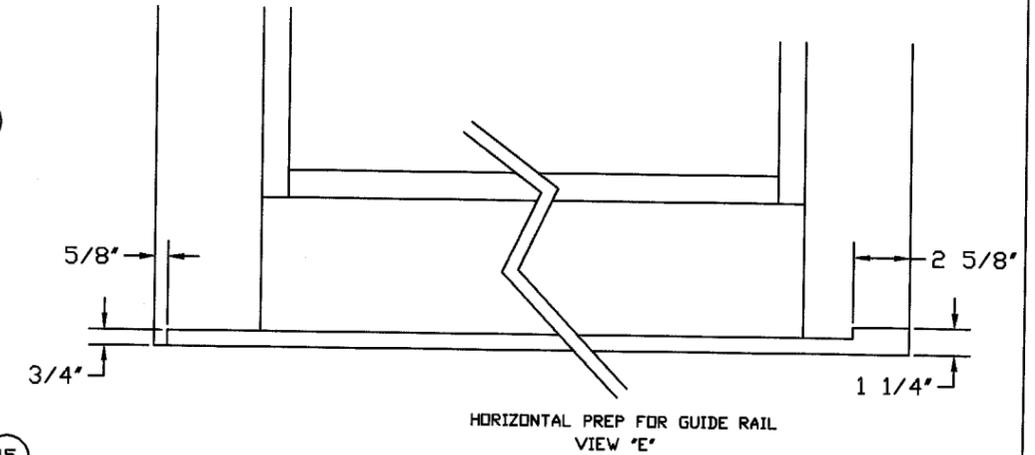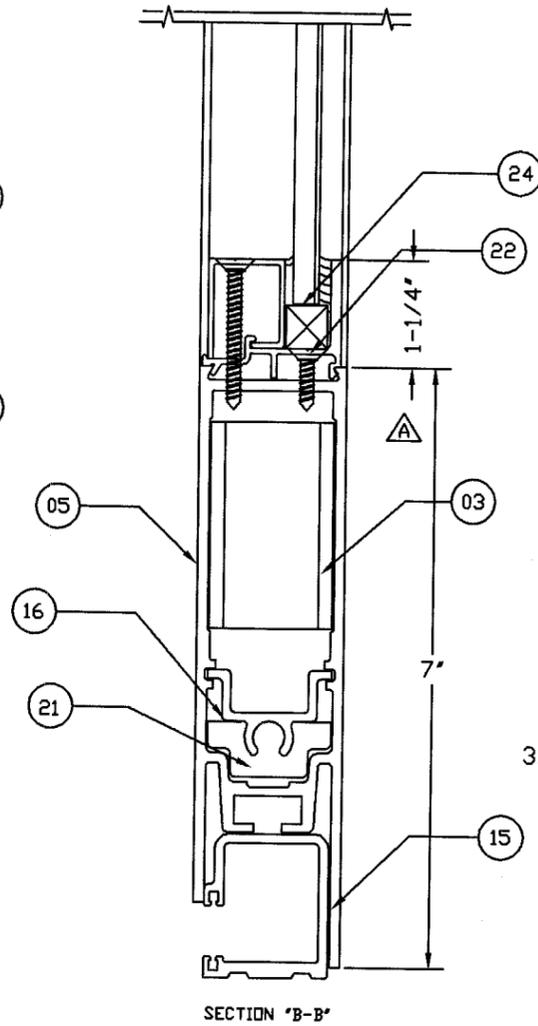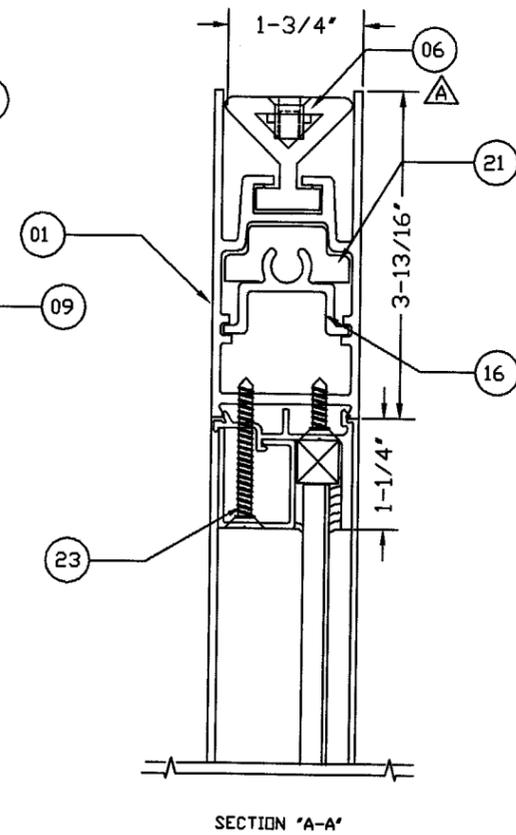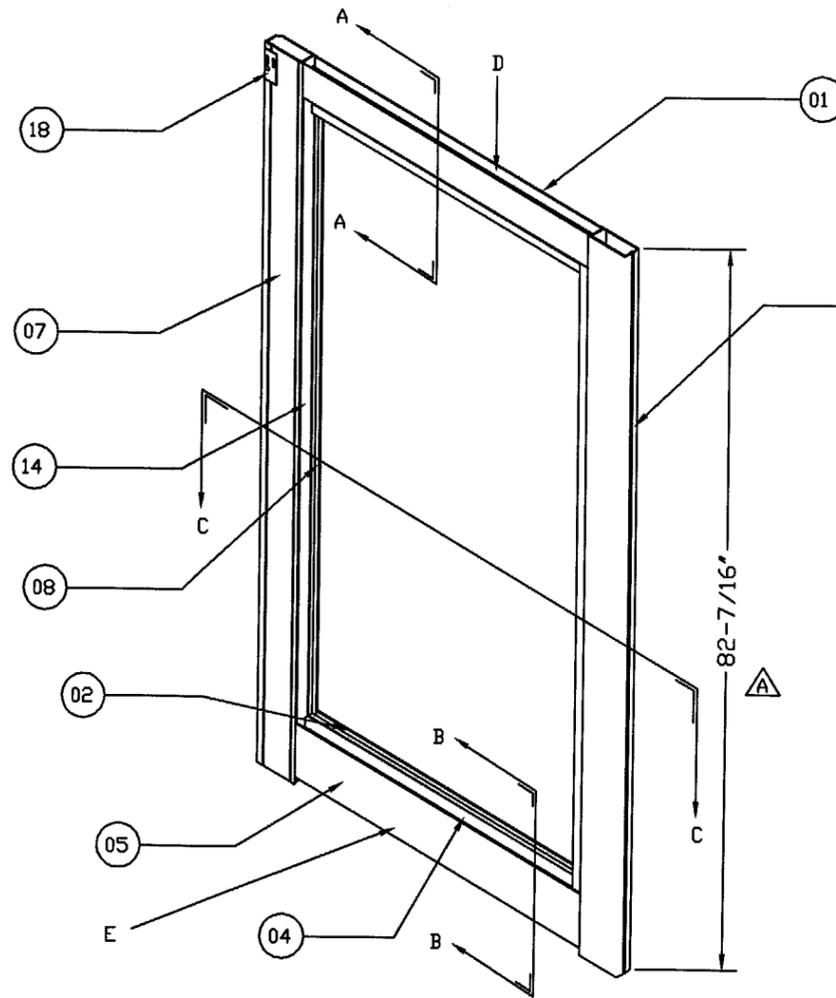

24	4	GLASS BLOCK	TPR565	1/2"x1/2"x2"
23	18	STOP SCREW - ST. STL.		#10x2" FHST.
22	18	GUTTER SCREW - ST. STL.		#10x1" FHST.
21	4	CLIP (DOOR RAIL)	B28290	
20	1	WEATHERBRUSH PILE		7936-6001-6
19	6	MTG BOLT (STIFFENER)		1/4-20TPI. HHCS
18	1	BREAK-OUT SWITCH ASSY.	B28250	REF. INSTALL DWG.
17	1	STIFFENER	B28776	
16	2	CONTAINMENT EXTR. (TIE ROD)	32664	DIE DWG.
15	1	ROLLER GUIDE SLIDE TRACK	4934XA	DIE DWG.
14	2	GLASS STOP EXTR. (VERT.)	T51312	DIE DWG.
13	2	STL. WASHER	A28072	
12	4	3/8 FLANGED NUT		3/8-16TPI.
11	2	TENSION (TIE) ROD 3/8"		3/8-16TPI. STL.
10	1	WEATHERBRUSH PILE		8634-5771-1
09	1	VERTICAL (NOSE) RAIL 5"	H31044-A	DIE DWG.
08	2	GLASS GUTTER EXTR. (VERT.)	32668	DIE DWG.
07	1	VERTICAL (HEEL) RAIL 5"	H31048	DIE DWG.
06	3	DELTA MTG. CLIP	A28349	
05	1	BOTTOM RAIL 7"	H32711-B	DIE DWG.
04	2	GLASS STOP EXTR. (HORIZ.)	T51312	DIE DWG.
03	2	HORIZ. RAIL CLIP	A28283	
02	2	GLASS GUTTER EXTR. (HORIZ.)	32668	DIE DWG.
01	1	TOP RAIL 3 13/16"	H32710	DIE DWG.
ITEM#	QTY.	DESCRIPTION	DWG.#	REMARKS

APPROVED AS COMPLYING WITH THE
SOUTH FLORIDA BUILDING CODE
DATE November 22, 2001
BY [Signature]
PRODUCT CONTROL DIVISION
BUILDING CODE COMPLIANCE OFFICE
ACCEPTANCE NO. 01-0502.08

DWG. # WB19710
WINDBREAKER DOOR SYSTEM
SHT. 6 OF 6 REV. B
SIDELITE RHS.
09-20-01