



**BUILDING CODE COMPLIANCE OFFICE (BCCO)
PRODUCT CONTROL DIVISION**

**MIAMI-DADE COUNTY, FLORIDA
METRO-DADE FLAGLER BUILDING
140 WEST FLAGLER STREET, SUITE 1603
MIAMI, FLORIDA 33130-1563
(305) 375-2901 FAX (305) 375-2908**

NOTICE OF ACCEPTANCE (NOA)

**Curries Company
525 9th Street S.E.
Mason City, IA 50401**

SCOPE:

This NOA is being issued under the applicable rules and regulations governing the use of construction materials. The documentation submitted has been reviewed by Miami-Dade County Product Control Division and accepted by the Board of Rules and Appeals (BORA) to be used in Miami Dade County and other areas where allowed by the Authority Having Jurisdiction (AHJ).

This NOA shall not be valid after the expiration date stated below. The Miami-Dade County Product Control Division (In Miami Dade County) and/or the AHJ (in areas other than Miami Dade County) reserve the right to have this product or material tested for quality assurance purposes. If this product or material fails to perform in the accepted manner, the manufacturer will incur the expense of such testing and the AHJ may immediately revoke, modify, or suspend the use of such product or material within their jurisdiction. BORA reserves the right to revoke this acceptance, if it is determined by Miami-Dade County Product Control Division that this product or material fails to meet the requirements of the applicable building code.

This product is approved as described herein, and has been designed to comply with the High Velocity Hurricane Zone of the Florida Building Code.

DESCRIPTION: Series "6070" Model 707F Outswing Commercial Steel Doors (Pair) W/Sargent 8200 series lock w/Deadbolt Function

APPROVAL DOCUMENT: Drawing No. 97-1209.01, titled "3'0"x7'0" Model 707 F Outswing Commercial Steel Doors", sheets 1 through 11, prepared by manufacturer, dated 3/2/99, bearing the Miami-Dade County Product Control Renewal stamp with the Notice of Acceptance number and expiration date by the Miami-Dade County Product Control Division.

MISSILE IMPACT RATING: Large and Small Missile Impact

LABELING: Each unit shall bear a permanent label with the manufacturer's name or logo, city, state and following statement: "Miami-Dade County Product Control Approved", unless otherwise noted herein.

RENEWAL of this NOA shall be considered after a renewal application has been filed and there has been no change in the applicable building code negatively affecting the performance of this product.

TERMINATION of this NOA will occur after the expiration date or if there has been a revision or change in the materials, use, and/or manufacture of the product or process. Misuse of this NOA as an endorsement of any product, for sales, advertising or any other purposes shall automatically terminate this NOA. Failure to comply with any section of this NOA shall be cause for termination and removal of NOA.


ADVERTISEMENT: The NOA number preceded by the words Miami-Dade County, Florida, and followed by the expiration date may be displayed in advertising literature. If any portion of the NOA is displayed, then it shall be done in its entirety.

INSPECTION: A copy of this entire NOA shall be provided to the user by the manufacturer or its distributors and shall be available for inspection at the job site at the request of the Building Official.

This NOA **renews NOA # 97-1209.01** and, consists of this page 1 as well as approval document mentioned above. The submitted documentation was reviewed by **Raul Rodriguez**.



**NOA No 02-0222.06
Expiration Date: March 25, 2007
Approval Date: April 11, 2002
Page 1**

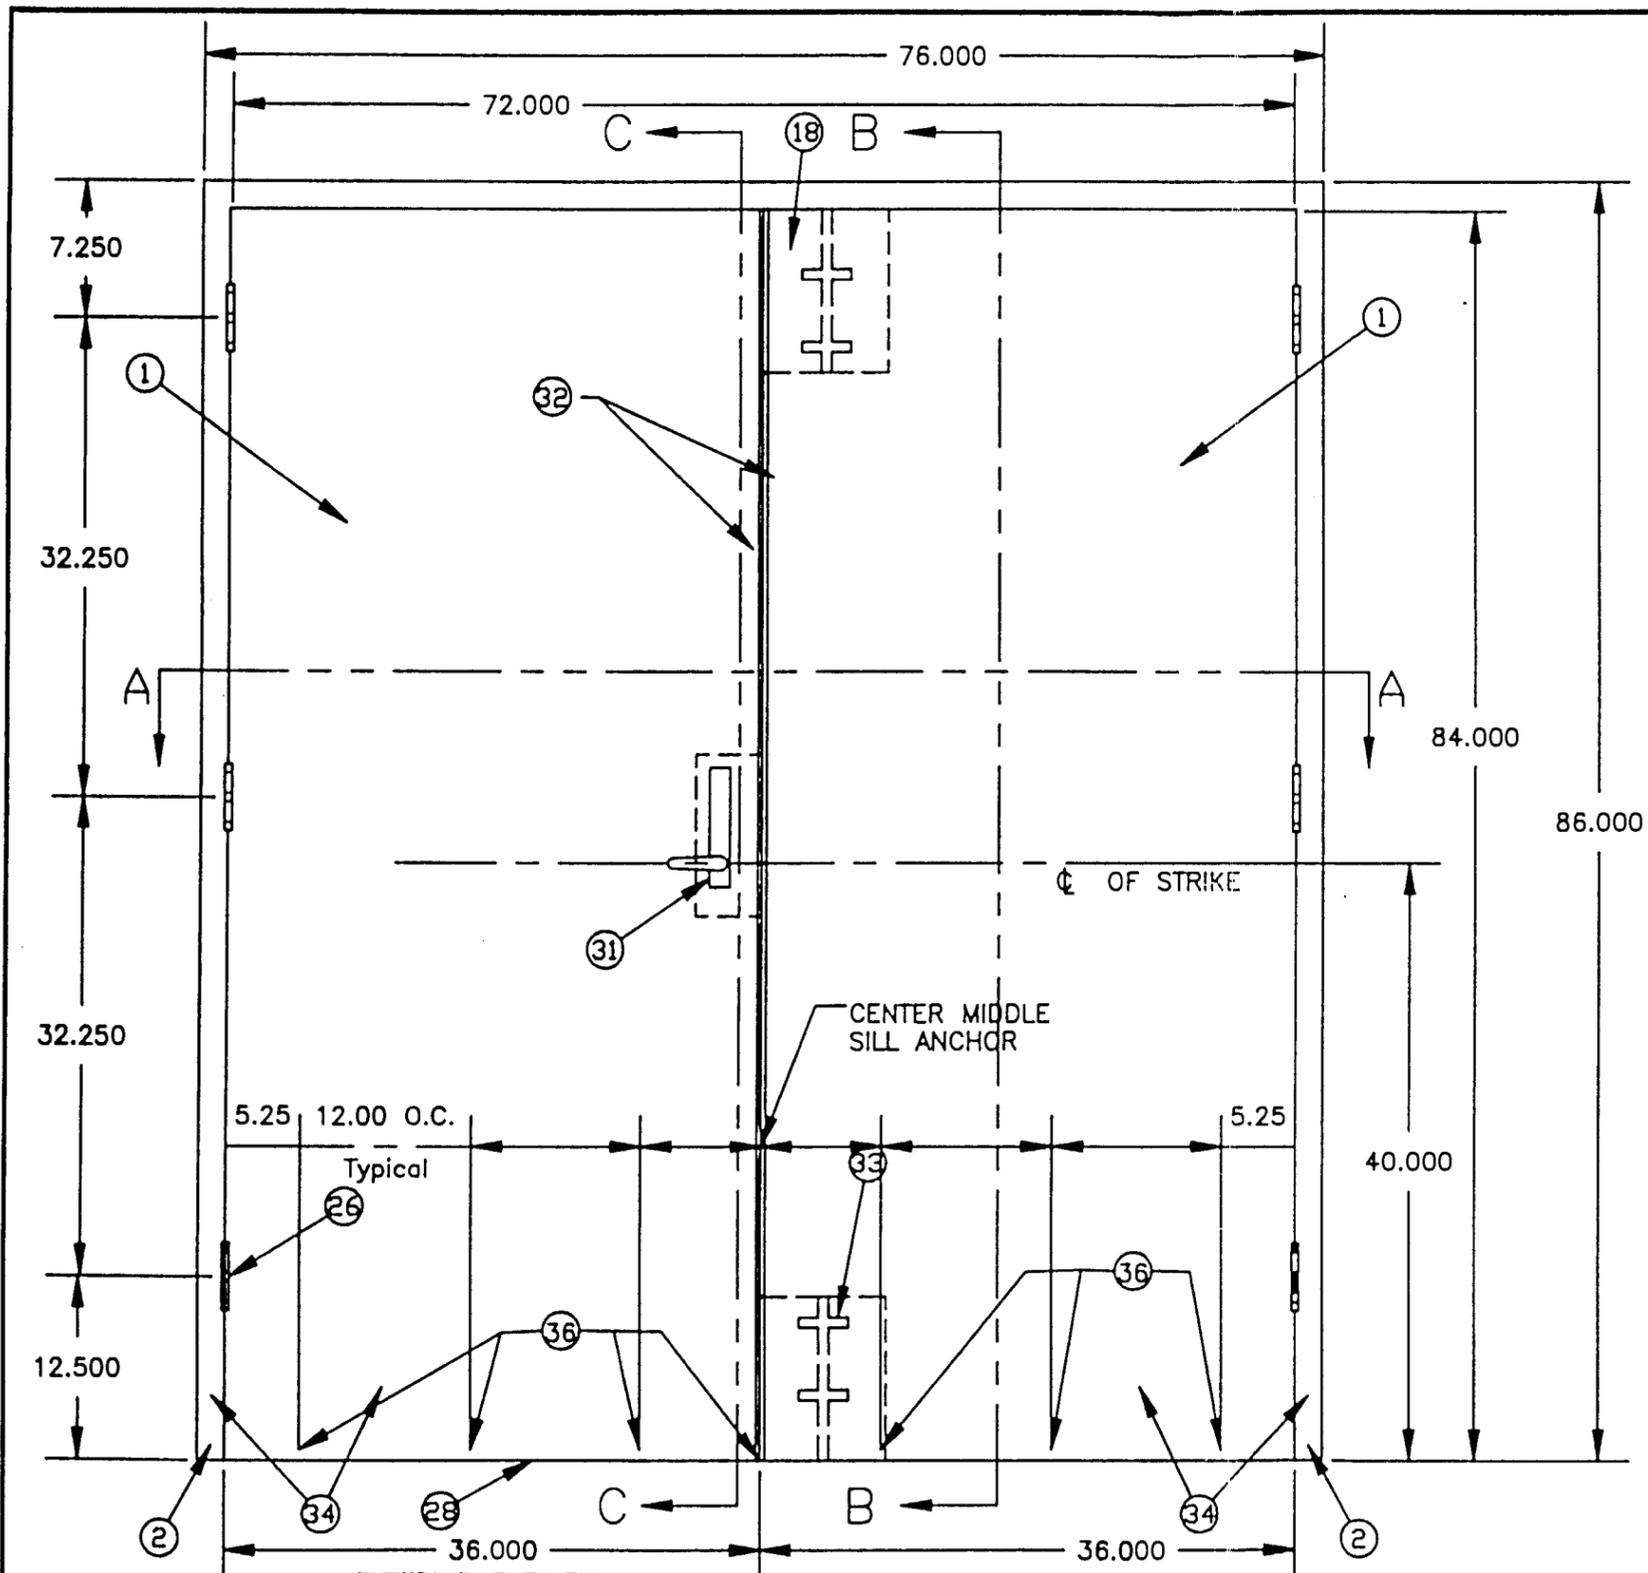

8200 SERIES
MORTISE LOCK WITH
INTEGRAL DEADBOLT FUNCTION
(THE DEADBOLT IS BUILT
INTO THE LOCK)

PRODUCT RENEWED
as complying with the Florida
Building Code
Acceptance No. 02-0222-06
Expiration Date: MAR 25, 2007
By: *[Signature]*
Miami Dade Product Control
Division

EXTERIOR ELEVATION
DESIGN PRESSURE RATING
SARGENT 8200 SERIES MORTISE LOCK WITH DEADBOLT WITH PAIRS OF DOORS

| | WHERE WATER INFILTRATION REQUIREMENT IS REQUIRED | WHERE WATER INFILTRATION REQUIREMENT IS NOT REQUIRED |
|----------|---|---|
| POSITIVE | NOT APPROVED | +60 |
| NEGATIVE | NOT APPROVED | -60 |


NOTE: FOR ANCHOR LOCATIONS, SEE INTERIOR ELEVATIONS

| REV | DATE | DESCRIPTION | DR | CK | SC |
|-----------|----------------------------|--------------------|------------|----|----|
| C | 2-MAR-99 | DADE CO. REVISIONS | AP | | |
| DR. | A PARKS | | | | |
| CK. | | | | | |
| SCAN | | | | | |
| TELEPHONE | UNLESS OTHERWISE SPECIFIED | | | | |
| DECT | .031 | | | | |
| ANG | .5' | | | | |
| FRAC | 1/32 | | | | |
| SH SZ | B | SH. NO. 1 OF 11 | DWG. NO: | | |
| SCALE | ---- | DATE: 22-DEC-98 | 97-1209-01 | | |

CURRIES
MASON CITY, IOWA

TITLE: EXTERIOR ELEVATION
3'0"X7'0" MODEL 707 F OUTSWING
COMMERCIAL DOORS WITH SARGENT 8200
SERIES LOCK WITH DEADBOLT FUNCTION

APPROVED AS COMPLYING WITH THE
SOUTH FLORIDA BUILDING CODE
DATE: MARCH 25, 1999
BY: Ishag I. Chanda
PRODUCT CONTROL DIVISION
BUILDING CODE COMPLIANCE OFFICE
ACCEPTANCE NO. 97-1209-01

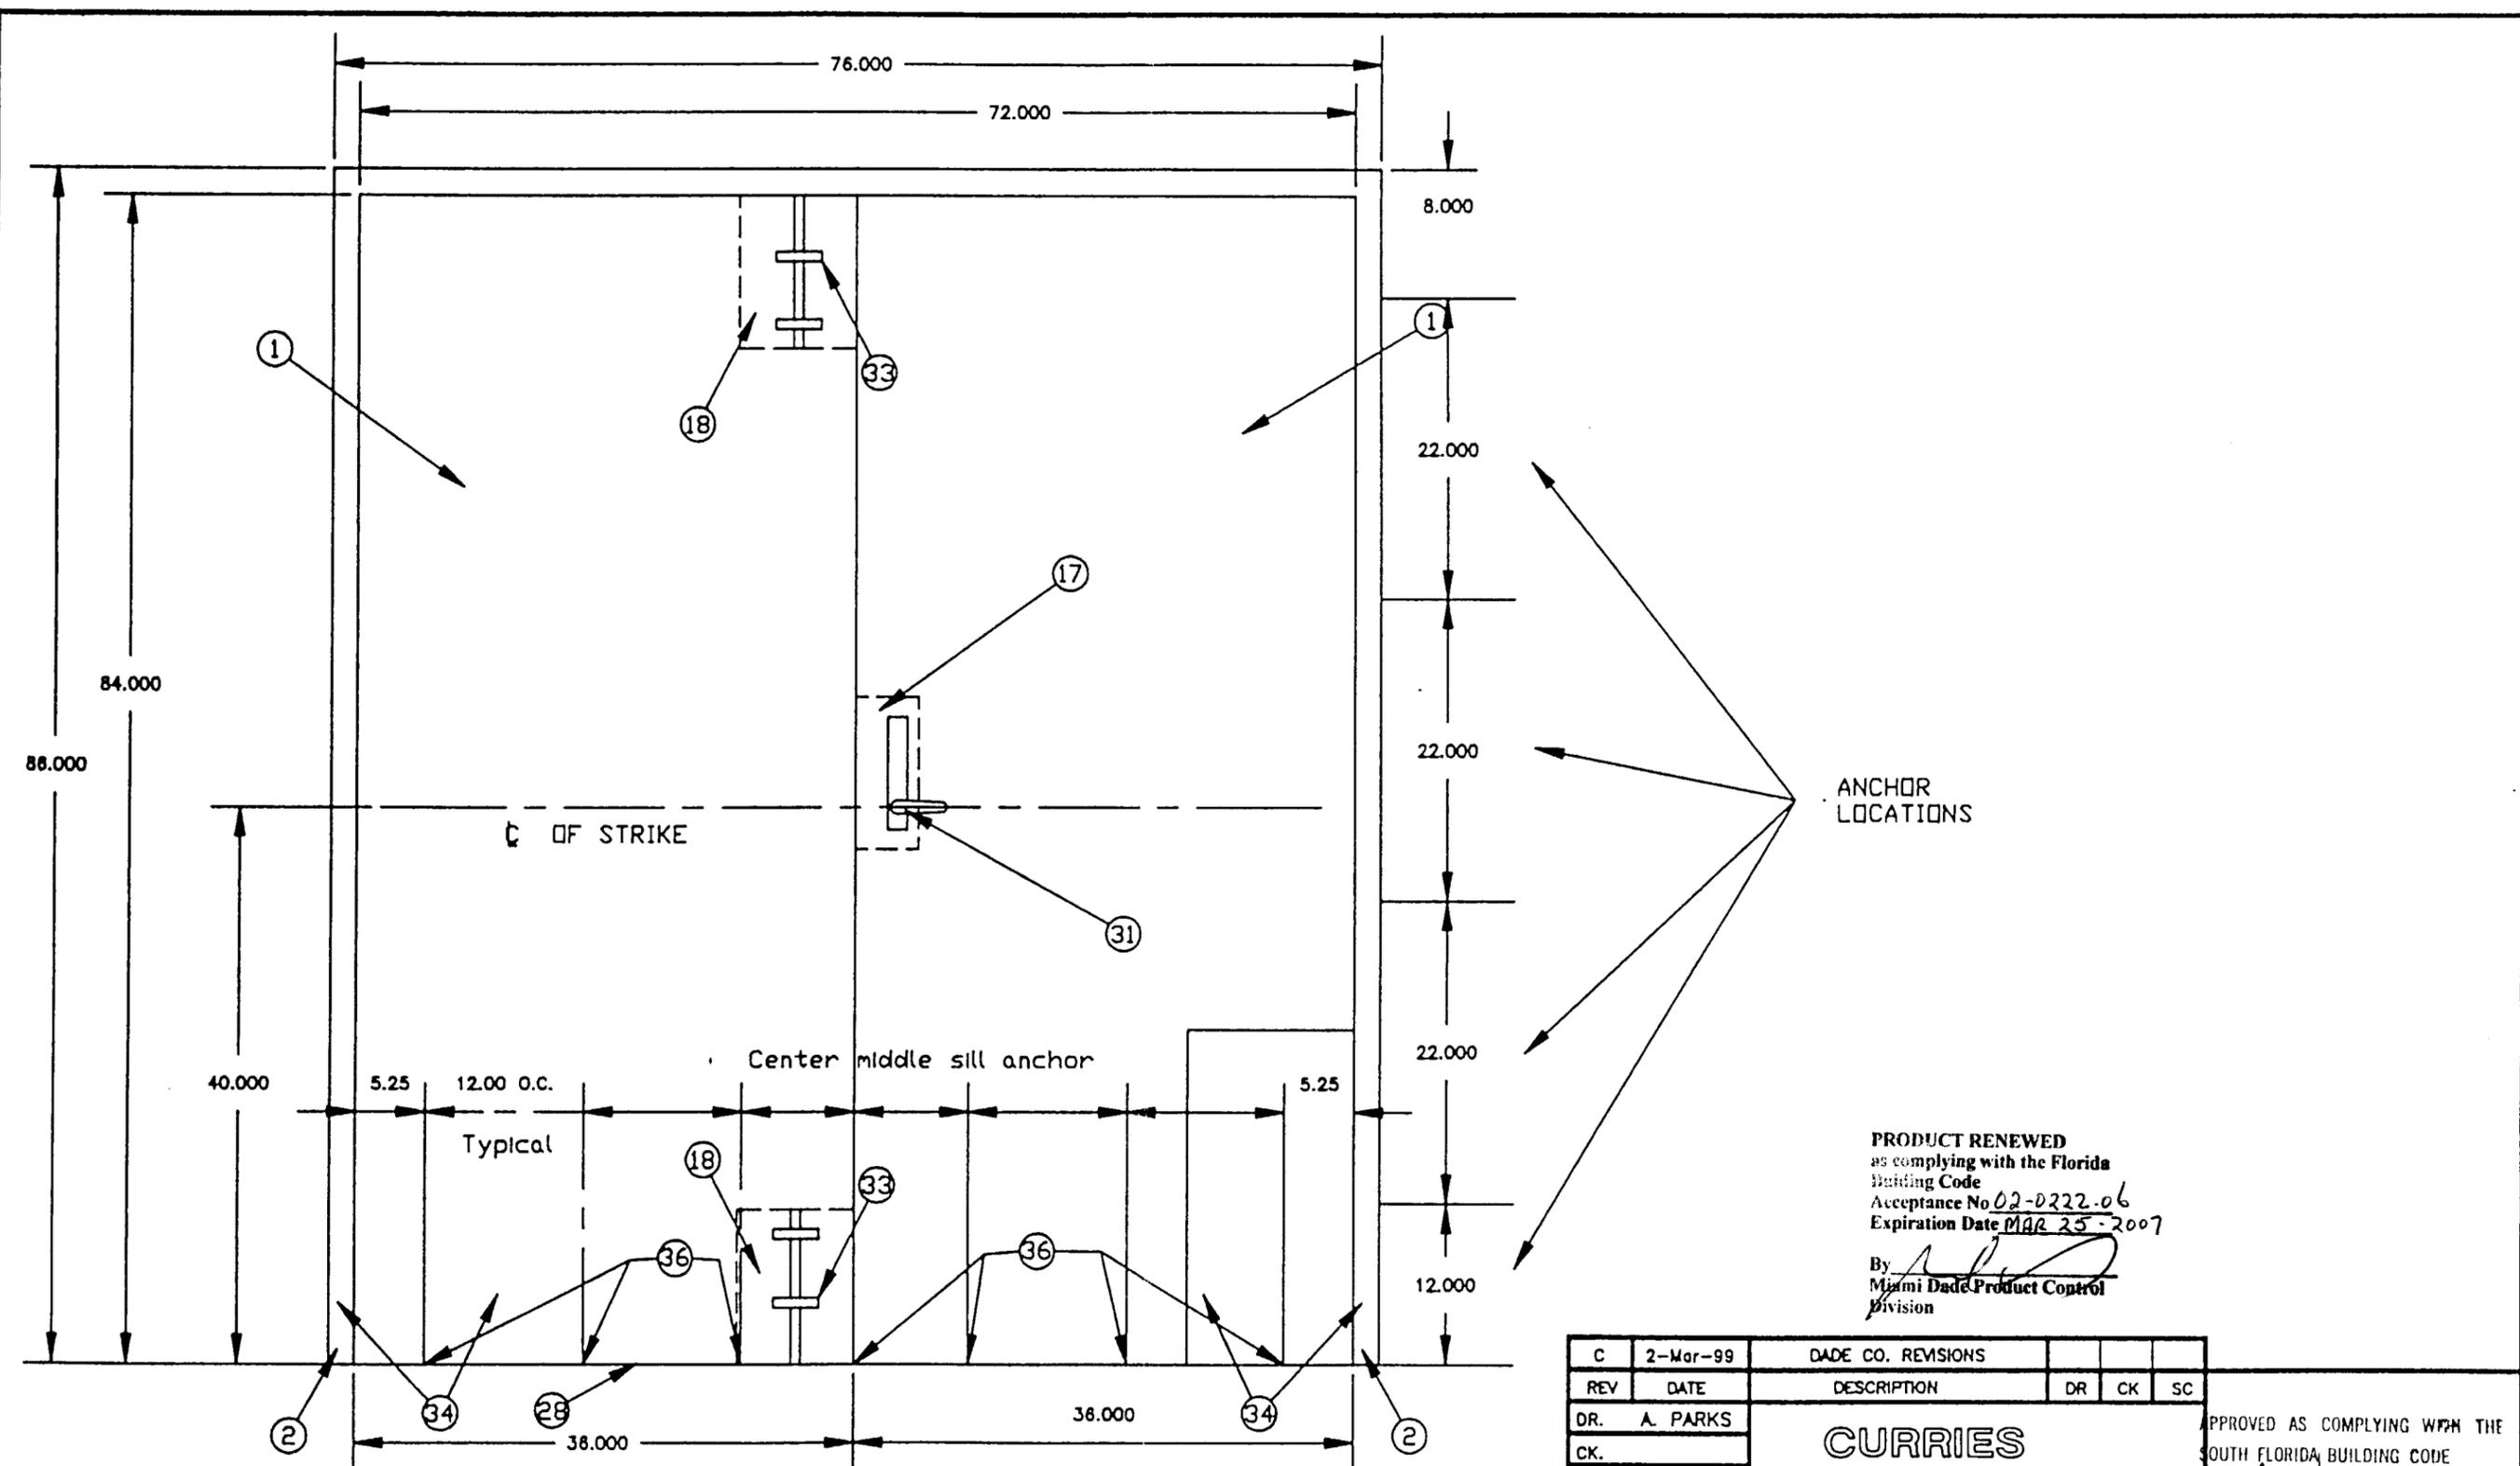

PRODUCT RENEWED
 as complying with the Florida
 Building Code
 Acceptance No 02-0222-06
 Expiration Date MAR 25 2007
 By *[Signature]*
 Miami Dade Product Control
 Division


INTERIOR ELEVATION
 DESIGN PRESSURE RATING
 SARGENT 8200 SERIES MORTISE LOCK WITH DEADBOLT WITH PAIRS OF DOORS

| | WHERE WATER INFILTRATION REQUIREMENT IS REQUIRED | WHERE WATER INFILTRATION REQUIREMENT IS NOT REQUIRED |
|----------|--|--|
| POSITIVE | NOT APPROVED | +60 |
| NEGATIVE | NOT APPROVED | -60 |

NOTE: FOR ANCHOR LOCATIONS, SEE INTERIOR ELEVATIONS

| REV | DATE | DESCRIPTION | DR | CK | SC |
|-------|----------|--------------------|------------|----|----|
| C | 2-Mar-99 | DADE CO. REVISIONS | | | |
| DR. | A. PARKS | | | | |
| CK. | | | | | |
| SCAN | | | | | |
| DATE | .031 | | | | |
| ANCH | .5 | | | | |
| FRAC | 1/32 | | | | |
| SH SZ | B | SH.NO. 2 OF 11 | DWG.NO: | | |
| SCALE | ---- | DATE: 21-DEC-98 | 97-1209-01 | | |

APPROVED AS COMPLYING WITH THE SOUTH FLORIDA BUILDING CODE
 DATE MARCH 25 1999
 BY Isaac I. Chande
 PRODUCT CONTROL DIVISION
 BUILDING CODE COMPLIANCE OFFICE
 ACCEPTANCE NO. 97-1209-01

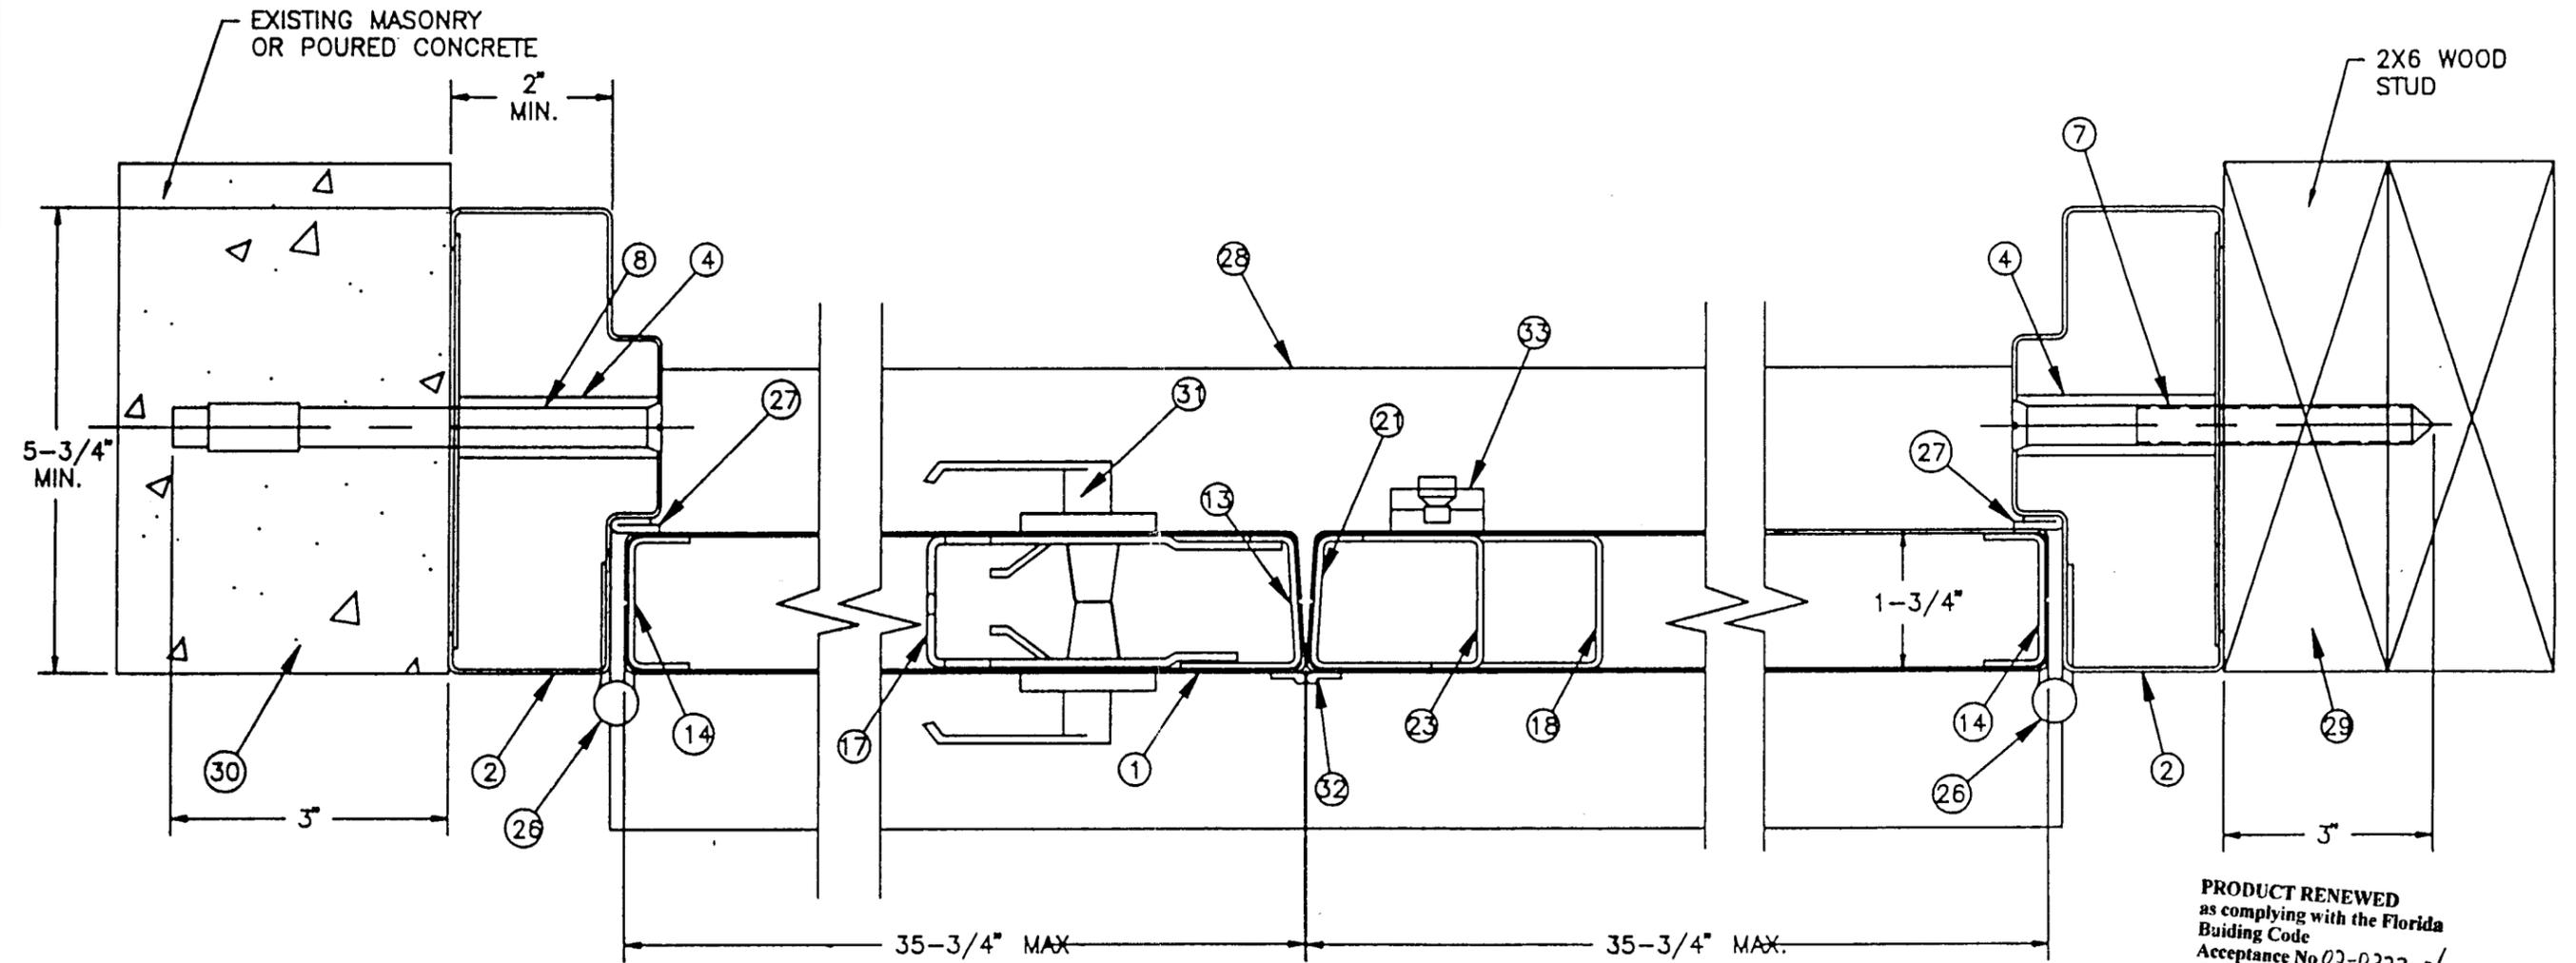


PRODUCT RENEWED
 as complying with the Florida
 Building Code
 Acceptance No. 02-0222-06
 Expiration Date MAR 26 - 2007
 By [Signature]
 Miami Dade Product Control
 Division

SECTION A-A

| C | 2-MAR-99 | DADE CO. REVISIONS | AP |
|--------|----------|---|---------------------|
| REV | DATE | DESCRIPTION | DR CK SC |
| DR. | A. PARKS | CURRIES MASON CITY, IOWA TITLE: HORIZONTAL CROSS SECTION 3'0" X 7'0" MODEL 707 F OUTSWING COMMERCIAL DOORS WITH SARGENT 8200 SERIES LOCK WITH DEADBOLT FUNCTION | |
| CK. | | | |
| SCAN | | | |
| DEC± | .031 | | |
| ANG± | .5° | | |
| FRAC± | 1/32 | | |
| SH SZ: | B | SH. NO. 3 OF 11 | DWG. NO. 97-1209-01 |
| SCALE: | ---- | DATE: 21-DEC-98 | |



APPROVED AS COMPLYING WITH THE
 SOUTH FLORIDA BUILDING CODE
 DATE MARCH 25 1999
 BY Iskay I. Chaudh
 PRODUCT CONTROL DIVISION
 BUILDING CODE COMPLIANCE OFFICE
 ACCEPTANCE NO. 97-1209-01

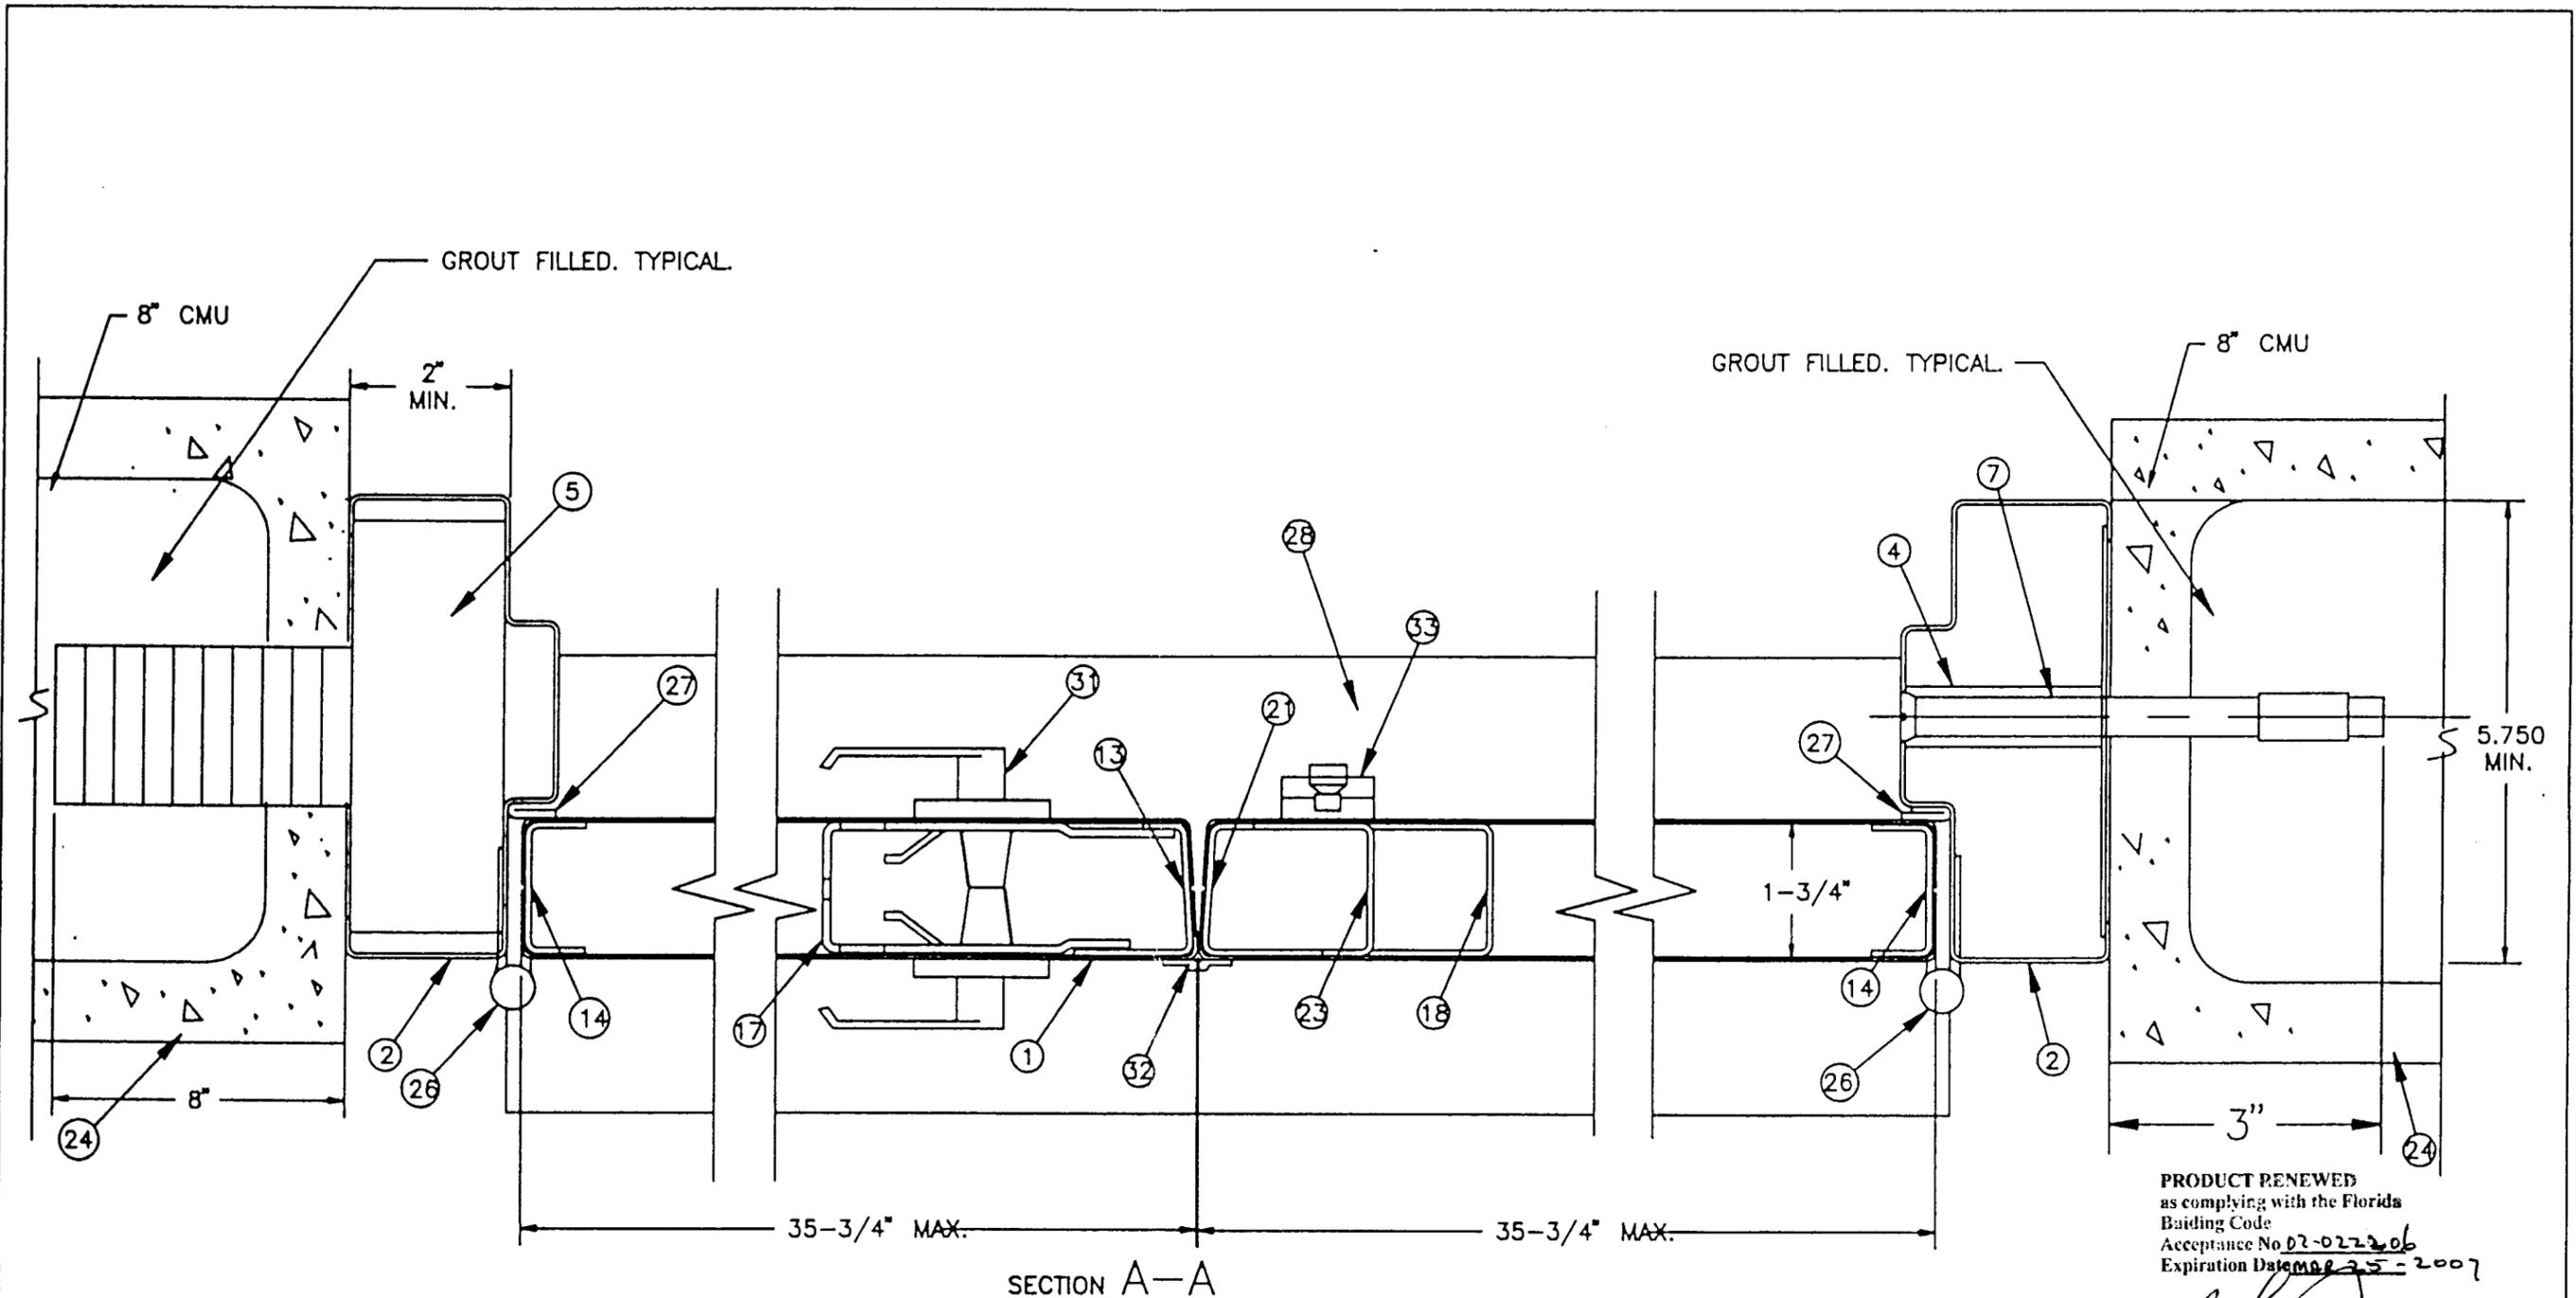

SECTION A-A

PRODUCT RENEWED
 as complying with the Florida
 Building Code
 Acceptance No. 02-022206
 Expiration Date MAR 25 - 2007
 By [Signature]
 Miami Dade Product Control
 Division


| REV | DATE | DESCRIPTION | DR | CK | SC |
|-------|----------|---|--|----|----|
| C | 2-MAR-99 | DADE CO. REVISIONS | AP | | |
| DR | A. PARKS | CURRIES MASON CITY, IOWA TITLE: HORIZONTAL CROSS SECTION 3'0" X 7'0" MODEL 707 F OUTSWING COMMERCIAL DOORS WITH SARGENT 8200 SERIES LOCK WITH DEADBOLT FUNCTION | APPROVED AS COMPLYING WITH THE SOUTH FLORIDA BUILDING CODE DATE <u>MARCH 25 1999</u> BY <u>Isaac C. Liguda</u> PRODUCT CONTROL DIVISION BUILDING CODE COMPLIANCE OFFICE ACCEPTANCE NO. <u>97-1209-01</u> | | |
| CK | | | | | |
| SCAN | | | | | |
| DECT | .031 | | | | |
| ANG | .5 | | | | |
| FRAC | 1/32 | | | | |
| SH SZ | B | SH. NO. 4 OF 11 | DWG. NO. 97-1209-01 | | |
| SCALE | ---- | DATE: 21-DEC-98 | | | |

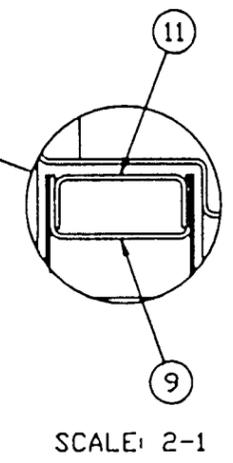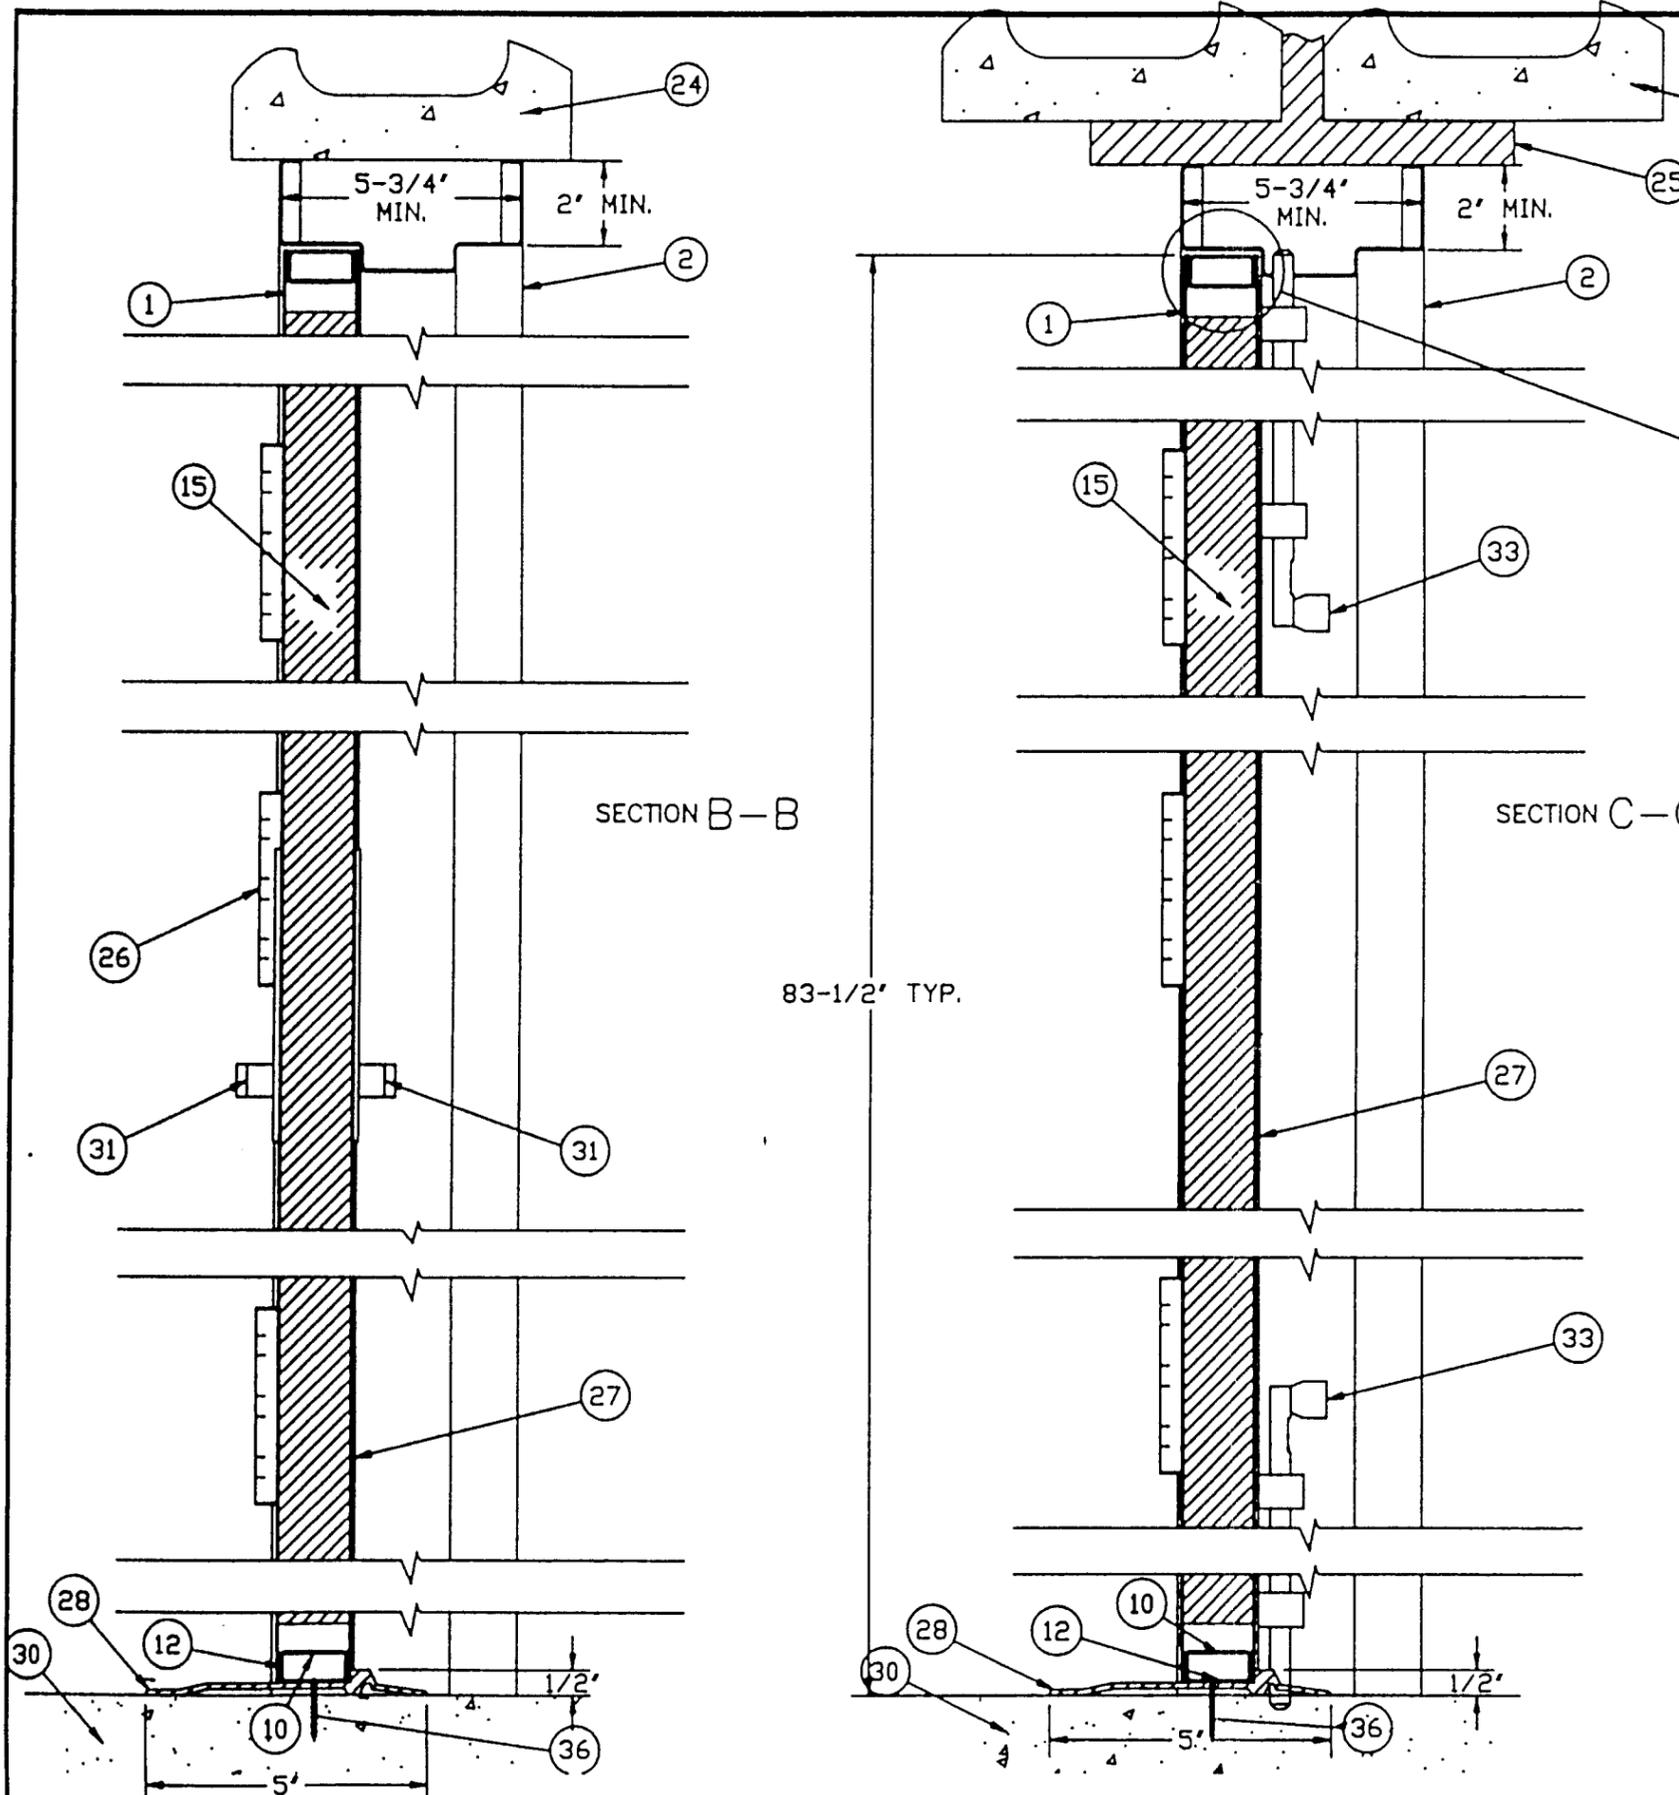

PRODUCT RENEWED
 as complying with the Florida
 Building Code
 Acceptance No 02-0222-06
 Expiration Date MAR 25 2007
 By [Signature]
 Miami Dade Product Control
 Division


| REV | DATE | DESCRIPTION | DR | CK | SC |
|--------------------------------------|-----------------|--------------------|----|----|----|
| C | 2-MAR-99 | DADE CO. REVISIONS | AP | | |
| DR. | A. PARKS | | | | |
| CK. | | | | | |
| SCAN | | | | | |
| TOLERANCE UNLESS OTHERWISE SPECIFIED | | | | | |
| DEC: .031 | | | | | |
| ANG: .5° | | | | | |
| FRAC: 1/32 | | | | | |
| SH SZ: B | SH. NO. 5 OF 11 | DWG. NO.: | | | |
| SCALE: ----- | DATE: 21-DEC-98 | 97-1209-01 | | | |

APPROVED AS COMPLYING WITH THE
 SOUTH FLORIDA BUILDING CODE
 DATE MARCH 25 1999
 BY [Signature]
 PRODUCT CONTROL DIVISION
 BUILDING CODE COMPLIANCE OFFICE
 ACCEPTANCE NO. 97-1209-01

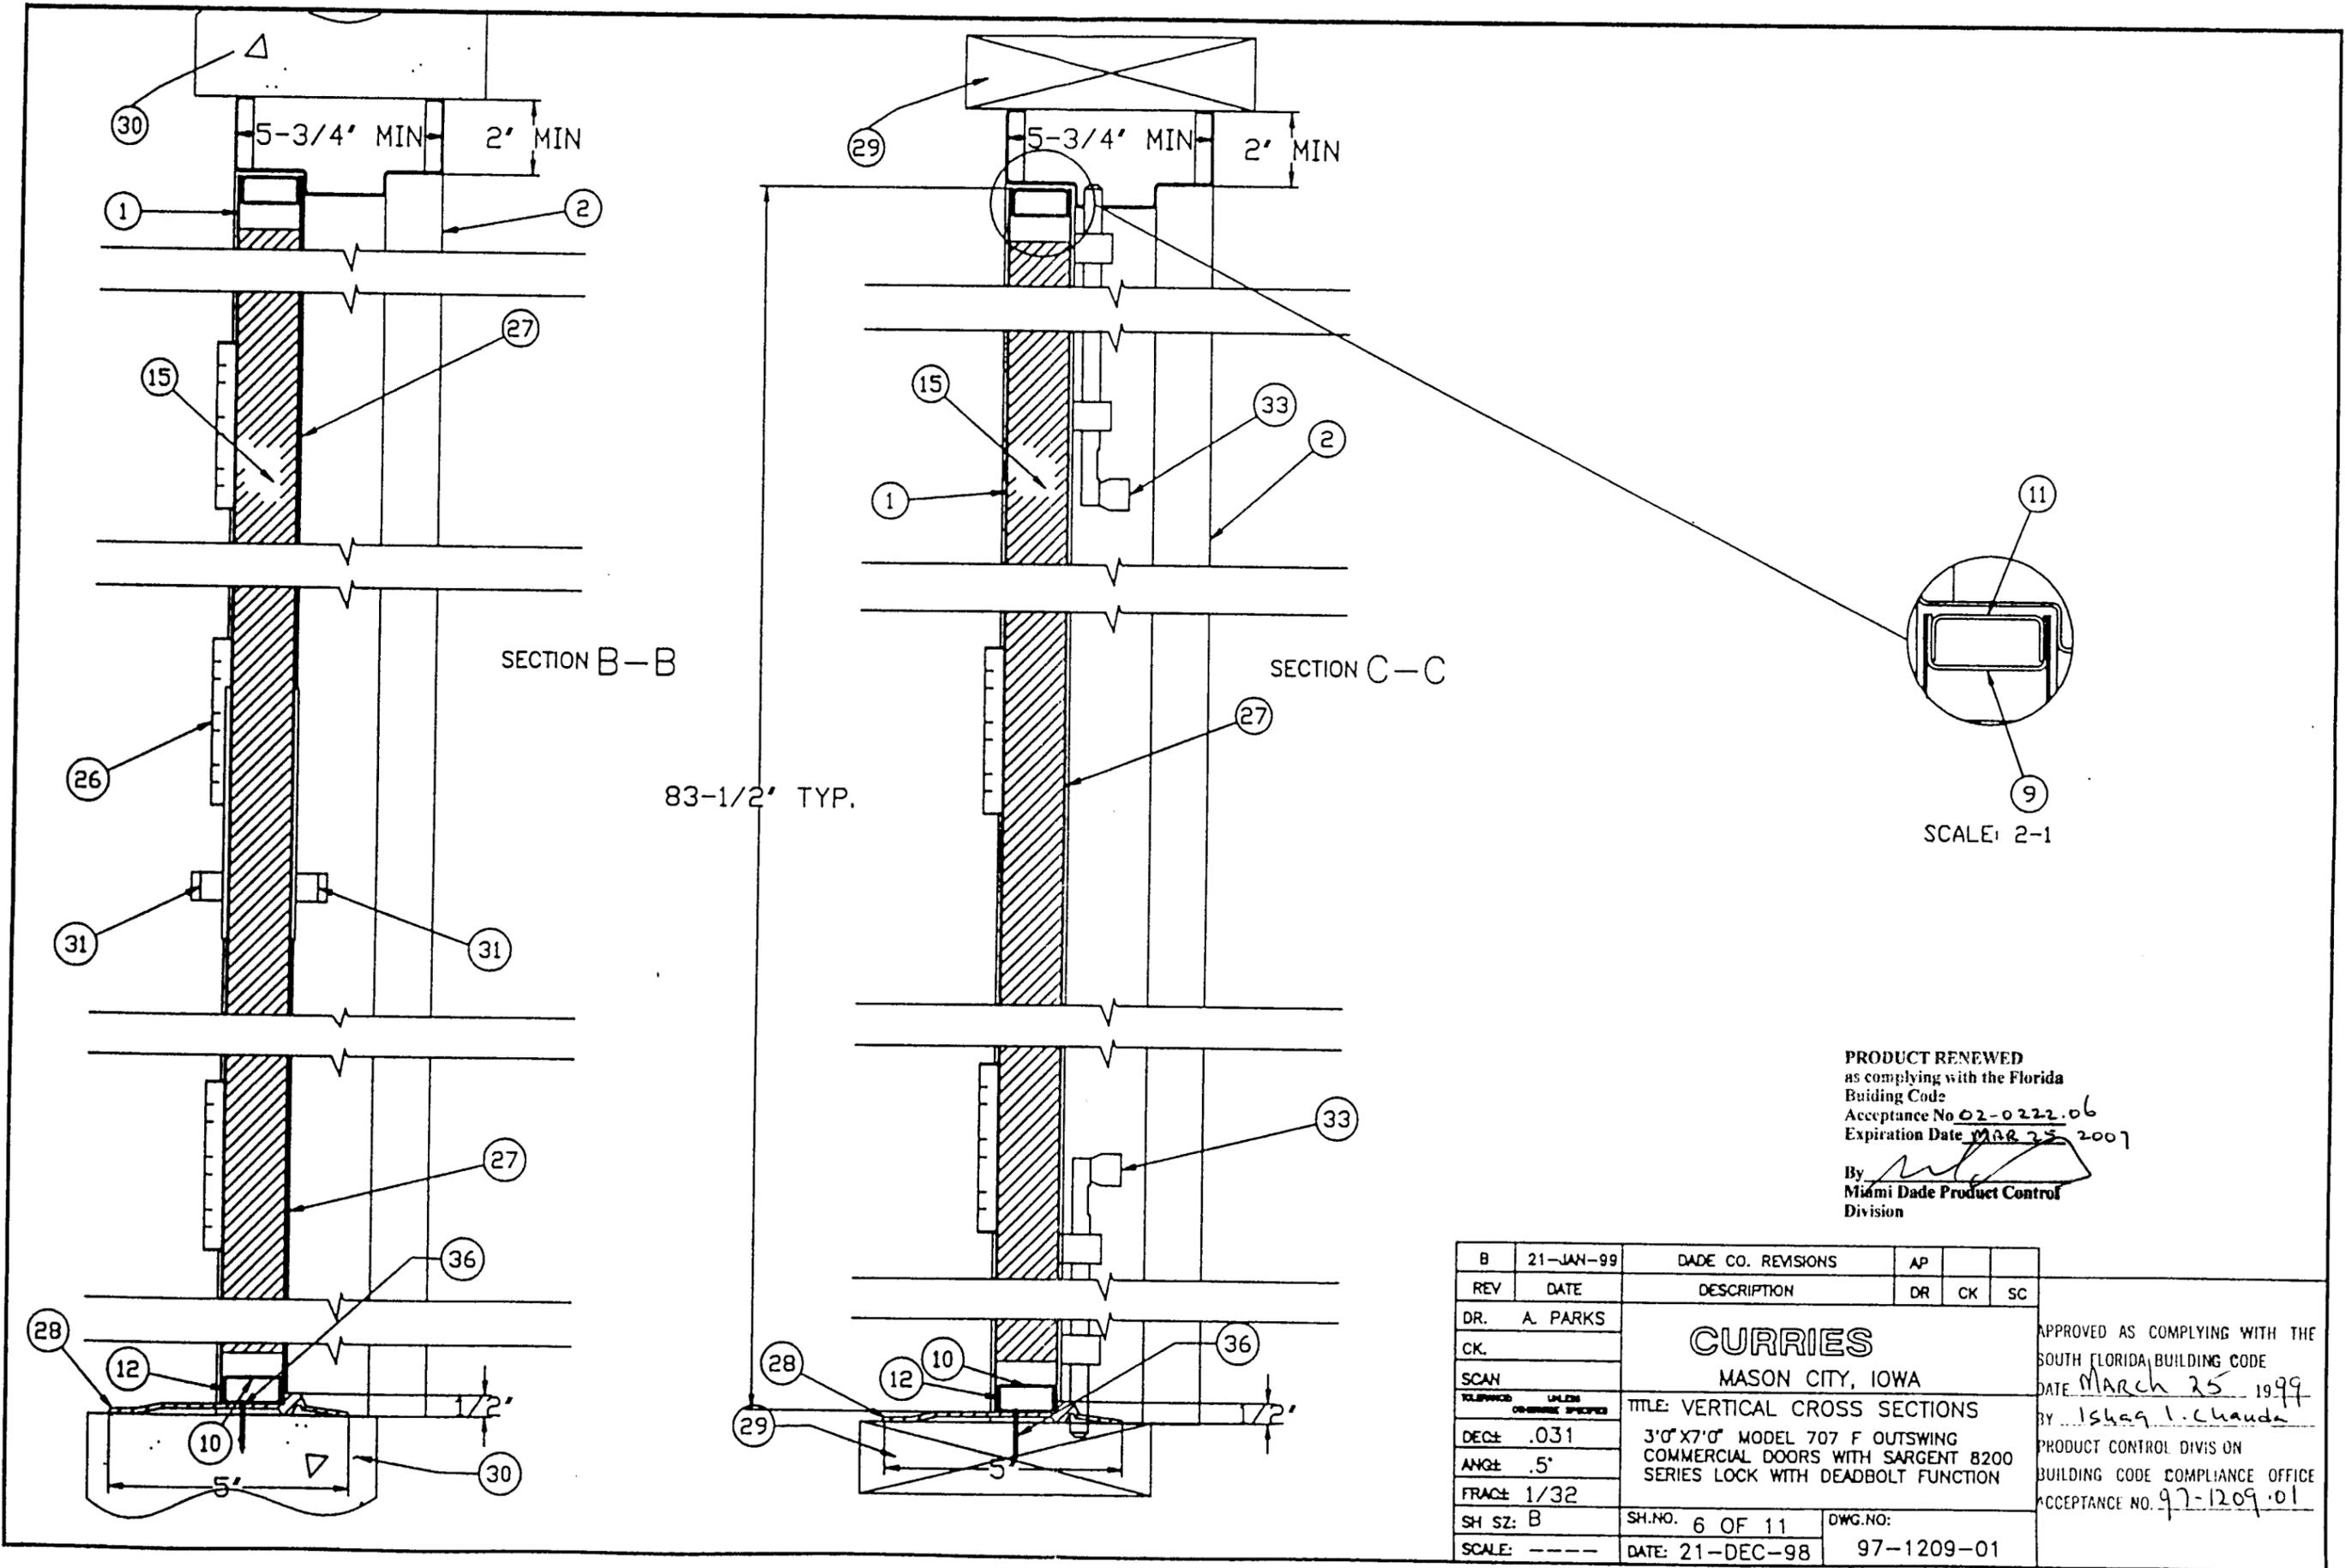


PRODUCT RENEWED
 as complying with the Florida
 Building Code
 Acceptance No 02-0222.06
 Expiration Date MAR 25 2007
 By *[Signature]*
 Miami Dade Product Control
 Division


| | | | | | |
|--------------|-----------------|--|--|----|----|
| B | 21-JAN-99 | DADE CO. REVISIONS | AP | | |
| REV | DATE | DESCRIPTION | DR | CK | SC |
| DR. | A. PARKS | CURRIES MASON CITY, IOWA | APPROVED AS COMPLYING WITH THE SOUTH FLORIDA BUILDING CODE | | |
| CK. | | | DATE <u>MARCH 25 1999</u> | | |
| SCAN | | TITLE: VERTICAL CROSS SECTIONS | BY <u>Ishaq I. Chaudh</u> | | |
| DEC± | .031 | 3'0" X 7'0" MODEL 707 F OUTSWING COMMERCIAL DOORS WITH SARGENT 8200 SERIES LOCK WITH DEADBOLT FUNCTION | PRODUCT CONTROL DIVISION | | |
| ANG± | .5' | | BUILDING CODE COMPLIANCE OFFICE | | |
| FRAC± | 1/32 | | ACCEPTANCE NO. <u>97-1209.01</u> | | |
| SH SZ: B | SH.NO. 6 OF 11 | DWG.NO: | | | |
| SCALE: ----- | DATE: 21-DEC-98 | 97-1209-01 | | | |

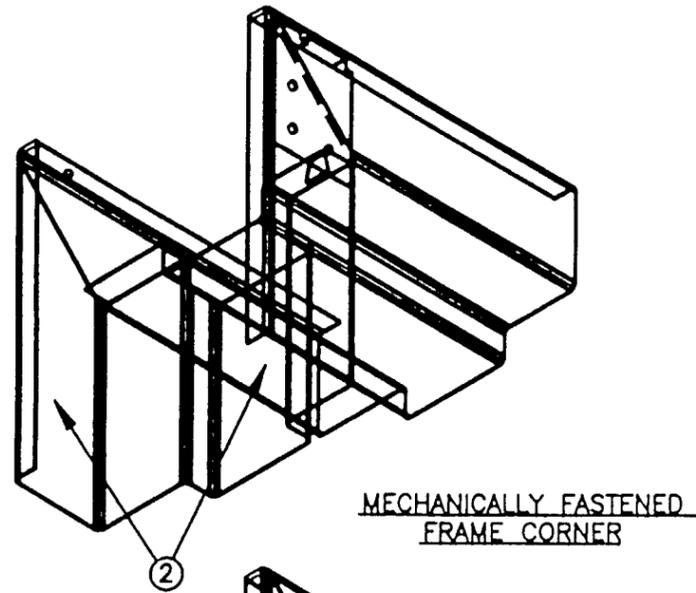


MECHANICALLY FASTENED
FRAME CORNER

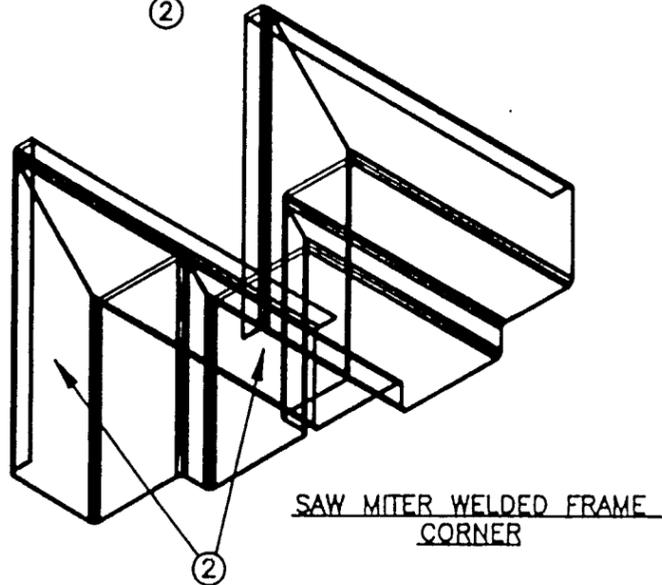


SAW MITER WELDED FRAME
CORNER

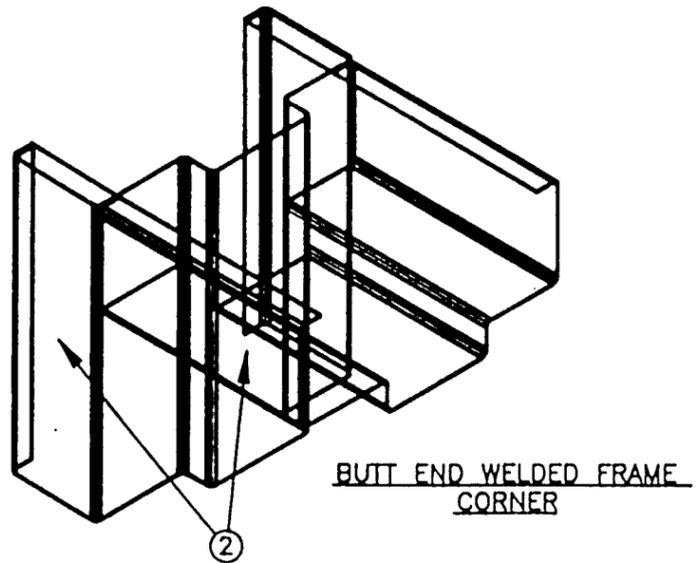


BUTT END WELDED FRAME
CORNER

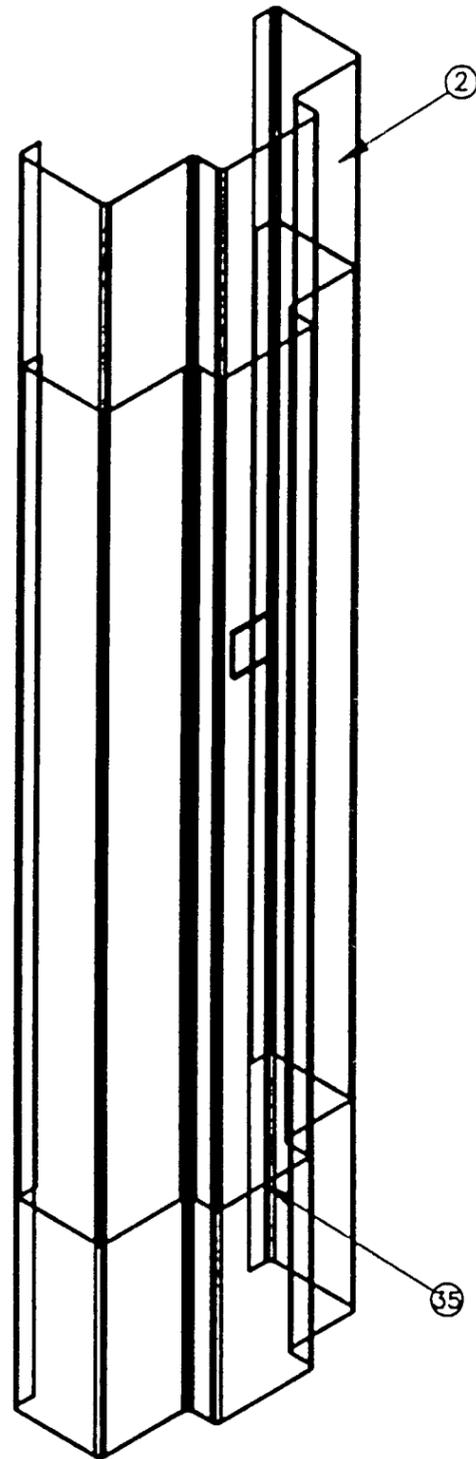


HEAD PREPARATION

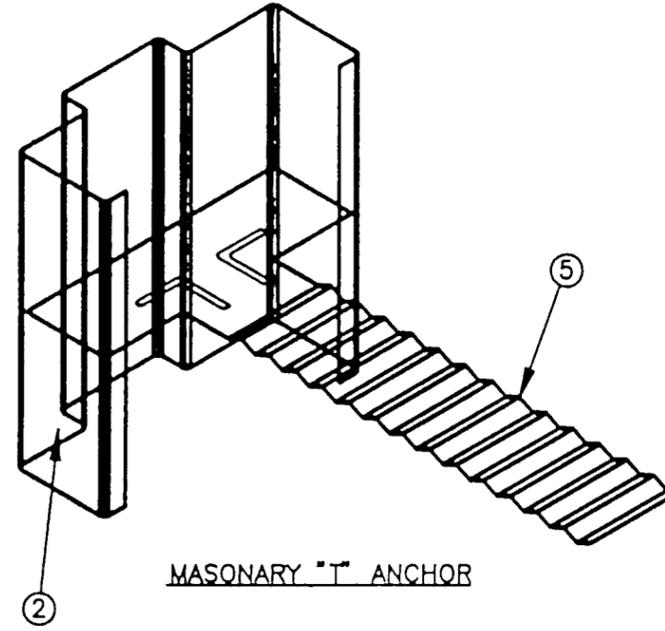

MASONRY "T" ANCHOR

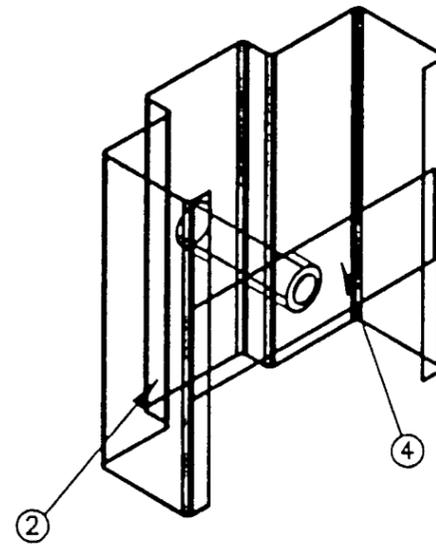

PIPE SPACER ANCHOR

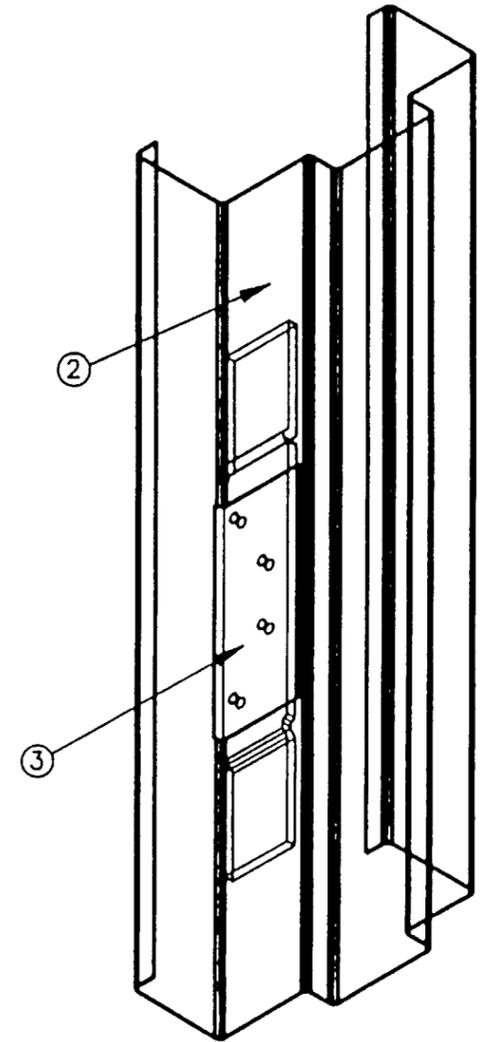


HINGE PREPARATION

PRODUCT RENEWED
as complying with the Florida
Building Code
Acceptance No 02-0222-06
Expiration Date ~~MAR 25 2007~~
By *[Signature]*
Miami Dade Product Control
Division


| C | 2-MAR-99 | DADE CO. REVISIONS | AP | | |
|--------|----------|--|------------|----|----|
| REV | DATE | DESCRIPTION | DR | CK | SC |
| DR. | J AVERY | CURRIES MASON CITY, IOWA | | | |
| CK. | | | | | |
| SCAN | | | | | |
| DECE | .031 | TITLE: FRAME ASSEMBLY DETAILS | | | |
| ANGL | .5" | 3'0" X 7'0" MODEL 707 F OUTSWING COMMERCIAL DOORS WITH SARGENT 8200 SERIES LOCK WITH DEADBOLT FUNCTION | | | |
| FRAC | 1/32 | | | | |
| SH SZ: | B | SH.NO. 7 OF 11 | OWG.NO: | | |
| SCALE: | ---- | DATE: 21-DEC-98 | 97-1209-01 | | |

APPROVED AS COMPLYING WITH THE
SOUTH FLORIDA BUILDING CODE
DATE MARCH 25 1999
BY Ishaq I. Chaudh
PRODUCT CONTROL DIVISION
BUILDING CODE COMPLIANCE OFFICE
ACCEPTANCE NO. 99-1209-01

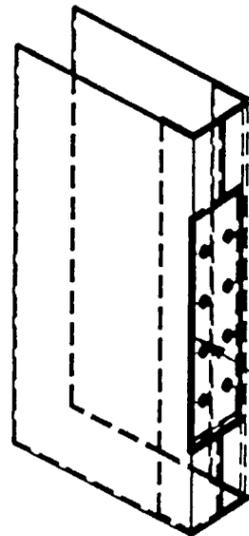

HINGE PREPARATION ASSEMBLY

14

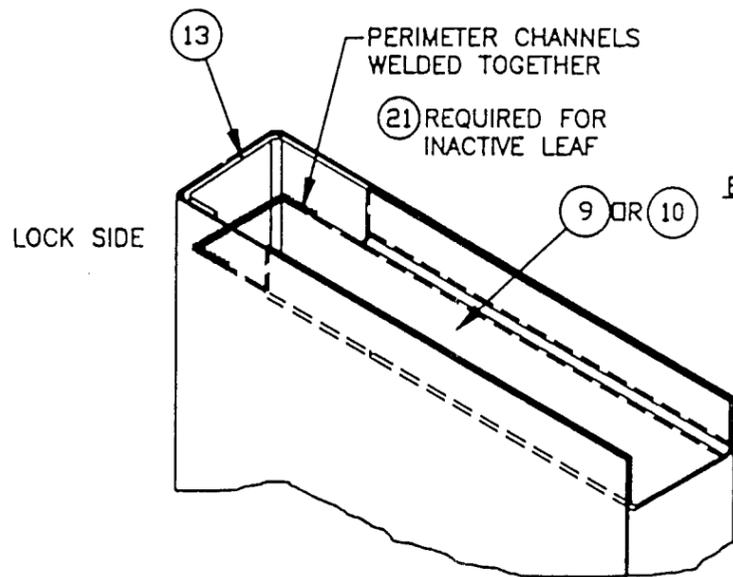


LOCK SIDE

PERIMETER CHANNELS WELDED TOGETHER

21 REQUIRED FOR INACTIVE LEAF


9 OR 10

END CHANNEL ASSEMBLY

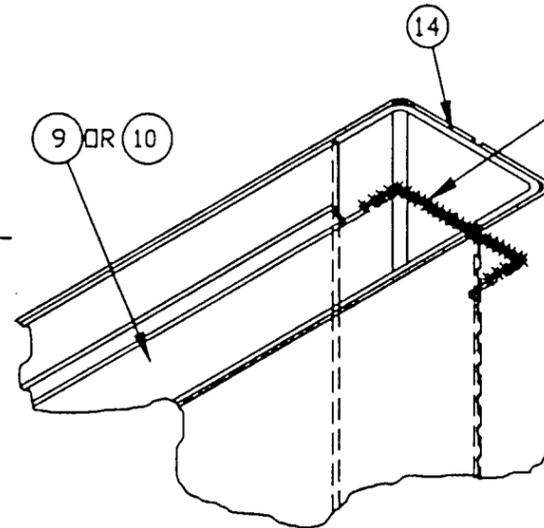

PERIMETER CHANNELS WELDED TOGETHER


HINGE SIDE

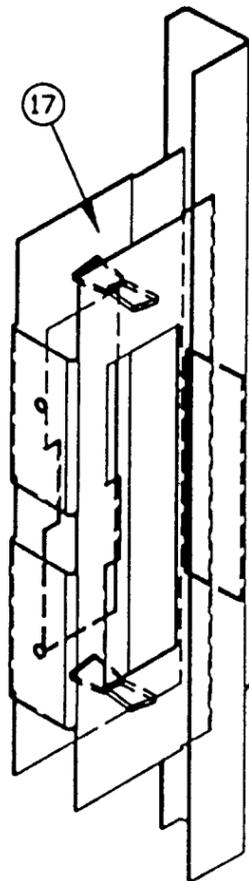


MORTISE LOCK REINFORCING ASSEMBLY FOR ACTIVE LEAF

17


13

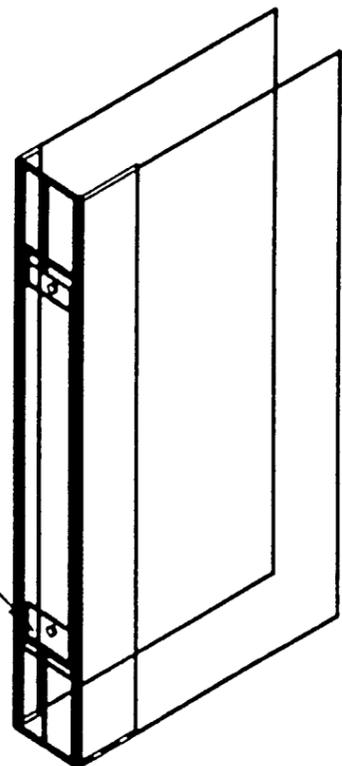

MORTISE LOCK ASSEMBLY

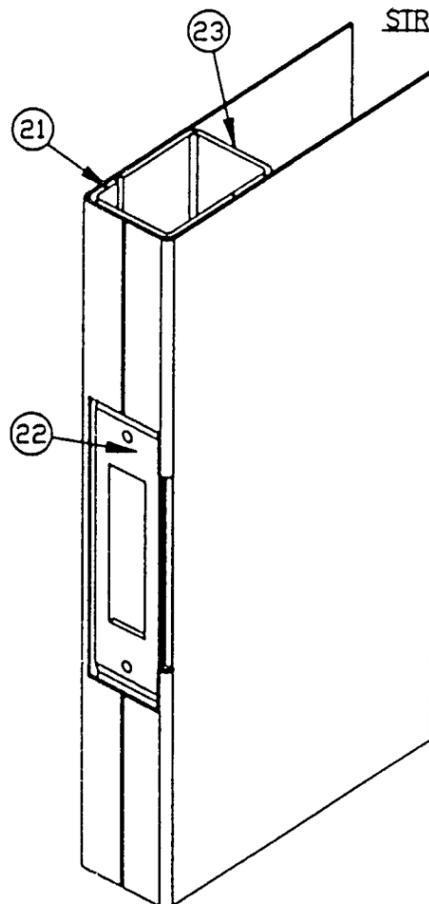

STRIKE REINFORCEMENT DETAIL INACTIVE LEAF ONLY

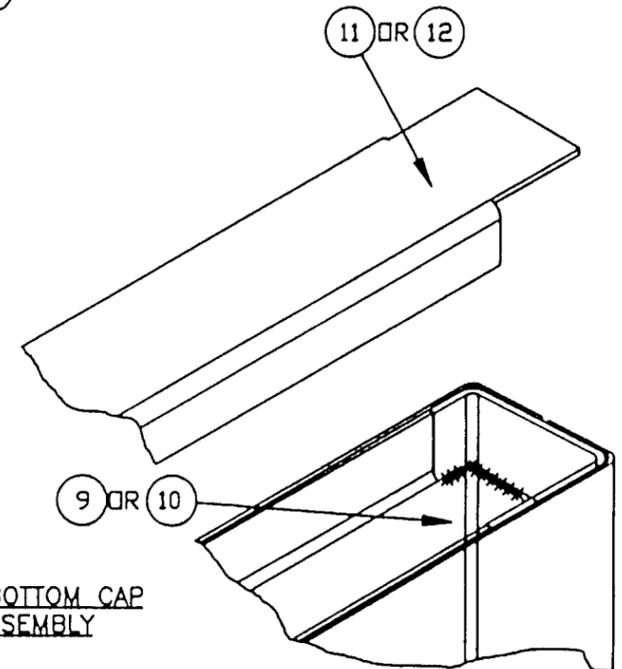

TOP/BOTTOM CAP ASSEMBLY

PRODUCT RENEWED
as complying with the Florida
Building Code
Acceptance No 02-0222-06
Expiration Date MAR 25 2007
By *[Signature]*
Miami Dade Product Control
Division

| REV | DATE | DESCRIPTION | DR | CK | SC |
|-------|----------|--------------------|--------------------|----|----|
| C | 2-MAR-99 | DADE CO. REVISIONS | AP | | |
| DR. | A. PARKS | | | | |
| CK. | | | | | |
| SCAN | | | | | |
| DECL | .031 | | | | |
| ANG | .5" | | | | |
| FRAC | 1/32 | | | | |
| SH SZ | B | SH.NO. 8 OF 11 | DWG.NO. 97-1209-01 | | |
| SCALE | ---- | DATE: 22-DEC-98 | | | |


CURRIES

MASON CITY, IOWA



TITLE: DOOR ASSEMBLY DETAILS
3'0" X 7'0" MODEL 707 F OUTSWING
COMMERCIAL DOORS WITH SARGENT 8200
SERIES LOCK WITH DEADBOLT FUNCTION

APPROVED AS COMPLYING WITH THE
SOUTH FLORIDA BUILDING CODE
DATE MARCH 25 1999
BY Ishaq I. Chanda
PRODUCT CONTROL DIVISION
BUILDING CODE COMPLIANCE OFFICE
ACCEPTANCE NO. 97-1209-01



SHIM PLATE

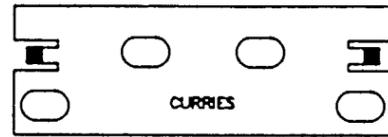



ULTIMA HINGE REINFORCEMENT

 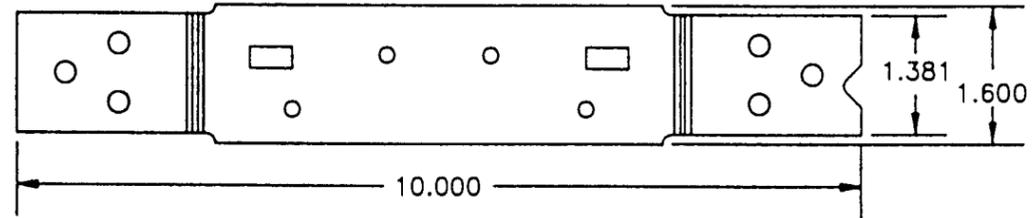


③

 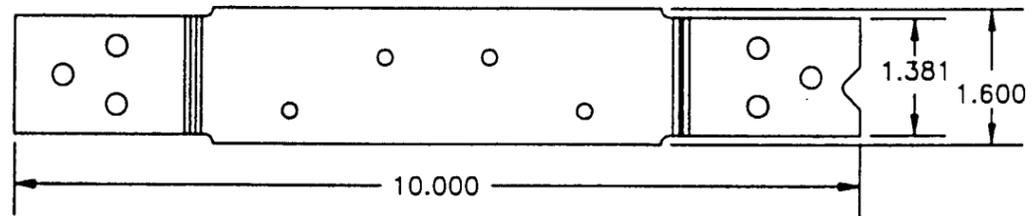


STANDARD HINGE REINFORCEMENT

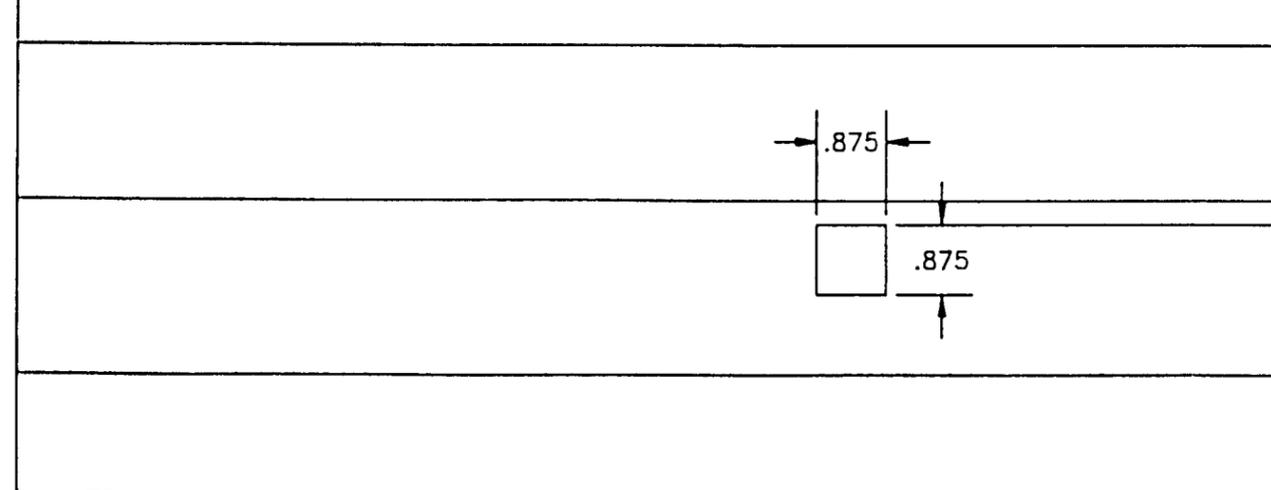 

SURFACE BOLT STRIKE REINFORCING

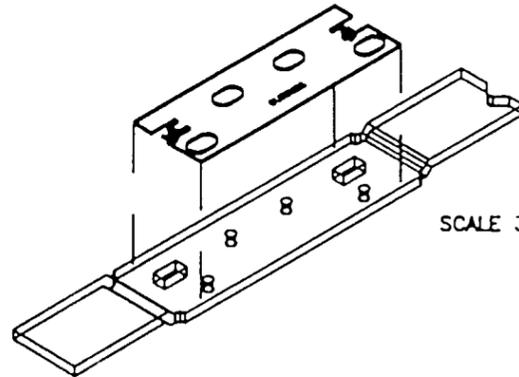


SCALE 3:8

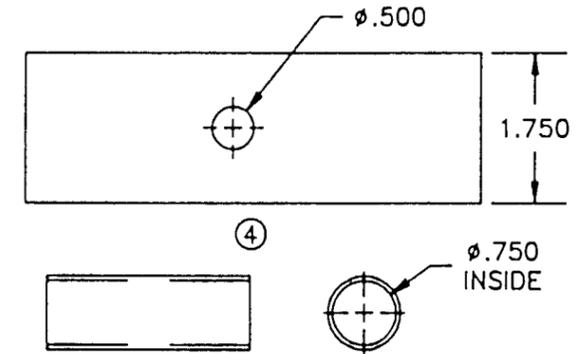


④


0.750 INSIDE

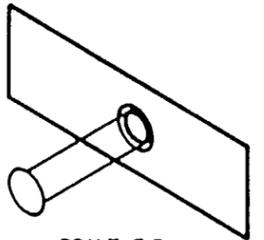


SCALE 3:8

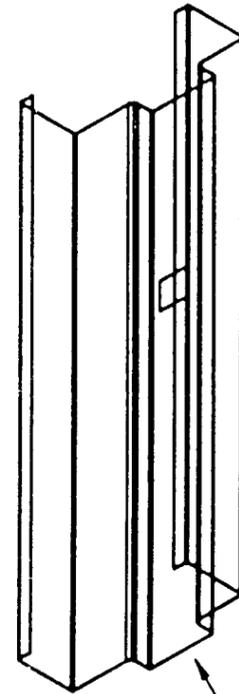

SCALE 1:4

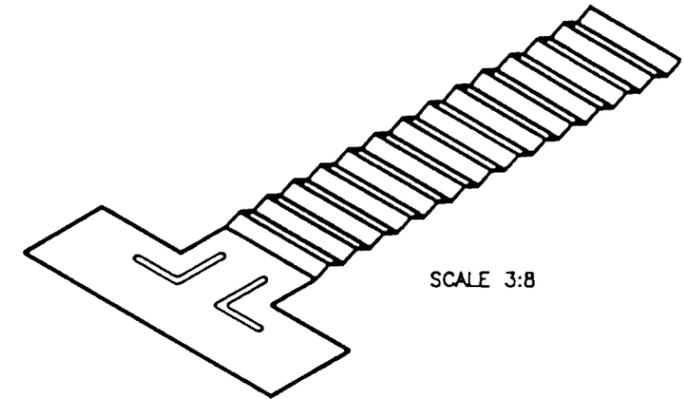

SCALE 3:8

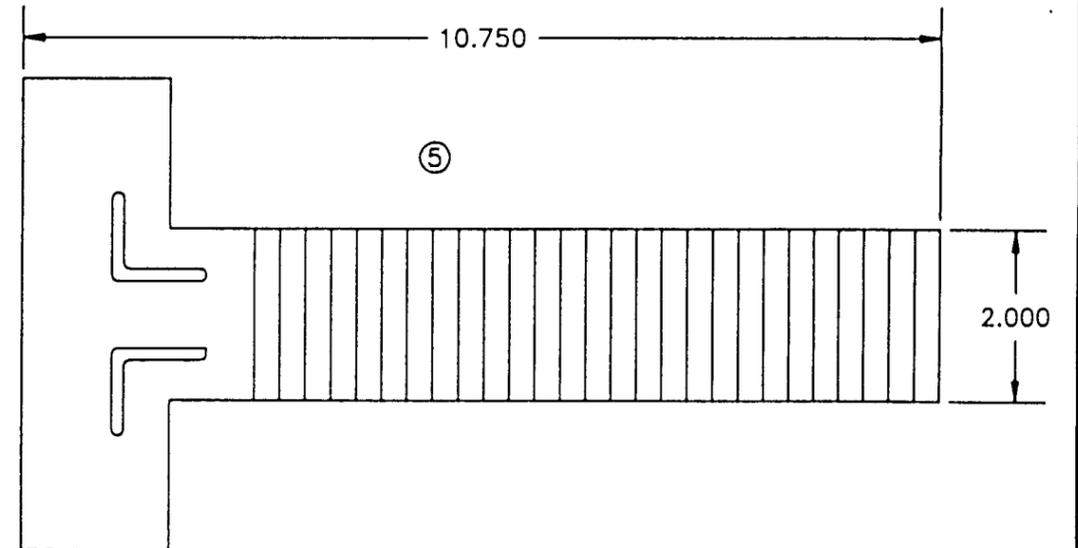

⑤

PRODUCT RENEWED
as complying with the Florida
Building Code
Acceptance No. 02-0222-06
Expiration Date 10/02/25/2007
By: *[Signature]*
Miami Dade Product Control
Division

| C | 2-MAR-99 | DADE CO. REVISIONS | AP | | |
|--------|----------|--------------------|------------|----|----|
| REV | DATE | DESCRIPTION | DR | CK | SC |
| DR. | J AVERY | | | | |
| CK. | | | | | |
| SCAN | | | | | |
| DEC: | .031 | | | | |
| ANG: | .5 | | | | |
| FRAC: | 1/32 | | | | |
| SH SZ: | B | SH. NO. 9 OF 11 | DWG. NO: | | |
| SCALE: | 1:2 | DATE: 21-DEC-98 | 97-1209-01 | | |

CURRIES

MASON CITY, IOWA

TITLE: FRAME PARTS DETAILS


3'0" X 7'0" MODEL 707 F OUTSWING
COMMERCIAL DOORS WITH SARGENT 8200
SERIES LOCK WITH DEADBOLT FUNCTION

APPROVED AS COMPLYING WITH THE
SOUTH FLORIDA BUILDING CODE













DATE: MARCH 25 1999

BY: Ishag I. Chanda
PRODUCT CONTROL DIVISION
BUILDING CODE COMPLIANCE OFFICE

ACCEPTANCE NO. 97-1209.01

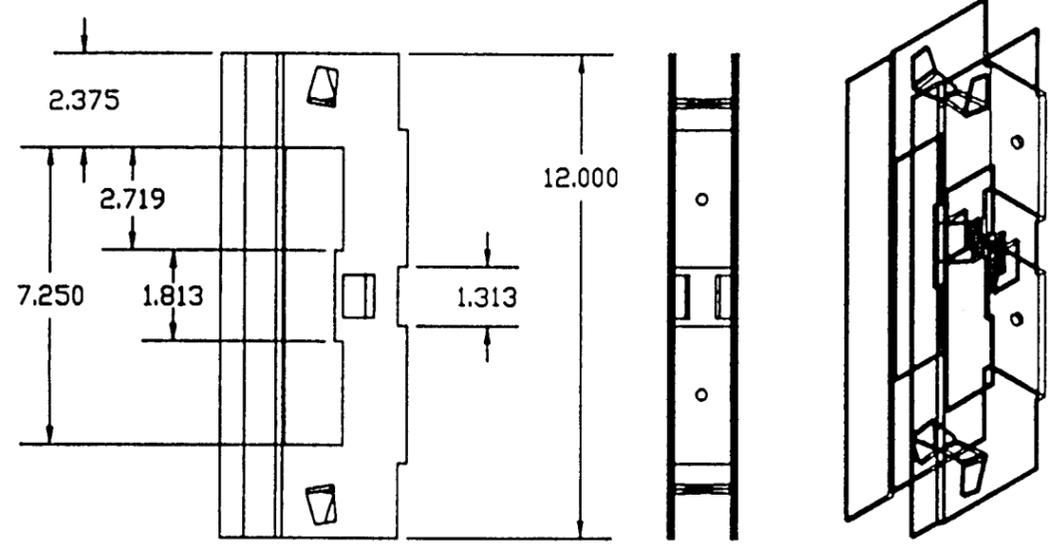

PRODUCT RENEWED
 as complying with the Florida
 Building Code
 Acceptance No. 07-0222-06
 Expiration Date MAR 25 2007
 By Miami Dade Product Control
 Division

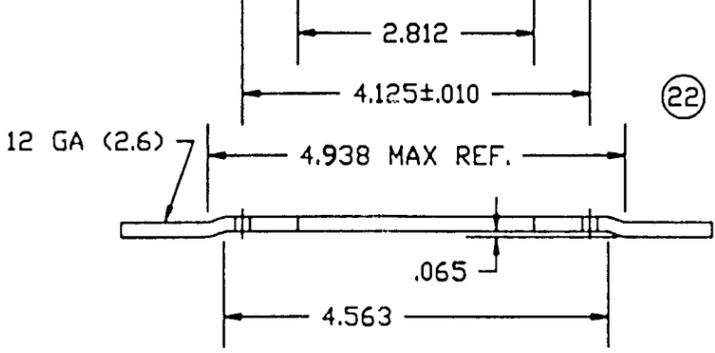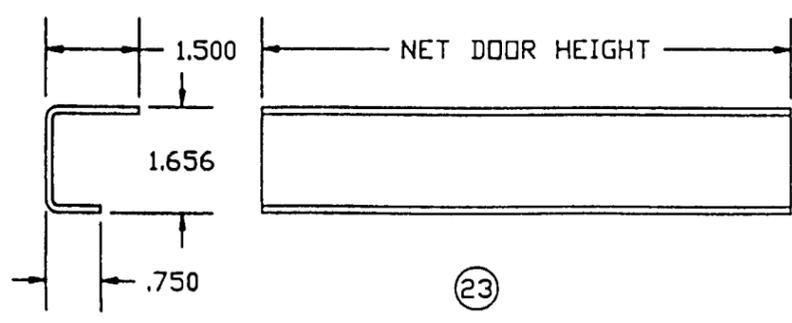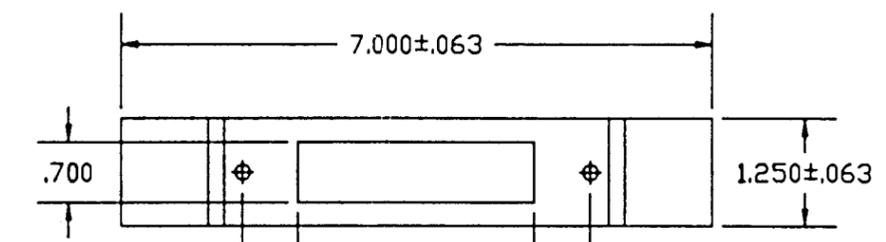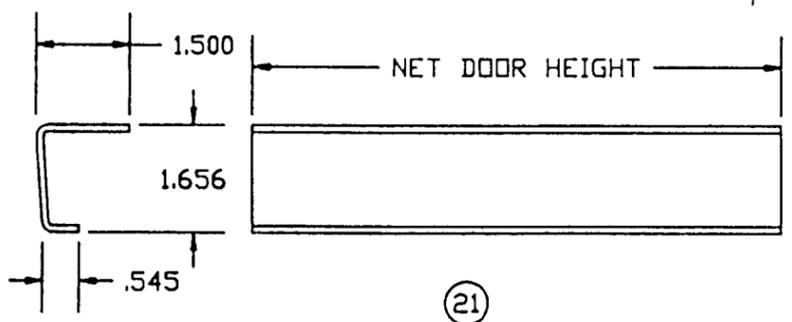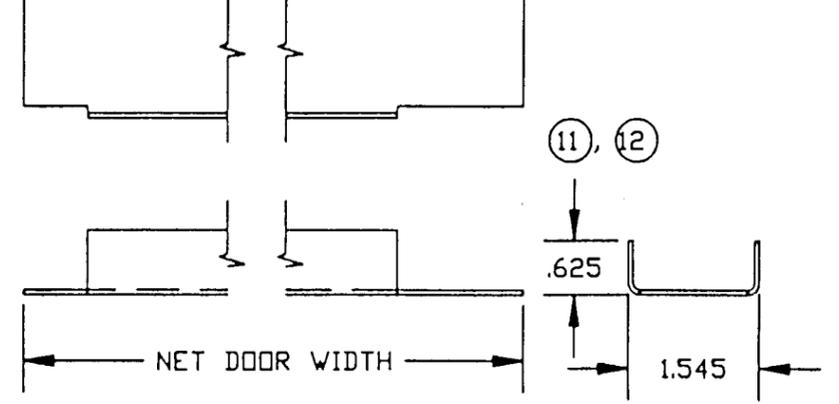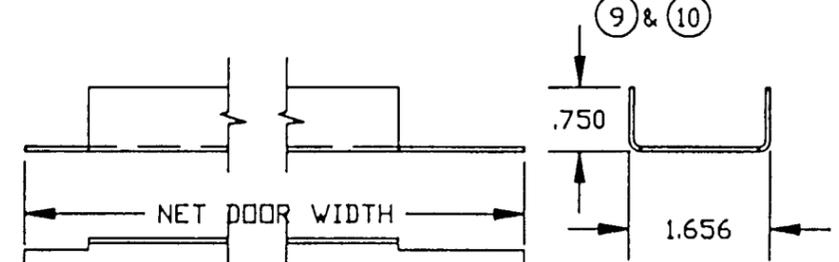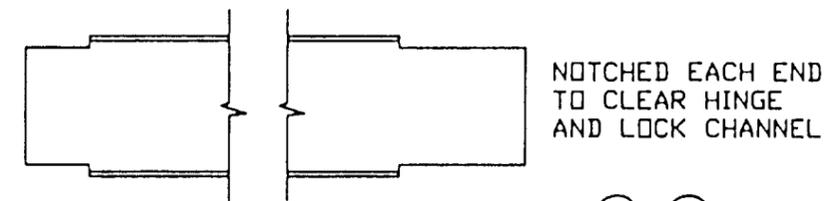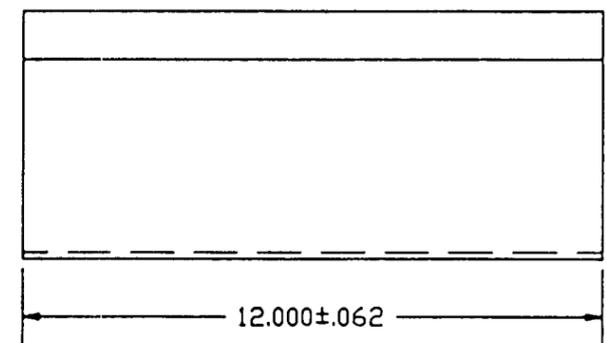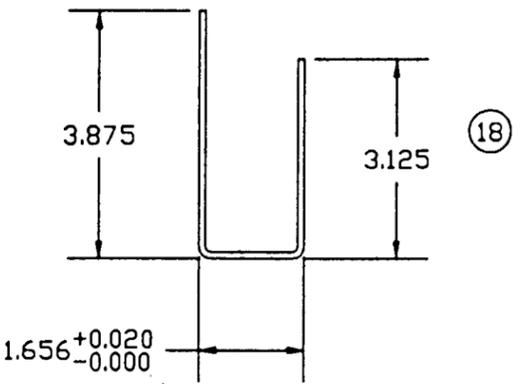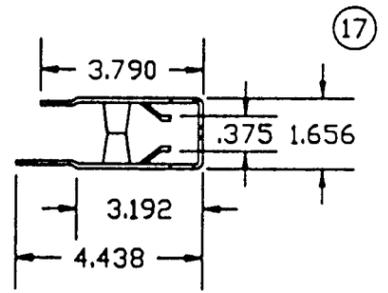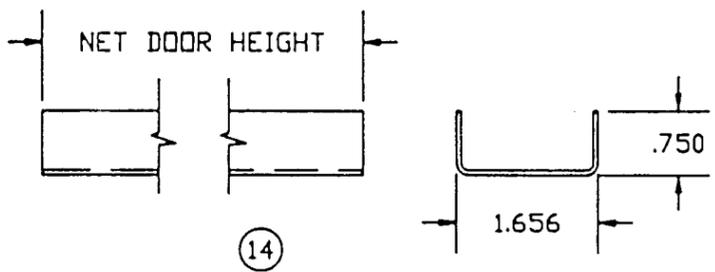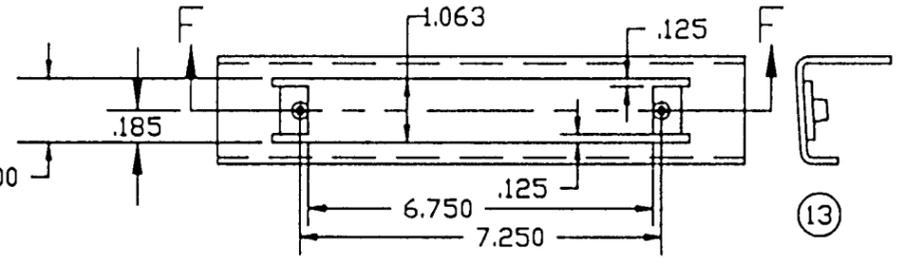

| REV | DATE | DESCRIPTION | DR | CK | SC |
|----------|----------------------------|--------------------|----|----|----|
| C | 2-MAR-99 | DADE CO. REVISIONS | AP | | |
| DR. | A PARKS | | | | |
| CK. | | | | | |
| SCAN | | | | | |
| RELEASED | UNLESS OTHERWISE SPECIFIED | | | | |
| DECT | .031 | | | | |
| ANG | .5 | | | | |
| FRAC | 1/32 | | | | |
| SH SZ | B | | | | |
| SCALE | ---- | | | | |

CURRIES
 MASON CITY, IOWA
 TITLE: DOOR PARTS DETAILS
 3'0" X 7'0" MODEL 707 F OUTSWING
 COMMERCIAL DOORS WITH SARGENT 8200
 SERIES LOCK WITH DEADBOLT FUNCTION

APPROVED AS COMPLYING WITH THE
 SOUTH FLORIDA BUILDING CODE
 DATE MARCH 25 1999
 By Ishay L. Chanda
 PRODUCT CONTROL DIVISION
 BUILDING CODE COMPLIANCE OFFICE
 ACCEPTANCE NO. 97-1209-01

SH.NO. 10 OF 11
 DWG.NO. 97-1209-01
 DATE: 23-DEC-98

BILL OF MATERIALS

| ITEM | QUANTITY | DESCRIPTION |
|------|----------|---|
| 1 | 2 | 16 GA. (.053) MIN., 14 GA. (.080) MAX. FLUSH DOOR (COLD ROLLED, GALVANIZED, OR STAINLESS STEEL) |
| 2 | 1 | 16 GA. (.053") MIN., 12 GA. (.110") MAX. WELDED OR KD FRAME (COLD ROLLED, GALVANIZED, OR STAINLESS STEEL) |
| 3 | 6 | 7 GA. (.171") MIN., (.203") MAX. FRAME HINGE REINFORCEMENT |
| 4 | 8 | PIPE SPACER ANCHOR |
| 5 | 10 | (.110") MASONRY T ANCHOR |
| 6 | - | NOT USED |
| 7 | 8 | 3/8" x 5" FLAT HEAD WOOD SCREW/LAG BOLT |
| 8 | 8 | 3/8" x 5" FLAT HEAD SLEEVE ANCHOR |
| 9 | 1 | 16 GA. (.053") MIN., 12 GA. (.110") MAX., TOP END CHANNEL |
| 10 | 1 | 16 GA. (.053") MIN., 12 GA. (.110") MAX., BOTTOM END CHANNEL |
| 11 | 1 | 12 GA. (.110") MIN., TOP CAP |
| 12 | 1 | 12 GA. (.110") MIN., BOTTOM CAP |
| 13 | 1 | 14 GA. (.080") MIN., 12 GA. (.110") MAX., LOCK CHANNEL |
| 14 | 1 | 14 GA. (.080") MIN., 12 GA. (.110") MAX., HINGE CHANNEL |
| 15 | 1 | ONE POUND DENSITY POLYSTYRENE CORE - 1.656" NOMINAL THICKNESS MANUFACTURED BY BASF |
| 16 | 1 | OPTIONAL 12 GA. (.110") MIN. CLOSER REINFORCING |
| 17 | 1 | 16 GA. (.053") MIN. MORTISE LOCK REINFORCEMENT |
| 18 | 2 | 12 GA. (.011") MIN SURFACE BOLT REINFORCING |
| 19 | - | NOT USED |
| 20 | - | NOT USED |
| 21 | 1 | 12 GA. (.110) MIN. LOCK CHANNEL |
| 22 | 1 | 12 GA. (.110) MIN. FLAT LOCK REINFORCING |
| 23 | 1 | 12 GA. (.110) MIN. C LOCK REINFORCING |
| 24 | 1 | 8" CMU BLOCK 2000 PSI MORTAR |
| 25 | 1 | STEEL LENTIL |
| 26 | 3 | 4-1/2" x 4-1/2" x .134" STEEL HINGES - MCKINNEY T-2714 |
| 27 | 1 | ROW OF PEMKO S88 WEATHERSTRIP PER FRAME MEMBER |
| 28 | 1 | PEMKO ALUMINUM SILL 2005AS 1/2" TALL X 5" X NOMINAL DOOR WIDTH |
| 29 | 1 | WOOD BUCK |
| 30 | 1 | EXISTING MASONRY OR POURED CONCRETE 2000 PSI |
| 31 | 1 | SARGENT 8200 SERIES LOCK WITH INTEGRAL DEAD BOLT |
| 32 | 1 | PEMKO 303 WEATHERSTRIP PER DOOR LEAF AT MEETING EDGE |
| 33 | 2 | MES 360 - 12" SURFACE BOLT |
| 34 | - | FINISH PAINT - FACES OF DOOR AND FRAME |
| 35 | 11 | 12 GA. (.110") MIN. HEAD REINFORCING 16" LONG |
| 36 | 6 | #8 WOOD SCREW OR #10 TAPCON SCREW |

NOTES: 1. AVERAGE TENSILE STRENGTH 53,000
 2. AVERAGE YIELD STRENGTH 36,000 PSI

PRODUCT RENEWED
 as complying with the Florida Building Code
 Acceptance No. 02-0222-06
 Expiration Date MAR 25 2007
 By: 
 Miami Dade Product Control Division

| C | 2-MAR-99 | DADE CO. REVISIONS | AP | | | |
|-----------|----------------------------|--|--------------------------|----|----|--|
| REV | DATE | DESCRIPTION | DR | CK | SC | |
| DR. | A PARKS | CURRIES MASON CITY, IOWA | | | | |
| CK. | | | | | | |
| SCAN | | | TITLE: BILL OF MATERIALS | | | |
| REVISIONS | UNLESS OTHERWISE SPECIFIED | | | | | |
| DEC± | .031 | 3'0" X 7'0" MODEL 707 F OUTSWING COMMERCIAL DOORS WITH SARGENT 8200 SERIES LOCK WITH DEADBOLT FUNCTION | | | | |
| ANG± | .5' | | | | | |
| FRAC± | 1/32 | | | | | |
| SH. SZ: | B | SH. NO. 11 OF 11 | DWG. NO: 97-1209-01 | | | |
| SCALE: | ---- | DATE: 21-DEC-98 | | | | |

APPROVED AS COMPLYING WITH THE SOUTH FLORIDA BUILDING CODE
 DATE MARCH 25 1999
 BY Ishag I. Chauda
 PRODUCT CONTROL DIVISION
 BUILDING CODE COMPLIANCE OFFICE
 ACCEPTANCE NO. 97-1209-01