



MIAMI-DADE COUNTY
BUILDING CODE COMPLIANCE OFFICE (BCCO)
PRODUCT CONTROL DIVISION

MIAMI-DADE COUNTY, FLORIDA
METRO-DADE FLAGLER BUILDING

140 WEST FLAGLER STREET, SUITE 1603
MIAMI, FLORIDA 33130-1563
(305) 375-2901 FAX (305) 375-2908

www.buildingcodeonline.com

NOTICE OF ACCEPTANCE (NOA)

EZ-Lock Shutters, Corp.
10450 S.W. 184th Terrace
Miami, Florida 33157

SCOPE:

This NOA is being issued under the applicable rules and regulations governing the use of construction materials. The documentation submitted has been reviewed by Miami-Dade County Product Control Division and accepted by the Board of Rules and Appeals (BORA) to be used in Miami Dade County and other areas where allowed by the Authority Having Jurisdiction (AHJ).

This NOA shall not be valid after the expiration date stated below. The Miami-Dade County Product Control Division (In Miami Dade County) and/or the AHJ (in areas other than Miami Dade County) reserve the right to have this product or material tested for quality assurance purposes. If this product or material fails to perform in the accepted manner, the manufacturer will incur the expense of such testing and the AHJ may immediately revoke, modify, or suspend the use of such product or material within their jurisdiction. BORA reserves the right to revoke this acceptance, if it is determined by Miami-Dade County Product Control Division that this product or material fails to meet the requirements of the applicable building code.

This product is approved as described herein, and has been designed to comply with the High Velocity Hurricane Zone of the Florida Building Code.

DESCRIPTION: Residential Bertha Aluminum Accordion Shutter

APPROVAL DOCUMENT Drawing No. **05-131**, titled "ASSA/ Residential Bertha Accordion Shutter", sheets 1 through 10 of 10, and sheet 1A of 10, prepared by Tilteco, Inc., dated 06/01/2005, last revision #1 dated 06/01/2005 signed and sealed by Walter A. Tillit Jr., P.E., bearing the Miami-Dade County Product Control Revision stamp with the Notice of Acceptance number and expiration date by Miami-Dade County Product Control Division.

MISSILE IMPACT RATING: Large and Small Missile Impact

LABELING: Each unit shall bear a permanent label with the manufacturer's name or logo, city, state and the following statement: "Miami-Dade County Product Control Approved", unless otherwise noted herein.

RENEWAL of this NOA shall be considered after a renewal application has been filed and there has been no change in the applicable building code negatively affecting the performance of this product.

TERMINATION of this NOA will occur after the expiration date or if there has been a revision or change in the materials, use, and/or manufacture of the product or process. Misuse of this NOA as an endorsement of any product, for sales, advertising or any other purposes shall automatically terminate this NOA. Failure to comply with any section of this NOA shall be cause for termination and removal of NOA.

ADVERTISEMENT: The NOA number preceded by the words Miami-Dade County, Florida, and followed by the expiration date may be displayed in advertising literature. If any portion of the NOA is displayed, then it shall be done in its entirety.

INSPECTION: A copy of this entire NOA shall be provided to the user by the manufacturer or its distributors and shall be available for inspection at the job site at the request of the Building Official.

This NOA **revises** NOA # **03-0911.01** and consists of this page 1, evidence submitted pages E-1, E-2, & E-3 as well as approval document mentioned above.

The submitted documentation was reviewed by **Helmy A. Makar, P.E.**

Helmy A. Makar
 11/24/2005

NOA No 05-0921.05
Expiration Date: 10/16/2008
Approval Date: 11/24/2005
Page 1



EZ-Lock Shutters, Corp.

NOTICE OF ACCEPTANCE: EVIDENCE SUBMITTED

1. EVIDENCE SUBMITTED UNDER PREVIOUS APPROVAL # 00-0913.05

A. DRAWINGS

1. *Drawing No. 00-290, prepared by Tilteco Inc., titled "ASSA / Residential Bertha Accordion Shutter", dated August 11, 2000, sheets 1 through 10 of 10, signed and sealed by Walter A. Tillit, Jr., P.E. on August 14, 2000.*

B. TESTS

1. *See Association's generic approval under 98-0103.*

C. CALCULATIONS

1. *See Association's generic approval under 98-0103.*

D. MATERIAL CERTIFICATIONS

1. *See Association's generic approval under 98-0103.*

E. STATEMENTS

1. *Release letter issued by the American Shutter Systems Association, Inc., dated August 8, 2000, certifying this product to meet the criteria of product tested and approved, and allowing EZ Lock Shutters, Corp. to use the test results approved under Miami-Dade County Approval No. 98-0103, signed by Ms. Trudy Midkiff.*
2. *Acknowledgment letter by EZ Lock Shutters, Corp., dated August 18, 2000, signed by Mr. Andres Espinoza.*
3. *Letter by Tilteco Inc., dated August 21, 2000, certifying that the drawing (No. 00-290) prepared for EZ Lock Shutters, Corp., signed and sealed by Mr. Walter A. Tillit, Jr., P.E., is engineering wise identical to ASSA's generic drawing (No. 98-209).*
4. *Acceptance Letter issued to Mr. Andres Espinoza on October 6, 2000 and returned signed by Mr. Andres Espinoza on October 10, 2000, who confirmed to issue the proposed Notice of Acceptance as presented and reviewed.*


2. EVIDENCE SUBMITTED UNDER PREVIOUS APPROVAL # 03-0106.13

A. DRAWINGS

1. *Drawing No. 02-539, titled "ASSA / Residential Bertha Accordion Shutter", sheets 1 through 10 of 10, prepared by Tilteco, Inc., dated November 15, 2002, last revision #1 dated November 15, 2002 signed and sealed Walter A. Tillit, Jr., P.E.*

B. TESTS

1. *None. See Association's generic approval # 03-0115.*

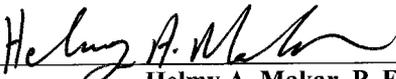

Helmy A. Makar, P. E.
Product Control Examiner
NOA No 05-0921.05
Expiration Date: 10/16/2008
Approval Date: 11/24/2005

EZ-Lock Shutters, Corp.

NOTICE OF ACCEPTANCE: EVIDENCE SUBMITTED

C. CALCULATIONS

1. *None. See Association's generic approval # 03-0115.*

D. MATERIAL CERTIFICATIONS

1. *None. See Association's generic approval # 03-0115.*

E. STATEMENTS

1. *Letter issued by Mr. Walter A. Tillit, Jr., P.E., dated December 04, 2002, indicating that the only change is update General Note numbers 1 & 12 to reference the Florida Building Code and ASCE 7-98.*

3. EVIDENCE SUBMITTED UNDER PREVIOUS APPROVAL #03-0911.01

A. DRAWINGS

1. *Drawing No. 02-539, titled "ASSA / Residential Bertha Accordion Shutter", sheets 1 through 10 of 10, prepared by Tilteco, Inc., dated November 15, 2002, last revision #1 dated November 15, 2002 signed and sealed Walter A. Tillit, Jr., P.E.*

B. TESTS

1. *None. See Association's generic approval # 03-0115.*

C. CALCULATIONS

1. *None. See Association's generic approval # 03-0115.*

D. QUALITY ASSURANCE


1. *By Miami-Dade County Building Code Compliance Office.*

E. MATERIAL CERTIFICATIONS

1. *None. See Association's generic approval # 03-0115.*

F. STATEMENTS

1. *Letter issued by Mr. Walter A. Tillit, Jr., P.E., dated September 05, 2003, indicating that he is still the engineer of records and he is still in the engineering business.*

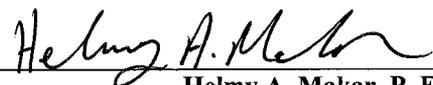

Helmy A. Makar, P. E.
Product Control Examiner
NOA No 05-0921.05
Expiration Date: 10/16/2008
Approval Date: 11/24/2005

EZ-Lock Shutters, Corp.

NOTICE OF ACCEPTANCE: EVIDENCE SUBMITTED

4. NEW EVIDENCE SUBMITTED

A. DRAWINGS

1. *Drawing No. 05-131, titled "ASSA/ Residential Bertha Accordion Shutter", sheets 1 through 10 of 10, and sheet 1A of 10, prepared by Tilteco, Inc., dated 06/01/2005, last revision #1 dated 06/01/2005 signed and sealed by Walter A. Tillit Jr., P.E.*

B. TESTS

1. *See Association's generic approval under 05-0167.*

C. CALCULATIONS

1. *See Association's generic approval under 05-0167.*

D. QUALITY ASSURANCE


1. *By Miami-Dade County Building Code Compliance Office.*

E. MATERIAL CERTIFICATIONS

1. *See Association's generic approval under 05-0167.*

F. STATEMENTS

1. *Letter by Tilteco Inc., dated June 13, 2005, certifying that the drawing (No. 05-131) prepared for EZ-Lock Shutters, Corp., signed and sealed by Mr. Walter A. Tillit, Jr., P.E., is engineering wise identical to ASSA's generic drawing (No. 05-124).*

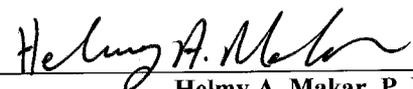

Helmy A. Makar, P. E.
Product Control Examiner
NOA No 05-0921.05
Expiration Date: 10/16/2008
Approval Date: 11/24/2005

GENERAL NOTES:

1. ACCORDION SHUTTER SHOWN ON THIS PRODUCT APPROVAL DOCUMENT HAS BEEN VERIFIED FOR CODE COMPLIANCE IN ACCORDANCE WITH THE 2004 EDITION OF THE FLORIDA BUILDING CODE. DESIGN WIND LOADS SHALL BE DETERMINED AS PER SECTION 1620 OF THE ABOVE MENTIONED CODE. IN ORDER TO VERIFY THAT COMPONENTS AND ANCHORS ON THIS P.A.D. AS TESTED WERE NOT OVER STRESSED, A 33% INCREASE IN ALLOWABLE STRESS FOR WIND LOADS WAS NOT USED IN THEIR ANALYSIS. A DURATION FACTOR CD=1.60 WAS USED FOR VERIFICATION OF FASTENERS IN WOOD. ACCORDION SHUTTER'S ADEQUACY FOR IMPACT AND FATIGUE RESISTANCE HAS BEEN VERIFIED IN ACCORDANCE WITH SECTION 1609.1.4 OF THE ABOVE MENTIONED CODE AS PER ATL REPORT # 0902.01-98 AND 0701.01-05, PER TAS-201, TAS-202, AND TAS-203 PROTOCOLS.

2. STAINLESS STEEL SHEET METAL SCREWS USED AT LOUVER PIN SHALL BE # 10 x 3", 410-HT MINIMUM SERIES W/ 135.0 ksi YIELD POINT & 180 ksi TENSILE STRENGTH. SCREWS SHALL BE COATED WITH XYLAN 5000 SERIES FLUOROPOLYMER COATINGS AS MANUFACTURED BY WHITFORD Co, BOX 507 WEST CHESTER PA. 19381.

3. ALL ALUMINUM EXTRUSIONS SHALL BE 6063-T6 ALLOY.

4. ALL SCREWS TO BE STAINLESS STEEL 304 OR 316 SERIES W/ 50 ksi YIELD STRENGTH AND 90 ksi TENSILE STRENGTH OR CORROSION RESISTANT COATED CARBON STEEL AS PER DIN 50018.

5. ALL ALUMINUM POP RIVETS TO BE 5052 ALUMINUM ALLOY WITH ALUMINUM MANDREL.

6. BOLTS TO BE 2024-T4 ALUMINUM ALLOY GALVANIZED OR STAINLESS STEEL WITH 35 ksi MINIMUM YIELD STRENGTH.

7. ANCHORS TO WALL SHALL BE AS FOLLOWS: (UNLESS OTHERWISE NOTED)

(A) TO EXISTING POURED CONCRETE:

- 1/4"Ø TAPCON ANCHORS, AS MANUFACTURED BY I.T.W. BUILDDEX.
- 1/4"Ø ZAMAC NAILIN ANCHORS, AS MANUFACTURED BY POWERS FASTENERS, INC.
- 1/4"Ø x 7/8" CALK-IN AS MANUFACTURED BY POWERS FASTENERS.

NOTES:

- A.1) MINIMUM EMBEDMENT OF TAPCON ANCHORS AND ZAMAC NAILIN INTO POURED CONCRETE IS 1 3/4".
- A.2) 1/4"Ø x 7/8" CALK-IN ANCHORS SHALL BE ENTIRELY EMBEDDED INTO THE POURED CONCRETE. NO EMBEDMENT INTO STUCCO SHALL BE PERMITTED. 1/4" Ø-20 SCREWS USED SHALL BE 1 1/2" LONG MINIMUM SHOULD STUCCO EXIST.
- A.3) IN CASE THAT PRECAST STONE, PRECAST CONCRETE PANELS, OR PAVERS BE FOUND ON THE EXISTING WALL OR FLOOR, ANCHORS SHALL BE LONG ENOUGH TO REACH THE MAIN STRUCTURE BEHIND SUCH PANELS. ANCHORAGE SHALL BE AS INDICATED ON NOTES A.1 & A.2 ABOVE.

(B) TO EXISTING CONCRETE BLOCK WALL:

- 1/4"Ø TAPCON ANCHORS AS MANUFACTURED BY I.T.W. BUILDDEX.
- 1/4"Ø ZAMAC NAILIN ANCHORS AS MANUFACTURED POWERS FASTENERS, INC.
- 1/4"Ø x 7/8" CALK-IN AS MANUFACTURED BY POWERS FASTENERS, INC.

NOTES:

- B.1) MINIMUM EMBEDMENT OF TAPCON ANCHORS, AND ZAMAC NAILIN ANCHORS INTO THE CONCRETE BLOCK UNIT SHALL BE 1 1/4".
- B.2) 1/4"Ø x 7/8" CALK-IN ANCHORS SHALL BE ENTIRELY EMBEDDED INTO THE CONCRETE BLOCK UNIT. NO EMBEDMENT INTO STUCCO SHALL BE PERMITTED. 1/4" Ø-20 SCREWS USED SHALL BE 1 1/2" LONG MINIMUM SHOULD STUCCO EXIST.
- B.3) IN CASE THAT PRECAST STONE OR PRECAST CONCRETE PANELS BE FOUND ON THE EXISTING WALL, ANCHORS SHALL BE LONG ENOUGH TO REACH THE MAIN STRUCTURE BEHIND SUCH PANELS. ANCHORAGE SHALL BE 1 1/4" MINIMUM FOR ANCHORS MENTIONED IN B.1.), & 7/8" FOR ANCHORS MENTIONED IN B.2.).

(C) ANCHORS SHALL BE INSTALLED FOLLOWING ALL OF THE RECOMMENDATIONS AND SPECIFICATIONS OF THE ANCHOR'S MANUFACTURER.

8. THIS RESIDENTIAL ACCORDION SHUTTER SYSTEM IS PATENT PENDING. COMPONENTS OF THIS APPROVAL ARE COVERED IN WHOLE OR PART BY U.S. PATENT ISSUED TO EASTERN METAL SUPPLY, INC.

9. IT SHALL BE THE RESPONSIBILITY OF THE CONTRACTOR TO VERIFY THE SOUNDNESS OF THE STRUCTURE WHERE SHUTTER IS TO BE ATTACHED TO INSURE PROPER ANCHORAGE. THIS SHUTTER SHALL ONLY BE ATTACHED TO CONCRETE, BLOCK OR WOOD FRAME BUILDINGS.

10. EACH UNIT MUST BEAR A PERMANENT LABEL IN A VISIBLE PLACE WITH A WARNING NOTE INSTRUCTING THE TENANT OR HOME OWNER THAT ALL LOCKING PINS, AS WELL AS BOTH LOCKERS MUST BE PROPERLY INSTALLED & BOLTED DURING PERIODS OF HURRICANE WARNING.

11. SHUTTER'S MANUFACTURER LABEL SHALL BE PLACED ON THE EXPOSED SURFACE OF THE FEMALE LOCK SLAT (COMPONENT) (D) OR (D)

ONE LABEL SHALL BE PLACED FOR EVERY OPENING, LABEL SHALL READ AS FOLLOWS:

EZ LOCK SHUTTERS, CORP.

MIAMI, FLORIDA

MIAMI-DADE COUNTY PRODUCT CONTROL APPROVED.

12. (a) THIS PRODUCT APPROVAL DOCUMENT (P.A.D.) PREPARED BY THIS ENGINEER IS GENERIC AND DOES NOT PROVIDE INFORMATION FOR A SITE SPECIFIC PROJECT; i.e. WHERE THE SITE CONDITIONS DEVIATE FROM THE P.A.D.

(b) CONTRACTOR TO BE RESPONSIBLE FOR THE SELECTION, PURCHASE AND INSTALLATION, INCLUDING LIFE SAFETY OF THIS PRODUCT BASED ON THIS PRODUCT APPROVAL PROVIDED HE/SHE DOES NOT DEVIATE FROM THE CONDITIONS DETAILED ON THIS DOCUMENT. CONSTRUCTION SAFETY AT SITE IS THE CONTRACTOR'S RESPONSIBILITY.

(c) THIS PRODUCT APPROVAL DOCUMENT WILL BE CONSIDERED INVALID IF MODIFIED.

(d) SITE SPECIFIC PROJECTS SHALL BE PREPARED BY A FLORIDA REGISTERED ENGINEER OR ARCHITECT WHICH WILL BECOME THE ENGINEER OF RECORD (E.O.R.) FOR THE PROJECT AND WHO WILL BE RESPONSIBLE FOR THE PROPER USE OF THE P.A.D. ENGINEER OF RECORD, ACTING AS DELEGATED ENGINEER TO THE P.A.D. ENGINEER, SHALL SUBMIT TO THIS LATTER THE SITE SPECIFIC DRAWINGS FOR REVIEW.


(e) THIS P.A.D. SHALL BEAR THE DATE AND ORIGINAL SEAL AND SIGNATURE OF THE PROFESSIONAL ENGINEER THAT PREPARED IT.

PRODUCT REVISED
as complying with the Florida
Building Code
Acceptance No 05-0921.05
Expiration Date 10/16/2008
By *Walter A. Tillit Jr.*
Miami Dade Product Control
Division


F.B.C. (High Velocity Hurricane Zone)

AUG 05 2005


 TILECO Inc. TILLIT TESTING & ENGINEERING COMPANY 6350 N.W. 36th St., Ste. 308, VIRGINIA GARDENS, FLORIDA 33166 Phone: (305)971-1830 Fax: (305)971-1831 EB-0008719 WALTER A. TILLIT Jr., P. E. FLORIDA Lic. # 44167		ASSA/ RESIDENTIAL BERTHA ACCORDION SHUTTER		DRAWN BY: M.C.V.
		E-Z LOCK SHUTTERS, CORP. (ASSA # 132) 10450 S.W. 184 TERR. MIAMI, FL 33157 PH:(305)251-0530, FAX:(305)971-0801		8/1/05 DATE
				05-131 DRAWING No
REV. NO	DESCRIPTION	DATE	REV. No	DATE
1	OLD 02-538	8/1/05	3	-
2	-	-	4	-

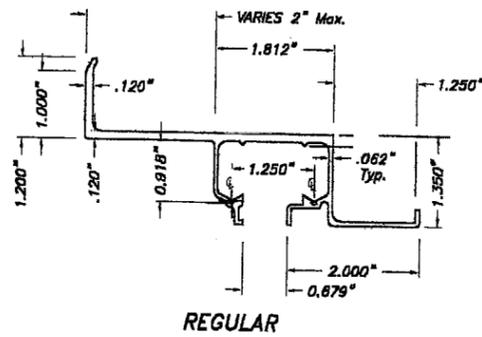


REGULAR

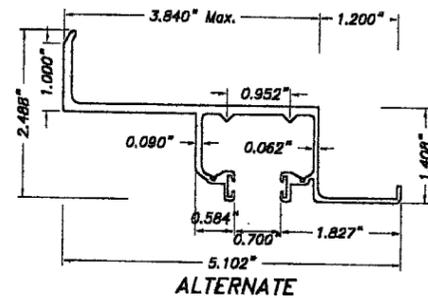


ALTERNATE

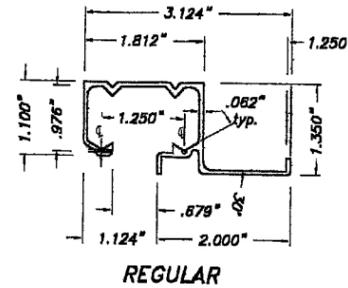


REGULAR

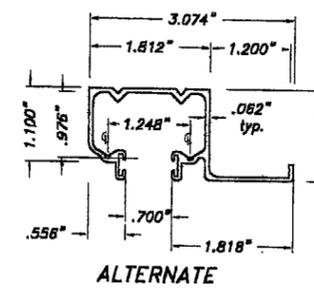

ALTERNATE

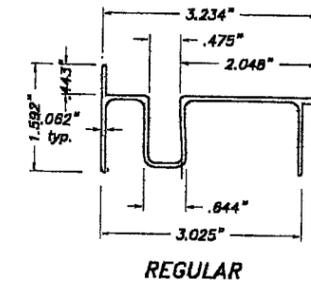

REGULAR

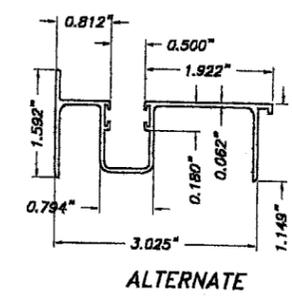

ALTERNATE

(A1) WALL HEADERS

(A1) WALL HEADERS (INVERTED USE)


SCALE: 3/8" = 1"

(B) CEILING HEADER

SCALE: 3/8" = 1"


(C) SILL

SCALE: 3/8" = 1"

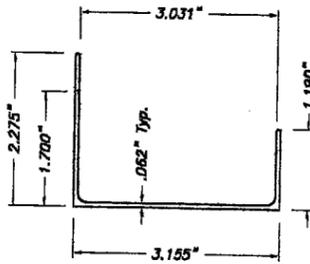


(D) SILL ADAPTER

SCALE: 3/8" = 1"

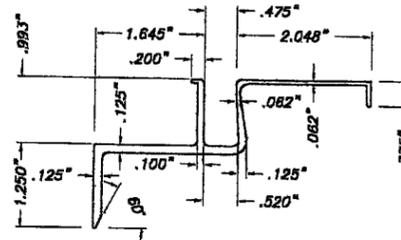


(E) BOTTOM BUILT-OUT

SCALE: 3/8" = 1"

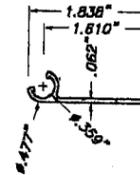


(F) FEMALE END SLAT

SCALE: 3/8" = 1"

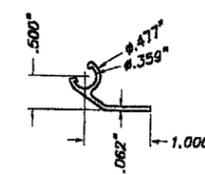


(F1) STARTER STRIP

SCALE: 3/8" = 1"

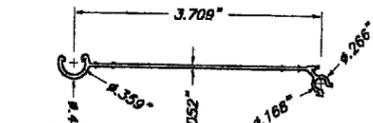


(G) RESIDENTIAL BLADE

SCALE: 3/8" = 1"
COVERED UNDER US PATENT # 5458179

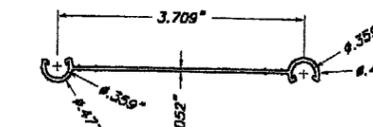


(G1) FEMALE RESIDENTIAL BLADE

SCALE: 3/8" = 1"

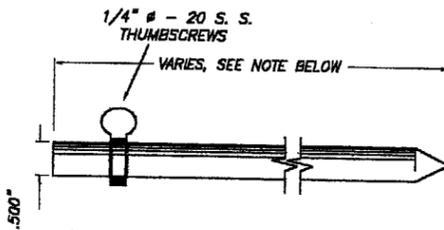


(H) LOCKING PIN

SCALE: 3/8" = 1"

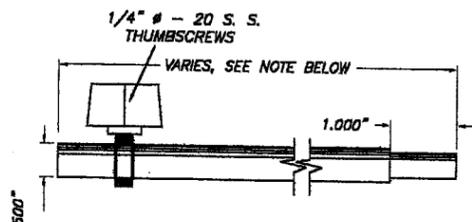


(H1) ALTERNATE LOCKING PIN

SCALE: 3/8" = 1"

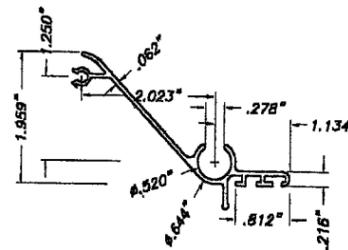


(I) MALE LOCK SLAT

SCALE: 3/8" = 1"

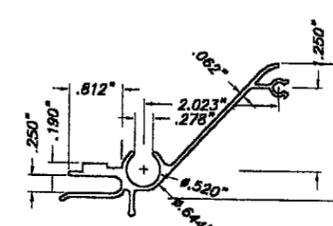

(J) FEMALE LOCK SLAT

SCALE: 3/8" = 1"

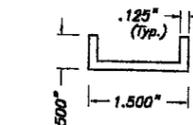


(K) LOCK CLIP

4" LONG

SCALE: 3/8" = 1"


6" Min. FOR UP TO 9'-0" SHUTTER BLADE LENGTHS,
12" Min. FOR SHUTTER BLADE LENGTHS GREATER THAN
9'-0" UP TO 12'-0".

COMPONENTS

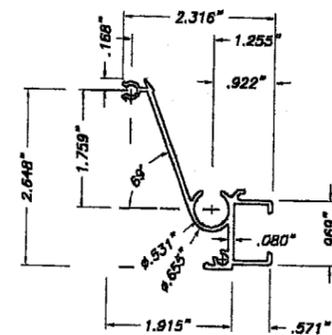


(L) MALE LOCK SLAT

SCALE: 3/8" = 1"

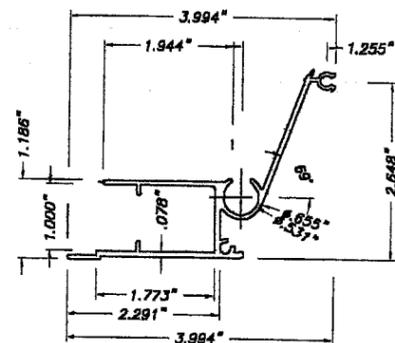


(M) FEMALE LOCK SLAT

SCALE: 3/8" = 1"

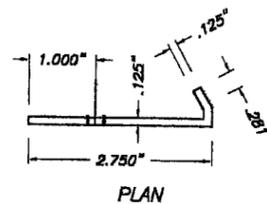

(N) LOCKER


SCALE: 3/8" = 1"

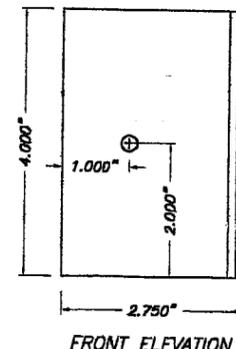

FRONT ELEVATION

PRODUCT REVISED
as complying with the Florida
Building Code
Acceptance No. 05-0921.05
Expiration Date 6/16/2008

By *Heung A. Ma*
Miami Dade Product Control
Division

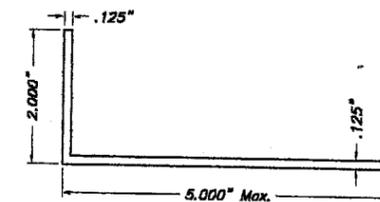


(O) ALUMINUM ANGLE

SCALE: 3/8" = 1"


F.B.C. (High Velocity Hurricane Zone)

AUG 05 2005


<p>TILECO Inc. TILLIT TESTING & ENGINEERING COMPANY 6305 N.W. 38th St., Ste. 308, VIRGINIA GARDENS, FLORIDA 33188 Phone: (305)871-1530 • Fax: (305)871-1531 EB-0006719 WALTER A. TILLIT Jr., P. E. FLORIDA Lic. # 44167</p>		ASSA/ RESIDENTIAL BERTHA ACCORDION SHUTTER		DRAWN BY: M.C.V.	
		<p>E-Z LOCK SHUTTERS, CORP. (ASSA # 132) 10450 S.W. 184 TERR. MIAMI, FL 33157 PH: (305)251-0530, FAX: (305)971-0801</p>		6/1/05 DATE	
<p>05-131 DRAWING No</p>		<p>REV. NO. DESCRIPTION DATE REV. No. DESCRIPTION DATE</p> <p>1 OLD 02-539 6/1/05 3 - -</p> <p>2 - - 4 - -</p>		<p>05-131 DRAWING No</p>	
				SHEET 1A OF 10	

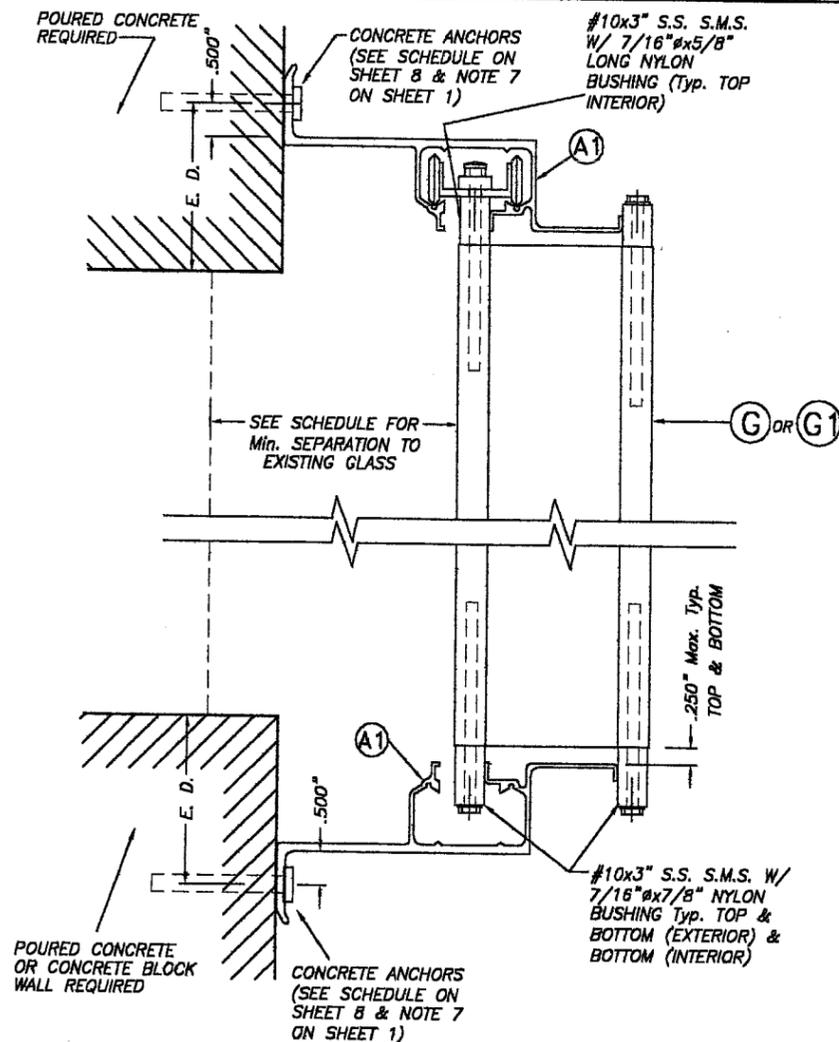


WALL MOUNTING INSTALLATION
- SECTION A SCALE: 3/8" = 1"

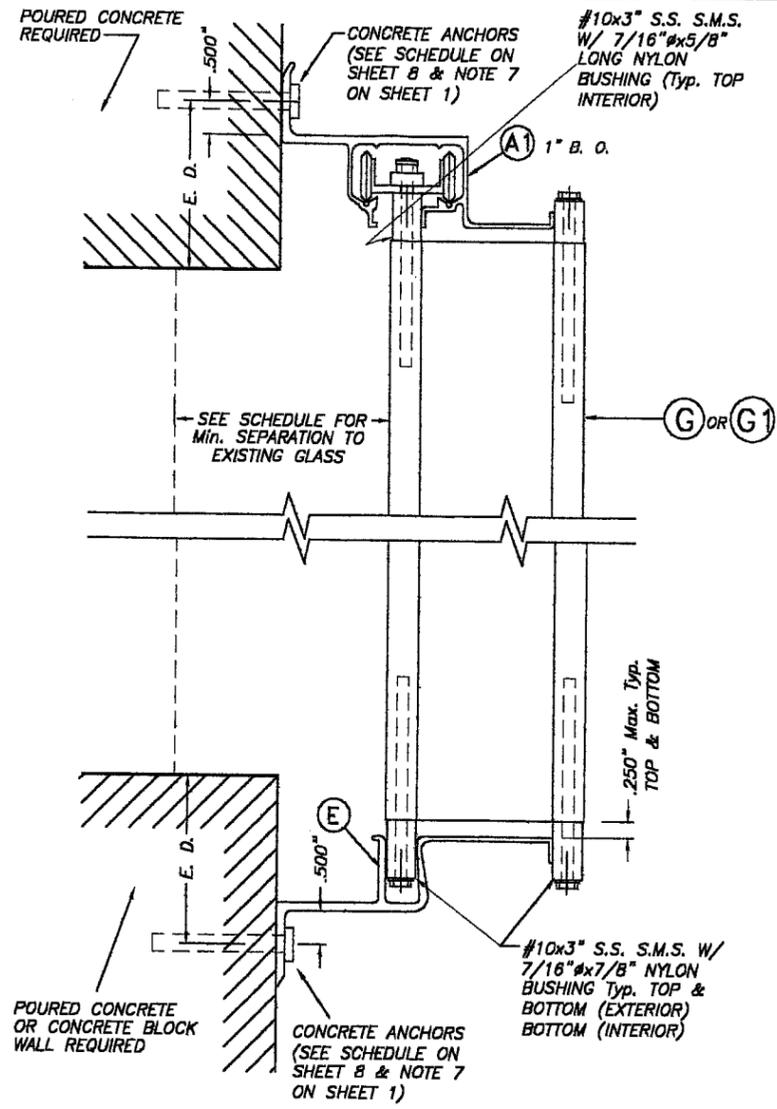

WALL MOUNTING INSTALLATION
- SECTION A1 SCALE: 3/8" = 1"

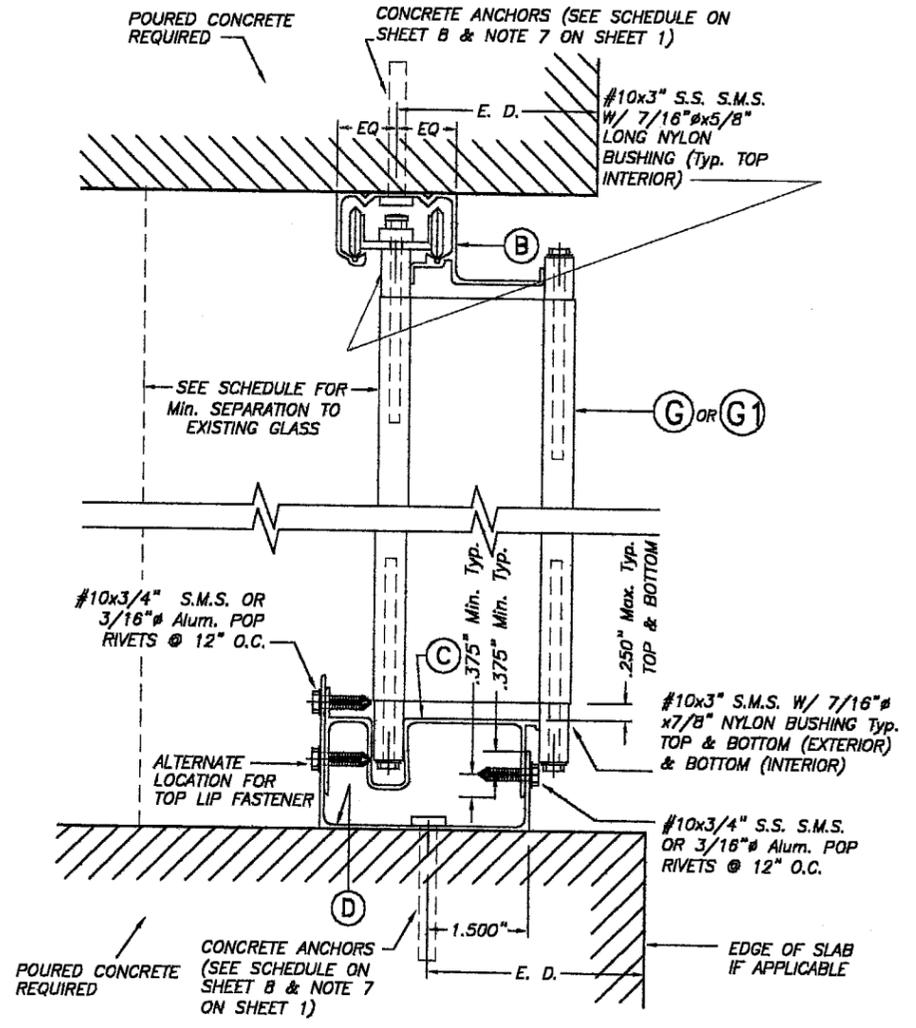

CEILING & FLOOR MOUNT. INSTALLAT.
- SECTION B SCALE: 3/8" = 1"

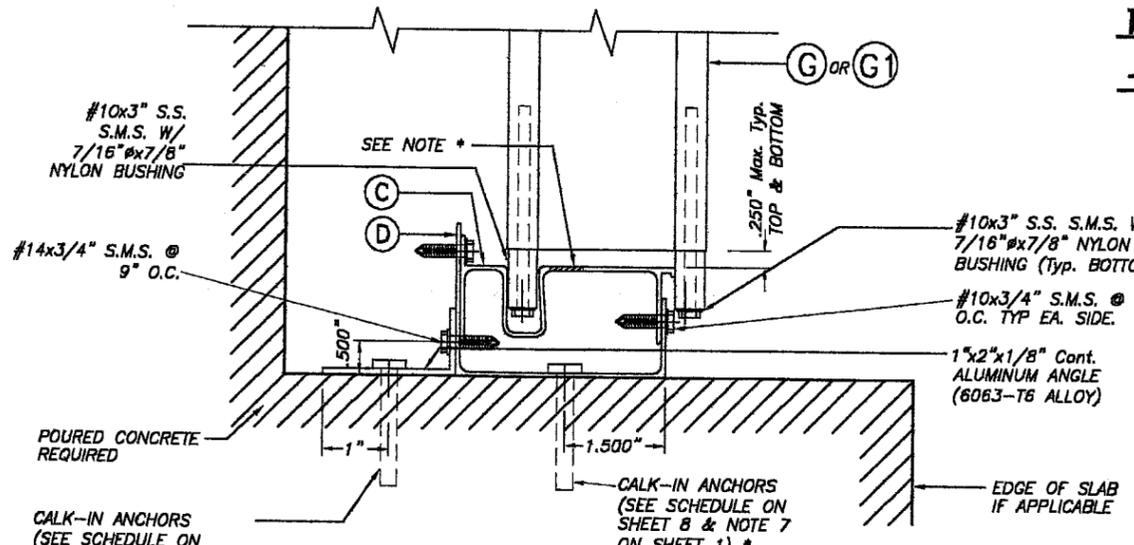

REMOVABLE FLOOR MOUNTING INSTALLATION
- SECTION B1 SCALE: 3/8" = 1"

* ALTERNATIVELY TO 1" x 2" Alum. ANGLE W/ ANCHOR, DRILL HOLE AT (D). COVER HOLE WITH NYLON CAPS.

E. D. = EDGE DISTANCE
 (SEE SCHEDULE ON SHEET 8 OF 10)

NOTE FOR COMBINATION OF SECTIONS:
 WALL/FLOOR/CEILING MOUNTING SECTIONS CAN BE COMBINED IN ANY WAY TO SUIT ANY INSTALLATION.

PRODUCT REVISED
 as complying with the Florida
 Building Code
 Acceptance No. 05-0921.05
 Expiration Date 10/16/2008
 By *Helmut A. Mohr*
 Miami Dade Product Control
 Division


F.B.C. (High Velocity Hurricane Zone)

TILECO INC.
 TILLIT TESTING & ENGINEERING COMPANY
 6355 N.W. 36th St., Ste. 305, VIRGINIA GARDENS, FLORIDA 33166
 Phone: (305)871-1830 Fax: (305)871-1831
 EB-0008719
 WALTER A. TILLIT Jr., P. E.
 FLORIDA Lic. # 44167

ASSA/ RESIDENTIAL BERTHA ACCORDION SHUTTER		DRAWN BY: M.C.V.	
E-Z LOCK SHUTTERS, CORP. (ASSA # 132)		8/1/05 DATE	
10450 S.W. 184 TERR. MIAMI, FL 33157 PH:(305)251-0530, FAX:(305)971-0801		05-131 DRAWING No	
REV. NO	DESCRIPTION	DATE	REV. No
1	OLD 02-539	8/1/05	3
2	-	-	4

SHEET 2 OF 10


AUG 05 2005

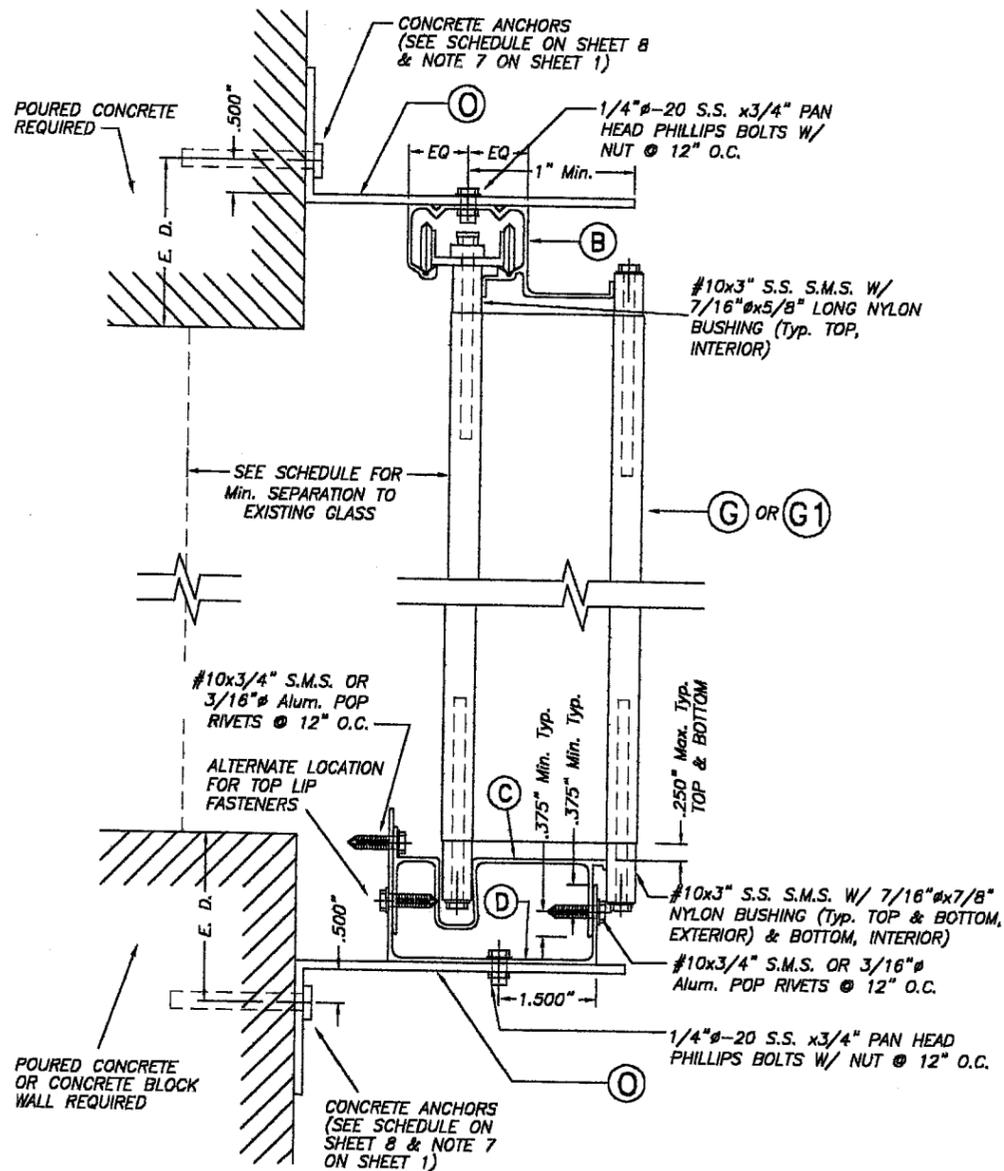

WALL MOUNTING INSTALLATION (BUILD-OUT)

- SECTION C

SCALE : 3/8" = 1'

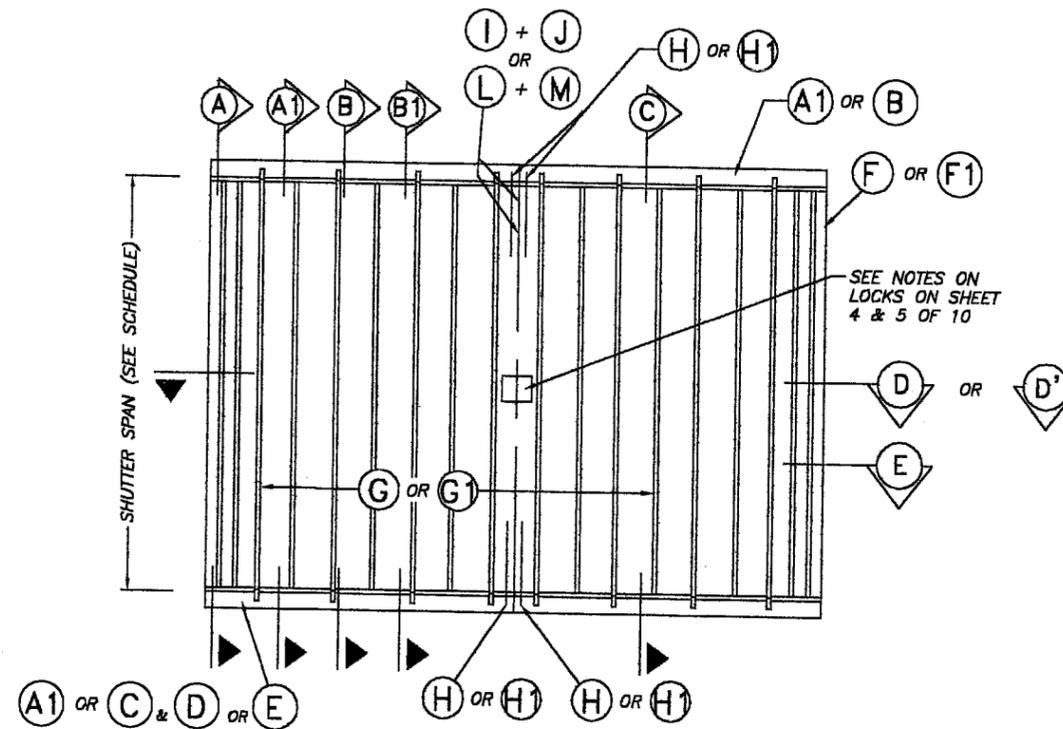

TYPICAL ELEVATION N. T. S.

E. D. = EDGE DISTANCE
(SEE SCHEDULE ON SHEET 8 OF 10)

NOTE FOR COMBINATION OF SECTIONS :
WALL/FLOOR/CEILING MOUNTING SECTIONS CAN BE COMBINED IN ANY WAY TO SUIT ANY INSTALLATION.

PRODUCT REVISED
as complying with the Florida
Building Code
Acceptance No 05-0921-05
Expiration Date 10/16/12 008
By *Helmut N. Mak*
Miami Dade Product Control
Division

[Signature]
AUG 05 2005

F.B.C. (High Velocity Hurricane Zone)

 TILTECO INC. TILLIT TESTING & ENGINEERING COMPANY 6355 N.W. 39th. St., Ste. 305, VIRGINIA GARDENS, FLORIDA 33166 Phone : (305)871-1830 • Fax : (305)871-1831 EB-0006719 WALTER A. TILLIT Jr., P. E. FLORIDA Lic. # 44167	ASSA/ RESIDENTIAL BERTHA ACCORDION SHUTTER E-Z LOCK SHUTTERS, CORP. (ASSA # 132) 10450 S.W. 184 TERR. MIAMI, FL 33157 PH:(305)251-0530, FAX:(305)971-0801	DRAWN BY: M.C.V. 8/1/05 DATE 05-131 DRAWING No																	
	<table border="1"> <thead> <tr> <th>REV. NO</th> <th>DESCRIPTION</th> <th>DATE</th> <th>REV. No</th> <th>DESCRIPTION</th> <th>DATE</th> </tr> </thead> <tbody> <tr> <td>1</td> <td>OLD 02-539</td> <td>8/1/05</td> <td>3</td> <td>-</td> <td>-</td> </tr> <tr> <td>2</td> <td>-</td> <td>-</td> <td>4</td> <td>-</td> <td>-</td> </tr> </tbody> </table>	REV. NO	DESCRIPTION	DATE	REV. No	DESCRIPTION	DATE	1	OLD 02-539	8/1/05	3	-	-	2	-	-	4	-	-
REV. NO	DESCRIPTION	DATE	REV. No	DESCRIPTION	DATE														
1	OLD 02-539	8/1/05	3	-	-														
2	-	-	4	-	-														

CONCRETE ANCHORS @ 9" O.C. (SEE NOTE 7 ON SHEET 1)

GLASS

SEE SCHEDULE FOR MIN. SEPARATION TO EXISTING GLASS

SEE SCHEDULE FOR MIN. SEPARATION TO EXISTING GLASS


POURED CONCRETE OR CONCRETE BLOCK WALL REQUIRED

CONCRETE ANCHORS @ 9" O.C. (SEE NOTE 7 ON SHEET 1)

NOTES ON LOCKS: APPLICABLE TO LOCK DETAILS SHOWN ON THIS SHEET.

* CENTERMATES (I) & (J) SHALL ALWAYS BE LOCKED BY USING LOCK CLIP (K) INSTALLED FROM THE INSIDE OF SHUTTER W/ 1/4" #20 x 1" S.S. SIDEWALK BOLT AS SHOWN ON SECTIONS D & E. BOLT SHALL PENETRATE (K) LOCK CLIP, AS WELL AS (I) & (J) ENTIRELY. LOCK CLIP (K) 1/2" FLANGES SHALL FIT ENTIRELY INTO (I) & (J) LOCKING PIN GROOVES BEFORE SIDEWALK BOLT IS TIGHTENED.




** ALTERNATIVELY TO USING (K) LOCK CLIP, CENTERMATES (I) & (J) SHALL ALWAYS BE LOCKED BY INSTALLING A 1/4" #20 x 1" S.S. SIDEWALK BOLT DIRECTLY THRU BOTH CENTERMATES. FOR THIS PURPOSE, (I) & (J) CENTERMATES SHALL BE PRE-DRILLED AT THE BOLT LOCATION AS WELL AS TAPPED THRU IN ORDER TO ACCEPT THE 1/4" #20 SIDEWALK BOLT. THIS BOLT MAY BE INSTALLED FROM EITHER THE FRONT OR REAR OF SHUTTER.

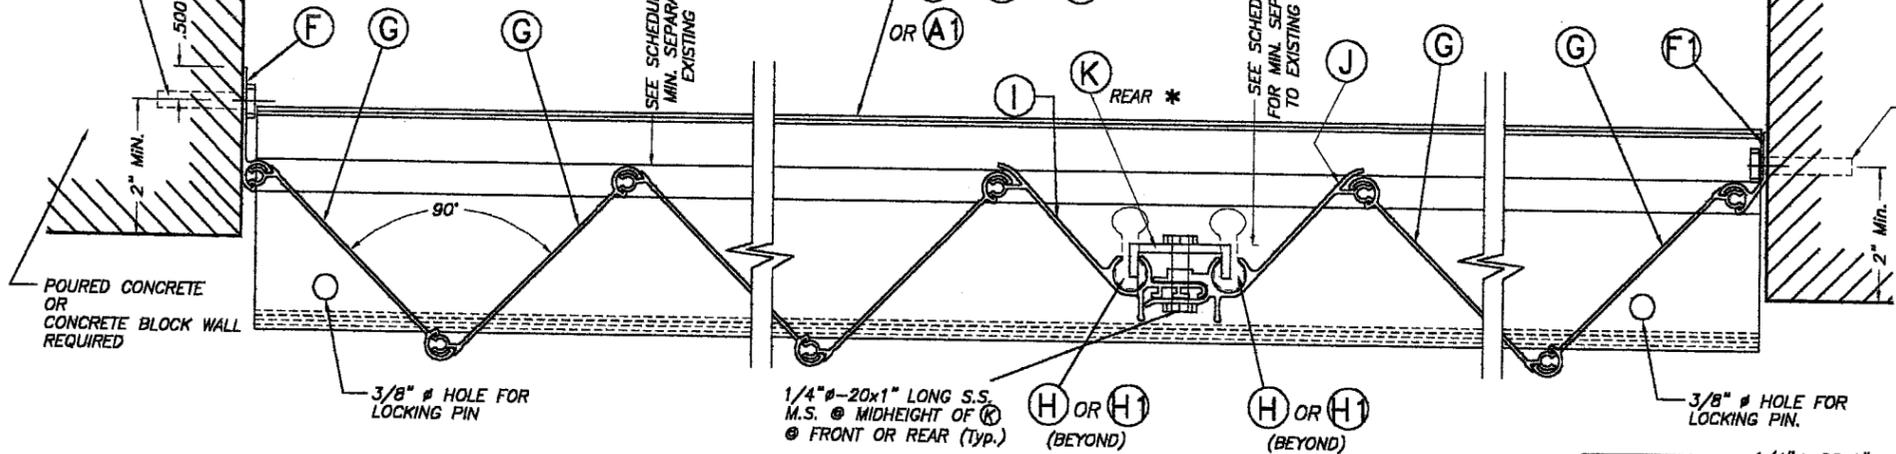


SECTION D
SCALE: 3/8" = 1"




SECTIONS D, D' & E W/O (K) **
SCALE: 3/8" = 1"

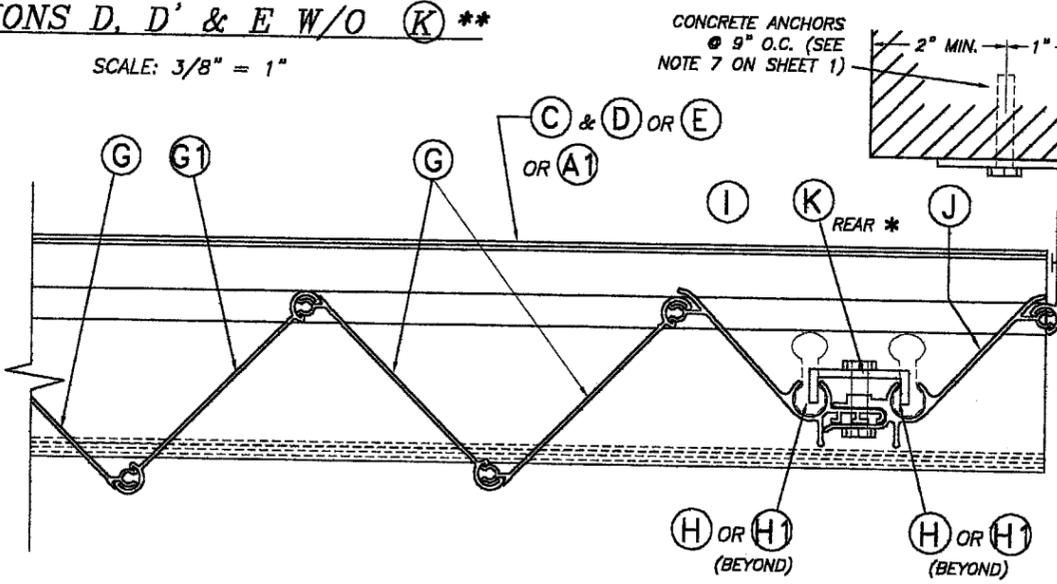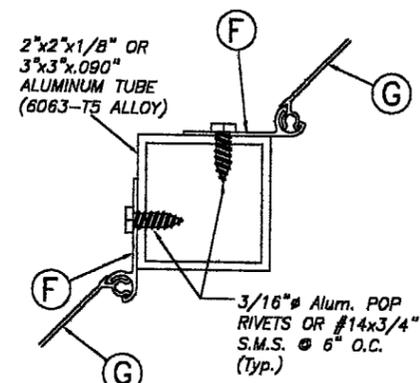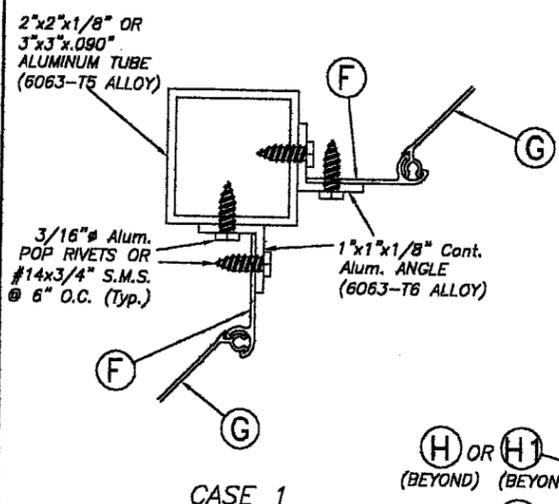

SECTION D' : ONE SIDED SHUTTER
END CONNECTION DETAIL
SCALE: 3/8" = 1"

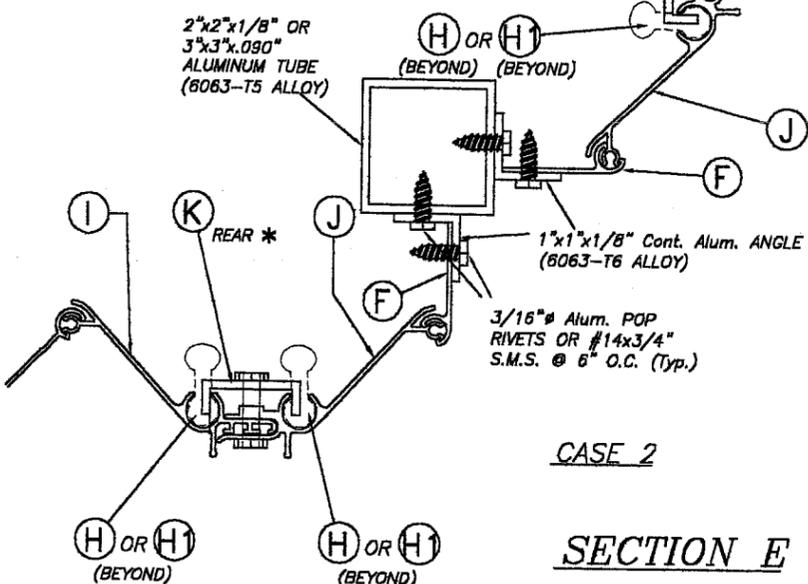

CASE 2
SECTION E
SCALE: 3/8" = 1"

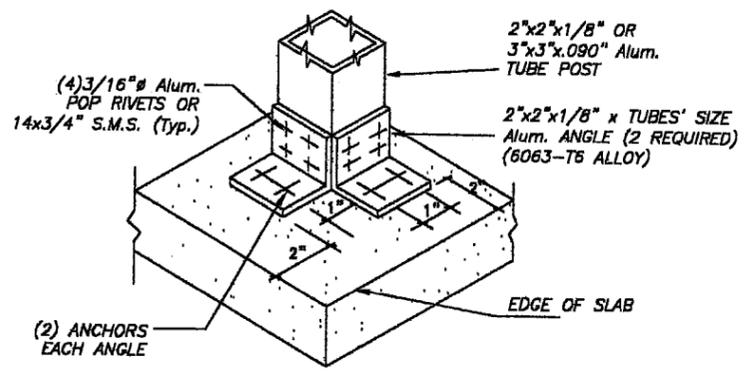

ISOMETRIC
(CORNER POST) & BOTTOM SLABS
(Typ. AT TOP)

PRODUCT REVISED as complying with the Florida Building Code Acceptance No 05-0921.05 Expiration Date 10/16/2008
By *Helmut A. Miller*
Miami Dade Product Control Division

F.B.C. (High Velocity Hurricane Zone)

		ASSA/ RESIDENTIAL BERTHA ACCORDION SHUTTER		DRAWN BY: M.C.V.	
		E-Z LOCK SHUTTERS, CORP. (ASSA # 132) 10450 S.W. 184 TERR. MIAMI, FL 33157 PH:(305)251-0530, FAX:(305)971-0801		6/1/05 DATE	
TILLIT TESTING & ENGINEERING COMPANY 6355 N.W. 39th. St., 5th. 305, VIRGINIA GARDENS, FLORIDA 33166 Phone : (305)871-1530, Fax : (305)871-1531 EB-0006719 WALTER A. TILLIT Jr., P. E. FLORIDA Lic. # 44167		REV. NO. DESCRIPTION DATE 1 OLD 02-538 6/1/05 2 - - - - - 3 - - - - - 4 - - - - -		05-131 DRAWING No SHEET 4 OF 10	

AUG 05 2005

CONCRETE ANCHORS
@ 9" O.C. (SEE
NOTE 7 ON SHEET 1)

GLASS
SEE SCHEDULE
FOR MIN SEPARATION
TO EXISTING GLASS

SEE SCHEDULE
FOR MIN SEPARATION
TO EXISTING GLASS

POURED CONCRETE
OR CONCRETE
BLOCK WALL
REQUIRED

CONCRETE ANCHORS
@ 9" O.C. (SEE
NOTE 7 ON SHEET 1)

NOTES ON LOCKS : APPLICABLE TO LOCK DETAILS SHOWN ON THIS SHEET.

* LOCKER (N) SHALL ALWAYS BE USED FOR ANY SPAN AND INSTALLATIONS AT ANY ELEVATION. LOCKER (N) MAY BE USED AS AN INSIDE OR OUTSIDE LOCKER IF ATTACHED TO (C) & (M) W/ 1/4" #20 x 1" LONG S. S. THREADED BOLT W/ 1/4" #20 x 5/8" INTERNALLY THREADED ALUMINUM RIVNUT. SEE INSTALLATION DETAIL ON THIS SHEET.

** FOR INSTALLATIONS AT ANY ELEVATION OF BUILDING AND IN ADDITION TO (N) LOCKERS, A REGULAR T LOCK MAY BE USED FOR SECURITY PURPOSES AT ANY DESIRED LOCATION OF CENTERMATE (INSIDE OR OUTSIDE). WHEN USED INSIDE, MINIMUM SEPARATION TO GLASS SHALL ALSO BE VERIFIED FROM THE TIP OF SUCH T LOCK OR FROM THE OTHER SHUTTER COMPONENTS SHOWN ON SECTION D (WHICHEVER IS MORE CRITICAL).

† : SERIES 9444 ALUMINUM (2024-T3 ALLOY) LARGE FLANGE THIN SHEET NUTSERT, PART # 0820, AS MANUFACTURED BY AVDEL CHERRY TEXTORN, PARSIPPENY, NEW JERSEY 07054 OR EQUAL.

POURED CONCRETE
OR
CONCRETE BLOCK WALL
REQUIRED

3/8" # HOLE FOR
LOCKING PIN

NYLON SCREW HEAD

Alum. RIVNUT † (Typ.)

3/8" # HOLE FOR
LOCKING PIN.

(H) OR (H1) (BEYOND) FRONT (H) OR (H1) (BEYOND)

SECTION D

SCALE: 3/8" = 1"

2"x2"x1/8" OR
3"x3"x.090"
ALUMINUM TUBE
(6063-T5 ALLOY)

3/16" # Alum.
POP RIVETS OR
#14x3/4" S.M.S.
@ 6" O.C. (Typ.)

1"x1"x1/8" Cont.
Alum. ANGLE
(6063-T6 ALLOY)

CASE 1

2"x2"x1/8" OR
3"x3"x.090"
ALUMINUM TUBE
(6063-T5 ALLOY)

(H) OR (H1) (BEYOND) REAR (H) OR (H1) (BEYOND)

3/16" # Alum. POP RIVETS
OR #14x3/4" S.M.S. @
6" O.C. (Typ.)

1"x1"x1/8" Cont. Alum. ANGLE
(6063-T6 ALLOY)

3/16" # Alum. POP RIVETS
OR #14x3/4" S.M.S. @
6" O.C. (Typ.)

CASE 2

SECTION E

SCALE: 3/8" = 1"

2"x2"x1/8" OR
3"x3"x.090"
ALUMINUM TUBE
(6063-T5 ALLOY)

3/16" # Alum. POP RIVETS
OR #14x3/4" S.M.S. @ 6"
O.C. (Typ.)

CASE 3

2"x2"x1/8" OR
3"x3"x.090" Alum.
TUBE POST

2"x2"x1/8" x TUBES' SIZE
Alum. ANGLE (2 REQUIRED)
(6063-T6 ALLOY)

(4) 3/16" # Alum.
POP RIVETS OR
#14x3/4" S.M.S.
(Typ.)

(2) ANCHORS
EACH ANGLE

EDGE OF SLAB

**ISOMETRIC
(CORNER POST) & BOTTOM SLABS**

AUG 05 2005

CONCRETE ANCHORS @
9" O.C. (SEE NOTE 7 ON
SHEET 1)

POURED
CONCRETE OR
CONCRETE
BLOCK WALL
REQUIRED

(C) & (D) OR (E)
OR (A1)

(L)

(N) * REAR

(M)

(G)

(F)

NYLON SCREW
HEAD

Alum. RIVNUT † (Typ.)

(H) OR (H1) (BEYOND) FRONT (H) OR (H1) (BEYOND)

**ONE SIDED SHUTTER :
END CONNECTION DETAIL**

SCALE: 3/8" = 1"

PRODUCT REVISED
as complying with the Florida
Building Code
Acceptance No 05-0921.05
Expiration Date 10/16/2008
By *Helmut H. H. H.*
Miami Dade Product Control
Division

F.B.C. (High Velocity Hurricane Zone)

TILECO inc.
TILLIT TESTING & ENGINEERING COMPANY
6385 N.W. 36th St., Ste. 305, VIRGINIA GARDENS, FLORIDA 33166
Phone : (305)871-1530 Fax : (305)871-1531
EB-0008719
WALTER A. TILLIT Jr., P. E.
FLORIDA Lic. # 44167

ASSA/ RESIDENTIAL BERTHA ACCORDION SHUTTER						DRAWN BY: M.C.V.	
E-Z LOCK SHUTTERS, CORP. (ASSA # 132)						6/1/05 DATE	
10450 S.W. 184 TERR. MIAMI, FL 33157 PH:(305)251-0530, FAX:(305)971-0801						05-131 DRAWING No	
REV. NO	DESCRIPTION	DATE	REV. No	DESCRIPTION	DATE	SHEET 5 OF 10	
1	OLD 02-539	6/1/05	3	-	-		
2	-	-	4	-	-		

MAXIMUM DESIGN PRESSURE RATING "W" (p.s.f.) AND CORRESPONDING MAXIMUM SPAN "L" SCHEDULE.

(VALID FOR SECTIONS A, A1 & C ON SHEET 2 & 3 OF 10).
 NOTE: DESIGN PRESSURE RATING CORRESPONDS ONLY TO NEGATIVE PRESSURE (SUCTION) LOADS, IN ACCORDANCE WITH ASCE 7-98 CRITERIA FOR A GIVEN OPENING.
 IF NEGATIVE PRESSURE VALUES COMPLY WITH THE REQUIRED PRESSURE FOR THE OPENING, THE POSITIVE PRESSURE WILL AUTOMATICALLY QUALIFY AND NEED NOT TO BE CHECKED.

MAXIMUM DESIGN LOAD "W" (p.s.f.)	MAXIMUM SHUTTER SPAN "L" (ft.)	MINIMUM SEPARATION TO GLASS (in.)	
		*	**
40.0	12'-1"	3 7/8"	3"
42.5	11'-11"	3 7/8"	3"
45.0	11'-9"	3 7/8"	3"
47.5	11'-7"	3 7/8"	3"
50.0	11'-5"	3 7/8"	3"
52.5	11'-1"	3 7/8"	3"
55.0	10'-10"	3 7/8"	3"
57.5	10'-7"	3 7/8"	3"
60.0	10'-5"	3 7/8"	3"
62.5	10'-2"	3 7/8"	3"
65.0	10'-0"	3 7/8"	3"
67.5	9'-10"	3 7/8"	3"
70.0	9'-7"	3 7/8"	3"
72.5	9'-5"	3 7/8"	3"
75.0	9'-4"	3 7/8"	3"
77.5	9'-2"	3 7/8"	3"
80.0	9'-0"	3 7/8"	3"
82.5	8'-9"	3 7/8"	3"

MAXIMUM DESIGN LOAD "W" (p.s.f.)	MAXIMUM SHUTTER SPAN "L" (ft.)	MINIMUM SEPARATION TO GLASS (in.)	
		*	**
85.0	8'-6"	3 7/8"	3"
87.5	8'-3"	3 7/8"	3"
90.0	8'-0"	3 3/8"	3"
92.5	7'-9"	3 3/8"	3"
95.0	7'-7"	3 3/8"	3"
97.5	7'-5"	3 3/8"	3"
100.0	7'-2"	3 3/8"	3"
102.5	7'-0"	3 3/8"	3"
105.0	6'-10"	3 3/8"	3"
107.5	6'-8"	3 3/8"	3"
110.0	6'-7"	3 3/8"	3"
112.5	6'-5"	3 3/8"	3"
115.0	6'-3"	3 3/8"	3"
117.5	6'-2"	3 3/8"	3"
120.0	6'-0"	3 3/8"	3"
122.5	5'-11"	3 3/8"	3"
125.0	5'-9"	3 3/8"	3"
127.5	5'-8"	3 3/8"	3"
130.0	5'-6"	3 3/8"	3"
132.5	5'-5"	3 3/8"	3"
135.0	5'-4"	3 3/8"	3"
137.5	5'-3"	3 3/8"	3"

MAXIMUM DESIGN LOAD "W" (p.s.f.)	MAXIMUM SHUTTER SPAN "L" (ft.)	MINIMUM SEPARATION TO GLASS (in.)	
		*	**
140.0	5'-2"	3 3/8"	3"
142.5	5'-1"	3 3/8"	3"
145.0	5'-0"	3 3/8"	3"
147.5	4'-11"	3 3/8"	3"
150.0	4'-10"	3 3/8"	3"
152.5	4'-9"	3 3/8"	3"
155.0	4'-8"	3 3/8"	3"
157.5	4'-7"	3 3/8"	3"
160.0	4'-6"	3 3/8"	3"
162.5	4'-5"	3 3/8"	3"
165.0	4'-4"	3 3/8"	3"
167.5	4'-4"	3 3/8"	3"
170.0	4'-3"	3 3/8"	3"
172.5	4'-2"	3 3/8"	3"
175.0	4'-1"	3 3/8"	3"
177.5	4'-1"	3 3/8"	3"
180.0	4'-0"	3 3/8"	3"

TABLE 1:

MINIMUM SEPARATION BETWEEN GLASS AND SHUTTER FOR A GIVEN SHUTTER SPAN "L" FOR SHUTTERS INSTALLED WITHIN THE FIRST 30'-0" ABOVE GRADE OF A GIVEN BUILDING. 30'-0" ELEVATION SHALL BE MEASURED AT BOTTOM OF SHUTTER SEPARATION TO BE MEASURED AS INDICATED ON SECTION D, SHEET 4 OF 10.

SHUTTER SPAN "L" (ft.)	MINIMUM SEPARATION
LESS OR EQUAL THAN 8'-0"	3 3/8"
>8'-0" TO 12'-0"	3 7/8"

* FOR SHUTTERS INSTALLED WITHIN THE FIRST 30'-0" ELEVATION OF BUILDING. SEE TABLE 1 FOR MINIMUM SEPARATION TO GLASS FOR SPANS SHORTER THAN THE MAXIMUM ALLOWED SHOWN ON SCHEDULE.
 ** FOR SHUTTERS INSTALLED ABOVE 30'-0" ELEVATION OF BUILDING, MEASURED AT BOTTOM OF SHUTTER


AUG 05 2005

PRODUCT REVISED
 as complying with the Florida
 Building Code
 Acceptance No 05-0921.05
 Expiration Date 10/16/2008
 By *Helmy A. M. M.*
 Miami Dade Product Control
 Division

F.B.C. (High Velocity Hurricane Zone)

 TILECO INC. TILLIT TESTING & ENGINEERING COMPANY 6355 N.W. 36th St., Ste. 305, VIRGINIA GARDENS, FLORIDA 33166 Phone: (305)871-1530 • Fax: (305)871-1531 EB-0006719 WALTER A. TILLIT Jr., P. E. FLORIDA Lic. # 44167	ASSA/ RESIDENTIAL BERTHA ACCORDION SHUTTER E-Z LOCK SHUTTERS, CORP. (ASSA # 132) 10450 S.W. 184 TERR. MIAMI, FL 33157	DRAWN BY: M.C.V. 6/1/05 DATE 05-131 DRAWING No																	
	<table border="1" style="width: 100%; font-size: small;"> <thead> <tr> <th>REV. NO</th> <th>DESCRIPTION</th> <th>DATE</th> <th>REV. No</th> <th>DESCRIPTION</th> <th>DATE</th> </tr> </thead> <tbody> <tr> <td>1</td> <td>OLD 02-539</td> <td>6/1/05</td> <td>3</td> <td>-</td> <td>-</td> </tr> <tr> <td>2</td> <td>-</td> <td>-</td> <td>4</td> <td>-</td> <td>-</td> </tr> </tbody> </table>	REV. NO	DESCRIPTION	DATE	REV. No	DESCRIPTION	DATE	1	OLD 02-539	6/1/05	3	-	-	2	-	-	4	-	-
REV. NO	DESCRIPTION	DATE	REV. No	DESCRIPTION	DATE														
1	OLD 02-539	6/1/05	3	-	-														
2	-	-	4	-	-														

MAXIMUM DESIGN PRESSURE RATING "W" (p.s.f.) AND CORRESPONDING MAXIMUM SPAN "L" SCHEDULE.

(VALID FOR SECTION B & B1 ON SHEET 2 OF 10).

NOTE: DESIGN PRESSURE RATING CORRESPONDS ONLY TO NEGATIVE PRESSURE (SUCTION) LOADS, IN ACCORDANCE WITH ASCE 7-98 CRITERIA FOR A GIVEN OPENING. IF NEGATIVE PRESSURE VALUES COMPLY WITH THE REQUIRED PRESSURE FOR THE OPENING, THE POSITIVE PRESSURE WILL AUTOMATICALLY QUALIFY AND NEED NOT TO BE CHECKED.

MAXIMUM DESIGN LOAD "W" (p.s.f.)	MAXIMUM SHUTTER SPAN "L" (ft.)	MINIMUM SEPARATION TO GLASS (in.)	
		*	**
40.0	12'-0"	3 7/8"	3"
42.5	11'-11"	3 7/8"	3"
45.0	11'-9"	3 7/8"	3"
47.5	11'-7"	3 7/8"	3"
50.0	11'-5"	3 7/8"	3"
52.5	11'-3"	3 7/8"	3"
55.0	11'-1"	3 7/8"	3"
57.5	10'-10"	3 7/8"	3"
60.0	10'-7"	3 7/8"	3"
62.5	10'-4"	3 7/8"	3"
65.0	10'-2"	3 7/8"	3"
67.5	10'-0"	3 7/8"	3"
70.0	9'-10"	3 7/8"	3"
72.5	9'-8"	3 7/8"	3"
75.0	9'-6"	3 7/8"	3"
77.5	9'-4"	3 7/8"	3"
80.0	9'-2"	3 7/8"	3"
82.5	9'-0"	3 7/8"	3"

MAXIMUM DESIGN LOAD "W" (p.s.f.)	MAXIMUM SHUTTER SPAN "L" (ft.)	MINIMUM SEPARATION TO GLASS (in.)	
		*	**
85.0	8'-11"	3 7/8"	3"
87.5	8'-9"	3 7/8"	3"
90.0	8'-5"	3 7/8"	3"
92.5	8'-3"	3 7/8"	3"
95.0	8'-1"	3 7/8"	3"
97.5	7'-10"	3 3/8"	3"
100.0	7'-8"	3 3/8"	3"
102.5	7'-6"	3 3/8"	3"
105.0	7'-3"	3 3/8"	3"
107.5	7'-1"	3 3/8"	3"
110.0	6'-11"	3 3/8"	3"
112.5	6'-10"	3 3/8"	3"
115.0	6'-8"	3 3/8"	3"
117.5	6'-6"	3 3/8"	3"
120.0	6'-5"	3 3/8"	3"
122.5	6'-3"	3 3/8"	3"
125.0	6'-1"	3 3/8"	3"
127.5	6'-0"	3 3/8"	3"
130.0	5'-11"	3 3/8"	3"
132.5	5'-9"	3 3/8"	3"
135.0	5'-8"	3 3/8"	3"
137.5	5'-7"	3 3/8"	3"

MAXIMUM DESIGN LOAD "W" (p.s.f.)	MAXIMUM SHUTTER SPAN "L" (ft.)	MINIMUM SEPARATION TO GLASS (in.)	
		*	**
140.0	5'-6"	3 3/8"	3"
142.5	5'-4"	3 3/8"	3"
145.0	5'-3"	3 3/8"	3"
147.5	5'-2"	3 3/8"	3"
150.0	5'-1"	3 3/8"	3"
152.5	5'-0"	3 3/8"	3"
155.0	4'-11"	3 3/8"	3"
157.5	4'-10"	3 3/8"	3"
160.0	4'-9"	3 3/8"	3"
162.5	4'-8"	3 3/8"	3"
165.0	4'-8"	3 3/8"	3"
167.5	4'-7"	3 3/8"	3"
170.0	4'-6"	3 3/8"	3"
172.5	4'-5"	3 3/8"	3"
175.0	4'-4"	3 3/8"	3"
177.5	4'-4"	3 3/8"	3"
180.0	4'-3"	3 3/8"	3"

TABLE 1:

MINIMUM SEPARATION BETWEEN GLASS AND SHUTTER FOR A GIVEN SHUTTER SPAN "L" FOR SHUTTERS INSTALLED WITHIN THE FIRST 30'-0" ABOVE GRADE OF A GIVEN BUILDING. 30'-0" ELEVATION SHALL BE MEASURED AT BOTTOM OF SHUTTER SEPARATION TO BE MEASURED AS INDICATED ON SECTION D, SHEET 4 OF 10.

SHUTTER SPAN "L" (ft.)	MINIMUM SEPARATION
LESS OR EQUAL THAN 8'-0"	3 3/8"
>8'-0" TO 12'-0"	3 7/8"

* FOR SHUTTERS INSTALLED WITHIN THE FIRST 30'-0" ELEVATION OF BUILDING. SEE TABLE 1 FOR MINIMUM SEPARATION TO GLASS FOR SPANS SHORTER THAN THE MAXIMUM ALLOWED SHOWN ON SCHEDULE.
 ** FOR SHUTTERS INSTALLED ABOVE 30'-0" ELEVATION OF BUILDING, MEASURED AT BOTTOM OF SHUTTER

PRODUCT REVISED
 as complying with the Florida
 Building Code
 Acceptance No 05-0921.05
 Expiration Date 10/16/2008
 By *Helmut H. Mader*
 Miami Dade Product Control
 Division

F.B.C. (High Velocity Hurricane Zone)

AUG 05 2005

 TILIT TESTING & ENGINEERING COMPANY 6355 N.W. 36th St., Ste. 308, VIRGINIA GARDENS, FLORIDA 33166 Phone: (305)871-1530 Fax: (305)871-1531 EB-0006718 WALTER A. TILLIT Jr., P. E. FLORIDA Lic. # 44167		ASSA/ RESIDENTIAL BERTHA ACCORDION SHUTTER	DRAWN BY: M.C.V.				
		E-Z LOCK SHUTTERS, CORP. (ASSA # 132) 10450 S.W. 184 TERR. MIAMI, FL 33157	6/1/05 DATE				
		REV. NO	DESCRIPTION	DATE	REV. No	DESCRIPTION	DATE
		1	OLD 02-539	6/1/05	3	-	-
		2	-	-	4	-	-
						SHEET 7 OF 10	

**MAXIMUM DESIGN PRESSURE RATING "W" (p.s.f.) AND
CORRESPONDING MAXIMUM ANCHOR SPACING (in.) SCHEDULE. +**

MAXIMUM DESIGN LOAD "W" (p.s.f.)	SECTIONS A, A1, C			SECTIONS A, A1, C			SECTIONS B & B1		
	WALL MOUNTING INSTALLATION AT TOP OR BOTTOM (TO CONCRETE)			WALL MOUNTING INSTALLATION AT BOTTOM (TO MASONRY)			CEILING & FLOOR MOUNTING INSTALLATION AT TOP OR BOTTOM (TO CONCRETE)		
	NOTE 1	NOTE 2	NOTE 3	NOTE 1	NOTE 2	NOTE 3	NOTE 1	NOTE 2	NOTE 3
FROM 40.0 TO 62.5	9"	9"	9"	9"	8"	6 1/2"	9"	6"	4 1/2"
	9"	9"	9"	9"	5 1/2"	4 1/2"	9"	8"	6 1/2"
FROM 62.6 TO 75.0	9"	9"	8"	9"	6 1/2"	6"	8 1/2"	5"	4 1/2"
	9"	9"	6"	8"	4 1/2"	4"	9"	6 1/2"	6"
FROM 75.1 TO 92.5	9"	7"	7"	9"	5 1/2"	5 1/2"	6 1/2"	4"	-
	9"	9"	9"	6 1/2"	3 1/2"	3 1/2"	9"	5 1/2"	5 1/2"
FROM 92.6 TO 120.0	9"	5"	-	7"	4 1/2"	-	5"	4"	-
	9"	9"	-	5"	4"	-	7"	5 1/2"	-
FROM 120.1 TO 180.0	5"	5"	-	4 1/2"	4 1/2"	-	4"	4"	-
	9"	9"	-	-	-	-	5 1/2"	5 1/2"	-

ANCHOR SPACING LEGEND

- (1) Max. ANCHOR SPCG. VALID FOR SPANS OF 5'-0" OR LESS.
- (2) Max. ANCHOR SPCG. VALID FOR SPANS GREATER THAN 5'-0" TO 8'-6".
- (3) Max. ANCHOR SPCG. VALID FOR SPANS GREATER THAN 8'-6" TO Max. ALLOWED.

NOTES ON ANCHOR SPACING SCHEDULE

+ SEE SHEET 9 & 10 OF 10 FOR ANCHOR TYPE & SPACING FOR INSTALLATIONS INTO WOOD FRAME BUILDINGS. MAXIMUM ANCHOR SPACINGS ARE VALID FOR 3 1/2" EDGE DISTANCE. FOR E. D. LESS THAN 3 1/2", REDUCE ANCHOR SPACING BY MULTIPLYING SPACINGS SHOWN ON SCHEDULE BY THE FOLLOWING FACTORS. (Min. E. D. FOR CALK-IN IS 2 1/2"). THIS OPERATION SHALL ONLY BE PERFORMED WHEN REQUIRED SPACING RESULTS INTO A MINIMUM OF 3" O.C.

ACTUAL E. D.= EDGE DISTANCE	FACTOR	
	TAPCON / ZAMAC NAILIN	CALK-IN
3"	.86	.75
2 1/2"	.71	.50
2"	.50	-

ZAMAC NAILIN
TAPCON OR CALK-IN

ANCHOR SPACING LEGEND

PRODUCT REVISED
as complying with the Florida
Building Code
Acceptance No. 05-0921.05
Expiration Date 10/16/2008
By *Helmut A. Miller*
Miami Dade Product Control
Division

F.B.C. (High Velocity Hurricane Zone)

AUG 05 2005

TILECO INC.
TILLIT TESTING & ENGINEERING COMPANY
6355 N.W. 36th St., Ste. 305, VIRGINIA GARDENS, FLORIDA 33188
Phone: (305)871-1530 Fax: (305)871-1531
EB-0008719
WALTER A. TILLIT Jr., P. E.
FLORIDA Lic. # 44167

ASSA/ RESIDENTIAL BERTHA ACCORDION SHUTTER						DRAWN BY: M.C.V.
E-Z LOCK SHUTTERS, CORP. (ASSA # 132) 10450 S.W. 184 TERR. MIAMI, FL 33157						6/1/05 DATE
						05-131 DRAWING No
REV. NO	DESCRIPTION	DATE	REV. No	DESCRIPTION	DATE	SHEET 8 OF 10
1	OLD 02-539	6/1/05	3	-	-	
2	-	-	4	-	-	


INSTALLATION DETAILS ON EXISTING WOOD BUILDINGS

NOTES:


1. INSTALLATIONS ARE ONLY VALID FOR INSTALLATIONS WITH DESIGN WIND LOADS LESS OR EQUAL THAN 75 p.s.f. AND 9'-0" Max. SHUTTER SPAN.
2. FOR NEW WOOD FRAME CONSTRUCTION: WOOD MEMBERS TO BE SOUTHERN PINE No. 2, W/ SPECIFIC DENSITY OF 0.55 OR EQUAL.

NOTE FOR COMBINATION OF SECTIONS:


WALL MOUNTING SECTIONS CAN BE COMBINED IN ANY WAY TO SUIT ANY INSTALLATION.

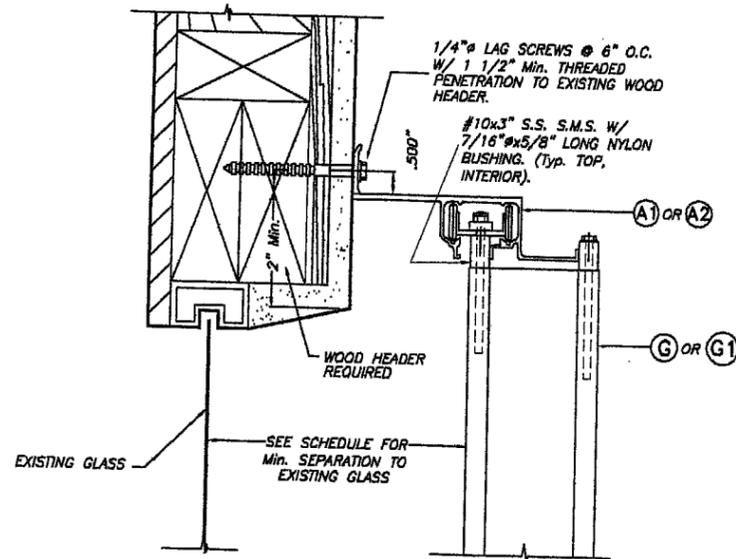

ALTERNATIVE 1

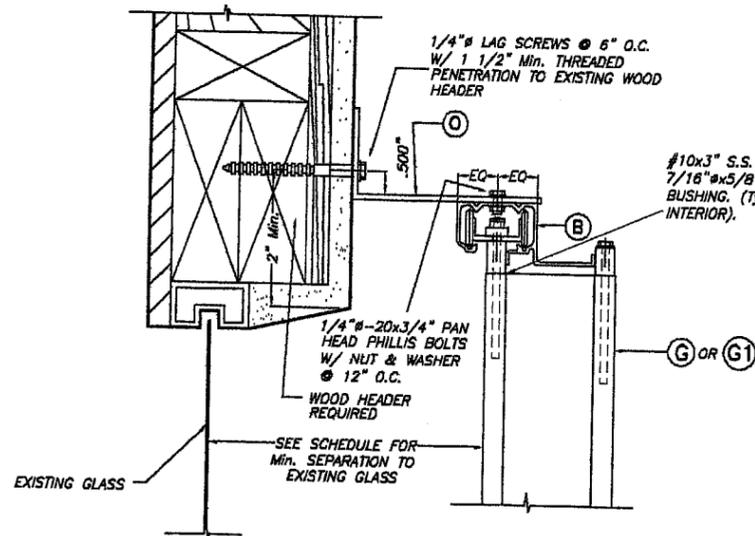

ALTERNATIVE 2

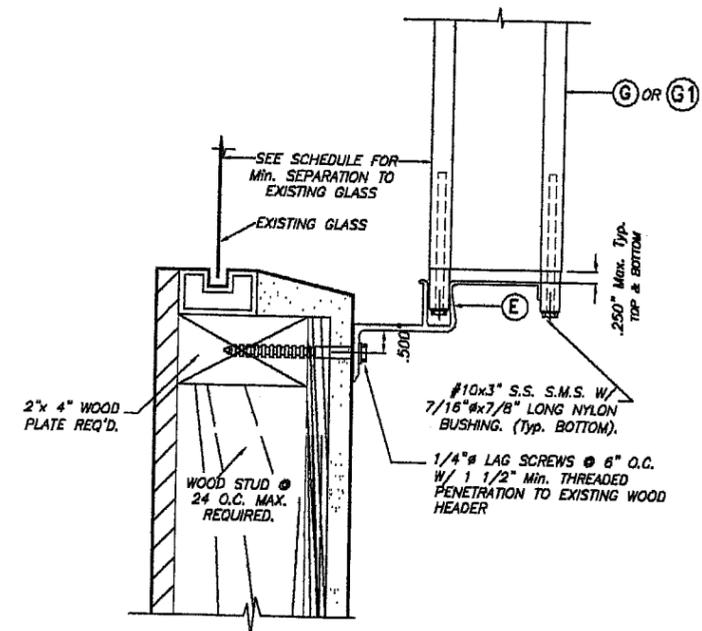

ALTERNATIVE 3

WALL MOUNTING INSTALLATION - SECTION A

SCALE: 1/4" = 1"


PRODUCT REVISED
as complying with the Florida
Building Code
Acceptance No 05-0921.05
Expiration Date 10/16/2008
By *Heather A. Miller*
Miami Dade Product Control
Division

F.B.C. (High Velocity Hurricane Zone)

[Signature]
AUG 05 2005


TILECO INC. TILLIT TESTING & ENGINEERING COMPANY 6385 N.W. 36th St., Ste. 305, VIRGINIA GARDENS, FLORIDA 33166 Phone: (305)871-1530 Fax: (305)871-1531 EB-0008719 WALTER A. TILLIT Jr., P. E. FLORIDA Lic. # 44167		ASSA/ RESIDENTIAL BERTHA ACCORDION SHUTTER E-Z LOCK SHUTTERS, CORP. (ASSA # 132) 10450 S.W. 184 TERR. MIAMI, FL 33157	DRAWN BY: M.C.V. 6/1/05 DATE 05-131 DRAWING No SHEET 9 OF 10		
REV. NO	DESCRIPTION	DATE	REV. No	DESCRIPTION	DATE
1	OLD 02-539	6/1/05	3	-	-
2	-	-	4	-	-

INSTALLATION DETAILS ON EXISTING WOOD BUILDINGS

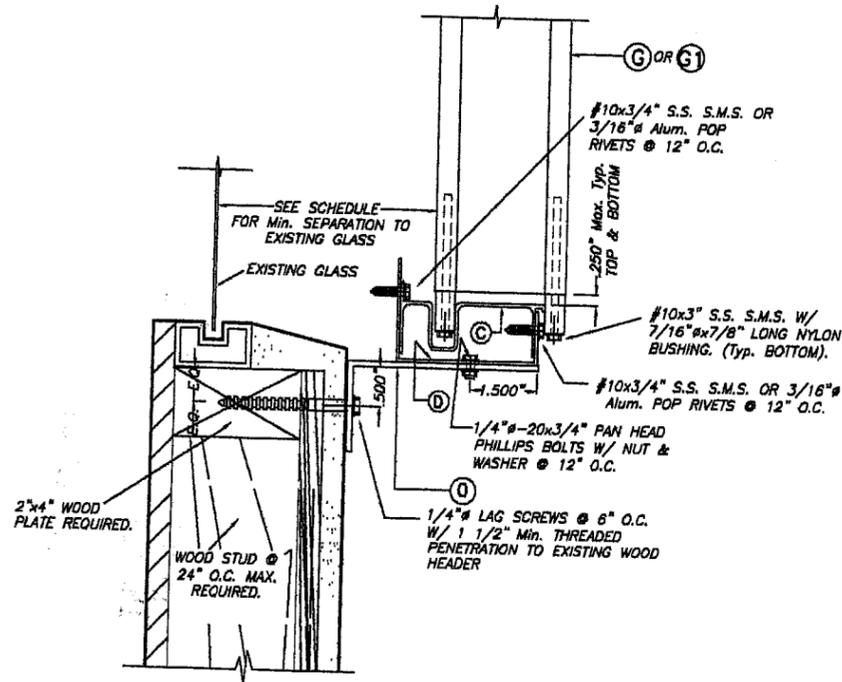

ALTERNATIVE 5


SCALE: 1/4" = 1"

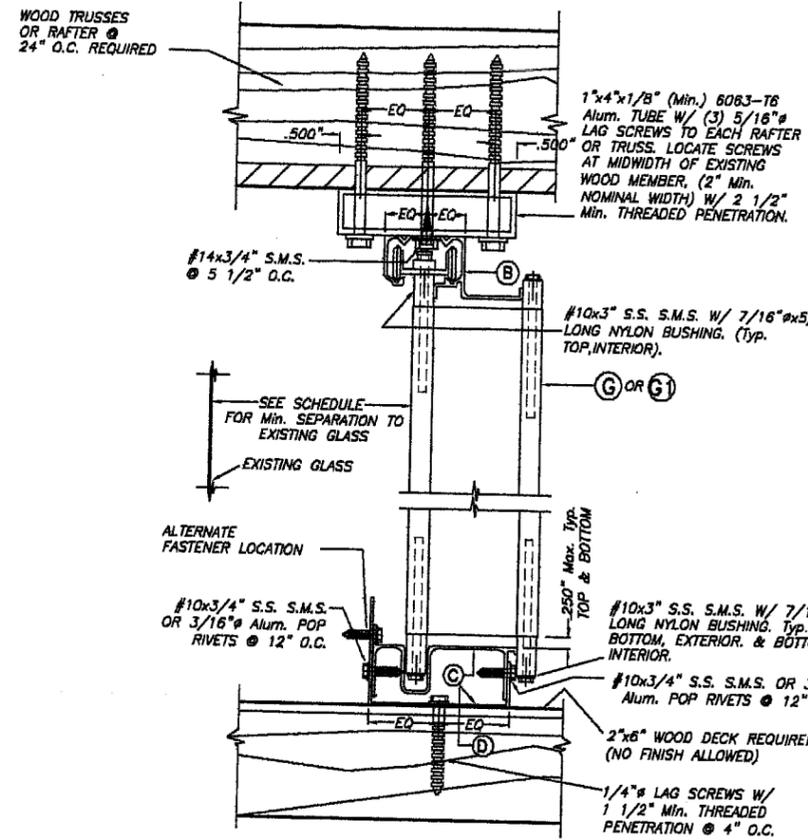

CEILING & FLOOR MOUNTING INSTALLATION

- SECTION B

SCALE: 1/4" = 1"

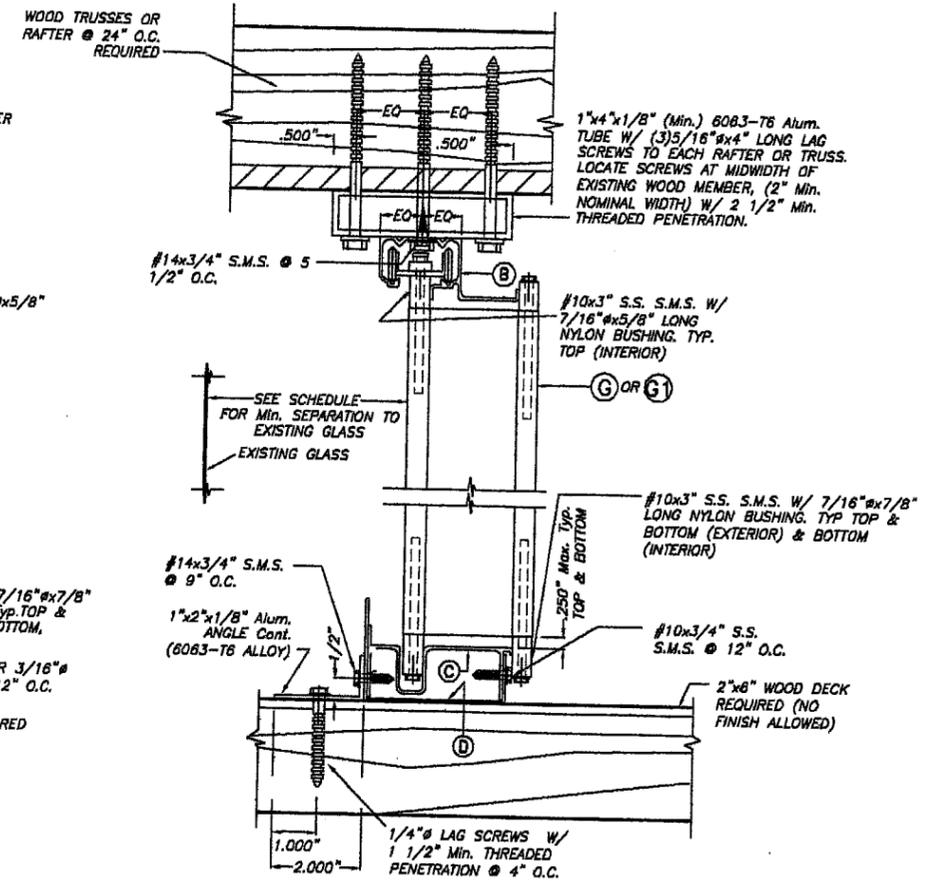

CEILING & FLOOR MOUNTING INSTALLATION

- SECTION B1

SCALE: 1/4" = 1"

NOTE :

WALL/FLOOR/CEILING MOUNTING SECTIONS CAN BE COMBINED IN ANY WAY TO SUIT ANY INSTALLATION.

NOTES :

- INSTALLATIONS ARE ONLY VALID FOR INSTALLATIONS WITH DESIGN WIND LOADS LESS OR EQUAL THAN 75 p.s.f. AND 9'-0" Max. SHUTTER SPAN.
- FOR NEW WOOD FRAME CONSTRUCTION: WOOD MEMBERS TO BE SOUTHERN PINE No. 2, W/ SPECIFIC DENSITY OF 0.55 OR EQUAL.

PRODUCT REVISED
as complying with the Florida
Building Code
Acceptance No. 05-0921.05
Expiration Date 10/16/2008
By *Helmy A. Miller*
Miami Dade Product Control
Division

F.B.C. (High Velocity Hurricane Zone)

AUG 05 2005

<p>TILECO INC. TILLIT TESTING & ENGINEERING COMPANY 2335 N.W. 36th St., Ste. 305, VIRGINIA GARDENS, FLORIDA 33168 Phone : (305)871-1530 . Fax : (305)871-1531 EB-0006719 WALTER A. TILLIT Jr., P. E. FLORIDA Lic. # 44167</p>		ASSA/ RESIDENTIAL BERTHA ACCORDION SHUTTER		DRAWN BY: M.C.V.	
		E-Z LOCK SHUTTERS, CORP. (ASSA # 132) 10450 S.W. 184 TERR. MIAMI, FL 33157		6/1/05 DATE	
				05-131 DRAWING No	
REV. NO	DESCRIPTION	DATE	REV. No	DESCRIPTION	DATE
1	OLD 02-539	6/1/05	3	-	-
2	-	-	4	-	-
					SHEET 10 OF 10