



**MIAMI-DADE COUNTY**  
**BUILDING CODE COMPLIANCE OFFICE (BCCO)**  
**PRODUCT CONTROL DIVISION**

**MIAMI-DADE COUNTY, FLORIDA**  
**METRO-DADE FLAGLER BUILDING**  
**140 WEST FLAGLER STREET, SUITE 1603**  
**MIAMI, FLORIDA 33130-1563**  
**(305) 375-2901 FAX (305) 375-2908**  
**www.buildingcodeonline.com**

**NOTICE OF ACCEPTANCE (NOA)**

**Jeld Wen Inc.**  
**3737 Lakeport Blvd.**  
**Kalamath Falls, OR 97601**

**SCOPE:**

This NOA is being issued under the applicable rules and regulations governing the use of construction materials. The documentation submitted has been reviewed by Miami-Dade County Product Control Division and accepted by the Board of Rules and Appeals (BORA) to be used in Miami Dade County and other areas where allowed by the Authority Having Jurisdiction (AHJ).

This NOA shall not be valid after the expiration date stated below. The Miami-Dade County Product Control Division (In Miami Dade County) and/or the AHJ (in areas other than Miami Dade County) reserve the right to have this product or material tested for quality assurance purposes. If this product or material fails to perform in the accepted manner, the manufacturer will incur the expense of such testing and the AHJ may immediately revoke, modify, or suspend the use of such product or material within their jurisdiction. BORA reserves the right to revoke this acceptance, if it is determined by Miami-Dade County Product Control Division that this product or material fails to meet the requirements of the applicable building code.

This product is approved as described herein, and has been designed to comply with the High Velocity Hurricane Zone of the Florida Building Code.

**DESCRIPTION: Series "Premium Atlantic" Vinyl Outswing French Doors-LMI**

**APPROVAL DOCUMENT:** Drawing No. **JELD0028**, titled "Premium Atlantic Vinyl Entry Outswing Doors", sheets 1 through 7 of 7, prepared by PTC, LLC, dated 06-21-06 and last revised on 09/28/07, signed and sealed by Marlon S. Hampton, P.E., bearing the Miami-Dade County Product Control approval stamp with the Notice of Acceptance number and approval date by the Miami-Dade County Product Control Division.

**MISSILE IMPACT RATING: Large and Small Missile Impact Resistant**

**LABELING:** Each unit shall bear a permanent label with the manufacturer's name or logo, city, state and following statement: "Miami-Dade County Product Control Approved", unless otherwise noted herein.

**RENEWAL** of this NOA shall be considered after a renewal application has been filed and there has been no change in the applicable building code negatively affecting the performance of this product.

**TERMINATION** of this NOA will occur after the expiration date or if there has been a revision or change in the materials, use, and/or manufacture of the product or process. Misuse of this NOA as an endorsement of any product, for sales, advertising or any other purposes shall automatically terminate this NOA. Failure to comply with any section of this NOA shall be cause for termination and removal of NOA.

**ADVERTISEMENT:** The NOA number preceded by the words Miami-Dade County, Florida, and followed by the expiration date may be displayed in advertising literature. If any portion of the NOA is displayed, then it shall be done in its entirety.

**INSPECTION:** A copy of this entire NOA shall be provided to the user by the manufacturer or its distributors and shall be available for inspection at the job site at the request of the Building Official.

This NOA consists of this page 1 and evidence pages E-1, as well as approval document mentioned above. The submitted documentation was reviewed by **Ishaq I. Chanda, P.E.**

10/19/17



**NOA No 06-0710.16**  
**Expiration Date: November 01, 2012**  
**Approval Date: November 01, 2007**  
**Page 1**

**Jeld Wen Inc.**

**NOTICE OF ACCEPTANCE: EVIDENCE SUBMITTED**

**A. DRAWINGS**

1. Manufacturer's die drawings and sections.
2. Drawing No. **JELD0028**, titled "Premium Atlantic Vinyl Entry Outswing Doors", sheets 1 through 7 of 7, prepared by PTC, LLC, dated 06-21-06 and last revised on 09/28/07, signed and sealed by Marlon S. Hampton, P.E.

**B. TESTS**

1. Test reports on
  - 1) Air Infiltration Test, per FBC, TAS 202-94
  - 2) Uniform Static Air Pressure Test, Loading per FBC, TAS 202-94
  - 3) Water Resistance Test, per FBC, TAS 202-94
  - 4) Large Missile Impact Test per FBC, TAS 201-94
  - 5) Cyclic Wind Pressure Loading per FBC, TAS 203-94
  - 6) Forced Entry Test, per FBC 2411 3.2.1 and TAS 202-94along with marked-up drawings and installation diagram of Outswing vinyl French door, prepared by National Certified Testing Laboratories, Inc., Test Report No. **NCTL-210-3217-1** dated 03/08/06 and **NCTL-210-3217-1** dated 03/12/07, both signed and sealed by Gerad J. Ferrara, P.E.

**C. CALCULATIONS**

1. Anchor verification Calculations, prepared by PTC, LLC, dated 8/17/07 and last revised on 10-09-07, signed and sealed by Marlon S. Hampton, P.E.
2. Glazing Complies with ASTM E-1300-02.

**D. QUALITY ASSURANCE**

1. Miami Dade Building Code Compliance Office (BCCO).

**E. MATERIAL CERTIFICATIONS**

1. Notice of Acceptance No. **06-1205.10** issued to E.I. DuPont DeNemours for their "Sentry Glas Plus", expiring on 12/11/08.
2. Notice of Acceptance No. **06-1220.01** issued to Spectus System-A Mikron Company for their "White Rigid PVC", expiring on 12/26/2011.

**F. STATEMENTS**

1. Statement letter of conformance and "no financial interest", dated 09/28/07, signed by Marlon S. Hampton, P. E.
2. Laboratory compliance statement, part of above referenced test report.

**G. OTHER**

1. None

*Ishaq I. Chanda*


Ishaq I. Chanda, P.E.

Product Control Examiner


NOA No 06-0710.16

Expiration Date: November 01, 2012

Approval Date: November 01, 2007

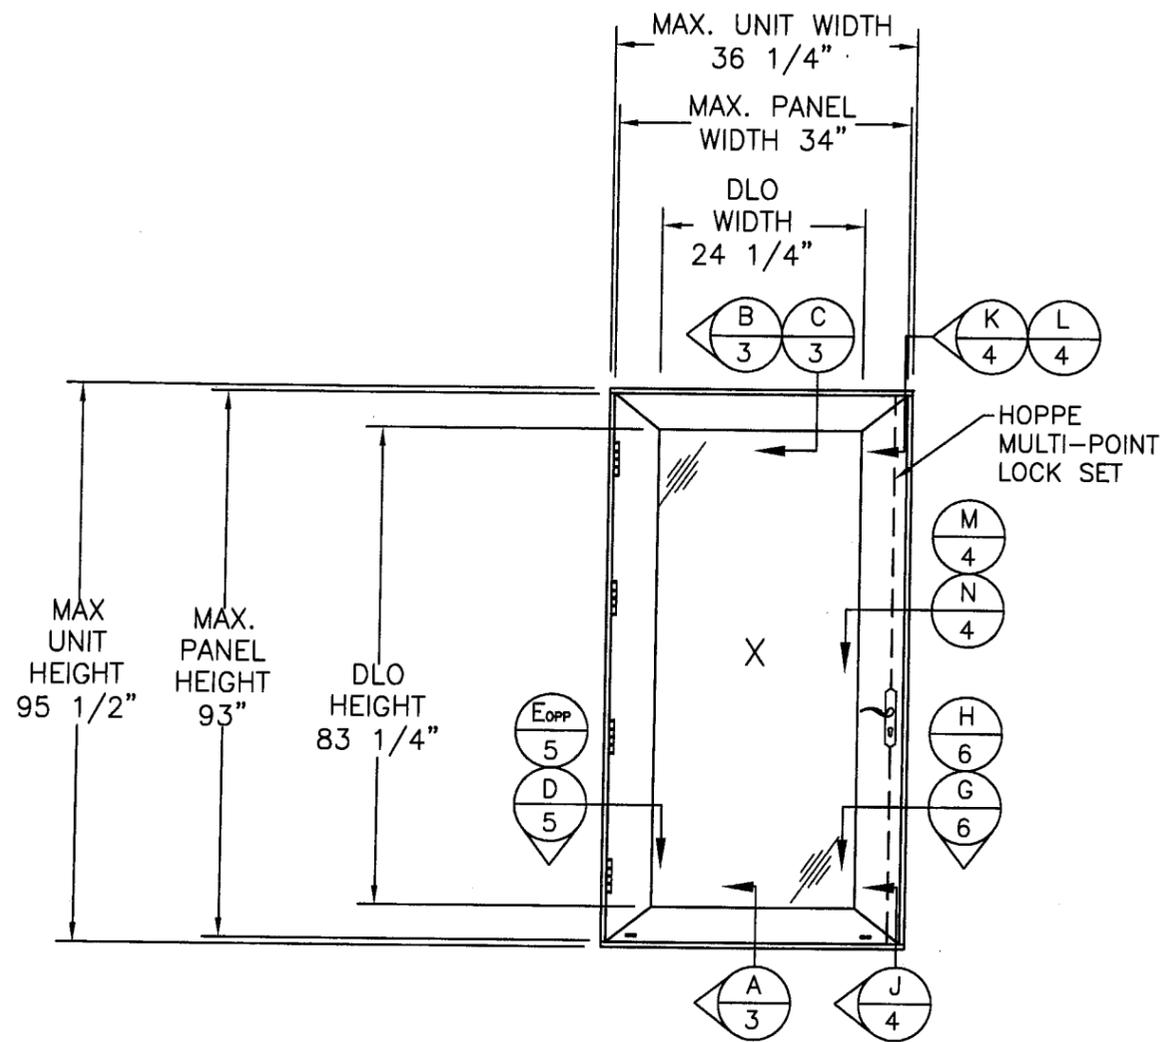

3100 SERIES OUTSWING SINGLE ENTRY DOOR  
EXTERIOR ELEVATION

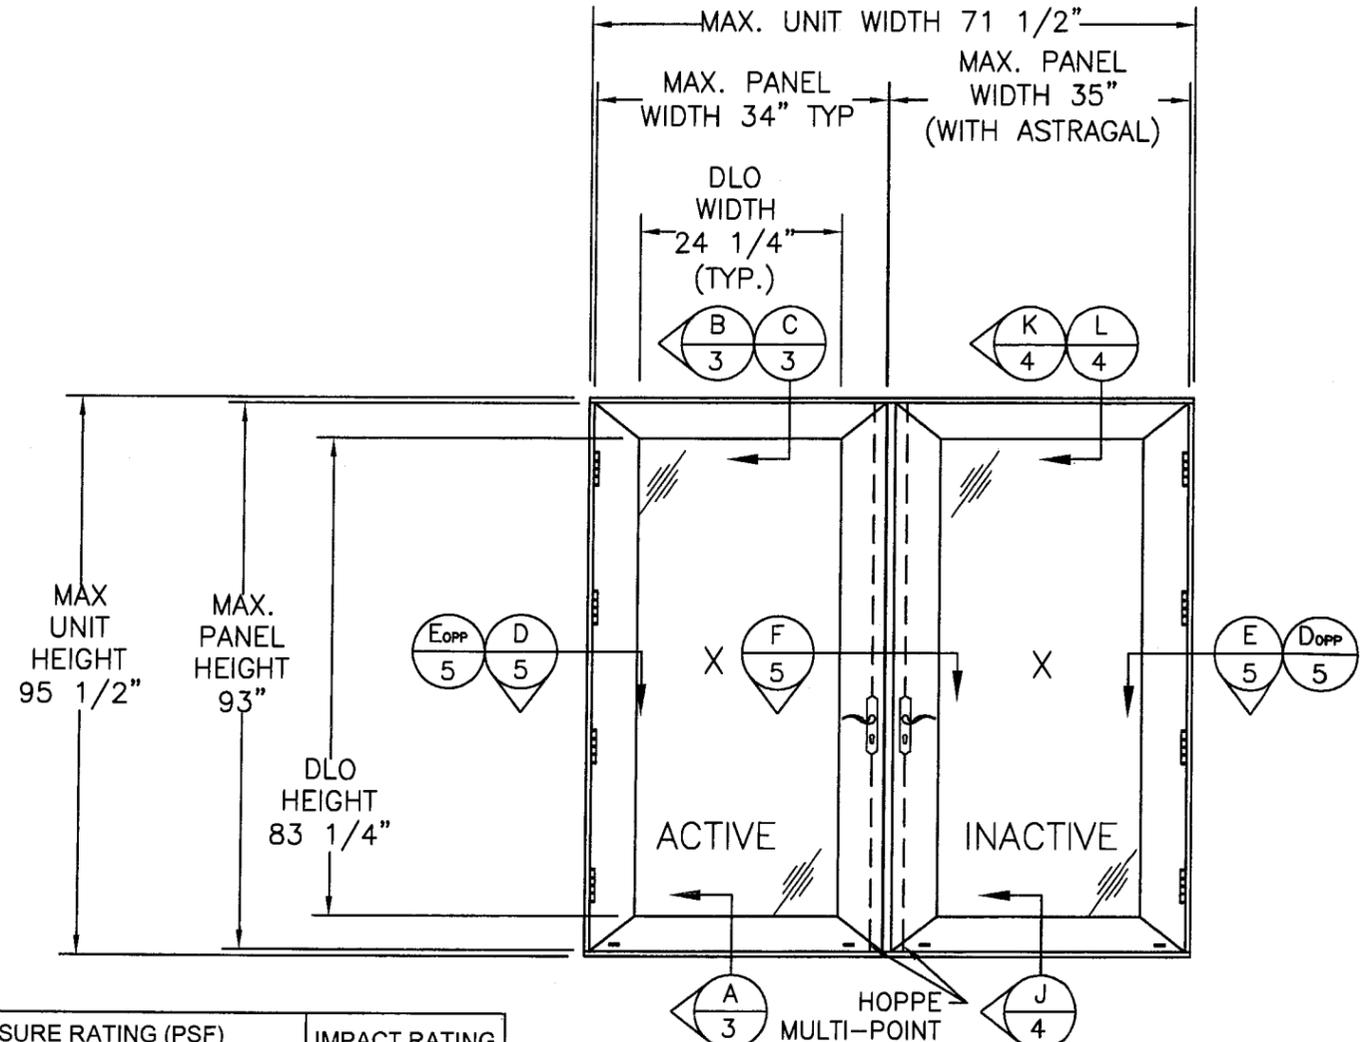

3400 SERIES OUTSWING FRENCH DOOR  
EXTERIOR ELEVATION

DESIGN PRESSURE RATING (PSF)		IMPACT RATING
WATER INFILTRATION REQUIRED	WATER INFILTRATION NOT REQUIRED	LARGE MISSILE IMPACT
±50.0	±50.0	

TABLE OF CONTENTS

1	ELEVATIONS & GENERAL NOTES
2	ANCHOR LAYOUTS AND NOTES
3	VERTICAL CROSS SECTIONS
4	VERTICAL & HORIZONTAL CROSS SECTIONS AT STRIKE PLATES
5	HORIZONTAL CROSS SECTIONS
6	HORIZ. CROSS SECTIONS, B.O.M. & GLAZING DETAIL
7	DOOR COMPONENTS

Approved as complying with the  
Florida Building Code  
Date NOV 01, 2007  
NOA# 06-0710-16  
Miami Dade Product Control  
Division  
By Ishag I. Chanda

GENERAL NOTES:

1. THE PRODUCT SHOWN HEREIN IS DESIGNED AND MANUFACTURED TO COMPLY WITH THE 2004 FLORIDA BUILDING CODE AND ITS 2005, 2006, AND 2007 SUPPLEMENTS, INCLUDING HIGH VELOCITY HURRICANE ZONE (HVHZ).
2. ADEQUACY OF THE EXISTING STRUCTURAL CONCRETE / MASONRY AND 2X FRAMING AS A MAIN WIND FORCE RESISTING SYSTEM CAPABLE OF WITHSTANDING AND TRANSFERRING APPLIED PRODUCT LOADS TO THE FOUNDATION IS THE RESPONSIBILITY OF THE ENGINEER OR ARCHITECT OF RECORD FOR THE PROJECT OF INSTALLATION.
3. 1X AND 2X BUCKS (WHEN USED) SHALL BE DESIGNED AND ANCHORED TO PROPERLY TRANSFER ALL LOADS TO THE STRUCTURE. BUCK DESIGN AND INSTALLATION IS THE RESPONSIBILITY OF THE ENGINEER OR ARCHITECT OF RECORD FOR THE PROJECT OF INSTALLATION.
4. APPROVED IMPACT PROTECTIVE SYSTEM IS NOT REQUIRED ON THIS PRODUCT IN AREAS REQUIRING IMPACT RESISTANCE.
5. DOOR FRAME AND PANEL MATERIAL: PVC.
6. GLASS MEETS THE REQUIREMENTS OF ASTM E1300 GLASS CHARTS. SEE SHEET 6 FOR GLAZING DETAILS.
7. DESIGNATION "X" STANDS FOR THE FOLLOWING: X - OPERABLE PANEL
8. A 1/3 INCREASE IN ALLOWABLE STRESS FOR WIND LOADS WAS NOT USED IN THE DESIGN OF THE PRODUCTS SHOWN HEREIN. WIND LOAD DURATION Cd=1.6 HAS BEEN USED FOR WOOD ANCHOR DESIGN.

SYM	REVISION	DATE	BY
D	CHANGES PER MIAMI-DADE LETTER ON 09/08/07	9/28/07	CB
C	CHANGES PER MIAMI-DADE LETTER ON 04/10/07	8/14/07	BB
B	CHANGES PER MIAMI-DADE LETTER ON 01/05/07	4/2/07	JKJ
A	CHANGES PER MIAMI-DADE LETTER ON 08/25/06	12/05/06	HFN

Marlon S. Hampton  
P.E. No. 55863

*Marlon S. Hampton*  
9/28/07

PTC, LLC  
1535 Cogswell Street, suite C25  
Rockledge, Florida 32955  
FBPE Certificate of Authorization NO. 25935


JELD-WEN, INC.  
355 CENTER CT., VENICE, FL. 34285

TITLE:  
PREMIUM ATLANTIC VINYL ENTRY (3100) &  
FRENCH (3400) OUTSWING DOORS  
ELEVATIONS & GENERAL NOTES

PREPARED BY:  
**PTC**  
PTC, LLC

Phone 321.690.1788 Fax 321.690.1789

DRN:	DRL	DATE:	06/21/06
SCALE:	N.T.S.	DWG. NO.:	JELD0028
REV:	D	SHEET:	1 OF 7

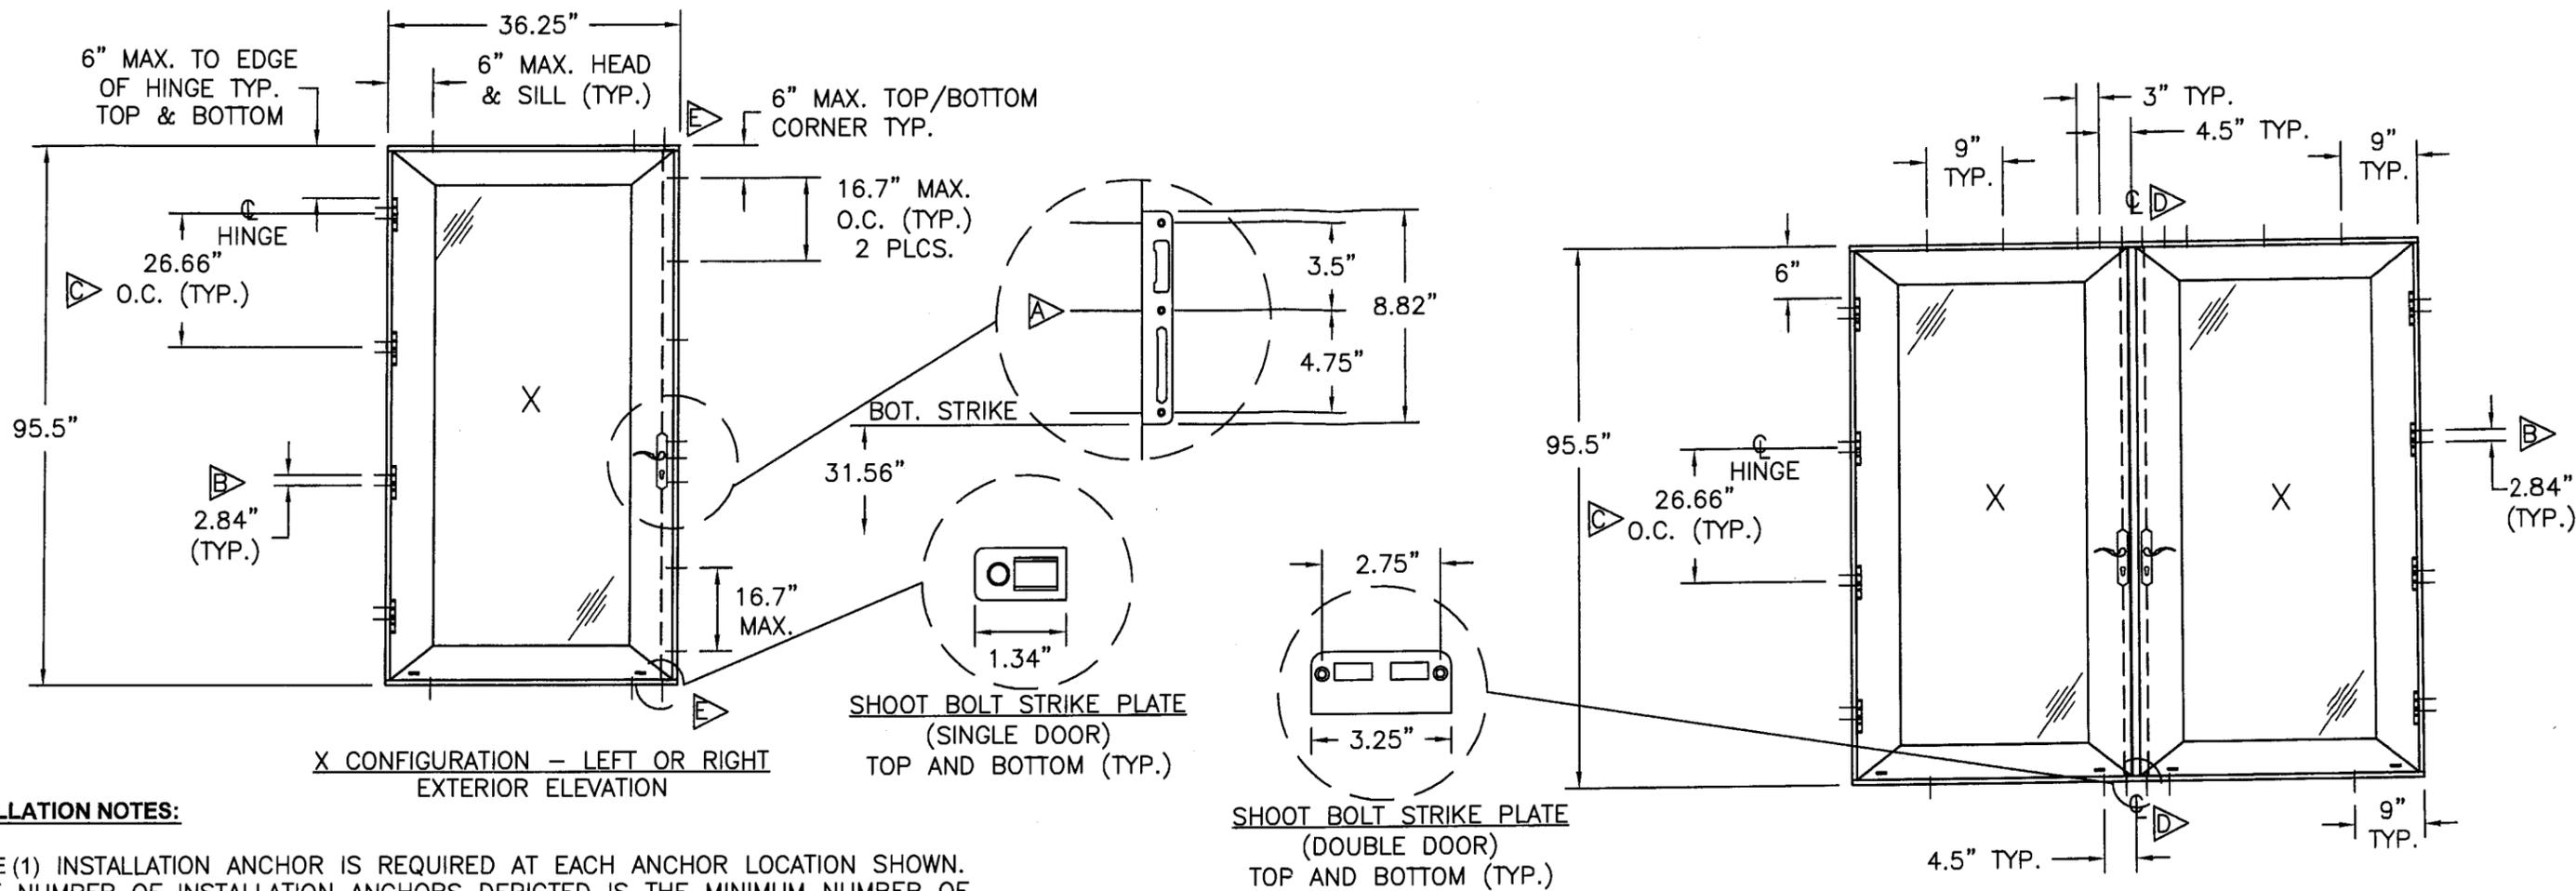

**INSTALLATION NOTES:**

1. ONE (1) INSTALLATION ANCHOR IS REQUIRED AT EACH ANCHOR LOCATION SHOWN.
2. THE NUMBER OF INSTALLATION ANCHORS DEPICTED IS THE MINIMUM NUMBER OF ANCHORS TO BE USED FOR PRODUCT INSTALLATION.
3. SHIM AS REQUIRED AT EACH INSTALLATION ANCHOR WITH LOAD BEARING SHIM(S). MAXIMUM ALLOWABLE SHIM STACK TO BE 1/4 INCH. SHIM WHERE SPACE OF 1/16 INCH OR GREATER OCCURS. SHIM(S) SHALL BE CONSTRUCTED OF HIGH DENSITY PLASTIC OR BETTER.
4. FOR INSTALLATION INTO WOOD FRAMING, USE #10 WOOD SCREWS OF SUFFICIENT LENGTH TO ACHIEVE A 1 1/2 INCH MINIMUM EMBEDMENT.
5. FOR INSTALLATION THROUGH 1X BUCK TO CONCRETE/MASONRY, OR DIRECTLY INTO CONCRETE/MASONRY, USE 1/4 INCH ITW TAPCONS OF SUFFICIENT LENGTH TO ACHIEVE A 1 1/4 INCH MINIMUM EMBEDMENT.
6. MINIMUM EMBEDMENT AND EDGE DISTANCE EXCLUDE WALL FINISHES (INCLUDING BUT NOT LIMITED TO STUCCO, FOAM, BRICK VENEER, AND SIDING).
7. INSTALLATION ANCHORS AND ASSOCIATED HARDWARE MUST BE MADE OF CORROSION RESISTANT MATERIAL OR HAVE A CORROSION RESISTANT COATING.
8. FOR HOLLOW BLOCK AND GROUT FILLED BLOCK, DO NOT INSTALL INSTALLATION ANCHORS INTO MORTAR JOINTS. EDGE DISTANCE IS MEASURED FROM FREE EDGE OF BLOCK OR EDGE OF MORTAR JOINT INTO FACE SHELL OF BLOCK.
9. INSTALLATION ANCHORS SHALL BE INSTALLED IN ACCORDANCE WITH ANCHOR MANUFACTURER'S INSTALLATION INSTRUCTIONS AND ANCHORS SHALL NOT BE USED IN SUBSTRATES WITH STRENGTHS LESS THAN THE MINIMUM STRENGTH SPECIFIED BELOW.
10. INSTALLATION ANCHOR CAPACITIES FOR PRODUCTS HEREIN ARE BASED ON SUBSTRATE MATERIALS WITH THE FOLLOWING PROPERTIES:
  - A. WOOD - MINIMUM SPECIFIC GRAVITY OF 0.50.
  - B. CONCRETE - MINIMUM COMPRESSIVE STRENGTH OF 3192 PSI.
  - C. MASONRY - STRENGTH CONFORMANCE TO ASTM C-90, GRADE N, TYPE 1 (OR GREATER).

**SPECIFIC NOTES:**

- ▶ FOR SINGLE DOOR INSTALL THREE (3) LOCK JAMB INSTALLATION ANCHORS THROUGH FASTENER LOCATIONS ON STRIKE PLATE (ITEM# 26).
- ▶ INSTALL TWO (2) HINGE INSTALLATION ANCHORS THROUGH OUTERMOST FASTENER LOCATIONS ON HINGE SET (ITEMS# 11 & 23), INTO THE JAMB.
- ▶ LOCATE CENTERLINE OF HINGE WITHIN TOLERANCE OF 1/2" INCH OF GIVEN DIMENSION.
- ▶ FOR DOUBLE DOOR INSTALL TWO (2) INSTALLATION ANCHORS THROUGH ITEM# 25, THE SHOOTBOLT STRIKE PLATE ON BOTH THE HEAD AND SILL.
- ▶ FOR SINGLE DOOR INSTALL ONE (1) INSTALLATION ANCHOR THROUGH ITEM# 27, THE SHOOTBOLT STRIKE PLATE ON BOTH THE HEAD AND SILL.

SYM	REVISION	DATE	BY
D	CHANGES PER MIAMI-DADE LETTER ON 09/08/07	9/28/07	CB
C	CHANGES PER MIAMI-DADE LETTER ON 04/10/07	8/14/07	BB
B	CHANGES PER MIAMI-DADE LETTER ON 01/05/07	4/2/07	JKJ
A	CHANGES PER MIAMI-DADE LETTER ON 08/25/06	12/05/06	HFN

Marlon S. Hampton  
P.E. No. 55863  
*Marlon S. Hampton*  
9/28/07



PTC, LLC  
1535 Cogswell Street, suite C25  
Rockledge, Florida 32955  
FBPE Certificate of Authorization NO. 25935

**JELD-WEN, INC.**  
355 CENTER CT., VENICE, FL. 34285

TITLE: PREMIUM ATLANTIC VINYL ENTRY (3100) & FRENCH (3400) OUTSWING DOORS ANCHOR LAYOUTS AND NOTES

PREPARED BY: **PTC** PTC, LLC  
DRN: DRL DATE: 06/21/06  
SCALE: N.T.S. DWG. NO: JELD0028  
REV: D SHEET: 2 OF 7  
Phone 321.690.1788 Fax 321.690.1789

Approved as complying with the Florida Building Code  
Date: Nov 01, 2007  
NOAH: 06-0710-16  
Miami Dade Product Control Division  
By: Shag I. Chand

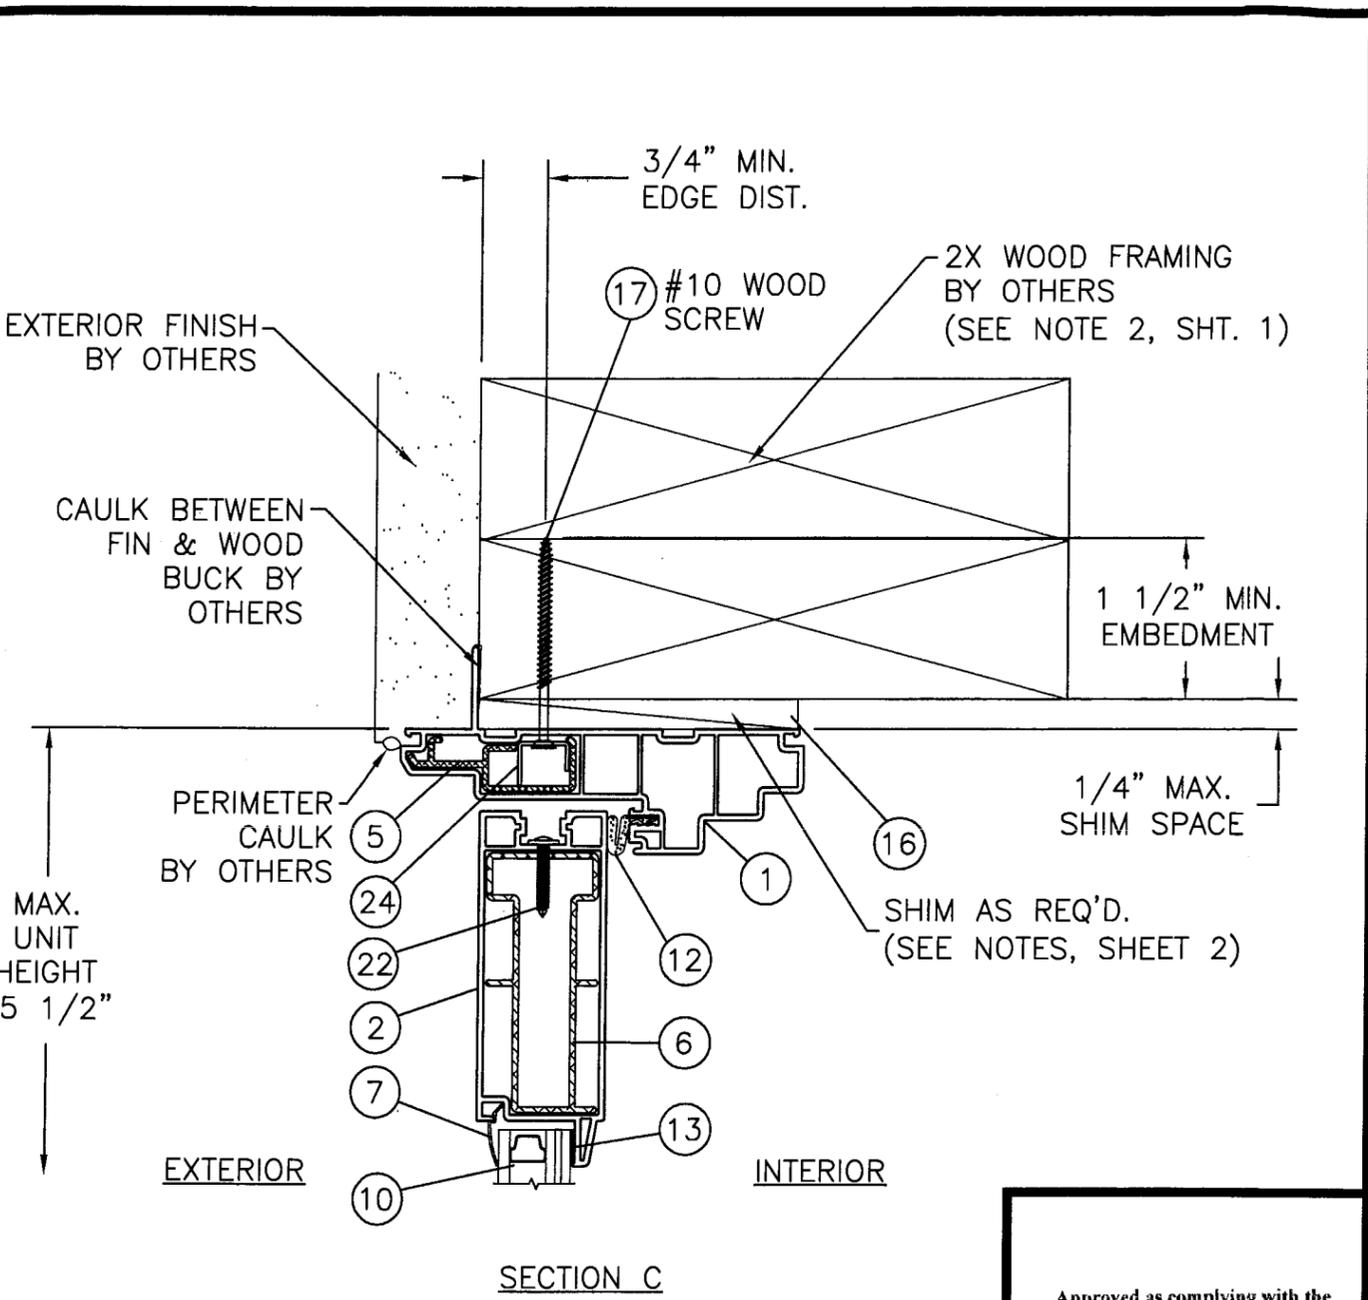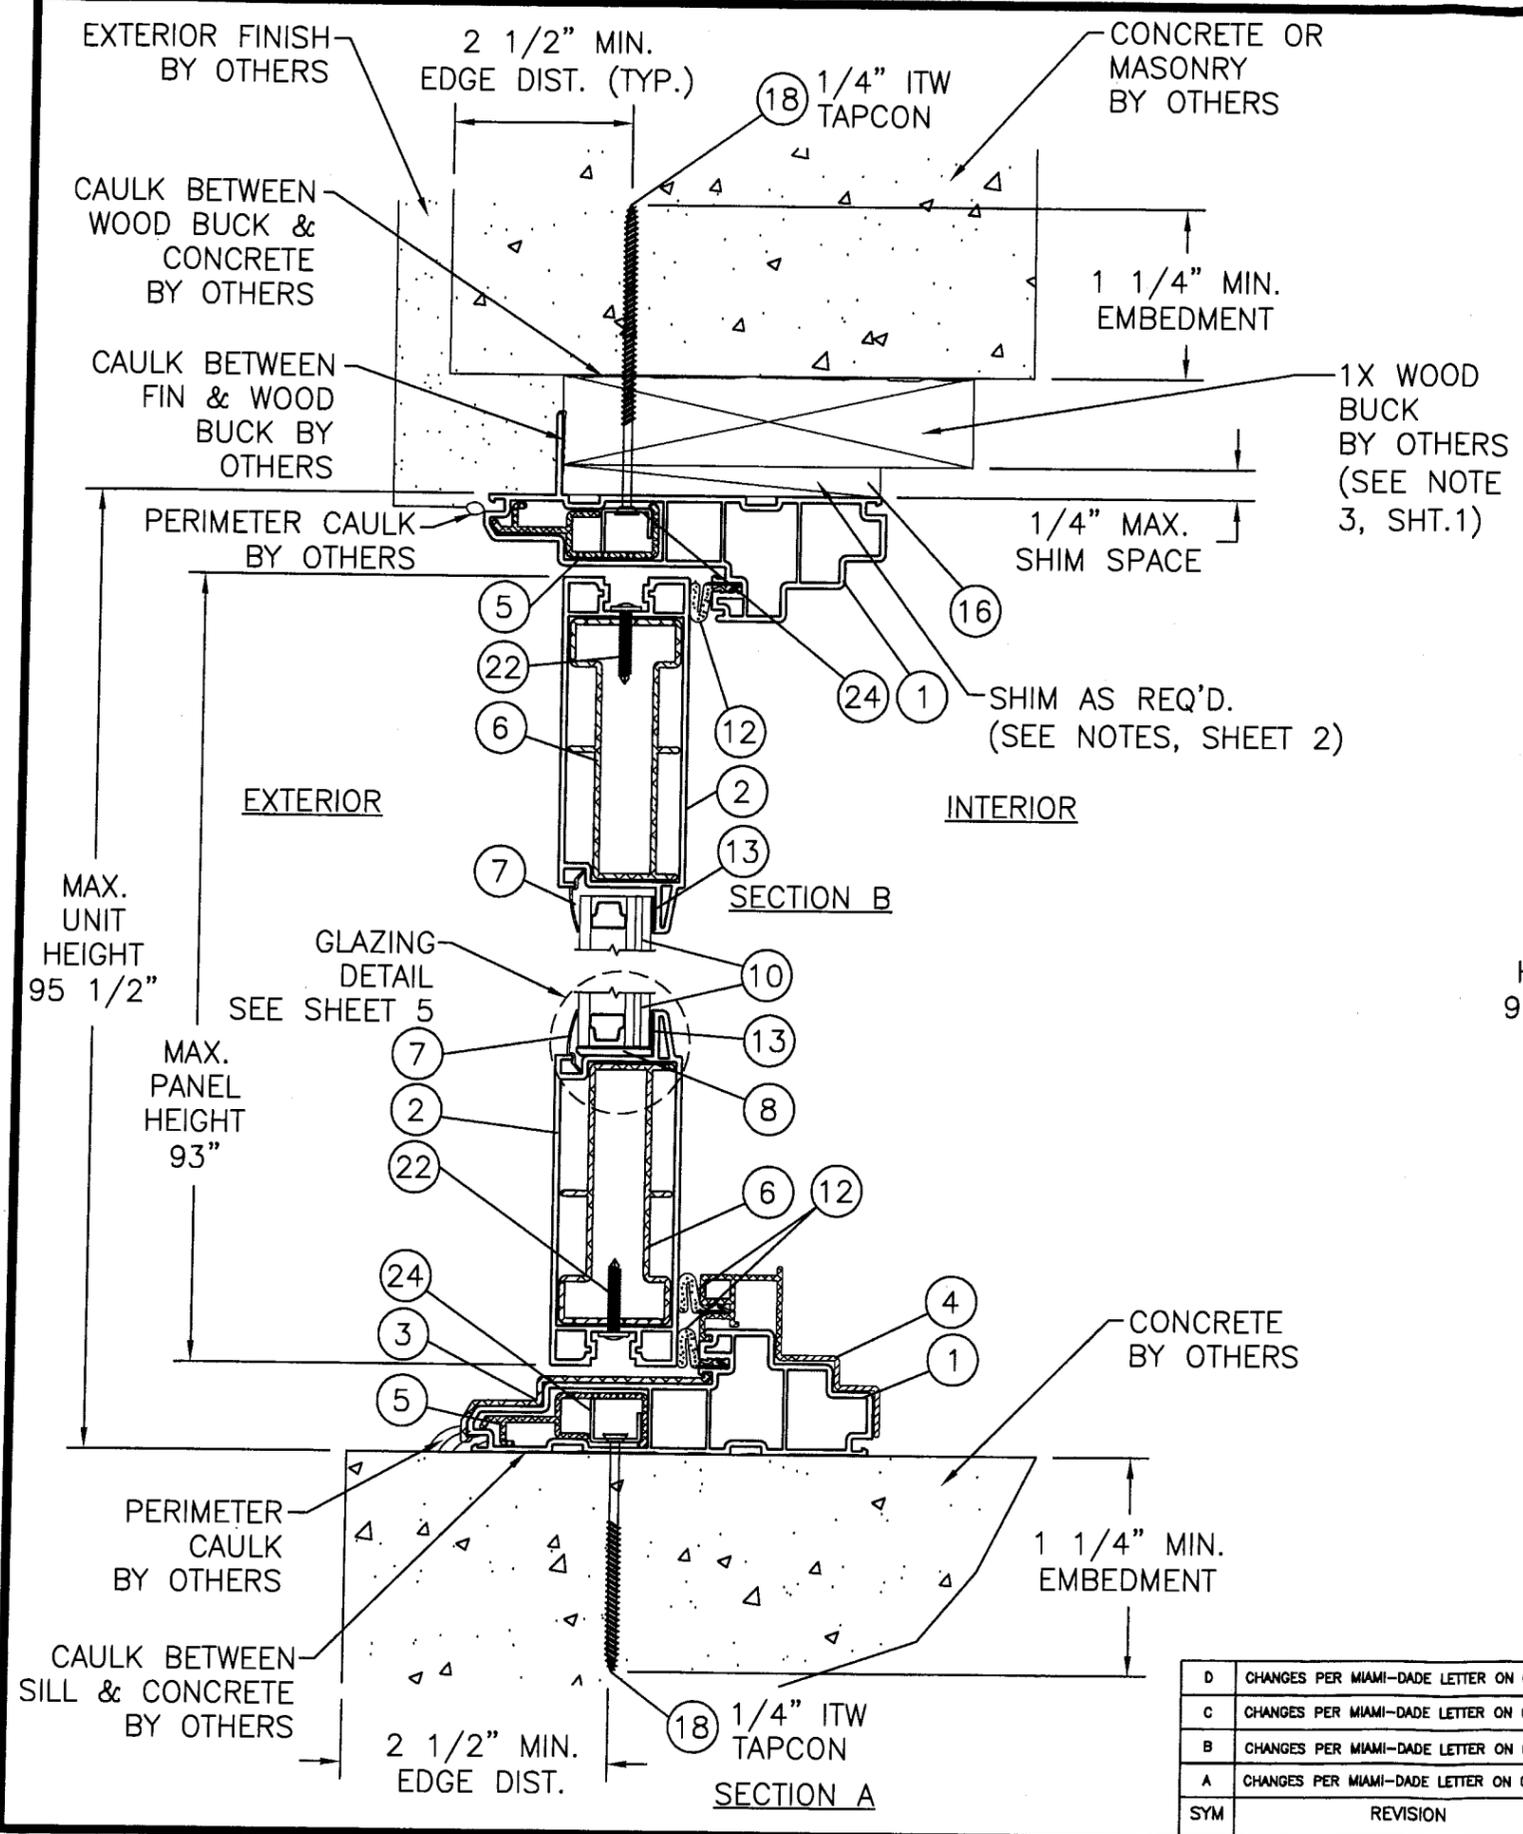


Approved as complying with the Florida Building Code  
 Date Nov 01, 2007  
 NOA# 06-0710-16  
 Miami Dade Product Control  
 Division  
 By Ishag I. Lhanda


SYM	REVISION	DATE	BY
D	CHANGES PER MIAMI-DADE LETTER ON 09/08/07	9/28/07	CB
C	CHANGES PER MIAMI-DADE LETTER ON 04/10/07	8/14/07	BB
B	CHANGES PER MIAMI-DADE LETTER ON 01/05/07	4/2/07	JKJ
A	CHANGES PER MIAMI-DADE LETTER ON 08/25/06	12/05/06	HFN

Marlon S. Hampton  
 P.E. No. 55863  
*Marlon S. Hampton*  
 9/28/07  
 PTC, LLC  
 1535 Cogswell Street, suite C25  
 Rockledge, Florida 32955  
 FBPE Certificate of Authorization NO. 25935


JELD-WEN, INC.  
 355 CENTER CT., VENICE, FL. 34285  
 TITLE: PREMIUM ATLANTIC VINYL ENTRY (3100) & FRENCH (3400) OUTSWING DOORS VERTICAL CROSS SECTIONS  
 PREPARED BY: **PTC**  
 PTC, LLC  
 DRN: DRL DATE: 06/21/06  
 SCALE: N.T.S. DWG. NO: JELD0028  
 REV: D SHEET: 3 OF 7  
 Phone 321.690.1788 Fax 321.690.1789

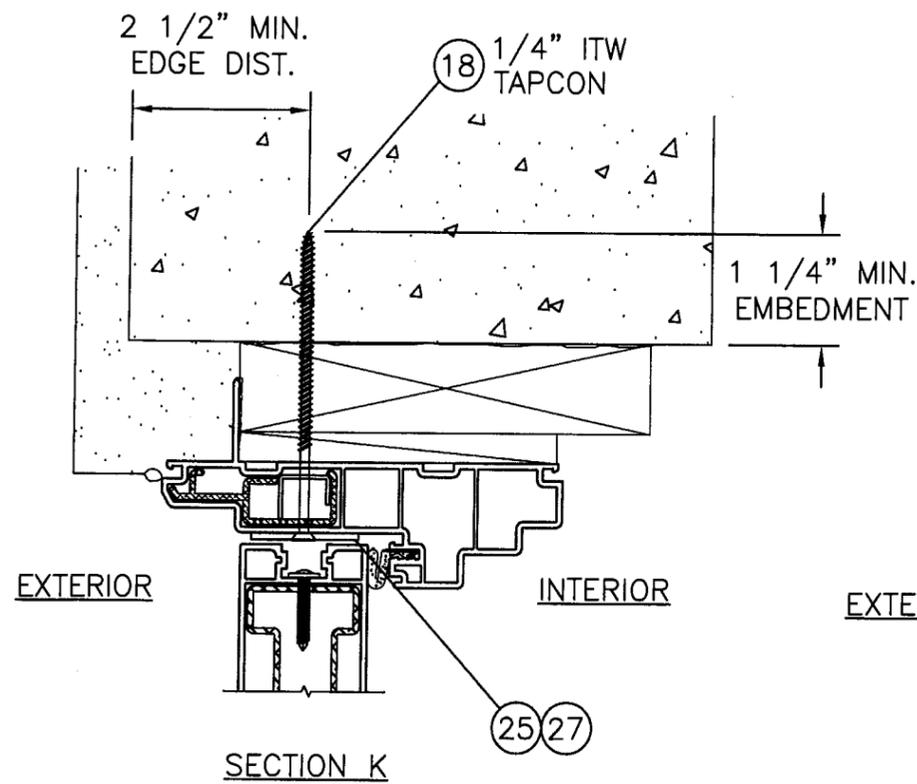


NOTE: SEE SECTION B ON SHEET 3 FOR DETAILS NOT SHOWN.

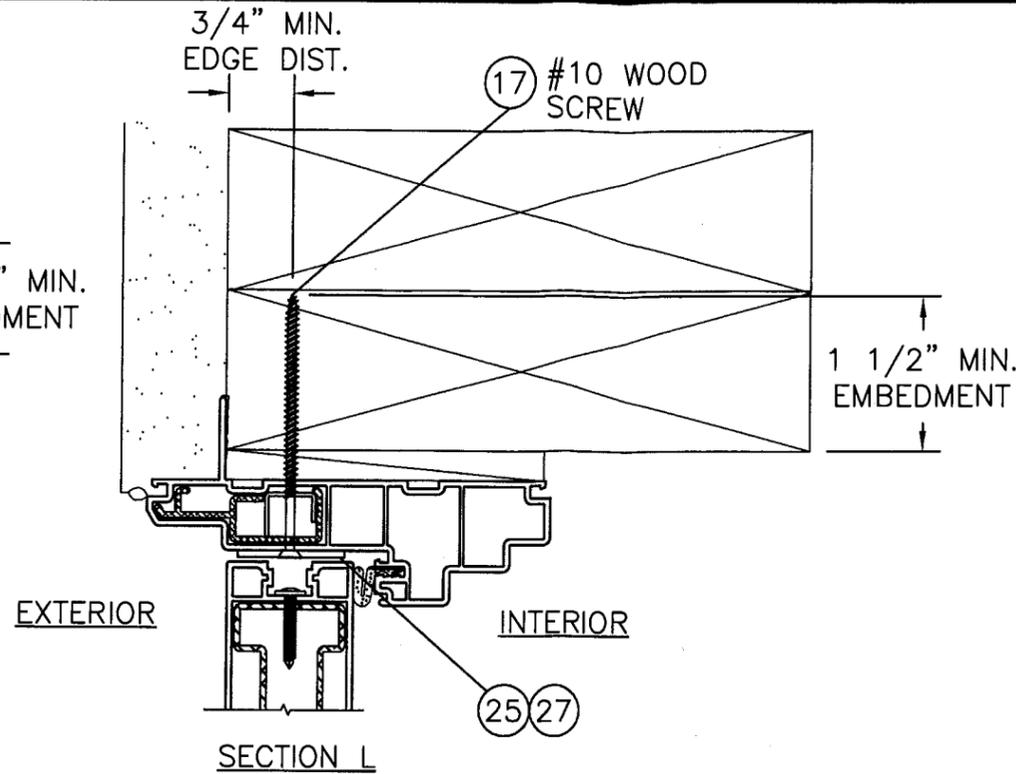


NOTE: SEE SECTION C ON SHEET 3 FOR DETAILS NOT SHOWN.

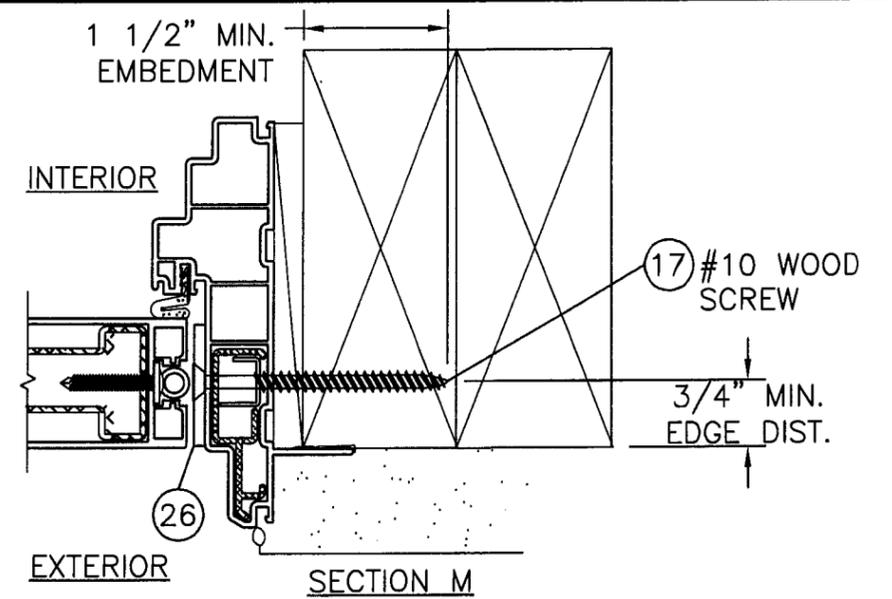

NOTE: SEE SECTION G ON SHEET 6 FOR DETAILS NOT SHOWN.

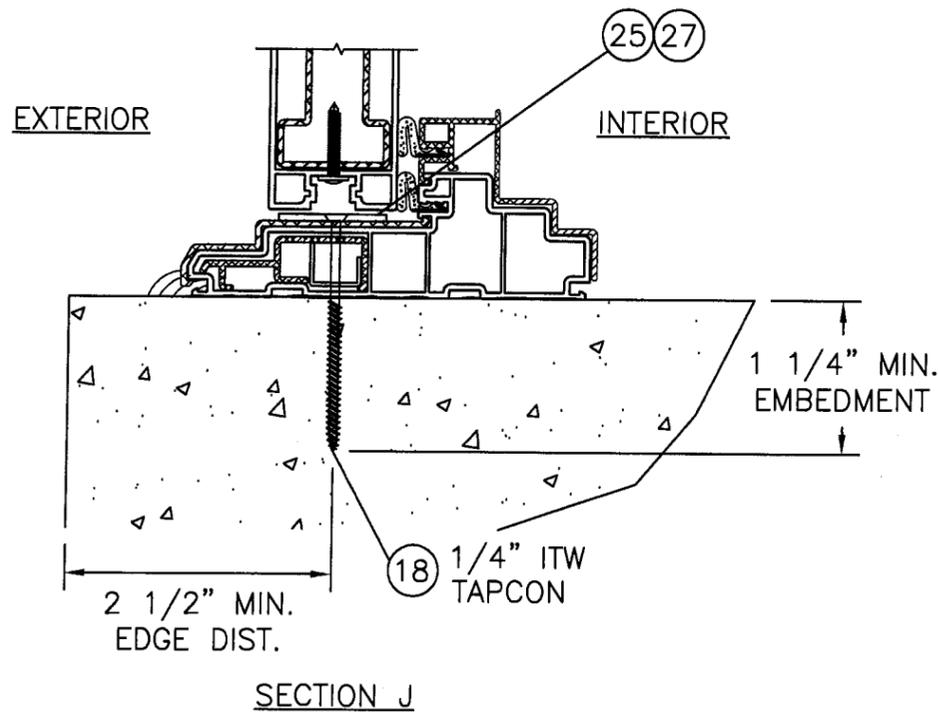

NOTE: SEE SECTION A ON SHEET 3 FOR DETAILS NOT SHOWN.

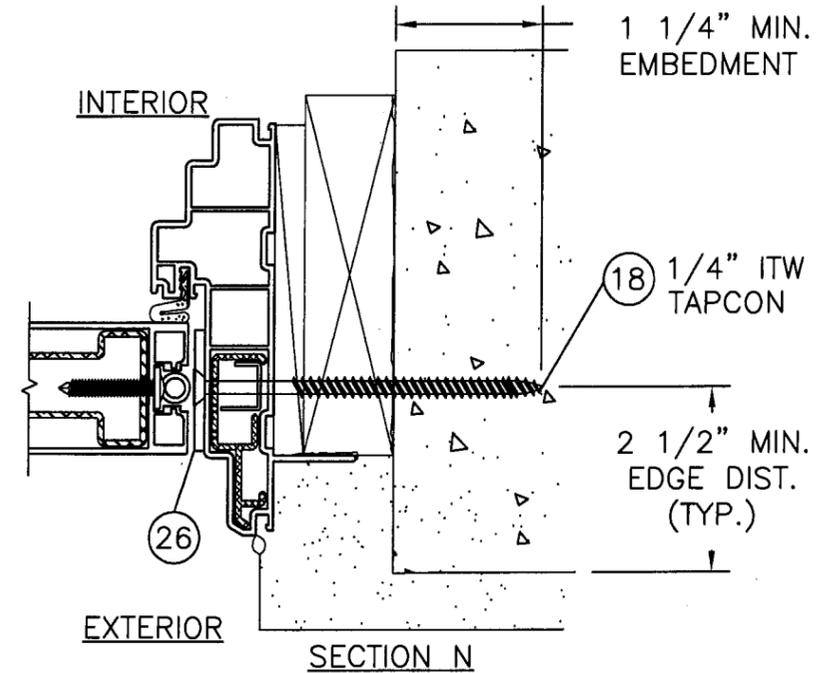

NOTE: SEE SECTION H ON SHEET 6 FOR DETAILS NOT SHOWN.

Approved as complying with the Florida Building Code  
 Date Nov 01, 2007  
 NOA# 06-0710-16  
 Miami Dade Product Control Division  
 By Shag I. Chaudh

SYM	REVISION	DATE	BY
D	CHANGES PER MIAMI-DADE LETTER ON 09/08/07	9/28/07	CB

Marion S. Hampton  
 P.E. No. 55863

*Marion S. Hampton*  
 9/28/07

PTC, LLC  
 1535 Cogswell Street, suite C25  
 Rockledge, Florida 32955  
 FBPE Certificate of Authorization NO. 25935


JELD-WEN, INC.  
 355 CENTER CT., VENICE, FL. 34285

TITLE: PREMIUM ATLANTIC VINYL ENTRY (3100) & FRENCH (3400) OUTSWING DOORS VERTICAL & HORIZONTAL CROSS SECTIONS AT STRIKE PLATES

PREPARED BY:  
**PTC**  
 PTC, LLC

Phone 321.690.1788 Fax 321.690.1789

DRN:	DRL	DATE:	06/21/06
SCALE:	N.T.S.	DWG. NO.:	JELD0028
REV:	D	SHEET:	4 OF 7

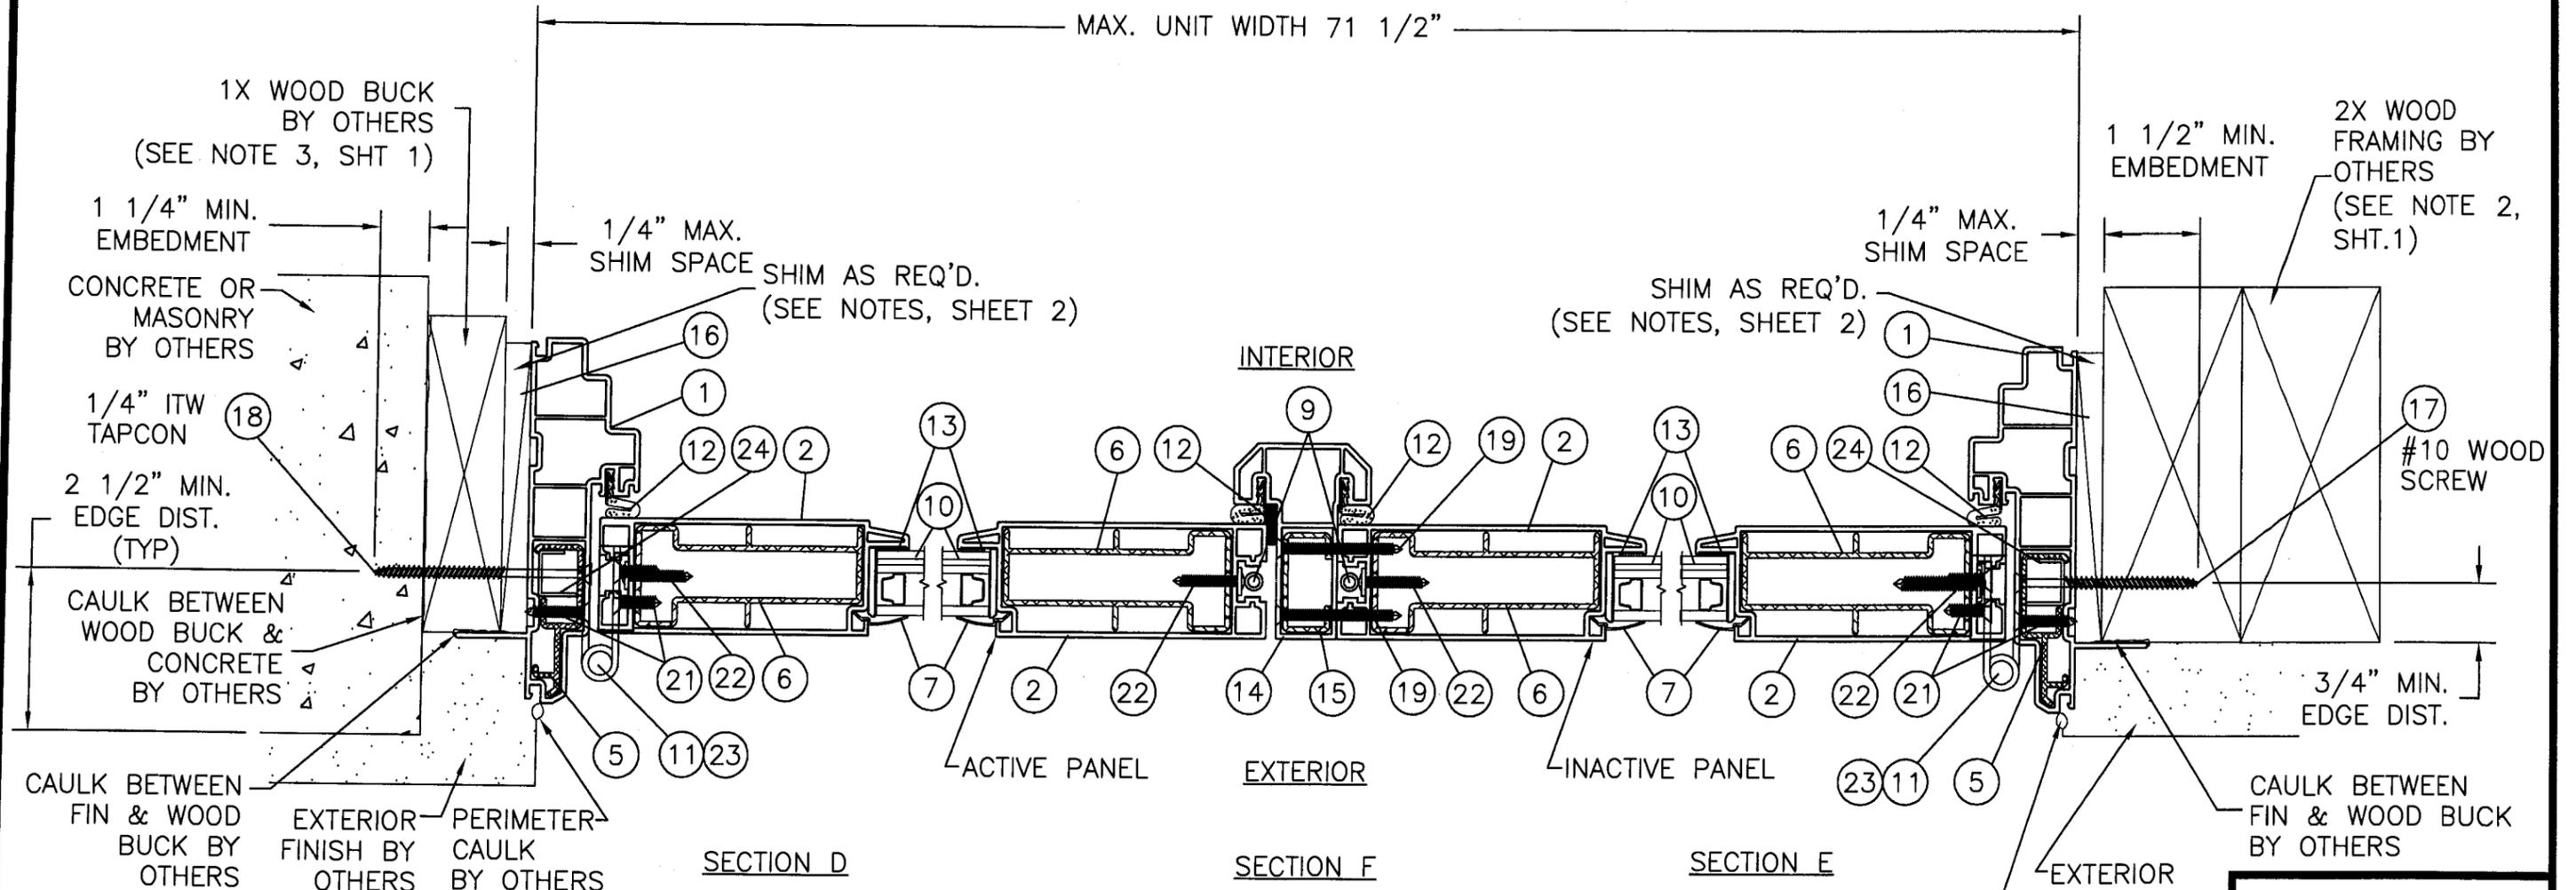

Approved as complying with the Florida Building Code  
 Date Nov 1, 2007  
 NOA# 06-0710-16  
 Miami Dade Product Control  
 Division  
 By Ishag I. Lhanda

D	CHANGES PER MIAMI-DADE LETTER ON 09/08/07	9/28/07	CB
C	CHANGES PER MIAMI-DADE LETTER ON 04/10/07	8/14/07	BB
B	CHANGES PER MIAMI-DADE LETTER ON 01/05/07	4/2/07	JKJ
A	CHANGES PER MIAMI-DADE LETTER ON 08/25/06	12/05/06	HFN
SYM	REVISION	DATE	BY


Marlon S. Hampton  
 P.E. No. 55863  
*Marlon S. Hampton*  
 9/28/07  
 PTC, LLC  
 1535 Cogswell Street, suite C25  
 Rockledge, Florida 32955  
 FBPE Certificate of Authorization NO. 25935

JELD-WEN, INC.  
 355 CENTER CT., VENICE, FL. 34285


TITLE: PREMIUM ATLANTIC VINYL ENTRY (3100) & FRENCH (3400) OUTSWING DOORS HORIZONTAL CROSS SECTIONS

PREPARED BY: **PTC** PTC, LLC  
 DRN: DRL DATE: 06/21/06  
 SCALE: N.T.S. DWG. NO: JELD0028  
 REV: D SHEET: 5 OF 7


\* LABEL MUST BE IDENTIFIED WITH AAMA  
PVC EXTRUSION, EXTRUDER CODE & MDCA

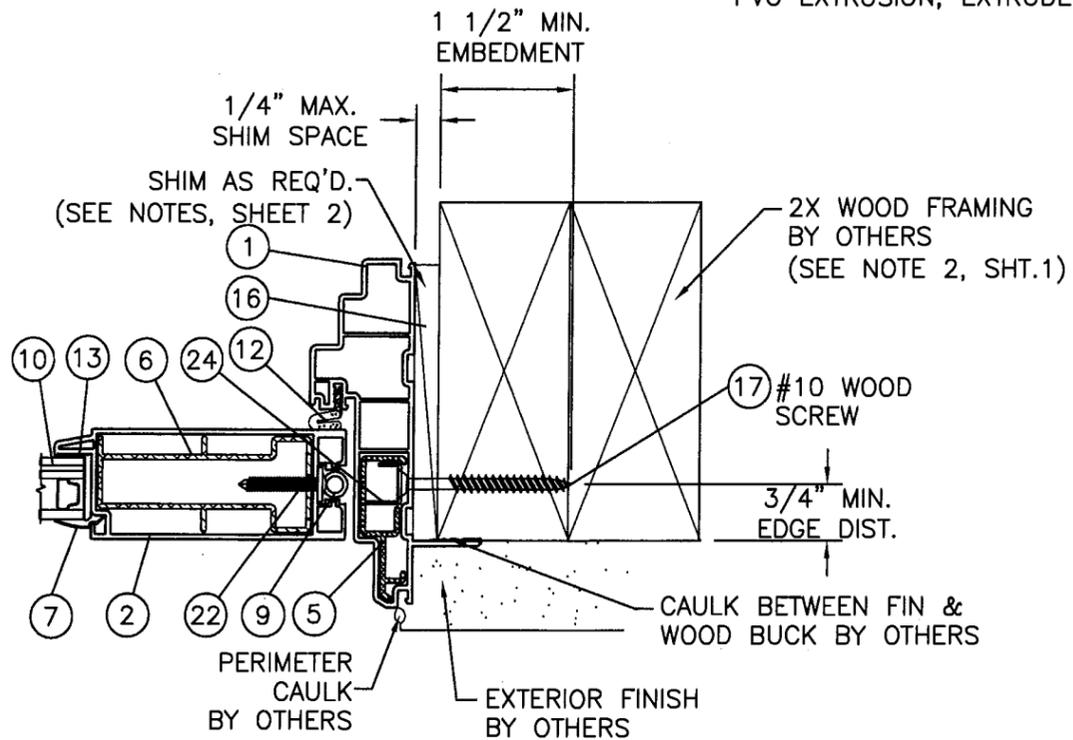

SECTION G

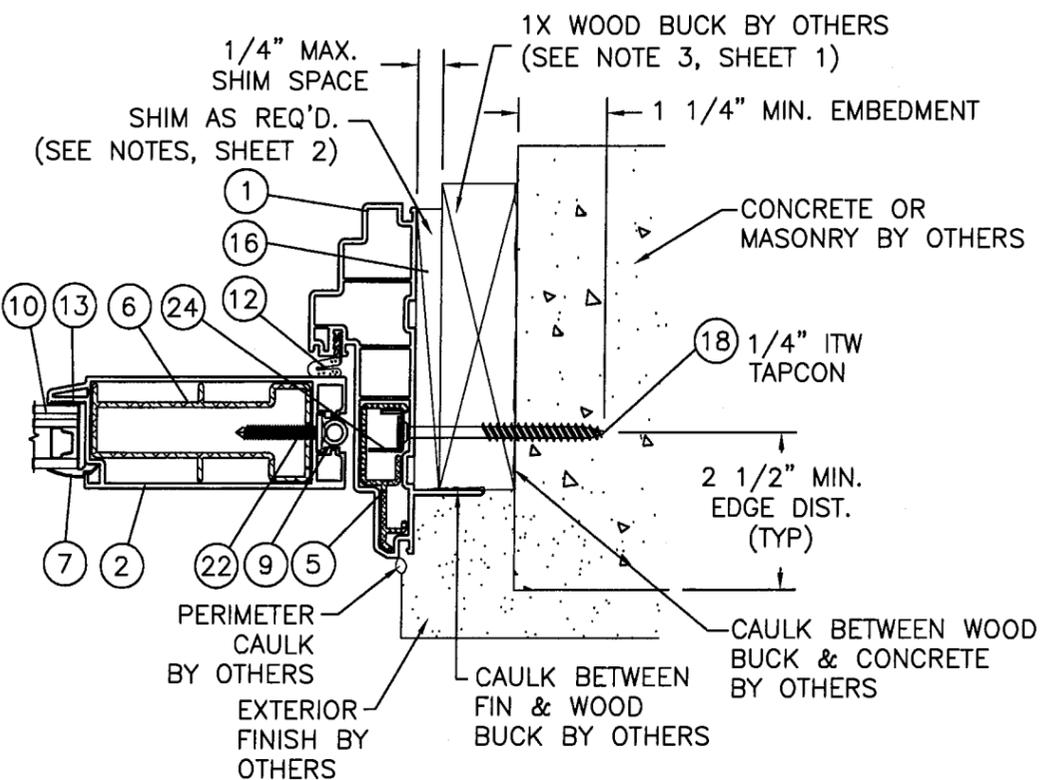

SECTION H

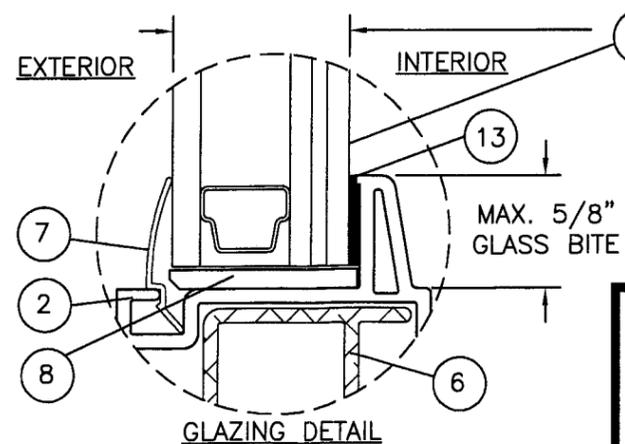

10 1" O.A. INSULATED GLASS CONSISTING OF:  
3/16" TEMPERED EXTERIOR GLASS;  
0.473" AIR SPACE WITH CARDINAL SPACER;  
1/8" ANNEALED,  
0.090" SENTRYGLAS PLUS BY DUPONT,  
1/8" ANNEALED INTERIOR GLASS  
(LAMINATED BY CARDINAL)

SYM	REVISION	DATE	BY
D	CHANGES PER MIAMI-DADE LETTER ON 09/08/07	9/28/07	CB
C	CHANGES PER MIAMI-DADE LETTER ON 04/10/07	8/14/07	BB
B	CHANGES PER MIAMI-DADE LETTER ON 01/05/07	4/2/07	JKJ
A	CHANGES PER MIAMI-DADE LETTER ON 08/25/06	12/05/06	HFN

BILL OF MATERIAL

NO.	PART NO.	DESCRIPTION	MATERIAL	SUPPLIER
1	7415	FRAME	WHITE RIGID PVC*	SPECTUS SYS. (MIKRON CO.)
2	7316	PANEL	WHITE RIGID PVC*	(MIKRON CO.)
3	7415.1.2	EXTERIOR THRESHOLD FRAME	AL 6063-T5	INDALEX
4	7415.1.4	INTERIOR THRESHOLD FRAME	AL 6063-T5	INDALEX
5	7415.1.1	FRAME REINFORCEMENT	AL 6063-T5	INDALEX
6	7316.1	PANEL REINFORCEMENT	AL 6063-T5	INDALEX
7	6177	GLAZING BEAD	WHITE RIGID PVC*	SPECTUS SYS. (MIKRON CO.)
8	6152	SETTING BLOCK	PLASTIC	INDALEX
9	----	HOPPE MULTI-POINT LOCK SET	---	HOPPE
10	----	1" O.A. INSULATED LAMINATED GLASS (SEE DETAIL THIS SHEET)	GLASS	CARDINAL
11	8762443	ADJUSTABLE SECURITY GUIDE HINGE	STEEL	HOPPE
12	12001	0.650" HIGH WEATHERSEAL (QDS-650)	VINYL	AMESBURY
13	D995	SILICONE GLAZING	SILICONE	DOW
14	8034	ASTRAGAL	WHITE RIGID PVC*	SPECTUS SYS. (MIKRON CO.)
15	8034.1.1	ASTRAGAL REINFORCEMENT	AL 6063-T5	INDALEX
16	PURCHASE	LOAD BEARING SHIMS (NOT SUPPLIED BY MANUFACTURER) CONSTRUCTED OF HIGH DENSITY PLASTIC OR BETTER	---	---
17	PURCHASE	#10 WOOD SCREW INSTALLATION ANCHOR (MIN. Fyb = 80 KSI)	STEEL	---
18	PURCHASE	1/4" TAPCON INSTALLATION ANCHOR	STEEL	ITW
19	----	#8 X 2" FLAT HEAD SCREW	STEEL	---
20	----	#10 X 3/4" FLAT HEAD SCREW (ITEM USED BUT NOT SHOWN)	STEEL	---
21	----	#8 X 1" FLAT HEAD SCREW (4 EA. HINGE)	STEEL	---
22	----	#8 X 1" WASHER HEAD SCREW	STEEL	---
23	8762431	ADJUSTABLE SET HINGE	STEEL	HOPPE
24	02404	"J" CHANNEL STIFFENER (FULL LENGTH)	STEEL	HOMESHIELD
25	8752743	SHOOTBOLT STRIKE PLATE (DOUBLE DOOR)	STEEL	HOPPE
26	8784127	LATCH AND DEADBOLT STRIKE PLATE	STEEL	HOPPE
27	8784047	SHOOTBOLT STRIKE PLATE (SINGLE DOOR)	STEEL	HOPPE

Approved as complying with the  
Florida Building Code  
Date Nov 01, 2007  
NOA# 06-0710-16  
Miami Dade Product Control  
Division  
By L. Shag I. Chank

Marion S. Hampton  
P.E. No. 55863

*Marion S. Hampton*  
9/28/07

PTC, LLC  
1535 Cogswell Street, suite C25  
Rockledge, Florida 32955  
FBPE Certificate of Authorization NO. 25935















JELD-WEN, INC.  
355 CENTER CT., VENICE, FL. 34285

TITLE: PREMIUM ATLANTIC VINYL ENTRY (3100) &  
FRENCH (3400) OUTSWING DOORS  
HORIZ. CROSS SECTIONS, B.O.M. & GLAZING DETAIL

PREPARED BY:  
**PTC**  
PTC, LLC

Phone 321.690.1788 Fax 321.690.1789

DRN:	DRL	DATE:	06/21/06
SCALE:	N.T.S.	DWG. NO.:	JELD0028
REV:	D	SHEET:	6 OF 7

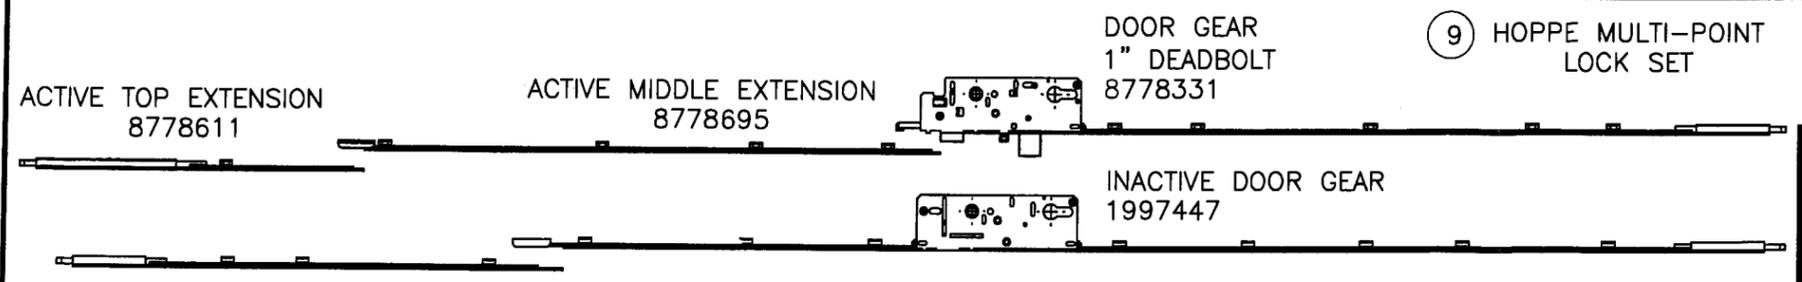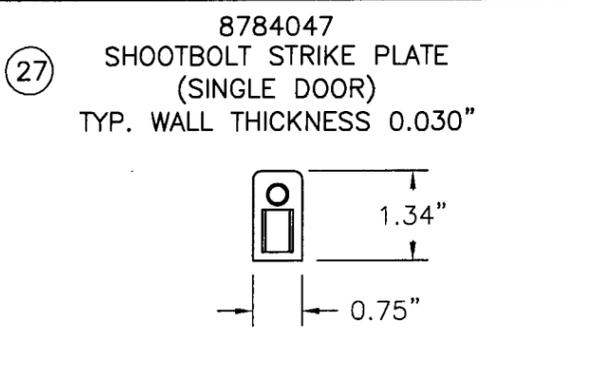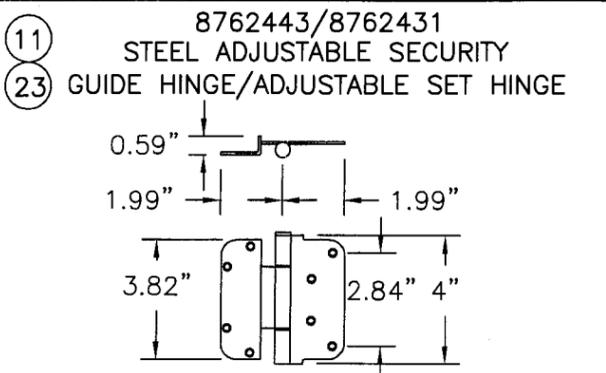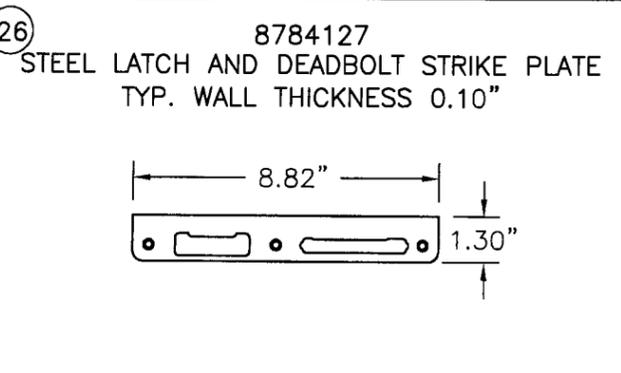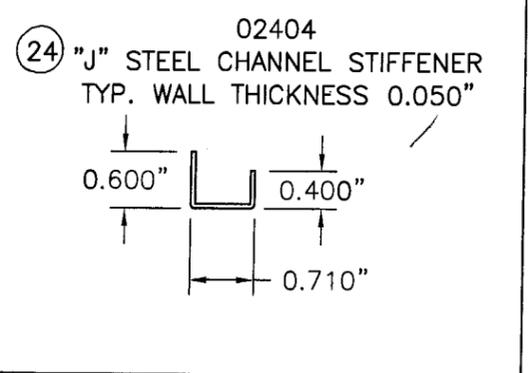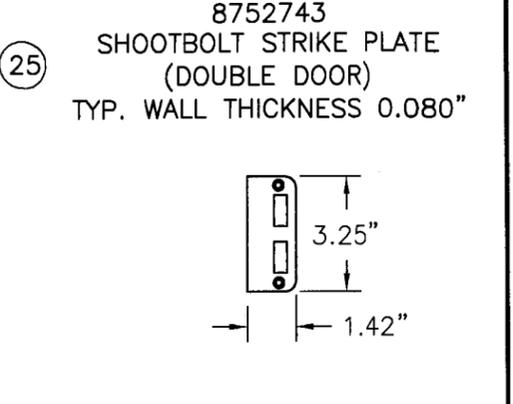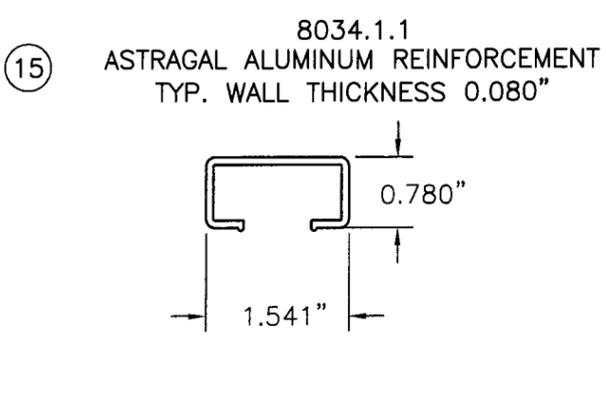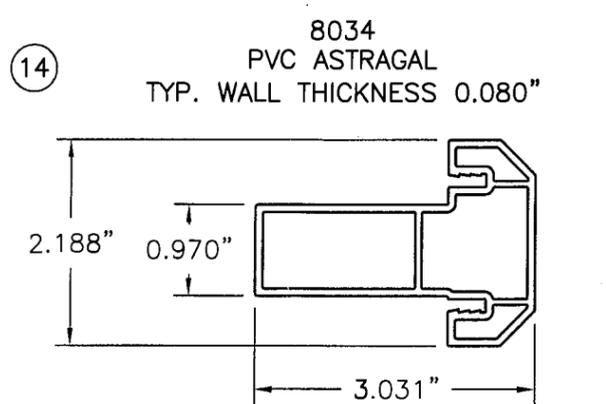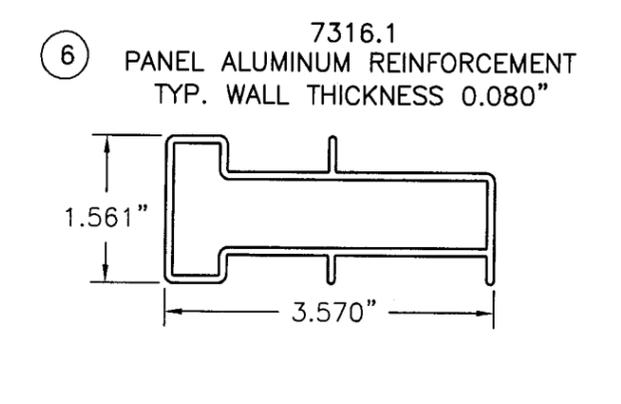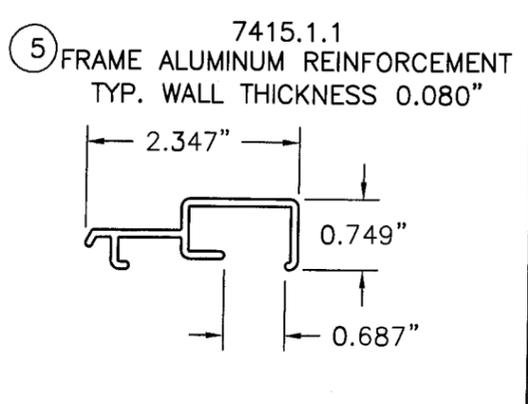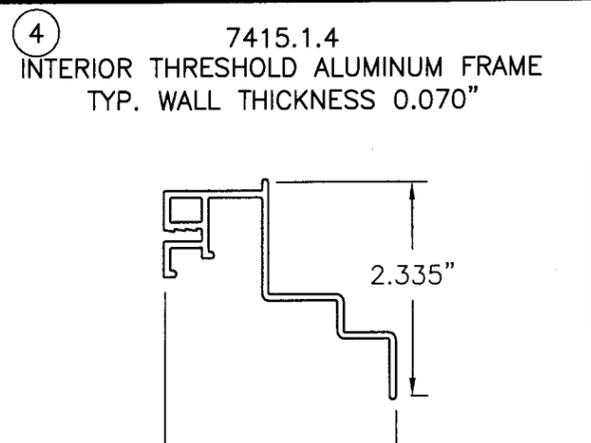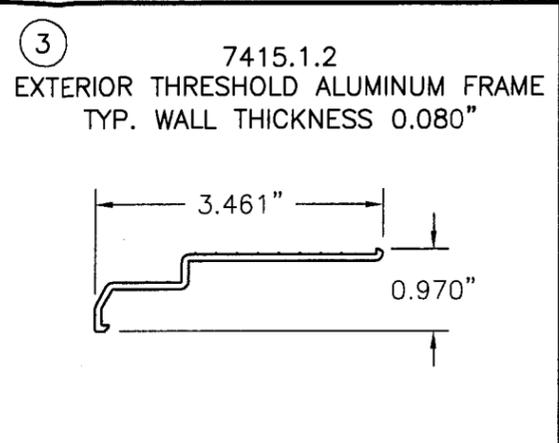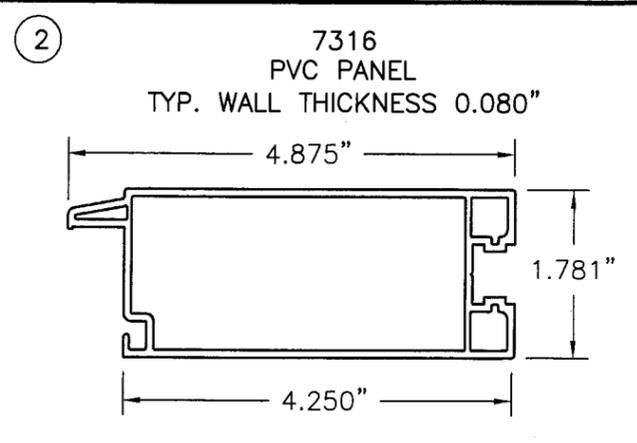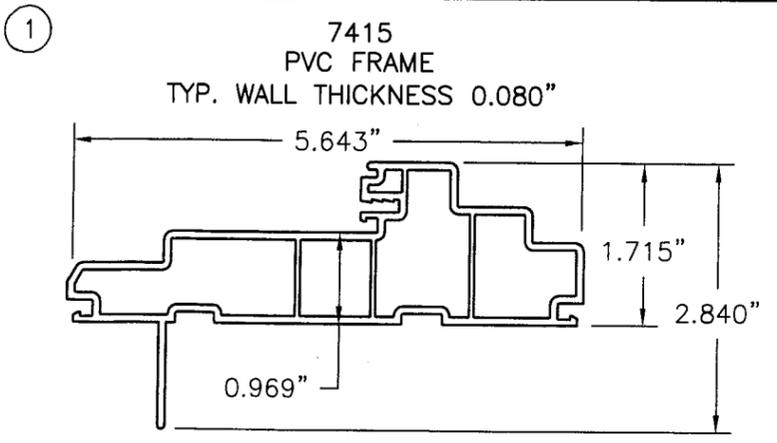

Approved as complying with the  
Florida Building Code  
Date Nov 01, 2007  
NOA# 06-0710-16  
Miami Dade Product Control  
Division  
By Shag I. Chavala

Marlon S. Hampton  
P.E. No. 55863

*Marlon S. Hampton*  
9/28/07

PTC, LLC  
1535 Cogswell Street, suite C25  
Rockledge, Florida 32955  
FBPE Certificate of Authorization NO. 25935

JELD-WEN, INC.  
355 CENTER CT., VENICE, FL. 34285

TITLE: PREMIUM ATLANTIC VINYL ENTRY (3100) &  
FRENCH (3400) OUTSWING DOORS  
DOOR COMPONENTS

SYM	REVISION	DATE	BY
D	CHANGES PER MIAMI-DADE LETTER ON 09/08/07	9/28/07	CB
C	CHANGES PER MIAMI-DADE LETTER ON 04/10/07	8/14/07	BB
B	CHANGES PER MIAMI-DADE LETTER ON 01/05/07	4/2/07	JKJ
A	CHANGES PER MIAMI-DADE LETTER ON 08/25/06	12/05/06	HFN

PREPARED BY: <b>PTC</b> PTC, LLC	DRN: DRL	DATE: 06/21/06
SCALE: N.T.S.	DWG. NO: JELD0028	
REV: D	SHEET: 7 OF 7	