



BUILDING CODE COMPLIANCE OFFICE (BCCO)  
PRODUCT CONTROL DIVISION

MIAMI-DADE COUNTY, FLORIDA  
METRO-DADE FLAGLER BUILDING  
140 WEST FLAGLER STREET, SUITE 1603  
MIAMI, FLORIDA 33130-1563  
(305) 375-2901 FAX (305) 372-6339

**NOTICE OF ACCEPTANCE (NOA)**

[www.miamidade.gov/buildingcode](http://www.miamidade.gov/buildingcode)

**Vent Covers, Inc.**  
10161 NW 46 Street  
Sunrise, FL 33351

**SCOPE:**

This NOA is being issued under the applicable rules and regulations governing the use of construction materials. The documentation submitted has been reviewed by Miami-Dade County Product Control Division and accepted by the Board of Rules and Appeals (BORA) to be used in Miami Dade County and other areas where allowed by the Authority Having Jurisdiction (AHJ).

This NOA shall not be valid after the expiration date stated below. The Miami-Dade County Product Control Division (In Miami Dade County) and/or the AHJ (in areas other than Miami Dade County) reserve the right to have this product or material tested for quality assurance purposes. If this product or material fails to perform in the accepted manner, the manufacturer will incur the expense of such testing and the AHJ may immediately revoke, modify, or suspend the use of such product or material within their jurisdiction. BORA reserves the right to revoke this acceptance, if it is determined by Miami Dade County Product Control Division that this product or material fails to meet the requirements of the applicable building code. This product is approved as described herein, and has been designed to comply with the Florida Building Code, including the High Velocity Hurricane Zone.

**DESCRIPTION: Soffit Vent Covers**

**APPROVAL DOCUMENT:** Drawing No. 07-289, titled "Removable Aluminum Soffit Vent Cover Panels", Sheets 1 through 7A of 9 (including 4A), dated 11/27/07, with revision 1 dated 03/04/08, prepared by Tilteco, Inc., signed and sealed by Walter A. Tillit, Jr., P.E., bearing the Miami-Dade County Product Control Revision stamp with the NOA number and expiration date by the Miami-Dade County Product Control Division.

**MISSILE IMPACT RATING: None**

**LABELING:** Each component shall bear a permanent label with the manufacturer's name or logo, Pompano Beach, Florida and following statement: "Miami-Dade County Product Control Approved or MDPKA", unless otherwise noted herein.

**RENEWAL** of this NOA shall be considered after a renewal application has been filed and there has been no change in the applicable building code negatively affecting the performance of this product.

**TERMINATION** of this NOA will occur after the expiration date or if there has been a revision or change in the materials, use, and/or manufacture of the product or process. Misuse of this NOA as an endorsement of any product, for sales, advertising or any other purposes shall automatically terminate this NOA. Failure to comply with any section of this NOA shall be cause for termination and removal of NOA.

**ADVERTISEMENT:** The NOA number preceded by the words Miami-Dade County, Florida, and followed by the expiration date may be displayed in advertising literature. If any portion of the NOA is displayed, then it shall be done in its entirety.

**INSPECTION:** A copy of this entire NOA shall be provided to the user by the manufacturer or its distributors and shall be available for inspection at the job site at the request of the Building Official.

This NOA revises NOA # 08-0111.05 and consists of this page 1, evidence pages E-1 and E-2, as well as the approval document mentioned above.

The submitted documentation was reviewed by **Carlos M. Utrera, P.E.**



*Signature*  
12/05/08

NOA No: 08-1110.13  
Expiration Date: March 13, 2013  
Approval Date: December 31, 2008  
Page 1

**NOTICE OF ACCEPTANCE - EVIDENCE PAGE**

**A. DRAWING**

1. Drawing No. **07-289**, titled "Removable Aluminum Soffit Vent Cover Panels", Sheets 1 through 7A of 9 (including 4A), dated 11/27/07, with revision 1 dated 03/04/08, prepared by Tilteco, Inc., signed and sealed by Walter A. Tillit, Jr., P.E.

**B. TEST**


1. Test report on Uniform Static Air Pressure Test, Loading per FBC TAS 202-94, Along with marked-up drawings and installation diagram of Discontinuous Aluminum Soffit Cover Panels, prepared by American Test Lab of South Florida, Test Report No. **ATLSF # 0319.01-08**, dated 04/04/08, signed and sealed by Henry Hattem, P.E.
2. Test report on 1) Uniform Static Air Pressure Test, Loading per FBC TAS 202-94  
2) Cyclic Wind Pressure Loading per FBC, TAS 203-94  
along with marked-up drawings and installation diagram of the Discontinuous and Continuous Aluminum Soffit Cover Panels, prepared by American Test Lab of South Florida, Test Report No. **ATLSF # 1119.02-07**, dated 12/20/07, signed and sealed by William R. Mehner, P.E. and Henry Hattem, P.E.  
**"Submitted under NOA # 08-0111.05"**

**C. CALCULATIONS**

1. Anchors capacity verification prepared by Tilteco, Inc., dated 11/27/07, signed and sealed by Walter A. Tillit Jr., P.E.
2. Anchors capacity verification prepared by Tilteco, Inc., dated 11/27/07, signed and sealed by Walter A. Tillit Jr., P.E.  
**"Submitted under NOA # 08-0111.05"**

**D. QUALITY ASSURANCE**

1. Miami Dade Building Code Compliance Office (BCCO)

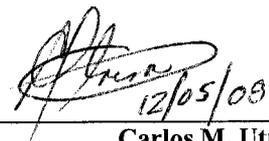

---

**Carlos M. Utrera, P.E.**  
**Product Control Examiner**  
**NOA No: 08-1110.13**

**Expiration Date: March 13, 2013**  
**Approval Date: December 31, 2008**

**NOTICE OF ACCEPTANCE - EVIDENCE PAGE**

**E. MATERIAL CERTIFICATIONS**


1. Test report on Pull-Out Strength of Power Fasteners 3/16" Strap-Toggle on 1/2" Exterior Plywood, prepared by American Test Lab of South Florida, Test Report No. **ATLSF 1127.01-07**, dated 12/20/07, signed and sealed by William R. Mehner, P.E., and Henry Hattem, P.E.
2. Test report on Pull-Out Strength of Power Fasteners 3/16" Strap-Toggle on 5/8" Stucco with 3/8" Ribbed Lath, prepared by American Test Lab of South Florida, Test Report No. **ATLSF 1214.01-07**, dated 12/20/07, signed and sealed by William R. Mehner, P.E., and Henry Hattem, P.E.
3. Inspection report on Tensile Strength per ASTM E8 of Aluminum Sheets, prepared by Q. C. Metallurgical, Inc., Report No. **8AM-04**, dated 01/02/08, signed and sealed by Frank Grate, P.E.  
*"Submitted under NOA # 08-0111.05"*

**F. STATEMENTS**

1. Laboratory compliance letter for Test Report No. **ATLSF # 0319.01-08**, issued by American Test Lab of South Florida, dated 04/04/08, signed and sealed by Henry Hattem, P.E.
2. Statement letter of code conformance issued by Tilteco, Inc., dated 12/19/07, signed and sealed by Walter A. Tillit Jr., P.E.
3. Statement letter of no financial interest issued by Tilteco, Inc., dated 12/19/07, signed and sealed by Walter A. Tillit Jr., P.E.
4. Laboratory compliance letter for Test Report No. **ATLSF # 1119.02-07**, issued by American Test Lab of South Florida, dated 12/20/07, signed and sealed by William R. Mehner, P.E. and Henry Hattem, P.E.  
*"Submitted under NOA # 08-0111.05"*

**G. OTHER**

1. Notice of Acceptance No. **08-0111.05**, issued to Vent Covers, Inc, approved on 03/13/08 and expiring on 03/13/13.

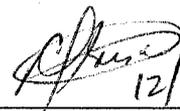  
12/05/08

---

Carlos M. Utrera, P.E.  
Product Control Examiner  
NOA No: 08-1110.13  
Expiration Date: March 13, 2013  
Approval Date: December 31, 2008

**GENERAL NOTES:**

1. REMOVABLE ALUMINUM SOFFIT VENT COVER PANELS SHOWN ON THIS PRODUCT APPROVAL DOCUMENT (P.A.D.) HAVE BEEN VERIFIED FOR COMPLIANCE IN ACCORDANCE WITH THE 2004 EDITION OF THE FLORIDA BUILDING CODE WITH THE 2005, 2006 & 2007 SUPPLEMENTS. DESIGN WIND LOADS SHALL BE DETERMINED AS PER SECTION 1620 OF THE ABOVE MENTIONED CODE. IN ORDER TO VERIFY THAT COMPONENTS AND ANCHORS ON THIS P.A.D. AS TESTED WERE NOT OVER STRESSED, A 33% INCREASE IN ALLOWABLE STRESS FOR WIND LOADS WAS NOT USED IN THEIR ANALYSIS. REMOVABLE ALUMINUM SOFFIT VENT COVER PANELS ADEQUACY FOR IMPACT AND FATIGUE RESISTANCE HAS BEEN VERIFIED IN ACCORDANCE WITH SECTION 1626 OF THE ABOVE MENTIONED CODE AS PER ATLSF (AMERICAN TEST LAB OF SOUTH FLORIDA) REPORTS # 1119.02-07 AND # 0319.01-08 PER PROTOCOLS TAS 202-94, TAS 203-94.

**DESIGN PRESSURE RATING = +70.0, -70.0 psf**

2. ALL ALUMINUM SHEET METAL PANELS SHALL HAVE 5052-H32 ALLOY, WITH Fy=28.7 K.S.I. (AFTER ROLLED)

3. ANCHORS TO SOFFIT SHALL BE AS FOLLOWS: (UNLESS OTHERWISE NOTED)

3.1 FOR ATTACHMENT OF VENT COVER PANELS TO EXISTING SOFFIT:

(A) TO EXISTING MIN 1/2" (15/32") THICK EXTERIOR PLYWOOD OR 5/8" THICK STUCCO W/ 3/8" RIBBED LATH:  
- 3/16" STRAP-TOGGLE AS MANUFACTURED BY POWERS FASTENERS, INC.

(B) ANCHORS SHALL BE INSTALLED FOLLOWING ALL OF THE RECOMMENDATIONS AND SPECIFICATIONS OF THE ANCHOR'S MANUFACTURER.

3.2 FOR ATTACHMENT OF VENT COVER PANELS TO WOOD RAFTERS OR TRUSSES IN NEW CONSTRUCTION:

(A) 8d COMMON OR BOX NAILS THRU DISCONTINUOUS SCREEN FRAME AND THRU "Z" (COMPONENT) FRAME BRACKETS (COMPONENTS #5 AND #6, SHEET 4A RESPECTIVELY).

(B) NAILS SHALL BE INSTALLED AS FOR N.D.S. SPECIFICATIONS.

4. IT SHALL BE THE RESPONSIBILITY OF THE CONTRACTOR TO VERIFY THE SOUNDNESS OF THE STRUCTURE WHERE REMOVABLE ALUMINUM SOFFIT VENT COVER PANELS ARE TO BE ATTACHED TO INSURE PROPER ANCHORAGE. THESE REMOVABLE ALUMINUM SOFFIT VENT COVER PANELS SHALL ONLY BE ATTACHED TO PLYWOOD OR STUCCO W/ RIBBED LATH SOFFITS (FOR EXISTING CONSTRUCTION) AND TO WOOD RAFTERS OR TRUSSES (FOR NEW CONSTRUCTION) PLYWOOD TO COMPLY WITH SECTION 2322 OF THE FLORIDA BUILDING CODE. STUCCO TO COMPLY WITH SECTION 2516 OF FLORIDA BUILDING CODE AND WITH ASTM C 926 AND ASTM C 1328 STANDARDS, WIRE LATH TO COMPLY WITH SECTION 2514 OF THE FLORIDA BUILDING CODE.

5. REMOVABLE ALUMINUM SOFFIT VENT COVER PANELS INSTALLATION SHALL COMPLY WITH SPECS INDICATED IN THIS DRAWING PLUS ANY BUILDING AND ZONING REGULATIONS PROVIDED BY THE JURISDICTION WHERE PERMIT IS APPLIED TO. PANELS SHALL BE REMOVED IMMEDIATELY AFTER THE HURRICANE IS PASSED.

6.

(A) THIS PRODUCT APPROVAL DOCUMENT (P.A.D.) PREPARED BY THIS ENGINEER IS GENERIC AND DOES NOT PROVIDE INFORMATION FOR A SITE SPECIFIC PROJECT; i.e. WHERE THE SITE CONDITIONS DEVIATE FROM THE P.A.D.

(B) CONTRACTOR TO BE RESPONSIBLE FOR THE SELECTION, PURCHASE AND INSTALLATION INCLUDING LIFE SAFETY OF THIS PRODUCT BASED ON THIS P.A.D. PROVIDED HE/SHE DOES NOT DEVIATE FROM THE CONDITIONS DETAILED ON THIS DOCUMENT. CONSTRUCTION SAFETY AT SITE IS THE CONTRACTOR'S RESPONSIBILITY.

(C) THIS PRODUCT APPROVAL DOCUMENT WILL BE CONSIDERED INVALID IF MODIFIED.

(D) SITE SPECIFIC PROJECTS SHALL BE PREPARED BY A FLORIDA REGISTERED ENGINEER OR ARCHITECT WHICH WILL BECOME THE ENGINEER OF RECORD (E.O.R.) FOR THE PROJECT AND WHO WILL BE RESPONSIBLE FOR THE PROPER USE OF THE P.A.D. ENGINEER OF RECORD, ACTING AS A DELEGATED ENGINEER TO THE P.A.D. ENGINEER, SHALL SUBMIT TO THIS LATTER THE SITE SPECIFIC DRAWINGS FOR REVIEW.

(E) THIS P.A.D. SHALL BEAR THE DATE AND ORIGINAL SEAL AND SIGNATURE OF THE PROFESSIONAL ENGINEER OF RECORD THAT PREPARED IT.

7. THIS PRODUCT IS PATENT PENDING


8. REMOVABLE ALUMINUM SOFFIT VENT COVER PANELS MANUFACTURER'S LABEL SHALL BE PLACED ON A READILY AND VISIBLE LOCATION AT PANEL. ONE LABEL SHALL BE PLACED FOR EVERY PANEL. LABEL SHALL READ AS FOLLOWS:  
VENT COVERS INC.  
POMPAÑO BEACH, FL.  
MIAMI-DADE COUNTY PRODUCT CONTROL APPROVED.

**PRODUCT REVISED**  
as complying with the Florida  
Building Code  
Acceptance No 08-1110.13  
Expiration Date 03/31/2013  
By [Signature]  
Miami Dade Product Control  
Division



F.B.C. (H.V.H.Z.)/MIAMI-DADE COUNTY

  
APR 01 2008

© 2008 TILTECO INC.		REMOVABLE ALUMINUM SOFFIT VENT COVER PANELS		R.E. DRAWN BY	
 TILLIT TESTING & ENGINEERING COMPANY 6335 N.W. 38th St., Ste. 305, VIRGINIA GARDENS, FL 33166 Phone: (305)871-1530 . Fax: (305)871-1531 EB-0006719 WALTER A. TILLIT Jr. P.E. FLORIDA Lic. # 44167		VENT COVERS INC. 10161 NW 46 STREET SUNRISE, FLORIDA 33351 PHONE: (954) 358-5823 / FAX: (954) 358-5827		11/27/07 DATE	
		07-289 DRAWING No		SHEET 1 OF 7	
REV. No	DESCRIPTION	DATE	REV. No	DESCRIPTION	DATE
1	GENERAL	3/4/08	3	-	-
2			4	-	-

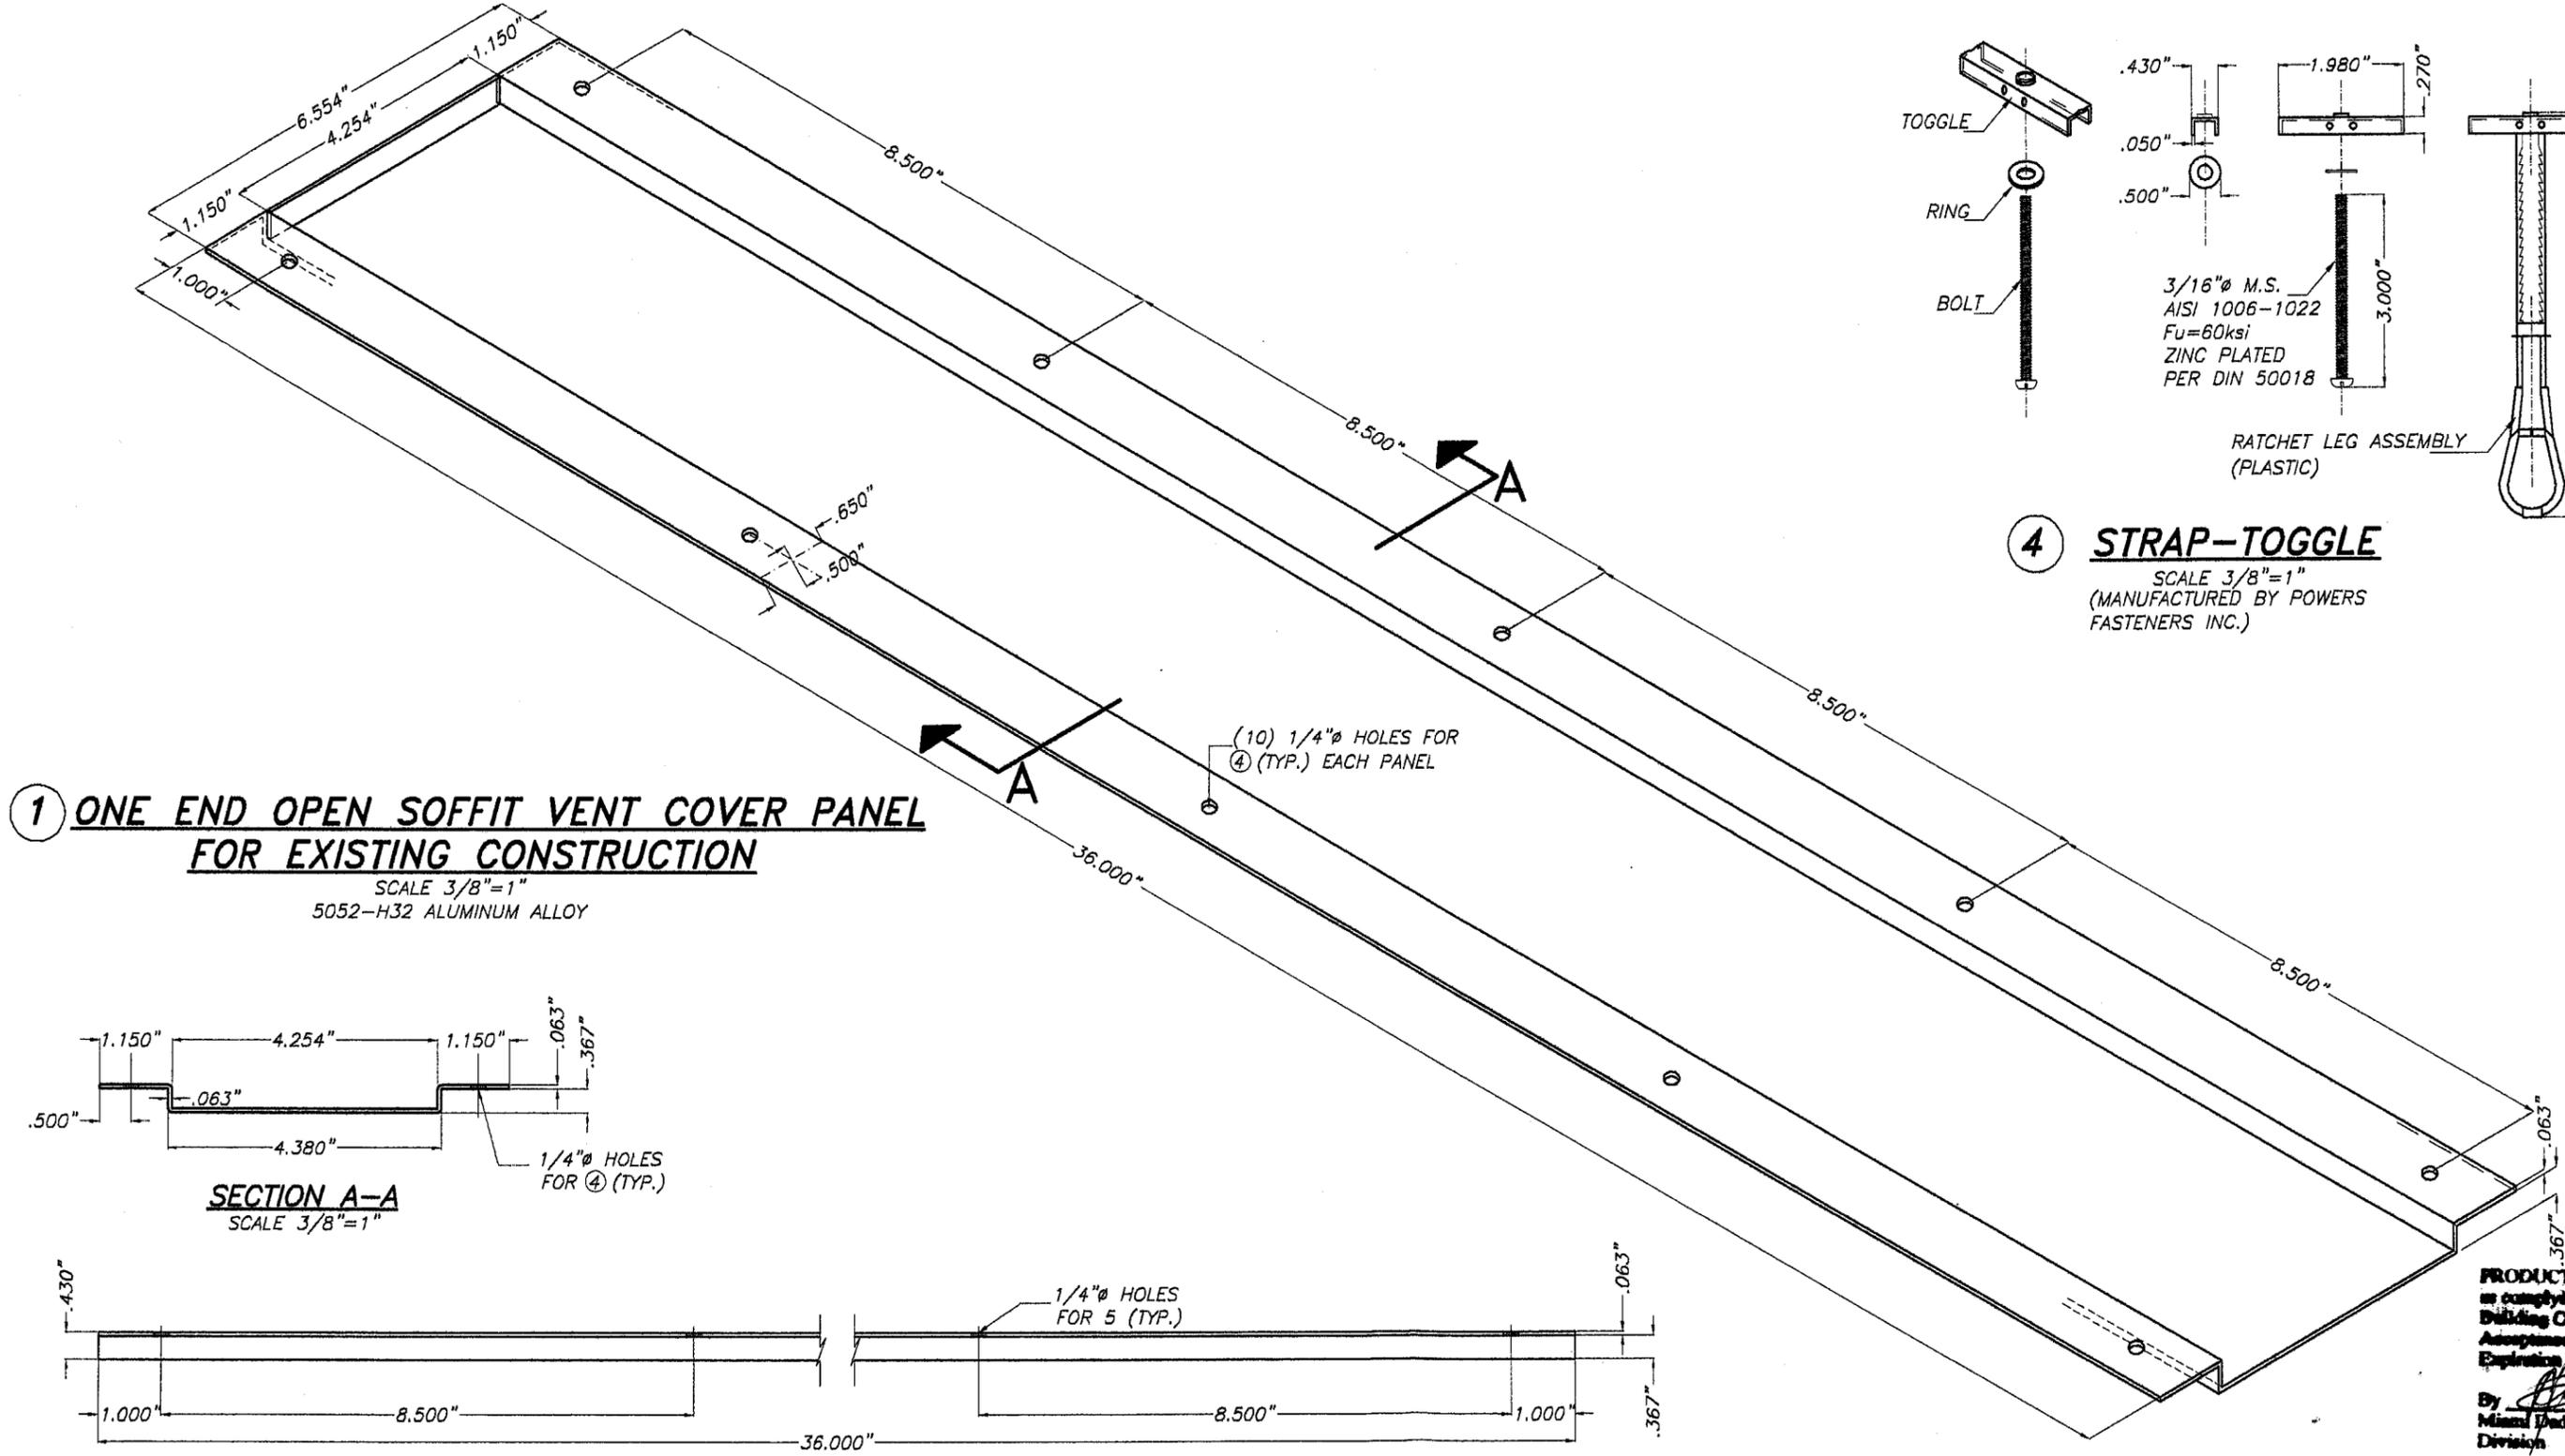


**1 ONE END OPEN SOFFIT VENT COVER PANEL FOR EXISTING CONSTRUCTION**  
 SCALE 3/8"=1"  
 5052-H32 ALUMINUM ALLOY

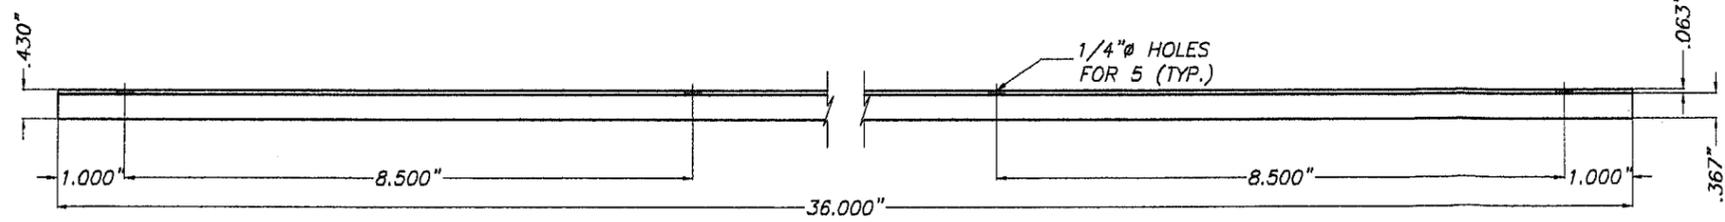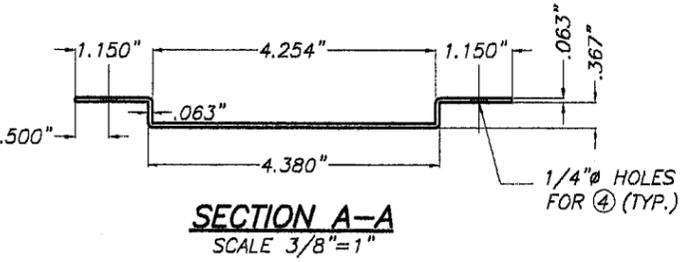

**FRONT ELEVATION**  
 SCALE 3/8"=1"

**COMPONENTS**

APR 01 2008

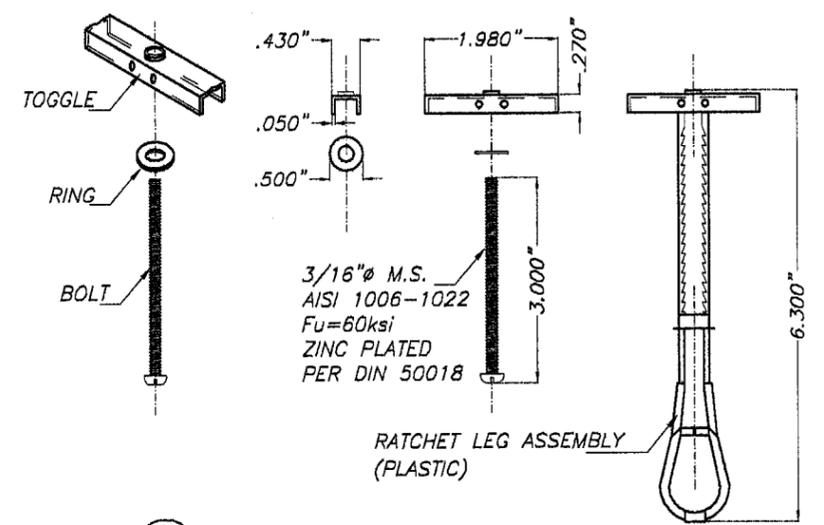


**4 STRAP-TOGGLE**  
 SCALE 3/8"=1"  
 (MANUFACTURED BY POWERS FASTENERS INC.)

PRODUCT REVISED  
 to comply with the Florida  
 Building Code  
 Acceptance No. 03-1110-13  
 Expiration Date: 03/13/2013  
 By: [Signature]  
 Miami Dade Product Control  
 Division

F.B.C. (H.V.H.Z.)/MIAMI-DADE COUNTY

© 2008 TILTECO INC.		REMOVABLE ALUMINUM SOFFIT VENT COVER PANELS		R.E. DRAWN BY																
 TILLIT TESTING & ENGINEERING COMPANY 6355 N.W. 36th St., Ste. 303, VIRGINIA GARDENS, FL 33188 Phone: (305)871-1530, Fax: (305)871-1531 EB-0006719 WALTER A. TILLIT JR. P.E. FLORIDA Lic. # 44167		<b>VENT COVERS INC.</b> 10161 NW 46 STREET SUNRISE, FLORIDA 33351 PHONE: (954) 358-5823 / FAX: (954) 358-5827		11/27/07 DATE																
		<table border="1"> <thead> <tr> <th>REV. No</th> <th>DESCRIPTION</th> <th>DATE</th> <th>REV. No</th> <th>DESCRIPTION</th> <th>DATE</th> </tr> </thead> <tbody> <tr> <td>1</td> <td>GENERAL</td> <td>3/4/08</td> <td>3</td> <td>-</td> <td>-</td> </tr> <tr> <td>2</td> <td></td> <td></td> <td>4</td> <td>-</td> <td>-</td> </tr> </tbody> </table>		REV. No	DESCRIPTION	DATE	REV. No	DESCRIPTION	DATE	1	GENERAL	3/4/08	3	-	-	2			4	-
REV. No	DESCRIPTION	DATE	REV. No	DESCRIPTION	DATE															
1	GENERAL	3/4/08	3	-	-															
2			4	-	-															
				SHEET 2 OF 7																

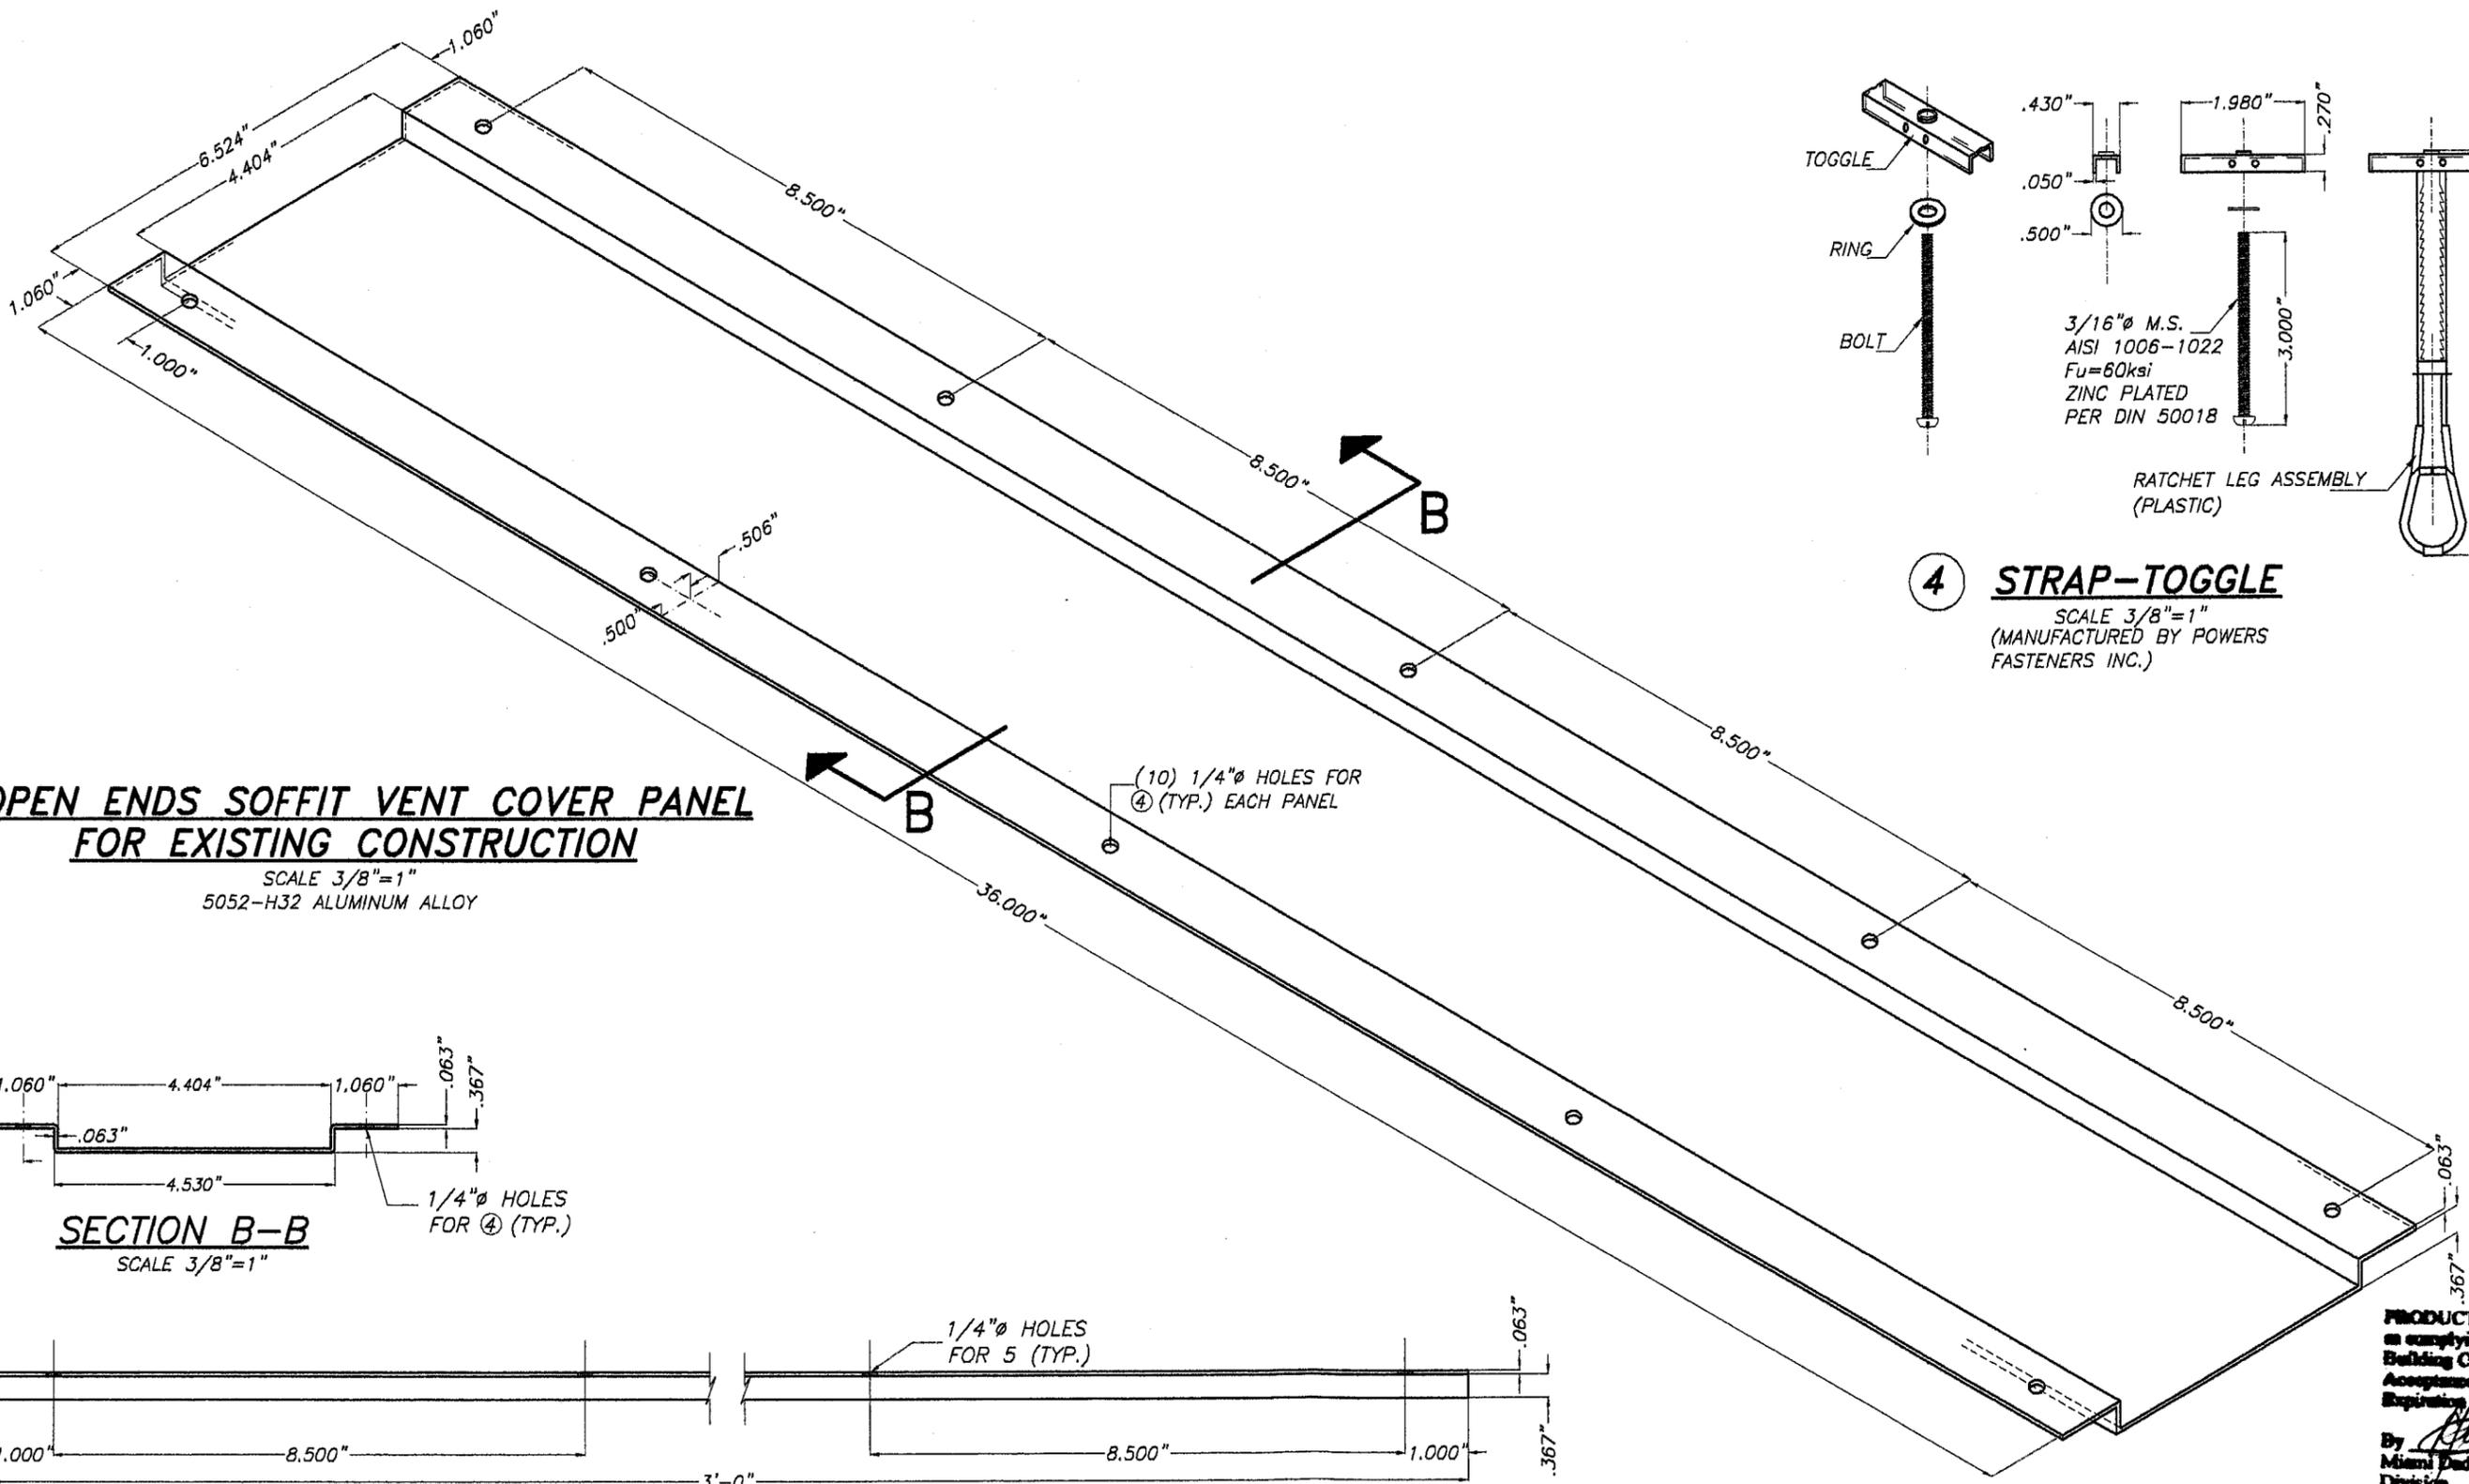


**2 OPEN ENDS SOFFIT VENT COVER PANEL FOR EXISTING CONSTRUCTION**


SCALE 3/8"=1"  
5052-H32 ALUMINUM ALLOY

(10) 1/4" Ø HOLES FOR  
④ (TYP.) EACH PANEL

**4 STRAP-TOGGLE**  
SCALE 3/8"=1"  
(MANUFACTURED BY POWERS FASTENERS INC.)

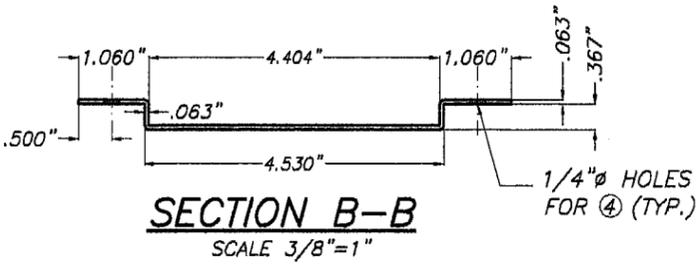

**SECTION B-B**  
SCALE 3/8"=1"

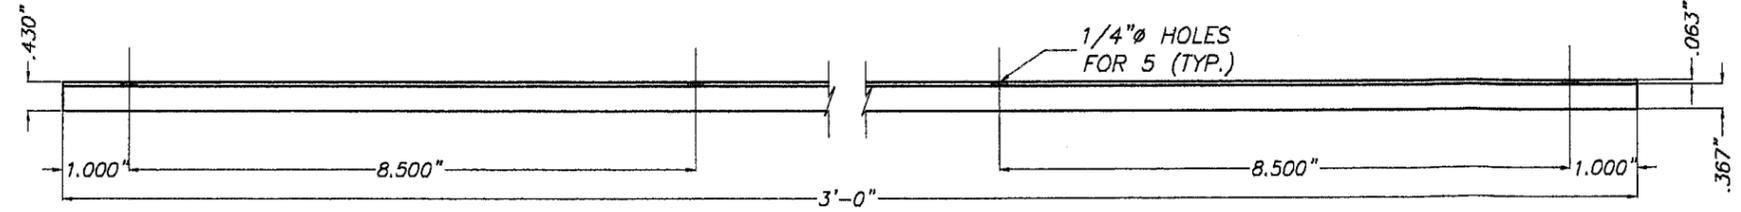

**FRONT ELEVATION**  
SCALE 3/8"=1"



PRODUCT REVISED  
on complying with the Florida  
Building Code  
Acceptance No 08-1110.13  
Expiration Date 03/13/2013  
By *[Signature]*  
Miami Dade Product Control  
Division

F.B.C. (H.V.H.Z.)/MIAMI-DADE COUNTY

**COMPONENTS**


APR 01 2008

© 2008 TILTECO INC.		REMOVABLE ALUMINUM SOFFIT VENT COVER PANELS		R.E. DRAWN BY	
		<b>VENT COVERS INC.</b> 10161 NW 46 STREET SUNRISE, FLORIDA 33351 PHONE: (954) 358-5823 / FAX: (954) 358-5827		11/27/07 DATE	
				07-289 DRAWING No	
TILLIT TESTING & ENGINEERING COMPANY 6355 N.W. 38th St., Ste. 305, VIRGINIA GARDENS, FL 33168 Phone: (305)871-1530, Fax: (305)871-1531 EB-0006719 WALTER A. TILLIT Jr. P.E. FLORIDA Lic. # 44167		REV. No    DESCRIPTION    DATE    REV. No    DESCRIPTION    DATE		SHEET 3 OF 7	
		1    GENERAL    3/4/08    3    -    - 2    -    -    4    -    -			

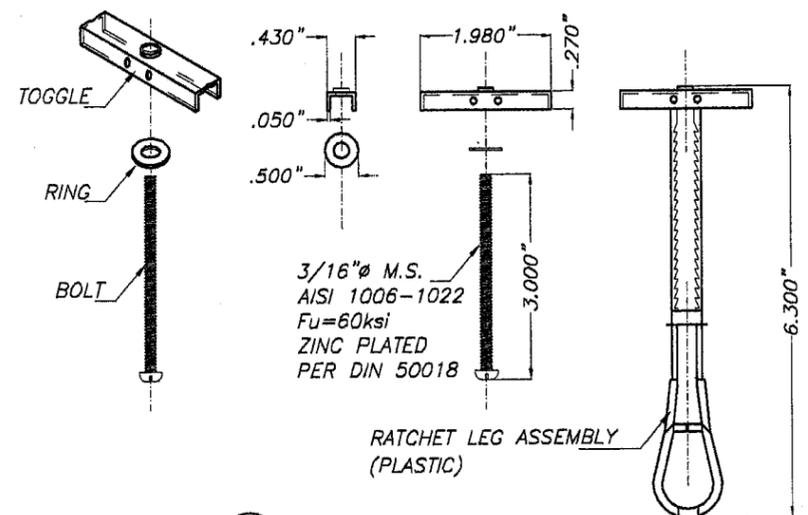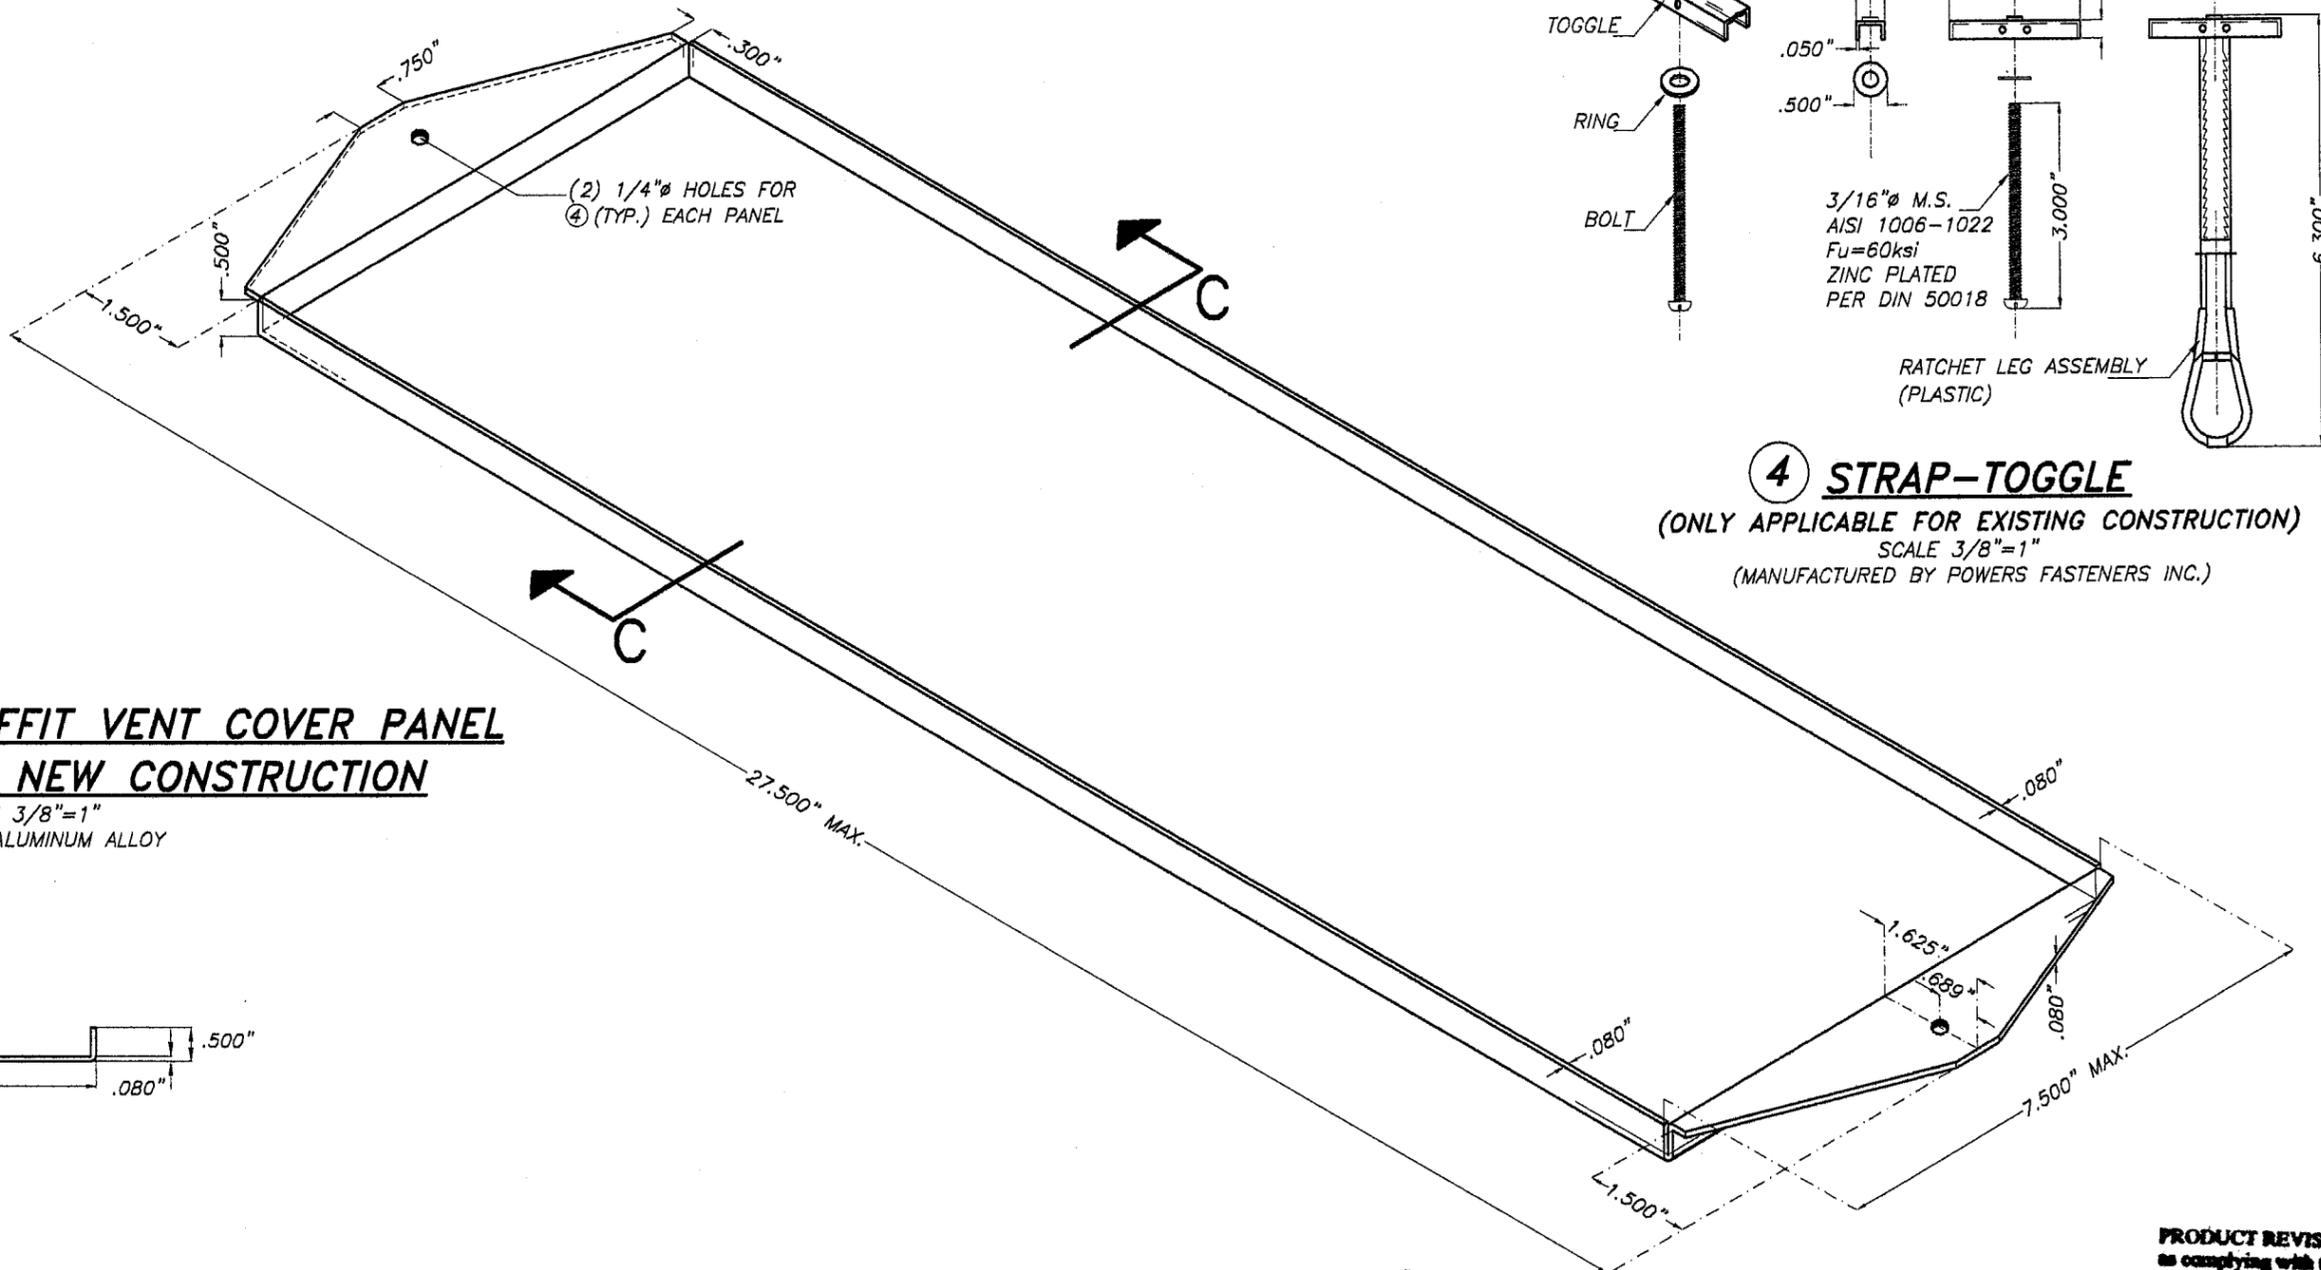


**4 STRAP-TOGGLE**  
 (ONLY APPLICABLE FOR EXISTING CONSTRUCTION)  
 SCALE 3/8"=1"  
 (MANUFACTURED BY POWERS FASTENERS INC.)

**3 DISCONTINUOUS SOFFIT VENT COVER PANEL FOR EXISTING OR NEW CONSTRUCTION**  
 SCALE 3/8"=1"  
 5052-H32 ALUMINUM ALLOY

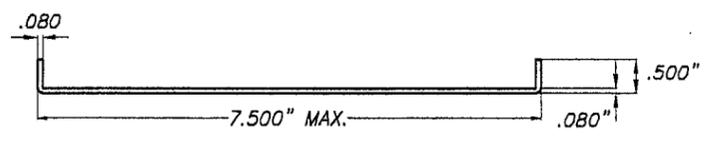

**SECTION C-C**  
 SCALE 3/8"=1"

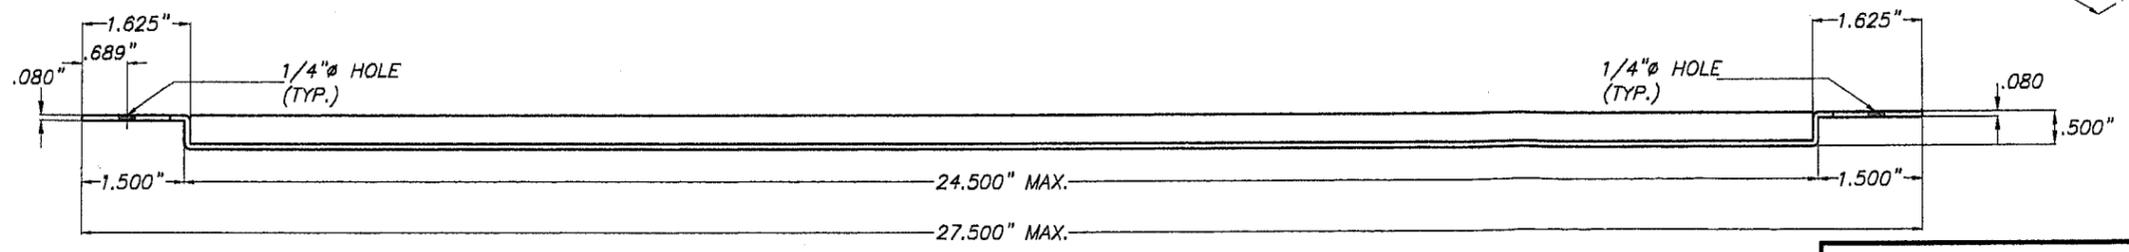

**FRONT ELEVATION**  
 SCALE 3/8"=1"

PRODUCT REVISED  
 as complying with the Florida  
 Building Code  
 Acceptance No 08-1110.13  
 Expiration Date 03/13/2013  
 By *[Signature]*  
 Miami Dade Product Control  
 Division

F.B.C. (H.V.H.Z.)/MIAMI-DADE COUNTY

**COMPONENTS**


APR 01 2008

© 2008 TILTECO INC.

**TILTECO INC.**


TILLIT TESTING & ENGINEERING COMPANY  
 6355 N.W. 38th St., Ste. 305, VIRGINIA GARDENS, FL 33188  
 Phone: (305)871-1530 Fax: (305)871-1531  
 EB-0006719  
 WALTER A. TILLIT Jr. P.E.  
 FLORIDA Lic. # 44167

REMOVABLE ALUMINUM SOFFIT VENT COVER PANELS						R.E. DRAWN BY
VENT COVERS INC.						11/27/07 DATE
10161 NW 46 STREET SUNRISE, FLORIDA 33351 PHONE: (954) 358-5823 / FAX: (954) 358-5827						07-289 DRAWING No
REV. No	DESCRIPTION	DATE	REV. No	DESCRIPTION	DATE	SHEET 4 OF 7
1	GENERAL	3/4/08	3			
2			4			

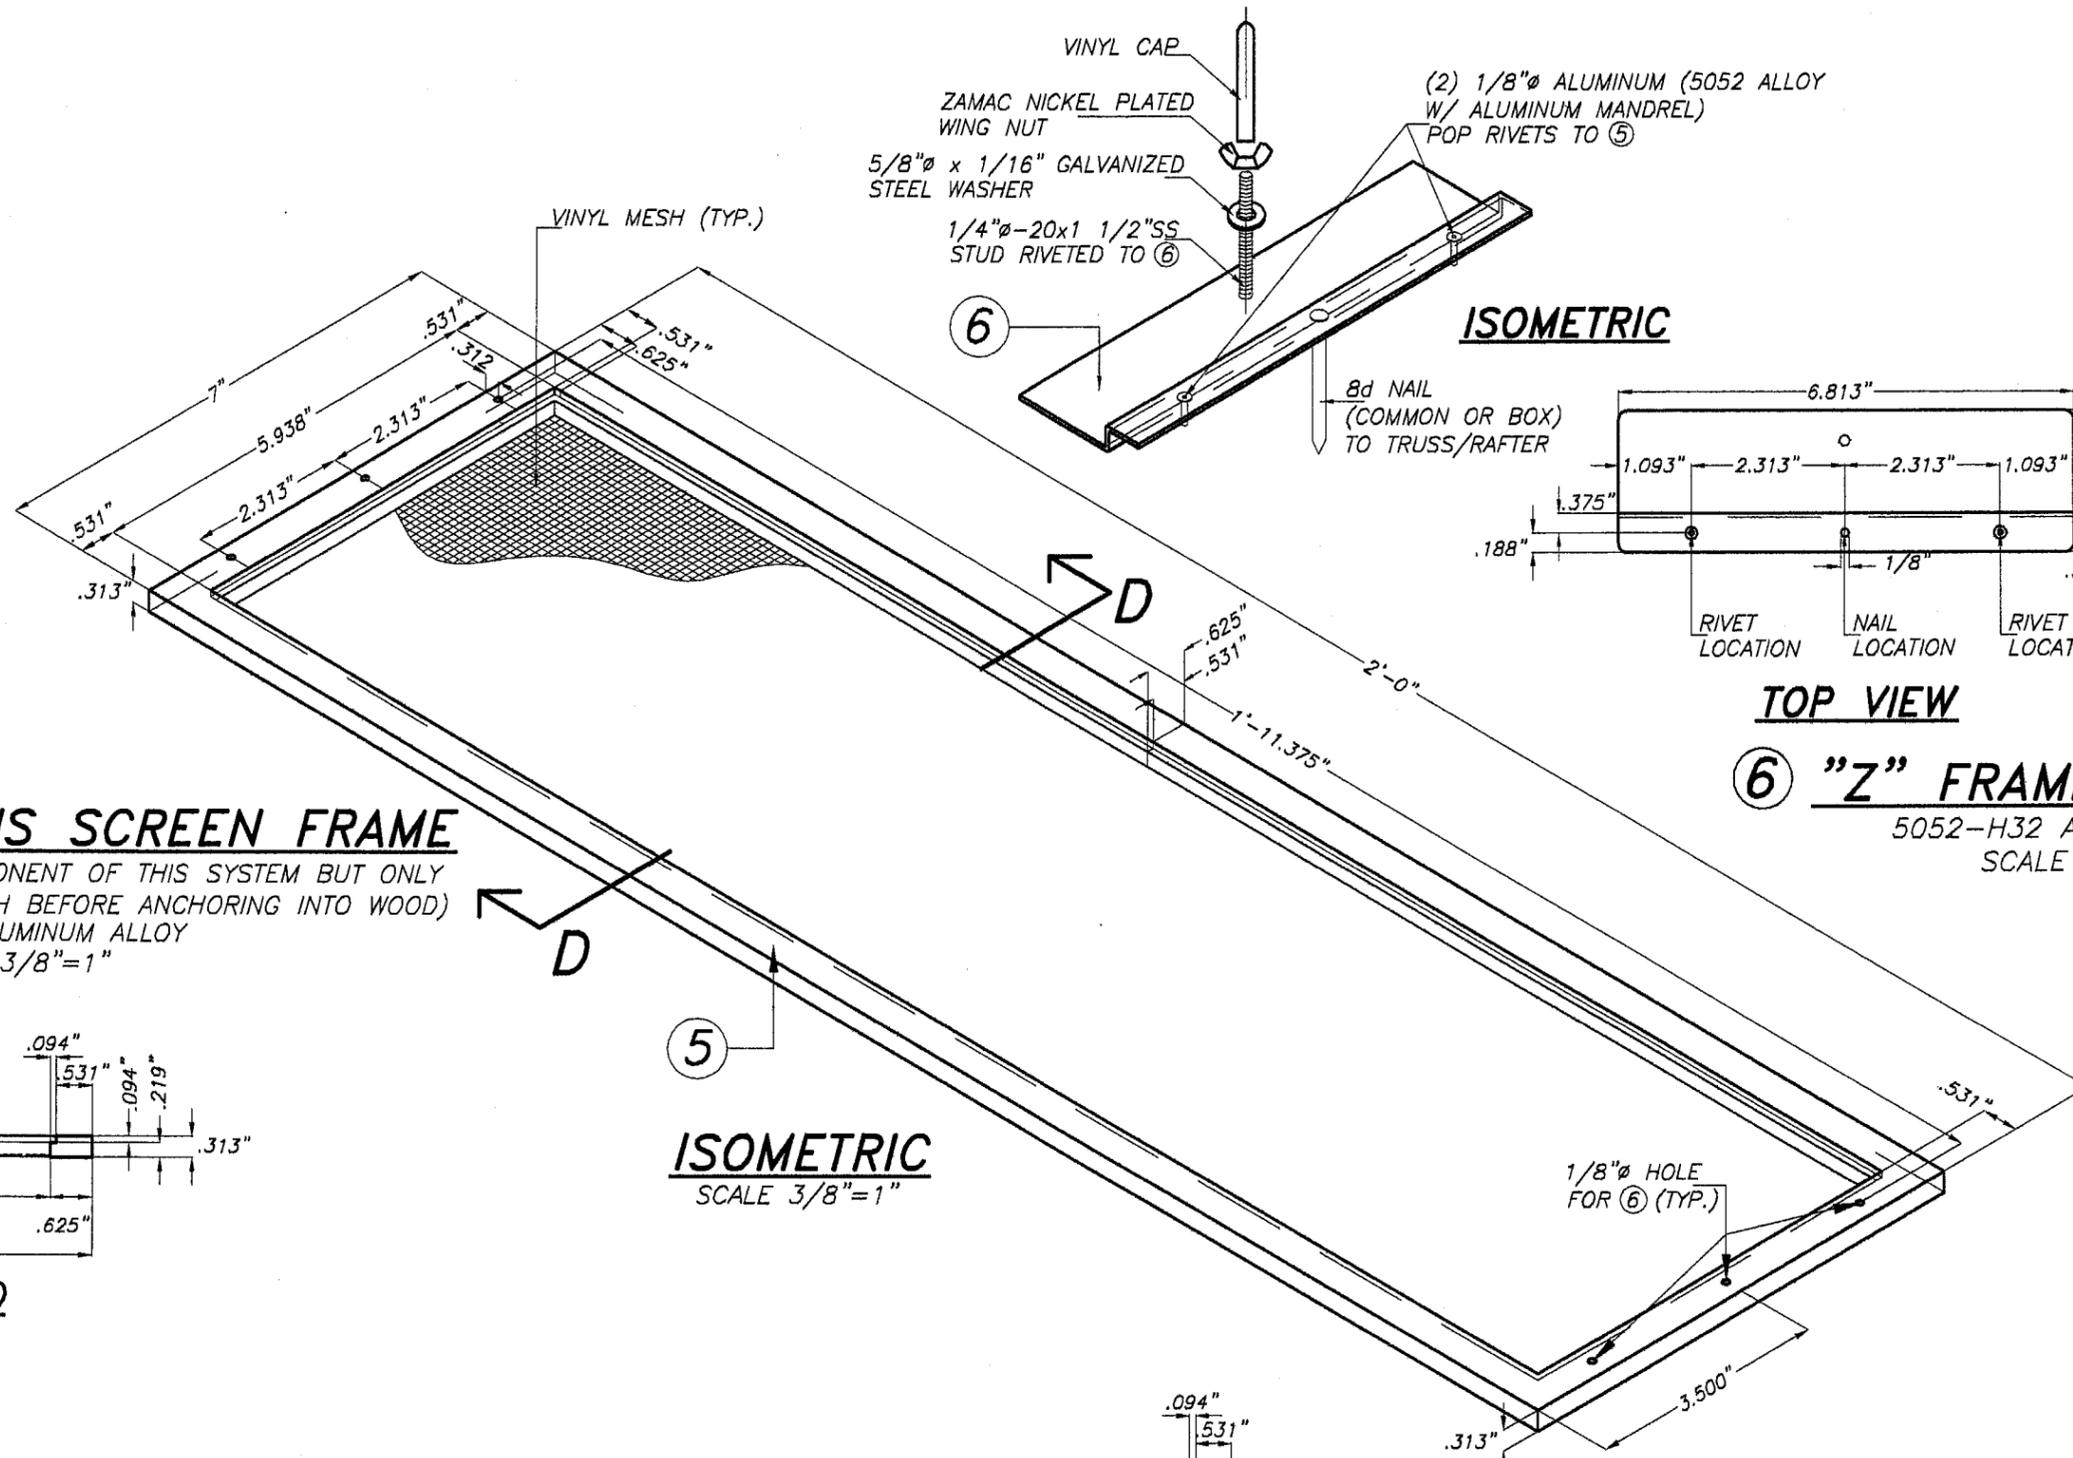


**5 DISCONTINUOUS SCREEN FRAME**  
 (NOT A STRUCTURAL COMPONENT OF THIS SYSTEM BUT ONLY  
 A MEMBER TO GO THROUGH BEFORE ANCHORING INTO WOOD)  
 3105-H14 ALUMINUM ALLOY  
 SCALE 3/8"=1"

**6 "Z" FRAME BRACKETS**  
 5052-H32 ALUMINUM ALLOY  
 SCALE 3/8"=1"

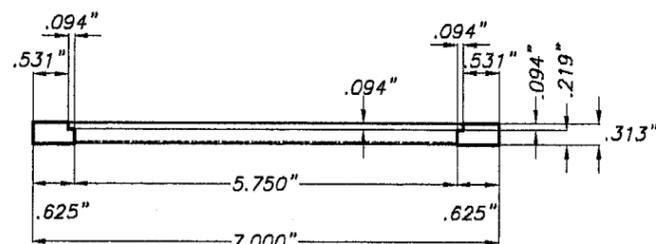

**SECTION D-D**  
 SCALE 3/8"=1"

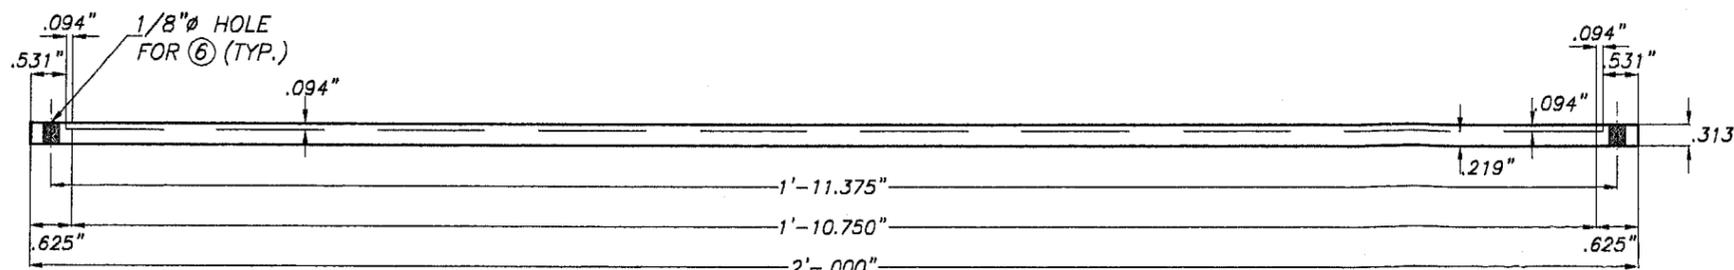

**FRONT ELEVATION**  
 SCALE 3/8"=1"


**COMPONENTS FOR DISCONTINUOUS SOFFIT COVER PANELS 3**  
**APPLICABLE ONLY TO NEW CONSTRUCTION**

APR 01 2008

**PRODUCT REVISED**  
 to comply with the Florida  
 Building Code  
 Acceptance No 08-1110-13  
 Expiration Date 03/13/2013  
 By *[Signature]*  
 Miami Dade Product Control  
 Division

F.B.C. (H.V.H.Z.)/MIAMI-DADE COUNTY

© 2008 TILTECO INC.		REMOVABLE ALUMINUM SOFFIT VENT COVER PANELS		R.E. DRAWN BY	
 TILLIT TESTING & ENGINEERING COMPANY 8355 N.W. 38th St., Ste. 305, VIRGINIA GARDENS, FL 33168 Phone: (305)871-1530 Fax: (305)871-1531 EB-0006719 WALTER A. TILLIT Jr., P.E. FLORIDA Lic. # 44167		<b>VENT COVERS INC.</b> 10161 NW 46 STREET SUNRISE, FLORIDA 33351 PHONE: (954) 358-5823 / FAX: (954) 358-5827		11/27/07 DATE	
		REV. No DESCRIPTION DATE REV. No DESCRIPTION DATE 1 GENERAL 3/4/08 3 - - 2 - - 4 - -		07-289 DRAWING No	
				SHEET 4A OF 7	

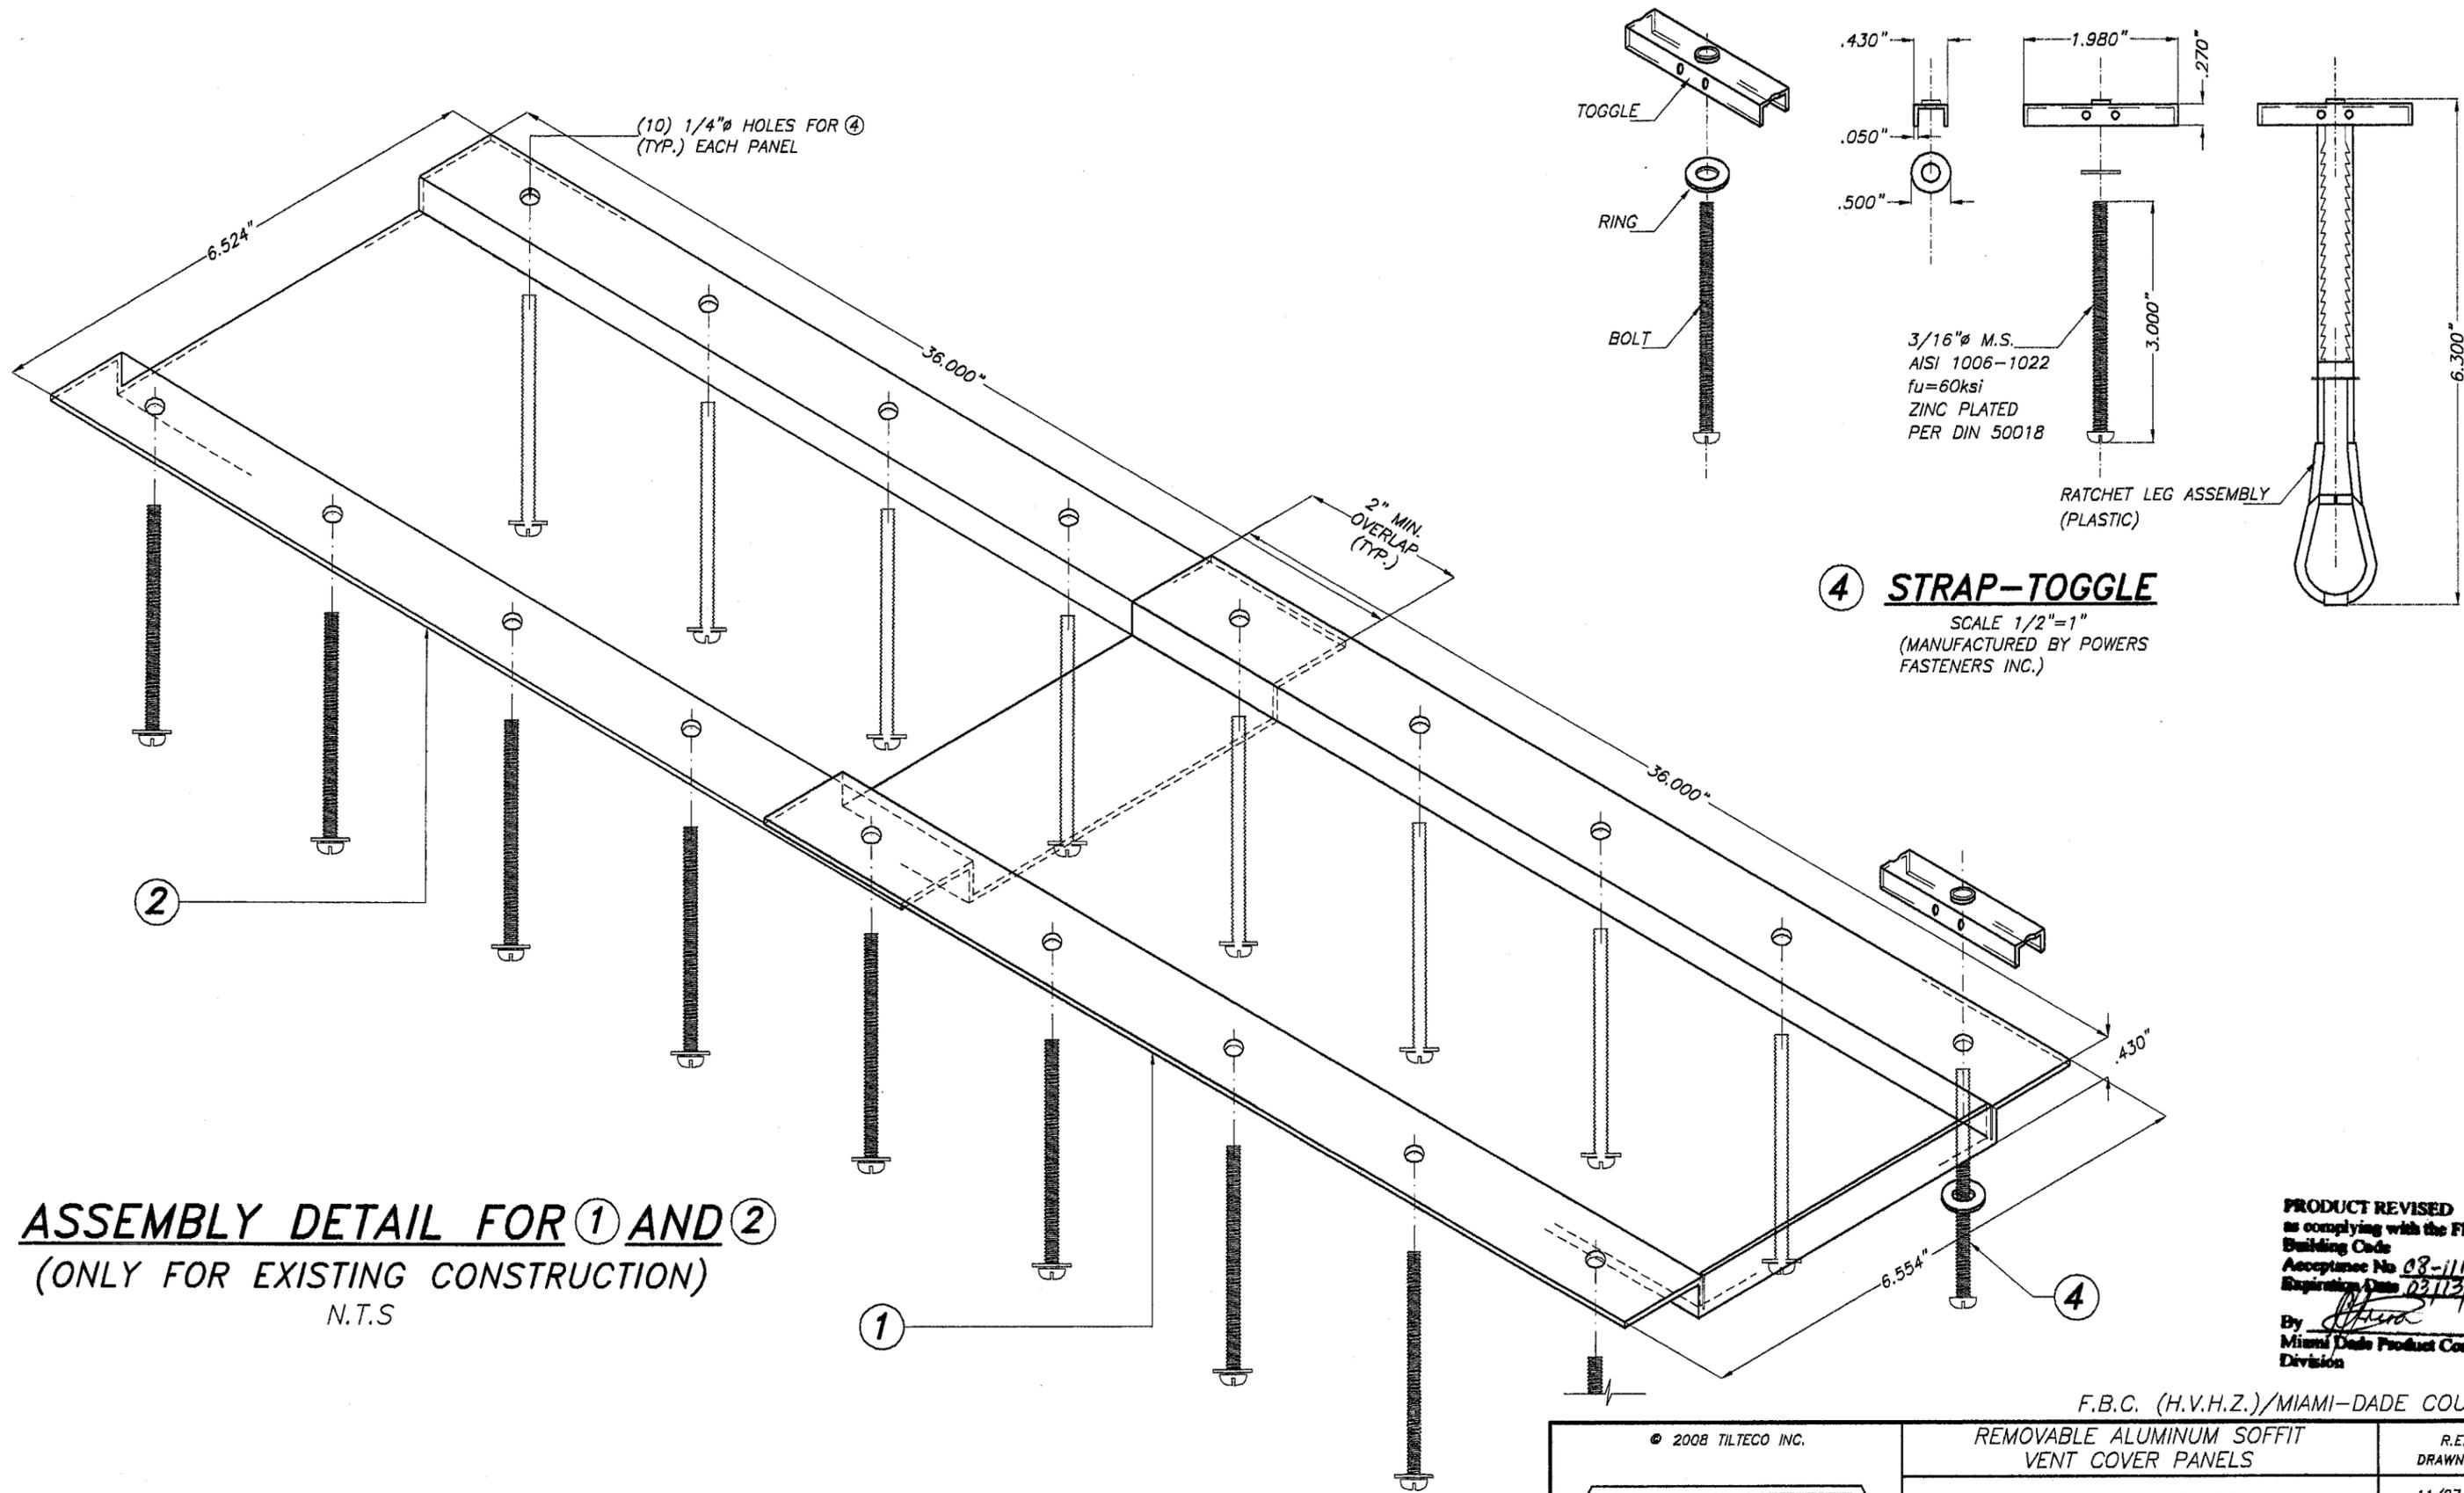

**ASSEMBLY DETAIL FOR ① AND ②**  
 (ONLY FOR EXISTING CONSTRUCTION)  
 N.T.S


**④ STRAP-TOGGLE**  
 SCALE 1/2"=1"  
 (MANUFACTURED BY POWERS FASTENERS INC.)

PRODUCT REVISED  
 as complying with the Florida  
 Building Code  
 Acceptance No 08-116-13  
 Expiration Date 03/13/2013  
 By *[Signature]*  
 Miami Dade Product Control  
 Division


F.B.C. (H.V.H.Z.)/MIAMI-DADE COUNTY

APR 01 2008


© 2008 TILTECO INC.		REMOVABLE ALUMINUM SOFFIT VENT COVER PANELS		R.E. DRAWN BY	
 <b>TILTECO INC.</b> TILLIT TESTING & ENGINEERING COMPANY 6355 N.W. 38th St., Ste. 305, VIRGINIA GARDENS, FL 33168 Phone: (305)871-1530 Fax: (305)871-1531 EB-0006719 WALTER A. TILLIT Jr. P.E. FLORIDA Lic. # 44167		<b>VENT COVERS INC.</b> 10161 NW 46 STREET SUNRISE, FLORIDA 33351 PHONE: (954) 358-5823 / FAX: (954) 358-5827		11/27/07 DATE	
		REV. No DESCRIPTION DATE REV. No DESCRIPTION DATE 1 GENERAL 3/4/08 3 - - 2 - - - - 4 - -		07-289 DRAWING No	
				SHEET 5 OF 7	

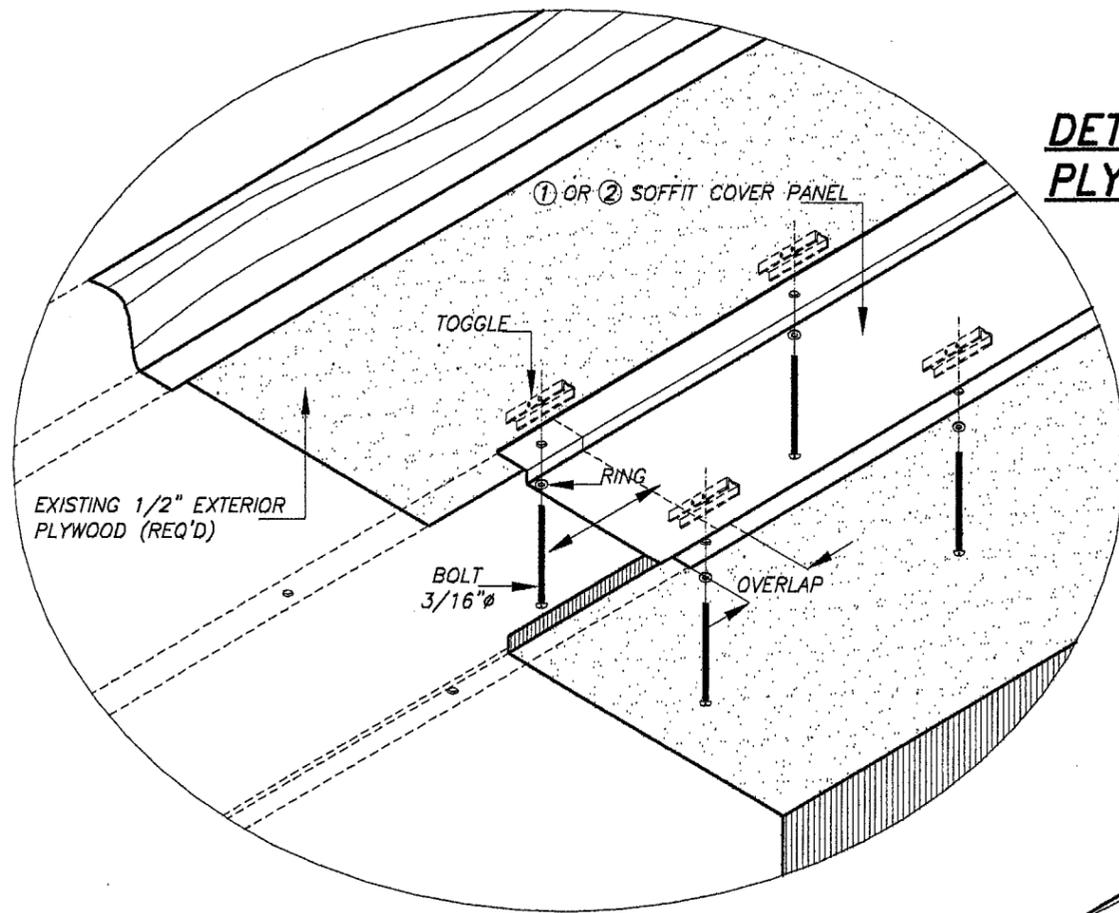

**DETAIL 1:**  
**PLYWOOD SOFFIT**  
N.T.S.

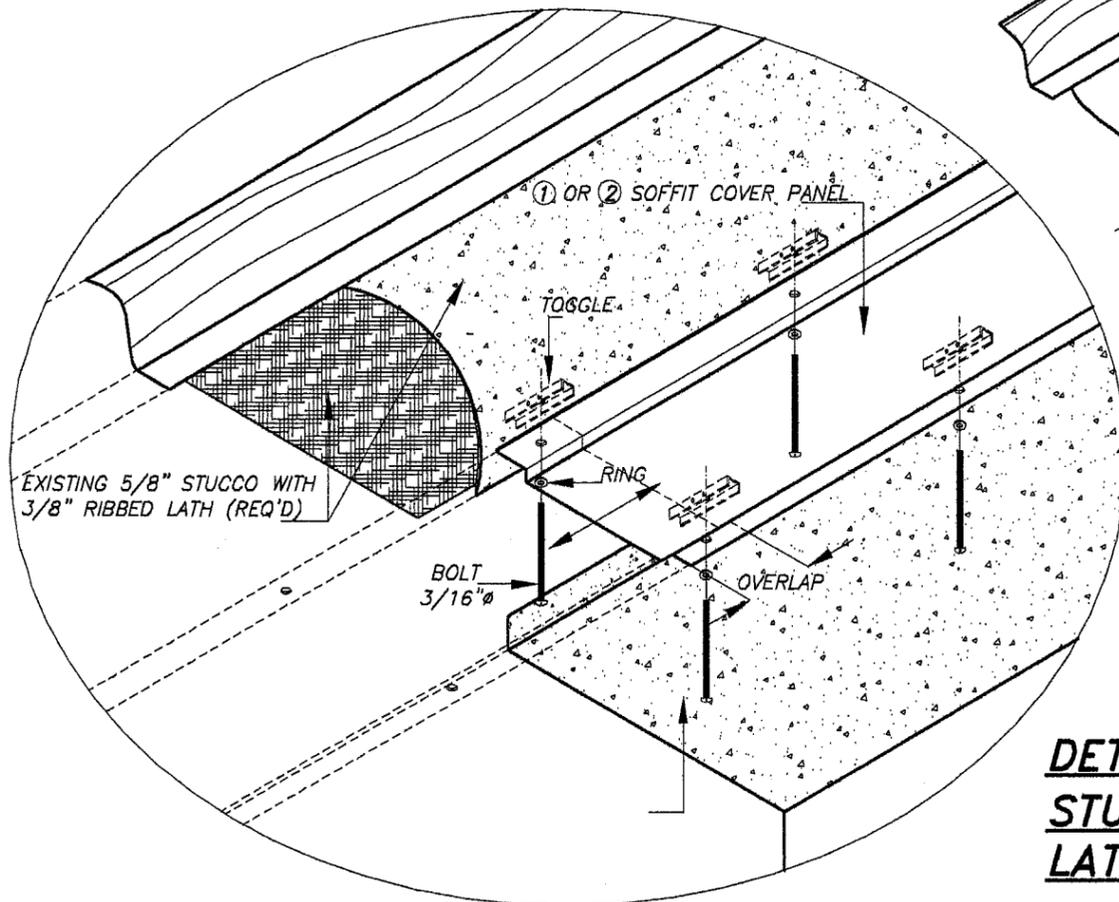

**DETAIL 2:**  
**STUCCO W/ RIBBED LATH SOFFIT**  
N.T.S.

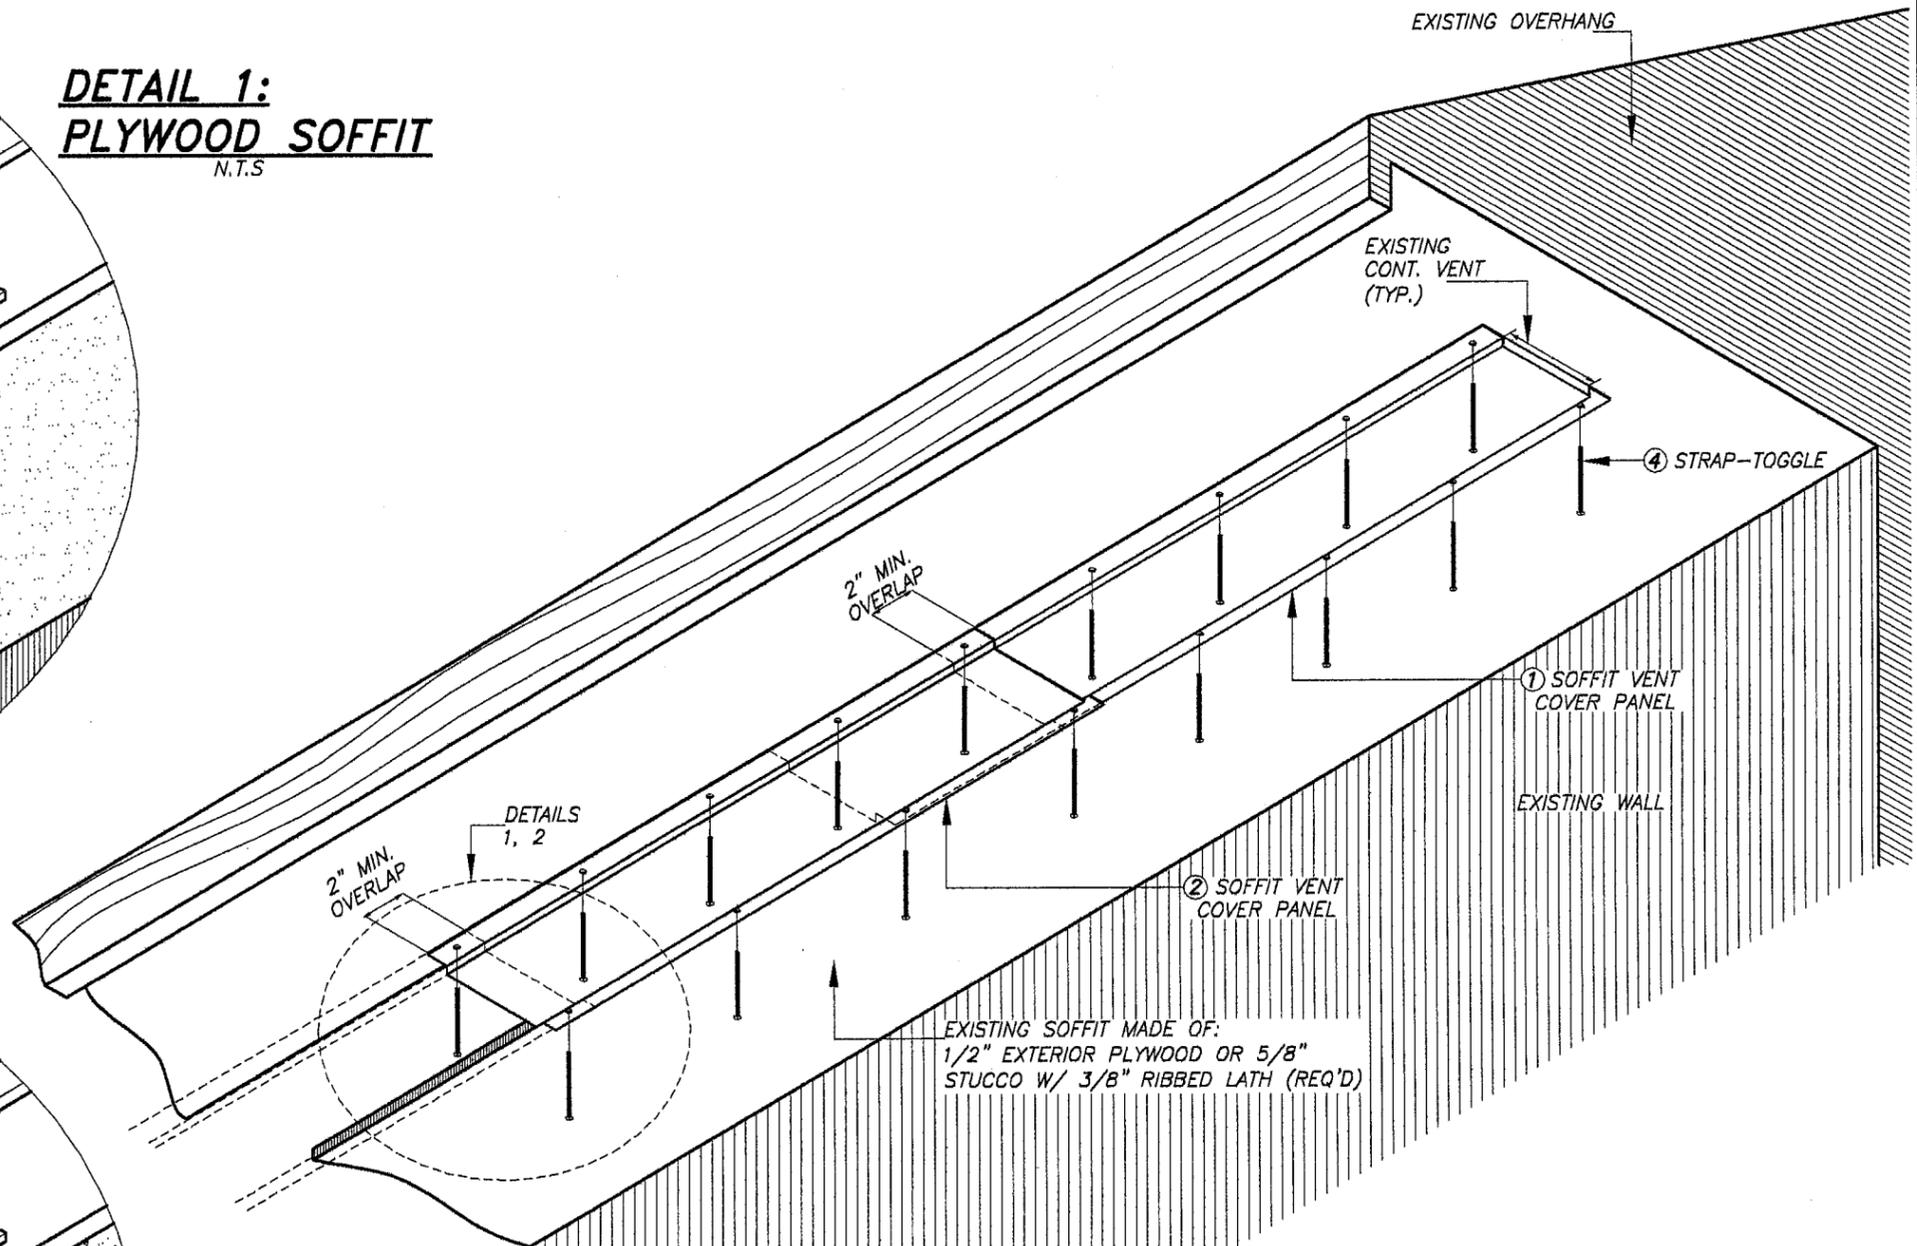

**TYPICAL INSTALLATION FOR CONTINUOUS SOFFIT VENT COVER PANELS 1 AND 2 FOR EXISTING CONSTRUCTION**

N.T.S.  
(ISOMETRIC LOOKING FROM BELOW)

PRODUCT REVISED  
to comply with the Florida  
Building Code  
Acceptance No 08-1110.13  
Expiration Date 03/13/2013  
By *[Signature]*  
Miami Dade Product Control  
Division



F.B.C. (H.V.H.Z.)/MIAMI-DADE COUNTY

APR 01 2008

© 2008 TILTECO INC.		REMOVABLE ALUMINUM SOFFIT VENT COVER PANELS		R.E. DRAWN BY	
		<b>VENT COVERS INC.</b> 10161 NW 46 STREET SUNRISE, FLORIDA 33351 PHONE: (954) 358-5823 / FAX: (954) 358-5827		11/27/07 DATE	
				07-289 DRAWING No	
TILLIT TESTING & ENGINEERING COMPANY 8355 N.W. 38th St., Ste. 305, VIRGINIA GARDENS, FL 33166 Phone: (305)871-1530 • Fax: (305)871-1531 EB-0006719		WALTER A. TILLIT Jr., P.E. FLORIDA Lic. # 44167		F.B.C. (H.V.H.Z.)/MIAMI-DADE COUNTY	
REV. No	DESCRIPTION	DATE	REV. No	DESCRIPTION	DATE
1	GENERAL	3/4/08	3	-	-
2			4	-	-


**DETAIL 3:  
PLYWOOD SOFFIT**

N.T.S

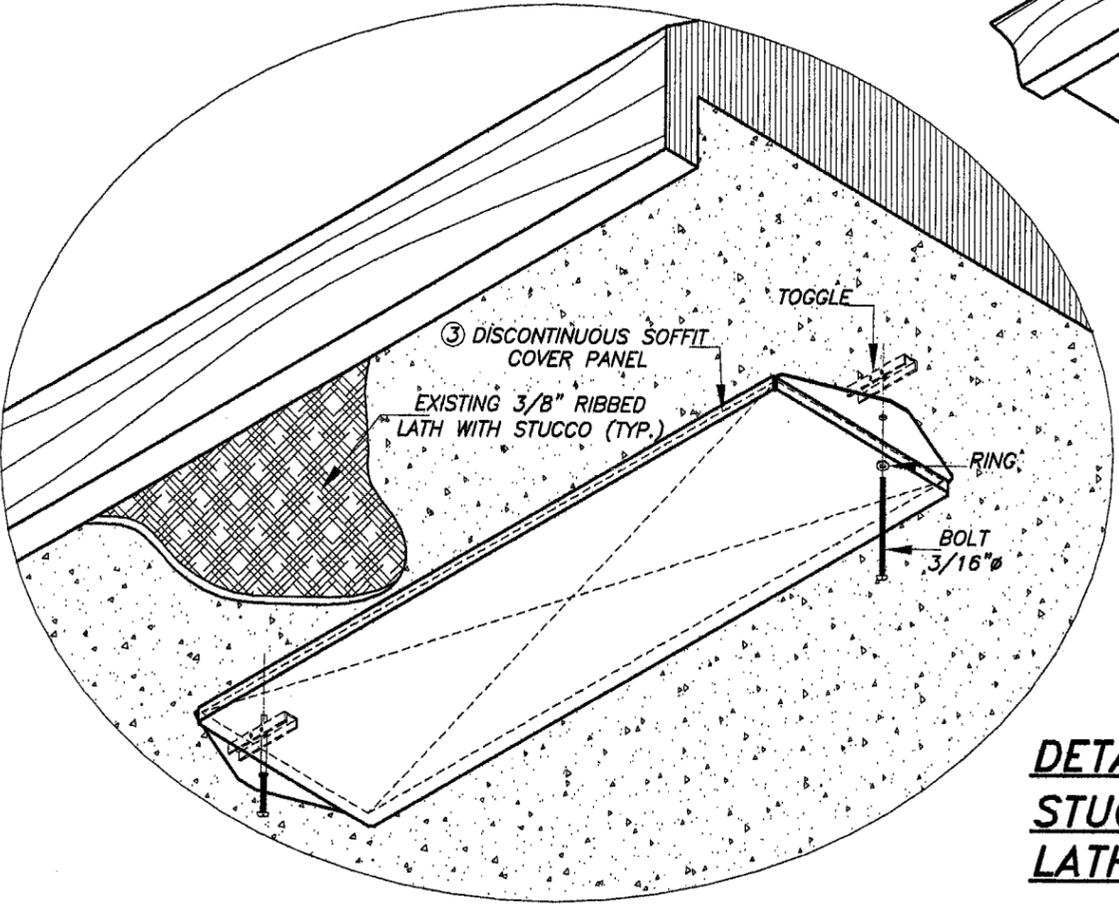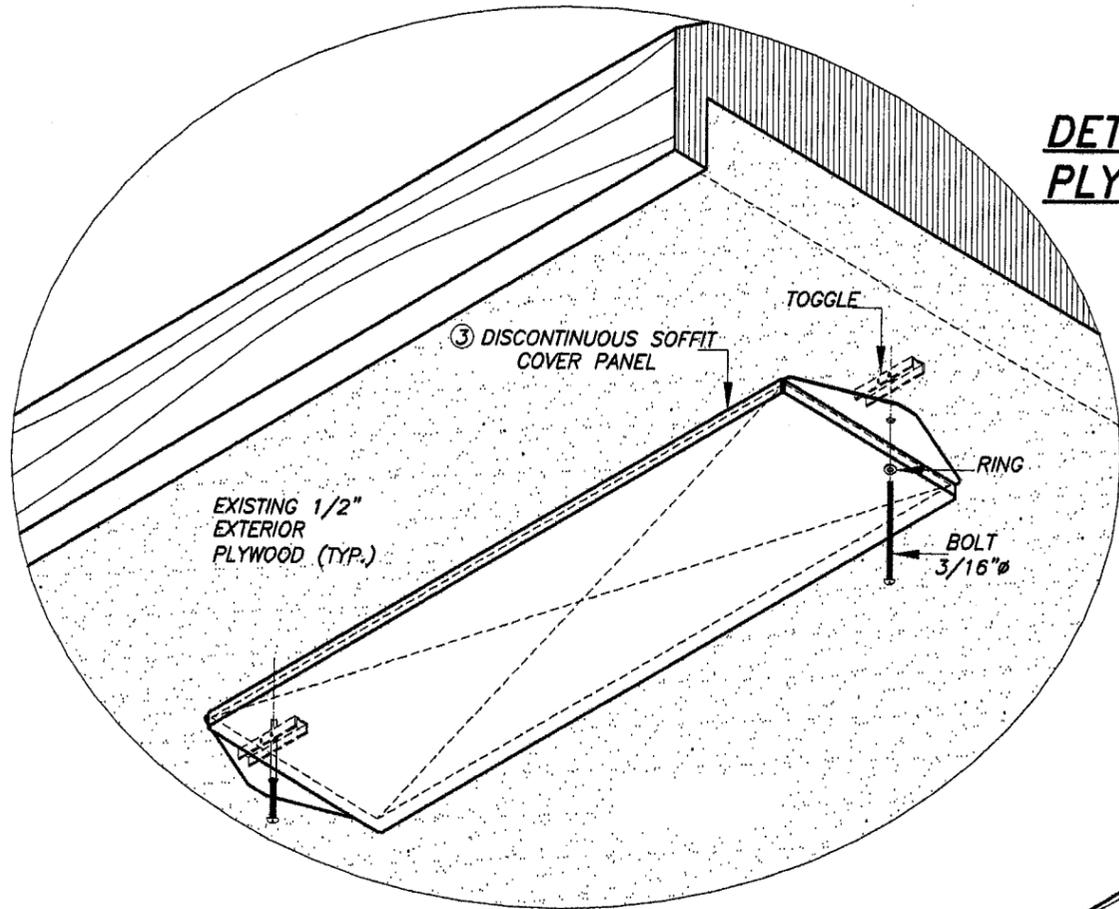

**DETAIL 4:  
STUCCO W/ RIBBED  
LATH SOFFIT**

N.T.S

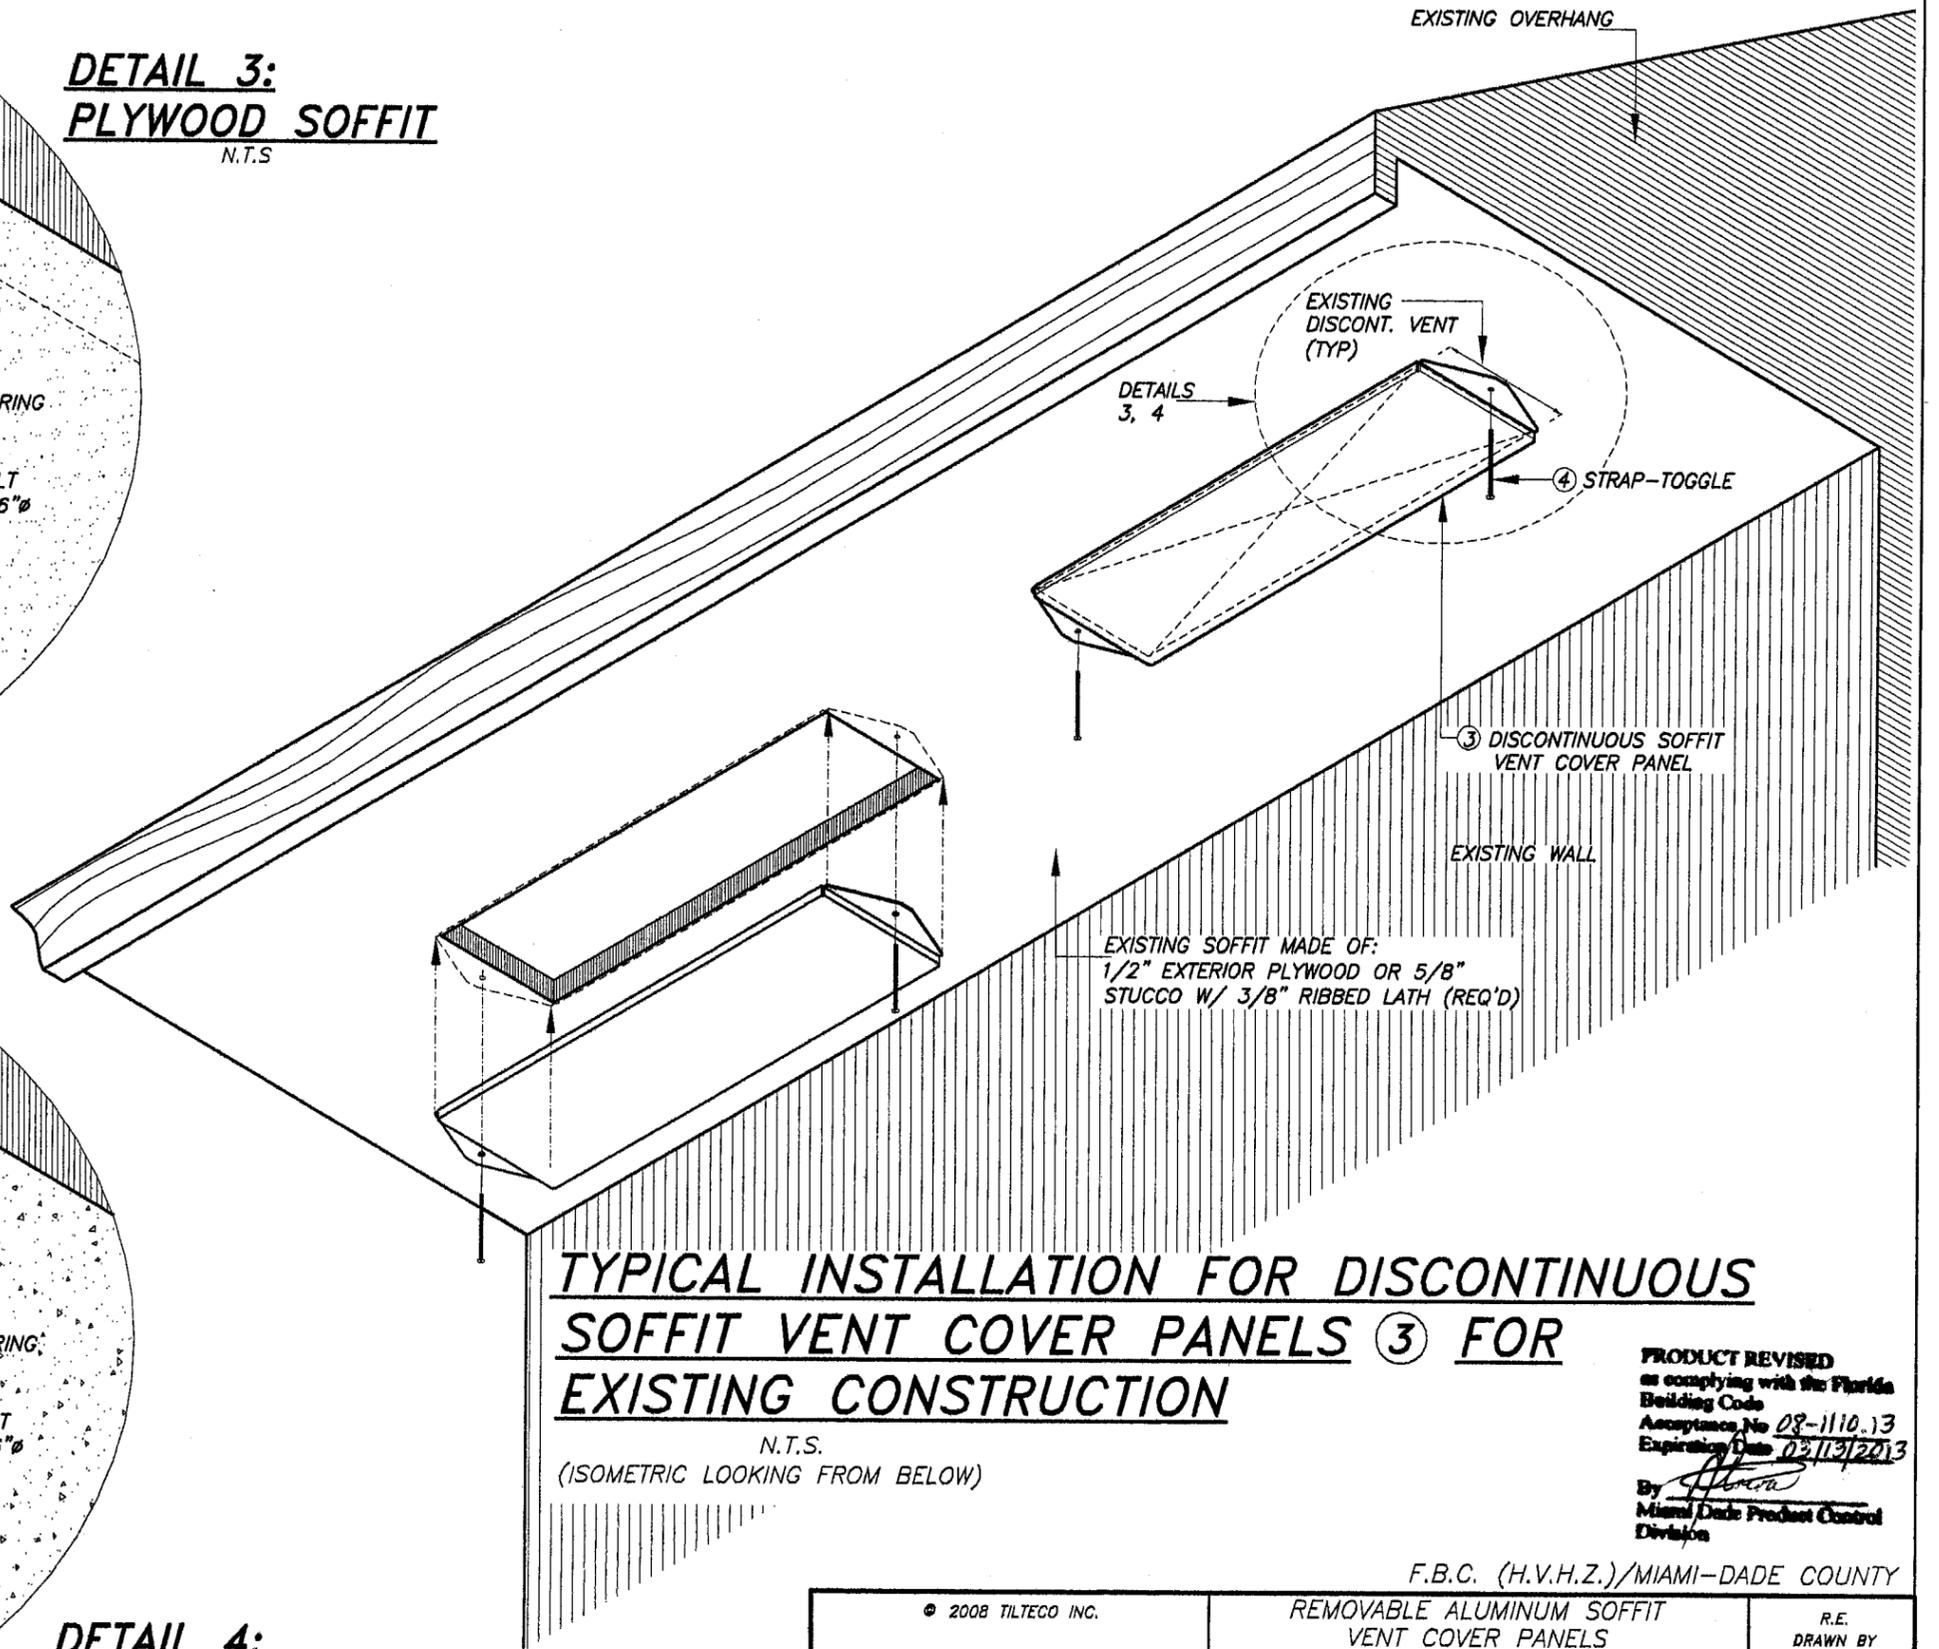

**TYPICAL INSTALLATION FOR DISCONTINUOUS  
SOFFIT VENT COVER PANELS ③ FOR  
EXISTING CONSTRUCTION**

N.T.S.



(ISOMETRIC LOOKING FROM BELOW)

PRODUCT REVISED  
to comply with the Florida  
Building Code  
Acceptance No 08-1110.13  
Expiration Date 03/13/2013  
By *[Signature]*  
Miami Dade Product Control  
Division


F.B.C. (H.V.H.Z.)/MIAMI-DADE COUNTY

APR 01 2008

© 2008 TILTECO INC.		REMOVABLE ALUMINUM SOFFIT VENT COVER PANELS		R.E. DRAWN BY	
 TILLIT TESTING & ENGINEERING COMPANY 8355 N.W. 36th St., Ste. 305, VIRGINIA GARDENS, FL 33166 Phone: (305)871-1530 Fax: (305)871-1531 EB-0006719 WALTER A. TILLIT Jr. P.E. FLORIDA Lic. # 44167		VENT COVERS INC. 10161 NW 46 STREET SUNRISE, FLORIDA 33351 PHONE: (954) 358-5823 / FAX: (954) 358-5827		11/27/07 DATE	
		REV. No    DESCRIPTION    DATE    REV. No    DESCRIPTION    DATE 1    GENERAL    3/4/08    3    -    - 2    -    -    4    -    -		07-289 DRAWING No	
				SHEET 7 OF 7	

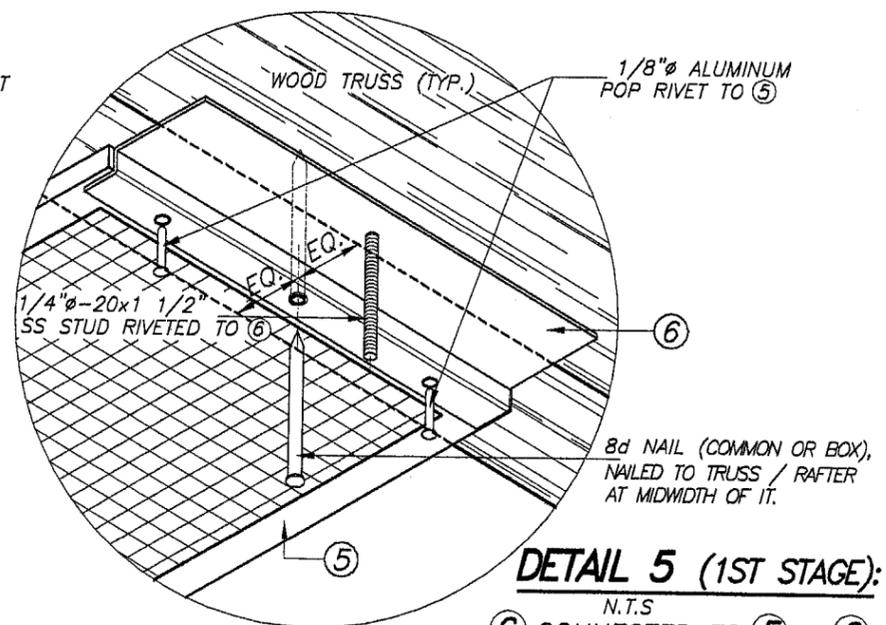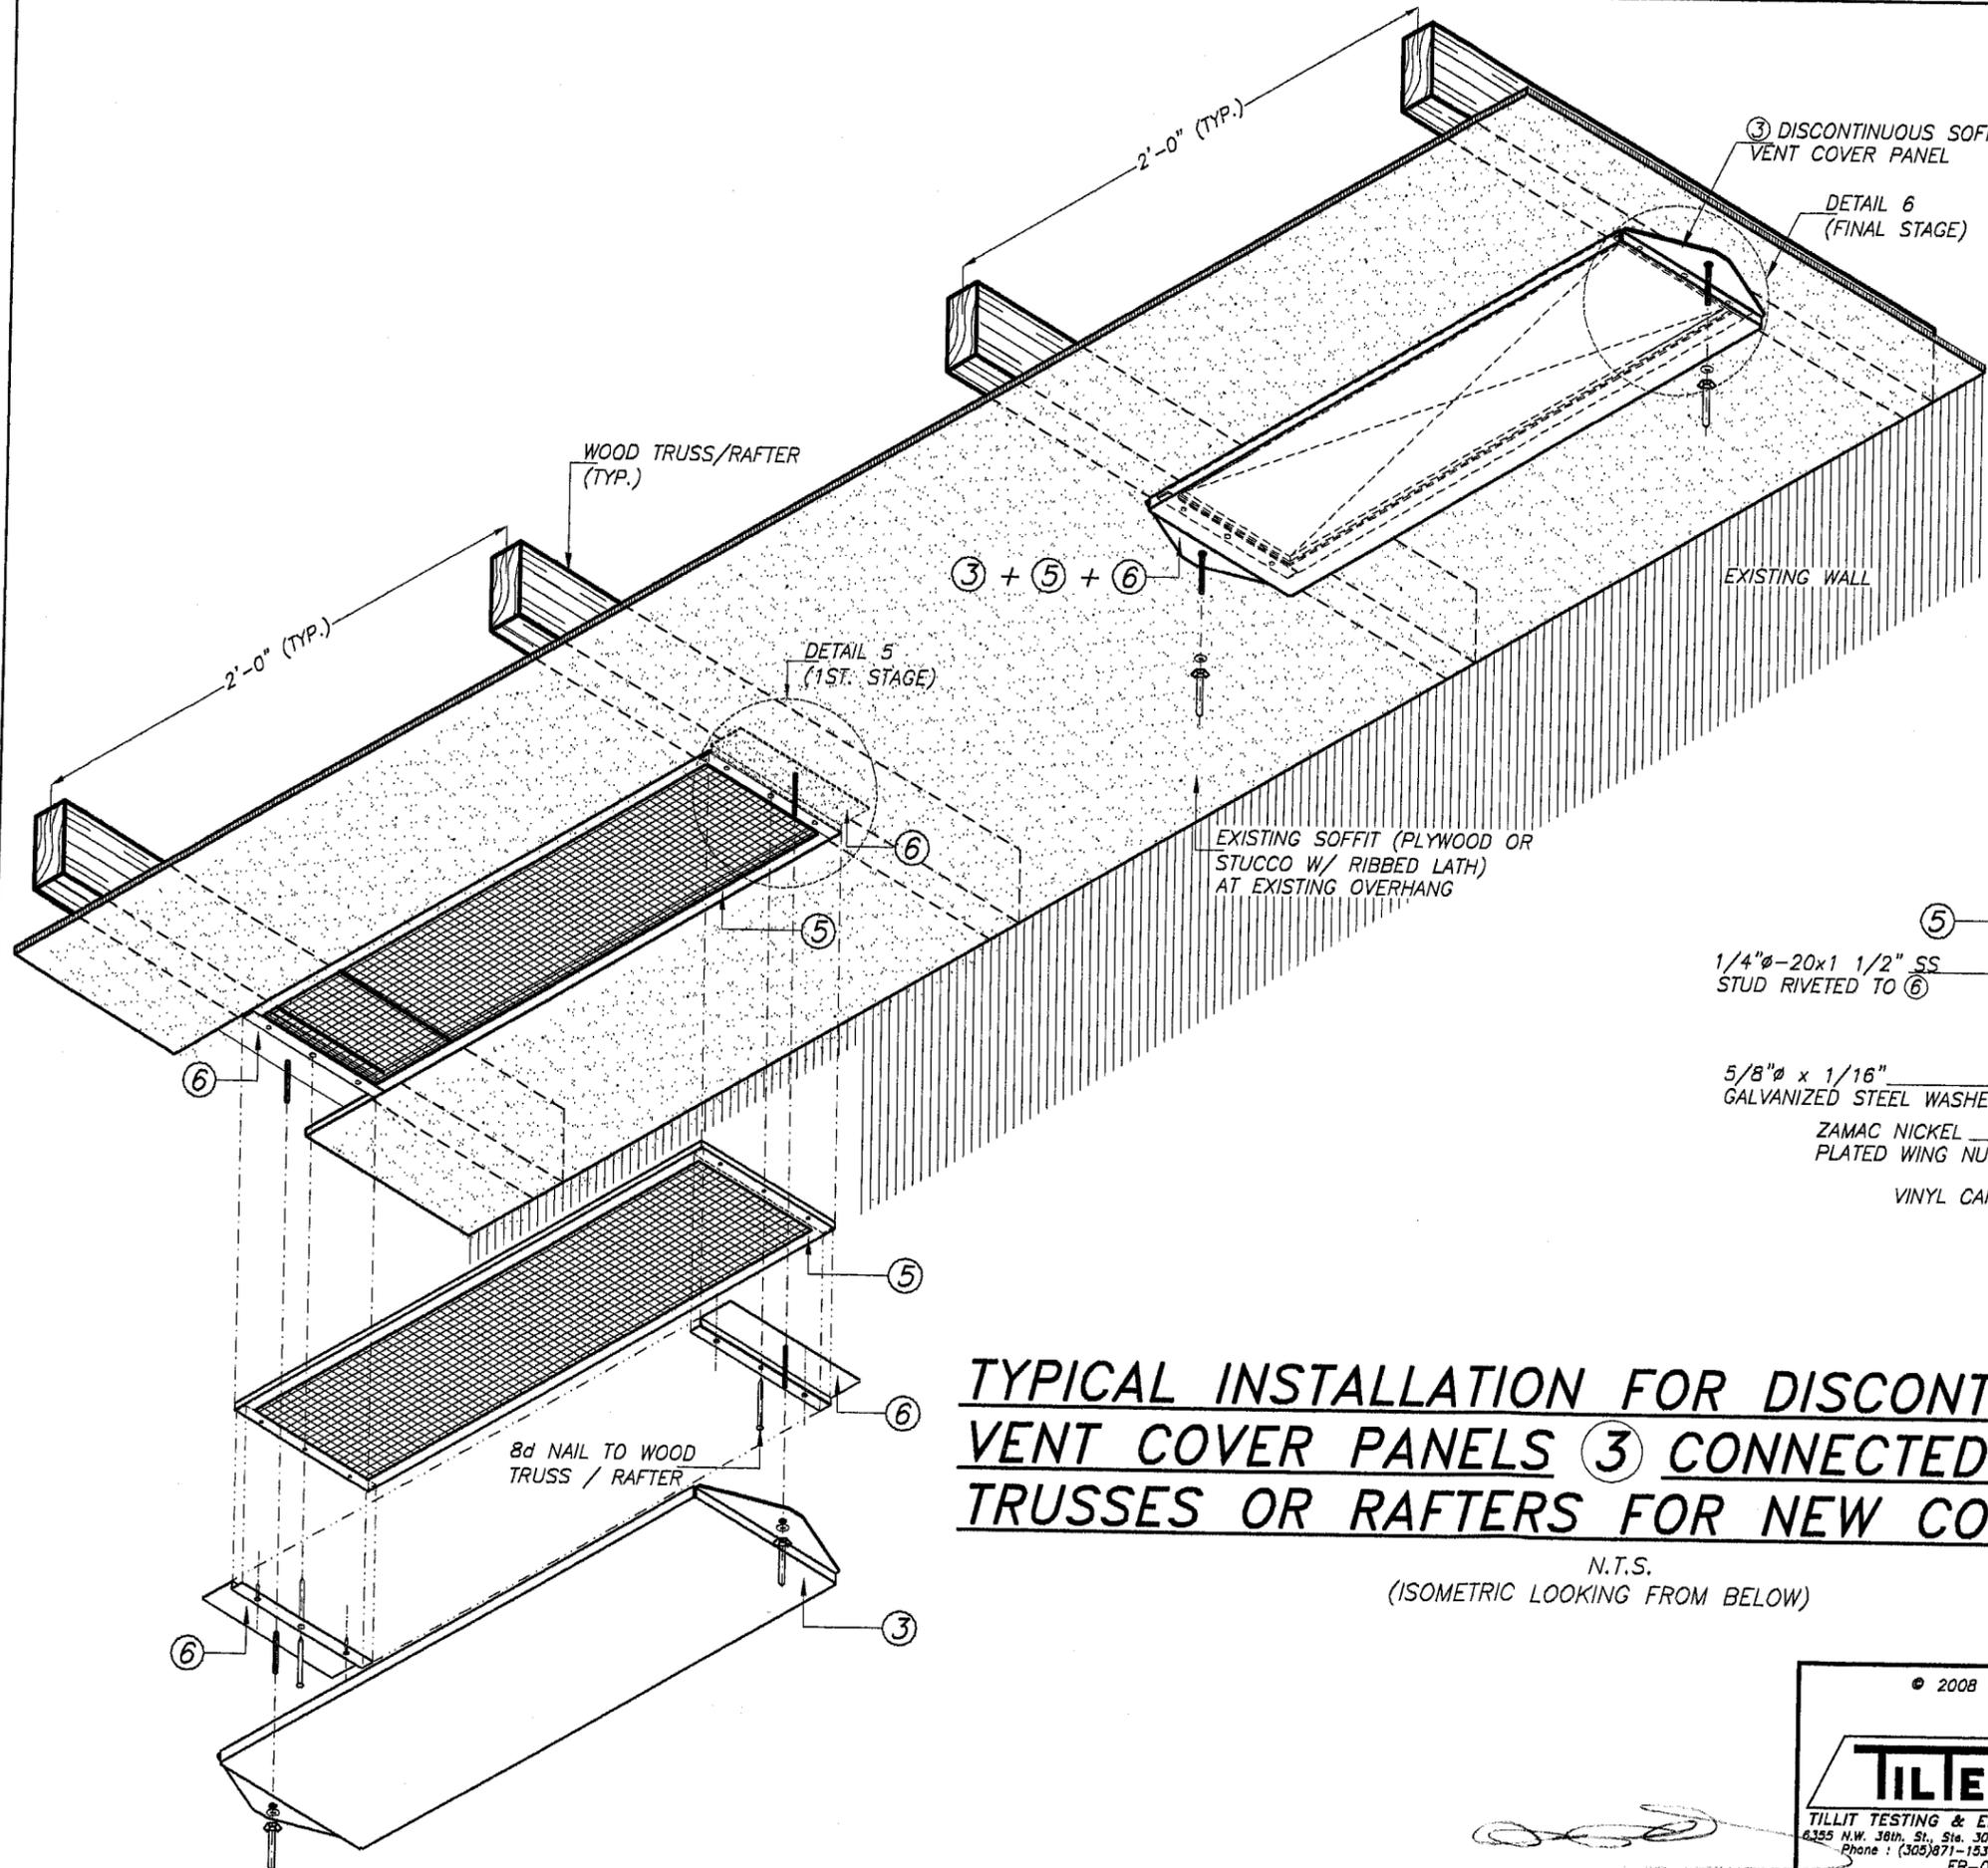

**DETAIL 5 (1ST STAGE):**  
 N.T.S.  
 ⑥ CONNECTED TO ⑤ & ⑥  
 CONNECTED TO WOOD TRUSS RAFTER

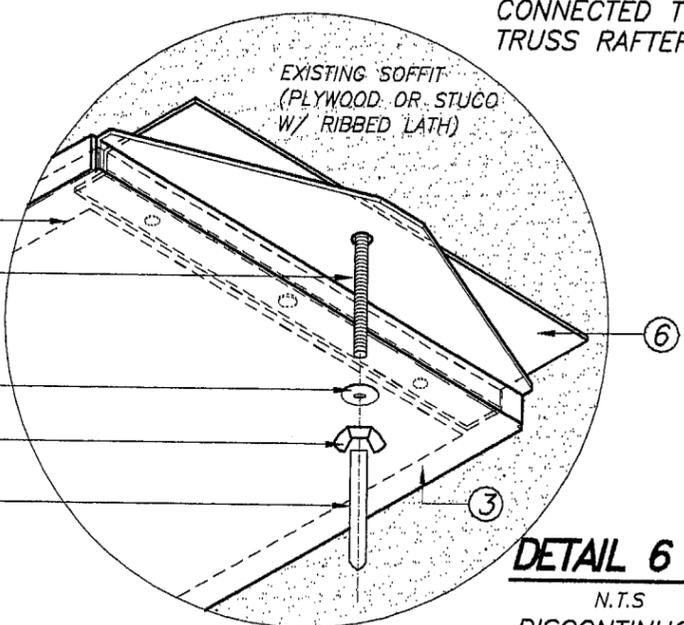

**DETAIL 6 (FINAL STAGE):**  
 N.T.S.  
 DISCONTINUOUS SOFFIT VENT COVERS PANELS ③  
 CONNECTED TO ⑥

**TYPICAL INSTALLATION FOR DISCONTINUOUS SOFFIT VENT COVER PANELS ③ CONNECTED TO WOOD TRUSSES OR RAFTERS FOR NEW CONSTRUCTION**

N.T.S.  
 (ISOMETRIC LOOKING FROM BELOW)

PRODUCT REVISED as complying with the Florida Building Code  
 Acceptance No. 08-1110.13  
 Expiration Date 03/13/2013  
 By *[Signature]*  
 Miami Dade Product Control Division

F.B.C. (H.V.H.Z.)/MIAMI-DADE COUNTY

© 2008 TILTECO INC.  TILLIT TESTING & ENGINEERING COMPANY 6355 N.W. 38th St., Ste. 303, VIRGINIA GARDENS, FL 33168 Phone: (305)871-1530 Fax: (305)871-1531 EB-0006719 WALTER A. TILLIT JR. P.E. FLORIDA Lic. # 44167		REMOVABLE ALUMINUM SOFFIT VENT COVER PANELS <b>VENT COVERS INC.</b> 10161 NW 46 STREET SUNRISE, FLORIDA 33351 PHONE: (954) 358-5823 / FAX: (954) 358-5827		R.E. DRAWN BY 11/27/07 DATE 07-289 DRAWING No SHEET 7A OF 7	
REV. No	DESCRIPTION	DATE	REV. No	DESCRIPTION	DATE
1	GENERAL	3/4/08	3	-	-
2	-	-	4	-	-

APR 01 2008