



**MIAMI-DADE COUNTY**  
**BUILDING CODE COMPLIANCE OFFICE (BCCO)**  
**PRODUCT CONTROL DIVISION**

**MIAMI-DADE COUNTY, FLORIDA**  
**METRO-DADE FLAGLER BUILDING**  
**140 WEST FLAGLER STREET, SUITE 1107**  
**MIAMI, FLORIDA 33130-1563**  
**(305) 375-2902 FAX (305) 372-6339**

[www.miamidade.gov/buildingcode](http://www.miamidade.gov/buildingcode)

**NOTICE OF ACCEPTANCE (NOA)**

**Marvin Windows and Doors**  
**Highway 11 West**  
**P. O. Box 100**  
**Warroad, MN 56763-0100**

**SCOPE:**

This NOA is being issued under the applicable rules and regulations governing the use of construction materials. The documentation submitted has been reviewed by Miami-Dade County Product Control Division and accepted by the Board of Rules and Appeals (BORA) to be used in Miami-Dade County and other areas where allowed by the Authority Having Jurisdiction (AHJ).

This NOA shall not be valid after the expiration date stated below. The Miami-Dade County Product Control Division (In Miami-Dade County) and/or the AHJ (in areas other than Miami-Dade County) reserve the right to have this product or material tested for quality assurance purposes. If this product or material fails to perform in the accepted manner, the manufacturer will incur the expense of such testing and the AHJ may immediately revoke, modify, or suspend the use of such product or material within their jurisdiction. BORA reserves the right to revoke this acceptance, if it is determined by Miami-Dade County Product Control Division that this product or material fails to meet the requirements of the applicable building code.

This product is approved as described herein, and has been designed to comply with the Florida Building Code, including the High Velocity Hurricane Zone.

**DESCRIPTION: Series "Stormplus IZ4" 10'0" Outswing Wood French Doors - L.M.I.**

**APPROVAL DOCUMENT:** Drawing No. **1452**, "Wood 2¼-in. Outswing French Door Stormplus IZ4", sheets 1 through 7 of 7, prepared by W. W. Schaefer Engineering & Consulting, P. A., dated 09/30/05 and latest revision "**B1**", dated 06/10/10, signed and sealed by Warren W. Schaefer, P. E., bearing the Miami-Dade County Product Control Renewal stamp with the Notice of Acceptance number and Expiration date by the Miami-Dade County Product Control Division.

**MISSILE IMPACT RATING: Large and Small Missile Impact Resistant.**

**LIMITATIONS:**

1. Only single fixed panel door is permitted with adhesive PL-400 (OSI) sealant without anchors.

**LABELING:** Each unit shall bear a permanent label with the manufacturer's name or logo, city, state and following statement: "Miami-Dade County Product Control Approved", unless otherwise noted herein.

**RENEWAL** of this NOA shall be considered after a renewal application has been filed and there has been no change in the applicable building code negatively affecting the performance of this product.

**TERMINATION** of this NOA will occur after the expiration date or if there has been a revision or change in the materials, use, and/or manufacture of the product or process. Misuse of this NOA as an endorsement of any product, for sales, advertising or any other purposes shall automatically terminate this NOA. Failure to comply with any section of this NOA shall be cause for termination and removal of NOA.

**ADVERTISEMENT:** The NOA number preceded by the words Miami-Dade County, Florida, and followed by the expiration date may be displayed in advertising literature. If any portion of the NOA is displayed, then it shall be done in its entirety.

**INSPECTION:** A copy of this entire NOA shall be provided to the user by the manufacturer or its distributors and shall be available for inspection at the job site at the request of the Building Official. This NOA **renews NOA No. 08-0917.09** and consists of this page 1, evidence pages E-1 and E-2, as well as approval document mentioned above.

The submitted documentation was reviewed by **Jaime D. Gascon, P. E.**



*J. Gascon*  
*9/23/10*

**NOA No. 10-0621.03**  
**Expiration Date: January 05, 2016**  
**Approval Date: October 13, 2010**

Marvin Windows and Doors

NOTICE OF ACCEPTANCE: EVIDENCE SUBMITTED

**A. DRAWINGS**

1. Manufacturer's die drawings and sections.
2. Drawing No **1452**, "Wood 2 ¼ "Outswing French Door Stormplus IZ4", sheets 1 through 7 of 7, prepared by W. W. Schaefer Engineering & Consulting, P. A., dated 09/30/05 and latest revision "**B1**", dated 06/10/10, signed and sealed by Warren W. Schaefer, P. E.

**B. TESTS**

1. Test reports on:
  - 1) Air Infiltration Test, per FBC, TAS 202-94
  - 2) Uniform Static Air Pressure Test, Loading per FBC TAS 202-94
  - 3) Water Resistance Test, per FBC, TAS 202-94
  - 4) Large Missile Impact Test per FBC, TAS 201-94
  - 5) Cyclic Wind Pressure Loading per FBC, TAS 203-94
  - 6) Forced Entry Test, per FBC 2411 3.2.1, TAS 202-94

along with the manufacturer's parts drawings, installation diagram and marked-up drawings of outswing wood doors, prepared by Stork Twin City Testing Corp., Test Report No. **STCT 113-96398.1**, dated 07/18/08, signed and sealed by Thomas Kolden, P. E.

*(Submitted under previous NOA No.08 -0917.09)*

2. Test reports on:
  - 1) Air Infiltration Test, per FBC, TAS 202-94
  - 2) Uniform Static Air Pressure Test, Loading per FBC TAS 202-94
  - 3) Water Resistance Test, per FBC, TAS 202-94
  - 4) Large Missile Impact Test per FBC, TAS 201-94
  - 5) Cyclic Wind Pressure Loading per FBC, TAS 203-94
  - 6) Forced Entry Test, per FBC 2411 3.2.1, TAS 202-94


along with the manufacturer's parts drawings, installation diagram and marked-up drawings of outswing wood doors, prepared by Architectural Testing, Inc., Test Report No. **ATI 58623.01-210-18**, dated 09/06/05, signed and sealed by Joseph A. Reed, P. E.

*(Submitted under previous NOA No.05 -1012.03)*

**C. CALCULATIONS**

1. Anchor verification calculations and structural analysis, complying with FBC-2007, prepared by W. W. Schaefer Engineering & Consulting, P. A., dated 06/10/10, signed and sealed by Warren W. Schaefer, P. E.

**Complies with ASTM E1300-98/ 04**

 

Jaime D. Gascon, P. E.

Chief, Product Control Division

NOA No. 10-0621.03

Expiration Date: January 05, 2016

Approval Date: October 13, 2010

Marvin Windows and Doors

NOTICE OF ACCEPTANCE: EVIDENCE SUBMITTED

**D. QUALITY ASSURANCE**

1. Miami-Dade Building Code Compliance Office (BCCO).

**E. MATERIAL CERTIFICATIONS**


1. Notice of Acceptance No. **09-0312.03** issued to E.I. DuPont DeNemours & Co., Inc. for their "**DuPont Sentry Glass® Interlayer**" dated 05/13/09, expiring on 01/14/12.

**F. STATEMENTS**


1. Statement letter of compliance with the FBC 2007, dated June 10, 2010, signed and sealed by Warren W. Schaefer, P. E.
2. Statement letter of conformance and no financial interest, dated June 10, 2010, signed and sealed by Warren W. Schaefer, P. E.
3. Laboratory addendum letter for Test Report No. **STCT 113-96398.1**, issued by Stork Twin City Testing Corp., dated 12/18/08, signed and sealed by Thomas Kolden, P. E. *(Submitted under previous NOA No.08 -0917.09)*
4. Laboratory compliance letter for Test Report No. **STCT 113-96398.1**, issued by Stork Twin City Testing Corp., dated 07/18/08, signed and sealed by Thomas Kolden, P. E. *(Submitted under previous NOA No.08 -0917.09)*
5. Proposal issued by BCCO, dated March 07, 2008, signed by Jaime D. Gascon, P. E.
6. Laboratory compliance letter for Test Report No. **ATI 58623.01-210-18** issued by Architectural Testing, Inc., dated 09/06/05, signed and sealed by Joseph A. Reed, P. E. *(Submitted under previous NOA No.05 -1012.03)*
7. Proposal No. **04-0436** issued by BCCO, dated October 12, 2004, signed by Manuel Perez, P. E.

**G. OTHERS**

1. Notice of Acceptance No. **08-0917.09**, issued to Marvin Windows and Doors for their Series "Stormplus IZ4" Outswing French Wood Doors-LMI", approved on 02/18/09 and expiring on 01/05/11.

 

Jaime D. Gascon, P. E.  
Chief, Product Control Division  
NOA No. 10-0621.03  
Expiration Date: January 05, 2016  
Approval Date: October 13, 2010

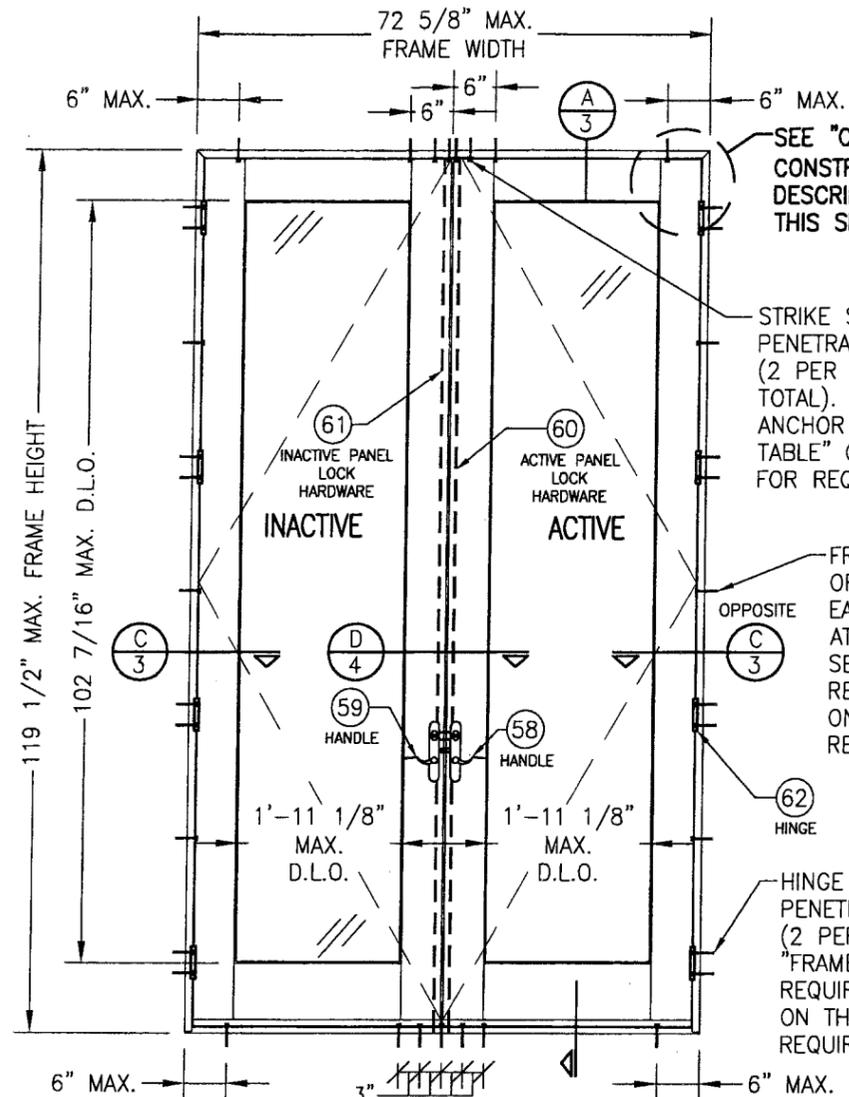

**EXTERIOR ELEVATION  
DOUBLE RECTANGULAR OUTSWING DOOR**  
SCALE: 1/2" = 1'-0"


**GENERAL NOTES:**

1. THESE DOOR SYSTEMS HAVE BEEN TESTED, ANALYZED & APPROVED FOR DESIGN PRESSURES NOT TO EXCEED THOSE SHOWN IN THE "ALLOWABLE DESIGN PRESSURE TABLE(S).
2. OPENINGS, BUCKING & BUCKING FASTENERS MUST BE PROPERLY DESIGNED & INSTALLED TO TRANSFER WIND LOADS TO THE STRUCTURE.
3. ALL HARDWARE & FASTENERS SHALL BE IN ACCORDANCE WITH THESE DRAWINGS & SHALL NOT VARY UNLESS SPECIFICALLY MENTIONED ON THE DRAWINGS. SPECIFIED ANCHOR EMBED TO BASE MATERIAL SHALL BE BEYOND WALL FINISH OR STUCCO.
4. THE DETAILS & SPECIFICATIONS SHOWN HEREIN REPRESENT THE PRODUCTS TESTED & PROPOSED FOR WATER, AIR, IMPACT, CYCLIC & UNIFORM STATIC AIR PRESSURE TESTING IN CONFORMANCE WITH THE FLORIDA BUILDING CODE PROTOCOLS TAS-201, 202 & 203 FOR LARGE MISSILE IMPACT DOORS.
5. THESE DOOR SYSTEMS HAVE BEEN DESIGNED IN ACCORDANCE WITH AND MEET THE REQUIREMENTS OF THE FLORIDA BUILDING CODE (FBC) INCLUDING HIGH VELOCITY HURRICANE ZONES (HVHZ).
6. IMPACT SHUTTERS ARE NOT REQUIRED WITH THESE DOORS.
7. ALL ANCHORS SECURING DOOR FRAME TO PRESSURE TREATED BUCKS OR WOOD FRAMING SHALL BE CAPABLE OF RESISTING CORROSION CAUSED BY THE PRESSURE TREATING CHEMICALS IN THE WOOD.
8. DETERMINE THE POSITIVE & NEGATIVE DESIGN LOADS TO USE WHEN REFERENCING THESE DOCUMENTS IN ACCORDANCE WITH THE GOVERNING CODE AND GOVERNING WIND VELOCITY. FOR WIND LOAD CALCULATIONS IN ACCORDANCE WITH THE FLORIDA BUILDING CODE, A DIRECTIONALITY FACTOR OF  $K_d = 0.85$  MAY BE APPLIED PER THE ASCE-7 STANDARD.
9. NO INCREASE IN ALLOWABLE STRESS HAS BEEN USED IN THE CERTIFICATION OF THIS PRODUCT. WIND LOAD DURATION FACTOR  $C_d = 1.6$  WAS USED FOR WOOD SCREW ANALYSIS ONLY.
10. MATERIALS, INCLUDING BUT NOT LIMITED TO STEEL SCREWS, THAT COME INTO CONTACT WITH OTHER DISSIMILAR MATERIALS SHALL MEET THE REQUIREMENTS OF FLORIDA BUILDING CODE CHAPTER 20.
11. ALL WOOD MEMBERS OF DOORS THAT MAY POSSIBLY COME INTO CONTACT WITH MASONRY OR CONCRETE SUBSTRATES, ARE SUBJECT TO MOISTURE &/OR ARE SUBJECT TO THE OUTSIDE ENVIRONMENT SHALL BE OF AN APPROVED DURABLE SPECIES OR BE TREATED IN AN APPROVED METHOD WITH AN APPROVED PRESERVATIVE PER FBC SECTION 2326.

**CORNER CONSTRUCTION:**

**JAMB TO JAMB:** SIDE MEMBER IS COPEDED, BUTTED TO HEAD MEMBER, JOINED WITH FOUR(4) NO. 7 X 2" SCREWS (3 THROUGH SIDE INTO HEAD & 1 THROUGH HEAD INTO SIDE).  
**JAMB TO SILL:** SIDE MEMBER IS BUTTED TO SILL & JOINED WITH THREE(3) NO. 8 X 3" SCREWS THROUGH BASE OF SILL INTO JAMB AND ONE(1) NO. 8 X 1 1/2" SCREW THROUGH BACKSIDE OF SILL INTO JAMB (SEALED WITH JAMB GASKET).  
**TOP-RAIL TO STILE:** TOP-RAIL IS BUTTED TO STILE & JOINED WITH TWO(2) 5/8" DIA. X 4" LONG WOOD DOWELS GLUED INTO EACH MEMBER WITH FRANKLIN INTERNATIONAL ADVANTAGE 310 ADHESIVE.  
**BOTTOM-RAIL TO STILE:** BOTTOM-RAIL IS BUTTED TO STILE & JOINED WITH THREE(3) 5/8" DIA. X 4" LONG WOOD DOWELS GLUED INTO EACH MEMBER WITH FRANKLIN INTERNATIONAL ADVANTAGE 310 ADHESIVE.

**APPROVED SHAPES**

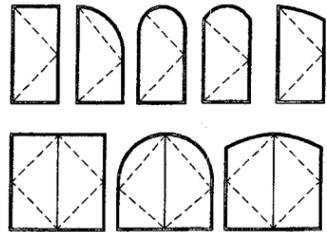


**NOTES:**  
 1. OTHER SHAPES MAY APPLY PROVIDING THEY ARE SIMILAR TO THOSE SHOWN & HAVE CORNER CONSTRUCTION AS DESCRIBED ON THIS SHEET.  
 2. ALL SHAPED UNITS MUST FIT INSCRIBED INTO THE ALLOWABLE RECTANGULAR UNITS & BE GOVERNED BY THE ALLOWABLE PRESSURE OF THE RESPECTIVE RECTANGULAR UNIT.

**HINGE QUANTITY TABLE**

DOOR HEIGHT	QTY REQUIRED
LESS THAN 86"	3
86" & GREATER	4

FRAME ANCHOR REQUIREMENTS TABLE			
OPENING TYPE (SUBSTRATE)	FRAME/CLIP/NAIL FIN TO OPENING FASTENER TYPE	MINIMUM EMBED	MINIMUM EDGE DIST.
FRAME/SILL SCREWS			
MIN. 2X4 WOOD FRAME OR BUCK (MIN. GR. 3 & G=0.55)	NO. 10 SMS OR WOOD SCREW	1 1/4"	3/4"
MIN. 1/8" THK A36 STEEL	NO. 10 GR. 5 SELF TAP/DRILL SCREW	FULL	1/2"
MIN. 1/8" THK 6063-T5 ALUM.	NO. 10 GR. 5 SELF TAP/DRILL SCREW	FULL	1/2"
MIN. C-90 CMU	(1) 1/4" CONCRETE SCREW	1 1/4"	2"
MIN. 2500 PSI CONCRETE	(1) 1/4" CONCRETE SCREW	1 1/2"	2"
STRIKE SCREWS AT HEAD			
MIN. 2X4 WOOD FRAME OR BUCK (MIN. GR. 3 & G=0.55)	NO. 10 SMS OR WOOD SCREW	1 1/4"	3/4"
MIN. 1/8" THK A36 STEEL	NO. 10 GR. 5 SELF TAP/DRILL SCREW	FULL	1/2"
MIN. 1/8" THK 6063-T5 ALUM.	NO. 10 GR. 5 SELF TAP/DRILL SCREW	FULL	1/2"
MIN. 2500 PSI CONCRETE	(1) 3/16" CONCRETE SCREW	1 1/2"	2"
HINGE SCREWS			
MIN. 2X4 WOOD FRAME OR BUCK (MIN. GR. 3 & G=0.55)	NO. 12 SMS OR WOOD SCREW	1 1/4"	3/4"
MIN. 1/8" THK A36 STEEL	NO. 12 GR. 5 SELF TAP/DRILL SCREW	FULL	1/2"
MIN. 1/8" THK 6063-T5 ALUM.	NO. 12 GR. 5 SELF TAP/DRILL SCREW	FULL	1/2"
MIN. C-90 CMU OR 2500 PSI CONCRETE	(1) 1/4" CONCRETE SCREW	1 1/4"	2"


(1) CONCRETE SCREWS SHALL BE ELCO ULTRACONS, ELCO CRETE-FLEX, ITW RAMSET/RED HEAD TAPCONS OR HILTI KWIK-CON II (HARDENED STEEL OR S.S.).

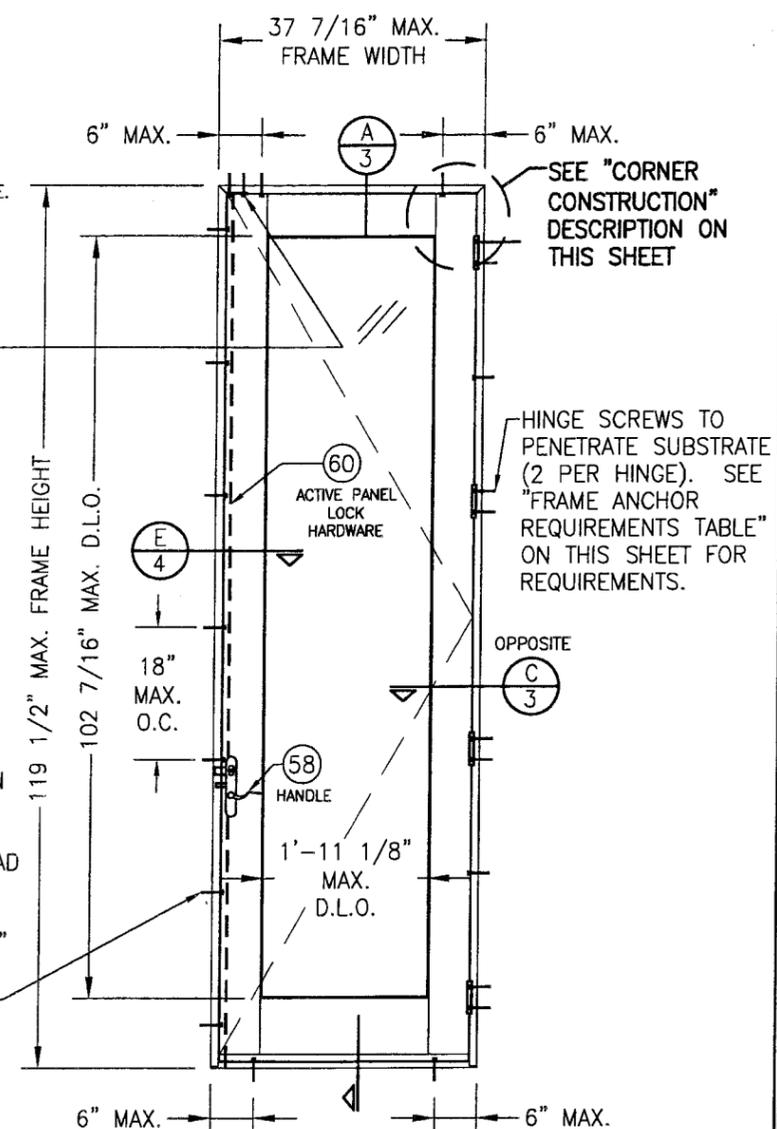


**EXTERIOR ELEVATION  
SINGLE RECTANGULAR OUTSWING DOOR**  
SCALE: 1/2" = 1'-0"

ALLOWABLE DESIGN PRESSURE (ALL DOORS)	
FRAME HEIGHT GREATER THAN 95.5"	+62/-68 PSF
FRAME HEIGHT 95.5" & LESS	+65/-80 PSF


PRODUCT RENEWED as complying with the Florida Building Code  
 Acceptance No. 10-0621.03  
 Expiration Date 01/05/2016  
 By [Signature] Miami Dade Product Control Division

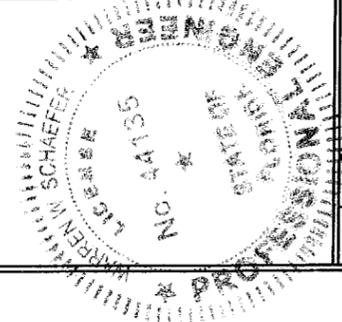


DRAWN BY: W.R.M.	CHECKED BY: W.W.S.
DATE: 08/08/08	DATE: 08/30/05
PLANT: 1-24	
NO.	REVISION DESCRIPTION
A1	UPDATE TO PRESENT STANDARDS
A2	UPDATE PART PROFILES
B1	UPDATE TO PRESENT STANDARDS
WOOD 2 1/4" OUTSING FRENCH DOOR STORMPLUS IZ4	
MANUFACTURER: MARVIN WINDOWS & DOORS HIGHWAY 11; P.O. BOX 100 WARROAD, MN 56763 800-346-5044	
CONSULTANTS: W. W. SCHAEFER ENGINEERING & CONSULTING, P.A. 7480 150TH COURT NORTH PALM BEACH GARDENS, FL 33418 PHONE: 561-744-3424	
CERTIFICATION: JUN 10 2010	DRAWING TITLE: WOOD 2 1/4" OUTSING FRENCH DOOR STORMPLUS IZ4
DRAWING NO. 1452	REV. B
SHEET NO. 1	OF 7

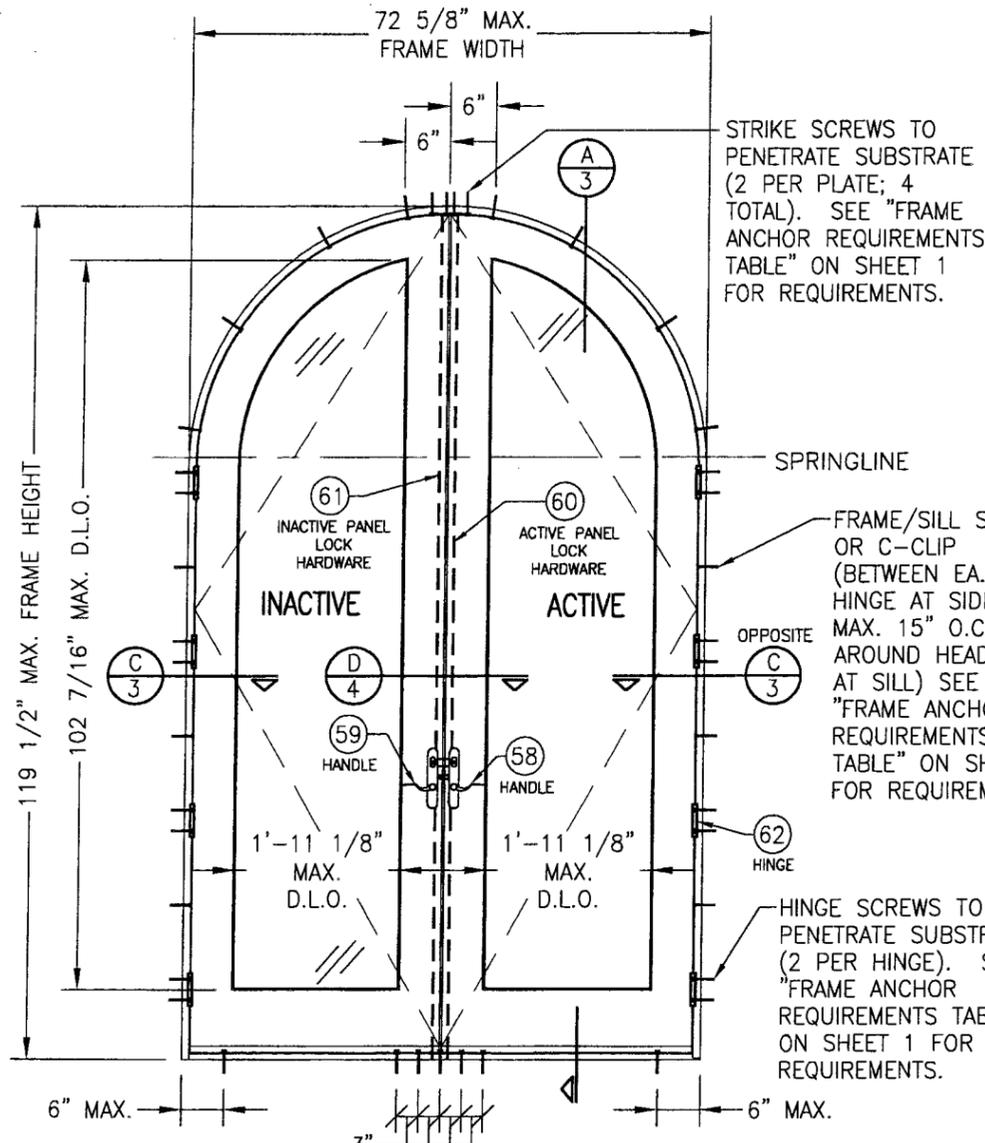

**EXTERIOR ELEVATION  
DOUBLE HALF-ROUND OUTSWING DOOR**  
SCALE: 1/2" = 1'-0"

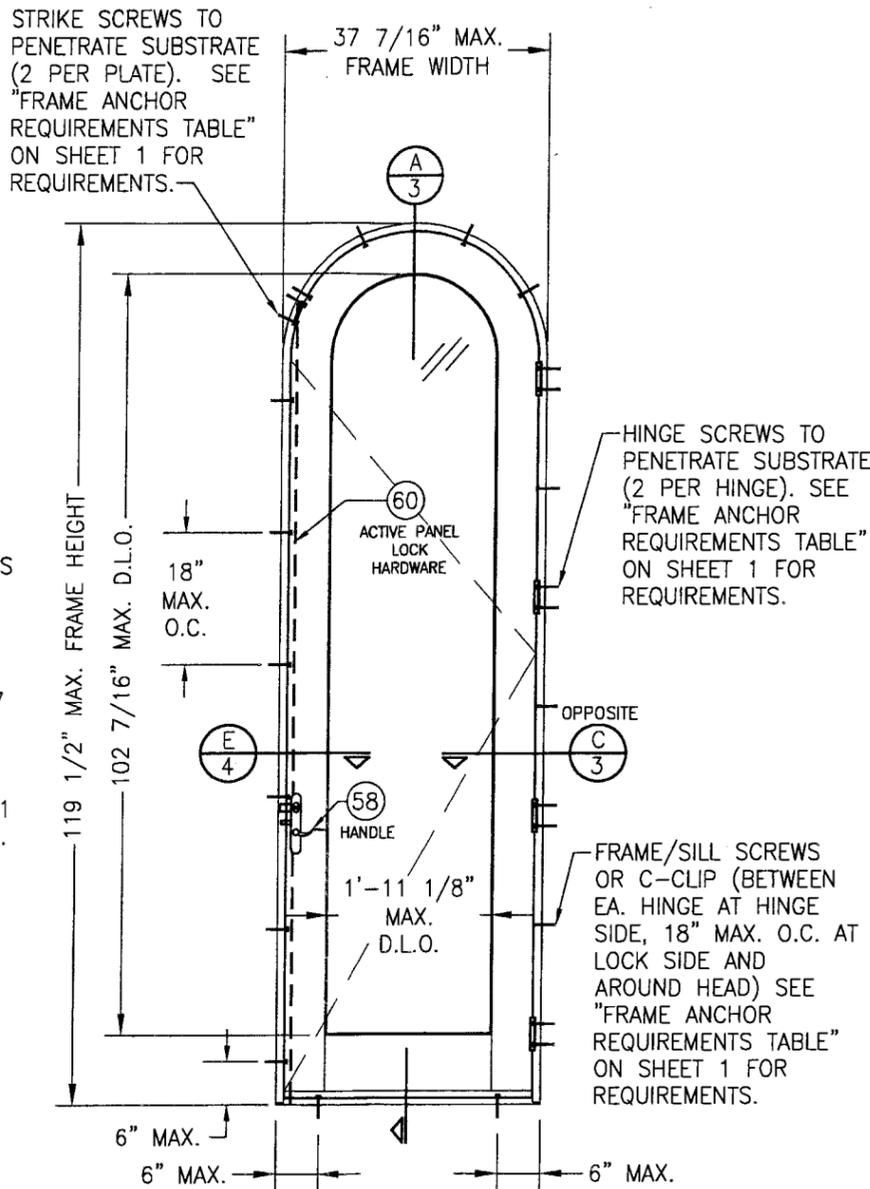

**EXTERIOR ELEVATION  
SINGLE HALF-ROUND OUTSWING DOOR**  
SCALE: 1/2" = 1'-0"

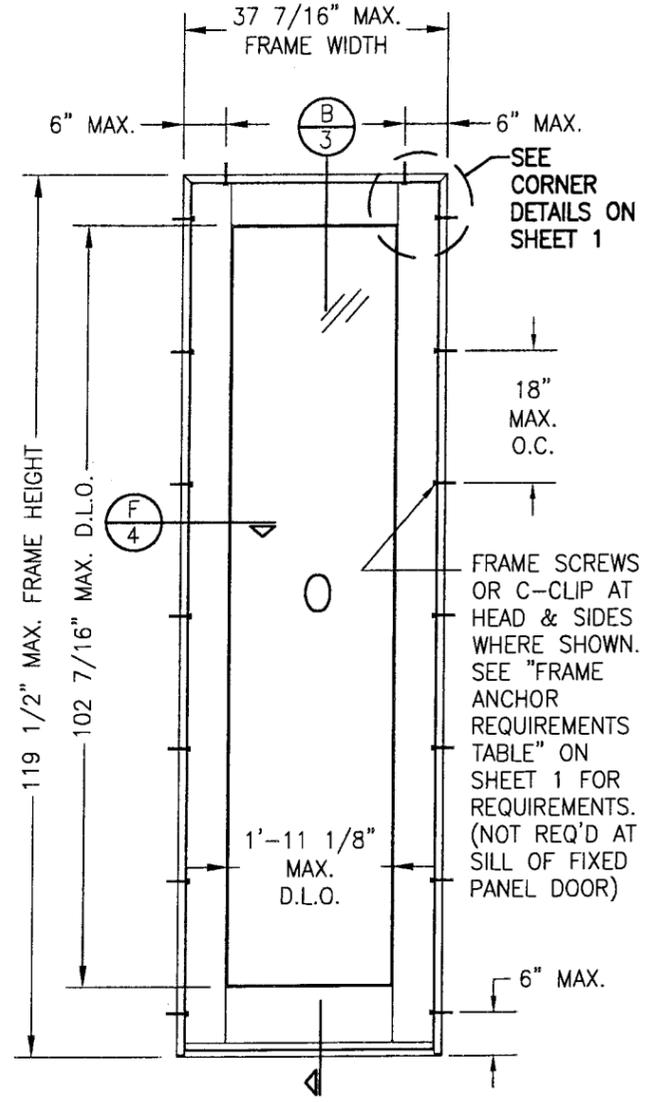


**EXTERIOR ELEVATION  
SINGLE FIXED PANEL DOOR**  
SCALE: 1/2" = 1'-0"  
(RECTANGULAR DOOR SHOWN; SHAPES ALSO APPLY)

PRODUCT RENEWED  
as complying with the Florida  
Building Code  
Acceptance No. 10-0621.03  
Expiration Date 01/05/2016  
By *[Signature]*  
Miami Made Product Control  
Division



DRAWN BY: W.R.M.	CHECKED BY: W.W.S.
PLOT: 1-24	DATE: 09/30/05
DATE	BY
REVISION DESCRIPTION	NO.
DRAWING TITLE <b>WOOD 2 1/4" OUTSING FRENCH DOOR STORMPLUS IZ4</b>	
CONSULTANTS <b>W. W. SCHAEFER ENGINEERING &amp; CONSULTING, P.A.</b>	MANUFACTURER <b>MARVIN WINDOWS &amp; DOORS</b>
7480 150TH COURT NORTH PALM BEACH GARDENS, FL 33418 PHONE: 561-744-3424	
HIGHWAY 11; P.O. BOX 100 WARROAD, MN 56763 800-346-5044	
CERTIFICATION <b>JUN 10 2010</b>	WARREN W. SCHAEFER, P.E. P.E. NO. 41135
DRAWING NO. <b>1452</b>	REV. <b>B</b>
SHEET NO. <b>2 OF 7</b>	




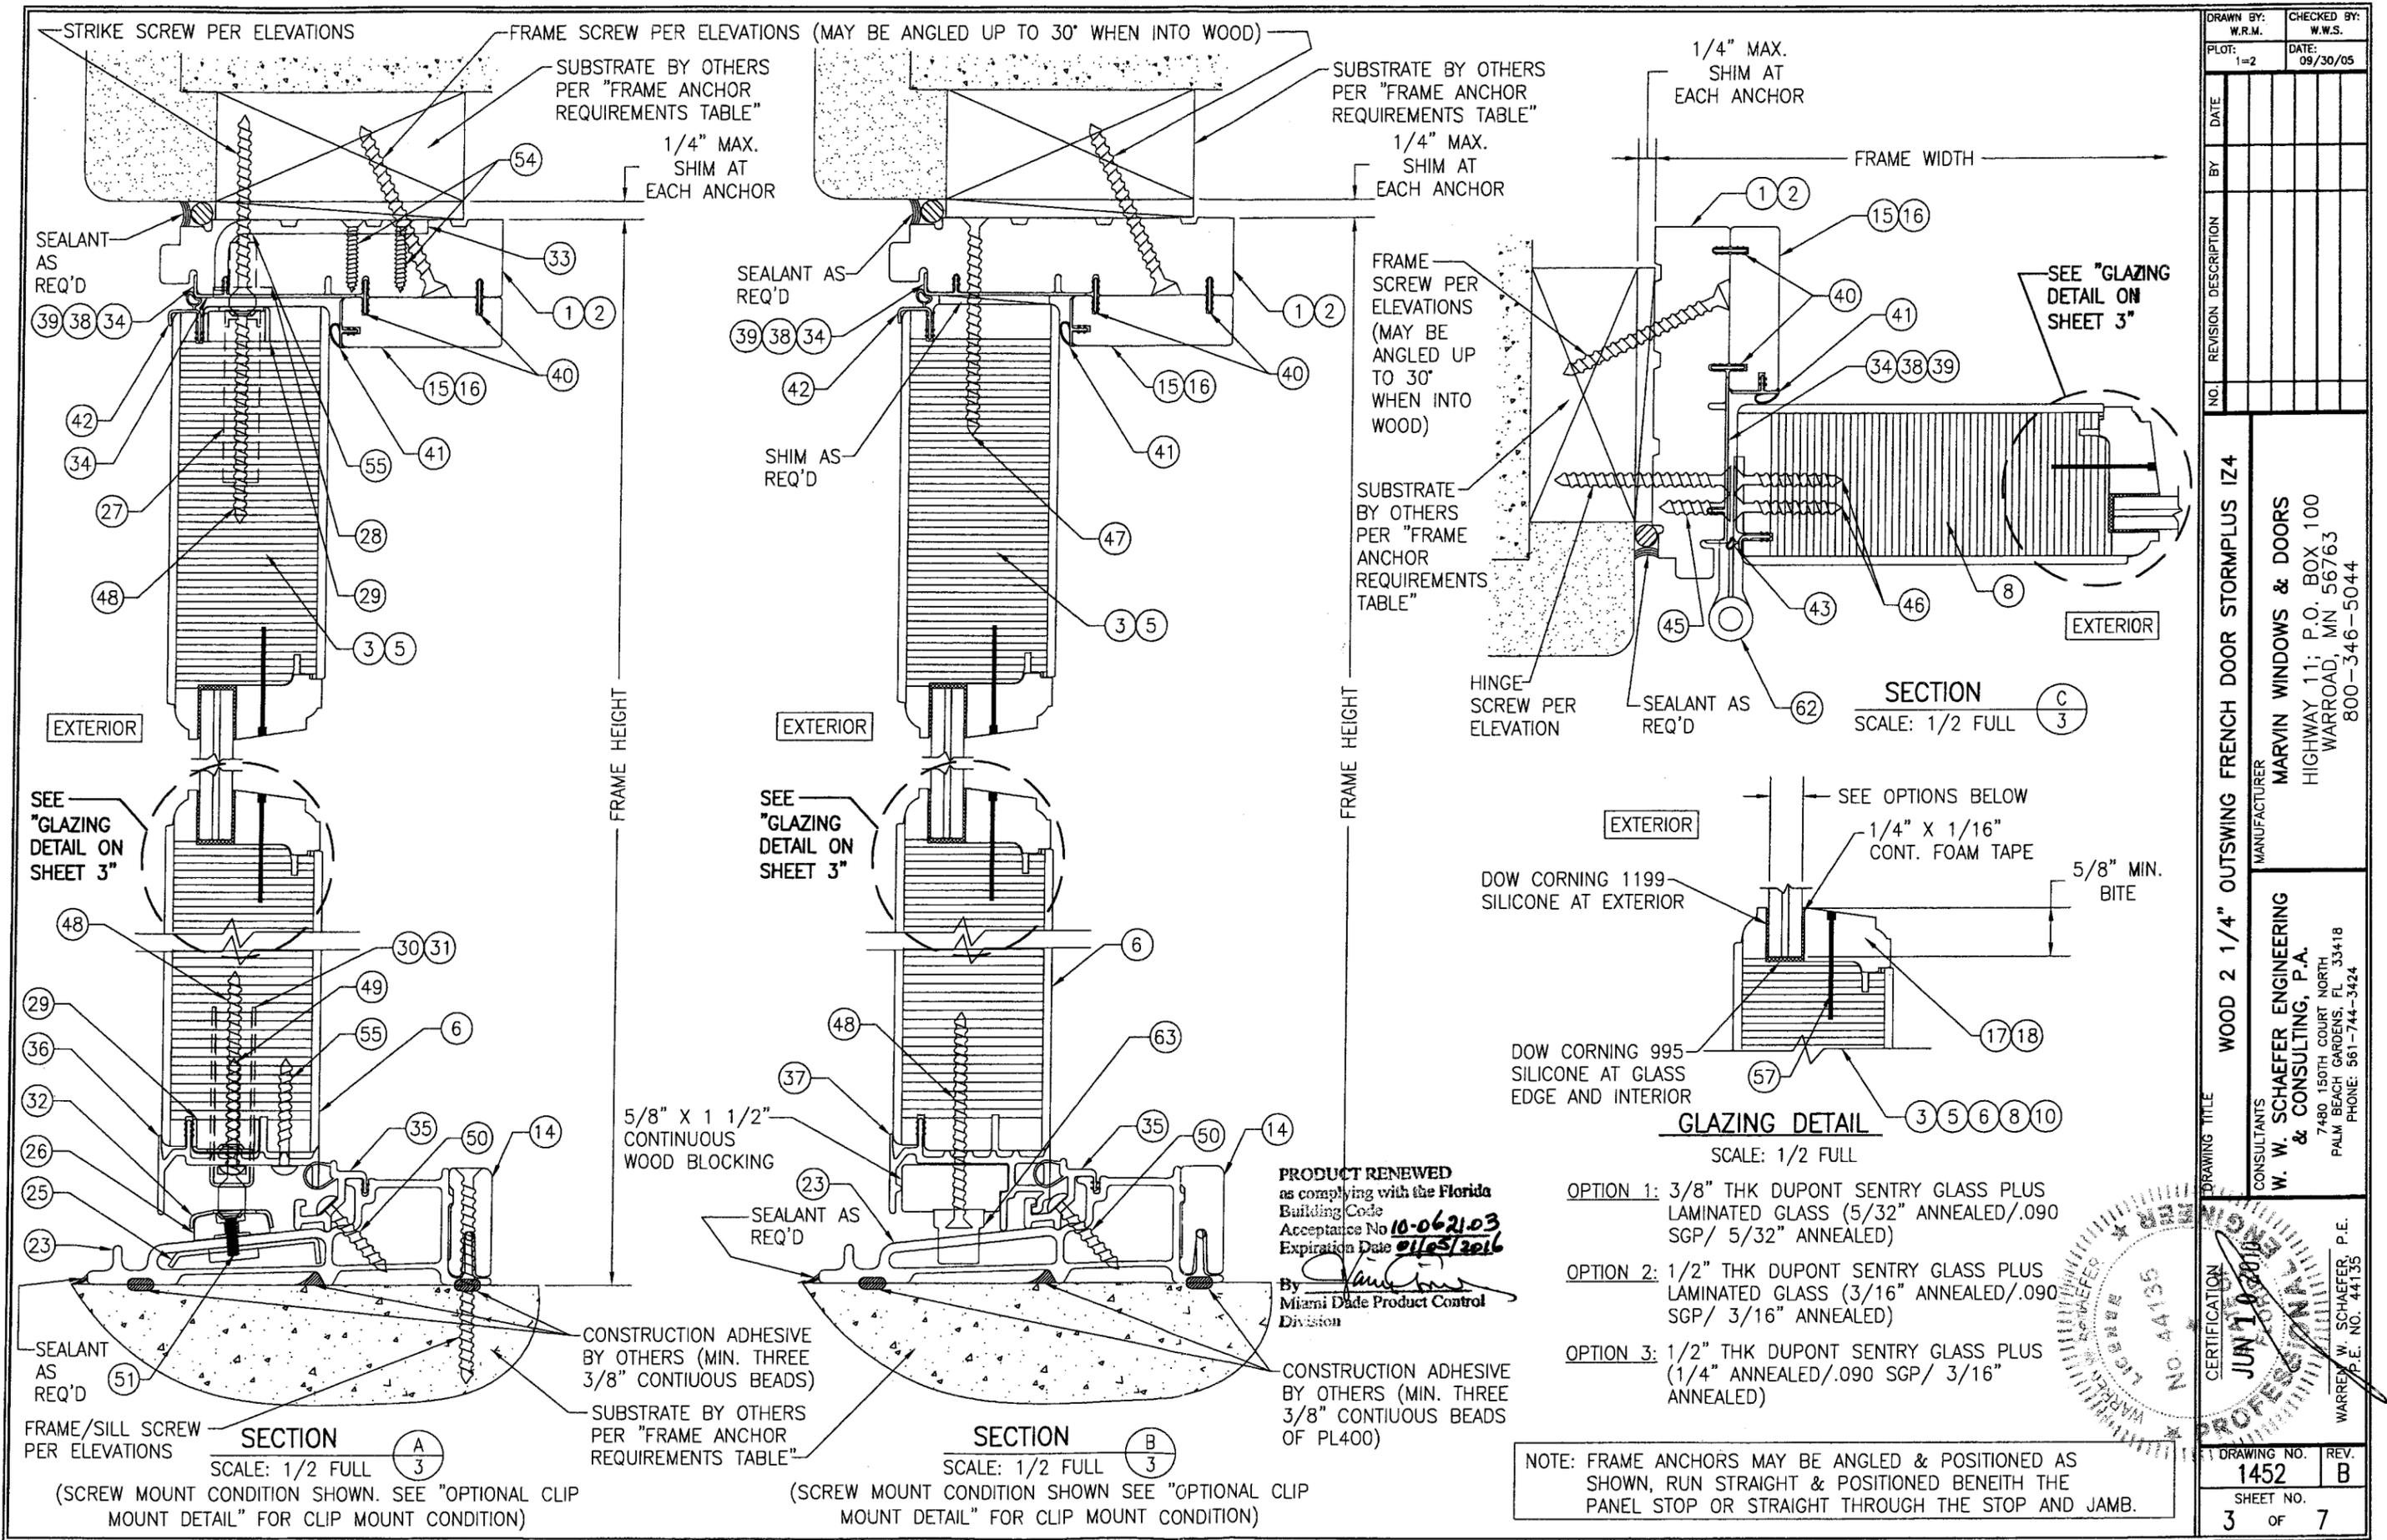


**PRODUCT RENEWED**  
 as complying with the Florida  
 Building Code  
 Acceptance No **10-062103**  
 Expiration Date **01/05/2016**  
 By *[Signature]*  
 Miami Dade Product Control  
 Division

- OPTION 1:** 3/8" THK DUPONT SENTRY GLASS PLUS LAMINATED GLASS (5/32" ANNEALED/.090 SGP/ 5/32" ANNEALED)
- OPTION 2:** 1/2" THK DUPONT SENTRY GLASS PLUS LAMINATED GLASS (3/16" ANNEALED/.090 SGP/ 3/16" ANNEALED)
- OPTION 3:** 1/2" THK DUPONT SENTRY GLASS PLUS (1/4" ANNEALED/.090 SGP/ 3/16" ANNEALED)

NOTE: FRAME ANCHORS MAY BE ANGLED & POSITIONED AS SHOWN, RUN STRAIGHT & POSITIONED BENEITH THE PANEL STOP OR STRAIGHT THROUGH THE STOP AND JAMB.


DRAWN BY: W.R.M.	CHECKED BY: W.W.S.
PLOT: 1=2	DATE: 09/30/05
BY	DATE
REVISION DESCRIPTION	
NO.	
DRAWING TITLE <b>WOOD 2 1/4" OUTSWING FRENCH DOOR STORMPLUS IZ4</b>	
CONSULTANTS <b>W. W. SCHAEFER ENGINEERING &amp; CONSULTING, P.A.</b>	MANUFACTURER <b>MARVIN WINDOWS &amp; DOORS</b>
7480 150TH COURT NORTH PALM BEACH GARDENS, FL 33418 PHONE: 561-744-3424	
HIGHWAY 11; P.O. BOX 100 WARROAD, MN 56763 800-346-5044	
CERTIFICATION JUN 10 2015 WARREN W. SCHAEFER P.E. NO. 44135	
DRAWING NO. <b>1452</b>	REV. <b>B</b>
SHEET NO. <b>3 OF 7</b>	

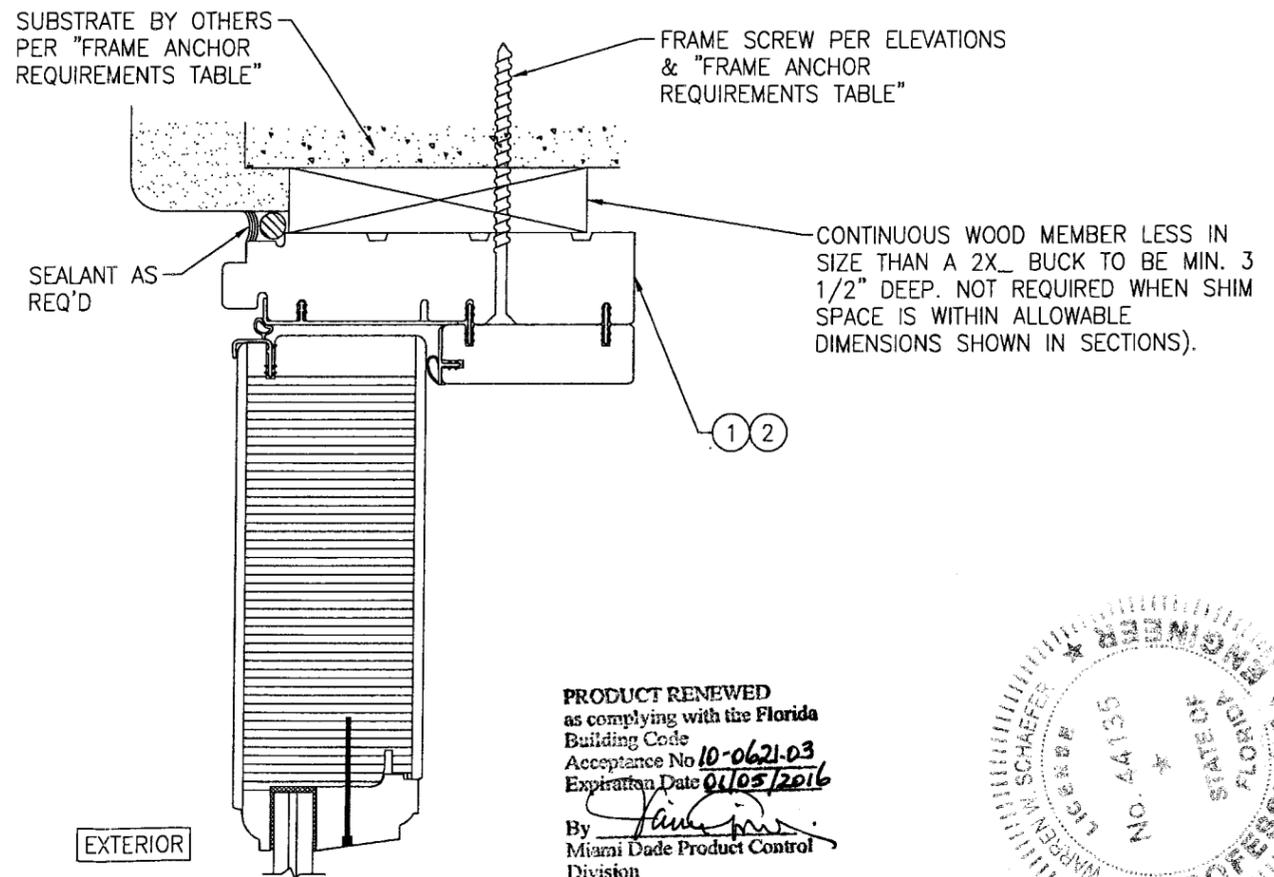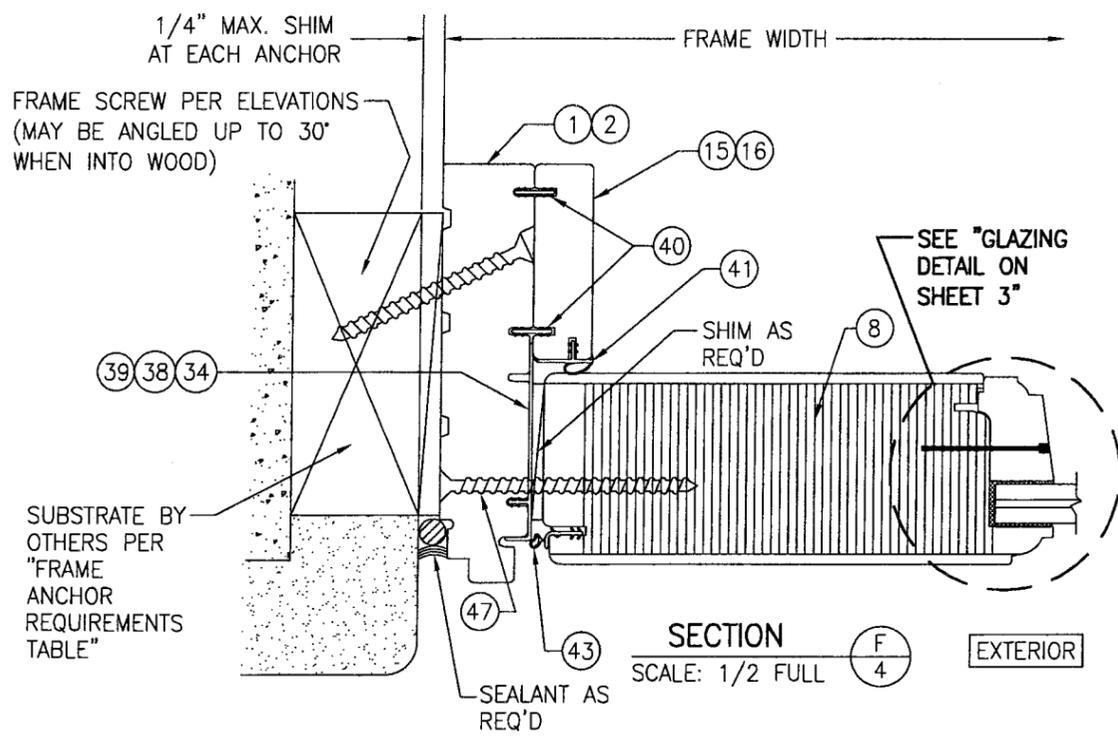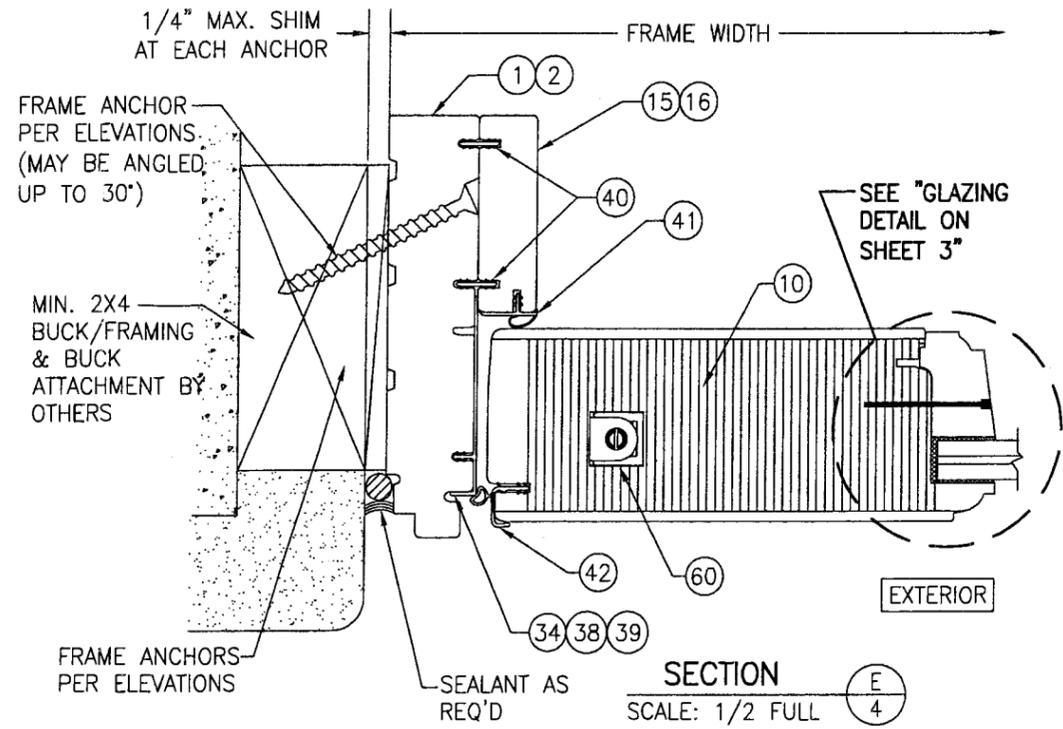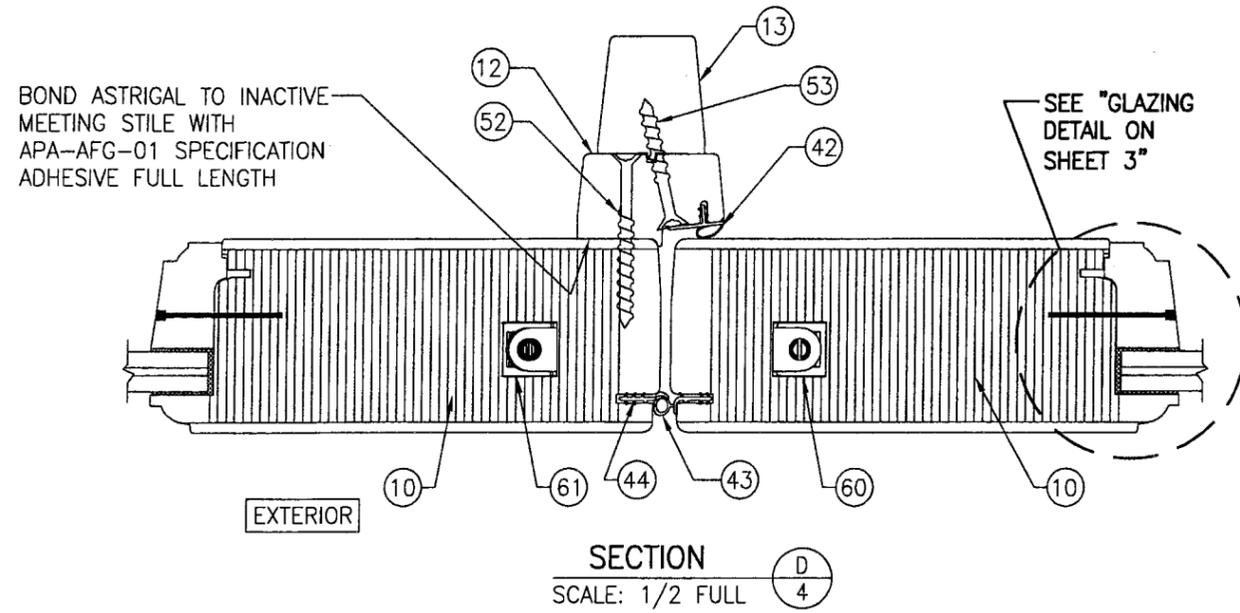

NOTE: FRAME ANCHORS MAY BE ANGLED & POSITIONED AS SHOWN, RUN STRAIGHT & POSITIONED BENEATH THE PANEL STOP OR STRAIGHT THROUGH THE STOP AND JAMB.

**OPTIONAL DIRECT MOUNT DETAIL**  
**TO BLOCK OR CONCRETE WITH SPACER OR SHIM**  
 (HEAD SECTION SHOWN, SIDES ARE INSTALLED THE SAME)  
 (FOR DETAIL NOT SHOWN, SEE OTHER SECTIONS)

PRODUCT RENEWED  
 as complying with the Florida  
 Building Code  
 Acceptance No 10-0621-03  
 Expiration Date 01/05/2016  
 By *Warren W. Schaefer*  
 Miami Dade Product Control  
 Division

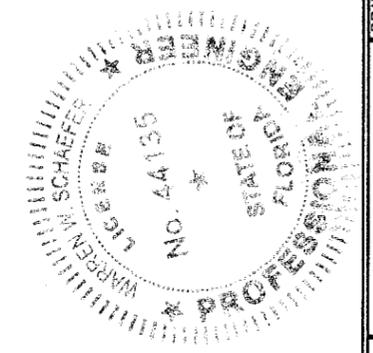

DRAWN BY: W.R.M.	CHECKED BY: W.W.S.
PLOT: 1=2	DATE: 09/30/05
NO.	REVISION DESCRIPTION
DATE	BY
DRAWING TITLE WOOD 2 1/4" OUTSWING FRENCH DOOR STORMPLUS IZ4	
CONSULTANTS W. W. SCHAEFER ENGINEERING & CONSULTING, P.A. 7480 150TH COURT NORTH PALM BEACH GARDENS, FL 33418 PHONE: 561-744-3424	MANUFACTURER MARVIN WINDOWS & DOORS HIGHWAY 11, P.O. BOX 100 WARROAD, MN 56763 800-346-5044
SERIFICATION JUN 10 2010	WARREN W. SCHAEFER, P.E. P.E. NO. 44135
DRAWING NO. 1452	REV. B
SHEET NO. 4 OF 7	

MIN. 2X4 BUCK/FRAMING & BUCK ATTACHMENT BY OTHERS

NO. 8 X 1 1/2" SCREW (4 PER CLIP; 2 PER SIDE)

24 CLIP LOCATED PER ELEVATIONS

1/4" MAX. SHIM NEXT TO EACH ANCHOR

NO. 8 X 3/4" SCREW (2 PER CLIP)

EXTERIOR

ALUMINUM OR STEEL SUPPORTING MEMBER BY OTHERS; TO BE MIN. 3 1/2" DEEP PER "FRAME ANCHOR REQUIREMENTS TABLE" ON SHEET 1.

NO. 8 X 3/4" SCREW (4 PER CLIP; 2 PER SIDE)

24 CLIP LOCATED PER ELEVATIONS

1/4" MAX. SHIM NEXT TO EACH ANCHOR

NO. 8 X 3/4" SCREW (2 PER CLIP)

EXTERIOR

ALUMINUM OR STEEL SUPPORTING MEMBER BY OTHERS; TO BE MIN. 3 1/2" DEEP PER "FRAME ANCHOR REQUIREMENTS TABLE" ON SHEET 1.

SMS OR SELF TAPPING SCREW PER "FRAME ANCHOR REQUIREMENTS TABLE" ON SHEET 1 TO REPLACE ALL FRAME, STRIKE & HINGE SCREWS SHOWN IN ELEVATIONS. MAY BE AT JAMB SURFACE OR THROUGH THE STOP.

1/4" MAX. SHIM NEXT TO EACH ANCHOR

EXTERIOR

**OPTIONAL CLIP MOUNT DETAIL AT HEAD AND SIDES**

(HEAD SECTION SHOWN, SIDES ARE INSTALLED THE SAME)  
(FOR DETAIL NOT SHOWN, SEE OTHER SECTIONS)


**OPTIONAL CLIP MOUNT DETAIL TO ALUMINUM OR STEEL**

(HEAD SECTION SHOWN, SIDES ARE INSTALLED THE SAME)  
(FOR DETAIL NOT SHOWN, SEE OTHER SECTIONS)


**OPTIONAL DIRECT MOUNT DETAIL TO ALUMINUM OR STEEL**

(HEAD SECTION SHOWN, SIDES ARE INSTALLED THE SAME)  
(FOR DETAIL NOT SHOWN, SEE OTHER SECTIONS)


PRODUCT RENEWED  
as complying with the Florida  
Building Code  
Acceptance No. 10-062103  
Expiration Date 01/05/2016  
By *[Signature]*  
Miami Dade Product Control  
Division

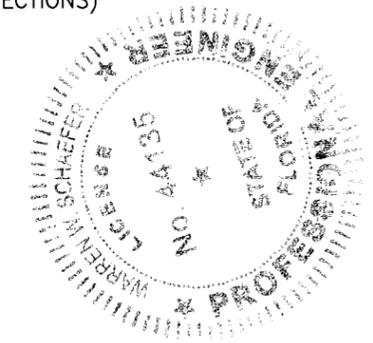


DATE	BY	REVISION DESCRIPTION	NO.
DRAWING TITLE <b>WOOD 2 1/4" OUTSWING FRENCH DOOR STORMPLUS IZ4</b>			
CONSULTANTS <b>W. W. SCHAEFER ENGINEERING &amp; CONSULTING, P.A.</b> 7480 150TH COURT NORTH PALM BEACH GARDENS, FL 33418 PHONE: 561-744-3424			
MANUFACTURER <b>MARVIN WINDOWS &amp; DOORS</b> HIGHWAY 11; P.O. BOX 100 WARROAD, MN 56763 800-346-5044			
CERTIFICATION	 JUN 10 2016 WARREN W. SCHAEFER, P.E. P.E. NO. 44135		
DRAWING NO.	REV.		
1452	B		
SHEET NO.			
5		OF 7	

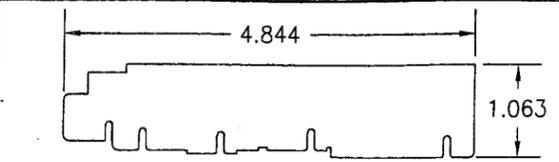


① SIDE AND HEAD JAMB - RADIUS

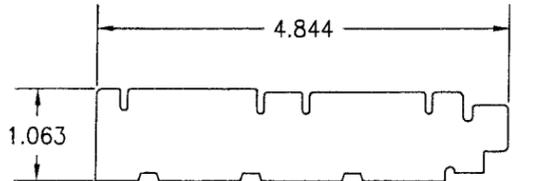


② SIDE AND HEAD JAMB - RECT.

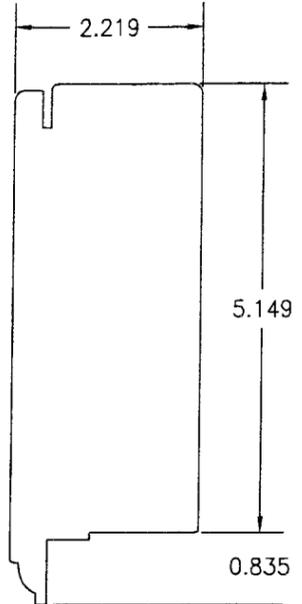


③ TOP RAIL - RADIUS

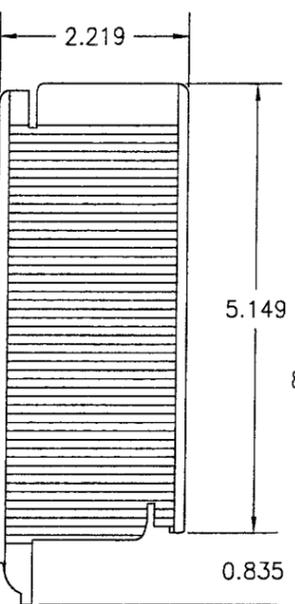


⑤ TOP RAIL - RECT.

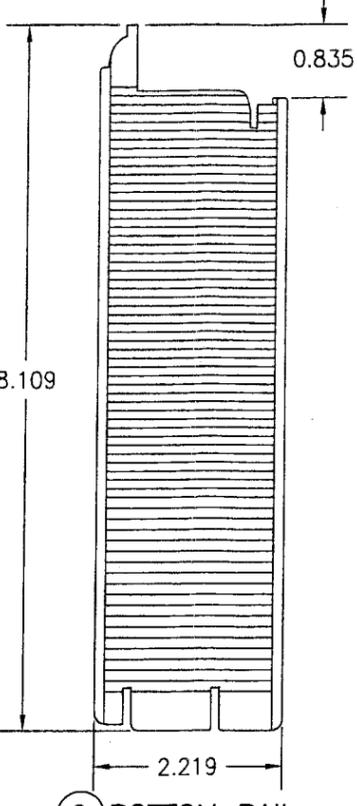


⑥ BOTTOM RAIL

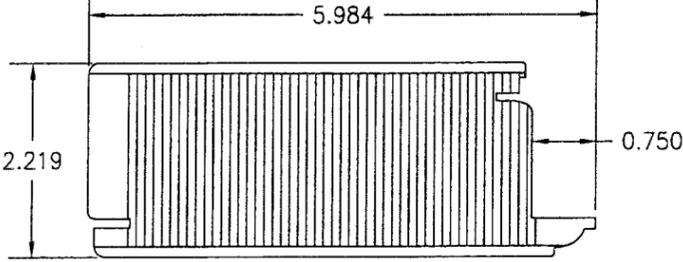



⑧ HINGE AND FIXED PANEL STILE

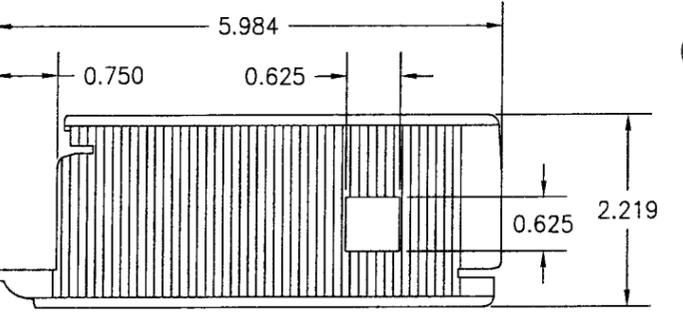


⑩ LOCK STILE

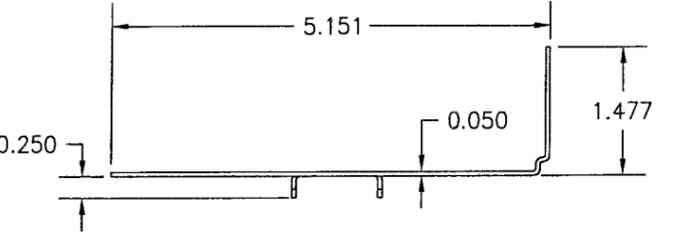


⑭ GALVANIZED STEEL C-CLIP

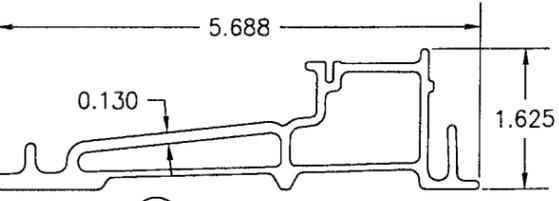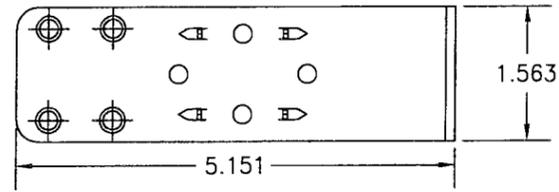


⑬ THRESHOLD

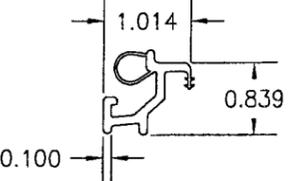


⑮ FRAME WEATHERSTRIP - RADIUS

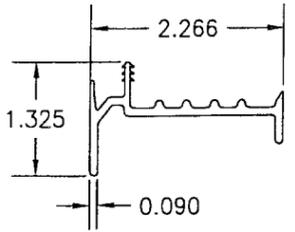


⑯ ACTIVE PANEL SWEEP

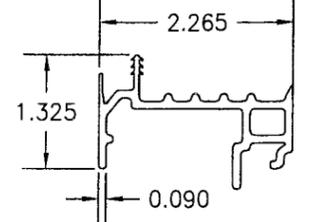


⑰ STATIONARY PANEL SWEEP

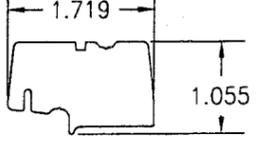


⑱ ASTRAGAL

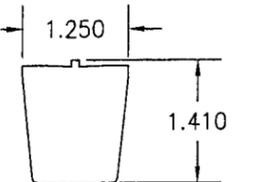


⑲ MULLION CASING COVER

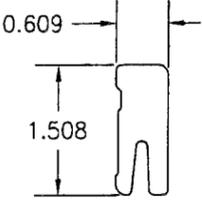


⑳ THRESHOLD LINER

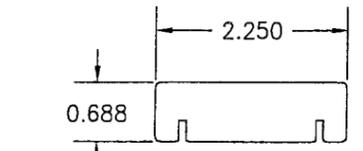


㉑ PANEL STOP - RADIUS

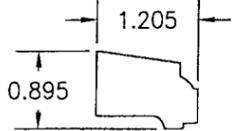


㉒ GLAZING STOP - RECT.

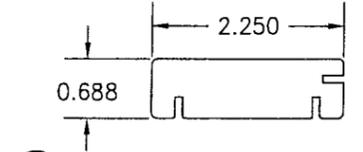


㉓ PANEL STOP - RECT.

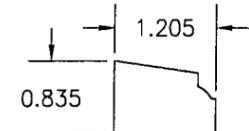

㉔ GLAZING STOP - RADIUS

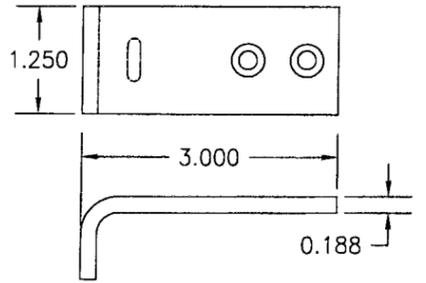

㉕ S.S. HEADER REINFORCEMENT BRACKET

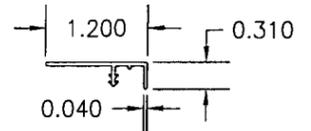

㉖ FRAME WEATHERSTRIP - RADIUS

PRODUCT RENEWED  
as complying with the Florida  
Building Code  
Acceptance No 10-0621-03  
Expiration Date 01/05/2016  
By *J. W. Schaefer*  
Miami Dade Product Control  
Division



DRAWN BY: W.R.M.	CHECKED BY: W.R.S.
PLOT: 1-2	DATE: 09/30/05
NO.	REVISION DESCRIPTION
DATE	BY
DRAWING TITLE WOOD 2 1/4" OUTSWING FRENCH DOOR STORMPLUS IZ4	
CONSULTANTS W. W. SCHAEFER ENGINEERING & CONSULTING, P.A. 7480 150TH COURT NORTH PALM BEACH GARDENS, FL 33418 PHONE: 561-744-3424	MANUFACTURER MARVIN WINDOWS & DOORS P.O. BOX 100 WARROAD, MN 56763 (218) 386-4021
CERTIFICATION JUN 10 2011	WARREN W. SCHAEFER, P.E. P.E. NO. 44135
DRAWING NO. 1452	REV. B
SHEET NO. 6 OF 7	


**PARTS LIST**

NO.	REF. NO.	DESCRIPTION	NOTES
<b>PARTS &amp; EXTRUSIONS</b>			
1	00053994	SIDE & HEAD JAMB - RADIUS	*WOOD
2	00011673	SIDE & HEAD JAMB - RECT.	*WOOD
3	00033507	TOP RAIL - RADIUS	*WOOD (FINGER JOINTED)
5	00032950	TOP RAIL - RECT.	LVL WITH PINE VENEER
6	00033711	BOTTOM RAIL	LVL WITH PINE VENEER
8	00032950	HINGE & FIXED PANEL STILE	LVL WITH PINE VENEER
10	00033069	LOCK STILE	LVL WITH PINE VENEER
12	00016785	ASTRAGAL	*WOOD
13	00034006	MULLION CASING COVER	*WOOD
14	00011114	THRESHOLD LINER	OAK
15	00054053	PANEL STOP - RADIUS	*WOOD
16	00052944	PANEL STOP - RECT.	*WOOD
17	00053530	GLAZING STOP - RECT.	*WOOD
18	00033496	GLAZING STOP - RADIUS	*WOOD
23	00011107	THRESHOLD	PAINTED ULTREX (FIBERGLASS WITH MIN. Fy = 39 KSI)
24	00036080	GALVANIZED STEEL C-CLIP (FY=50 KSI)	1 1/2" WIDE X 6 1/2" LONG X .050" THK MAY REPLACE FRAME FASTENERS PER ELEVATIONS.
25	00027022	S.S. BACKER PLATE	1 AT EA. SILL STRIKE BELOW SILL; 2.141 X 2.563 X 0.063 THK
26	00014912	GLASS REINFORCED ACETAL SILL STRIKE	1 AT EA. LOCK BAR; 1.07 X 2.82 X 0.3 THK
27	00014905	GLASS FILLED NYLON SHOOT BOLT GUIDE	1 AT EA. PANEL (TOP)
28	00004621	S.S. HEAD STRIKE PLATE	1 FOR EA. LOCK BAR (HEADER); 2.75 X 1 X 0.0705 THK
29	00026910	S.S. STILE END PLATE	1 AT EA. PANEL (TOP AND BOTTOM); 0.933 X 3.547 X 0.063 THK
30	00015312	S.S. SHOOT BOLT GUIDE REINFORCEMENT	1 AT EA. PANEL (BOTTOM)
31	00015314	GLASS FILLED NYLON SHOOT BOLT GUIDE	1 AT EA. PANEL (BOTTOM)
32	00027702	S.S. SILL STRIKE	1 AT EA. LOCK BAR; 0.250 X 2.661 X .048 THK
33	00046364	S.S. HEADER REINFORCEMENT PLATE	1 FOR EA. LOCK BAR (HEADER) 1.500 X 3.000 X .188 THK
34	00053999	FRAME WEATHERSTRIP - RADIUS	VINYL PER MARVIN SPECIFICATION (SEE REFERENCE NO.)
35	00053351	SILL WEATHERSTRIP	VINYL PER MARVIN SPECIFICATION (SEE REFERENCE NO.)
36	00053439	ACTIVE PANEL SWEEP	VINYL PER MARVIN SPECIFICATION (SEE REFERENCE NO.)
37	00050176	STATIONARY PANEL SWEEP	VINYL PER MARVIN SPECIFICATION (SEE REFERENCE NO.)
38	00054010	FRAME WEATHERSTRIP - RADIUS	VINYL PER MARVIN SPECIFICATION (SEE REFERENCE NO.)
39	00033014	FRAME WEATHERSTRIP - RECT.	VINYL PER MARVIN SPECIFICATION (SEE REFERENCE NO.)
<b>SEALS AND SEALANTS</b>			
40	00005685	PANEL STOP CONNECTING BARB	VINYL PER MARVIN SPECIFICATION (SEE REFERENCE NO.)
41	00005648	WEATHERSTRIP (RECT. DOOR ONLY)	VINYL PER MARVIN SPECIFICATION (SEE REFERENCE NO.)
42	00013512	WEATHERSTRIP	VINYL PER MARVIN SPECIFICATION (SEE REFERENCE NO.)
43	00013513	WEATHERSTRIP	VINYL PER MARVIN SPECIFICATION (SEE REFERENCE NO.)
44	00052828	INACTIVE WEATHERSTRIP	VINYL PER MARVIN SPECIFICATION (SEE REFERENCE NO.)


NOTE: WOOD USED IN TESTING WAS WESTERN PINE WITH A SPECIFIC GRAVITY OF G = 0.43 AND A MODULUS OF ELASTICITY OF E = 1,200,000 PSI. OTHER WOOD SPECIES APPLICABLE FOR USE WITH THIS PRODUCT ARE THOSE WITH A SPECIFIC GRAVITY OF 0.43 AND MODULUS OF ELASTICITY OF 1,200,000 PSI OR GREATER. ALL WOOD IS MINIMUM GRADE 2 MILLED BY MARVIN WINDOWS & DOORS TO SELECT.

**PARTS LIST**

NO.	REF. NO.	DESCRIPTION	NOTES
<b>FASTENERS</b>			
45	-	NO. 12 X 1" S/STL SMS	2 PER HINGE INTO JAMB
46	-	NO. 12 X 1 1/2" S/STL SMS	4 PER HINGE INTO STILE
47	-	NO. 8 X 2 1/2" S/STL SMS	4" FROM CORNERS & MAX. 12" O.C.
48	-	NO. 8 X 3" S/STL SMS	1 PER SHOOT BOLT GUIDE (ACTIVE PANEL); 2 PER SILL BOLT (FIXED PANEL)
49	-	NO. 8 X 1 1/2" P.H. S/STL SMS	2.5" FROM ENDS & MAX. 9" O.C. WITH ADDITIONAL ONE AT LOCK THROW
50	-	NO. 8 X 1 1/4" S/STL P.H. SMS	2 1/4" FROM ENDS & MAX. 11" O.C.
51	-	NO. 8 X 5/8" MACHINE SCREW	2 PER THRESHOLD STRIKE
52	-	NO. 7 X 2" A/TF	3" FROM ENDS & MAX. 12" O.C.
53	-	NO. 8 X 1 1/2" A/TF	1" FROM ENDS & MAX. 12" O.C.
54	-	NO. 8 X 1" AB	2 PER HEADER REINFORCEMENT PLATE
55	-	NO. 8 X 1 1/2" P.H. S/STL SMS	1.5" FROM ENDS & MAX. 8.25" O.C.
56	-	NO. 10 X 3" PH A SMS	2 PER HEAD STRIKE PLATE
57	-	1 1/2" BRAD NAIL	2" FROM ENDS & 10-12" O.C.
<b>HARDWARE</b>			
58	00037266	ACTIVE DOOR HANDLE	AS REQUIRED TO OPERATE LOCK SYSTEM
59	00037267	INACTIVE DOOR HANDLE	AS REQUIRED TO OPERATE LOCK SYSTEM
60	00013771	ACTIVE DOOR 3-POINT LOCK HARDWARE	ASHLAND
61	00013966	INACTIVE DOOR 2-POINT LOCK HARDWARE	ASHLAND
62	00034984	4.5 X 4.5 BALL BEARING HINGE	HAGER
63	00011232	SILL BOLT	ZINC DIE CAST (2 PER FIXED PANEL)

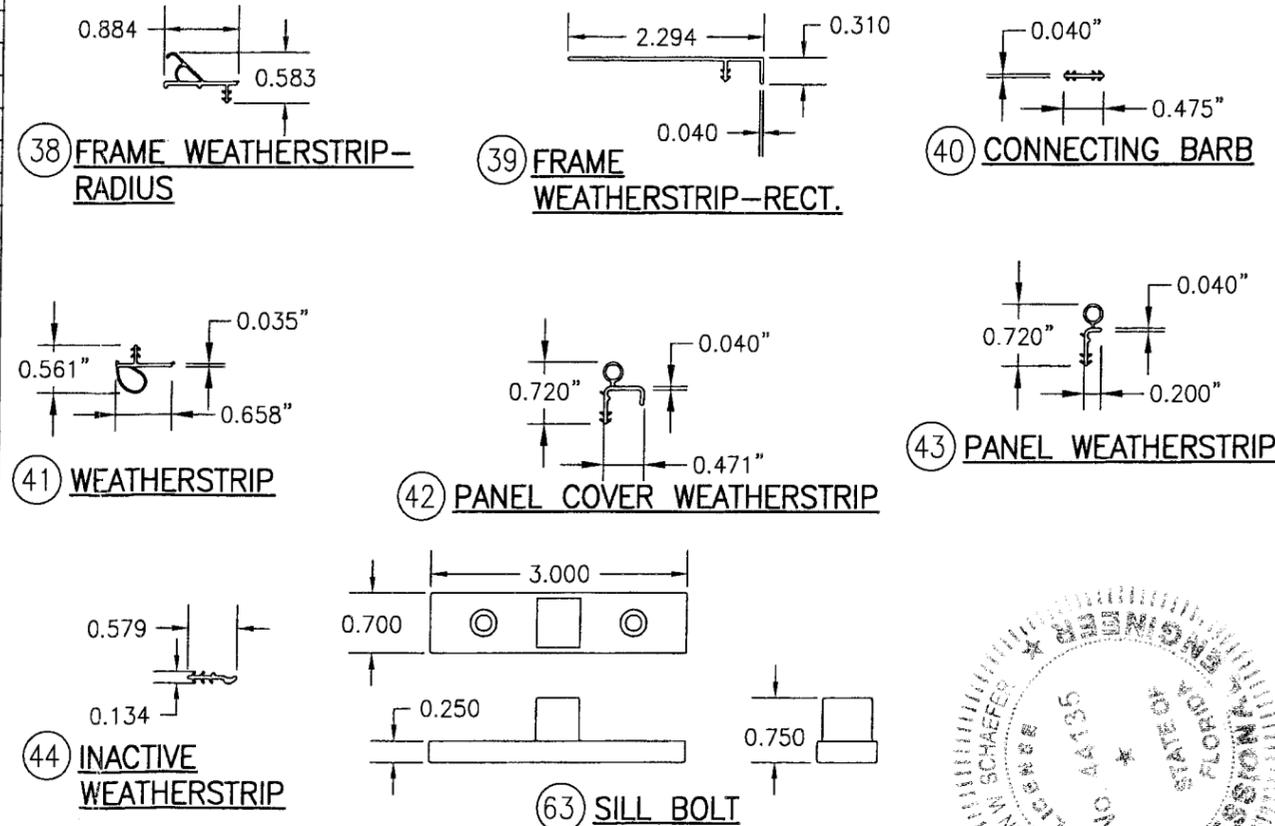

PRODUCT RENEWED  
as complying with the Florida  
Building Code  
Acceptance No. 10-0621-03  
Expiration Date 01/05/2016  
By: [Signature]  
Miami Code Product Control

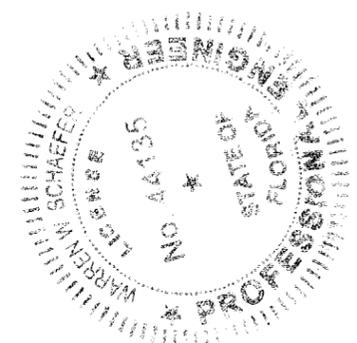

DRAWN BY: W.R.M.	CHECKED BY: W.W.S.
DATE: 1=2	DATE: 09/30/05
NO.	REVISION DESCRIPTION
WOOD 2 1/4" OUTSWING FRENCH DOOR STORMPLUS IZ4	
MANUFACTURER <b>MARVIN WINDOWS &amp; DOORS</b> HIGHWAY 11; P.O. BOX 100 WARROAD, MN 56763 800-346-5044	
CONSULTANTS <b>W. W. SCHAEFER ENGINEERING &amp; CONSULTING, P.A.</b> 8895 N. MILITARY TRAIL, SUITE C-204 PALM BEACH GARDENS, FL 33410 PHONE: 561-775-4902 FAX: 561-775-4903	
DRAWING TITLE	
CERTIFICATION JUN 10 2010 WARREN W. SCHAEFER P.E. P.E. NO. 44135	
DRAWING NO. 1452	REV. B
SHEET NO. 7 OF 7	