



DEPARTMENT OF REGULATORY AND ECONOMIC RESOURCES (RER)
BOARD AND CODE ADMINISTRATION DIVISION

MIAMI-DADE COUNTY
PRODUCT CONTROL SECTION
11805 SW 26 Street, Room 208
Miami, Florida 33175-2474
T (786) 315-2590 F (786) 315-2599

NOTICE OF ACCEPTANCE (NOA)

www.miamidade.gov/economy

Ark Technology Inc.
10 West Street, Apt. 37C
New York, NY 10004

SCOPE:

This NOA is being issued under the applicable rules and regulations governing the use of construction materials. The documentation submitted has been reviewed and accepted by Miami-Dade County RER- Product Control Section to be used in Miami Dade County and other areas where allowed by the Authority Having Jurisdiction (AHJ).

This NOA shall not be valid after the expiration date stated below. The Miami-Dade County Product Control Section (In Miami Dade County) and/or the AHJ (in areas other than Miami Dade County) reserve the right to have this product or material tested for quality assurance purposes. If this product or material fails to perform in the accepted manner, the manufacturer will incur the expense of such testing and the AHJ may immediately revoke, modify, or suspend the use of such product or material within their jurisdiction. RER reserves the right to revoke this acceptance if it is determined by Miami-Dade County Product Control Section that this product or material fails to meet the requirements of the applicable building code.

This product is approved as described herein and has been designed to comply with the High Velocity Hurricane Zone of the Florida Building Code.

DESCRIPTION: “Ark Homes Prefabricated E7 Series Tiny House”

APPROVAL DOCUMENT: Drawing No. AD24-29, titled “Ark Homes Prefabricated E7 Series Tiny House”, sheets 1 through 18 of 18, prepared by MCY Engineering, Inc., dated November 08, 2024, last revision #1 dated November 08, 2024, signed and sealed by Yiping Wang, P.E., on November 08, 2024 bearing the Miami-Dade County Product Control Approval stamp with the Notice of Acceptance number and the approval date by the Miami-Dade County Product Control Section.

MISSILE IMPACT RATING: Large and Small Missile Impact Resistant

LABELING: Each panel shall bear a permanent label with the manufacturer's name or logo, city, state and the following statement: "Miami-Dade County Product Control Approved", unless otherwise noted herein.

RENEWAL of this NOA shall be considered after a renewal application has been filed and there has been no change in the applicable building code negatively affecting the performance of this product.

TERMINATION of this NOA will occur after the expiration date or if there has been a revision or change in the materials, use, and/or manufacture of the product or process. Misuse of this NOA as an endorsement of any product, for sales, advertising or any other purposes shall automatically terminate this NOA. Failure to comply with any section of this NOA shall be cause for termination and removal of NOA.

ADVERTISEMENT: The NOA number preceded by the words Miami-Dade County, Florida, and followed by the expiration date may be displayed in advertising literature. If any portion of the NOA is displayed, then it shall be done in its entirety.

INSPECTION: A copy of this entire NOA shall be provided to the user by the manufacturer or its distributors and shall be available for inspection at the job site at the request of the Building Official.

This NOA consists of this page 1, evidence submitted page E-1 as well as approval document mentioned above.

The submitted documentation was reviewed by Helmy A. Makar, P.E., M.S.



Helmy A. Makar
02/27/25

NOA No. 24-1113.02
Expiration Date: 02/27/2030
Approval Date: 02/27/2025
Page 1

NOTICE OF ACCEPTANCE: EVIDENCE SUBMITTED

A. DRAWINGS

1. *Drawing No. AD24-29, titled "Ark Homes Prefabricated E7 Series Tiny House", sheets 1 through 18 of 18, prepared by MCY Engineering, Inc., dated November 08, 2024, last revision #1 dated November 08, 2024, signed and sealed by Yiping Wang, P.E., on November 08, 2024.*

B. TESTS

1. *Test report on Large Missile Impact Test per TAS 201, Cyclic Wind Pressure Test per TAS 203, and Uniform Static Air Pressure Test per TAS 202 on Ark Homes Composite Panel, prepared by Intertek, Report # 240620004SHF-001, dated 10/07/2024, signed and sealed by Vinu J. Abraham, P.E.*

C. CALCULATIONS

1. *Calculations titled Ark Homes Tiny House E Series, pages L 1-2, DC-1, TR-1, C 1-52, dated 11/20/2024, prepared by MCY Engineering, Inc, signed and sealed by Yiping Wang, P.E., on November 20, 2024.*

D. QUALITY ASSURANCE

1. *By Miami-Dade County Department of Regulatory and Economic Resources.*

E. MATERIAL CERTIFICATIONS

1. *None.*

F. STATEMENTS

1. *Letter of compliance with the FBC, 2023 Edition, dated October 31, 2024, signed and sealed by Yiping Wang, P.E., on November 20, 2024.*
2. *Distributor Agreement dated 11/01/2024.*





Helmy A. Makar, P.E., M.S.
Product Control Section Supervisor
NOA No. 24-1113.02
Expiration Date: 02/27/2030
Approval Date: 02/27/2025

ARK TECHNOLOGY INC.
ARK HOMES PREFABRICATED E7 SERIES TINY HOUSE

NOTES:

- THIS PRODUCT HAS BEEN DESIGNED AND TESTED TO COMPLY WITH THE REQUIREMENTS OF THE 8TH EDITION FLORIDA BUILDING CODE (2023) INCLUDING HIGH VELOCITY HURRICANE ZONE (HVHZ).
- PRODUCTS RATED FOR LARGE MISSILE IMPACT.
- PRODUCTS APPROVED FOR AIR AND WATER RESISTANCE.
- ANCHORS SHALL BE AS LISTED, SPACED AS SHOWN ON DETAILS. ANCHORS EMBEDMENT TO BASE MATERIAL NOT INCLUDED IN THIS SUBMITTAL.
- ANCHORING OR LOADING CONDITIONS NOT SHOWN IN THESE DETAILS ARE NOT PART OF THIS APPROVAL.
- FOR AREAS OUTSIDE OF THE HVHZ, SITE SPECIFIC ENGINEERING IS REQUIRED TO VERIFY THE SITE SPECIFIC DESIGN WIND LOADS AND PANEL TESTING COMPLY WITH THE TESTING REQUIREMENT OF THE 8TH EDITION FLORIDA BUILDING CODE (2023).
- MAXIMUM DESIGN LOADS
 1. WIND PRESSURE ON EXTERIOR CLADDING AND ROOF: +50.2 psf /-67 psf
 2. WIND PRESSURE ON MAIN STEEL STRUCTURE (BASE ON MAIN WIND FORCE RESISTING SYSTEM):
 - WINDWARD: 38.76 psf
 - LEEWARD:-26.9 psf
 - SIDE WALL:-34.81 psf
 - ROOF:-42.72 psf
 3. LIVE LOAD: 40 psf

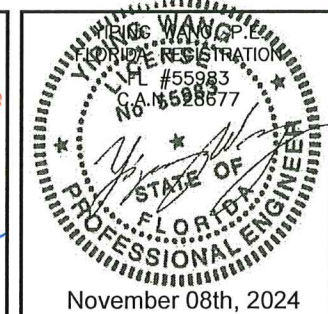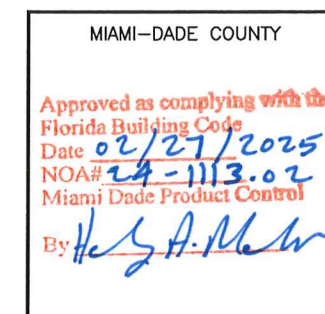
[illegible]

ARK HOMES PREFABRICATED E7 SERIES TINY HOUSE

ARK TECHNOLOGY INC.

10 West Street, Apt 37C


New York, NY, 10004

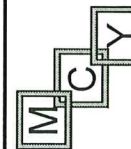

MCY ENGINEERING, INC.
GLAZING CONSULTANTS

12781 MIRAMAR PKWY. Ste.301
MIRAMAR, FL 33027 P: 305.271.0117

www.MCYEngineering.com MCY@mcycengineering.com

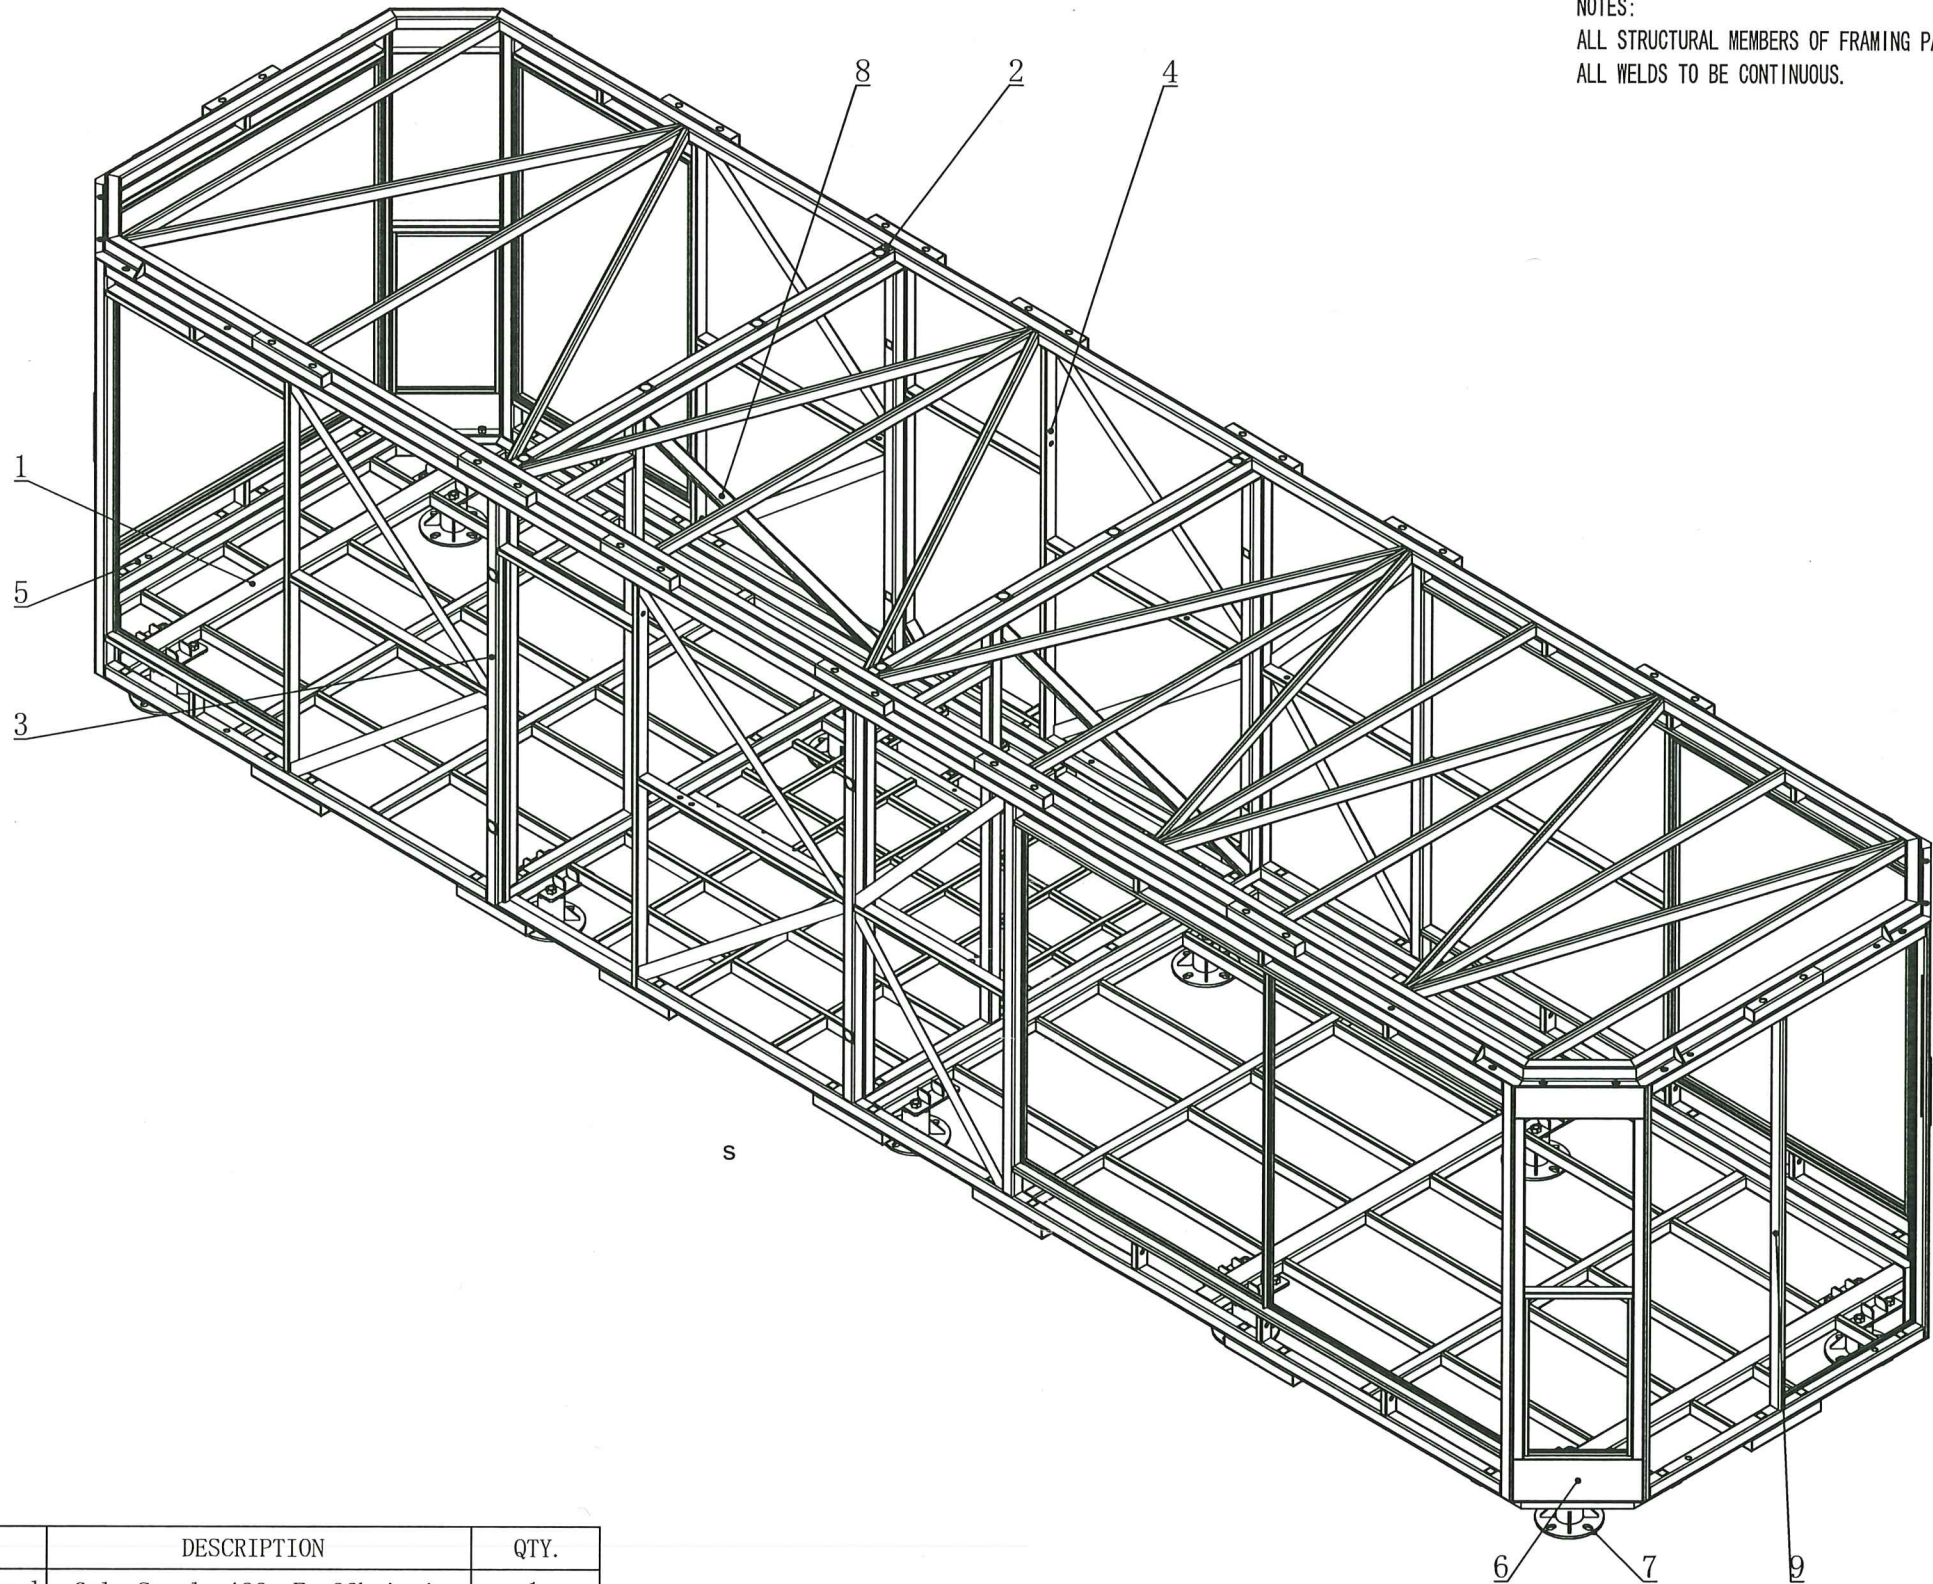

NOTES:
ALL STRUCTURAL MEMBERS OF FRAMING PANEL TO BE WELDED TOGETHER.
ALL WELDS TO BE CONTINUOUS.

ITEM NO.	PART NUMBER	DESCRIPTION	QTY.
1	E7-Bottom slab framing panel	Galv.Steel. A36, Fy=36ksi min.	1
2	E7-Roof framing panel	Galv.Steel. A36, Fy=36ksi min.	1
3	E7-Front wall framing panel	Galv.Steel. A36, Fy=36ksi min.	1
4	E7-Rear wall framing panel	Galv.Steel. A36, Fy=36ksi min.	1
5	E7-Side framing panel 1	Galv.Steel. A36, Fy=36ksi min.	1
6	E7-Window framing panel	Galv.Steel. A36, Fy=36ksi min.	4
7	E7-Anchor	Galv.Steel. A36, Fy=36ksi min.	10
8	E7-Partition framing panel	Galv.Steel. A36, Fy=36ksi min.	2
9	E7-Side framing panel 2	Galv.Steel. A36, Fy=36ksi min.	1

E SERIES FRAMING 3D MODEL

MIAMI-DADE COUNTY
Approved as complying with the
Florida Building Code
Date: 02/27/2025
NOA# 24-1113.02
Miami Dade Product Control
By: H. A. M. W.

YING WANG
FLORIDA REGISTRATION
No. #55983
No. #598677
STATE OF
FLORIDA
PROFESSIONAL ENGINEER
November 08th, 2024

ARK HOMES PREFABRICATED E7 SERIES TINY HOUSE


ARK TECHNOLOGY INC.

10 West Street, Apt 37C

Newark, NY, 10004

MCY ENGINEERING, INC.
GLAZING CONSULTANTS
12781 MIRAMAR PKWY. Ste. 301
MIRAMAR, FL 33027 P: 305.271.0117
www.MCYEngineering.com MCY@mcyengineering.com

Rev. No.	Date	Drawn By	Description
1	11.08.2024		NEW APPLICATION
Drawn Date	11.08.2024	Scale	AS SHOWN
DRAWING NO.	AD24-29		
Sheet No.	2 OF 18		

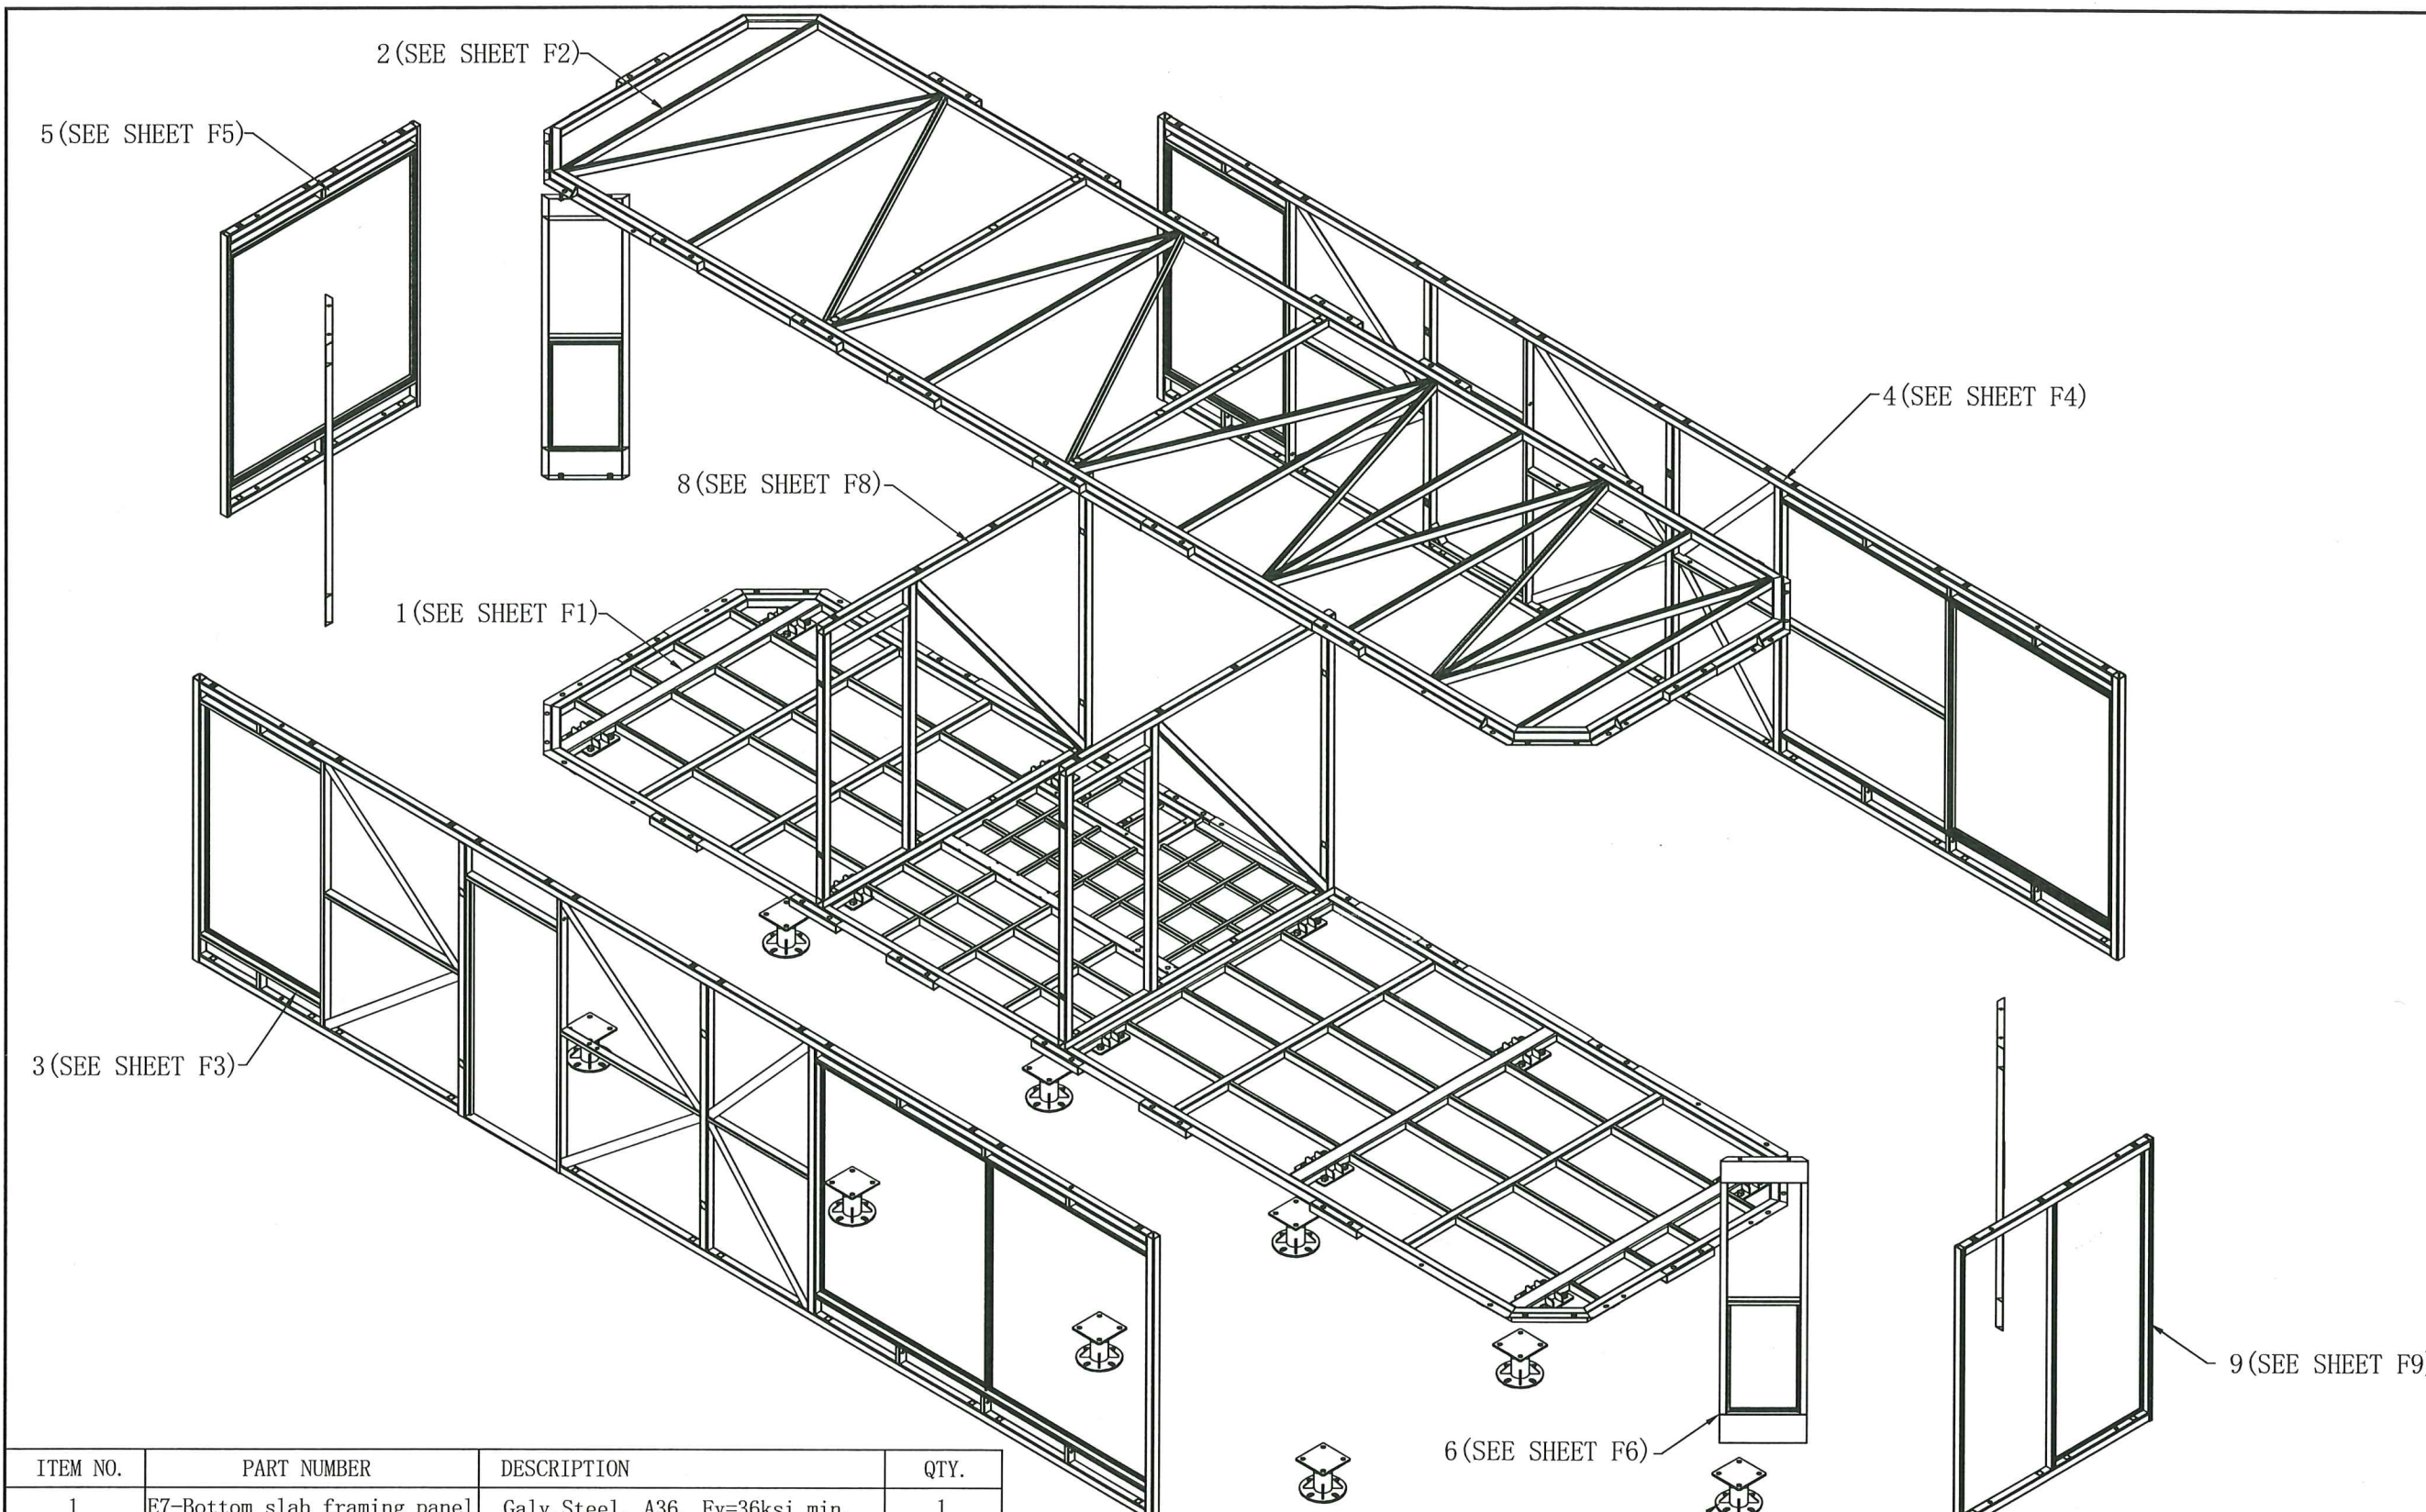

ITEM NO.	PART NUMBER	DESCRIPTION	QTY.
1	E7-Bottom slab framing panel	Galv.Steel. A36, Fy=36ksi min.	1
2	E7-Roof framing panel	Galv.Steel. A36, Fy=36ksi min.	1
3	E7-Front wall framing panel	Galv.Steel. A36, Fy=36ksi min.	1
4	E7-Rear wall framing panel	Galv.Steel. A36, Fy=36ksi min.	1
5	E7-Side framing panel 1	Galv.Steel. A36, Fy=36ksi min.	1
6	E7-Window framing panel	Galv.Steel. A36, Fy=36ksi min.	4
7	E7-Anchor	Galv.Steel. A36, Fy=36ksi min.	10
8	E7-Partition framing panel	Galv.Steel. A36, Fy=36ksi min.	2
9	E7-Side framing panel 2	Galv.Steel. A36, Fy=36ksi min.	1

E SERIES FRAMING ASSEMBLY

MIAMI-DADE COUNTY

Approved as complying with the
Florida Building Code
Date 02/27/2025
NOA# 24-1113.02
Miami Dade Product Control
By Hely A. M...
November 08th, 2024

YING WANG
PROFESSIONAL ENGINEER
FLORIDA
LICENSE #55983
No. 15528677

November 08th, 2024

ARK HOMES PREFABRICATED E7 SERIES TINY HOUSE

ARK TECHNOLOGY INC.
10 West Street, Apt 37C
New York, NY, 10004

MCY ENGINEERING, INC.
GLAZING CONSULTANTS
12781 MIRAMAR PKWY. Ste. 301
MIRAMAR, FL 33027
P: 305.271.0117
www.MCYEngineering.com MCY@mcyengineering.com

Rev.	Date	Drawn By	Description
1	11.08.2024		NEW APPLICATION


Drawn Date
11.08.2024


Scale
AS SHOWN

DRAWING NO.
AD24-29


Sheet No.
3 OF 18

D2

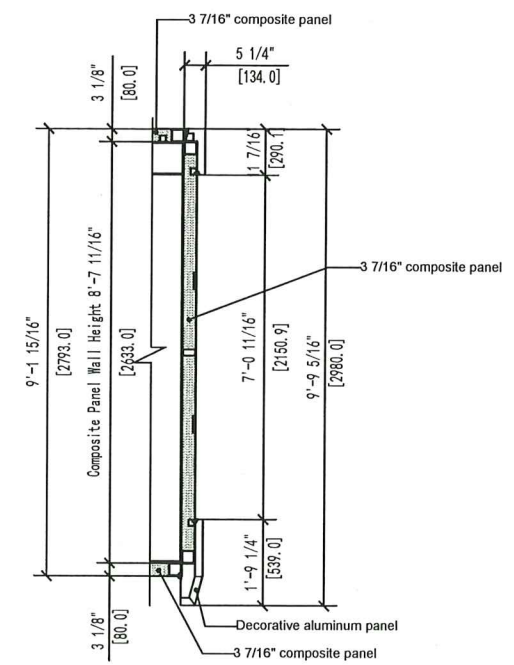
[illegible]

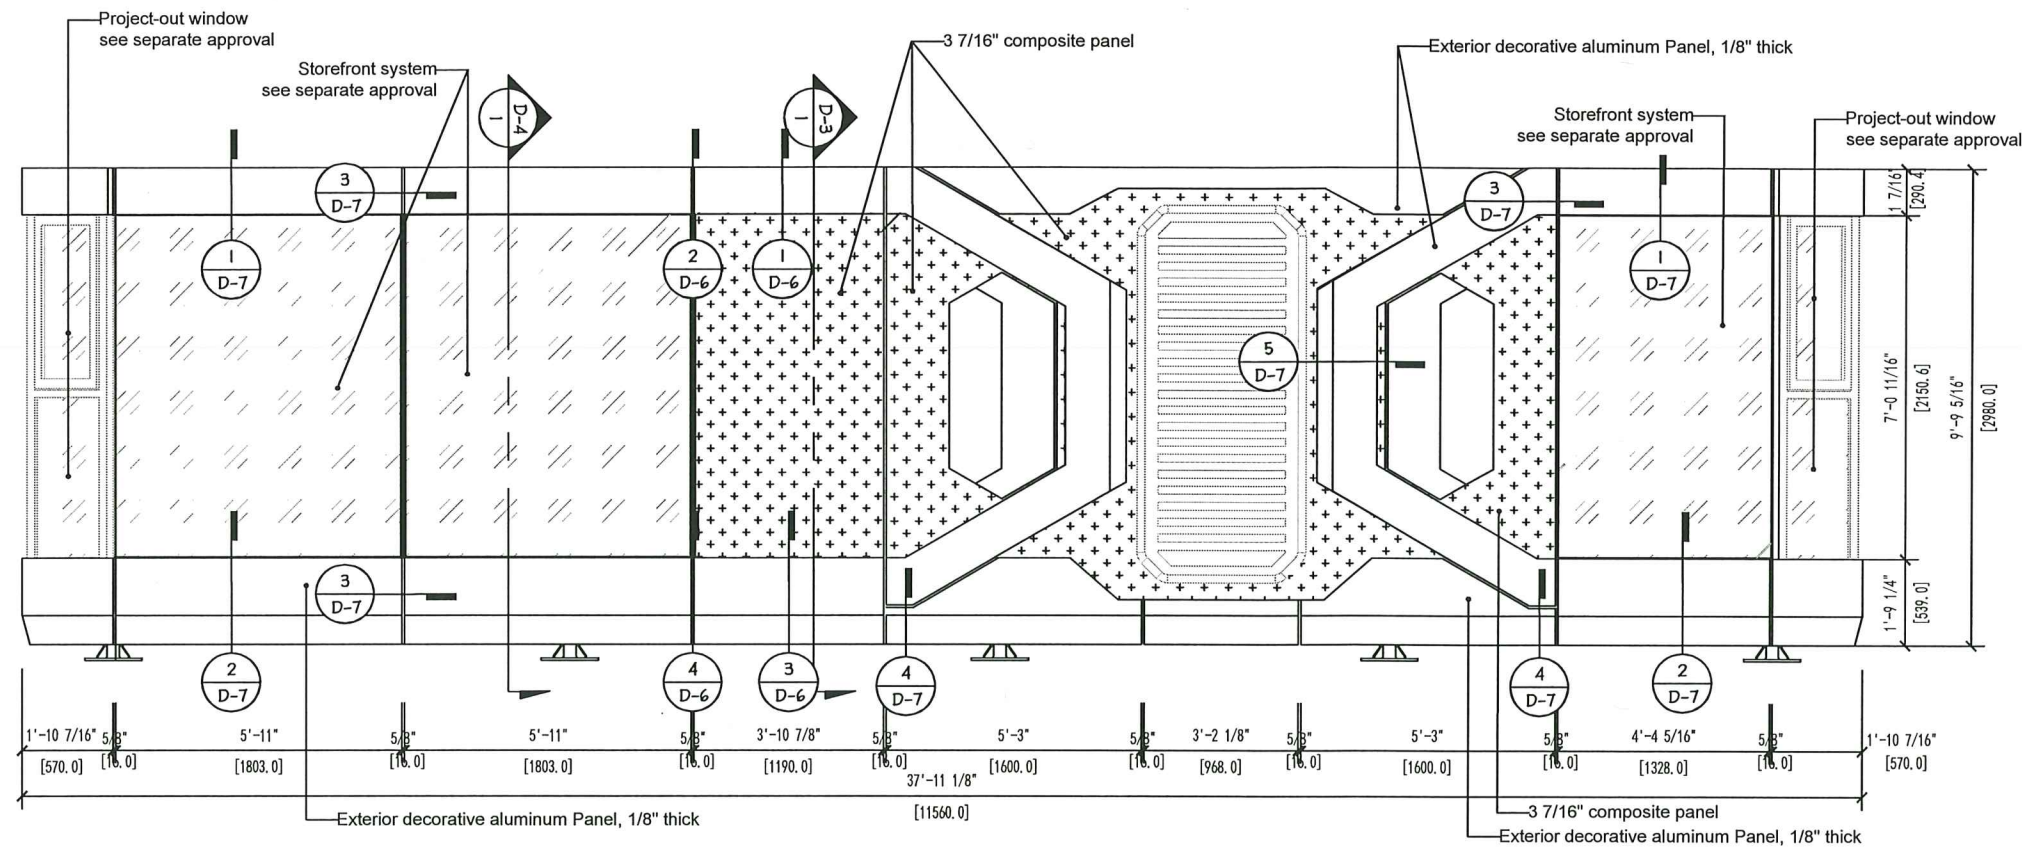


REAR ELEVATION

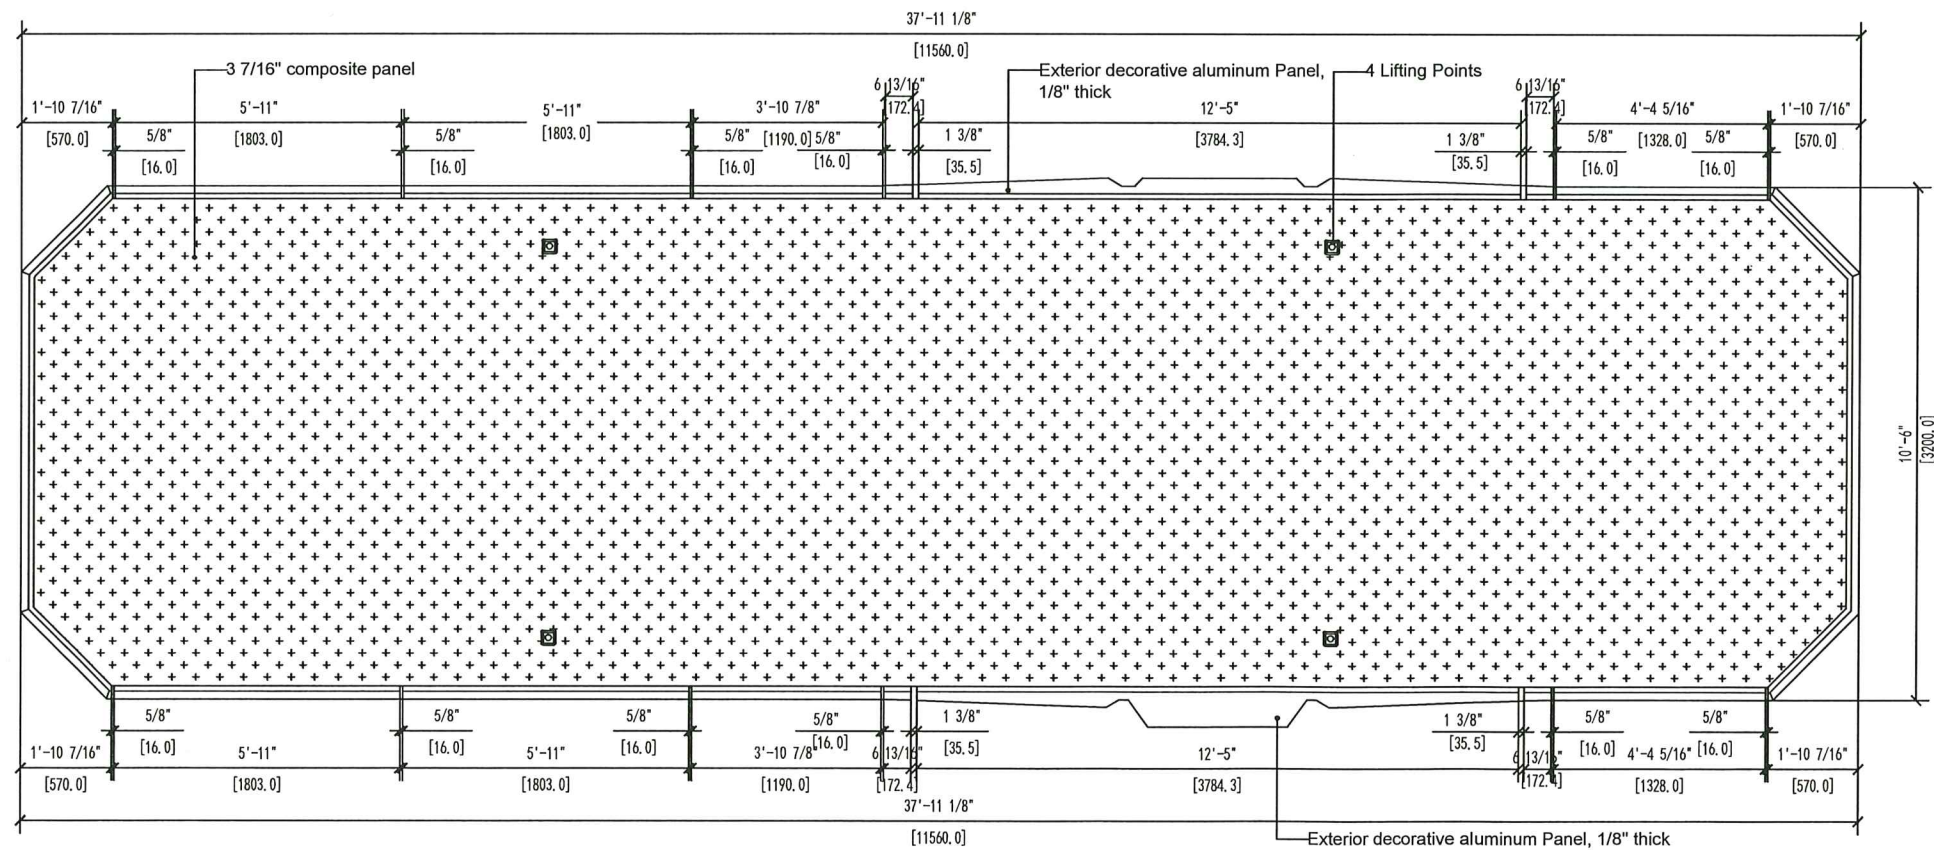


TOP VIEW

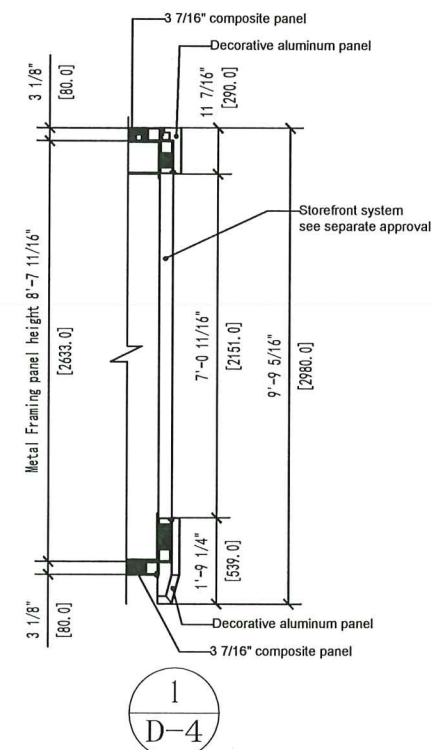


LEGEND

 

Approved Storefront/windows system

 

1/8" Exterior decorative aluminum panel

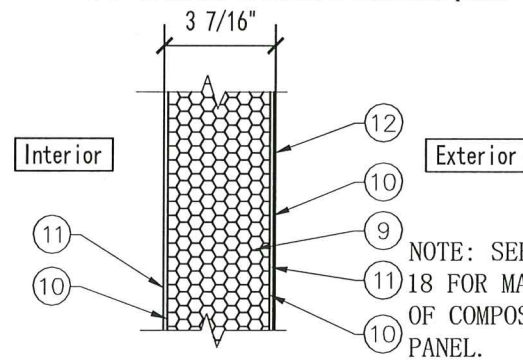

3 7/16" COMPOSITE PANEL


MIAMI-DADE COUNTY
Approved as complying with the
Florida Building Code
Date 02/27/2025
NOA# 24-1113.02
Miami Dade Product Control
By *Healy A. Mohr*

YING WANG
FLORIDA REGISTRATION
L.P.L. #55983
C.A. #5598677
STATE OF
FLORIDA
PROFESSIONAL ENGINEER
November 08th, 2024


MCY ENGINEERING, INC.
GLAZING CONSULTANTS
12781 MIRAMAR PKWY. Ste. 301
MIRAMAR, FL 33027 P: 305.271.0117
www.MCYEngineering.com MCY@mcycengineering.com

ARK HOMES PREFABRICATED E7 SERIES TINY HOUSE
ARK TECHNOLOGY INC.
10 West Street, Apt 37C
New York, NY, 10004


Rev. No.	Date	Drawn By	Description
1	11.08.2024		NEW APPLICATION
Drawn Date 11.08.2024 Scale AS SHOWN			
DRAWING NO. AD24-29			
D4			
Sheet No. 5 OF 18			

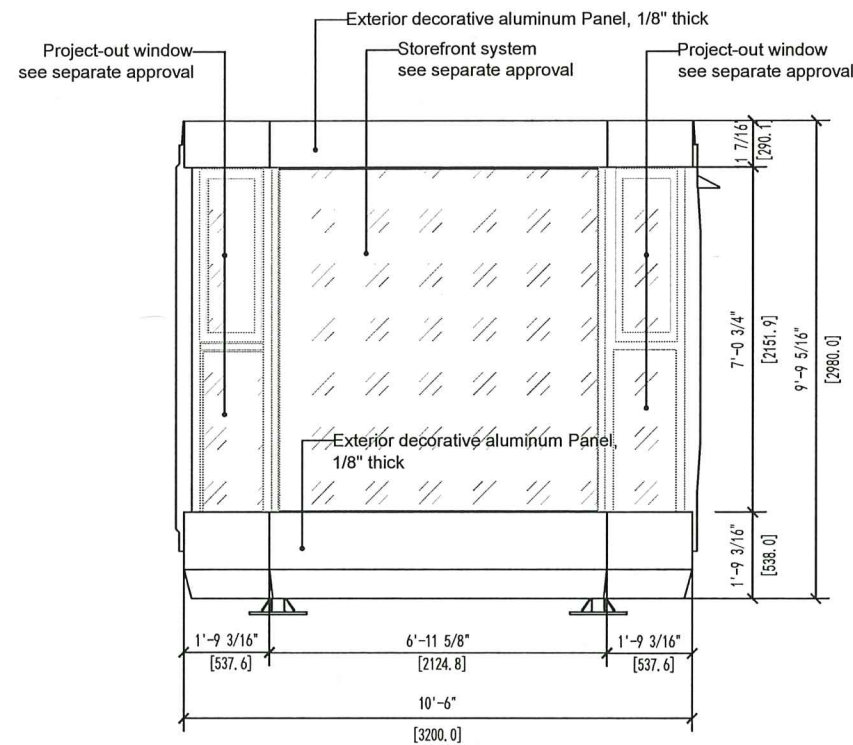

LEFT ELEVATION

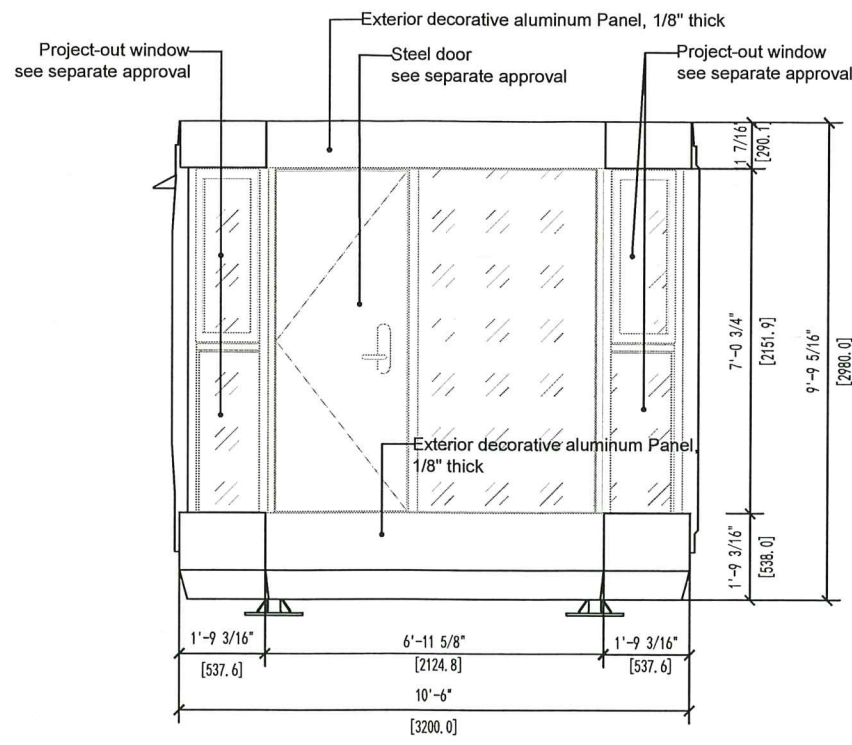


RIGHT ELEVATION

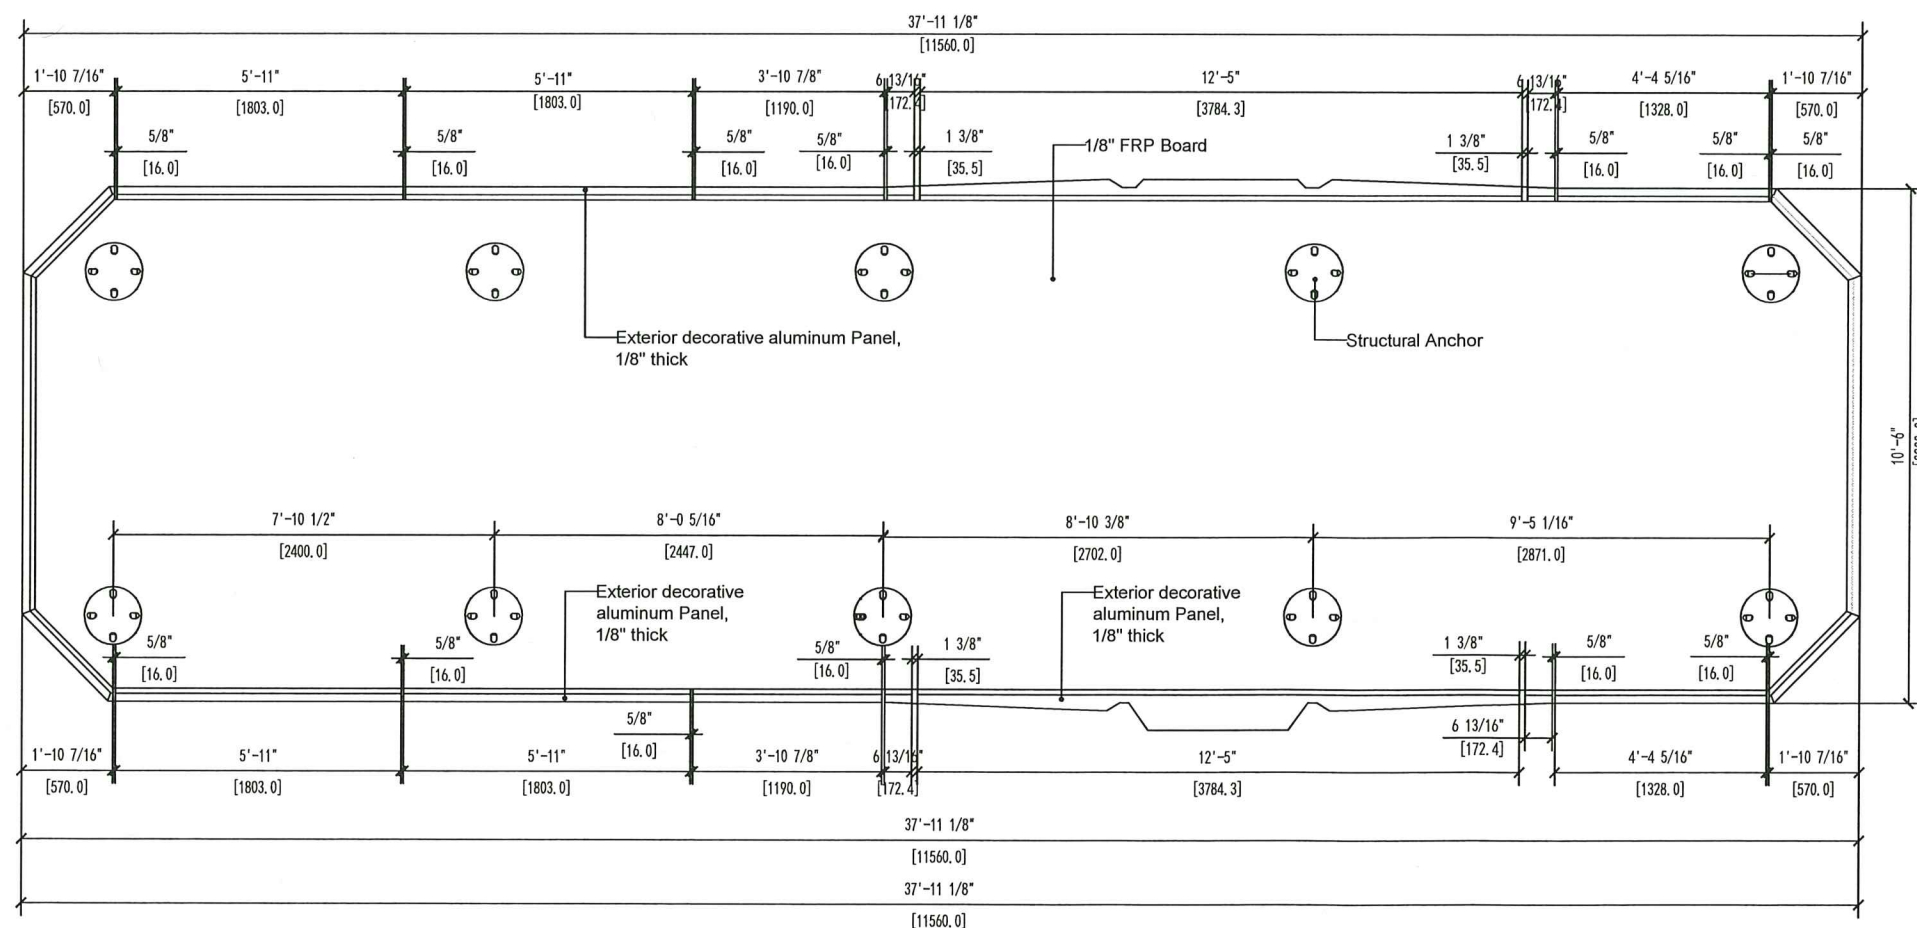

BOTTOM VIEW


LEGEND

 

Approved Storefront/windows system



1/8" Exterior decorative aluminum panel

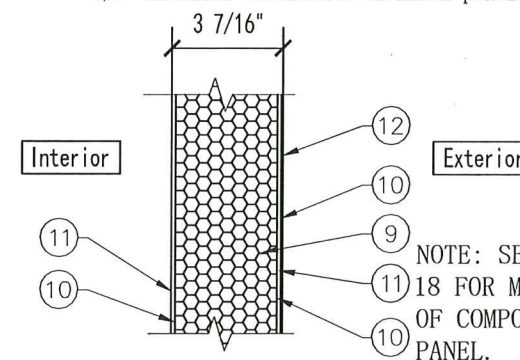

3 7/16" COMPOSITE PANEL

NOTE: SEE PAGE 18 FOR MATERIAL OF COMPOSITE PANEL.

MIAMI-DADE COUNTY

Approved as complying with the Florida Building Code

Date 02/27/2025

NOA# 24-1113-02

Miami Dade Product Control

By *Heidi A. Miller*

YONG WANG, P.E.

FLORIDA REGISTRATION NO. 55983

NO. 5598677

STATE OF FLORIDA

PROFESSIONAL ENGINEER

November 08th, 2024

MCY ENGINEERING, INC.

GLAZING CONSULTANTS

12781 MIRAMAR PKWY. Ste.301

MIRAMAR, FL 33027 P: 305.271.0117

www.MCYEngineering.com MCY@mcycengineering.com

ARK HOMES PREFABRICATED E7 SERIES TINY HOUSE

ARK TECHNOLOGY INC.

10 West Street, Apt 37C

New York, NY, 10004

Rev.	Date	Drawn By	Description
1	11.08.2024		NEW APPLICATION

Drawn Date 11.08.2024

Scale AS SHOWN


DRAWING NO. AD24-29

D5


Sheet No. 6 OF 18

ITEM	QTY	DESCRIPTION	LENGTH (mm)
1	1	TUBE, SQUARE 3 1/8" X 3 1/8" X 3/16" (80mm X 80mm X 5mm)	10500
2	4	TUBE, SQUARE 3 1/8" X 3 1/8" X 3/16" (80mm X 80mm X 5mm)	586.9
3	2	TUBE, SQUARE 3 1/8" X 3 1/8" X 3/16" (80mm X 80mm X 5mm)	2100
4	1	TUBE, SQUARE 3 1/8" X 3 1/8" X 3/16" (80mm X 80mm X 5mm)	451
5	1	TUBE, SQUARE 3 1/8" X 3 1/8" X 3/16" (80mm X 80mm X 5mm)	1196
6	1	TUBE, RECTANGULAR 120 X 80 X 3	2562
7	1	TUBE, RECTANGULAR 3 1/8" X 1 9/16" X 1/8" (80mm X 40mm X 3mm)	1166
8	1	TUBE, RECTANGULAR 3 1/8" X 1 9/16" X 1/8" (80mm X 40mm X 3mm)	1356
9	6	TUBE, RECTANGULAR 3 1/8" X 1 9/16" X 1/8" (80mm X 40mm X 3mm)	373
10	3	TUBE, RECTANGULAR 1 9/16" X 1 9/16" X 1/8" (40mm X 40mm X 3mm)	920
11	3	TUBE, RECTANGULAR 1 9/16" X 1 9/16" X 1/8" (40mm X 40mm X 3mm)	1451
12	4	TUBE, RECTANGULAR 1 9/16" X 1 9/16" X 1/8" (40mm X 40mm X 3mm)	261
13	12	TUBE, RECTANGULAR 1 9/16" X 1 9/16" X 1/8" (40mm X 40mm X 3mm)	360
14	1	TUBE, RECTANGULAR 1 9/16" X 1 9/16" X 1/8" (40mm X 40mm X 3mm)	265
15	1	TUBE, SQUARE 3 1/8" X 3 1/8" X 3/16" (80mm X 80mm X 5mm)	10500
16	1	STEEL BAR 4' 5 3/4" X 3 1/8" X 5/16" (1366mm X 80mm X 8mm)	-
17	4	L 3 1/8" X 3 1/8" X 3/16" (80mm X 80mm X 5mm)	632.46
18	1	TUBE, RECTANGULAR 2 3/8" X 1 9/16" X 1/8" (60mm X 40mm X 3mm)	451
19	1	TUBE, RECTANGULAR 2 3/8" X 1 9/16" X 1/8" (60mm X 40mm X 3mm)	451
20	2	M30 CONNECTION BLOCK	-
21	2	TUBE, RECTANGULAR 5 1/2" X 3 1/8" X 1/4" (140mm X 80mm X 6mm)	2770
22	1	TUBE, RECTANGULAR 3 1/8" X 1 9/16" X 1/8" (80mm X 40mm X 3mm)	1166
23	1	TUBE, RECTANGULAR 3 1/8" X 1 9/16" X 1/8" (80mm X 40mm X 3mm)	1356
24	1	TUBE, RECTANGULAR 1 9/16" X 1 9/16" X 1/8" (40mm X 40mm X 3mm)	261
25	4	TUBE, SQUARE 3 1/8" X 3 1/8" X 3/16" (80mm X 80mm X 5mm)	2770
26	8	TUBE, RECTANGULAR 3 1/8" X 1 9/16" X 5/32" (80mm X 40mm X 4mm)	305
27	4	TUBE, RECTANGULAR 3 1/8" X 1 9/16" X 5/32" (80mm X 40mm X 4mm)	761
28	4	TUBE, RECTANGULAR 3 1/8" X 1 9/16" X 5/32" (80mm X 40mm X 4mm)	920
29	4	TUBE, RECTANGULAR 3 1/8" X 1 9/16" X 5/32" (80mm X 40mm X 4mm)	890

ITEM	QTY	DESCRIPTION	LENGTH (mm)
30	4	TUBE, RECTANGULAR 3 1/8" X 1 9/16" X 5/32" (80mm X 40mm X 4mm)	1043
31	4	TUBE, RECTANGULAR 3 1/8" X 1 9/16" X 5/32" (80mm X 40mm X 4mm)	1184
32	8	TUBE, RECTANGULAR 3 1/8" X 1 9/16" X 5/32" (80mm X 40mm X 4mm)	1090
33	2	TUBE, RECTANGULAR 5 1/2" X 3 1/8" X 1/4" (140mm X 80mm X 6mm)	2770
34	10	STEEL BAR 13" X 13" X 19/32" (330mm X 330mm X 15mm)	-
35	40	M24 BOLT & NUT	-
36	8	SUPPORT PLATE	-
37	8	M24 LOCK BLOCK	-
38	14	TUBE, SQUARE 3 1/8" X 3 1/8" X 3/16" (80mm X 80mm X 5mm)	510
39	28	END CAP 2 1/16" x 2 1/16" x 1/8" - R3/16" (69mm X 69mm X 3mm -R5mm)	-
40	1	L 3 1/8" X 3 1/8" X 3/16" (80mm X 80mm X 5mm)	1187.78
41	2	L 3 1/8" X 3 1/8" X 3/16" (80mm X 80mm X 5mm)	550
42	1	L 3 1/8" X 3 1/8" X 3/16" (80mm X 80mm X 5mm)	1072
43	2	L 3 1/8" X 3 1/8" X 3/16" (80mm X 80mm X 5mm)	673
44	1	L 3 1/8" X 3 1/8" X 3/16" (80mm X 80mm X 5mm)	1634.78
45	2	L 3 1/8" X 3 1/8" X 3/16" (80mm X 80mm X 5mm)	1357
46	2	L 3 1/8" X 3 1/8" X 3/16" (80mm X 80mm X 5mm)	1011
47	1	L 3 1/8" X 3 1/8" X 3/16" (80mm X 80mm X 5mm)	1634.78
48	1	L 3 1/8" X 3 1/8" X 3/16" (80mm X 80mm X 5mm)	1187.78
49	1	L 3 1/8" X 3 1/8" X 3/16" (80mm X 80mm X 5mm)	1072
50	2	L 3 1/8" X 3 1/8" X 3/16" (80mm X 80mm X 5mm)	817.78
51	1	TUBE, RECTANGULAR 1 9/16" X 1 9/16" X 1/8" (40mm X 40mm X 3mm)	1199
52	1	TUBE, RECTANGULAR 5 1/2" X 3 1/8" X 1/4" (140mm X 80mm X 6mm)	2770
53	2	L 3 1/8" X 3 1/8" X 3/16" (80mm X 80mm X 5mm)	817.78
54	40	SUPPORT PLATE	-

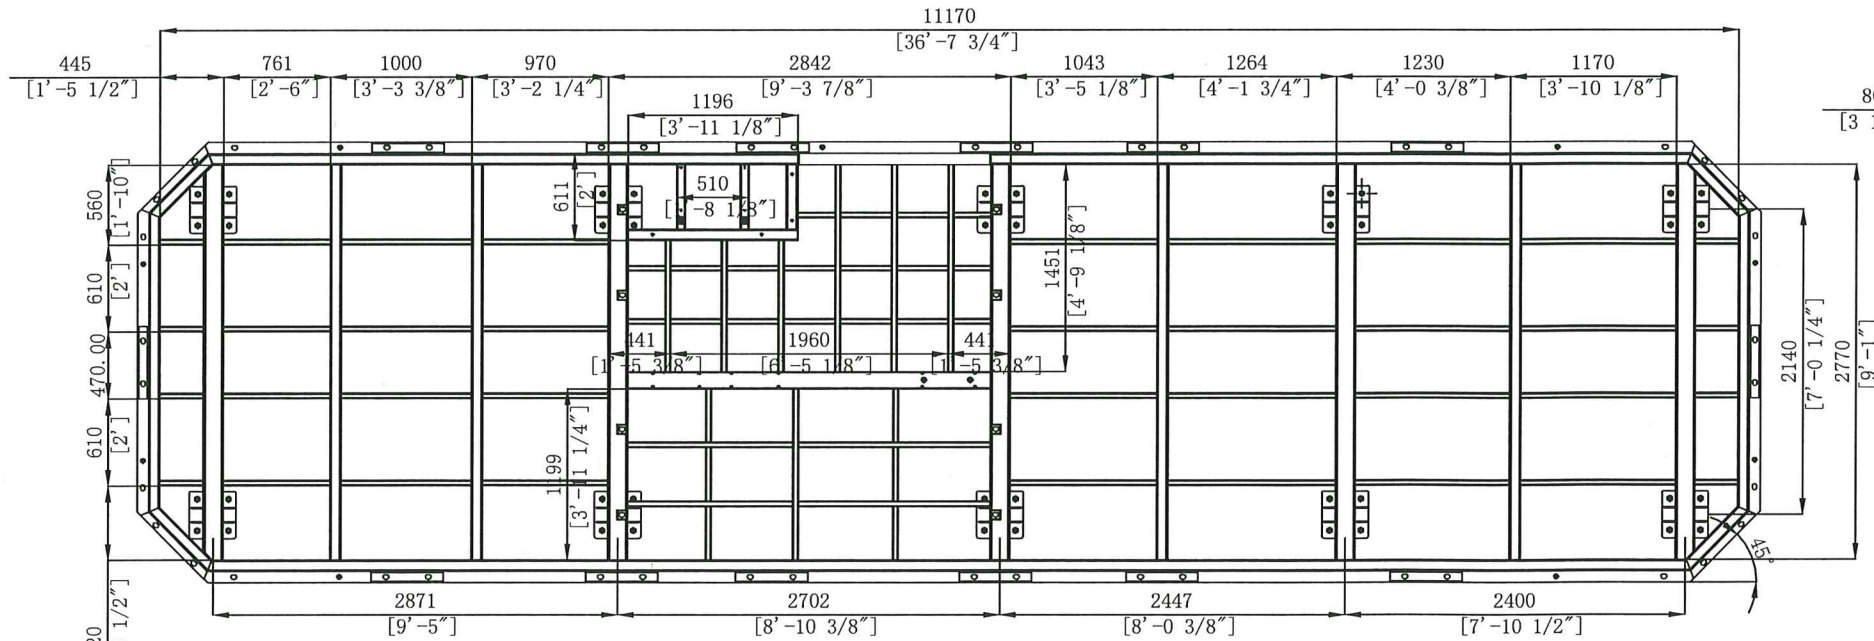

BOTTOM SLAB FRAMING PANEL

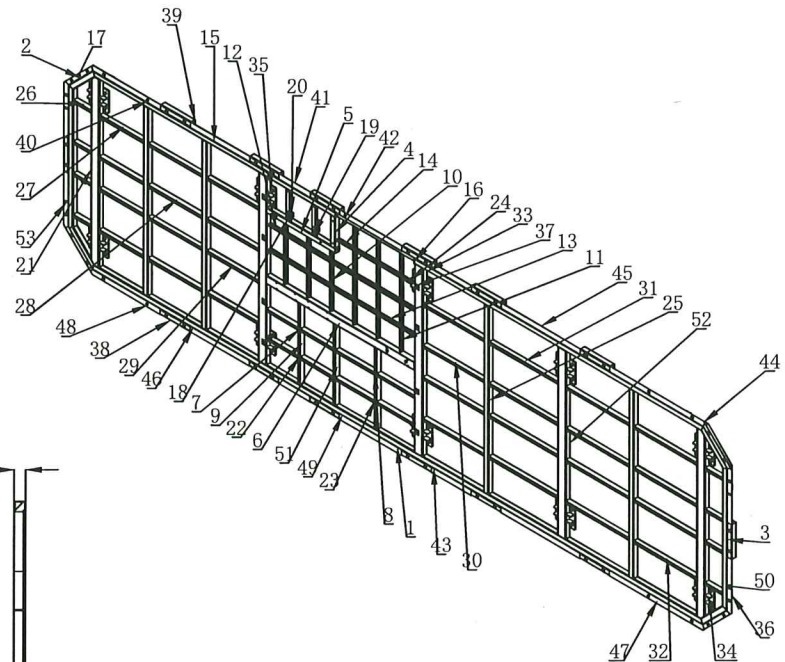

MIAMI-DADE COUNTY
Approved as complying with the
Florida Building Code
Date 02/27/2025
NOA# 24-1113.02
Miami Dade Product Control
By H. A. M. M.

YIN WANG
FLORIDA REGISTRATION
No. 155983
No. 15598677
STATE OF
FLORIDA
PROFESSIONAL ENGINEER
November 08th, 2024

ARK HOMES PREFABRICATED E7 SERIES TINY HOUSE

ARK TECHNOLOGY INC.

10 West Street, Apt 37C

New York, NY, 10004

MCY ENGINEERING, INC.

GLAZING CONSULTANTS

12781 MIRAMAR PKWY. Ste. 301

MIRAMAR, FL 33027

P: 305.271.0117


www.MCYEngineering.com

MCY@mcycengineering.com


Drawn Date	11.08.2024	Scale	AS SHOWN
Rev. No.	1	Date	11.08.2024
Description	NEW APPLICATION	Drawn By	
DRAWING NO.	AD24-29		
Sheet No.	F1		
9 OF 18			

ITEM	QTY	DESCRIPTION	LENGTH (mm)
1	2	TUBE, SQUARE 3 1/8" X 3 1/8" X 3/16" (80mm X 80mm X 5mm)	10500
2	4	TUBE, SQUARE 3 1/8" X 3 1/8" X 3/16" (80mm X 80mm X 5mm)	586.9
3	2	TUBE, SQUARE 3 1/8" X 3 1/8" X 3/16" (80mm X 80mm X 5mm)	2100
4	4	L 3 1/8" X 3 1/8" X 3/16" (80mm X 80mm X 5mm)	632.46
5	6	TUBE, RECTANGULAR 3 1/8" X 1 9/16" X 3/16" (80mm X 40mm X 5mm)	2770
6	2	TUBE, SQUARE 3 1/8" X 3 1/8" X 3/16" (80mm X 80mm X 5mm)	2770
7	2	TUBE, RECTANGULAR 3 1/8" X 1 9/16" X 3/16" (80mm X 40mm X 5mm)	2770
8	1	TUBE, RECTANGULAR 3 1/8" X 1 9/16" X 3/16" (80mm X 40mm X 5mm)	2901.47
9	2	TUBE, RECTANGULAR 3 1/8" X 1 9/16" X 3/16" (80mm X 40mm X 5mm)	2907.49
10	1	TUBE, RECTANGULAR 3 1/8" X 1 9/16" X 3/16" (80mm X 40mm X 5mm)	2913.63
11	1	TUBE, RECTANGULAR 3 1/8" X 1 9/16" X 3/16" (80mm X 40mm X 5mm)	2988.98
12	1	TUBE, RECTANGULAR 3 1/8" X 1 9/16" X 3/16" (80mm X 40mm X 5mm)	3160.6
13	1	TUBE, RECTANGULAR 3 1/8" X 1 9/16" X 3/16" (80mm X 40mm X 5mm)	2944.98
14	1	L 3 1/8" X 3 1/8" X 3/16" (80mm X 80mm X 5mm)	1634.78
15	1	L 3 1/8" X 3 1/8" X 3/16" (80mm X 80mm X 5mm)	1634.78
16	2	L 3 1/8" X 3 1/8" X 3/16" (80mm X 80mm X 5mm)	1357
17	1	L 3 1/8" X 3 1/8" X 3/16" (80mm X 80mm X 5mm)	1187.78
18	1	L 3 1/8" X 3 1/8" X 3/16" (80mm X 80mm X 5mm)	1187.78
19	2	L 3 1/8" X 3 1/8" X 3/16" (80mm X 80mm X 5mm)	1072
20	2	L 3 1/8" X 3 1/8" X 3/16" (80mm X 80mm X 5mm)	1011
21	2	L 3 1/8" X 3 1/8" X 3/16" (80mm X 80mm X 5mm)	817.78
22	2	L 3 1/8" X 3 1/8" X 3/16" (80mm X 80mm X 5mm)	817.78
23	2	L 3 1/8" X 3 1/8" X 3/16" (80mm X 80mm X 5mm)	673

ITEM	QTY	DESCRIPTION	LENGTH (mm)
24	2	L 3 1/8" X 3 1/8" X 3/16" (80mm X 80mm X 5mm)	550
25	1	TUBE, RECTANGULAR 3 1/8" X 1 9/16" X 3/16" (80mm X 40mm X 5mm)	3131.68
26	1	TUBE, RECTANGULAR 3 1/8" X 1 9/16" X 3/16" (80mm X 40mm X 5mm)	3077.09
27	8	SUPPORT PLATE	-
28	8	M24 LOCK BLOCK	-
29	14	TUBE, SQUARE 3 1/8" X 3 1/8" X 3/16" (80mm X 80mm X 5mm)	510
30	28	END CAP 2 1/16" x 2 1/16" x 1/8" - R3/16" (69mm X 69mm X 3mm -R5mm)	-

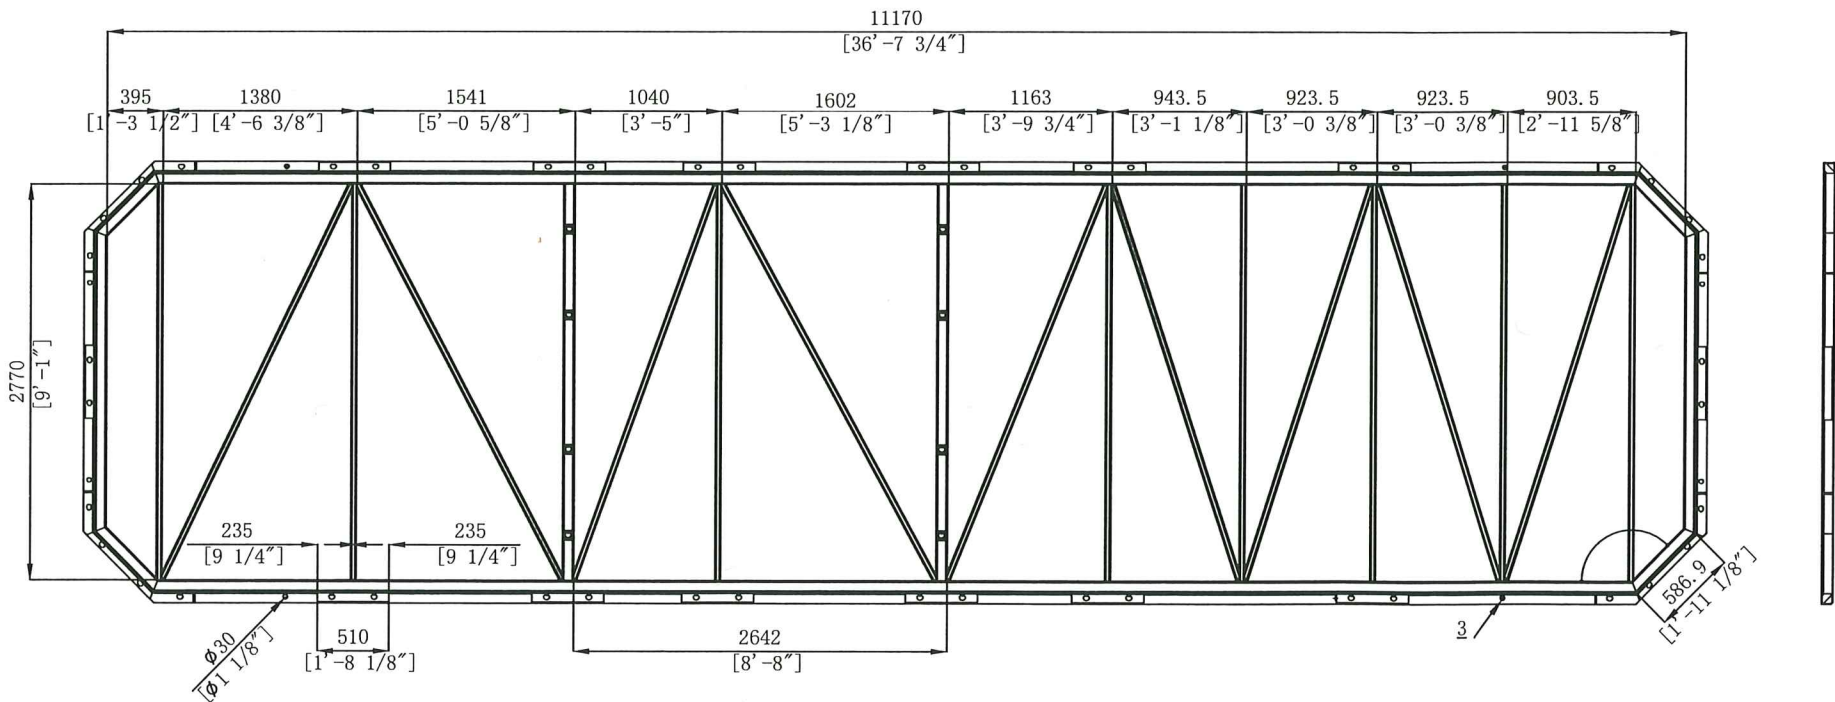


ROOF FRAMING PANEL

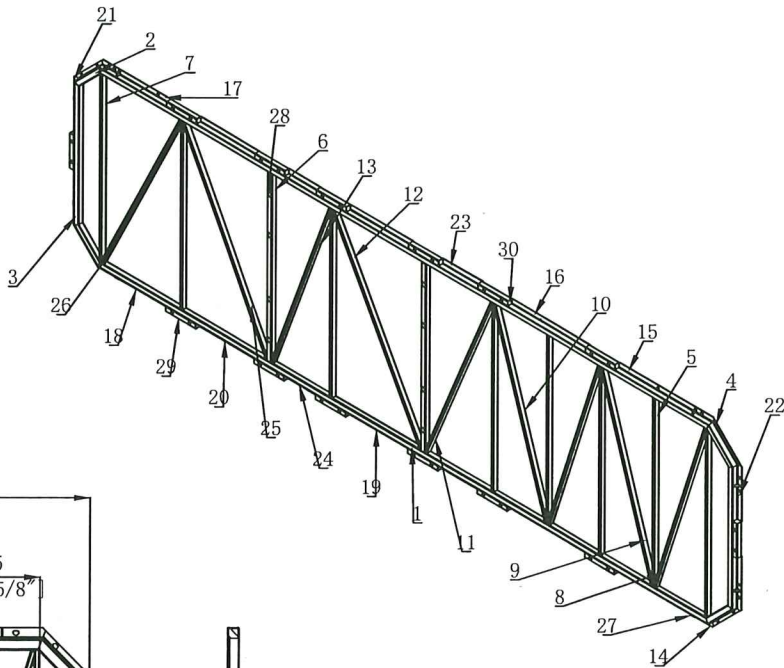

MIAMI-DADE COUNTY

Approved as complying with the
Florida Building Code
Date 02/27/2025
NOA# 24-1113.02
Miami Dade Product Control
By H. G. A. M. W.

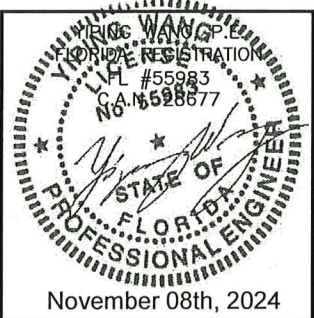

ARK HOMES PREFABRICATED E7 SERIES TINY HOUSE

ARK TECHNOLOGY INC.

10 West Street, Apt 37C

New York, NY, 10004

MCY ENGINEERING, INC.

GLAZING CONSULTANTS

12781 MIRAMAR PKWY. Ste.301
MIRAMAR, FL 33027

P: 305.271.0117

www.MCYEngineering.com

MCY@mcycengineering.com

Rev.	No.	Date	Drawn By	Description
1		11.08.2024		NEW APPLICATION

Drawn Date 11.08.2024 Scale AS SHOWN


DRAWING NO. AD24-29

F2


Sheet No. 8 OF 18

ITEM	QTY	DESCRIPTION	LENGTH (mm)
1	1	TUBE, SQUARE 3 1/8" X 3 1/8" X 3/16" (80mm X 80mm X 5mm)	10340
2	1	TUBE, RECTANGULAR 3 1/8" X 1 9/16" X 1/8" (80mm X 40mm X 3mm)	2473
3	2	TUBE, RECTANGULAR 3 1/8" X 1 9/16" X 1/8" (80mm X 40mm X 3mm)	1320
4	1	TUBE, RECTANGULAR 3 1/8" X 1 9/16" X 1/8" (80mm X 40mm X 3mm)	1522
5	1	TUBE, RECTANGULAR 3 1/8" X 1 9/16" X 1/8" (80mm X 40mm X 3mm)	1000
6	1	TUBE, RECTANGULAR 3 1/8" X 1 9/16" X 1/8" (80mm X 40mm X 3mm)	1461
7	4	TUBE, RECTANGULAR 3 1/8" X 1 9/16" X 1/8" (80mm X 40mm X 3mm)	85
8	1	TUBE, RECTANGULAR 3 1/8" X 1 9/16" X 1/8" (80mm X 40mm X 3mm)	153
9	1	STEEL BAR 7'-0" - 27 3/32" X 1 25/32" X 1 13/32" (2155mm X 45mm X 10mm)	-
10	6	TUBE, SQUARE 1" X 1" X 3/32" (25mm X 25mm X 2mm)	2155
11	2	TUBE, SQUARE 1" X 1" X 3/32" (25mm X 25mm X 2mm)	1732
12	2	TUBE, SQUARE 1" X 1" X 3/32" (25mm X 25mm X 2mm)	1270
13	1	TUBE, SQUARE 3 1/8" X 3 1/8" X 3/16" (80mm X 80mm X 5mm)	2821
14	1	TUBE, SQUARE 3 1/8" X 3 1/8" X 3/16" (80mm X 80mm X 5mm)	6399
15	1	TUBE, RECTANGULAR 3 1/8" X 1 9/16" X 1/8" (80mm X 40mm X 3mm)	2553
16	1	STEEL BAR 3'-3 3/8" X 3 1/8" X 1 19/32" (1000mm X 80mm X 15mm)	-
17	2	TUBE, RECTANGULAR 1 9/16" X 25/32" X 1/8" (40mm X 20mm X 3mm)	2220
18	1	TUBE, RECTANGULAR 1 9/16" X 25/32" X 1/8" (40mm X 20mm X 3mm)	960
19	3	TUBE, RECTANGULAR 3 1/8" X 1 9/16" X 1/8" (80mm X 40mm X 3mm)	153
20	2	TUBE, SQUARE 1" X 1" X 3/32" (25mm X 25mm X 2mm)	1772

ITEM	QTY	DESCRIPTION	LENGTH (mm)
21	2	TUBE, SQUARE 3 1/8" X 3 1/8" X 3/16" (80mm X 80mm X 5mm)	2633
22	2	TUBE, RECTANGULAR 3 1/8" X 1 9/16" X 1/8" (80mm X 40mm X 5mm)	3614
23	1	TUBE, SQUARE 3 1/8" X 3 1/8" X 3/16" (80mm X 80mm X 5mm)	2473
24	2	STEEL BAR 5'-4 21/32" X 3 1/8" X 1/8" (1642.1mm X 80mm X 3mm)	-
25	2	STEEL BAR 6' 4 3/4" X 3 1/8" X 1/8" (1948.4mm X 80mm X 3mm)	-
26	2	STEEL BAR 6' 2 7/8" X 3 1/8" X 1/8" (1901.2mm X 80mm X 3mm)	-
27	1	TUBE, RECTANGULAR 3 1/8" X 1 9/16" X 1/8" (80mm X 40mm X 3mm)	1103
28	1	TUBE, SQUARE 3 1/8" X 3 1/8" X 3/16" (80mm X 80mm X 5mm)	2553
29	26	M24 CONNECTION BLOCK	-
30	4	M24 LOCK BLOCK	-
31	1	TUBE, SQUARE 3 1/8" X 3 1/8" X 3/16" (80mm X 80mm X 5mm)	2473

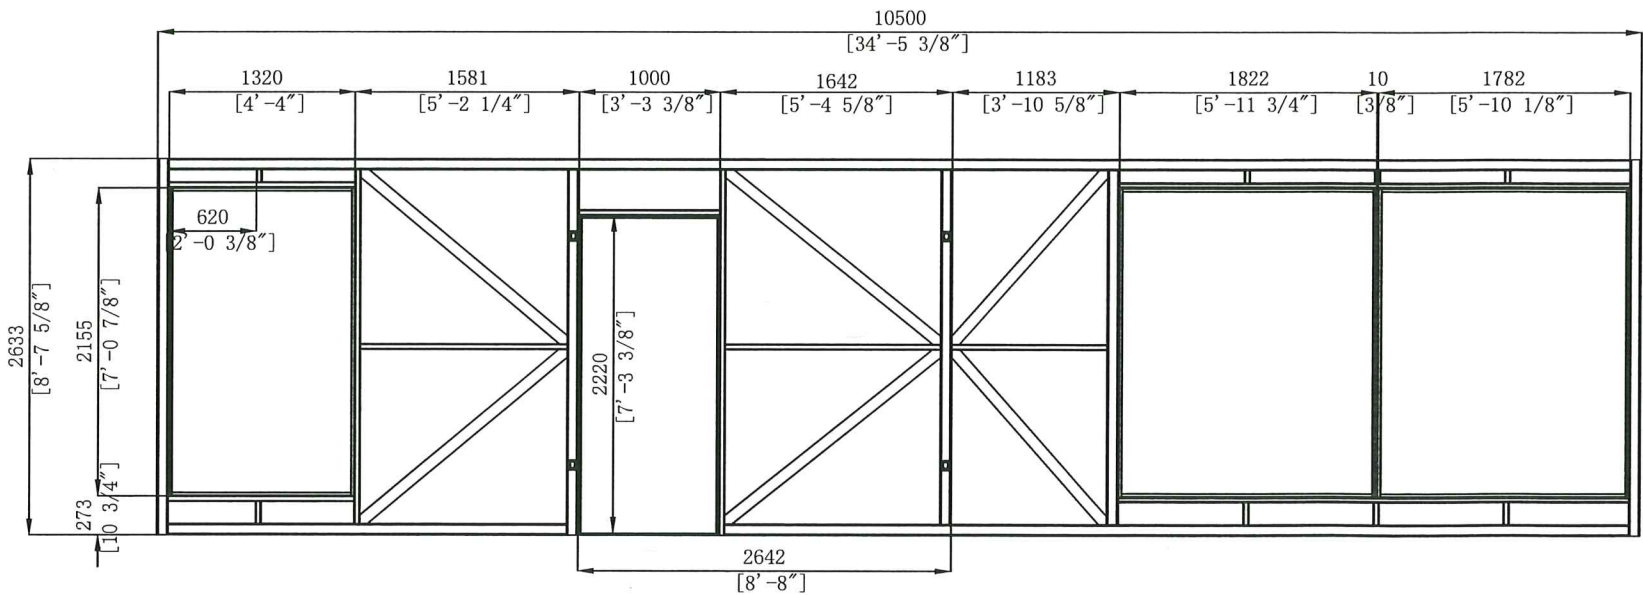

FRONT WALL FRAMING PANEL

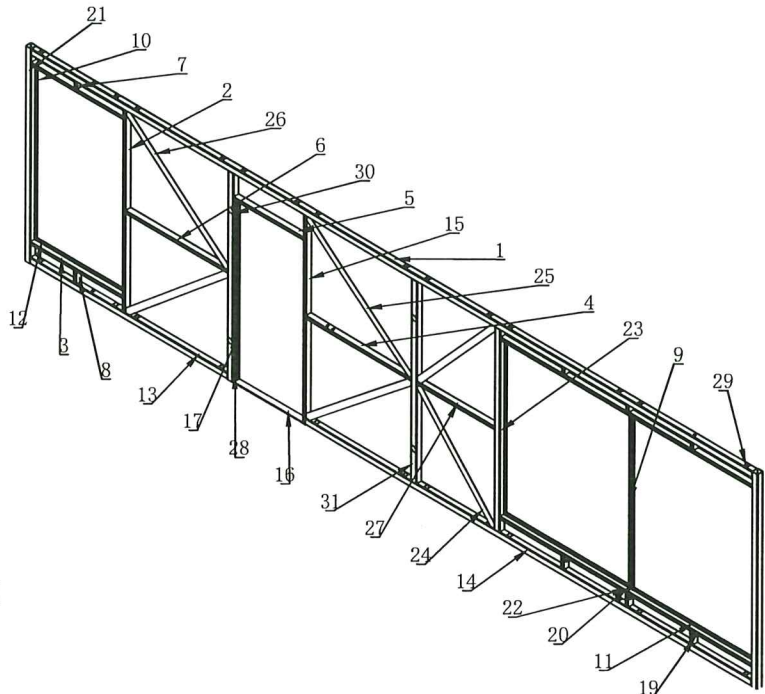

MIAMI-DADE COUNTY
Approved as complying with the
Florida Building Code
Date 02/27/2025
NOA# 24-1113.02
Miami Dade Product Control
By *Helga Miller*

YING WANG
LICENSED PROFESSIONAL ENGINEER
FLORIDA
No. 55983
No. 5528677
November 08th, 2024

ARK HOMES PREFABRICATED E7 SERIES TINY HOUSE

ARK TECHNOLOGY INC.

10 West Street, Apt 37C

New York, NY, 10004

MCY ENGINEERING, INC.

GLAZING CONSULTANTS

12781 MIRAMAR PKWY. Ste. 301

MIRAMAR, FL 33027

P: 305.271.0117

www.MCYEngineering.com

MCY@mcycengineering.com

Rev.	Date	Drawn By	Description
1	11.08.2024	-	NEW APPLICATION

Drawn Date 11.08.2024 Scale AS SHOWN

DRAWING NO.

AD24-29


F3

Sheet No.


9 OF 18

ITEM	QTY	DESCRIPTION	LENGTH (mm)
1	1	TUBE, SQUARE 3 1/8" X 3 1/8" X 3/16" (80mm X 80mm X 5mm)	10340
2	1	TUBE, RECTANGULAR 3 1/8" X 1 9/16" X 1/8" (80mm X 40mm X 3mm)	2473
3	2	TUBE, RECTANGULAR 3 1/8" X 1 9/16" X 1/8" (80mm X 40mm X 3mm)	1320
4	1	TUBE, RECTANGULAR 3 1/8" X 1 9/16" X 1/8" (80mm X 40mm X 3mm)	1522
5	2	TUBE, RECTANGULAR 3 1/8" X 1 9/16" X 1/8" (80mm X 40mm X 3mm)	1000
6	1	TUBE, RECTANGULAR 3 1/8" X 1 9/16" X 1/8" (80mm X 40mm X 3mm)	1461
7	2	TUBE, RECTANGULAR 3 1/8" X 1 9/16" X 1/8" (80mm X 40mm X 3mm)	169.71
8	4	TUBE, RECTANGULAR 3 1/8" X 1 9/16" X 1/8" (80mm X 40mm X 3mm)	85
9	4	TUBE, RECTANGULAR 3 1/8" X 1 9/16" X 1/8" (80mm X 40mm X 3mm)	153
10	4	TUBE, SQUARE 1" X 1" X 3/32" (25mm X 25mm X 2mm)	2155
11	2	TUBE, SQUARE 1" X 1" X 3/32" (25mm X 25mm X 2mm)	1732
12	2	TUBE, SQUARE 1" X 1" X 3/32" (25mm X 25mm X 2mm)	1270
13	1	TUBE, RECTANGULAR 3 1/8" X 1 9/16" X 1/8" (80mm X 40mm X 3mm)	2473
14	2	M8 BOLT & NUT	-
15	1	TUBE, SQUARE 3 1/8" X 3 1/8" X 3/16" (80mm X 80mm X 5mm)	10340

ITEM	QTY	DESCRIPTION	LENGTH (mm)
16	2	TUBE, RECTANGULAR 3 1/8" X 1 9/16" X 1/8" (80mm X 40mm X 5mm)	3614
17	2	STEEL BAR, 5' 3 1/8" X 3 1/8" X 1/8" (1602.1mm X 80mm X 3mm)	-
18	2	STEEL BAR, 6' 4 3/4" X 3 1/8" X 1/8" (1948.4mm X 80mm X 3mm)	-
19	2	STEEL BAR, 6' 2 7/8" X 3 1/8" X 1/8" (1901.2mm X 80mm X 3mm)	-
20	2	TUBE, SQUARE 3 1/8" X 3 1/8" X 3/16" (80mm X 80mm X 5mm)	2633
21	1	TUBE, SQUARE 3 1/8" X 3 1/8" X 3/16" (80mm X 80mm X 5mm)	2473
22	1	TUBE, RECTANGULAR 3 1/8" X 1 9/16" X 1/8" (80mm X 40mm X 3mm)	1103
23	1	TUBE, RECTANGULAR 3 1/8" X 1 9/16" X 1/8" (80mm X 40mm X 3mm)	1792
24	28	M24 CONNECT BLOCK	-
25	2	TUBE, SQUARE 3 1/8" X 3 1/8" X 3/16" (80mm X 80mm X 5mm)	2473
26	4	M24 LOCK BLOCK	-
27	1	TUBE, RECTANGULAR 3 1/8" X 1 9/16" X 1/8" (80mm X 40mm X 3mm)	2155

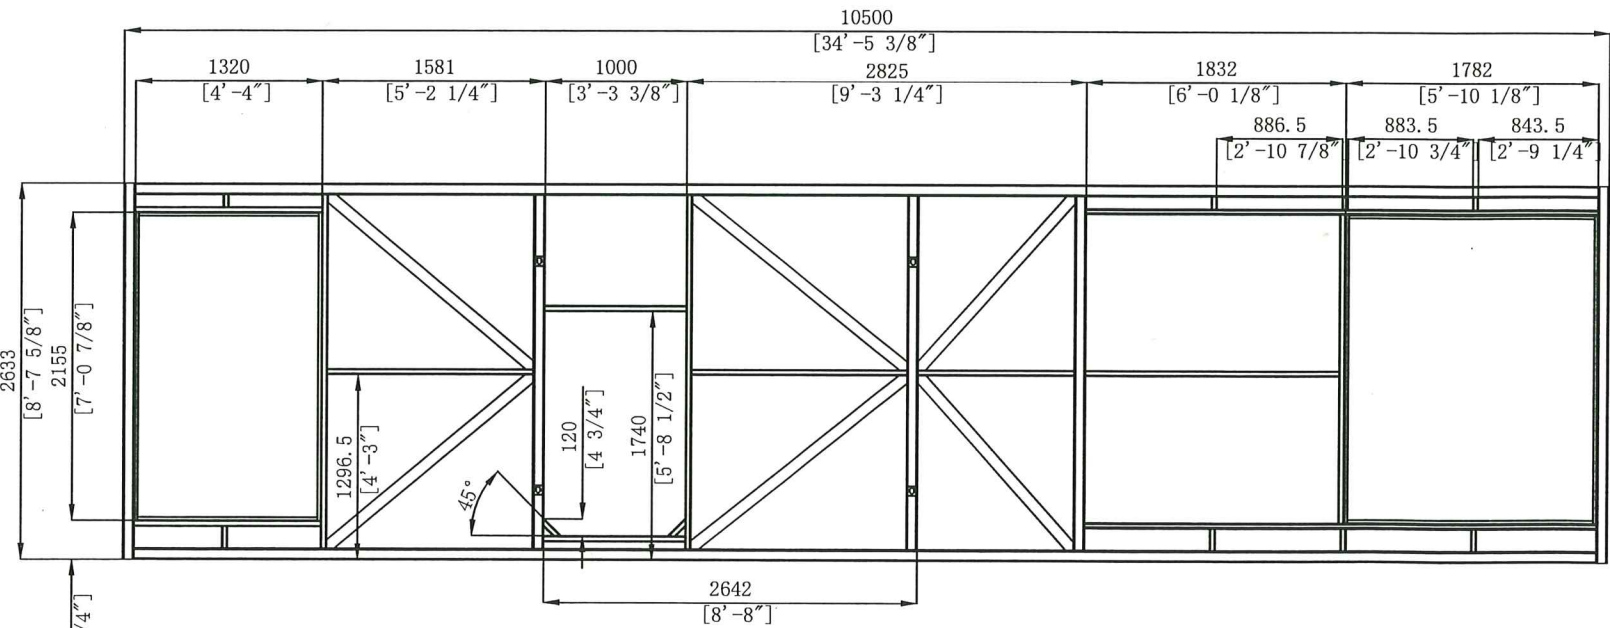

REAR WALL FRAMING PANEL

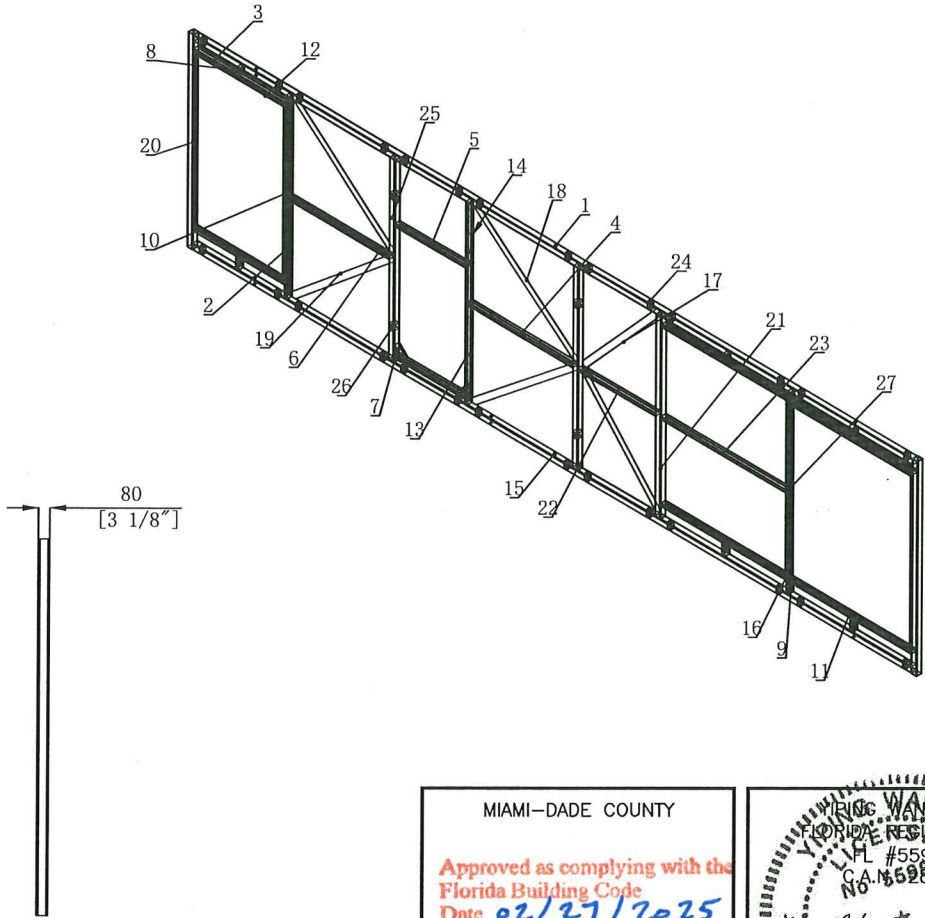

MIAMI-DADE COUNTY
Approved as complying with the
Florida Building Code
Date 02/27/2025
NOA# 24-1113.02
Miami Dade Product Control
By *Heidi A. Miller*

YONG WANG, P.E.
FLORIDA REGISTRATION
No. 55983
No. 5598677
STATE OF
FLORIDA
PROFESSIONAL ENGINEER
November 08th, 2024

ARK HOMES PREFABRICATED E7 SERIES TINY HOUSE

ARK TECHNOLOGY INC.

10 West Street, Apt 37C

New York, NY, 10004




MCY ENGINEERING, INC.
GLAZING CONSULTANTS

12781 MIRAMAR PKWY. Ste. 301
MIRAMAR, FL 33027
P: 305.271.0117

www.MCYEngineering.com

MCY@mcyengineering.com

Rev. No.	Date	Drawn By	Description
1	11.08.2024		NEW APPLICATION
Drawn Date	11.08.2024	Scale	AS SHOWN
DRAWING NO.	AD24-29		
Sheet No.	F4		
10 OF 18			

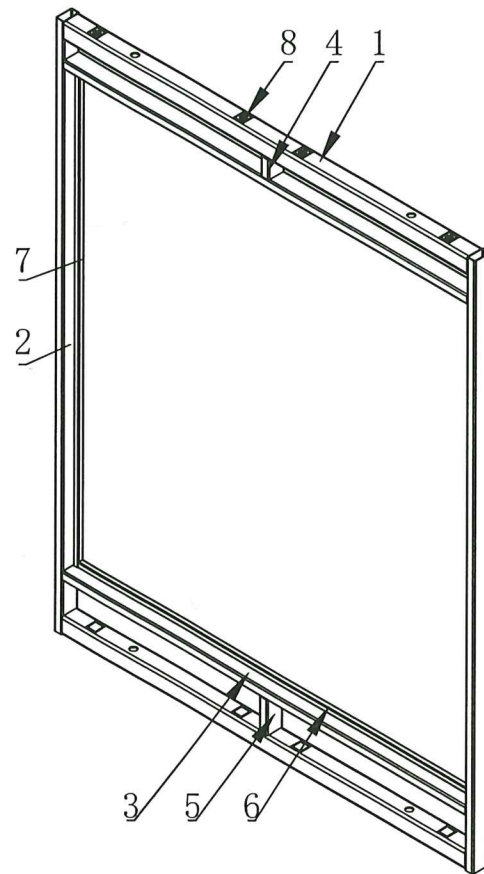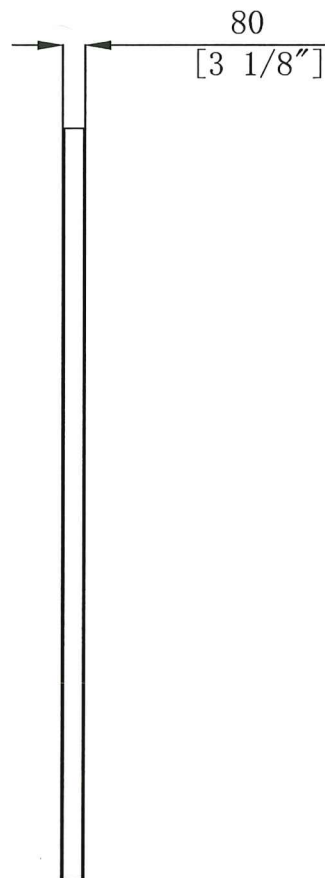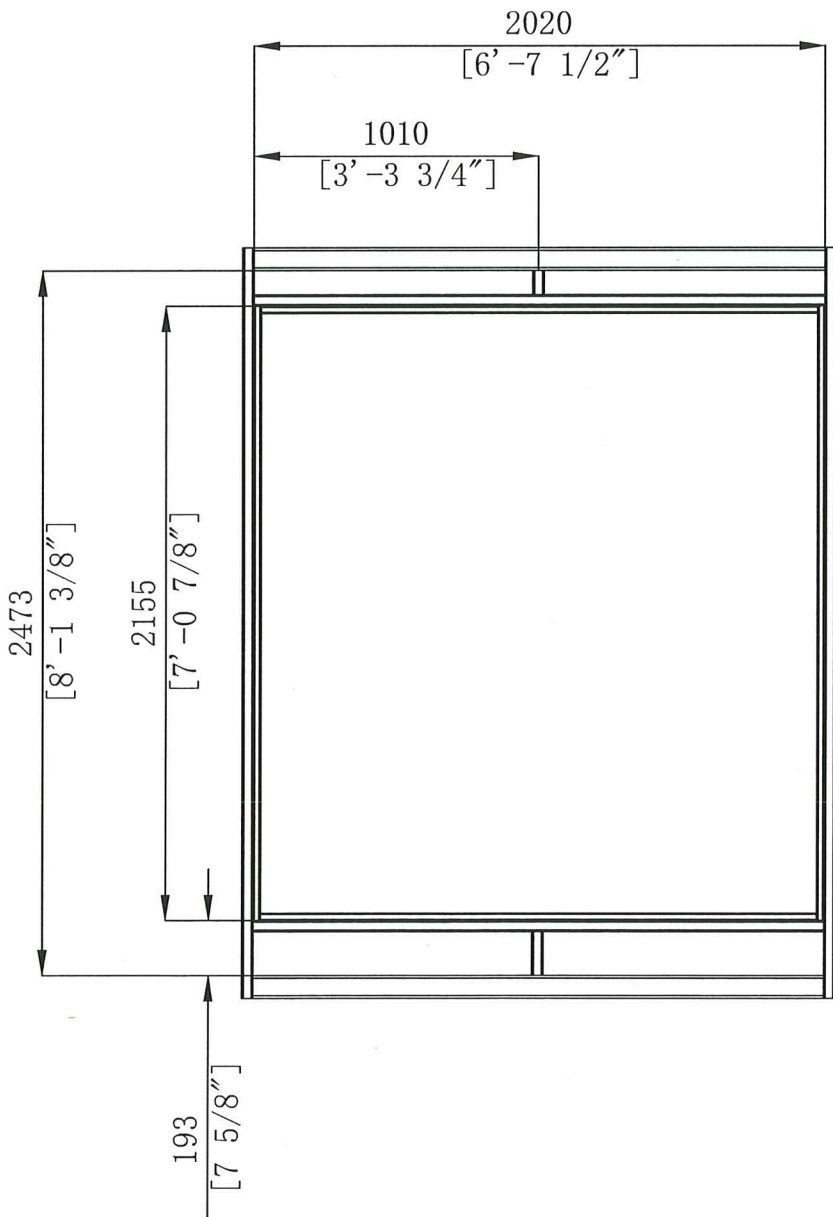

SIDE FRAMING PANEL 1

ITEM	QTY	DESCRIPTION	LENGTH (mm)
1	2	TUBE, SQUARE 3 1/8" X 3 1/8" X 3/16" (80mm X 80mm X 5mm)	2020
2	2	TUBE, RECTANGULAR 3 1/8" X 1 9/16" X 3/8" (80mm X 40mm X 3mm)	2633
3	2	TUBE, RECTANGULAR 3 1/8" X 1 9/16" X 3/8" (80mm X 40mm X 3mm)	2020
4	1	TUBE, RECTANGULAR 3 1/8" X 1 9/16" X 3/8" (80mm X 40mm X 3mm)	85
5	1	TUBE, RECTANGULAR 3 1/8" X 1 9/16" X 3/8" (80mm X 40mm X 3mm)	153
6	2	TUBE, SQUARE 1" X 1" X 3/32" (25mm X 25mm X 2mm)	1970
7	2	TUBE, SQUARE 1" X 1" X 3/32" (25mm X 25mm X 2mm)	2155
8	8	M24 CONNECTION BLOCK	-

MIAMI-DADE COUNTY
Approved as complying with the
Florida Building Code
Date 02/27/2025
NOA# 24-1113.02
Miami Dade Product Control
By *[Signature]*


YING WANG, P.E.
LICENSED PROFESSIONAL ENGINEER
FLORIDA
#55983
No. 15528677
November 08th, 2024

ARK HOMES PREFABRICATED E7 SERIES TINY HOUSE			
ARK TECHNOLOGY INC. 10 West Street, Apt 37C New York, NY, 10004			
Drawn Date 11.08.2024	Scale AS SHOWN	Rev. No. 1	Description NEW APPLICATION
DRAWING NO. AD24-29		F5 Sheet No. 11 OF 18	


MCY

ENGINEERING

GLAZING CONSULTANTS
12781 MIRAMAR PKWY. Ste.301
MIRAMAR, FL 33027
P: 305.271.0117
www.MCYEngineering.com
MCY@mcyengineering.com

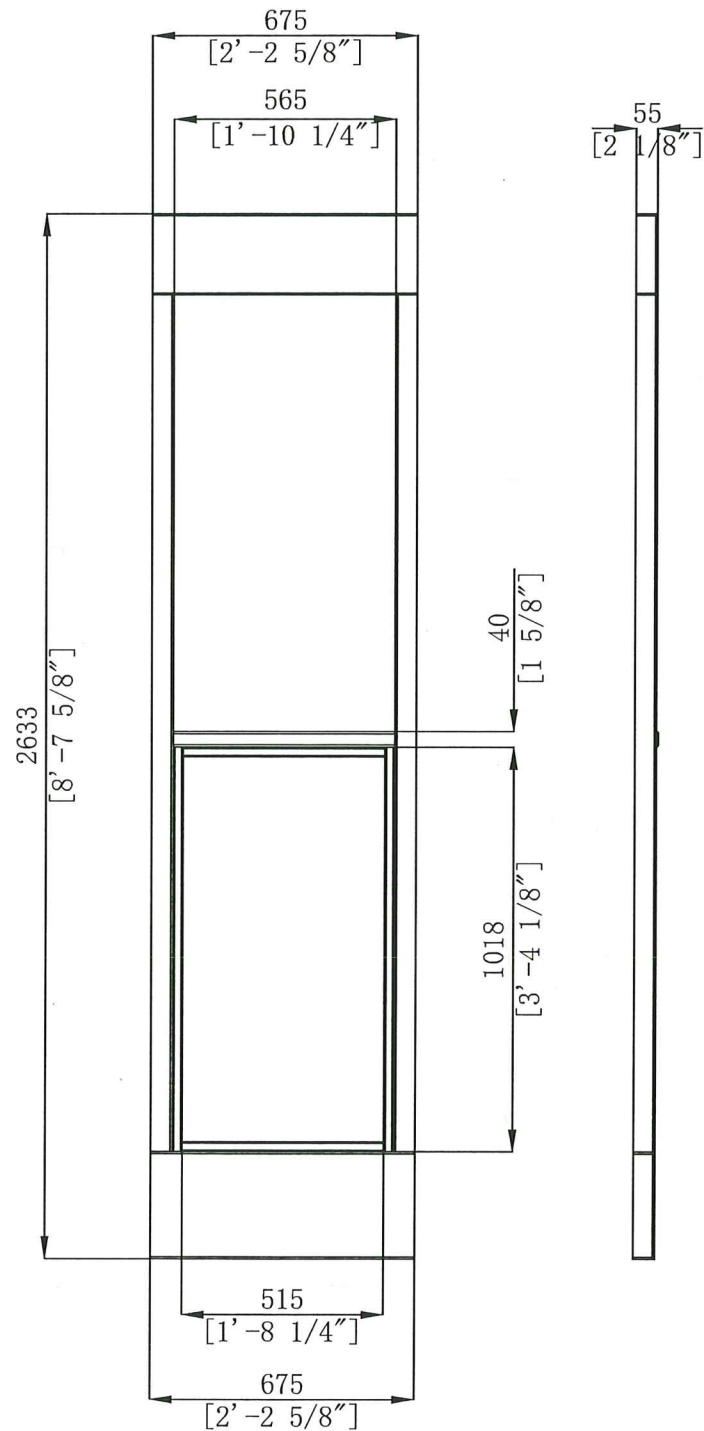


WINDOW FRAMING PANEL 1

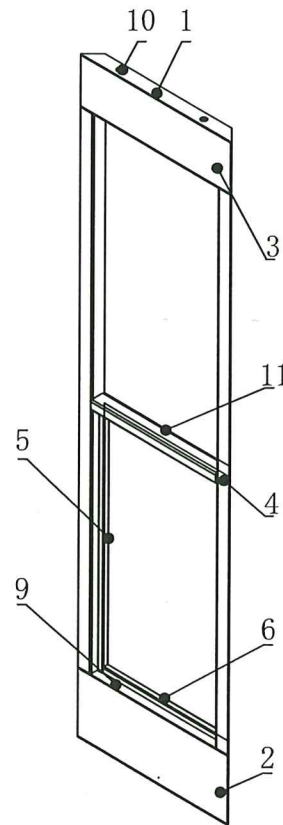

ITEM	QTY	DESCRIPTION	LENGTH (mm)
1	2	3/16" (5mm) THK. STEEL BAR	-
2	1	3/16" (5mm) THK. STEEL BAR	-
3	1	3/16" (5mm) THK. STEEL BAR	-
4	2	3/16" (5mm) THK. STEEL BAR	-
5	2	TUBE, SQUARE 1"X1"X3/32" (25mm X 25mm X 2mm)	1018
6	2	TUBE, SQUARE 1"X1"X3/32" (25mm X 25mm X 2mm)	515
7	2	3/16" (5mm) THK. STEEL BAR	-
8	2	3/16" (5mm) THK. STEEL BAR	-
9	2	3/16" (5mm) THK. STEEL BAR	-
10	4	M16 BOLT & NUT	-
11	1	TUBE, RECTANGULAR 2 3/8" X 1 9/16" X 1 1/8" (60mm X 40mm X 3mm)	565

MIAMI-DADE COUNTY
Approved as complying with the
Florida Building Code
Date 02/27/2025
NOA# 24-1113.02
Miami Dade Product Control
By *Healy A. Miller*

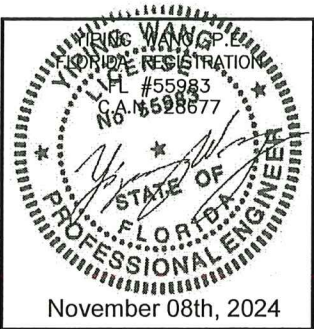

ARK HOMES PREFABRICATED E7 SERIES TINY HOUSE

ARK TECHNOLOGY INC.

10 West Street, Apt 37C

New York, NY, 10004

MCY ENGINEERING, INC.

GLAZING CONSULTANTS

12781 MIRAMAR PKWY. Ste.301

MIRAMAR, FL 33027

P: 305.271.0117

www.MCYEngineering.com


MCY@mcycengineering.com

Rev. No.	1	Date	11.08.2024	Description	NEW APPLICATION
Drawn By					
Scale	AS SHOWN				

DRAWING NO.
AD24-29

Sheet No.
F6

12 OF 18

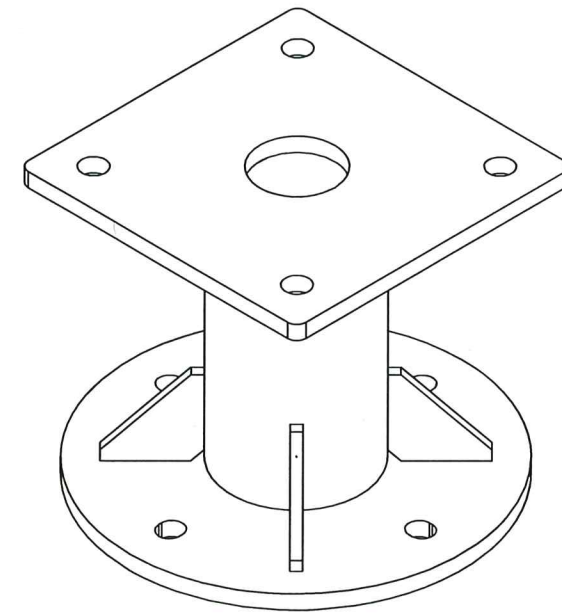

Professional Engineer Seal for Y. Wang, State of Florida, License #55983, Exp. 11/08/24.

[illegible]

ARK HOMES PREFABRICATED E7 SERIES TINY HOUSE

ARK TECHNOLOGY INC.




10 West Street, Apt 37C

New York, NY, 10004



MCY ENGINEERING, INC.
GLAZING CONSULTANTS
12781 MIRAMAR PKWY. Ste.301
MIRAMAR, FL 33027 P: 305.271.0117
www.MCYEngineering.com MCY@mcyengineering.com


ITEM	QTY	DESCRIPTION	LENGTH (mm)
1	2	SQUARE TUBE 3 1/8" X 3/16" (80mm X 5mm) / Q235A	2930
2	2	SQUARE TUBE 3 1/8" X 3/16" (80mm X 5mm) / Q235A	2473
3	1	SQUARE TUBE 3 1/8" X 3/16" (80mm X 5mm) / Q235A	3082.38
4	1	SQUARE TUBE 3 1/8" X 3/16" (80mm X 5mm) / Q235A	850
5	1	SQUARE TUBE 3 1/8" X 3/16" (80mm X 5mm) / Q235A	2473
6	12	M24 CONNECTION BLOCK	-

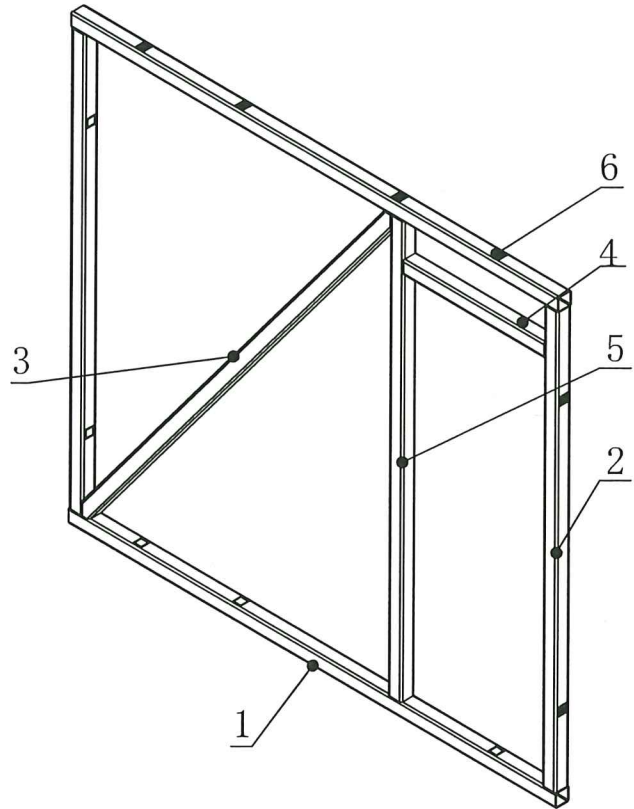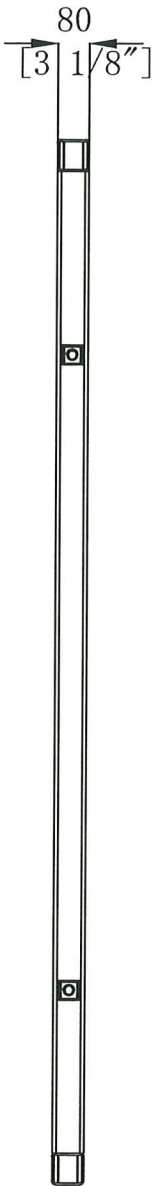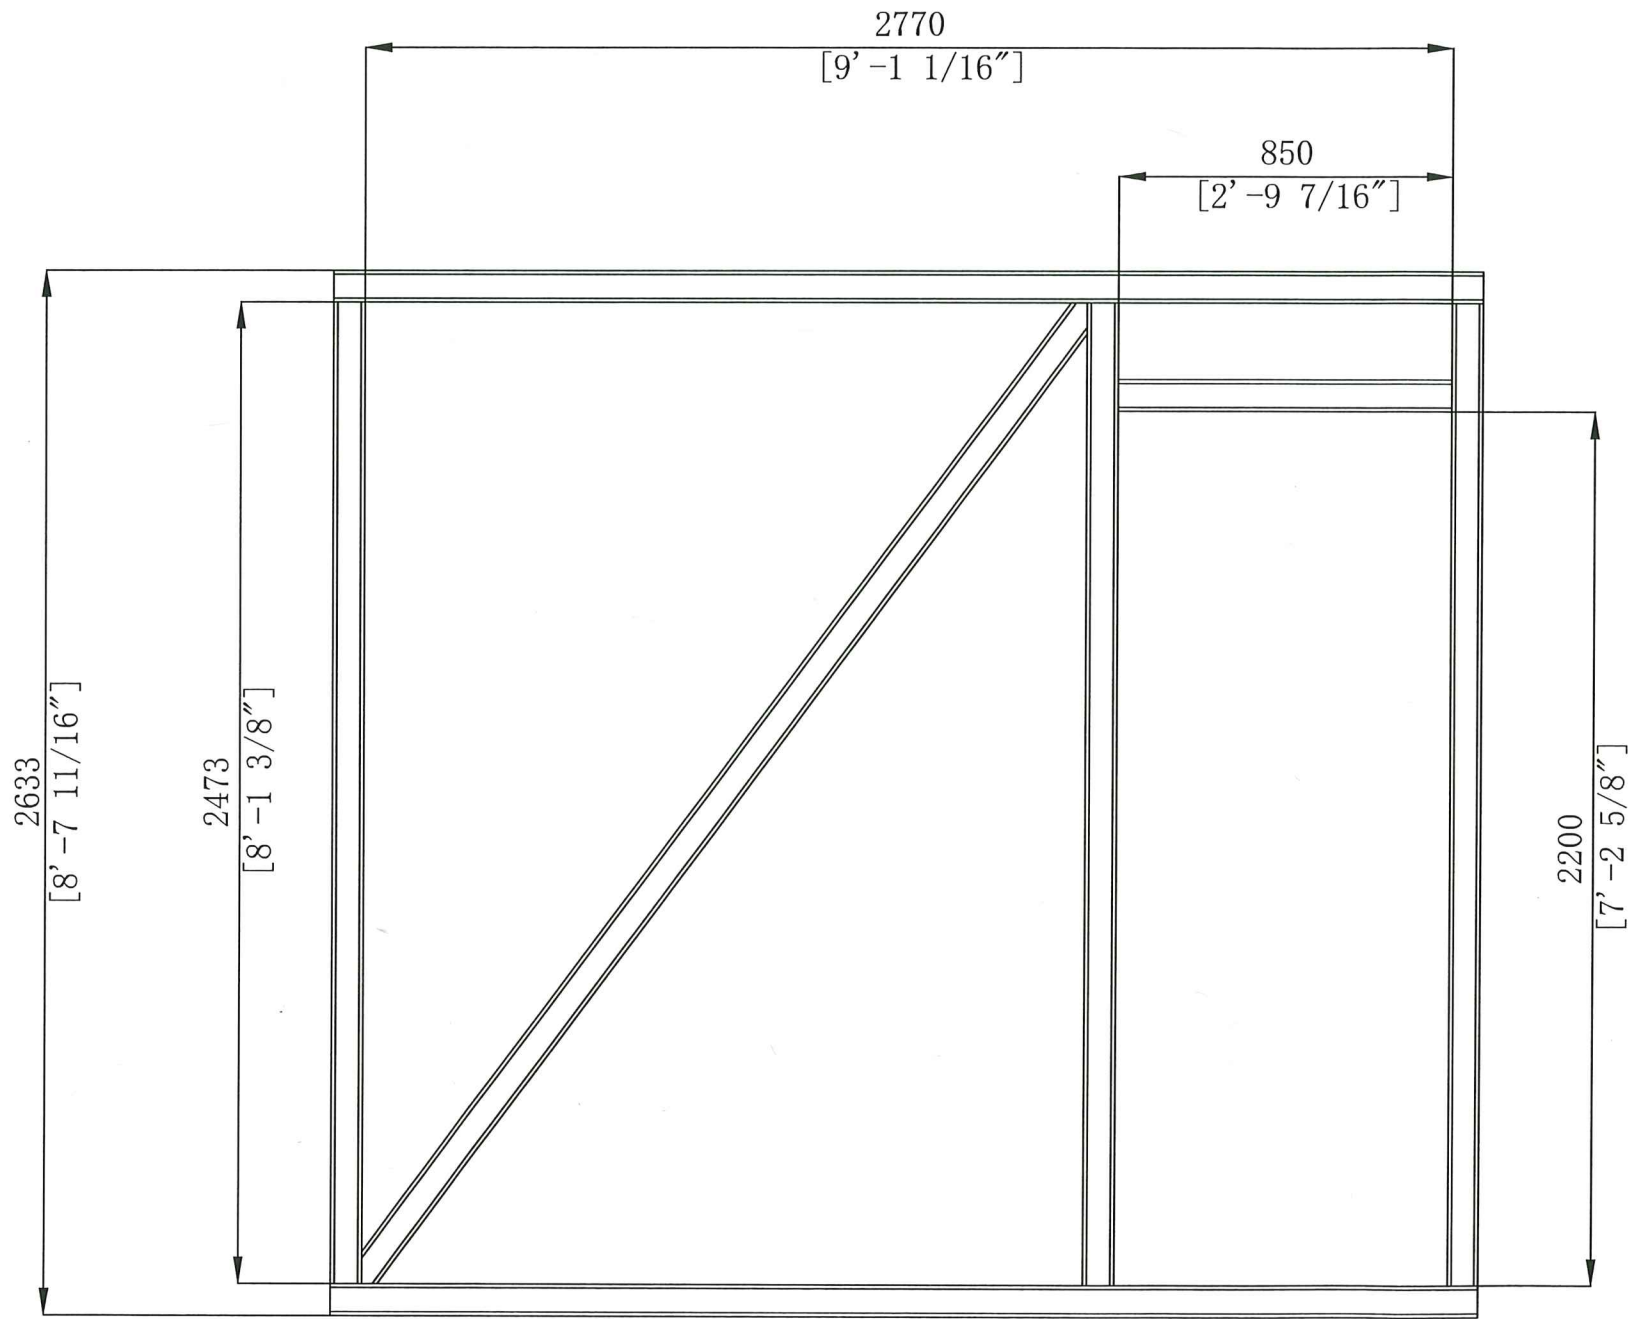

PARTITION FRAMING PANEL

MIAMI-DADE COUNTY

Approved as complying with the
Florida Building Code
Date 02/27/2025
NOA# 24-1113-02
Miami Dade Product Control
By *Helga M. M.*

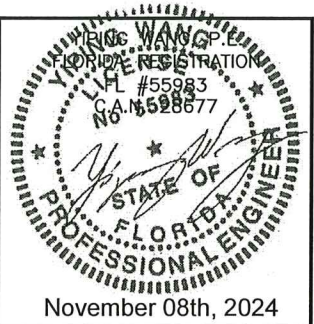

ARK HOMES PREFABRICATED E7 SERIES TINY HOUSE

ARK TECHNOLOGY INC.

10 West Street, Apt 37C

New York, NY, 10004

MCY ENGINEERING, INC.

GLAZING CONSULTANTS

12781 MIRAMAR PKWY. Ste. 301

MIRAMAR, FL 33027

P: 305.271.0117

www.MCYEngineering.com

MCY@mcycyengineering.com


Rev. No.	Date	Drawn By	Description
1	11.08.2024	-	NEW APPLICATION

Drawn Date	Scale
11.08.2024	AS SHOWN



DRAWING NO.
AD24-29

F8
Sheet No.
14 OF 18

ITEM	QTY	DESCRIPTION	LENGTH (mm)
1	2	SQUARE TUBE 3 1/8" X 3/16" (80mm X 5mm) /Q235A	2020
2	2	SQUARE TUBE 3 1/8" X 1 9/16" (80mm X 40mm X 3mm) /Q235A	2633
3	2	SQUARE TUBE 1" X 1/16" (20mm X 1.5mm) /Q235A	980
4	2	SQUARE TUBE 1" X 1/16" (20mm X 1.5mm) /Q235A	2473
5	8	M24 CONNECTION BLOCK	-
6	1	SQUARE TUBE 3 1/8" X 1 9/16" (80mm X 40mm X 3mm) /Q235A	2473

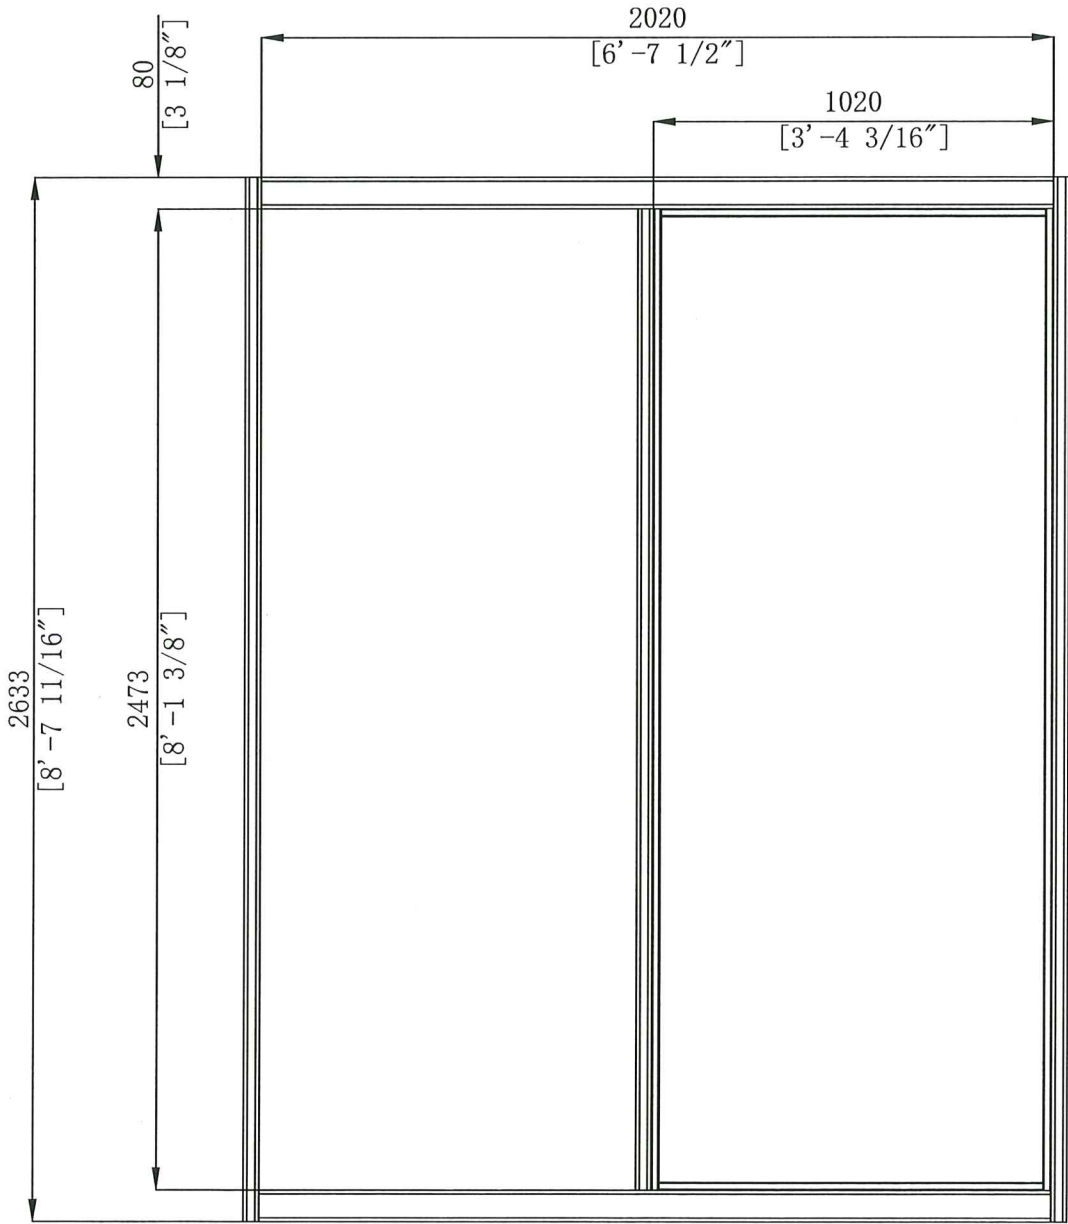

SIDE FRAMING PANEL 2

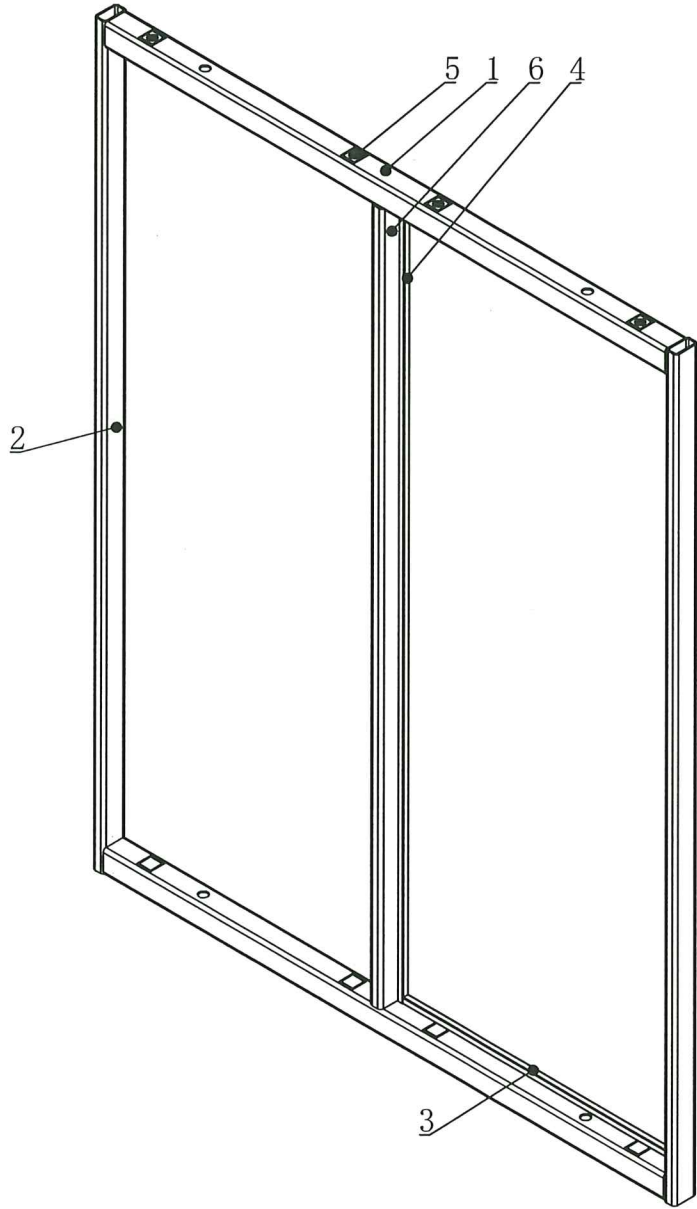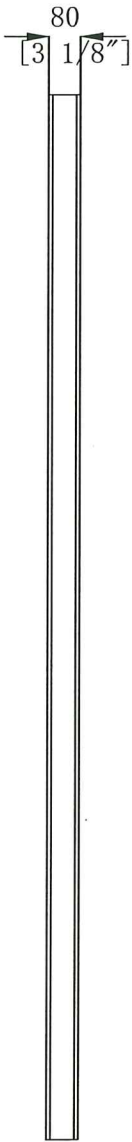

MIAMI-DADE COUNTY

Approved as complying with the
Florida Building Code
Date 02/27/2025
NOA# 24-1113.02
Miami Dade Product Control

By *Heidi A. Miller*

Professional Engineer
YING WANG
FLORIDA REGISTRATION
No. 55983
CA 1528677

November 08th, 2024

ARK HOMES PREFABRICATED E7 SERIES TINY HOUSE

ARK TECHNOLOGY INC.

10 West Street, Apt 37C

New York, NY, 10004

MCY ENGINEERING, INC.

GLAZING CONSULTANTS

12781 MIRAMAR PKWY. Ste.301


MIRAMAR, FL 33027

P: 305.271.0117


www.MCYEngineering.com

MCY@mcyengineering.com


1	11.08.2024	NEW APPLICATION	Description
Rev. No.	Drawn By	Date	Description
1			
Drawn Date	Scale		
11.08.2024	AS SHOWN		
DRAWING NO.			
AD24-29			
F9			
Sheet No.			
15 OF 18			

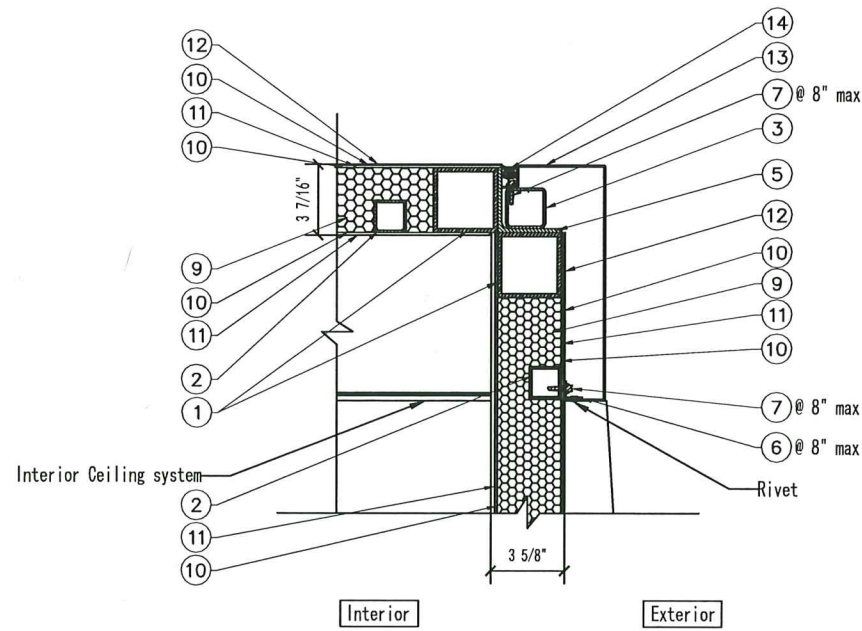


1
D-6

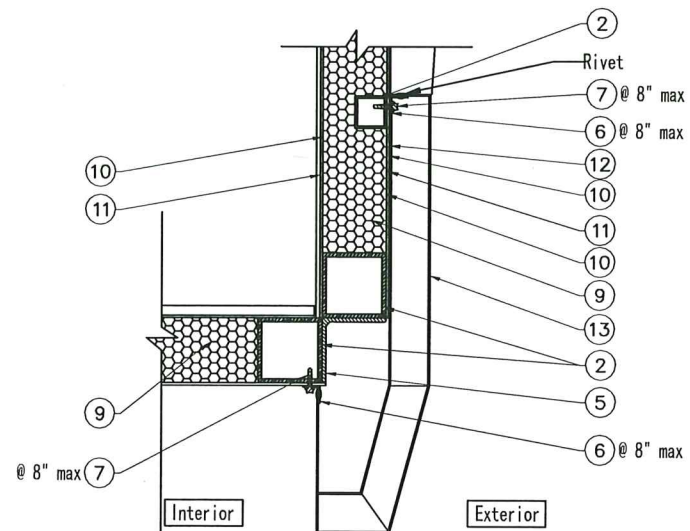

3
D-6

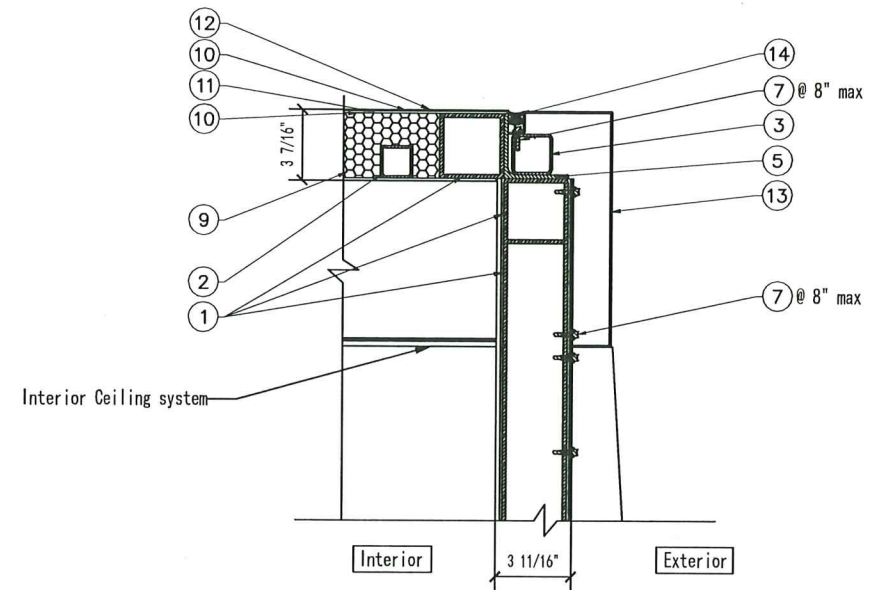

2
D-6

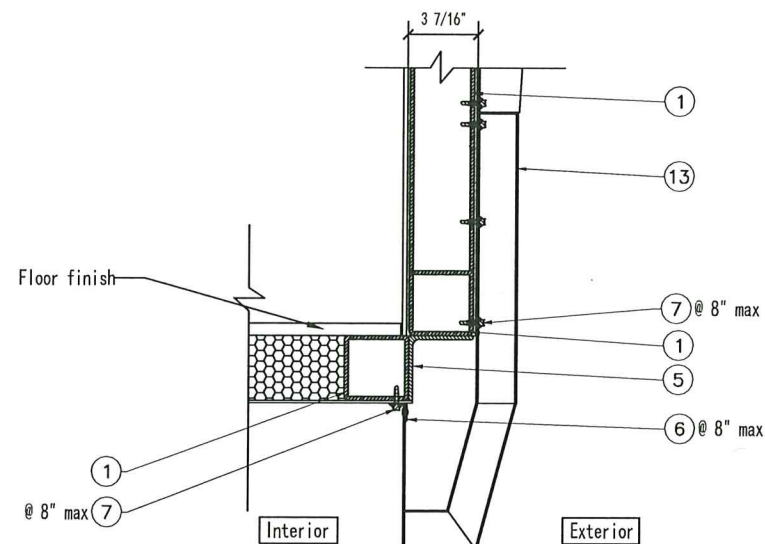

4
D-6

MIAMI-DADE COUNTY
Approved as complying with the
Florida Building Code
Date 02/27/2025
NOA# 24-1113.02
Miami Dade Product Control
By *[Signature]*

YING WANG, P.E.
FLORIDA REGISTRATION
FL #55983
CA #6628677
November 08th, 2024

ARK HOMES PREFABRICATED E7 SERIES TINY HOUSE

ARK TECHNOLOGY INC.

10 West Street, Apt 37C

New York, NY, 10004

MCY ENGINEERING, INC.
GLAZING CONSULTANTS

12781 MIRAMAR PKWY. Ste. 301
MIRAMAR, FL 33027

P: 305.271.0117

www.MCYEngineering.com MCY@mcyengineering.com

Rev. No.	Date	Drawn By	Description
1	11.08.2024	-	NEW APPLICATION


Drawn Date 11.08.2024 Scale AS SHOWN

DRAWING NO. AD24-29


D6

Sheet No.


16 OF 18

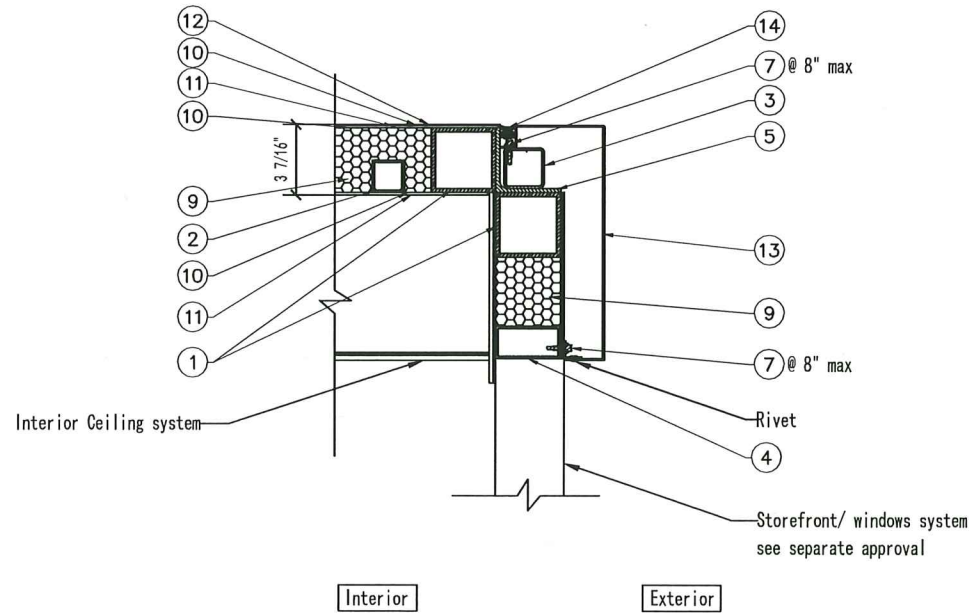


1
D-7

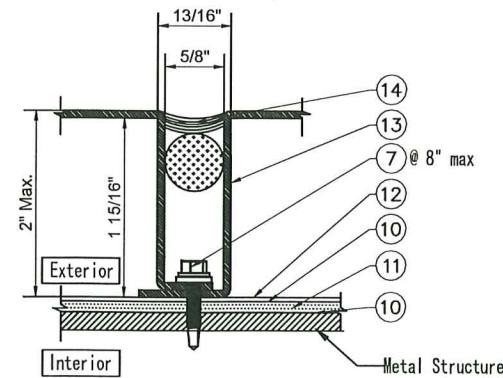


3
D-7

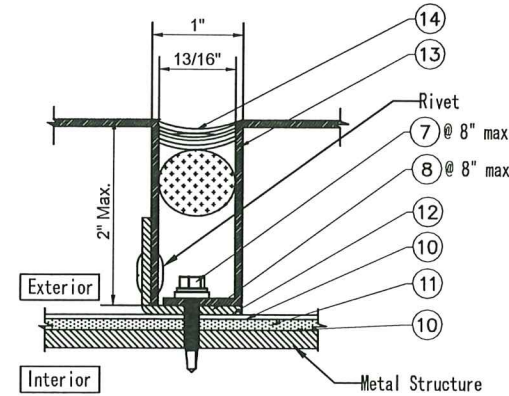

4
D-7

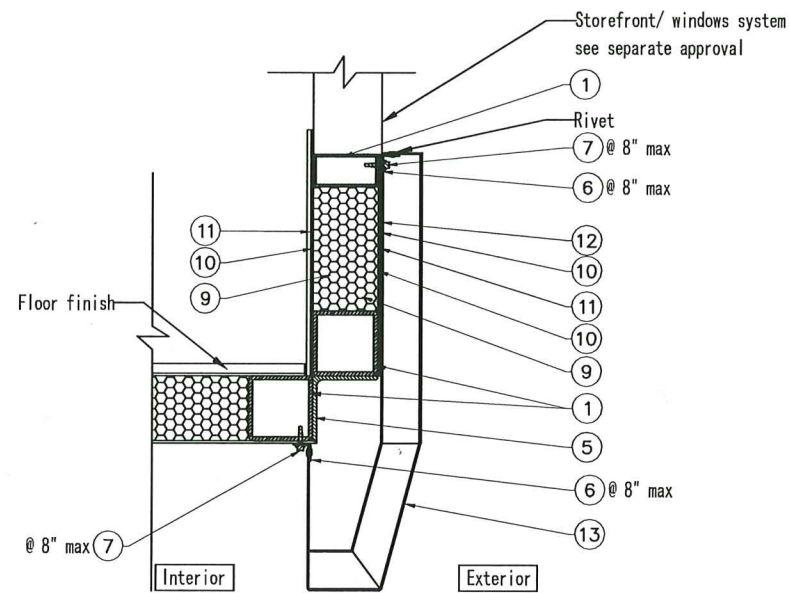


2
D-7

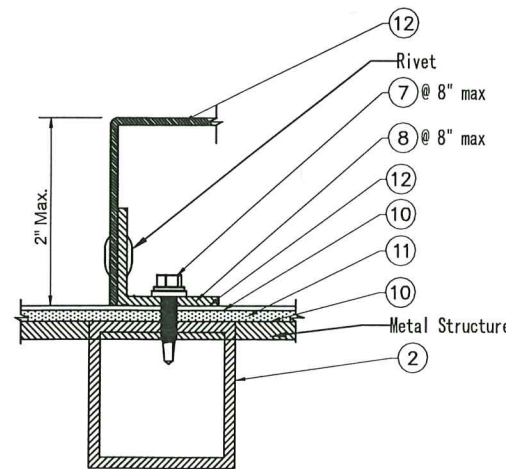

5
D-7

MIAMI-DADE COUNTY
Approved as complying with the
Florida Building Code
Date 02/27/2025
NOA# 24-1113.02
Miami Dade Product Control
By H. A. M. M.

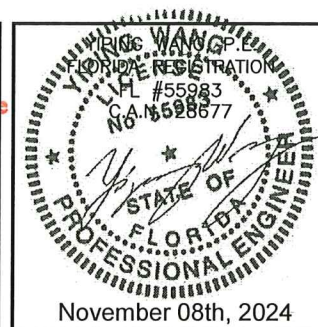

ARK HOMES PREFABRICATED E7 SERIES TINY HOUSE

ARK TECHNOLOGY INC.

10 West Street, Apt 37C

New York, NY, 10004


MCY ENGINEERING, INC.
GLAZING CONSULTANTS
12781 MIRAMAR PKWY. Ste. 301
MIRAMAR, FL 33027 P: 305.271.0117
www.MCYEngineering.com MCY@mcycengineering.com

Rev. No.	Date	Drawn By	Description
1	11.08.2024		NEW APPLICATION
DRAWING NO. AD24-29			
Sheet No. 17 OF 18			

BILL OF MATERIALS				
ITEM #	PROFILE	DESCRIPTION	MATERIAL	MANUFACTURER/REMARKS
1	-	3 1/8" X 3 1/8" X 3/16" STEEL TUBE. (80mm x 80mm x 5mm)	GALV. STEEL A36, Fy=36 ksi MIN.	-
2	-	1 9/16" X 1 9/16" X 1/8" STEEL TUBE. (40mm x 40mm x 3mm)	GALV. STEEL A36, Fy=36 ksi MIN.	-
3	-	1 15/16" X 1 15/16" X 1/8" STEEL TUBE. (50mm x 50mm x 3mm)	GALV. STEEL A36, Fy=36 ksi MIN.	-
4	-	3 1/8" X 1 9/16" X 1/8" STEEL TUBE. (80mm x 40mm x 3mm)	GALV. STEEL A36, Fy=36 ksi MIN.	-
5	-	3 1/8" X 3 1/8" X 3/16" STEEL ANGLE. (80mm x 80mm x 5mm)	GALV. STEEL A36, Fy=36 ksi MIN.	-
6	-	7/8" X 7/8" X 3/32" STEEL BRACKET. (22mm x 22mm x 2mm)	GALV. STEEL A36, Fy=36 ksi MIN.	-
7	-	5/8" DIA. X 4" SELF DRILLING SCREW.	GALV. STEEL A36, Fy=36 ksi MIN.	-
8	-	1 1/8" x 1 1/8" x 1/8" METAL BRACKET (28mm X 28mm X 3mm)	GALV. STEEL A36, Fy=36 ksi MIN.	-
9	-	XPS THERMAL INSULATION BOARD, 3 1/8", AT WALL, FLOOR AND ROOF	POLYSTYRENE	3 7/16" COMPOSITE PANEL
10	-	STRUCTURAL ADHESIVE, VACUUM PRESSING PROCESS	POLYURETHANE	
11	-	1/8" FRP GLASS FIBER REINFORCED PLASTIC BOARD	GLASS FIBER REINFORCED PLASTIC	
12	-	0.05" EXTERIOR ALUMINUM COVER, 3 LIQUID SPRAY FLUOROCARBON COATING	ALUM. 1035	
13	-	1/8" EXTERIOR DECORATIVE ALUMINUM PANEL, 3 LIQUID SPRAY FLUOROCARBON COATING	ALUM. 1035	-
14	-	WEATHER SEALANT	DOWSIL 795 OR 790	DOW CORNING
15	-	INTERIOR FINISH, BAMBOO AND WOOD FIBER INTEGRATED WALL PANEL, 5/16"	WOOD	-
16	-	FLOOR SUBSTRATE BOARD, 11/16"	WOOD	-
17	-	WOOD COMPRESSED FLOOR, 3/8'	WOOD	-

MIAMI-DADE COUNTY

Approved as complying with the
Florida Building Code
Date 02/27/2025
NOA# 24-1113.02
Miami Dade Product Control
By 

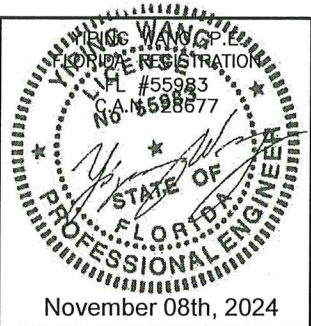

ARK HOMES PREFABRICATED E7 SERIES TINY HOUSE

ARK TECHNOLOGY INC.
10 West Street, Apt 37C
New York, NY, 10004

MCY ENGINEERING, INC.

GLAZING CONSULTANTS

12781 MIRAMAR PKWY. Ste.301
MIRAMAR, FL 33027
P: 305.271.0117
www.MCYEngineering.com

MCY

Rev.	1	Date	11.08.2024	Drawn By	-	Description	NEW APPLICATION
Scale	AS SHOWN						
DRAWING NO.	AD24-29						
Sheet No.	D8						
18 OF 18							