



DEPARTMENT OF REGULATORY AND ECONOMIC RESOURCES (RER)
BOARD AND CODE ADMINISTRATION DIVISION

MIAMI-DADE COUNTY
PRODUCT CONTROL SECTION
11805 SW 26 Street, Room 208
Miami, Florida 33175-2474
T (786) 315-2590 F (786) 315-2599

www.miamidade.gov/economy

NOTICE OF ACCEPTANCE (NOA)

Ring Power Corporation DBA Phoenix Products
1544 East 8th Street
Jacksonville, Florida 32206

SCOPE:

This NOA is being issued under the applicable rules and regulations governing the use of construction materials. The documentation submitted has been reviewed and accepted by Miami-Dade County RER- Product Control Section to be used in Miami Dade County and other areas where allowed by the Authority Having Jurisdiction (AHJ).

This NOA shall not be valid after the expiration date stated below. The Miami-Dade County Product Control Section (In Miami Dade County) and/or the AHJ (in areas other than Miami Dade County) reserve the right to have this product or material tested for quality assurance purposes. If this product or material fails to perform in the accepted manner, the manufacturer will incur the expense of such testing and the AHJ may immediately revoke, modify, or suspend the use of such product or material within their jurisdiction. RER reserves the right to revoke this acceptance if it is determined by Miami-Dade County Product Control Section that this product or material fails to meet the requirements of the applicable building code.

This product is approved as described herein and has been designed to comply with the High Velocity Hurricane Zone of the Florida Building Code.

DESCRIPTION: Generator Enclosure Components

APPROVAL DOCUMENT: Drawing No. 09-7257, titled "Miami-Dade NOA HVHZ Enclosure", sheets 1 through 13 of 13, prepared by McCall & Young Engineering, LLC, last revision #8 dated Mar. 25, 2024, signed and sealed by James L. McCall, P.E., on Apr. 05, 2024, bearing the Miami-Dade County Product Control Revision stamp with the Notice of Acceptance number & expiration date by the Miami-Dade County Product Control Section

MISSILE IMPACT RATING: Large and Small Missile Impact Resistant

LABELING: Each unit shall bear a permanent label with the manufacturer's name or logo, Jacksonville, FL or Oakdale, CA, and the following statement: "Miami-Dade County Product Control Approved", unless otherwise noted herein.

RENEWAL of this NOA shall be considered after a renewal application has been filed and there has been no change in the applicable building code negatively affecting the performance of this product.

TERMINATION of this NOA will occur after the expiration date or if there has been a revision or change in the materials, use, and/or manufacture of the product or process. Misuse of this NOA as an endorsement of any product, for sales, advertising or any other purposes shall automatically terminate this NOA. Failure to comply with any section of this NOA shall be cause for termination and removal of NOA.

ADVERTISEMENT: The NOA number preceded by the words Miami-Dade County, Florida, and followed by the expiration date may be displayed in advertising literature. If any portion of the NOA is displayed, then it shall be done in its entirety.

INSPECTION: A copy of this entire NOA shall be provided to the user by the manufacturer or its distributors and shall be available for inspection at the job site at the request of the Building Official.

This NOA revises NOA #21-0903.01 and consists of this page 1, evidence submitted pages E-1, E-2 & E-3 as well as approval document mentioned above.

The submitted documentation was reviewed by **Helmy A. Makar, P.E., M.S.**



Helmy A. Makar
10/30/25

NOA No. 25-1020.02
Expiration Date: 09/22/2026
Approval Date: 10/30/2025

NOTICE OF ACCEPTANCE: EVIDENCE SUBMITTED

1. EVIDENCE SUBMITTED UNDER PREVIOUS APPROVAL #09-1216.04

A. DRAWINGS

1. Drawing No. 09-7257, titled "Miami-Dade NOA HVHZ Enclosure", sheets 1 through 13 of 13, prepared by McCall Engineering, LLC, last revision dated September 12, 2011, signed and sealed by John K. McCall, P.E., on September 12, 2011.

B. TESTS

1. Test reports on 1) Uniform Static Air Pressure Test per TAS-202, 2) Large Missile Impact Test per TAS-201, 3) Cyclic Wind Pressure Loading per TAS-203, along with marked-up drawings and installation diagram of **Aluminum Grate**, prepared by Certified Testing Laboratories, Test Report No. **CTLA 1962W-4**, dated 07/07/09, signed and sealed by Ramesh Patel, P.E.
2. Test reports on 1) Uniform Static Air Pressure Test per TAS-202, 2) Large Missile Impact Test per TAS-201, 3) Cyclic Wind Pressure Loading per TAS-203, along with marked-up drawings of **Aluminum Roof Panel Assembly**, prepared by Certified Testing Laboratories, Test Report No. **CTLA 1962W-3**, dated 07/07/09, signed & sealed by Ramesh Patel, P.E.
3. Test reports on ASTM 72, along with marked-up drawings and installation diagram of **Aluminum Panel End Wall Assembly**, prepared by Certified Testing Laboratories, Test Report No. **CTLA 1962W-2**, dated 07/07/09, signed and sealed by Ramesh Patel, P.E.
4. Test reports on 1) Uniform Static Air Pressure Test per TAS-202, 2) Large Missile Impact Test per TAS-201, 3) Cyclic Wind Pressure Loading per TAS-203, along with marked-up drawings of **Aluminum Panel End Wall Assembly**, prepared by Certified Testing Laboratories, Test Report No. **CTLA 1962W-1**, dated 07/07/09, signed and sealed by Ramesh Patel, P.E.
5. Test reports on Uniform Static Air Pressure Test per TAS-202, with marked-up drawings of **Aluminum Wall Panel with Door Opening**, prepared by Certified Testing Laboratories, Test Report No. **CTLA 1962WR**, dated 07/07/09, signed and sealed by Ramesh Patel, P.E.

C. CALCULATIONS

1. Calculation of Generator Enclosure Components, prepared by John K. McCall, P.E., dated 12/17/10, signed and sealed by John K. McCall, P.E.

D. QUALITY ASSURANCE


1. By Miami-Dade County Building and Neighborhood Compliance Department.

E. MATERIAL CERTIFICATIONS

1. None.

F. STATEMENTS

1. Statement letter of no financial interest in Phoenix Products or Certified Testing laboratories, dated 10/14/09, signed & sealed by John k. McCall, P.E.

 
Helmy A. Makar, P.E., M.S.
Product Control Section Supervisor
NOA No. 25-1020.02
Expiration Date: 09/22/2026
Approval Date: 10/30/2025

Ring Power Corporation DBA Phoenix Products

NOTICE OF ACCEPTANCE: EVIDENCE SUBMITTED

2. EVIDENCE SUBMITTED UNDER PREVIOUS APPROVAL #16-0811.03

A. DRAWINGS

1. *Drawing No. 09-7257, titled " Miami-Dade NOA HVHZ Enclosure ", sheets 1 through 13 of 13, prepared by McCall & Young Engineering, LLC, last revision dated July 15, 2016, signed and sealed by John K. McCall, P.E., on July 26, 2016.*

B. TESTS

1. *None.*

C. CALCULATIONS

1. *None.*

D. QUALITY ASSURANCE

1. *By Miami-Dade County Department of Regulatory and Economic Resources.*

E. MATERIAL CERTIFICATIONS

1. *None.*

F. STATEMENTS

1. *Statement letter of compliance with FBC, 2014 Edition, issued by McCall & Young Engineering, LLC, dated July 26, 2016, signed and sealed by John K. McCall, P.E., on July 26, 2016.*

3. EVIDENCE SUBMITTED UNDER PREVIOUS APPROVAL #18-0430.09

A. DRAWINGS

1. *Drawing No. 09-7257, titled " Miami-Dade NOA HVHZ Enclosure ", sheets 1 through 13 of 13, prepared by McCall & Young Engineering, LLC, last revision dated Dec. 04, 2017, signed and sealed by John K. McCall, P.E., on Jan. 04, 2018.*

B. TESTS

1. *None.*

C. CALCULATIONS

1. *None.*

D. QUALITY ASSURANCE

1. *By Miami-Dade County Department of Regulatory and Economic Resources.*

E. MATERIAL CERTIFICATIONS

1. *None.*

F. STATEMENTS

1. *Statement letter of compliance with FBC, 2017 Edition, issued by McCall & Young Engineering, LLC, dated JAN. 05, 2018, signed and sealed by John K. McCall, P.E.*



**Helmy A. Makar, P.E., M.S.
Product Control Section Supervisor**

NOA No. 25-1020.02

Expiration Date: 09/22/2026

Approval Date: 10/30/2025

NOTICE OF ACCEPTANCE: EVIDENCE SUBMITTED

4. EVIDENCE SUBMITTED UNDER PREVIOUS APPROVAL #21-0903.01

A. DRAWINGS

1. *None.*

B. TESTS

1. *None.*

C. CALCULATIONS

1. *None.*

D. QUALITY ASSURANCE

1. *By Miami-Dade County Department of Regulatory and Economic Resources.*

E. MATERIAL CERTIFICATIONS

1. *None.*

F. STATEMENTS

1. *Statement letter of compliance with FBC, 2020 Edition, issued by McCall & Young Engineering, LLC, dated 02/19/2021, signed and sealed by James L McCall, P.E.*

5. NEW EVIDENCE SUBMITTED

A. DRAWINGS

1. *Drawing No. 09-7257, titled " Miami-Dade NOA HVHZ Enclosure ", sheets 1 through 13 of 13, prepared by McCall & Young Engineering, LLC, last revision #8 dated Mar. 25, 2024, signed and sealed by James L. McCall, P.E., on Apr. 05, 2024.*

B. TESTS

1. *None.*

C. CALCULATIONS

1. *None.*

D. QUALITY ASSURANCE

1. *By Miami-Dade County Department of Regulatory and Economic Resources.*

E. MATERIAL CERTIFICATIONS



1. *None.*

F. STATEMENTS


1. *Statement letter of compliance with FBC, 2023 Edition, issued by McCall Engineering, LLC, dated 04/05/2024, signed and sealed by James L McCall, P.E.*



Helmy A. Makar, P.E., M.S.
Product Control Section Supervisor
NOA No. 25-1020.02
Expiration Date: 09/22/2026
Approval Date: 10/30/2025

  

1. THESE PRODUCT EVALUATION DOCUMENTS REPRESENT A MODULAR WALL PANEL COMPONENT SYSTEM DESIGNED AND TESTED IN ACCORDANCE WITH THE PROVISIONS FOR THE HIGH VELOCITY HURRICANE ZONE (HVHZ) OF THE 2023 FLORIDA BUILDING CODE AND MEETS THE LARGE MISSILE IMPACT REQUIREMENTS.
2. PRODUCT TESTING WAS TO TAS 201, TAS 202 (STRUCTURAL ONLY) AND TAS 203 PROTOCOLS WHERE AXIAL LOADS WERE NOT CONSIDERED.
 - A. CTLA 1962WR WALL PANEL SYSTEM WITH DOOR OPENING
 - B. CTLA 1962W-1 END WALL PANEL SYSTEM
 - C. CTLA 1962W-2 END WALL PANEL SYSTEM (ASTM E-72)
 - D. CTLA 1962W-3 ROOF PANEL SYSTEM
 - E. CTLA 1962W-4 GRATE SYSTEM
3. THE STRUCTURAL INTEGRITY OF THE SUPPORTING STRUCTURE TO WHICH THESE PANELS ARE ATTACHED IS NOT A PART OF THIS PRODUCT APPROVAL.
4. THE ATTACHMENT OF WALL PANEL ASSEMBLIES/DOOR PANEL ASSEMBLIES/ROOF PANEL ASSEMBLIES TO THE BUILDING SUBSTRATE IS NOT A PART OF THIS PRODUCT APPROVAL. ALL ATTACHMENT OF COMPONENTS TO SUBSTRATE OR SIMILAR APPROVED WALL COMPONENT IS NOT A PART OF THIS PRODUCT APPROVAL. ALL CONNECTIONS SHALL BE PERFORMED BY A LICENSED PROFESSIONAL.
5. DESIGN WIND AND LIVE LOADS SHALL BE DETERMINED IN ACCORDANCE WITH CHAPTER 16 OF THE 2023 FLORIDA BUILDING CODE.
6. BUILDING DIMENSIONS, DETAILS, UPLIFT, OVERTURNING, FOUNDATION, ROOF AND OTHER ELEMENTS WHERE WALL PANELS WILL BE INSTALLED SHALL BE DESIGNED BY A FLORIDA REGISTERED PROFESSIONAL ENGINEER OR ARCHITECT.
7. THESE DOCUMENTS REPRESENT A GENERIC SYSTEM AND ARE NOT PREPARED FOR ANY SPECIFIC SITE.
8. ALTERATIONS OR ADDITIONS TO THIS DOCUMENT ARE NOT PERMITTED.
9. COMBINATION WALL PANEL SHALL BE SHEET ALUMINUM 5052-H32 ALLOY WITH A MINIMUM THICKNESS OF .125".
10. DOOR FRAME COMPONENTS SHALL BE ALUMINUM 5052-H32 ALLOY WITH A MINIMUM THICKNESS OF .125".
11. COMBINATION ROOF PANELS SHALL BE SHEET ALUMINUM 5052-H32 ALLOY WITH A MINIMUM THICKNESS OF .125".
12. ALL SCREWS AND OTHER FASTENERS SHALL BE CORROSION RESISTANT.

 

SHEET C1: WALL ASSEMBLY & MOUNTING DETAILS

SHEET BOM: BILL OF MATERIALS

SHEET A1: DOOR ASSEMBLY, DOOR FRAME, DETAILS

SHEET A1-1: DOOR ASSEMBLY, DOOR FRAME, DETAILS

SHEET A2: DOOR DETAILS, WALL DETAILS

SHEET A3: ROOF TEST ASSEMBLY, ROOF TESTING DETAILS,
END WALL ROOF ASSEMBLY

SHEET A4: DISCHARGE GRATE, ENCLOSURE ATTACHMENT DETAILS

SHEET COMP1: WALL PANEL COMPONENT DETAILS 1

SHEET COMP2: WALL PANEL COMPONENT DETAILS 2

SHEET COMP3: WALL PANEL & ROOF PANEL COMPONENT DETAILS

SHEET COMP4: ROOF PANEL & GRATE PANEL COMPONENT DETAILS


SHEET COMP5: C-CHANNEL, J-CHANNEL, BRACKET DETAILS

SHEET COMP6: DOOR COMPONENT DETAIL

Digitally signed by
James L McCall
DN: c=US, o=Florida,
dnQualifier=A01410D00
0001869384720D0000D
16C, cn=James L McCall
Date: 2024.04.05
10:51:36 -04'00'

MAXIMUM RACKING LOAD 915 LB/LINEAR FT.

DESIGN PRESSURE RATING	IMPACT RATING
+/- 60 PSF	LARGE MISSILE IMPACT

 

1) FOR REFERENCE ONLY-SEE SHEET 1, NOTE 4

MCCALL ENGINEERING, LLC
6849 ENERGY COURT
SARASOTA, FL 34240
TEL: 941-907-9126
FAX: 941-296-8227
FBPE #26008



THIS ITEM HAS BEEN ELECTRONICALLY SIGNED AND SEALED
BY JAMES L. MCCALL, PE ON APRIL 5, 2024 USING A DIGITAL
SIGNATURE. PRINTED COPIES OF THIS DOCUMENT ARE NOT
CONSIDERED SIGNED AND SEALED AND THE SIGNATURE MUST
BE VERIFIED ON ANY ELECTRONIC COPIES.


REV#	DESCRIPTION	BY	DATE
REV01	REV'D SHW TO SHOW MAX. LOAD TEST RESULTS FROM CIL	HSK	01.24.11
REV02	REV'D MAX. LOAD TEST RESULTS TO SHOW RACK LOADS	CWM	03.31.11
REV03	REV'D DWS TO MATCH CIL LABS SUBMITTED DWS	CWA	08.30.11
REV04	REVISED DWS PER MIAMI-DADE MARKUPS.	CWA	09.12.11
REV05	UPDATED "NOTES" TO FBC 2014. UPDATED TITLE BLOCK	JCH	07.15.16
REV06	UPDATED "NOTES" TO FBC 2017. UPDATED TITLE BLOCK	RTH	12.14.17
REV07	UPDATED "NOTES" TO FBC 2020. UPDATED TITLE BLOCK	AM	02/19/21
REV08	UPDATED "NOTES" TO FBC 2021. UPDATED TITLE BLOCK	AM	03.25.22

TITLE PROJECT TYPE: WALL ASSEMBLY & MOUNTING DETAILS / D.P. CHART
 FAKA LABEL: ☐ UL-142 ☐ UL-2085 ☐ EQ-013 ☐ EQ-625
 RING POWER CORPORATION DBA PHOENIX PRODUCTS
 1544 EAST 8TH STREET
 JACKSONVILLE, FL 32206
 PH. 904.354.1868
 FAX. 904.354.7029

10B# 09-7257	DRAWN BY:	HSK
	CHECKED BY:	
	DATE:	03.25.09
	SCALE:	N.T.S.


RING POWER CORPORATION
DUBA
PHOENIX PRODUCTS
1541 EAST 4TH STREET
JACKSONVILLE, FLORIDA 32206

MIAMI-DADE NOA
HVHZ ENCLOSURE

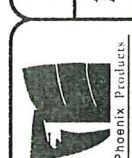


C1


1 OF 13

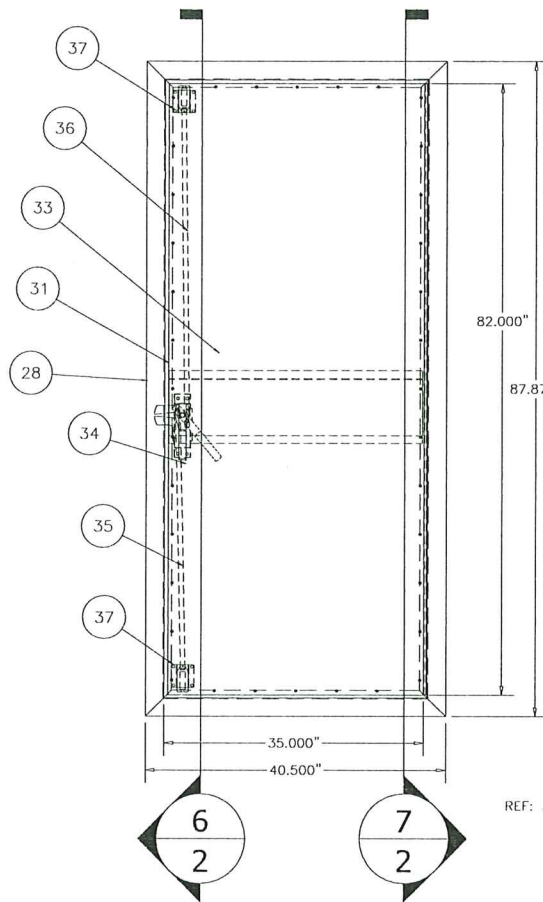


EXTERIOR ELEVATION - DOOR ASSEMBLY
SCALE: 1" = 1'-0"

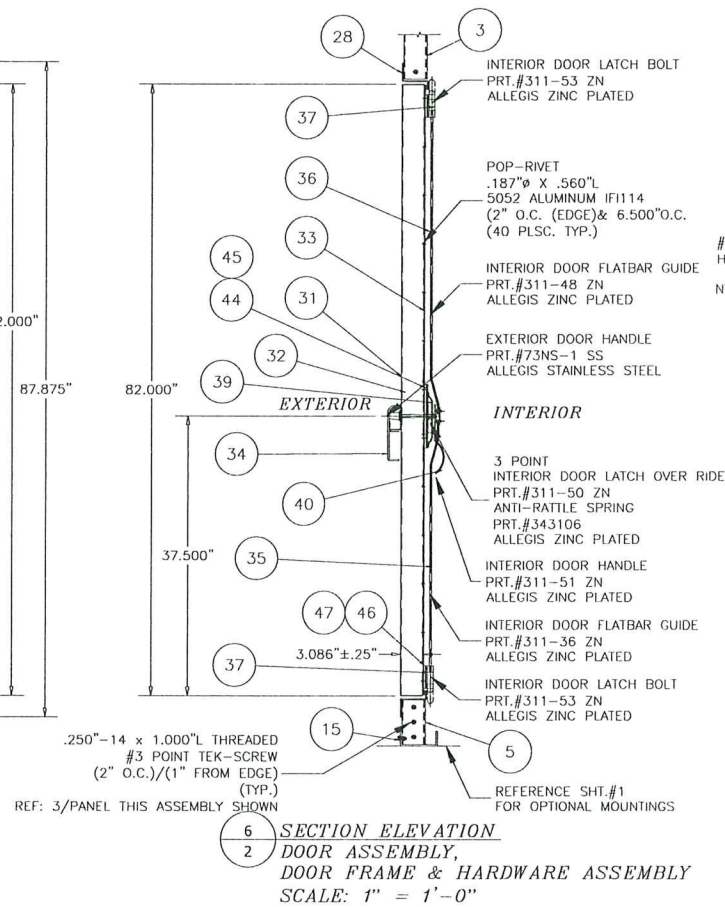


SECTION ELEVATION
6/2
DOOR ASSEMBLY,
DOOR FRAME & HARDWARE ASSEMBLY
SCALE: 1" = 1'-0"

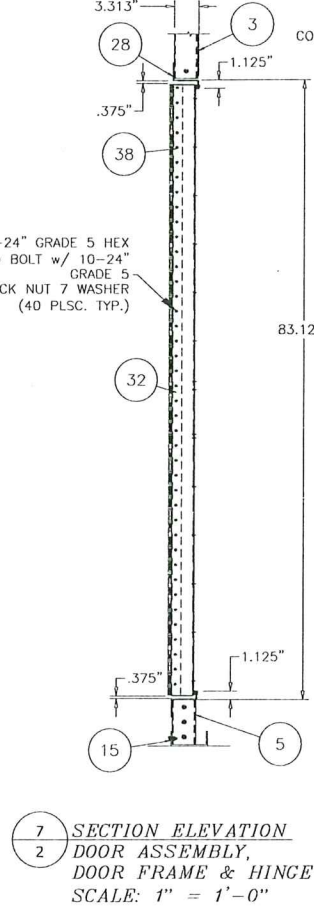


SECTION ELEVATION
7/2
DOOR ASSEMBLY,
DOOR FRAME & HINGE
SCALE: 1" = 1'-0"

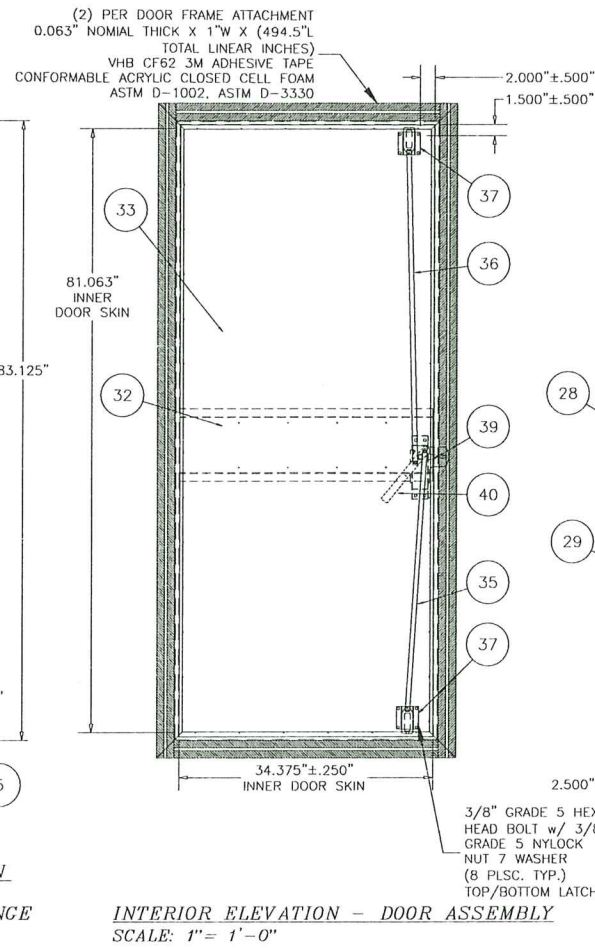

INTERIOR ELEVATION - DOOR ASSEMBLY
SCALE: 1" = 1'-0"

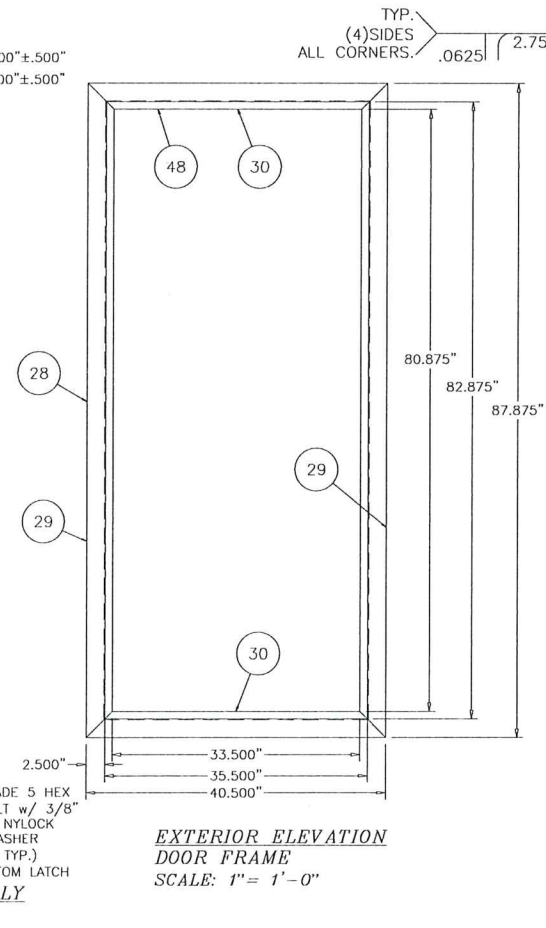

EXTERIOR ELEVATION
DOOR FRAME
SCALE: 1" = 1'-0"

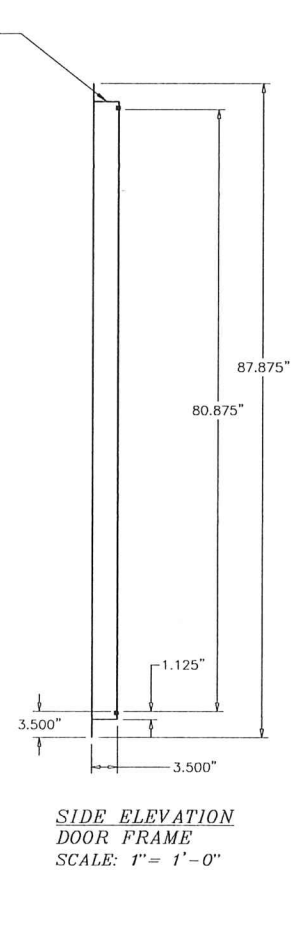

SIDE ELEVATION
DOOR FRAME
SCALE: 1" = 1'-0"

PRODUCT REVISED
as complying with the Florida
Building Code
Acceptance No 25-1020.02
Expiration Date 09/22/2026
By *Heidi A. Miller*
Miami Dade Product Control



REV#	DESCRIPTION	BY	DATE
REV01	REV'D SH#1 TO SHOW MAX. LOAD TEST RESULTS FROM CTL	HSK	01.24.11
REV02	REV'D MAX. LOAD TEST RESULTS TO SHOW RACK LOADS	CWM	05.31.11
REV03	REVISED DWGS TO MATCH CTL LABS SUBMITTED DWGS	CWM	06.30.11
REV04	REVISED DWGS PER MIAMI-DADE MARKUPS.	CWM	09.12.11
REV05	UPDATED "NOTES" TO FBC 2014, UPDATED TITLE BLOCK	JTN	07.15.16
REV06	UPDATED "NOTES" TO FBC 2017, UPDATED TITLE BLOCK	RCH	12.14.17
REV07	UPDATED "NOTES" TO FBC 2020, UPDATED TITLE BLOCK	A.M.	02.19.21
REV08	UPDATED "NOTES" TO FBC 2023, UPDATED TITLE BLOCK	A.M.	03.25.24


TITLE PROJECT TYPE: DOOR ASSEMBLY, DOOR FRAME, DETAILS	TANK LABEL: LUL-112	FLORIDA REG. CERTIFICATION NOS. EQ-013	EQ-825
RING POWER CORPORATION DBA PHOENIX PRODUCTS			
1544 EAST 8TH STREET			
JACKSONVILLE, FL 32206			
PH. 904.354.1868			
FAX. 904.354.7989			

JOB# 09-7257	DRAWN BY: HSK
CHECKED BY:	DATE: 03.25.09
SCALE:	N.T.S.


PHOENIX PRODUCTS	MIAMI-DADE NOA
JACKSONVILLE, FLORIDA 32206	HVHZ ENCLOSURE

PHOENIX PRODUCTS


A1
3 OF 13

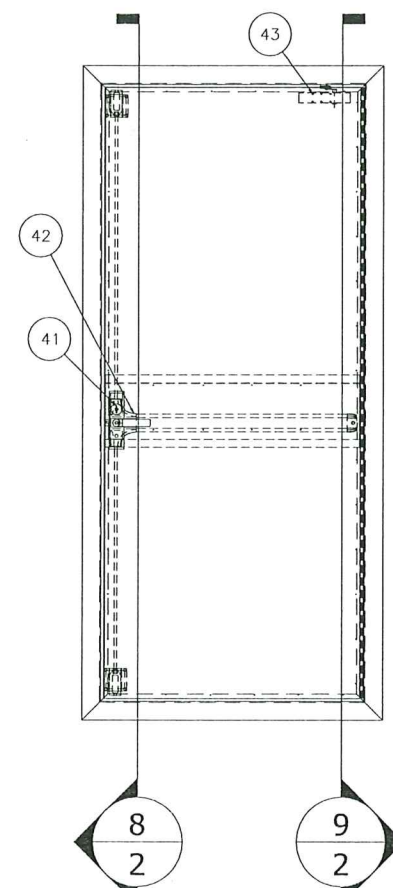


OPTIONAL DOOR HARDWARE
EXTERIOR ELEVATION - DOOR ASSEMBLY
SCALE: 1" = 1'-0"

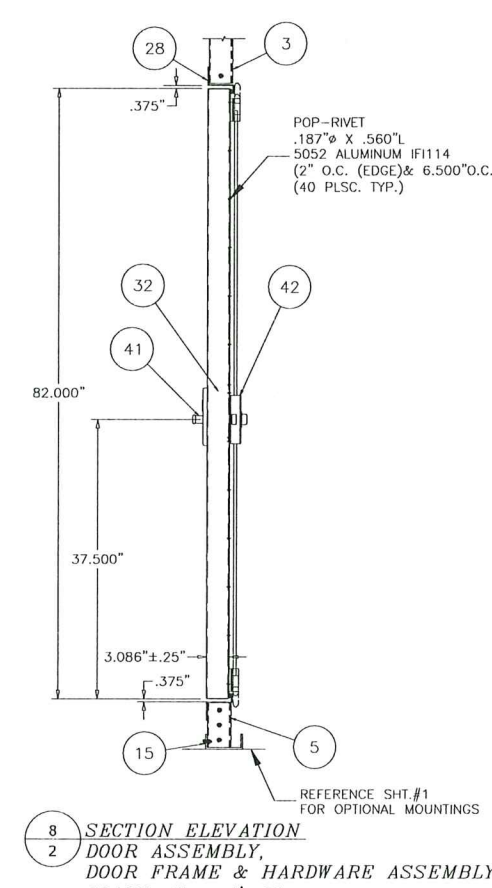


SECTION ELEVATION
DOOR ASSEMBLY,
DOOR FRAME & HARDWARE ASSEMBLY
SCALE: 1" = 1'-0"

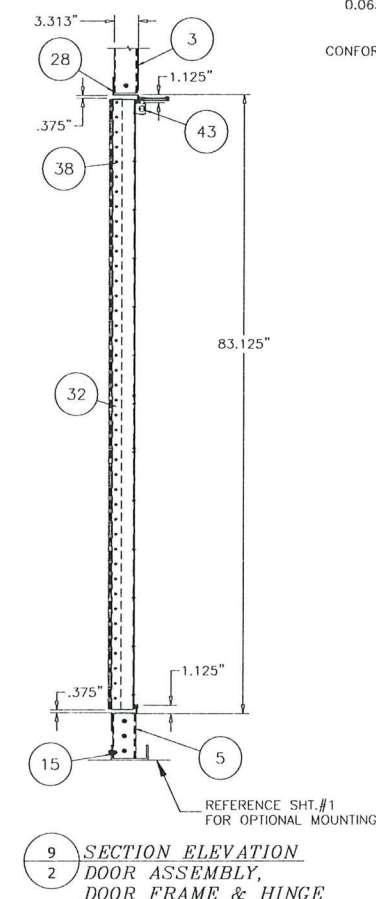


SECTION ELEVATION
DOOR ASSEMBLY,
DOOR FRAME & HINGE
SCALE: 1" = 1'-0"

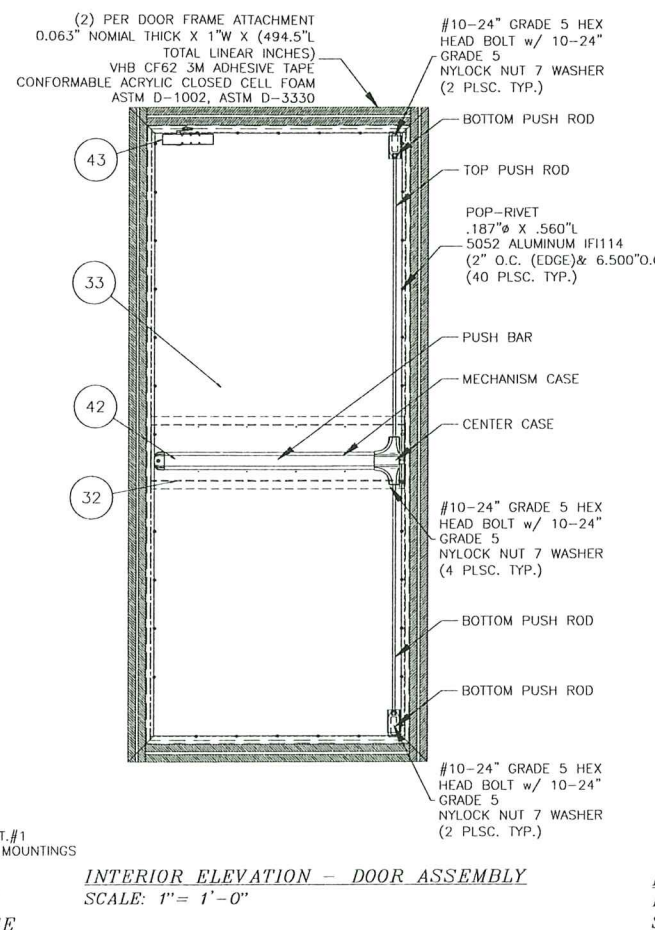


INTERIOR ELEVATION - DOOR ASSEMBLY
SCALE: 1" = 1'-0"

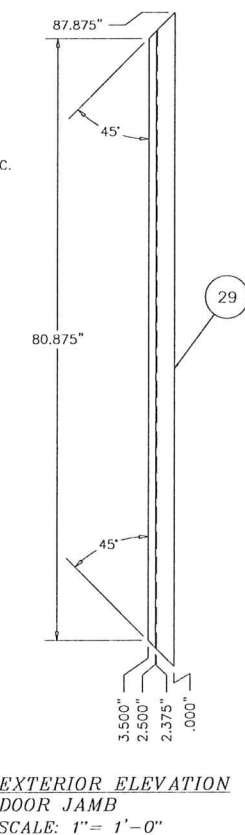

EXTERIOR ELEVATION
DOOR JAMB
SCALE: 1" = 1'-0"

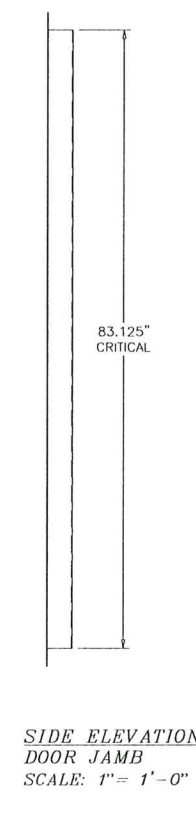

SIDE ELEVATION
DOOR JAMB
SCALE: 1" = 1'-0"

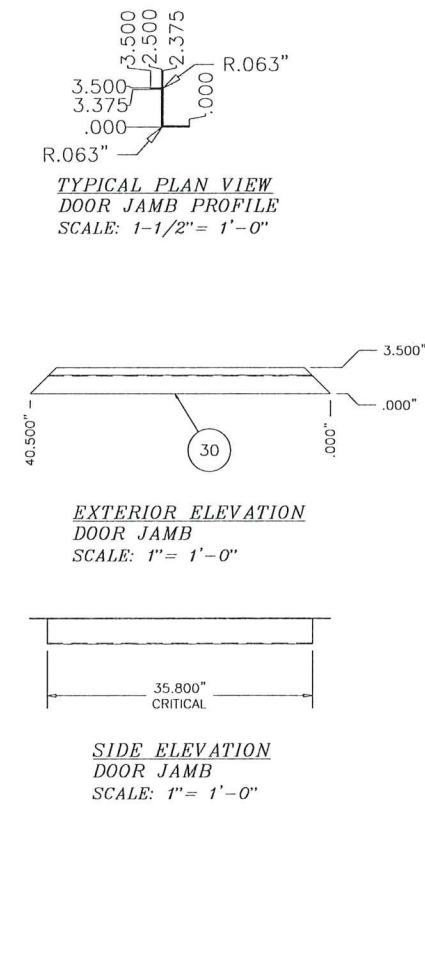

TYPICAL PLAN VIEW
DOOR JAMB PROFILE
SCALE: 1-1/2" = 1'-0"

PRODUCT REVISED
as complying with the Florida
Building Code
Acceptance No 25-1020.06
Expiration Date 09/22/2026
By *Handwritten Signature*
Miami Dade Product Control




REV#	DESCRIPTION	BY	DATE
REV01	REV'D SH#1 TO SHOW MAX. LOAD TEST RESULTS FROM CTL	HSK	01.24.11
REV02	REV'D MAX. LOAD TEST RESULTS TO SHOW RACK LOADS	CMM	05.31.11
REV03	REVISED DWGS TO MATCH CTL LABS SUBMITTED DWGS	CMM	06.30.11
REV04	REVISED DWGS PER MIAMI-DADE MARKUPS.	CMM	09.12.11
REV05	UPDATED "NOTES" TO FBC 2014, UPDATED TITLE BLOCK	JTN	07.15.16
REV06	UPDATED "NOTES" TO FBC 2017, UPDATED TITLE BLOCK	RCH	12.14.17
REV07	UPDATED "NOTES" TO FBC 2020, UPDATED TITLE BLOCK	A.M.	02/19/21
REV08	UPDATED "NOTES" TO FBC 2023, UPDATED TITLE BLOCK	A.M.	03/25/24

TITLE PROJECT TYPE: DOOR ASSEMBLY, DOOR FRAME, DETAILS	FLORIDA B.C.P. CERTIFICATION NOS. EQ-013	EQ-625
RING POWER CORPORATION DBA PHOENIX PRODUCTS	PH. 904.354.1850	
1544 EAST 8TH STREET	JACKSONVILLE, FL 32206	FAX: 904.354.7929


JOB# 09-7257	DRAWN BY: HSK	CHECKED BY:	DATE: 03.25.03	SCALE: N.T.S.
--------------	---------------	-------------	----------------	---------------

PHOENIX PRODUCTS RING POWER CORPORATION JACKSONVILLE, FLORIDA 32206	MIAMI-DADE NOA HVHZ ENCLOSURE
---	----------------------------------


PHOENIX PRODUCTS	A1
------------------	----

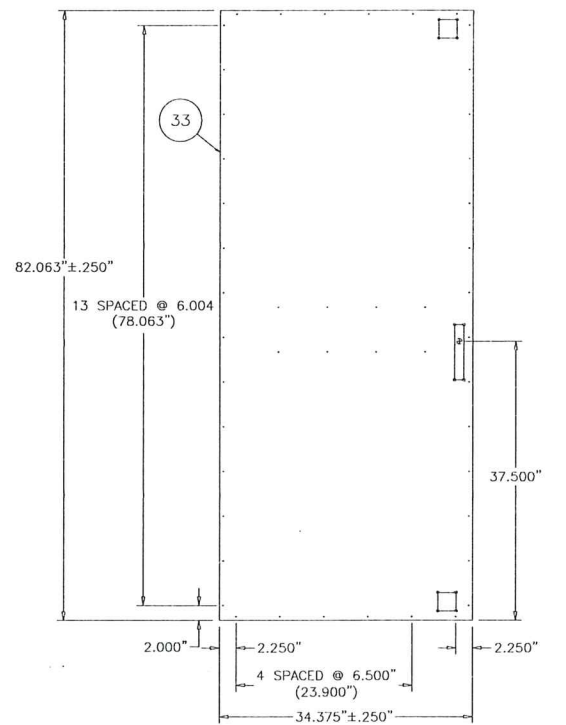


INTERNAL ELEVATION - DOOR INNER SKIN
SCALE: 1"= 1'-0"

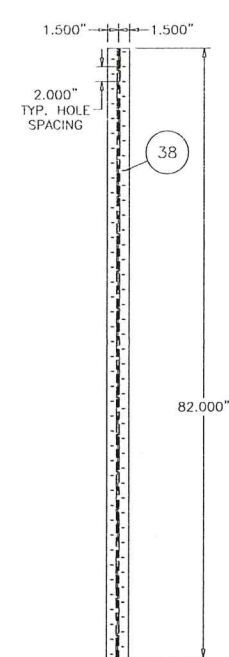


ELEVATION - HINGE
SCALE: 1"= 1'-0"

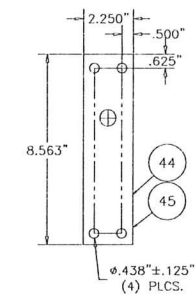


ELEVATION - HARDWARE BACKING PLATE
SCALE: 1"= 1'-0"

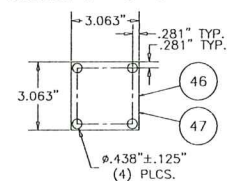

ELEVATION - TOP/BOTTOM LATCH BACKING PLATE
SCALE: 3"= 1'-0"

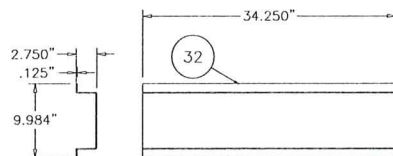


ELEVATION - INTERNAL DOOR BRACE
SCALE: 1"= 1'-0"

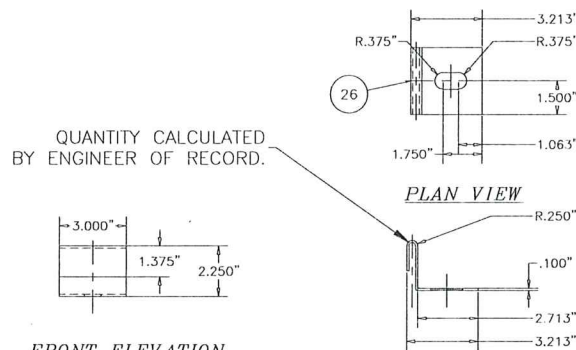


FRONT ELEVATION

SIDE ELEVATION


ENCLOSURE TIE DOWN BRACKET
12 GA.-304 ASTM A240 STAINLESS STEEL

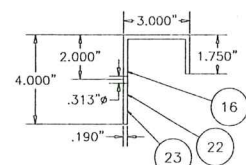


ENCLOSURE TOP J-CHANNEL
4" H X 3" W .190 6061T6 ASTM B221 ALUMINUM

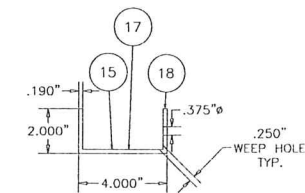

ENCLOSURE BOTTOM C-CHANNEL
2" H X 4" W .190 6061T6 ASTM B221 ALUMINUM
SCALE: 3"= 1'-0"

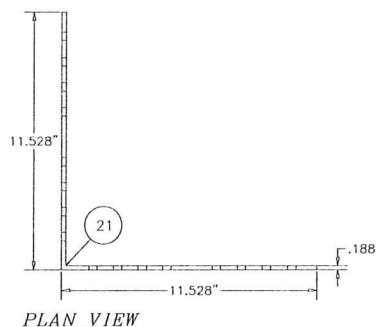


PLAN VIEW

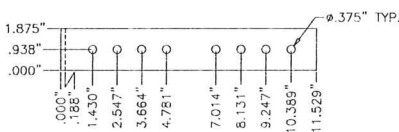

SIDE ELEVATION


EXTERIOR CORNER BRACKET
.190 6061T6 ASTM B221 ALUMINUM
SCALE: 3"= 1'-0"

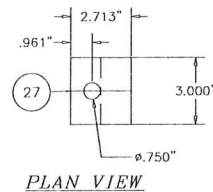

PLAN VIEW


(1) REQUIRED PER ENCLOSURE CLIP.

SIDE ELEVATION

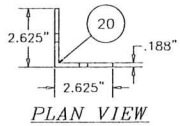


PLAN VIEW


SIDE ELEVATION
INTERIOR CORNER BRACKET
.190 6061T6 ASTM B221 ALUMINUM
SCALE: 3"= 1'-0"

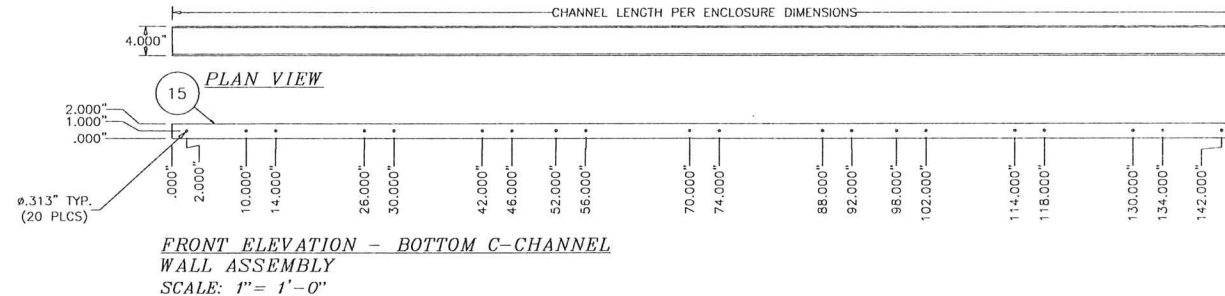


FRONT ELEVATION - BOTTOM C-CHANNEL WALL ASSEMBLY
SCALE: 1"= 1'-0"

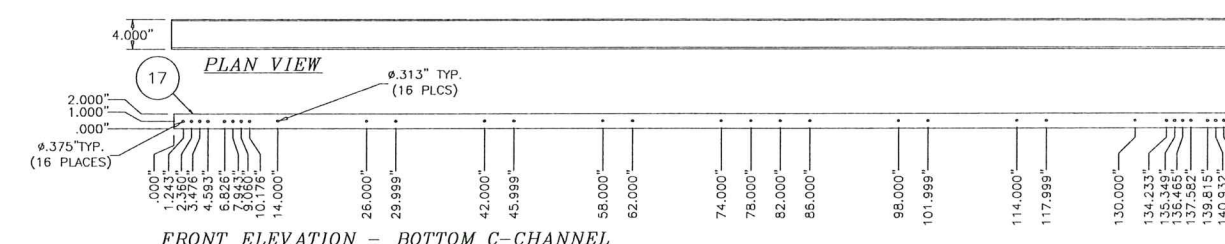


FRONT ELEVATION - BOTTOM C-CHANNEL END WALL ASSEMBLY
SCALE: 1"= 1'-0"

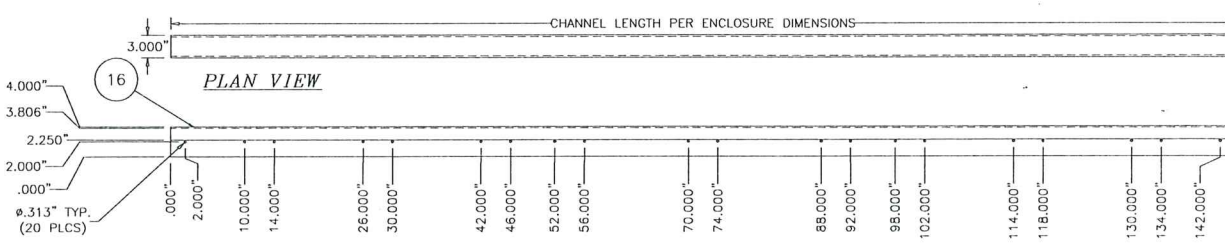


FRONT ELEVATION - TOP J-CHANNEL WALL ASSEMBLY & ROOF TEST ASSEMBLY
SCALE: 1"= 1'-0"

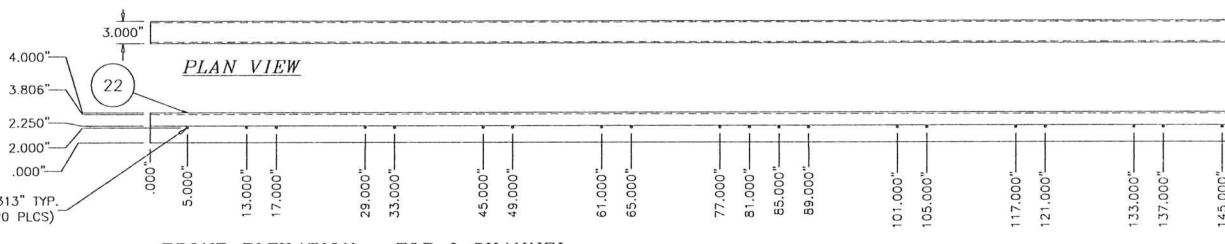

FRONT ELEVATION - TOP J-CHANNEL END WALL ASSEMBLY
SCALE: 1"= 1'-0"

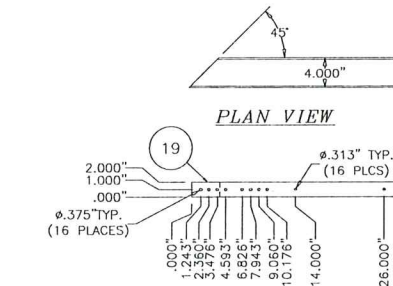

FRONT ELEVATION - BOTTOM C-CHANNEL RETURN END WALL ASSEMBLY
SCALE: 1"= 1'-0"

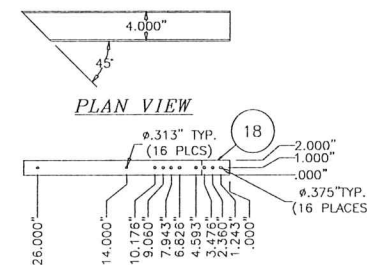

PLAN VIEW

PRODUCT REVISED
as complying with the Florida
Building Code
Acceptance No. 25-1020.02
Expiration Date 09/22/2026
By *H. A. McCall*
Miami Dade Product Control



REV#	DESCRIPTION	DATE
REV01	REV'D SHOWN TO SHOW MAX. LOAD TEST RESULTS FROM CIL	01/24/11
REV02	REV'D MAX. LOAD TEST RESULTS TO SHOW RACK LOADS	05/31/11
REV03	REV'D DINGS TO MATCH CIL LABS SUBMITTED DINGS	06/30/11
REV04	REV'D DINGS PER MIAMI-DADE MARKUPS	09/12/11
REV05	REV'D DINGS TO FBC 2014. UPDATED TITLE BLOCK	07/15/16
REV06	REV'D DINGS TO FBC 2014. UPDATED TITLE BLOCK	12/14/17
REV07	REV'D DINGS TO FBC 2020. UPDATED TITLE BLOCK	02/19/21
REV08	REV'D DINGS TO FBC 2023. UPDATED TITLE BLOCK	03/25/24

TITLE PROJECT TYPE: DOOR DETAILS WALL DETAILS	EQ-025
TRUCK LABEL: UL-142, UL-2085	EQ-013
FLORIDA D.E.P. CERTIFICATION NOS.	EQ-013
RING POWER CORPORATION DBA PHOENIX PRODUCTS	PH.904.354.1868
1544 EAST 8TH STREET	JACKSONVILLE, FL 32206
DATE: 03.25.09	SCALE: N.T.S.
CHECKED BY: HSK	DRAWN BY: HSK
DATE: 03.25.09	SCALE: N.T.S.

PHOENIX PRODUCTS	MIAMI-DADE NOA
JACKSONVILLE, FLORIDA 32206	HYH2 ENCLOSURE
EXPIRATION: 03/25/2026	EXPIRATION: 03/25/2026

5 OF 13



Phoenix Products
1544 EAST 8TH STREET
JACKSONVILLE, FLORIDA 32206

JOBS# 09-7257

DRAWN BY: HSK
CHECKED BY:
DATE: 03.25.08
SCALE: N.T.S.

PHOENIX PRODUCTS
MIAMI-DADE NOA
HVHZ ENCLOSURE

ENCLOSURE & SEE BELOW FOR ALL NOTES RELIANT

PROJECT TYPE: ROOF ASSEMBLY, ROOF TESTING DETAILS, DND WALL, ROOF ASSEMBLY

TANK LABEL: ☐ UL-142 ☐ UL-2085

FLORIDA G.E.P. CERTIFICATION NOS. ☐ EQ-013 ☐ EQ-825

REVISIONS

REV#	DESCRIPTION	BY	DATE
REV01	REV'D SHITZ TO SHOW MAX. LOAD. TEST RESULTS FROM CIL	HSK	01.24.11
REV02	REV'D MAX. LOAD. TEST RESULTS TO SHOW RACK LOADS	CMM	05.31.11
REV03	REVISED DWGS TO MATCH CIL LABS SUBMITTED DWGS	CMM	06.30.11
REV04	REVISED DWGS PER MIAMI-DADE MARKUPS.	CMM	09.12.11
REV05	UPDATED 'NOTES' TO FEB. 2014. UPDATED TITLE BLOCK	JTN	07.15.15
REV06	UPDATED 'NOTES' TO FEB. 2017. UPDATED TITLE BLOCK	RCH	12.14.17
REV07	UPDATED 'NOTES' TO FEB. 2020. UPDATED TITLE BLOCK	A.M.	02/19/21
REV08	UPDATED 'NOTES' TO FEB. 2023. UPDATED TITLE BLOCK	A.M.	03/25/24

PHOENIX PRODUCTS
1544 EAST 8TH STREET
JACKSONVILLE, FLORIDA 32206

JOBS# 09-7257

DRAWN BY: HSK
CHECKED BY:
DATE: 03.25.08
SCALE: N.T.S.

PHOENIX PRODUCTS
MIAMI-DADE NOA
HVHZ ENCLOSURE

ENCLOSURE & SEE BELOW FOR ALL NOTES RELIANT

PROJECT TYPE: ROOF ASSEMBLY, ROOF TESTING DETAILS, DND WALL, ROOF ASSEMBLY

TANK LABEL: ☐ UL-142 ☐ UL-2085

FLORIDA G.E.P. CERTIFICATION NOS. ☐ EQ-013 ☐ EQ-825

REVISIONS

REV#	DESCRIPTION	BY	DATE
REV01	REV'D SHITZ TO SHOW MAX. LOAD. TEST RESULTS FROM CIL	HSK	01.24.11
REV02	REV'D MAX. LOAD. TEST RESULTS TO SHOW RACK LOADS	CMM	05.31.11
REV03	REVISED DWGS TO MATCH CIL LABS SUBMITTED DWGS	CMM	06.30.11
REV04	REVISED DWGS PER MIAMI-DADE MARKUPS.	CMM	09.12.11
REV05	UPDATED 'NOTES' TO FEB. 2014. UPDATED TITLE BLOCK	JTN	07.15.15
REV06	UPDATED 'NOTES' TO FEB. 2017. UPDATED TITLE BLOCK	RCH	12.14.17
REV07	UPDATED 'NOTES' TO FEB. 2020. UPDATED TITLE BLOCK	A.M.	02/19/21
REV08	UPDATED 'NOTES' TO FEB. 2023. UPDATED TITLE BLOCK	A.M.	03/25/24

PHOENIX PRODUCTS
1544 EAST 8TH STREET
JACKSONVILLE, FLORIDA 32206

JOBS# 09-7257

DRAWN BY: HSK
CHECKED BY:
DATE: 03.25.08
SCALE: N.T.S.

PHOENIX PRODUCTS
MIAMI-DADE NOA
HVHZ ENCLOSURE

ENCLOSURE & SEE BELOW FOR ALL NOTES RELIANT

PROJECT TYPE: ROOF ASSEMBLY, ROOF TESTING DETAILS, DND WALL, ROOF ASSEMBLY

TANK LABEL: ☐ UL-142 ☐ UL-2085

FLORIDA G.E.P. CERTIFICATION NOS. ☐ EQ-013 ☐ EQ-825

REVISIONS

REV#	DESCRIPTION	BY	DATE
REV01	REV'D SHITZ TO SHOW MAX. LOAD. TEST RESULTS FROM CIL	HSK	01.24.11
REV02	REV'D MAX. LOAD. TEST RESULTS TO SHOW RACK LOADS	CMM	05.31.11
REV03	REVISED DWGS TO MATCH CIL LABS SUBMITTED DWGS	CMM	06.30.11
REV04	REVISED DWGS PER MIAMI-DADE MARKUPS.	CMM	09.12.11
REV05	UPDATED 'NOTES' TO FEB. 2014. UPDATED TITLE BLOCK	JTN	07.15.15
REV06	UPDATED 'NOTES' TO FEB. 2017. UPDATED TITLE BLOCK	RCH	12.14.17
REV07	UPDATED 'NOTES' TO FEB. 2020. UPDATED TITLE BLOCK	A.M.	02/19/21
REV08	UPDATED 'NOTES' TO FEB. 2023. UPDATED TITLE BLOCK	A.M.	03/25/24

PHOENIX PRODUCTS
1544 EAST 8TH STREET
JACKSONVILLE, FLORIDA 32206

JOBS# 09-7257

DRAWN BY: HSK
CHECKED BY:
DATE: 03.25.08
SCALE: N.T.S.

PHOENIX PRODUCTS
MIAMI-DADE NOA
HVHZ ENCLOSURE

ENCLOSURE & SEE BELOW FOR ALL NOTES RELIANT

PROJECT TYPE: ROOF ASSEMBLY, ROOF TESTING DETAILS, DND WALL, ROOF ASSEMBLY

TANK LABEL: ☐ UL-142 ☐ UL-2085

FLORIDA G.E.P. CERTIFICATION NOS. ☐ EQ-013 ☐ EQ-825

REVISIONS

REV#	DESCRIPTION	BY	DATE
REV01	REV'D SHITZ TO SHOW MAX. LOAD. TEST RESULTS FROM CIL	HSK	01.24.11
REV02	REV'D MAX. LOAD. TEST RESULTS TO SHOW RACK LOADS	CMM	05.31.11
REV03	REVISED DWGS TO MATCH CIL LABS SUBMITTED DWGS	CMM	06.30.11
REV04	REVISED DWGS PER MIAMI-DADE MARKUPS.	CMM	09.12.11
REV05	UPDATED 'NOTES' TO FEB. 2014. UPDATED TITLE BLOCK	JTN	07.15.15
REV06	UPDATED 'NOTES' TO FEB. 2017. UPDATED TITLE BLOCK	RCH	12.14.17
REV07	UPDATED 'NOTES' TO FEB. 2020. UPDATED TITLE BLOCK	A.M.	02/19/21
REV08	UPDATED 'NOTES' TO FEB. 2023. UPDATED TITLE BLOCK	A.M.	03/25/24

PHOENIX PRODUCTS
1544 EAST 8TH STREET
JACKSONVILLE, FLORIDA 32206

JOBS# 09-7257

DRAWN BY: HSK
CHECKED BY:
DATE: 03.25.08
SCALE: N.T.S.


PHOENIX PRODUCTS
MIAMI-DADE NOA
HVHZ ENCLOSURE


ENCLOSURE & SEE BELOW FOR ALL NOTES RELIANT

PROJECT TYPE: ROOF ASSEMBLY, ROOF TESTING DETAILS, DND WALL, ROOF ASSEMBLY

TANK LABEL: ☐ UL-142 ☐ UL-2085

FLORIDA G.E.P. CERTIFICATION NOS. ☐

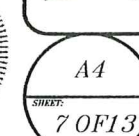


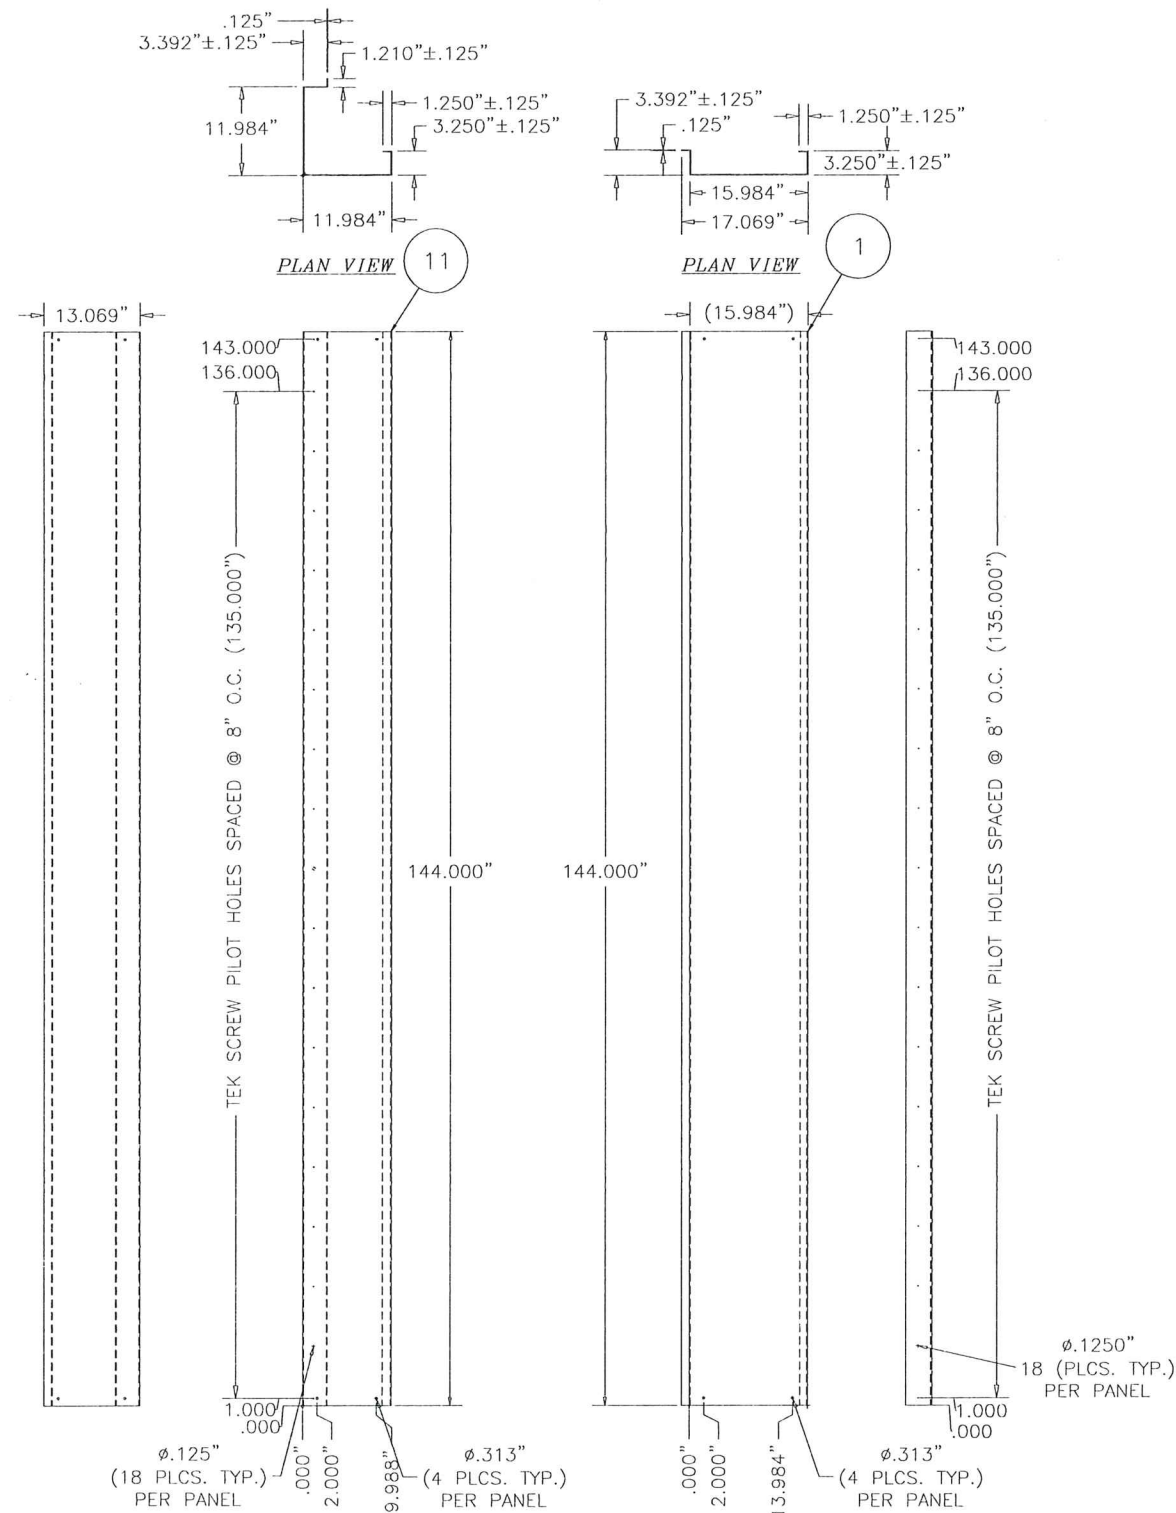


- 11 **CORNER WALL PANEL**
SIDE ELEVATION
SCALE: 1"=1'-0"
- 11 **FRONT ELEVATION**
SCALE: 1"=1'-0"
- 1 **WALL PANEL**
FRONT ELEVATION
SCALE: 1"=1'-0"
- 1 **SIDE ELEVATION**
SCALE: 1"=1'-0"

NOTE:


- PILOT HOLES FOR .250"Ø-14 X 1"L TEK-SCREWS (TYP. THIS PART SHOWN WHEN MECHANICAL FASTENERS ARE REQUIRED)
- 3/8"Ø CONNECTION HOLES REQUIRED FOR MECHANICAL OR VHB CONSTRUCTIONS.
- OPTIONAL PANEL ATTACHING METHODS USING VHB (1) TAPE CONTINUOUS SEAM PER PANEL ATTACHMENT 0.063" NOMINAL THICK X 1"W X PANEL LENGTH VHB CF62 3M ADHESIVE TAPE CONFORMABLE ACRYLIC CLOSED CELL FOAM ASTM D-1002, ASTM D-3330.
- ALL TAPE INSTALLATIONS ARE TO PERFORMED TO 3M SPECIFICATION OF INSTALLATIONS 3M VHB TECHNICAL BULLETIN.

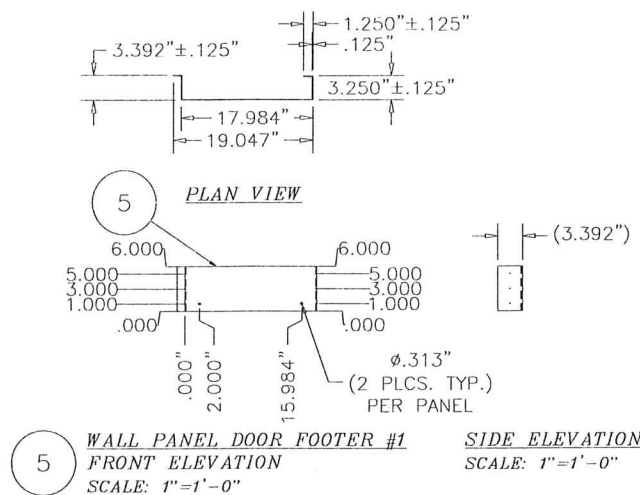


- 5 **WALL PANEL DOOR FOOTER #1**
FRONT ELEVATION
SCALE: 1"=1'-0"
- 5 **SIDE ELEVATION**
SCALE: 1"=1'-0"

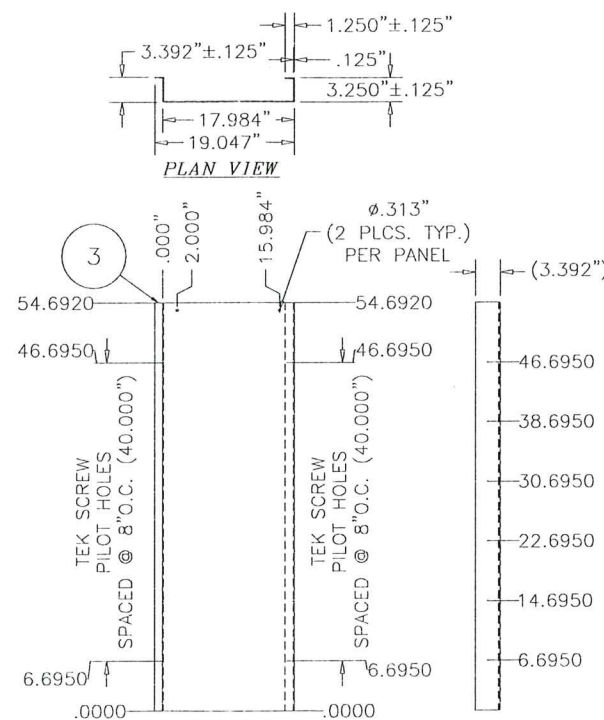

- 3 **WALL PANEL DOOR HEADER #1**
FRONT ELEVATION
SCALE: 1"=1'-0"
- 3 **SIDE ELEVATION**
SCALE: 1"=1'-0"

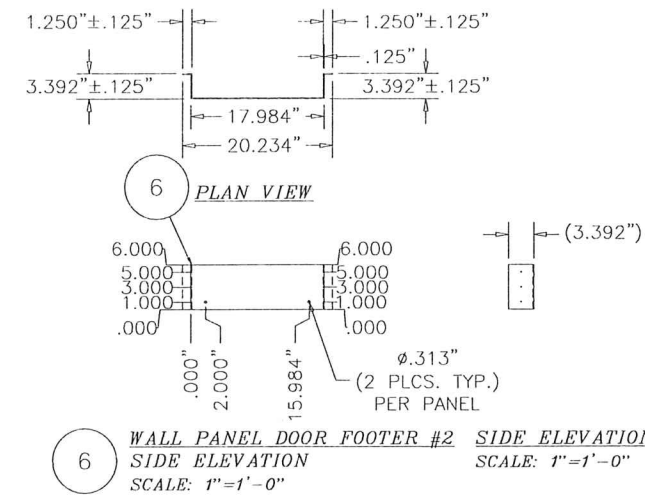

- 6 **WALL PANEL DOOR FOOTER #2**
SIDE ELEVATION
SCALE: 1"=1'-0"
- 6 **SIDE ELEVATION**
SCALE: 1"=1'-0"

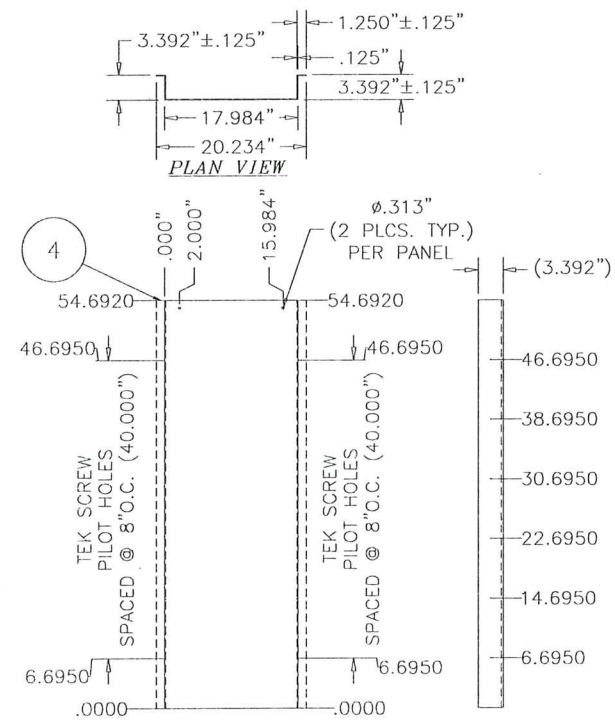

- 4 **WALL PANEL DOOR HEADER #2**
SIDE ELEVATION
SCALE: 1"=1'-0"
- 4 **SIDE ELEVATION**
SCALE: 1"=1'-0"

PRODUCT REVISED
as complying with the Florida.
Building Code
Acceptance No 25-1020.02
Expiration Date 09/22/2026
By *Heidi P. Miller*
Miami Dade Product Control




COMP1
8 OF 13













REV#	DESCRIPTION	DATE
REV01	REV'D SH1#1 TO SHOW MAX. LOAD TEST RESULTS FROM CTL	HSK 01.24.11
REV02	REV'D MAX. LOAD TEST RESULTS TO SHOW RACK LOADS	CWM 05.31.11
REV03	REVISED DWGS TO MATCH CTL LABS SUBMITTED DWGS	CWM 06.30.11
REV04	REVISED DWGS PER MIAMI-DADE MARKUPS.	CWM 09.12.11
REV05	UPDATED "NOTES" TO FBC 2014. UPDATED TITLE BLOCK	JTN 07.15.16
REV06	UPDATED "NOTES" TO FBC 2017. UPDATED TITLE BLOCK	RCH 12/14/17
REV07	UPDATED "NOTES" TO FBC 2020. UPDATED TITLE BLOCK	A.M. 02/19/21
REV08	UPDATED "NOTES" TO FBC 2023. UPDATED TITLE BLOCK	A.M. 03/25/24

TITLE PROJECT TYPE: COMPONENT PARTS	EQ-013
TANK LABEL: UL-142	UL-2085
FLORIDA D.E.P. CERTIFICATION NOS.	EQ-625
RING POWER CORPORATION DBA PHOENIX PRODUCTS	
1544 EAST 8TH STREET	PH.904.354.1858
JACKSONVILLE, FL 32206	FAX.904.354.7929

JOB# 00-7257	HSK
DRAWN BY:	
CHECKED BY:	
DATE:	03.25.09
SCALE:	N.T.S.

PHOENIX PRODUCTS	MIAMI-DADE NOA
JACKSONVILLE, FLORIDA 32206	HVHZ ENCLOSURE
1544 EAST 8TH STREET	
JACKSONVILLE, FLORIDA 32206	

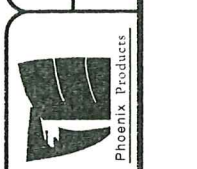

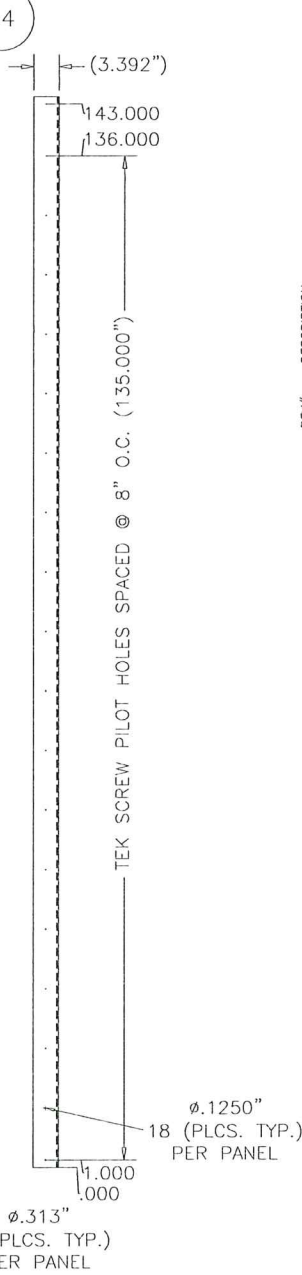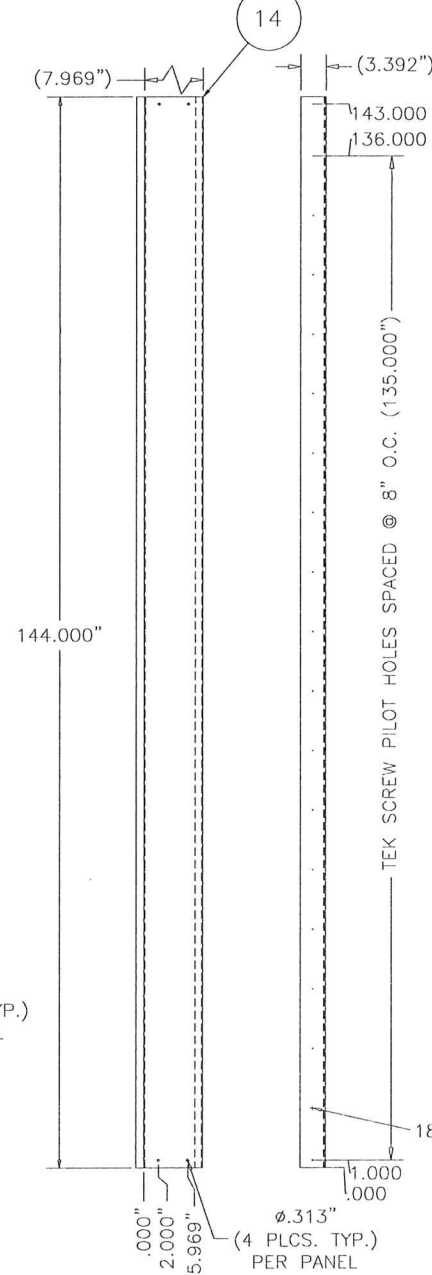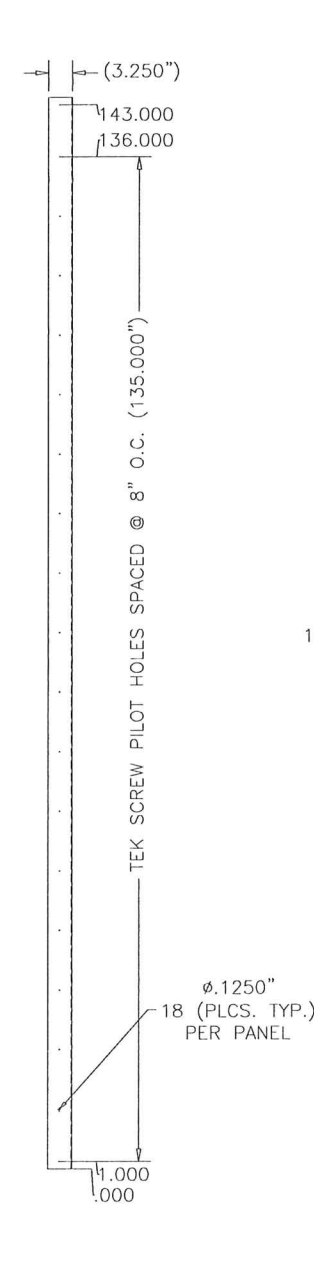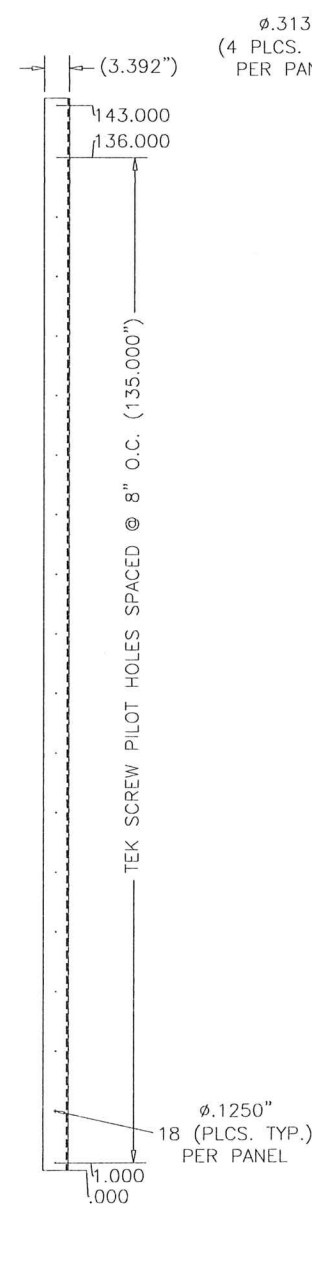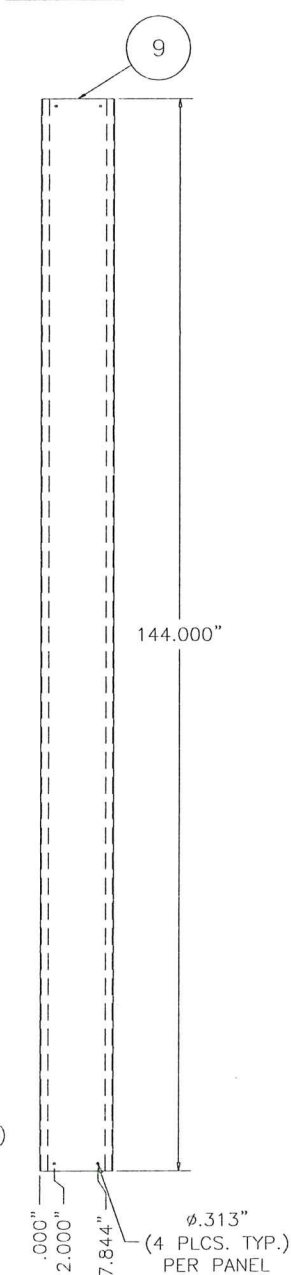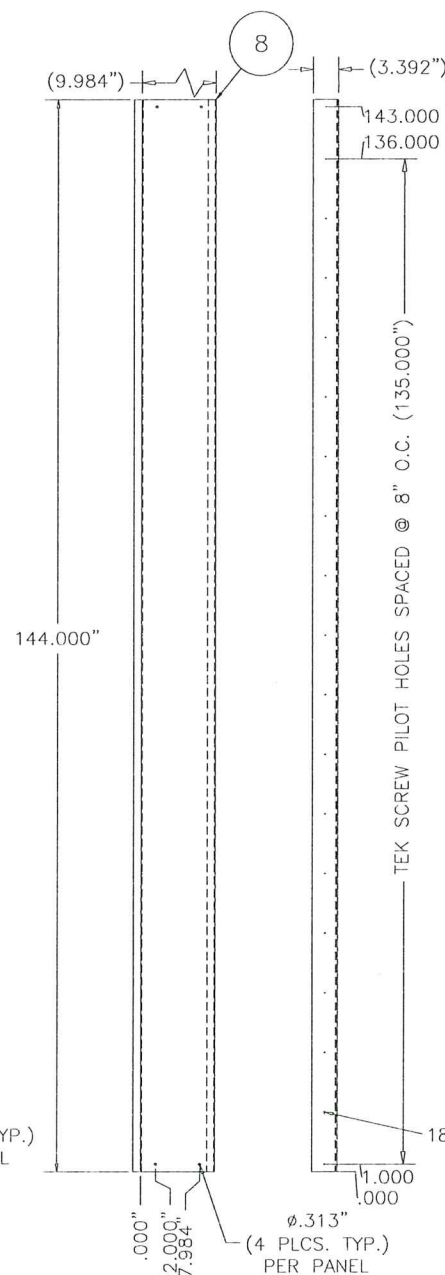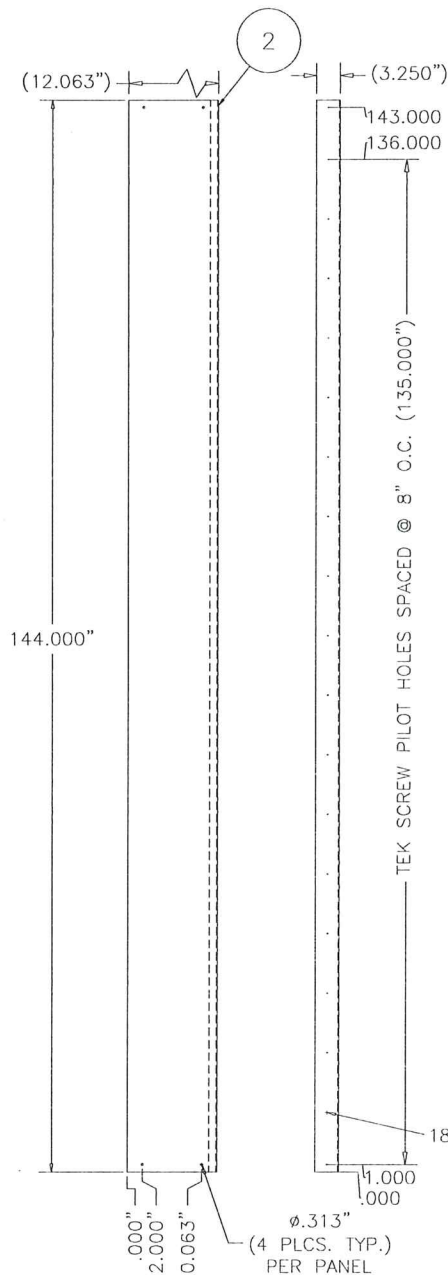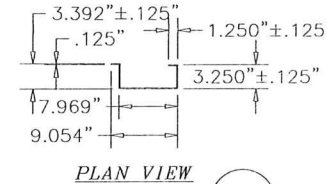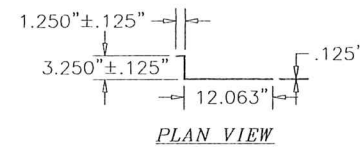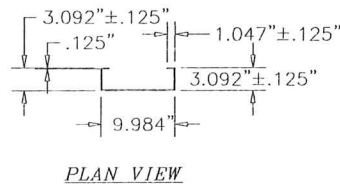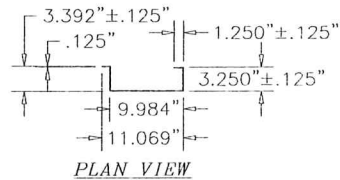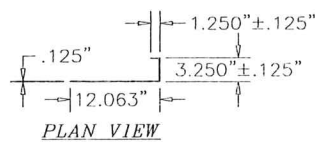

2 WALL PANEL
SIDE ELEVATION
SCALE: 1"=1'-0"

2 FRONT ELEVATION
SCALE: 1"=1'-0"

8 WALL PANEL
DOOR CONNECTOR#1
FRONT ELEVATION
SCALE: 1"=1'-0"

8 WALL PANEL
DOOR CONNECTOR#1
SIDE ELEVATION
SCALE: 1"=1'-0"

9 WALL PANEL
DOOR CONNECTOR#2
FRONT ELEVATION
SCALE: 1"=1'-0"

9 WALL PANEL
DOOR CONNECTOR#2
SIDE ELEVATION
SCALE: 1"=1'-0"

7 WALL PANEL
FRONT ELEVATION
SCALE: 1"=1'-0"

7 WALL PANEL
SIDE ELEVATION
SCALE: 1"=1'-0"

14 WALL PANEL
FRONT ELEVATION
SCALE: 1"=1'-0"

14 WALL PANEL
SIDE ELEVATION
SCALE: 1"=1'-0"

NOTE:

1. PILOT HOLES FOR .250"Ø-14 X 1"L TEK-SCREWS (TYP. THIS PART SHOWN WHEN MECHANICAL FASTENERS ARE REQUIRED)
2. 3/8"Ø CONNECTION HOLES REQUIRED FOR MECHANICAL OR VHB CONSTRUCTIONS.
3. OPTIONAL PANEL ATTACHING METHODS USING VHB (1) TAPE CONTINUOUS SEAM PER PANEL ATTACHMENT 0.063" NOMINAL THICK X 1"W X PANEL LENGTH VHB CF62 3M ADHESIVE TAPE CONFORMABLE ACRYLIC CLOSED CELL FOAM ASTM D-1002, ASTM D-3330.
4. ALL TAPE INSTALLATIONS ARE TO PERFORMED TO 3M SPECIFICATION OF INSTALLATIONS 3M VHB TECHNICAL BULLETIN.

PRODUCT REVISED
as complying with the Florida
Building Code
Acceptance No. 25-1020.02
Expiration Date 09/22/2026
By H. A. McCall
Miami Dade Product Control










REV#	DESCRIPTION	DATE
REV01	REV'D SHIT# TO SHOW MAX. LOAD TEST RESULTS FROM CIL	HSK 01/24/17
REV02	REV'D MAX. LOAD TEST RESULTS TO SHOW RACK LOADS	CWM 05/31/11
REV03	REVISED DIMS TO MATCH CIL LABS SUBMITTED DIMS	CWM 06/30/11
REV04	REVISED DIMS PER MIAMI-DADE MARKUPS.	CWM 09/12/11
REV05	UPDATED "NOTES" TO FBC 2014, UPDATED TITLE BLOCK	JTN 07/15/16
REV06	UPDATED "NOTES" TO FBC 2017, UPDATED TITLE BLOCK	RCH 12/14/17
REV07	UPDATED "NOTES" TO FBC 2020, UPDATED TITLE BLOCK	A.M. 02/19/21
REV08	UPDATED "NOTES" TO FBC 2023, UPDATED TITLE BLOCK	A.M. 03/25/24

TITLE PROJECT TYPE: COMPONENT PARTS	TITLE PROJECT TYPE: COMPONENT PARTS
TASK LABEL: UL-142	TASK LABEL: UL-142
FLORIDA DEP. CERTIFICATION NOS. EG-013	FLORIDA DEP. CERTIFICATION NOS. EG-013
RING POWER CORPORATION DBA PHOENIX PRODUCTS	RING POWER CORPORATION DBA PHOENIX PRODUCTS
1544 EAST 8TH STREET	1544 EAST 8TH STREET
JACKSONVILLE, FL 32206	JACKSONVILLE, FL 32206
PH. 904.364.1868	PH. 904.364.1868
FAX. 904.364.7920	FAX. 904.364.7920

JOB# 09-7257	JOB# 09-7257
DRAWN BY: HSK	DRAWN BY: HSK
CHECKED BY:	CHECKED BY:
DATE: 03/25/09	DATE: 03/25/09
SCALE: N.T.S.	SCALE: N.T.S.

PHOENIX PRODUCTS	PHOENIX PRODUCTS
MIAMI-DADE NOA	MIAMI-DADE NOA
HVHZ ENCLOSURE	HVHZ ENCLOSURE
COMP2	COMP2
9 OF 13	9 OF 13

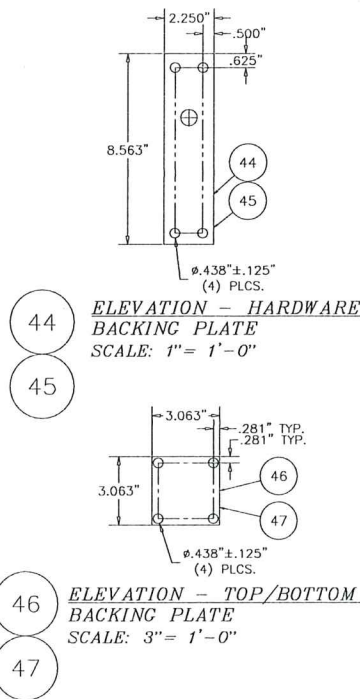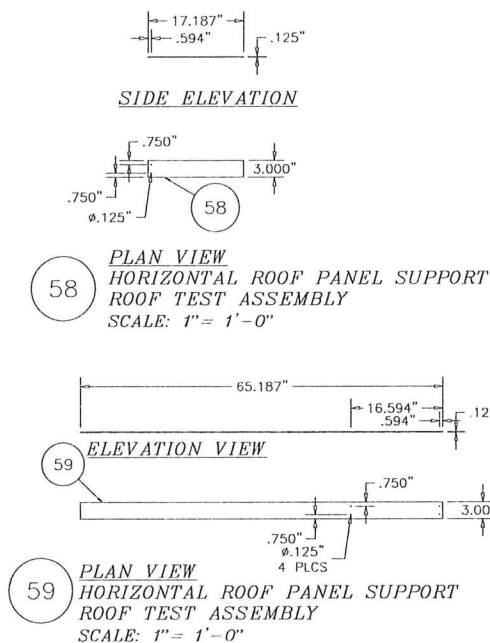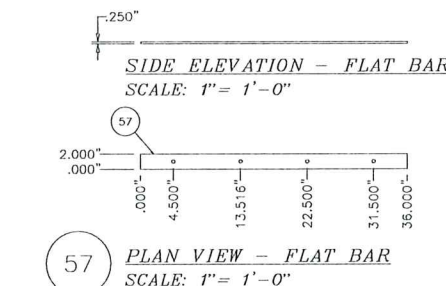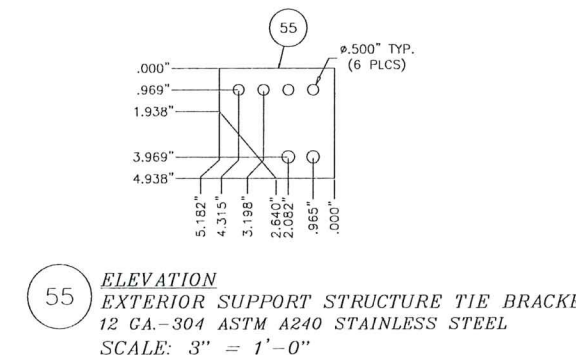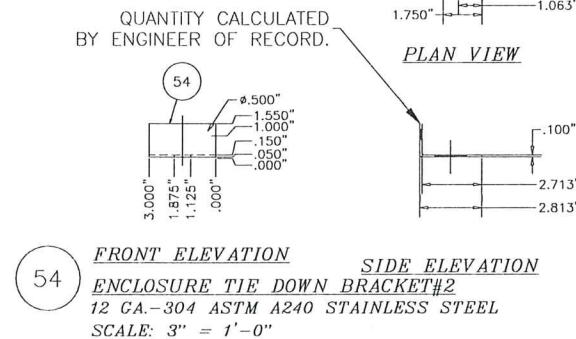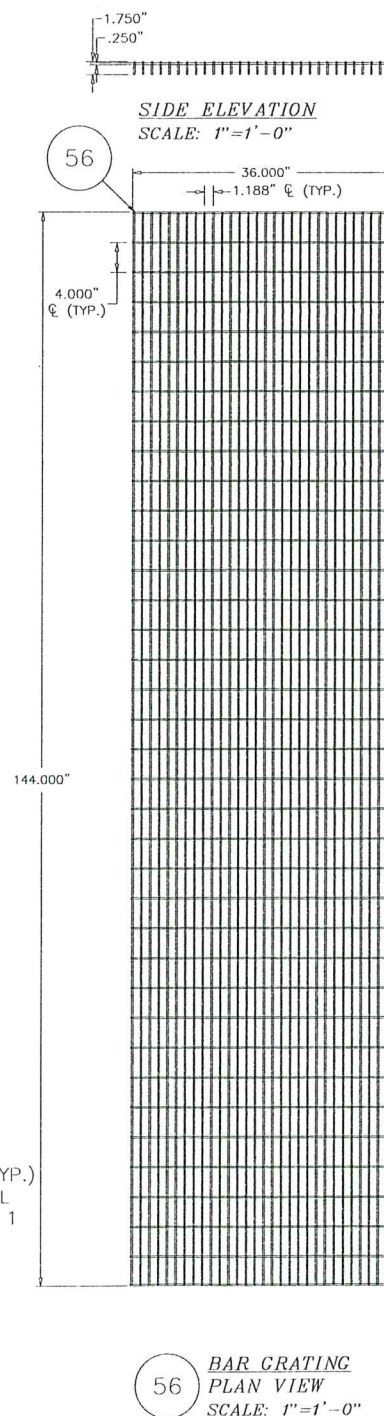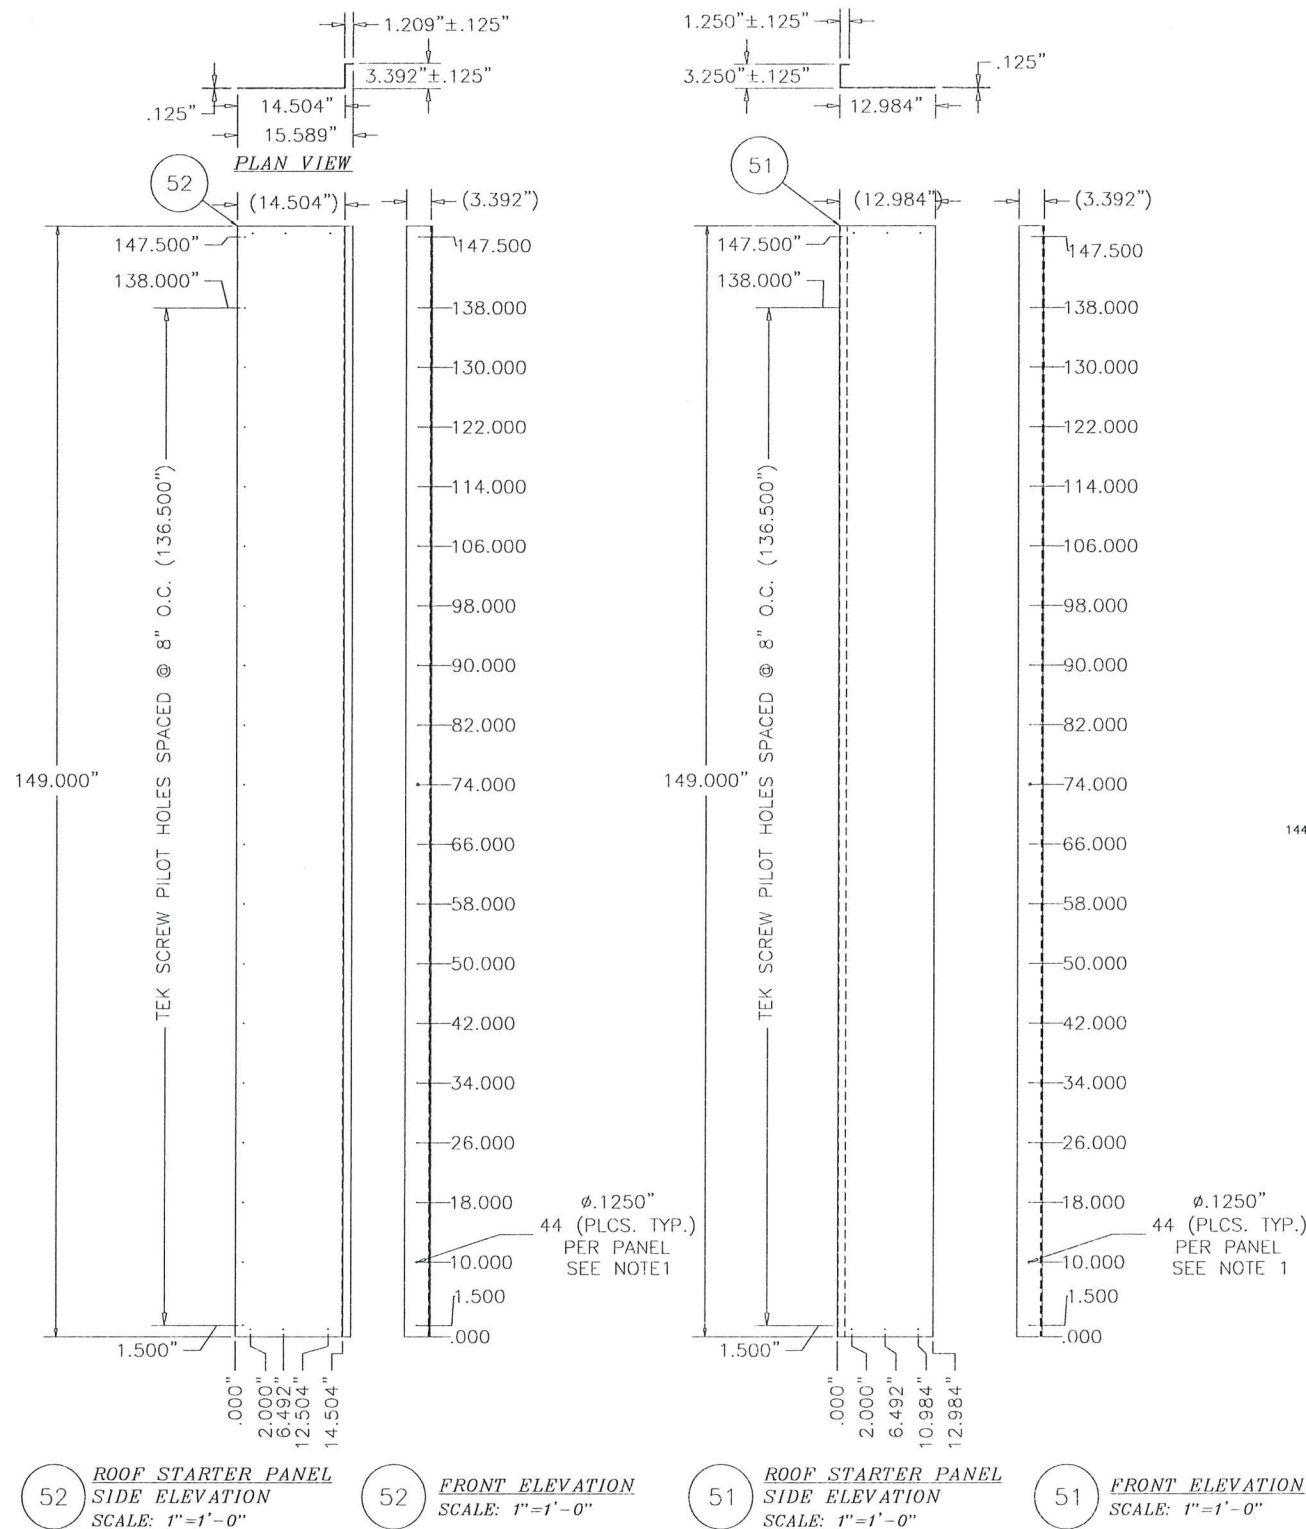

NOTE:

1. PILOT HOLES FOR .250"Ø-14 X 1"L TEK-SCREWS (TYP. THIS PART SHOWN WHEN MECHANICAL FASTENERS ARE REQUIRED)
2. 3/8"Ø CONNECTION HOLES REQUIRED FOR MECHANICAL OR VHB CONSTRUCTIONS.
3. OPTIONAL PANEL ATTACHING METHODS USING VHB (1) TAPE CONTINUOUS SEAM PER PANEL ATTACHMENT 0.063" NOMINAL THICK X 1"W X PANEL LENGTH VHB CF62 3M ADHESIVE TAPE CONFORMABLE ACRYLIC CLOSED CELL FOAM ASTM D-1002, ASTM D-3330.
4. ALL TAPE INSTALLATIONS ARE TO PERFORMED TO 3M SPECIFICATION OF INSTALLATIONS 3M VHB TECHNICAL BULLETIN.

PRODUCT REVISED
as complying with the Florida
Building Code
Acceptance No. 25-1020.02
Expiration Date 09/22/2026
By *Herb A. McCall*
Miami-Dade Product Control












REV#	DESCRIPTION	BY	DATE
REV01	REV'D SHW TO SHOW MAX. LOAD TEST RESULTS FROM CTL	HSK	01.24.11
REV02	REV'D MAX. LOAD TEST RESULTS TO SHOW RACK LOADS	CMM	05.31.11
REV03	REV'D DINGS TO MATCH CTL LABS SUBMITTED DINGS	CMM	06.30.11
REV04	REV'D DINGS PER MIAMI-DADE MARKUPS.	CMM	09.12.11
REV05	UPDATED "NOTES" TO FBC 2014. UPDATED TITLE BLOCK	JTN	07.15.16
REV06	UPDATED "NOTES" TO FBC 2017. UPDATED TITLE BLOCK	RCH	12.14.17
REV07	UPDATED "NOTES" TO FBC 2020. UPDATED TITLE BLOCK	A.M.	02/19/21
REV08	UPDATED "NOTES" TO FBC 2023. UPDATED TITLE BLOCK	A.M.	03/23/24

TITLE PROJECT TYPE: COMPONENT PARTS	EQ-625
TAX LABEL: 11-12	EQ-013
FLORIDA D.E.P. CERTIFICATION NOS: 11-12	EQ-013
RING POWER CORPORATION DBA PHOENIX PRODUCTS	
1544 EAST 8TH STREET	
JACKSONVILLE, FL 32206	PH. 904.354.1858
	FAX. 904.354.7929

JOB# 09-7857	HSK
DRAWN BY:	HSK
CHECKED BY:	HSK
DATE:	03.25.09
SCALE:	N.T.S.

PHOENIX PRODUCTS	MIAMI-DADE NOA
JACKSONVILLE, FLORIDA 32206	HVHZ ENCLOSURE

COMP4	110F13
-------	--------

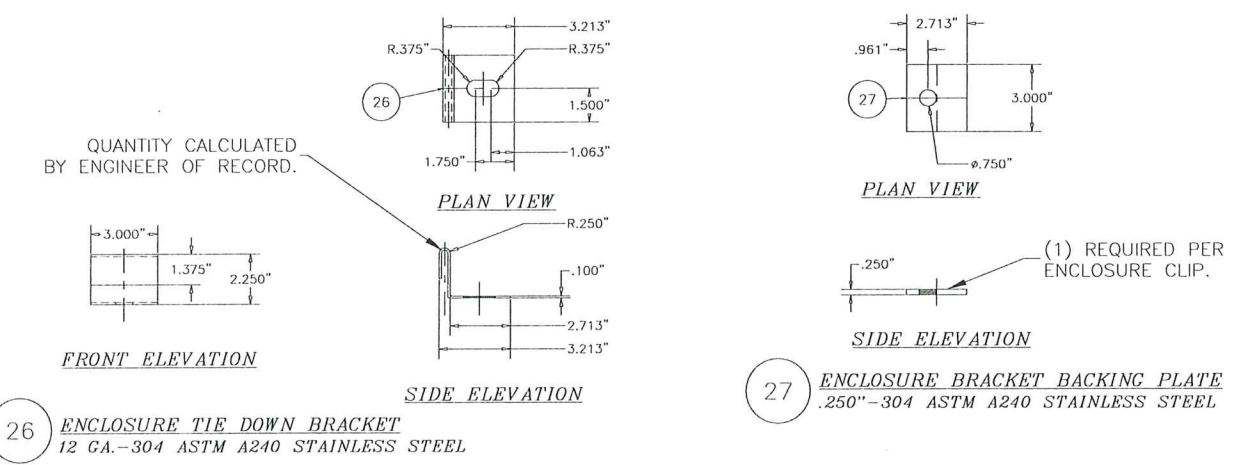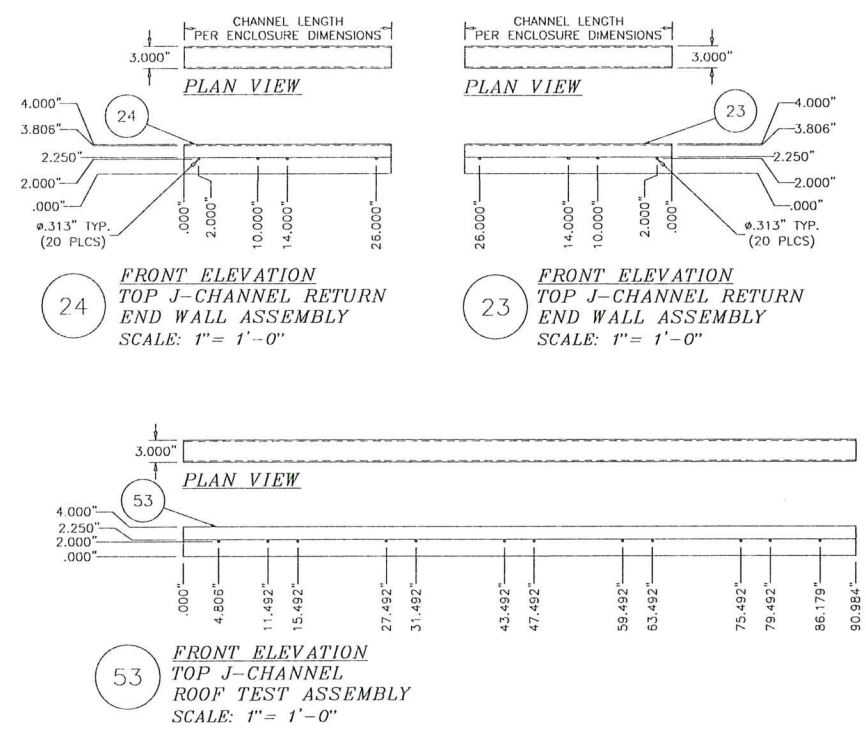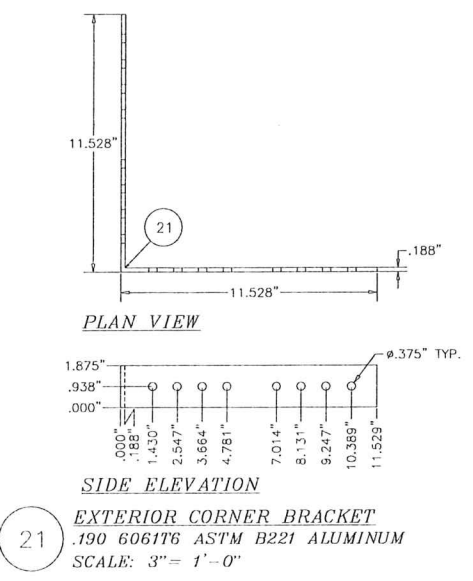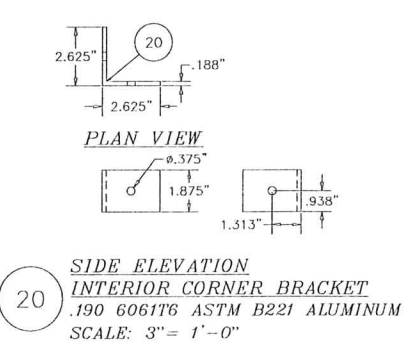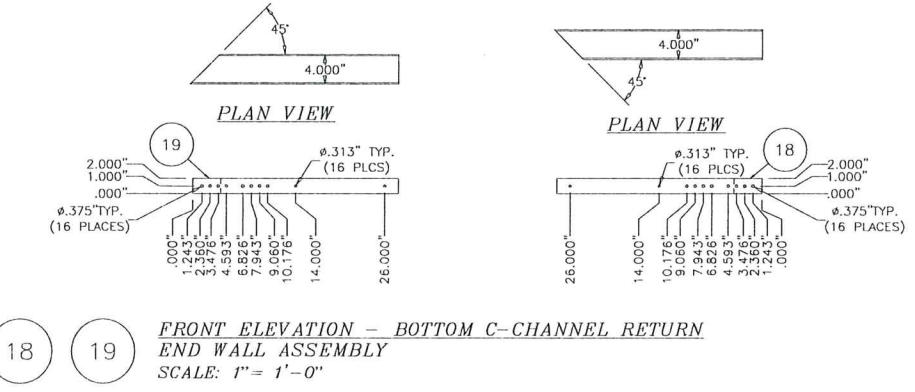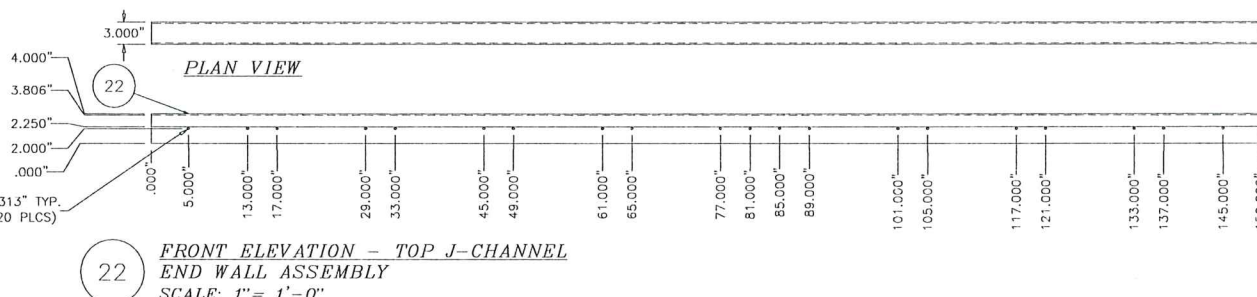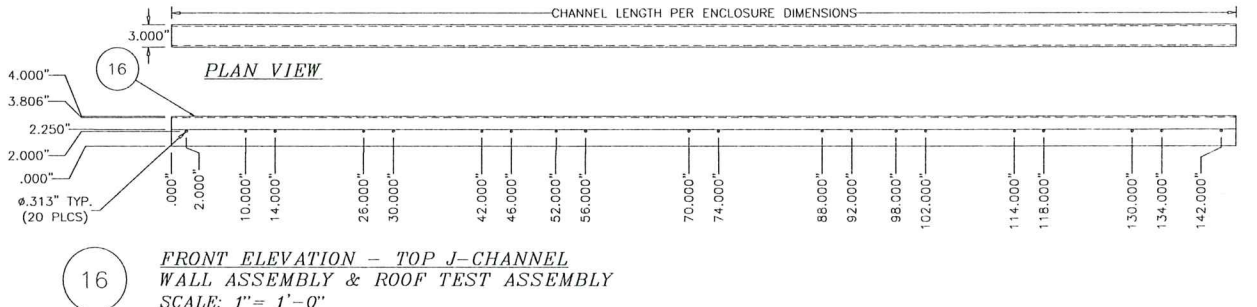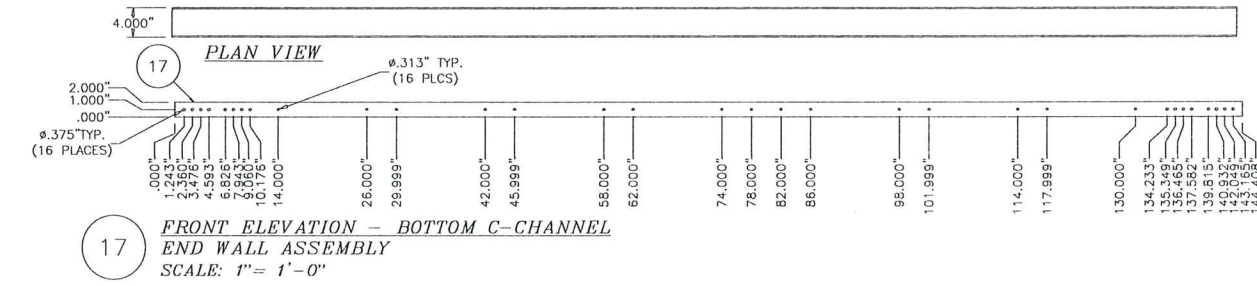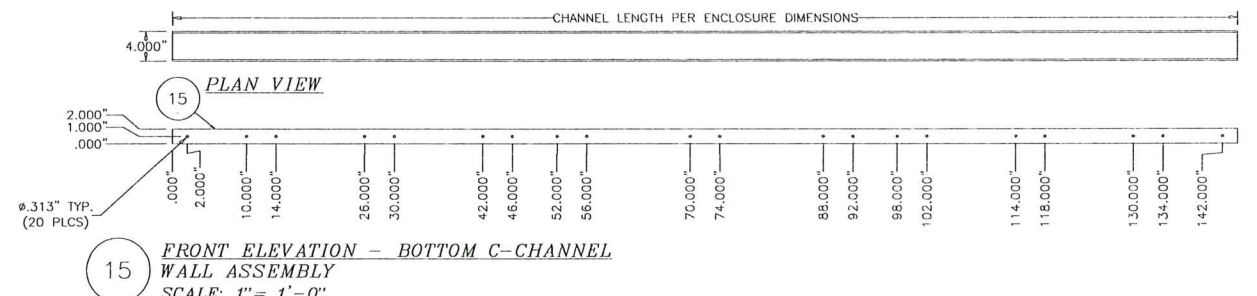

PRODUCT REVISED
as complying with the Florida
Building Code
Acceptance No 25-1020.02
Expiration Date 09/22/2026
By *H. L. Miller*
Miami Dade Product Control



REV#	DESCRIPTION	DATE
REV01	REV'D SH1#1 TO SHOW MAX. LOAD TEST RESULTS FROM CIL	HSK 01.24.17
REV02	REV'D MAX. LOAD TEST RESULTS TO SHOW RACK LOADS	CMM 05.31.17
REV03	REVISED DWGS TO MATCH CIL LABS SUBMITTED DWGS	CMM 06.30.17
REV04	REVISED DWGS PER MIAMI-DADE MARKUPS.	CMM 09.12.17
REV05	UPDATED "NOTES" TO EBC 2014, UPDATED TITLE BLOCK	JTN 07.15.16
REV06	UPDATED "NOTES" TO EBC 2017, UPDATED TITLE BLOCK	RCH 12.14.17
REV07	UPDATED "NOTES" TO EBC 2020, UPDATED TITLE BLOCK	A.M. 102/19/21
REV08	UPDATED "NOTES" TO EBC 2023, UPDATED TITLE BLOCK	A.M. 03/25/24

TITLE PROJECT TYPE: COMPONENT PARTS	EQ-625
TANK LABEL: 11-142	UL-2055
FLORIDA D.E.R. CERTIFICATION NOS.	EQ-013
RING POWER CORPORATION DBA PHOENIX PRODUCTS	
1644 EAST 8TH STREET	
JACKSONVILLE, FL 32206	PH. 904.354.1858
	FAX. 904.354.7929

JOB# 09-7257	HSK
DRAWN BY:	CHECKED BY:
DATE:	03.25.09
SCALE:	N.T.S.

RING POWER CORPORATION	PHOENIX PRODUCTS
JACKSONVILLE, FLORIDA 32206	MIAMI-DADE NOA
	HVHZ ENCLOSURE
COPYRIGHT © 2008 RING POWER INDUSTRIES ALL RIGHTS RESERVED	

COMP5	120F13
-------	--------

