

SNAKE CREEK (C-9) CANAL


Approximate Edge of Water

Approximate Top of Bank



CONTRACTOR TO PROVIDE COMPLETE PRE-MANUFACTURED SHELTER W/STRUCTURAL SLAB AND FOUNDATIONS. SHELTER MODEL "SQR 12TGS" BY POLIGON PARK ARCHITECTURE,(800)-354-7721, OR APPROVED EQUAL, UNDER A SEPARATE PERMIT. SLAB MUST EXCEED ROOF OVERHANG BY 2'-PARK SHELTER

PARK INCLUDES:
9 EXERCISE STATIONS, 5 TRASH RECEPTACLES
3 BENCHES, 2 BIKE RACKS
SEE SHEET 3 C-303

CONCRETE PAD AND BENCH LAYOUT (TYP) SEE DWG C-305 FOR DETAIL

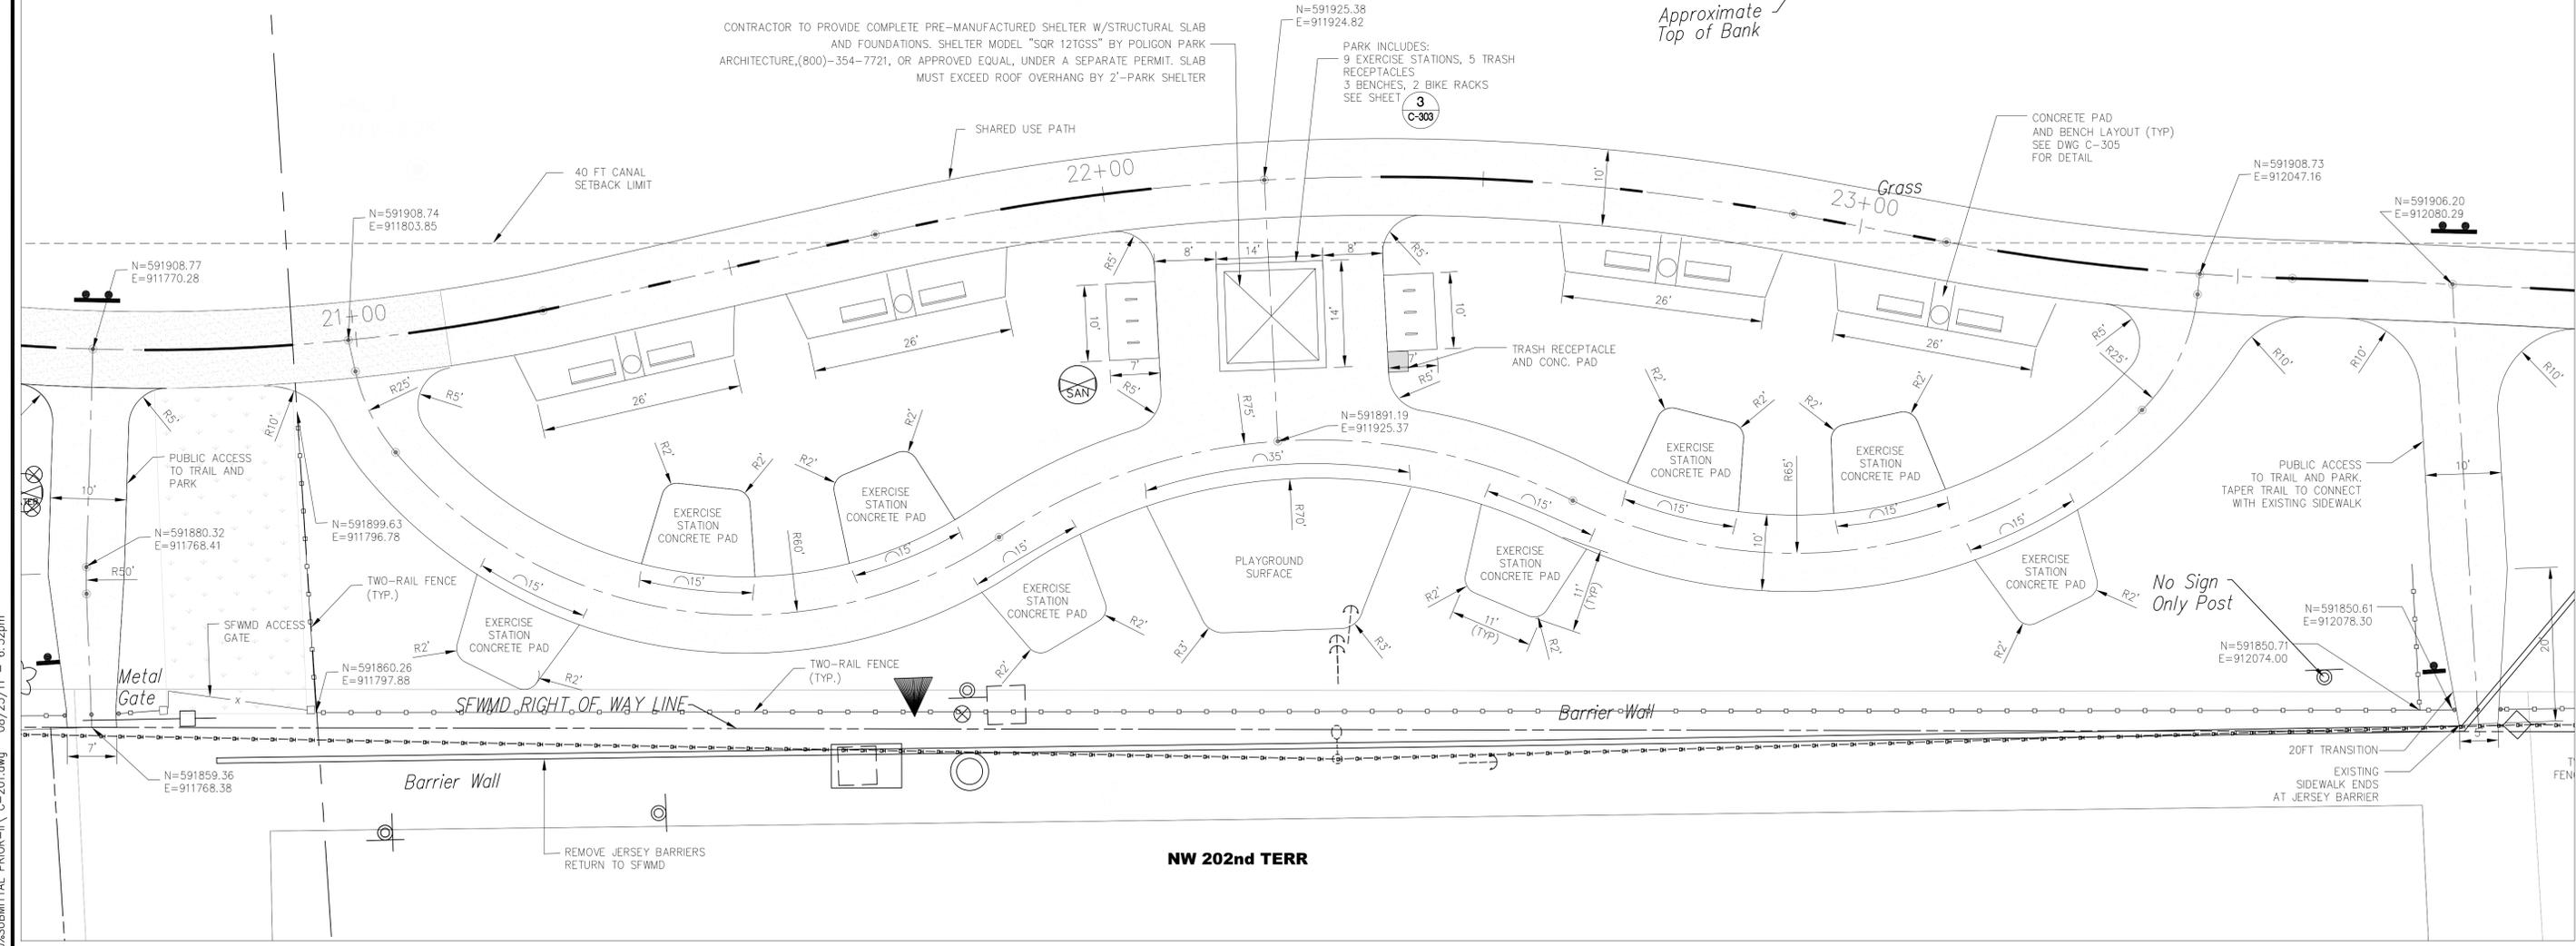

P:\A&E Services\Parks\Snake Creek Trail\Phase 3 100 Cad\100%SUBMITTAL PRIOR-II\ C-201.dwg 08/25/11 - 6:32pm

 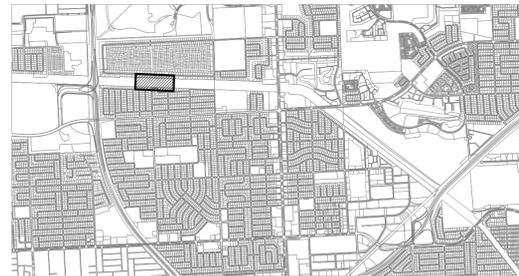

NOTE:

1. LOCATION OF EXISTING FACILITIES AS SHOWN ON CONSTRUCTION DRAWINGS ARE FROM AVAILABLE RECORDS. THE ENGINEER ASSUMES NO RESPONSIBILITY FOR THE ACCURACY OF THE FACILITIES SHOWN OR FOR ANY FACILITY NOT SHOWN. VERIFY ALL ELEVATIONS, AND LOCATION OF EXISTING FACILITIES PRIOR TO CONSTRUCTION. IF AN EXISTING FACILITY IS FOUND TO CONFLICT WITH THE PROPOSED CONSTRUCTION UPON EXCAVATION THE CONTRACTOR SHALL IMMEDIATELY NOTIFY THE ENGINEER OF RECORD SO THAT APPROPRIATE MEASURES CAN BE TAKEN TO RESOLVE THE CONFLICT. CONTRACTOR TO NOTIFY THE APPLICABLE AGENCY AND SUNSHINE STATE ONE CALL OF FLORIDA, INC. @ 1-800-432-4770 AT LEAST FORTY EIGHT (48) HOURS PRIOR TO EXCAVATING. EVIDENCE OF SUCH NOTICE SHALL BE FURNISHED TO URS CORPORATION, PRIOR TO EXCAVATING.
2. THE CONTRACTOR IS TO INSTALL SILT FENCES OR OTHER POLLUTION PREVENTION MEASURES WHEN WORKING IN CLOSE PROXIMITY TO THE CANAL OR DRAINAGE STRUCTURES.

REVISIONS		
Date	By	Description




Names	Dates
Drawn by: DSL	09/20/10
Checked by: T.GREEN	02/25/11
Designed by: D.SOLER	08/25/11
Checked by: CM	
Approved by: DAVID SOLER, PE	





ENGINEER OF RECORD:	68468
	DAVID SOLER, P.E.
APPROVED BY:	
DATE	08/26/2011

SHEET TITLE:	SITE PLAN ENLARGEMENT	
PROJECT NAME:	Snake Creek Trail - Priority II	
	Miami-Dade County Park and Recreation Department	
SHEET NO.	C-201	

SNAKE CREEK (C-9) CANAL

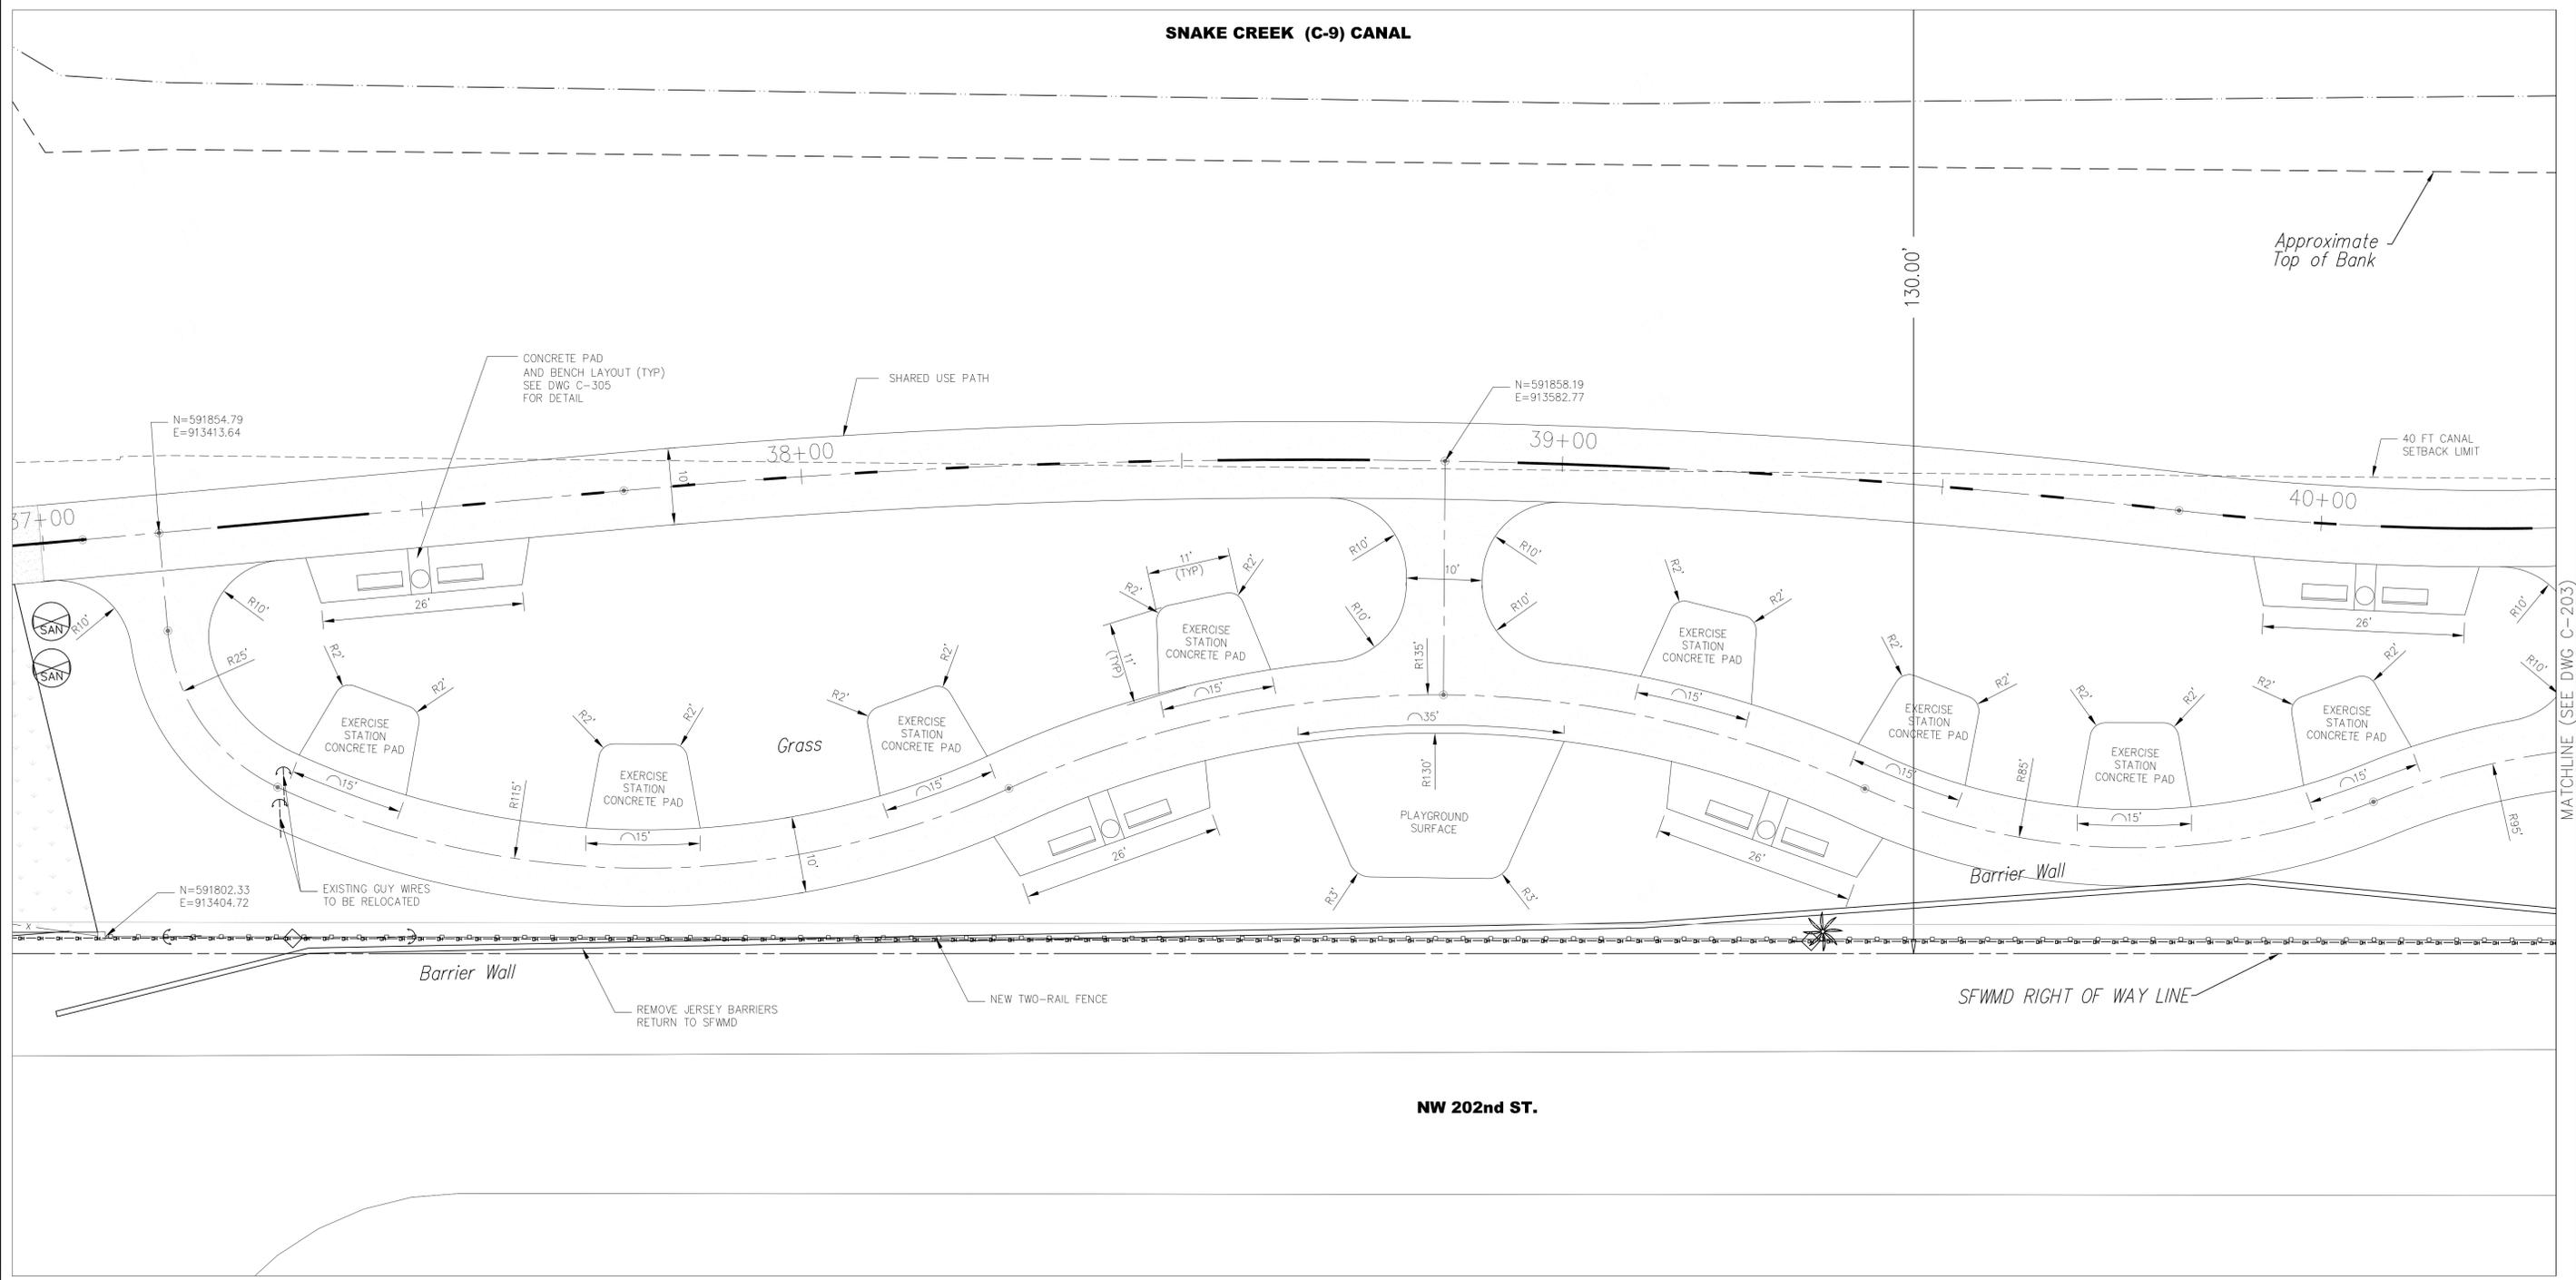

NW 202nd ST.

 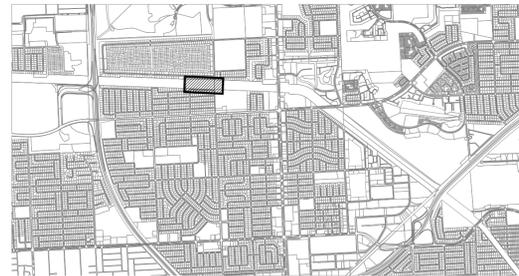

NOTE:

1. LOCATION OF EXISTING FACILITIES AS SHOWN ON CONSTRUCTION DRAWINGS ARE FROM AVAILABLE RECORDS. THE ENGINEER ASSUMES NO RESPONSIBILITY FOR THE ACCURACY OF THE FACILITIES SHOWN OR FOR ANY FACILITY NOT SHOWN. VERIFY ALL ELEVATIONS, AND LOCATION OF EXISTING FACILITIES PRIOR TO CONSTRUCTION. IF AN EXISTING FACILITY IS FOUND TO CONFLICT WITH THE PROPOSED CONSTRUCTION UPON EXCAVATION THE CONTRACTOR SHALL IMMEDIATELY NOTIFY THE ENGINEER OF RECORD SO THAT APPROPRIATE MEASURES CAN BE TAKEN TO RESOLVE THE CONFLICT. CONTRACTOR TO NOTIFY THE APPLICABLE AGENCY AND SUNSHINE STATE ONE CALL OF FLORIDA, INC. @ 1-800-432-4770 AT LEAST FORTY EIGHT (48) HOURS PRIOR TO EXCAVATING. EVIDENCE OF SUCH NOTICE SHALL BE FURNISHED TO URS CORPORATION. PRIOR TO EXCAVATING.
2. THE CONTRACTOR IS TO INSTALL SILT FENCES OR OTHER POLLUTION PREVENTION MEASURES WHEN WORKING IN CLOSE PROXIMITY TO THE CANAL OR DRAINAGE STRUCTURES.

P:\A&E Services\Parks\Snake Creek Trail\Phase 3 100 Cad\100%SUBMITTAL PRIOR-II\ C-202.dwg 08/25/11 - 6:34pm

REVISIONS		
Date	By	Description



Drawn by:	Names	Dates
	DSL	09/20/10
	T.GREEN	02/25/11
	D.SOLER	08/25/11
	CM	
	DAVID SOLER, PE	




ENGINEER OF RECORD:	68468
	DAVID SOLER, P.E.
APPROVED BY:	
DATE	08/26/2011

SHEET TITLE:	SITE PLAN ENLARGEMENT	
PROJECT NAME:	Snake Creek Trail - Priority II	
	Miami-Dade County Park and Recreation Department	
SHEET NO.	C-202	

SNAKE CREEK (C-9) CANAL

MATCHLINE (SEE DWG 203)

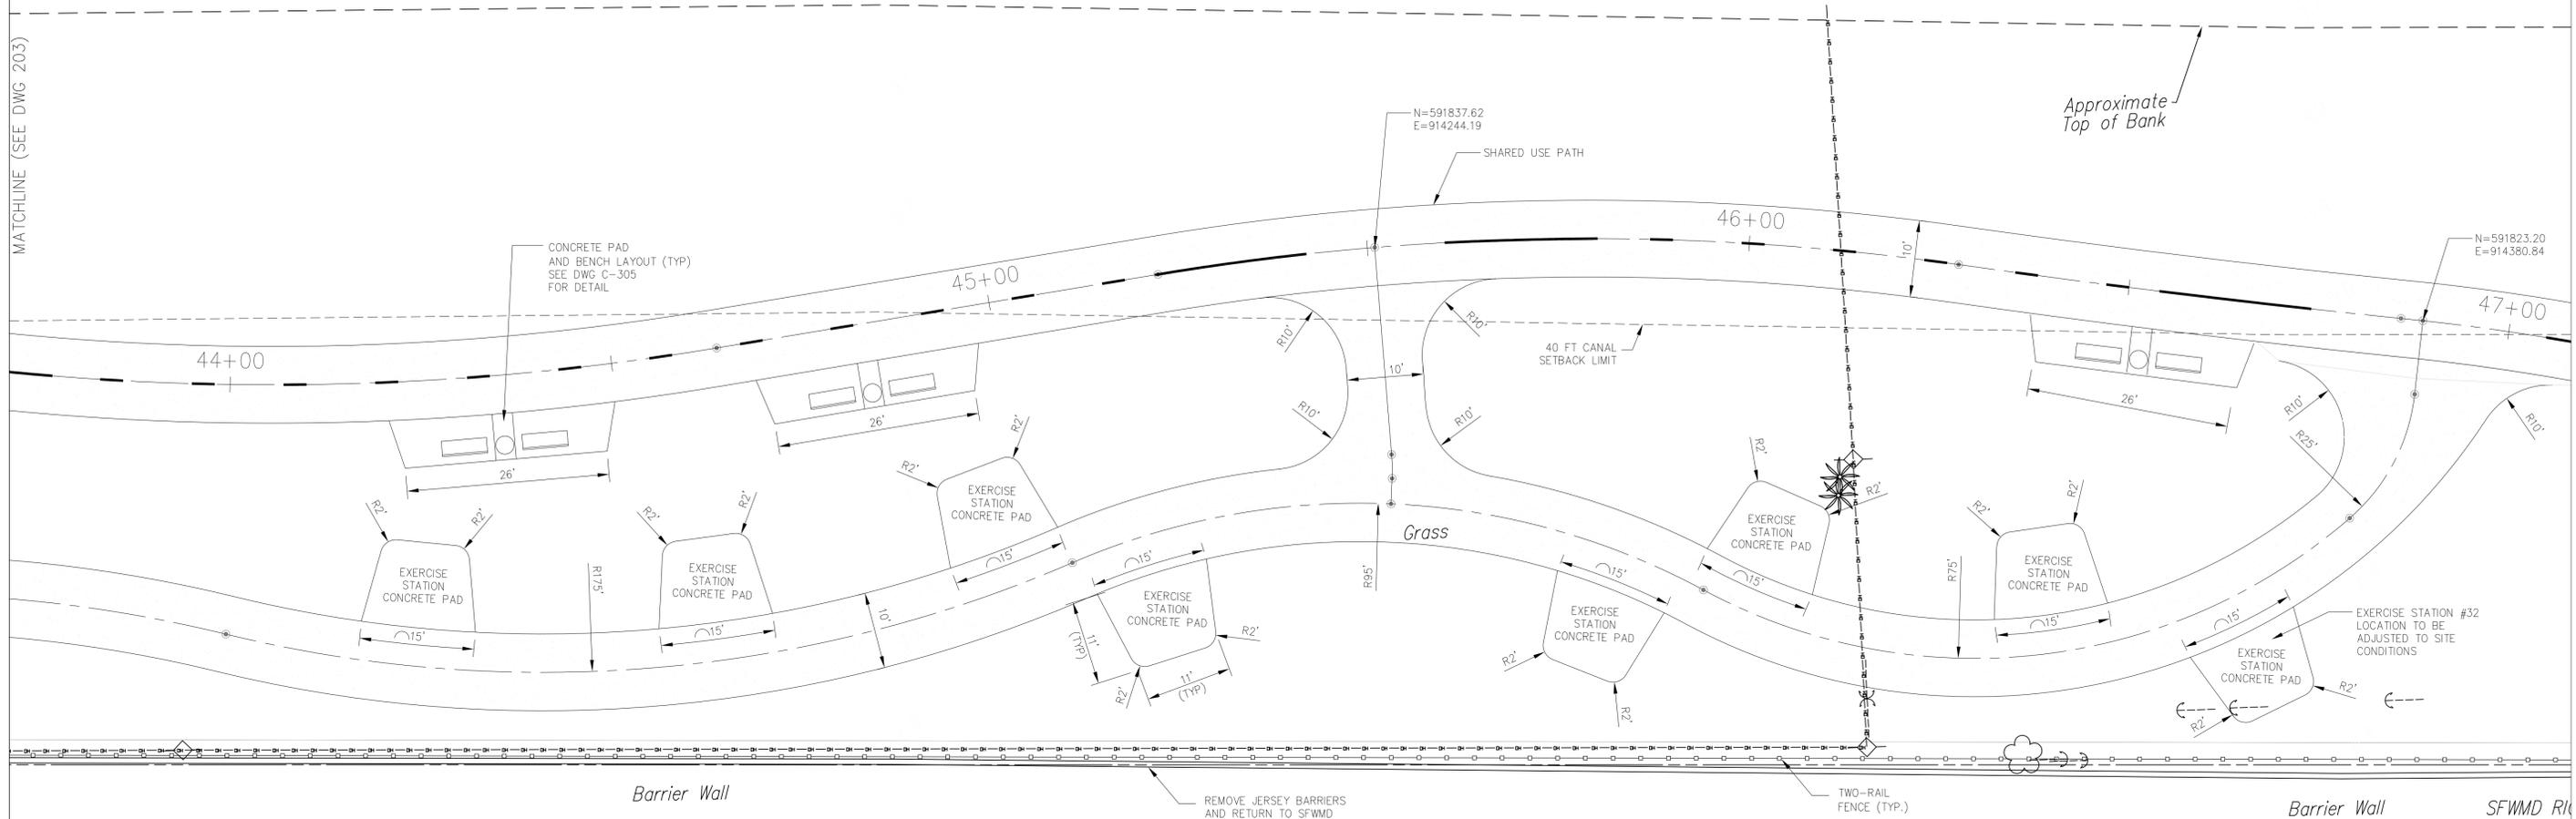

P:\A&E Services\Parks\Snake Creek Trail\Phase 3 100 Cad\100%SUBMITTAL PRIOR-II\ C-204.dwg 08/25/11 - 6:38pm

Barrier Wall


REMOVE JERSEY BARRIERS AND RETURN TO SFWMD

TWO-RAIL FENCE (TYP.)


Barrier Wall

SFWM R/R

NW 202nd ST.

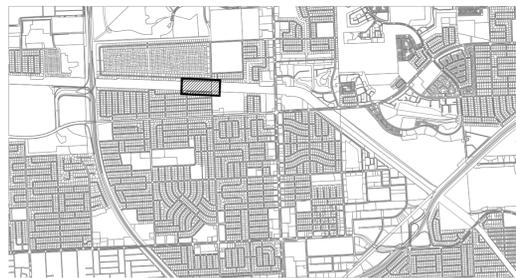

KEY PLAN
N.T.S.

 

Call 48 hours before you dig



It's the Law 811
Sunshine State One Call of Florida, Inc.

NOTE:

1. LOCATION OF EXISTING FACILITIES AS SHOWN ON CONSTRUCTION DRAWINGS ARE FROM AVAILABLE RECORDS. THE ENGINEER ASSUMES NO RESPONSIBILITY FOR THE ACCURACY OF THE FACILITIES SHOWN OR FOR ANY FACILITY NOT SHOWN. VERIFY ALL ELEVATIONS, AND LOCATION OF EXISTING FACILITIES PRIOR TO CONSTRUCTION. IF AN EXISTING FACILITY IS FOUND TO CONFLICT WITH THE PROPOSED CONSTRUCTION UPON EXCAVATION THE CONTRACTOR SHALL IMMEDIATELY NOTIFY THE ENGINEER OF RECORD SO THAT APPROPRIATE MEASURES CAN BE TAKEN TO RESOLVE THE CONFLICT. CONTRACTOR TO NOTIFY THE APPLICABLE AGENCY AND SUNSHINE STATE ONE CALL OF FLORIDA, INC. @ 1-800-432-4770 AT LEAST FORTY EIGHT (48) HOURS PRIOR TO EXCAVATING. EVIDENCE OF SUCH NOTICE SHALL BE FURNISHED TO URS CORPORATION, PRIOR TO EXCAVATING.
2. THE CONTRACTOR IS TO INSTALL SILT FENCES OR OTHER POLLUTION PREVENTION MEASURES WHEN WORKING IN CLOSE PROXIMITY TO THE CANAL OR DRAINAGE STRUCTURES.

REVISIONS		
Date	By	Description



Names	Dates
Drawn by: DSL	09/20/10
Checked by: T.GREEN	07/21/11
Designed by: D.SOLER	08/25/11
Checked by: CM	
Approved by: DAVID SOLER, PE	

URS
7650 Corporate Center Drive, Suite 401
Miami, Florida 33126-1220
Phone: (305) 884-8900
Fax: (305) 884-2665

ENGINEER OF RECORD:	68468
	DAVID SOLER, P.E.
APPROVED BY:	
DATE	08/26/2011

SHEET TITLE:	SITE PLAN ENLARGEMENT	
PROJECT NAME:	Snake Creek Trail - Priority II	
	Miami-Dade County Park and Recreation Department	
SHEET NO.	C-204	