

MIAMI-DADE COUNTY
DEPARTMENT OF TRANSPORTATION AND PUBLIC WORKS (DTPW)

ADDENDUM NO. 2
January 7, 2025

PROJECT: Metrorail Bathroom Rehabilitation

RPQ No: TP-0000027284
MCC 7360 Plan - CICC 7360-0/08

BID DUE DATE: January 15, 2025; 02:00 P.M.

FROM: Miami-Dade County DTPW
Capital Improvements Division
111 NW First Street, 14th Floor
Miami, FL 33128
305.375.2930

TO: Prospective Bidders and Interested Parties

This Addendum forms part of the project solicitation documents and will be incorporated into the Contract Documents, as applicable. Insofar as the Original Contract Documents, Drawings and Specifications are inconsistent, this Addendum shall govern. Please acknowledge receipt of this Addendum, at the time of bid submittal to Miami-Dade County, in the space provided on the "Acknowledgement of Addenda Form" provided with the project solicitation documents. Failure to acknowledge receipt of all addenda may be cause for disqualification.

A. CHANGES TO SOLICITATION DOCUMENTS:

1. The Metrorail Station referred to as "*Civic Center*," is now designated as "*UHealth | Jackson Metrorail Station*." All references to "*Civic Center*" in this solicitation and any addendums shall mean "*UHealth | Jackson Metrorail Station*."

B. CHANGES TO ENGINEERING PLANS / DRAWINGS:

1. **Sheet A101, UHealth | Jackson Station - Engineering Drawings.** "Door Schedule"; the following information will be omitted: (See attached documents below as well)
 - a. **Door Schedule Table:** Delete any reference to Door 2A.

END OF ADDENDUM NO. 2

MIAMI-DADE COUNTY
DEPARTMENT OF TRANSPORTATION AND PUBLIC WORKS (DTPW)

ADDENDUM NO. 2
January 7, 2025



Tiondra Wright
Chief, Capital Improvement Division
Department of Transportation and Public Works (DTPW)

cc: Marco Movilla, DTPW

Irene Hegedus, DTPW

Orlando Martinez, DTPW

Eric Perez, SBD

Katherine Fernandez, DTPW

Renessa Gordon, DTPW

Gregory Garcia, DTPW

Laurie Johnson, SBD

Caesar Suarez, SBD

Clerk of the Board

Project File

**METRORAIL BATHROOM
REHABILITATION**

RPQ NO. TP-0000027284

ADDENDUM NO.2

ATTACHMENTS



SHEET A101

ENGINEERING PLANS / DRAWINGS

UHEALTH | JACKSON


BATHROOM FIXTURE SCHEDULE

No.	NAME	MANUFACT.	MODEL
1	SURFACE MOUNTED TWIN JUMBO-ROLL T.T. DISPENSER	BOBRICK	B-2892
2	42" STAINLESS STEEL GRAB BAR 1.25" Ø - ADA COMPLIANT	ACORN	1108-5
3	36" STAINLESS STEEL GRAB BAR 1.25" Ø - ADA COMPLIANT	ACORN	1108-4
4	XLERATOR - 110-120V 11.3-12.2 AMP 1240-1450W	EXCEL DRY	XL-5B
5	WALL MOUNTED CONCEALED TOILET (ADA HEIGHT)	ACORN	DURA-WARE 2105 SERIES
6	TILT MIRROR 24" X 36" W/ SSFRAME	BOBRICK	B-293
7	SURFACE MOUNTED HORIZONTAL SOAP DISPENSER	ASI	345
8	20" X 22" ADA COMPLIANT LAVATORY (CONCEALED)	ACORN	PENAL-WARE 1652FALRB-1-DMS-04-M
9	HIGH EFFICIENCY ADA URINAL	ACORN	PENAL-WARE 1709HEU Series ADA Urinal
10	MOP SINK 24" X 24"	ACORN	TSH-24-KF24
11	MOP SINK WALL GUARD	ACORN	KWG
12	MOP FAUCET	NIBCO	
13	FAUCETS	ACORN	
14	CONCEALED URINAL FLUSHOMETER VALVE	SLOAN	ROYAL 995
15	CONCEALED WATER CLOSET FLUSHOMETER VALVE	SLOAN	ROYAL 952-1.6
16	HOSE BIBB WITH SECURITY KEY	NIBCO	
17	RECESSED WASTE RECEPTACLE	BOBRICK	B-3644

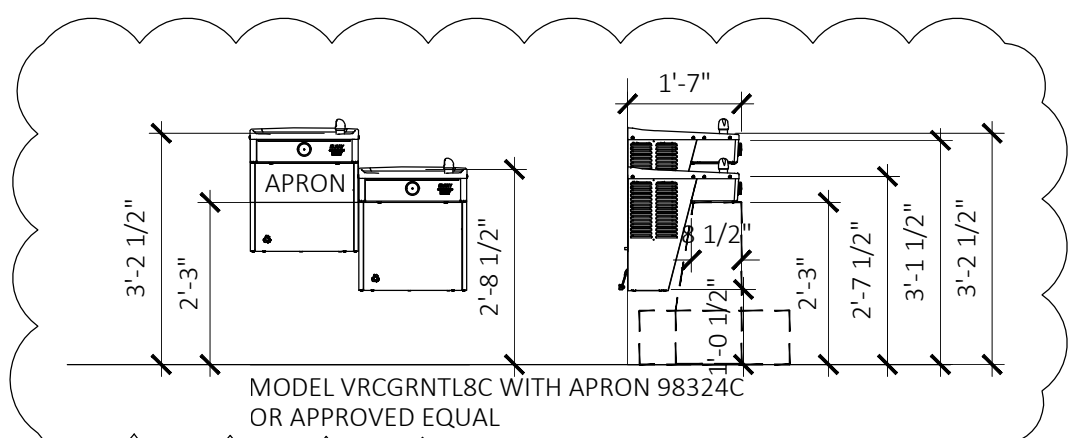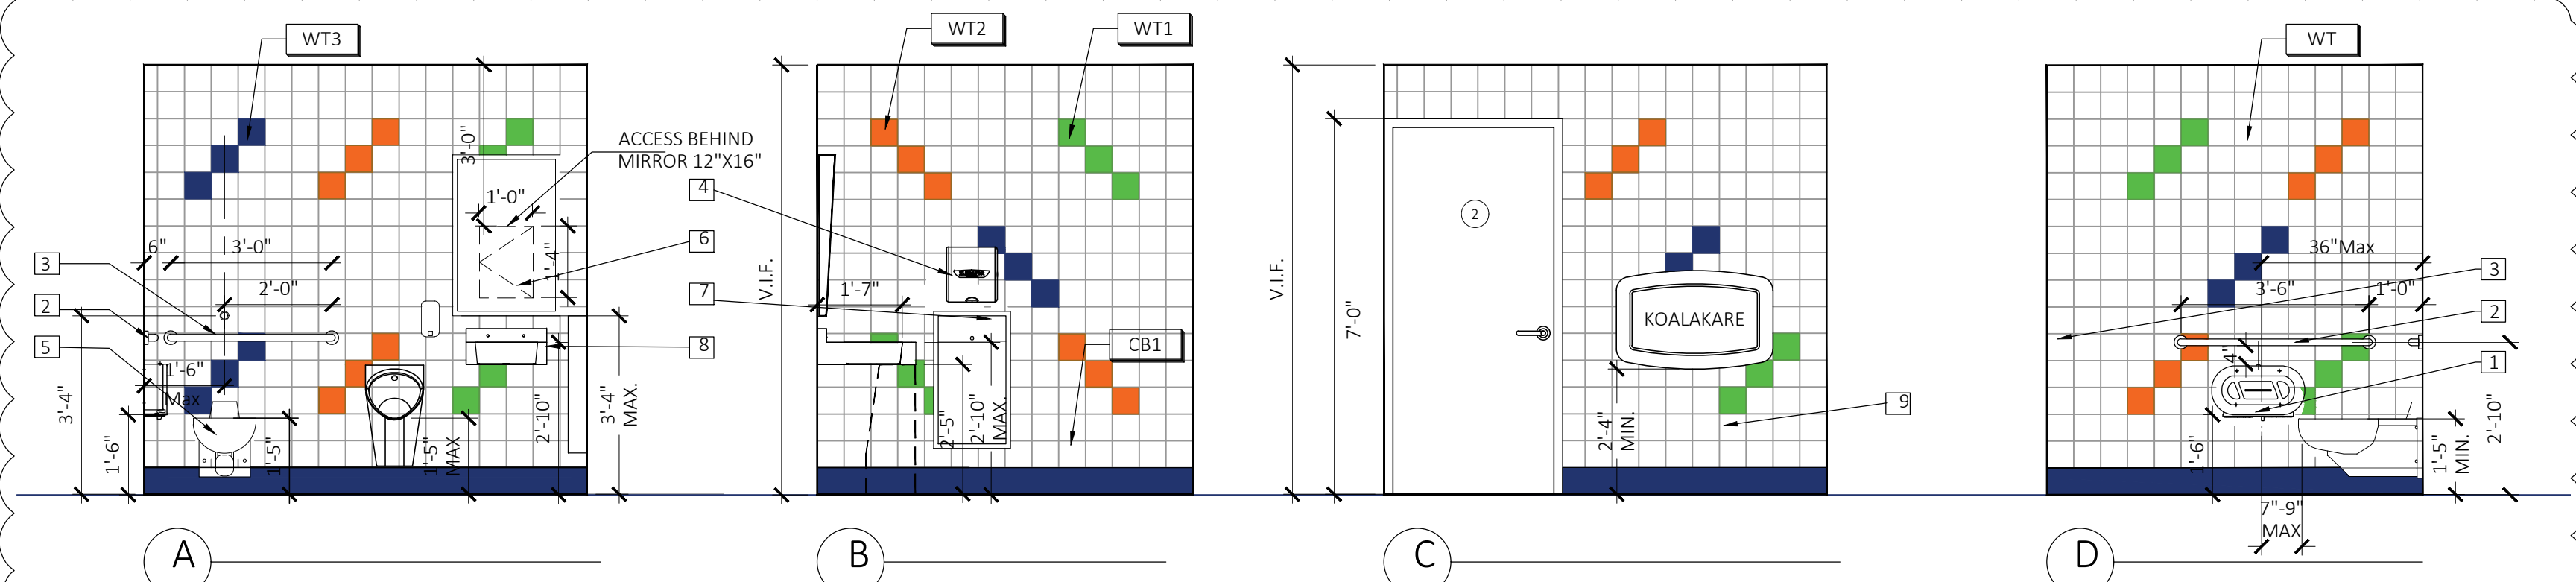

5 HI-LOW DRINKING FOUNTAIN

SCALE=3/8"=1'-0"

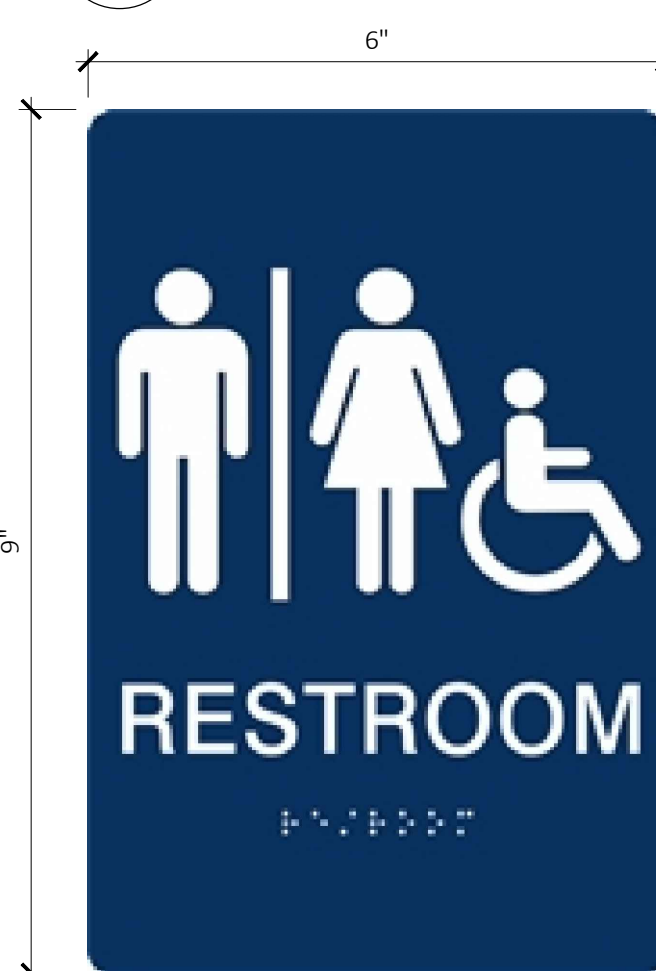


ADA PICTOGRAM

SCALE: 1/2" SIZE

ALL SIGNAGE SHALL COMPLY WITH FBC-A SEC.703 AND ADA STANDARDS.
PROVIDE SIGN NOTIFYING "RESTROOM LOCKED PLEASE SEE THE GUARD FOR ACCESS" IN ENGLISH, SPANISH AND CREOLE, ACCORDING TO THE SPECIFICATIONS BY DTPW.

ADA NOTES:

- TOILET ROOMS SHALL CONFORM TO REQUIREMENTS OF FLORIDA BUILDING CODE 7TH EDITION - ACCESSIBILITY CODE (FBC-A)
1. KNEE CLEARANCE AT LAVATORY- APRON 29" MIN HEIGHT 8" MIN DEPTH. (FBC-A 606)
 2. BOTTOM OF REFLECTIVE SURFACE OF MIRROR SHALL BE 40" MAX. A.F.F. - (FBC-A 603.3)
 3. WATER CLOSET SHALL COMPLY WITH FBC-A 604
3.1. WATER CLOSET SEAT HEIGHT- 17" MIN TO 19" MAX A.F.F. (FBC-A 604.4)
3.2. CENTERLINE OF WATER CLOSET- 18" FROM SIDE WALL.
3.3. GRAB BAR BEHIND WATER CLOSET- 36" LONG, 33" TO 36" A.F.F. (FBC-A 604.5)
3.4. GRAB BAR AT SIDE OF WATER CLOSET- 42" LONG 33" TO 36" A.F.F.
3.5. GRAB BARS SHALL BE MIN. 1.25" AND MAX. 2" IN DIAMETER (FBC-A 609.2)
3.6. GRAB BARS SHALL BE PROVIDE MIN 1-1/2" WALL CLEARANCE (FBC-A 609.3)
3.7. TOILET PAPER DISPENSER SHALL CONFORM TO (FBC-A 604.7)
3.8. TOILET PAPER DISPENSER OUTLET SHALL BE 15" MIN. TO 48" MAX. A.F.F.
 4. URINAL SHALL BE MIN. 13-1/2" DEEP - FBCA605.2 (FRONT TO BACK WALL)
 5. LAVATORY SHALL COMPLY WITH (FBC-A 606)
5.1. TOP SHALL BE MAX. 34" MAX. A.F.F. - (FBC-A 606.3)
5.2. LAVATORY DEPTH- 17" MIN.
5.3. LAVATORY WATER AND DRAIN PIPES SHALL BE INSULATED WHEREVER EXPOSED (FBC-A 606.5)
 6. DISPENSERS (HAND PAPER, SOAP, ETC) SHALL COMPLY WITH REACH - FBCA 308
 7. INTERNATIONAL SYMBOL OF ACCESSIBILITY SHALL BE MOUNTED ON THE WALL ADJACENT TO THE LATCH SIDE OF THE DOOR WITH THE WORDS MEN AND WOMEN PLACED DIRECTLY BELOW THE PICTOGRAMS. COMPLY WITH THE APPLICABLE PROVISIONS OF FBC-A. SECTION 703 THE DIMENSION OF THE PICTOGRAM SHALL BE 6 INCH MIN. IN HEIGHT THESE SIGNS SHALL BE IN ACCORDANCE WITH THE FLORIDA ACCESSIBILITY CODE.

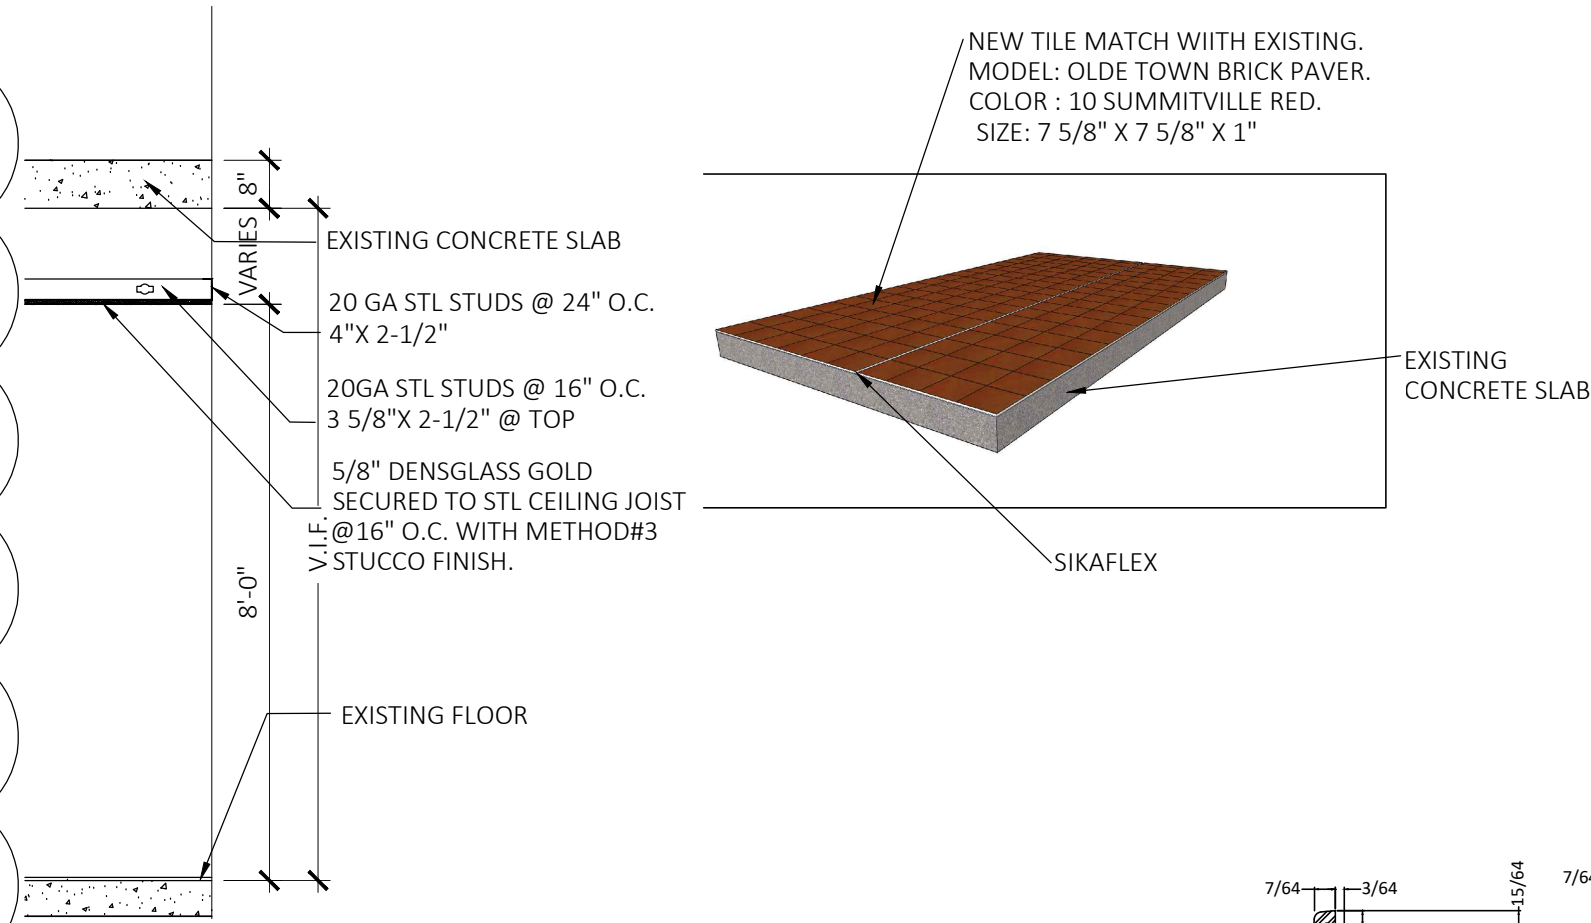


5 TYPICAL DROP CEILING DETAIL

SCALE: NTS: OR APPROVED EQUAL

DOOR SCHEDULE

NO.	W	H	MAT	DESCRIPTION	MANUF.	NOA
1	36	96	SS	STAINLESS STEEL DOOR W/ LOUVER #3/16	NEXT DOOR	21-0504.09
2	36	V.I.F.	SS	STAINLESS STEEL DOOR	NEXT DOOR	21-0504.09
2A	36	V.I.F.	SS	STAINLESS STEEL DOOR	NEXT DOOR	21-0504.09

NOTE: REMOVE AND REPLACE DOORS. VERIFY DIMENSIONS ON SITE PRIOR TO FABRICATION.
DOORS HANDLES SHALL BE GRASPABLE & OPERABLE (I.E., LEVER) - FBC 1008.1.9.1 & FBCA 309.4 & 404.2.7 MIN 34" MAX. A.F.F.

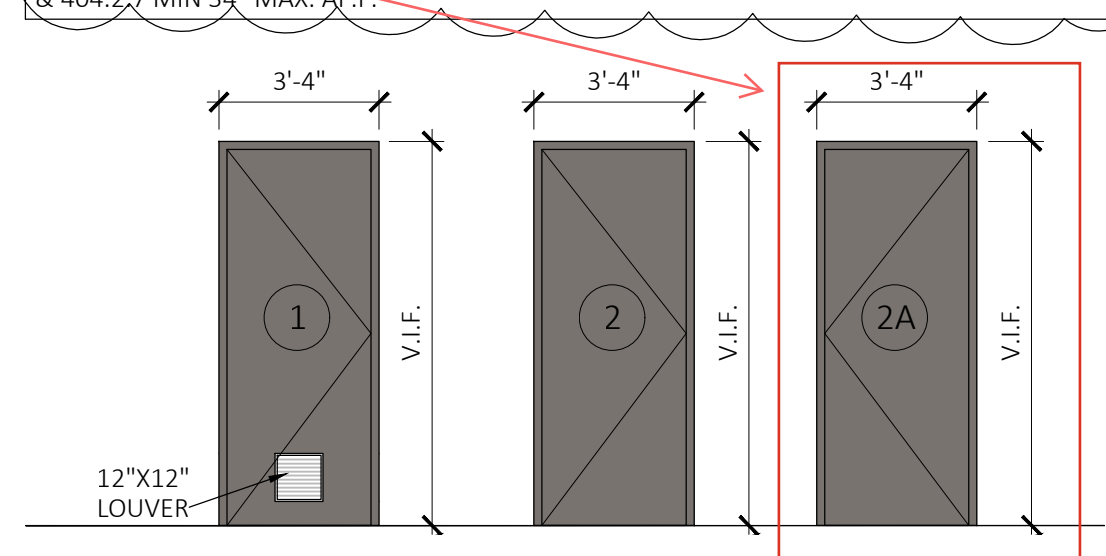


6 DOORS DETAIL

SCALE: NTS: OR APPROVED EQUAL

FINISH SELECTIONS

ID#	TYPE	SIZE	MODEL NO.	COLOR NAME	MANUFACTURER
T1	FLOOR TILE	12"X12"	VL86	SPIRIT BLUE	DALTILE
CB1	COVE BASE TRIM	3"X12"	P43C9	SPIRIT BLUE	DALTILE
CB1	COVE BASE TRIM	98.5"	DILEX-AHK	ALUMINUM	Schluter
WT	WALL TILE	6"X6"		ULTRA WHITE BRITE	INTERCERAMIC USA
WT1	WALL TILE ACCENT	6"X6"		LIMEIGHT BOLD TONES	INTERCERAMIC USA
WT2	WALL TILE ACCENT	6"X6"		ORANGE CLAY BOLD TONES	INTERCERAMIC USA
WT3	WALL TILE ACCENT	6"X6"		PURE COBALT BOLD TONES	INTERCERAMIC USA
CT	CORNER TRIM	120"	JOLLY	ALUMINUM	Schluter

CONTRACTOR TO PROVIDE EPOXY GROUT COLOR SAMPLES FOR APPROVAL. WALLS SHALL BE WHITE. FLOOR GROUT TO BE DARK GREY TO MATCH FLOOR TILE. ALL TILE SAMPLES SHALL HAVE DTPW APPROVAL PRIOR TO ANY INSTALLATION.

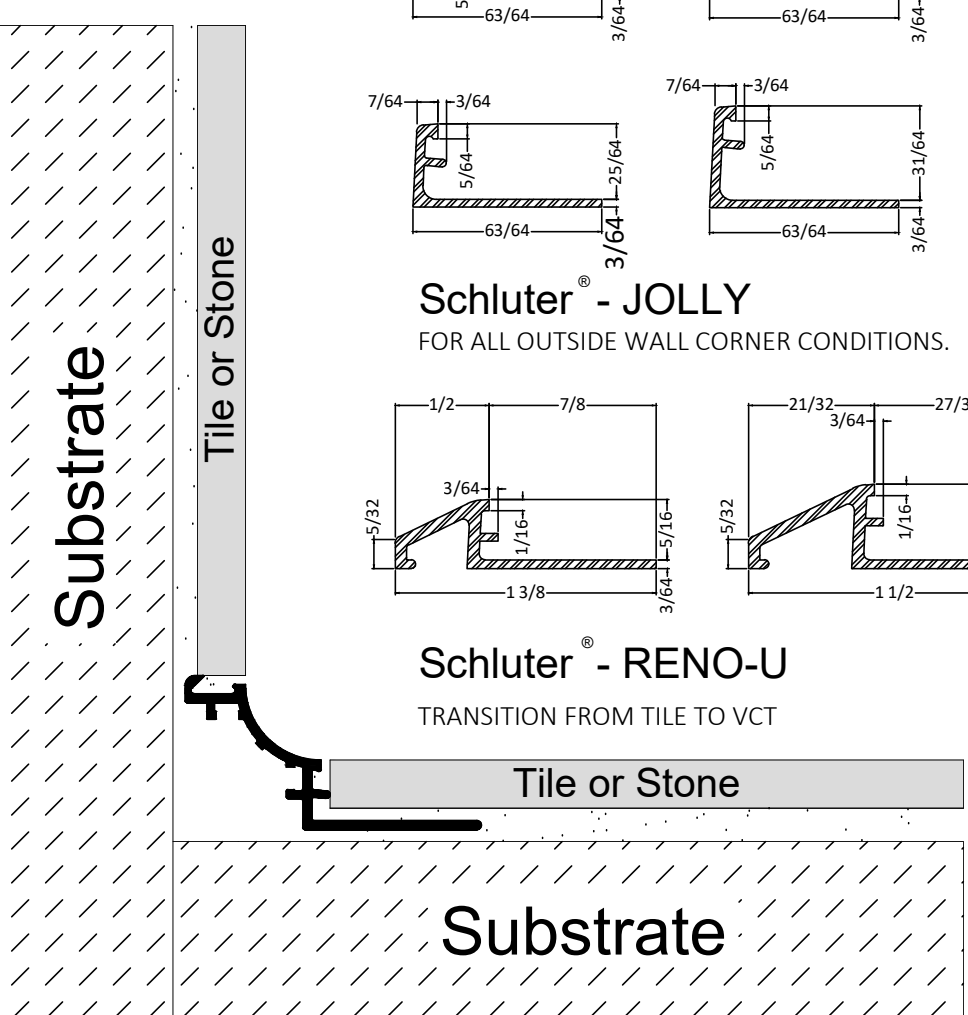


Schluter® - DILEX-AHK

3 TRIM DETAILS - Schluter® or Approved Equal

SCALE: NTS: OR APPROVED EQUAL


RESTROOM FLOOR PLAN

SCALE: 1/4"=1'-0"

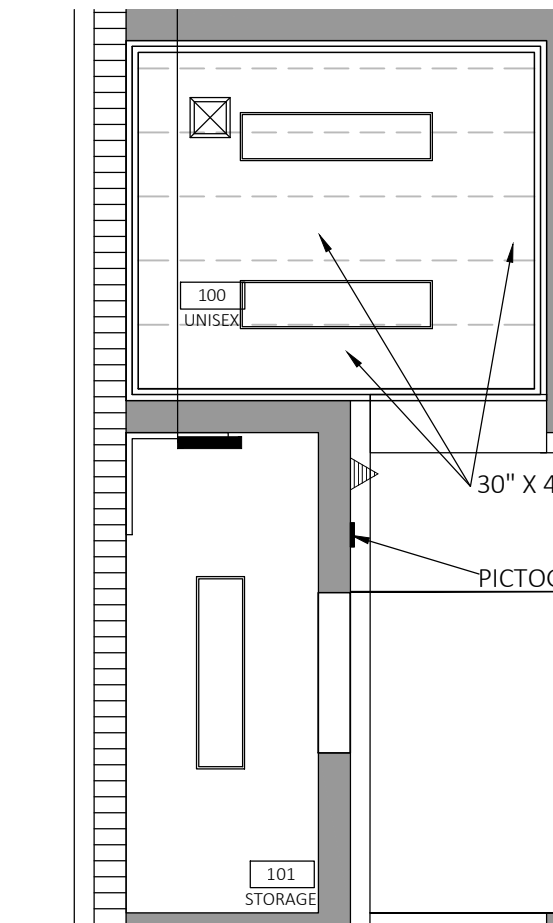


2 RESTROOM RC PLAN

SCALE: 1/4"=1'-0"

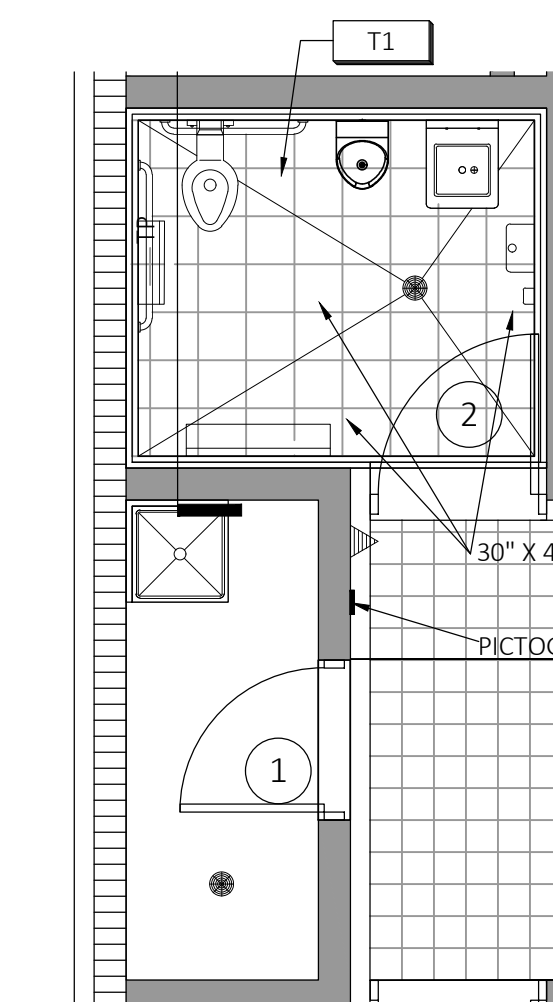

2 TILE FLOOR FINISH PLAN

SCALE: 1/4"=1'-0"

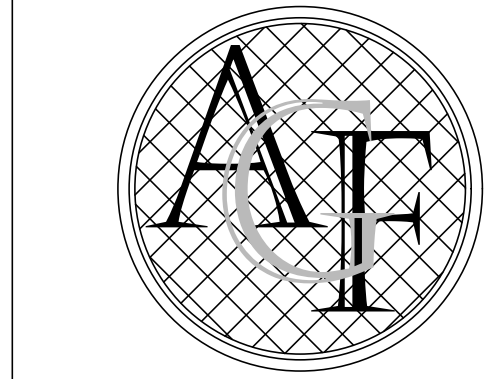


FANJUL & ASSOCIATES, LLC
ARCHITECTURE, PLANNING & INTERIOR DESIGN
AA26000725

ARTURO G. FANJUL, RA
PRESIDENT

5455 SW 8TH STREET SUITE 240
CORAL GABLES, FLORIDA 33134
PH. 305 726.8313
FAX 305 356.3686

arturo@fajularchitects.com

"A BETTER LIFE THROUGH DESIGN"

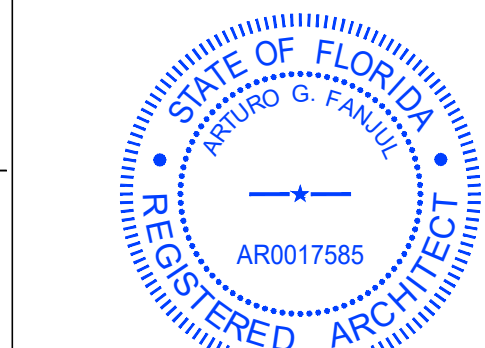

ARTURO G. FANJUL AR0017585
STATE OF FLORIDA REGISTERED ARCHITECT

This item has been electronically signed and sealed by:

Printed copies of electronically signed, dated, and sealed documents are not considered signed and sealed and the SHA authentication code must be verified on any electronic copies.



CONSTRUCTION DOCUMENTS FOR:

METRO-RAIL
GOVERNMENT WORK
LEVEL 1 ALTERATION
BATHROOM REPAIRS
CIVIC CENTER STATION
1501 NW 12TH AVE
MIAMI, FL 33136

FLOOR PLANS & ELEVATIONS

REVISION	NO.
RWRK-1	3-1-23

DATE: 12/23/2022
SCALE: SCALE: 1/4"=1'-0"
DRAWN: AGF
CHECKED: AGF
MDCPS Job No. 22-0401
WORK ORDER

OWNERSHIP
OF THESE DOCUMENTS & SPECIFICATIONS AS INSTRUMENTS OF SERVICE ARE AND SHALL REMAIN THE PROPERTY OF THE ARCHITECT WHETHER THE PROJECT THEY ARE MADE FOR IS EXECUTED OR NOT. THEY SHALL NOT BE USED BY OWNER OR OTHERS ON OTHER PROJECTS OR FOR ADDITIONS TO THIS PROJECT BY OTHERS, EXCEPT BY AGREEMENT IN WRITING AND WITH APPROPRIATE COMPENSATION TO THE ARCHITECT.

A101