

**DEPARTMENT OF REGULATORY AND  
ECONOMIC RESOURCES**

**APPLICATION FOR DECORATIVE WALL**

DEVELOPMENT SERVICES DIVISION

111 N.W. 1<sup>ST</sup> STREET, 11<sup>TH</sup> FLOOR

MIAMI, FL 33128

PH. (305) 375-2141

T- \_\_\_\_\_

Name of Subdivision: \_\_\_\_\_

Sec.: \_\_\_\_\_ Twp. : \_\_\_\_\_ Rge.: \_\_\_\_\_

Property Location: \_\_\_\_\_

Zoning: \_\_\_\_\_ District: \_\_\_\_\_

Contact person: \_\_\_\_\_


Contact Email: \_\_\_\_\_

Address: \_\_\_\_\_

Phone: \_\_\_\_\_


**Please note that this application must be submitted along with the following items:**

- Processing check for made payable to the “**Miami-Dade County**”
- Six (6) prints of the Decorative Wall
- All pertinent data concerning the Decorative Wall

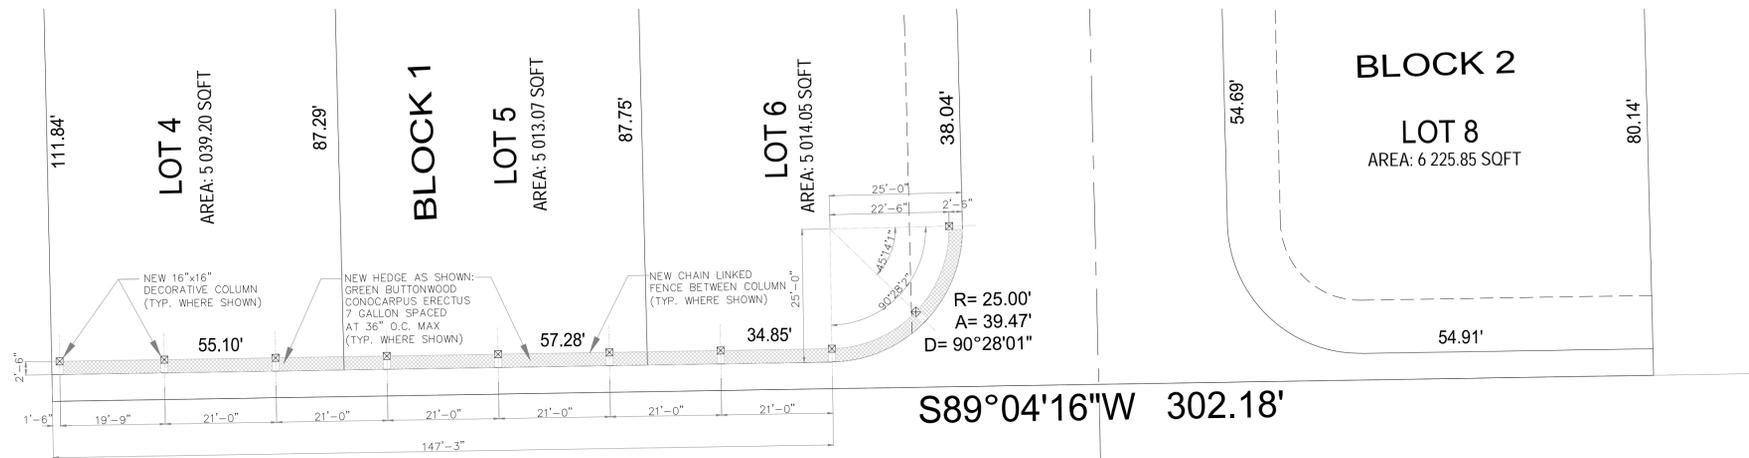


**S.W. 232nd Street (Silver Palm Drive)**

SOUTH LINE OF THE SE 1/4 OF SEC. 13-56-39

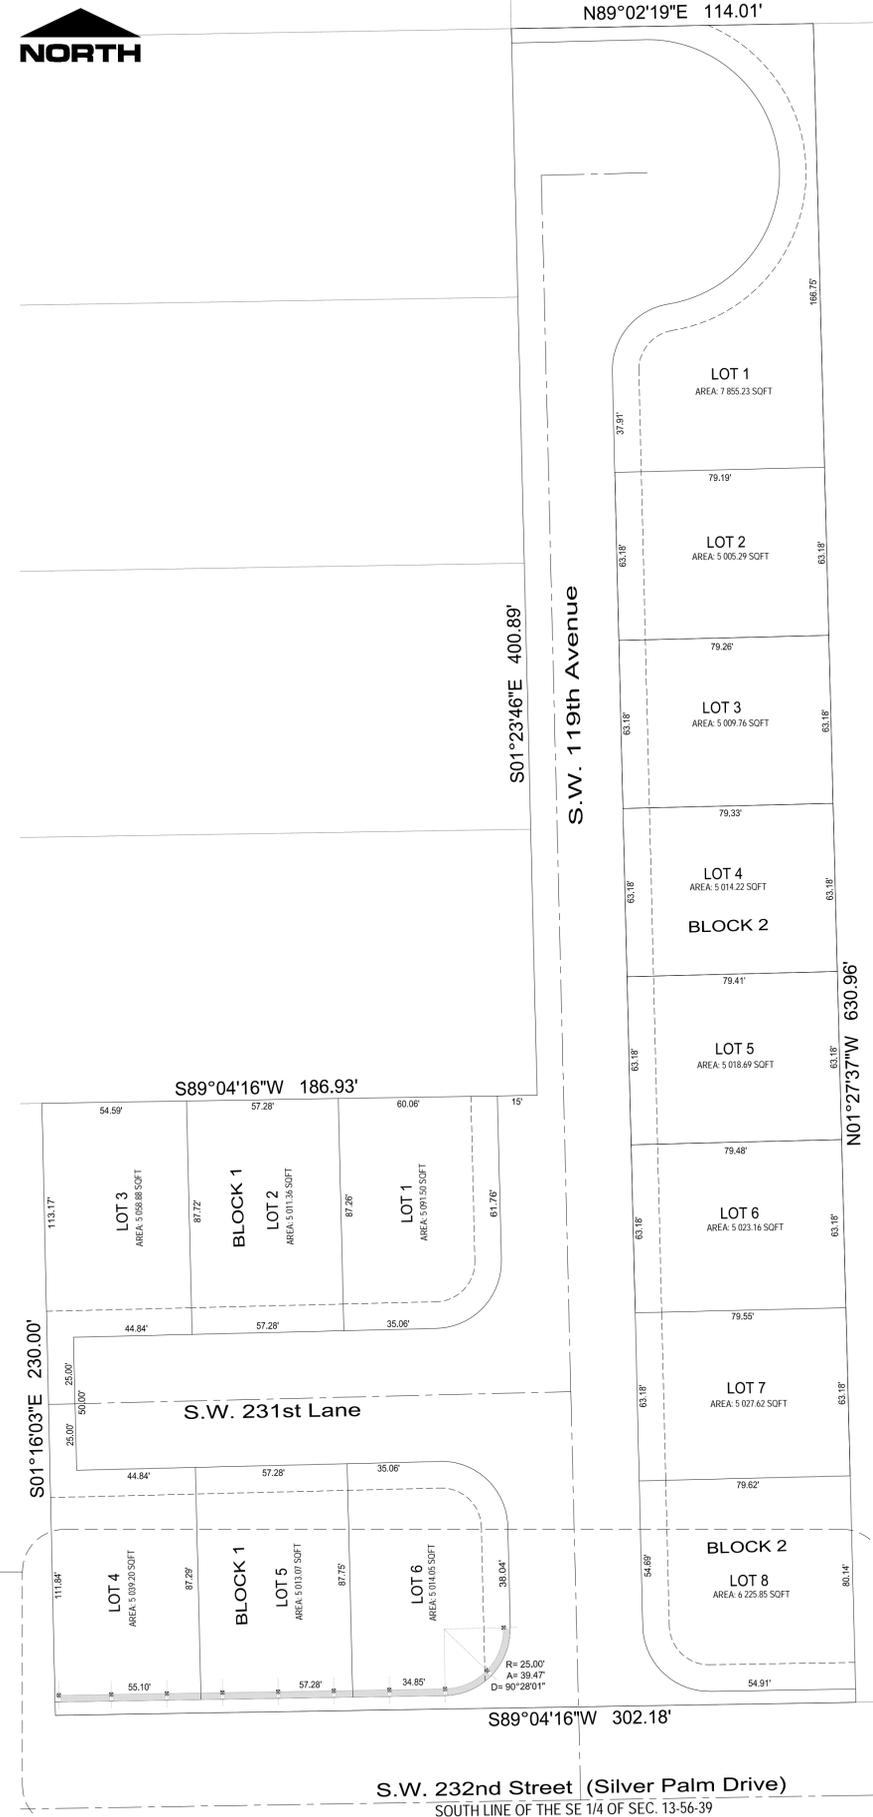


**1 ENLARGE - Frontage Deco Wall - Layout**  
SCALE: 1/16" = 1'-0"

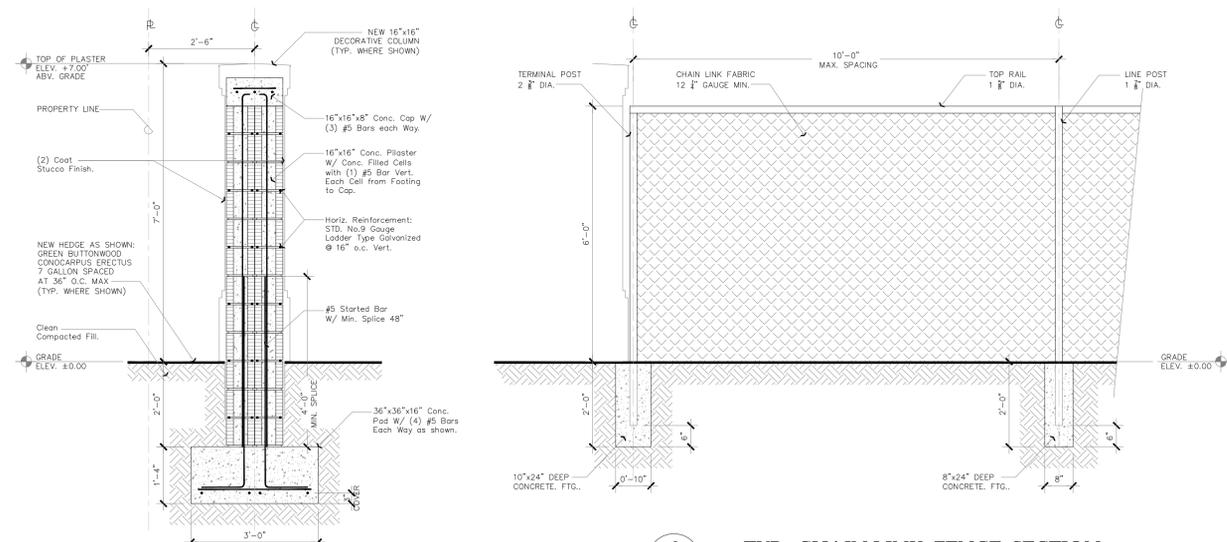

**3 TYP. CHAIN LINK FENCE SECTION**  
SCALE: 1/2" = 1'-0"

- NOTES:
1. TENSION BANDS: USE ONE LESS THAN THE HEIGHT OF THE FENCE IN FEET EVENLY SPACED.
  2. FABRIC TIES: MUST BE MIN. THE SAME GAUGE OF FABRIC.
  3. FABRIC TIE SPACING ON TOP RAIL: FIVE TIE BETWEEN POST EVENLY SPACED.
  4. FABRIC TIE SPACING ON LINE POST: ONE LESS THAN THE HEIGHT OF THE FENCE IN FEET, EVENLY SPACED.
  5. EITHER TOP RAIL OR TOP TENSION WIRE SHALL BE USED.
  6. BRACKETS SHALL BE USED AT TERMINAL POST IF TOP TENSION WIRE IS USED INSTEAD OF TOP RAIL.
  7. BOTTOM OF FENCE MAY CLEAR THE CONTOUR OF THE GROUND UP TO 5" MAX. WITHOUT INCREASING THE TABLE VALUES TO THE NEXT HIGHER LIMIT.

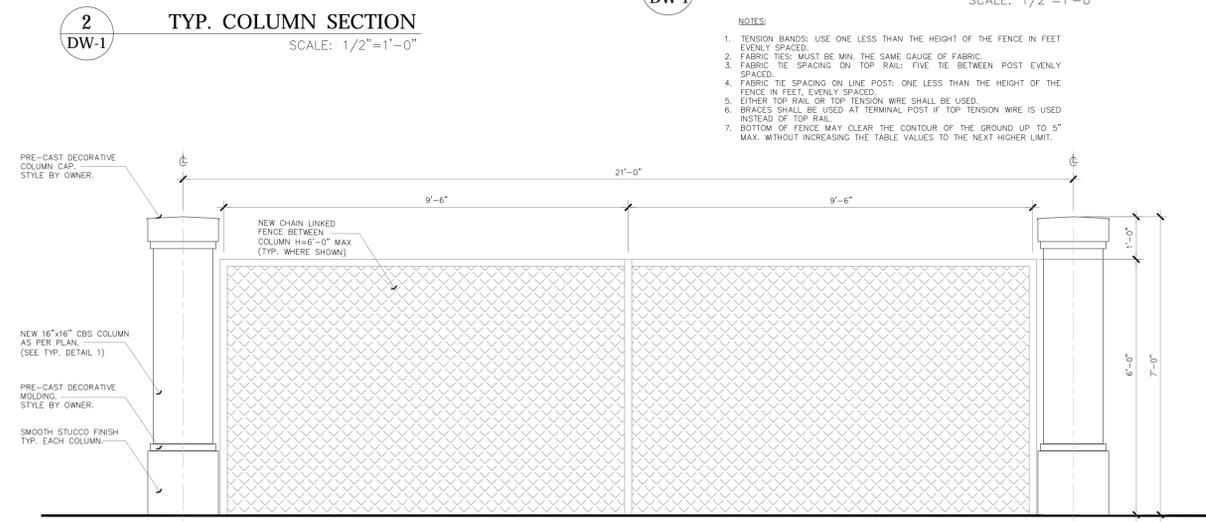

**FRONTAGE DECO WALL - TYP. ELEVATION**  
SCALE: 1/2" = 1'-0"

**SITE PLAN - Frontage Deco Wall - Location**  
SCALE: 1/32" = 1'-0"



ORESTES LOPEZ RECIO  
AR0009350  
5885 S.W. 32 STREET  
MIAMI, FLORIDA 33155  
TELEPHONE: (305) 608-8887

OWNER:  
MOUNTAIN COVE HOMES  
4878 SW 74th COURT  
MIAMI, FLORIDA 33155  
TELEPHONE 786-468-1805

NEW SINGLE FAMILY RESIDENCE FOR  
**SILVER PARC**  
11901 SW 232nd Street  
Miami, Florida 33170

REVISIONS:

SEAL:

DATE: 02/05/2026  
SCALE: AS SHOWN  
DRAWN:  
JOB NO.:

**DW-1**  
SHEET NO.: OF

DOUBLE - FRONTAGE WALL