



DEPARTMENT OF REGULATORY AND ECONOMIC RESOURCES (RER)
BOARD AND CODE ADMINISTRATION DIVISION
NOTICE OF ACCEPTANCE (NOA)

MIAMI-DADE COUNTY
PRODUCT CONTROL SECTION
11805 SW 26 Street, Room 208
Miami, Florida 33175-2474
T (786) 315-2590 F (786) 315-2599
www.miamidade.gov/building

Retractable Roof Construction Corp.
1700 N. Strong Ave.
Copiague, NY 11726

SCOPE: This NOA is being issued under the applicable rules and regulations governing the use of construction materials. The documentation submitted has been reviewed and accepted by Miami-Dade County RER-Product Control Section to be used in Miami Dade County and other areas where allowed by the Authority Having Jurisdiction (AHJ).

This NOA shall not be valid after the expiration date stated below. The Miami-Dade County Product Control Section (In Miami Dade County) and/or the AHJ (in areas other than Miami Dade County) reserve the right to have this product or material tested for quality assurance purposes. If this product or material fails to perform in the accepted manner, the manufacturer will incur the expense of such testing and the AHJ may immediately revoke, modify, or suspend the use of such product or material within their jurisdiction. RER reserves the right to revoke this acceptance if it is determined by Miami-Dade County Product Control Section that this product or material fails to meet the requirements of the applicable building code.

This product is approved as described herein and has been designed to comply with the Florida Building Code, including the High Velocity Hurricane Zone.

DESCRIPTION: Retractable Steel-Aluminum Louvered Roof System

APPROVAL DOCUMENT: Drawing No. **25-1128**, titled "Retractable Louvered Roof", sheets 1 through 13 of 13, dated 03/11/2026, prepared by Eastern Engineering Group, signed and sealed by Gonzalo Paz, P.E., bearing the Miami-Dade County Product Control approval stamp with the Notice of Acceptance number and expiration date by the Miami-Dade County Product Control Section.

MISSILE IMPACT RATING: None.

LABELING: A permanent label with the manufacturer's name or logo, manufacturing plant's city, state, model/series, and following statement: "Miami-Dade County Product Control Approved" is to be located on each structure or device.

RENEWAL of this NOA shall be considered after a renewal application has been filed and there has been no change in the applicable building code negatively affecting the performance of this product.

TERMINATION of this NOA will occur after the expiration date or if there has been a revision or change in the materials, use, and/or manufacture of the product or process. Misuse of this NOA as an endorsement of any product, for sales, advertising or any other purposes shall automatically terminate this NOA. Failure to comply with any section of this NOA shall be cause for termination and removal of NOA.

ADVERTISEMENT: The NOA number preceded by the words Miami-Dade County, Florida, and followed by the expiration date may be displayed in advertising literature. If any portion of the NOA is displayed, then it shall be done in its entirety.

INSPECTION: A copy of this entire NOA shall be provided to the user by the manufacturer or its distributors and shall be available for inspection at the job site at the request of the Building Official. This NOA consists of this page 1 and evidence page E-1, as well as the approval document mentioned above.

The submitted documentation was reviewed by **Carlos M. Utrera, P.E.**




04/13/26

NOA No. 26-0204.02
Expiration Date: April 23, 2031
Approval Date: April 23, 2026
Page 1

NOTICE OF ACCEPTANCE: EVIDENCE SUBMITTED

A. DRAWINGS

1. Drawing No. **25-1128**, titled “Retractable Louvered Roof”, sheets 1 through 13 of 13, dated 03/11/2026, prepared by Eastern Engineering Group, signed and sealed by Gonzalo Paz, P.E.

B. TESTS

1. None.

C. CALCULATIONS

1. Structural calculation, prepared by Eastern Engineering Group, dated 01/27/2026, signed and sealed by Gonzalo Paz, P.E.

D. QUALITY ASSURANCE

1. Miami-Dade Department of Regulatory and Economic Resources (RER)

E. MATERIAL CERTIFICATIONS

1. None.

F. STATEMENTS

1. Statement letter of code conformance with the 8th Edition (2023) of the FBC and of no financial interest, issued by Eastern Engineering Group, dated 01/30/2026, signed and sealed by Gonzalo Paz, P.E.
2. Statement letter of no financial interest, issued by Eastern Engineering Group, dated 03/11/2026, signed and sealed by Gonzalo Paz, P.E.



Carlos M. Utrera, P.E.
Product Control Examiner
NOA No. 26-0204.02
Expiration Date: April 23, 2031
Approval Date: April 23, 2026

RETRACTABLE LOUVERED ROOF

N.O.A.

LOUVERS MUST BE RETRACTED TO OPEN POSITION FOR ANY WIND
EVENT EXCEEDING 115 MPH

INDEX OF DRAWINGS

SHEET	DESCRIPTION
X-0.0	COVER PAGE & GENERAL NOTES
X-0.1	GENERAL NOTES
X-2.0	RETRACTABLE LOUVERED ROOF ISOMETRIC VIEW
X-2.1	RETRACTABLE LOUVERED ROOF LOWER PLAN VIEW
X-2.2	RETRACTABLE LOUVERED ROOF UPPER PLAN VIEW
X-2.3	SYSTEM SECTIONS
X-2.4	PIECE #1 ENLARGED ISOMETRIC VIEW
X-2.5	PIECE #2 ENLARGED ISOMETRIC VIEW
X-2.6	CORNER KEY & DRAIN ASSEMBLY DETAIL
X-3.0	SYSTEM ASSEMBLY DETAIL AND PARTIAL ASSEMBLY SECTIONS
X-3.1	GUTTER & RAIL ISOMETRIC VIEWS & DETAILS
X-3.2	BLADE & LED SUPPORT VIEWS, SECTIONS AND DETAILS
X-3.3	BLADE MOUNTING DETAILS AND SUPPORT ANGLE DETAIL
X-3.4	BOTTOM CONNECTIONS 1 & 2 DETAILS

BILL OF MATERIALS			
NO.	DESCRIPTION	NOTES	QUANTITY
1	GUTTER	ALUMINUM ALLOY 6063-T5	16
2	RAIL	ALUMINUM ALLOY 6063-T5	8
3	PIVOTING BLADE (10'-10" LONG)	ALUMINUM ALLOY 6063-T5	66
	PIVOTING BLADE (9'-7" LONG)	ALUMINUM ALLOY 6063-T5	36
4	LED SUPPORT (OPTIONAL)	ALUMINUM ALLOY 6063-T5	16
5	HSS6X6 COLUMN (SEE SCHEDULE)	STEEL	8
6	1/4" THK. PLATE WITH CENTER HOLE TO DRAIN PIPE	STEEL	16
6	HSS10X6X1/4 BEAM	STEEL	12
7	PL9X9X1/2 PLATE	STEEL	6
8	L2X2X1/4 ANGLE (24'-0" LONG)	ALUMINUM ALLOY 6061-T6	4
9	L2X2X1/4 ANGLE (13'-0" LONG)	ALUMINUM ALLOY 6061-T6	4
10	PL20X14X3/4 PLATE	STEEL	1
11	9 1/2"X3 3/8" THK. FLAT BAR	STEEL (CUT AS REQUIRED)	227'-0" (TOTAL)
12	1/2" BOTTOM ANCHORS	SCREW BOLT+ BY DEWALT OR SIMILAR	24
13	5/8" BOTTOM ANCHORS	SCREW BOLT+ BY DEWALT OR SIMILAR	8

COLUMN SCHEDULE					
DIMENSIONS	MAXIMUM DESIGN LOADS				
	DL	LL	WIND UP	WIND DOWN	LATERAL
HSS6X6X1/4	5 PSF	20 PSF	30 PSF	30 PSF	25 PSF
HSS6X6X3/8	5 PSF	20 PSF	30 PSF	30 PSF	40 PSF
HSS6X6X1/2	5 PSF	20 PSF	30 PSF	30 PSF	60 PSF

BEAM SCHEDULE					
DIMENSIONS	MAXIMUM DESIGN LOADS				
	DL	LL	WIND UP	WIND DOWN	LATERAL
HSS6X6X1/4	5 PSF	20 PSF	30 PSF	30 PSF	60 PSF

CITY STAMP:


PRODUCT APPROVED
as complying with the Florida
Building Code
NOA-No. 26-0204.02

Approval Date 04/23/2026

By 
Miami-Dade Product Control



PROJECT NAME: RETRACTABLE LOUVERED ROOF			
JOB No.: 25-1128		VERSION: 11	DATE: 3/11/2026
LOCATION:			
COMPANY NAME: RETRACTABLE ROOF CONSTRUCTION CORP. EMAIL: sales@retractableroof.com MAIN OFFICE: +1 (888) 229-4544			
PM: MARIO MORALES		DRAWN BY: L.A.V.	
DESIGNED BY: A.C.		CHECKED BY: GONZALO A. PAZ	
No.	DESCRIPTION	DATE	APP'D

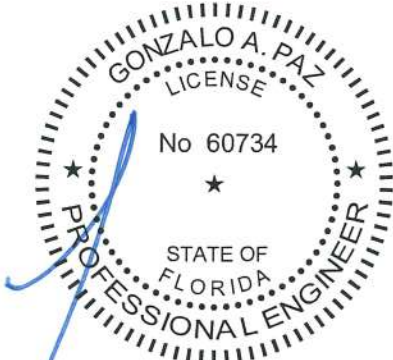

3/11/2026

GONZALO A. PAZ, PE. (Lic No-60734)

CERTIFICATE OF AUTHORIZATION No. 26655

SHEET NAME:
COVER PAGE & GENERAL NOTES

X-0.0

GENERAL NOTES

THIS RETRACTABLE LOUVERED ROOF SYSTEM HAS BEEN VERIFIED IN ACCORDANCE WITH THE FLORIDA BUILDING CODE EDITION 2023 EDITION 8TH, AND THE PROTOCOL EST FOR H.V.H.Z. TAS 202-94 WITH THE PROJECT No. MED-0026. THIS RETRACTABLE LOUVERED ROOF SYSTEM IS NOT PART OF THE BUILDING ENVELOPE, IMPACT RESISTANCE IS NOT REQUIRED

STRUCTURAL STEEL

1. STRUCTURAL STEEL HAS BEEN DESIGNED IN ACCORDANCE WITH THE FLORIDA BUILDING CODE 2023 EDITION AND AISC SPECIFICATIONS ANSI/ARSC 360-16.
2. STRUCTURAL STEEL SHALL MEET THE FOLLOWING REQUIREMENTS UNLESS NOTED OTHERWISE ON THE DRAWINGS:

TYPE	ASTM	GRADE	FY
ALL OTHER STANDARD STEEL SHAPES	A36	----	36.0 KSI
STRUCTURAL TUBING RECTANGULAR HSS	A500	B	50.0 KSI
ANCHOR BOLTS	A307	----	----
BOLTED CONNECTIONS	A325-N	----	----
3. ALL WELDING SHALL BE IN ACCORDANCE WITH LATEST AWS CODE. ALL WELDS SHALL USE E70XX ELECTRODES.
4. WELDING SHALL BE TOUCHED UP WITH ZINC BASE RUST INHIBITING PAINT AFTER WELDING HAS TAKEN PLACE.
5. ALL CONNECTIONS TO BE WELDED USE 3/16" MIN. WELD SIZE, TYPICAL U.N.O.
6. PAINT STEEL HOT GALVANIZED SURFACES IN CONTACT WITH CONCRETE WITH ALKALI-RESISTANCE COATINGS, SUCH AS HEAVY-BODIED BITUMINOUS PAINT OR WEATHER-WHITE METHACRYLATE LACQUER. STEEL IN CONTACT WITH ALUMINUM SHALL BE PAINED WITH 850-Y-01 FAST DRY ZINC PHOSPHATE.
7. STEEL SYSTEMS USED IN EXTERIOR APPLICATIONS AND/OR EXPOSED TO ADVERSE CONDITIONS MUST BE PROPERLY AND REGULARLY MAINTAINED TO MINIMIZE CORROSION WHICH CAN RESULT IN EVENTUAL STRUCTURAL FAILURE.
8. QUANTITIES AND DIMENSIONS SHOWN ON THE DRAWINGS ARE BASED ON THE ARCHITECTURAL DRAWINGS.

ALUMINUM

1. ALUMINUM HAS BEEN DESIGNED IN ACCORDANCE WITH THE ALUMINUM DESIGN MANUAL ADM1-2020
2. ALUMINUM SHALL MEET THE FOLLOWING REQUIREMENTS UNLESS NOTED OTHERWISE ON THE DRAWIN

TYPE	Fb	Fb(WELDED)	Fv	Fv(WELDED)
6063-T5(TUBES & SHAPES)	9.5 KSI	4.8 KSI	5.5 KSI	2.8 KSI
6061-T6(TUBES & SHAPES)	19.0 KSI	9.0 KSI	12.0 KSI	5.0 KSI
3. WELDING: ALUMINUM ALLOY 5356. CLEANING: SSPC-SP2 "HAND TOOL CLEANING".
4. PAINT ALUMINUM AND STEEL HOT GALVANIZED SURFACES IN CONTACT WITH CONCRETE WITH ALKALI-RESISTANT COATINGS, SUCH AS HEAVY-BODIED BITUMINOUS PAINT OR WATER-WHITE METHACR LACQUER.
5. ISOLATE DISSIMILAR MATERIALS WITH ALKALI-RESISTANT COATINGS, SUCH AS HEAVY-BODIED BITUMINOI PAINT OR WATER-WHITE METHACRYLATE LACQUER.

CITY STAMP:

PRODUCT APPROVED
as complying with the Florida
Building Code
NOA-No. 26-0204.02
Approval Date 04/23/2026
By 
Miami-Dade Product Control



Eastern
Engineering Group
3401 NW 82nd Avenue Suite 370 Doral, FL 33122
Phone: (305) 599-8133 info@easterneg.com
www.easterneg.com

PROJECT NAME:
RETRACTABLE LOUVERED ROOF


JOB No.: 25-1128 | VERSION: 11 | DATE: 3/11/2026

LOCATION:

COMPANY NAME: RETRACTABLE ROOF CONSTRUCTION CORP.
EMAIL: sales@retractableroof.com
MAIN OFFICE: +1 (888) 229-4544

PM: MARIO MORALES | DRAWN BY: L.A.V.
DESIGNED BY: A.C. | CHECKED BY: GONZALO A. PAZ

No.	DESCRIPTION	DATE	APP'D

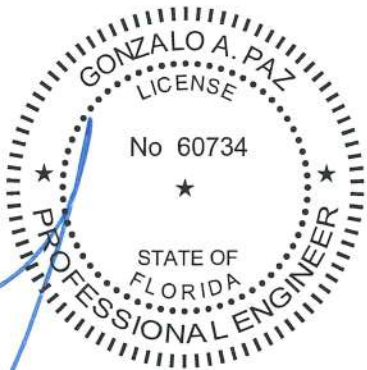


3/11/2026

GONZALO A. PAZ, PE. (Lic No-60734)
CERTIFICATE OF AUTHORIZATION No. 26655

SHEET NAME:
GENERAL NOTES

X-0.1

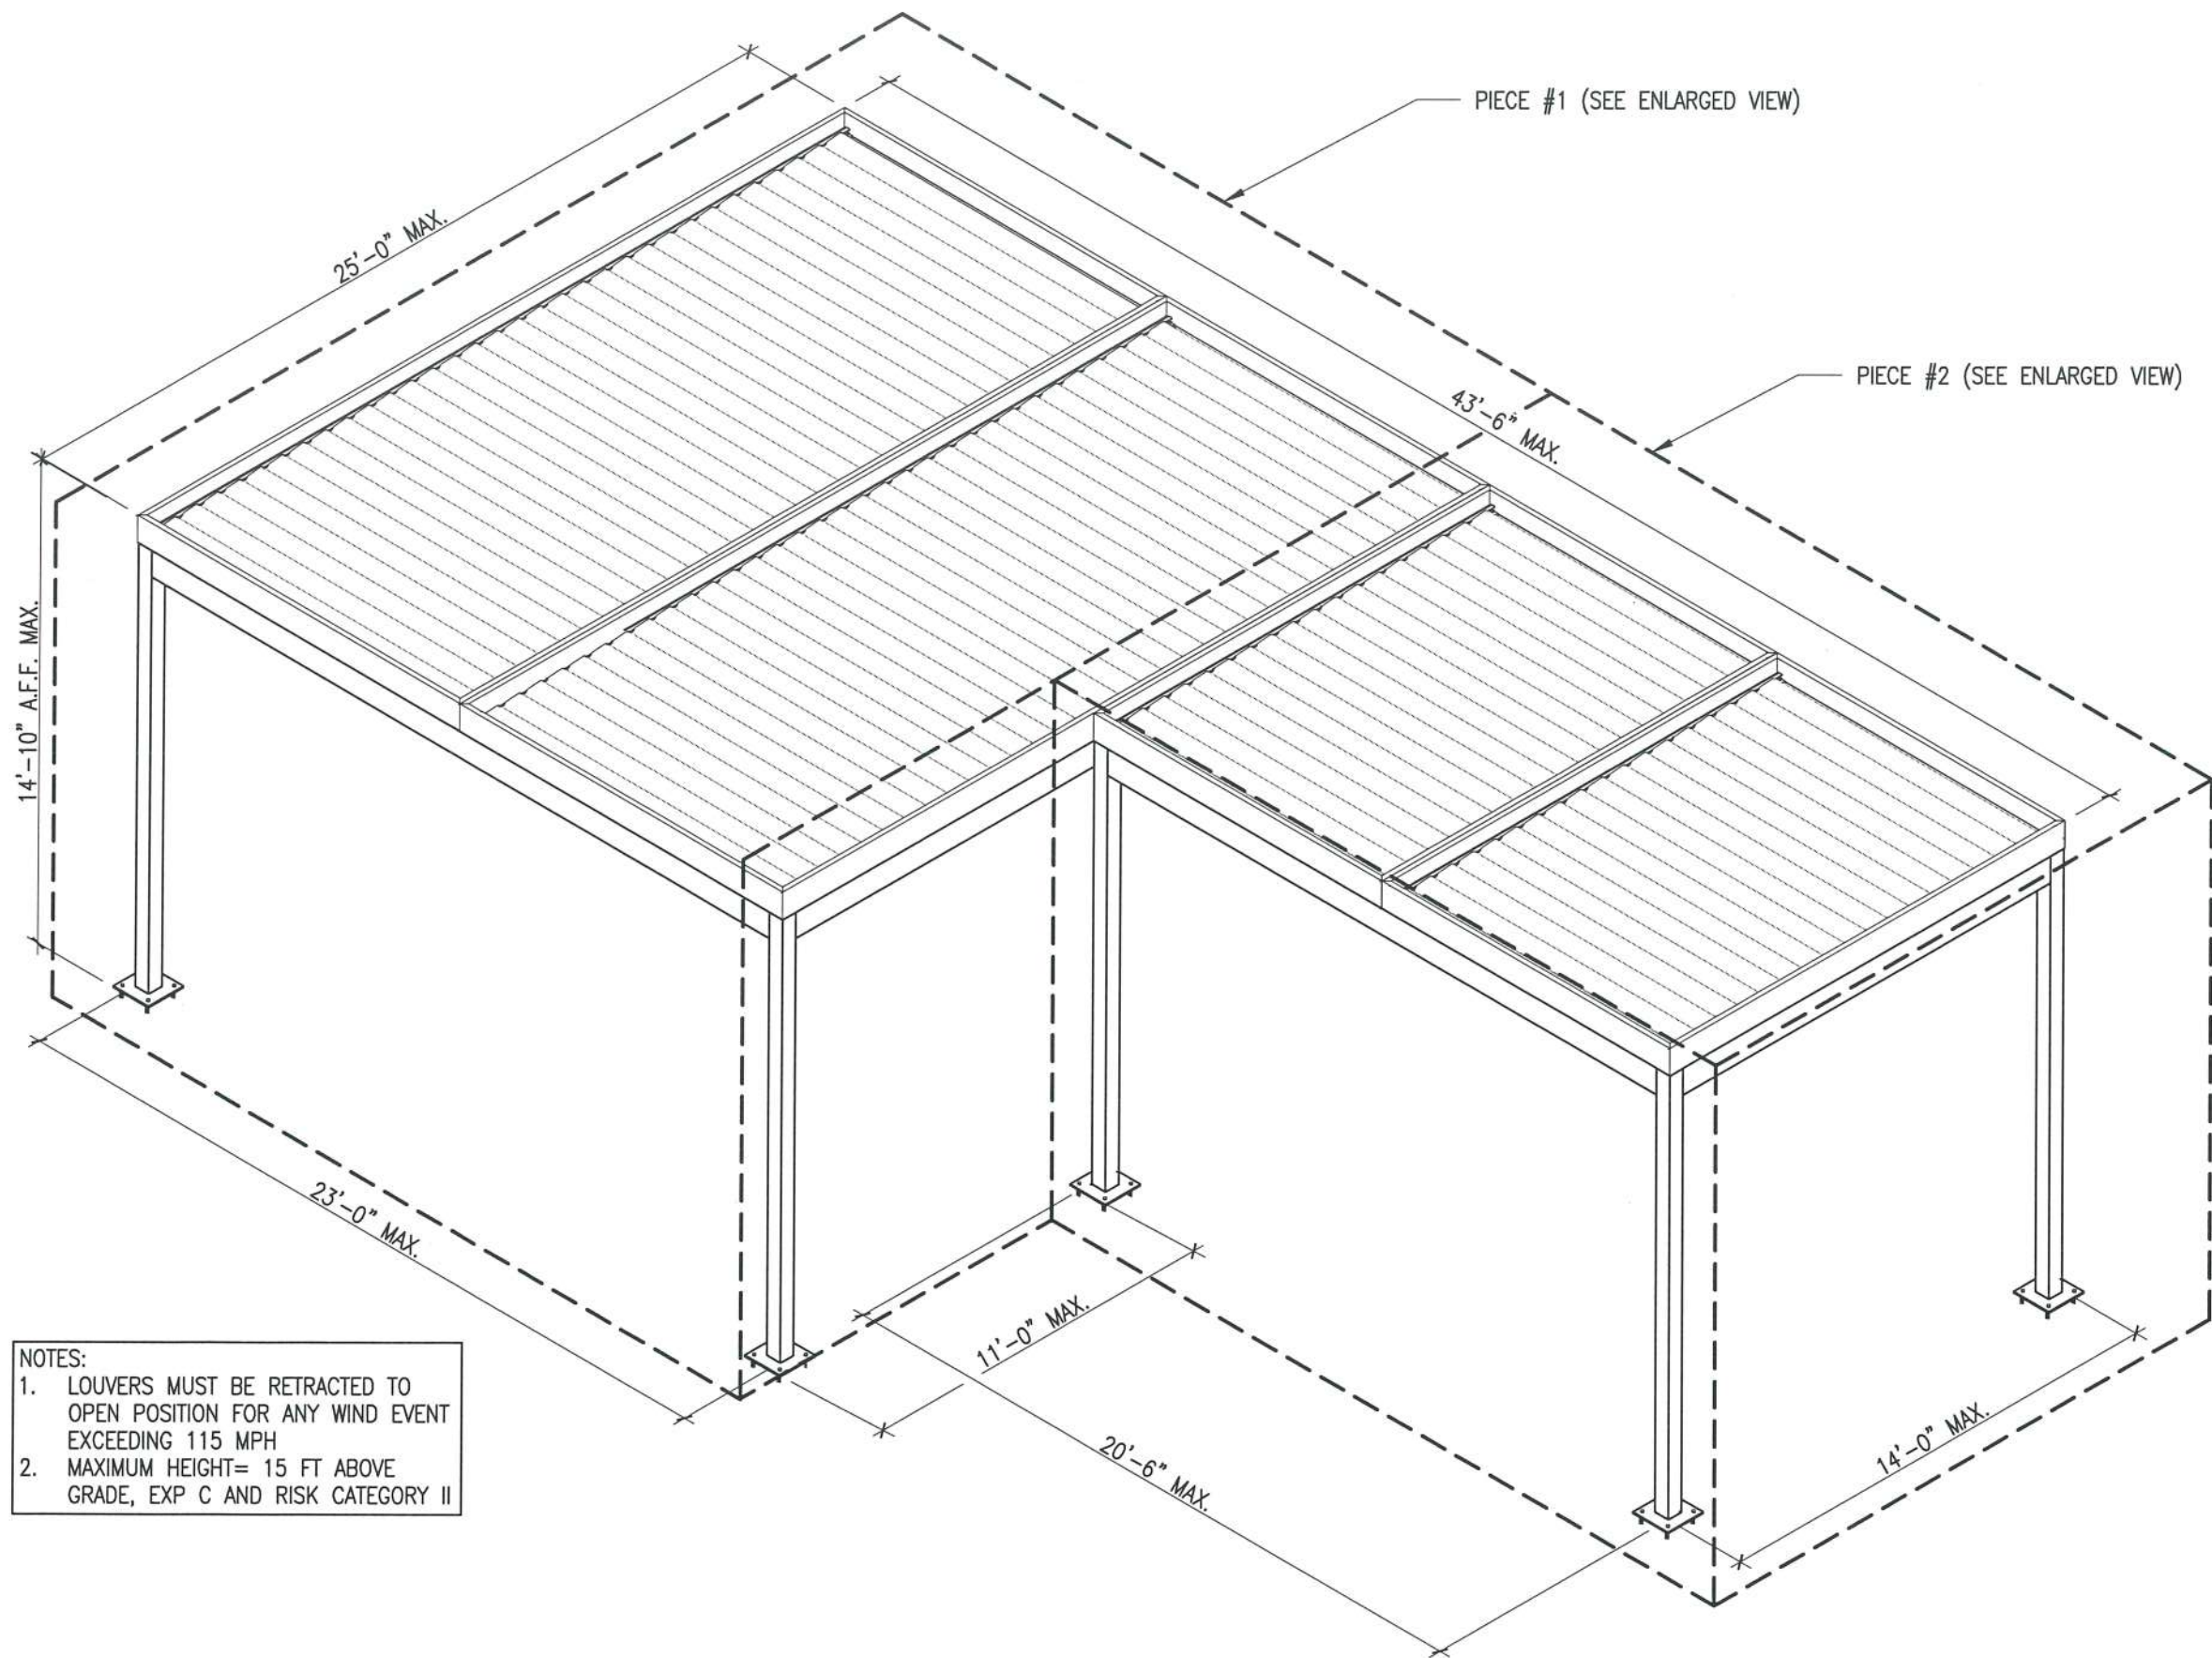

- NOTES:
1. LOUVERS MUST BE RETRACTED TO OPEN POSITION FOR ANY WIND EVENT EXCEEDING 115 MPH
 2. MAXIMUM HEIGHT= 15 FT ABOVE GRADE, EXP C AND RISK CATEGORY II

RETRACTABLE LOUVERED ROOF ISOMETRIC VIEW

SCALE: 3/16"=1'-0"

CITY STAMP:

PRODUCT APPROVED
as complying with the Florida
Building Code

NOA-No. **26-0204.02**

Approval Date **04/23/2026**

By 
Miami-Dade Product Control



PROJECT NAME:
RETRACTABLE LOUVERED ROOF


JOB No.: 25-1128 | VERSION: 11 | DATE: 3/11/2026

LOCATION:

COMPANY NAME: RETRACTABLE ROOF CONSTRUCTION CORP.
EMAIL: sales@retractableroof.com
MAIN OFFICE: +1 (888) 229-4544

PM: MARIO MORALES | DRAWN BY: L.A.V.
DESIGNED BY: A.C. | CHECKED BY: GONZALO A. PAZ

No.	DESCRIPTION	DATE	APP'D

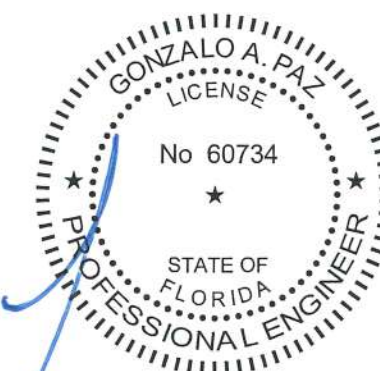


3/11/2026

GONZALO A. PAZ, PE. (Lic No-60734)
CERTIFICATE OF AUTHORIZATION No. 26655

SHEET NAME:
RETRACTABLE LOUVERED ROOF ISOMETRIC VIEW

X-2.0

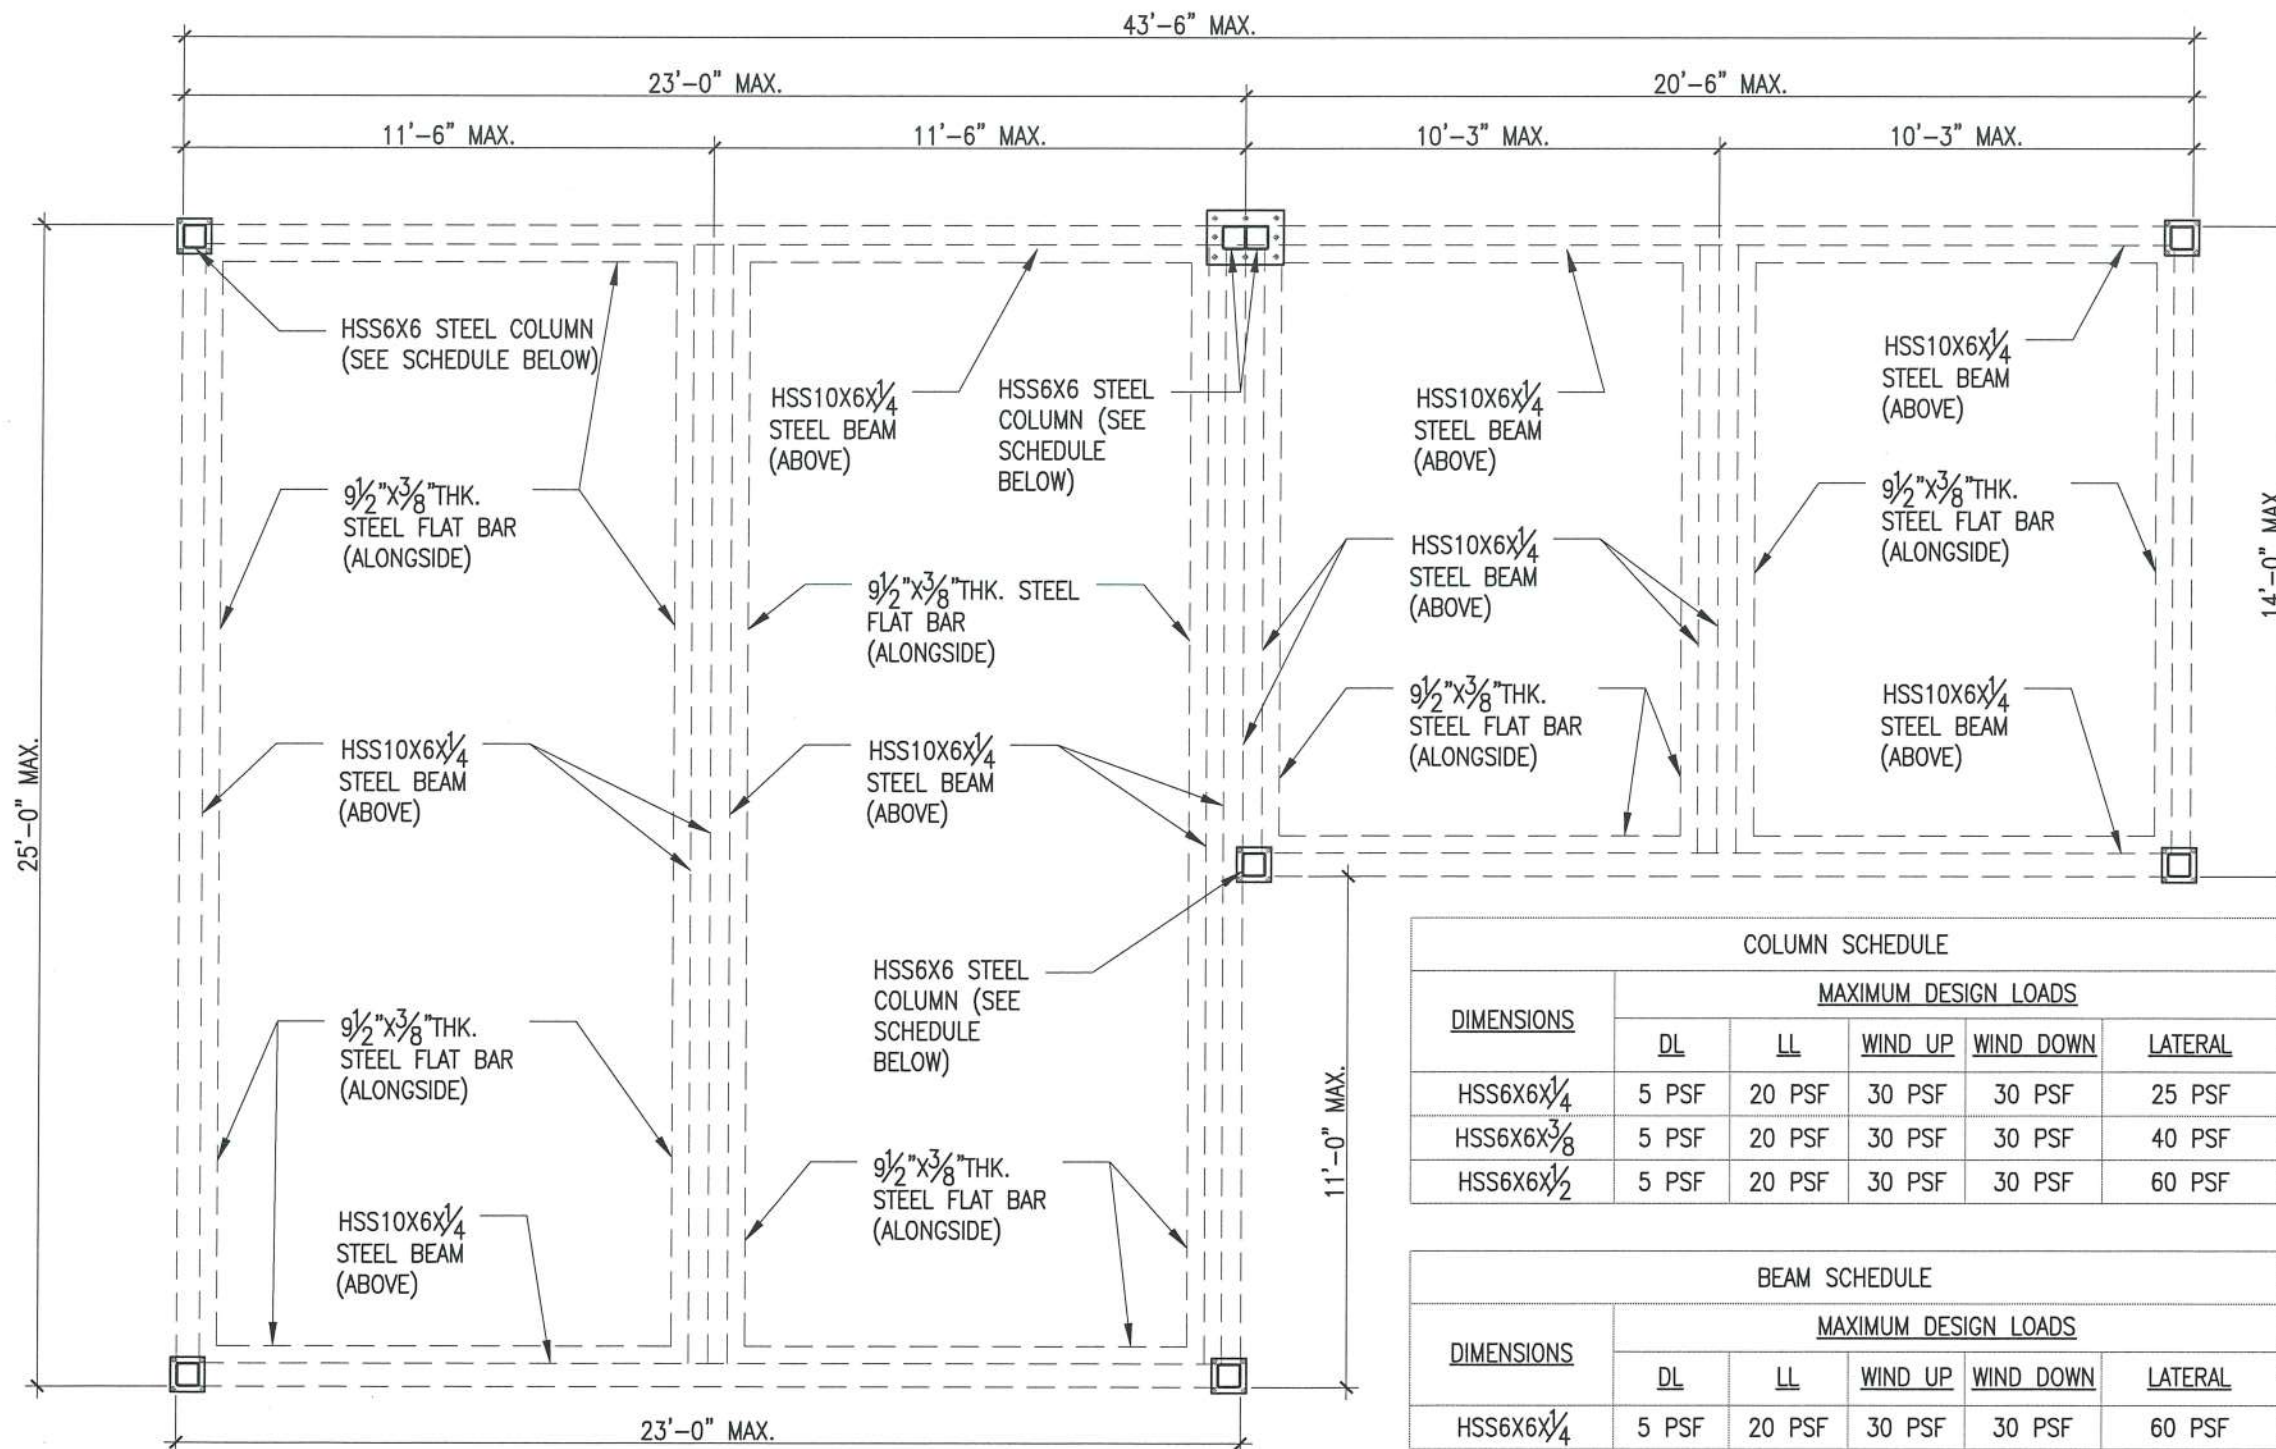

COLUMN SCHEDULE					
DIMENSIONS	MAXIMUM DESIGN LOADS				
	DL	LL	WIND UP	WIND DOWN	LATERAL
HSS6X6 1/4	5 PSF	20 PSF	30 PSF	30 PSF	25 PSF
HSS6X6 3/8	5 PSF	20 PSF	30 PSF	30 PSF	40 PSF
HSS6X6 1/2	5 PSF	20 PSF	30 PSF	30 PSF	60 PSF

BEAM SCHEDULE					
DIMENSIONS	MAXIMUM DESIGN LOADS				
	DL	LL	WIND UP	WIND DOWN	LATERAL
HSS6X6 1/4	5 PSF	20 PSF	30 PSF	30 PSF	60 PSF

RETRACTABLE LOUVERED ROOF LOWER PLAN VIEW

SCALE: 1/4"=1'-0"

CITY STAMP:

PRODUCT APPROVED
as complying with the Florida
Building Code

NOA-No. 26-0204.02

Approval Date 04/23/2026

By *[Signature]*
Miami-Dade Product Control



PROJECT NAME:
RETRACTABLE LOUVERED ROOF

JOB No.: 25-1128 | VERSION: 11 | DATE: 3/11/2026


LOCATION:

COMPANY NAME: RETRACTABLE ROOF CONSTRUCTION CORP.
EMAIL: sales@retractableroof.com
MAIN OFFICE: +1 (888) 229-4544

PM: MARIO MORALES | DRAWN BY: L.A.V.

DESIGNED BY: A.C. | CHECKED BY: GONZALO A. PAZ

No.	DESCRIPTION	DATE	APP'D

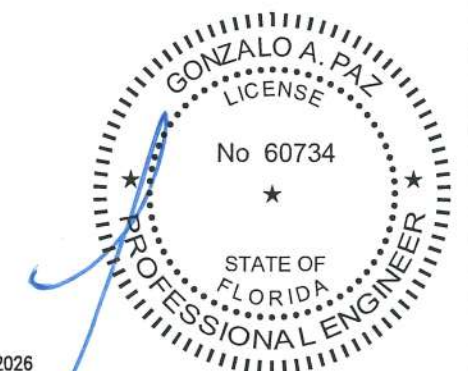


3/11/2026

GONZALO A. PAZ, PE. (Lic No-60734)

CERTIFICATE OF AUTHORIZATION No. 26655

SHEET NAME:
RETRACTABLE LOUVERED ROOF LOWER PLAN VIEW

X-2.1

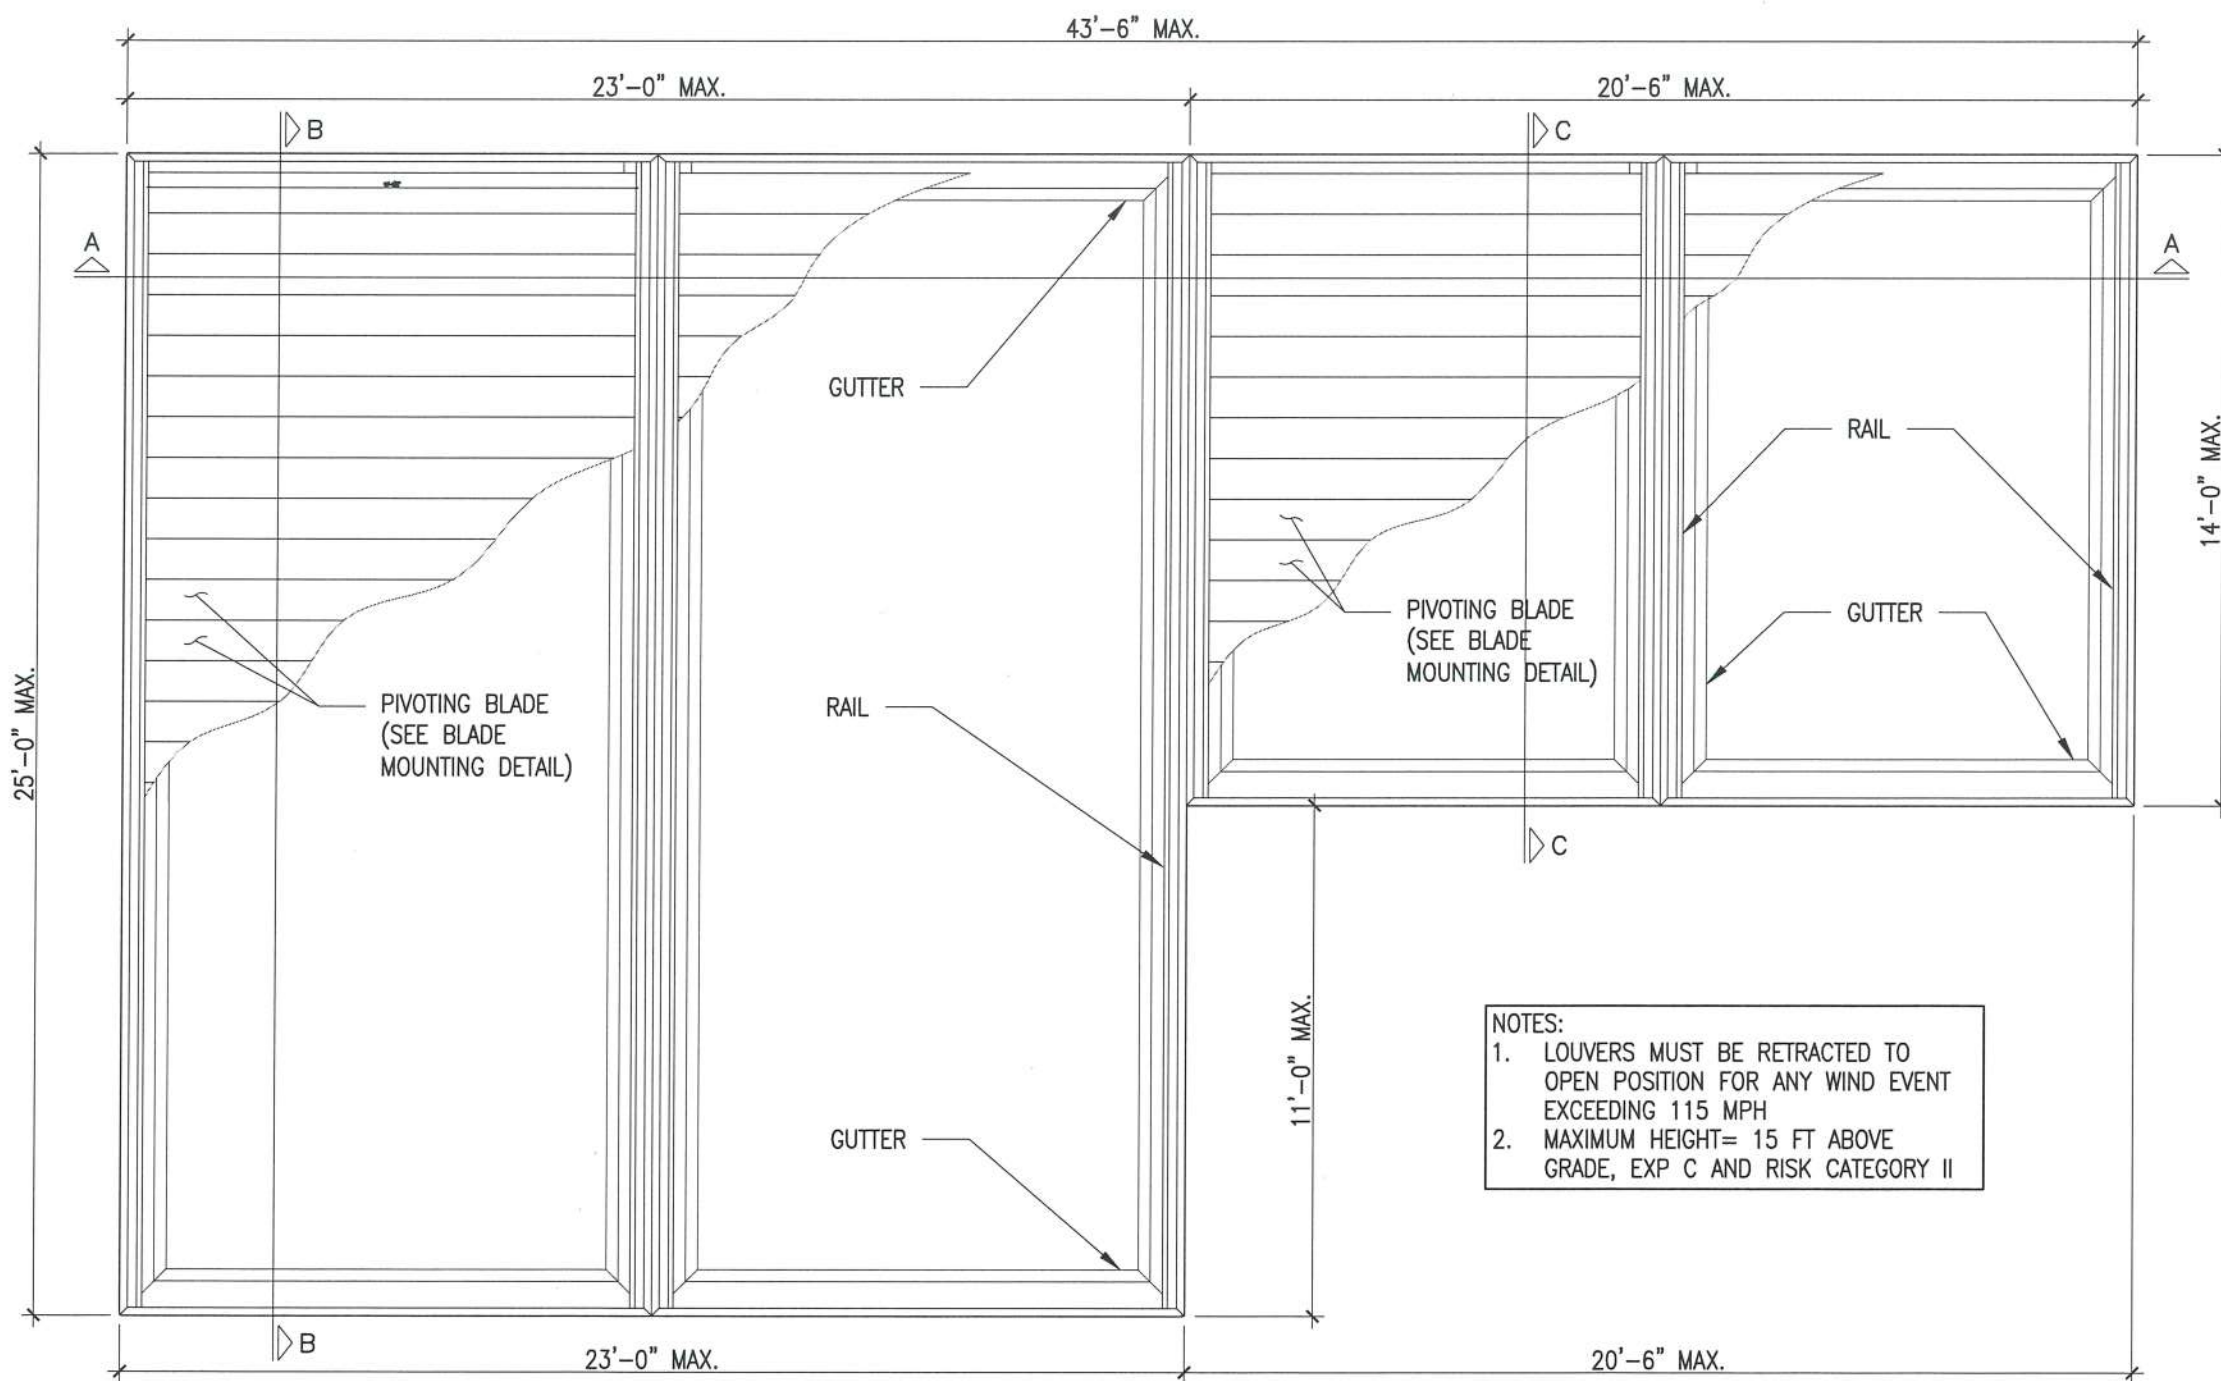

RETRACTABLE LOUVERED ROOF UPPER PLAN VIEW

SCALE: 1/4"=1'-0"

CITY STAMP:

PRODUCT APPROVED
as complying with the Florida
Building Code

NOA-No. **26-0204.02**

Approval Date **04/23/2026**

By *[Signature]*
Miami-Dade Product Control



PROJECT NAME:
RETRACTABLE LOUVERED ROOF


JOB No.: **25-1128** | VERSION: **11** | DATE: **3/11/2026**

LOCATION:

COMPANY NAME: **RETRACTABLE ROOF CONSTRUCTION CORP.**
EMAIL: **sales@retractableroof.com**
MAIN OFFICE: **+1 (888) 229-4544**

PM: **MARIO MORALES** | DRAWN BY: **L.A.V.**
DESIGNED BY: **A.C.** | CHECKED BY: **GONZALO A. PAZ**

No.	DESCRIPTION	DATE	APP'D

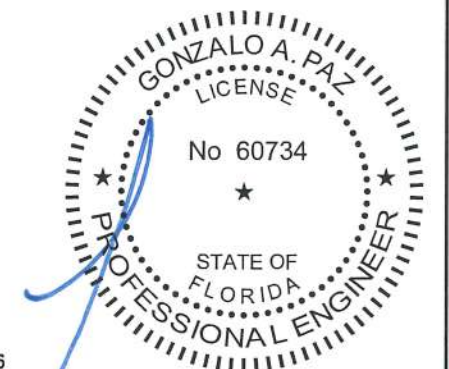


3/11/2026

GONZALO A. PAZ, PE. (Lic No-60734)


CERTIFICATE OF AUTHORIZATION No. 26655

SHEET NAME:
RETRACTABLE LOUVERED ROOF UPPER PLAN VIEW


X-2.2

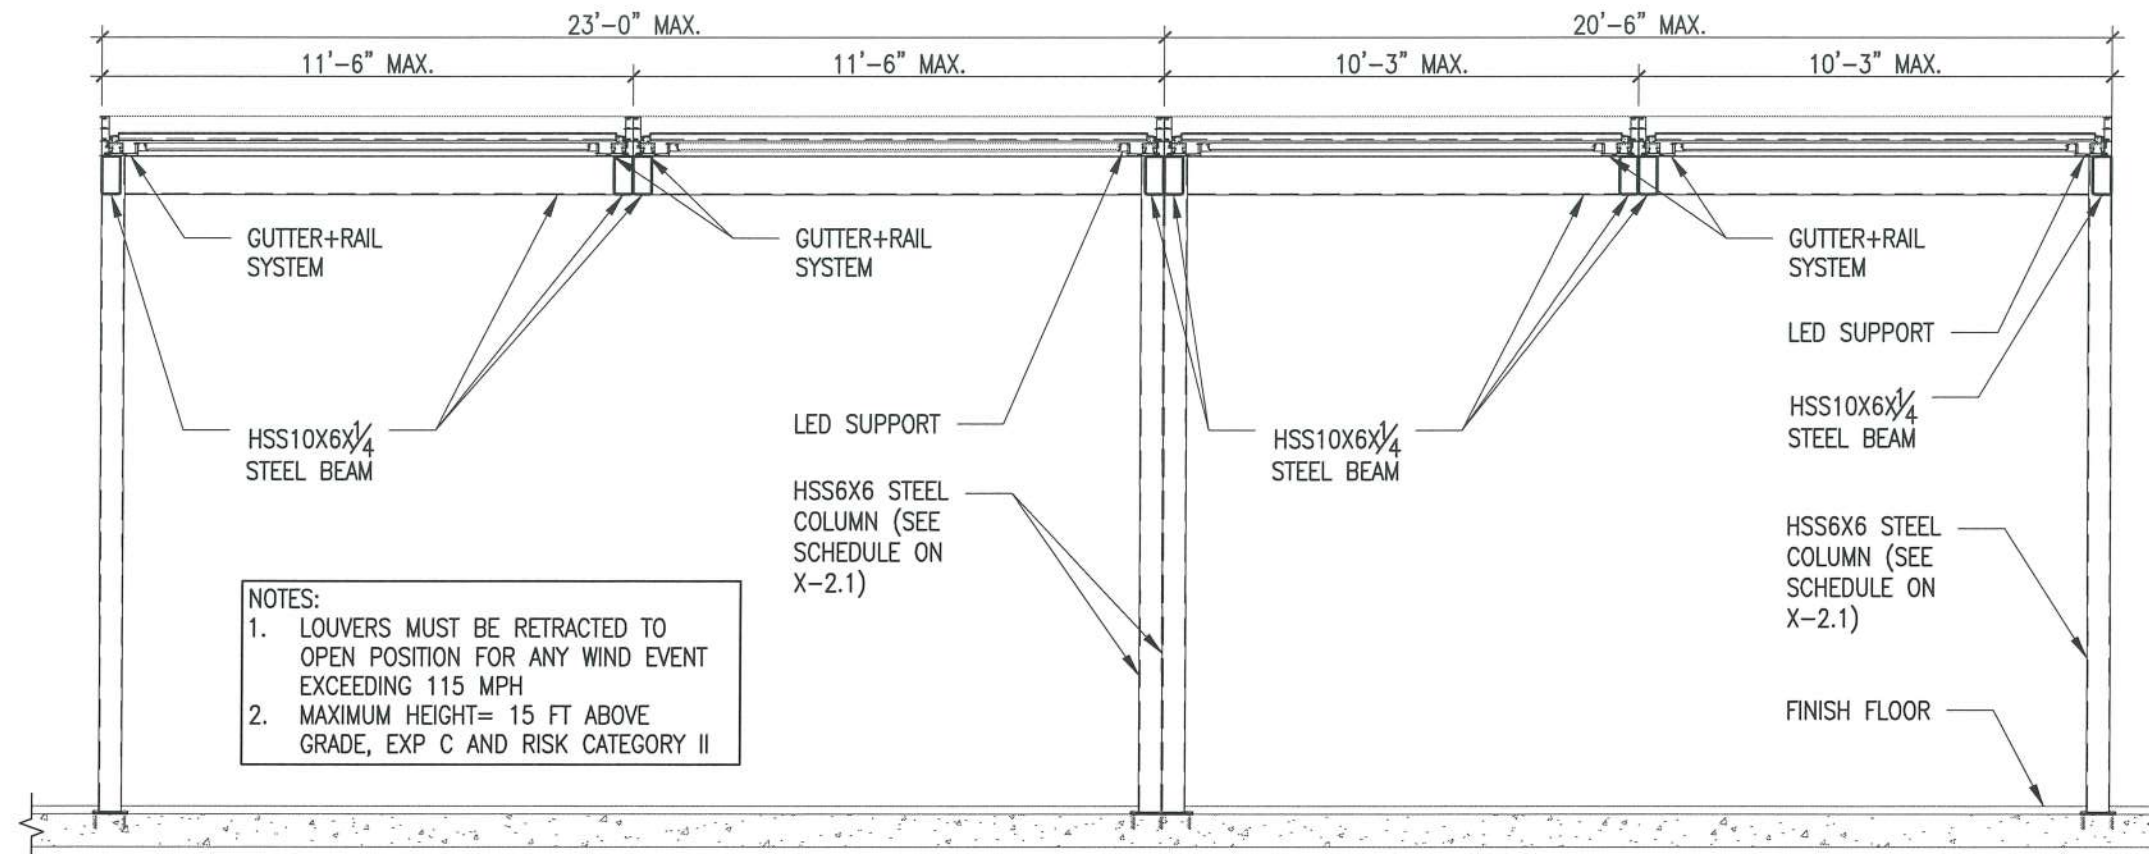

SECTION A-A
SCALE: 1/4"=1'-0"

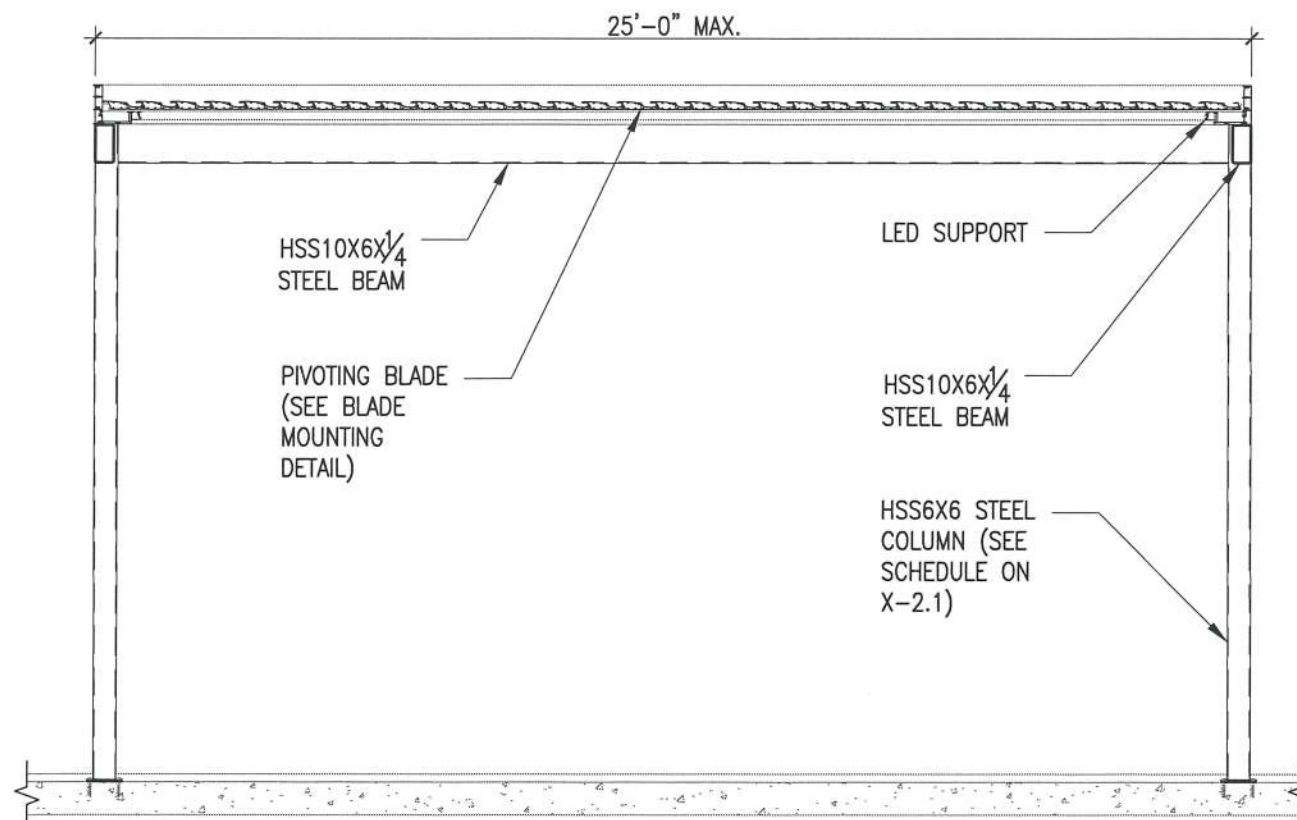

SECTION B-B
SCALE: 1/4"=1'-0"

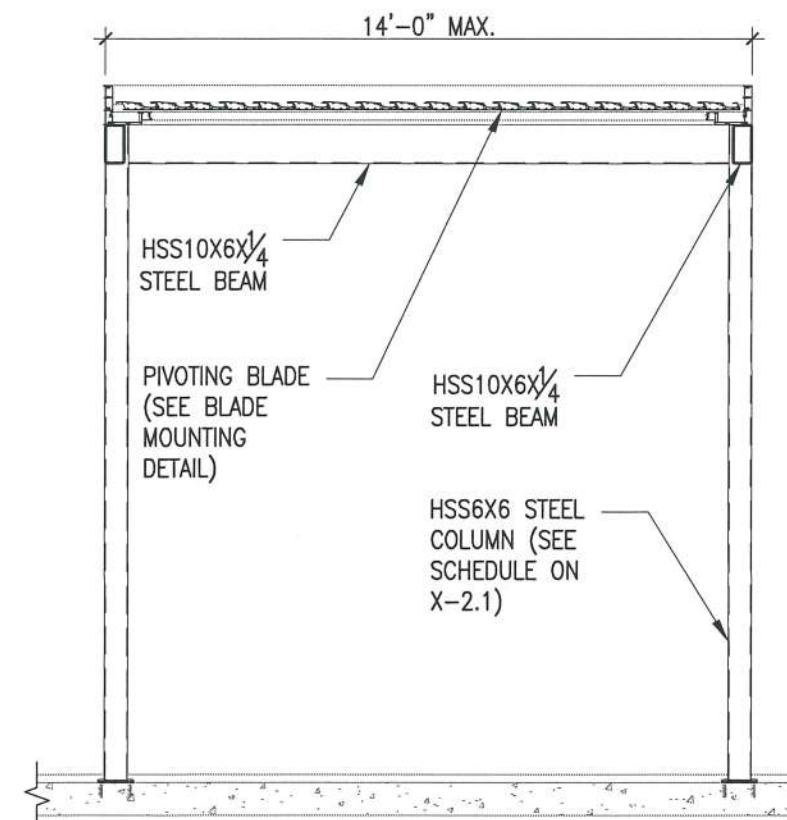

SECTION C-C
SCALE: 1/4"=1'-0"

CITY STAMP:

PRODUCT APPROVED
as complying with the Florida
Building Code
NOA-No. 26-0204.02
Approval Date 04/23/2026
By *[Signature]*
Miami-Dade Product Control



PROJECT NAME:
RETRACTABLE LOUVERED ROOF


JOB No.: 25-1128 | VERSION: 11 | DATE: 3/11/2026

LOCATION:

COMPANY NAME: RETRACTABLE ROOF CONSTRUCTION CORP.
EMAIL: sales@retractableroof.com
MAIN OFFICE: +1 (888) 229-4544

PM: MARIO MORALES | DRAWN BY: L.A.V.
DESIGNED BY: A.C. | CHECKED BY: GONZALO A. PAZ

No.	DESCRIPTION	DATE	APP'D

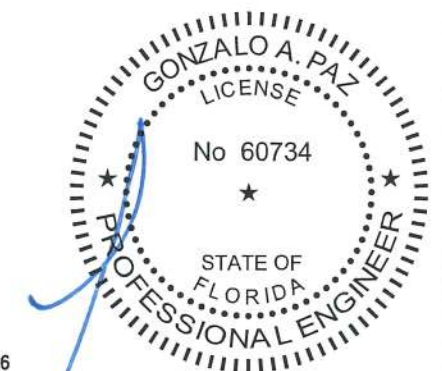


3/11/2026

GONZALO A. PAZ, PE. (Lic No-60734)
CERTIFICATE OF AUTHORIZATION No. 26655

SHEET NAME:
SYSTEM SECTIONS

X-2.3

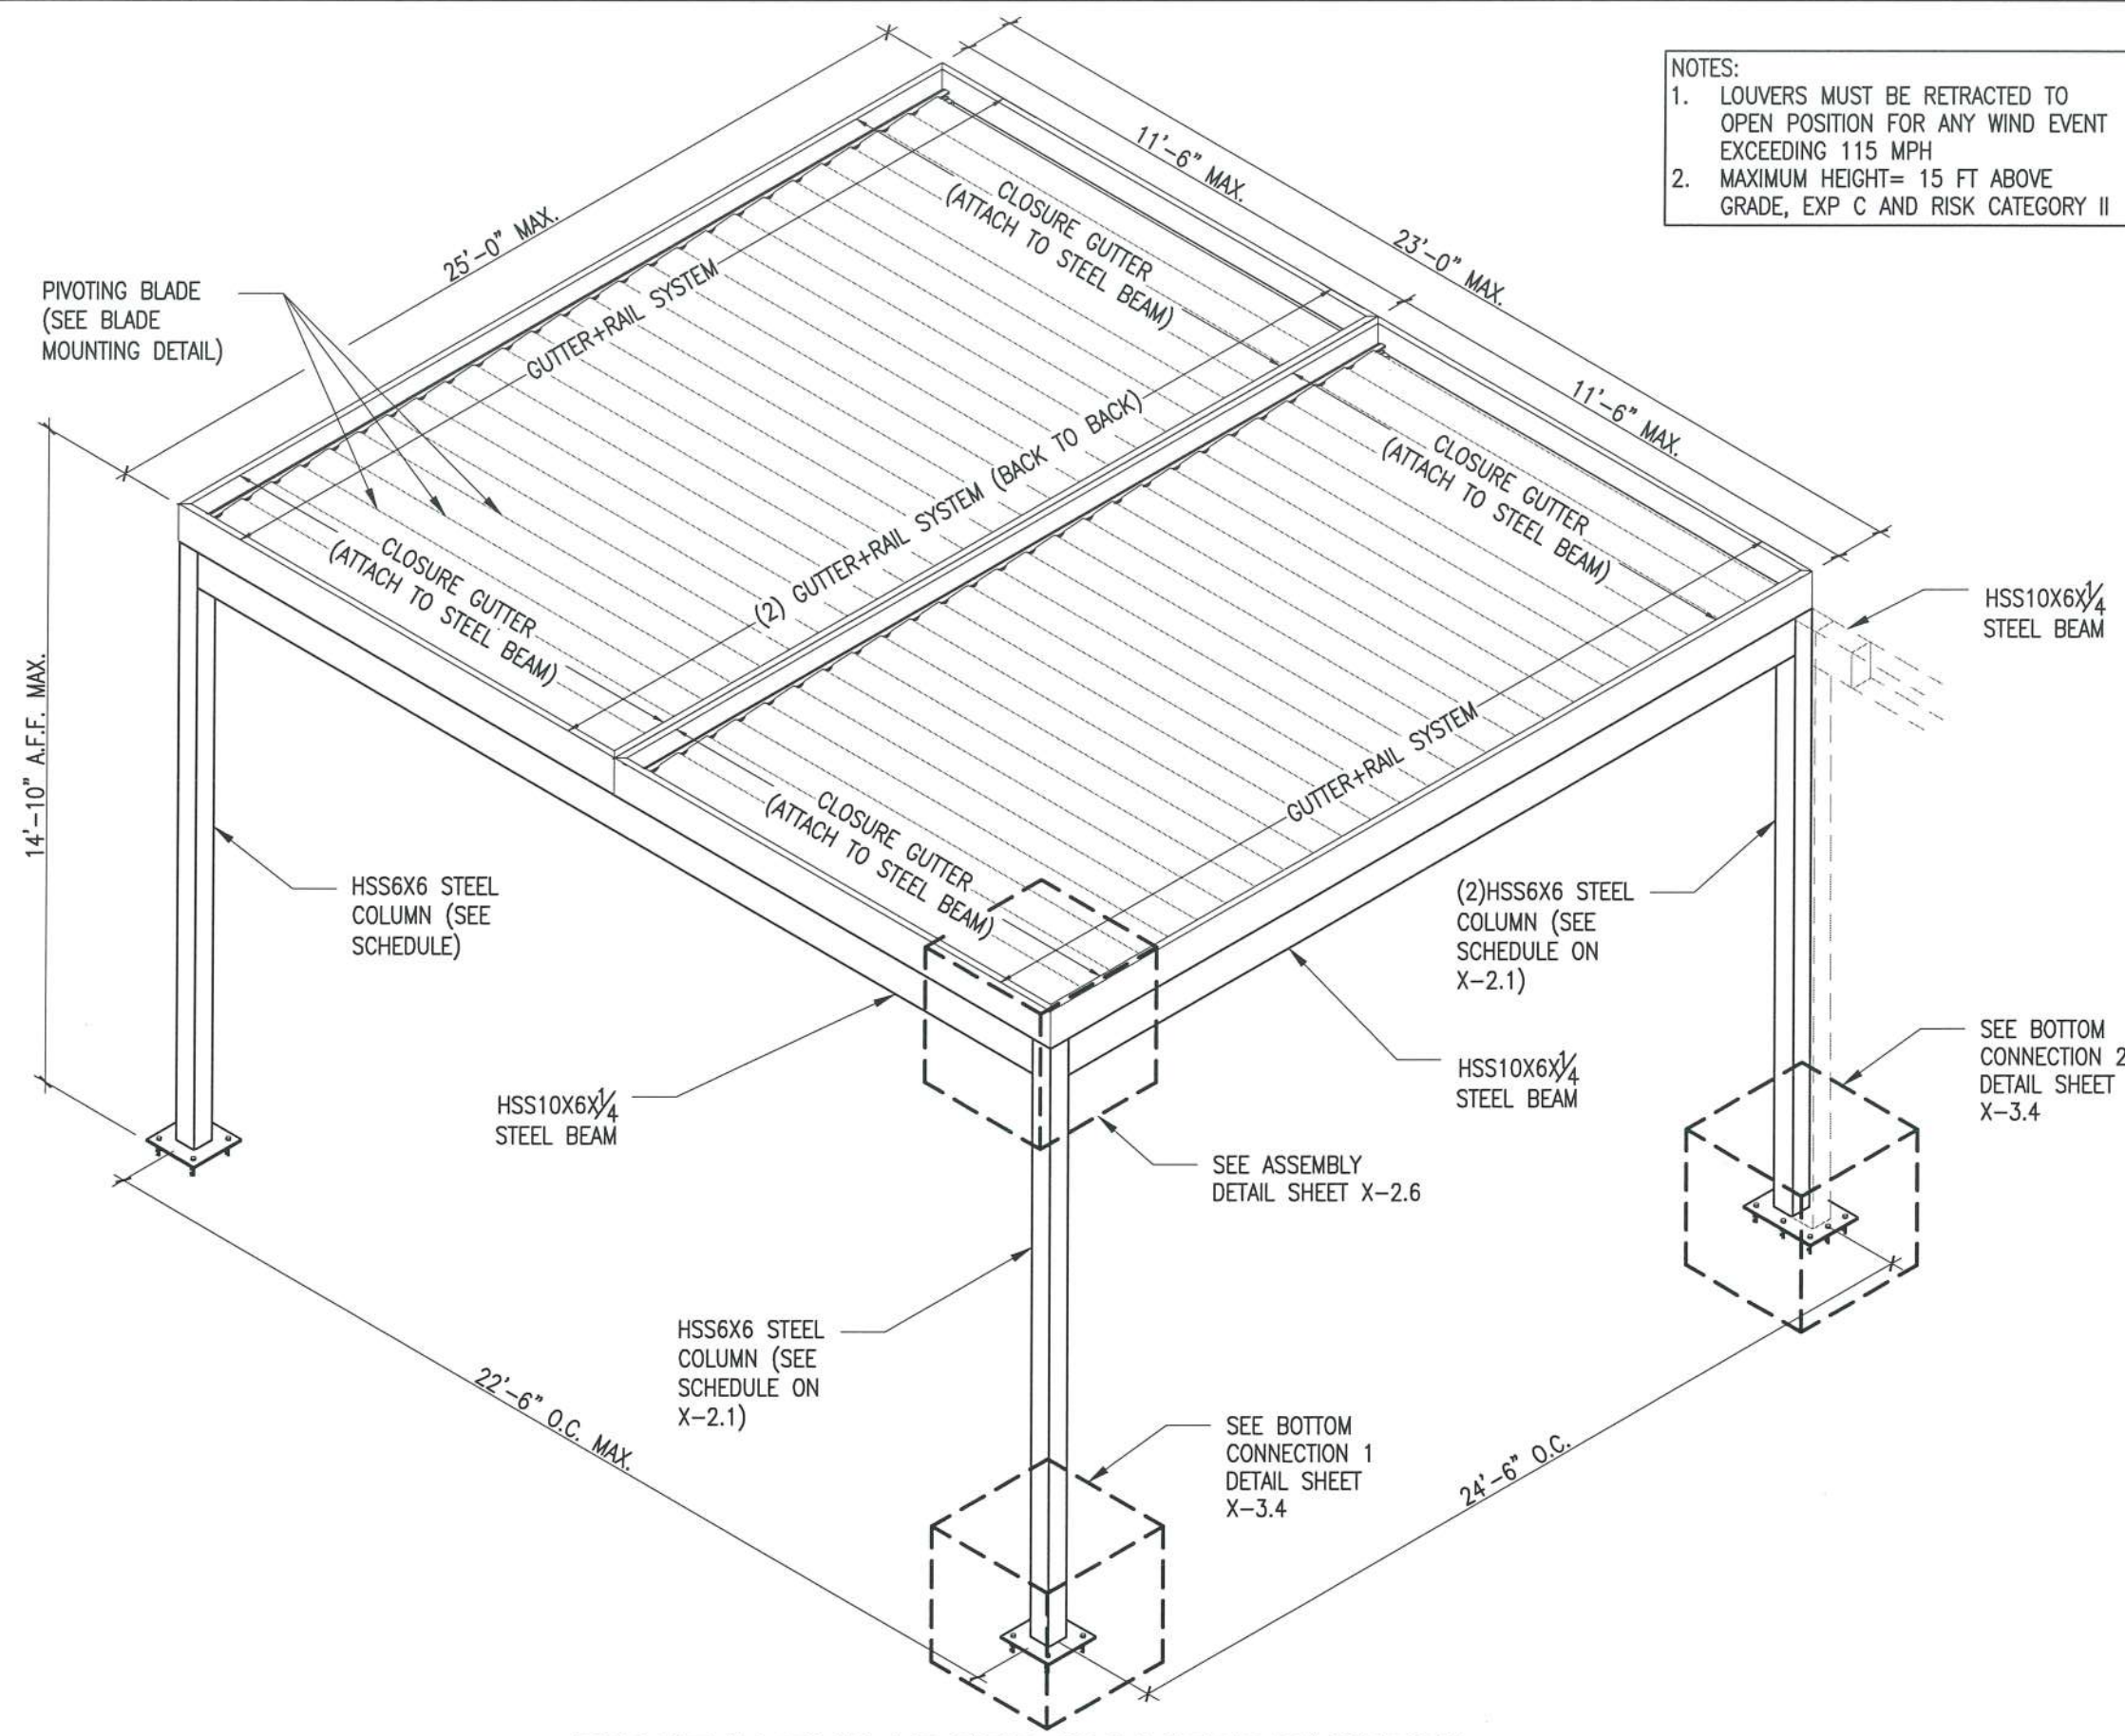


- NOTES:
- 1. LOUVERS MUST BE RETRACTED TO OPEN POSITION FOR ANY WIND EVENT EXCEEDING 115 MPH
 - 2. MAXIMUM HEIGHT= 15 FT ABOVE GRADE, EXP C AND RISK CATEGORY II

CITY STAMP:

PRODUCT APPROVED
as complying with the Florida
Building Code
NOA-No. 26-0204.02
Approval Date 04/23/2026
By *[Signature]*
Miami-Dade Product Control


Eastern Engineering Group
3401 NW 82nd Avenue Suite 370 Doral, FL 33122
Phone: (305) 599-8133 info@easterneg.com
www.easterneg.com

PROJECT NAME: RETRACTABLE LOUVERED ROOF			
JOB No.: 25-1128		VERSION: 11	DATE: 3/11/2026
LOCATION:			
COMPANY NAME: RETRACTABLE ROOF CONSTRUCTION CORP. EMAIL: sales@retractableroof.com MAIN OFFICE: +1 (888) 229-4544			
PM: MARIO MORALES		DRAWN BY: L.A.V.	
DESIGNED BY: A.C.		CHECKED BY: GONZALO A. PAZ	
No.	DESCRIPTION	DATE	APP'D

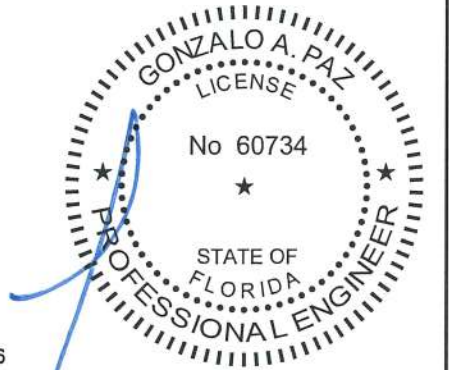

3/11/2026
GONZALO A. PAZ, PE. (Lic No-60734)
CERTIFICATE OF AUTHORIZATION No. 26655
SHEET NAME:
PIECE #1 ENLARGED ISOMETRIC VIEW

PIECE #1 ENLARGED ISOMETRIC VIEW
SCALE: 1/4"=1'-0"

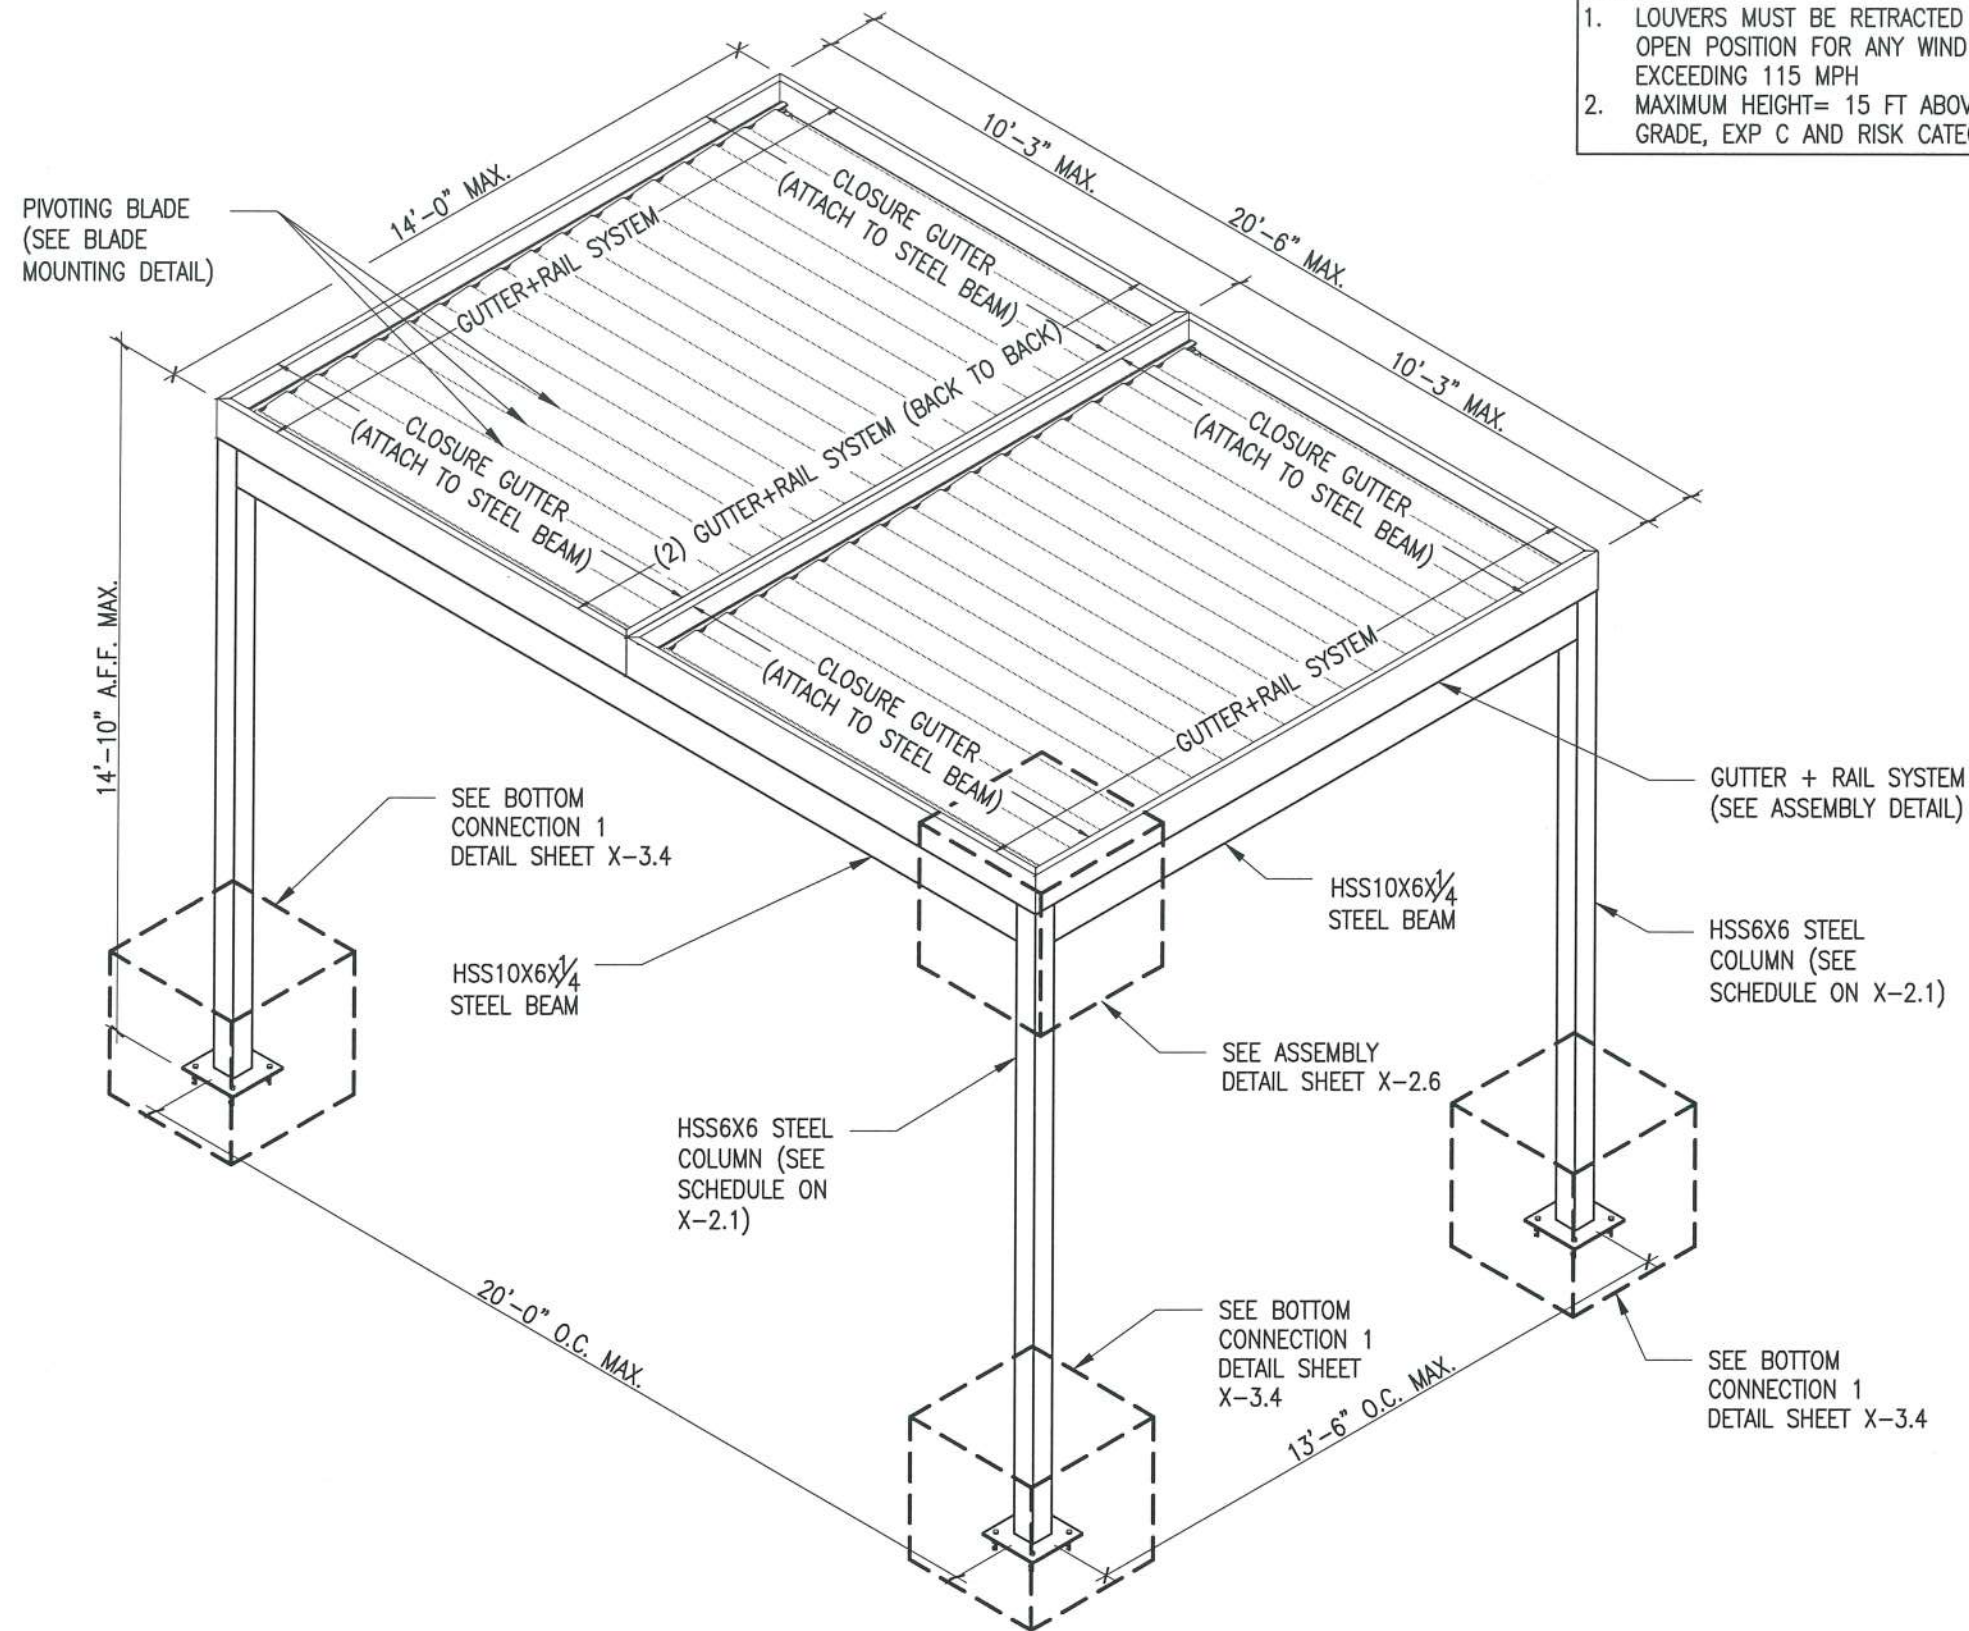


- NOTES:
1. LOUVERS MUST BE RETRACTED TO OPEN POSITION FOR ANY WIND EVENT EXCEEDING 115 MPH
 2. MAXIMUM HEIGHT= 15 FT ABOVE GRADE, EXP C AND RISK CATEGORY II

CITY STAMP:

PRODUCT APPROVED
as complying with the Florida
Building Code
NOA-No. **26-0204.02**
Approval Date **04/23/2026**
By *[Signature]*
Miami-Dade Product Control



PROJECT NAME: RETRACTABLE LOUVERED ROOF			
JOB No.: 25-1128		VERSION: 11	DATE: 3/11/2026
LOCATION:			
COMPANY NAME: RETRACTABLE ROOF CONSTRUCTION CORP. EMAIL: sales@retractableroof.com MAIN OFFICE: +1 (888) 229-4544			
PM: MARIO MORALES		DRAWN BY: L.A.V.	
DESIGNED BY: A.C.		CHECKED BY: GONZALO A. PAZ	
No.	DESCRIPTION	DATE	APP'D

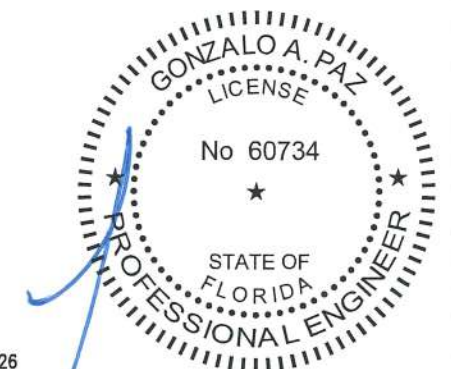


3/11/2026

GONZALO A. PAZ, PE. (Lic No-60734)
CERTIFICATE OF AUTHORIZATION No. 26655

SHEET NAME:
PIECE #2 ENLARGED ISOMETRIC VIEW

X-2.5

PIECE #2 ENLARGED ISOMETRIC VIEW
SCALE: 1/4"=1'-0"

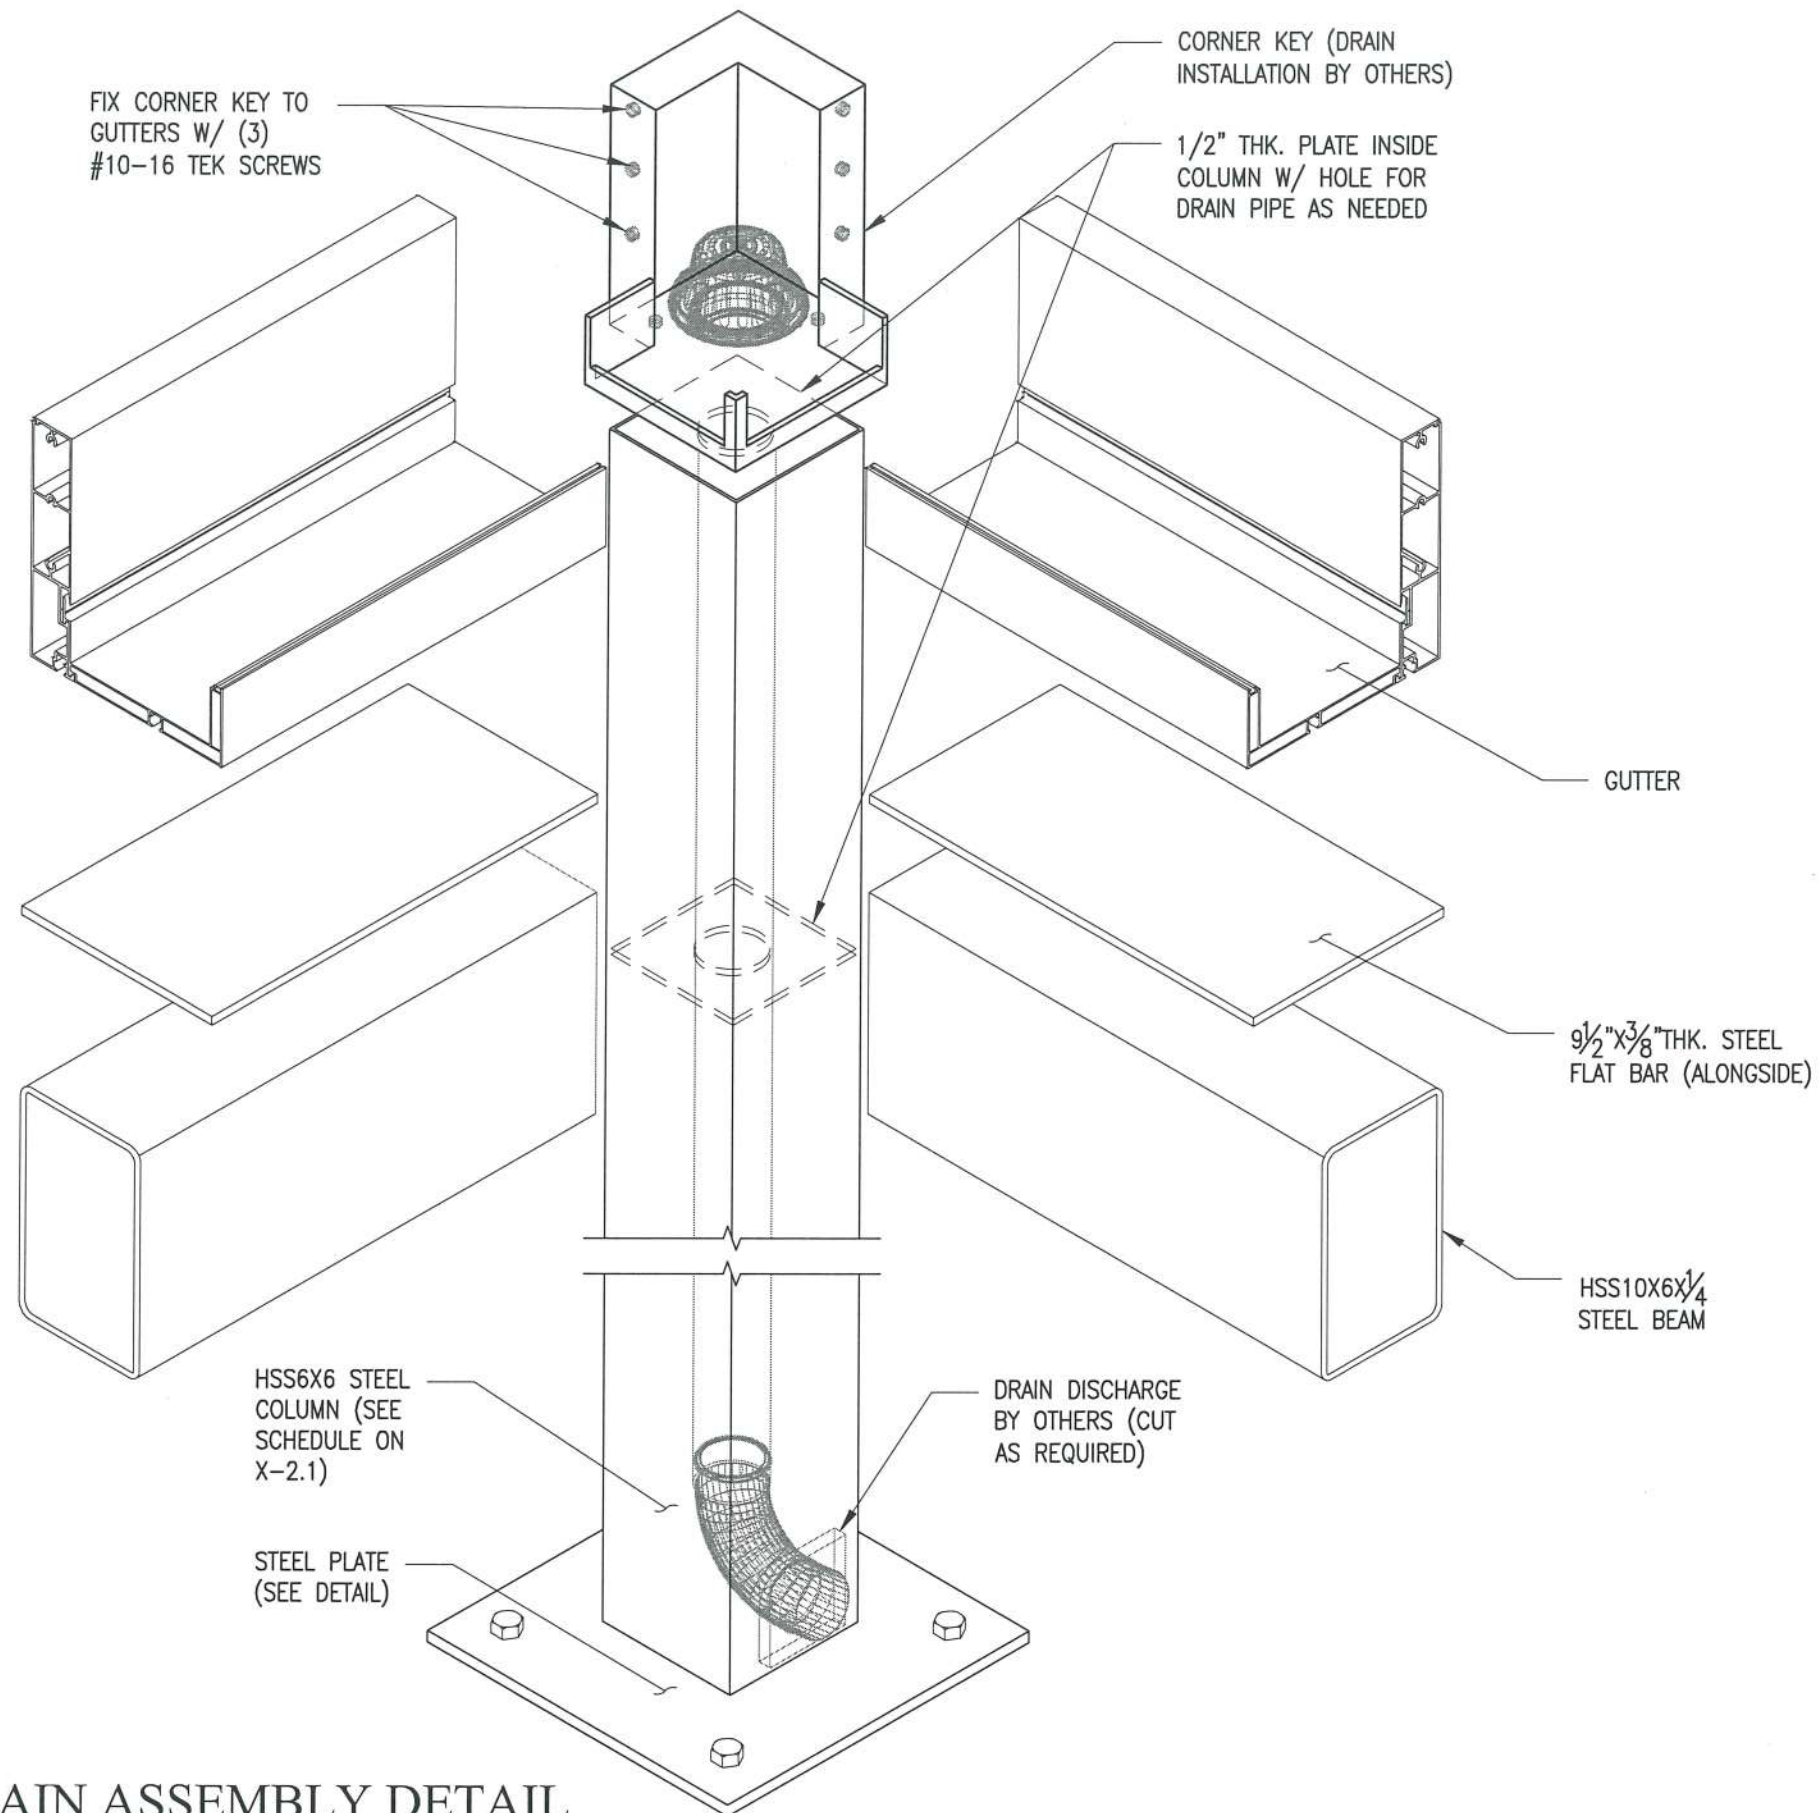

CORNER KEY & DRAIN ASSEMBLY DETAIL

SCALE: 1 1/2"=1'-0"

CITY STAMP:

PRODUCT APPROVED
as complying with the Florida
Building Code

NOA-No. 26-0204.02

Approval Date 04/23/2026

By *[Signature]*
Miami-Dade Product Control



PROJECT NAME:
RETRACTABLE LOUVERED ROOF


JOB No.: 25-1128 | VERSION: 11 | DATE: 3/11/2026

LOCATION:

COMPANY NAME: RETRACTABLE ROOF CONSTRUCTION CORP.
EMAIL: sales@retractableroof.com
MAIN OFFICE: +1 (888) 229-4544

PM: MARIO MORALES | DRAWN BY: L.A.V.
DESIGNED BY: A.C. | CHECKED BY: GONZALO A. PAZ

No.	DESCRIPTION	DATE	APP'D

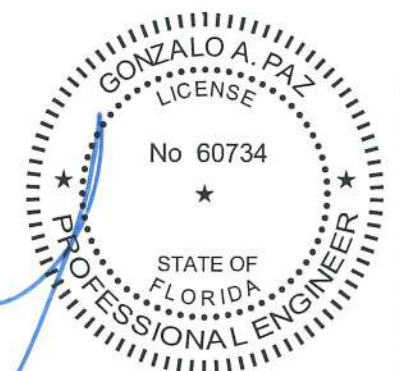


3/11/2026

GONZALO A. PAZ, PE. (Lic No-60734)


CERTIFICATE OF AUTHORIZATION No. 26655

SHEET NAME:
CORNER KEY & DRAIN ASSEMBLY DETAIL


X-2.6

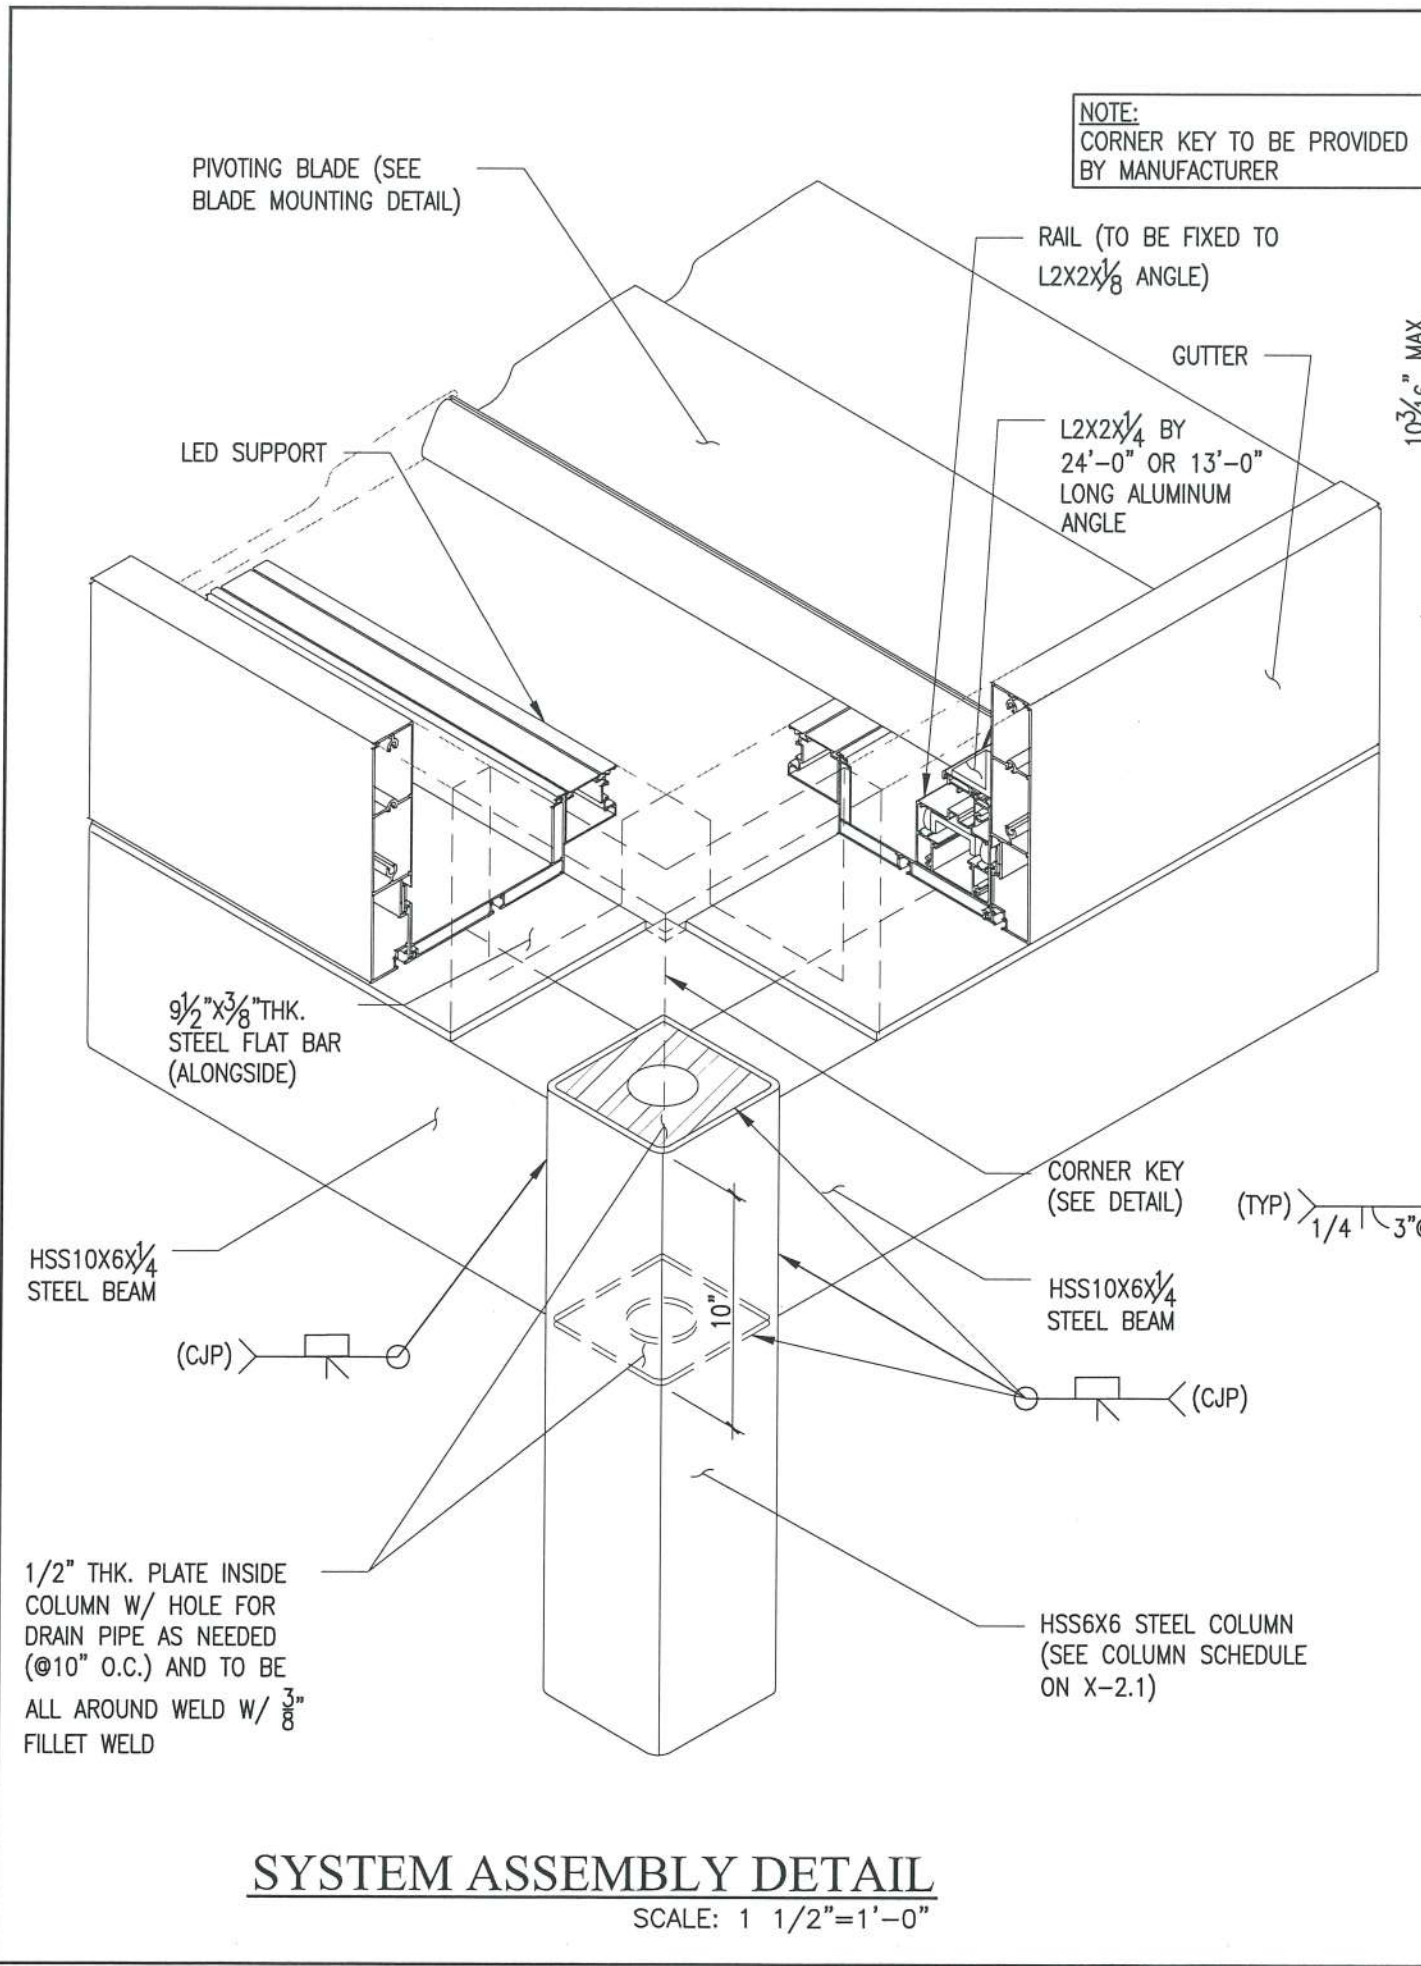

SYSTEM ASSEMBLY DETAIL
SCALE: 1 1/2"=1'-0"

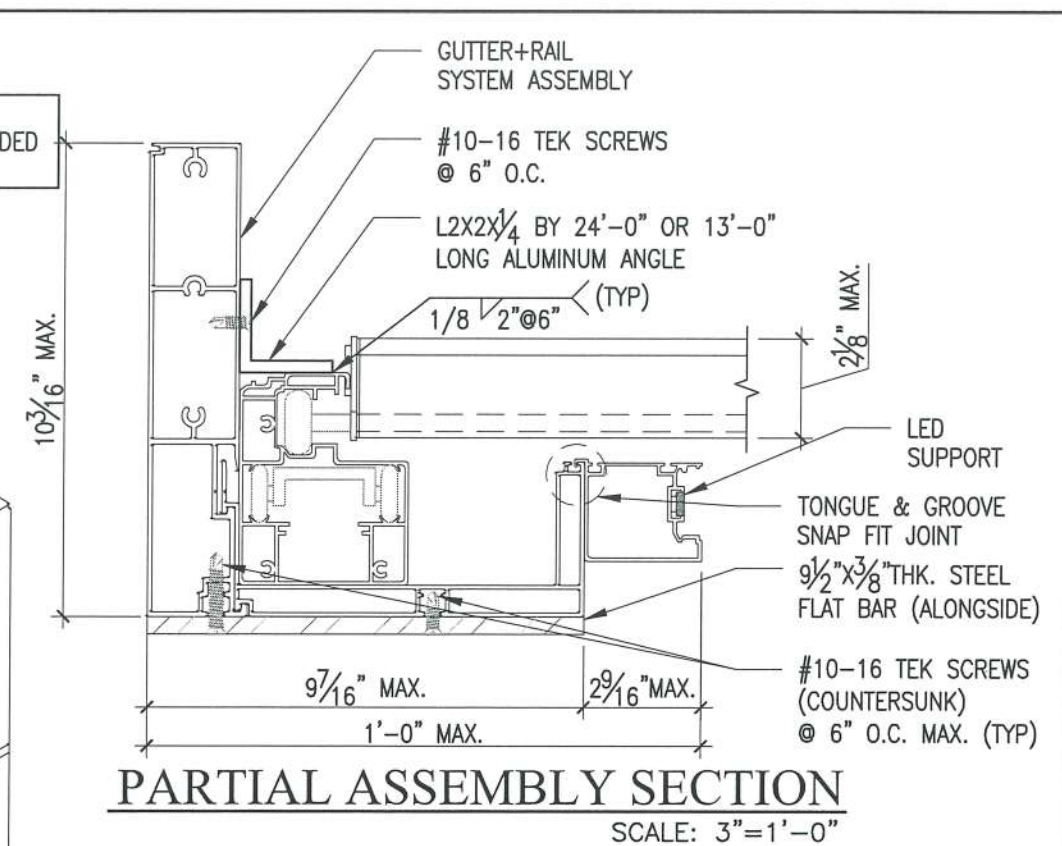

PARTIAL ASSEMBLY SECTION
SCALE: 3"=1'-0"

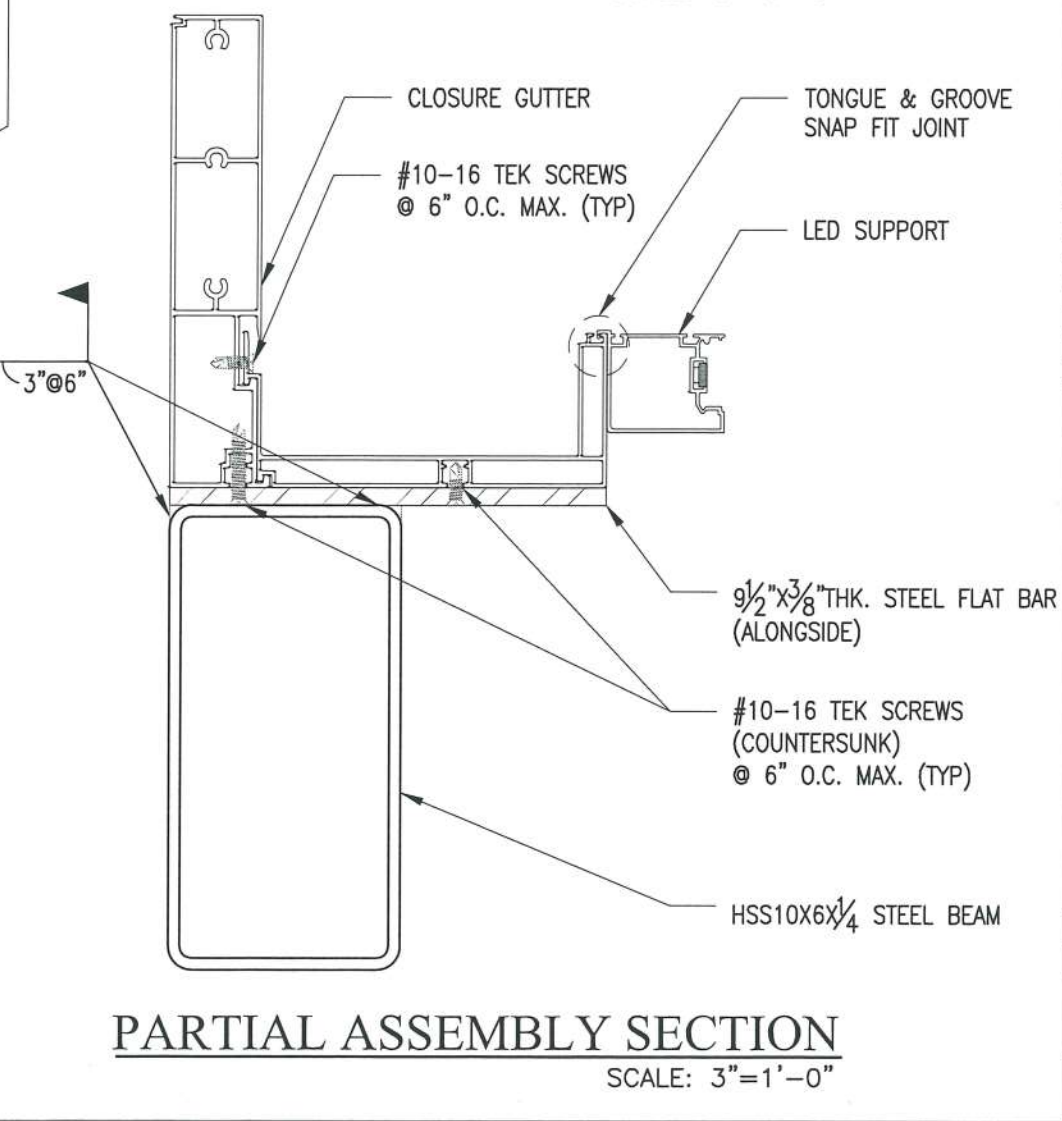

PARTIAL ASSEMBLY SECTION
SCALE: 3"=1'-0"

CITY STAMP:

PRODUCT APPROVED
as complying with the Florida Building Code
NOA-No. **26-0204.02**
Approval Date **04/23/2026**
By *[Signature]*
Miami-Dade Product Control

Eastern Engineering Group
3401 NW 82nd Avenue Suite 370 Doral, FL 33122
Phone: (305) 599-8133 info@easterneg.com www.easterneg.com

PROJECT NAME: **RETRACTABLE LOUVERED ROOF**

JOB No.: **25-1128** | VERSION: **11** | DATE: **3/11/2026**

LOCATION:

COMPANY NAME: **RETRACTABLE ROOF CONSTRUCTION CORP.**
EMAIL: **sales@retractableroof.com**
MAIN OFFICE: **+1 (888) 229-4544**

PM: **MARIO MORALES** | DRAWN BY: **L.A.V.**
DESIGNED BY: **A.C.** | CHECKED BY: **GONZALO A. PAZ**


No.	DESCRIPTION	DATE	APP'D

3/11/2026


GONZALO A. PAZ, PE. (Lic No-60734)
CERTIFICATE OF AUTHORIZATION No. 26655

SHEET NAME:
SYSTEM ASSEMBLY DETAIL AND PARTIAL ASSEMBLY SECTIONS


X-3.0

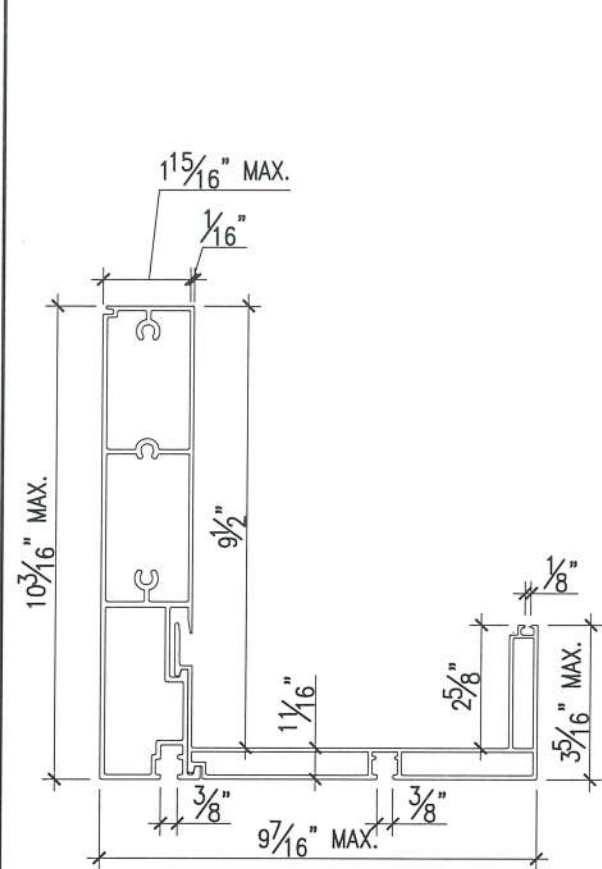


GUTTER SECTION
SCALE: 3"=1'-0"

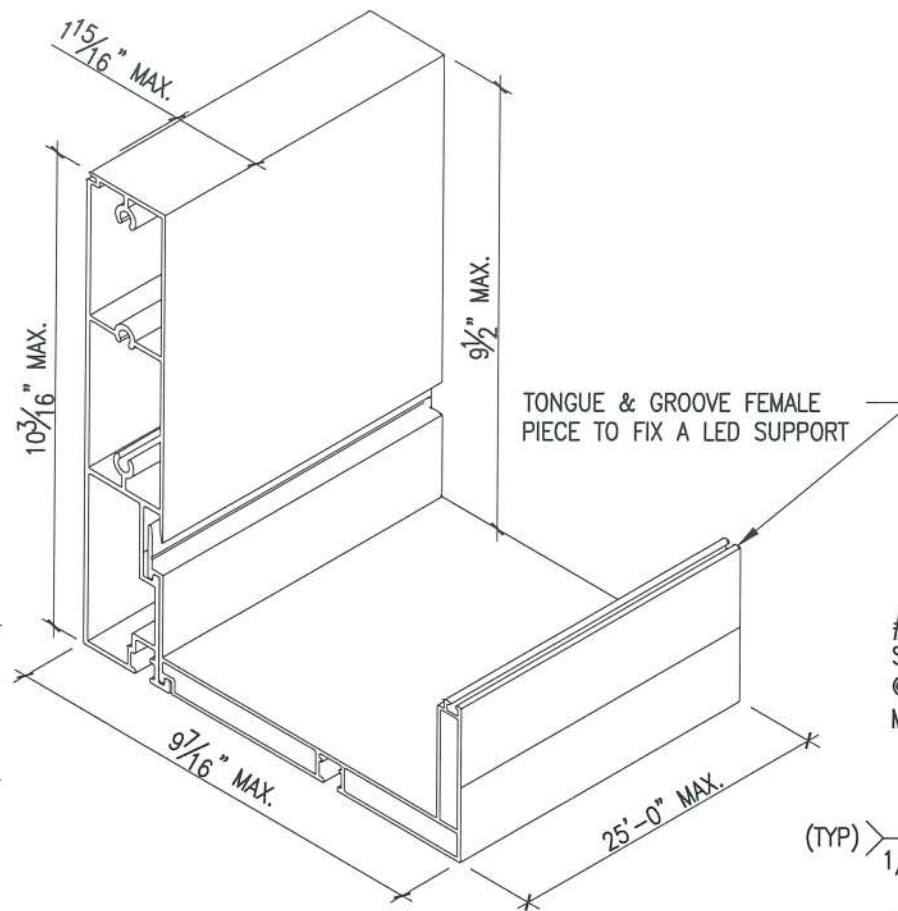


GUTTER ISOMETRIC VIEW
SCALE: 3"=1'-0"

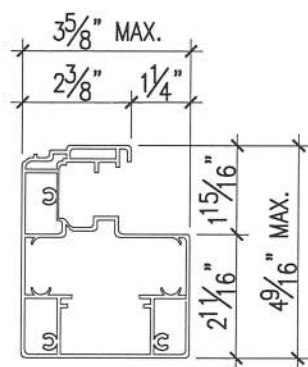

RAIL SECTION
SCALE: 3"=1'-0"

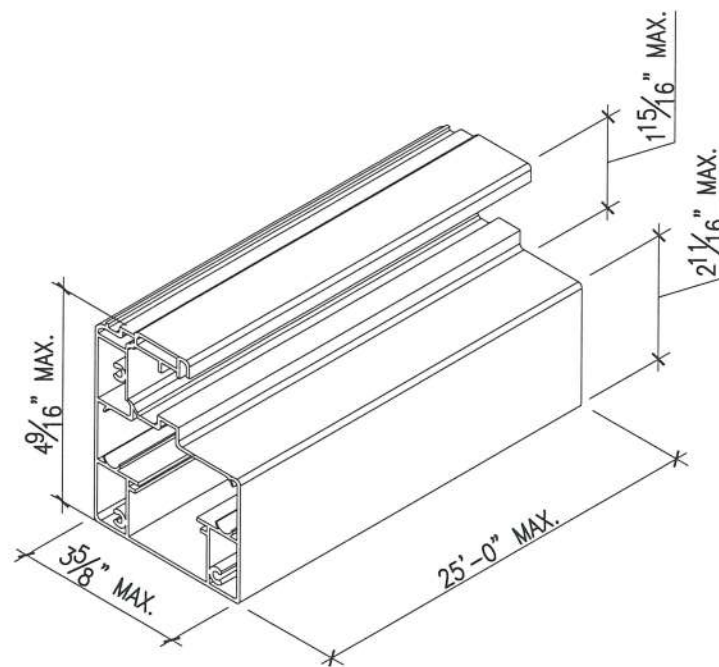

RAIL ISOMETRIC VIEW
SCALE: 3"=1'-0"

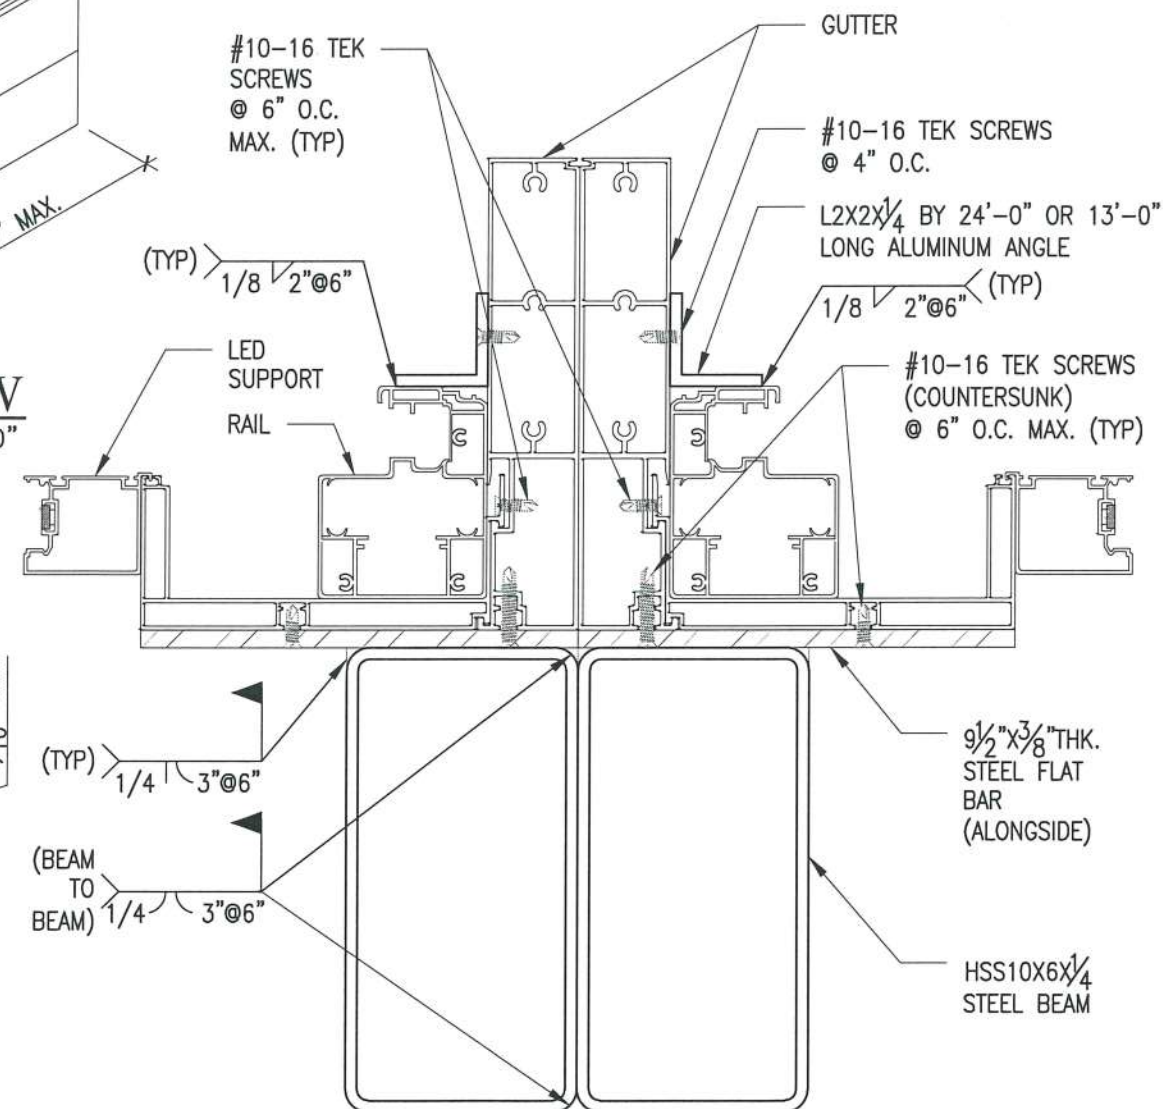

BEAM JOINT ASSEMBLY SECTION
SCALE: 3"=1'-0"

NOTE:
CORNER JOINT TO BE FORMED WITH (2) GUTTERS WITH A 45° BEVEL, CORNER KEY TO BE PROVIDED FOR MANUFACTURER

(BLADES ARE NOT SHOWN FOR CLARITY)

CITY STAMP:

PRODUCT APPROVED
as complying with the Florida
Building Code
NOA-No. 26-0204.02
Approval Date 04/23/2026
By 
Miami-Dade Product Control



PROJECT NAME:

RETRACTABLE LOUVERED ROOF

JOB No.: 25-1128

VERSION: 11

DATE: 3/11/2026

LOCATION:

COMPANY NAME: RETRACTABLE ROOF CONSTRUCTION CORP.

EMAIL: sales@retractableroof.com

MAIN OFFICE: +1 (888) 229-4544

PM: MARIO MORALES

DRAWN BY: L.A.V.

DESIGNED BY: A.C.


CHECKED BY: GONZALO A. PAZ

No.

DESCRIPTION

DATE


APP'D

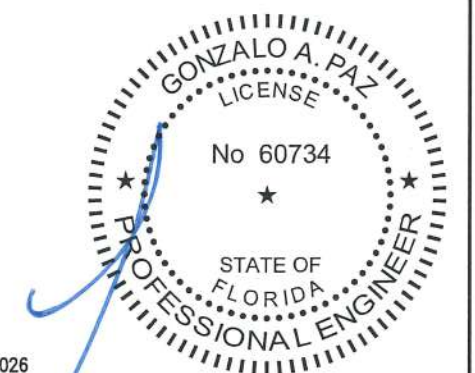


3/11/2026

GONZALO A. PAZ, PE. (Lic No-60734)
CERTIFICATE OF AUTHORIZATION No. 26655
SHEET NAME:
GUTTER & RAIL ISOMETRIC VIEWS & DETAILS


X-3.1

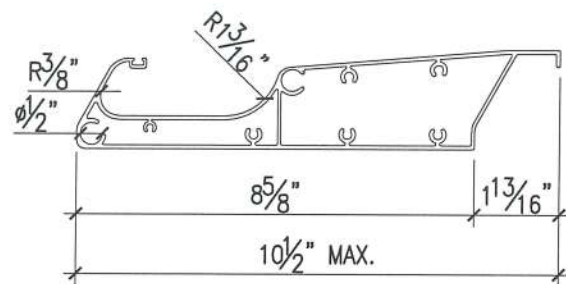


BLADE SECTION
SCALE: 3"=1'-0"

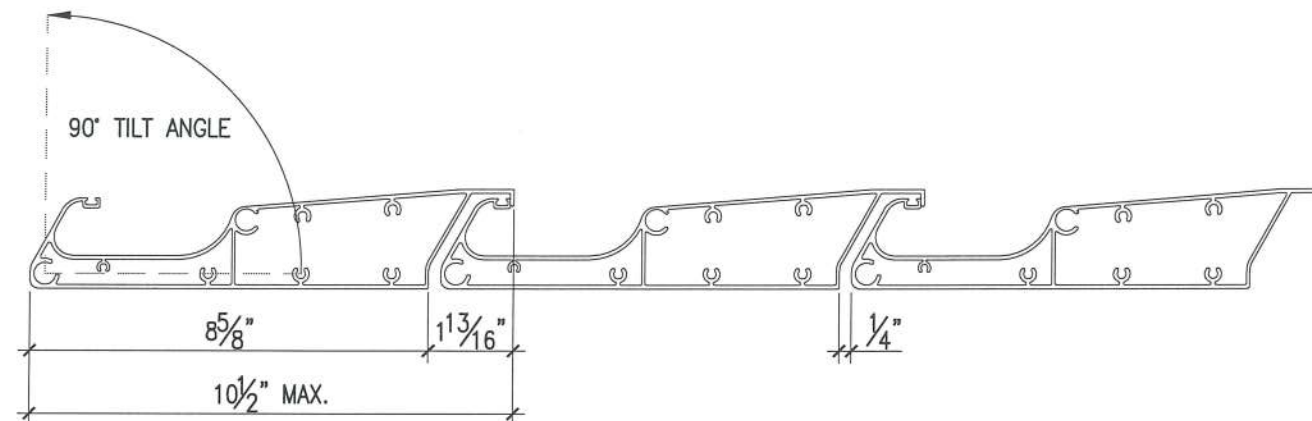


BLADE MOUNTING DETAIL
SCALE: 3"=1'-0"

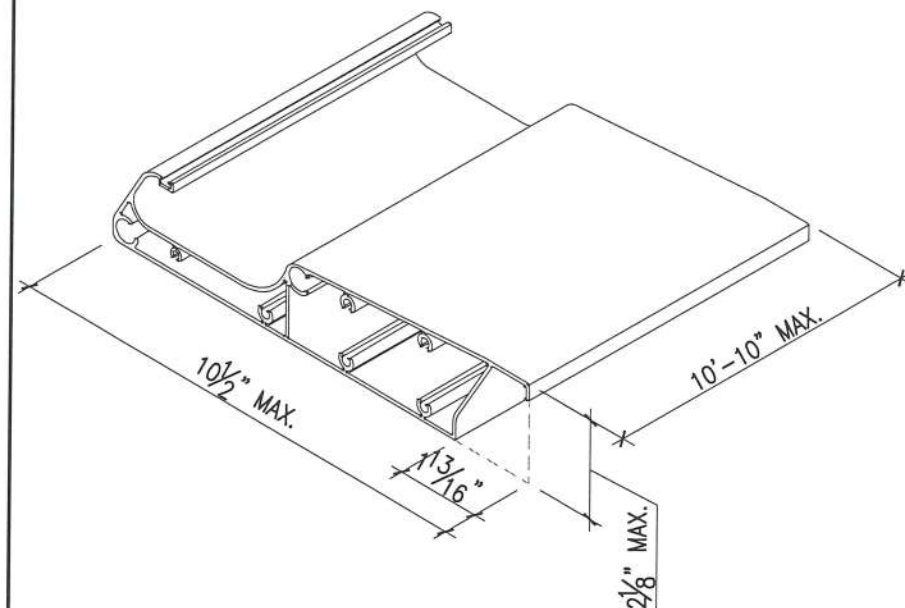

BLADE ISOMETRIC VIEW
SCALE: 3"=1'-0"

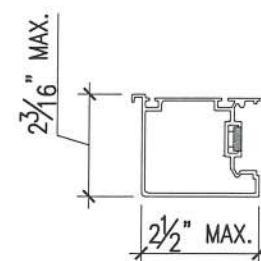

LED SUPPORT SECTION
SCALE: 3"=1'-0"

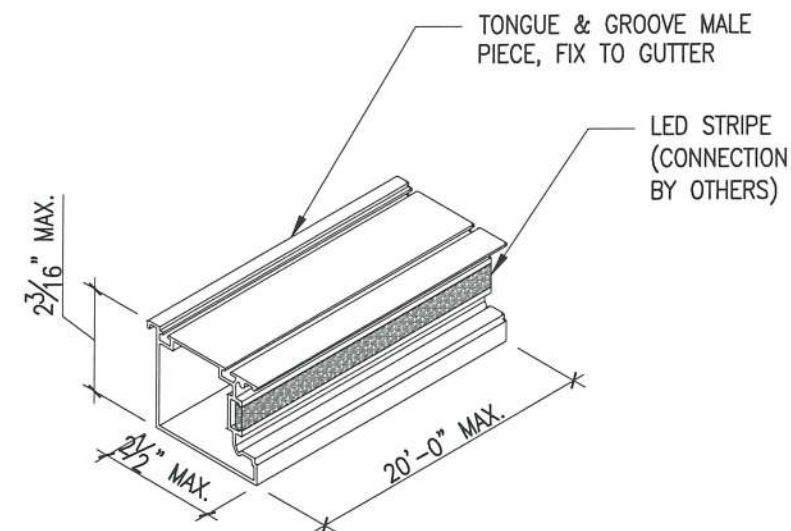

LED SUPPORT ISOMETRIC VIEW
SCALE: 3"=1'-0"

CITY STAMP:

PRODUCT APPROVED
as complying with the Florida
Building Code
NOA-No. **26-0204.02**
Approval Date **04/23/2026**
By *[Signature]*
Miami-Dade Product Control



PROJECT NAME:
RETRACTABLE LOUVERED ROOF


JOB No.: **25-1128** | VERSION: **11** | DATE: **3/11/2026**

LOCATION:

COMPANY NAME: **RETRACTABLE ROOF CONSTRUCTION CORP.**
EMAIL: **sales@retractableroof.com**
MAIN OFFICE: **+1 (888) 229-4544**

PM: **MARIO MORALES** | DRAWN BY: **L.A.V.**
DESIGNED BY: **A.C.** | CHECKED BY: **GONZALO A. PAZ**

No.	DESCRIPTION	DATE	APP'D

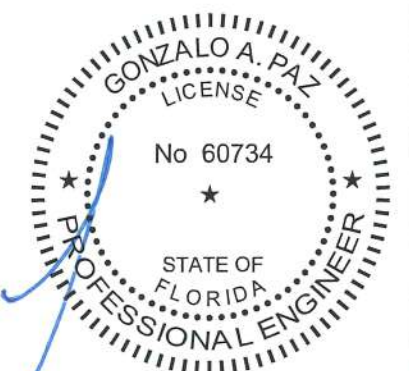


3/11/2026

GONZALO A. PAZ, PE. (Lic No-60734)


CERTIFICATE OF AUTHORIZATION No. 26655

SHEET NAME:
BLADE & LED SUPPORT VIEWS, SECTIONS AND DETAILS


X-3.2

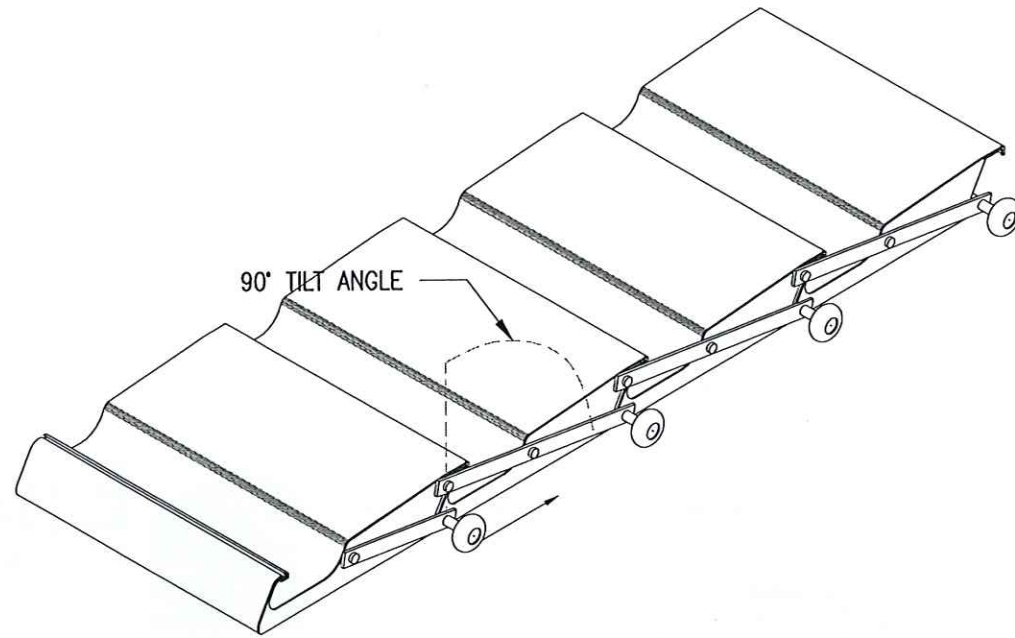

BLADE CLOSED MOUNTING DETAIL
SCALE: 1 1/2"=1'-0"

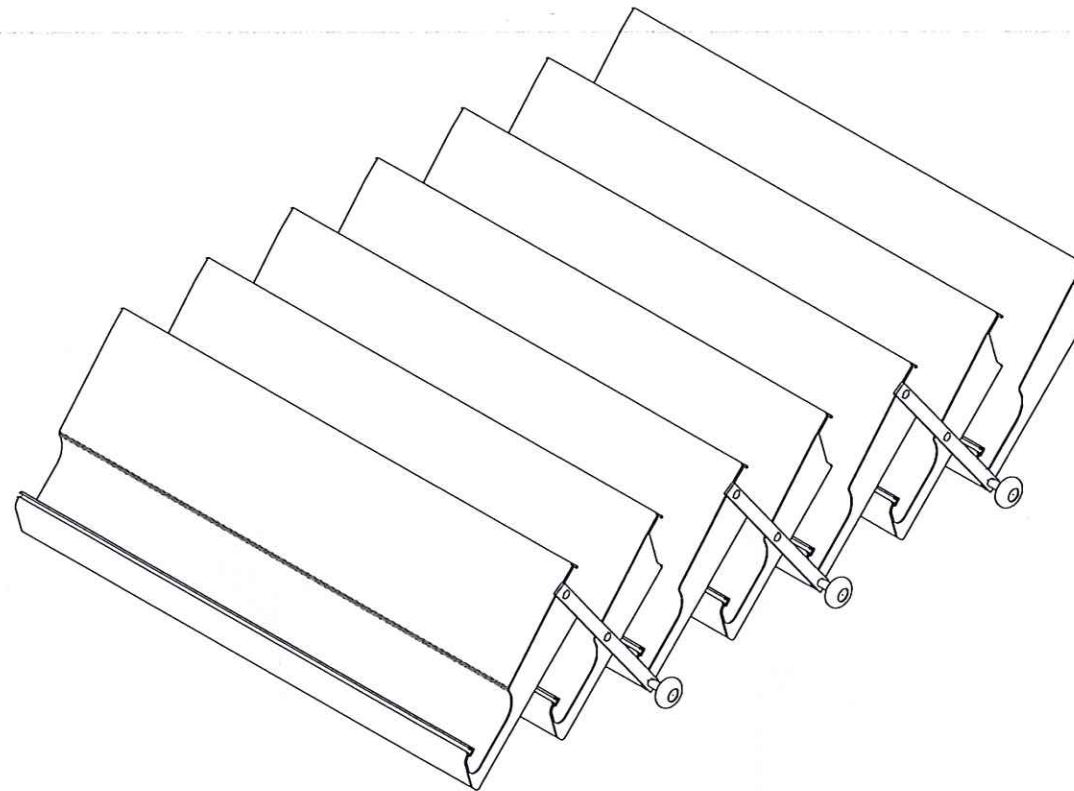

BLADE SEMI CLOSED MOUNTING DETAIL
SCALE: 1 1/2"=1'-0"

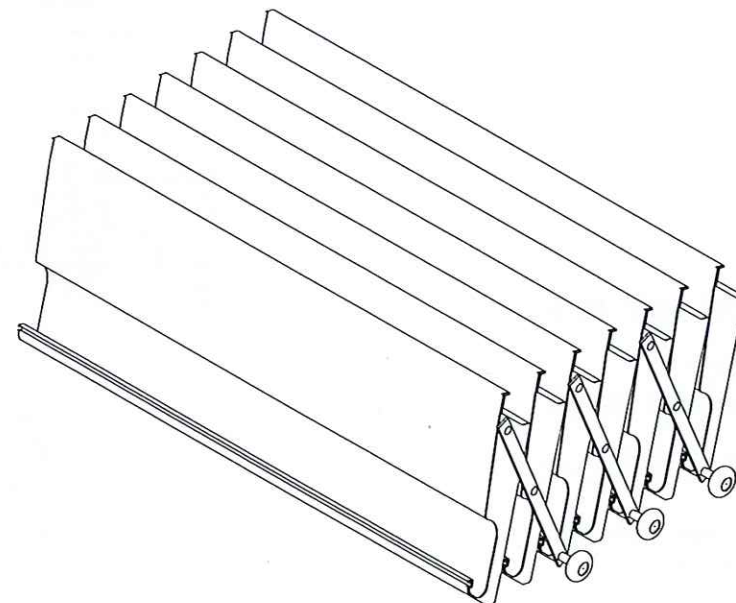

BLADE OPEN MOUNTING DETAIL
SCALE: 1 1/2"=1'-0"

NOTES:

1. LOUVERS MUST BE RETRACTED TO OPEN POSITION FOR ANY WIND EVENT EXCEEDING 115 MPH
2. MAXIMUM HEIGHT= 15 FT ABOVE GRADE, EXP C AND RISK CATEGORY II

CITY STAMP:

PRODUCT APPROVED
as complying with the Florida
Building Code

NOA-No. **26-0204.02**

Approval Date **04/23/2026**

By 
Miami-Dade Product Control



PROJECT NAME:
RETRACTABLE LOUVERED ROOF

JOB No.: **25-1128** | VERSION: **11** | DATE: **3/11/2026**


LOCATION:

COMPANY NAME: **RETRACTABLE ROOF CONSTRUCTION CORP.**
EMAIL: **sales@retractableroof.com**
MAIN OFFICE: **+1 (888) 229-4544**

PM: **MARIO MORALES** | DRAWN BY: **L.A.V.**

DESIGNED BY: **A.C.** | CHECKED BY: **GONZALO A. PAZ**

No.	DESCRIPTION	DATE	APP'D

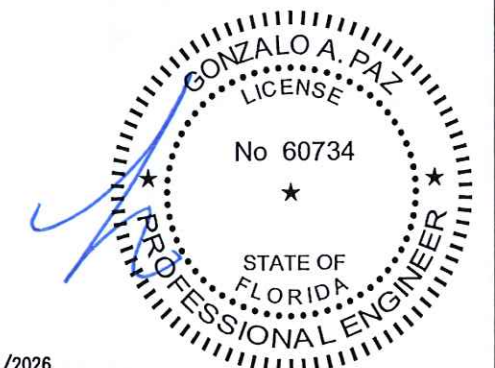


3/11/2026

GONZALO A. PAZ, PE. (Lic No-60734)



CERTIFICATE OF AUTHORIZATION No. 26655

SHEET NAME:
**BLADE MOUNTING DETAILS AND SUPPORT
ANGLE DETAIL**


X-3.3

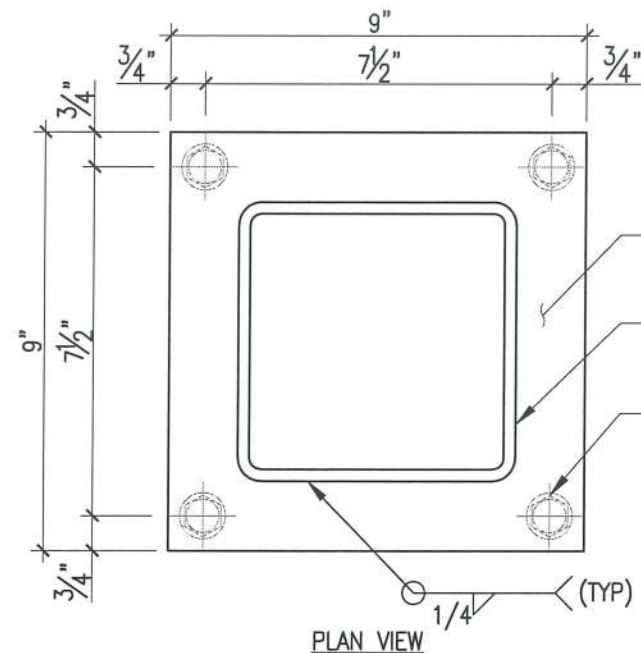

BOTTOM CONNECTION 1
SCALE: 3"=1'-0"

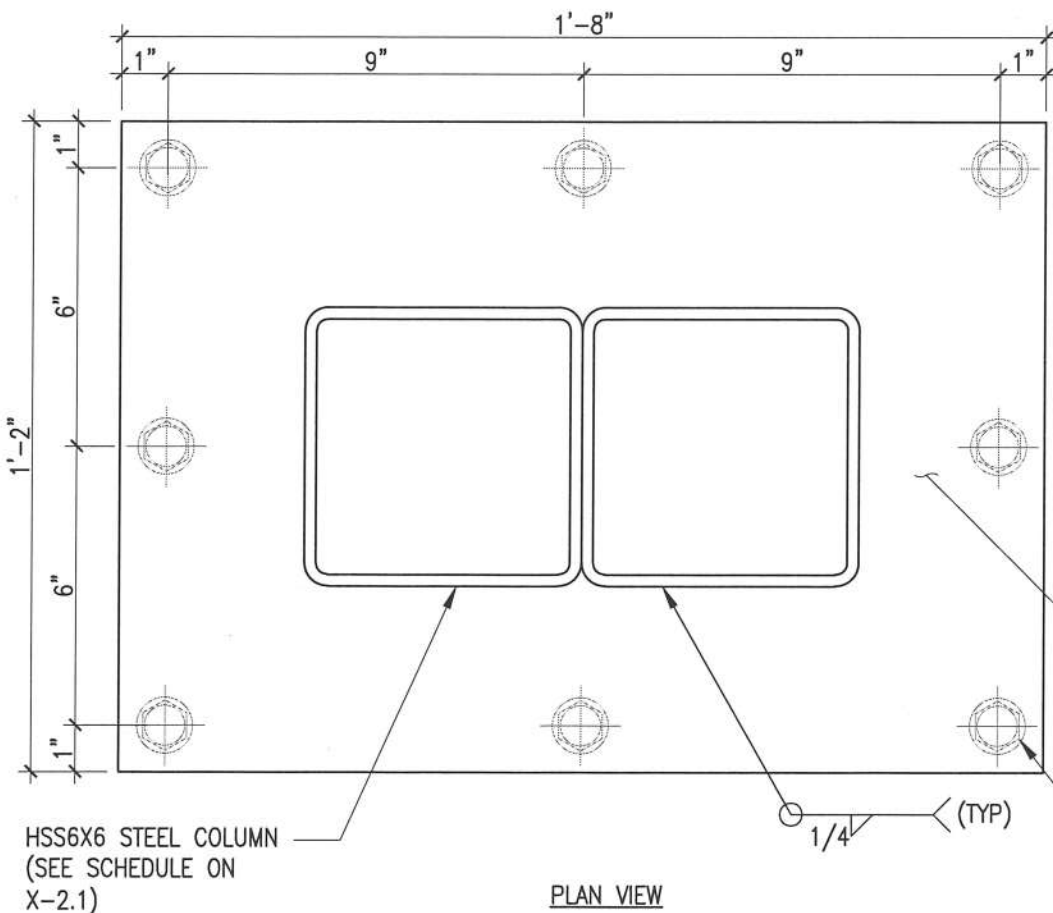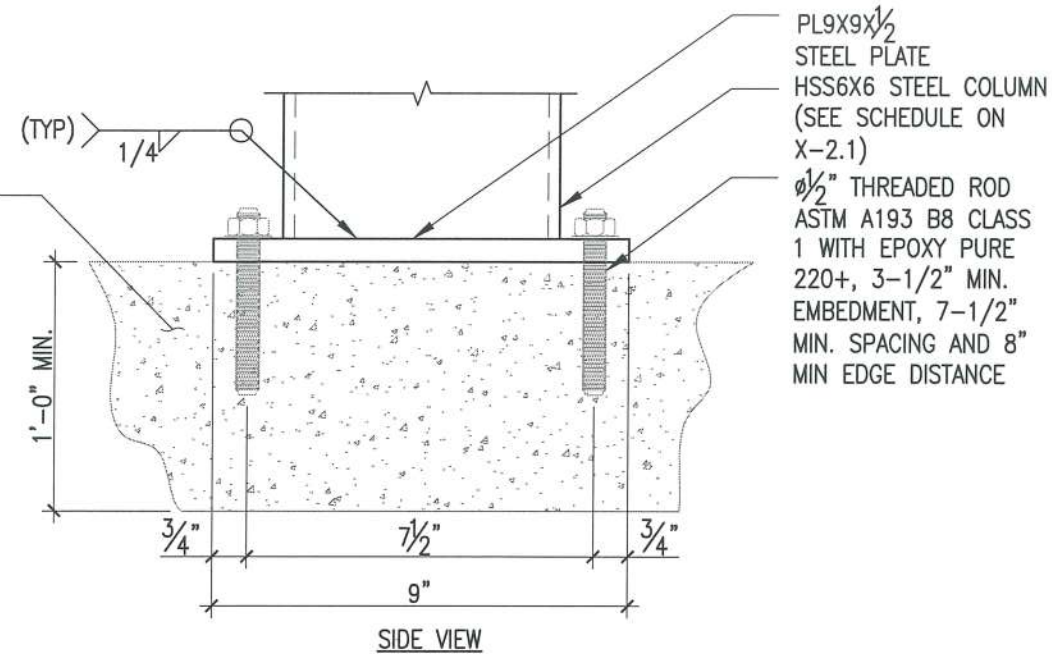

BOTTOM CONNECTION 2
SCALE: 3"=1'-0"

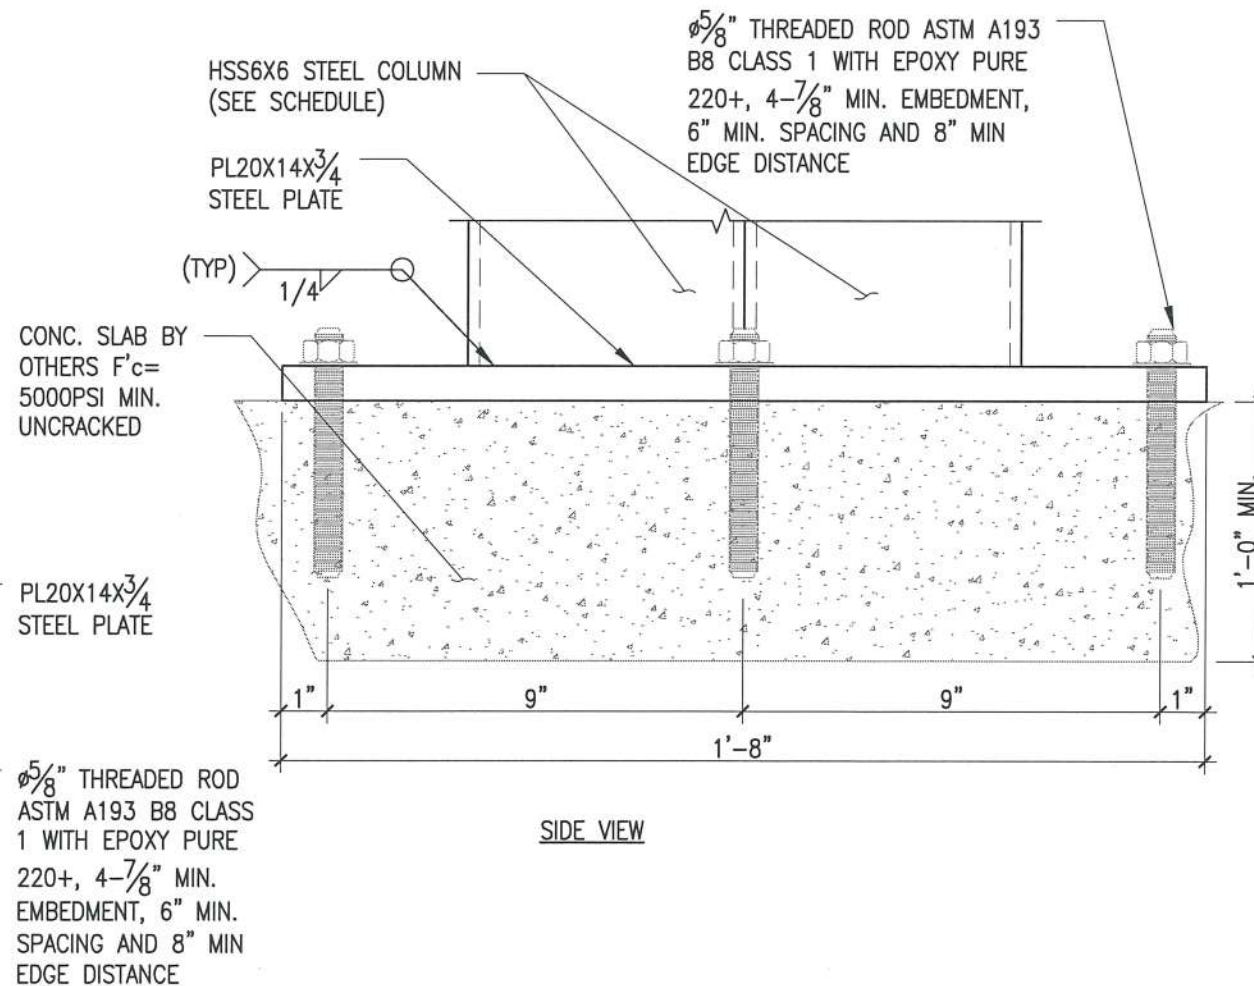


CITY STAMP:

PRODUCT APPROVED
as complying with the Florida
Building Code
NOA-No. **26-0204.02**
Approval Date **04/23/2026**
By *[Signature]*
Miami-Dade Product Control



PROJECT NAME: RETRACTABLE LOUVERED ROOF			
JOB No.: 25-1128		VERSION: 11	DATE: 3/11/2026
LOCATION:			
COMPANY NAME: RETRACTABLE ROOF CONSTRUCTION CORP. EMAIL: sales@retractableroof.com MAIN OFFICE: +1 (888) 229-4544			
PM: MARIO MORALES		DRAWN BY: L.A.V.	
DESIGNED BY: A.C.		CHECKED BY: GONZALO A. PAZ	
No.	DESCRIPTION	DATE	APP'D

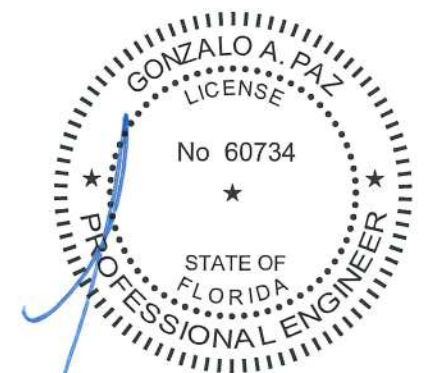

3/11/2026

GONZALO A. PAZ, PE. (Lic No-60734)
CERTIFICATE OF AUTHORIZATION No. 26655

SHEET NAME:
BOTTOM CONNECTIONS 1 & 2 DETAILS

X-3.4