



DEPARTMENT OF REGULATORY AND ECONOMIC RESOURCES (RER)
BOARD AND CODE ADMINISTRATION DIVISION

NOTICE OF ACCEPTANCE (NOA)

MIAMI-DADE COUNTY
PRODUCT CONTROL SECTION

11805 SW 26 Street, Room 208
Miami, Florida 33175-2474
T (786) 315-2590 F (786) 315-2599

www.miamidade.gov/economy

Fantasy Marble, LLC
400 SW 12 Ave, #5
Pompano Beach, FL 33069

SCOPE:

This NOA is being issued under the applicable rules and regulations governing the use of construction materials. The documentation submitted has been reviewed and accepted by Miami-Dade County RER-Product Control Section to be used in Miami Dade County and other areas where allowed by the Authority Having Jurisdiction (AHJ).

This NOA shall not be valid after the expiration date stated below. The Miami-Dade County Product Control Section (In Miami Dade County) and/or the AHJ (in areas other than Miami Dade County) reserve the right to have this product or material tested for quality assurance purposes. If this product or material fails to perform in the accepted manner, the manufacturer will incur the expense of such testing and the AHJ may immediately revoke, modify, or suspend the use of such product or material within their jurisdiction. RER reserves the right to revoke this acceptance if it is determined by Miami-Dade County Product Control Section that this product or material fails to meet the requirements of the applicable building code.

This product is approved as described herein and has been designed to comply with the Florida Building Code, including the High Velocity Hurricane Zone.

DESCRIPTION: Fantasy Aluminum-Stone Wall Panel System - L.M.I.

APPROVAL DOCUMENT: Drawing No. **AD19-23**, titled "Light Weight Stone Panel System – L.M.I. & S.M.I.", sheets 1 through 7 of 7, dated 03/12/2026, prepared by MCY Engineering, Inc., signed and sealed by Yiping Wang, P.E., bearing the Miami-Dade County Product Control approval stamp with the Notice of Acceptance number and expiration date by the Miami-Dade County Product Control Section.

MISSILE IMPACT RATING: Large and Small Missile Impact Resistant

LABELING: A permanent label with the manufacturer's name or logo, manufacturing plant's city and state, model/series, and the statement reading 'Miami-Dade County Product Control Approved' is to be located on each panel.

RENEWAL of this NOA shall be considered after a renewal application has been filed and there has been no change in the applicable building code negatively affecting the performance of this product.

TERMINATION of this NOA will occur after the expiration date or if there has been a revision or change in the materials, use, and/or manufacture of the product or process. Misuse of this NOA as an endorsement of any product, for sales, advertising or any other purposes shall automatically terminate this NOA. Failure to comply with any section of this NOA shall be cause for termination and removal of NOA.

ADVERTISEMENT: The NOA number preceded by the words Miami-Dade County, Florida, and followed by the expiration date may be displayed in advertising literature. If any portion of the NOA is displayed, then it shall be done in its entirety.

INSPECTION: A copy of this entire NOA shall be provided to the user by the manufacturer or its distributors and shall be available for inspection at the job site at the request of the Building Official.

This NOA **renews NOA #20-0708.02** consists of this page 1, evidence page E-1, as well as approval document mentioned above.

The submitted documentation was reviewed by **Carlos M. Utrera, P.E.**



04/09/26

NOA No 26-0312.01
Expiration Date: March 18, 2031
Approval Date: April 16, 2026
Page 1

NOTICE OF ACCEPTANCE: EVIDENCE SUBMITTED

1. Evidence submitted under prior NOA # 20-0708.02 and new

A. DRAWINGS

1. Drawing No. **AD19-23**, titled “Light Weight Stone Panel System – L.M.I. & S.M.I.”, sheets 1 through 7 of 7, dated 03/12/2026, prepared by MCY Engineering, Inc., signed and sealed by Yiping Wang, P.E.

B. TESTS

1. Test reports on
 - 1) Air Infiltration Test, per FBC, TAS 202-94
 - 2) Uniform Static Air Pressure Test, Loading per FBC TAS 202-94
 - 3) Water Resistance Test, per FBC, TAS 202-94
 - 4) Large Missile Impact Test per FBC, TAS 201-94
 - 5) Cyclic Wind Pressure Loading per FBC, TAS 203-94along with marked-up drawings and installation diagram of the Panel System, prepared by Fenestration Testing Laboratory, Inc., Test Report No. **10701**, dated 06/27/2018, signed and sealed by Idalmis Ortega, P.E. on 12/18/2020.

C. CALCULATIONS

1. Anchor verification calculations prepared by MCY Engineering, Inc. dated 06/26/2020, signed and sealed by Yiping Wang, P.E.

D. MATERIAL CERTIFICATIONS

1. None.

E. QUALITY ASSURANCE


1. Miami-Dade Department of Regulatory and Economic Resources (RER).

F. STATEMENTS

1. Statement letter of code conformance to the 8th Edition (2023) of the FBC and of no financial interest, issued by MCY Engineering, Inc., dated 03/12/2026, signed and sealed by Yiping Wang, P.E.



Carlos M. Utrera, P.E.
Product Control Examiner
NOA No 26-0312.01
Expiration Date: March 18, 2031
Approval Date: April 16, 2026

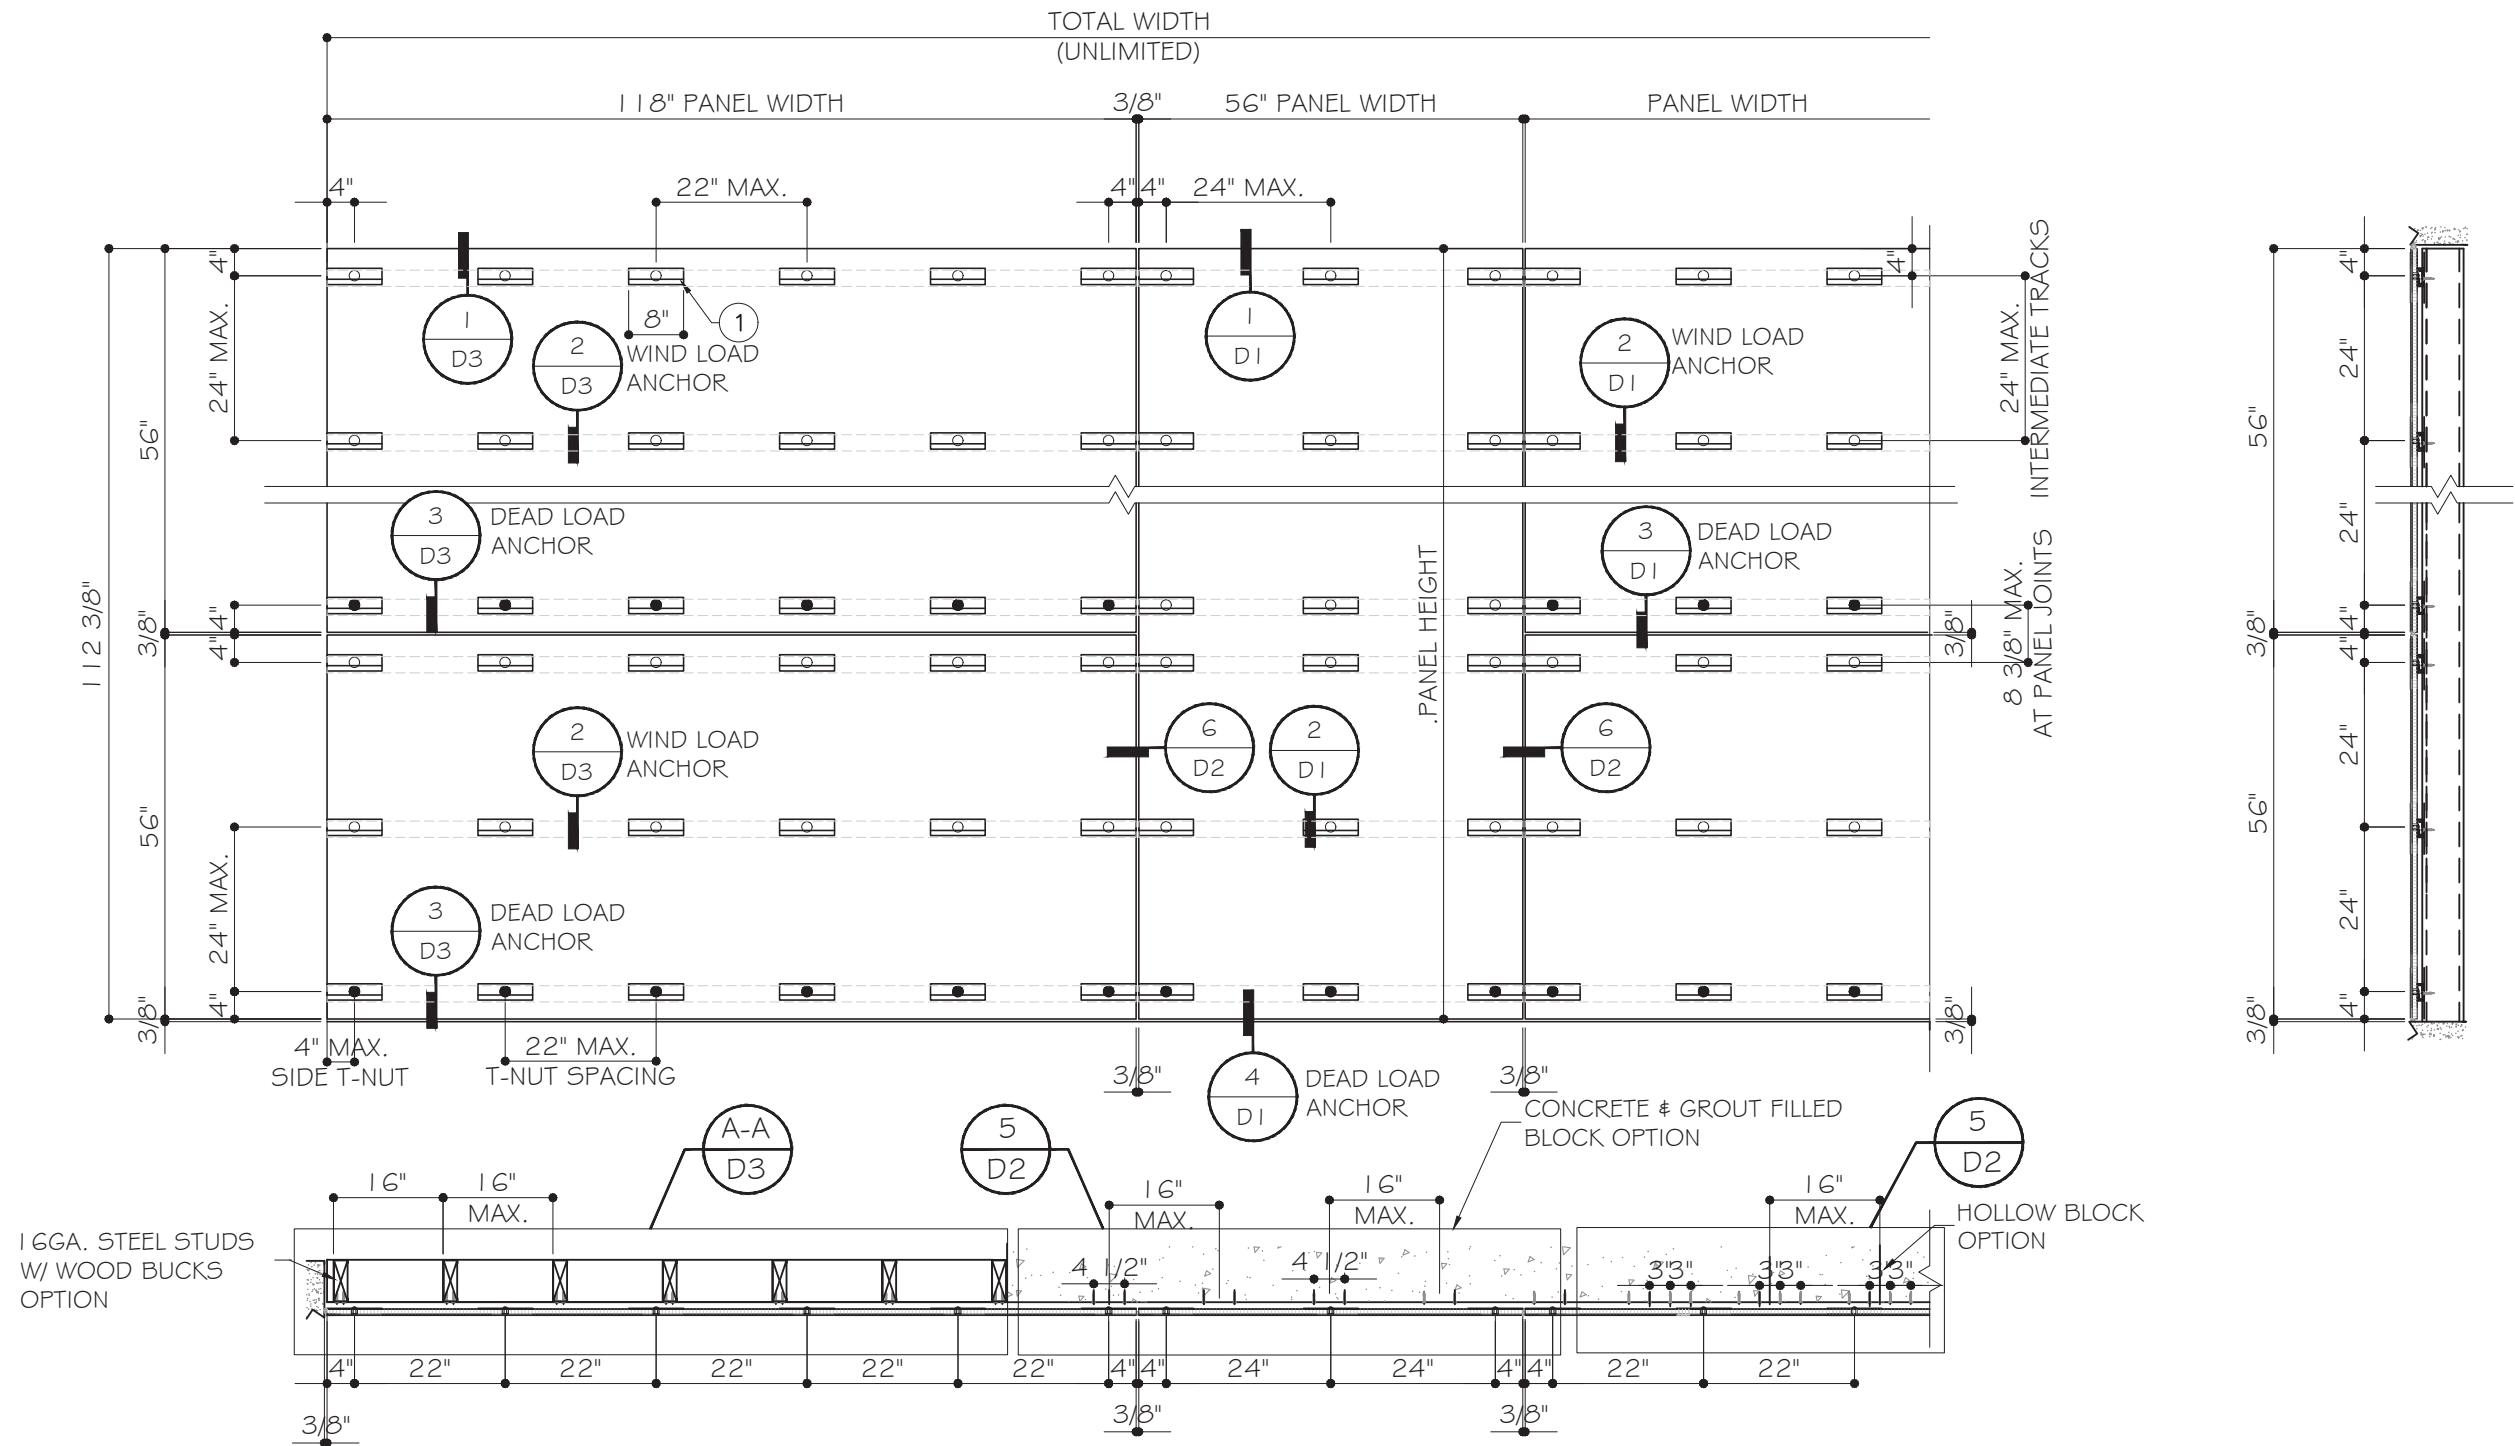

NOTE: SUBSTRATE SHOWN FOR DEMONSTRATION ONLY

TYPICAL EXTERIOR ELEVATION

MAX. DESIGN LOADS
FOR SIZE SHOWN ABOVE OR SMALLER AS PERMITTED BY FBC
+ 140 PSF
- 140 PSF

- WIND LOAD ANCHOR
- DEAD LOAD ANCHOR

- NOTE:
1. WIDTH AND LENGTH DIMENSIONS CAN BE ORIENTED VERTICALLY AND HORIZONTALLY AS SHOWN ABOVE.
2. MAX. PANEL AREA = 118"(PANEL WIDTH) X 56"(PANEL LENGTH)
3. MAX. INTERIOR TRACKING (HORIZONTAL) = 24" O.C.
4. MAX. T-NUT SPACING = 24" O.C.
5. MAX. DEAD LOAD ON EACH T-NUT NOT TO EXCEED 85 LBF

MIAMI-DADE COUNTY

PRODUCT RENEWED
as complying with the Florida
Building Code
NOA-No. **26-0312.01**
Expiration Date **03/18/2031**

By
Miami-Dade Product Control

March 12th, 2026

MCY ENGINEERING, INC.
GLAZING CONSULTANTS
12781 MIRAMAR PARKWAY #301
MIRAMAR, FL 33027
P: 305.588.5224
www.MCYEngineering.com
MCY@mcyengineering.com

PANELS SYSTEM - L.M.I. & S.M.I.
FANTASY MARBLE LLC
FT PIERCE FL 34947
FAX/TEL. 954.394.3103


2	2026.03.12	James	RENEWAL	
1	2020.11.17	CY	Revise as per comments	
0	2020.06.25	YA	For approval	
Rev. No.	Date	Drawn By	Description	

Drawn Date 03/12/2026Scale AS SHOWN

DRAWING NO. AD19-23

Sheet No. 02 OF 07

E1

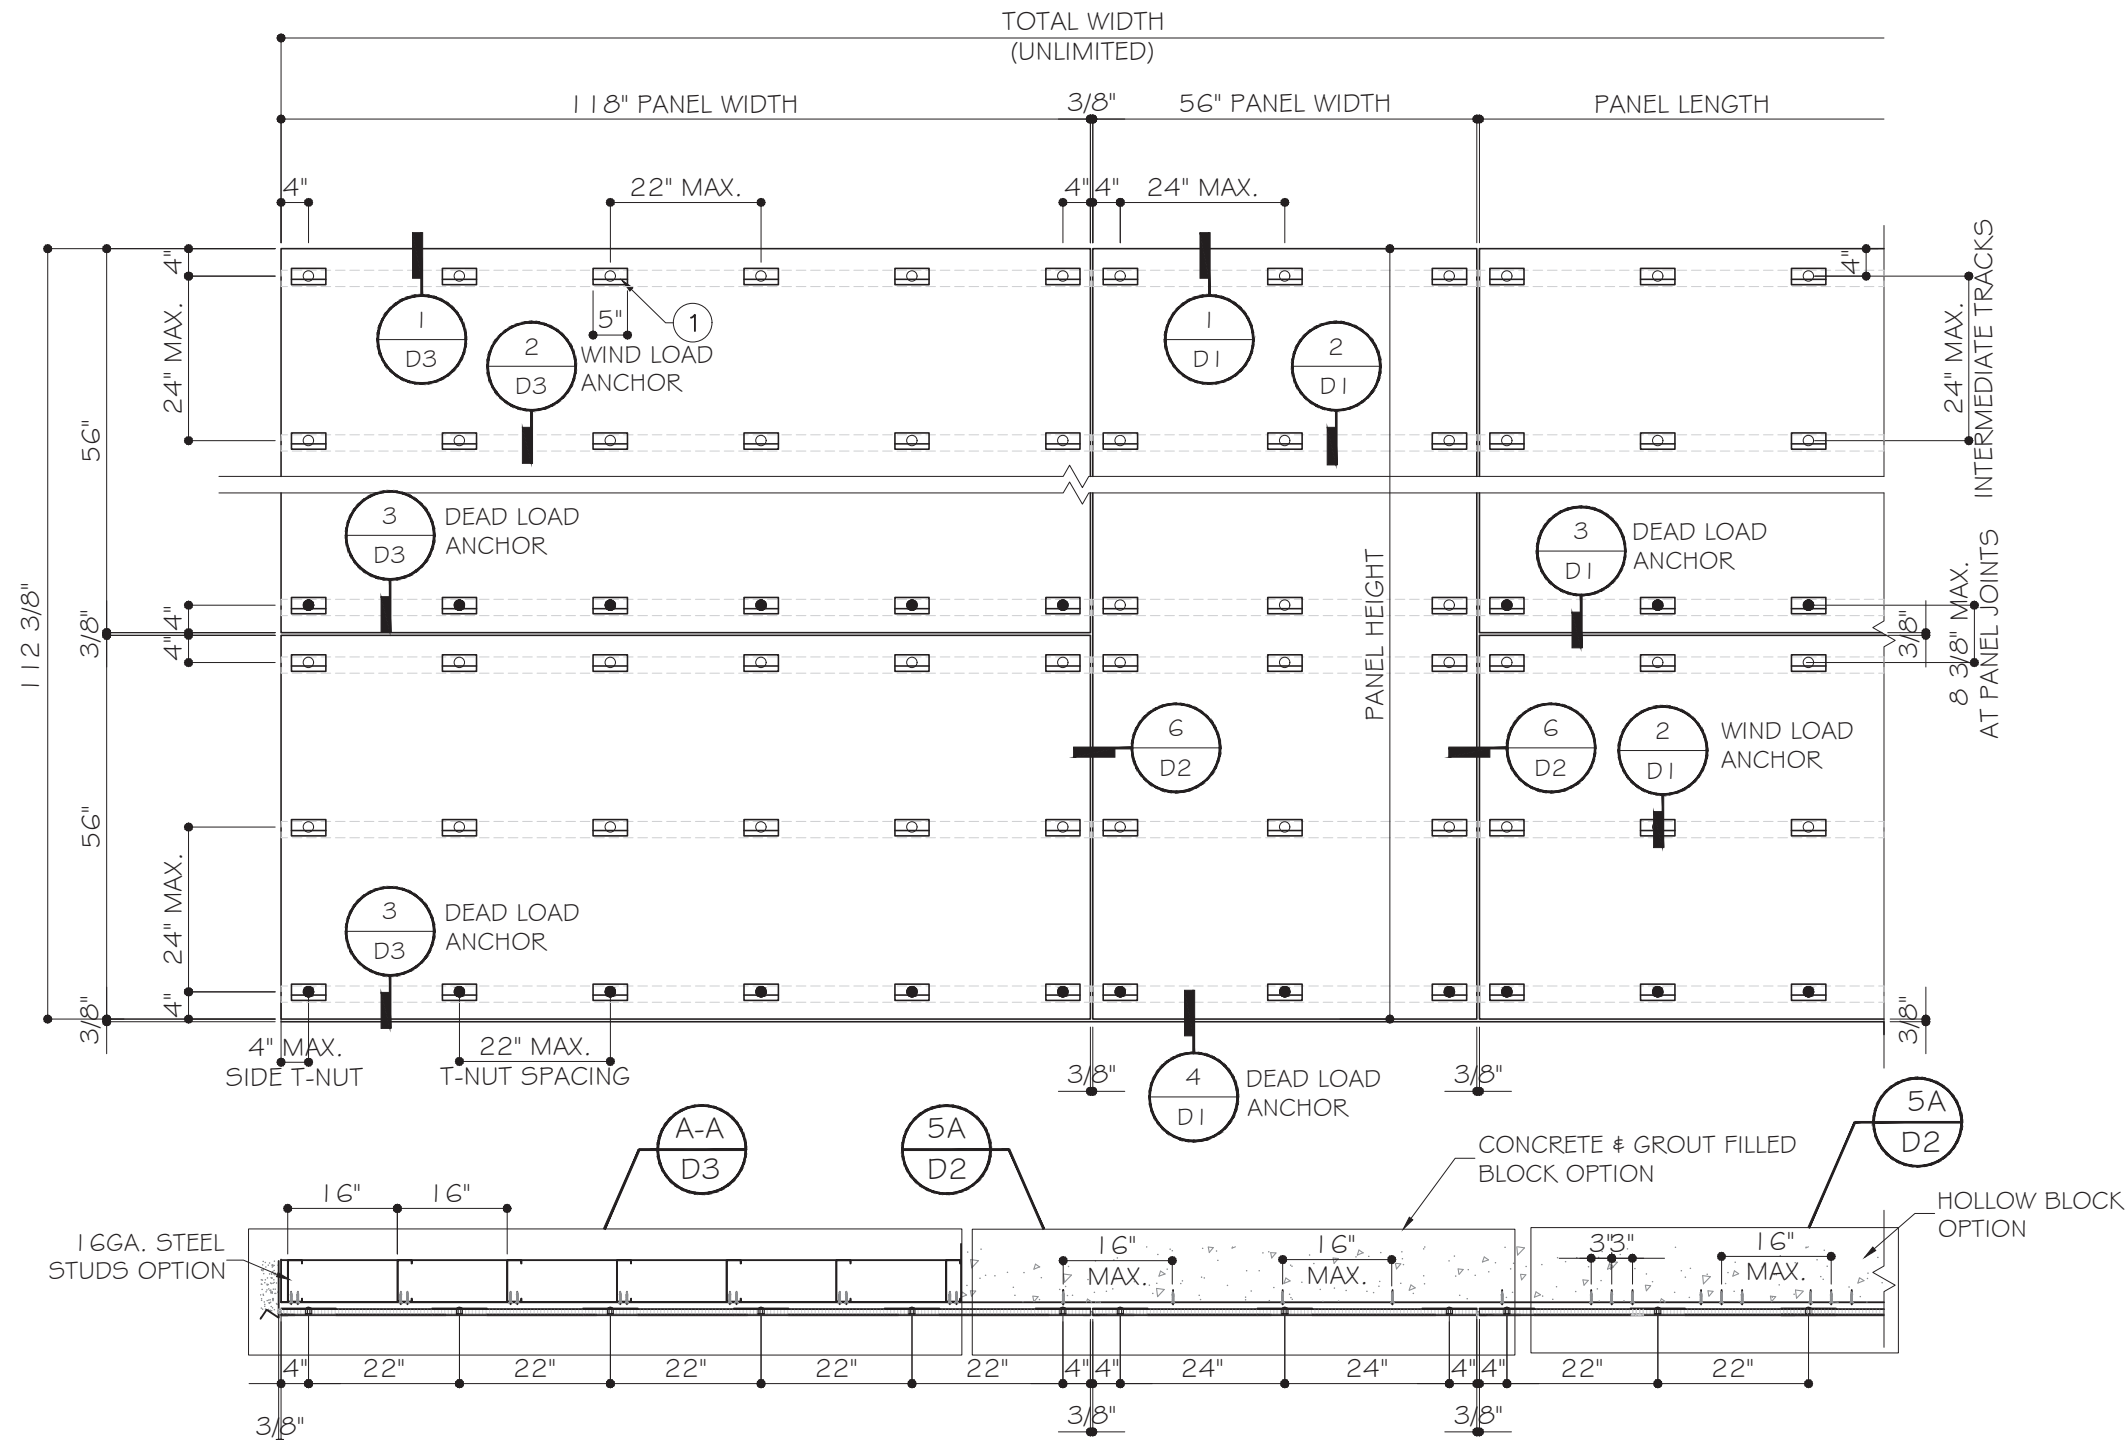

NOTE: SUBSTRATE SHOWN FOR DEMONSTRATION ONLY

TYPICAL EXTERIOR ELEVATION


MAX. DESIGN LOADS
FOR SIZE SHOWN ABOVE OR SMALLER AS PERMITTED BY FBC
+90 PSF -90 PSF

- WIND LOAD ANCHOR
- DEAD LOAD ANCHOR

NOTE:



1. WIDTH AND LENGTH DIMENSIONS CAN BE ORIENTED VERTICALLY AND HORIZONTALLY AS SHOWN ABOVE.
2. MAX. PANEL AREA = 118"(PANEL WIDTH) X 56"(PANEL LENGTH)
3. MAX. INTERIOR TRACKING (HORIZONTAL) = 24" O.C.
4. MAX. T-NUT SPACING = 24" O.C.
5. MAX. DEAD LOAD ON EACH T-NUT NOT TO EXCEED 85 LBF

MIAMI-DADE COUNTY	
PRODUCT RENEWED as complying with the Florida Building Code NOA-No. 26-0312.01	
Expiration Date 03/18/2031	
By	Miami-Dade Product Control

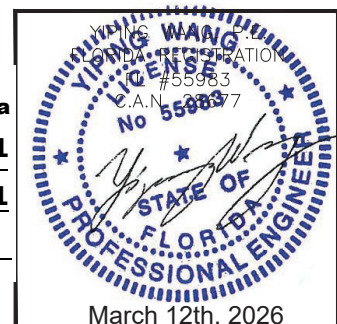

Rev.	No.	Date	Drawn By	Description
2	0	2026.03.12	James	RENEWAL
1	1	2020.11.17	CY	Revise as per comments
0	0	2020.06.25	YA	For approval
DRAWING NO. AD19-23				
Sheet No. 03 OF 07				

INSTALLATIONS AT CONCRETE/CONCRETE BLOCK STRUCTURES

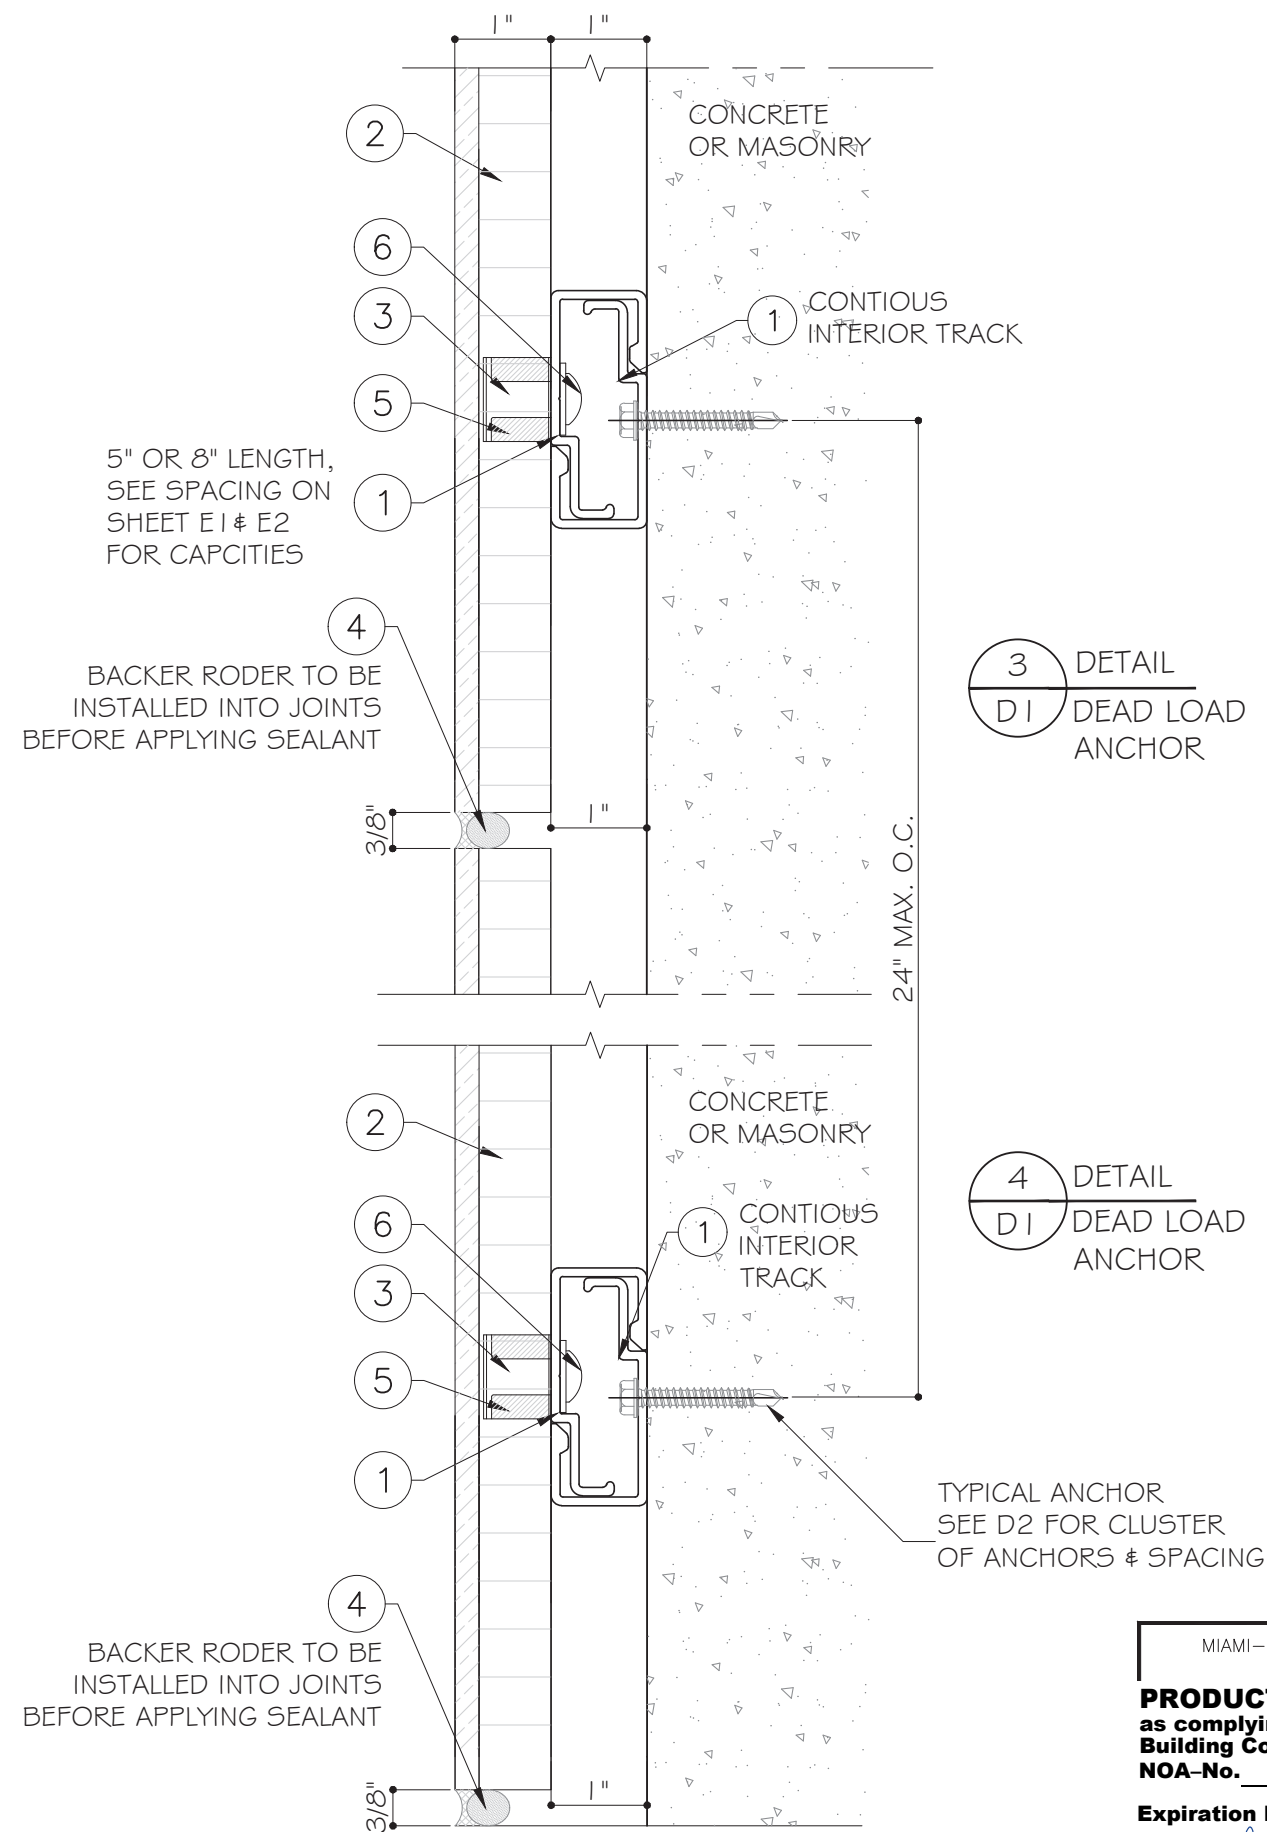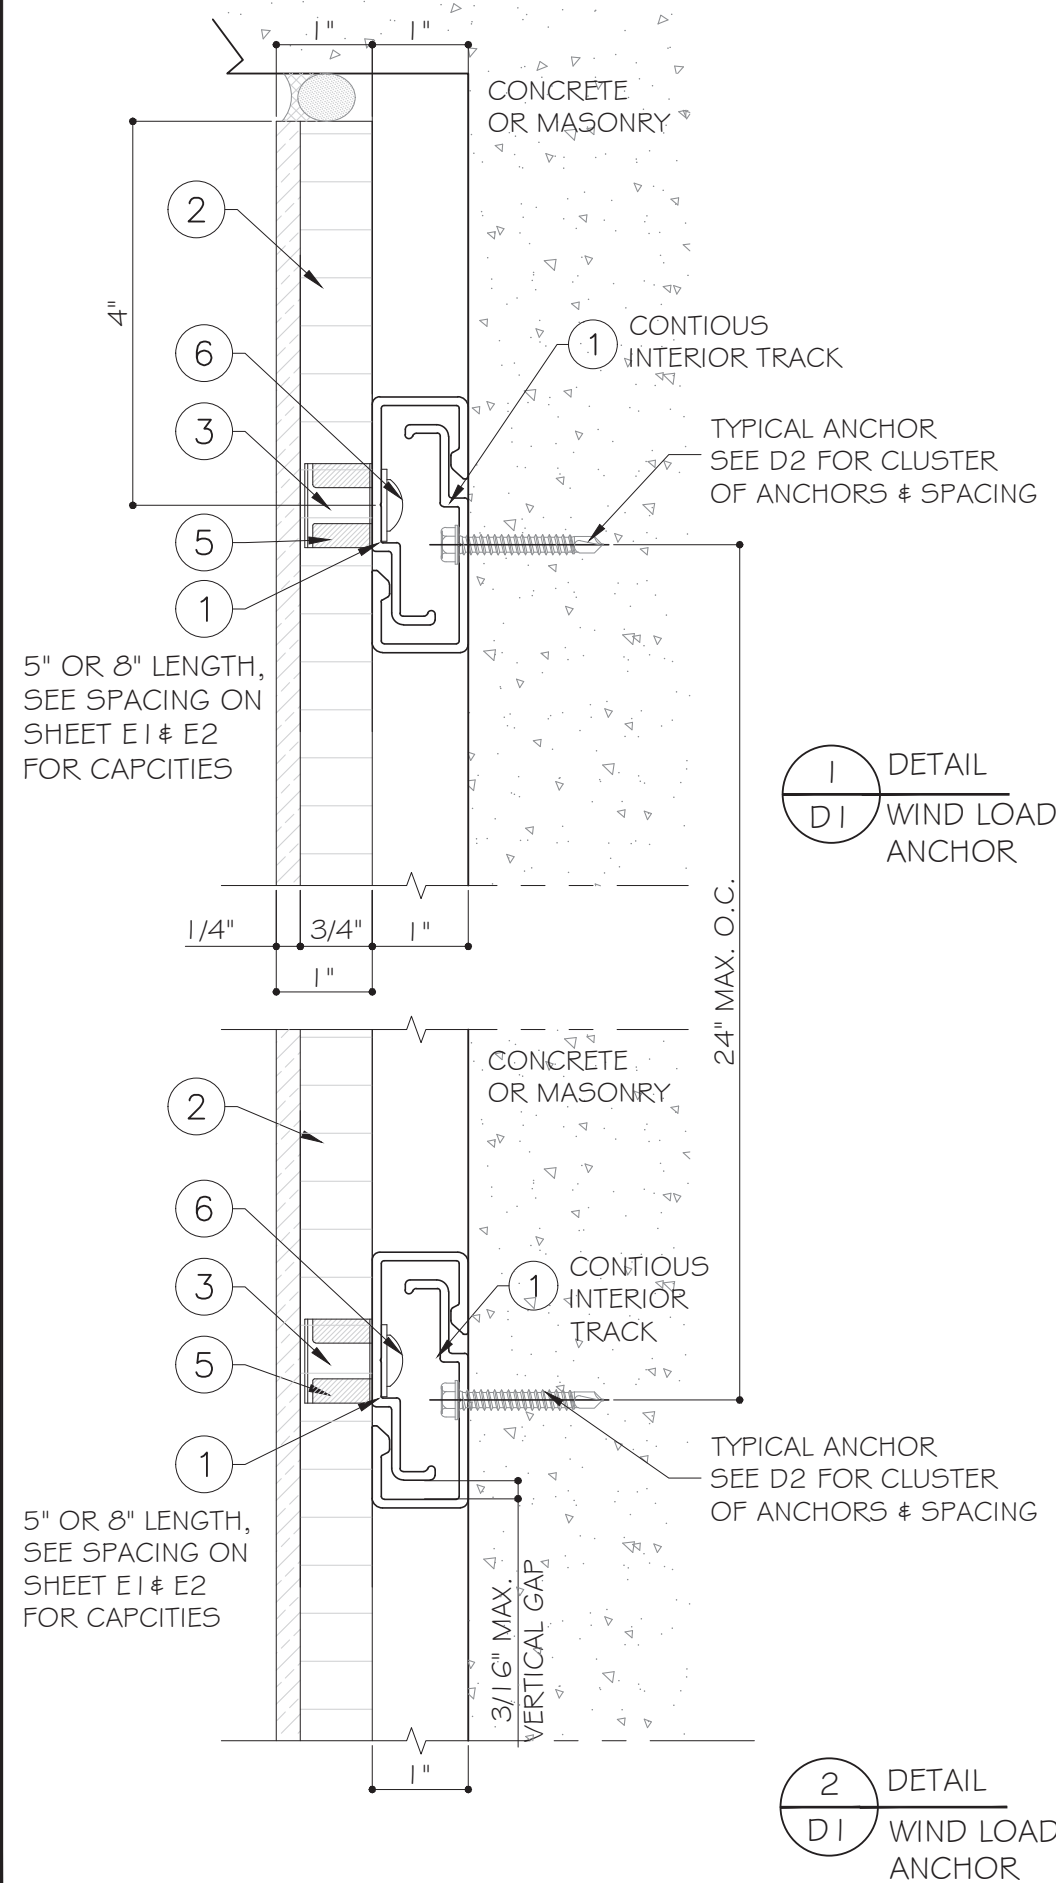

TYPICAL ANCHORS:

1/4" DIA. ULTRACON+ BY 'DEWALT'
(Fu= 164 KSI, Fy= 148 KSI)

DIRECTLY INTO CONCRETE
1 3/4" MIN. EMBED

DIRECTLY INTO GROUT FILLED BLOCK
1 3/4" MIN. EMBED

DIRECTLY INTO HOLLOW BLOCK
1 1/4" MIN. EMBED

TYPICAL EDGE DISTANCE
2 1/2" MIN. EDGE DISTANCE FOR ALL


CONCRETE f'c'=3000 PSI MIN.
C-90 HOLLOW/FILLED BLOCK
f'm=2000 PSI MIN.

MIAMI-DADE COUNTY

PRODUCT RENEWED
as complying with the Florida
Building Code
NOA-No. 26-0312.01

Expiration Date 03/18/2031

By *[Signature]*
Miami-Dade Product Control

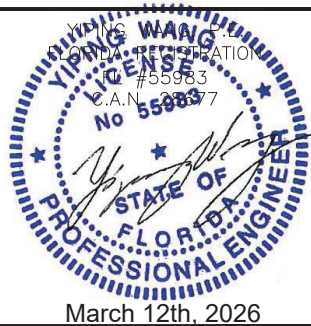

MCY ENGINEERING, INC.
GLAZING CONSULTANTS
12781 MIRAMAR PARKWAY #301
MIRAMAR, FL 33027
P: 305.588.5224
www.MCYEngineering.com MCY@mcyeengineering.com

PANELS SYSTEM - L.M.I. & S.M.I.

FANTASY MARBLE LLC
FT PIERCE FL 34947
FAX/TEL. 954.394.3103

Rev.	Date	Rev. No.	Rev. By	Rev. Date	Description
2	2026.03.12	James	CY	YA	RENEWAL
1	2020.11.17				Revise as per comments
0	2020.06.25				For approval




Drawn Date 03/12/2026

Scale AS SHOWN

DRAWING NO. AD19-23

D1


Sheet No. 04 OF 07

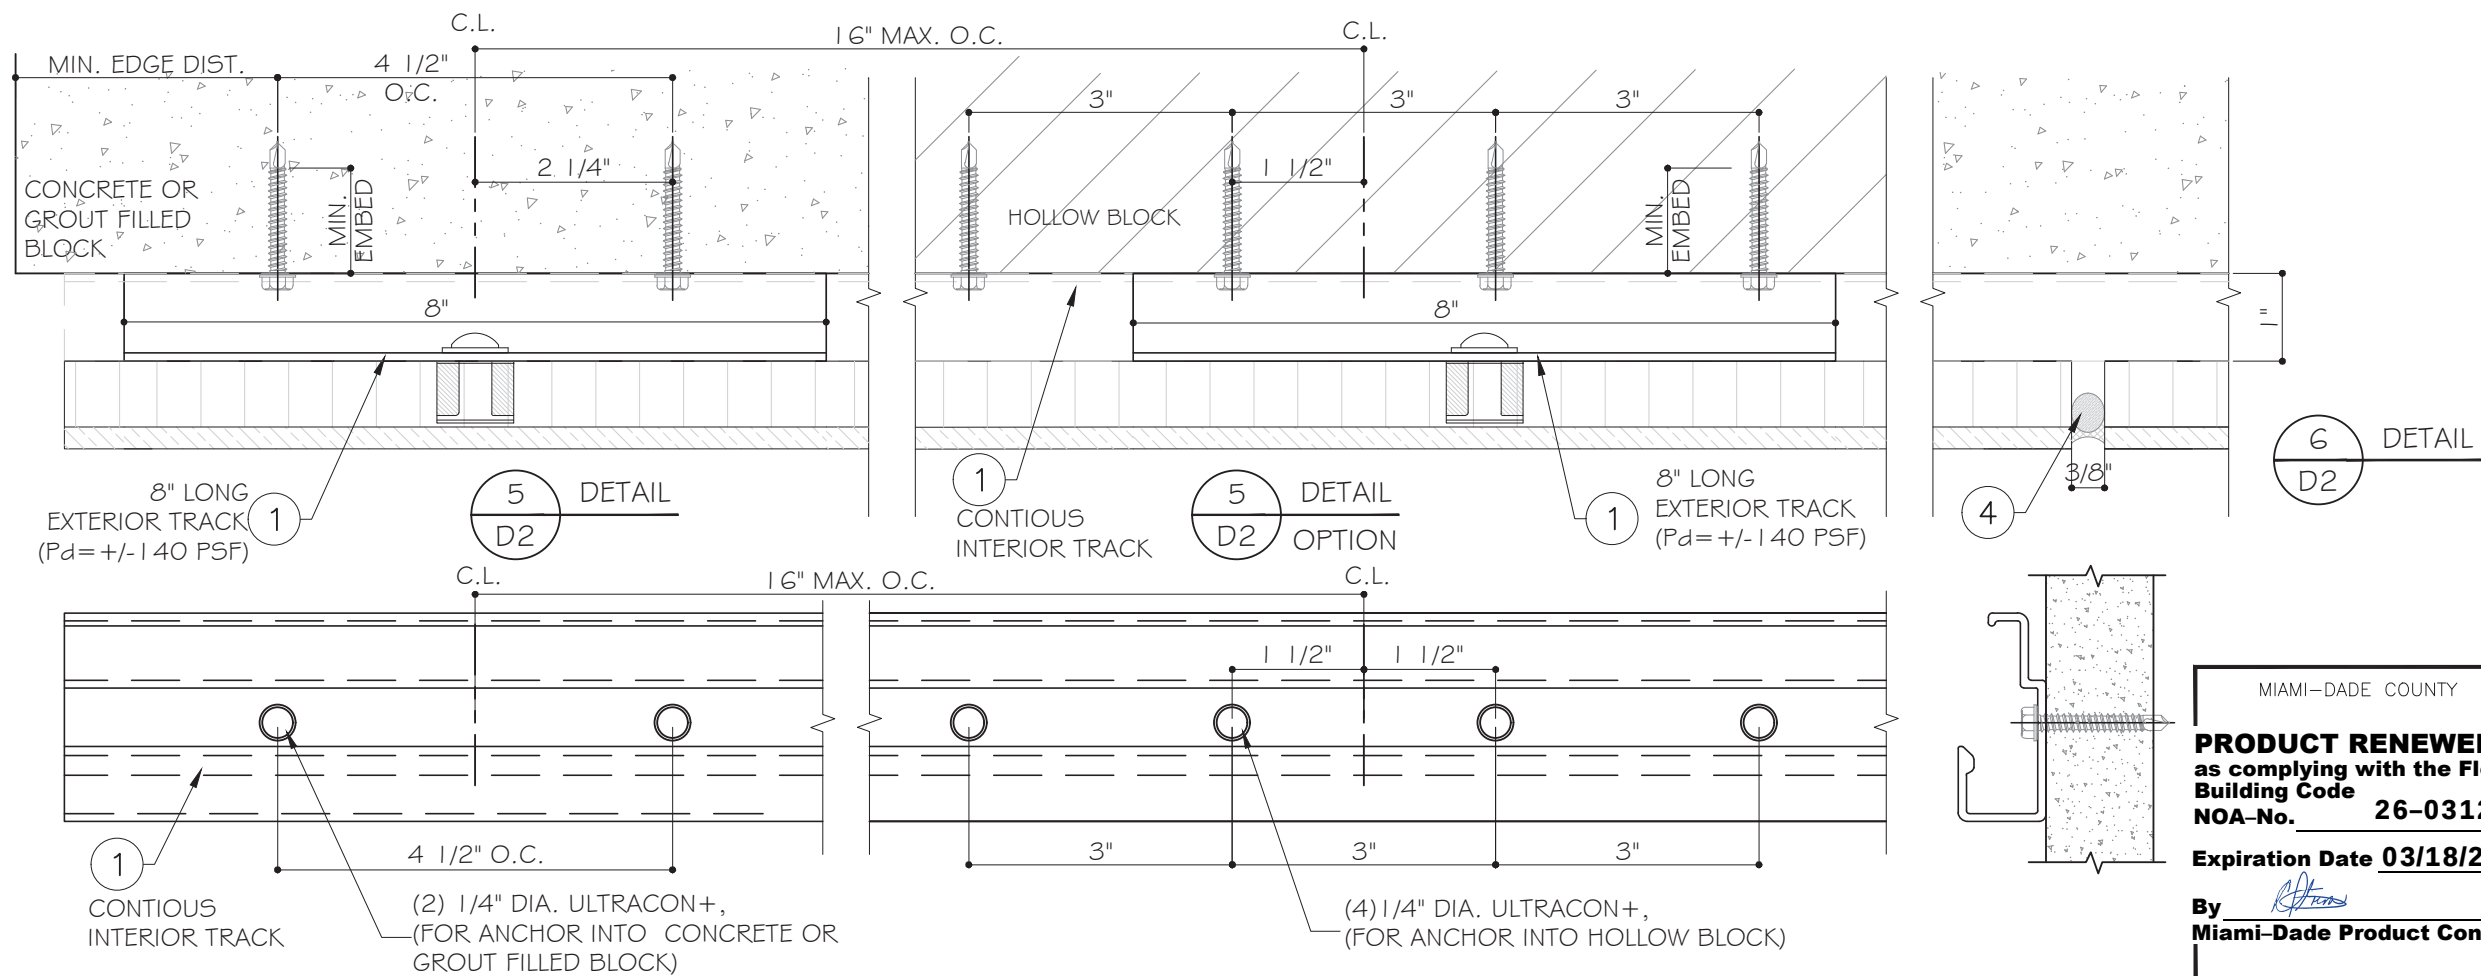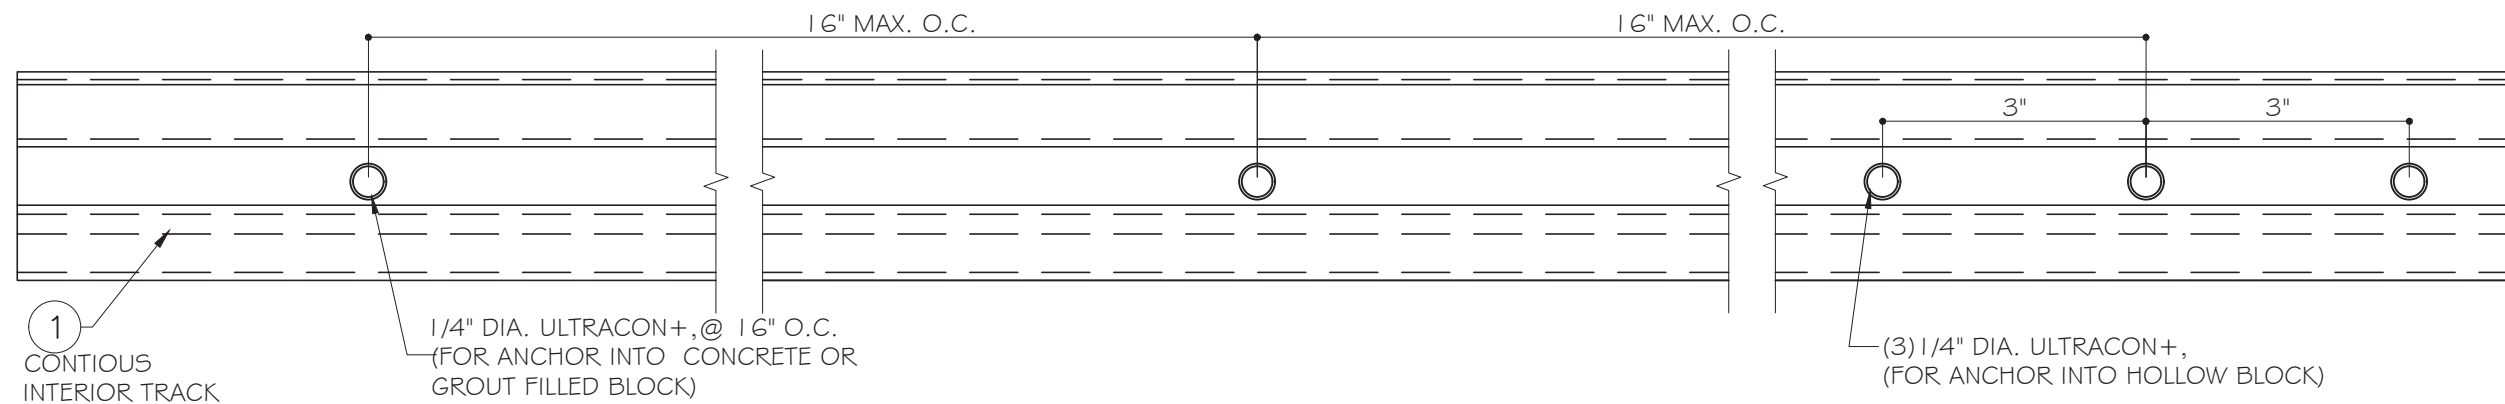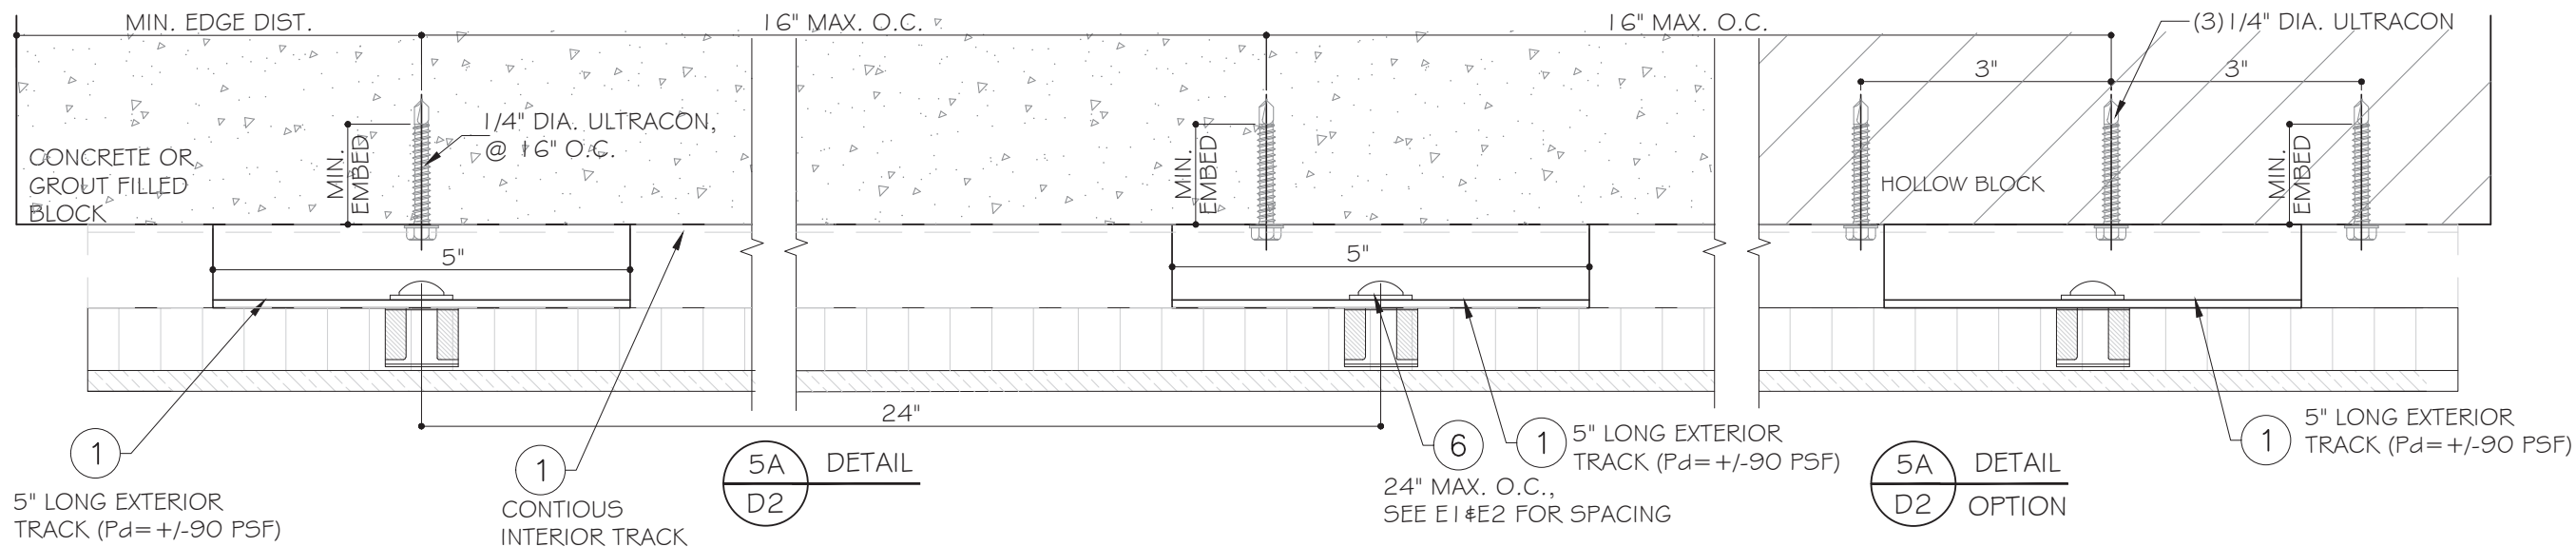

MIAMI-DADE COUNTY

PRODUCT RENEWED
as complying with the Florida
Building Code
NOA-No. 26-0312.01
Expiration Date 03/18/2031

By *[Signature]*
Miami-Dade Product Control

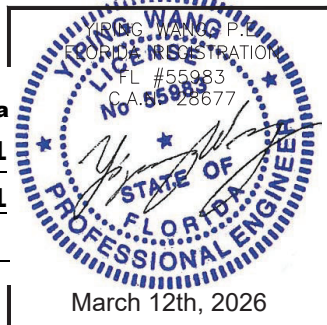

MCY ENGINEERING, INC.
GLAZING CONSULTANTS
12781 MIRAMAR PARKWAY #301
MIRAMAR, FL 33027
P: 305.588.5224
www.MCYEngineering.com MCY@mcyengineering.com

PANELS SYSTEM - L.M.I. & S.M.I.

FANTASY MARBLE LLC
FT PIERCE FL 34947
FAX/TEL. 954 394 3103

Rev. No.	Date	Drawn By	Description
2	2026.03.12	James	RENEWAL
1	2020.11.17	CY	Revise as per comments
0	2020.06.25	YA	For approval






Drawn Date 03/12/2026 Scale AS SHOWN

DRAWING NO. AD19-23


D2

Sheet No. 05 OF 07

INSTALLATIONS AT STEEL STUD SYSTEM

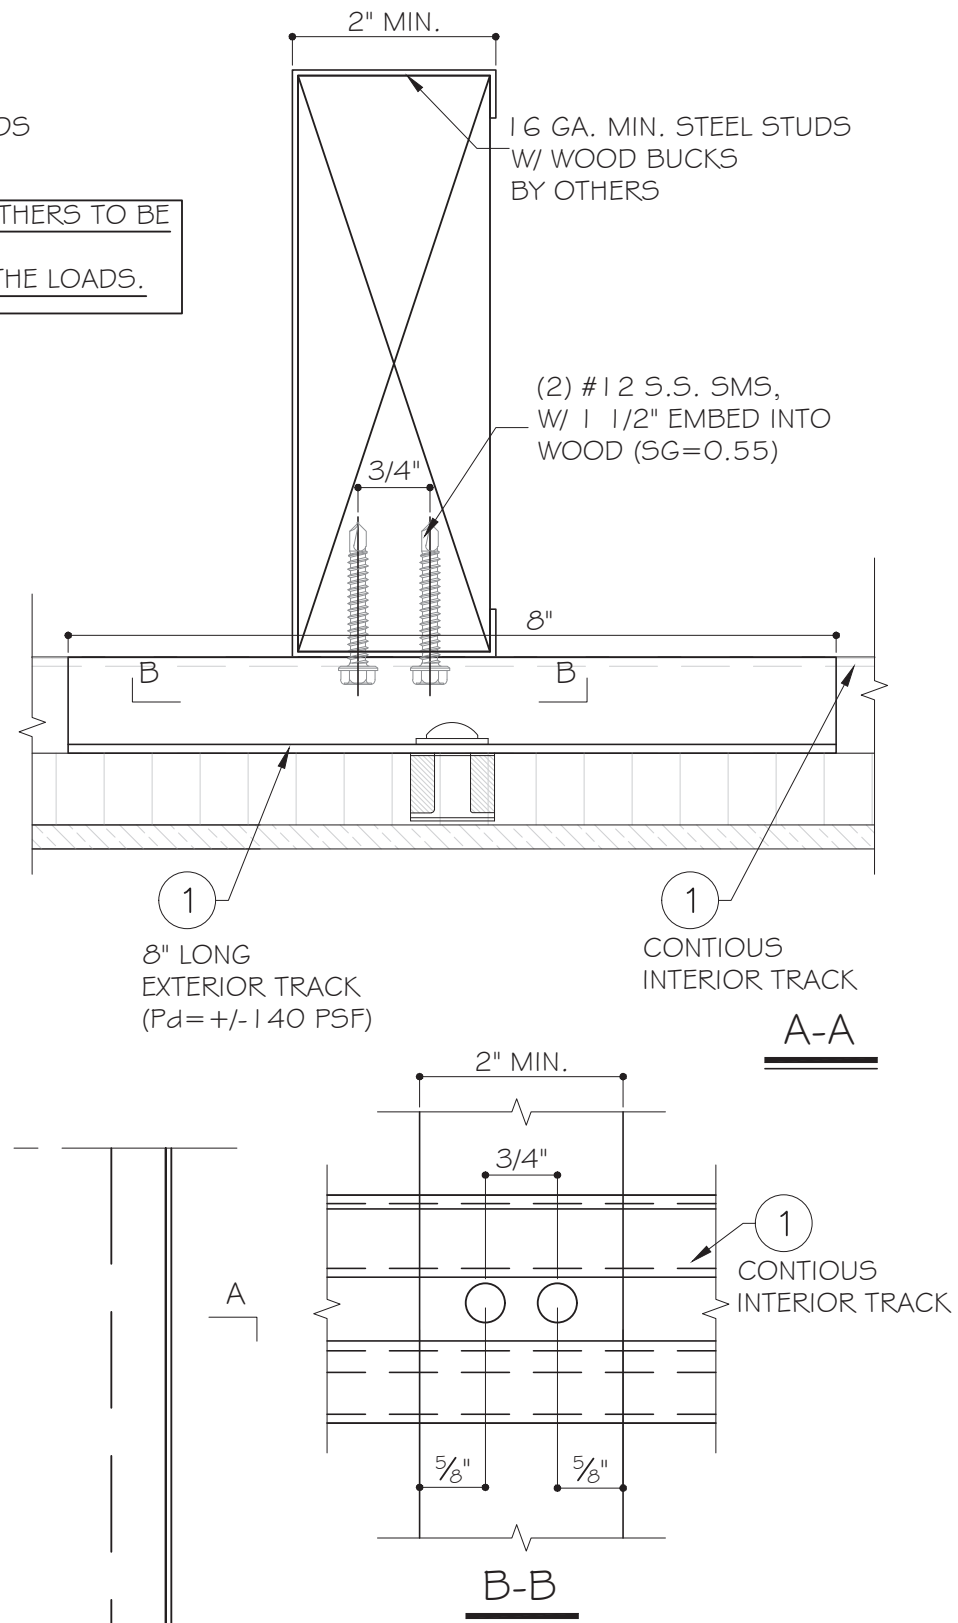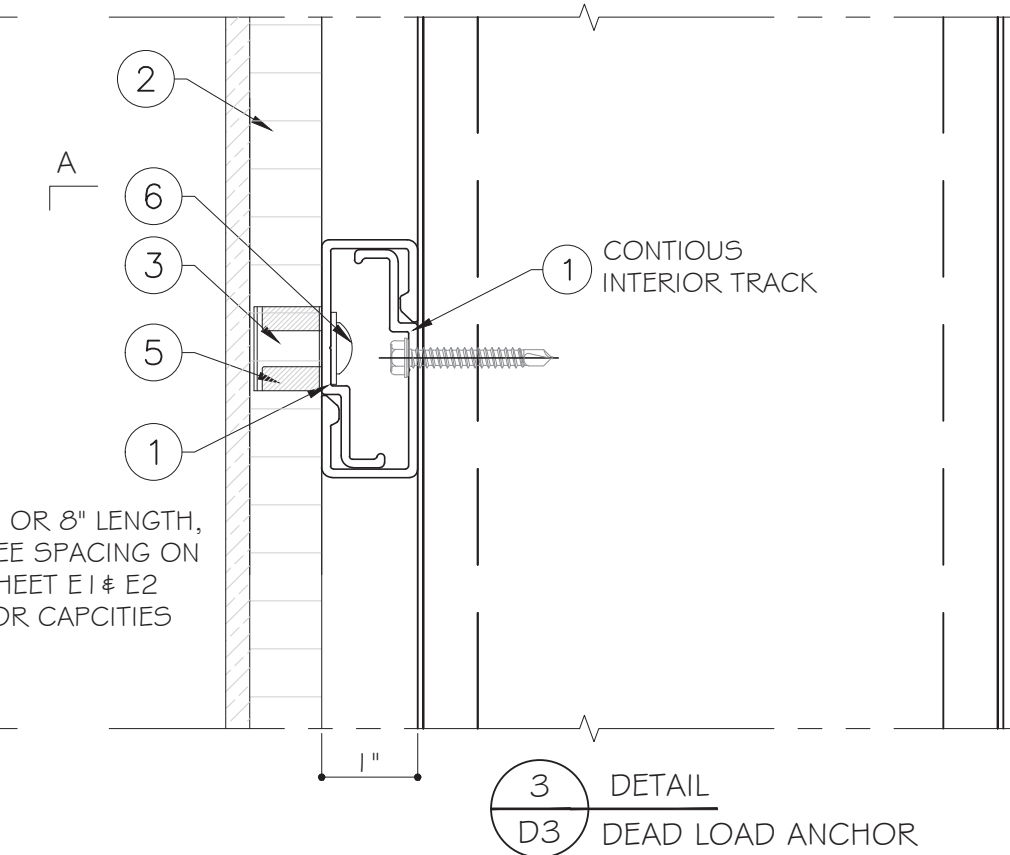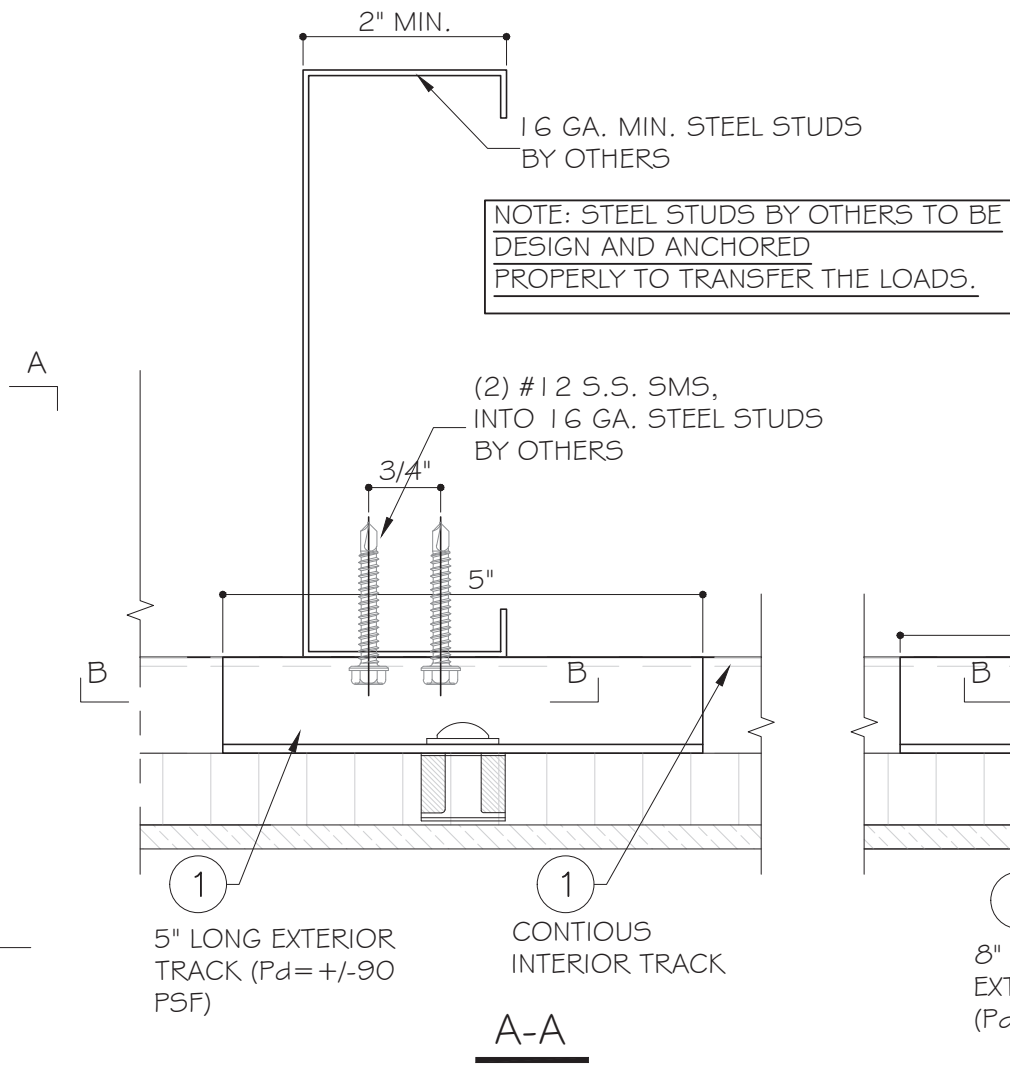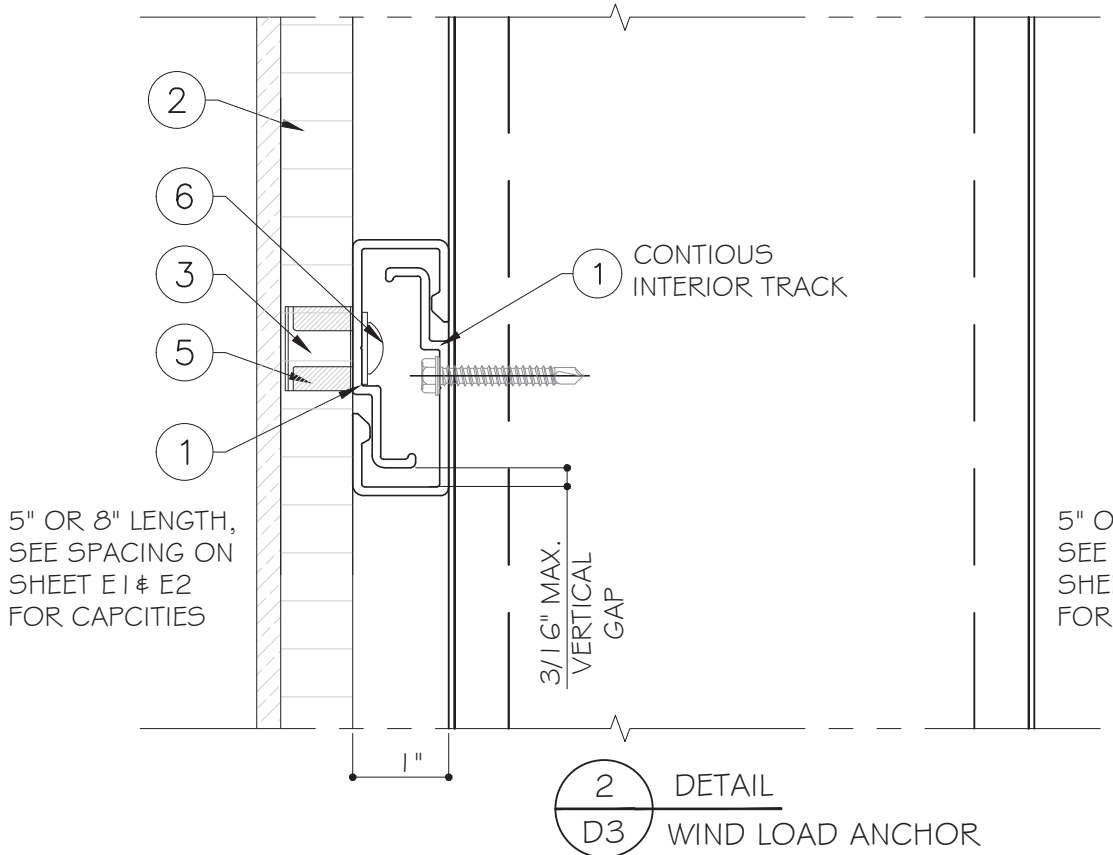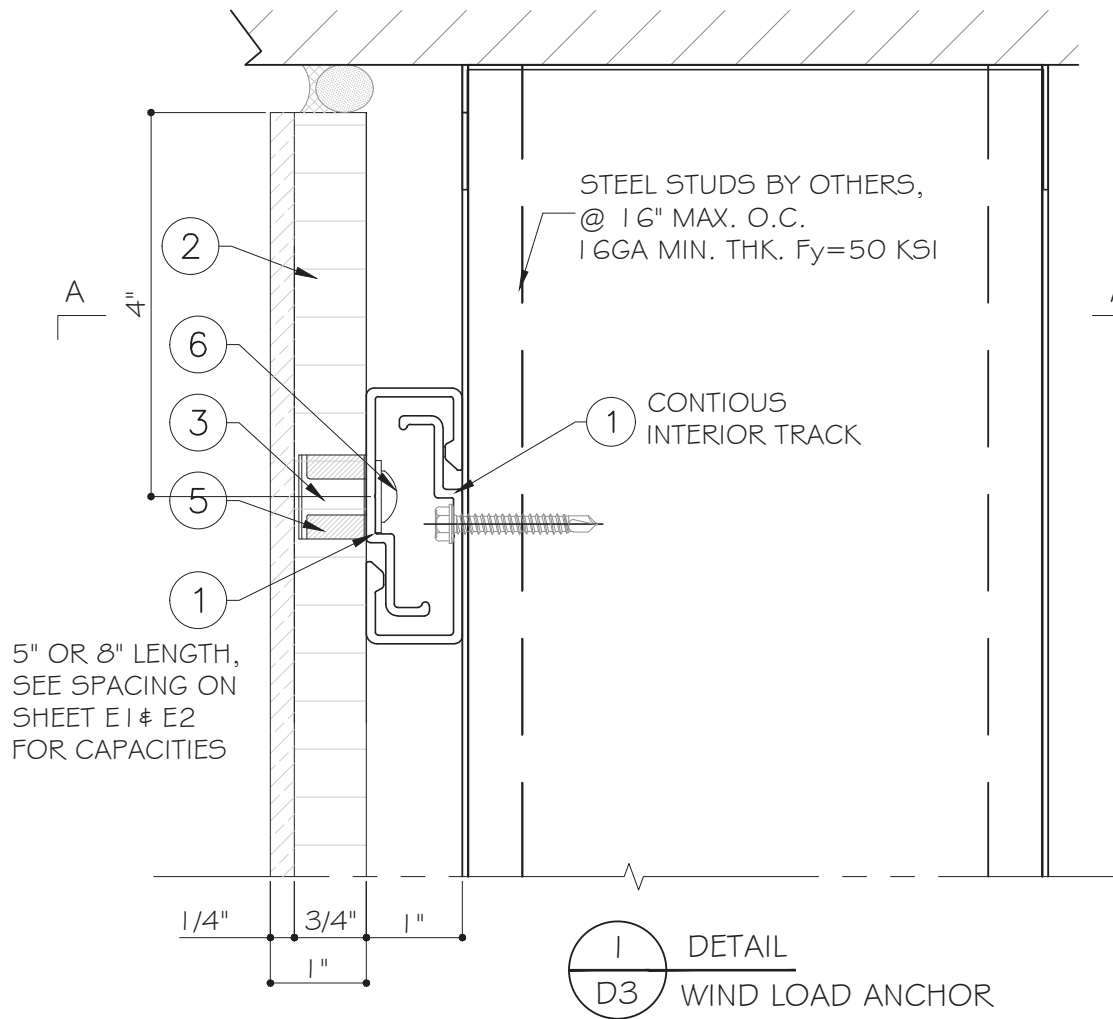

MIAMI-DADE COUNTY
PRODUCT RENEWED
as complying with the Florida
Building Code
NOA-No. **26-0312.01**
Expiration Date **03/18/2031**
By *[Signature]*
Miami-Dade Product Control

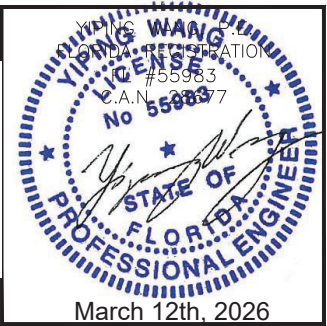

MCY ENGINEERING, INC.
GLAZING CONSULTANTS
12781 MIRAMAR PARKWAY #301
MIRAMAR, FL 33027
P: 305.588.5224
www.MCYEngineering.com
MCY@mcyeengineering.com

PANELS SYSTEM - L.M.I. & S.M.I.
FANTASY MARBLE LLC
FT PIERCE FL 34947
FAX/TEL. 954.394.3103

Rev.	Date	Rev. No.	Description
2	2026.03.12	James	RENEWAL
1	2020.11.17	CY	Revise as per comments
0	2020.06.25	YA	For approval
0			


Drawn Date	Scale
03/12/2026	AS SHOWN

DRAWING NO.
AD19-23


D3

Sheet No.
06 OF 07


BILL OF MATERIALS			
ITEM	DESCRIPTION	MATERIAL	REMARKS
1	ALUMINUM TRACK	ALUM. 6005-T5 (F _y =35KSI & F _u =38KSI)	--
2	NATURAL STONE PANEL, 118" X 56", (COMBINATION OF ITEM 7&8)	MARBLE	FANTASY MARBLE
3	TEE-NUT WITH 1/4" - 20 FEMALE THREAD FULLY BONDED INTO 7/8" HOLES SET IN HONEYCOMB PANEL	STAINLESS STEEL	--
4	DOWSIL 795	SILICONE	DOWSIL™
5	EPOXY RESIN ADHESIVE	2 TO 1 ACTIVATOR (STD. RESIN/LAMINATING RESIN) HARDNESS=80 TO 82/ 75 TO 80 SHORE D TENSILE LAP SHEAR >2900 PSI/2700PSI ULTIMATE ELONGATION >5% / 8%	FIBER GLASS COATINGS INC.
6	TRUSS-HEAD 1/4" - 20 X 5/8" LG MACHINE SCREW WITH NEOPRENE WASHER SECURED INTO TEE-NUT	STAINLESS STEEL	--
7	1/4" THK. MARBLE	SOLID WEIGHT 2711 KG/M ³ (169.23 Lbs/FT ³), AT 25.2 °C(77.36°F) AT STANDARD ATMOSPHERIC PRESSURE	--
8	3/4" THK. HONEYCOMB	1MM FRP (POLYSTER RESIN (DENSITY=1.48 KG/M ³ , TENSILE STRENGTH =150MPa, HARDNESS=50 BARCOL) HONEY COMB CORE WITH ALUM. FOIL ALLOY 3004, COMPRE. STRENGTH>3.0 MPa, CORE SIZE=4MM, CORE DENSITY=105KG/M ³ BACK ALUM. SHEET - 1.0 MM ALUM. ALLOY 3003, TENSILE STRENGTH>=128 N/MM ² , ELONGATION>=7%, THERMAL EXPANSION=2.4MM/M / 100 °C	CHANGZHOU FLORES DECORATION MATERIAL CO.,LTD

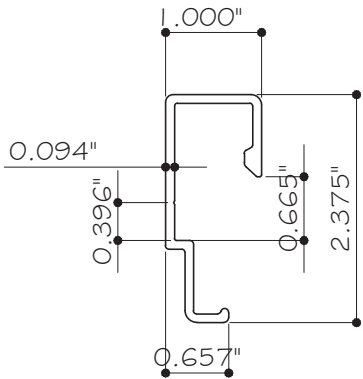

1 ALUMINUM TRACK
ALUM. 6005-T5

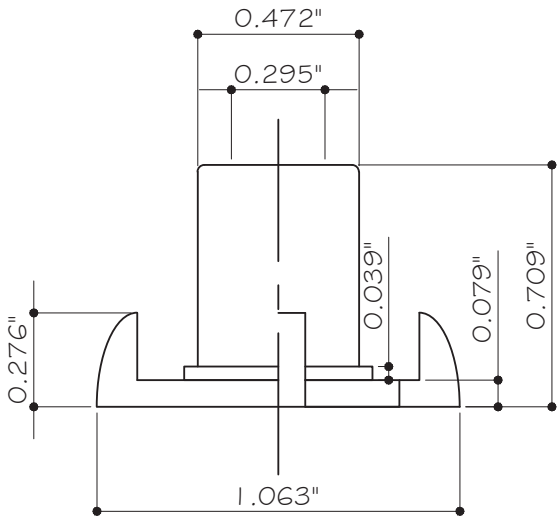

3 TEE-NUT
STAINLESS STEEL

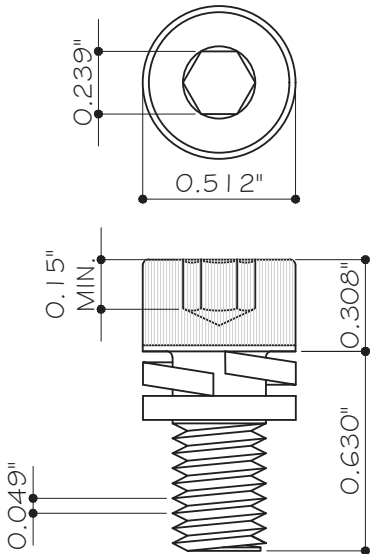


6 MACHINE SCREW
STAINLESS STEEL

MIAMI-DADE COUNTY

PRODUCT RENEWED
as complying with the Florida
Building Code
NOA-No. **26-0312.01**
Expiration Date **03/18/2031**
By 
Miami-Dade Product Control



YIPING WANG
LICENSED PROFESSIONAL ENGINEER
STATE OF FLORIDA
No. 55983
March 12th, 2026

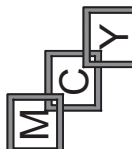**MCY ENGINEERING, INC.**
GLAZING CONSULTANTS
12781 MIRAMAR PARKWAY #301
MIRAMAR, FL 33027 P: 305.588.5224
www.MCYEngineering.com MCY@mcyengineering.com

PANELS SYSTEM - L.M.I. & S.M.I.

FANTASY MARBLE LLC
FT PIERCE FL 34947
FAX/TEL. 954.394.3103

2	2026.03.12	James	RENEWAL	
1	2020.11.17	CY	Revise as per comments	
0	2020.06.25	YA	For approval	
Rev. No.	Date	Drawn By	Description	

Drawn Date 03/12/2026 Scale AS SHOWN

DRAWING NO. AD19-23

BOM

Sheet No. 07 OF 07