



DEPARTMENT OF REGULATORY AND ECONOMIC RESOURCES (RER)
BOARD AND CODE ADMINISTRATION DIVISION

NOTICE OF ACCEPTANCE (NOA)

MIAMI-DADE COUNTY
PRODUCT CONTROL SECTION
11805 SW 26 Street, Room 208
Miami, Florida 33175-2474
T (786) 315-2590 F (786) 315-2599
www.miamidade.gov/economy

NewTechWood America, Inc.
15912 International Plaza Dr.
Houston, TX 77032

SCOPE: This NOA is being issued under the applicable rules and regulations governing the use of construction materials. The documentation submitted has been reviewed and accepted by Miami-Dade County RER-Product Control Section to be used in Miami Dade County and other areas where allowed by the Authority Having Jurisdiction (AHJ).

This NOA shall not be valid after the expiration date stated below. The Miami-Dade County Product Control Section (In Miami Dade County) and/or the AHJ (in areas other than Miami Dade County) reserve the right to have this product or material tested for quality assurance purposes. If this product or material fails to perform in the accepted manner, the manufacturer will incur the expense of such testing and the AHJ may immediately revoke, modify, or suspend the use of such product or material within their jurisdiction. RER reserves the right to revoke this acceptance if it is determined by Miami-Dade County Product Control Section that this product or material fails to meet the requirements of the applicable building code.

This product is approved as described herein and has been designed to comply with the Florida Building Code, including the High Velocity Hurricane Zone.

DESCRIPTION: European Model UH46 Cladding Panels Composite Siding System

APPROVAL DOCUMENT: Drawing No. **26-061**, titled "NewTechWood Decorative European Wall Cladding Panel UH46 System", sheets 1 through 28 of 28, dated 06/23/2026, prepared by Tilteco, Inc., signed and sealed by Walter A. Tillit, Jr., P.E., bearing the Miami-Dade County Product Control revision stamp with the Notice of Acceptance number and expiration date by the Miami-Dade County Product Control Section.

MISSILE IMPACT RATING: Large and Small Missile Impact Resistant

LABELING: A permanent label with the manufacturer's name or logo, manufacturing plant's city and state, model/series, and following statement: "Miami-Dade County Product Control Approved", is to be located on each panel.

RENEWAL of this NOA shall be considered after a renewal application has been filed and there has been no change in the applicable building code negatively affecting the performance of this product.

TERMINATION of this NOA will occur after the expiration date or if there has been a revision or change in the materials, use, and/or manufacture of the product or process. Misuse of this NOA as an endorsement of any product, for sales, advertising or any other purposes shall automatically terminate this NOA. Failure to comply with any section of this NOA shall be cause for termination and removal of NOA.

ADVERTISEMENT: The NOA number preceded by the words Miami-Dade County, Florida, and followed by the expiration date may be displayed in advertising literature. If any portion of the NOA is displayed, then it shall be done in its entirety.

INSPECTION: A copy of this entire NOA shall be provided to the user by the manufacturer or its distributors and shall be available for inspection at the job site at the request of the Building Official.

This NOA **revises NOA # 23-0906.05** and consists of this page 1 and evidence page E-1, as well as approval document mentioned above.

The submitted documentation was reviewed by **Carlos M. Utrera, P.E.**



07/20/26

NOA No. 26-0709.14
Expiration Date: January 27, 2027
Approval Date: July 30, 2026
Page 1

NOTICE OF ACCEPTANCE: EVIDENCE SUBMITTED

1. Evidence submitted under NOA # 21-0722.04, 23-0906.05 and new

A. DRAWINGS

1. Drawing No. **26-061**, titled “NewTechWood Decorative European Wall Cladding Panel UH46 System”, sheets 1 through 28 of 28, dated 06/23/2026, prepared by Tilteco, Inc., signed and sealed by Walter A. Tillit, Jr., P.E.

B. TESTS

1. Test reports on 1) Uniform Static Air Pressure Test, Loading per FBC TAS 202-94
2) Cyclic Wind Pressure Loading per FBC, TAS 203-94
along with marked-up drawings of the NewTechWood Cladding Panel European System, prepared by Blackwater Testing, Inc., Test Report No. **BT-NTW-19-002**, dated 07/02/2021, signed and sealed by Michael D. Caldwell, P.E.

C. CALCULATIONS

1. Anchor verification calculations prepared by Tilteco, Inc., dated 09/12/2018, signed and sealed by Walter A. Tillit, Jr., P.E on 07/08/2021.

D. QUALITY ASSURANCE

1. Miami-Dade Department of Regulatory and Economic Resources (RER).

E. MATERIAL CERTIFICATIONS

1. Test reports on Accelerated Weathering (Xenon Arc Light) per ASTM G155-05a and Tensile Strength per ASTM D638-10 of US09 Cladding Panel System, prepared by Blackwater Testing, Inc., Test Report No. **BT-NTW-19-001**, dated 05/07/2019, signed and sealed by Constantin Bortes, P.E.
2. Test report on Surface Burning Characteristics (Flame Spread and Smoke Developed) per ASTM E84-18 of NewTechWood All Weather Siding System, prepared by QAI Laboratories, Test Report No. **RJ6449F-1**, dated 08/30/2018, signed by Brian Ortega.
3. Test report on Plastics Rate of Burning per ASTM D635-14 of NewTechWood All Weather Siding System, prepared by QAI Laboratories, Test Report No. **RJ6449F-2**, dated 08/30/2018, signed by Brian Ortega
4. Test report on Ignition Temperature of Plastics per ASTM D1929-16 of NewTechWood All Weather Siding System, prepared by QAI Laboratories, Test Report No. **RJ6449F-3**, dated 08/31/2018, signed by Brian Ortega.

F. STATEMENTS

1. Statement letter of code conformance to the 9th edition (2026) of the FBC (stainless steel anchors), issued by Tilteco, Inc., dated 06/23/2026, signed and sealed by Walter A. Tillit, Jr., P.E.
2. Statement letter of code conformance to the 8th edition (2023) of the FBC, issued by Tilteco, Inc., dated 07/21/2023, signed and sealed by Walter A. Tillit, Jr., P.E.
3. Statement letter of no financial interest, issued by Tilteco, Inc., dated 07/08/2021, signed and sealed by Walter A. Tillit, Jr., P.E.
4. Distributor agreement dated 10/26/2021.



Carlos M. Utrera, P.E.

Product Control Examiner

NOA No. 26-0709.14

Expiration Date: January 27, 2027

Approval Date: July 30, 2026

The following pages in this document were submitted by the manufacturer (third party) to represent the product being approved and establish the limits of use. The pages may include technical drawings, schematics and installation details.

GENERAL NOTES:

1. THIS PRODUCT APPROVAL DOCUMENT (P.A.D.) FOR NEWTECHWOOD DECORATIVE EUROPEAN WALL CLADDING PANEL **UH46** SYSTEM, INDICATED AND SPECIFIED ON THIS DRAWING, HAS BEEN VERIFIED FOR COMPLIANCE IN ACCORDANCE WITH THE 2023 (8th EDITION) AND 2026 (9th EDITION) OF THE FLORIDA BUILDING CODE. DESIGN WIND LOADS FOR EACH INSTALLATION SHALL BE DETERMINED AS PER SECTION 1620 OF THE ABOVE MENTIONED CODE, USING ASCE 7-22 STANDARD AND SHALL NOT EXCEED THE MAXIMUM (A.S.D.) DESIGN PRESSURE RATING INDICATED ON THIS SHEET.
- IN ORDER TO VERIFY THE ABOVE CONDITION, ULTIMATE DESIGN WIND LOADS DETERMINED PER ASCE 7-22 SHALL BE FIRST REDUCED TO A.S.D. DESIGN WIND LOADS BY MULTIPLYING THEM BY 0.6 IN ORDER TO COMPARE THESE W/ MAX. (A.S.D.) DESIGN PRESSURE RATINGS INDICATED ON THIS SHEET.
- IN ORDER TO VERIFY THAT COMPONENTS AND ANCHORS ON THIS P.A.D. AS TESTED WERE NOT OVER STRESSED, A 33% INCREASE IN ALLOWABLE STRESS FOR WIND LOADS WAS NOT USED IN THEIR ANALYSIS. A DURATION FACTOR CD=1.60 WAS USED FOR VERIFICATION OF FASTENERS IN WOOD PER NDS 2018 AND ANSI/AWC NDS-24
- NEWTECHWOOD DECORATIVE EUROPEAN WALL CLADDING PANEL **UH46** PROFILES' ADEQUACY FOR WIND AND FATIGUE RESISTANCE HAS BEEN VERIFIED IN ACCORDANCE WITH SECTION 1626 OF THE ABOVE MENTIONED CODE AS PER BLACKWATER TESTING INC. REPORT #BT-NTW-19-002 PER TAS 202 & 203 PROTOCOLS, AND AS PER SUBMITTED STRUCTURAL CALCULATIONS, PERFORMED AS PER SECTION 1616 OF THE FLORIDA BUILDING CODE. SEE NOTE 8 BELOW FOR ADDITIONAL TESTING PERFORMED ON PRODUCT.
2. BUILDING WALL SYSTEM WHERE DECORATIVE EUROPEAN WALL CLADDING PANELS WILL BE INSTALLED SHALL BE DESIGNED BY A FLORIDA REGISTERED PROFESSIONAL ENGINEER OR ARCHITECT AND SHALL BE BUILT IN ACCORDANCE WITH THE FLORIDA BUILDING CODE FOR IMPACT, WIND & WATER RESISTANCE AS PER SECTIONS 1626.4(1), 1404.4, 1404.6, 1626.4(2), 1404.2 AND 2512 OF THE FLORIDA BUILDING CODE. SEE NOTES ON SHEET 28 FOR ADDED LIMITATIONS & CONDITIONS FOR WOOD FRAME WALLS.
3. **MAXIMUM A.S.D. DESIGN WIND PRESSURE RATING FOR THIS PRODUCT SHALL NOT EXCEED MAXIMUM VALUES PER SHEET 28.**
- * PROFILES TO BE CONTINUOUS MIN. OVER 3 SPANS. **UH46** BOARDS MAY BE INSTALLED VERTICALLY OR HORIZONTALLY STRICTLY FOLLOWING THE DETAILS INDICATED ON THIS DRAWING.
4. COMPONENTS FOR THIS PRODUCT SHALL BE AS INDICATED ON SHEETS 2 & 3 OF THIS DRAWING.
5. SUBFRAME AND CORNER COMPONENTS PROVIDING SUPPORT TO NEWTECHWOOD DECORATIVE EUROPEAN WALL CLADDING PANEL **UH46** SYSTEM MUST BE PROPERLY ANCHORED TO TRANSFER LOADS TO THE EXISTING STRUCTURAL WALL. SUBFRAME PROFILE MUST BE AS INDICATED ON BILL OF MATERIALS SHEETS 2 AND 3 AND SHALL BE SPACED AS PER DETAILS ON SHEETS 4 THRU 27.
6. THIS PRODUCT'S INSTALLATION SHALL COMPLY WITH ALL SPECS INDICATED IN THIS DRAWING PLUS ANY BUILDING AND ZONING REGULATIONS PROVIDED BY THE JURISDICTION WHERE PERMIT IS APPLIED TO.
7. (a) THIS P.A.D. PREPARED BY THIS ENGINEER IS GENERIC AND DOES NOT PROVIDE INFORMATION FOR A SITE SPECIFIC PROJECT: i.e. WHERE THE SITE CONDITIONS DEVIATE FROM THE P.A.D.
- (b) CONTRACTOR TO BE RESPONSIBLE FOR THE SELECTION, PURCHASE AND INSTALLATION INCLUDING LIFE SAFETY OF THIS PRODUCT BASED ON THIS P.A.D. PROVIDED HE/SHE DOES NOT DEVIATE FROM THE CONDITIONS DETAILED IN THIS DOCUMENT. CONSTRUCTION SAFETY AT SITE IS THE CONTRACTOR'S RESPONSIBILITY.
- (c) THIS P.A.D. WILL BE CONSIDERED INVALID IF MODIFIED.
- (d) SITE SPECIFIC PROJECTS SHALL BE PREPARE BY A FLORIDA REGISTERED ENGINEER OR ARCHITECT WHICH WILL BE RESPONSIBLE FOR THE PROPER USE OF THE P.A.D.. PROFESSIONAL OF RECORD, ACTING AS A DELEGATED ENGINEER TO THE P.A.D. ENGINEER SHALL SUBMIT TO THIS LATTER THE SITE SPECIFIC DRAWINGS FOR REVIEW.
- (e) ORIGINAL P.A.D. SHALL BEAR THE DATE AND ORIGINAL SEAL AND SIGNATURE OF THE PROFESSIONAL ENGINEER THAT PREPARED IT.

8. DECORATIVE EUROPEAN WALL CLADDING PANEL **UH46** SYSTEM PROFILES ARE MADE OF A TECHNOLOGICAL WOOD MATERIAL COMPOSED OF THE COMBINATION OF A PVC COMPONENT AND WOOD FIBERS TO CREATE A MATERIAL WITH A DIMENSIONAL STABILITY THAT IS MUCH GREATER THAN BOTH TRADITIONAL WPC AND WOOD ITSELF.

PANEL HAS NO PROBLEM RESISTING WATER BECAUSE 80% OF THE WOOD FIBERS ARE COATED BY THE POLYMERIC COMPONENT (PVC AND OTHER ELEMENTS IN THE FORMULA) AND ITS ALSO COATED WITH A CAP LAYER MADE OF POLYETHYLENE BASED COMPOUNDED POLYMER W/58 HARDNESS, PROVIDED BY NEWTECHWOOD AMERICA, INC. CONTAINS NO TOXIC MATERIALS, IS LEED COMPLAINT (SUSTAINABILITY) AND IS NOT SUBJECT TO THE DESTRUCTIVE ACTION OF WOODWORM, FUNGI AND PARASITES. THERMAL EXPANSION MUST BE CONSIDERED DEPENDING ON PANEL LENGTH BY USING COEFFICIENT OF THERMAL EXPANSION LISTED BELOW. PANEL MATERIAL FIRE BURNING CHARACTERISTICS AND WEATHERING HAVE BEEN VERIFIED AS FOLLOWS:

QUALIFICATION	TEST METHOD	TEST RESULT
DENSITY	ASTM D 2395	1.14 gr/cm ³ (71.1lb/ft ³)
BENDING STRENGTH	ASTM D 4761	3,000 psi
MODULUS OF ELASTICITY	ASTM D 4761	493,000 psi
COEFFICIENT OF LINEAR THERMAL EXPANSION	ASTM D 696	35.6 x10 ⁻⁶ mm/mm °C
WATER ABSORPTION AND HUMIDITY	ASTM D 1073	LITTLE UP TO NO WATER ABSORPTION. (0.11 %) (ONLY SURFACE MOISTURING)
FLAME SPREAD	ASTM E 84	80 (CLASS C)*
SMOKE INDEX	ASTM E 84	300 (CLASS C)*
RATE, EXTENT & TIME OF BURNING	ASTM D 635	CC1 *
SPONTANEOUS SELF/IGNITION TEMP.	ASTM D 1929	820° F *
FLASH IGNITION TEST	ASTM D 1929	800° F *
WEATHERING FOR OUTDOOR EXPOSURE	ASTM G 155 ASTM D 638	9.1% **

- * TEST # RJ6449F-1, RJ6449F-2 & RJ6449F-3 BY QAI LAB. (ON FILE AT MIAMI DADE COUNTY)
- ** PER BLACKWATER TESTING INC. REPORT # BT-NTW-19-001 (ON FILE AT MIAMI DADE COUNTY)

9. PRODUCT MANUFACTURER'S LABEL SHALL BE PLACED ON A READILY VISIBLE AT PLANK LOCATION IN ACCORDANCE WITH SECTION 1703.5 OF THE FLORIDA BUILDING CODE.

THIS DRAWING SHALL ONLY BE USED TO OBTAIN PERMITS IN THE STATE OF FLORIDA


PRODUCT REVISED
as complying with the Florida
Building Code
NOA-No. 26-0709.14
Expiration Date 01/27/2027
By 
Miami-Dade Product Control

FLORIDA BUILDING CODE (HIGH VELOCITY HURRICANE ZONE)	
W.C.H. DRAWN BY:	DATE: 6/23/2026
NEWTECHWOOD DECORATIVE EUROPEAN WALL CLADDING PANEL UH46 SYSTEM	
NEWTECHWOOD AMERICA INC. 15912 INTERNATIONAL PLAZA DRIVE, HOUSTON, TEXAS 77032	
REV. NO.	DATE
1	6/23/26
2	
TILECO INC. TILLIT TESTING & ENGINEERING COMPANY 6335 N.W. 36th St., Ste. 205, Virginia Gardens, FL 33166 Phone: (305)871-1330 Fax: (305)871-1531 WALTER A. TILLIT JR., P.E. FLORIDA Lic. # 44167	
WALTER A. TILLIT JR. LICENSE No. 44167 STATE OF FLORIDA PROFESSIONAL ENGINEER	


BILL OF MATERIALS

COMPONENT No.	PART #	DESCRIPTION	DIMENSIONS	MATERIAL	MANUFACTURER	NOTES
①	AW02	STARTER CLIP	SEE COMPONENT DETAIL	6063-T5 ALLOY	NEWTECHWOOD	USE AT ENDS AS APPLICABLE
②A	-	FLAT HEAD WOOD SCREW	#8-18 x 3/4"	AISI 304 STAINLESS STEEL	NEWTECHWOOD	TO FIX ⑤ TO ⑨A
②A1	-	FLAT HEAD WOOD SCREW	#8-18 x 1 1/4"	AISI 304 STAINLESS STEEL	NEWTECHWOOD	TO FIX ③ TO ⑨A THRU ⑫
②B	-	FLAT HEAD SELF DRILLING SCREW	#8-18 x 1/2"	AISI 410 STAINLESS STEEL	NEWTECHWOOD	TO FIX ⑤ TO ⑨B
②B1	-	FLAT HEAD SELF DRILLING SCREW	#8-18 x 1"	AISI 410 STAINLESS STEEL	NEWTECHWOOD	TO FIX ③ TO ⑨B THRU ⑫
③*	UH-46	EUROPEAN SIDING BOARD	SEE COMPONENT DETAIL	COMPOSITE PLASTIC WOOD NEWTECHWOOD	NEWTECHWOOD	CLADDING SYSTEM
⑤	AW08	MOUNTING CLIP	SEE COMPONENT DETAIL	6063-T5 ALLOY	NEWTECHWOOD	USE IN BETWEEN ③
⑦	T-7	SPACER	SEE COMPONENT DETAIL	RUBBER	NEWTECHWOOD	USE AT END, OPTIONAL TO ⑫, CONNECT TO ⑨A, ⑨B W/ ②A OR ②B RESPECTIVELY.
⑧*	UH-50	F-TRIM COVER	SEE COMPONENT DETAIL	COMPOSITE PLASTIC WOOD NEWTECHWOOD	NEWTECHWOOD	USE AT END, OPTIONAL TO ⑫, CONNECT TO ⑨A, 9B W/ ②A OR ②B
⑨A	-	WOOD SUBFRAME	1.5" x 0.75"x CONTINUOUS.	P.T. SOUTHERN PINE #2(G=0.55)	NEWTECHWOOD	SUPPORT FOR ③ FIXED TO EXISTING STRUCTURE W/ ⑩
⑨A1	-	WOOD SUBFRAME	2.00" x 0.75"x CONTINUOUS.	P.T. SOUTHERN PINE #2(G=0.55)	NEWTECHWOOD	SUPPORT FOR ⑧ FIXED TO EXISTING STRUCTURE W/ ⑩
⑨A2	-	L WOOD CORNER FOR ⑪	SEE COMPONENT DETAIL	P.T. SOUTHERN PINE #2(G=0.55)	NEWTECHWOOD	SUPPORT FOR ⑪ FIXED TO EXISTING STRUCTURE W/ ⑩
⑨B	-	TUBE SUBFRAME	1.00" x 0.50" x 0.059" THK. x CONT.	6063-T5 ALLOY	NEWTECHWOOD	SUPPORT FOR ③ FIXED TO EXISTING STRUCTURE W/ ⑩
⑨B1	-	PLATE SUBFRAME	2.00" x 0.50"x CONTINUOUS.	6063-T5 ALLOY	NEWTECHWOOD	SUPPORT FOR ⑪ FIXED TO EXISTING STRUCTURE W/ ⑩
⑨B2	-	METAL PLATES CORNER FOR ⑪	SEE COMPONENT DETAIL	6061-T6 ALLOY	NEWTECHWOOD	SUPPORT FOR ⑪ FIXED TO EXISTING STRUCTURE W/ ⑩
⑩	-	FASTENERS FOR ⑨A, ⑨A1, ⑨A2 & ⑨B, ⑨B1, ⑨B2	1/4"Ø FLAT HEAD ULTRACONS	AISI 410 STAINLESS STEEL	ELCO CONST. PROD.	SEE ANCHOR SCHEDULES AND SPEC'S ON SHEET 28
⑪*	UH-51	OUTSIDE CORNER TRIM	SEE COMPONENT DETAIL	COMPOSITE PLASTIC WOOD NEWTECHWOOD	NEWTECHWOOD	CLADDING SYSTEM USE AT EXTERIOR CORNERS. FIX TO ⑨A OR ⑨B W/ ②A OR ②B
⑫	-	WOOD SHIM	SEE COMPONENT DETAIL	P.T. SOUTHERN PINE #2(G=0.55)	NEWTECHWOOD	USE TO FIX ③ TO WALL THRU ⑨A, ⑨B W/ ⑩ & ⑫

PRODUCT REVISED
as complying with the Florida
Building Code
NOA-No. 26-0709.14
Expiration Date 01/27/2027
By 
Miami-Dade Product Control

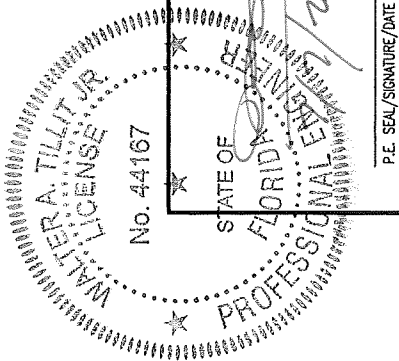


FLORIDA BUILDING CODE (HIGH VELOCITY HURRICANE ZONE)	
W.H. DRAWN BY:	NEWTECHWOOD DECORATIVE EUROPEAN WALL CLADDING PANEL UH46 SYSTEM
DATE:	6/23/2026
DRAWING No.	26-061
NEWTECHWOOD AMERICA INC. 15912 INTERNATIONAL PLAZA DRIVE, HOUSTON, TEXAS 77032	
REV. NO.	DESCRIPTION
1	CHG 23-114
2	

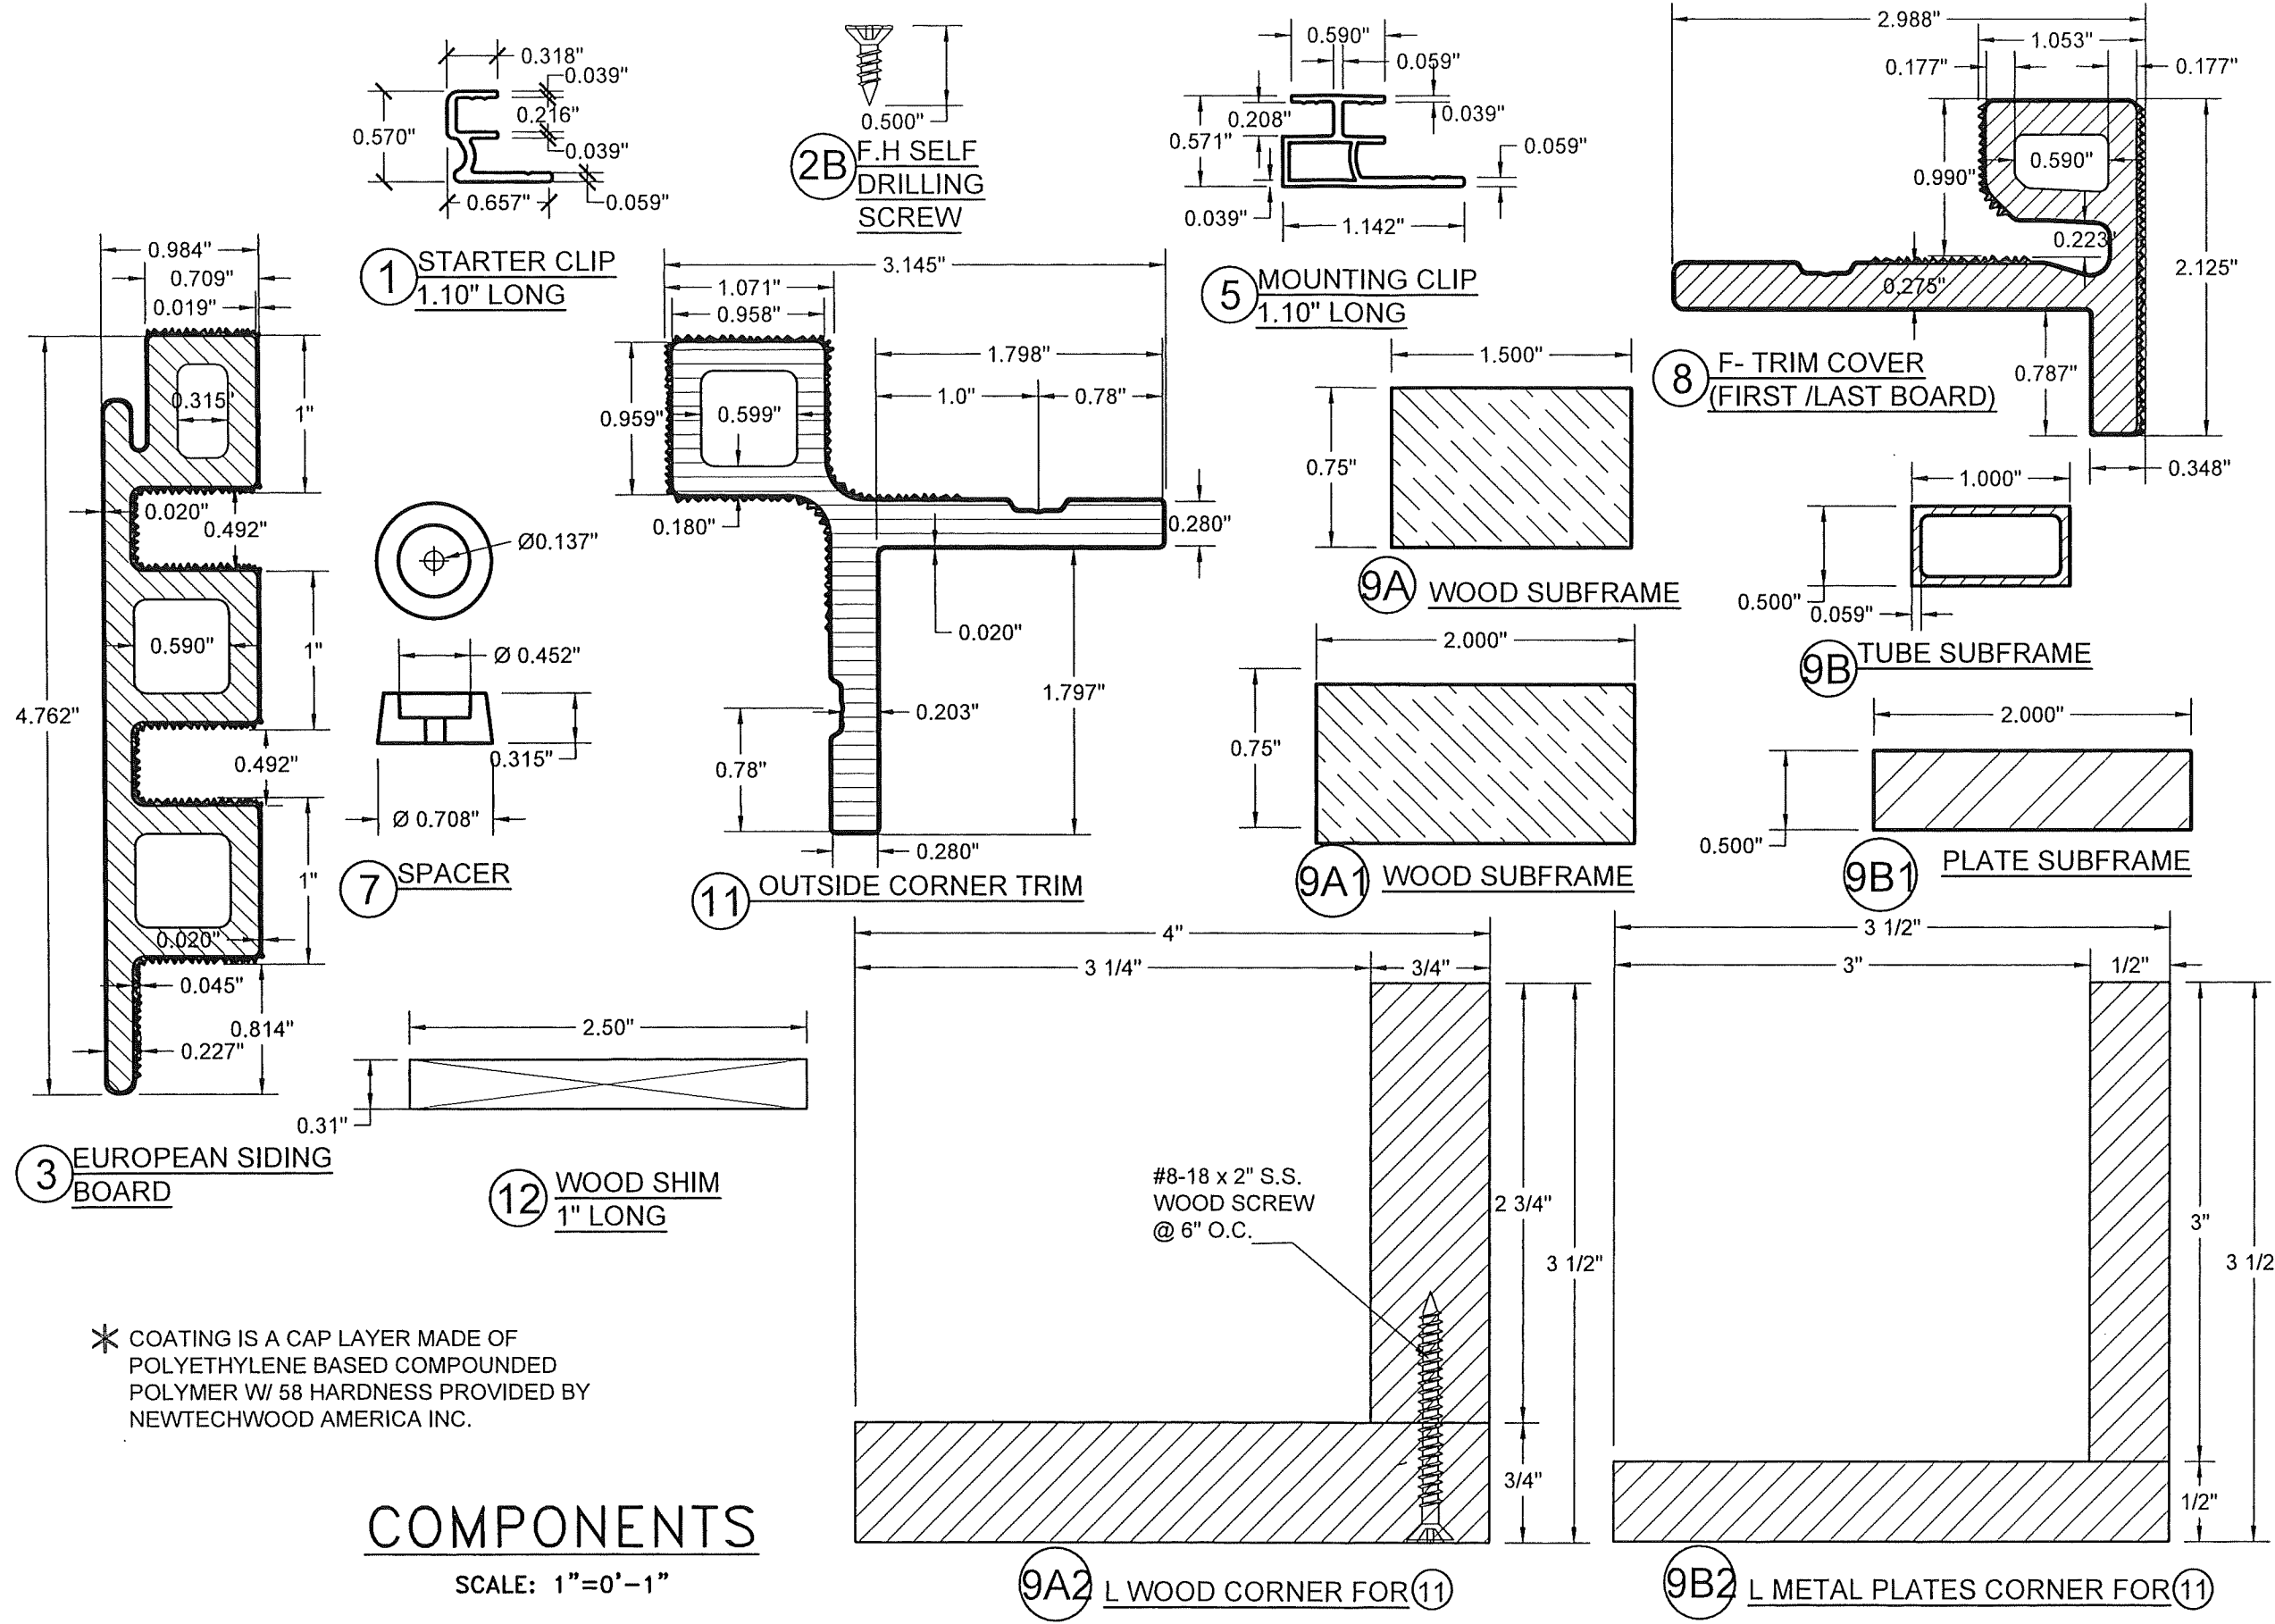


* COATING IS A CAP LAYER MADE OF
POLYETHYLENE BASED COMPOUNDED
POLYMER W/ 58 HARDNESS PROVIDED BY
NEWTECHWOOD AMERICA INC.

COMPONENTS SCALE: 1"=0'-1"


PRODUCT REVISED
as complying with the Florida
Building Code
NOA-No. 26-0709.14
Expiration Date 01/27/2027
By *[Signature]*
Miami-Dade Product Control

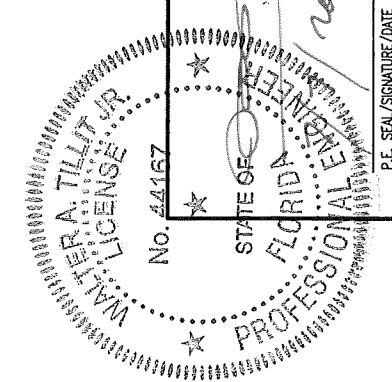


FLORIDA BUILDING CODE (HIGH VELOCITY HURRICANE ZONE)	
W.H. BY:	DATE:
NEWTECHWOOD DECORATIVE EUROPEAN WALL CLADDING PANEL UH46 SYSTEM	6/23/2026
NEWTECHWOOD AMERICA INC. 15912 INTERNATIONAL PLAZA DRIVE, HOUSTON, TEXAS 77032	26-061
TILECO INC. TILLIT TESTING & ENGINEERING COMPANY 8350 W. 130TH AVE., SUITE 100 CANTON, OHIO 44705 Phone: (330) 971-1330 Fax: (330) 971-1331 CA-0006719 WALTER A. TILLITT JR., P.E. FLORIDA Lic. # 44167	DRAWING No.
	SHEET 3 OF 28

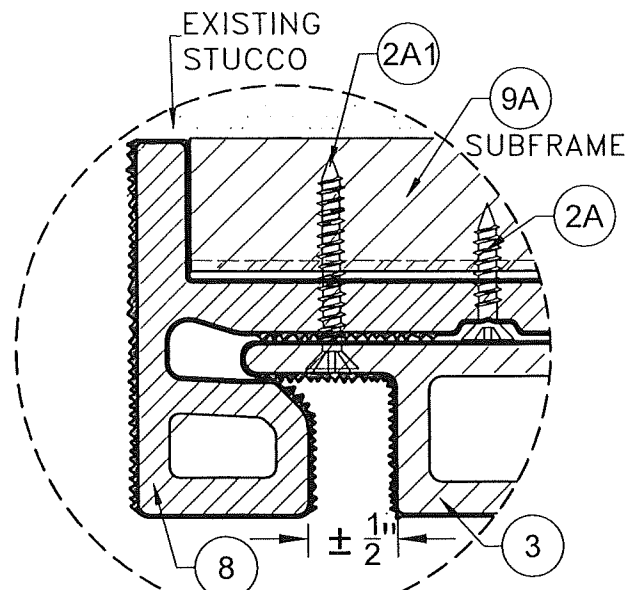

DETAIL 1
N.T.S.

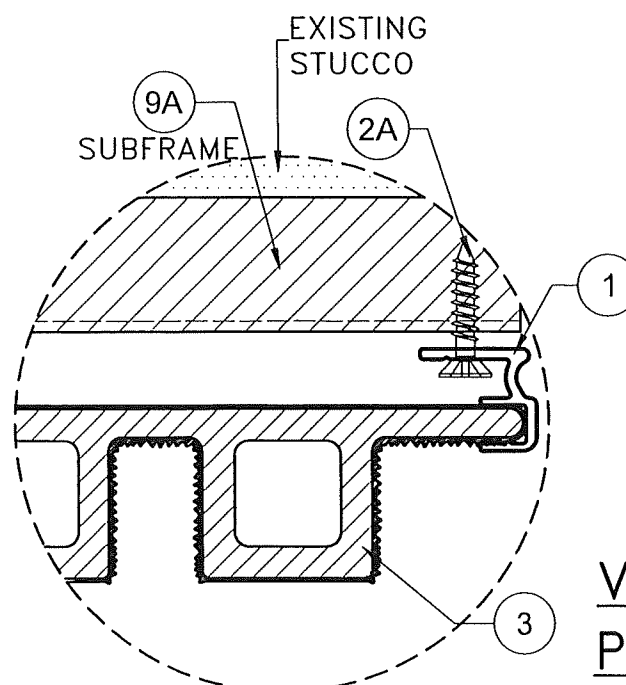


DETAIL 3
N.T.S.

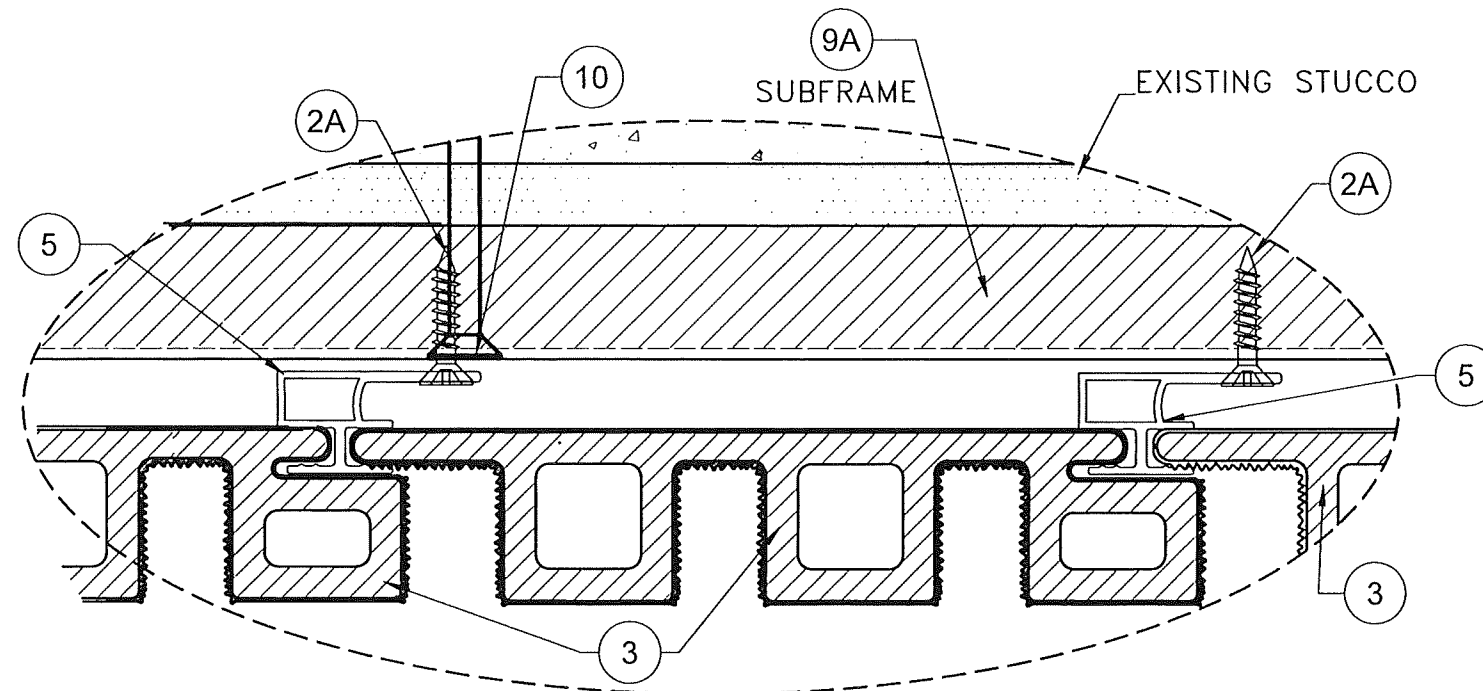

DETAIL 2
N.T.S.

VERTICAL INSTALLATION W/ 9A : ENDS
POURED CONCRETE OR CONCRETE BLOCK WALL SUBSTRATE

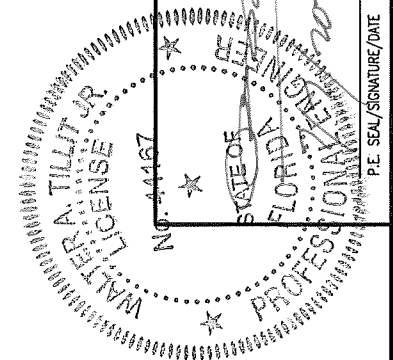

PRODUCT REVISED
as complying with the Florida
Building Code
NOA-No. 26-0709.14
Expiration Date 01/27/2027
By [Signature]
Miami-Dade Product Control



FLORIDA BUILDING CODE (HIGH VELOCITY HURRICANE ZONE)									
NEWTECHWOOD DECORATIVE EUROPEAN WALL CLADDING PANEL UH46 SYSTEM				W.H. DRAWN BY:		6/23/2026 DATE:		26-061 DRAWING No.	
NEWTECHWOOD AMERICA INC. 15912 INTERNATIONAL PLAZA DRIVE, HOUSTON, TEXAS 77032				SHEET 5 OF 28					
REV. NO.	DESCRIPTION	DATE	REV. NO.	DESCRIPTION	DATE				
1	QTD 2A-114	6/22/26	3	-	-				
2			4	-	-				
3			5	-	-				

TILECO inc.

TILITY TESTING & ENGINEERING COMPANY
74335 W. 15th St., Suite 100, Ft. Worth, TX 76116
Phone : (817)971-1530 Fax : (817)971-1531
CA-0066719
WALTER A. TILIT J., P.E.
FLORIDA LIC. # 44167


02026 TILECO, INC.

©2026 TILTECO, INC.
TILTECO INC.
TILIT TESTING & ENGINEERING COMPANY
6355 NW 15th St., Ste. 305, Virginia Gardens, FL 33146
Phone: (305) 987-1530 Fax: (305) 987-1531
CA-00007719 P.E.
WALTER A. TILLIT JR.
FLORIDA Lic. # 44467

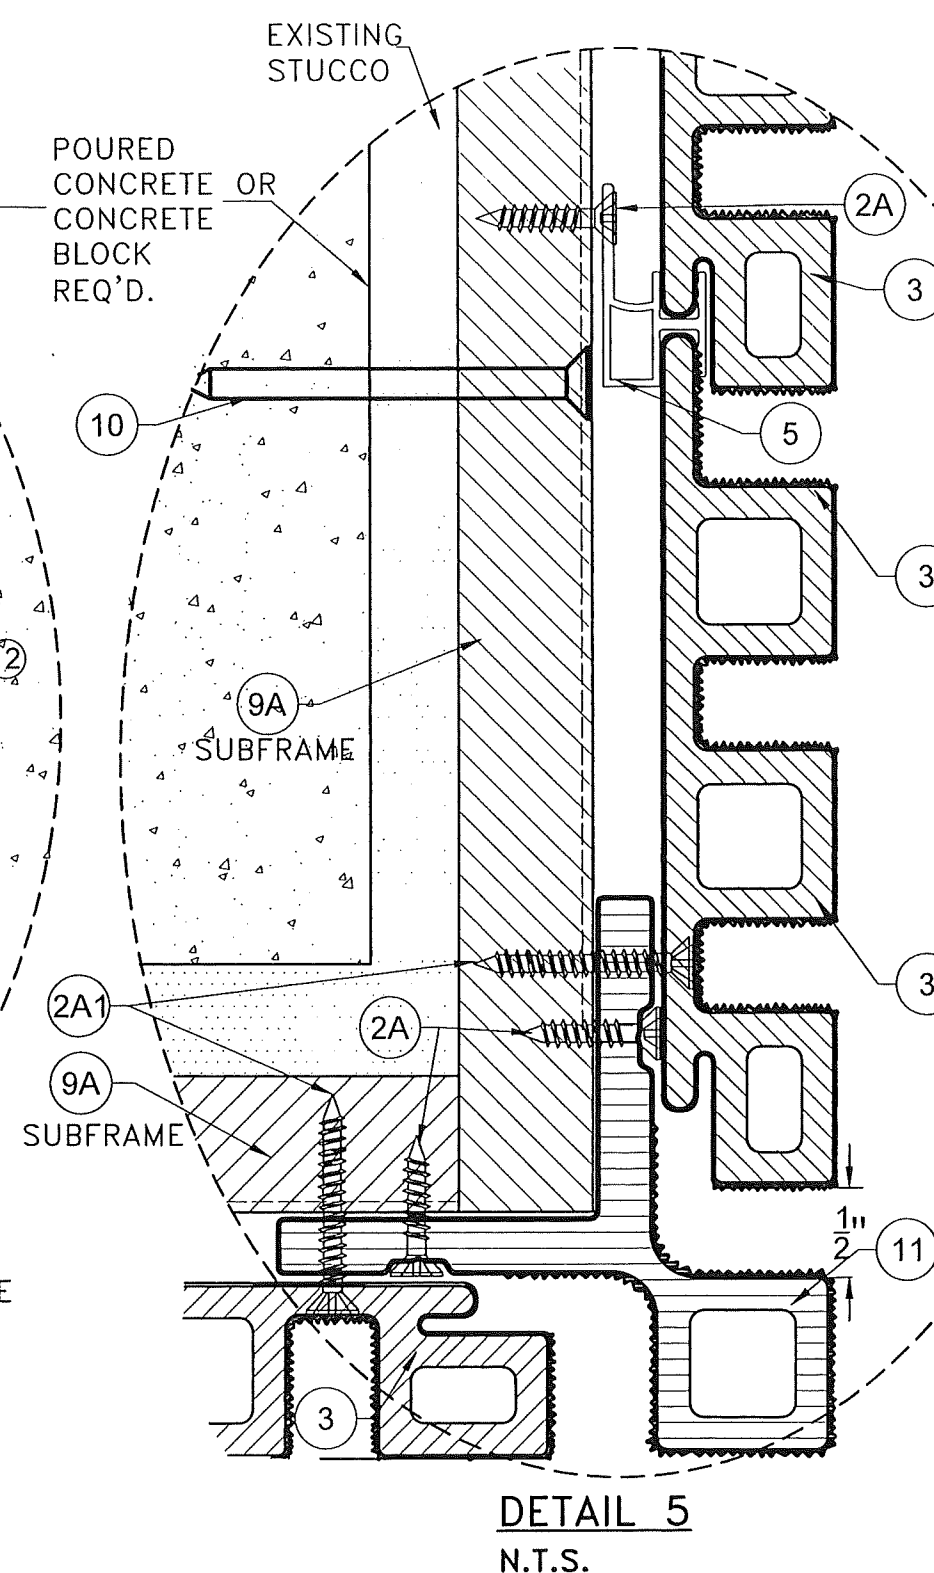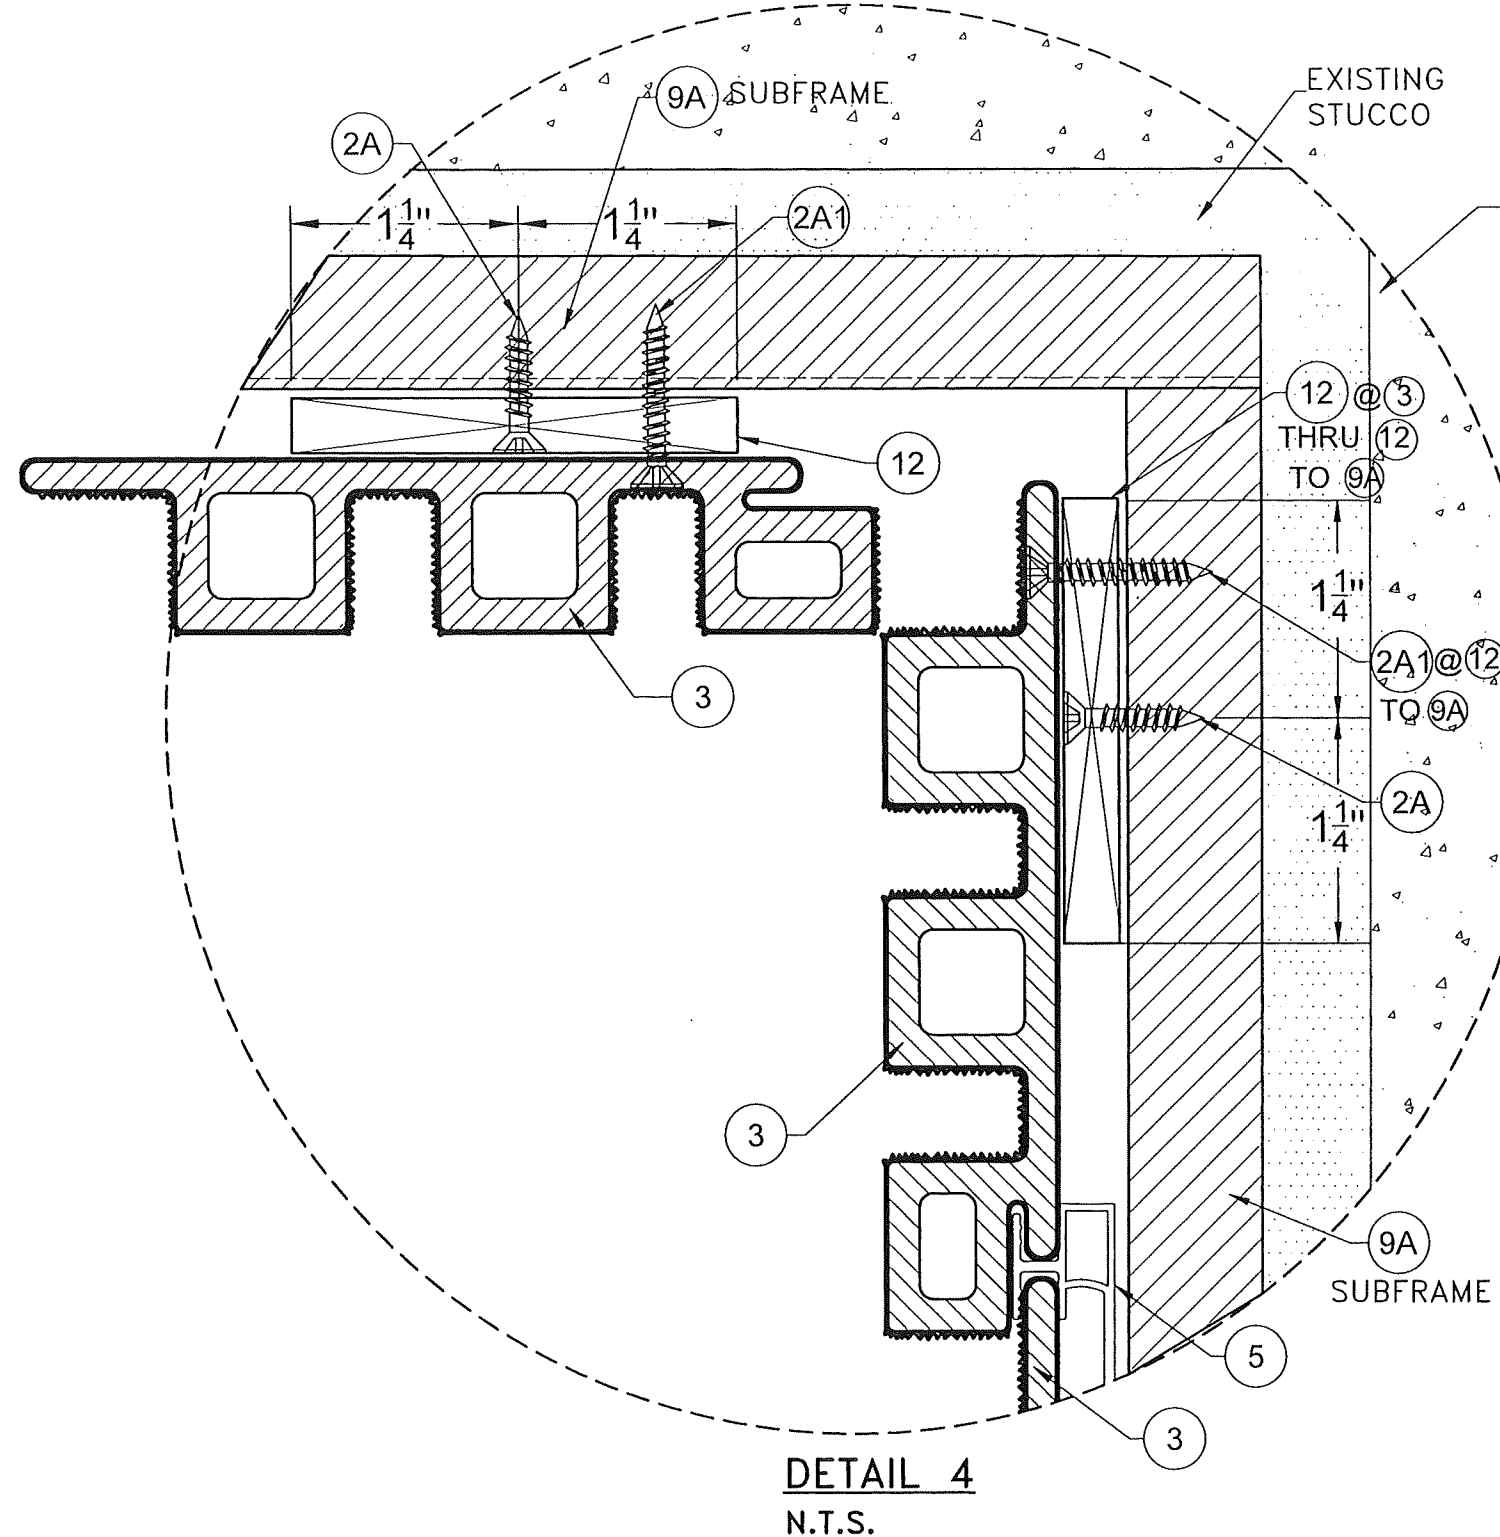

VERTICAL INSTALLATION W/ 9A INTERIOR & EXTERIOR CORNER
POURED CONCRETE OR CONCRETE BLOCK WALL SUBSTRATE

PRODUCT REVISED
 as complying with the Florida
 Building Code
 NOA-No. 26-0709.14
 Expiration Date 01/27/2027
 By 
 Miami-Dade Product Control

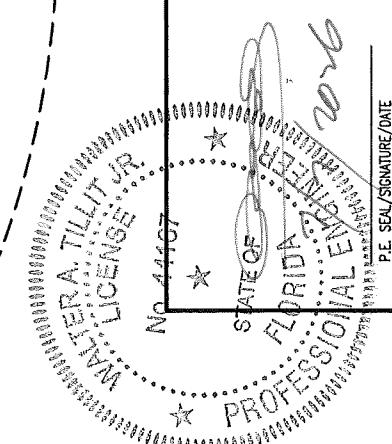

FLORIDA BUILDING CODE (HIGH VELOCITY HURRICANE ZONE)

NEWTECHWOOD DECORATIVE EUROPEAN
 WALL CLADDING PANEL UH45 SYSTEM

NEWTECHWOOD AMERICA INC.
 15912 INTERNATIONAL PLAZA DRIVE,
 HOUSTON, TEXAS 77032


TILECO INC.
 TILT TESTING & ENGINEERING COMPANY
 3333 N.W. 36th St., Suite 200, Fort Lauderdale, FL 33309
 Phone: (954) 571-1330 Fax: (954) 571-1331
 CA-0005719
 WALTER A. TILLIT JR. P.E.
 FLORIDA Lic. # 44467

W.H.
 DRAWN BY:


6/23/2026
 DATE:

26-061
 DRAWING No.

SHEET 6 OF 28

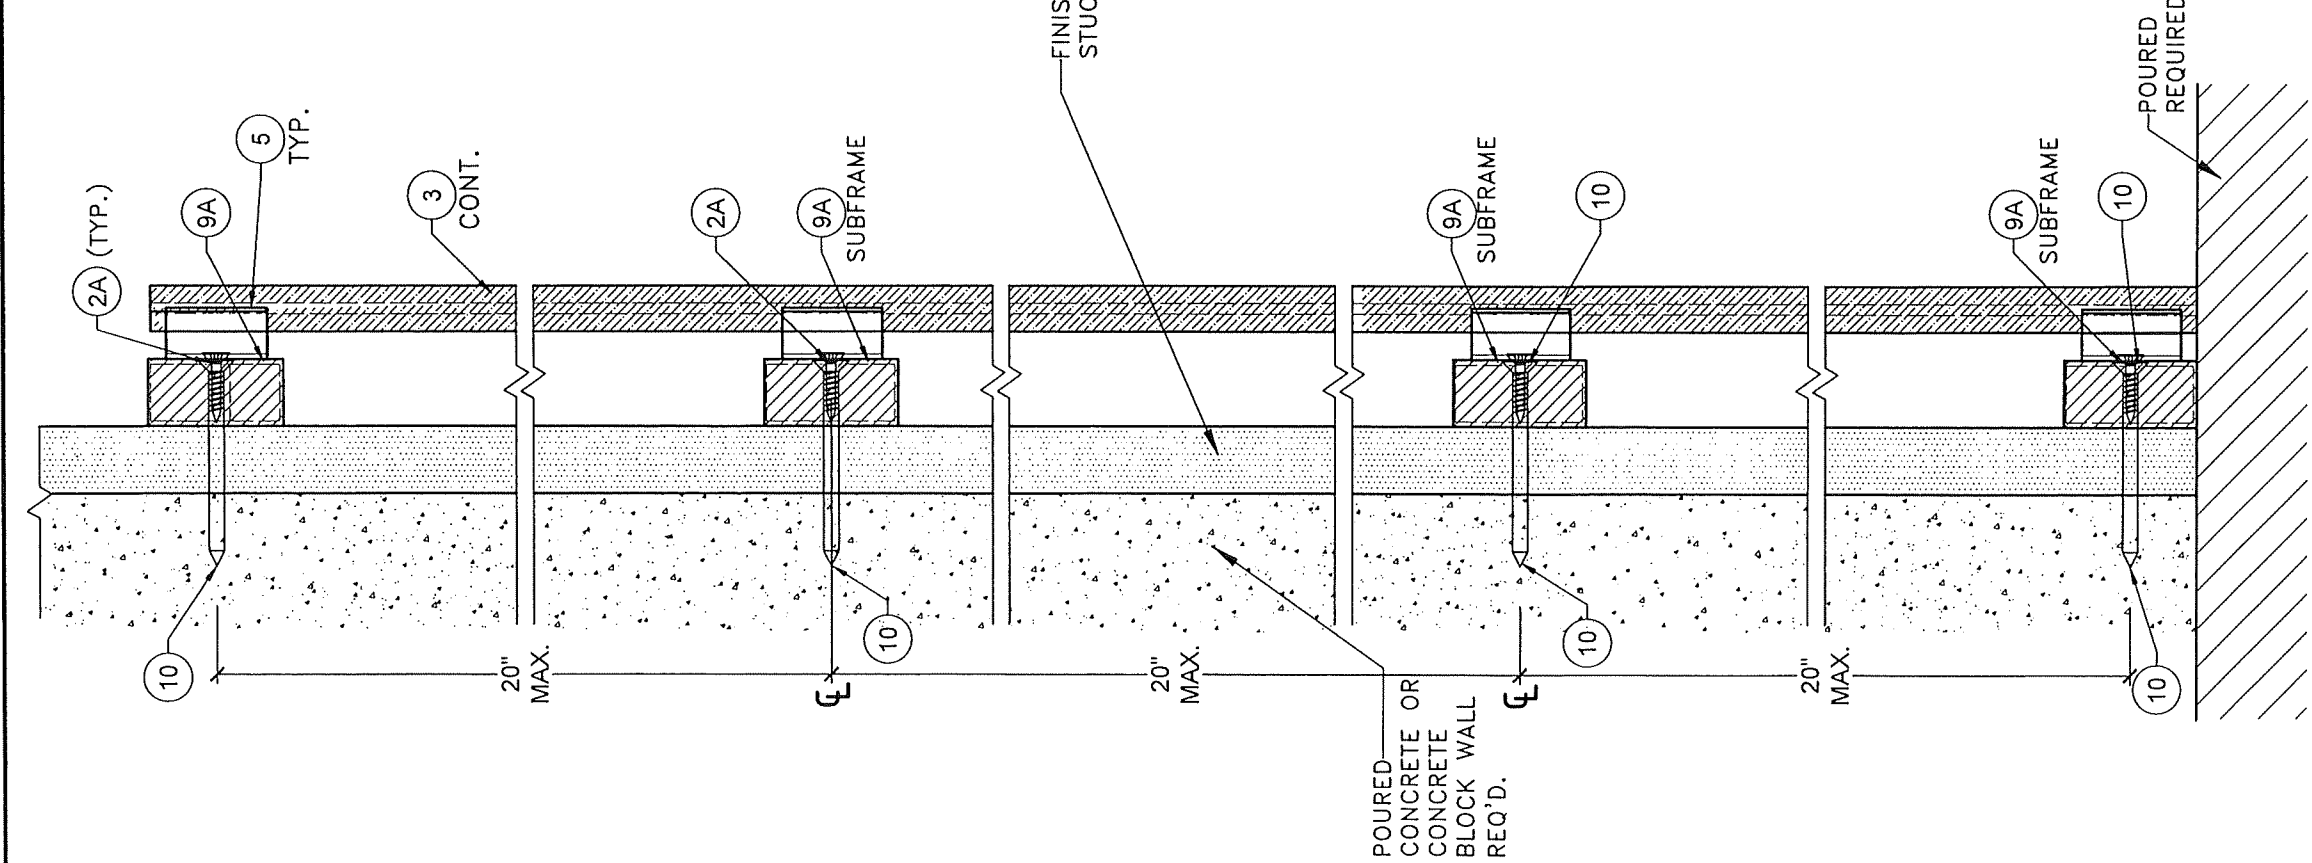


DETAIL 6
VERTICAL INSTALLATION W/ 9A
POURED CONCRETE OR CONCRETE
BLOCK WALL SUBSTRATE
N.T.S

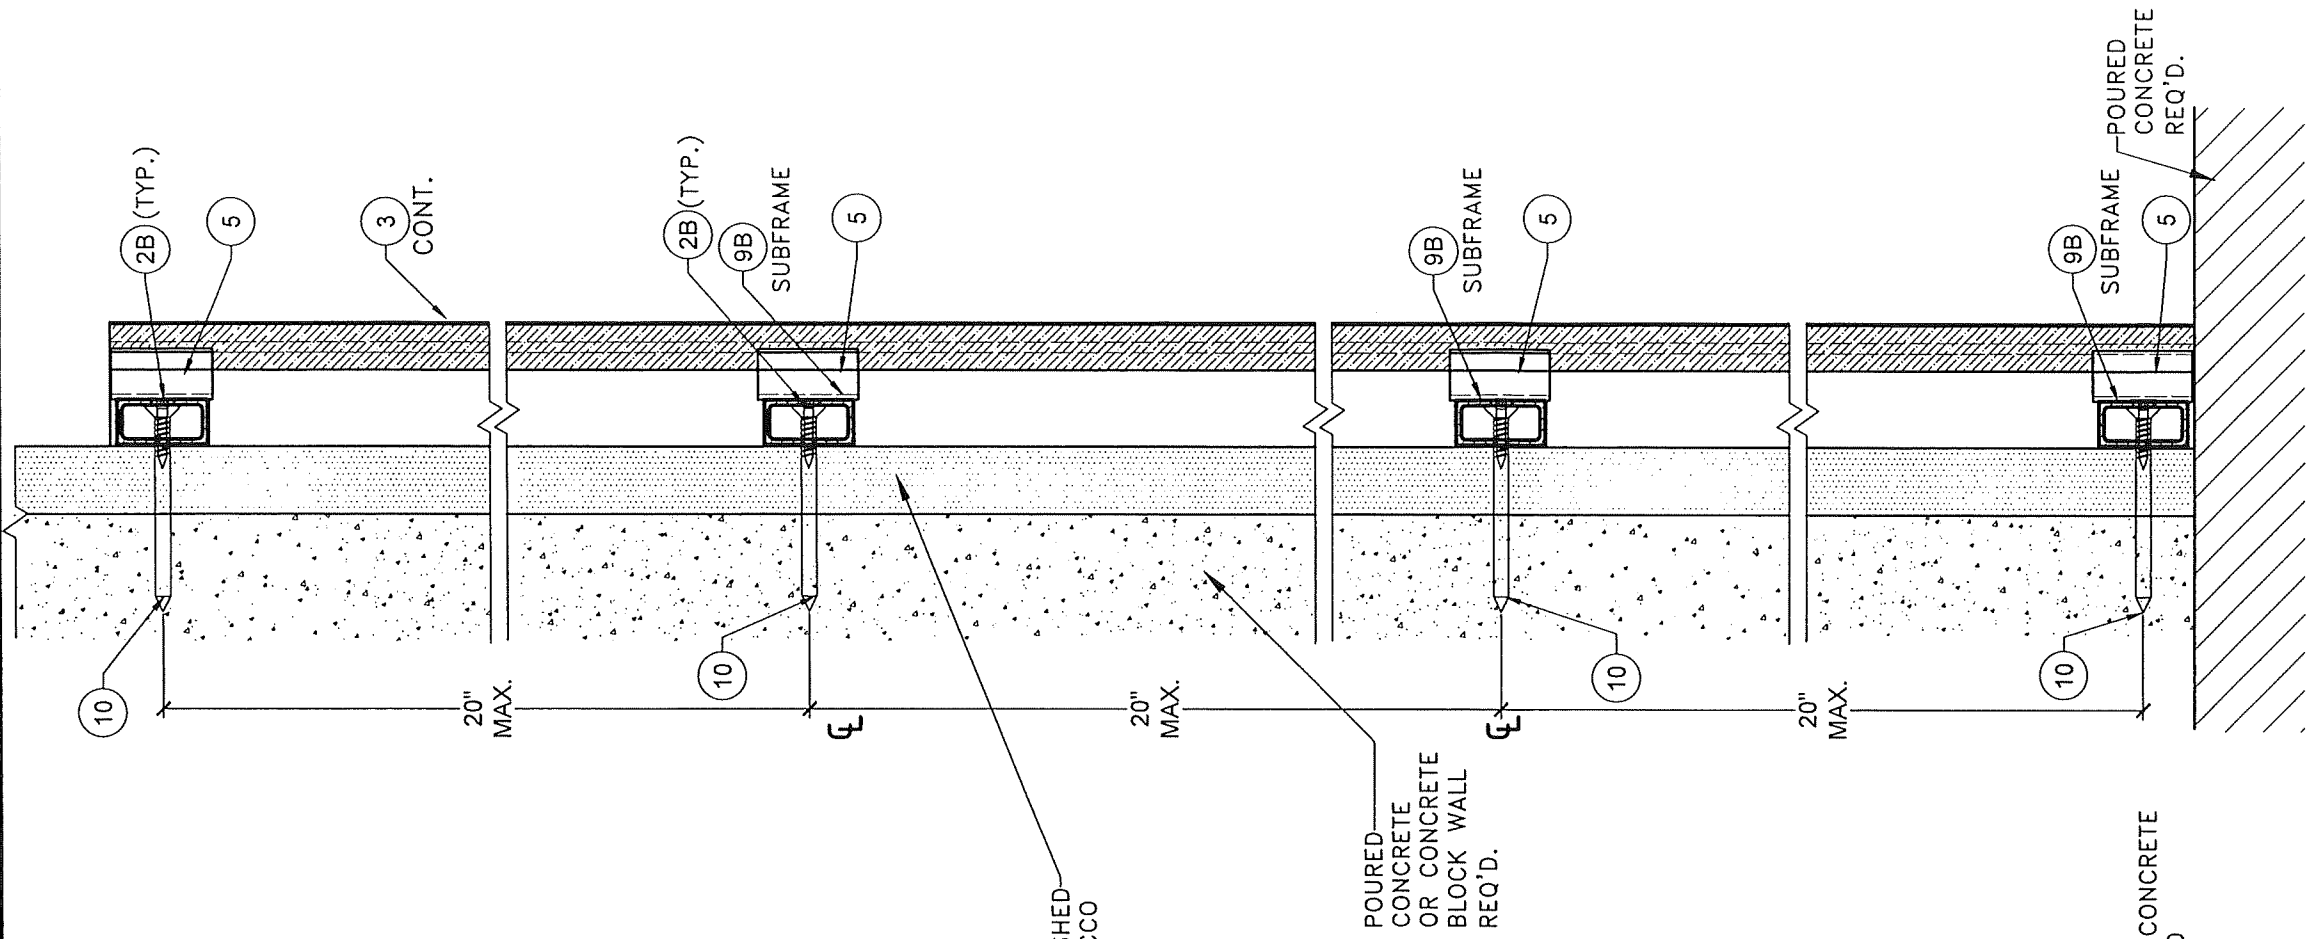


DETAIL 7
VERTICAL INSTALLATION W/ 9B
POURED CONCRETE OR CONCRETE
BLOCK WALL SUBSTRATE
N.T.S

PRODUCT REVISED
 as complying with the Florida
 Building Code
 NOA-No. **26-0709.14**
 Expiration Date **01/27/2027**
 By *[Signature]*
 Miami-Dade Product Control

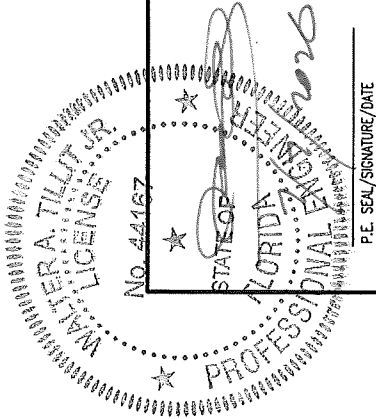

FLORIDA BUILDING CODE (HIGH VELOCITY HURRICANE ZONE)																				
©2026 TILTECO, INC.					NEWTECHWOOD DECORATIVE EUROPEAN WALL CLADDING PANEL UH46 SYSTEM					W.H. DRAWN BY:										
TILTECO INC. TILIT TESTING & ENGINEERING COMPANY 6355 N.W. 36th St., Ste. 305, Virginia Gardens, FL 33166 Phone: (305)971-1331 Fax: (305)971-1331 WALTER A. TILIT JR., P.E. FLORIDA Lic. # 44167					NEWTECHWOOD AMERICA INC. 15912 INTERNATIONAL PLAZA DRIVE, HOUSTON, TEXAS 77032					6/23/2026 DATE:	26-061 DRAWING NO.									
					<table><thead><tr><th>REV. NO</th><th>DESCRIPTION</th><th>DATE</th><th>REV. NO</th><th>DESCRIPTION</th><th>DATE</th></tr></thead><tbody><tr><td>1</td><td>QD 25-114</td><td>1/25/28</td><td>3</td><td>-</td><td>-</td></tr></tbody></table>					REV. NO	DESCRIPTION	DATE	REV. NO	DESCRIPTION	DATE	1	QD 25-114	1/25/28	3	-
REV. NO	DESCRIPTION	DATE	REV. NO	DESCRIPTION	DATE															
1	QD 25-114	1/25/28	3	-	-															

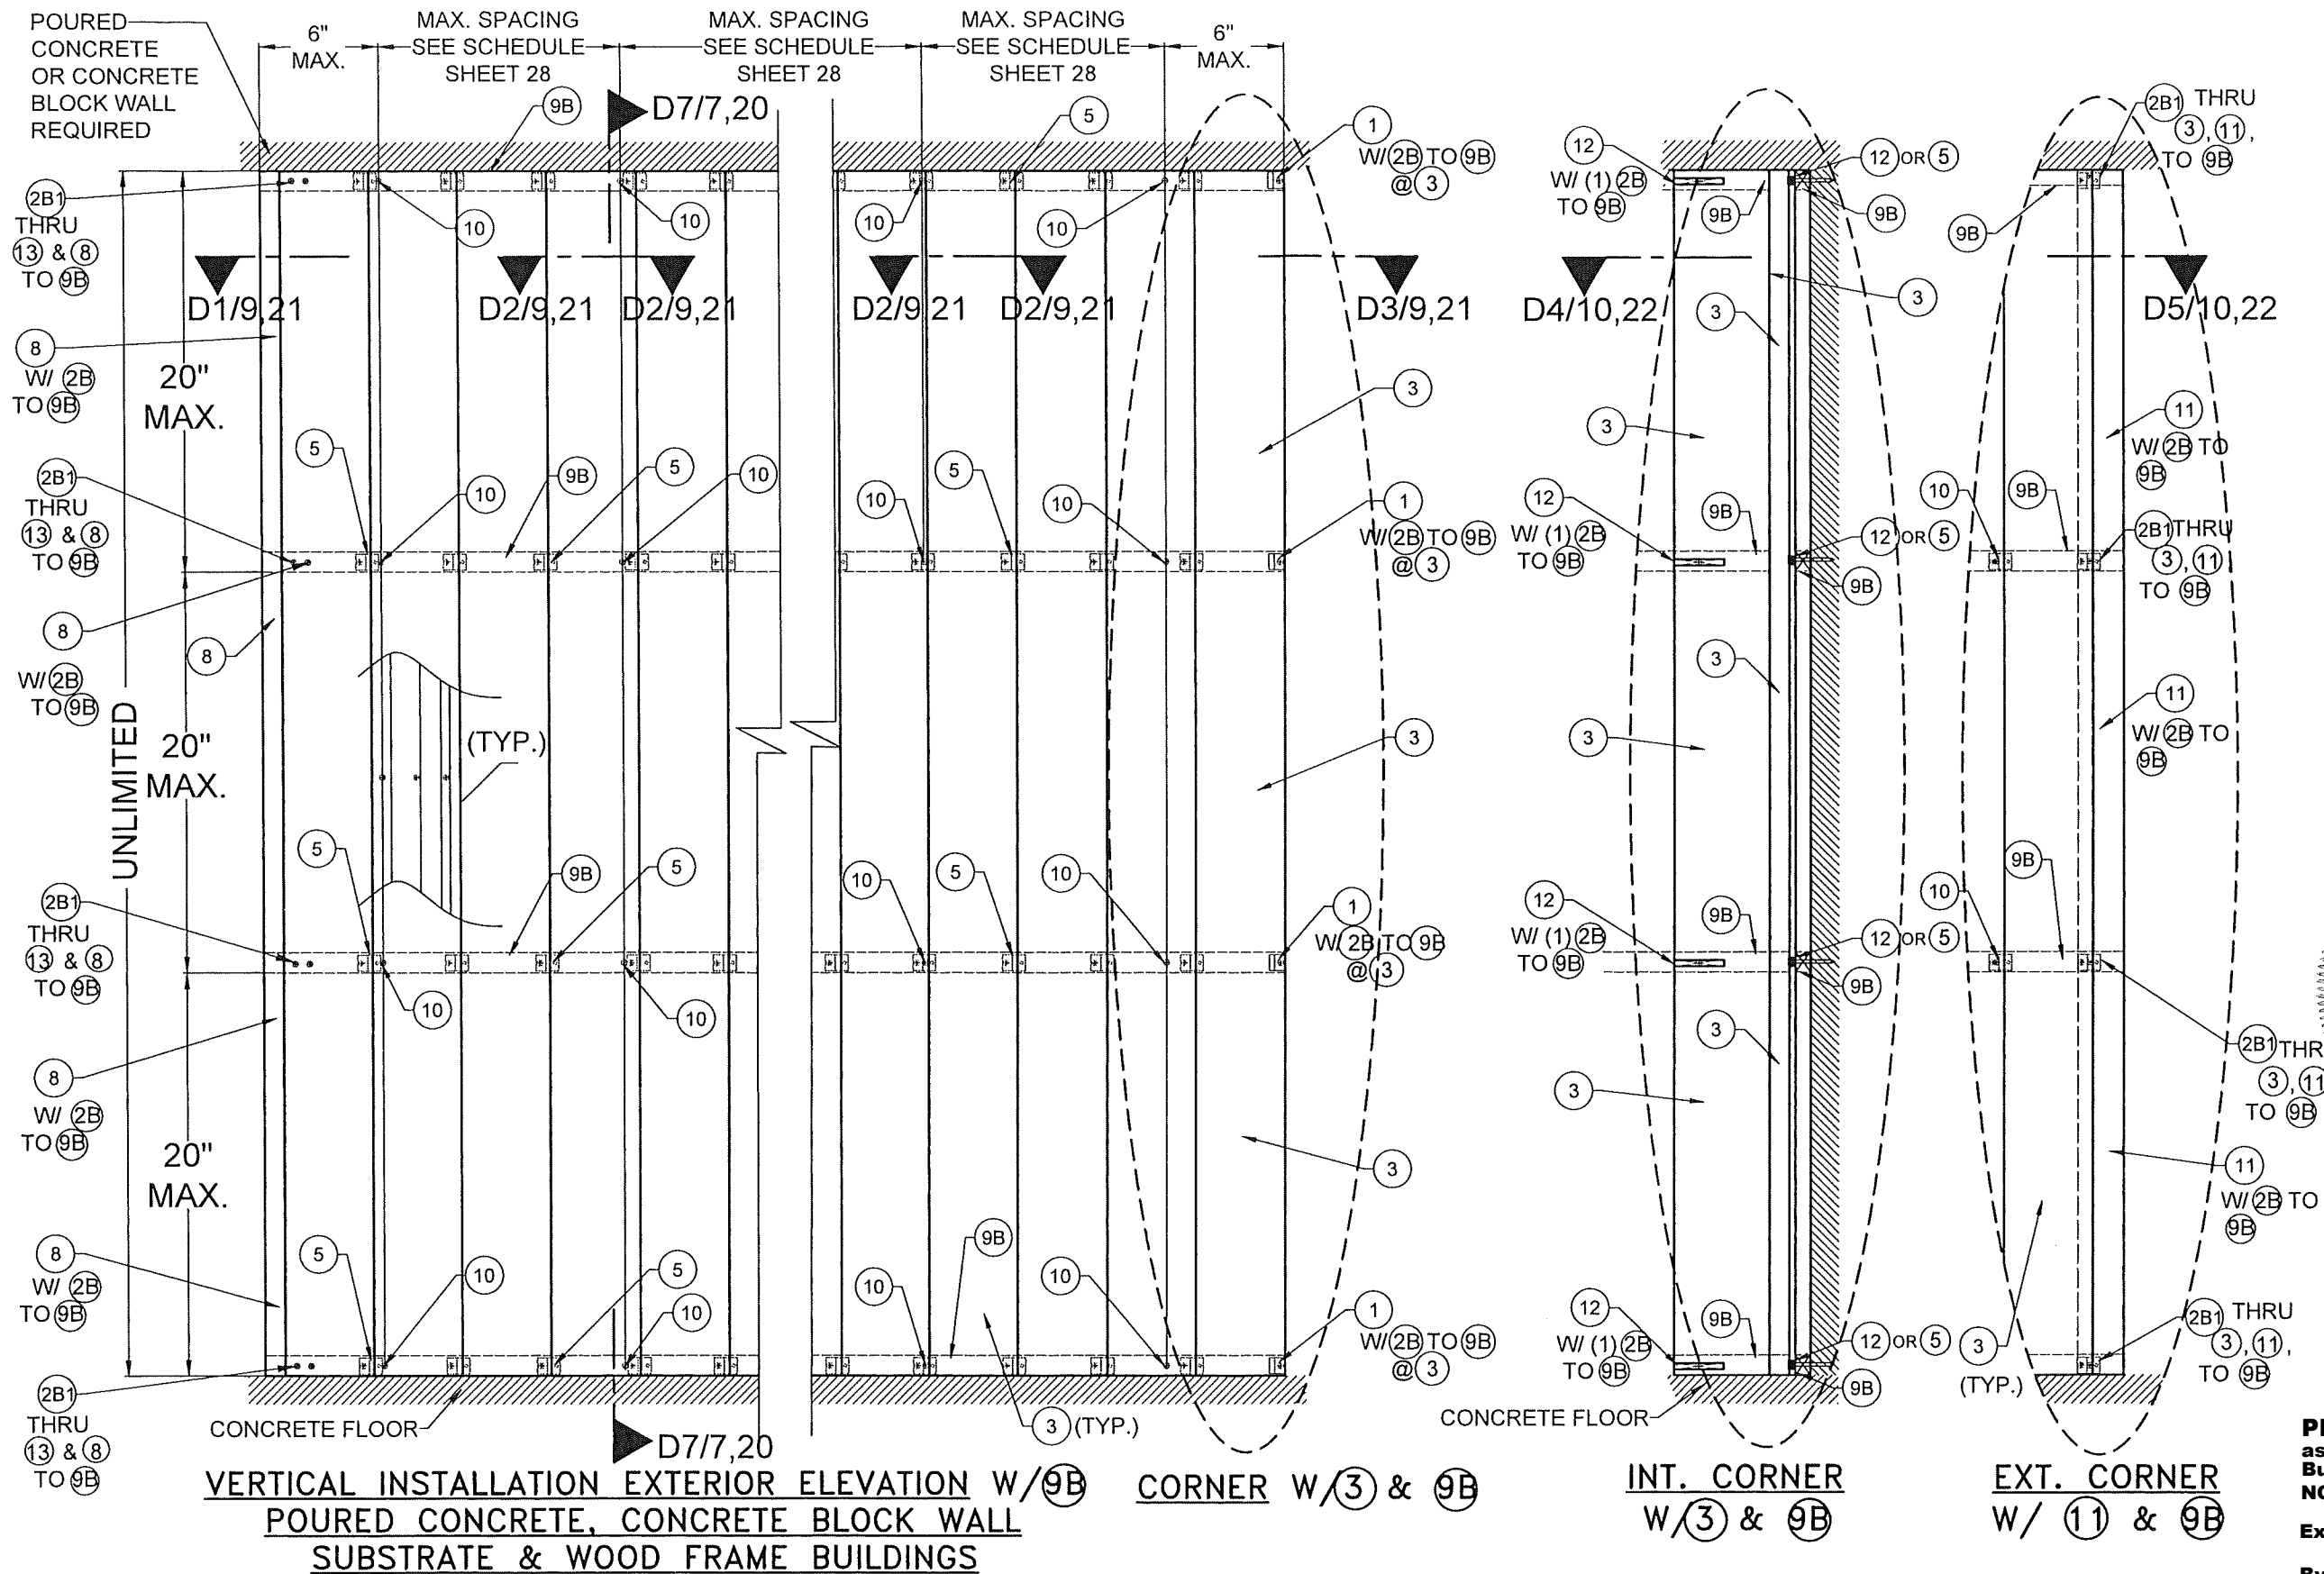

PRODUCT REVISED
as complying with the Florida
Building Code
NOA-No. 26-0709.14
Expiration Date 01/27/2027

By *[Signature]*
Miami-Dade Product Control

FLORIDA BUILDING CODE (HIGH VELOCITY HURRICANE ZONE)

NEWTECHWOOD DECORATIVE EUROPEAN WALL CLADDING PANEL UH46 SYSTEM

NEWTECHWOOD AMERICA INC.
15912 INTERNATIONAL PLAZA DRIVE,
HOUSTON, TEXAS 77032


TILECO INC.
TILE TESTING & ENGINEERING COMPANY
4330 W. 15th St., Suite 200, Fort Lauderdale, FL 33311
Phone: (305) 871-1530 Fax: (305) 871-1531

WALTER A. TILLIT JR.
P.E. No. 44167
FLORIDA


W.H. DRAWN BY: 6/23/2026
DATE: 26-061
DRAWING No. SHEET 8 OF 28

REV. NO. DESCRIPTION DATE


1. QCD 23-114 6/23/26

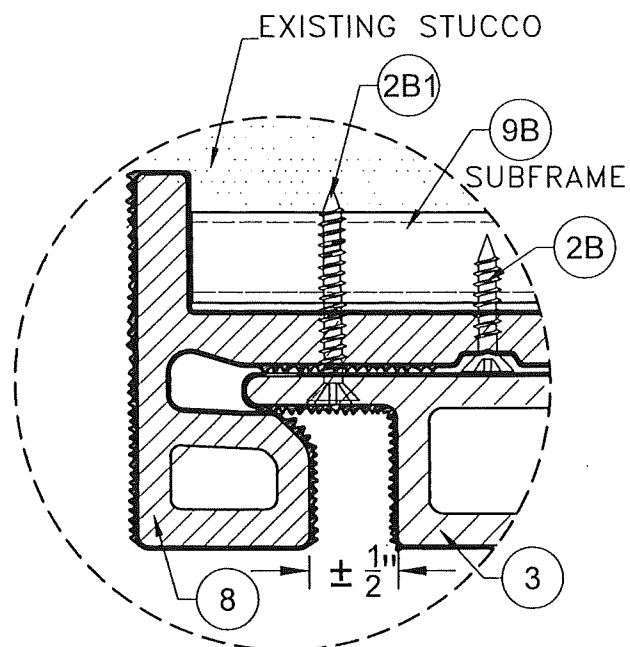

DETAIL 1
N.T.S.

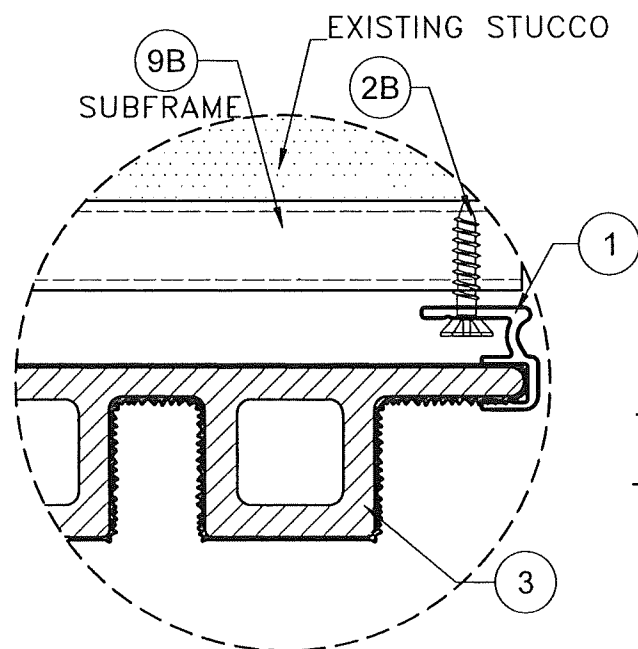


DETAIL 3
N.T.S.

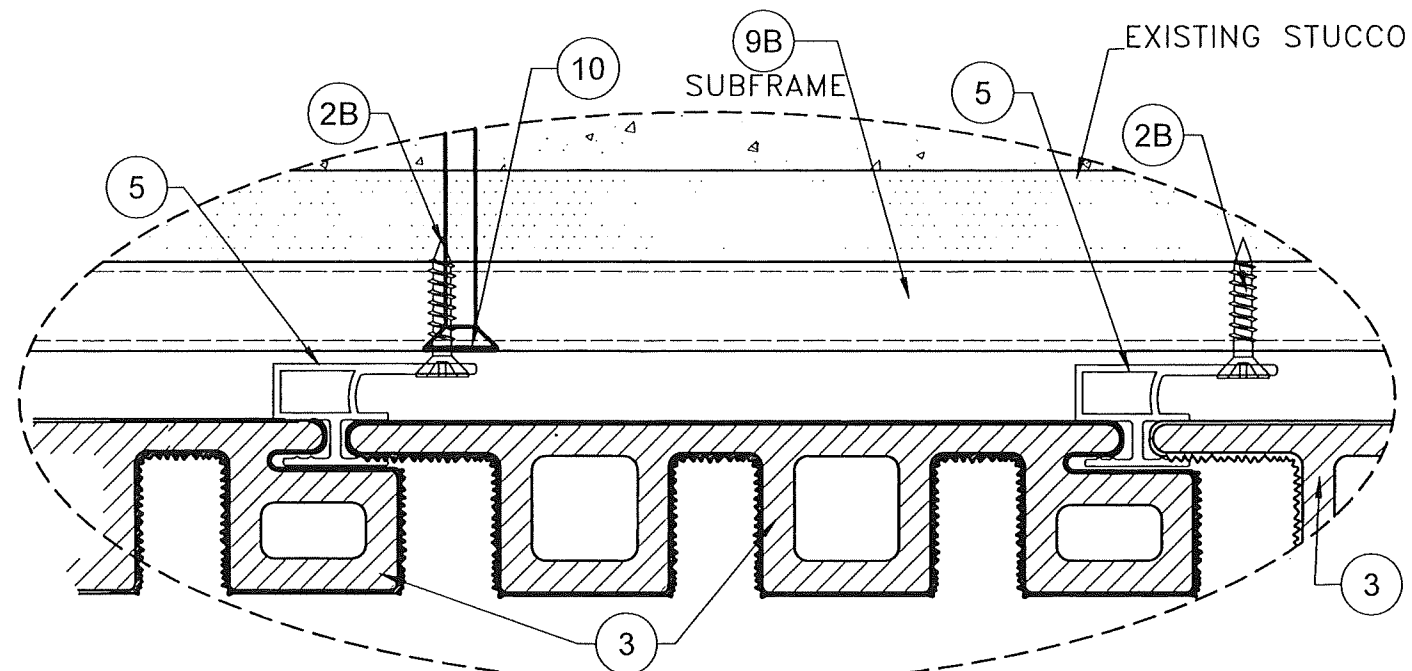


DETAIL 2
N.T.S.

VERTICAL INSTALLATION W/ 9B : ENDS
POURED CONCRETE OR CONCRETE BLOCK WALL SUBSTRATE

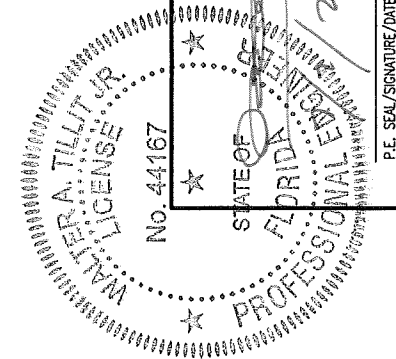

PRODUCT REVISED
as complying with the Florida
Building Code
NOA-No. **26-0709.14**
Expiration Date **01/27/2027**
By 
Miami-Dade Product Control

FLORIDA BUILDING CODE (HIGH VELOCITY HURRICANE ZONE)		W.H.	DATE	DRAWING NO.
NEWTECHWOOD DECORATIVE EUROPEAN WALL CLADDING PANEL UH46 SYSTEM		DRAWN BY:	6/23/2026	26-061
NEWTECHWOOD AMERICA INC.		DATE:		
15912 INTERNATIONAL PLAZA DRIVE, HOUSTON, TEXAS 77032		DESCRIPTION	REV.	DATE
			1	02/22/14
			2	02/22/14
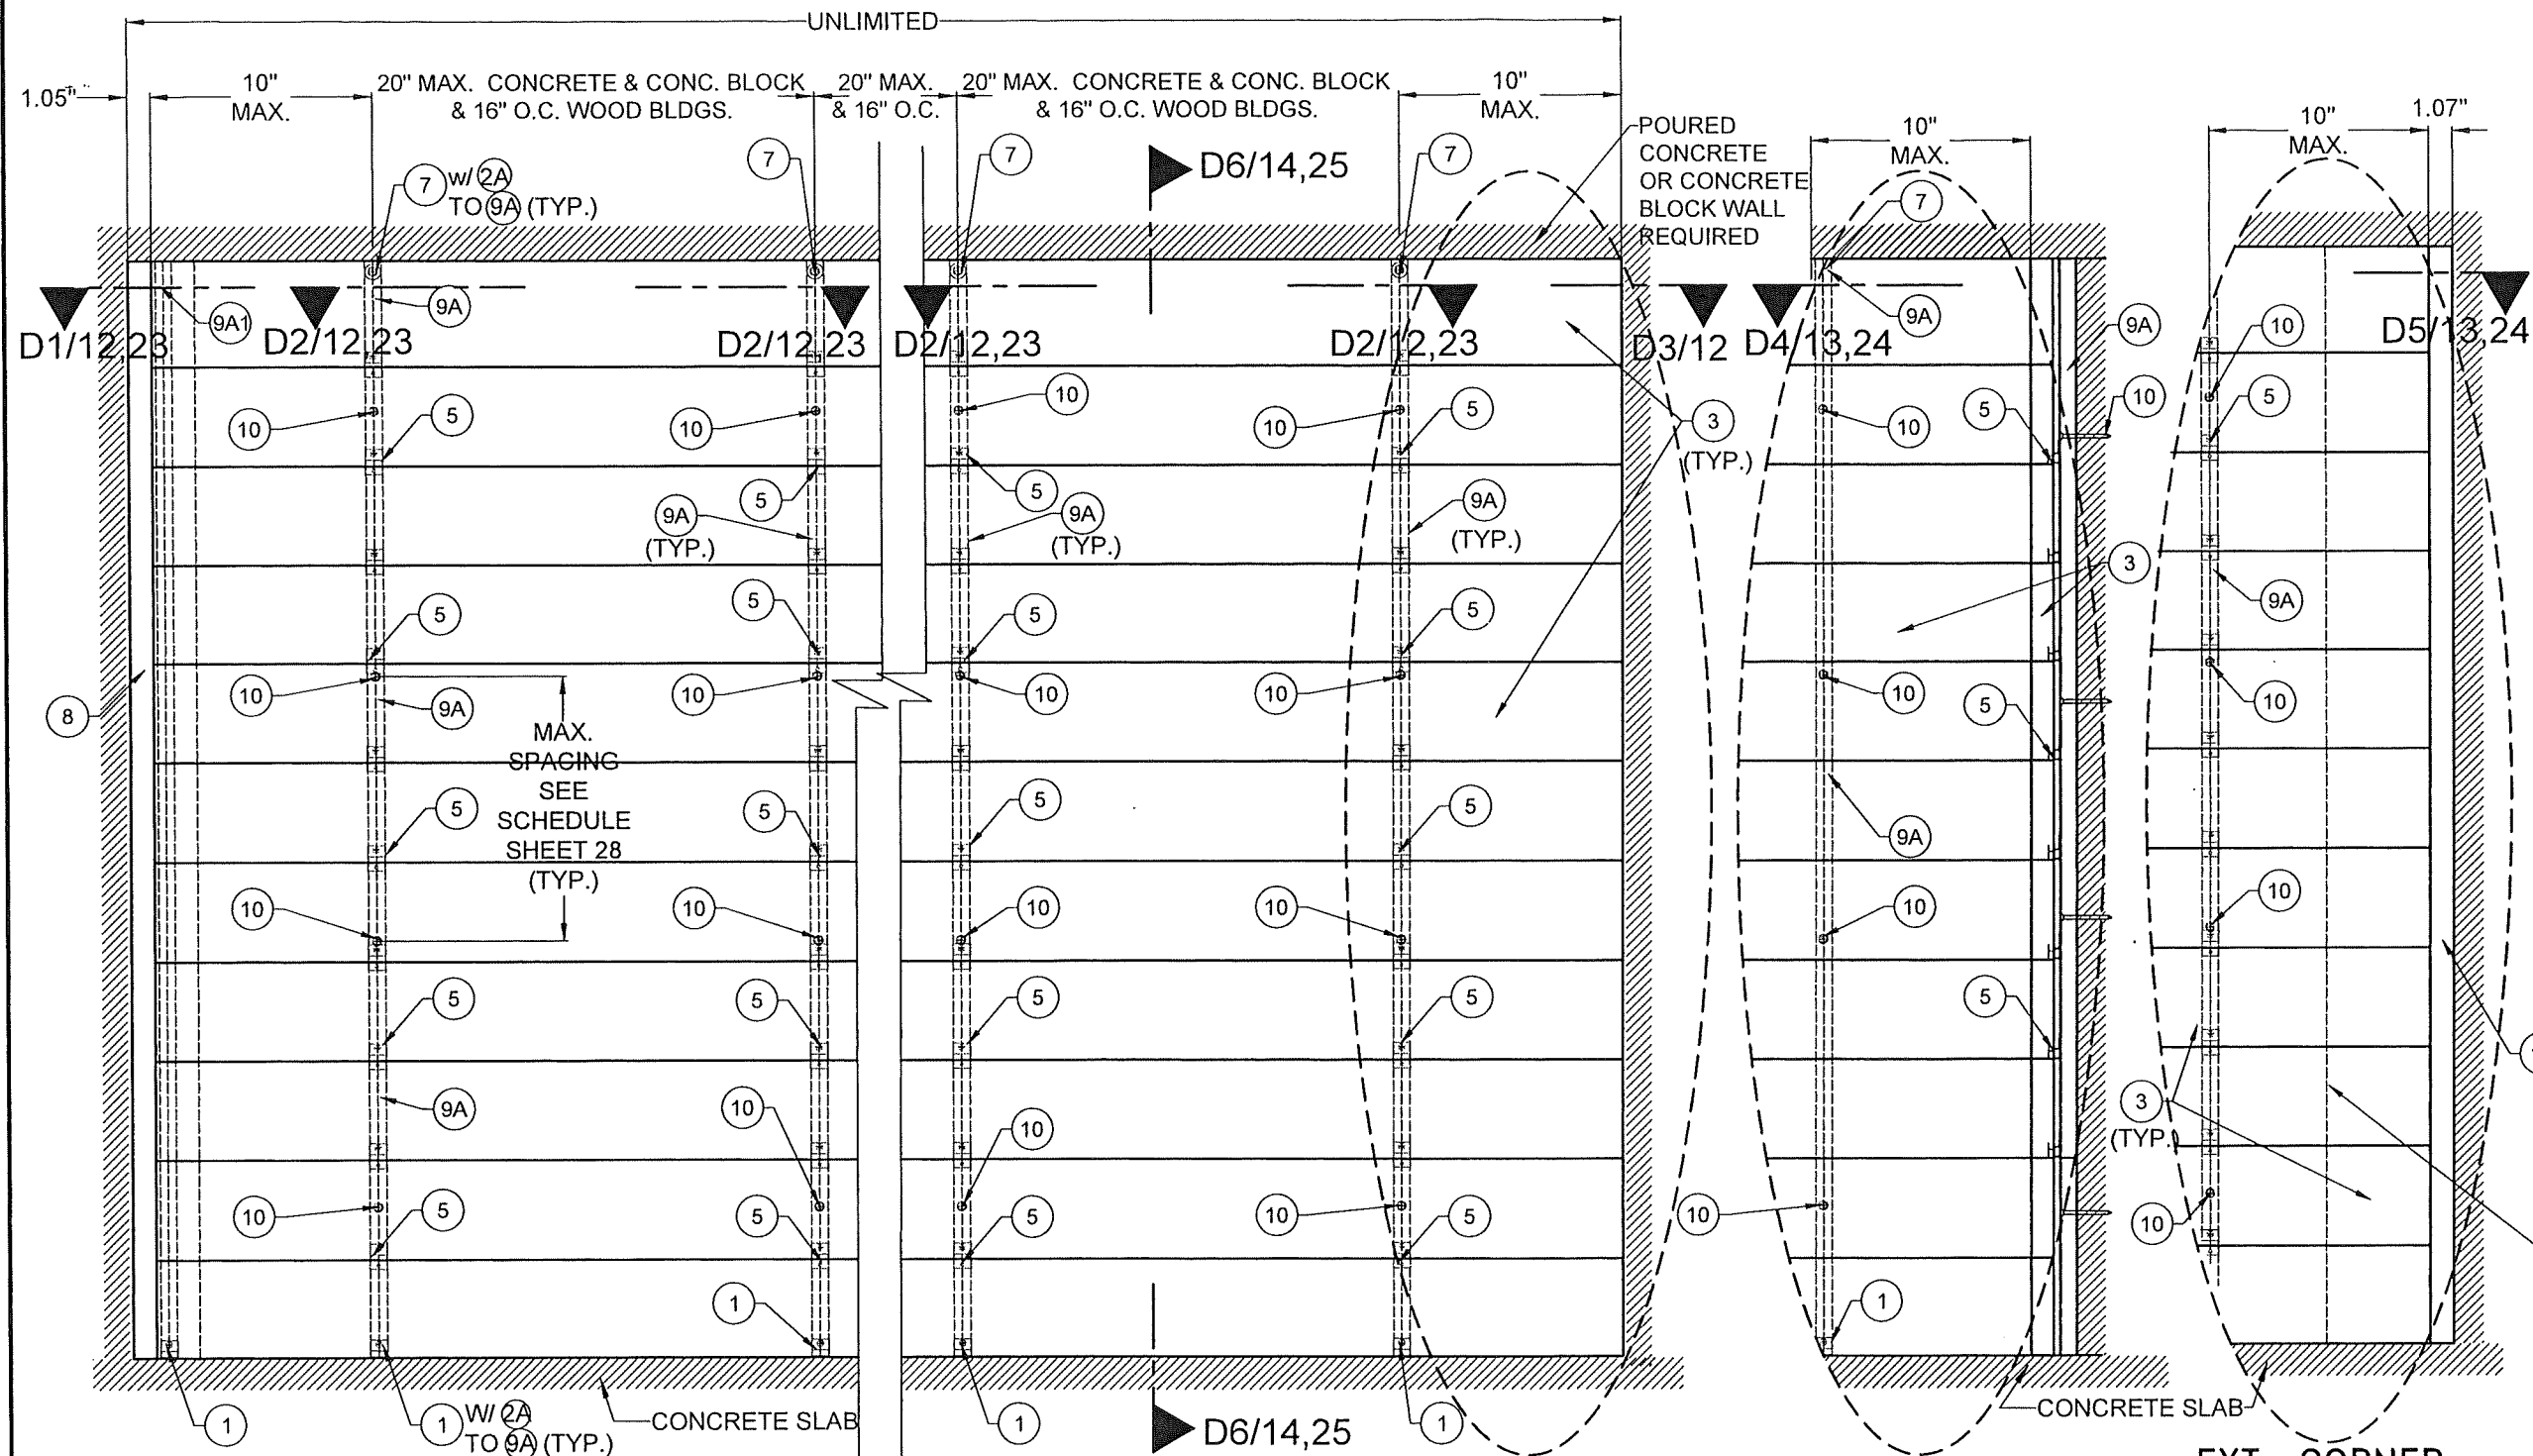


HORIZONTAL INSTALLATION EXTERIOR ELEVATION W/ 9A, 9A1
POURED CONCRETE, CONCRETE BLOCK WALL
SUBSTRATE & WOOD FRAME BUILDINGS

INT. CORNER
W/ 3 & 9A


EXT. CORNER
W/ 11 & 9A2

PRODUCT REVISED
as complying with the Florida
Building Code
NOA-No. 26-0709.14
Expiration Date 01/27/2027
By *[Signature]*
Miami-Dade Product Control

FLORIDA BUILDING CODE (HIGH VELOCITY HURRICANE ZONE)		NEWTECHWOOD DECORATIVE EUROPEAN WALL CLADDING PANEL UH46 SYSTEM	
NEWTECHWOOD AMERICA INC. 15912 INTERNATIONAL PLAZA DRIVE, HOUSTON, TEXAS 77032		DATE: 6/23/2026	
TILECO INC. 20226 TILECO, INC. TILE TESTING & ENGINEERING COMPANY 4300 W. 15th Ave., Suite 200, Fort Lauderdale, FL 33316 Phone: (954) 971-1330, Fax: (954) 971-1331		DATE: 6/23/2026	
WALTER A. TILLIT JR. P.E. FLORIDA Lic. # 44167		DATE: 6/23/2026	
P.E. SEAL/SIGNATURE/DATE		DRAWING No. 26-061	
SHEET 11 OF 28		SHEET 11 OF 28	

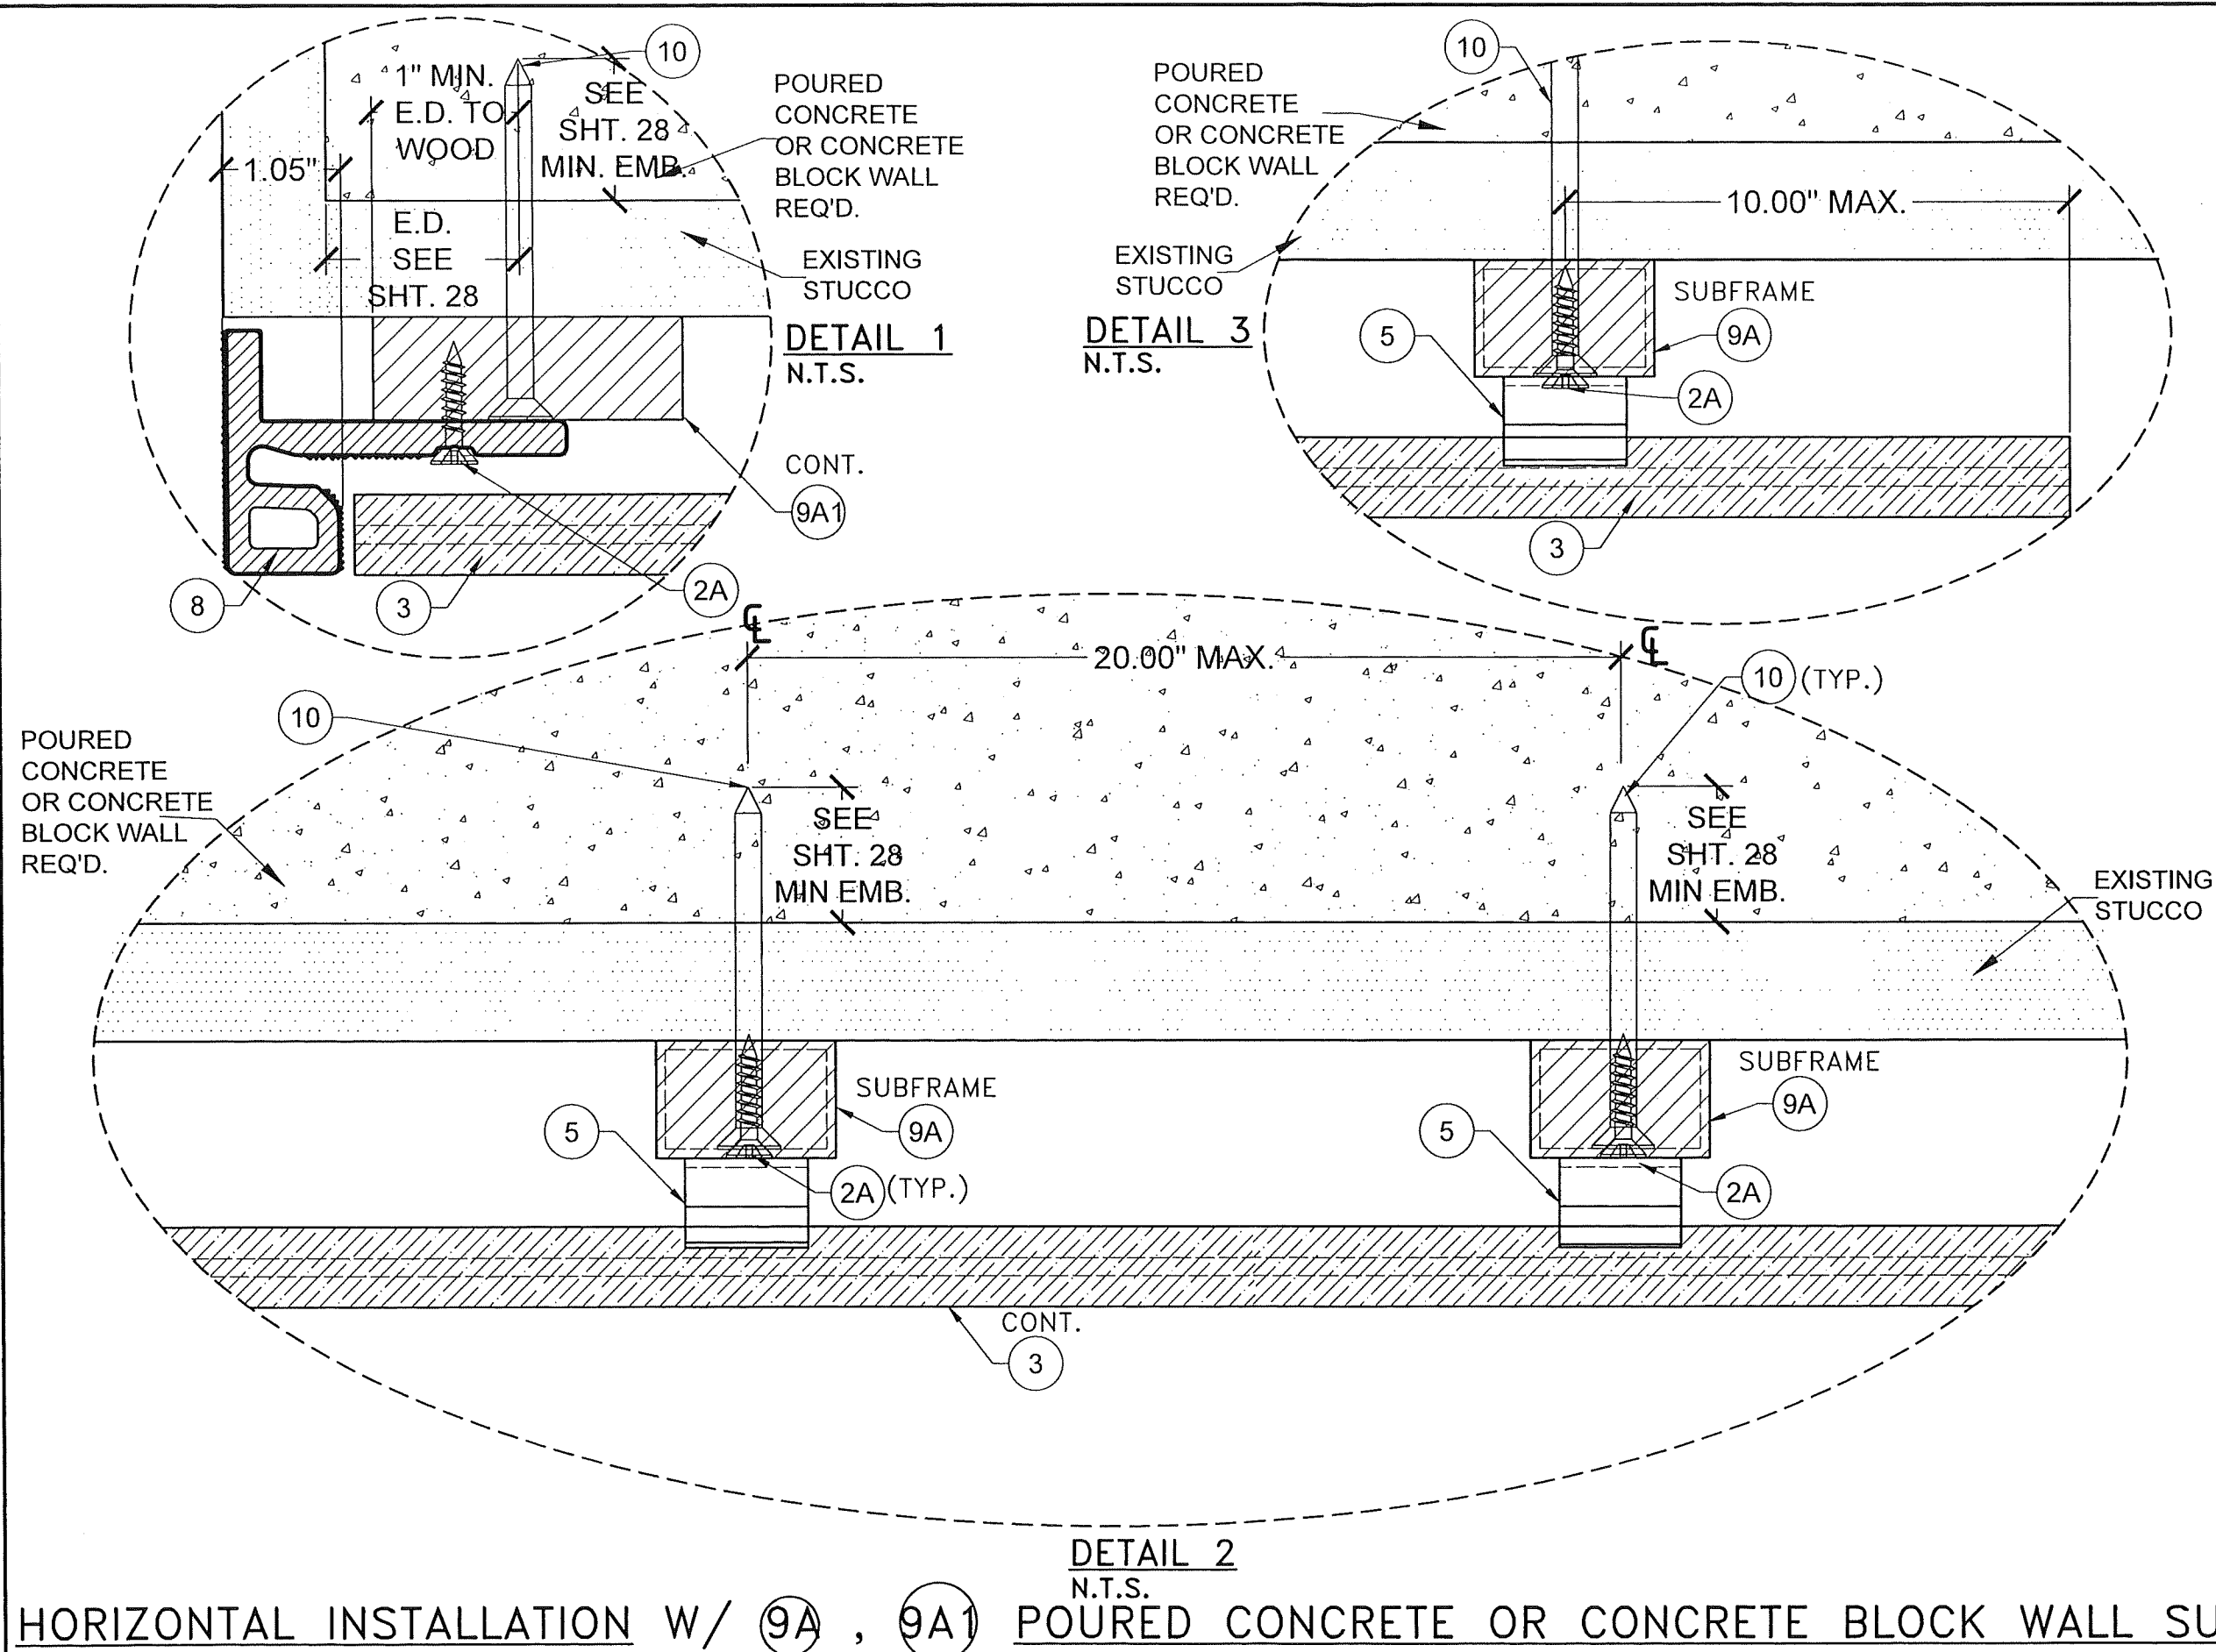


PRODUCT REVISED
as complying with the Florida
Building Code
NOA-No. 26-0709.14
Expiration Date 01/27/2027
By 
Miami-Dade Product Control

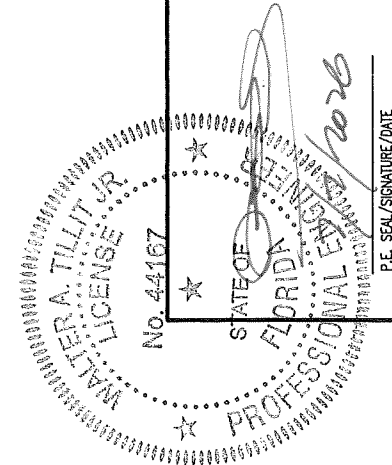


FLORIDA BUILDING CODE (HIGH VELOCITY HURRICANE ZONE)		NEWTECHWOOD DECORATIVE EUROPEAN WALL CLADDING PANEL UH46 SYSTEM	
W.H.	DATE	W.H.	DATE
DRAWN BY:	6/23/2026	DRAWN BY:	6/23/2026
26-061		26-061	
DRAWING No.		DRAWING No.	
NEWTECHWOOD AMERICA INC.		15912 INTERNATIONAL PLAZA DRIVE, HOUSTON, TEXAS 77032	
REV. NO.	DATE	REV. NO.	DATE
1	03-11-14	2	6/23/26
DESCRIPTION		DESCRIPTION	
1	03-11-14	2	6/23/26
3		4	
5		6	
7		8	
99		100	

HORIZONTAL INSTALLATION W/ 9A , 9A1 POURED CONCRETE OR CONCRETE BLOCK WALL SUBSTRATE

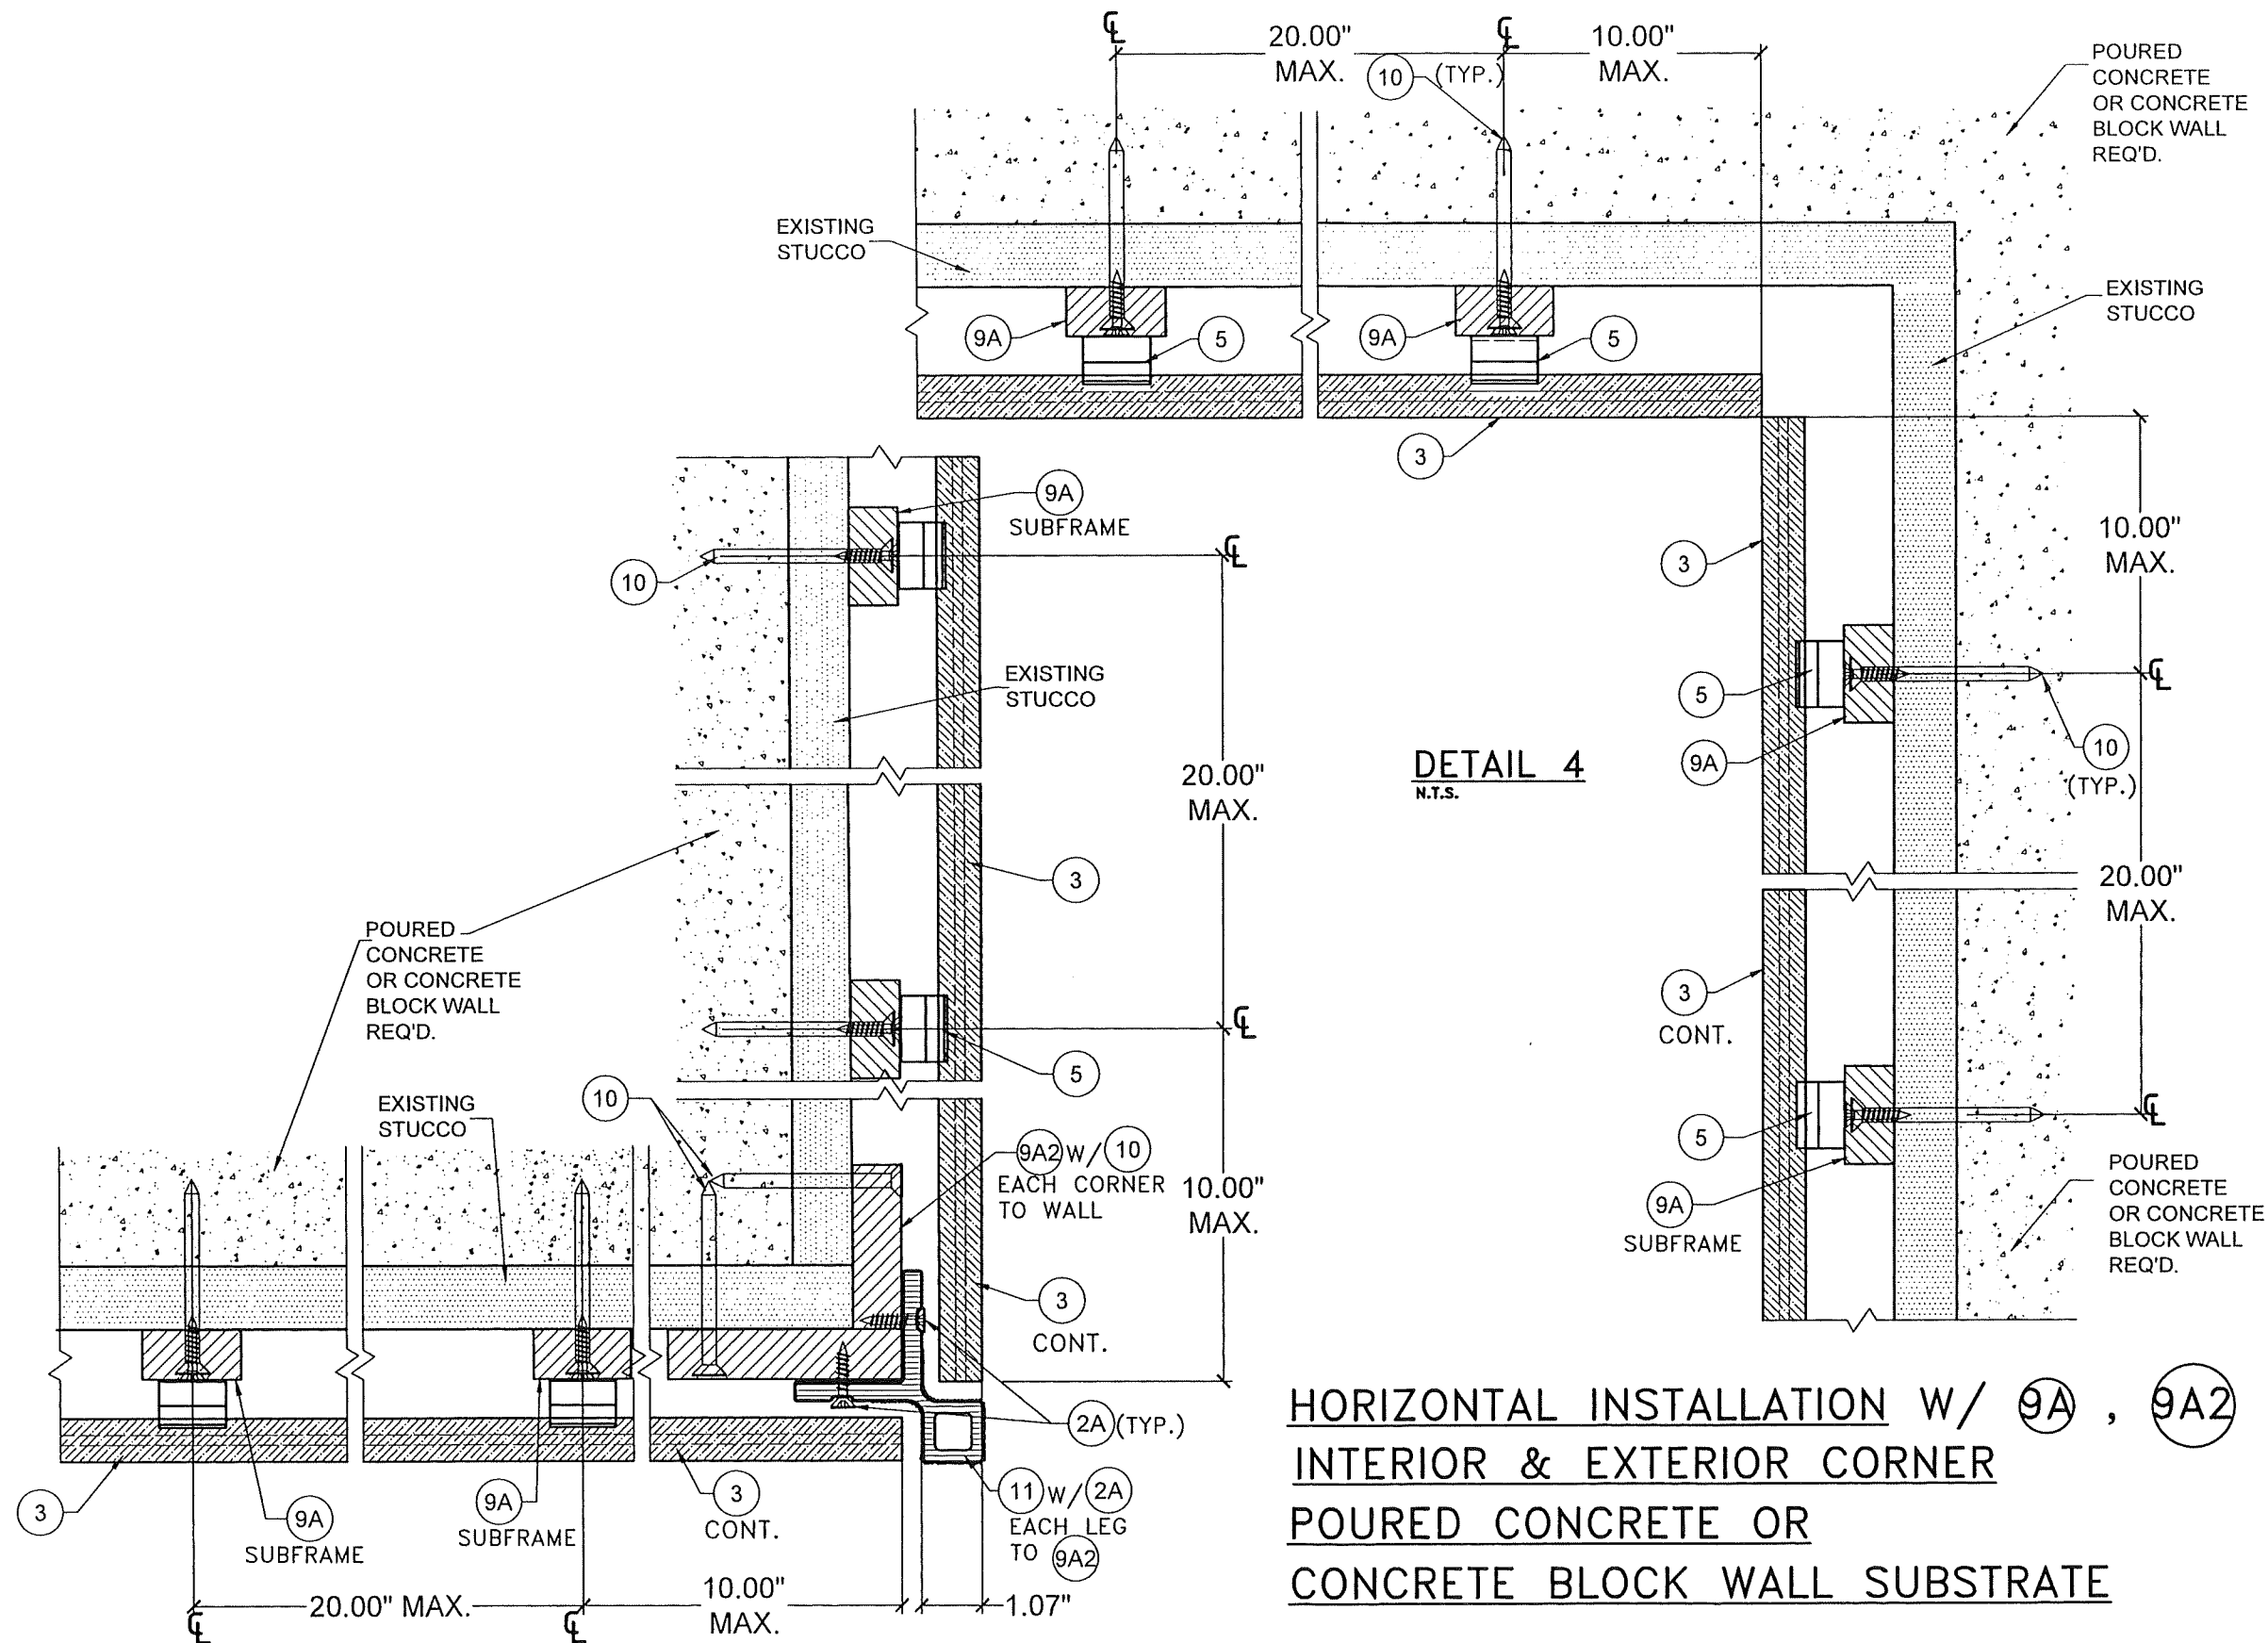


**HORIZONTAL INSTALLATION W/ 9A , 9A2
INTERIOR & EXTERIOR CORNER
POURED CONCRETE OR
CONCRETE BLOCK WALL SUBSTRATE**

PRODUCT REVISED
as complying with the Florida
Building Code
NOA-No. 26-0709.14
Expiration Date 01/27/2027
By *[Signature]*
Miami-Dade Product Control

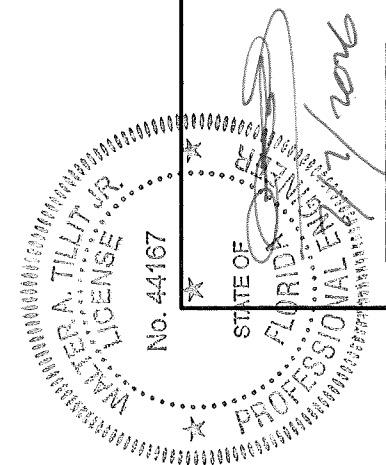

FLORIDA BUILDING CODE (HIGH VELOCITY HURRICANE ZONE)		W.H. DRAWN BY: 6/23/2026	DATE: 26-061	DRAWING No. SHEET 13 OF 28
NEWTECHWOOD DECORATIVE EUROPEAN WALL CLADDING PANEL UH46 SYSTEM		NEWTECHWOOD AMERICA INC. 15912 INTERNATIONAL PLAZA DRIVE, HOUSTON, TEXAS 77032		
TILECO INC. TILLIT TESTING & ENGINEERING COMPANY 8355 W. 11TH AVE. SUITE 100 PHOENIX, AZ 85043 Phone: (602) 971-1333 Fax: (602) 971-1531		REV. NO.	DATE	DESCRIPTION
1	06/23/26	3	4	-
2	-	-	-	-

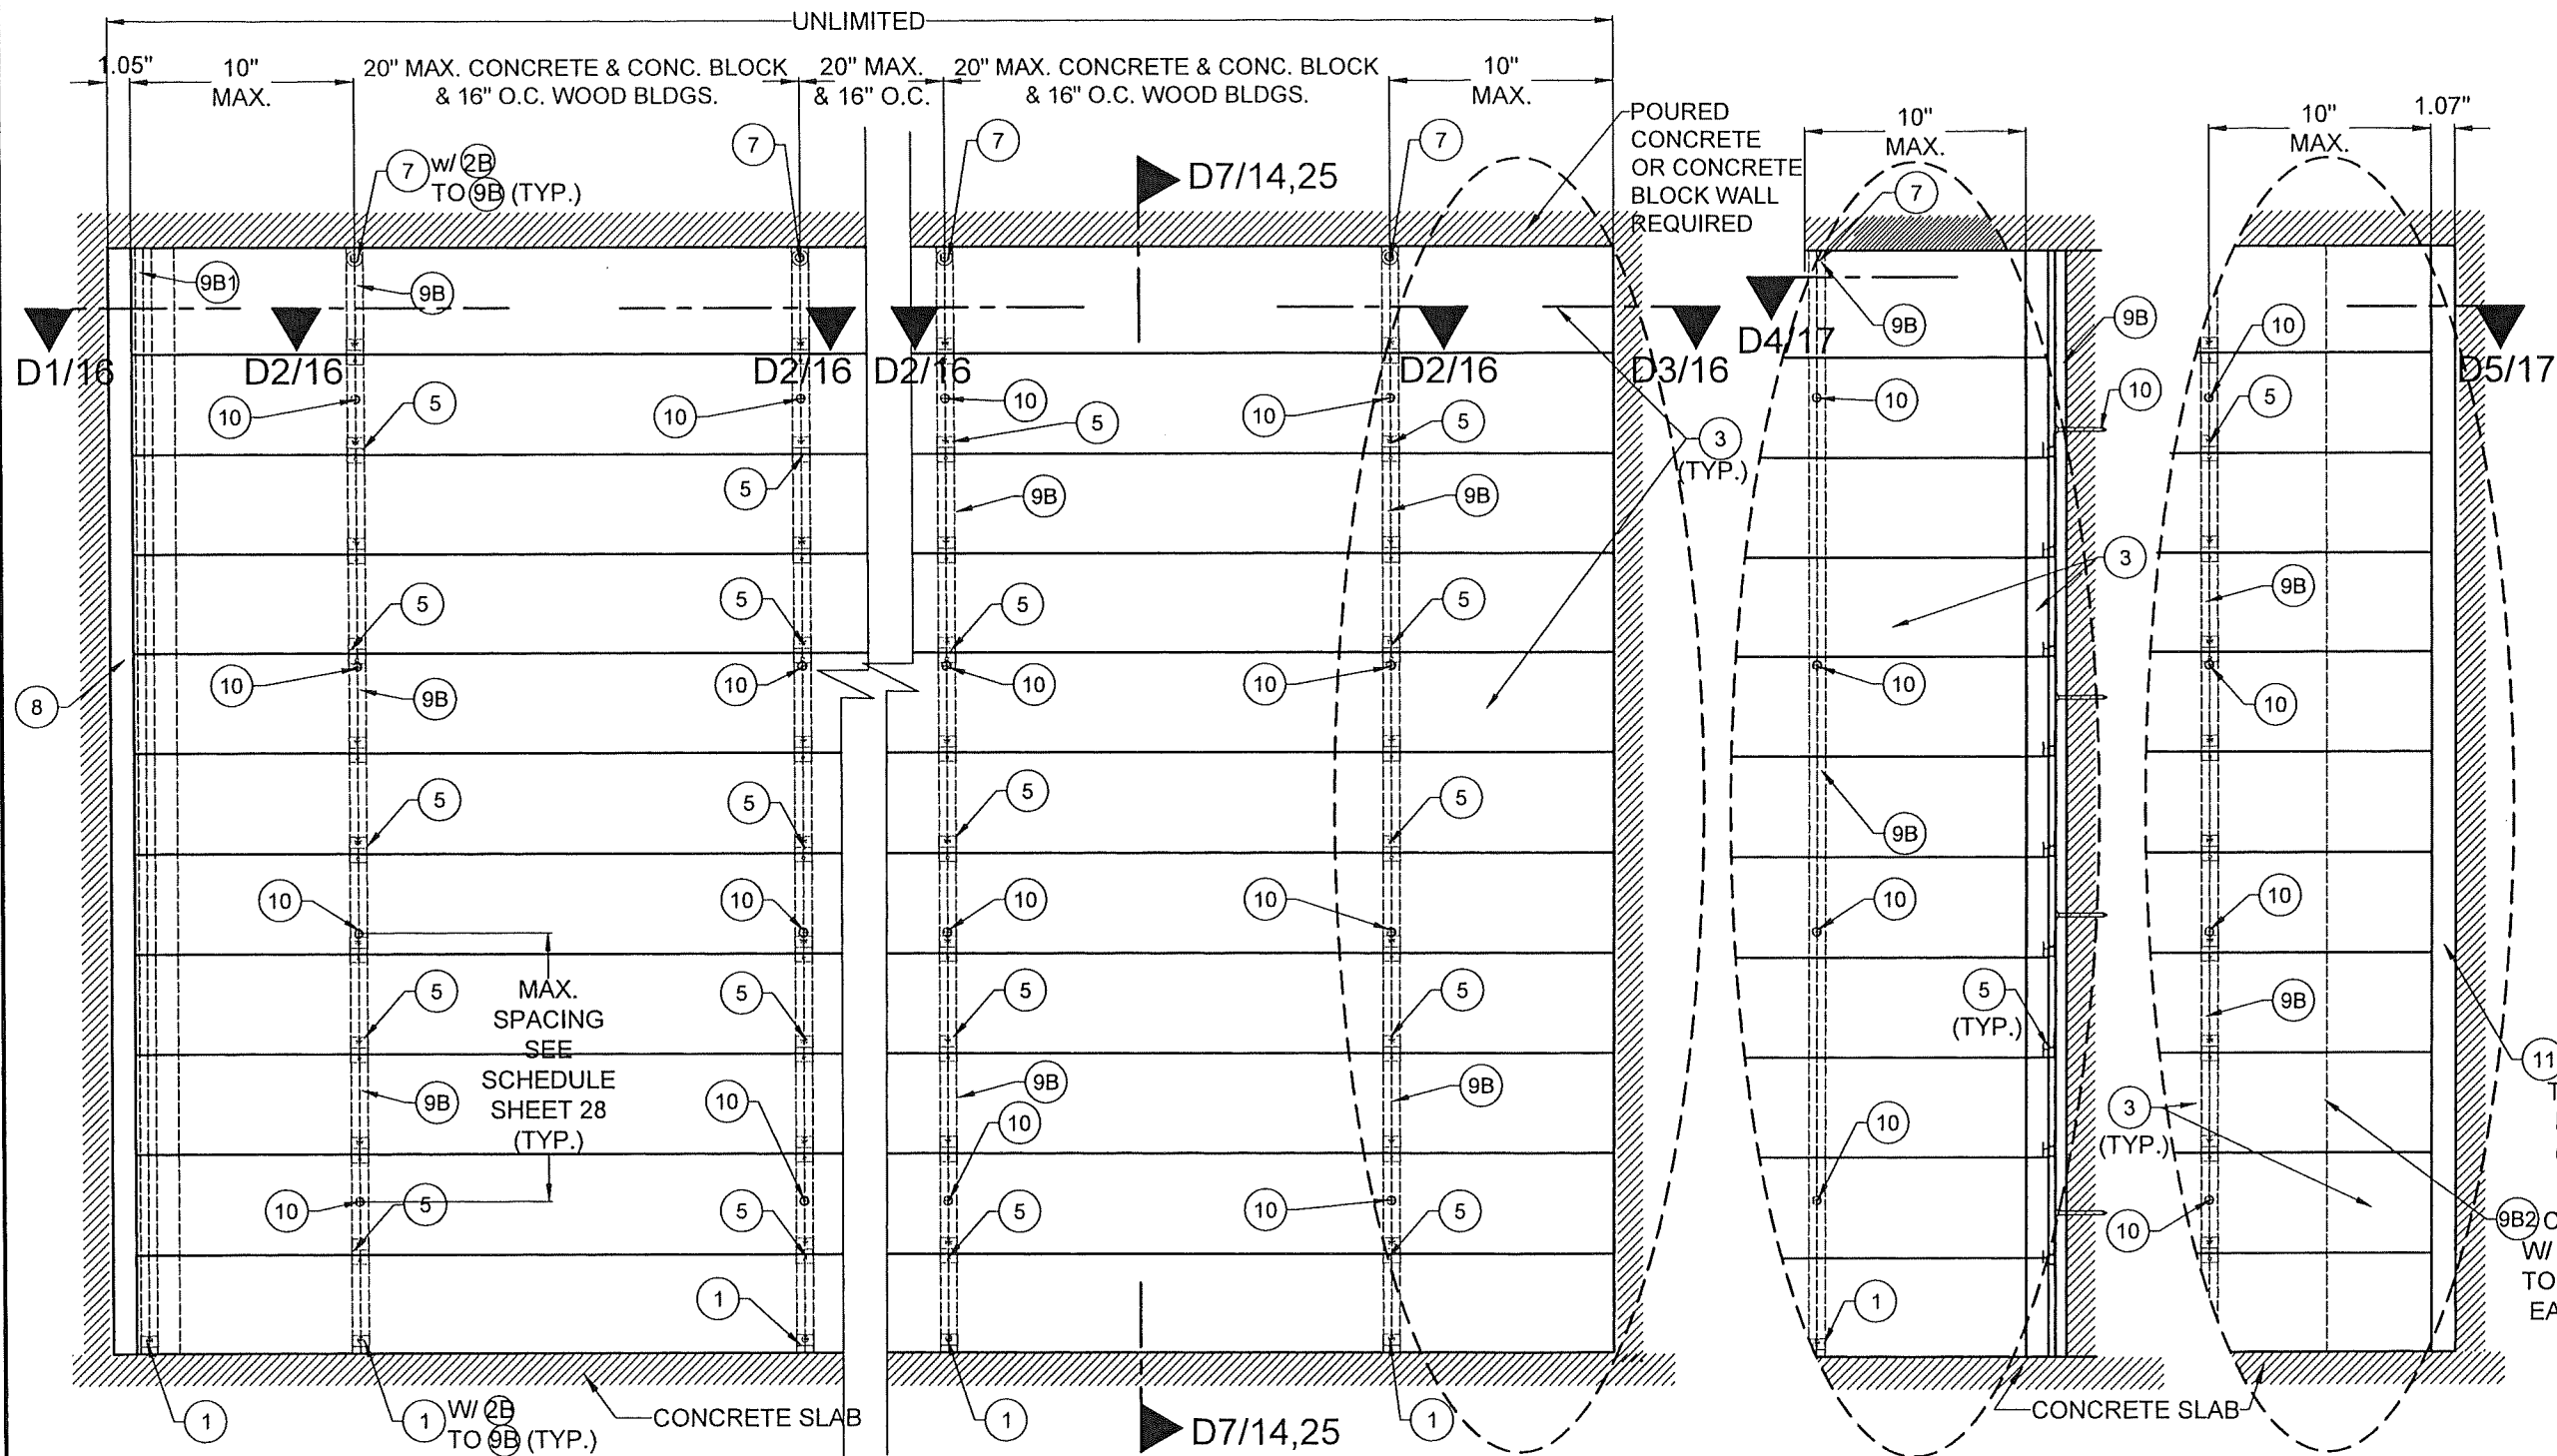

HORIZONTAL INSTALLATION EXTERIOR ELEVATION W/ 9B
POURED CONCRETE, CONCRETE BLOCK WALL
SUBSTRATE & WOOD FRAME BUILDINGS

CORNER W/
3 & 9B

INT. CORNER
W/ 3 & 9B

EXT. CORNER
W/ 11 & 9B2

PRODUCT REVISED
 as complying with the Florida
 Building Code
NOA-No. 26-0709.14
Expiration Date 01/27/2027
 By *[Signature]*
Miami-Dade Product Control

FLORIDA BUILDING CODE (HIGH VELOCITY HURRICANE ZONE)

NEWTECHWOOD DECORATIVE EUROPEAN
 WALL CLADDING PANEL UH46 SYSTEM




NEWTECHWOOD AMERICA INC.
 15912 INTERNATIONAL PLAZA DRIVE,
 HOUSTON, TEXAS 77032

TILECO INC.
 62026 TILECO, INC.
 TILLIT TESTING & ENGINEERING COMPANY
 1335 Phoebe Ave., Suite 100, Fort Worth, TX 76106
 Phone: (817) 331-1530 Fax: (817) 331-1531
 CA-0006719
 WALTER A. TILLIT JR., P.E.
 FLORIDA Lic. # 44167

WALTER A. TILLIT JR.
 FLORIDA
 PROFESSIONAL ENGINEER
 No. 44167


REV.	NO.	DESCRIPTION	DATE
1	1	QD 31-114	6/23/24
2	2		

W.H. DRAWN BY: 6/23/2026
 DATE: 26-061
 DRAWING NO. SHEET 15 OF 28

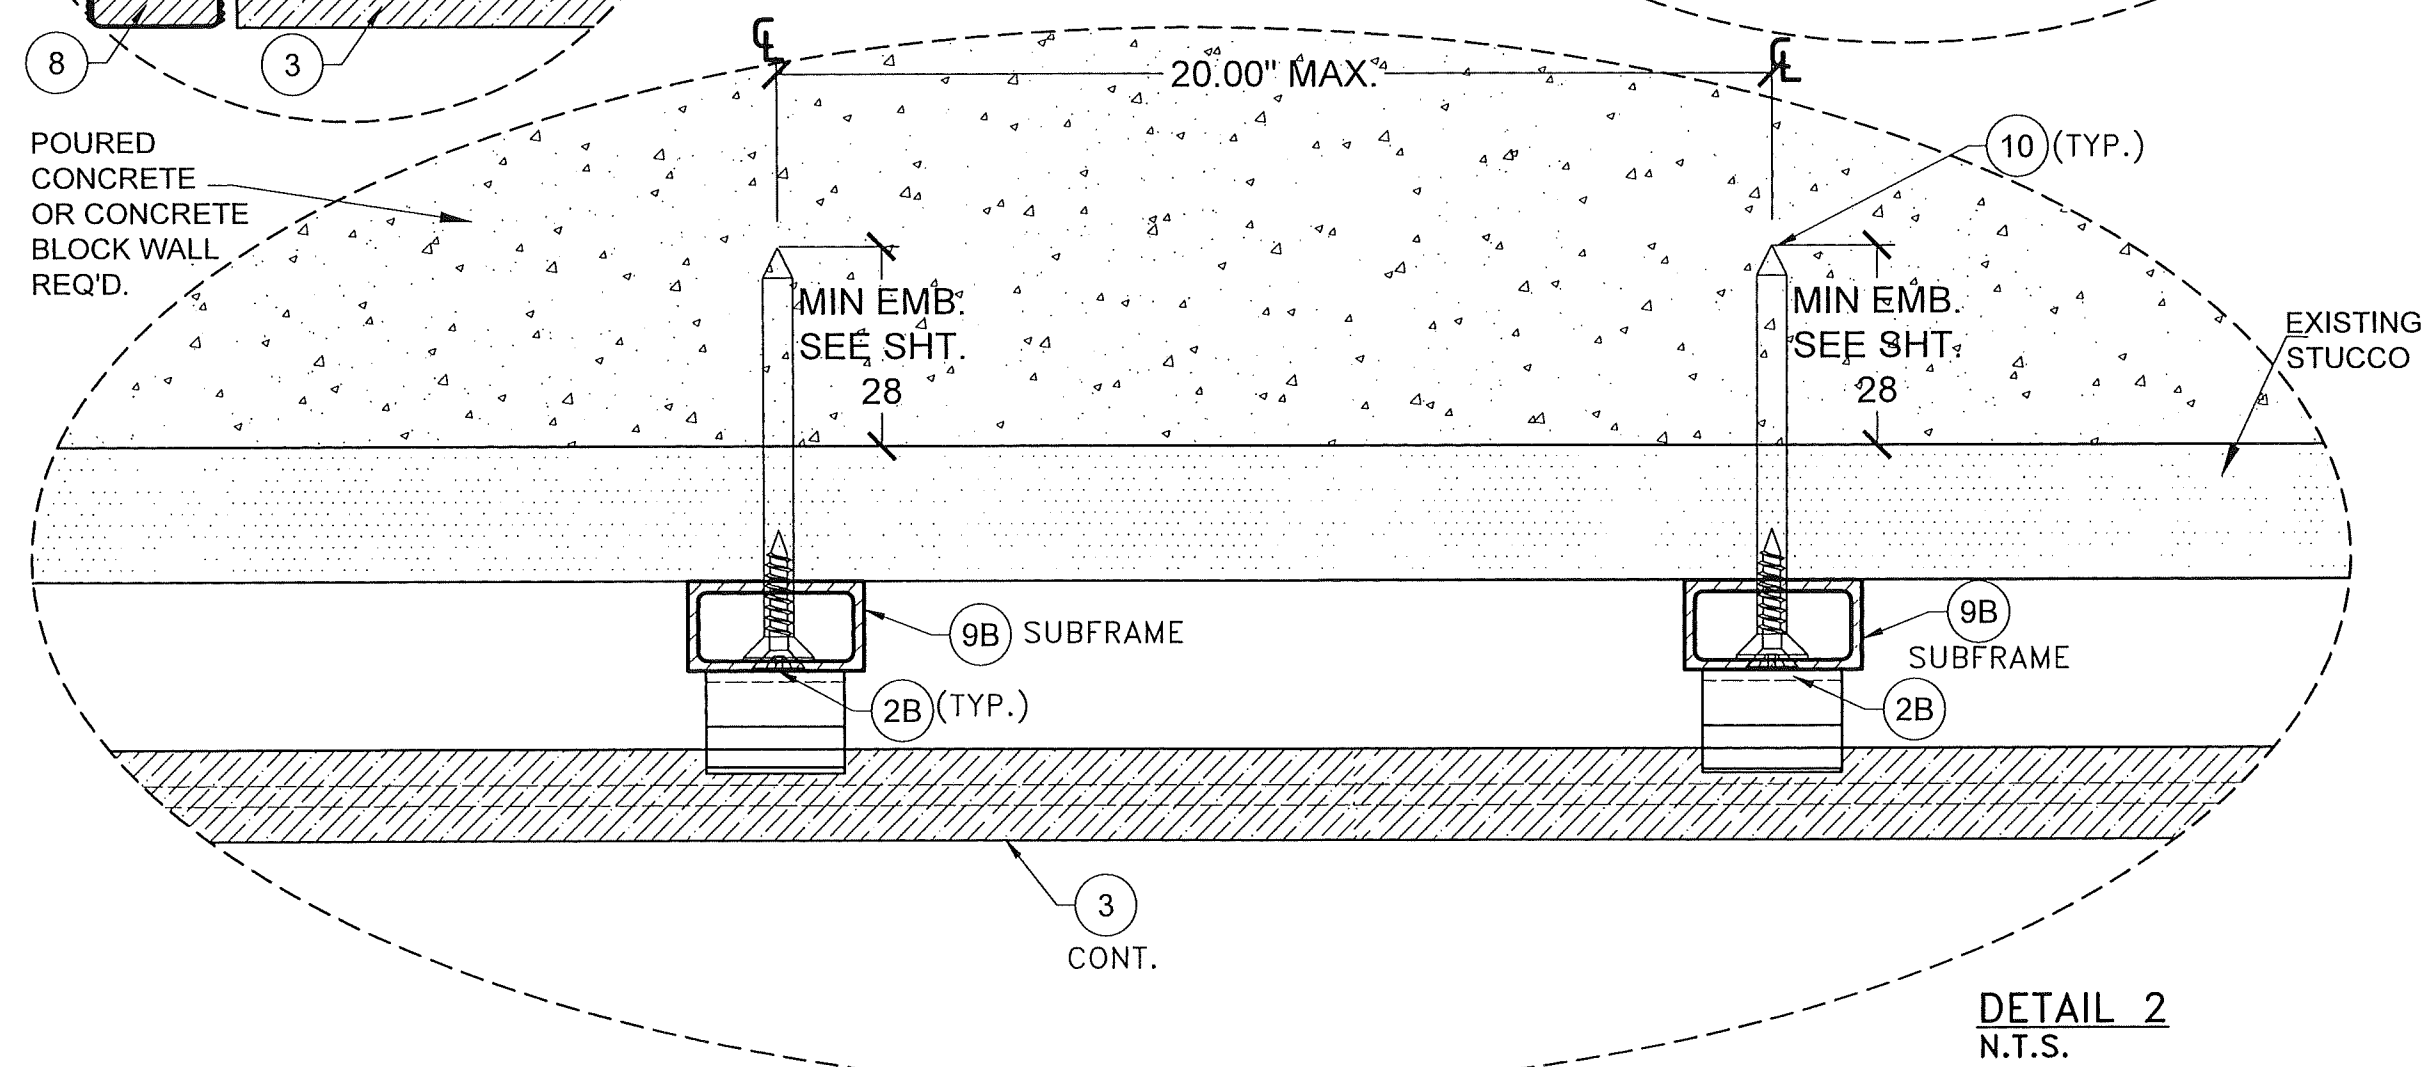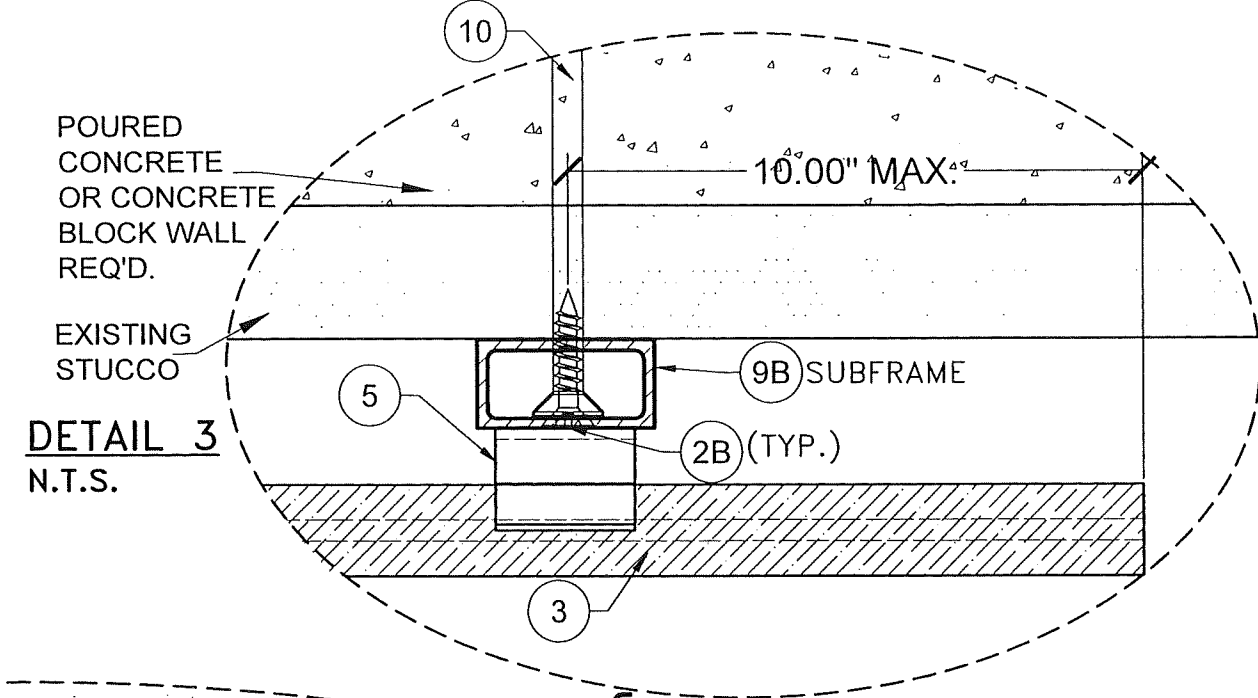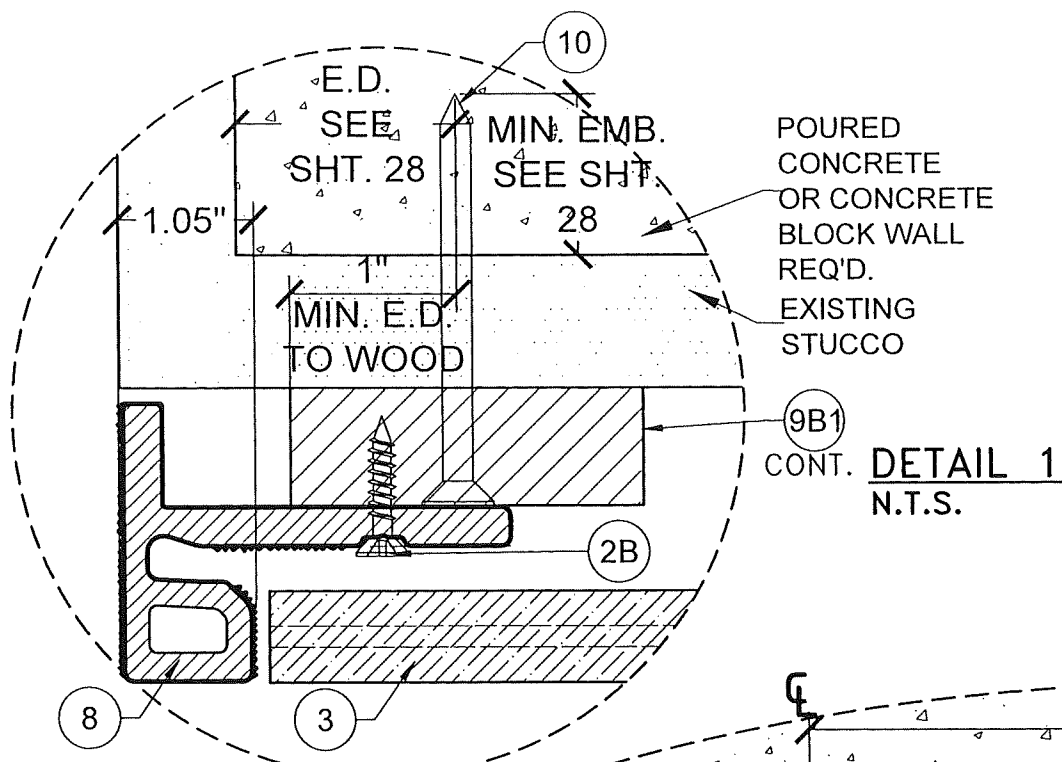

HORIZONTAL INSTALLATION W/ (9B) & (9B1) POURED CONCRETE OR CONCRETE BLOCK WALL SUBSTRATE

PRODUCT REVISED
as complying with the Florida
Building Code
NOA-No. 26-0709.14
Expiration Date 01/27/2027
By *[Signature]*
Miami-Dade Product Control

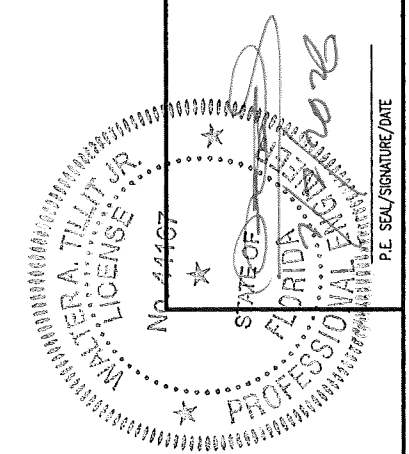


FLORIDA BUILDING CODE (HIGH VELOCITY HURRICANE ZONE)		NEWTECHWOOD DECORATIVE EUROPEAN WALL CLADDING PANEL UH46 SYSTEM	
W.H. DRAWN BY:	6/23/2026 DATE:	NEWTECHWOOD AMERICA INC.	
26-061 DRAWING No.	15912 INTERNATIONAL PLAZA DRIVE, HOUSTON, TEXAS 77032	TILECO INC.	
REV. NO.	DESCRIPTION	TILLIT TESTING & ENGINEERING COMPANY	
1	06/23/26	6355 N.W. 36th St., Ste. 303, Virginia Gardens, FL 33166	
2	06/23/26	CA-0006719	
3	06/23/26	WALTER A. TILLIT JR., P.E.	
4	06/23/26	FLORIDA Lic. # 44167	




VERTICAL INSTALLATION W/ 9A : ENDS
WOOD FRAME BUILDINGS


By 
Miami-Dade Product Control

		6/20/26 TILECO, INC. 1335 N.W. 15th St. Fort Lauderdale, FL 33304 Phone: (561) 971-1530 Fax: (561) 971-1531 CA-0006719 P.E. WALTER J. HULL #4167 FLORIDA Lic. #4167	
FLORIDA BUILDING CODE (HIGH VELOCITY HURRICANE ZONE)		NEWTECHWOOD DECORATIVE EUROPEAN WALL CLADDING PANEL UH46 SYSTEM	
NEWTECHWOOD AMERICA, INC. 15912 INTERNATIONAL PLAZA DRIVE, HOUSTON, TEXAS 77032		W.H. DRAWN BY: 6/23/2026 DATE: 26-061 DRAWING No. SHEET 1 OF 2	

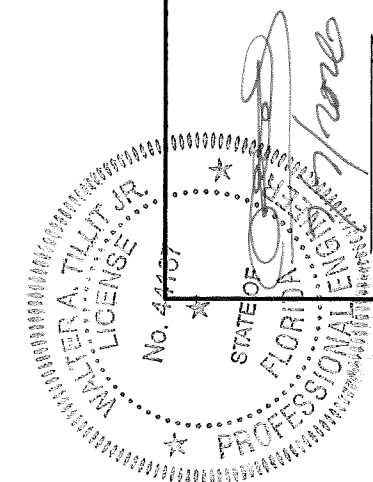

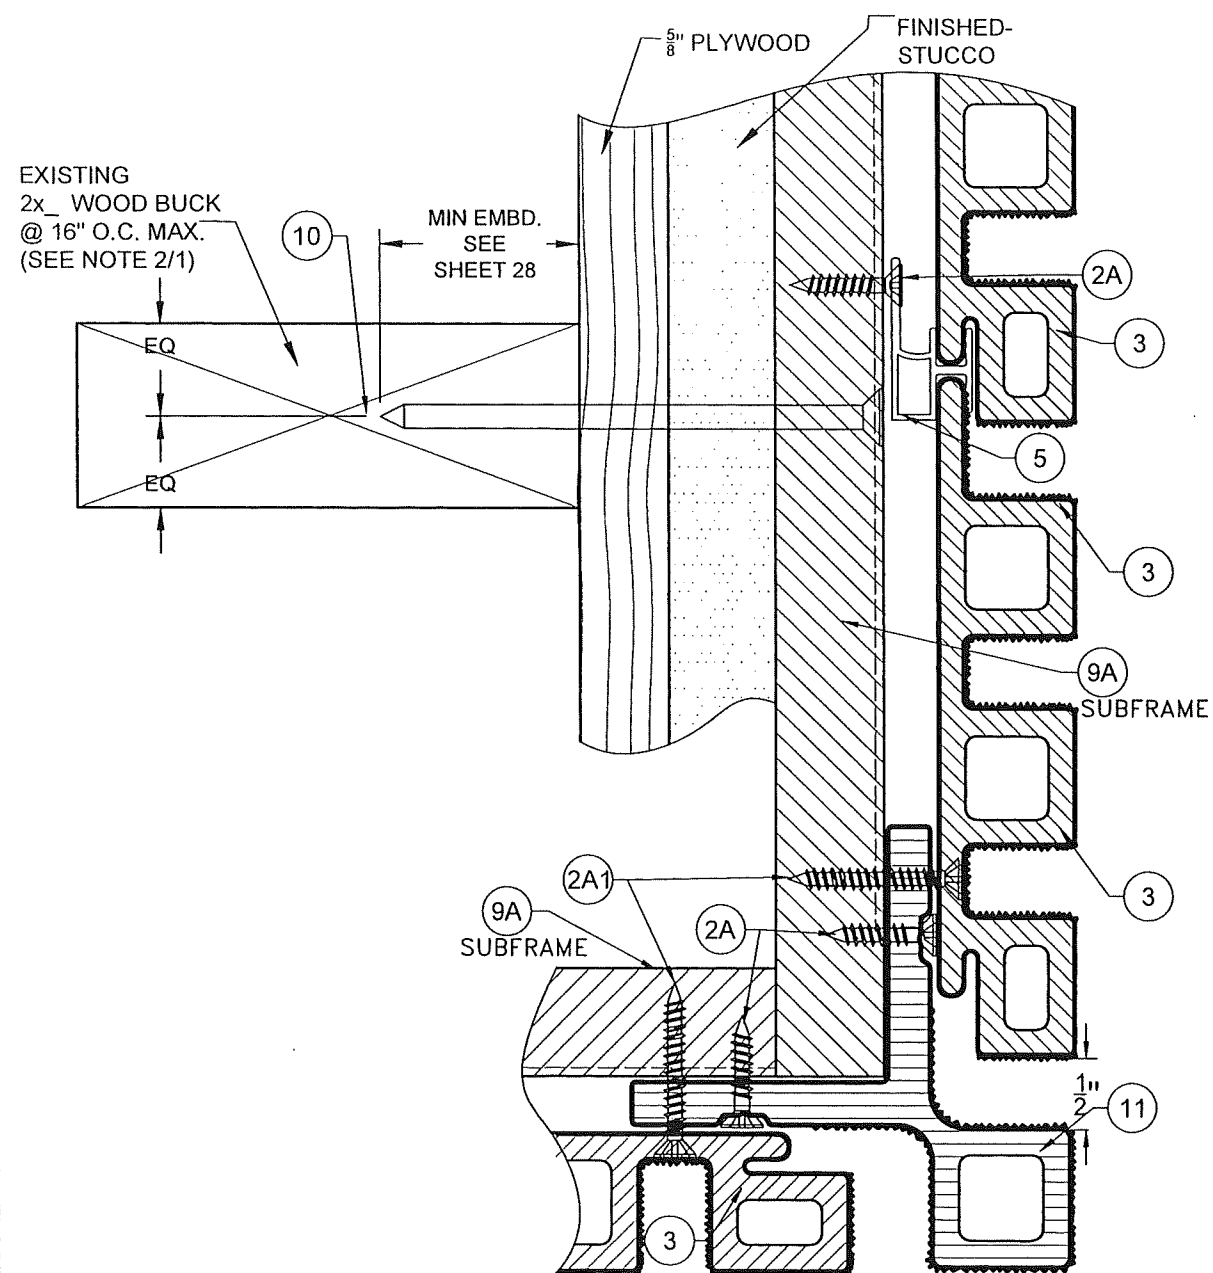

DETAIL 5
N.T.S.

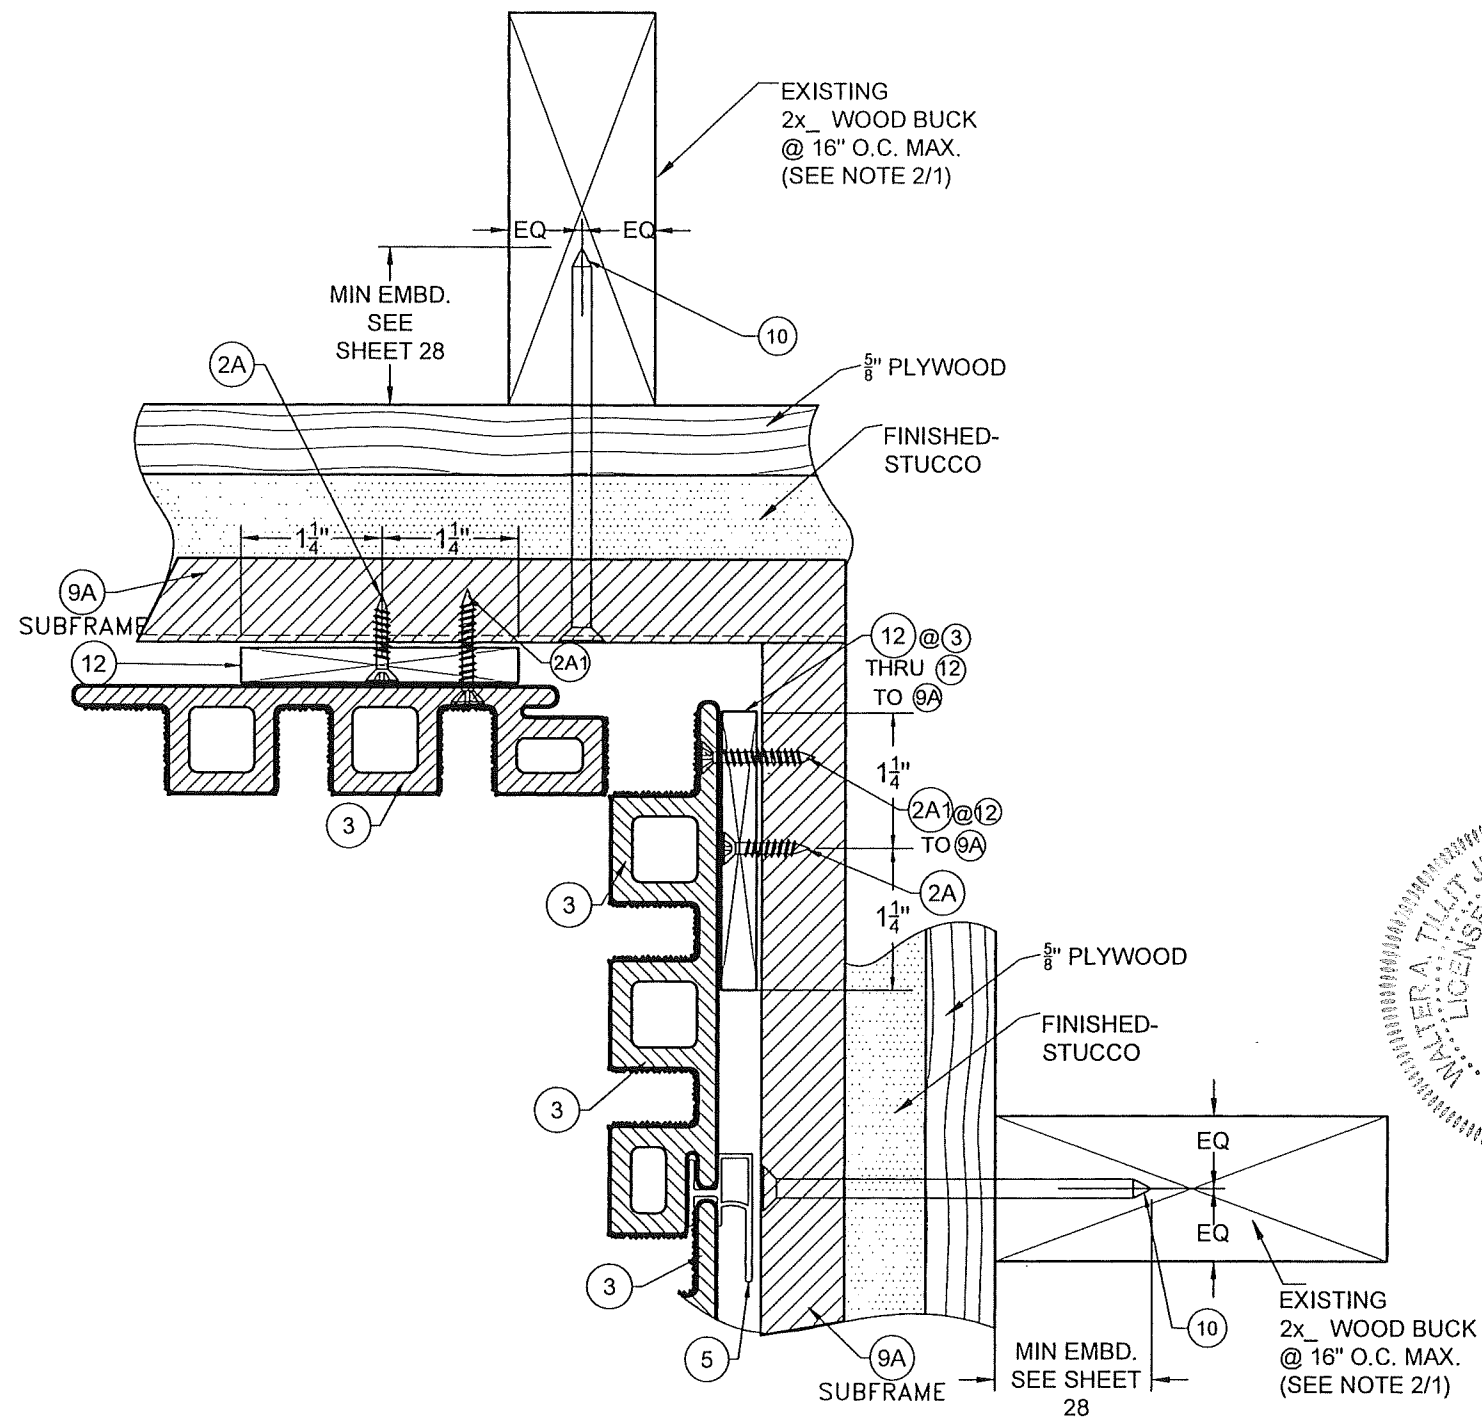


DETAIL 4
N.T.S.


VERTICAL INSTALLATION W/ 9A INTERIOR & EXTERIOR CORNER WOOD FRAME BUILDINGS

PRODUCT REVISED
as complying with the Florida
Building Code
NOA-No. 26-0709.14
Expiration Date 01/27/2027
By 
Miami-Dade Product Control

 STATE OF FLORIDA	FLORIDA BUILDING CODE (HIGH VELOCITY HURRICANE ZONE)		W.H. DRAWN BY:	
	NEWTECHWOOD DECORATIVE EUROPEAN WALL CLADDING PANEL UH46 SYSTEM		6/23/2026 DATE:	
	NEWTECHWOOD AMERICA INC. 15912 INTERNATIONAL PLAZA DRIVE, HOUSTON, TEXAS 77032		26-061 DRAWING No.	
SHEET 19 OF 25				

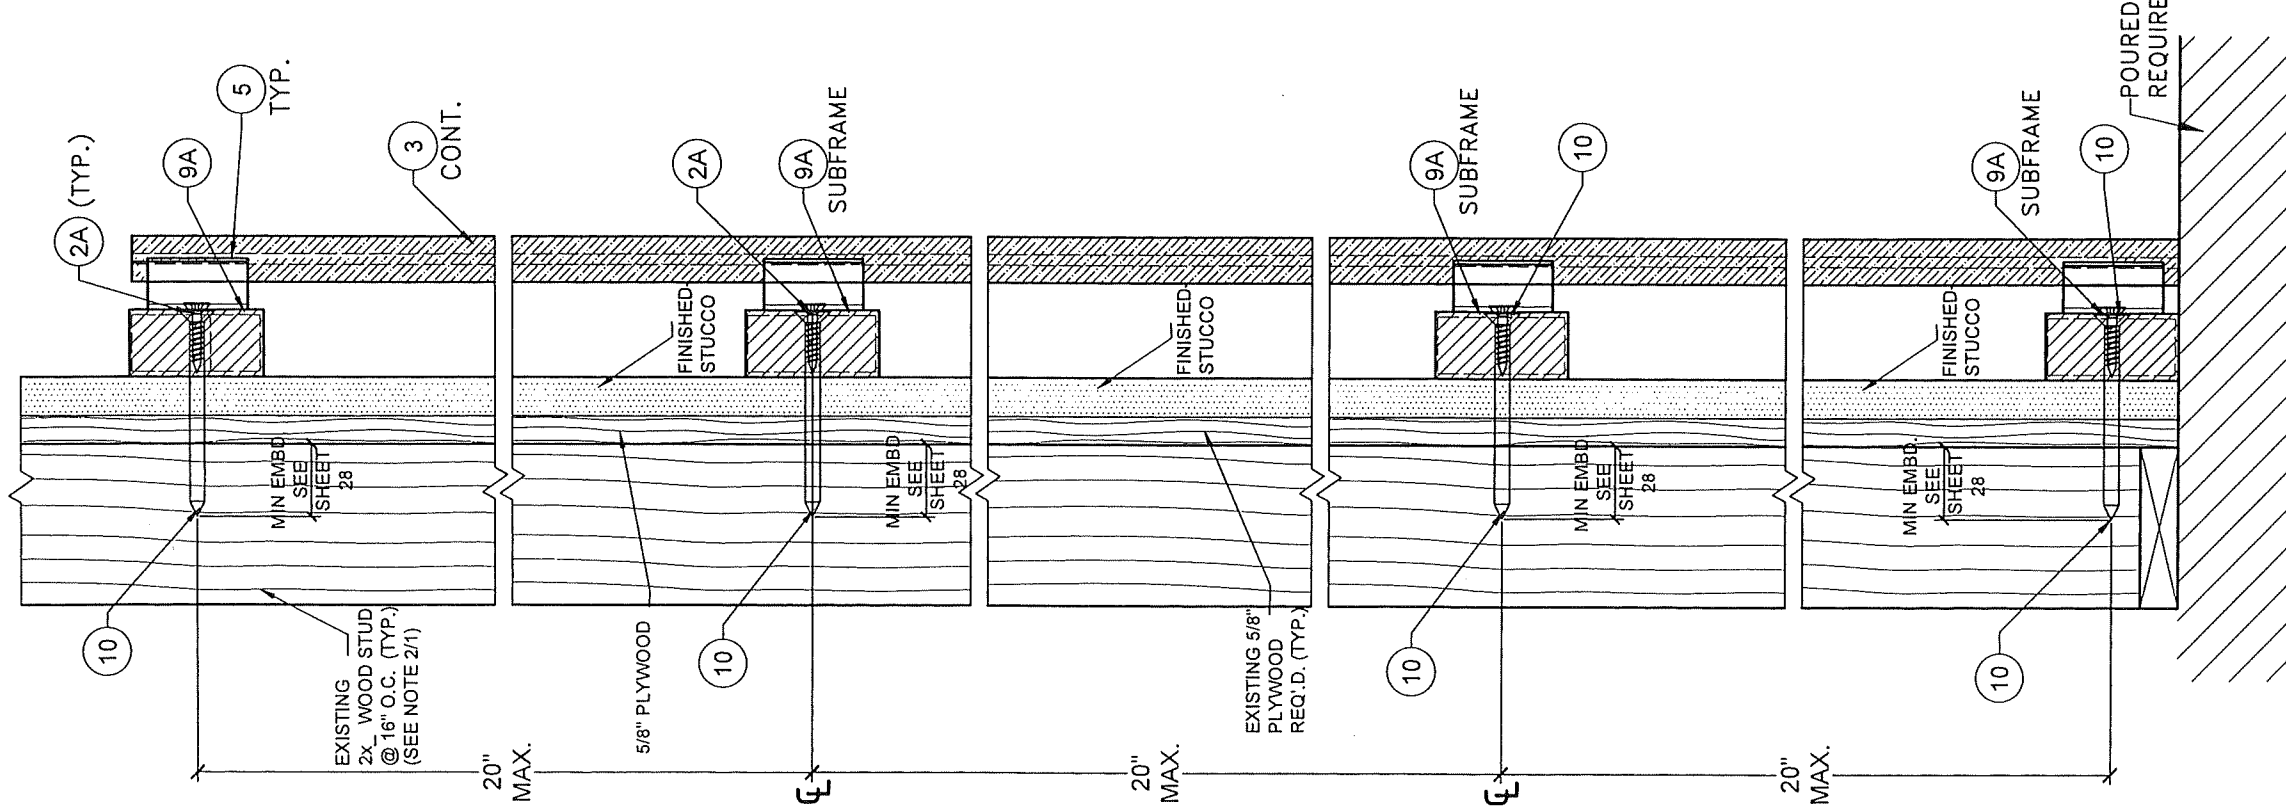


DETAIL 6
VERTICAL INSTALLATION W/ 9A
WOOD FRAME BUILDINGS
N.T.S

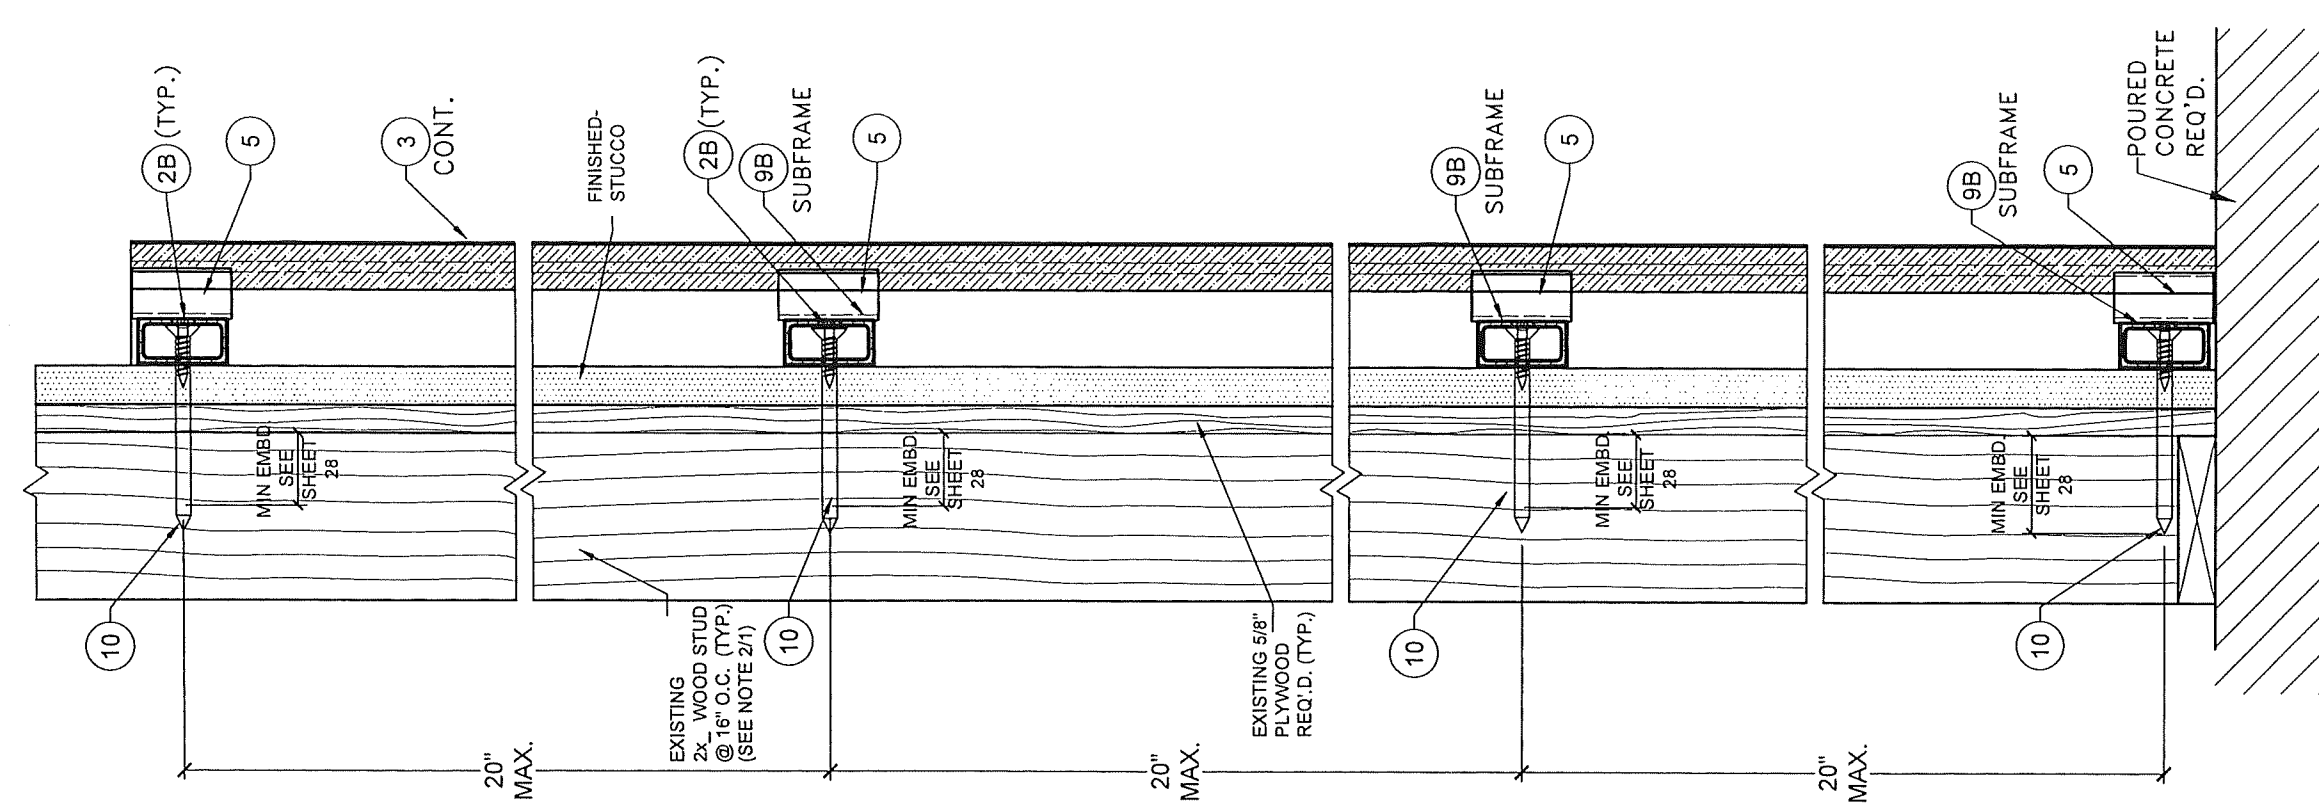

DETAIL 7
VERTICAL INSTALLATION W/ 9B
WOOD FRAME BUILDINGS
N.T.S

PRODUCT REVISED
as complying with the Florida
Building Code
NOA-No. **26-0709.14**
Expiration Date **01/27/2027**
By 
Miami-Dade Product Control

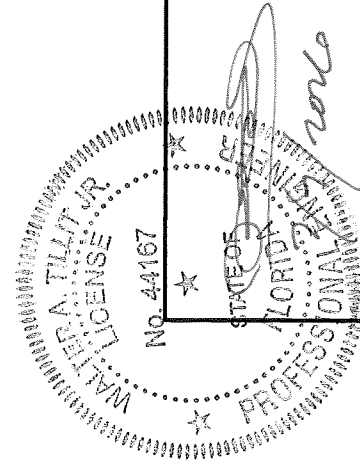

FLORIDA BUILDING CODE (HIGH VELOCITY HURRICANE ZONE)		NEWTECHWOOD DECORATIVE EUROPEAN WALL CLADDING PANEL UH46 SYSTEM	
W.H.	DATE	W.H.	DATE
DRAWN BY:	6/23/2026	DRAWN BY:	6/23/2026
NEWTECHWOOD AMERICA INC.		15912 INTERNATIONAL PLAZA DRIVE,	
HOUSTON, TEXAS 77032		26-061	
REV.	DESCRIPTION	DATE	BY
1	0.0 35-114	6/23/26	3
2			4
DRAWING NO.		SHEET 200F 28	

TILECO inc.
TILT TESTING & ENGINEERING COMPANY
4355 N.W. 133rd Ave., Suite 100
Miami, FL 33186
Phone: (305) 971-1330 Fax: (305) 971-1331
CA-0006719
WALTER A. TILT JR., P.E.
FLORIDA LIC. #44167

DETAIL 1
N.T.S.


DETAIL 3
N.T.S.

DETAIL 2
N.T.S.


VERTICAL INSTALLATION W/ 9B : ENDS
WOOD FRAME BUILDINGS

PRODUCT REVISED
as complying with the Florida
Building Code
NOA-No. 26-0709.14
Expiration Date 01/27/2027
By 
Miami-Dade Product Control

62026 TILTECO, INC.		FLORIDA BUILDING CODE (HIGH VELOCITY HURRICANE ZONE)			
TILTECO INC. TILITEST & ENGINEERING COMPANY 9535 W. 130th St., Suite 2016 Overland Park, KS 66207 Phone : (913)971-1530, Fax : (913)971-1531 CA-0006719 WALTER A. TILIT Jr. P.E. FLORIDA Lic. # 44167		NEWTECHWOOD DECORATIVE EUROPEAN WALL CLADDING PANEL UH46 SYSTEM			
W.H. DRAWN BY:		6/23/2026 DATE:			
26-061 DRAWING No.		SHEET 21 OF 28			
NEWTECHWOOD AMERICA INC. 15912 INTERNATIONAL PLAZA DRIVE, HOUSTON, TEXAS 77032					
REV. NO	DESCRIPTION	DATE	REV. No	DESCRIPTION	DATE
1	OLD 22-114	6/22/24	3	-	-
2	-	-	4	-	-

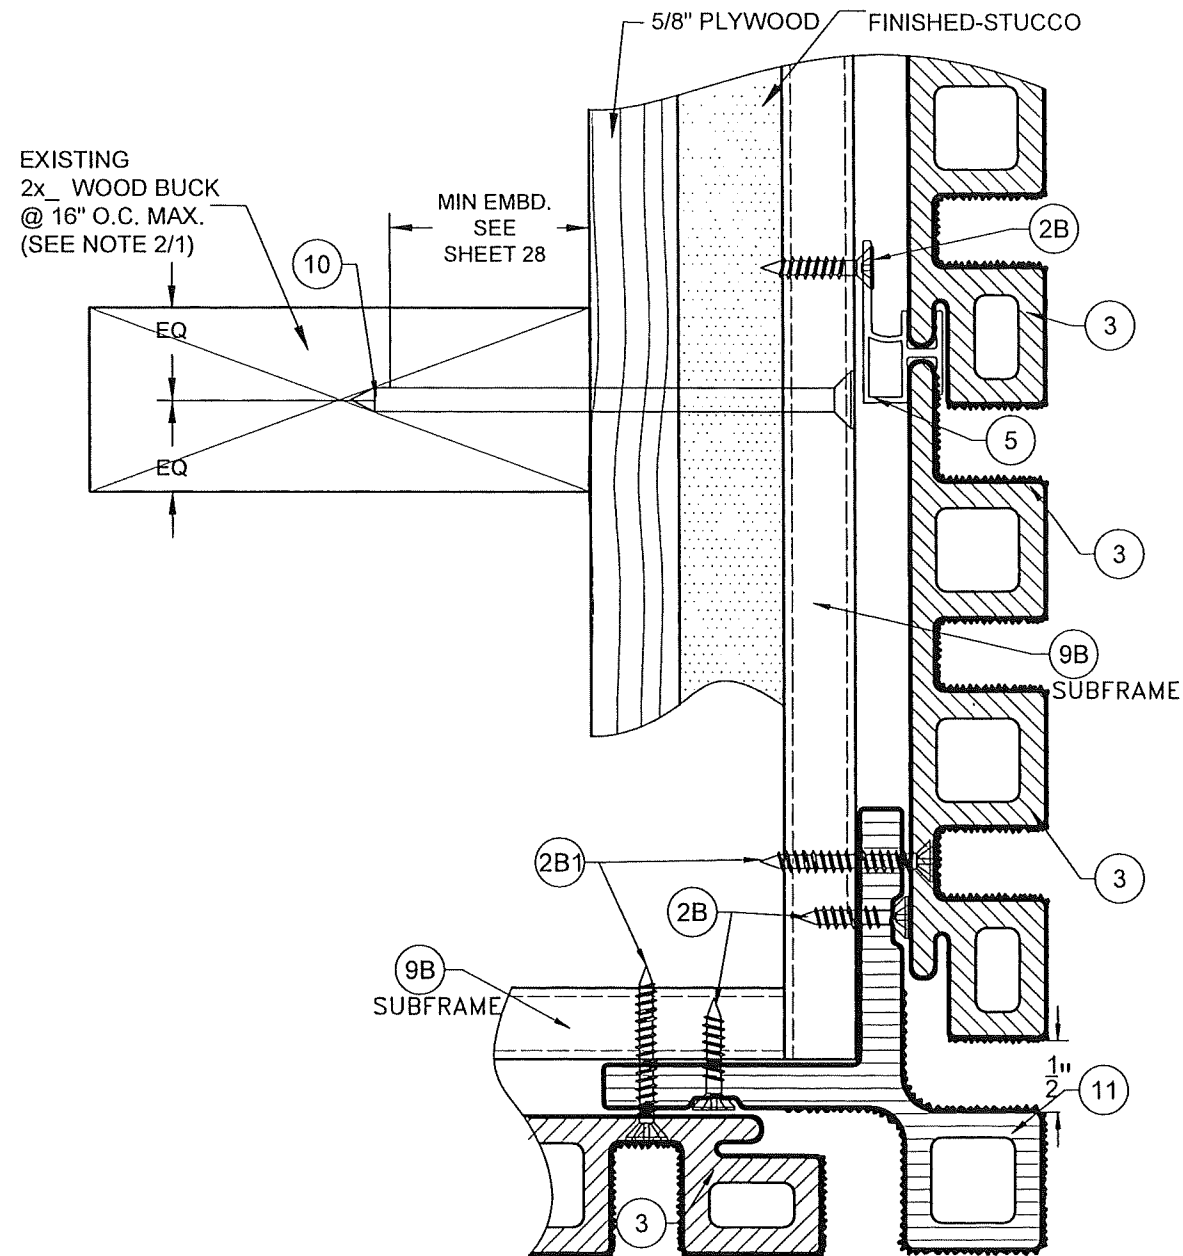


DETAIL 5
N.T.S.

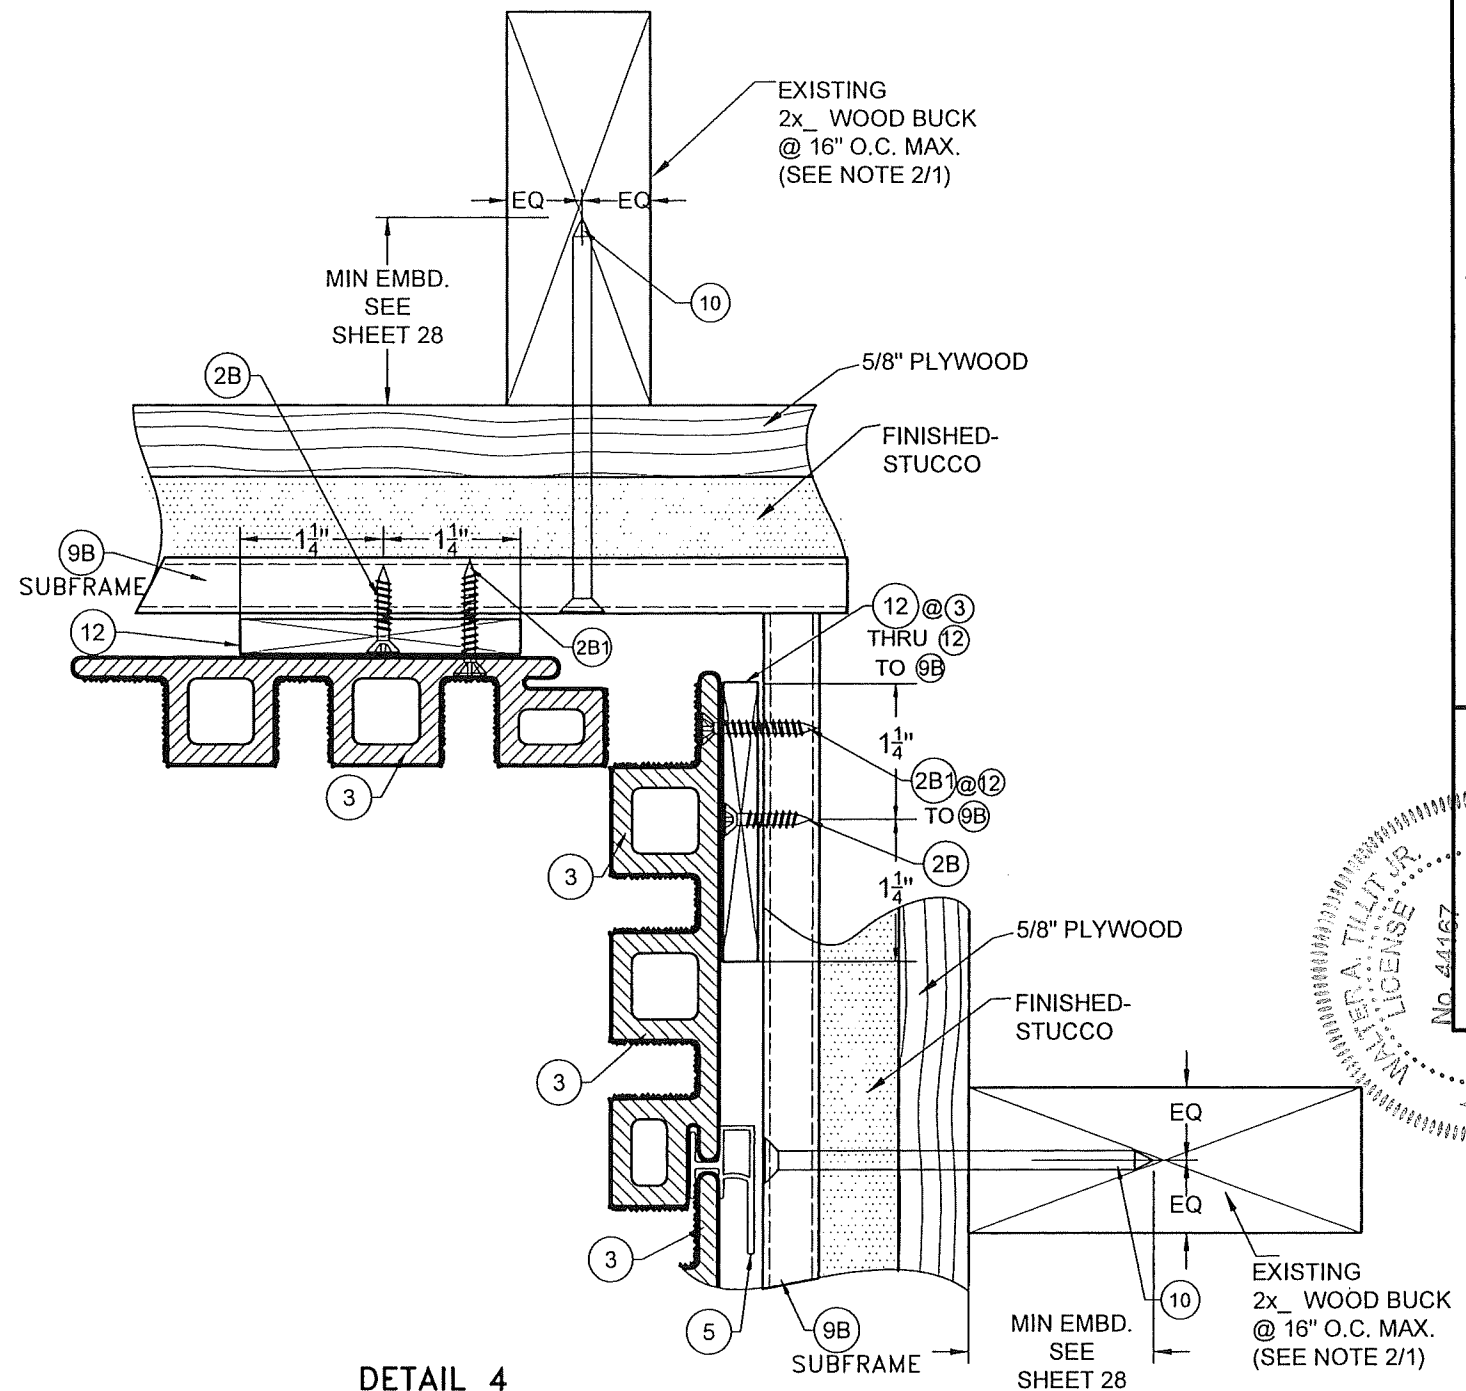




DETAIL 4
N.T.S.

VERTICAL INSTALLATION W/ 9B INTERIOR & EXTERIOR CORNER WOOD FRAME BUILDINGS

PRODUCT REVISED
as complying with the Florida
Building Code
NOA-No. 26-0709.14
Expiration Date 01/27/2027
By *[Signature]*
Miami-Dade Product Control

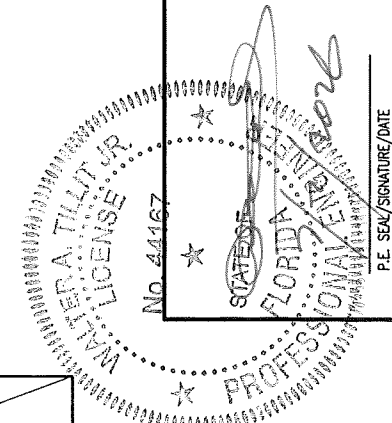

FLORIDA BUILDING CODE (HIGH VELOCITY HURRICANE ZONE)	
W.H. BY:	NEWTECHWOOD DECORATIVE EUROPEAN WALL CLADDING PANEL UH46 SYSTEM
DATE:	6/23/2026
DATE:	26-061
DESCRIPTION	NEWTECHWOOD AMERICA INC. 15912 INTERNATIONAL PLAZA DRIVE, HOUSTON, TEXAS 77032
REV. NO.	1
DATE	03/23/24
DESCRIPTION	
REV. NO.	2
DATE	
DESCRIPTION	
REV. NO.	3
DATE	
DESCRIPTION	

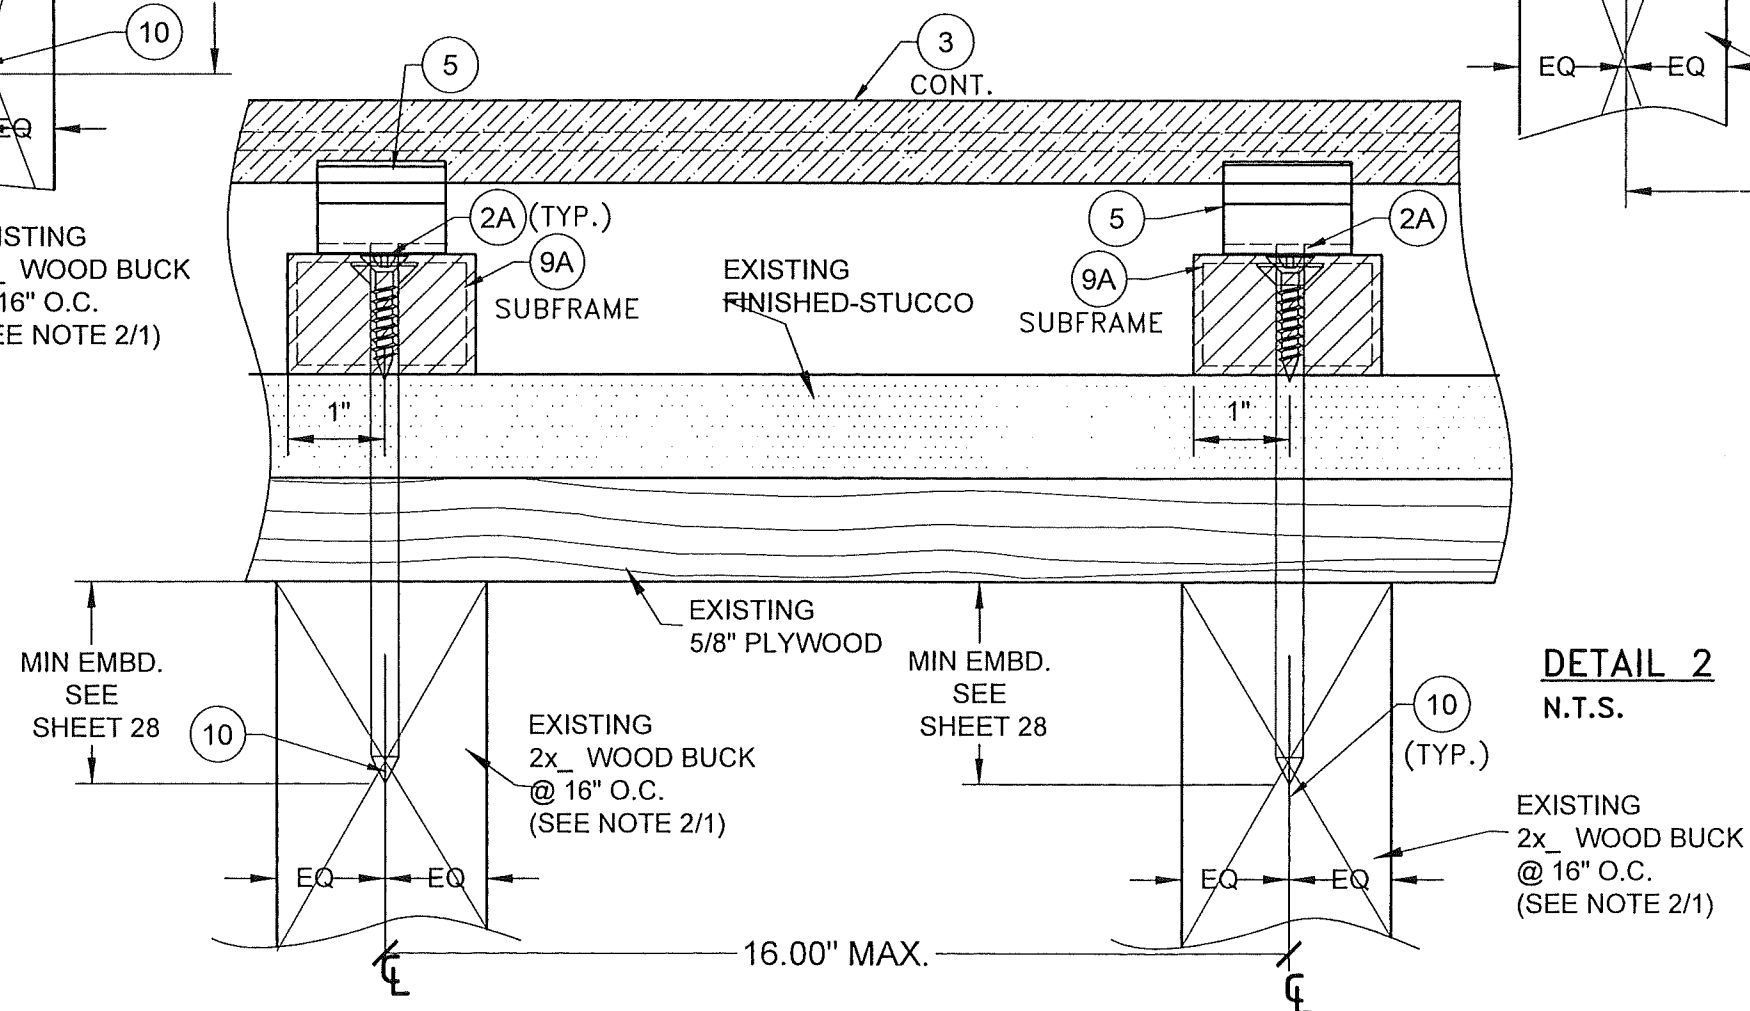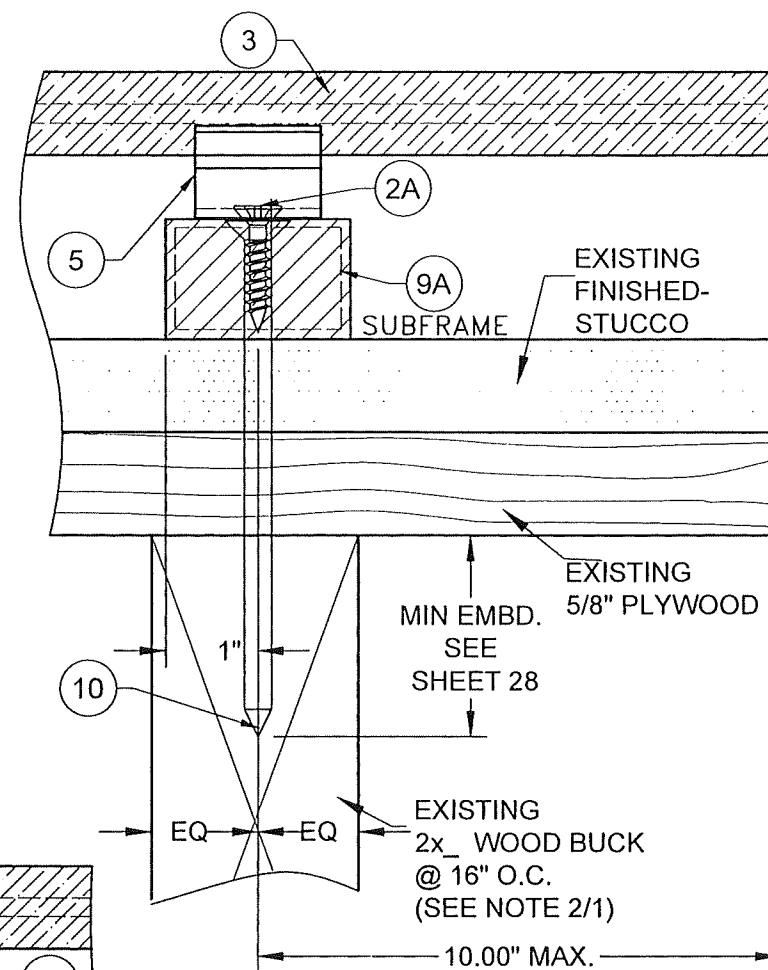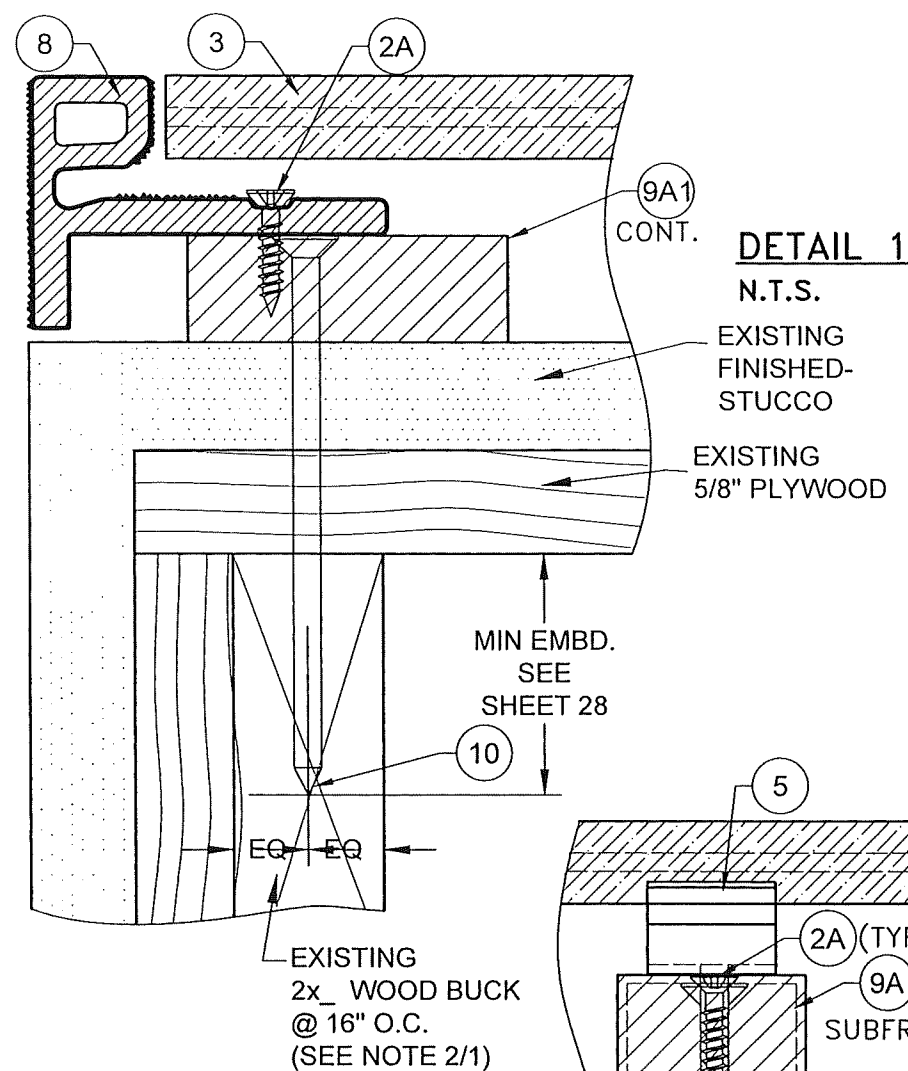

HORIZONTAL INSTALLATION W/ (9A) WOOD FRAME BUILDINGS

PRODUCT REVISED
as complying with the Florida
Building Code

NOA-No. 26-0709.14

Expiration Date 01/27/2027

By 
Miami-Dade Product Control

FLORIDA BUILDING CODE (HIGH VELOCITY HURRICANE ZONE)

2026 TILTECO, INC.

TILTECO INC.

CODE (HIGH YELLOW) PORNICARE ZONE
NEWTECHWOOD DECORATIVE EUROPEAN
WALL CLADDING PANEL UH46 SYSTEM


NEWTECHWOOD AMERICA INC.
15912 INTERNATIONAL PLAZA DRIVE,

W.H.
DRAWN BY:

6/23/2026


26-061

DRAWING No.

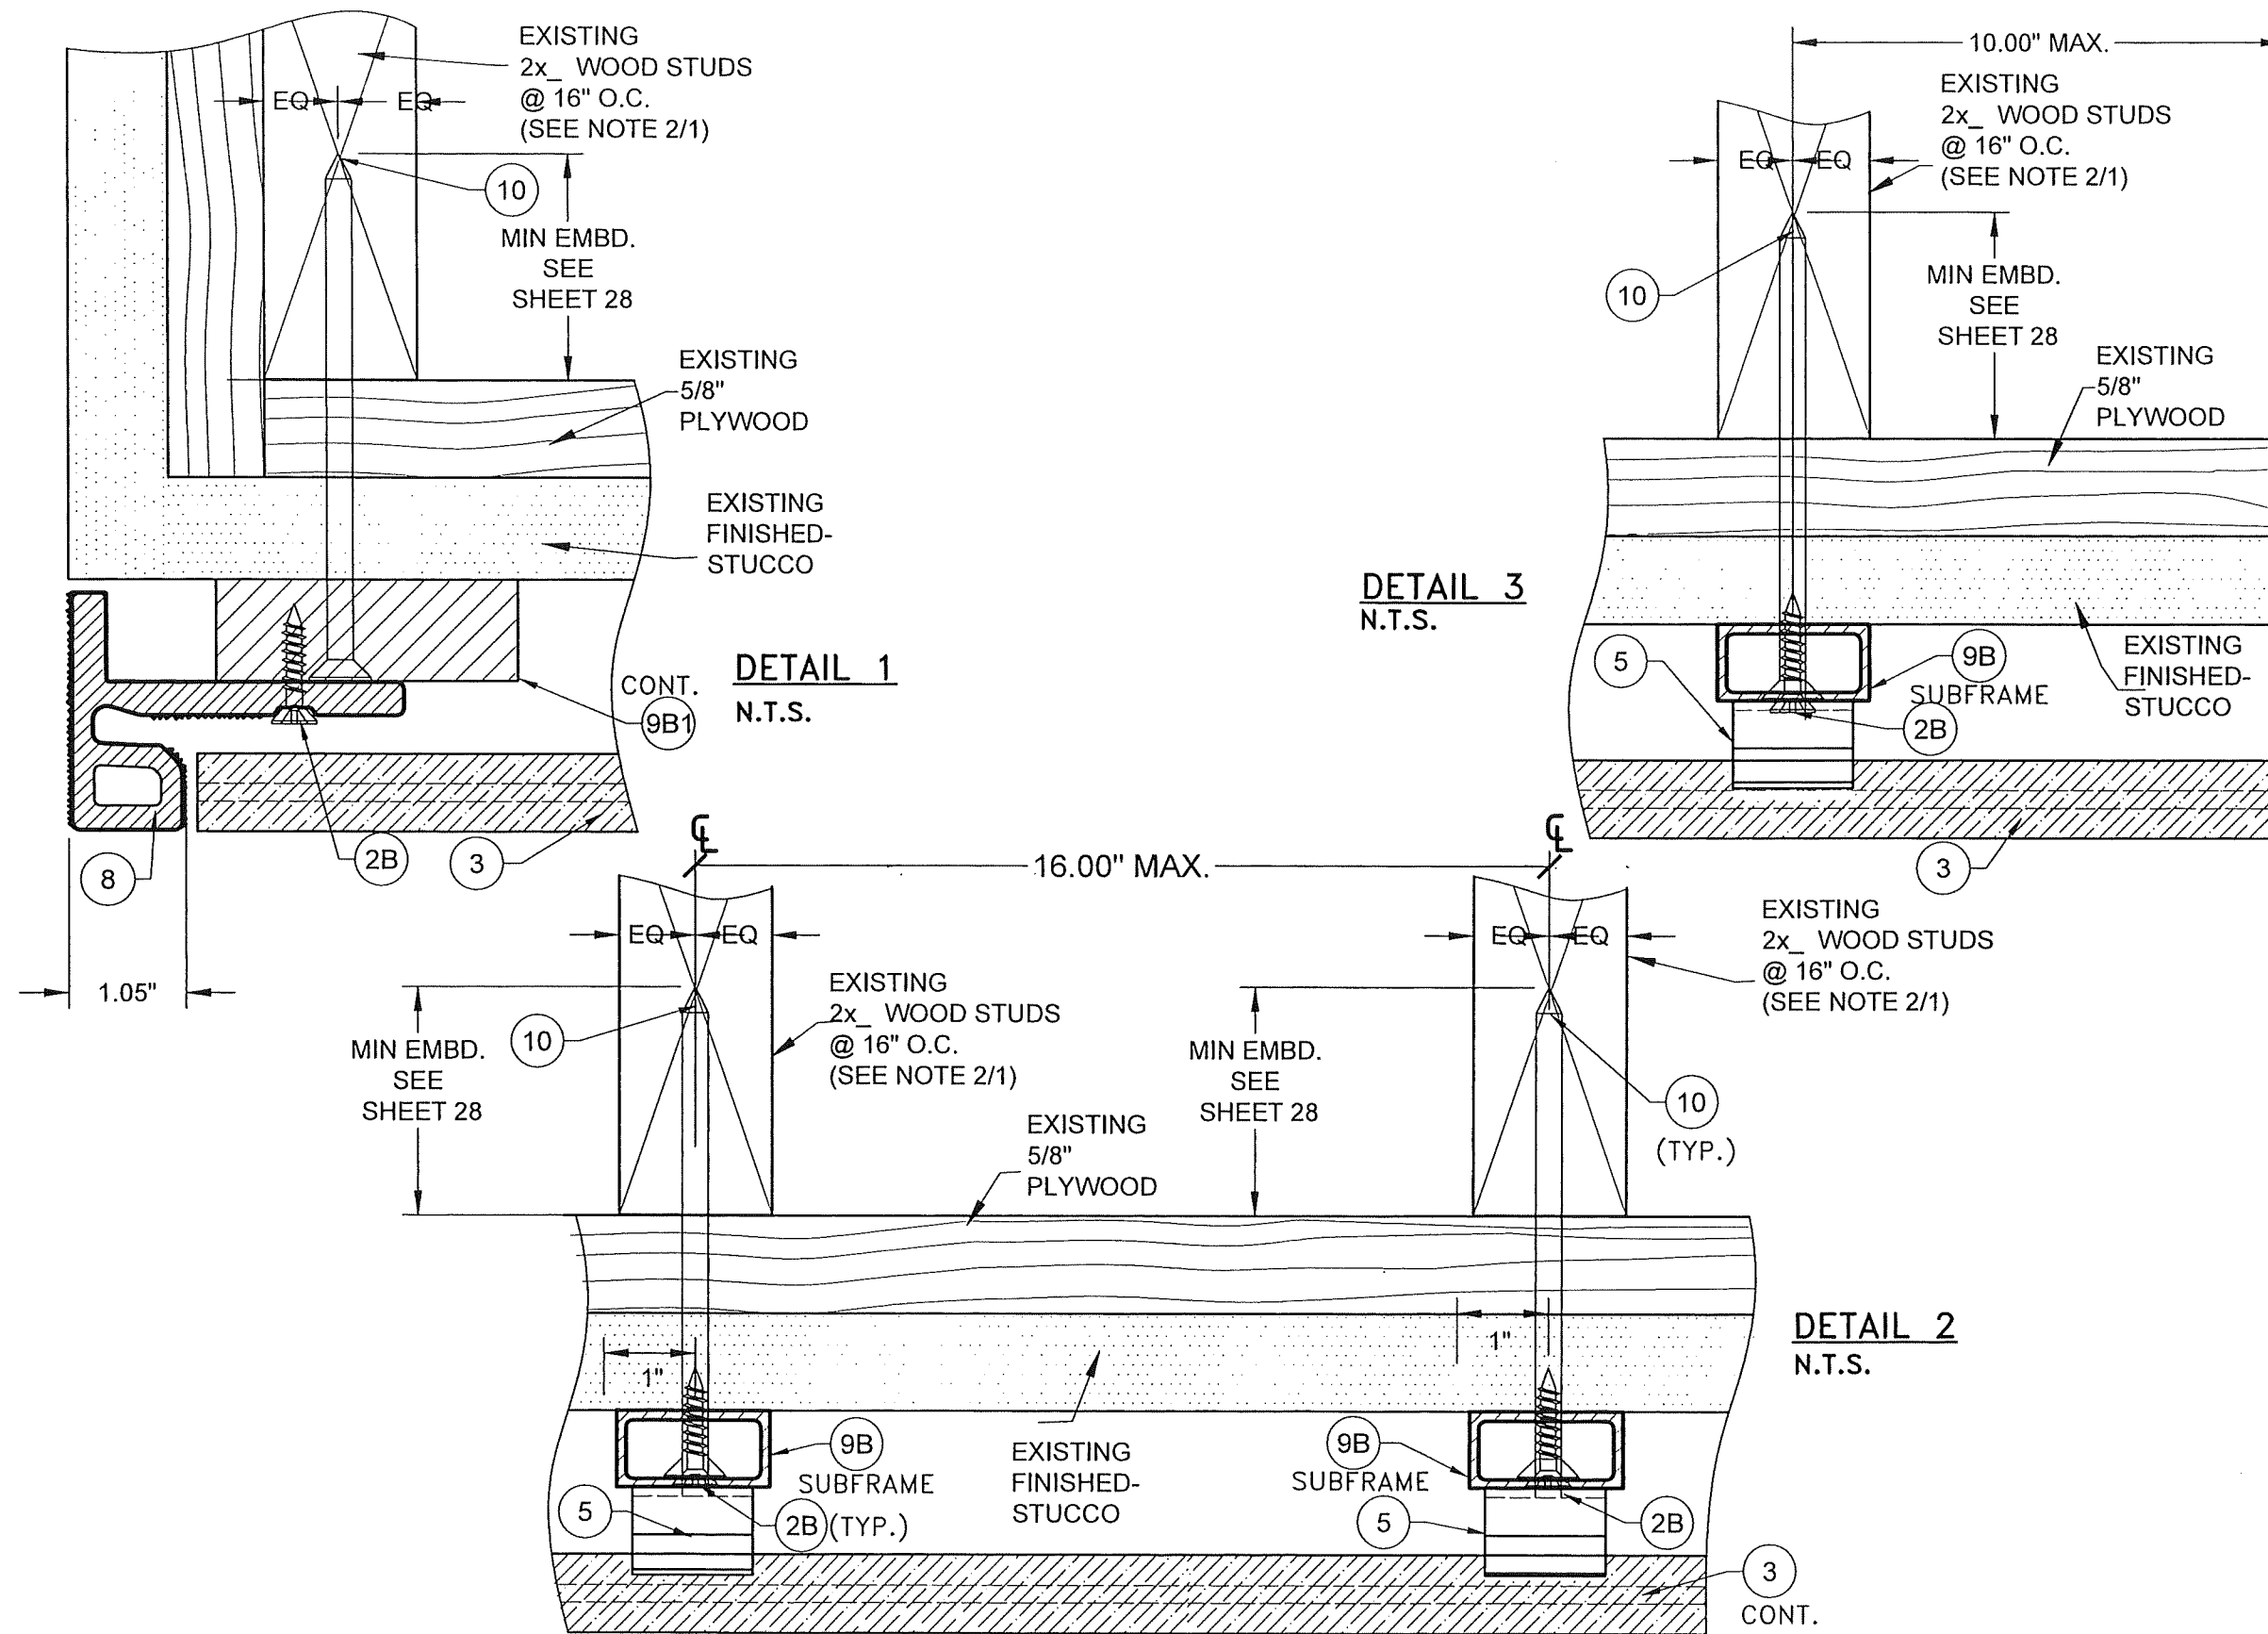


HORIZONTAL INSTALLATION W/ 9B WOOD FRAME BUILDINGS

PRODUCT REVISED
as complying with the Florida
Building Code
NOA-No. 26-0709.14
Expiration Date 01/27/2027
By 
Miami-Dade Product Control

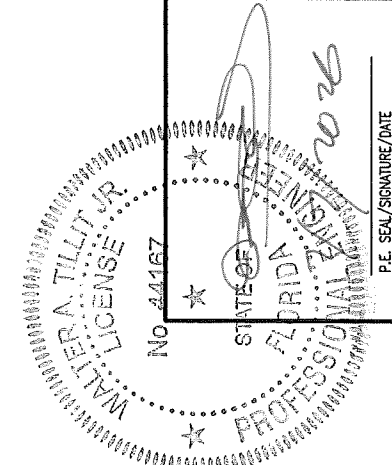


FLORIDA BUILDING CODE (HIGH VELOCITY HURRICANE ZONE)		NEWTECHWOOD DECORATIVE EUROPEAN WALL CLADDING PANEL UH46 SYSTEM		NEWTECHWOOD AMERICA INC. 15912 INTERNATIONAL PLAZA DRIVE, HOUSTON, TEXAS 77032		26-061	DRAWING No.
W.H.	DRAWN BY:	6/23/2026	DATE:	REV.	NO.	DATE	DESCRIPTION
				1	1	6/23/26	1
				2	2		2
				3	3		3
				4	4		4
				100	100		100

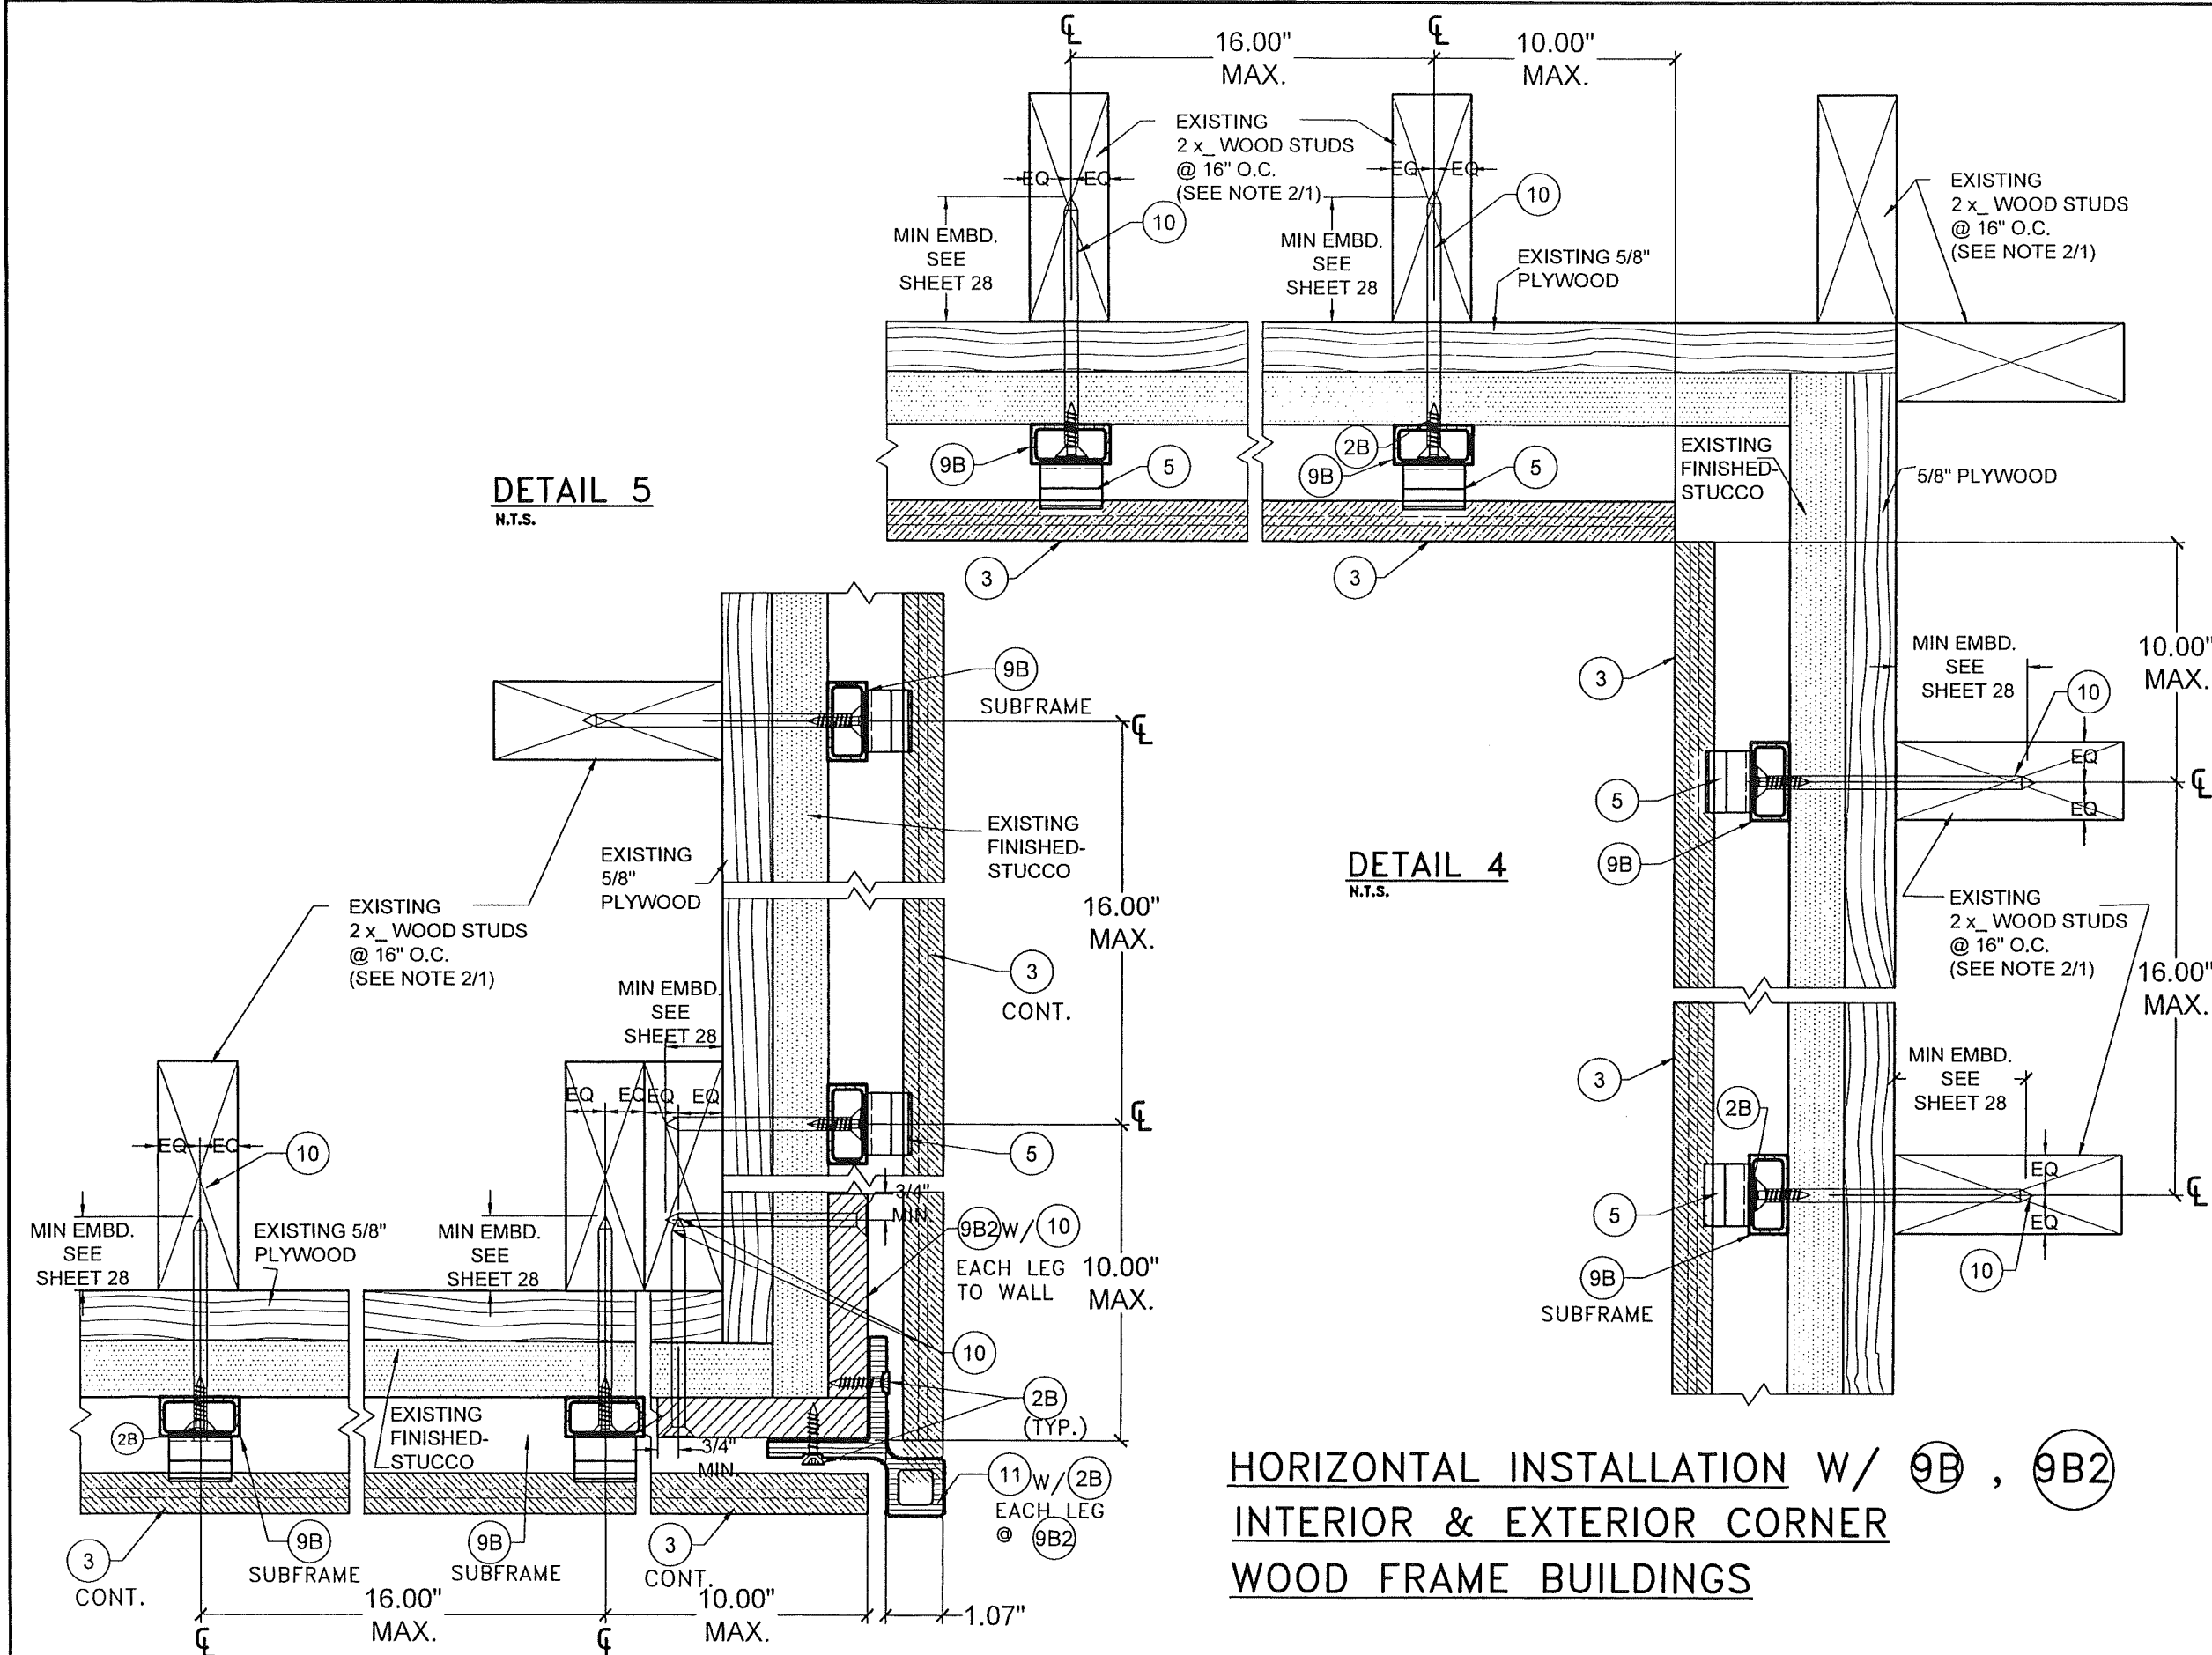

**HORIZONTAL INSTALLATION W/ 9B , 9B2
INTERIOR & EXTERIOR CORNER
WOOD FRAME BUILDINGS**

PRODUCT REVISED
as complying with the Florida
Building Code
NOA-No. **26-0709.14**
Expiration Date **01/27/2027**
By *[Signature]*
Miami-Dade Product Control

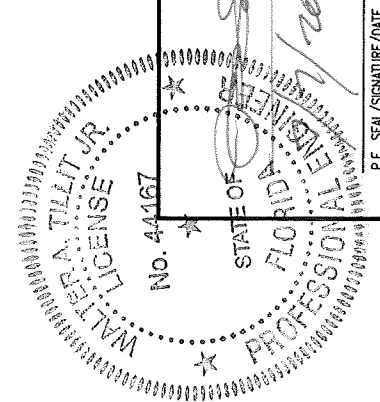

FLORIDA BUILDING CODE (HIGH VELOCITY HURRICANE ZONE)		NEWTECHWOOD DECORATIVE EUROPEAN WALL CLADDING PANEL UH46 SYSTEM	
W.H.	DATE	REV.	DATE
DRAWN BY:	6/23/2026	1	06/23/26
DATE:		2	06/23/26
NEWTECHWOOD AMERICA INC. 15912 INTERNATIONAL PLAZA DRIVE, HOUSTON, TEXAS 77032		3	06/23/26
TILECO INC. TILIT TESTING & ENGINEERING COMPANY 3355 N.W. 36th St., Suite 202, Fort Lauderdale, FL 33309 Phone: (561) 535-1330 Fax: (561) 535-1331 CA-0006719 P.E. WALTER A. TILLIT JR. # 44167 FLORIDA Lic. # 44167		4	06/23/26
26-061		DRAWING No.	
6/23/2026		SHEET 27 OF 28	

ANCHOR SCHEDULE
ANCHORING OF COMPONENTS


9A , 9B , 9A1 , 9A2 , 9B1 , 9B2

MAX. DESIGN PRESSURE RATING (psf)	ANCHOR TYPE	SUBSTRATE AT WALL						MAX. SUBSTRATE @ WALL					
		CONCRETE MIN. f'c=3000 psi AT 28 DAYS			CONCRETE BLOCK WALL ASTM C-90			WOOD* (VERTICAL SUBFRAME) MIN. G = 0.55			WOOD** (HORIZONTAL SUBFRAME) MIN. G = 0.55		
		MIN. E.D.	MIN. EMB.	MAX. SPC.	MIN. E.D.	MIN. EMB.	MAX. SPC.	MIN. E.D.	MIN. EMB.	MAX. SPC.	MIN. E.D.	MIN. EMB.	MAX. SPC.
+150,-150	10	1"	1 3/4"	12" O.C.	1"	1 1/4"	6" O.C.	3/4"	1"	12" O.C	-	-	-
+112.5 , -112.5	10	1"	1 3/4"	12" O.C.	1"	1 1/4"	6" O.C.	3/4"	1"	12" O.C	3/4"	1"	16" O.C

NOTE: MIN. E.D. & EMBEDMENT ARE BEYOND ANY FINISH MATERIAL AT EXISTING WALL (SEE NOTE 2/1)

- * - VALID ONLY FOR VERTICALLY INSTALLED SUBFRAME
- MUST COINCIDE WITH LOCATION OF EXISTING VERTICAL 2X WOOD STUDS SPACED @ 16" O.C @ EXISTING WALL (SEE NOTE 2/1).
 - MAX. 12" O.C INDICATED SPACING IS VERTICAL SPACING ALONG EXISTING STUD'S HEIGHT.
 - MIN. 1" EMBEDMENT IS AT EXISTING VERTICAL 2X WOOD STUD BEYOND ANY EXISTING SHEATHING OR WALL FINISH. SHEATHING MUST COMPLY WITH SECTIONS 1626.4(2), 1404.2 OF THE FLORIDA BUILDING CODE.
 - FASTENER 10 MUST BE INSTALLED AT MIDWIDTH OF EXISTING VERTICAL 2X STUD.
- * * VALID ONLY FOR HORIZONTALLY INSTALLED SUBFRAME
- MUST BE ANCHORED AT EXISTING 16" O.C VERTICAL 2X WOOD STUDS @ EXISTING WALL (SEE NOTE 2/1).
 - MIN. 1" EMBEDMENT IS AT EXISTING VERTICAL 2X WOOD STUD BEYOND ANY EXITING SHEATHING OR WALL FINISH.
 - SHEATHING MUST COMPLY WITH SECTIONS 1626.4(2), 1404.2 OF THE FLORIDA BUILDING CODE.
 - FASTENER 10 MUST BE INSTALLED AT MIDWIDTH OF EXISTING VERTICAL 2X STUD.

PRODUCT REVISED
as complying with the Florida
Building Code
NOA-No. 26-0709.14
Expiration Date 01/27/2027
By 
Miami-Dade Product Control

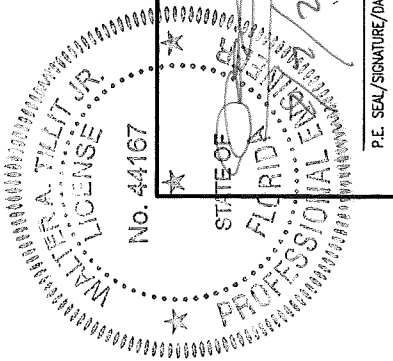

FLORIDA BUILDING CODE (HIGH VELOCITY HURRICANE ZONE)

NEWTECHWOOD DECORATIVE EUROPEAN
WALL CLADDING PANEL UH46 SYSTEM

NEWTECHWOOD AMERICA INC.
15912 INTERNATIONAL PLAZA DRIVE,
HOUSTON, TEXAS 77032

TILECO INC.
TILIT TESTING & ENGINEERING COMPANY
6335 N.W. 59th St., Ste. 300, Virginia Gardens, FL 33166
Phone : (305) 971-1330 Fax : (305) 971-1331
CA-0006719
WALTER A. TILLIT JR., P.E.
FLORIDA Lic. # 44167

W.H.
DRAWN BY:
6/23/2026
DATE:
26-061
DRAWING No.
SHEET 28 OF 28

REV. NO. 1
DATE 7/23/24
DESCRIPTION
OLD 21-114
3
4