



DEPARTMENT OF REGULATORY AND ECONOMIC RESOURCES (RER)
BOARD AND CODE ADMINISTRATION DIVISION

NOTICE OF ACCEPTANCE (NOA)

Trulite Glass & Aluminum Solution, LLC
8130 N. W. 74th Ave
Medley, FL 33166

SCOPE:

This NOA is being issued under the applicable rules and regulations governing the use of construction materials. The documentation submitted has been reviewed and accepted by Miami-Dade County PERA -Product Control Section to be used in Miami Dade County and other areas where allowed by the Authority Having Jurisdiction (AHJ).

This NOA shall not be valid after the expiration date stated below. The Miami-Dade County Product Control Section (In Miami Dade County) and/or the AHJ (in areas other than Miami Dade County) reserve the right to have this product or material tested for quality assurance purposes. If this product or material fails to perform in the accepted manner, the manufacturer will incur the expense of such testing and the AHJ may immediately revoke, modify, or suspend the use of such product or material within their jurisdiction. PERA reserves the right to revoke this acceptance, if it is determined by Miami-Dade County Product Control Section that this product or material fails to meet the requirements of the applicable building code.

This product is approved as described herein and has been designed to comply with the Florida Building Code, including the High Velocity Hurricane Zone.

DESCRIPTION: "NS 200 Series" Outswing Aluminum Entrance Door w/wo Transom – N.I.

APPROVAL DOCUMENT: Drawing No. AD15-21 Rev 3 (Former AD-15-21 Rev 2), titled "NS-200 Alum Narrow Stile Outswing Door w/wo Transom-Non-Impact", sheets 1 through 9 of 9, dated JAN 18, 2021, prepared, signed and sealed by Yiping Wang, P.E., bearing the Miami-Dade County Product Control Revision stamp with the Notice of Acceptance number and revision date by the Miami-Dade County Product Control Section.

MISSILE IMPACT RATING: None, approved Hurricane Protection Devices, complying w/ FBC required

Limitations:

1. See applicable Door Design Pressure & hardware options in sheets 1.
2. See applicable Door w/ Transom's Design Pressure & hardware options in sheets 2.
3. Max. 41-1/2" transom is applicable with door height=84" max and lock option1, see sheet 2.
4. Not rated where water resistant requirement is needed.
5. Mid-Rail option when used, is limited to DP= +/-40 PSF.

LABELING: Each unit shall bear a permanent label with the manufacturer's name or logo, city, state and series and following statement: "Miami-Dade County Product Control Approved", unless otherwise noted herein.

RENEWAL of this NOA shall be considered after a renewal application has been filed and there has been no change in the applicable building code negatively affecting the performance of this product.

TERMINATION of this NOA will occur after the expiration date or if there has been a revision or change in the materials, use, and/or manufacture of the product or process. Misuse of this NOA as an endorsement of any product, for sales, advertising or any other purposes shall automatically terminate this NOA. Failure to comply with any section of this NOA shall be cause for termination and removal of NOA.

ADVERTISEMENT: The NOA number preceded by the words Miami-Dade County, Florida, and followed by the expiration date may be displayed in advertising literature. If any portion of the NOA is displayed, then it shall be done in its entirety.

INSPECTION: A copy of this entire NOA shall be provided to the user by the manufacturer or its distributors and shall be available for inspection at the job site at the request of the Building Official.

This NOA **revises** NOA # 17-1017.18 and consists of this page 1 and evidence pages E-1, E-2 & E-3, as well as approval document mentioned above.

The submitted documentation was reviewed by **Ishaq I. Chanda, P.E.**



Ishaq I. Chanda

NOTICE OF ACCEPTANCE: EVIDENCE SUBMITTED

1. Evidence submitted under previous files

A. DRAWINGS

1. Manufacturer's die drawings and sections (see file reference below)
2. Drawing No. **AD15-21** (Former **AD-12-53**), titled "NS-200 Alum Narrow Stile Outswing Door w/wo Transom-Non-Impact", sheets 1 through 9 of 9, dated JUL 17, 2015, prepared, signed and sealed by Yiping Wang, P.E.

B. TESTS (submitted under file #12-0627.08)

1. Test reports on
 - 1) Air Infiltration Test, per FBC, TAS 202-94
 - 2) Uniform Static Air Pressure Test, Loading per FBC, TAS 202-94
 - 3) Water Resistance Test, per FBC, TAS 202-94 (Not performed)
 - 4) Forced Entry Test, per FBC 2411 3.2.1 and TAS 202-94

along with marked-up drawings and installation diagram of an outswing aluminum entrance door w/wo Transoms, prepared by Architectural Testing, Test Report No(s). **C0566.01-550-18**, dated 12/19/12, **C0566.01-550-18**, dated 12/21/12 and **C0566.03-550-18**, dated 01/04/13, all signed and sealed by Vinu Abraham, P.E.

Note: The above test reports have addendum letter dated April 18, 2013, issued by Architectural Testing lab, signed and sealed by Vinu Abraham, P.E.

C. CALCULATIONS

1. Anchor verification calculations and structural analysis, complying with FBC2014(5th Edition), prepared by MCY Engineering, Inc., dated JUL 17, 2015, signed and sealed by Yiping Wang, P.E.
2. Glazing complies w/ ASTM E-1300-02, -04 & -09.

D. QUALITY ASSURANCE

1. Miami Dade Department of Regulatory and Economic Resources (RER).

E. MATERIAL CERTIFICATIONS (submitted under file #12-0627.08)

1. Technical cut sheet of EPDM glazing gasket compliance per ASTM C-864 issued to Teremco, Inc by Excel Polymers, LLC (Development Lab).
2. Technical cut sheet of EPDM glazing gasket compliance per ASTM C-864 issued by Glazing Rubber Products Inc.

F. STATEMENTS

1. Statement letter of conformance to FBC 2014 (5th Edition) and no financial interest, prepared by MCY Engineering, Inc., dated JUN 18, 2015, signed and sealed by Yiping Wang, P.E.
2. Statement letter of Lab compliance, part of above referenced test reports.

G. OTHER

1. This NOA revises & renews NOA # 12-0627.08.
2. Test Proposal # 12-0759 dated June 05, 2012, issued by PERA. *Ishaq I. Chanda*

Ishaq I. Chanda, P.E.
Product Control Unit Supervisor
NOA No. 21-0122.09
Expiration Date: July 25, 2023
Approval Date: March 18, 2021

NOTICE OF ACCEPTANCE: EVIDENCE SUBMITTED

2. Evidence submitted under previous approval.

A. DRAWINGS

1. Drawing No. **AD15-21** (Former **AD-12-53**), titled “NS-200 Alum Narrow Stile Outswing Door w/wo Transom-Non-Impact”, sheets 1 through 9 of 9, dated FEB 27, 2018, prepared, signed and sealed by Yiping Wang, P. E.

B. Test

1. None.

C. CALCULATIONS

1. Anchor verification calculations and structural analysis, complying with FBC2017(6th Edition), prepared by MCY Engineering, Inc., dated JAN 28, 2018 and last revised on FEB 22, 2018, signed and sealed by Yiping Wang, P.E.

D. QUALITY ASSURANCE

1. Miami Dade Department of Regulatory and Economic Resources (RER).

E. MATERIAL CERTIFICATIONS

1. None.

F. STATEMENTS

1. Statement letter of conformance to FBC 2017 (6th Edition), dated 09/29/17, prepared by MCY Engineering, Inc., signed and sealed by Yiping Wang, P. E.

G. OTHER

1. This NOA revises # **15-0727.04**, expiring 07/25/23.

Ishaq I. Chanda

Ishaq I. Chanda, P.E.
Product Control Unit Supervisor
NOA No. 21-0122.09
Expiration Date: July 25, 2023
Approval Date: March 18, 2021

NOTICE OF ACCEPTANCE: EVIDENCE SUBMITTED

2. New Evidence submitted.

A. DRAWINGS

1. Drawing No. **AD15-21 Rev 3** (Former **AD-15-21 Rev 2**), titled “NS-200 Alum Narrow Stile Outswing Door w/wo Transom-Non-Impact”, sheets 1 through 9 of 9, dated JJAN 18, 2021, prepared, signed and sealed by Yiping Wang, P. E.

B. Test

1. None.

C. CALCULATIONS

1. None.

D. QUALITY ASSURANCE

1. Miami Dade Department of Regulatory and Economic Resources (RER).

E. MATERIAL CERTIFICATIONS

1. None.

F. STATEMENTS


1. Statement letter of conformance to FBC 2020 (7th Edition), dated 01/18/21, prepared by MCY Engineering, Inc., signed and sealed by Yiping Wang, P. E.

G. OTHER


1. This NOA **revises # 17-1017.18**, expiring 07/25/23.

Ishaq I. Chanda

Ishaq I. Chanda, P.E.
Product Control Unit Supervisor
NOA No. 21-0122.09
Expiration Date: July 25, 2023
Approval Date: March 18, 2021

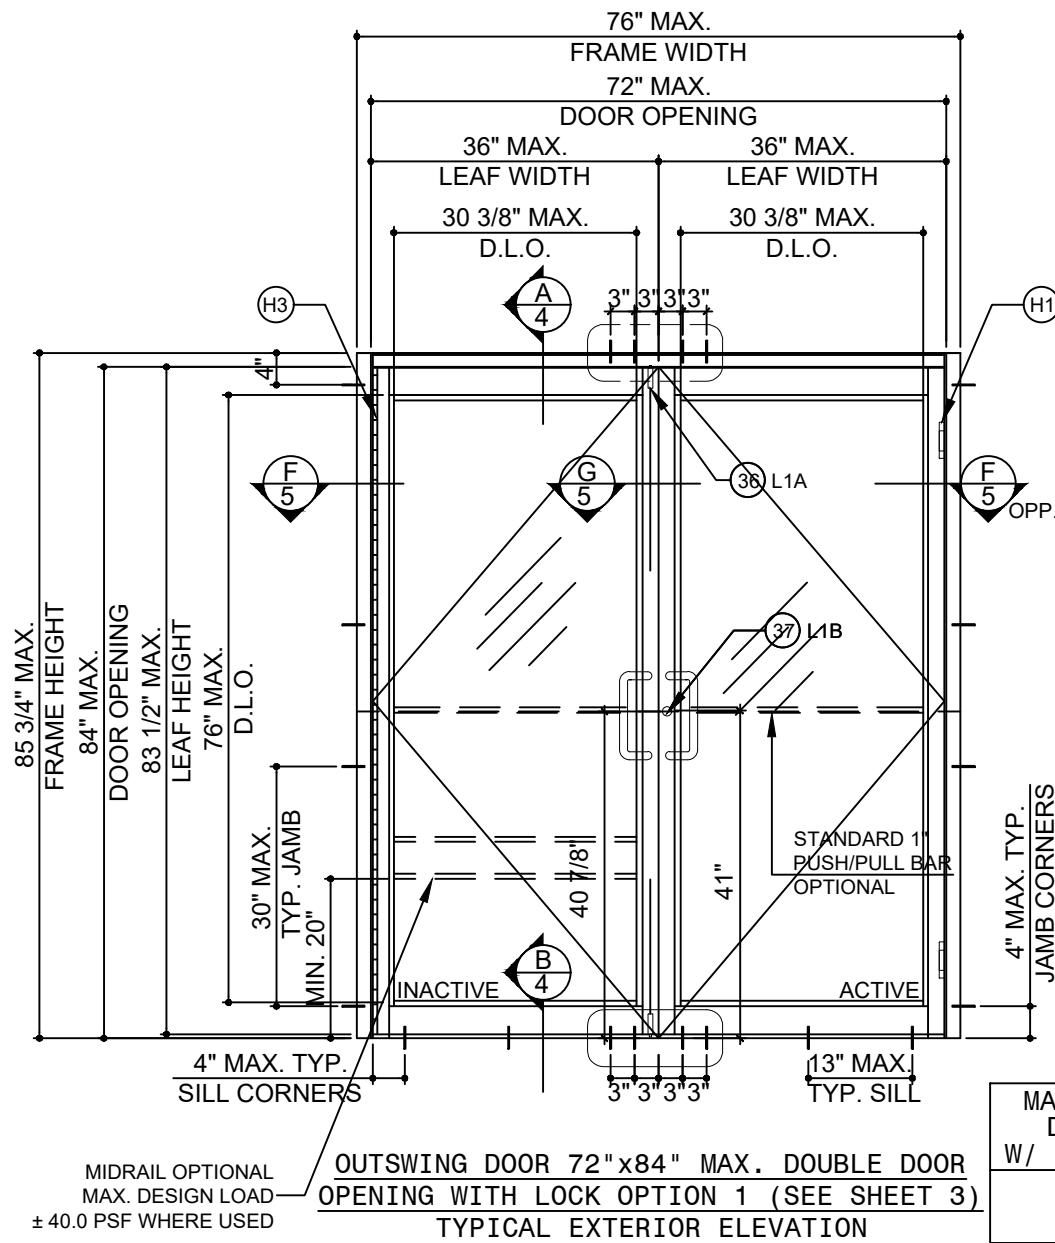


PRODUCT REVISED
as complying with the Florida
Building Code
NOA-No. **21-0122.09**
Expiration Date **07/25/2023**
By *Ishaq I. Chande*
Miami-Dade Product Control

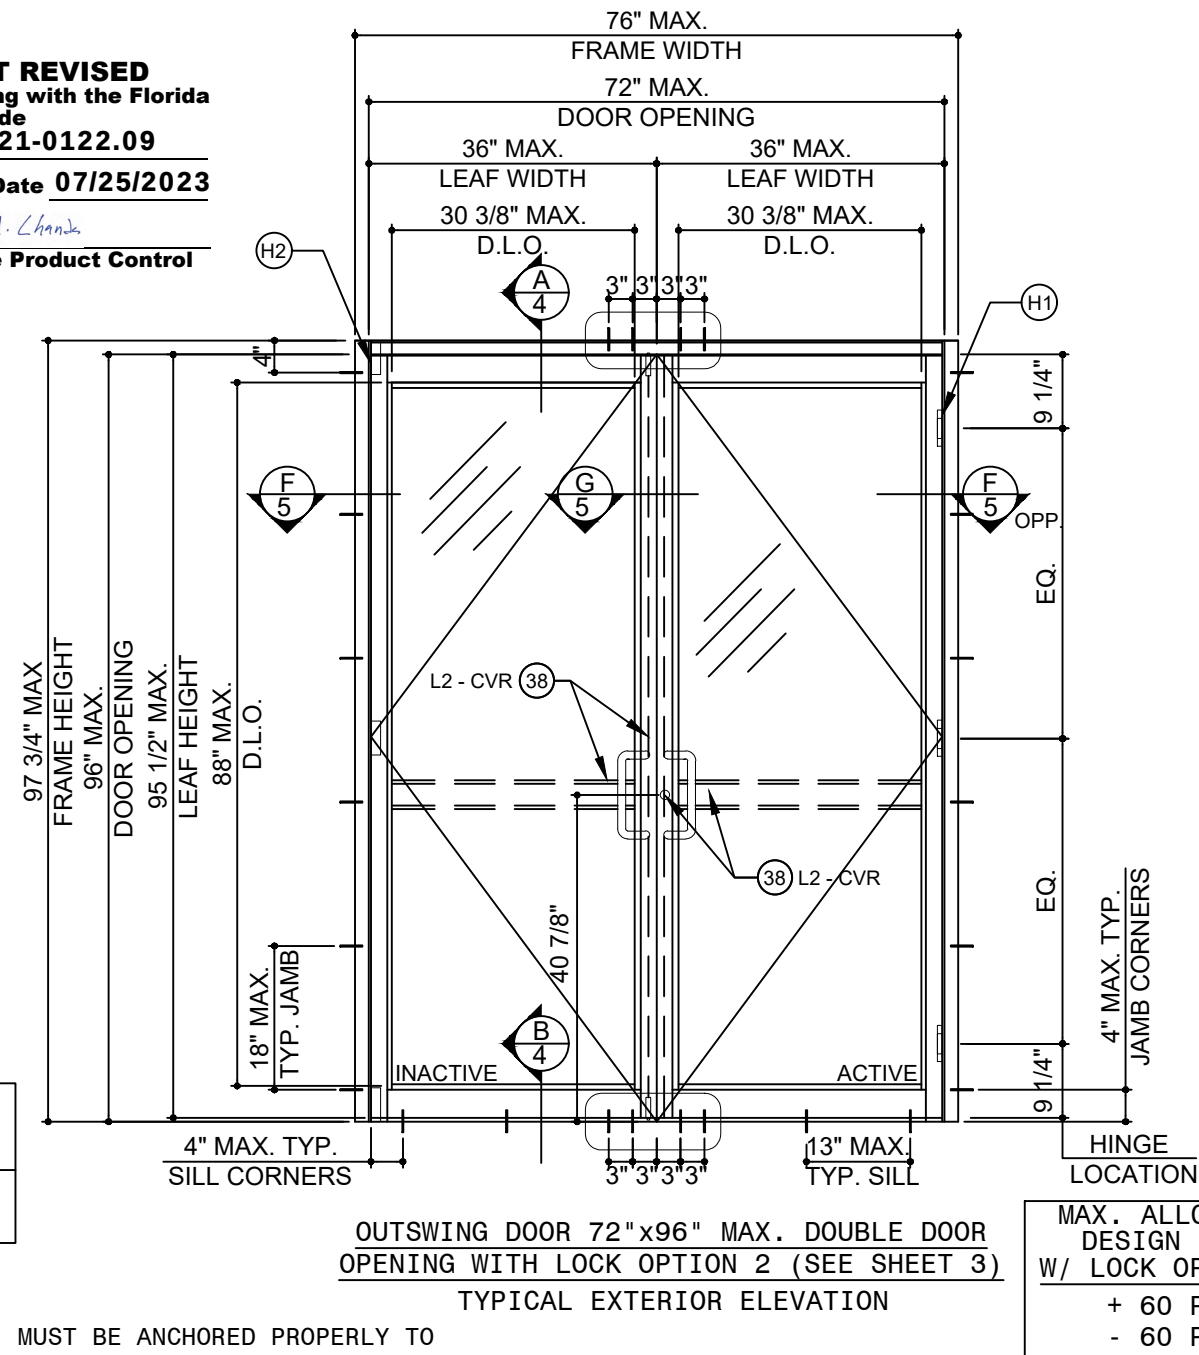

SERIES NS-200 NARROW STILE DOOR

- THIS PRODUCT HAS BEEN DESIGNED AND TESTED TO COMPLY WITH THE REQUIREMENTS OF THE FLORIDA BUILDING CODE 7TH EDITION (2020) INCLUDING HIGH VELOCITY HURRICANE ZONE (HVHZ).
- DOORS ARE RATED NON-IMPACT. INSTALLATION OF THIS PRODUCT IN THE HVHZ AREA REQUIRES THE USE OF APPROVED SHUTTERS OR EXTERNAL PROTECTION DEVICES COMPLYING WITH HVHZ REQUIREMENTS.
- INSTALLATION OF THIS SYSTEM OUTSIDE THE HVHZ AREA MUST MEET THE APPLICABLE REQUIREMENTS FOR WIND BORNE DEBRIS PROTECTION.
- DOORS NOT RATED FOR WATER INFILTRATION. MUST BE INSTALLED AT LOCATIONS PROTECTED BY A OVERHANG MEETING CRITERIA AS PER ILLUSTRATION ON THE RIGHT OF THIS SHEET OR IN NON-HABITABLE AREAS WHERE WATER INFILTRATION IS ACCEPTABLE.
- 1X OR 2X WOOD BUCKS BY OTHERS, MUST BE ANCHORED PROPERLY TO TRANSFER LOADS TO THE STRUCTURE.
- ANCHORS SHALL BE AS LISTED, SPACED AS SHOWN ON DETAILS. ANCHORS EMBEDMENT TO BASE MATERIAL SHALL BE BEYOND WALL DRESSING OR STUCCO.
- ANCHORING OR LOADING CONDITIONS NOT SHOWN IN THESE DETAILS ARE NOT PART OF THIS APPROVAL.
- A LOAD DURATION INCREASE IS USED IN DESIGN OF ANCHORS INTO WOOD ONLY.
- MATERIALS INCLUDING BUT NOT LIMITED TO STEEL/METAL SCREWS, THAT COME INTO CONTACT WITH OTHER DISSIMILAR MATERIALS SHALL MEET THE REQUIREMENTS OF THE FLORIDA BUILDING CODE 7TH EDITION (2020) SECTION AS APPLICABLE.
- ULTIMATE LOAD OBTAINED FROM ASCE 7-16, MULTIPLY BY 0.6 SHALL BE LESS THAN OR EQUAL TO MAX. DESIGN LOAD IN THIS DOCUMENT. THE DESIGN LOADS SHOWN IN THIS DOCUMENT ARE ALLOWABLE DESIGN LOADS.
- APPLICABLE EGRESS REQUIREMENTS TO BE REVIEWED BY BUILDING OFFICIAL.

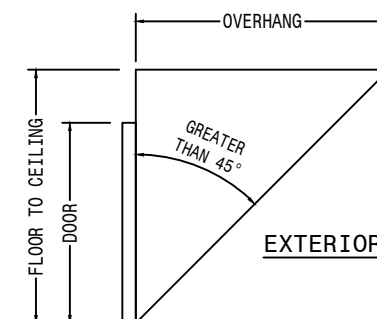

Trulite
GLASS & ALUMINUM SOLUTIONS™

<http://www.trulite.com>

403 WESTRARK COURT, Suite 201
PEACHTREE CITY, GA 30269
p. 800-432-8132

PRODUCT:

**NS-200 ALUM
NARROW STILE
OUTSWING
DOORS**
W/ WO TRANSOM
(NON-IMPACT)


REV#	DATE/REMARKS
REV. 1	7/9/15 2014 FBC UPDATE
REV. 2	09/29/ 2017 FBC UPDATE
REV. 3	1/18/21 2020 FBC UPDATE

ENGINEER:

MCY ENGINEERING, INC.
GLAZING CONSULTANT

12781 Miramar Parkway #301
Miramar, FL 33027
P: 305-271-0117
Email: mcy@mcyengineering.com
www.MCYEngineering.com

STAMP:

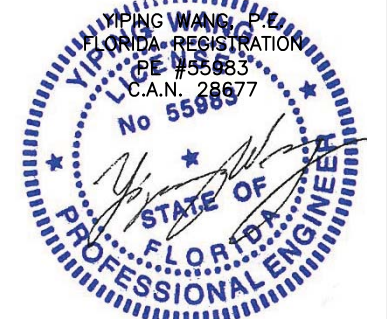


January 18th, 2021

PRODUCT CONTROL APPROVAL:

DRAWN:A.R.
DATE: 1-18-2021
DWG: AD15-21


DRAWING No:
1 OF 9

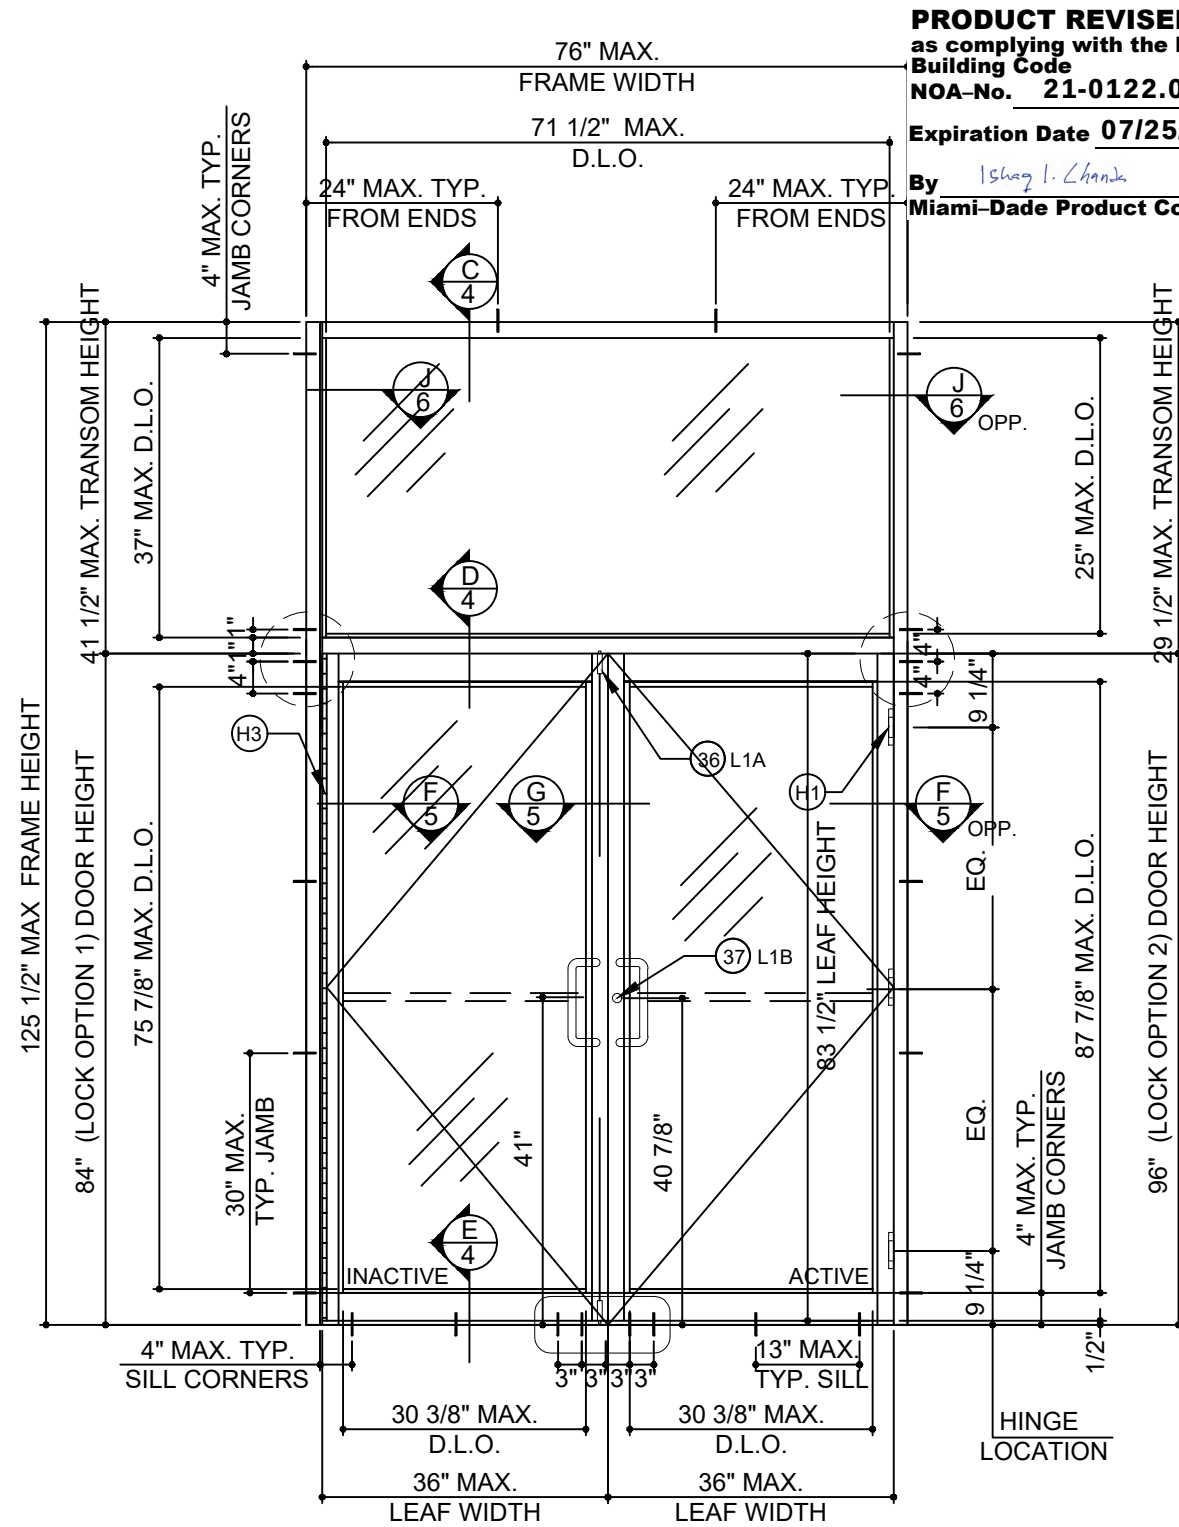


OUTSWING DOOR WITH TRANSOM
W/ LOCK OPTION 1 (SEE SHEET 3)
TYPICAL EXTERIOR ELEVATION

MAX. ALLOWABLE DESIGN LOAD W/ LOCK OPTION 1 (DOOR HEIGHT 84" MAX.)	MAX. ALLOWABLE DESIGN LOAD W/ LOCK OPTION 2 (DOOR HEIGHT 96" MAX.)
+ 40 PSF - 40 PSF	+ 40 PSF - 40 PSF


PRODUCT REVISED
as complying with the Florida
Building Code
NOA-No. 21-0122.09
Expiration Date 07/25/2023
By *Ishag I. Chank*
Miami-Dade Product Control

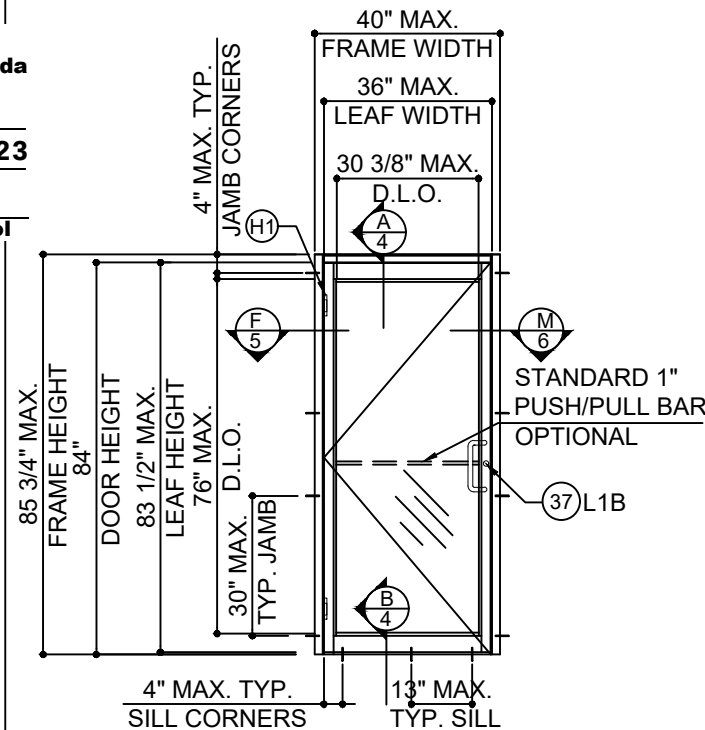


OPTION 1
OUTSWING SINGLE DOOR
ELEVATION

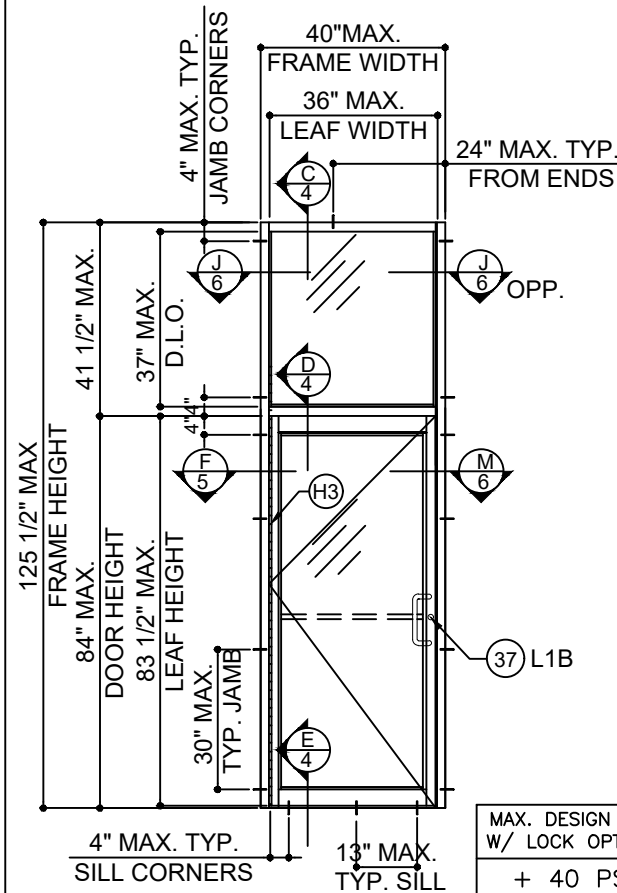

OPTION 3
OUTSWING SINGLE DOOR WITH TRANSOM
ELEVATION

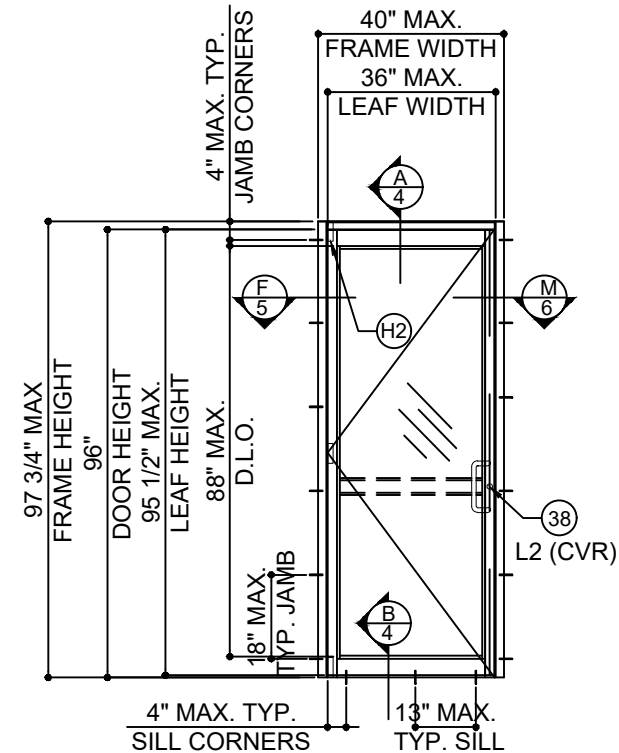

OPTION 2
OUTSWING SINGLE DOOR
ELEVATION

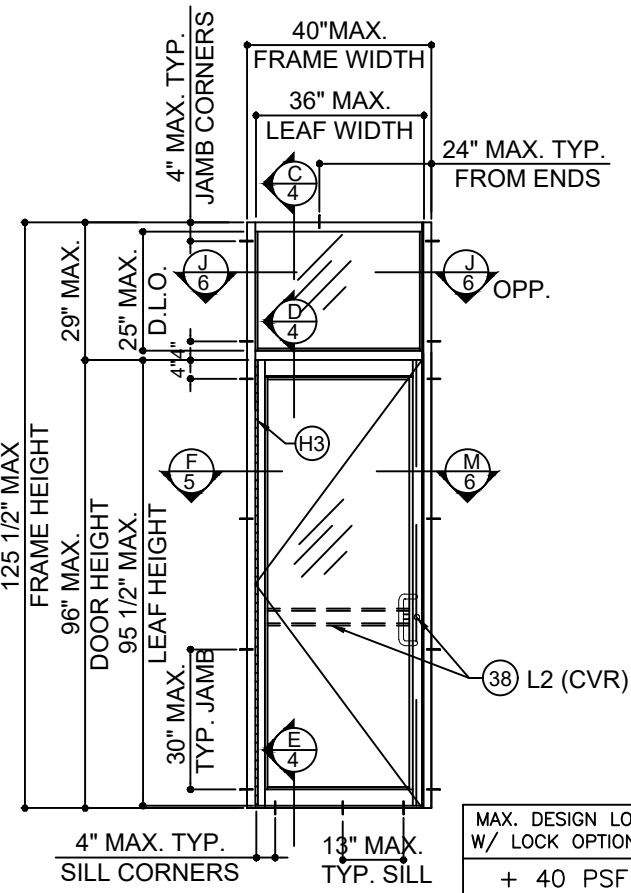

OPTION 4
OUTSWING SINGLE DOOR WITH TRANSOM
ELEVATION

Trulite
GLASS & ALUMINUM SOLUTIONS™

http://www.trulite.com


403 WESTRARK COURT, Suite 201
PEACHTREE CITY, GA 30269
p. 800-432-8132

PRODUCT:

**NS-200 ALUM
NARROW STILE
OUTSWING
DOORS**
W/ WO TRANSOM
(NON-IMPACT)

REV#	DATE/REMARKS
REV. 1	7/9/15 2014 FBC UPDATE
REV. 2	09/29/ 2017 FBC UPDATE
REV. 3	1/18/21 2020 FBC UPDATE

ENGINEER:

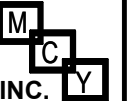

MCY ENGINEERING, INC.
GLAZING CONSULTANT

12781 Miramar Parkway #301
Miramar, FL 33027
P: 305-271-0117
Email: mcy@mcyengineering.com
www.MCYEngineering.com

STAMP:




January 18th, 2021


PRODUCT CONTROL APPROVAL:

DRAWN:A.R.
DATE: 1-18-2021
DWG: AD15-21


DRAWING No:
2 OF 9

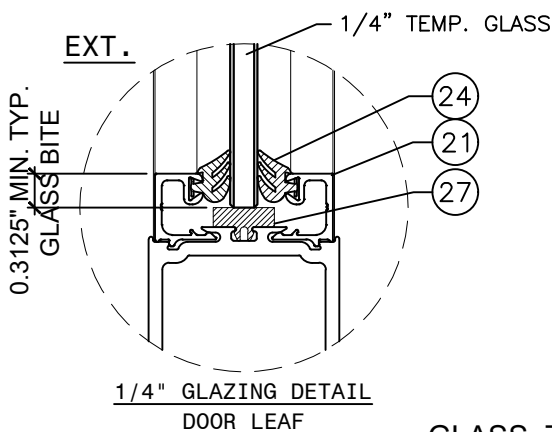


GLASS TYPE A

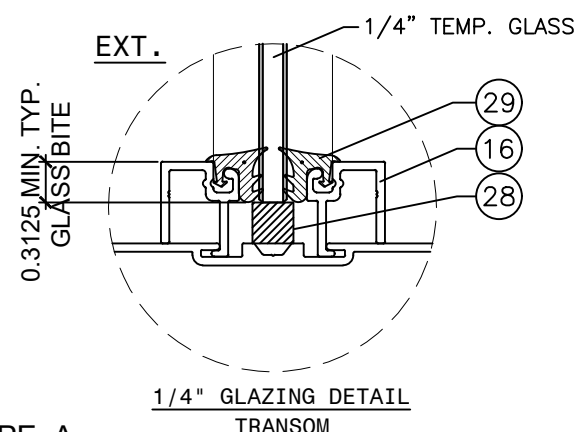


TRANSOM

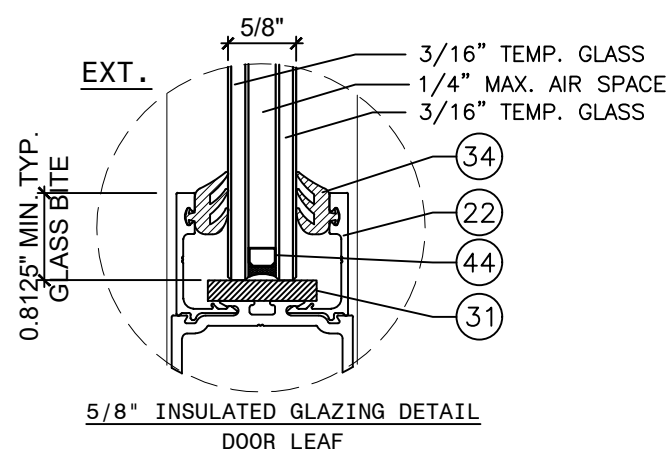

GLASS TYPE B

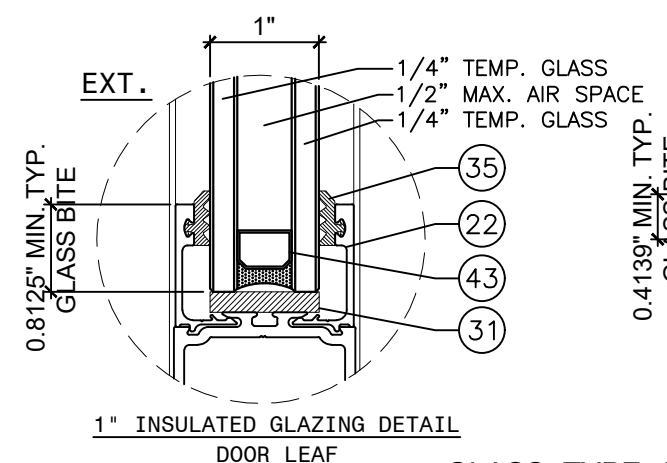

GLASS TYPE C

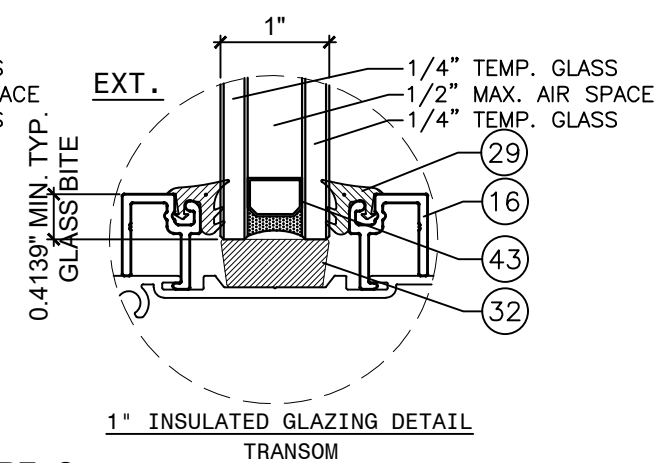

TRANSOM

NOTE:
GLAZING COMPLIES WITH ASTM E 1300-9

TYPICAL ANCHORS: SEE ELEV. FOR SPACING

TYPE A: 1/4" DIA. ULTRACON (Fu=177ksi Fy=120ksi)
OR 1/4" DIA. TAPCON (Fu=120ksi Fy=92ksi)
THRU 1BY OR 2BY WOOD BUCKS INTO MASONRY OR CONC.
1-1/4" MIN. EMBED INTO MASONRY OR CONC.
1-1/2" MIN. EMBED INTO 2X WOOD BUCKS OR WOOD STRUCTURAL

TYPE B: 1/4" DIA. ULTRACON (Fu=177ksi Fy=120ksi)
OR 1/4" DIA. TAPCON (Fu=120ksi Fy=92ksi)
DIRECTLY INTO MASONRY OR CONCRETE
1-1/4" MIN. EMBED INTO CONCRETE

TYPE C: 1/4" TEKS OR SELF DRILLING SCREWS (GRADE 5 Fu=120ksi Fy=92ksi)
INTO METAL STRUCTURES

STEEL : 1/8" MIN. THICKNESS (Fy = 36 KSI MIN.)
ALUMINUM : 1/8" THK. MIN. (6063-T5 MIN.)
(STEEL IN CONTACT WITH ALUMINUM TO BE PLATED OR PAINTED)

MIN. EDGE DISTANCES

INTO CONCRETE AND MASONRY = 2 1/2" (1/4" SHIMS)
INTO WOOD STRUCTURE = 1"
INTO METAL STRUCTURE = 3/4"

CONCRETE f'c = 3000 PSI MIN.
MASONRY f'm = 2000 PSI MIN.

PRODUCT REVISED
as complying with the Florida
Building Code
NOA-No. 21-0122.09

Expiration Date 07/25/2023

By Ishag I. Chande
Miami-Dade Product Control

SEALANTS:

ALL FRAME AND PANEL JOINT, INSTALLATION SCREWS AND
HEADS OF ANCHOR SCREWS AT SILL TO BE SEALED WITH
CLEAR SEALANT.

LOCKS:

LOCK OPTION 1: (36) L1A: MANUAL FLUSH BOLT (24669) - INACTIVE PANEL
(37) L1B: MS LOCK (26093) - ACTIVE PANEL
LOCK OPTION 2: (38) L2: AHT SERIES-8000 CVR DEVICE (2363X)
- ACTIVE/INACTIVE PANELS

HINGES: SEE DETAILS (H1) (H2) & (H3) ON PAGE 6 OF 9

HINGE OPTION 1: (41) H1: 4 1/2" BUTT HINGE (26298)
9 1/4" FROM TOP & BOTTOM
(ONE AT CENTER FOR DOOR HEIGHT GREATER THAN 84")
HINGE OPTION 2: (40) H2: OFFSET CAST ALUMINUM PIVOT HINGES
TOP (21274)
BOTTOM (21273)
TOP FRAME (21275)
HINGE OPTION 3: (42) H3: CONTINUOUS ALUMINUM GEAR (60095)

1X OR 2X WOOD BUCKS AND METAL STRUCTURES BY OTHERS
MUST SUPPORT LOADS IMPOSED BY GLAZING SYSTEMS
AND TRANSFER THEM TO THE BUILDING STRUCTURE.

Trulite
GLASS & ALUMINUM SOLUTIONS™

http://www.trulite.com

403 WESTRARK COURT, Suite 201
PEACHTREE CITY, GA 30269
p. 800-432-8132

PRODUCT:

**NS-200 ALUM
NARROW STILE
OUTSWING
DOORS**
W/ WO TRANSOM
(NON-IMPACT)


REVN	DATE/REMARKS
REV. 1	7/9/15 2014 FBC UPDATE
REV. 2	09/29/ 2017 FBC UPDATE
REV. 3	1/18/21 2020 FBC UPDATE

ENGINEER:

MCY ENGINEERING, INC.
GLAZING CONSULTANT

12781 Miramar Parkway #301
Miramar, FL 33027
P: 305-271-0117
Email: mcy@mcyengineering.com
www.MCYEngineering.com

STAMP:

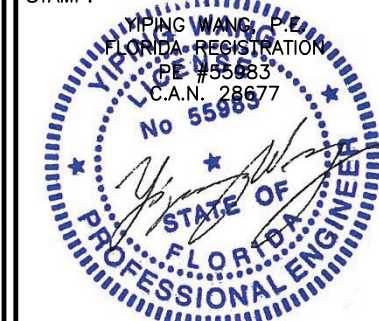




January 18th, 2021

PRODUCT CONTROL APPROVAL:

DRAWN:A.R.
DATE: 1-18-2021
DWG: AD15-21

DRAWING No:

3 OF 9

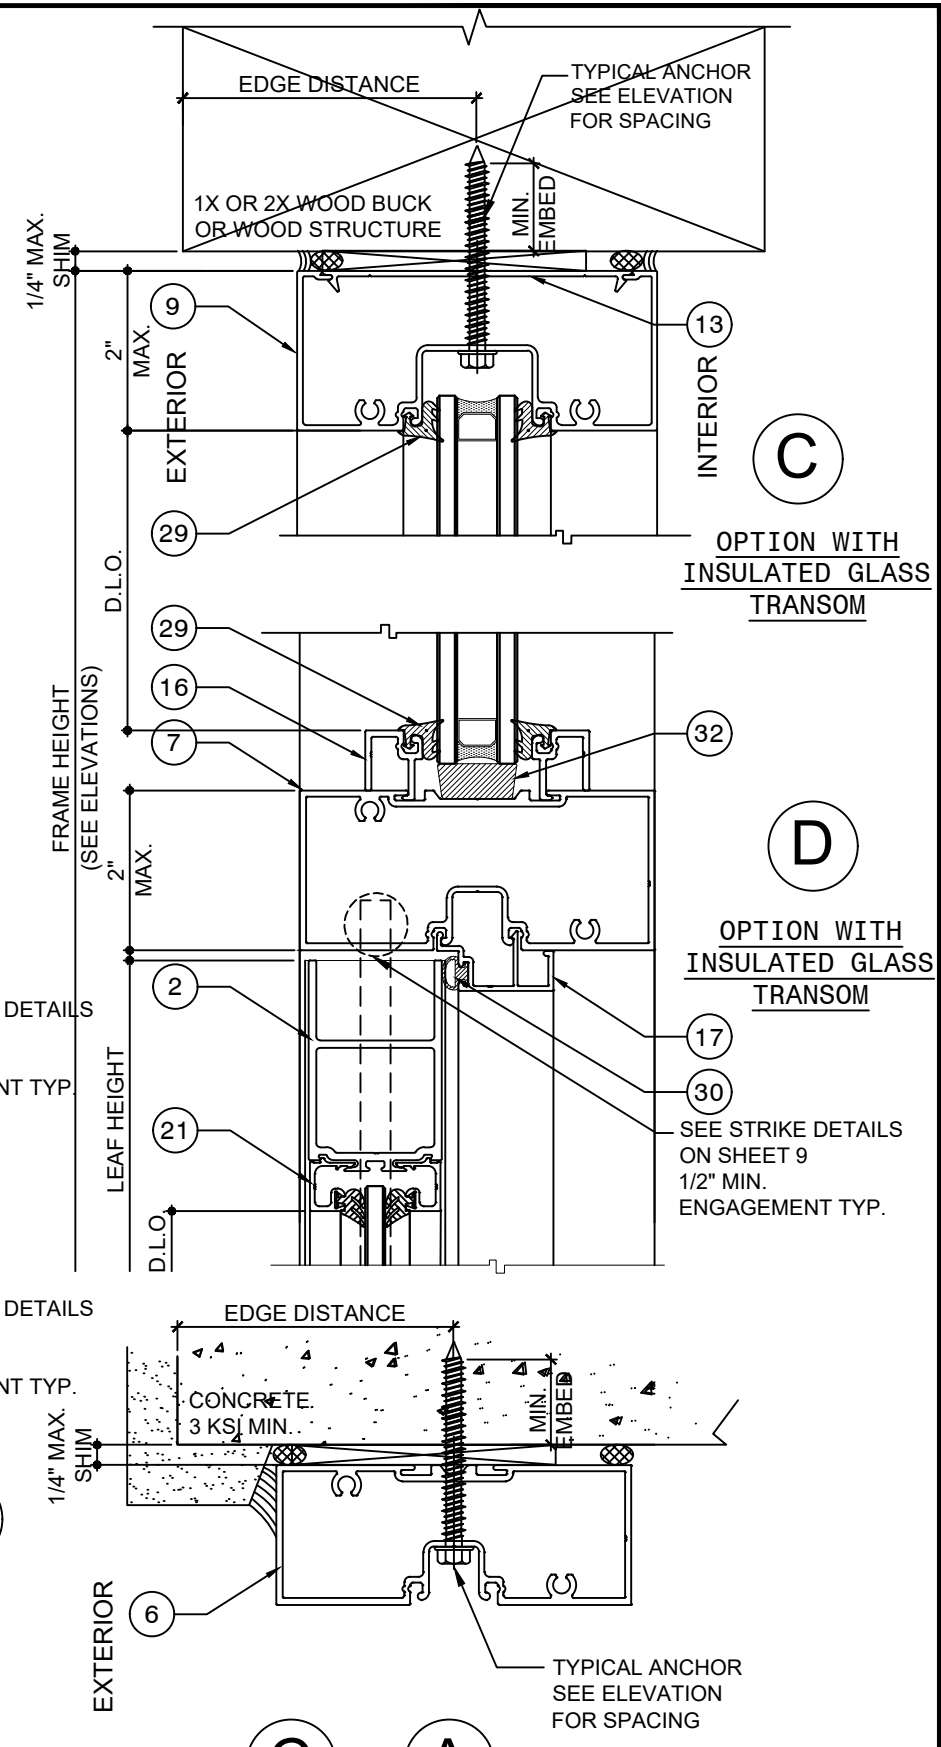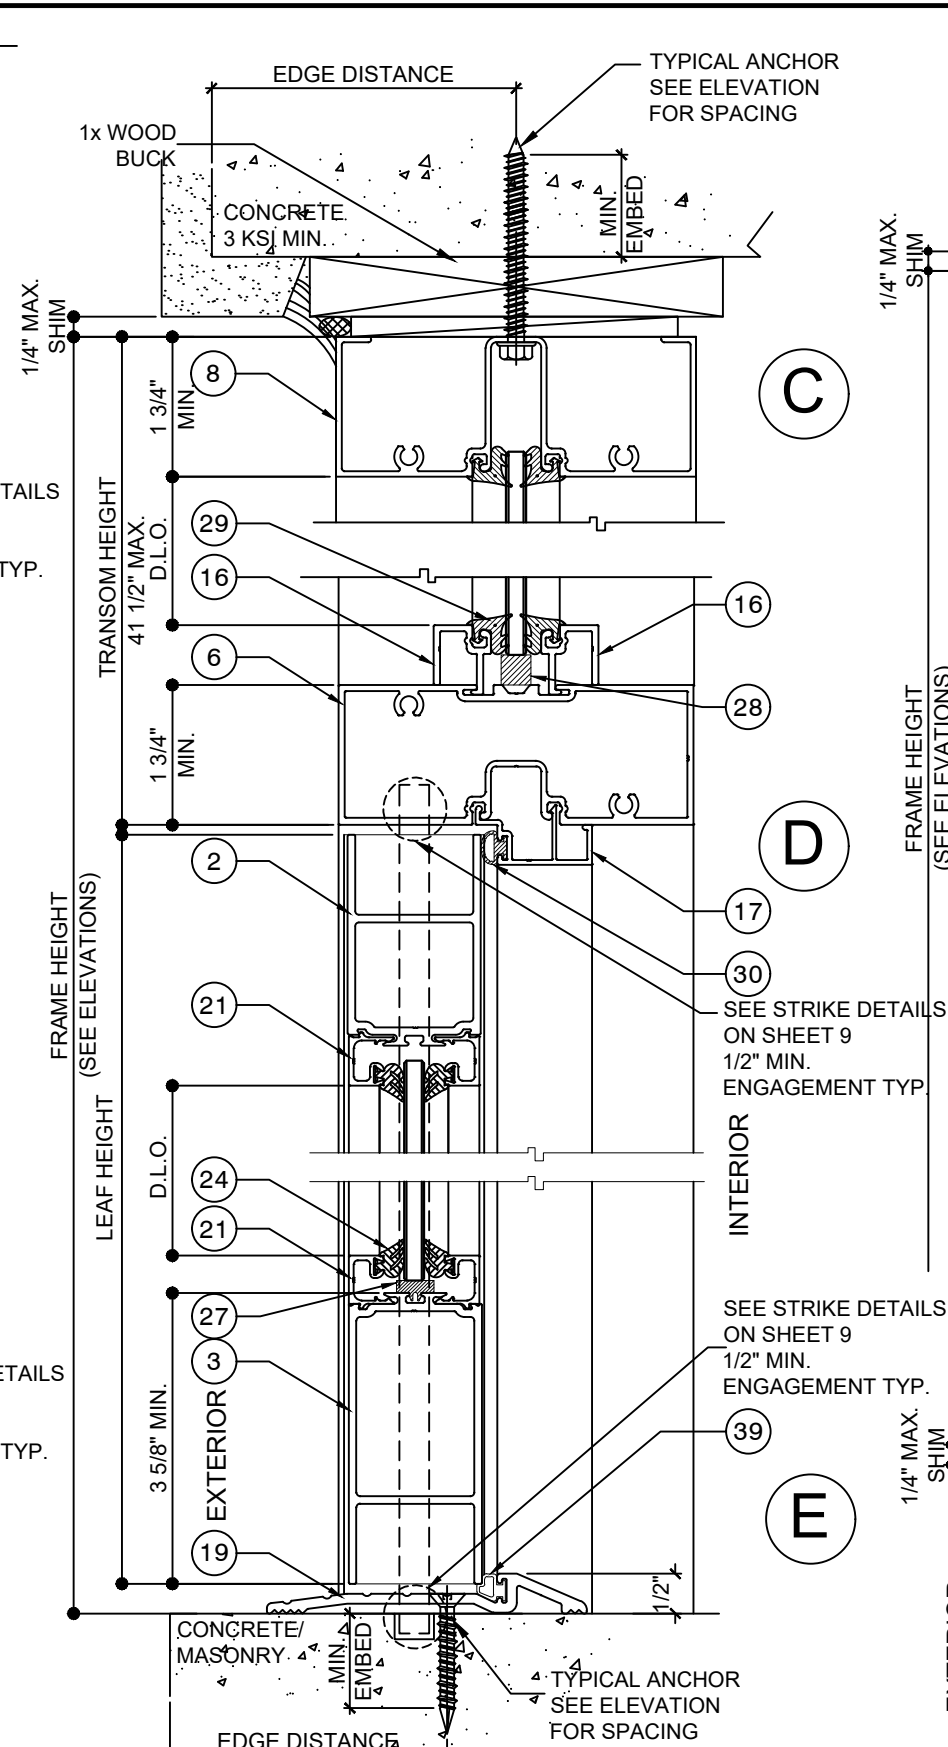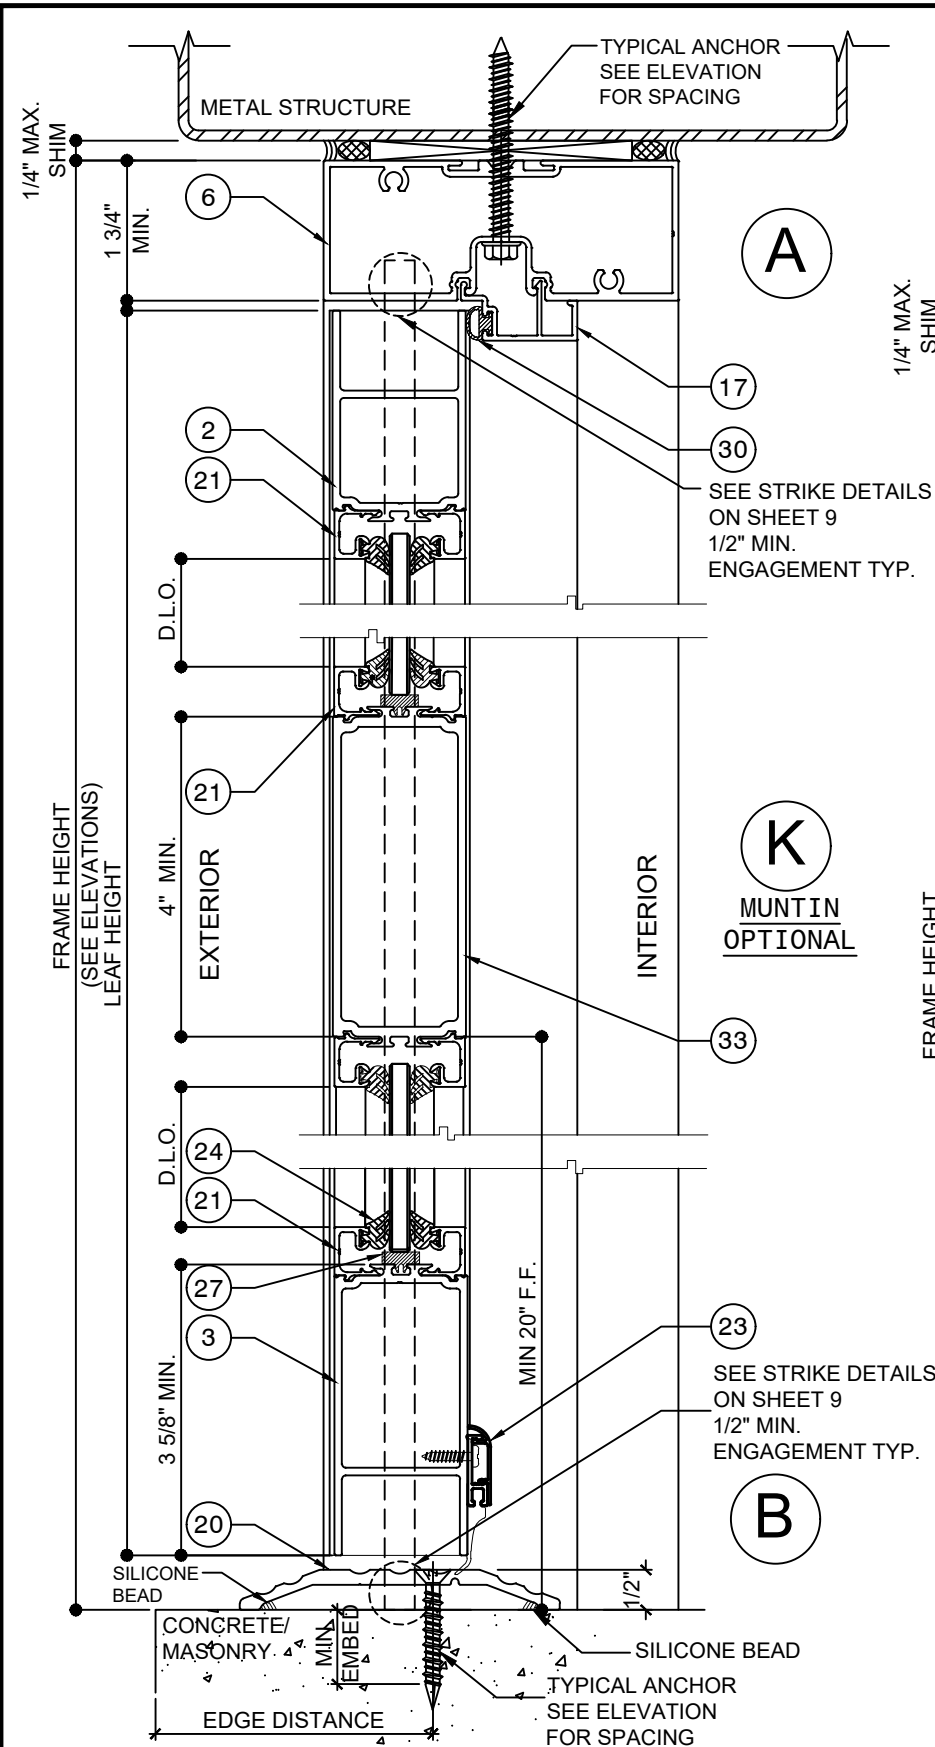
Trulite
 GLASS & ALUMINUM SOLUTIONS™

<http://www.trulite.com>

403 WESTRARK COURT, Suite 201
PEACHTREE CITY, GA 30269
p. 800-432-8132

PRODUCT:

NS-200 ALUM NARROW STILE OUTSWING DOORS

W/ WO TRANSOM
(NON-IMPACT)

REV#	DATE/REMARKS
REV. 1	7/9/15 2014 FBC UPDATE
REV. 2	09/29/ 2017 FBC UPDATE
REV. 3	1/18/21 2020 FBC UPDATE

ENGINEER:

MCY ENGINEERING, INC.
GLAZING CONSULTANT

12781 Miramar Parkway #301
Miramar, FL 33027
P: 305-271-0117
Email: mcy@mcyengineering.com
www.MCYEngineering.com

STAMP:

YIP TING WANG, P.E.
FLORIDA REGISTRATION
P. #55983
C.A.N. 28677



January 18th, 2021

PRODUCT CONTROL APPROVAL:

PRODUCT REVISED
as complying with the Florida
Building Code
NOA-No. 21-0122.09

Expiration Date 07/25/2023

By Ishag I. Chank
Miami-Dade Product Control


DRAWN:A.R.

DATE: 1-18-2021

DWG: AD15-21

DRAWING No:

4 OF 9

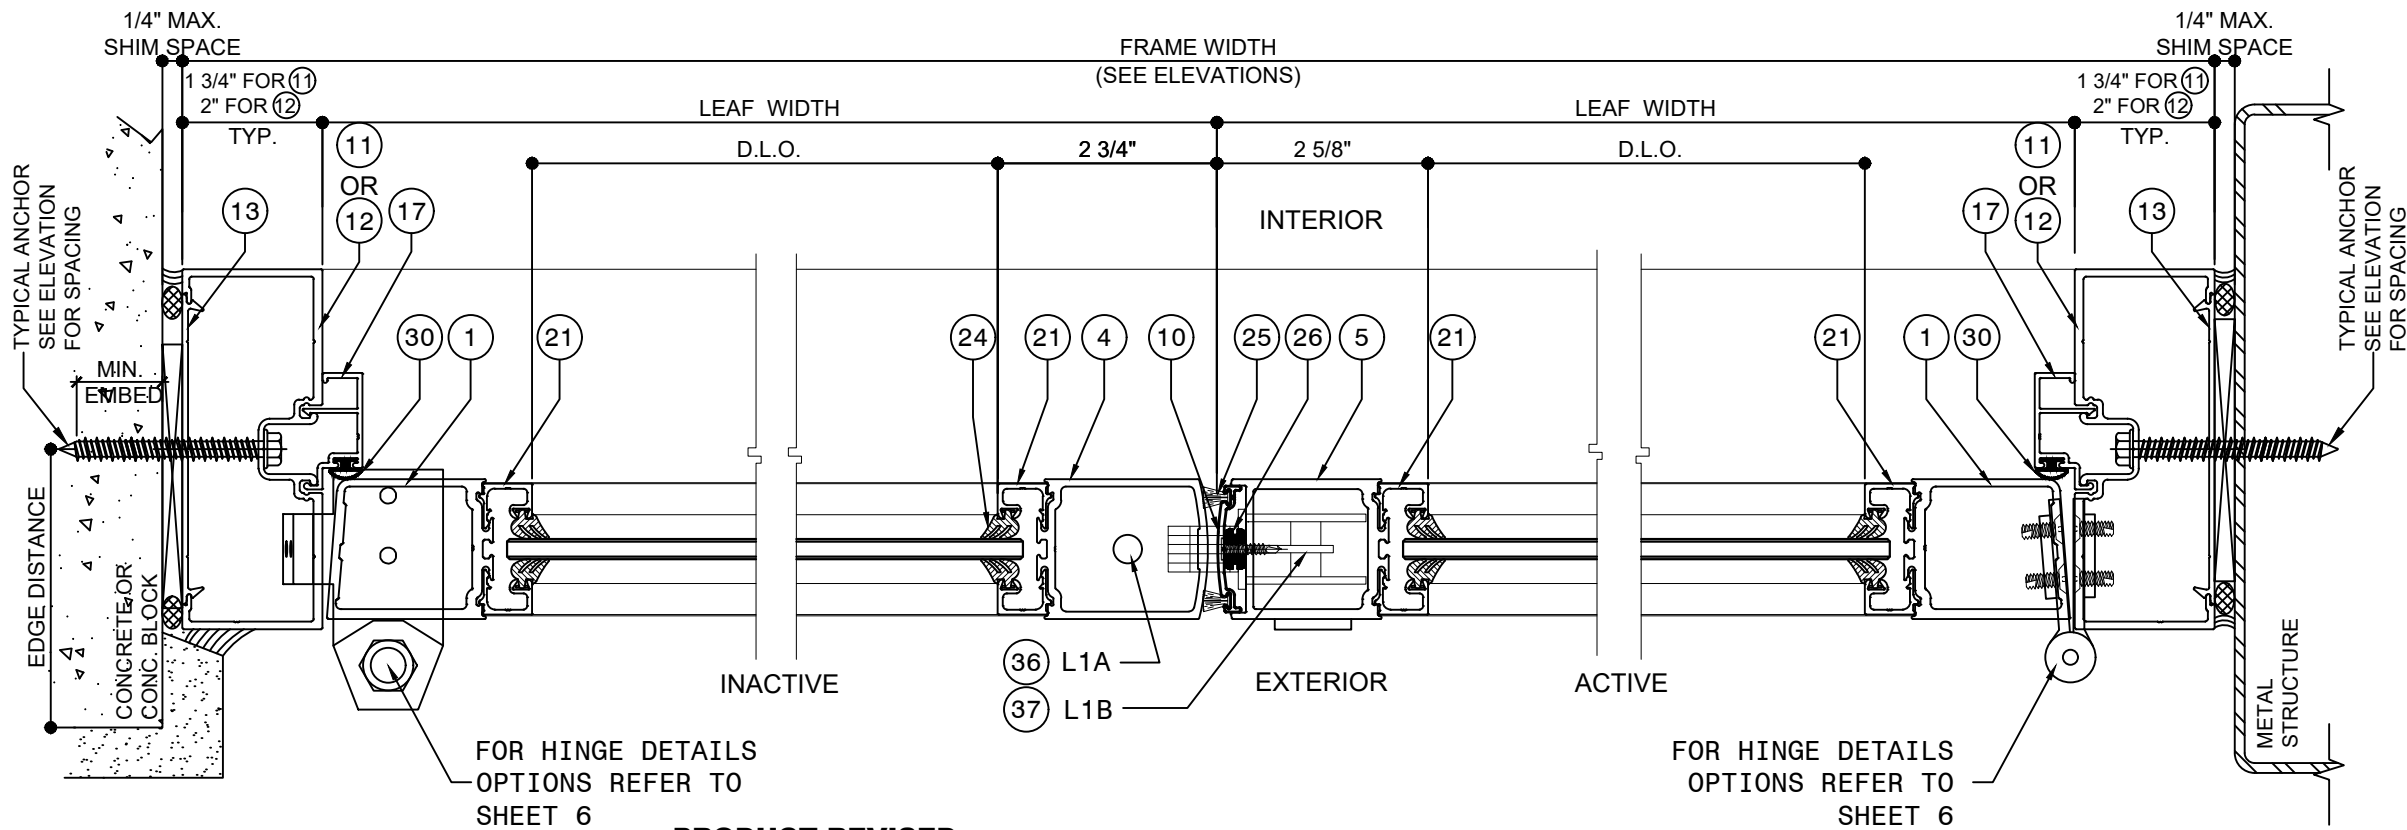

F

PRODUCT REVISED
as complying with the Florida
Building Code
NOA-No. 21-0122.09

Expiration Date 07/25/2023


By Ishaq I. Chank
Miami-Dade Product Control

G

LOCK OPTION 1


F

OPP.

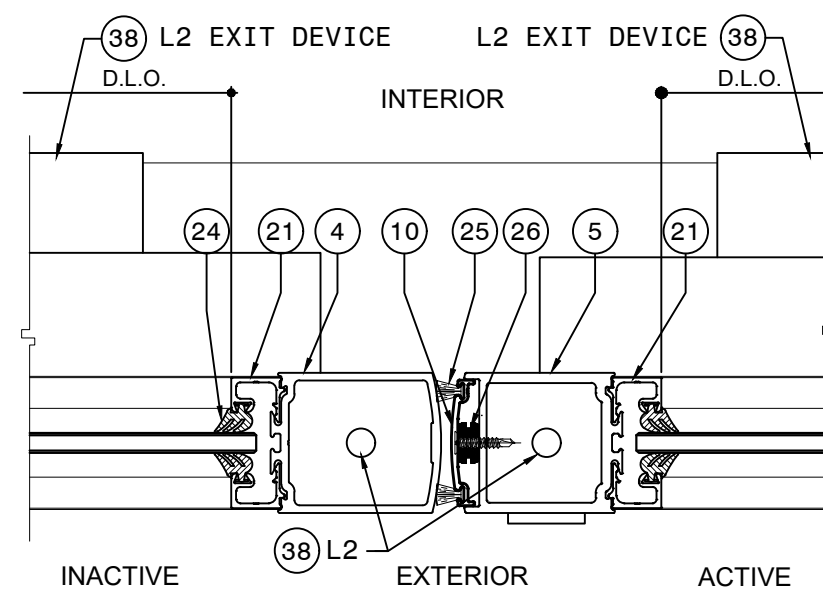


G

LOCK OPTION 2

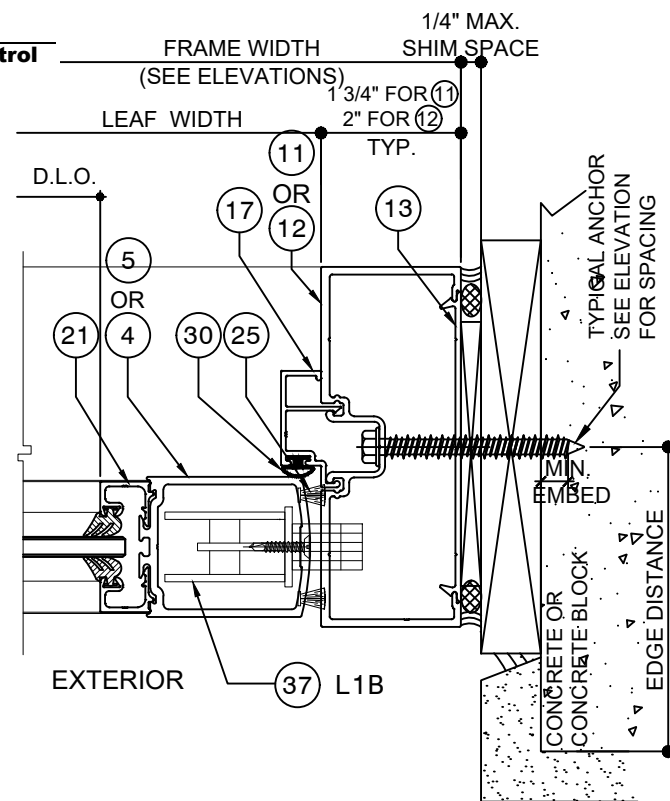

M

LOCK OPTION 1
SINGLE DOOR

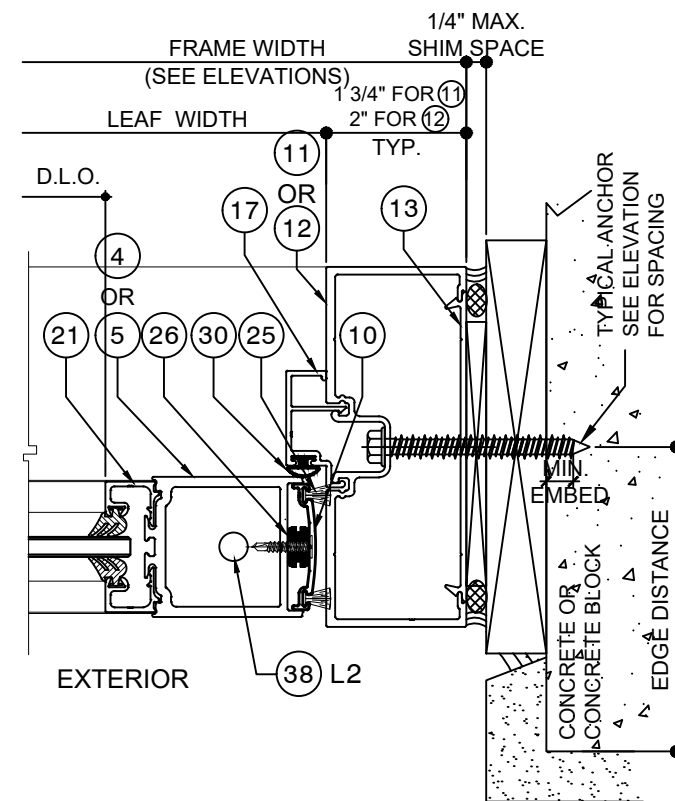

M

LOCK OPTION 2
SINGLE DOOR

Trulite
GLASS & ALUMINUM SOLUTIONS™

<http://www.trulite.com>

403 WESTRARK COURT, Suite 201
PEACHTREE CITY, GA 30269
p. 800-432-8132

PRODUCT:

**NS-200 ALUM
NARROW STILE
OUTSWING
DOORS**
W/ WO TRANSOM
(NON-IMPACT)

REV#	DATE/REMARKS
REV. 1	7/9/15 2014 FBC UPDATE
REV. 2	09/29/ 2017 FBC UPDATE
REV. 3	1/18/21 2020 FBC UPDATE

ENGINEER:

M
C
Y

MCY ENGINEERING, INC.
GLAZING CONSULTANT

12781 Miramar Parkway #301
Miramar, FL 33027
P: 305-271-0117
Email: mcy@mcyengineering.com
www.MCYEngineering.com

STAMP:





January 18th, 2021

PRODUCT CONTROL APPROVAL:


DRAWN:A.R.
DATE: 1-18-2021
DWG: AD15-21

DRAWING No:
5 OF 9


PRODUCT REVISED
as complying with the Florida
Building Code
NOA-No. 21-0122.09
Expiration Date 07/25/2023
By Ishag I. Chande
Miami-Dade Product Control

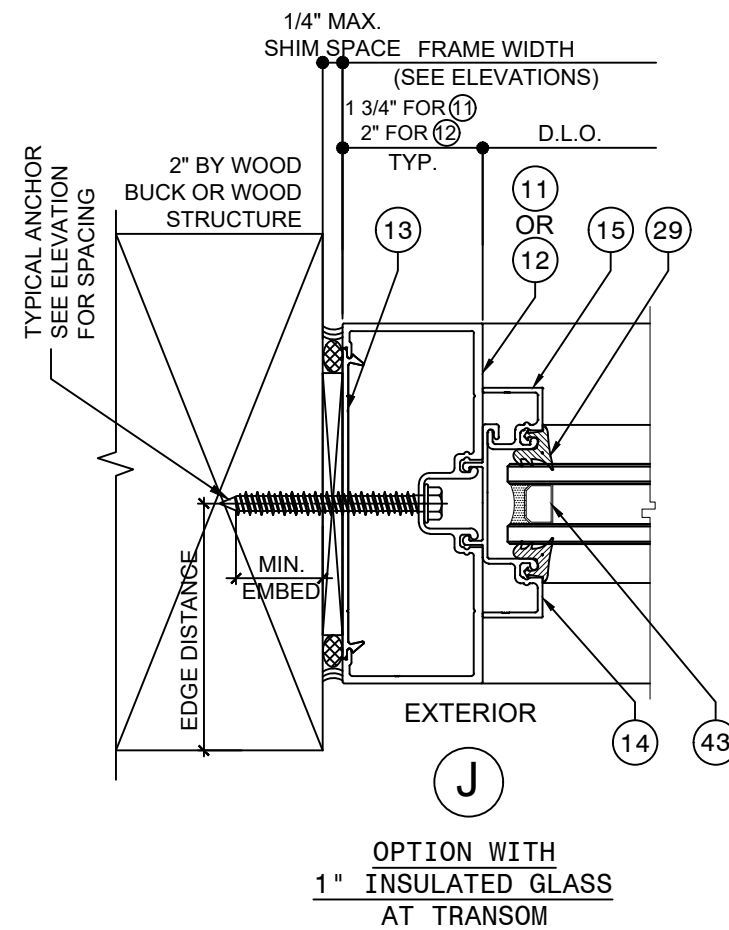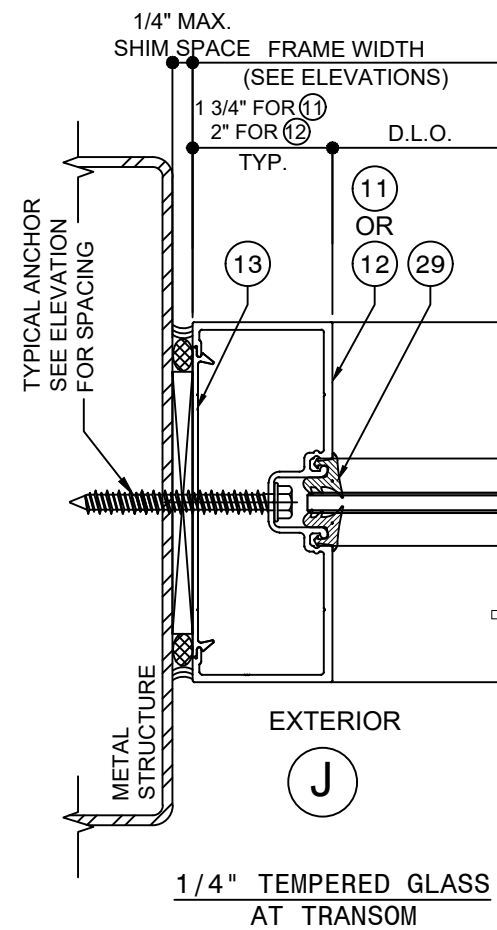

NOTE: HINGES SHOWN ARE IMAGE ONLY.
ACTUAL PRODUCT MAY VARY.

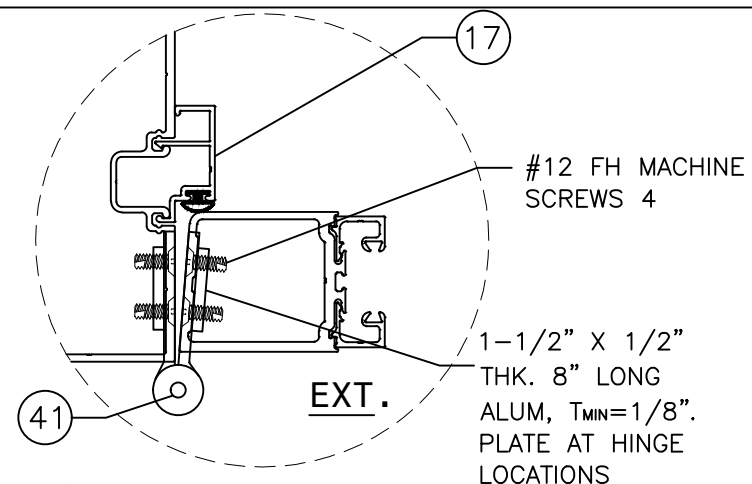


H1 HINGE OPTION 1: (26298)
4-1/2" STEEL BUTT HINGE
(SEE SHEET 3 FOR LOCATION)

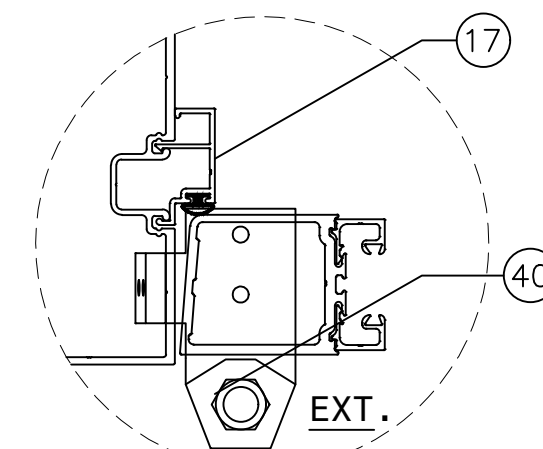

H2 HINGE OPTION 2:
OFFSET PIVOT HINGE
(SEE SHEET 3 FOR LOCATION)

TOP (21274)
BOTTOM (21273)
MIDSPAN (2456x)

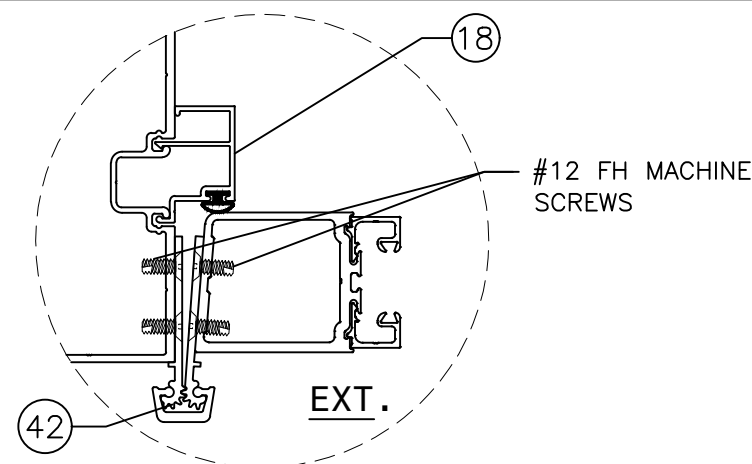

H3 HINGE OPTION 3: (6009X)
CONCEALED ALUM. CONTINUOUS
GEARED HINGE
(SEE SHEET 3 FOR LOCATION)

Trulite
GLASS & ALUMINUM SOLUTIONS™
<http://www.trulite.com>
403 WESTRARK COURT, Suite 201
PEACHTREE CITY, GA 30269
p. 800-432-8132

PRODUCT:
**NS-200 ALUM
NARROW STILE
OUTSWING
DOORS**
W/ WO TRANSOM
(NON-IMPACT)


REVN	DATE/REMARKS
REV. 1	7/9/15 2014 FBC UPDATE
REV. 2	09/29/ 2017 FBC UPDATE
REV. 3	1/18/21 2020 FBC UPDATE

ENGINEER:
MCY ENGINEERING, INC.
GLAZING CONSULTANT
12781 Miramar Parkway #301
Miramar, FL 33027
P: 305-271-0117
Email: mcy@mcyengineering.com
www.MCYEngineering.com

STAMP:
PING WANG, P.E.
FLORIDA REGISTRATION
PE #55983
C.A.N. 28677
January 18th, 2021

PRODUCT CONTROL APPROVAL:

DRAWN:A.R.	DRAWING No:
DATE: 1-18-2021	6 OF 9
DWG: AD15-21	

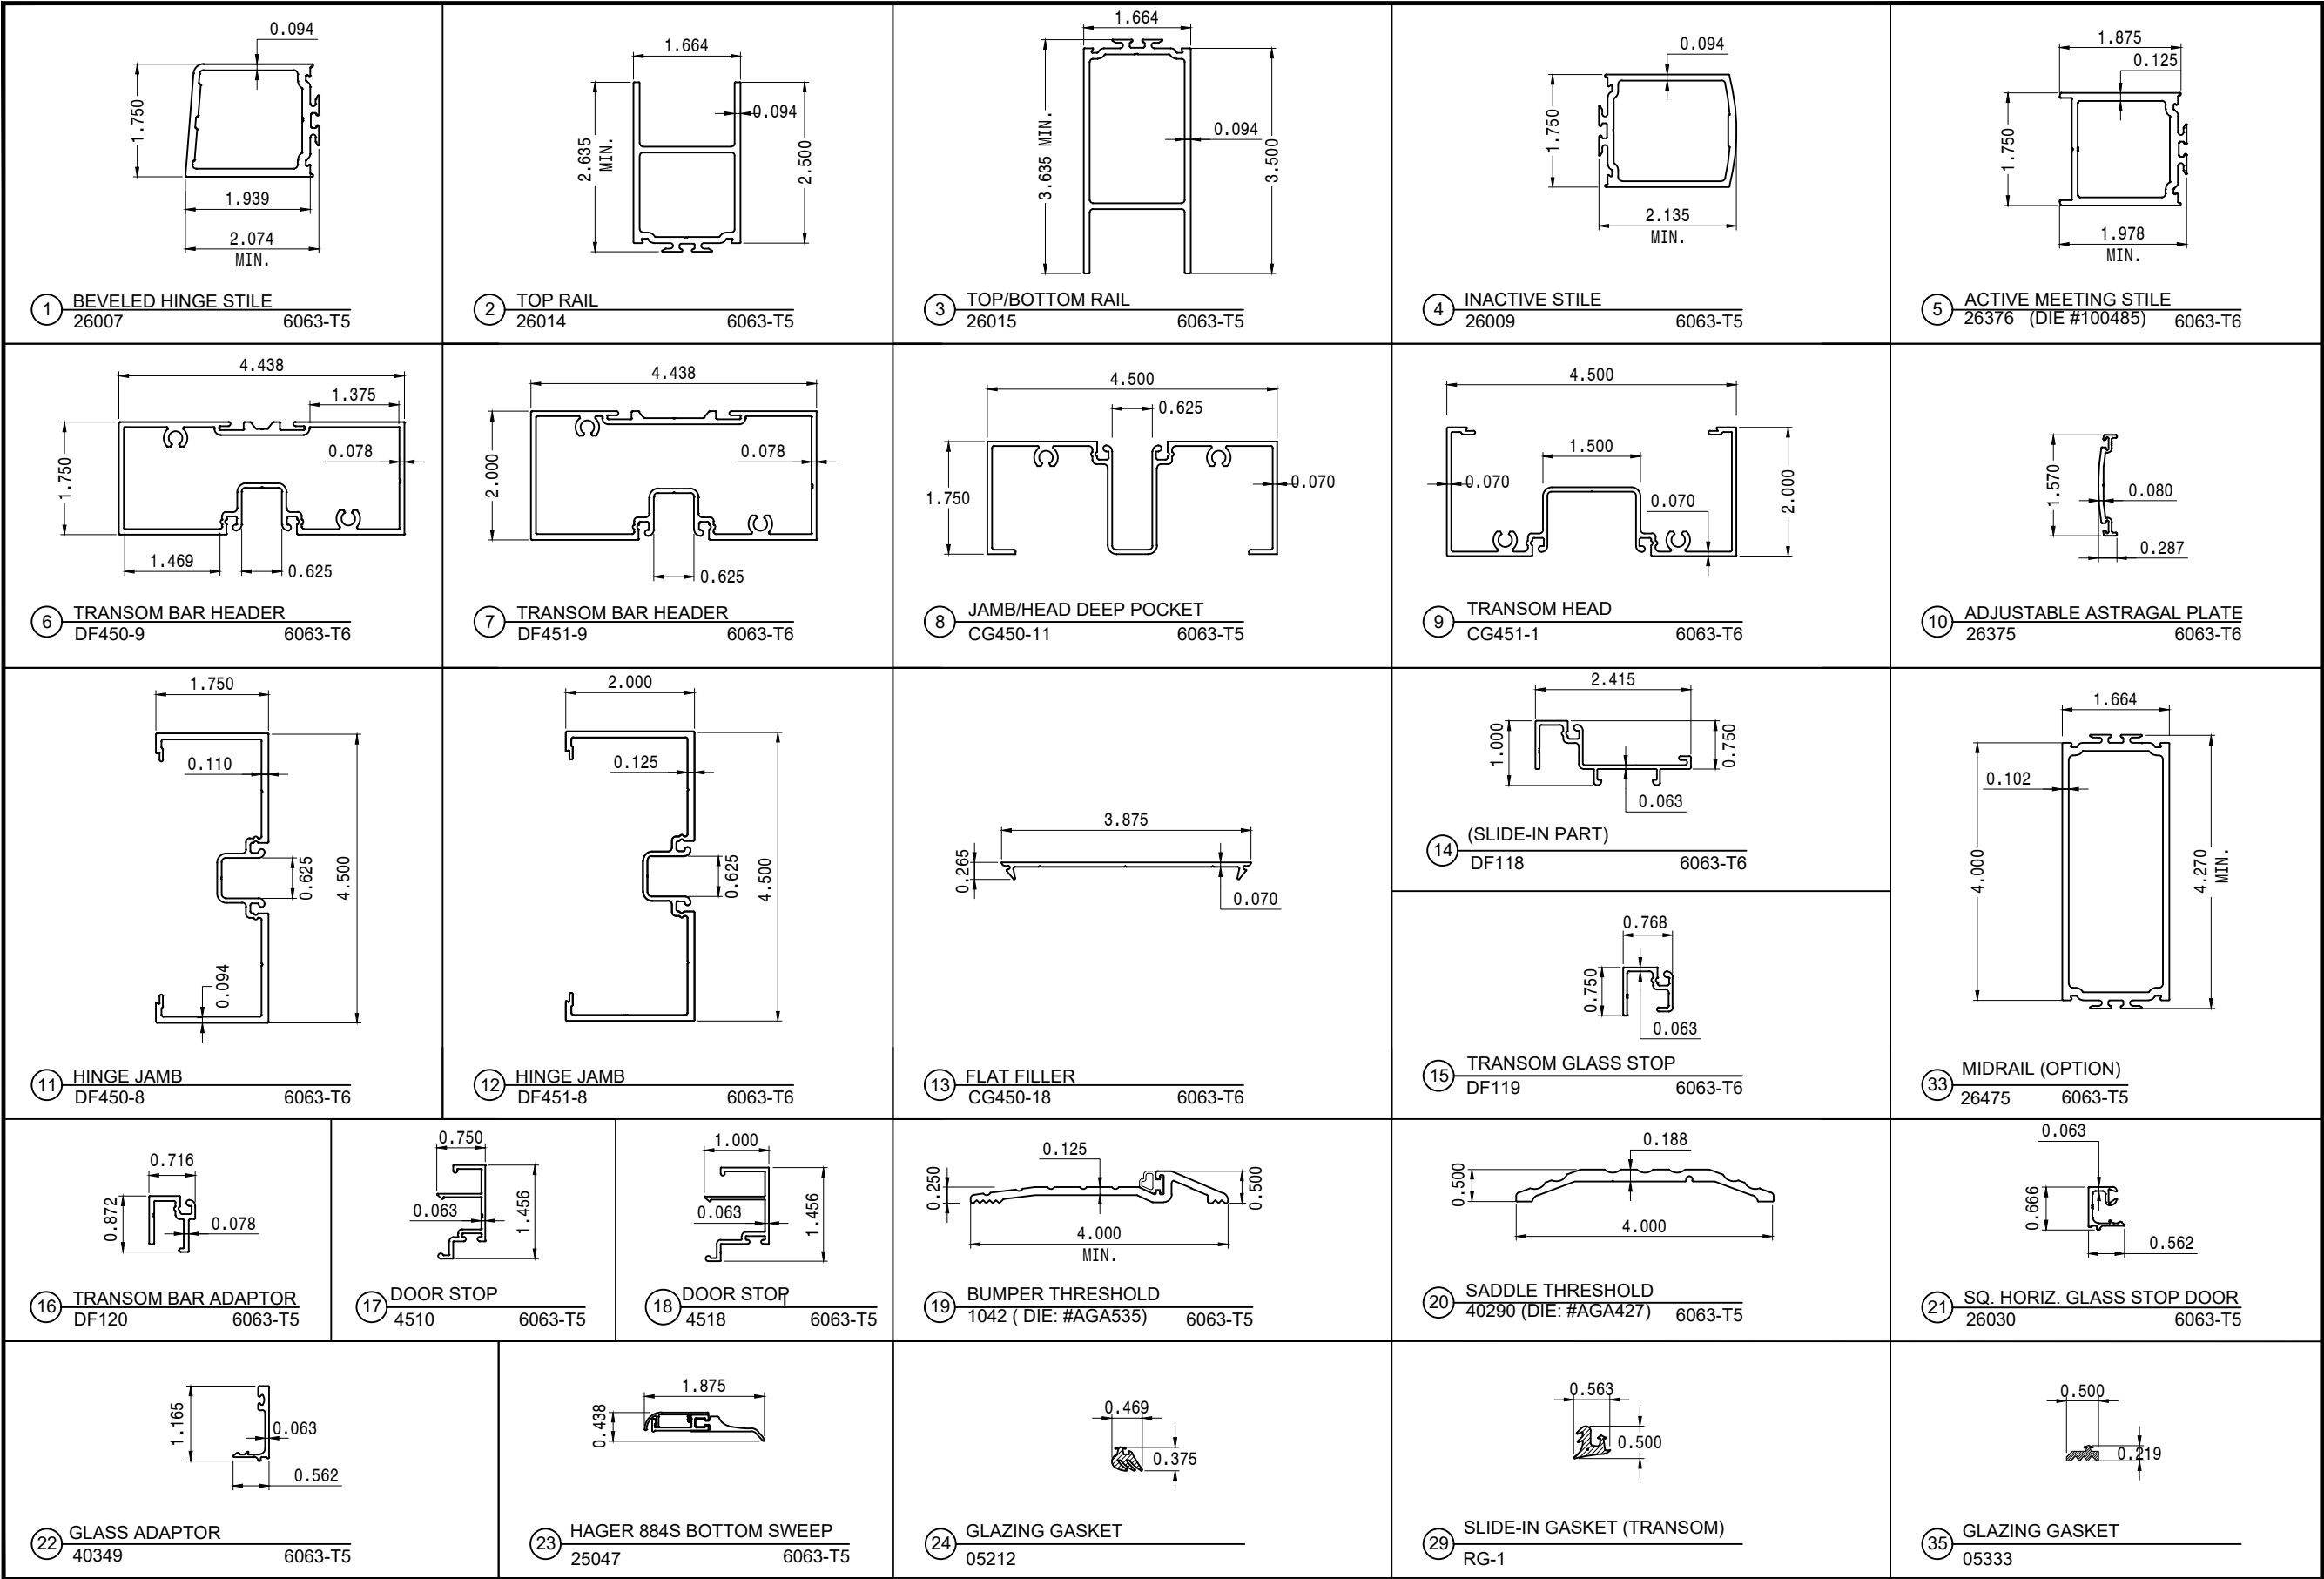



GLASS & ALUMINUM SOLUTIONS™

<http://www.trulite.com>

403 WESTRARK COURT, Suite 201
PEACHTREE CITY, GA 30269
p. 800-432-8132


PRODUCT:

**NS-200 ALUM
NARROW STILE
OUTSWING
DOORS**

W/ WO TRANSOM
(NON-IMPACT)

REVN	DATE/REMARKS
REV. 1	7/9/15 2014 FBC UPDATE
REV. 2	09/29/ 2017 FBC UPDATE
REV. 3	1/18/21 2020 FBC UPDATE


ENGINEER:

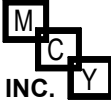

MCY ENGINEERING, INC.
GLAZING CONSULTANT

12781 Miramar Parkway #301
Miramar, FL 33027
P: 305-271-0117
Email: mcy@mcyengineering.com
www.MCYEngineering.com

STAMP:

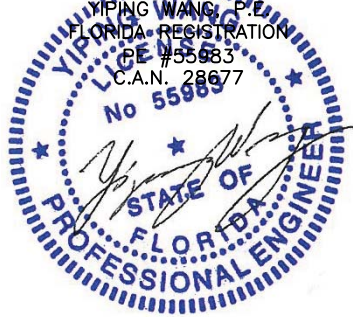

YIPING WANG, P.E.
FLORIDA REGISTRATION
PE #55583
C.A.N. 28677

January 18th, 2021

PRODUCT CONTROL APPROVAL:

PRODUCT REVISED
as complying with the Florida
Building Code
NOA-No. 21-0122.09

Expiration Date **07/25/2023**

By Ishaq I. Chande
Miami-Dade Product Control

DRAWN:A.R.	DRAWING No:
DATE: 1-18-2021	7 OF 9
DWG: AD15-21	

BILL OF MATERIALS

ITEM #	PART #	DESCRIPTION	MATERIAL	MANUFACTURER/REMARKS
1	26007	BEVELED HINGE STILE	ALUM. 6063-T5	SAPA EXTRUSIONS, INC.
2	26014	TOP RAIL	ALUM. 6063-T5	SAPA EXTRUSIONS, INC.
3	26015	BOTTOM RAIL	ALUM. 6063-T5	SAPA EXTRUSIONS, INC.
4	26009	INACTIVE STILE	ALUM. 6063-T5	SAPA EXTRUSIONS, INC.
5	26376 (DIE: #100485)	ACTIVE MEETING STILE	ALUM. 6063-T6	SAPA EXTRUSIONS, INC.
6	DF450-9	1-3/4" TRANSOM BAR / DOOR HEADER	ALUM. 6063-T6	SAPA EXTRUSIONS, INC.
7	DF451-9	2" TRANSOM BAR HEADER (OPTION)	ALUM. 6063-T6	SAPA EXTRUSIONS, INC.
8	CG450-11	1-3/4" TRANSOM HEAD DEEP POCKET	ALUM. 6063-T5	SAPA EXTRUSIONS, INC.
9	CG451-1	2" TRANSOM HEAD	ALUM. 6063-T6	SAPA EXTRUSIONS, INC.
10	26375	ADJUSTABLE ASTRAGAL PLATE	ALUM. 6063-T6	SAPA EXTRUSIONS, INC.
11	DF450-8	1-3/4" HINGE JAMB	ALUM. 6063-T6	SAPA EXTRUSIONS, INC.
12	DF451-8	2" HINGE JAMB (OPTION)	ALUM. 6063-T6	SAPA EXTRUSIONS, INC.
13	CG450-18	FLAT FILLER - 4" LONG @ ANCHOR	ALUM. 6063-T6	SAPA EXTRUSIONS, INC.
14	DF118	1" TRANSOM SASH	ALUM. 6063-T6	SAPA EXTRUSIONS, INC.
15	DF119	TRANSOM GLASS STOP	ALUM. 6063-T6	SAPA EXTRUSIONS, INC.
16	DF120	TRANSOM BAR ADAPTOR	ALUM. 6063-T5	SAPA EXTRUSIONS, INC.
17	4510	DOOR STOP	ALUM. 6063-T5	SAPA EXTRUSIONS, INC.
18	4518	DOOR STOP (FOR CONT. HINGE)	ALUM. 6063-T5	SAPA EXTRUSIONS, INC.
19	1042 (DIE: # AGA535)	4" X 1/4" BUMPER THRESHOLD	ALUM. 6063-T5	SAPA EXTRUSIONS, INC.
20	40290 (DIE: # AGA427)	4" X 1/2" SADDLE THRESHOLD	ALUM. 6063-T5	SAPA EXTRUSIONS, INC.
21	26030	GLASS STOP	ALUM. 6063-T5	SAPA EXTRUSIONS, INC.
22	40349	GLASS ADAPTOR	ALUM. 6063-T5	SAPA EXTRUSIONS, INC.
23	25047	DOOR BOTTOM SWEEP	ALUM. 6063-T5	HAGER (884S)
24	05212	GLAZING GASKET (DOOR MONOLITHIC GLASS)	EPDM	TREMCO INC.- DUROMETER 70±5, SHORE 'A'
25	24110	PILE WEATHERSTRIP GASKET	YARN	TREMCO INC.
26	23301	RUBBER GROMMET	NITRILE	RUBBERGROMMET.COM
27	26112	SETTING BLOCK	EPDM	TREMCO INC. - DUROMETER 85±5, SHORE 'A'
28	22038	TRANSOM SETTING BLOCK AT 1/8 POINT	EPDM	TREMCO INC. - DUROMETER 85±5, SHORE 'A'
29	RG-1	SLIDE-IN GASKET (TRANSOM)	EPDM	TREMCO INC. - DUROMETER 70±5, SHORE 'A'
30	RG-5	WEATHERSTRIP GASKET	EPDM	TREMCO INC. - DUROMETER 60±5, SHORE 'A'
31	58045	SETTING BLOCK	EPDM	TREMCO INC. - DUROMETER 85±5, SHORE 'A'
32	RSB-19	TRANSOM SETTING BLOCK AT 1/8 POINT	EPDM	TREMCO INC. - DUROMETER 85±5, SHORE 'A'
33	26475	MUNTIN MIDRAIL (OPTION)	ALUM. 6063-T5	SAPA EXTRUSIONS, INC.
34	05207	GLAZING GASKET (INSULATED GLASS)	EPDM	TREMCO INC. - DUROMETER 70±5, SHORE 'A'
35	05333	GLAZING GASKET (INSULATED GLASS)	EPDM	TREMCO INC. - DUROMETER 70±5, SHORE 'A'
36	24669	MANUAL FLUSH BOLT (LOCK TYPE 1A)	--	ILCO CORP.
37	26093	MS LOCK (HOOK BOLT 5/8" W x 1 3/8"L, THROW 1 3/16")	ZINC STEEL	ILCO CORP.
38	2363X	AHT SERIES 8000 CVR DEVICE (LOCK TYPE L2)	--	ADVANCED HARDWARE TECHNOLOGIES
39	24120	GASKET	EPDM	TREMCO INC.- DUROMETER 70±5, SHORE 'A'
40	21274 (TOP)	OFFSET PIVOT HINGE	ALUM.	GLOBAL DOOR
	21273 (BOTTOM)		ALUM.	GLOBAL DOOR
	2456X (MIDSPAN)		ALUM.	GLOBAL DOOR
41	26298	TESTED W/ BUTT HINGE 4" x 4 1/2" x 1/8" THK.	STEEL	HAGER COMPANIES
42	6009X	ALUM. CONTINUOUS GEARED HINGE	ALUM. 6063-T6	HAGER COMPANIES
43	-	INSULATED ALUMINUM SPACER 0.500 X 0.282 X 0.031	ALUM. 6063-T5	ALL METAL, INC.
44	-	INSULATED ALUMINUM SPACER 0.250 X 0.125 X 0.016	ALUM. 6063-T5	ALL METAL, INC.



<http://www.trulite.com>


403 WESTRARK COURT, Suite 201
 PEACHTREE CITY, GA 30269
 p. 800-432-8132

PRODUCT:

**NS-200 ALUM
NARROW STILE
OUTSWING
DOORS**
 W/ WO TRANSOM
 (NON-IMPACT)

REVN	DATE/REMARKS
REV. 1	7/9/15 2014 FBC UPDATE
REV. 2	09/29/ 2017 FBC UPDATE
REV. 3	1/18/21 2020 FBC UPDATE

ENGINEER:

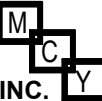

MCY ENGINEERING, INC.
 GLAZING CONSULTANT

12781 Miramar Parkway #301
 Miramar, FL 33027
 P: 305-271-0117
 Email: mcy@mcyengineering.com
www.MCYEngineering.com

STAMP:




January 18th, 2021

PRODUCT CONTROL APPROVAL:

PRODUCT REVISED
as complying with the Florida
Building Code
NOA-No. 21-0122.09
Expiration Date 07/25/2023

By *Ismael I. Chanda*
Miami-Dade Product Control


DRAWN:A.R.	DRAWING No:
DATE: 1-18-2021	8 OF 9
DWG: AD15-21	

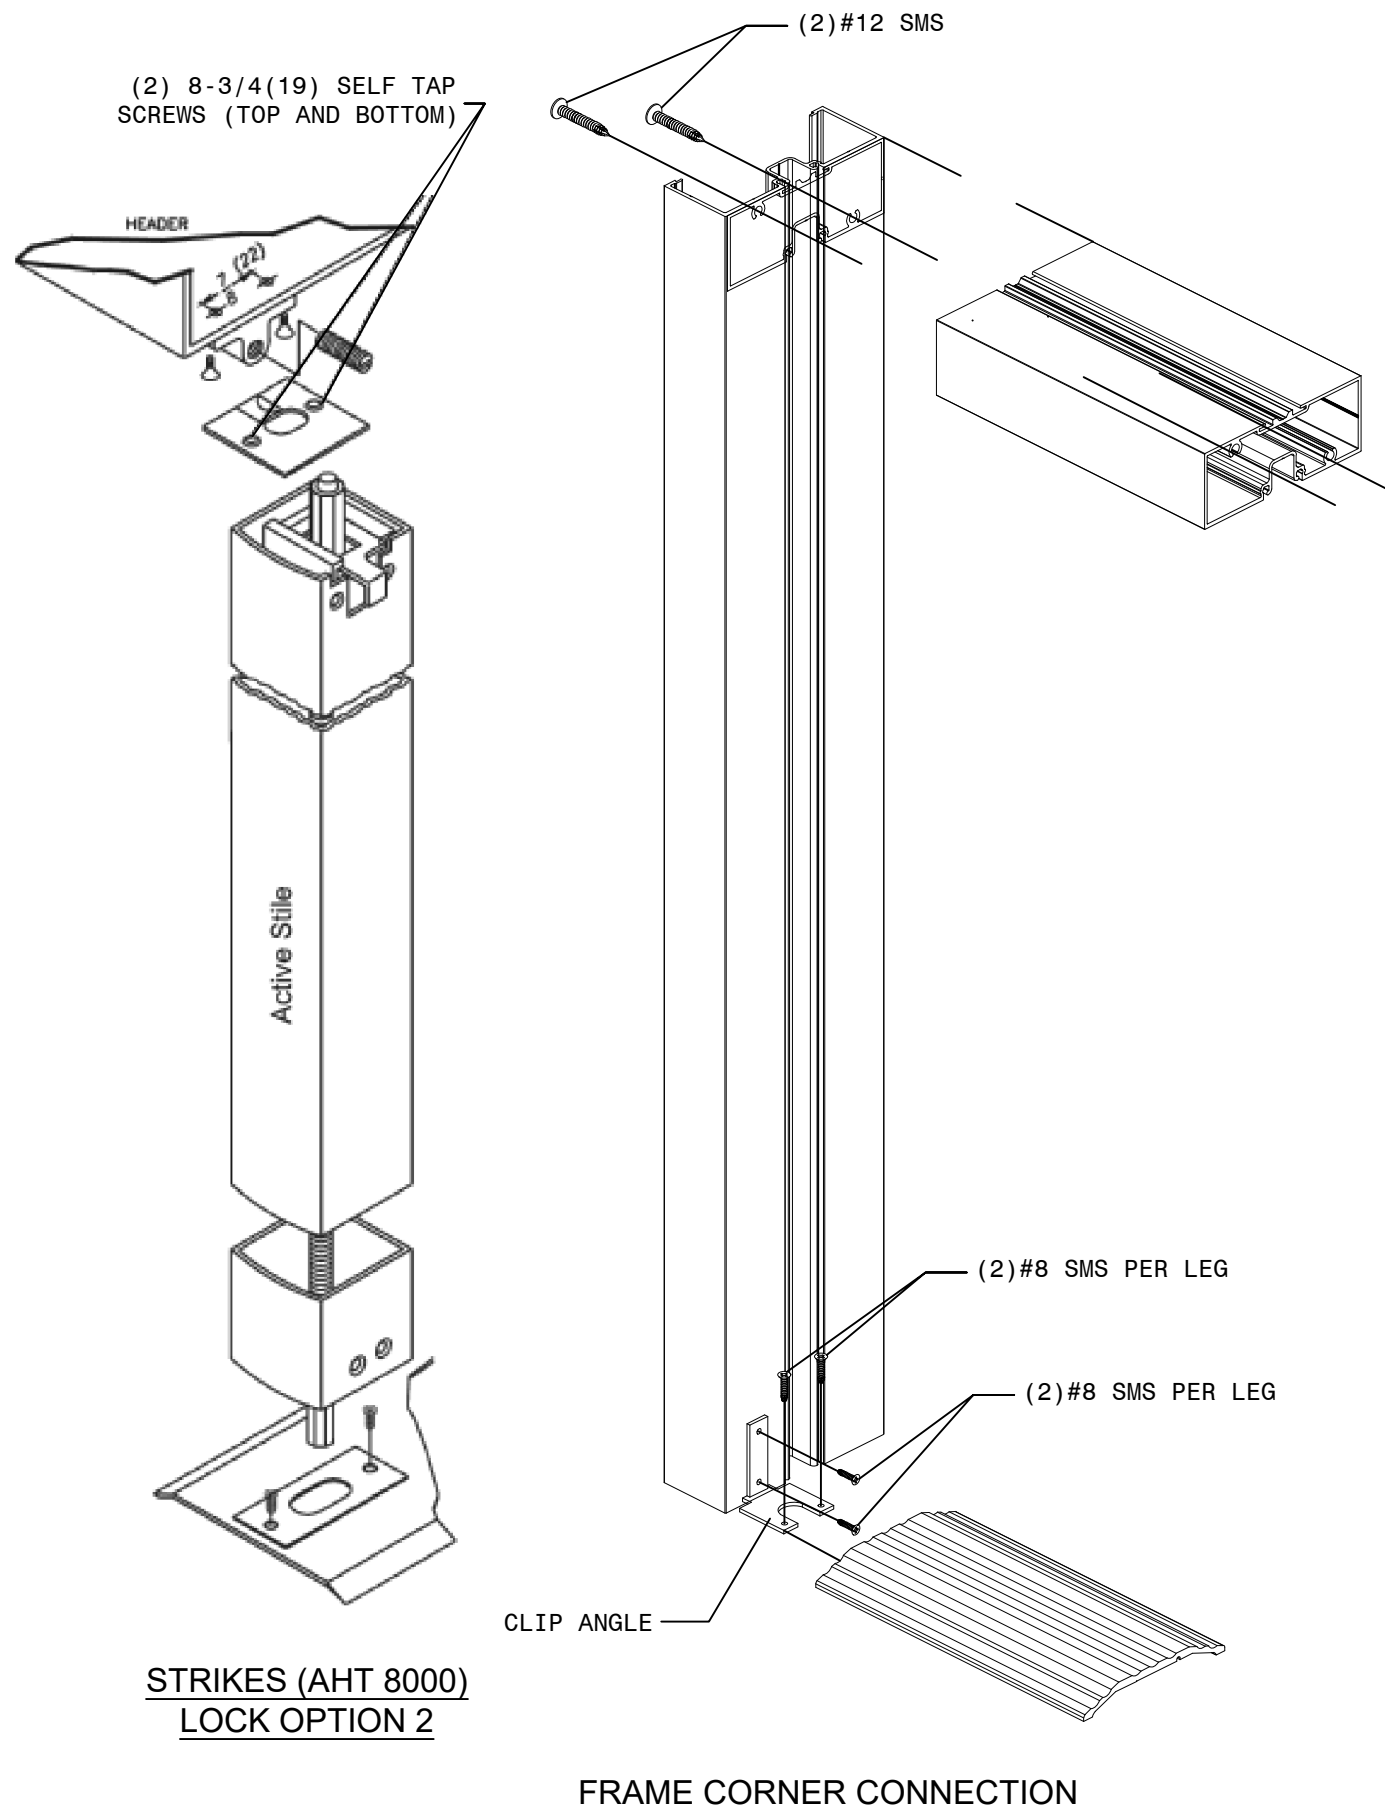

PRODUCT REVISED
as complying with the Florida
Building Code
NOA-No. 21-0122.09

Expiration Date 07/25/2023

By Ishaq I. Chande
Miami-Dade Product Control

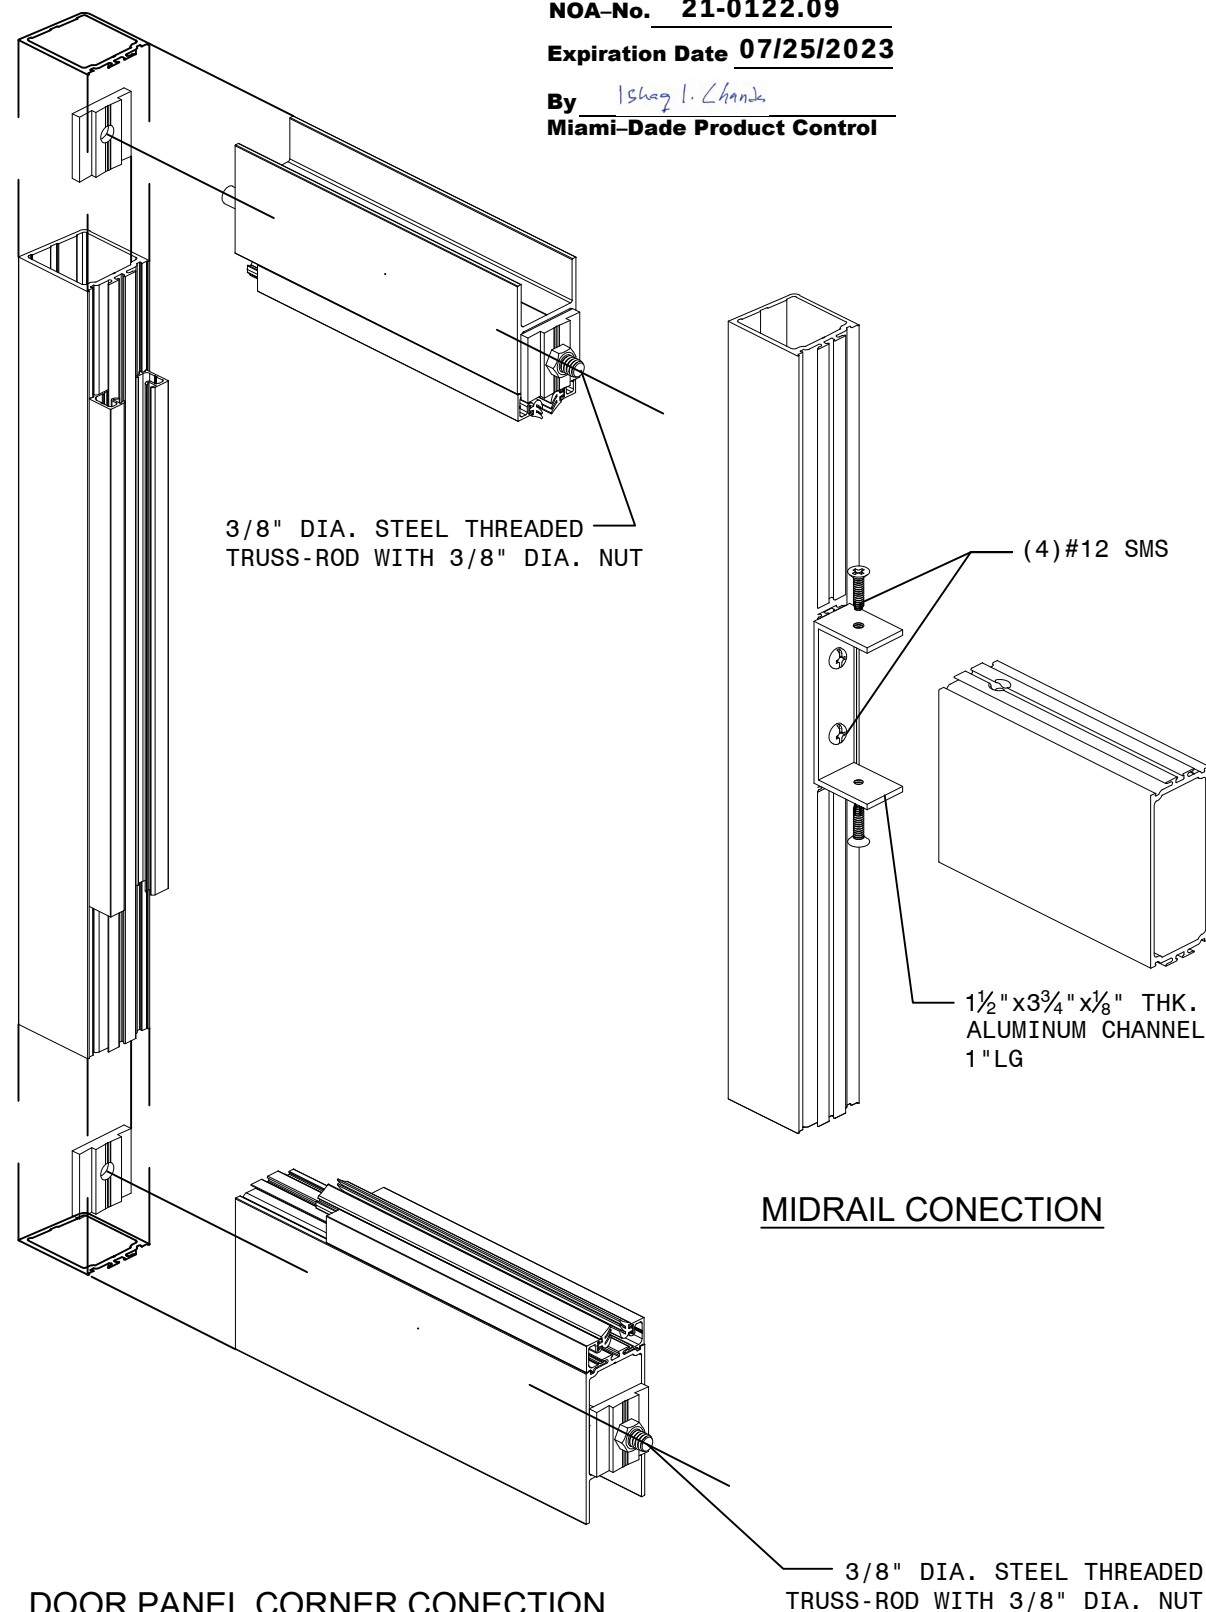

Trulite
GLASS & ALUMINUM SOLUTIONS™

<http://www.trulite.com>

403 WESTRARK COURT, Suite 201
PEACHTREE CITY, GA 30269
p. 800-432-8132

PRODUCT:
**NS-200 ALUM
NARROW STILE
OUTSWING
DOORS**
W/ WO TRANSOM
(NON-IMPACT)


REVN	DATE/REMARKS
REV. 1	7/9/15 2014 FBC UPDATE
REV. 2	09/29/ 2017 FBC UPDATE
REV. 3	1/18/21 2020 FBC UPDATE

ENGINEER:

MCY ENGINEERING, INC.
GLAZING CONSULTANT

12781 Miramar Parkway #301
Miramar, FL 33027
P: 305-271-0117
Email: mcy@mcyengineering.com
www.MCYEngineering.com

STAMP:

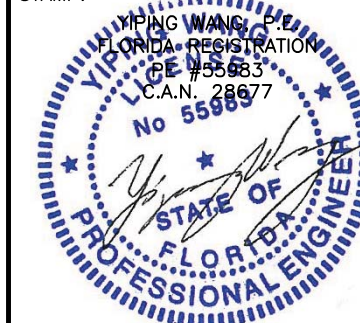

January 18th, 2021

PRODUCT CONTROL APPROVAL:

DRAWN:A.R.

DATE: 1-18-2021

DWG: AD15-21

DRAWING No:

9 OF 9