



DEPARTMENT OF REGULATORY AND ECONOMIC RESOURCES (RER)
BOARD AND CODE ADMINISTRATION DIVISION

NOTICE OF ACCEPTANCE (NOA)

MIAMI-DADE COUNTY
PRODUCT CONTROL SECTION

11805 SW 26 Street, Room 208
Miami, Florida 33175-2474
T (786) 315-2590 F (786) 315-2599

www.miamidade.gov/economy

Guangdong Dejiyoupin Doors and Windows Co., Ltd.
No. 8 Fu Xing West Road
Fuxi Industrial Park, Dasha Town
Sihui City, Guangdong Province, 526000 China

SCOPE:

This NOA is being issued under the applicable rules and regulations governing the use of construction materials. The documentation submitted has been reviewed and accepted by Miami-Dade County RER - Product Control Section to be used in Miami Dade County and other areas where allowed by the Authority Having Jurisdiction (AHJ).

This NOA shall not be valid after the expiration date stated below. The Miami-Dade County Product Control Section (In Miami Dade County) and/or the AHJ (in areas other than Miami Dade County) reserve the right to have this product or material tested for quality assurance purposes. If this product or material fails to perform in the accepted manner, the manufacturer will incur the expense of such testing and the AHJ may immediately revoke, modify, or suspend the use of such product or material within their jurisdiction. RER reserves the right to revoke this acceptance if it is determined by Miami-Dade County Product Control Section that this product or material fails to meet the requirements of the applicable building code.

This product is approved as described herein and has been designed to comply with the Florida Building Code, including the High Velocity Hurricane Zone.

DESCRIPTION: Series "WY-118 Thermal Break" Aluminum Fixed Window – L.M.I.

APPROVAL DOCUMENT: Drawing No. **AD26-09**, titled "Series 118 Thermal Break Fixed Window - LMI", sheets 1 through 8 of 8, dated 02/12/26, with revision #01 dated 02/12/26, prepared by MCY Engineering, Inc., signed and sealed by Yiping Wang, P.E., bearing the Miami-Dade County Product Control Approval stamp with the Notice of Acceptance number and approval date by the Miami-Dade County Product Control Section.

MISSILE IMPACT RATING: Large and Small Missile Impact Resistant

LABELING: Each unit shall bear a permanent label with the manufacturer's name or logo, city, state, model/series, and following statement: "Miami-Dade County Product Control Approved", unless otherwise noted herein.

RENEWAL of this NOA shall be considered after a renewal application has been filed and there has been no change in the applicable building code negatively affecting the performance of this product.

TERMINATION of this NOA will occur after the expiration date or if there has been a revision or change in the materials, use, and/or manufacture of the product or process. Misuse of this NOA as an endorsement of any product, for sales, advertising or any other purposes shall automatically terminate this NOA. Failure to comply with any section of this NOA shall be cause for termination and removal of NOA.


ADVERTISEMENT: The NOA number preceded by the words Miami-Dade County, Florida, and followed by the expiration date may be displayed in advertising literature. If any portion of the NOA is displayed, then it shall be done in its entirety.

INSPECTION: A copy of this entire NOA shall be provided to the user by the manufacturer or its distributors and shall be available for inspection at the job site at the request of the Building Official.

This NOA consists of this page 1 and evidence pages E-1 and E-2, as well as approval document mentioned above.

The submitted documentation was reviewed by **Manuel Perez, P.E.**

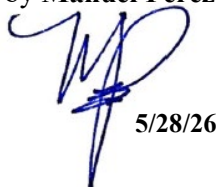


5/28/26

NOA No. 26-0311.01
Expiration Date: June 04, 2031
Approval Date: June 04, 2026
Page 1

Guangdong Dejiyoupin Doors and Windows Co., Ltd.

NOTICE OF ACCEPTANCE: EVIDENCE SUBMITTED

A. DRAWINGS

1. Manufacturer's die drawings and sections.
(Submitted under NOA No. 26-0311.02)
2. Drawing No. **AD26-09**, titled "Series 118 Thermal Break Fixed Window - LMI", sheets 1 through 8 of 8, dated 02/12/26, with revision #01 dated 02/12/26, prepared by MCY Engineering, Inc., signed and sealed by Yiping Wang, P.E.

B. TESTS


1. Test reports on: 1) Air Infiltration Test, per FBC, TAS 202-94
2) Uniform Static Air Pressure Test, Loading per FBC TAS 202-94
3) Water Resistance Test, per FBC, TAS 202-94
4) Large Missile Impact Test per FBC, TAS 201-94
5) Cyclic Wind Pressure Loading per FBC, TAS 203-94
along with marked-up drawings and installation diagram of a series 118 aluminum fixed window, prepared by Quast Consulting & Testing, Inc., Test Report No. **QCT25-7622.03**, dated 01/07/26, signed and sealed by Arlen Fisher, P.E.

C. CALCULATIONS

1. Anchor verification calculations and structural analysis, complying with FBC 8th Edition (2023), dated 02/12/26, prepared by MCY Engineering, Inc., signed and sealed by Yiping Wang, P.E.
2. Glazing complies with **ASTM E1300-09**

D. QUALITY ASSURANCE

1. Miami-Dade Department of Regulatory and Economic Resources (RER)

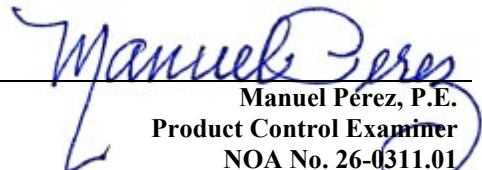
Manuel Pérez, P.E.
Product Control Examiner
NOA No. 26-0311.01
Expiration Date: June 04, 2031
Approval Date: June 04, 2026

NOTICE OF ACCEPTANCE: EVIDENCE SUBMITTED

E. MATERIAL CERTIFICATIONS

1. Notice of Acceptance No. **23-0717.30** issued to **Kuraray America, Inc.** for their “**SentryGlas® (Clear and White) Glass Interlayers**” dated 08/31/23, expiring on 07/04/28.
2. Test Report No. **ATI-60520.02-106-18**, prepared by Intertek - Architectural Testing, Inc., dated 11/09/06, with revision 2 dated 06/01/16, issued to **Ensinger, Inc.**, for their **Tecatherm® 66GF Insulbar Material** comprised of Polyamide with 25% glass fibers, per **ASTM G 155-00ae1**, “*Standard Practice for Operating Xenon Arc Light Apparatus for Exposure of /Non-Metallic Materials*”, per **ASTM D638-03** “*Standard Test Methods for Tensile Properties of Plastics*”, for exposed & unexposed sample per Xenon Arc after 4500 Hours, **ASTM D635-98** “*Standard Test Method for Rate of Burning and/or Extent and Time of Burning of Plastics in a Horizontal Position*”, **ASTM D1929-96** (2000)e01 “*Standard Test Method for Determining Ignition Properties of Plastics*” and **ASTM D2843-99** “*Standard Test Method for Density of Smoke from the Burning or Decomposition of Plastics*”, signed and sealed by Joseph A. Reed, P.E.

F. STATEMENTS

1. Statement letter of conformance, complying with **FBC 8th Edition (2023)**, dated February 12, 2026, issued by MCY Engineering, Inc., signed and sealed by Yiping Wang, P.E.
2. Statement letter of no financial interest, dated February 12, 2026, issued by MCY Engineering, Inc., signed and sealed by Yiping Wang, P.E.
3. Distributor Agreement between Guangdong Dejiyoupin Doors and Windows Co., Ltd., Sihui City, Guangdong, China and Ruby Construction, LLC, Gulfport, Mississippi, USA, dated March 14, 2025, signed by Yang Xiao Ming and Wilfredo Cordova, respectively.

G. OTHERS

1. None.


Manuel Pérez, P.E.
Product Control Examiner
NOA No. 26-0311.01
Expiration Date: June 04, 2031
Approval Date: June 04, 2026

The following pages in this document were submitted by the manufacturer (third party) to represent the product being approved and establish the limits of use. The pages may include technical drawings, schematics and installation details.

GUANGDONG DEJIYOU PIN DOORS AND WINDOWS CO., LTD
SERIES 118 THERMAL BREAK FIXED WINDOW - LARGE MISSILE IMPACT

GENERAL NOTES:

- THIS PRODUCT HAS BEEN DESIGNED AND TESTED TO COMPLY WITH THE REQUIREMENTS OF THE 8TH EDITION FLORIDA BUILDING CODE (2023), INCLUDING HIGH VELOCITY HURRICANE ZONE (HVHZ).
 - WINDOWS ARE RATED FOR LARGE MISSILE IMPACT. IMPACT SHUTTERS ARE NOT REQUIRED WHEN USED IN HVHZ.
 - THESE WINDOWS ARE APPROVED FOR AIR AND WATER INFILTRATION.
 - ANCHORS SHALL BE AS LISTED, SPACED AS SHOWN ON DETAILS.
ANCHORS EMBEDMENT TO BASE MATERIAL SHALL BE BEYOND WALL DRESSING OR STUCCO.
 - ANCHORING OR LOADING CONDITIONS NOT SHOWN IN THESE DETAILS ARE NOT PART OF THIS APPROVAL.
 - MATERIALS INCLUDING BUT NOT LIMITED TO STEEL/ METAL SCREWS THAT COME INTO CONTACT WITH OTHER DISSIMILAR MATERIALS SHALL MEET THE REQUIREMENTS OF THE 8TH EDITION FLORIDA BUILDING CODE (2023) SECTION AS APPLICABLE.
 - METAL STRUCTURES BY OTHERS TO BE DESIGNED TO SUPPORT THE LOADS IMPOSED BY THIS GLAZING SYSTEM AND TO TRANSFER SUCH LOADS TO THE BUILDING MAIN STRUCTURE.
 - ULTIMATE LOAD OBTAINED FROM ASCE 7-22, MULTIPLY BY 0.6 SHALL BE LESS THAN OR EQUAL TO MAX. DESIGN LOAD IN THIS DOCUMENT. THE DESIGN LOADS SHOWN IN THIS DOCUMENT ARE ALLOWABLE DESIGN LOADS.
 - MANUFACTURER'S LABEL SHALL BE LOCATED ON A READILY VISIBLE LOCATION IN ACCORDANCE WITH SECTION 1709.9.3 OF FLORIDA BUILDING CODE LABELING TO COMPLY WITH SECTION 1709.9.2.
- SEALANTS:
ALL FRAME CORNERS, JOINTS, MULLION SEAMS AND PERIMETER GLAZING BEAD TO FRAME INSTALLATION FASTENERS SEALED WITH SILICON SEALANT.

USE CHARTS AS FOLLOWS.

- STEP 1: DETERMINE DESIGN WIND LOAD REQUIREMENTS BASED ON WIND VELOCITY, BLDG. HEIGHT, WIND ZONE USING APPLICABLE ASCE 7-22 STANDARD OR WIND TUNNEL REPORTS.
- STEP 2: SEE SHEET E I FOR TYPICAL WINDOW ELEVATION AND CAPACITY.
- STEP 3: SEE SHEET A I FOR ANCHOR OPTIONS.
- STEP4: THE LOWEST VALUE RESULTING FROM STEPS 2 THAT EXCEED THE DESIGN WIND PRESSURES DETERMINED THOUGH STEP 1 SHALL APPLY TO ENTIRE SYSTEM

ABBREVIATIONS AND SYMBOLS

D.L.O. - DAYLITE OPENING
F.H. - FRAME HEIGHT
F.W. - FRAME WIDTH
W/ - WITH
W/O -WITHOUT
O.C. - ON CENTER

SECTION NUMBER

C
7

SHEET NUMBER

MIAMI DADE COUNTY

PRODUCT APPROVED
As complying with the Florida
Building Code
NOA-No. 26-0311.01
Approval Date: 06/04/2026
By: Manuel Perez
Miami-Dade Product Control


YIPING WANG
Professional Engineer
No. 55583
STATE OF FLORIDA

SERIES 118 THERMAL BREAK FIXED WINDOW - LMI
GUANGDONG DEJIYOU PIN DOORS AND WINDOWS CO., LTD
NO.8, FU XING WESTE ROAD, FUXI INDUSTRIAL PARK, DASHA TOWN
SIHUI CITY, GUANGDONG PROVINCE, CHINA
4006-888-773, 86-15878811461

M
C
Y

MCY ENGINEERING, INC.
GLAZING CONSULTANTS
12781 MIRAMAR PKWY. STE. 301
MIRAMAR, FL 33027 P: 305 588 5224
www.MCYEngineering.com mcy@mcyengineering.com


Drawn Date 02.12.2026	SCALE AS SHOWN
DRAWING NO. AD26-09	
COVER	
Sheet No. 1 OF 8	

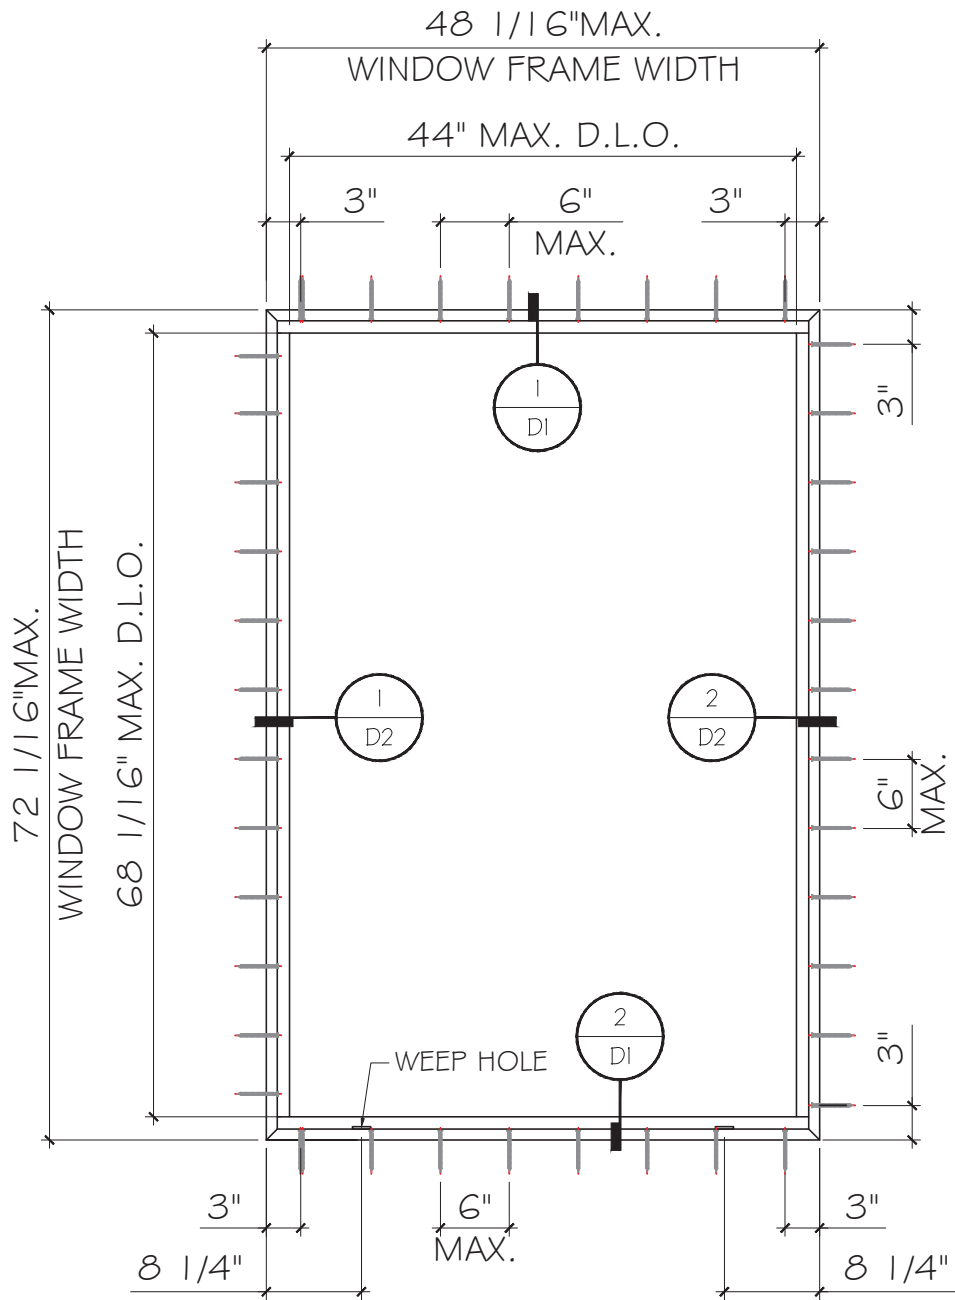

TYPICAL EXTERIOR ELEVATIONS

MAX. DESIGN LOAD - PSF.
+90/-90

NOTE: FOR SIZE AS SHOWN OR
SMALLER AS PERMITTED BY FBC.
TYPICAL ANCHOR SEE SHEET A1.

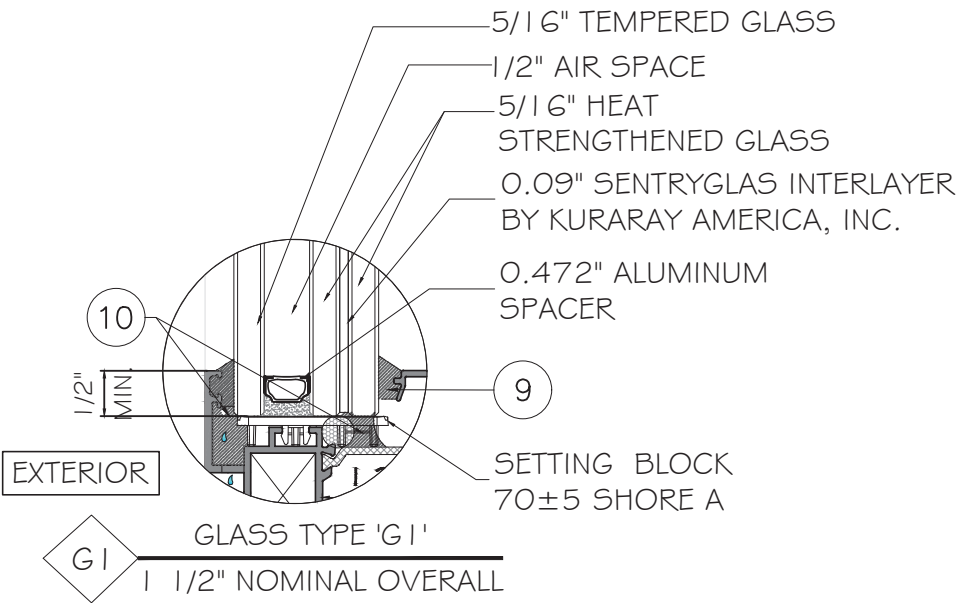

NOTE:
GLASS COMPLIES WITH ASTM E1300-09
(3 SEC. GUSTS).

MIAMI DADE COUNTY





PRODUCT APPROVED
As complying with the Florida Building Code
NOA-No. **26-0311.01**
Approval Date: **06/04/2026**
By: *Manuel Perez*
Miami-Dade Product Control

YIPING WANG
Professional Engineer
No 55583
February 12th 2026

SERIES 118 THERMAL BREAK FIXED WINDOW - LMI
GUANGDONG DEJIYOU PIN DOORS AND WINDOWS CO., LTD
NO.8, FU XING WESTE ROAD, FUXI INDUSTRIAL PARK, DASHA TOWN
SIHUI CITY, GUANGDONG PROVINCE, CHINA
4006-888-773, 86-15878811461

01	02.12.2026	James	NEW PRODUCT APPLICATION	Description
Rev. No.	Date	Drawn By		
01	02.12.2026	James	NEW PRODUCT APPLICATION	Description
Drawn Date	02.12.2026	SCALE	AS SHOWN	
DRAWING NO.	AD26-09			
Sheet No.	E1			
2	OF 8			

MCY ENGINEERING, INC.
GLAZING CONSULTANTS
12781 MIRAMAR PKWY. STE. 301
MIRAMAR, FL 33027 P: 305 588 5224
www.MCYEngineering.com mcy@mcyengineering.com

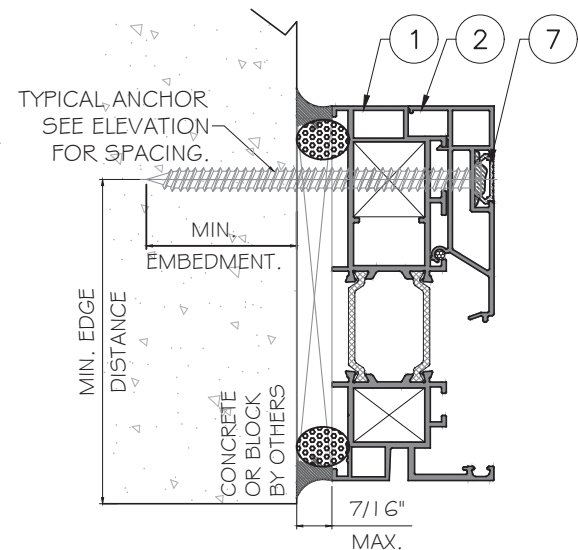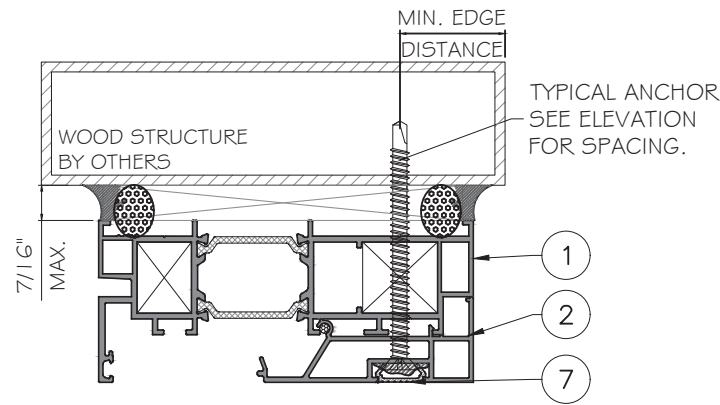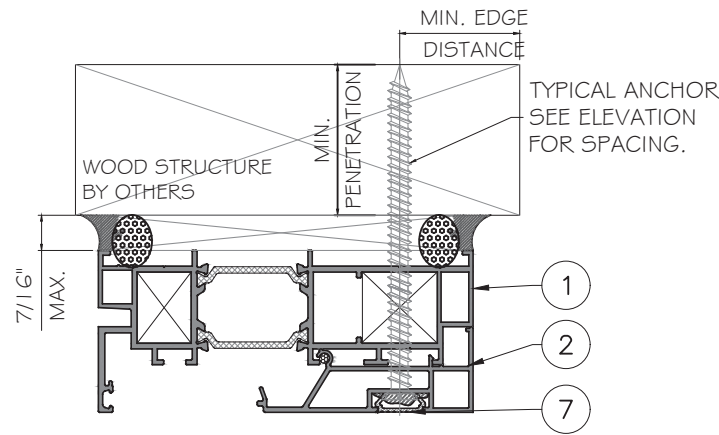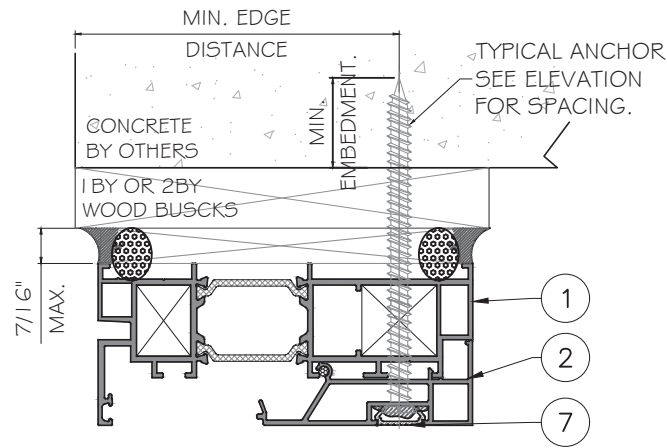

TYPICAL ANCHOR TYPES:
SEE ELEVATIONS FOR SPACING

TYPE "A": 5/16" DIA. ULTRACON+ BY 'DEWALT' (Fu=177 KSI, Fy=155 KSI)






INTO 2BY WOOD BUCKS OR WOOD STRUCTURE
WITH 1 1/2" MIN. PENETRATION INTO WOOD (HEAD/ SILL/ JAMB)
OR THRU 1 BY WOOD BUCK INTO CONCRETE OR BLOCKS
TYPE "B": 5/16" DIA. ULTRACON+ BY 'DEWALT' (Fu=177 KSI, Fy=155 KSI)
WITH 1 3/4" MIN. EMBED INTO CONCRETE (HEAD/ SILL/ JAMB)
WITH 1 3/4" MIN. EMBED INTO BLOCKS (JAMB ONLY)

DIRECTLY INTO CONCRETE OR BLOCKS
WITH 1 3/4" MIN. EMBED INTO CONCRETE (HEAD/ SILL/ JAMB)
WITH 1 3/4" MIN. EMBED INTO HOLLOW OR GROUT FILLED BLOCKS (JAMB ONLY)
WITH 1 3/4" MIN. EMBED INTO HOLLOW OR GROUT FILLED BLOCKS (JAMB ONLY)
WITH 1 3/4" MIN. EMBED INTO HOLLOW OR GROUT FILLED BLOCKS (JAMB ONLY)

INTO FLORIDA APPROVED MULTION OR METAL STRUCTURES.
(3) INTO CONCRETE OR BLOCKS = 2 1/2" MIN.
(STEEL IN CONTACT WITH ALUMINUM TO BE PLATED OR PANTED).
INTO METAL STRUCTURE = 3/4" MIN.

WOOD SG = 0.55 MIN.
CONCRETE f_c = 3000 PSI MIN.
C-90 GROUT FILLED BLOCK AT JAMBS, f_m =2ksi MIN.
STEEL: 12 GA. MIN. (Fy=36 KSI MIN.)
ALUMINUM: 1/8" THK. MIN. (6063-T5 MIN.)

NOTE: WOOD BUCKS/METAL STRUCTURES BY OTHERS TO BE
DESIGNED TO SUPPORT THE LOADS IMPOSED BY THIS SYSTEM AND
TO TRANSFER SUCH LOADS TO THE BUILDING MAIN STRUCTURE.

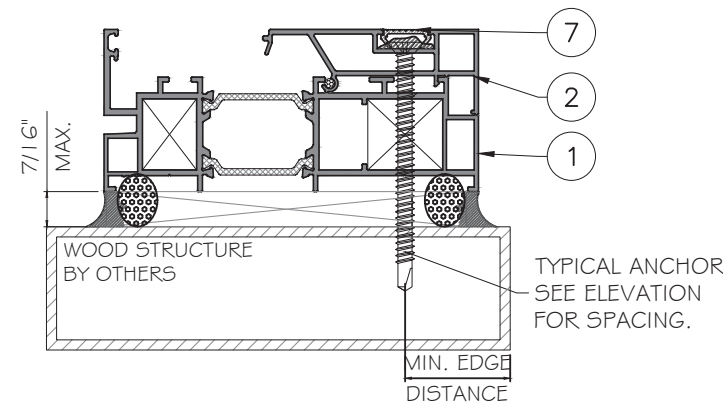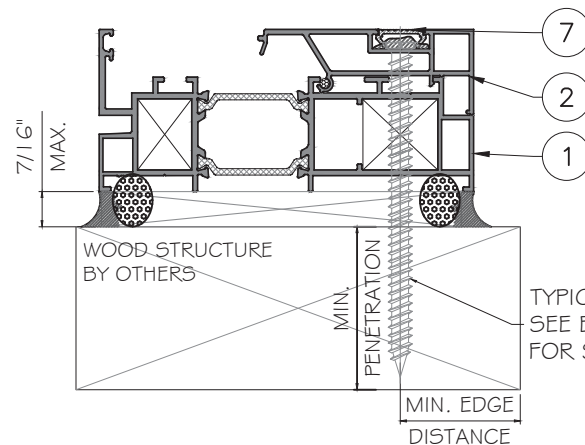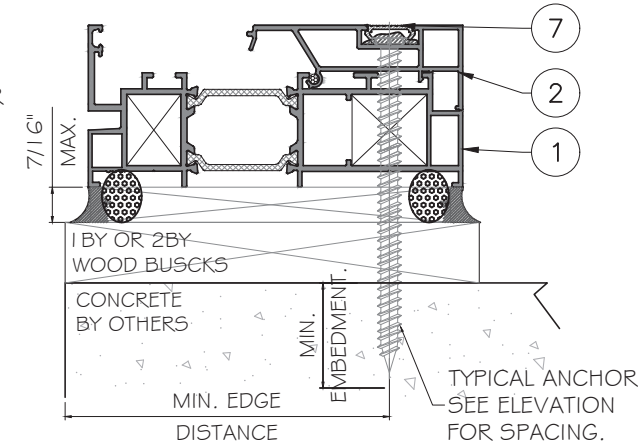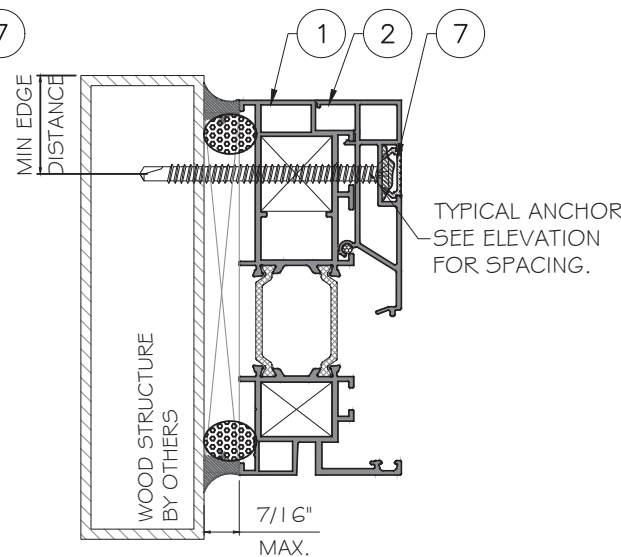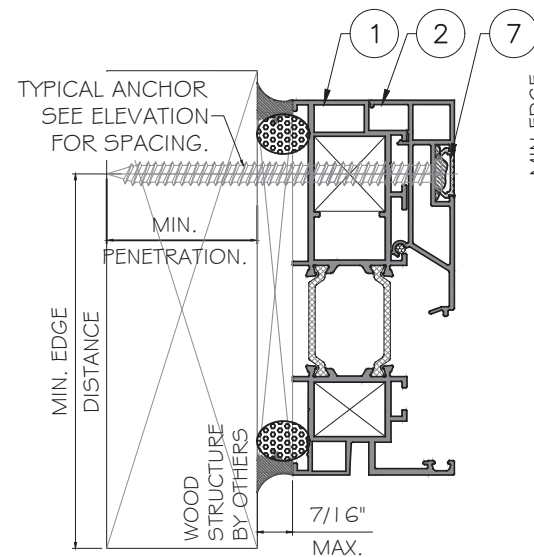

MIAMI DADE COUNTY
PRODUCT APPROVED
As complying with the Florida
Building Code
NOA-No. **26-0311.01**
Approval Date: **06/04/2026**
By: *Manuel Fern*
Miami Dade Product Control


YIPING WANG
Professional Engineer
No. 55983
February 12th 2026

MCY ENGINEERING, INC.
GLAZING CONSULTANTS
12781 MIRAMAR PKWY. STE. 301
MIRAMAR, FL 33027 P: 305 588 5224
www.MCYEngineering.com mcy@mcyengineering.com

SERIES 118 THERMAL BREAK FIXED WINDOW - LMI
GUANGDONG DEJIYOU PIN DOORS AND WINDOWS CO., LTD
NO.8, FU XING WESTE ROAD, FUXI INDUSTRIAL PARK, DASHA TOWN
SIHUI CITY, GUANGDONG PROVINCE, CHINA
4006-888-773, 86-15878811461

--	--	

EXTERIOR

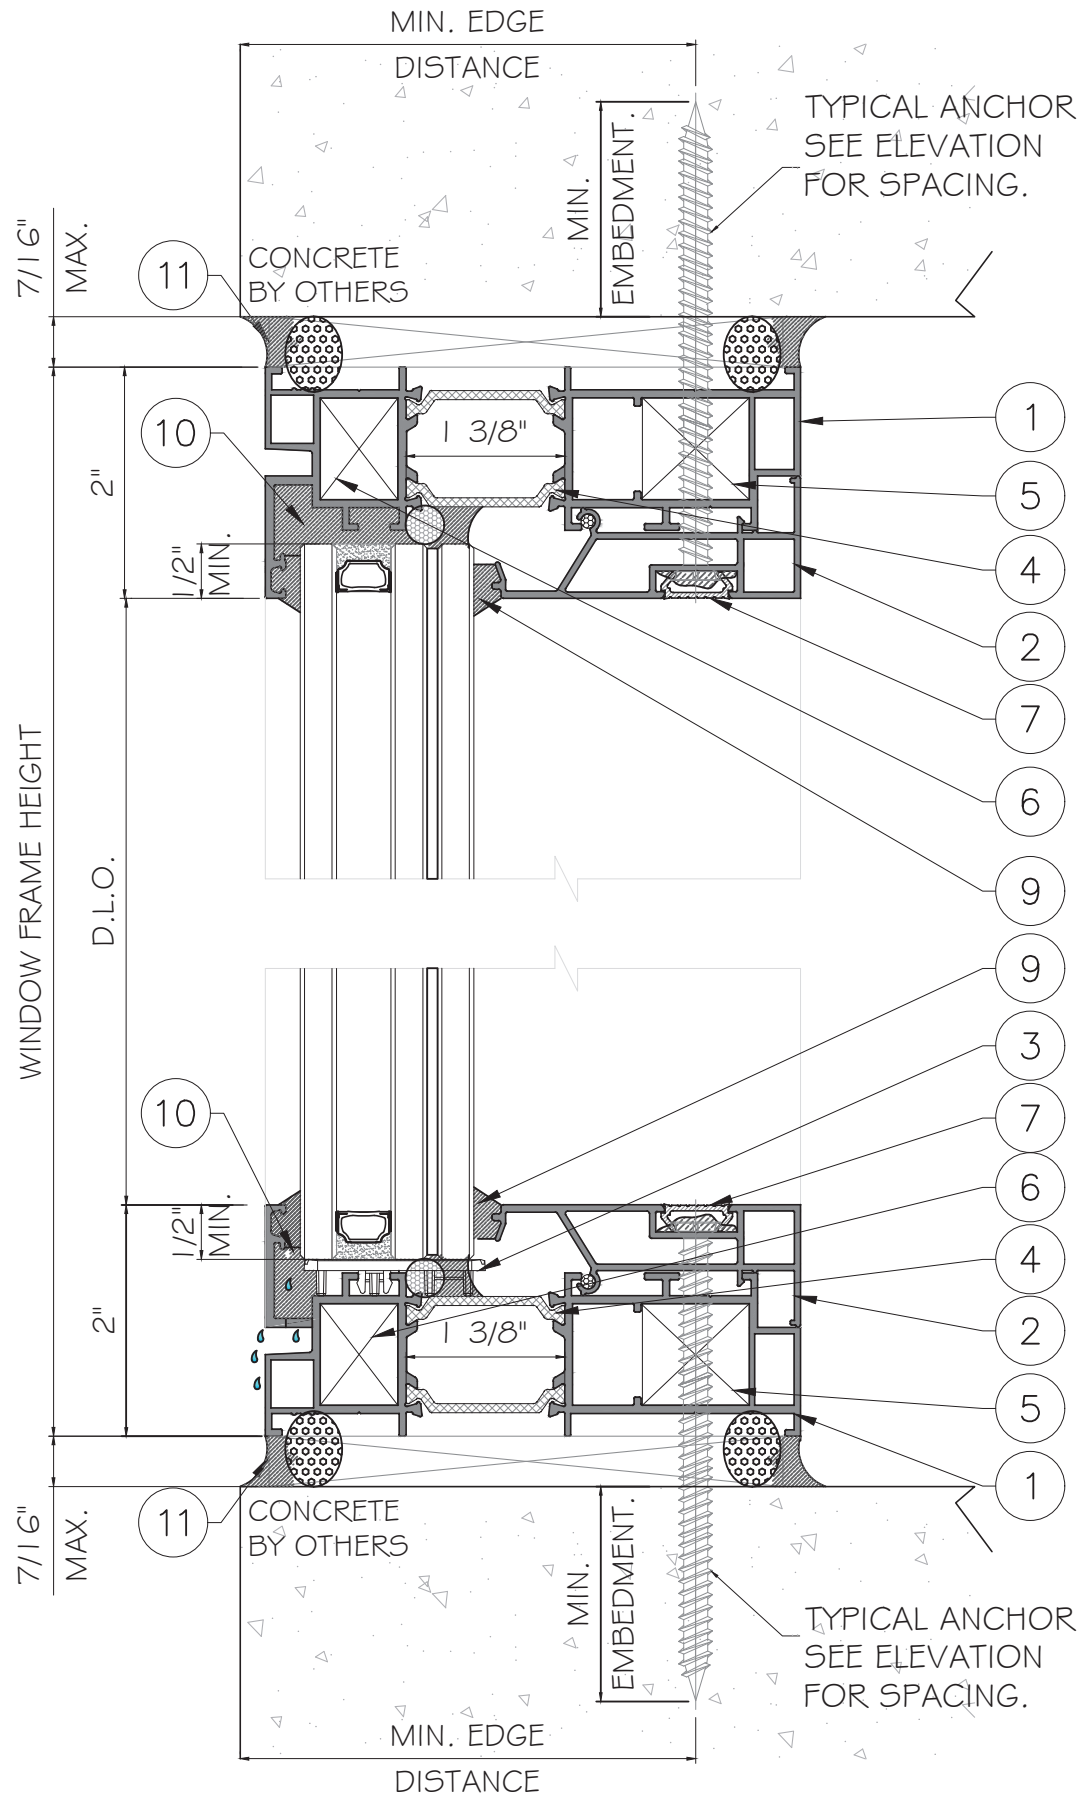

1
DI


DETAIL

2
DI

DETAIL

MIAMI DADE COUNTY

PRODUCT APPROVED
As complying with the Florida
Building Code
NOA-No. **26-0311.01**
Approval Date: **06/04/2026**
By: *Manuel Ferrer*
Miami-Dade Product Control

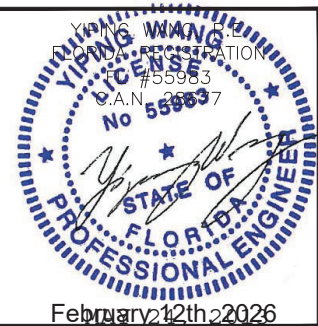

SERIES 118 THERMAL BREAK FIXED WINDOW - LMI
GUANGDONG DEJIYOU PIN DOORS AND WINDOWS CO., LTD
NO.8, FU XING WESTE ROAD, FUXI INDUSTRIAL PARK, DASHA TOWN
SIHUI CITY, GUANGDONG PROVINCE, CHINA
4006-888-773, 86-15878811461

Rev. No.	Date	Drawn By	Description
01	02.12.2026	James	NEW PRODUCT APPLICATION

Drawn Date
02.12.2026

SCALE
AS SHOWN


DRAWING NO.
AD26-09

D1

Sheet No.

4
OF 8

MCY ENGINEERING, INC.
GLAZING CONSULTANTS
12781 MIRAMAR PKWY. STE. 301
MIRAMAR, FL 33027 P: 305 588 5224
www.MCYEngineering.com mcy@mcyengineering.com

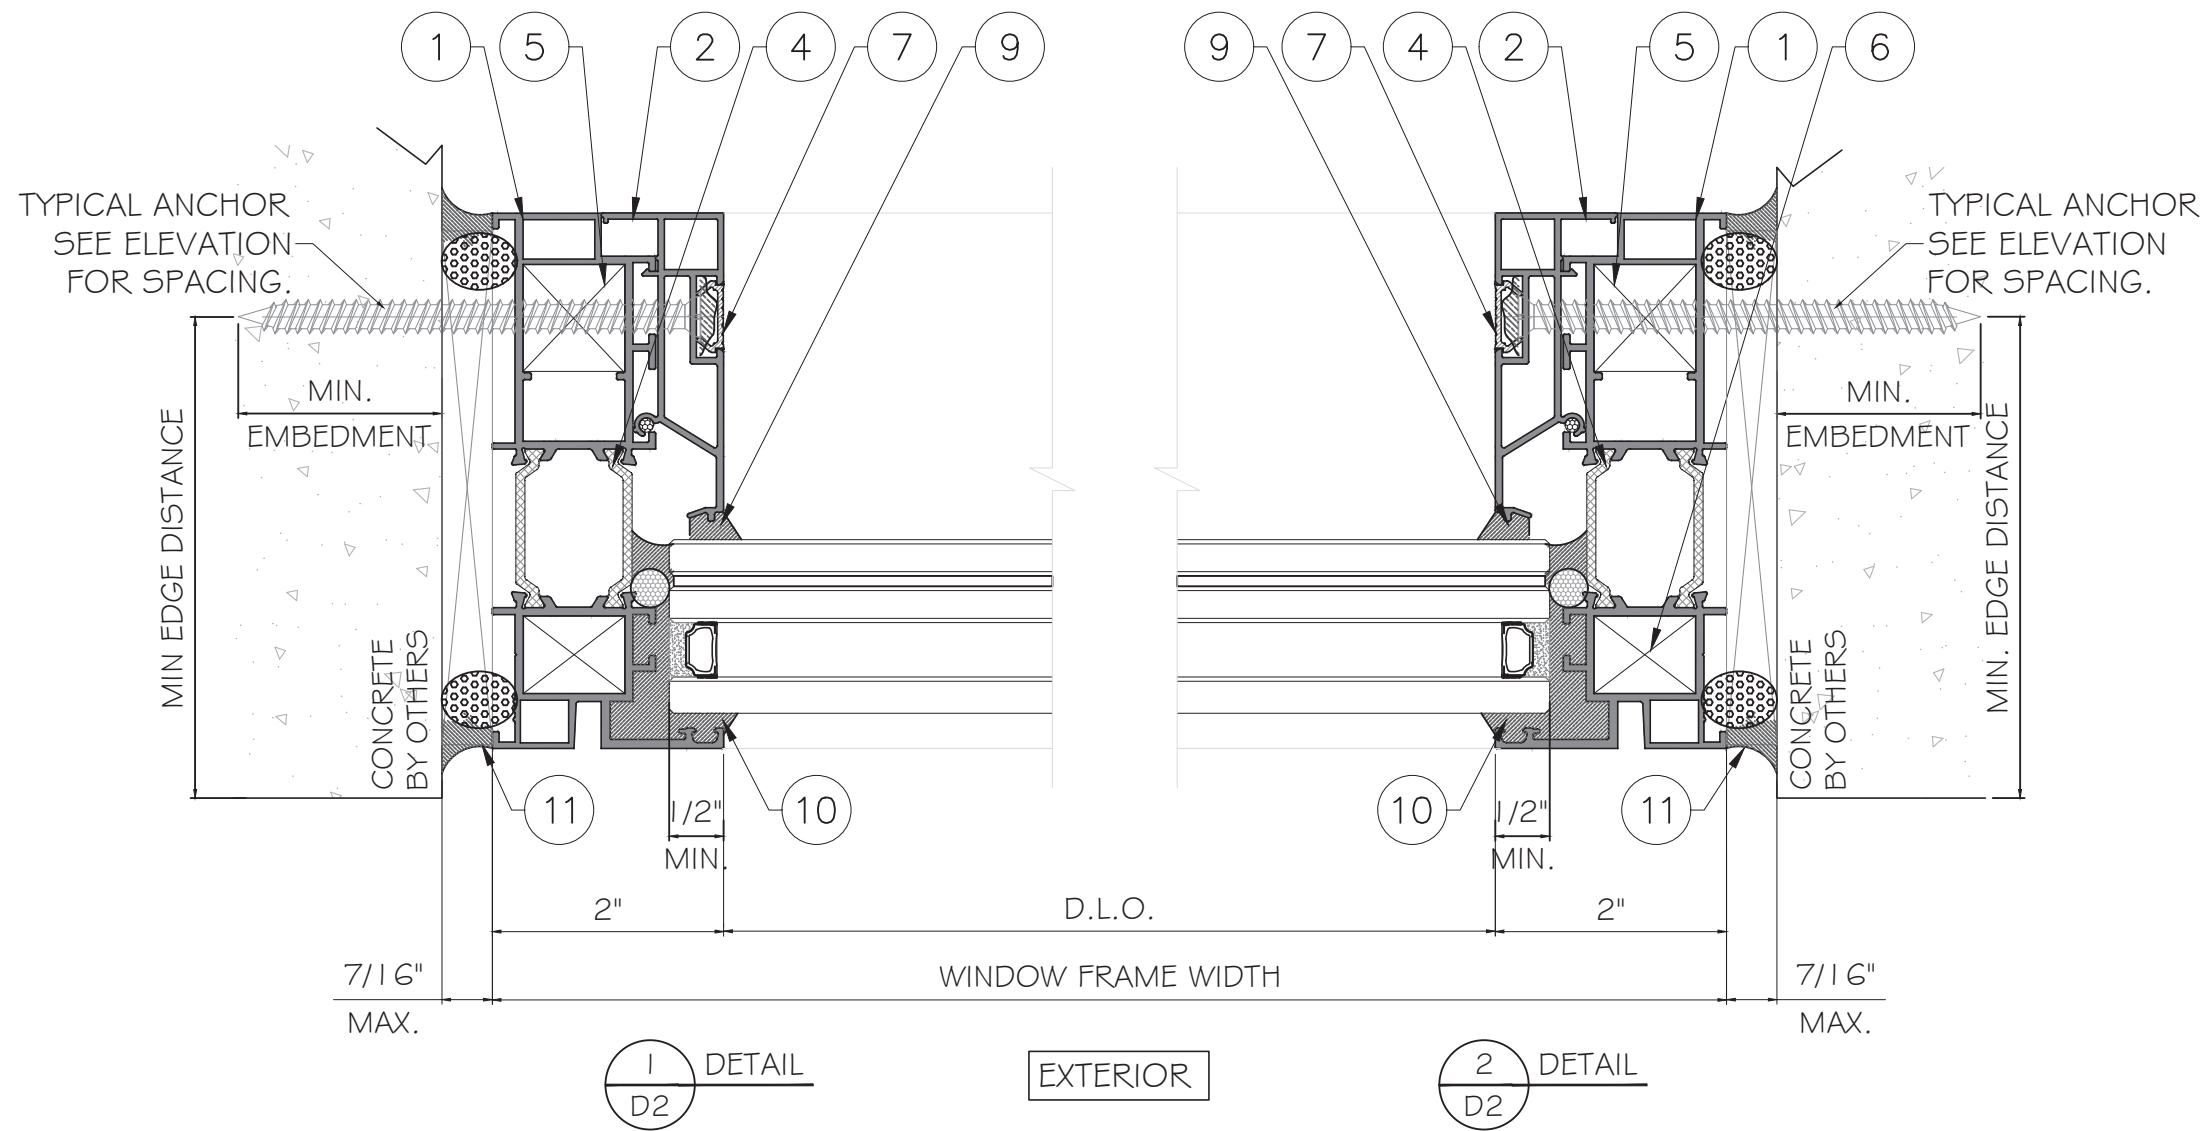

MIAMI DADE COUNTY

PRODUCT APPROVED
As complying with the Florida Building Code

NOA-No. **26-0311.01**

Approval Date: **06/04/2026**

By: *Manuel Perez*

Miami-Dade Product Control



Rev. No.	Date	Drawn By	Description
01	02.12.2026	James	NEW PRODUCT APPLICATION
DRAWING NO. AD26-09			
D2			
Sheet No. 5 OF 8			

SERIES 118 THERMAL BREAK FIXED WINDOW - LMI

GUANGDONG DEJIYOU PIN DOORS AND WINDOWS CO., LTD

NO.8, FU XING WESTE ROAD, FUXI INDUSTRIAL PARK, DASHA TOWN

SIHUI CITY, GUANGDONG PROVINCE, CHINA

4006-888-773, 86-15878811461




MCY ENGINEERING, INC.

GLAZING CONSULTANTS


12781 MIRAMAR PKWY. STE. 301

MIRAMAR, FL 33027 P: 305 588 5224

www.MCYEngineering.com mcy@mcyengineering.com

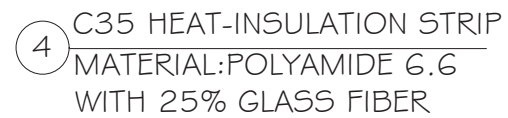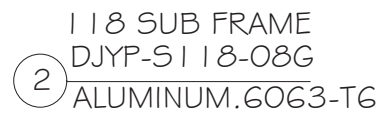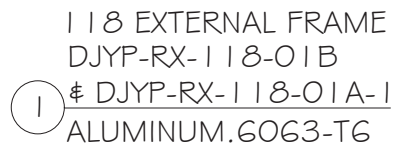


PRODUCT APPROVED
As complying with the Florida
Building Code
NOA-No. 26-0311.01
Approval Date: 06/04/2026
By: Manuel Perez
Miami-Dade Product Control

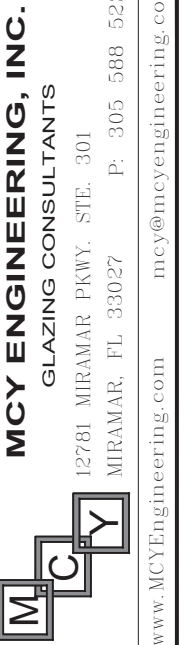


SERIES 118 THERMAL BREAK FIXED WINDOW - LMI
GUANGDONG DEJIYOU PIN DOORS AND WINDOWS CO., LTD
NO.8, FU XING WESTE ROAD, FU XI INDUSTRIAL PARK, DASHA TOWN
SIHUI CITY, GUANGDONG PROVINCE, CHINA
4006-888-773, 86-15878811461

[illegible]

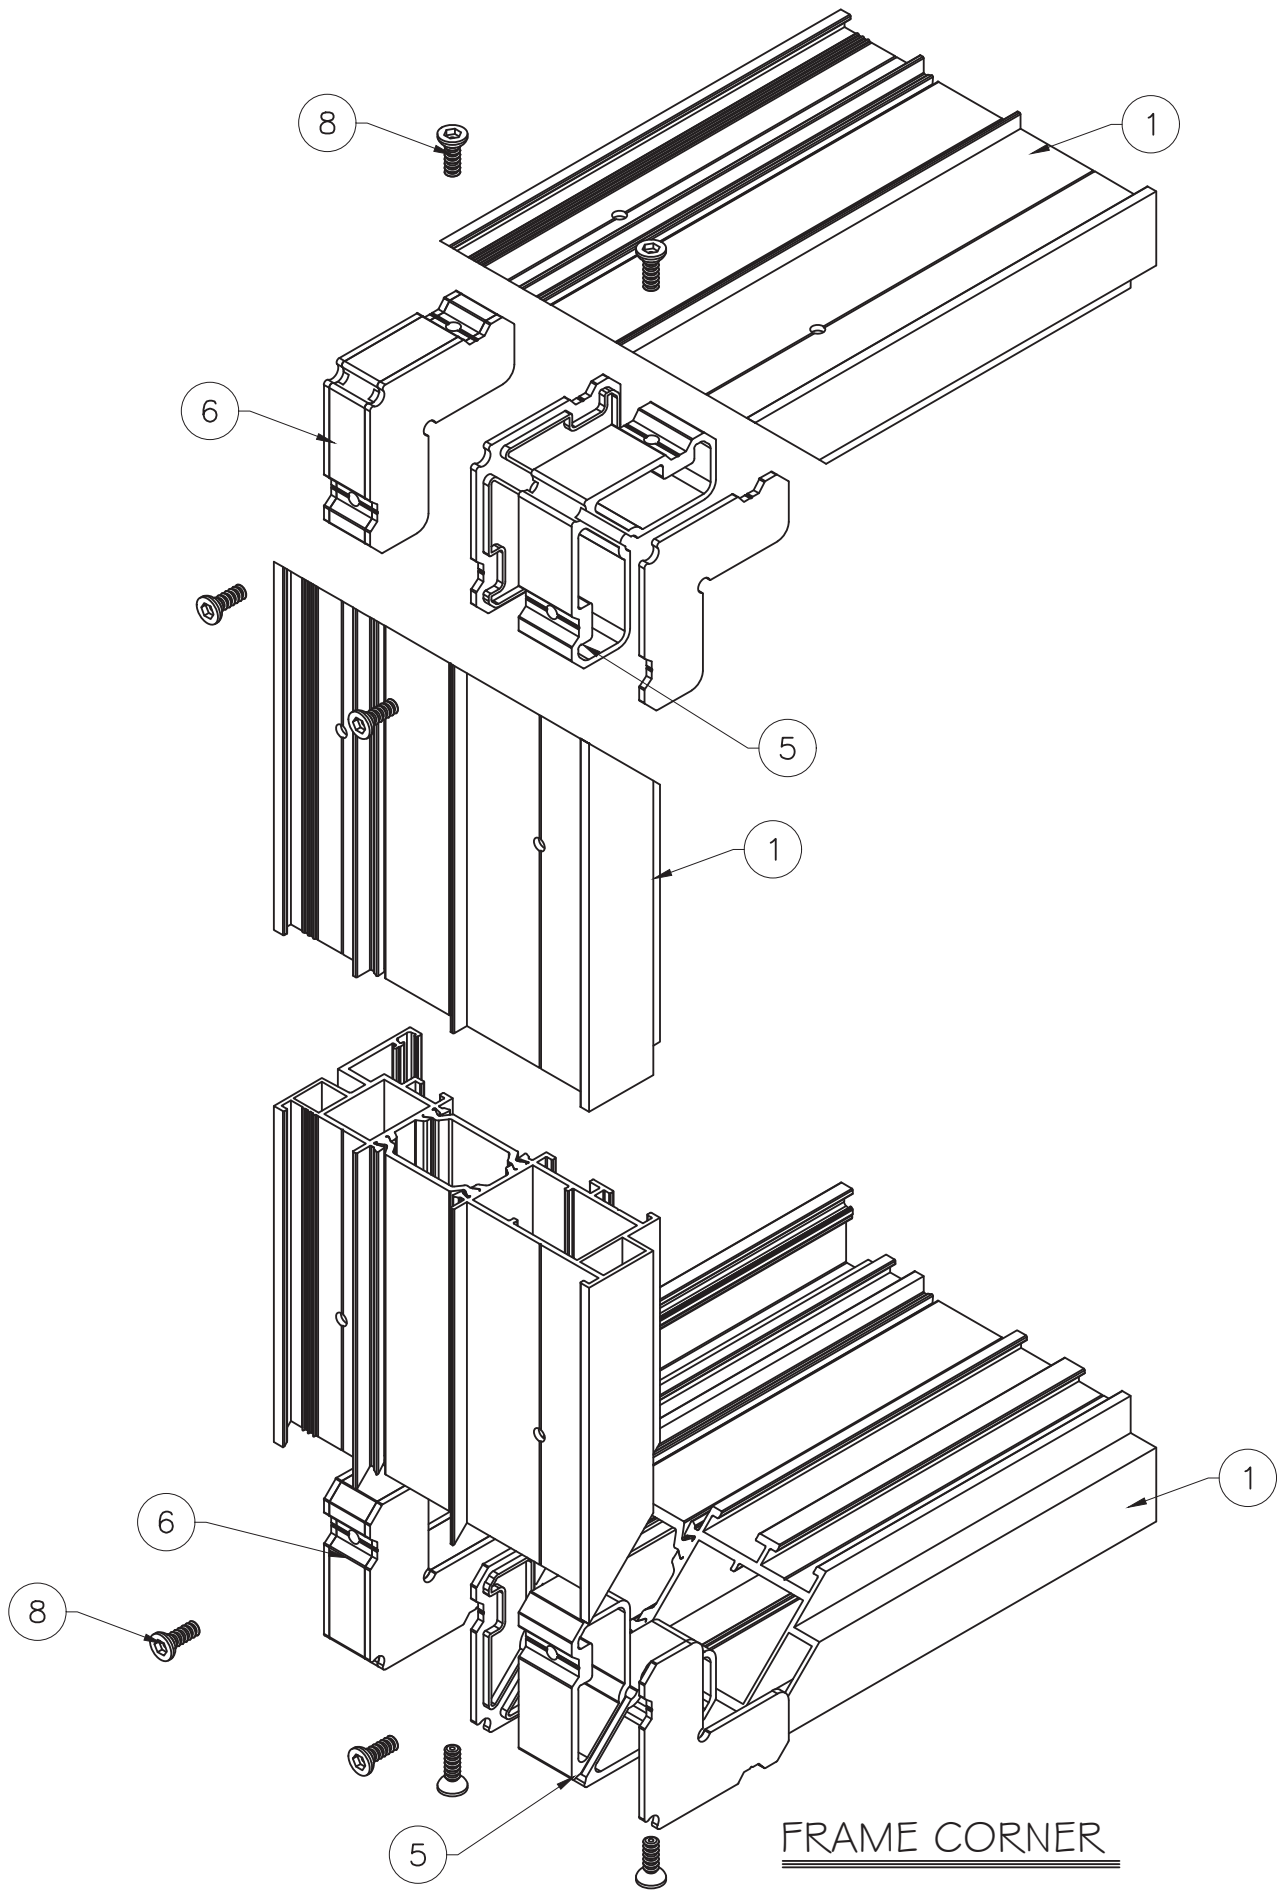

MIAMI DADE COUNTY

PRODUCT APPROVED
As complying with the Florida
Building Code
NOA-No. **26-0311.01**
Approval Date: **06/04/2026**
By: *Manuel Perez*
Miami-Dade Product Control

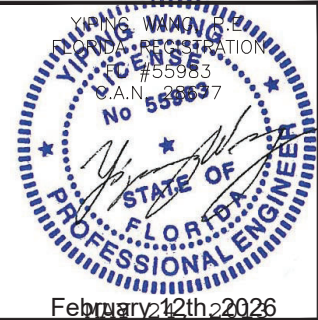

SERIES 118 THERMAL BREAK FIXED WINDOW - LMI
GUANGDONG DEJIYOU PIN DOORS AND WINDOWS CO., LTD
NO.8, FU XING WESTE ROAD, FUXI INDUSTRIAL PARK, DASHA TOWN
SIHUI CITY, GUANGDONG PROVINCE, CHINA
4006-888-773, 86-15878811461

Rev. No.	Date	Drawn By	Description
01	02.12.2026	James	NEW PRODUCT APPLICATION

Drawn Date: 02.12.2026
SCALE: AS SHOWN

DRAWING NO.

AD26-09

ASSEMBLY

Sheet No.

7

OF 8

MCY ENGINEERING, INC.
GLAZING CONSULTANTS
12781 MIRAMAR PKWY. STE. 301
MIRAMAR, FL 33027 P: 305 588 5224
www.MCYEngineering.com mcy@mcyengineering.com

