

APPENDIX C

Ludlam Trail Context Maps

LUDLAM TRAIL CORRIDOR PD&E STUDY

Key Street Crossings


Context Map



LUDLAM TRAIL CORRIDOR PD&E STUDY

Communities

Context Map

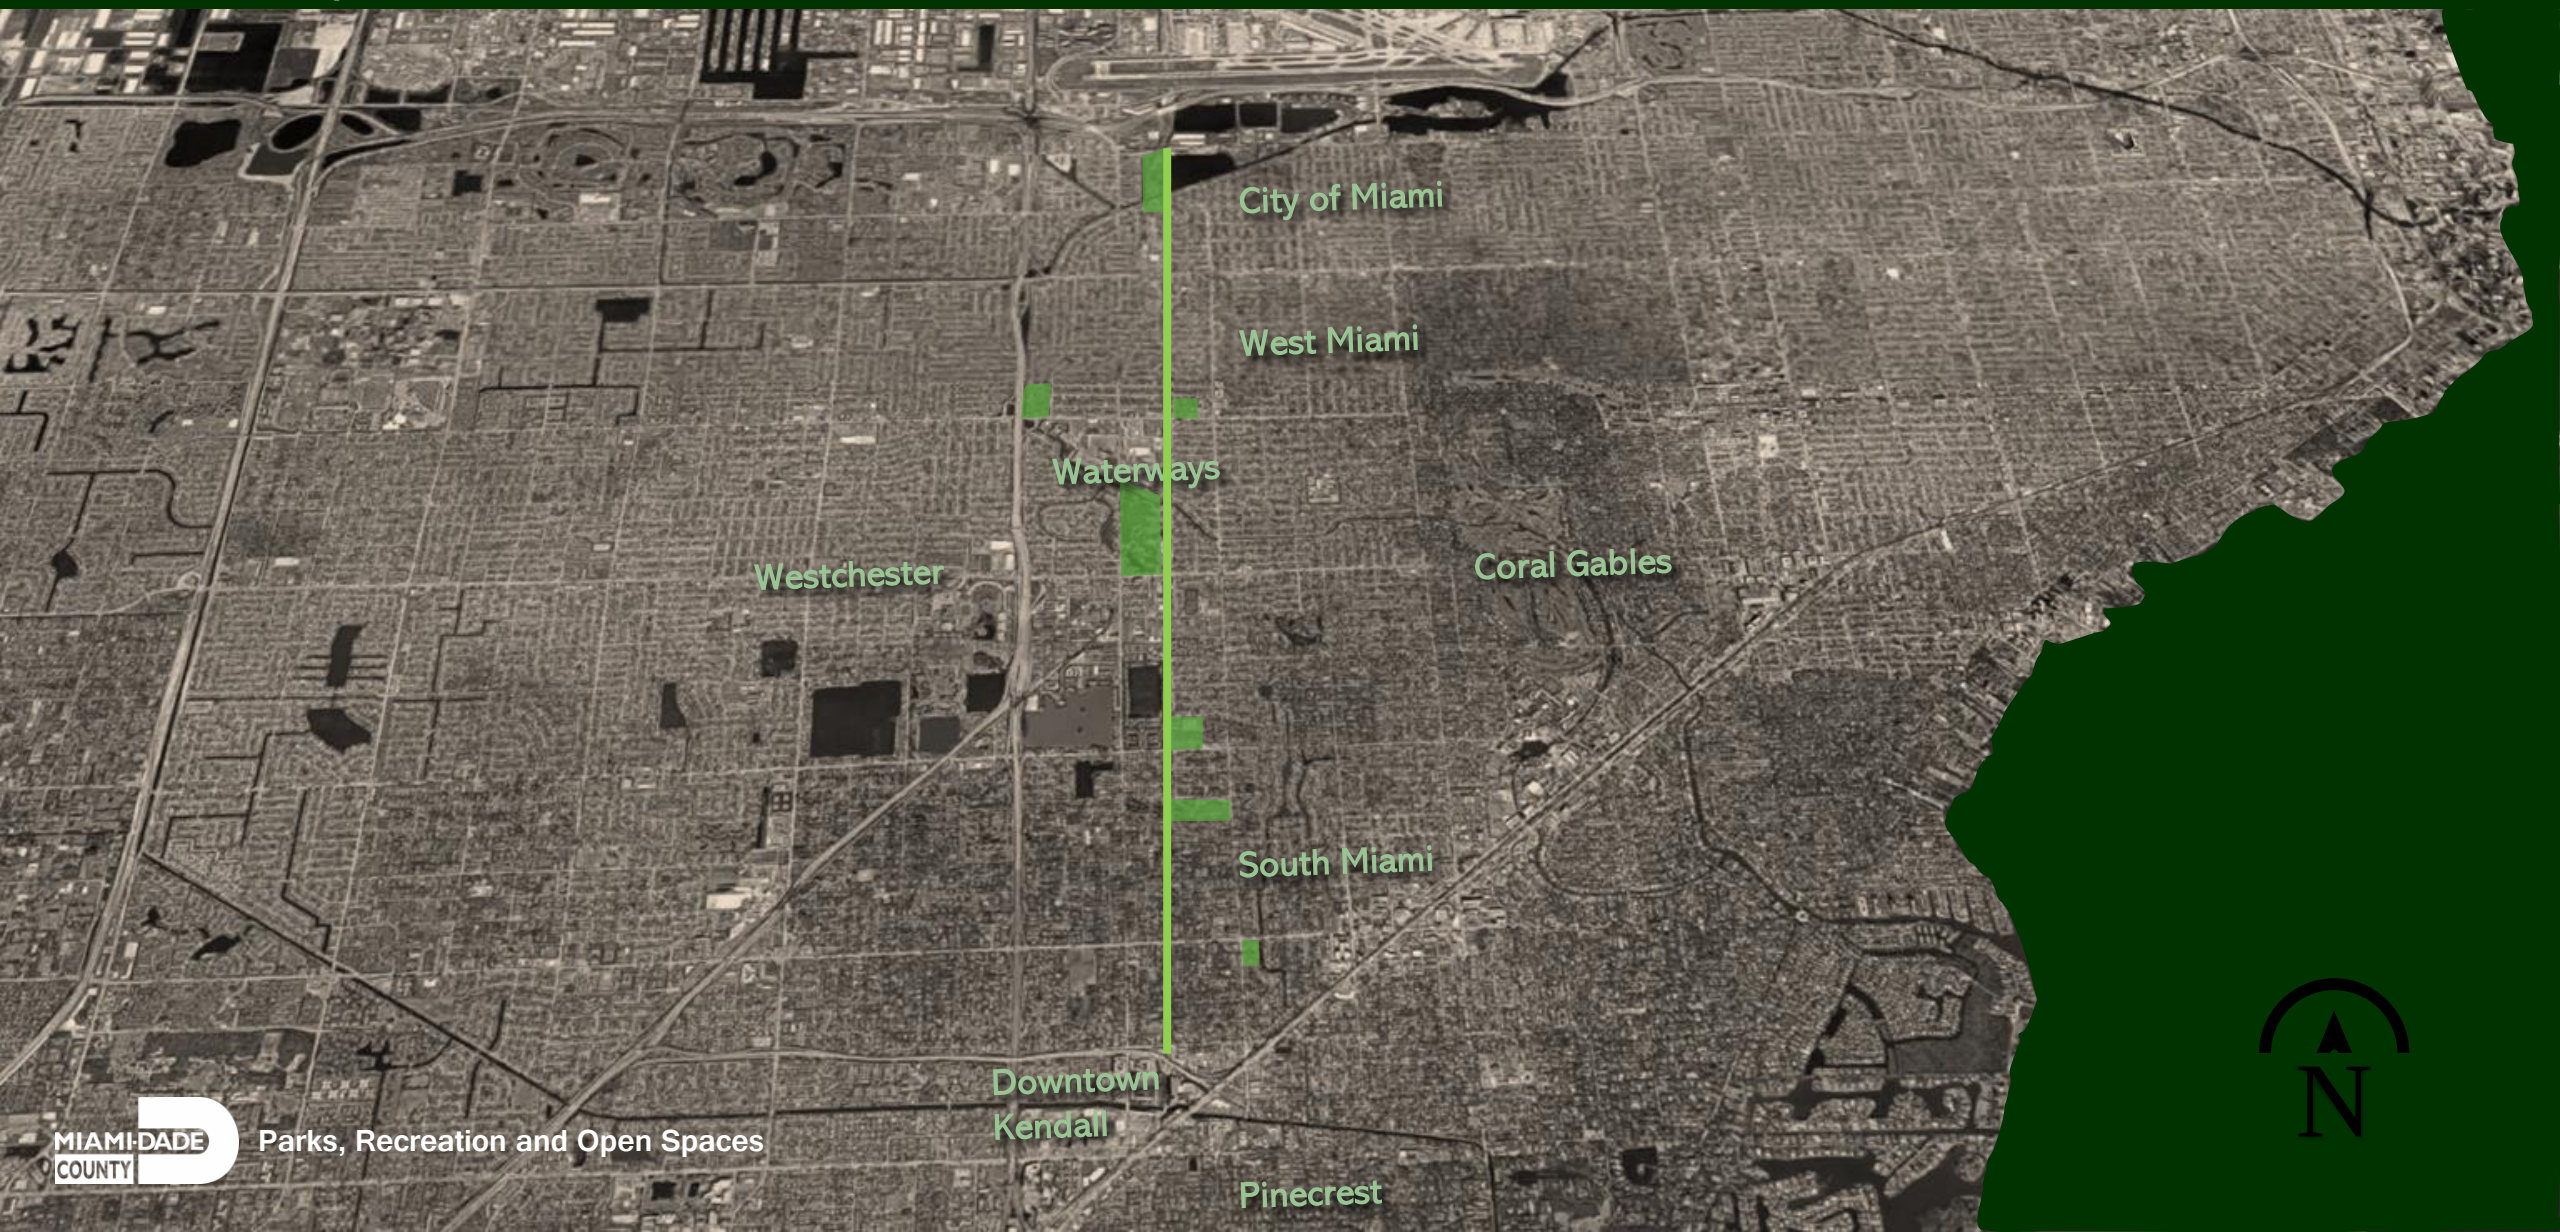

LUDLAM TRAIL CORRIDOR PD&E STUDY


Parks, Schools, & Transit

Context Map



LUDLAM TRAIL CORRIDOR PD&E STUDY

Context Map

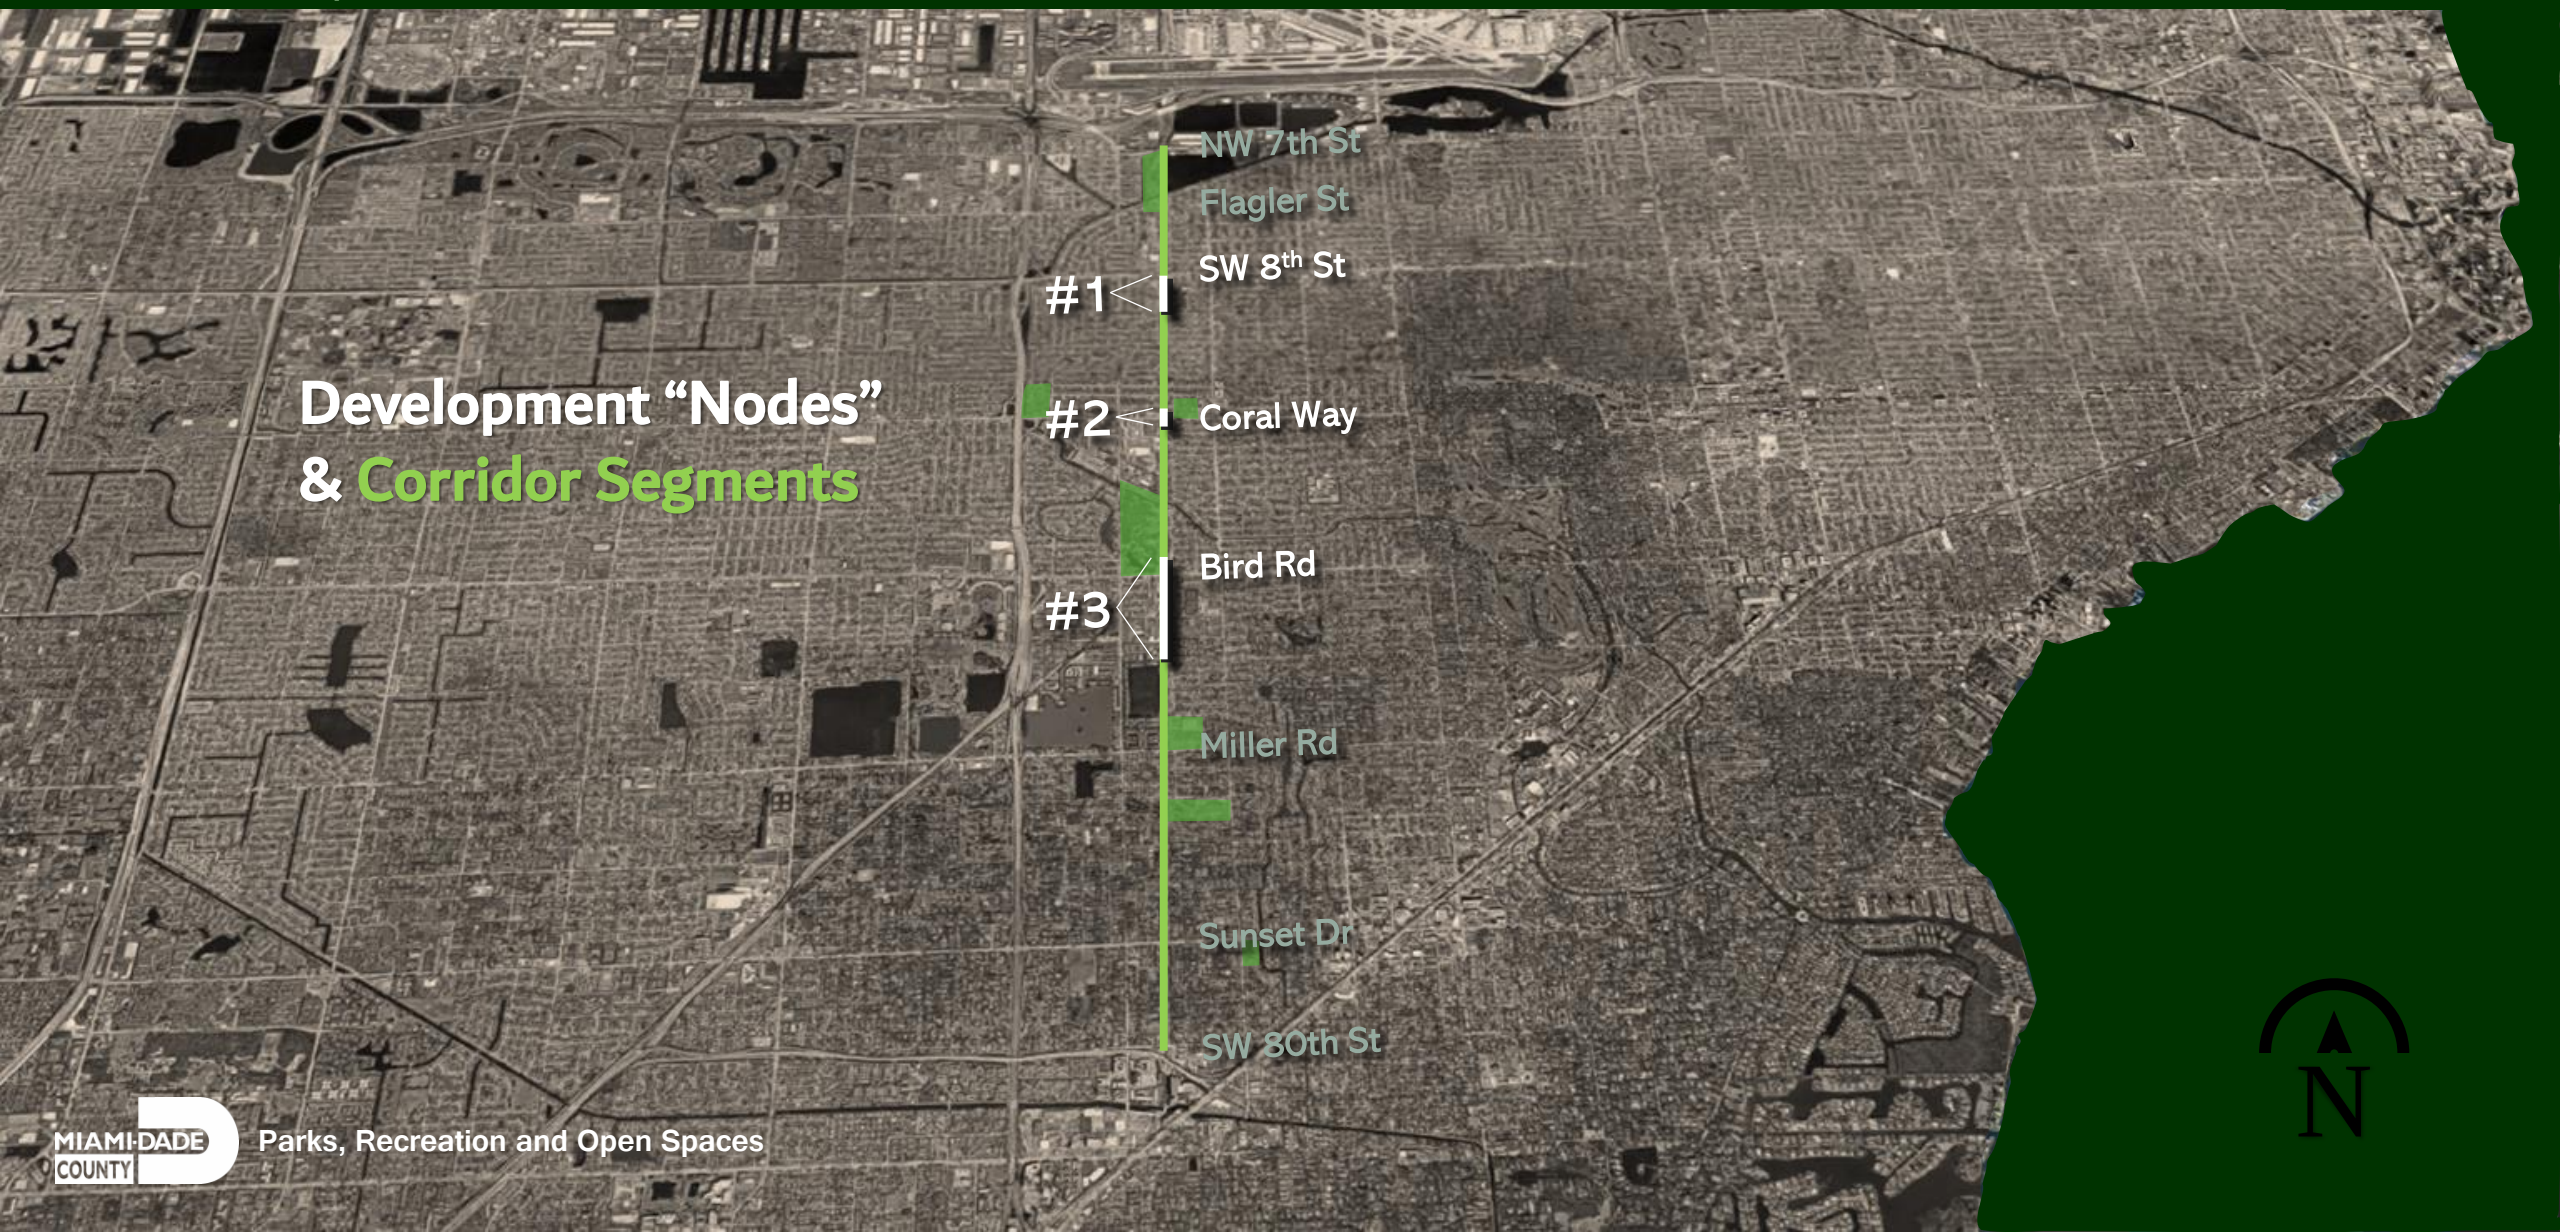

Development "Nodes"
& Corridor Segments

#1

#2

#3

NW 7th St

Flagler St

SW 8th St

Coral Way

Bird Rd

Miller Rd

Sunset Dr

SW 30th St



Parks, Recreation and Open Spaces



LUDLAM TRAIL CORRIDOR PD&E STUDY

AT-GRADE Crossings identified during NEPA process

SW 4th St

SW 12th St

SW 16th St

SW 21st St

SW 22nd St

N Waterway Dr

Miller Rd

SW 60th St

SW 64th St

Sunset Dr


SW 80th St

	Crossing	Jurisdiction	Proposed Treatment
1	SW 4 Street	City of Miami	Rectangular Rapid Flashing Beacon
2	SW 12 Street	DTPW	Crosswalk
3	SW 16 Street	DTPW	Pedestrian Hybrid Beacon
4	SW 21 Street	DTPW	Crosswalk
5	SW 22 Street	DTPW	Crosswalk
6	N Waterway Drive	DTPW	Pedestrian Hybrid Beacon
7	SW 56 Street (Miller Rd)	DTPW	Pedestrian Hybrid Beacon
8	SW 60 Street	DTPW	Crosswalk
9	SW 64 Street	DTPW	Pedestrian Hybrid Beacon
10	SR 986 / SW 72 Street (Sunset Dr)	FDOT	Pedestrian Hybrid Beacon
11	SW 80 Street	DTPW	Pedestrian Hybrid Beacon

(Trail crosses under the existing NW 7th Street overpass.)


LUDLAM TRAIL CORRIDOR PD&E STUDY

BRIDGE Crossings identified during NEPA process

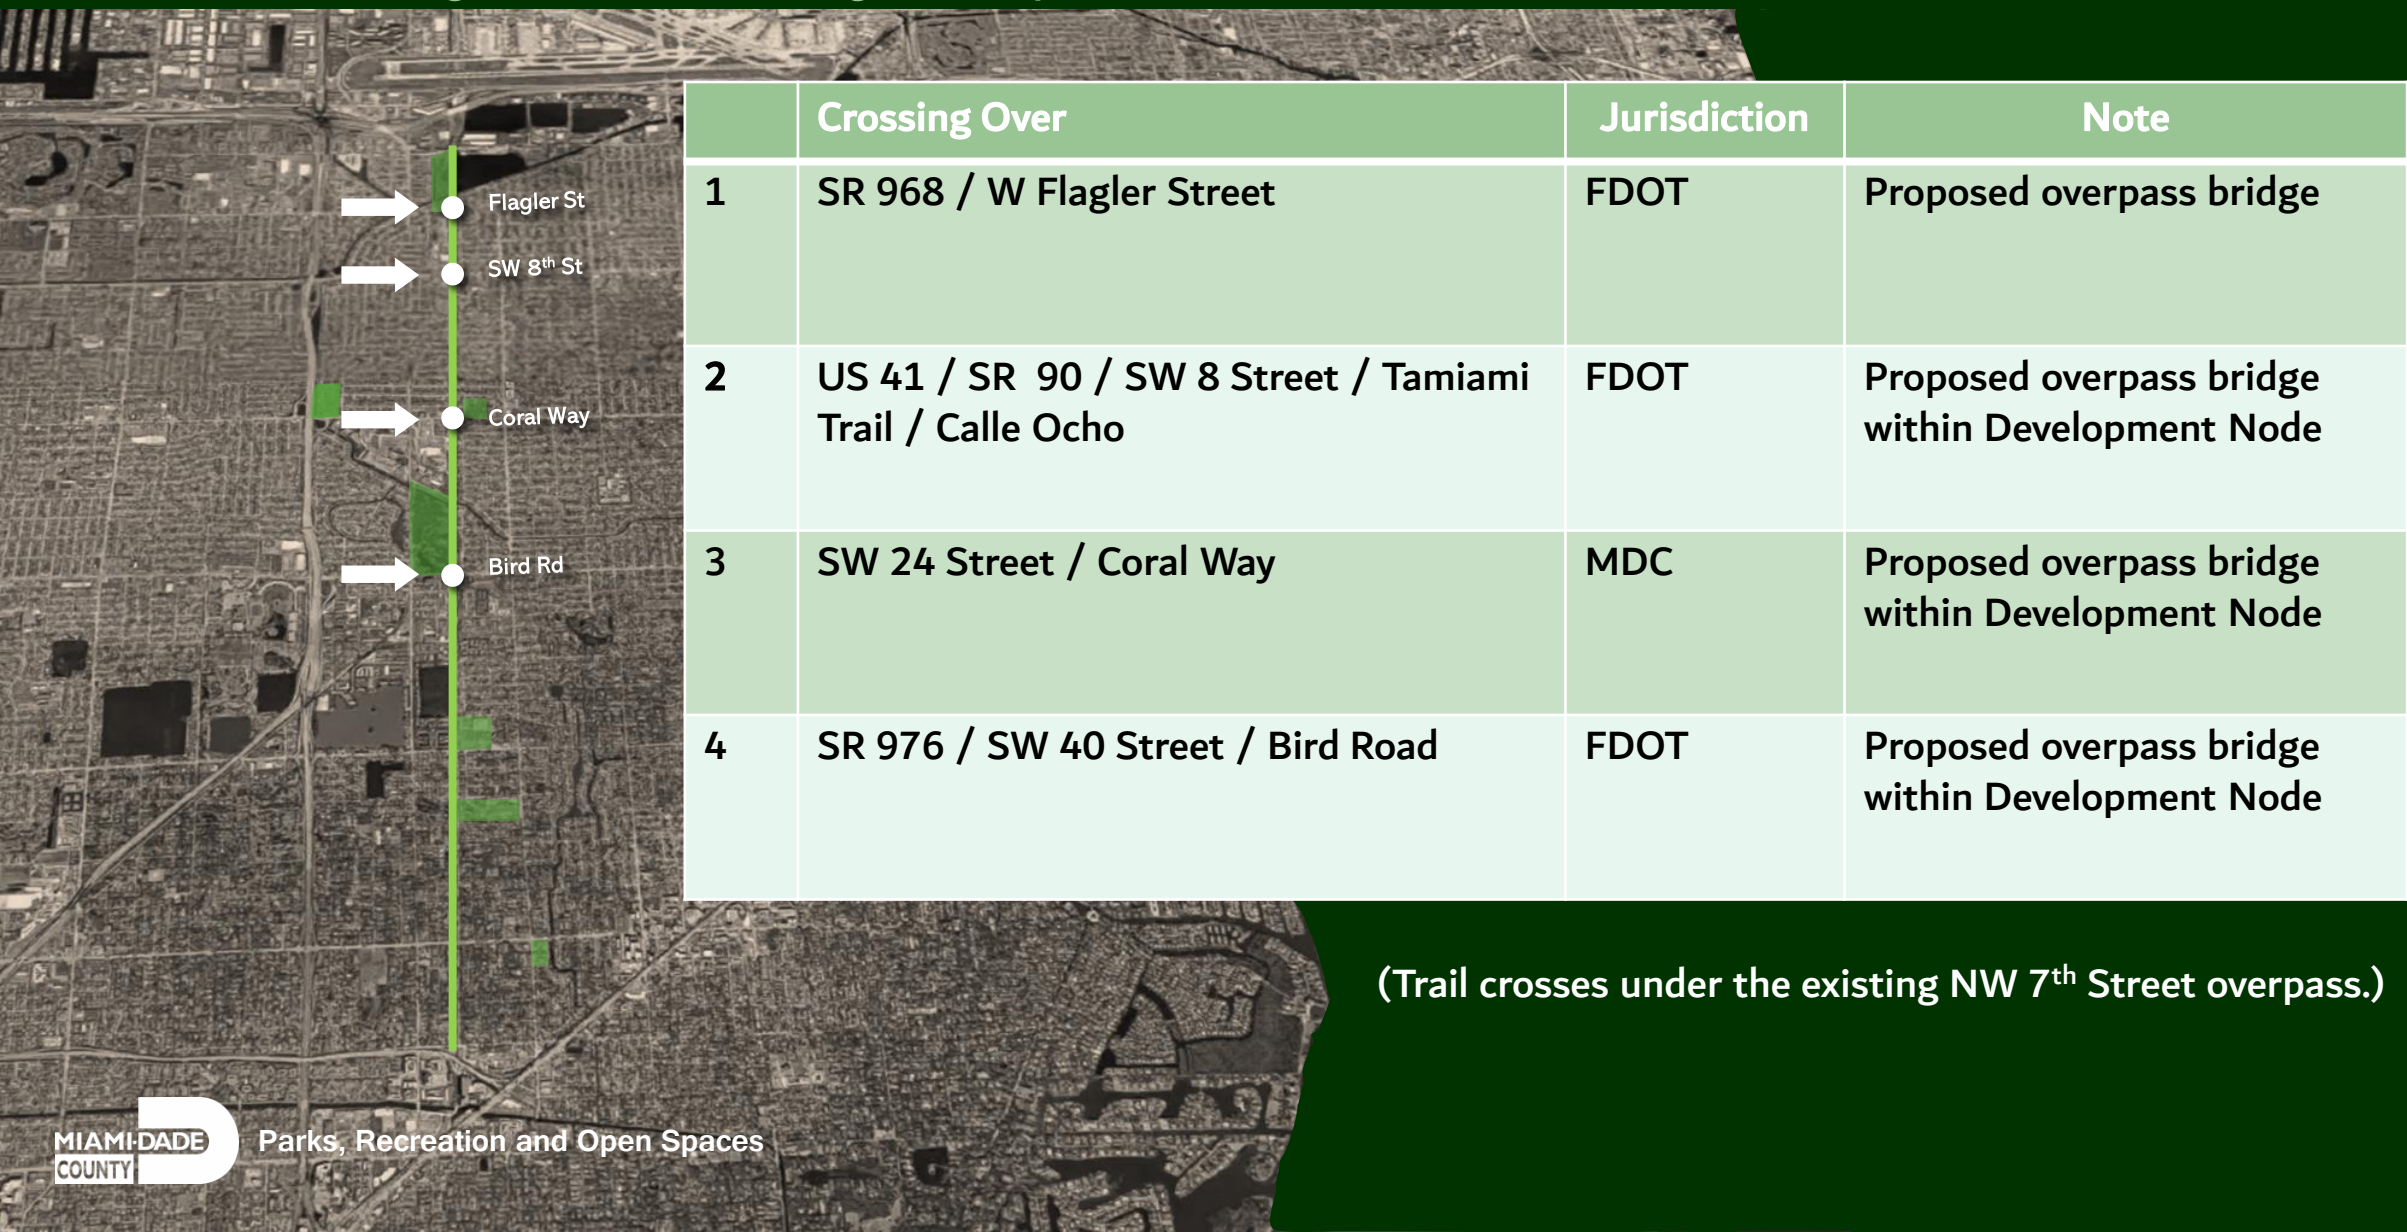


LUDLAM TRAIL CORRIDOR PD&E STUDY

BRIDGE Crossings over Canals identified during NEPA process

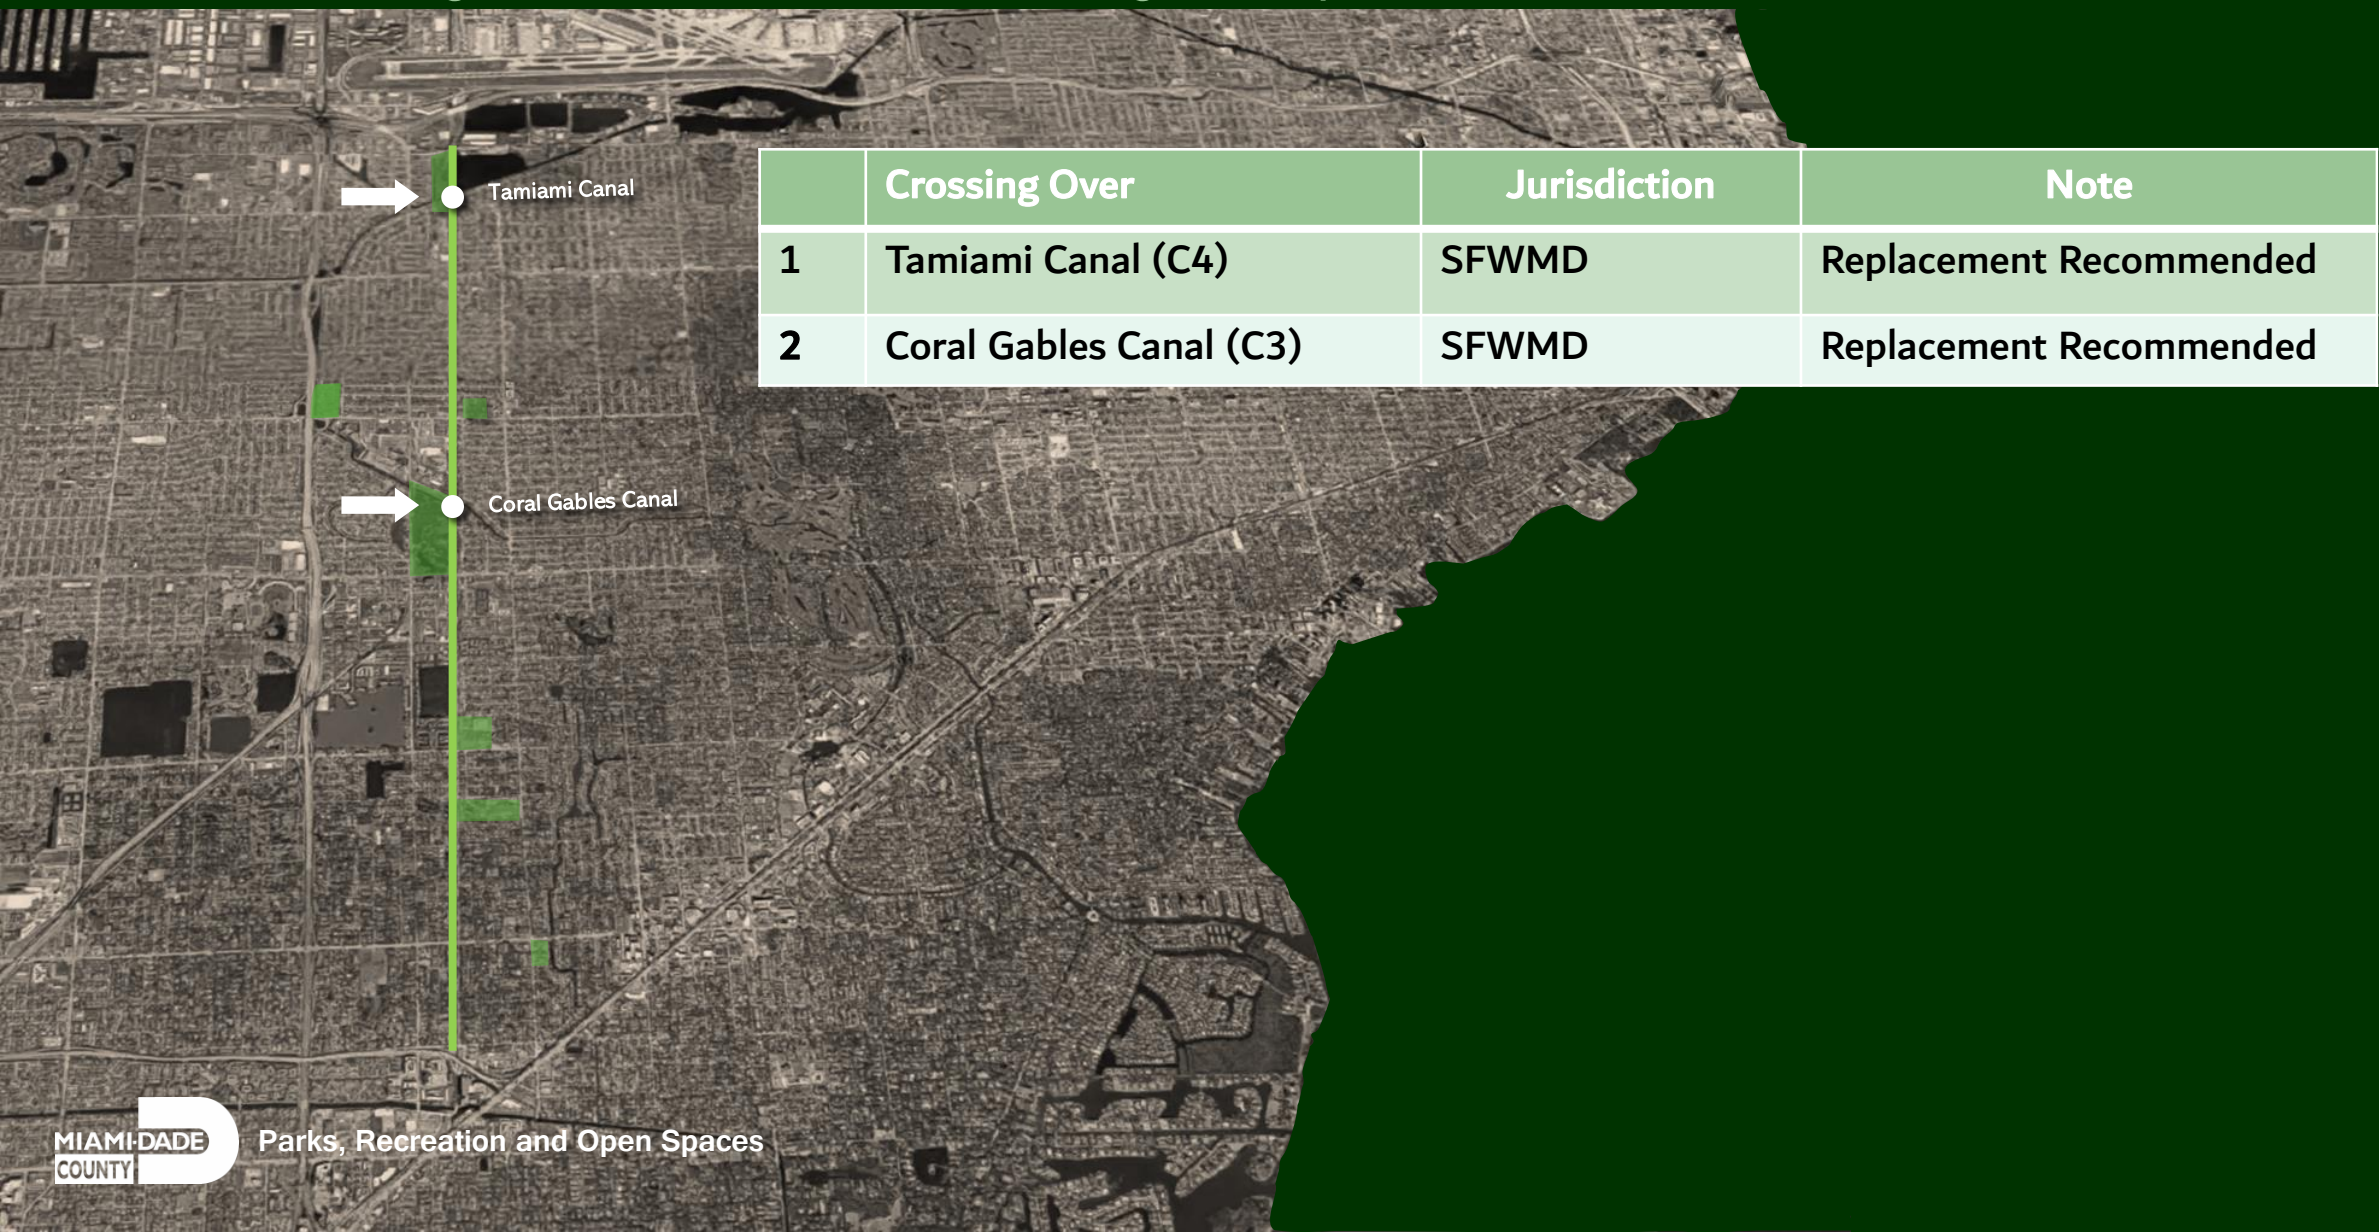

LUDLAM TRAIL CORRIDOR PD&E STUDY

Critical Link in the Miami Loop

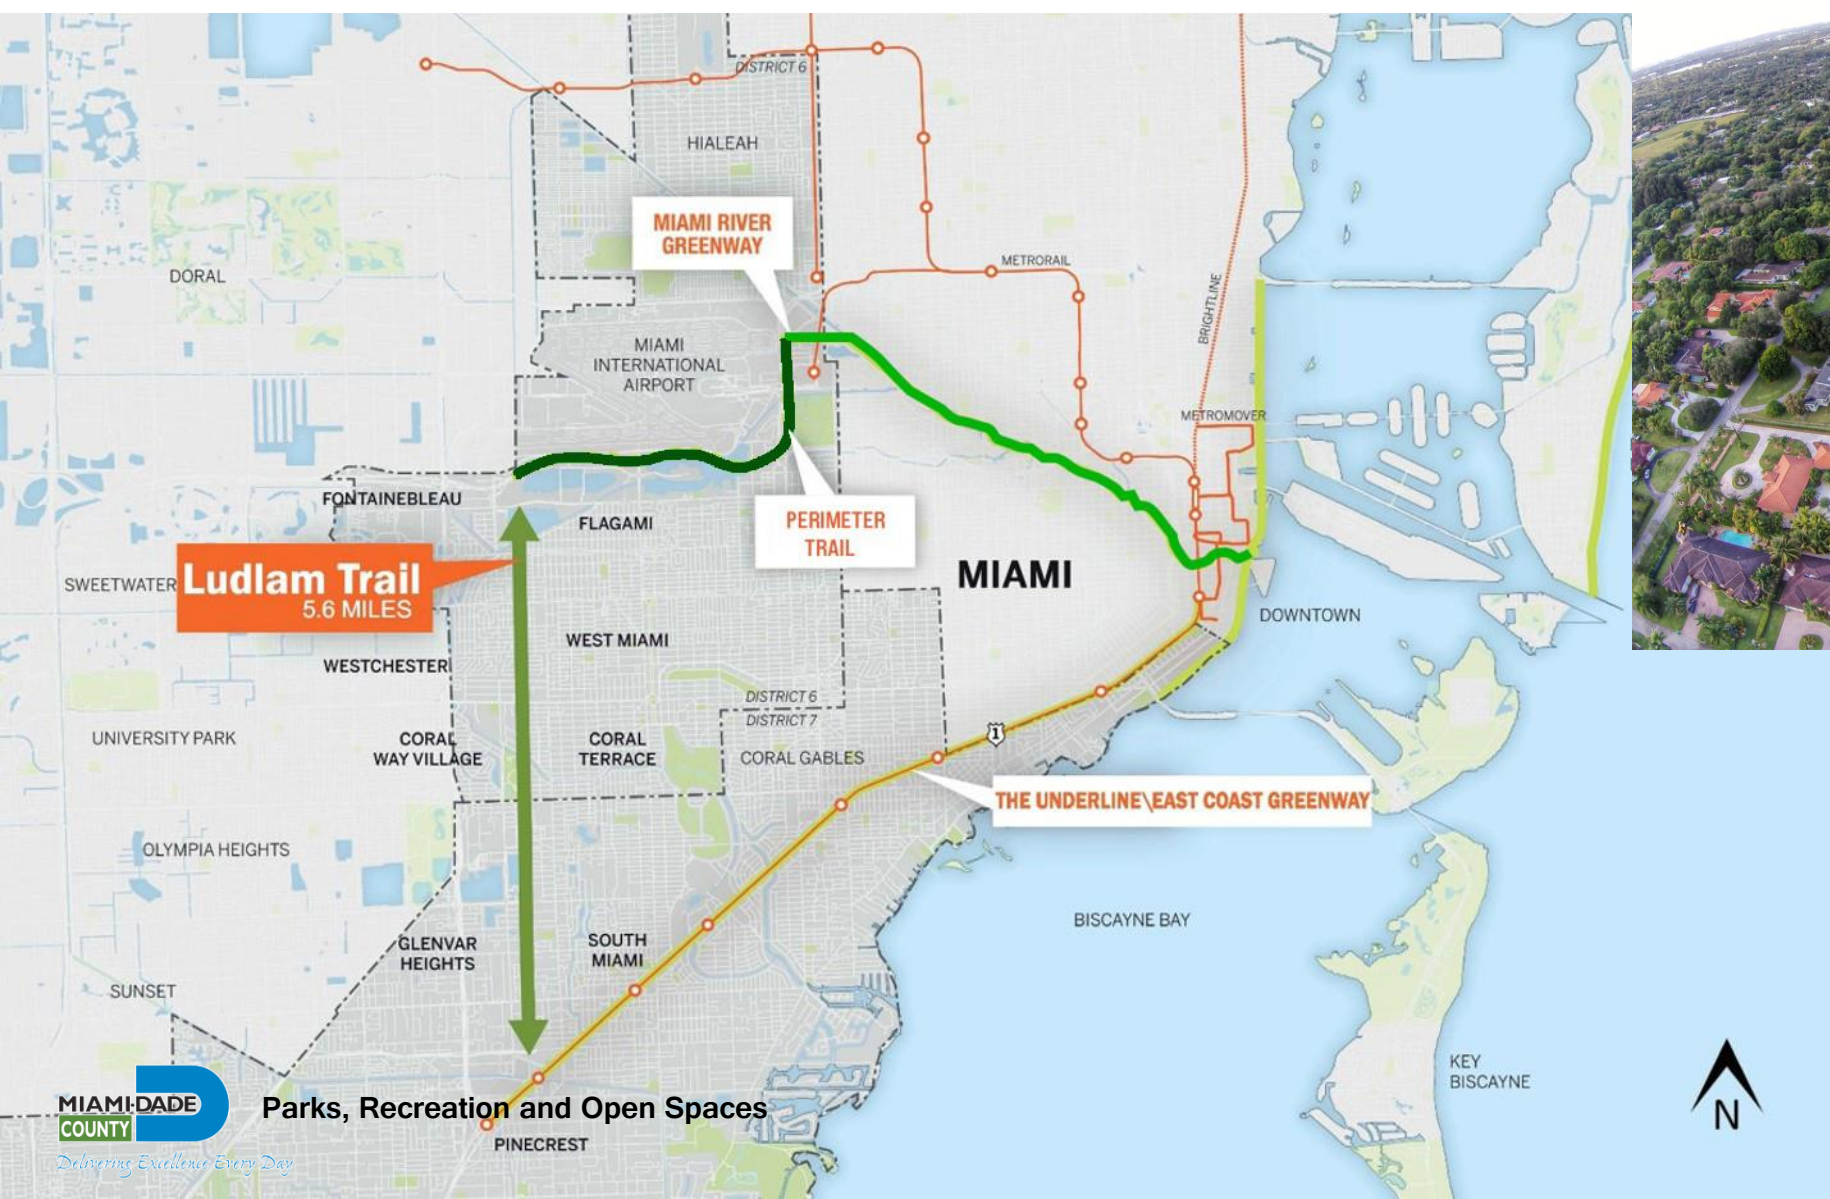

APPENDIX D

Preliminary 15% Concept Plan and Profile (Preferred Alternative)

DRAFT

MIAMI-DADE
PARKS, RECREATION, AND
OPEN SPACES (MDPROS)
15% PLANS



INDEX OF PROGRESS PLANS SET

SHEET NO.	SHEET DESCRIPTION
1	KEY SHEET
2 - 5	TYPICAL SECTIONS
6 - 7	TYPICAL SECTION DETAILS
8 - 35	TRAIL PLANS
36	RECOMMENDED INTERSECTION CROSSING TREATMENT

LUDLAM TRAIL CORRIDOR
PROJECT DEVELOPMENT & ENVIRONMENT (PD&E)

P&R CONTRACT NO.
RFQ 786B

P&R PROJECT NO.
43502-15-001-14470619

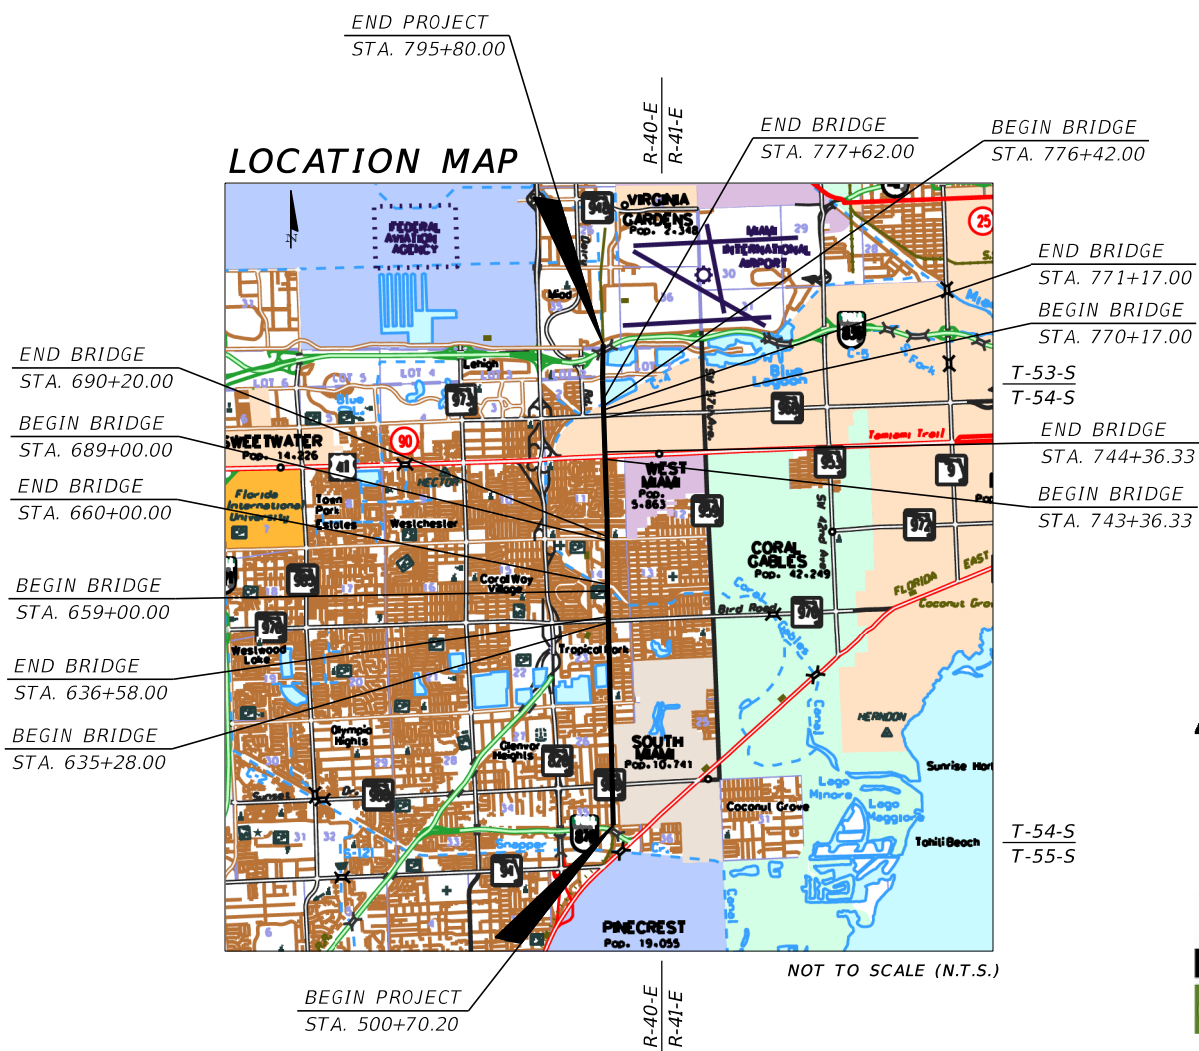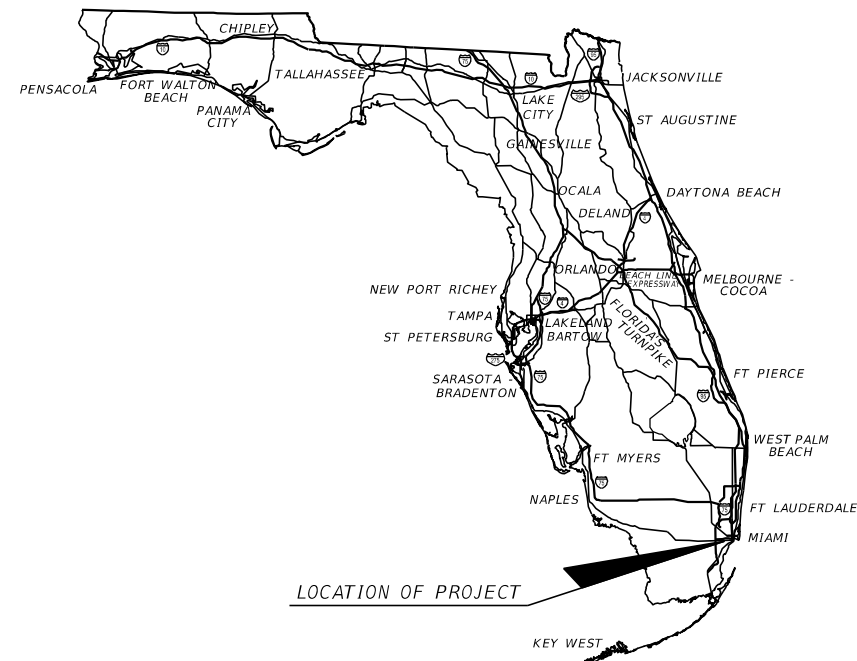

MIAMI-DADE COUNTY MAYOR
DANIELLA LEVIENE CAVA

CHAIRMAN
JOSE "PEPE" DIAZ

COUNTY ATTORNEY
GERI BONZON-KEENAN

BOARD OF COUNTY COMMISSIONERS

- DISTRICT 1 - OLIVER G. GILBERT, III
- DISTRICT 2 - JEAN MONESTIME
- DISTRICT 3 - KEON HARDEMON
- DISTRICT 4 - SALLY A. HEYMAN
- DISTRICT 5 - EILEEN HIGGINS
- DISTRICT 6 - REBECA SOSA
- DISTRICT 7 - RAQUEL A. REGALADO
- DISTRICT 8 - DANIELLE COHEN HIGGINS
- DISTRICT 9 - KIONNE L. MCGHEE
- DISTRICT 10 - JAVIER D. SOUTO
- DISTRICT 11 - JOE A. MARTINEZ
- DISTRICT 12 - JOSE "PEPE" DIAZ
- DISTRICT 13 - RENE GARCIA

AECOM


PLANS PREPARED BY:
AECOM TECHNICAL SERVICES, INC.
110 EAST BROWARD BOULEVARD, SUITE 700
FORT LAUDERDALE, FL 33301
PHONE (305) 262-7466 FAX (305) 261-4017
CERTIFICATE OF AUTHORIZATION #8115

MIAMI-DADE
COUNTY

MDPROS PROJECT MANAGER:
ALISSA TURTLETAUB, M.S.
MIAMI-DADE COUNTY
PARKS, RECREATION, AND OPEN SPACES (MDPROS)
HICKMAN BUILDING
275 NW 2ND STREET, 4TH FLOOR
MIAMI, FL 33128
PHONE (305)-755-7800

DATE	P&R CONTRACT NO.	P&R PROJECT NO.	SHEET NO.
2021/05/24	RFQ 786B	43502-15-001-14470619	1

LUDLAM TRAIL
BICYCLE AND PEDESTRIAN PATH
(BUFFERED SEPARATION)

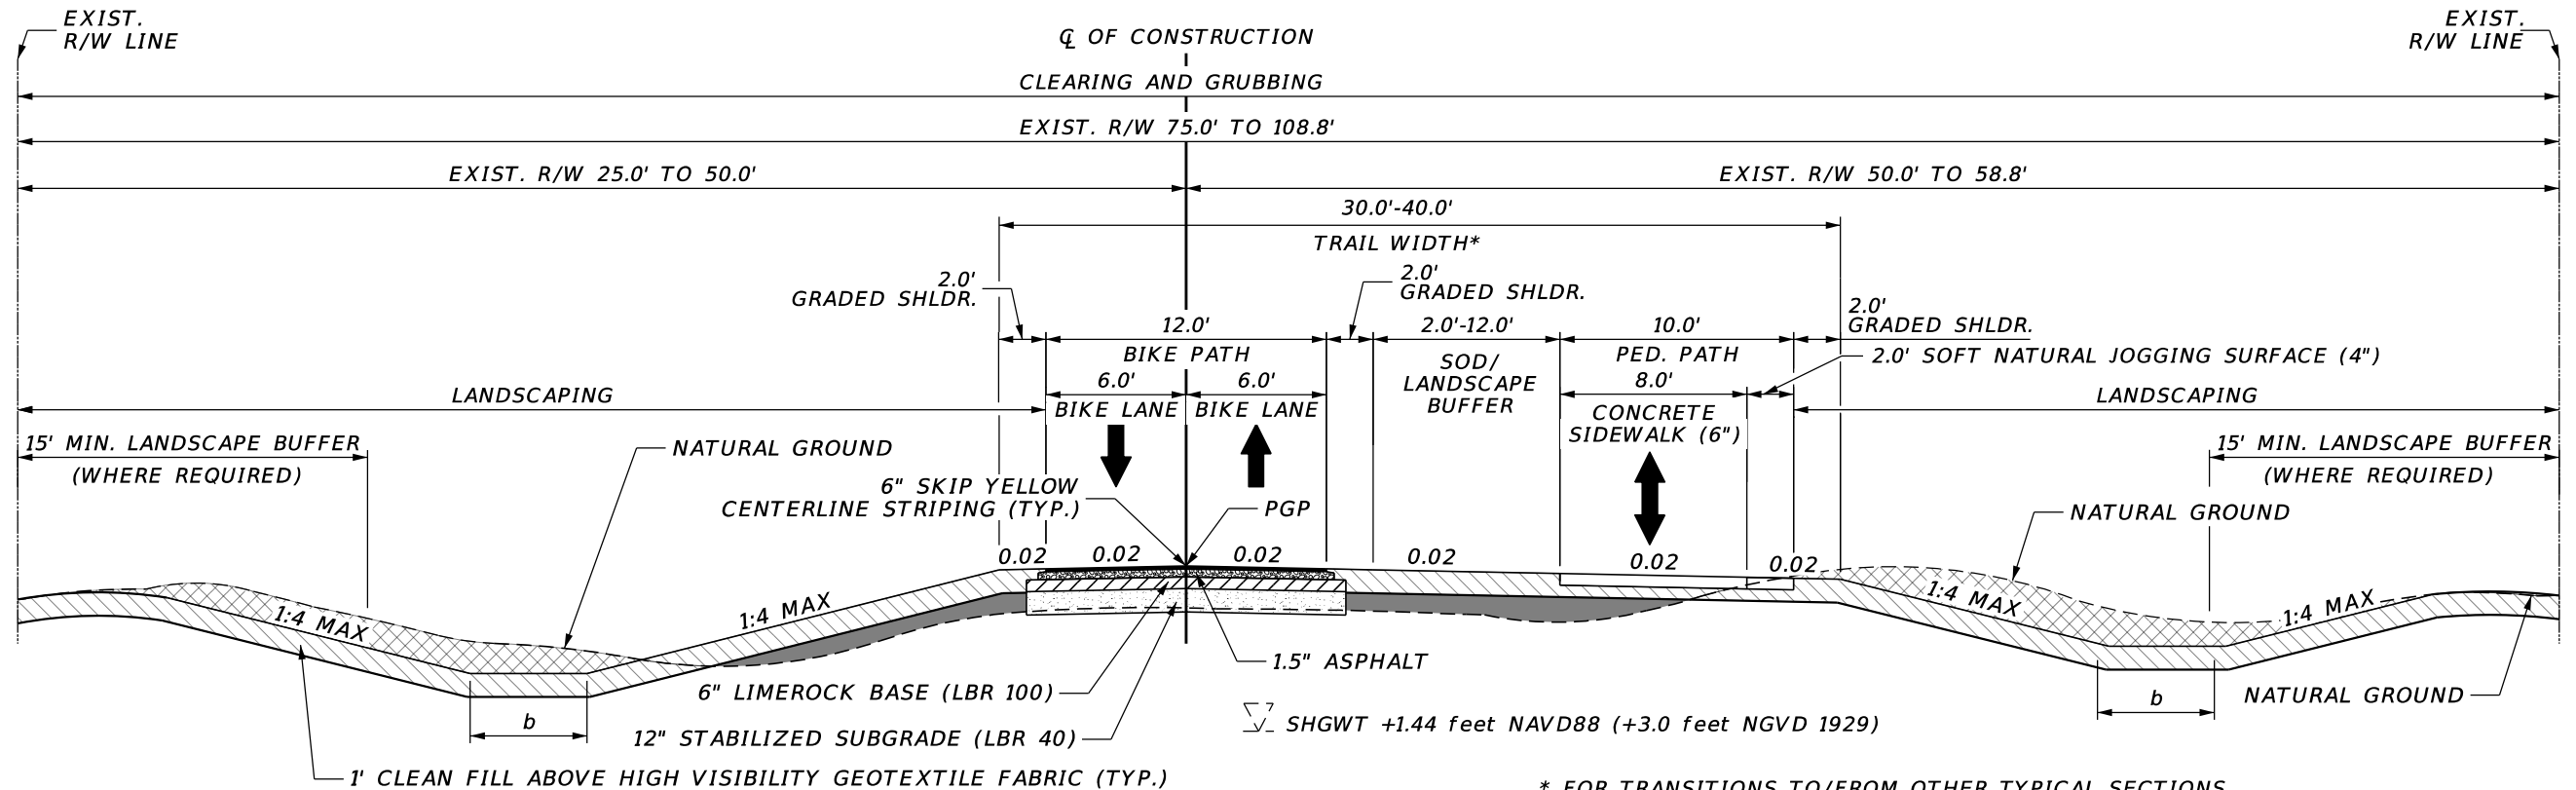

TYPICAL SECTION 1

TRAIL DESIGN SPEED	
18 MPH	FOR LONGITUDINAL GRADES $\leq$ 4%
30 MPH	FOR DOWNHILL LONGITUDINAL GRADES $>$ 4%

EARTHWORK LEGEND	
	CUT
	RELOCATED FILL
	CLEAN FILL

DRAINAGE LEGEND
b: Swale Bottom Width
Swale depth and width is to be determined in design.

NOTES:

1. ESTIMATED SEASONAL HIGH GROUNDWATER TABLE (SHGWT) EACH YEAR IS IN THE AUGUST-SEPTEMBER PERIOD AT THE END OF THE WET SEASON DURING A YEAR OF AVERAGE (NORMAL) RAINFALL.
(PER PRELIMINARY REPORT OF SUBSURFACE EXPLORATION AND GEOTECHNICAL ENGINEERING EVALUATIONS, OCTOBER 2018, PREPARED BY: GEOSOL, INC.)
2. SHGWT BASED ON NORTH AMERICAN VERTICAL DATUM (NAVD) 1988.
3. PGP: PROFILE GRADE POINT
4. APPLICABLE DRAINAGE IS TO BE EVALUATED/DETERMINED DURING DESIGN.
5. APPLICABLE LIGHTING INCLUDING LOW-LEVEL BOLLARD LIGHTING IS TO BE EVALUATED/DETERMINED DURING DESIGN.
6. ANY EXISTING CHAIN LINK FENCE, ASPHALT PADS OR OTHER ITEMS/ENCROACHMENTS WITHIN THE TRAIL RIGHT OF WILL BE REMOVED AT THE TIME OF CLEARING AND GRUBBING

REVISIONS	
DATE	DESCRIPTION
	DRAFT

AECOM
110 EAST BROWARD BOULEVARD, SUITE 700
FORT LAUDERDALE, FL 33301

**MIAMI-DADE
COUNTY**

LUDLAM TRAIL CORRIDOR PD&E STUDY

Miami-Dade County
Parks, Recreation, and
Open Spaces
(MDPROS)

Hickman Building
275 NW 2nd Street
Miami, FL 33128
305-755-7800


P&R CONTRACT NO.
RFQ 786B
P&R PROJECT NO.
43502-15-001-14470619

LUDLAM TRAIL
TYPICAL SECTIONS

SHEET
NO.

2

LUDLAM TRAIL
BICYCLE AND PEDESTRIAN PATH
(NO SEPARATION)

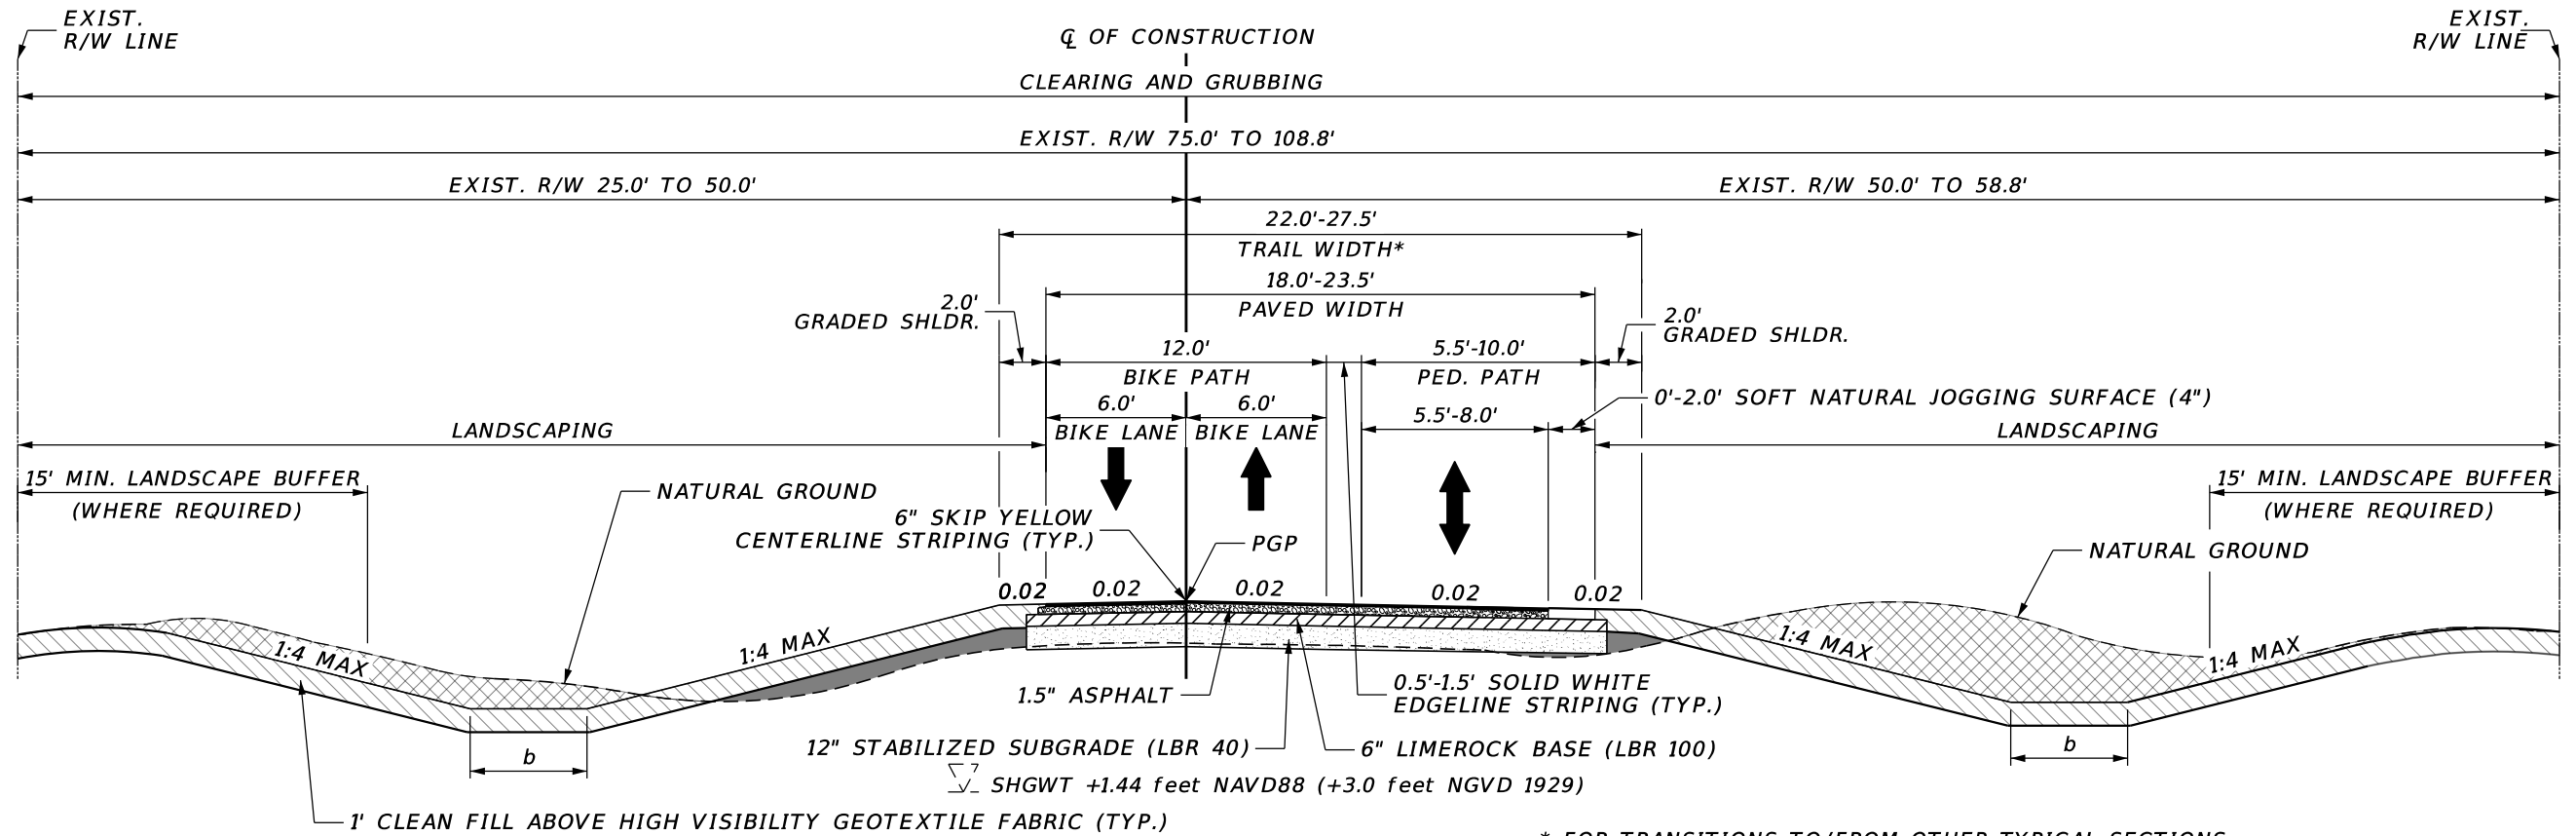

TYPICAL SECTION 2

* FOR TRANSITIONS TO/FROM OTHER TYPICAL SECTIONS,
SEE TYPICAL SECTION DETAILS (SHEET 7)

TRAIL DESIGN SPEED	
18 MPH	FOR LONGITUDINAL GRADES $\leq$ 4%
30 MPH	FOR DOWNHILL LONGITUDINAL GRADES $>$ 4%

EARTHWORK LEGEND	
	CUT
	RELOCATED FILL
	CLEAN FILL

DRAINAGE LEGEND
b: Swale Bottom Width
Swale depth and width is to be determined in design.

NOTES:

1. ESTIMATED SEASONAL HIGH GROUNDWATER TABLE (SHGWT) EACH YEAR IS IN THE AUGUST-SEPTEMBER PERIOD AT THE END OF THE WET SEASON DURING A YEAR OF AVERAGE (NORMAL) RAINFALL.
(PER PRELIMINARY REPORT OF SUBSURFACE EXPLORATION AND GEOTECHNICAL ENGINEERING EVALUATIONS, OCTOBER 2018, PREPARED BY: GEOSOL, INC.)
2. SHGWT BASED ON NORTH AMERICAN VERTICAL DATUM (NAVD) 1988.
3. PGP: PROFILE GRADE POINT
4. APPLICABLE DRAINAGE IS TO BE EVALUATED/DETERMINED DURING DESIGN.
5. APPLICABLE LIGHTING INCLUDING LOW-LEVEL BOLLARD LIGHTING IS TO BE EVALUATED/DETERMINED DURING DESIGN.
6. ANY EXISTING CHAIN LINK FENCE, ASPHALT PADS OR OTHER ITEMS/ENCROACHMENTS WITHIN THE TRAIL RIGHT OF WILL BE REMOVED AT THE TIME OF CLEARING AND GRUBBING

REVISIONS	
DATE	DESCRIPTION
	DRAFT

AECOM
110 EAST BROWARD BOULEVARD, SUITE 700
FORT LAUDERDALE, FL 33301

MIAMI-DADE COUNTY

LUDLAM TRAIL CORRIDOR PD&E STUDY

Miami-Dade County
Parks, Recreation, and
Open Spaces
(MDPROS)

Hickman Building
275 NW 2nd Street
Miami, FL 33128
305-755-7800


P&R CONTRACT NO.
RFQ 786B
P&R PROJECT NO.
43502-15-001-14470619

LUDLAM TRAIL
TYPICAL SECTIONS

SHEET
NO.

3

LUDLAM TRAIL
BICYCLE AND PEDESTRIAN PATH
(WITH CURBED LANDSCAPED DIVIDER)

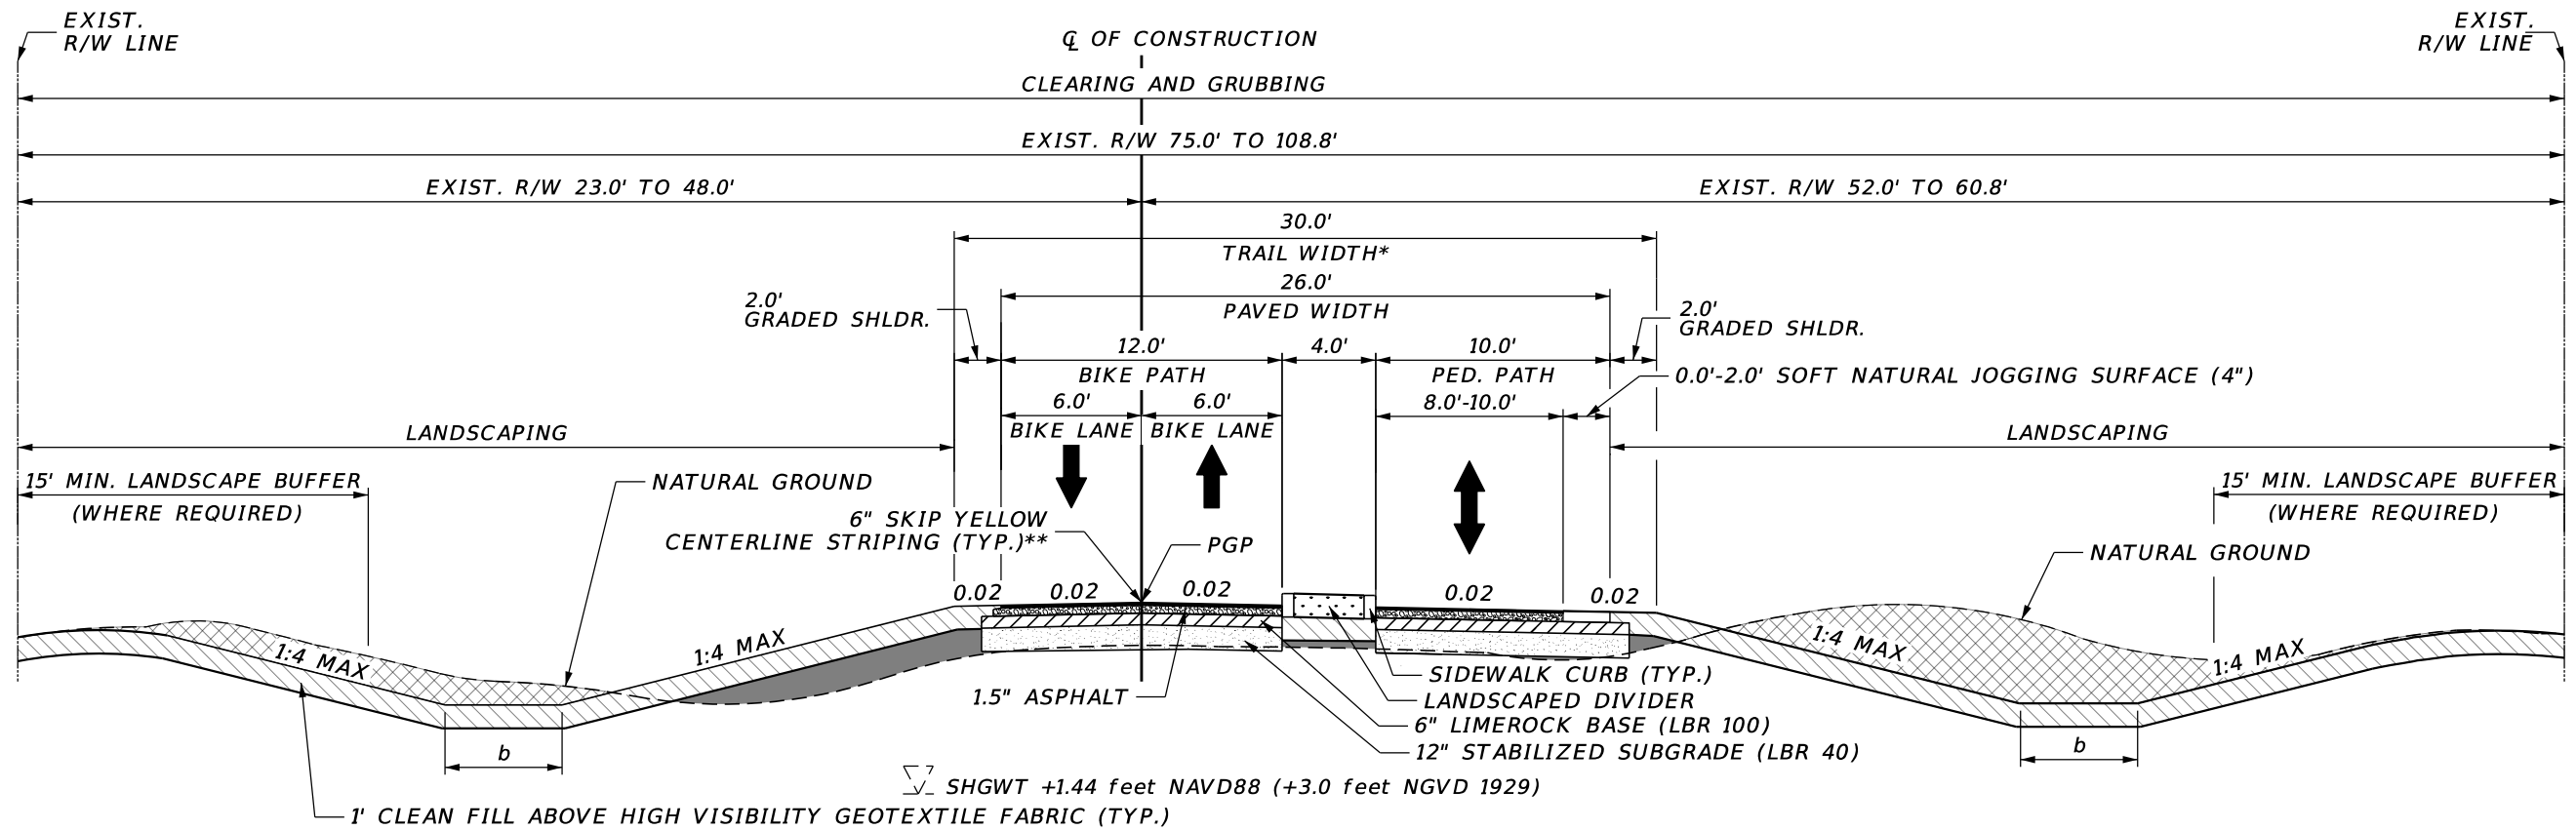

TYPICAL SECTION 4

* FOR TRANSITIONS TO/FROM OTHER TYPICAL SECTIONS, SEE TYPICAL SECTION DETAILS (SHEET 7)

** FOR PAVEMENT MARKING LOCATION DETAIL, SEE TYPICAL SECTION DETAILS (SHEET 7)

TRAIL DESIGN SPEED	
18 MPH	FOR LONGITUDINAL GRADES $\leq$ 4%
30 MPH	FOR DOWNHILL LONGITUDINAL GRADES $>$ 4%

EARTHWORK LEGEND	
	CUT
	RELOCATED FILL
	CLEAN FILL

DRAINAGE LEGEND
b: Swale Bottom Width
Swale depth and width is to be determined in design.

- NOTES:
1. ESTIMATED SEASONAL HIGH GROUNDWATER TABLE (SHGWT) EACH YEAR IS IN THE AUGUST-SEPTEMBER PERIOD AT THE END OF THE WET SEASON DURING A YEAR OF AVERAGE (NORMAL) RAINFALL.
(PER PRELIMINARY REPORT OF SUBSURFACE EXPLORATION AND GEOTECHNICAL ENGINEERING EVALUATIONS, OCTOBER 2018, PREPARED BY: GEOSOL, INC.)
 2. SHGWT BASED ON NORTH AMERICAN VERTICAL DATUM (NAVD) 1988.
 3. PGP: PROFILE GRADE POINT
 4. APPLICABLE DRAINAGE IS TO BE EVALUATED/DETERMINED DURING DESIGN.
 5. APPLICABLE LIGHTING INCLUDING LOW-LEVEL BOLLARD LIGHTING IS TO BE EVALUATED/DETERMINED DURING DESIGN.
 6. ANY EXISTING CHAIN LINK FENCE, ASPHALT PADS OR OTHER ITEMS/ENCROACHMENTS WITHIN THE TRAIL RIGHT OF WILL BE REMOVED AT THE TIME OF CLEARING AND GRUBBING

REVISIONS	
DATE	DESCRIPTION
	DRAFT

AECOM
110 EAST BROWARD BOULEVARD, SUITE 700
FORT LAUDERDALE, FL 33301

MIAMI-DADE COUNTY


LUDLAM TRAIL CORRIDOR PD&E STUDY		
Miami-Dade County Parks, Recreation, and Open Spaces (MDPROS)	Hickman Building 275 NW 2nd Street Miami, FL 33128 305-755-7800	P&R CONTRACT NO. RFQ 786B P&R PROJECT NO. 43502-15-001-14470619

LUDLAM TRAIL
TYPICAL SECTIONS


SHEET NO.
5

DRAFT


LUDLAM TRAIL
BICYCLE AND PEDESTRIAN PATH
PAVED BUFFER TRANSITION DETAIL

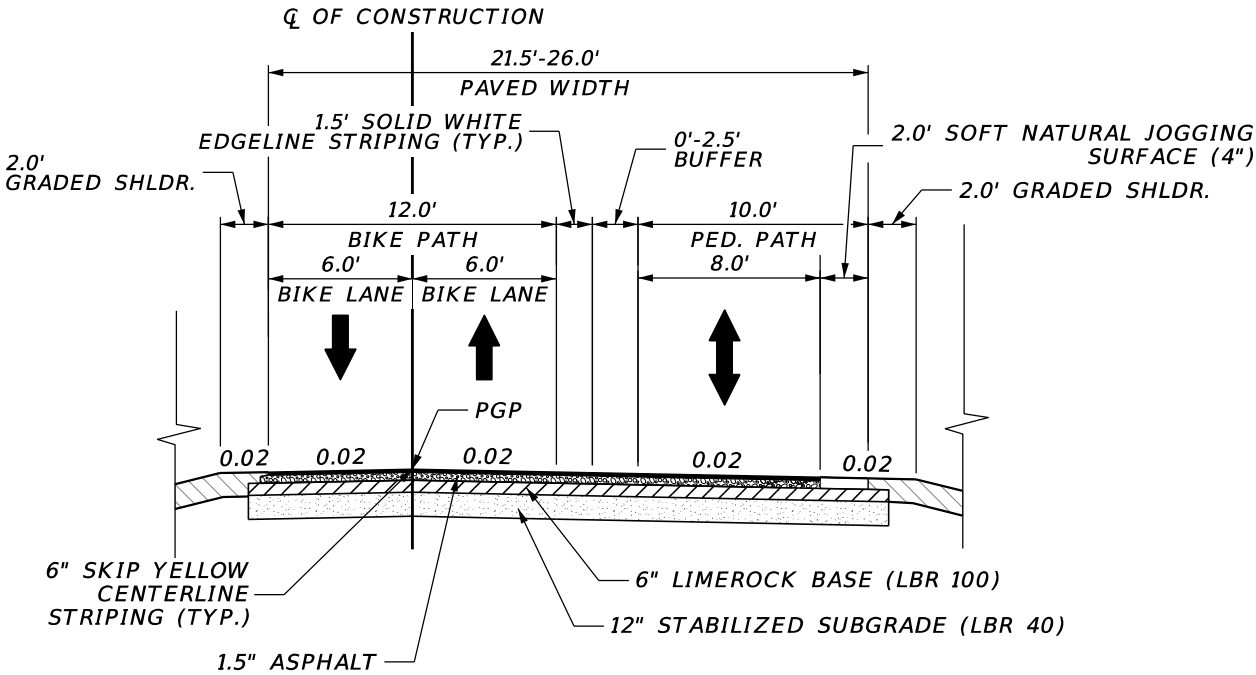


LUDLAM TRAIL
TYPICAL REST AREA DETAIL

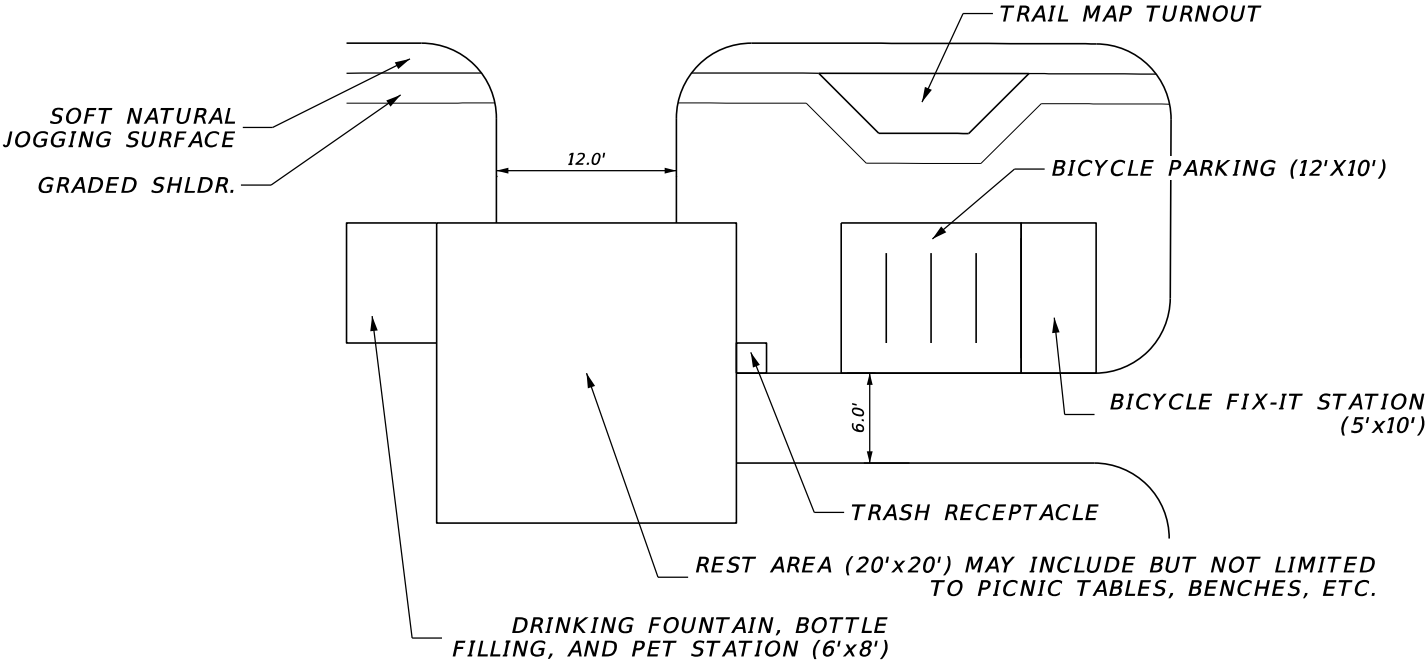


LUDLAM TRAIL PEDESTRIAN BRIDGE
TYPICAL SECTION DETAIL (DEVELOPMENT ZONES)

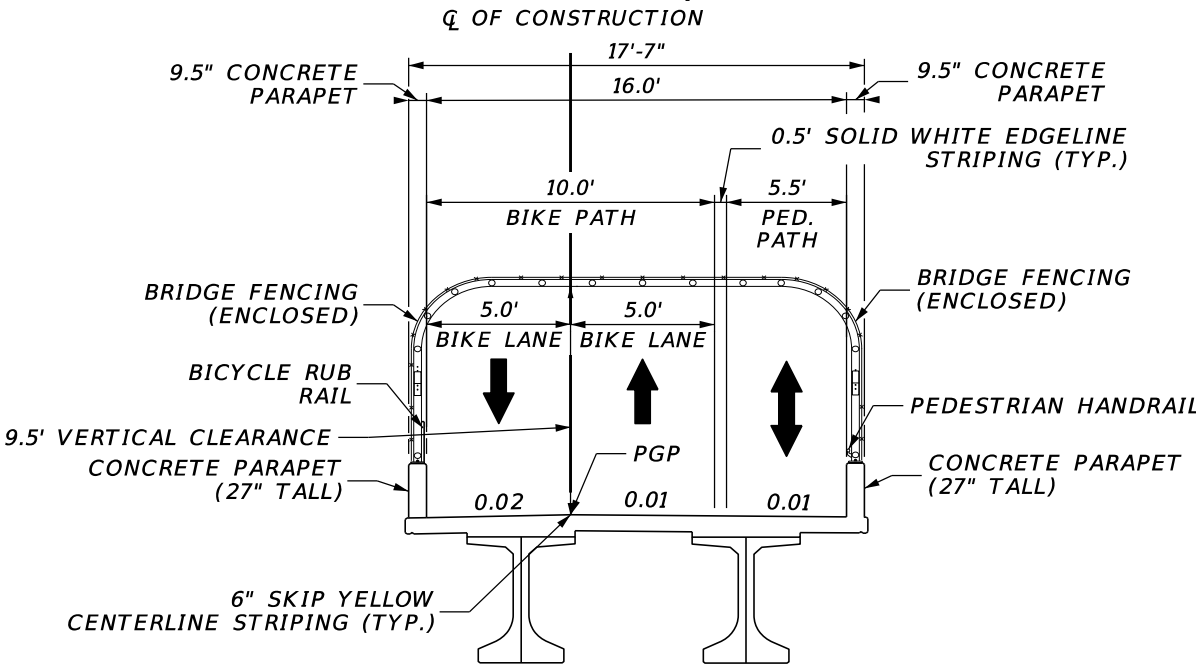



LUDLAM TRAIL PEDESTRIAN BRIDGE
TYPICAL SECTION DETAIL

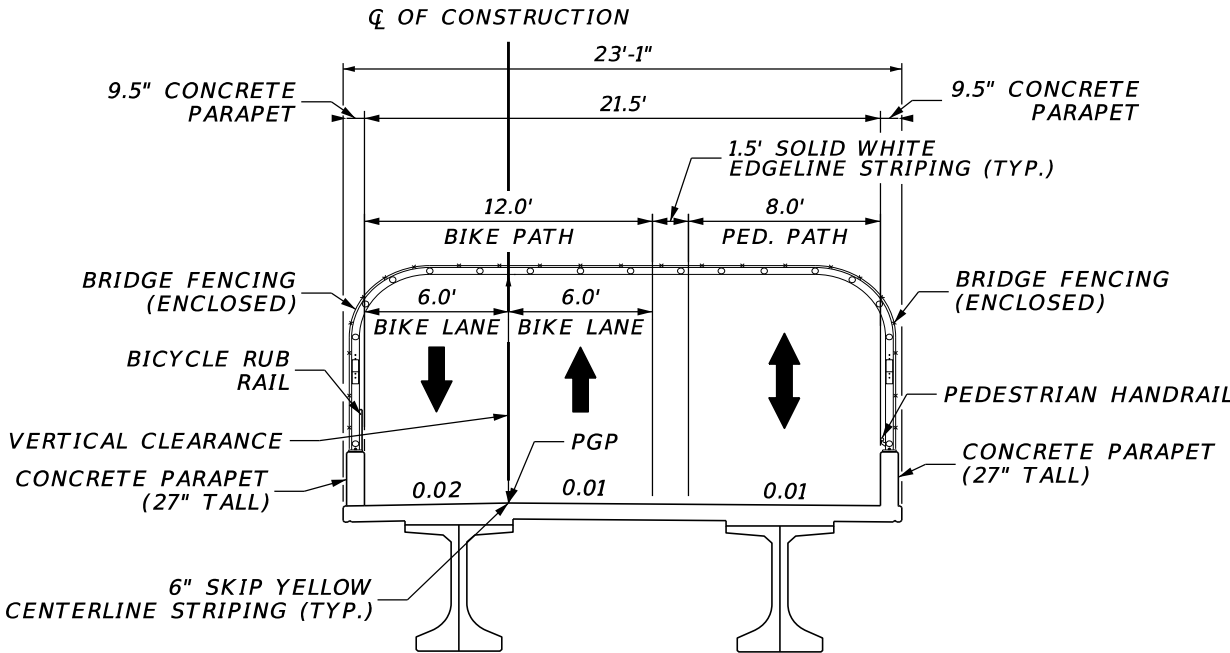



**LUDLAM TRAIL
BICYCLE AND PEDESTRIAN PATH
PAVEMENT MARKING LOCATION DETAIL 2 (N.T.S.)**


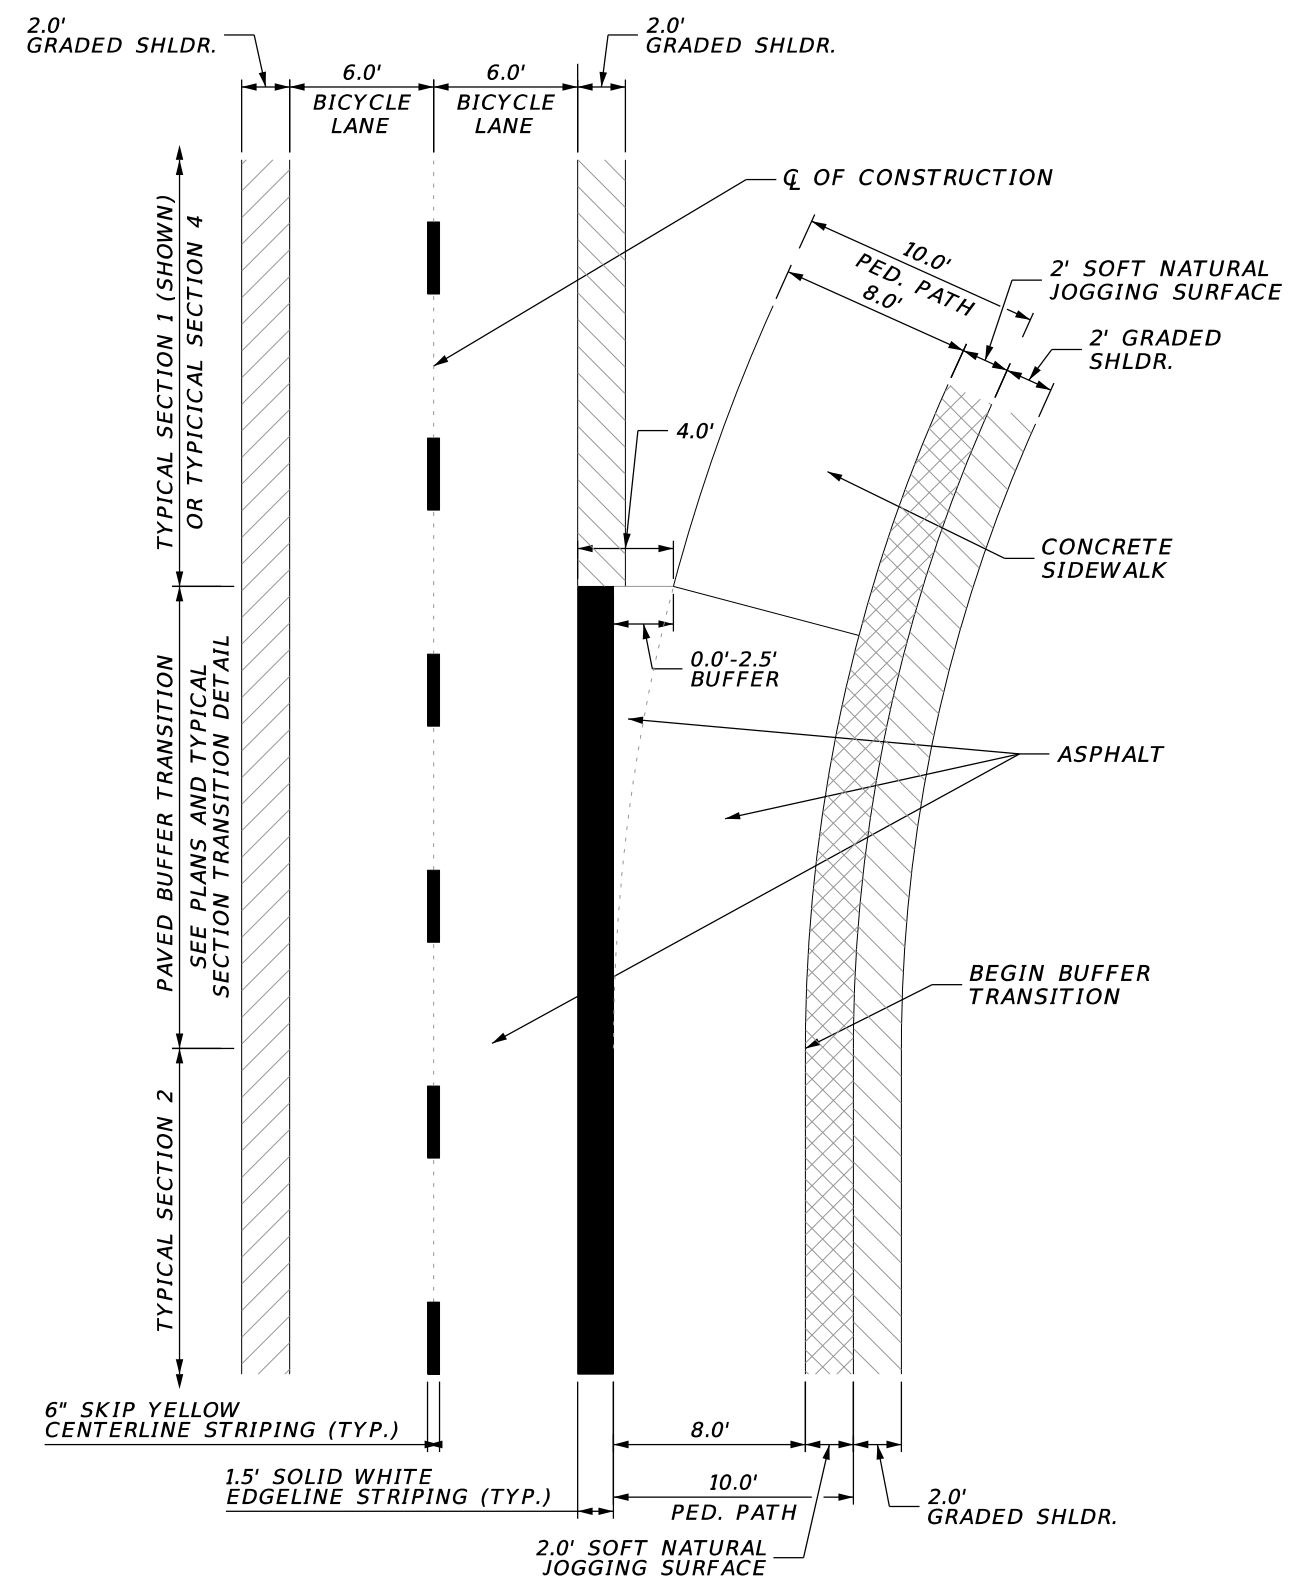


REVISIONS		 AECOM 110 EAST BROWARD BOULEVARD, SUITE 700 FORT LAUDERDALE, FL 33301	 MIAMI-DADE COUNTY	LUDLAM TRAIL CORRIDOR PD&E STUDY			LUDLAM TRAIL TYPICAL SECTION DETAILS	SHEET NO. 7
DATE	DESCRIPTION			Miami-Dade County Parks, Recreation, and Open Spaces (MDPROS)	Hickman Building 275 NW 2nd Street Miami, FL 33128 305-755-7800	P&R CONTRACT NO. RFQ 786B P&R PROJECT NO. 43502-15-001-14470619		
	DRAFT							

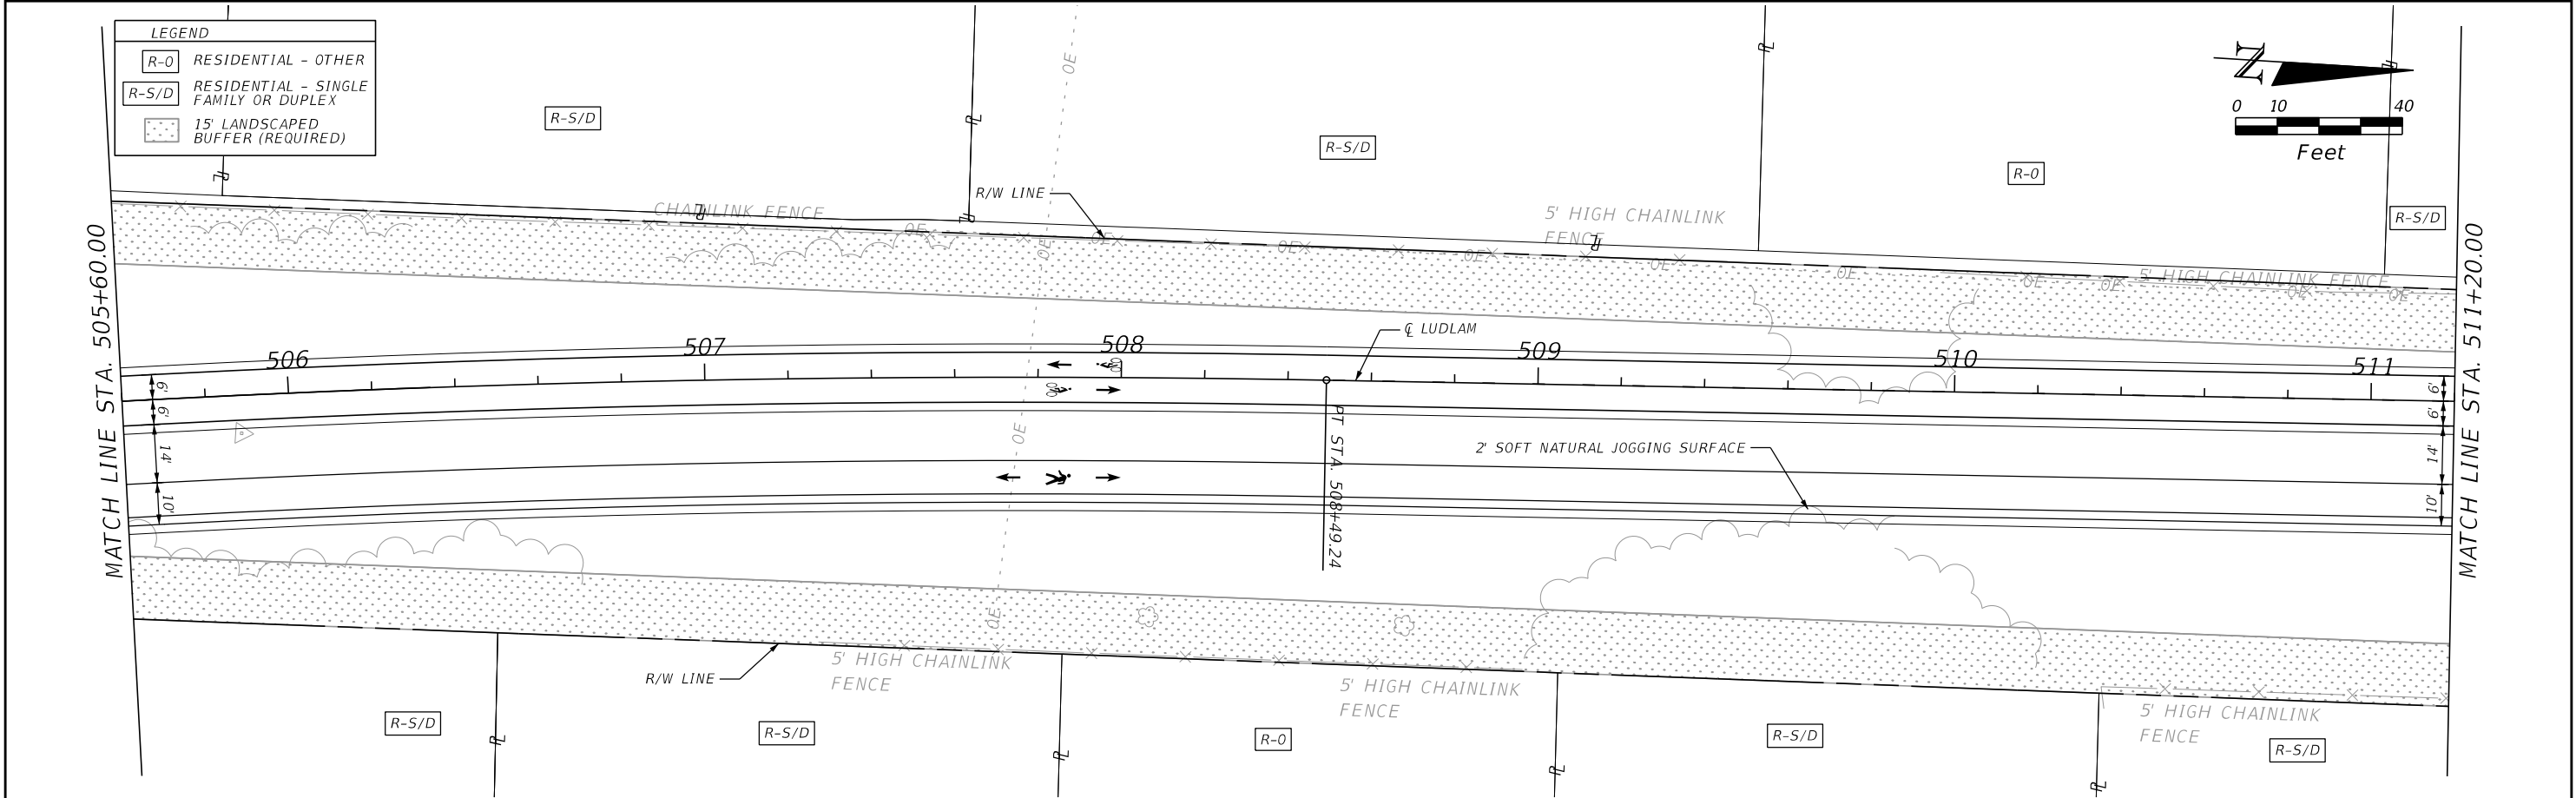
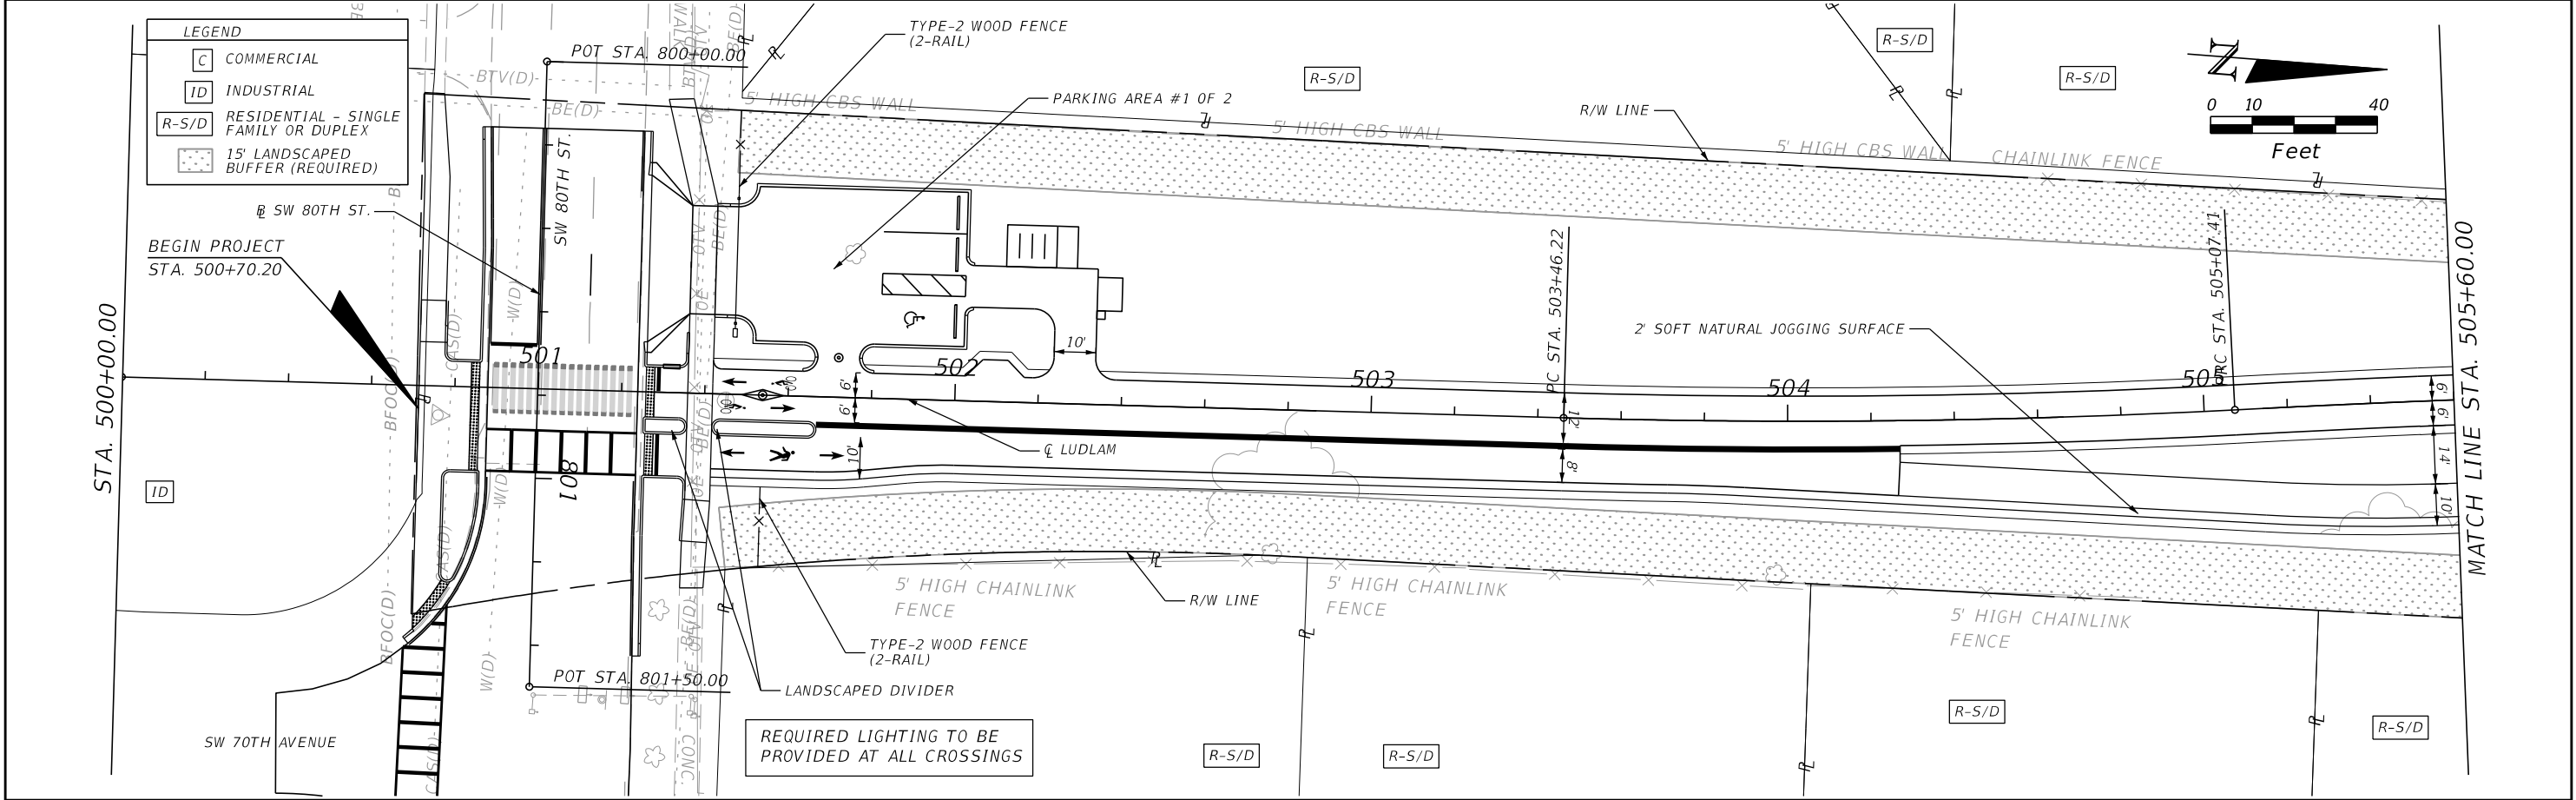


REVISIONS		 110 EAST BROWARD BOULEVARD, SUITE 700 FORT LAUDERDALE, FL 33301	 MIAMI-DADE COUNTY	LUDLAM TRAIL CORRIDOR PD&E STUDY			LUDLAM TRAIL PLANS	SHEET NO.
DATE	DESCRIPTION			Miami-Dade County Parks, Recreation, and Open Spaces (MDPROS)	Hickman Building 275 NW 2nd Street Miami, FL 33128 305-755-7800	P&R CONTRACT NO. RFQ 786B P&R PROJECT NO. 43502-15-001-14470619		8
	DRAFT							

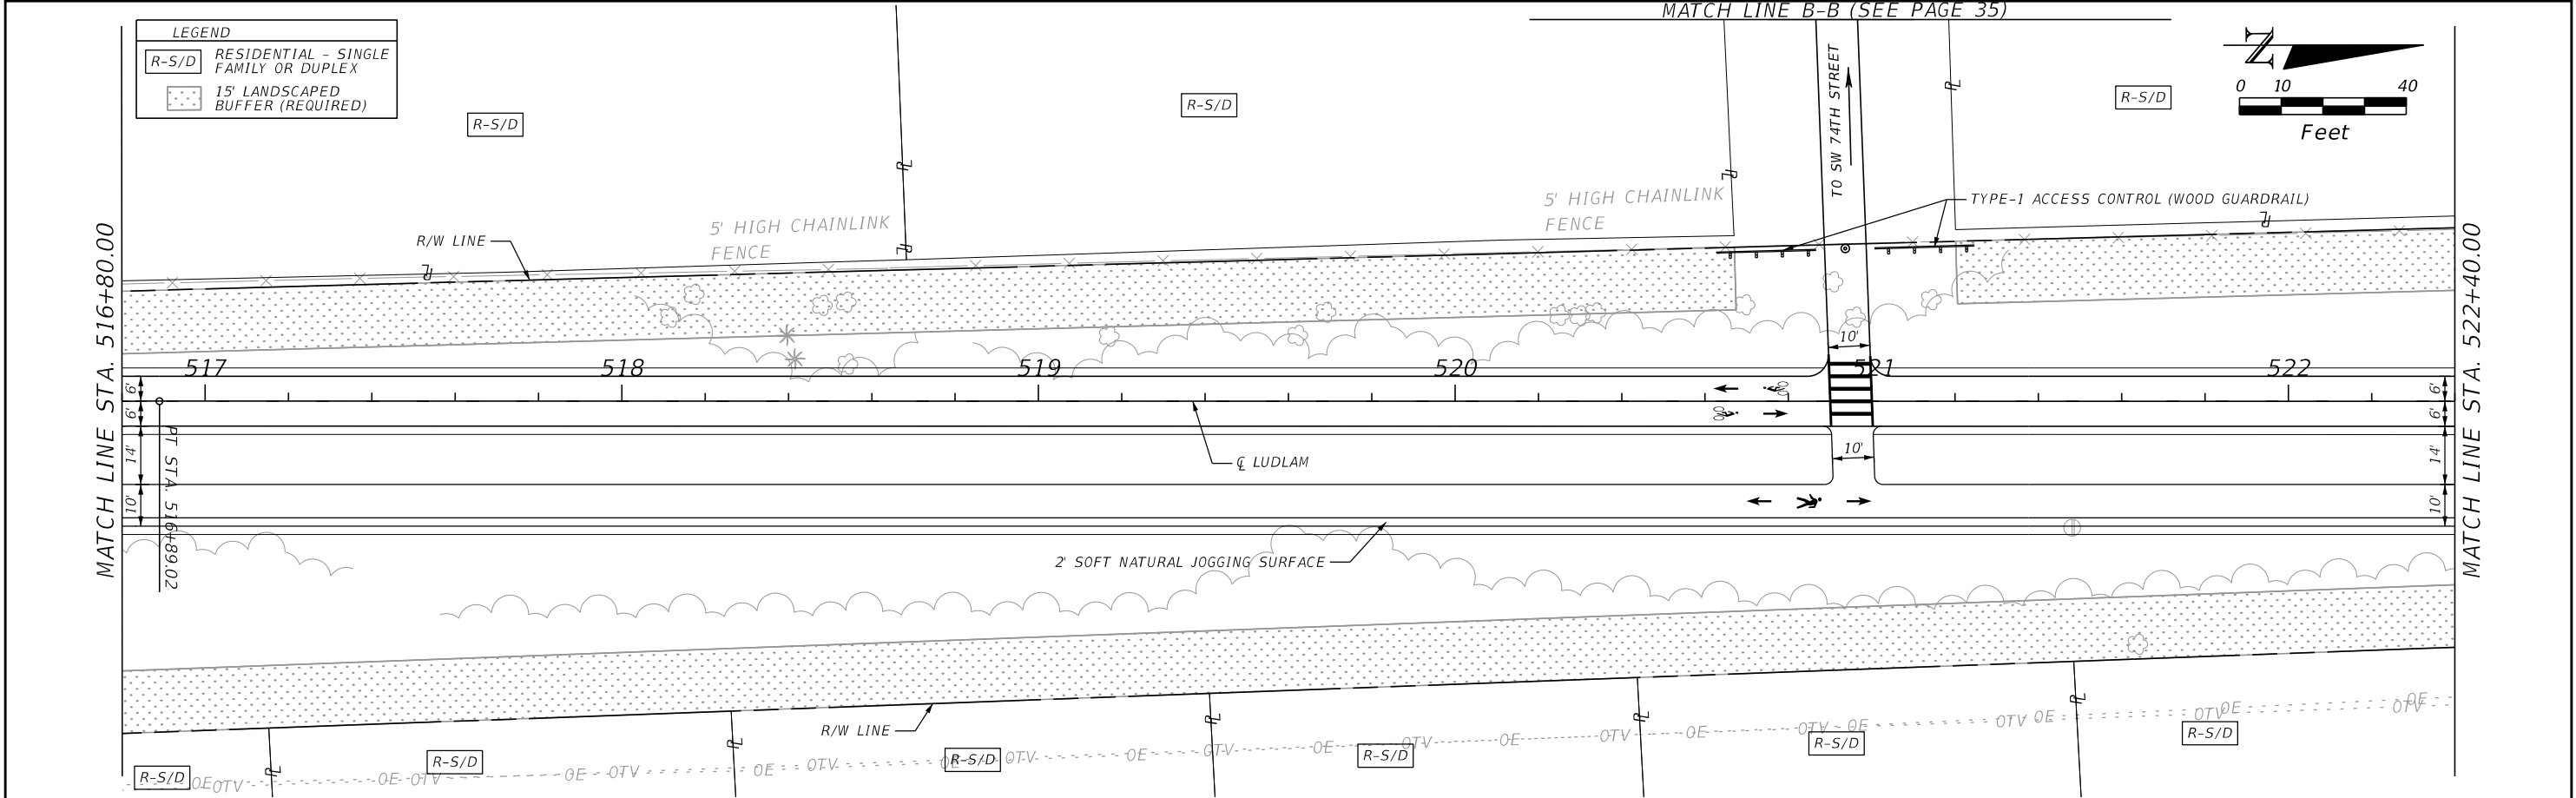
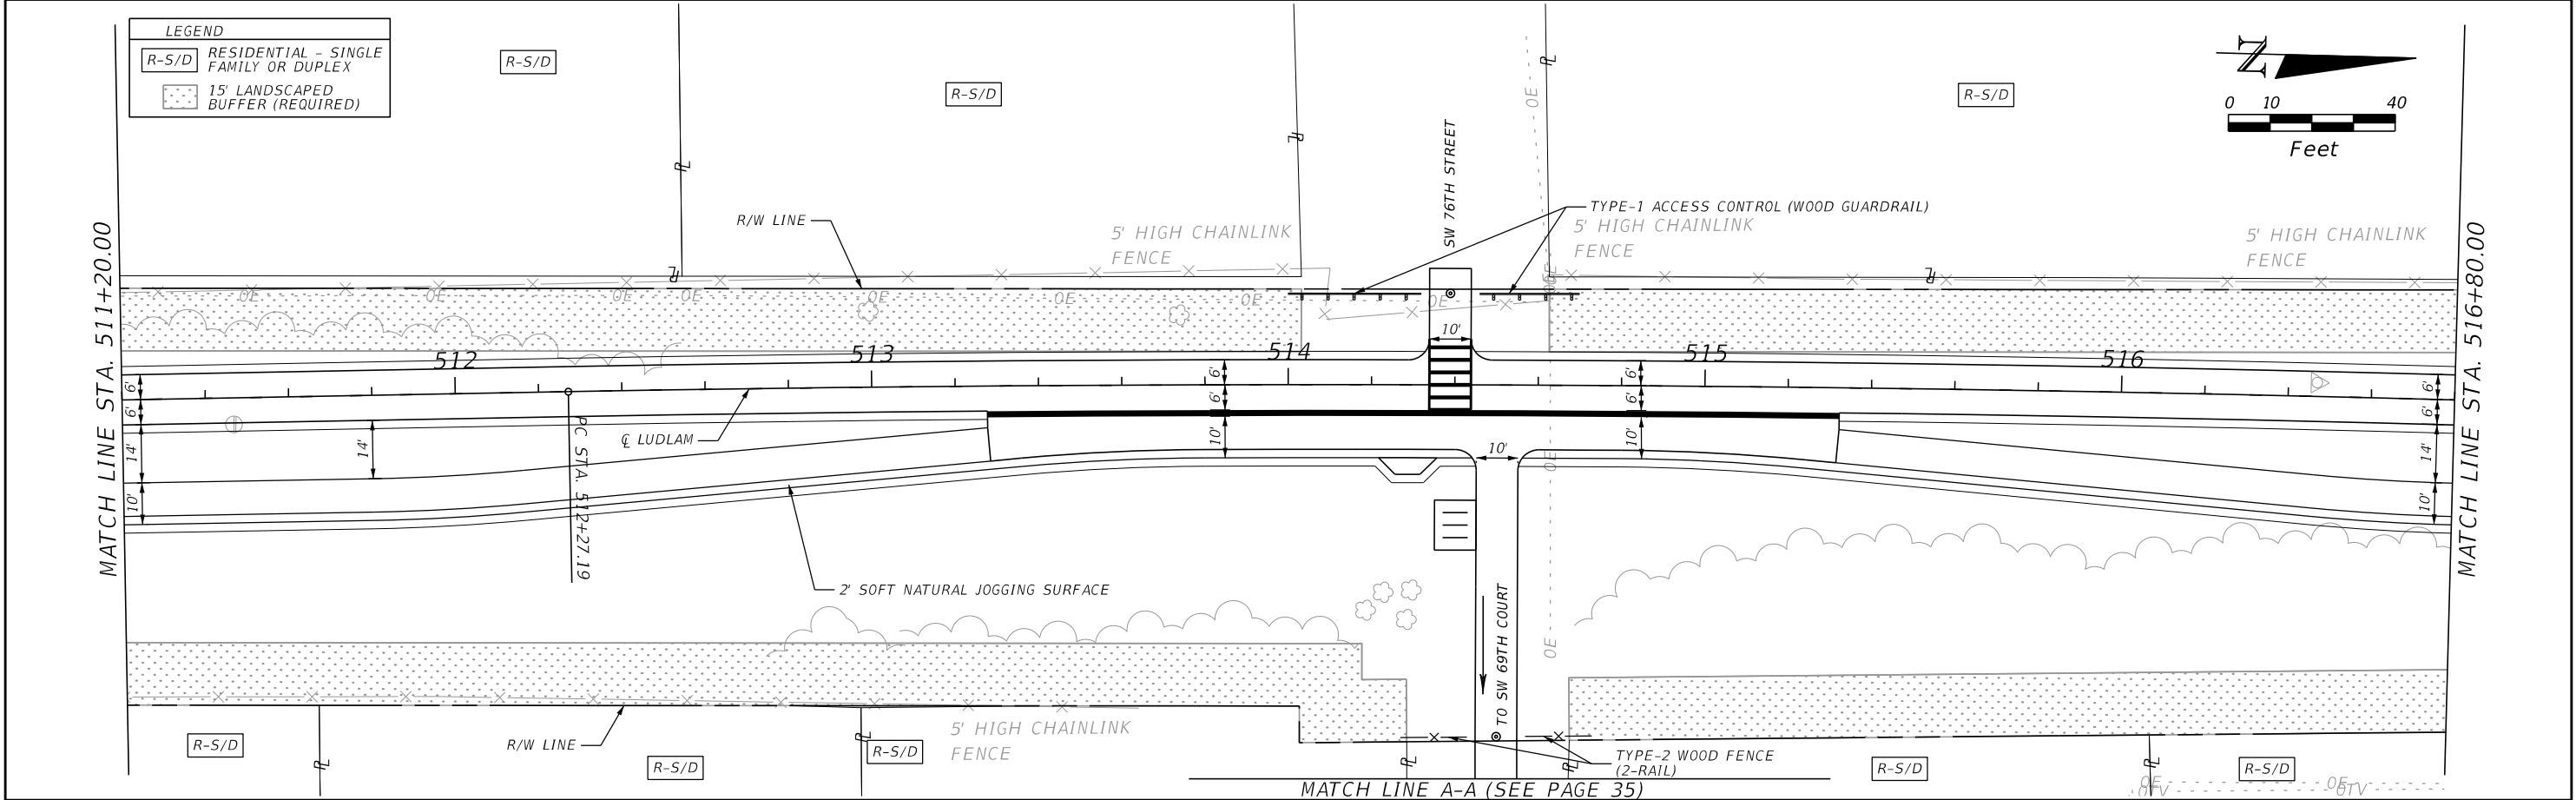


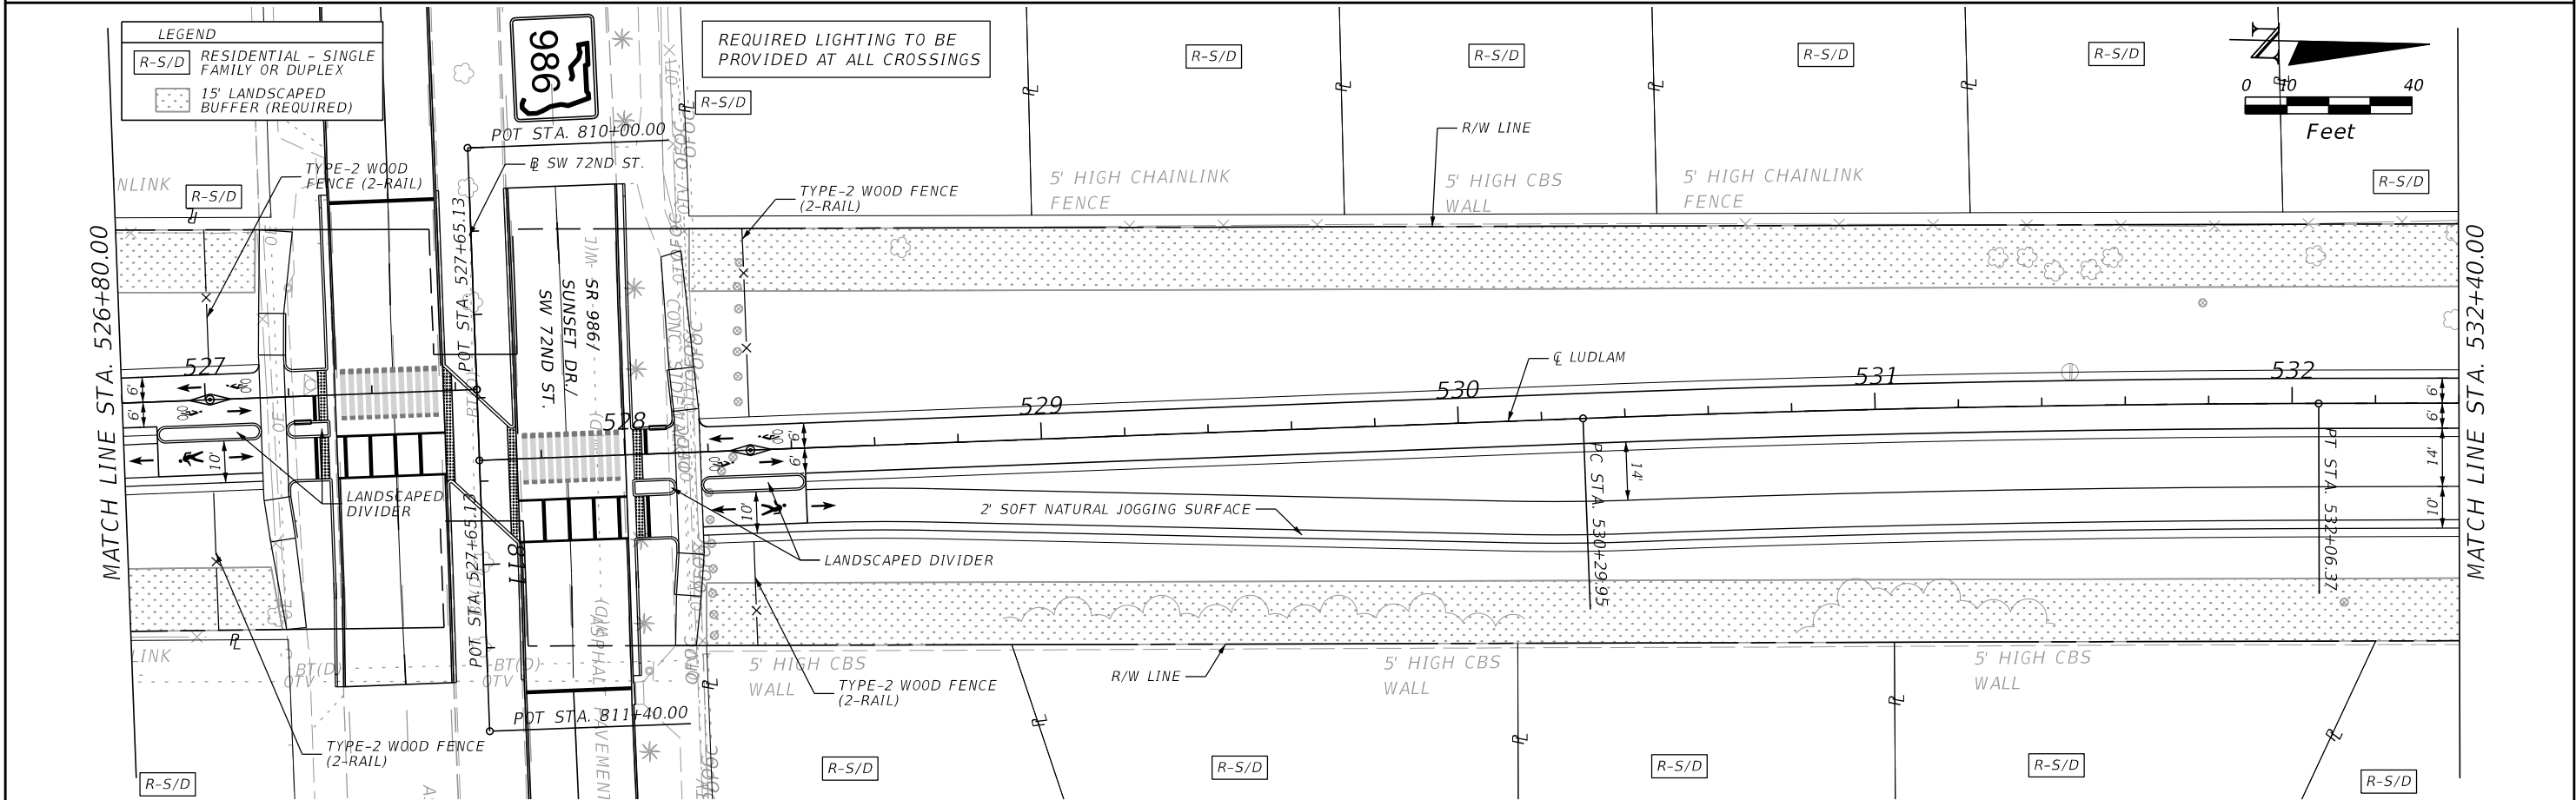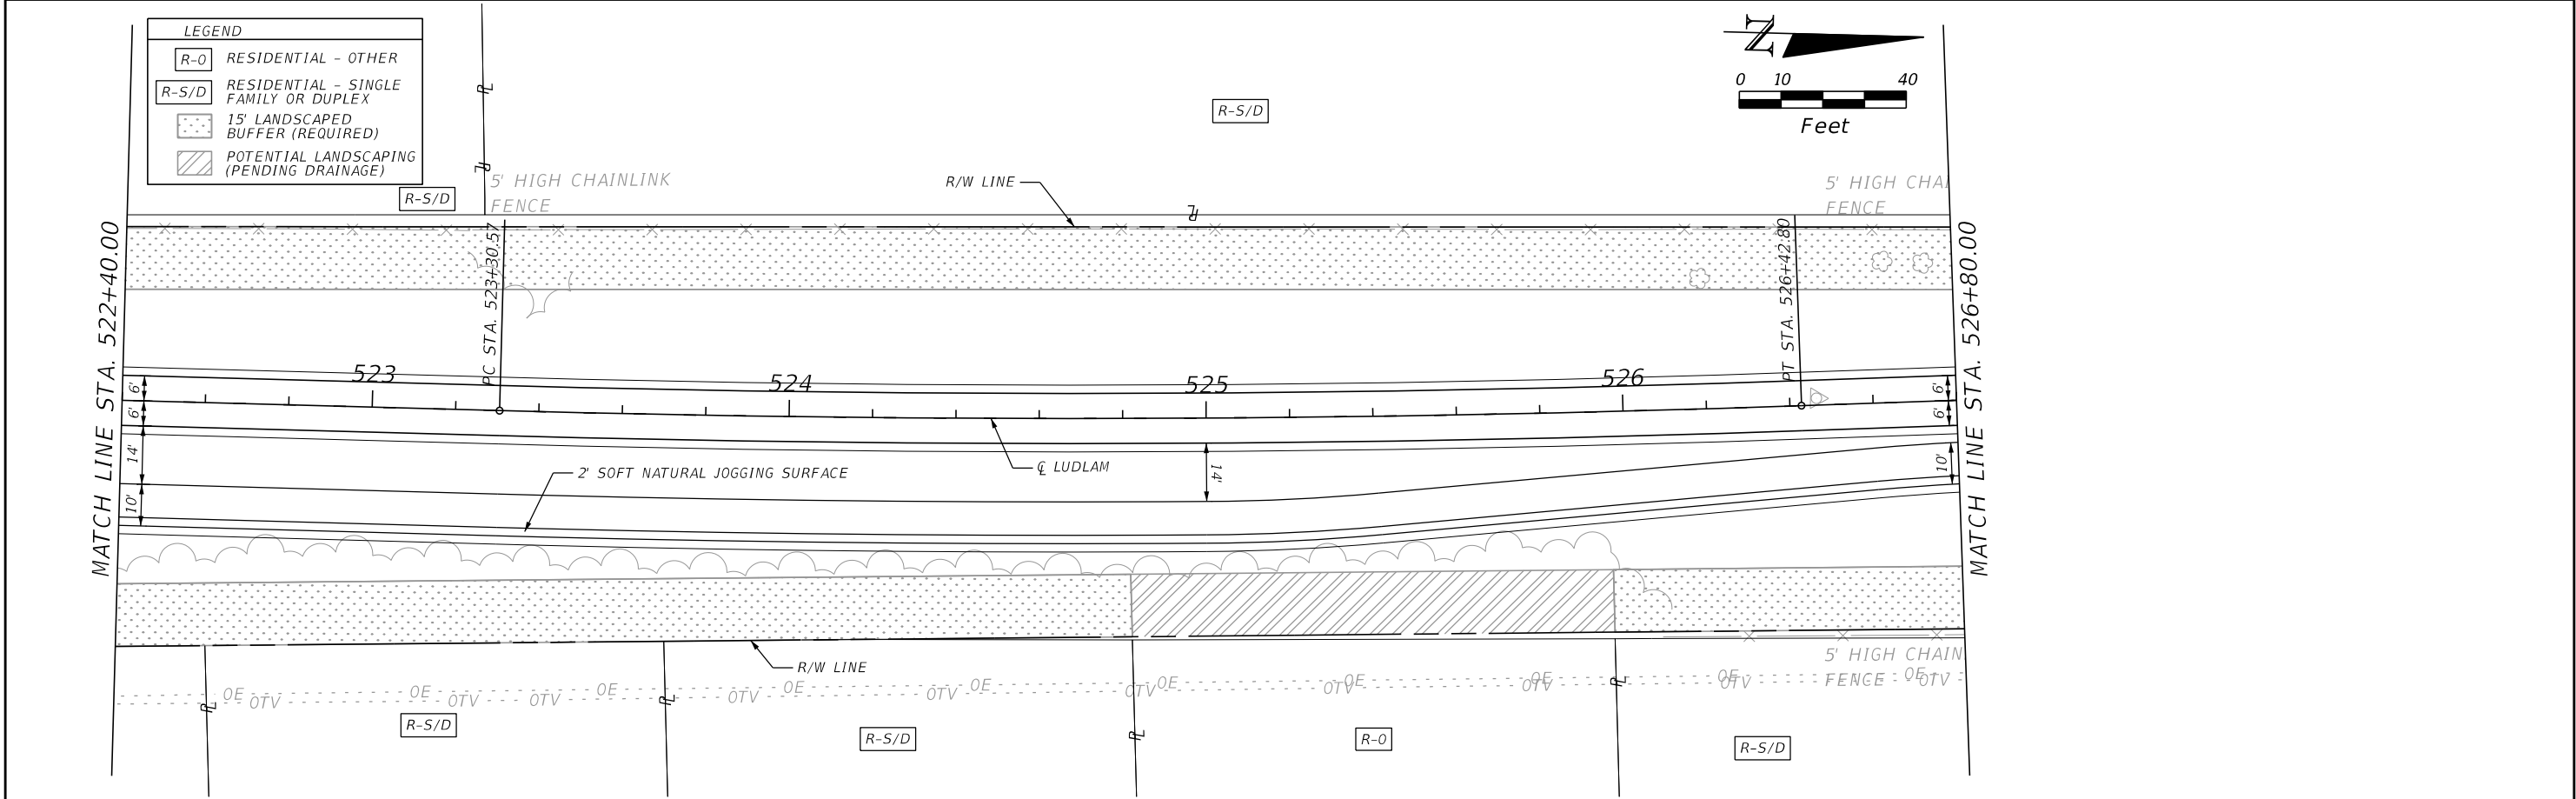

REVISIONS		 110 EAST BROWARD BOULEVARD, SUITE 700 FORT LAUDERDALE, FL 33301		LUDLAM TRAIL CORRIDOR PD&E STUDY			LUDLAM TRAIL PLANS	SHEET NO.
DATE	DESCRIPTION			Miami-Dade County Parks, Recreation, and Open Spaces (MDPROS)	Hickman Building 275 NW 2nd Street Miami, FL 33128 305-755-7800	P&R CONTRACT NO. RFQ 786B P&R PROJECT NO. 43502-15-001-14470619		10
	DRAFT							

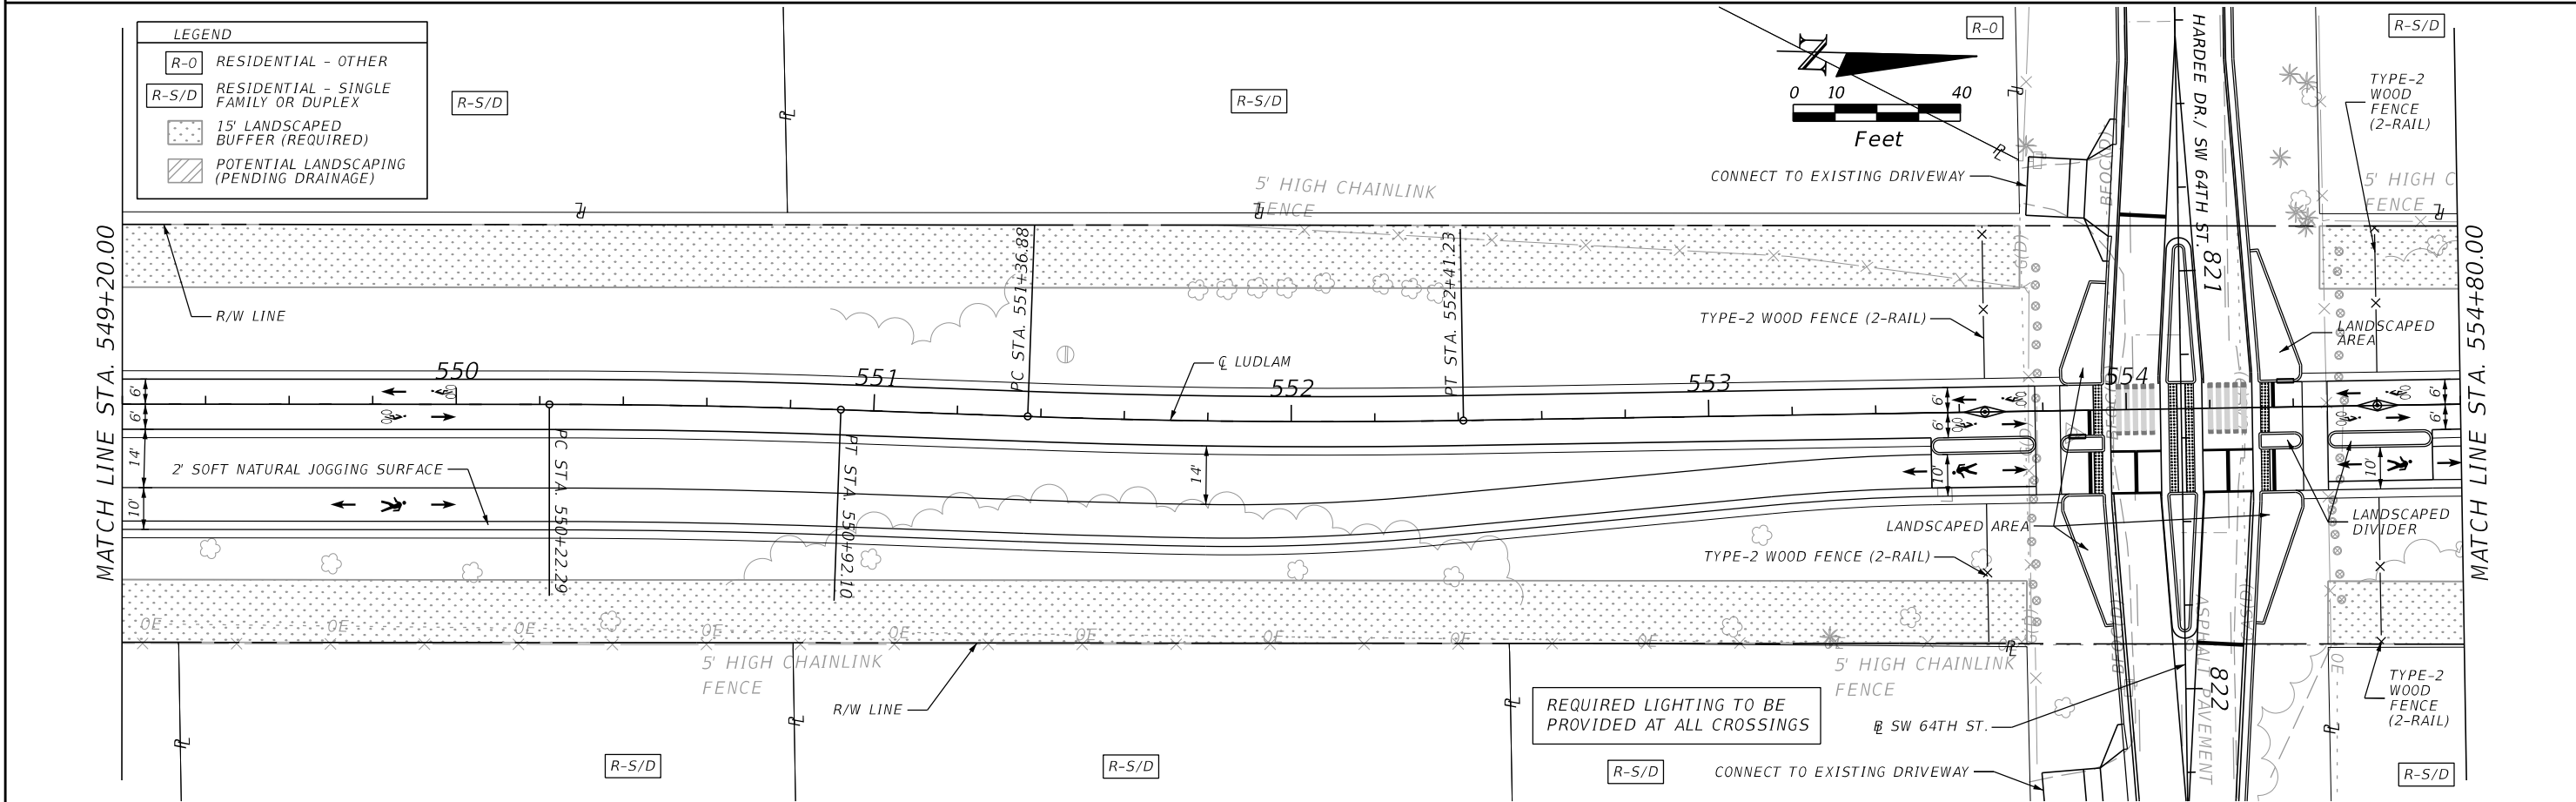
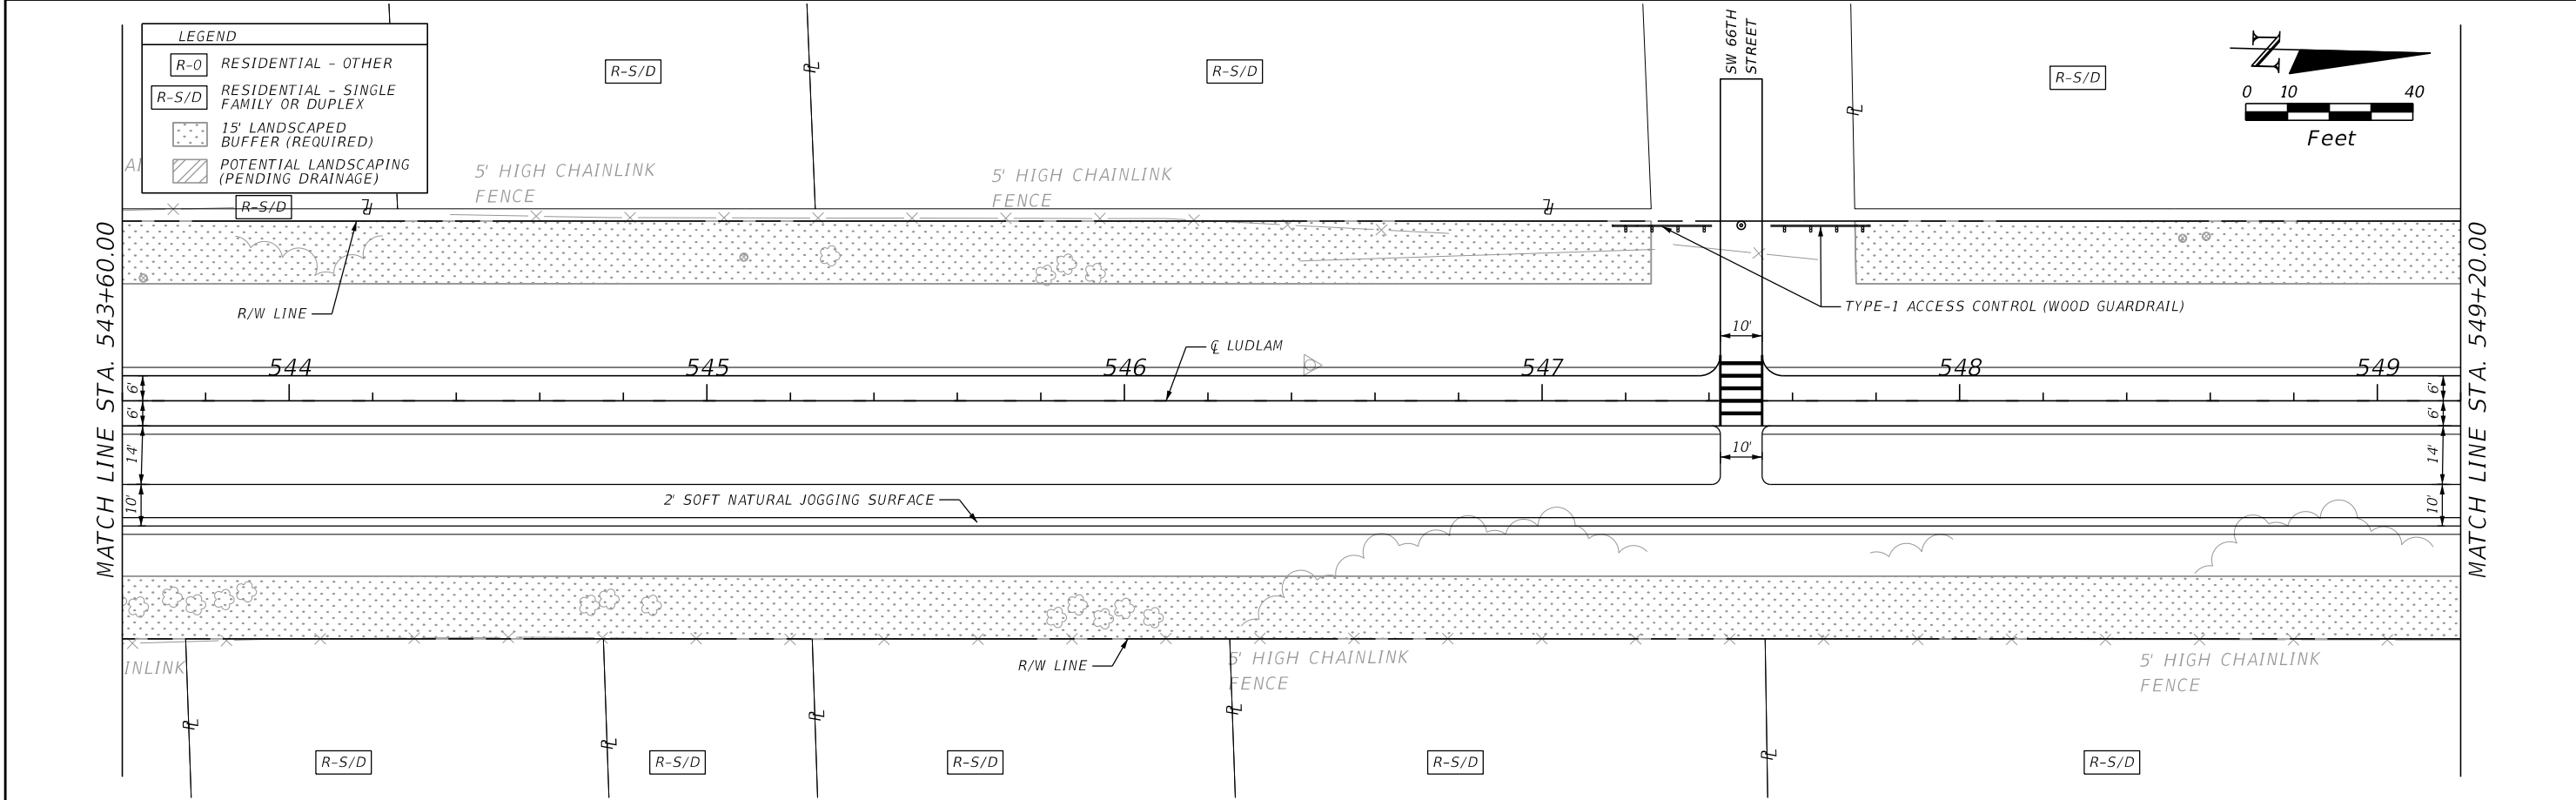




REVISIONS		 110 EAST BROWARD BOULEVARD, SUITE 700 FORT LAUDERDALE, FL 33301	 MIAMI-DADE COUNTY	LUDLAM TRAIL CORRIDOR PD&E STUDY			LUDLAM TRAIL PLANS	SHEET NO.
DATE	DESCRIPTION			Miami-Dade County Parks, Recreation, and Open Spaces (MDPROS)	Hickman Building 275 NW 2nd Street Miami, FL 33128 305-755-7800	P&R CONTRACT NO. RFQ 786B P&R PROJECT NO. 43502-15-001-14470619		12
	DRAFT							

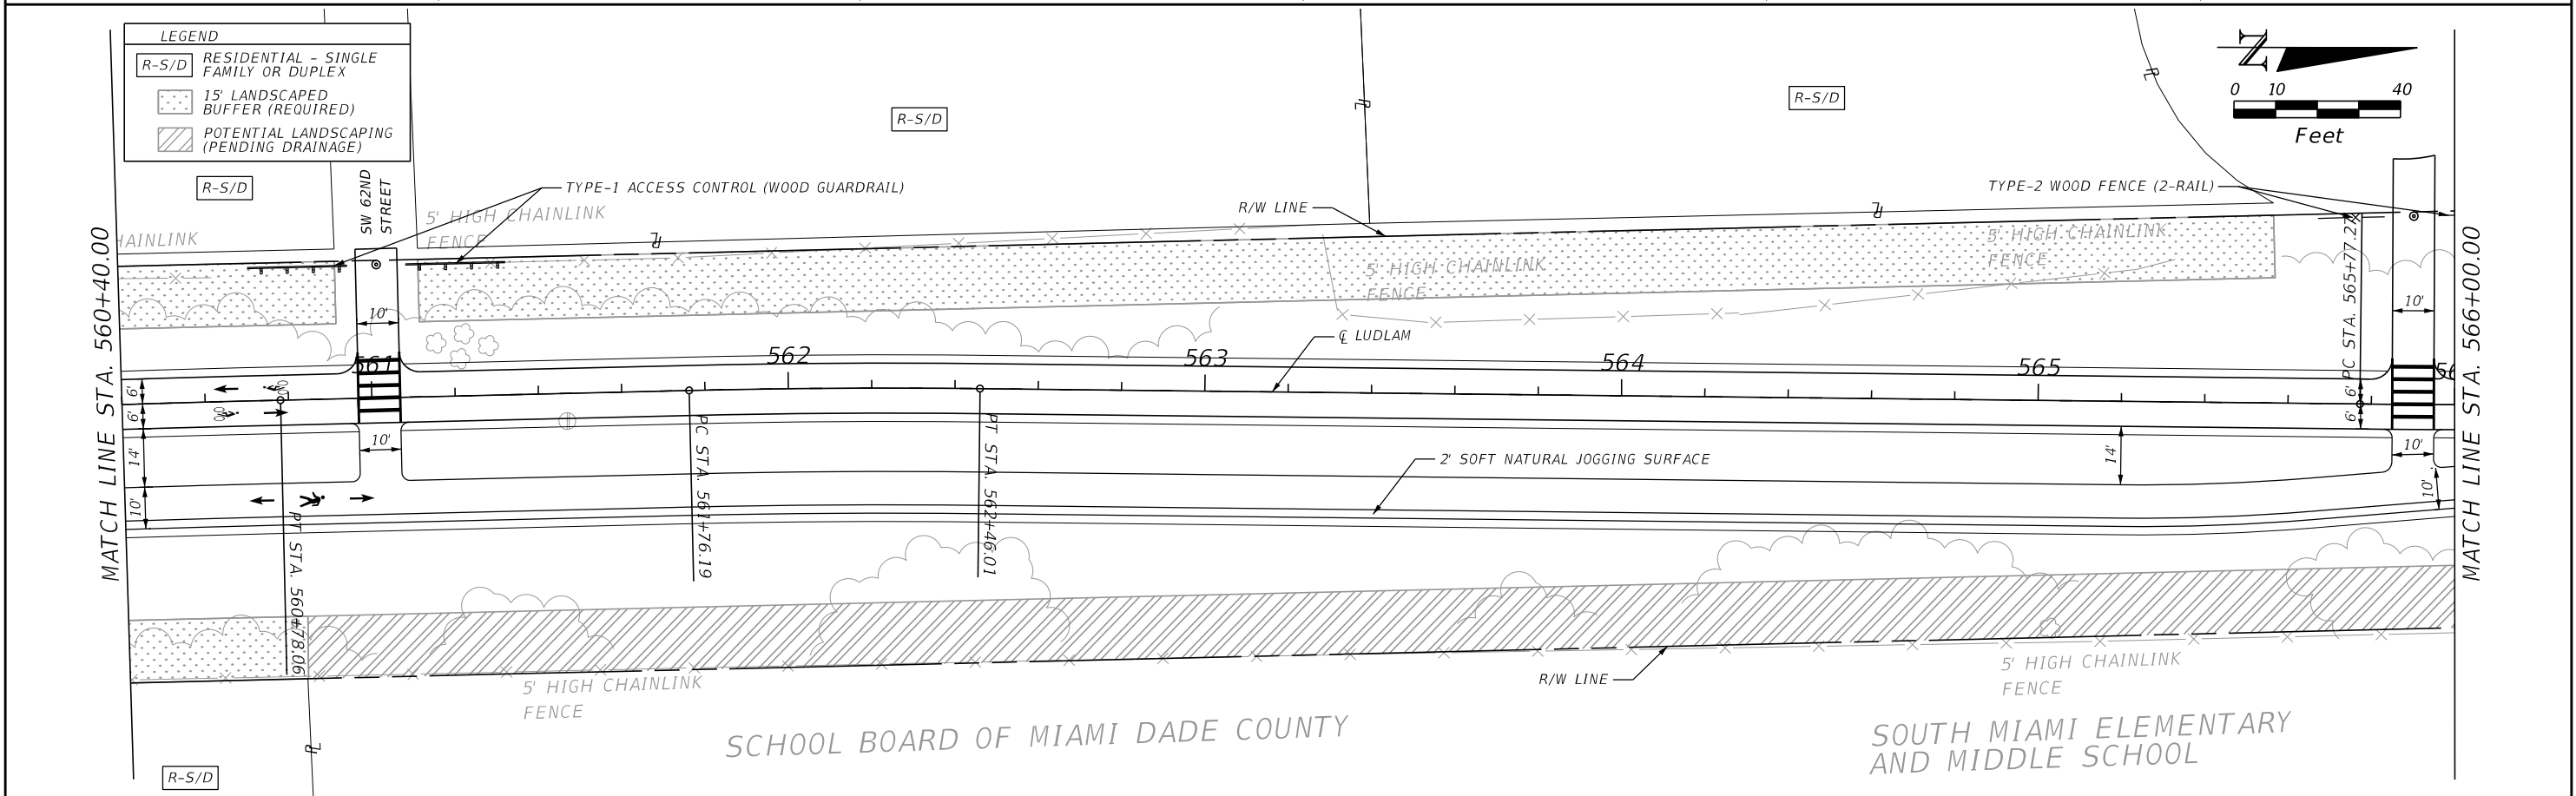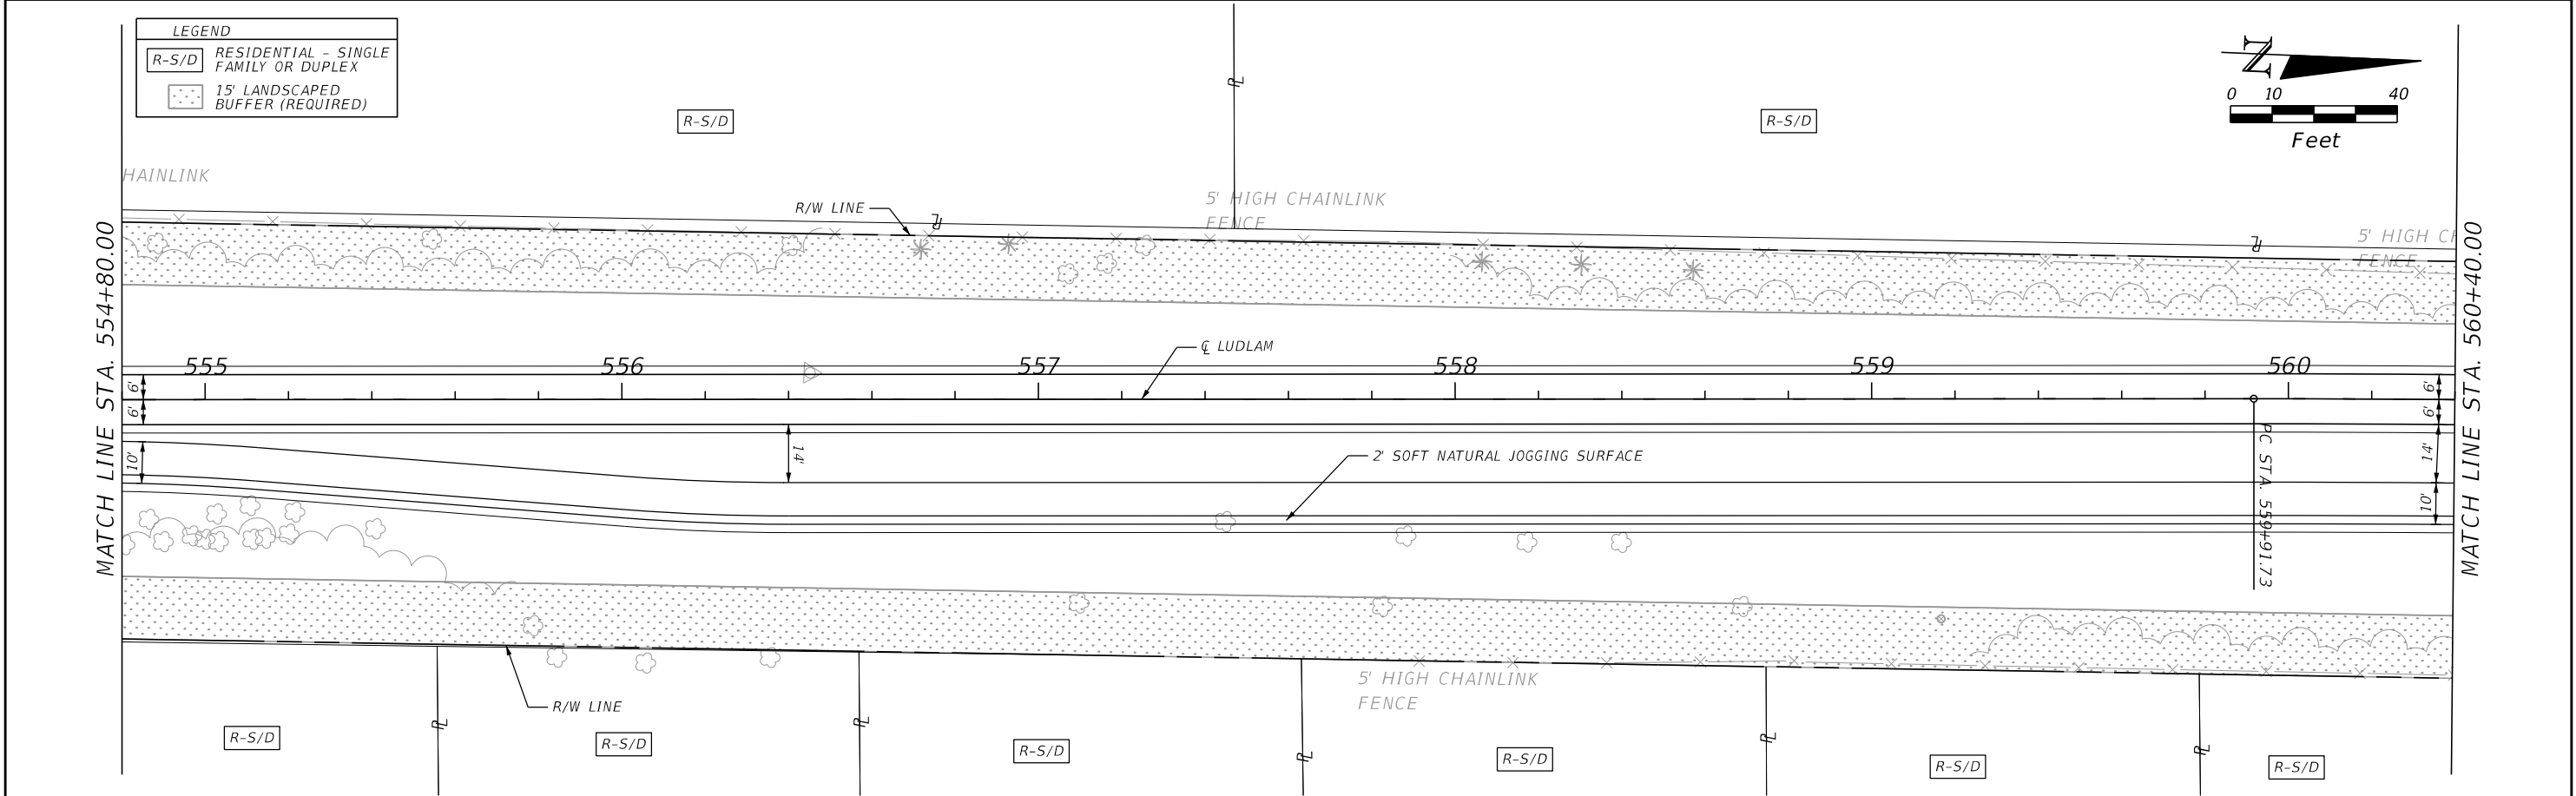

REVISIONS		 110 EAST BROWARD BOULEVARD, SUITE 700 FORT LAUDERDALE, FL 33301	 MIAMI-DADE COUNTY	LUDLAM TRAIL CORRIDOR PD&E STUDY			LUDLAM TRAIL PLANS	SHEET NO.
DATE	DESCRIPTION			Miami-Dade County Parks, Recreation, and Open Spaces (MDPROS)	Hickman Building 275 NW 2nd Street Miami, FL 33128 305-755-7800	P&R CONTRACT NO. RFQ 786B P&R PROJECT NO. 43502-15-001-14470619		13
	DRAFT							



DRAFT

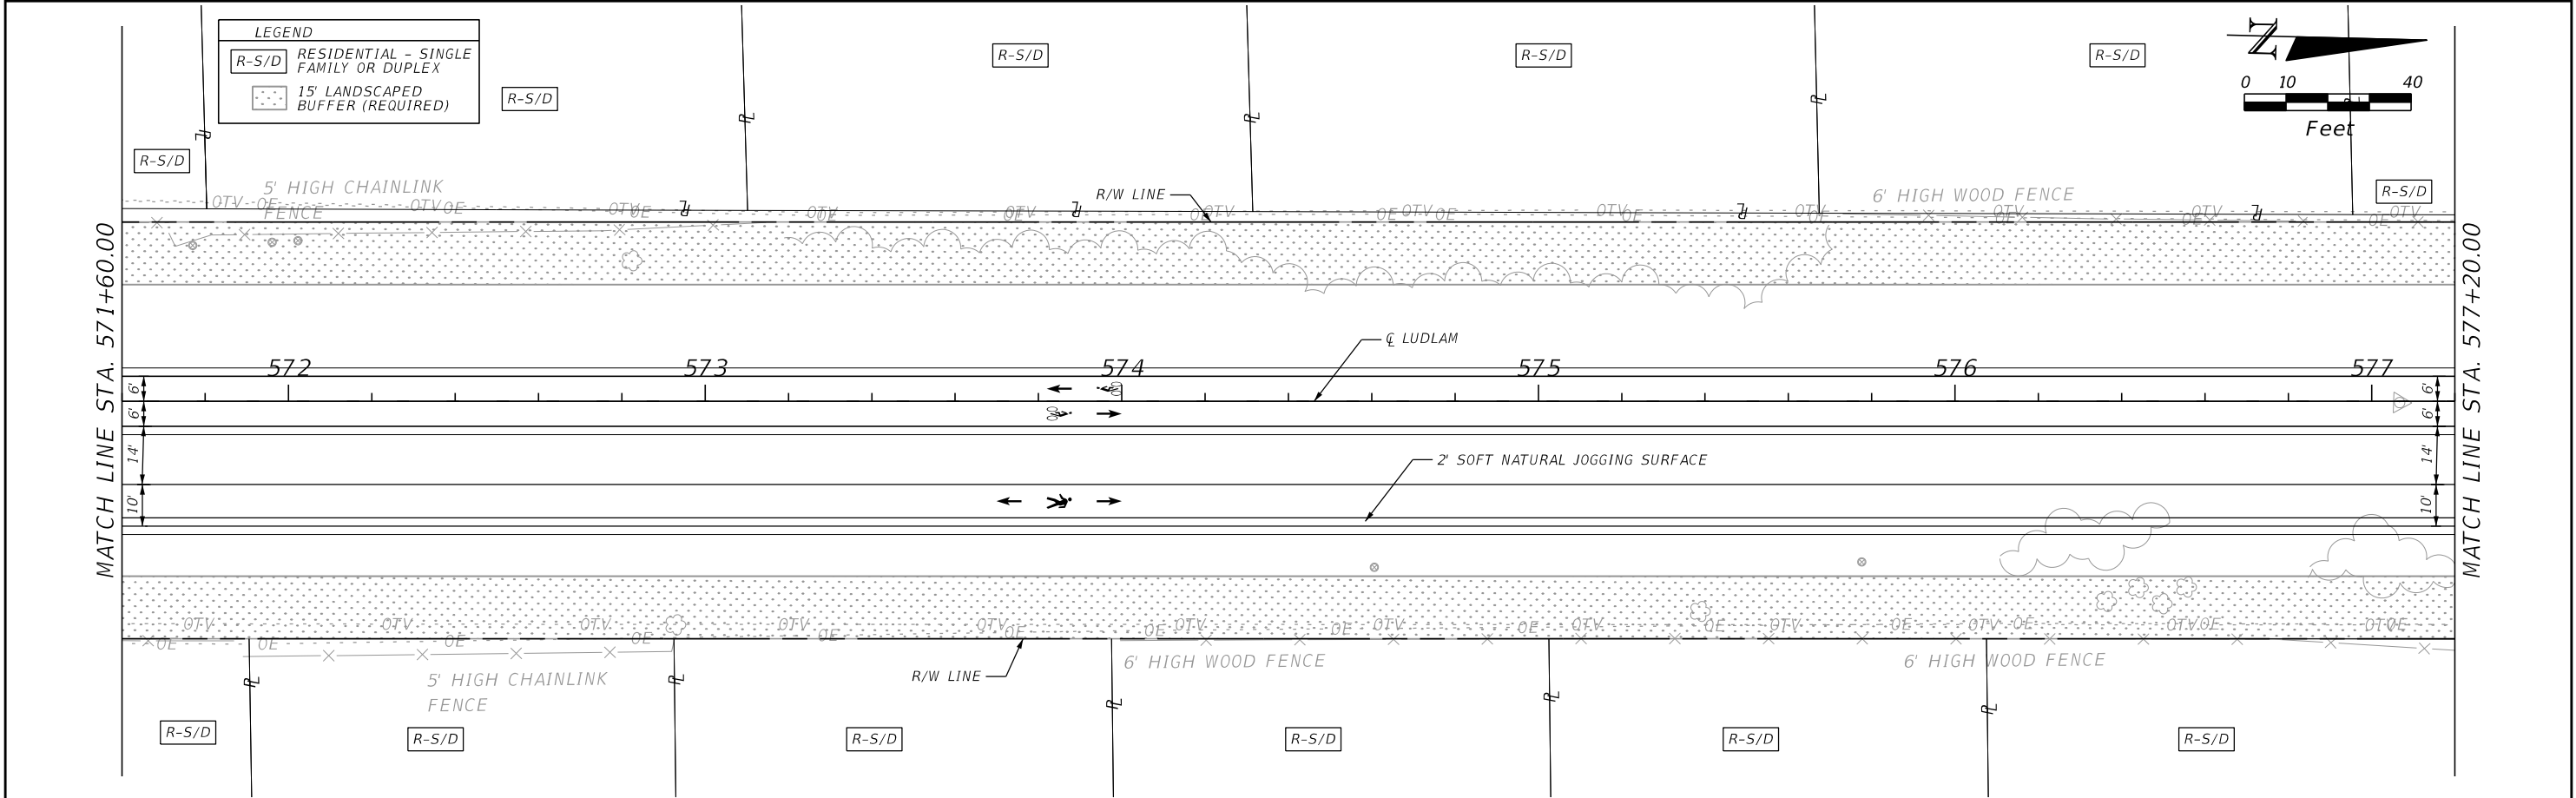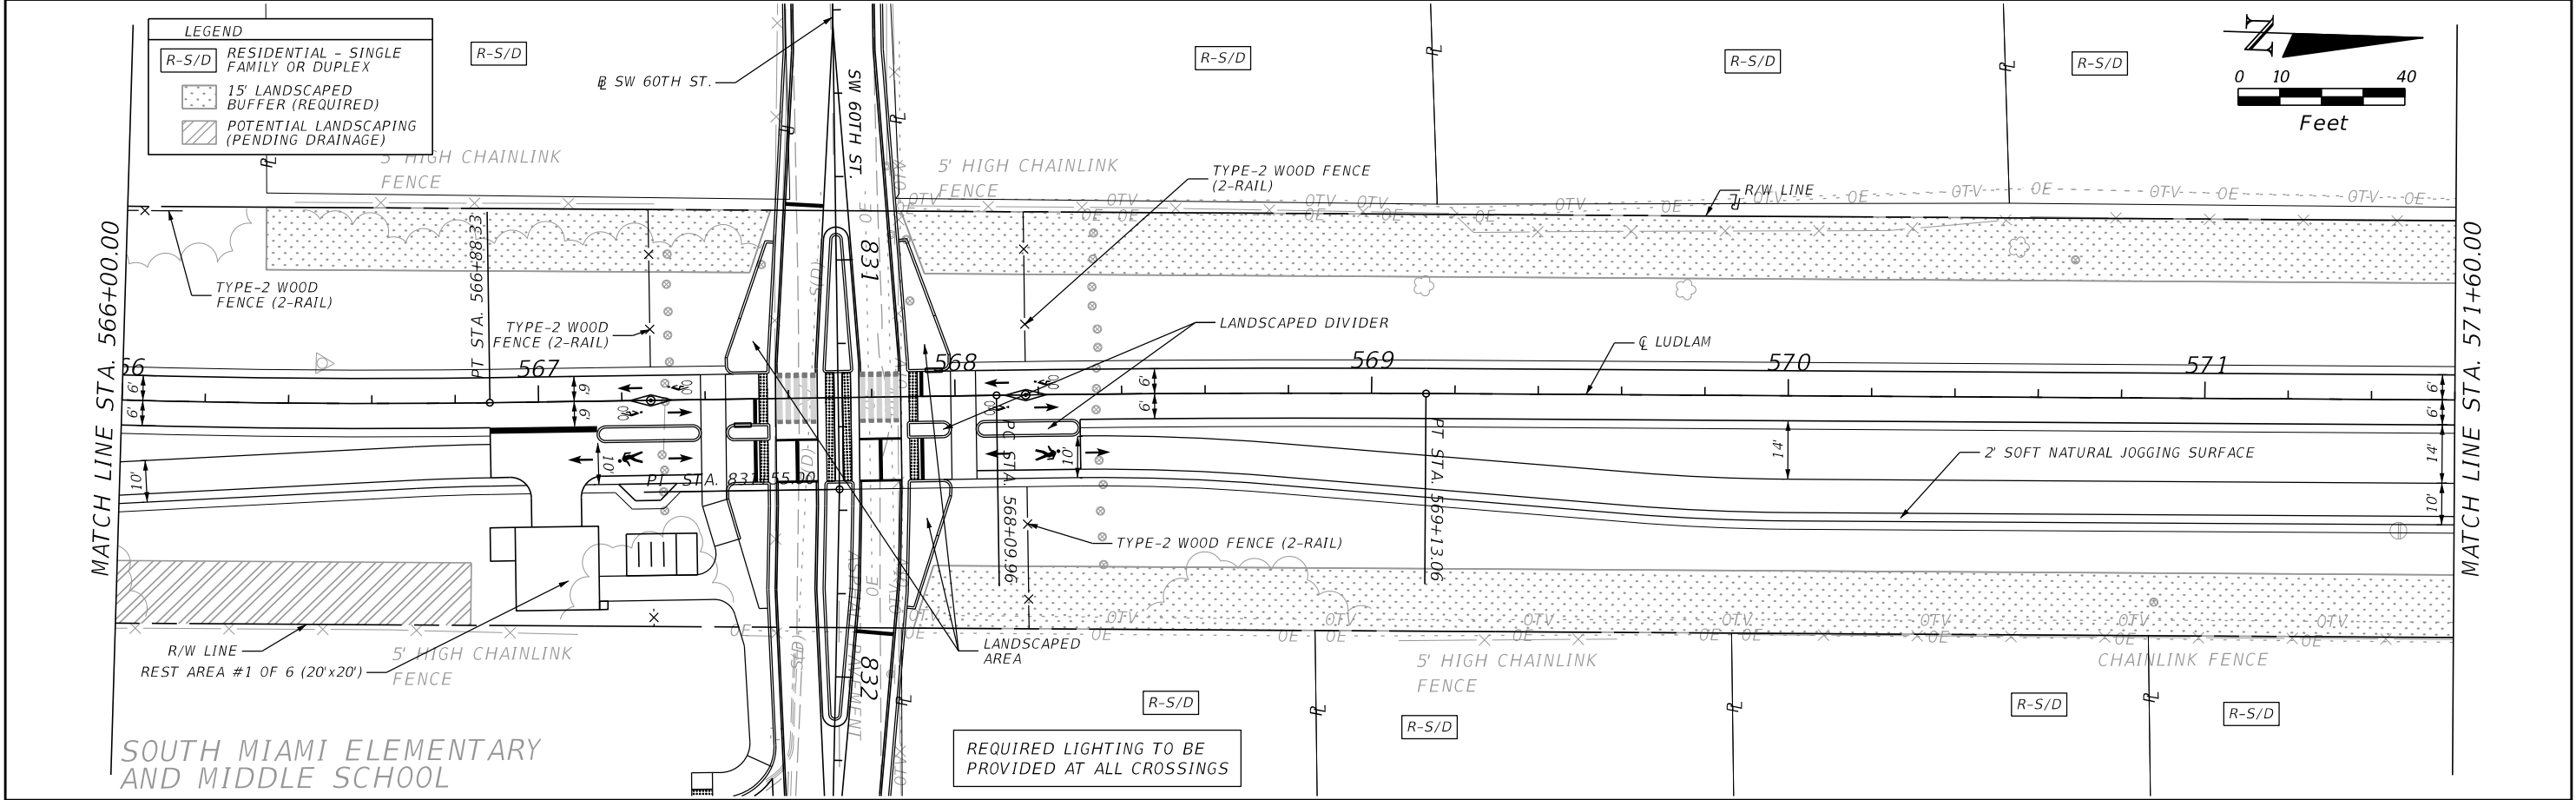

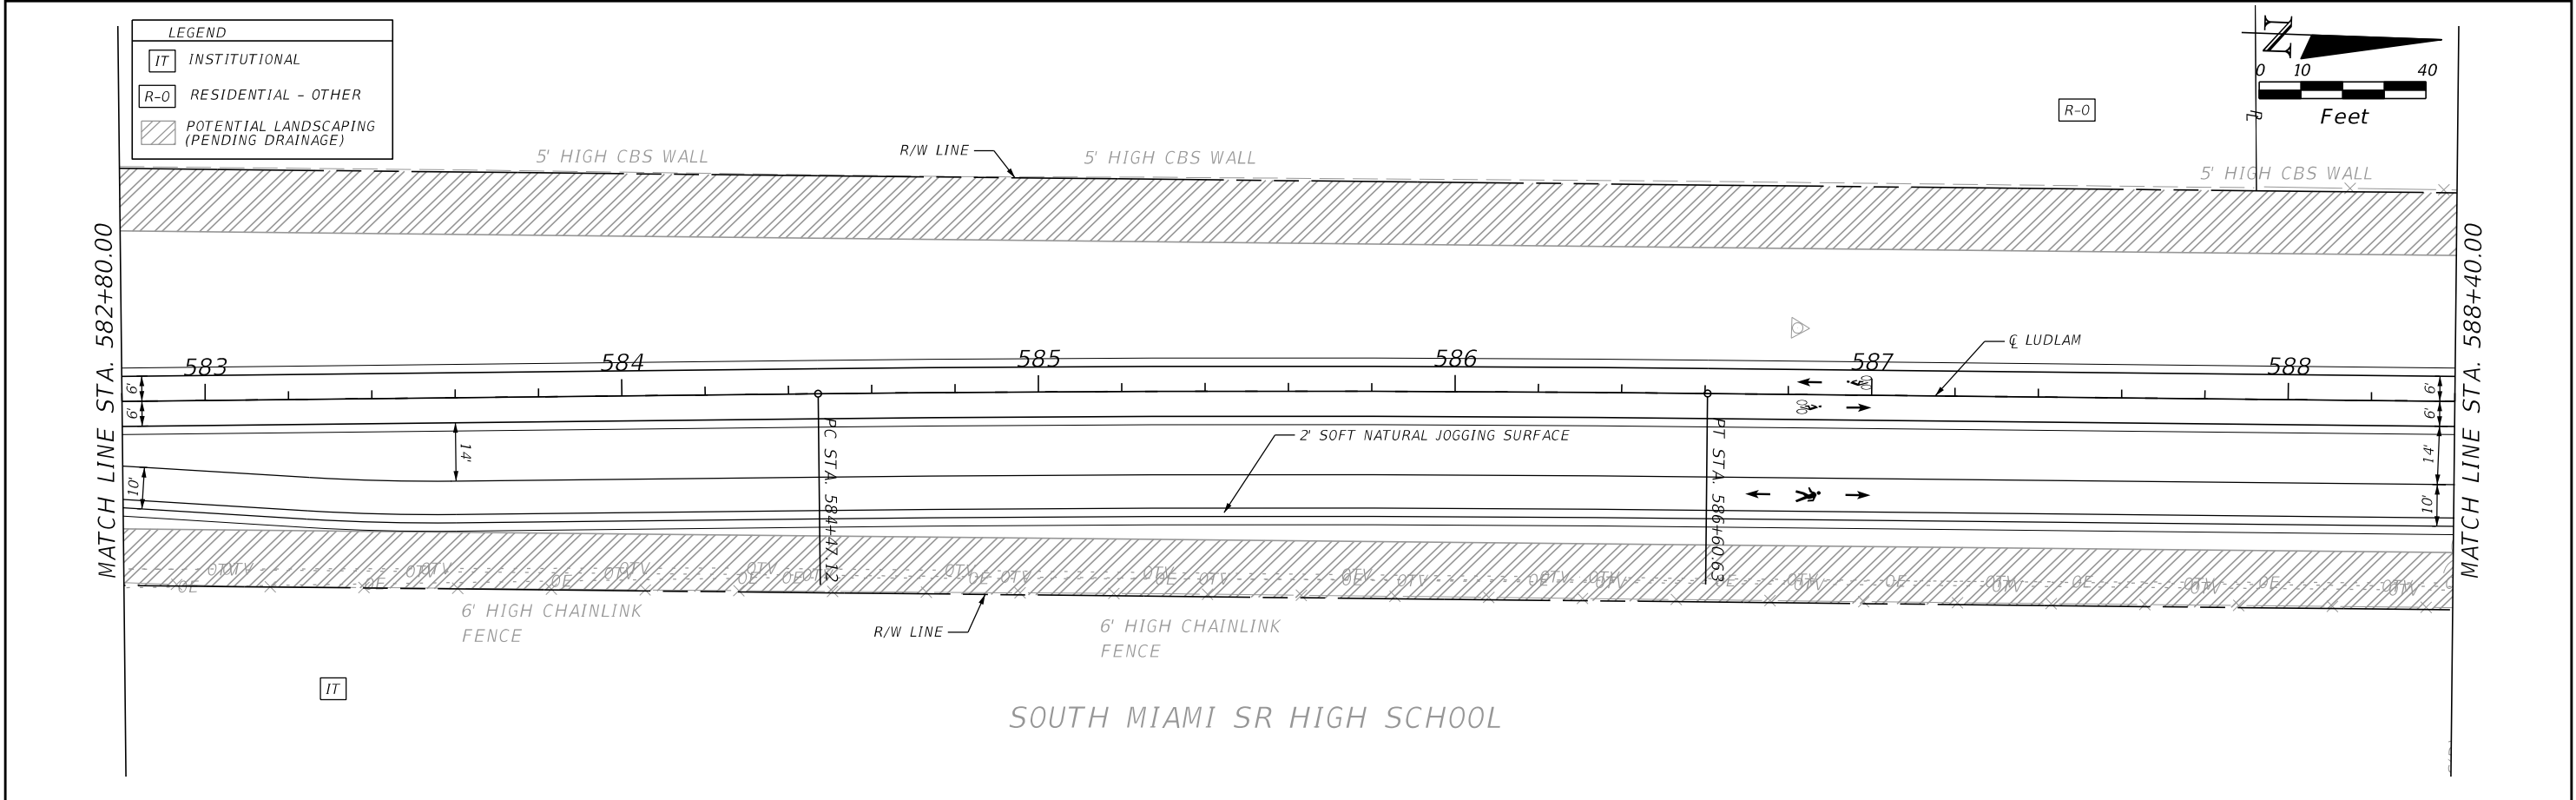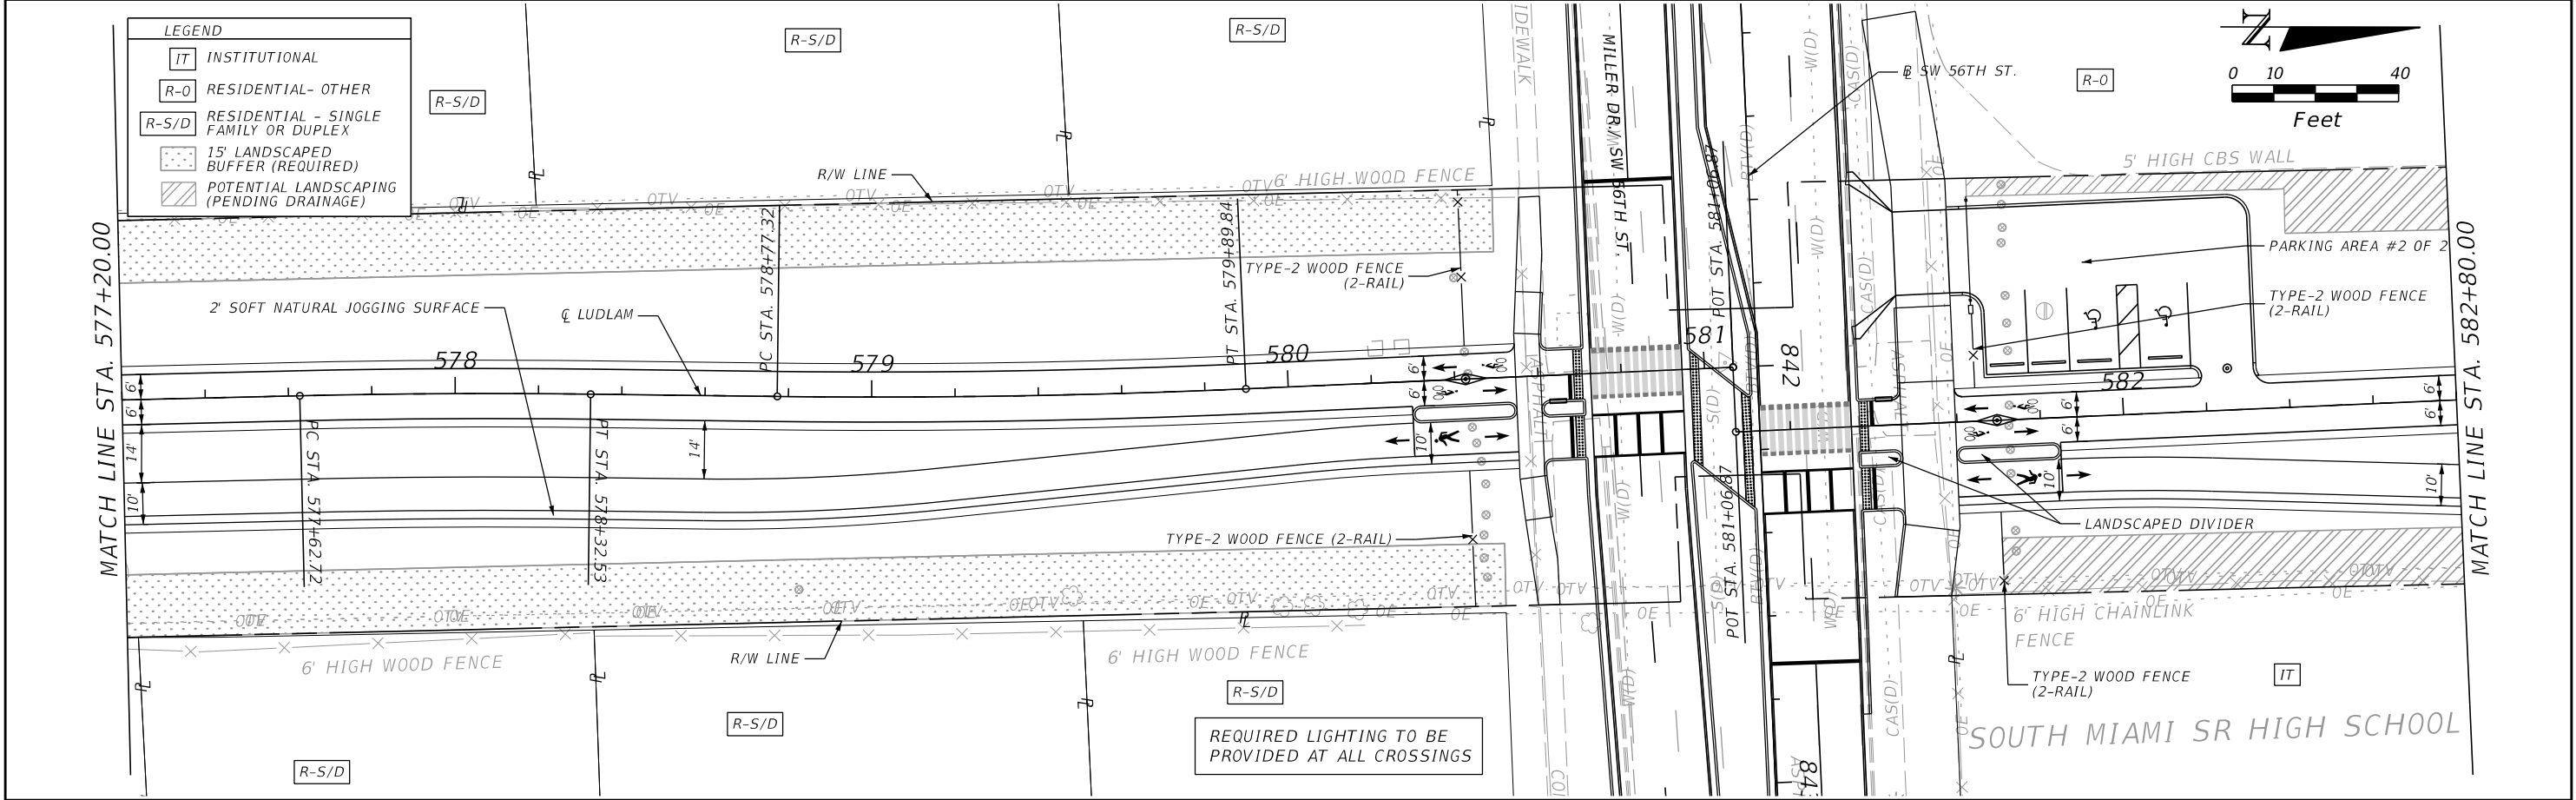



REVISIONS		 AECOM 110 EAST BROWARD BOULEVARD, SUITE 700 FORT LAUDERDALE, FL 33301	 MIAMI-DADE COUNTY	LUDLAM TRAIL CORRIDOR PD&E STUDY			SHEET NO.
DATE	DESCRIPTION			Miami-Dade County Parks, Recreation, and Open Spaces (MDPROS)	Hickman Building 275 NW 2nd Street Miami, FL 33128 305-755-7800	P&R CONTRACT NO.	
	DRAFT					RFQ 786B	
					P&R PROJECT NO. 43502-15-001-14470619	LUDLAM TRAIL PLANS	15

DRAFT

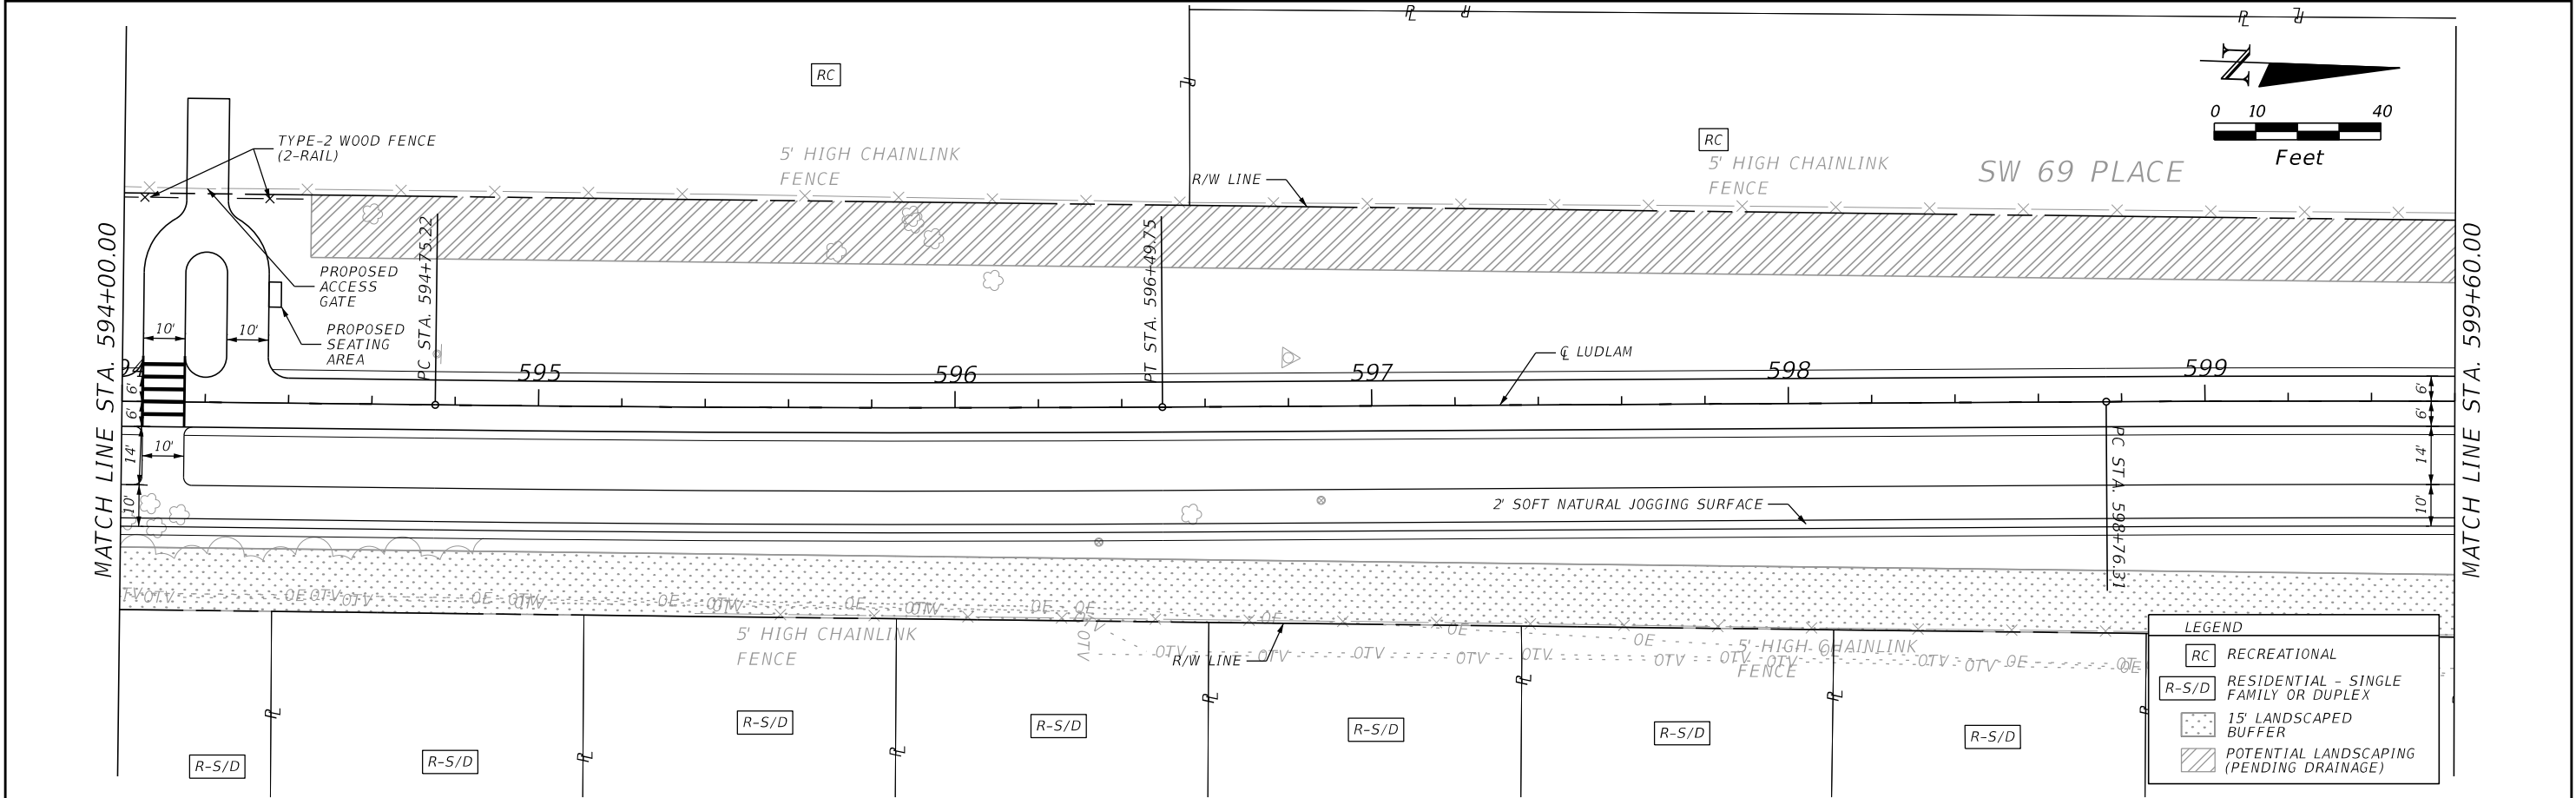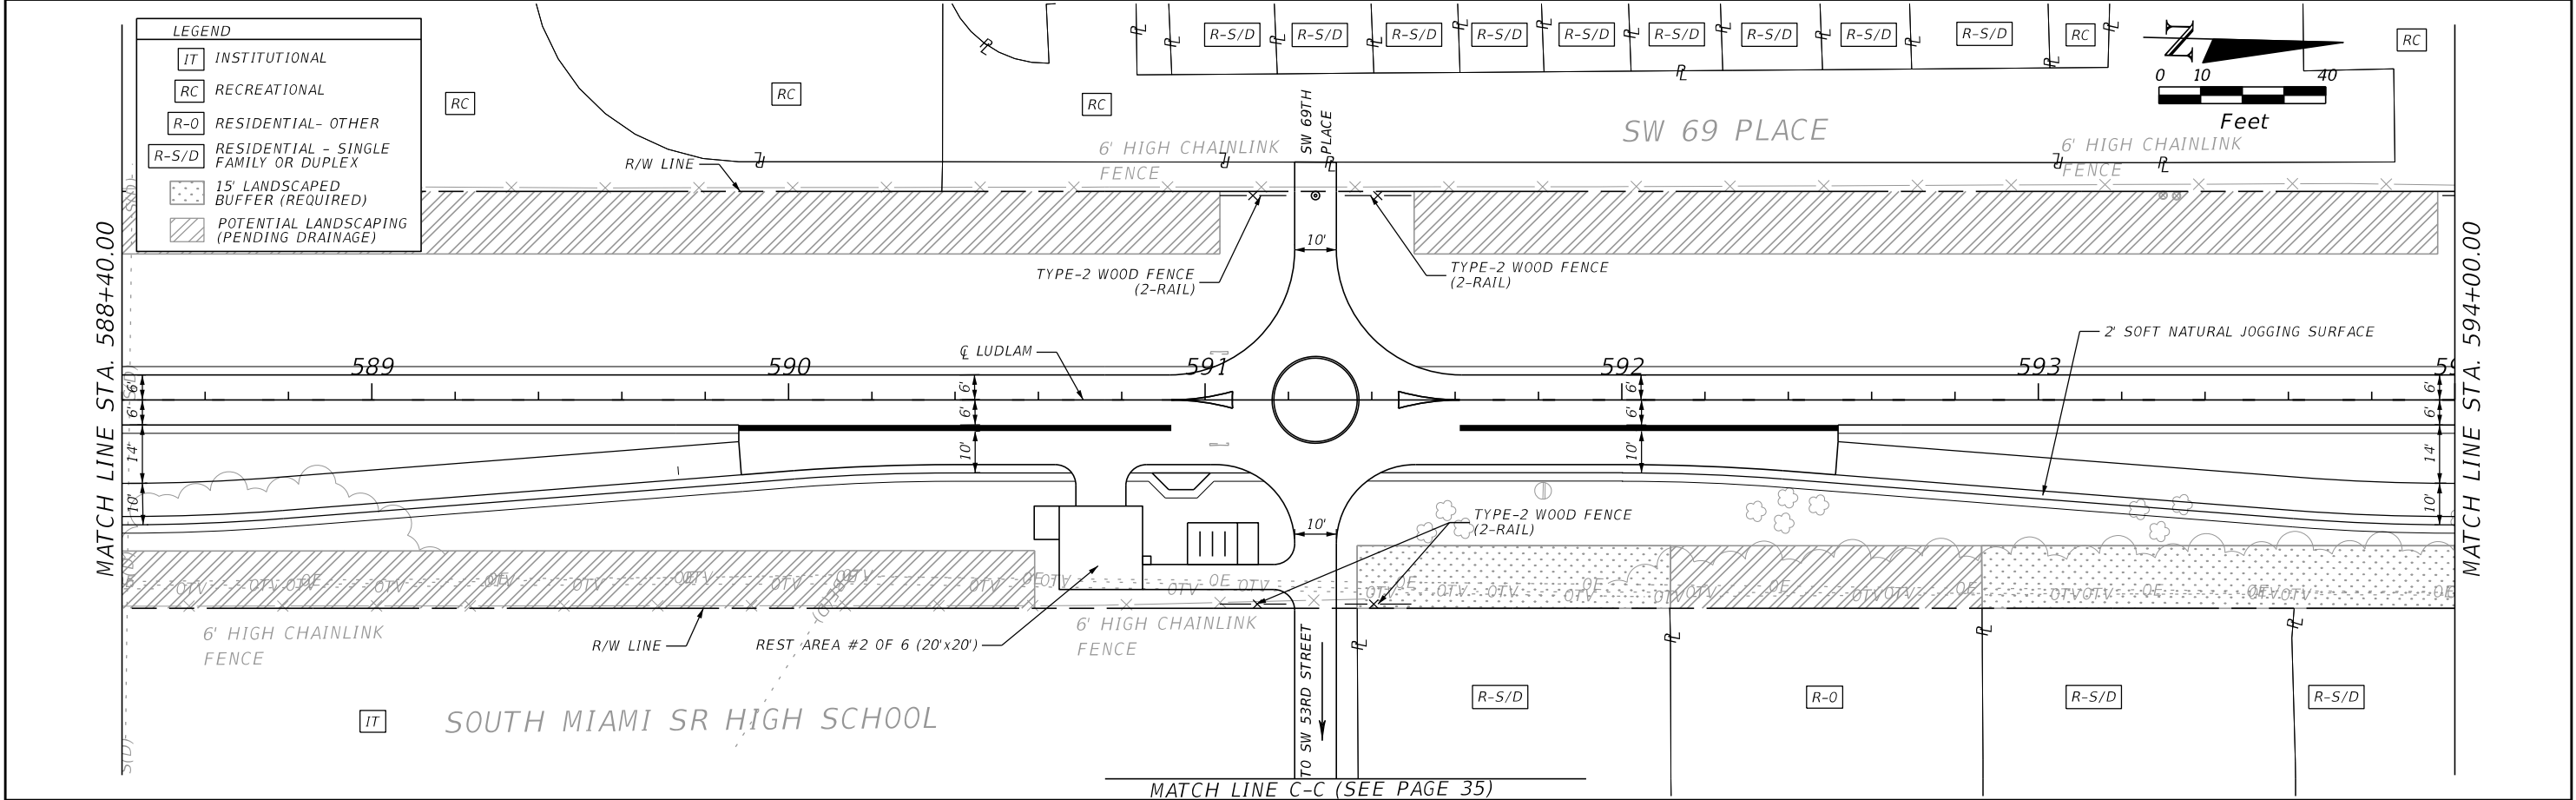

REVISIONS		 110 EAST BROWARD BOULEVARD, SUITE 700 FORT LAUDERDALE, FL 33301	 MIAMI-DADE COUNTY	LUDLAM TRAIL CORRIDOR PD&E STUDY			LUDLAM TRAIL PLANS	SHEET NO.
DATE	DESCRIPTION			Miami-Dade County Parks, Recreation, and Open Spaces (MDPROS)	Hickman Building 275 NW 2nd Street Miami, FL 33128 305-755-7800	P&R CONTRACT NO. RFQ 786B P&R PROJECT NO. 43502-15-001-14470619		16
	DRAFT							

DRAFT

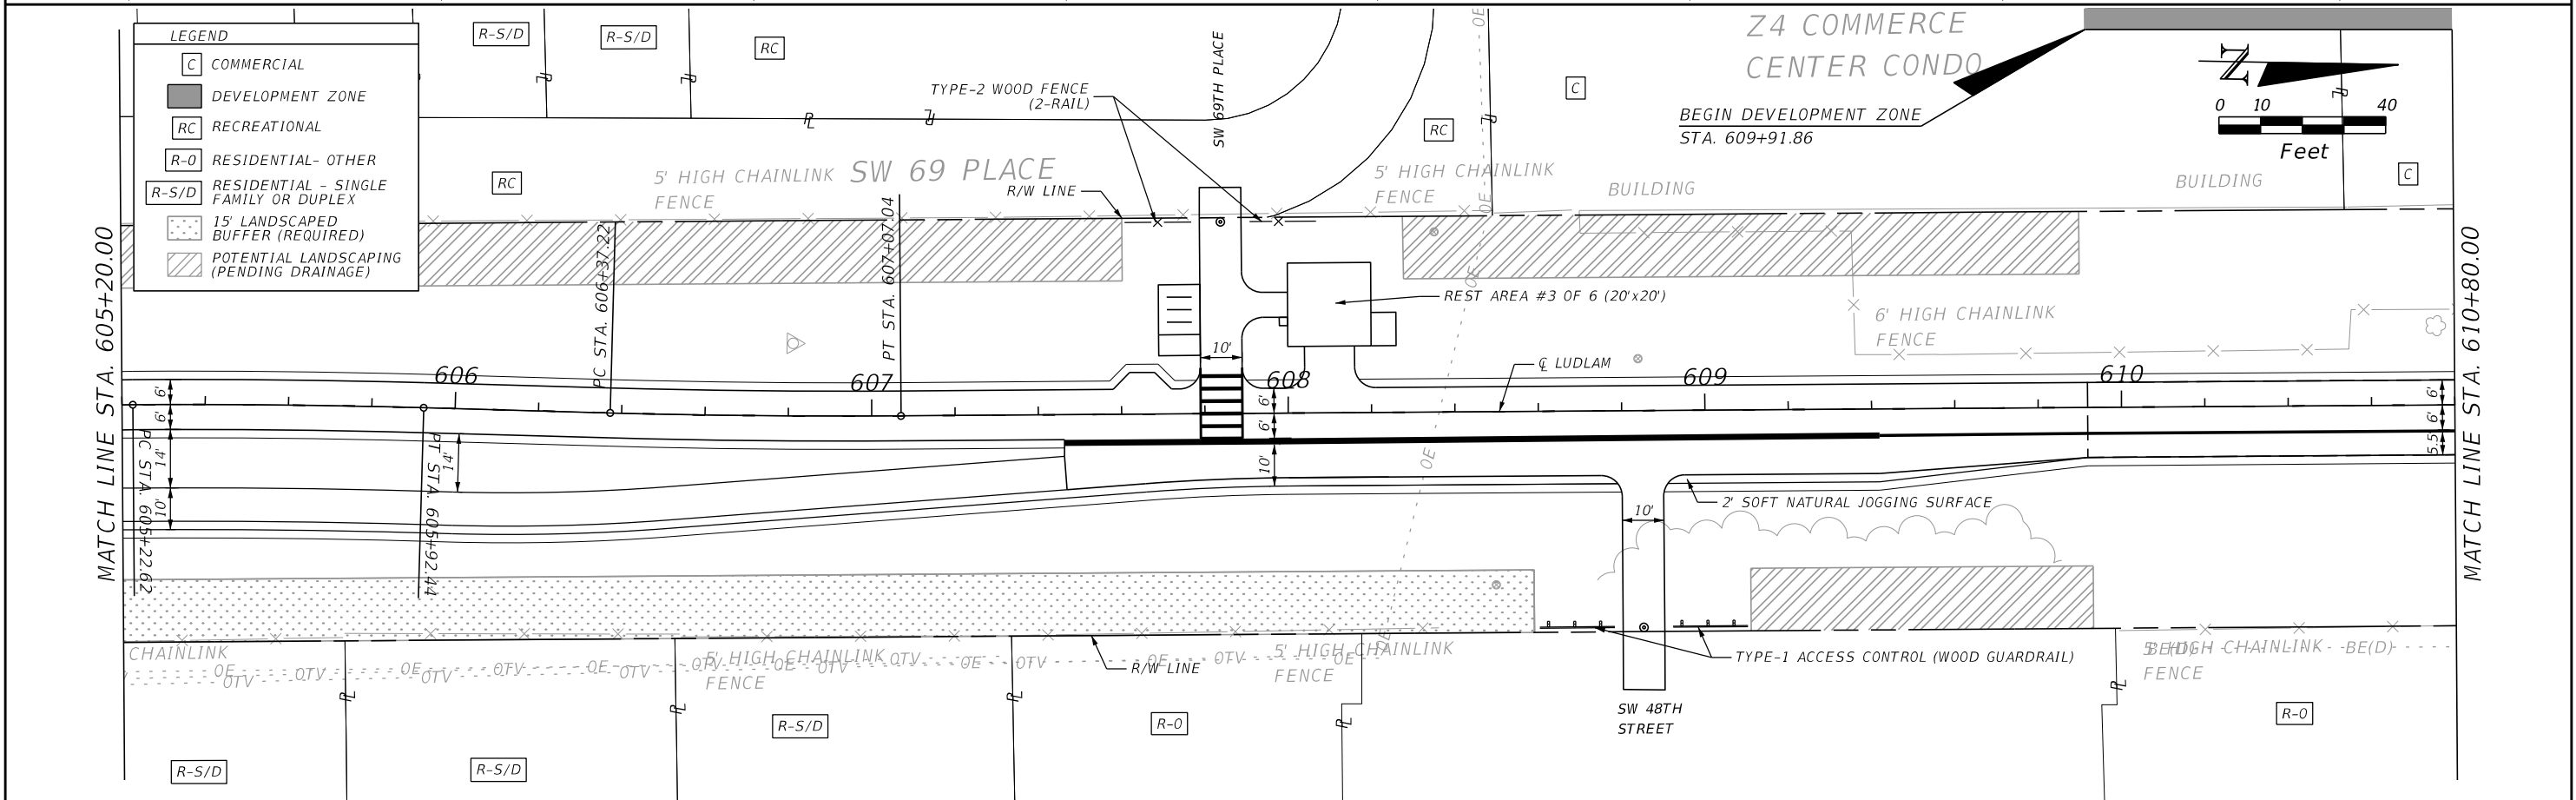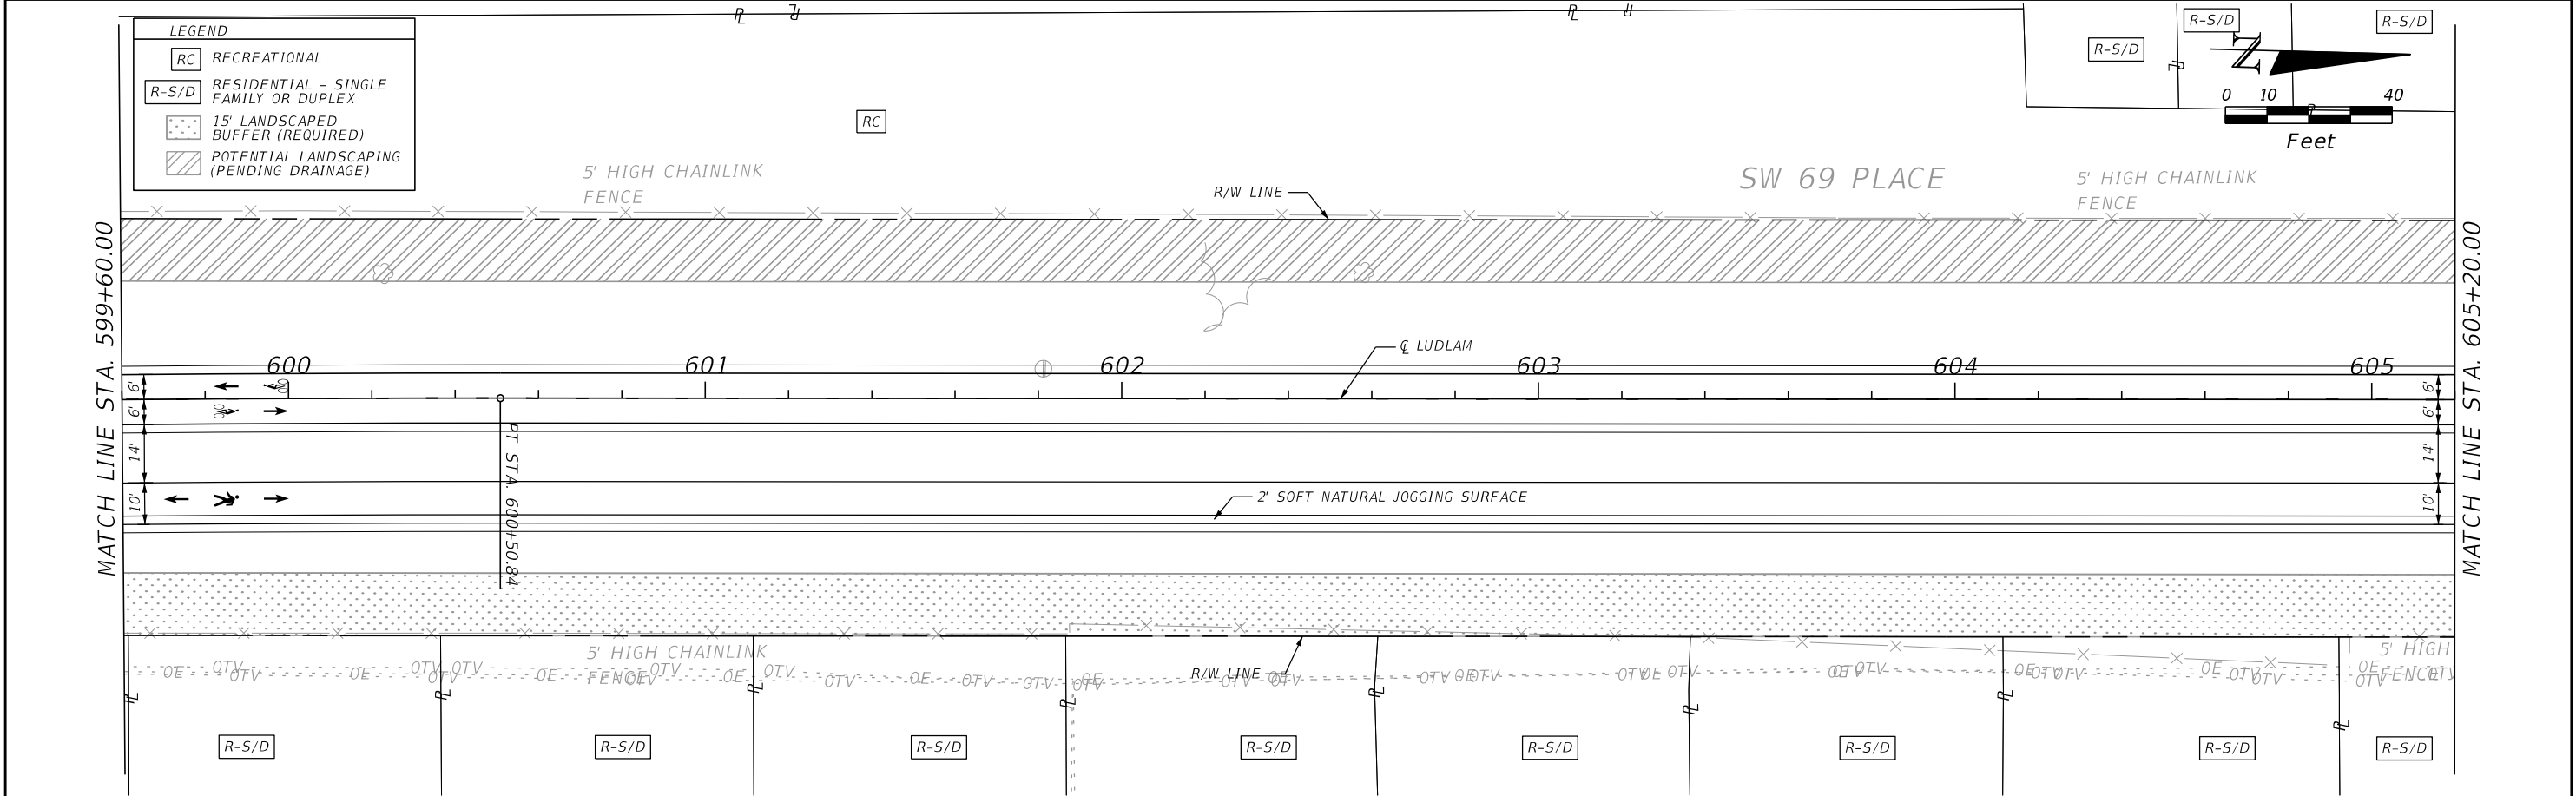

REVISIONS		LUDLAM TRAIL CORRIDOR PD&E STUDY				SHEET NO.
DATE	DESCRIPTION					
	DRAFT	LUDLAM TRAIL PLANS				17

AECOM
110 EAST BROWARD BOULEVARD, SUITE 700
FORT LAUDERDALE, FL 33301



MIAMI-DADE COUNTY

Miami-Dade County
Parks, Recreation, and
Open Spaces
(MDPROS)



Hickman Building
275 NW 2nd Street
Miami, FL 33128
305-755-7800

P&R CONTRACT NO.
RFQ 786B
P&R PROJECT NO.
43502-15-001-14470619



guerraj 7/9/2021 8:21:33 Default c:\pwworking\aecom_ds21_na_2020\dms30372\PLANRD10.dgn

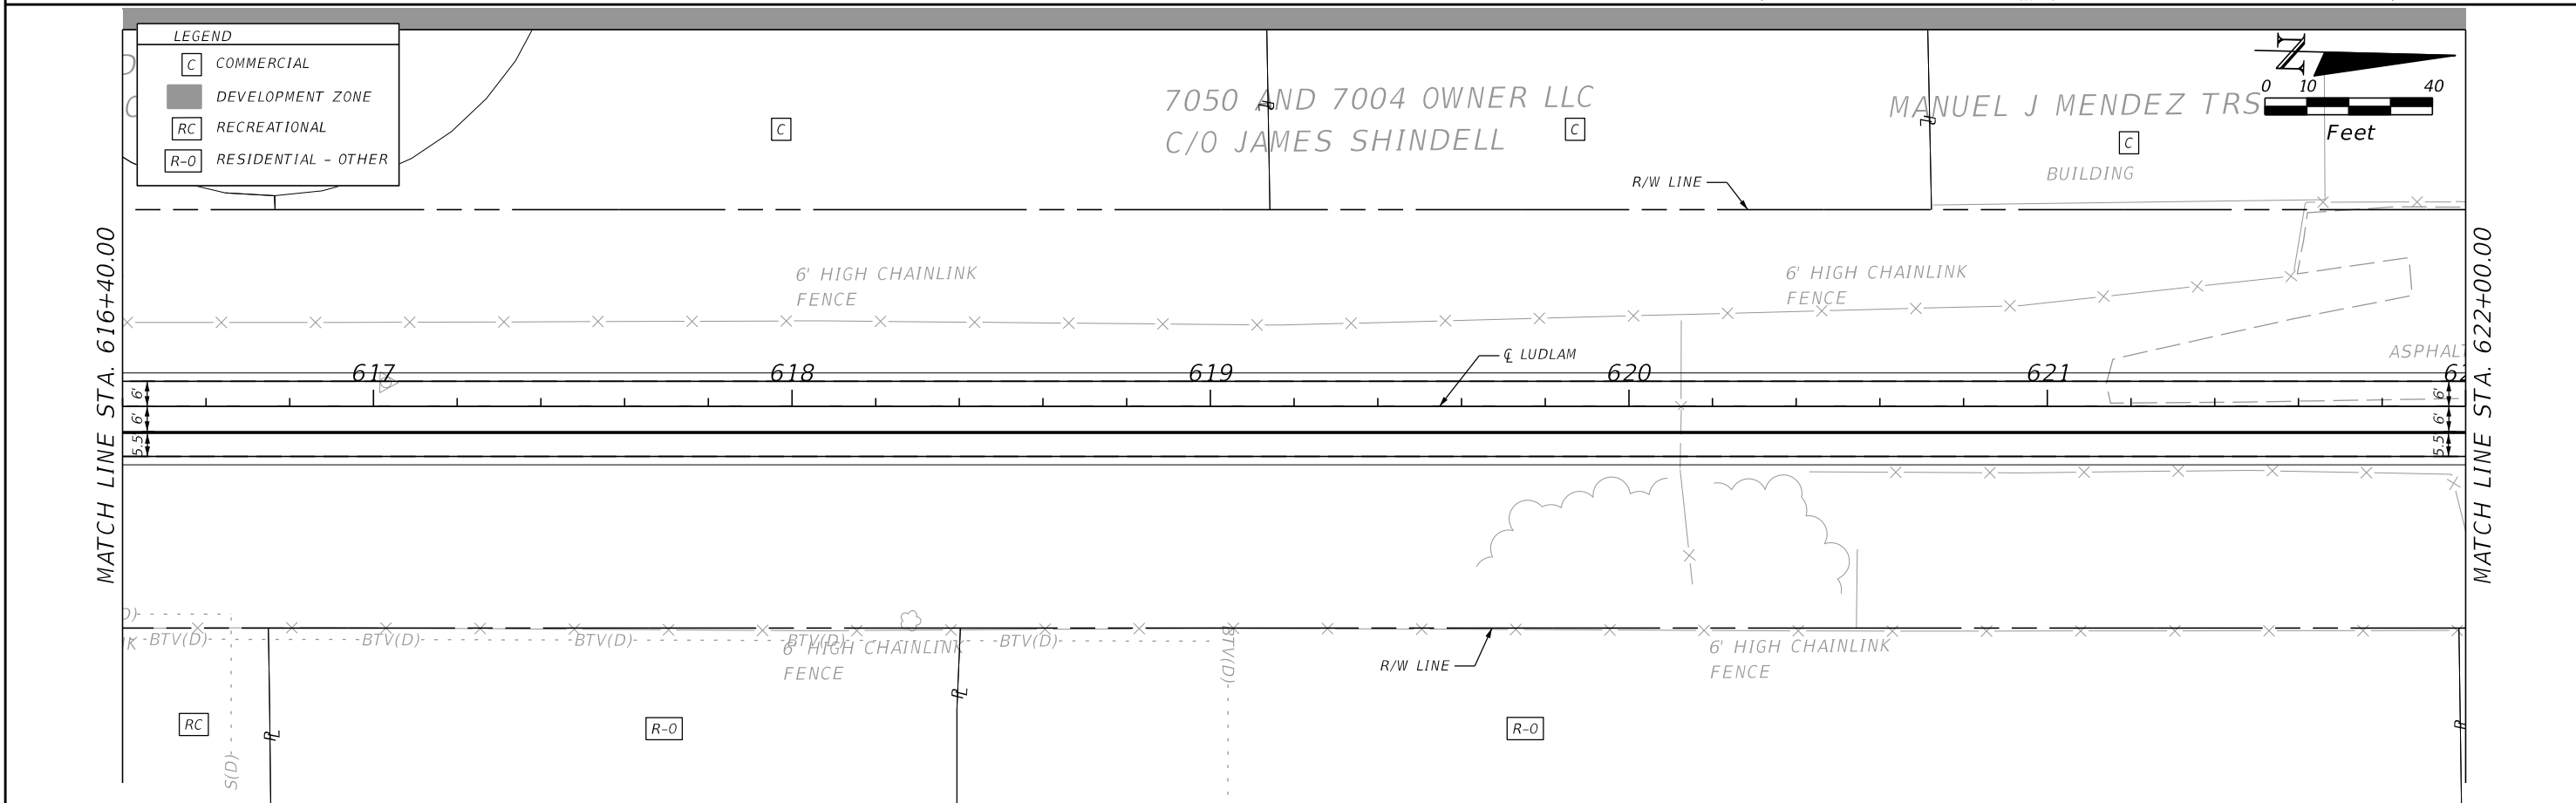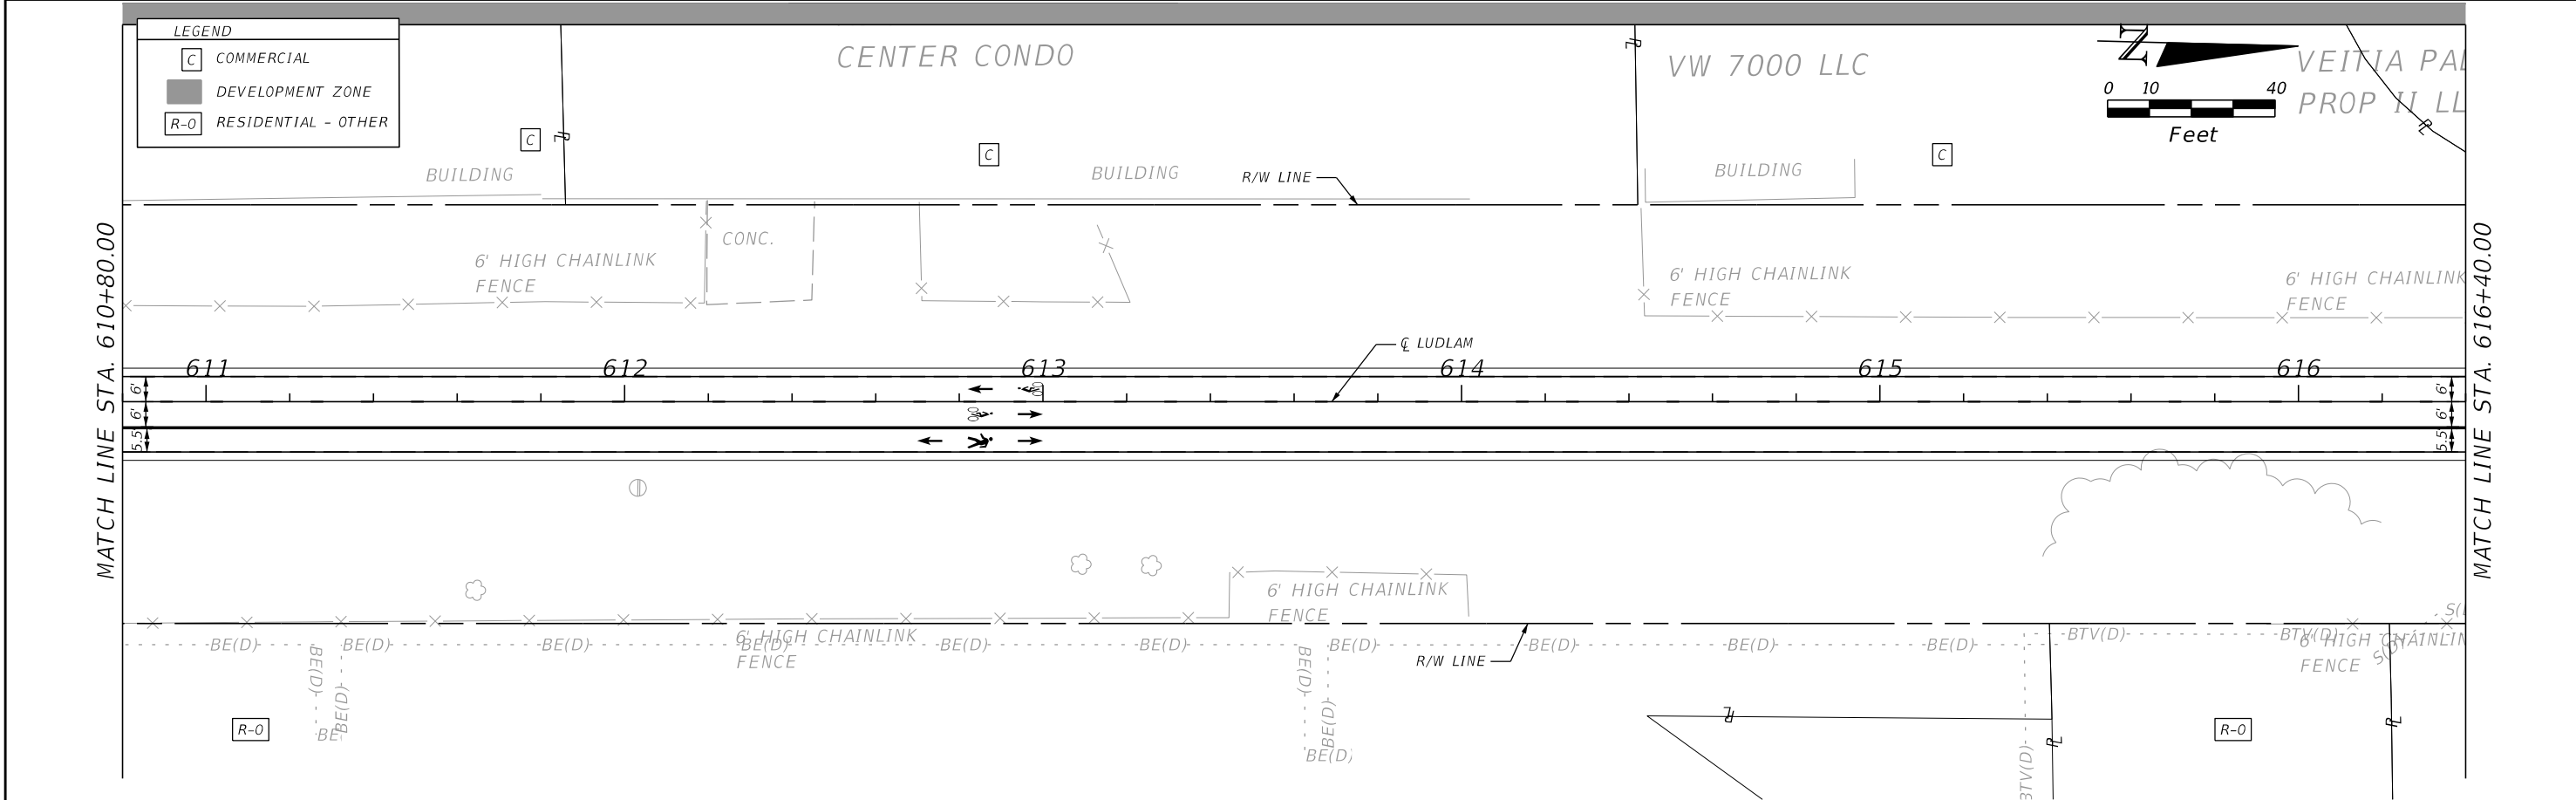

REVISIONS		 110 EAST BROWARD BOULEVARD, SUITE 700 FORT LAUDERDALE, FL 33301		LUDLAM TRAIL CORRIDOR PD&E STUDY			LUDLAM TRAIL PLANS	SHEET NO.
DATE	DESCRIPTION			Miami-Dade County Parks, Recreation, and Open Spaces (MDPROS)	Hickman Building 275 NW 2nd Street Miami, FL 33128 305-755-7800	P&R CONTRACT NO. RFQ 786B P&R PROJECT NO. 43502-15-001-14470619		18
	DRAFT							

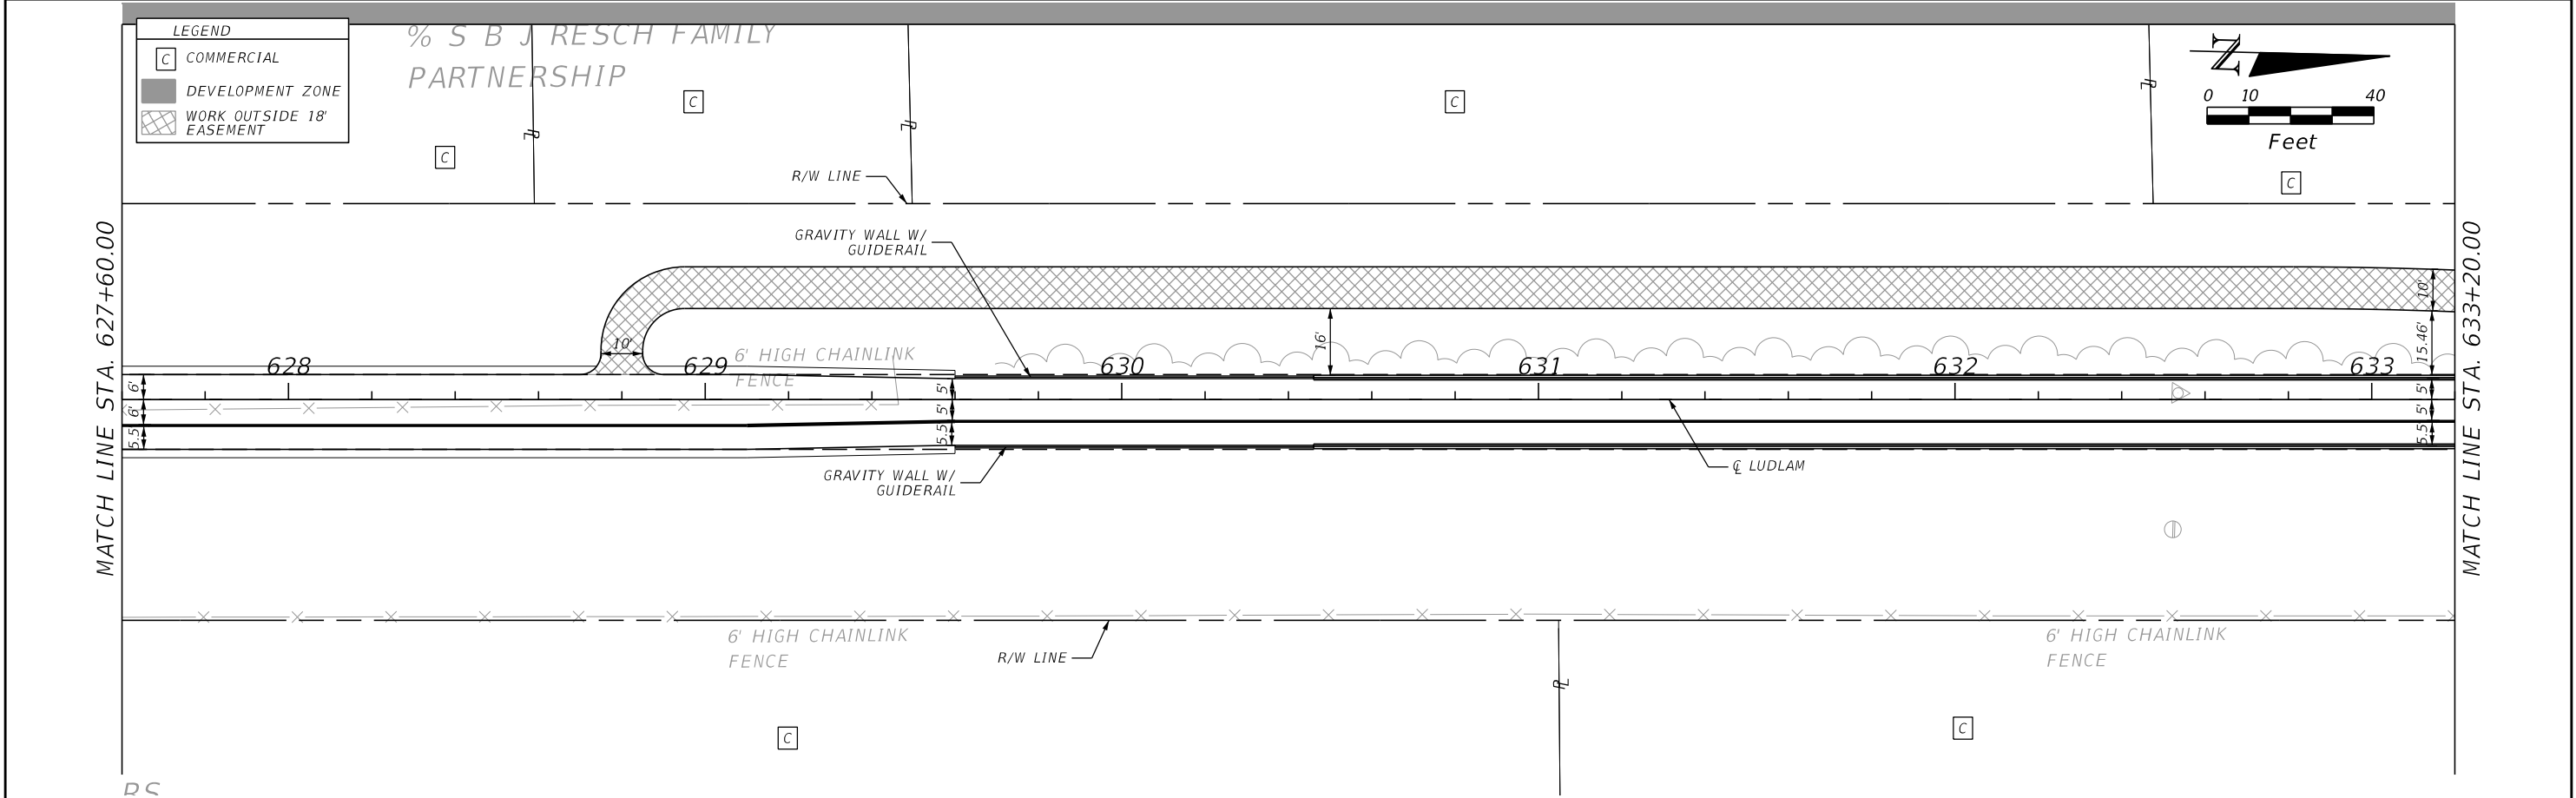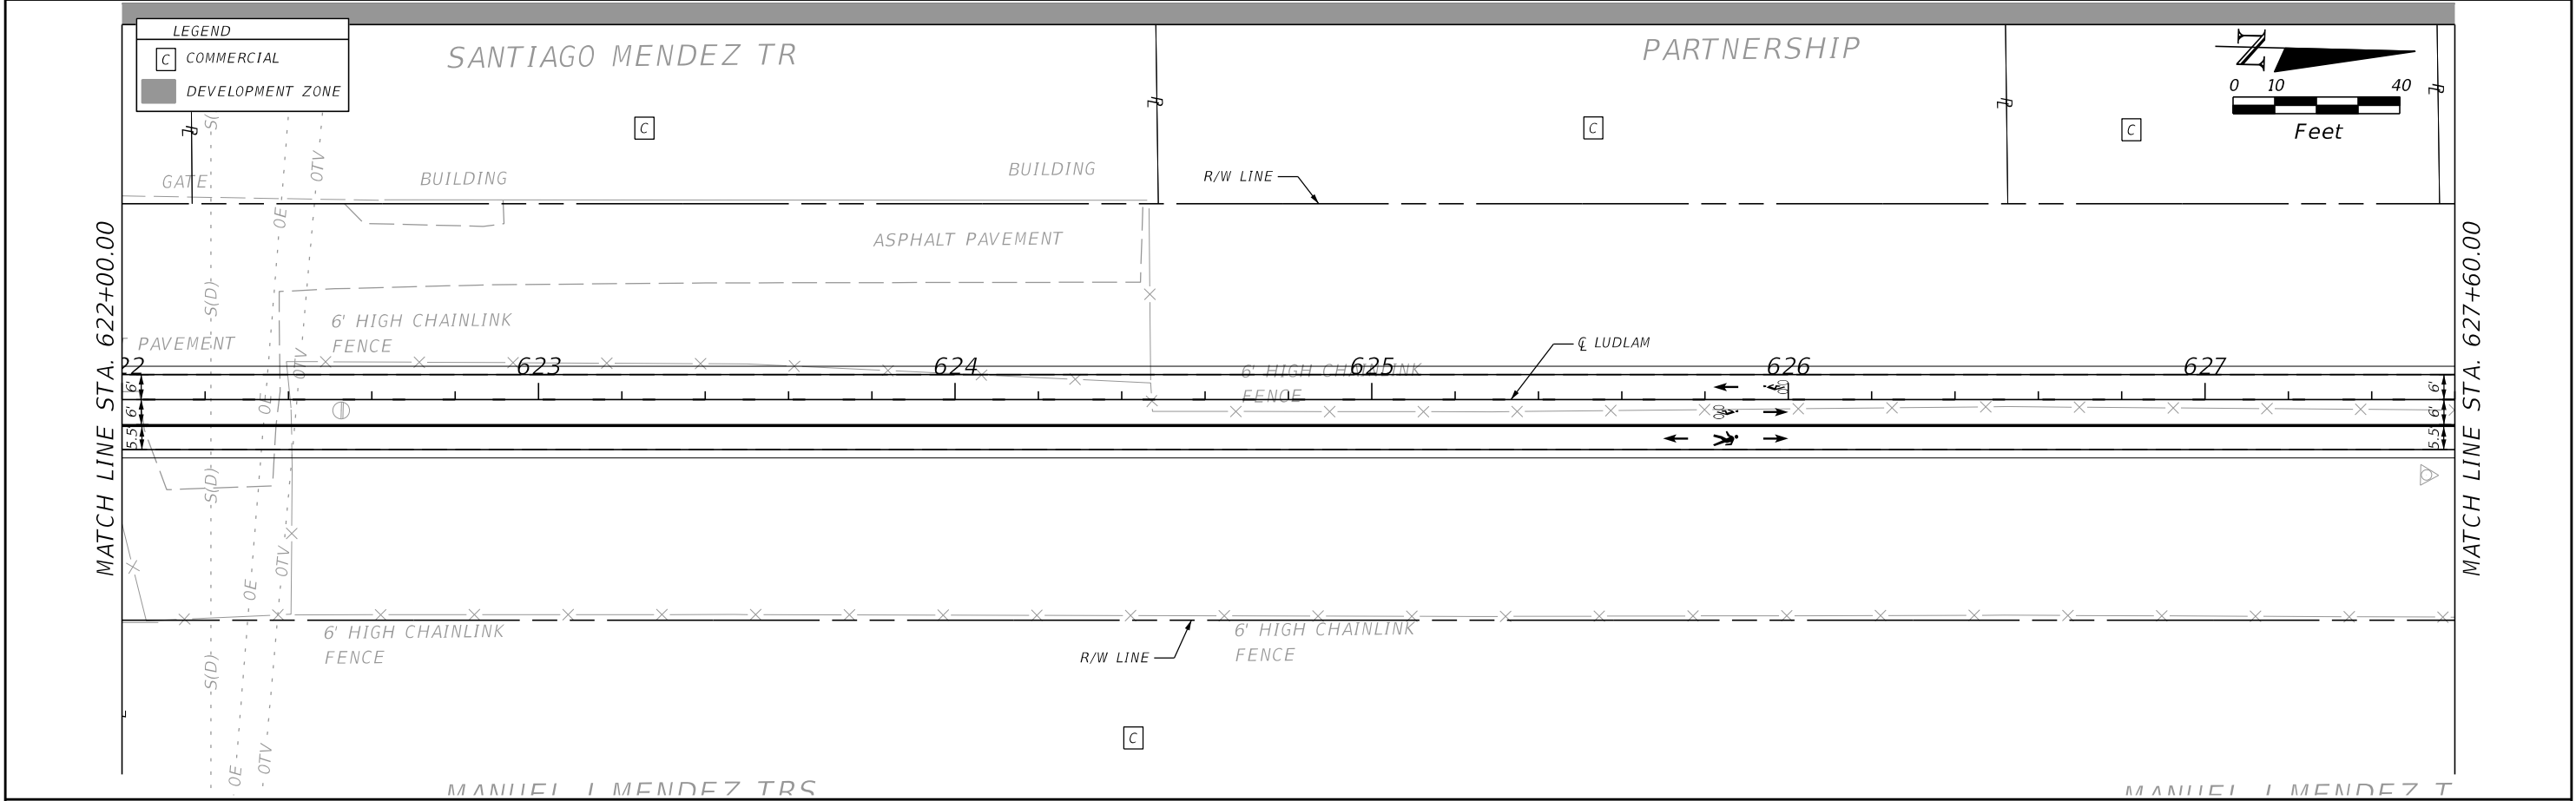

DRAFT

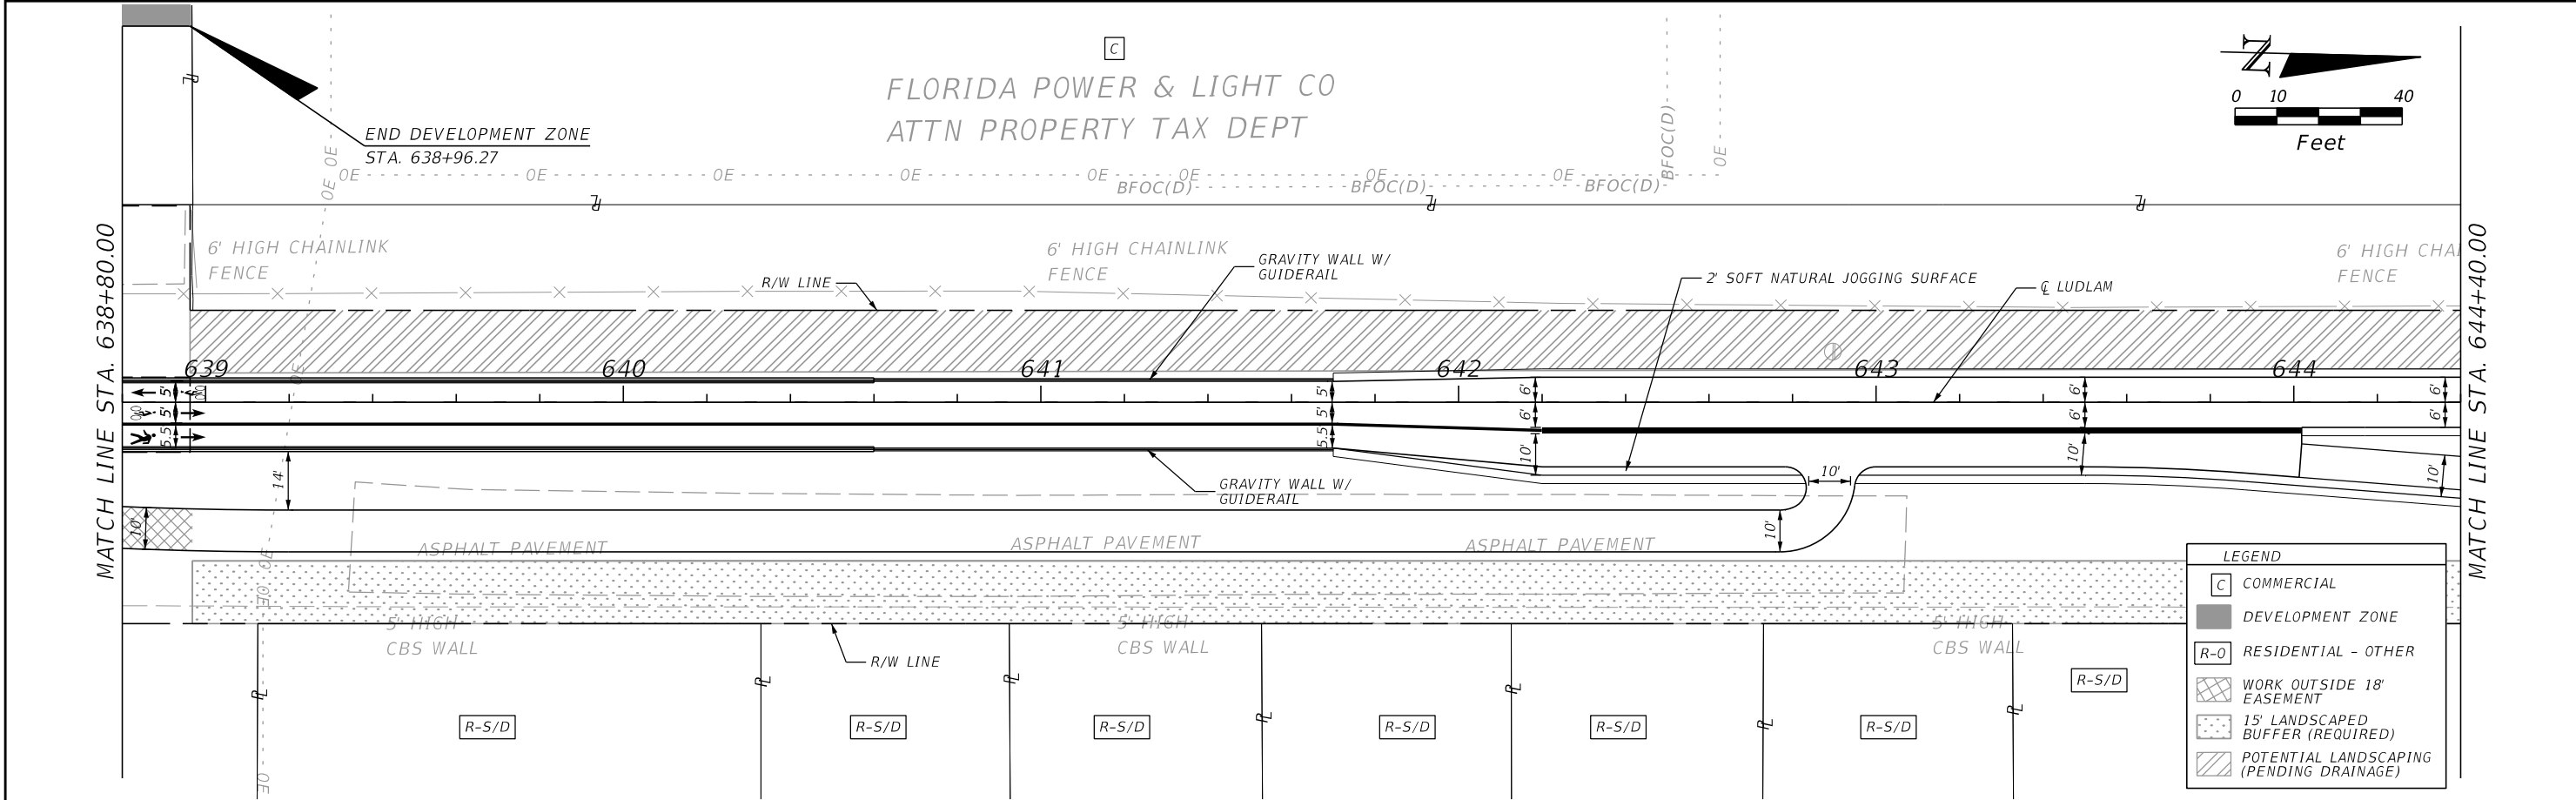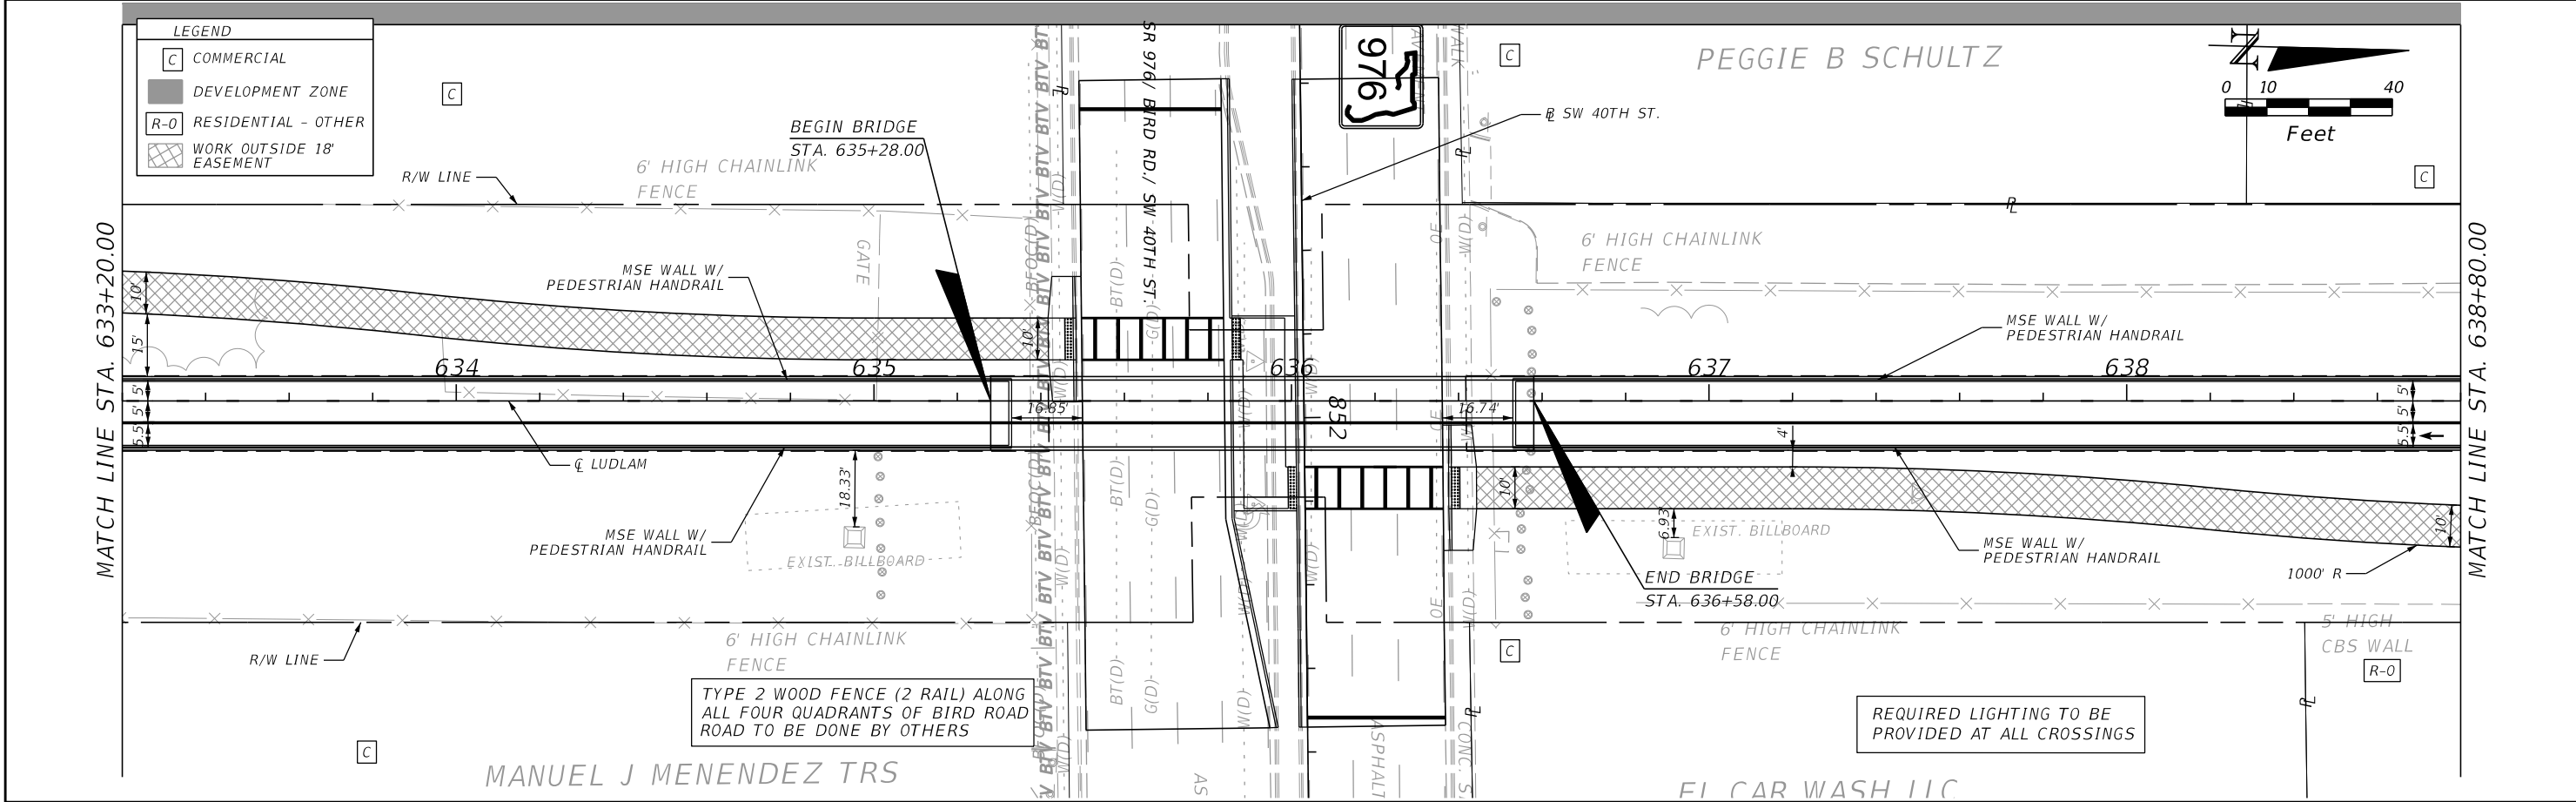

REVISIONS		LUDLAM TRAIL CORRIDOR PD&E STUDY				SHEET NO.
DATE	DESCRIPTION					
	DRAFT	LUDLAM TRAIL PLANS				20

AECOM
110 EAST BROWARD BOULEVARD, SUITE 700
FORT LAUDERDALE, FL 33301

MIAMI-DADE COUNTY

Miami-Dade County
Parks, Recreation, and
Open Spaces
(MDPROS)

Hickman Building
275 NW 2nd Street
Miami, FL 33128
305-755-7800



P&R CONTRACT NO.
RFQ 786B
P&R PROJECT NO.
43502-15-001-14470619

guerraj

7/9/2021 8:22:47



Default

c:\pwworking\aecom_ds21_na_2020\dms30372\PLANRD13.dgn

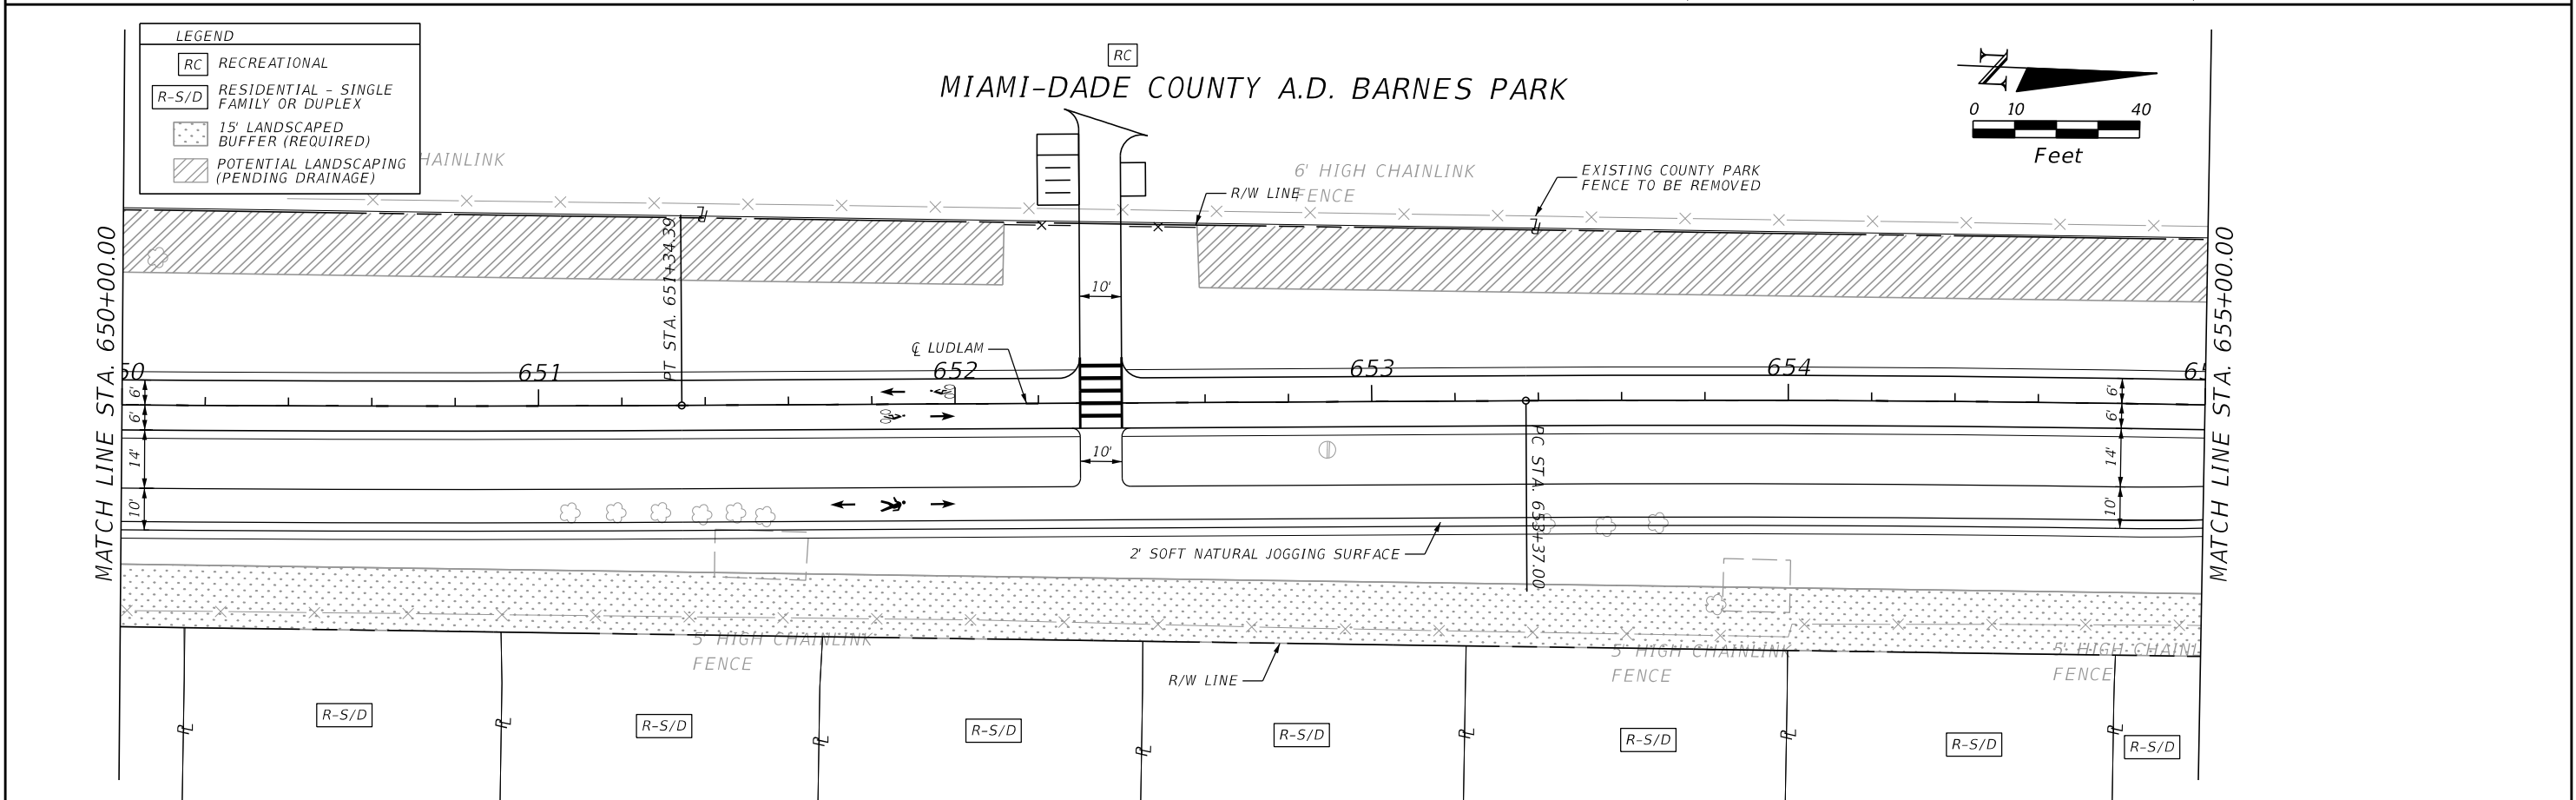
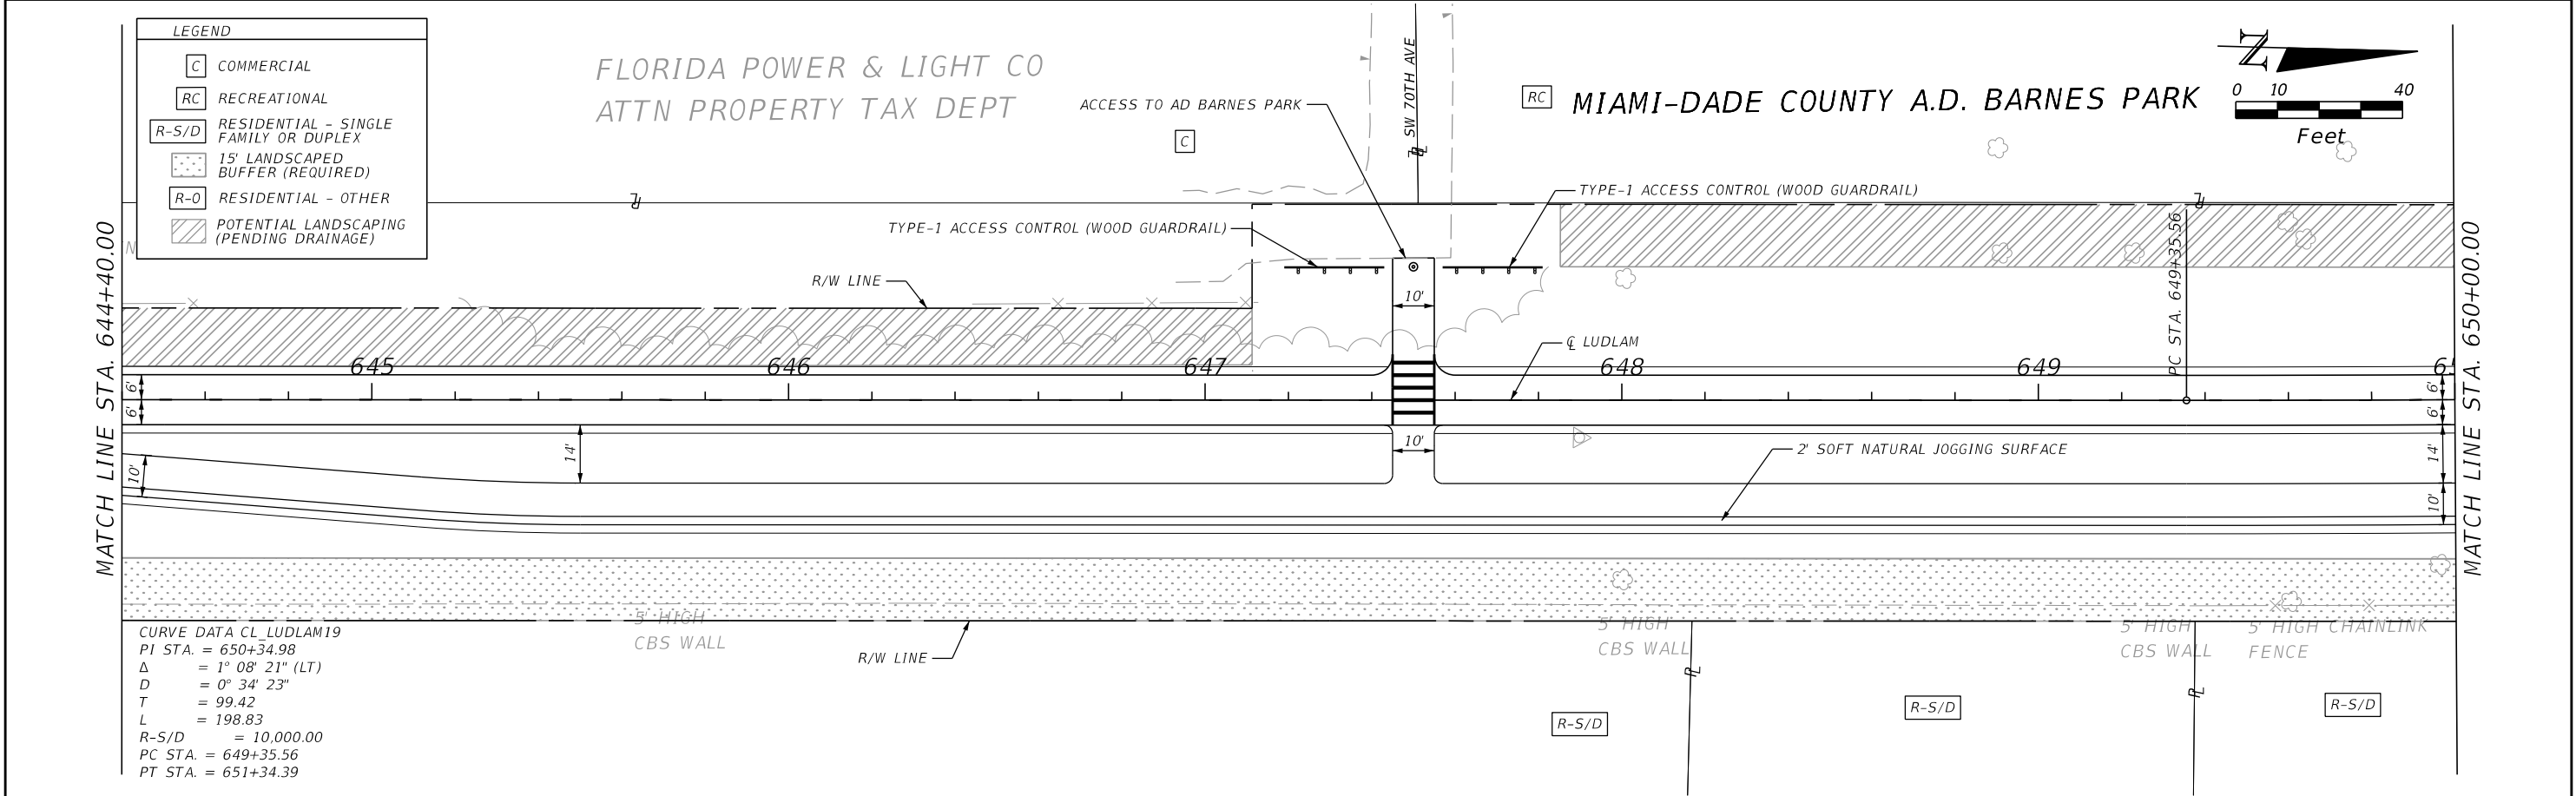


REVISIONS		 110 EAST BROWARD BOULEVARD, SUITE 700 FORT LAUDERDALE, FL 33301		<i>LUDLAM TRAIL CORRIDOR PD&E STUDY</i>			<i>LUDLAM TRAIL PLANS</i>	SHEET NO.
DATE	DESCRIPTION			Miami-Dade County Parks, Recreation, and Open Spaces (MDPROS)	Hickman Building 275 NW 2nd Street Miami, FL 33128 305-755-7800	P&R CONTRACT NO. RFQ 786B P&R PROJECT NO. 43502-15-001-14470619		21
	DRAFT							

DRAFT

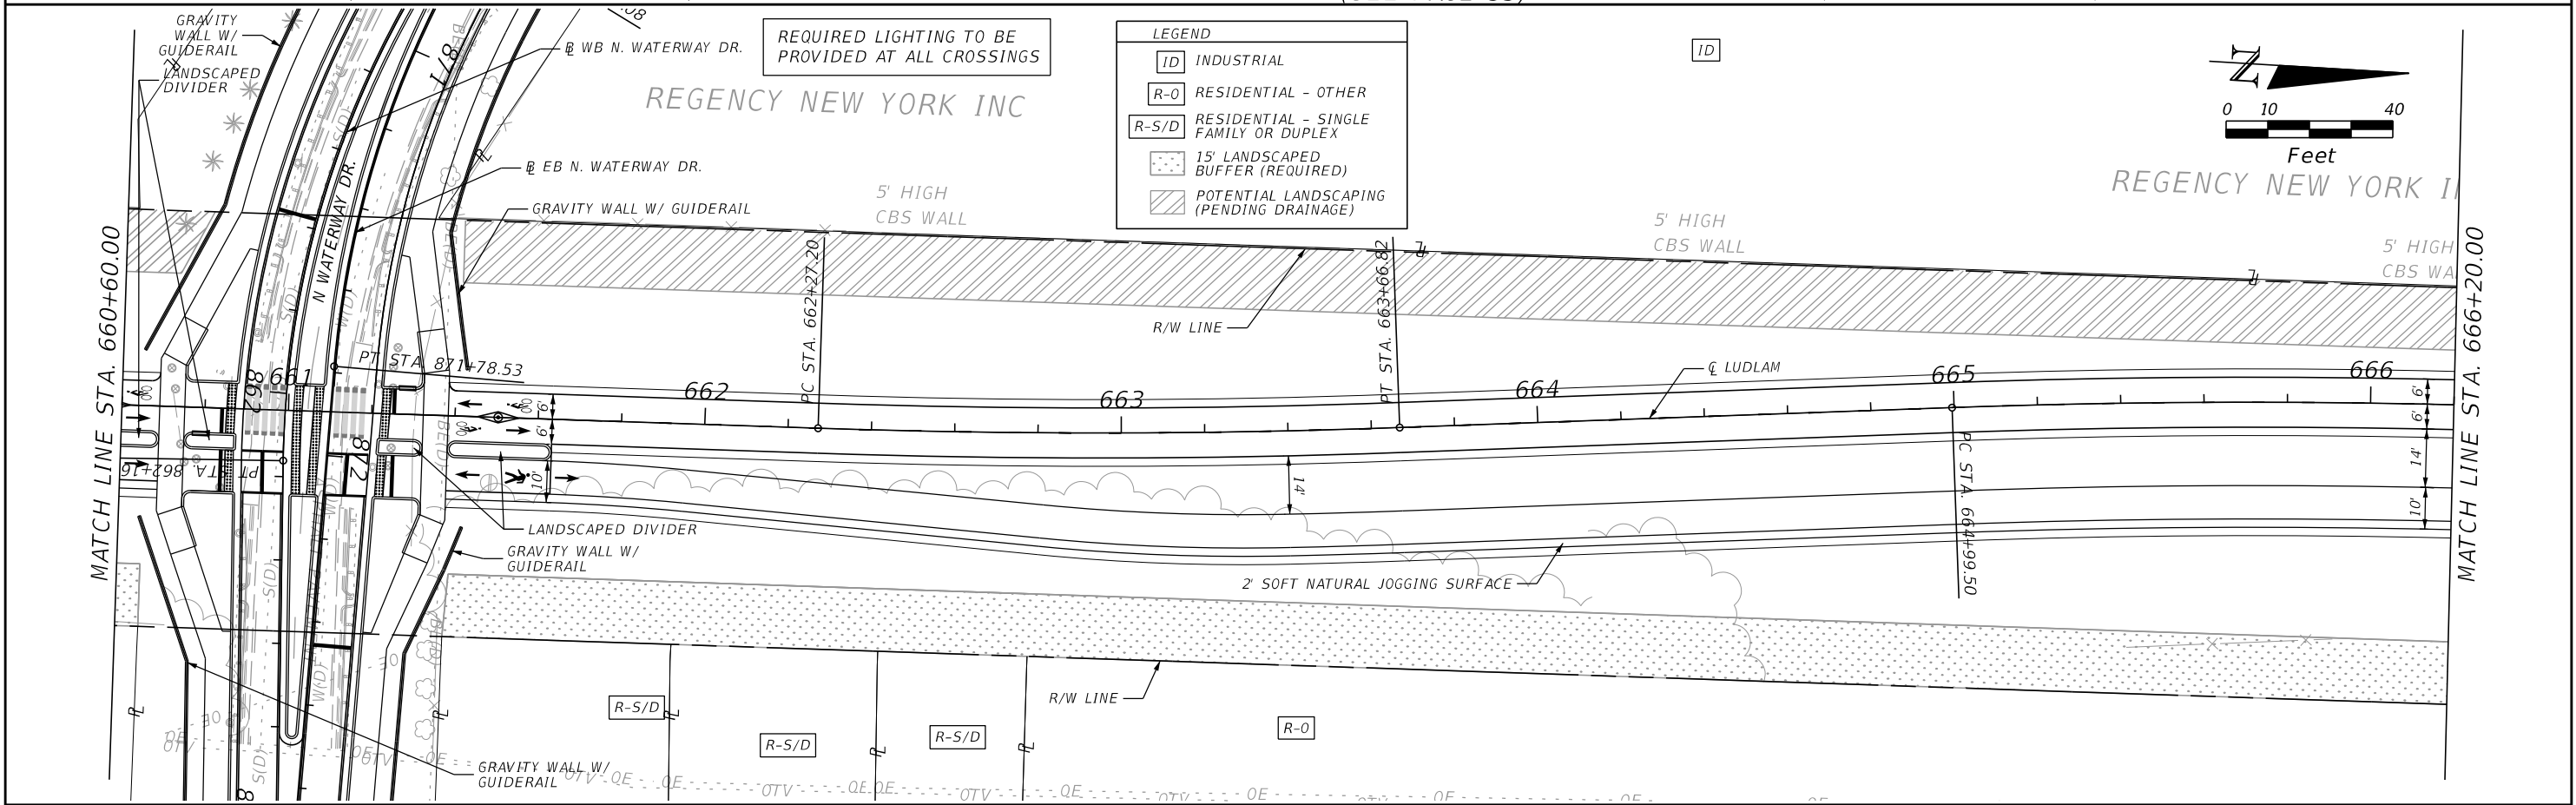
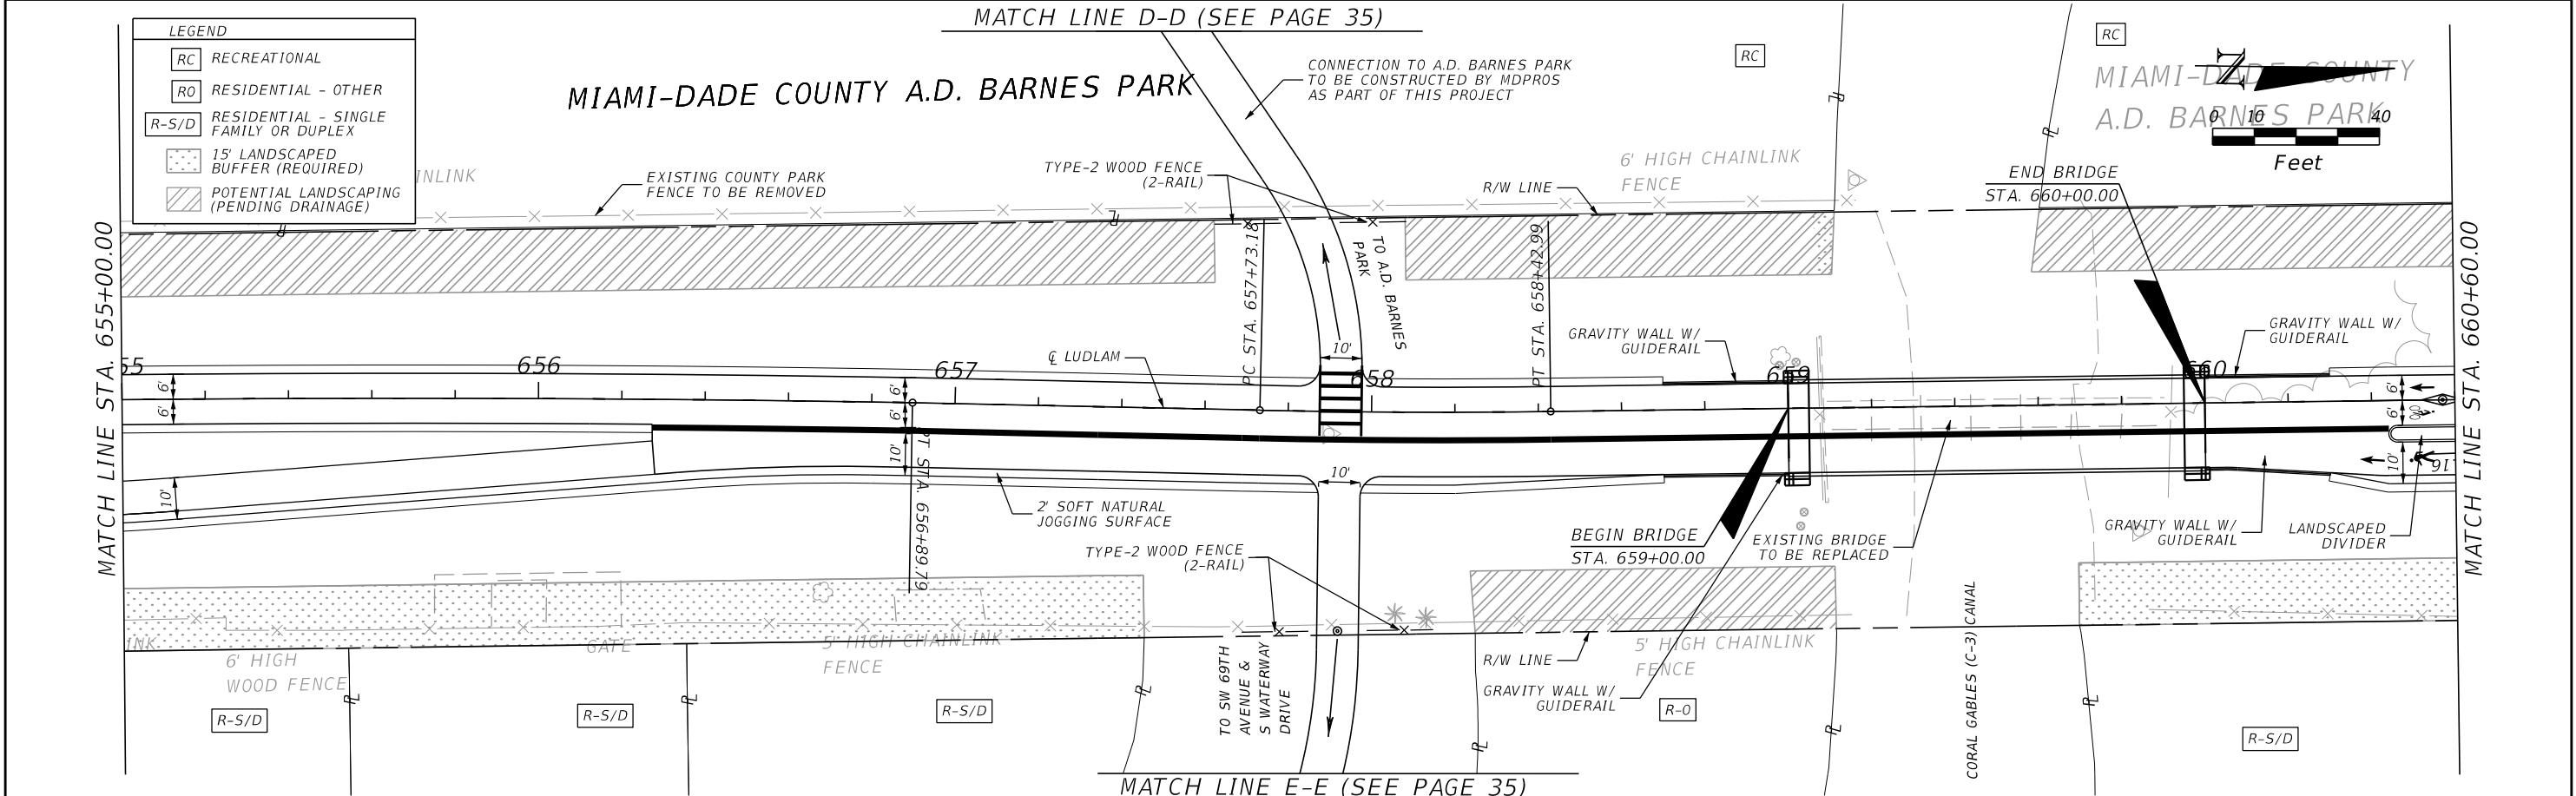


DRAFT

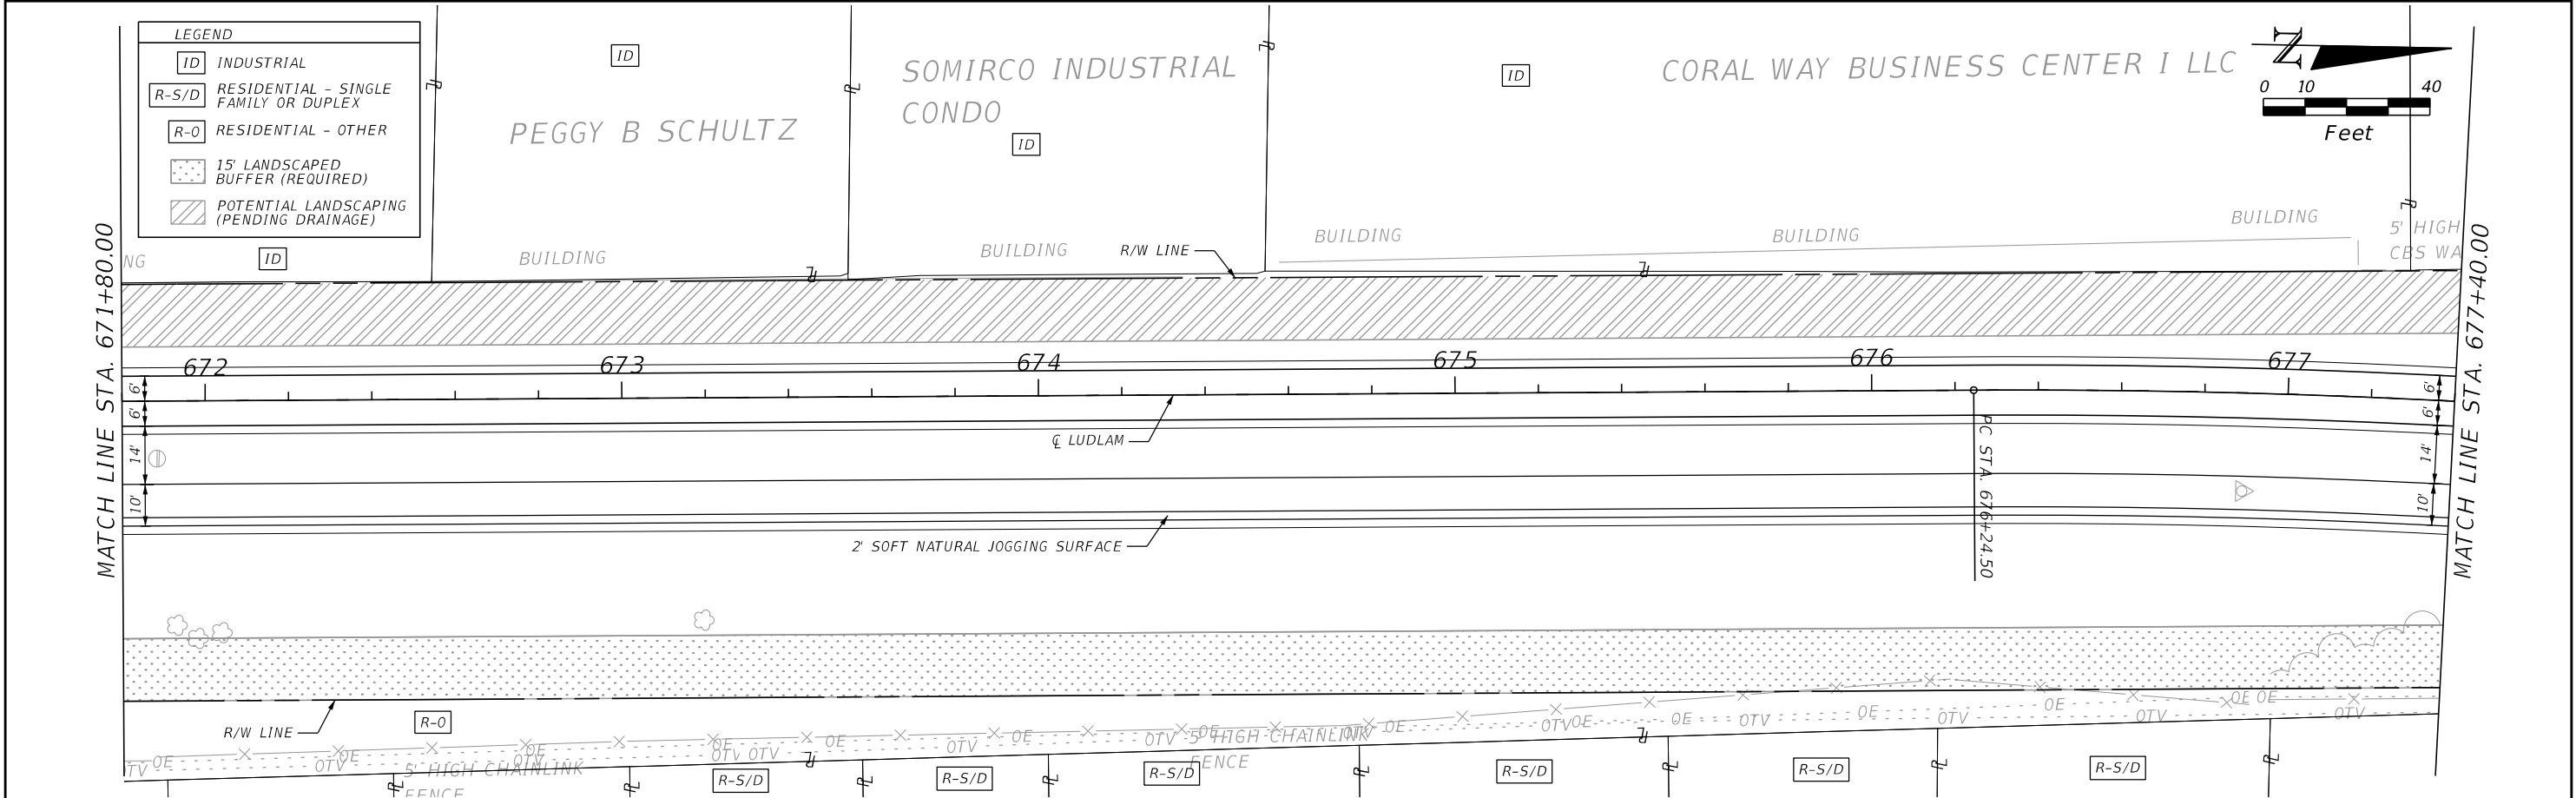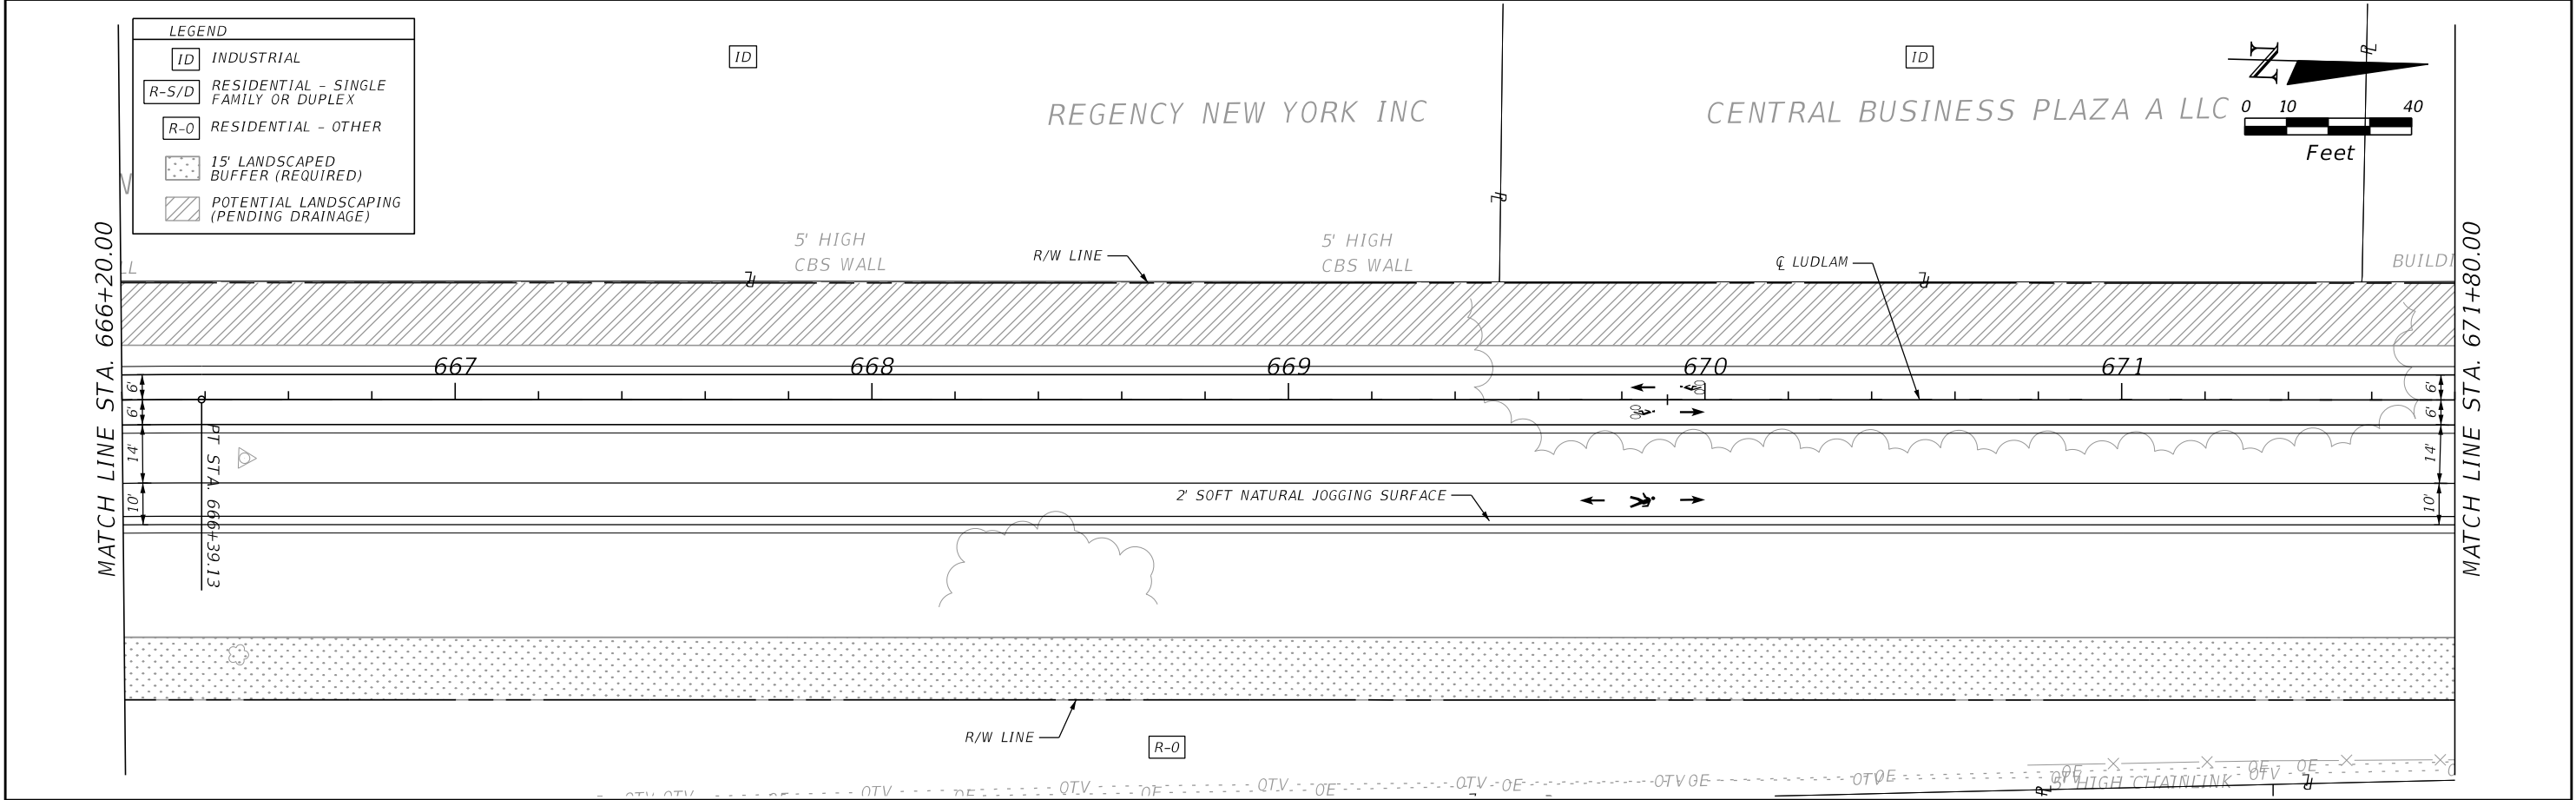



REVISIONS		 110 EAST BROWARD BOULEVARD, SUITE 700 FORT LAUDERDALE, FL 33301	 MIAMI-DADE COUNTY	LUDLAM TRAIL CORRIDOR PD&E STUDY			LUDLAM TRAIL PLANS	SHEET NO.
DATE	DESCRIPTION			Miami-Dade County Parks, Recreation, and Open Spaces (MDPROS)	Hickman Building 275 NW 2nd Street Miami, FL 33128 305-755-7800	P&R CONTRACT NO. RFQ 786B P&R PROJECT NO. 43502-15-001-14470619		23
	DRAFT							

DRAFT

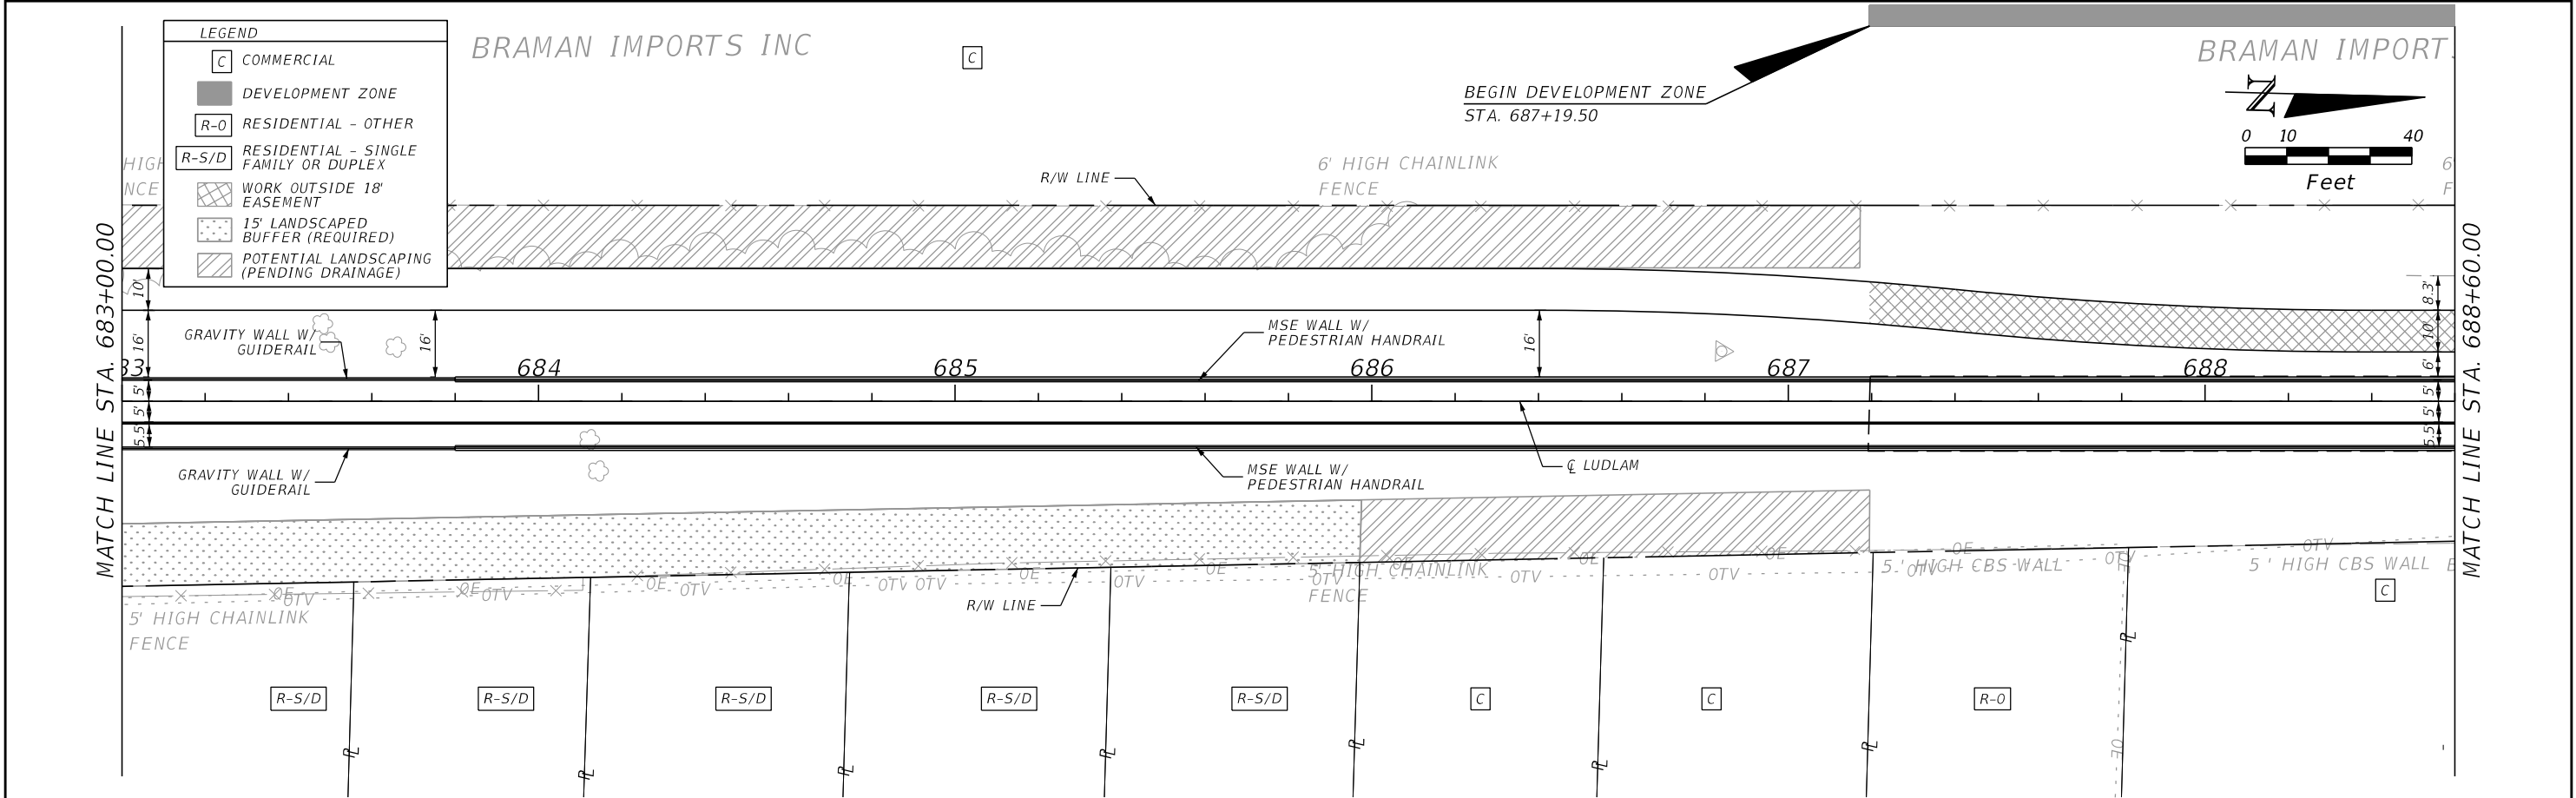
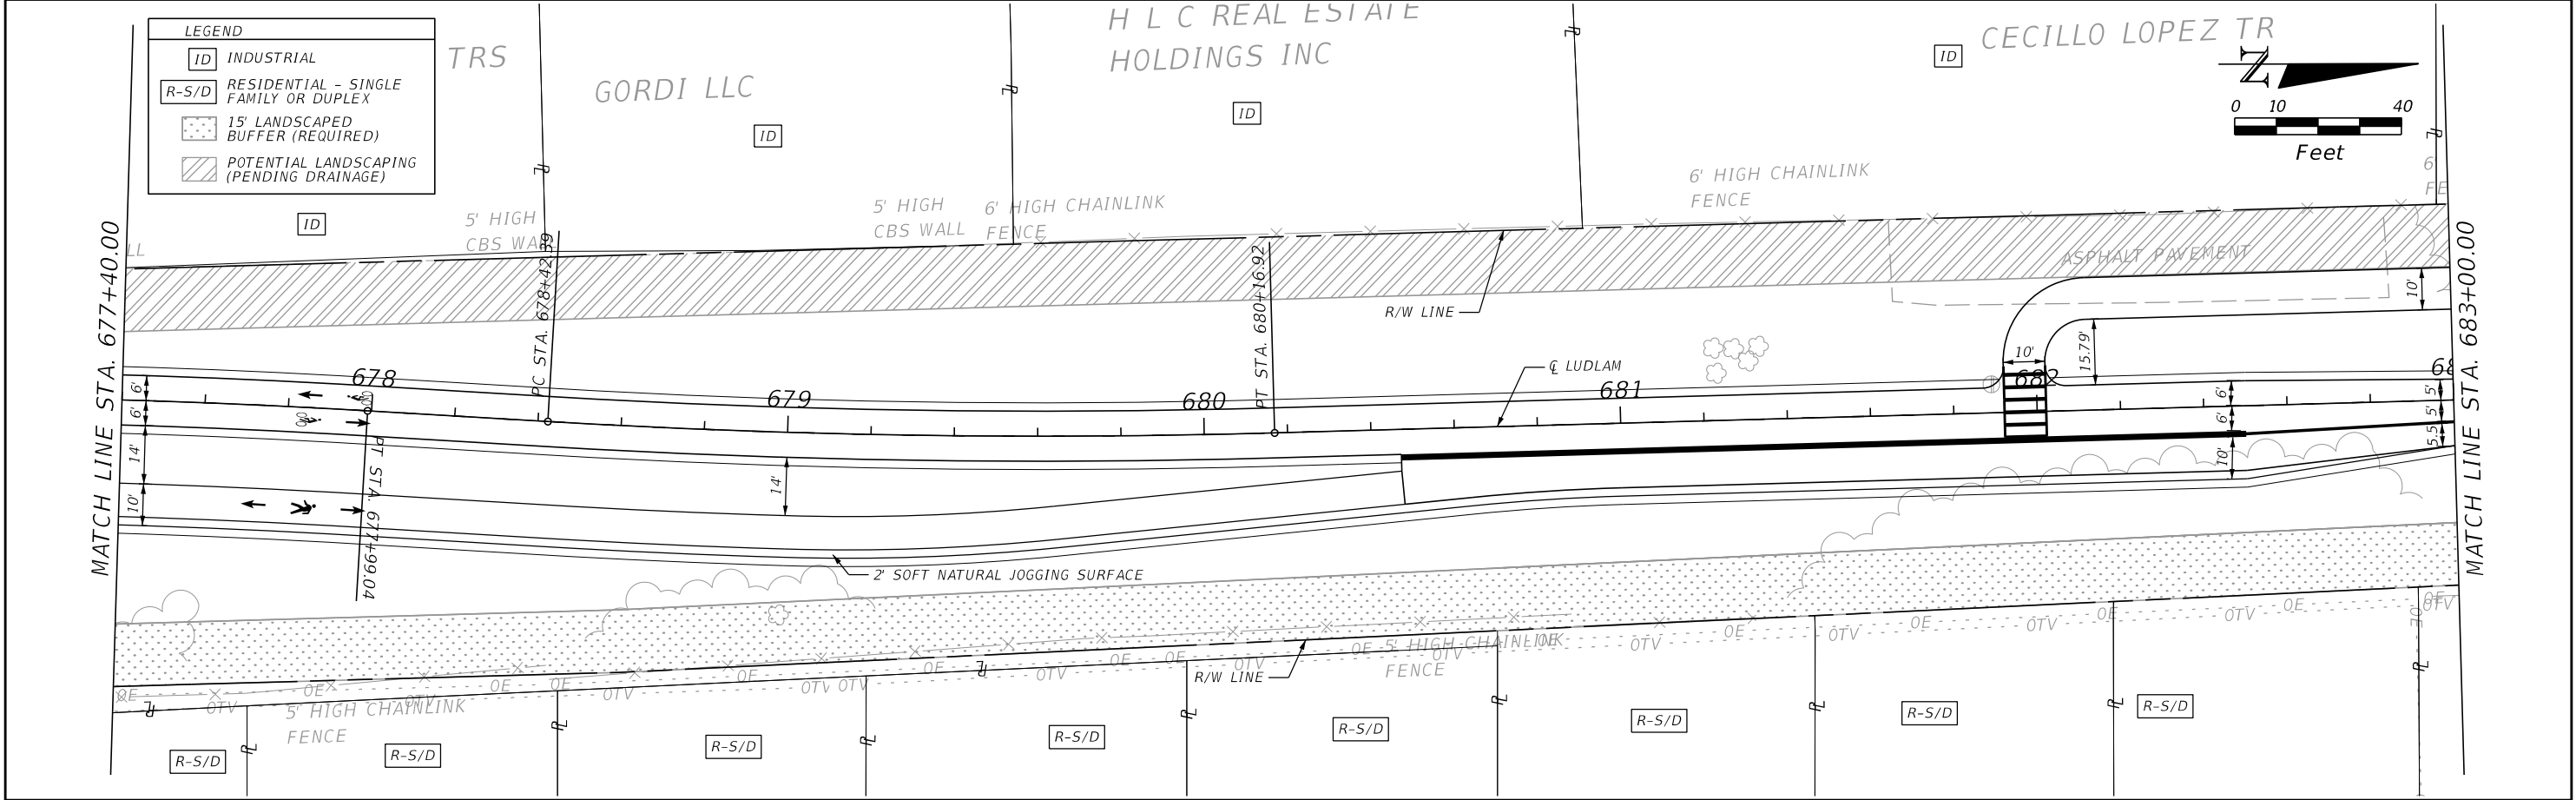


REVISIONS		 110 EAST BROWARD BOULEVARD, SUITE 700 FORT LAUDERDALE, FL 33301	 MIAMI-DADE COUNTY	LUDLAM TRAIL CORRIDOR PD&E STUDY			LUDLAM TRAIL PLANS	SHEET NO.
DATE	DESCRIPTION			Miami-Dade County Parks, Recreation, and Open Spaces (MDPROS)	Hickman Building 275 NW 2nd Street Miami, FL 33128 305-755-7800	P&R CONTRACT NO. RFQ 786B P&R PROJECT NO. 43502-15-001-14470619		24
	DRAFT							

DRAFT

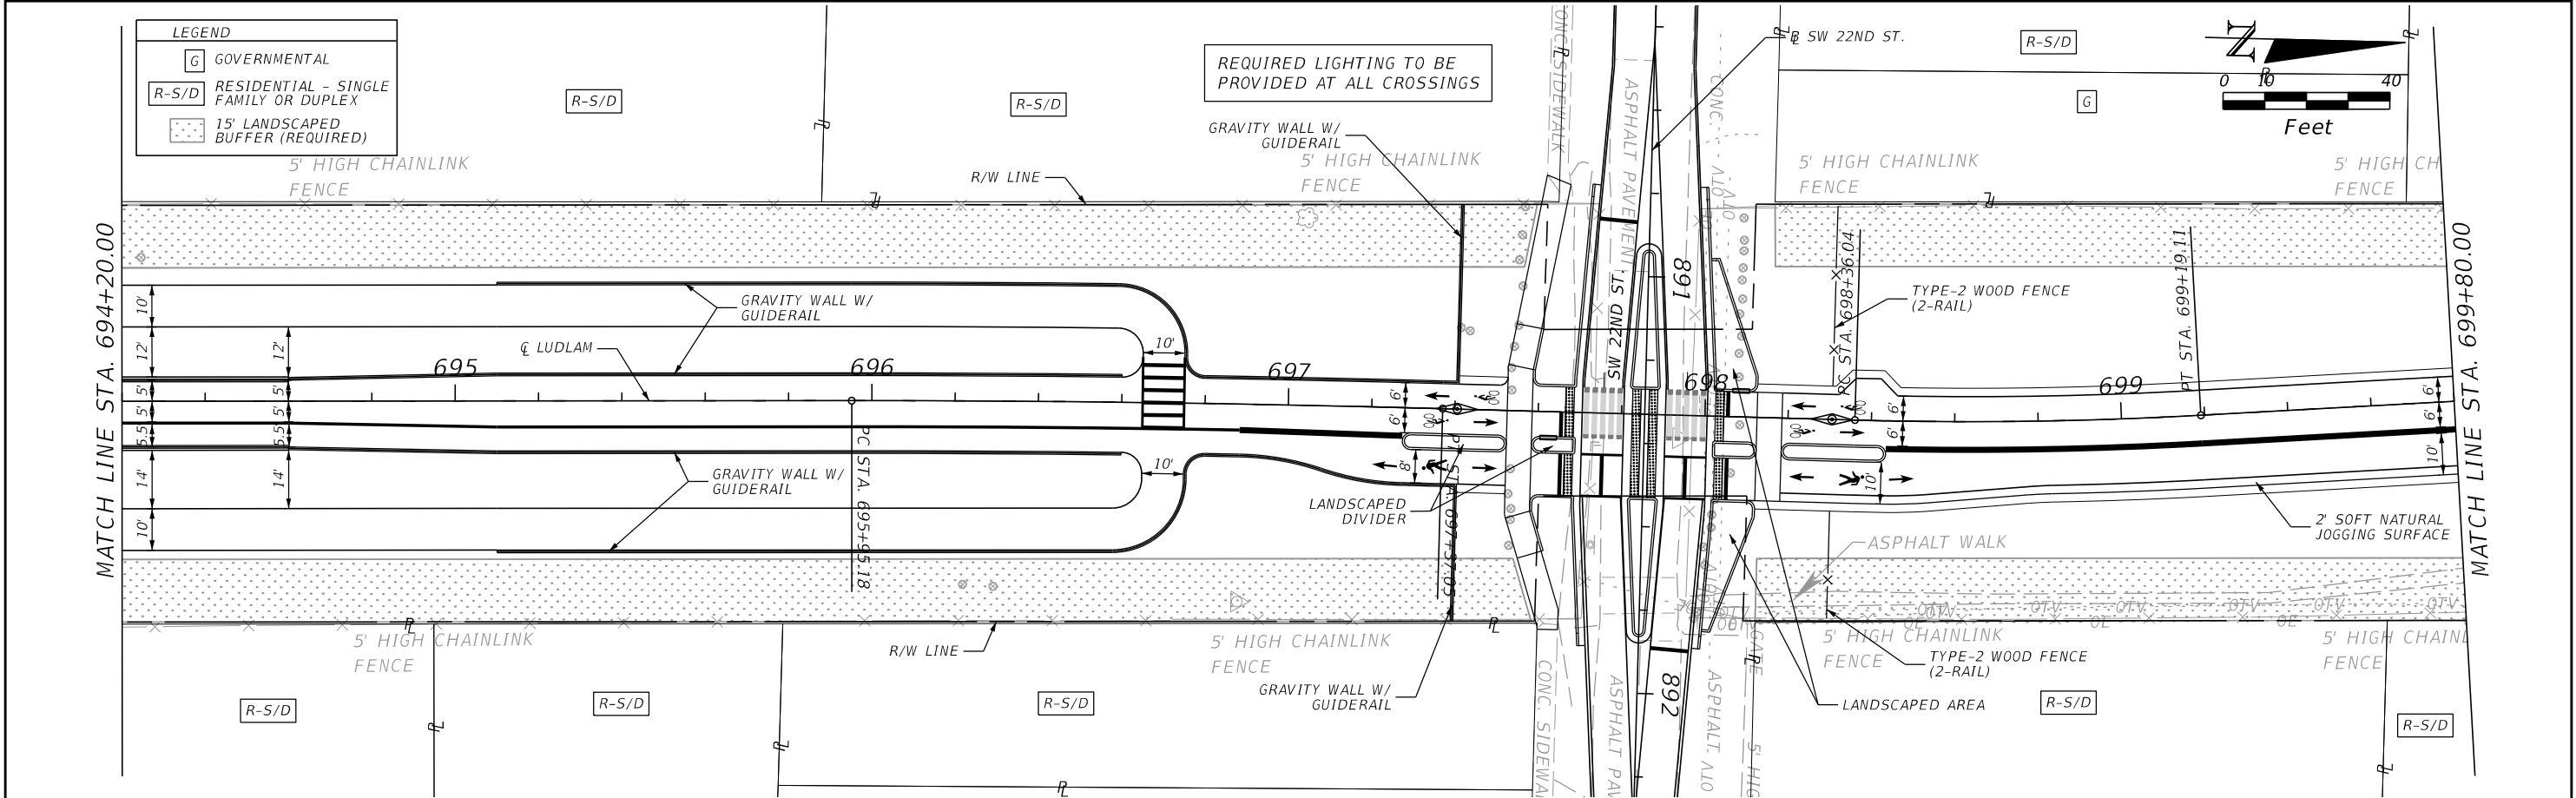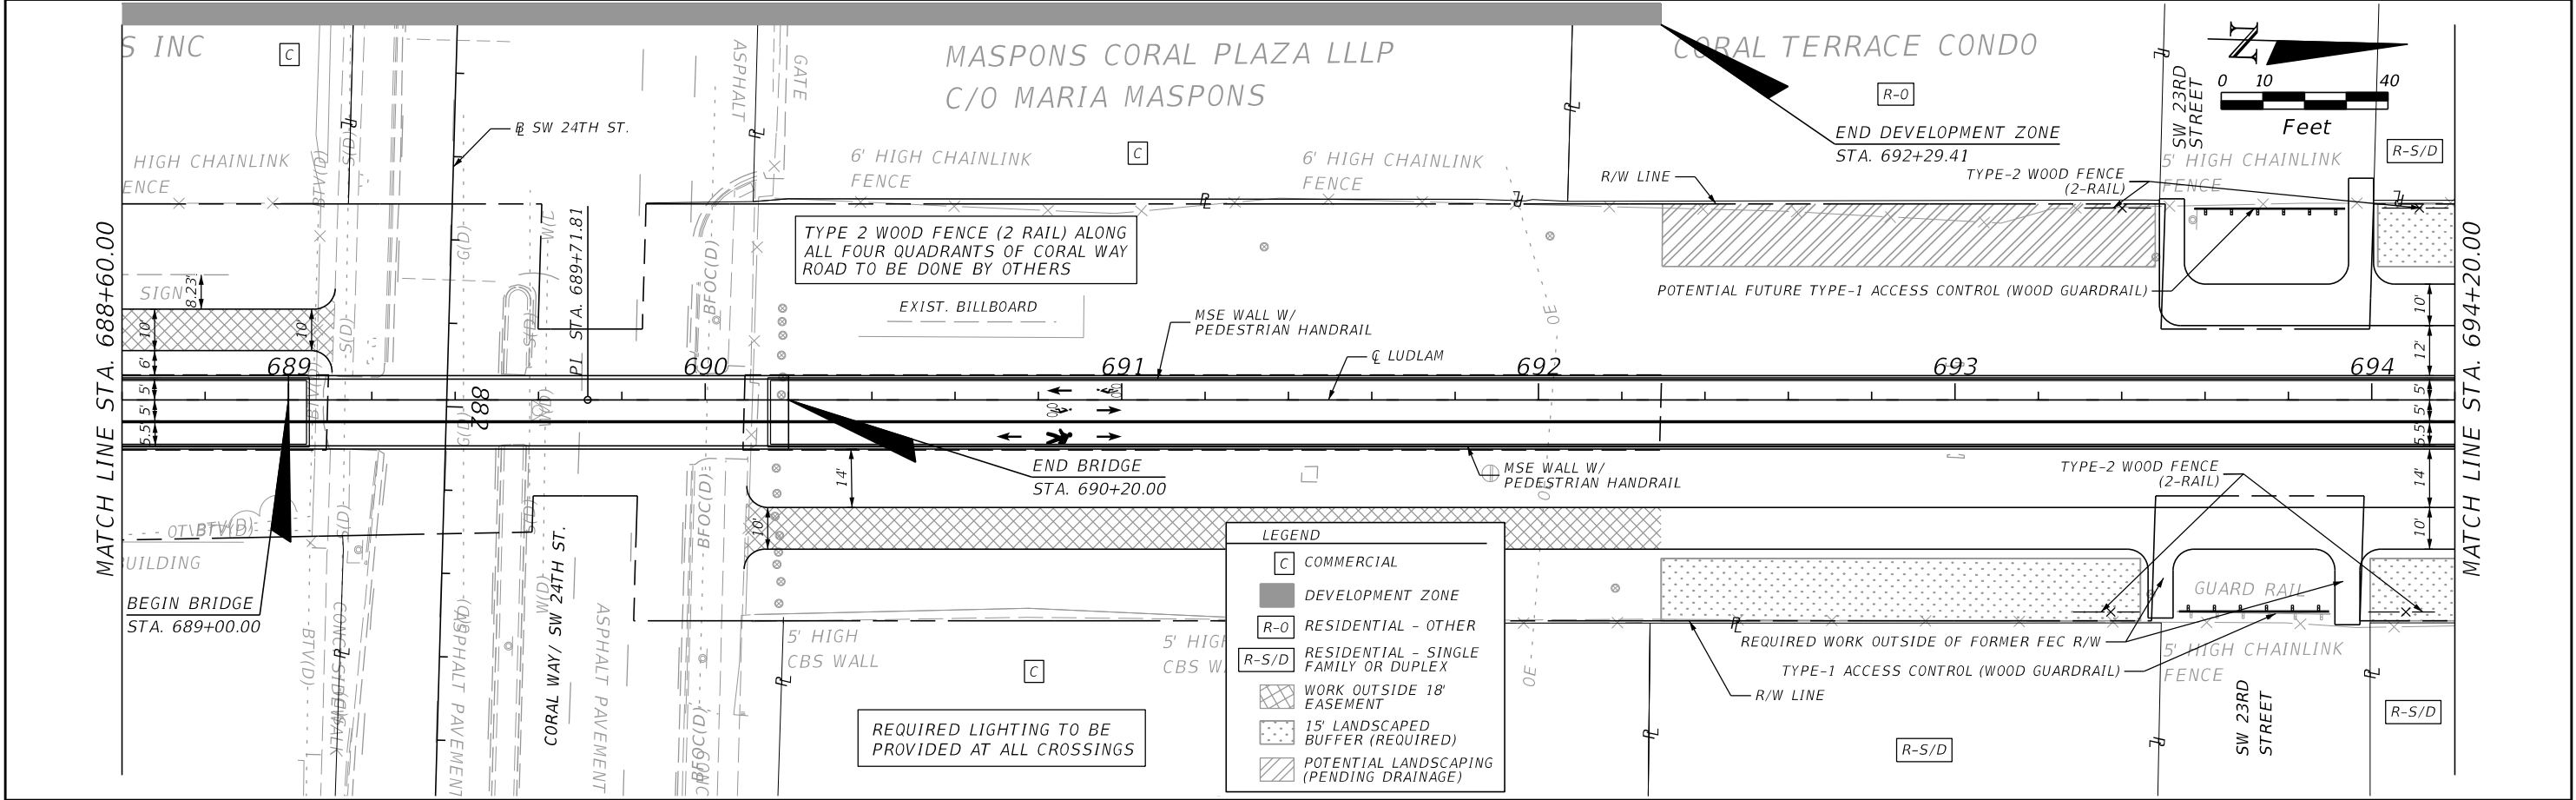

REVISIONS		AECOM 110 EAST BROWARD BOULEVARD, SUITE 700 FORT LAUDERDALE, FL 33301 MIAMI-DADE COUNTY Miami-Dade County Parks, Recreation, and Open Spaces (MDPROS) Hickman Building 275 NW 2nd Street Miami, FL 33128 305-755-7800 P&R CONTRACT NO. RFQ 786B P&R PROJECT NO. 43502-15-001-14470619 <th rowspan="2">SHEET NO.</th>	SHEET NO.
DATE	DESCRIPTION		
	DRAFT		25

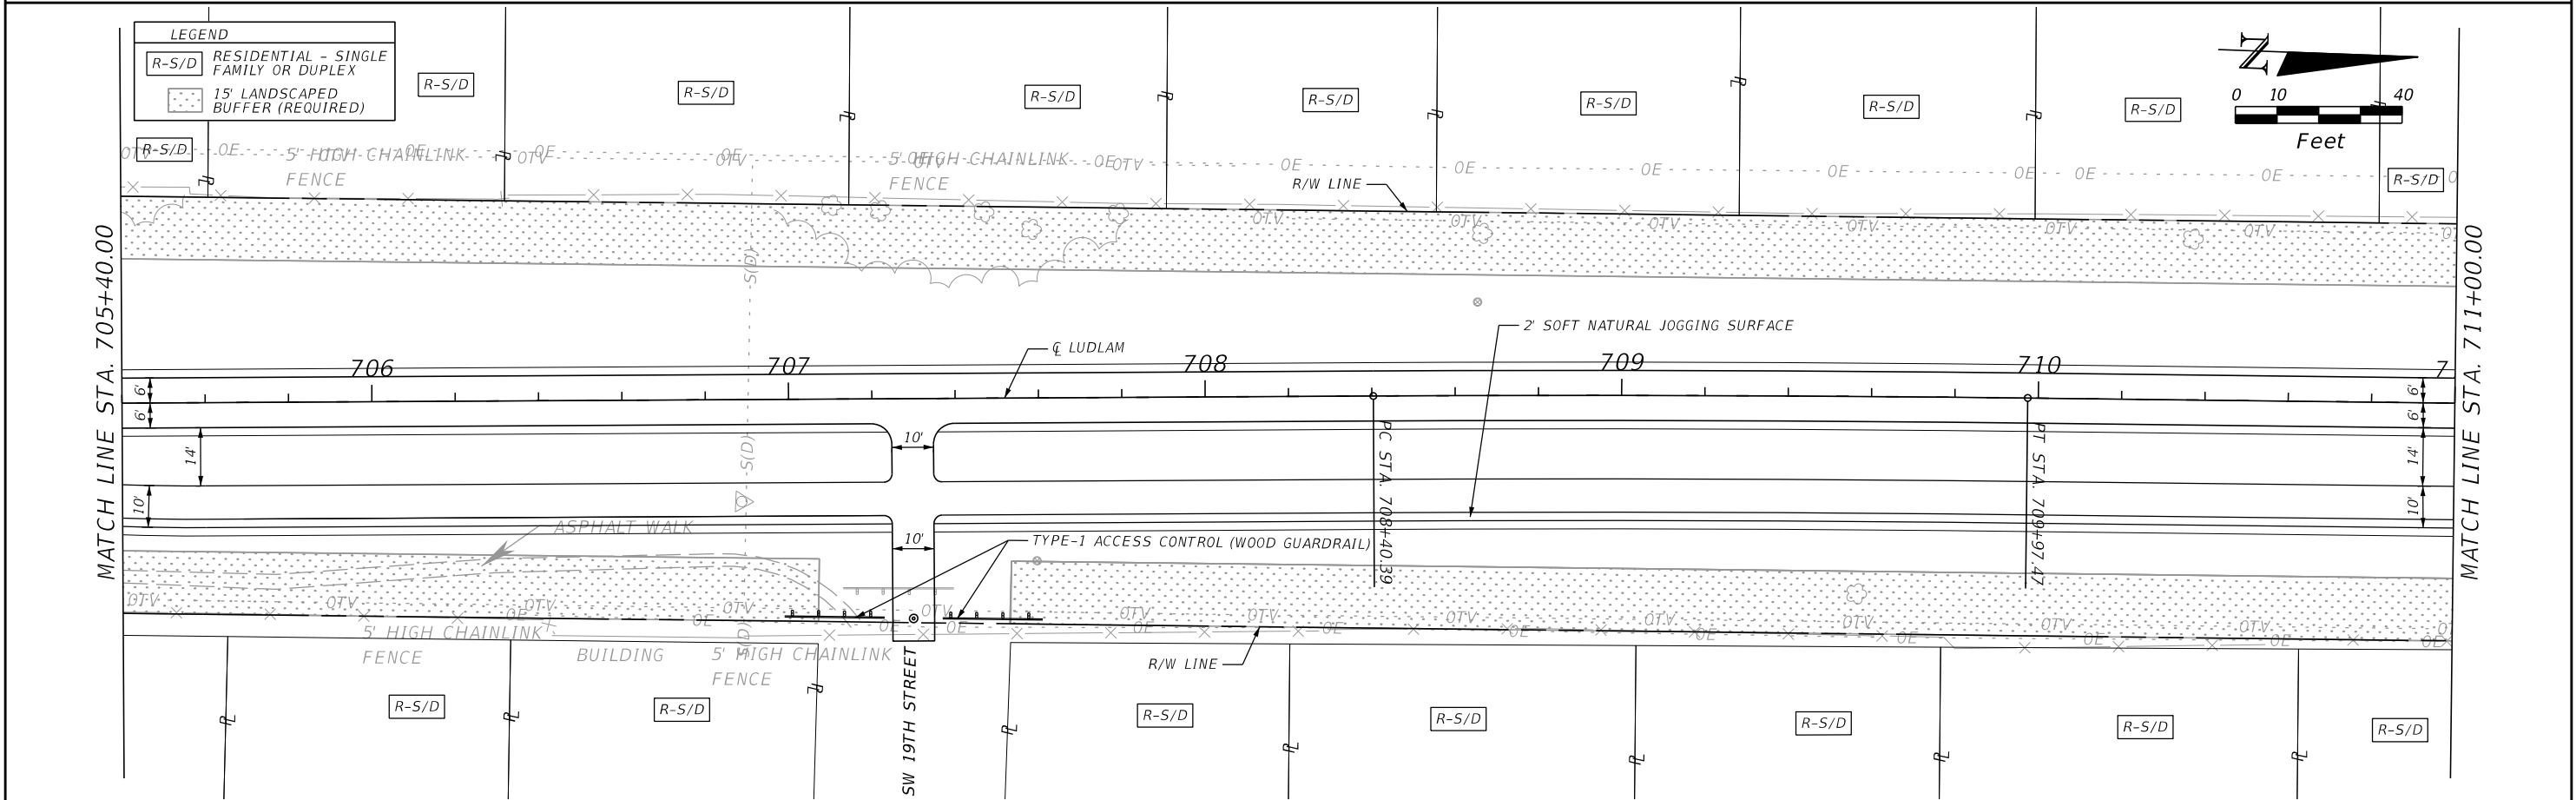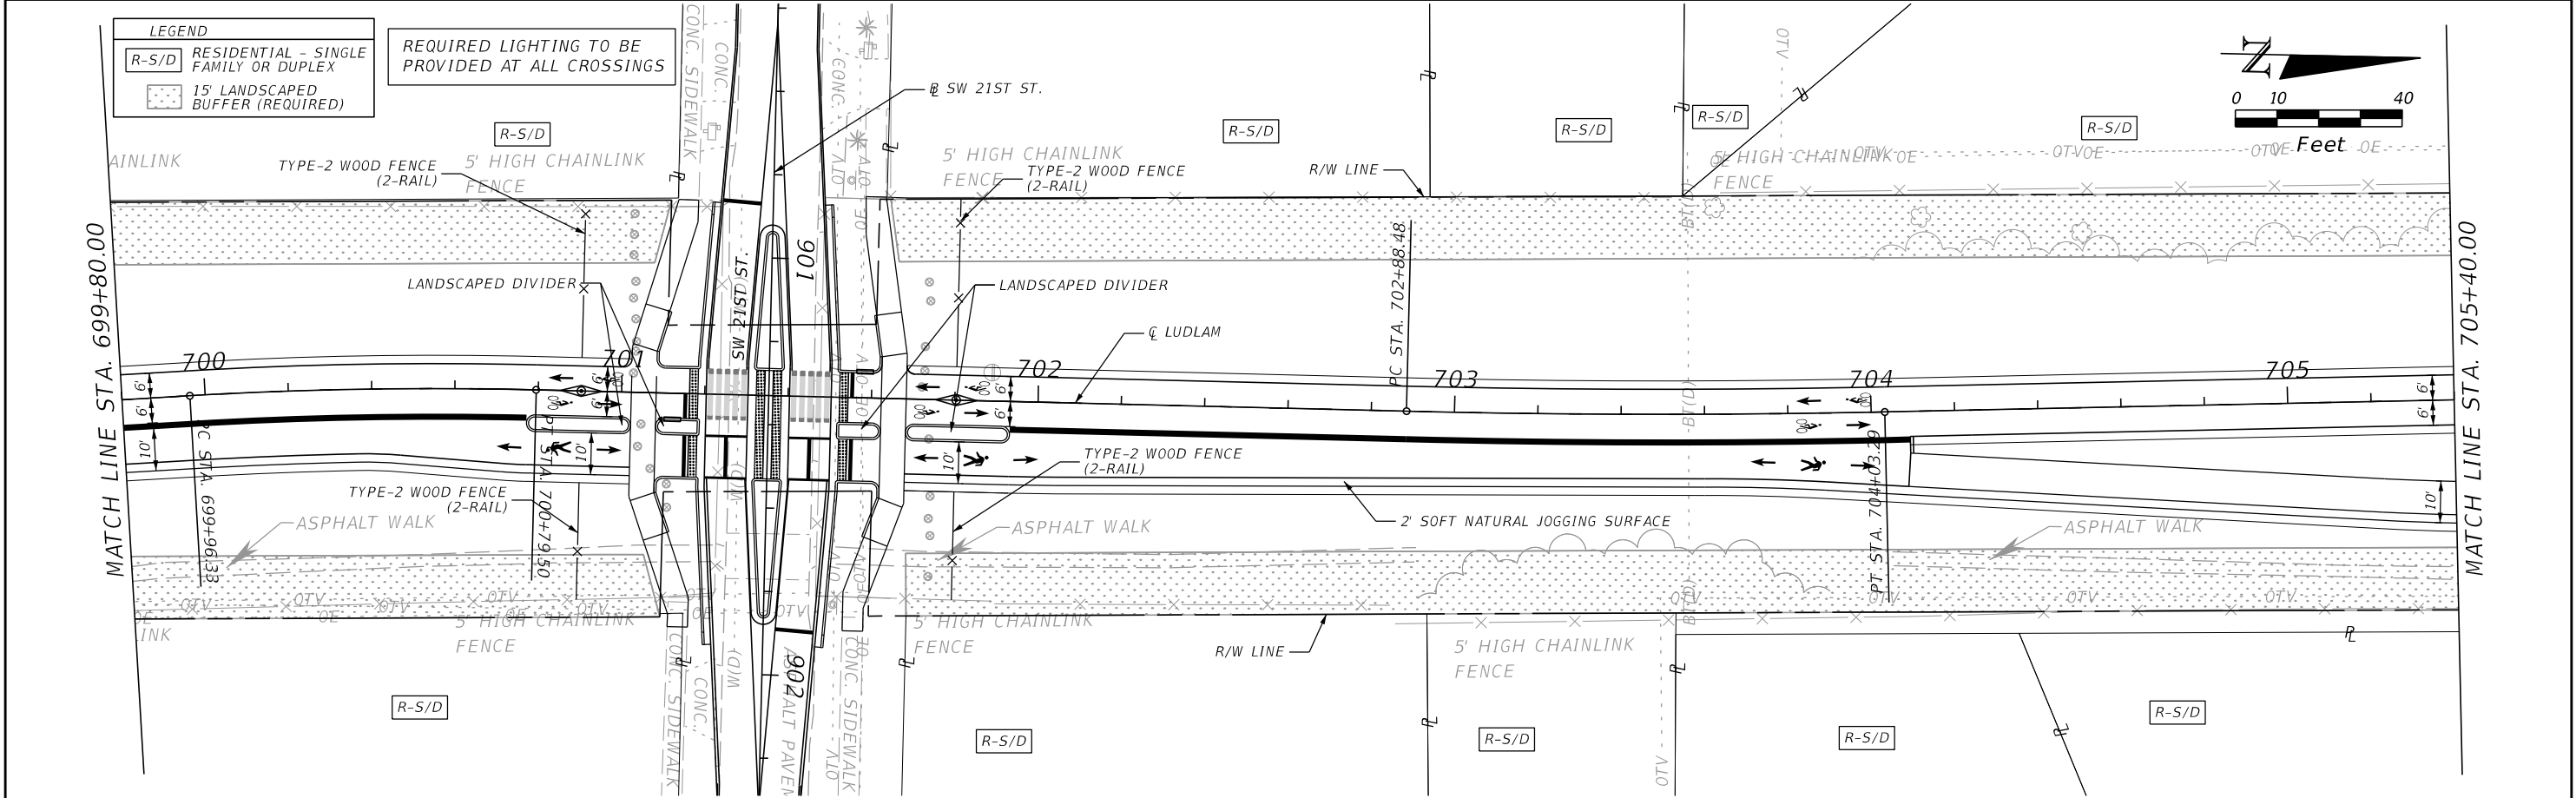

REVISIONS		LUDLAM TRAIL CORRIDOR PD&E STUDY				SHEET NO.
DATE	DESCRIPTION					
	DRAFT	LUDLAM TRAIL PLANS				26

AECOM
110 EAST BROWARD BOULEVARD, SUITE 700
FORT LAUDERDALE, FL 33301



MIAMI-DADE COUNTY

Miami-Dade County
Parks, Recreation, and
Open Spaces
(MDPROS)



Hickman Building
275 NW 2nd Street
Miami, FL 33128
305-755-7800

P&R CONTRACT NO.
RFQ 786B
P&R PROJECT NO.
43502-15-001-14470619

guerraj 7/9/2021 8:25:31 Default c:\pwworking\aecom ds21 na 2020\dms30372\PLANRD19.dgn

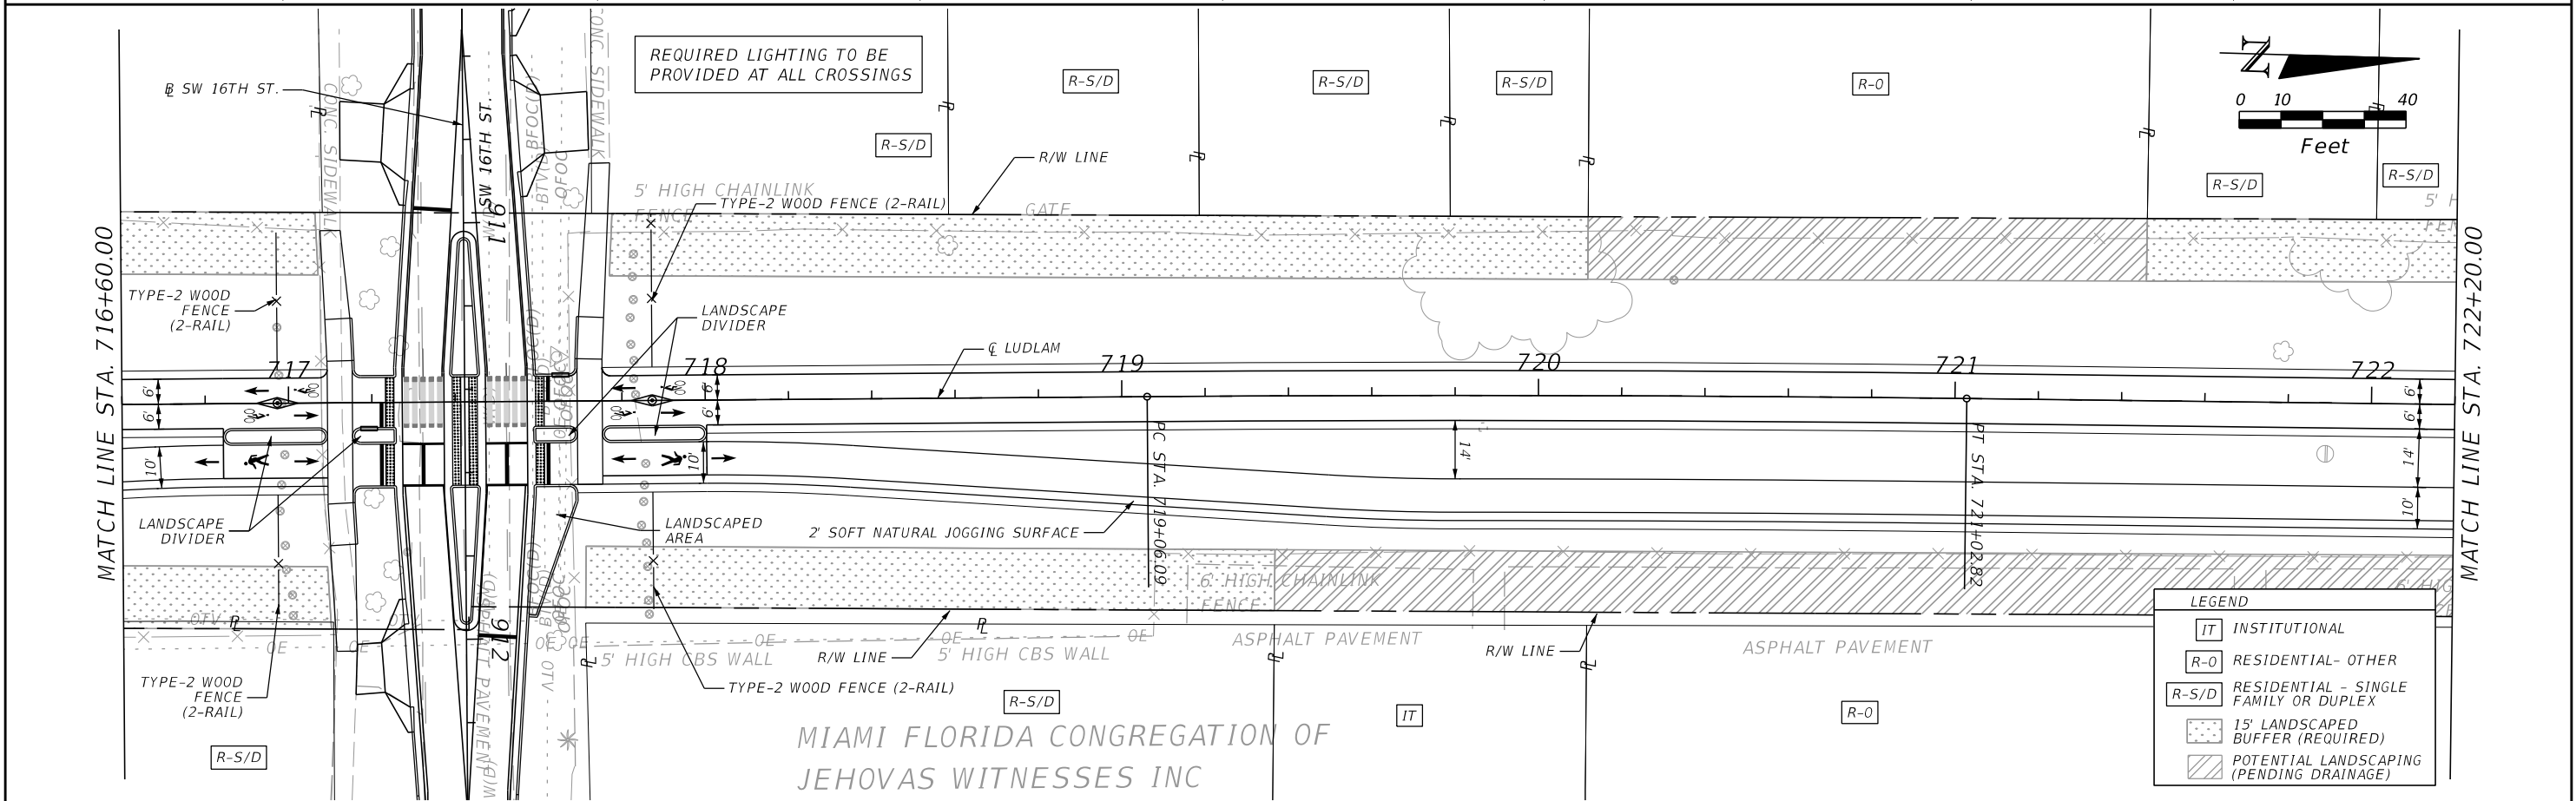
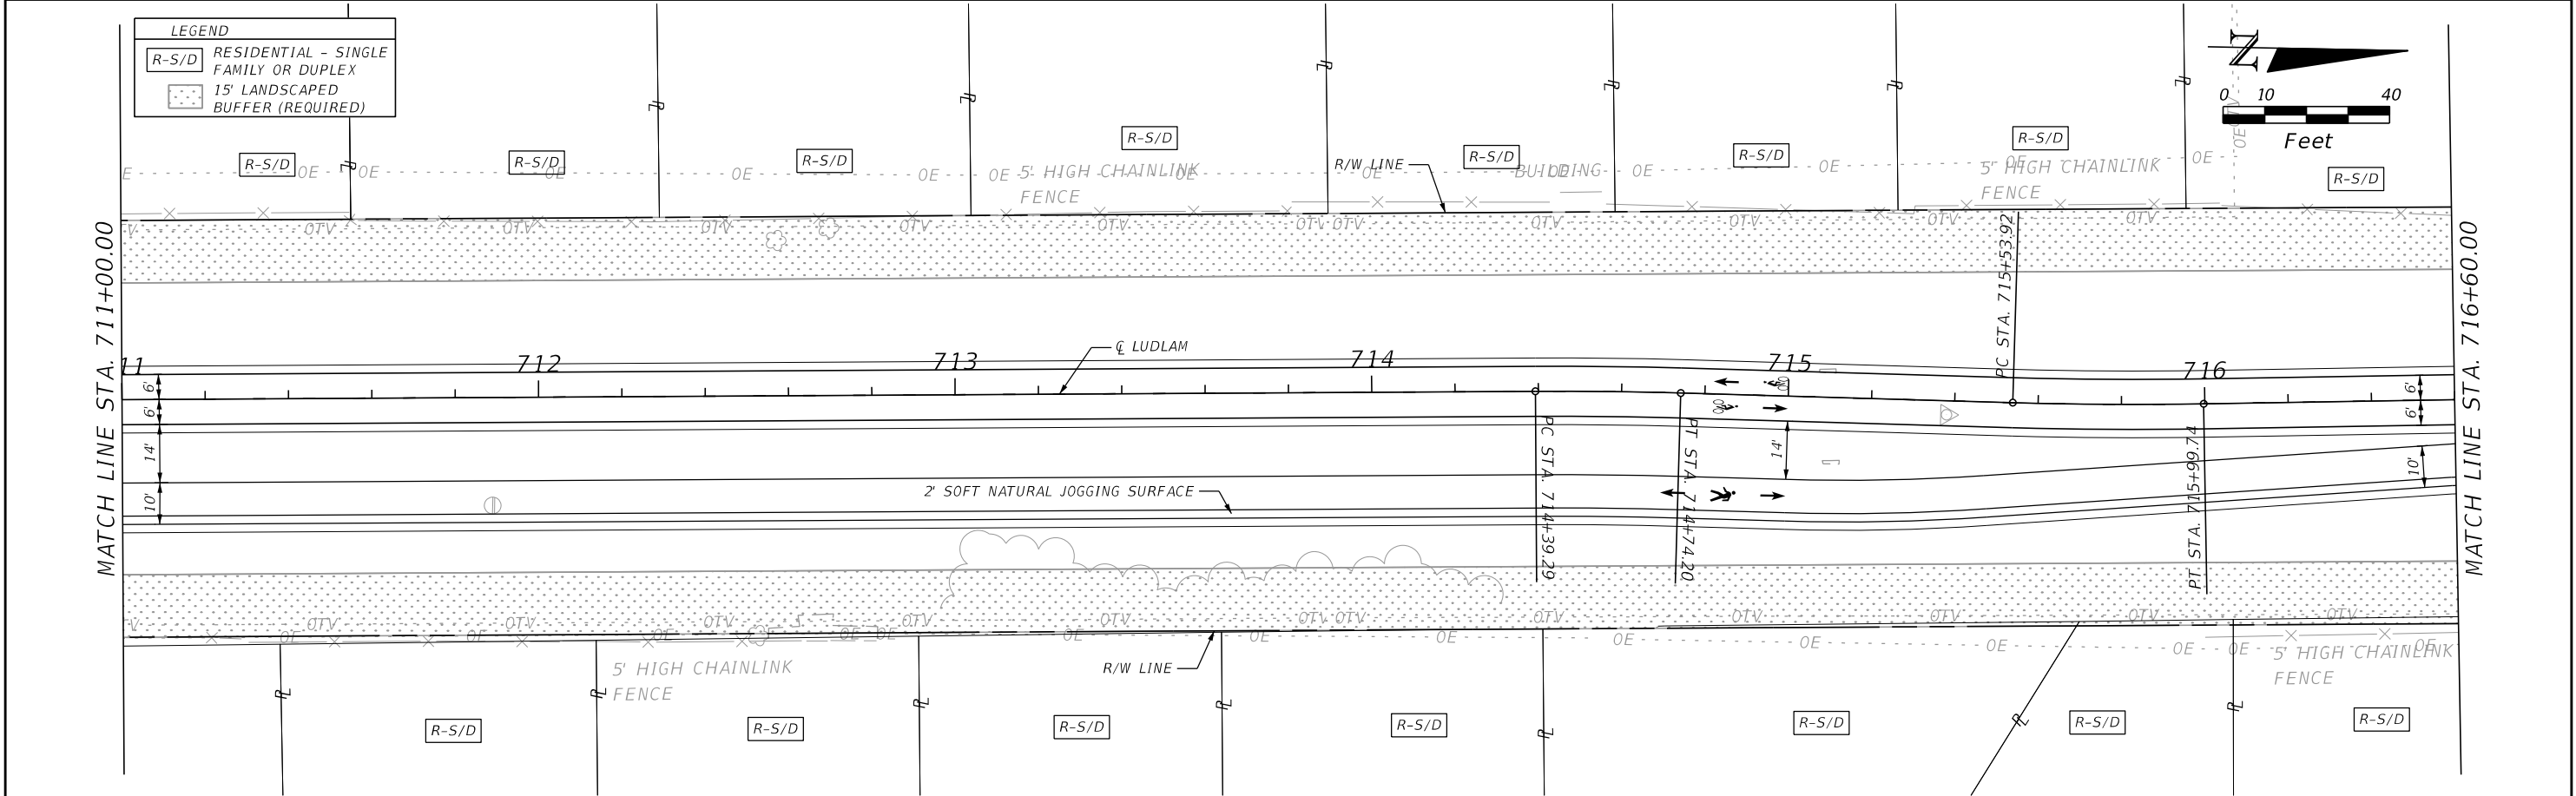


REVISIONS		 110 EAST BROWARD BOULEVARD, SUITE 700 FORT LAUDERDALE, FL 33301	 MIAMI-DADE COUNTY	LUDLAM TRAIL CORRIDOR PD&E STUDY			LUDLAM TRAIL PLANS	SHEET NO.
DATE	DESCRIPTION			Miami-Dade County Parks, Recreation, and Open Spaces (MDPROS)	Hickman Building 275 NW 2nd Street Miami, FL 33128 305-755-7800	P&R CONTRACT NO. RFQ 786B P&R PROJECT NO. 43502-15-001-14470619		27
	DRAFT							

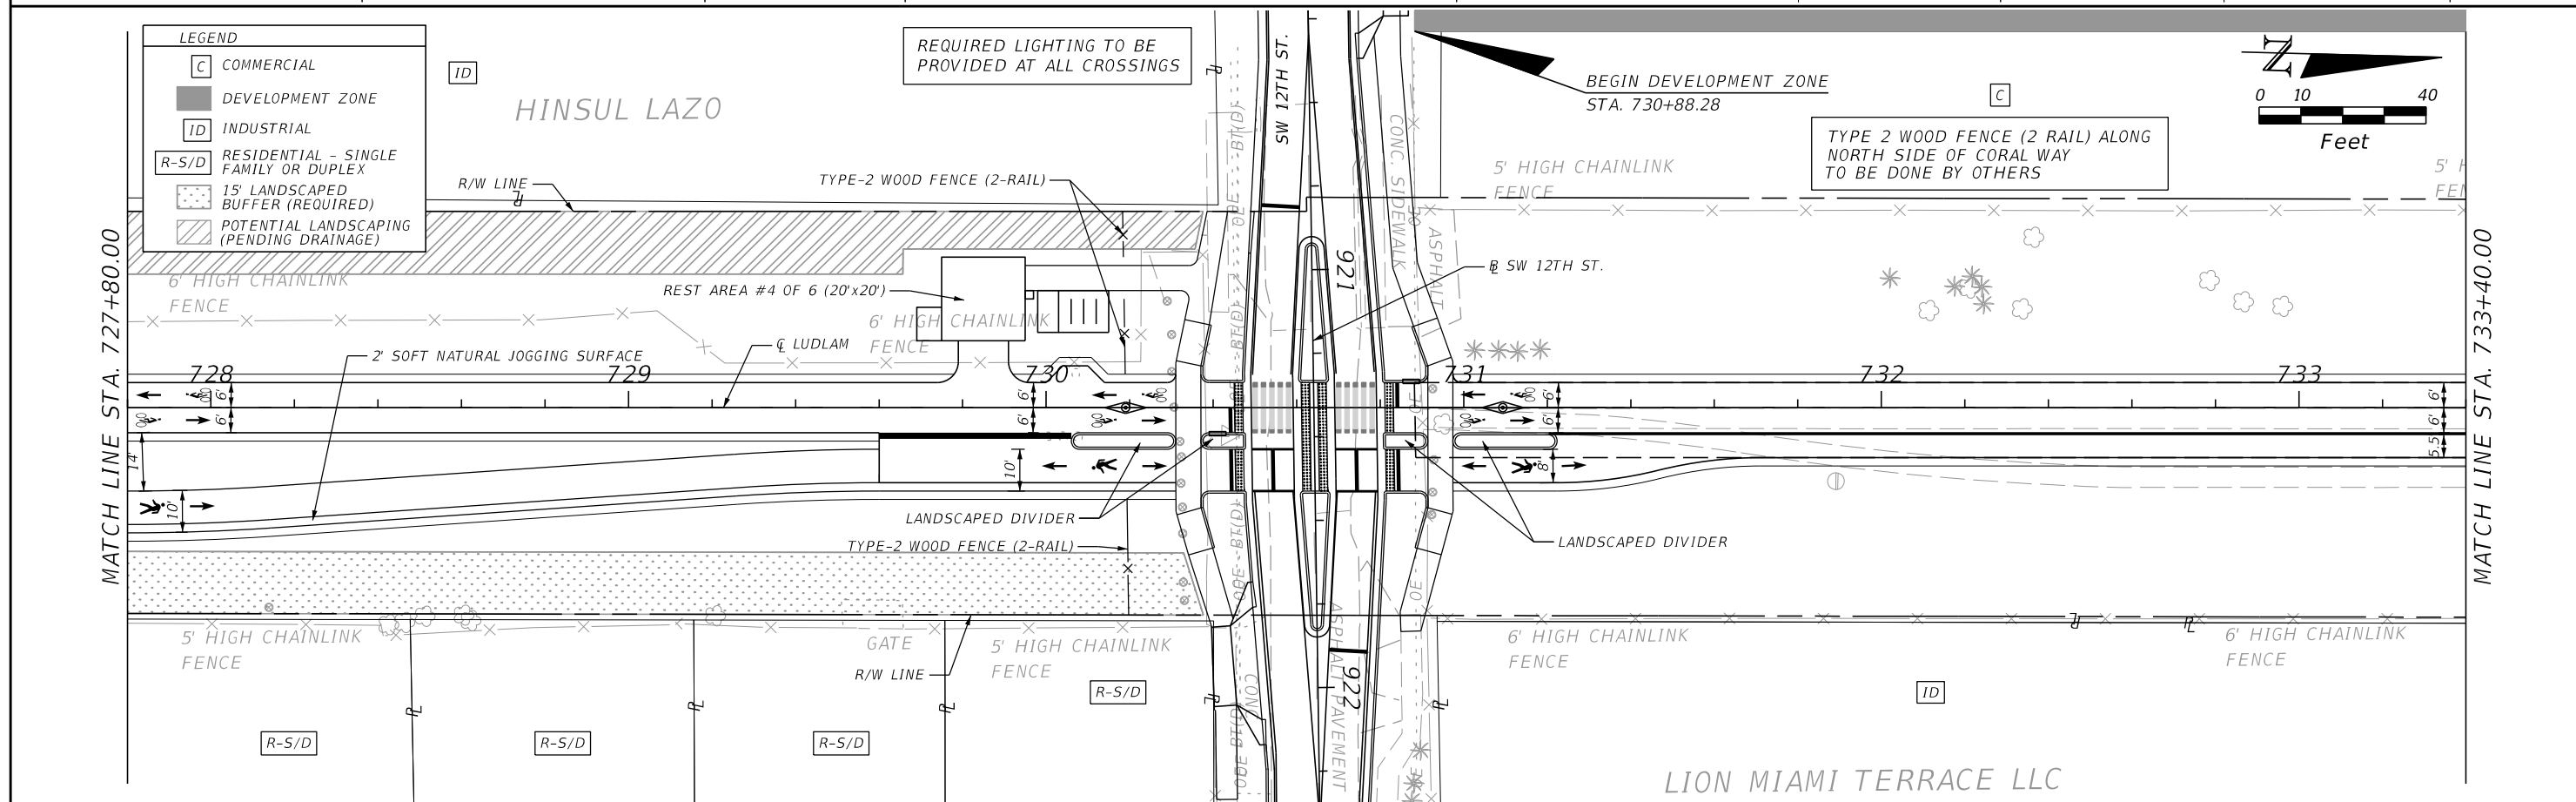
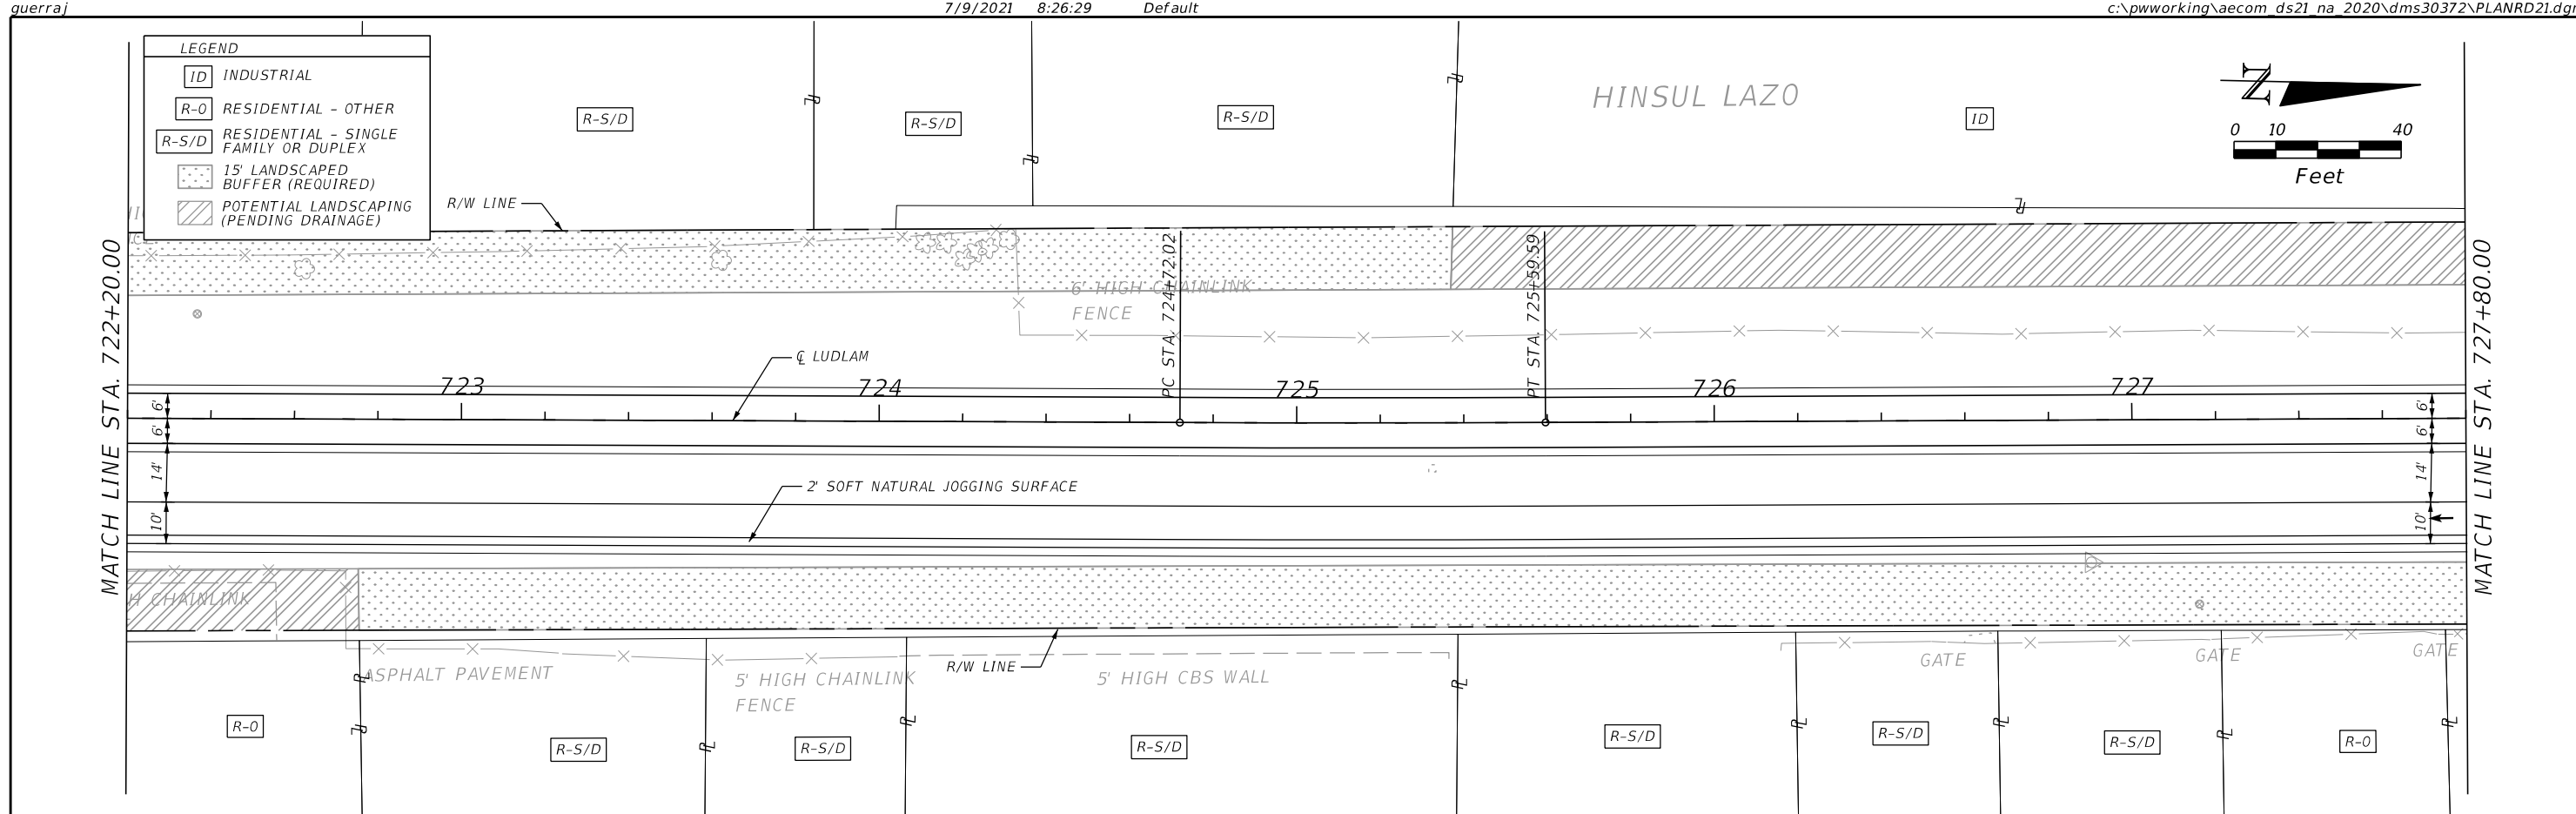


REVISIONS		 AECOM 110 EAST BROWARD BOULEVARD, SUITE 700 FORT LAUDERDALE, FL 33301	 MIAMI-DADE COUNTY	LUDLAM TRAIL CORRIDOR PD&E STUDY			LUDLAM TRAIL PLANS	SHEET NO.
DATE	DESCRIPTION			Miami-Dade County Parks, Recreation, and Open Spaces (MDPROS)	Hickman Building 275 NW 2nd Street Miami, FL 33128 305-755-7800	P&R CONTRACT NO. RFQ 786B P&R PROJECT NO. 43502-15-001-14470619		
DRAFT								

DRAFT

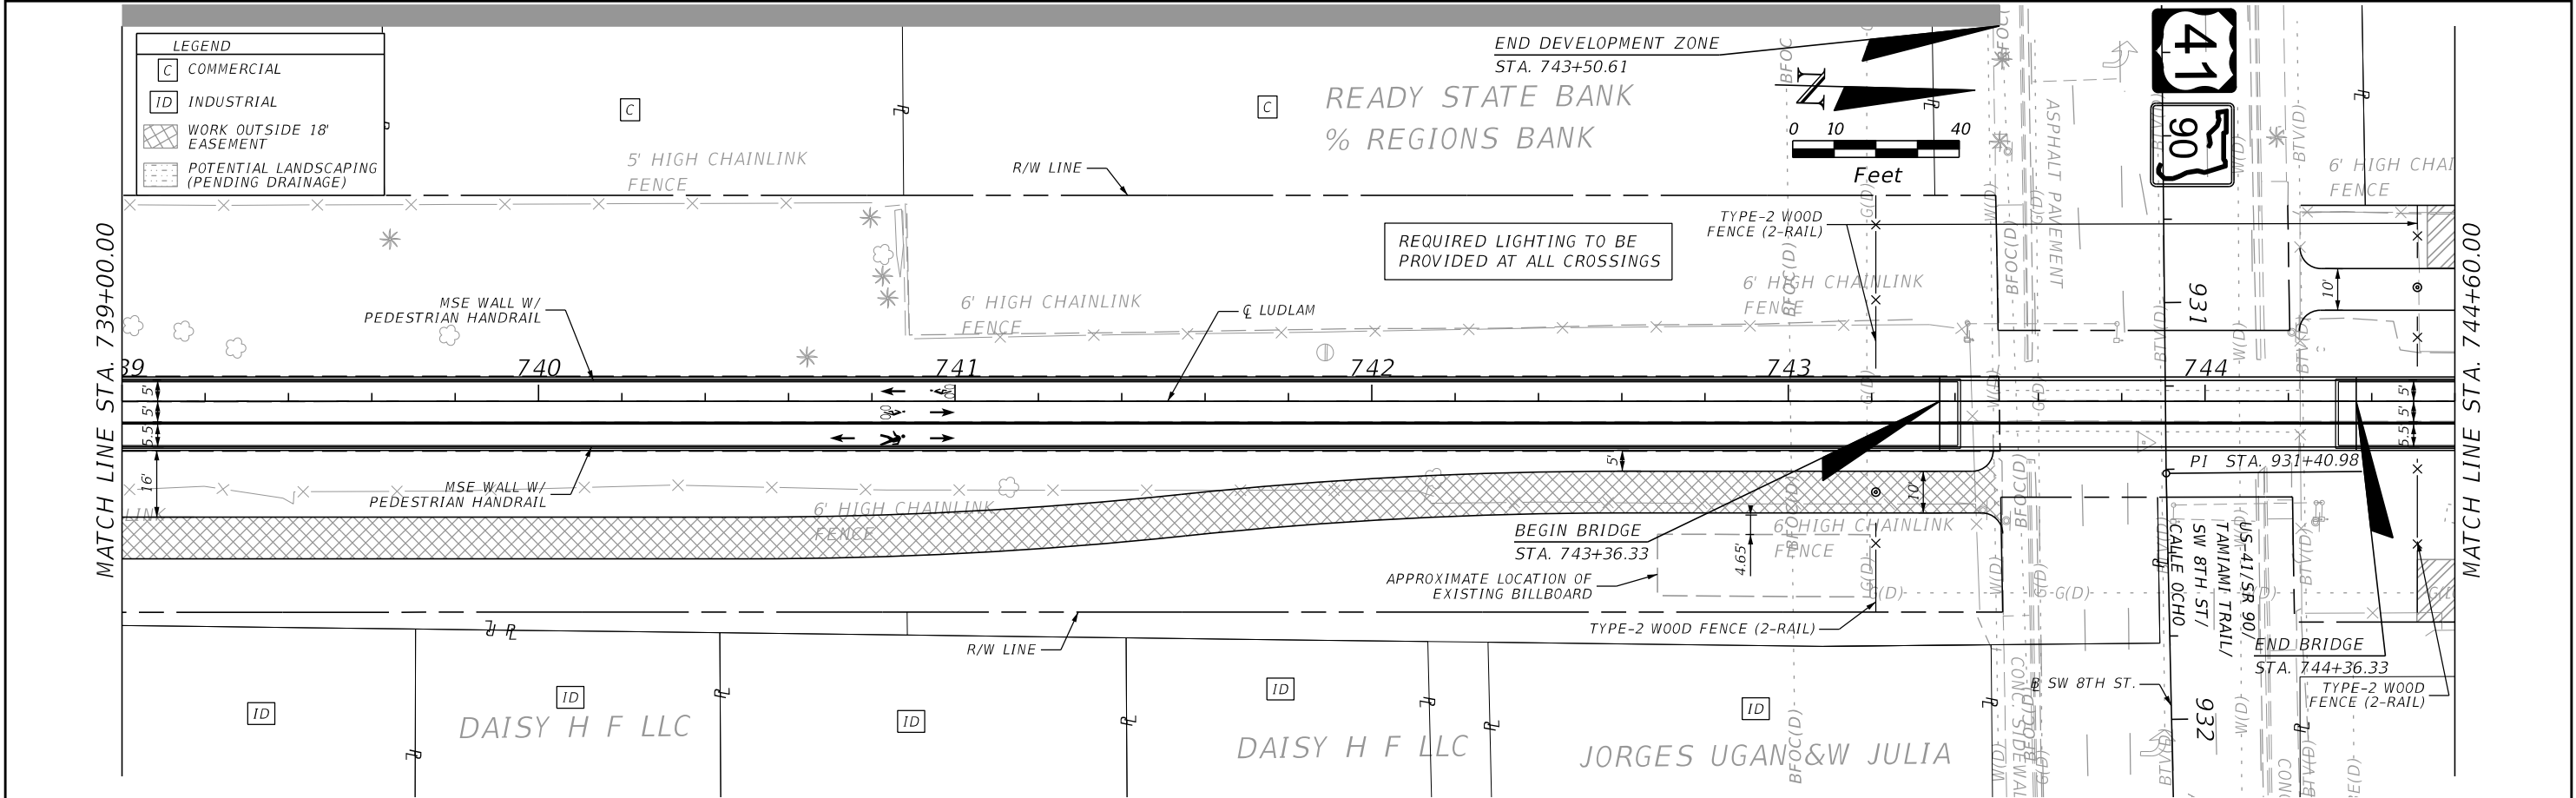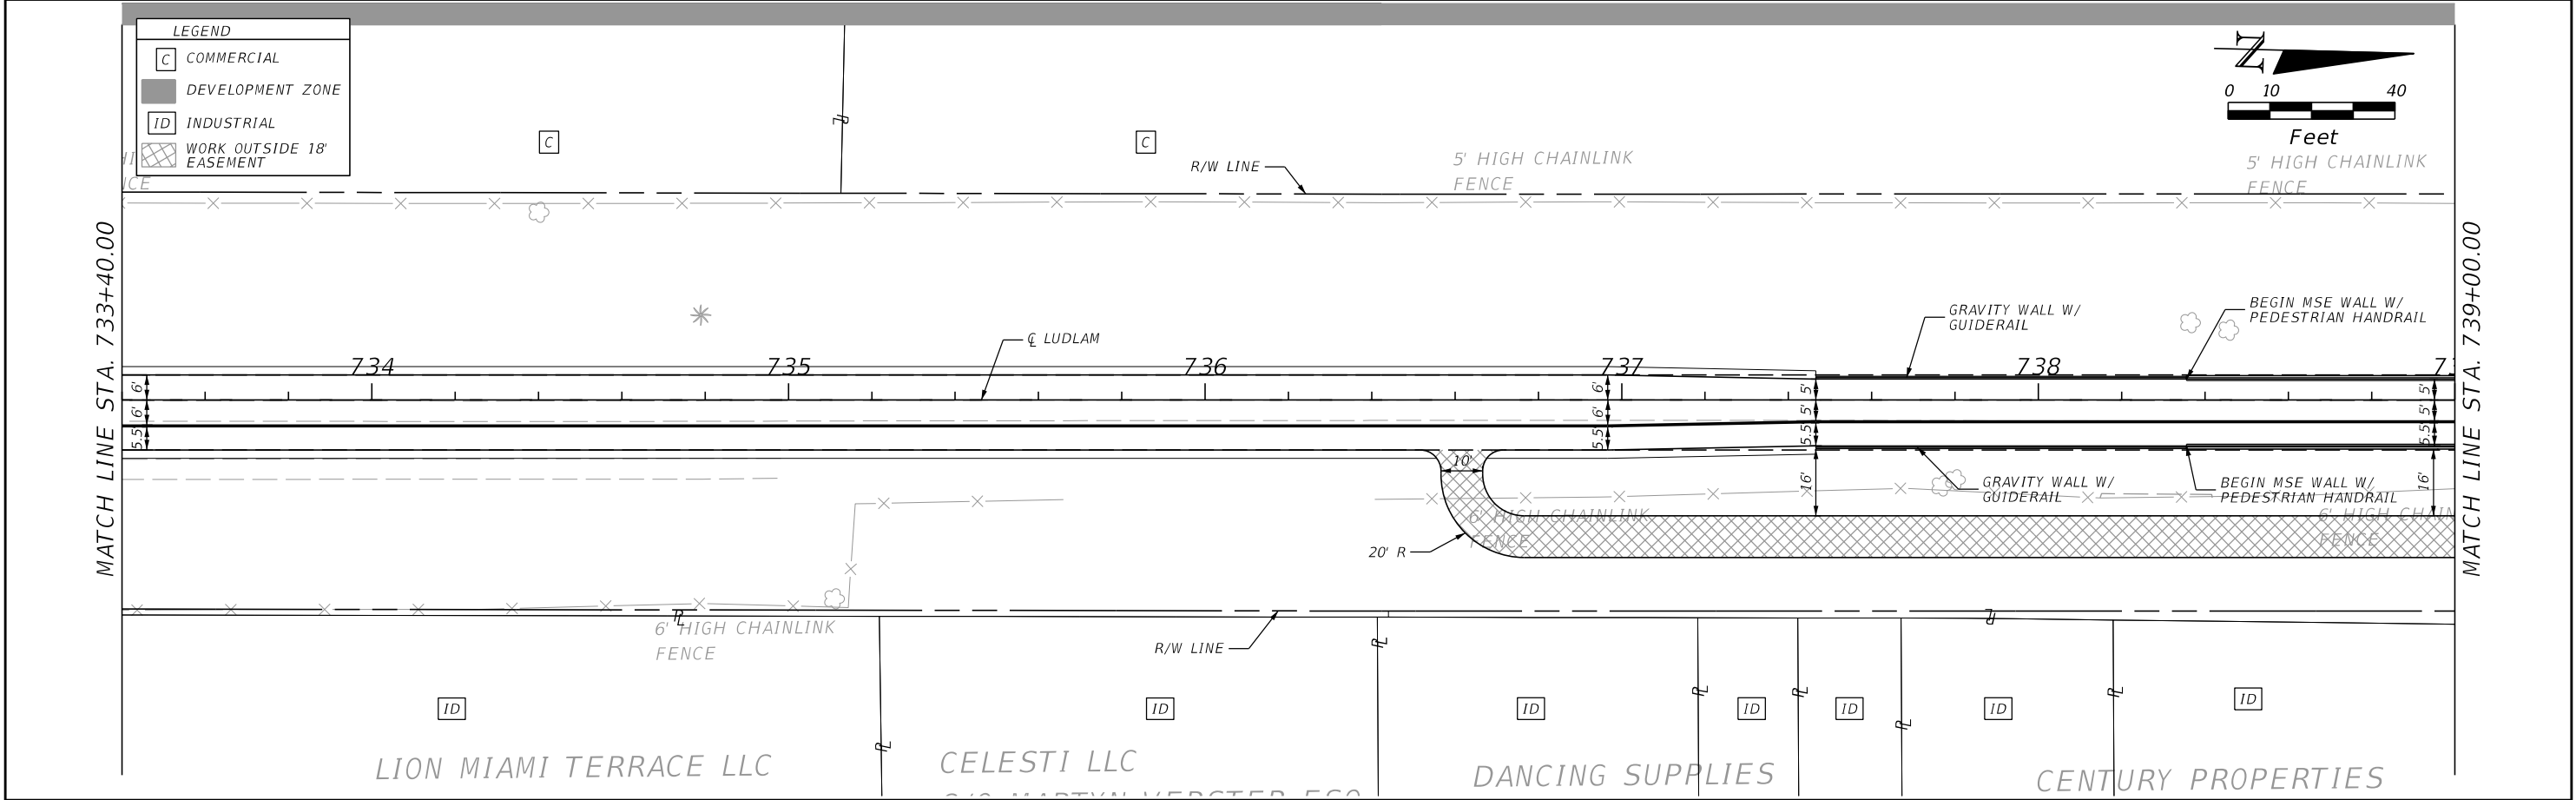



REVISIONS		LUDLAM TRAIL CORRIDOR PD&E STUDY				SHEET NO.
DATE	DESCRIPTION					
	DRAFT	AECOM 110 EAST BROWARD BOULEVARD, SUITE 700 FORT LAUDERDALE, FL 33301 MIAMI-DADE COUNTY LUDLAM TRAIL PLANS				29

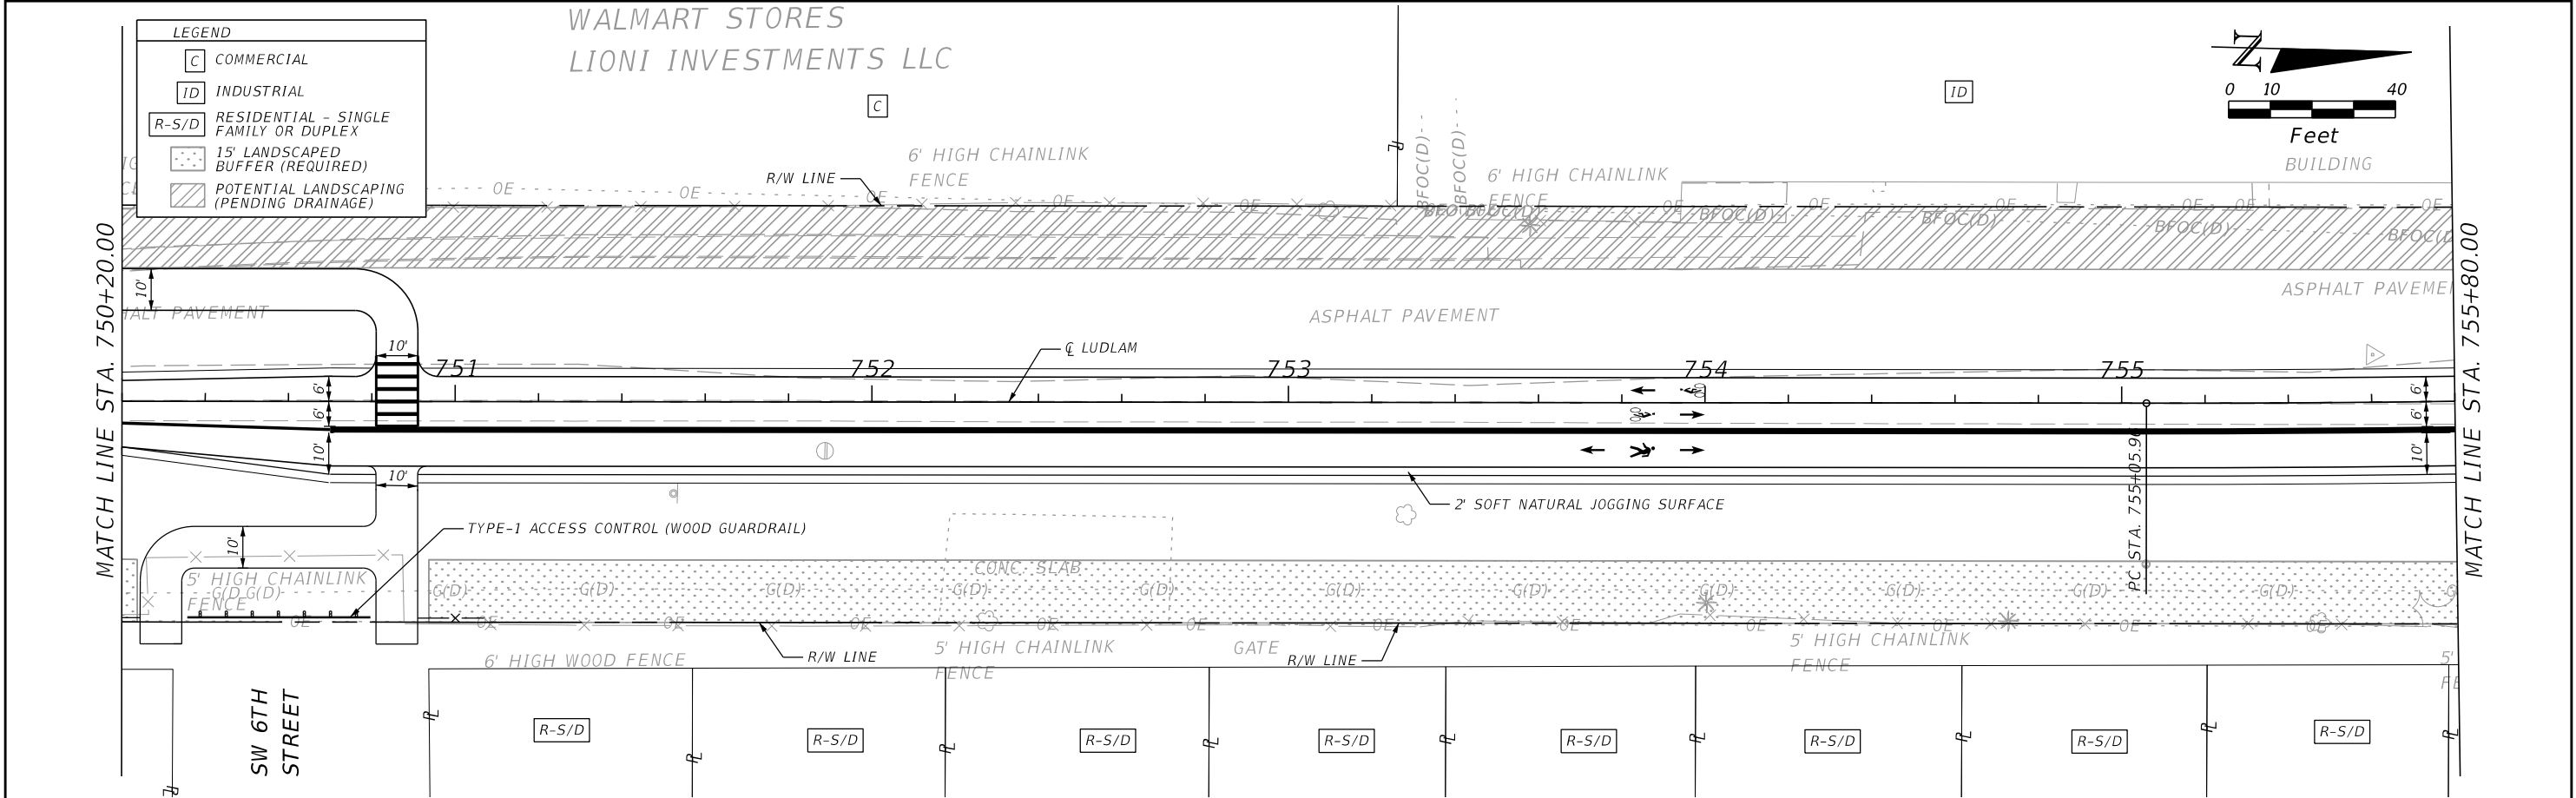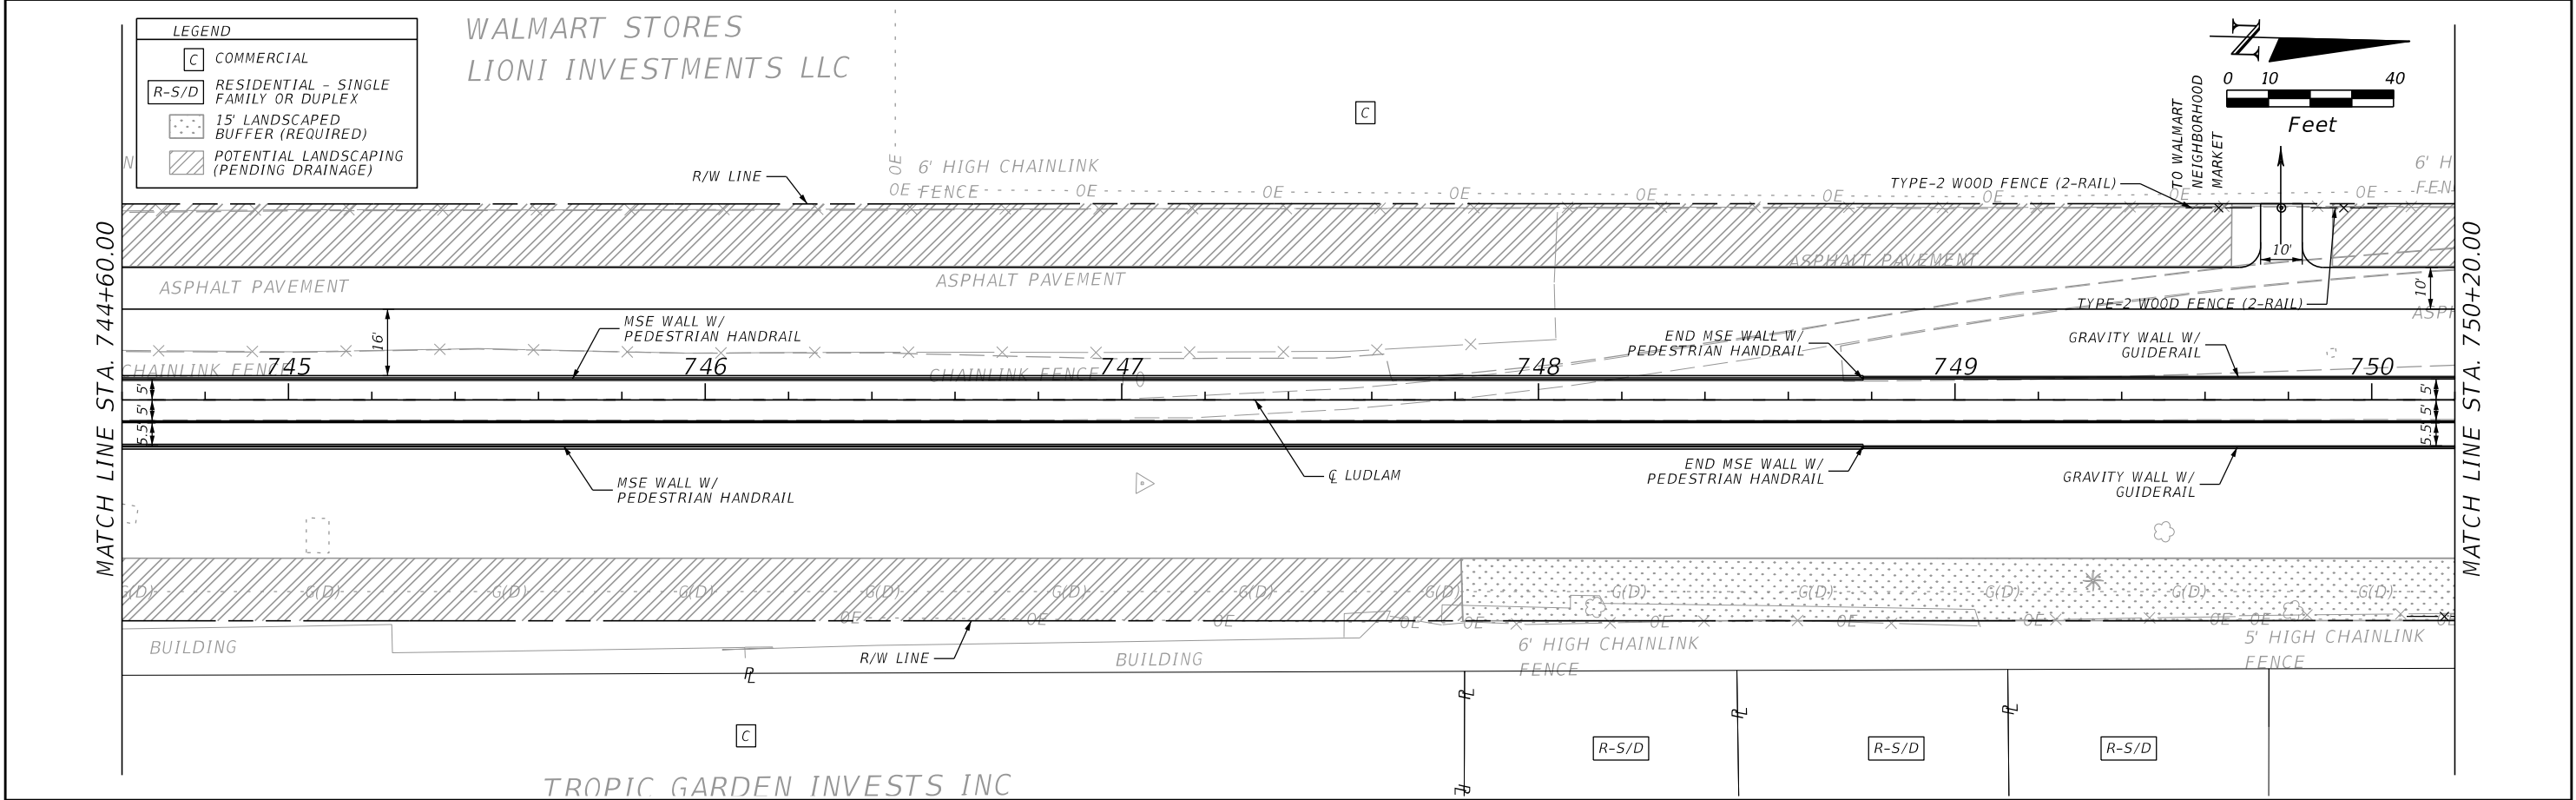

REVISIONS		AECOM 110 EAST BROWARD BOULEVARD, SUITE 700 FORT LAUDERDALE, FL 33301		MIAMI-DADE COUNTY		LUDLAM TRAIL CORRIDOR PD&E STUDY Miami-Dade County Parks, Recreation, and Open Spaces (MDPROS) Hickman Building 275 NW 2nd Street Miami, FL 33128 305-755-7800		P&R CONTRACT NO. RFQ 786B P&R PROJECT NO. 43502-15-001-14470619		LUDLAM TRAIL PLANS		SHEET NO. 30
DATE	DESCRIPTION											
	DRAFT											

guerraj 7/9/2021 8:27:19 Default c:\pwworking\aecom_ds21_na_2020\dms30372\PLANRD23.dgn



DRAFT

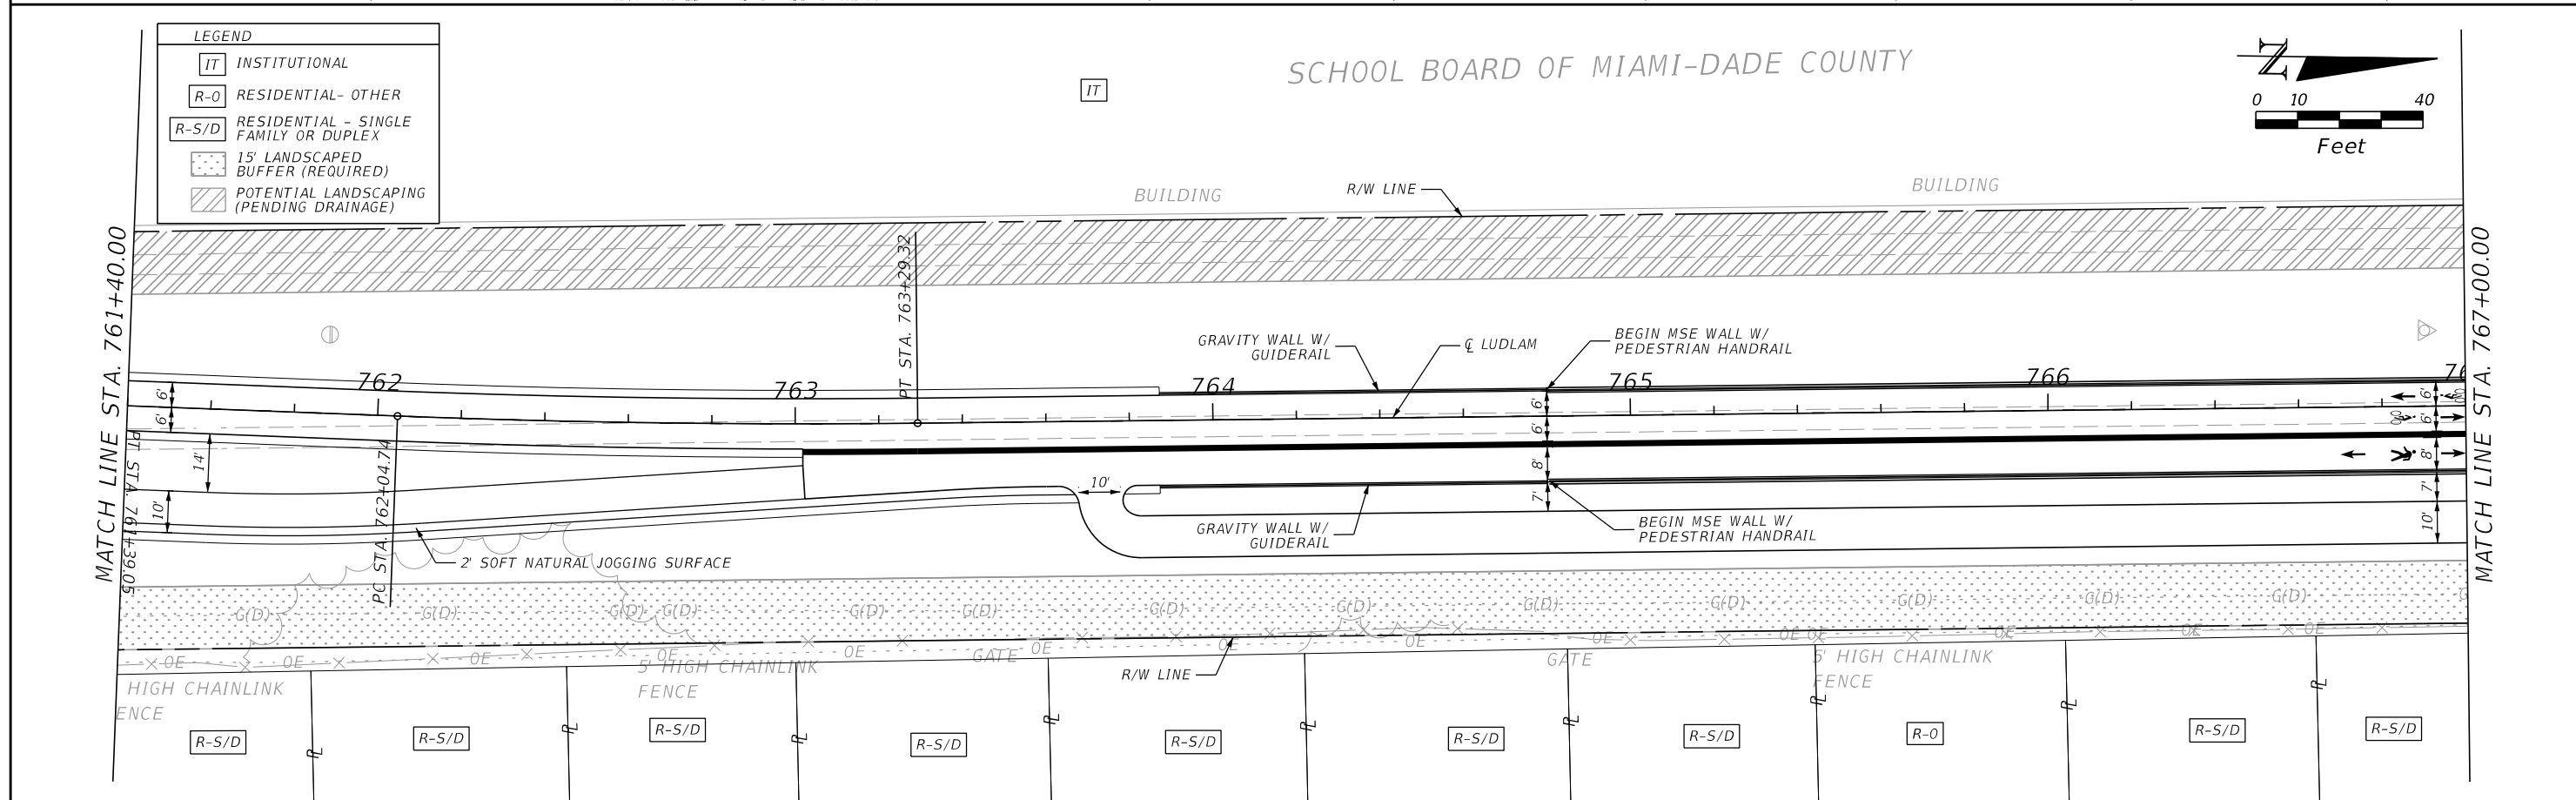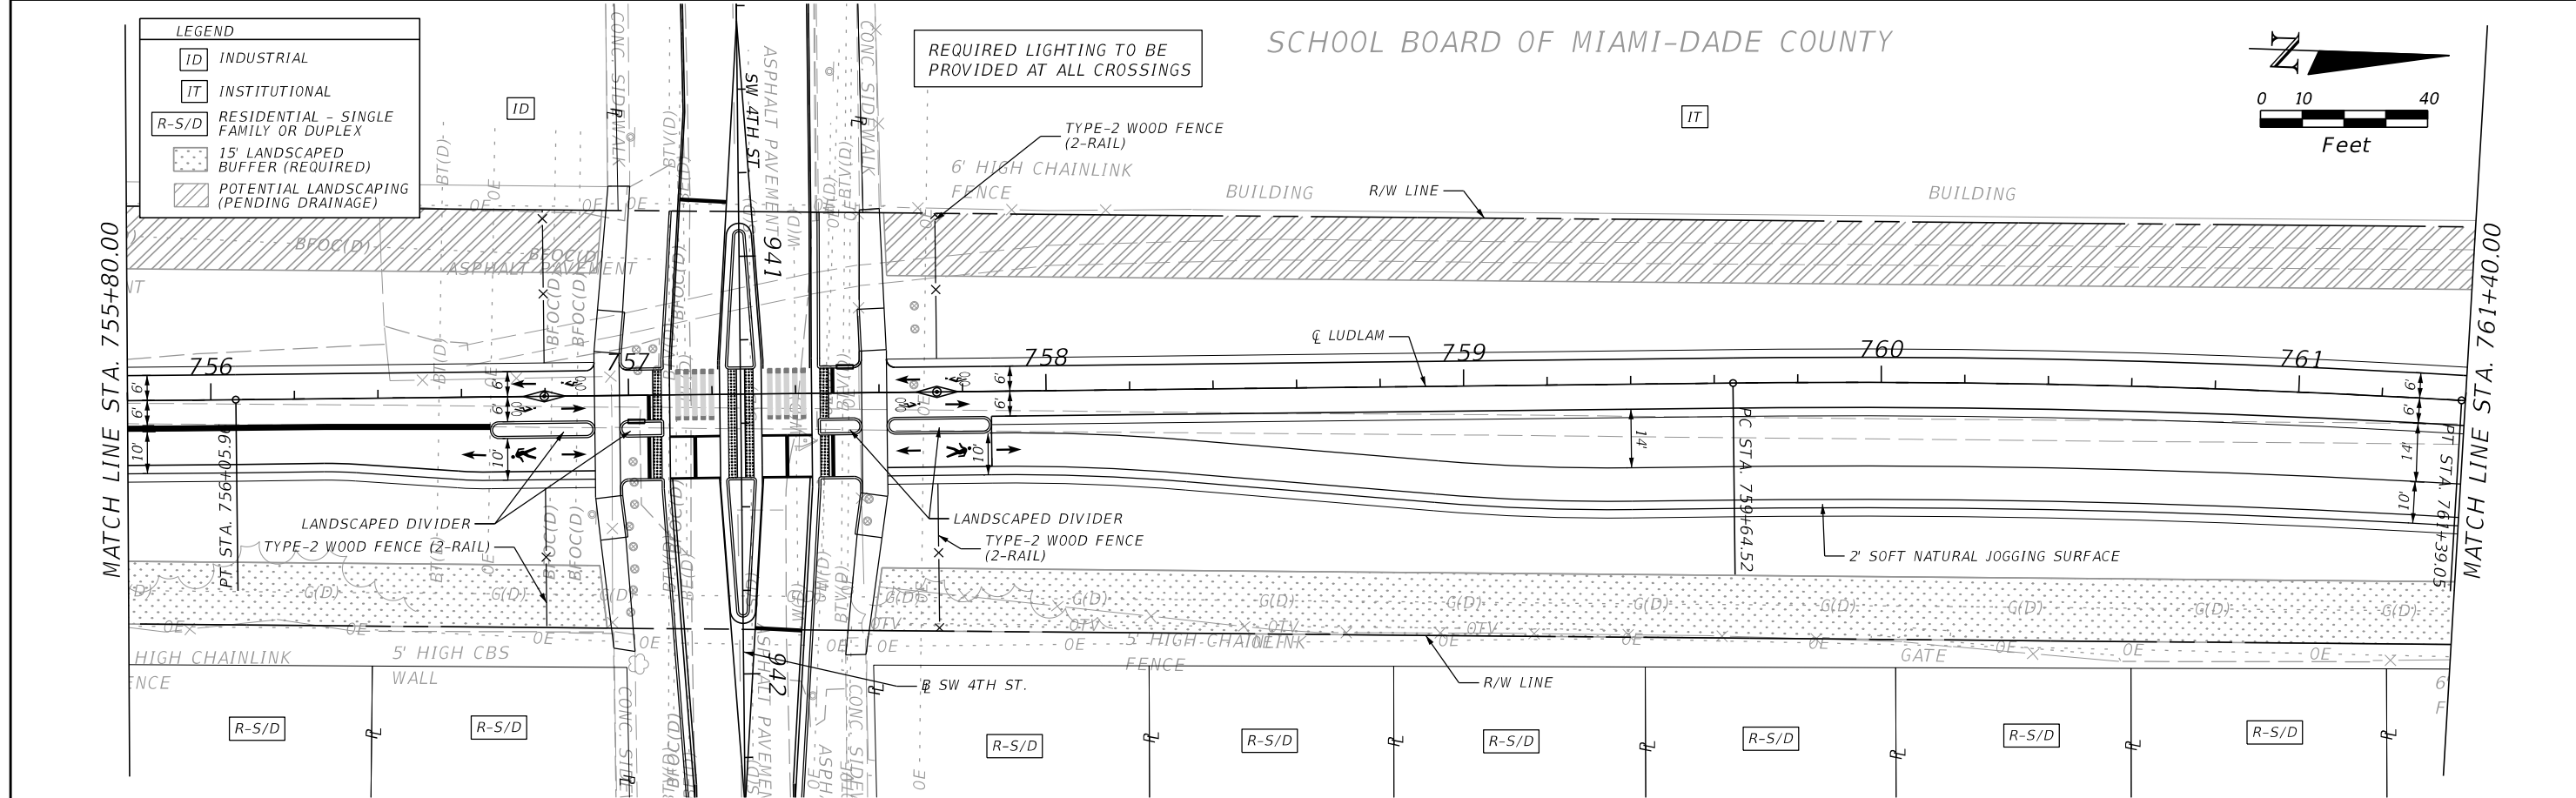

REVISIONS		 110 EAST BROWARD BOULEVARD, SUITE 700 FORT LAUDERDALE, FL 33301		LUDLAM TRAIL CORRIDOR PD&E STUDY			LUDLAM TRAIL PLANS	SHEET NO.
DATE	DESCRIPTION			Miami-Dade County Parks, Recreation, and Open Spaces (MDPROS)	Hickman Building 275 NW 2nd Street Miami, FL 33128 305-755-7800	P&R CONTRACT NO. RFQ 786B P&R PROJECT NO. 43502-15-001-14470619		
DRAFT								



DRAFT

DRAFT

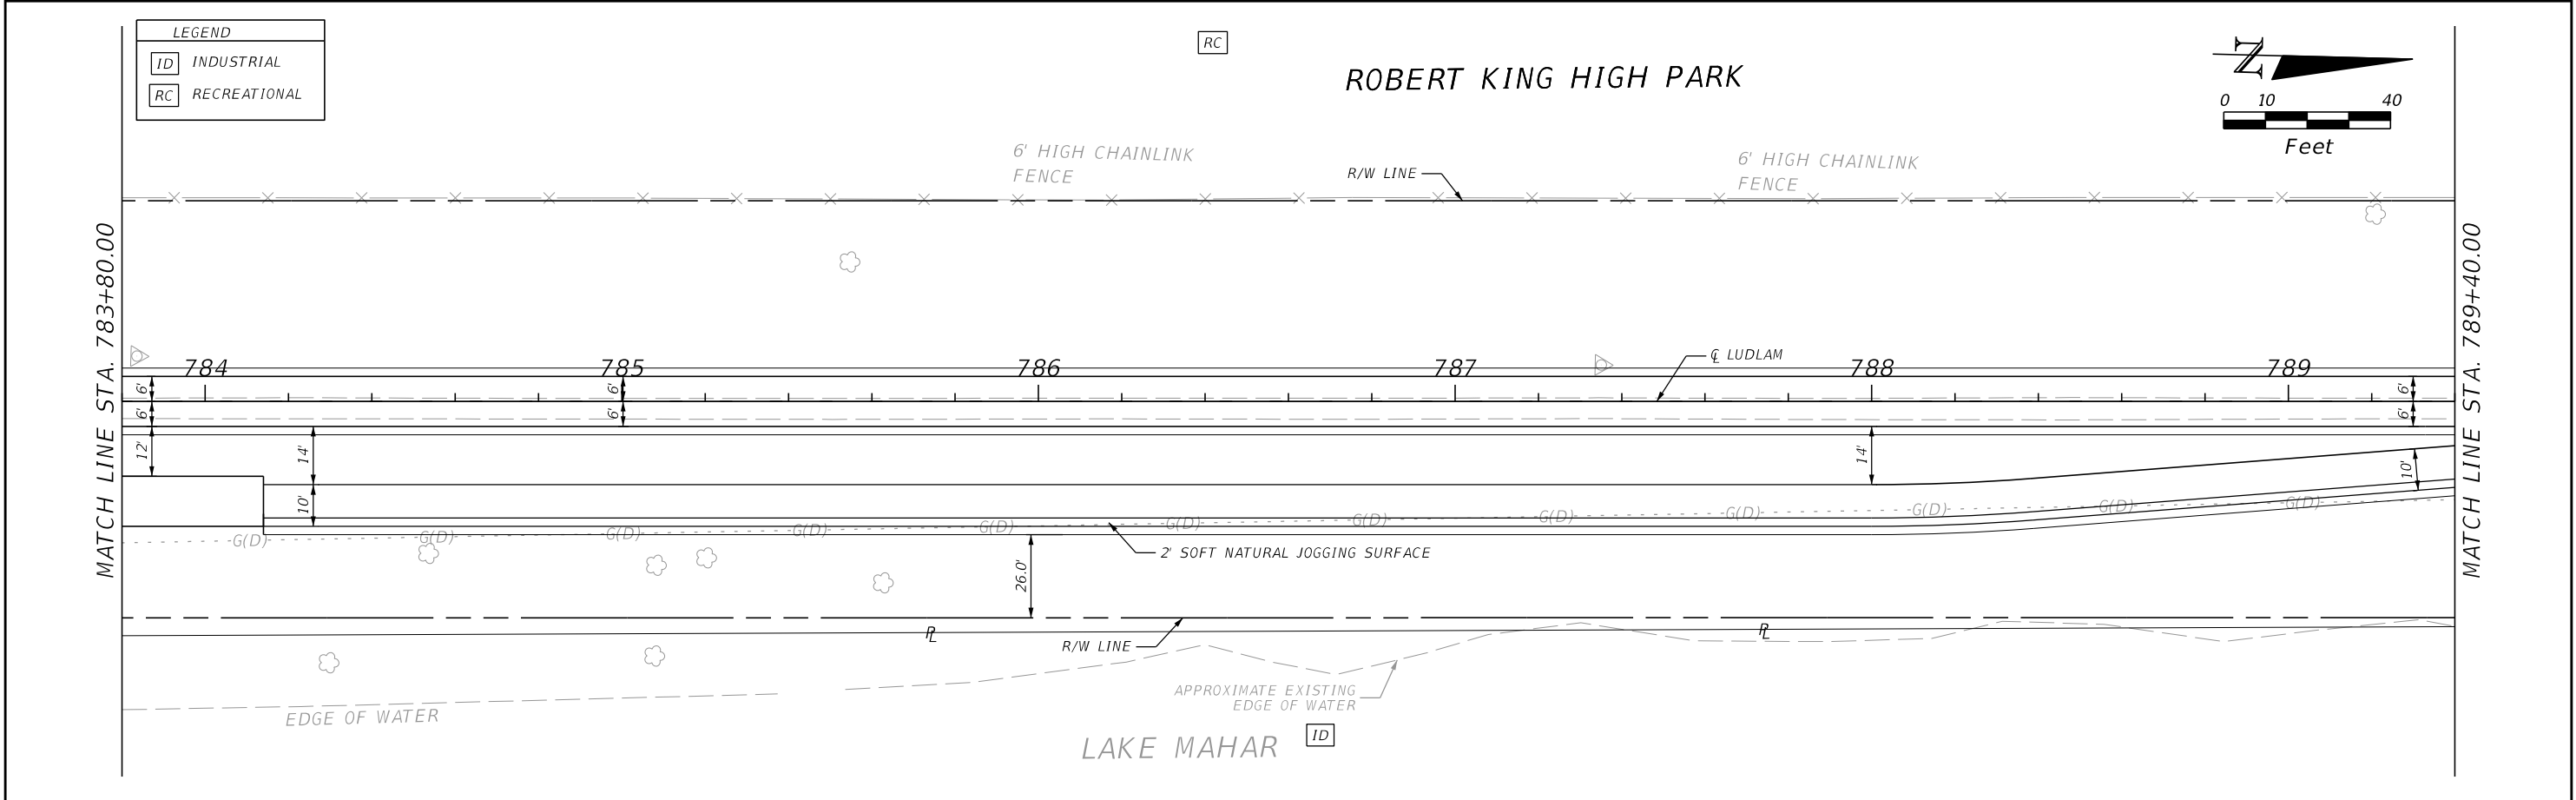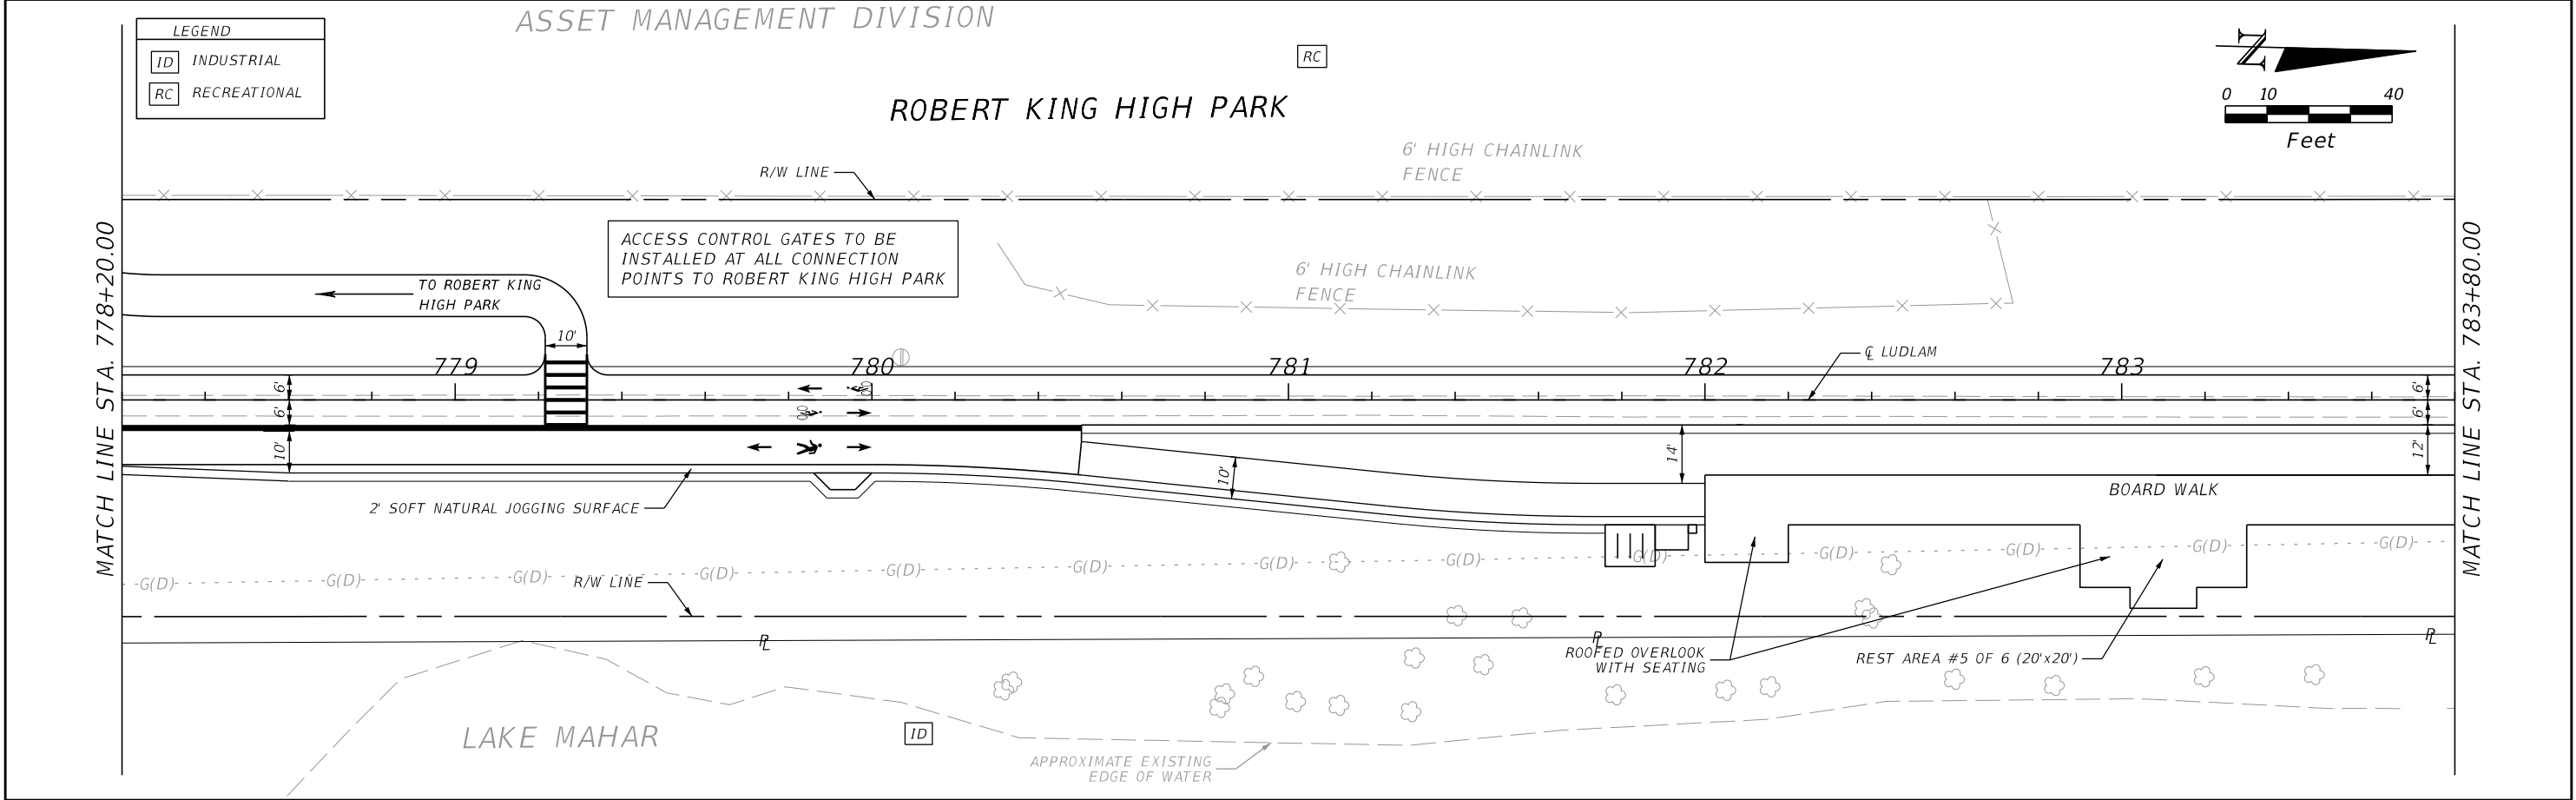


REVISIONS		 110 EAST BROWARD BOULEVARD, SUITE 700 FORT LAUDERDALE, FL 33301		LUDLAM TRAIL CORRIDOR PD&E STUDY				SHEET NO.
DATE	DESCRIPTION			Miami-Dade County Parks, Recreation, and Open Spaces (MDPROS)	Hickman Building 275 NW 2nd Street Miami, FL 33128 305-755-7800	P&R CONTRACT NO. RFQ 786B P&R PROJECT NO. 43502-15-001-14470619		33
	DRAFT							

DRAFT

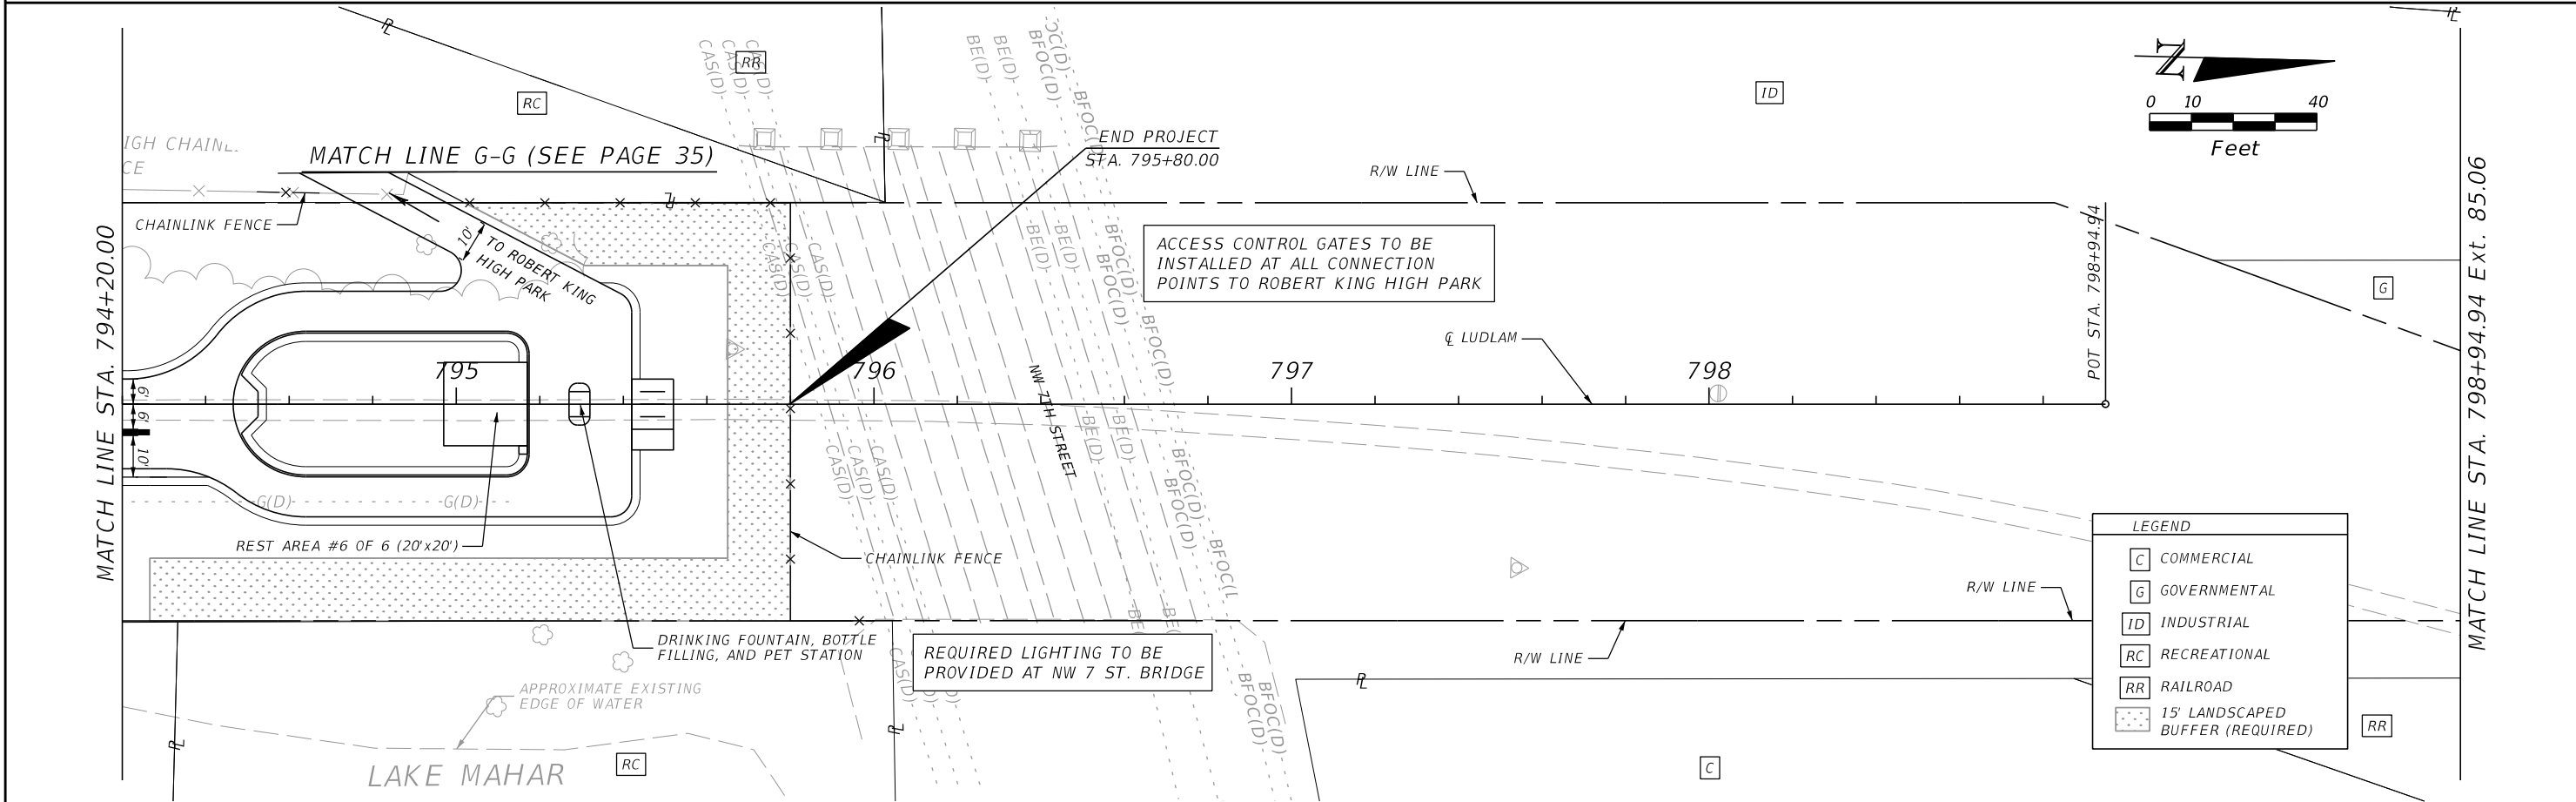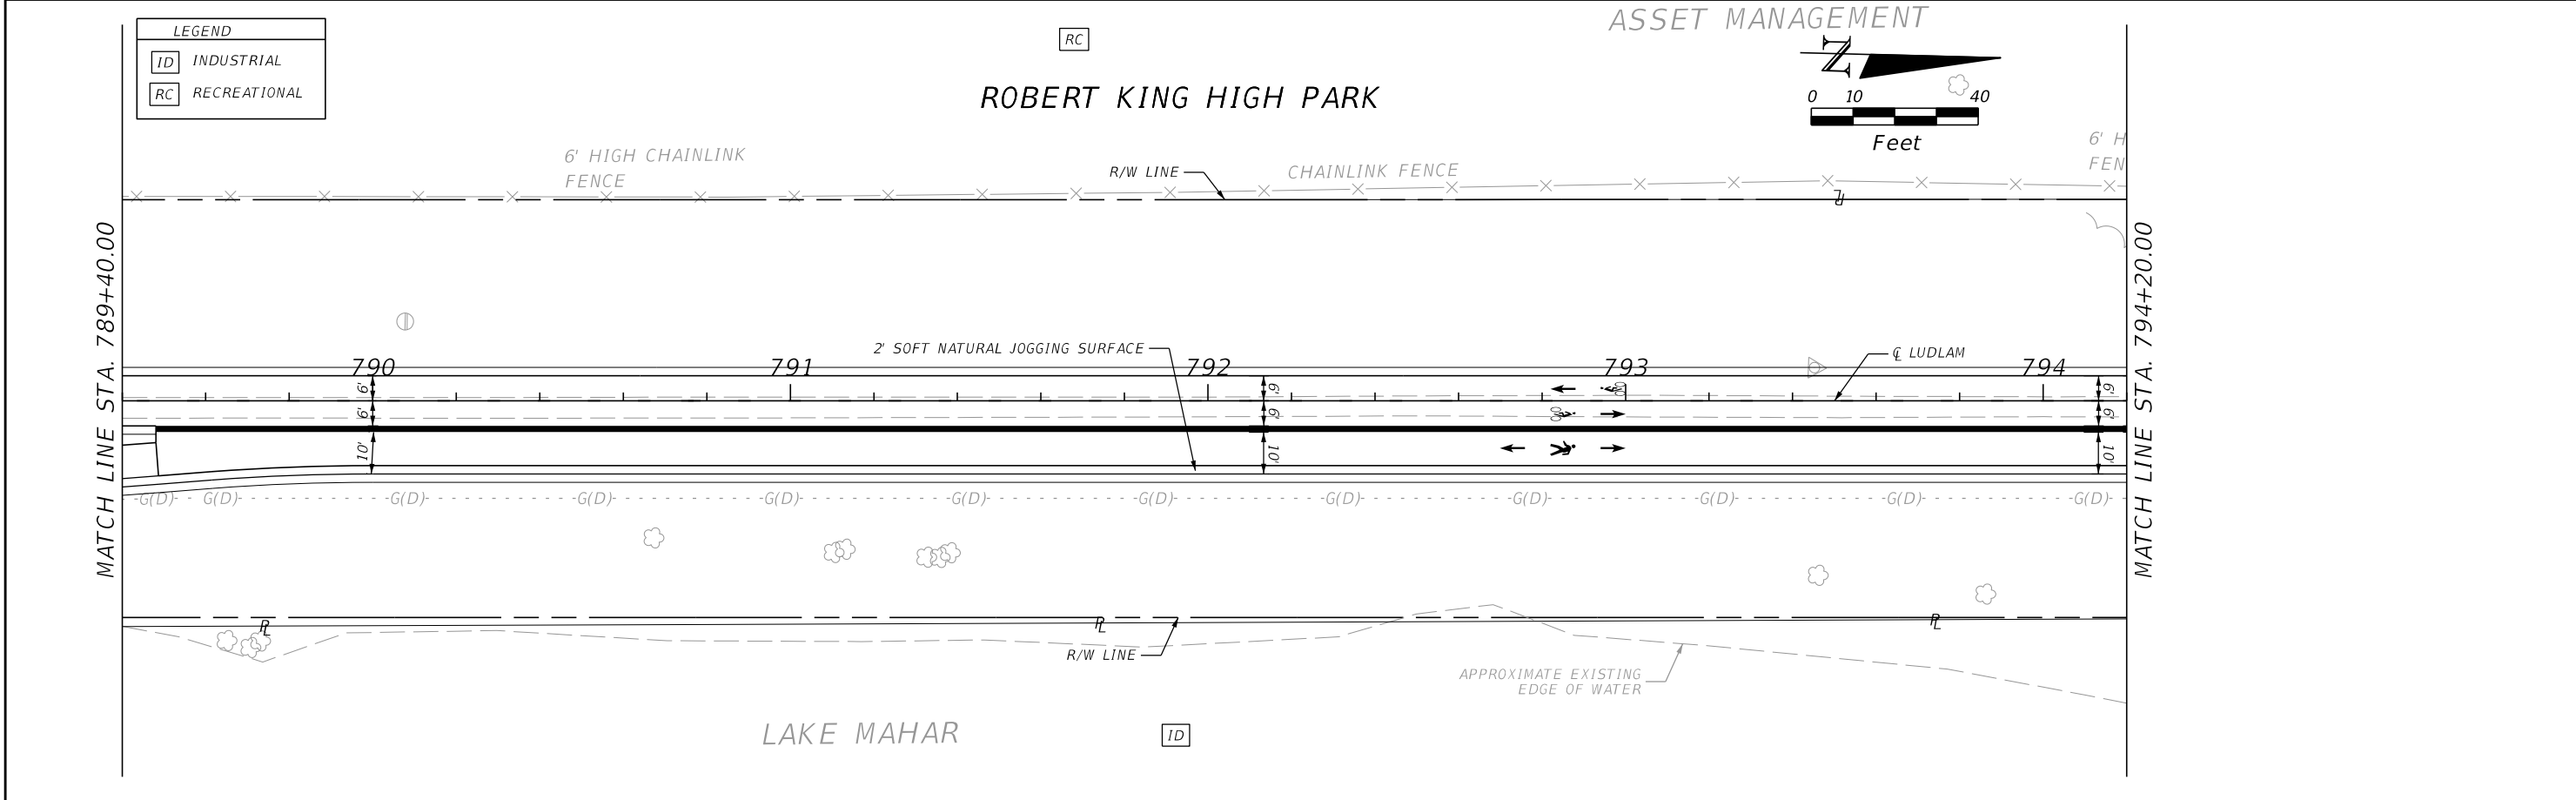

REVISIONS		 110 EAST BROWARD BOULEVARD, SUITE 700 FORT LAUDERDALE, FL 33301		LUDLAM TRAIL CORRIDOR PD&E STUDY			LUDLAM TRAIL PLANS	SHEET NO.
DATE	DESCRIPTION			Miami-Dade County Parks, Recreation, and Open Spaces (MDPROS)	Hickman Building 275 NW 2nd Street Miami, FL 33128 305-755-7800	P&R CONTRACT NO. RFQ 786B P&R PROJECT NO. 43502-15-001-14470619		34
	DRAFT							

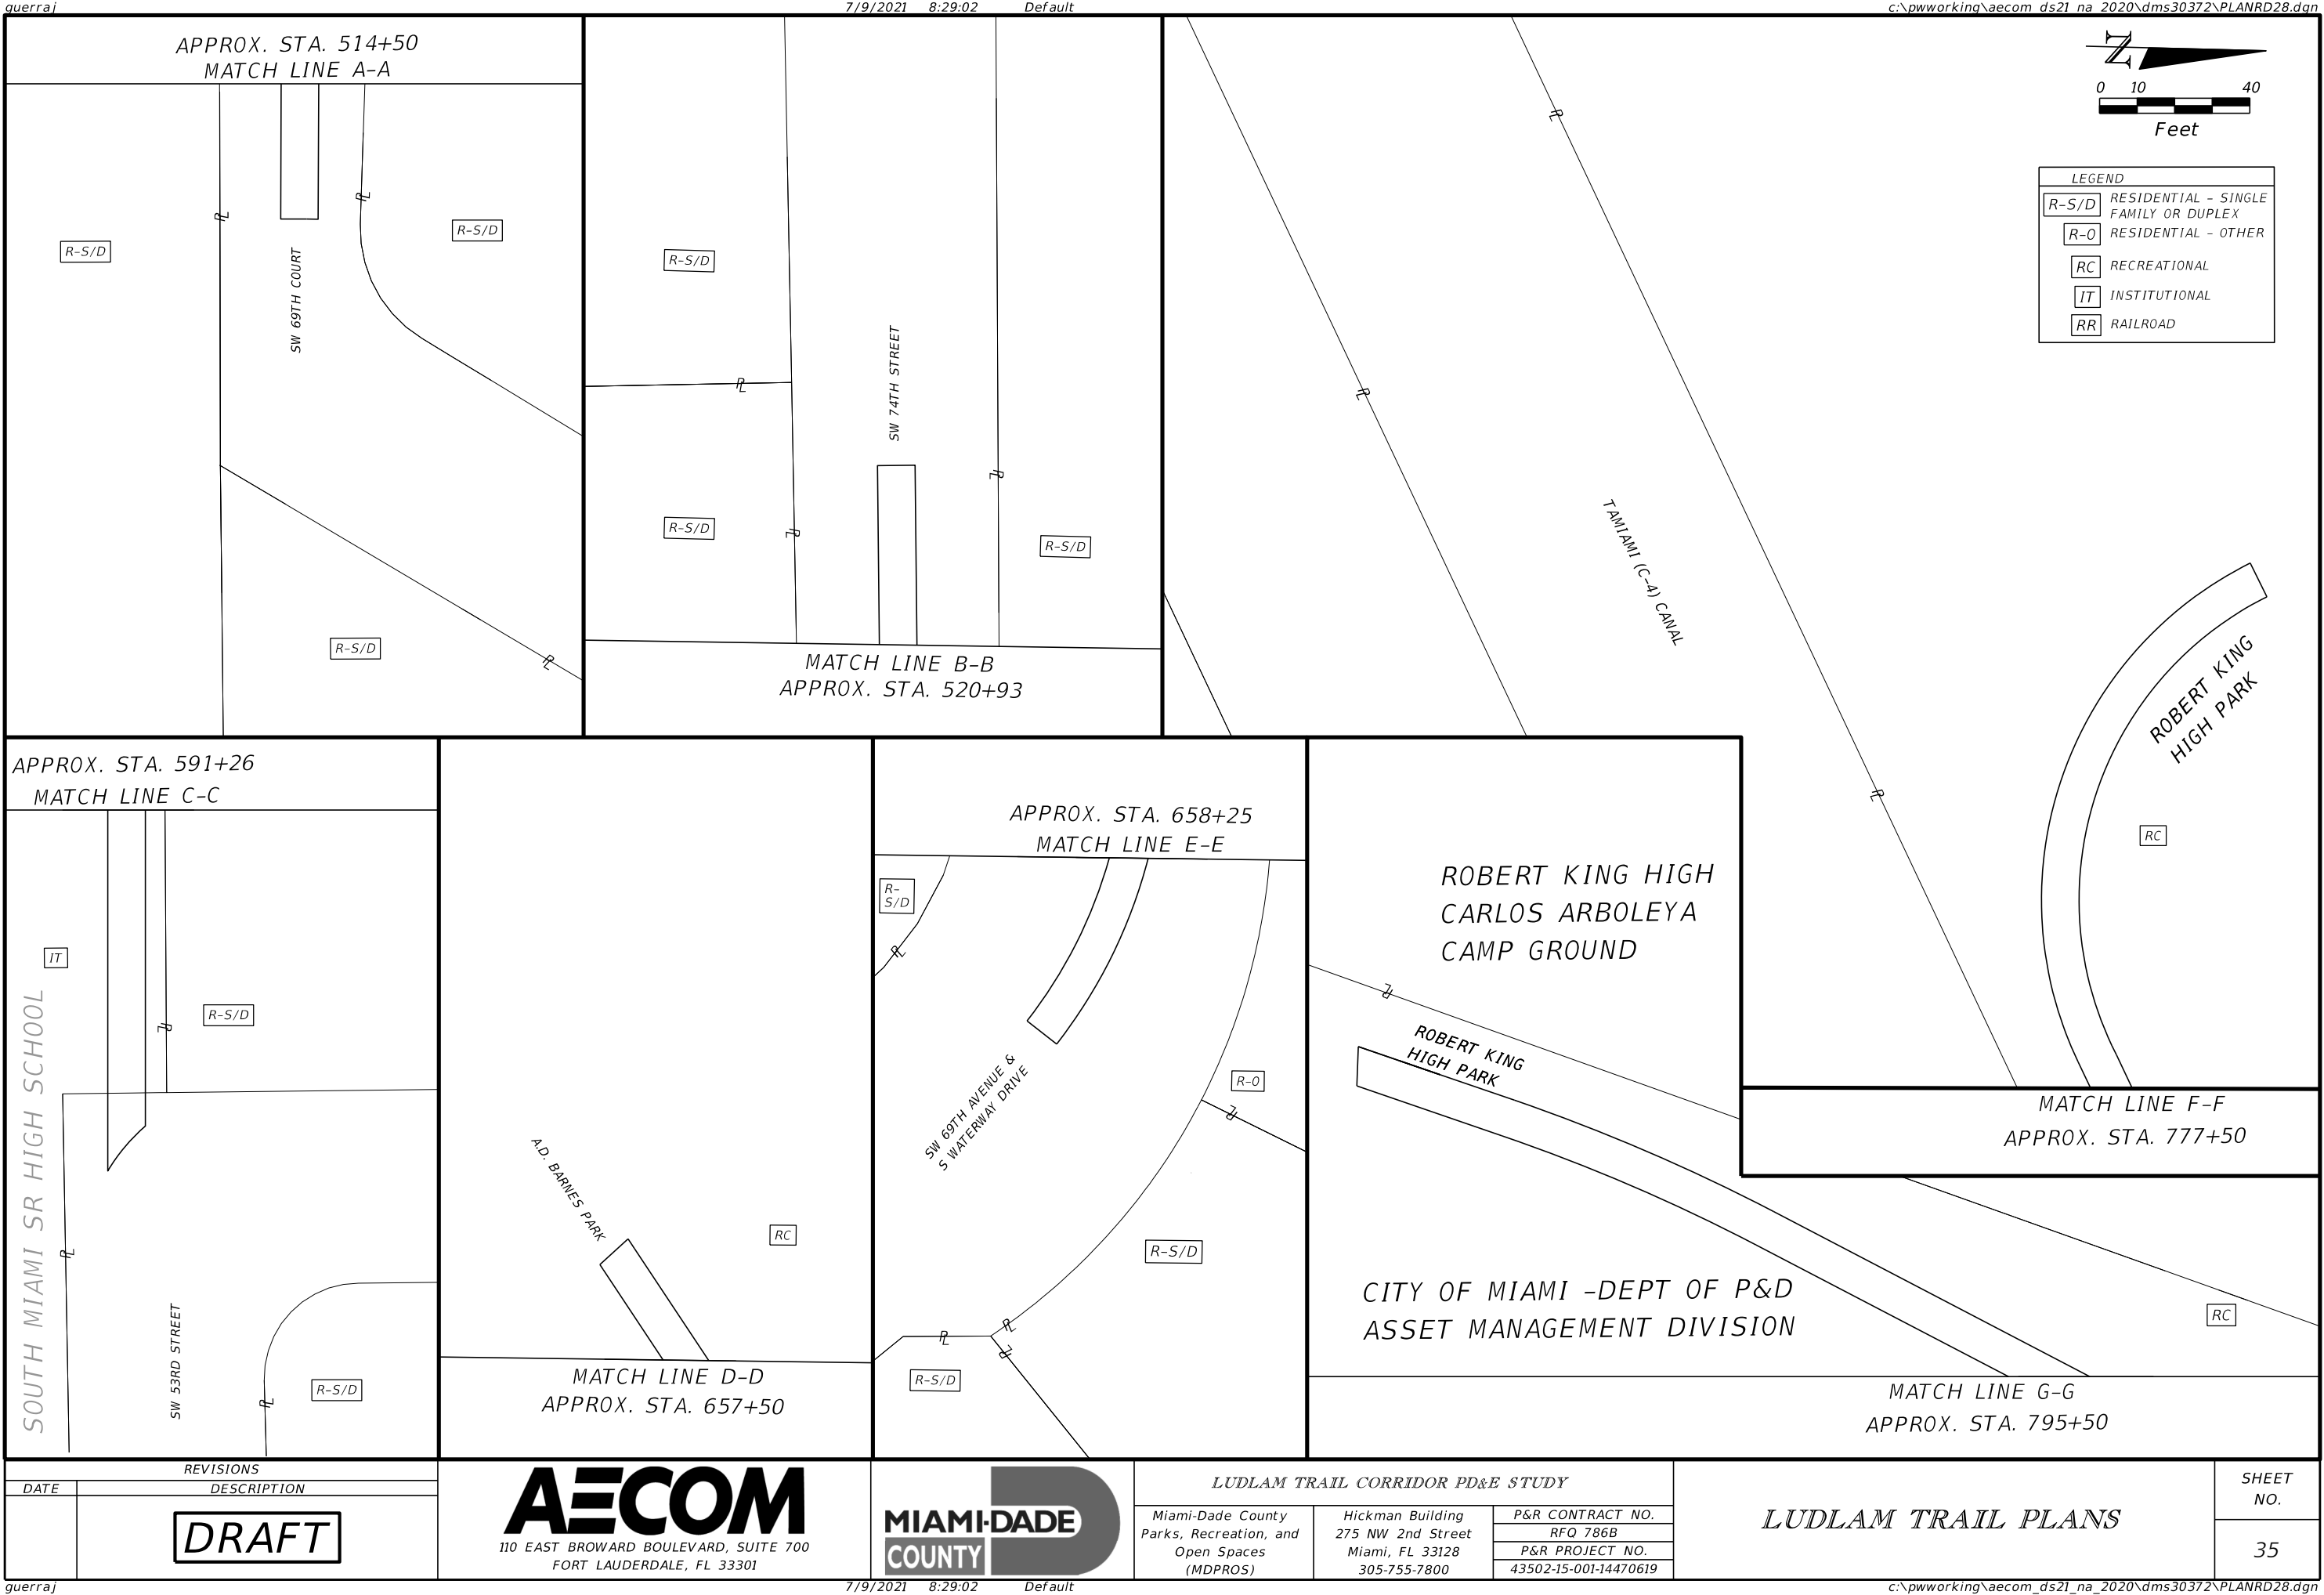

DRAFT