



**BUILDING CODE COMPLIANCE OFFICE (BCCO)
PRODUCT CONTROL DIVISION**

**MIAMI-DADE COUNTY, FLORIDA
METRO-DADE FLAGLER BUILDING
140 WEST FLAGLER STREET, SUITE 1603
MIAMI, FLORIDA 33130-1563
(305) 375-2901 FAX (305) 375-2908**

NOTICE OF ACCEPTANCE (NOA)

**Curries Division, ASSA ABLOY Door Group, LLC
525 9th Street S.E.
Mason City, IA 50401**

SCOPE:

This NOA is being issued under the applicable rules and regulations governing the use of construction materials. The documentation submitted has been reviewed by Miami-Dade County Product Control Division and accepted by the Board of Rules and Appeals (BORA) to be used in Miami Dade County and other areas where allowed by the Authority Having Jurisdiction (AHJ).

This NOA shall not be valid after the expiration date stated below. The Miami-Dade County Product Control Division (In Miami Dade County) and/or the AHJ (in areas other than Miami Dade County) reserve the right to have this product or material tested for quality assurance purposes. If this product or material fails to perform in the accepted manner, the manufacturer will incur the expense of such testing and the AHJ may immediately revoke, modify, or suspend the use of such product or material within their jurisdiction. BORA reserves the right to revoke this acceptance, if it is determined by Miami-Dade County Product Control Division that this product or material fails to meet the requirements of the applicable building code.

This product is approved as described herein, and has been designed to comply with the High Velocity Hurricane Zone of the Florida Building Code.

DESCRIPTION: Series "747 F" 16 ga. Flush Outswing Commercial Steel Door

APPROVAL DOCUMENT: Drawing No. **RD0044**, titled "Impact Resistant Curries4070 Model 747F Door and Frame with Sargent Models 8200 Series Mortise Lock or HC8800 Series Rim Exit", sheets 1 through 11, prepared by manufacturer, dated 8/12/99, bearing the Miami-Dade County Product Control Renewal stamp with the Notice of Acceptance number and expiration date by the Miami-Dade County Product Control Division.

MISSILE IMPACT RATING: Large and Small Missile Impact

LABELING: Each unit shall bear a permanent label with the manufacturer's name or logo, city, state and following statement: "Miami-Dade County Product Control Approved", unless otherwise noted herein.

RENEWAL of this NOA shall be considered after a renewal application has been filed and there has been no change in the applicable building code negatively affecting the performance of this product.

TERMINATION of this NOA will occur after the expiration date or if there has been a revision or change in the materials, use, and/or manufacture of the product or process. Misuse of this NOA as an endorsement of any product, for sales, advertising or any other purposes shall automatically terminate this NOA. Failure to comply with any section of this NOA shall be cause for termination and removal of NOA.


ADVERTISEMENT: The NOA number preceded by the words Miami-Dade County, Florida, and followed by the expiration date may be displayed in advertising literature. If any portion of the NOA is displayed, then it shall be done in its entirety.

INSPECTION: A copy of this entire NOA shall be provided to the user by the manufacturer or its distributors and shall be available for inspection at the job site at the request of the Building Official.


This NOA **renews NOA # 99-0830.02** and, consists of this page 1 as well as approval document mentioned above. The submitted documentation was reviewed by **Manuel Perez, P.E.**



**NOA No 02-0814.05
Expiration Date: September 19, 2007
Approval Date: October 17, 2002
Page 1**

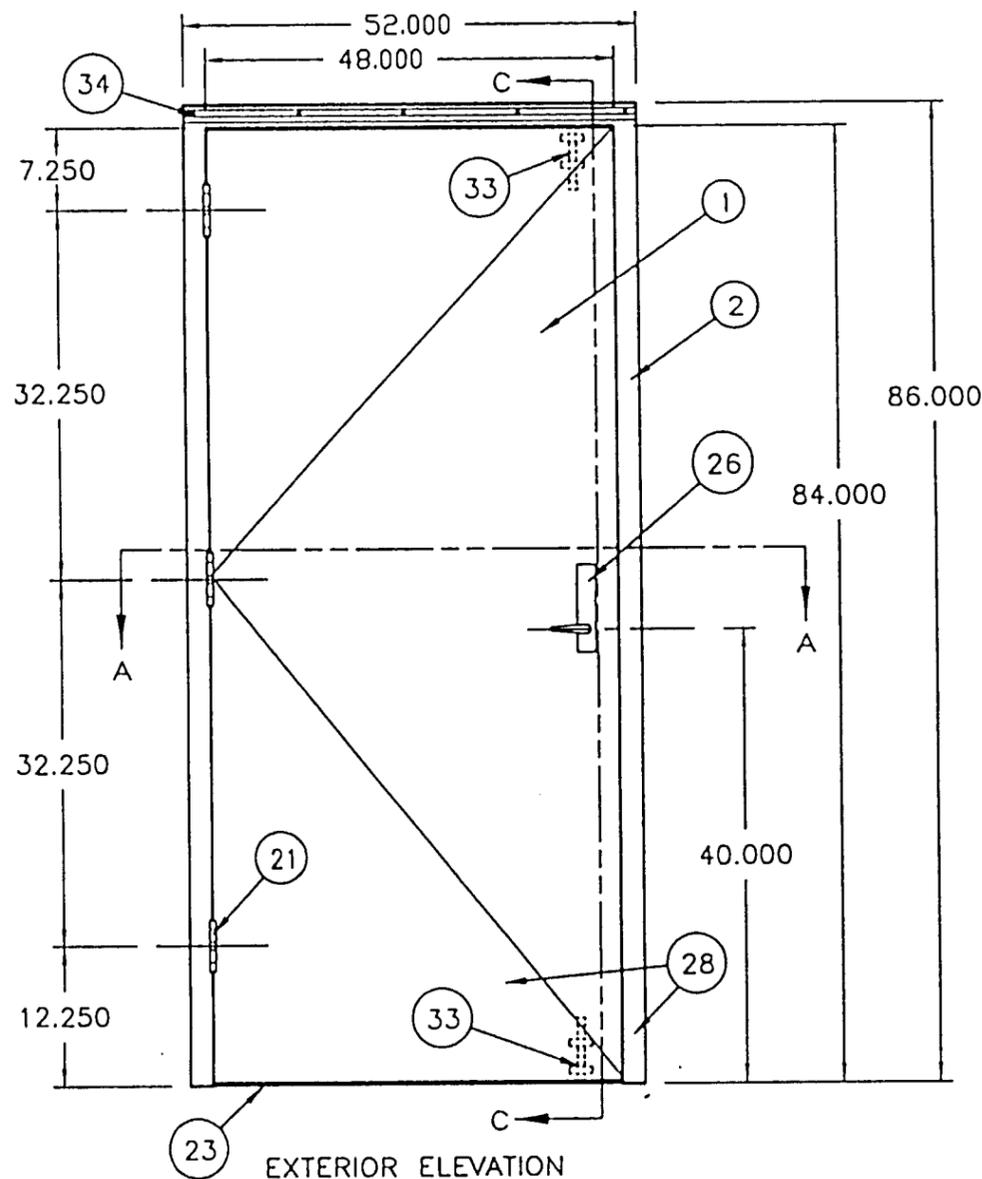

SARGENT 8200 SERIES
MORTISE LOCK
IMPACT RESISTANT

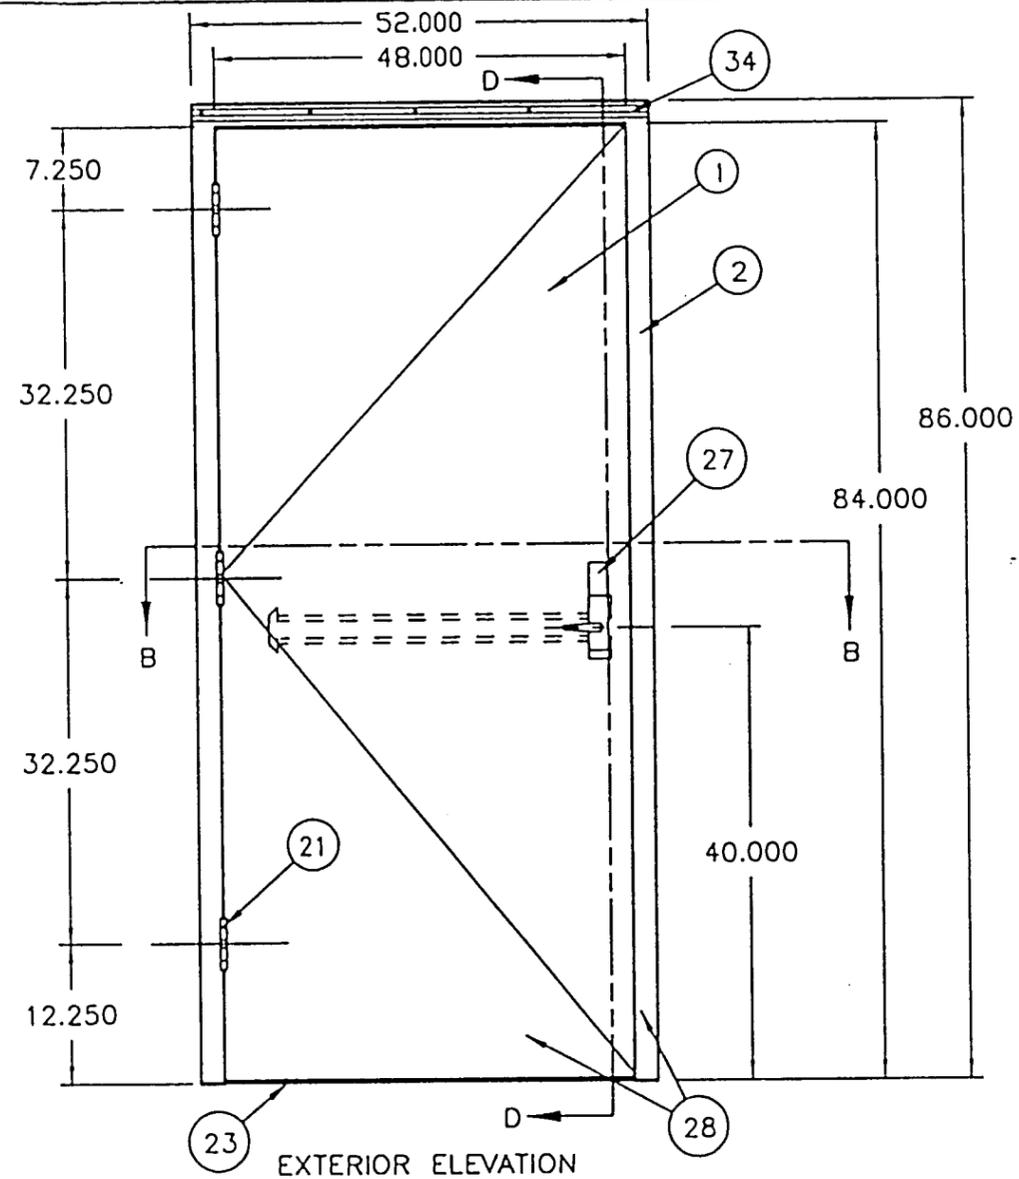

SARGENT HC8800 SERIES
RIM EXIT DEVICE
IMPACT RESISTANT

DESIGN PRESSURE RATING
SARGENT 8200 SERIES MORTISE LOCK

	WHERE WATER INFILTRATION REQUIREMENT IS REQUIRED	WHERE WATER INFILTRATION REQUIREMENT IS NOT REQUIRED
POSITIVE	+57.0 PSF	+85.0 PSF
NEGATIVE	-85.0 PSF	-85.0 PSF

NOTE: FOR ANCHOR LOCATIONS, SEE INTERIOR ELEVATIONS

DESIGN PRESSURE RATING
SARGENT HC8800 SERIES RIM EXIT DEVICE

	WHERE WATER INFILTRATION REQUIREMENT IS REQUIRED	WHERE WATER INFILTRATION REQUIREMENT IS NOT REQUIRED
POSITIVE	NOT APPROVED	+57.2 PSF
NEGATIVE	NOT APPROVED	-57.2 PSF


NOTE: FOR ANCHOR LOCATIONS, SEE INTERIOR ELEVATIONS

PRODUCT RENEWED
as complying with the Florida
Building Code
Acceptance No 02-0814.05
Expiration Date September 19, 2007


By *Manuel J. J...*
Miami Dade Product Control
Division

—	12-AUG-99	RENEWAL FOR 96-0410-01	JAA		
REV	DATE	DESCRIPTION	DR	CK	SC
DR:	J AVERY	CURRIES 525 9TH ST. S.E. MASON CITY, IOWA			
CK:	NTK				
SCAN:					
TOLERANCE: UNLESS OTHERWISE SPECIFIED		TITLE: EXTERIOR ELEVATIONS			
DEC±	.031	IMPACT RESISTANT CURRIES 4070			
ANG±	.5°	MODEL 747F DOOR AND FRAME WITH			
FRAC±	1/32	SARGENT MODELS 8200 SERIES MORTISE			
		LOCK OR HC8800 SERIES RIM EXIT			
SH SZ:	B	SH.NO. 1 OF 11	DWG.NO.		
SCALE:	1:16	DATE: 12-AUG-99	RD0044		

APPROVED AS COMPLYING WITH THE
SOUTH FLORIDA BUILDING CODE
DATE *October 21, 1999*
BY *Manuel J. J...*
PRODUCT CONTROL DIVISION
BUILDING CODE COMPLIANCE OFFICE
ACCEPTANCE NO. *99-0930.02*

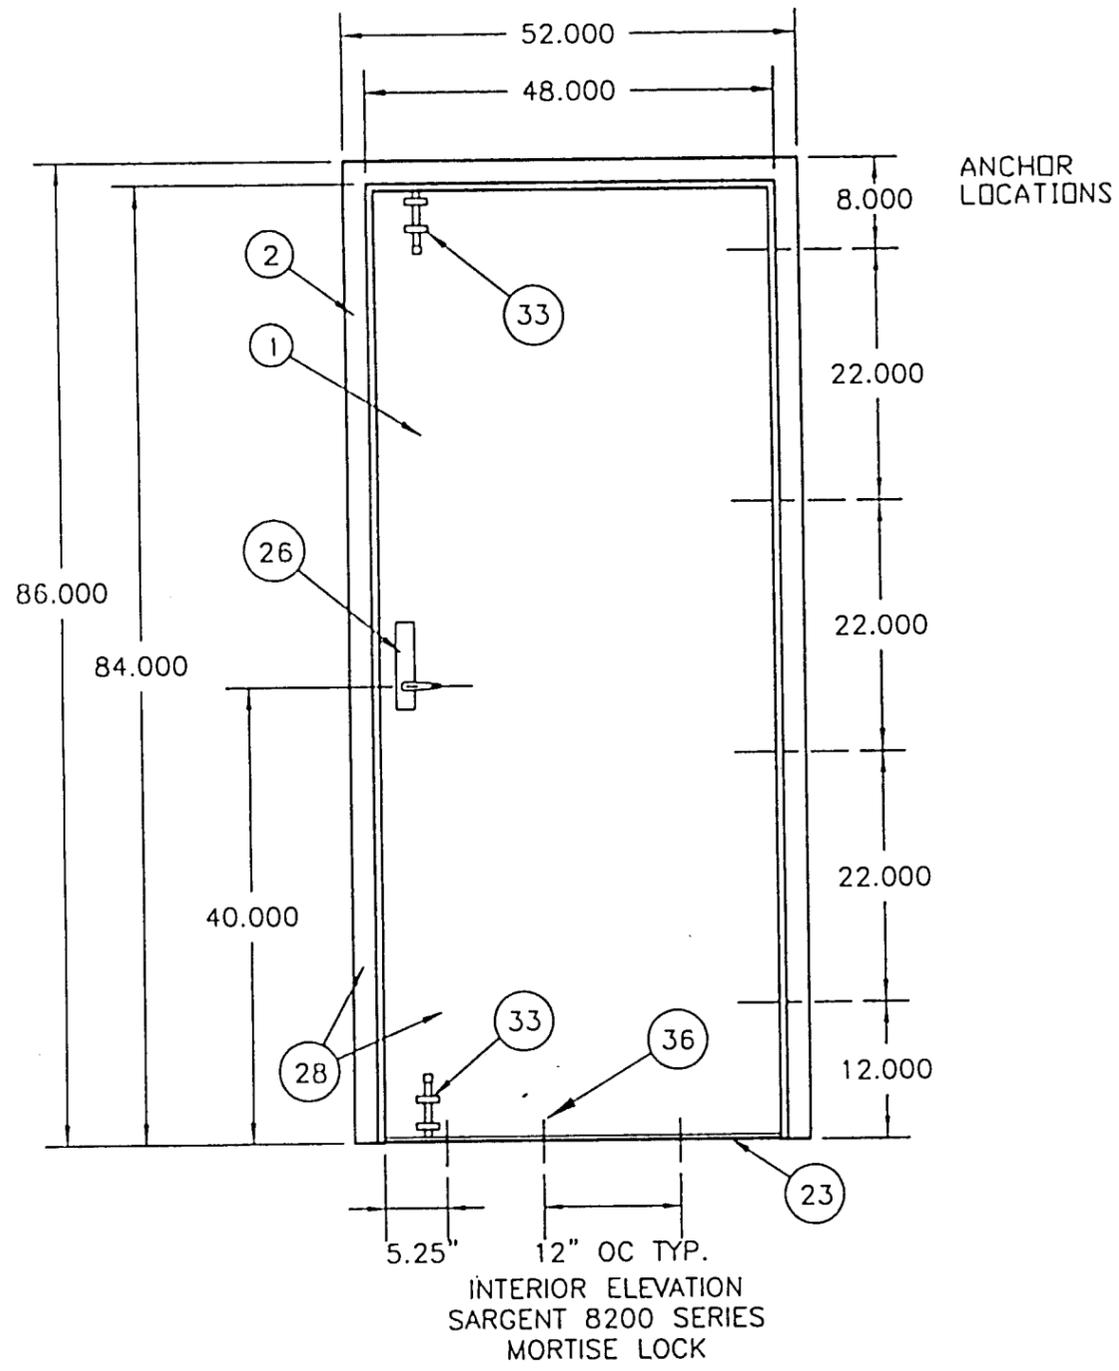

INTERIOR ELEVATION
SARGENT 8200 SERIES
MORTISE LOCK

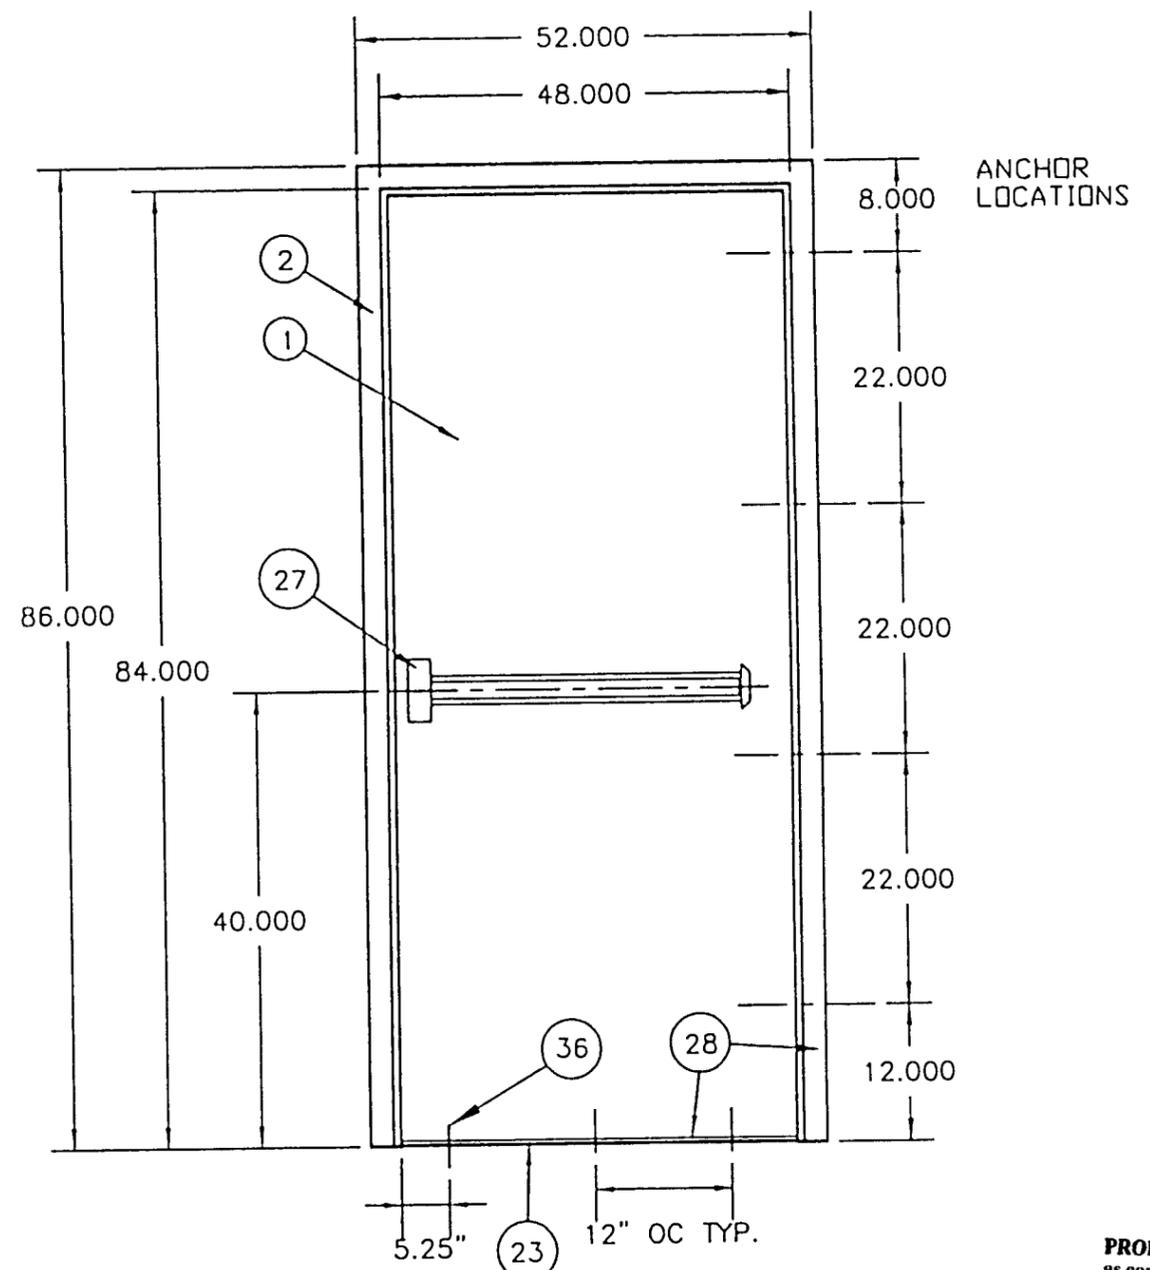


INTERIOR ELEVATION
SARGENT HC8800 SERIES
RIM EXIT DEVICE

PRODUCT RENEWED
as complying with the Florida
Building Code
Acceptance No 02-0814.05
Expiration Date September 19, 2007
By Manuel Perez
Miami Dade Product Control
Division

—	12-Aug-99	RENEWAL FOR 96-0410-01	JAA		
REV	DATE	DESCRIPTION	DR	CK	SC
DR:	J AVERY	CURRIES 525 9TH ST. S.E. MASON CITY, IOWA			
CK:	NTK				
SCAN:		TITLE: INTERIOR ELEVATIONS			
TOLERANCE: UNLESS OTHERWISE SPECIFIED		IMPACT RESISTANT CURRIES 4070			
DEC±	.031	MODEL 747F DOOR AND FRAME WITH			
ANG±	.5°	SARGENT MODELS 8200 SERIES MORTISE			
FRAC±	1/32	LOCK OR HC8800 SERIES RIM EXIT			
SH SZ:	B	SH.NO. 2 OF 11	DWG.NO.		
SCALE:	1:16	DATE: 12-Aug-99	RD0044		

APPROVED AS COMPLYING WITH THE
SOUTH FLORIDA BUILDING CODE
DATE October 21, 1999
BY Manuel Perez
PRODUCT CONTROL DIVISION
BUILDING CODE COMPLIANCE OFFICE
ACCEPTANCE NO. 99-0830.02

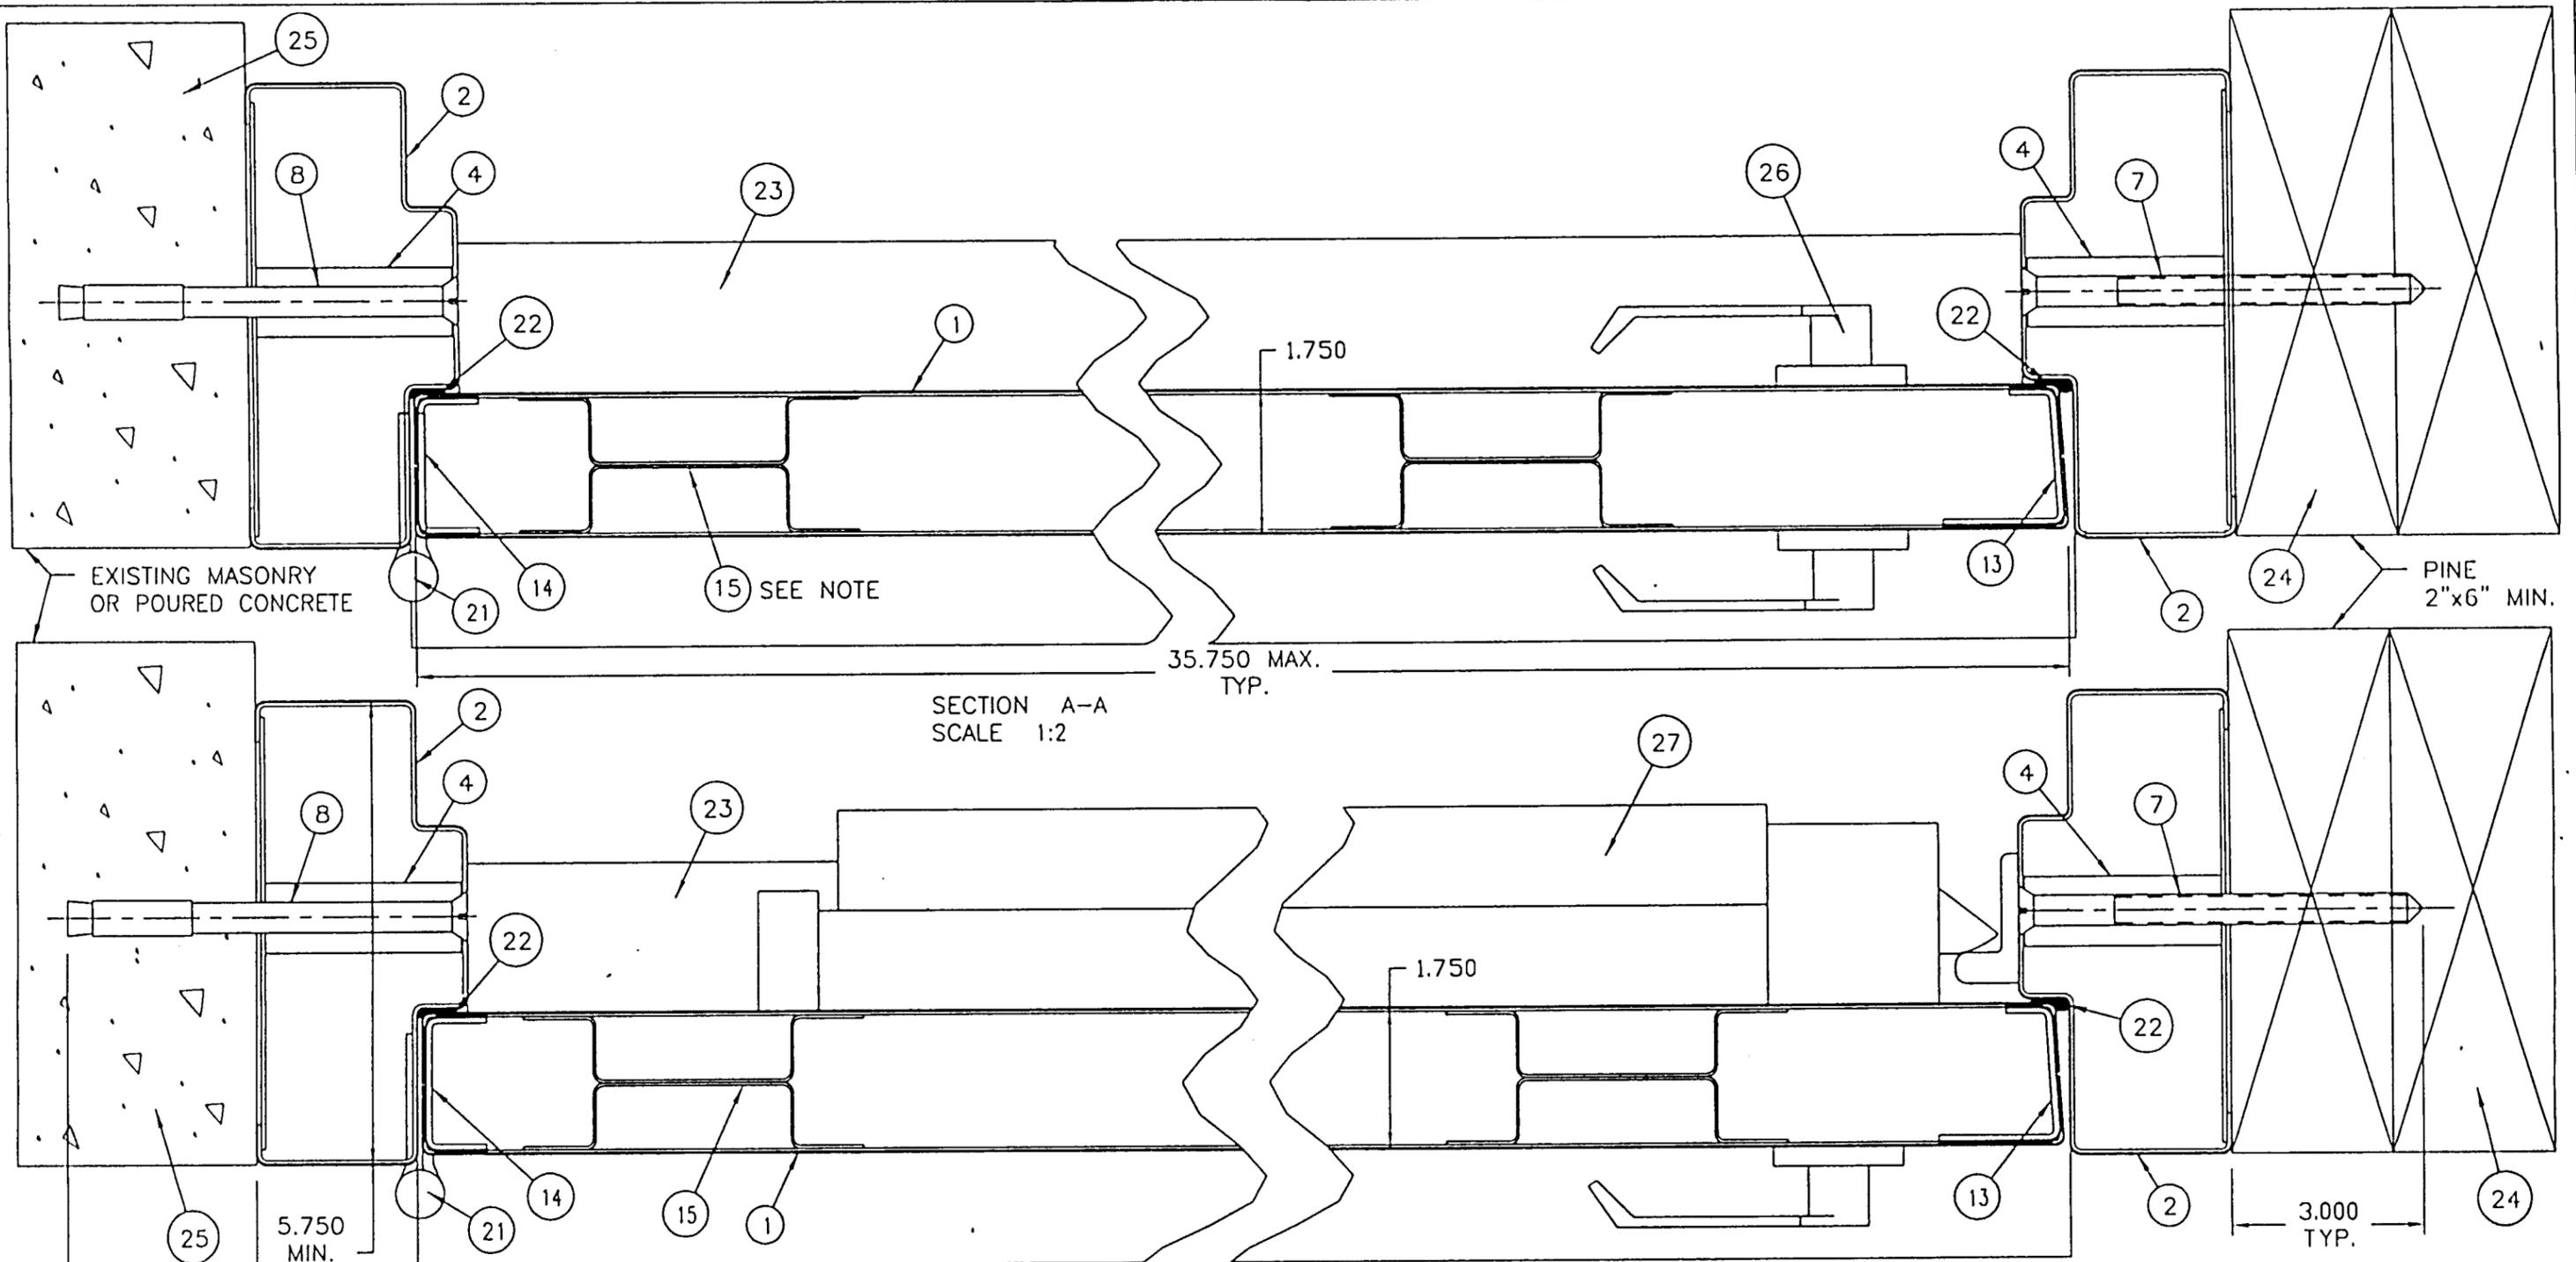

EXISTING MASONRY
OR POURED CONCRETE

PINE
2"x6" MIN.

SECTION A-A
SCALE 1:2

SECTION B-B
SCALE 1:2


NOTE: ITEMS 13 AND 14 SPOT WELDED
TO DOOR SKINS

NOTE: RIBS LOCATED 6" MAXIMUM FROM
DOOR EDGE WITH 6" MAXIMUM
SPACING BETWEEN RIBS

PRODUCT RENEWED
as complying with the Florida
Building Code
Acceptance No. 02-0814.05
Expiration Date 02/18/2007
By *Manuel Sosa*
Miami Dade Product Control
Division

-	12-Aug-99	RENEWAL FOR 96-0410-01	JAA		
REV	DATE	DESCRIPTION	DR	CK	SC
DR:	J AVERY	CURRIES 525 9TH ST. S.E. MASON CITY, IOWA			
CK:	NTK				
SCAN:		TITLE: HORIZONTAL CROSS SECTION			
TOLERANCE OTHERWISE SPECIFIED	UNLESS SPECIFIED	IMPACT RESISTANT CURRIES 4070			
DEC±	.031	MODEL 747F DOOR AND FRAME WITH			
ANG±	.5°	SARGENT MODELS 8200 SERIES MORTISE			
FRAC±	1/32	LOCK OR HC8800 SERIES RIM EXIT			
SH SZ:	B	SH.NO. 3 OF 11	DWG.NO.		
SCALE:	1:2	DATE: 12-Aug-99	RD0044		

APPROVED AS COMPLYING WITH THE
SOUTH FLORIDA BUILDING CODE
DATE *October 21, 1999*
BY *Manuel Sosa*
PRODUCT CONTROL DIV.S.UN
BUILDING CODE COMPLIANCE OFFICE
ACCEPTANCE NO. *99-0830.02*

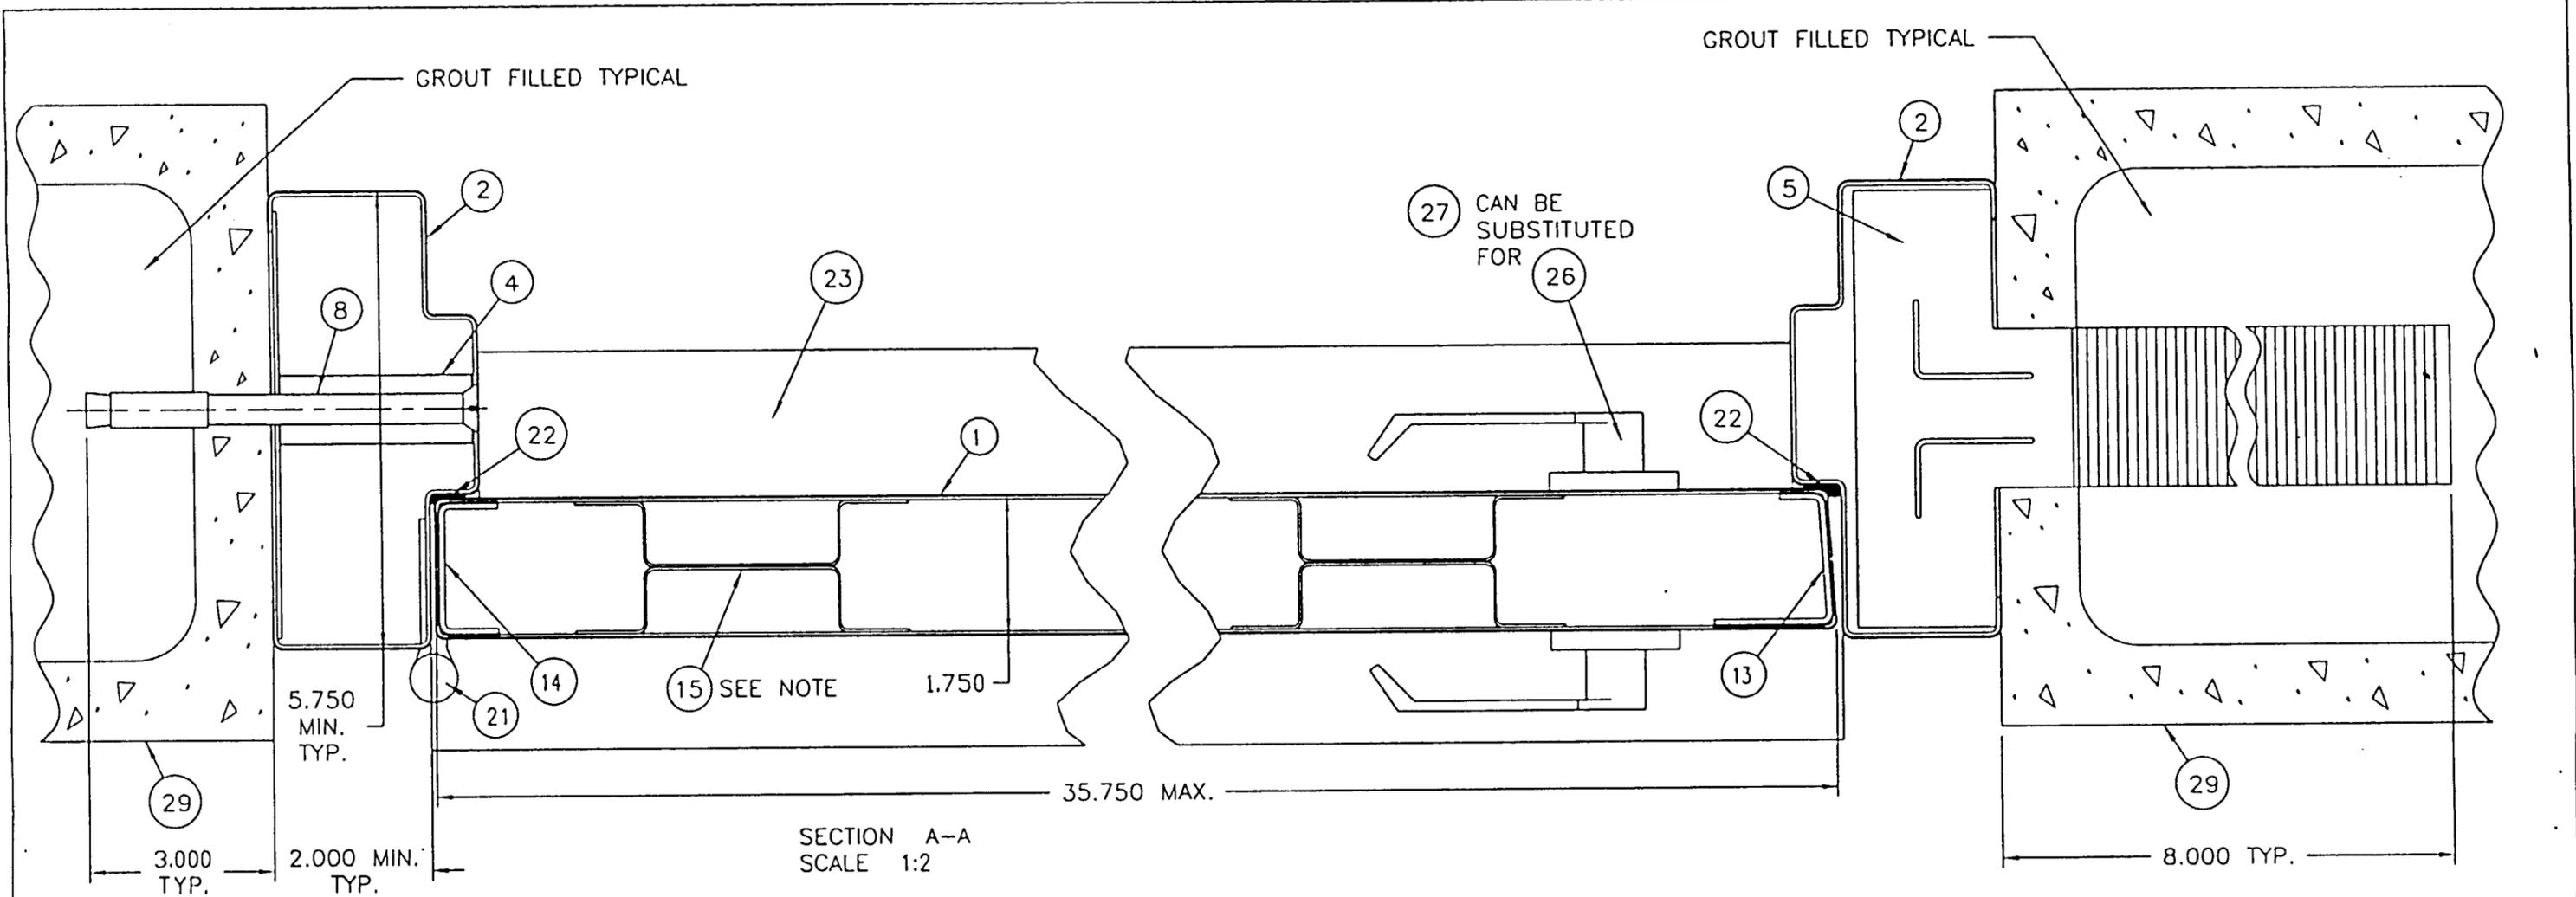



NOTE: ITEMS 13 AND 14 SPOT WELDED TO DOOR SKINS

NOTE: RIBS LOCATED MAXIMUM OF 6" FROM DOOR EDGE WITH 6" MAXIMUM SPACING BETWEEN RIB

PRODUCT RENEWED
 as complying with the Florida Building Code
 Acceptance No 02-0814-05
 Expiration Date ~~September 19, 2007~~
 By *Manuel Sires*
 Miami Dade Product Control Division

-	12-Aug-99	RENEWAL FOR 96-0410-01	JAA		
REV	DATE	DESCRIPTION	DR	CK	SC
DR:	J AVERY	CURRIES 525 9TH ST. S.E. MASON CITY, IOWA			
CK:	NTK				
SCAN:		TITLE: HORIZONTAL CROSS SECTION			
TOLERANCE: UNLESS OTHERWISE SPECIFIED		IMPACT RESISTANT CURRIES 4070			
DEC±	.031	MODEL 747F DOOR AND FRAME WITH			
ANG±	.5°	SARGENT MODELS 8200 SERIES MORTISE			
FRAC±	1/32	LOCK OR HC8800 SERIES RIM EXIT			
SH SZ:	B	SH.NO. 4 OF 11	DWG.NO.		
SCALE:	1:16	DATE: 12-Aug-99	RD0044		


APPROVED AS COMPLYING WITH THE SOUTH FLORIDA BUILDING CODE
 DATE *October 21, 1999*
 BY *Manuel Sires*
 PRODUCT CONTROL DIVISION
 BUILDING CODE COMPLIANCE OFFICE
 ACCEPTANCE NO. *99-0830.02*

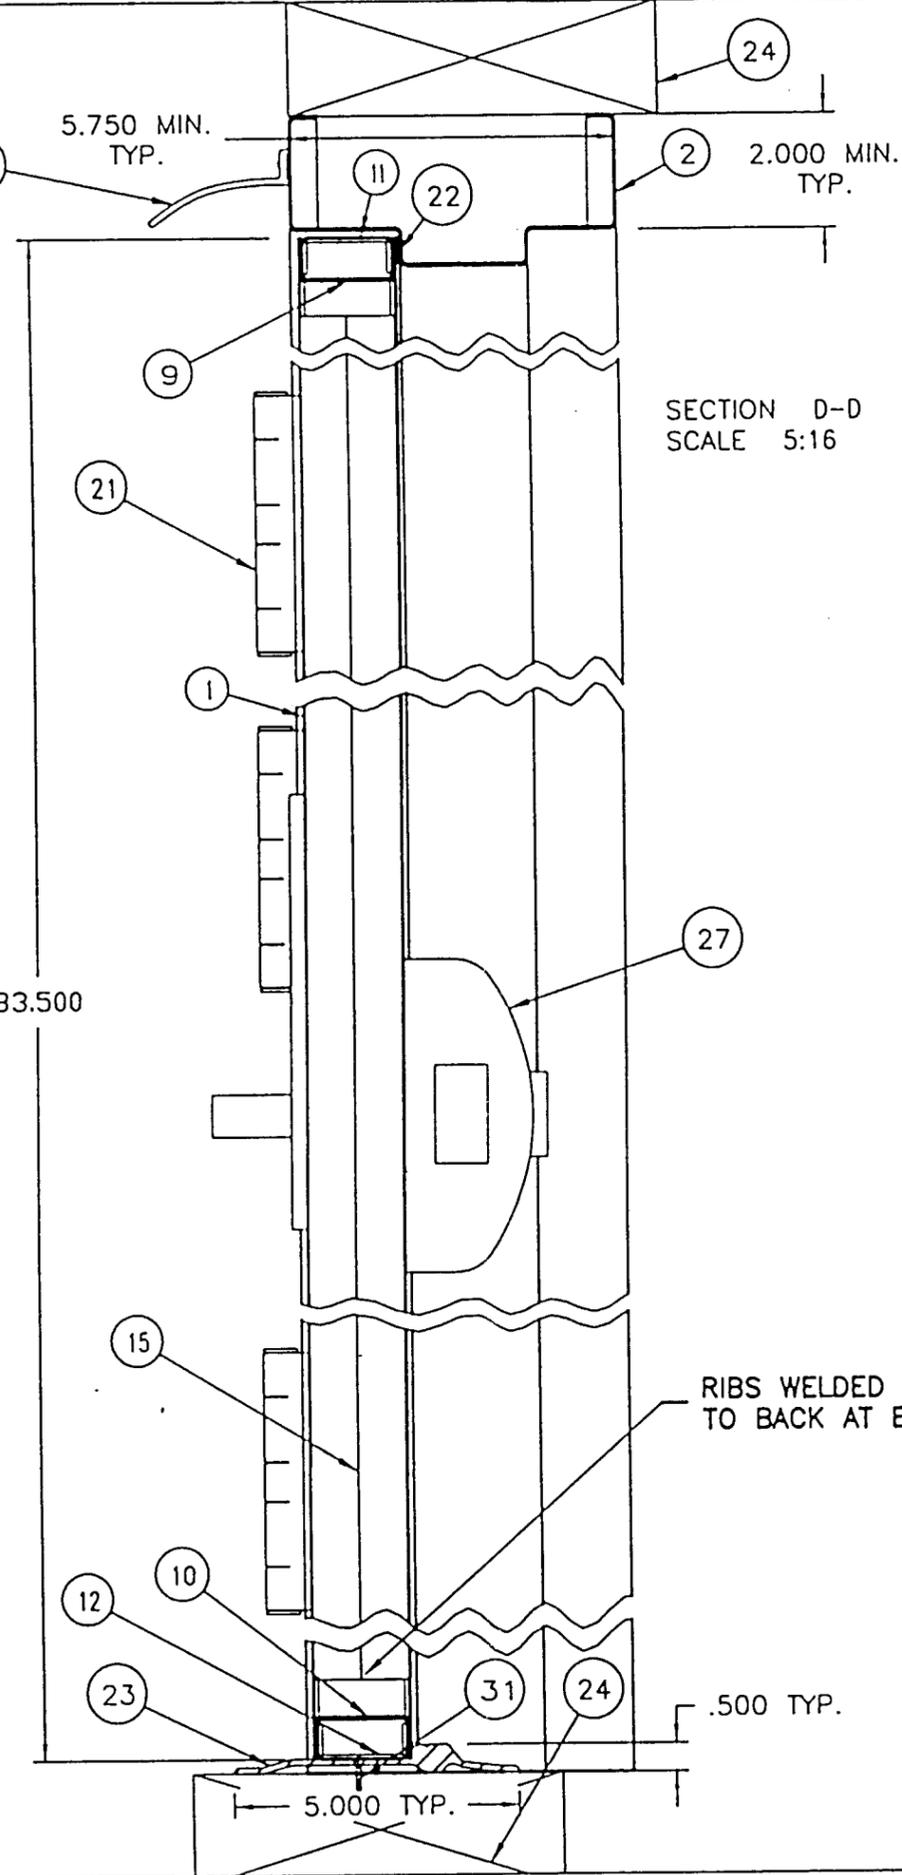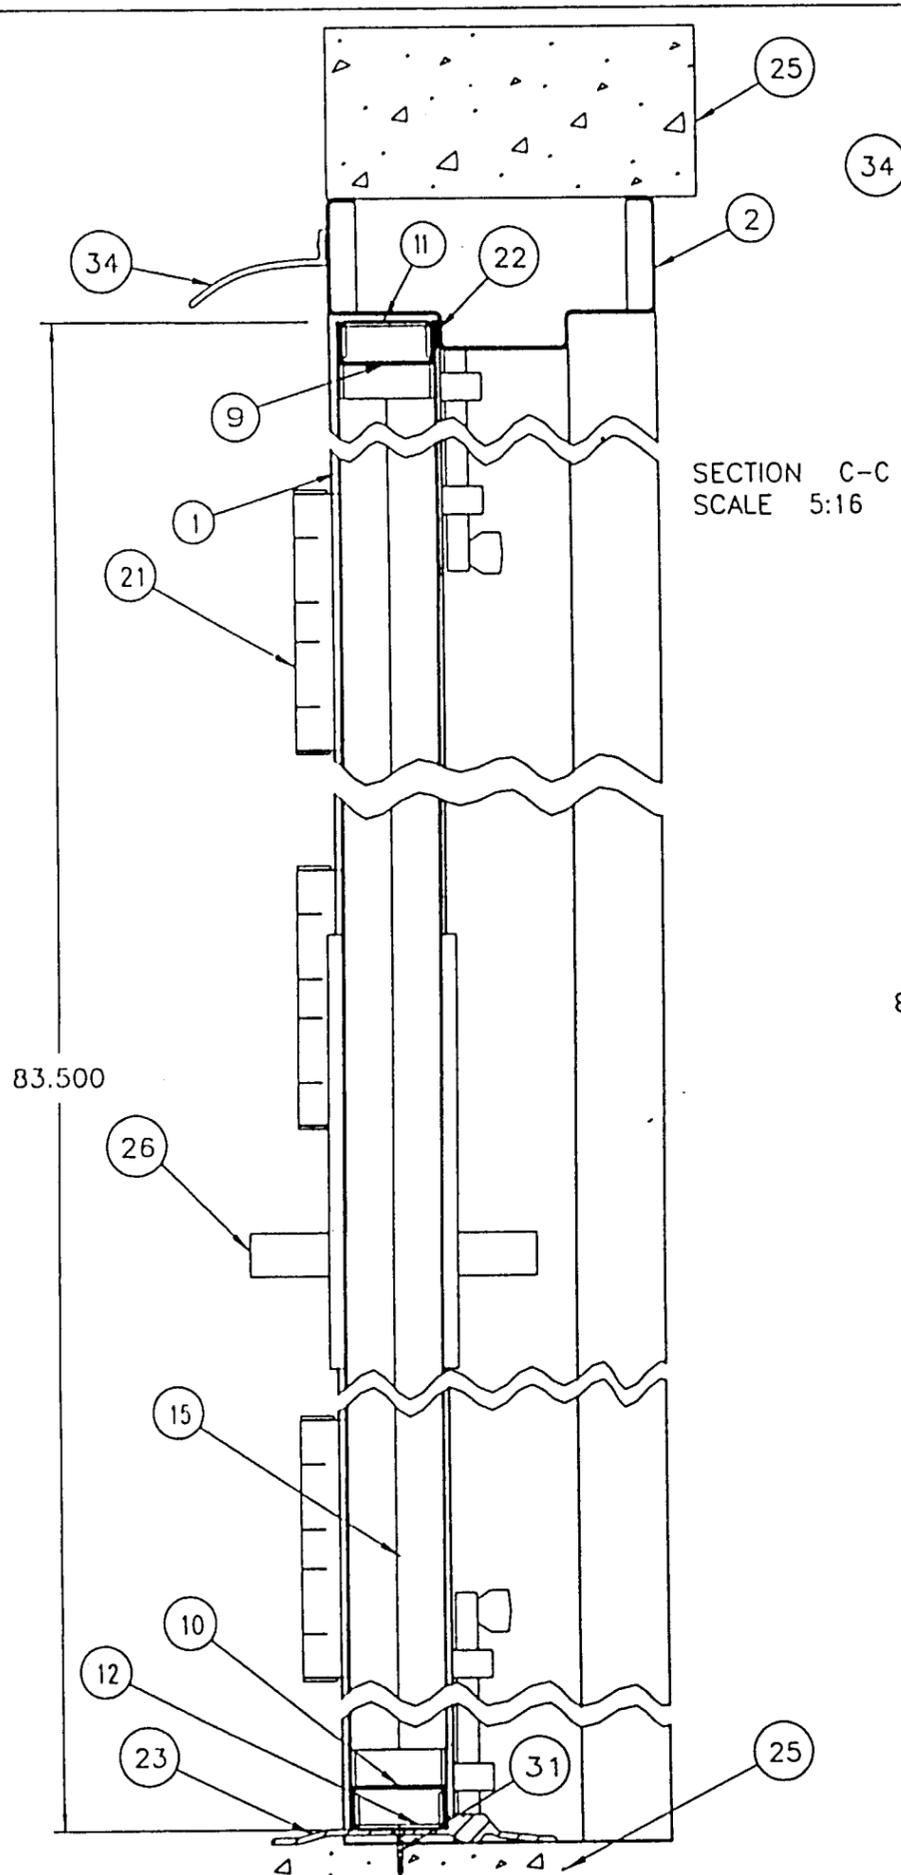


PRODUCT RENEWED
 as complying with the Florida
 Building Code
 Acceptance No 02-0814-05
 Expiration Date September 19, 2007
 By *Maurice Perez*
 Miami Dade Product Control
 Division

-	12-Aug-99	RENEWAL FOR 96-0410-01	JAA		
REV	DATE	DESCRIPTION	DR	CK	SC
DR:	J AVERY	CURRIES 525 9TH ST. S.E. MASON CITY, IOWA			
CK:	NTK				
SCAN:		TITLE: EXTERIOR ELEVATIONS			
TOLERANCE: UNLESS OTHERWISE SPECIFIED		IMPACT RESISTANT CURRIES 4070			
DEC±	.031	MODEL 747F DOOR AND FRAME WITH			
ANG±	.5°	SARGENT MODELS 8200 SERIES MORTISE			
FRAC±	1/32	LOCK OR HC8800 SERIES RIM EXIT			
SH SZ:	B	SH.NO. 5 OF 11	DWG.NO.		
SCALE: 5:16	DATE: 12-Aug-99		RD0044		

APPROVED AS COMPLYING WITH THE
 SOUTH FLORIDA BUILDING CODE
 DATE *October 21, 1999*
 BY *Maurice Perez*
 PRODUCT CONTROL DIVISION
 BUILDING CODE COMPLIANCE OFFICE
 ACCEPTANCE NO. *99-0830.02*

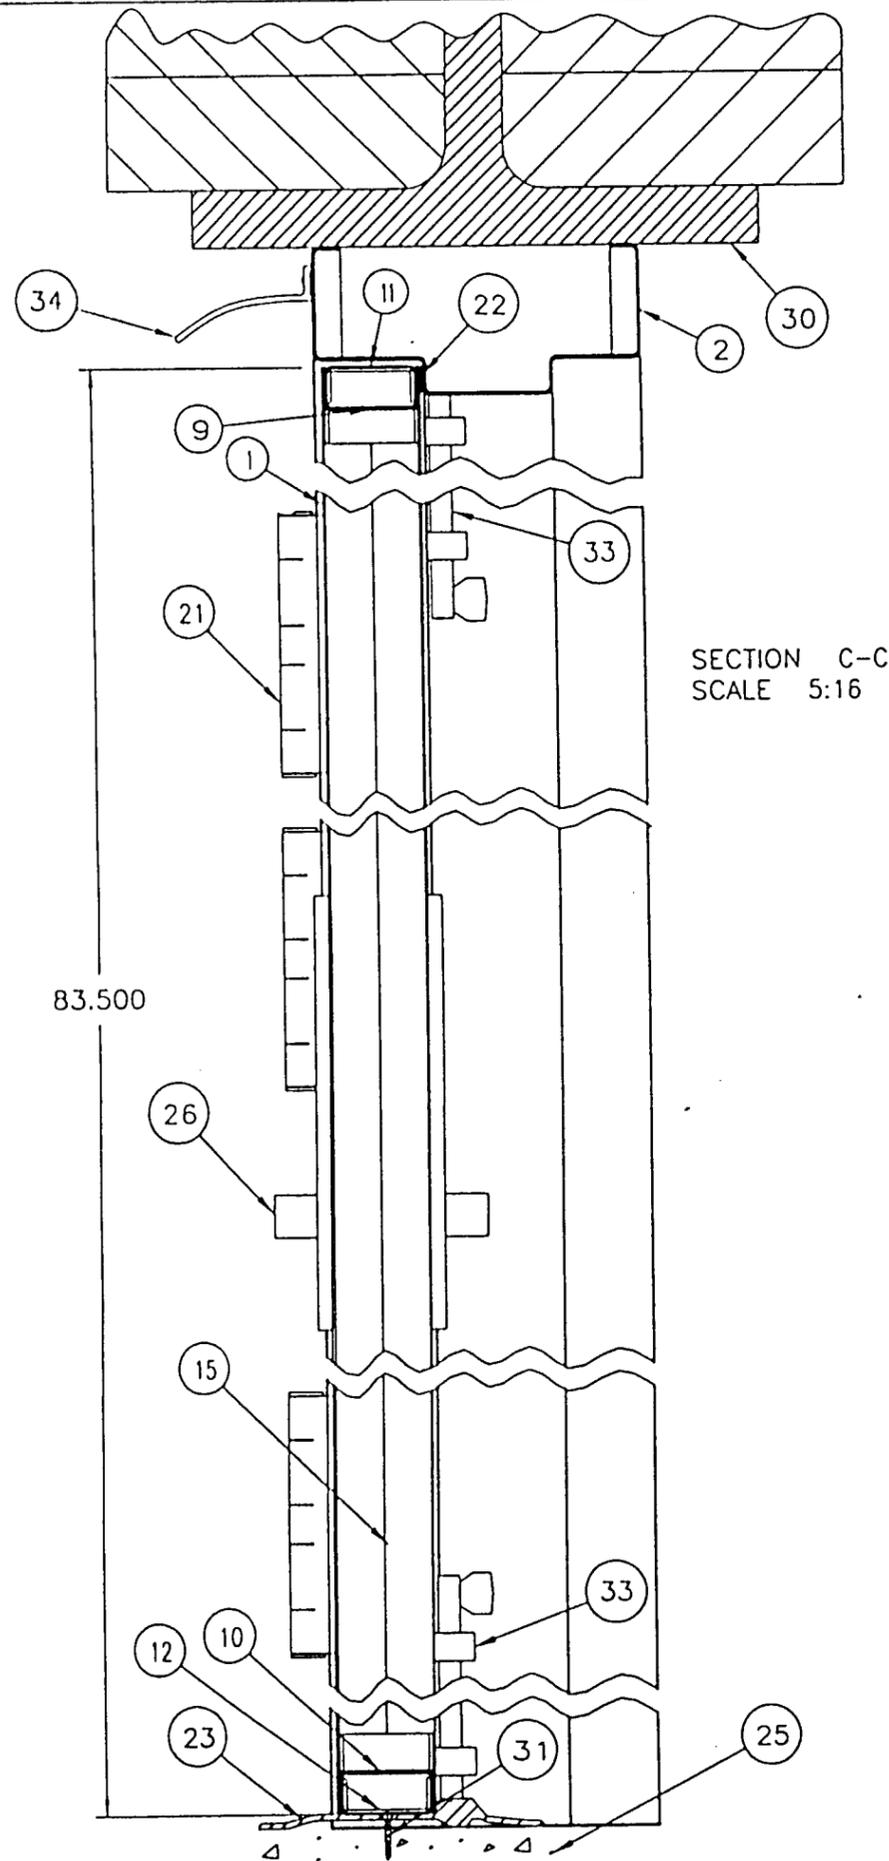

SECTION C-C
SCALE 5:16

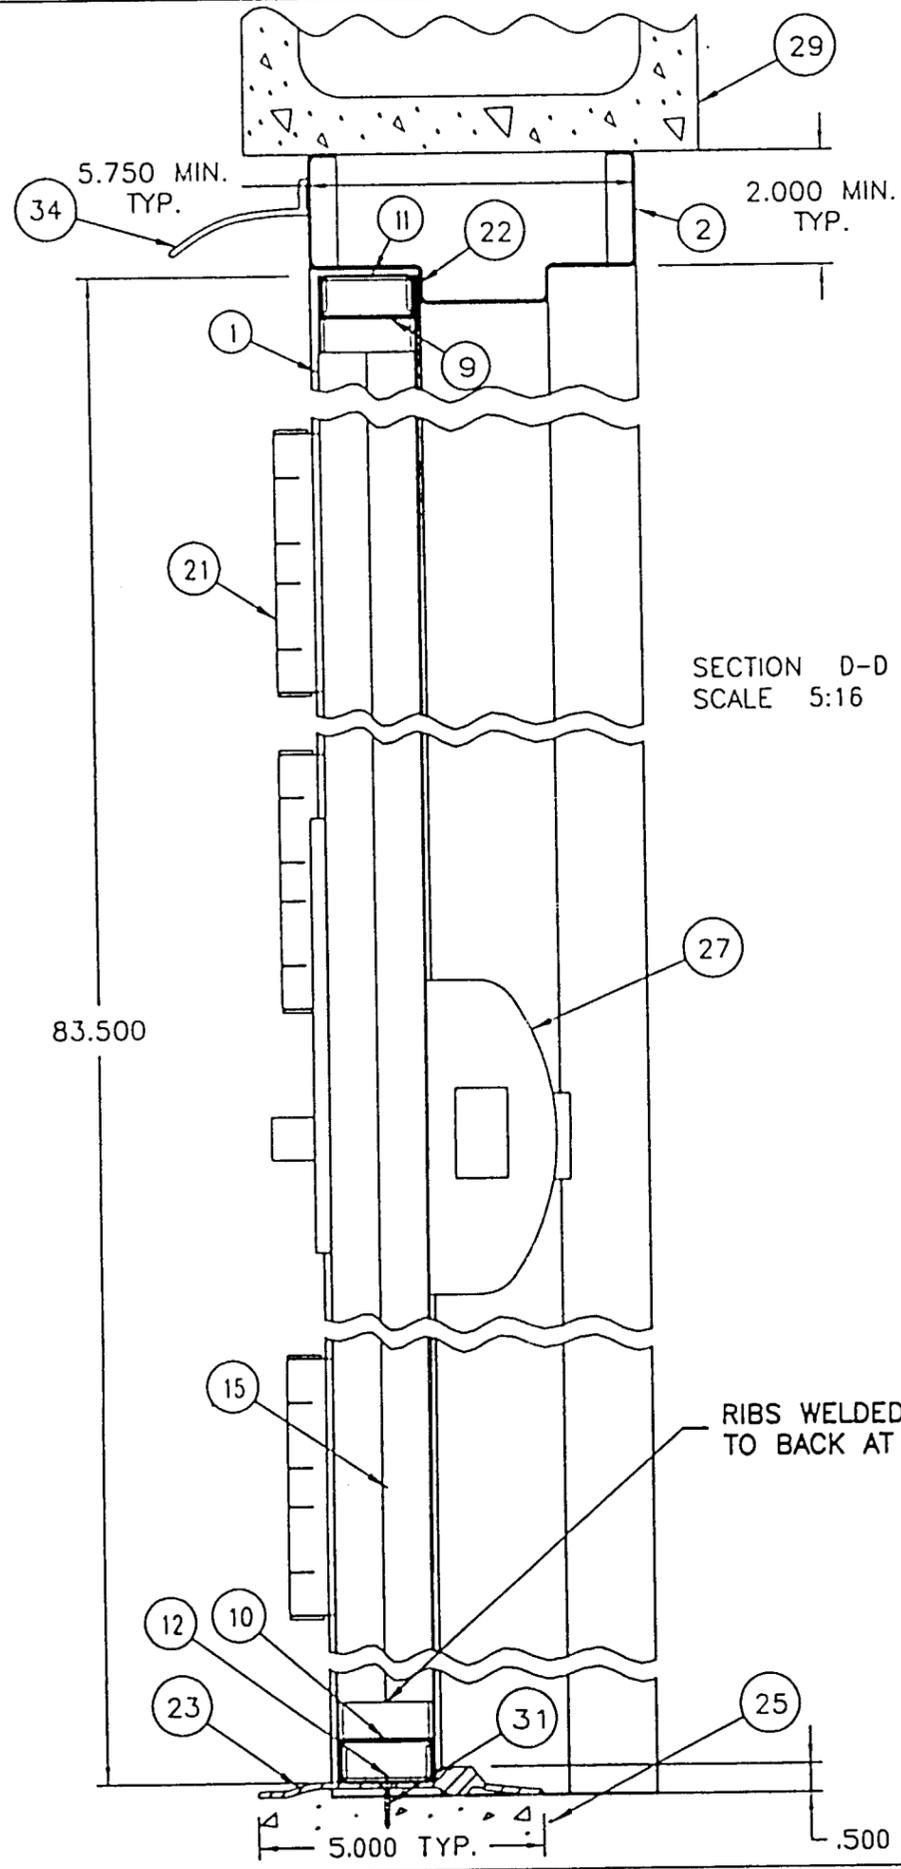


SECTION D-D
SCALE 5:16

RIBS WELDED TOGETHER BACK TO BACK AT EACH END


PRODUCT RENEWED
as complying with the Florida Building Code
Acceptance No 02-0814.05
Expiration Date September 14, 2007
By Maurice [Signature]
Miami/Dade Product Control Division

-	13-Aug-99	RENEWAL FOR 96-0410-01	JAA		
REV	DATE	DESCRIPTION	DR	CK	SC
DR:	J AVERY	CURRIES 525 9TH ST. S.E. MASON CITY, IOWA			
CK:	NTK				
SCAN:		TITLE: VERTICAL CROSS SECTIONS			
TOLERANCE: UNLESS OTHERWISE SPECIFIED		IMPACT RESISTANT CURRIES 4070			
DEC±	.031	MODEL 747F DOOR AND FRAME WITH			
ANG±	.5°	SARGENT MODELS 8200 SERIES MORTISE			
FRAC±	1/32	LOCK OR HC8800 SERIES RIM EXIT			
SH SZ:	B	SH.NO. 6 OF 11	DWG.NO.		
SCALE:	5:16	DATE: 13-Aug-99	RD0044		


APPROVED AS COMPLYING WITH THE SOUTH FLORIDA BUILDING CODE
DATE October 21, 1999
BY Maurice [Signature]
PRODUCT CONTROL DIVISION
BUILDING CODE COMPLIANCE OFFICE
ACCEPTANCE NO. 99-0830.02

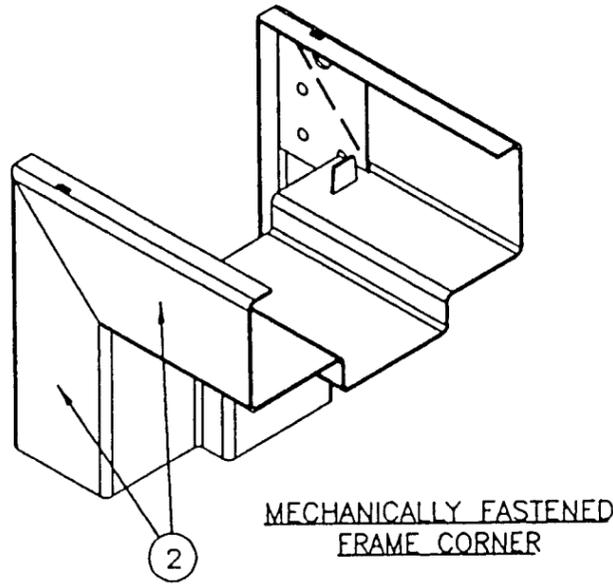


MECHANICALLY FASTENED
FRAME CORNER

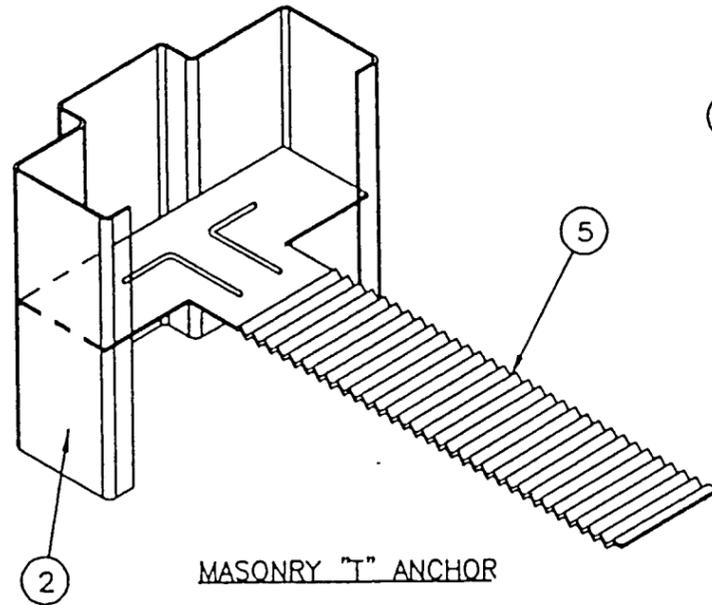


MASONRY "T" ANCHOR

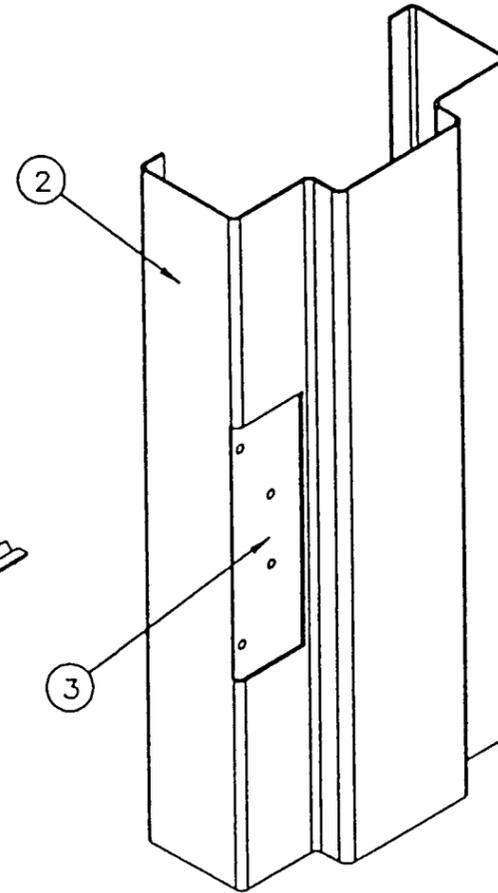


HINGE PREPARATION

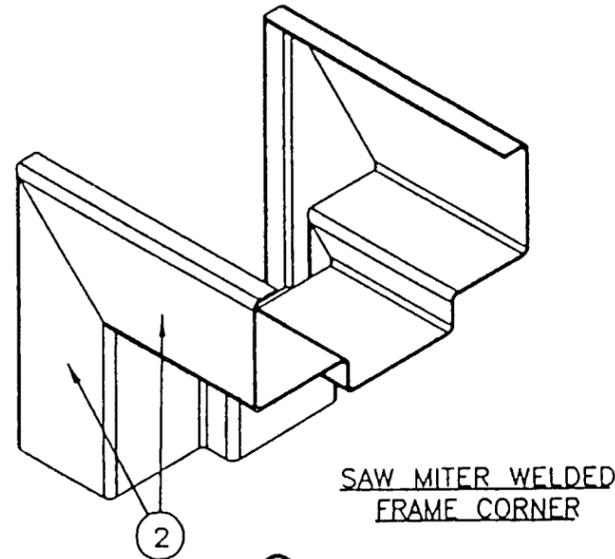


SAW MITER WELDED
FRAME CORNER

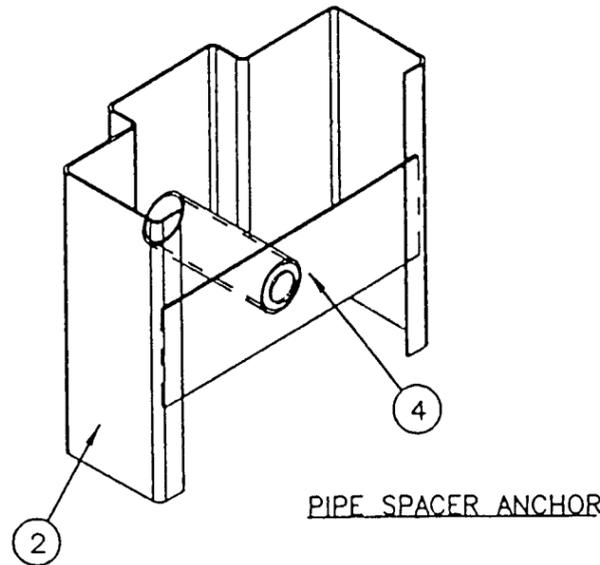

PIPE SPACER ANCHOR

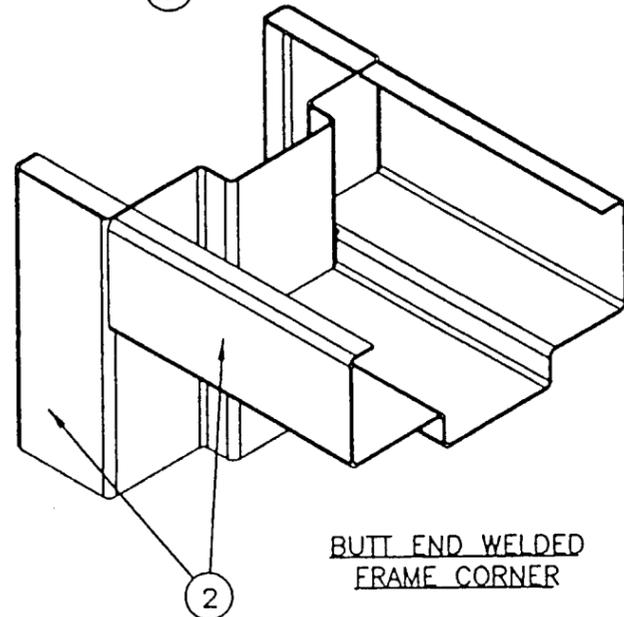

BUTT END WELDED
FRAME CORNER

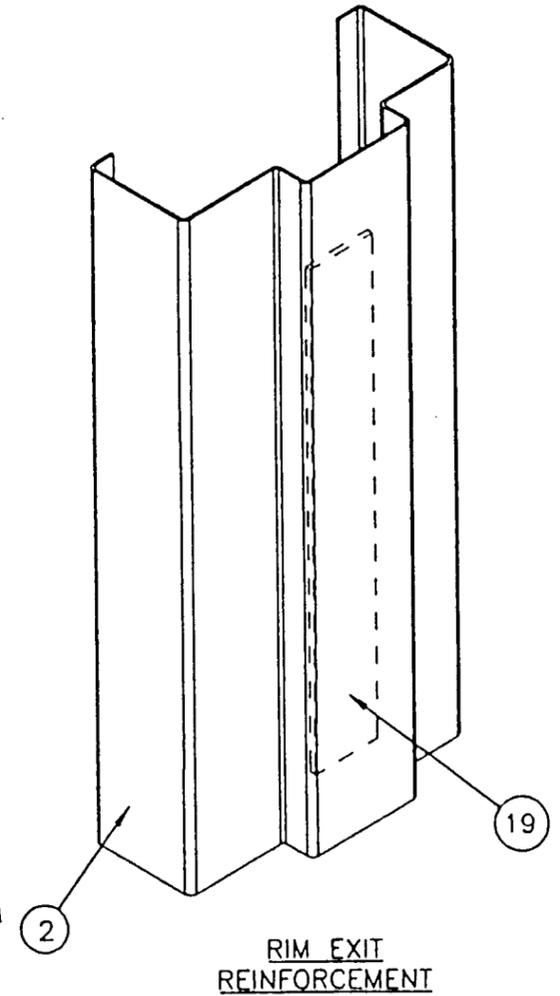


RIM EXIT
REINFORCEMENT

PRODUCT RENEWED
as complying with the Florida
Building Code
Acceptance No 02-0814.05
Expiration Date ~~September 19, 2007~~
By *Manuel Serrano*
Miami Dade Product Control
Division


-	13-Aug-99	RENEWAL FOR 96-0410-01	JAA		
REV	DATE	DESCRIPTION	DR	CK	SC
DR:	J AVERY	CURRIES 525 9TH ST. S.E. MASON CITY, IOWA			
CK:	NTK				
SCAN:					
TOLERANCE: UNLESS OTHERWISE SPECIFIED		TITLE: FRAME ASSEMBLY DETAILS			
DEC±	.031	IMPACT RESISTANT CURRIES 4070			
ANG±	.5°	MODEL 747F DOOR AND FRAME WITH			
FRAC±	1/32	SARGENT MODELS 8200 SERIES MORTISE			
		LOCK OR HC8800 SERIES RIM EXIT			
SH SZ:	B	SH.NO. 7 OF 11	DWG.NO.		
SCALE:	3:8	DATE: 13-Aug-99	RD0044		

APPROVED AS COMPLYING WITH THE
SOUTH FLORIDA BUILDING CODE
DATE *October 21, 1999*
BY *Manuel Serrano*
PRODUCT CONTROL DIVISION
BUILDING CODE COMPLIANCE OFFICE
ACCEPTANCE NO. *99-0830.02*

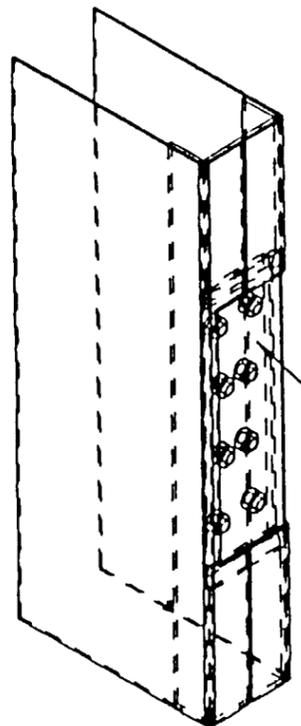


HINGE PREPARATION ASSEMBLY

14

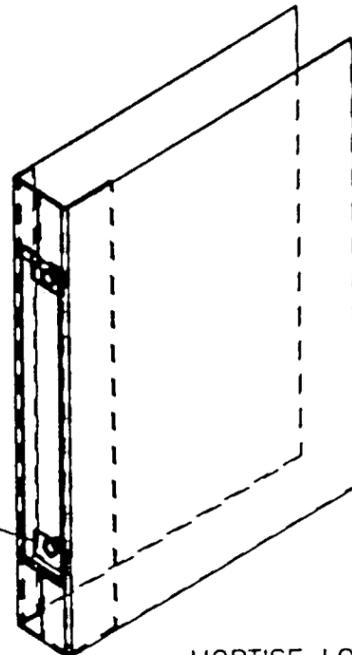

MORTISE LOCK ASSEMBLY

13

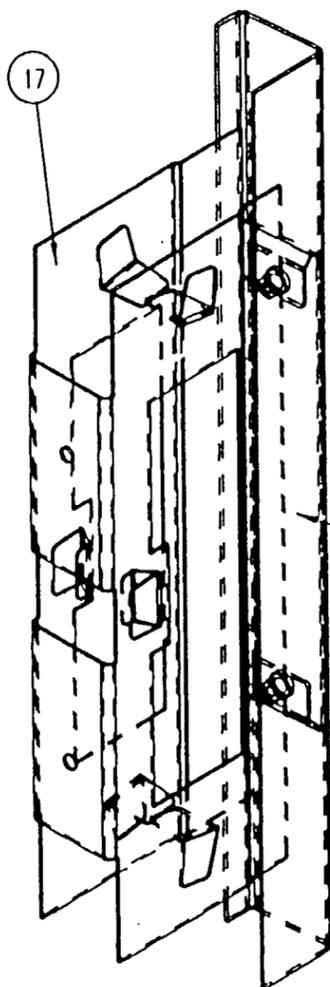

MORTISE LOCK REINFORCING ASSEMBLY

17

20

14

15

10

SCALE 1:16

EXIT HARDWARE PREPARATION
SARGENT HC8800 SERIES

(RIBS AND DOOR SKIN NOT SHOWN FOR CLARITY)

12.000

18.000

LOCK SIDE


18

13

13

9 OR 10

END CHANNEL ASSEMBLY

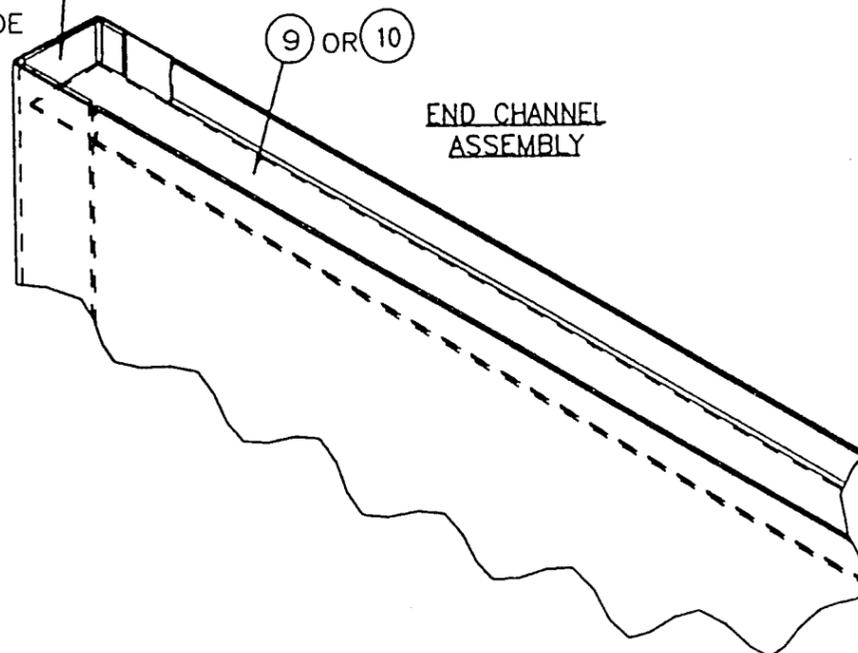


11 OR 12

HINGE SIDE

14

9 OR 10

TOP/BOTTOM CAP ASSEMBLY

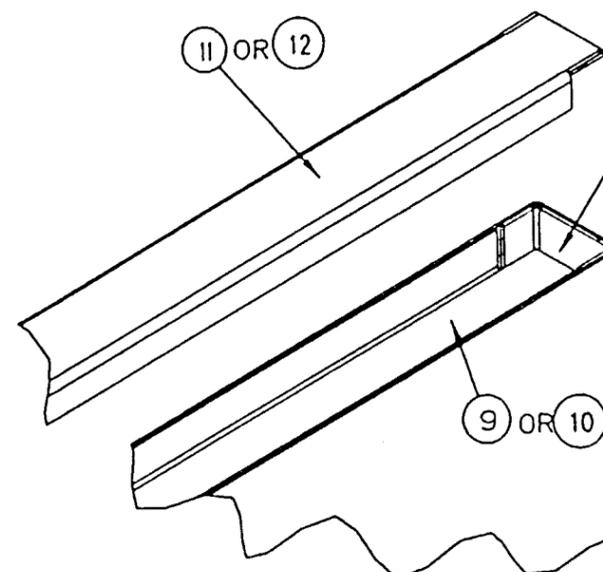


PRODUCT RENEWED
as complying with the Florida
Building Code
Acceptance No. 02-0814.05
Expiration Date September 19, 2007
By Maurice Sires
Miami Dade Product Control
Division



REV	DATE	DESCRIPTION	DR	CK	SC
-	13-Aug-99	RENEWAL FOR 96-0410-01	JAA		
DR:	J AVERY	CURRIES 525 9TH ST. S.E. MASON CITY, IOWA			
CK:	NTK				
SCAN:		TITLE: DOOR ASSEMBLY DETAILS			
TOLERANCE UNLESS OTHERWISE SPECIFIED		IMPACT RESISTANT CURRIES 4070			
DEC±	.031	MODEL 747F DOOR AND FRAME WITH			
ANG±	.5°	SARGENT MODELS 8200 SERIES MORTISE			
FRAC±	1/32	LOCK OR HC8800 SERIES RIM EXIT			
SH SZ:	B	SH.NO. 8 OF 11	DWG.NO.		
SCALE:	3:8	DATE: 13-Aug-99	RD0044		

APPROVED AS COMPLYING WITH THE
SOUTH FLORIDA BUILDING CODE
DATE October 21, 1999
BY Maurice Sires
PRODUCT CONTROL DIVISION
BUILDING CODE COMPLIANCE OFFICE
ACCEPTANCE NO. 99-0830.02



SHIM PLATE

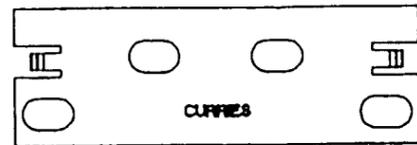


ULTIMA HINGE REINFORCEMENT

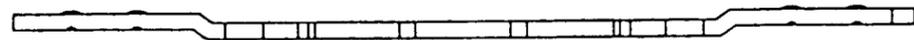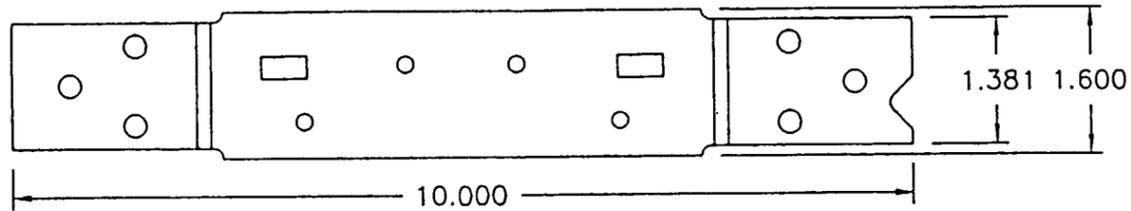

3

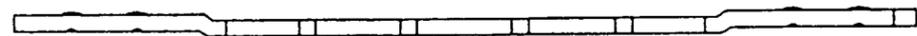
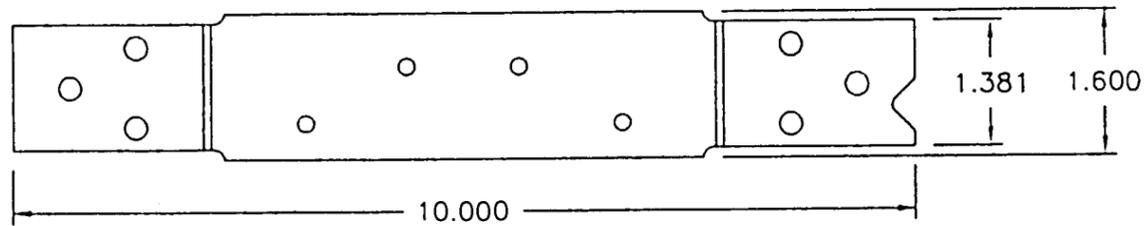


STANDARD HINGE REINFORCEMENT


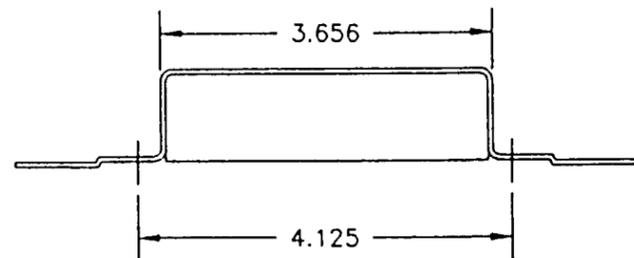


E1 COVER BOX




6 16 GA. MORTISE LOCK REINFORCING WITH INTEGRAL COVERBOX.

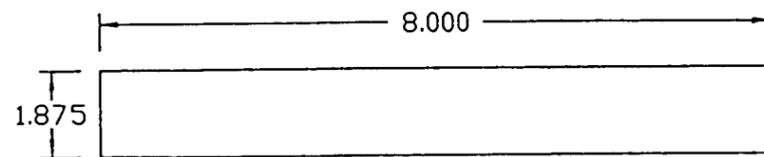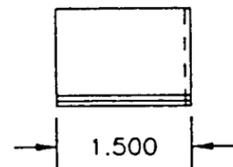


19 12 GA. RIM EXIT STRIKE REINFORCING

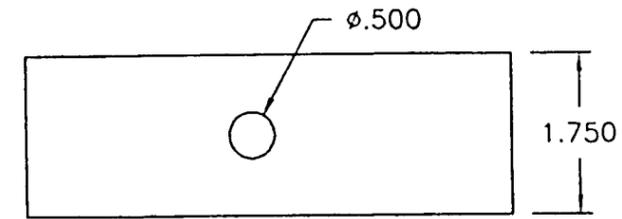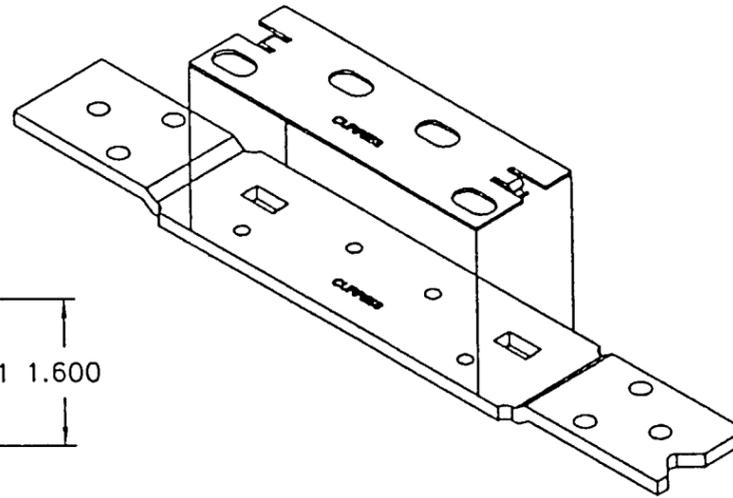

4

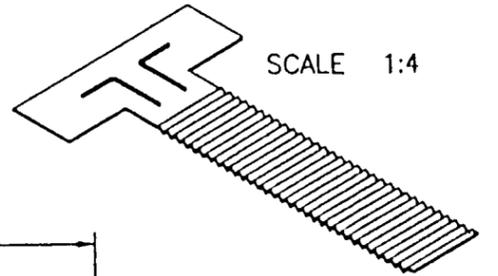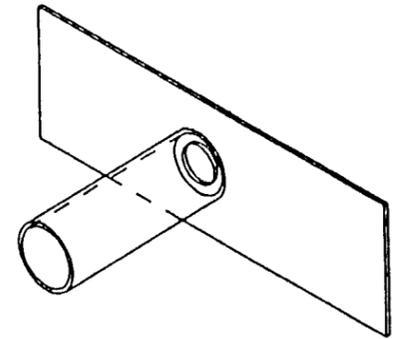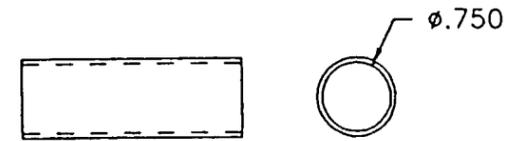

SCALE 1:4



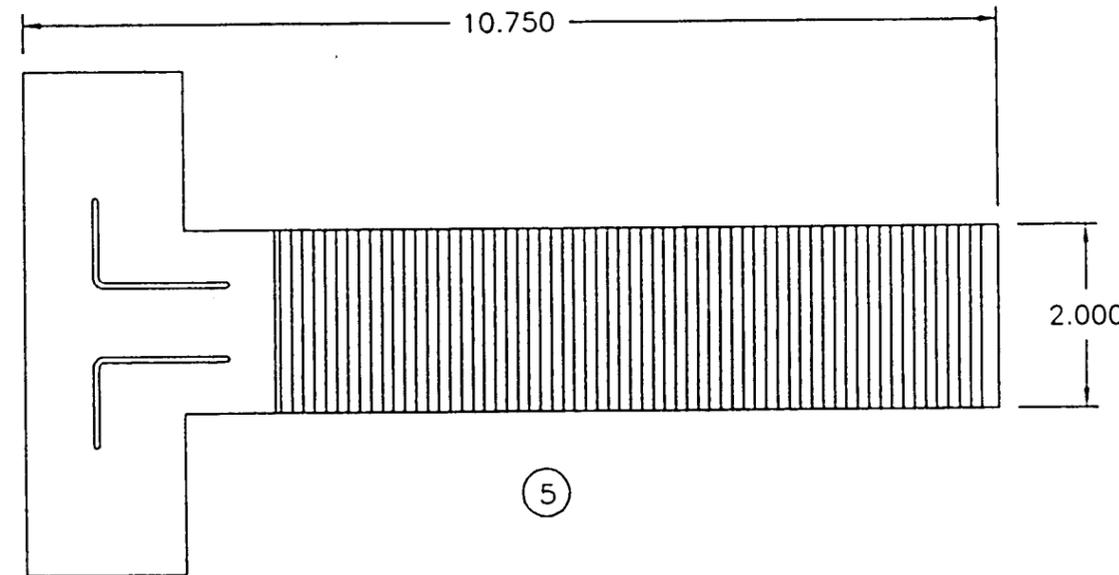


5


PRODUCT RENEWED
as complying with the Florida
Building Code
Acceptance No 02-0814-05
Expiration Date ~~September 11, 2007~~
By *Manuel Perez*
Miami Dade Product Control
Division

-	13-Aug-99	RENEWAL FOR 96-0410-01	JAA		
REV	DATE	DESCRIPTION	DR	CK	SC
DR:	J AVERY	CURRIES 525 9TH ST. S.E. MASON CITY, IOWA			
CK:	NTK				
SCAN:		TITLE: FRAME PARTS DETAILS			
TOLERANCE: UNLESS OTHERWISE SPECIFIED		IMPACT RESISTANT CURRIES 4070			
DEC±	.031	MODEL 747F DOOR AND FRAME WITH			
ANG±	.5°	SARGENT MODELS 8200 SERIES MORTISE			
FRAC±	1/32	LOCK OR HC8800 SERIES RIM EXIT			
SH SZ:	B	SH.NO. 9 OF 11	DWG.NO.		
SCALE:	1:2	DATE: 13-Aug-99	RD0044		


APPROVED AS COMPLYING WITH THE
SOUTH FLORIDA BUILDING CODE
DATE *October 21, 1999*
BY *Manuel Perez*
PRODUCT CONTROL DIVISION
BUILDING CODE COMPLIANCE OFFICE
ACCEPTANCE NO. *99-0830-02*

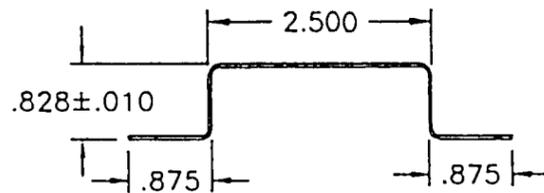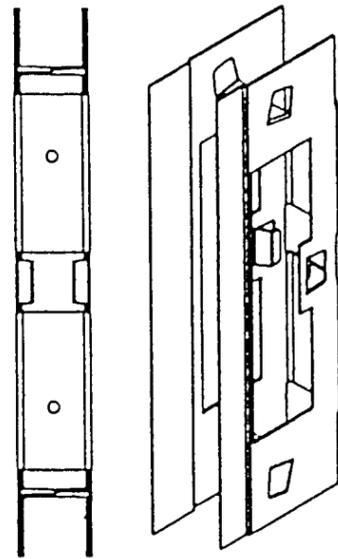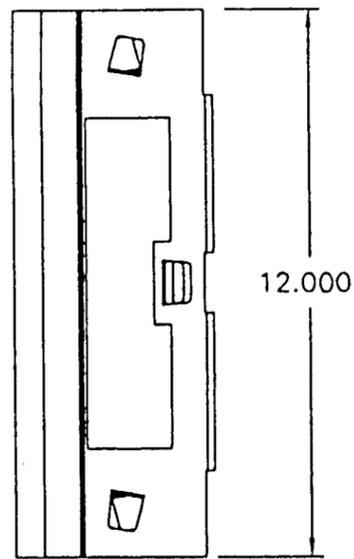


20 GA. RIB REINFORCING

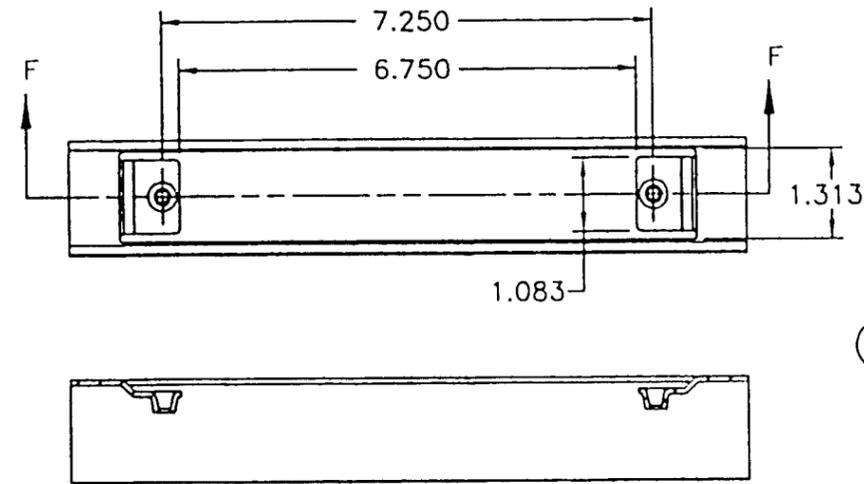


SECTION F-F

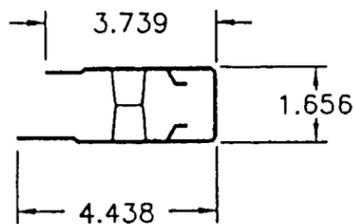

17
SCALE 1:4



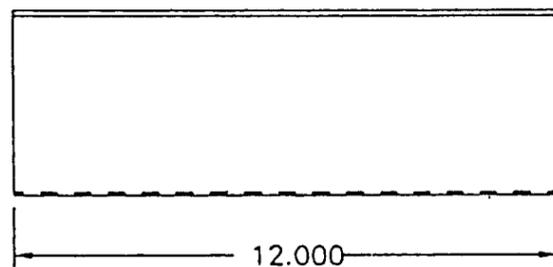


20
SCALE 1:4


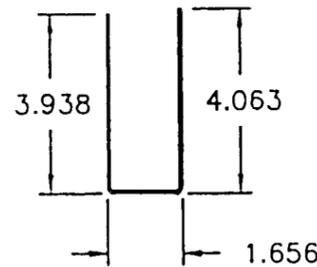


NOTCHED EACH END TO CLEAR HINGE AND LOCK CHANNEL

11 & 12

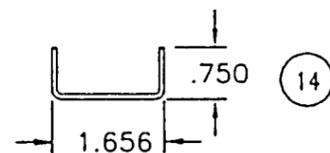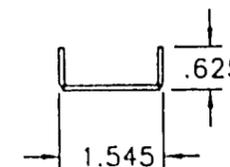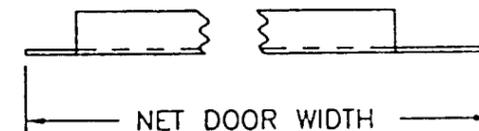


14



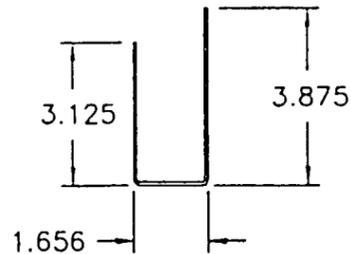
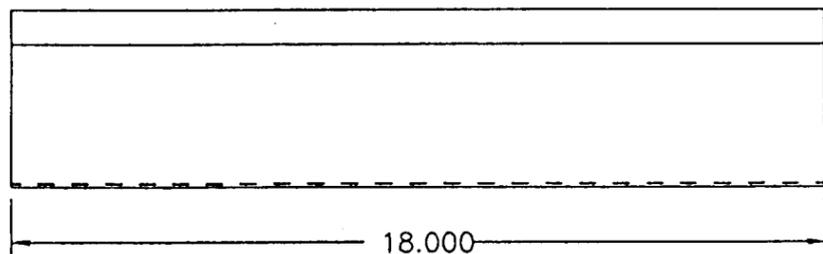


18
SCALE 1:4

NOTCHED EACH END TO CLEAR HINGE AND LOCK CHANNEL

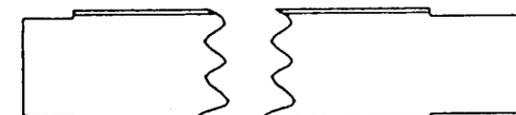

9 & 10

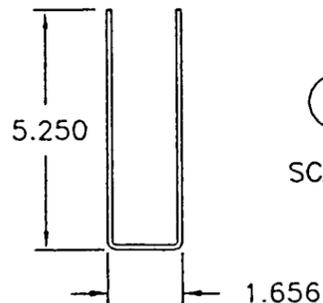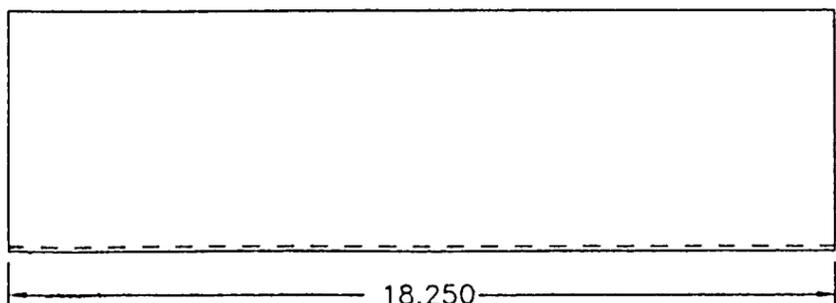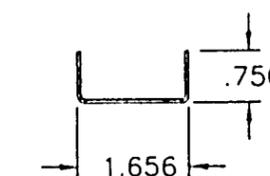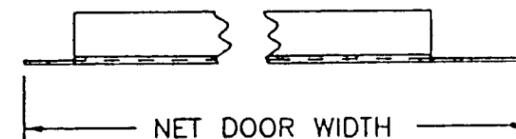

16
SCALE 1:4

PRODUCT RENEWED as complying with the Florida Building Code Acceptance No. 02-0814.05 Expiration Date September 14, 2007 By *Manuel Serrano* Miami/Dade Product Control Division

REV	DATE	DESCRIPTION	DR	CK	SC
-	13-Aug-99	RENEWAL FOR 96-0410-01	JAA		
DR:	J AVERY	CURRIES 525 9TH ST. S.E. MASON CITY, IOWA			
CK:	NTK				
SCAN:		TITLE: DOOR PARTS DETAILS			
TOLERANCE: UNLESS OTHERWISE SPECIFIED		IMPACT RESISTANT CURRIES 4070			
DEC±	.031	MODEL 747F DOOR AND FRAME WITH			
ANG±	.5°	SARGENT MODELS 8200 SERIES MORTISE			
FRAC±	1/32	LOCK OR HC8800 SERIES RIM EXIT			
SH SZ:	B	SH.NO. 10 OF 11	DWG.NO.		
SCALE:	3:8	DATE: 13-Aug-99	RD0044		

APPROVED AS COMPLYING WITH THE SOUTH FLORIDA BUILDING CODE DATE October 21, 1999 BY *Manuel Serrano* PRODUCT CONTROL DIV'S ON BUILDING CODE COMPLIANCE OFFICE ACCEPTANCE NO. 99-0830.02

BILL OF MATERIALS

ITEM	QUANTITY	DESCRIPTION
1	1	16 GA. (.041") MIN., 14 GA. (.080) MAX. FLUSH DOOR (COLD ROLLED OR GALVANIZED)
2	1	16 GA. (.053") MIN., 12 GA. (.110") MAX. WELDED OR KD FRAME (COLD ROLLED OR GALVANIZED)
3	3	7 GA. (.171") MIN., (.203") MAX. FRAME HINGE REINFORCEMENT - PER HINGE JAMB
4	4	16 GA. (.053") MIN. PIPE SPACER ANCHOR - PER JAMB
5	4	16 GA. (.053") MIN. MASONRY T ANCHOR - PER JAMB
6	1	16 GA. MORTISE LOCK STRIKE AND INTREGAL COVERBOX
7	4	3/8" x 5" FLAT HEAD WOOD SCREW/LAG BOLT - PER JAMB
8	4	3/8" x 5" FLAT HEAD SLEEVE ANCHOR - PER JAMB
9	1	16 GA. (.053") MIN., 12 GA. (.110") MAX., TOP END CHANNEL
10	1	16 GA. (.053") MIN., 12 GA. (.110") MAX., BOTTOM END CHANNEL
11	1	16 GA. (.053") MIN., 12 GA. (.110") MAX., TOP CAP
12	1	OPTIONAL 16 GA. (.053") MIN., 12 GA. (.110") MAX., BOTTOM CAP
13	1	14 GA. (.080") MIN., 12 GA. (.110") MAX. LOCK CHANNEL SPOT WELDED TO DOOR SKINS
14	1	12 GA. (.110") MIN. HINGE CHANNEL SPOT WELDED TO DOOR SKINS
15	1	PAIRS OF 20 GA. RIBS
16	1	OPTIONAL 12 GA. (.110") MIN. CLOSER REINFORCING
17	1	16 GA. (.053") MIN. MORTISE LOCK REINFORCEMENT
18	1	14 GA. (.080") MIN. RIM EXIT LOCK REINFORCING (18" LONG)
19	1	12 GA. RIM EXIT STRIKE REINFORCING
20	1	14 GA. (.080") MIN. RIM REINFORCING (12" LONG)
21	3	4-1/2" x 4-1/2" x .134" STEEL HINGES - MCKINNEY TA-2714
22	1	ONE ROW OF PEMKO S88 WEATHERSTRIP PER FRAME MEMBER
23	1	PEMKO ALUMINUM SILL 2005AS - 1/2" TALL x 5" x NOMINAL DOOR WIDTH
24	1	2" x 12" WOOD BUCK
25	1	EXISTING MASONRY OR POURED CONCRETE 2000 PSI MIN.
26	1	SARGENT 8200 SERIES LOCK
27	1	SARGENT HC8800 SERIES RIM EXIT
28	-	FINISH PAINT - FACES OF DOOR AND FRAME
29	1	8" CMU BLOCK
30	1	STEEL LINTLE
31	4	#8 x 1/2 LONG WOOD SCREWS OR 1/4 x 1-1/4 TAPCONS
32	-	PEMKO 303AS WEATHER STRIP ONE ROW PER FRAME MEMBER
33	2	IVES 453 12" SURFACE BOLT (REQUIRED WITH SARGENT 8200 SERIES LOCK ONLY)
34	1	PEMKO 346 C ALUMINUM DRIP WIDTH OF DOOR FRAME HEAD

NOTES:

1. AVERAGE TENSILE STRENGTH = 52,000 PSI.
2. AVERAGE YIELD STRENGTH = 37,000 PSI.

PRODUCT RENEWED
 as complying with the Florida
 Building Code
 Acceptance No. 02-0814.05
 Expiration Date September 19, 2007
 By Manuel Cruz
 Miami/Dade Product Control
 Division

-	13-Aug-99	RENEWAL FOR 96-0410-01	JAA	DR	CK	SC
REV	DATE	DESCRIPTION	DR	CK	SC	
DR:	J AVERY	CURRIES 525 9TH ST. S.E. MASON CITY, IOWA				
CK:	NTK					
SCAN:						
TOLERANCE: UNLESS OTHERWISE SPECIFIED						
DEC±	.031	TITLE:	BILL OF MATERIALS			
ANG±	.5°		IMPACT RESISTANT CURRIES 4070			
FRAC±	1/32		MODEL 747F DOOR AND FRAME WITH			
			SARGENT MODELS 8200 SERIES MORTISE			
			LOCK OR HC8800 SERIES RIM EXIT			
SH SZ:	B	SH.NO.	II	OF	II	DWG.NO.
SCALE:	-	DATE:	13-Aug-99			RD0044

APPROVED AS COMPLYING WITH THE
 SOUTH FLORIDA BUILDING CODE
 DATE October 21, 1999
 BY Manuel Cruz
 PRODUCT CONTROL DIVISION
 BUILDING CODE COMPLIANCE OFFICE
 ACCEPTANCE NO. 99-0830.02