



**MIAMI-DADE COUNTY, FLORIDA**  
**BUILDING CODE COMPLIANCE OFFICE (BCCO)**  
**PRODUCT CONTROL DIVISION**

**MIAMI-DADE COUNTY, FLORIDA**  
**METRO-DADE FLAGLER BUILDING**  
**140 WEST FLAGLER STREET, SUITE 1603**  
**MIAMI, FLORIDA 33130-1563**  
**(305) 375-2901 FAX (305) 375-2908**

**NOTICE OF ACCEPTANCE (NOA)**

---

**GAMMA, U. S. A.**  
**15407 West Dixie Highway**  
**N. Miami, FL 33162**

**SCOPE:**

This NOA is being issued under the applicable rules and regulations governing the use of construction materials. The documentation submitted has been reviewed by the BCCO and accepted by the Building Code and Product Review Committee (BCPRC) to be used in Miami Dade County and other areas where allowed by the Authority Having Jurisdiction (AHJ).

This NOA shall not be valid after the expiration date stated below. The BCCO (In Miami Dade County) and/or the AHJ (in areas other than Miami Dade County) reserve the right to have this product or material tested for quality assurance purposes. If this product or material fails to perform in the accepted manner, the manufacturer will incur the expense of such testing and the AHJ may immediately revoke, modify, or suspend the use of such product or material within their jurisdiction. BCPRC reserves the right to revoke this acceptance, if it is determined by BCCO that this product or material fails to meet the requirements of the applicable building code.

This product is approved as described herein, and has been designed to comply with the South Florida Building Code, 1994 Edition for Miami-Dade County or Florida Building Code.

**DESCRIPTION: Series "Aldora" Aluminum Sliding Glass Door (OXXO)**

**APPROVAL DOCUMENT:** Drawing No. SGDLI, titled "Series Aldora Aluminum Sliding Glass Door-LI", sheets 1 through 4 of 4, prepared by manufacturer, dated 09-29-00 and last revised on 02-13-02, signed and sealed by Farrokh Rasekhi, P. E., bearing the Miami-Dade County Product Control Approval stamp with the Notice of Acceptance number and approval date by the Miami-Dade County Product Control Division.

**MISSILE IMPACT RATING: Large Missile Impact Resistant**

**LABELING:** Each unit shall bear a permanent label with the manufacturer's name or logo, city, state and following statement: "Miami-Dade County Product Control Approved", unless otherwise noted herein.

**RENEWAL** of this NOA shall be considered after a renewal application has been filed and there has been no change in the applicable building code negatively affecting the performance of this product.

**TERMINATION** of this NOA will occur after the expiration date or if there has been a revision or change in the materials, use, and/or manufacture of the product or process. Misuse of this NOA as an endorsement of any product, for sales, advertising or any other purposes shall automatically terminate this NOA. Failure to comply with any section of this NOA shall be cause for termination and removal of NOA.

**ADVERTISEMENT:** The NOA number preceded by the words Miami-Dade County, Florida, and followed by the expiration date may be displayed in advertising literature. If any portion of the NOA is displayed, then it shall be done in its entirety.

**INSPECTION:** A copy of this entire NOA shall be provided to the user by the manufacturer or its distributors and shall be available for inspection at the job site at the request of the Building Official.

This NOA **01-0612.06** and consists of this page 1 as well as approval document mentioned above. The submitted documentation was reviewed by **Ishaq I. Chanda, P. E.**



**NOA No 01-0612.06**  
**Expiration Date: March 07, 2007**  
**Approval Date: March 07, 2002**  
**Page 1**

ALDORA 3 OXXO 48 108 90 LI

**Gamma**





15407 West Dixie Highway,  
North Miami Beach, FL 33162  
Phone: (305) 987-7004 FAX: (305) 987-7008



**ALDORA**

PROJECT: SERIES ALDORA: ALUMINUM SLIDING GLASS DOOR L.I.  
DWG. NAME: SGD LI  
TITLE: TYPICAL ELEVATION

DATE: 09-29-00  
PROJECT #: 0004  
SCALE:

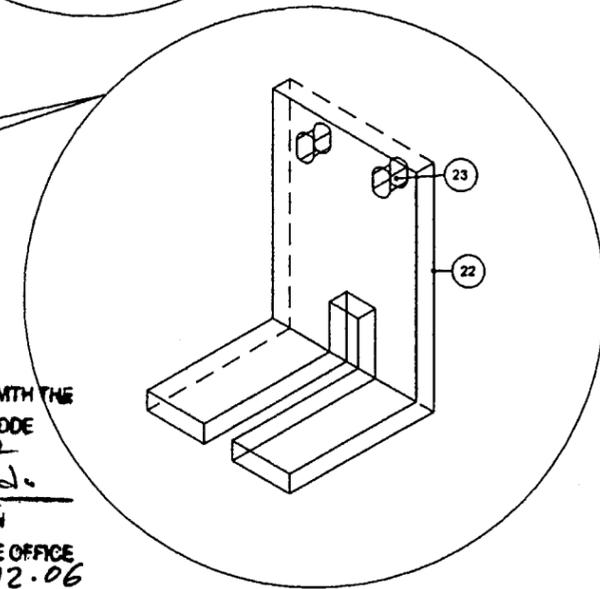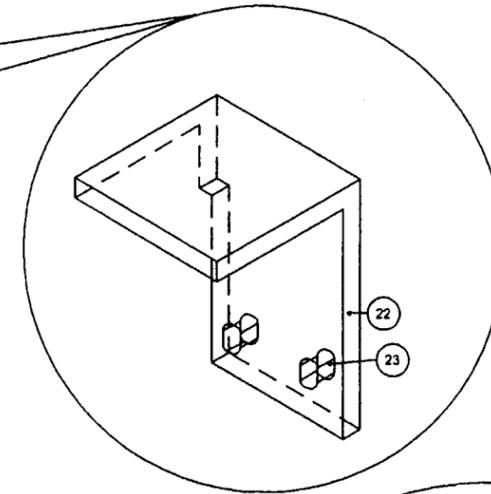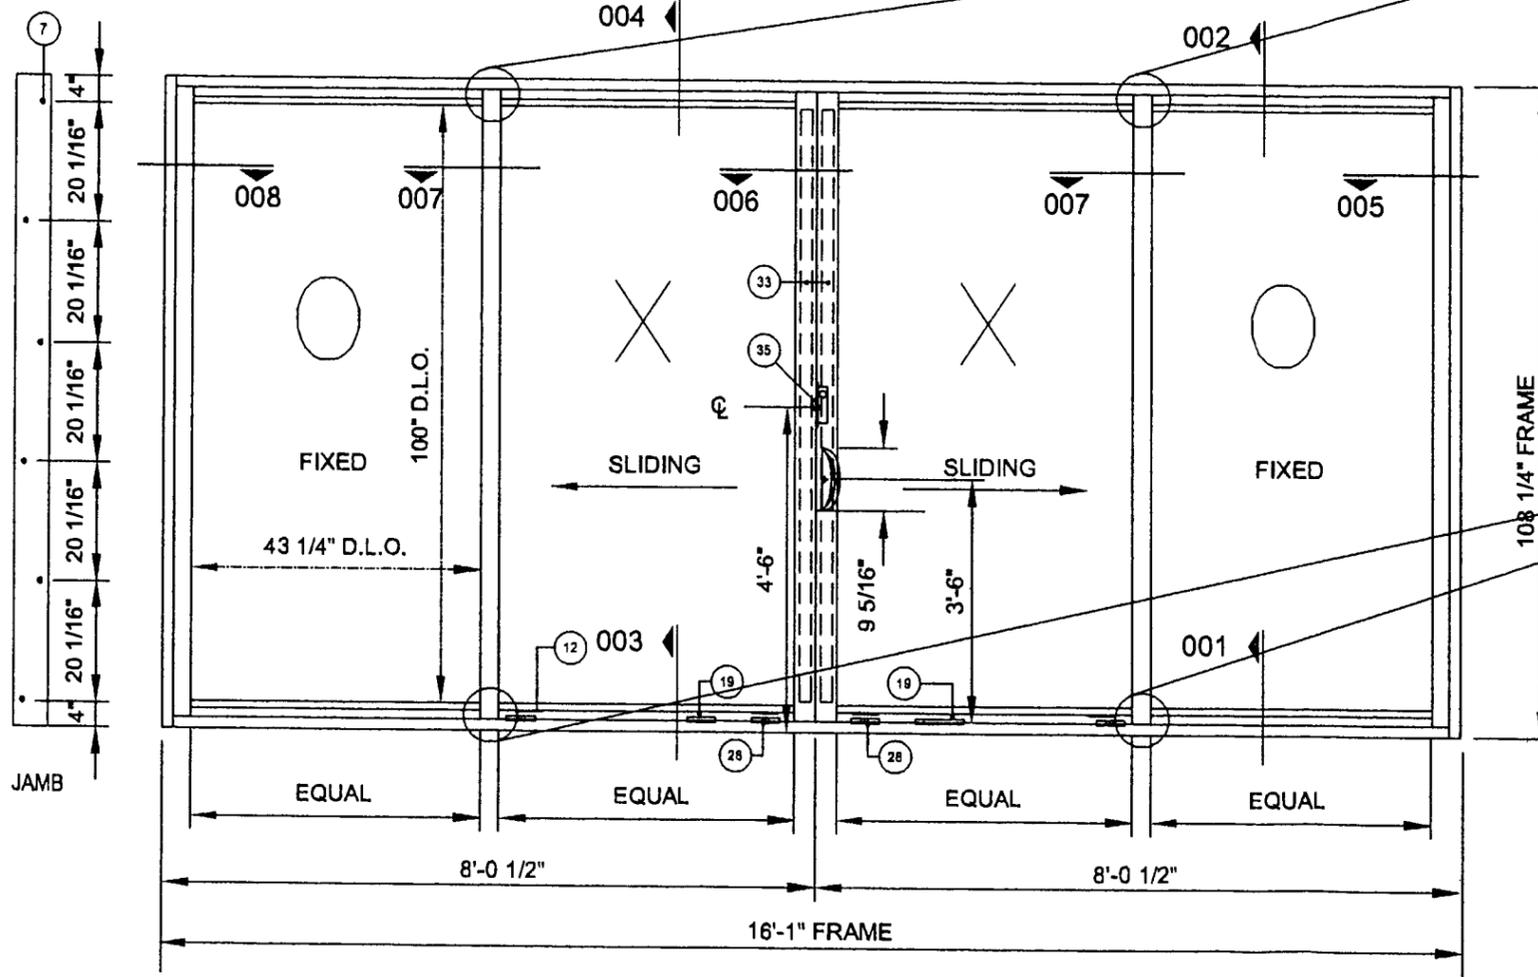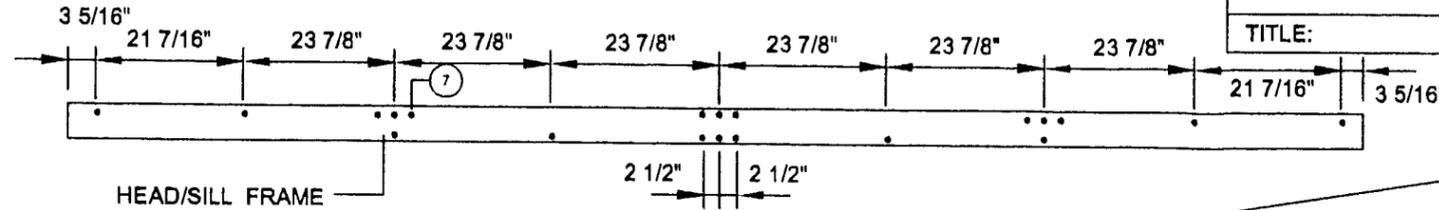

*Farrokh Rasekhi*  
Farrokh Rasekhi, P.E.  
Consulting Struct. Engineer  
FL. REG. NO. 38001  
2/14/02

APPROVED AS COMPLYING WITH THE  
SOUTH FLORIDA BUILDING CODE  
DATE March 07, 2002  
BY Ishag I. Chaudhry  
PRODUCT CONTROL DIVISION  
BUILDING CODE COMPLIANCE OFFICE  
ACCEPTANCE NO. 01-0612-06

TYPICAL ELEVATION

EXTERIOR VIEW

LARGE IMPACT TEST  
DESIGN PRESSURE + 90 psf  
DESIGN PRESSURE - 90 psf

R3 02-13-02	R2 03-28-01			
R1 10-24-00	PHILIPPE MICHAUD			
	L.F.			
	CAD NAME:			P0004S1
REVISION:	1			
DRAWN BY:				
CHECKED BY:				
	4			

ALDORA 3 OXXO 48 108 90 LI

**Gamma**

15407 West Dade Highway,  
North Miami Beach, FL 33162  
Phone: (305) 957-7004 FAX: (305) 957-7008




**ALDORA**

PROJECT:	SERIES ALDORA: ALUMINUM SLIDING GLASS DOOR	DATE:	09-29-00
	DWG. NAME: SGDLI	PROJECT #	0004
TITLE:	TYPICAL DETAILS (FTL#2834)	SCALE:	1:2

NOTE:  
..... GUTTER SEAL AT TOP AND BOTTOM

*Farrokh Rasekhi*  
Farrokh Rasekhi, P.E.  
Consulting Struct. Engineer  
FL. REG. NO. 38001  
2/13/02

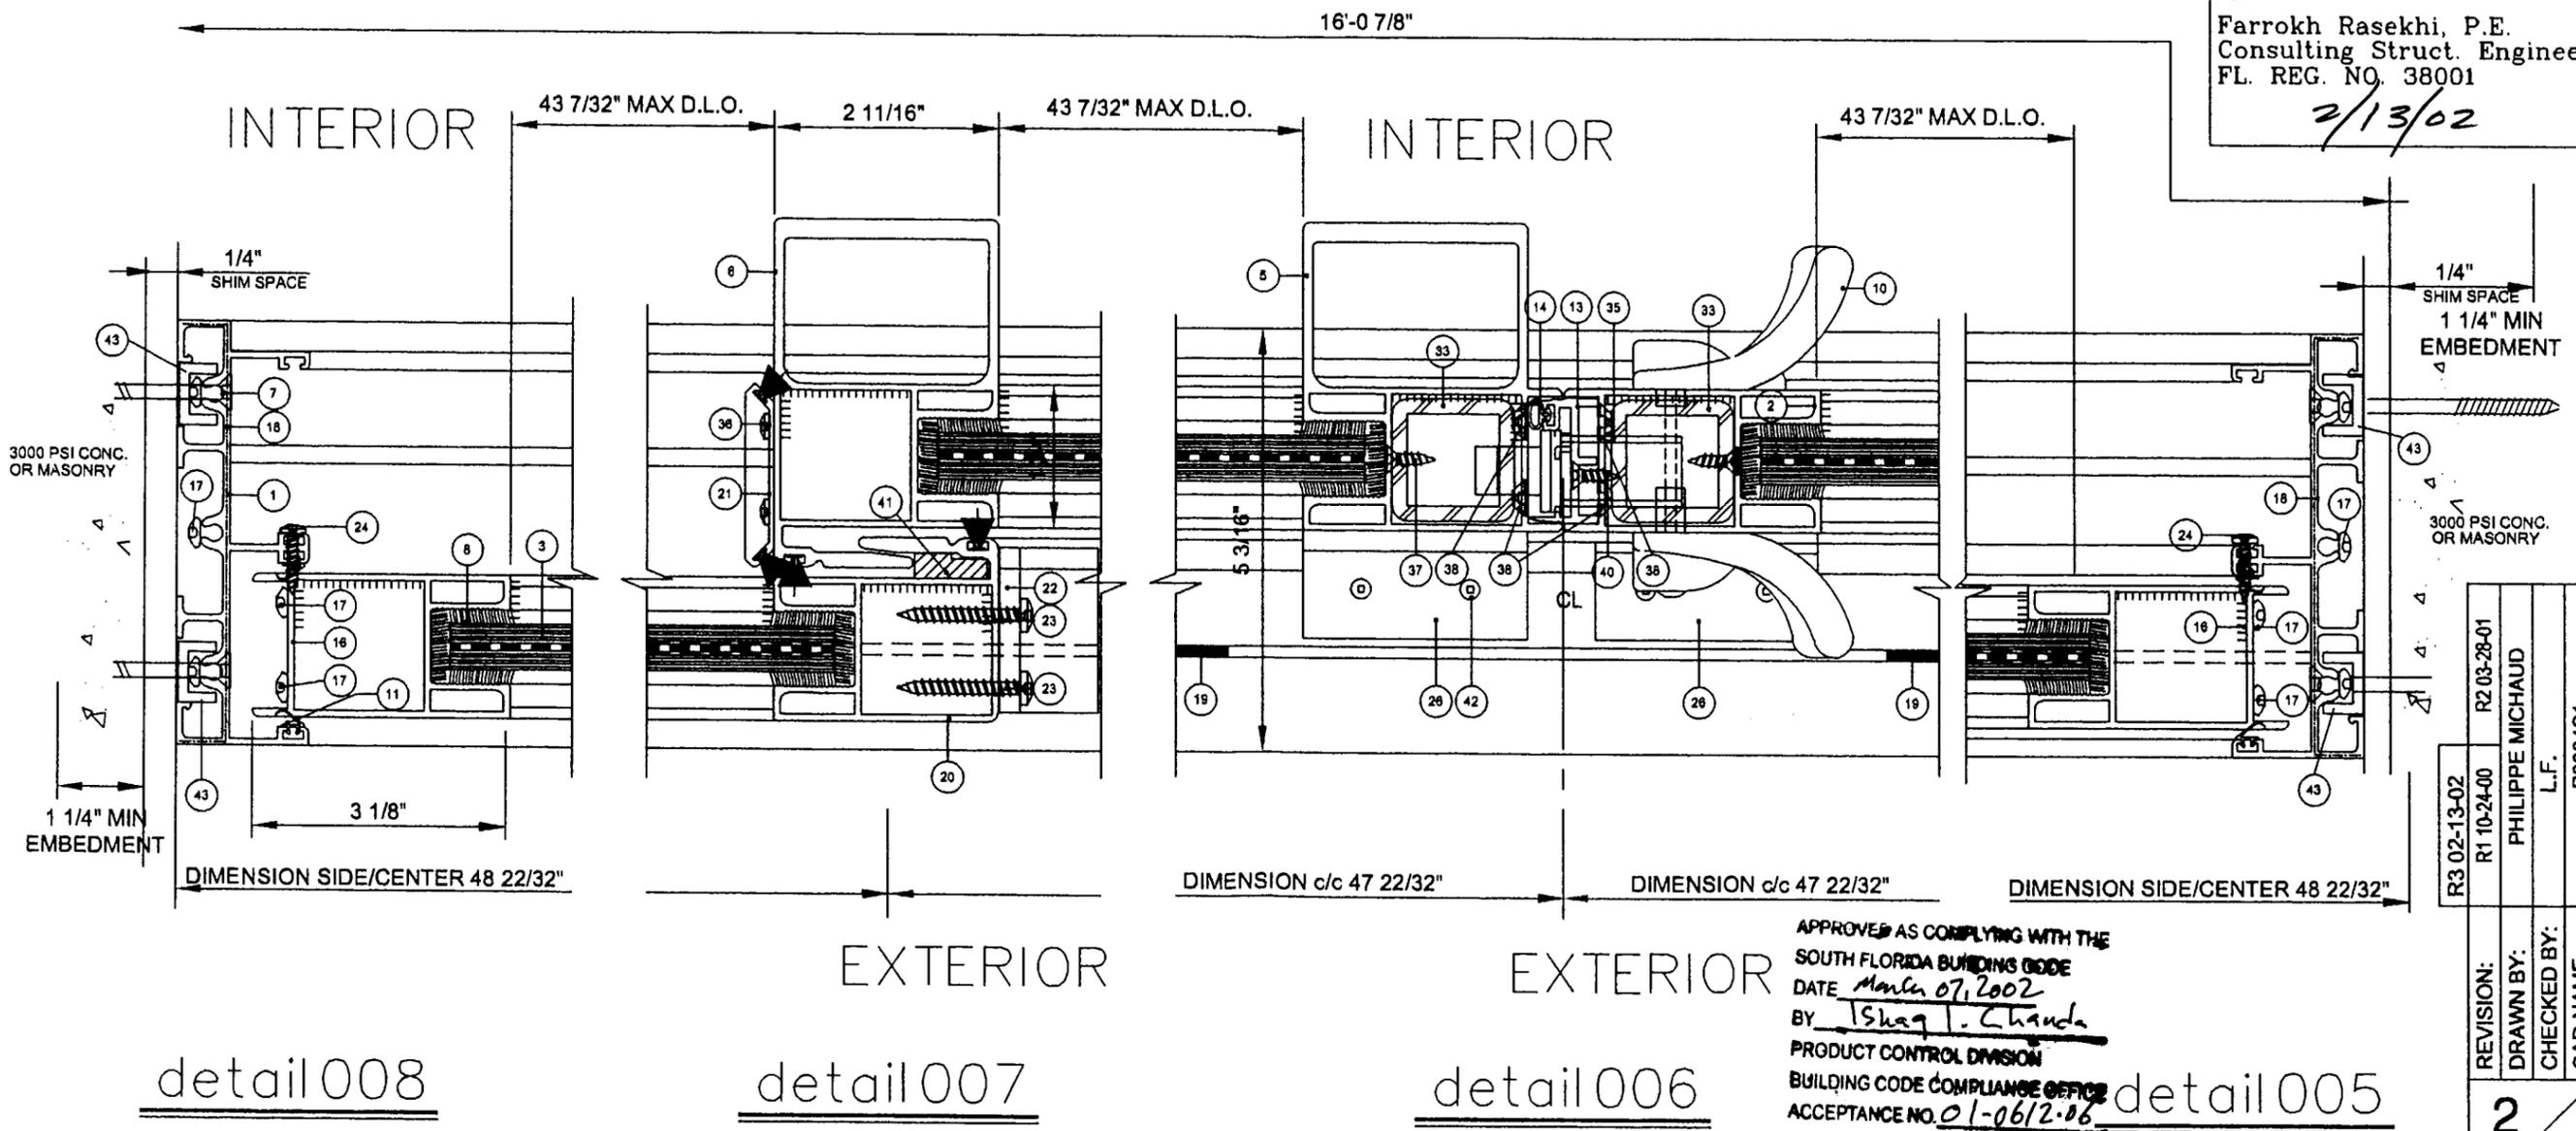

APPROVED AS COMPLYING WITH THE  
SOUTH FLORIDA BUILDING CODE  
DATE *March 07, 2002*  
BY *Shaq I. Chauda*  
PRODUCT CONTROL DIVISION  
BUILDING CODE COMPLIANCE OFFICE  
ACCEPTANCE NO. *01-0612-06*

R3 02-13-02	R2 03-28-01	PHILIPPE MICHAUD	L.F.	P0004S1
R1 10-24-00				
REVISION:		DRAWN BY:	CHECKED BY:	CAD NAME:
2				
4				

License REG 1150-5527-2

ALDORA 3 OXXO 48 108 90 LI


**Gamma**

15407 West Dade Highway,  
North Miami Beach, FL 33162  
Phone: (305) 987-7004 FAX: (305) 987-7008




**ALDORA**


PROJECT:	SERIES ALDORA: ALUMINUM SLIDING GLASS DOOR L.I.	DATE:	09-29-00
	DWG. NAME: SGDLI	PROJECT #	0004
TITLE:	TYPICAL DETAILS 001 TO 004	SCALE:	1:2

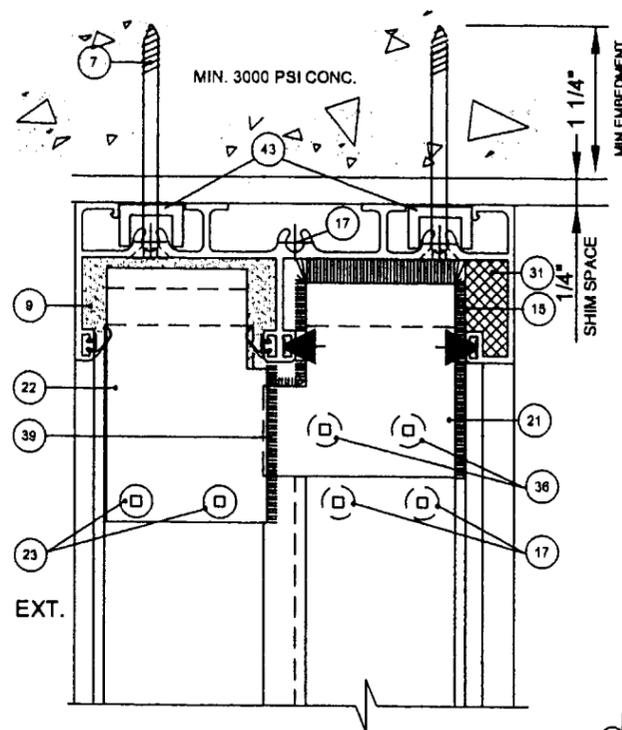

detail004

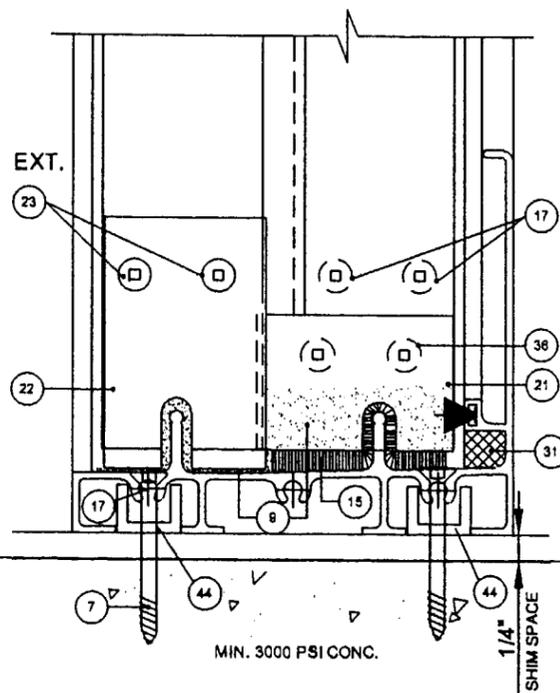

detail003

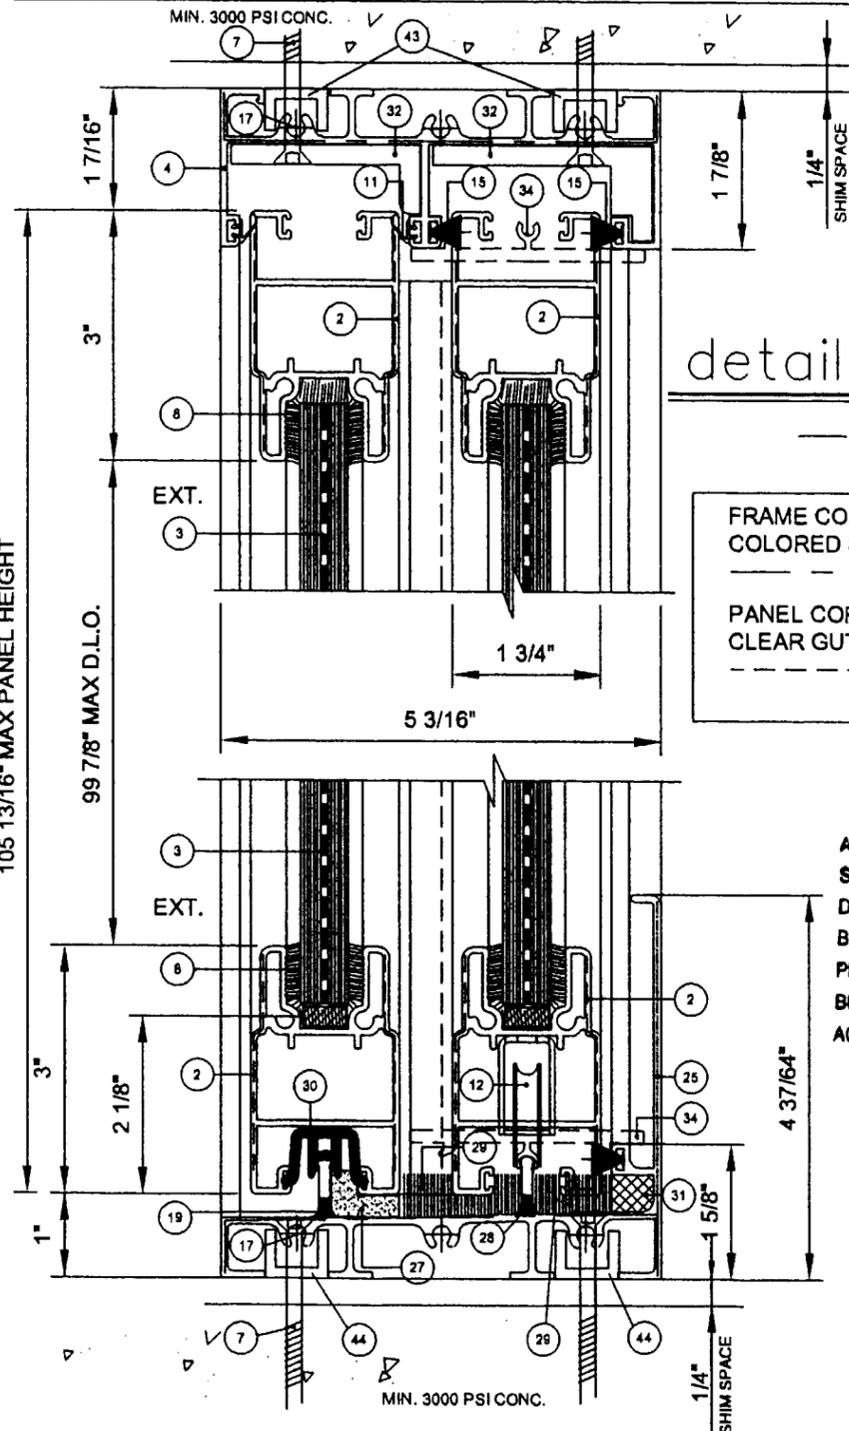

detail002

FRAME CORNERS SEALED WITH SPECTREM II WHITE COLORED SEALANT AS INDICATED

PANEL CORNERS SEAM SEALED WITH CLEAR GUTTERSEAL SEALANT AS INDICATED

APPROVED AS COMPLYING WITH THE SOUTH FLORIDA BUILDING CODE  
DATE March 6, 2002  
BY Shay I. Chang  
PRODUCT CONTROL DIVISION  
BUILDING CODE COMPLIANCE OFFICE  
ACCEPTANCE NO. 01-0612.06

*Farrokh Rasekhi*  
Farrokh Rasekhi, P.E.  
Consulting Struct. Engineer  
FL. REG. NO. 38001  
2/13/02

detail 001

R3 02-13-02	R2 03-28-01	PHILIPPE MICHAUD	P0004S1
REVISION:	R1 10-24-00	L.F.	
DRAWN BY:			
CHECKED BY:			
CAD NAME:			

3  
4

ALDORA 3 OXXO 48 108 90 LI



15407 West Dixie Highway,  
North Miami Beach, FL 33162  
Phone: (305) 987-7004 FAX: (305) 987-7008



**ALDORA**

PROJECT:	SERIES ALDORA: ALUMINUM SLIDING GLASS DOOR L.I.	DATE:	09-29-00
	DWG. NAME: SGD LI	PROJECT #	0004
TITLE:	DESCRIPTION LIST (FTL#2834)	SCALE:	

**DESCRIPTION**

1	ALUMINUM FRAME ( JAMB # XA-90636) AL 6063 T6	39	MOHAIR 1/4 x 3/8 x 1 3/4"
2	ALUMINUM SASH (TOP & BOTTOM RAIL # 997904) AL 6063 T6	40	#8 X 1" F.H. STS SCREW (3 1/2, 19 3/4, 37 1/2, 55 1/8, 65, 72 1/8, 86 1/8, 101 3/4" FROM BOTTOM)
3	1/4" H.S. CLEAR GLASS + .090" SGP LAMINATE BY DUPONT (LAMINATED BY PRELCO)+1/4" HS CLEAR GLASS	41	4 1/8" PLASTIC SHIM (2 PER INTERLOCK)
4	ALUMINUM FRAME (TOP# XA-92256) AL 6063 T6	42	#12 x 3/4" PH STS METAL SCREW
5	ASTRAGLE METTING RAIL DIE # 997905 AL 6063 T6	43	ALUM. FOLDING 1/8" THICK. x 17/32" x 3/4" x 17/32" x 0'-3" LONG. (FOR HEAD & JAMBS)
6	METTING RAIL DIE # 997906 AL 6063 T6	44	ALUM. FOLDING 1/8" THICK. x 5/8" x 3/4" x 5/8" x 0'-3" LONG. (FOR SILL)
7	TAPCON SCREW 1/4" DIA. 2 1/4" LONG. (min. 1 1/4" embedment)		
8	STRUCTURAL SILICONE ULTRAGLAZE SSG 4400 BY GE		
9	SCCELLANT SPECTREM2 (TREMCO)		
10	TRUTH PLASTIC HANDLE # 40 STYLINE		
11	POLYFLEX GASKET		
12	TRUTH ROLLER # 39.20 (2 SETS PER SASH) FIXED WITH 2 #8 X 1" FH STS SCREWS		
13	ALUMINUM EXTRUDED ASTRAGAL # XA-90643 AL 6063 T6		
14	EPDM GASKET BUL # DIE 89Q20 TREMCO		
15	CONTINUOUS MOHAIR # DIE FS7635-187 SCHLEGEL		
16	ALUMINUM FIXED SASH (JAMB # 997908) AL 6063 T6		
17	Ø1/4" X 20 X 1" LONG PH SMS SCREWS (8 PER SASH)(12 PER FRAME) EXCEPT FOR ITEM # 23 AND #38		
18	SEALANT GUTTER SEAL AT ALL 4 CORNERS OF FRAME		
19	DRAINING OUTSIDE RAIL (8X) SLOTS 1/4"X2"		
20	METTING RAIL DIE # 997907 AL 6063 T6		
21	PLASTIC MOULDING FOR MOHAIR AT HEAD & SILL		
22	ALUMINUM ANGLE 3"X2"X2 1/4"X1/4" THICK AT HEAD AND SILL		
23	Ø1/4"-20 X 1 1/2" LONG. STAINLESS STEEL SCREW		
24	PANEL ANCHOR #8 R.H. STAINLESS STEEL SCREW 3/4" LONG (5 PER PANEL)		
25	ALUMINUM FRAME (BOTTOM #947476) (SILL)AL 6063 T6		
26	ALUMINUM ANGLE 2"X1 3/8"X1/4"X3"		
27	FOAM AT METTING RAIL 1/2" X 3/4"X 49" LONG		
28	DRAINING INSIDE RAIL (4X) SLOTS 1/4"X2"		
29	MOHAIR PAD AT METTING RAIL (1X4" BELOW ASTRAGALE STILE, 1 1/2"X3" BELOW INTERLOCK STILE, 1X3" BELOW MOVING PANEL INTERLOCK STILE)		
30	4" PLASTIC EXTRUSION SUPPORT FOR FIXED SASH # 51022000		
31	PLASTIC BLOC AT MEETING RAIL		
32	1/4 " REINFORCEMENT ALUMINUM ANGLE 6" LONG ( AT ASTRAGAL METTING RAIL ONLY)		
33	REINFORCEMENT 1 1/2" X 1 1/2" X 3/16" THICK X 99 3/4" LONG. ASTM A500-GRADE B		
34	PVC DOOR STOPPER		
35	ADAMS RITE LATCH MS1850S-050 (FASTEN WITH 2 SCREWS 1/4"-20 FH SST, 1 1/4" LONG), BACKSETS 1 1/8", MOUNTED WITH 1/8" ALUM. SHIM		
36	#8 x 1/2 RH SST METAL SCREWS (2 PER PLASTIC MOLDING)		
37	#8 x 3/4" FH SST METAL SCREW (2 PER REINFORCEMENT)		
38	Ø1/4-20 x 3/4" long. FH SST METAL SCREWS (4 PER SLIDING DOOR)		

*Farrokh Rasekhi*  
Farrokh Rasekhi, P.E.  
Consulting Struct. Engineer  
FL. REG. NO. 38001  
2/14/02

NOTE: SEAL FOLLOWING FASTENER HEADS, WITH SILICONE SPECTREM2:  
- INSTALLATION SCREWS ON EXTERIOR SIDE AND ALL INSTALLATION SCREWS LOCATED AT LEAST AT 5" FROM BOTTOM FRAME

NOTE: FRAME CORNER AND BOTTOM PERIMETER ANGLE BE SEALED WITH SILICONE SEALANT SPECTREM2

APPROVED AS COMPLYING WITH THE SOUTH FLORIDA BUILDING CODE  
DATE March 07, 2002  
BY Ishay Chanda  
PRODUCT CONTROL DIVISION  
BUILDING CODE COMPLIANCE OFFICE  
ACCEPTANCE NO. 01-0612-06

R3 02-13-02	R2 03-28-01		
R1 10-24-00	PHILIPPE MICHAUD		
	L.F.		P0004S1
REVISION:	DRAWN BY:	CHECKED BY:	CAD NAME:
4			
			4