



**BUILDING CODE COMPLIANCE OFFICE (BCCO)  
PRODUCT CONTROL DIVISION**

**MIAMI-DADE COUNTY, FLORIDA  
METRO-DADE FLAGLER BUILDING  
140 WEST FLAGLER STREET, SUITE 1603  
MIAMI, FLORIDA 33130-1563  
(305) 375-2901 FAX (305) 375-2908**

**NOTICE OF ACCEPTANCE (NOA)**

---

**GAMMA, U. S. A.  
15407 West Dixie Highway  
N. Miami, FL 33162**

**SCOPE:**

This NOA is being issued under the applicable rules and regulations governing the use of construction materials. The documentation submitted has been reviewed by the BCCO and accepted by the Building Code and Product Review Committee (BCPRC) to be used in Miami Dade County and other areas where allowed by the Authority Having Jurisdiction (AHJ).

This NOA shall not be valid after the expiration date stated below. The BCCO (In Miami Dade County) and/or the AHJ (in areas other than Miami Dade County) reserve the right to have this product or material tested for quality assurance purposes. If this product or material fails to perform in the accepted manner, the manufacturer will incur the expense of such testing and the AHJ may immediately revoke, modify, or suspend the use of such product or material within their jurisdiction. BCPRC reserves the right to revoke this acceptance, if it is determined by BCCO that this product or material fails to meet the requirements of the applicable building code.

This product is approved as described herein, and has been designed to comply with the South Florida Building Code, 1994 Edition for Miami-Dade County or Florida Building Code.

**DESCRIPTION: Series 45 Aluminum Sliding Glass Door (OXXO)**

**APPROVAL DOCUMENT:** Drawing No. **SGD45SI**, titled "Series 45 Aluminum Sliding Glass Door", sheets 1 through 5 of 5, prepared by manufacturer, dated 12-13-01 and last revised on 02-08-02, signed and sealed by Farrokh Rasekhi, P. E., bearing the Miami-Dade County Product Control Approval stamp with the Notice of Acceptance number and approval date by the Miami-Dade County Product Control Division.

**MISSILE IMPACT RATING: Small Missile Impact Resistant**

**LABELING:** Each unit shall bear a permanent label with the manufacturer's name or logo, city, state and following statement: "Miami-Dade County Product Control Approved", unless otherwise noted herein.

**RENEWAL** of this NOA shall be considered after a renewal application has been filed and there has been no change in the applicable building code negatively affecting the performance of this product.

**TERMINATION** of this NOA will occur after the expiration date or if there has been a revision or change in the materials, use, and/or manufacture of the product or process. Misuse of this NOA as an endorsement of any product, for sales, advertising or any other purposes shall automatically terminate this NOA. Failure to comply with any section of this NOA shall be cause for termination and removal of NOA.

**ADVERTISEMENT:** The NOA number preceded by the words Miami-Dade County, Florida, and followed by the expiration date may be displayed in advertising literature. If any portion of the NOA is displayed, then it shall be done in its entirety.

**INSPECTION:** A copy of this entire NOA shall be provided to the user by the manufacturer or its distributors and shall be available for inspection at the job site at the request of the Building Official.

This NOA **02-0107.01** and consists of this page 1 as well as approval document mentioned above. The submitted documentation was reviewed by **Ishaq I. Chanda, P. E.**



**NOA No 02-0107.01  
Expiration Date: March 07, 2007  
Approval Date: March 07, 2002  
Page 1**

45 ALDORA 3 OXXO 57 120 90 SI



**Gamma**

15407 West Dixie Highway,  
North Miami Beach, FL 33162  
Phone: (305) 957-7004 FAX: (305) 957-7006



**ALDORA**


PROJECT:	SERIES:45 ALUMINUM SLIDING GLASS DOOR(FTL# 3248)	DATE:	12/13/01
	DWG. NAME: SGD45SI	PROJECT #	0121
TITLE:	TYPICAL ELEVATION	SCALE:	

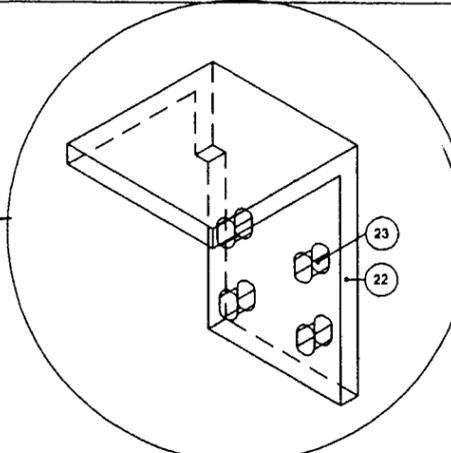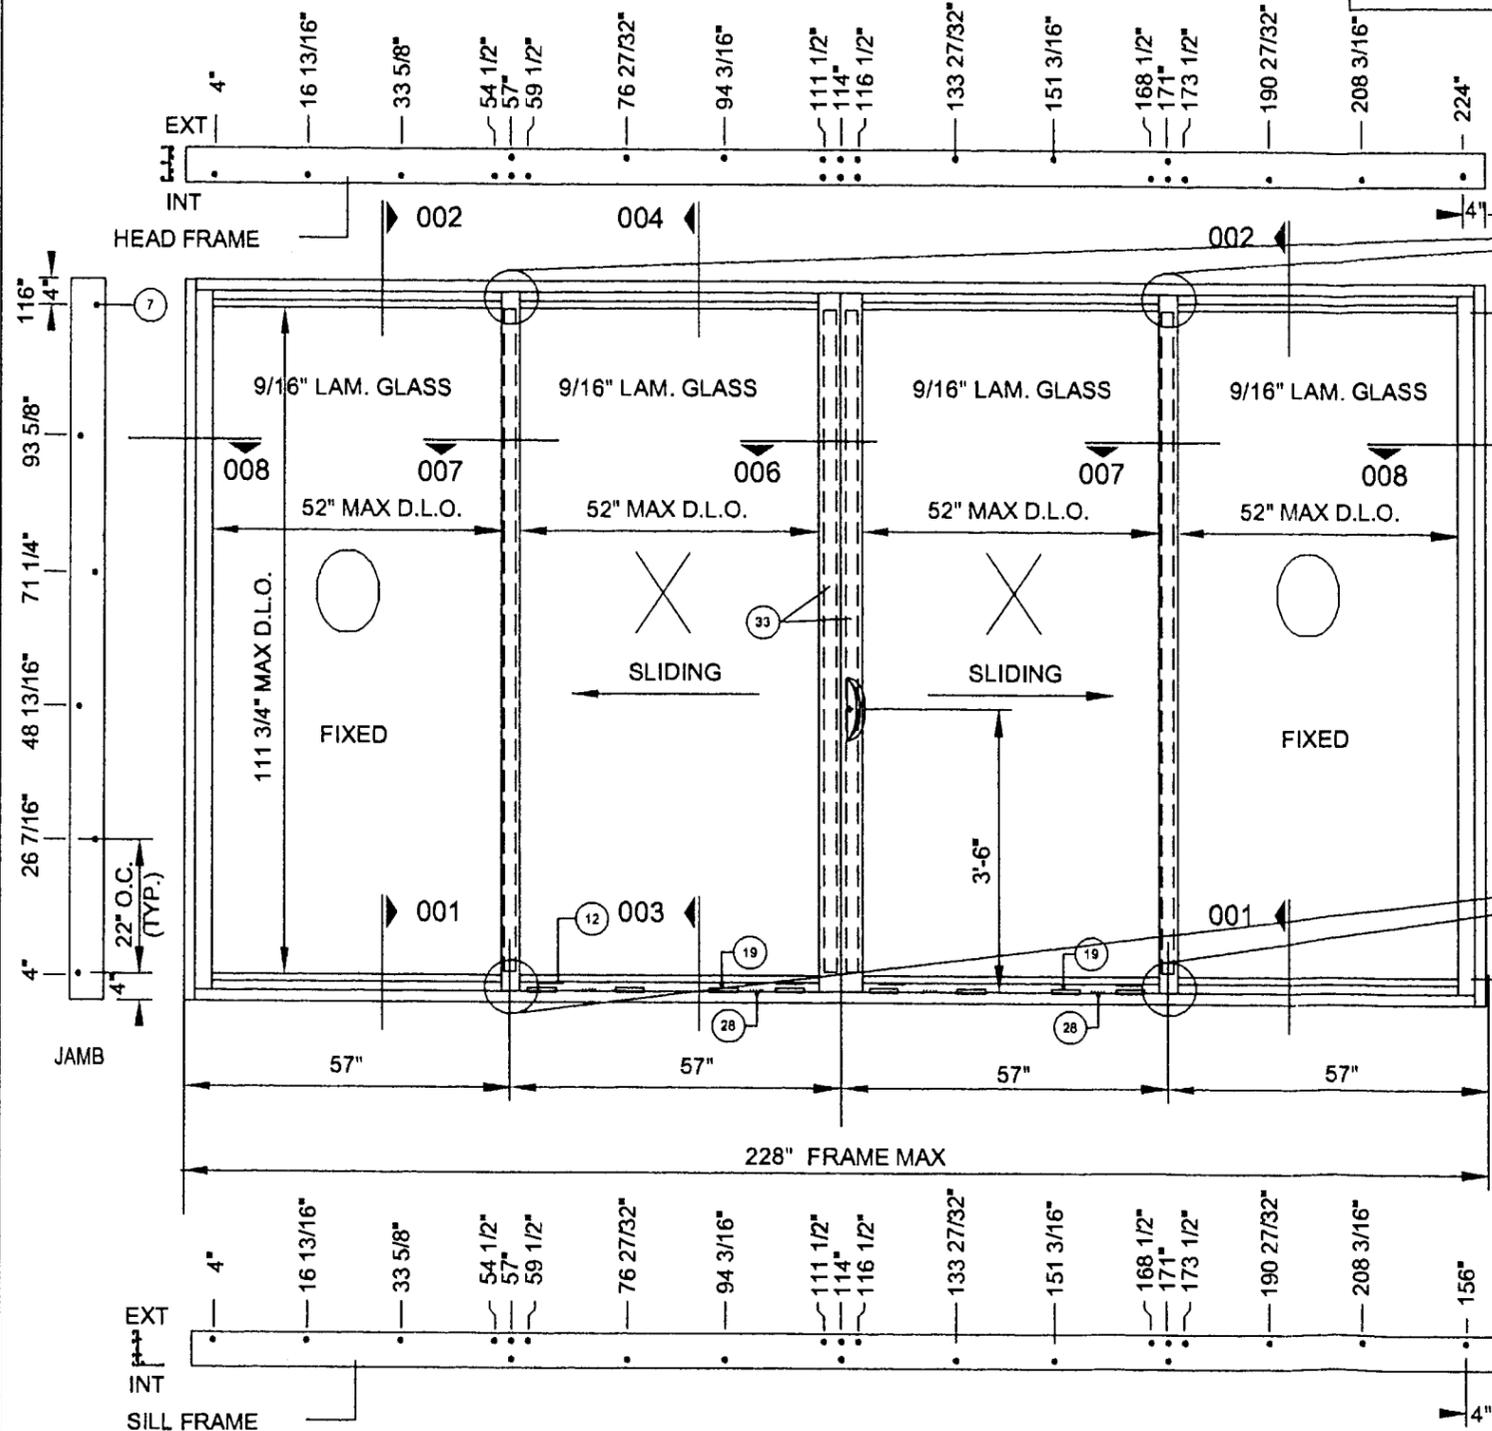

*Farrokh Rasekhi*  
Farrokh Rasekhi, P.E.  
Consulting Struct. Engineer  
FL. REG. NO. 38001  
Date: 2/7/02

**NOTE:**  
SHUTTERS ARE NOT REQ'D FOR INSTALLATION  
OF THIS SYSTEM ABOVE 30 FT ABOVE THE GROUND  
SHUTTERS REQ'D FOR INSTALLATION UP TO 30 FT  
ABOVE THE GRADE.

APPROVED AS COMPLYING WITH THE  
SOUTH FLORIDA BUILDING CODE  
DATE *March 07, 2002*  
BY *Ishag I-Chanda*  
PRODUCT CONTROL DIVISION  
BUILDING CODE COMPLIANCE OFFICE  
ACCEPTANCE NO. *02-0107.01*

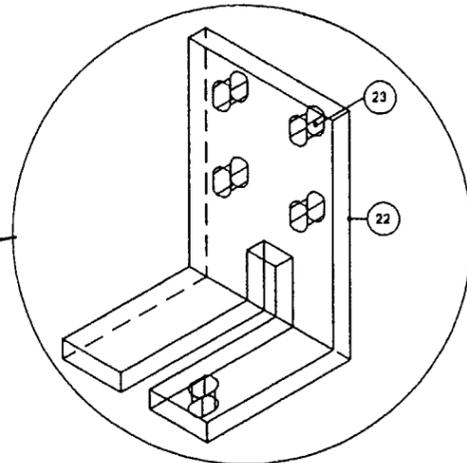

**TYPICAL ELEVATION**

- NOTES: INTERIOR VIEW
- 1- MAX SHIM SPACE OF 1/4"
  - 2- CONCRETE APPLICATION
  - 3- REFER TO BILL OF MATERIAL P 5/5 FOR COMPLETE DESCRIPTION

SMALL IMPACT TEST  
DESIGN PRESSURE + 90 psf  
DESIGN PRESSURE - 90 psf

W/ 9/16" LAMINATED GLASS:  
1/4" TEMP.GLASS+ 0.060" SAFLEX  
KEEPSAFE PVB BY SOLUTIA+  
1/4" TEMP.GLASS  
GLASS BITE=0.736" MIN.

REVISION:	R3 2/8/02	CAD NAME:	A0121SGD45
DRAWN BY:	ALEXANDRE PRIVE		
CHECKED BY:			
1			5

45 ALDORA 3 OXXO 57 120 90 SI


**Gamma**

15407 West Dixie Highway,  
North Miami Beach, FL 33162  
Phone: (305) 957-7004 FAX: (305) 957-7006




**ALDORA**

PROJECT:	SERIES: 45 ALUMINUM SLIDING GLASS DOOR (FTL#3248)	DATE:	10/03/01
	DWG. NAME: SGD45SI	PROJECT #	0121
TITLE:	TYPICAL DETAILS 001 TO 004	SCALE:	1/2" = 1"

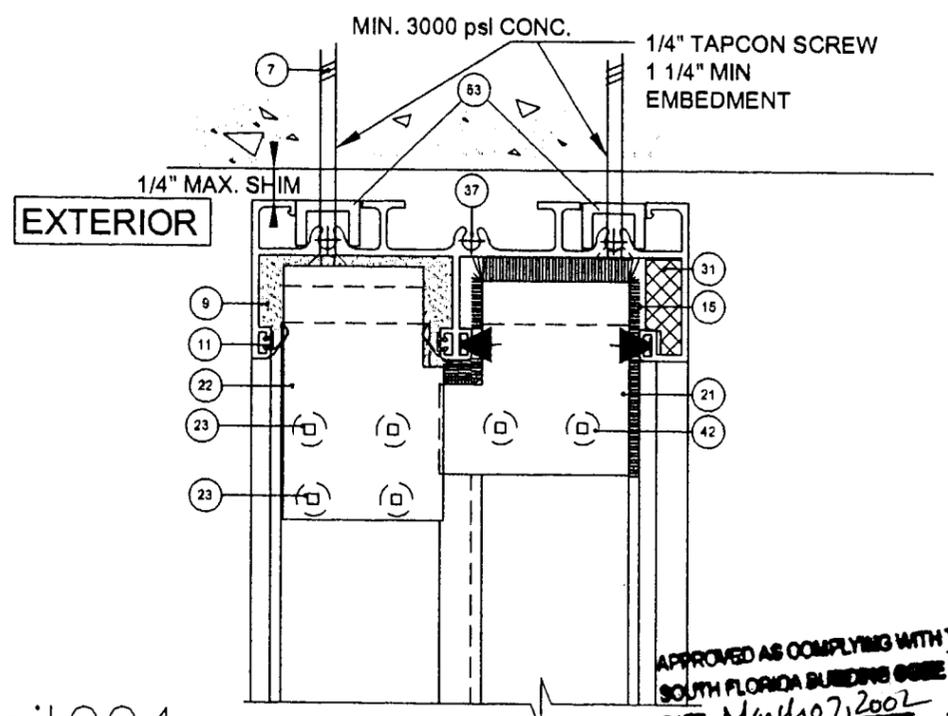


detail 004

APPROVED AS COMPLYING WITH THE  
SOUTH FLORIDA BUILDING CODE  
DATE March 7, 2002  
BY Iskag I. Chant  
PRODUCT CONTROL DIVISION  
BUILDING CODE COMPLIANCE OFFICE  
ACCEPTANCE NO. 02-0107-01

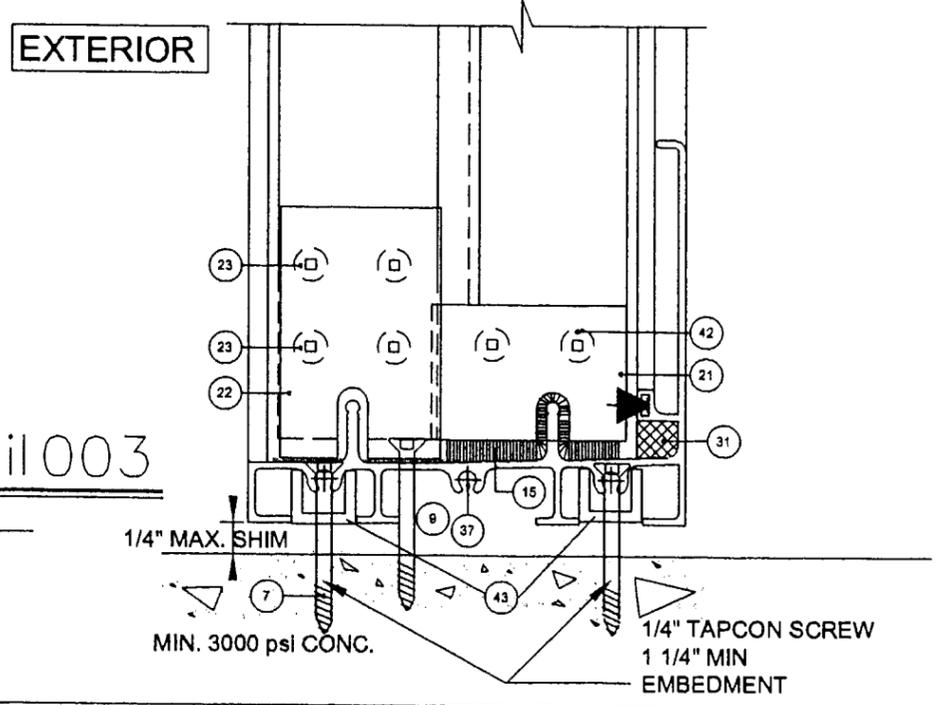

detail 003

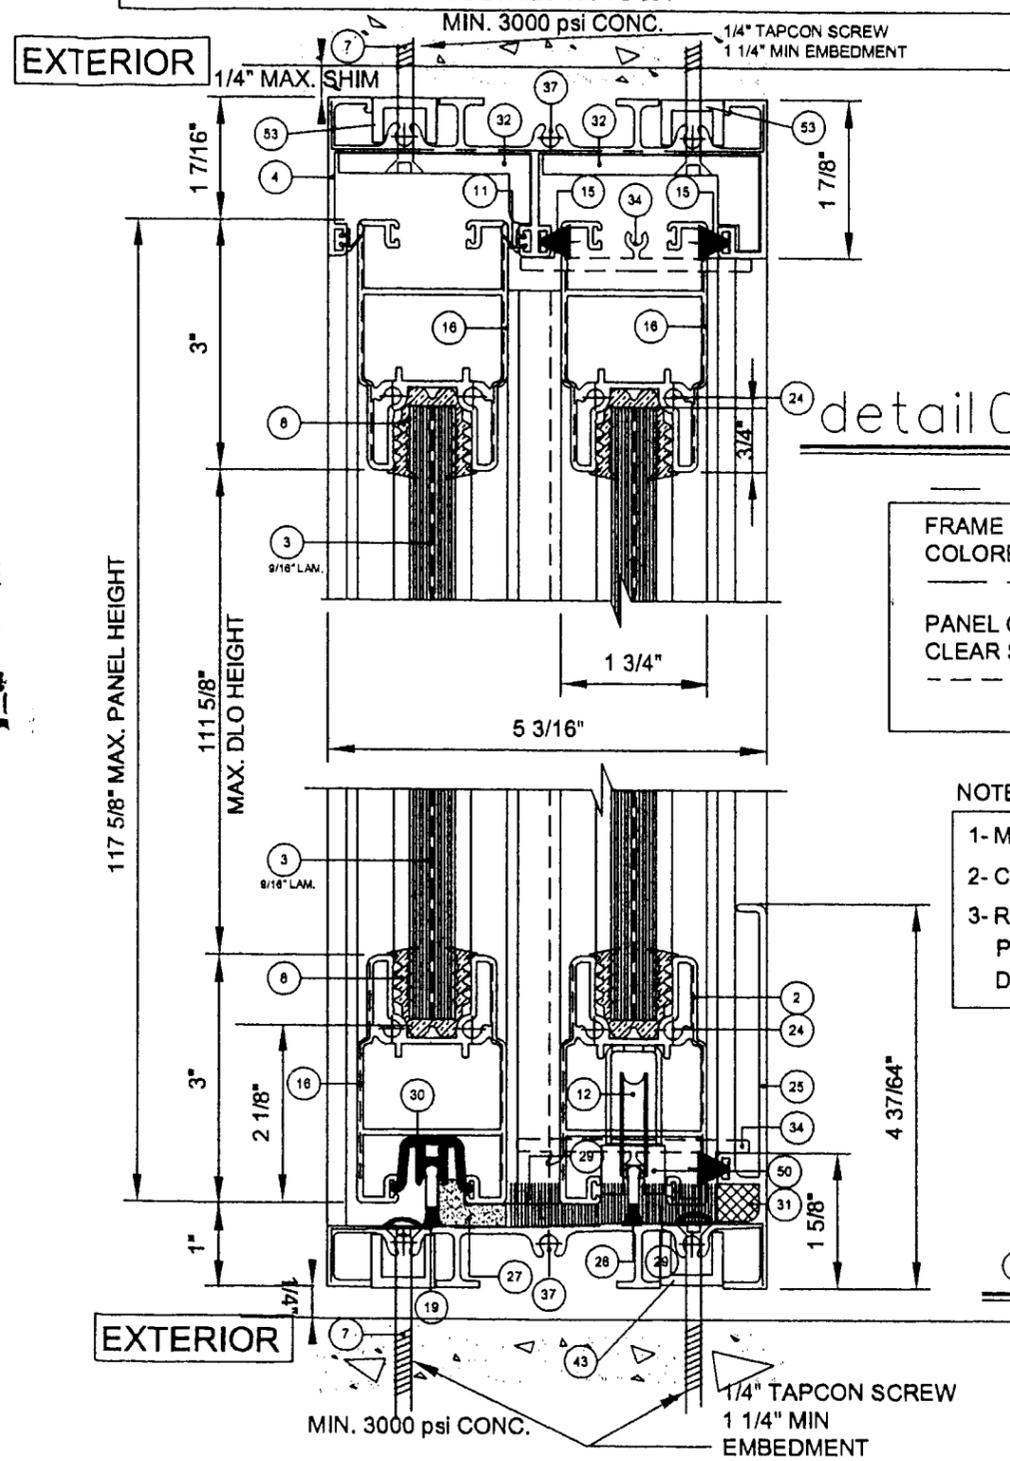

detail 002

detail 001

FRAME CORNERS SEALED WITH WHITE  
COLORED SEALANT AS INDICATED  
PANEL CORNERS SEAM SEALED WITH  
CLEAR SEALANT AS INDICATED

- NOTES:
- 1- MAX SHIM SPACE OF 1/4"
  - 2- CONCRETE APPLICATION
  - 3- REFER TO BILL OF MATERIAL P 5/5 FOR COMPLETE DESCRIPTION

*Farrokh Rasekhi*  
Farrokh Rasekhi, P.E.  
Consulting Struct. Engineer  
FL. REG. NO. 38001  
Date: 2/7/02

REVISION:	R3 2/8/02	CAD NAME:	A0121SGD45
DRAWN BY:	ALEXANDRE PRIVE	CHECKED BY:	
2		5	

45 ALDORA 3 OXXO 57 120 90 SI



15407 West Dixie Highway,  
North Miami Beach, FL 33162  
Phone: (305) 967-7004 FAX: (305) 967-7008




**ALDORA**

PROJECT:	SERIES:45 ALUMINUM SLIDING GLASS DOOR(FTL # 3248)	DATE:	12/13/01
	DWG. NAME: SGD45SI	PROJECT #	0121
TITLE:	TYPICAL DETAILS	SCALE:	1/2" = 1"

NOTES:

- 1- MAX SHIM SPACE OF 1/4"
- 2- CONCRETE APPLICATION
- 3- REFER TO BILL OF MATERIAL P 5/5 FOR COMPLETE DESCRIPTION

*Farrokh Rasekhi*  
Farrokh Rasekhi, P.E.  
Consulting Struct. Engineer  
FL. REG. NO. 38001  
Date: 2/7/02

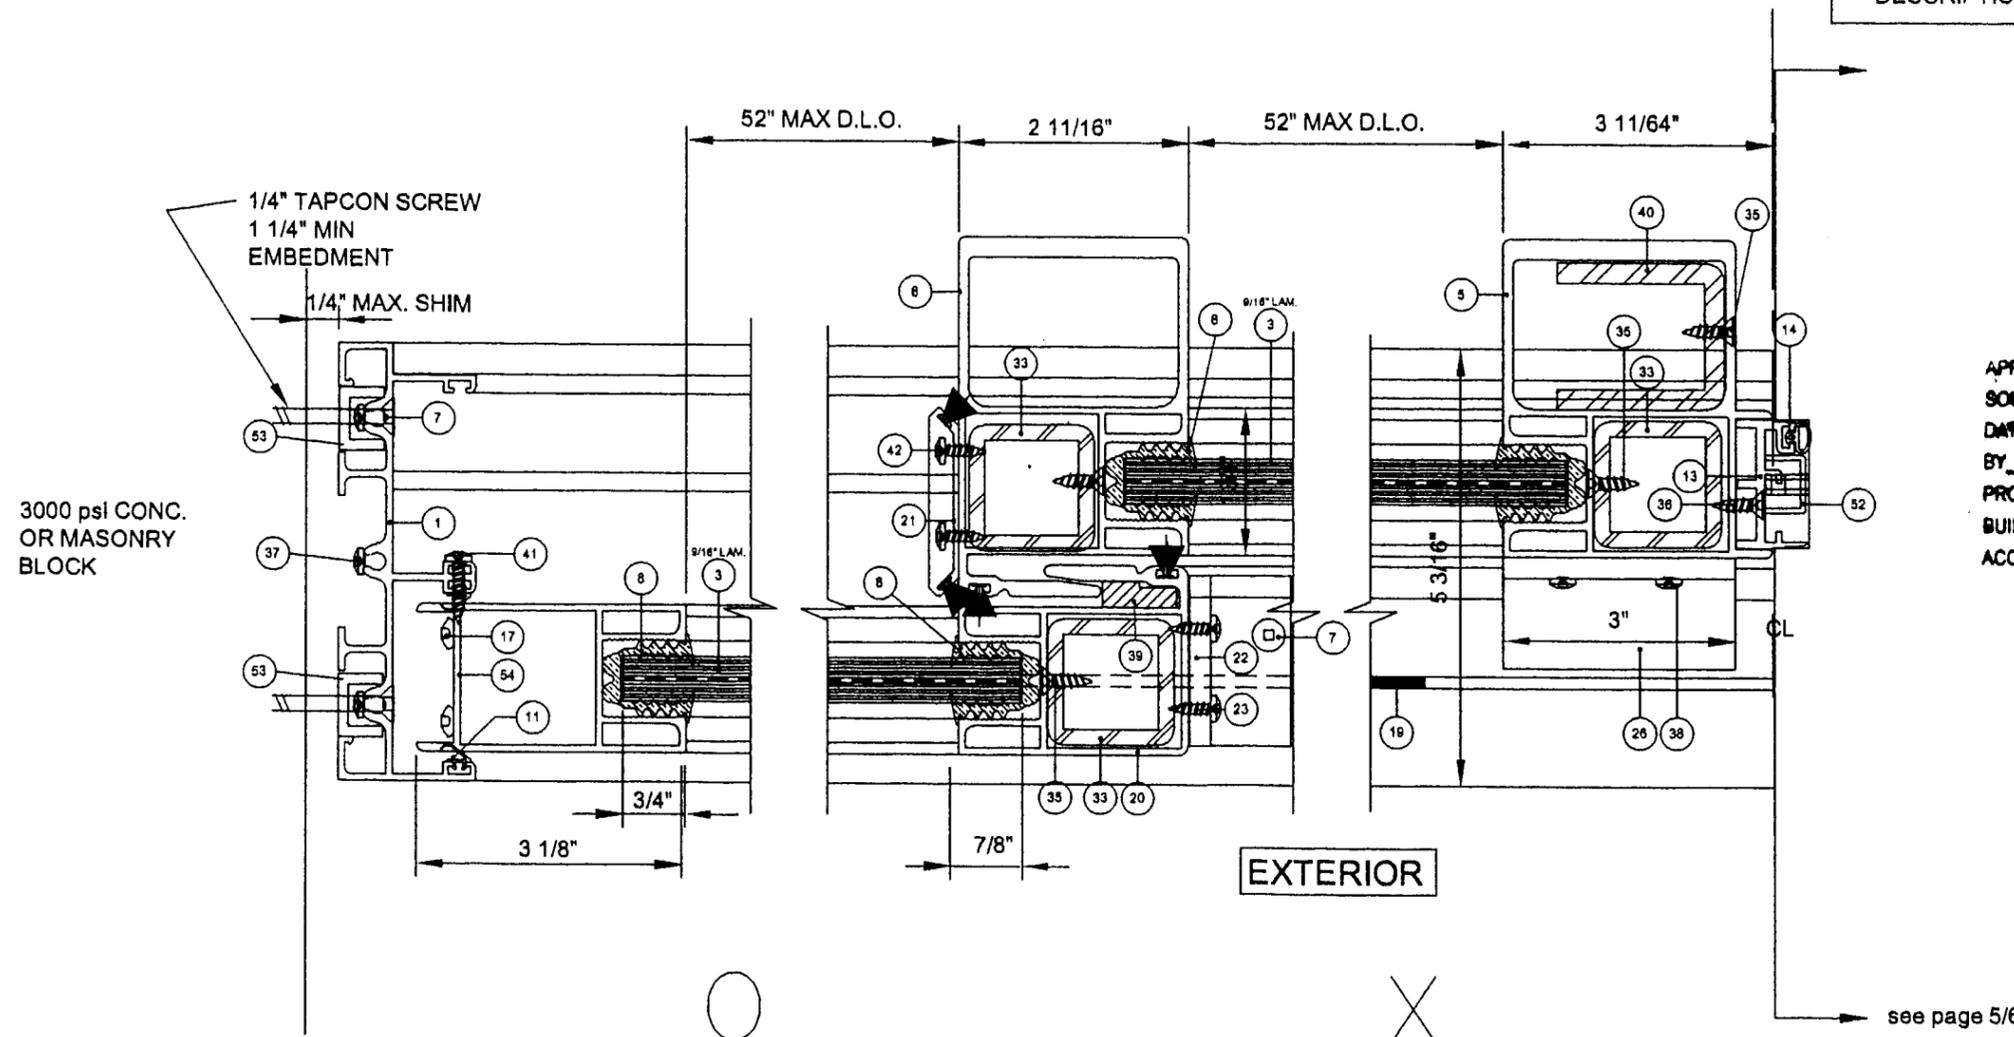

APPROVED AS COMPLYING WITH THE  
SOUTH FLORIDA BUILDING CODE  
DATE March 07, 2002  
BY Ishtag Chauda  
PRODUCT CONTROL DIVISION  
BUILDING CODE COMPLIANCE OFFICE  
ACCEPTANCE NO. 01-0107-01

detail 008

detail 007

detail 006

REVISION:	R3 2/8/02	
DRAWN BY:	ALEX PRIVE	
CHECKED BY:		
CAD NAME:	A0121SDG45	

3  
5

45 ALDORA 3 OXXO 57 120 90 SI



15407 West Dixie Highway,  
North Miami Beach, FL 33162  
Phone: (305) 957-7004 FAX: (305) 957-7006




**ALDORA**

PROJECT:	TEST #3248	DATE:	12/13/01
	ALUMINUM SLIDING GLASS DOOR	PROJECT #	0121
TITLE:	TYPICAL DETAILS	SCALE:	1/2" = 1"

- NOTES:
- 1- MAX SHIM SPACE OF 1/4"
  - 2- CONCRETE APPLICATION
  - 3- REFER TO BILL OF MATERIAL P 4/4 FOR COMPLETE DESCRIPTION

*Farrokh Rasekhi*  
Farrokh Rasekhi, P.E.  
Consulting Struct. Engineer  
FL. REG. NO. 38001  
Date: 2/7/02

APPROVED AS COMPLYING WITH THE  
SOUTH FLORIDA BUILDING CODE  
DATE March 07, 2002  
BY Ishag I. Chanda  
PRODUCT CONTROL DIVISION  
BUILDING CODE COMPLIANCE OFFICE  
ACCEPTANCE NO. 02-0107-01

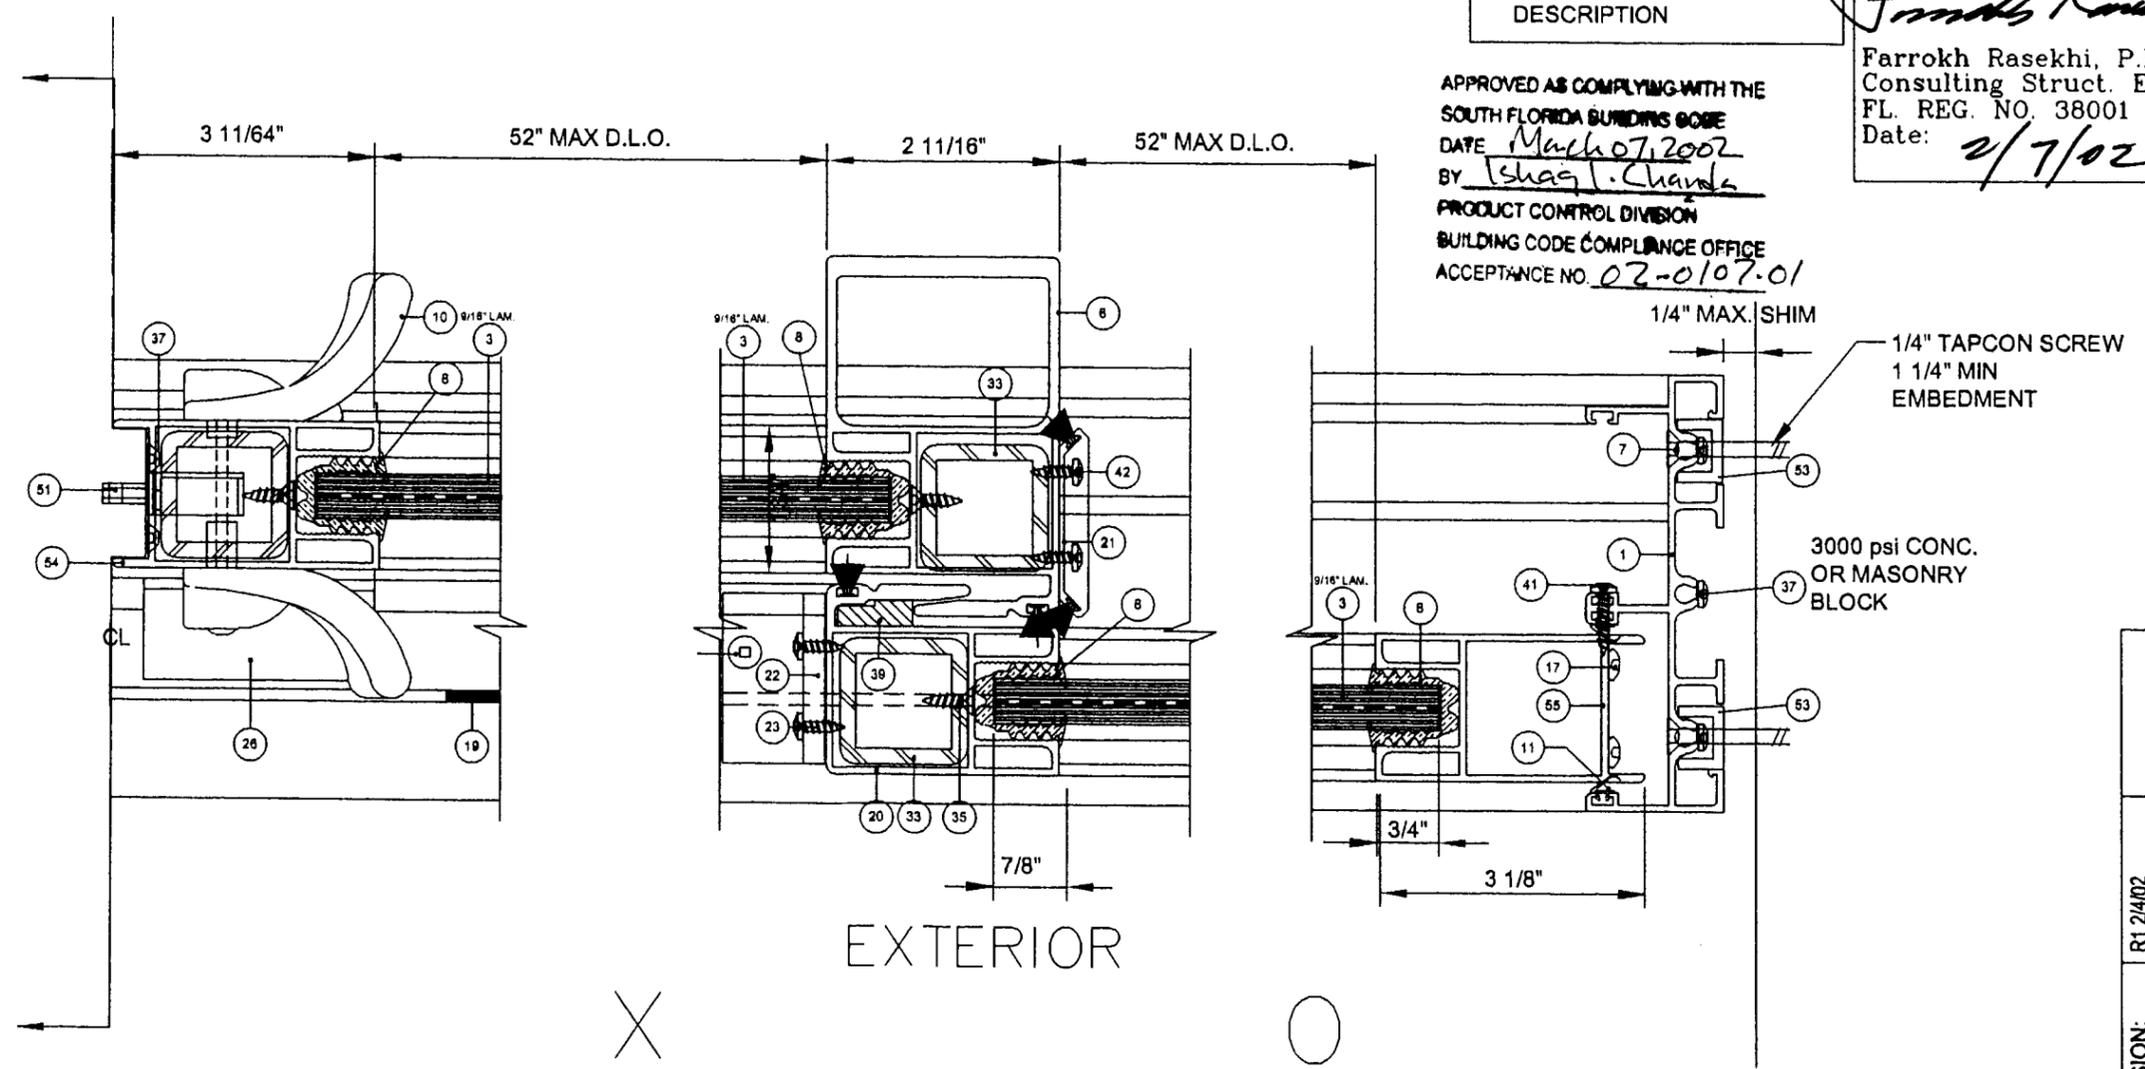

detail 006

detail 007

detail 008

see page 4/6

REVISION:	R1 2/4/02	DRAWN BY:	ALEX PRIVE
CHECKED BY:		CAD NAME:	A01231SDG45
4		5	

