



**BUILDING CODE COMPLIANCE OFFICE (BCCO)  
PRODUCT CONTROL DIVISION**

**MIAMI-DADE COUNTY, FLORIDA  
METRO-DADE FLAGLER BUILDING  
140 WEST FLAGLER STREET, SUITE 1603  
MIAMI, FLORIDA 33130-1563  
(305) 375-2901 FAX (305) 375-2908**

**NOTICE OF ACCEPTANCE (NOA)**

---

**New Age Windows & Doors Corp.  
6940 N.W. 74 Street  
Miami, FL 33166**

**SCOPE:**

This NOA is being issued under the applicable rules and regulations governing the use of construction materials. The documentation submitted has been reviewed by Miami-Dade County Product Control Division and accepted by the Board of Rules and Appeals (BORA) to be used in Miami Dade County and other areas where allowed by the Authority Having Jurisdiction (AHJ).

This NOA shall not be valid after the expiration date stated below. The Miami-Dade County Product Control Division (In Miami Dade County) and/or the AHJ (in areas other than Miami Dade County) reserve the right to have this product or material tested for quality assurance purposes. If this product or material fails to perform in the accepted manner, the manufacturer will incur the expense of such testing and the AHJ may immediately revoke, modify, or suspend the use of such product or material within their jurisdiction. BORA reserves the right to revoke this acceptance, if it is determined by Miami-Dade County Product Control Division that this product or material fails to meet the requirements of the applicable building code.

This product is approved as described herein, and has been designed to comply with the High Velocity Hurricane Zone of the Florida Building Code.

**DESCRIPTION: Outswing Aluminum Entrance Door**

**APPROVAL DOCUMENT:** Drawing No. W99-01, titled "Aluminum Outswing Entrance Door", sheets 1 through 4, prepared, signed and sealed Humayoun Farooq, P.E., dated 3/16/99, bearing the Miami-Dade County Product Control Renewal stamp with the Notice of Acceptance number and expiration date by the Miami-Dade County Product Control Division.

**MISSILE IMPACT RATING: None**

**LABELING:** Each unit shall bear a permanent label with the manufacturer's name or logo, city, state and following statement: "Miami-Dade County Product Control Approved", unless otherwise noted herein.

**RENEWAL** of this NOA shall be considered after a renewal application has been filed and there has been no change in the applicable building code negatively affecting the performance of this product.

**TERMINATION** of this NOA will occur after the expiration date or if there has been a revision or change in the materials, use, and/or manufacture of the product or process. Misuse of this NOA as an endorsement of any product, for sales, advertising or any other purposes shall automatically terminate this NOA. Failure to comply with any section of this NOA shall be cause for termination and removal of NOA.


**ADVERTISEMENT:** The NOA number preceded by the words Miami-Dade County, Florida, and followed by the expiration date may be displayed in advertising literature. If any portion of the NOA is displayed, then it shall be done in its entirety.

**INSPECTION:** A copy of this entire NOA shall be provided to the user by the manufacturer or its distributors and shall be available for inspection at the job site at the request of the Building Official.


This NOA **renews NOA # 99-0127.14** and, consists of this page 1 as well as approval document mentioned above. The submitted documentation was reviewed by **Raul Rodriguez**.



**NOA No 02-0227.04  
Expiration Date: April 11, 2007  
Approval Date: March 28, 2002  
Page 1**

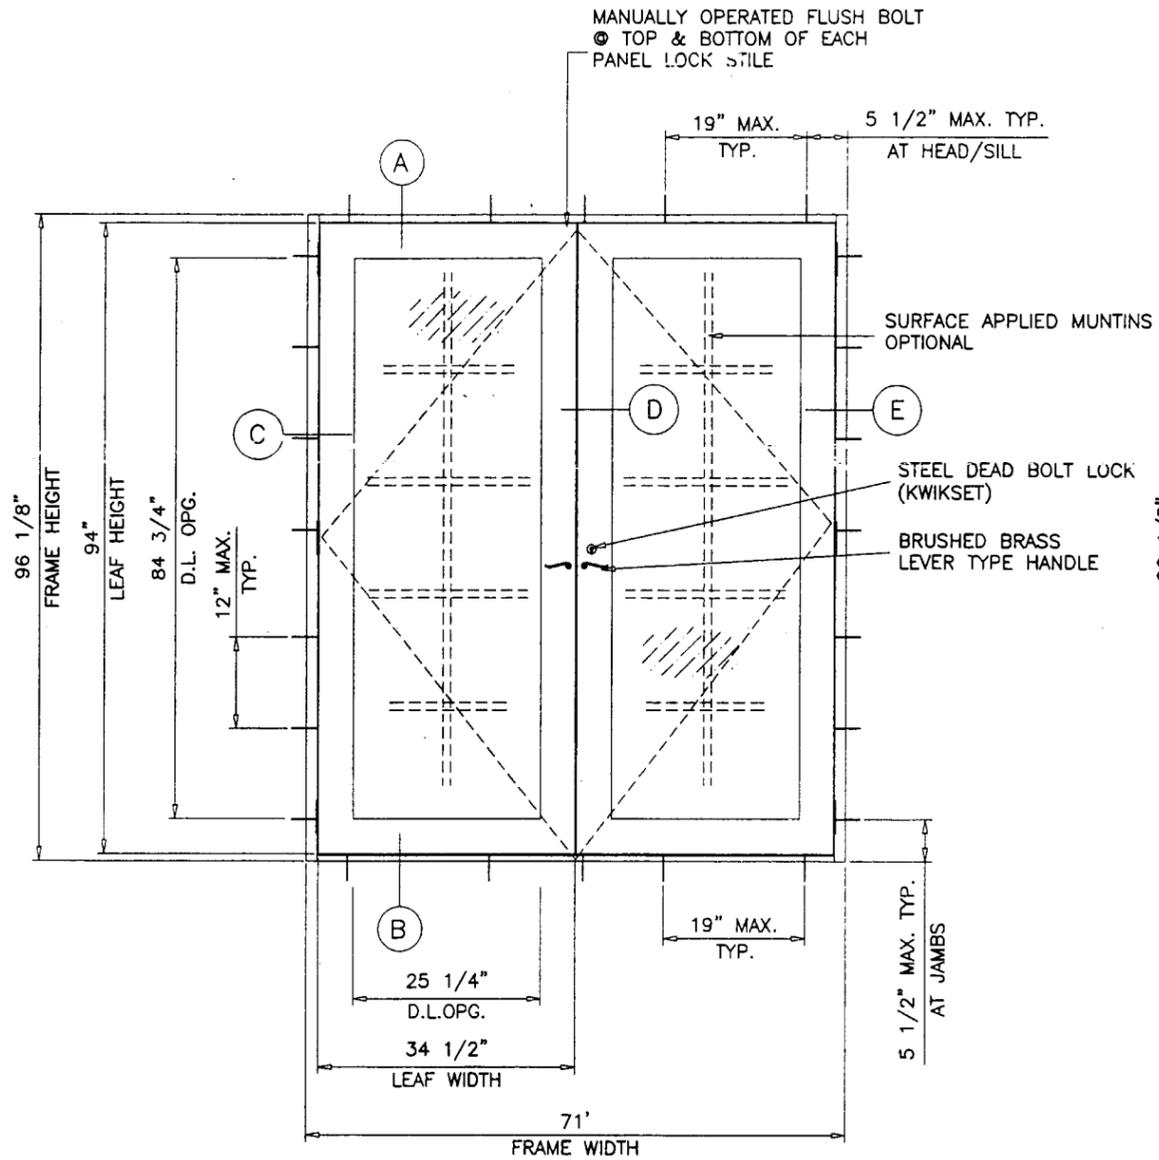

TYPICAL ELEVATION  
( XX )

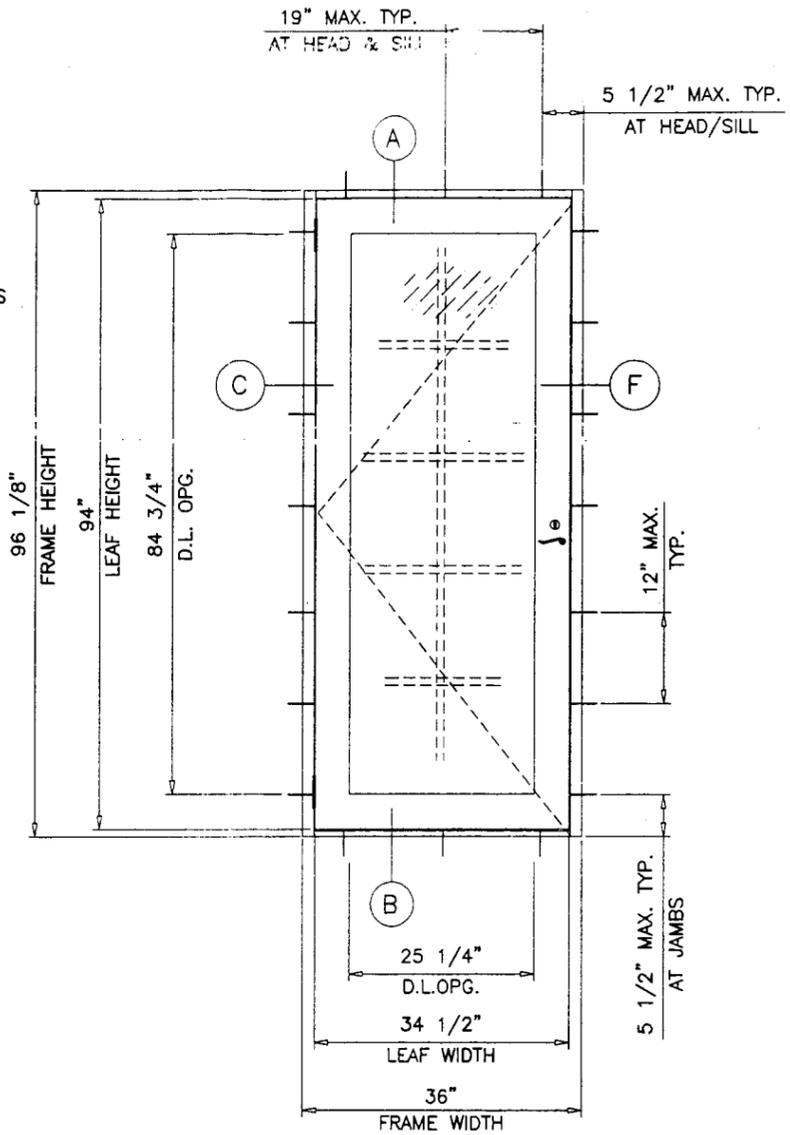

TYPICAL ELEVATION  
( X )

DESIGN PRESSURE RATING = + 39.8 PSF  
- 52.7 PSF

DOORS TO BE PROTECTED BY  
DADE COUNTY APPROVED  
IMPACT RESISTANT SHUTTERS

**NOTES:**

1. THIS STRUCTURE IS DESIGNED AS PER THE SOUTH FLORIDA BUILDING CODE 1994 EDITION FOR DADE COUNTY. ALSO FOR WIND LOADS AS PER ASCE 7-88 USING CORRESPONDING LOADS.
2. WOOD BUCKS BY OTHERS, MUST BE ANCHORED PROPERLY TO TRANSFER LOADS TO THE STRUCTURE.
3. ANCHORS SHALL BE AS LISTED, SPACED AS SHOWN ON DETAILS. ANCHOR EMBEDMENT TO BASE MATERIAL SHALL BE BEYOND WALL DRESSING OR STUCCO.

Engr: DR. HUMAYOON FAROOQ  
STRUCTURES  
FLA. PE # 16557

MAR 17 1999

PRODUCT RENEWED  
Acceptance No. 02-0227.04  
Expiration Date April 14, 2007  
By: [Signature]  
Miami Date Product Control  
Division

APPROVED AS COMPLYING WITH THE  
SOUTH FLORIDA BUILDING CODE  
DATE April 08 1999  
BY Ishaq I. Chaudhry  
PRODUCT CONTROL DIVISION  
BUILDING CODE COMPLIANCE OFFICE  
ACCEPTANCE NO. 99-0127.14

**AL-FAROOQ CORPORATION**  
ENGINEERS, PLANNERS & PRODUCT DESIGN  
1235 SW 87 AVE  
MIAMI, FLORIDA 33174  
TEL. (305) 264-8100 FAX. (305) 262-6978  
COMP-ANL W99-01NA

ALUMINUM OUT-SWING ENTRANCE DOOR  
**NEW AGE WINDOWS & DOORS**  
6940 N.W. 74 TH ST.  
MIAMI, FL. 33166  
TEL. (305) 889-0703 FAX. (305) 889-0710

no	date	description
A	03.16.99	H SHIM SPACE REV. GLASS NOTE ADD.

date: 01-14-99  
scale: 1/2"=1'-0"  
dr. by: HAMID  
chk. by:


drawing no.  
**W99-01**

sheet 1 of 4

WOOD BUCKS NOT BY NEW AGE WINDOWS, MUST SUSTAIN LOADS IMPOSED BY GLAZING SYSTEM AND TRANSFER THEM TO THE BUILDING STRUCTURE.

ITEM #	PART #	REQD.	DESCRIPTION	MATERIAL	MANF./SUPPLIER/REMARKS
1	3230	1	FRAME HEAD	6063-T5	INDALEX
2	3235-A	2	FRAME JAMBS	6063-T5	INDALEX
3	3229	1	FRAME SILL	6063-T5	INDALEX
4	GAH-43955	2/ PANEL	DOOR LEAF HEAD & SILL	6063-T5	INDALEX
5	GAH-43578	2/ PANEL	DOOR LEAF STILE	6063-T5	INDALEX
6	GAS-42602	1/ PANEL	ASTRAGAL	6063-T5	INDALEX
7	-	-	GLAZING INSERT	6063-T5	INDALEX
8	FP-389A	-	BULB VINYL	-	-
9	FP-567	-	BULB VINYL	-	-
10	6622	3/ PANEL	HINGE	6063-T6	INDALEX
11	-	-	-	-	-
12	-	-	-	-	-
13	-	8/ DOOR	FRAME ASSY. SCREWS	# 10 X 1' SMS	-
14	-	4/ PANEL	PLASTIC SUPPORT	-	-
15	-	4/ PANEL	3/8" LOCKNUT	PLATED STEEL	-
16	-	2/ PANEL	3/8" THREADED ROD	STEEL	-
17	-	1/ PANEL	GLASS	-	9/16" LAMINATED ANNEALED

EXTERIOR

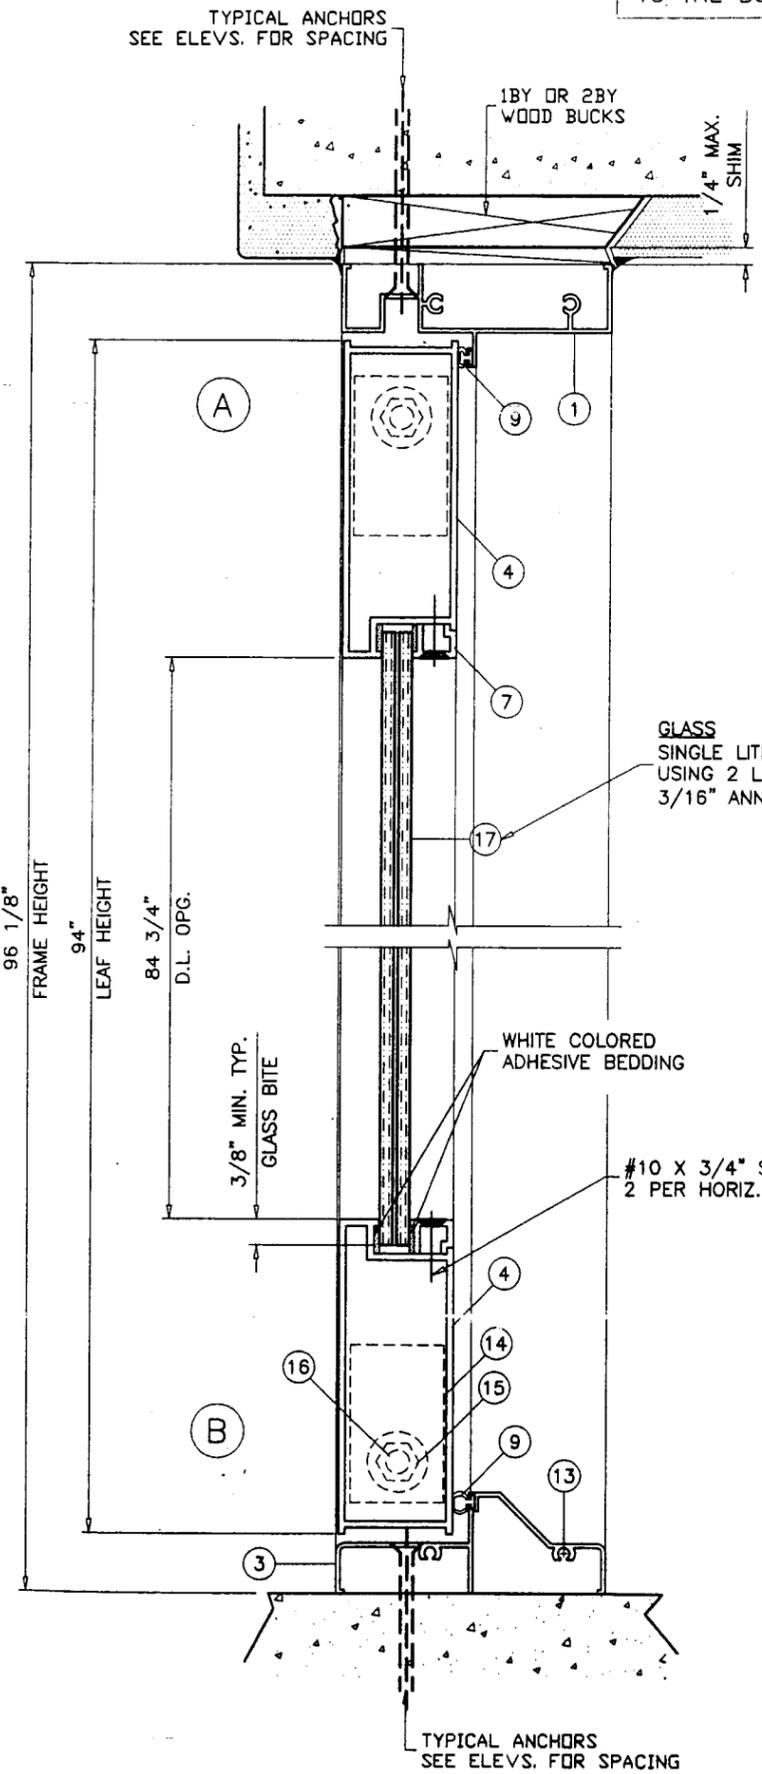

GLASS  
SINGLE LITE 9/16" LAMINATED  
USING 2 LITES OF  
3/16" ANNEALED GLASS

WHITE COLORED  
ADHESIVE BEDDING

#10 X 3/4" SMS  
2 PER HORIZ. RAIL

TYPICAL ANCHORS  
SEE ELEV. FOR SPACING

**TYPICAL ANCHORS:** SEE ELEV. FOR SPACING

3/16" DIA. TAPCONS  
1-1/4" MIN. EMBED INTO CONC. OR BLOCK

**SEALANTS:**

USE 'PECORA' CLEAR COLORED SEALANT AT PERIMETER OF LOCK AND LEVER HANDLE, COVER PLATES, INSTALLATION SCREWS, PANEL SEAMS, FRAME CORNERS AND GLAZING BEAD ADAPTERS ON THE EXTERIOR.

ONE 1/2" X 1/2" X 4" LONG, OPEN CELL FOAM PAD  
IN FRAME SILL AT MIDSPAN

**HINGES:**

6-3/8" LONG BUTT HINGES  
11-1/4" FROM ENDS AND ONE AT MIDSPAN OF JAMB

**LOCKS:**

CONCEALED THROW BOLT 'KWIKSET'  
MANUALLY OPERATED WITH CONCEALED LEVERS  
AT 7-1/2" FROM TOP & BOTTOM OF IN-ACTIVE LEAF LOCK STILE

STEEL DEAD BOLT LOCK 'KWIKSET'  
KEY OPERATED ON EXTERIOR & THUMB TURN ON INTERIOR  
AT 45-1/2" FROM BOTTOM AT ACTIVE LEAF

BRUSHED BRASS LEVER TYPE HANDLE 'KWIKSET'  
AT 40" FROM BOTTOM ON INTERIOR AND EXTERIOR OF EACH LEAF

Engr. DR. HUMAYOUN FAROOQ  
STRUCTURES  
FLA. PE # 18557  
**MAR 17 1999**

PRODUCT RENEWED  
Acceptance No 02-0227.04  
Expiration Date April 4, 2007  
By *[Signature]*  
Miami Date Product Control  
Division


APPROVED AS COMPLYING WITH THE  
SOUTH FLORIDA BUILDING CODE  
DATE April 08 19 99  
BY *[Signature]*  
PRODUCT CONTROL DIV.S.ON  
BUILDING CODE COMPLIANCE OFFICE  
ACCEPTANCE NO. 99-0127-14

**AL-FAROOQ CORPORATION**  
ENGINEERS, PLANNERS & PRODUCT DESIGN  
1235 SW 87 AVE  
MIAMI, FLORIDA 33174  
TEL. (305) 264-8100 FAX. (305) 262-6978  
COMP-ANL W99-01NA

ALUMINUM OUT-SWING ENTRANCE DOOR  
**NEW AGE WINDOWS & DOORS**  
6940 N.W. 74 TH ST.  
MIAMI, FL. 33166  
TEL.(305) 889-0703 FAX.(305) 889-0710

no	date	by	description

date: 01-14-99  
scale: 3/8" = 1"  
dr. by: HAMID  
chk. by:  
drawing no.  
**W99-01**  
sheet 2 of 4

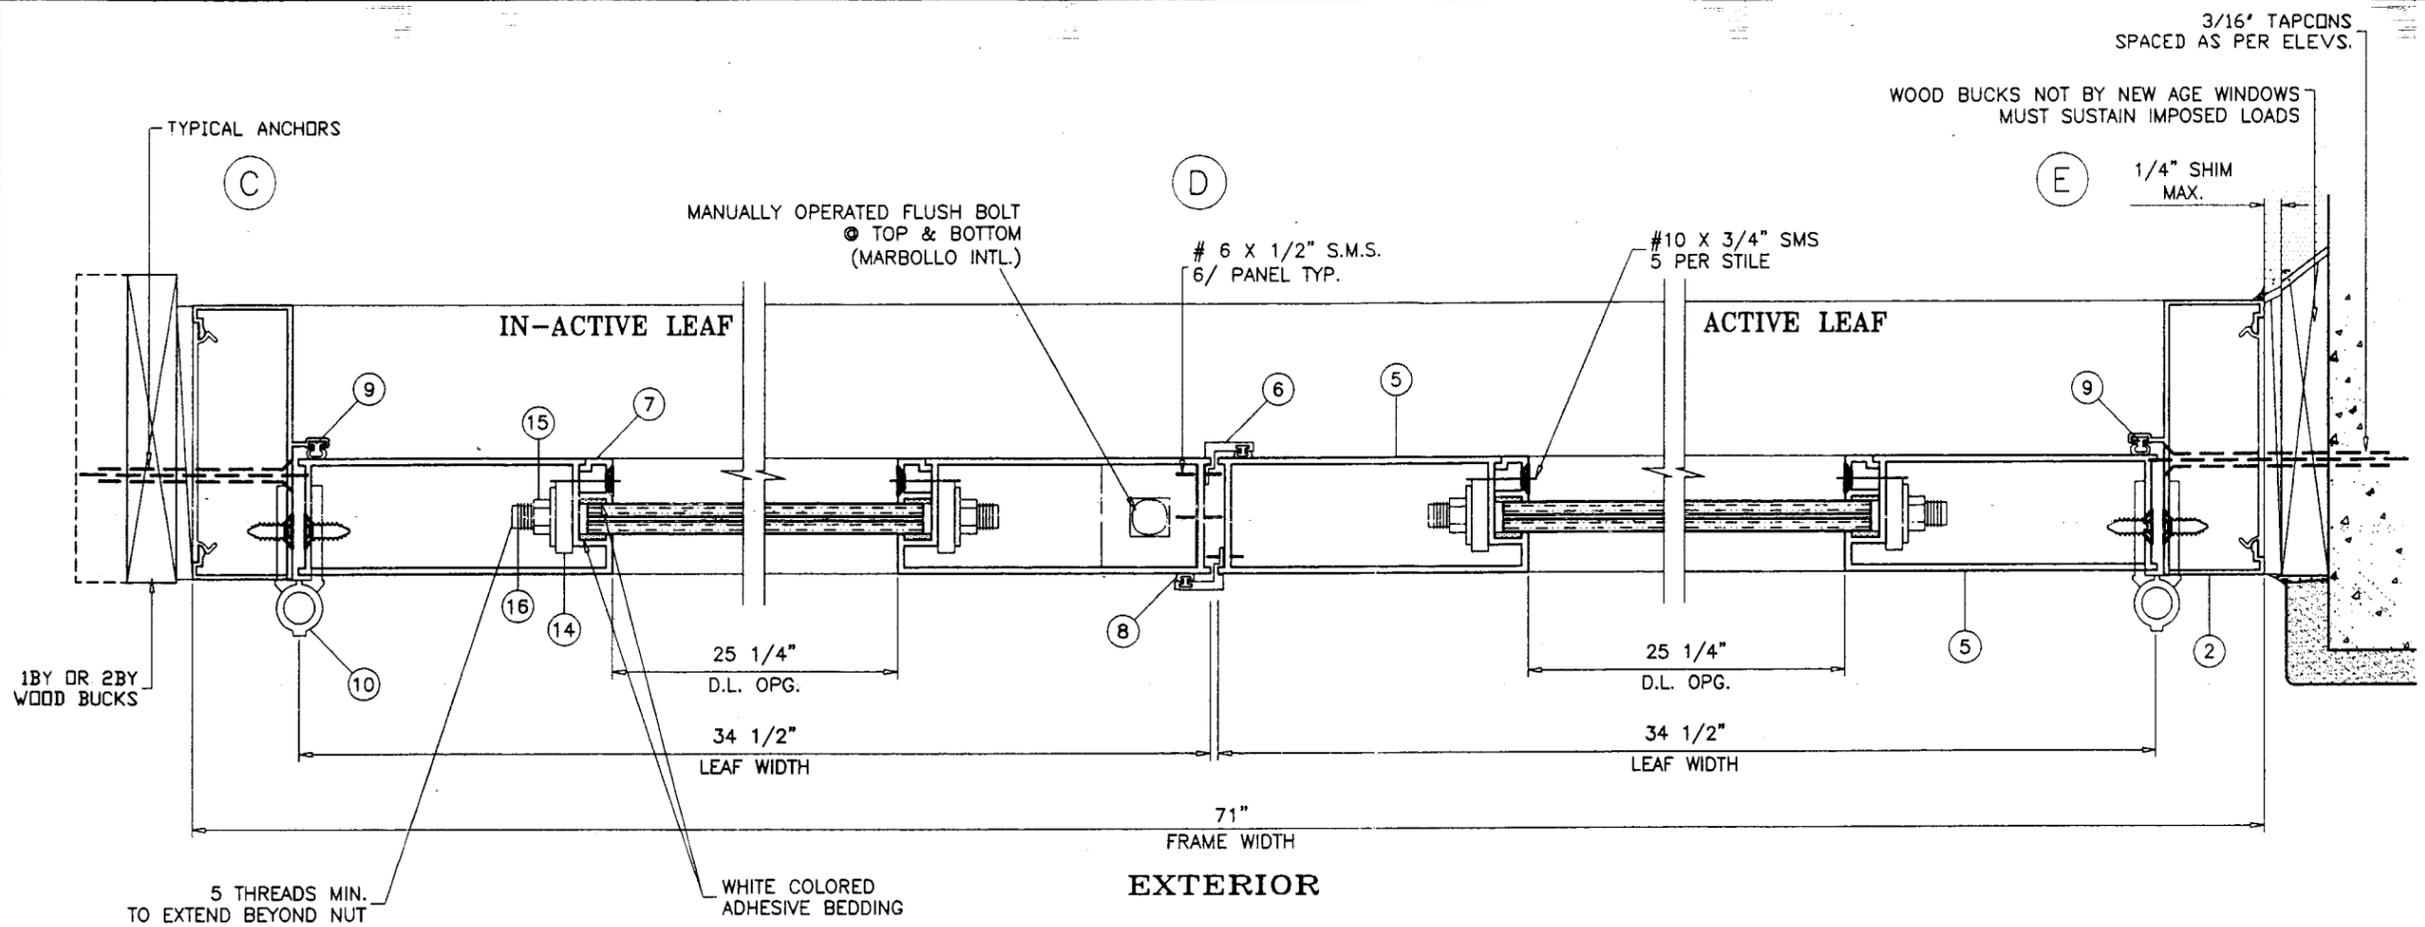


1BY OR 2BY WOOD BUCKS

3/16" TAPCONS SPACED AS PER ELEVS.

WOOD BUCKS NOT BY NEW AGE WINDOWS MUST SUSTAIN IMPOSED LOADS

1/4" SHIM MAX.

EXTERIOR

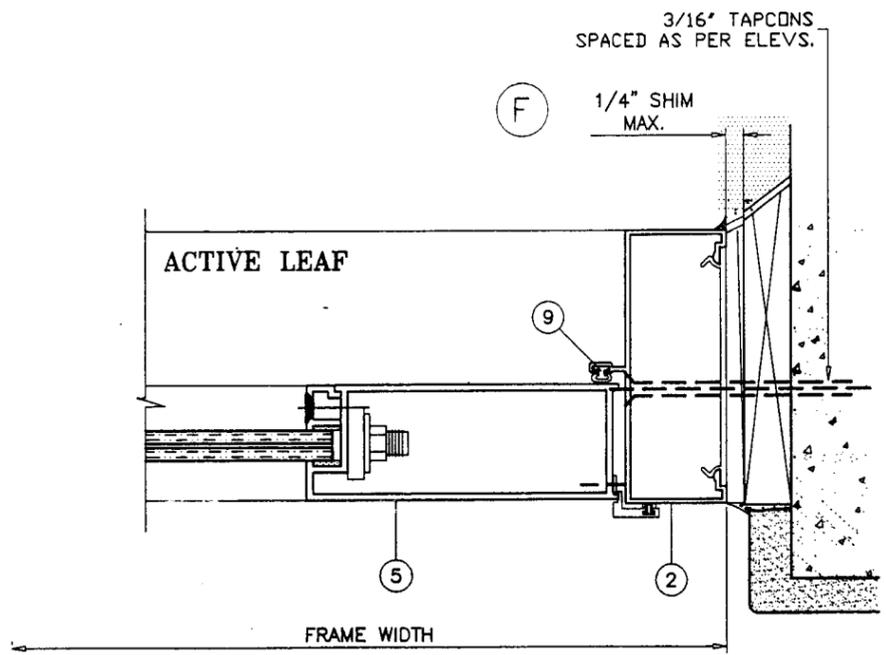

Engr: DR. HUMAYOUN FAROOQ  
STRUCTURES  
FLA. PE # 18557

*MAR 17 1999*

PRODUCT RENEWED  
Acceptance No. 02-0227.04  
Expiration Date April 11, 2007

By *[Signature]*  
Miami Date Product Control  
Division

APPROVED AS COMPLYING WITH THE SOUTH FLORIDA BUILDING CODE

DATE April 08 1999  
BY Ishaq I. Chanda

PRODUCT CONTROL DIVISION  
BUILDING CODE COMPLIANCE OFFICE  
ACCEPTANCE NO. 99-0127.14

*afc*  
**AL-FAROOQ CORPORATION**  
ENGINEERS, PLANNERS & PRODUCT DESIGN  
1235 SW 87 AVE  
MIAMI, FLORIDA 33174  
TEL. (305) 264-8100 FAX. (305) 262-6978  
COMP-ANL W99-01NA


ALUMINUM OUT-SWING ENTRANCE DOOR  
**NEW AGE WINDOWS & DOORS**  
6940 N.W. 74 TH ST.  
MIAMI, FL. 33166  
TEL. (305) 889-0703 FAX. (305) 889-0710

no	date	by	description


date: 01-14-99  
scale: 3/8" = 1"  
dr. by: HAMID  
chk. by:

drawing no.  
**W99-01**


sheet 3 of 4

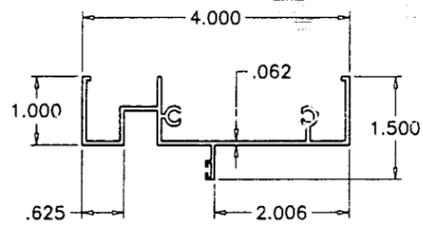


FRAME HEAD

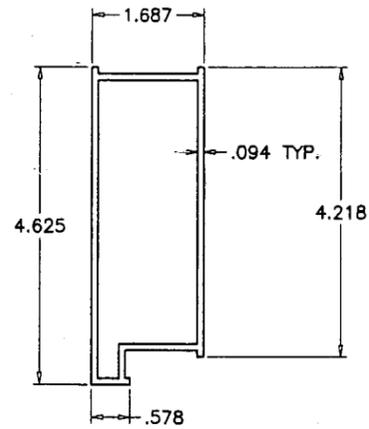


DOOR LEAF HEAD/SILL/STILE

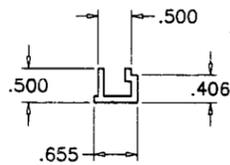


GLAZING INSERT

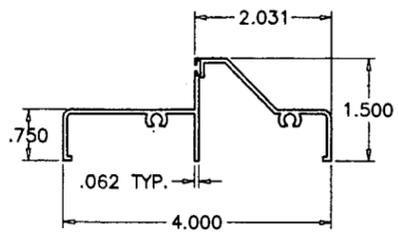


FRAME SILL

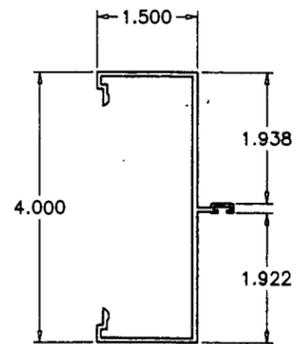


FRAME SILL

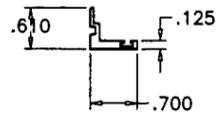


ASTRAGAL

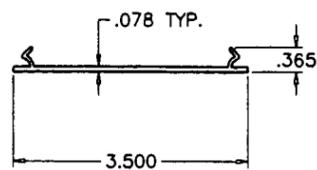


ANCHOR PLATE

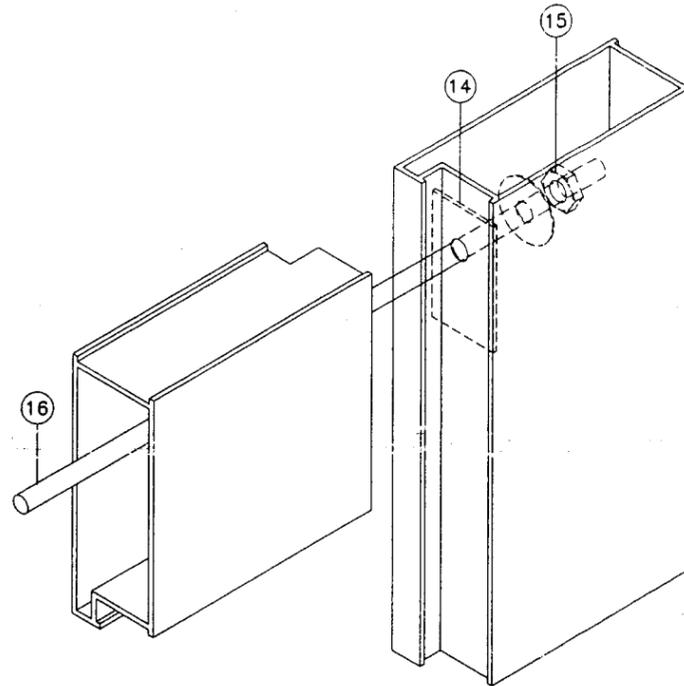

LEAF TOP/BOTTOM CORNER

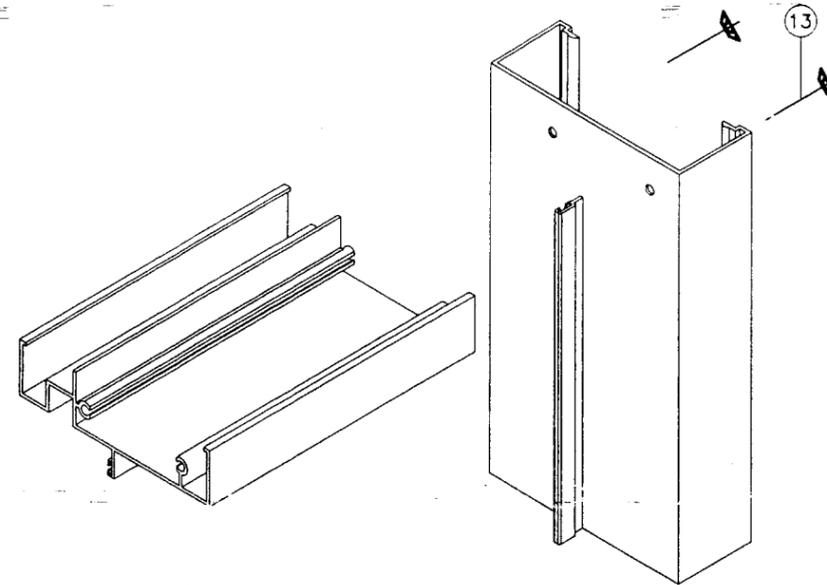

FRAME TOP CORNER

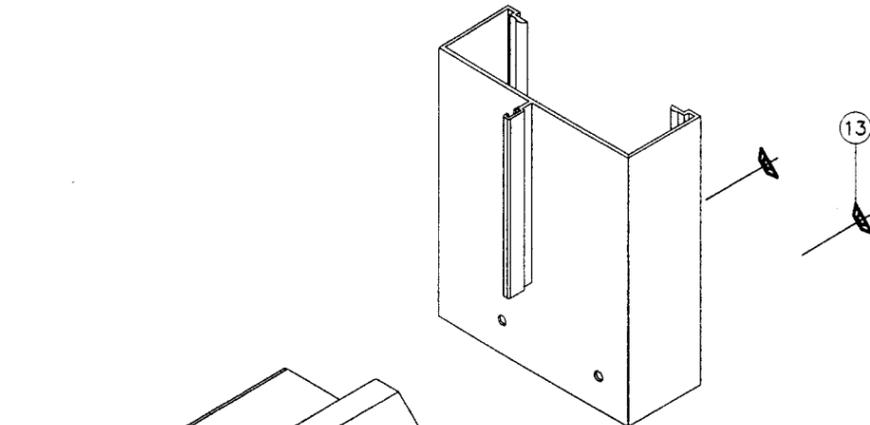

FRAME BOTTOM CORNER

Engr: DR. HUMAYOON FAROOQ  
STRUCTURES  
FLA. PE # 16557  
**MAR 17 1999**

PRODUCT RENEWED  
Acceptance No. 02-0227-04  
Expiration Date April 14, 2007  
By [Signature]  
Miami Date Product Control  
Division

APPROVED AS COMPLYING WITH THE  
SOUTH FLORIDA BUILDING CODE  
DATE April 08 1999  
BY Isaac I. Chaudh  
PRODUCT CONTROL DIVISION  
BUILDING CODE COMPLIANCE OFFICE  
ACCEPTANCE NO. 99-0127-14

**afc**

**AL-FAROOQ CORPORATION**  
ENGINEERS, PLANNERS & PRODUCT DESIGN  
1235 SW 87 AVE  
MIAMI, FLORIDA 33174  
TEL. (305) 264-8100 FAX. (305) 262-6978  
COMP-ANL\W99-01NA

---

ALUMINUM OUT-SWING ENTRANCE DOOR  
**NEW AGE WINDOWS & DOORS**  
6940 N.W. 74 TH ST.  
MIAMI, FL. 33166  
TEL.(305) 889-0703 FAX.(305) 889-0710

no	date	description

revisions:

date: 01-14-99  
scale: 3/8" = 1"  
dr. by: HAMID  
chk. by:

drawing no. **W99-01**  
sheet 4 of 4