



**BUILDING CODE COMPLIANCE OFFICE (BCCO)  
PRODUCT CONTROL DIVISION**

**MIAMI-DADE COUNTY, FLORIDA  
METRO-DADE FLAGLER BUILDING  
140 WEST FLAGLER STREET, SUITE 1603  
MIAMI, FLORIDA 33130-1563  
(305) 375-2901 FAX (305) 375-2908**

**NOTICE OF ACCEPTANCE (NOA)**

**Glasswall LLC  
3550 NW 49 Street  
Miami, FL 33142**

**SCOPE:**

This NOA is being issued under the applicable rules and regulations governing the use of construction materials. The documentation submitted has been reviewed by Miami-Dade County Product Control Division and accepted by the Board of Rules and Appeals (BORA) to be used in Miami Dade County and other areas where allowed by the Authority Having Jurisdiction (AHJ).

This NOA shall not be valid after the expiration date stated below. The Miami-Dade County Product Control Division (In Miami Dade County) and/or the AHJ (in areas other than Miami Dade County) reserve the right to have this product or material tested for quality assurance purposes. If this product or material fails to perform in the accepted manner, the manufacturer will incur the expense of such testing and the AHJ may immediately revoke, modify, or suspend the use of such product or material within their jurisdiction. BORA reserves the right to revoke this acceptance, if it is determined by Miami-Dade County Product Control Division that this product or material fails to meet the requirements of the applicable building code.

This product is approved as described herein, and has been designed to comply with the Florida Building Code, including the High Velocity Hurricane Zone.

**DESCRIPTION: Series 200 Aluminum Sliding Glass Door w/ Receptor- L.M.I.**

**APPROVAL DOCUMENT:** Drawing No. **S.G.D.-200HL**, titled "Series 200 S.G.D. Large Missile", sheets 1 through 5 of 5, prepared by manufacture, dated 10/14/03, signed and sealed by Kelvyn Whitfield, P.E., bearing the Miami-Dade County Product Control Approval stamp with the Notice of Acceptance number and approval date by the Miami-Dade County Product Control Division.

**MISSILE IMPACT RATING: Large and Small Missile Impact**

**LABELING:** Each unit shall bear a permanent label with the manufacturer's name or logo, city, state and following statement: "Miami-Dade County Product Control Approved", unless otherwise noted herein.

**RENEWAL** of this NOA shall be considered after a renewal application has been filed and there has been no change in the applicable building code negatively affecting the performance of this product.

**TERMINATION** of this NOA will occur after the expiration date or if there has been a revision or change in the materials, use, and/or manufacture of the product or process. Misuse of this NOA as an endorsement of any product, for sales, advertising or any other purposes shall automatically terminate this NOA. Failure to comply with any section of this NOA shall be cause for termination and removal of NOA.

**ADVERTISEMENT:** The NOA number preceded by the words Miami-Dade County, Florida, and followed by the expiration date may be displayed in advertising literature. If any portion of the NOA is displayed, then it shall be done in its entirety.

**INSPECTION:** A copy of this entire NOA shall be provided to the user by the manufacturer or its distributors and shall be available for inspection at the job site at the request of the Building Official.

This NOA consists of this page 1 and evidence page E-1 and E-2, as well as approval document mentioned above. The submitted documentation was reviewed by **Herminio F. Gonzalez, P.E.**

*[Handwritten signature]*  
7/19/04  


**NOA No 04-0702.01  
Expiration Date: August 05, 2009  
Approval Date: August 05, 2004  
Page 1**

**NOTICE OF ACCEPTANCE: EVIDENCE SUBMITTED**

**A. DRAWINGS**

1. Manufacturer's die drawings and sections.
2. Drawing No. **S.G.D. -200HL**, titled "Series 200 S.G.D. Large Missile", sheets 1 through 5 of 5, prepared by manufacture, dated 10/14/03, signed and sealed by Kelvyn Whitfield, P.E.

**B. TESTS**

1. Test reports on
  - 1) Air Infiltration Test, per FBC, TAS 202-94
  - 2) Uniform Static Air Pressure Test, Loading per FBC, TAS 20294
  - 3) Water Resistance Test, per FBC, TAS 202-94
  - 4) Large Missile Impact Test per FBC, TAS 201-94
  - 5) Cyclic Wind Pressure Loading per FBC, TAS 203-94
  - 6) Forced Entry Test, per FBC 2411.3.2.1 and TAS 202-94along with marked-up drawings and installation diagram of an aluminum sliding glass door, prepared by Fenestration Testing Laboratories, Inc. Test Report No. **FTL-4002**, dated 12/18/03, signed and sealed by Edmundo J. Largaespada, P.E.
2. Test reports on
  - 1) Large Missile Impact Test per FBC, TAS 201-94
  - 2) Cyclic Wind Pressure Loading per FBC, TAS 203-94along with marked-up drawings and installation diagram of an aluminum sliding glass door, prepared by Fenestration Testing Laboratories, Inc. Test Report No. **FTL-3994**, dated 11/26/03, signed and sealed by Edmundo J. Largaespada, P.E.

**C. CALCULATIONS**

1. Anchor Calculations, ASTM E-1300, and structural analysis, prepared by Kelvyn Whitfield, P.E Consulting Engineer, dated 03/03/04, signed and sealed by Kelvyn Whitfield, P.E.

**D. QUALITY ASSURANCE**


1. Miami Dade Building Code Compliance Office (BCCO).

**E. MATERIAL CERTIFICATIONS**

1. Notice of Acceptance No. **01-1204.01** issued to E.I. DuPont DeNemours for "Dupont Sentry Glass Plus", dated 01/14/99,expiring on 01/14/07.

**F. STATEMENTS**

1. Statement letter of no financial interest, dated 03/03/04, signed and sealed by Kelvyn Whitfield, P.E.

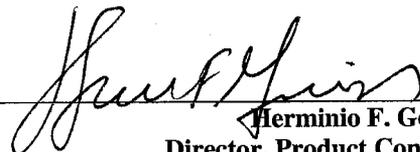

**Herminio F. Gonzalez, P.E.**  
**Director, Product Control Division**  
**NOA No 04-0702.01**  
**Expiration Date: August 05, 2009**  
**Approval Date: August 05, 2004**


Glasswall, LLC.

NOTICE OF ACCEPTANCE:EVIDENCE SUBMITTED

2. Statement Letter of conformance dated 03/03/04, signed and sealed by Kelvyn Whitfield, P.E.

**G. OTHER**

1. Letter from consultant stating that the product is in compliance with the Florida Building Code (FBC).

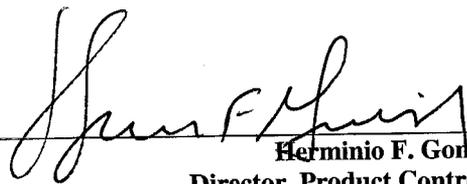

**Herminio F. Gonzalez, P.E.**  
**Director, Product Control Division**  
**NOA No 04-0702.01**  
**Expiration Date: August 05, 2009**  
**Approval Date: August 05, 2004**






(C) (D) (E) (F) (G)

INTERIOR

1/4" KWIK-CON II  
1 3/4" MIN. EMBEDMENT  
TYP. STAGGERED ROW

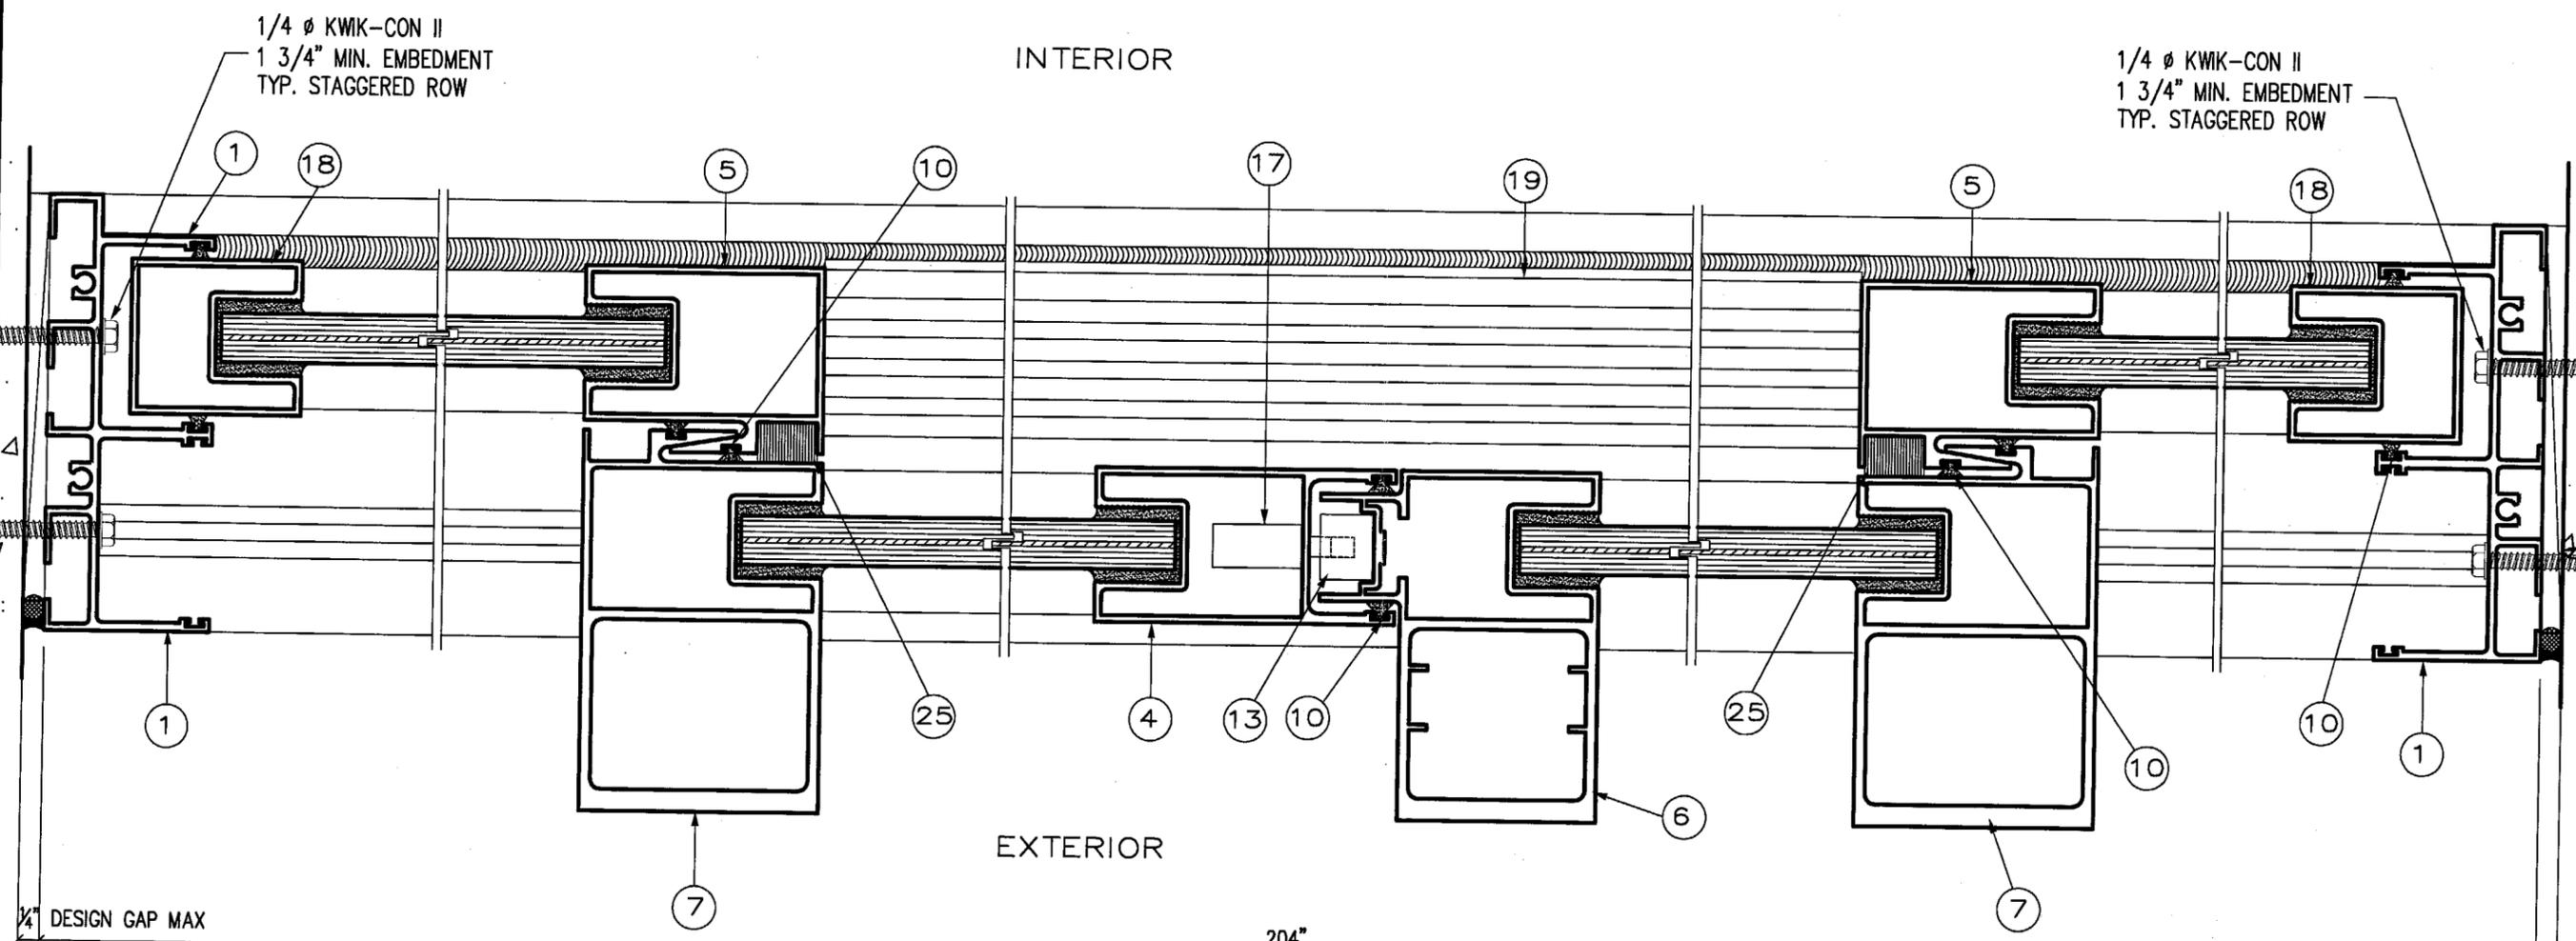

EXTERIOR

204"  
DOOR WIDTH


1/4" DESIGN GAP MAX

MAX. DESIGN GAP 1/4"

7/16" MAX. FIELD CONDITION  
SEE NOTES

MAX. FIELD CONDITION 7/16"  
SEE NOTE 5

FRAME CORNER FASTENERS  
TWO #14 x 1" SS SMS.  
(INTERNALLY) TYPICAL

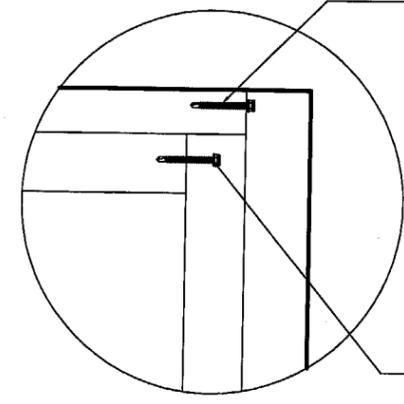

PANEL CORNER FASTENERS  
ONE #14 x 1" SS SMS.  
(INTERNALLY) TYPICAL

DETAIL 1

Glasswall LLC.  
3550 NW 49th Street  
Miami, Florida 33142  
Tel +305-638-5151 - Fax +305-638-5158

Series# 200 S.G.D.  
Large. Missile

REVISION	
No	Description

Date	10-14-03
Scale	N.T.S.
Design by	G. S.
Drawing by	L. O.
Checked by	G. S.
Drawing No.	S.G.D.-200 HL
Sheet 3 of 5	

Approved as complying with the  
Florida Building Code  
Date 08/05/04  
NOA# 04-0302.01  
Miami Date Product Control  
Division  
By *[Signature]*






FINAL CHECK

COPY  
03/06/04  
FILE # 24-116

SECTION

KELVYN WHITFIELD.P.E  
1002 NE 116 ST  
MIAMI, FL 33161  
*[Signature]*  
DATE 3/6/04  
FLORIDA No-24140  
MECHANICAL

**CONFIGURATIONS**  
**DOORS ELEVATIONS**

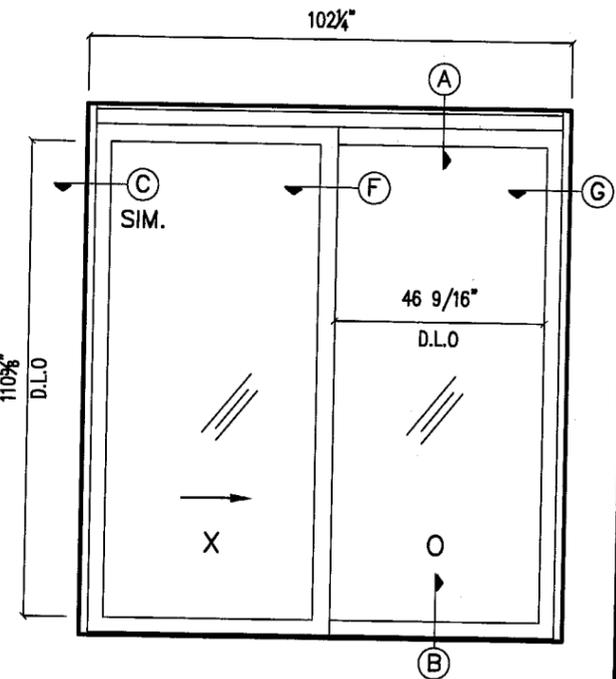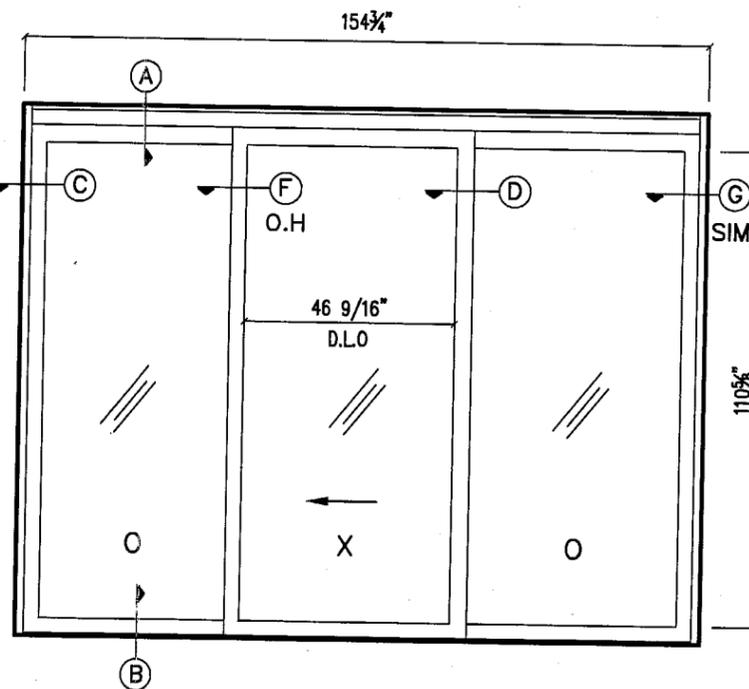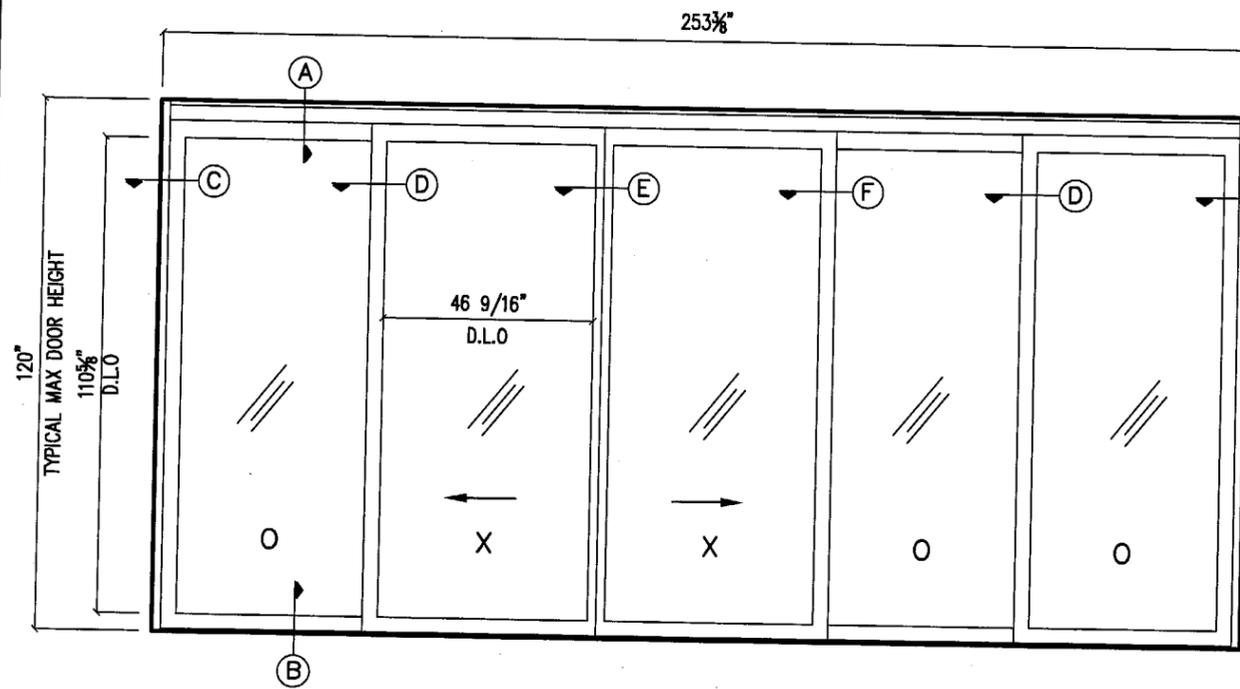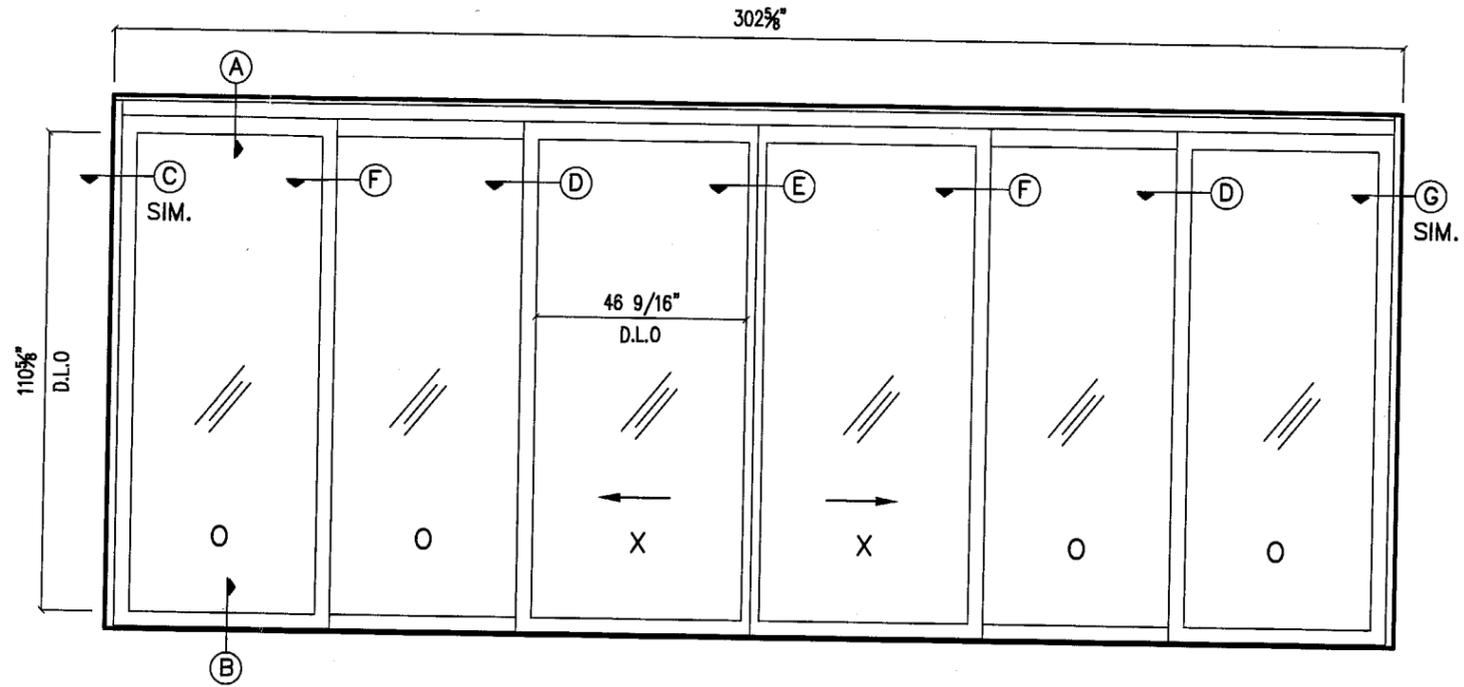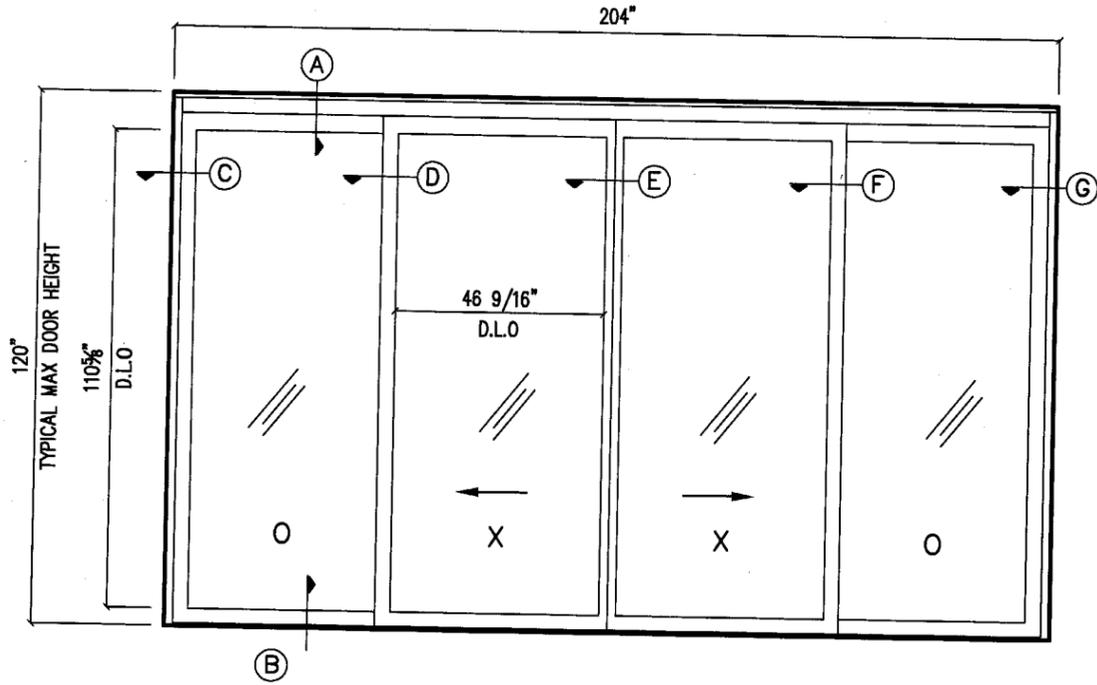

**Glasswall LLC.**  
3550 NW 49th Street  
Miami, Florida 33142  
Tel +305-638-5151 - Fax +305-638-5158

Series #200 S.G.D.  
Large. Missile

REVISION	
No	Description

Date	10-14-03
Scale	N.T.S.
Design by	G. S.
Drawing by	L. O.
Checked by	G. S.
Drawing No.	S.G.D.-200 HL
Sheet 4 of 5	

Approved as complying with the  
Florida Building Code  
Date 08/05/04  
NOAH 04-0302.01  
Miami Dade Product Control  
Division  
By [Signature]

FINAL CHECK

COPY  
03/06/04  
FILE # 24-116

CONFIGURATIONS

KELVYN WHITFIELD.P.E.  
1002 NE 116 ST  
MIAMI, FL 33161  
[Signature]  
DATE 03/06/04  
FLORIDA No-24140  
MECHANICAL

