



**BUILDING CODE COMPLIANCE OFFICE (BCCO)
PRODUCT CONTROL DIVISION**

**MIAMI-DADE COUNTY, FLORIDA
METRO-DADE FLAGLER BUILDING
140 WEST FLAGLER STREET, SUITE 1603
MIAMI, FLORIDA 33130-1563
(305) 375-2901 FAX (305) 375-2908**

NOTICE OF ACCEPTANCE (NOA)

**Kaycan
1 Memorial Drive.
Richford, VT 05476**

SCOPE:

This NOA is being issued under the applicable rules and regulations governing the use of construction materials. The documentation submitted has been reviewed by Miami-Dade County Product Control Division and accepted by the Board of Rules and Appeals (BORA) to be used in Miami Dade County and other areas where allowed by the Authority Having Jurisdiction (AHJ).

This NOA shall not be valid after the expiration date stated below. The Miami-Dade County Product Control Division (In Miami Dade County) and/or the AHJ (in areas other than Miami Dade County) reserve the right to have this product or material tested for quality assurance purposes. If this product or material fails to perform in the accepted manner, the manufacturer will incur the expense of such testing and the AHJ may immediately revoke, modify, or suspend the use of such product or material within their jurisdiction. BORA reserves the right to revoke this acceptance, if it is determined by Miami Dade County Product Control Division that this product or material fails to meet the requirements of the applicable building code. This product is approved as described herein, and has been designed to comply with the High Velocity Hurricane Zone of the Florida Building Code.

DESCRIPTION: 12" Full O Vent Vinyl Soffit

APPROVAL DOCUMENT: Drawing No. **KBP-DC-104**, Sheets 1 of 1, titled "12 inches Full O Vent Vinyl Soffit" dated 08/13/98 with no revisions, prepared by Kaycan Building Products signed and sealed by A. N. Reeves PE, bearing the Miami-Dade County Product Control Approval stamp with the NOA number and approval date by the Miami-Dade County Product Control Division.

MISSILE IMPACT RATING: None

LABELING: Each unit shall bear a permanent label with the manufacturer's name or logo, city, state and following statement: "Miami-Dade County Product Control Approved or MDCPCA", unless otherwise noted herein.

RENEWAL of this NOA shall be considered after a renewal application has been filed and there has been no change in the applicable building code negatively affecting the performance of this product.

TERMINATION of this NOA will occur after the expiration date or if there has been a revision or change in the materials, use, and/or manufacture of the product or process. Misuse of this NOA as an endorsement of any product, for sales, advertising or any other purposes shall automatically terminate this NOA. Failure to comply with any section of this NOA shall be cause for termination and removal of NOA.

ADVERTISEMENT: The NOA number preceded by the words Miami-Dade County, Florida, and followed by the expiration date may be displayed in advertising literature. If any portion of the NOA is displayed, then it shall be done in its entirety.

INSPECTION: A copy of this entire NOA shall be provided to the user by the manufacturer or its distributors and shall be available for inspection at the job site at the request of the Building Official.

This NOA consists of this page, evidence page as well as approval document mentioned above.

The submitted documentation was reviewed by **Candido F. Font PE.**

(Signature)
04/20/06



**NOA No: 05-0803.01
Expiration Date: April 20, 2011
Approval Date: April 20, 2006**

Kaycan.

NOTICE OF ACCEPTANCE: EVIDENCE SUBMITTED

A. DRAWINGS

1. Drawing No. **KBP-DC-104**, Sheets 1 of 1, titled "12 inches Full O Vent Vinyl Soffit" dated 08/13/98 with no revisions, prepared by Kaycan Building Products signed and sealed by A.N. Reeves, P.E.

B. TESTS

	Laboratory	Test	Date	Signature
1.	AT-55983.01-106-18	ASTM D3679	01/03/06	J. A. Reed, PE.
2.	AT-55983.01-106-18	ASTM G155	01/03/06	J. A. Reed, PE.
3.	AT-55983.01-106-18	ASTM D638	01/03/06	J. A. Reed, PE
4.	AT-55983.01-106-18	ASTM D2843	01/03/06	J. A. Reed, PE.
5.	AT-55983.01-106-18	ASTM D1929	01/03/06	J. A. Reed, PE
6.	AT-55983.01-106-18	ASTM D635	01/03/06	J. A. Reed, PE
7.	AT-55981.02-122-18	PA 202 & 203	07/15/05	S. A. Urich, PE

C. CALCULATION

1. Fastener Installation Analysis, sheets 1 through 3, dated 07/27/05, project No. 05020010 signed and sealed by A. N. Reeves PE.

D. QUALITY ASSURANCE


1. Building Code Compliance Office.

E. STATEMENTS


1. Code compliance letters issued by H. R. Engineering, Inc. dated 08/01/05, signed and sealed by A. N. Reeves, PE.
2. No financial interest letter issued by H. R. Engineering Inc, dated 07/21/05 signed by A. N. Reeves PE and notarized by C. R. King.
3. Test compliance letter issued by Architectural Testing on 07/27/05, signed and sealed by S. M. Urich PE.


04/20/06


Candido F. Font PE.
Sr. Product Control Examiner
NOA No: 05-0803.01
Expiration Date: April 20, 2011
Approval Date: April 20, 2006

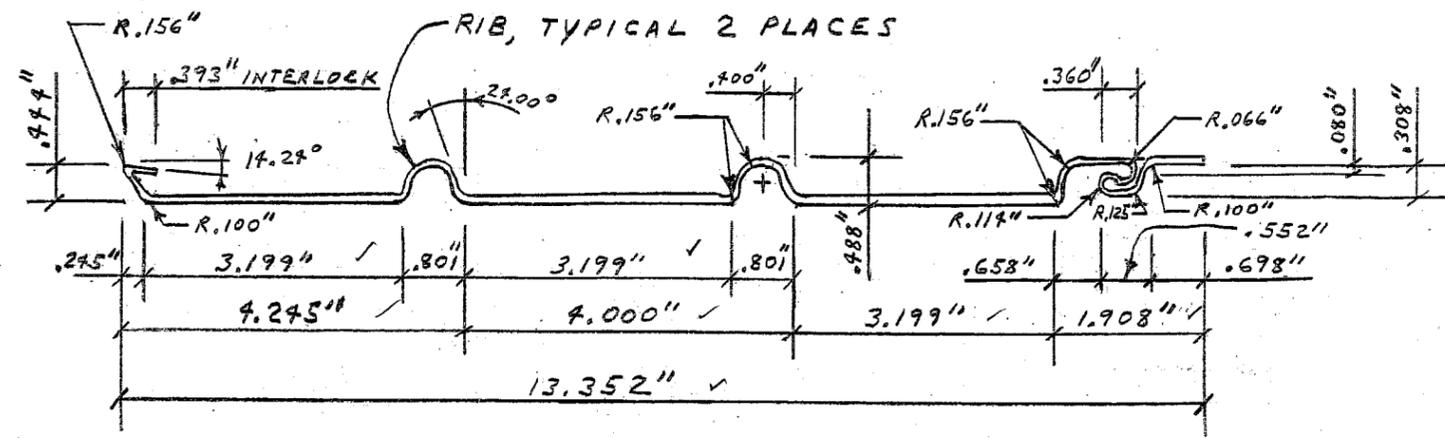


PANEL CROSS SECTION
NOT TO SCALE

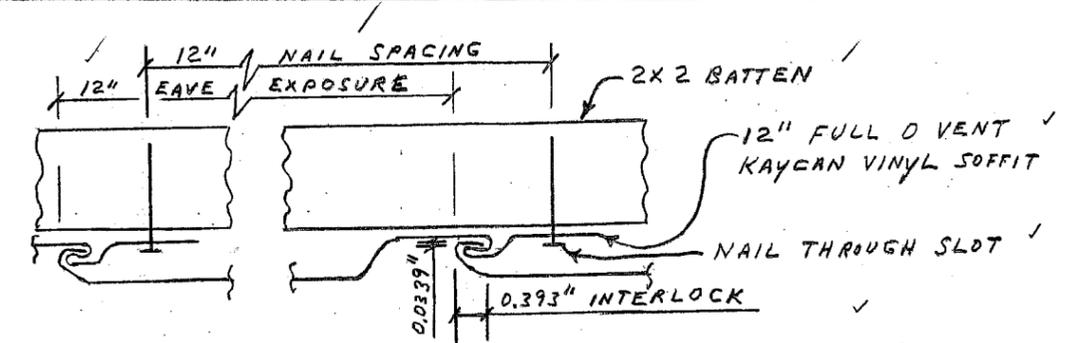


INSTALLATION DETAIL SECTION B-B
NOT TO SCALE

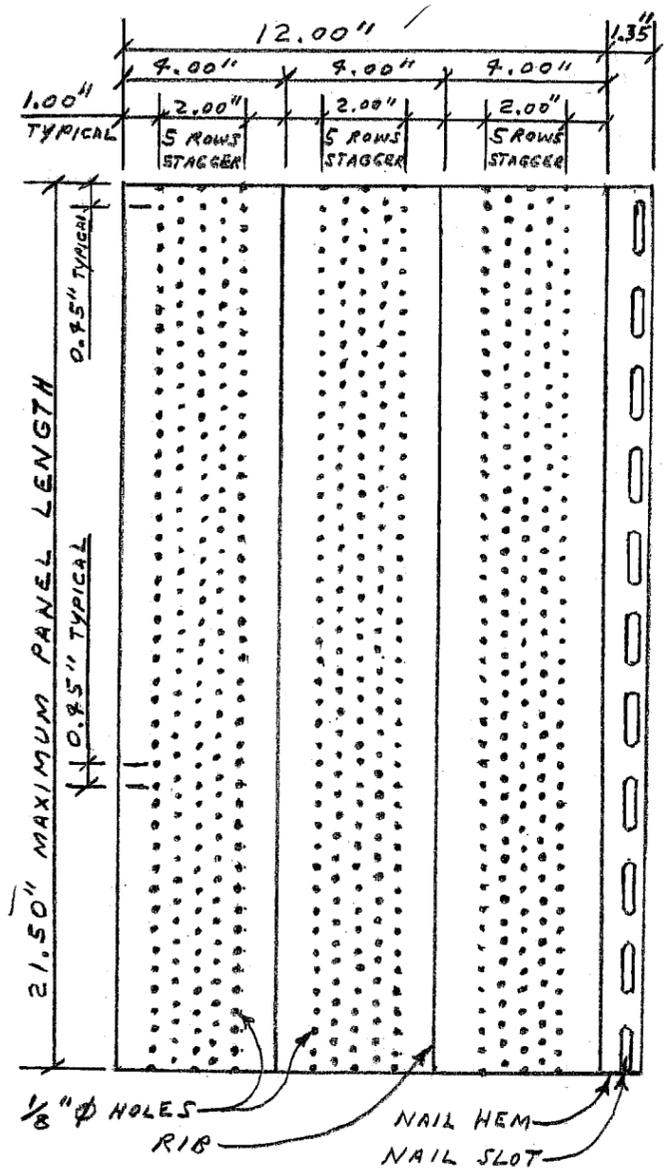

PANEL DETAILS
NOT TO SCALE

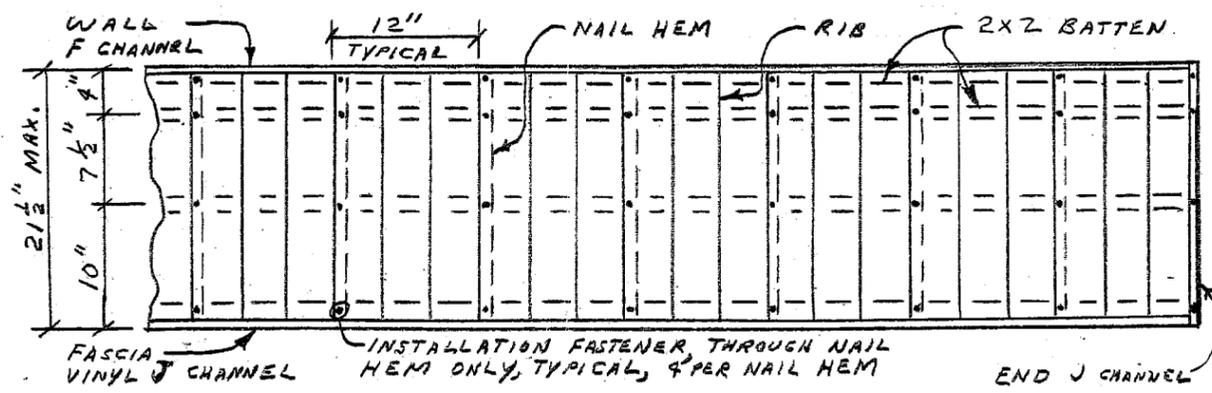

INSTALLATION PLAN, LOOKING UP A-A
NOT TO SCALE

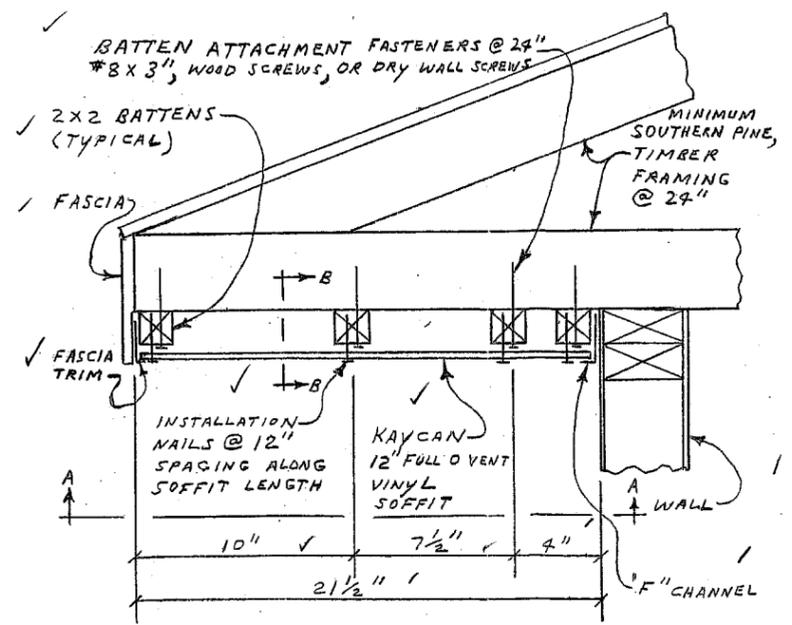

VINYL SOFFIT INSTALLATION - 12\"/>

GENERAL NOTES

1. THE ABOVE INSTALLATION HAS ALLOWABLE DESIGN WIND PRESSURES OF +55.0 & -35.0 PSF.
2. SOFFIT MATERIAL: KAYCAN VINYL SOFFIT IS MANUFACTURED FROM A FORMULATED P.V.C. POWDER COMPOUND MEETING THE SPECIFICATIONS OF ASTM D3679.
3. INSTALLATION FASTENERS ARE GALVANIZED STEEL ROOFING NAILS 1 1/2\"/>

Approved as complying with the Florida Building Code
 Date: 04/20/06
 NOA#: 03/0803.01
 Miami Code Product Control
 Division
 By: [Signature]

T4 SOFFIT 12\"/>
 SOLID AND VENTED
 PRODUCT CALIPER- .044\"/>
 UNDEVELOPED LENGTH- 16.343\"/>

KAYCAN BUILDING PRODUCTS			
This Drawing and/or Design is the property of Kaycan Building Products and is not to be copied or used by others without the expressed written consent of Kaycan Building Products.			
Drawn By	Date	8-13-98	
Checked By	Date	12\"/> VINYL SOFFIT	
Approved By	Date		
Scale	FULL	Reference	Sheet 1 of 1
Drawing Number		KBP-DC-104	

Allen N. Reeves
 21 MARCH 2006