



MIAMI-DADE COUNTY
BUILDING CODE COMPLIANCE OFFICE (BCCO)
PRODUCT CONTROL DIVISION

MIAMI-DADE COUNTY, FLORIDA
METRO-DADE FLAGLER BUILDING

140 WEST FLAGLER STREET, SUITE 1603
MIAMI, FLORIDA 33130-1563
(305) 375-2901 FAX (305) 375-2908

www.miamidade.gov

NOTICE OF ACCEPTANCE (NOA)

McElroy Metal, Inc.
1500 Hamilton Road
Bossier City, LA 71111

SCOPE:

This NOA is being issued under the applicable rules and regulations governing the use of construction materials. The documentation submitted has been reviewed by Miami-Dade County Product Control Division and accepted by the Board of Rules and Appeals (BORA) to be used in Miami Dade County and other areas where allowed by the Authority Having Jurisdiction (AHJ).

This NOA shall not be valid after the expiration date stated below. The Miami-Dade County Product Control Division (In Miami Dade County) and/or the AHJ (in areas other than Miami Dade County) reserve the right to have this product or material tested for quality assurance purposes. If this product or material fails to perform in the accepted manner, the manufacturer will incur the expense of such testing and the AHJ may immediately revoke, modify, or suspend the use of such product or material within their jurisdiction. BORA reserves the right to revoke this acceptance, if it is determined by Miami-Dade County Product Control Division that this product or material fails to meet the requirements of the applicable building code.

This product is approved as described herein, and has been designed to comply with the High Velocity Hurricane Zone of the Florida Building Code.

DESCRIPTION: "PBR-Panel " 0.023" (min.) Steel Structural Roof Panel

APPROVAL DOCUMENT: Drawing No. E, titled " PBR - Roof Panel ", sheets 1 through 5 of 5, prepared by McElroy Metal, Inc. Engineering Services Dept., signed and sealed by Terrence E. Wolfe, P.E. on October 29, 2008, bearing the Miami-Dade County Product Control Approval stamp with the Notice of Acceptance number and the approval date by the Miami-Dade County Product Control Division.

MISSILE IMPACT RATING: Large and Small Missile Impact

LABELING: Each panel shall bear a permanent label with the manufacturer's name or logo, city, state and the following statement: "Miami-Dade County Product Control Approved", unless otherwise noted herein.

RENEWAL of this NOA shall be considered after a renewal application has been filed and there has been no change in the applicable building code negatively affecting the performance of this product.

TERMINATION of this NOA will occur after the expiration date or if there has been a revision or change in the materials, use, and/or manufacture of the product or process. Misuse of this NOA as an endorsement of any product, for sales, advertising or any other purposes shall automatically terminate this NOA. Failure to comply with any section of this NOA shall be cause for termination and removal of NOA.

ADVERTISEMENT: The NOA number preceded by the words Miami-Dade County, Florida, and followed by the expiration date may be displayed in advertising literature. If any portion of the NOA is displayed, then it shall be done in its entirety.

INSPECTION: A copy of this entire NOA shall be provided to the user by the manufacturer or its distributors and shall be available for inspection at the job site at the request of the Building Official.

This NOA consists of this page 1, evidence submitted page E-1 and approval document mentioned above. The submitted documentation was reviewed by **Helmy A. Makar, P.E., M.S.**



Helmy A. Makar
 12/04/2008

NOA No. 08-1007.06
Expiration Date: 12/04/2013
Approval Date: 12/04/2008
Page 1

McElroy Metal, Inc.

NOTICE OF ACCEPTANCE: EVIDENCE SUBMITTED

A. DRAWINGS

1. *Drawing No. E, titled " PBR - Roof Panel ", sheets 1 through 5 of 5, prepared by McElroy Metal, Inc. Engineering Services Dept., signed and sealed by Terrence E. Wolfe, P.E. on October 29, 2008.*

B. TESTS

1. *Test report on Large Missile Impact Test on PBR Roof Panel, prepared by Farabaugh Engineering and Testing, Inc., Report No. T296-07, dated April 22, 2008, signed and sealed by Daniel G. Farabaugh, P.E.*
2. *Test report per ASTM 1592 on PBR Roof Panel, Report No. T232-08, dated August 25, 2008, prepared by Farabaugh Engineering and Testing, Inc., signed and sealed by Daniel G. Farabaugh, P.E.*
3. *Test report on Accelerated Weathering Testing of Coating 2000 hours per ASTM G26-96, prepared by PRI Asphalt Technologies, Report No. VLS-001-02-02, dated January 19, 2004, signed and sealed by Charles L. Thomas, P.E.*
4. *Test report on Salt Spray Testing of Coating 1000 hours per ASTM B117-95, prepared by PRI Asphalt Technologies, Report No. VLS-001-02-01, dated January 19, 2004, signed and sealed by Charles L. Thomas, P.E.*
5. *Susceptibility to leakage test in accordance with FM 4471, Appendix G, prepared by Farabaugh Engineering and Testing, Inc., Report No. T308-07, dated April 22, 2008, signed and sealed by Daniel G. Farabaugh, P.E.*

C. CALCULATIONS


1. *Calculations titled "PBR Panel, 24 Ga.", 6 pages, prepared by Terrence E. Wolfe, P.E., signed and sealed by Terrence E. Wolfe, P.E. on October 29, 2008.*

D. QUALITY ASSURANCE



1. *By Miami-Dade County Building Code Compliance Office.*

E. MATERIAL CERTIFICATIONS


1. *Tensile Test, prepared by West Penn Material Evaluation, dated September 12, 2007.*

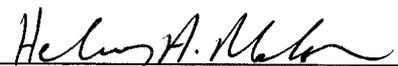


Helmy A. Makar, P.E., M.S.
Product Control Examiner
NOA No. 08-1007.06
Expiration Date: 12/04/2013
Approval Date: 12/04/2008

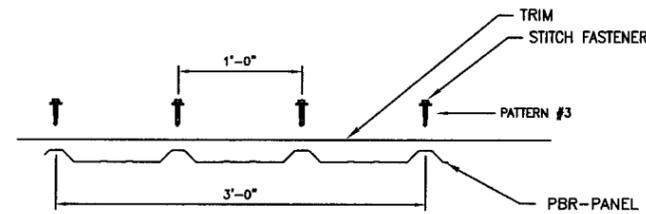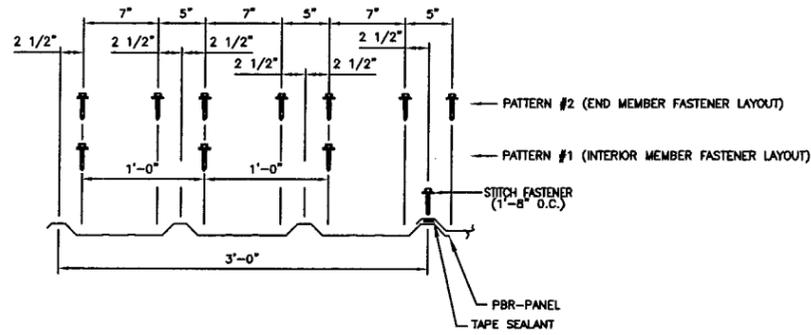

R-PANEL FRAMING AND TRIM SCREW PATTERNS

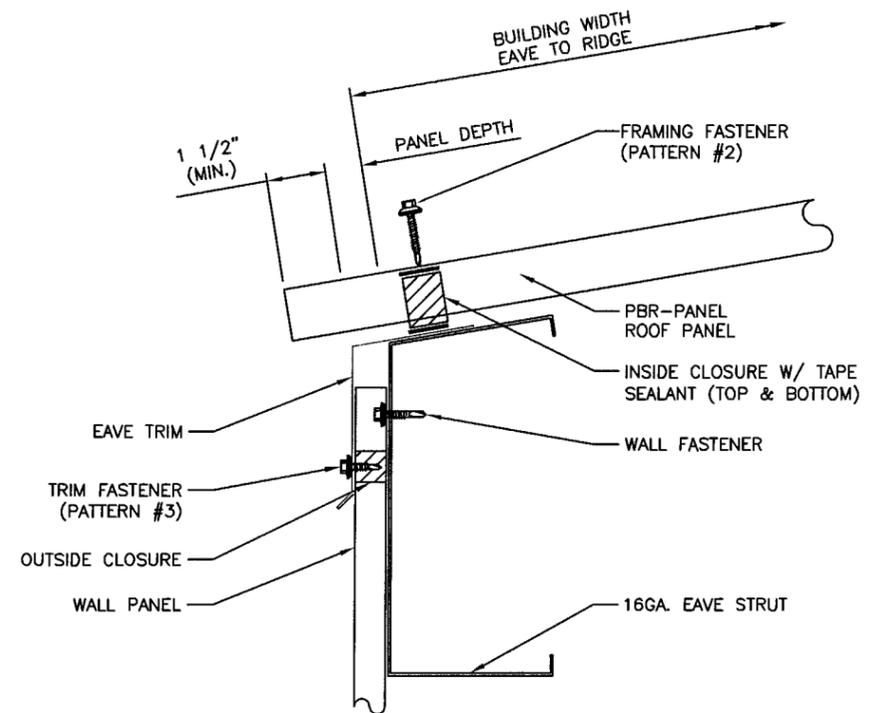


DETAIL @ EAVE

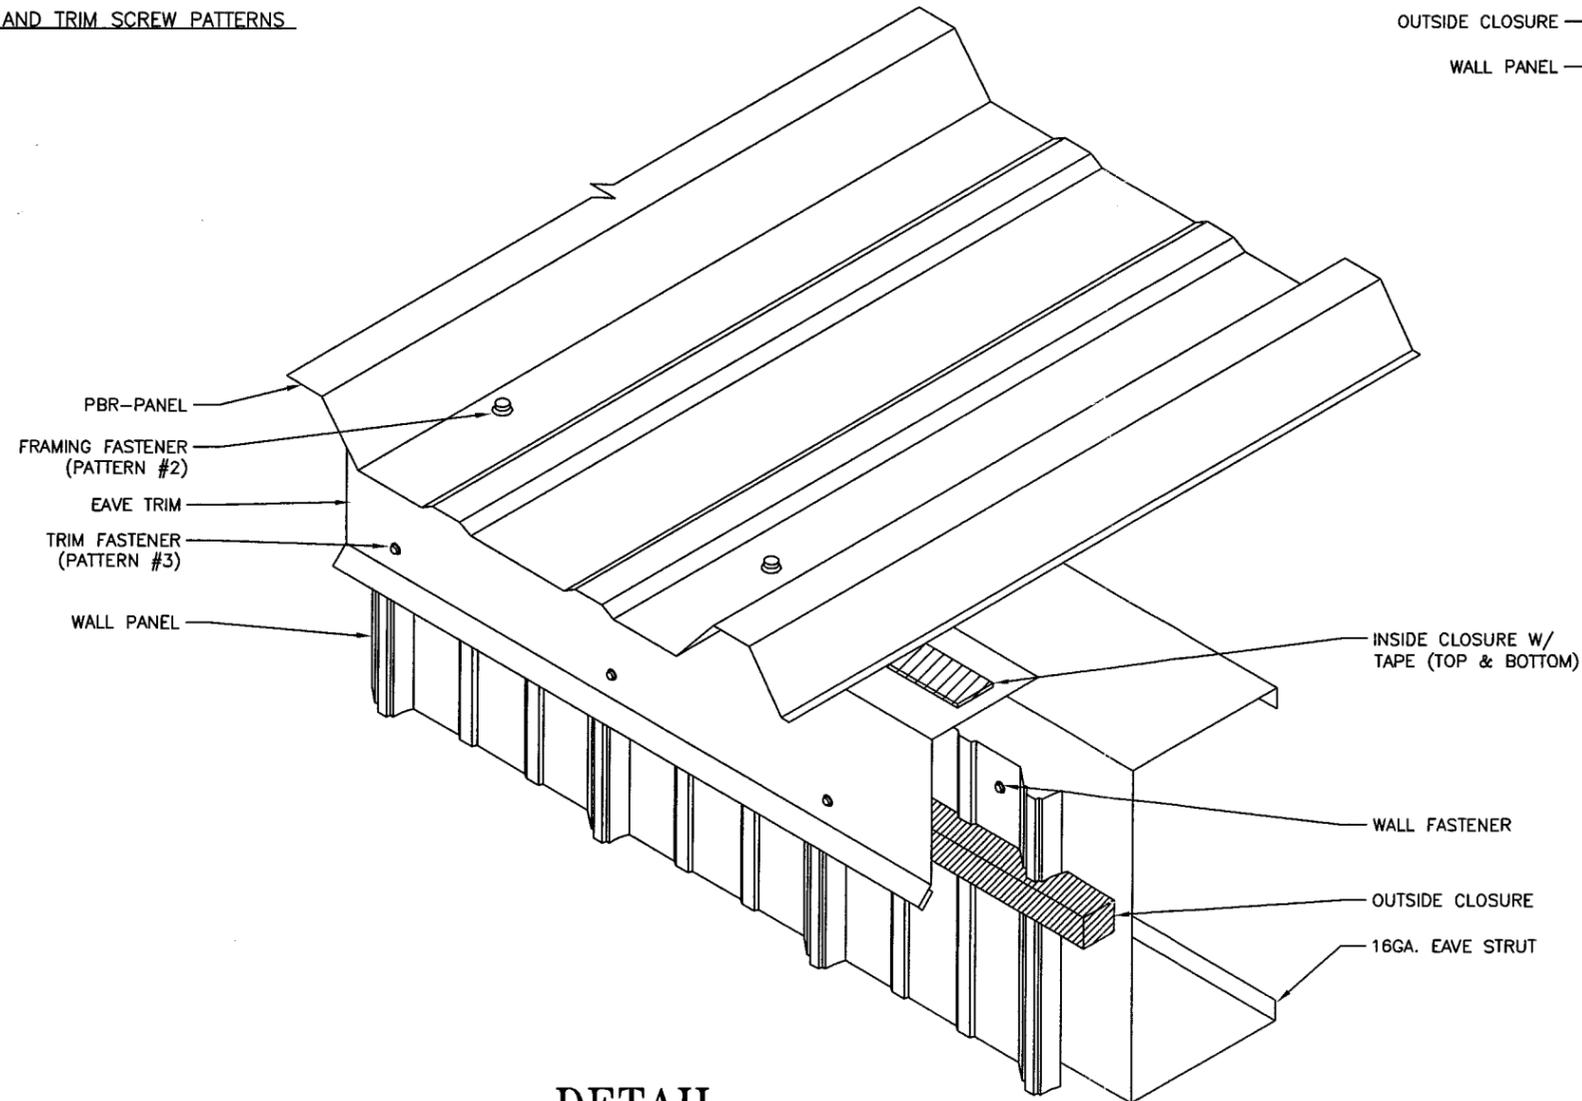

DETAIL @ EAVE (ISOMETRIC VIEW)

Approved as complying with the Florida Building Code
 Date 12/04/2008
 NOA# 08-1007-06
 Miami Dade Product Control Division
 By *Helmy A. Matar*

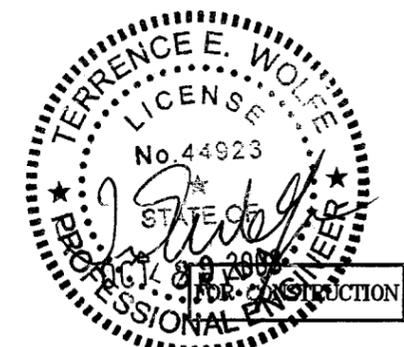



McELROY METAL, INC
 ENGINEERING SERVICES DEPT.
 1500 HAMILTON ROAD - BOSSIER CITY, LA. (818) 747-9000




DADE COUNTY TESTING
 PBR-PANEL WATERHEAD TEST
 McELROY METAL, INC.
 MAN'F. ENG.: TERRENCE E. WOLFE, P.E.
 FL REGISTRATION #: 44923

SCALE: N.T.S.
DATE: 6/11/07
DWN. BY: J. PURDY
CHKD BY: E. OSTER
LOG NO:
E1 OF 5

OCT 29 2008

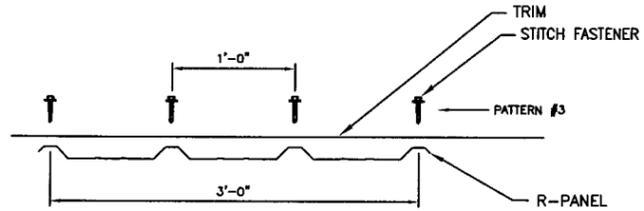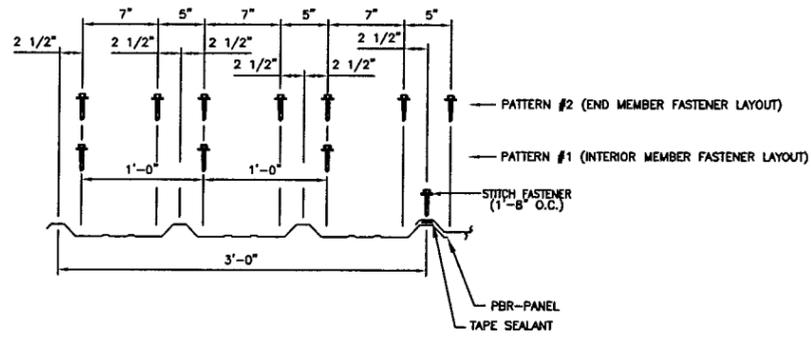


R-PANEL FRAMING AND TRIM SCREW PATTERNS

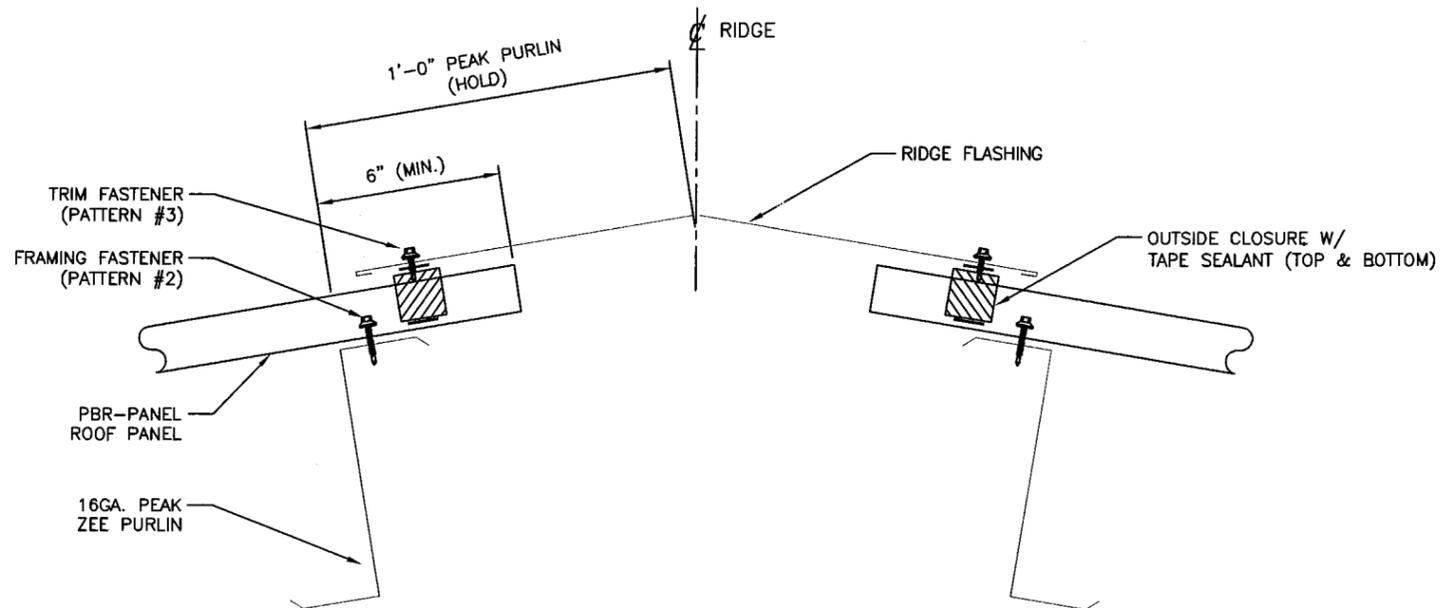

DETAIL @ RIDGE

Approved as complying with the Florida Building Code
 Date: 12/04/2008
 NOA# 08-1007-06
 Miami Dade Product Control Division
 By: *Heley A. Malo*


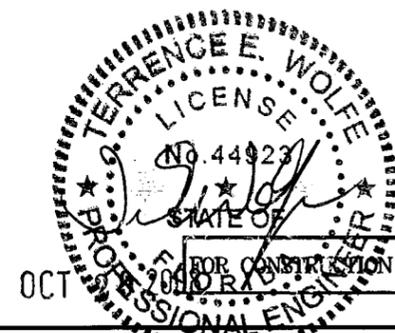


McELROY METAL, INC
 ENGINEERING SERVICES DEPT.
 1500 HAMILTON ROAD - BOSSIER CITY, LA. (518) 747-8000




DADE COUNTY TESTING
 PBR-PANEL WATERHEAD TEST
 McELROY METAL, INC.
 MAN'F. ENG.: TERRENCE E. WOLFE, P.E.
 FL REGISTRATION #: 44923

SCALE: N.T.S.
 DATE: 6/11/07
 DWN. BY: J. PURDY
 CHKD BY: E. OSTET
 LOG NO: _____
 E2 OF 5

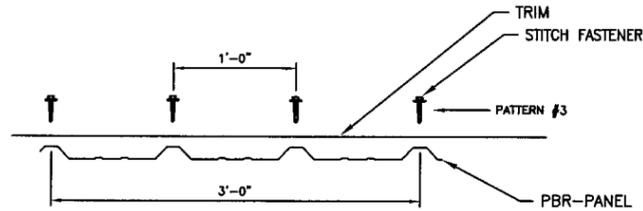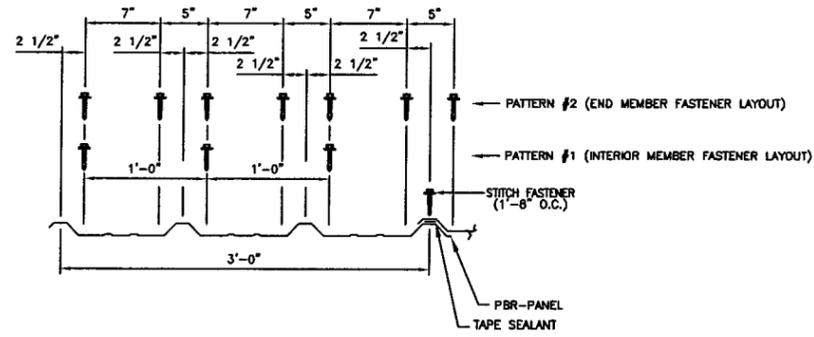


R-PANEL FRAMING AND TRIM SCREW PATTERNS

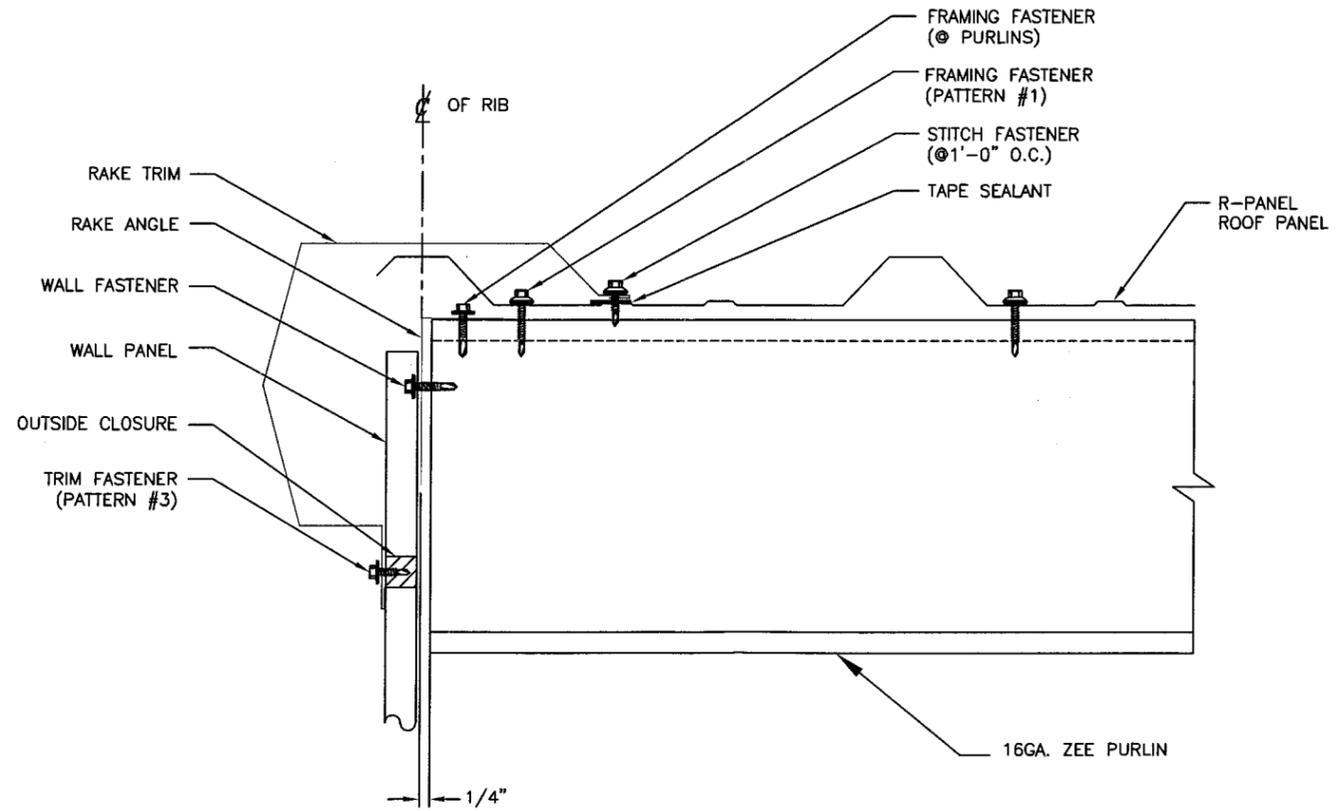

DETAIL @ RAKE

Approved as complying with the Florida Building Code
 Date: 12/04/2008
 NOA# 08-1007-06
 Miami Dade Product Control
 Division
 By: *Helmy A. Helmy*

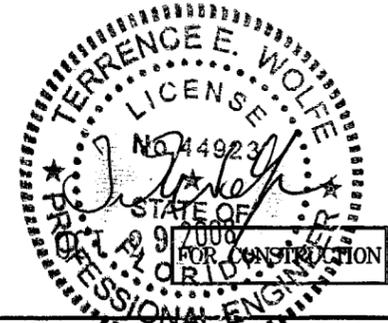


McELROY METAL, INC
 ENGINEERING SERVICES DEPT.
 1500 HAMILTON ROAD - BOSSIER CITY, LA. (518) 747-8000




DADE COUNTY TESTING
 PBR-PANEL WATERHEAD TEST
 McELROY METAL, INC.
 MAN'F. ENG.: TERRENCE E. WOLFE, P.E.
 FL REGISTRATION #: 44923

SCALE: N.T.S.
DATE: 6/11/07
DWN. BY: J. PURDY
CHK'D BY: E. OSTER
LOG NO:
E3 OF 5
DATE ORDER NO. ISSUE


OCT 29 2008

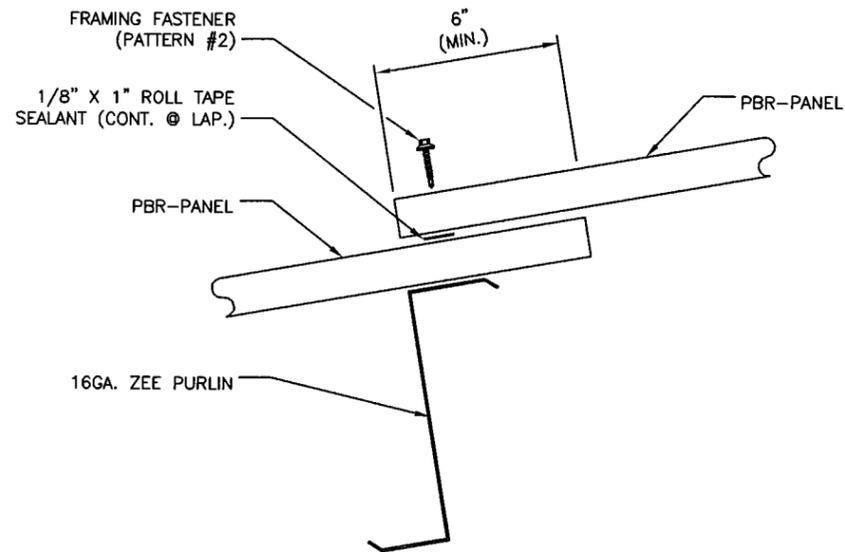


DETAIL
@ PANEL LAP

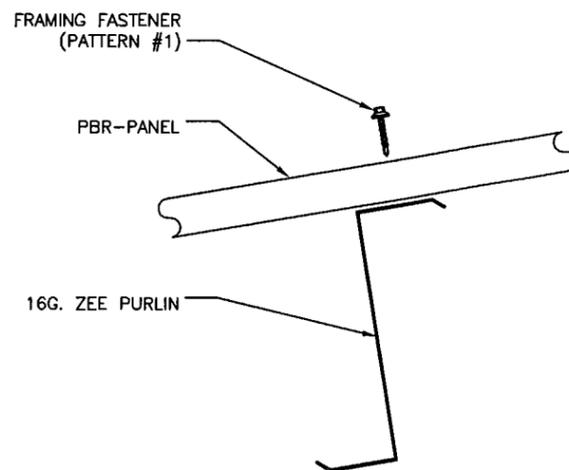


DETAIL
@ ITERMEDIATE PURLIN

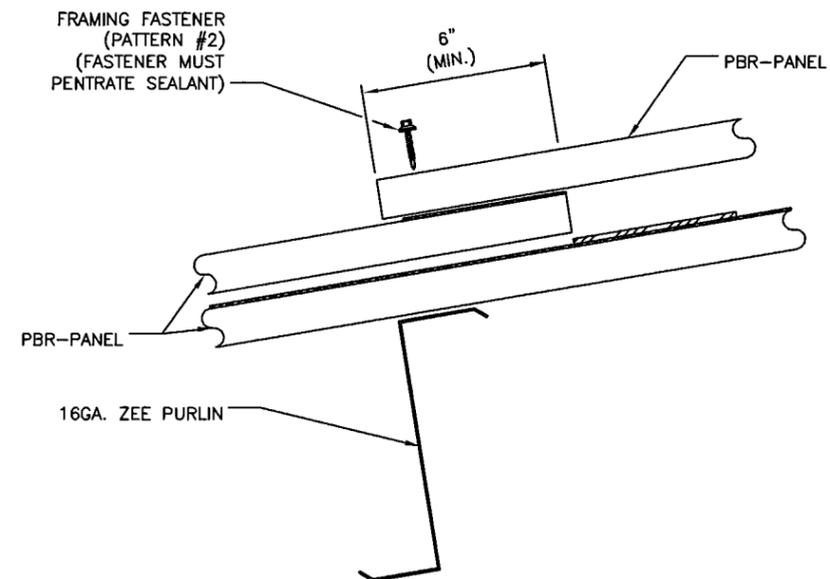

DETAIL A1

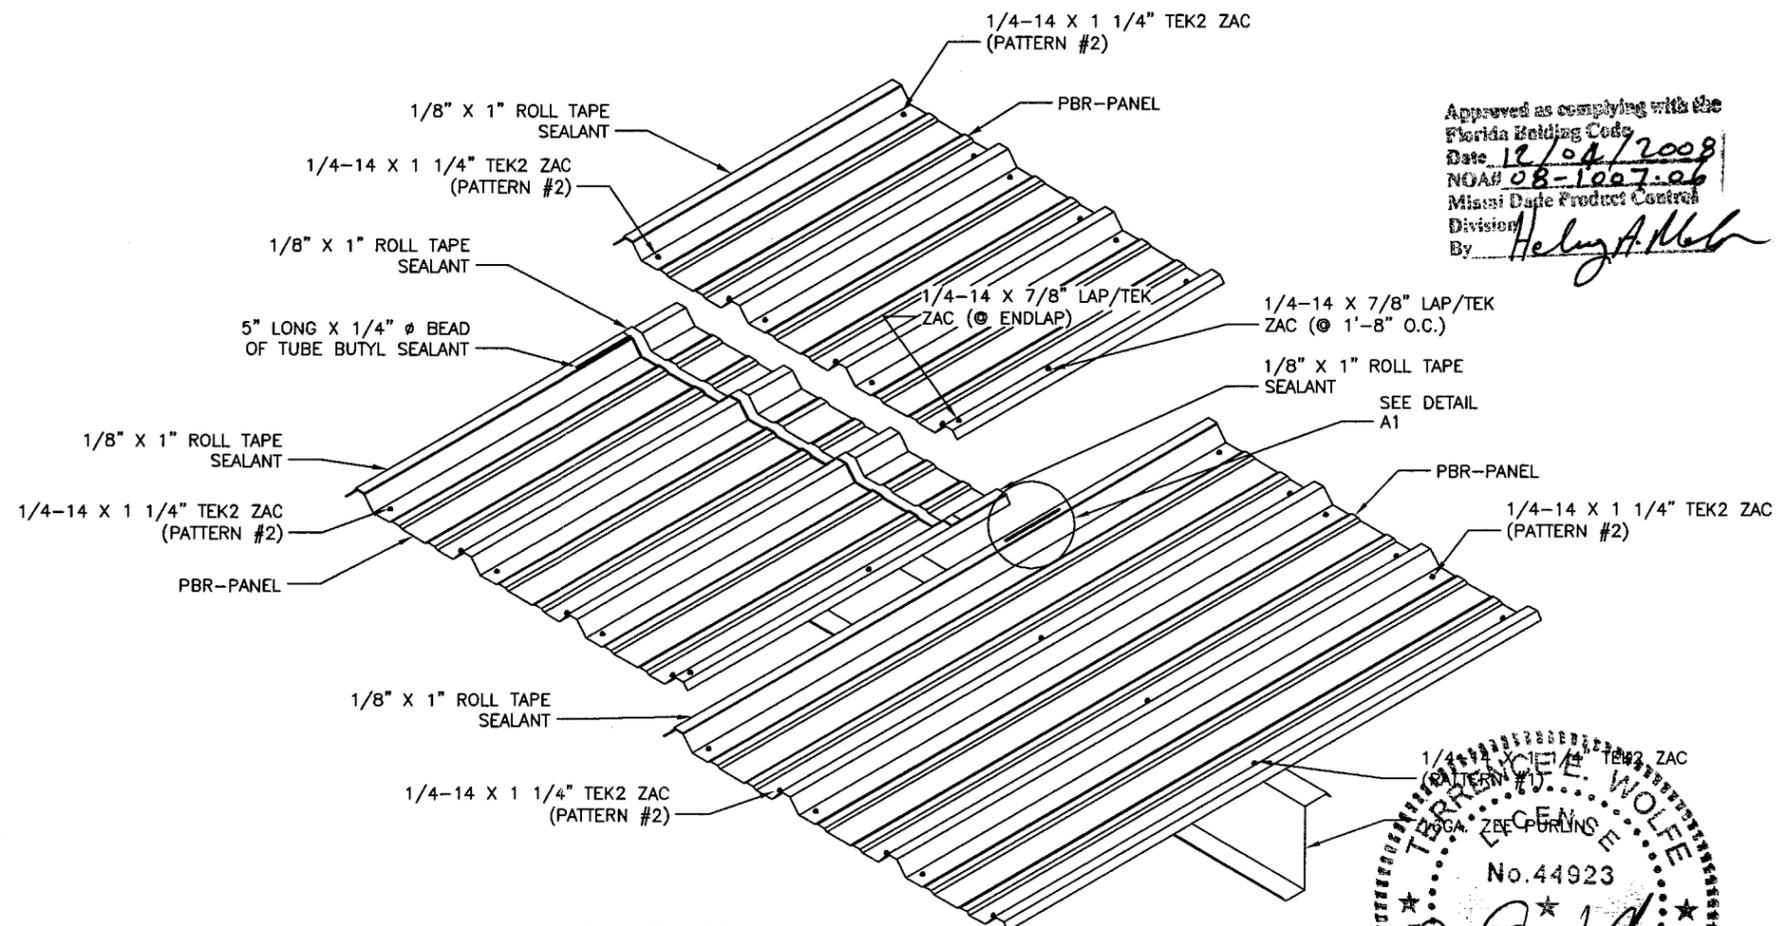

Approved as complying with the
Florida Building Code
Date 12/04/2008
NOAH 08-1007-06
Miami Date Product Control
Division
By Helmy A. Moh

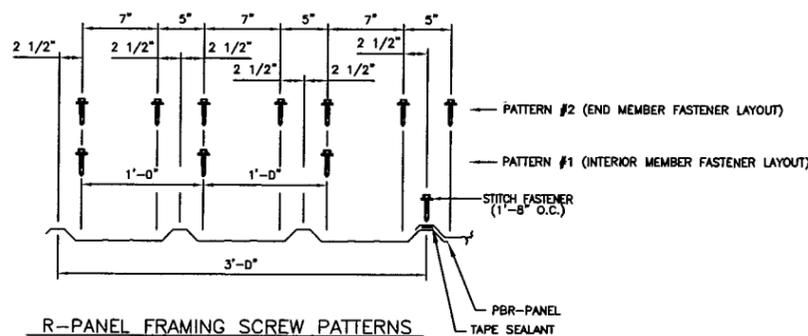

DETAIL
@ PANEL LAP
(ISOMETRIC)



McELROY METAL, INC
ENGINEERING SERVICES DEPT.
1500 HAMILTON ROAD - BOSSIER CITY, LA. (504) 747-8000



DADE COUNTY TESTING
PBR-PANEL WATERHEAD TEST
McELROY METAL, INC.
MAN'F. ENG.: TERENCE E. WOLFE, P.E.
FL REGISTRATION #: 44923

SCALE: N.T.S.
DATE: 6/11/07
DWN. BY: J. PURDY
CHK'D BY: E. OSTEI
LOG NO:
E4 OF 5

OCT 29 2008

