



MIAMI-DADE COUNTY
BUILDING CODE COMPLIANCE OFFICE (BCCO)
PRODUCT CONTROL DIVISION

MIAMI-DADE COUNTY, FLORIDA
METRO-DADE FLAGLER BUILDING

140 WEST FLAGLER STREET, SUITE 1603
MIAMI, FLORIDA 33130-1563
(305) 375-2901 FAX (305) 375-2908

www.miamidade.gov

NOTICE OF ACCEPTANCE (NOA)

U.S. Fence, Inc.
7830 Freeway Circle
Middleburg Heights, OH 44130

SCOPE:

This NOA is being issued under the applicable rules and regulations governing the use of construction materials. The documentation submitted has been reviewed by Miami-Dade County Product Control Division and accepted by the Board of Rules and Appeals (BORA) to be used in Miami Dade County and other areas where allowed by the Authority Having Jurisdiction (AHJ).

This NOA shall not be valid after the expiration date stated below. The Miami-Dade County Product Control Division (In Miami Dade County) and/or the AHJ (in areas other than Miami Dade County) reserve the right to have this product or material tested for quality assurance purposes. If this product or material fails to perform in the accepted manner, the manufacturer will incur the expense of such testing and the AHJ may immediately revoke, modify, or suspend the use of such product or material within their jurisdiction. BORA reserves the right to revoke this acceptance, if it is determined by Miami-Dade County Product Control Division that this product or material fails to meet the requirements of the applicable building code.

This product is approved as described herein, and has been designed to comply with the High Velocity Hurricane Zone of the Florida Building Code.

DESCRIPTION: " Homestyle 8' x 10' " Outdoor Plastic Storage Sheds

APPROVAL DOCUMENT: Drawing No. 528-004, titled " Homestyles 8' x 10' Outdoor Storage Shed ", sheets 1 through 16 of 16, dated 11/25/2008, last revision #1 dated 03/24/09, prepared by Fred S. Cardwell, P.E., P.L.S., signed and sealed by Fred S. Cardwell, P.E., bearing the Miami-Dade County Product Control Approval stamp with the Notice of Acceptance number and the approval date by the Miami-Dade County Product Control Division.

MISSILE IMPACT RATING: None

LABELING: Each unit shall bear a permanent label with the manufacturer's name or logo, city, state and the following statement: "Miami-Dade County Product Control Approved", unless otherwise noted herein.

RENEWAL of this NOA shall be considered after a renewal application has been filed and there has been no change in the applicable building code negatively affecting the performance of this product.

TERMINATION of this NOA will occur after the expiration date or if there has been a revision or change in the materials, use, and/or manufacture of the product or process. Misuse of this NOA as an endorsement of any product, for sales, advertising or any other purposes shall automatically terminate this NOA. Failure to comply with any section of this NOA shall be cause for termination and removal of NOA.

ADVERTISEMENT: The NOA number preceded by the words Miami-Dade County, Florida, and followed by the expiration date may be displayed in advertising literature. If any portion of the NOA is displayed, then it shall be done in its entirety.

INSPECTION: A copy of this entire NOA shall be provided to the user by the manufacturer or its distributors and shall be available for inspection at the job site at the request of the Building Official.


This NOA consists of this page 1, evidence submitted page E-1 as well as approval document mentioned above. The submitted documentation was reviewed by **Helmy A. Makar, P.E. M.S.**



Helmy A. Makar
05/13/2009

NOA No. 08-1212.02
Expiration Date: 05/13/2014
Approval Date: 05/13/2009

AREA FOR APPROVAL STAMPS

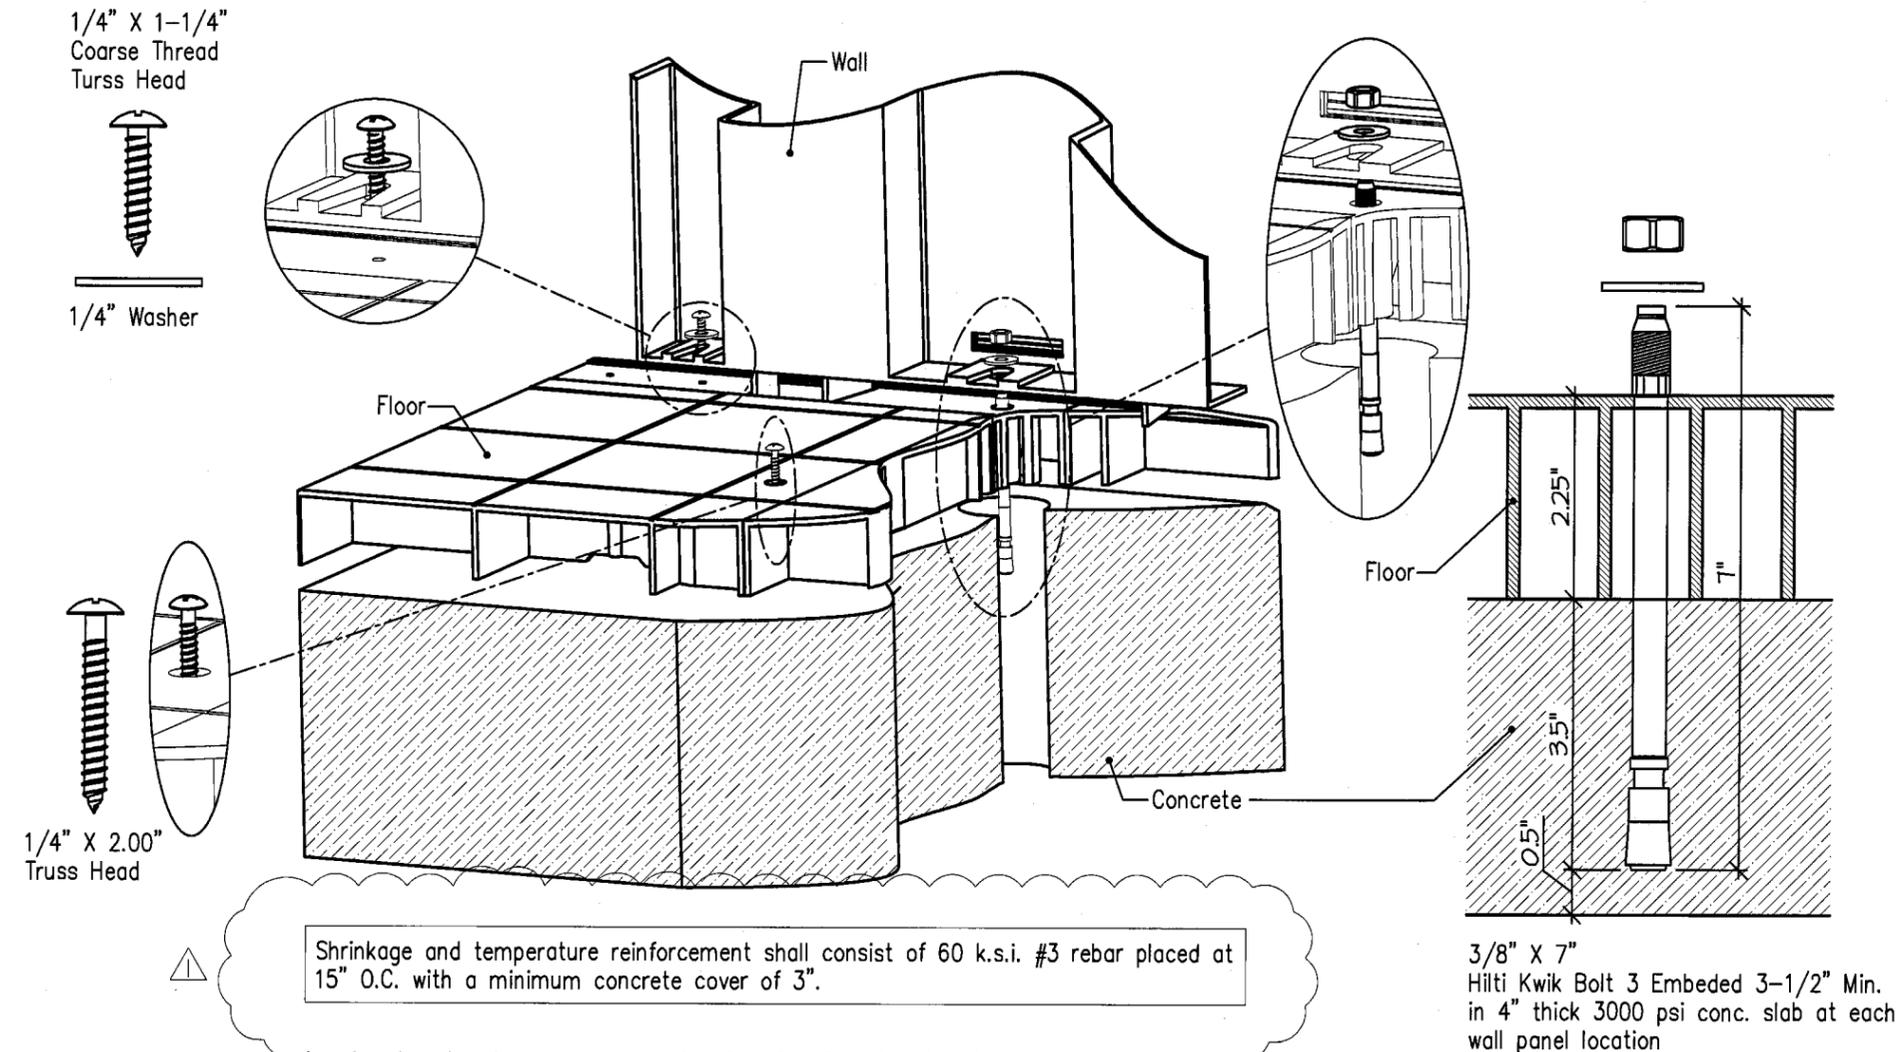

Approved as complying with the Florida Building Code
 Date 05/13/2009
 NOA# 08-1212-02
 Miami Dade Product Control
 Division
 By Helmy A. Mabe

HOMESTYLES
 FLOOR TO WALL AND SLAB
DETAIL
 SCALE: N.T.S.

REV	BY	DATE	DESCRIPTION
1	BWB	3-24-09	

THESE PLANS WERE DESIGNED IN ACCORDANCE WITH THE 2007 FLORIDA BUILDING CODE FOR A THREE SECOND GUST OF 90 MPH.

FRED S. CARDWELL, P.E., P.L.S.

ALABAMA# 14469
 GEORGIA# 14241

FLORIDA# 15607
 INDIANA# 20338
 LOUISIANA# 20548
 MISSISSIPPI# 8925
 N. CAROLINA# 11108
 TEXAS# 54100

1000 SOUTH BELCHER ROAD
 BLDG-A / UNIT #11 LARGO,
 FLORIDA 33771
 VOICE: 727-524-1905
 FAX: 727-524-1299

U.S. FENCE, INC.

REVIEW FOR APPLICATION - HOMESTYLES 8' x 10' OUTDOOR STORAGE SHED
 7830 FREEWAY CIRCLE
 MIDDLEBURG HEIGHTS, OH 44130
 PH: (810) 235-0400 FAX: (810) 235-0401

DETAILS

THIS DRAWING IS NOT VALID
 UNLESS SIGNED IN PURPLE INK.

Fred S. Cardwell
 4-9-09

DATE:	11/25/08
DRAWN BY:	KMS
CHECKED BY:	FSC
SCALE:	NONE
W.O. NO:	528-004

SHEET
528-004
 7 OF 16

