



DEPARTMENT OF REGULATORY AND ECONOMIC RESOURCES (RER)  
BOARD AND CODE ADMINISTRATION DIVISION

MIAMI-DADE COUNTY  
PRODUCT CONTROL SECTION  
11805 SW 26 Street, Room 208  
Miami, Florida 33175-2474  
T (786) 315-2590 F (786) 315-2599

[www.miamidade.gov/economy](http://www.miamidade.gov/economy)

## NOTICE OF ACCEPTANCE (NOA)

Net Zero Building Systems, Inc.  
7980 SW Jack James Drive  
Stuart, Florida 34997

### SCOPE:

This NOA is being issued under the applicable rules and regulations governing the use of construction materials. The documentation submitted has been reviewed and accepted by Miami-Dade County RER- Product Control Section to be used in Miami Dade County and other areas where allowed by the Authority Having Jurisdiction (AHJ).

This NOA shall not be valid after the expiration date stated below. The Miami-Dade County Product Control Section (In Miami Dade County) and/or the AHJ (in areas other than Miami Dade County) reserve the right to have this product or material tested for quality assurance purposes. If this product or material fails to perform in the accepted manner, the manufacturer will incur the expense of such testing and the AHJ may immediately revoke, modify, or suspend the use of such product or material within their jurisdiction. RER reserves the right to revoke this acceptance if it is determined by Miami-Dade County Product Control Section that this product or material fails to meet the requirements of the applicable building code.

This product is approved as described herein and has been designed to comply with the High Velocity Hurricane Zone of the Florida Building Code.

### DESCRIPTION: "Stand Up Wall System"

**APPROVAL DOCUMENT:** Drawing No. 20-268, titled "Stand Up Wall System", sheets 1 through 16 of 16, prepared by Tilteco, Inc., dated October 09, 2020, signed and sealed by Walter A. Tillit Jr., P.E., on October 12, 2020 bearing the Miami-Dade County Product Control Revision stamp with the Notice of Acceptance number and the expiration date by the Miami-Dade County Product Control Section.

### MISSILE IMPACT RATING: Large and Small Missile Impact Resistant

**LABELING:** Each panel shall bear a permanent label with the manufacturer's name or logo, Stuart, Florida and the following statement: "Miami-Dade County Product Control Approved", unless otherwise noted herein.

**RENEWAL** of this NOA shall be considered after a renewal application has been filed and there has been no change in the applicable building code negatively affecting the performance of this product.

**TERMINATION** of this NOA will occur after the expiration date or if there has been a revision or change in the materials, use, and/or manufacture of the product or process. Misuse of this NOA as an endorsement of any product, for sales, advertising or any other purposes shall automatically terminate this NOA. Failure to comply with any section of this NOA shall be cause for termination and removal of NOA.

**ADVERTISEMENT:** The NOA number preceded by the words Miami-Dade County, Florida, and followed by the expiration date may be displayed in advertising literature. If any portion of the NOA is displayed, then it shall be done in its entirety.

**INSPECTION:** A copy of this entire NOA shall be provided to the user by the manufacturer or its distributors and shall be available for inspection at the job site at the request of the Building Official.

This NOA revises NOA #19-0405.01 and consists of this page 1, evidence submitted pages E-1, E-2, E-3 & E-4 as well as approval document mentioned above.

The submitted documentation was reviewed by Helmy A. Makar, P.E., M.S.



*Helmy A. Makar*  
03/04/2021

NOA No. 20-1102.13  
Expiration Date: 03/28/2023  
Approval Date: 03/04/2021  
Page 1

**NOTICE OF ACCEPTANCE: EVIDENCE SUBMITTED**

**1. EVIDENCE SUBMITTED UNDER PREVIOUS APPROVAL #13-0107.04**

**A. DRAWINGS**

1. *Drawing No. 12-146, titled "Stand Up Wall System", sheets 1 through 16 of 16, prepared by Tilteco, Inc., dated December 19, 2012, last revision #2 dated March 14, 2013, signed and sealed by Walter A. Tillit, Jr., P.E., on March 15, 2013.*

**B. TESTS**

1. *Test reports on Uniform Static Air Pressure Test, per TAS- 202-94, Cyclic Test Pressure per TAS-203, and Impact Test per TAS-201, Racking Load Test per ASTM E-72, along with marked-up drawings and installation diagram of wall panel, prepared by Blackwater Testing, Inc., Test Report No. BT-SR-12-001, dated December 05, 2012, signed and sealed by Yamil G. Kuri, P.E., on December 12, 2012.*

**C. CALCULATIONS**

1. *Calculation titled "Stand Up Wall System", 13 pages, prepared by Tilteco. Inc., dated December 21, 2012, signed and sealed by Walter A. Tillit Jr., P.E.*

**D. QUALITY ASSURANCE**

1. *By Miami-Dade County Department of Regulatory and Economic Resources.*

**E. MATERIAL CERTIFICATIONS**

1. *None.*

**F. OTHERS**

1. *Compliance letter by Tilteco, Inc., dated December 20, 2012, signed and sealed by Walter A. Tillit, Jr., P.E., certifying that this product complies with the 2010 Florida Building Code.*


**2. EVIDENCE SUBMITTED UNDER PREVIOUS APPROVAL #15-0611.04**

**A. DRAWINGS**

1. *Drawing No. 16-048, titled " Stand Up Wall System ", sheets 1 through 16 of 16, prepared by Tilteco, Inc., dated April 22, 2016, signed and sealed by Walter A. Tillit Jr., P.E.*

**B. TESTS**

1. *None.*

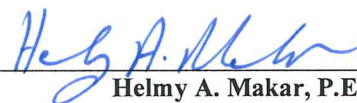

Helmy A. Makar, P.E., M.S.  
Product Control Section Supervisor  
NOA No. 20-1102.13  
Expiration Date: 03/28/2023  
Approval Date: 03/04/2021



**NOTICE OF ACCEPTANCE: EVIDENCE SUBMITTED**

**C. CALCULATIONS**

1. *None.*

**D. QUALITY ASSURANCE**

1. *By Miami-Dade County Department of Regulatory and Economic Resources.*

**E. MATERIAL CERTIFICATIONS**

1. *None.*

**F. OTHERS**

1. *Compliance letter by Tilteco, Inc., dated May 05, 2015, signed and sealed by Walter A. Tillit, Jr., P.E., certifying that this product complies with the 2014 Florida Building Code.*

**3. EVIDENCE SUBMITTED UNDER PREVIOUS APPROVAL #17-1218.04**

**A. DRAWINGS**

1. *Drawing No. 17-289, titled " Stand Up Wall System ", sheets 1 through 16 of 16, prepared by Tilteco, Inc., dated November 10, 2017, signed and sealed by Walter A. Tillit Jr., P.E.*

**B. TESTS**

1. *None.*

**C. CALCULATIONS**

1. *None.*

**D. QUALITY ASSURANCE**

1. *By Miami-Dade County Department of Regulatory and Economic Resources.*

**E. MATERIAL CERTIFICATIONS**

1. *None.*

**F. OTHERS**

1. *Compliance letter by Tilteco, Inc., dated November 10, 2017, signed and sealed by Walter A. Tillit, Jr., P.E., certifying that this product complies with the 2017 Florida Building Code.*




Helmy A. Makar, P.E., M.S.  
Product Control Section Supervisor  
NOA No. 20-1102.13  
Expiration Date: 03/28/2023  
Approval Date: 03/04/2021

**Net Zero Building Systems, Inc.**

**NOTICE OF ACCEPTANCE: EVIDENCE SUBMITTED**

- 4. EVIDENCE SUBMITTED UNDER PREVIOUS APPROVAL #18-0711.01**
- A. DRAWINGS**  
1. *None.*
- B. TESTS**  
1. *None.*
- C. CALCULATIONS**  
1. *None.*
- D. QUALITY ASSURANCE**  
1. *By Miami-Dade County Department of Regulatory and Economic Resources.*
- E. MATERIAL CERTIFICATIONS**  
1. *None.*
- F. OTHERS**  
1. *Compliance letter by Tilteco, Inc., dated November 10, 2017, signed and sealed by Walter A. Tillit, Jr., P.E., certifying that this product complies with the 2017 Florida Building Code.*
- 5. EVIDENCE SUBMITTED UNDER PREVIOUS APPROVAL #19-0405.01**
- A. DRAWINGS**  
1. *None.*
- B. TESTS**  
1. *None.*
- C. CALCULATIONS**  
1. *None.*
- D. QUALITY ASSURANCE**  
1. *By Miami-Dade County Department of Regulatory and Economic Resources.*
- E. MATERIAL CERTIFICATIONS**  
1. *None.*
- F. OTHERS**  
1. *Compliance letter by Tilteco, Inc., dated November 10, 2017, signed and sealed by Walter A. Tillit, Jr., P.E., certifying that this product complies with the 2017 Florida Building Code.*

  
\_\_\_\_\_  
Helmy A. Makar, P.E., M.S.  
Product Control Section Supervisor  
NOA No. 20-1102.13  
Expiration Date: 03/28/2023  
Approval Date: 03/04/2021



**Net Zero Building Systems, Inc.**

**NOTICE OF ACCEPTANCE: EVIDENCE SUBMITTED**

**6. NEW EVIDENCE SUBMITTED**

**A. DRAWINGS**

1. *Drawing No. 20-268, titled " Stand Up Wall System ", sheets 1 through 16 of 16, prepared by Tilteco, Inc., dated October 09, 2020, signed and sealed by Walter A. Tillit Jr., P.E., on October 12, 2020.*

**B. TESTS**

1. *None.*

**C. CALCULATIONS**

1. *None.*

**D. QUALITY ASSURANCE**


1. *By Miami-Dade County Department of Regulatory and Economic Resources.*

**E. MATERIAL CERTIFICATIONS**

1. *None.*

**F. OTHERS**

1. *Compliance letter by Tilteco, Inc., dated October 08, 2020, signed and sealed by Walter A. Tillit, Jr., P.E., certifying that this product complies with the 2020 Florida Building Code.*

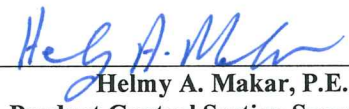  
\_\_\_\_\_  
Helmy A. Makar, P.E., M.S.  
Product Control Section Supervisor  
NOA No. 20-1102.13  
Expiration Date: 03/28/2023  
Approval Date: 03/04/2021



GENERAL NOTES:

1. THIS PRODUCT APPROVAL DOCUMENT (P.A.D.) APPLIES ONLY TO THE STRUCTURAL WALL PANELS INDICATED AND SPECIFIED ON THIS DRAWING, WHICH HAVE BEEN VERIFIED FOR COMPLIANCE IN ACCORDANCE WITH THE 2017 (6th EDITION) & 2020 (7th EDITION) OF THE FLORIDA BUILDING CODE.
- DESIGN WIND LOADS SHALL BE DETERMINED AS PER SECTION 1620 OF THE ABOVE MENTIONED CODE, USING ASCE 7-10 (FBC 2017) & ASCE 7-16 (FBC 2020) FOR INSTALLATIONS AND SHALL NOT EXCEED THE MAXIMUM (A.S.D.) DESIGN PRESSURE RATINGS & LOAD CAPACITIES INDICATED ON THIS SHEET.
- IN ORDER TO VERIFY THE ABOVE CONDITION, ULTIMATE DESIGN WIND LOADS DETERMINED PER ASCE 7-10 & ASCE 7-16 SHALL BE FIRST REDUCED TO A.S.D. DESIGN WIND LOADS BY MULTIPLYING THEM BY 0.6 IN ORDER TO COMPARE THESE W/ MAX. (A.S.D.) DESIGN PRESSURE RATINGS & LOAD CAPACITIES INDICATED ON THIS SHEET.
- DESIGN DEAD AND LIVE LOADS SHALL BE DETERMINED IN ACCORDANCE WITH SECTION 1616 OF THE FLORIDA BUILDING CODE.
2. BUILDING DIMENSIONS, DETAILS, UPLIFT, OVERTURNING, FOUNDATION, ROOF AND OTHER ELEMENTS WHERE WALL PANELS WILL BE INSTALLED SHALL BE DESIGNED BY A FLORIDA REGISTERED PROFESSIONAL ENGINEER OR ARCHITECT AND REVIEWED BY THE STRUCTURAL PLANS EXAMINER OF THE CORRESPONDING BUILDING DEPARTMENT IN ORDER TO ISSUE A PERMIT FOR CONSTRUCTION.
3. ALL ELECTRICAL, MECHANICAL DETAILS AND PARTS AND FIRE RATING PROVISIONS ARE NOT PART OF THIS APPROVAL AND SHALL BE PREPARED BY A FLORIDA REGISTERED PROFESSIONAL ENGINEER AND REVIEWED BY THE CORRESPONDING BUILDING DEPARTMENT IN ORDER TO ISSUE A PERMIT FOR CONSTRUCTION.
4. ALL COMPONENTS FOR THIS PRODUCT SHALL BE AS INDICATED ON COMPONENTS ON SHEET 3 AND AT BILL OF MATERIALS ON SHEET 2.
5. ALL SCREWS AT COMPONENT # 4 SHALL BE CORROSION RESISTANT AS PER DIN 50018 AND SHALL COMPLY W/ FLORIDA BUILDING CODE SECTION 2411.3.3.4.
6. WALL PANEL SYSTEM IS DESIGNED TO BE INSTALLED AS AN EXTERIOR BEARING OR NON BEARING WALL:
- 6.1 WHEN INSTALLED AS A BEARING WALL, PANEL SHALL BE Laterally SUPPORTED BY A CONCRETE SLAB AND FOUNDATION AT THE BOTTOM, AND ROOF TRUSSES OR RAFTERS WITH SHEATHING AT TOP, AT A SPACINGS NOT TO EXCEED 24" ON CENTERS. WALL CONNECTION TO ROOF SYSTEM SHALL BE PERFORMED BY A FLORIDA REGISTERED PROFESSIONAL ENGINEER OR ARCHITECT AND REVIEWED BY THE STRUCTURAL PLANS EXAMINER OF THE CORRESPONDING BUILDING DEPARTMENT IN ORDER TO ISSUE A PERMIT FOR CONSTRUCTION. STRUCTURAL DESIGN SHALL INCLUDE PROVISIONS FOR ALL LOADS DEVELOPED AT THE JOINT BETWEEN WALL PANELS AND ROOF SYSTEM.
- 6.2 WHEN INSTALLED AS A NON BEARING WALL, PANEL SHALL BE Laterally SUPPORTED BY CONCRETE SLABS/BEAMS, WOOD OR STEEL STRUCTURAL BEAMS. SPACING BETWEEN LATERAL SUPPORT SHALL NOT TO EXCEED 24" ON CENTERS ON BUILDINGS WITHOUT A CONCRETE SLAB. FOR BUILDINGS WITH CONCRETE SLABS OR CONTINUOUS CONCRETE BEAMS, INSTALLATION SHALL BE AS PER SECTION X-X, SHEET 4. STRUCTURAL ADEQUACY OF EXISTING BUILDING SHALL BE VERIFIED BY THE PERMIT HOLDER.

- 6.3 MAXIMUM A.S.D. ALLOWABLES: OBTAINED THRU TESTING PERFORMED AS PER TAS 201, 202, 203 AND ASTM E-72, AS PER BLACKWATER TESTING INC REPORT # BT-SR-12-001:
- LARGE MISSILE IMPACT RESISTANT: 50 FT/SEC. MISSILE SPEED.
- MAXIMUM PANEL HEIGHT: 144"
- MAXIMUM PANEL WIDTH: 96" @ SOLID PANELS & 144" @ PANELS W/ OPENINGS.
- MAXIMUM A.S.D. COMPRESSION LOAD PER PANEL W/ OPENINGS : 10000 Lb (833 Lb/FT)
- MAXIMUM A.S.D. COMPRESSION LOAD PER SOLID PANEL : 9360 Lb (1170 Lb/FT)
- MAXIMUM A.S.D. TENSION LOAD PER PANEL W/ OPENINGS : 10000 Lb (833 Lb/FT)
- MAXIMUM A.S.D. TENSION LOAD PER SOLID PANEL : 8800 Lb (1100 Lb/FT)
- MAXIMUM A.S.D. RACKING LOAD PER PANEL: 2730 Lb (340 Lb/FT)
- MAXIMUM LATERAL A.S.D. DESIGN PRESSURE RATING FOR PANELS WITH OR W/O OPENINGS : ±100.0 psf
- 6.4 ONLY SOLID PANELS (WITH NO OPENINGS) SHALL BE CONSIDERED TO RESIST THE RACKING FORCES.
7. COMPONENT 9 SHALL COMPLY W/ ACI 506 & 318-14 STANDARDS.
8. (a) THIS P.A.D. PREPARED BY THIS ENGINEER IS GENERIC AND DOES NOT PROVIDE INFORMATION FOR A SITE SPECIFIC PROJECT; i.e. WHERE THE SITE CONDITIONS DEVIATE FROM THE P.A.D.
- (b) CONTRACTOR TO BE RESPONSIBLE FOR THE SELECTION, PURCHASE AND INSTALLATION INCLUDING LIFE SAFETY OF THIS PRODUCT BASED ON THIS P.A.D. PROVIDED HE/SHE DOES NOT DEVIATE FROM THE CONDITIONS DETAILED ON THIS DOCUMENT. CONSTRUCTION SAFETY AT SITE IS THE CONTRACTOR'S RESPONSIBILITY.
- (c) THIS P.A.D. WILL BE CONSIDERED INVALID IF MODIFIED.
- (d) SITE SPECIFIC PROJECTS SHALL BE PREPARED BY A FLORIDA REGISTERED ENGINEER OR ARCHITECT WHICH WILL BECOME THE PROFESSIONAL OF RECORD (P.O.R.) FOR THE PROJECT AND WHO WILL BE RESPONSIBLE FOR THE PROPER USE OF THE P.A.D. PROFESSIONAL OF RECORD, ACTING AS A DELEGATED ENGINEER TO THE P.A.D. ENGINEER SHALL SUBMIT TO THIS LATTER THE SITE SPECIFIC DRAWINGS FOR REVIEW.
- (e) ORIGINAL P.A.D. SHALL BEAR THE DATE AND ORIGINAL SEAL AND SIGNATURE OF THE PROFESSIONAL ENGINEER THAT PREPARED IT.
9. A PERMANENT PANEL MANUFACTURER'S LABEL SHALL BE PLACED ON THE EXPOSED SURFACE OF THE PANEL. ONE LABEL SHALL BE PLACED FOR EVERY PANEL. LABEL SHALL READ AS FOLLOWS:
- "STAND UP WALL SYSTEM"
- NET ZERO BUILDING SYSTEMS, LLC.
- STUART, FLORIDA
- MIAMI-DADE COUNTY PRODUCT CONTROL APPROVED.

PRODUCT REVISED  
as complying with the Florida  
Building Code  
Acceptance No 20-1102.13  
Expiration Date 03/28/2023  
By H. G. A. M. M.  
Miami Dade Product Control

THIS DRAWING SHALL ONLY BE USED TO  
OBTAIN PERMITS IN THE STATE OF FLORIDA

MIAMI DADE COUNTY		P.E. SEAL/SIGNATURE/DATE		©2020 TILTECO, INC. <b>TILTECO INC.</b> TILLIT TESTING & ENGINEERING COMPANY 6355 N.W. 36th. St., Ste. 305 - VIRGINIA GARDENS, FL 33166 Phone : (305)871-1530 . Fax : (305)871-1531 e-mail: tilteco@aol.com CA-0006719 WALTER A. TILLIT Jr., P.E. FLORIDA Lic. # 44167		FLORIDA BUILDING CODE (High Velocity Hurricane Zone)			
STAND UP WALL SYSTEM						M.P DRAWN BY:			
NET ZERO BUILDING SYSTEMS, LLC.						10/9/2020 DATE			
7978 SW JACK JAMES DR. STUART, FLORIDA 34997 PH: (954) 205-9577						20-268 DRAWING No			
REV. No	DESCRIPTION	DATE	REV. No	DESCRIPTION	DATE	SHEET 1 OF 16			
1	OLD 17-289	10/9/20	5	-	-				
2	-	-	6	-	-				
3	-	-	7	-	-				
4	-	-	8	-	-				



## BILL OF MATERIALS

ITEM #	DESCRIPTION	REMARKS
①	STUD : 16 GAGE ASTM A-653 SQ GRADE 50, G 60 GALVANIZED COLD FORMED STEEL	USE AT ALL FRAME MEMBERS
②	5/16"x2 1/4" NUT EYE BOLT: HOT DIP GALVANIZED STEEL W/ 800 # WORKING TENSION CAPACITY	INCLUDES DOUBLE NUT, LOCATED AT 4 CORNERS /PANEL AT ENDS AND MID LENGTH OF TOP, BOTT. & INTERMEDIATE HORIZONTAL (20 PER PANEL)
③	1 LB/FT³ EXPANDED POLYSTYRENE BOARD	SEE DETAIL FOR MIN. DIMENSIONS, MANUFACTURED BY DYPLAST PRODUCTS LLC W/ MIAMI DADE COUNTY PRODUCT APPROVAL.
④	FRAME FASTENER: # 10 x 3/4" ZINC PLATED SELF DRILLING SHEET METAL STEEL SCREW	AS MANUFACTURED BY GRABBER CONCORD CA 94520 MODEL # F.P. 101875 LYZ
⑤	DEFORMED WIRE D-4.5 (0.239" Ø) W/ 85 ksi TENSILE STRENGTH & W/ 75 ksi YIELD STRENGTH, PER ASTM A-496.	MANUFACTURED BY WIRE PRODUCTS INC OF FLORIDA. INSTALLED IN PLACE USING (20) ② FOR EACH 8' x 12' WALL PANEL. SEE TYPICAL PANEL ELEVATION ON SHEETS 6, 7, 12 & 13.
⑥	EXTERIOR WIRE MESH: 14 GAGE (0.075" Ø) ASTM A-641 2"x2" G-25 GALVANIZED CARBON STEEL WIRE W/ 60ksi TENSILE STRENGTH	MANUFACTURED BY WIRE PRODUCTS INC OF FLORIDA. TIED TO ⑤ AT LOCATIONS SHOWN ON TYPICAL PANEL ELEVATION ON SHEETS 7, 10 & 13.
⑦	FILLER SILL ANCHORS: 5/8" Ø x 6" LDT HARDENED CARBON STEEL GRADES ZINC PLATED SELF THREADING CONCRETE SCREW	MANUFACTURED BY RED HEAD, SPACED 24" O.C MAX . W/ 6 3/4" MIN. EDGE DISTANCE FROM LONG EDGE OF SLAB & AT 4" FROM EDGE OF PANEL AND 4 1/2" MIN. EMBEDMENT.
⑨	REINFORCED SHOTCRETE COVER, 3" THICK	f'c= 3500 psi @ 7 DAYS & 7000 psi @ 28 DAYS. REINFORCED W/ ⑤ & ⑥ SEE COMPONENT ⑨ ON SHEET 2
⑪	WATER PROOFING SELF-ADHERED MEMBRANE W/ MODEL GRACE ICE & WATER SHIELD	LOCATE @ SILL JOINT W/ SLAB, MANUFACTURED BY GRACE, USE ADHESIVE SIDE TO CONCRETE SLAB, USE 7" MIN. WIDE MEMBRANE. SEE DETAIL "Z" ON SHEET 4.

PRODUCT REVISED  
as complying with the Florida  
Building Code  
Acceptance No. 20-1102-13  
Expiration Date 03/28/2023  
By Healy A. Mohr  
Miami Dade Product Control

**FLORIDA BUILDING CODE (High Velocity Hurricane Zone)**

MIAMI DADE COUNTY

PROFESSIONAL ENGINEER

STATE OF FLORIDA

10/12/2010

P.E. SEAL/SIGNATURE/DATE

©2020 TILTECO, INC.

TILTECO INC.

TILLIT TESTING & ENGINEERING COMPANY

6355 N.W. 36th. St., Ste. 305 - VIRGINIA GARDENS, FL 33166

Phone : (305)871-1530 . Fax : (305)871-1531

e-mail: tilteco@aol.com

CA-0006719

WALTER A. TILLIT Jr., P.E.

FLORIDA Lic. # 44167

STAND UP WALL SYSTEM

NET ZERO BUILDING SYSTEMS, LLC.

7978 SW JACK JAMES DR.

STUART, FLORIDA 34997

PH: (954) 205-9577

REV. No	DESCRIPTION	DATE	REV. No	DESCRIPTION	DATE
1	OLD 17-289	10/9/20	5	-	-
2	-	-	6	-	-
3	-	-	7	-	-
4	-	-	8	-	-


M.P.  
DRAWN BY:

10/9/2020  
DATE


20-268  
DRAWING No

SHEET 2 OF 16




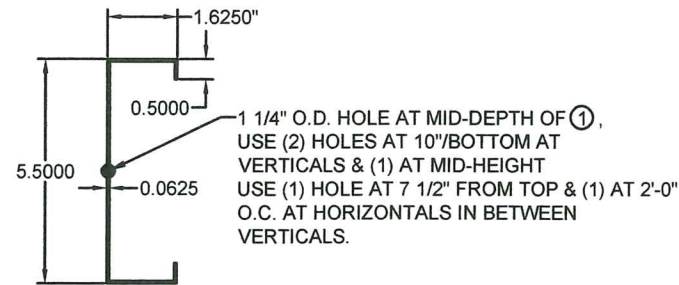


① **STUD**  
N.T.S

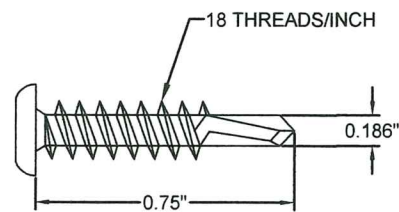


④ **FRAME FASTENER**  
N.T.S

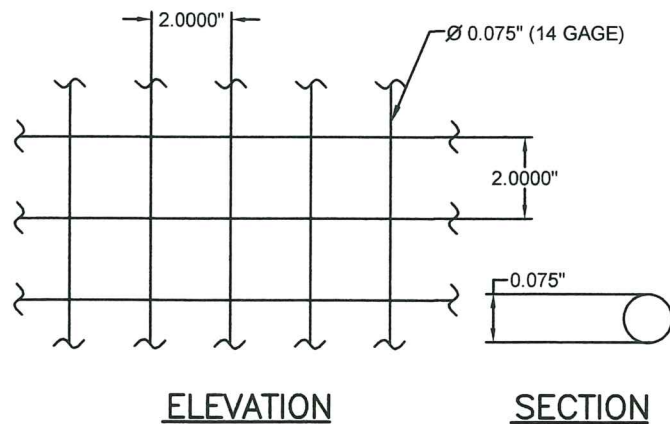


⑥ **EXTERIOR WIRE MESH**  
N.T.S.

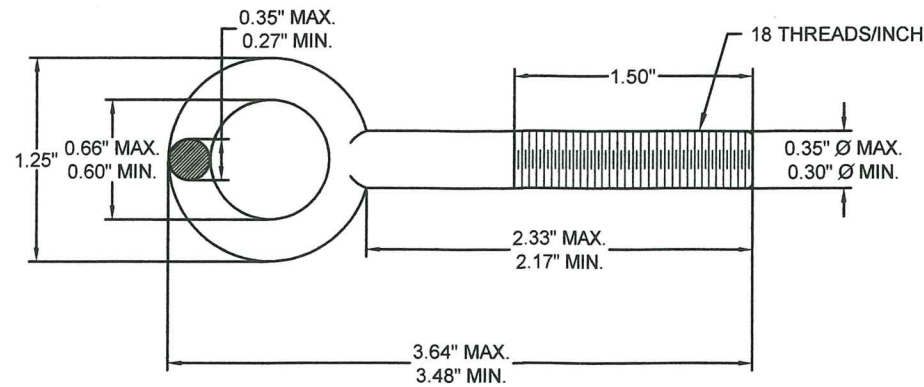

② **5/16"x 2 1/4" NUT EYE BOLT**  
N.T.S

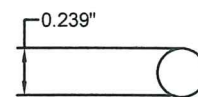


⑤ **DEFORMED WIRE D-4.5**  
N.T.S.

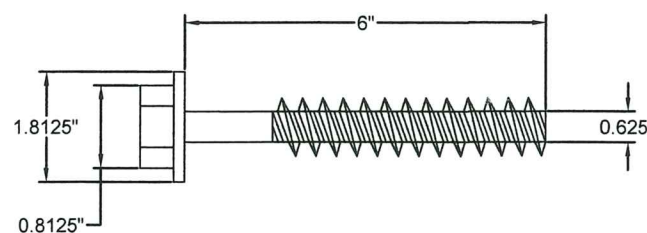


⑦ **FILLER SILL ANCHOR**  
N.T.S.

PRODUCT REVISED  
as complying with the Florida  
Building Code  
Acceptance No. 20-1102.13  
Expiration Date 03/28/2023  
By *Hedy A. Miller*  
Miami Dade Product Control

## COMPONENTS

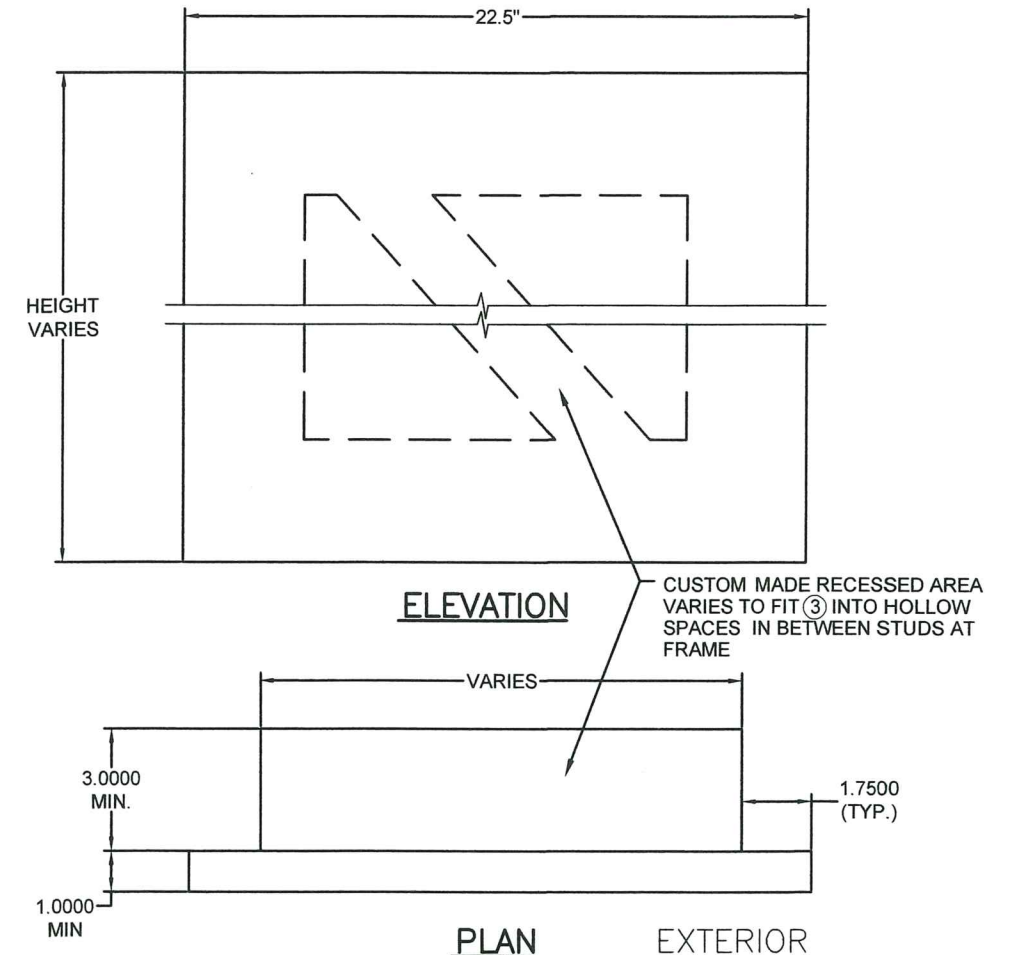

③ **EXPANDED POLYSTYRENE BOARD**  
N.T.S

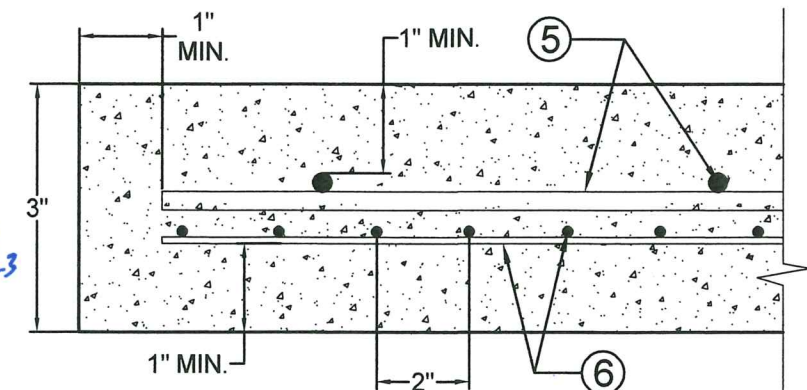


⑨ **REINFORCED CONCRETE COVER**  
N.T.S.


FLORIDA BUILDING CODE (High Velocity Hurricane Zone)

MIAMI DADE COUNTY		©2020 TILTECO, INC. <b>TILTECO INC.</b> TILLY TESTING & ENGINEERING COMPANY 6355 N.W. 36th. St., Ste. 305 - VIRGINIA GARDENS, FL 33166 Phone : (305)871-1530 . Fax : (305)871-1531 e-mail: tilteco@aol.com CA-0006719 WALTER A. TILLIT Jr., P.E. FLORIDA Lic. # 44167	<b>STAND UP WALL SYSTEM</b>		M.P. DRAWN BY:
			<b>NET ZERO BUILDING SYSTEMS, LLC.</b> 7978 SW JACK JAMES DR. STUART, FLORIDA 34997 PH: (954) 205-9577		10/9/2020 DATE
			REV. No. DESCRIPTION DATE 1 OLD 17-289 10/9/20 2 - - - 3 - - - 4 - - -	REV. No. DESCRIPTION DATE 5 - - - 6 - - - 7 - - - 8 - - -	<b>20-268</b> DRAWING No SHEET 3 OF 16



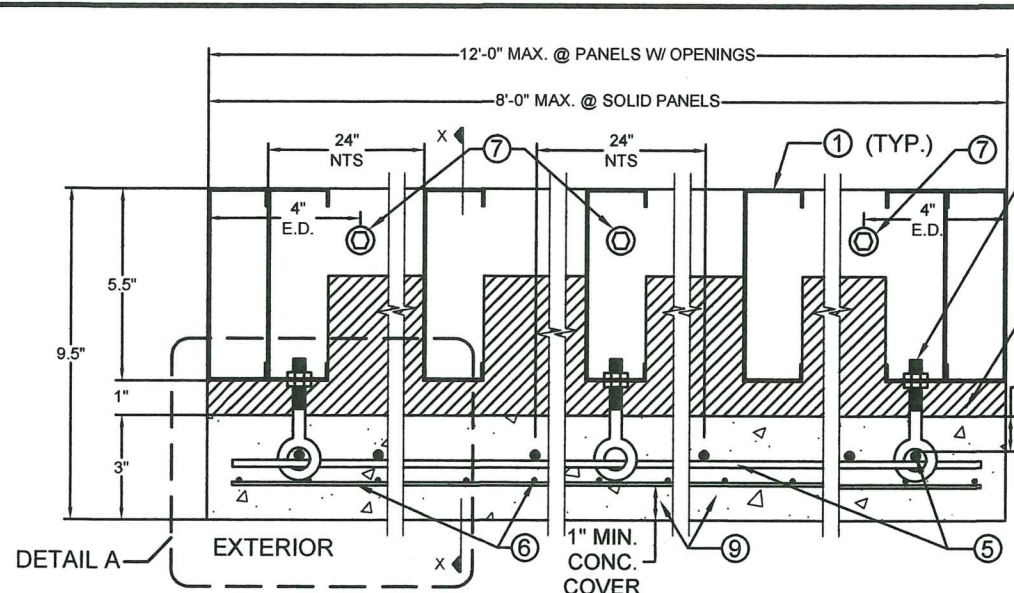


**TYPICAL HORIZONTAL SECTION  
Y-Y AT PANEL**  
N.T.S.

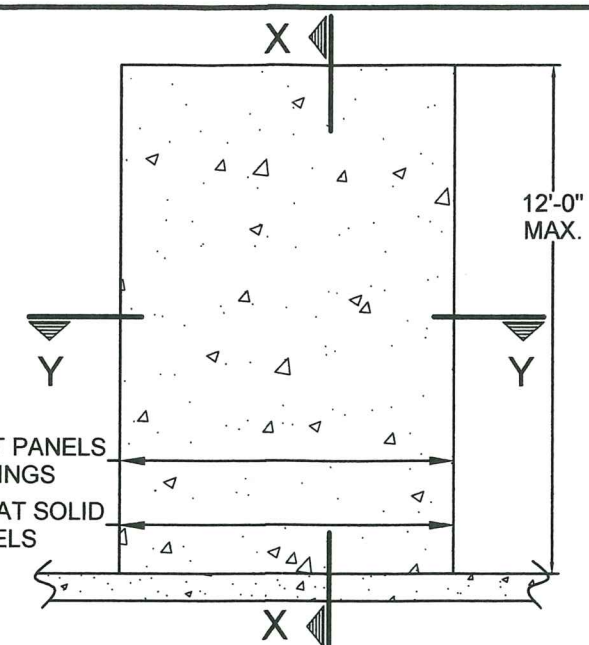


**TYPICAL PANEL ELEVATION (EXTERIOR)**


ROOF STRUCTURE  
(NOT PART OF THIS  
NOA, SEE NOTE 6/1)

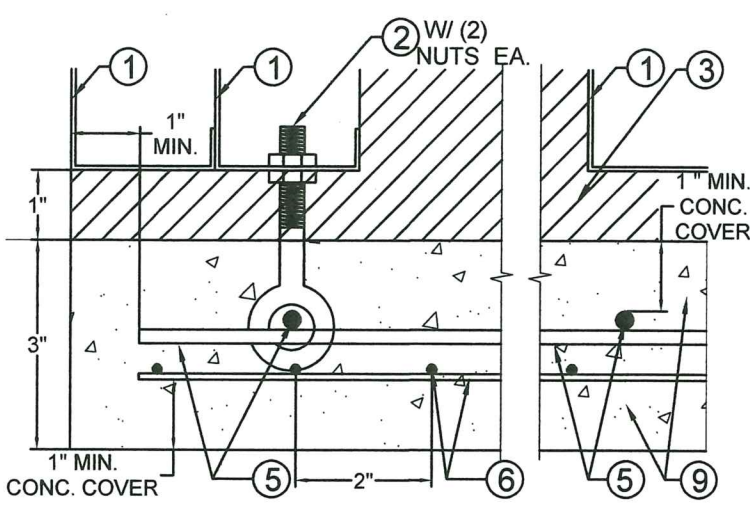

**EXTERIOR  
DETAIL "A"**  
N.T.S.

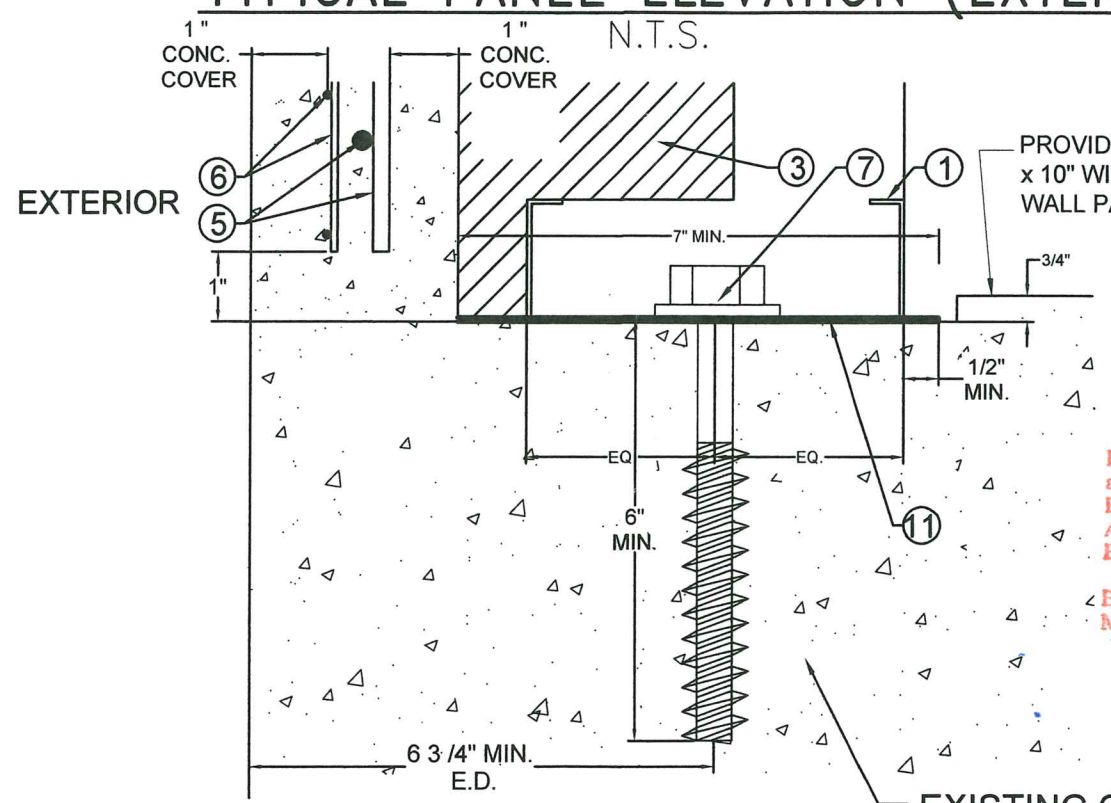

**DETAIL "Z"**  
N.T.S.

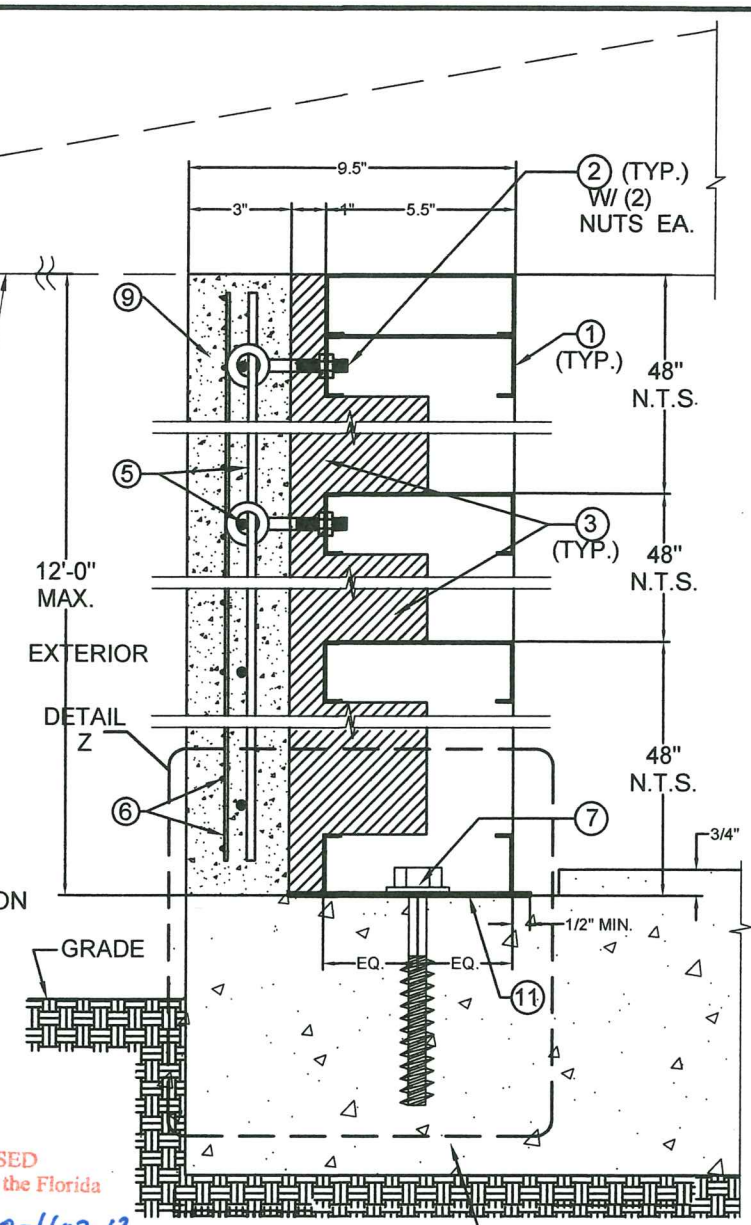

**TYPICAL VERTICAL SECTION  
X-X AT PANEL**  
N.T.S.

PRODUCT REVISED  
as complying with the Florida  
Building Code  
Acceptance No. 20-1102.13  
Expiration Date 03/25/2023  
By: *Heidi A. Miller*  
Miami Data Product Control


EXISTING CONC.  
FOUNDATION MIN. 8" THK  
W/ MIN.  $f_c = 3$  ksi  
(SEE NOTE 6/1)

EXISTING CONC.  
MIN. 8" THK W/ MIN.  
 $f_c = 3$  ksi (SEE NOTE 6/1)

FLORIDA BUILDING CODE (High Velocity Hurricane Zone)

MIAMI DADE COUNTY P.E. SEAL/SIGNATURE/DATE 10/12/2020	No. 44167 STATE OF FLORIDA PROFESSIONAL ENGINEER WALTER A. TILLIT JR. LICENSE	©2020 TILTECO, INC. <b>TILTECO INC.</b> TILTECO TESTING & ENGINEERING COMPANY 6355 N.W. 36th St., Ste. 305 - VIRGINIA GARDENS, FL 33166 Phone : (305)871-1530 . Fax : (305)871-1531 e-mail: tilteco@aol.com CA-0006719 WALTER A. TILLIT JR., P.E. FLORIDA Lic. # 44167	<b>STAND UP WALL SYSTEM</b>		M.P. DRAWN BY:
			<b>NET ZERO BUILDING SYSTEMS, LLC.</b> 7978 SW JACK JAMES DR. STUART, FLORIDA 34997 PH: (954) 205-9577		10/9/2020 DATE
			REV. No. DESCRIPTION DATE REV. No. DESCRIPTION DATE 1 OLD 17-289 10/9/20 5 - - - 2 - - - 6 - - - 3 - - - 7 - - - 4 - - - 8 - - -	<b>20-268</b> DRAWING No	
					SHEET 4 OF 16



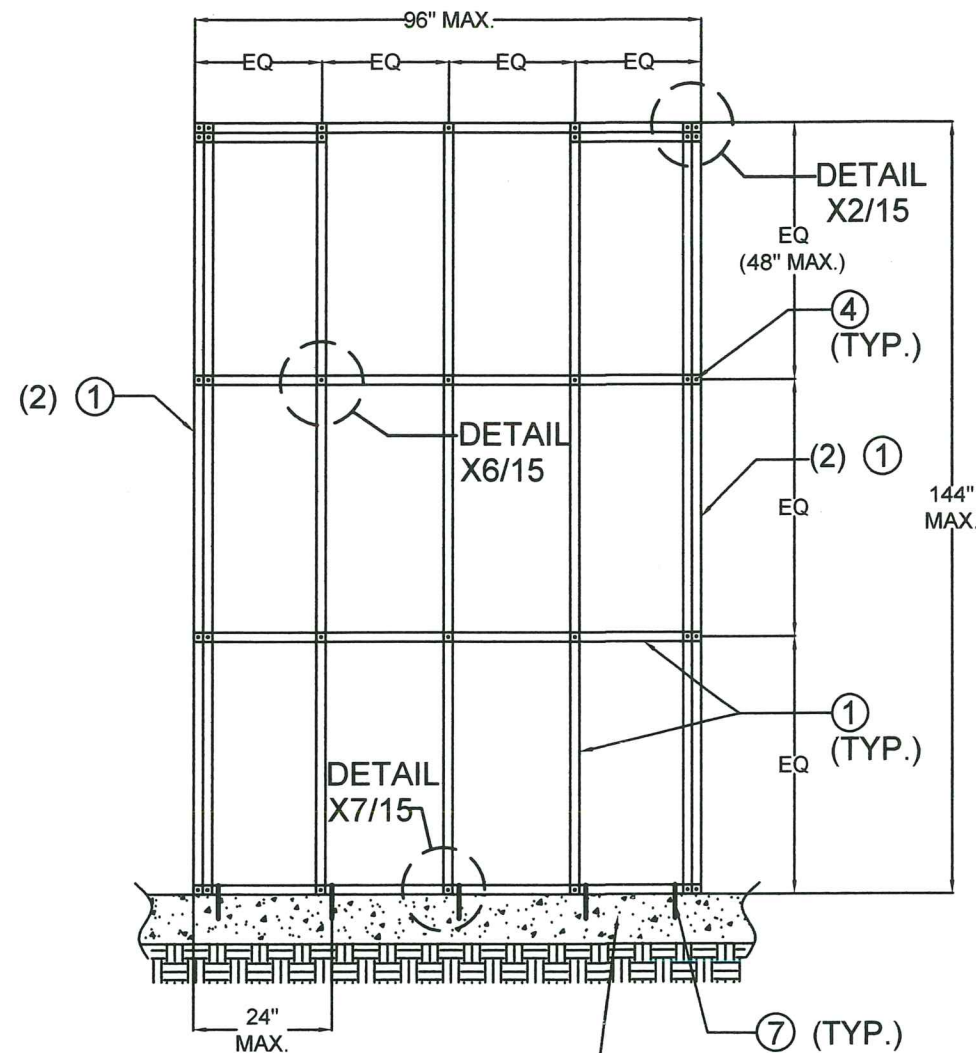

EXISTING CONCRETE REQ'D (8" THK MIN.)  
W/ MIN.  $f_c = 3$  ksi (SEE NOTE 6/1)


# TYPICAL SINGLE SOLID PANEL FRAMING ELEVATION W/ 1 N.T.S.

PRODUCT REVISED  
as complying with the Florida  
Building Code  
Acceptance No. 20-1102.13  
Expiration Date 03/28/2023  
By *Hugh A. Tillit Jr.*  
Miami Dade Product Control

FLORIDA BUILDING CODE (High Velocity Hurricane Zone)

MIAMI DADE COUNTY P.E. SEAL/SIGNATURE/DATE		WALTER A. TILLIT JR. LICENSE No. 44167 STATE OF FLORIDA PROFESSIONAL ENGINEER 10/12/2020		©2020 TILTECO, INC. <b>TILTECO INC.</b> TILTECO TESTING & ENGINEERING COMPANY 6395 N.W. 36th. St., Ste. 305 - VIRGINIA GARDENS, FL 33166 Phone : (305)871-1530 . Fax : (305)871-1531 e-mail: tilteco@aol.com CA-0006719 WALTER A. TILLIT Jr., P.E. FLORIDA Lic. # 44167		STAND UP WALL SYSTEM		M.P. DRAWN BY:	
						NET ZERO BUILDING SYSTEMS, LLC. 7978 SW JACK JAMES DR. STUART, FLORIDA 34997 PH: (954) 205-9577		10/9/2020 DATE	
REV. No 1 2 3 4		DESCRIPTION OLD 17-289 - - -		DATE 10/9/20 - - -		REV. No 5 6 7 8		DESCRIPTION - - - -	
								20-268 DRAWING No SHEET 5 OF 16	



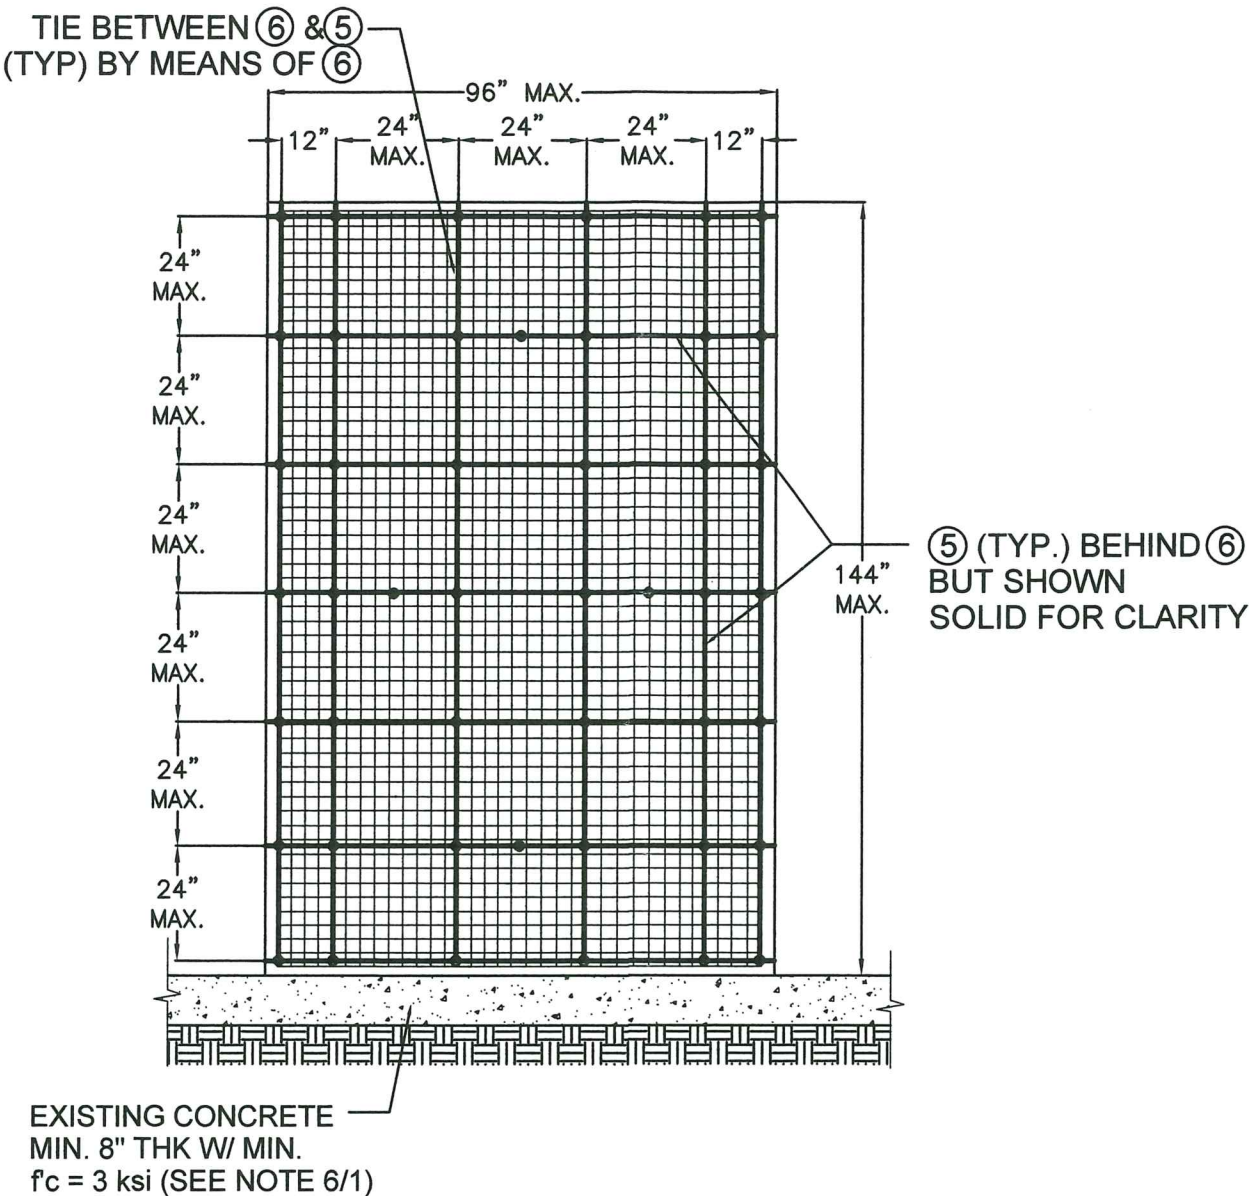

TYPICAL SINGLE SOLID PANEL ELEVATION  
W/ ⑥ LAYOUT OVER ⑤ (EXTERIOR)  
N.T.S.


PRODUCT REVISED  
as complying with the Florida  
Building Code  
Acceptance No. 20-1102.13  
Expiration Date 03/28/2023  
By *Walter A. Tillit Jr.*  
Miami Dade Product Control

FLORIDA BUILDING CODE (High Velocity Hurricane Zone)


MIAMI DADE COUNTY		©2020 TILTECO, INC. <b>TILTECO INC.</b> TILTECO TESTING & ENGINEERING COMPANY 8355 W.W. 36th. St., Ste. 305 - VIRGINIA GARDENS, FL 33166 Phone : (305)871-1530 . Fax : (305)871-1531 e-mail: tilteco@aol.com CA-0006719 WALTER A. TILLIT Jr., P.E. FLORIDA Lic. # 44167	STAND UP WALL SYSTEM		M.P. DRAWN BY:				
			NET ZERO BUILDING SYSTEMS, LLC. 7978 SW JACK JAMES DR. STUART, FLORIDA 34997 PH: (954) 205-9577		10/9/2020 DATE				
			REV. No	DESCRIPTION	DATE	REV. No	DESCRIPTION	DATE	20-268 DRAWING No
			1	OLD 17-289	10/9/20	5	-	-	SHEET 7 OF 16
			2	-	-	6	-	-	
			3	-	-	7	-	-	
			4	-	-	8	-	-	





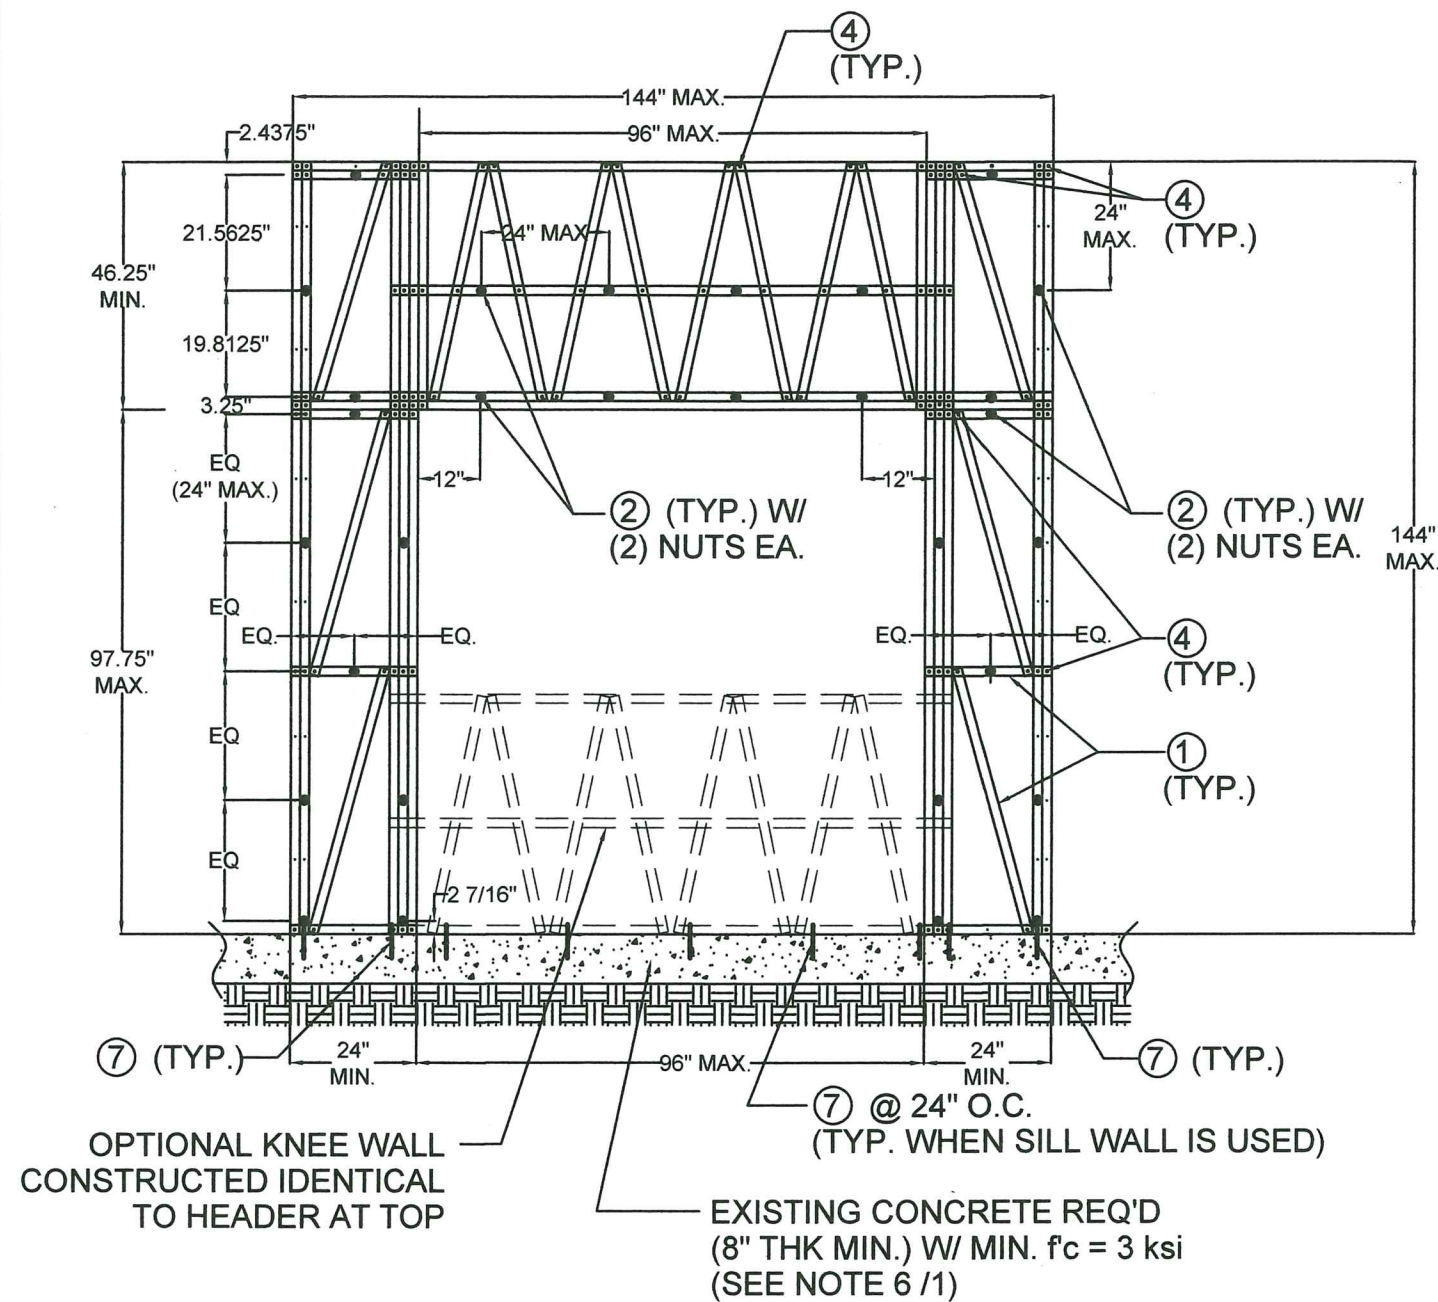

**TYPICAL ELEVATION FOR SINGLE PANEL**  
**W/ OPENING W/ (2) LAYOUT OVER (1) (EXTERIOR)**  
 N.T.S.

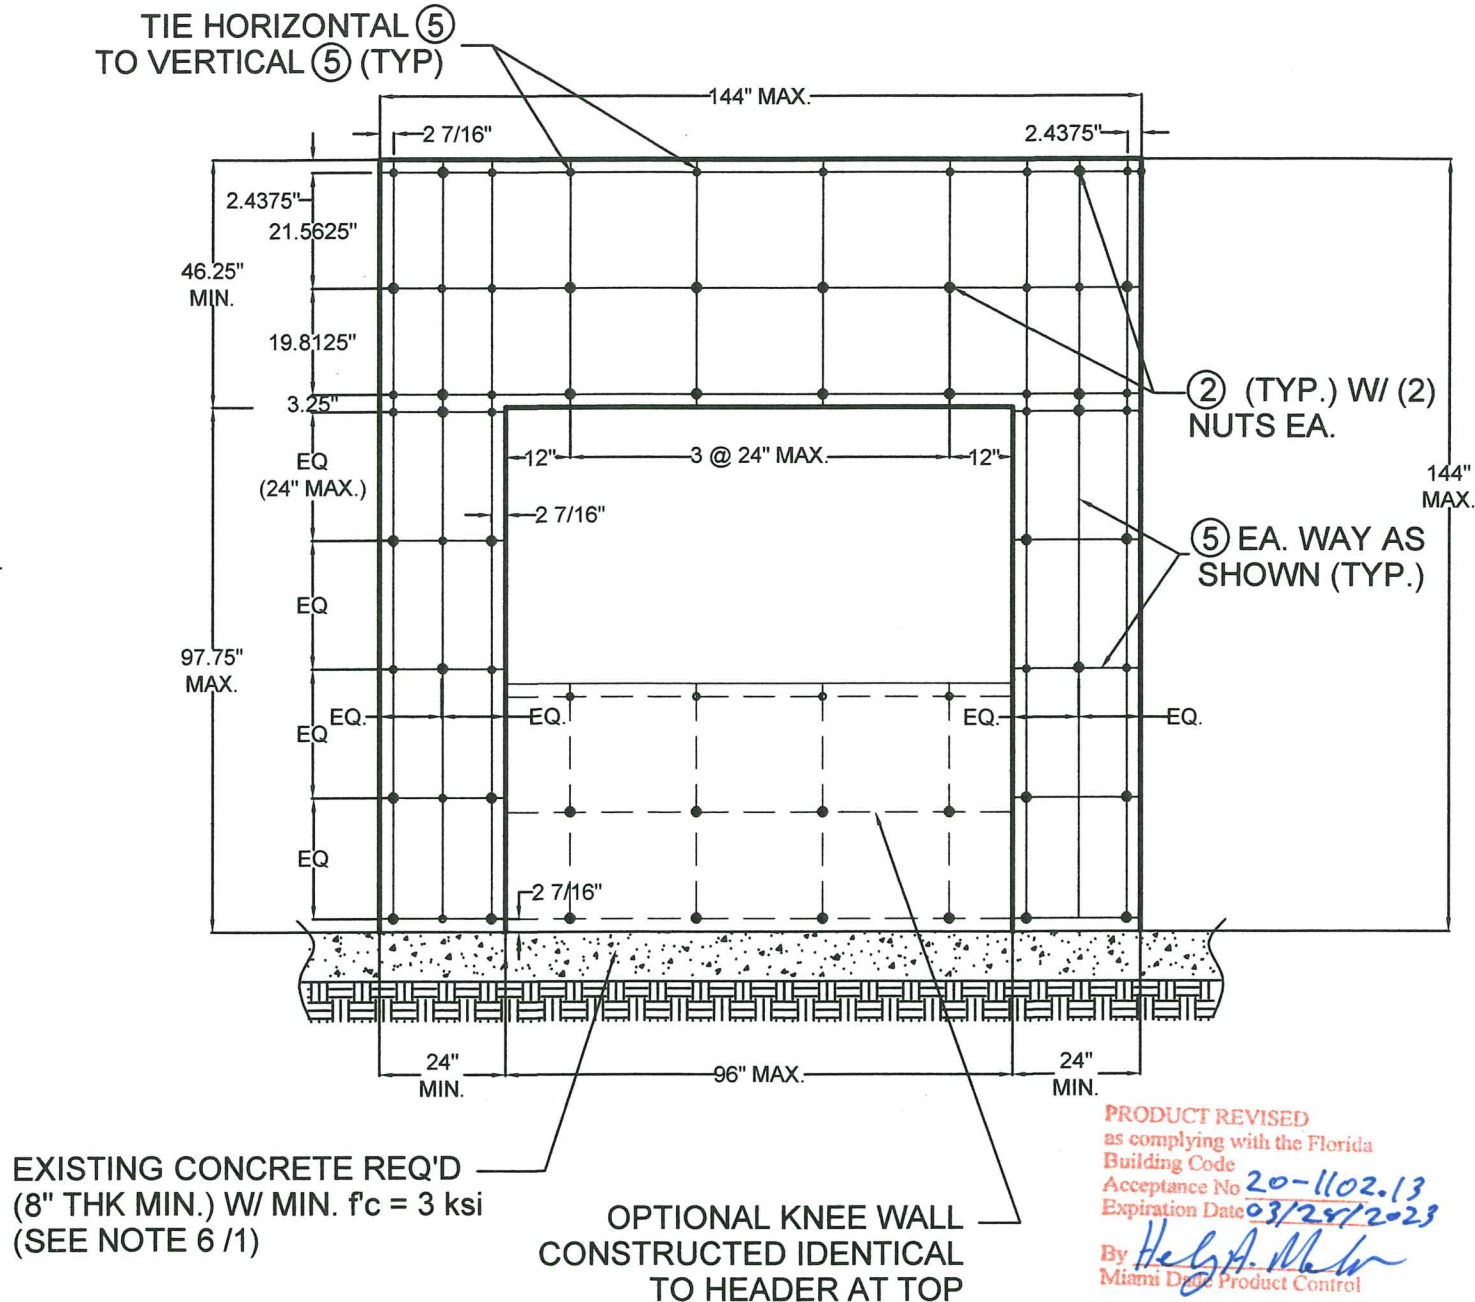

**TYPICAL ELEVATION FOR SINGLE PANEL**  
**W/ OPENING W/ (5) LAYOUT OVER (3) & (2) (EXTERIOR)**  
 N.T.S.


PRODUCT REVISED  
 as complying with the Florida  
 Building Code  
 Acceptance No. 20-1102.13  
 Expiration Date 03/24/2023  
 By *Helga M. M.*  
 Miami Dade Product Control

MIAMI DADE COUNTY		P.E. SEAL/SIGNATURE/DATE		FLORIDA BUILDING CODE (High Velocity Hurricane Zone)	
WALTER A. TILLIT JR. LICENSE No. 44167 STATE OF FLORIDA PROFESSIONAL ENGINEER		©2020 TILTECO, INC. <b>TILTECO inc.</b> TESTING & ENGINEERING COMPANY 3535 W. 38th St., Ste. 305 - VIRGINIA GARDENS, FL 33166 Phone : (305)871-1530 • Fax : (305)871-1531 e-mail: tilteco@aol.com CA-0006719 WALTER A. TILLIT Jr., P.E. FLORIDA Lic. # 44167		<b>STAND UP WALL SYSTEM</b> <b>NET ZERO BUILDING SYSTEMS, LLC.</b> 7978 SW JACK JAMES DR. STUART, FLORIDA 34997 PH: (954) 205-9577	
REV. No. DESCRIPTION DATE		REV. No. DESCRIPTION DATE		M.P. DRAWN BY:	
1 OLD 17-289 10/9/20		5 - - -		10/9/2020 DATE	
2 - - -		6 - - -		20-268 DRAWING No	
3 - - -		7 - - -		SHEET 9 OF 16	
4 - - -		8 - - -		20-268 DRAWING No	







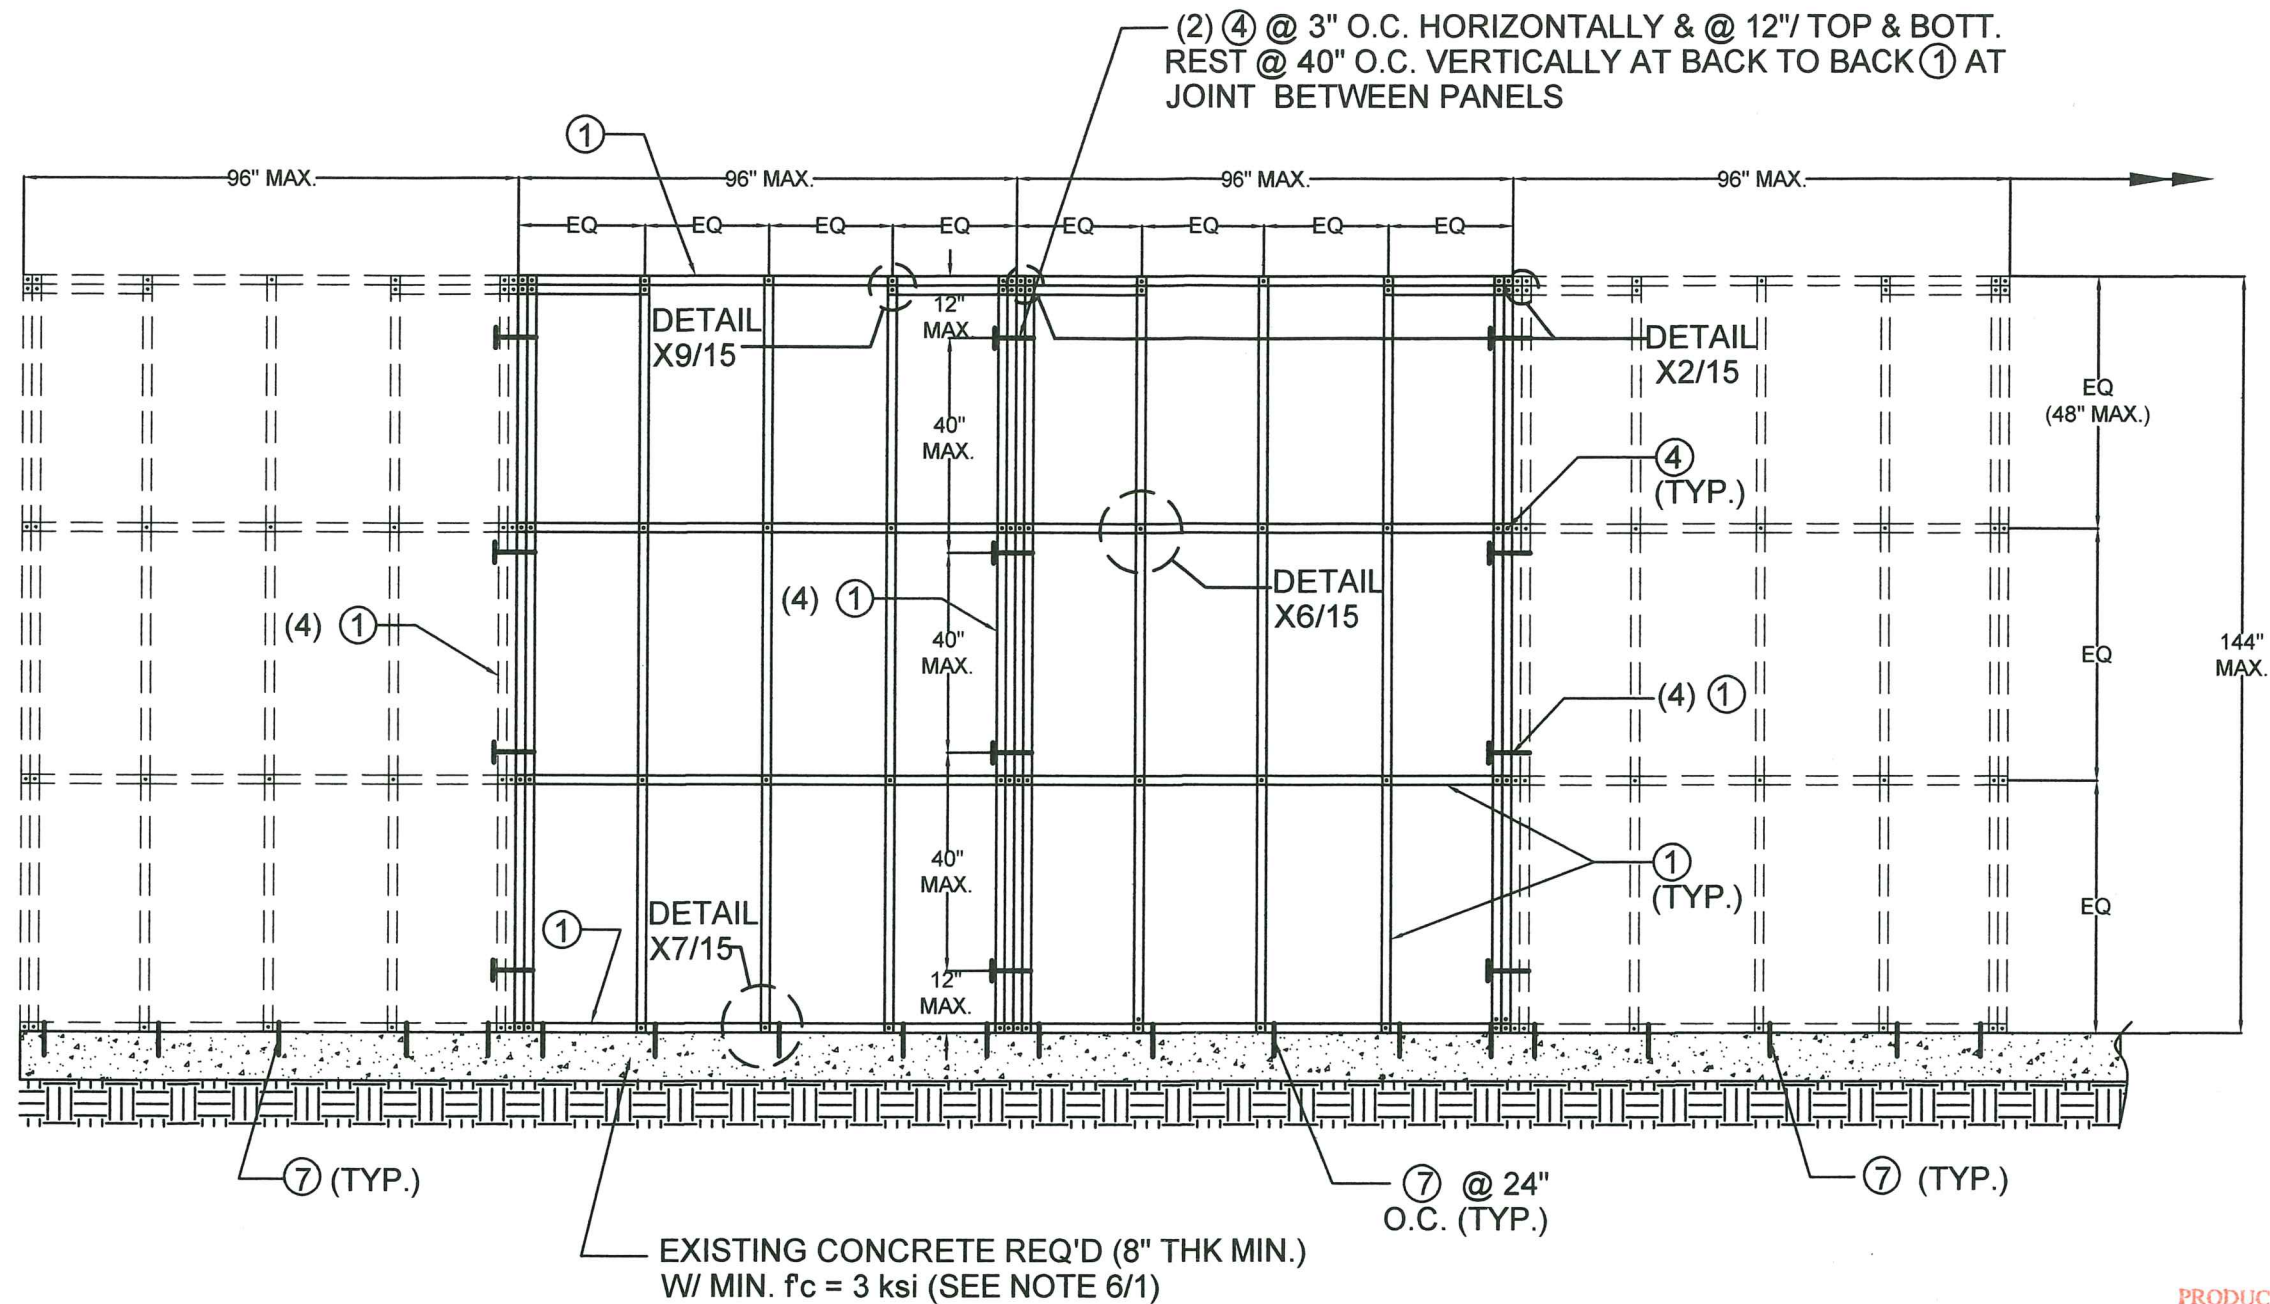


# TYPICAL MULTIPLE SOLID PANELS FRAMING ELEVATION W/ ① N.T.S.

PRODUCT REVISED  
as complying with the Florida  
Building Code  
Acceptance No. 20-1102.13  
Expiration Date 07/28/2023  
By *H. G. A. Miller*  
Miami Dept. Product Control


FLORIDA BUILDING CODE (High Velocity Hurricane Zone)

MIAMI DADE COUNTY	P.E. SEAL/SIGNATURE/DATE 	STAND UP WALL SYSTEM NET ZERO BUILDING SYSTEMS, LLC. 7978 SW JACK JAMES DR. STUART, FLORIDA 34997 PH: (954) 205-9577		M.P. DRAWN BY:																														
		20-268 DRAWING No		10/9/2020 DATE																														
TILTECO INC. TILTECO TESTING & ENGINEERING COMPANY 8355 SW 30th St., Ste. 305 - VIRGINIA GARDENS, FL 33166 Phone: (305) 871-1530 . Fax: (305) 871-1531 e-mail: tilteco@aol.com CA-0006719 WALTER A. TILLIT Jr., P.E. FLORIDA Lic. # 44167		<table border="1"> <thead> <tr> <th>REV. No</th> <th>DESCRIPTION</th> <th>DATE</th> <th>REV. No</th> <th>DESCRIPTION</th> <th>DATE</th> </tr> </thead> <tbody> <tr> <td>1</td> <td>OLD 17-289</td> <td>10/9/20</td> <td>5</td> <td>-</td> <td>-</td> </tr> <tr> <td>2</td> <td>-</td> <td>-</td> <td>6</td> <td>-</td> <td>-</td> </tr> <tr> <td>3</td> <td>-</td> <td>-</td> <td>7</td> <td>-</td> <td>-</td> </tr> <tr> <td>4</td> <td>-</td> <td>-</td> <td>8</td> <td>-</td> <td>-</td> </tr> </tbody> </table>			REV. No	DESCRIPTION	DATE	REV. No	DESCRIPTION	DATE	1	OLD 17-289	10/9/20	5	-	-	2	-	-	6	-	-	3	-	-	7	-	-	4	-	-	8	-	-
REV. No	DESCRIPTION	DATE	REV. No	DESCRIPTION	DATE																													
1	OLD 17-289	10/9/20	5	-	-																													
2	-	-	6	-	-																													
3	-	-	7	-	-																													
4	-	-	8	-	-																													



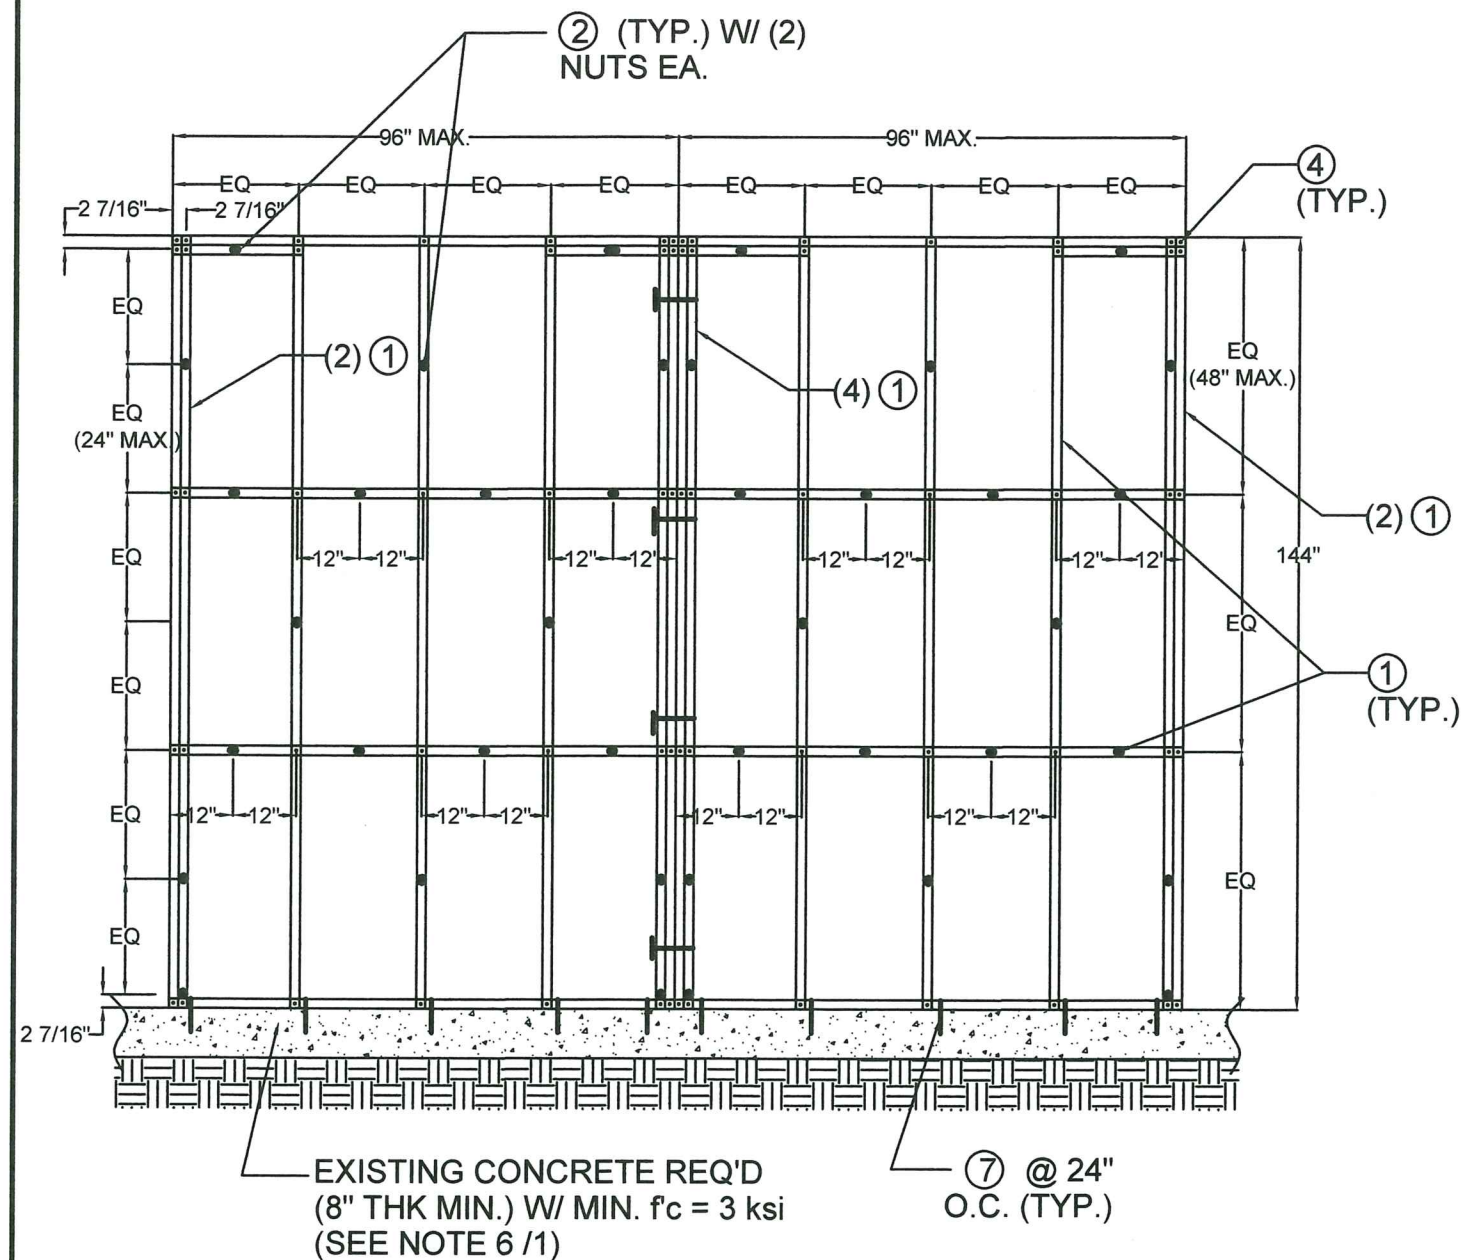


**TYPICAL MULTIPLE SOLID PANEL ELEVATION**  
**W/ (2) LAYOUT OVER (1) (EXTERIOR)**  
 N.T.S.  
 (SHOWN FOR DOUBLE PANELS, MULTIPLE PANELS SIMILAR)

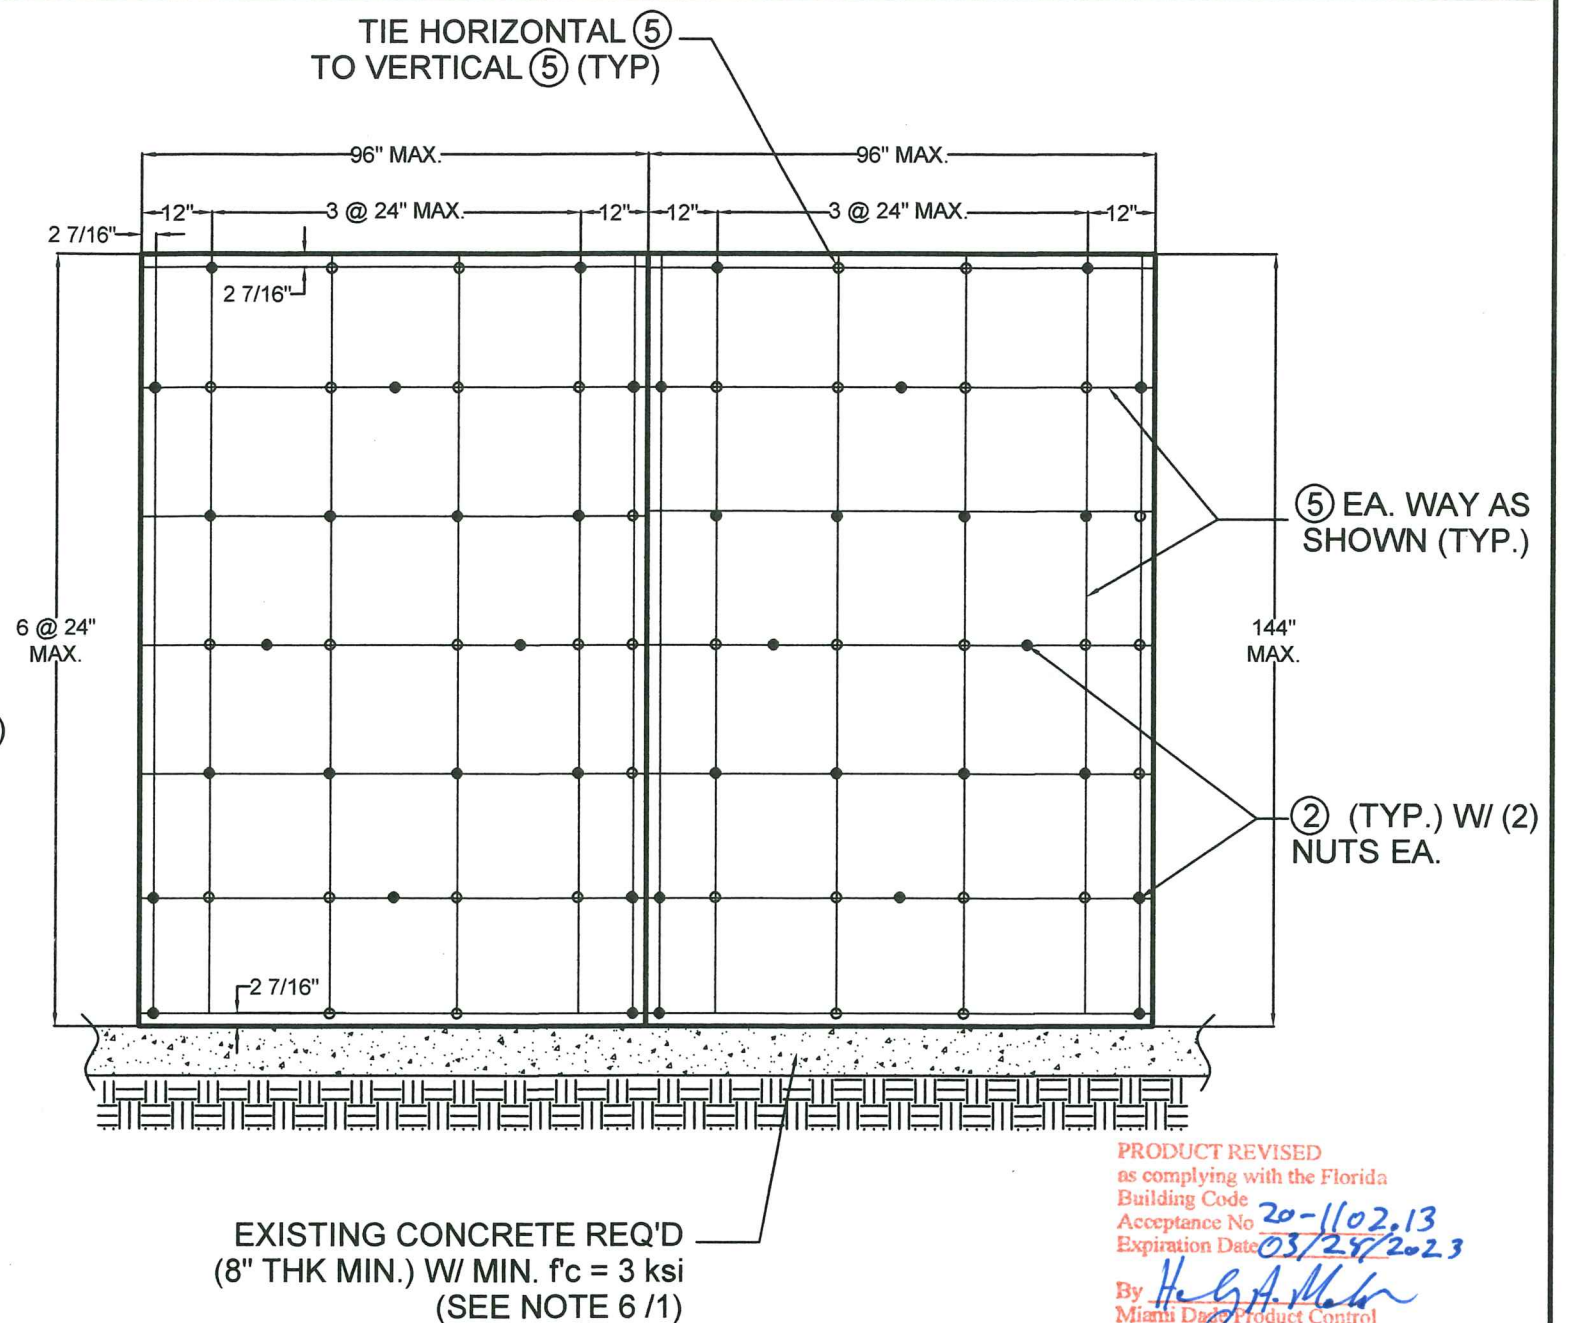


**TYPICAL MULTIPLE SOLID PANEL ELEVATION**  
**W/ (5) LAYOUT OVER (3) & (2) (EXTERIOR)**  
 N.T.S.  
 (SHOWN FOR DOUBLE PANELS, MULTIPLE PANELS SIMILAR)

PRODUCT REVISED  
 as complying with the Florida  
 Building Code  
 Acceptance No. 20-1102.13  
 Expiration Date 03/28/2023  
 By *H. G. A. Mohr*  
 Miami Data Product Control

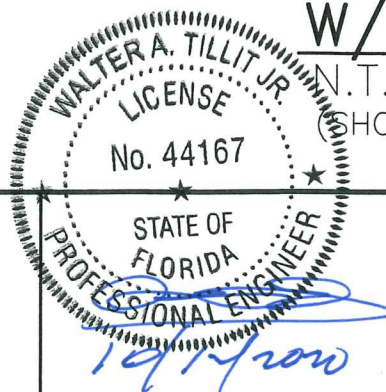

<div><div>STATE OF FLORIDA</div><div>PROFESSIONAL ENGINEER</div><div>1917200</div></div>	<div>©2020 TILTECO, INC.</div> <div><div>TILTECO INC.</div><div>TILLIT TESTING &amp; ENGINEERING COMPANY 6355 N.W. 36th. St., Ste. 305 - VIRGINIA GARDENS, FL 33166 Phone : (305)871-1530 . Fax : (305)871-1531 e-mail: tilteco@aol.com CA-0006719 WALTER A. TILLIT Jr., P.E. FLORIDA Lic. # 44167</div></div>	<div>STAND UP WALL SYSTEM</div> <div>NET ZERO BUILDING SYSTEMS, LLC. 7978 SW JACK JAMES DR. STUART, FLORIDA 34997 PH: (954) 205-9577</div> <table><tr><th>REV. No</th><th>DESCRIPTION</th><th>DATE</th><th>REV. No</th><th>DESCRIPTION</th><th>DATE</th></tr><tr><td>1</td><td>OLD 17-289</td><td>10/9/20</td><td>5</td><td>-</td><td>-</td></tr><tr><td>2</td><td>-</td><td>-</td><td>6</td><td>-</td><td>-</td></tr><tr><td>3</td><td>-</td><td>-</td><td>7</td><td>-</td><td>-</td></tr><tr><td>4</td><td>-</td><td>-</td><td>8</td><td>-</td><td>-</td></tr></table>	REV. No	DESCRIPTION	DATE	REV. No	DESCRIPTION	DATE	1	OLD 17-289	10/9/20	5	-	-	2	-	-	6	-	-	3	-	-	7	-	-	4	-	-	8	-	-	<div>M.P DRAWN BY:</div> <div>10/9/2020 DATE</div> <div>20-268 DRAWING No</div> <div>SHEET 12 OF 16</div>
	REV. No	DESCRIPTION	DATE	REV. No	DESCRIPTION	DATE																											
	1	OLD 17-289	10/9/20	5	-	-																											
2	-	-	6	-	-																												
3	-	-	7	-	-																												
4	-	-	8	-	-																												
MIAMI DADE COUNTY																																	
P.E. SEAL/SIGNATURE/DATE																																	



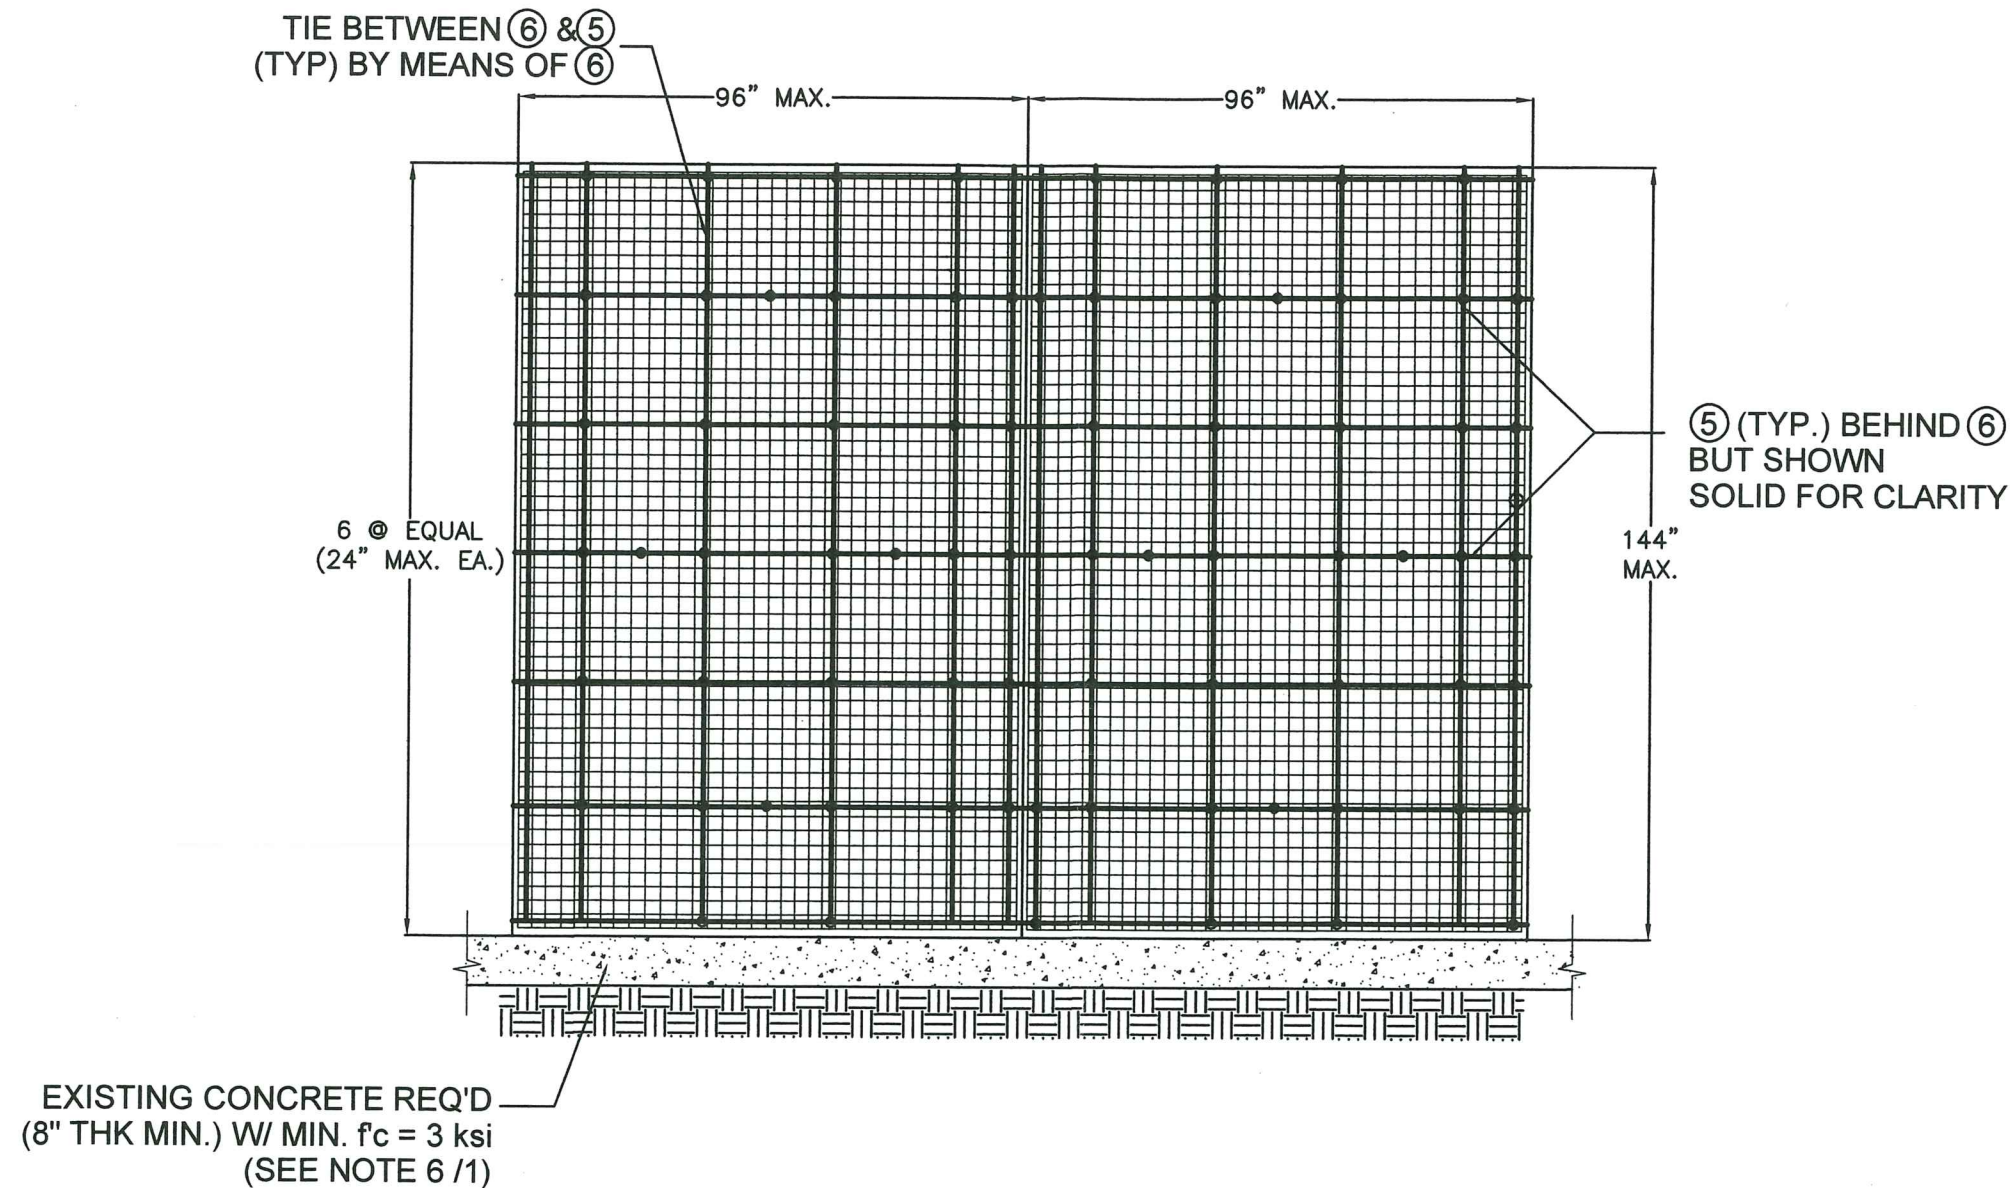



# TYPICAL MULTIPLE SOLID PANEL ELEVATION W/ ⑥ LAYOUT OVER ⑤ (EXTERIOR)

N.T.S.  
(SHOWN FOR DOUBLE PANELS, SINGLE PANELS SIMILAR)

PRODUCT REVISED  
as complying with the Florida  
Building Code  
Acceptance No. 20-1102.13  
Expiration Date 01/24/2023  
By *H. A. M. Jr.*  
Miami Dade Product Control

MIAMI DADE COUNTY P.E. SEAL/SIGNATURE/DATE		©2020 TILTECO, INC. <b>TILTECO INC.</b> TILLIT TESTING & ENGINEERING COMPANY 6355 N.W. 36th St., Ste. 305 - VIRGINIA GARDENS, FL 33166 Phone : (305)871-1530 . Fax : (305)871-1531 e-mail: tilteco@aol.com CA-0006719 WALTER A. TILLIT Jr., P.E. FLORIDA Lic. # 44167		FLORIDA BUILDING CODE (High Velocity Hurricane Zone)				M.P. DRAWN BY:																															
				STAND UP WALL SYSTEM NET ZERO BUILDING SYSTEMS, LLC. 7978 SW JACK JAMES DR. STUART, FLORIDA 34997 PH: (954) 205-9577				10/9/2020 DATE																															
				<table border="1"> <thead> <tr> <th>REV. No</th> <th>DESCRIPTION</th> <th>DATE</th> <th>REV. No</th> <th>DESCRIPTION</th> <th>DATE</th> </tr> </thead> <tbody> <tr> <td>1</td> <td>OLD 17-289</td> <td>10/9/20</td> <td>5</td> <td>-</td> <td>-</td> </tr> <tr> <td>2</td> <td>-</td> <td>-</td> <td>6</td> <td>-</td> <td>-</td> </tr> <tr> <td>3</td> <td>-</td> <td>-</td> <td>7</td> <td>-</td> <td>-</td> </tr> <tr> <td>4</td> <td>-</td> <td>-</td> <td>8</td> <td>-</td> <td>-</td> </tr> </tbody> </table>				REV. No	DESCRIPTION	DATE	REV. No	DESCRIPTION	DATE	1	OLD 17-289	10/9/20	5	-	-	2	-	-	6	-	-	3	-	-	7	-	-	4	-	-	8	-	-	20-268 DRAWING No	
REV. No	DESCRIPTION	DATE	REV. No	DESCRIPTION	DATE																																		
1	OLD 17-289	10/9/20	5	-	-																																		
2	-	-	6	-	-																																		
3	-	-	7	-	-																																		
4	-	-	8	-	-																																		
								SHEET 13 OF 16																															




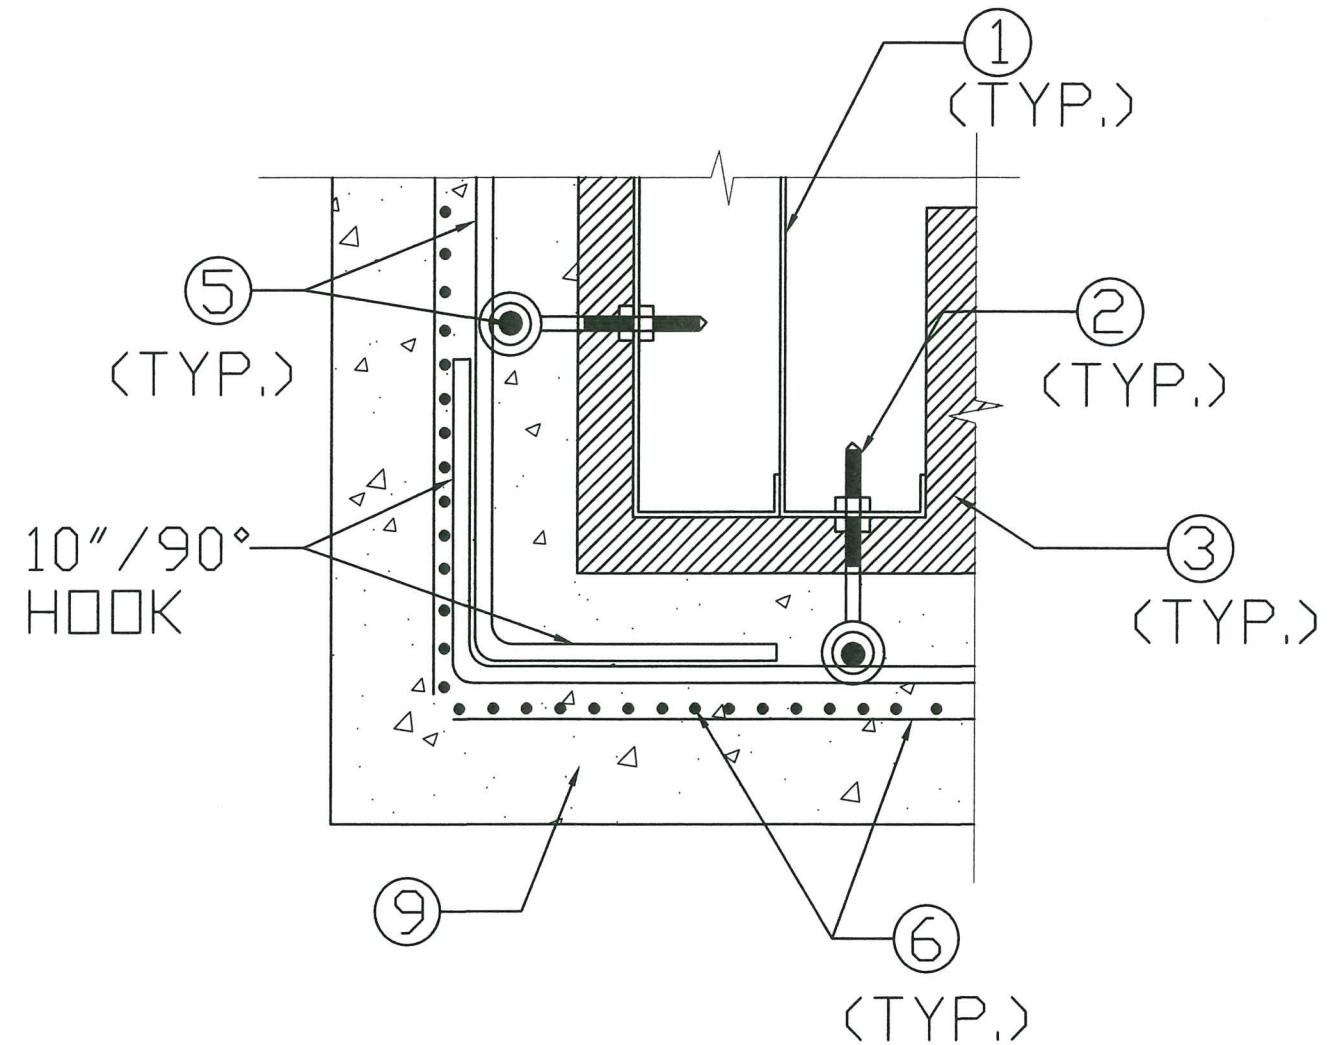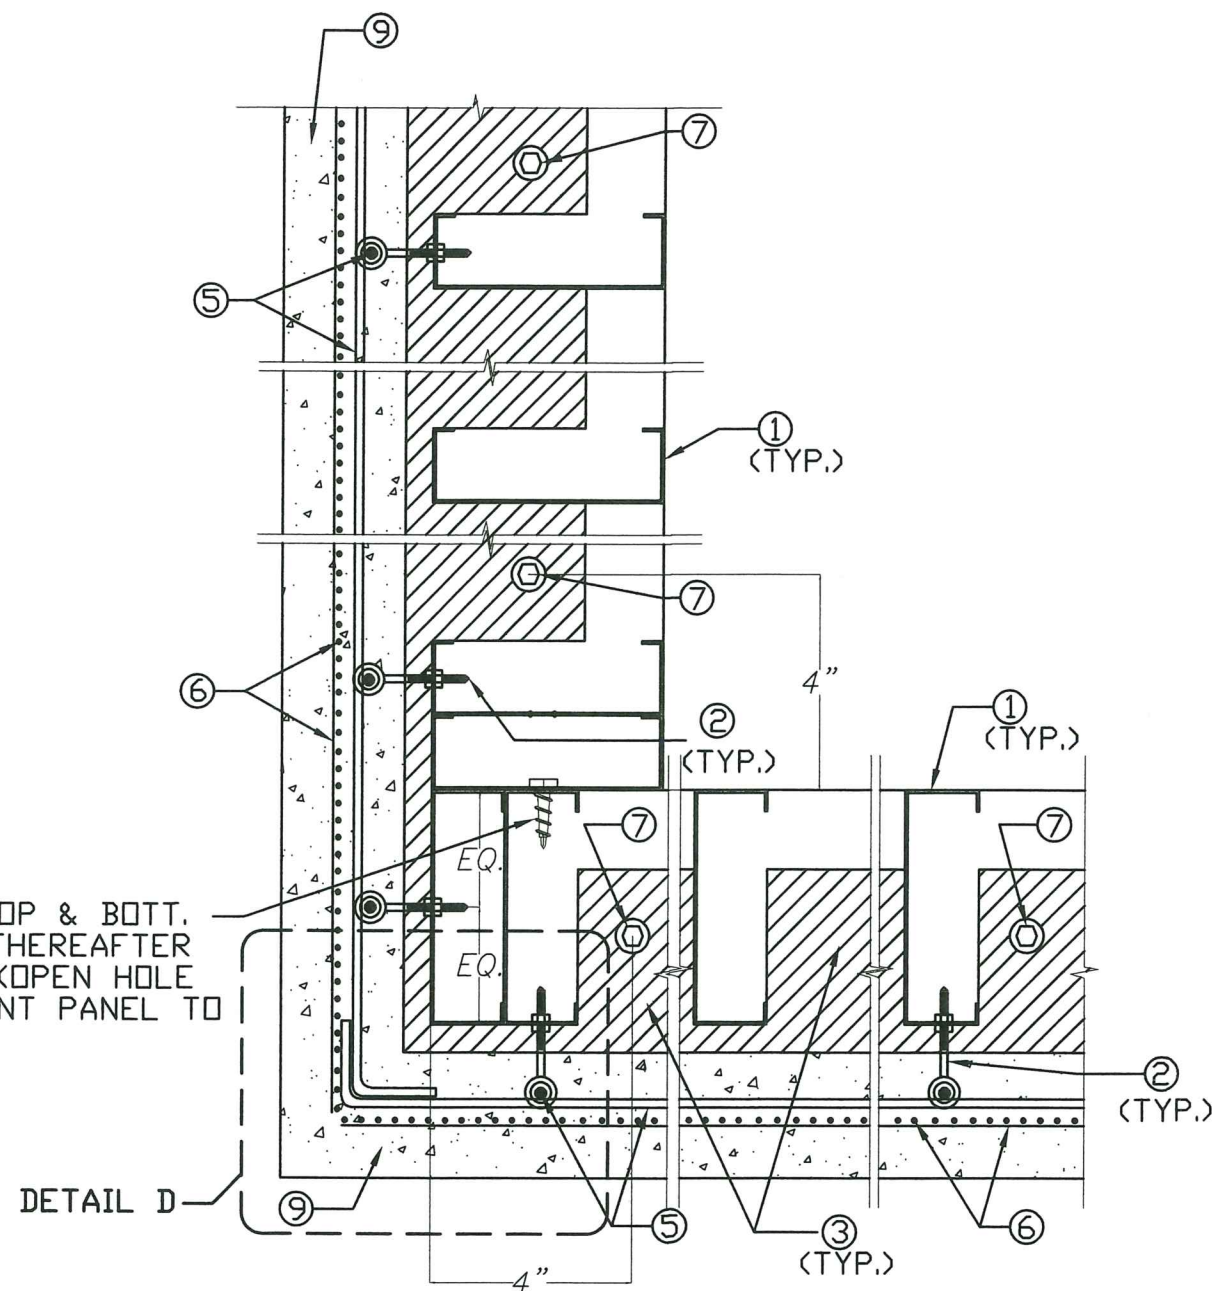

DETAIL "D" (PLAN)  
N.T.S.


TYPICAL CORNER DETAIL (PLAN)  
N.T.S.

PRODUCT REVISED  
as complying with the Florida  
Building Code  
Acceptance No. 20-1102.13  
Expiration Date 03/29/2023  
By *H. G. A. Miller*  
Miami Dade Product Control

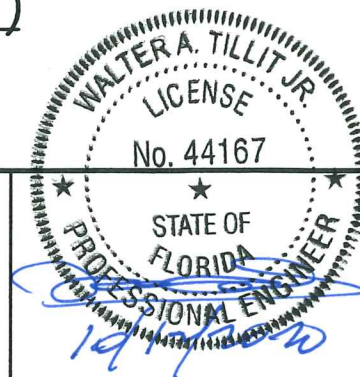


MIAMI DADE COUNTY		P.E. SEAL/SIGNATURE/DATE		©2020 TILTECO, INC. <b>TILTECO INC.</b> TILLIT TESTING & ENGINEERING COMPANY 6355 N.W. 36th St., Ste. 305 - VIRGINIA GARDENS, FL 33166 Phone : (305)871-1530 . Fax : (305)871-1531 e-mail: tilteco@aol.com CA-0006719 WALTER A. TILLIT Jr., P.E. FLORIDA Lic. # 44167	FLORIDA BUILDING CODE (High Velocity Hurricane Zone) <b>STAND UP WALL SYSTEM</b> <b>NET ZERO BUILDING SYSTEMS, LLC.</b> 7978 SW JACK JAMES DR. STUART, FLORIDA 34997 PH: (954) 205-9577	M.P. DRAWN BY: 10/9/2020 DATE <b>20-268</b> DRAWING No SHEET 14 OF 16	
REV. No	DESCRIPTION	DATE	REV. No	DESCRIPTION	DATE		
1	OLD 17-289	10/9/20	5	-	-		
2	-	-	6	-	-		
3	-	-	7	-	-		
4	-	-	8	-	-		




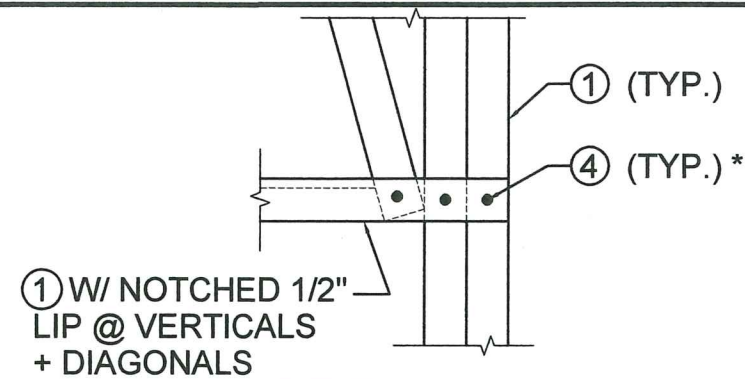


**DETAIL X1**  
N.T.S

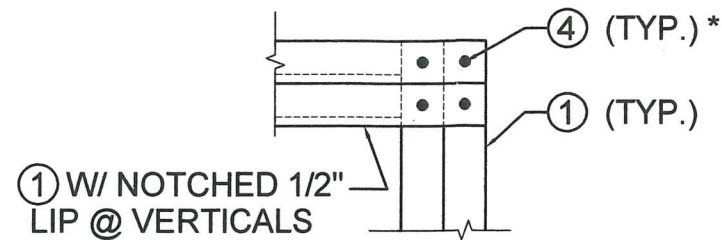


**DETAIL X2**  
N.T.S

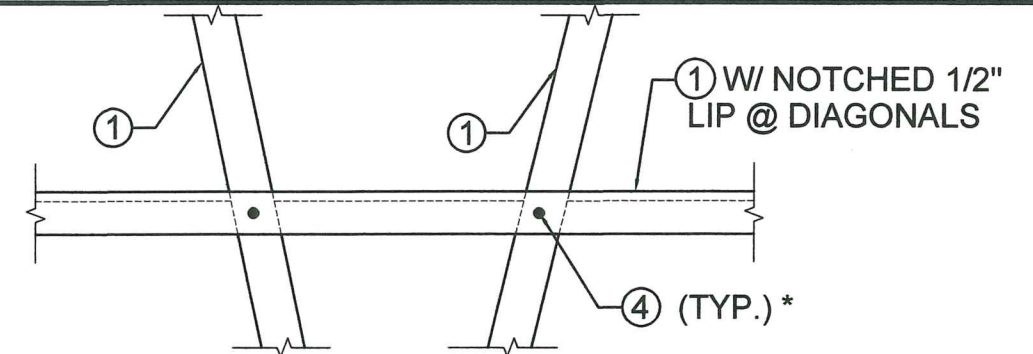


**DETAIL X3**  
N.T.S

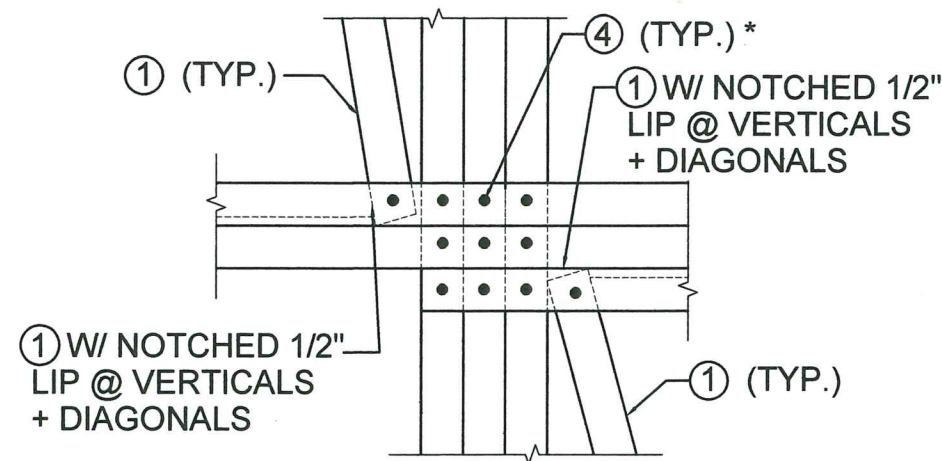

**DETAIL X4**  
N.T.S

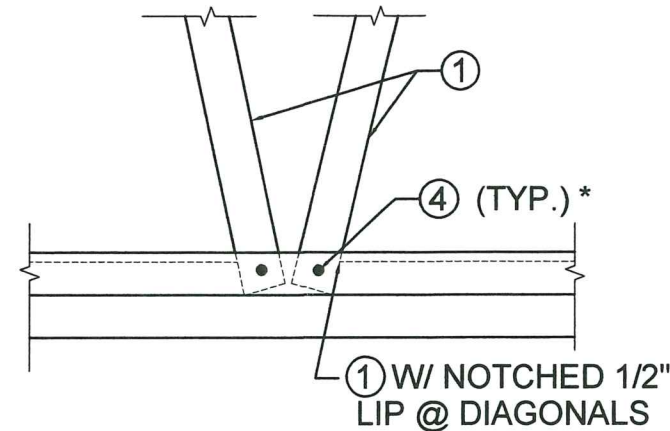


**DETAIL X5**  
N.T.S

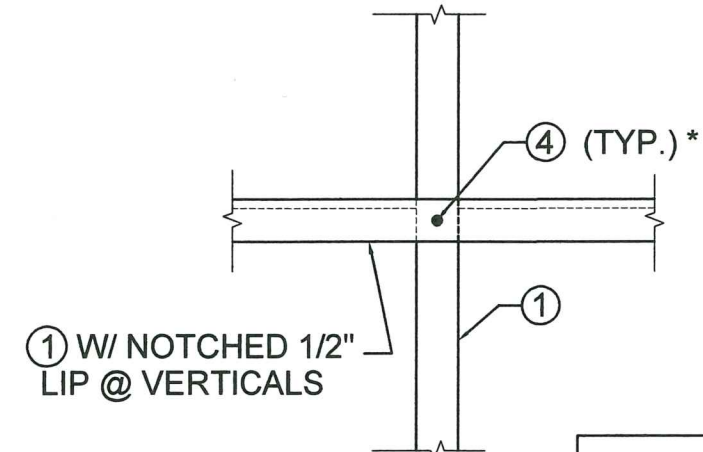


**DETAIL X6**  
N.T.S


\* SCREW REQUIRED  
FRONT & BACK OF (1)

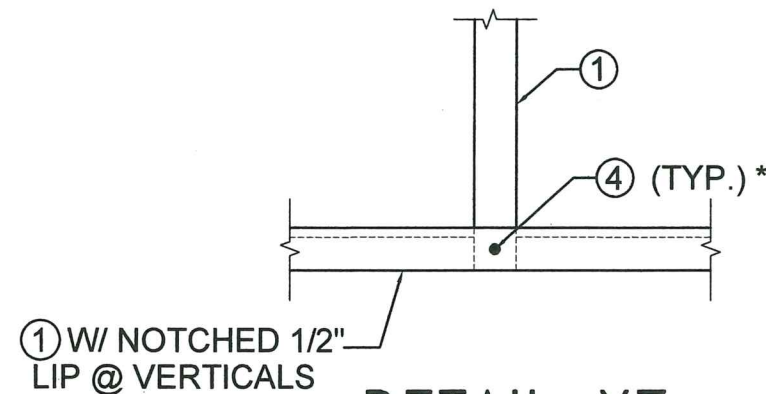

**DETAIL X7**  
N.T.S

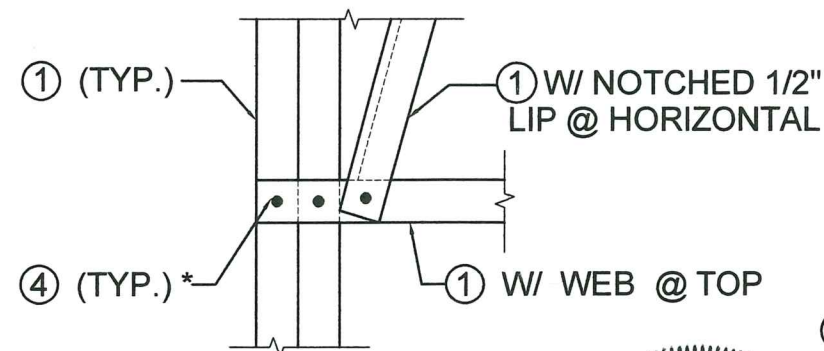

**DETAIL X8**  
N.T.S

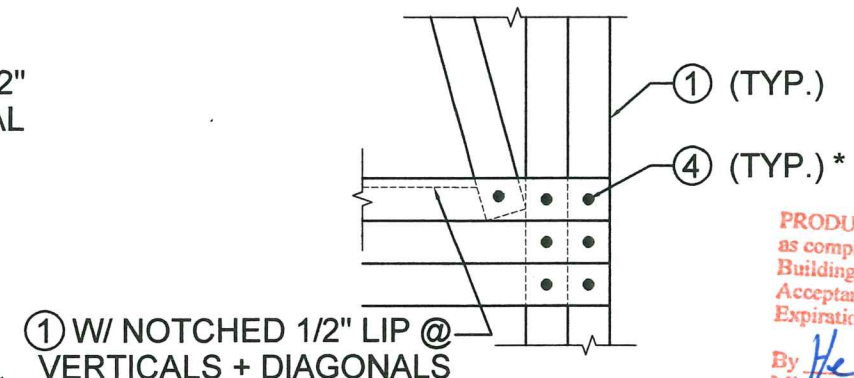


**DETAIL X9**  
N.T.S

PRODUCT REVISED  
as complying with the Florida  
Building Code  
Acceptance No. 20-1102.13  
Expiration Date 03/28/2023  
By *Heidi A. Miller*  
Miami Dade Product Control


MIAMI DADE COUNTY		©2020 TILTECO, INC. <b>TILTECO INC.</b> TILLIT TESTING & ENGINEERING COMPANY 6355 N.W. 36th. St., Ste. 305 - VIRGINIA GARDENS, FL. 33166 Phone : (305)871-1530 . Fax : (305)871-1531 e-mail: tilteco@aol.com CA-0006719 WALTER A. TILLIT Jr., P.E. FLORIDA Lic. # 44167	<b>STAND UP WALL SYSTEM</b>		M.P. DRAWN BY:
			<b>NET ZERO BUILDING SYSTEMS, LLC.</b> 7978 SW JACK JAMES DR. STUART, FLORIDA 34997 PH: (954) 205-9577		10/9/2020 DATE
			REV. No. 1 DESCRIPTION: OLD 17-289 DATE: 10/9/20	REV. No. 5 DESCRIPTION: - DATE: -	<b>20-268</b> DRAWING No
			REV. No. 2 DESCRIPTION: - DATE: -	REV. No. 6 DESCRIPTION: - DATE: -	SHEET 15 OF 16
			REV. No. 3 DESCRIPTION: - DATE: -	REV. No. 7 DESCRIPTION: - DATE: -	
			REV. No. 4 DESCRIPTION: - DATE: -	REV. No. 8 DESCRIPTION: - DATE: -	



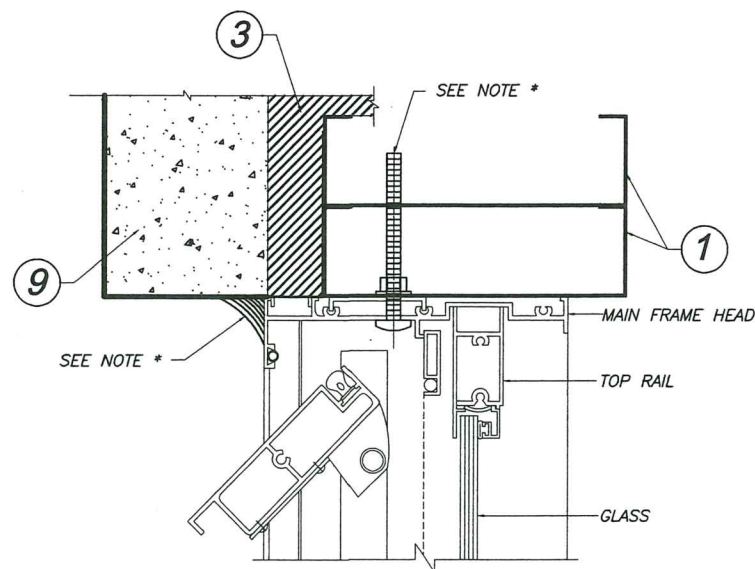


**WINDOW HEAD CONNECTION TO PANEL**

SCALE : 3/8" = 1"

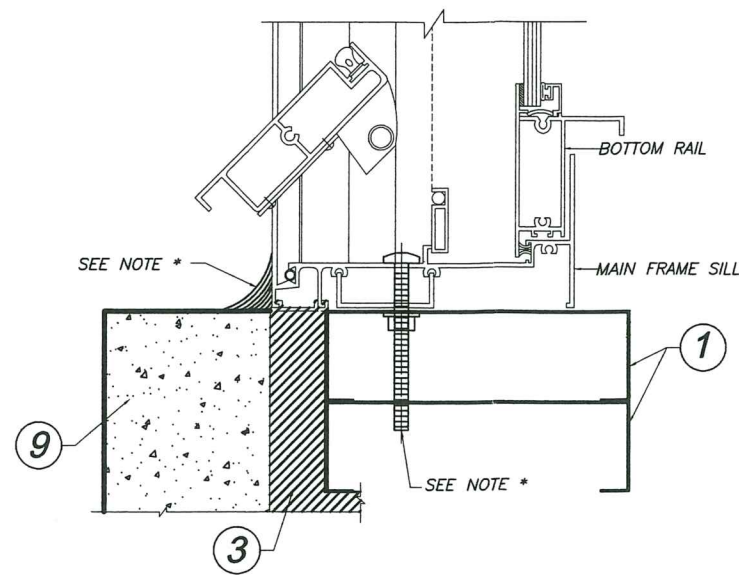


**WINDOW SILL CONNECTION TO PANEL**

SCALE : 3/8" = 1"

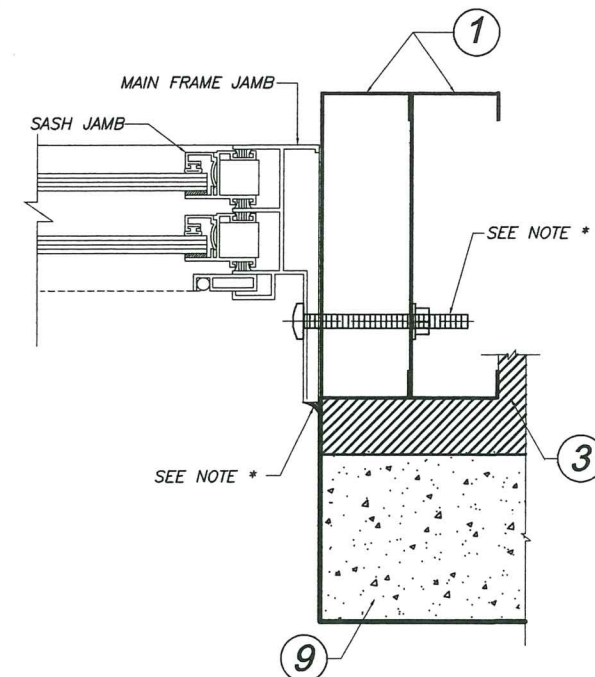


**WINDOW JAMB CONNECTION TO PANEL**

SCALE : 3/8" = 1"

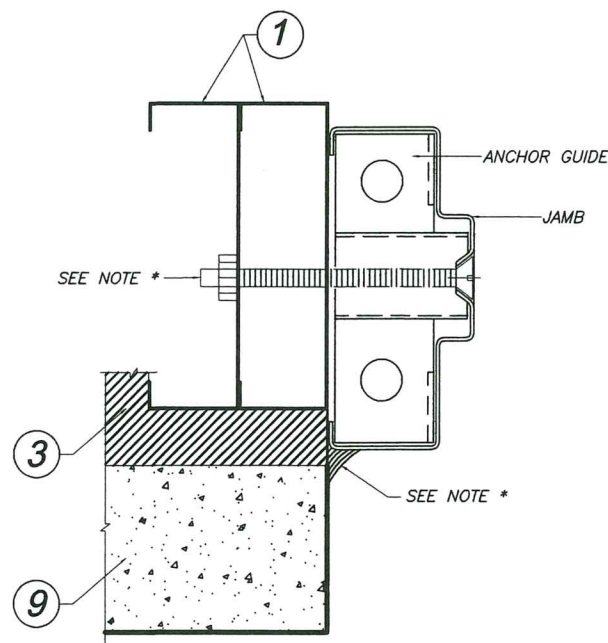

**DOOR JAMB CONNECTION TO PANEL**

SCALE : 3/8" = 1"

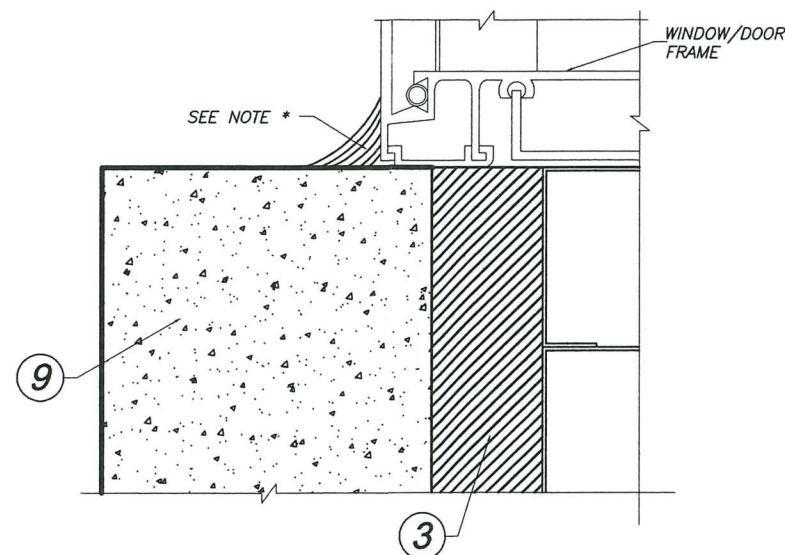

**TYPICAL SEALING DETAIL**

N.T.S.

\* SEALING DETAIL & SEALANT TYPE & CONNECTION TYPE SHALL STRICTLY COMPLY W/ SEPARATE NOA FOR WINDOWS OR DOOR TO BE INSTALLED.

PRODUCT REVISED  
as complying with the Florida  
Building Code  
Acceptance No 20-1102.13  
Expiration Date 07/28/2023  
By *H. A. M. Jr.*  
Miami Dade Product Control

**TYPICAL DOOR & WINDOW CONNECTION TO WALL PANEL**

FLORIDA BUILDING CODE (High Velocity Hurricane Zone)

<div>NO. 44167</div> <div>STATE OF FLORIDA</div> <div>PROFESSIONAL ENGINEER</div> <div></div>	<div>©2020 TILTECO, INC.</div> <div><b>TILTECO INC.</b></div> <div>TILLIT TESTING &amp; ENGINEERING COMPANY</div> <div>1355 N.W. 36th. St., Ste. 305 - VIRGINIA GARDENS, FL 33166</div> <div>Phone : (305)871-1530 . Fax : (305)871-1531</div> <div>e-mail: tilteco@aol.com</div> <div>CA-0006719</div> <div>WALTER A. TILLIT Jr., P.E.</div> <div>FLORIDA Lic. # 44167</div>	<b>STAND UP WALL SYSTEM</b>						M.P DRAWN BY:	
		<b>NET ZERO BUILDING SYSTEMS, LLC.</b>  7978 SW JACK JAMES DR. STUART, FLORIDA 34997 PH: (954) 205-9577						10/9/2020 DATE	
		REV. No	DESCRIPTION	DATE	REV. No	DESCRIPTION	DATE	<b>20-268</b> DRAWING No	
		1	OLD 17-289	10/9/20	5	-	-		
		2	-	-	6	-	-		
		3	-	-	7	-	-		
		4	-	-	8	-	-		
MIAMI DADE COUNTY								SHEET 16 OF 16	
P.E. SEAL/SIGNATURE/DATE									