



DEPARTMENT OF REGULATORY AND ECONOMIC RESOURCES (RER)  
BOARD AND CODE ADMINISTRATION DIVISION  
**NOTICE OF ACCEPTANCE (NOA)**

MIAMI-DADE COUNTY  
PRODUCT CONTROL SECTION  
11805 SW 26 Street, Room 208  
Miami, Florida 33175-2474  
T (786) 315-2590 F (786) 315-2599  
[www.miamidade.gov/building](http://www.miamidade.gov/building)

**Amarr Garage Doors dba Entrematic**  
**165 Carriage Court**  
**Winston Salem, NC 27105**

**SCOPE:**

This NOA is being issued under the applicable rules and regulations governing the use of construction materials. The documentation submitted has been reviewed and accepted by Miami-Dade County RER-Product Control Section to be used in Miami Dade County and other areas where allowed by the Authority Having Jurisdiction (AHJ).

This NOA shall not be valid after the expiration date stated below. The Miami-Dade County Product Control Section (In Miami Dade County) and/or the AHJ (in areas other than Miami Dade County) reserve the right to have this product or material tested for quality assurance purposes. If this product or material fails to perform in the accepted manner, the manufacturer will incur the expense of such testing and the AHJ may immediately revoke, modify, or suspend the use of such product or material within their jurisdiction. RER reserves the right to revoke this acceptance, if it is determined by Miami-Dade County Product Control Section that this product or material fails to meet the requirements of the applicable building code.

This product is approved as described herein and has been designed to comply with the Florida Building Code, including the High Velocity Hurricane Zone.

**DESCRIPTION: Series 2400 and 2000 Steel Sectional Garage Door up to 12'-2" Wide with Optional EPS Insulation – L.M.I.**

**APPROVAL DOCUMENT:** Drawing No. **IBC-2412-169-24-I**, titled "Model 2400 and Model 2000", sheets 1 through 3 of 3, dated 05/31/16, prepared by manufacturer, signed and sealed by Thomas L. Shelmerdine, P.E. on 10/27/2021, bearing the Miami-Dade County Product Control Renewal stamp with the Notice of Acceptance number and expiration date by the Miami-Dade County Product Control Section.

**MISSILE IMPACT RATING: Large and Small Missile Impact Resistant**

**LABELING:** Each unit shall bear a permanent label with the manufacturer's name or logo, manufacturing address, model number, the positive and negative design pressure rating, indicate impact rated if applicable, installation instruction drawing reference number, approval number (NOA), the applicable test standards, and the statement reading 'Miami-Dade County Product Control Approved' is to be located on the door's side track, bottom angle, or inner surface of a panel.

**RENEWAL** of this NOA shall be considered after a renewal application has been filed and there has been no change in the applicable building code negatively affecting the performance of this product.

**TERMINATION** of this NOA will occur after the expiration date or if there has been a revision or change in the materials, use, and/or manufacture of the product or process. Misuse of this NOA as an endorsement of any product, for sales, advertising or any other purposes shall automatically terminate this NOA. Failure to comply with any section of this NOA shall be cause for termination and removal of NOA.

**ADVERTISEMENT:** The NOA number preceded by the words Miami-Dade County, Florida, and followed by the expiration date may be displayed in advertising literature. If any portion of the NOA is displayed, then it shall be done in its entirety.

**INSPECTION:** A copy of this entire NOA shall be provided to the user by the manufacturer or its distributors and shall be available for inspection at the job site at the request of the Building Official.

This NOA **renews NOA No. 20-1015.15** and consists of this page 1 and evidence pages E-1 and E-2, as well as approval document mentioned above.

The submitted documentation was reviewed by **Carlos M. Utrera, P.E.**



**NOA No. 21-0930.04**  
**Expiration Date: February 9, 2027**  
**Approval Date: May 26, 2022**  
**Page 1**

**NOTICE OF ACCEPTANCE: EVIDENCE SUBMITTED**

**1. EVIDENCE SUBMITTED UNDER PREVIOUS NOA's**

**A. DRAWINGS**

1. Manufacturer's die drawings and sections.  
*(Submitted under NOA No. 16-0801.08)*
2. Drawing No. **IBC-2412-169-24-I**, titled "Model 2400 and Model 2000", sheets 1 through 3 of 3, dated 05/31/16, prepared by manufacturer, signed and sealed by Thomas L. Shelmerdine, P.E.  
*(Submitted under NOA No. 16-0801.08)*

**B. TESTS**

1. Test reports on: 1) Uniform Static Air Pressure Test, Loading per FBC, TAS 202-94  
2) Large Missile Impact Test per FBC, TAS 201-94  
3) Cyclic Wind Pressure Loading per FBC, TAS 203-94  
4) Forced Entry Test, per FBC 2411 3.2.1, TAS 202-94  
5) Tensile Test per ASTM E8  
along with marked-up drawings and installation diagram of Amarr 12'-2" x 8', 24 ga. steel garage door Model 2400, prepared by American Test Lab, Inc, Test Report No. **ATLNC 0425.02-16**, dated 06/13/16, and addendum letter dated 09/28/16, both signed and sealed by David W. Johnson, P.E.  
*(Submitted under NOA No. 16-0801.07)*
2. Test report on Evaluation of Painted or Coated Specimens Subjected to Corrosive Environments per ASTM D1654 & ASTM B117, prepared by Architectural Testing, Inc., Test Report No. **C5463.01-106-18**, dated 04/03/13, signed and sealed by Gary T. Hartman, P.E.  
*(Submitted under NOA No. 13-0503.08)*

**C. CALCULATIONS**

1. Anchor calculations prepared by Structural Solutions, P.A., dated 06/28/16, signed and sealed by Thomas L. Shelmerdine, P.E.  
*(Submitted under NOA No. 16-0801.07)*

**D. QUALITY ASSURANCE**

1. Miami-Dade Department of Regulatory and Economic Resources (RER)

**E. MATERIAL CERTIFICATIONS**

1. UL LLC certification file # **BRYX.R7503** per ASTM D1929 and ANSI/UL 723, ASTM E84 issued to Flint Hills Resources L.P.



---

Carlos M. Utrera, P.E.  
Product Control Examiner  
NOA No. 21-0930.04  
Expiration Date: February 9, 2027  
Approval Date: May 26, 2022

**NOTICE OF ACCEPTANCE: EVIDENCE SUBMITTED**

**1. EVIDENCE SUBMITTED UNDER PREVIOUS NOA's (CONTINUED)**

**F. STATEMENTS**

1. Statement letter of conformance, complying with **FBC 6<sup>th</sup> Edition (2017)** and of no financial interest, dated 09/11/17, issued by Structural Solutions, PA., signed and sealed by Tomas L. Shelmerdine, P.E.  
*(Submitted under NOA No. 17-1010.19)*

**2. EVIDENCE SUBMITTED UNDER NOA # 20-1015.15 AND NEW EVIDENCE**

**A. DRAWINGS**

1. Drawing No. **IBC-2412-169-24-I**, titled "Model 2400 and Model 2000", sheets 1 through 3 of 3, dated 05/31/16, prepared by manufacturer, signed and sealed by Thomas L. Shelmerdine, P.E. on 10/27/2021.

**B. TESTS**

1. None.

**C. CALCULATIONS**

1. None.

**D. QUALITY ASSURANCE**

1. Miami-Dade Department of Regulatory and Economic Resources (RER).

**E. MATERIAL CERTIFICATIONS**

1. UL LLC certification file # **BRYX.R7503** per ASTM D1929 and ANSI/UL 723, ASTM E84 issued to Flint Hills Resources L. P.

**F. STATEMENTS**



1. Statement letter of conformance, complying with **FBC 7<sup>th</sup> Edition (2020)** and of no financial interest, dated August 27, 2020, issued by Structural Solutions, P.A., signed and sealed by Thomas L. Shelmerdine, P.E.




---

Carlos M. Utrera, P.E.  
Product Control Examiner  
NOA No. 21-0930.04  
Expiration Date: February 9, 2027  
Approval Date: May 26, 2022





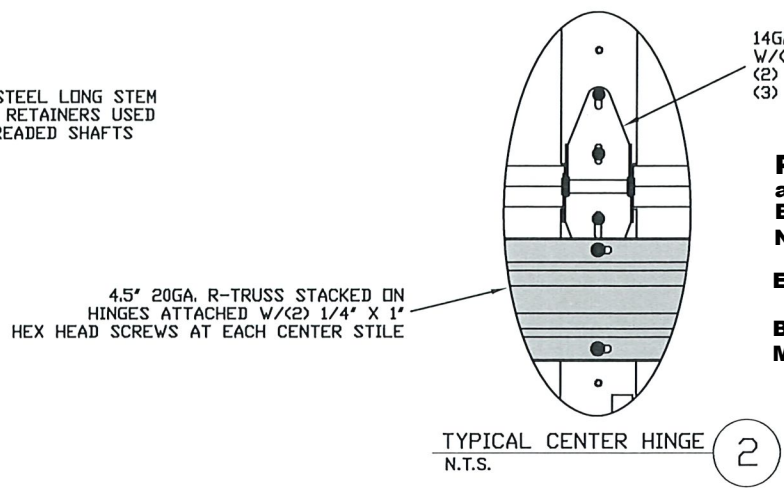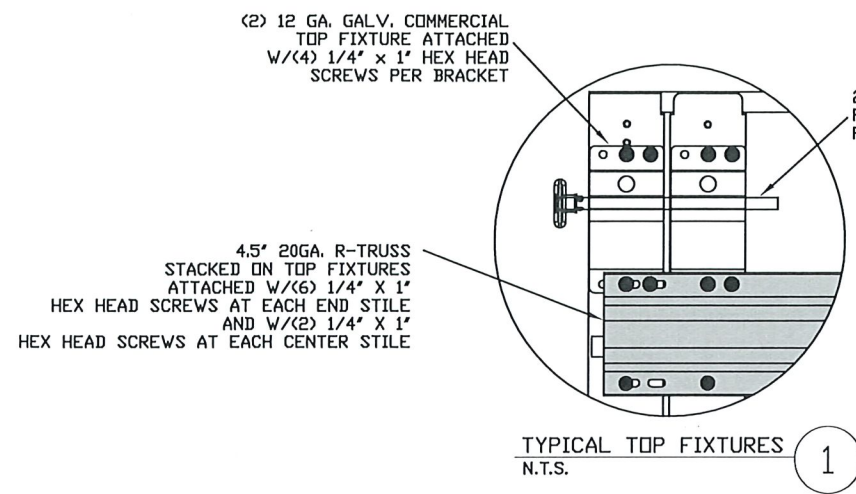

**PRODUCT RENEWED**  
as complying with the Florida  
Building Code  
NOA-No. 21-0930.04  
Expiration Date 02/09/2027  
By *[Signature]*  
**Miami-Dade Product Control**

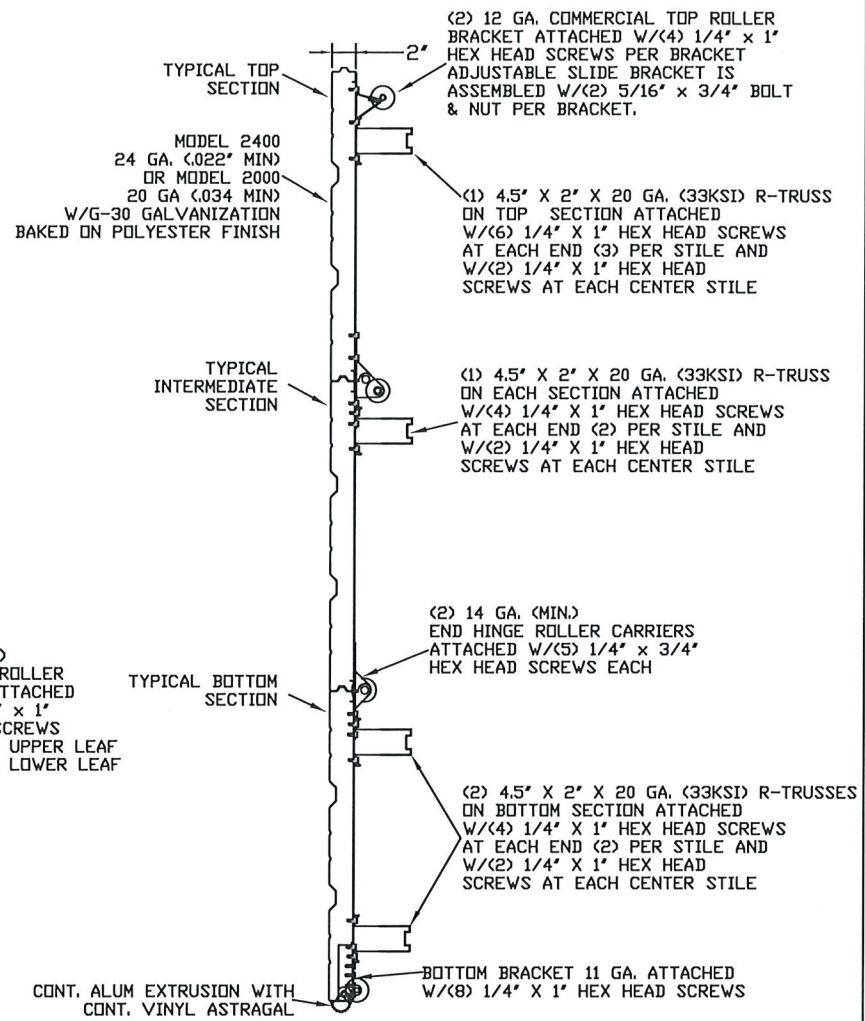

SECTION A-A (SIDE VIEW)  
N.T.S.

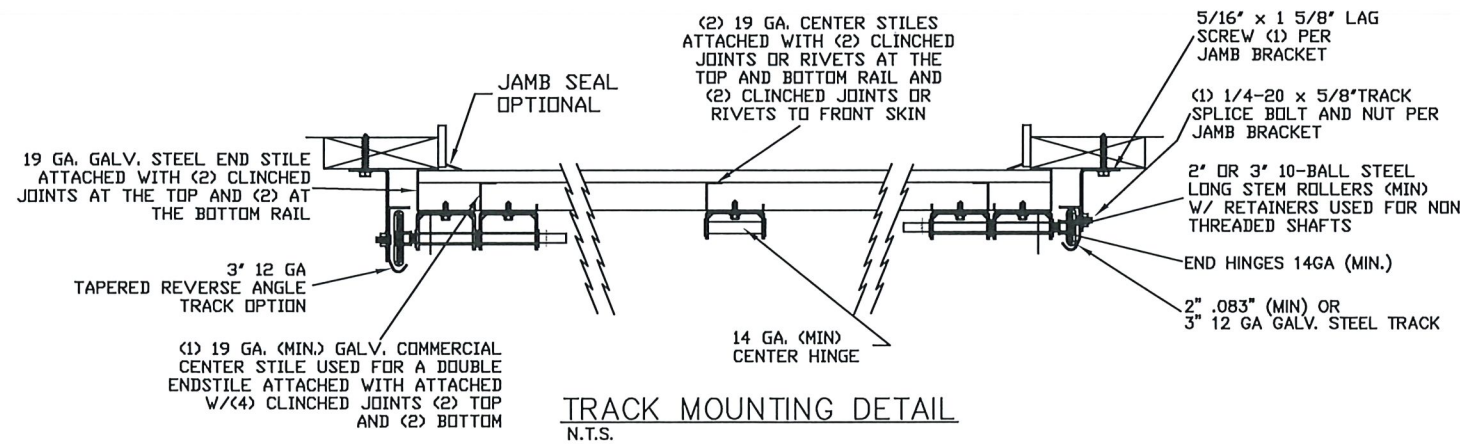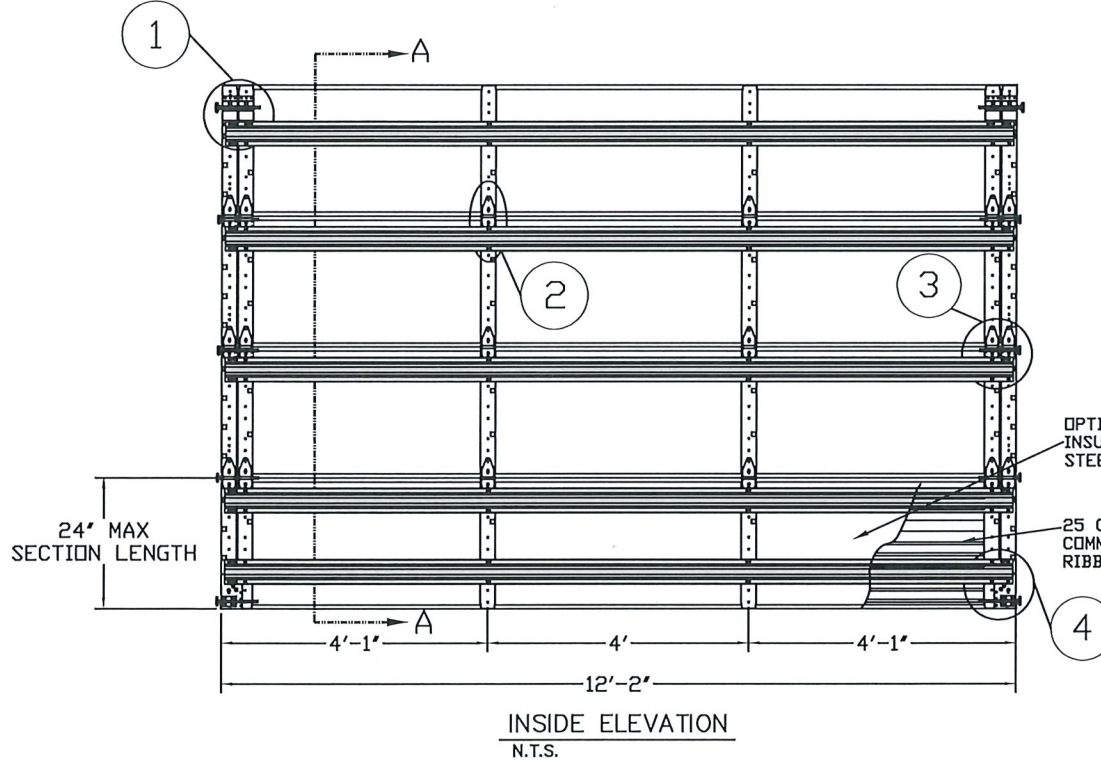


LARGE MISSILE  
IMPACT RESISTANT

REV	DESCRIPTION OF REVISIONS	DATE	BY
A			
<div> <div> MAX SIZE 12'2 x 24'</div> <div> DESIGN LOADS +40.2 PSF -46.1 PSF</div> <div> TEST LOADS +60.3 PSF -69.2 PSF</div> <div> LARGE MISSILE IMPACT RESISTANCE</div> </div> <div> <div> Thomas L. Shelmerdine, PE (FL PE #0048579) Structural Solutions, PA (FL Firm #29412) </div> <div> </div> <div> dba Structural Solutions of North Carolina, Inc. 5921-G W. Friendly Ave., Greensboro, NC 27410 </div> </div>			
<div> </div>			
MODEL 2400 AMARR 2402, 2412, 2422 MODEL 2000 AMARR 2002, 2012, 2022			
SIZE	DRAWN BY	RLR	DATE 5/31/16
B	CHECKED BY	RLR	DATE 5/31/16
ENTREMATICS			DRAWING NUMBER
165 CARRIAGE COURT WINSTON-SALEM, N.C. 27105			IEC-2412-169-24-I
			SHEET 1 OF 3

EDGE OF DOOR 1" OVERLAP ON EACH SIDE




## TRACK CONNECTION DIRECTLY TO STRUCTURE OPTIONS

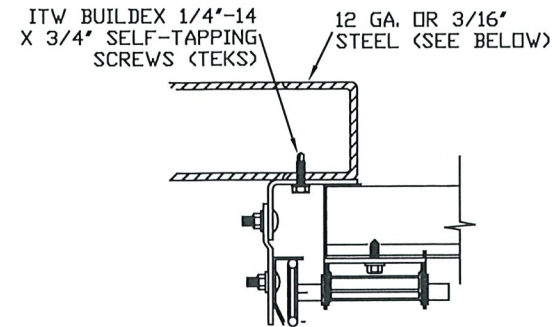

CLIP STYLE REVERSE ANGLE MOUNT SHOWN  
BRACKET, CONTINUOUS AND TAPERED ANGLE  
MOUNT AVAILABLE


12 GA. STEEL FRAMING  
232 LBS./SCREW ALLOWABLE LOAD - 6'  
FROM ENDS AND 10' O.C.  
REFER TO NOTES: 1, 2 AND 5

3/16\" STEEL FRAMING  
569 LBS./SCREW ALLOWABLE LOAD - 6'  
FROM ENDS AND 24' O.C.  
REFER TO NOTES: 1, 2 AND 5

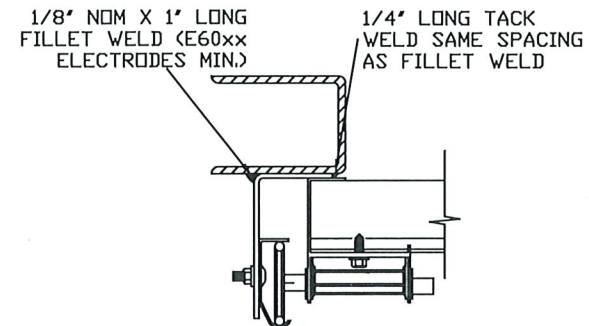


REVERSE ANGLE MOUNT SHOWN  
BRACKET, CONTINUOUS AND  
TAPERED ANGLE MOUNT AVAILABLE

STEEL FRAMING 12GA OR BETTER  
1590 LBS./IN. ALLOWABLE LOAD -  
6' FROM ENDS AND 24' O.C.  
REFER TO NOTES: 1, 2, 5, 6, 7, 8  
AND 9

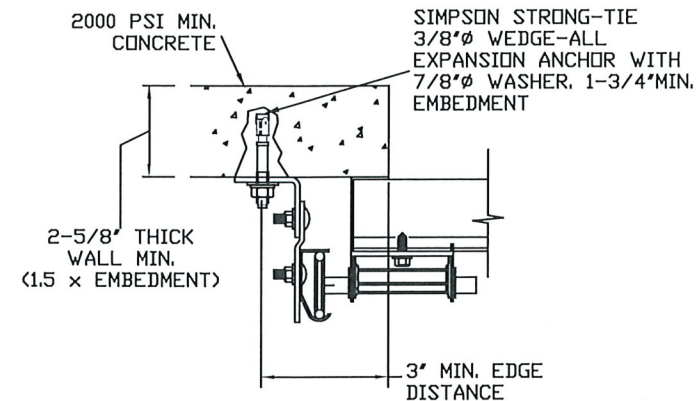

CLIP STYLE CONTINUOUS ANGLE MOUNT SHOWN  
BRACKET, REVERSE AND TAPERED ANGLE MOUNT  
AVAILABLE

2000 PSI CONCRETE OR GREATER  
351 LBS./EXPANSION ANCHOR ALLOWABLE LOAD -  
6' FROM ENDS AND 16' O.C.  
REFER TO NOTES: 1, 2, 3, 4 AND 5

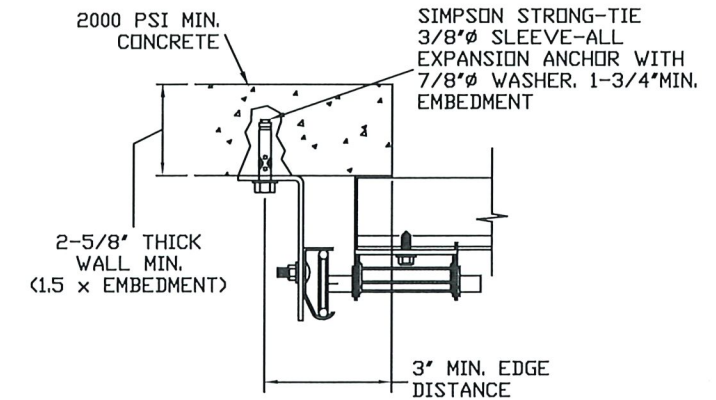

CONTINUOUS ANGLE MOUNT SHOWN  
BRACKET, CONTINUOUS AND TAPERED ANGLE  
MOUNT AVAILABLE

2000 PSI CONCRETE OR GREATER  
336 LBS./EXPANSION ANCHOR ALLOWABLE  
LOAD - 6' FROM ENDS AND 16' O.C.  
REFER TO NOTES: 1, 2, 3, 4 AND 5

## WOOD JAMB ATTACHMENT TO STRUCTURE (OPTIONAL)

### 2 X 6 VERTICAL JAMB ATTACHMENT TO WOOD FRAME STRUCTURE

5/16\" X 3\" LAG SCREWS STARTING 6\" FROM ENDS  
THEN 20\" O.C. (1 1/2\" EMBEDMENT)

### 2 X 6 VERTICAL JAMB ATTACHMENT TO 2,000 PSI CONCRETE

HILTI KWIK BOLT 3/8\" X 4\" STARTING 6\" FROM ENDS

THEN 24\" O.C. (2 1/2\" EMBEDMENT)

HILTI SLEEVE ANCHOR 3/8\" X 2-3/4\" STARTING 6\" FROM ENDS

THEN 18\" O.C. (1 1/4\" EMBEDMENT)

ITW/RAMSET REDHEAD (TRU-BOLT) 3/8\" X 4\" STARTING 6\" FROM ENDS

THEN 24\" O.C. (2 1/2\" EMBEDMENT)

### 2 X 6 VERTICAL JAMB ATTACHMENT TO HOLLOW C-90 BLOCK

SIMPSON 1/4\" X 3\" TITEN SCREWS STARTING 6\" FROM ENDS,

USE PAIRS OF FASTENERS (3\" APART)

AT 8\" O.C. (1 1/2\" EMBEDMENT)

HILTI 1/4\" X 2-3/4\" KWIK-CON II+ SCREWS STARTING 6\" FROM ENDS,

USE PAIRS OF FASTENERS (3\" APART) AT 8\" O.C. (1 1/4\" EMBEDMENT)

### 2 X 6 VERTICAL JAMB ATTACHMENT TO GROUTED C-90 BLOCK (2000 PSI GROUT)


HILTI SLEEVE ANCHOR 3/8\" X 2-3/4\" STARTING 6\" FROM ENDS

THEN 20\" O.C. (1 1/4\" EMBEDMENT)

(OR, USE FASTENERS FOR HOLLOW C-90 BLOCK)

\*LAGS AND BOLTS CAN BE COUNTERSUNK TO PROVIDE A FLUSH MOUNTING SURFACE.

\*PREPARATION OF WOOD JAMBS BY OTHERS

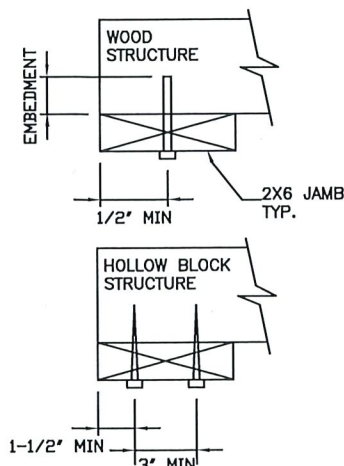


### NOTES:

1. ANCHORS TO BE EVENLY SPACED BETWEEN THE HEADER AND FLOOR.
2. FIRST (BOTTOM) ANCHOR STARTING AT NO MORE THAN HALF OF THE MAXIMUM ON-CENTER DISTANCE. HIGHEST ANCHOR INSTALLED AT LEAST AS HIGH AS THE DOOR OPENING.
3. MIN. EDGE DISTANCE OF 3' REQUIRED.
4. USE WASHERS PROVIDED BY THE ANCHOR MANUFACTURER.
5. SUPPORTING STRUCTURAL ELEMENTS SHALL BE DESIGNED BY A REGISTERED PROFESSIONAL ENGINEER FOR WIND LOADS IN ADDITION TO OTHER LOADS.
6. MOST GARAGE DOOR TRACK IS GALVANIZED STEEL. USE ALL NECESSARY PRECAUTIONS WHEN WELDING GALVANIZED STEEL.
7. ALL WELDS SHOULD BE PERFORMED BY A CERTIFIED WELDER OR INSPECTED BY A CERTIFIED WELDING INSPECTOR TO VERIFY THE INTEGRITY OF THE WELD.
8. FILLET WELDS TO HAVE A STRAIGHT OR CONVEX FACE SURFACE.
9. TACK WELD TOE OF ANGLE AT SAME SPACING TO PREVENT ROTATION OF TRACK ANGLE.

## TRACK CONNECTION TO WOOD JAMB OPTIONS

FOR LAG SCREWS & BRACKET SPACING SEE PAGE 3 FOR TRACK CONFIGURATION DETAIL

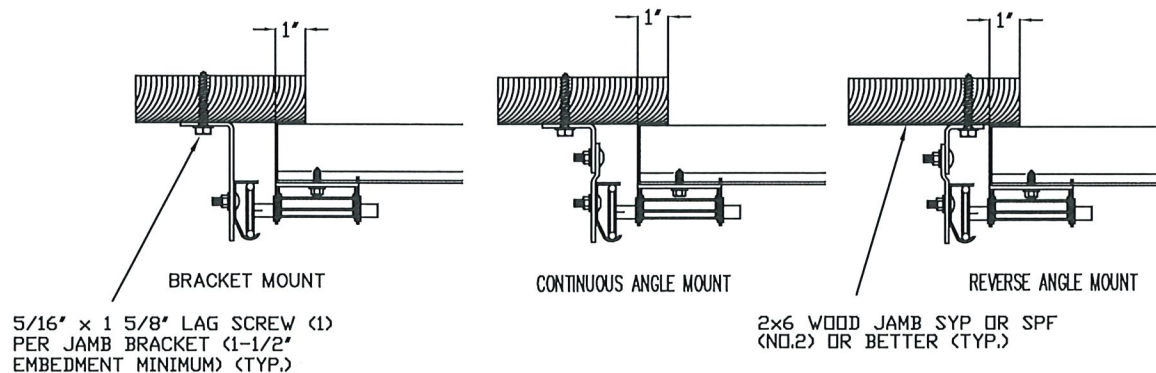

**PRODUCT RENEWED**  
as complying with the Florida  
Building Code

NOA-No. 21-0930.04

Expiration Date 02/09/2027

By *[Signature]*  
Miami-Dade Product Control

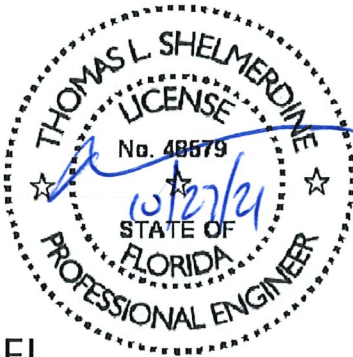

REV	DESCRIPTION OF REVISIONS	DATE	BY
A			
<div>MAX SIZE, 12'2 x 24'</div> <div>DESIGN LOADS +40.2 PSF -46.1 PSF</div> <div>TEST LOADS +60.3 PSF -69.2 PSF</div> <div>LARGE MISSLE IMPACT RESISTANCE</div>		<div>Thomas L. Shelmerdine, PE (FL PE #0048579) Structural Solutions, PA (FL Firm #29412)</div> <div> FL</div> <div>dba Structural Solutions of North Carolina, Inc. 5921-G W. Friendly Ave., Greensboro, NC 27410</div>	
<div> ENTRE//MATIC</div>			
<div>MODEL 2400 AMARR 2402, 2412, 2422 MODEL 2000 AMARR 2002, 2012, 2022</div>			
SIZE	DRAWN BY	RLR	DATE 5/31/16
B	CHECKED BY	RLR	DATE 5/31/16
ENTRE//MATIC			
165 CARRIAGE COURT WINSTON-SALEM, N.C. 27105			
SHEET 2 OF 3			





TABLE 2


DOOR HEIGHT		TRACK ATTACHMENT																								TYPICAL
		A	B	C	D	E	F	G	H	I	J	K	L	M	N	O	P	Q	R	S	T	U	V	W	SPLICE	
7'	0"	3.5"	10"	22"	34"	46"	58"																		76"	
7'	6"	3.5"	10"	22"	34"	46"	58"																		82"	
8'	0"	3.5"	10"	22"	34"	46"	58"	70"																	88"	
8'	6"	3.5"	10"	22"	34"	46"	58"	70"	82"																94"	
9'	0"	3.5"	10"	22"	34"	46"	58"	70"	82"																100"	
9'	6"	3.5"	10"	22"	34"	46"	58"	70"	82"	94"															106"	
10'	0"	3.5"	10"	22"	34"	46"	58"	70"	82"	94"															112"	
11'	0"	3.5"	10"	22"	34"	46"	58"	70"	82"	94"	106"														124"	
12'	0"	3.5"	10"	22"	34"	46"	58"	70"	82"	94"	106"	118"													136"	
13'	0"	3.5"	10"	22"	34"	46"	58"	70"	82"	94"	106"	118"	130"												148"	
14'	0"	3.5"	10"	22"	34"	46"	58"	70"	82"	94"	106"	118"	130"	142"											160"	
15'	0"	3.5"	10"	22"	34"	46"	58"	70"	82"	94"	106"	118"	130"	142"	154"										172"	
16'	0"	3.5"	10"	22"	34"	46"	58"	70"	82"	94"	106"	118"	130"	142"	154"	166"									184"	
17'	0"	3.5"	10"	22"	34"	46"	58"	70"	82"	94"	106"	118"	130"	142"	154"	166"	178"								196"	
18'	0"	3.5"	10"	22"	34"	46"	58"	70"	82"	94"	106"	118"	130"	142"	154"	166"	178"	190"							208"	
19'	0"	3.5"	10"	22"	34"	46"	58"	70"	82"	94"	106"	118"	130"	142"	154"	166"	178"	190"	202"						220"	
20'	0"	3.5"	10"	22"	34"	46"	58"	70"	82"	94"	106"	118"	130"	142"	154"	166"	178"	190"	202"	214"					232"	
21'	0"	3.5"	10"	22"	34"	46"	58"	70"	82"	94"	106"	118"	130"	142"	154"	166"	178"	190"	202"	214"	226"				244"	
22'	0"	3.5"	10"	22"	34"	46"	58"	70"	82"	94"	106"	118"	130"	142"	154"	166"	178"	190"	202"	214"	226"	238"			256"	
23'	0"	3.5"	10"	22"	34"	46"	58"	70"	82"	94"	106"	118"	130"	142"	154"	166"	178"	190"	202"	214"	226"	238"	250"		268"	
24'	0"	3.5"	10"	22"	34"	46"	58"	70"	82"	94"	106"	118"	130"	142"	154"	166"	178"	190"	202"	214"	226"	238"	250"	262"	280"	



SPECIFICATIONS AND NOTES

1. ALL THE LOAD FROM THE DOOR IS TRANSFERRED TO THE VERTICAL TRACK, FROM THE TRACK THE LOAD IS TRANSFERRED TO THE VERTICAL JAMBS. THE HORIZONTAL JAMB OR HEADER RECEIVES NO PORTION OF THE LOAD TRANSFERRED FROM THE DOOR.
2. EACH VERTICAL JAMBS RECEIVES MAXIMUM DESIGN LOADS OF: +244.6 LBS/FT & -280.4 LBS/FT
3. DOOR AND HARDWARE WILL BE DESIGNED, MANUFACTURED AND INSTALLED WITH STANDARDS AS SET FORTH BY DASMA.
4. DOOR SECTIONS SHALL BE 24 GA. (.022) MIN. EXTERIOR SKIN ROLLED FORMED, W/ PREPAINTED STEEL FINISH
5. DOORS UP TO 24'0" HIGH USE (1) 4.5" 20GA R-TRUSS PER SECTION AND (2) 4.5" 20GA R-TRUSSES ON THE BOTTOM
6. SUPPORTING STRUCTURAL ELEMENTS SHALL BE DESIGNED BY A REGISTERED PROFESSIONAL ENGINEER FOR WIND LOADS INDICATED ON THIS DRAWING IN ADDITION TO OTHER LOADINGS.
7. THIS APPROVAL REQUIRES THE MANUFACTURER TO DO TESTING OF ALL COILS USED TO FABRICATE DOOR PANELS UNDER THIS NOTICE OF ACCEPTANCE. A MINIMUM OF 2 SPECIMENS SHALL BE CUT FROM EACH COIL AND TENSILE TESTED ACCORDING TO ASTM E-8 BY A DADE COUNTY APPROVED LAB SELECTED AND PAID BY THE MANUFACTURER. EVERY 3 MONTHS, 4 TIMES A YEAR, THE MANUFACTURER SHALL MAIL TO THIS OFFICE: A COPY OF THE TEST REPORTS WITH CONFIRMATION THAT THE SPECIMENS WERE SELECTED FROM COILS AT THE MANUFACTURER PRODUCTION FACILITIES. AND A NOTARIZED STATEMENT FROM THE MANUFACTURER THAT ONLY COILS WITH YIELD STRENGTH OF 49,000 PSI OR MORE SHALL BE USED TO MAKE DOOR PANELS FOR DADE COUNTY UNDER THIS NOTICE OF ACCEPTANCE.

ALL TRACK ATTACHMENTS +/- 2" ALLOWED USING SYP OR SPF NO.2 OR BETTER ONLY

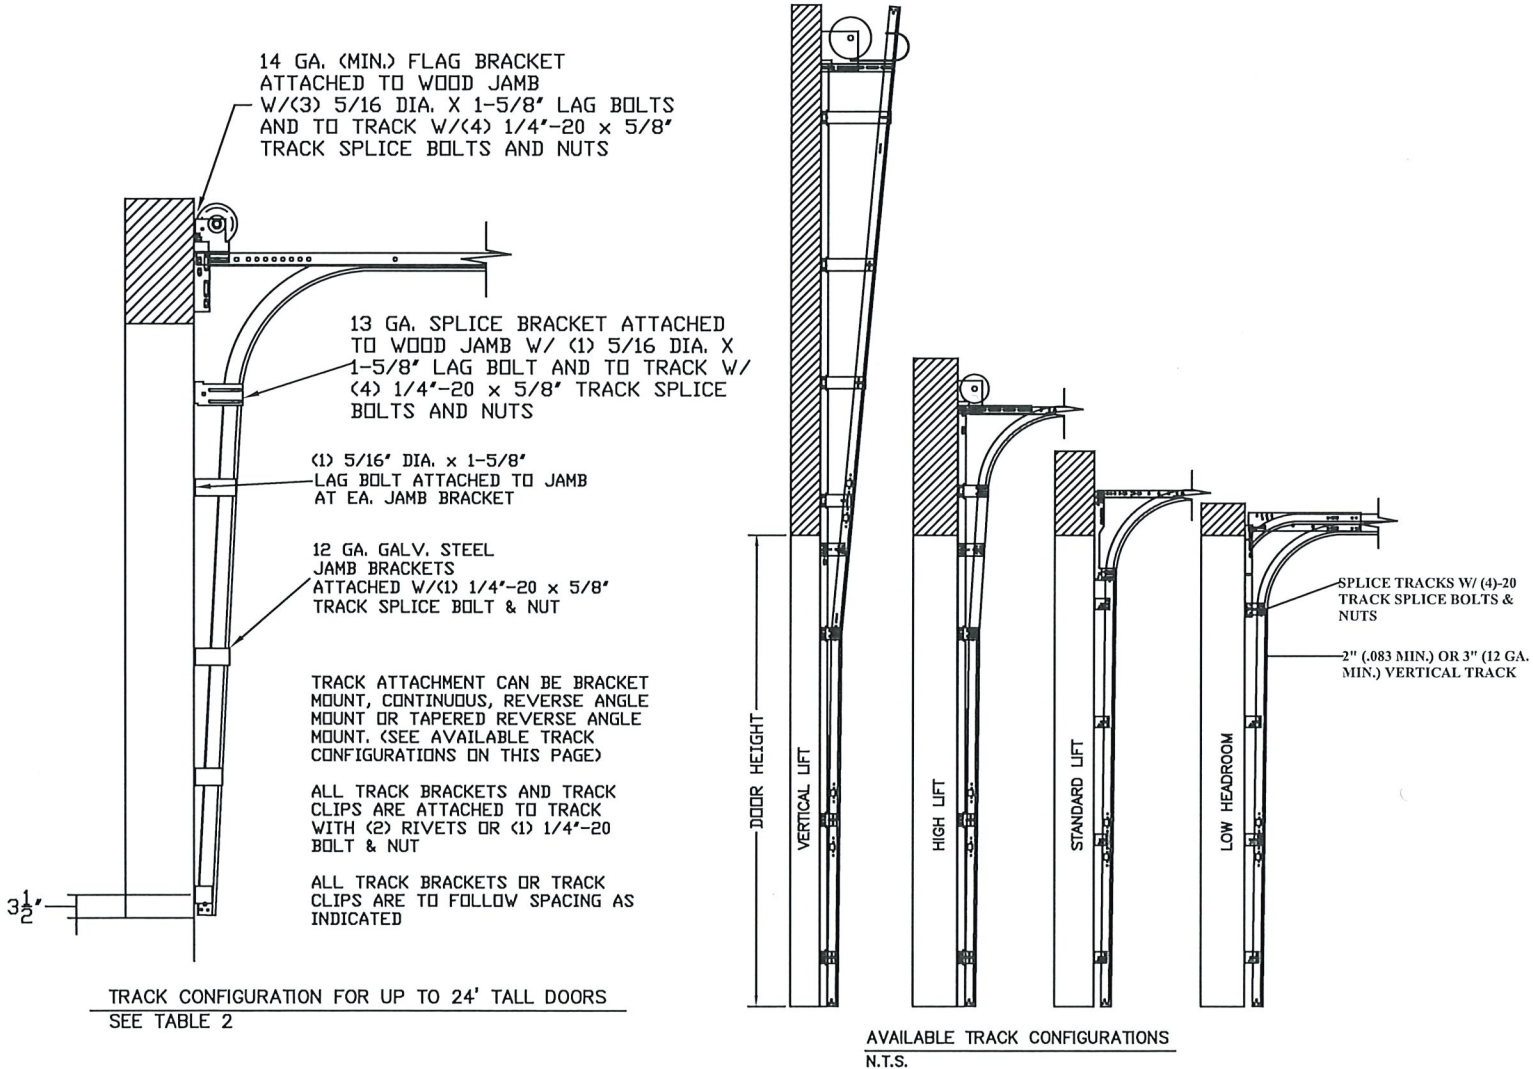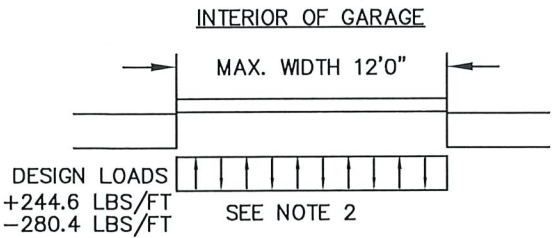

**PRODUCT RENEWED**  
as complying with the Florida  
Building Code  
NOA-No. 21-0930.04  
Expiration Date 02/09/2027  
By   
Miami-Dade Product Control

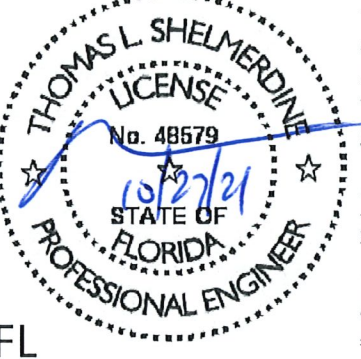REV	DESCRIPTION OF REVISIONS	DATE	BY
A			
<div>MAX SIZE 12'2 x 24'</div> <div>DESIGN LOADS +40.2 PSF -46.1 PSF</div> <div>TEST LOADS +60.3 PSF -69.2 PSF</div> <div>LARGE MISSILE IMPACT RESISTANCE</div> <div>Thomas L. Shelmerdine, PE (FL PE #0048579) Structural Solutions, PA (FL Firm #29412)</div> <div></div> <div>FL</div> <div> ENTRE/MATIC</div> <div>MODEL 2400 AMARR 2402, 2412, 2422 MODEL 2000 AMARR 2002, 2012, 2022</div> <div>SIZE B</div> <div>DRAWN BY RLR</div> <div>CHECKED BY RLR</div> <div>DATE 5/31/16</div> <div>DATE 5/31/16</div> <div>DRAWING NUMBER IBC-2412-169-24-1</div> <div>SHEET 3 OF 3</div>			
ENTRE/MATIC 165 CARRIAGE COURT WINSTON-SALEM, N.C. 27105			