

MIAMI-DADE COUNTY PRODUCT CONTROL SECTION

11805 SW 26 Street, Room 208 Miami, Florida 33175-2474 T (786) 315-2590 F (786) 315-2599

www.miamidade.gov/building

DEPARTMENT OF REGULATORY AND ECONOMIC RESOURCES (RER) BOARD AND CODE ADMINISTRATION DIVISION

NOTICE OF ACCEPTANCE (NOA)

Amarr Garage Doors dba Entrematic 165 Carriage Court Winston Salem, NC 27105

SCOPE: This NOA is being issued under the applicable rules and regulations governing the use of construction materials. The documentation submitted has been reviewed and accepted by Miami-Dade County RER-Product Control Section to be used in Miami Dade County and other areas where allowed by the Authority Having Jurisdiction (AHJ).

This NOA shall not be valid after the expiration date stated below. The Miami-Dade County Product Control Section (In Miami Dade County) and/or the AHJ (in areas other than Miami Dade County) reserve the right to have this product or material tested for quality assurance purposes. If this product or material fails to perform in the accepted manner, the manufacturer will incur the expense of such testing and the AHJ may immediately revoke, modify, or suspend the use of such product or material within their jurisdiction. RER reserves the right to revoke this acceptance, if it is determined by Miami-Dade County Product Control Section that this product or material fails to meet the requirements of the applicable building code.

This product is approved as described herein and has been designed to comply with the Florida Building Code, including the High Velocity Hurricane Zone.

DESCRIPTION: Model "1200 Amarr Heritage 3000 (Dp: +48.0, -52.0 psf)" EPS Insulated Steel Sectional Garage Door up to 16'-0" Wide with Optional Impact Resistant Window – L.M.I.

APPROVAL DOCUMENT: Drawing No. **IRC-1216-175-26-F**, titled "Model #1200 Amarr Heritage 3000", sheets 1 through 3 of 3, dated 03/10/22, prepared by manufacturer, signed and sealed by Thomas L. Shelmerdine, P.E., bearing the Miami-Dade County Product Control Revision stamp with the Notice of Acceptance number and expiration date by the Miami-Dade County Product Control Section.

MISSILE IMPACT RATING: Large and Small Missile Impact Resistant

LABELING: Each unit shall bear a permanent label with the manufacturer's name or logo, manufacturing address, model number, the positive and negative design pressure rating, indicate impact rated if applicable, installation instruction drawing reference number, approval number (NOA), the applicable test standards, and the statement reading 'Miami-Dade County Product Control Approved' is to be located on the door's side track, bottom angle, or inner surface of a panel.

RENEWAL of this NOA shall be considered after a renewal application has been filed and there has been no change in the applicable building code negatively affecting the performance of this product.

TERMINATION of this NOA will occur after the expiration date or if there has been a revision or change in the materials, use, and/or manufacture of the product or process. Misuse of this NOA as an endorsement of any product, for sales, advertising or any other purposes shall automatically terminate this NOA. Failure to comply with any section of this NOA shall be cause for termination and removal of NOA.

ADVERTISEMENT: The NOA number preceded by the words Miami-Dade County, Florida, and followed by the expiration date may be displayed in advertising literature. If any portion of the NOA is displayed, then it shall be done in its entirety.

INSPECTION: A copy of this entire NOA shall be provided to the user by the manufacturer or its distributors and shall be available for inspection at the job site at the request of the Building Official.

This NOA revises & renews NOA No. 22-0414.10 and consists of this page 1 and evidence page E-1, E-2, E-3 and E-4, as well as approval document mentioned above.

The submitted documentation was reviewed by Ishaq I. Chanda, P.E.

MIAMI-DADE COUNTY
APPROVED

Ishaq I. Chands

NOA No. 23-1114.12 Expiration Date: June 13, 2029 Approval Date: January 25, 2024

Page 1

NOTICE OF ACCEPTANCE: EVIDENCE SUBMITTED

1. EVIDENCE SUBMITTED UNDER PREVIOUS NOA's

A. DRAWINGS

- 1. Manufacturer's die drawings and sections. (Submitted under NOA No. 19-0205.05)
- 2. Drawing No. IRC-1216-175-26-F, titled "Model #1200 Heritage & Oak Summit 3000; Short, Long, Flush and Oak Summit Panels", sheets 1 through 3 of 3, dated 08/02/18, prepared by manufacturer, signed and sealed by Thomas L. Shelmerdine, P.E.

(Submitted under NOA No. 19-0205.05)

B. TESTS

- 1. Test reports on: 1) Uniform Static Air Pressure Test, Loading per FBC TAS 202-94
 - 2) Large Missile Impact Test per FBC, TAS 201-94
 - 3) Cyclic Wind Pressure Loading per FBC, TAS 203-94
 - 4) Tensile Test per ASTM E8
 - 5) Forced Entry Resistance Test per FBC, TAS 202-94

along with marked-up drawings and installation diagram of 9'x 7' 24 ga. Model 1200 Steel Garage Doors, prepared by American Test Lab, Inc., Test Report No.

ATLNC 0327.01-18, dated 08/07/18, signed and sealed by David W. Johnson, P.E. *(Submitted under NOA No. 19-0205.05)*

2. Test report on Evaluation of Painted or Coated Specimens (G-30 Galvanized with Polyester Top Coat) Subjected to Corrosive Environments per ASTM D1654-08 and ASTM B117-11, prepared by Intertek/ATI, Test Report No. C5463.01-106-18, dated 04/03/13, signed and sealed by Joseph A. Reed, P.E.

(Submitted under NOA No. 19-0205.05)

C. CALCULATIONS

1. Anchor calculations prepared by Structural Solutions, P.A., dated 01/08/19, signed and sealed by Thomas L. Shelmerdine, P.E.

(Submitted under NOA No. 19-0205.05)

D. QUALITY ASSURANCE

1. Miami-Dade Department of Regulatory and Economic Resources (RER).

Ishaq I. Chands

Ishaq I. Chanda, P.E. Product Control Unit Supervisor NOA No. 23-1114.12 Expiration Date: June 13, 2024

Approval Date: January 25, 2024

Amarr Garage Doors dba Entrematic

NOTICE OF ACCEPTANCE: EVIDENCE SUBMITTED

- 1. EVIDENCE SUBMITTED UNDER PREVIOUS NOA'S (CONTINUED)
- E. MATERIAL CERTIFICATIONS
 - UL Evaluation Report on Surface Burning Characteristics per ANSI/UL723, ASTM E84 of Flint Hills Grades 54 and 40 Expandable Polystyrene Resins, UL ER7503-01, issued on May 22, 2013.
 - 2. Notice of Acceptance No. 18-0918.06 issued to Plaskolite, LLC for their "TUFFAK Polycarbonate Sheets" dated 11/15/18, expiring on 08/27/22.

F. STATEMENTS

1. Statement letter of conformance, complying with **FBC** 7th **Edition (2020)** and of no financial interest, dated August 27, 2020, issued by Structural Solutions, P.A., signed and sealed by Thomas L. Shelmerdine, P.E. (Submitted under NOA No. 20-1015.38)

G. OTHERS

1. Notice of Acceptance No. **19-0205.05**, issued to Amarr Garage Doors dba Entrematic for their Model 1200 Heritage & Oak Summit 3000 EPS Insulated Steel Sectional Garage Door up to 16'-0" Wide and Optional All Impact Resistant Windows (Dp +48.0, -52.0 PSF) approved on 06/13/19 and expiring on 06/13/24.

Ishaq I. Chands

NOTICE OF ACCEPTANCE: EVIDENCE SUBMITTED

2. NEW EVIDENCE SUBMITTED

A. DRAWINGS

1. Drawing No. IRC-1216-175-26-F, titled "Model #1200 Amarr Heritage 3000", sheets 1 through 3 of 3, dated 03/10/22, prepared by manufacturer, signed and sealed by Thomas L. Shelmerdine, P.E.

B. TESTS

- 1. Test reports on: 1) Uniform Static Air Pressure Test, Loading per FBC TAS 202-94,
 - 2) Forced Entry Resistance Test per FBC, TAS 202-94
 - 3) Large Missile Impact Test per FBC, TAS 201-94
 - 4) Cyclic Wind Pressure Loading per FBC, TAS 203-94
 - 5) Tensile Test per ASTM E8

along with marked-up drawings and installation diagram of a Model 1200 Heritage 3000, Amarr 16' x 7', 24 ga. steel Sectional Steel Garage Door, prepared by American Test Lab, Inc., Report No. **ATLNC 0222.01-22**, dated 04/06/22, signed and sealed by David Wesley Johnson, P.E.

C. CALCULATIONS

1. Anchor calculations prepared by Structural Solutions, P.A., dated 04/07/22, signed and sealed by Thomas L. Shelmerdine, P.E.

D. QUALITY ASSURANCE

1. Miami-Dade Department of Regulatory and Economic Resources (RER)

E. MATERIAL CERTIFICATIONS

- 1. UL Evaluation Report on Surface Burning Characteristics per ANSI/UL723, ASTM E84 of Flint Hills Grades 54 and 40 Expandable Polystyrene Resins, UL ER7503-01, issued on May 22, 2013.
- 2. Notice of Acceptance No. 22-0317.02 issued to Plaskolite, LLC for their "TUFFAK Polycarbonate Sheets" dated 04/21/22 expiring on 08/27/27.

F. STATEMENTS

1. Statement letter of conformance, complying with **FBC** 7th **Edition (2020)** and of no financial interest, dated 04/04/20, issued by Structural Solutions, P.A., signed and sealed by Thomas L. Shelmerdine, P.E.

G. OTHERS

1. Notice of Acceptance No. **20-1015.38**, issued to Amarr Garage Doors dba Entrematic for their Model 1200 Heritage & Oak Summit 3000 EPS Insulated Steel Sectional Garage Door up to 16'-0" Wide and Optional All Impact Resistant Windows L.M.I., approved on 01/28/21 and expiring on 06/13/24.

Ishaq I. Chands

Ishaq I. Chanda, P.E. Product Control Unit Supervisor NOA No. 23-1114.12 Expiration Date: June 13, 2029

Approval Date: January 25, 2024

Amarr Garage Doors dba Entrematic

NOTICE OF ACCEPTANCE: EVIDENCE SUBMITTED

3. NEW EVIDENCE SUBMITTED

A. DRAWINGS

1. Drawing No. IRC-1216-175-26-F, titled "Model #1200 Amarr Heritage 3000", sheets 1 through 3 of 3, dated 03/10/22, prepared by manufacturer, signed and sealed by Thomas L. Shelmerdine, P.E.

B. TESTS

1. None.

C. CALCULATIONS

1. None.

D. QUALITY ASSURANCE

1. Miami-Dade Department of Regulatory and Economic Resources (RER)

E. MATERIAL CERTIFICATIONS

1. None.


F. STATEMENTS

1. Statement letter of conformance, complying with **FBC 8th Edition (2023)** and of no financial interest, dated 10/27/2023, issued by Structural Solutions, P.A., signed and sealed by Thomas L. Shelmerdine, P.E.


G. OTHERS


1. This NOA revises & renews NOA No. 22-0414.10 and updates to FBC 2023 expiring on 06/13/29.


Ishaq I. Chands

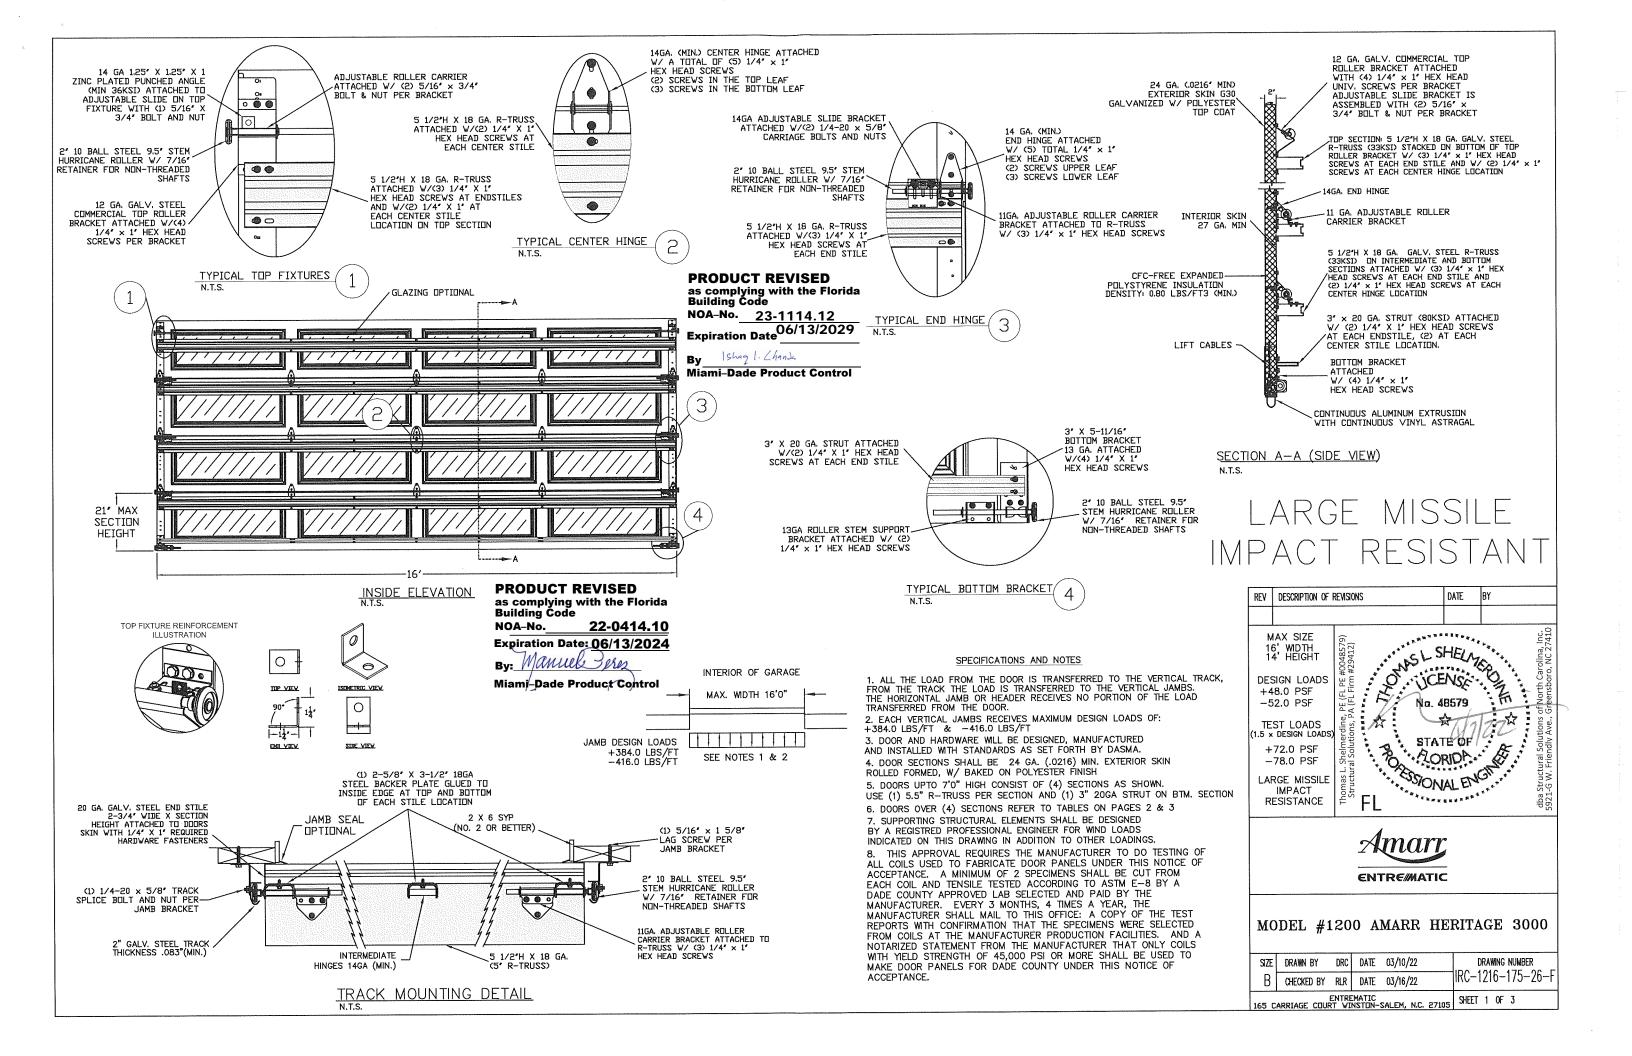


EXAMPLES OF OPTIONAL SHORT AND ONG PANEL GLAZING LAYOUTS

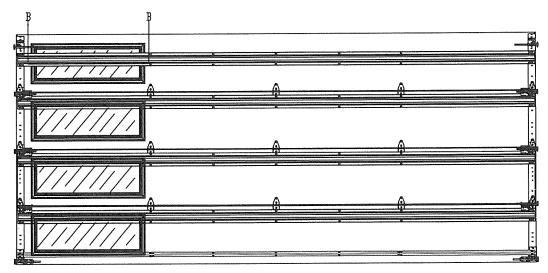

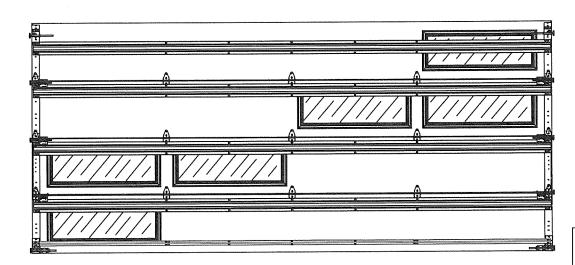

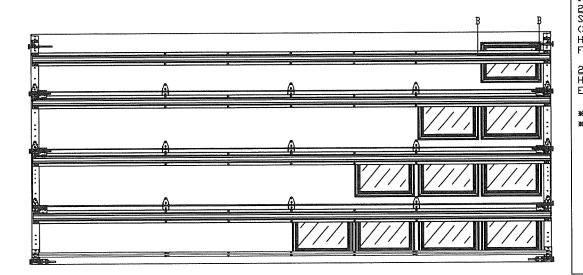

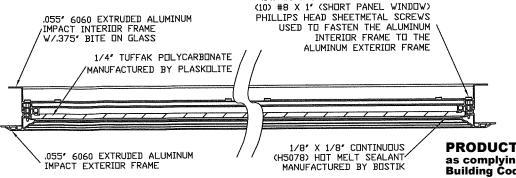

SECTION B-B IMPACT WINDOW DETAIL

PRODUCT REVISED as complying with the Florida Building Code NOA-No. 23-1114.12


Expiration Date 06/13/2029


(14) #8 X 1" (LONG PANEL WINDOW) (10) #8 X 1" (SHORT PANEL WINDOW)

PRODUCT REVISED as complying with the Florida Building Code 22-0414.10 NOA-No.

Expiration Date: 06/13/2024 By: Manuel Peres


Miami-Dade Product Control

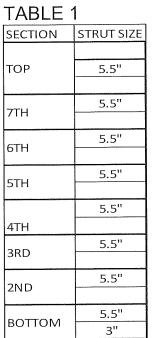

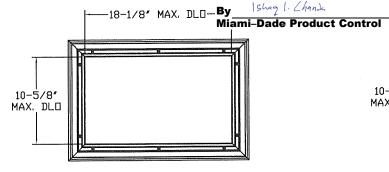

SHORT PANEL IMPACT GLAZING FASTENER DETAIL N.T.S.

2X6 JAMB

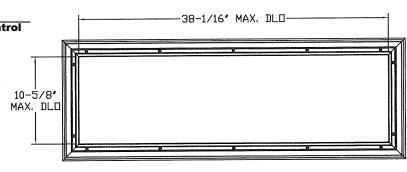

LONG PANEL IMPACT GLAZING FASTENER DETAIL N.T.S.

WOOD JAMB ATTACHMENT TO STRUCTURE

2 X 6 VERTICAL JAMB ATTACHMENT TO WOOD FRAME STRUCTURE 5/16' X 3' LAG SCREWS STARTING 6' FROM ENDS THEN 12' D.C. (1 1/2' EMBEDMENT) 2 X 6 VERTICAL JAMB ATTACHMENT TO 2,000 PSI CONCRETE
HILTI KWIK BOLT 3/8' X 4' STARTING 6' FROM ENDS THEN 24' D.C. (2 1/2' EMBEDMENT)
HILTI SLEEVE ANCHOR 3/8' X 2-3/4' STARTING 6' FROM ENDS THEN 10' D.C. (1 1/4' EMBEDMENT)
ITW/RAMSET REDHEAD (TRU-BOLT) 3/8' X 4' STARTING 6' FROM ENDS THEN 20' D.C. (2 1/2' EMBEDMENT) 2 X 6 VERTICAL JAMB ATTACHMENT TO HOLLOW C-90 BLOCK (1900 PSI MIN) SIMPSON 1/4' X 3' TITEN SCREWS STARTING 6' FROM ENDS, USE PAIRS OF FASTENERS (3" APART) AT 8" D.C. (1 1/2" EMBEDMENT) HILTI 1/4' X 2-3/4' KWIK-CON II+ SCREWS STARTING 6' FROM ENDS, USE PAIRS OF FASTENERS (3" APART) AT 8" D.C. (1 1/4" EMBEDMENT) 2 X 6 VERTICAL JAMB ATTACHMENT TO GROUTED C-90 BLOCK (2000 PSI GROUT)
HILTI SLEEVE ANCHOR 3/8' X 2-3/4' STARTING 6' FROM ENDS THEN 12' O.C. (1 1/4' EMBEDMENT) (OR, USE FASTENERS FOR HOLLOW C-90 BLOCK) *LAGS AND BOLTS CAN BE COUNTERSUNK TO PROVIDE A FLUSH MOUNTING SURFACE. *PREPARATION OF WOOD JAMBS BY OTHERS HOLLOW BLOCK CUNCRETE GROUTED BLOCK STRUCTURE STRUCTURE STRUCTURE STRUCTURE 2-3/4" MIN 1-1/2" MIN 1/2" MIN

3" MIN

REV	DESCRIPTION OF	REVISIONS	DATE	BY
1 1 DE +4 -5 (1.5)	MAX SIZE 6' WDTH 4' HEIGHT SIGN LOADS 18.0 PSF 52.0 PSF C DESIGN LOADS 72.0 PSF 78.0 PSF RGE MISSILE IMPACT ESISTANCE	Thomas L. Shelmerdine, PE (FL PE #0048579) Structural Solutions, PA (FL Firm #29412)	No. 48579 STATE OF PORIDA	dba Structural Solutions of North Carolina, Inc.



MODEL #1200 AMARR HERITAGE 3000

SIZE	DRAWN BY	DRC	DATE		DRAWING NUMBER
В	CHECKED BY	RLR	DATE	03/16/22	IRC-1216-175-26-F
165 C	ARRIAGE COUR	ENTRE	MATIC NSTON-:	SALEM, N.C. 27105	SHEET 2 OF 3

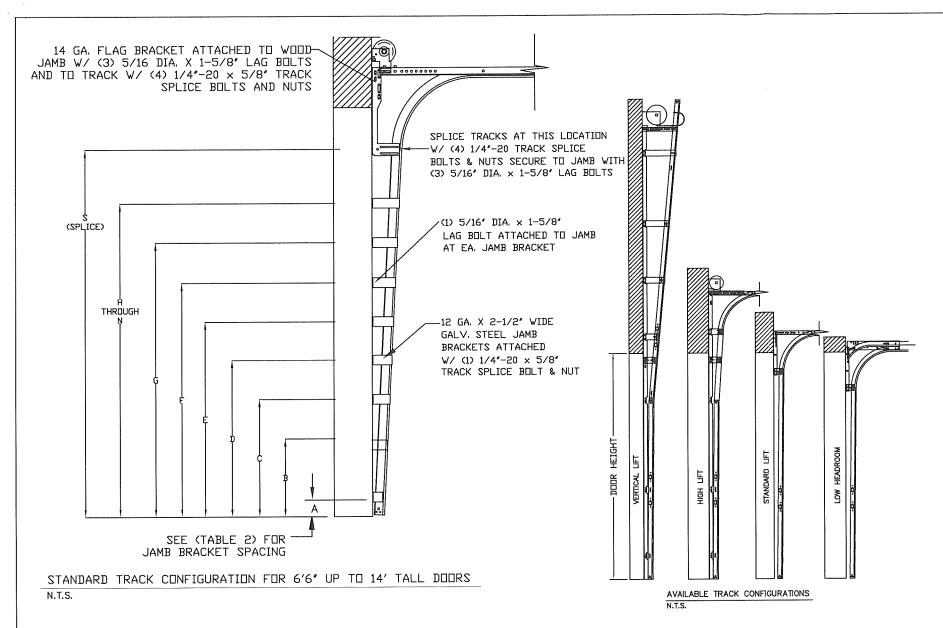


TABLE 2

DOOR	TRACK ATTACHMENT							SPLICE							
HEIGHT	Α	В	С	D	E	F	G	Н	I	J	K	L	M	Ν	S
6' 6"	3"	14"	27"	38"	46"	56"	64"								70"
7'	3"	14"	27"	38"	46"	56"	68"								76"
7' 6"	3"	14"	27"	38"	46"	56"	68"	78"							82"
8'	3"	14"	27"	38"	46"	56"	68"	78"							88"
8' 6"	3"	14"	27"	38"	46"	56"	68"	78"	88"						94"
9'	3"	14"	27"	38"	46"	56"	68"	78"	88"						100"
9' 6"	3"	14"	27"	38"	46"	56"	68"	78"	88"	98"					106"
10'	3"	14"	27"	38"	46"	56"	68"	78"	88"	100"					112"
10' 6"	3"	14"	27"	38"	46"	56"	68"	78"	88"	100"	110"				118"
11'	3"	14"	27"	38"	46"	56"	68"	78"	88"	100"	110"				124"
11' 6"	3"	14"	27"	38"	46"	56"	68"	78"	88"	100"	110"	120"			130"
12'	3"	14"	27"	38"	46"	56"	68"	78"	88"	100"	110"	122"			136"
12'6"	3"	14"	27"	38"	46"	56"	68"	78"	88"	100"	109"	122"	132"		142"
13'	3"	14"	27"	38"	46"	56"	68"	78"	88"	100"	114"	122"	134"		148"
13' 6"	3"	14"	27"	38"	46"	56"	68"	78"	88"	100"	109"	122"	134"	144"	154"
14'	3"	14"	27"	38"	46"	56"	68"	78"	88"	100"	114"	122"	134"	146"	160"

ALL TRACK ATTACHMENT SPACING +/-2" ALLOWED WITH SYP NO. 2 OR BETTER ONLY

TABLE 3


17 IDLE O											
DOOR		SECTION HEIGHTS									
HEIGHT	Btm	#2	#3	#4	#5	#6	#7	#8			
14' 0"	21"	21"	21"	21"	21"	21"	21"	21"			
13' 6"	21"	21"	21"	21"	21"	18"	18"	21"			
13' 0"	21"	21"	21"	18"	18"	18"	18"	21"			
12' 6"	21"	18"	18"	18"	18"	18''	18"	21"			
12' 0"	21"	21"	21"	21"	21"	18"	21"				
11' 6"	21"	21"	21"	18"	18"	18"	21"				
11' 0"	21"	18"	18"	18"	18"	18"	21"				
10' 6"	21"	21"	21"	21"	21"	21"					
10' 0"	21"	21"	21"	18"	18"	21"					
9'6"	21"	18"	18"	18"	18"	21"					
9' 0"	18"	18"	18"	18"	18"	18"					
8' 6"	21"	21"	21"	18"	21"						
8' 0"	21"	18"	18"	18"	21"						
7' 6"	18"	18"	18"	18"	18"						
7' 0"	21"	21"	21"	21"							
6' 6''	21"	18"	18"	21"							

PRODUCT REVISED
as complying with the Florida
Building Code
NOA-No. 23-1114.12
Expiration Date 06/13/2029

By | Shag | . Chank
Miami-Dade Product Control

as complying with the Florida
Building Code
NOA-No. 22-0414.10
Expiration Date: 06/13/2024
By: Manuel Product Control

PRODUCT REVISED

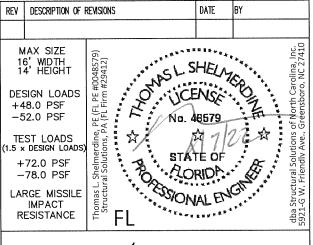



MODEL #1200 AMARR HERITAGE 3000

SIZE	DRAWN BY	DRC	DATE	03/10/22	DRAWING NUMBER
В	CHECKED BY	RLR	DATE	03/16/22	IRC-1216-175-26-F
165 C	ARRIAGE COUF	SHEET 3 OF 3			