



MEMORANDUM

Agenda Item No. 8(P)(1)(ZZ)

TO: Honorable Chairman Joe A. Martinez
and Members, Board of County Commissioners

DATE: October 4, 2011

FROM: R. A. Cuevas, Jr.
County Attorney

SUBJECT: Resolution declaring the acquisition
of the designated property known as
Parcel 37 for improvements on SW
216 Street from the Florida's Turnpike
to SW 127 Avenue

The accompanying resolution was prepared by the Public Works Department and placed on the agenda at the request of Prime Sponsor Commissioner Dennis C. Moss and Co-Sponsor Commissioner Bruno A. Barreiro.

R. A. Cuevas, Jr.
County Attorney

RAC/up

Memorandum



Date: October 4, 2011

To: Honorable Chairman Joe A. Martinez
and Members, Board of County Commissioners

From: Carlos A. Gimenez
Mayor 

Subject: Resolution Declaring the Acquisition of the Designated Property Known as Parcel 37 for Right-of-Way Needed for the PTP Project Entitled Improvements to SW 216 Street from the Florida Turnpike to SW 127 Avenue

RECOMMENDATION

It is recommended that the Board of County Commissioners (BCC) approve the attached resolution which does the following:

- Declares the acquisition of Parcel 37 required for the road widening, beautification, and right-of-way improvements to SW 216 Street from the Florida Turnpike to SW 127 Avenue to be a public necessity; and
- Authorizes the County Mayor or the County Mayor's designee and the County Attorney to employ appraisers, expert witnesses, obtain required environmental audits, and to take any and all appropriate actions to acquire the subject parcel in fee simple, either by negotiation, donation, purchase at values established by appraisals together with reasonable attorneys' fees and costs pursuant to Chapters 73.091 and 73.092, Florida Statutes, or eminent domain court proceedings including a declaration of taking as necessary for and on behalf of Miami-Dade County.

This resolution is for the acquisition of Parcel 37 and is part of a group of parcels needed by the Public Works Department (PWD) for programmed improvements to SW 216 Street from the Florida Turnpike to SW 127 Avenue. It is anticipated that the proposed project will consist of approximately 74 parcels, of which 49 are simultaneously being presented for BCC approval on this agenda. Pursuant to Florida Statue Section 127.02, each parcel must be approved by separate resolution.

SCOPE

The impact of this project is countywide; however, it is located within Commission Districts 8 and 9.

FISCAL IMPACT/FUNDING SOURCE

Funding for the right-of-way acquisition, design and construction of this project is from Charter County Transportation Surtax bond proceeds. This item will be presented to the Citizens' Independent Transportation Trust for review prior to final consideration by the BCC. Funding is programmed within the adopted FY2010-11 Capital Budget and the index code is CPEPTP409216. The funding source for the right-of-way acquisition is subject to change; however, additional funds needed require further BCC approval.

The total cost of the project (inclusive of construction, design and the right-of-way acquisition of all parcels) is estimated at \$11,777,227.91. The anticipated ongoing annual maintenance and operational costs will be approximately \$29,278.11 and \$5,388.99, respectively.

The initial acquisition cost has been budgeted and no additional fiscal impacts are expected; however, the ultimate acquisition cost in the event of litigation would be subject to a future ruling by the Court.


TRACK RECORD/MONITOR

The Public Works Department is the entity overseeing this project and the responsible person for monitoring this acquisition project is Mr. Francisco Fernandez, Chief, Real Estate Officer, Right-of-Way Division.

BACKGROUND

PWD has programmed the construction of SW 216 Street as part of the People's Transportation Plan Project Entitled *Improvements to SW 216 Street from the Florida Turnpike to SW 127 Avenue*. The proposed project includes roadway expansion, beautification and improvements. Improvements consist of reconstructing the existing roadway to include a raised landscaped median, bicycle facilities, sidewalks, curb and gutters, continuous storm drainage system, signalization, pavement markings and signage, and roadway lighting.

The area to be acquired by Miami-Dade County is necessary for the proposed roadway improvements, and is legally described in "Exhibit A" and illustrated on the parcel location map in "Exhibit B-1" and "Exhibit B-2" all attached herewith.

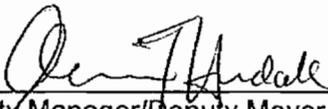

County Manager/Deputy Mayor




MEMORANDUM

(Revised)

TO: Honorable Chairman Joe A. Martinez
and Members, Board of County Commissioners

DATE: October 4, 2011

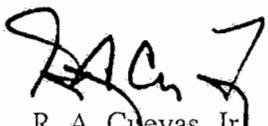FROM: 
R. A. Cuevas, Jr.
County Attorney

SUBJECT: Agenda Item No. 8(P)(1)(ZZ)

Please note any items checked.

- "3-Day Rule" for committees applicable if raised**
- 6 weeks required between first reading and public hearing**
- 4 weeks notification to municipal officials required prior to public hearing**
- Decreases revenues or increases expenditures without balancing budget**
- Budget required**
- Statement of fiscal impact required**
- Ordinance creating a new board requires detailed County Manager's report for public hearing**
- No committee review**
- Applicable legislation requires more than a majority vote (i.e., 2/3's ____, 3/5's ____, unanimous ____) to approve**
- Current information regarding funding source, index code and available balance, and available capacity (if debt is contemplated) required**

Approved _____ Mayor
Veto _____
Override _____

Agenda Item No. 8(P)(1)(ZZ)
10-4-11

RESOLUTION NO. _____

RESOLUTION DECLARING THE ACQUISITION OF THE DESIGNATED PROPERTY KNOWN AS PARCEL 37 FOR THE PEOPLE'S TRANSPORTATION PLAN (PTP) ENTITLED IMPROVEMENTS ON SW 216 STREET FROM THE FLORIDA TURNPIKE TO SW 127 AVENUE, TO BE A PUBLIC NECESSITY; AND AUTHORIZING THE COUNTY MAYOR OR THE COUNTY MAYOR'S DESIGNEE AND THE COUNTY ATTORNEY TO TAKE ANY AND ALL APPROPRIATE ACTIONS TO ACCOMPLISH ACQUISITION OF THE SUBJECT PROPERTY IN FEE SIMPLE, BY DONATION, PURCHASE AT VALUES ESTABLISHED BY APPRAISALS TOGETHER WITH REASONABLE ATTORNEYS' FEES AND COSTS PURSUANT TO CHAPTERS 79.091 AND 73.092, FLORIDA STATUTES, OR BY EMINENT DOMAIN COURT PROCEEDING INCLUDING DECLARATIONS OF TAKING, AS NECESSARY AND AUTHORIZING THE USE OF CHARTER COUNTY TRANSPORTATION SURTAX FUNDS

WHEREAS, this Board desires to accomplish the purposes outlined in the accompanying memorandum, a copy of which is incorporated herein by reference; and

WHEREAS, this Board finds and declares the acquisition in fee simple of the property known as Parcel 37 as legally described in "Exhibit A" and shown on the project location map in "Exhibit B-1" and "Exhibit B-2" all attached hereto and made a part hereof, for the public purpose of improvements to SW 216 Street from the Florida Turnpike to SW 127 Avenue, to be required and necessary to accomplish such improvements; and authorizes the use of Charter County Transportation Surtax Funds; and

WHEREAS, Miami-Dade County is authorized under the Constitution and laws of Florida, including Chapters 73, 74, 125, 127 and 341, Florida Statutes, and Sections 1.01(A)(1),

(2) AND (21), of the Home Rule charter of Miami-Dade County, to acquire said property through eminent domain proceedings,

NOW, THEREFORE, BE IT RESOLVED BY THE BOARD OF COUNTY COMMISSIONERS OF MIAMI-DADE COUNTY, FLORIDA, that:

Section 1. This Board ratifies and adopts these matters set forth in the foregoing recitals.

Section 2. This Board finds and declares that the acquisition of the subject parcel, as legally described in “Exhibit A” attached hereto and incorporated herein by reference, is needed for the public purpose of improvements to SW 216 Street, from the Florida Turnpike to SW 127 Avenue.

Section 3. This Board authorizes and directs the County Mayor or County Mayor’s designee and County Attorney to employ appraisers, review appraisers and expert witnesses, to obtain required environmental audits and to take any action to acquire the subject parcel, as legally described in “Exhibit A” in fee simple, including any business thereon, either by donation, purchase at values established by appraisals together with reasonable attorneys’ fees and costs pursuant to Chapters 73.091 and 73.092, Florida Statutes, or eminent domain court proceedings including a declaration of taking as necessary for and on behalf of Miami-Dade County and authorizes the use of Charter County Transportation Surtax Funds.

Section 4. Pursuant to Resolution No. R-974-09, this Board directs the County Mayor or County Mayor’s designee to record the instruments of conveyance accepted herein in the Public Records of Miami-Dade County, Florida; and to provide a recorded copy of the instrument to the Clerk of the Board within thirty (30) days of execution of said instrument; and directs the Clerk of the Board to attach and permanently store a recorded copy together with this resolution.

The foregoing resolution was offered by Commissioner
who moved its adoption. The motion was seconded by Commissioner
and upon being put to a vote, the vote was as follows:

Joe A. Martinez, Chairman	
Audrey M. Edmonson, Vice Chairwoman	
Bruno A. Barreiro	Lynda Bell
Esteban L. Bovo, Jr.	Jose "Pepe" Diaz
Sally A. Heyman	Barbara J. Jordan
Jean Monestime	Dennis C. Moss
Rebeca Sosa	Sen. Javier D. Souto
Xavier L. Suarez	

The Chairperson thereupon declared the resolution duly passed and adopted this 4th day of October, 2011. This resolution shall become effective ten (10) days after the date of its adoption unless vetoed by the Mayor, and if vetoed, shall become effective only upon an override by this Board.

MIAMI-DADE COUNTY, FLORIDA
BY ITS BOARD OF
COUNTY COMMISSIONERS

HARVEY RUVIN, CLERK

By: _____
Deputy Clerk

Approved by County Attorney as
to form and legal sufficiency.



Debra Herman

LEGAL DESCRIPTION
(FEE SIMPLE)

A portion of Tract 4 of REVISED PLAT, BLOCK 4 SYMMES SHARMAN TRACT according to the plat thereof as recorded in Plat Book 33, Page 45 of the Public Records of Miami-Dade County, Florida, more particularly described as follows;

The South 20.00 feet of the following described parcel of land;

BEGIN at the Southeast corner of the above mentioned Tract 4; THENCE South 89°05'46" West along the South line of said Tract 4 for 128.80 feet; THENCE North 1°06'28" West, parallel with the West line of said Tract 4, for 143.73 feet; THENCE North 89°05'46" East along the North line of the South 1/2 of said Tract 4 for 129.14 feet; THENCE South 0°58'21" East along the East line of said Tract 4 and the West right-of-way line of SW 119 Avenue for 143.73 feet to the POINT OF BEGINNING.

AND

The external area formed by a 25.00 foot radius arc, concave to the Northwest and tangent to the North line of the South 20.00 feet of said Tract 4 and tangent to the East line of said Tract 4.

EXHIBIT A

PROJECT NO. 20040348
PARCEL 37
Page 1 of 1



SECTIONS 11, 12 & 13, TWP 56 S, RGE 39 E

SE 1/4
11-56-39

SW 1/4
12-56-39

SW 1/4
12-56-39


SE 1/4
12-56-39

NW 1/4
13-56-39

NW 1/4
13-56-39

NW 1/4
13-56-39

NE 1/4
13-56-39

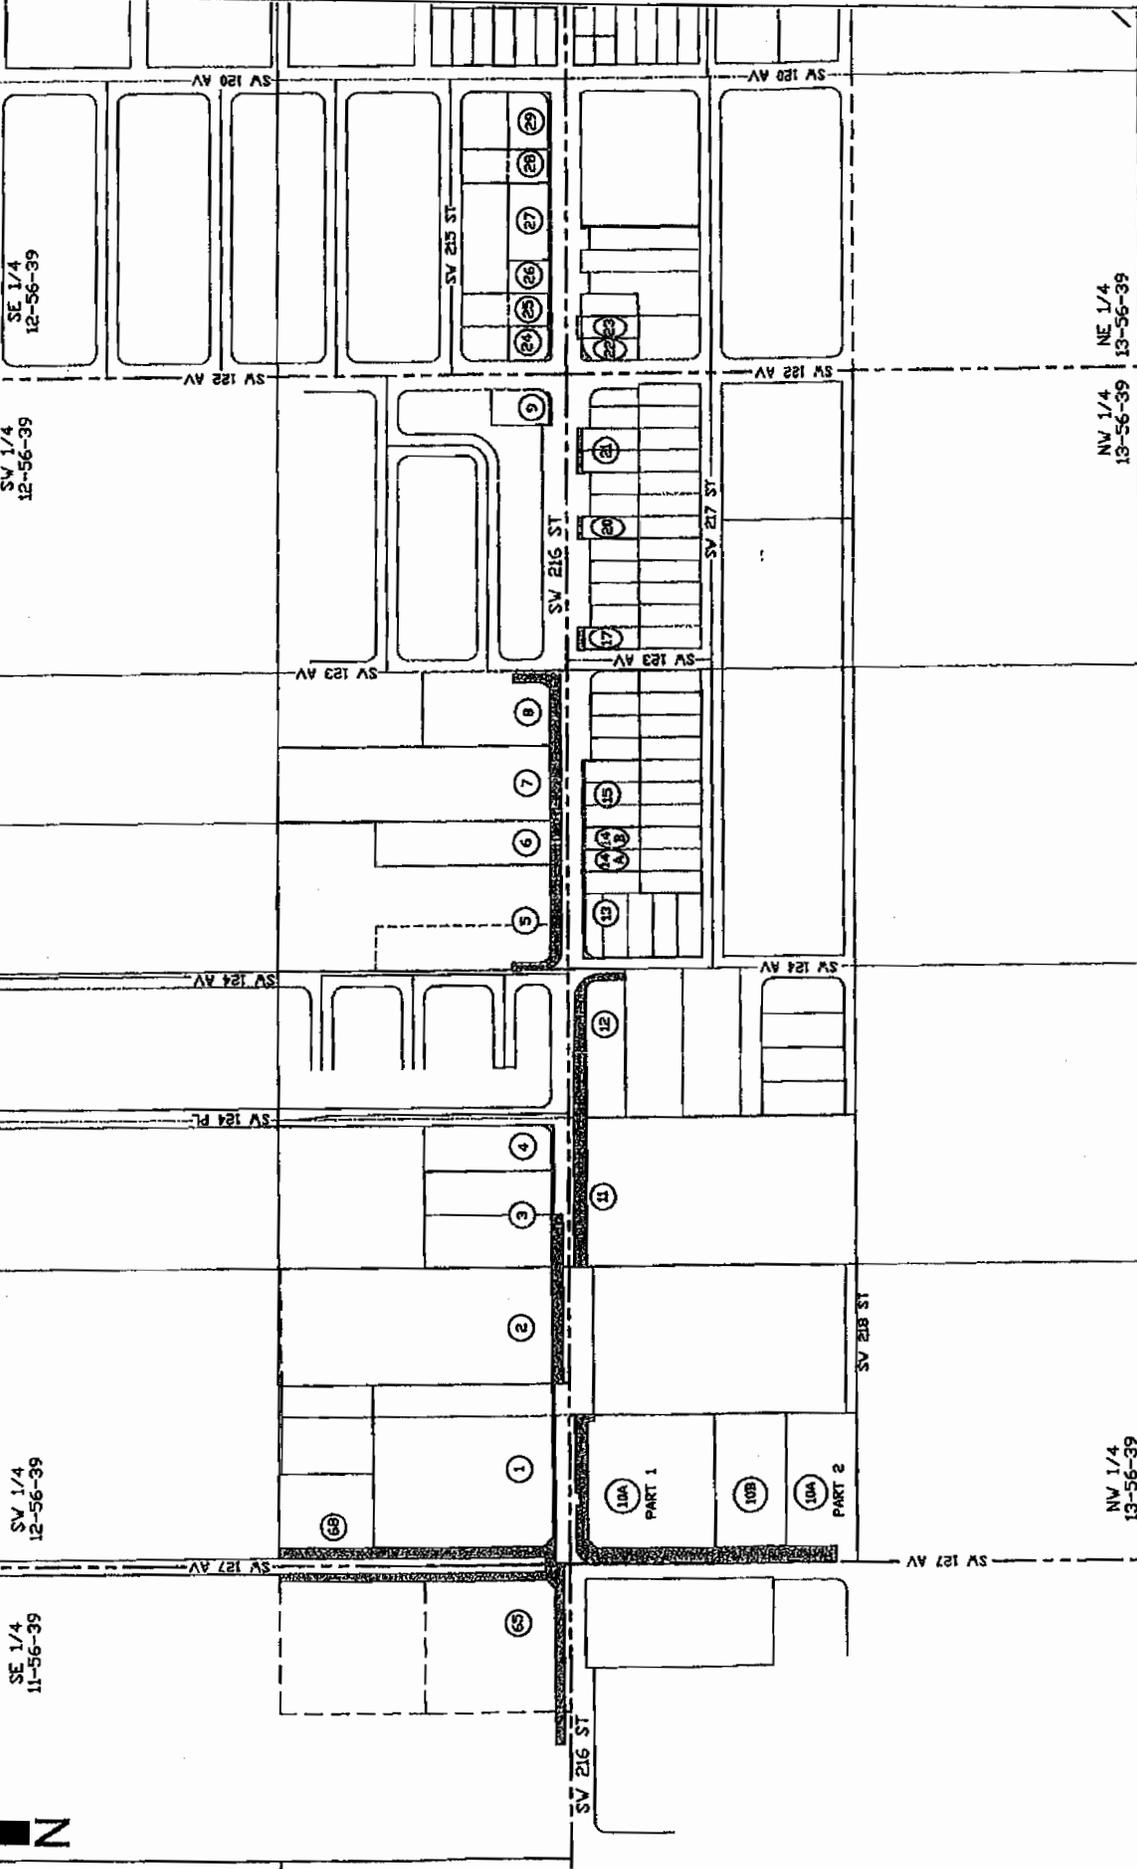

PROJECT NUMBER 20040348

RIGHT-OF-WAY TO BE ACQUIRED


① PARCEL NUMBER

NOT A SURVEY

SW 216 STREET
FROM SW 127 AVE. TO H.E.F.T.

EXHIBIT "B-1"

NOT TO SCALE
PHASE 1

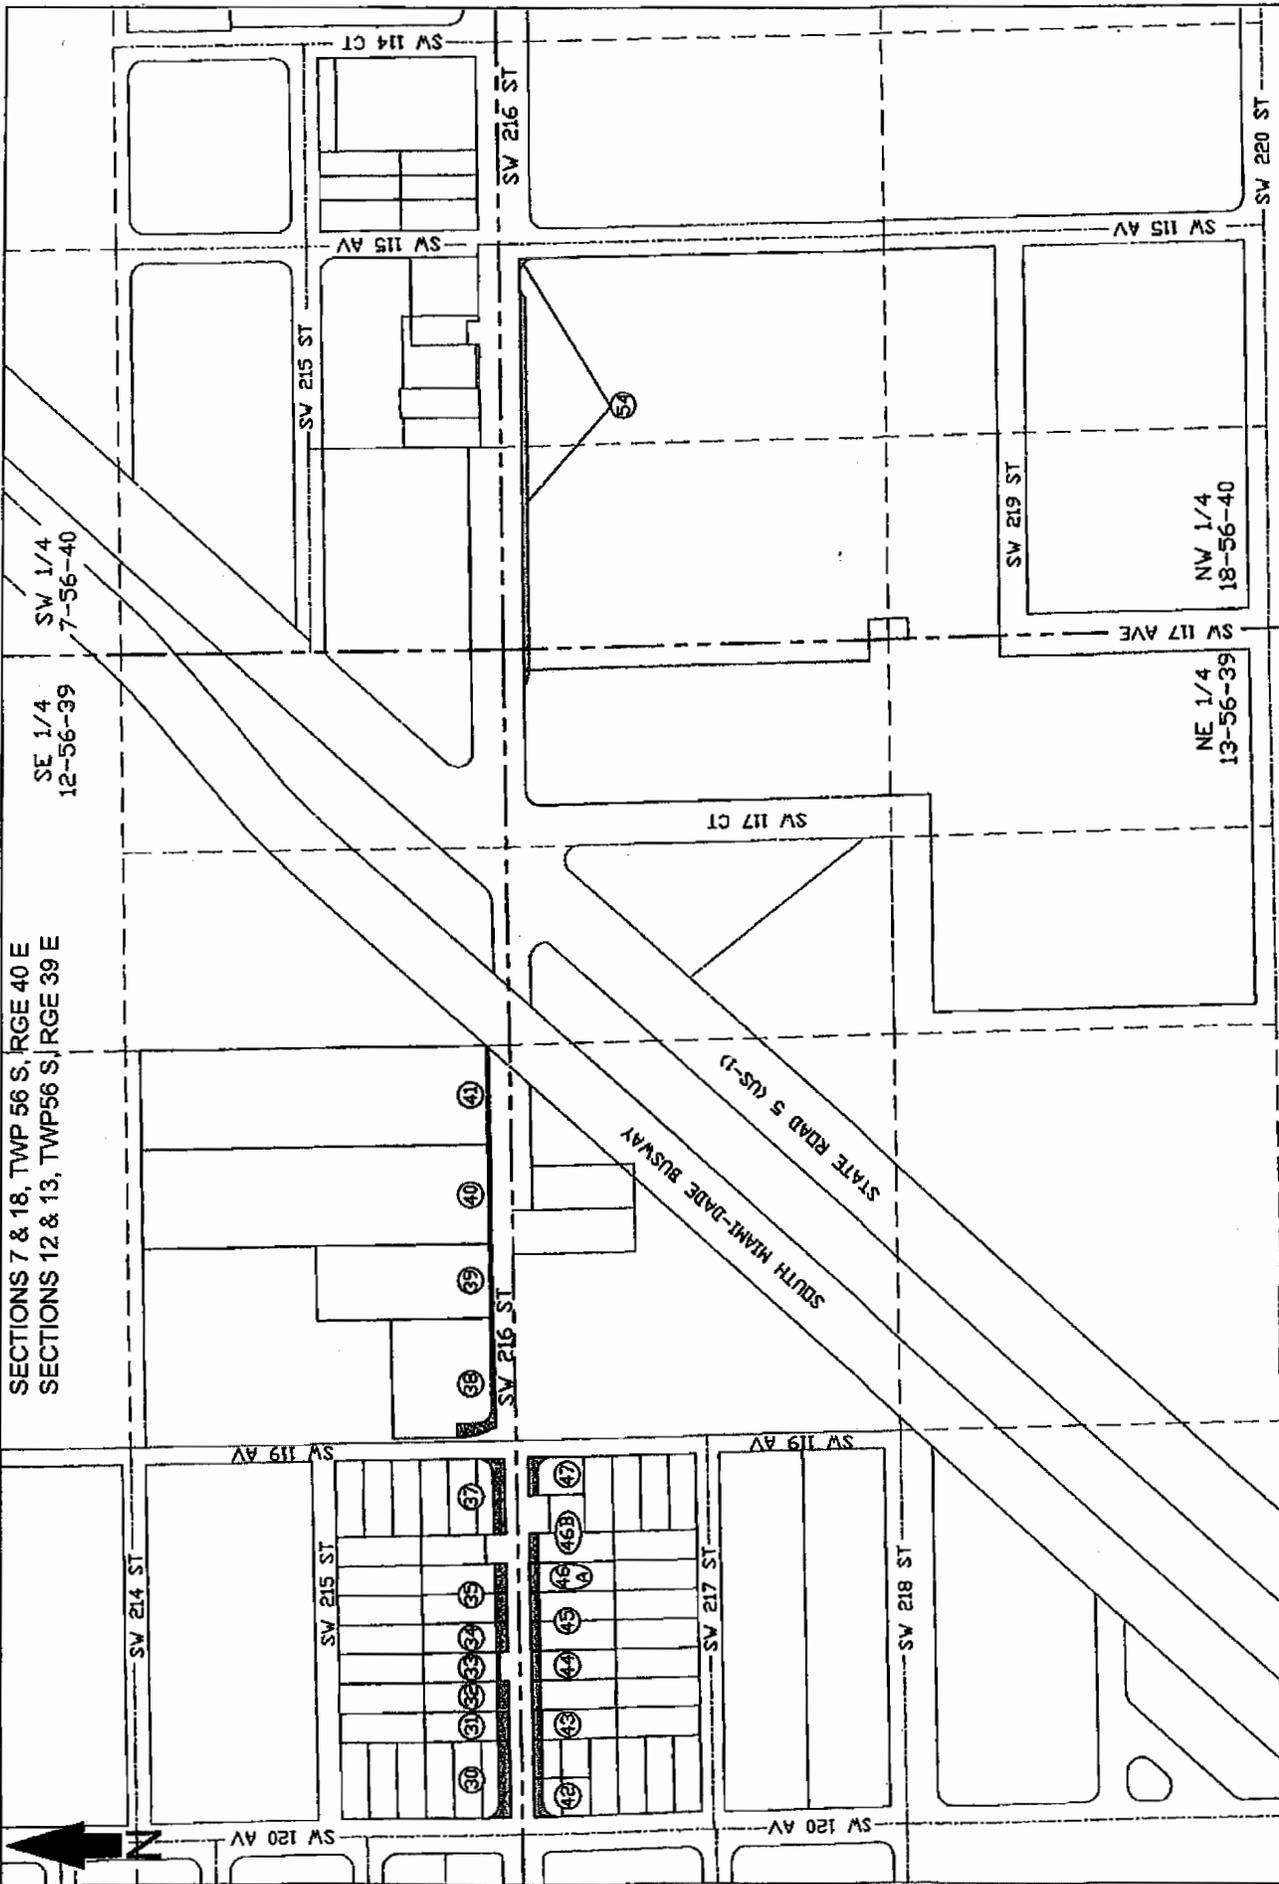

SECTIONS 7 & 18, TWP 56 S, RGE 40 E
 SECTIONS 12 & 13, TWP 56 S, RGE 39 E

SE 1/4 12-56-39
 SW 1/4 7-56-40

NE 1/4 13-56-39

NW 1/4 18-56-40

PROJECT NUMBER 20040348 ██████████ RIGHT-OF-WAY TO BE ACQUIRED ① PARCEL NUMBER NOT A SURVEY

NOT TO SCALE
 PHASE 2

EXHIBIT "B-2"

SW 216 STREET
 FROM SW 127 AVE. TO H.E.F.T.



Memorandum

To: Honorable Chairman Joe A. Martinez
and Members, Board of County Commissioners

From: Charles Scurr, Executive Director *C Scurr*

Date: September 13, 2011

Re: RESOLUTION BY THE CITIZENS' INDEPENDENT TRANSPORTATION TRUST (CITT) RECOMMENDING THAT THE BOARD OF COUNTY COMMISSIONERS (BCC), DECLARE THE ACQUISITION OF THE 49 DESIGNATED PROPERTIES KNOWN AS PARCELS 1, 2, 3, 4, 5, 6, 7, 8, 9, 10A, 10B, 11, 12, 13, 14A, 14B, 15, 17, 20, 21, 22, 23, 24, 25, 26, 27, 28, 29, 30, 31, 32, 33, 34, 35, 37, 38, 39, 40, 41, 42, 43, 44, 45, 46A, 46B, 47, 54, 65, AND 68 FOR THE PEOPLE'S TRANSPORTATION PLAN (PTP) ENTITLED IMPROVEMENTS ON SW 216 STREET FROM THE FLORIDA TURNPIKE TO SW 127 AVENUE, TO BE A PUBLIC NECESSITY; AND AUTHORIZING THE COUNTY MAYOR OR THE COUNTY MAYOR'S DESIGNEE AND THE COUNTY ATTORNEY TO TAKE ANY AND ALL APPROPRIATE ACTIONS TO ACCOMPLISH ACQUISITION OF THE SUBJECT PROPERTIES IN FEE SIMPLE, BY DONATION, PURCHASE AT VALUES ESTABLISHED BY APPRAISALS TOGETHER WITH REASONABLE ATTORNEYS' FEES AND COSTS PURSUANT TO CHAPTERS 79.091 AND 73.092, FLORIDA STATUTES, OR BY EMINENT DOMAIN COURT PROCEEDING INCLUDING DECLARATIONS OF TAKING, AS NECESSARY AND AUTHORIZING THE USE OF CHARTER COUNTY TRANSPORTATION SURTAX FUNDS (PWD)

On September 13, 2011, the CITT voted (7-0) to forward a favorable recommendation to the Board of County Commissioners (BCC) for the approval of the above referenced item, CITT Resolution No. 11-061. The vote was as follows:

Hon. Linda Zilber, Chairperson – Absent
Paul J. Schwiep, Esq., 1st Vice Chairperson – Aye
Hon. Anna E. Ward, Ph.D., 2nd Vice Chairperson – Aye

Christopher Benjamin, Esq. – Absent
David Concepcion – Absent
Glenn J. Downing, CFP® – Aye
Alfred J. Holzman – Absent
Hon. James A. Reeder – Aye

Harold Braynon, Jr. – Absent
Joseph Curbelo – Absent
Peter L. Forrest – Aye
Miles E. Moss, P.E. – Aye
Marilyn Smith – Aye

cc: Alina Hudak, Deputy Mayor/County Manager
Bruce Libhaber, Assistant County Attorney
Alexander Bokor, Assistant County Attorney