


Section Two DESIGN GUIDELINES

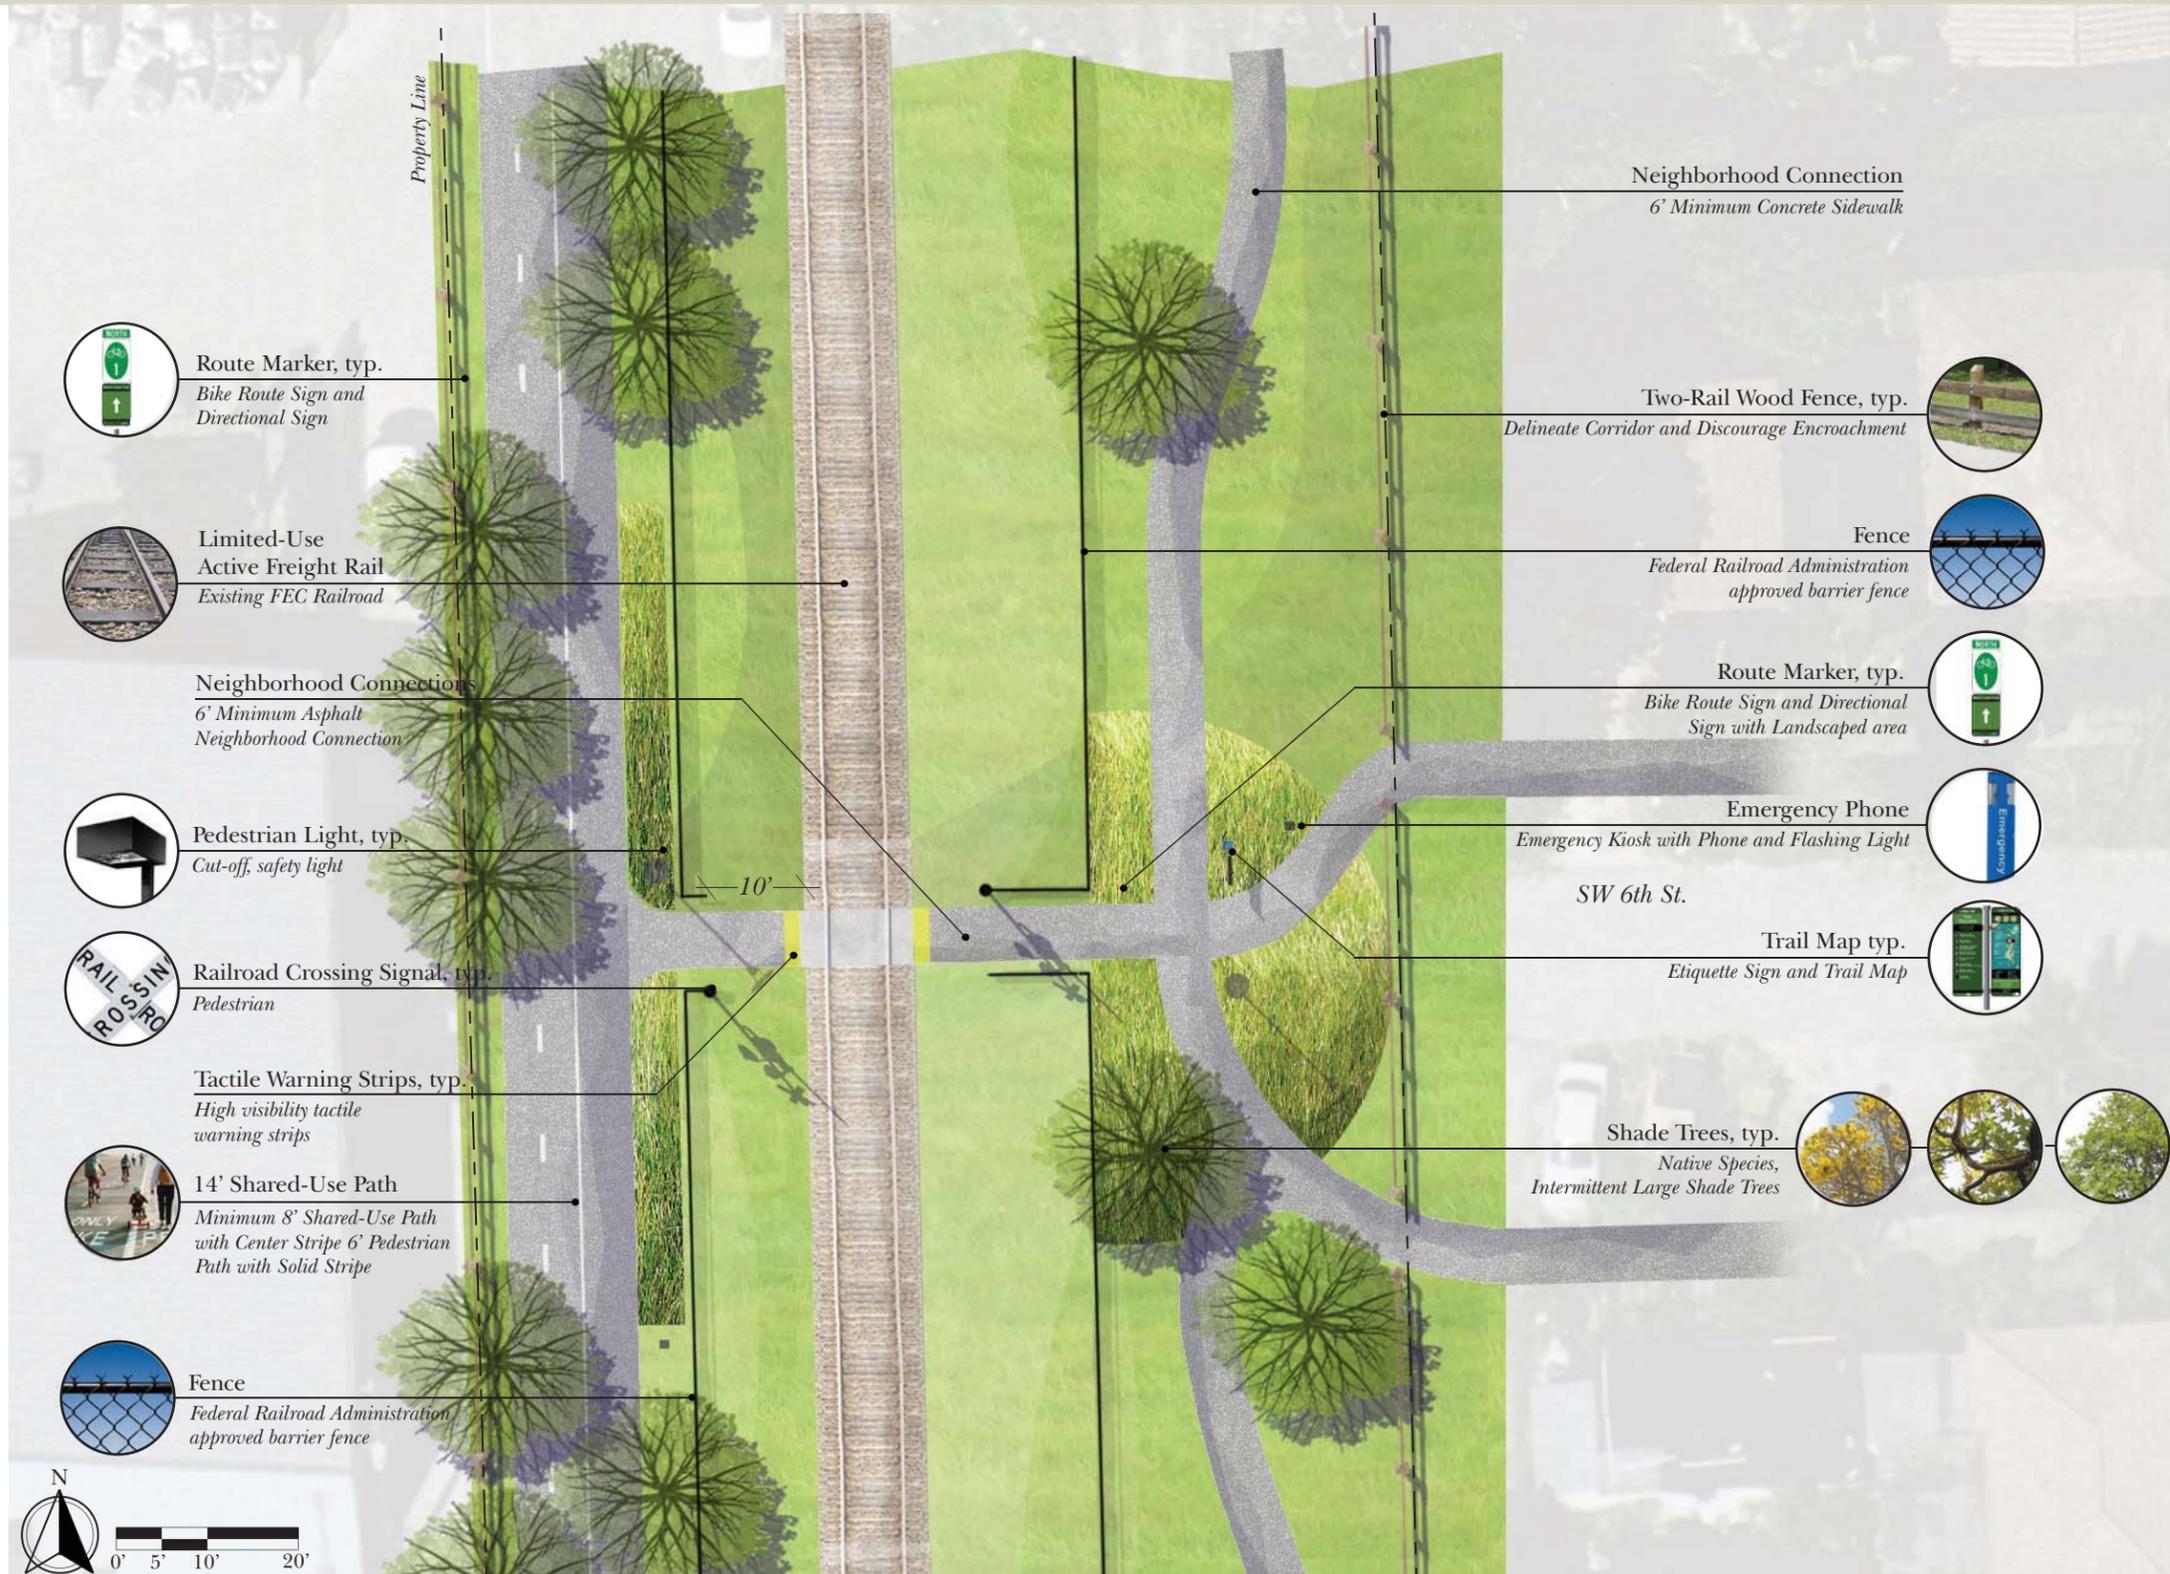

TYPICAL PEDESTRIAN MID-BLOCK RAILROAD CROSSING PLAN

SW 6TH AVE. RAILROAD CROSSING

Pedestrian railroad crossings require extensive safety precautions to limit trail user access to active rail lines. A minimum twenty (20) foot dynamic envelope should be planned for maintenance access to the rail line. By planning a deflection in the crossing, trail users must slow down and observe proper times to cross the railroad. Neighborhood connections should be planned to encourage controlled pedestrian use of the corridor and maintain strict limited access to the active railroad.

