



PORT OF MIAMI INTERMODAL AND RAIL RECONNECTION PROJECT

MIAMI, FLORIDA, USA

08-01-2010

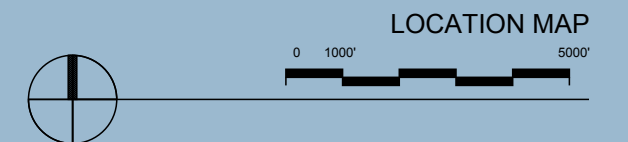


PRESENT CONDITION

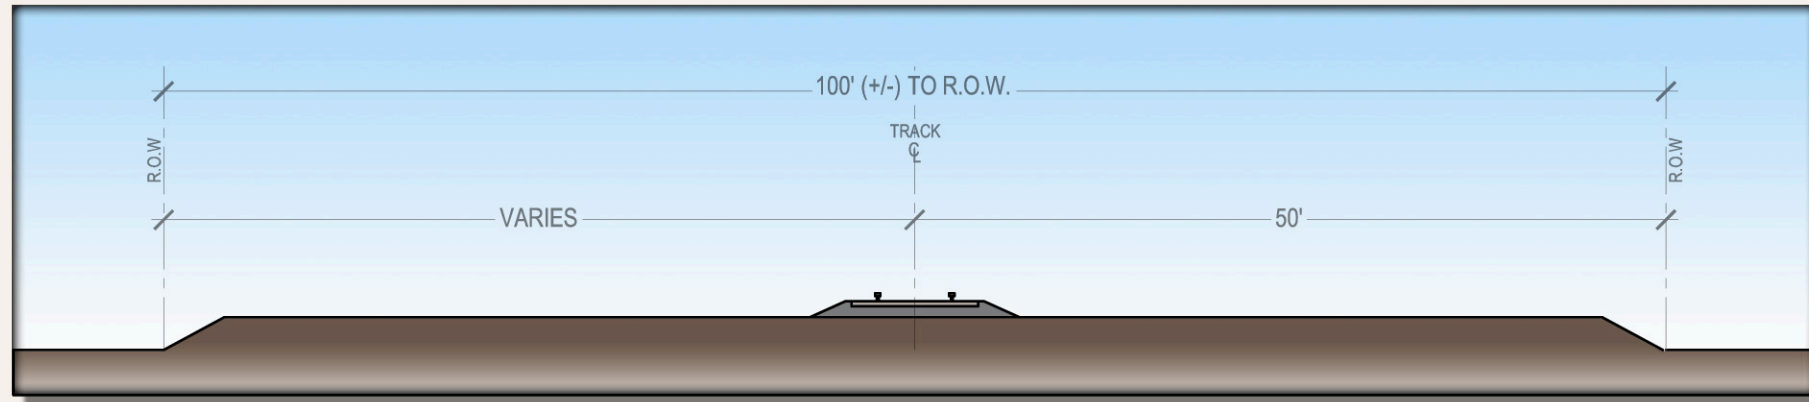


EXISTING TRACK LOCATION ON PORT LEAD

PORT LEAD /  
TIGER II  
DISCRETIONARY  
GRANT APPLICATION

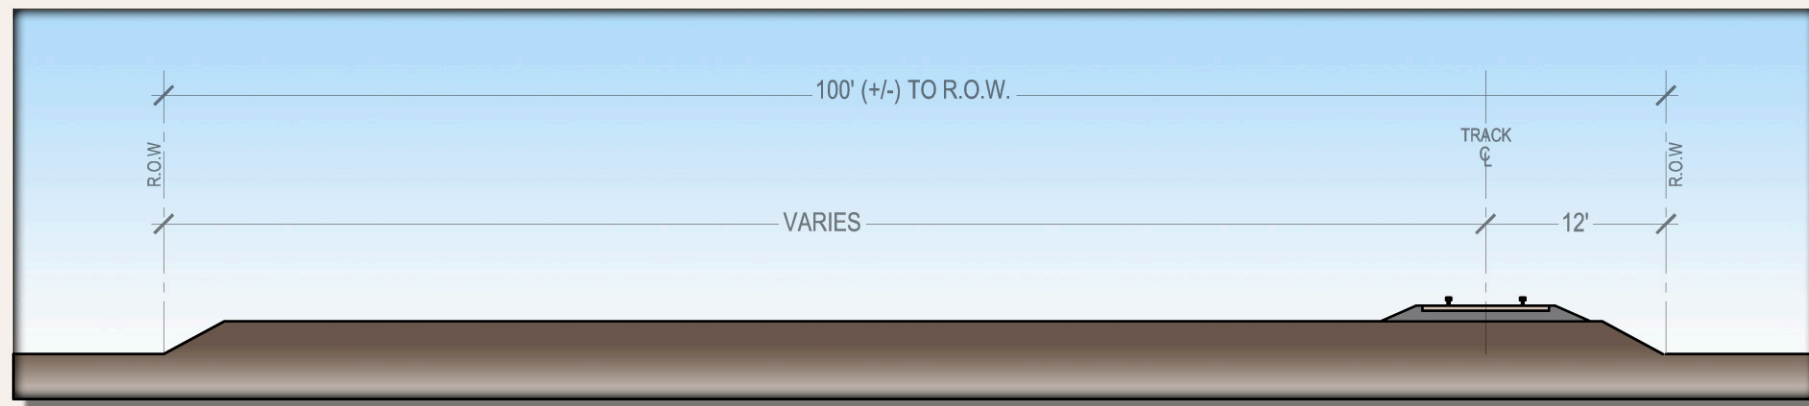


RELOCATED FREIGHT PORT LEAD TRACK

FUTURE PAX RAIL  
IN CORRIDOR

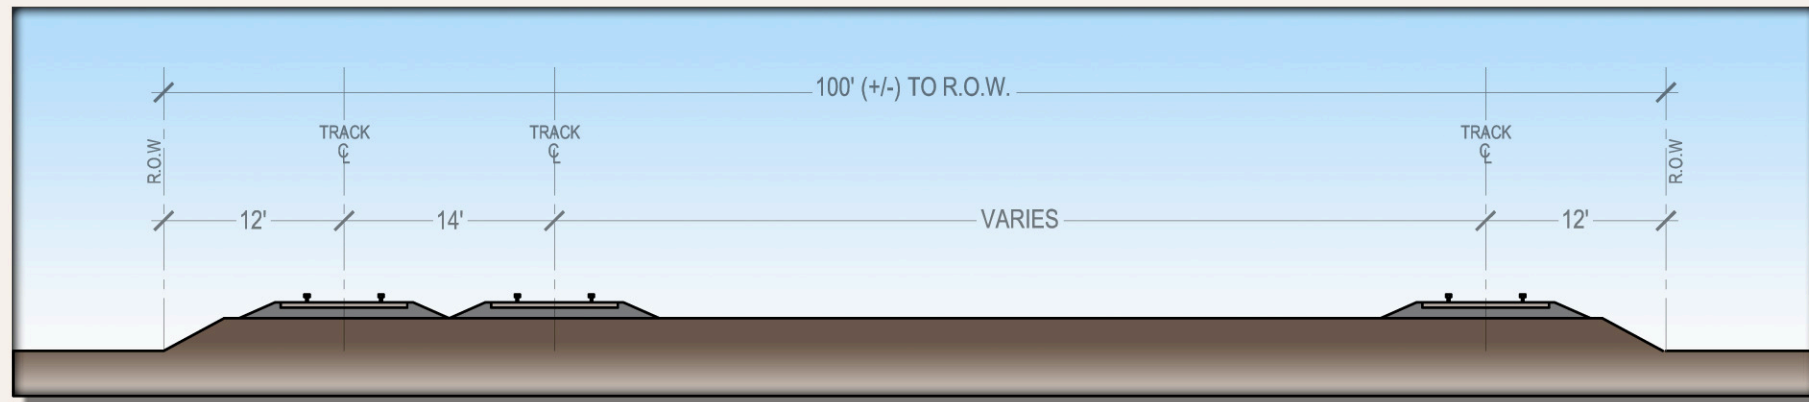

PASSENGER RAIL AND FREIGHT TRACKS ON PORT LEAD



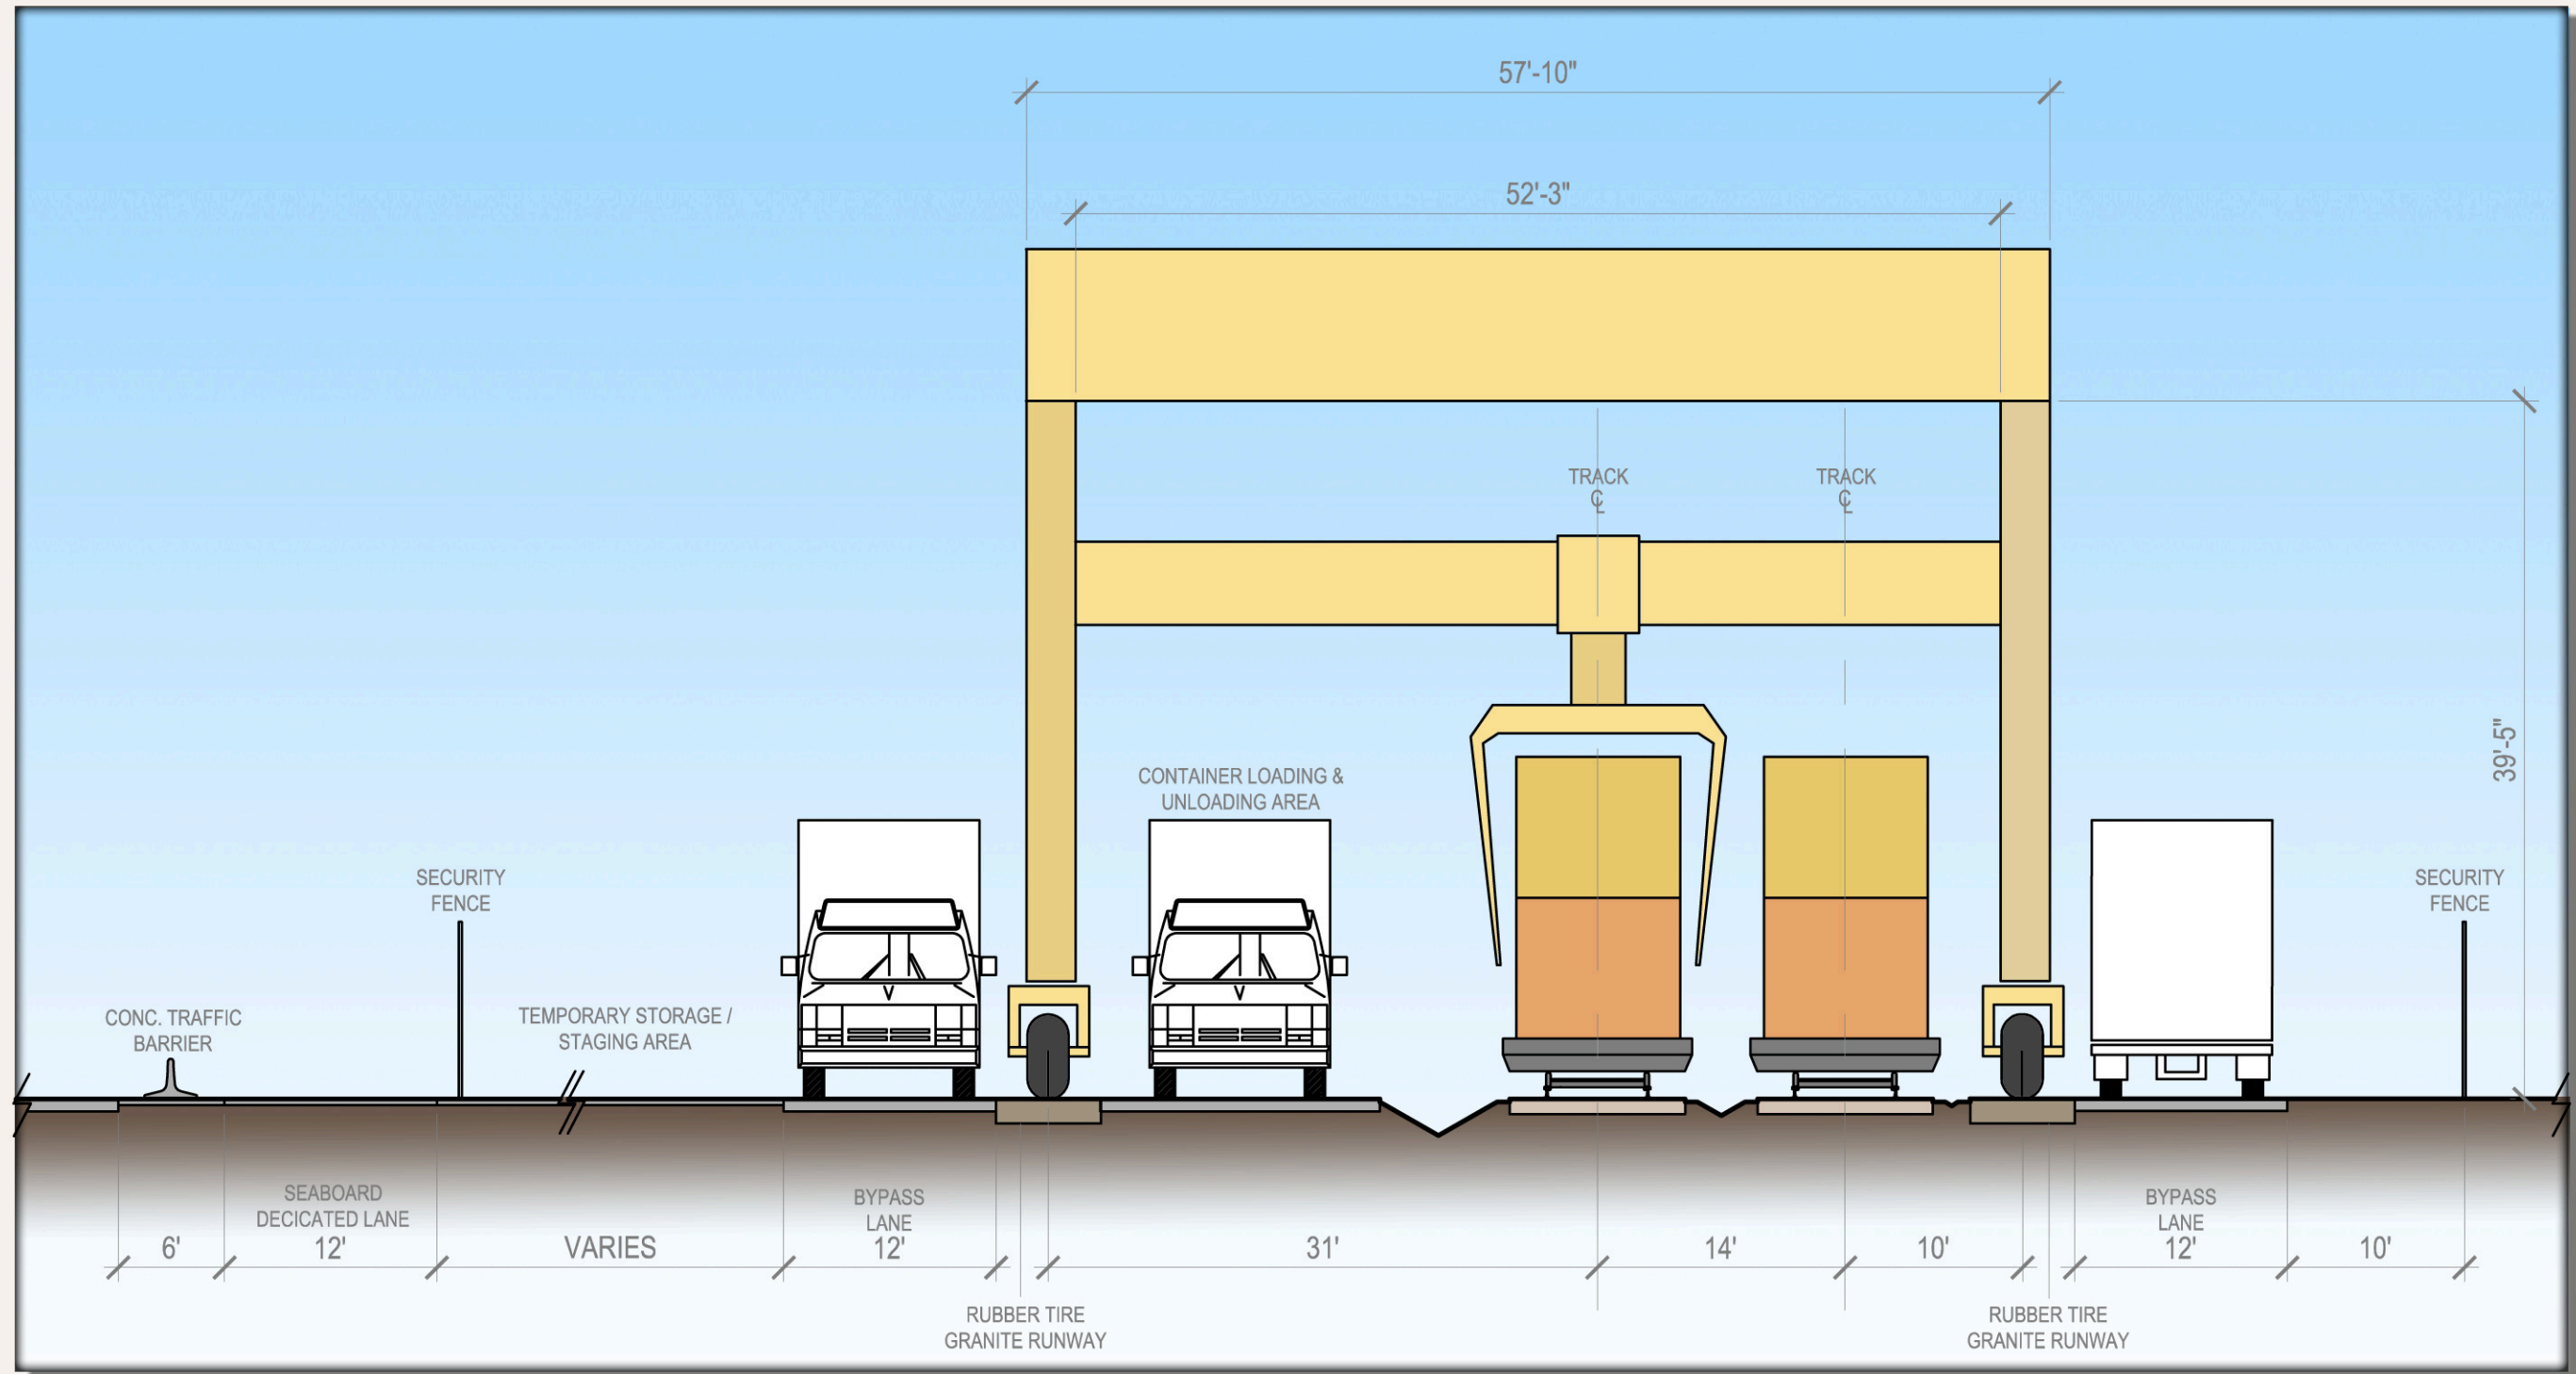

**VERTICAL VIEW**

PORT OF MIAMI INTERMODAL AND RAIL RECONNECTION PROJECT

MIAMI, FLORIDA, USA

08-01-2010



SCALE: N.T.S.