

MIAMI-DADE COUNTY
DEPARTMENT OF TRANSPORTATION AND PUBLIC WORKS (DTPW)

ADDENDUM NO. 1
May 11, 2023

PROJECT: Intersection Improvements Contract-Multiple Sites
Project No. 20230052

BID DUE DATE: May 17, 2023; 02:00 P.M.

FROM: Miami-Dade County DTPW
Capital Improvements Division
111 NW First Street, 14th Floor
Miami, FL 33128
305.375.2930

TO: Prospective Bidders and Interested Parties

This Addendum forms part of the project solicitation documents and will be incorporated into the Contract Documents, as applicable. Insofar as the Original Contract Documents, Drawings and Specifications are inconsistent, this Addendum shall govern. Please acknowledge receipt of this Addendum, at the time of bid submittal to Miami-Dade County, in the space provided on the "Acknowledgement of Addenda Form" provided with the project solicitation documents. Failure to acknowledge receipt of all addenda may be cause for disqualification.

CHANGES TO SPECIAL PROVISIONS:

1. Please add attached Appendix "E" to the Special Provisions, "Speed Table Detail."

END OF ADDENDUM NO. 1



Alfredo E. Muñoz, P.E.

Chief, Capital Improvements Division

Department of Transportation and Public Works (DTPW)

AM:aa

Cc: Alicia Arce, DTPW

Jonathan Escalante, ISD

Project File

Katherine Fernandez, DTPW




Laurie Johnson, ISD

Clerk of the Board




Joaquin Rabassa, P.E. DTPW

Marcia Martin, ISD

Jacqueline Fussell, ISD

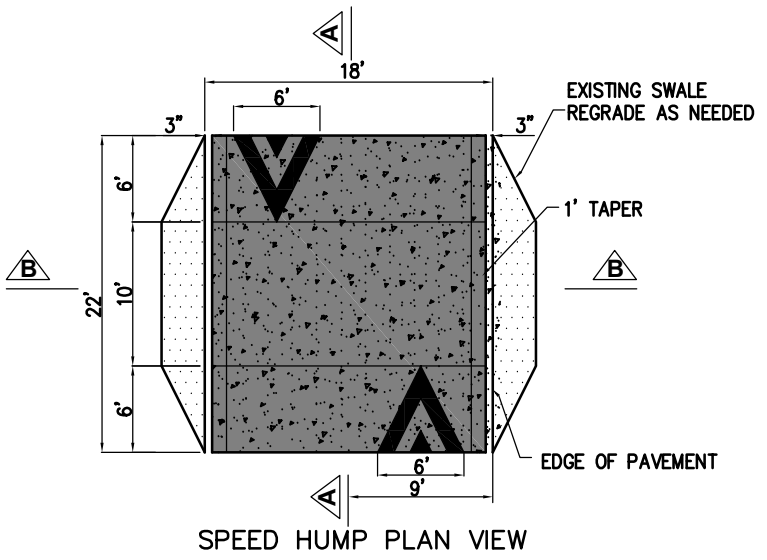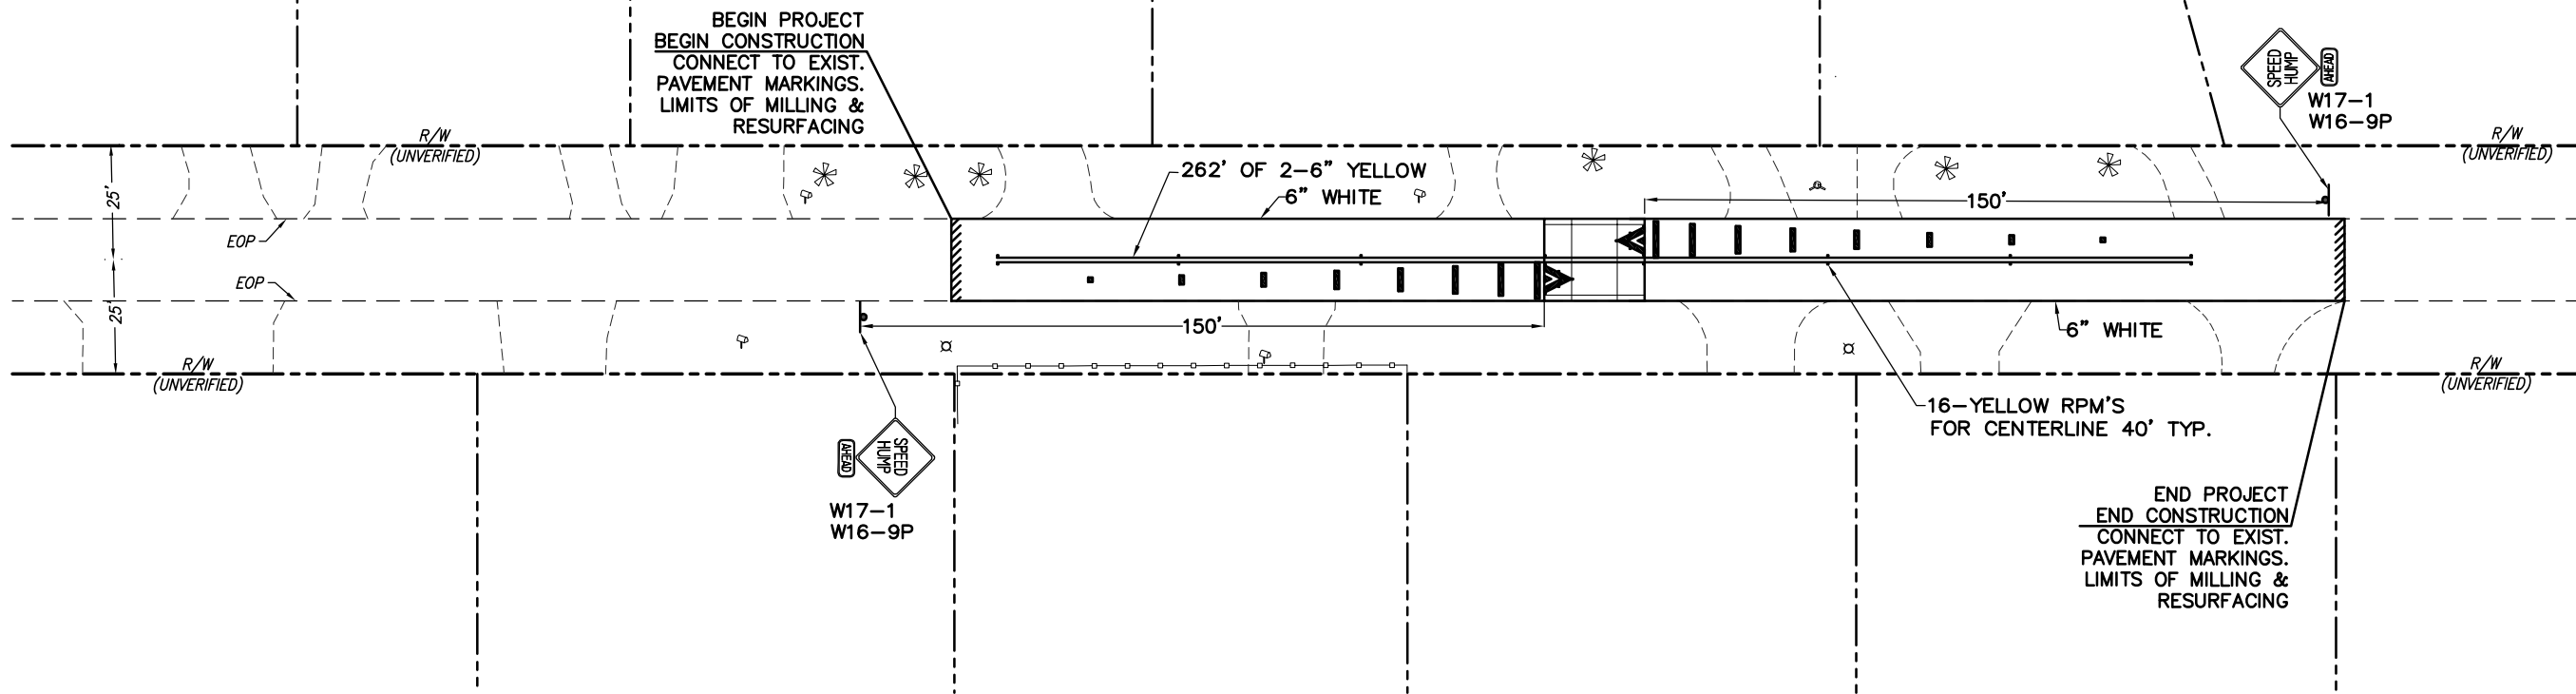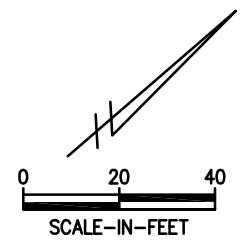

- GENERAL NOTES:**
- A. ALL SIGNS AND PAVEMENTS MARKING, IN CONFLICT WITH PROPOSED DESIGN SHALL BE REMOVED.
 - B. MATCH EXISTING PAVEMENT MARKINGS AT THE BEGINNING, AND AT THE END OF THE PROJECT, AND AT ALL SIDE STREETS.
 - C. THE CONTRACTOR SHALL NOTIFY THE APPROPRIATE UTILITY COMPANY TWO FULL WORKING DAYS IN ADVANCE OF ANY EXCAVATION INVOLVING ITS UTILITIES SO THAT A COMPANY REPRESENTATIVE CAN BE PRESENT. THE LOCATION OF THE UTILITIES SHOWN IN THE PLANS ARE APPROXIMATE ONLY. THE EXACT LOCATION SHALL BE DETERMINED BY THE CONTRACTOR DURING CONSTRUCTION.
 - D. EXTEND STRIPING AT PROJECT END TO CORRECT STRIPING OBLITERATED BY CONSTRUCTION DUE TO TRACK AND BITUMINOUS TRACKING.
 - E. FOR PAVEMENT MARKINGS INCLUDING RPM'S, REFER TO FDOT STANDARD INDEX 706-001 AND 711-001 AS APPLICABLE.
 - F. REGRADE AND/OR OVERBUILD AS NECESSARY TO DRAIN PROPERLY.

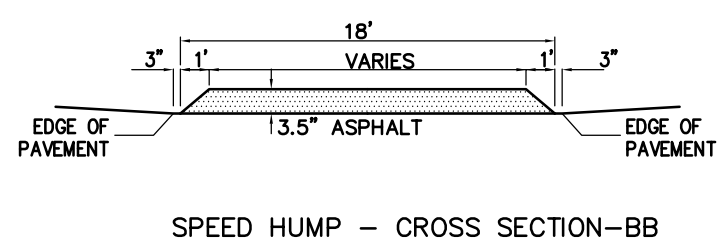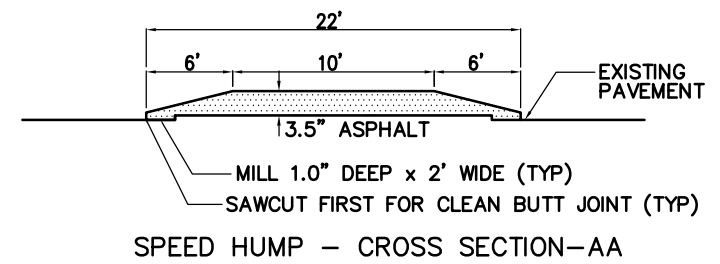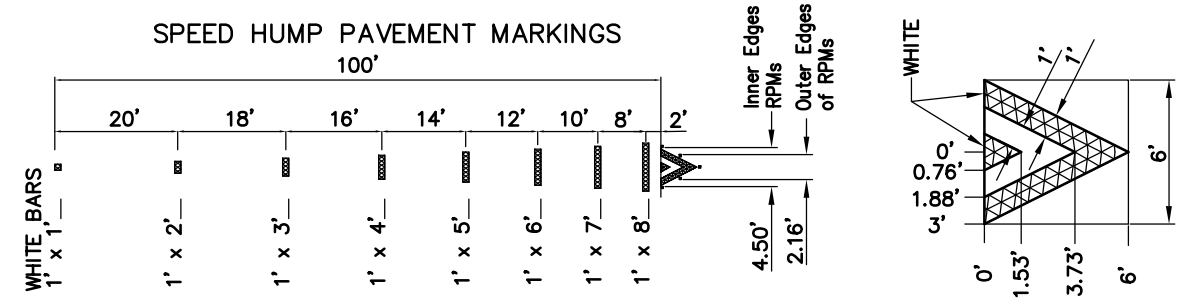

NOTE:
 -LOCATE SPEED HUMP AND SIGNS TO MINIMIZE IMPACT ON DRIVEWAYS
 -REMOVE ALL SIGNING AND MARKING IN CONFLICT WITH THE DESIGN.
 REFERENCE: MUTCD SECTION-3B.25
PAINT:
 250' OF 2-6" YELLOW EACH HUMP.
 100' OF 12" WHITE EACH HUMP.

NOTE:
 AS PER TRAFFIC FLOW MODIFICATION(S)/ STREET CLOSURE(S) PROCEDURE MANUAL (REVISED JANUARY 2009) "PHASE 1: INITIAL TRAFFIC STUDY BY MIAMI-DADE COUNTY PUBLIC WORKS"/1.6, PWD MADE THE DETERMINATION THAT CONCURRENCE FROM RESIDENTS IS NOT REQUIRED

| REVISIONS | |
|-----------|-------------|
| REV | DESCRIPTION |
| | |
| | |
| | |
| | |



MIAMI-DADE COUNTY
 DEPARTMENT OF TRANSPORTATION
 AND PUBLIC WORKS
 TRAFFIC ENGINEERING DIVISION

SPEED TABLE