

MIAMI-DADE COUNTY

MIAMI-DADE PUBLIC LIBRARY SYSTEM



ADDENDUM 6

Replacement Key Biscayne Library Branch

C25-MDPLS-KB-ESP

2025

ADDENDUM NO. 6

5-SEP-2025

CONTRACT NO: C25-MDPLS-KB-ESP

1 of 3

ADDENDUM # 6
5-SEP-2025

PROJECT: **Replacement Key Biscayne Library Branch
299 Crandon Blvd.,
Miami, Florida 33149**

BID DUE DATE: **24-SEP-2025 - Wednesday**

FROM: **Miami-Dade Public Library System (MDPLS)
Capital Program Division 101 West Flager
Miami, FL 33130**

TO: **Prospective Bidders and Interested Parties**

This Addendum forms part of the project solicitation documents and will be incorporated into the Contract Documents, as applicable. Insofar as the Original Contract Documents, Drawings and Specifications are inconsistent, this Addendum shall govern. Please acknowledge receipt of this Addendum, at the time of bid submittal to Miami-Dade County, in the space provided on the "Acknowledgement of Addenda Form" provided with the project solicitation documents. Failure to acknowledge receipt of all addenda may be cause for disqualification.

Miami-Dade County's "Cone of Silence", Section 2-11.1(t) of the Code of Miami-Dade County, approved by the Board of County Commissioners, specifically prohibits communication in regard to this bid solicitation with County staff except as allowed by the Code. The period covered by the "Cone of Silence" is defined in the Code.

Bidders must file a copy of any written communication with the Clerk of the Board, which shall be available to any person upon request. Miami-Dade Public Library System (MDPLS) shall respond in writing and file a copy with the Clerk of the Board, which shall be made available to any person upon request. Written communications for questions, Request for Information (RFI) and addendums may also be in the form of e-mail addressed to Malka Rodriguez at CGA@MDPLS.ORG with copy to the Clerk of the Board at clerk.board@miamidadegov.

ADDENDUM # 6
5-SEP-2025

Q11. Specification 27 4100 – Audio-Video Systems includes an equipment list. This list includes line items on page 11 of 12 calling for a Lectern and a VGA to HDMI Converter. These items are not specified. As the value of these items can significantly vary, we respectfully request that an allowance value be listed. We believe this is the fair way to address the matter until such time that the products can be specifically identified.

A11. *Lecturer/Podium: AVFI PD3004 BRL with CUB4 and a C900s included; VGA to HDMI converter: Kramer ADC-GM/HF*

Q12. Speaker quantities listed are “pairs” or single items? It lists Qty 73 for JBL & 14 for Tannoy speakers, but the description mentions "Pairs". So is it 73 single speakers or 73 pairs (146)

A12. *We encourage any integrator bidding a job to take a moment to open up the speaker layout plans and verify the number in the plans to the equipment list. The speaker model listed as pairs are only sold in pairs of two only not singles so it is 73 pairs of speakers totaling 146 for the JBC24CT and 28 for the Tannoy CVS8.*

Q13. Please provide MDPLS burglary alarm standards, as mentioned in bid set note 2.D, Sheet A000

A13. *Bidders are encouraged to look through the entire bid set package, including the technical specifications before bid. Refer to the appendices portion of Volume 2 Technical Specifications.*



Clarification on finishes for the interior and interior signages:

See the enclosed attachment in this addendum with some notes in regard to the “wood” finish for the exterior and interior signage. Please be advised that overall, the notes would stay the same, some are faux painted and some required laminate. Final color selection by MDPLS.

No further RFIs will be accepted. The project continues to be under the cone of silence, all communications must be via email to: Cga@mdpls.org and copy the Clerk of the Board at clerkbcc@miamidade.gov.

END OF ADDENDUM NO. 6

C: Lisa Thompson, MDPLS
Emilio Bustillo, FGSS
Morgan Graboski, FGSS
Clerk of Courts

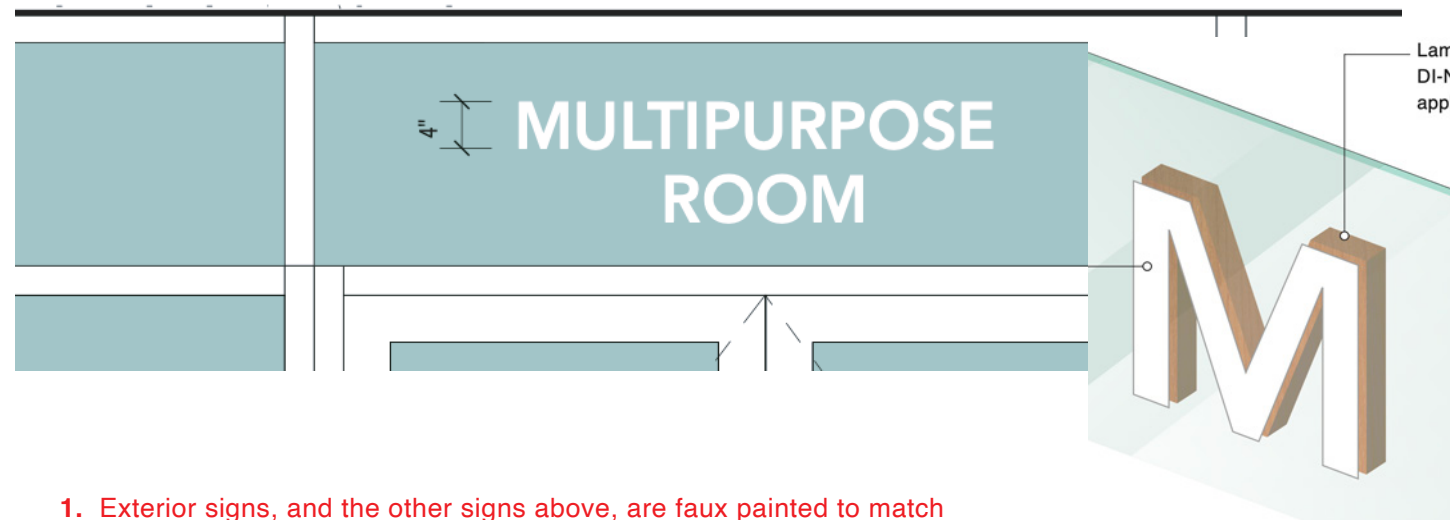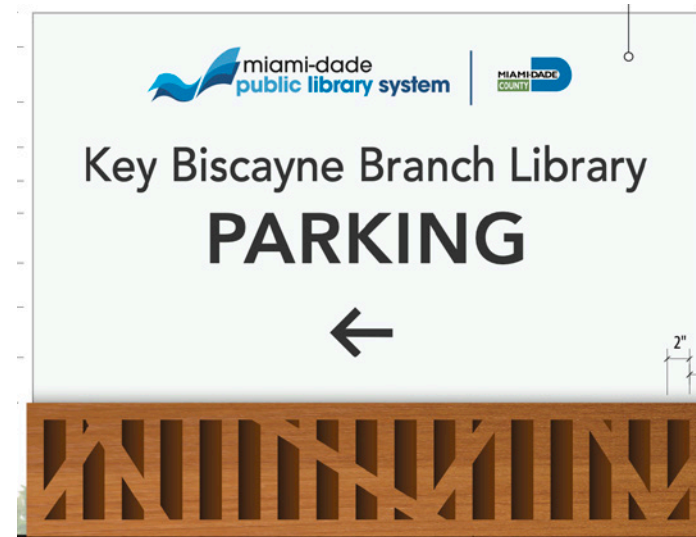

1. Exterior signs, and the other signs above, are faux painted to match the rest of the signs. Stain color tbd.



2. For Directory signs, use teak/mahogany wood stained to match the rest of the signs. Stain color tbd. Matte finish.







3. Wood grain to match ~~3M™ DI-NOG™ Architectural~~ ~~Finishes WC-866~~. Self-adhesive Laminates to be applied on first surface or painted to match.

3. ADA plaques will use a Wilsonart standard laminate Tuscan Walnut 7921-38 Fine velvet finish.

or

Lamitech Fresno 0470, depending on final furniture selection (by client)

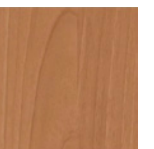

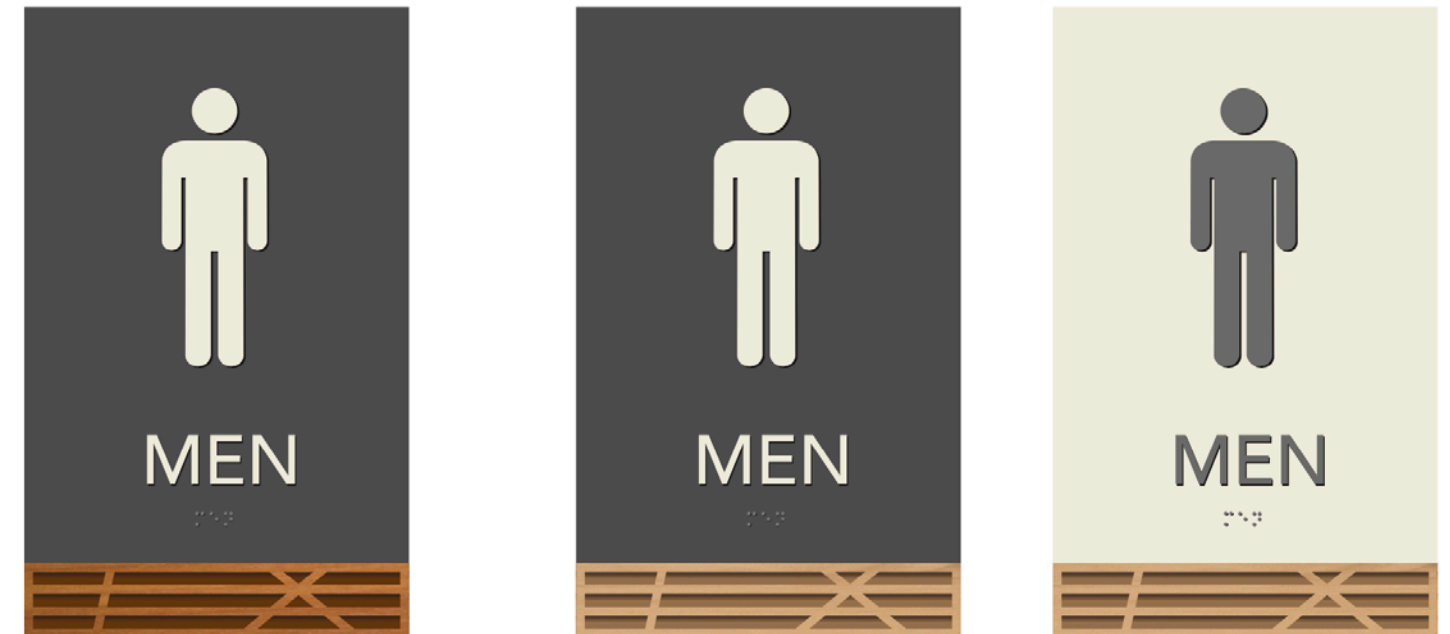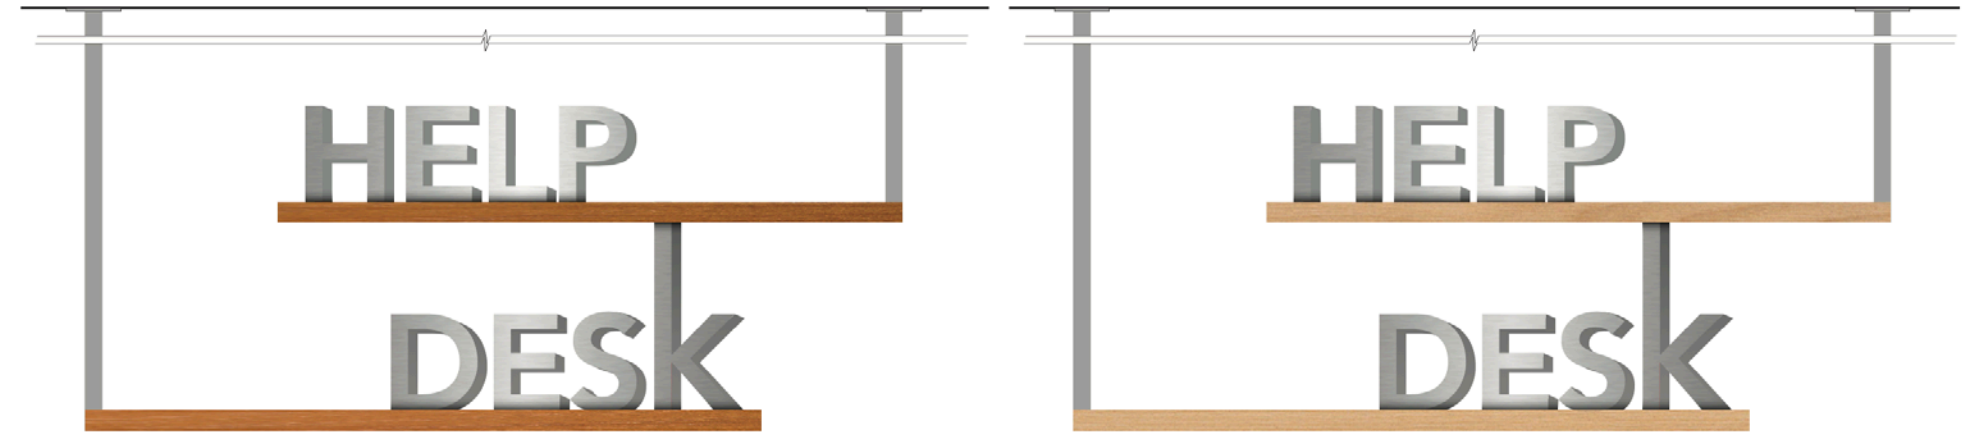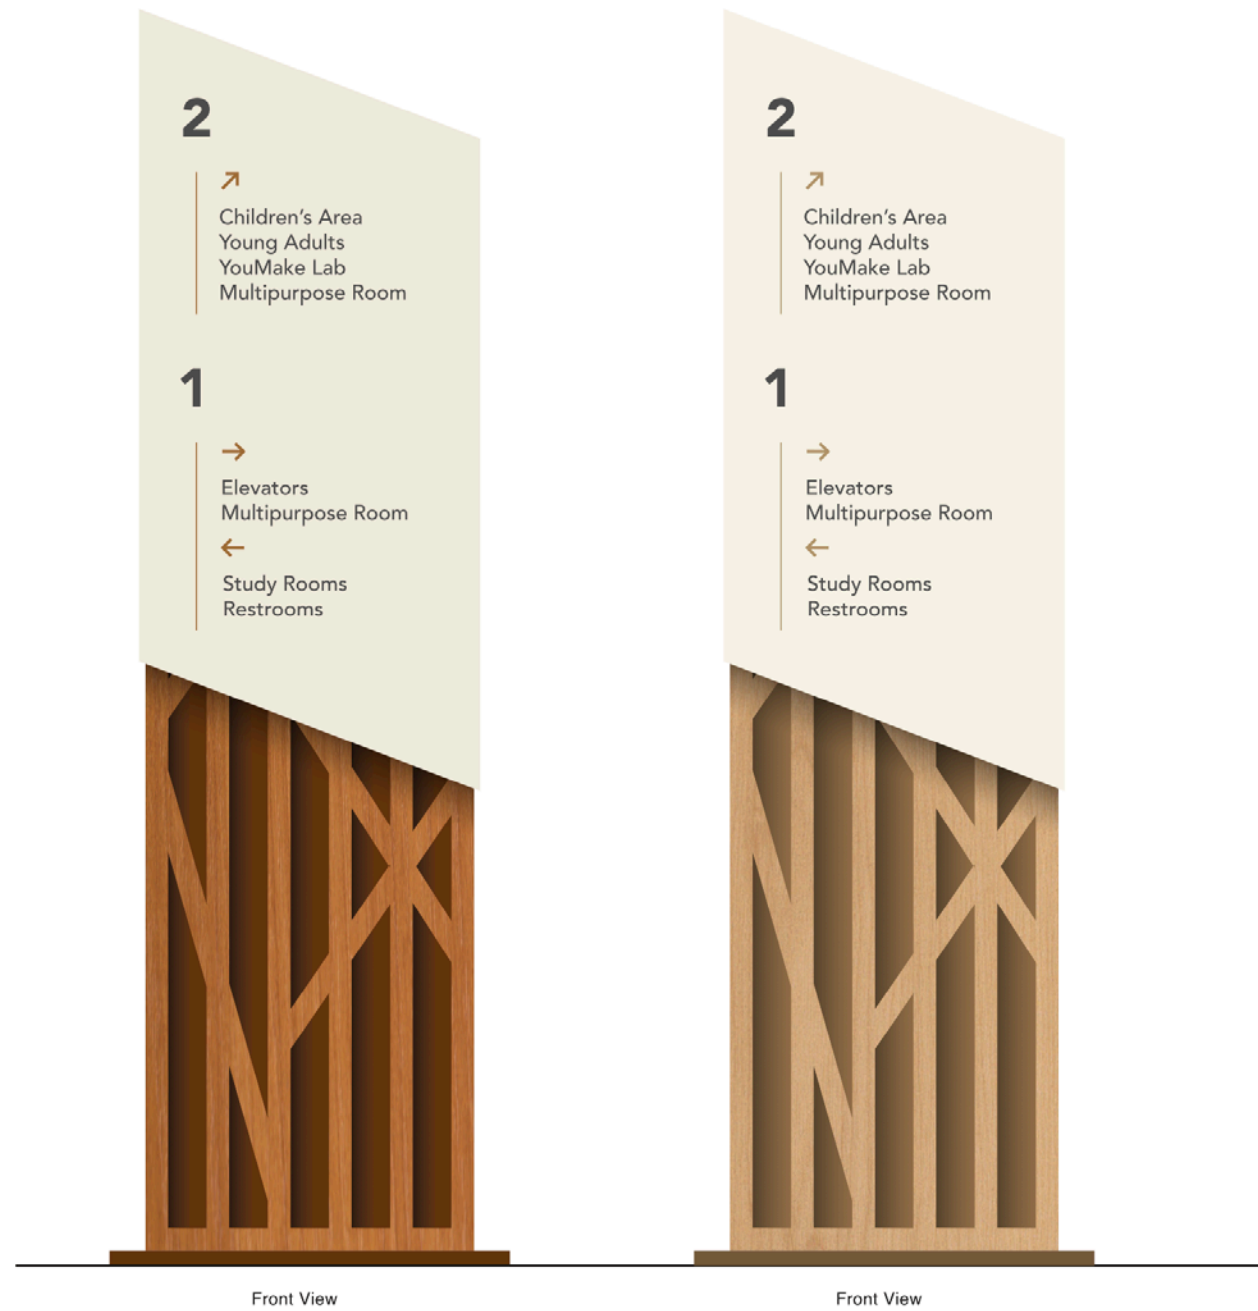

COLOR OPTIONS DEPENDING ON INTERIOR FINISHES

Laminates 3M™ DI-NOC™ Architectural
Finishes **WG-866**.

NOTE: Current option for
Interior signs. Pending final
approval