


PLANS FOR PROPOSED  
 SW 127 AVE FROM  
 SW 2 ST TO NW 2 ST  
 DRAINAGE IMPROVEMENT PROJECT

MIAMI-DADE COUNTY PROJECT NO. 20160061

FUNDING SOURCE: GENERAL OBLIGATION BOND

INDEX OF SHEETS

SHT. No.	SHEET DESCRIPTION
1	COVER SHEET
2	PLAN

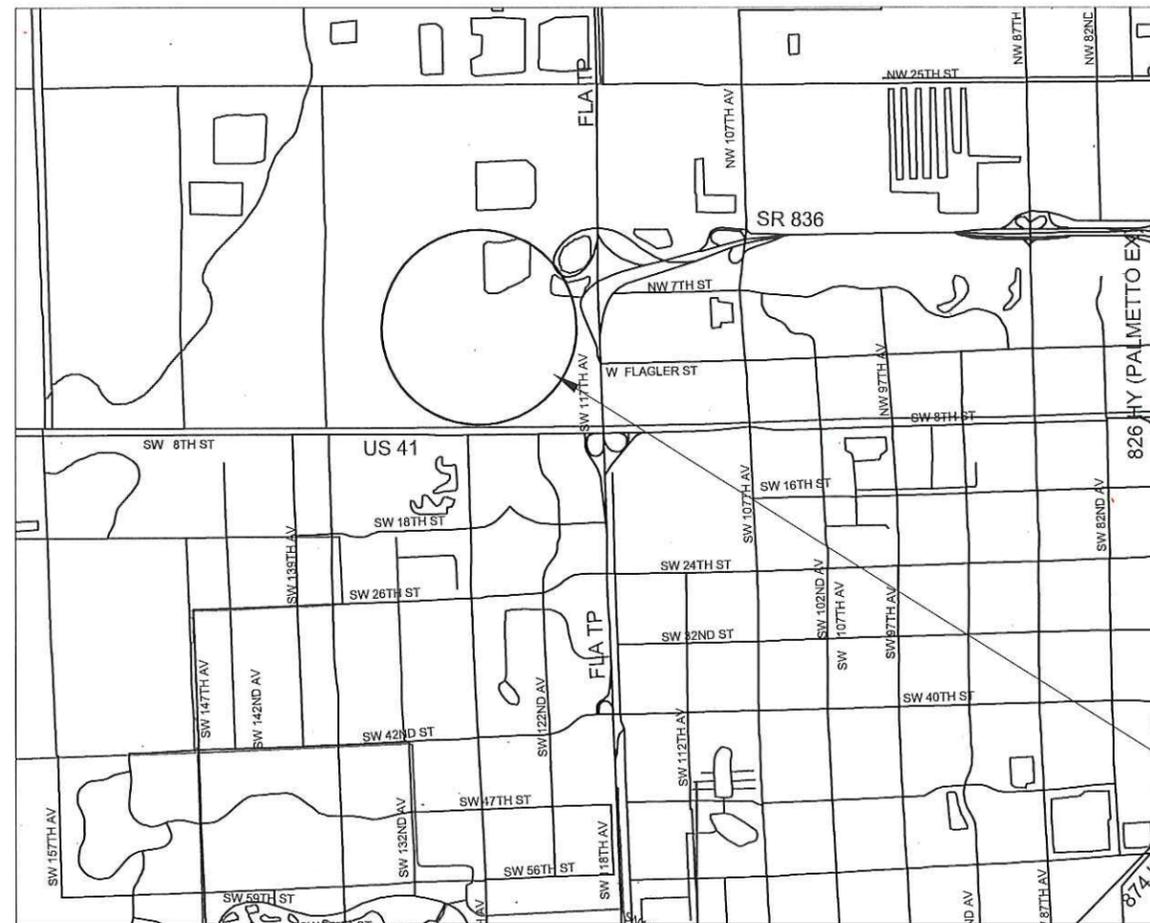


NOTE:

ATTENTION IS DIRECTED TO THE FACT THAT THESE PLANS MAY HAVE BEEN REDUCED IN SIZE BY REPRODUCTION. THIS MUST BE CONSIDERED WHEN OBTAINING SCALED DATA.

PROJECT LOCATION

PREPARED BY

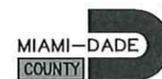

DEPARTMENT OF TRANSPORTATION  
 AND PUBLIC WORKS  
 ROADWAY ENGINEERING AND  
 RIGHT OF WAY DIVISION

STEPHEN P. CLARK CENTER  
 111 NW 1 ST, SUITE 1510  
 MIAMI, FLORIDA 33128

ENGINEER OF RECORD:

DARYL K. HILDOER, P.E.  
 FLORIDA REGISTRATION P.E. No. 68633  
 CIVIL ENGINEER

THESE PLANS HAVE BEEN PREPARED IN ACCORDANCE WITH AND ARE GOVERNED BY THE MIAMI-DADE COUNTY PUBLIC WORKS DEPARTMENT STANDARDS AND SPECIFICATIONS PARTS 1, 2 AND 3, THE MANUAL OF UNIFORM MINIMUM STANDARDS FOR DESIGN, CONSTRUCTION AND MAINTENANCE FOR STREETS AND HIGHWAYS, THE FLORIDA DEPARTMENT OF TRANSPORTATION ROADWAY AND TRAFFIC DESIGN STANDARDS, AND THE FLORIDA DEPARTMENT OF TRANSPORTATION STANDARD SPECIFICATIONS, AS AMENDED BY CONTRACT DOCUMENTS.




DESIGN	<u>I.ROBERTO</u>	CHECK	<u>F.GONZALEZ</u>
		DRAWN	<u>M.CEDRON</u>
DATE	<u>02-18-15</u>	SHEET	<u>1</u> OF <u>2</u>

# PERVIOUS CONCRETE SW 127 AVE. FROM SW 2 ST TO NW 2 ST MIAMI-DADE COUNTY PROJECT



### Summary of Quantities

Item No.	Description	Unit	Quantity
102-74-1	Barricades (temporary - Types I, II, VP and Drum)	E.A./day	50
351-1-2	Pervious Concrete Pavement	S.Y.	14
522-1(1)	Concrete Sidewalk (4" thick)(3000 P.S.I.)(Including pedestrian ramps and sidewalk curbs)	S.Y.	12
575-2A	Sodding-St Augustine, or match existing, includes watering and maintenance. Contingent item based on field conditions, may be increased, or decreased by the Engineer.	S.Y.	222

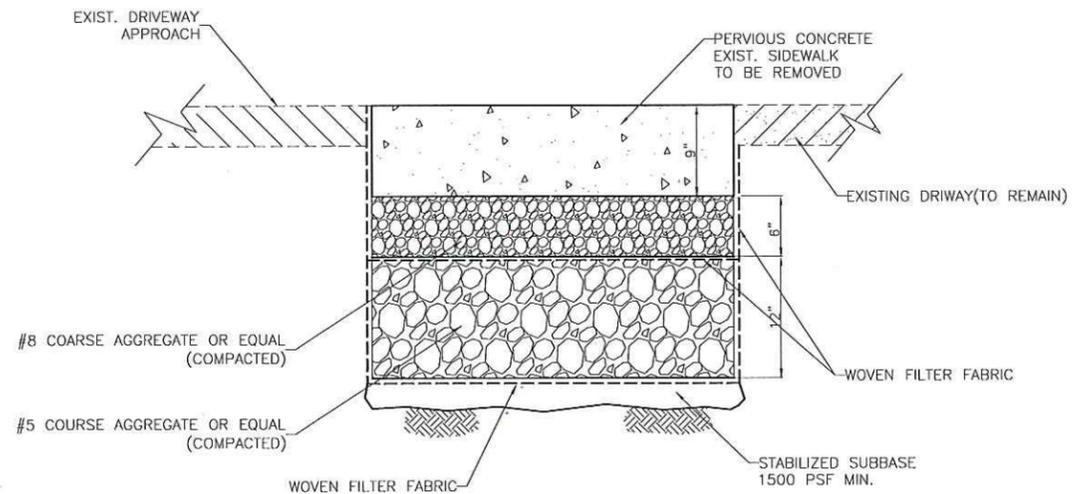

**PERVIOUS CONCRETE BORDER DETAIL 'D'**  
N.T.S.

S.W. 127th. AVE.

51 SW 127 AVE.

EXIST. SIDEWALK

EXIST. SIDEWALK

PROP. PERVIOUS CONCRETE (SEE DETAIL)

ENGINEER OF RECORD:  
  
DARYL K. HILÓOER, P.E.  
FLORIDA REGISTRATION P.E. No. 68633  
CIVIL ENGINEER

W:\2015\BBLT\51 SW 127 AVE\sh-04 (2).dwg May 24, 2016 - 3:05pm CEDROM

REVISIONS

DATE	BY	DESCRIPTION	DATE	BY	DESCRIPTION

PERVIOUS CONCRETE  
SW 127 AVE. FROM  
SW 2 ST TO NW 2 ST

DESIGNED BY	NAME	DATE	DRAWN BY	NAME	DATE
	I. ROBERTO	02-18-15		M. CEDRON	
CHECKED BY	F. GONZALEZ		CHECKED BY	I. ROBERTO	
SUPERVISED BY:					

**MIAMI-DADE COUNTY**

PUBLIC WORKS AND WASTE MANAGEMENT DEPARTMENT  
ROADWAY ENGINEERING AND RIGHT OF WAY DIVISION  
STEPHEN P. CLARK CENTER  
111 NW 1 ST  
MIAMI, FLORIDA 33128

PLAN

SCALE: 1"=40'