

IMPORTANT NOTICE TO APPLICANT:

THIS APPLICATION CONSISTS OF TWO (2) PAGES. BOTH PAGES MUST BE COMPLETED AND SUBMITTED IN ORDER TO PROCESS

Submittal deadline for this application and all associated documentation is Monday, 9:00AM. The fee amount will be calculated once this application is received and processed. In order for this item to be placed on the next available Plat Committee Agenda, the full correct fee must be paid no later than the following day, Tuesday, noon time. Failure to submit this form and fees by the aforementioned deadlines will result in this item not being placed on the next available Plat Committee agenda.

FOR OFFICIAL USE ONLY:	
Agenda Date:	_____
Tentative No.: T-	_____
Received Date:	_____

Number of Sites : (1)

APPLICATION FOR PLAT OF SUBDIVISION DEVELOPMENT

Municipality: SWEETWATER Sec.: 31 Twp.: 53 S. Rge.: 40 E. / Sec.: _____ Twp.: _____ S. Rge.: _____ E.

1. Name of Proposed Subdivision: circle tract industrial

2. Owner's Name: chasis depot ,and truck depot, llc. Phone: 305 216-9272

Address: 10805 nw 23 street City: miami State: fl Zip Code: 33172

Owner's Email Address: TRUCKMVCCADL.COM

3. Surveyor's Name: e r brownell ,and associates ,inc Phone: 305 860 3866

Address: 4957 sw 74 ct City: miami State: fl Zip Code: 33155

Surveyor's Email Address: alopez@erbrownell.com

4. Folio No(s): ~~305-3032-000-4205~~ 1 25-3031-000-0570 25-3031-000-0750 1 0580

5. Legal Description of Parent Tract: see attached

6. Street boundaries: ~~sw 108 ave/101 st~~ NW 23 ST/108 AVE

7. Present Zoning: c-2 Zoning Hearing No.: _____

8. Proposed use of Property:

Single Family Res.(_____ Units), Duplex(_____ Units), Apartments(_____ Units), Industrial/Warehouse(_____ Square .Ft.),

Business(8,403 Sq. Ft.), Office(1,118 Sq. Ft.), Restaurant(_____ Sq. Ft. & No. Seats _____), Other (_____ Sq. Ft. & No. of Units _____)

9. Does the property contain contamination? YES: NO:

NOTE: Attach list of all plat restrictions zoning conditions or any other declarations, restrictions, covenants that might affect this Tentative Plat.

Any soil groundwater or surface water contaminants exceeding standards or criteria outlined in local, state, and/or federal law, shall be disclosed. Furthermore, any portion of the of the property to be conveyed (including right-of-way) must be identified, and the receiving entity must be made aware of the contamination and accept the conveyance. Documentation of acceptance from each entity shall be provided with the plat application.

Be advised that Miami-Dade County will not accept the conveyance of contaminated property for right-of-way: right-of-way areas must be fully restored to applicable local, state, and/or federal standards or criteria.

Please note nothing stated herein may be interpreted to limit or restrict an engineer's or other professional's responsibility to prepare plans accurately and completely for proposed right-of-way as well as any other projects or plans. For proposed dedications of non-right-of-way properties, any soil, groundwater or surface water contaminants must be disclosed to the County Department at the earliest stage possible. The presence of any such contamination or delay in disclosure of such contamination could result in the County declining the acceptance of the proposed dedication, the need for the developer to reconfigure or change previously approved site plans, or conduct changes to the proposed development may be required. The applicant may contact the DERM Environmental Monitoring and Restoration Division at 305-372-6700 for additional information.


THIS APPLICATION CONSISTS OF TWO (2) PAGES. BOTH PAGES MUST BE COMPLETED AND SUBMITTED IN ORDER TO PROCESS

I HEREBY CERTIFY that I am the owner of the parcel(s) described in Item 5 and that the information contained in this application is true and correct to the best of my knowledge and belief. If applicable, attached is a list of all the restrictions/ restrictive covenants and declarations in favor of Miami-Dade County. Attached is a copy of the recorded deed showing my acquisition of this land. In addition, I agree to furnish additional items as may be necessary such as abstract or Opinion of Title to determine accurate ownership information. Furthermore, I am aware that the use of a public water supply and/or public sewer system may be required for this development. If so required, I recognize that engineering drawings for the extension of these utilities must be approved by the appropriate utility entity and by D.R.E.R. prior to the approval of the final plat.

Pursuant to Florida Statutes 837.06, whoever knowingly makes a false statement in writing with the intent to mislead a public servant in the performance of his duty shall be guilty of a misdemeanor of the second degree, punishable as provided in FS. 775.082 or FS. 775.083.

STATE OF FLORIDA)
COUNTY OF MIAMI-DADE)


SS:

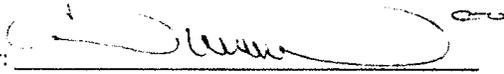Signature of Owner: 

(Print name & Title here): CARLOS DUENAS

BEFORE ME, personally appeared Carlos Duenas this 11 day of February, 2025 A.D. and (he/she) acknowledged to and before me that (he/she) executed the same for the purposed therein. Personally known X or produce _____ as identification and who did (not) take an oath.

WITNESS my hand and seal in the County and State last aforesaid this 11 day of February, 2025 A.D.

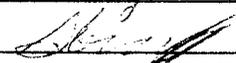Signature of Notary Public: 


(Print, Type name here: Adrian Quintana)

(NOTARY SEAL)

2/24/2027
(Commission Expires)

HH437516
(Commission Number)

Note: The reverse side of this sheet may be used for a statement of additional items you may wish considered.

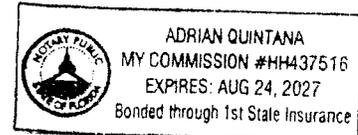




CIRCLE TRACT INDUSTRIAL

A REPLAT OF LOTS 1, 2 AND 3 OF BLOCK 4 AND LOTS 8 THROUGH 13, BLOCK 3, HAMPTON PARK, PLAT BOOK 48, PAGE 58, OF THE PUBLIC RECORDS OF MIAMI-DADE COUNTY, FLORIDA, AND A PORTION OF NW 108TH AVE LYING IN SECTION 31, TOWNSHIP 53 SOUTH, RANGE 40 EAST, ALL LYING IN THE CITY OF SWEETWATER, MIAMI-DADE COUNTY, FLORIDA.

PREPARED BY

ER. BROWNELL & ASSOCIATES, INC.
 CONSULTING ENGINEERS
 4957 SW 74TH COURT
 MIAMI, FLORIDA 33155
 PHONE: (305) 860-3866
 CERTIFICATION No. LB 761

LAND SURVEYORS
 MIAMI, FLORIDA 33155
 WWW.ERBROWNELL.COM
 JANUARY, 2025

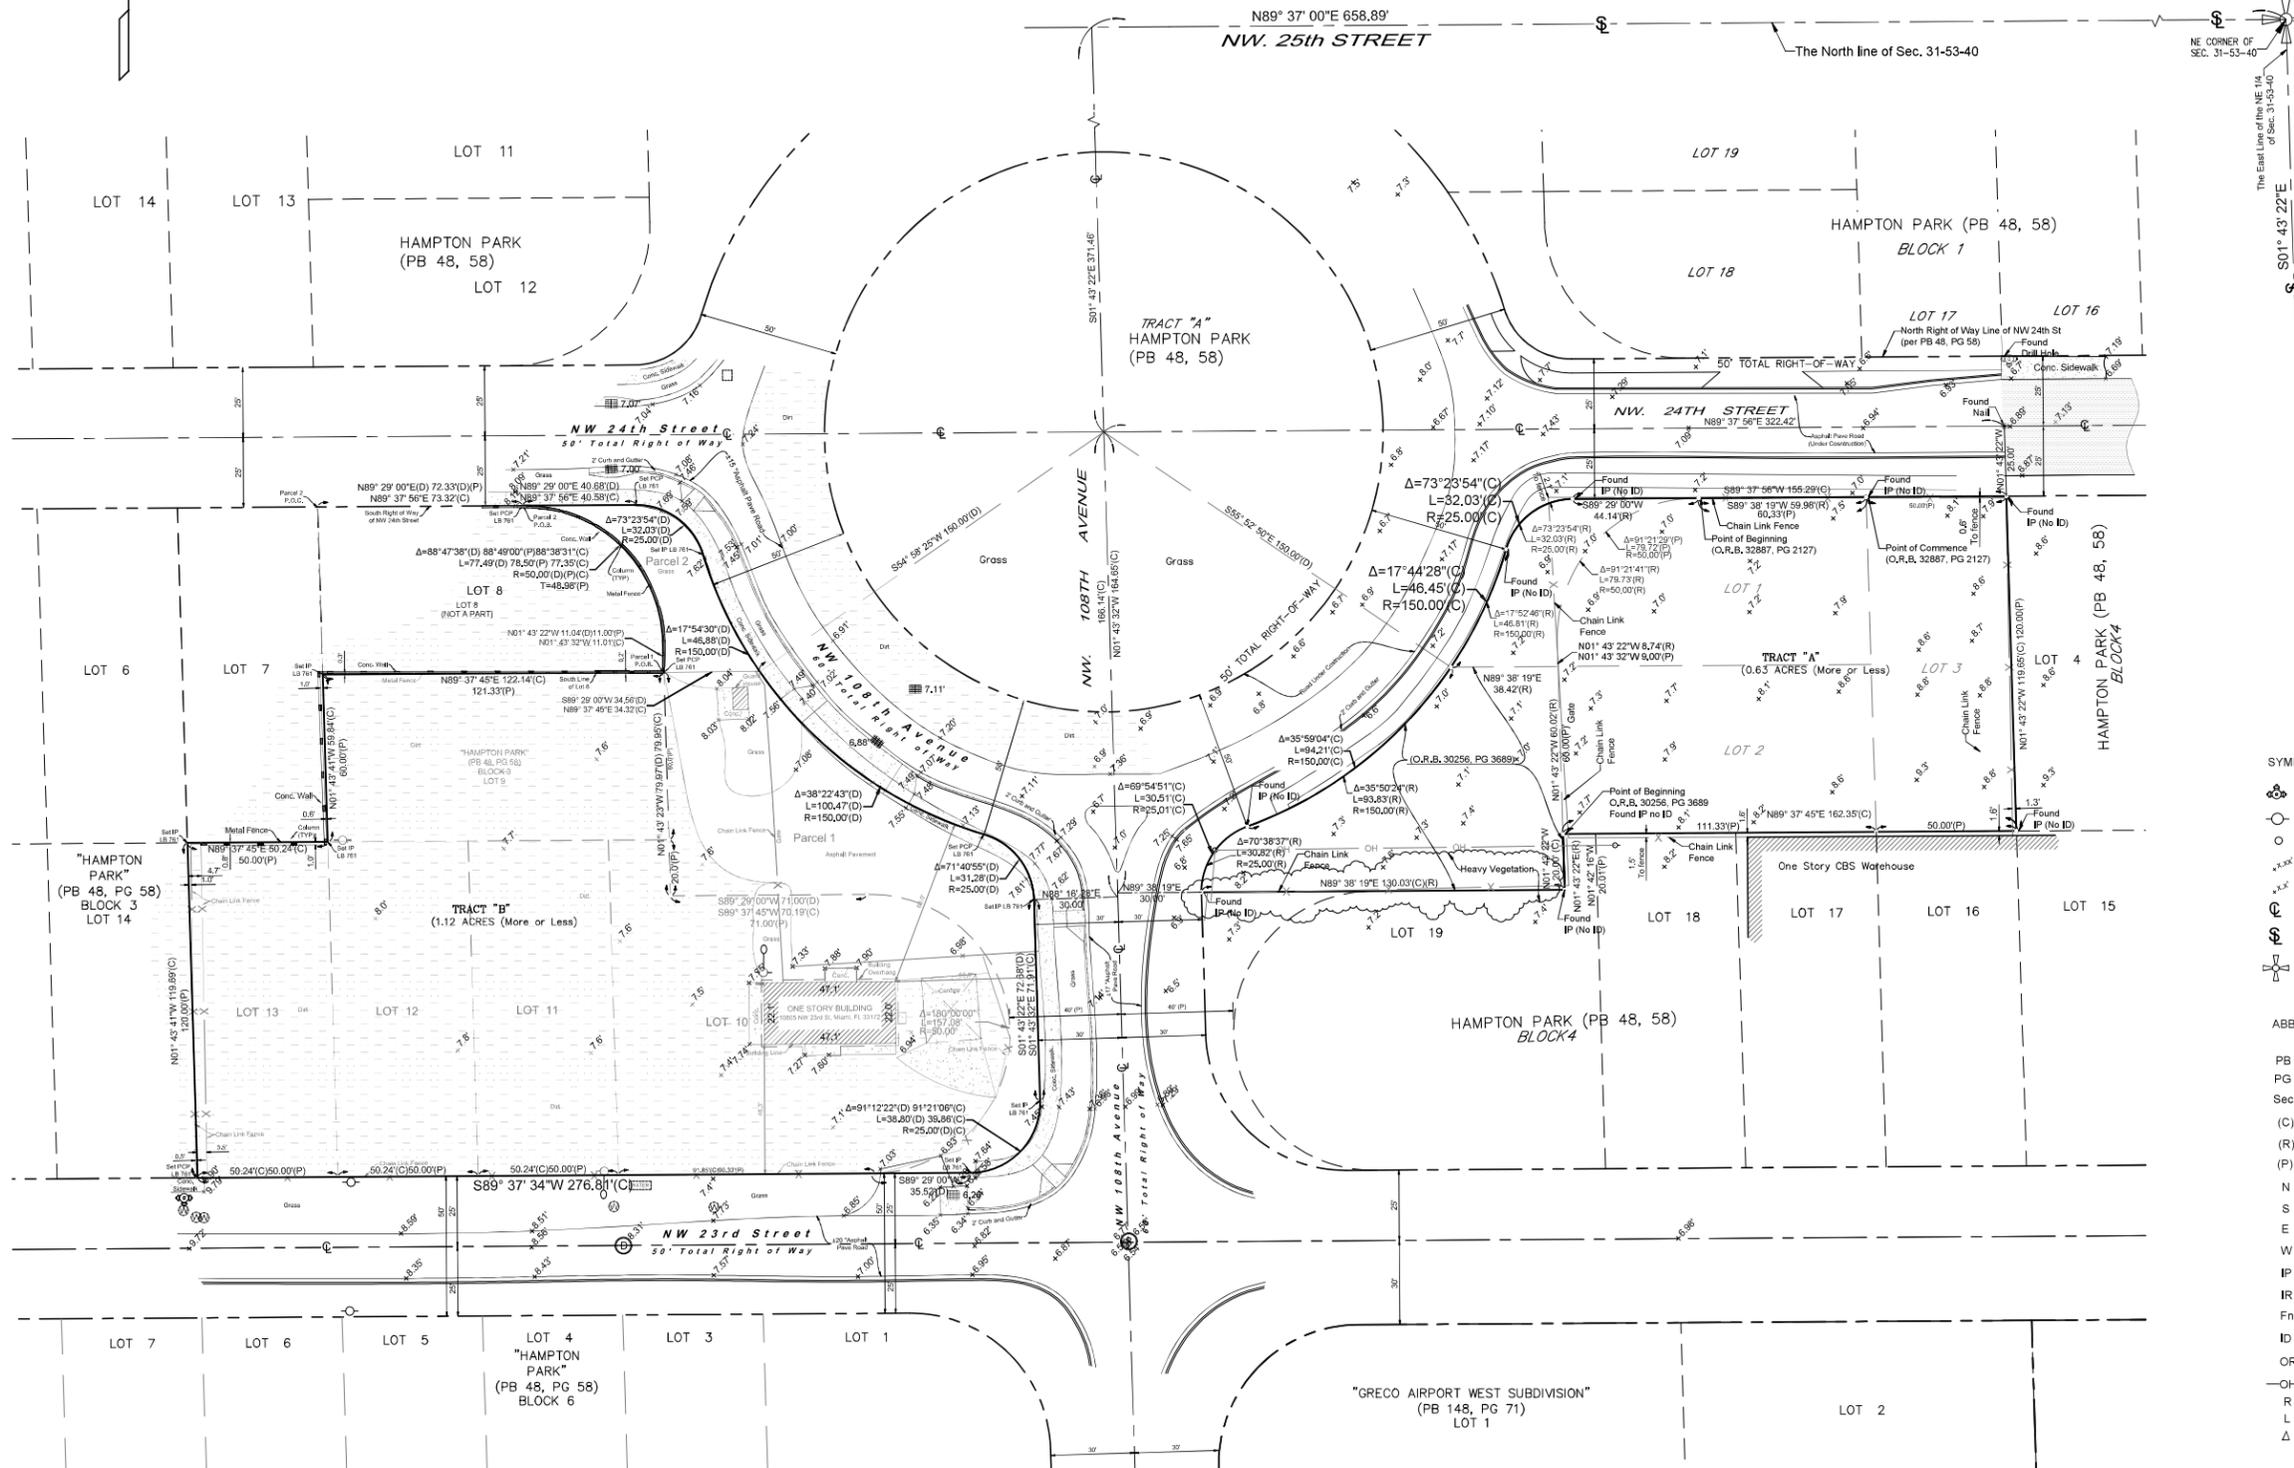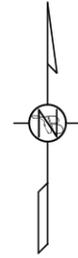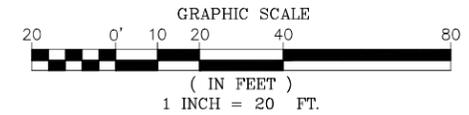

- SYMBOL LEGEND**
- Fire Hydrant
 - Wood Pole
 - Survey Control Point
 - Spot Elevation
 - Ground Spot Elevation
 - Center Line
 - Section Line
 - Quarter Section Corner

- ABBREVIATIONS:**
- PB Plat Book
 - PG Page
 - Sec. Section
 - (C) Calculated Dimension
 - (R) Recorded Dimension
 - (P) Plat Dimension
 - N North
 - S South
 - E East
 - W West
 - IP Iron Pipe
 - IR Iron Rebar
 - Fnd Found
 - ID Identification
 - ORB Official Record Book
 - OH Over Head Wire
 - R Radius
 - L Length
 - Δ Delta

E.R. Brownell & Associates, Inc.
 CONSULTING ENGINEERS • SURVEYORS & MAPPERS • LAND PLANNERS
 MIAMI, FLORIDA, 33155
 4957 SW 74th COURT
 PHONE: 305-860-3866 FAX: 305-860-3870
 www.erbrownell.com

TENTATIVE PLAR
 SWEETWATER, FLORIDA

REVISED NUMBER OF TRACTS	REVISED LEGAL DESCRIPTION PER (OOD)	Job No.	Description
2			
1			

Certification No.	LB 761
PLS/PSM No.	2891
Field Book No.	FILE
Drawn by:	AA
Checked by:	TB
Scale:	1" = 20'
Date:	10/16/24
Job No.	58715

SEE SHEET 1 FOR CERTIFICATIONS.
 Sheet No. **2 of 2**
 Sketch No. **T-1019**

Plot Date: 2/10/2025
 G:\proj\58715\1010\CHASSIS\DEPOT OFFICE PLAT\12 TRACTS\12 TRACTS (0-1026).dwg