

#### DEPARTMENT OF REGULATORY AND ECONOMIC RESOURCES (RER) BOARD AND CODE ADMINISTRATION DIVISION NOTICE OF ACCEPTANCE (NOA)

Amarr Garage Doors dba Entrematic 165 Carriage Court Winston Salem, NC 27105

#### SCOPE:

This NOA is being issued under the applicable rules and regulations governing the use of construction materials. The documentation submitted has been reviewed and accepted by Miami-Dade County RER-Product Control Section to be used in Miami Dade County and other areas where allowed by the Authority Having Jurisdiction (AHJ).

This NOA shall not be valid after the expiration date stated below. The Miami-Dade County Product Control Section (In Miami Dade County) and/or the AHJ (in areas other than Miami Dade County) reserve the right to have this product or material tested for quality assurance purposes. If this product or material fails to perform in the accepted manner, the manufacturer will incur the expense of such testing and the AHJ may immediately revoke, modify, or suspend the use of such product or material within their jurisdiction. RER reserves the right to revoke this acceptance if it is determined by Miami-Dade County Product Control Section that this product or material fails to meet the requirements of the applicable building code.

This product is approved as described herein and has been designed to comply with the Florida Building Code, including the High Velocity Hurricane Zone.

# DESCRIPTION: Model 500 Classica 1000, 2000 Steel Sectional Garage Door up to 9'-0" Wide – L.M.I.

**APPROVAL DOCUMENT:** Drawing No. **IRC-5309-185-21-I**, titled "Model #500 Classica 1000 & 2000", sheets 1 through 3 of 3, dated 01/21/2021, prepared by manufacturer, signed and sealed by Thomas L. Shelmerdine, P.E. on 06/16/2021, bearing the Miami-Dade County Product Control approval stamp with the Notice of Acceptance number and approval date by the Miami-Dade County Product Control Section.

#### **MISSILE IMPACT RATING: Large and Small Missile Impact Resistant**

**LABELING:** Each unit shall bear a permanent label with the manufacturer's name or logo, manufacturing address, model number, the positive and negative design pressure rating, indicate impact rated if applicable, installation instruction drawing reference number, approval number (NOA), the applicable test standards, and the statement reading 'Miami-Dade County Product Control Approved' is to be located on the door's side track, bottom angle, or inner surface of a panel.

**RENEWAL** of this NOA shall be considered after a renewal application has been filed and there has been no change in the applicable building code negatively affecting the performance of this product.

**TERMINATION** of this NOA will occur after the expiration date or if there has been a revision or change in the materials, use, and/or manufacture of the product or process. Misuse of this NOA as an endorsement of any product, for sales, advertising or any other purposes shall automatically terminate this NOA. Failure to comply with any section of this NOA shall be cause for termination and removal of NOA.

**ADVERTISEMENT:** The NOA number preceded by the words Miami-Dade County, Florida, and followed by the expiration date may be displayed in advertising literature. If any portion of the NOA is displayed, then it shall be done in its entirety.

**INSPECTION:** A copy of this entire NOA shall be provided to the user by the manufacturer or its distributors and shall be available for inspection at the job site at the request of the Building Official.

This NOA consists of this page 1 and evidence page E-1, as well as approval document mentioned above. The submitted documentation was reviewed by **Carlos M. Utrera, P.E.** 



Atum

NOA No. 21-0408.02 Expiration Date: August 5, 2026 Approval Date: August 5, 2021 Page 1

### **NOTICE OF ACCEPTANCE:** EVIDENCE SUBMITTED

#### A. DRAWINGS

1. Drawing No. IRC-5309-185-21-I, titled "Model #500 Classica 1000 & 2000", sheets 1 through 3 of 3, dated 01/21/2021, prepared by manufacturer, signed and sealed by Thomas L. Shelmerdine, P.E. on 06/16/2021.

#### **B. TESTS**

- 1. Addendum letter to Test Report No. ATLNC 0126.04-21, dated 06/16/2021, signed and sealed by David W. Johnson, P.E.
- 2. Test reports on: 1) Uniform Static Air Pressure Test, Loading per FBC, TAS 202-94
  - 2) Large Missile Impact Test per FBC, TAS 201-94
  - 3) Cyclic Wind Pressure Loading per FBC, TAS 203-94
  - 4) Forced Entry Test, TAS 202-94
  - 5) Tensile Test per ASTM E8

along with installation diagram on Models 500 Steel Sectional Garage Doors, prepared by American Test Lab, Inc, Test Report No. **ATLNC 0126.04-21**, dated 02/10/2021, signed and sealed by David W. Johnson, P.E.

**3.** Test report on Salt Spray per ASTM D1654-08 and ASTM B117 of G-40 galvanized with polyester top coat, prepared by Intertek/ATI, Test Report No. **C5463.01-106-18**, dated 04/03/2013, signed by Joseph A. Reed, P.E. on 06/15/2017.

#### C. CALCULATIONS

1. Anchor calculations prepared by Structural Solutions, P.A., dated 03/15/2021, signed and sealed by Thomas L. Shelmerdine, P.E.

#### D. QUALITY ASSURANCE

1. Miami-Dade Department of Regulatory and Economic Resources (RER).


#### E. MATERIAL CERTIFICATIONS


1. None.

#### F. STATEMENTS

1. Statement letter of conformance, complying with FBC 7<sup>th</sup> Edition (2020) and of no financial interest, dated 03/15/2021, issued by Structural Solutions, P.A., signed and sealed by Thomas L. Shelmerdine, P.E.

Carlos M. Utrera, P.E. Product Control Examiner NOA No. 21-0408.02 Expiration Date: August 5, 2026 Approval Date: August 5, 2021

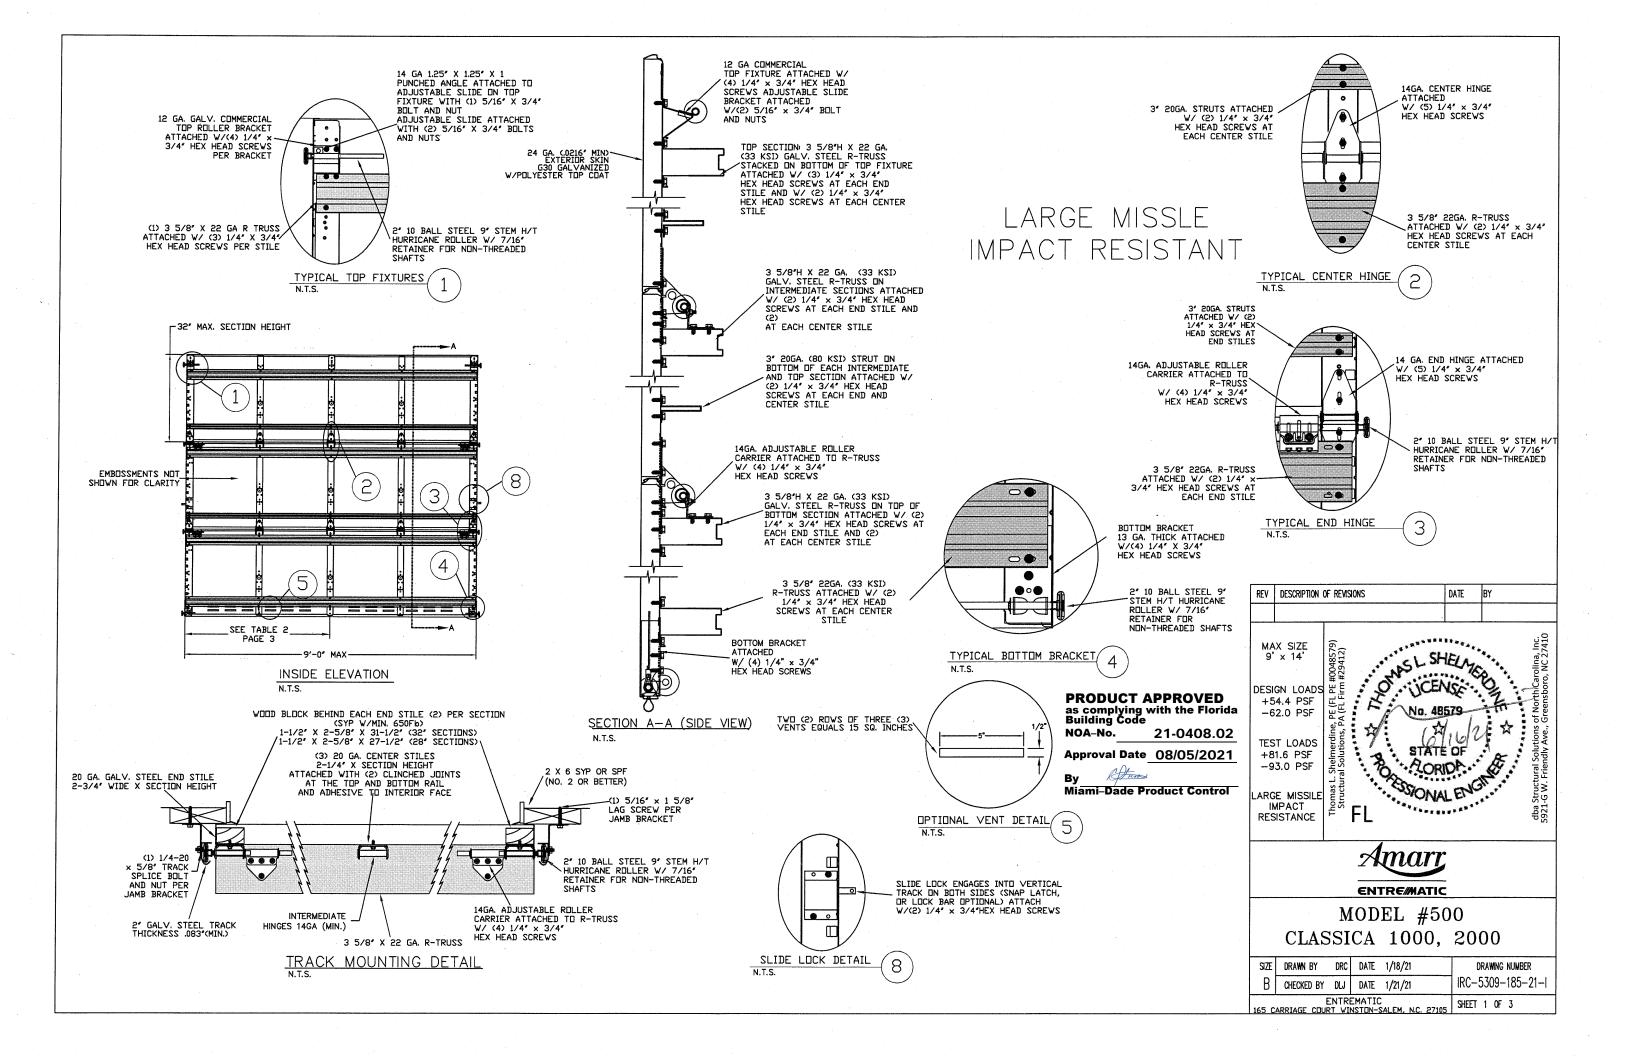

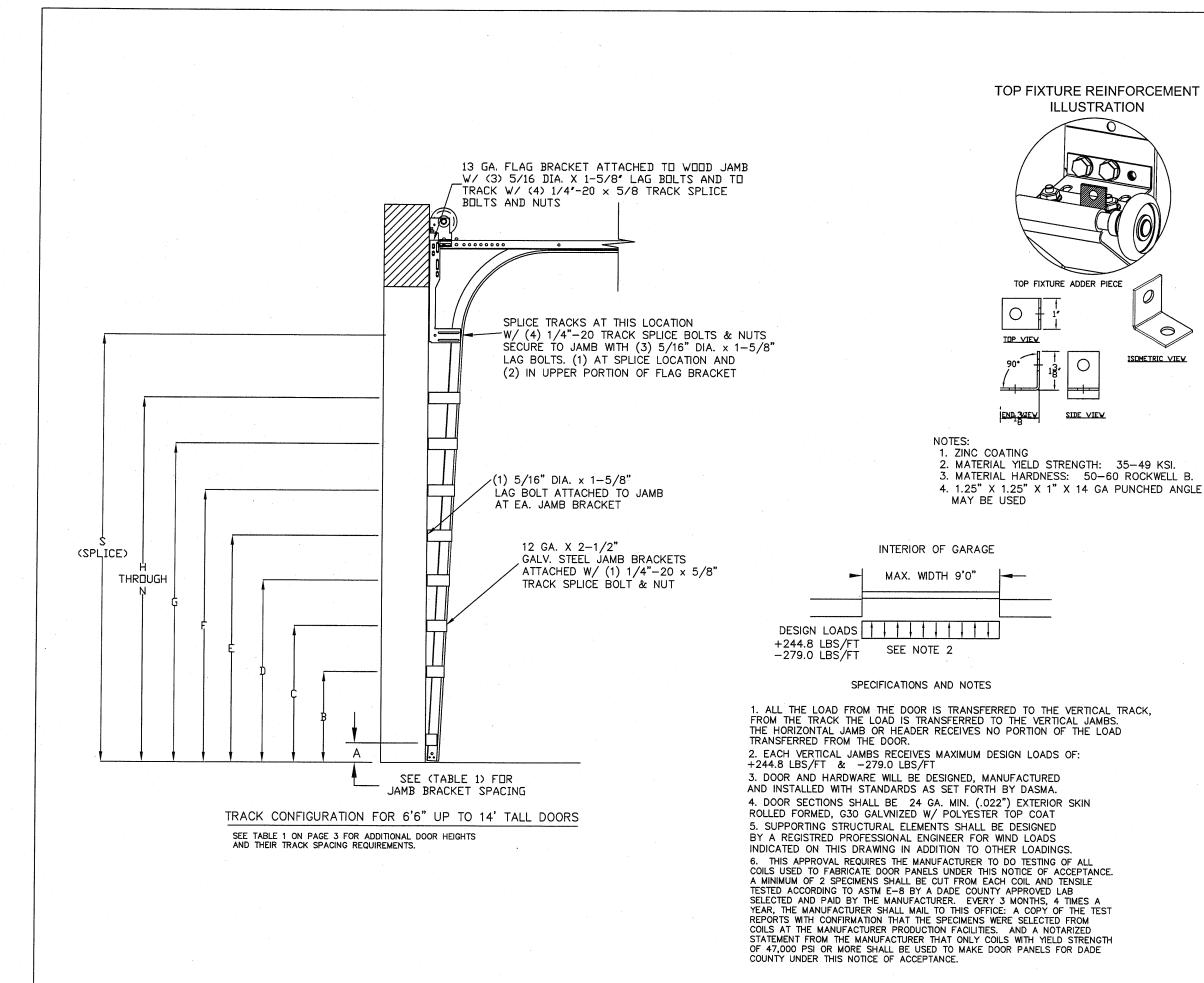

**PRODUCT APPROVED** as complying with the Florida Building Code NOA-No. 21-0408.02 Approval Date 08/05/2021 Atros By Miami-Dade Product Control REV DESCRIPTION OF REVISIONS DATE IRY MAX SIZE 9' x 14' #0048579) 1#29412) WSL SHELME e, PE (FL PE # . PA (FL Firm # DESIGN LOADS +54.4 PSF -62.0 PSF No. 48579 TEST LOADS +81.6 PSF STATE OF Shelr al Sol -93.0 PSF STONAL ENGT Thomas Struct ARGE MISSILE ······ IMPACT dba RESISTANCE FL Amari ENTRE/MATIC MODEL #500 CLASSICA 1000, 2000 SIZE DRAWN BY DRC DATE 1/18/21 DRAWING NUMBER IRC-5309-185-21-1 B CHECKED BY DLJ DATE 1/21/21 ENTREMATIC SHEET 2 OF 3 65 CARRIAGE COURT WINSTON-SALEM, N.C. 27105


## TABLE 1

DOOR TRACK ATTACHMENT TYPICAL HEIGHT A B C D E F G H I SPLICE J ĸ L M Ν 7' 0" 3.5" 10.0" 22.0" 34" 46" 58" 70" 76" 7' 6" 3.5" 10.0" 22.0" 34" 46" 58" 70" 82" 8' 0" 3.5" 10.0" 22.0" 34" 46" 58" 70" 82" 88" 8' 6" 3.5" 10.0" 22.0" 34" 46" 58" 70" 82" 94" 9' 0" 3.5" 10.0" 22.0" 34" 46" 58" 70" 82" 94" 100" 9' 6" 3.5" 10.0" 22.0" 34" 46" 58" 70" 82" 94" 106" 10' 0" 3.5" 10.0" 22.0" 34" 46" 58" 70" 112" 82" 94" 106" 11' 0" 3.5" 10.0" 22.0" 34" 46" 58" 70" 82" 94" 106" 118" 124" 12' 0" 3.5" 10.0" 22.0" 34" 46" 58" 70" 82" 94" 106" 118" 130" 136" 13' 0" 3.5" 10.0" 22.0" 34" 46" 58" 70" 82" 94" 106" 118" 130" 142" 148" 14' 0" 3.5" 10.0" 22.0" 34" 46" 58" 70" 82" 94" 106" 118" 130" 142" 154" 160"

ALL TRACK AND ATTACHMENT SPACING +/-2" ALLOWED WITH SYP OR SPF NO. 2 OR BETTER ONLY TABLE 2

Castion	Panel Type	Center Stile Location (Measured from Left	
Section			
Width		1st	2st
(ft)		(in)	(in)
6' 0	Short	24.6	47.4
7' 0	Short	29.1	54.9
7' 2	Short	29.9	56.1
7' 4	Short	30.6	57.4
7' 6	Long/Short	45.0	
7' 8	Long/Short	46.0	
7' 10	Long/Short	47.0	
8' 0	Long/Short	48.0	
8' 2	Long/Short	49.0	
8' 4	Long/Short	50.0	
8' 6	Long/Short	51.0	
8' 8	Long/Short	52.0	
8' 10	Long/Short	53.0	
9' 0	Long/Short	54.0	

# WOOD JAMB ATTACHMENT TO STRUCTURE

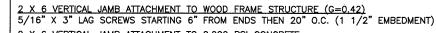

2 X 6 VERTICAL JAMB ATTACHMENT TO 2,000 PSI CONCRETE HILTI KWIK BOLT 3/8" X 4" STARTING 6" FROM ENDS THEN 24" O.C. (2 1/2" EMBEDMENT) HILTI SLEEVE ANCHOR 3/8" X 2-3/4" STARTING 6" FROM ENDS THEN 18" O.C. (1 1/4" EMBEDMENT)

ITW/RAMSET REDHEAD (TRU-BOLT) 3/8" X 4" STARTING 6" FROM ENDS THEN 24" O.C. (2 1/2" EMBEDMENT) 2 X 6 VERTICAL JAMB ATTACHMENT TO HOLLOW C-90 BLOCK


SIMPSON 1/4" X 3" TITEN SCREWS STARTING 6" FROM ENDS, USE PAIRS OF FASTENERS (3" APART) AT 8" O.C. (1 1/2" EMBEDMENT)

HILTI 1/4" X 2-3/4" KWIK-CON II+ SCREWS STARTING 6" FROM ENDS, USE PAIRS OF FASTENERS (3" APART) AT 8" O.C. (1 1/4" EMBEDMENT)

2 X 6 VERTICAL JAMB ATTACHMENT TO GROUTED C-90 BLOCK (2000 PSI GROUT)

HILTI SLEEVE ANCHOR 3/8" X 2-3/4" STARTING 6" FROM ENDS THEN 20" O.C. (1 1/4" EMBEDMENT) (OR, USE FASTENERS FOR HOLLOW C-90 BLOCK)

\*LAGS AND BOLTS CAN BE COUNTERSUNK TO PROVIDE A FLUSH MOUNTING SURFACE. \*PREPARATION OF WOOD JAMBS BY OTHERS

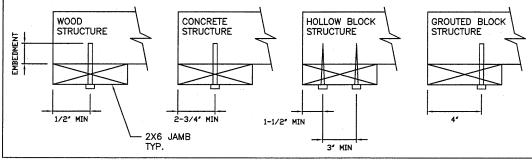

HEIGHT Ø ARD Ē Ē DODR HGH No.

> AVAILABLE TRACK CONFIGURATIONS N.T.S.

TABLE 3			
SECTION	STRUT SIZE		
ТОР	3 5/8"TRUSS		
TOP	3" STRUT		
5TH	3 5/8"TRUSS		
	3" STRUT		
4TH	3 5/8"TRUSS		
410	3" STRUT		
3RD	3 5/8"TRUSS		
SKD	3" STRUT		
2ND	3 5/8"TRUSS		
ZND	3" STRUT		
воттом	3 5/8"TRUSS		
BUTTUN	3 5/8"TRUSS		
By Mi	ami-Dade Product	Contro	<b>D</b>
REV DESCRIPTION OF	REVISIONS	DATE	BY
		]	
MAX SIZE			.0
9' x 14' DESIGN LOADS +54.4 PSF -62.0 PSF		HELMA NSE	And Carolina, Inc. North Carolina, Inc.
9' × 14' DESIGN LOADS +54.4 PSF	Structural Solutions, PA (FI Firm #29412) STAT T STAT T STA	HELAN NSC 9579 E OF G	dba Structural Solutions of North Carolina, Inc. 5921-6 W. Friendly Ave., Greensboro, NC 27410

MODEL #300CLASSICA 1000, 2000 SIZE DRAWN BY DRC DATE 1/18/21 DRAWING NUMBER В IRC-5309-185-21-1 CHECKED BY DLJ DATE 1/21/21 SHEET 3 OF 3

ENTREMATIC 165 CARRIAGE COURT WINSTON-SALEM, N.C. 2710