



DEPARTMENT OF REGULATORY AND ECONOMIC RESOURCES
BOARD AND CODE ADMINISTRATION DIVISION

MIAMI-DADE COUNTY
PRODUCT CONTROL SECTION
11805 SW 26 Street, Room 208
Miami, Florida 33175-2474
T (786) 315-2590 F (786) 315-2599

www.miamidade.gov/economy

NOTICE OF ACCEPTANCE (NOA)

Unirac, Inc.
1411 Broadway Blvd. NE
Albuquerque, New Mexico 87102

SCOPE:

This NOA is being issued under the applicable rules and regulations governing the use of construction materials. The documentation submitted has been reviewed and accepted by Miami-Dade County RER- Product Control Section to be used in Miami Dade County and other areas where allowed by the Authority Having Jurisdiction (AHJ).

This NOA shall not be valid after the expiration date stated below. The Miami-Dade County Product Control Section (In Miami Dade County) and/or the AHJ (in areas other than Miami Dade County) reserve the right to have this product or material tested for quality assurance purposes. If this product or material fails to perform in the accepted manner, the manufacturer will incur the expense of such testing and the AHJ may immediately revoke, modify, or suspend the use of such product or material within their jurisdiction. RER reserves the right to revoke this acceptance if it is determined by Miami-Dade County Product Control Section that this product or material fails to meet the requirements of the applicable building code.

This product is approved as described herein and has been designed to comply with the High Velocity Hurricane Zone of the Florida Building Code.

DESCRIPTION: Unirac Solarmount Solar Mounting System

APPROVAL DOCUMENT: Drawing No. M-D NOA, titled "Solar PV Racking System" sheets 1 through 12 of 12, dated Nov. 19, 2019, last revision #2 dated April 21, 2020, prepared by CBuck Engineering, signed and sealed by James L. Buckner, P.E., on April 08, 2021 bearing the Miami-Dade County Product Control Revision stamp with the Notice of Acceptance number and the expiration date by the Miami-Dade County Product Control Section.

MISSILE IMPACT RATING: NONE

LABELING: Each unit shall bear a permanent label with the manufacturer's name or logo, city and state and the following statement: "Miami-Dade County Product Control Approved", unless otherwise noted herein.

RENEWAL of this NOA shall be considered after a renewal application has been filed and there has been no change in the applicable building code negatively affecting the performance of this product.

TERMINATION of this NOA will occur after the expiration date or if there has been a revision or change in the materials, use, and/or manufacture of the product or process. Misuse of this NOA as an endorsement of any product, for sales, advertising or any other purposes shall automatically terminate this NOA. Failure to comply with any section of this NOA shall be cause for termination and removal of NOA.

ADVERTISEMENT: The NOA number preceded by the words Miami-Dade County, Florida, and followed by the expiration date may be displayed in advertising literature. If any portion of the NOA is displayed, then it shall be done in its entirety.

INSPECTION: A copy of this entire NOA shall be provided to the user by the manufacturer or its distributors and shall be available for inspection at the job site at the request of the Building Official.

This NOA revises NOA #19-0429.02 and consists of this page 1, evidence submitted page E-1 as well as approval document mentioned above.

The submitted documentation was reviewed by **Helmy A. Makar, P.E., M.S.**



Helmy A. Makar
08/05/2021

NOA No. 21-0510.06
Expiration Date: 05/21/2025
Approval Date: 08/05/2021
Page 1

NOTICE OF ACCEPTANCE: EVIDENCE SUBMITTED

1. EVIDENCE SUBMITTED UNDER PREVIOUS APPROVAL #19-0429.02

A. DRAWINGS

1. *Drawing No. M-D NOA, titled "Solar PV Racking System" sheets 1 through 12 of 12, dated Nov. 19, 2019, last revision #2 dated April 21, 2020, prepared by CBuck Engineering, signed and sealed by James L. Buckner, P.E.*

B. TESTS

1. *Test report on ASTM D1761 – Withdrawal, Perpendicular and parallel shear Test, prepared by Intertek, Report No. J9904.01-106-18 R0, dated 09/17/19, signed and sealed by Gary T. Hartman, P.E.*
2. *Test report on TAS 100(A)-95 Wind and wind Driven Rain Resistance Test, prepared by Intertek, Report No. J0950.01-109-18, dated 12/19/18, signed and sealed by Joseph A. Reed, P.E.*

C. CALCULATIONS

1. *Calculation, 36 pages, dated 01/29/18, signed and sealed by Paul K. Zacher, P.E.*

D. QUALITY ASSURANCE

1. *By Miami-Dade County Department of regulatory and Economic Resources.*

E. MATERIAL CERTIFICATIONS

1. *None.*

F. STATEMENTS

1. *Florida Building Code, 2017 Edition, compliance letter dated April 29, 2020, prepared by CBuck Engineering, signed and sealed by James L. Buckner, P.E.*

2. NEW EVIDENCE SUBMITTED

A. DRAWINGS

1. *Drawing No. M-D NOA, titled "Solar PV Racking System" 12 sheets, dated 11/19/2019, revision #2 dated 04/21/20, prepared by CBuck Engineering, signed and sealed by James L. Buckner, P.E., on April 08, 2021.*

B. TESTS

1. *None.*

C. CALCULATIONS

1. *None.*

D. QUALITY ASSURANCE

1. *By Miami-Dade County Department of regulatory and Economic Resources.*

E. MATERIAL CERTIFICATIONS

1. *None.*

F. STATEMENTS

1. *FBC, 2020 Edition, compliance letter dated April 08, 2021, prepared by CBuck Engineering, signed and sealed by James L. Buckner, P.E.*



Helmy A. Makar, P.E., M.S.
Product Control Section Supervisor
NOA No. 21-0510.06
Expiration Date: 05/21/2025
Approval Date: 08/05/2021

SYSTEM IS SECURED TO ROOF STRUCTURE
(BY OTHERS) AS SOLAR PANEL RACK.

PC RACKING SYSTEM IS NOT RATED FOR IMPACT.

SOLAR PV RACKING SYSTEM

DESIGN LOAD RATING FOR SOLAR PANEL RACK TO BE AS PER CHARTS
SHOWN ON SHEET 2 AND 3.

THIS PRODUCT HAS BEEN DESIGNED AND TESTED TO COMPLY WITH
THE REQUIREMENTS OF THE 2020 (7TH EDITION) FLORIDA BUILDING
CODE INCLUDING HIGH VELOCITY HURRICANE ZONE (HVHZ)

ANCHORS SHALL BE CORROSION RESISTANT, SPACED AS SHOWN ON DETAILS
AND INSTALLED PER LOAD RATING CHARTS. SPECIFIED EMBEDMENT TO BASE
MATERIAL SHALL BE BEYOND ROOF SHEATHING.

MATERIALS INCLUDING BUT NOT LIMITED TO STEEL/METAL SCREWS, THAT
COME INTO CONTACT WITH OTHER DISSIMILAR MATERIALS SHALL MEET THE
REQUIREMENTS OF THE 2020 FLORIDA BLDG. CODE & ADOPTED STANDARDS.

THIS PRODUCT APPROVAL IS GENERIC AND DOES NOT PROVIDE INFORMATION
FOR A SITE SPECIFIC PROJECT, I.E. LIFE SAFETY OF THIS PRODUCT, ADEQUACY
OF STRUCTURE RECEIVING THIS PRODUCT AND WEATHER SEALING FOR
WATER INFILTRATION RESISTANCE ETC.
CONDITIONS NOT SHOWN IN THIS DRAWING ARE TO BE ANALYZED SEPARATELY
AND TO BE REVIEWED BY BUILDING OFFICIAL.

MANUFACTURER'S LABEL SHALL BE LOCATED ON A READILY VISIBLE LOCATION
IN ACCORDANCE WITH SECTION 1703.5 OF FLORIDA BUILDING CODE. LABELING
TO COMPLY WITH SECTION 1703.5.

MAX. ROOF SLOPE PER FLORIDA BUILDING CODE, 2020 EDITION.


ENGINEER'S
STAMP

REVISIONS	CHK	DATE	DESCRIPTION
1		11/19/19	INITIAL RELEASE
2		04/21/20	REVISED PER COMMENTS

FOR
MIAMI-DADE
COUNTY
PROJECT
MIAMI-DADE CO.
NOA
PROJECT ADDRESS

TITLE
SOLARMOUNT
COVER SHEET
DWG NO.
M-D NOA
SHEET 1 OF 12

ITEM #	PART NUMBER	DESCRIPTION
1	315168M, 315168D, 315246M, 315246D	SOLARMOUNT LIGHT RAIL
2	320132M, 310132C, 320168M, 310168C, 310168D, 320208M, 310208C, 320246M, 310246C, 310246D	SOLARMOUNT STANDARD RAIL
3	410144M, 410168M, 410204M, 410246M	SOLARMOUNT HD RAIL
4	320235M	SOLARMOUNT ENDCLAMP PRO SERIES ASSEMBLY
5	320230M, 302030D	SOLARMOUNT MIDCLAMP PRO SERIES ASSEMBLY
6	004055M, 004055D	SOLARMOUNT FLASHKIT PRO ASSEMBLY
7	303019M, 303019D	BONDING SPLICE BAR PRO SERIES ASSEMBLY
8	302027, 302028, 302029, 302030	SOLARMOUNT ENDCLAMP STANDARD ASSEMBLY
9	302023, 302024, 302025, 302026	SOLARMOUNT MIDCLAMP STANDARD ASSEMBLY

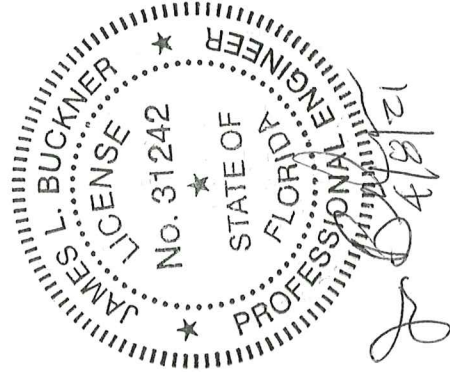

PRODUCT REVISED
as complying with the Florida
Building Code
Acceptance No. 21-0516.06
Expiration Date 05/21/2025
By: G.A. [Signature]
Miami Dade Product Control


CBUCK Engineering
www.cbuckinc.net
(561) 491-9927 COA # 8064
1374 Community Dr
Jupiter, FL 33458

ENGINEER'S
STAMP

CHK	DESCRIPTION	DATE	REVISED PER	COMMENTS
1	INITIAL RELEASE	11/19/19		
2	REVISED PER	04/21/20		

FOR
MIAMI-DADE
COUNTY

PROJECT	MIAMI-DADE CO. NOA
PROJECT ADDRESS	
TITLE	SOLARMOUNT DESIGN LOAD PLAN (2 RAIL)
DWG NO.	M-D NOA
SHEET 2 OF 12	

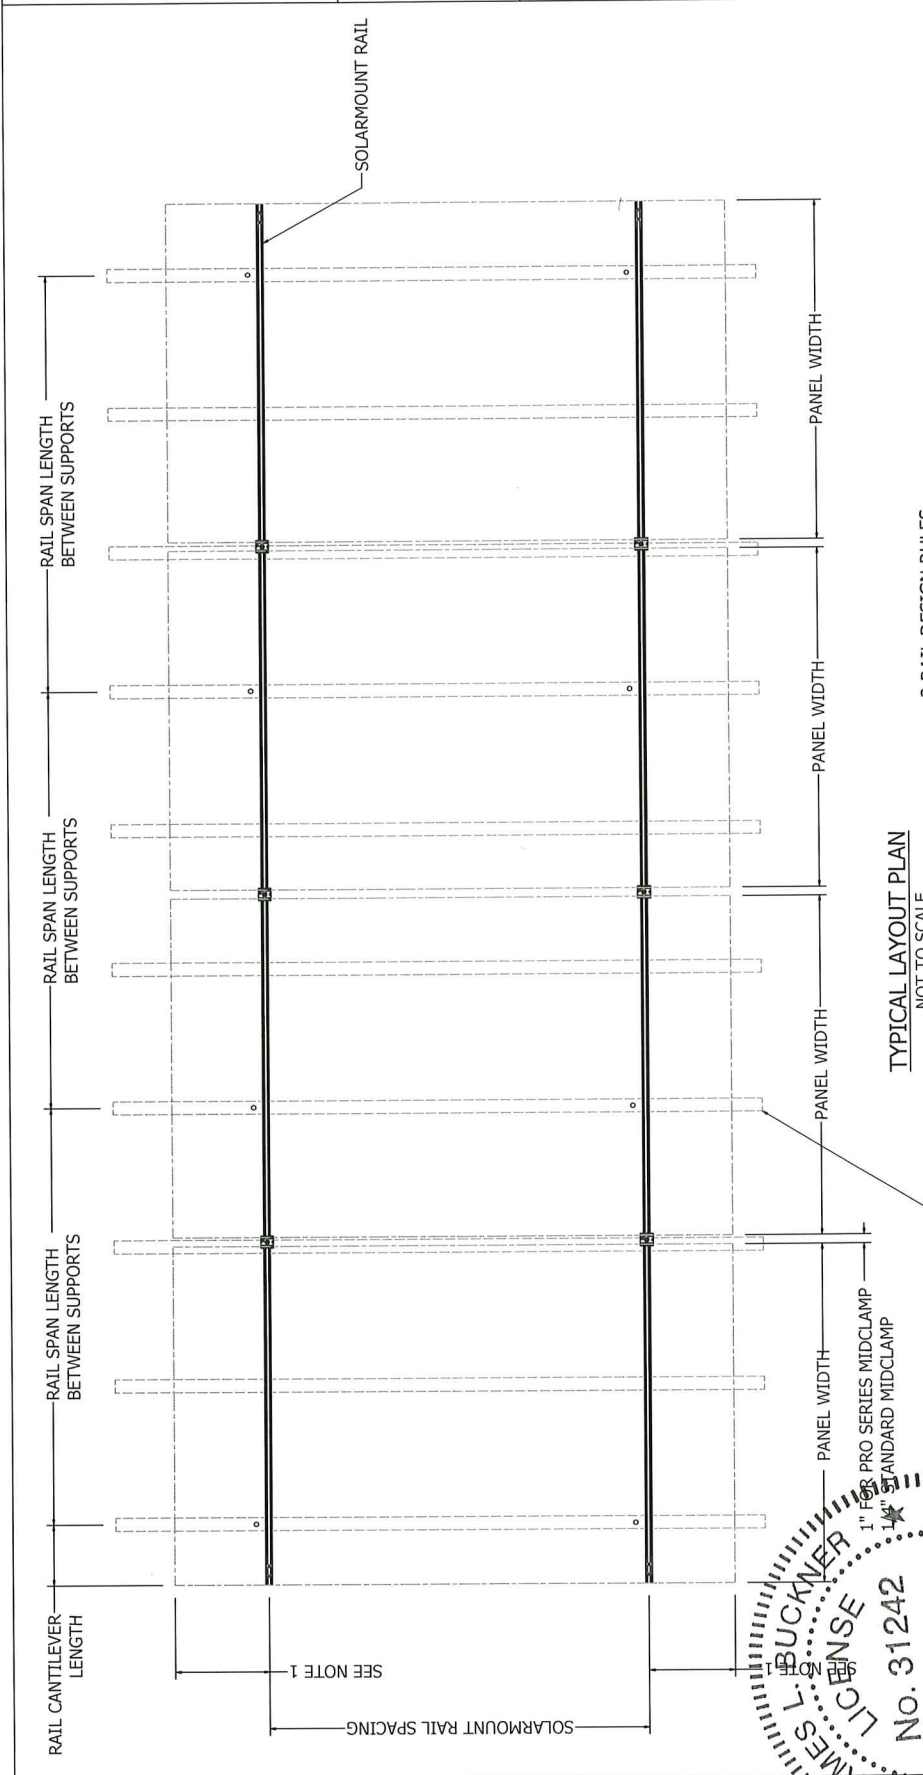

2 RAIL DESIGN RULES

Pressure Limit (psf) (Up and Down)	Max Attachment Span (in)	Max Cantilever (in)
59.9 / 98.7	48	16
79.9 / 131.6	36	12
89.9 / 148.0	32	10
90.9 / 197.3	24	8
90.9 / 296.0	16	6
43.9 / 54.3	48	16
58.5 / 99.6	36	12
65.8 / 127.1	32	10
65.9 / 188.7	24	8
65.9 / 282.9	16	6

TYPICAL LAYOUT PLAN
NOT TO SCALE

SEE NOTE 2
PRODUCT REVISED
as complying with the Florida
Building Code
Acceptance No. 21-0510-06
Expiration Date MAY 21 2025

CBUCK Engineering
www.cbuckinc.net.
(561) 491-9927 COA # 8064
1374 Community Dr
Jupiter, FL 33458


By *[Signature]*
Professional Engineer
Miami Dade Product Control

NOTES:
1. PER PANEL MANUFACTURER'S APPROVED MOUNTING INSTRUCTIONS.
2. STANDARD ROOF CONSTRUCTION (PER MIAMI-DADE BUILDING CODE REQUIREMENTS)

JAMES L. BUCKNER
LICENSE No. 31242
STATE OF FLORIDA
PROFESSIONAL ENGINEER

4/8/21

ENGINEER'S STAMP		PROJECT MIAMI-DADE CO. NOA	
REVISIONS		PROJECT ADDRESS	
CHG	DESCRIPTION	TITLE	
1	INITIAL RELEASE	SOLARMOUNT DESIGN LOAD PLAN (3 RAIL)	
2	REVISED PER	DWG NO.	
04/21/20	COMMENTS	M-D NOA	
FOR		SHEET 3 OF 12	
MIAMI-DADE COUNTY			

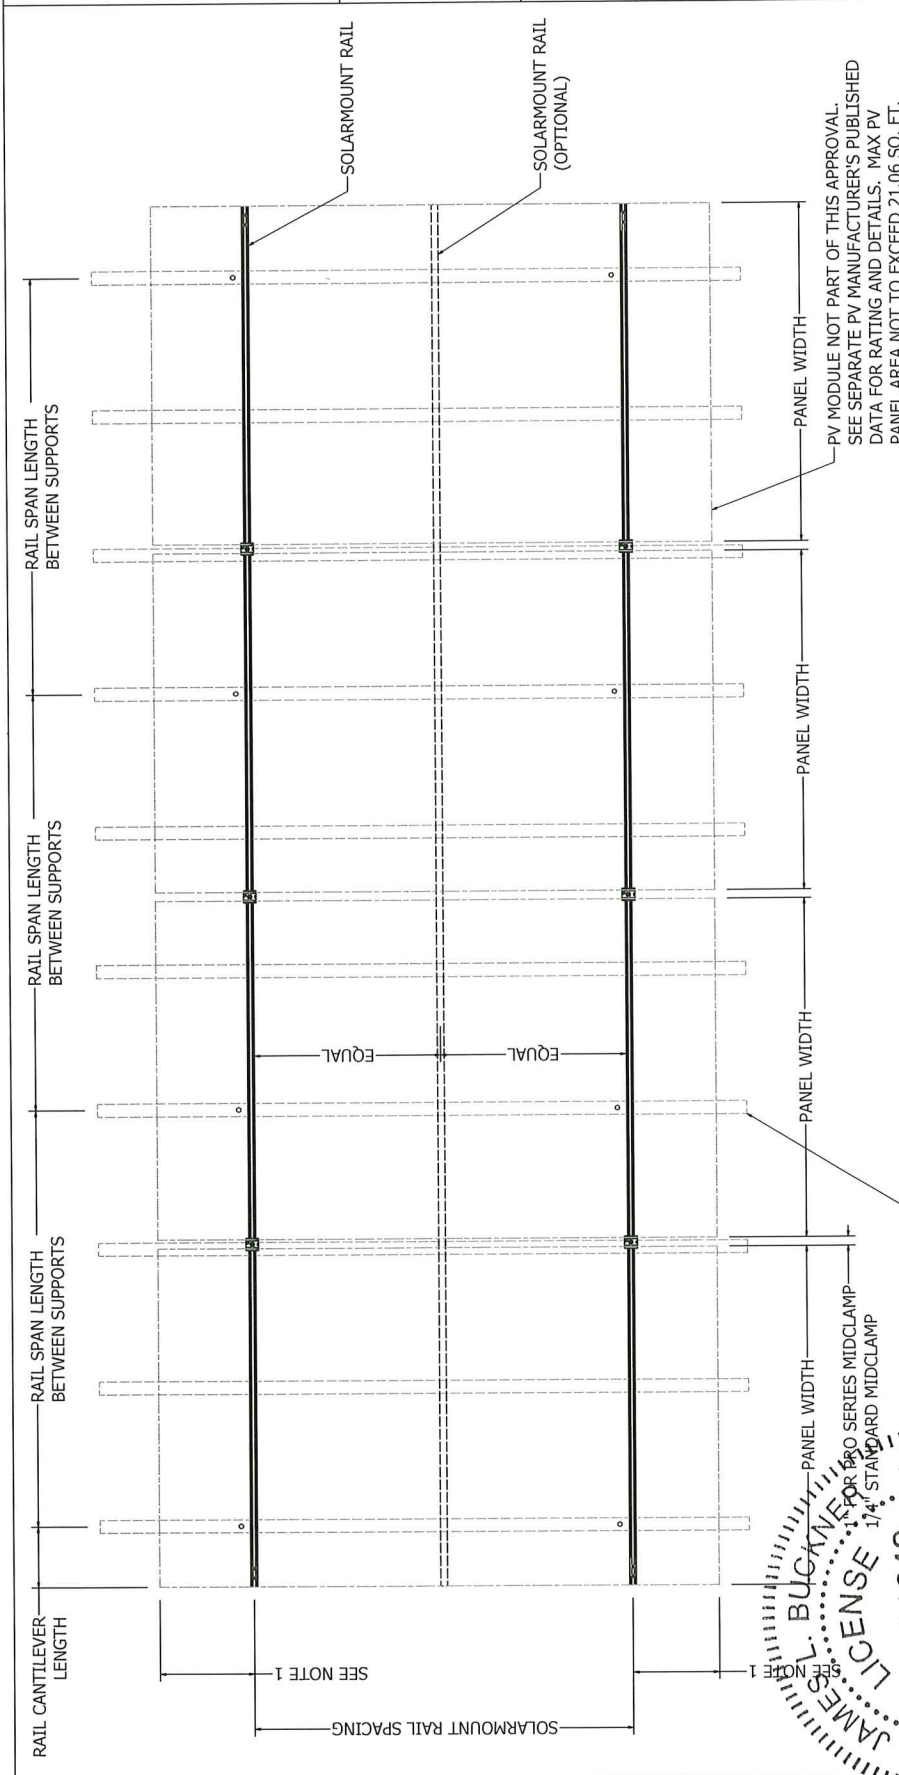

3 RAIL DESIGN RULES

Pressure Limit (psf) (Up and Down)	Max Attachment Span (in)	Max Cantilever (in)
89.9 / 148.0	48	16
119.8 / 197.3	36	12
134.8 / 222.0	32	10
136.3 / 296.0	24	8
136.3 / 444.0	16	6
65.8 / 81.5	48	16
87.7 / 149.4	36	12
98.7 / 190.7	32	10
98.8 / 283.0	24	8
98.8 / 424.4	16	6


TYPICAL LAYOUT PLAN
NOT TO SCALE

SEE NOTE 2

PRODUCT REVISED
as complying with the Florida
Building Code
Acceptance No. MAY 21 2025
Expiration Date 21-05-10-06

By *[Signature]*
Miami Dade Product Control

CBUCK Engineering
www.cbuckinc.net
(561) 491-9927 COA # 8064
1374 Community Dr
Jupiter, FL 33458

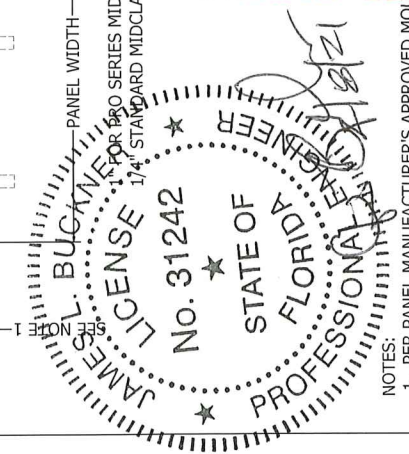

- NOTES:
- PER PANEL MANUFACTURER'S APPROVED MOUNTING INSTRUCTIONS.
 - STANDARD ROOF CONSTRUCTION (PER MIAMI-DADE BUILDING CODE REQUIREMENTS)



1411 BROADWAY BOULEVARD NE
ALBUQUERQUE, NM, USA, 87102
WWW.UNIRAC.COM

ENGINEER'S
STAMP

CHK	DESCRIPTION	DATE	REV
1	INITIAL RELEASE	11/16/19	1
2	REVISED PER COMMENTS	04/21/20	2

FOR
MIAMI-DADE
COUNTY

PROJECT

MIAMI-DADE CO.
NOA

PROJECT ADDRESS

TITLE


SOLARMOUNT
EXPLODED VIEW
ASSEMBLY

PRO SERIES CLAMPS

DWG NO.

M-D NOA

SHEET 4 OF 12

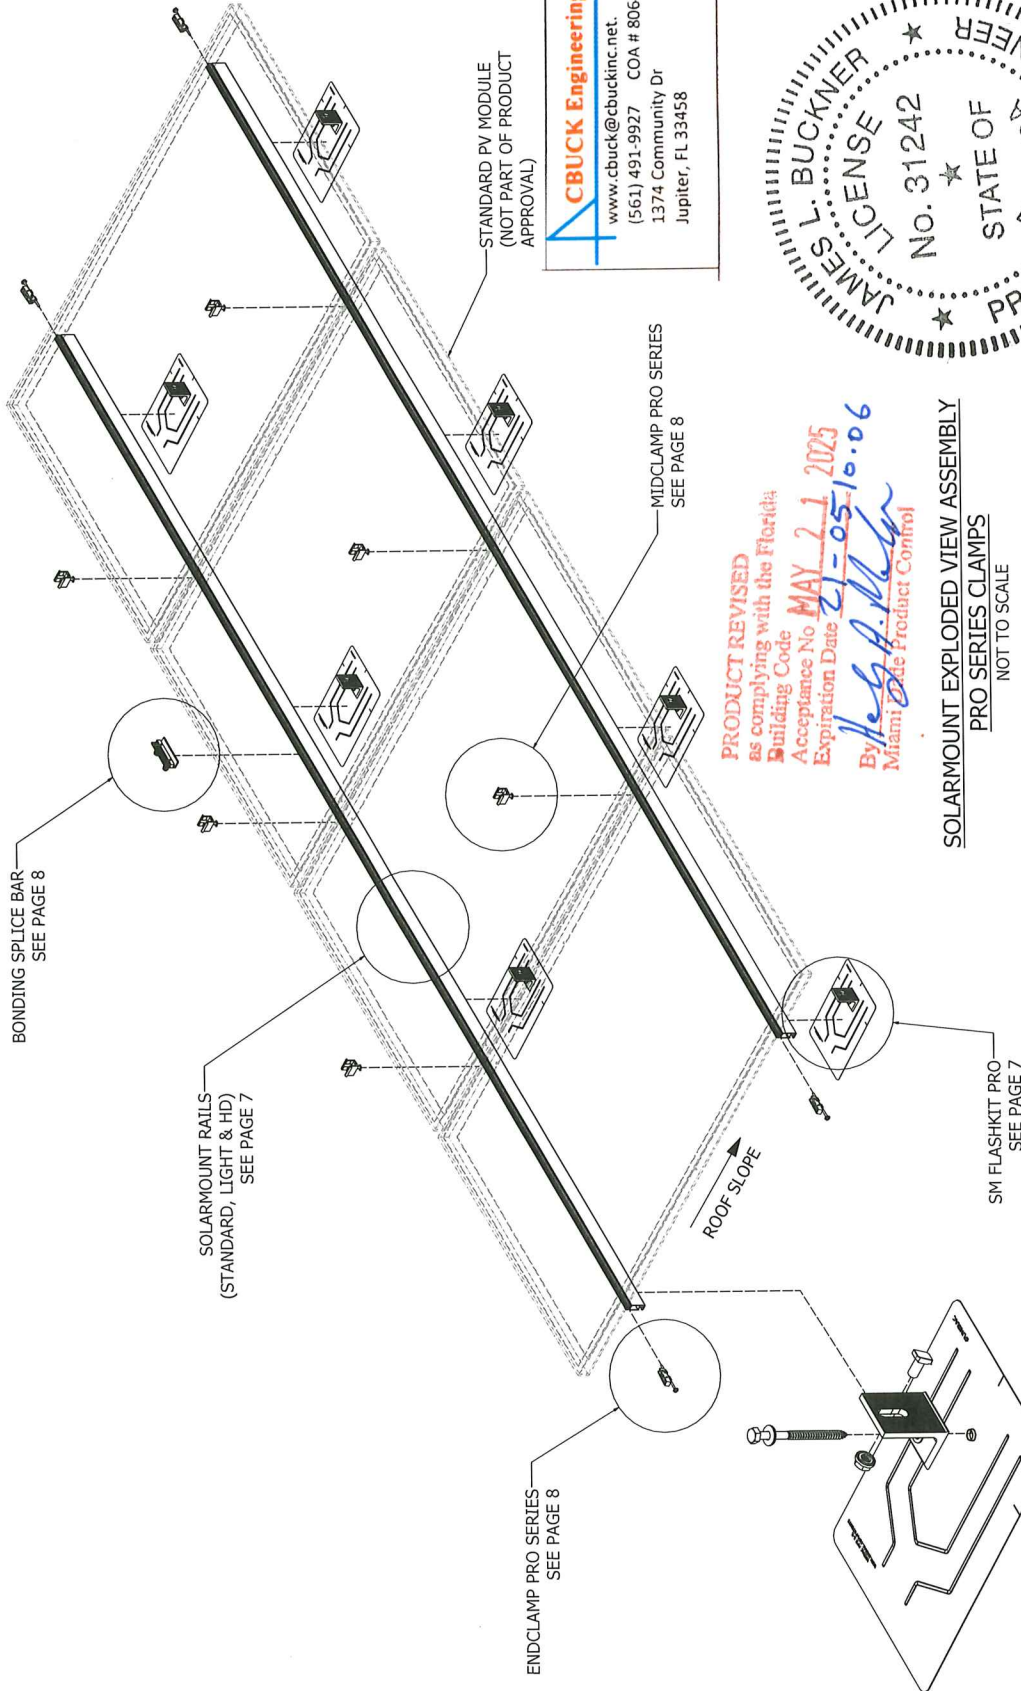


CBUCK Engineering
www.cbuck@cbuckinc.net.
(561) 491-9927 COA # 8064
1374 Community Dr
Jupiter, FL 33458

PRODUCT REVISED
as complying with the Florida
Building Code
Acceptance No. **MAY 21 2023**
Expiration Date **21-05-10-06**
By **James L. Buckner**
Miami Dade Product Control




SOLARMOUNT EXPLODED VIEW ASSEMBLY
PRO SERIES CLAMPS
NOT TO SCALE

ENGINEER'S STAMP	
REVISIONS	DESCRIPTION
CHK	DATE
1	11/19/19 INITIAL RELEASE
2	04/21/20 REVISED PER COMMENTS
FOR	
MIAMI-DADE COUNTY	
PROJECT	
MIAMI-DADE CO. NOA	
PROJECT ADDRESS	
TITLE	
SOLARMOUNT EXPLODED VIEW ASSEMBLY	
STANDARD CLAMPS	
DWG NO. M-D NOA	
SHEET 5 OF 12	

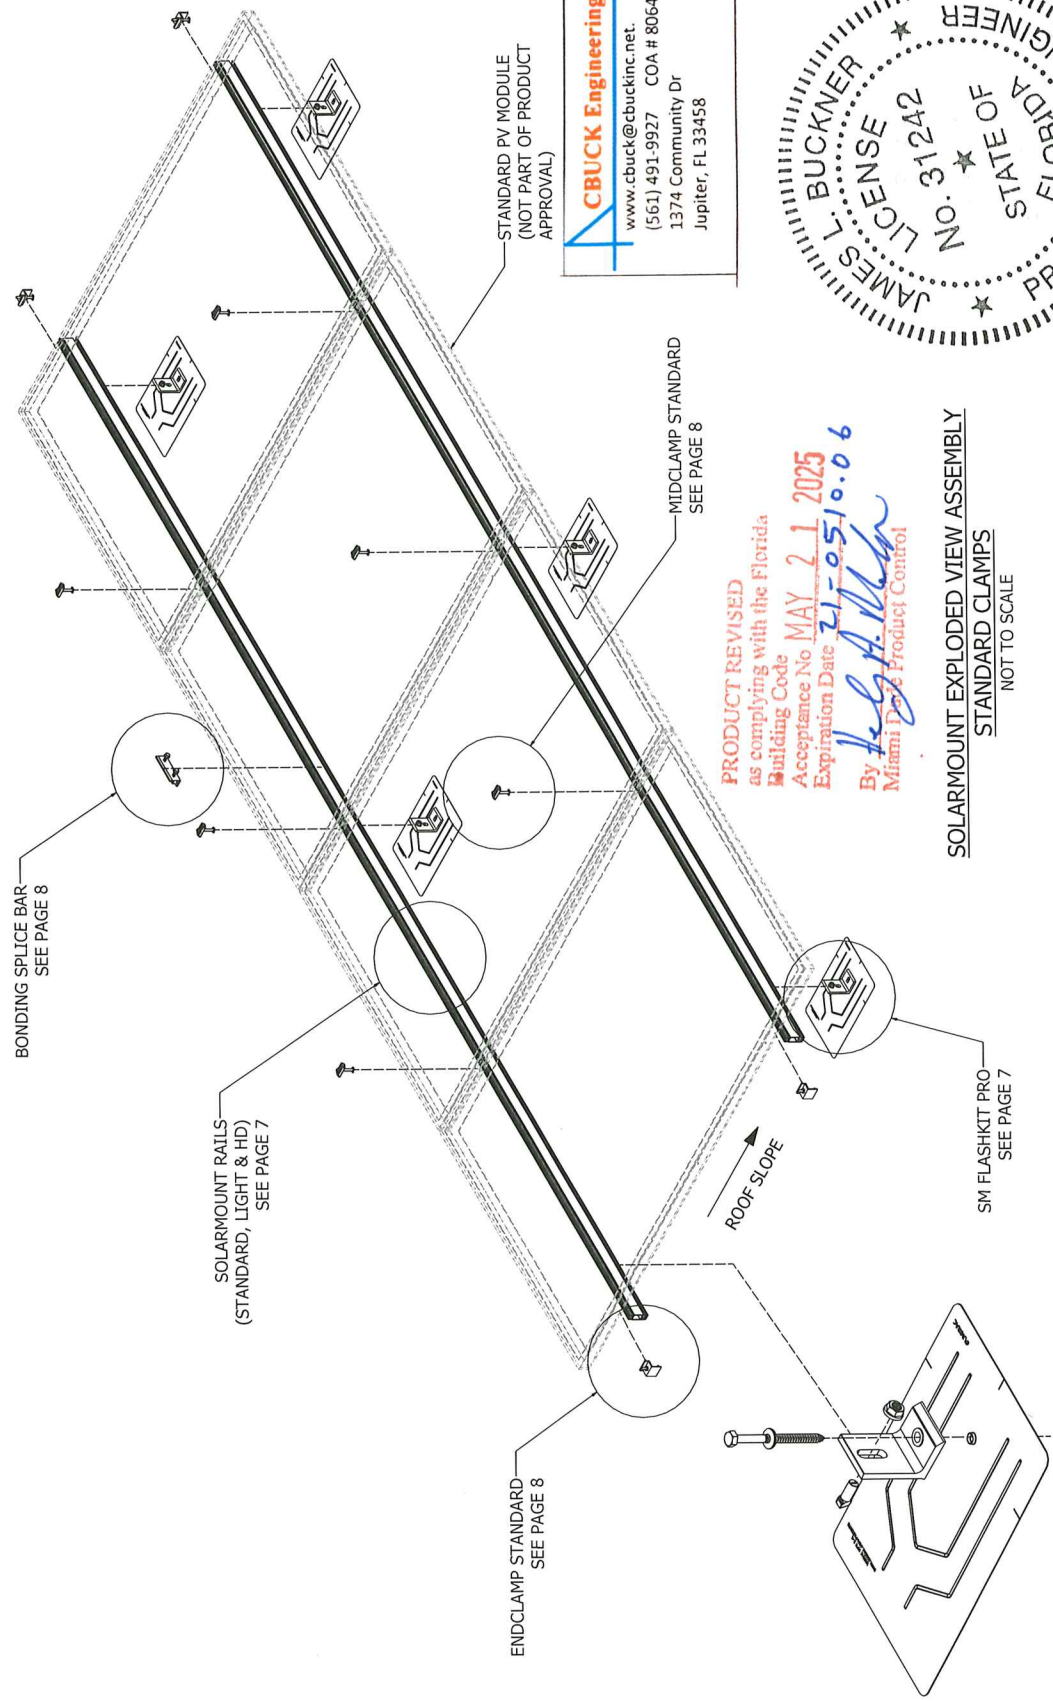

CBUCK Engineering
 www.cbuckinc.net
 (561) 491-9927 COA # 8064
 1374 Community Dr
 Jupiter, FL 33458

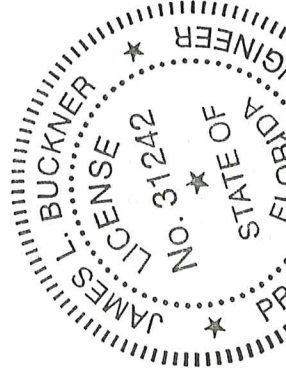


EXPLODED SM FLASHKIT PRO
 NOT TO SCALE


SOLARMOUNT EXPLODED VIEW ASSEMBLY
 STANDARD CLAMPS
 NOT TO SCALE

CBUCK Engineering
 www.cbuckinc.net
 (561) 491-9927 COA # 8064
 1374 Community Dr
 Jupiter, FL 33458

PRODUCT REVISED
 as complying with the Florida
 Building Code MAY 21 2025
 Acceptance No. 21-0510-06
 Expiration Date
 By *[Signature]*
 Miami Dade Product Control

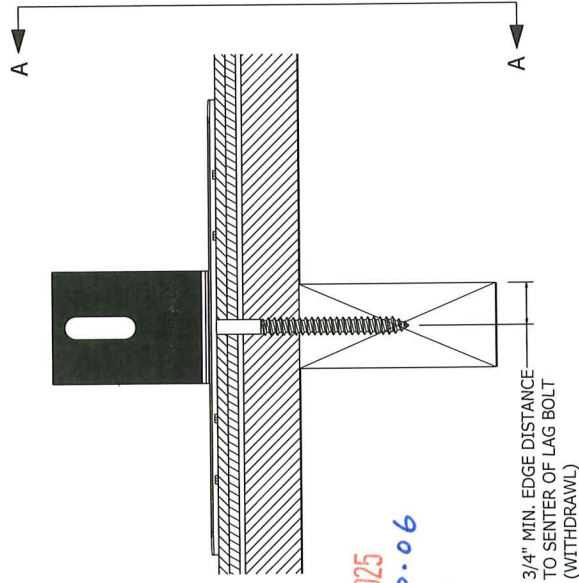

SECTION L-FOOT FLASHING DETAIL-L-FOOT FLASHING DETAIL
 NOT TO SCALE

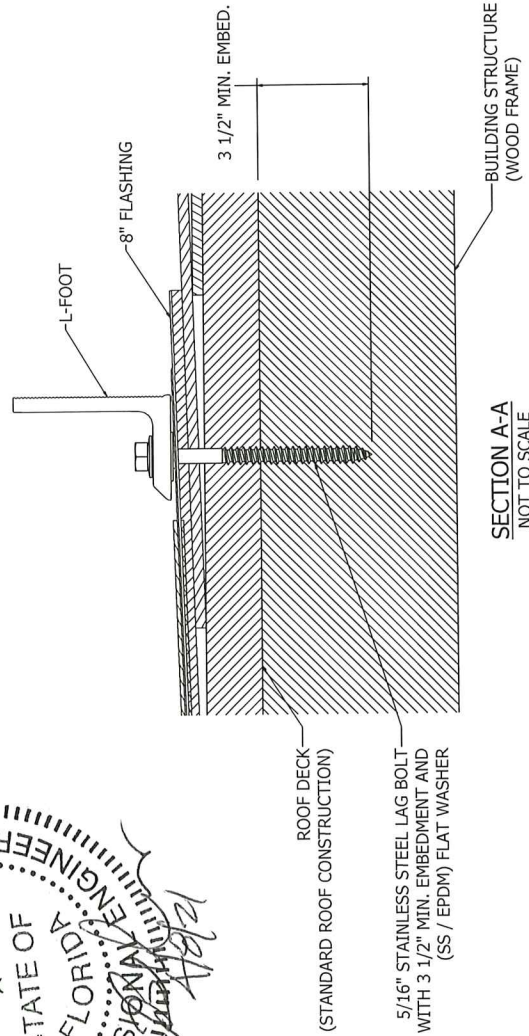


SECTION A-A
 NOT TO SCALE

UNIRAC
 1411 BROADWAY BOULEVARD NE
 ALBUQUERQUE, NM, USA, 87102
 WWW.UNIRAC.COM


ENGINEER'S
 STAMP

REV	DATE	DESCRIPTION	CHK
1	11/19/19	INITIAL RELEASE	-
2	04/21/20	REVISED PER COMMENTS	-


FOR	MIAMI-DADE COUNTY
PROJECT	MIAMI-DADE CO. NOA
PROJECT ADDRESS	
TITLE	SOLARMOUNT SYSTEM DETAILS
DWG NO.	M-D NOA
SHEET	6 OF 12

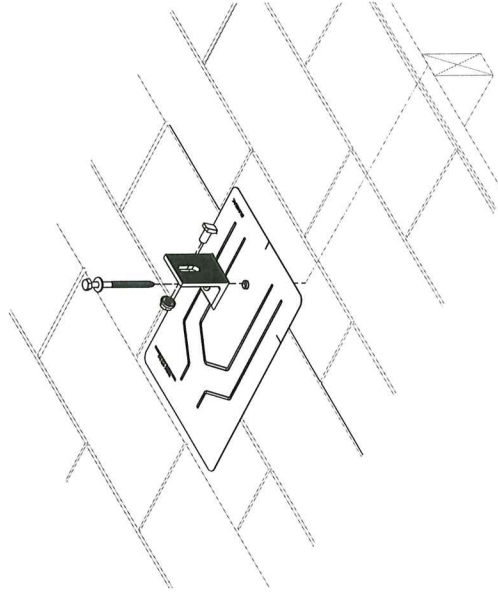





SM FLASHKIT PRO L-FOOT INSTALLATION
 NOT TO SCALE

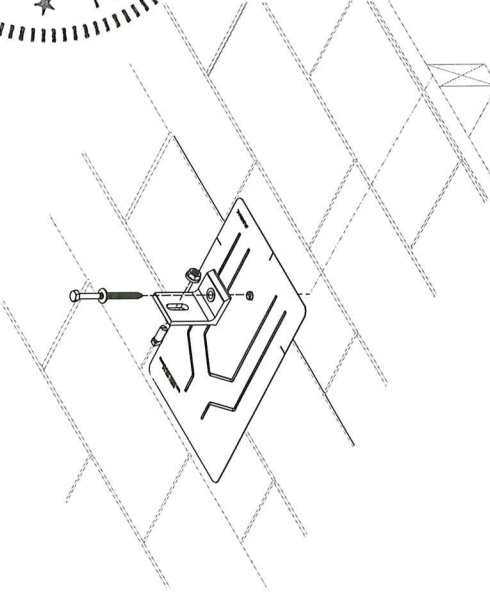

ALTERNATE L-FOOT CONFIGURATION
 NOT TO SCALE

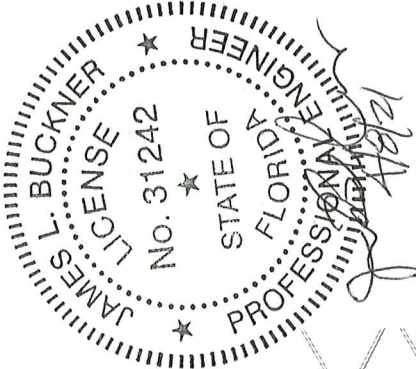

		ENGINEER'S STAMP	
1411 BROADWAY BOULEVARD NE ALBUQUERQUE, NM, USA, 87102 WWW.UNIRAC.COM		REVISIONS	
CHK	DESCRIPTION	DATE	REV
-	INITIAL RELEASE	11/19/19	1
-	REVISED PER	04/21/20	2
COMMENTS			
		FOR	
		MIAMI-DADE COUNTY	
		PROJECT	
		MIAMI-DADE CO. NOA	
		PROJECT ADDRESS	
		TITLE	
		SOLARMOUNT SYSTEM DETAILS	
		DWG NO.	
		M-D NOA	
		SHEET 7 OF 12	



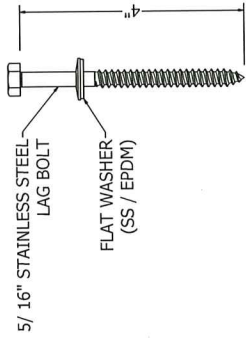
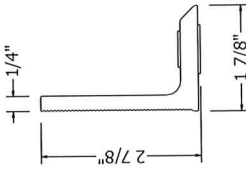
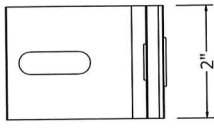
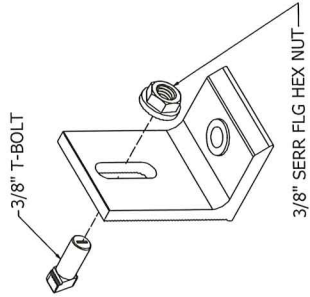


L-FOOT SERR W/T-BOLT
NOT TO SCALE

LAG SCREW W/ WASHER
ASSEMBLY

PRODUCT REVISED
as complying with the Florida
Building Code MAY 21 2025
Acceptance No 21-0510-06
Expiration Date


By *Hesley Miller*
Miami Dade Product Control

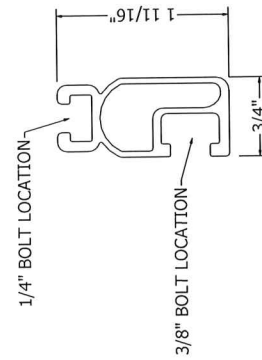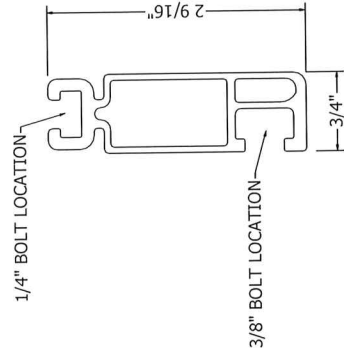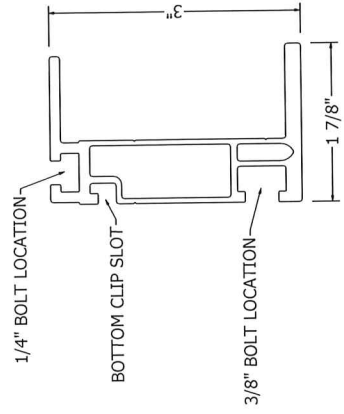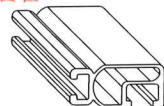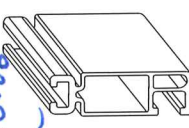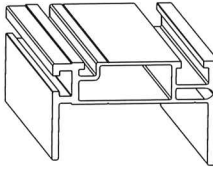

SOLARMOUNT HD RAIL
NOT TO SCALE


SOLARMOUNT STANDARD RAIL
NOT TO SCALE

SOLARMOUNT LIGHT RAIL
NOT TO SCALE

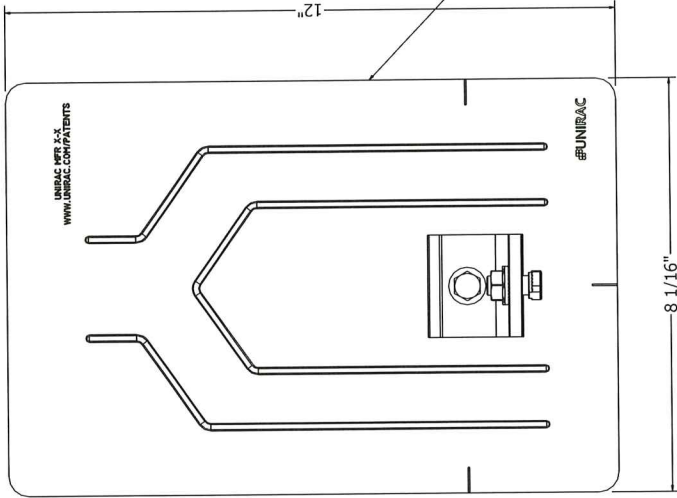


FLASHKIT PRO SM L-FOOT ASSEMBLY
NOT TO SCALE

CBUCK Engineering
www.cbuck@cbuckinc.net
(561) 491-9927 COA # 8064
1374 Community Dr
Jupiter, FL 33458

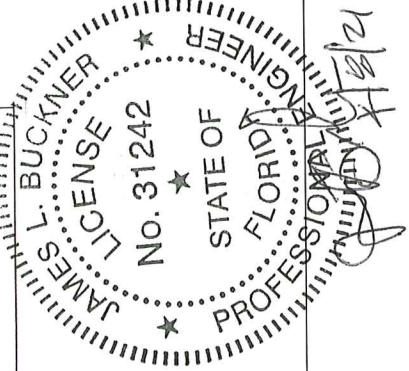

Hesley Miller
12/3/21

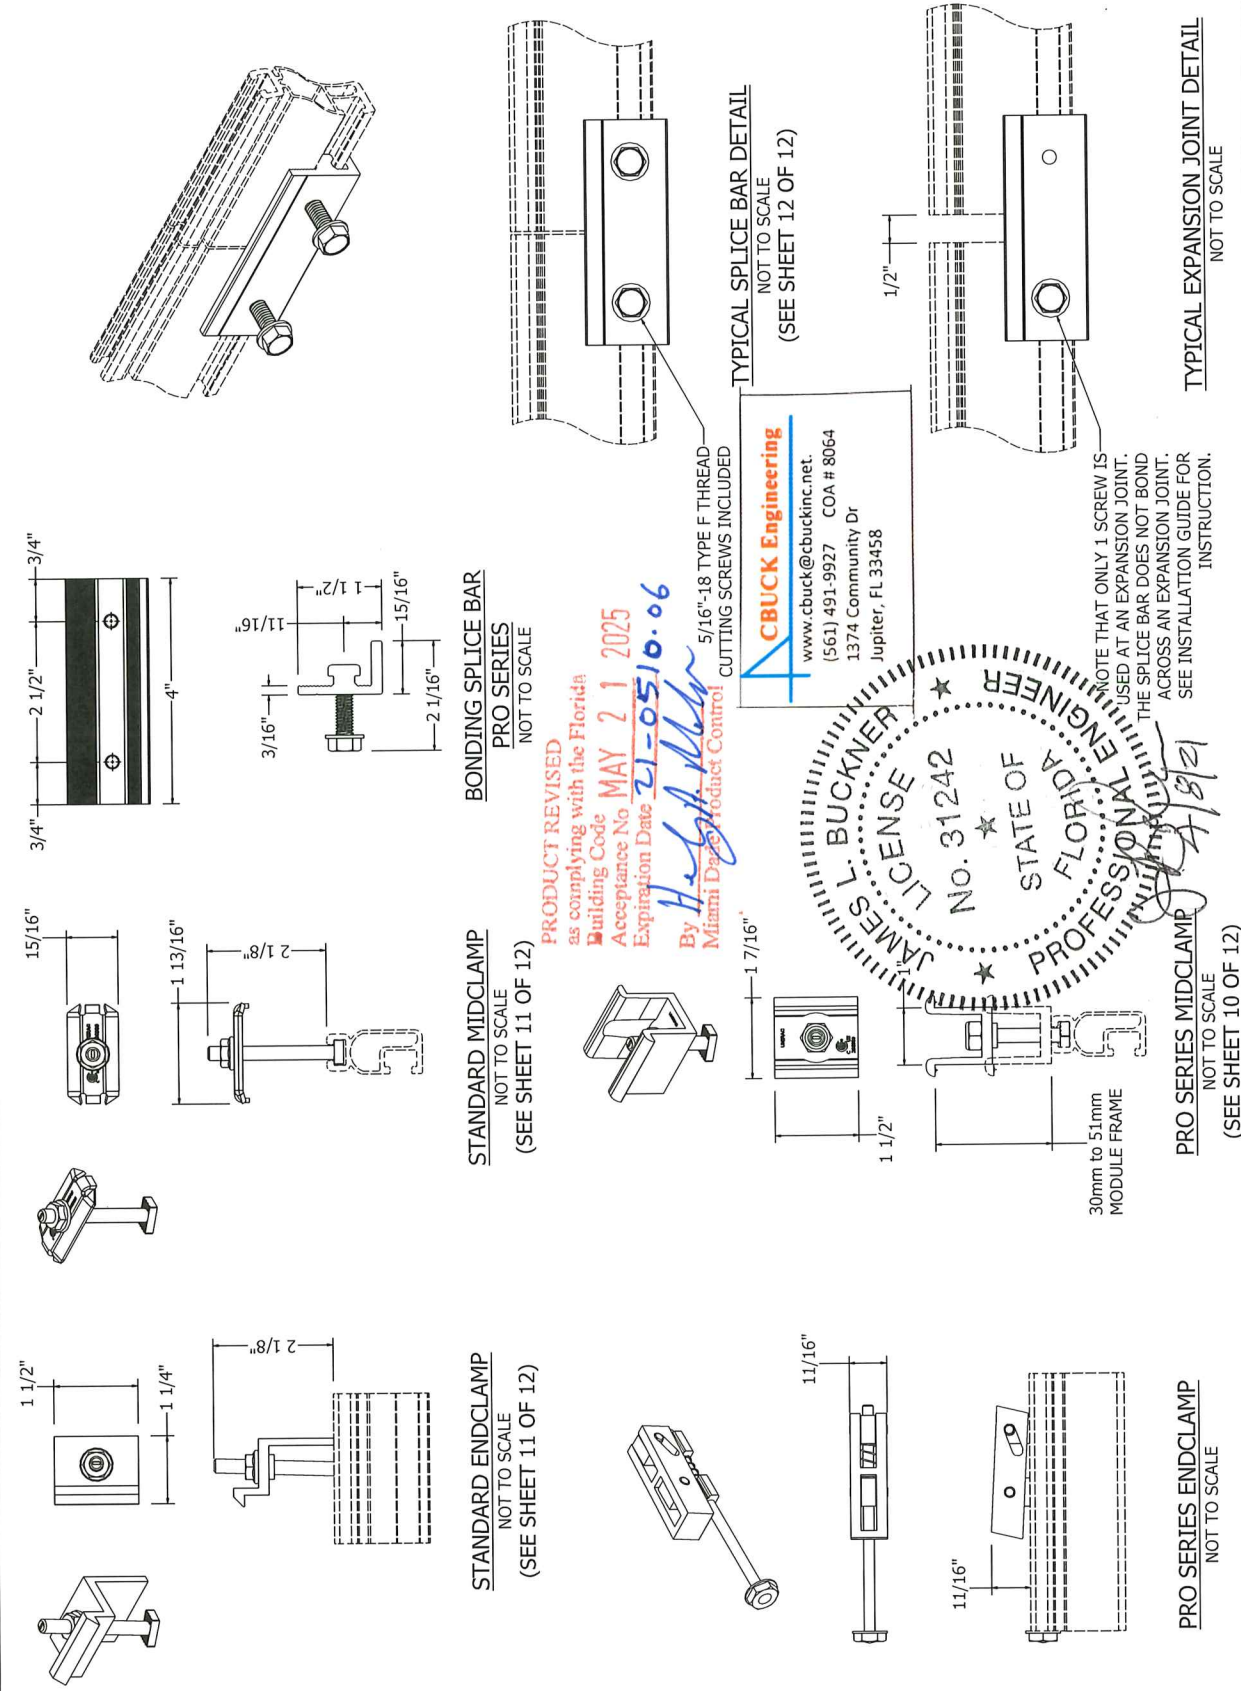



1. OVER THE RAFTER, DRILL A PILOT HOLE(S) FOR THE LAG BOLT(S).



4. INSERT THE LAG BOLT THROUGH THE L-FOOT IN THE ORDER SHOWN IN THE IMAGE. VERIFY PROPER ORIENTATION BEFORE TIGHTENING LAG BOLTS.



7. USE DRILL TO TIGHTEN NUT ONTO T-BOLT.



2. INSERT THE FLASHING SO THE TOP PART IS UNDER THE NEXT ROW OF SHINGLES AND THE HOLE LINES UP WITH THE PILOT HOLE.



5. INSERT 3/8" T-BOLT INTO RAIL AT L-FOOT LOCATIONS. ROTATE T-BOLT INTO POSITION.



8. SEE RAIL ATTACHED TO L-FOOT.




3. INSERT THE LAG BOLT THROUGH THE L-FOOT IN THE ORDER SHOWN IN THE IMAGE. VERIFY PROPER ORIENTATION BEFORE TIGHTENING LAG BOLTS.



6. HAND TIGHTEN NUT UNTIL RAIL ALIGNMENT IS COMPLETE. VERIFY THAT POSITION INDICATOR ON BOLT IS VERTICAL (PERPENDICULAR TO RAFT).

CBUCK Engineering
www.cbuck@cbuckinc.net
(561) 491-9927 COA # 8064
1374 Community Dr
Jupiter, FL 33458

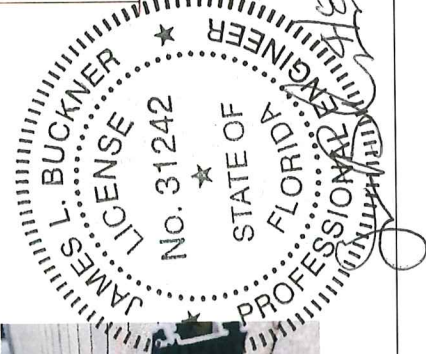

PRODUCT REVISED
as complying with the Florida
Building Code MAY 21 2023
Acceptance No
Expiration Date 01-05-10-06
By Hedy Allen
Miami Dade Product Control

UNIRAC
1411 BROADWAY BOULEVARD NE
ALBUQUERQUE, NM, USA, 87102
WWW.UNIRAC.COM

ENGINEER'S
STAMP

REV	DATE	DESCRIPTION	CHK
1	11/19/19	INITIAL RELEASE	-
2	04/21/20	REVISED PER	-
		COMMENTS	

FOR
MIAMI-DADE
COUNTY

PROJECT
MIAMI-DADE CO.
NOA

PROJECT ADDRESS

TITLE
SOLAR MOUNT
FLASHKIT PRO
INSTALLATION

DWG NO.
M-D NOA


SHEET 9 OF 12



1. SLIDE END CLAMP ON TO RAIL BY ENGAGING THE TWO T-GUIDE BRACKETS WITH THE TOP SLOT OF THE RAILS. SLIDE END CLAMP ASSEMBLY ON TO RAIL UNTIL BOLT HEAD ENGAGES WITH END OF RAIL.



4. SEE MODULE ENGAGED BY ENDCLAMP.

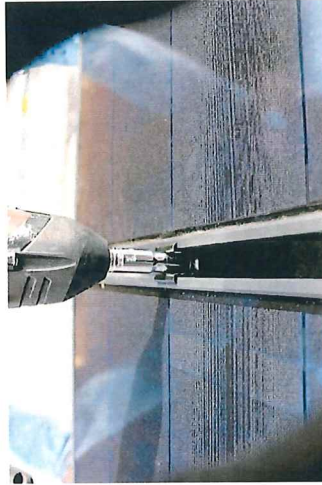

7. MODULES MUST BE TIGHT AGAINST CLAMPS WITH NO GAPS. TIGHTEN NUT.



2. INSTALL THE FIRST END MODULE ONTO RAILS WITH THE FLANGE OF THE MODULE FRAME POSITIONED BETWEEN END CLAMPS AN ENDS OF RAILS.



5. INSERT SECOND MODULE INTO PLACE.




6. INSERT 1/4" T-BOLT INTO TOP SLOT OF RAIL. ENSURE BOLT IS PERPENDICULAR TO RAIL.



3. WHILE HOLDING MODULE IN POSITION AND WITH FLANGE IN FULL CONTACT WITH RAIL, USE DRILL TO ROTATE END CLAMP BOLT UNTIL CLAMP ENGAGES WITH FLANGE TO PROVIDE CLAMP FORCE.

PRODUCT REVISED
as complying with the Florida
Building Code
Acceptance No. MAY 21 2025
Expiration Date 21-05-10-06
By Heidi Hultsch
Miami Dade Product Control

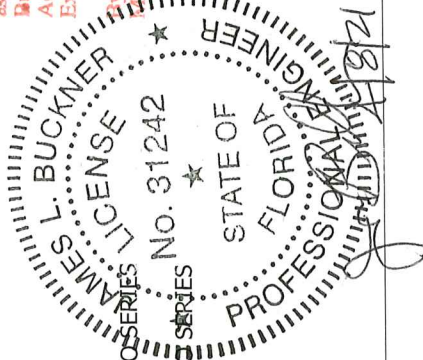

- ① THROUGH ④ → ENDCLAMP PRO SERIES
- ⑤ THROUGH ⑦ → MIDCLAMP PRO SERIES

CBUCK Engineering
www.cbuckinc.net
(561) 491-9927 COA # 8064
1374 Community Dr
Jupiter, FL 33458

UNIRAC
1411 BROADWAY BOULEVARD NE
ALBUQUERQUE, NM, USA, 87102
WWW.UNIRAC.COM

ENGINEER'S
STAMP

REV	DATE	DESCRIPTION	CHK
1	11/19/19	INITIAL RELEASE	-
2	04/21/20	REVISED PER	-
COMMENTS			

FOR
MIAMI-DADE
COUNTY

PROJECT
MIAMI-DADE CO.
NOA

PROJECT ADDRESS

TITLE
SOLARMOUNT
PRO SERIES
INSTALLATION

DWG NO.
M-D NOA

SHEET 10 OF 12



1. INSERT 1/4" T-BOLT INTO RAIL.




2. ENGAGE MODULE FRAME WITH ENDCLAMPS.
TIGHTEN T-BOLT WITH DRILL.



3. SEE MODULE ENGAGED BY ENDCLAMP.



4. INSERT 1/4" T-BOLT INTO RAIL.

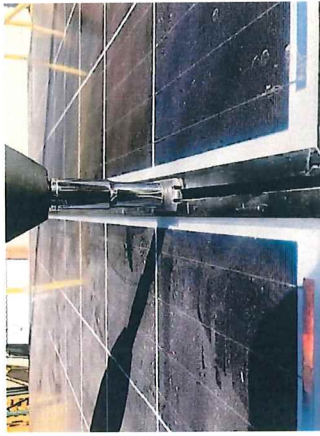


5. TIGHTEN T-BOLT SO THAT MIDCLAMP IS
PERPENDICULAR TO RAIL SPLICE.



6. TIGHTEN NUT TO SECURE MODULES IN PLACE
WITH MIDCLAMP.

- ① THROUGH ③ → STANDARD ENDCLAMP
④ THROUGH ⑥ → STANDARD MIDCLAMP

PRODUCT REVISED
as complying with the Florida
Building Code MAY 21 2025
Acceptance No. 21-9510-06
Expiration Date
By *Heidi A. Melton*
Miami Dept. Product Control

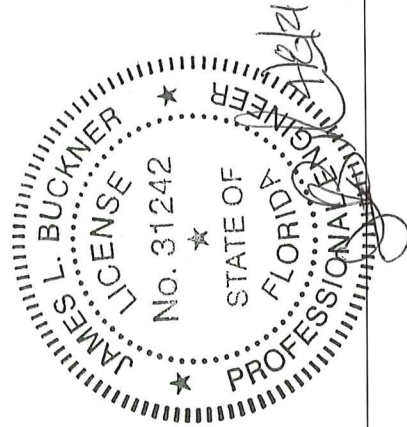

CBUCK Engineering
www.cbuckinc.net
(561) 491-9927 COA # 8064
1374 Community Dr
Jupiter, FL 33458

UNIRAC
1411 BROADWAY BOULEVARD NE
ALBUQUERQUE, NM, USA, 87102
WWW.UNIRAC.COM

ENGINEER'S
STAMP

REVISIONS		FOR	
CHK	DESCRIPTION	REV	DATE
1	INITIAL RELEASE	1	11/19/19
2	REVISED PER COMMENTS	2	04/21/20
-			
-			
-			

MIAMI-DADE
COUNTY

PROJECT

MIAMI-DADE CO.
NOA

PROJECT ADDRESS

TITLE
SOLARMOUNT
STANDARD
INSTALLATION

DWG NO.
M-D NOA

SHEET 11 OF 12



1. SLIDE T-FEATURE ON SPLICE INTO THE T-SLOT ON EACH RAIL, CENTERING THE SPLICE BETWEEN THE TWO RAILS.



2. SLIDE T-FEATURE ON SPLICE INTO THE T-SLOT ON EACH RAIL, CENTERING THE SPLICE BETWEEN THE TWO RAILS.




3. TIGHTEN EACH BOLT UNTIL THE BOLT-HEAD IS FLUSH AGAINST THE SPLICE.



4. INSTALLATION IS COMPLETE WHEN THE BONDING HARDWARE PENETRATES THE OPPOSITE SIDE OF THE RAIL.

TYPICAL SPLICE DETAIL

PRODUCT REVISED
as complying with the Florida
Building Code
Acceptance No. MAY 21 2025
Expiration Date 21-0510-06
By *[Signature]*
Miami Dade Product Control

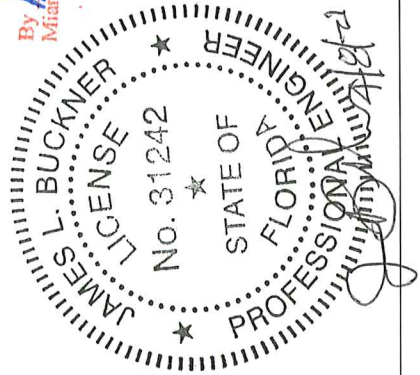

CBUCK Engineering
www.cbuck@cbuckinc.net
(561) 491-9927 COA # 8064
1374 Community Dr
Jupiter, FL 33458

ENGINEER'S STAMP		UNIRAC 1411 BROADWAY BOULEVARD NE ALBUQUERQUE, NM, USA, 87102 WWW.UNIRAC.COM	
REVISIONS	REV DATE	DESCRIPTION	CHK
	1	11/19/19	INITIAL RELEASE
	2	04/21/20	REVISED PER
			COMMENTS
FOR			
MIAMI-DADE COUNTY			
PROJECT			
MIAMI-DADE CO. NOA			
PROJECT ADDRESS			
TITLE			
SOLARMOUNT BONDING SPLICE INSTALLATION			
DWG NO.			
M-D NOA			
SHEET 12 OF 12			