

MIAMI-DADE COUNTY PRODUCT CONTROL SECTION

11805 SW 26 Street, Room 208 Miami, Florida 33175-2474 T (786) 315-2590 F (786) 315-2599

www.miamidade.gov/building

DEPARTMENT OF REGULATORY AND ECONOMIC RESOURCES (RER) BOARD AND CODE ADMINISTRATION DIVISION

NOTICE OF ACCEPTANCE (NOA)

Amarr Garage Doors dba Entrematic 165 Carriage Court Winston Salem, NC 27105

SCOPE: This NOA is being issued under the applicable rules and regulations governing the use of construction materials. The documentation submitted has been reviewed and accepted by Miami-Dade County RER-Product Control Section to be used in Miami Dade County and other areas where allowed by the Authority Having Jurisdiction (AHJ).

This NOA shall not be valid after the expiration date stated below. The Miami-Dade County Product Control Section (In Miami Dade County) and/or the AHJ (in areas other than Miami Dade County) reserve the right to have this product or material tested for quality assurance purposes. If this product or material fails to perform in the accepted manner, the manufacturer will incur the expense of such testing and the AHJ may immediately revoke, modify, or suspend the use of such product or material within their jurisdiction. RER reserves the right to revoke this acceptance, if it is determined by Miami-Dade County Product Control Section that this product or material fails to meet the requirements of the applicable building code.

This product is approved as described herein and has been designed to comply with the Florida Building Code, including the High Velocity Hurricane Zone.

DESCRIPTION: Model "1200 Amarr Heritage 3000 (Dp: +42.0, -46.0 psf)" EPS Insulated Steel Sectional Garage Door up to 18'-0" Wide with Optional Impact Resistant Window – L.M.I.

APPROVAL DOCUMENT: Drawing No. **IRC-1218-165-26-F**, titled "Model #1200 Amarr Heritage 3000", sheets 1 through 4 of 4, dated 03/07/22, prepared by manufacturer, signed and sealed by Thomas L. Shelmerdine, P.E., bearing the Miami-Dade County Product Control Revision stamp with the Notice of Acceptance number and expiration date by the Miami-Dade County Product Control Section.

MISSILE IMPACT RATING: Large and Small Missile Impact Resistant

LABELING: Each unit shall bear a permanent label with the manufacturer's name or logo, manufacturing address, model number, the positive and negative design pressure rating, indicate impact rated if applicable, installation instruction drawing reference number, approval number (NOA), the applicable test standards, and the statement reading 'Miami-Dade County Product Control Approved' is to be located on the door's side track, bottom angle, or inner surface of a panel.

RENEWAL of this NOA shall be considered after a renewal application has been filed and there has been no change in the applicable building code negatively affecting the performance of this product.

TERMINATION of this NOA will occur after the expiration date or if there has been a revision or change in the materials, use, and/or manufacture of the product or process. Misuse of this NOA as an endorsement of any product, for sales, advertising or any other purposes shall automatically terminate this NOA. Failure to comply with any section of this NOA shall be cause for termination and removal of NOA.

ADVERTISEMENT: The NOA number preceded by the words Miami-Dade County, Florida, and followed by the expiration date may be displayed in advertising literature. If any portion of the NOA is displayed, then it shall be done in its entirety.

INSPECTION: A copy of this entire NOA shall be provided to the user by the manufacturer or its distributors and shall be available for inspection at the job site at the request of the Building Official.

This NOA revises NOA No. 20-1015.39 and consists of this page 1 and evidence page E-1, E-2 and E-3, as well as approval document mentioned above.

The submitted documentation was reviewed by Manuel Perez, P.E.

MIAMI-DADE COUNTY
APPROVED

NOA No. 22-0414.11 Expiration Date: August 22, 2024 Approval Date: June 09, 2022 Page 1

Amarr Garage Doors dba Entrematic

NOTICE OF ACCEPTANCE: EVIDENCE SUBMITTED

1. EVIDENCE SUBMITTED UNDER PREVIOUS NOA's

A. DRAWINGS

- 1. Manufacturer's die drawings and sections. (Submitted under NOA No. 19-0729.02)
- 2. Drawing No. IRC-1218-165-26-F, titled "Model #1200 Heritage & Oak Summit 3000; Short, Long, Flush and Oak Summit Panels", sheets 1 through 3 of 3, dated 05/23/19, prepared by manufacturer, signed and sealed by Thomas L. Shelmerdine, P.E.

(Submitted under NOA No. 19-0729.02)

B. TESTS

- 1. Test reports on: 1) Uniform Static Air Pressure Test, Loading per FBC TAS 202-94
 - 2) Large Missile Impact Test per FBC, TAS 201-94
 - 3) Cyclic Wind Pressure Loading per FBC, TAS 203-94
 - 4) Tensile Test per ASTM E8
 - 5) Forced Entry Resistance Test per FBC, TAS 202-94

along with marked-up drawings and installation diagram of 18'x 7' 24 ga Model 1200 Steel Garage Doors, prepared by American Test Lab, Inc., Test Report No.

ATLNC 0423.02-19, dated 06/12/19, signed and sealed by David W. Johnson, P.E. *(Submitted under NOA No. 19-0729.02)*

2. Test report on Evaluation of Painted or Coated Specimens (G-30 Galvanized with Polyester Top Coat) Subjected to Corrosive Environments per ASTM D1654-08 and ASTM B117-11, prepared by Intertek/ATI, Test Report No. C5463.01-106-18, dated 04/03/13, signed and sealed by Joseph A. Reed, P.E. (Submitted under NOA No. 19-0729.02)

C. CALCULATIONS

1. Anchor calculations prepared by Structural Solutions, P.A., dated 07/10/19, signed and sealed by Thomas L. Shelmerdine, P.E. (Submitted under NOA No. 19-0729.02)

D. QUALITY ASSURANCE

1. Miami-Dade Department of Regulatory and Economic Resources (RER)

Manuel Perez, P.E. Product Control Examiner NOA No. 22-0414.11

Expiration Date: August 22, 2024 Approval Date: June 09, 2022

Amarr Garage Doors dba Entrematic

NOTICE OF ACCEPTANCE: EVIDENCE SUBMITTED

1. EVIDENCE SUBMITTED UNDER PREVIOUS NOA'S (CONTINUED)

E. MATERIAL CERTIFICATIONS

- 1. UL Evaluation Report on Surface Burning Characteristics per ANSI/UL723, ASTM E84 of Flint Hills Grades 54 and 40 Expandable Polystyrene Resins, UL ER7503-01, issued on May 22, 2013.
- 2. Report on Ignition Temperature of Plastics per ASTM D1929-13 on Flint Hills Resources EPS 6455 and 5454, issued by UL LLC, project 4786090680.1.1, file R7503, dated 12/20/2013, signed by R. K. Laymon.
- 3. Notice of Acceptance No. 18-0918.06 issued to Plaskolite, LLC for its TUFFAK Polycarbonate Sheets, approved on 11/15/18 and expiring on 08/27/22.

F. STATEMENTS

1. Statement letter of conformance, complying with **FBC** 7th **Edition (2020)** and of no financial interest, dated 08/27/20, issued by Structural Solutions, PA., signed and sealed by Thomas L. Shelmerdine, P.E. (Submitted under NOA No. 20-1015.39)

G. OTHERS

1. Notice of Acceptance No. **19-0729.02**, issued to Amarr Garage Doors dba Entrematic for their Model 1200 Heritage & Oak Summit 3000 EPS Insulated Steel Sectional Garage Door up to 18'-0" Wide and Optional All Impact Resistant Windows (Dp +42.0, -46.0 PSF) approved on 08/22/19 and expiring on 08/22/24.

2. NEW EVIDENCE SUBMITTED

A. DRAWINGS

1. Drawing No. IRC-1218-165-26-F, titled "Model #1200 Amarr Heritage 3000", sheets 1 through 4 of 4, dated 03/07/22, prepared by manufacturer, signed and sealed by Thomas L. Shelmerdine, P.E.

Manuel Perez, P.E.
Product Control Examiner
NOA No. 22-0414.11

Expiration Date: August 22, 2024 Approval Date: June 09, 2022

Amarr Garage Doors dba Entrematic

NOTICE OF ACCEPTANCE: EVIDENCE SUBMITTED

2. NEW EVIDENCE SUBMITTED (CONTINUED)

B. TESTS

- 1. Test reports on: 1) Uniform Static Air Pressure Test, Loading per FBC TAS 202-94,
 - 2) Forced Entry Resistance Test per FBC, TAS 202-94
 - 3) Large Missile Impact Test per FBC, TAS 201-94
 - 4) Cyclic Wind Pressure Loading per FBC, TAS 203-94
 - 5) Tensile Test per ASTM E8

along with marked-up drawings and installation diagram of a Model 1200 Heritage 3000, Amarr 18' x 7', 24 ga. steel Sectional Steel Garage Door, prepared by American Test Lab, Inc., Report No. **ATLNC 0208.01-22**, dated 04/06/22, signed and sealed by David Wesley Johnson, P.E.

C. CALCULATIONS

1. Anchor calculations prepared by Structural Solutions, P.A., dated 04/07/22, signed and sealed by Thomas L. Shelmerdine, P.E.

D. QUALITY ASSURANCE

1. Miami-Dade Department of Regulatory and Economic Resources (RER)

E. MATERIAL CERTIFICATIONS

- 1. UL Evaluation Report on Surface Burning Characteristics per ANSI/UL723, ASTM E84 of Flint Hills Grades 54 and 40 Expandable Polystyrene Resins, UL ER7503-01, issued on May 22, 2013.
- 2. Report on Ignition Temperature of Plastics per ASTM D1929-13 on Flint Hills Resources EPS 6455 and 5454, issued by UL LLC, project 4786090680.1.1, file R7503, dated 12/20/2013, signed by R. K. Laymon.
- 3. Notice of Acceptance No. 22-0317.02 issued to Plaskolite, LLC for their "TUFFAK Polycarbonate Sheets" dated 04/21/22 expiring on 08/27/27.

F. STATEMENTS


1. Statement letter of conformance, complying with **FBC** 7th **Edition (2020)** and of no financial interest, dated 04/07/22, issued by Structural Solutions, P.A., signed and sealed by Thomas L. Shelmerdine, P.E.

G. OTHERS

1. Notice of Acceptance No. **20-1015.39**, issued to Amarr Garage Doors dba Entrematic for their Model 1200 Heritage & Oak Summit 3000 EPS Insulated Steel Sectional Garage Door up to 18'-0" Wide and Optional All Impact Resistant Windows L.M.I. approved on 01/28/21 and expiring on 08/22/24.


Manuel Perez, P.E. Product Control Examiner NOA No. 22-0414.11


Expiration Date: August 22, 2024 Approval Date: June 09, 2022

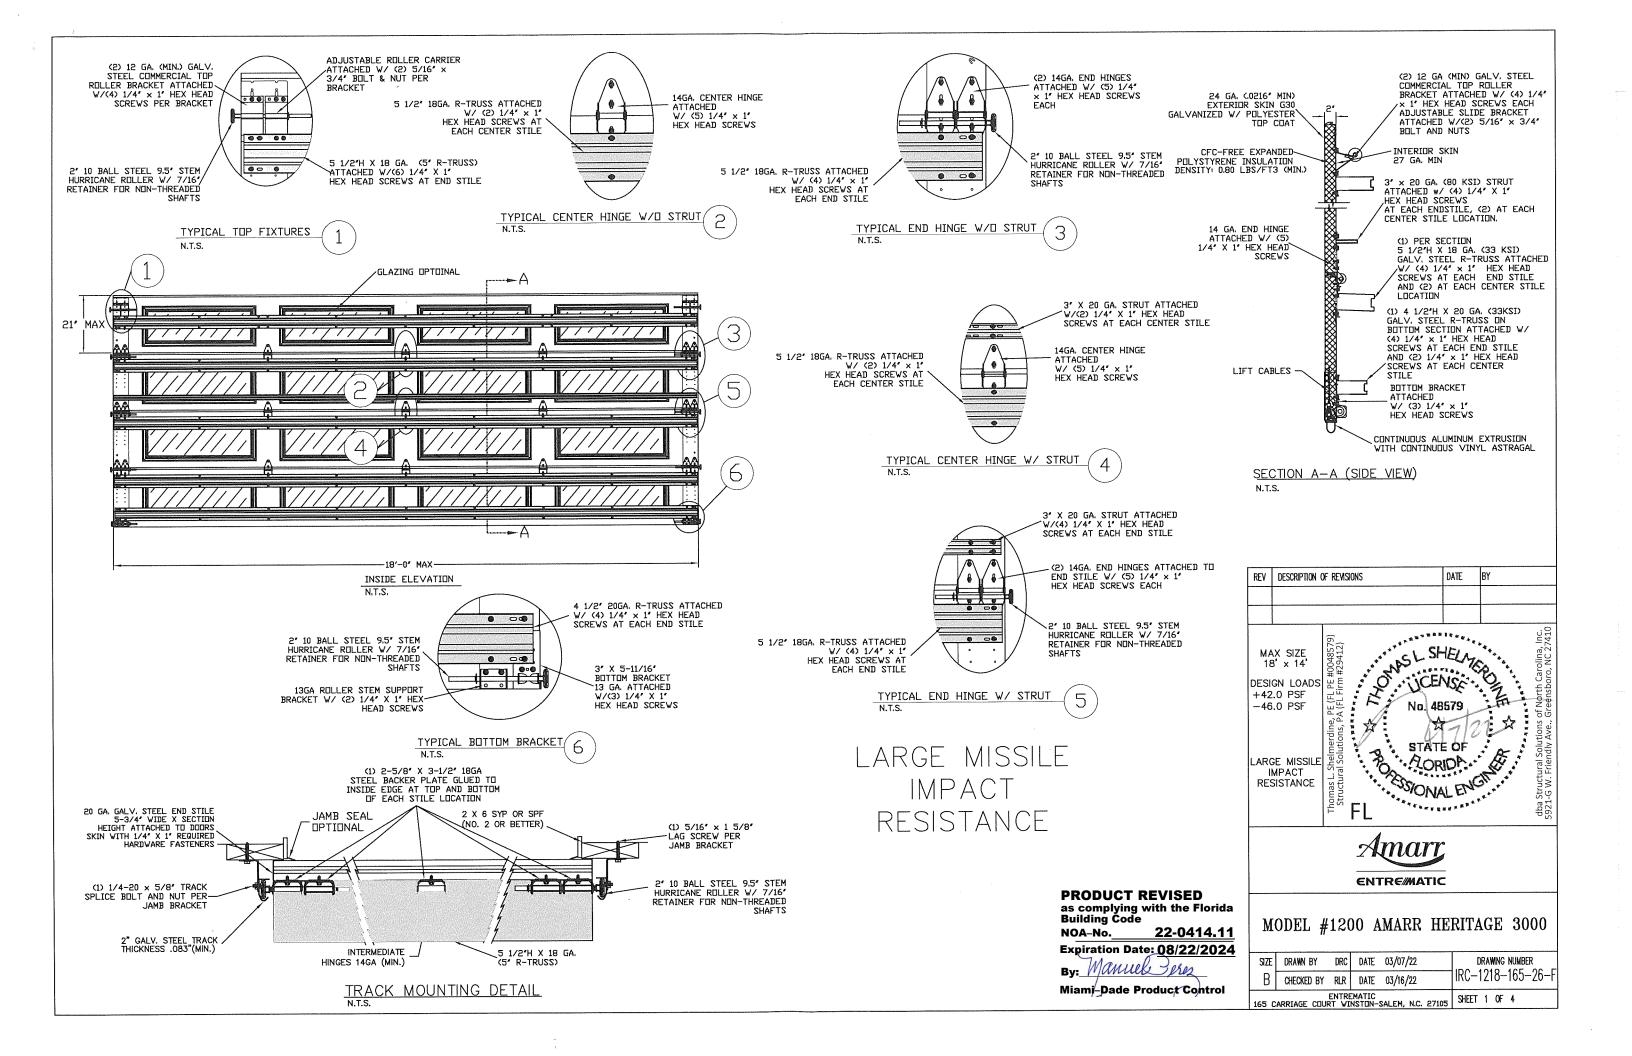

SPECIFICATIONS AND NOTES

- 1. ALL THE LOAD FROM THE DOOR IS TRANSFERRED TO THE VERTICAL TRACK, FROM THE TRACK THE LOAD IS TRANSFERRED TO THE VERTICAL JAMBS. THE HORIZONTAL JAMB OR HEADER RECEIVES NO PORTION OF THE LOAD TRANSFERRED FROM THE DOOR.
- 2. EACH VERTICAL JAMBS RECEIVES MAXIMUM DESIGN LOADS OF: +378.0 LBS/FT & -414.0 LBS/FT
- 3. DOOR AND HARDWARE WILL BE DESIGNED, MANUFACTURED AND INSTALLED WITH STANDARDS AS SET FORTH BY DASMA.
- 4. DOOR SECTIONS SHALL BE 24 GA. (.0216) MIN. EXTERIOR SKIN ROLLED FORMED, W/ BAKED ON POLYESTER FINISH
- 5. DOORS OVER (4) SECTIONS REFER TO TABLES ON PAGE 4
- 6. SUPPORTING STRUCTURAL ELEMENTS SHALL BE DESIGNED BY A REGISTRED PROFESSIONAL ENGINEER FOR WIND LOADS INDICATED ON THIS DRAWING IN ADDITION TO OTHER LOADINGS
- 7. THIS APPROVAL REQUIRES THE MANUFACTURER TO DO TESTING OF ALL COILS USED TO FABRICATE DOOR PANELS UNDER THIS NOTICE OF ACCEPTANCE. A MINIMUM OF 2 SPECIMENS SHALL BE CUT FROM EACH COIL AND TENSILE TESTED ACCORDING TO ASTM E-8 BY A DADE COUNTY APPROVED LAB SELECTED AND PAID BY THE MANUFACTURER. EVERY 3 MONTHS, 4 TIMES A YEAR, THE MANUFACTURER SHALL MAIL TO THIS OFFICE: A COPY OF THE TEST REPORTS WITH CONFIRMATION THAT THE SPECIMENS WERE SELECTED FROM COILS AT THE MANUFACTURER PRODUCTION FACILITIES. AND A NOTARIZED STATEMENT FROM THE MANUFACTURER THAT ONLY COILS WITH YIELD STRENGTH OF 40,000 PSI OR MORE SHALL BE USED TO MAKE DOOR PANELS FOR DADE COUNTY UNDER THIS NOTICE OF ACCEPTANCE.

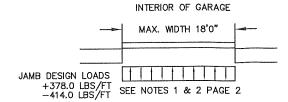

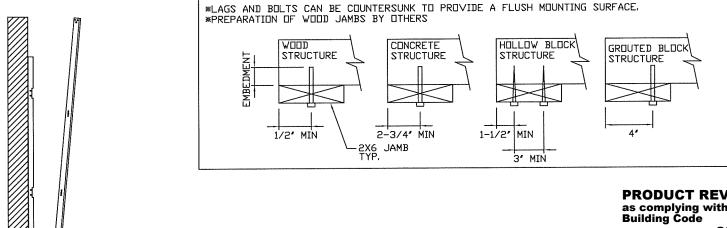

(3" APART) AT 8" D.C. (1 1/2" EMBEDMENT)

FASTENERS (3' APART) AT 8' O.C. (1 1/4' EMBEDMENT)

EMBEDMENT) (OR, USE FASTENERS FOR HOLLOW C-90 BLOCK)

WOOD JAMB ATTACHMENT TO STRUCTURE


2 X 6 VERTICAL JAMB ATTACHMENT TO 2,000 PSI CONCRETE.
HILTI KWIK BOLT 3/8' X 4' STARTING 6' FROM ENDS THEN 24' D.C. (2 1/2' EMBEDMENT)
HILTI SLEEVE ANCHOR 3/8' X 2-3/4' STARTING 6' FROM ENDS THEN 10' D.C. (1 1/4' EMBEDMENT)
ITW/RAMSET REDHEAD (TRU-BOLT) 3/8' X 4' STARTING 6' FROM ENDS THEN 22' D.C. (2 1/2' EMBEDMENT)

2 X 6 VERTICAL JAMB ATTACHMENT TO WOOD FRAME STRUCTURE. 5/16' X 3' LAG SCREWS STARTING 6' FROM ENDS THEN 12' D.C. (1 1/2' EMBEDMENT)


2 X 6 VERTICAL JAMB ATTACHMENT TO HOLLOW C-90 BLOCK SIMPSON 1/4' X 3' TITEN SCREWS STARTING 6' FROM ENDS, USE PAIRS OF FASTENERS

HILTI 1/4' X 2-3/4' KWIK-CON II+ SCREWS STARTING 6' FROM ENDS, USE PAIRS OF

2 X 6 VERTICAL JAMB ATTACHMENT TO GROUTED C-90 BLOCK (2000 PSI GROUT) HILTI SLEEVE ANCHOR 3/8' X 2-3/4" STARTING 6" FROM ENDS THEN 12" D.C. (1 1/4"

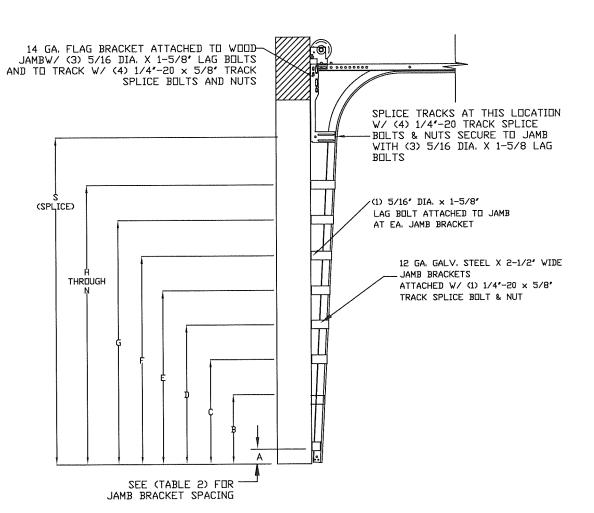

STANDARD TRACK CONFIGURATION FOR 6'6' UP TO 14' TALL DOORS N.T.S.

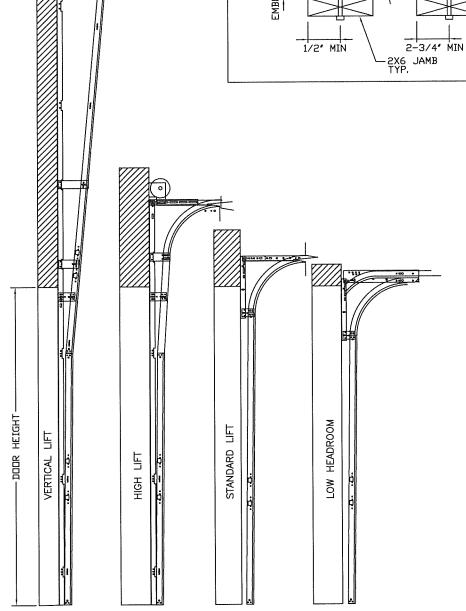

AVAILABLE TRACK CONFIGURATIONS N.T.S.

PRODUCT REVISED as complying with the Florida 22-0414.11 NOA-No. Expiration Date: 08/22/2024

By: Manuel Peres

Miami-Dade Product Control

				1 4		, ,			
REV	DESCRIPTION (OF REVIS	IONS		DATE	BY			
MA 18 DESI +42 -46	.0 PSF	nomas L. Shelmerdine, PE (FL PE #0048579) Structural Solutions, PA (FL Firm #29412)	A Thomas	No.	ENSE 48579	100 K	dba Structural Solutions of North Carolina, Inc. 5921-G W. Friendly Ave., Greensboro, NC 27410		
	GE MISSILE MPACT SISTANCE	Thomas L. Shelmerdine, PE Structural Solutions, PA (F	FL	STA	TE OF PRIDA VAL EN	CINE.	dba Structural Solutio 5921-G W. Friendly Av		
Amarr									


MODEL #1200 AMARR HERITAGE 3000


ENTRE/MATIC


SIZE DRAWN BY DRC DATE 03/07/22 DRAWING NUMBER IRC-1218-165-26-F B CHECKED BY RLR DATE 03/16/22 ENTREMATIC

165 CARRIAGE COURT WINSTON-SALEM, N.C. 27105 SHEET 2 OF 4


EXAMPLES OF OPTIONAL SHORT AND LONG PANEL GLAZING LAYOUTS GLAZING AVAILABLE IN ANY COMBINATION

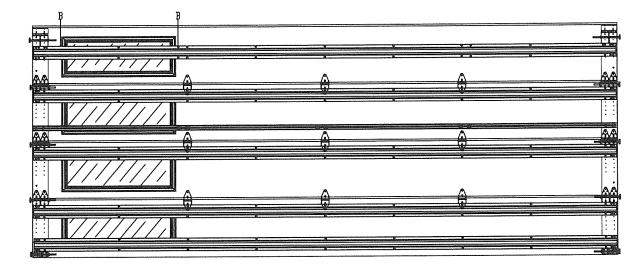


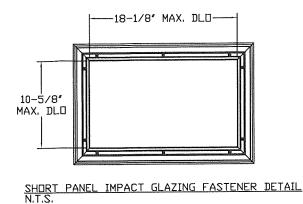

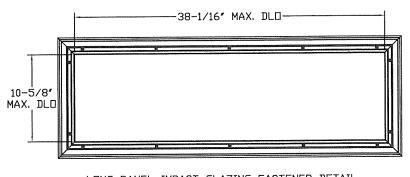

LONG PANEL IMPACT GLAZING FASTENER DETAIL N.T.S.

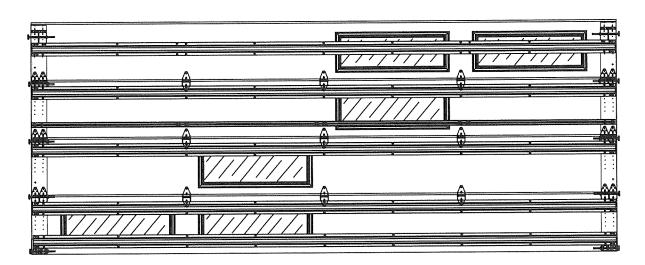

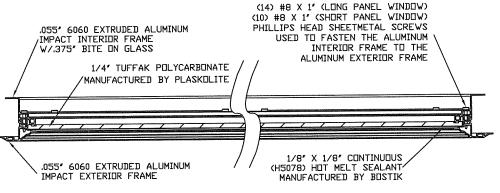

SECTION B-B IMPACT WINDOW DETAIL N.T.S.

REV DESCRIPTION OF REVISIONS MAX SIZE 18' x 14' DESIGN LOADS +42.0 PSF -46.0 PSF No. 48579 RORIDI ... RORIDI LARGE MISSILE UPPACT
IMPACT
RESISTANCE SRICE ENTRE/MATIC

PRODUCT REVISED

By: Manuel Perez

NOA-No.

as complying with the Florida Building Code

Expiration Date: 08/22/2024

Miami-Dade Product Control

22-0414.11

MODEL #1200 AMARR HERITAGE 3000

SIZE	DRAWN BY	DRC	DATE	03/07/22	DRAWING NUMBER
В	CHECKED BY	RLR	DATE	03/16/22	TIRC-1218-165-26-F
165 C			MATIC NSTON-	SALEM, N.C. 27105	SHEET 3 OF 4

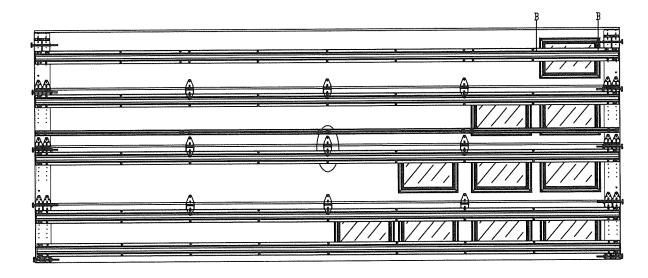


TABLE 1

	-										
DOOR		SECTION HEIGHTS									
HEIGHT	Btm	#2	#3	#4	#5	#6	#7	#8			
14' 0"	21"	21"	21"	21"	21"	21"	21"	21"			
13' 6"	21"	21"	21"	21"	21"	18"	18"	21"			
13' 0"	21"	21"	21"	18"	18"	18"	18"	21"			
12' 6"	21"	18"	18"	18"	18"	18"	18"	21"			
12' 0"	21"	21"	21"	21"	21"	18"	21"				
11' 6"	21"	21"	21"	18"	18"	18"	21"				
11' 0"	21"	18"	18"	18"	18"	18"	21"				
10' 6"	21"	21"	21"	21"	21"	21"					
10' 0''	21"	21"	21"	18"	18"	21"					
9'6"	21"	18"	18"	18"	18"	21"					
9' 0"	18"	18"	18"	18"	18"	18"					
8' 6"	21"	21"	21"	18"	21"						
8' 0"	21"	18"	18"	18"	21"						
7' 6"	18"	18"	18"	18"	18"						
7' 0"	21"	21"	21"	21"							
6' 6"	21"	18"	18''	21"							

TABLE 2

DOOR	TRACK ATTACHMENT									SPLICE					
HEIGHT	Α	В	С	D	Е	F	G	Н	Ĩ	J	K	L	M	Ν	S
6' 6"	3"	14"	27"	38"	46"	56"	64"								70"
7'	3"	14"	27"	38"	46"	56"	68"								76"
7' 6"	3"	14"	27"	38"	46"	56"	68"	78"							82"
8'	3"	14"	27"	38"	46"	56"	68"	78"							88"
8' 6"	3"	14"	27"	38"	46"	56"	68"	78"	88"						94"
9'	3"	14"	27"	38"	46"	56"	68"	78"	88"						100"
9' 6"	3"	14"	27"	38"	46"	56"	68"	78"	88"	98"					106"
10'	3''	14"	27"	38"	46"	56"	68"	78"	88"	100"					112"
10' 6"	3"	14"	27"	38"	46"	56"	68"	78"	88"	100"	110"				118"
11'	3''	14"	27"	38"	46"	56"	68"	78"	88''	100"	110"				124"
11' 6"	3"	14"	27"	38"	46"	56"	68"	78"	88"	100"	110"	120"			130"
12'	3"	14"	27"	38"	46"	56"	68"	78"	88"	100"	110"	122"			136"
12'6"	3"	14"	27"	38"	46"	56"	68"	78"	88"	100"	109"	122"	132"		142"
13'	3''	14"	27"	38"	46"	56"	68''	78"	88"	100"	114"	122"	134"		148"
13' 6"	3"	14"	27"	38"	46"	56"	68"	78"	88"	100"	109"	122"	134"	144"	154"
14'	3"	14"	27"	38"	46"	56''	68''	78"	88''	100"	114"	122"	134"	146"	160"

ALL TRACK ATTACHMENT SPACING +/-2" ALLOWED WITH SYP NO. 2 OR BETTER ONLY

TABLE 3

SECTION	STRUT SIZE				
TOP	5.5"				
7TH	5.5"				
7111	3"				
6ТН	5.5"				
oin					
5TH	5.5"				
חוכ	3"				
	5.5"				
4TH					
200	5.5"				
3RD	3"				
2ND	5.5"				
ZIVD					
DOTTOM4	5.5"				
воттом	4.5"				

PRODUCT REVISED
as complying with the Florida
Building Code 22-0414.11

NOA-No. <u>22-0414.11</u> Expiration Date: <u>08/22/2024</u>

By: Manuel Perez

Miami-Dade Product Control

					y		,			
REV	DESCRIPTION (F REVISI	D/	ATE	BY					
DESI +42 -46		Thomas L. Shelmerdine, PE (FL PE #0048579) Structural Solutions, PA (FL Firm #29412)	FL.	No.	SHE 4857 TE O DRID	1/2 1/2	S TANK	dba Structural Solutions of North Carolina, Inc. 5921-G W. Friendly Ave., Greensboro, NC 27410		
Amarr										
			-141	i i CMIPA						
MODEL #1200 AMARR HERITAGE 3000										
SIZE	DRAWN BY	DRC	DATE	03/07/22			RAWING I			
В	CHECKED B	' RLR	DATE	03/16/22		IRC-	1218–1	165–26–F		
165	ENTREMATIC 165 CARRIAGE COURT WINSTON-SALEM, N.C. 27105 SHEET 4 OF 4									