



DEPARTMENT OF REGULATORY AND ECONOMIC RESOURCES (RER)
BOARD AND CODE ADMINISTRATION DIVISION

NOTICE OF ACCEPTANCE (NOA)

MIAMI-DADE COUNTY
PRODUCT CONTROL SECTION
11805 SW 26 Street, Room 208
Miami, Florida 33175-2474
T (786) 315-2590 F (786) 315-2599
www.miamidade.gov/economy

Remo Security Doors - Unitedoor
175 SW 7th Street, Suite 1605
Miami, FL 33120

SCOPE:

This NOA is being issued under the applicable rules and regulations governing the use of construction materials. The documentation submitted has been reviewed and accepted by Miami-Dade County RER-Product Control Section to be used in Miami-Dade County and other areas where allowed by the Authority Having Jurisdiction (AHJ).

This NOA shall not be valid after the expiration date stated below. The Miami-Dade County Product Control Section (In Miami-Dade County) and/ or the AHJ (in areas other than Miami-Dade County) reserve the right to have this product or material tested for quality assurance purposes. If this product or material fails to perform in the accepted manner, the manufacturer will incur the expense of such testing and the AHJ may immediately revoke, modify, or suspend the use of such product or material within their jurisdiction. RER reserves the right to revoke this acceptance if it is determined by Miami-Dade County Product Control Section that this product or material fails to meet the requirements of the applicable building code.

This product is approved as described herein and has been designed to comply with the Florida Building Code, including the High Velocity Hurricane Zone.

DESCRIPTION: Series "Unitedoor" Outswing Single Commercial Steel Door – L.M.I.

APPROVAL DOCUMENT: Drawing No. UDOS-HZ, titled "Unitedoor Outswing Security Metal Door", sheets 1 through 7 of 7, dated 02/04/26, with revision #3 dated 06/08/26, prepared by Wolters Engineering, Inc., signed and sealed by Scott Wolters, P.E., bearing the Miami-Dade County Product Control Approval stamp with the Notice of Acceptance number and approval date by the Miami-Dade County Product Control Section.

MISSILE IMPACT RATING: Large and Small Missile Impact Resistant

LABELING: Each unit shall bear a permanent label with the manufacturer's name or logo, city, state, model/series, and following statement: "Miami-Dade County Product Control Approved", unless otherwise noted herein.

RENEWAL of this NOA shall be considered after a renewal application has been filed and there has been no change in the applicable building code negatively affecting the performance of this product.

TERMINATION of this NOA will occur after the expiration date or if there has been a revision or change in the materials, use, and/ or manufacture of the product or process. Misuse of this NOA as an endorsement of any product, for sales, advertising or any other purposes shall automatically terminate this NOA. Failure to comply with any section of this NOA shall be cause for termination and removal of NOA.


ADVERTISEMENT: The NOA number preceded by the words Miami-Dade County, Florida, and followed by the expiration date may be displayed in advertising literature. If any portion of the NOA is displayed, then it shall be done in its entirety.

INSPECTION: A copy of this entire NOA shall be provided to the user by the manufacturer or its distributors and shall be available for inspection at the job site at the request of the Building Official.

This NOA consists of this page 1 and evidence pages E-1 and E-2, as well as approval document mentioned above.

The submitted documentation was reviewed by **Manuel Perez, P.E.**

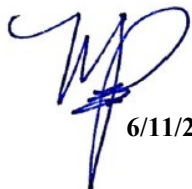


6/11/26

NOA No. 26-0213.02
Expiration Date: June 18, 2031
Approval Date: June 18, 2026
Page 1

Remo Security Doors - Unitedoor

NOTICE OF ACCEPTANCE: EVIDENCE SUBMITTED

A. DRAWINGS

1. Manufacturer's die drawings and sections.
(Submitted under NOA No. 26-0213.02)
2. Drawing No. **UDOS-HZ**, titled "Unitedoor Outswing Security Metal Door", sheets 1 through 7 of 7, dated 02/04/26, with revision #3 dated 06/08/26, prepared by Wolters Engineering, Inc., signed and sealed by Scott Walters, P.E.

B. TESTS

1. Test reports on: 1) Air Infiltration Test, per FBC, TAS 202-94
2) Uniform Static Air Pressure Test, Loading per FBC, TAS 202-94
3) Water Resistance Test, per FBC, TAS 202-94
4) Large Missile Impact Test per FBC, TAS 201-94
5) Cyclic Wind Pressure Loading per FBC, TAS 203-94
6) Forced Entry Test, per AAMA 1304-02, FBC 2411.3.2, TAS 202-94
7) Metal Tensile Properties Test, per ASTM A370/E8
along with marked-up drawings and installation diagram of a metal entry door, prepared by ICC NTA, LLC, Test Report No. **RSDdU032522-87-R0**, dated 06/04/24, signed and sealed by Gary T. Hartman, P.E.

C. CALCULATIONS


1. Anchor verification calculations and structural analysis, complying with FBC 8th Edition (2023), dated 02/10/26, prepared by Wolters Engineering, Inc., signed and sealed by Scott Wolters, P.E.
2. Glazing complies with **ASTM E1300-09**

D. QUALITY ASSURANCE

1. Miami-Dade Department of Regulatory and Economic Resources (RER)

E. MATERIAL CERTIFICATIONS

1. Notice of Acceptance No. **22-0809.04** issued to **SAF-GLAS, LLC** for their "SAF-GLAS Polycarbonate Glass Interlayer", dated 09/22/22, expiring on 12/16/27.

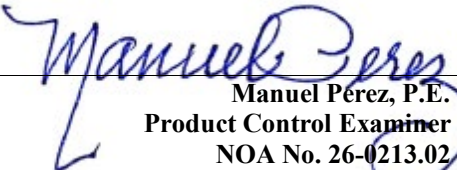
Manuel Pérez, P.E.
Product Control Examiner
NOA No. 26-0213.02
Expiration Date: June 18, 2031
Approval Date: June 18, 2026

Remo Security Doors - Unitedoor

NOTICE OF ACCEPTANCE: EVIDENCE SUBMITTED

F. STATEMENTS

1. Statement letter of conformance, complying with **FBC 8th Edition (2023)**, dated February 10, 2026, issued by Wolters Engineering, Inc., signed and sealed by Scott Wolters, P.E.
2. Statement letter of no financial interest, dated February 10, 2026, issued by Wolters Engineering, Inc., signed and sealed by Scott Wolters, P.E.
3. Distributor Agreement between Reshafim Holdings, Ashkelon, Israel and Remo Security Doors – Unitedoor, Miami, FL USA, dated 01/20/26, signed by Rafael Salhov and Omer Barnes, respectively.

G. OTHERS

1. None.



Manuel Perez, P.E.
Product Control Examiner
NOA No. 26-0213.02
Expiration Date: June 18, 2031
Approval Date: June 18, 2026

The following pages in this document were submitted by the manufacturer (third party) to represent the product being approved and establish the limits of use. The pages may include technical drawings, schematics and installation details.


UNITEDOOR OUTSWING SECURITY METAL DOOR

- GENERAL NOTES:
- 1. THIS PRODUCT HAS BEEN TESTED PER TAS 201/202/203, AND ASTM E8, AND MEETS ALL OF THE REQUIREMENTS OF THE 8TH EDITION (2023) AND 9TH EDITION (2026) FLORIDA BUILDING CODES, INCLUDING THE HIGH VELOCITY HURRICANE ZONE (HVHZ) PROVISIONS.
 - 2. THIS PRODUCT IS (LEVEL D) LARGE AND SMALL MISSILE IMPACT RESISTANT, SHUTTERS ARE NOT REQUIRED.
 - 3. OPENING SUBSTRATES, WOOD BUCKS (OPTIONAL), AND WOOD BUCK FASTENERS ARE BY OTHERS AND MUST BE DESIGNED AND INSTALLED PER FBC REQUIREMENTS TO SAFELY TRANSFER THE LOADS FROM THIS SYSTEM TO THE BUILDING STRUCTURE. SUBSTRATES SHALL MEET THE MIN STRENGTH REQUIREMENTS LISTED IN THE ANCHOR CHART ON THIS SHEET.
 - 4. ANCHOR TYPE, SIZE, SPACING, AND EMBEDMENT SHALL BE AS LISTED IN THE ANCHOR CHART ON THIS SHEET, ANCHOR EMBEDMENT IN SUBSTRATE SHALL BE BEYOND ANY WALL DRESSING OR STUCCO.
 - 5. ALL FASTENERS PENETRATING INTO PRESSURE TREATED WOOD SHALL BE CAPABLE OF PREVENTING CORROSION DUE TO REACTION WITH PRESSURE TREATMENT CHEMICALS.
 - 6. NO INCREASES IN ALLOWABLE STRESS FOR SHORT-TERM LOADING HAVE BEEN USED IN THE DESIGN OF THIS SYSTEM. THE 1.6 Cd FACTOR HAS BEEN USED IN THE ANALYSIS OF WOOD SCREWS ONLY.
 - 7. DISSIMILAR MATERIALS THAT COME INTO CONTACT SHALL BE PROTECTED TO PREVENT GALVANIC REACTIONS PER FBC REQUIREMENTS.
 - 8. THIS PRODUCT MEETS THE REQUIREMENTS OF SECTION 1711 FOR CORROSION RESISTANCE IN SALTWATER ENVIRONMENTS.
 - 9. CORNER CONSTRUCTION - THE FRAME JAMBS AND HEAD ARE MITER CUT AND WELDED WITH 2"x2" REINFORCING ANGLES (SEE SHEET 7/7). THE THRESHOLD IS SQUARE CUT BETWEEN THE JAMBS AND FASTENS TO THE SILL.

DESIGN PRESSURE RATING	IMPACT RATING
+/- 90 PSF	LARGE AND SMALL MISSILE

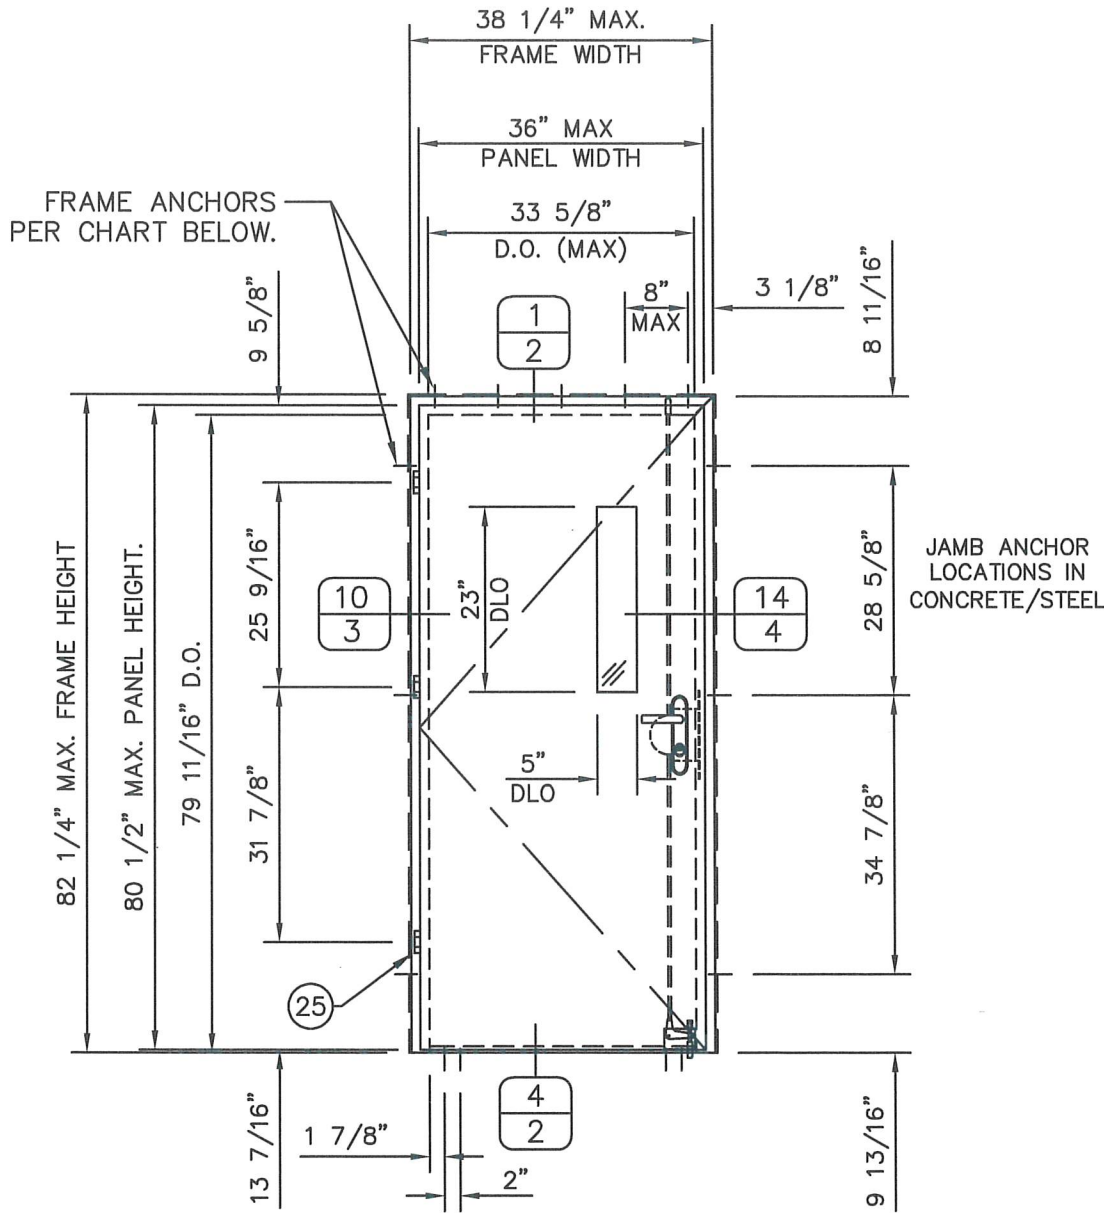

EXTERIOR ELEVATION
(NOT TO SCALE)

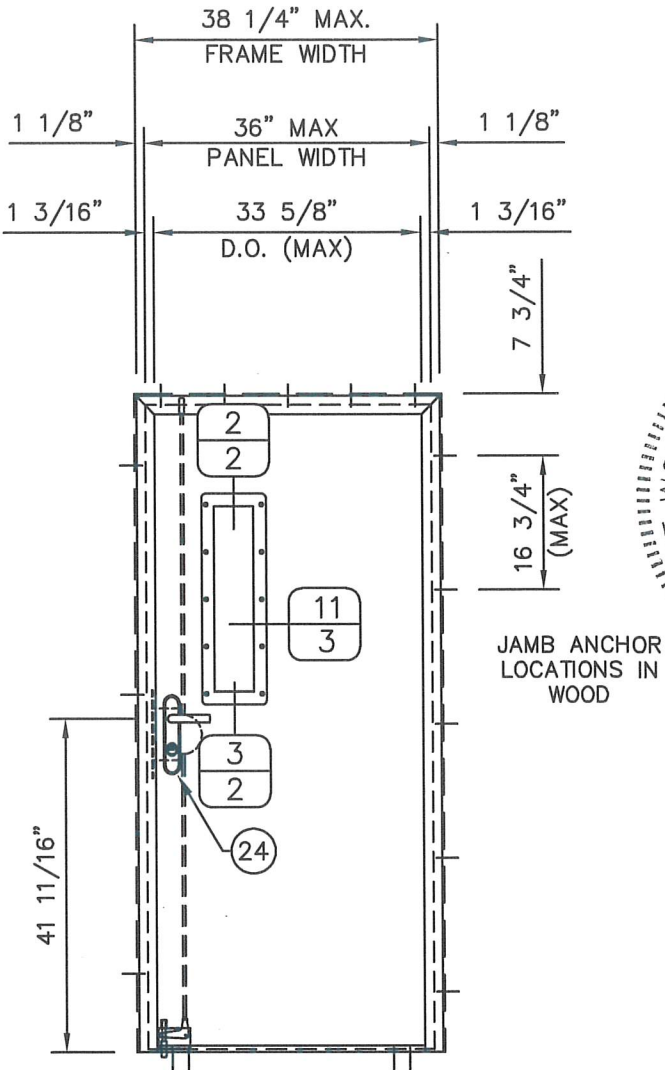


INTERIOR ELEVATION
(NOT TO SCALE)

TABLE 1 - FRAME ANCHORS

SUBSTRATE TYPE	ANCHOR TYPE	MINIMUM EMBEDMENT	MINIMUM EDGE DISTANCE
WOOD (2x, S.G.=0.42 min)	5/16" DIA. GRK RSS STRUCTURAL SCREW (STAINLESS STEEL WITHIN 3000 ft OF COAST)	1 3/8"	1"
STEEL (16 Ga, F _{UT} =65 ksi min)	5/16" DIA. DEWALT DRIL-FLEX	FULL**	1"
ALUMINUM (.125", 6063-T5 min)	5/16" DIA. DEWALT DRIL-FLEX	FULL**	1"
CONCRETE (3500 psi MIN)	5/16" DIA. DEWALT ULTRACON	1 3/4"	2 1/2"
CMU (JAMBS ONLY) (ASTM C-90 min)	5/16" DIA. DEWALT ULTRACON	1 3/4"	2 1/2"

** FULLY PENETRATES METAL WITH 3 THREADS BEYOND


PRODUCT APPROVED
As complying with the Florida Building Code
NOA-No. 26-0213.02
Approval Date: 06/18/2026
By: Manuel Perez
Miami-Dade Product Control

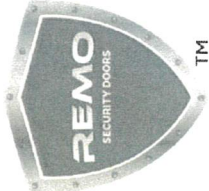

DWG: UDOS-HZ
DATE: 2/4/26
DRAWN BY: SFW
SHEET: 1/7


REMO SECURITY DOORS
(d.b.a.) UNITEDOOR
135 SAN LORENZO AVE,
SUITE 530
MIAMI, FL 33146
PH: (212) 983-1010
contact@unitedoor.com

SCOTT WOLTERS
FL PE# 62354
WOLTERS ENGINEERING
(COA# 27194)
15211 97TH ROAD N
WEST PALM BEACH, FL 33412
(561) 225-1982

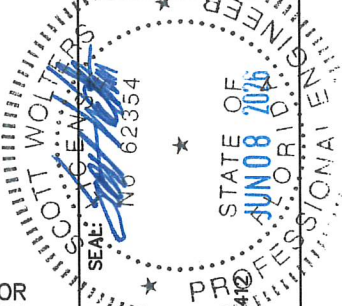


REVISION/DATE	REV#	DATE
REVISION PER MIAMI-DADE	3	6/8/26
REVISION PER MIAMI-DADE	2	5/12/26
REVISION PER MIAMI-DADE	1	4/15/26
1ST SUBMITTAL	-	2/4/26

UNITEDOOR OUTSWING SECURITY METAL DOOR

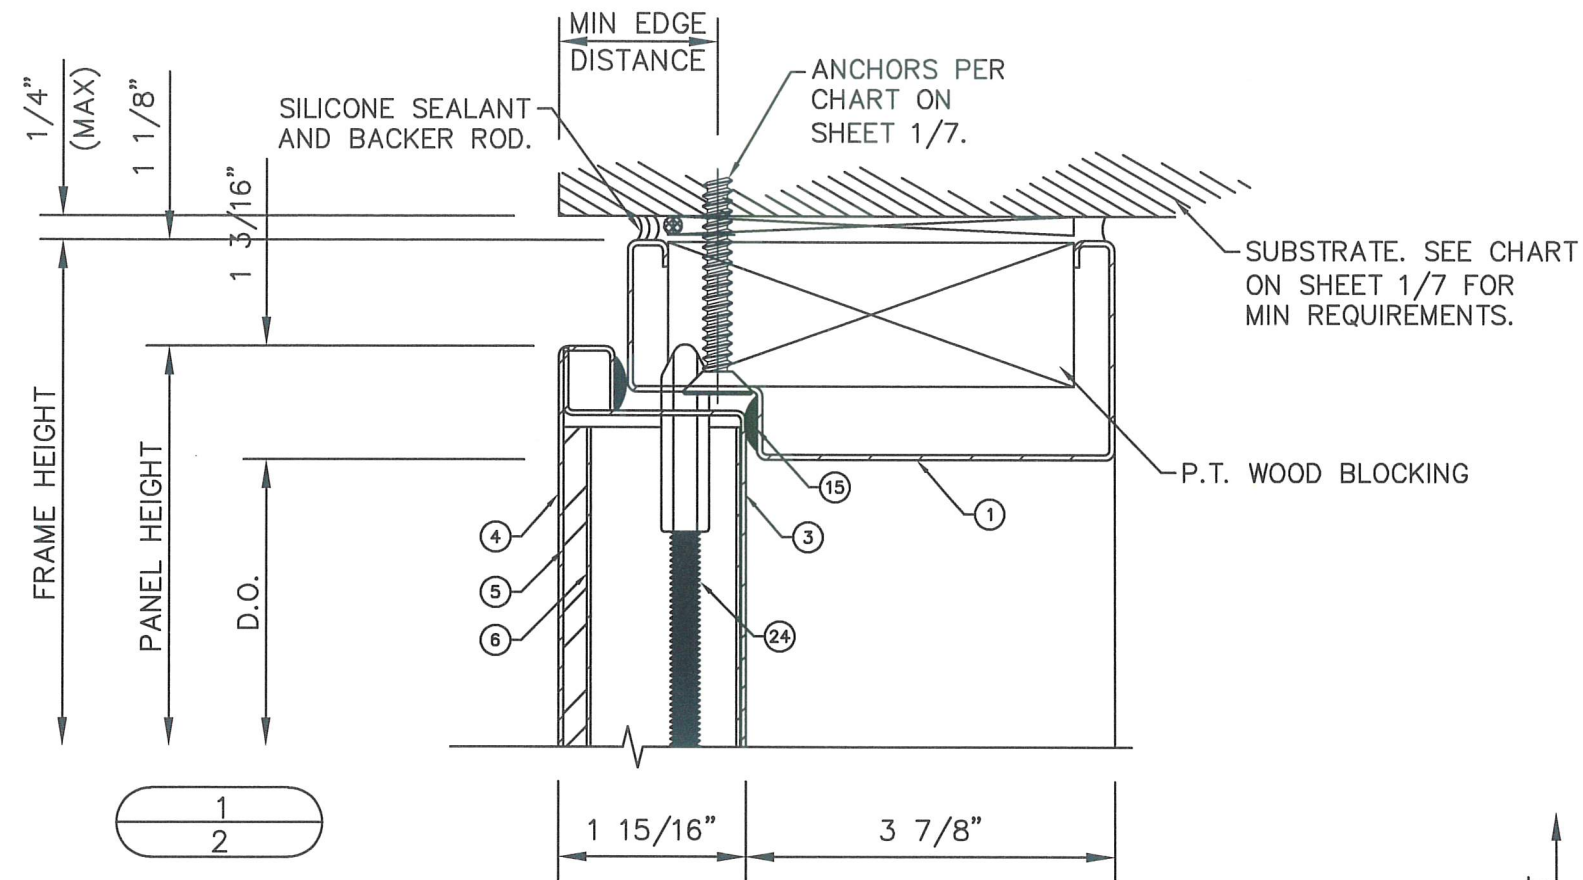




1
2

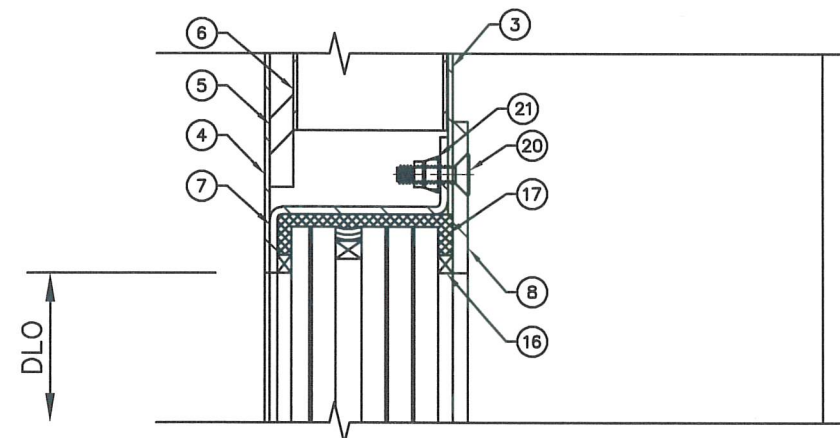


2
2

3
2

4
2

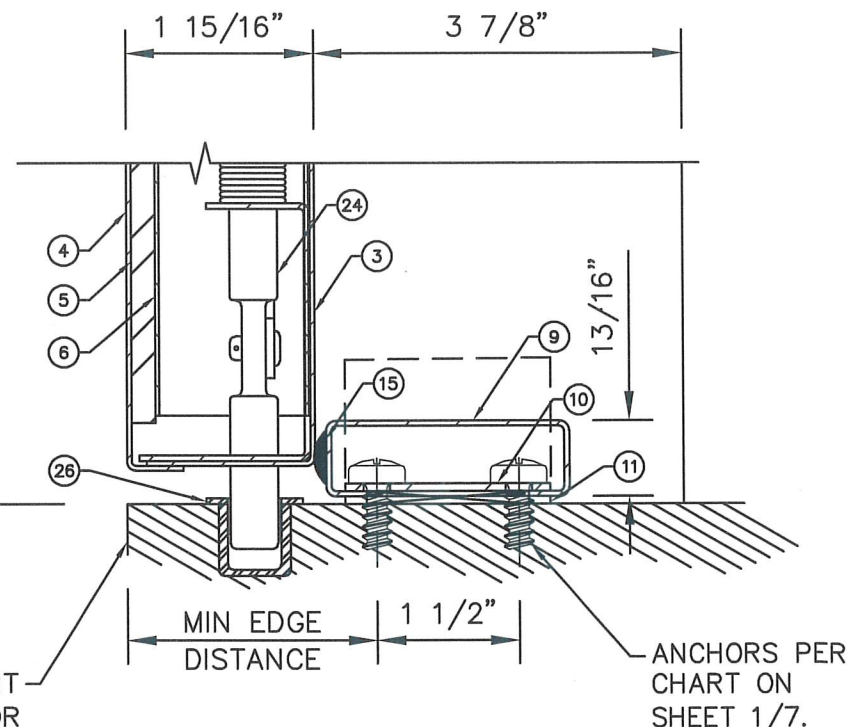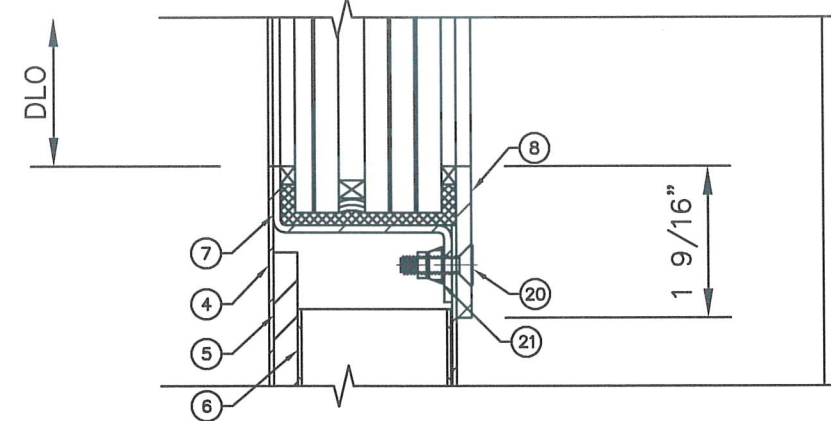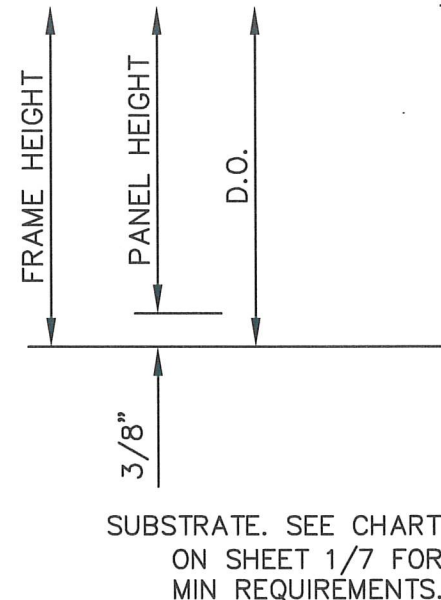

PRODUCT APPROVED
As complying with the Florida Building Code
NOA-No. 26-0213.02
Approval Date: 06/18/2026
By: Manuel Perez
Miami-Dade Product Control

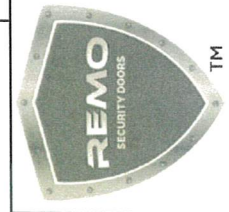



DWG: UDOS-HZ
DATE: 2/4/26
DRAWN BY: SFW
SHEET: 2/7



SCOTT WALTERS
FL PE# 62354
WALTERS ENGINEERING
(COA# 27194)
15211 97TH ROAD N
WEST PALM BEACH, FL 33412
(561) 225-1982
contact@unitedoor.com

REMO SECURITY DOORS
(d.b.a.) UNITEDOOR
135 SAN LORENZO AVE,
SUITE 530
MIAMI, FL 33146
PH: (212) 963-1010

UNITEDOOR OUTSWING SECURITY METAL DOOR

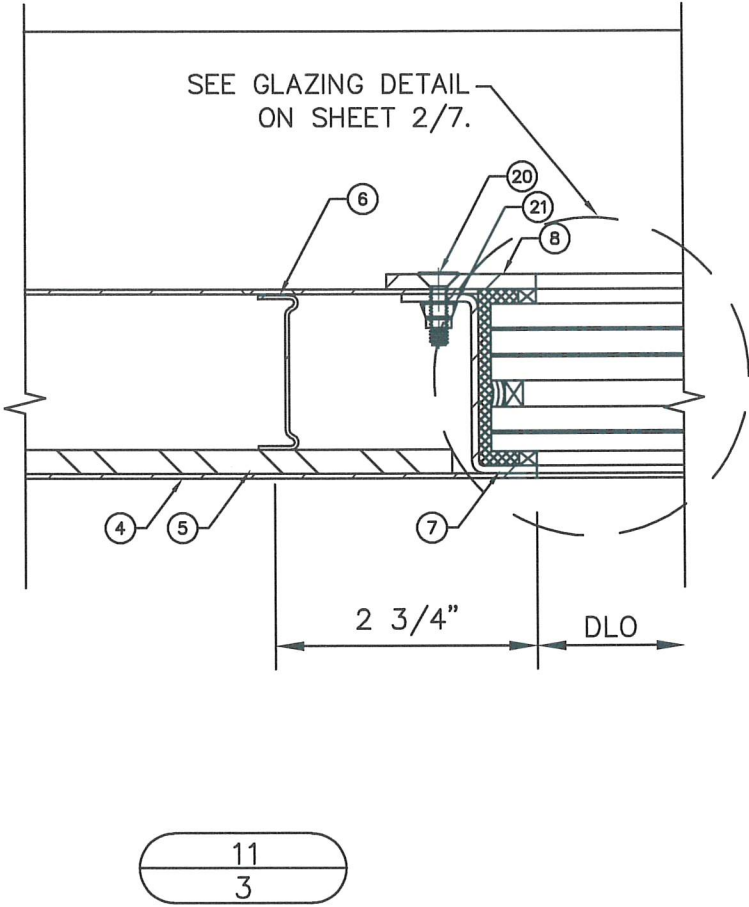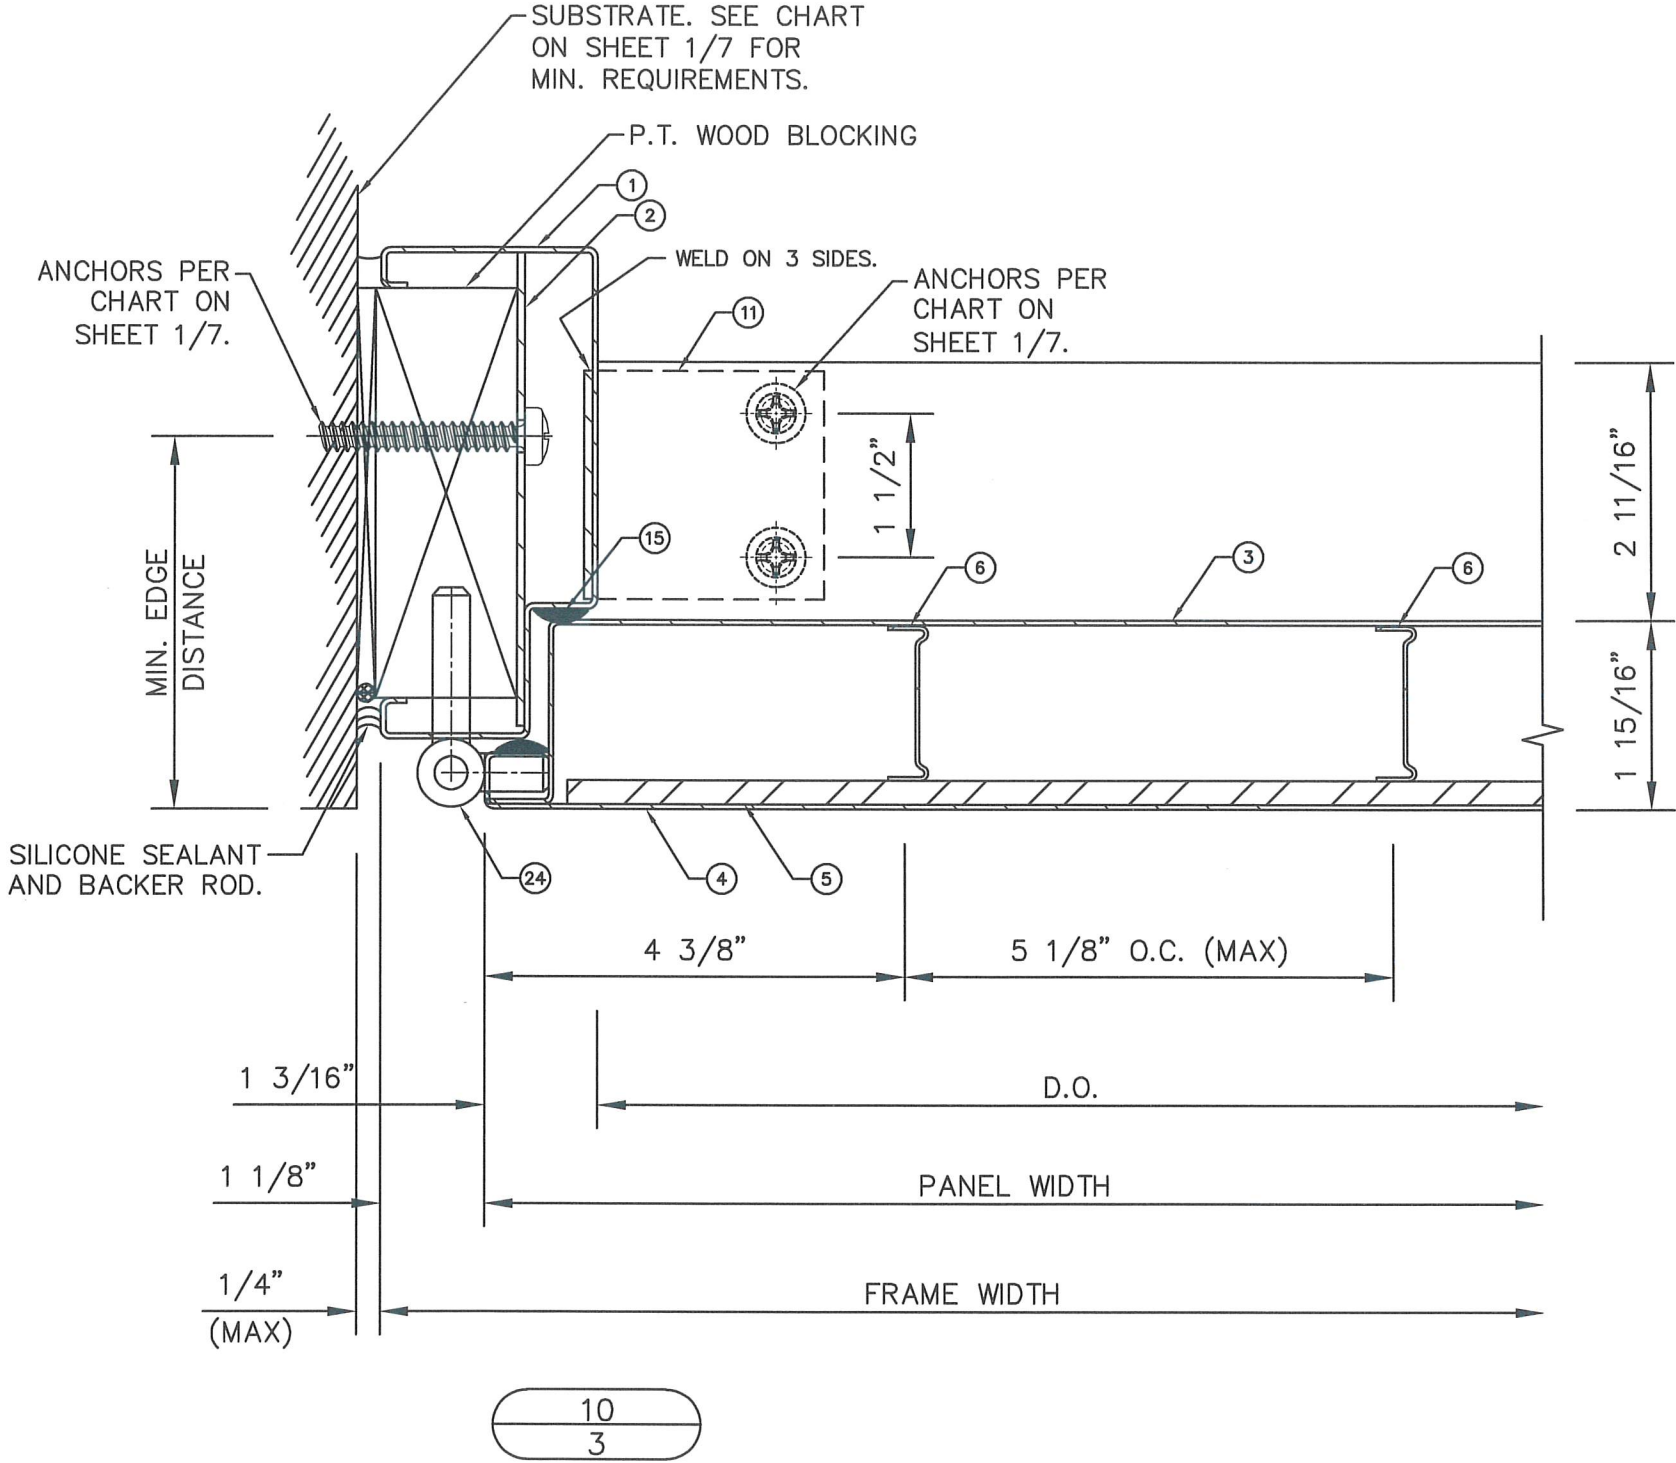


PRODUCT APPROVED
As complying with the Florida Building Code
NOA-No. **26-0213.02**
Approval Date: **06/18/2026**
By: *Manuel Perez*
Miami-Dade Product Control

DWG: **UDOS-HZ**
DATE: **2/4/26**
DRAWN BY: **SFW**
SHEET: **3/7**




REMO SECURITY DOORS
(d.b.a.) UNITEDOOR
135 SAN LORENZO AVE,
SUITE 530
MIAMI, FL 33146
PH: (212) 983-1010
contact@unitedoor.com

SCOTT WOLTERS
FL PE# 62354
WOLTERS ENGINEERING
(CO.# 27194)
15211 97TH ROAD N
WEST PALM BEACH, FL 33412
(561) 225-1982

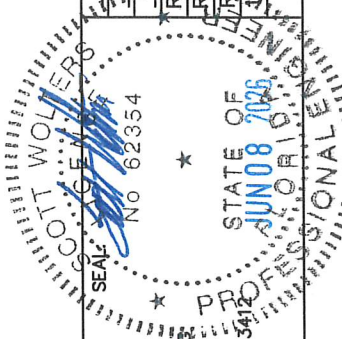


REV.#	DATE	PRINTS ISSUED FOR
1	2/4/26	1ST SUBMITTAL
2	5/12/26	REVISION PER MIAMI-DADE
3	6/8/26	REVISION/CODE UPDATE

UNITEDOOR OUTSWING SECURITY METAL DOOR

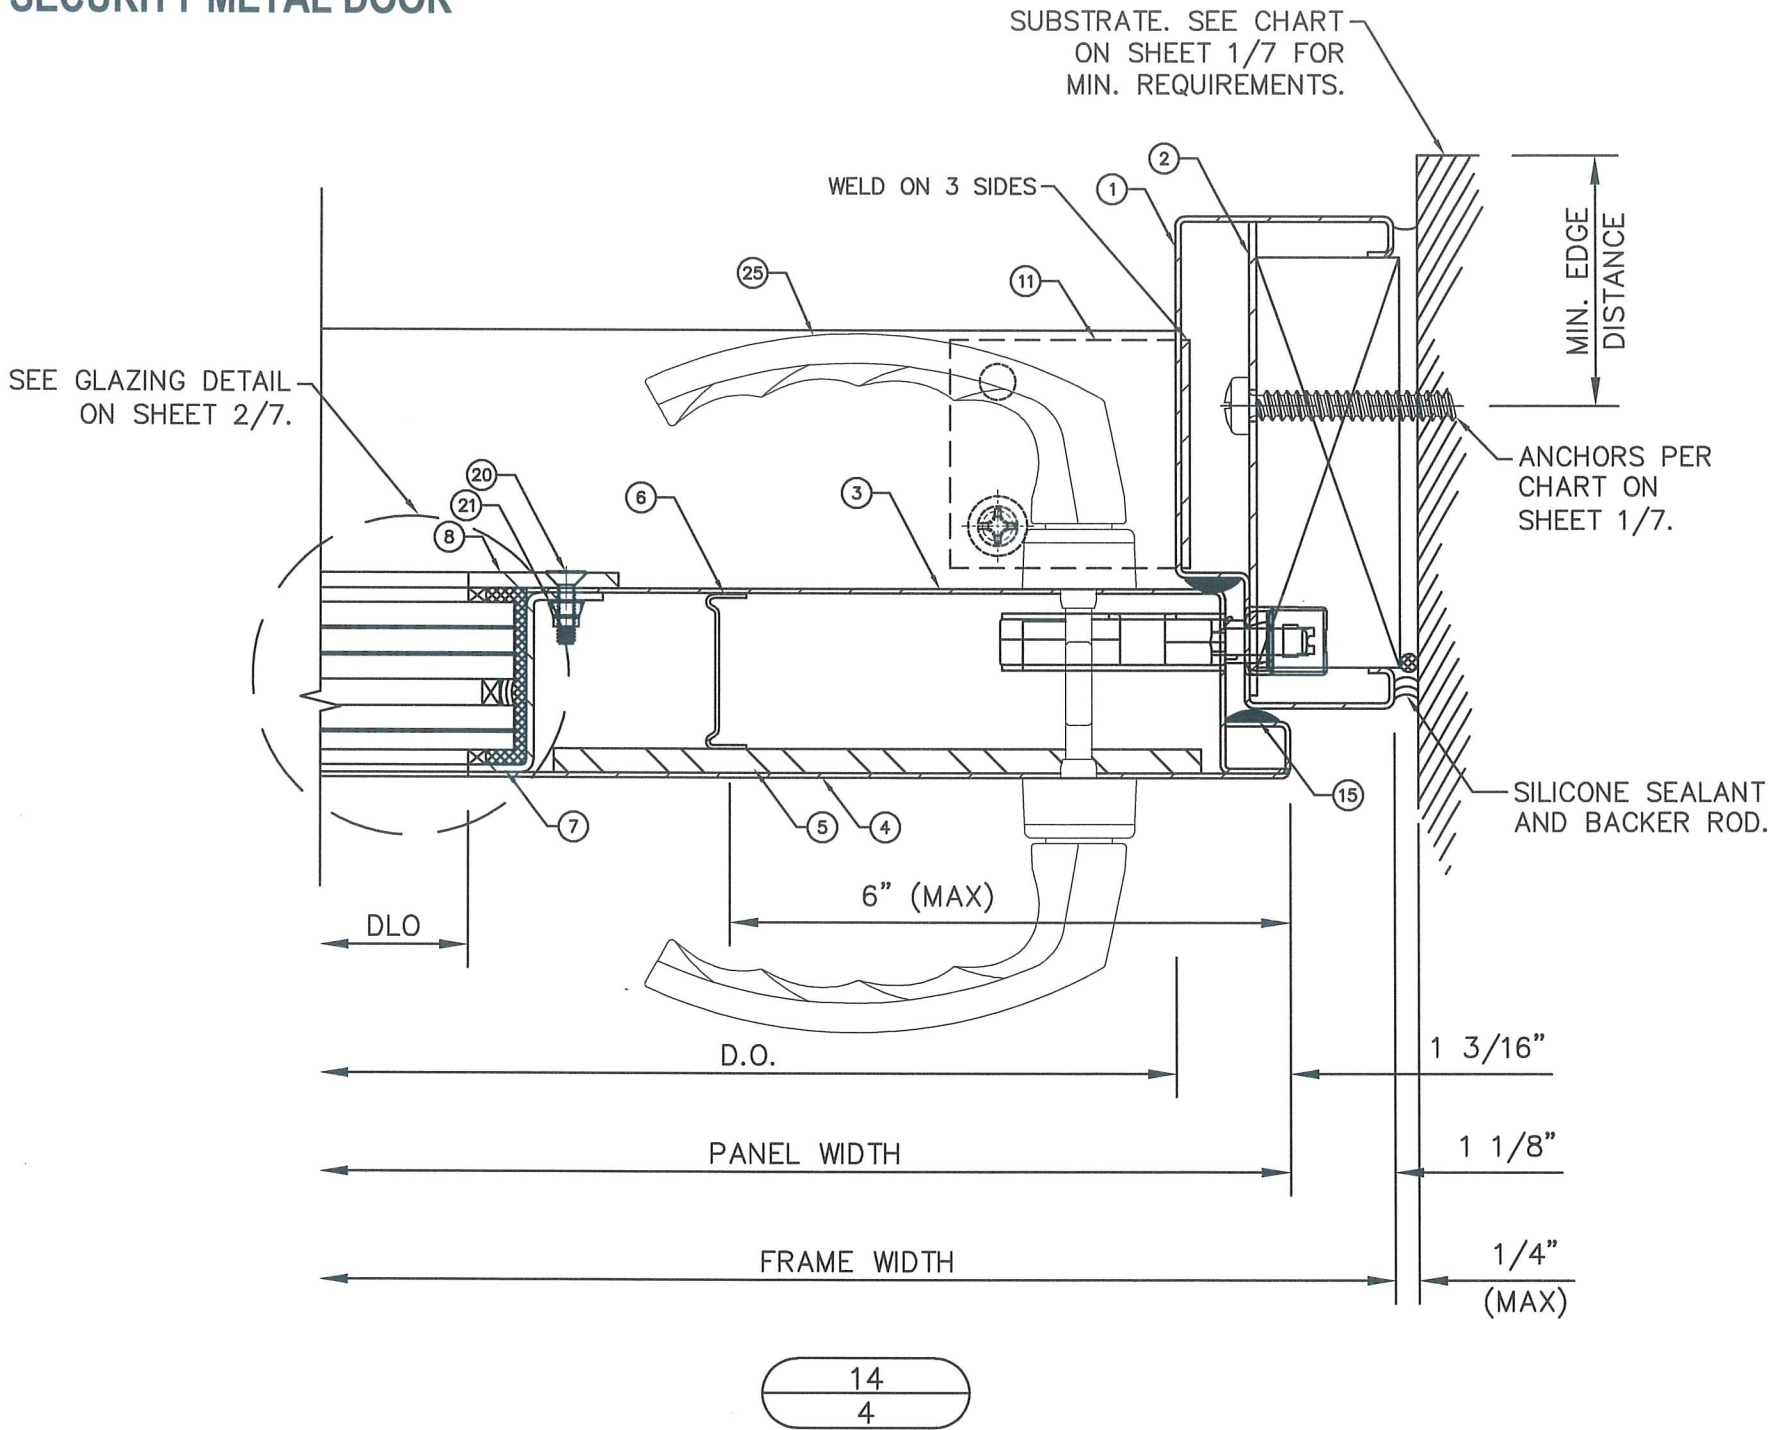

14
4

PRODUCT APPROVED
As complying with the Florida Building Code
NOA-No. **26-0213.02**
Approval Date: **06/18/2026**
By: *Manuel Perez*
Miami-Dade Product Control

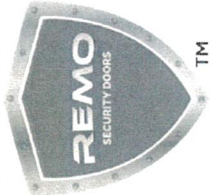

DWG: **UDOS-HZ**
DATE: **2/4/26**
DRAWN BY: **SFW**
SHEET: **4/7**


REMO SECURITY DOORS

(d.b.a.) UNITEDOOR
135 SAN LORENZO AVE,
SUITE 530
MIAMI, FL 33146

PH: (212) 983-1010
contact@unitedoor.com

SCOTT WOLTERS
FL PE# 62354

WOLTERS ENGINEERING
(COA# 27194)
15211 97TH ROAD N
WEST PALM BEACH, FL 33412
(561) 225-1982

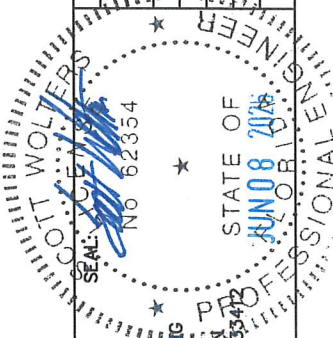



REVISION	DATE	REV.#	DATE
REVISION/CODE UPDATE	6/8/26	3	6/8/26
REVISION PER MIAMI-DADE	5/12/26	2	5/12/26
REVISION PER MIAMI-DADE	4/15/26	1	4/15/26
1ST SUBMITTAL	2/4/26	-	2/4/26
PRINTS ISSUED FOR			

UNITEDOOR OUTSWING SECURITY METAL DOOR

BILL OF MATERIALS

PART #	DESCRIPTION	MATERIAL	NOTES
1	FRAME HEAD/JAMB	GALV. ST-37 STEEL	0.055" THICK, Fut=52.1 ksi min
2	JAMB FASTENER PLATE	GALV. ST-37 STEEL**	14 Ga, Fut=52.1 ksi min
3	INTERIOR DOOR PANEL SKIN	GALV. STEEL	0.049" THICK, Fut=59.1 ksi min
4	EXTERIOR DOOR PANEL SKIN	GALV. STEEL	0.049" THICK, Fut=59.1 ksi min
5	STEEL PLATE BEHIND EXTERIOR SKIN	A36 STEEL	1/4" THICK FLAT PLATE
6	DOOR PANEL REINFORCING	GALV. ST-37 STEEL	1mm THICK, Fut=52.1 ksi min
7	WINDOW FRAME	GALV. ST-37 STEEL	1.4mm THICK, Fut=59.1 ksi min
8	WINDOW GLASS STOP	GALV. ST-37 STEEL	4mm THICK FLAT PLATE
9	THRESHOLD	GALV. ST-37 STEEL	0.055" THICK, Fut=52.1 ksi min
10	THRESHOLD FASTENER PLATE	GALV. ST-37 STEEL**	14 Ga, Fut=52.1 ksi min
11	JAMB/THRESHOLD ANGLE	GALV. ST-37 STEEL**	14 Ga, Fut=52.1 ksi min
15	FROST KING WEATHERSTRIPPING	EPDM	
16	GLAZING TAPE	POLYURETHANE	
17	OSI QUAD MAX SEALANT	SMP	
20	#10 x 3/4" FH MACHINE SCREW	STAINLESS STEEL	300 SERIES
21	#10 RIV-NUT	STAINLESS STEEL	300 SERIES
24	YARDENI MUL-T-LOCK 265 SERIES	STAINLESS STEEL	3-POINT LOCK
25	RESHAFIM 3-PIECE BUTT HINGE	STAINLESS STEEL	
26	CONCRETE INSERT	STAINLESS STEEL	300 SERIES



** GALVANIZED TO MEET ASTM A653 G90 FOR USE WITHING 3000 FT OF COAST.

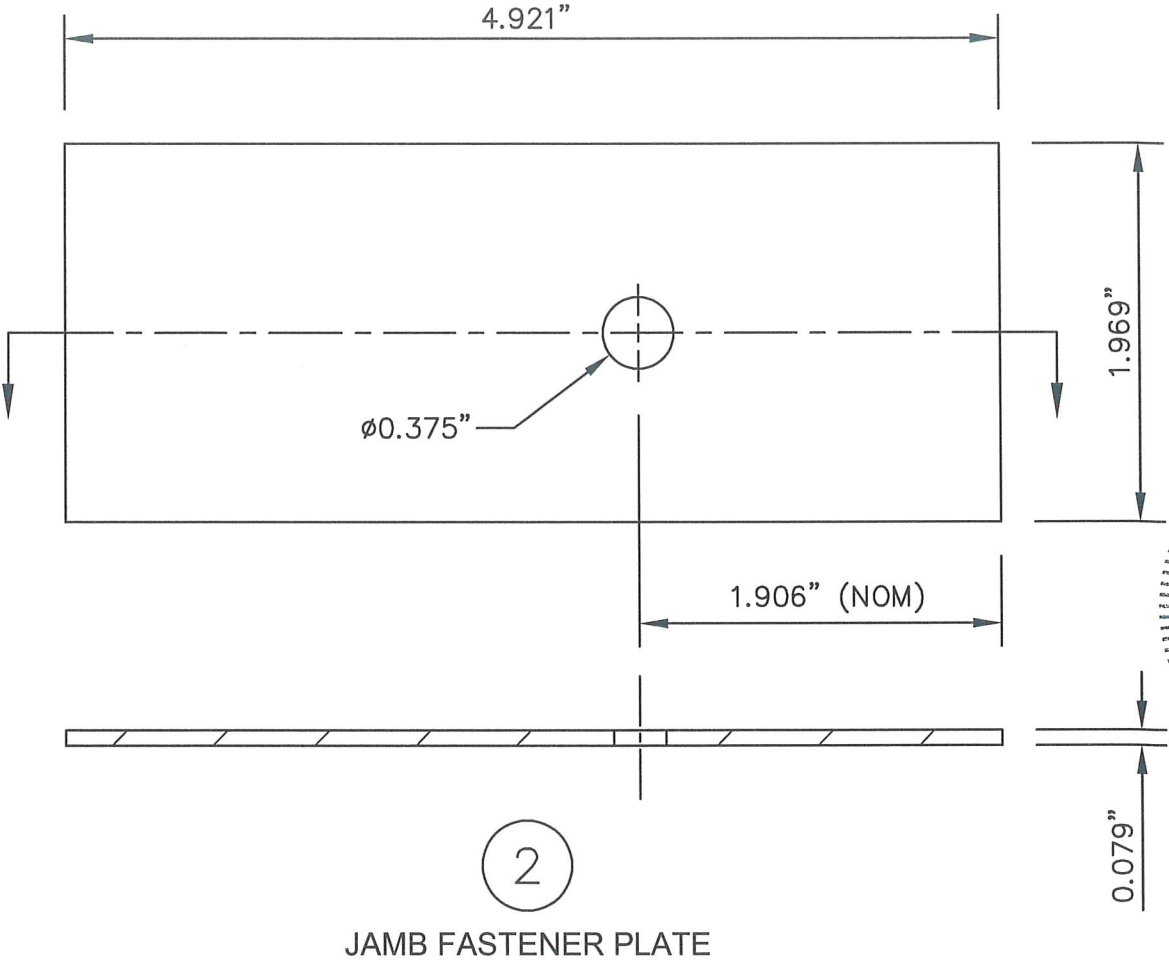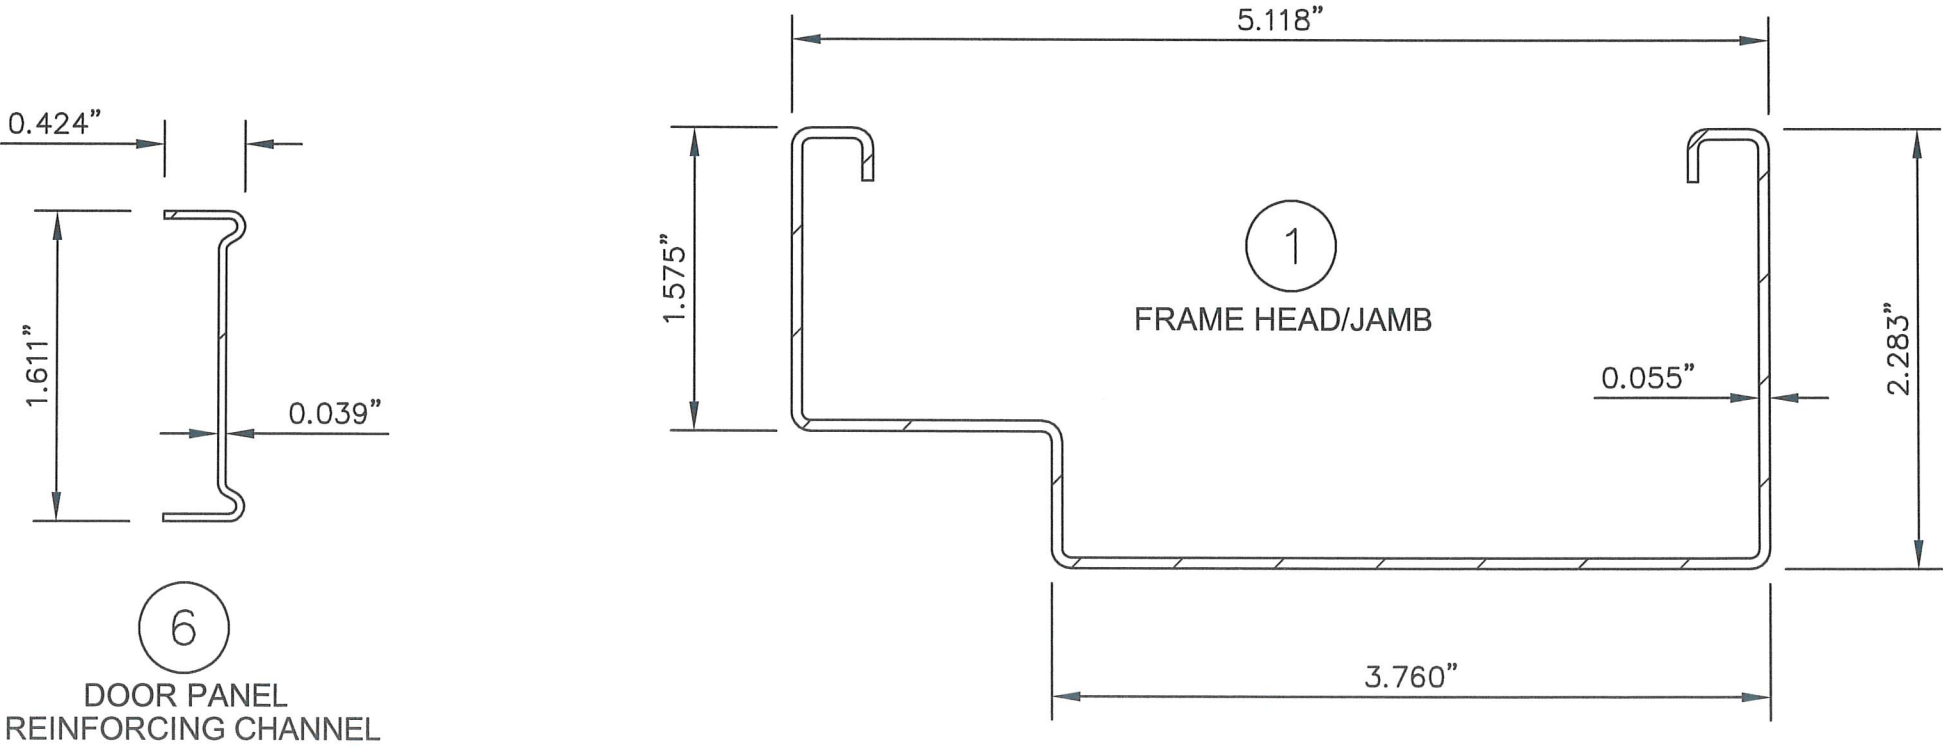

PRODUCT APPROVED
As complying with the Florida
Building Code
NOA-No. **26-0213.02**
Approval Date: **06/18/2026**
By: *Manuel Perez*
Miami-Dade Product Control


DWG: **UDOS-HZ**
DATE: **2/4/26**
DRAWN BY: **SFW**
SHEET: **5/7**

REMO SECURITY DOORS
(d.b.a.) UNITEDOOR
135 SAN LORENZO AVE,
SUITE 530
MIAMI, FL 33146
PH: (212) 983-1010
contact@unitedoor.com

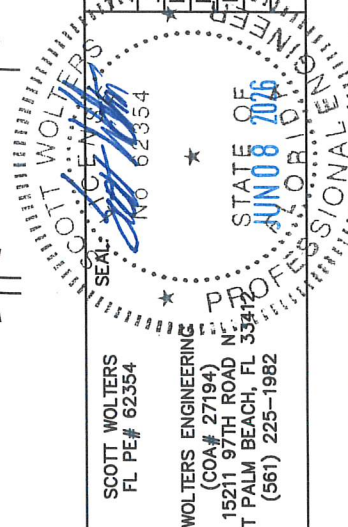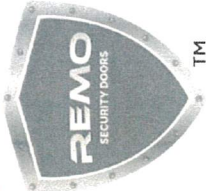


REV.#	DATE	PRINTS ISSUED FOR
3	6/8/26	REVISION/CODE UPDATE
2	5/12/26	REVISION PER MIAMI-DADE
1	4/15/26	REVISION PER MIAMI-DADE
-	2/4/26	1ST SUBMITTAL


UNITEDOOR OUTSWING SECURITY METAL DOOR

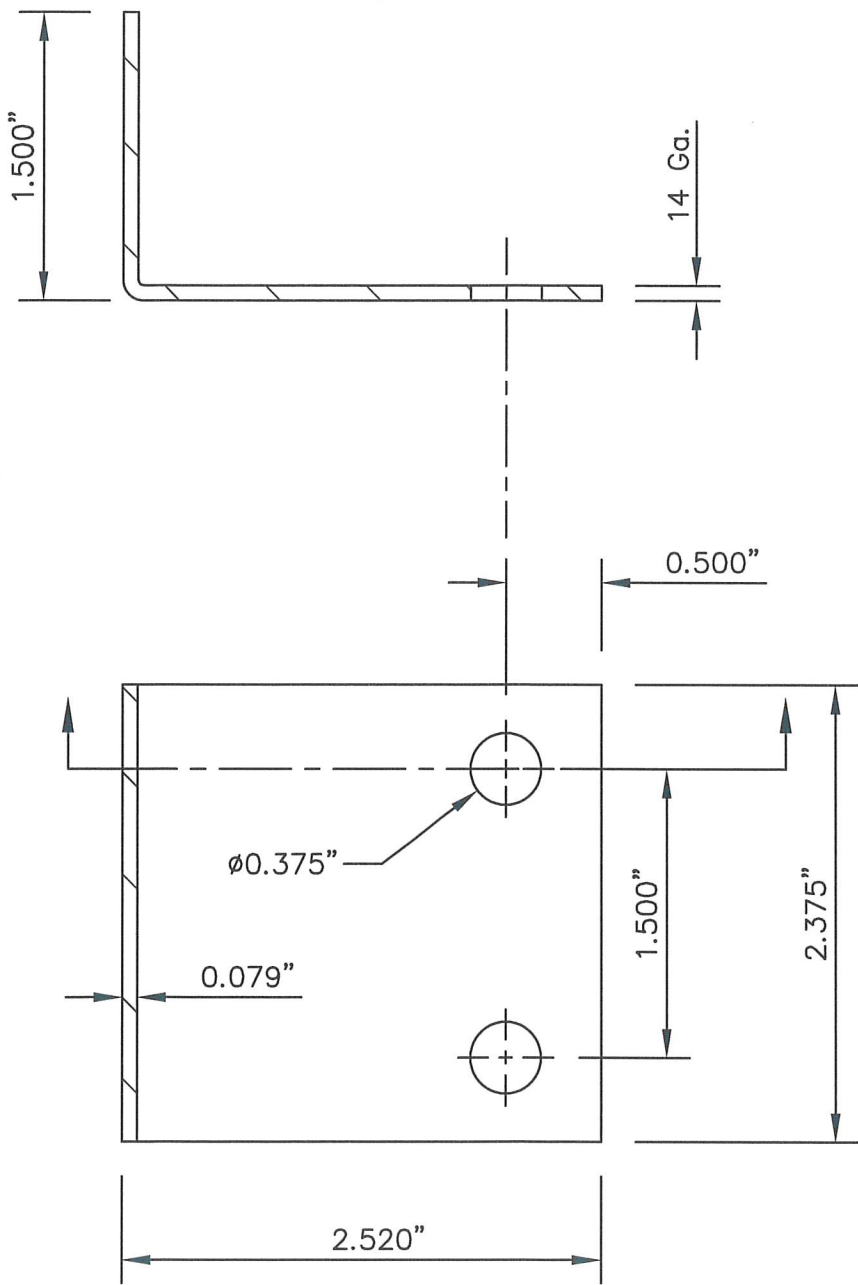


JAMB/THRESHOLD ANGLE

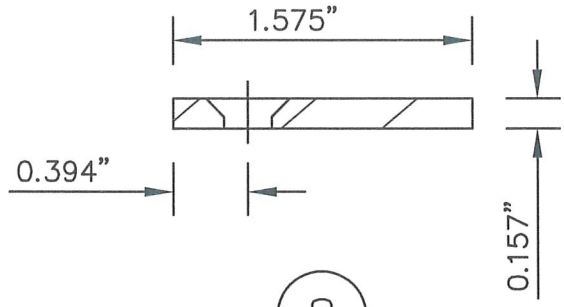


WINDOW GLASS STOP

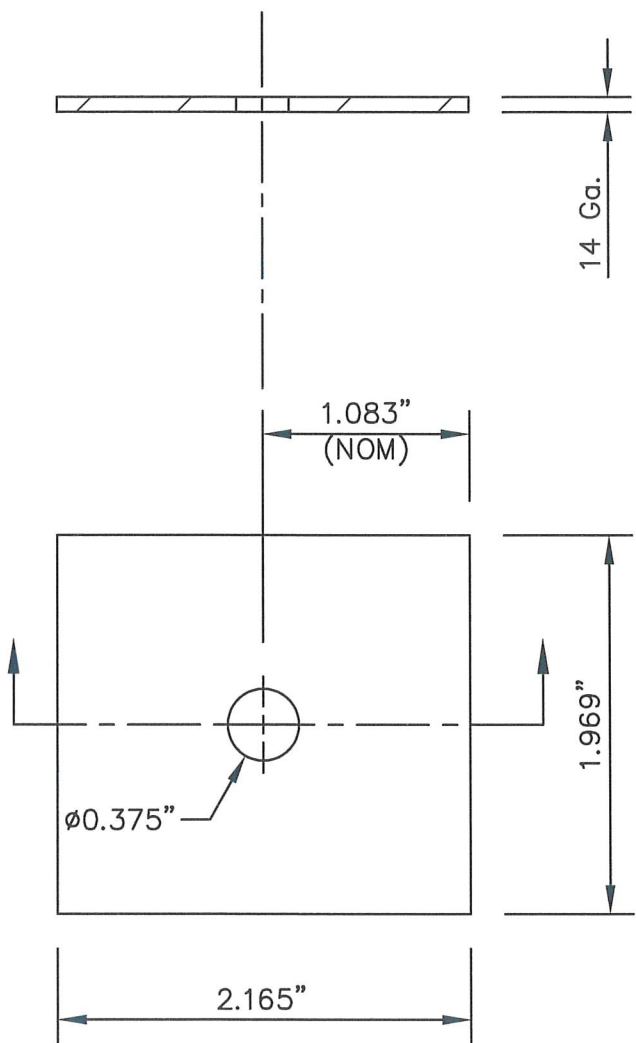

THRESHOLD FASTENER PLATE

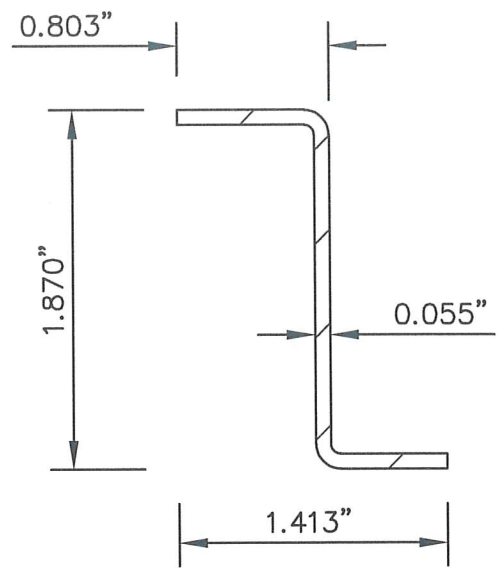


WINDOW FRAME

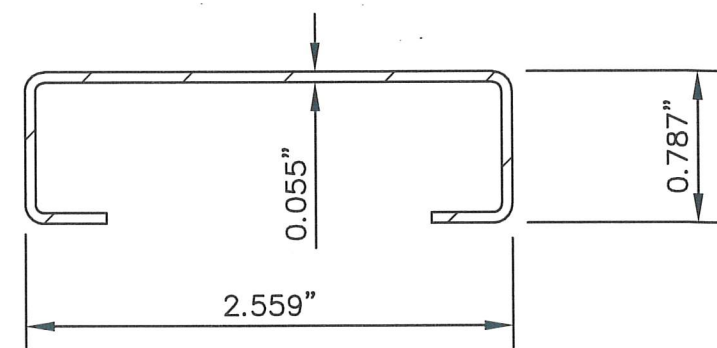

THRESHOLD


PRODUCT APPROVED
As complying with the Florida
Building Code
NOA-No. **26-0213.02**
Approval Date: **06/18/2026**
By: *Manuel Perez*
Miami-Dade Product Control

REV.#	DATE	PRINTS ISSUED	FDR
1	2/4/26	1	
2	4/15/26	1	
3	5/12/26	2	
6/8/26		3	
REVISION/CODE UPDATE			
REVISION PER MIAMI-DADE			
REVISION PER MIAMI-DADE			
1ST SUBMITTAL			

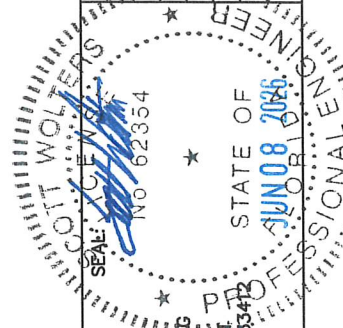


SCOTT WALTERS
FL PE# 62354
WALTERS ENGINEERING
(COA# 27194)
15211 97TH ROAD
WEST PALM BEACH, FL 33413
(561) 225-1982

REMO SECURITY DOORS
(d.b.a.) UNITEDOOR
135 SAN LORENZO AVE,
SUITE 530
MIAMI, FL 33146
PH: (212) 983-1010
contact@unitdoor.com

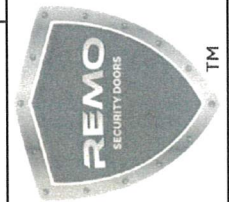


DWG: **UDOS-HZ**
DATE: **2/4/26**
DRAWN BY: **SFW**
SHEET: **6/7**

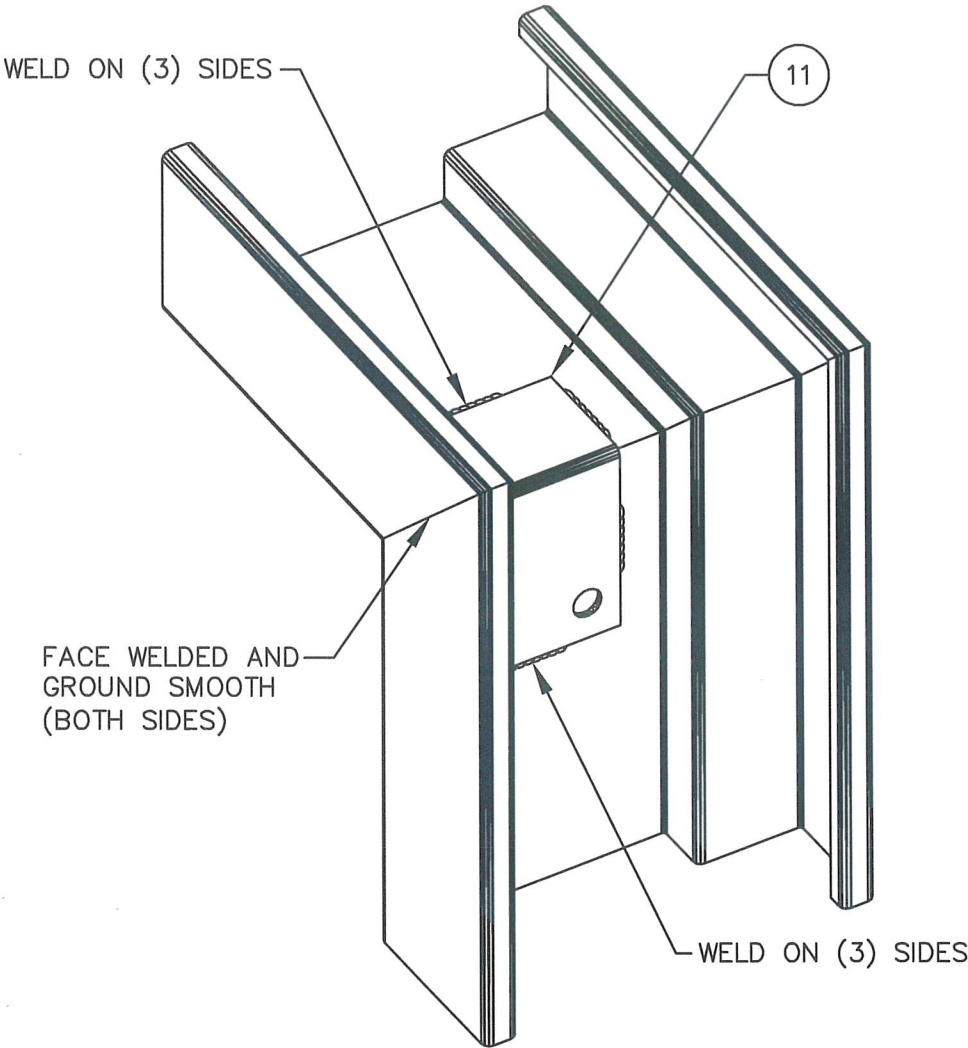

TYP. FRAME CORNER ASSEMBLY


PRODUCT APPROVED
As complying with the Florida
Building Code
NOA-No. **26-0213.02**
Approval Date: **06/18/2026**
By: *Manuel Perez*
Miami-Dade Product Control

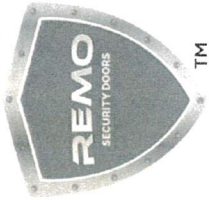

DWG: **UDOS-HZ**
DATE: **2/4/26**
DRAWN BY: **SFW**
SHEET: **7/7**

REMO SECURITY DOORS
(d.b.a.) UNITEDOOR
135 SAN LORENZO AVE,
SUITE 530
MIAMI, FL 33146
PH: (212) 983-1010
contact@unitedoor.com

SCOTT WOLTERS
FL PE# 62354
WOLTERS ENGINEERING
(COA# 27194)
15211 97TH ROAD N
WEST PALM BEACH, FL 33412
(561) 225-1982

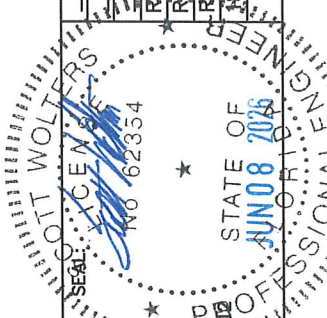

REV.#	DATE	PRINTS ISSUED FOR
3	6/8/26	REVISION/CODE UPDATE
2	5/12/26	REVISION PER MIAMI-DADE
1	4/15/26	REVISION PER MIAMI-DADE
—	2/4/26	1ST SUBMITTAL