



DEPARTMENT OF REGULATORY AND ECONOMIC RESOURCES (RER)
BOARD AND CODE ADMINISTRATION DIVISION
NOTICE OF ACCEPTANCE (NOA)

MIAMI-DADE COUNTY
PRODUCT CONTROL SECTION
11805 SW 26 Street, Room 208
Miami, Florida 33175-2474
T (786) 315-2590 F (786) 315-2599
www.miamidade.gov/economy

GTO Aluminum USA, LLC
4731 West Post Road Suite 130
Las Vegas, NV 89118

SCOPE:

This NOA is being issued under the applicable rules and regulations governing the use of construction materials. The documentation submitted has been reviewed and accepted by Miami-Dade County RER-Product Control Section to be used in Miami Dade County and other areas where allowed by the Authority Having Jurisdiction (AHJ).

This NOA shall not be valid after the expiration date stated below. The Miami-Dade County Product Control Section (In Miami Dade County) and/or the AHJ (in areas other than Miami Dade County) reserve the right to have this product or material tested for quality assurance purposes. If this product or material fails to perform in the accepted manner, the manufacturer will incur the expense of such testing and the AHJ may immediately revoke, modify, or suspend the use of such product or material within their jurisdiction. RER reserves the right to revoke this acceptance if it is determined by Miami-Dade County Product Control Section that this product or material fails to meet the requirements of the applicable building code.

This product is approved as described herein and has been designed to comply with the Florida Building Code, including the High Velocity Hurricane Zone.

DESCRIPTION: Click & Universal Aluminum Siding Systems

APPROVAL DOCUMENT: Drawings No. **GTO005**, titled "Click + Universal System Aluminum Siding", prepared by Building Drops, Inc., sheets 1 through 14 of 14, dated 11/31/2023, signed and sealed by Hermes F. Norero, P.E., bearing the Miami-Dade County Product Control revision stamp with the Notice of Acceptance number and expiration date by the Miami-Dade County Product Control Section.

MISSILE IMPACT RATING: Large and Small Missile Impact Resistant

LABELING: Each unit shall bear a permanent label with the manufacturer's name or logo, Toluca Edo, Mexico, model/series, and following statement: "Miami-Dade County Product Control Approved", unless otherwise noted herein.

RENEWAL of this NOA shall be considered after a renewal application has been filed and there has been no change in the applicable building code negatively affecting the performance of this product.

TERMINATION of this NOA will occur after the expiration date or if there has been a revision or change in the materials, use, and/or manufacture of the product or process. Misuse of this NOA as an endorsement of any product, for sales, advertising or any other purposes shall automatically terminate this NOA. Failure to comply with any section of this NOA shall be cause for termination and removal of NOA.

ADVERTISEMENT: The NOA number preceded by the words Miami-Dade County, Florida, and followed by the expiration date may be displayed in advertising literature. If any portion of the NOA is displayed, then it shall be done in its entirety.

INSPECTION: A copy of this entire NOA shall be provided to the user by the manufacturer or its distributors and shall be available for inspection at the job site at the request of the Building Official.

This NOA **revises NOA # 24-0408.05** and consists of this page 1 and evidence pages E-1, as well as approval document mentioned above.

The submitted documentation was reviewed by **Carlos M. Utrera, P.E.**



04/30/26

NOA No. 26-0317.03
Expiration Date: July 18, 2029
Approval Date: May 7, 2026
Page 1

NOTICE OF ACCEPTANCE: EVIDENCE SUBMITTED

1. Evidence submitted under NOA # 24-0408.05 and new

A. DRAWINGS

1. Drawings No. **GTO005**, titled “Click + Universal System Aluminum Siding”, prepared by Building Drops, Inc., sheets 1 through 14 of 14, dated 11/31/2023, signed and sealed by Hermes F. Norero, P.E.

B. TESTS

1. Test reports on 1) Uniform Static Air Pressure Test, Loading per FBC TAS 202-94
2) Large Missile Impact Test per FBC, TAS 201-94
3) Cyclic Wind Pressure Loading per FBC, TAS 203-94
along with marked-up drawings and installation diagram of Click and Universal Aluminum Siding, prepared by Blackwater Technical Services Inc, Test Report No.**BT-GTO-23-001**, dated 12/06/2023, signed and sealed by Michael D. Caldwell, P.E.

C. CALCULATIONS

1. Product evaluation report No. 9050, prepared by Building Drops, Inc., dated 06/03/2024, signed and sealed by Hermes F. Norero, P.E.

D. QUALITY ASSURANCE

1. Miami-Dade Department of Regulatory and Economic Resources (RER).

E. MATERIAL CERTIFICATIONS

1. Test reports on Tensile Test per ASTM E8-16a along with marked-up drawings and installation diagram of Aluminum Slats, prepared by PRI Construction Materials Technologies LLC, Test Report No. **1856T004**, dated 04/01/2024, signed by Bill Hinkle.

F. STATEMENTS

1. Distributor agreement between Exalco S.A., a Mexican manufacturer and GTO Aluminum USA, LLC and GTO Aluminum USA LLC, an US distributor, dated 01/21/2026.
2. Statement letter of code conformance to 8th edition (2023) of the FBC and of no financial interest issued by Building Drops, Inc., dated 06/03/2024, signed and sealed by Hermes F. Norero, P.E.



Carlos M. Utrera, P.E.
Product Control Examiner
NOA No. 26-0317.03
Expiration Date: July 18, 2029
Approval Date: May 7, 2026

The following pages in this document were submitted by the manufacturer (third party) to represent the product being approved and establish the limits of use. The pages may include technical drawings, schematics and installation details.

GTO ALUMINUM MANUFACTURING

CLICK SYSTEM + UNIVERSAL SYSTEM ALUMINUM SIDING (HVHZ)(IMPACT)

GENERAL NOTES:

1. THE PRODUCT SHOWN HEREIN IS DESIGNED AND MANUFACTURED TO COMPLY WITH THE 2023 FLORIDA BUILDING CODE (FBC), INCLUDING HVHZ AND HAS BEEN EVALUATED ACCORDING TO THE FOLLOWING:
 - TAS 201-94
 - TAS 202-94
 - TAS 203-94
 - ASTM E8
2. ADEQUACY OF THE EXISTING STRUCTURAL CONCRETE/MASONRY AND 2X FRAMING AS A MAIN WIND FORCE RESISTING SYSTEM CAPABLE OF WITHSTANDING AND TRANSFERRING APPLIED PRODUCT LOADS TO THE FOUNDATION IS THE RESPONSIBILITY OF THE ENGINEER OR ARCHITECT OF RECORD FOR THE PROJECT OF INSTALLATION.
3. 2X WOOD, STEEL, OR ALUMINUM FRAMING (WHEN USED) SHALL BE DESIGNED AND ANCHORED TO PROPERLY TRANSFER ALL LOADS TO THE STRUCTURE. DESIGN AND INSTALLATION IS THE RESPONSIBILITY OF THE ENGINEER OR ARCHITECT OF RECORD FOR THE PROJECT OF INSTALLATION.
4. THE INSTALLATION DETAILS DESCRIBED HEREIN ARE GENERIC AND MAY NOT REFLECT ACTUAL CONDITIONS FOR A SPECIFIC SITE. IF SITE CONDITIONS CAUSE INSTALLATION TO DEVIATE FROM THE REQUIREMENTS DETAILED HEREIN, A LICENSED ENGINEER OR ARCHITECT SHALL PREPARE SITE SPECIFIC DOCUMENTS FOR USE WITH THIS DOCUMENT FOR SPECIFIC SITE AREAS. IN HVHZ AREAS, ONE-TIME APPROVAL TO BE OBTAINED FROM MIAMI-DADE RER OR AHJ.
5. ALUMINUM SIDING MEETS THE REQUIREMENTS OF CURRENT FLORIDA BUILDING CODE CHAPTER 14. APPLICATION OF ALUMINUM SIDING SHALL MEET CHAPTER 14 OF THE 2023 FLORIDA BUILDING CODE.
6. ALUMINUM SIDING SPECIFICATIONS:
 - SIDING MATERIAL: 6063-T5
7. INSTALLATION OF SIDING ACCESSORIES SUCH AS CORNERS, STARTER STRIPS, TRIMS AROUND OPENINGS SHALL BE DONE IN ACCORDANCE WITH THE FLORIDA BUILDING CODE AND THE MANUFACTURER'S INSTRUCTIONS.

TABLE OF CONTENTS	
PAGE NO.	CONTENTS
1	GENERAL NOTES AND TABLE OF CONTENTS
CLICK SYSTEM	
2	CLICK - PROFILE DETAILS
3	CLICK - SIDING PROFILE DETAILS AND ISOMETRIC VIEWS
4	CLICK - VERTICAL SECTIONS
5	CLICK - VERTICAL SECTION
6	CLICK - HORIZONTAL SECTIONS
7	CLICK - HORIZONTAL SECTION
8	CLICK - INSTALLATION DETAIL ELEVATIONS AND NOTES
UNIVERSAL SYSTEM	
9	UNIVERSAL - SIDING PROFILE DETAILS AND ISOMETRIC VIEWS
10	UNIVERSAL - VERTICAL SECTIONS
11	UNIVERSAL - VERTICAL SECTION
12	UNIVERSAL - HORIZONTAL SECTIONS
13	UNIVERSAL - HORIZONTAL SECTION
14	UNIVERSAL - INSTALLATION DETAIL ELEVATIONS AND NOTES

PRODUCT REVISED
as complying with the Florida
Building Code
NOA-No. **26-0317.03**
Expiration Date **07/18/2029**
By 
Miami-Dade Product Control



GTO ALUMINUM MANUFACTURING
4731 WEST POST ROAD SUITE 130
LAS VEGAS, NV 89118
(725) 204-6482

TITLE: CLICK SYSTEM + UNIVERSAL
SYSTEM ALUMINUM SIDING
(HVHZ)(IMPACT)


GENERAL NOTES AND TABLE
OF CONTENTS

PREPARED BY:
BUILDING DROPS, INC.
1900 NE MIAMI CT UNIT 2-15,
MIAMI, FL 33132
PH: (954) 399-8478
FAX: (954) 744-4738
WEB: www.buildingdrops.com



REMARKS	BY	DATE

THE INSTALLATION DETAILS DESCRIBED HEREIN ARE GENERIC AND MAY NOT REFLECT ACTUAL CONDITIONS FOR A SPECIFIC SITE. IF SITE CONDITIONS CAUSE INSTALLATION TO DEVIATE FROM THE REQUIREMENTS DETAILED HEREIN, A LICENSED ENGINEER OR ARCHITECT SHALL PREPARE SITE SPECIFIC DOCUMENTS FOR USE WITH THIS DOCUMENT.

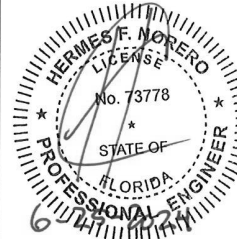

HERMES F. NORERO, P.E.
FLORIDA P.E. No. 73778
BUILDING DROPS, INC.
1900 NE MIAMI CT UNIT 2-15,
MIAMI, FL 33132
FPEP CERT. OF AUTHORIZATION No. 29576


DATE: **11/31/23**
DWG. BY: **FB** CHK. BY: **HFN**
SCALE: **NTS**
DWG. #: **GTO005**
SHEET:

1

OF 14

CLICK SYSTEM


ALUMINUM SIDING

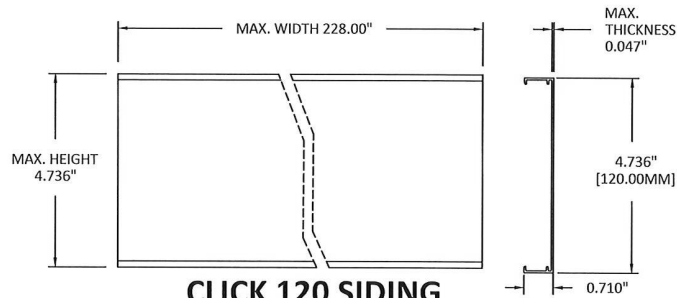

CLICK 120 SIDING

PART 32775


DESIGN PRESSURE
+/- 70.0PSF

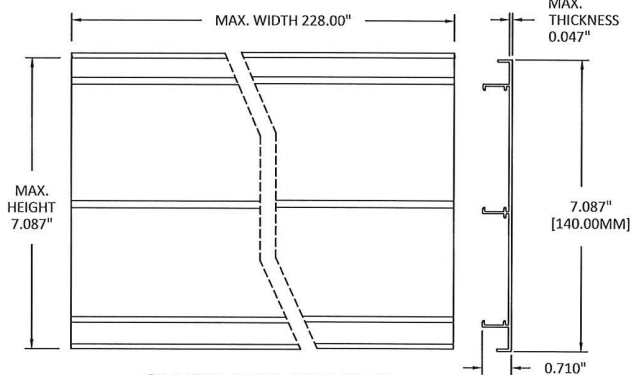


CLICK 140 SIDING

PART 32301

DESIGN PRESSURE
+/- 70.0 PSF

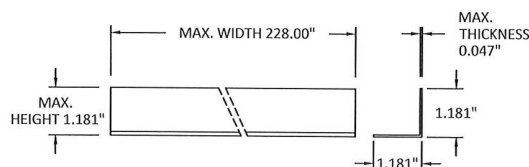


**CLOSURE ANGLE
PROFILE DETAIL**

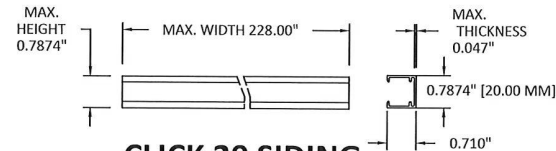

CLICK 20 SIDING

PART 32910


DESIGN PRESSURE
+/- 70.0 PSF

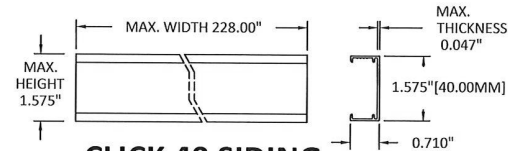

CLICK 40 SIDING

PART 32666

DESIGN PRESSURE
+/- 70.0 PSF

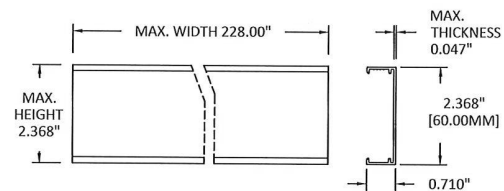

CLICK 60 SIDING

PART 32667

DESIGN PRESSURE
+/- 70.0 PSF

**PRODUCT REVISED
as complying with the Florida
Building Code**

NOA-No. 26-0317.03

Expiration Date 07/18/2029

By 
Miami-Dade Product Control



GTO ALUMINUM MANUFACTURING
4731 WEST POST ROAD SUITE 130
LAS VEGAS, NV 89118
(725) 204-6482

TITLE: CLICK SYSTEM + UNIVERSAL
SYSTEM ALUMINUM SIDING
(HVHZ)(IMPACT)

CLICK - PROFILE DETAILS


PREPARED BY:

BUILDING DROPS, INC.
1900 NE MIAMI CT UNIT 2-15,
MIAMI, FL 33132
PH: (954) 399-9478
FAX: (954) 744-4738
WEB: www.buildingdrops.com



REMARKS	BY	DATE

THE INSTALLATION DETAILS DESCRIBED HEREIN ARE GENERIC
AND MAY NOT REFLECT ACTUAL CONDITIONS FOR A SPECIFIC
SITE. IF SITE CONDITIONS CAUSE INSTALLATION TO DEVIATE
FROM THE REQUIREMENTS DETAILED HEREIN, A LICENSED
ENGINEER OR ARCHITECT SHALL PREPARE SITE SPECIFIC
DOCUMENTS FOR USE WITH THIS DOCUMENT.

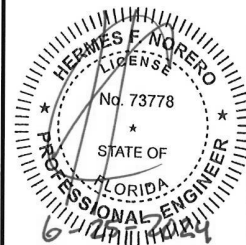

HERMES F. NORERO, P.E.
FLORIDA P.E. No. 73778
BUILDING DROPS, INC.
1900 NE MIAMI CT UNIT 2-15,
MIAMI, FL 33132
TYPE CERT. OF AUTHORIZATION No. 23578

DATE: 11/31/23

DWG. BY: FB CHK. BY: HFN

SCALE: NTS


DWG. #: GTO005

SHEET:


2

OF 14

c:\users\francisco\documents\building drops - common\projects\gto aluminum\doc-22-11461 (ind-co)- md submital - universal aluminum siding system and click profile details system\dwg\gto005_P003.dwg 5/15/2024 5:47 PM

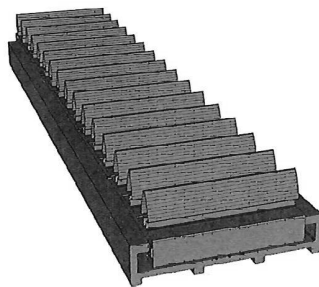


**CLICK TRACK WITH RAIL PROFILE
ISOMETRIC FRONT VIEW**

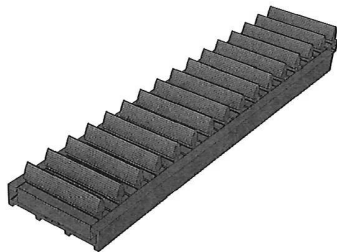


**CLICK TRACK WITH RAIL PROFILE
ISOMETRIC RIGHT VIEW**

PRODUCT REVISED
as complying with the Florida
Building Code
NOA-No. 26-0317.03
Expiration Date 07/18/2029
By [Signature]
Miami-Dade Product Control

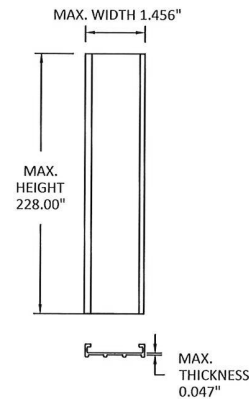

**CLICK RAIL TRACK PROFILE
PART 32321**

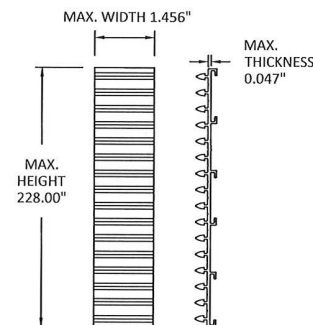

**CLICK RAIL PROFILE
PART 32301**



GTO ALUMINUM MANUFACTURING
4731 WEST POST ROAD SUITE 130
LAS VEGAS, NV 89118
(725) 204-6482


TITLE: CLICK SYSTEM + UNIVERSAL
SYSTEM ALUMINUM SIDING
(HVHZ)(IMPACT)
CLICK- SIDING PROFILE
AND ISOMETRIC VIEWS

PREPARED BY:
BUILDING DROPS, INC.
1900 NE MIAMI CT UNIT 2-15,
MIAMI, FL 33132
PH: (954) 399-8478
FAX: (954) 744-4738
WEB: www.buildingdrops.com



REMARKS	BY	DATE

THE INSTALLATION DETAILS DESCRIBED HEREIN ARE GENERIC
AND MAY NOT REFLECT ACTUAL CONDITIONS FOR A SPECIFIC
SITE. IF SITE CONDITIONS CAUSE INSTALLATION TO DEVIATE
FROM THE REQUIREMENTS DETAILED HEREIN, A LICENSED
ENGINEER OR ARCHITECT SHALL PREPARE SITE SPECIFIC
DOCUMENTS FOR USE WITH THIS DOCUMENT

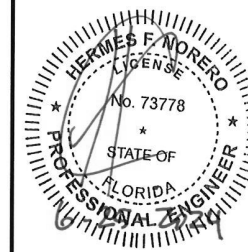


HERMES F. NORERO, P.E.
FLORIDA P.E. No. 73778
BUILDING DROPS, INC.
1900 NE MIAMI CT UNIT 2-15,
MIAMI, FL 33132
FPEE CERT. OF AUTHORIZATION No. 29578


DATE: 11/31/23
DWG. BY: FB CHK. BY: HFN
SCALE: NTS
DWG. #: GTO005
SHEET:

3

OF 14

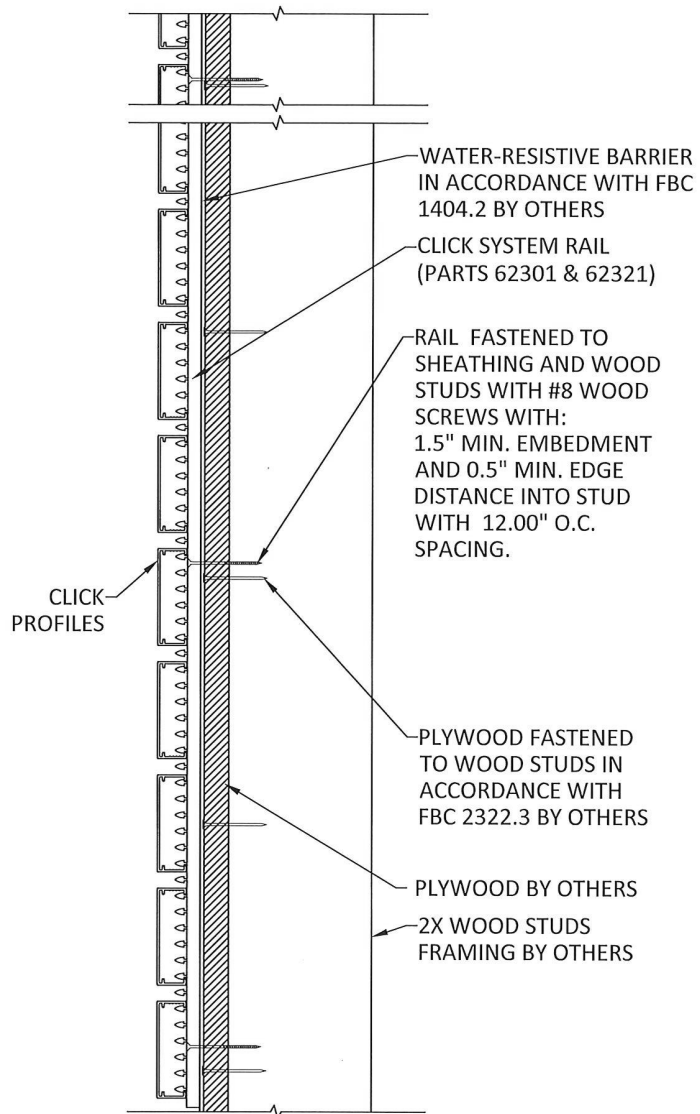

TYPICAL VERTICAL SECTION DETAIL
CLICK SYSTEM - 2X WOOD FRAMING INSTALLATION

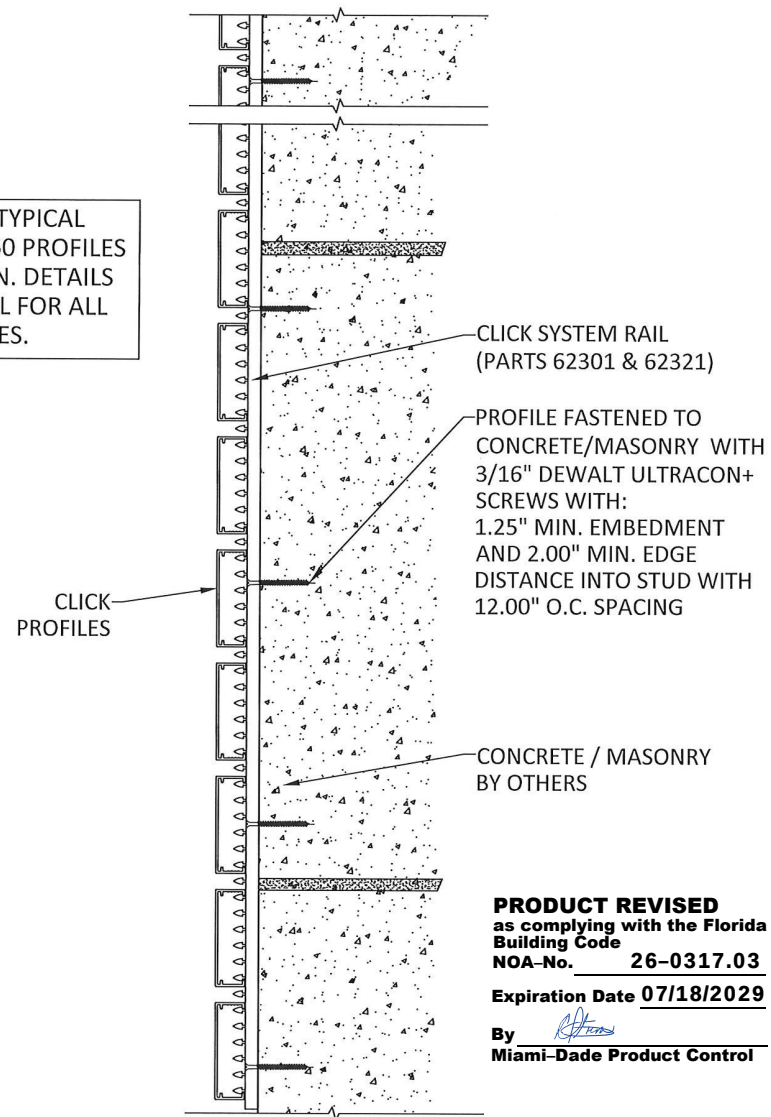

TYPICAL VERTICAL SECTION DETAIL
CLICK SYSTEM - CONCRETE/MASONRY INSTALLATION



GTO ALUMINUM MANUFACTURING
4731 WEST POST ROAD SUITE 130
LAS VEGAS, NV 89118
(725) 204-6482


TITLE: CLICK SYSTEM + UNIVERSAL
SYSTEM ALUMINUM SIDING
(HVHZ)/(IMPACT)
CLICK - VERTICAL SECTIONS

PREPARED BY:
BUILDING DROPS, INC.
1900 NE MIAMI CT UNIT 2-15,
MIAMI, FL 33132
PH: (954) 399-9478
FAX: (954) 744-4738
WEB: www.buildingdrops.com



REMARKS	BY	DATE


THE INSTALLATION DETAILS DESCRIBED HEREIN ARE GENERAL
AND MAY NOT REFLECT ACTUAL CONDITIONS FOR A SPECIFIC
SITE. IF SITE CONDITIONS CAUSE INSTALLATION TO DEVIATE
FROM THE REQUIREMENTS DETAILED HEREIN, A LICENSED
ENGINEER OR ARCHITECT SHALL PREPARE SITE SPECIFIC
DOCUMENTS FOR USE WITH THIS DOCUMENT.

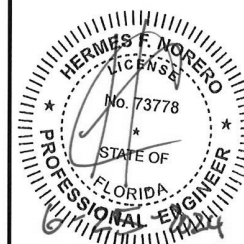

HERMES F. NORERO, P.E.
FLORIDA P.E. No. 73778
BUILDING DROPS, INC.
1900 NE MIAMI CT UNIT 2-15,
MIAMI, FL 33132
FPE CERT. OF AUTHORIZATION No. 28378

DATE:	11/31/23
DWG. BY:	FB
CHK. BY:	HN
SCALE:	NTS
DWG. #:	GTO005
SHEET:	4

c:\user\francisco\building drops, inc\building drops landing - common\projects\gto aluminum\fb-22-1148-1 (m-d)-md submital - universal aluminum siding system and click profile siding system.dwg\gto005_fb23.dwg 5/15/2024 5:47 PM

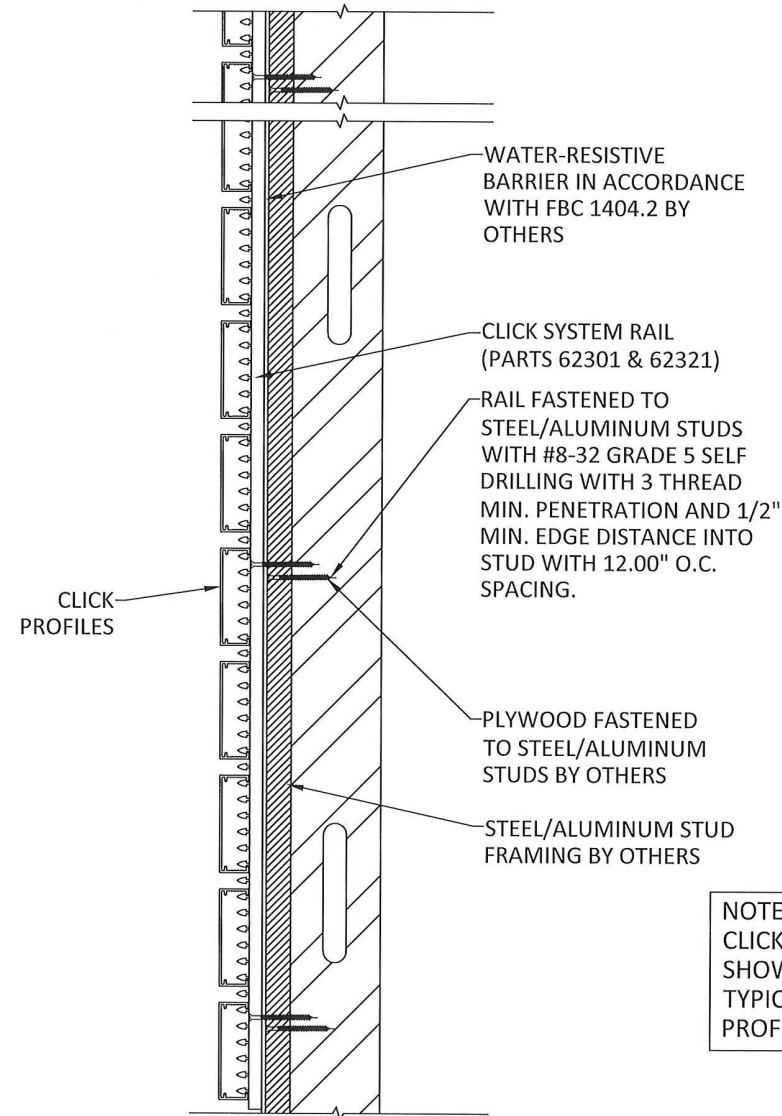

NOTE: TYPICAL
CLICK 60 PROFILES
SHOWN. DETAILS
TYPICAL FOR ALL
PROFILES.

PRODUCT REVISED
as complying with the Florida
Building Code
NOA-No. 26-0317.03
Expiration Date 07/18/2029
By *[Signature]*
Miami-Dade Product Control



GTO ALUMINUM MANUFACTURING
4731 WEST POST ROAD SUITE 130
LAS VEGAS, NV 89118
(725) 204-6482

TITLE: CLICK SYSTEM + UNIVERSAL
SYSTEM - ALUMINUM SIDING
(HVHZ)(IMPACT)


CLICK - VERTICAL SECTIONS

PREPARED BY:
BUILDING DROPS, INC.
1900 NE MIAMI CT UNIT 2-15,
MIAMI, FL 33132
PH: (954) 399-8478
FAX: (954) 744-4738
WEB: www.buildingdrops.com



REMARKS	BY	DATE

THE INSTALLATION DETAILS DESCRIBED HEREIN ARE GENERAL AND MAY NOT REFLECT ACTUAL CONDITIONS FOR A SPECIFIC SITE. IF SITE CONDITIONS CAUSE INSTALLATION TO DEVIATE FROM THE REQUIREMENTS DETAILED HEREIN, A LICENSED ENGINEER OR ARCHITECT SHALL PREPARE SITE SPECIFIC DOCUMENTS FOR USE WITH THIS DOCUMENT.

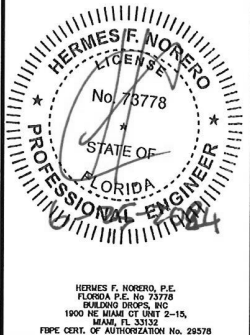

HERMES F. NORERO, P.E.
FLORIDA P.E. No. 73778
BUILDING DROPS, INC.
1900 NE MIAMI CT UNIT 2-15,
MIAMI, FL 33132
FBPE CERT. OF AUTHORIZATION No. 29378

DATE:	11/31/23
DWG. BY:	FB
CHK. BY:	HFN
SCALE:	NTS
DWG. #:	GTO005
SHEET:	5



GTO ALUMINUM MANUFACTURING
4731 WEST POST ROAD SUITE 130
LAS VEGAS, NV 89118
(725) 204-6482

TITLE: CLICK SYSTEM + UNIVERSAL
SYSTEM ALUMINUM SIDING
(HVHZ)(IMPACT)
CLICK - HORIZONTAL SECTIONS

PREPARED BY:
BUILDING DROPS, INC.
1900 NE MIAMI CT UNIT 2-15,
MIAMI, FL 33132
PH: (954) 399-9478
FAX: (954) 744-4738
WEB: www.buildingdrops.com
BD
BUILDING DROPS

REMARKS	BY	DATE


THE INSTALLATION DETAILS DESCRIBED HEREIN ARE GENERIC
AND MAY NOT REFLECT ACTUAL CONDITIONS FOR A SPECIFIC
SITE. IF SITE CONDITIONS CAUSE INSTALLATION TO DEVIATE
FROM THE REQUIREMENTS DETAILED HEREIN, A LICENSED
ENGINEER OR ARCHITECT SHALL PREPARE SITE SPECIFIC
DOCUMENTS FOR USE WITH THIS DOCUMENT.



HERMES F. NORERO, P.E.
FLORIDA P.E. No. 73778
BUILDING DROPS, INC.
1900 NE MIAMI CT UNIT 2-15,
MIAMI, FL 33132
FBPE CERT. OF AUTHORIZATION No. 29378


DATE:	11/31/23
DWG. BY:	FB
CHK. BY:	HFN
SCALE:	NTS
DWG. #:	GTO005
SHEET:	6

OF 14

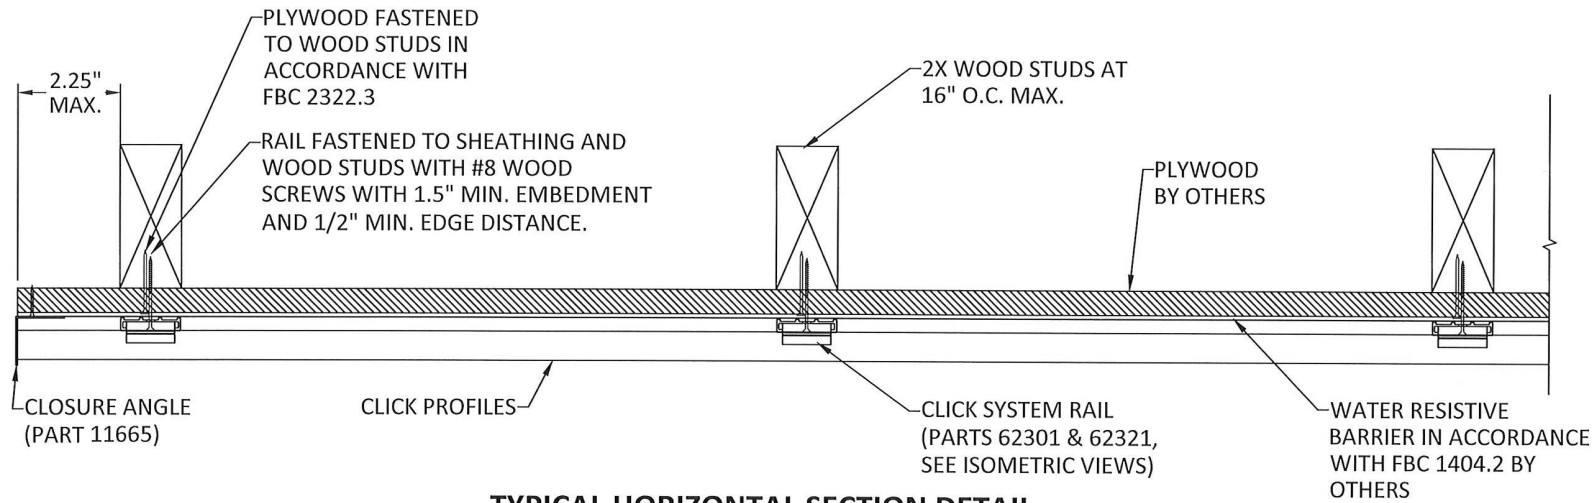


TYPICAL HORIZONTAL SECTION DETAIL
CLICK SYSTEM - 2X WOOD FRAMING INSTALLATION

PRODUCT REVISED
as complying with the Florida
Building Code
NOA-No. **26-0317.03**
Expiration Date **07/18/2029**
By *[Signature]*
Miami-Dade Product Control

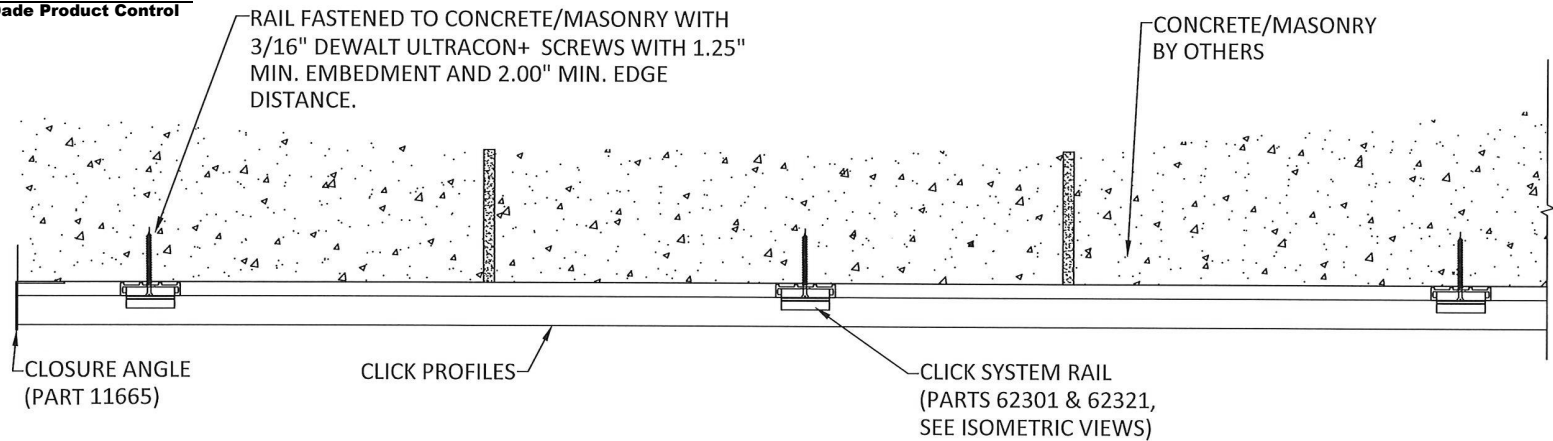

TYPICAL HORIZONTAL SECTION DETAIL
CLICK SYSTEM - CONCRETE/MASONRY INSTALLATION

c:\user\francisco\building drops, the building drops leading - common\projects\gto aluminum\bo-22-148-1 (frs-coj - md submit) - universal aluminum siding system and click profile siding system\dwg\gto005_bo-23.dwg 5/15/2024 5:07 PM

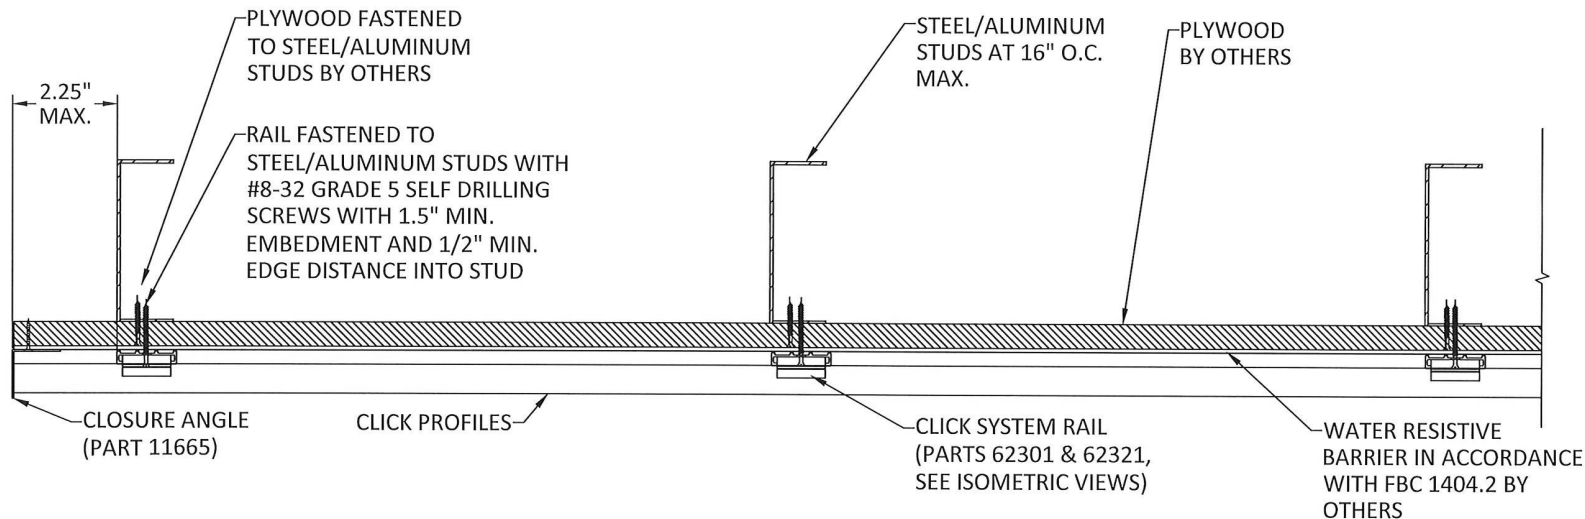

TYPICAL HORIZONTAL SECTION DETAIL
CLICK SYSTEM - STEEL/ALUMINUM STUD FRAMING
INSTALLATION

PRODUCT REVISED
as complying with the Florida
Building Code
NOA-No. **26-0317.03**
Expiration Date **07/18/2029**
By *[Signature]*
Miami-Dade Product Control




GTO ALUMINUM MANUFACTURING
4731 WEST POST ROAD SUITE 130
LAS VEGAS, NV 89118
(725) 204-6482

TITLE: CLICK SYSTEM + UNIVERSAL
SYSTEM ALUMINUM SIDING
(HVHZ)(IMPACT)
CLICK - HORIZONTAL SECTION

PREPARED BY:
BUILDING DROPS, INC.
1900 NE MIAMI CT UNIT 2-15,
MIAMI, FL 33132
PH: (954) 398-9478
FAX: (954) 744-4738
WEB: www.buildingdrops.com
BD
BUILDING DROPS

REMARKS	BY	DATE

THE INSTALLATION DETAILS DESCRIBED HEREIN ARE GENERIC
AND MAY NOT REFLECT ACTUAL CONDITIONS FOR A SPECIFIC
SITE. IF SITE CONDITIONS CAUSE INSTALLATION TO DEVIATE
FROM THE REQUIREMENTS DETAILED HEREIN, A LICENSED
ENGINEER OR ARCHITECT SHALL PREPARE SITE SPECIFIC
DOCUMENTS FOR USE WITH THIS DOCUMENT.

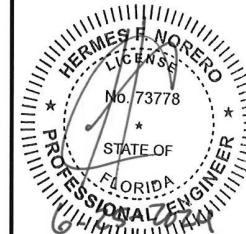

HERMES F. NORERO, P.E.
FLORIDA P.E. No. 73778
BUILDING DROPS, INC.
1900 NE MIAMI CT UNIT 2-15,
MIAMI, FL 33132
FPE CERT. OF AUTHORIZATION No. 29378

DATE:	11/31/23
DWG. BY:	CHK. BY:
FB	HFN
SCALE:	NTS
DWG. #:	GTO005
SHEET:	7




GTO ALUMINUM MANUFACTURING
4731 WEST POST ROAD SUITE 130
LAS VEGAS, NV 89118
(725) 204-6482

TITLE: CLICK SYSTEM + UNIVERSAL
SYSTEM ALUMINUM SIDING
(HVHZ)(IMPACT)
CLICK - INSTALLATION DETAIL
ELEVATIONS AND NOTES
PREPARED BY: BUILDING DROPS, INC.
1900 NE MIAMI CT UNIT 2-15,
MIAMI, FL 33132
PH: (954) 399-8478
FAX: (954) 744-4738
WEB: www.buildingdrops.com
BD
BUILDING DROPS

REMARKS	BY	DATE

THE INSTALLATION DETAILS DESCRIBED HEREIN ARE GENERIC
AND MAY NOT REFLECT ACTUAL CONDITIONS FOR A SPECIFIC
SITE. IF SITE CONDITIONS CAUSE INSTALLATION TO DEVIATE
FROM THE REQUIREMENTS DETAILED HEREIN, A LICENSED
ENGINEER OR ARCHITECT SHALL PREPARE SITE SPECIFIC
DOCUMENTS FOR USE WITH THIS DOCUMENT

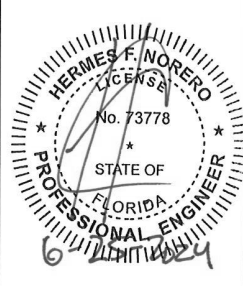


HERMES F. NORERO, P.E.
FLORIDA P.E. No. 73778
BUILDING DROPS, INC.
1900 NE MIAMI CT UNIT 2-15,
MIAMI, FL 33132
FPEP CERT. OF AUTHORIZATION No. 29578

DATE:	11/31/23
DWG. BY:	FB
CHK. BY:	HFN
SCALE:	NTS
DWG. #:	GTO005
SHEET:	8


PRODUCT REVISED
as complying with the Florida
Building Code
NOA-No. 26-0317.03
Expiration Date 07/18/2029
By
Miami-Dade Product Control

NOTE: TYPICAL CLICK 60 PROFILES
SHOWN. DETAILS TYPICAL FOR ALL
PROFILES.

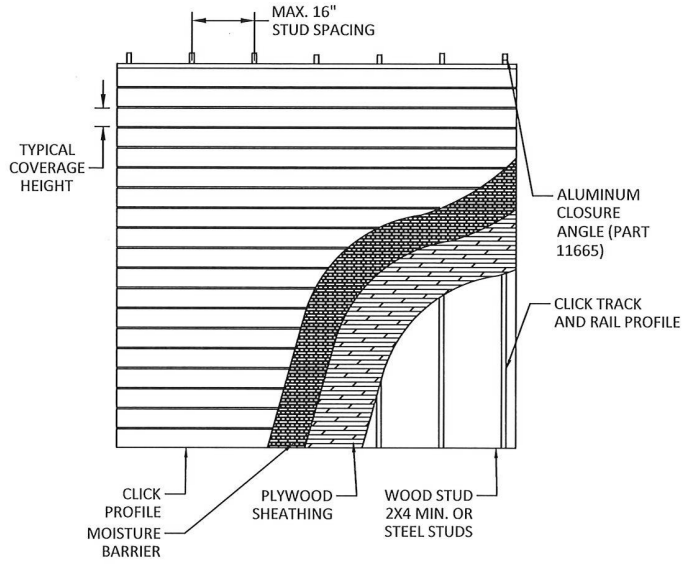

SIDING INSTALLATION ELEVATION
CLICK SYSTEM - PLYWOOD SHEATHING OVER 2X4
MIN. WOOD STUD OR STEEL/ALUMINUM STUDS

NOTE: TYPICAL CLICK 20 PROFILE
SHOWN. DETAILS TYPICAL FOR ALL
PROFILES.

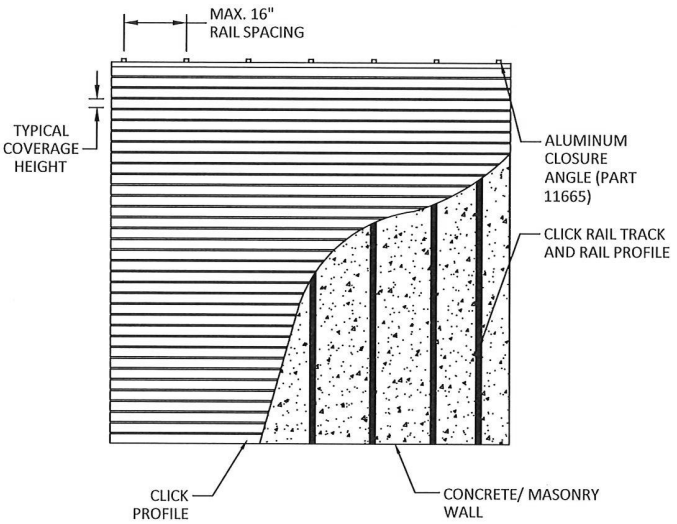


SIDING INSTALLATION ELEVATION
CLICK SYSTEM - MASONRY/CONCRETE WALL
INSTALLATION

INSTALLATION NOTES:

- ONE INSTALLATION FASTENERS IS REQUIRED AT EACH FASTENER LOCATION SHOWN.
- INSTALL INDIVIDUAL INSTALLATION ANCHORS WITHIN A TOLERANCE OF $\pm 1/2$ INCH THE DEPICTED LOCATION & SPACING IN THE ANCHOR LAYOUT DETAILS (I.E., WITHOUT CONSIDERATION OF TOLERANCES). TOLERANCES ARE NOT CUMULATIVE FROM ONE INSTALLATION ANCHOR TO THE NEXT.
- MINIMUM EMBEDMENT AND EDGE DISTANCE EXCLUDE WALL FINISHES, INCLUDING BUT NOT LIMITED TO STUCCO, FOAM, BRICK VENEER, AND SIDING.
- ANCHORS SHALL BE AS LISTED AND SPACED AS SHOWN ON DETAILS. EMBEDMENT TO BASE MATERIAL SHALL BE BEYOND WALL DRESSING.
- INSTALLATION FASTENERS AND ASSOCIATED HARDWARE MUST BE MADE OF CORROSION RESISTANT MATERIAL OR HAVE A CORROSION RESISTANT COATING.
- INSTALLATION FASTENERS SHALL BE INSTALLED IN ACCORDANCE WITH ANCHOR MANUFACTURER'S INSTALLATION INSTRUCTIONS, AND FASTENERS SHALL NOT BE USED IN SUBSTRATES WITH STRENGTHS LESS THAN THE MINIMUM STRENGTH SPECIFIED BY THE ANCHOR MANUFACTURER.
- INSTALLATION FASTENERS CAPACITIES FOR PRODUCTS HEREIN ARE BASED ON SUBSTRATE MATERIALS WITH THE FOLLOWING PROPERTIES:
 - PLYWOOD SHEATHING - MINIMUM SPECIFIC GRAVITY OF 0.50.
 - 2X WOOD FRAMING - MINIMUM SPECIFIC GRAVITY OF 0.55.
 - CONCRETE - $f_c = 3000$ PSI
 - MASONRY - CMU PER ASTM C90 MIN. 2000 PSI
 - STEEL - 18 GAUGE, MIN. $F_y = 33$ KSI
 - ALUMINUM - $1/8$ " MIN. 6063-T5

UNIVERSAL SYSTEM


ALUMINUM SIDING

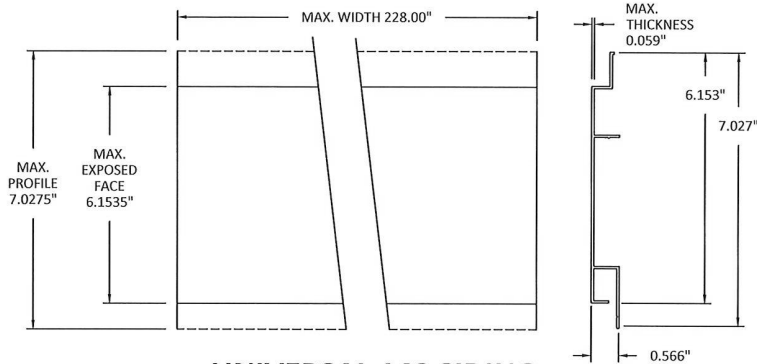

UNIVERSAL 140 SIDING

PART 32788


DESIGN PRESSURE
+/- 70.0PSF

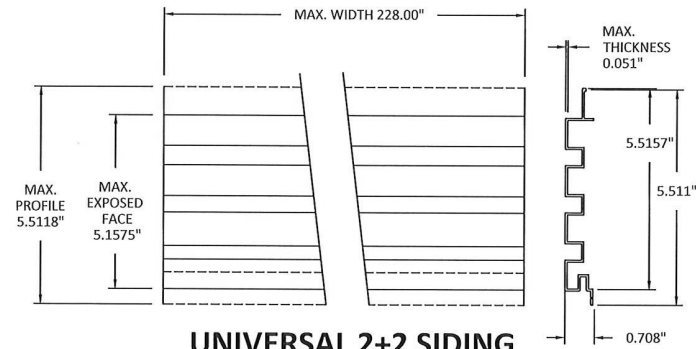

UNIVERSAL 2+2 SIDING

PART 32942


DESIGN PRESSURE
+/- 70.0 PSF

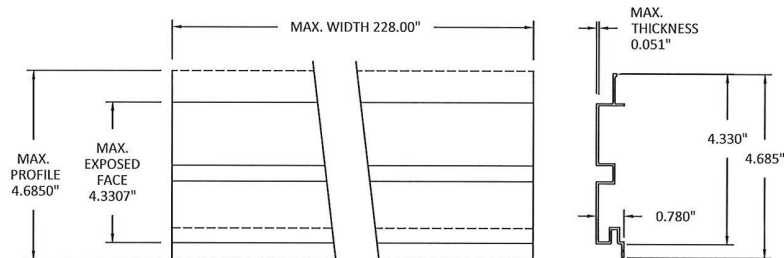

UNIVERSAL 4+4 SIDING

PART 32688

DESIGN PRESSURE
+/-70.0 PSF

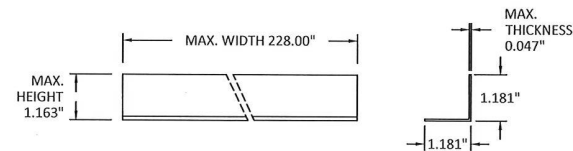

**CLOSURE ANGLE
PROFILE DETAILS**

PRODUCT REVISED
as complying with the Florida
Building Code
NOA-No. 26-0317.03
Expiration Date 07/18/2029

By 
Miami-Dade Product Control




GTO ALUMINUM MANUFACTURING
4731 WEST POST ROAD SUITE 130
LAS VEGAS, NV 89118
(725) 204-6482

TITLE: CLICK SYSTEM + UNIVERSAL
SYSTEM ALUMINUM SIDING
(HVHZ)(IMPACT)
UNIVERSAL - SIDING PROFILE
AND ISOMETRIC VIEWS
PREPARED BY:
BUILDING DROPS, INC.
1900 NE MIAMI CT UNIT 2-15,
MIAMI, FL 33132
PH: (954) 399-8478
FAX: (954) 744-4738
WEB: www.buildingdrops.com
BD
BUILDING DROPS

REMARKS	BY	DATE


THE INSTALLATION DETAILS DESCRIBED HEREIN ARE GENERAL AND MAY NOT REFLECT ACTUAL CONDITIONS FOR A SPECIFIC SITE. IF SITE CONDITIONS CAUSE INSTALLATION TO DEVIATE FROM THE REQUIREMENTS DETAILED HEREIN, A LICENSED ENGINEER OR ARCHITECT SHALL PREPARE SITE SPECIFIC DOCUMENTS FOR USE WITH THIS DOCUMENT.

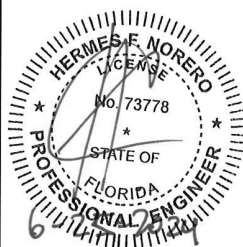

HERMES F. NORERO, P.E.
FLORIDA P.E. No. 73778
BUILDING DROPS, INC.
1900 NE MIAMI CT UNIT 2-15,
MIAMI, FL 33132
FPE CERT. OF AUTHORIZATION No. 29378

DATE:	11/31/23
DWG. BY:	FB
CHK. BY:	HFN
SCALE:	NTS
DWG. #:	GTO005
SHEET:	9

c:\users\francisco\one\building drops, inc\building drops siding - common\projects\gto aluminum\fb-22-146-1 (frd-01) md submital - universal aluminum siding system and click profile siding system\dwg\gto005_r023.dwg 5/15/2024 5:47 PM

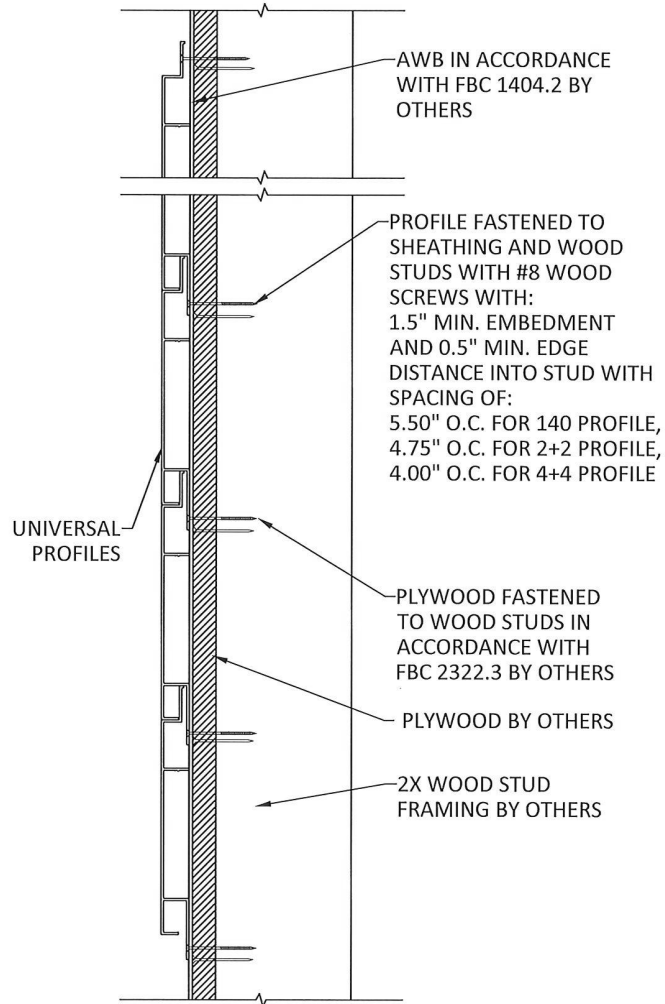


TYPICAL VERTICAL SECTION DETAIL
UNIVERSAL SYSTEM - 2 x WOOD FRAMING
INSTALLATION

NOTE: TYPICAL
UNIVERSAL 140
PROFILES SHOWN.
DETAILS TYPICAL
FOR ALL PROFILES.

PRODUCT REVISED
as complying with the Florida
Building Code
NOA-No. **26-0317.03**

Expiration Date **07/18/2029**

By 
Miami-Dade Product Control

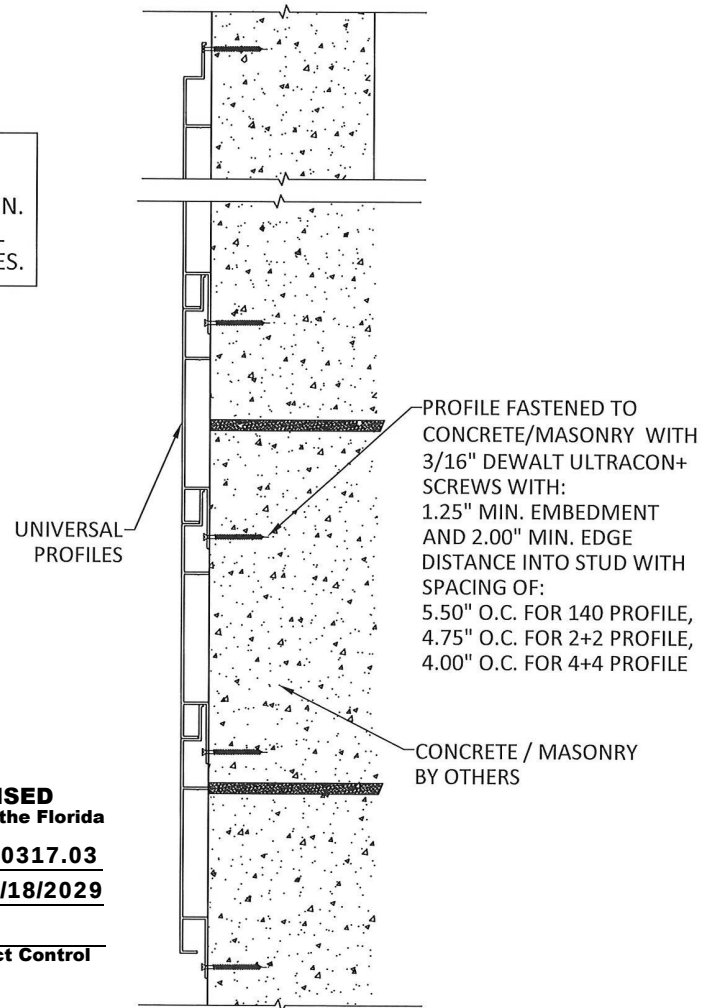

TYPICAL VERTICAL SECTION DETAIL
UNIVERSAL SYSTEM - CONCRETE/MASONRY
INSTALLATION



GTO ALUMINUM MANUFACTURING
4731 WEST POST ROAD SUITE 130
LAS VEGAS, NV 89118
(725) 204-6482

TITLE: CLICK SYSTEM + UNIVERSAL
SYSTEM ALUMINUM SIDING
(HVHZ)(IMPACT)


UNIVERSAL - SECTIONS

PREPARED BY:
BUILDING DROPS, INC.
1900 NE MIAMI CT UNIT 2-15,
MIAMI, FL 33132
PH: (954) 399-9478
FAX: (954) 744-4738
WEB: www.buildingdrops.com



REMARKS	BY	DATE


THE INSTALLATION DETAILS DESCRIBED HEREIN ARE GENERIC
AND MAY NOT REFLECT ACTUAL CONDITIONS FOR A SPECIFIC
SITE. IF SITE CONDITIONS CAUSE INSTALLATION TO DEVIATE
FROM THE REQUIREMENTS DETAILED HEREIN, A LICENSED
ENGINEER OR ARCHITECT SHALL PREPARE SITE SPECIFIC
DOCUMENTS FOR USE WITH THIS DOCUMENT.

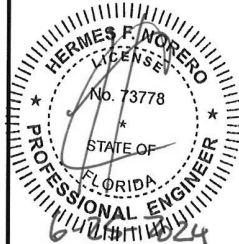

HERMES F. NORERO, P.E.
FLORIDA P.E. No. 73778
BUILDING DROPS, INC.
1900 NE MIAMI CT UNIT 2-15,
MIAMI, FL 33132
FBPE CERT. OF AUTHORIZATION No. 29378

DATE:	11/31/23
DWG. BY:	FB
CHK. BY:	HFN
SCALE:	NTS
DWG. #:	GTO005
SHEET:	10

c:\users\francisco\pictures\building drops, inc\building drops siding - common\projects\gto aluminum\bc-22-1481 (mf-0) - md submital - universal aluminum siding system and click profile siding system.dwg; gto005 - Rev23.dwg 5/15/2024 5:47 PM

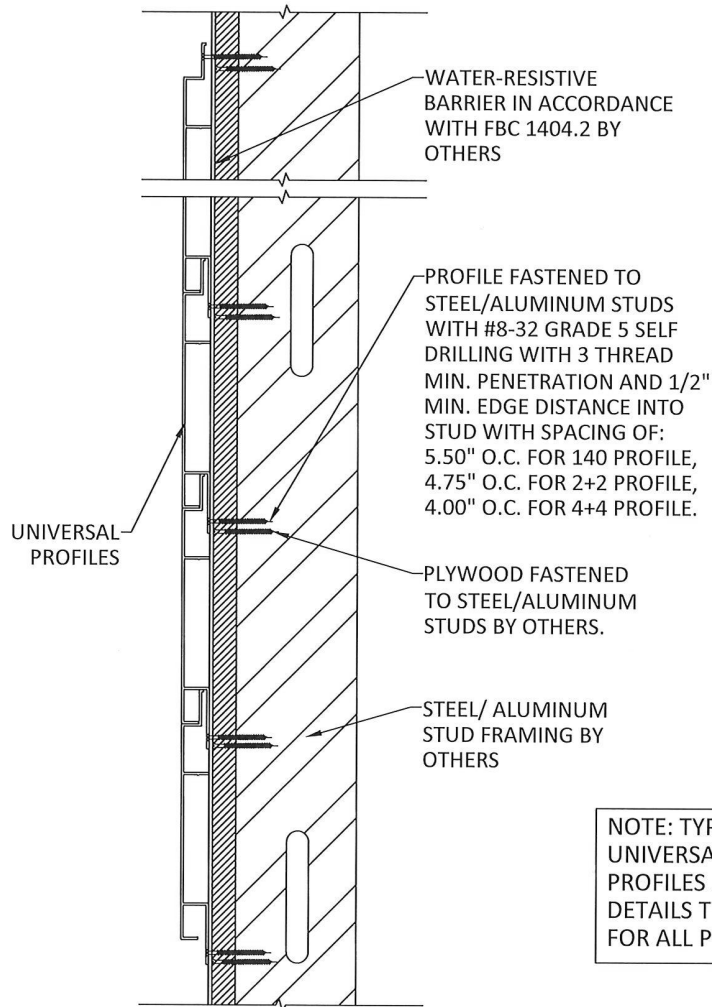

NOTE: TYPICAL
UNIVERSAL 140
PROFILES SHOWN.
DETAILS TYPICAL
FOR ALL PROFILES.

PRODUCT REVISED
as complying with the Florida
Building Code
NOA-No. **26-0317.03**

Expiration Date **07/18/2029**

By 
Miami-Dade Product Control

TYPICAL VERTICAL SECTION DETAIL
UNIVERSAL SYSTEM - STEEL/ALUMINUM STUD
FRAMING INSTALLATION



GTO ALUMINUM MANUFACTURING
4731 WEST POST ROAD SUITE 130
LAS VEGAS, NV 89118
(725) 204-6482

TITLE: CLICK SYSTEM + UNIVERSAL
SYSTEM ALUMINUM SIDING
(HVHZ)(IMPACT)

UNIVERSAL - VERTICAL SECTIONS


PREPARED BY:
BUILDING DROPS, INC.

1900 NE MIAMI CT UNIT 2-15,
MIAMI, FL 33132
PH: (954) 399-6478
FAX: (954) 744-4738
WEB: www.buildingdrops.com



REMARKS	BY	DATE

THE INSTALLATION DETAILS DESCRIBED HEREIN ARE GENERAL
AND MAY NOT REFLECT ACTUAL CONDITIONS FOR A SPECIFIC
SITE. IF SITE CONDITIONS CAUSE INSTALLATION TO DEVIATE
FROM THE REQUIREMENTS DETAILED HEREIN, A LICENSED
ENGINEER OR ARCHITECT SHALL PREPARE SITE SPECIFIC
DOCUMENTS FOR USE WITH THIS DOCUMENT.

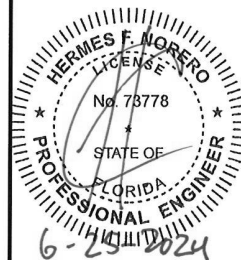

HERMES F. NORERO, P.E.
FLORIDA P.E. No. 73778
BUILDING DROPS, INC.
1900 NE MIAMI CT UNIT 2-15,
MIAMI, FL 33132
FBPE CERT. OF AUTHORIZATION No. 29378

DATE: **11/31/23**

DWG. BY: **FB** CHK. BY: **HFN**

SCALE: **NTS**


DWG. #: **GTO005**

SHEET:


11

OF 14

c:\users\francesca\desktop\building drops, inc\building drops siding - common\projects\gto aluminum\fb-22-148.1 (fb-22-148.1 - universal aluminum siding system and click profile siding system)\dwg\gto005_fb23.dwg 5/13/2024 5:47 PM

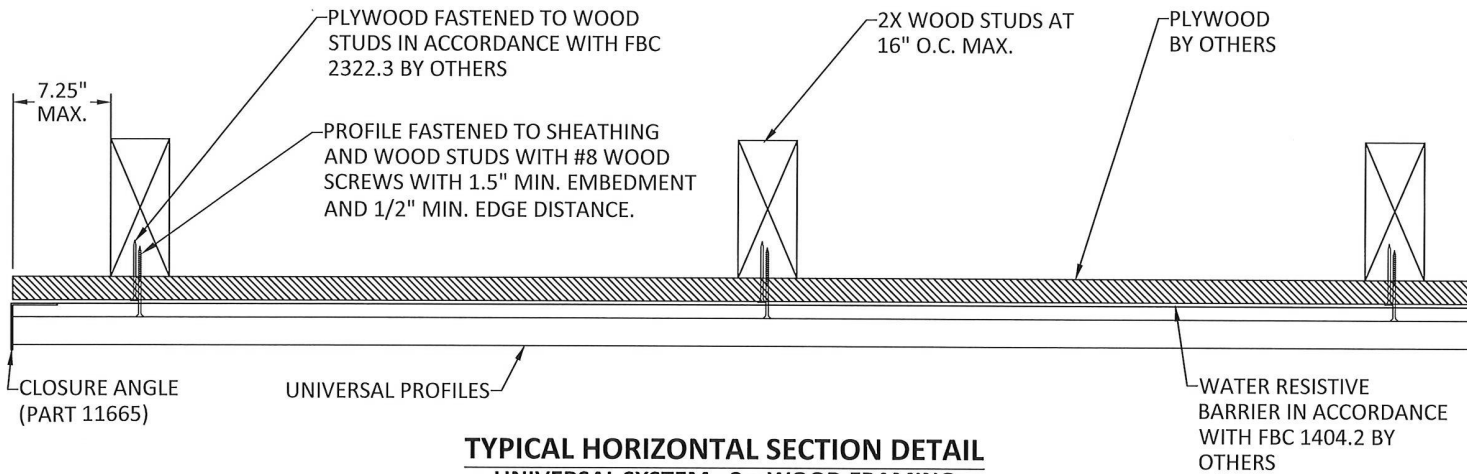

TYPICAL HORIZONTAL SECTION DETAIL
UNIVERSAL SYSTEM - 2 x WOOD FRAMING
INSTALLATION

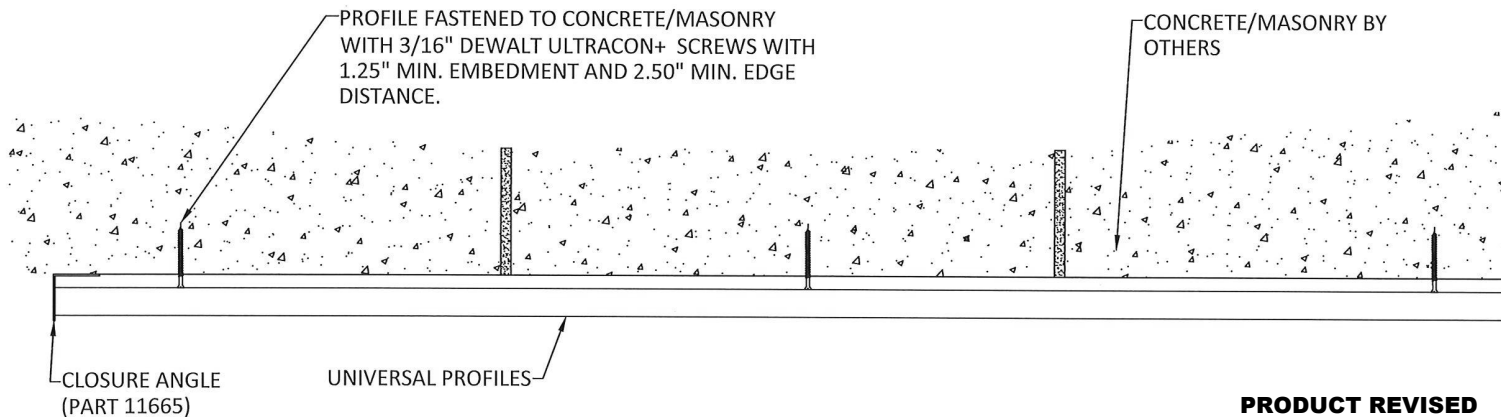

TYPICAL HORIZONTAL SECTION DETAIL
UNIVERSAL SYSTEM - CONCRETE/MASONRY INSTALLATION

PRODUCT REVISED
as complying with the Florida
Building Code
NOA-No. 26-0317.03

Expiration Date 07/18/2029

By *[Signature]*
Miami-Dade Product Control



GTO ALUMINUM MANUFACTURING
4731 WEST POST ROAD SUITE 130
LAS VEGAS, NV 89118
(725) 204-6482

TITLE: CLICK SYSTEM + UNIVERSAL
SYSTEM ALUMINUM SIDING
(HVHZ)(IMPACT)

UNIVERSAL - HORIZONTAL SECTION


PREPARED BY:
BUILDING DROPS, INC.

1900 NE MIAMI CT UNIT 2-15,
MIAMI, FL 33132
PH: (954) 399-9478
FAX: (954) 744-4738
WEB: www.buildingdrops.com



REMARKS	BY	DATE

THE INSTALLATION DETAILS DESCRIBED HEREIN ARE GENERIC
AND MAY NOT REFLECT ACTUAL CONDITIONS FOR A SPECIFIC
SITE. IF SITE CONDITIONS CAUSE INSTALLATION TO DEVIATE
FROM THE REQUIREMENTS DETAILED HEREIN, A LICENSED
ENGINEER OR ARCHITECT SHALL PREPARE SITE SPECIFIC
DOCUMENTS FOR USE WITH THIS DOCUMENT.

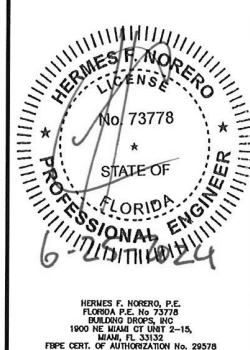

DATE:	11/31/23
DWG. BY:	FB
CHK. BY:	HFN
SCALE:	NTS
DWG. #:	GTO005
SHEET:	12



GTO ALUMINUM MANUFACTURING
4731 WEST POST ROAD SUITE 130
LAS VEGAS, NV 89118
(725) 204-6482

TITLE: CLICK SYSTEM + UNIVERSAL
SYSTEM ALUMINUM SIDING
(HVHZ)/(IMPACT)

UNIVERSAL - HORIZONTAL SECTIONS


PREPARED BY: BUILDING DROPS, INC.

1900 NE MIAMI CT UNIT 2-15,
MIAMI, FL 33132
PH: (954) 398-8478
FAX: (954) 744-4738
WEB: www.buildingdrops.com



REMARKS	BY	DATE

THE INSTALLATION DETAILS DESCRIBED HEREIN ARE GENERIC
AND MAY NOT REFLECT ACTUAL CONDITIONS FOR A SPECIFIC
SITE. IF SITE CONDITIONS CAUSE INSTALLATION TO DEVIATE
FROM THE REQUIREMENTS DETAILED HEREIN, A LICENSED
ENGINEER OR ARCHITECT SHALL PREPARE SITE SPECIFIC
DOCUMENTS FOR USE WITH THIS DOCUMENT.

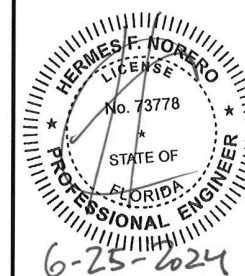

HERMES F. NORERO, P.E.
FLORIDA P.E. No. 73778
BUILDING DROPS, INC.
1900 NE MIAMI CT UNIT 2-15,
MIAMI, FL 33132
FPEP CERT. OF AUTHORIZATION No. 29578

DATE: 11/31/23

DWG. BY: FB CHK. BY: HFN


SCALE: NTS

DWG. #: GTO005

SHEET:

13

OF 14

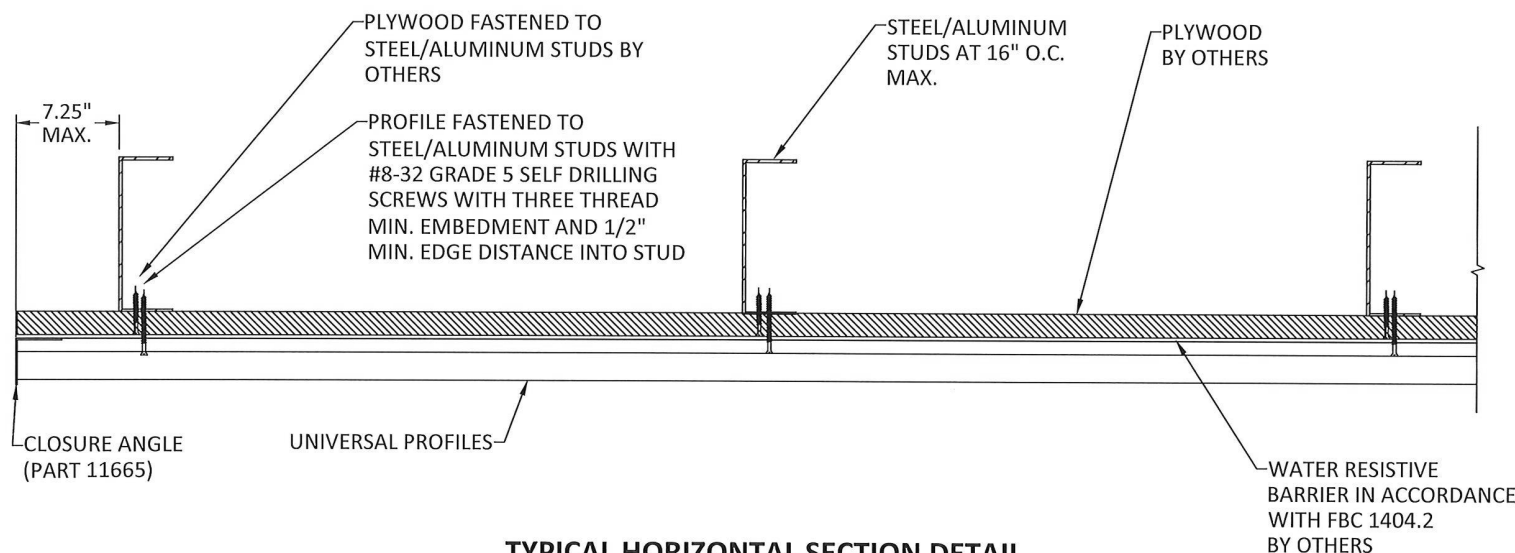


TYPICAL HORIZONTAL SECTION DETAIL
UNIVERSAL SYSTEM - STEEL/ALUMINUM STUD
FRAMING INSTALLATION

PRODUCT REVISED
as complying with the Florida
Building Code

NOA-No. 26-0317.03

Expiration Date 07/18/2029

By 
Miami-Dade Product Control

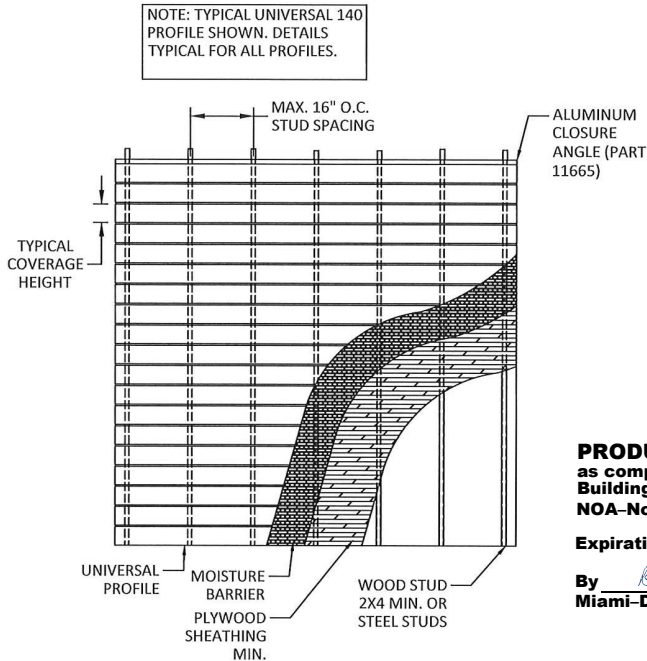


SIDING INSTALLATION ELEVATION

UNIVERSAL SYSTEM - PLYWOOD SHEATHING OVER 2X4 MIN. WOOD STUD OR STEEL/ALUMINUM STUDS

INSTALLATION NOTES:

- ONE INSTALLATION FASTENERS IS REQUIRED AT EACH FASTENER LOCATION SHOWN.
- INSTALL INDIVIDUAL INSTALLATION ANCHORS WITHIN A TOLERANCE OF $\pm 1/2$ INCH THE DEPICTED LOCATION & SPACING IN THE ANCHOR LAYOUT DETAILS (I.E., WITHOUT CONSIDERATION OF TOLERANCES). TOLERANCES ARE NOT CUMULATIVE FROM ONE INSTALLATION ANCHOR TO THE NEXT.
- MINIMUM EMBEDMENT AND EDGE DISTANCE EXCLUDE WALL FINISHES, INCLUDING BUT NOT LIMITED TO STUCCO, FOAM, BRICK VENEER, AND SIDING.
- ANCHORS SHALL BE AS LISTED AND SPACED AS SHOWN ON DETAILS. EMBEDMENT TO BASE MATERIAL SHALL BE BEYOND WALL DRESSING.
- INSTALLATION FASTENERS AND ASSOCIATED HARDWARE MUST BE MADE OF CORROSION RESISTANT MATERIAL OR HAVE A CORROSION RESISTANT COATING.
- INSTALLATION FASTENERS SHALL BE INSTALLED IN ACCORDANCE WITH ANCHOR MANUFACTURER'S INSTALLATION INSTRUCTIONS, AND FASTENERS SHALL NOT BE USED IN SUBSTRATES WITH STRENGTHS LESS THAN THE MINIMUM STRENGTH SPECIFIED BY THE ANCHOR MANUFACTURER.
- INSTALLATION FASTENERS CAPACITIES FOR PRODUCTS HEREIN ARE BASED ON SUBSTRATE MATERIALS WITH THE FOLLOWING PROPERTIES:
 - PLYWOOD SHEATHING - MINIMUM SPECIFIC GRAVITY OF 0.50.
 - 2X WOOD FRAMING - MINIMUM SPECIFIC GRAVITY OF 0.55.
 - CONCRETE - $f_c = 3000$ PSI
 - MASONRY - CMU PER ASTM C90 MIN. 2000 PSI
 - STEEL - 18 GAUGE, MIN. $F_y = 33$ KSI
 - ALUMINUM - $1/8"$ MIN. 6063-T5

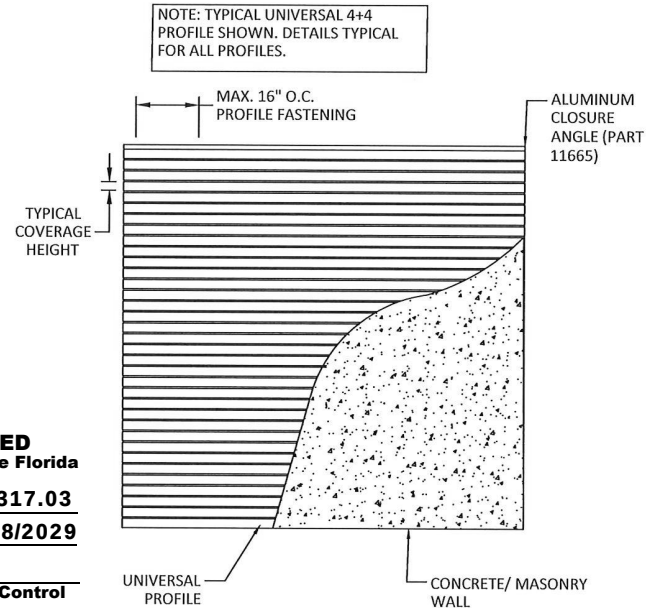

SIDING INSTALLATION ELEVATION

UNIVERSAL SYSTEM - MASONRY/CONCRETE WALL INSTALLATION




GTO ALUMINUM MANUFACTURING
4731 WEST POST ROAD SUITE 130
LAS VEGAS, NV 89118
(725) 204-6482

TITLE: CLICK SYSTEM + UNIVERSAL SYSTEM ALUMINUM SIDING (HVHZ)(IMPACT)
UNIVERSAL - INSTALLATION DETAIL ELEVATIONS AND NOTES
PREPARED BY: BUILDING DROPS, INC.
1900 NE MIAMI CT UNIT 2-15,
MIAMI, FL 33132
PH: (954) 399-6478
FAX: (954) 744-4738
WEB: www.buildingdrops.com
BD BUILDING DROPS

REMARKS	BY	DATE

THE INSTALLATION DETAILS DESCRIBED HEREIN ARE GENERIC AND MAY NOT REFLECT ACTUAL CONDITIONS FOR A SPECIFIC SITE. IF SITE CONDITIONS CAUSE INSTALLATION TO DEVIATE FROM THE REQUIREMENTS DETAILED HEREIN, A LICENSED ENGINEER OR ARCHITECT SHALL PREPARE SITE SPECIFIC DOCUMENTS FOR USE WITH THIS DOCUMENT.

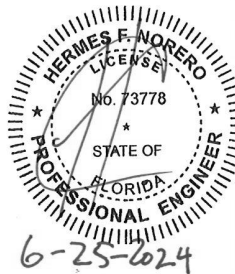

HERMES F. NORERO, P.E.
FLORIDA P.E. No. 73778
BUILDING DROPS, INC.
1900 NE MIAMI CT UNIT 2-15,
MIAMI, FL 33132
FBPE CERT. OF AUTHORIZATION No. 29378

DATE:	11/31/23
DWG. BY:	FB
CHK. BY:	HFN
SCALE:	NTS
DWG. #:	GTO005
SHEET:	14