

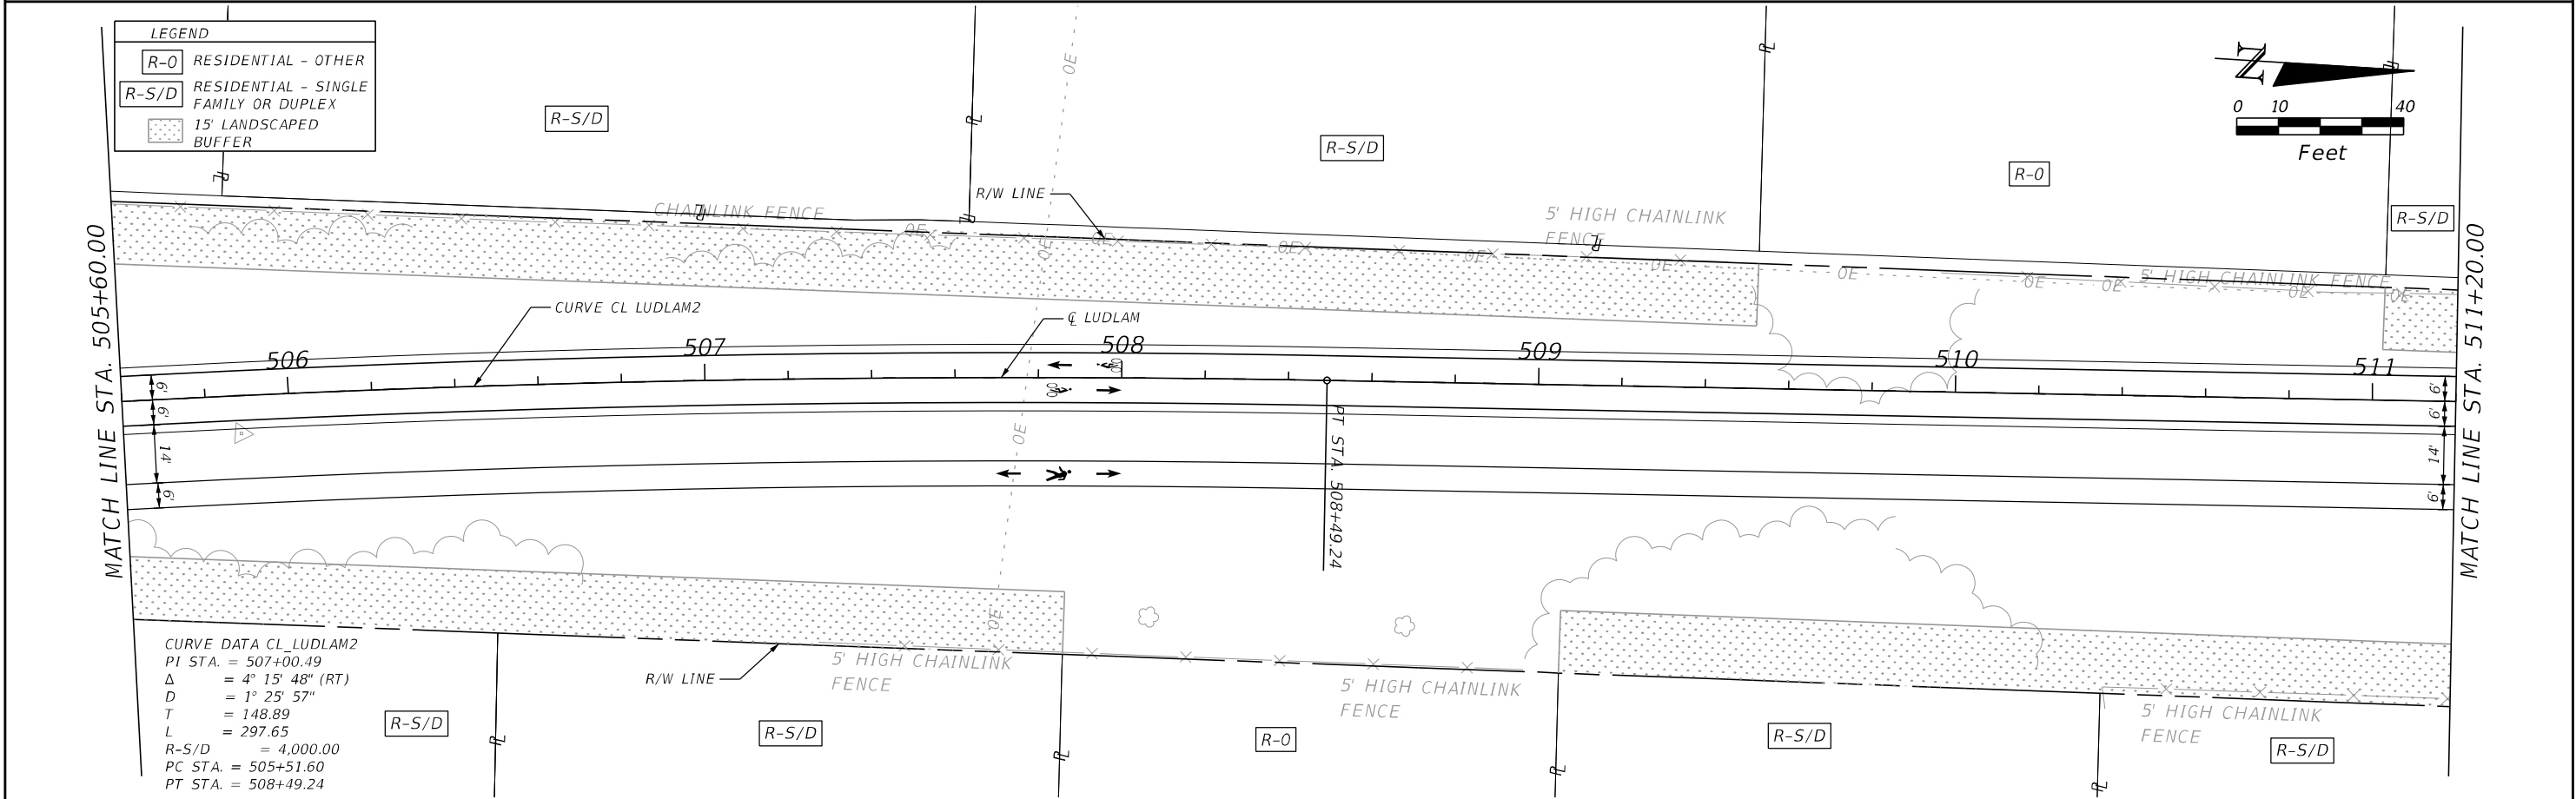
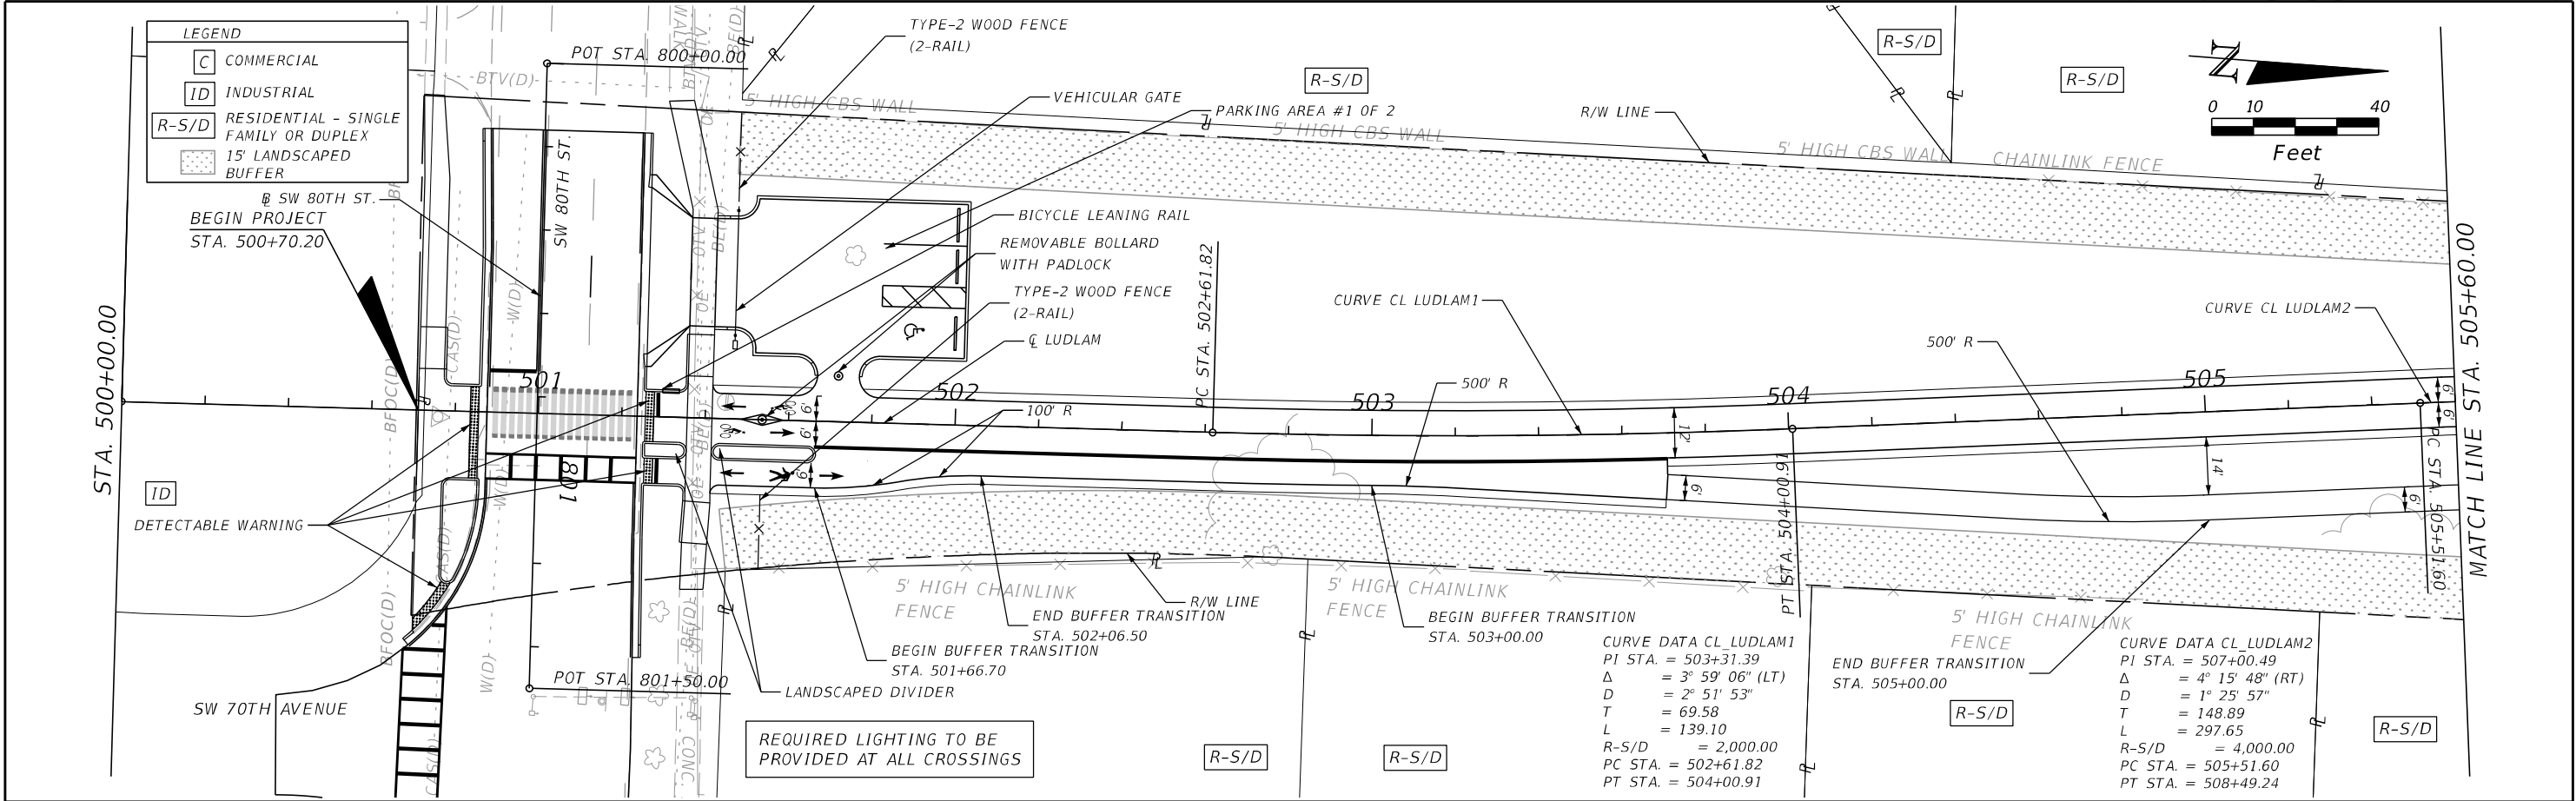



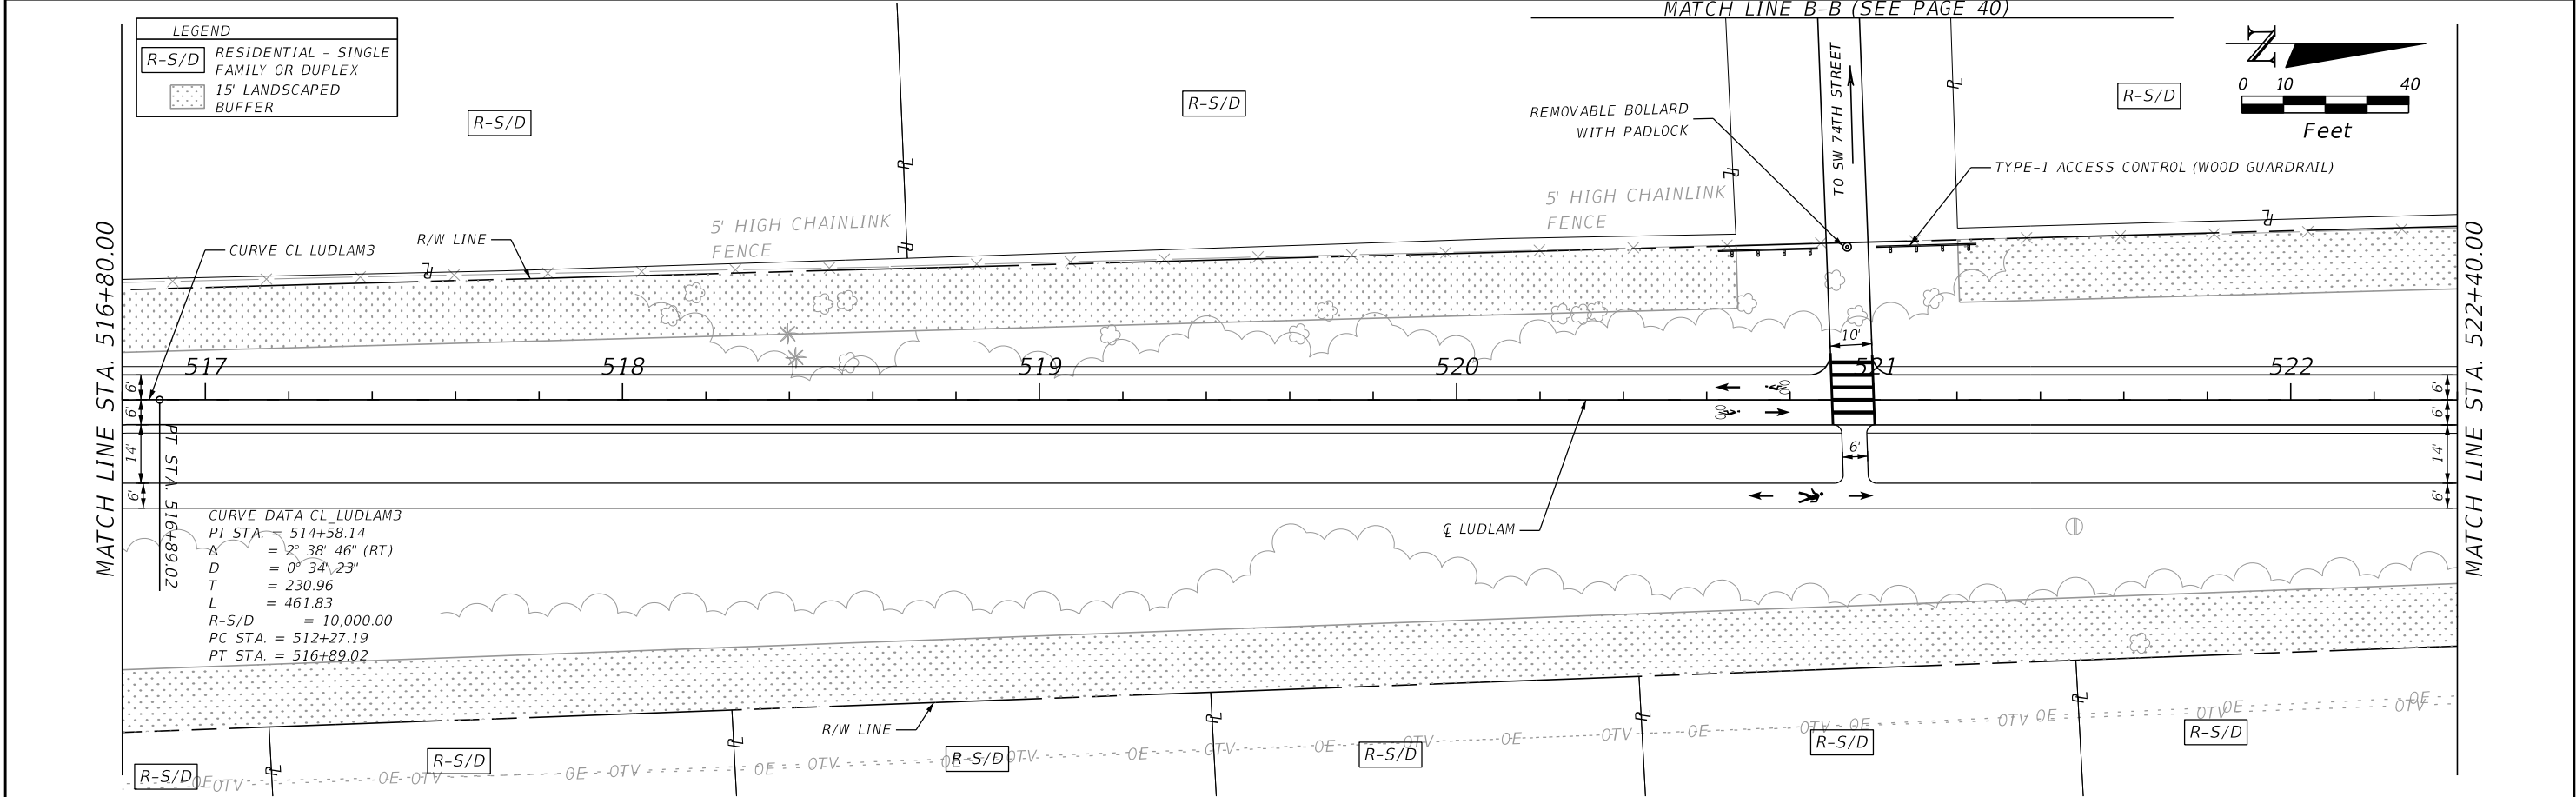


REVISIONS		 7650 CORPORATE CENTER DR., SUITE 400 MIAMI, FL 33126-1220		LUDLAM TRAIL CORRIDOR PD&E STUDY			TRAIL PLANS	SHEET NO.
DATE	DESCRIPTION			Miami-Dade County Parks, Recreation, and Open Spaces (MDPROS)	Hickman Building 275 NW 2nd Street Miami, FL 33128 305-755-7800	P&R CONTRACT NO. RFO 786B		13
	DRAFT					P&R PROJECT NO. 43502-15-001-14470619		

DRAFT


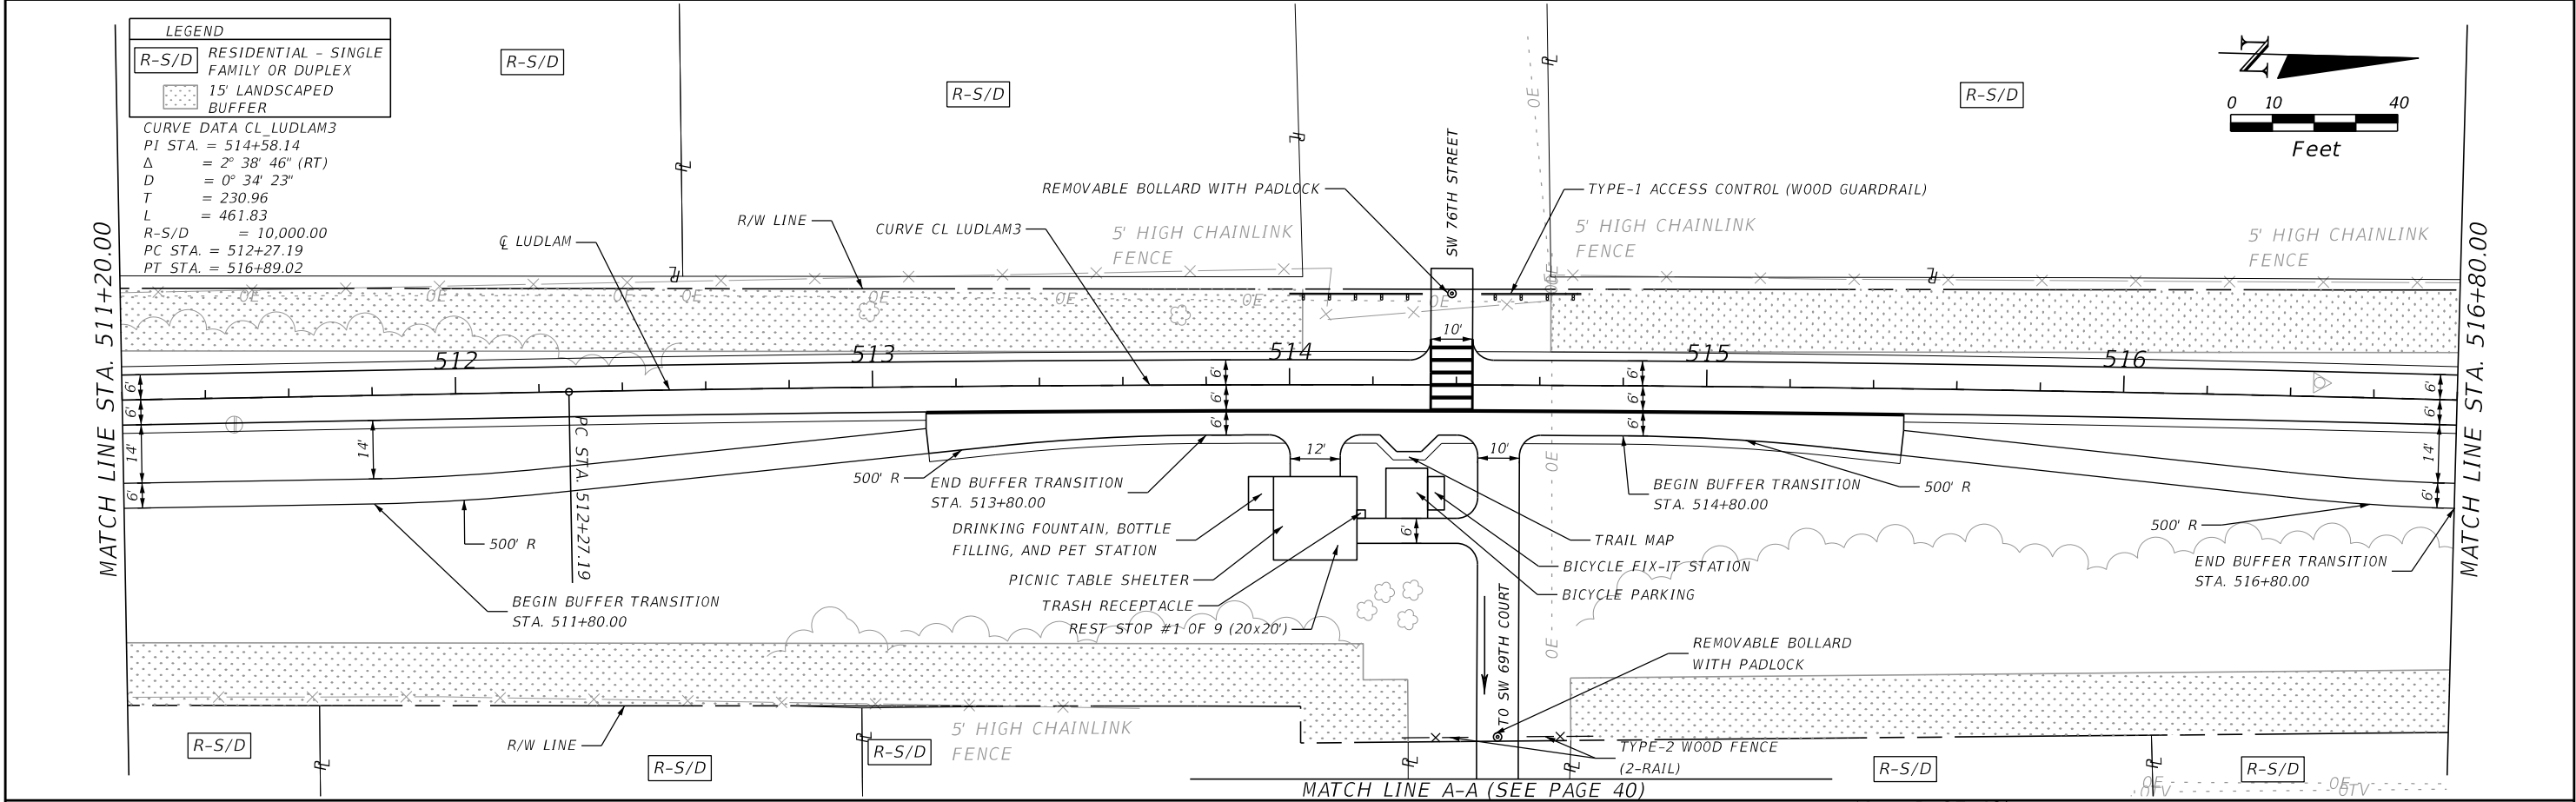


REVISIONS		 7650 CORPORATE CENTER DR., SUITE 400 MIAMI, FL 33126-1220		LUDLAM TRAIL CORRIDOR PD&E STUDY			TRAIL PLANS	SHEET NO.
DATE	DESCRIPTION			Miami-Dade County Parks, Recreation, and Open Spaces (MDPROS)	Hickman Building 275 NW 2nd Street Miami, FL 33128 305-755-7800	P&R CONTRACT NO. RFQ 786B P&R PROJECT NO. 43502-15-001-14470619		14
	DRAFT							

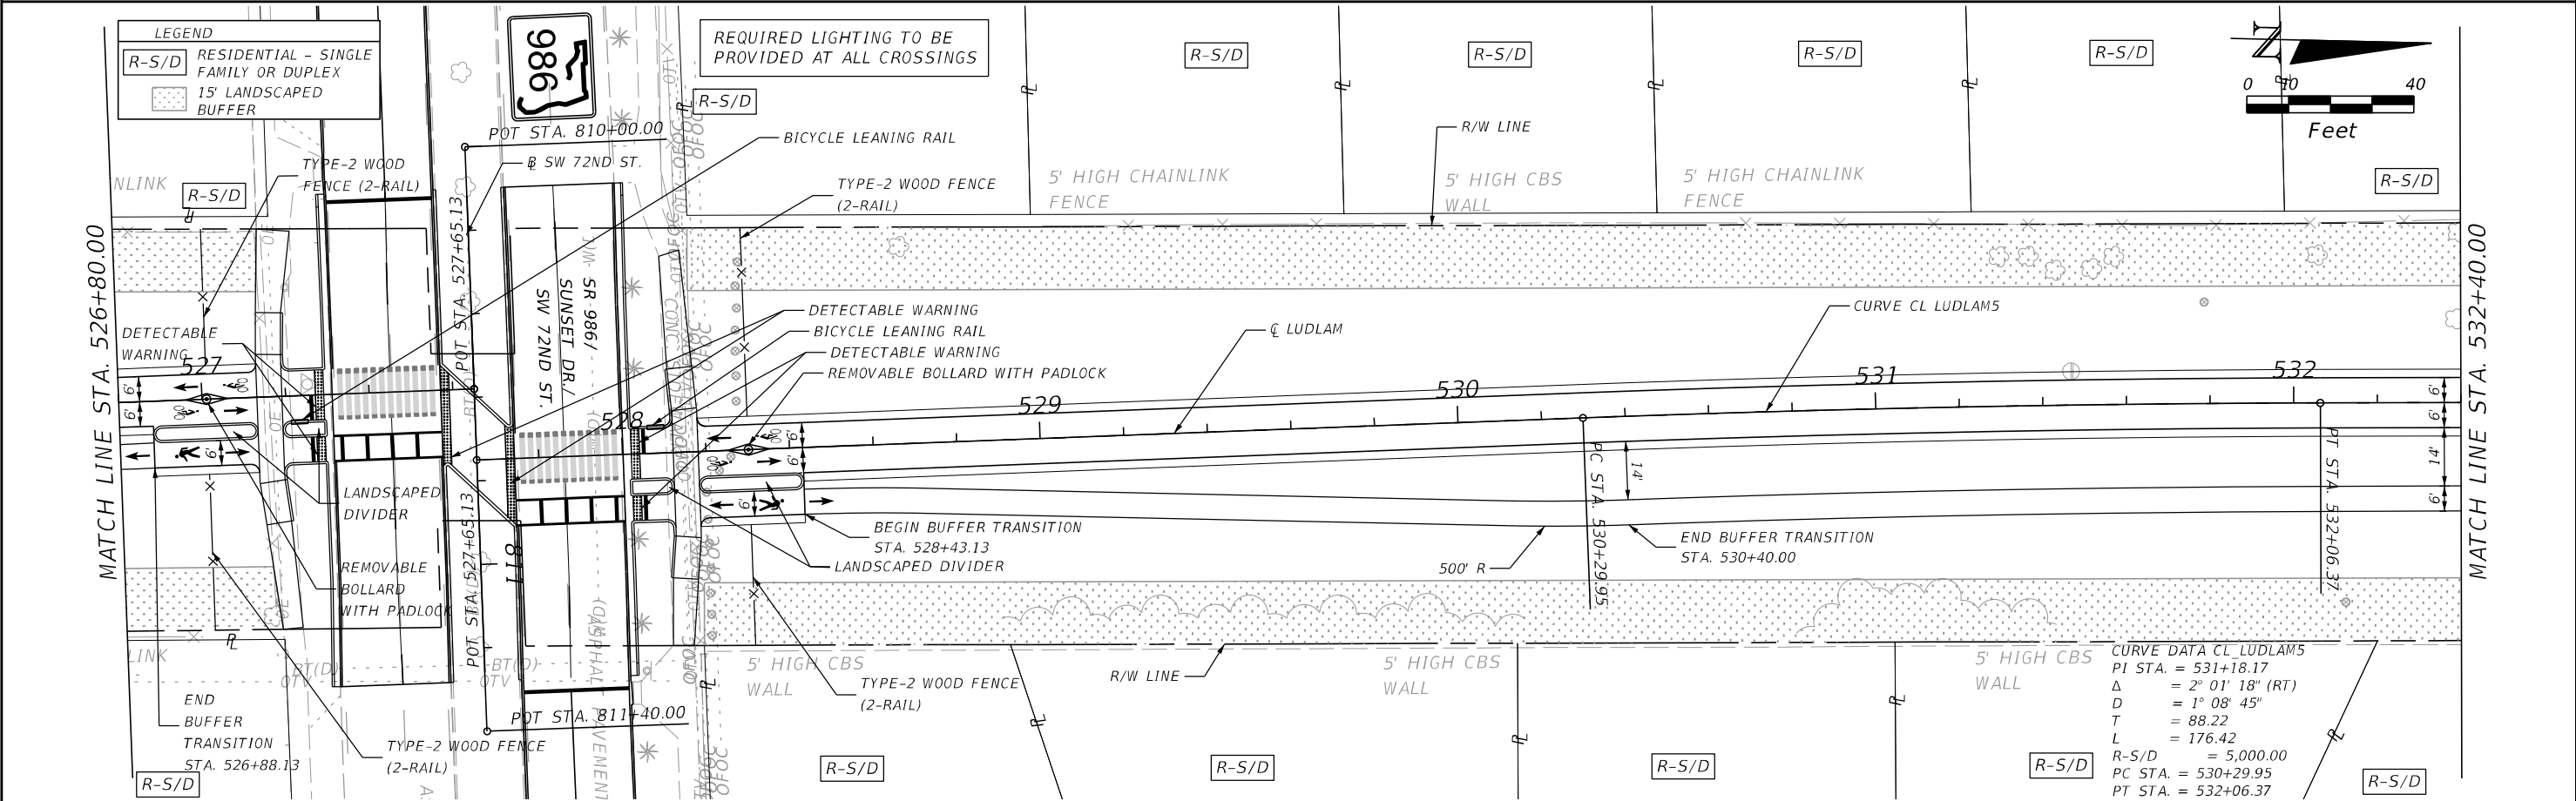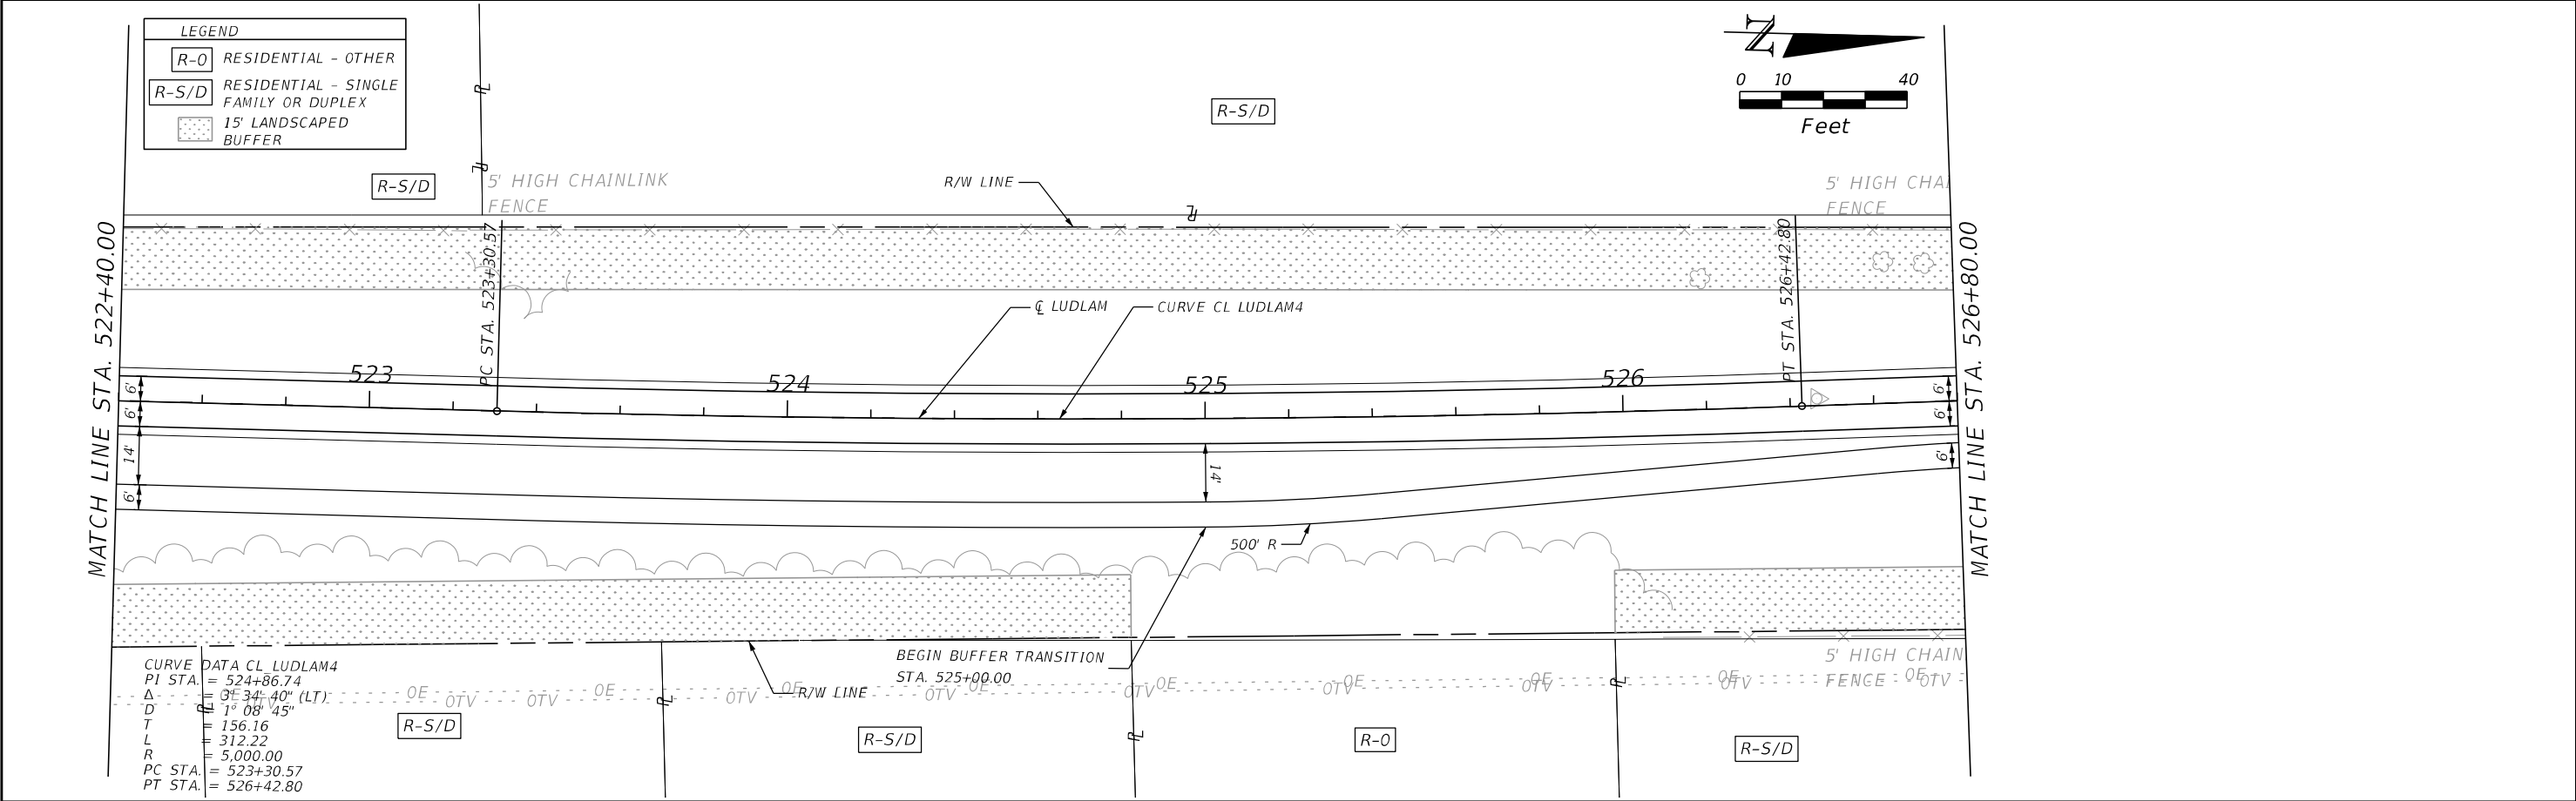



REVISIONS		 7650 CORPORATE CENTER DR., SUITE 400 MIAMI, FL 33126-1220		LUDLAM TRAIL CORRIDOR PD&E STUDY			TRAIL PLANS	SHEET NO.
DATE	DESCRIPTION			Miami-Dade County Parks, Recreation, and Open Spaces (MDPROS)	Hickman Building 275 NW 2nd Street Miami, FL 33128 305-755-7800	P&R CONTRACT NO. RFO 786B		15
	DRAFT					P&R PROJECT NO. 43502-15-001-14470619		

DRAFT

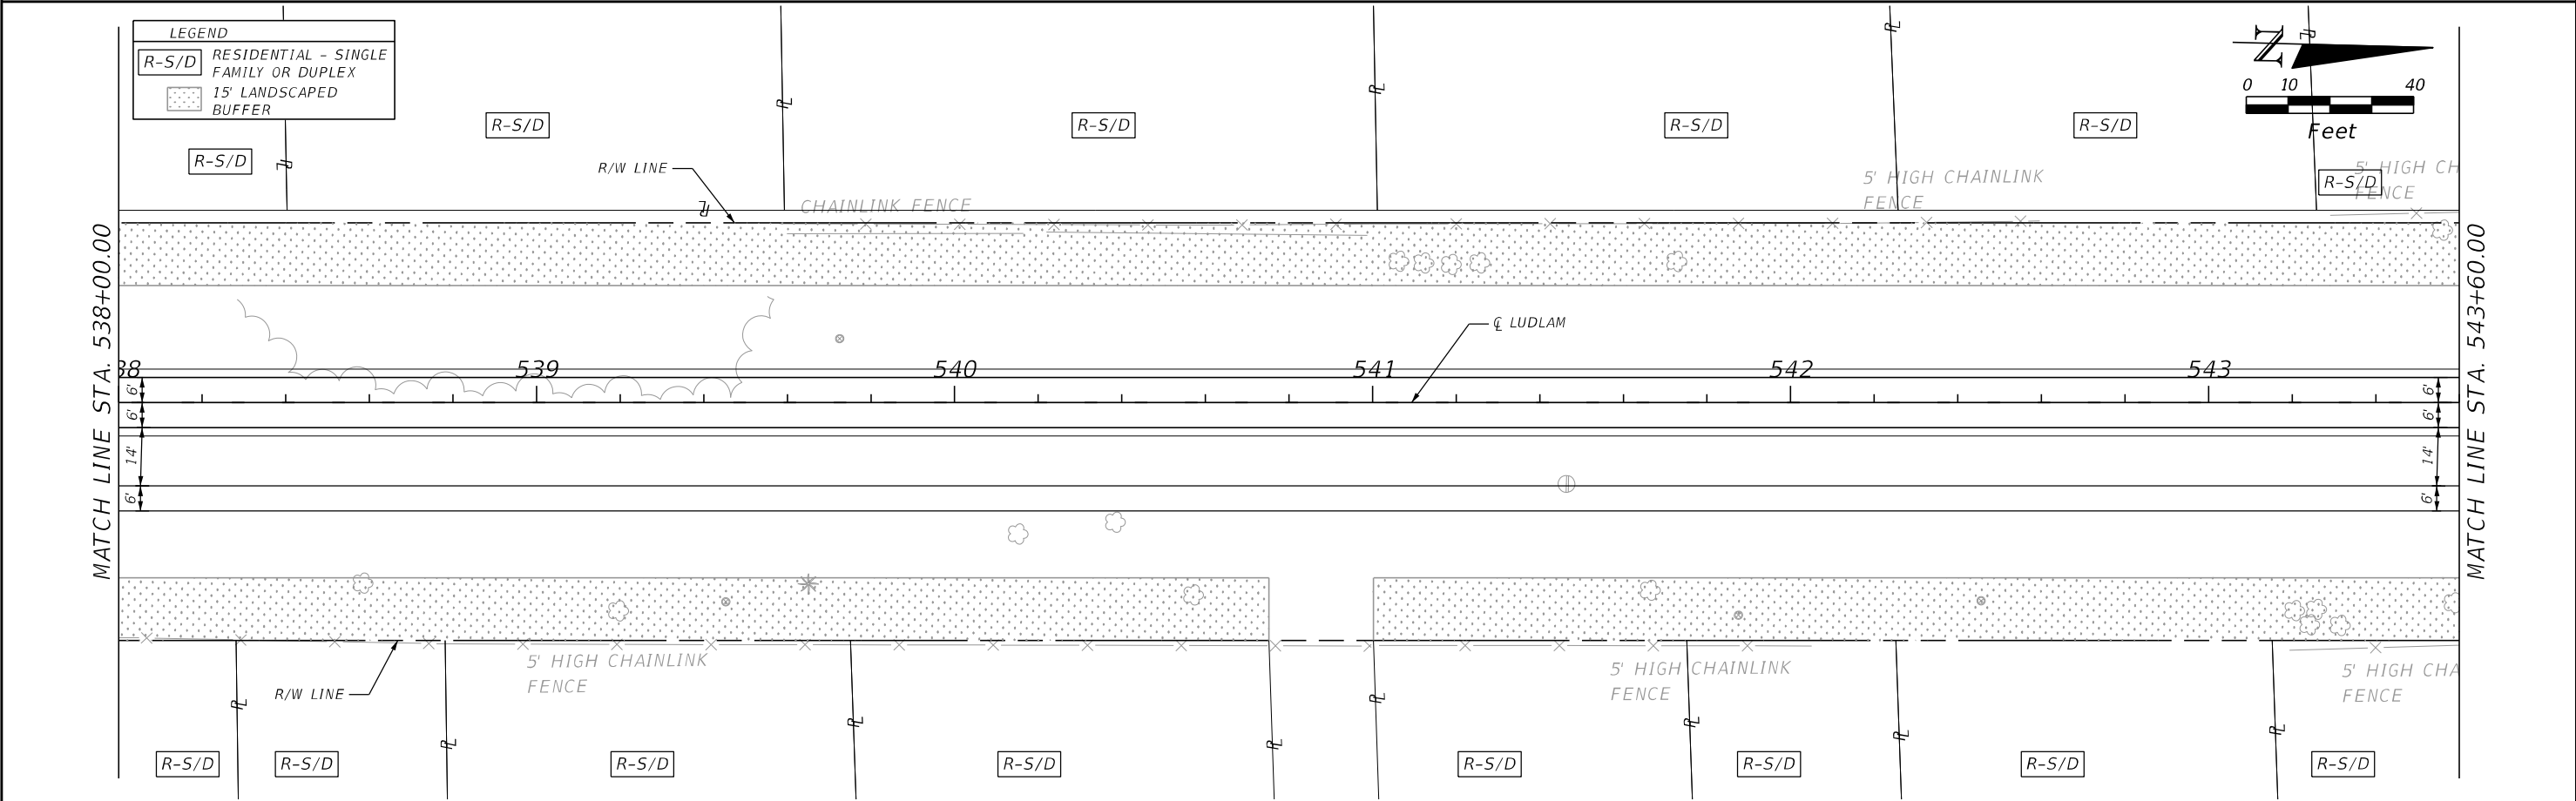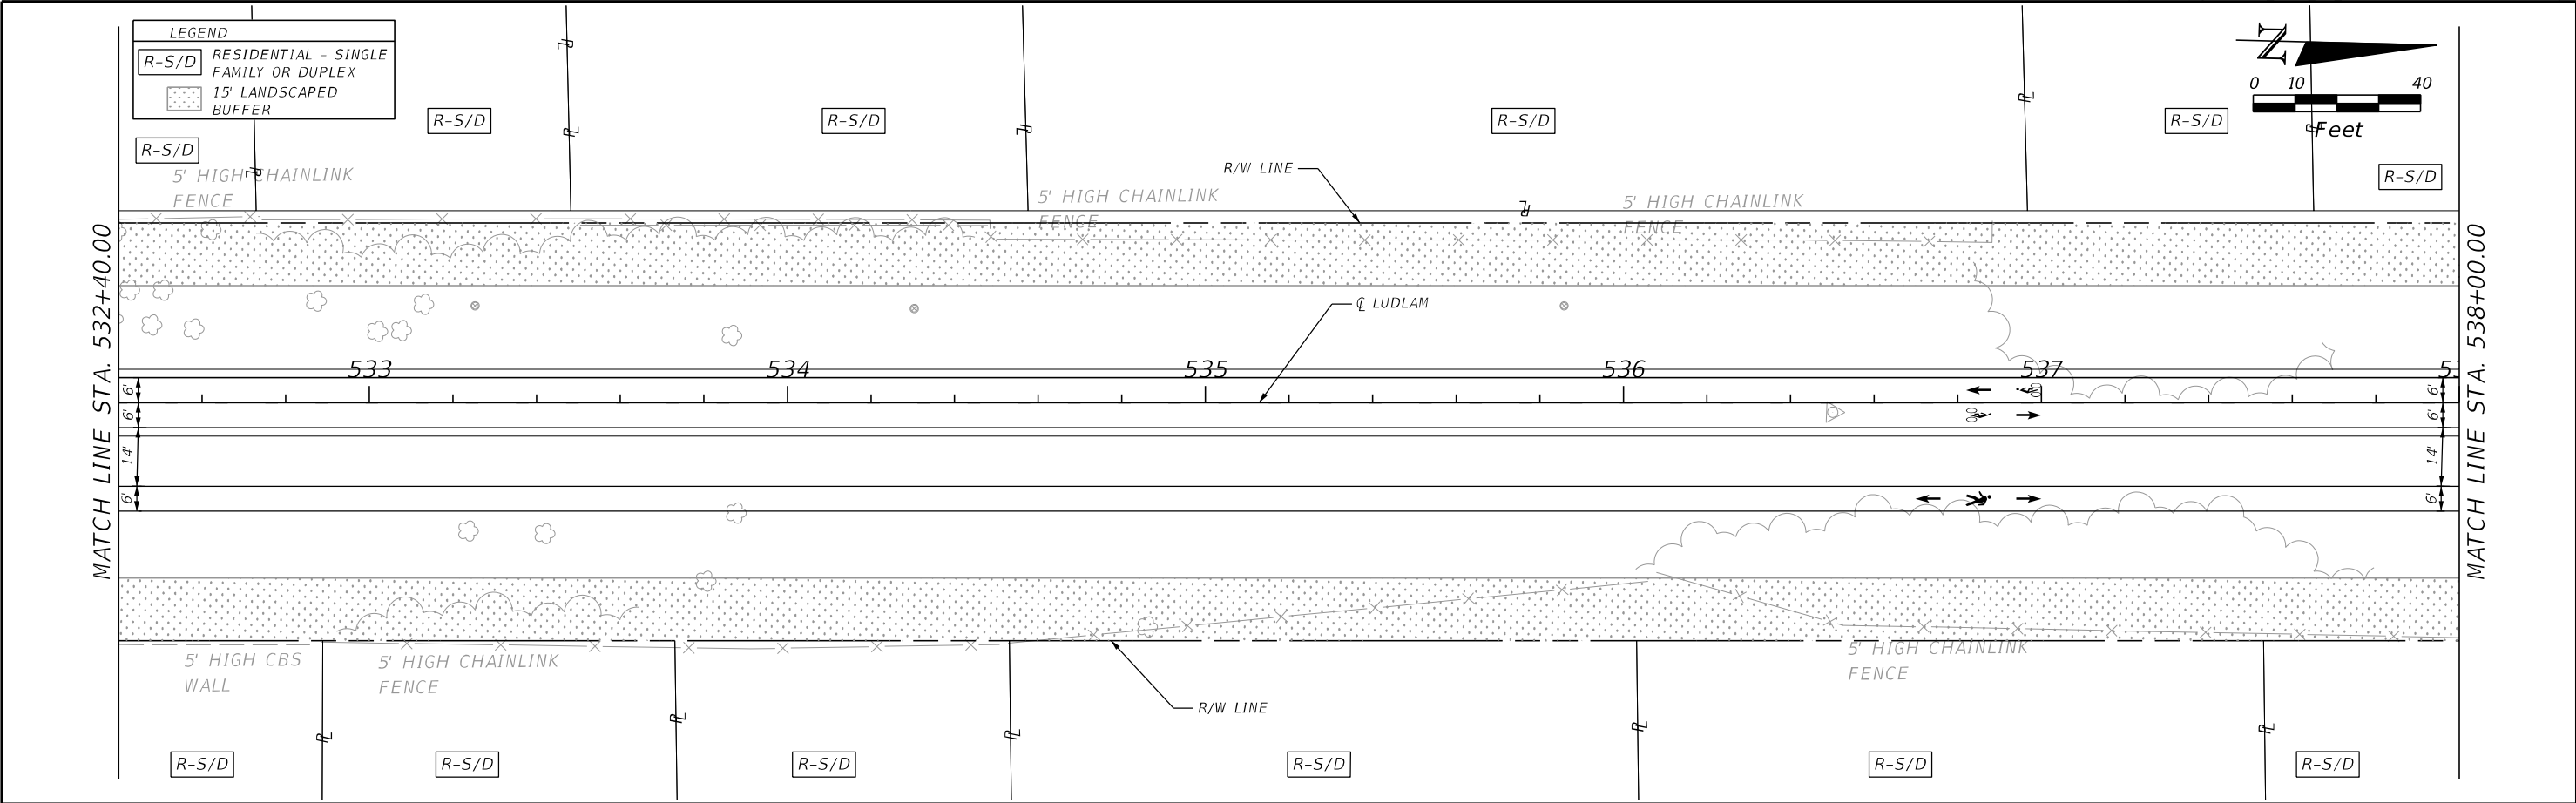

REVISIONS		 7650 CORPORATE CENTER DR., SUITE 400 MIAMI, FL 33126-1220		LUDLAM TRAIL CORRIDOR PD&E STUDY			TRAIL PLANS	SHEET NO.
DATE	DESCRIPTION			Miami-Dade County Parks, Recreation, and Open Spaces (MDPROS)	Hickman Building 275 NW 2nd Street Miami, FL 33128 305-755-7800	P&R CONTRACT NO. RFQ 786B		16
	DRAFT					P&R PROJECT NO. 43502-15-001-14470619		



DRAFT

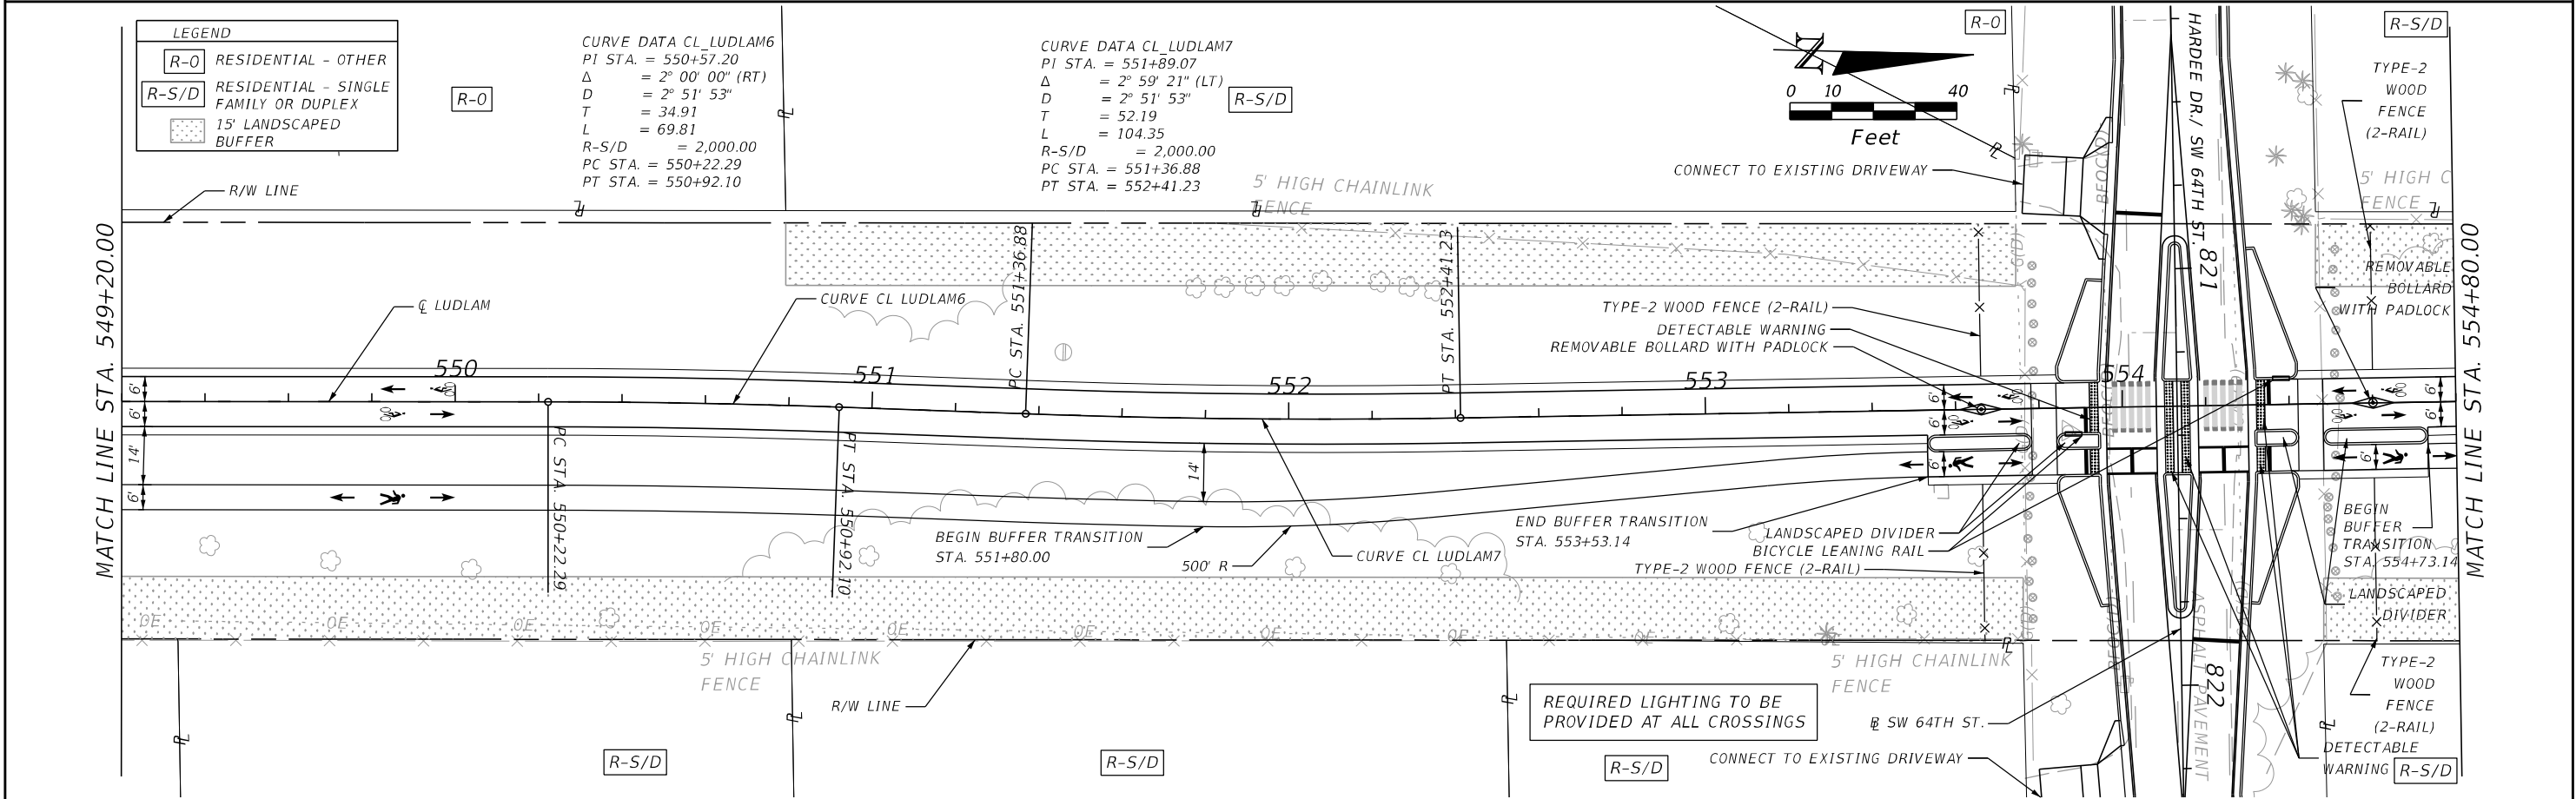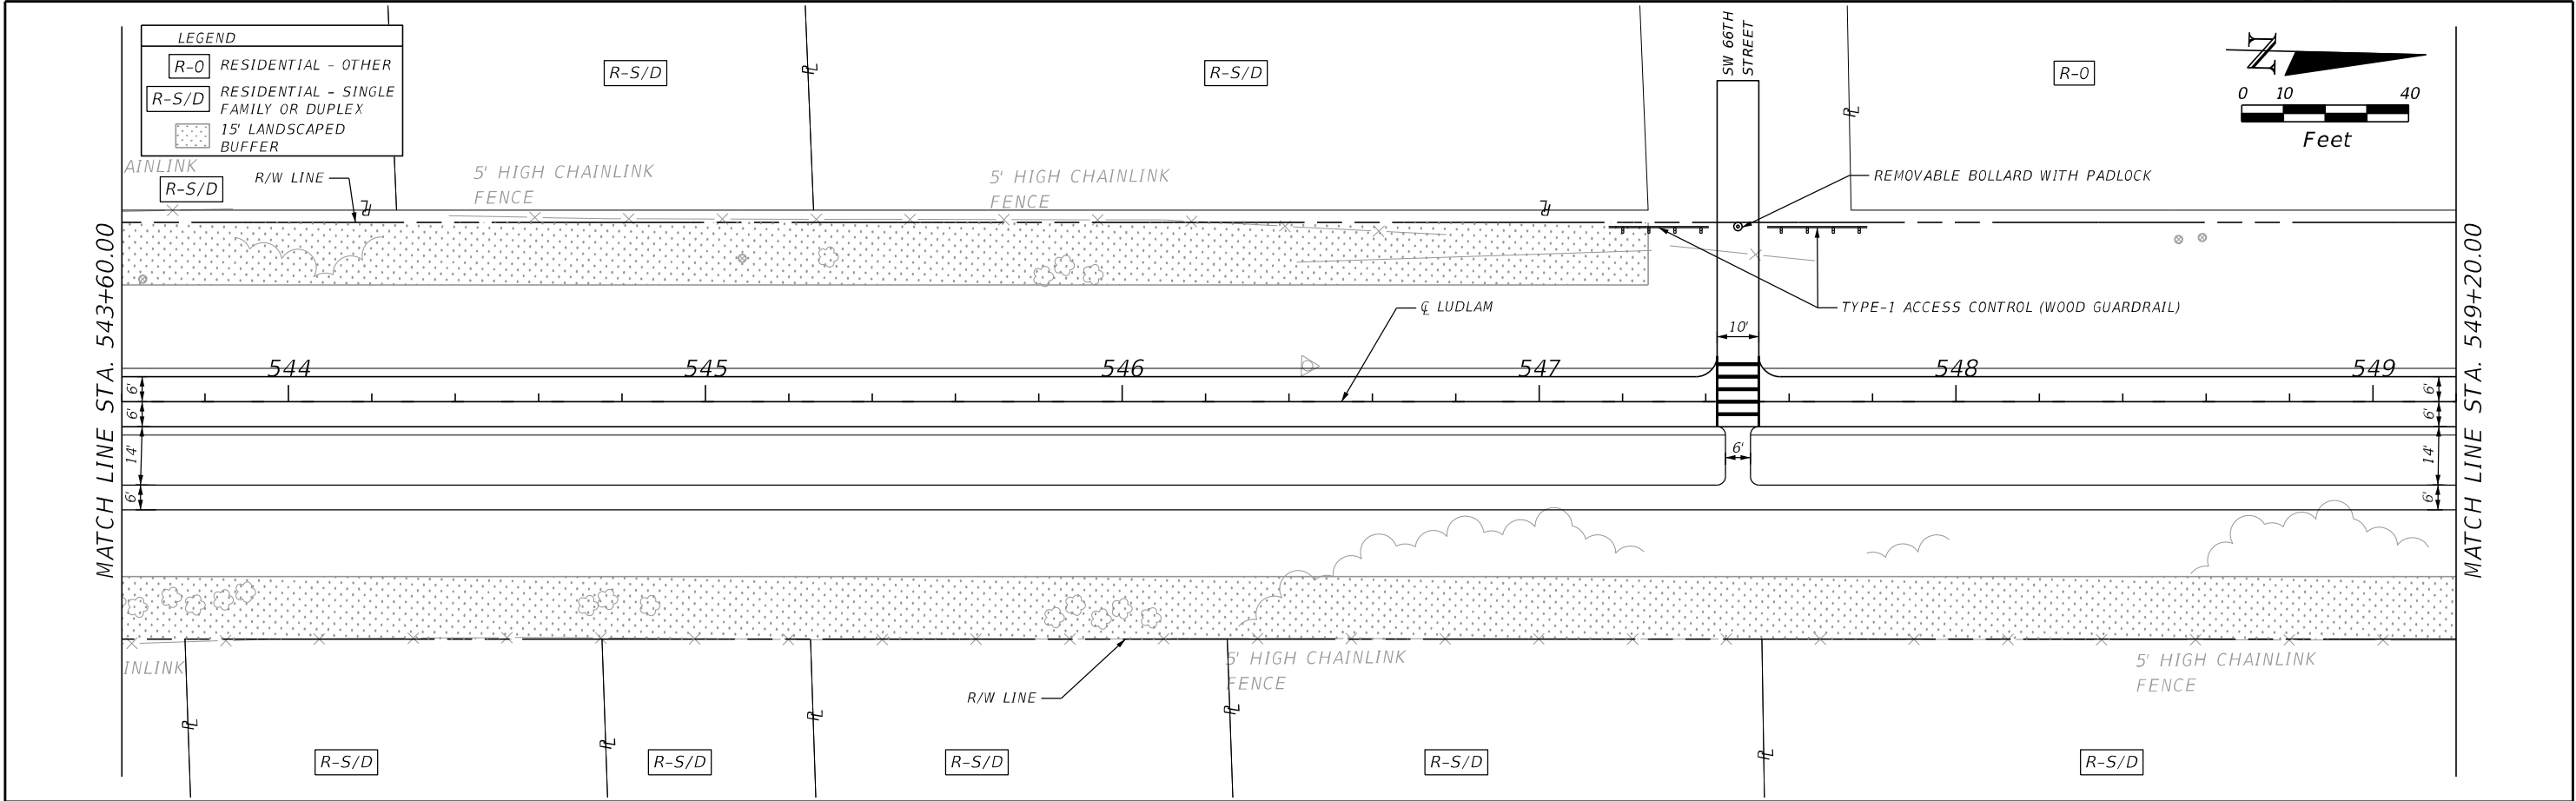



REVISIONS		LUDLAM TRAIL CORRIDOR PD&E STUDY				SHEET NO.
DATE	DESCRIPTION	Miami-Dade County Parks, Recreation, and Open Spaces (MDPROS)		Hickman Building 275 NW 2nd Street Miami, FL 33128 305-755-7800	P&R CONTRACT NO. RFQ 786B P&R PROJECT NO. 43502-15-001-14470619	
	DRAFT	AECOM 7650 CORPORATE CENTER DR., SUITE 400 MIAMI, FL 33126-1220		MIAMI-DADE COUNTY	TRAIL PLANS	17



DRAFT

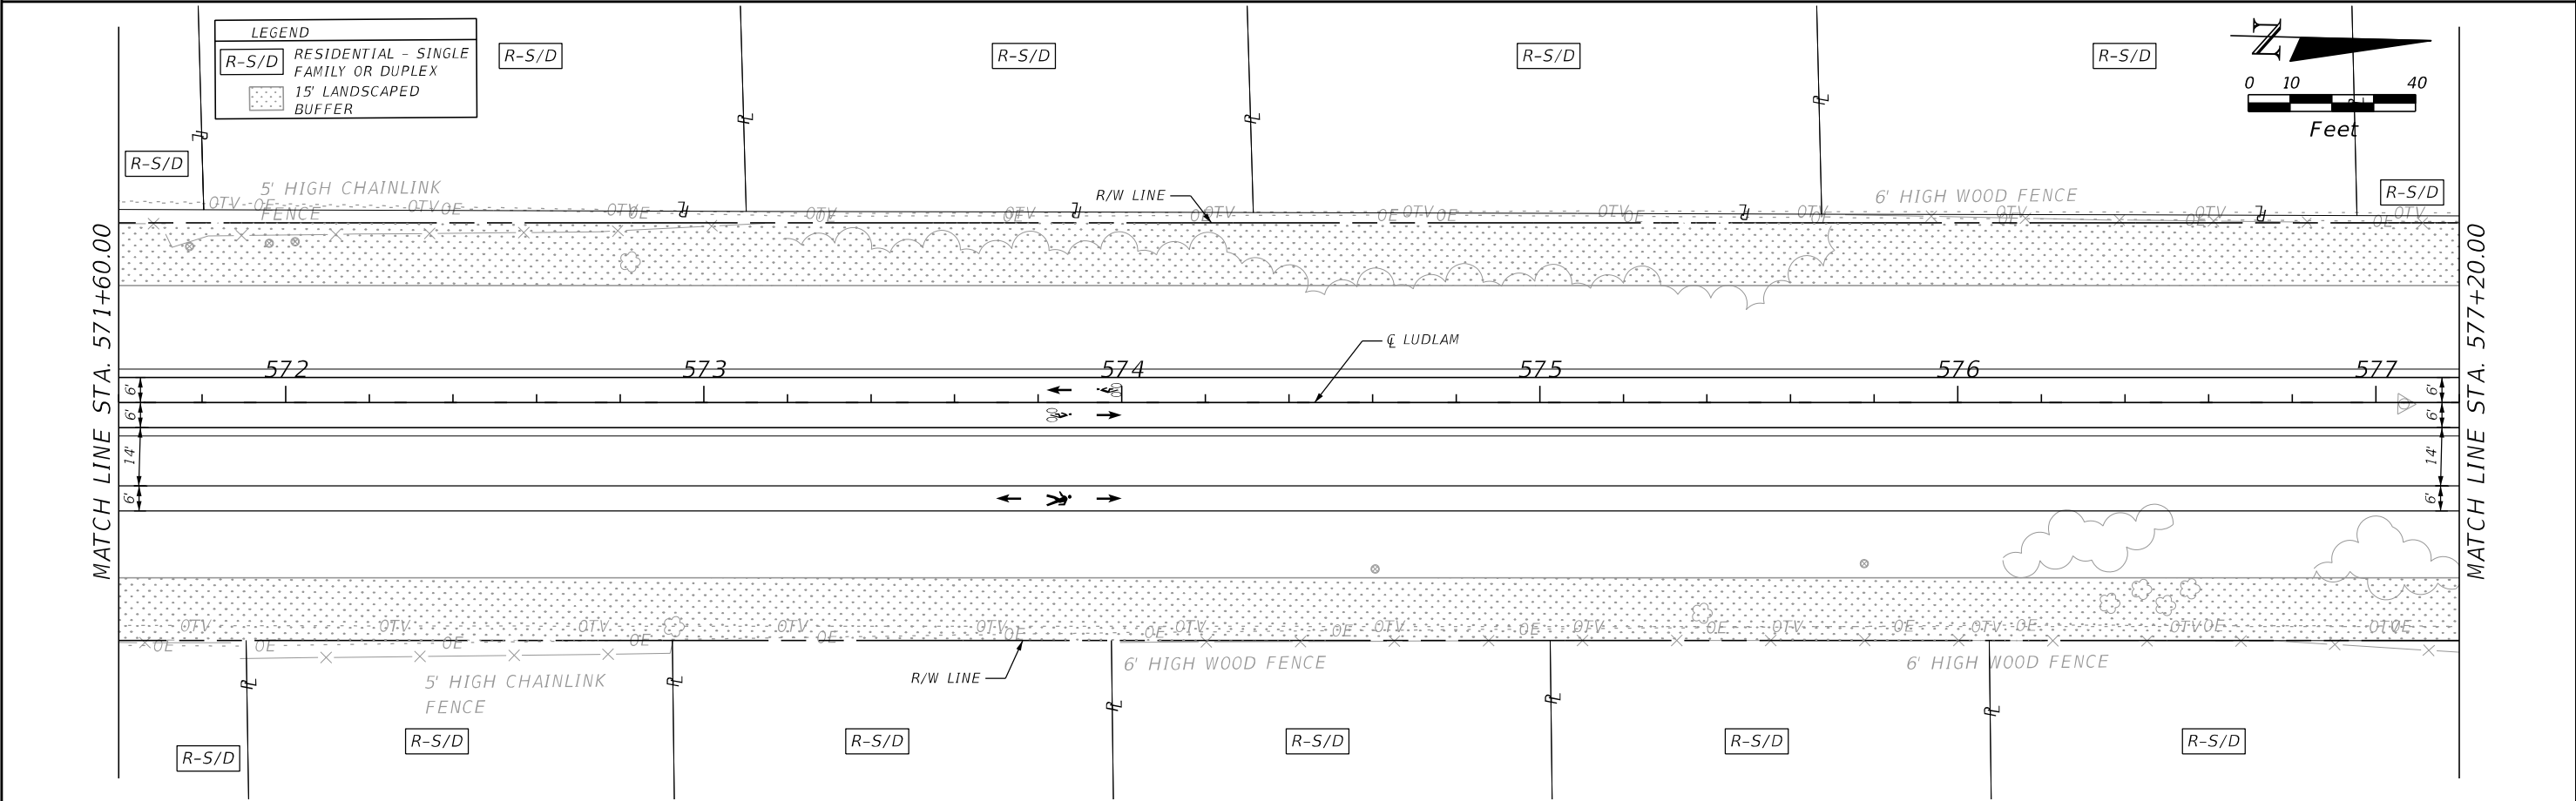
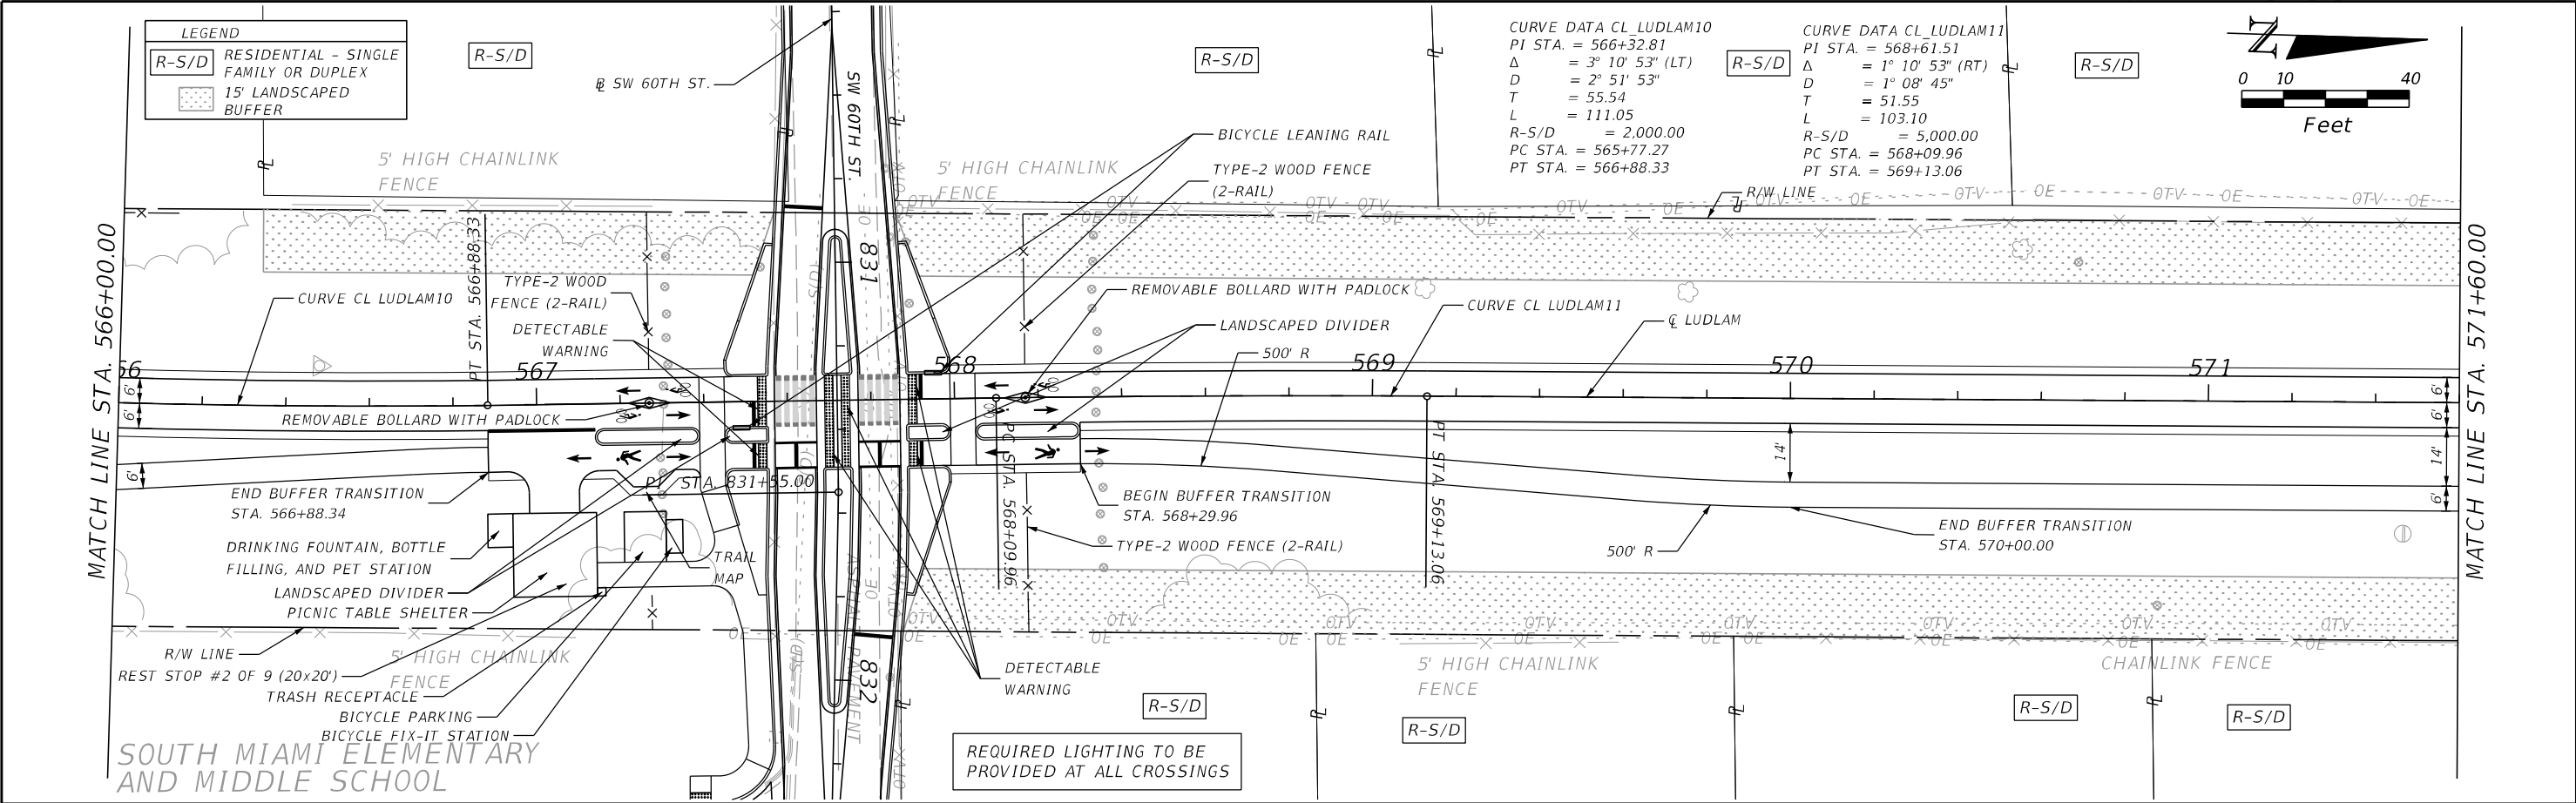


REVISIONS		 7650 CORPORATE CENTER DR., SUITE 400 MIAMI, FL 33126-1220		LUDLAM TRAIL CORRIDOR PD&E STUDY			TRAIL PLANS	SHEET NO.
DATE	DESCRIPTION			Miami-Dade County Parks, Recreation, and Open Spaces (MDPROS)	Hickman Building 275 NW 2nd Street Miami, FL 33128 305-755-7800	P&R CONTRACT NO. RFQ 786B		19
	DRAFT					P&R PROJECT NO. 43502-15-001-14470619		

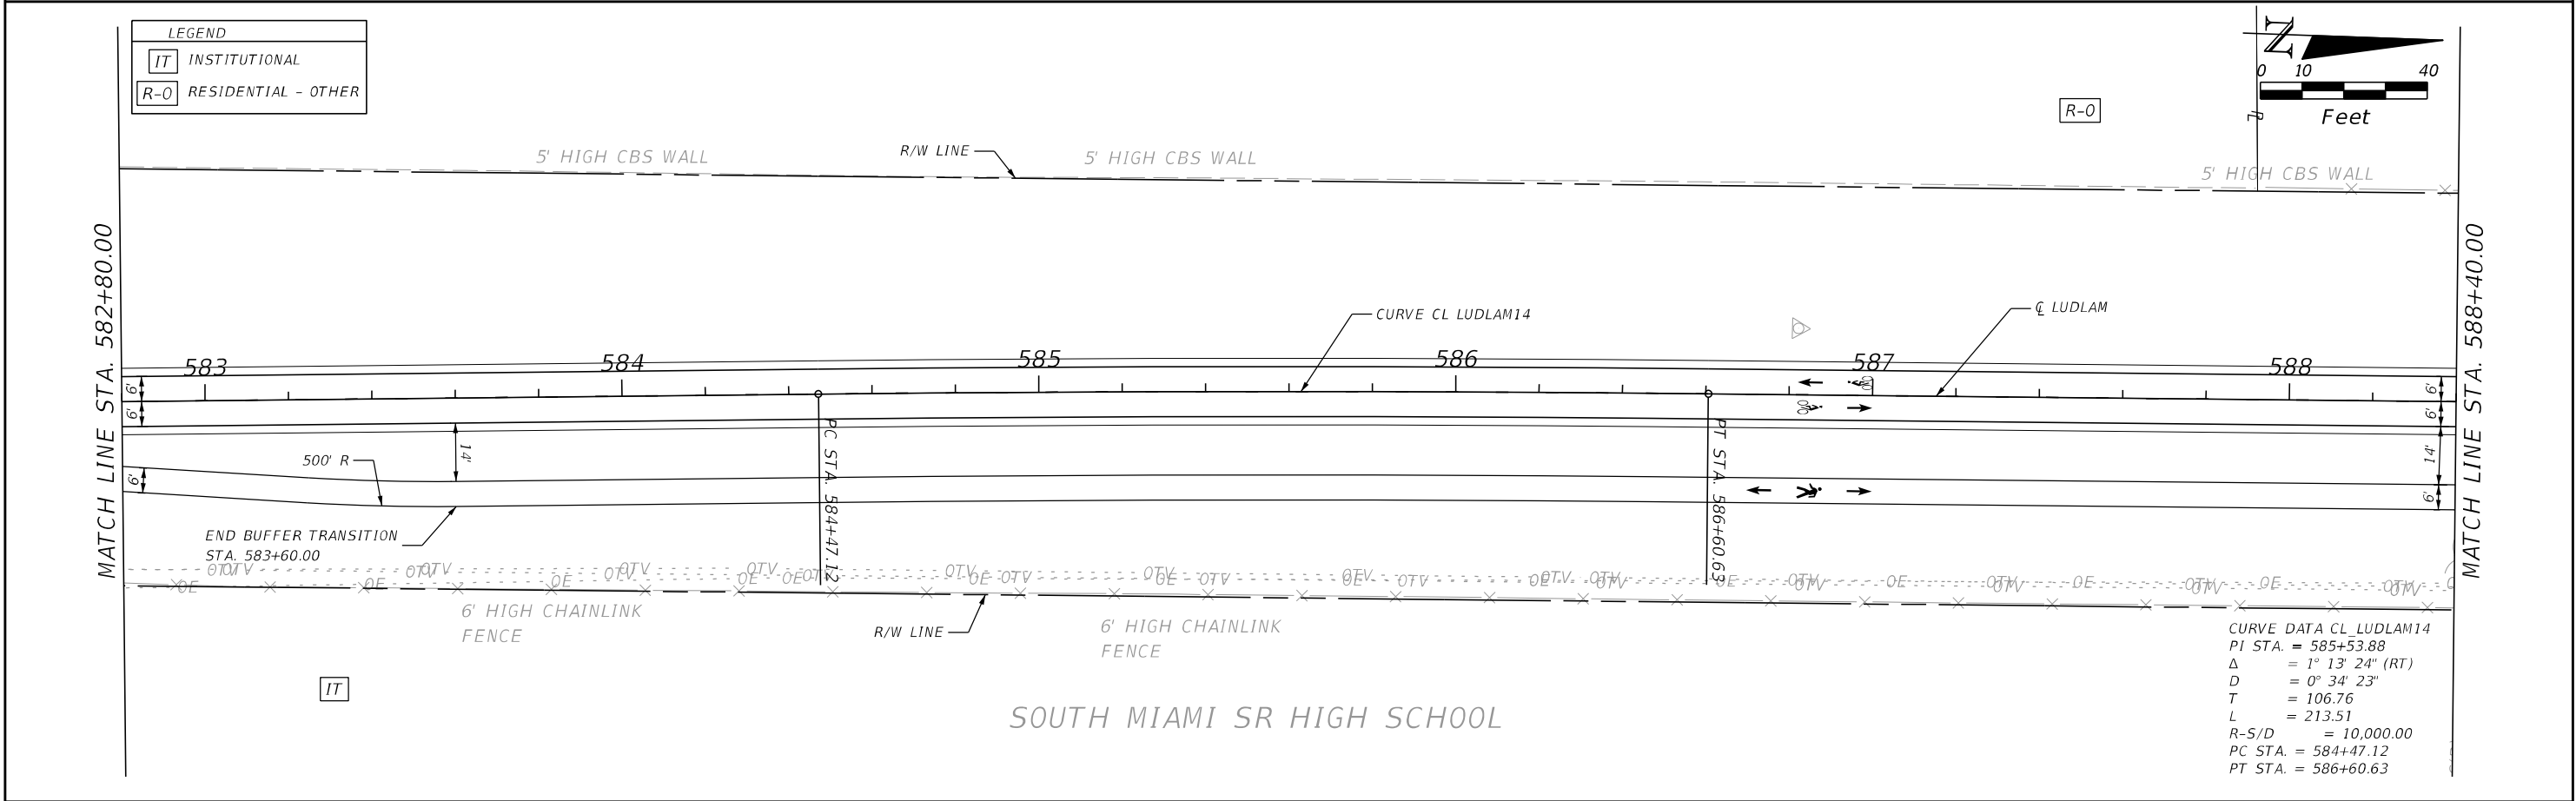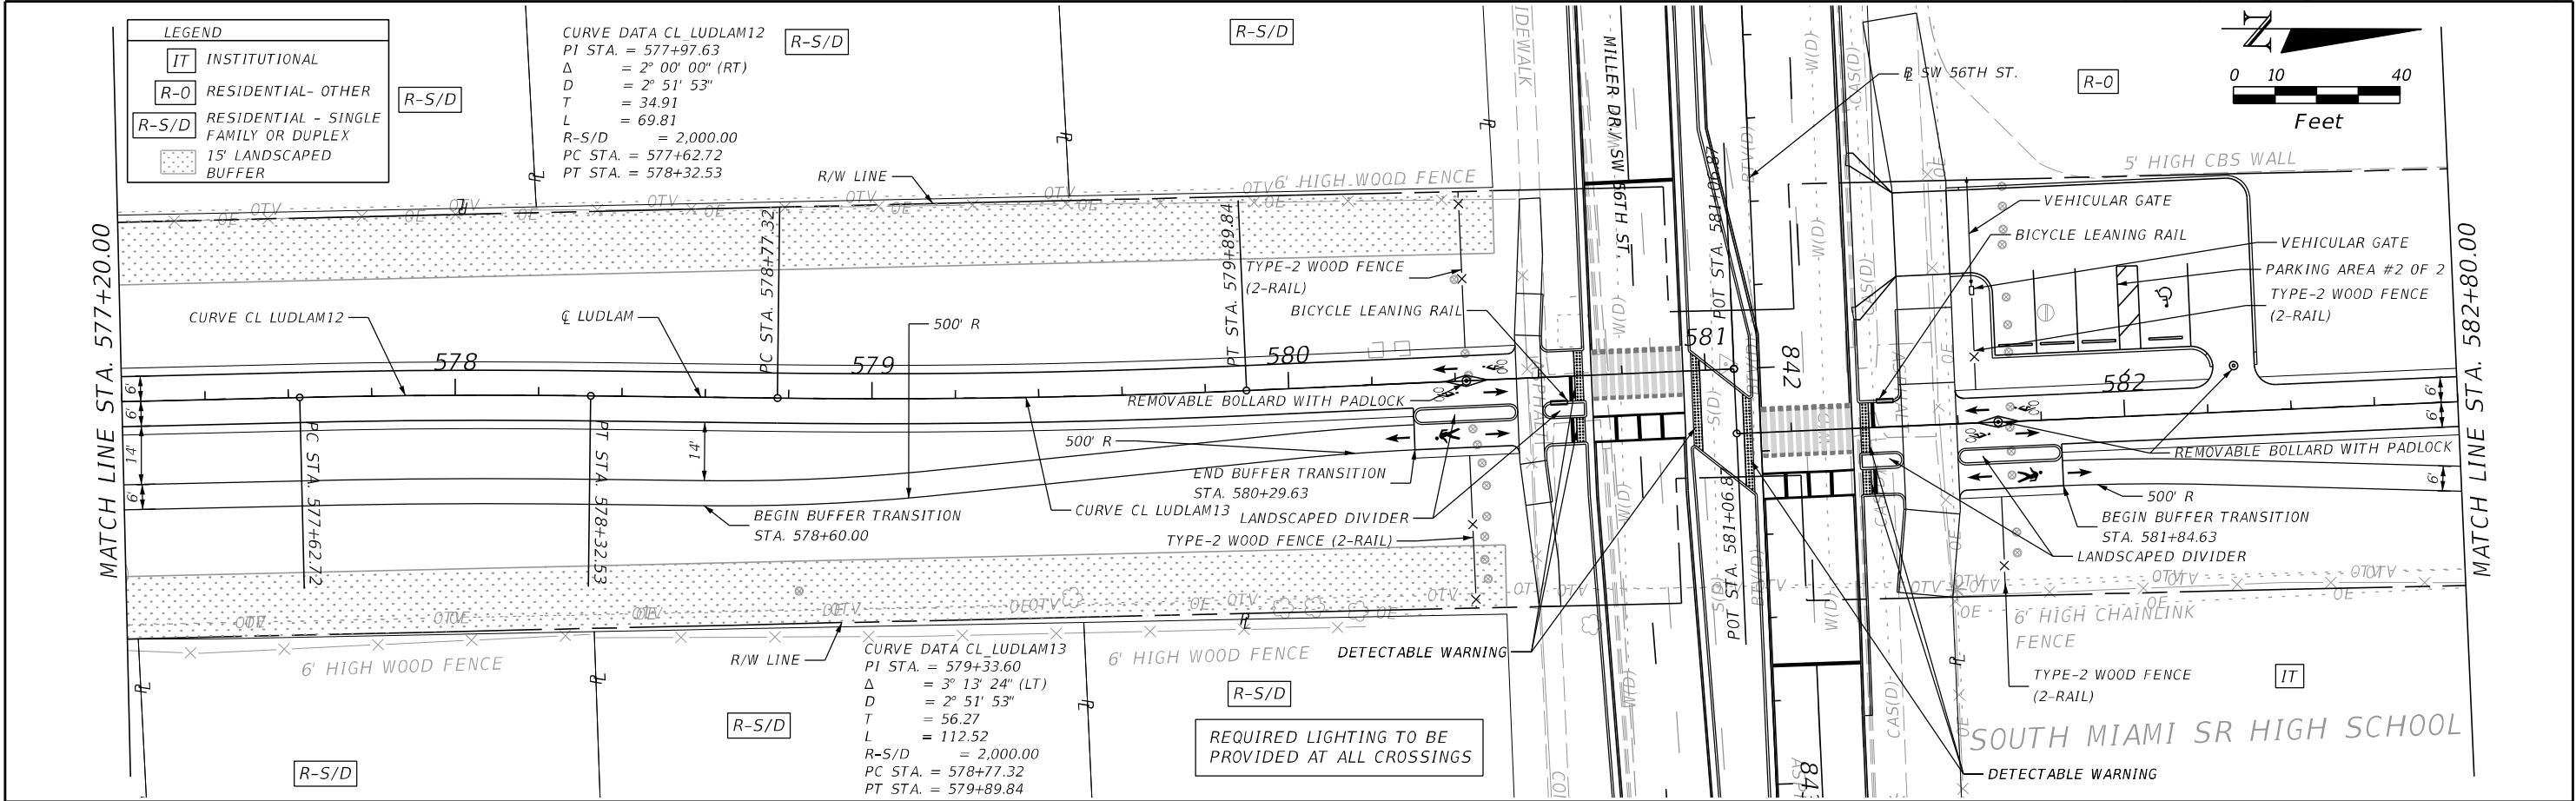



REVISIONS		 7650 CORPORATE CENTER DR., SUITE 400 MIAMI, FL 33126-1220		LUDLAM TRAIL CORRIDOR PD&E STUDY				SHEET NO.
DATE	DESCRIPTION			Miami-Dade County Parks, Recreation, and Open Spaces (MDPROS)	Hickman Building 275 NW 2nd Street Miami, FL 33128 305-755-7800	P&R CONTRACT NO. RFQ 786B		20
	DRAFT					P&R PROJECT NO. 43502-15-001-14470619		

DRAFT

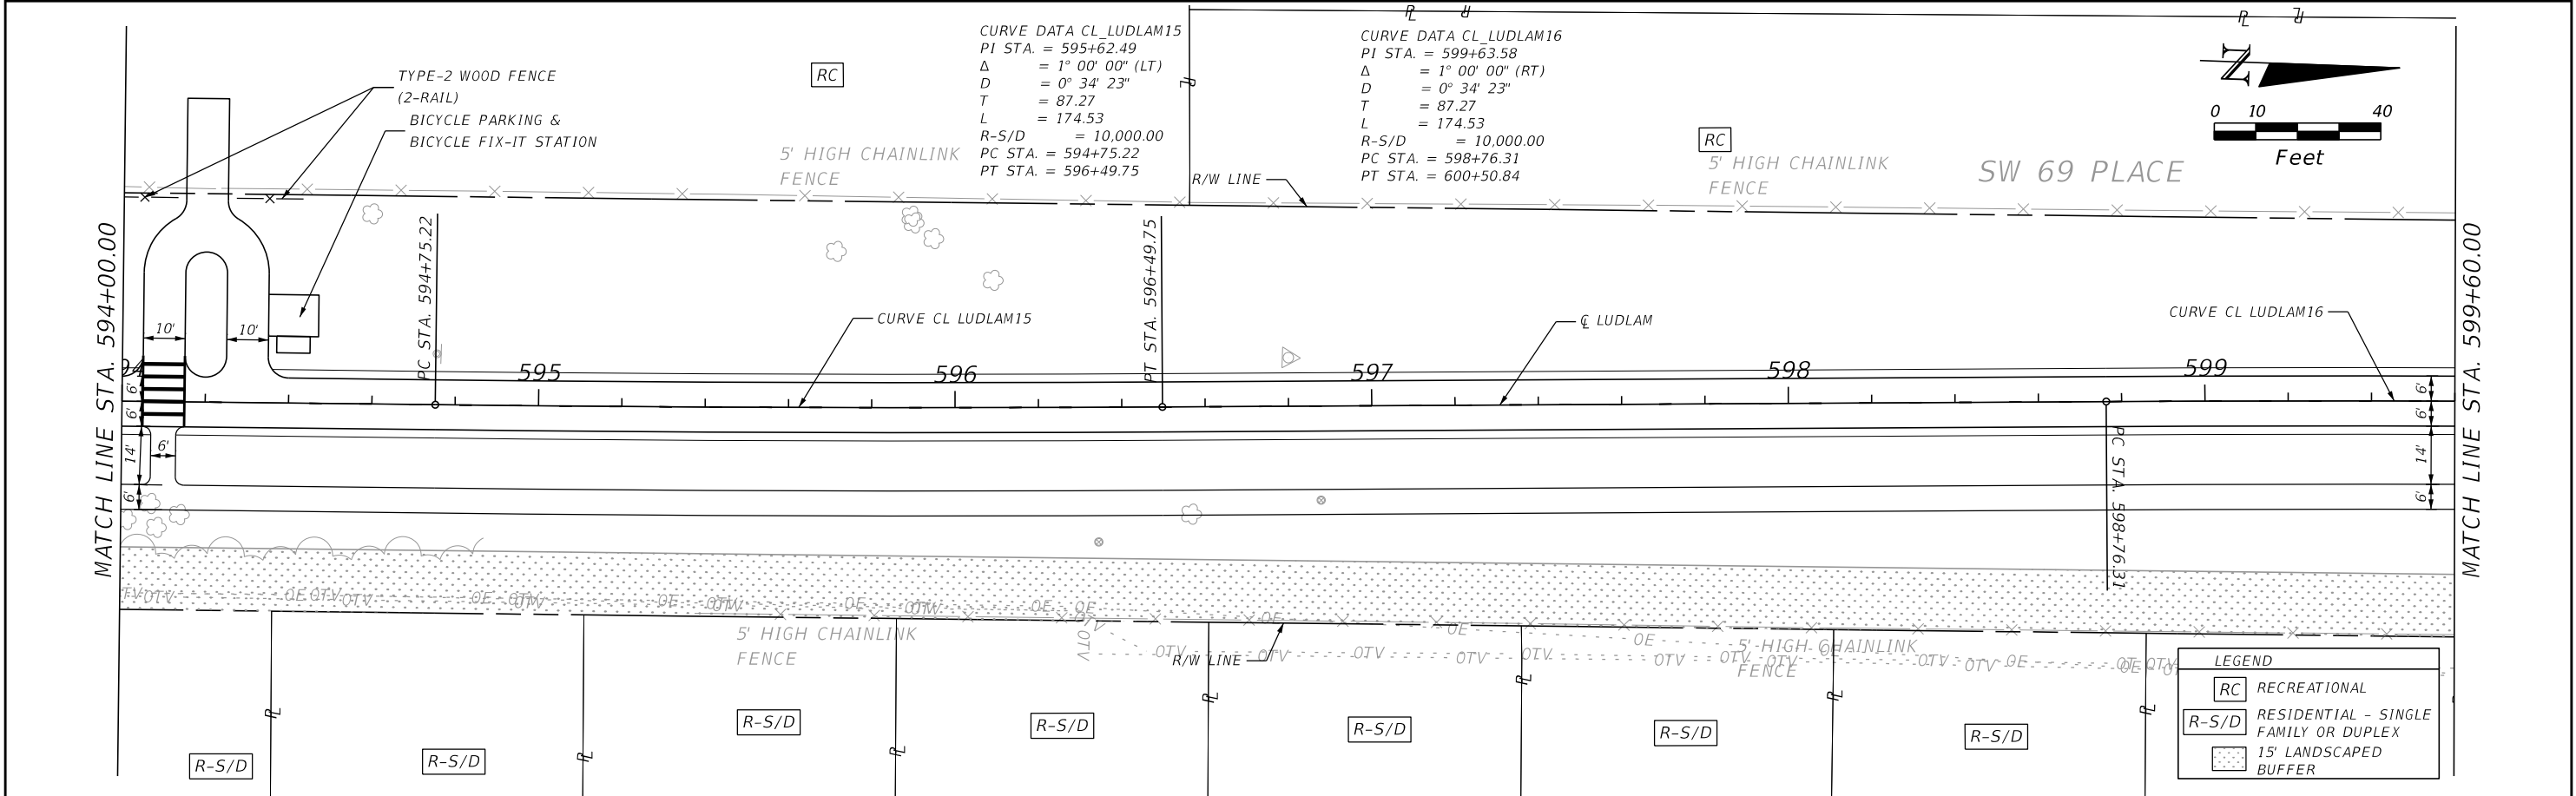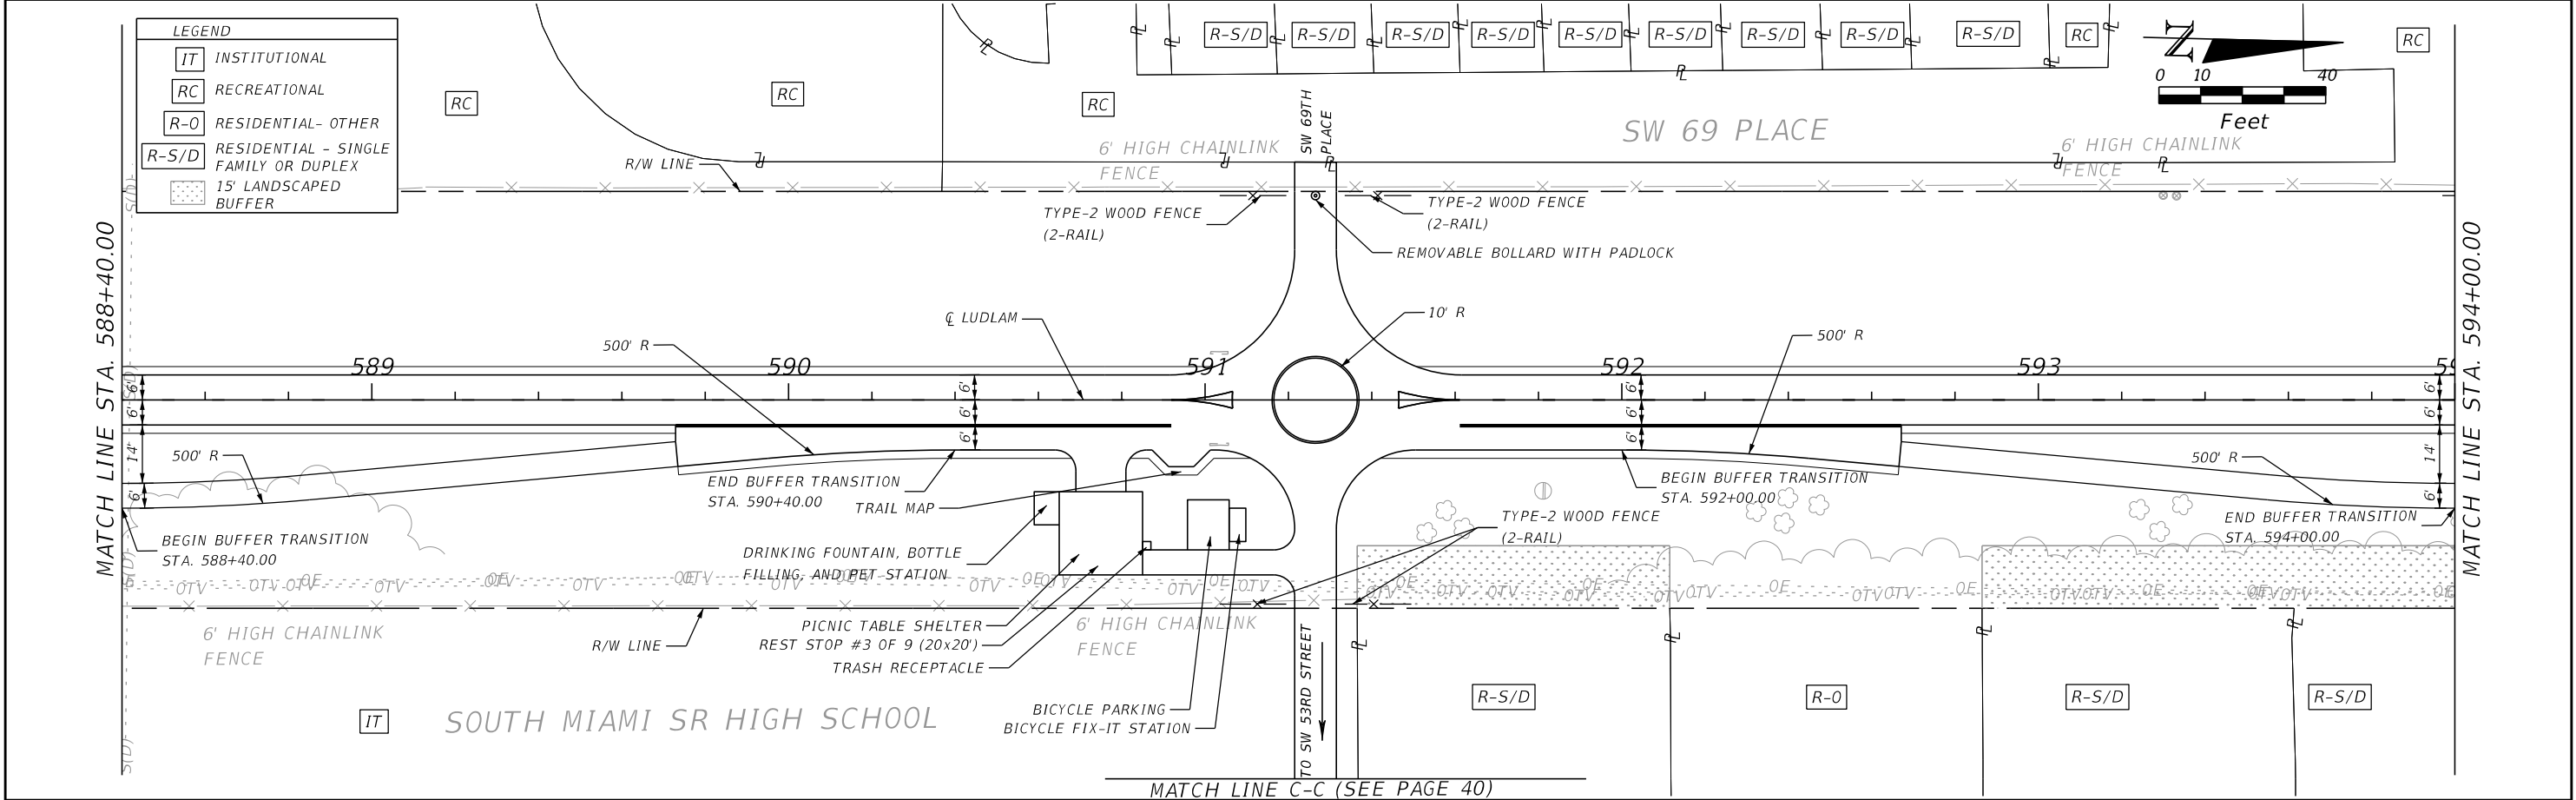



DRAFT

DRAFT

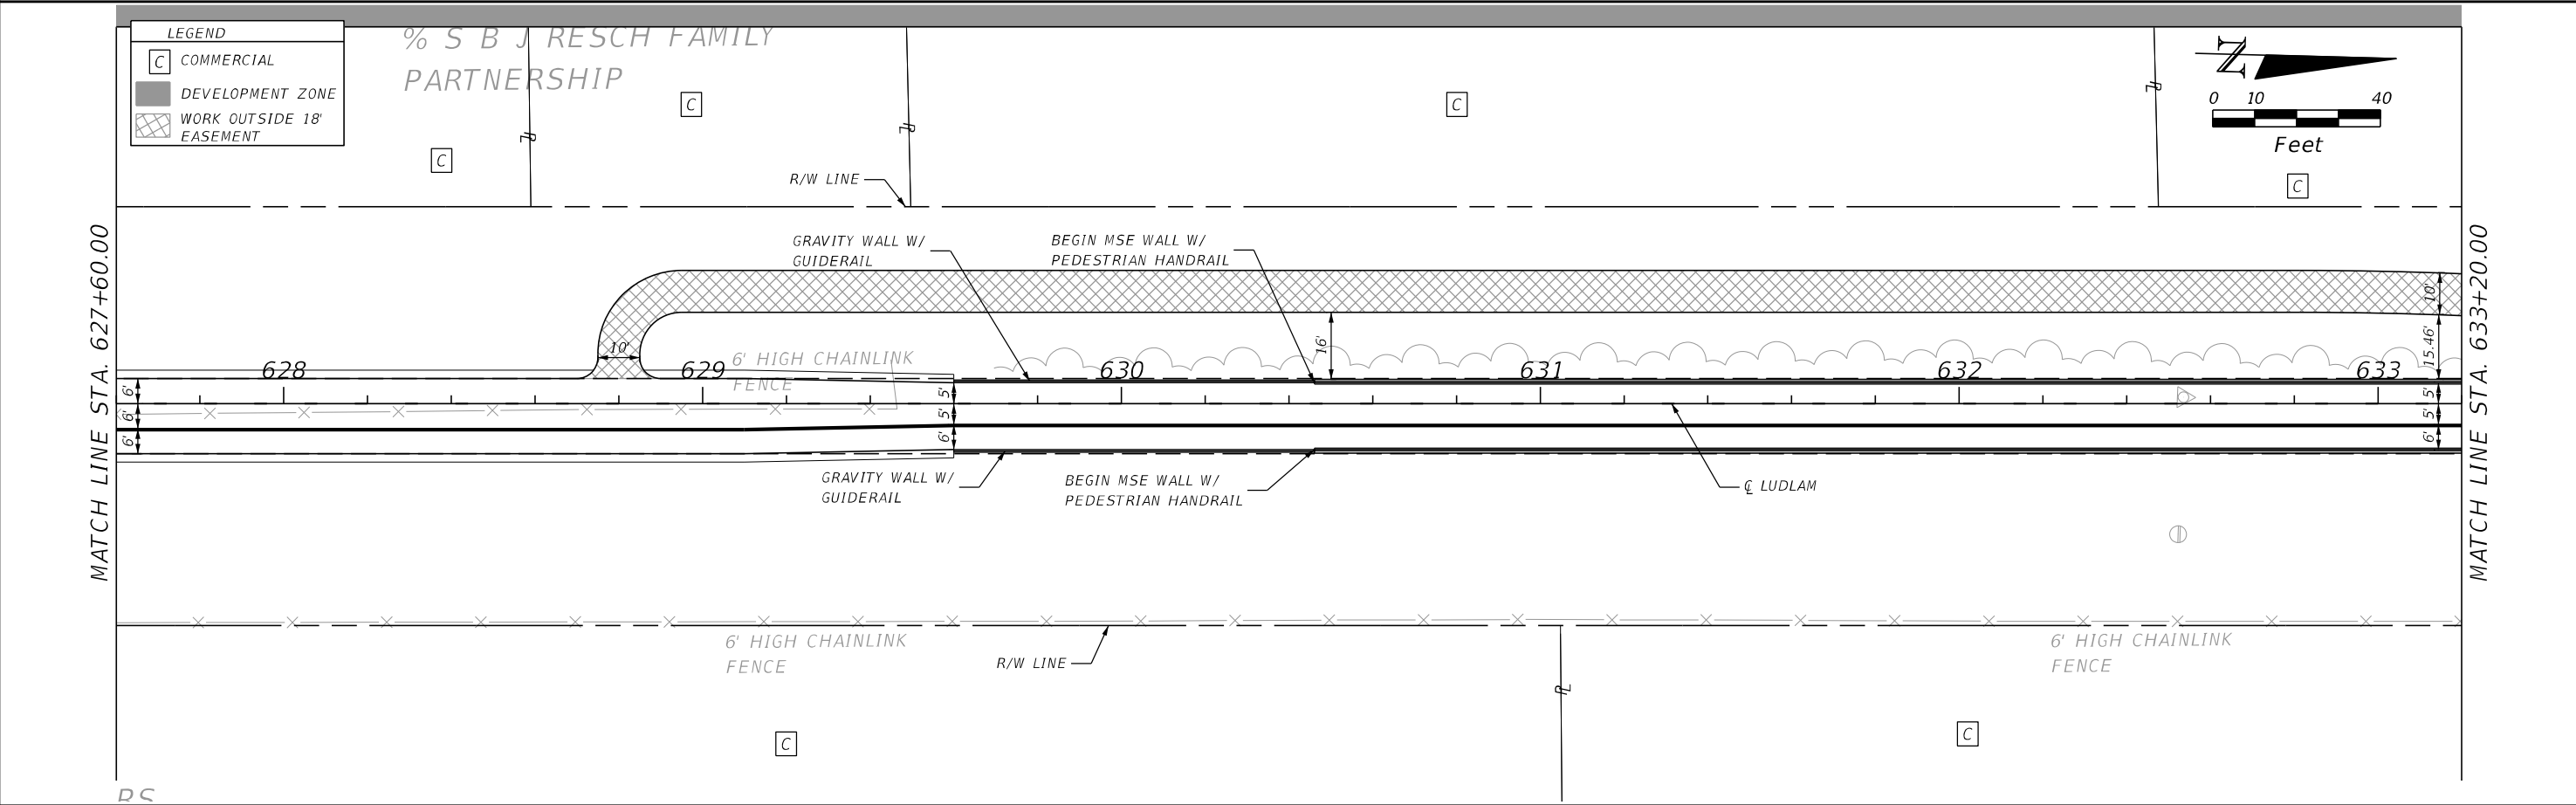
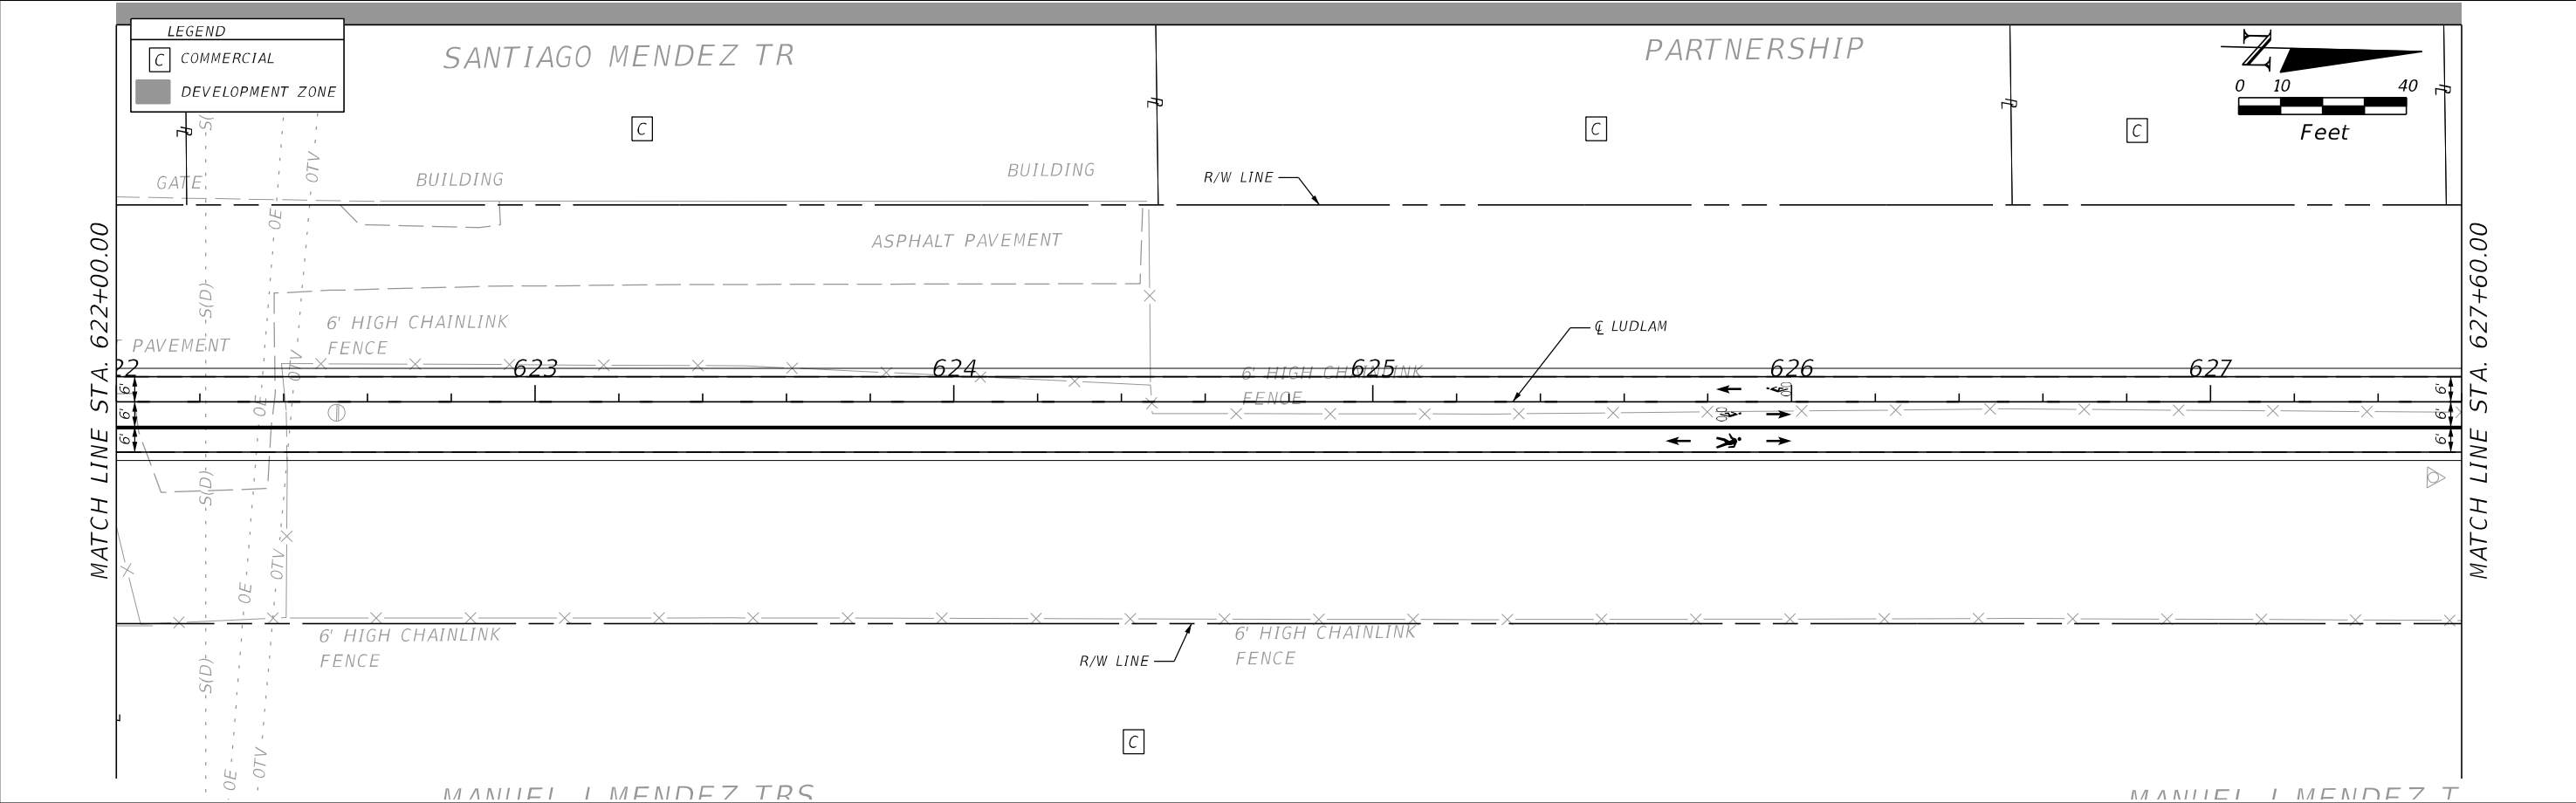


REVISIONS		 7650 CORPORATE CENTER DR., SUITE 400 MIAMI, FL 33126-1220		LUDLAM TRAIL CORRIDOR PD&E STUDY			TRAIL PLANS	SHEET NO.
DATE	DESCRIPTION			Miami-Dade County Parks, Recreation, and Open Spaces (MDPROS)	Hickman Building 275 NW 2nd Street Miami, FL 33128 305-755-7800	P&R CONTRACT NO. RFQ 786B		24
	DRAFT					P&R PROJECT NO. 43502-15-001-14470619		

DRAFT

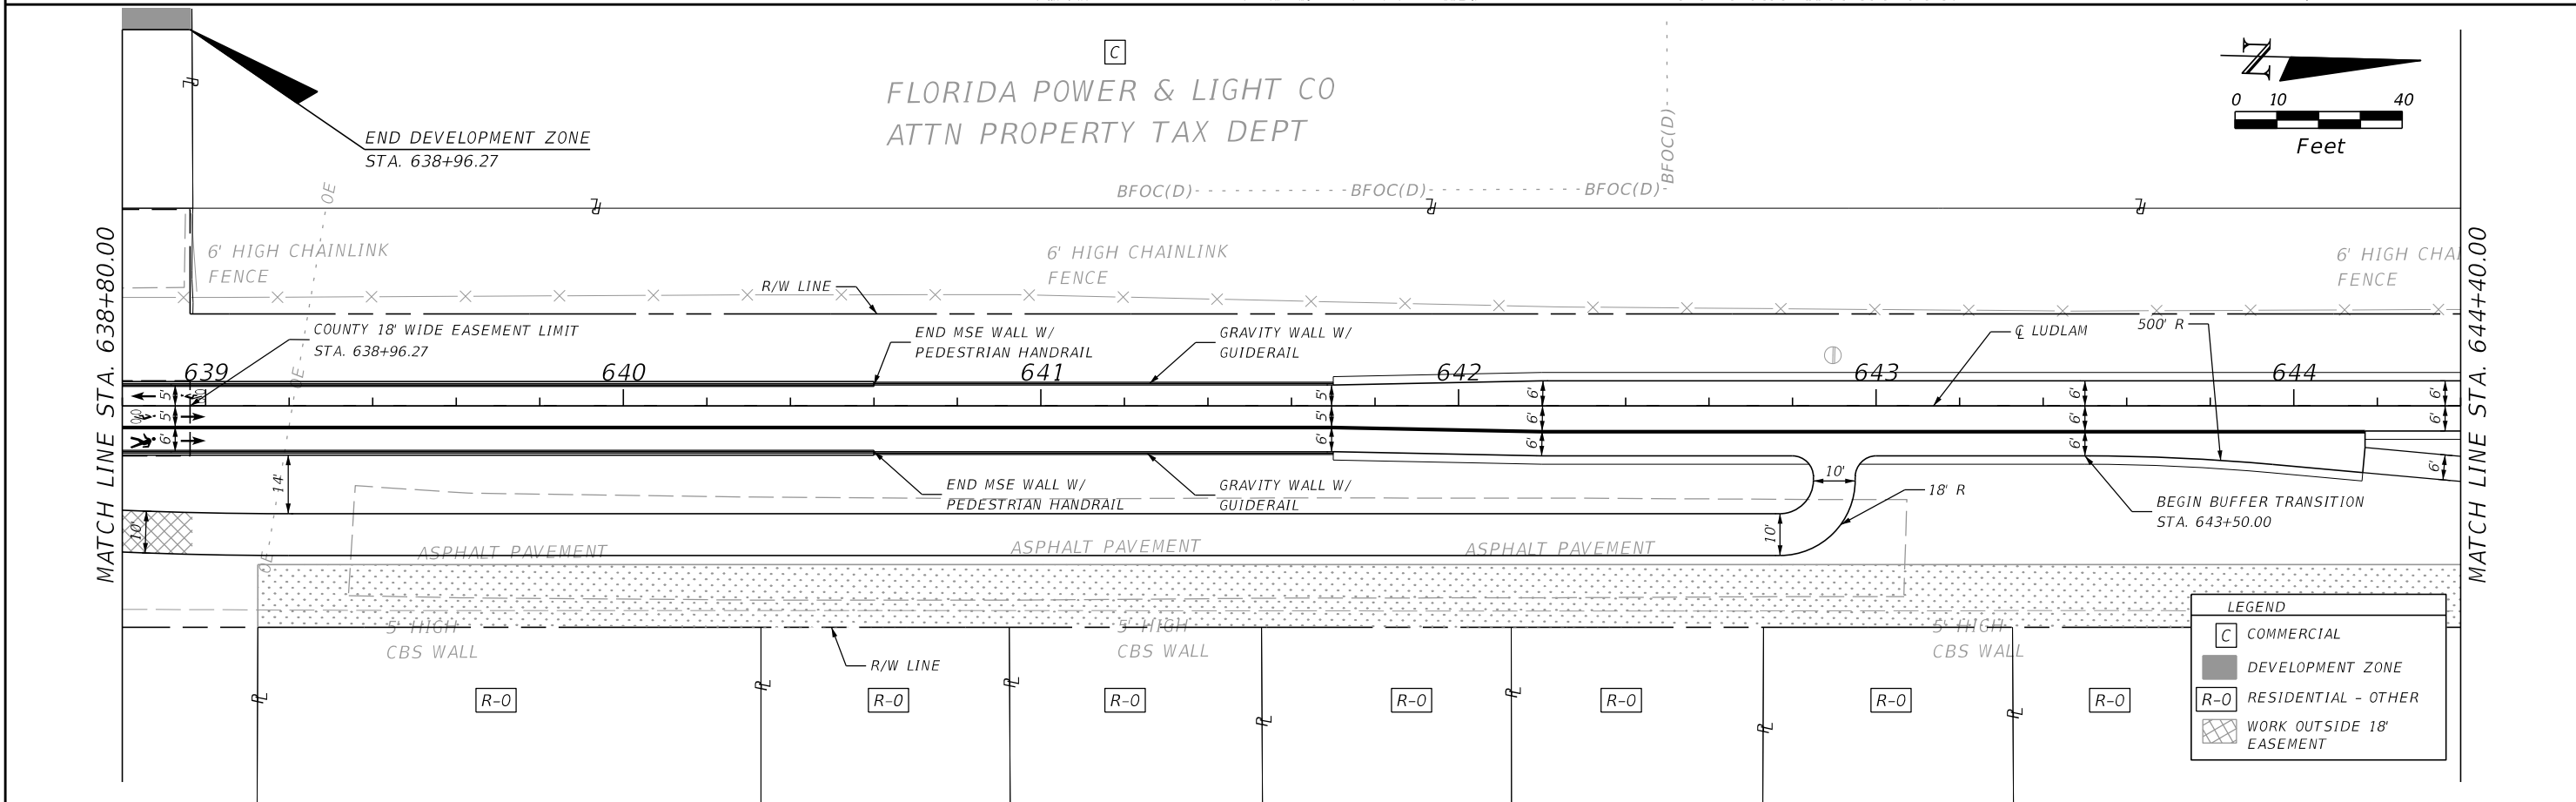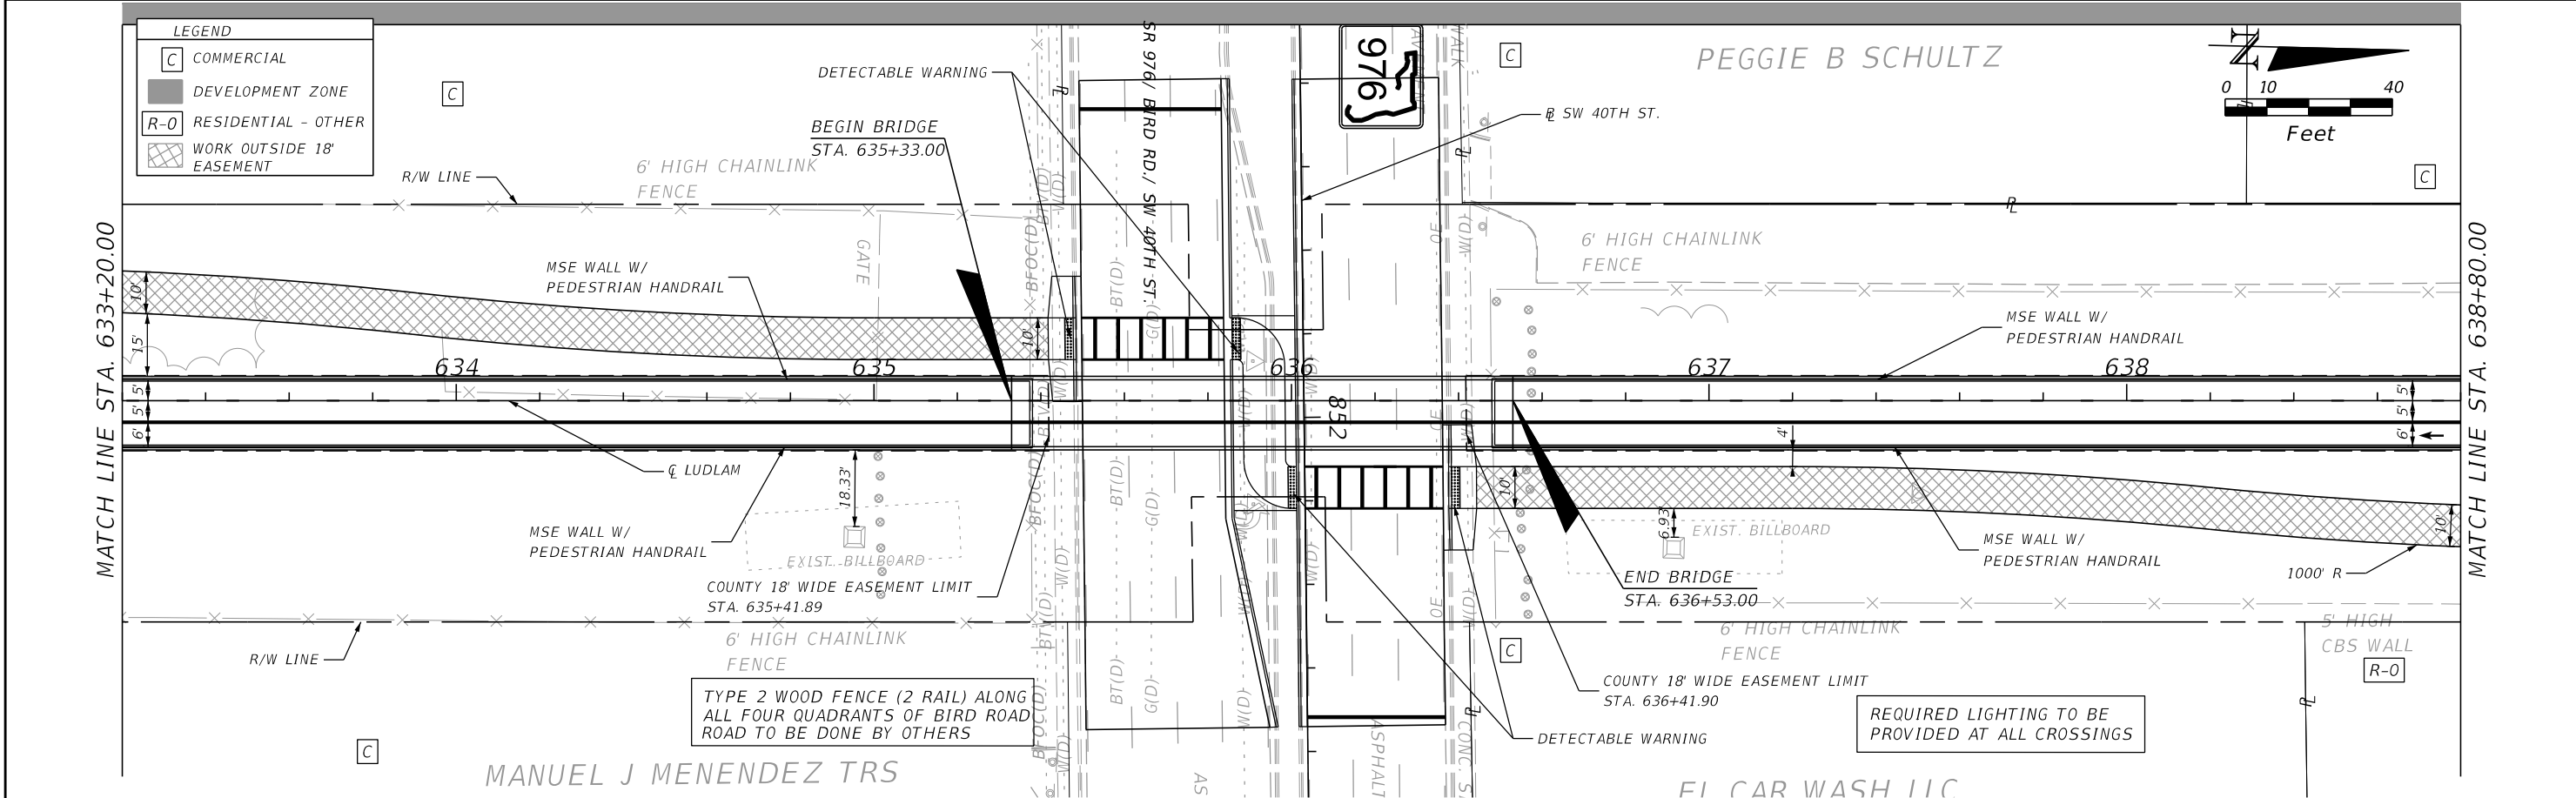



REVISIONS		 7650 CORPORATE CENTER DR., SUITE 400 MIAMI, FL 33126-1220		LUDLAM TRAIL CORRIDOR PD&E STUDY				SHEET NO.
DATE	DESCRIPTION			Miami-Dade County Parks, Recreation, and Open Spaces (MDPROS)	Hickman Building 275 NW 2nd Street Miami, FL 33128 305-755-7800	P&R CONTRACT NO. RFQ 786B P&R PROJECT NO. 43502-15-001-14470619		25
	DRAFT							

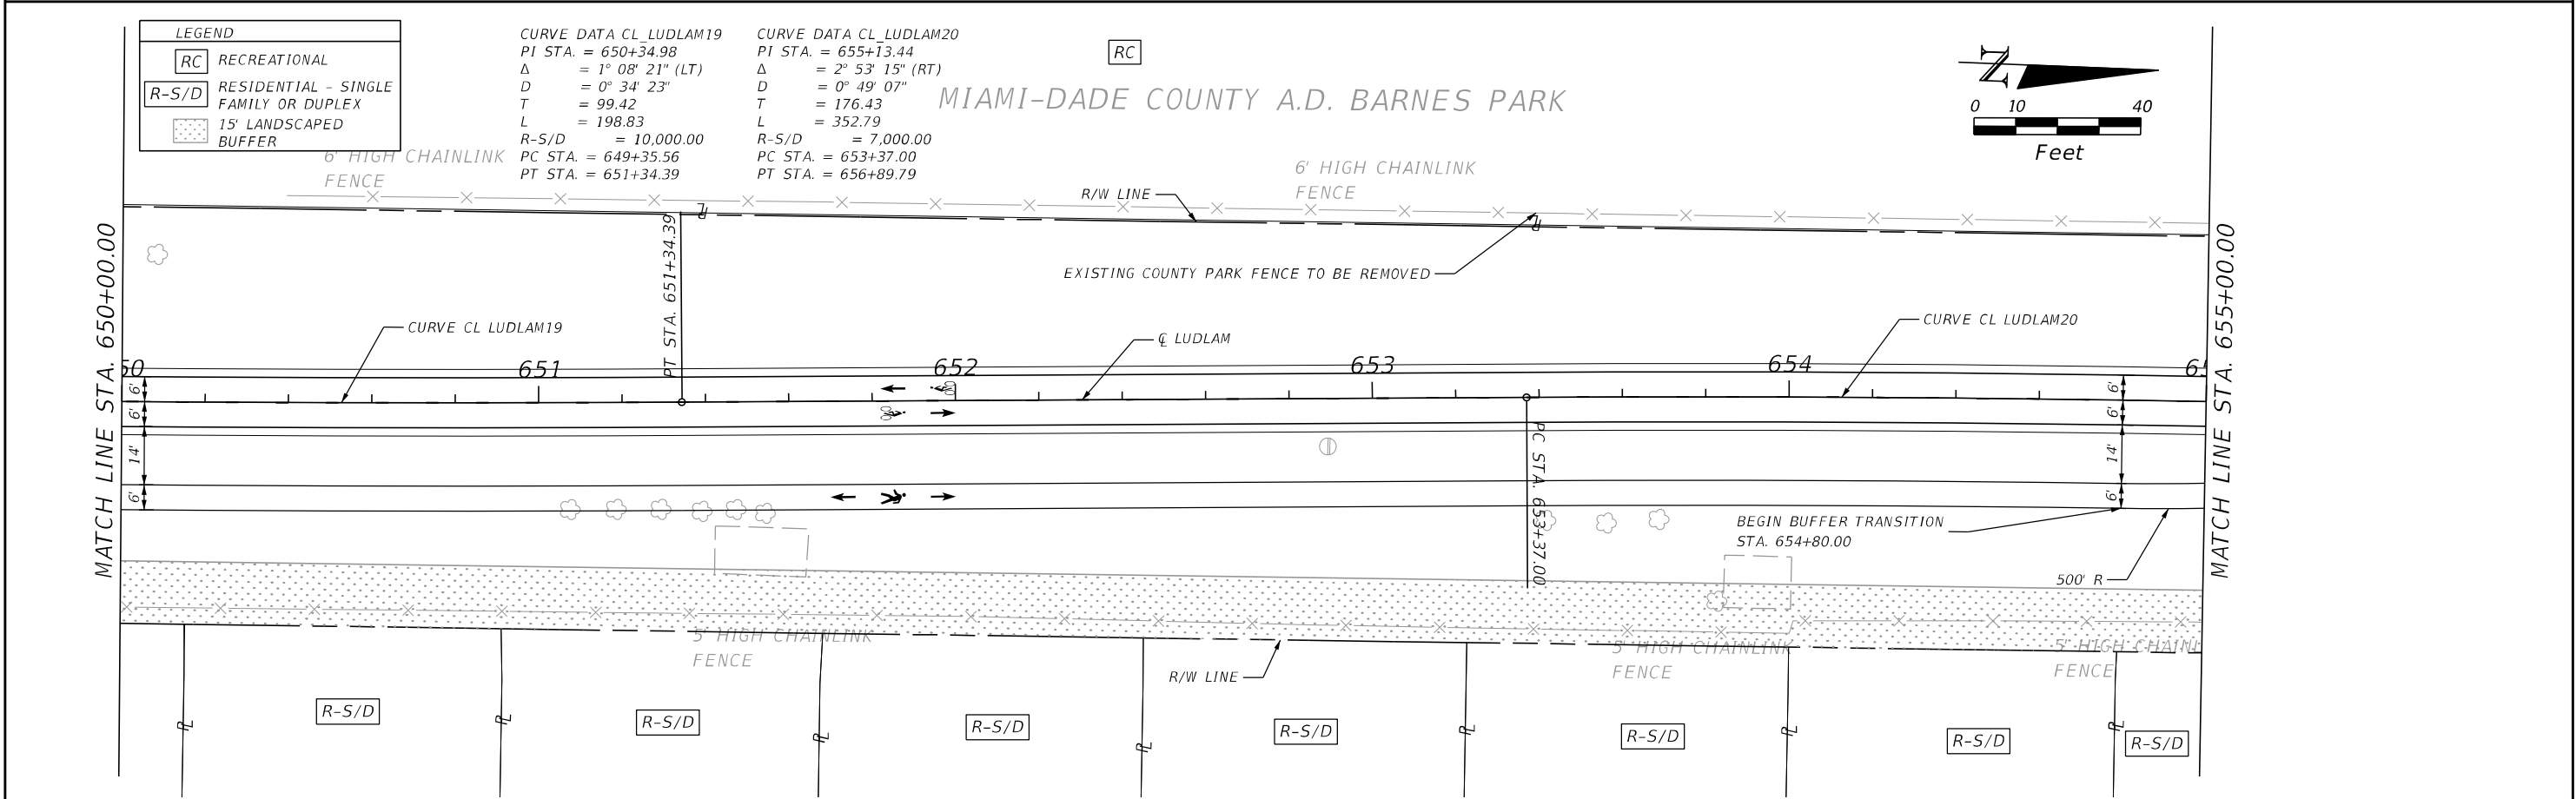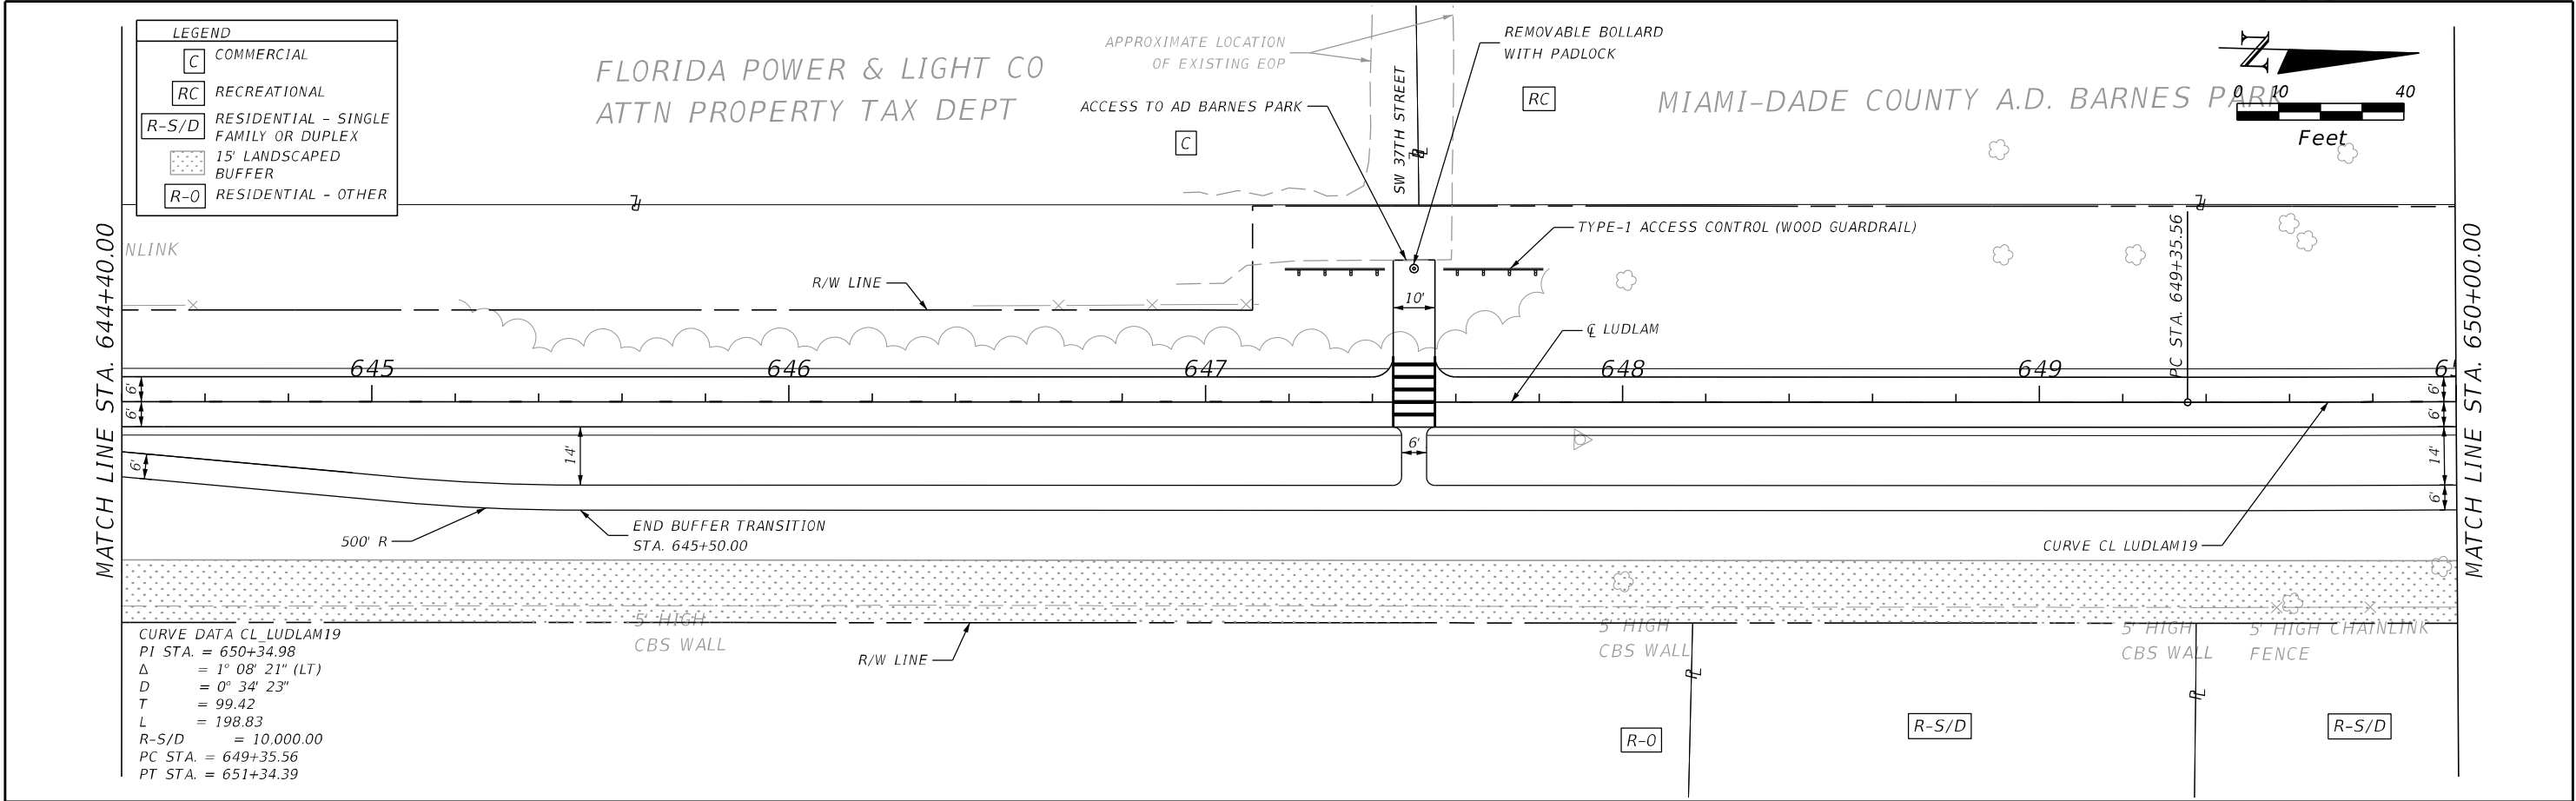

REVISIONS		 7650 CORPORATE CENTER DR., SUITE 400 MIAMI, FL 33126-1220		LUDLAM TRAIL CORRIDOR PD&E STUDY			TRAIL PLANS	SHEET NO.
DATE	DESCRIPTION			Miami-Dade County Parks, Recreation, and Open Spaces (MDPROS)	Hickman Building 275 NW 2nd Street Miami, FL 33128 305-755-7800	P&R CONTRACT NO. RFO 786B		26
	DRAFT					P&R PROJECT NO. 43502-15-001-14470619		





DRAFT

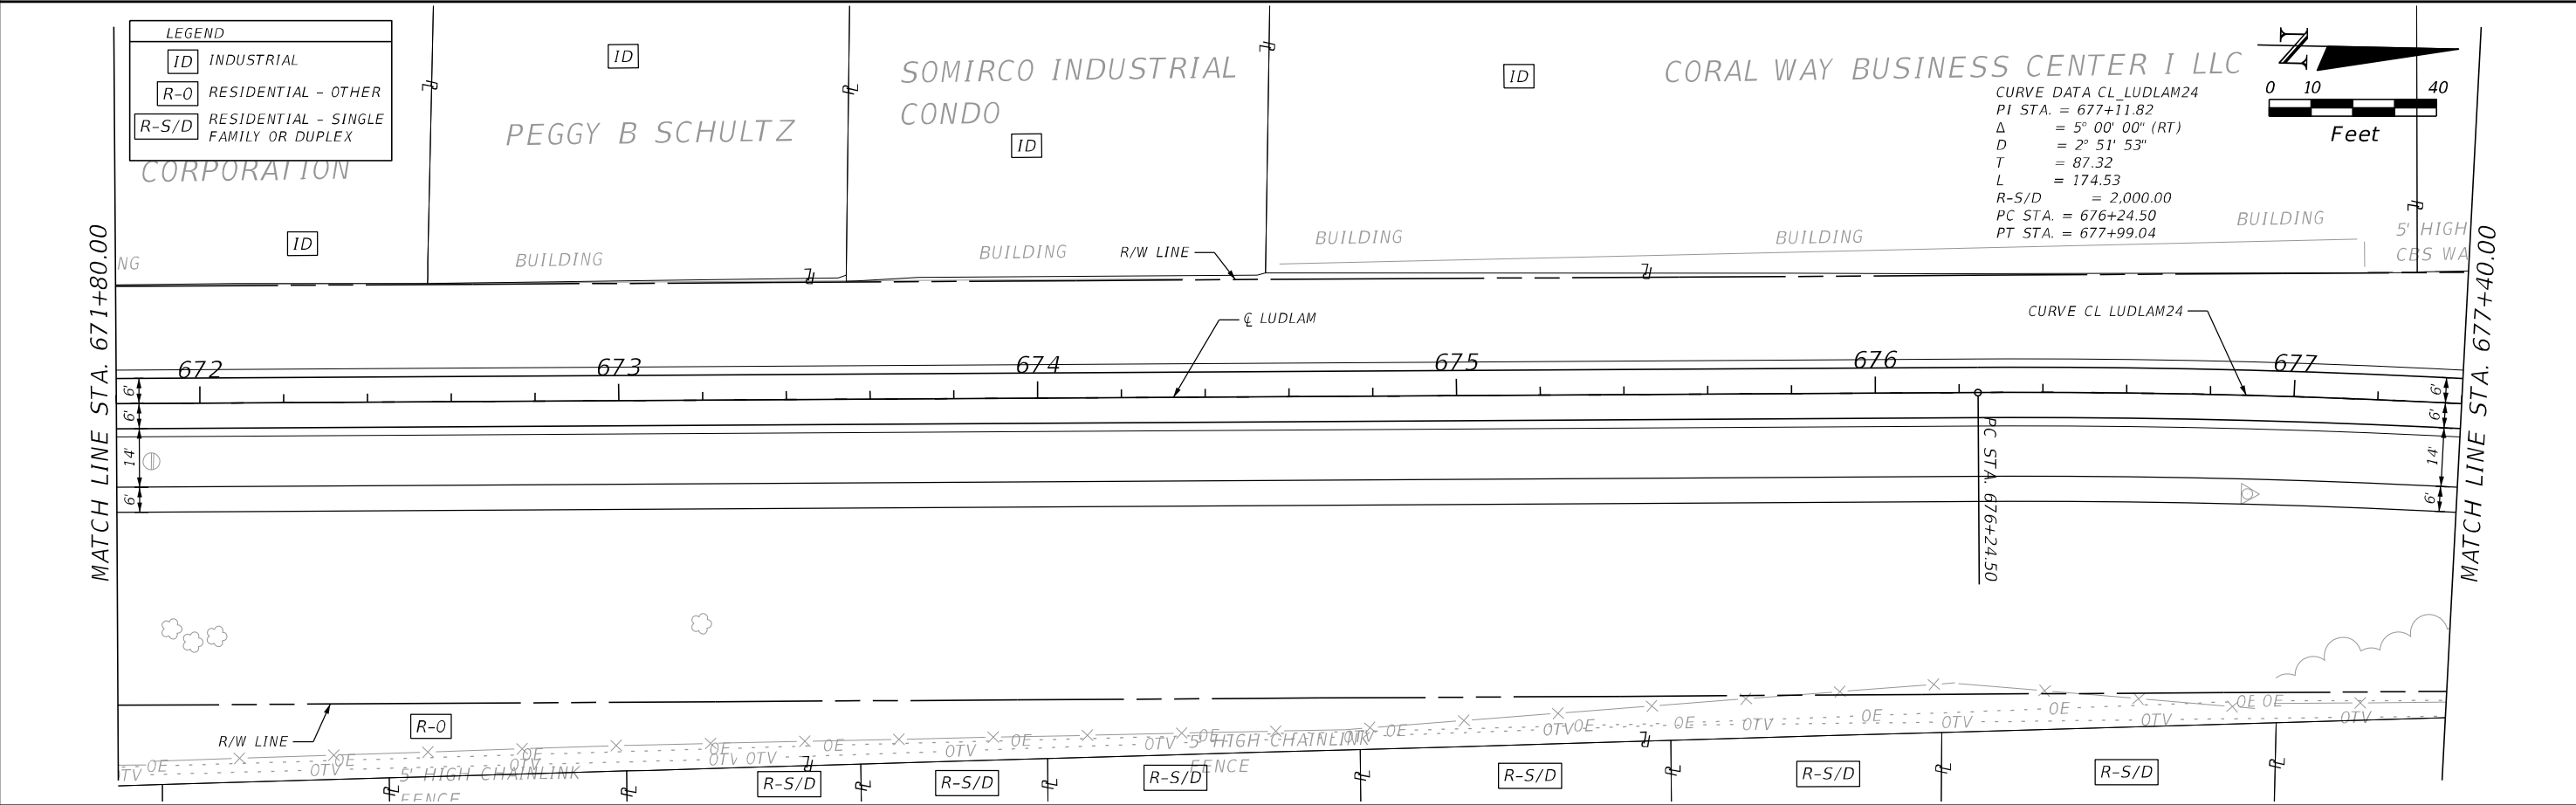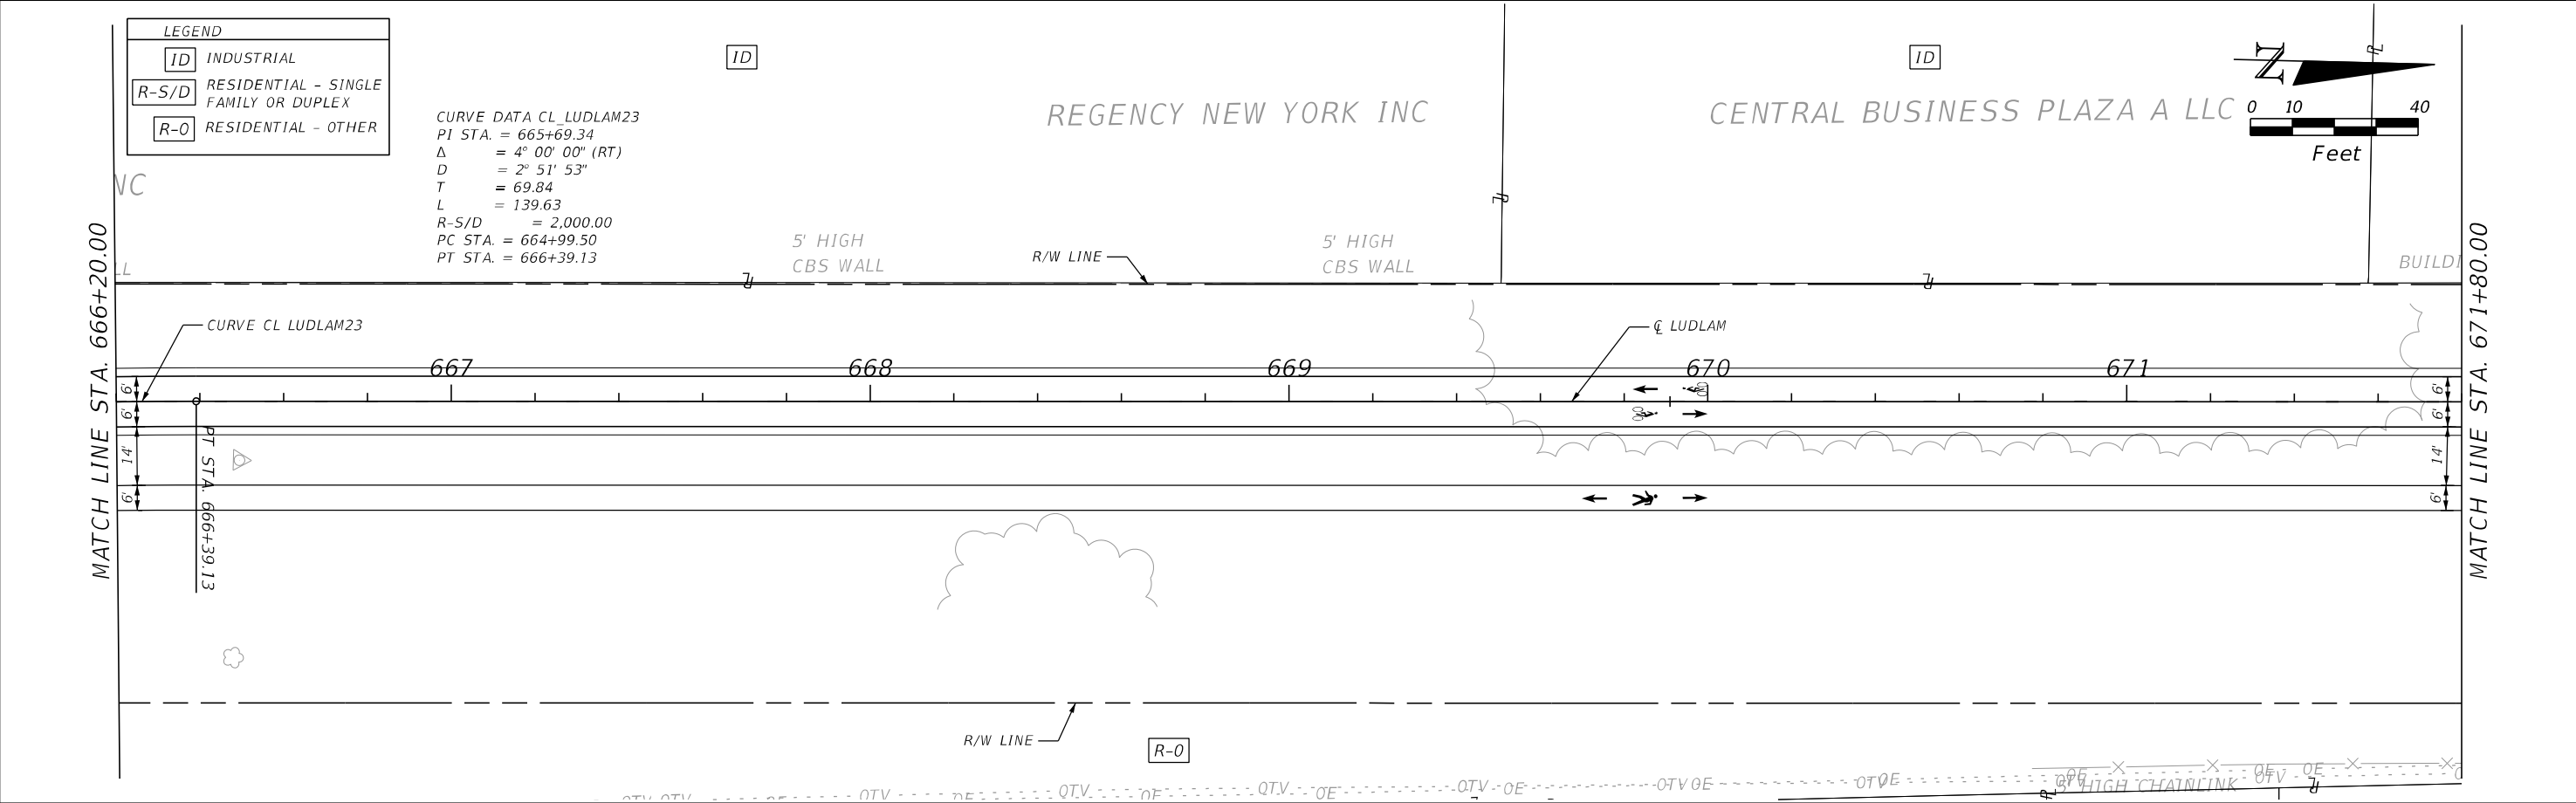



REVISIONS		 7650 CORPORATE CENTER DR., SUITE 400 MIAMI, FL 33126-1220		LUDLAM TRAIL CORRIDOR PD&E STUDY			TRAIL PLANS	SHEET NO.
DATE	DESCRIPTION			Miami-Dade County Parks, Recreation, and Open Spaces (MDPROS)	Hickman Building 275 NW 2nd Street Miami, FL 33128 305-755-7800	P&R CONTRACT NO. RFQ 786B		28
	DRAFT					P&R PROJECT NO. 43502-15-001-14470619		

DRAFT

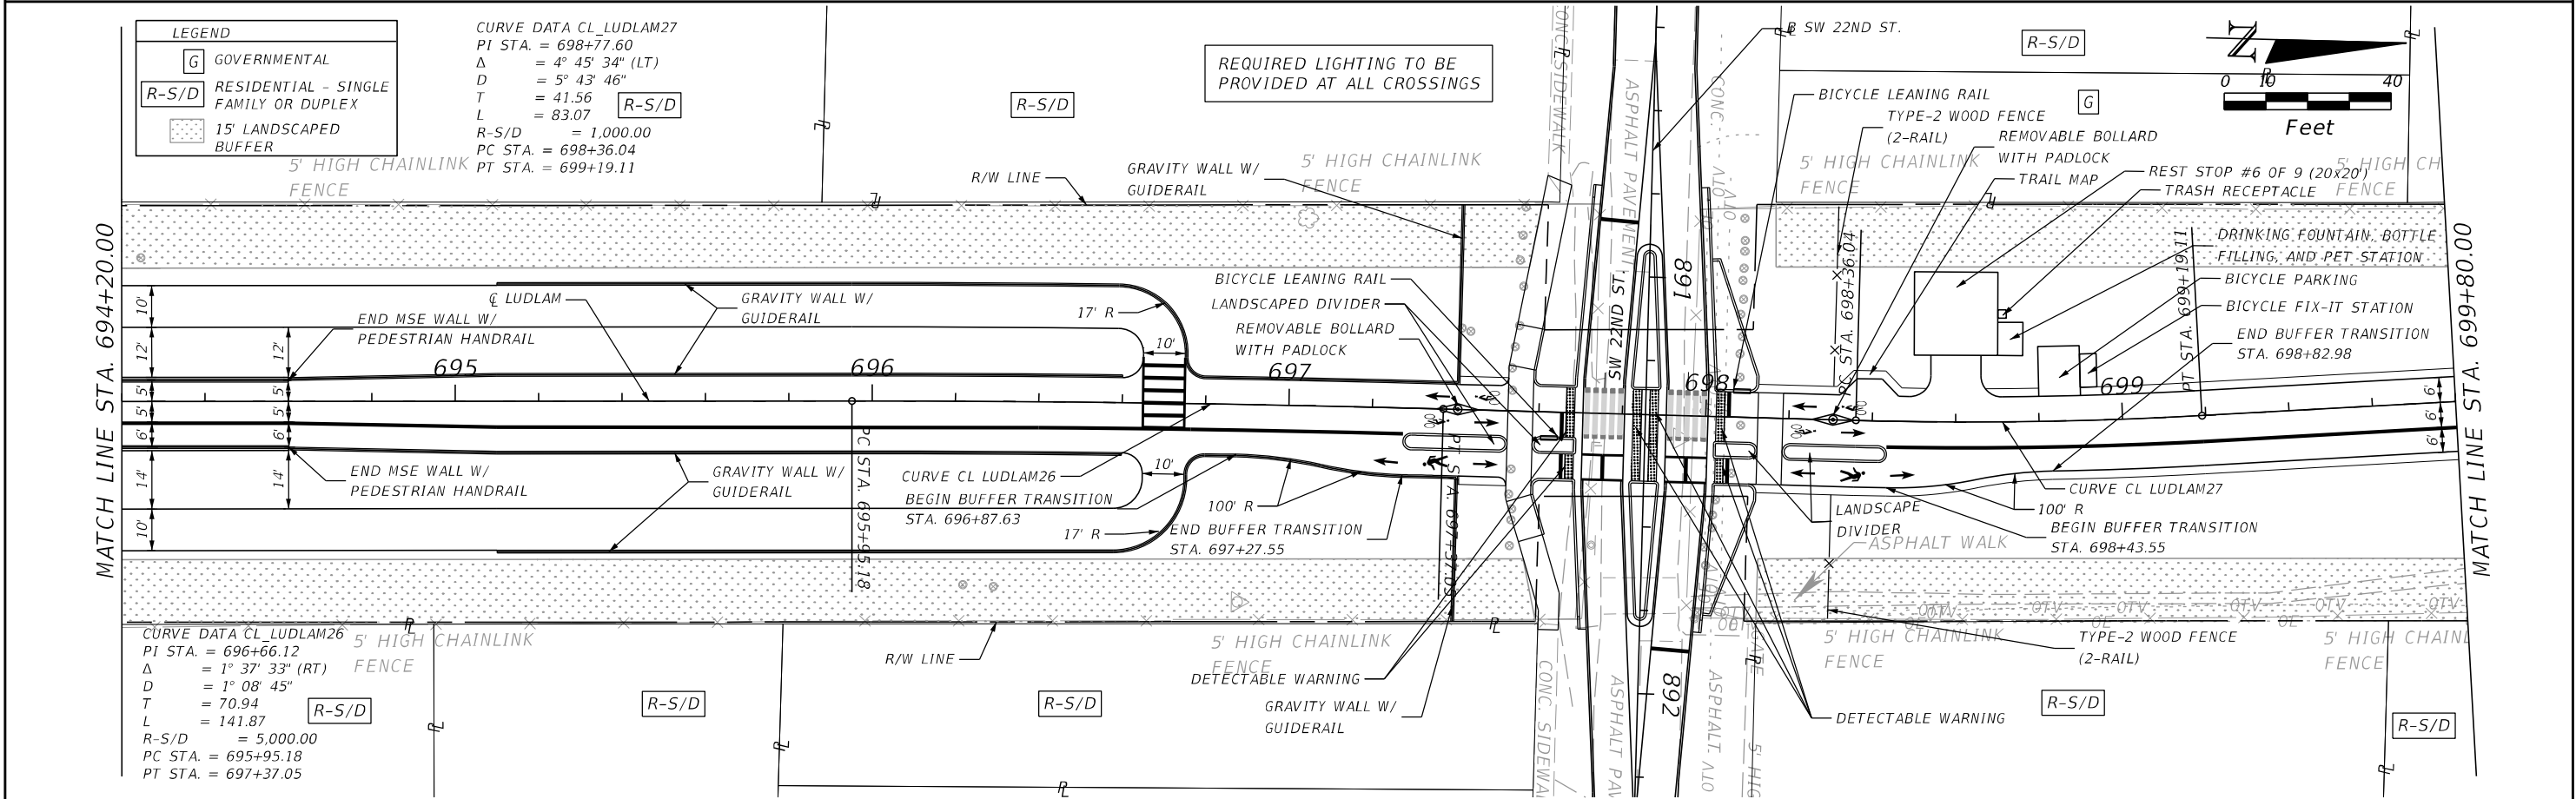
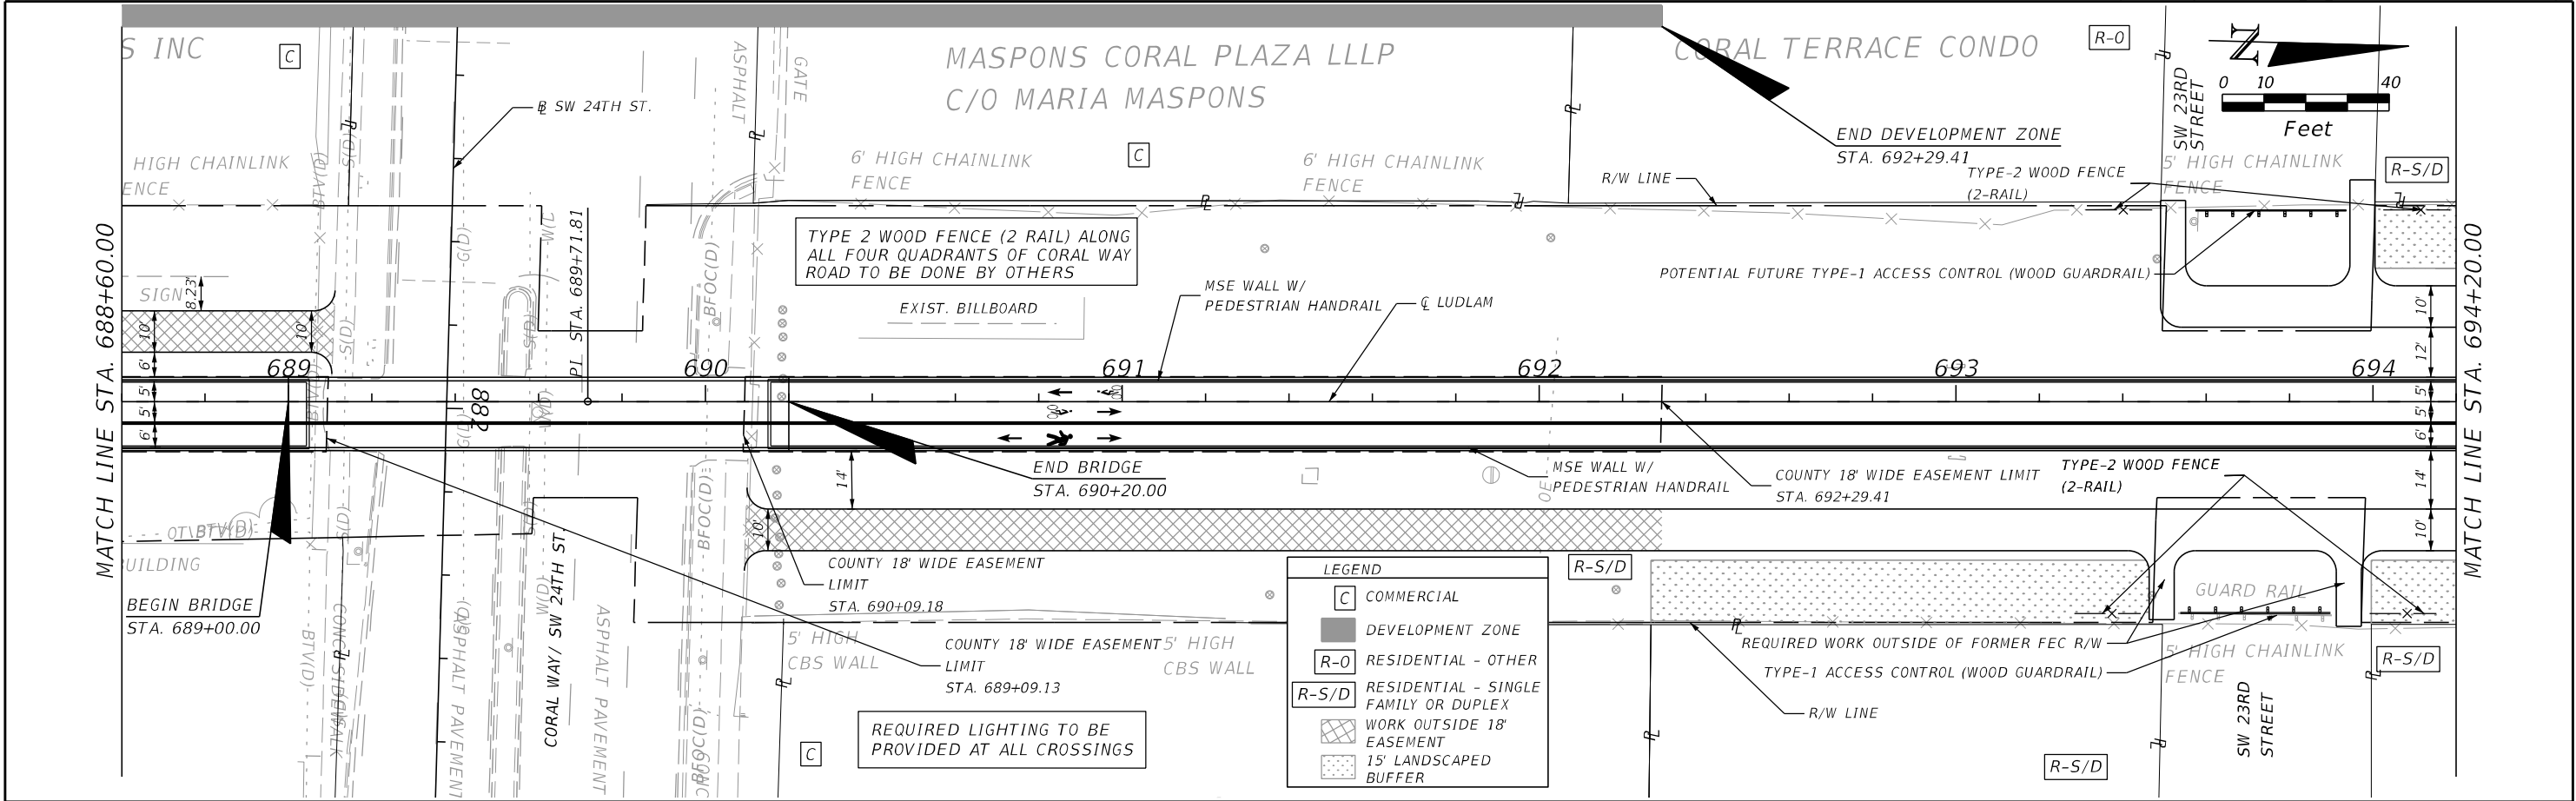


REVISIONS		 7650 CORPORATE CENTER DR., SUITE 400 MIAMI, FL 33126-1220		LUDLAM TRAIL CORRIDOR PD&E STUDY			TRAIL PLANS	SHEET NO.
DATE	DESCRIPTION			Miami-Dade County Parks, Recreation, and Open Spaces (MDPROS)	Hickman Building 275 NW 2nd Street Miami, FL 33128 305-755-7800	P&R CONTRACT NO.		30
DRAFT						RFO 786B		
						P&R PROJECT NO.		
						43502-15-001-14470619		



DRAFT

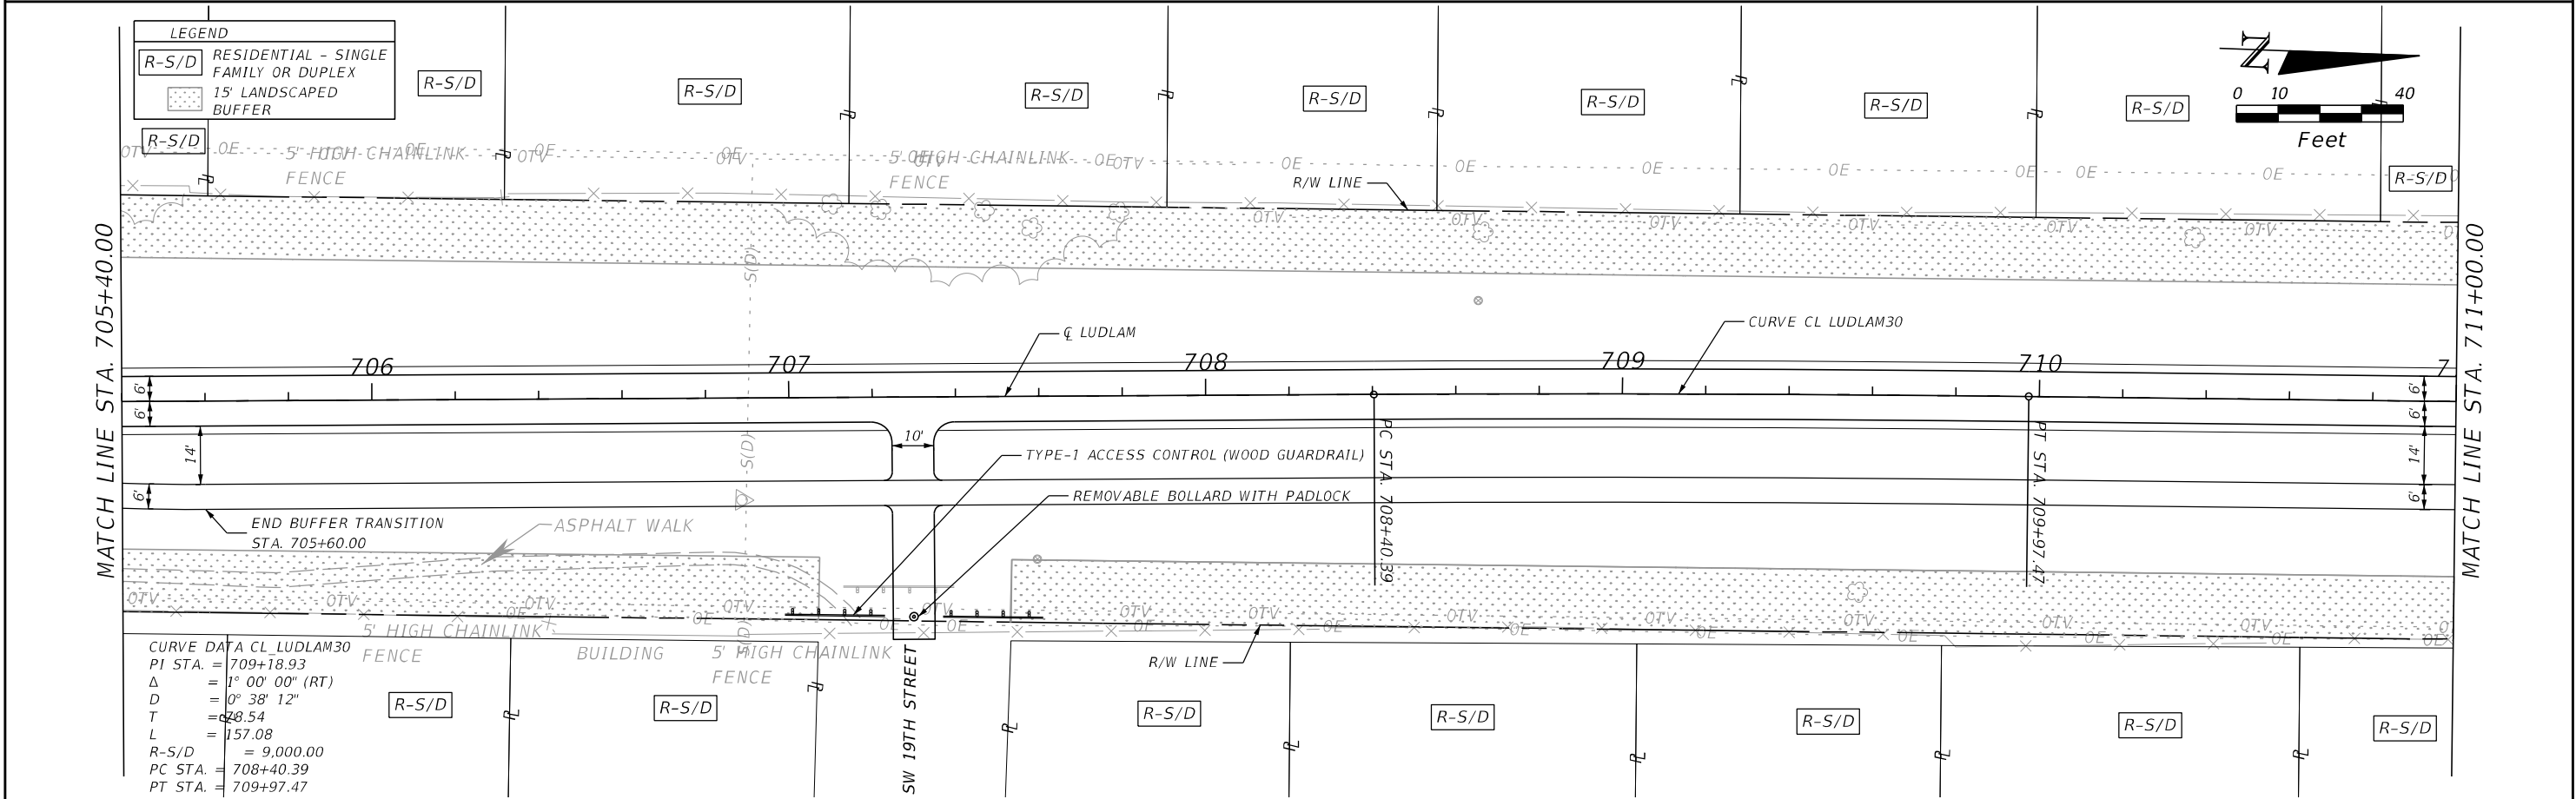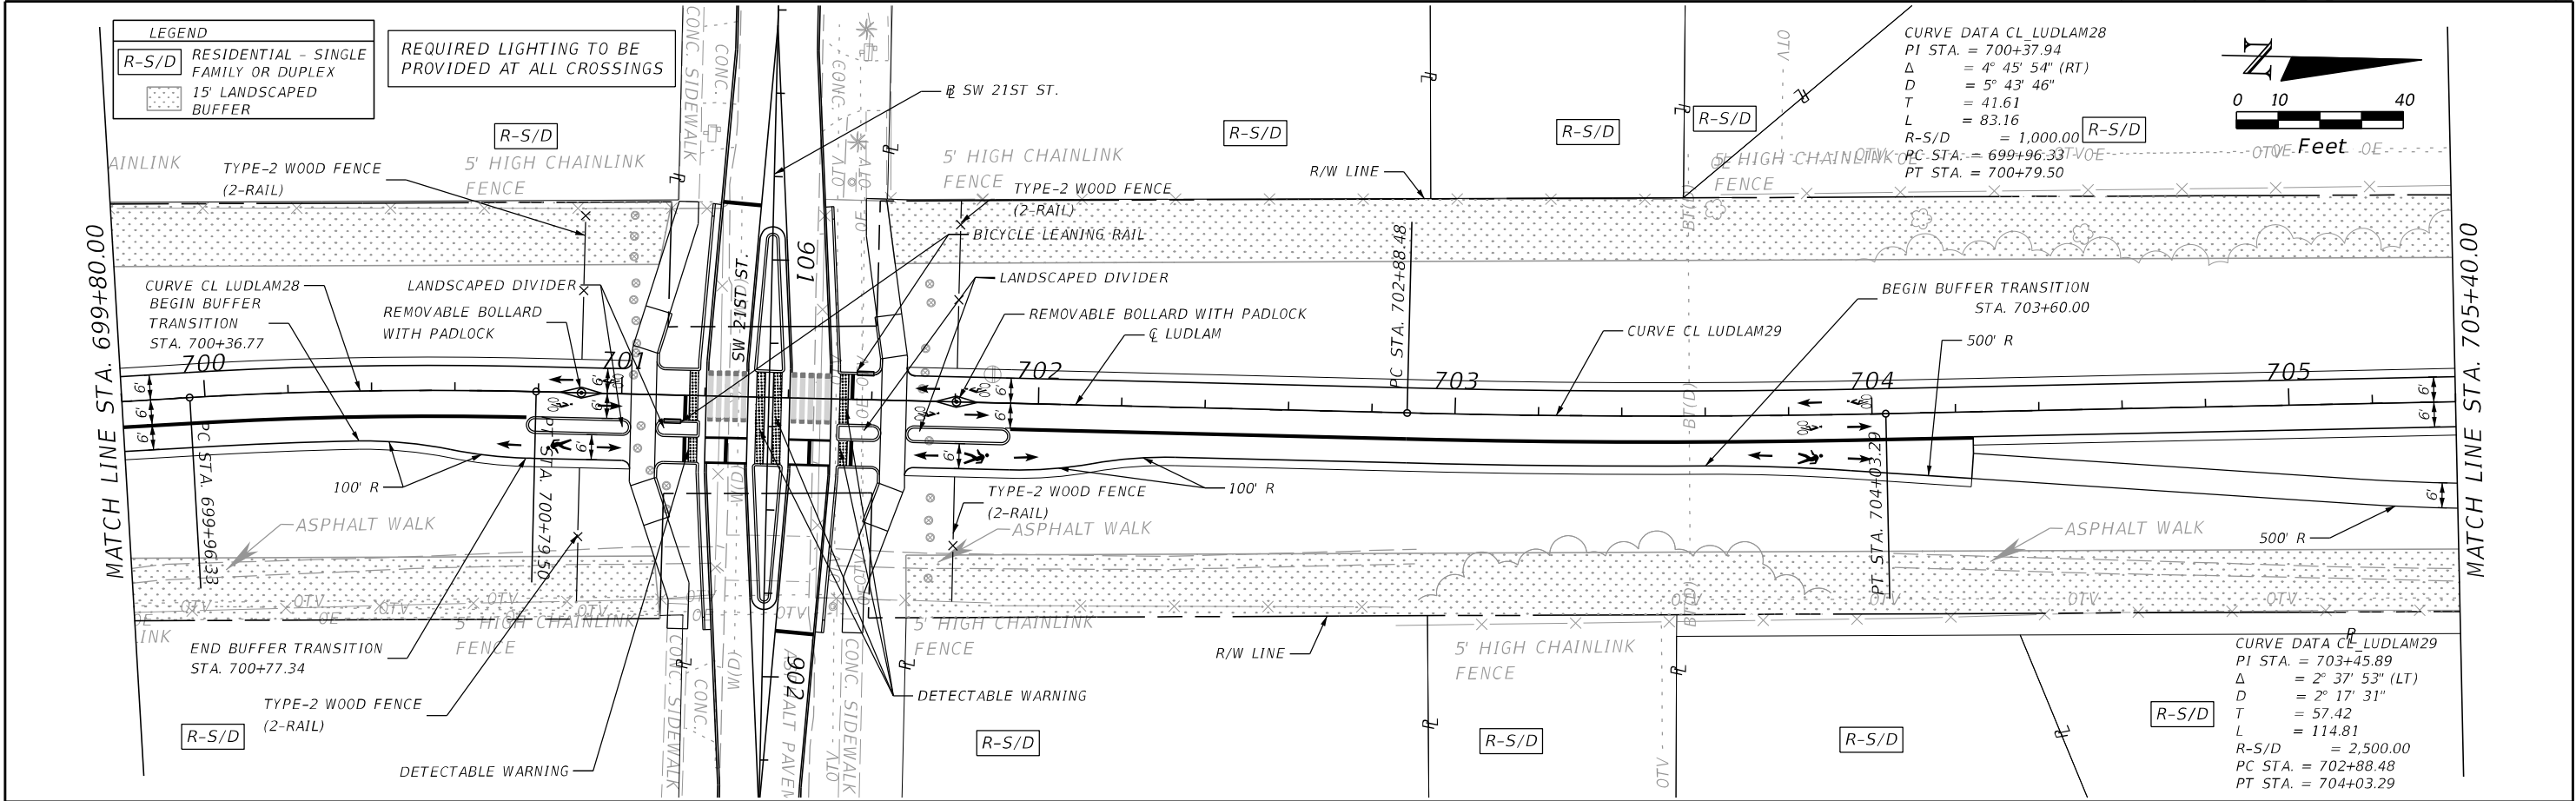



REVISIONS		 7650 CORPORATE CENTER DR., SUITE 400 MIAMI, FL 33126-1220		LUDLAM TRAIL CORRIDOR PD&E STUDY			TRAIL PLANS	SHEET NO.
DATE	DESCRIPTION			Miami-Dade County Parks, Recreation, and Open Spaces (MDPROS)	Hickman Building 275 NW 2nd Street Miami, FL 33128 305-755-7800	P&R CONTRACT NO. RFO 786B		31
	DRAFT					P&R PROJECT NO. 43502-15-001-14470619		

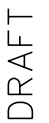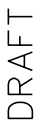



DRAFT

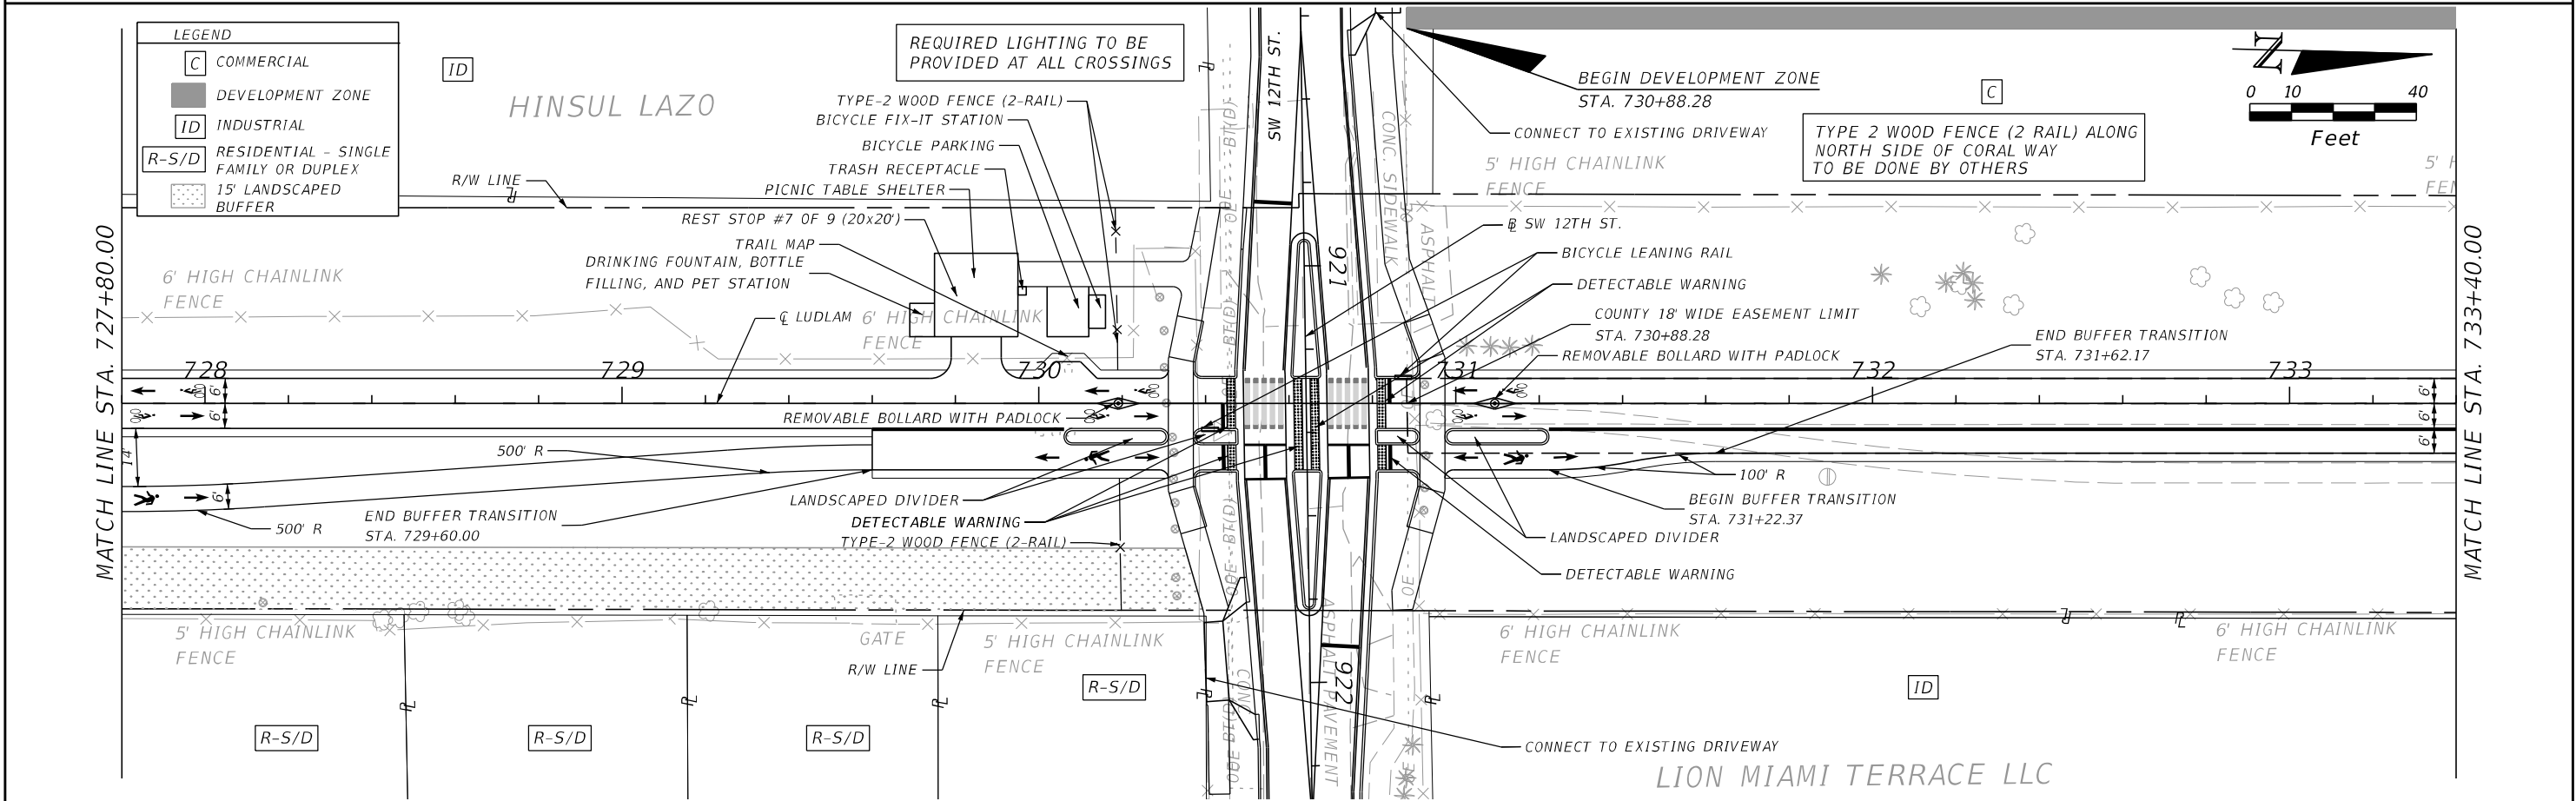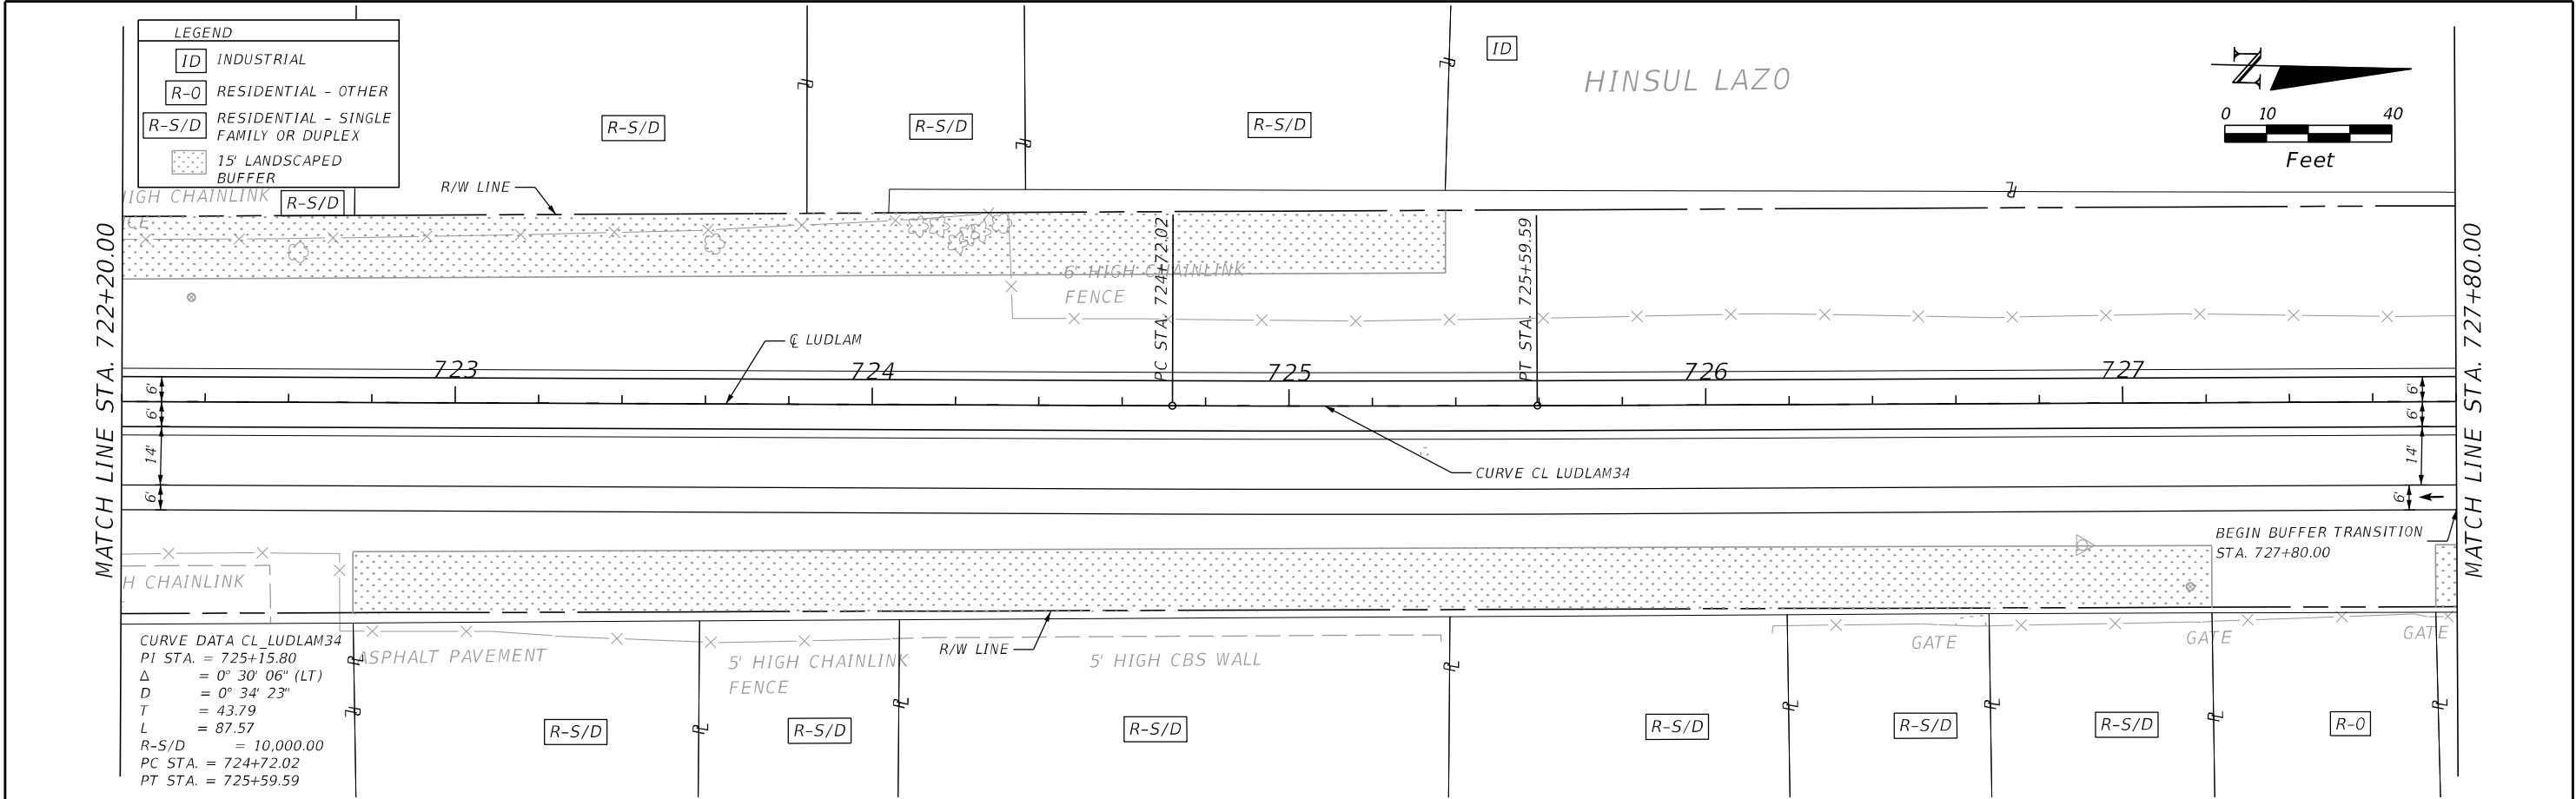



REVISIONS		 7650 CORPORATE CENTER DR., SUITE 400 MIAMI, FL 33126-1220		LUDLAM TRAIL CORRIDOR PD&E STUDY			TRAIL PLANS	SHEET NO.
DATE	DESCRIPTION			Miami-Dade County Parks, Recreation, and Open Spaces (MDPROS)	Hickman Building 275 NW 2nd Street Miami, FL 33128 305-755-7800	P&R CONTRACT NO. RFO 786B		33
	DRAFT					P&R PROJECT NO. 43502-15-001-14470619		

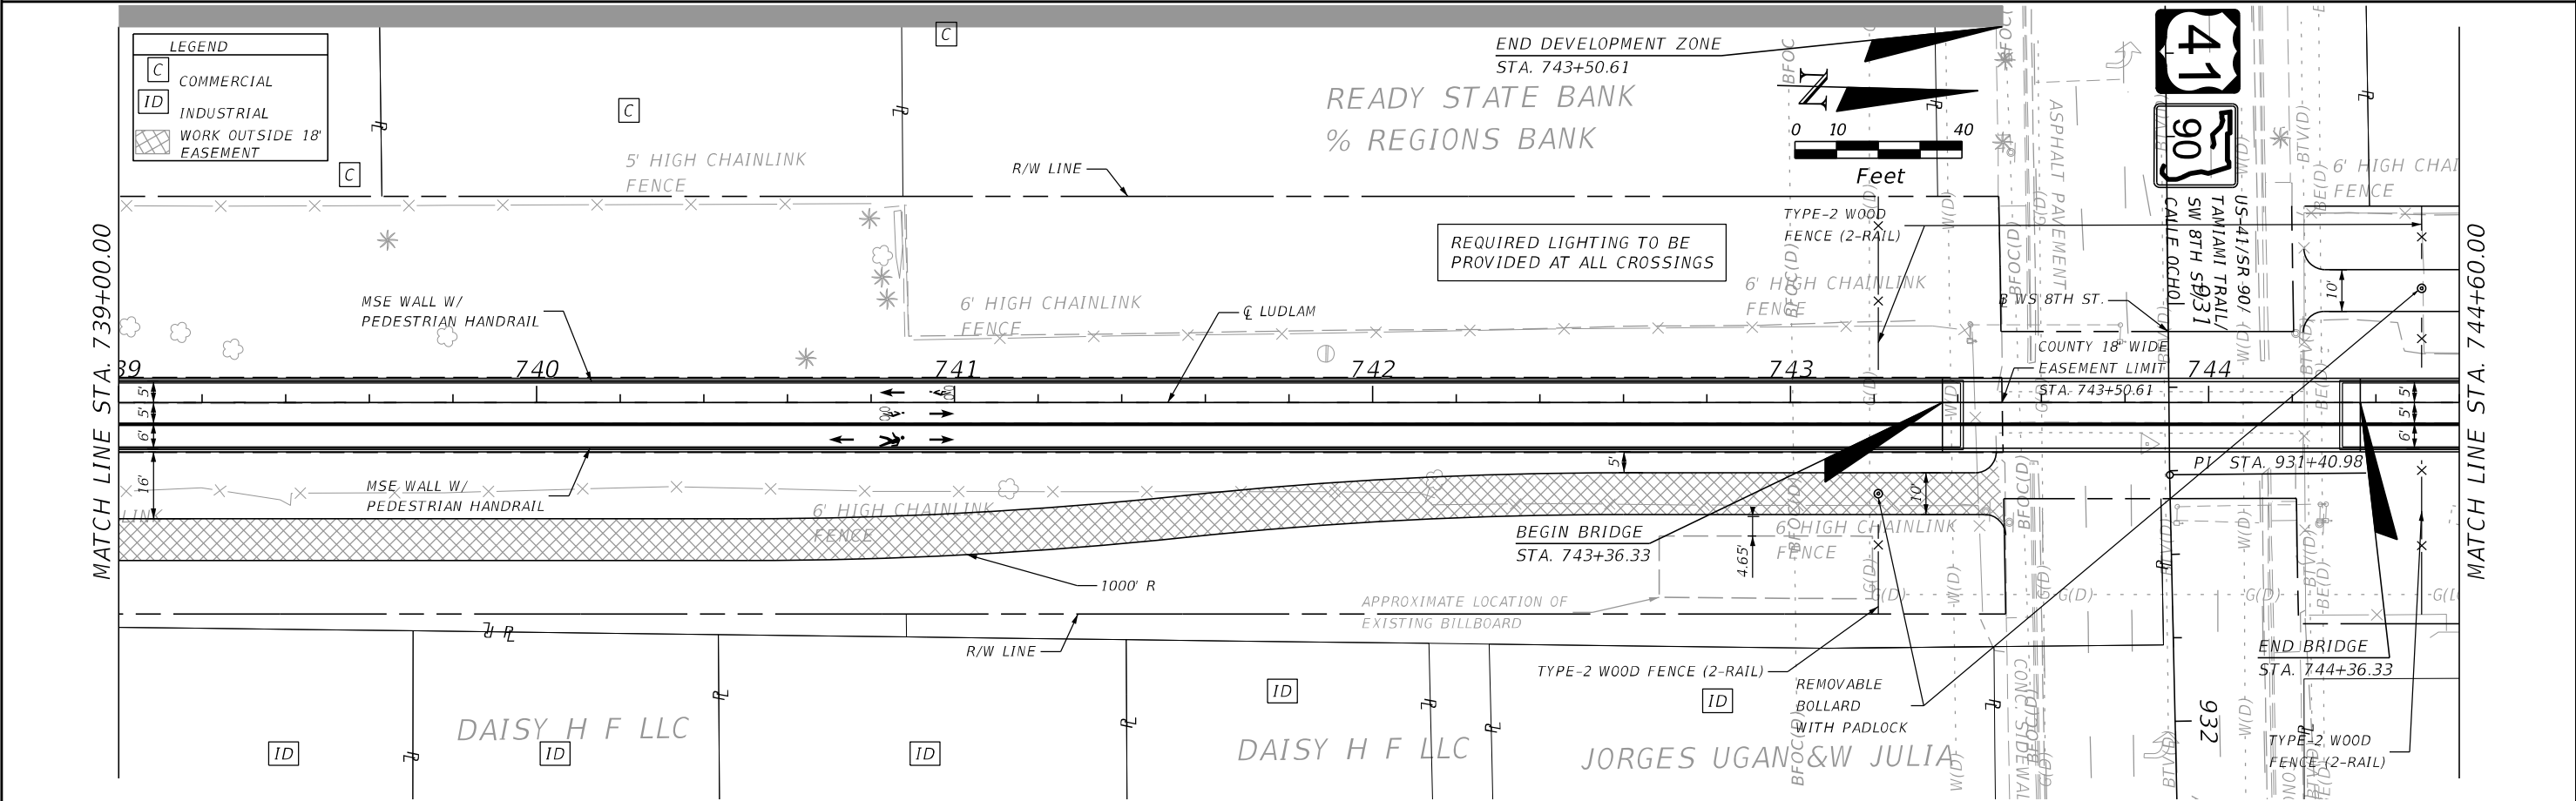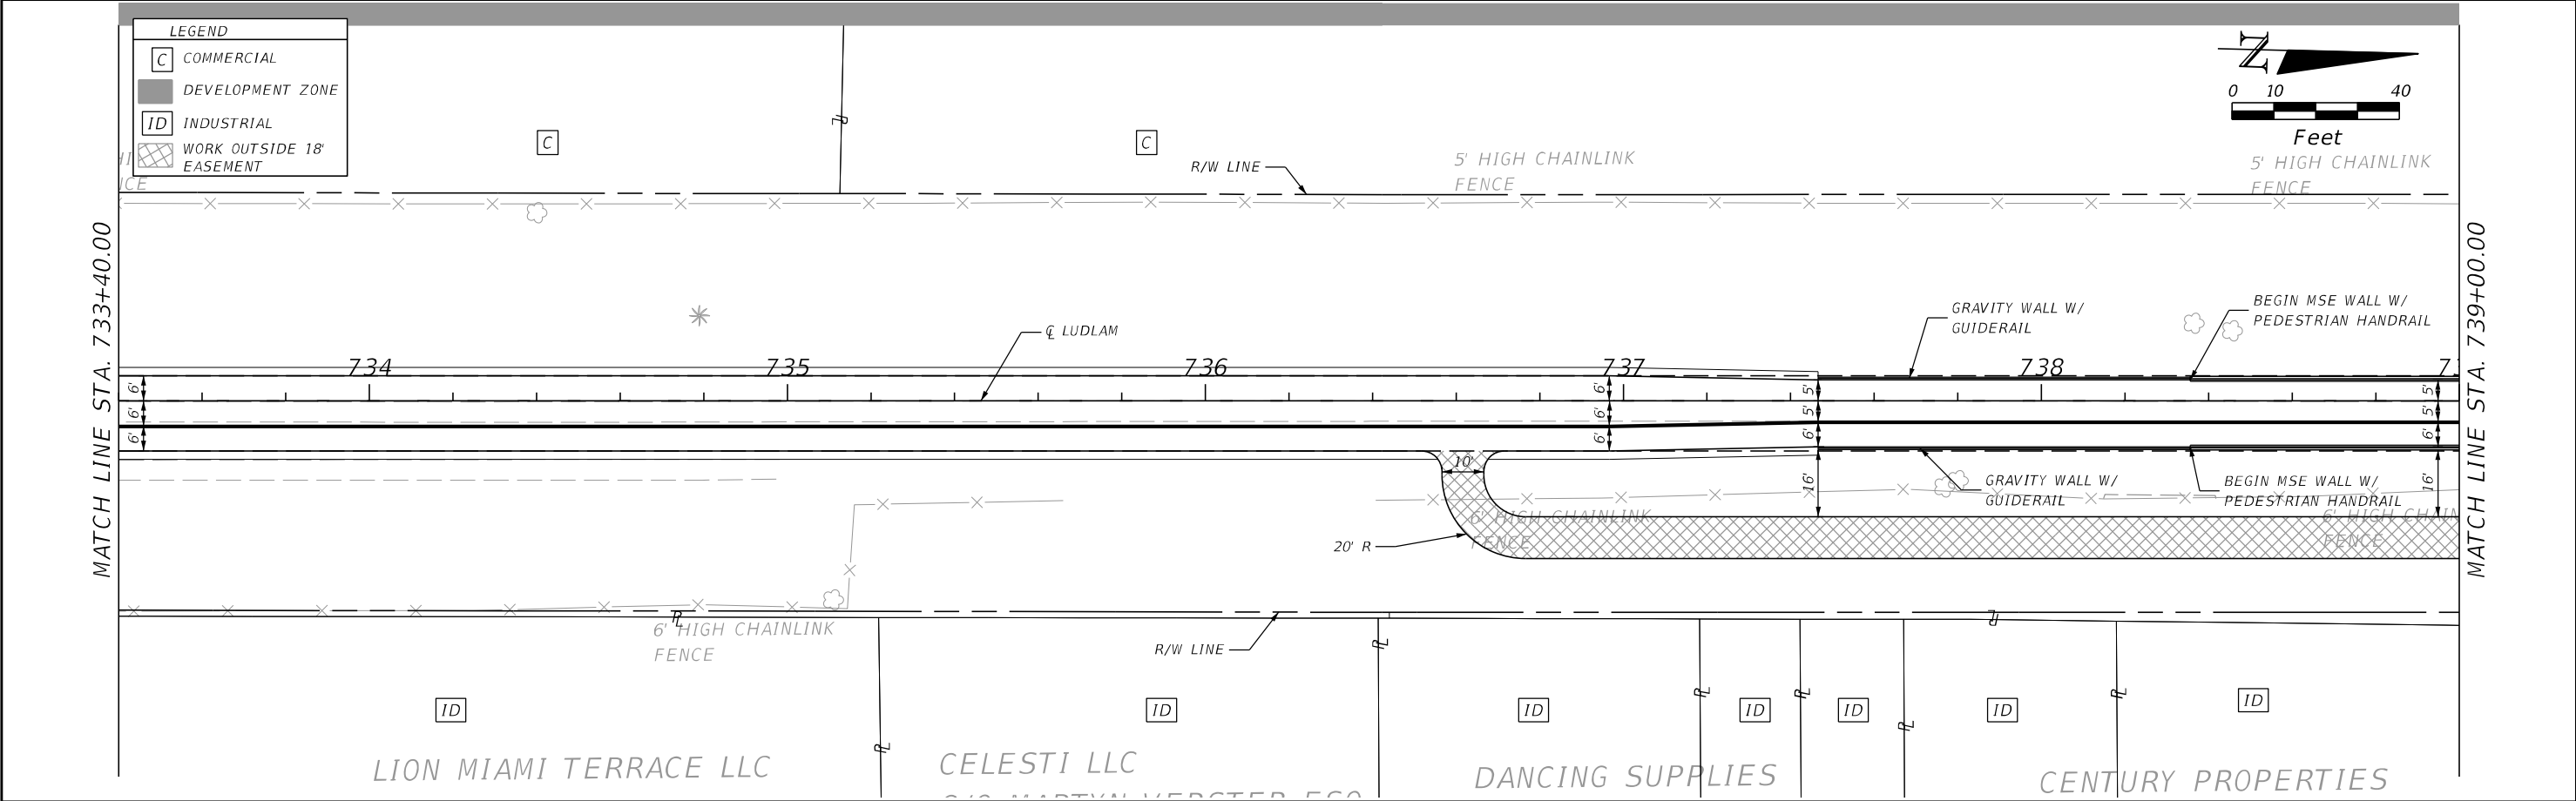

REVISIONS		 7650 CORPORATE CENTER DR., SUITE 400 MIAMI, FL 33126-1220		LUDLAM TRAIL CORRIDOR PD&E STUDY			TRAIL PLANS	SHEET NO.
DATE	DESCRIPTION			Miami-Dade County Parks, Recreation, and Open Spaces (MDPROS)	Hickman Building 275 NW 2nd Street Miami, FL 33128 305-755-7800	P&R CONTRACT NO. RFO 786B P&R PROJECT NO. 43502-15-001-14470619		34
	DRAFT							

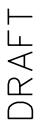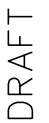



DRAFT

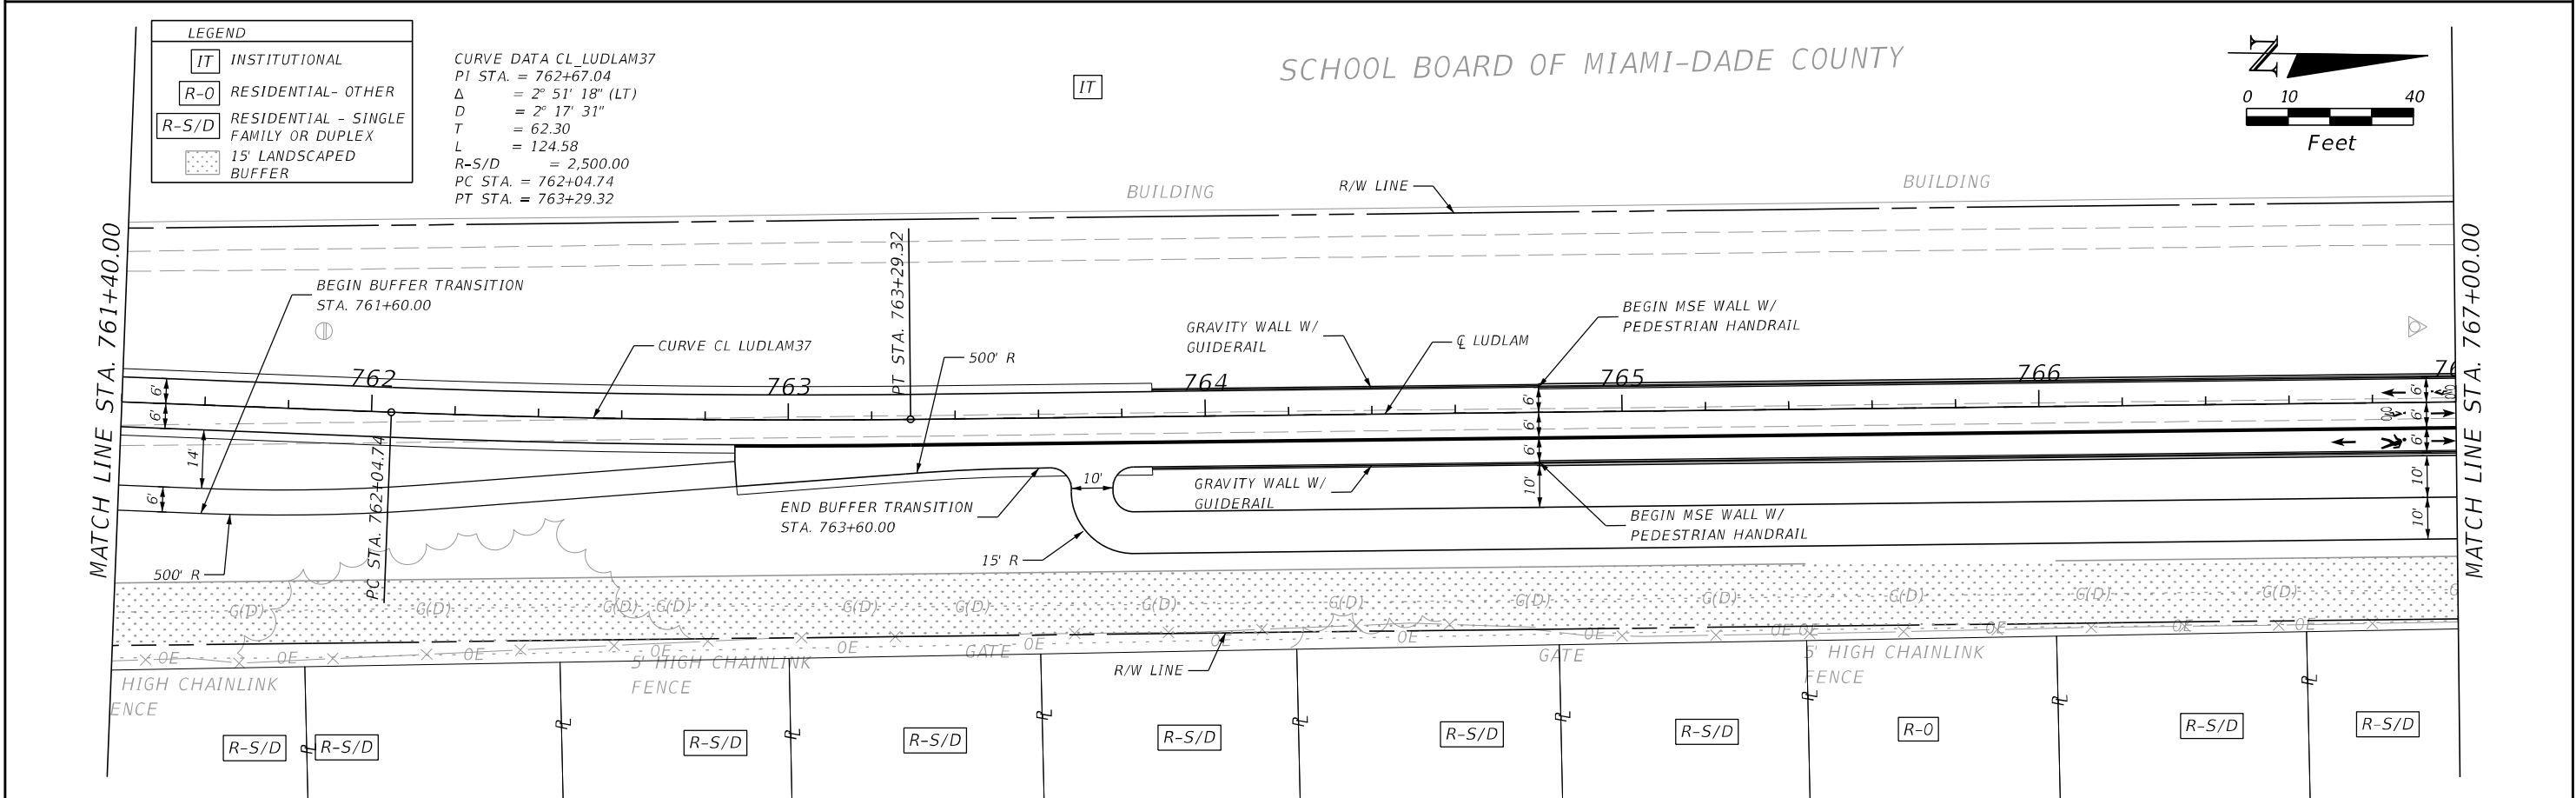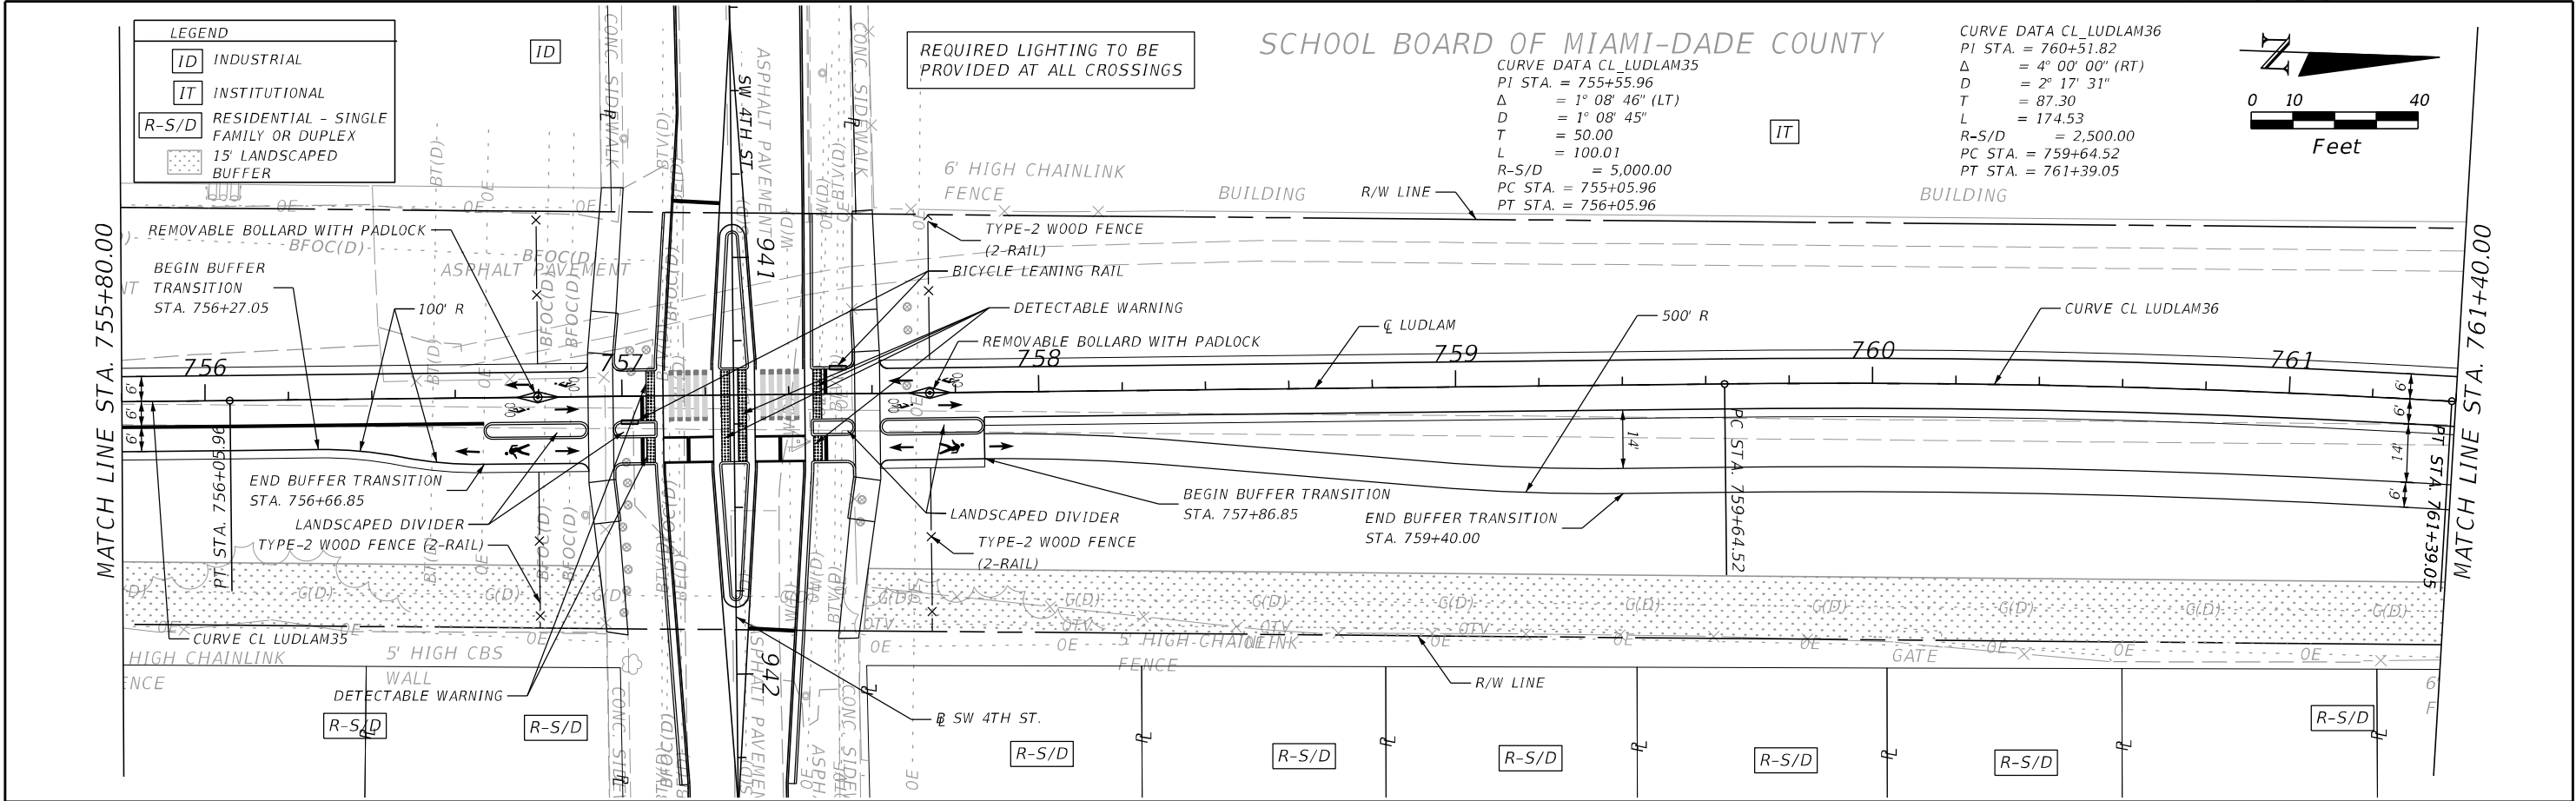

REVISIONS		 7650 CORPORATE CENTER DR., SUITE 400 MIAMI, FL 33126-1220		LUDLAM TRAIL CORRIDOR PD&E STUDY			TRAIL PLANS	SHEET NO.
DATE	DESCRIPTION			Miami-Dade County Parks, Recreation, and Open Spaces (MDPROS)	Hickman Building 275 NW 2nd Street Miami, FL 33128 305-755-7800	P&R CONTRACT NO. RFO 786B		36
	DRAFT					P&R PROJECT NO. 43502-15-001-14470619		



DRAFT

DRAFT

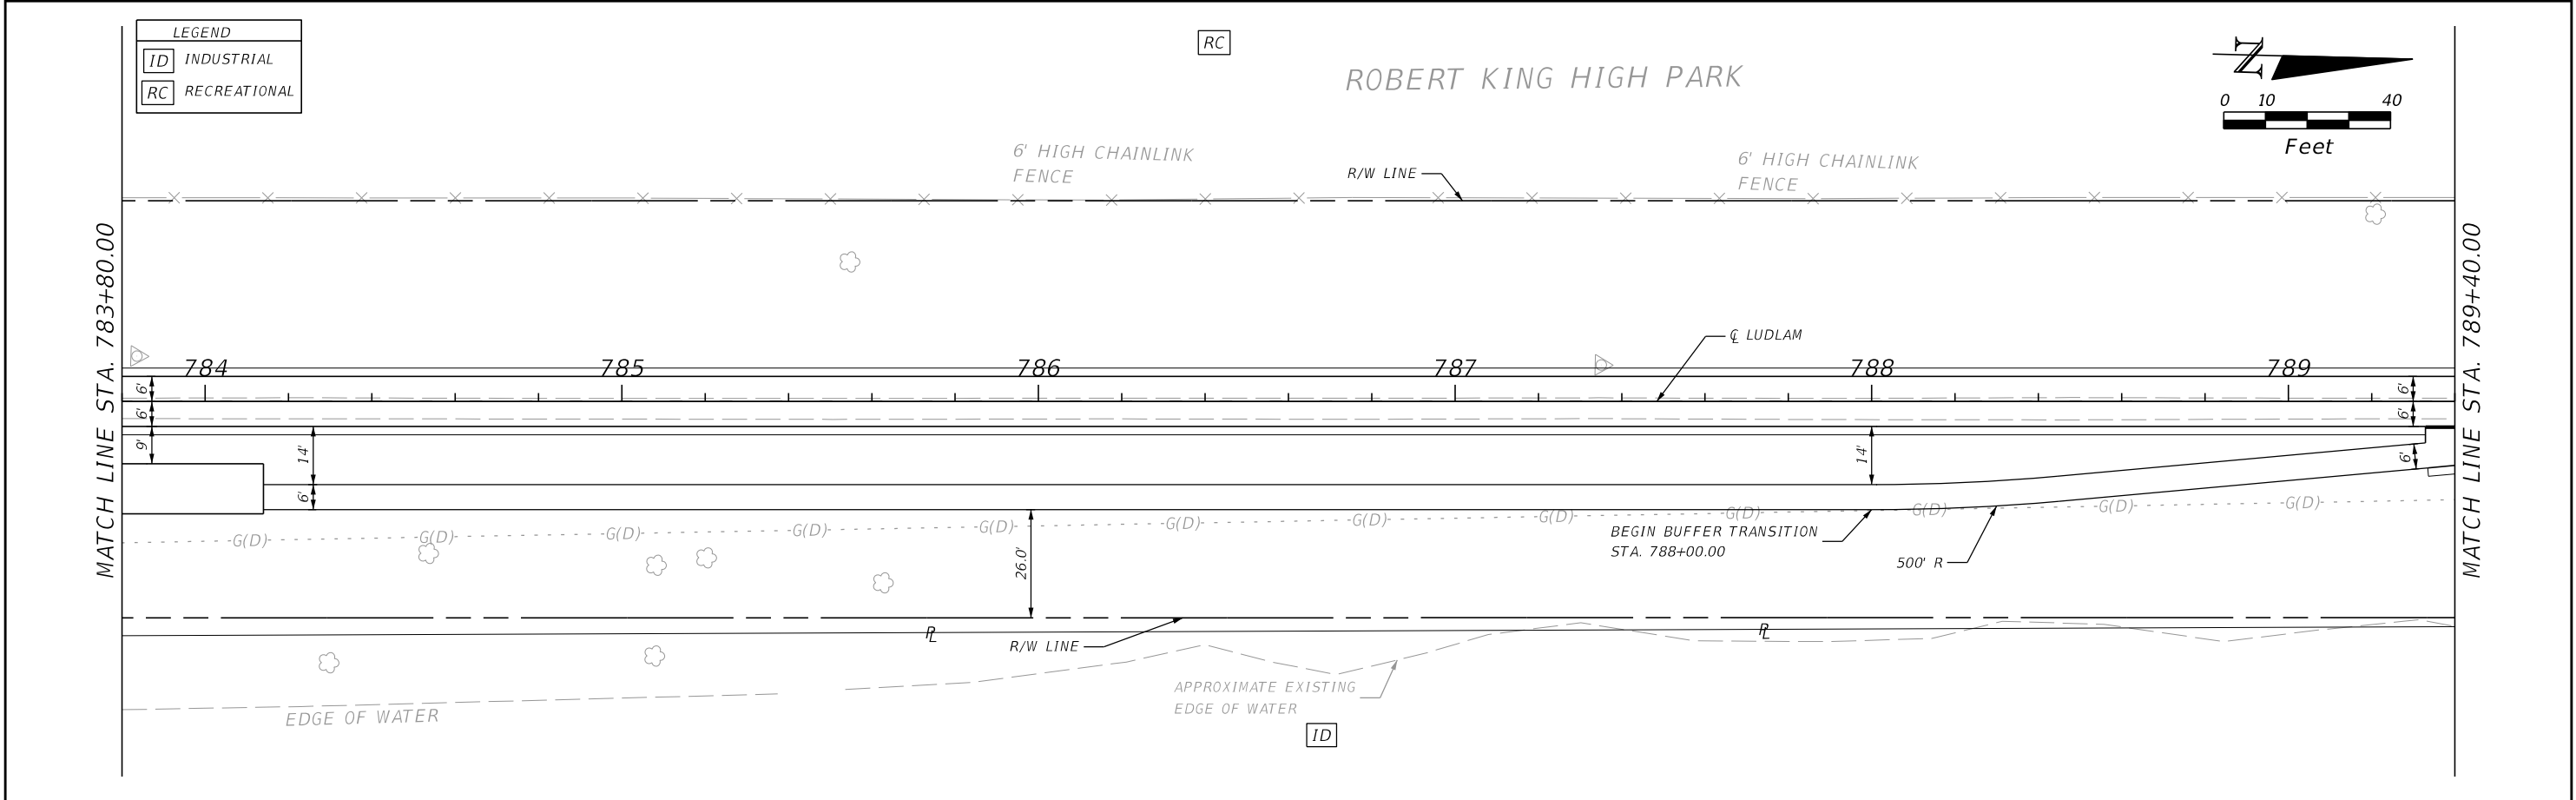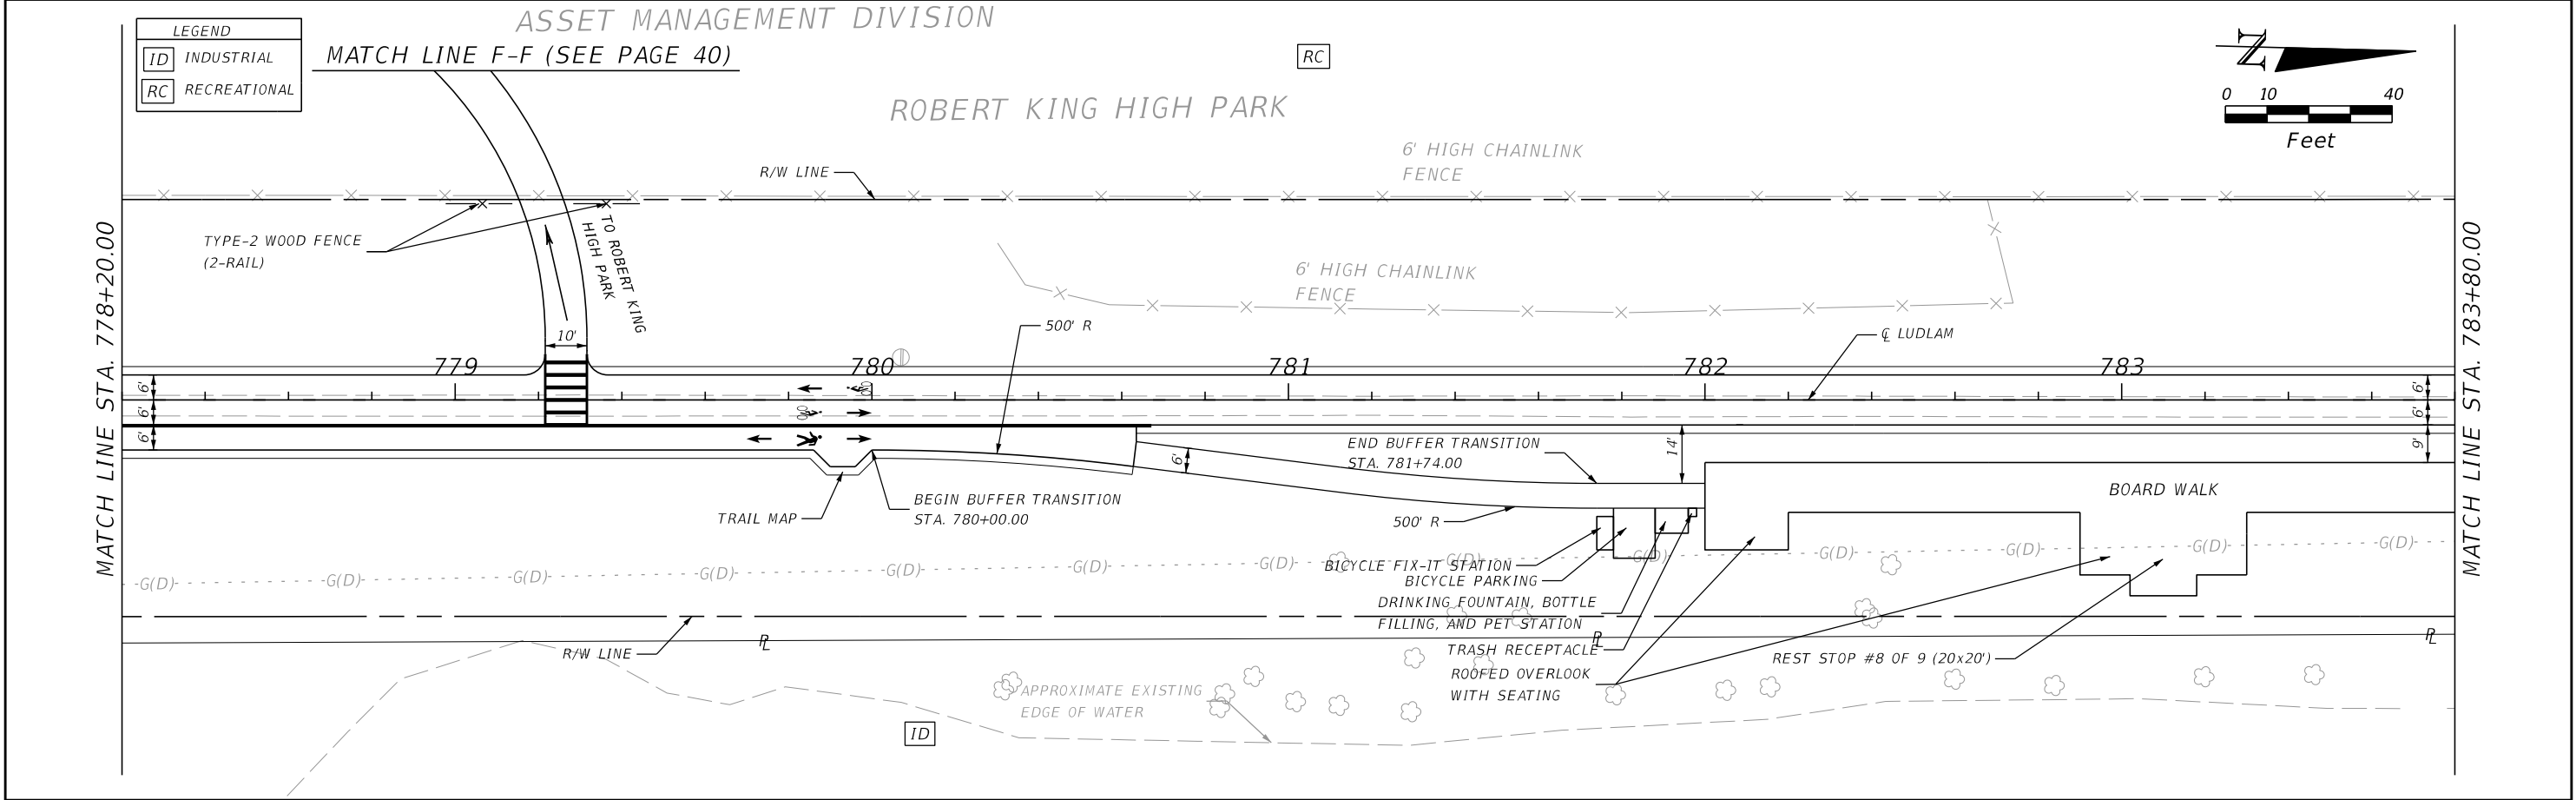

REVISIONS		 7650 CORPORATE CENTER DR., SUITE 400 MIAMI, FL 33126-1220		LUDLAM TRAIL CORRIDOR PD&E STUDY				SHEET NO.
DATE	DESCRIPTION			Miami-Dade County Parks, Recreation, and Open Spaces (MDPROS)	Hickman Building 275 NW 2nd Street Miami, FL 33128 305-755-7800	P&R CONTRACT NO. RFQ 786B P&R PROJECT NO. 43502-15-001-14470619		38
	DRAFT							

DRAFT

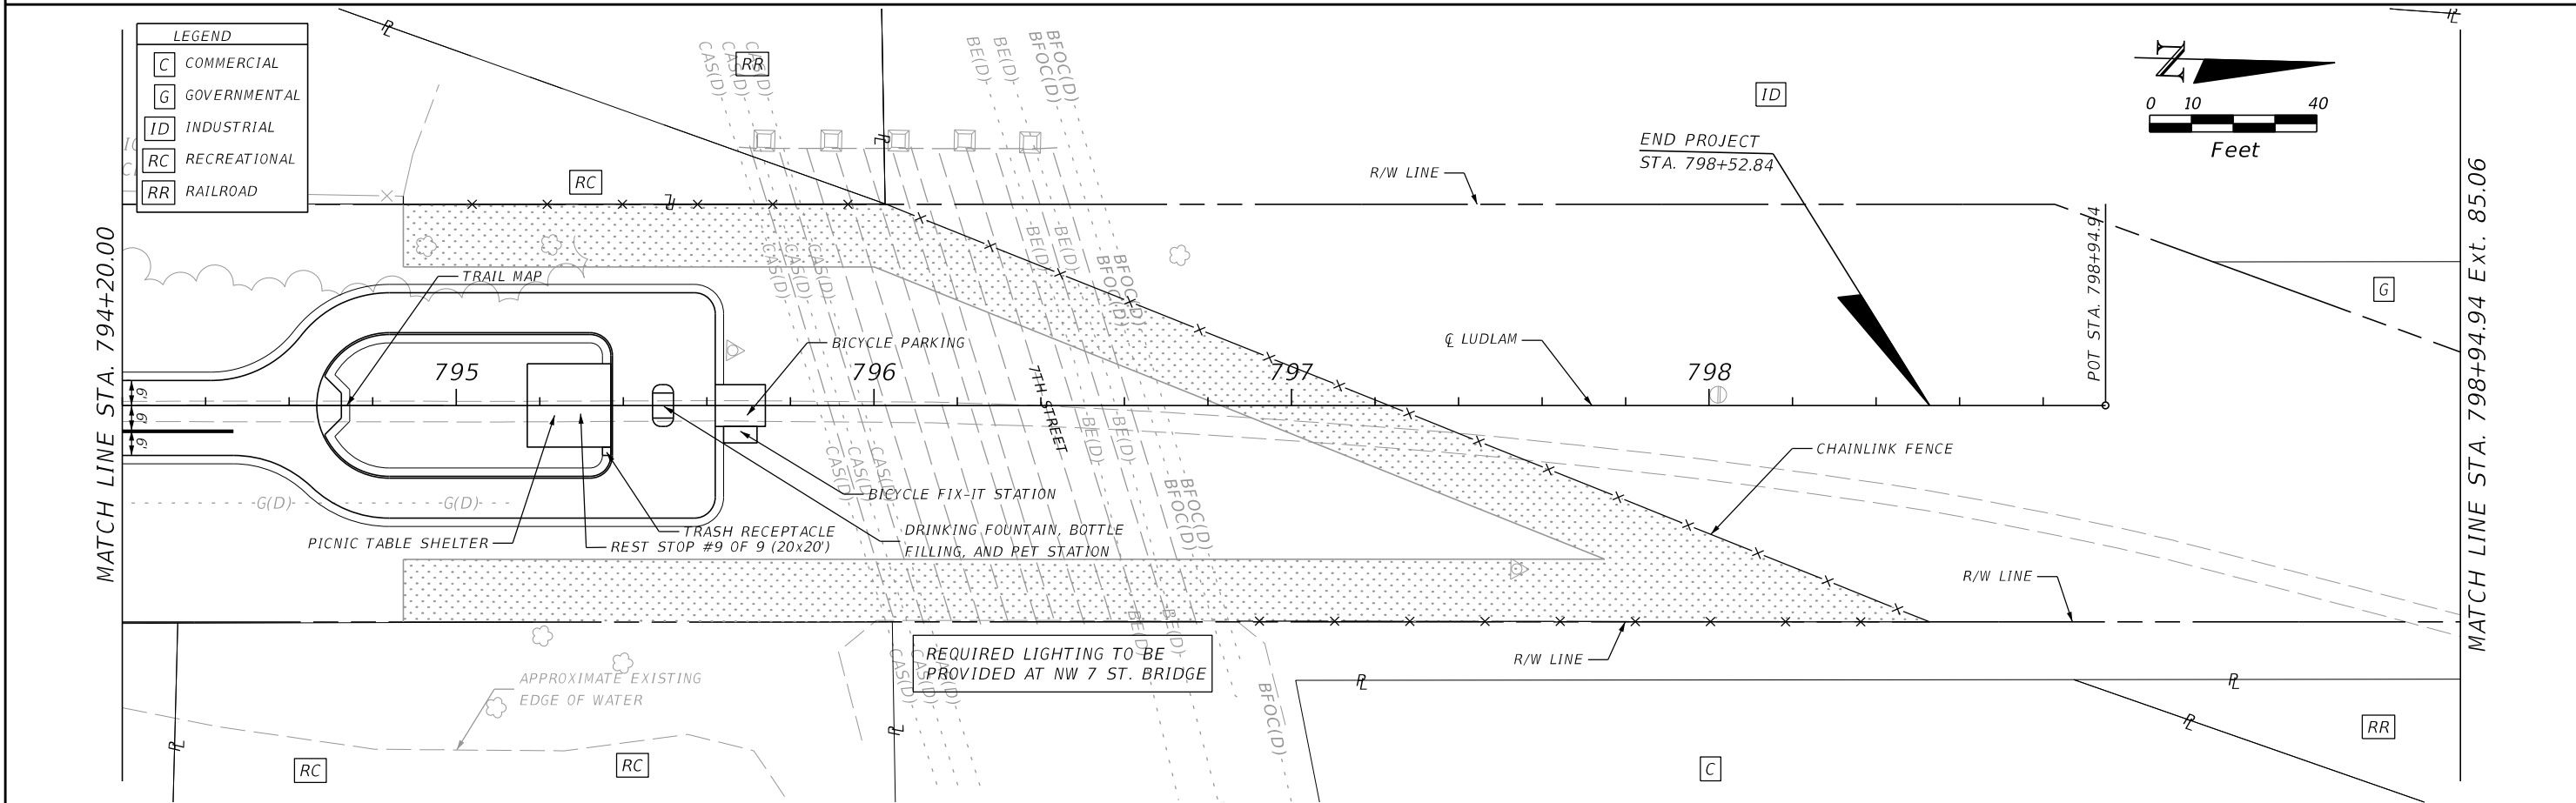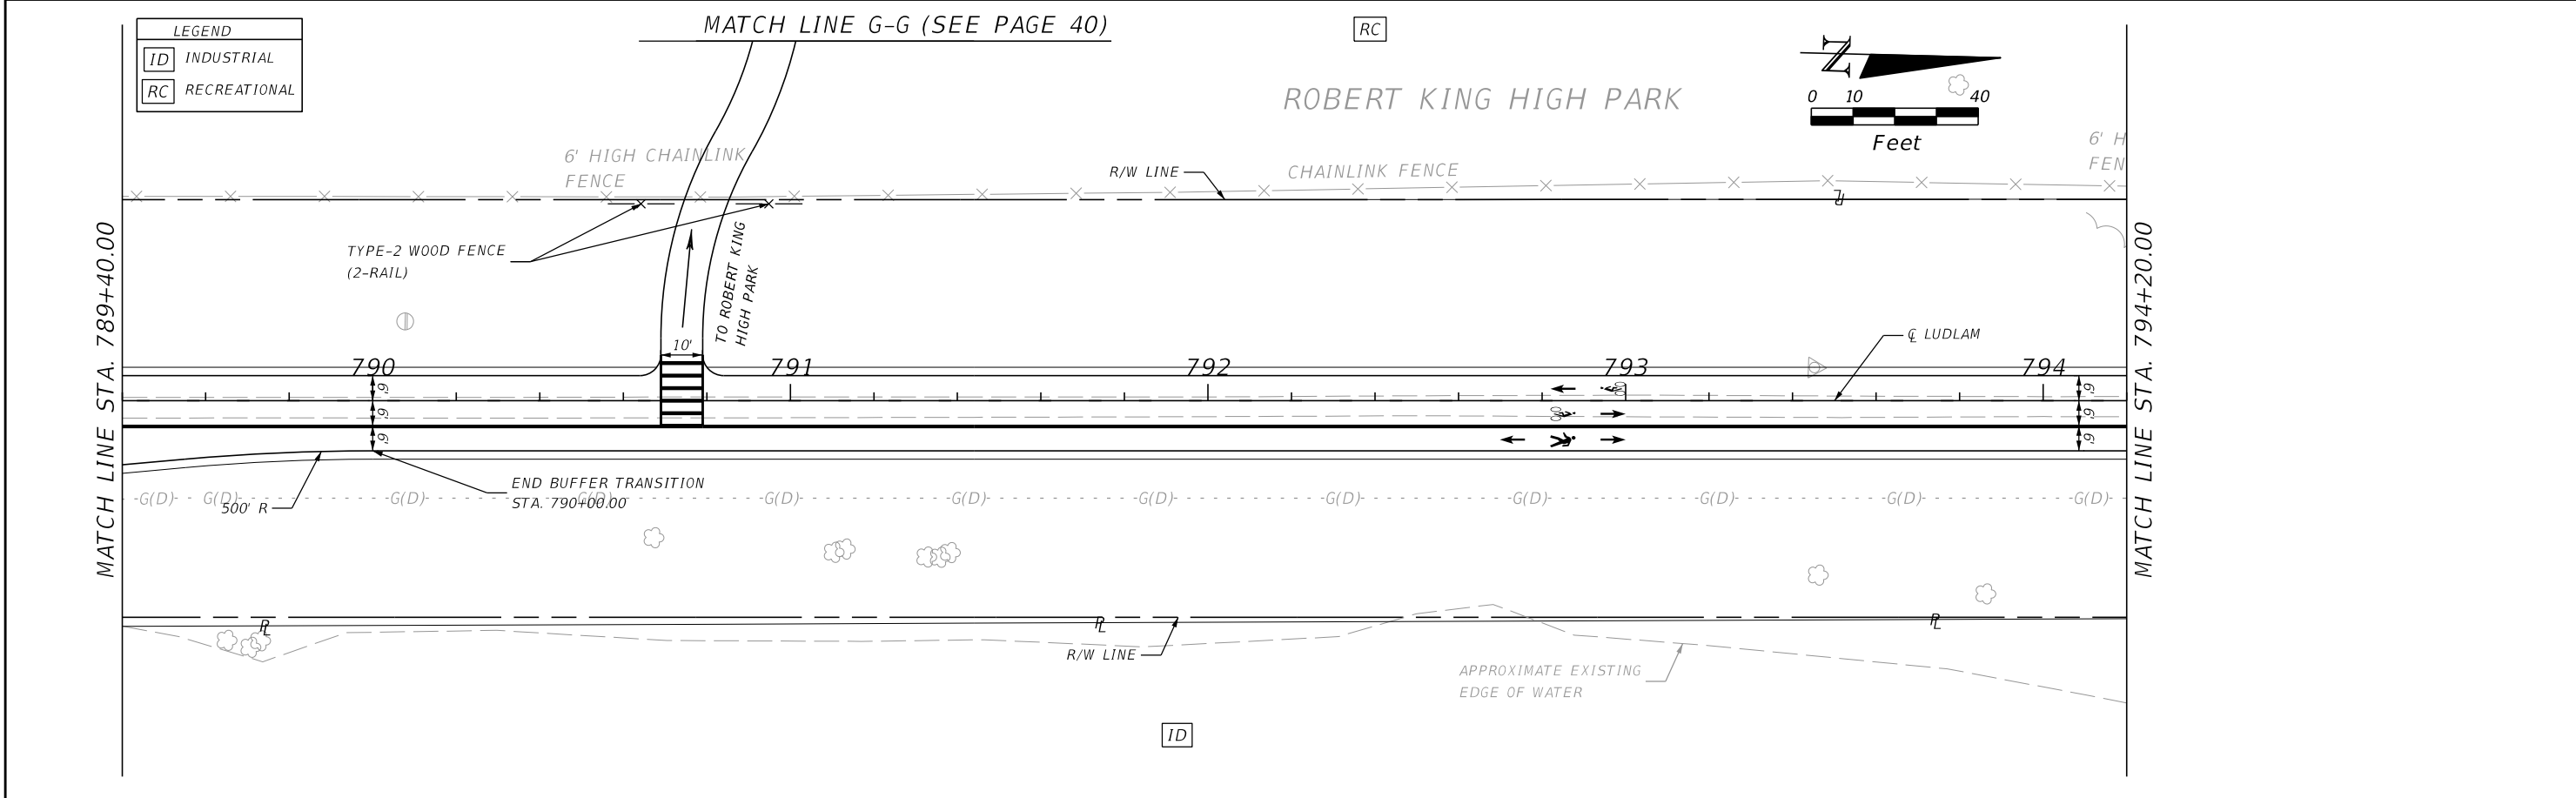

REVISIONS		 7650 CORPORATE CENTER DR., SUITE 400 MIAMI, FL 33126-1220	 MIAMI-DADE COUNTY	LUDLAM TRAIL CORRIDOR PD&E STUDY			TRAIL PLANS	SHEET NO.
DATE	DESCRIPTION			Miami-Dade County Parks, Recreation, and Open Spaces (MDPROS)	Hickman Building 275 NW 2nd Street Miami, FL 33128 305-755-7800	P&R CONTRACT NO. RFQ 786B P&R PROJECT NO. 43502-15-001-14470619		39
	DRAFT							

