

DRAFT

REVISIONS	
DATE	DESCRIPTION
	DRAFT

AECOM
7650 CORPORATE CENTER DR., SUITE 400
MIAMI, FL 33126-1220



MIAMI-DADE COUNTY

LUDLAM TRAIL CORRIDOR PD&E STUDY

Miami-Dade County Parks, Recreation, and Open Spaces (MDPROS)	Hickman Building 275 NW 2nd Street Miami, FL 33128 305-755-7800	P&R CONTRACT NO. RFQ 786B P&R PROJECT NO. 43502-15-001-14470619
--	--	--

SIGNING AND PAVEMENT MARKING PLAN

SHEET NO.	41
-----------	----

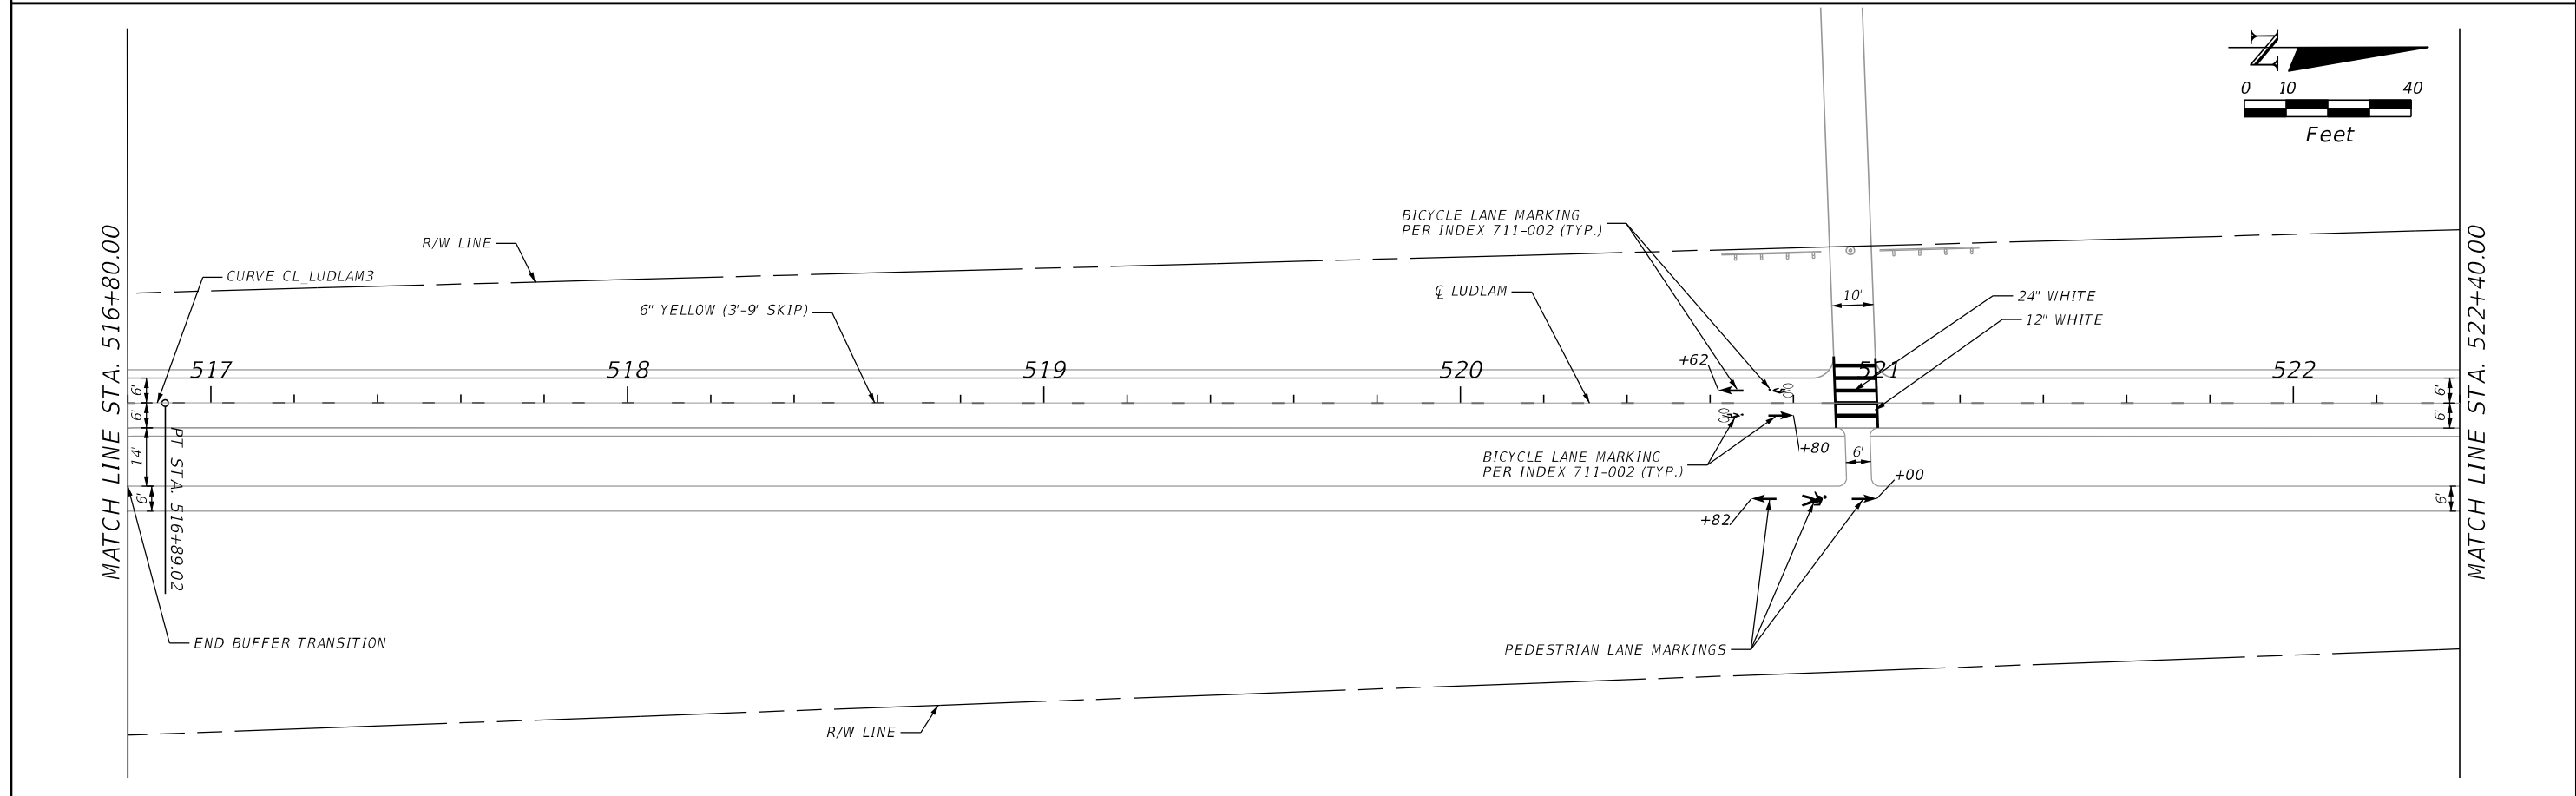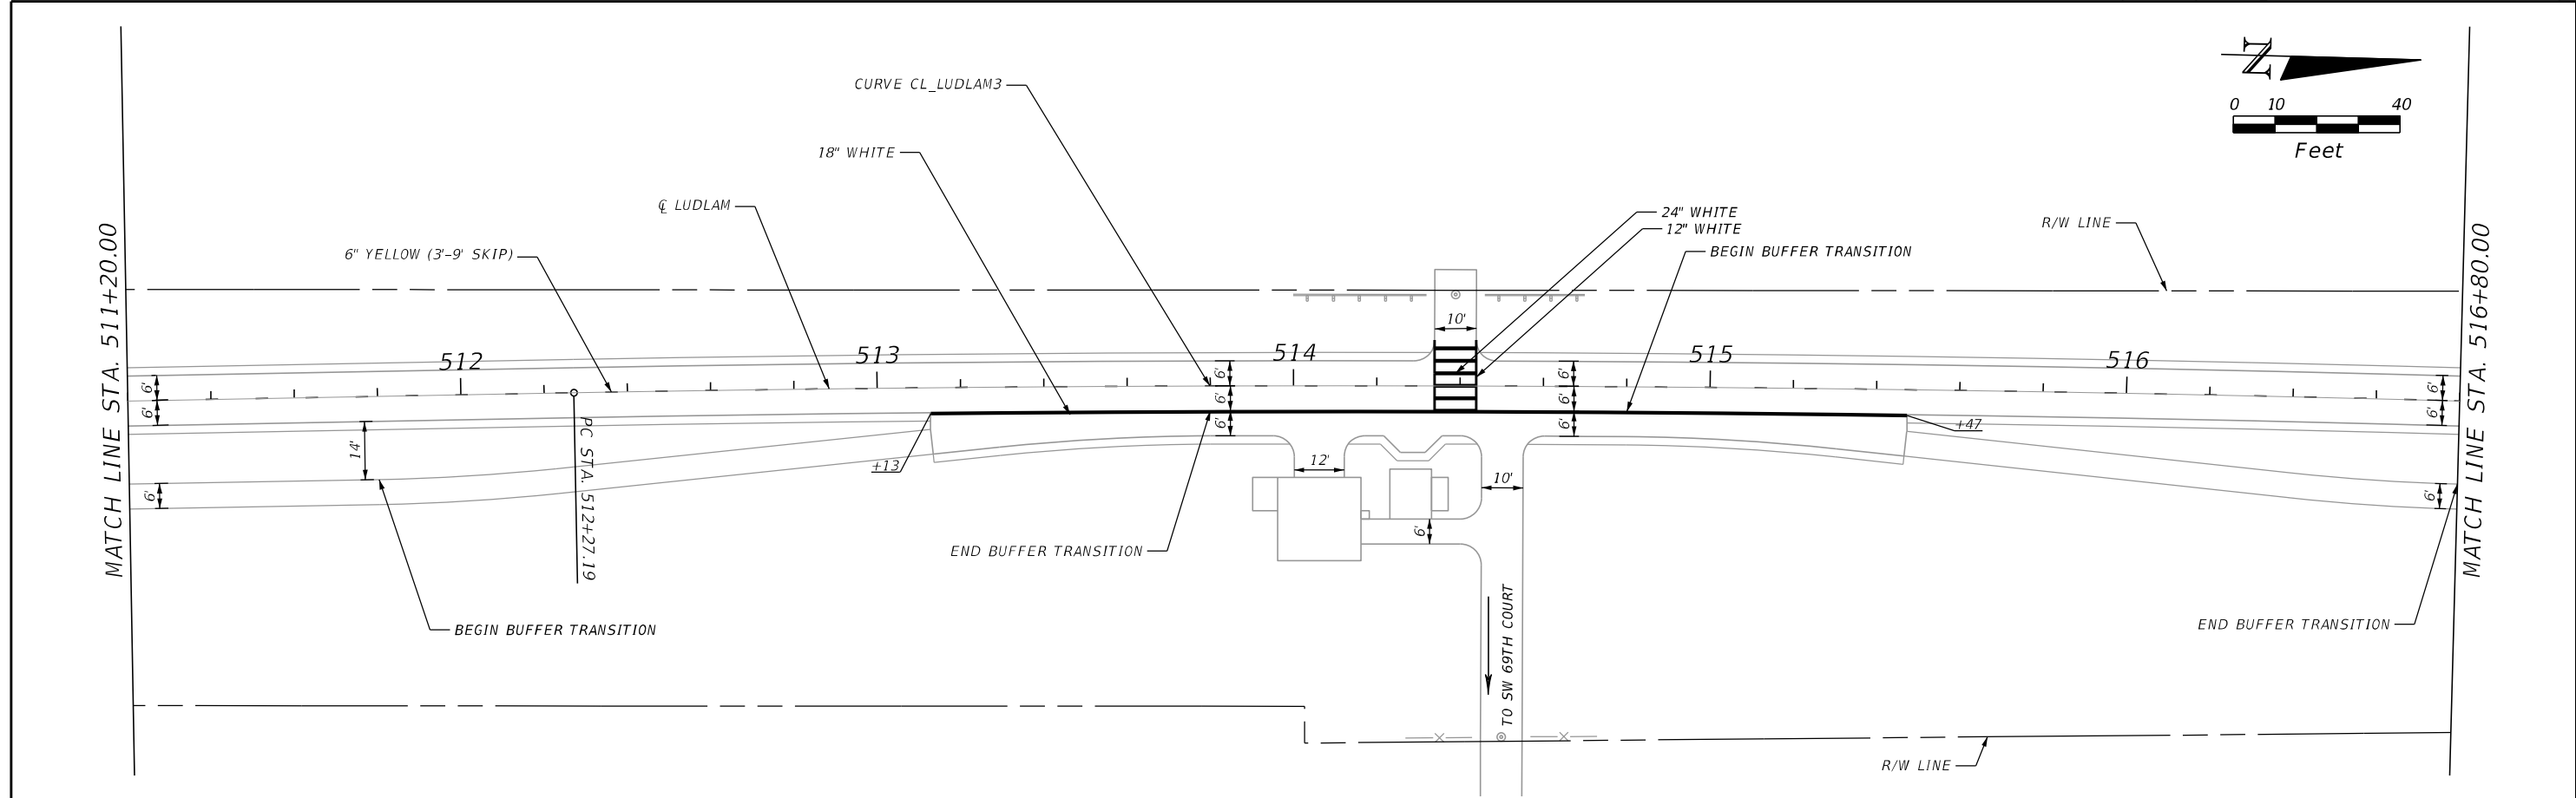

DRAFT

REVISIONS	
DATE	DESCRIPTION
	DRAFT

AECOM
7650 CORPORATE CENTER DR., SUITE 400
MIAMI, FL 33126-1220



MIAMI-DADE COUNTY

LUDLAM TRAIL CORRIDOR PD&E STUDY

Miami-Dade County Parks, Recreation, and Open Spaces (MDPROS)	Hickman Building 275 NW 2nd Street Miami, FL 33128 305-755-7800	P&R CONTRACT NO. RFQ 786B P&R PROJECT NO. 43502-15-001-14470619
--	--	--

SIGNING AND PAVEMENT MARKING PLAN

SHEET NO.
42

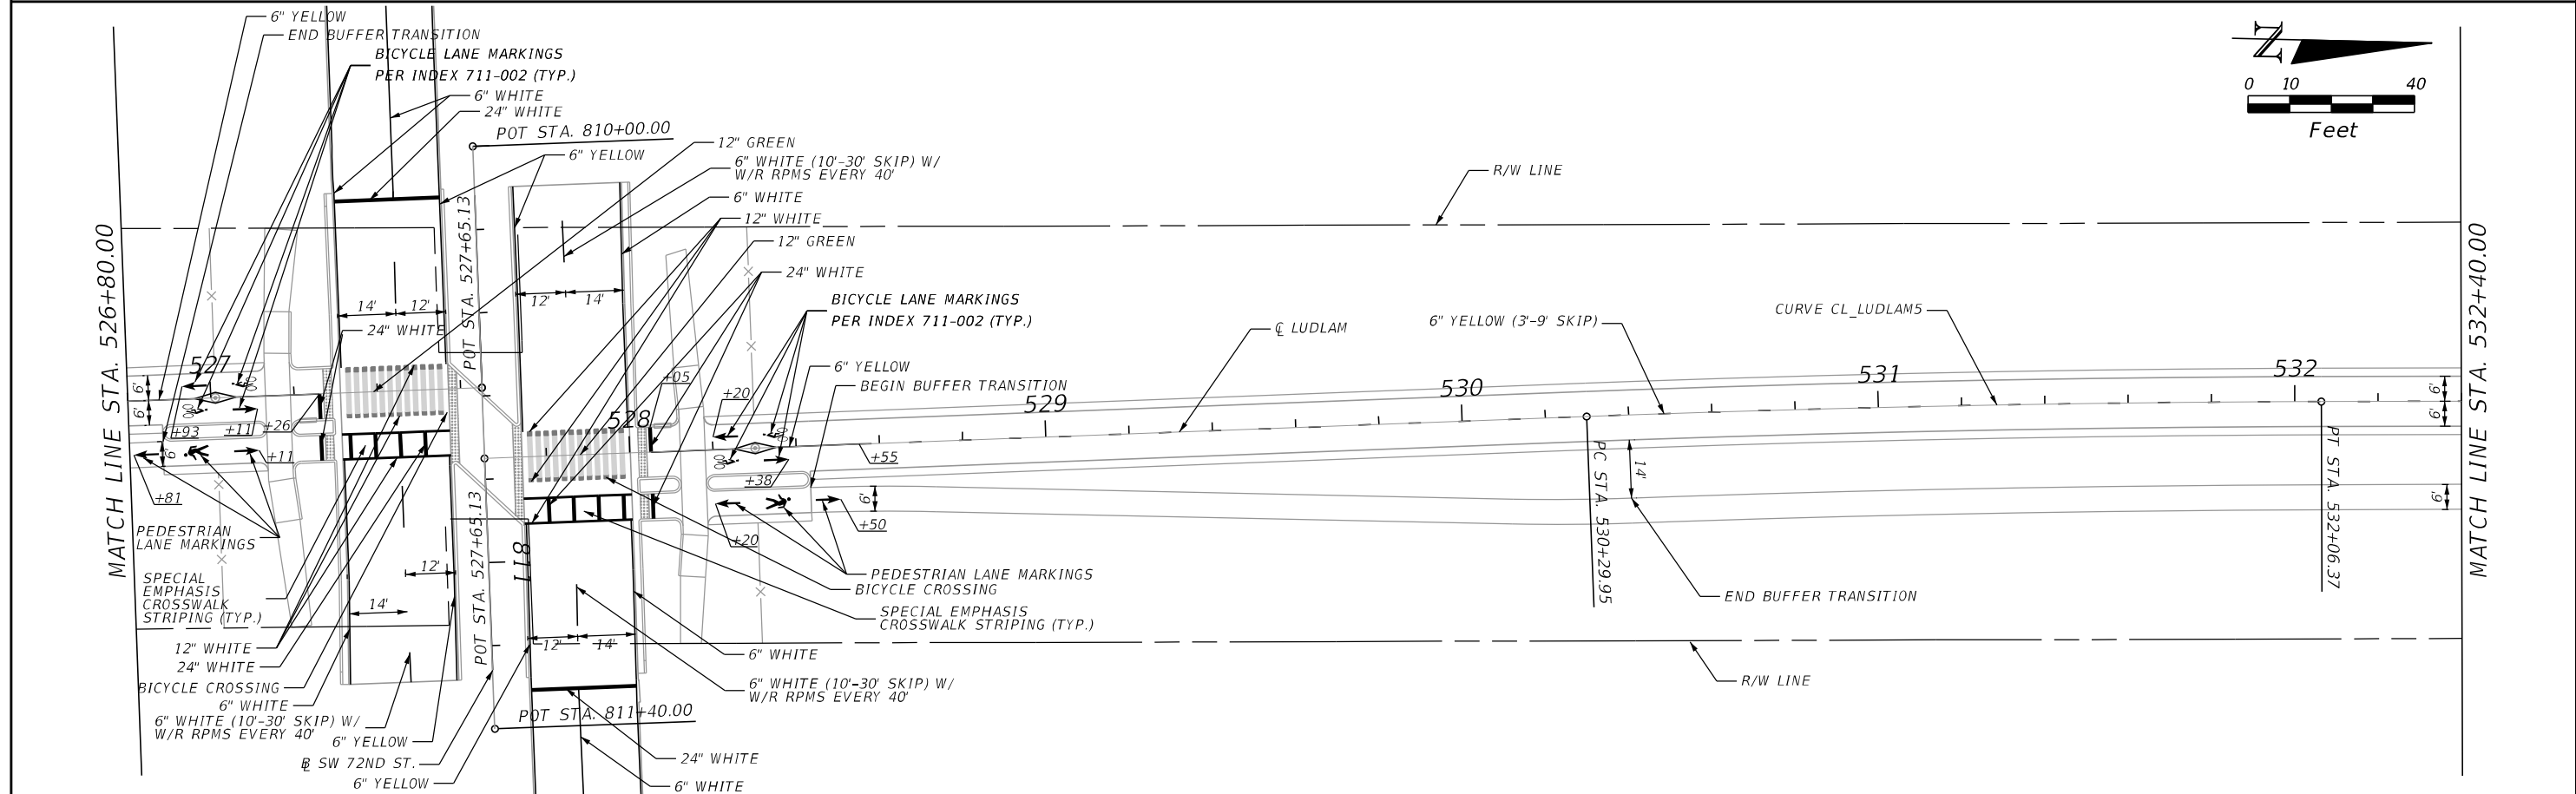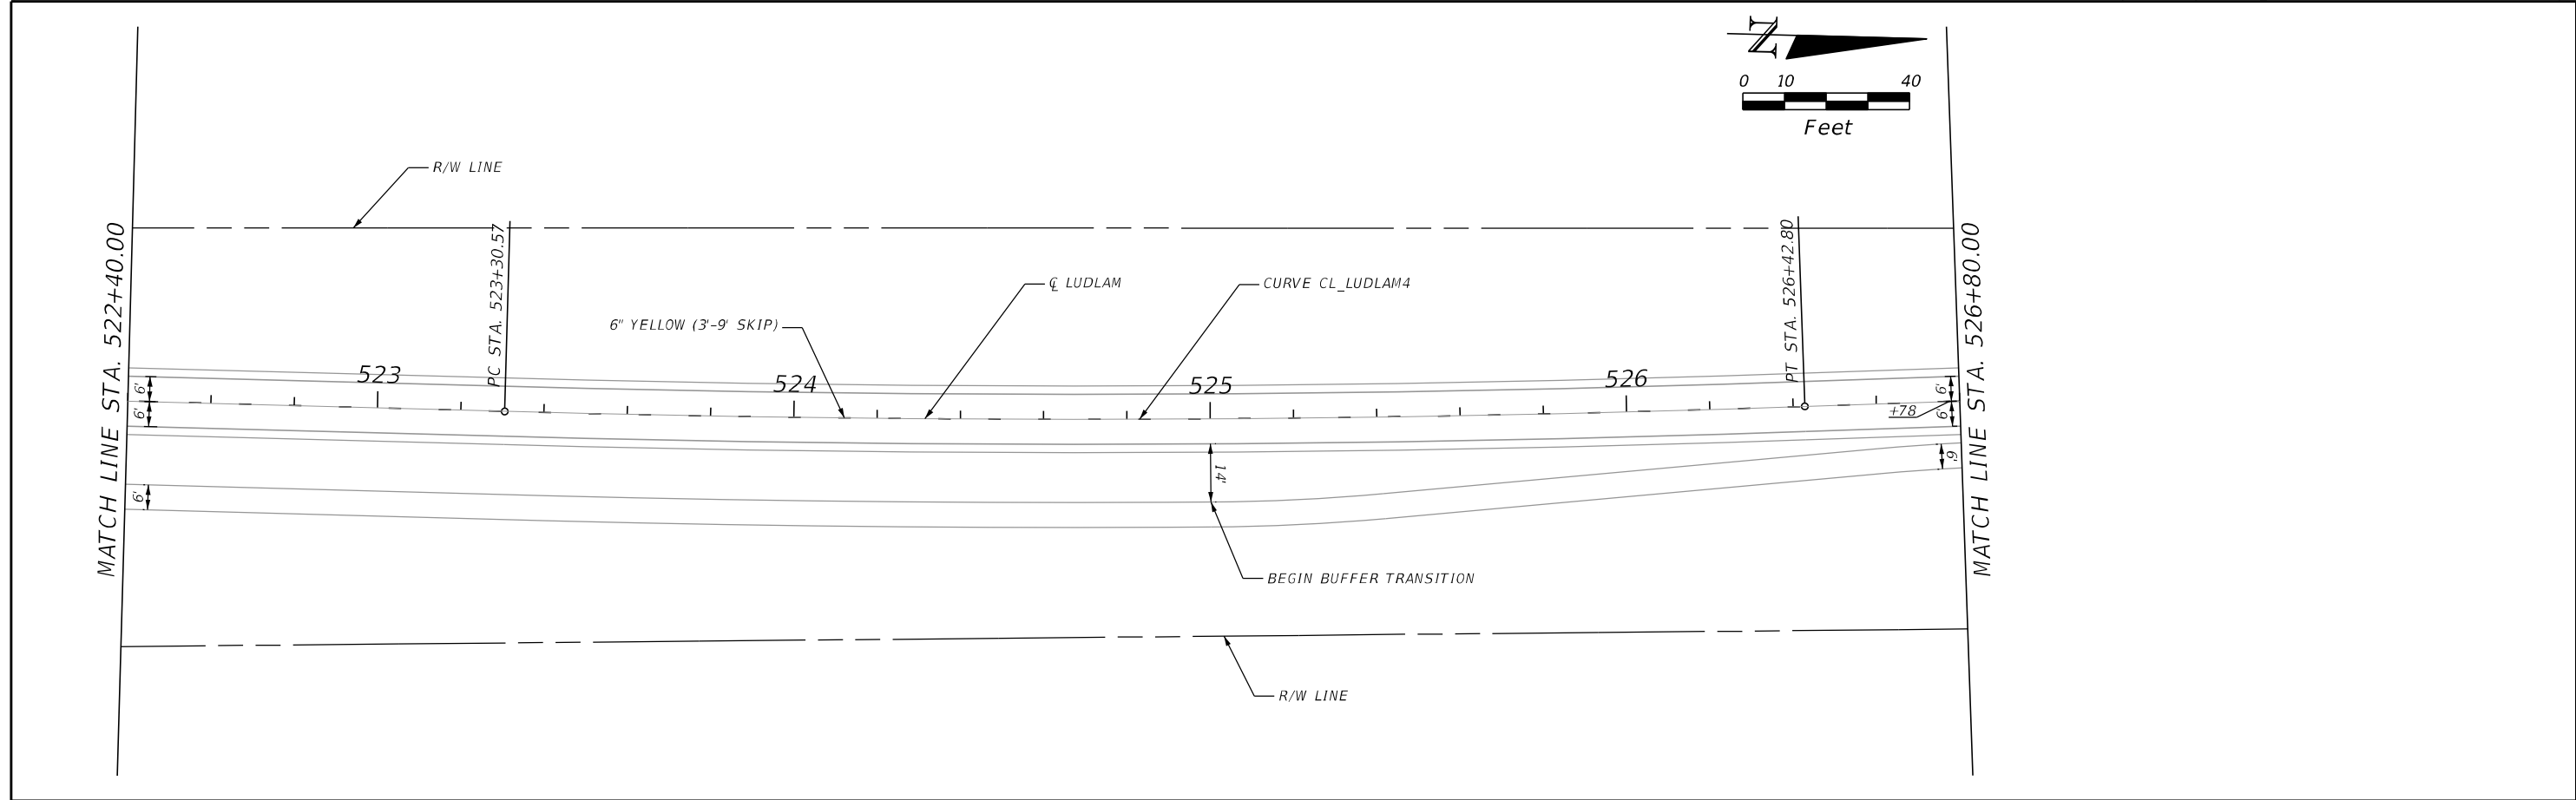

REVISIONS	
DATE	DESCRIPTION
	DRAFT

AECOM

7650 CORPORATE CENTER DR., SUITE 400
MIAMI, FL 33126-1220

MIAMI-DADE
COUNTY

LUDLAM TRAIL CORRIDOR PD&E STUDY





Miami-Dade County Parks, Recreation, and Open Spaces (MDPROS)	Hickman Building 275 NW 2nd Street Miami, FL 33128 305-755-7800	P&R CONTRACT NO. RFQ 786B P&R PROJECT NO. 43502-15-001-14470619
--	--	--

SIGNING AND PAVEMENT
MARKING PLAN

SHEET
NO.

43

DRAFT

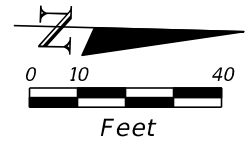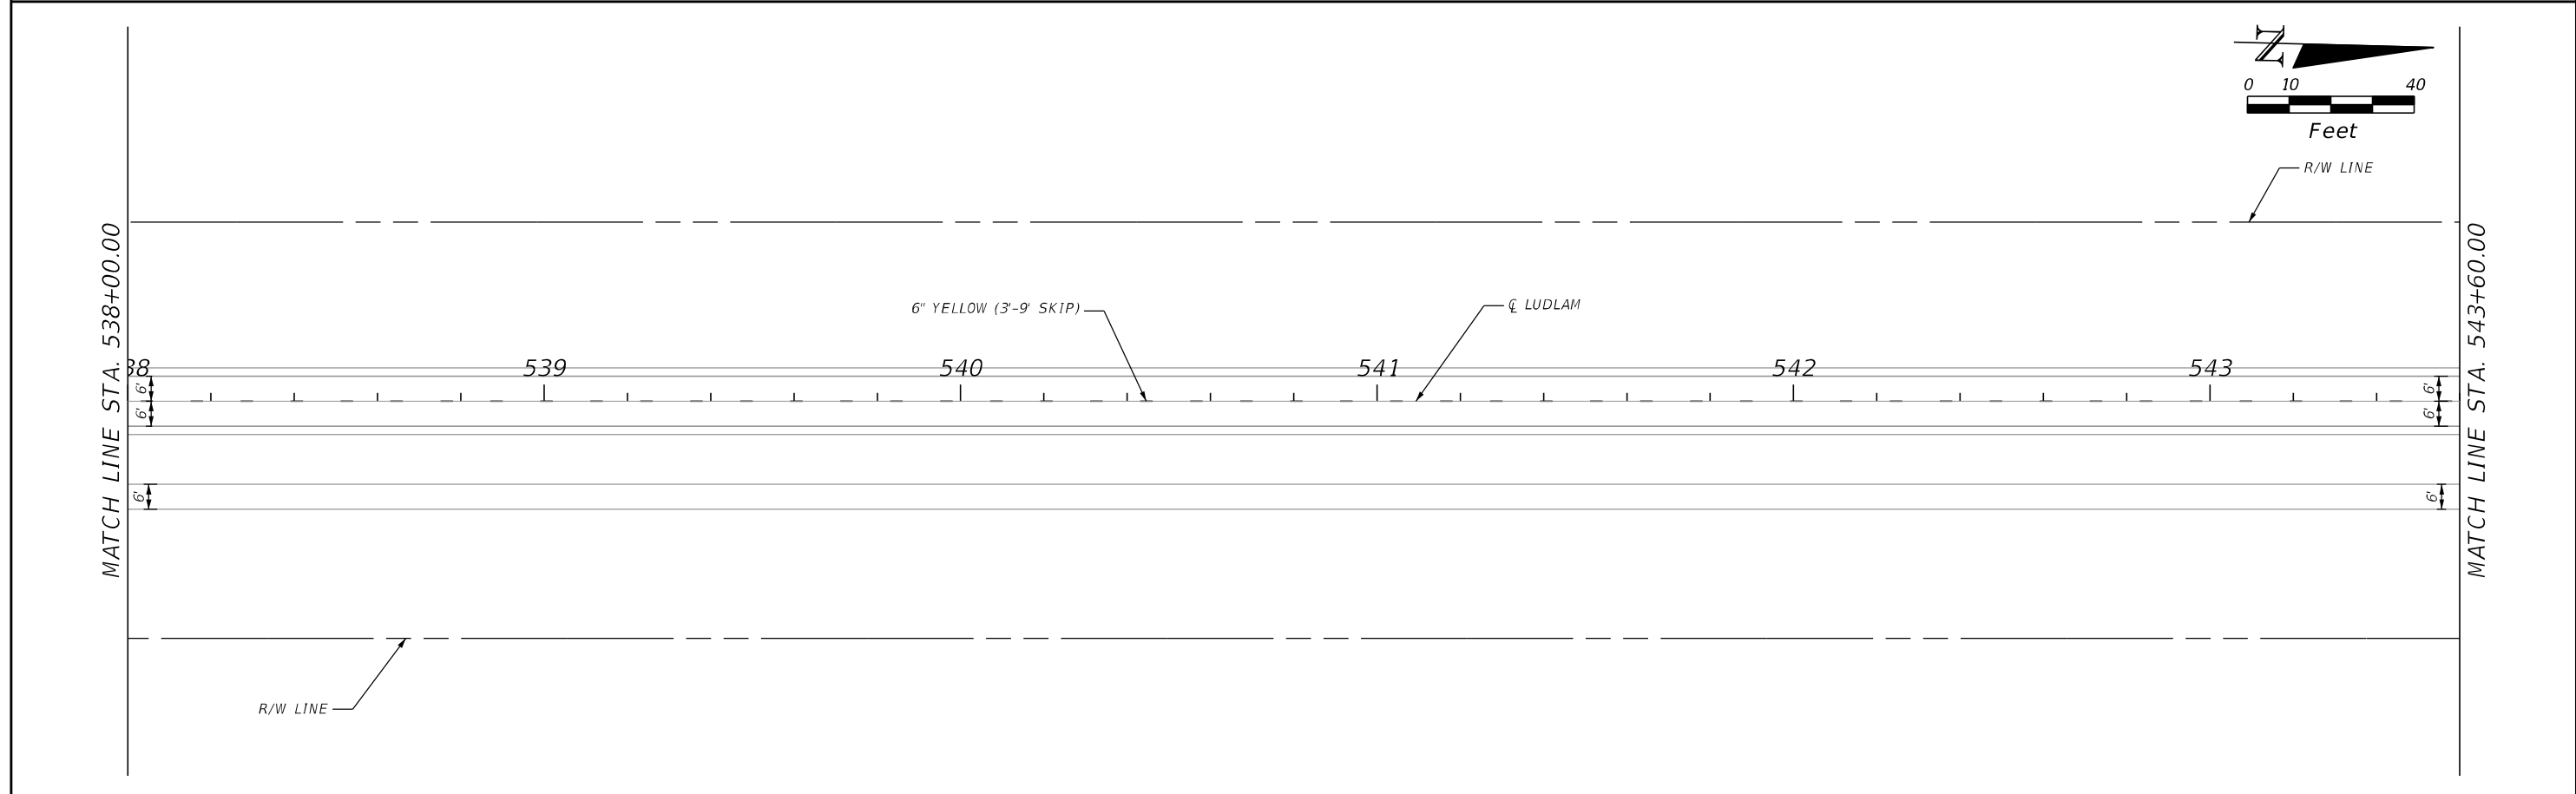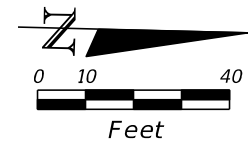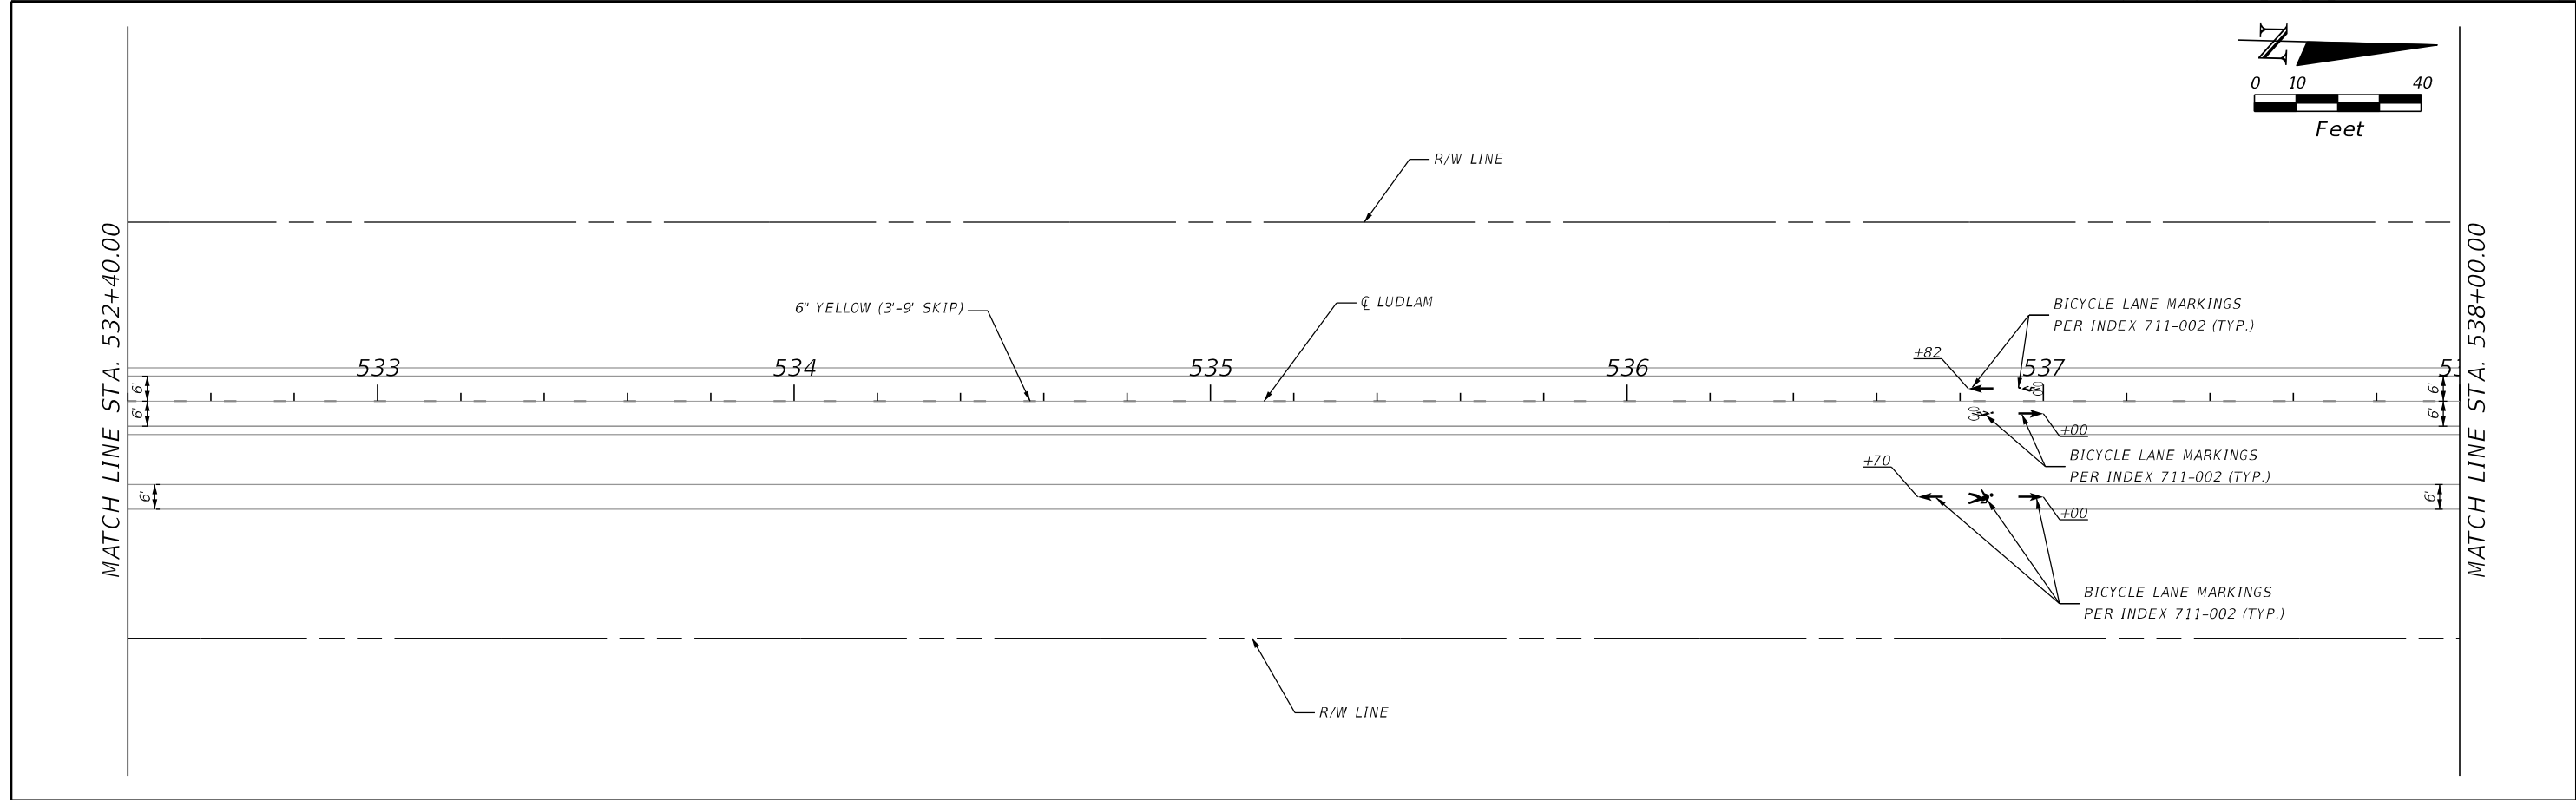

DRAFT

REVISIONS	
DATE	DESCRIPTION
	DRAFT

AECOM
7650 CORPORATE CENTER DR., SUITE 400
MIAMI, FL 33126-1220





MIAMI-DADE COUNTY

LUDLAM TRAIL CORRIDOR PD&E STUDY

Miami-Dade County Parks, Recreation, and Open Spaces (MDPROS)	Hickman Building 275 NW 2nd Street Miami, FL 33128 305-755-7800	P&R CONTRACT NO. RFQ 786B P&R PROJECT NO. 43502-15-001-14470619
--	--	--

SIGNING AND PAVEMENT MARKING PLAN

SHEET NO.
44

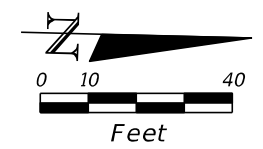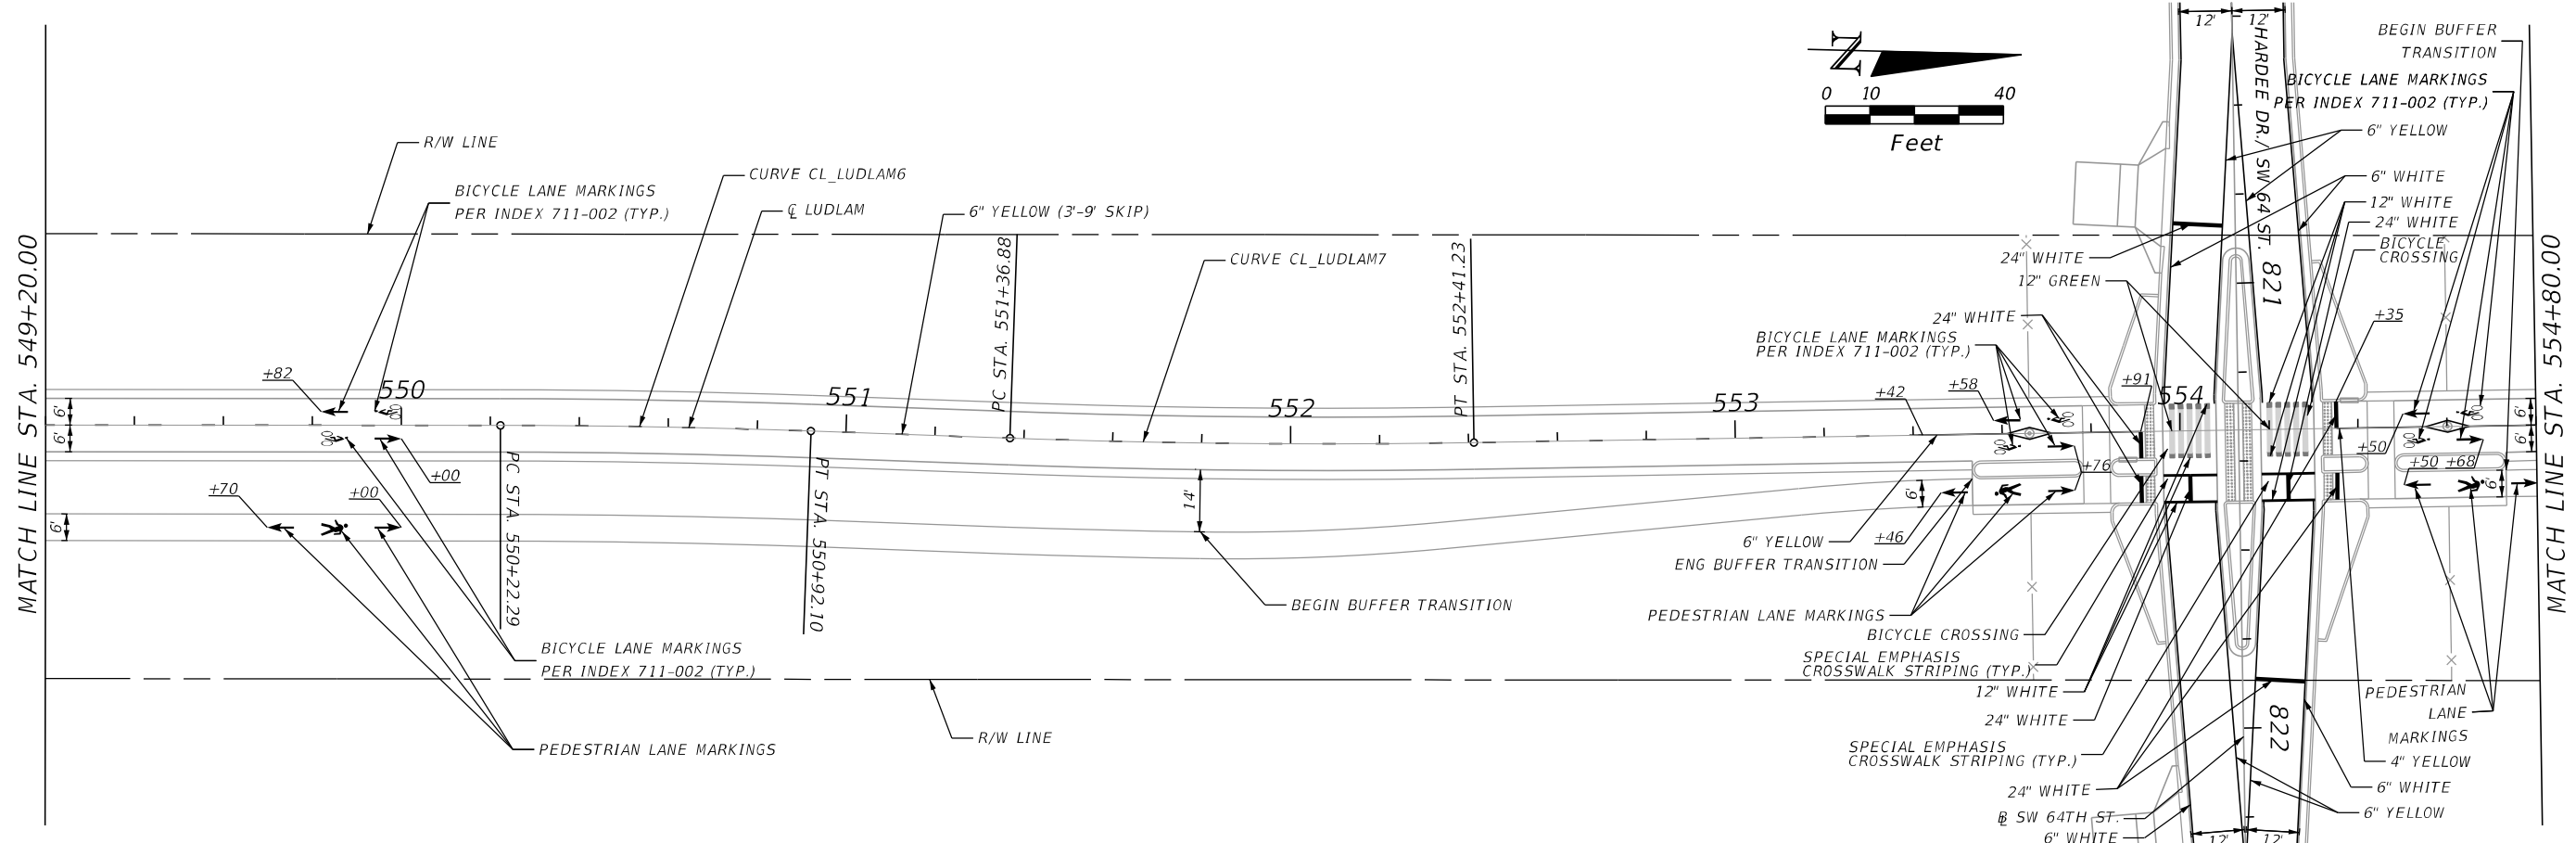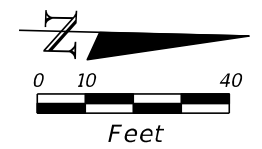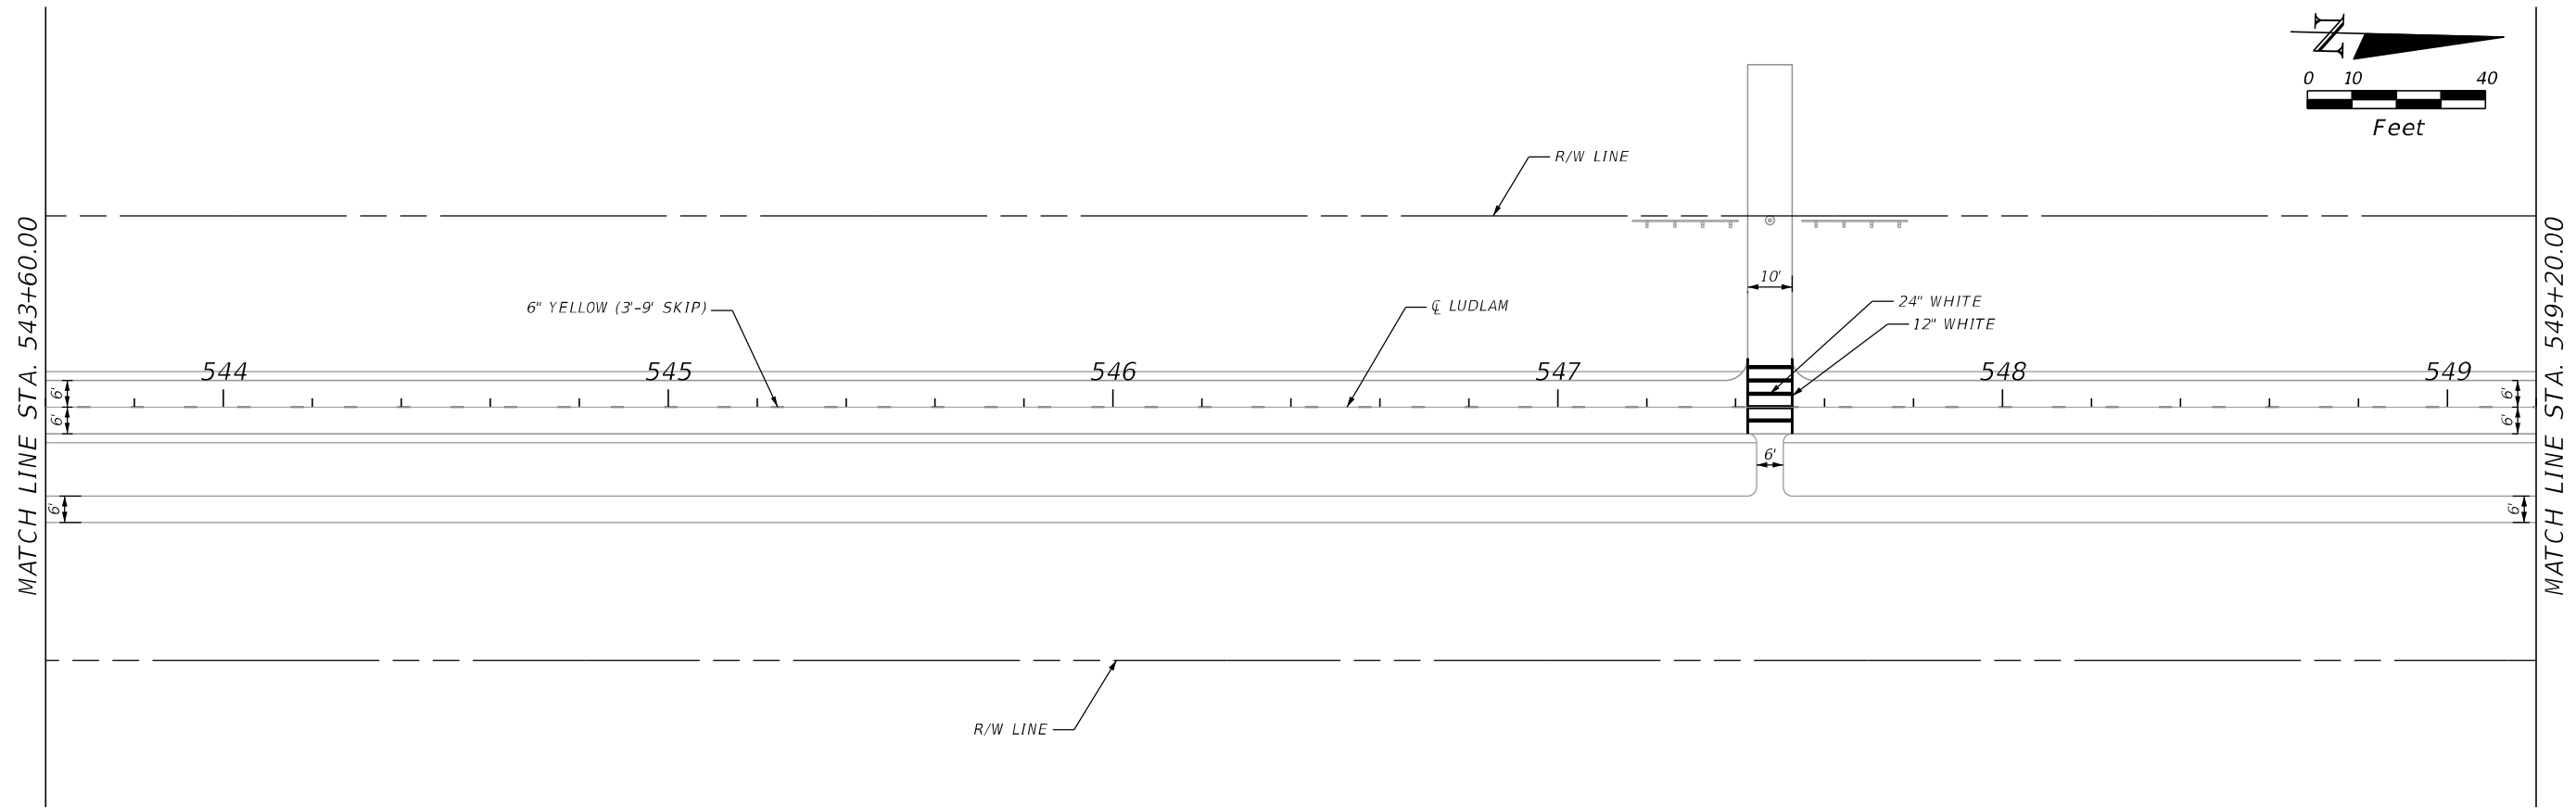

DRAFT

REVISIONS	
DATE	DESCRIPTION
	DRAFT

AECOM
7650 CORPORATE CENTER DR., SUITE 400
MIAMI, FL 33126-1220



MIAMI-DADE COUNTY

LUDLAM TRAIL CORRIDOR PD&E STUDY

Miami-Dade County Parks, Recreation, and Open Spaces (MDPROS)	Hickman Building 275 NW 2nd Street Miami, FL 33128 305-755-7800	P&R CONTRACT NO. RFQ 786B P&R PROJECT NO. 43502-15-001-14470619
--	--	--

SIGNING AND PAVEMENT MARKING PLAN

SHEET NO.	45
-----------	----

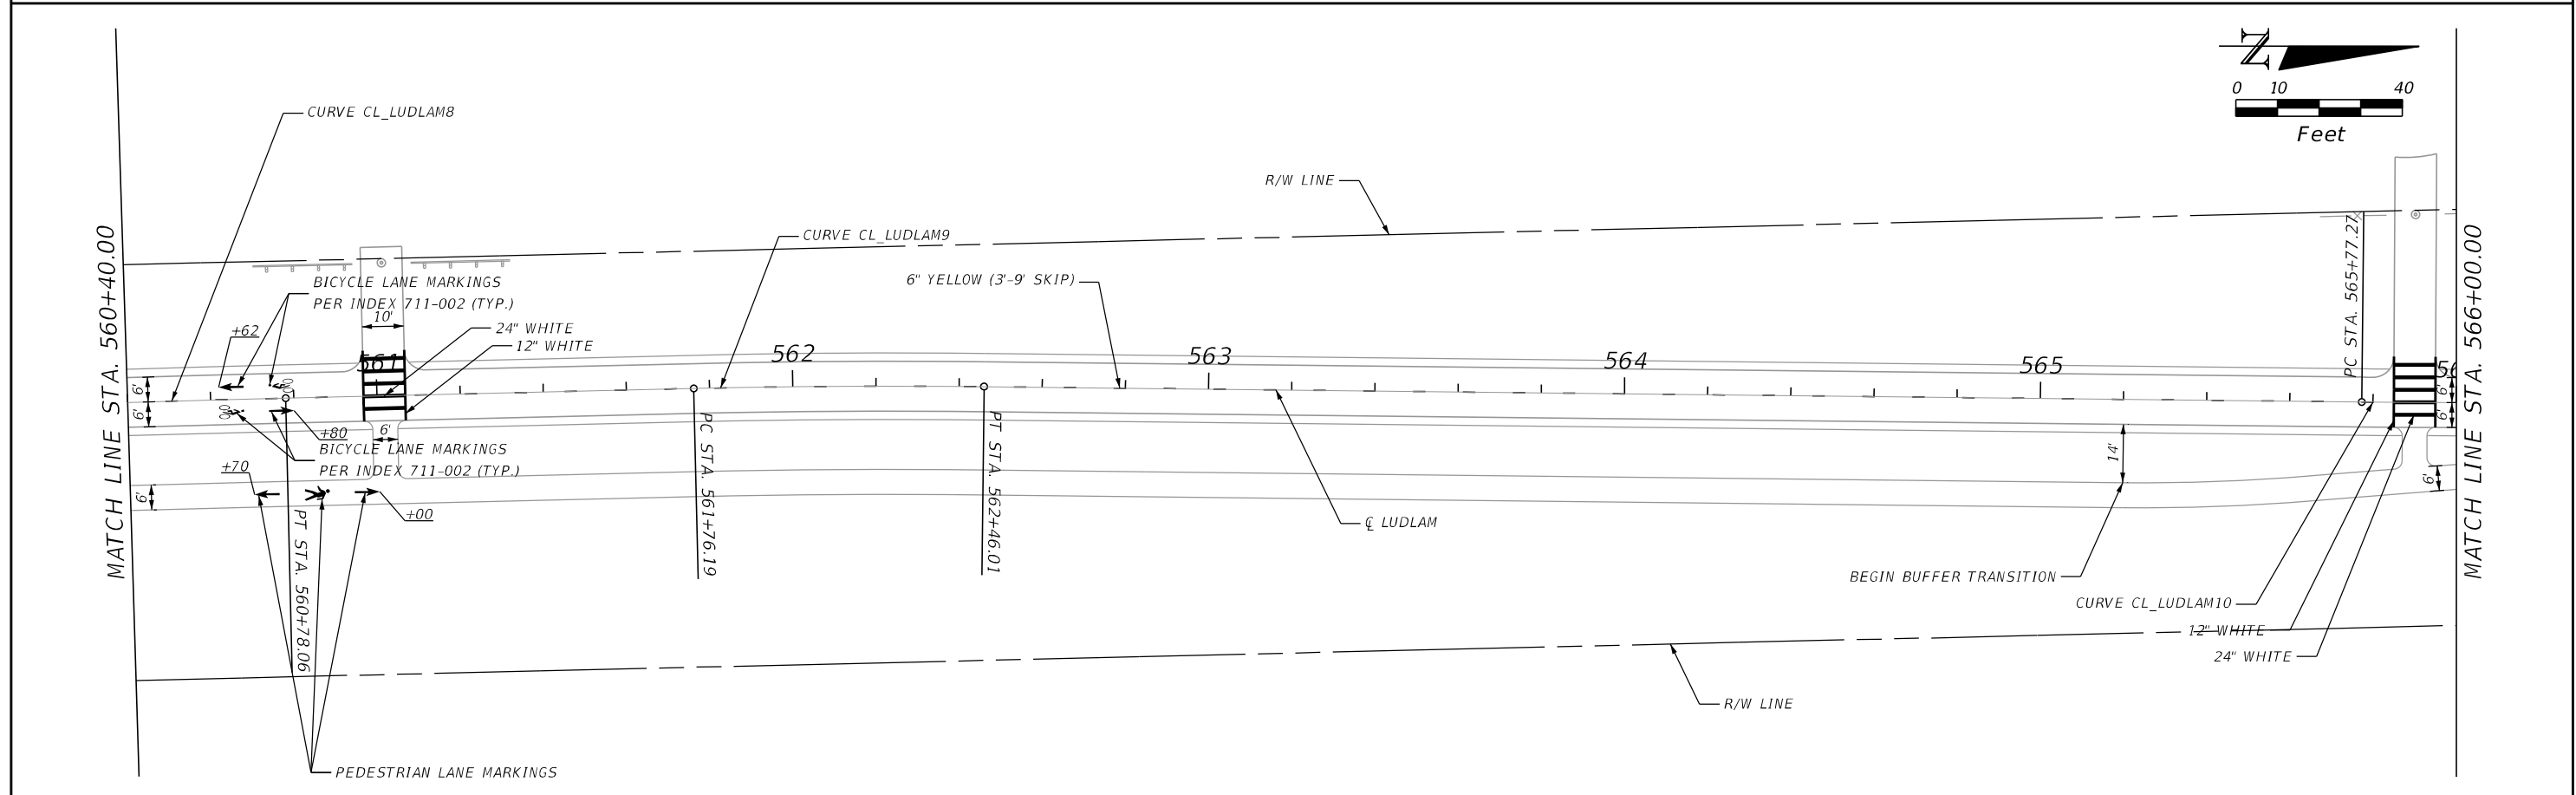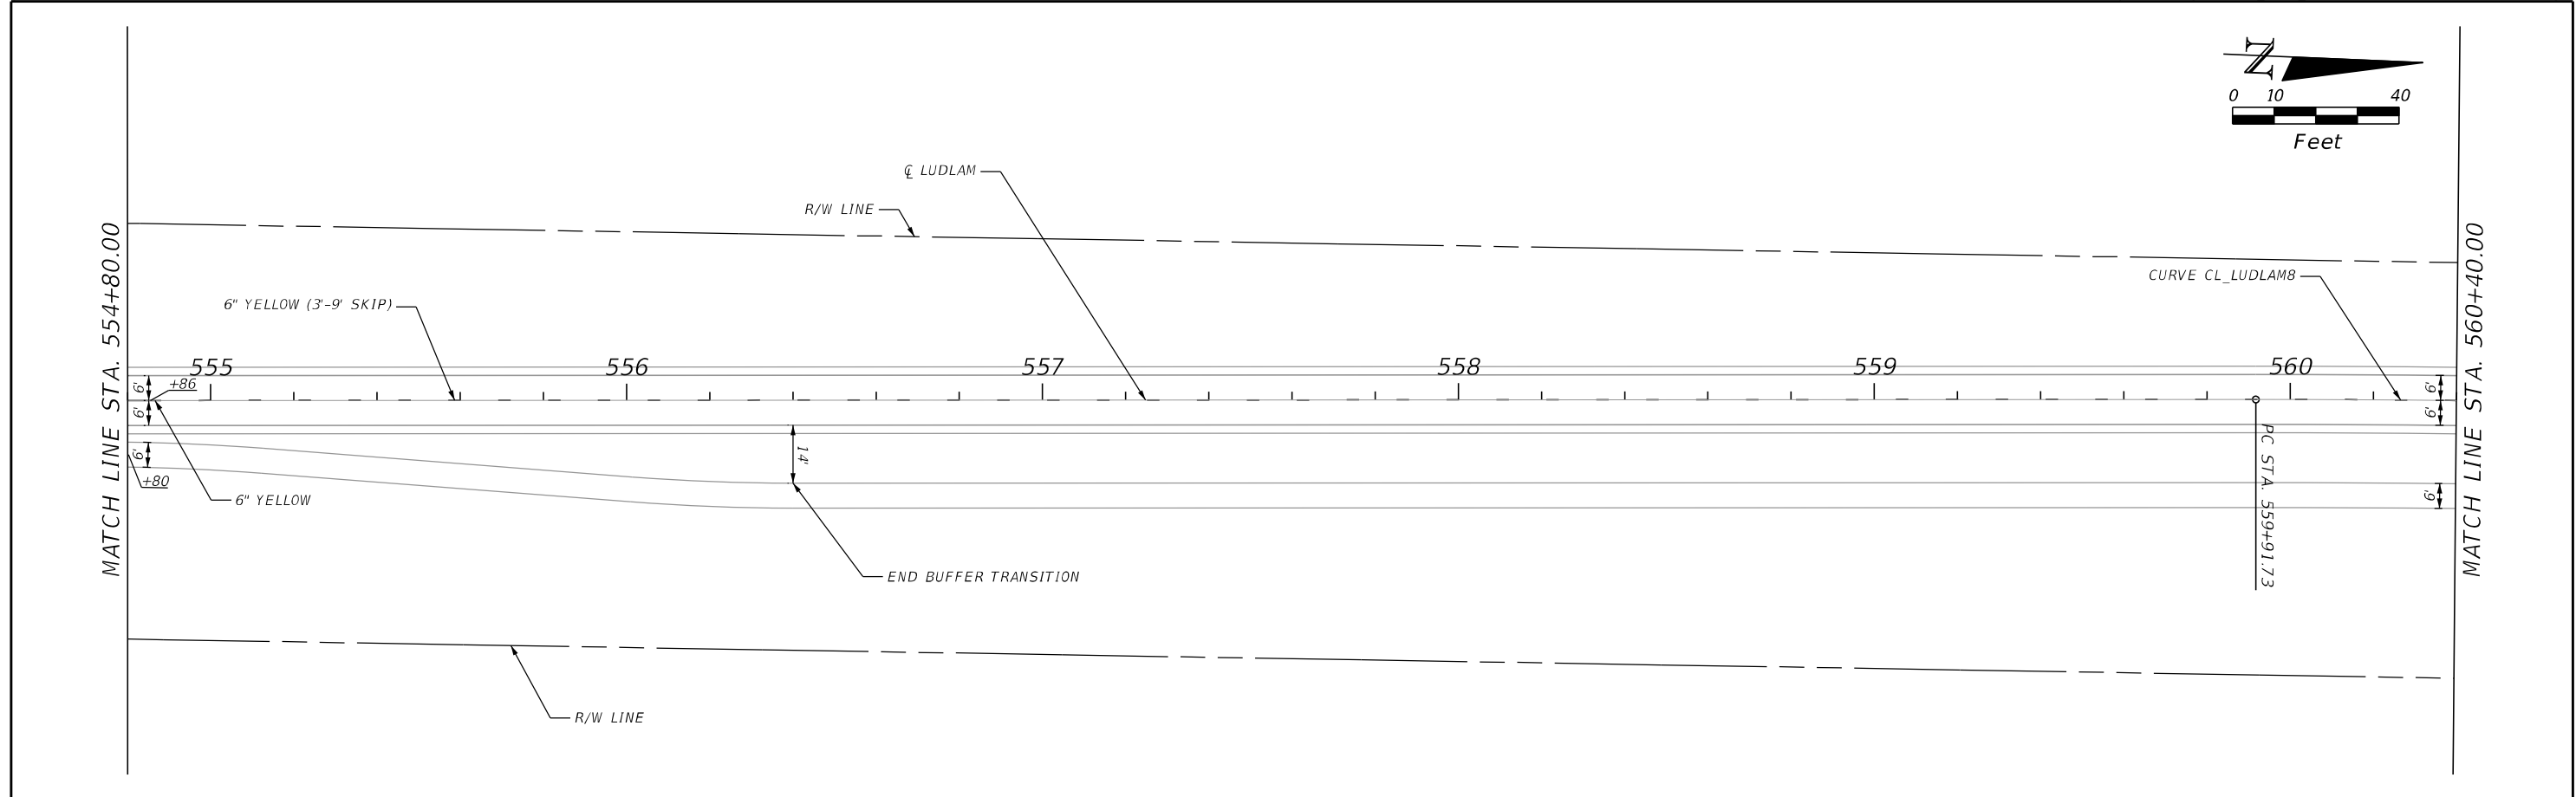

DRAFT

REVISIONS	
DATE	DESCRIPTION
	DRAFT

AECOM
7650 CORPORATE CENTER DR., SUITE 400
MIAMI, FL 33126-1220



MIAMI-DADE COUNTY

LUDLAM TRAIL CORRIDOR PD&E STUDY

Miami-Dade County Parks, Recreation, and Open Spaces (MDPROS)	Hickman Building 275 NW 2nd Street Miami, FL 33128 305-755-7800	P&R CONTRACT NO. RFQ 786B P&R PROJECT NO. 43502-15-001-14470619
--	--	--

SIGNING AND PAVEMENT MARKING PLAN

SHEET NO.
46

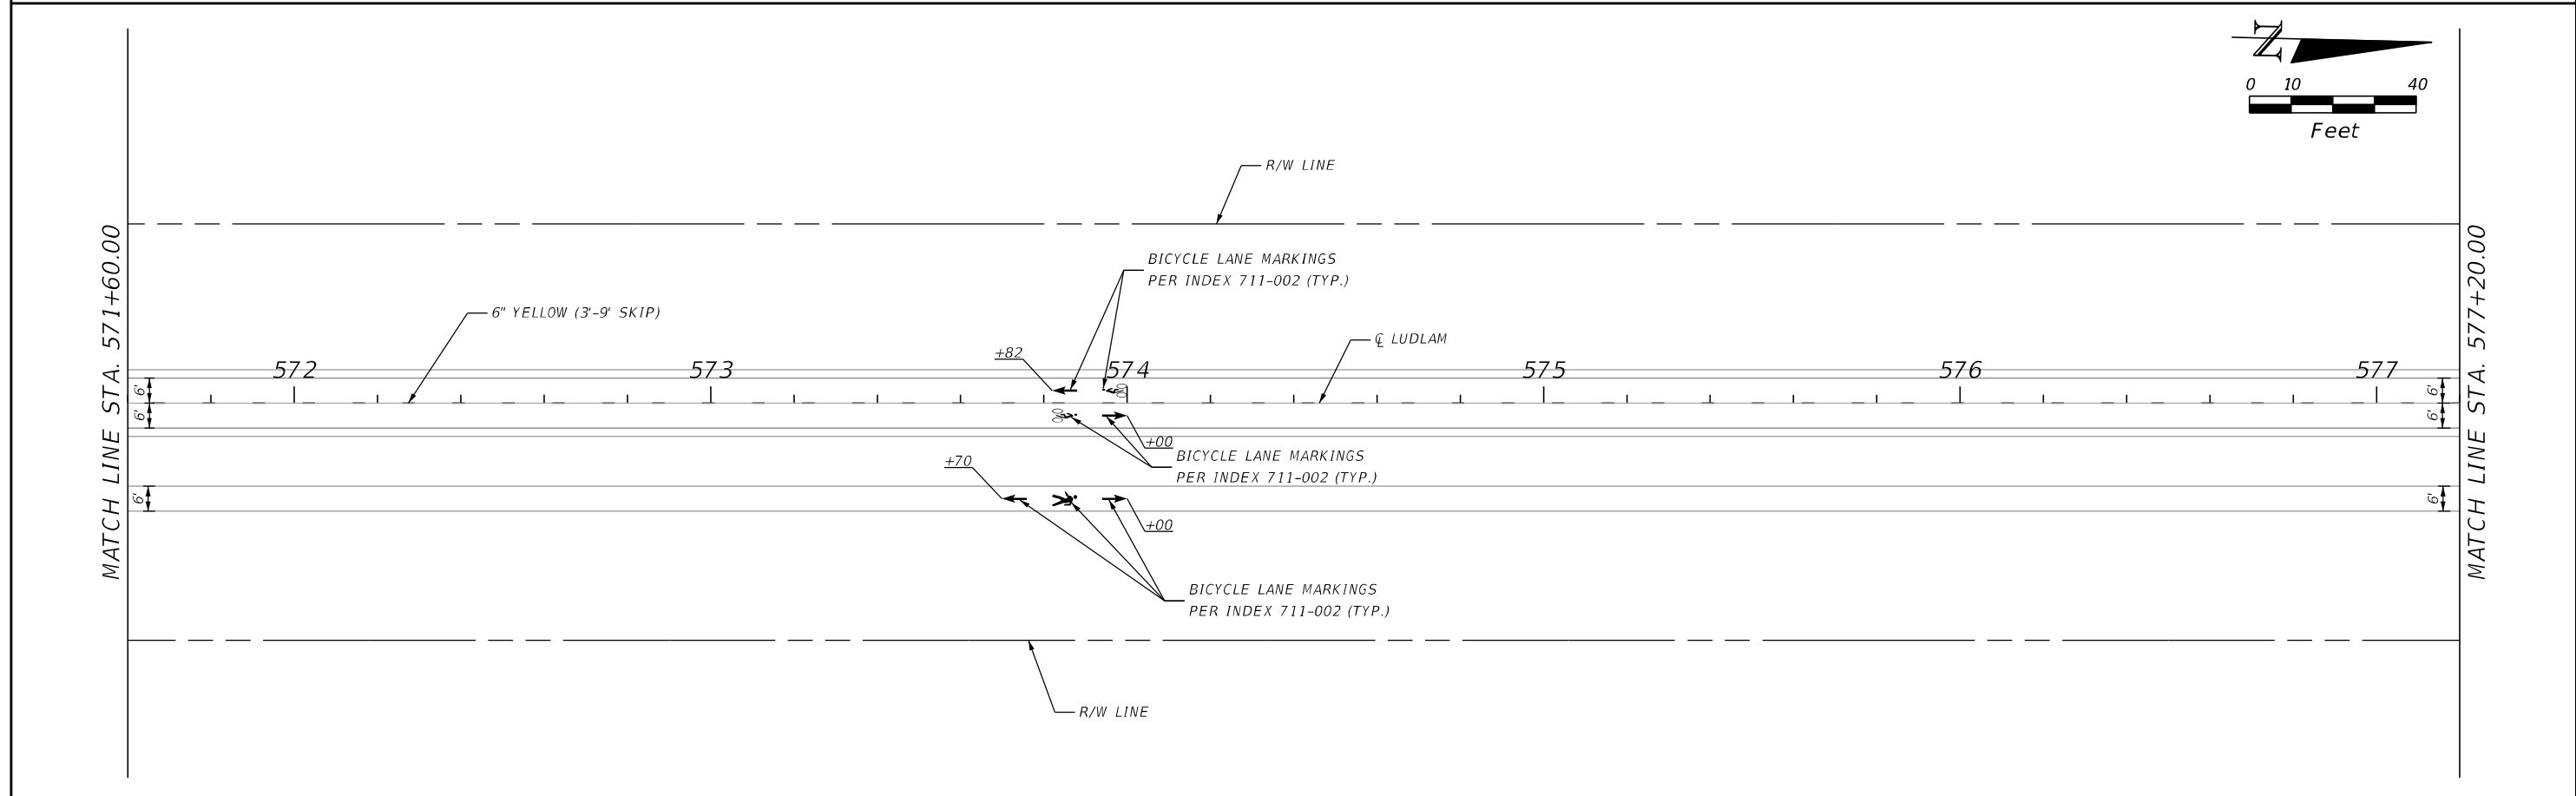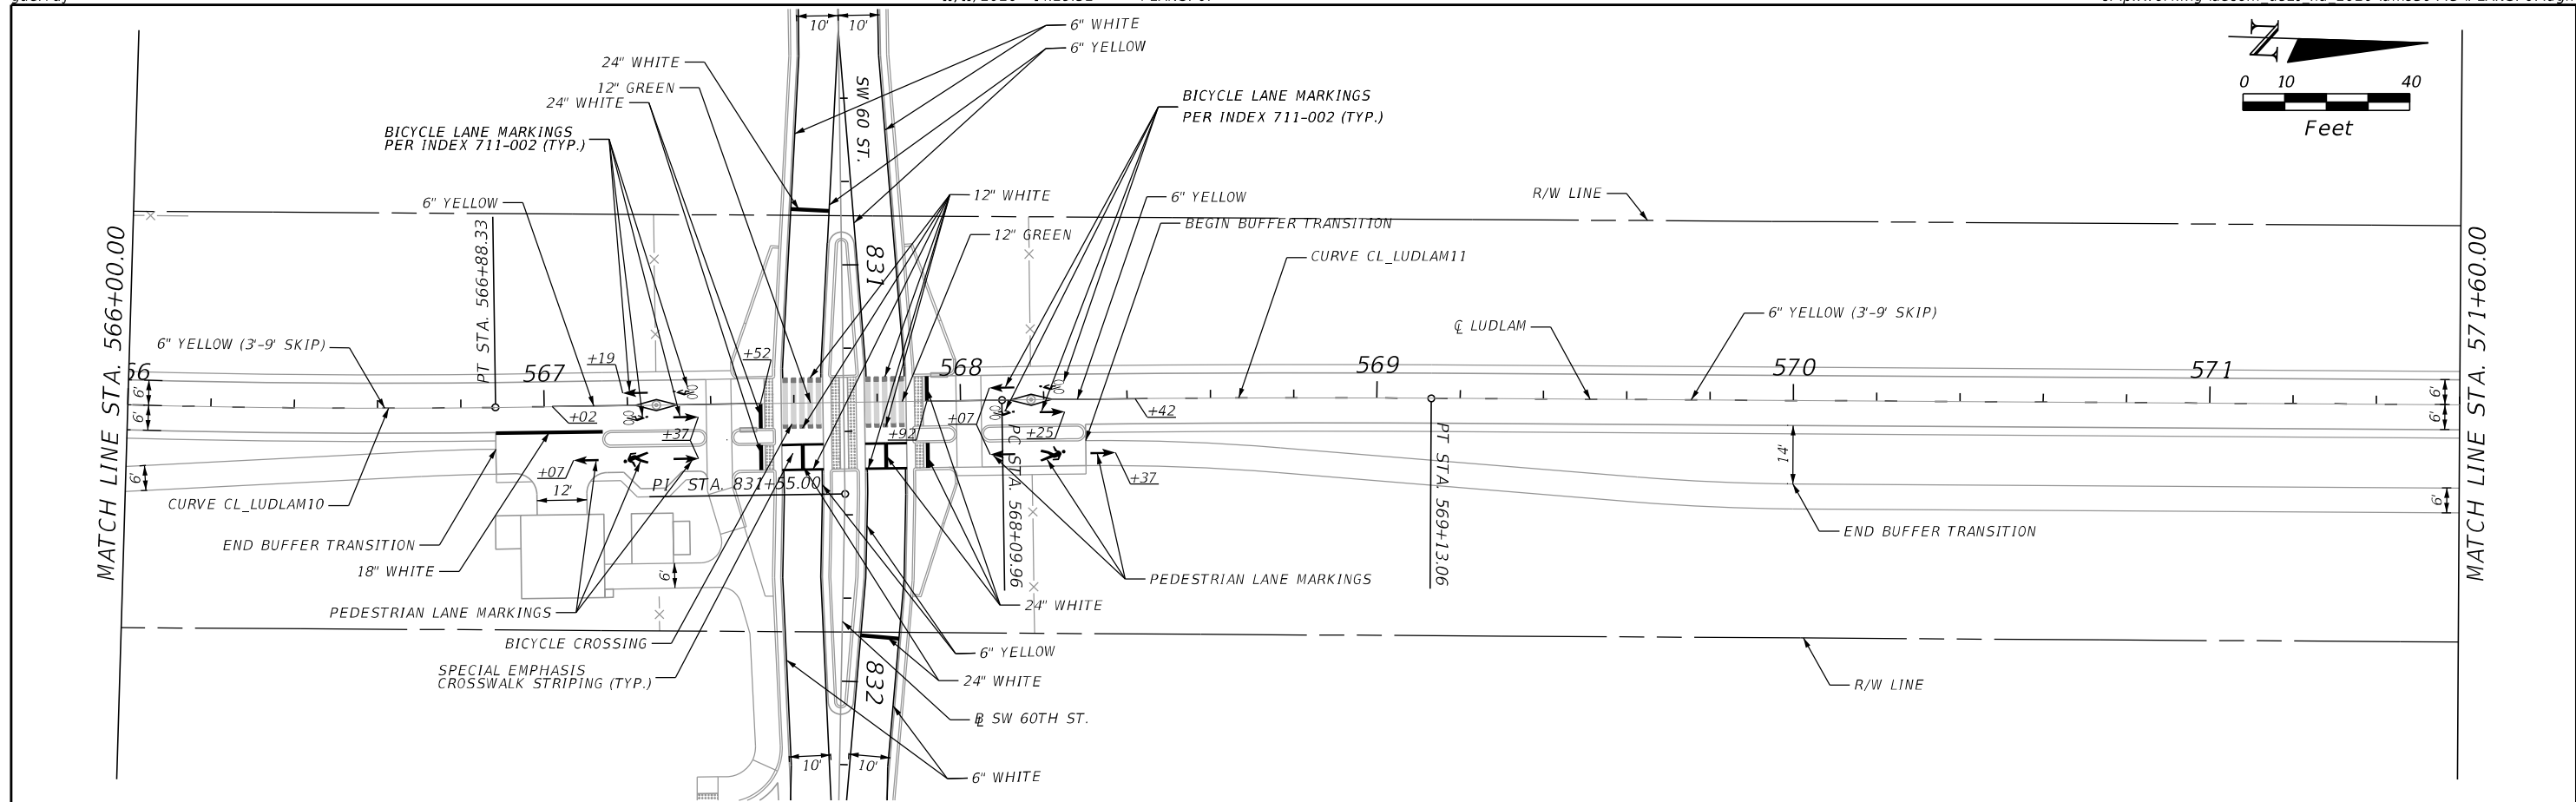

REVISIONS	
DATE	DESCRIPTION
	DRAFT

AECOM
7650 CORPORATE CENTER DR., SUITE 400
MIAMI, FL 33126-1220

MIAMI-DADE COUNTY





LUDLAM TRAIL CORRIDOR PD&E STUDY

Miami-Dade County Parks, Recreation, and Open Spaces (MDPROS)	Hickman Building 275 NW 2nd Street Miami, FL 33128 305-755-7800	P&R CONTRACT NO. RFQ 786B P&R PROJECT NO. 43502-15-001-14470619
--	--	--

SIGNING AND PAVEMENT MARKING PLAN

SHEET NO. 47

DRAFT

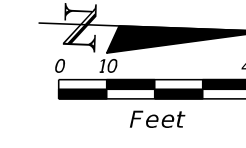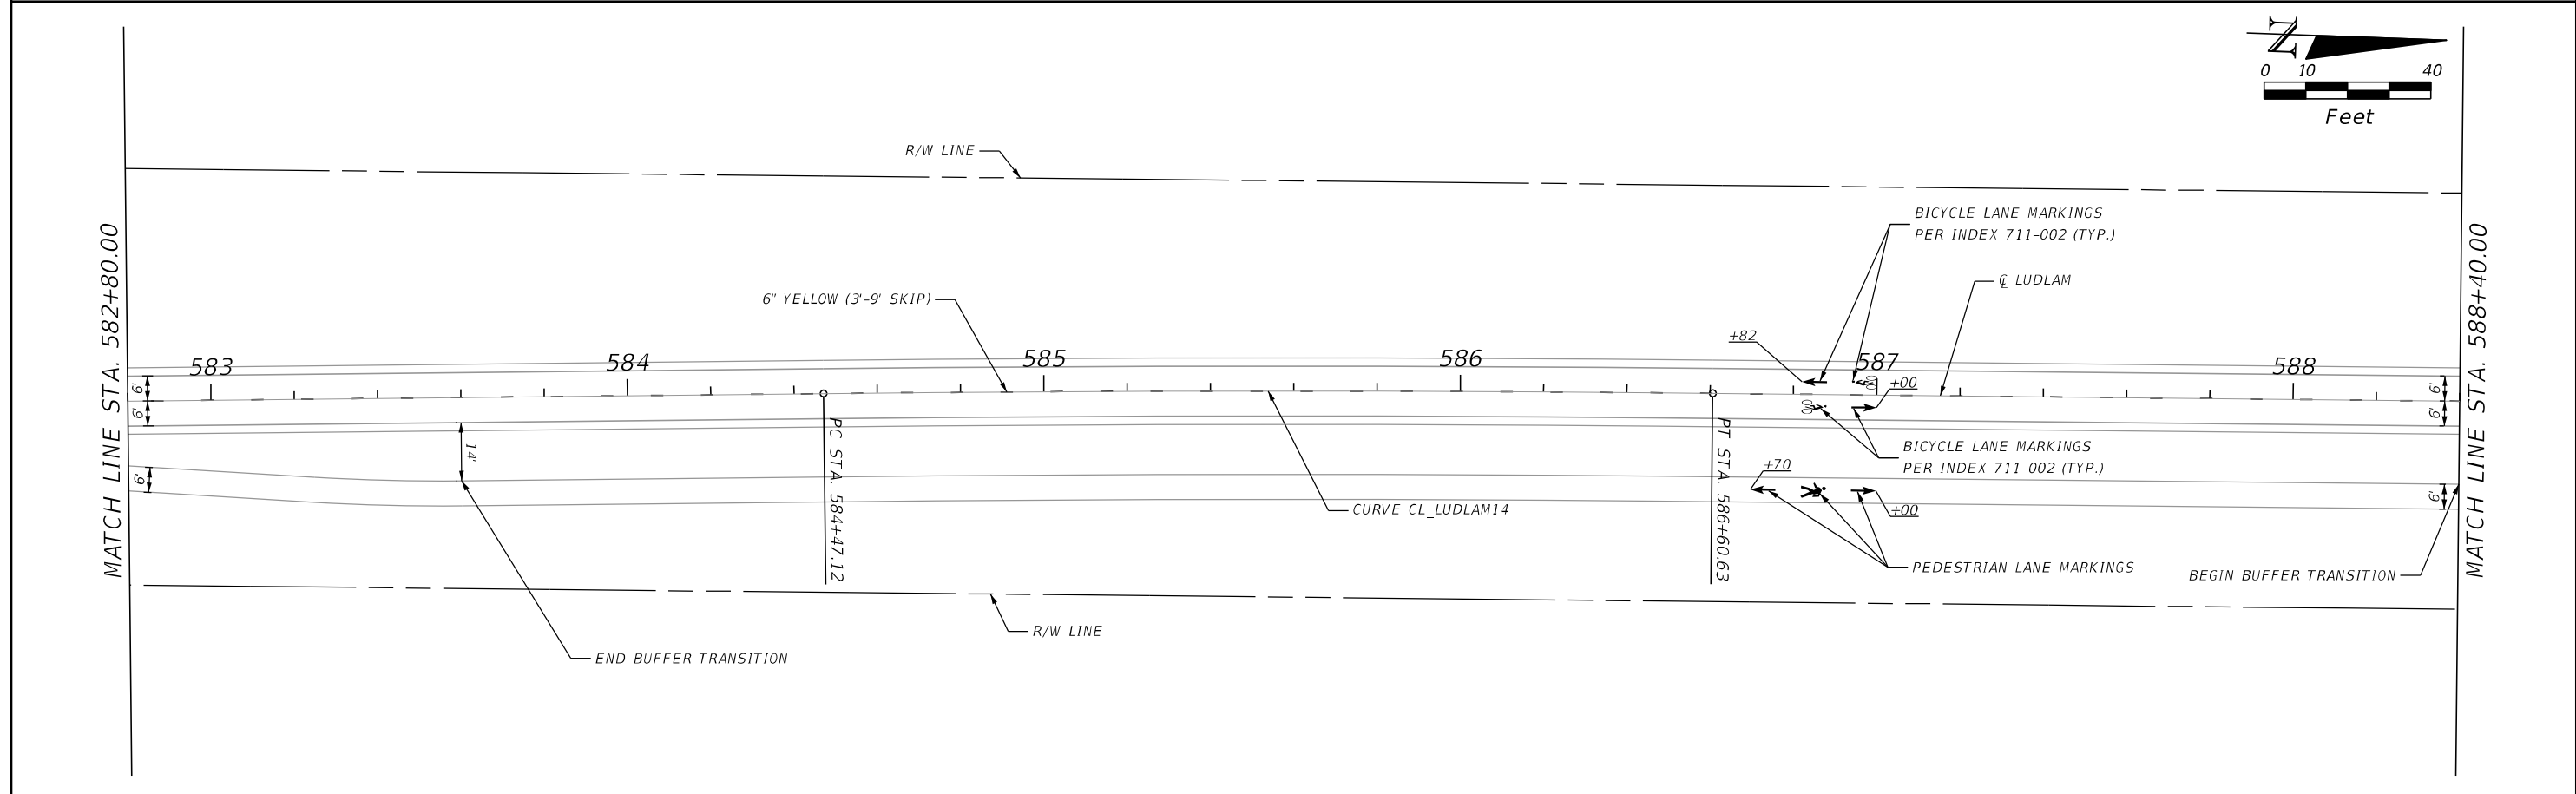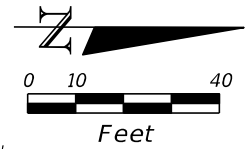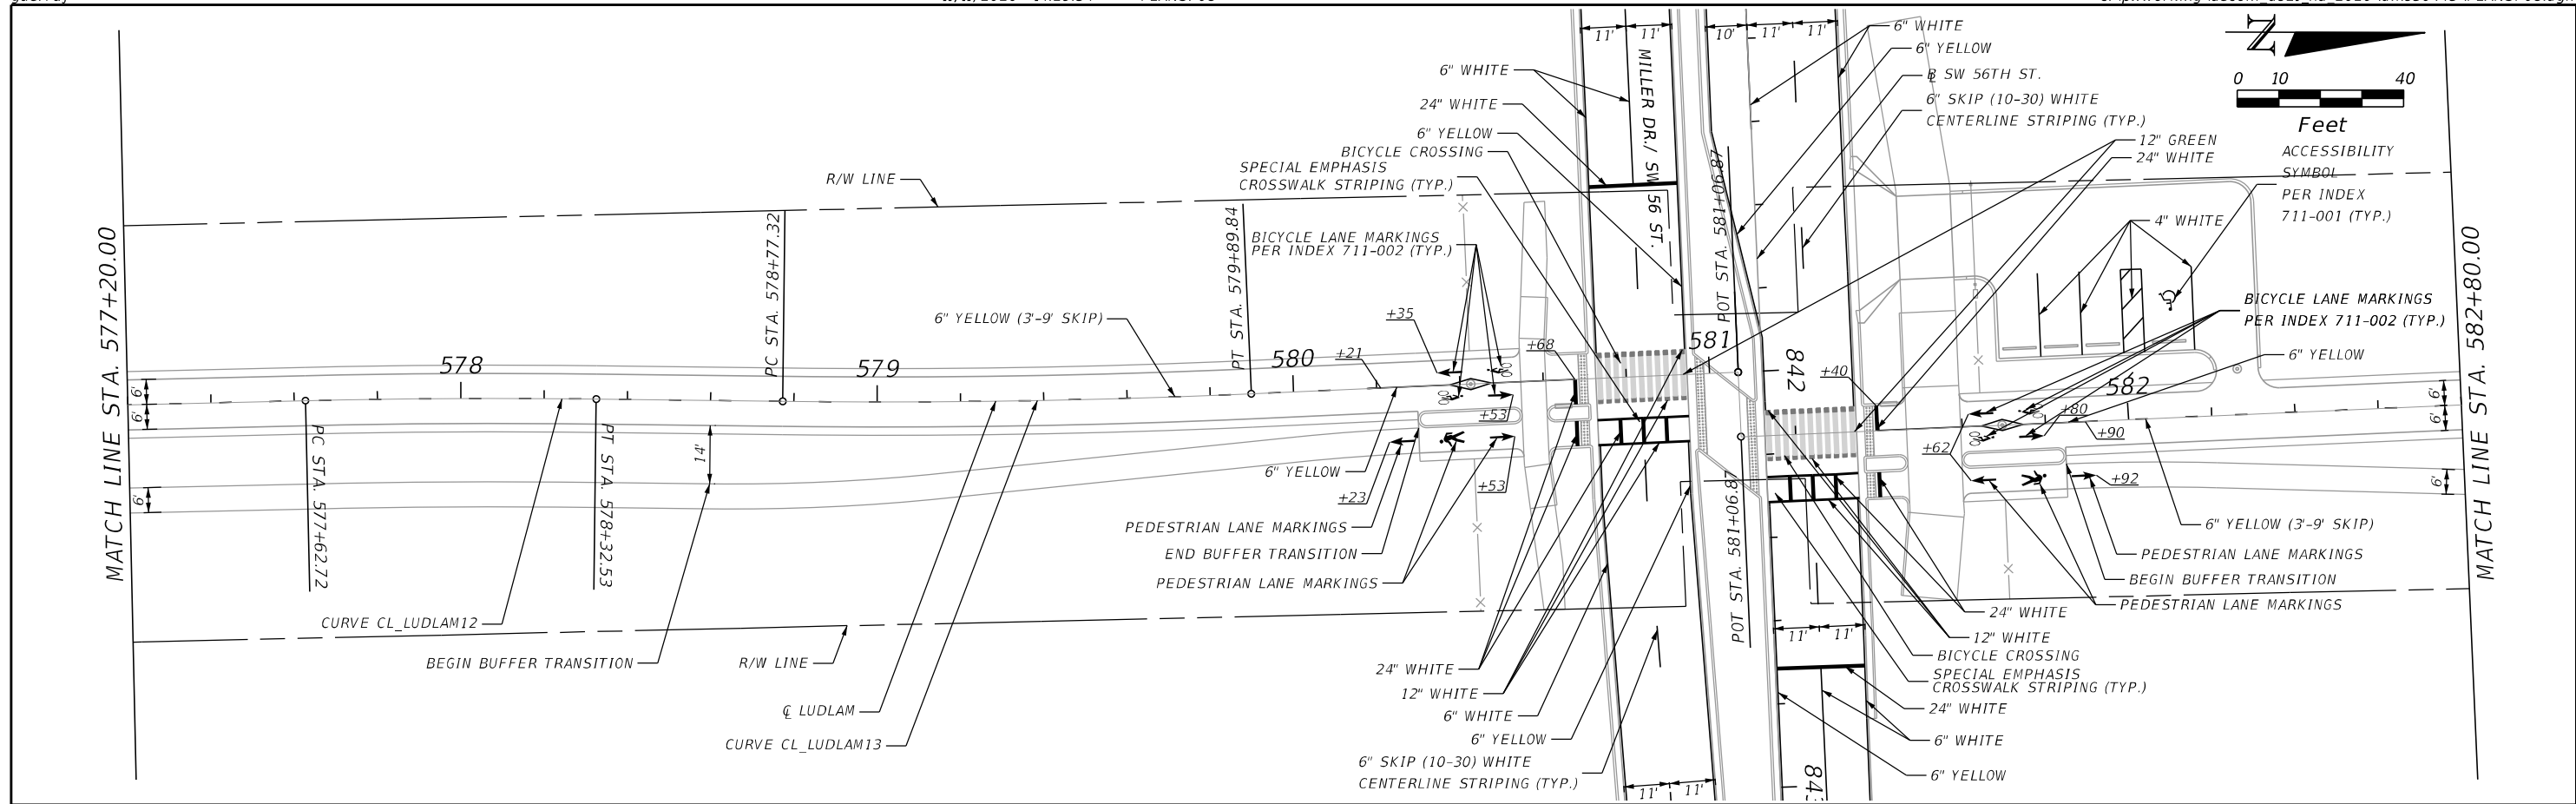

DRAFT

REVISIONS	
DATE	DESCRIPTION
	DRAFT

AECOM

7650 CORPORATE CENTER DR., SUITE 400
MIAMI, FL 33126-1220




MIAMI-DADE
COUNTY

LUDLAM TRAIL CORRIDOR PD&E STUDY		
Miami-Dade County Parks, Recreation, and Open Spaces (MDPROS)	Hickman Building 275 NW 2nd Street Miami, FL 33128 305-755-7800	P&R CONTRACT NO. RFQ 786B P&R PROJECT NO. 43502-15-001-14470619

SIGNING AND PAVEMENT
MARKING PLAN

SHEET
NO.

48

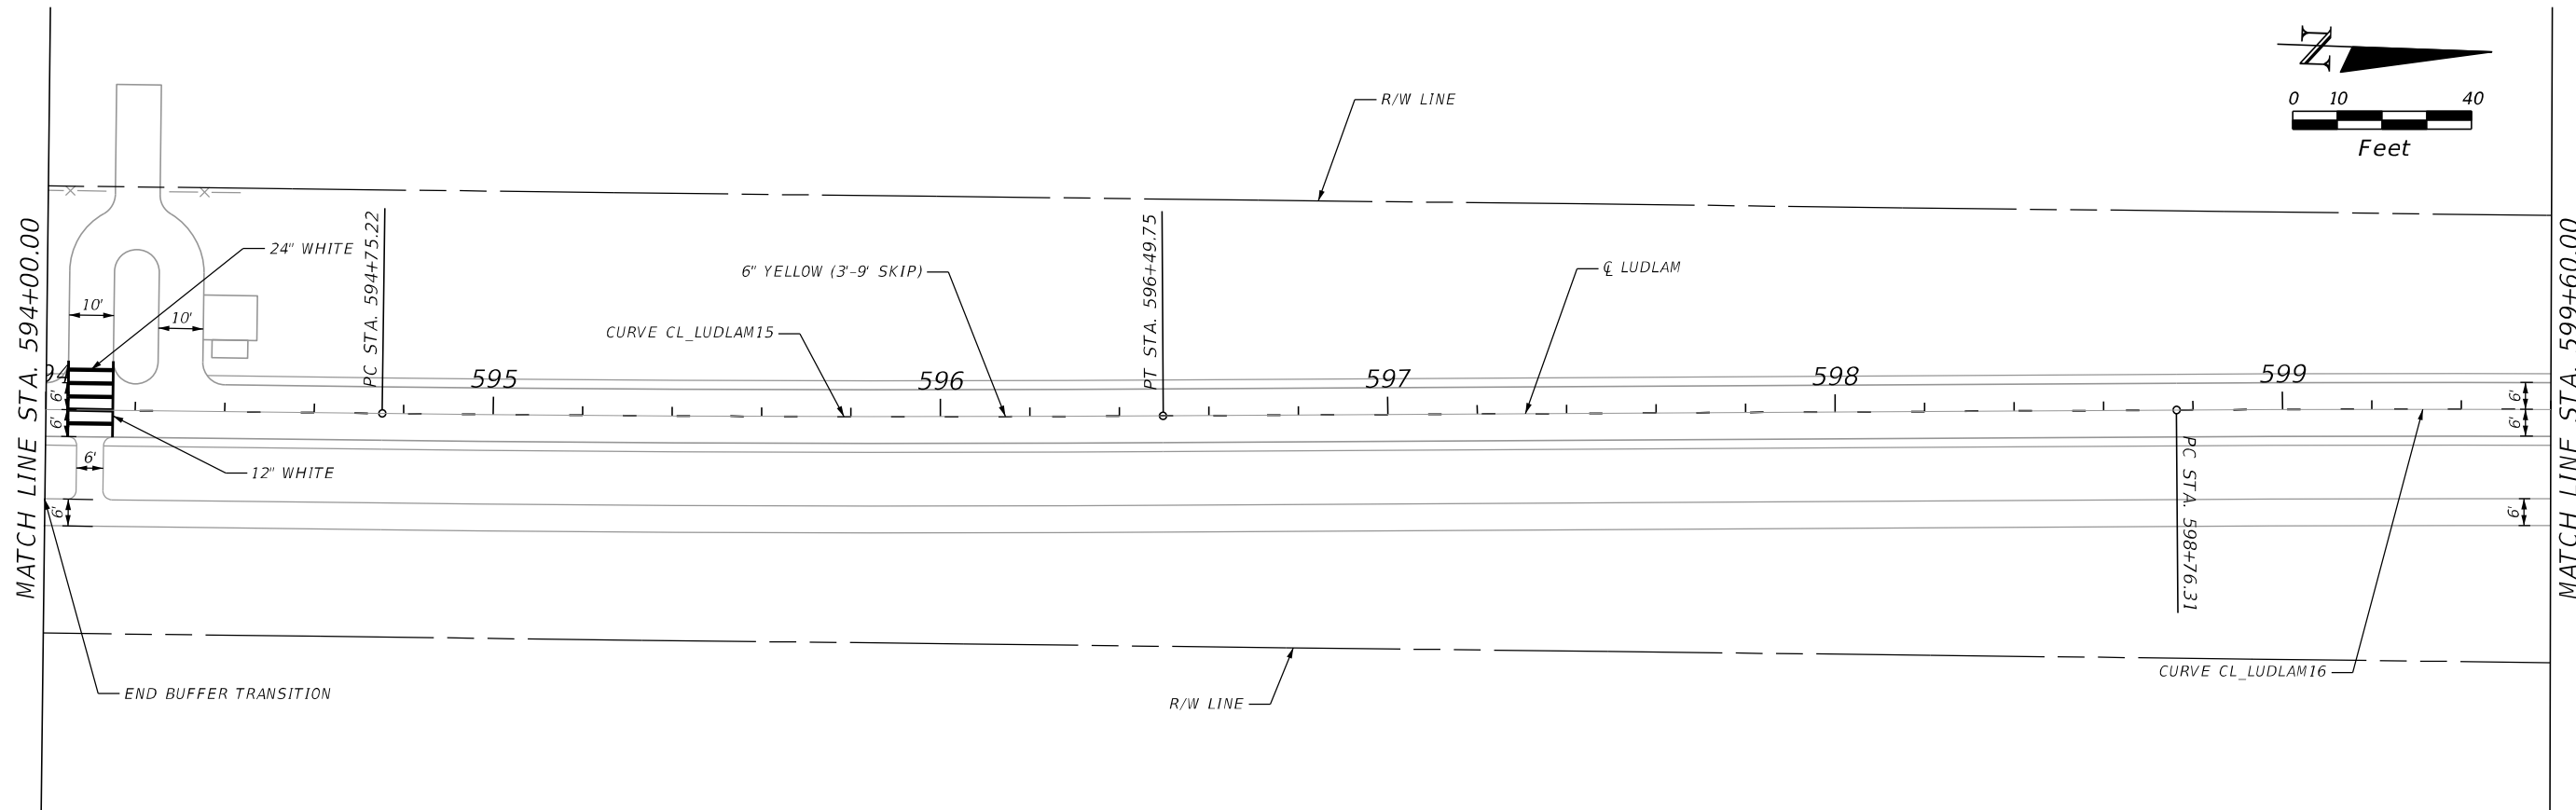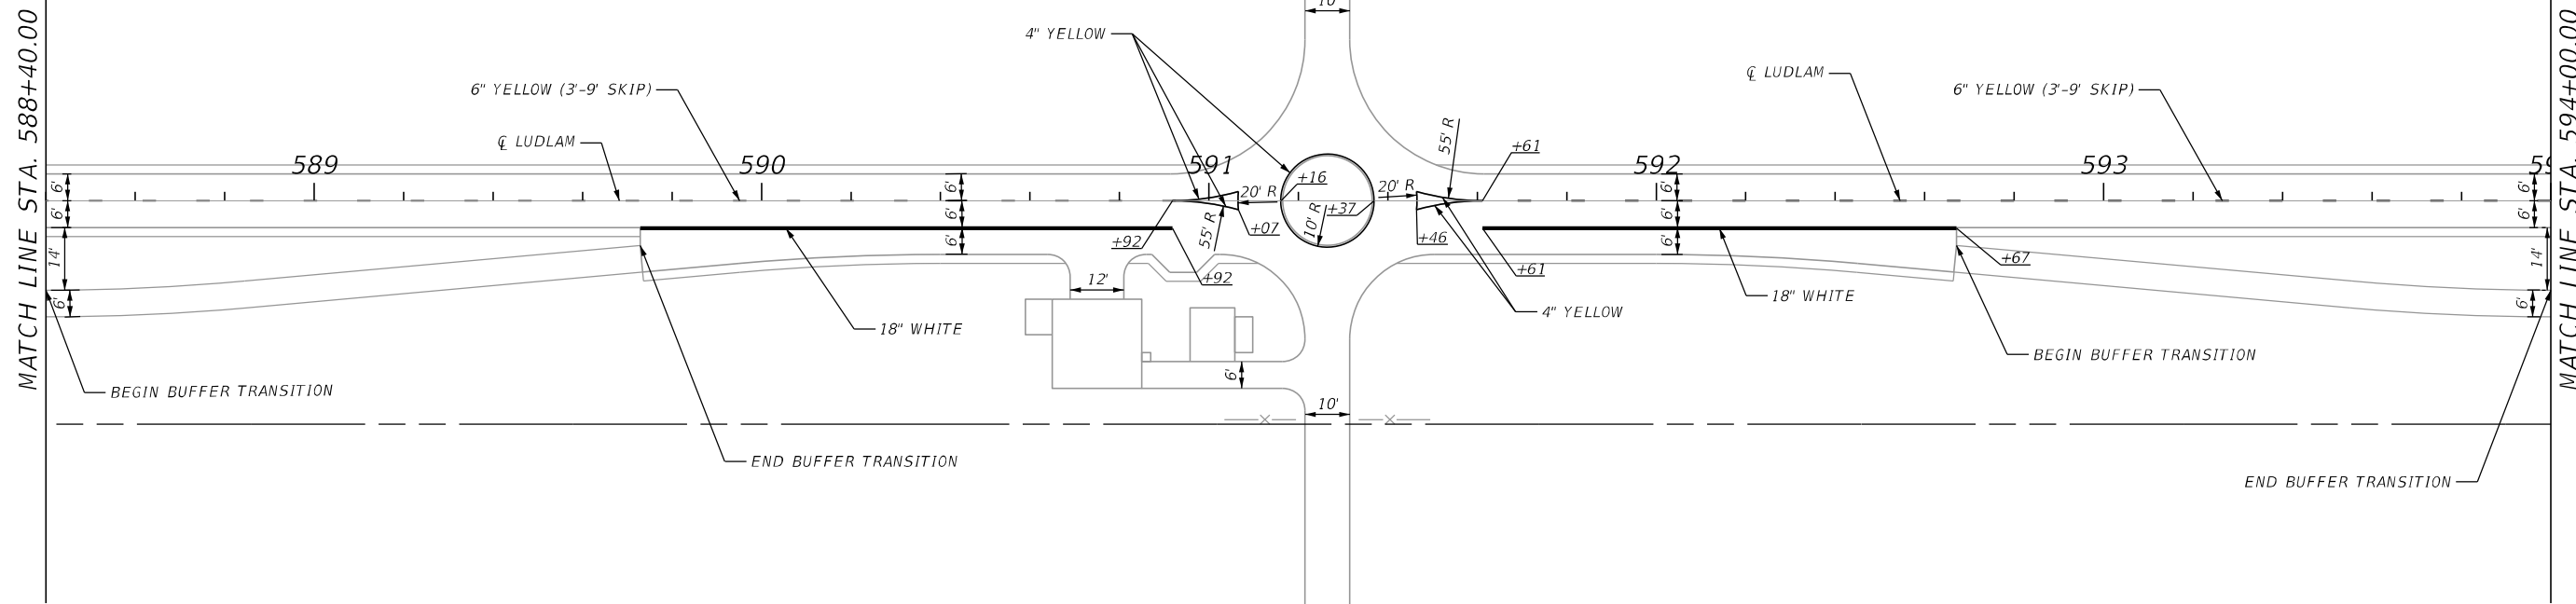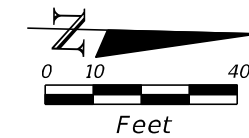

DRAFT

REVISIONS	
DATE	DESCRIPTION
	DRAFT



LUDLAM TRAIL CORRIDOR PD&E STUDY





Miami-Dade County
Parks, Recreation, and
Open Spaces
(MDPROS)

Hickman Building
275 NW 2nd Street
Miami, FL 33128
305-755-7800

P&R CONTRACT NO.
RFQ 786B
P&R PROJECT NO.
43502-15-001-14470619

SIGNING AND PAVEMENT
MARKING PLAN

SHEET
NO.
49

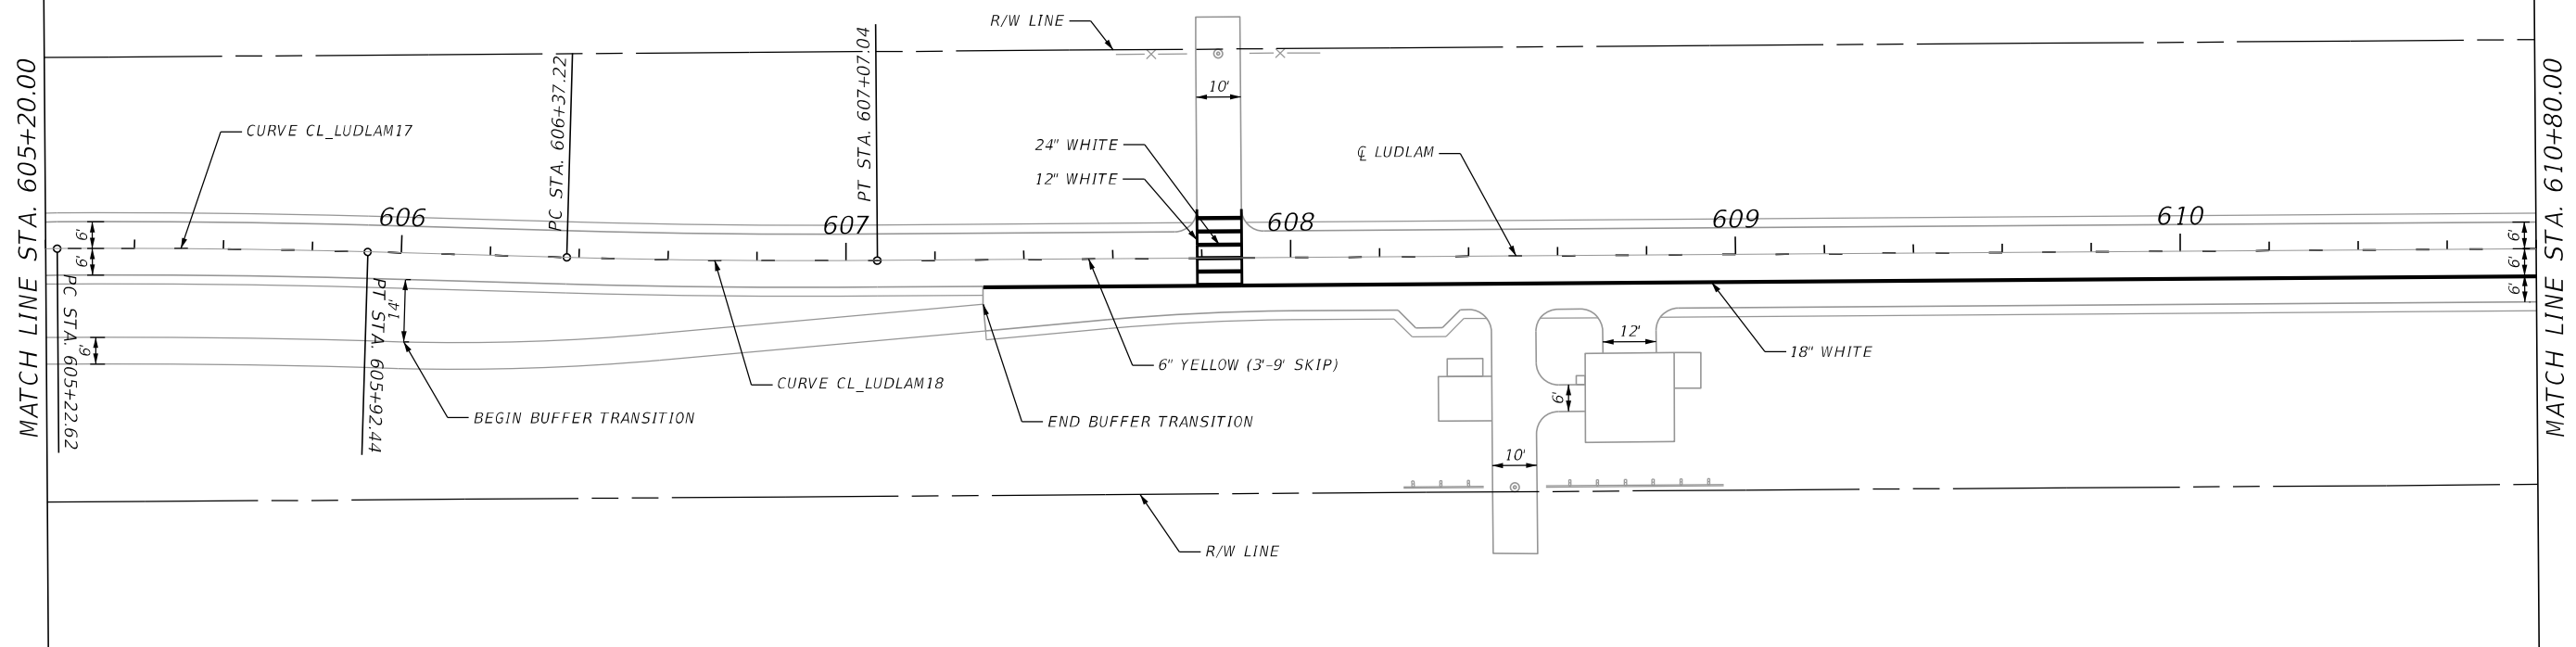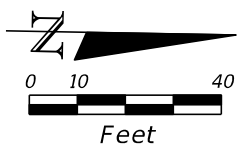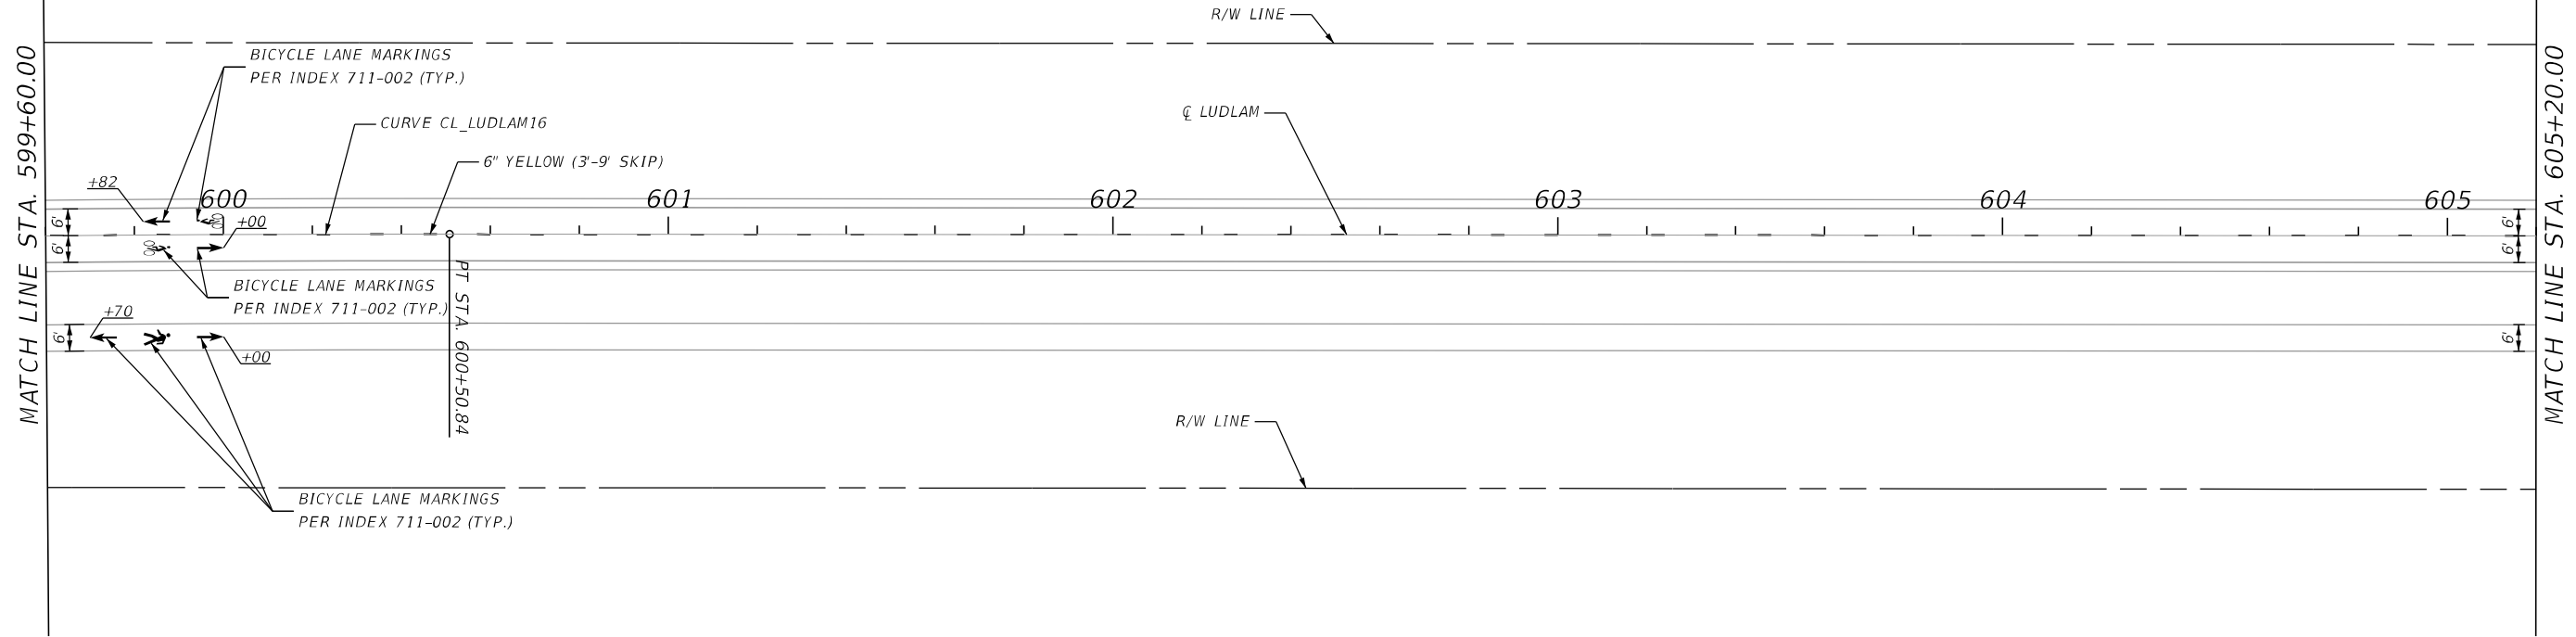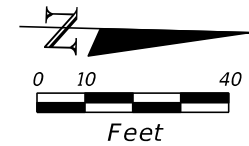

DRAFT

REVISIONS	
DATE	DESCRIPTION
	DRAFT

AECOM
7650 CORPORATE CENTER DR., SUITE 400
MIAMI, FL 33126-1220


MIAMI-DADE COUNTY

LUDLAM TRAIL CORRIDOR PD&E STUDY


Miami-Dade County Parks, Recreation, and Open Spaces (MDPROS)	Hickman Building 275 NW 2nd Street Miami, FL 33128 305-755-7800	P&R CONTRACT NO. RFQ 786B P&R PROJECT NO. 43502-15-001-14470619
--	--	--

SIGNING AND PAVEMENT MARKING PLAN


SHEET NO.
50

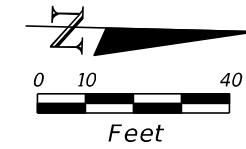


MATCH LINE STA. 610+80.00

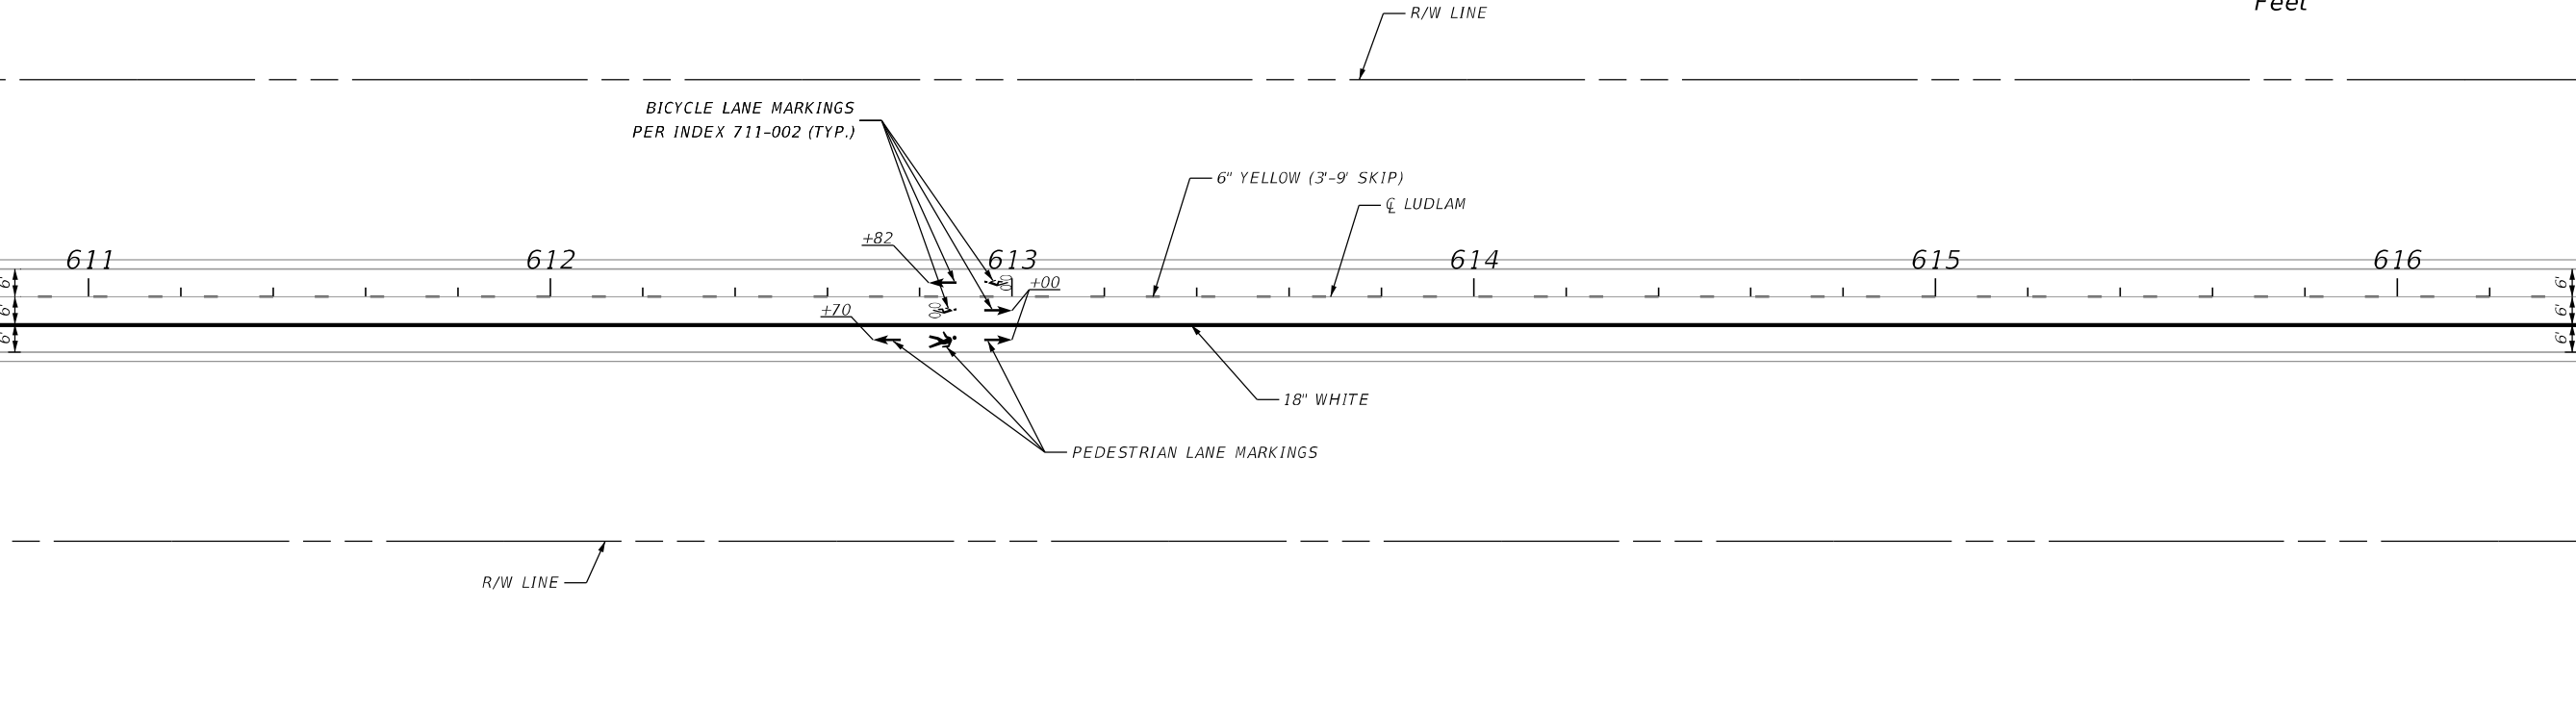

MATCH LINE STA. 616+40.00

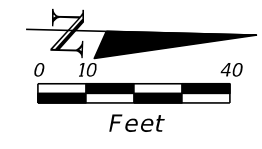

MATCH LINE STA. 616+40.00

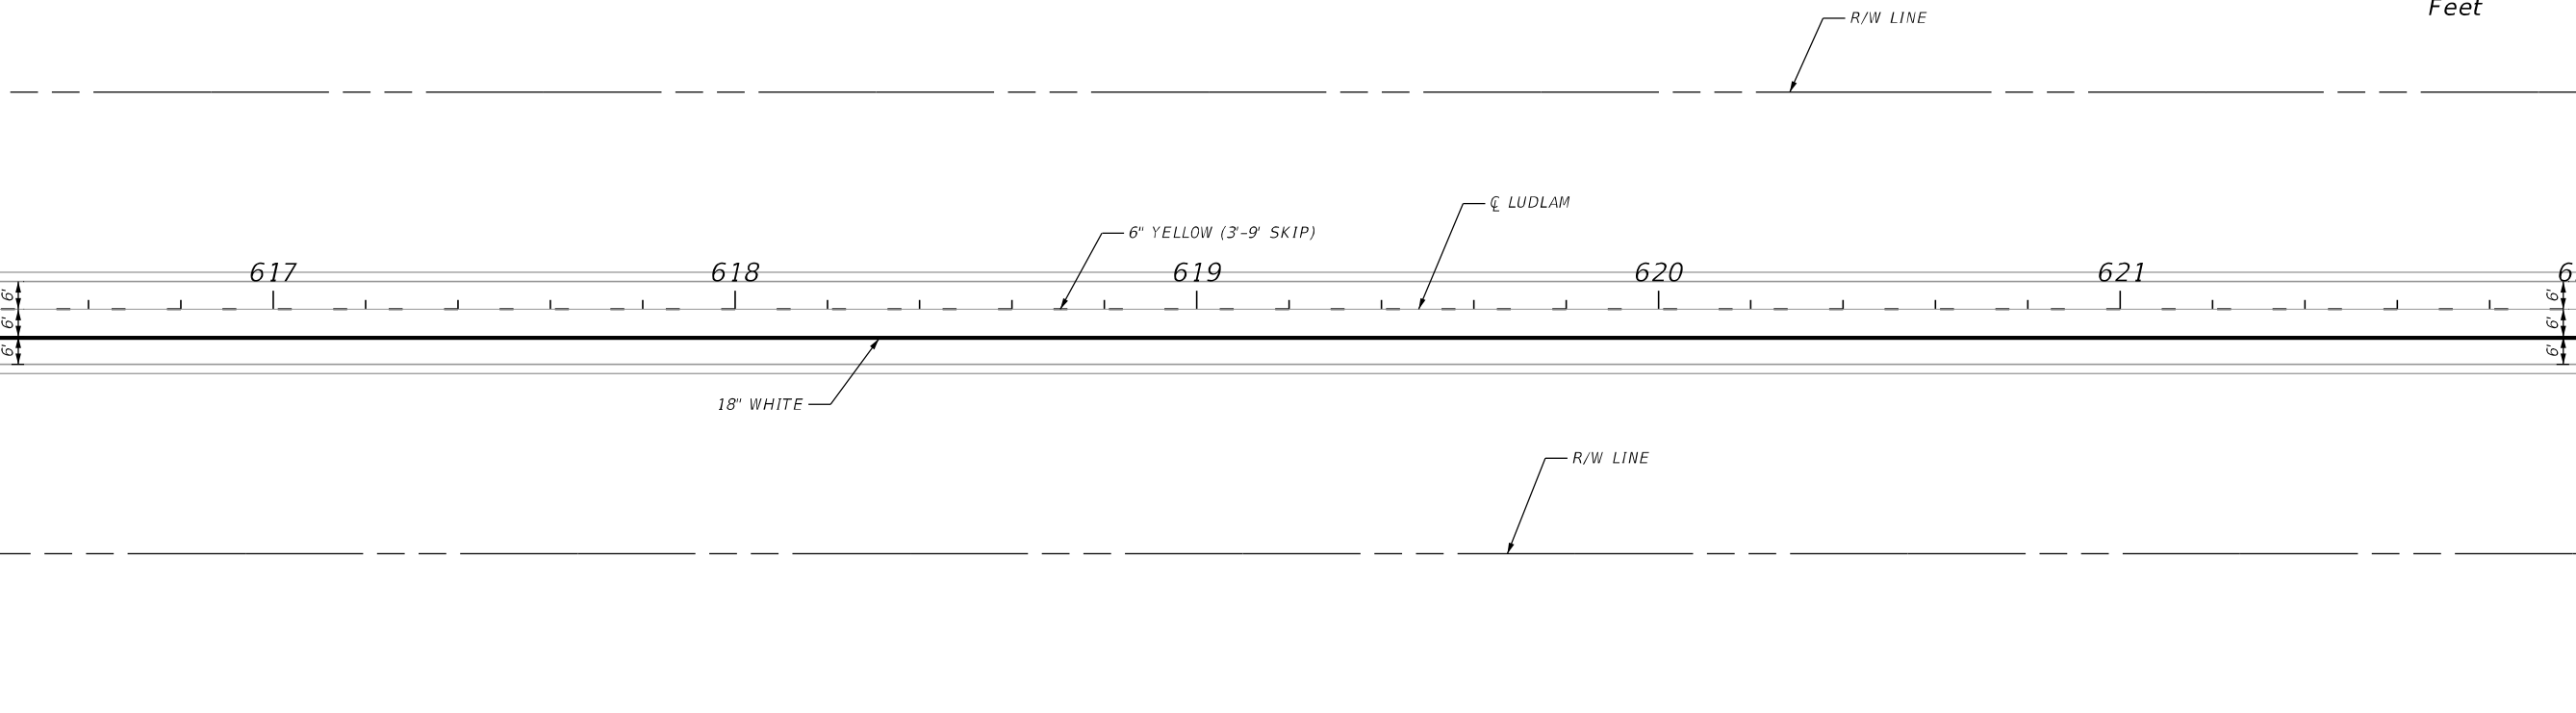

MATCH LINE STA. 622+00.00

DRAFT

REVISIONS	
DATE	DESCRIPTION
	DRAFT

AECOM
7650 CORPORATE CENTER DR., SUITE 400
MIAMI, FL 33126-1220


MIAMI-DADE COUNTY

LUDLAM TRAIL CORRIDOR PD&E STUDY


Miami-Dade County Parks, Recreation, and Open Spaces (MDPROS)	Hickman Building 275 NW 2nd Street Miami, FL 33128 305-755-7800	P&R CONTRACT NO. RFQ 786B P&R PROJECT NO. 43502-15-001-14470619
--	--	--

SIGNING AND PAVEMENT MARKING PLAN


SHEET NO.
51

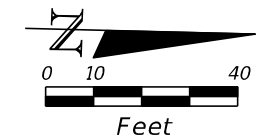


MATCH LINE STA. 622+00.00

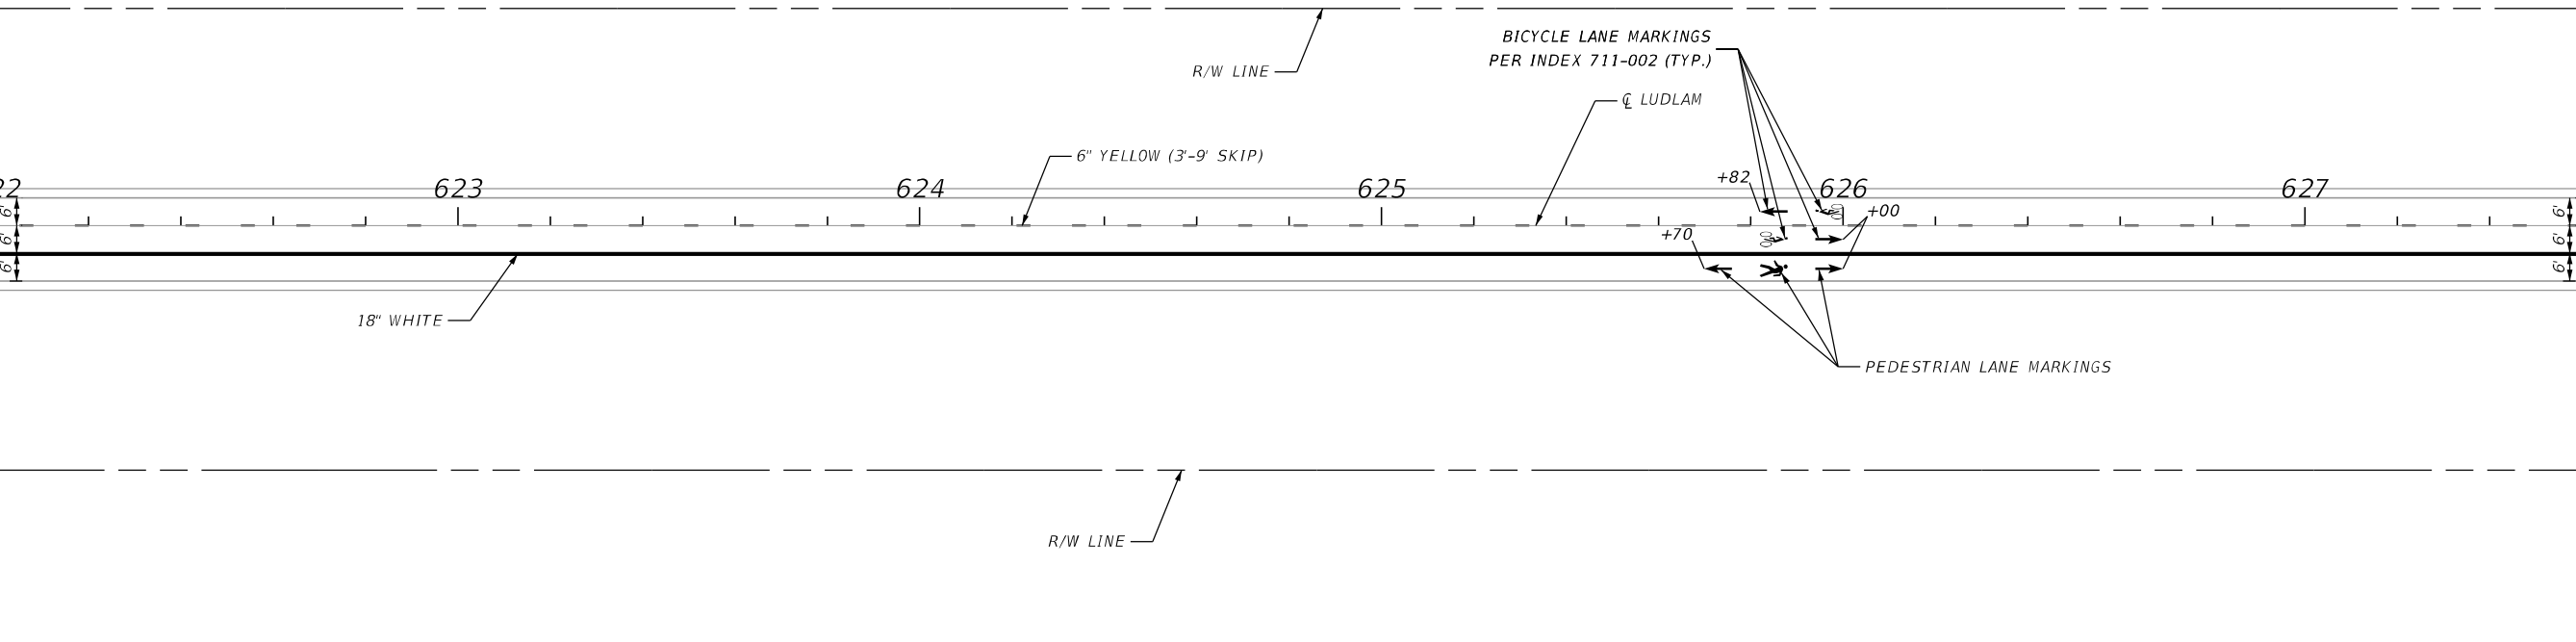

MATCH LINE STA. 627+60.00

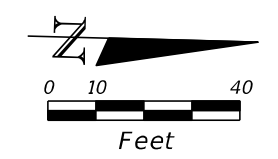

MATCH LINE STA. 627+60.00

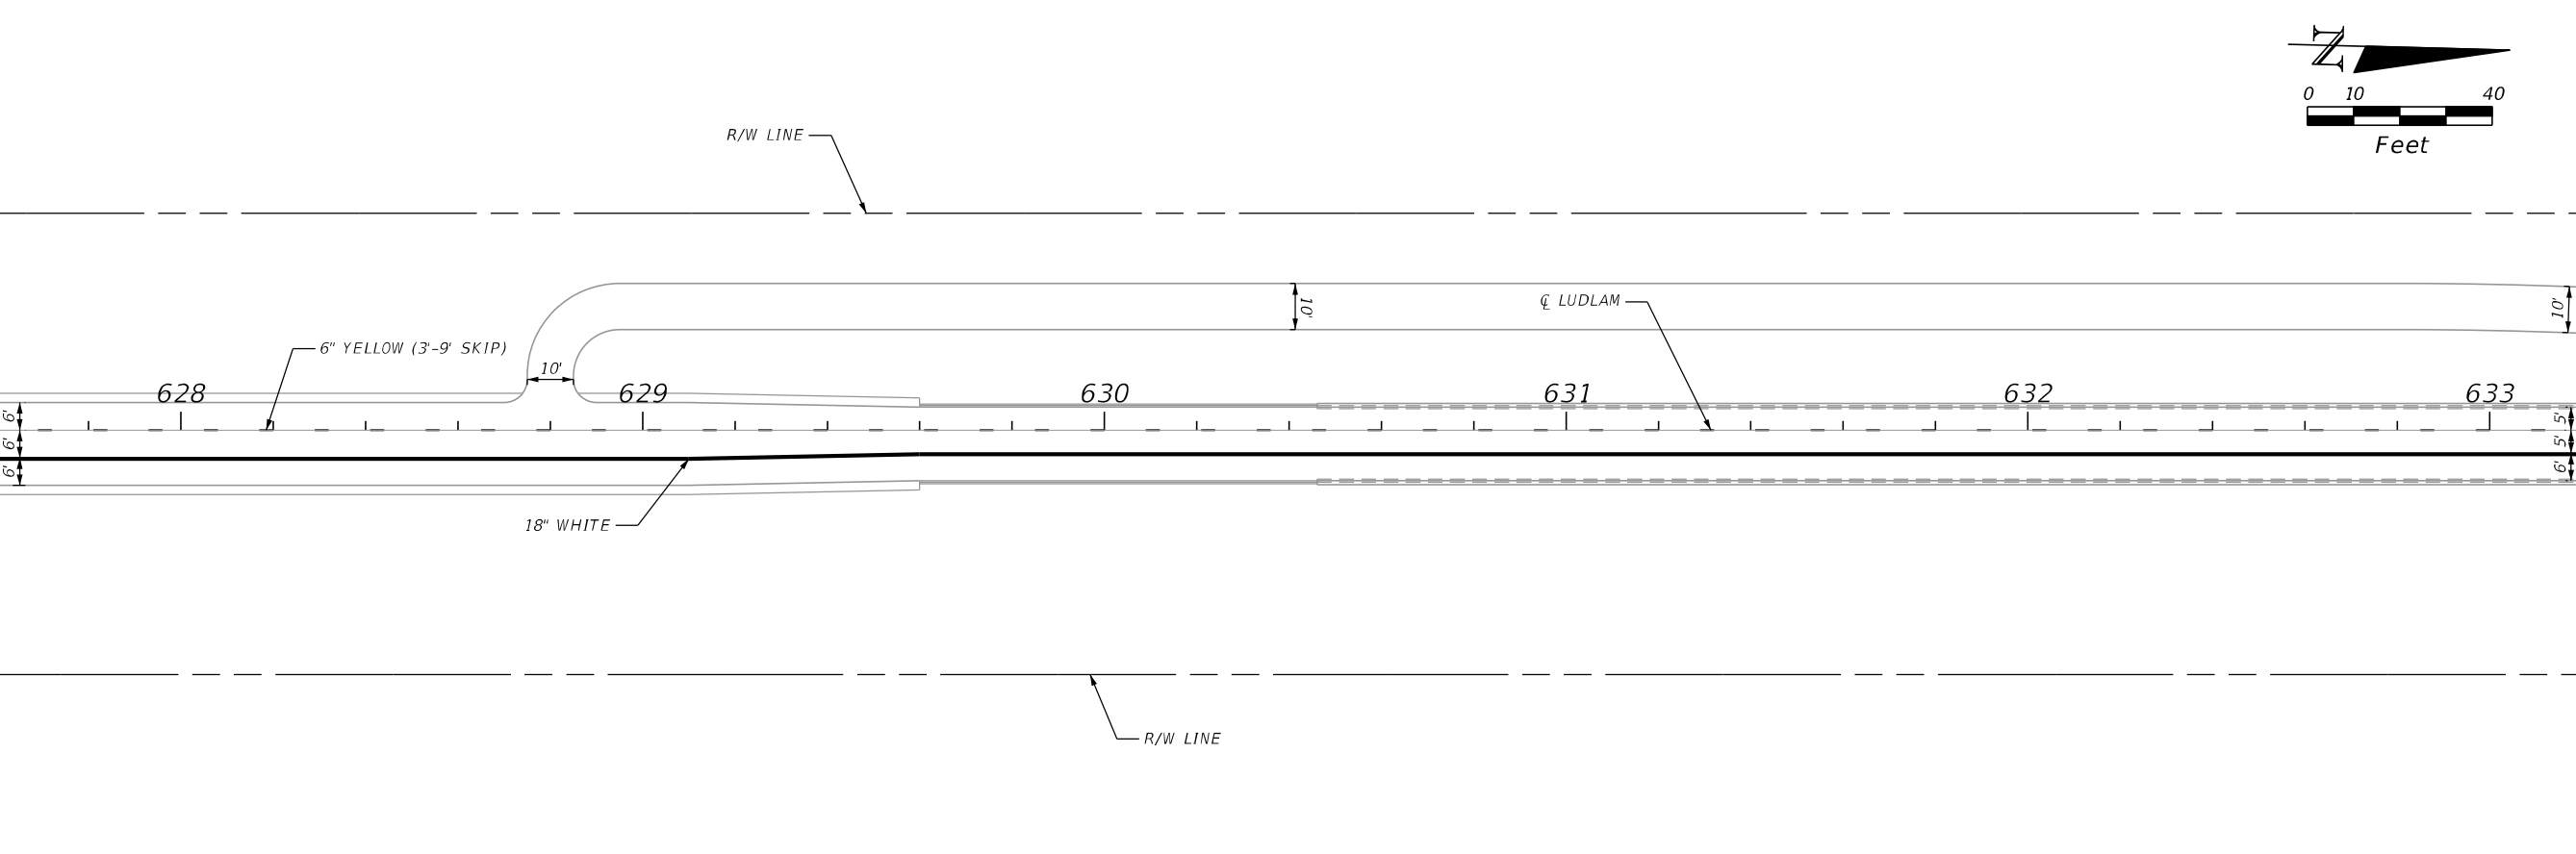

MATCH LINE STA. 633+20.00

DRAFT

REVISIONS	
DATE	DESCRIPTION
	DRAFT

AECOM
7650 CORPORATE CENTER DR., SUITE 400
MIAMI, FL 33126-1220





MIAMI-DADE COUNTY

LUDLAM TRAIL CORRIDOR PD&E STUDY

Miami-Dade County Parks, Recreation, and Open Spaces (MDPROS)	Hickman Building 275 NW 2nd Street Miami, FL 33128 305-755-7800	P&R CONTRACT NO. RFQ 786B P&R PROJECT NO. 43502-15-001-14470619
--	--	--

SIGNING AND PAVEMENT MARKING PLAN

SHEET NO.
52

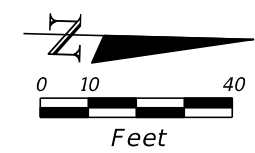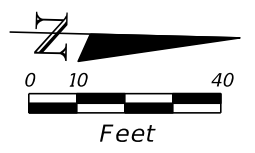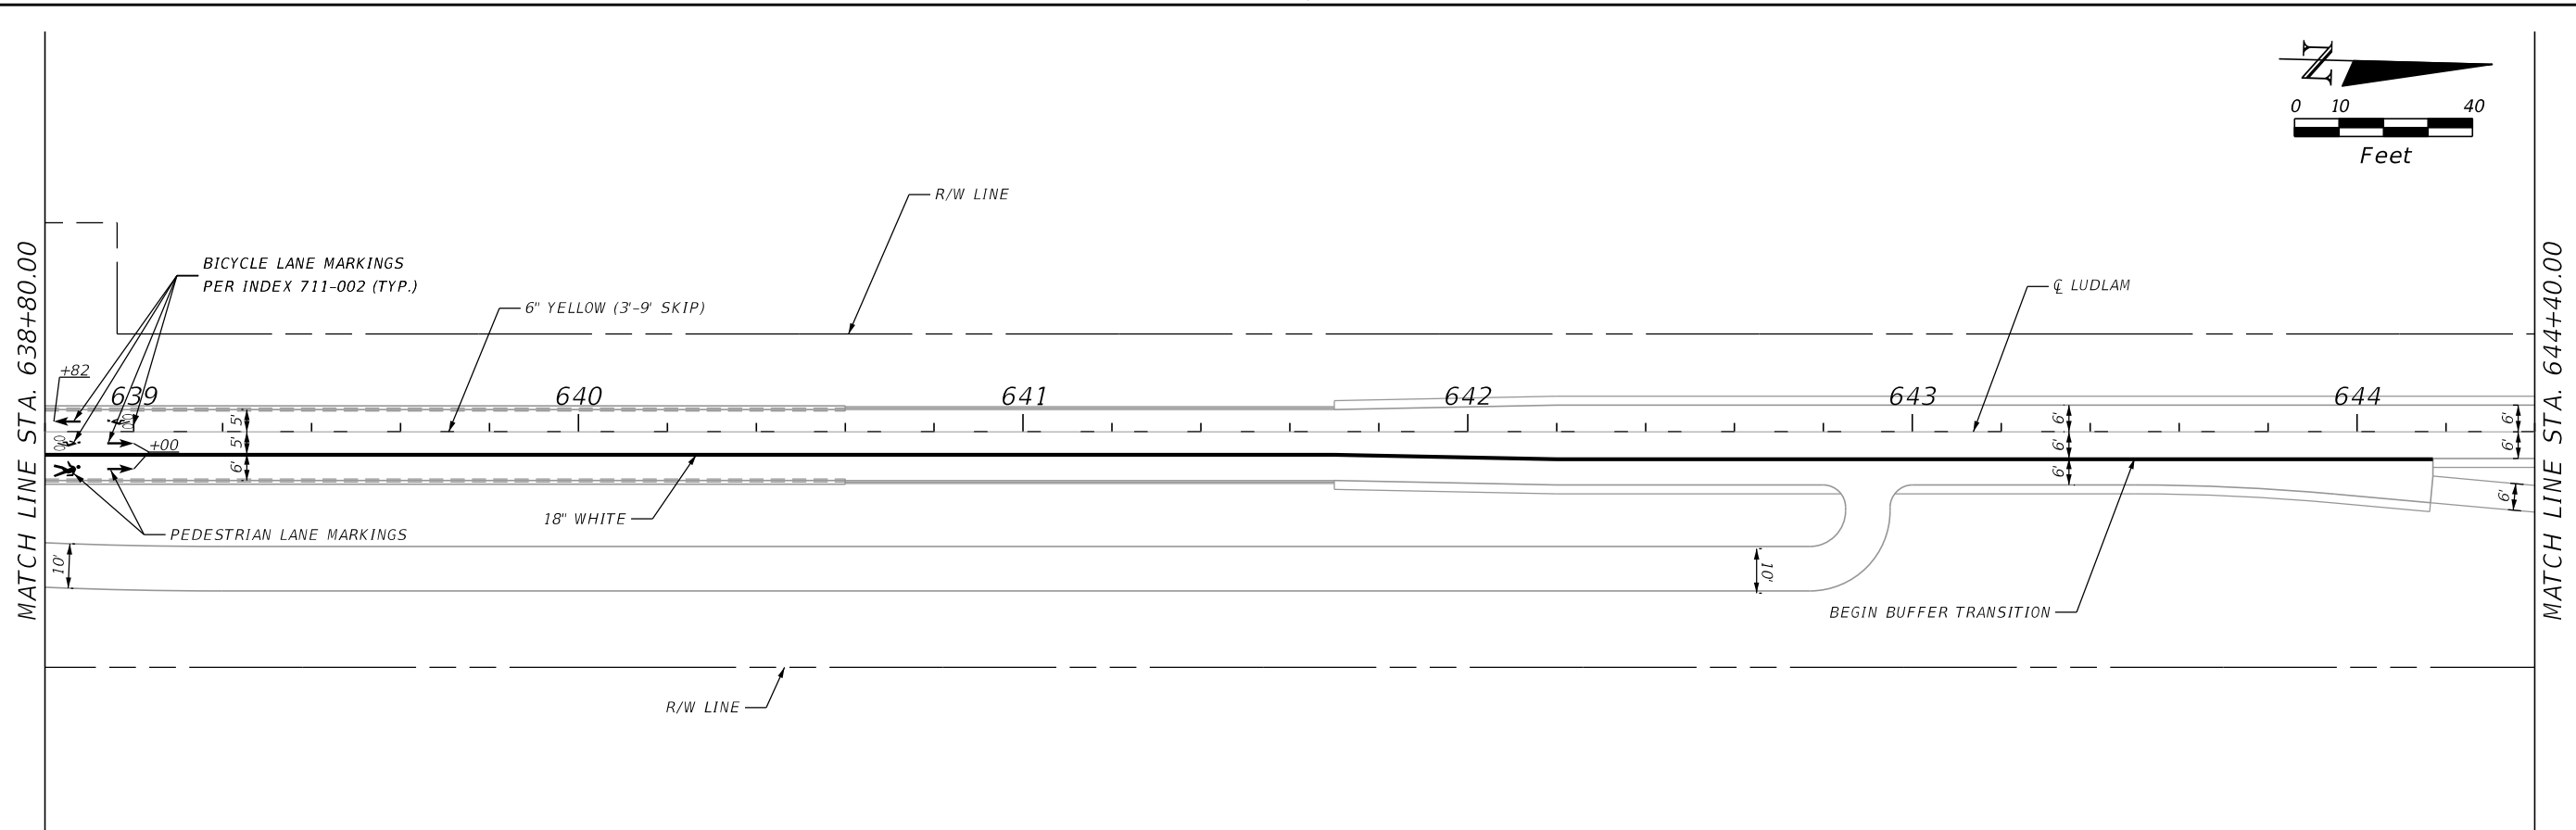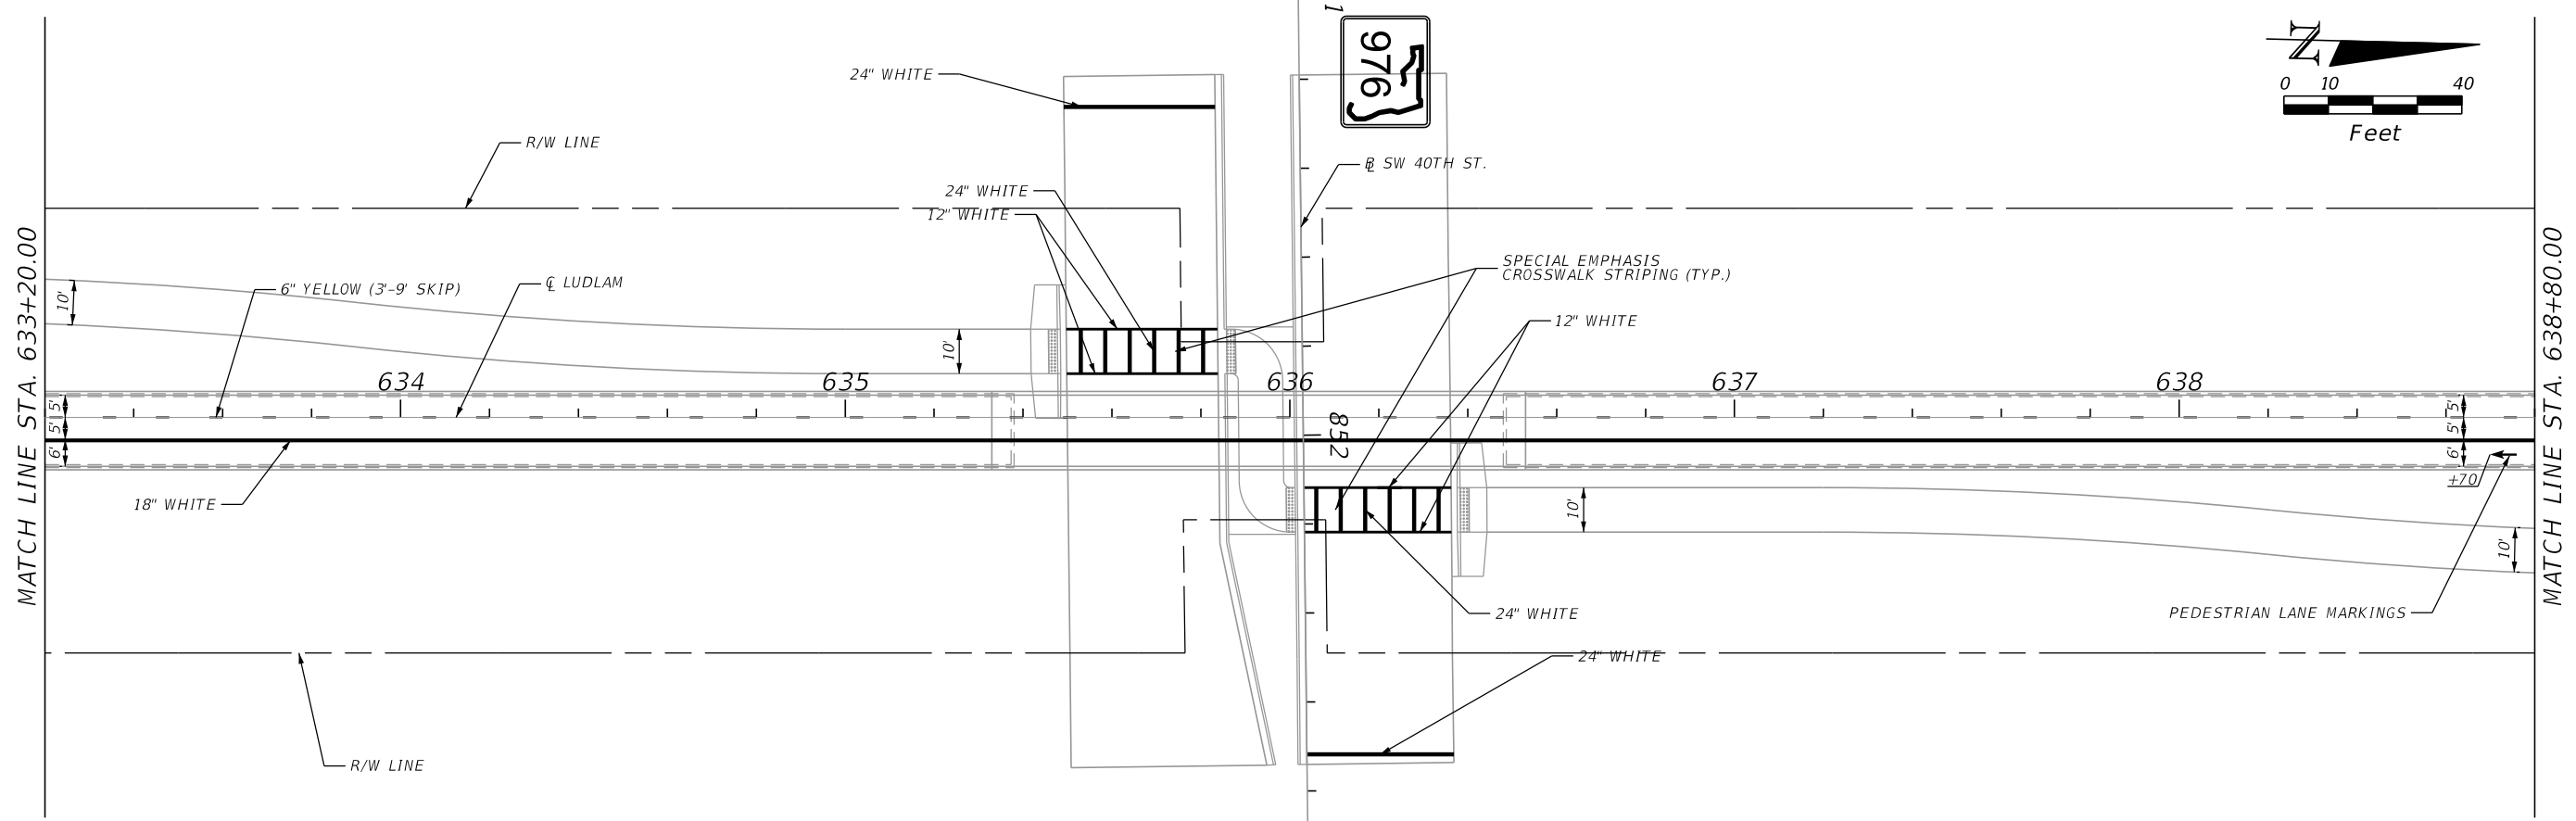

DRAFT

REVISIONS	
DATE	DESCRIPTION
	DRAFT




AECOM
 7650 CORPORATE CENTER DR., SUITE 400
 MIAMI, FL 33126-1220


MIAMI-DADE COUNTY

LUDLAM TRAIL CORRIDOR PD&E STUDY		
Miami-Dade County Parks, Recreation, and Open Spaces (MDPROS)	Hickman Building 275 NW 2nd Street Miami, FL 33128 305-755-7800	P&R CONTRACT NO. RFQ 786B P&R PROJECT NO. 43502-15-001-14470619

**SIGNING AND PAVEMENT
MARKING PLAN**

SHEET NO.	53
-----------	----

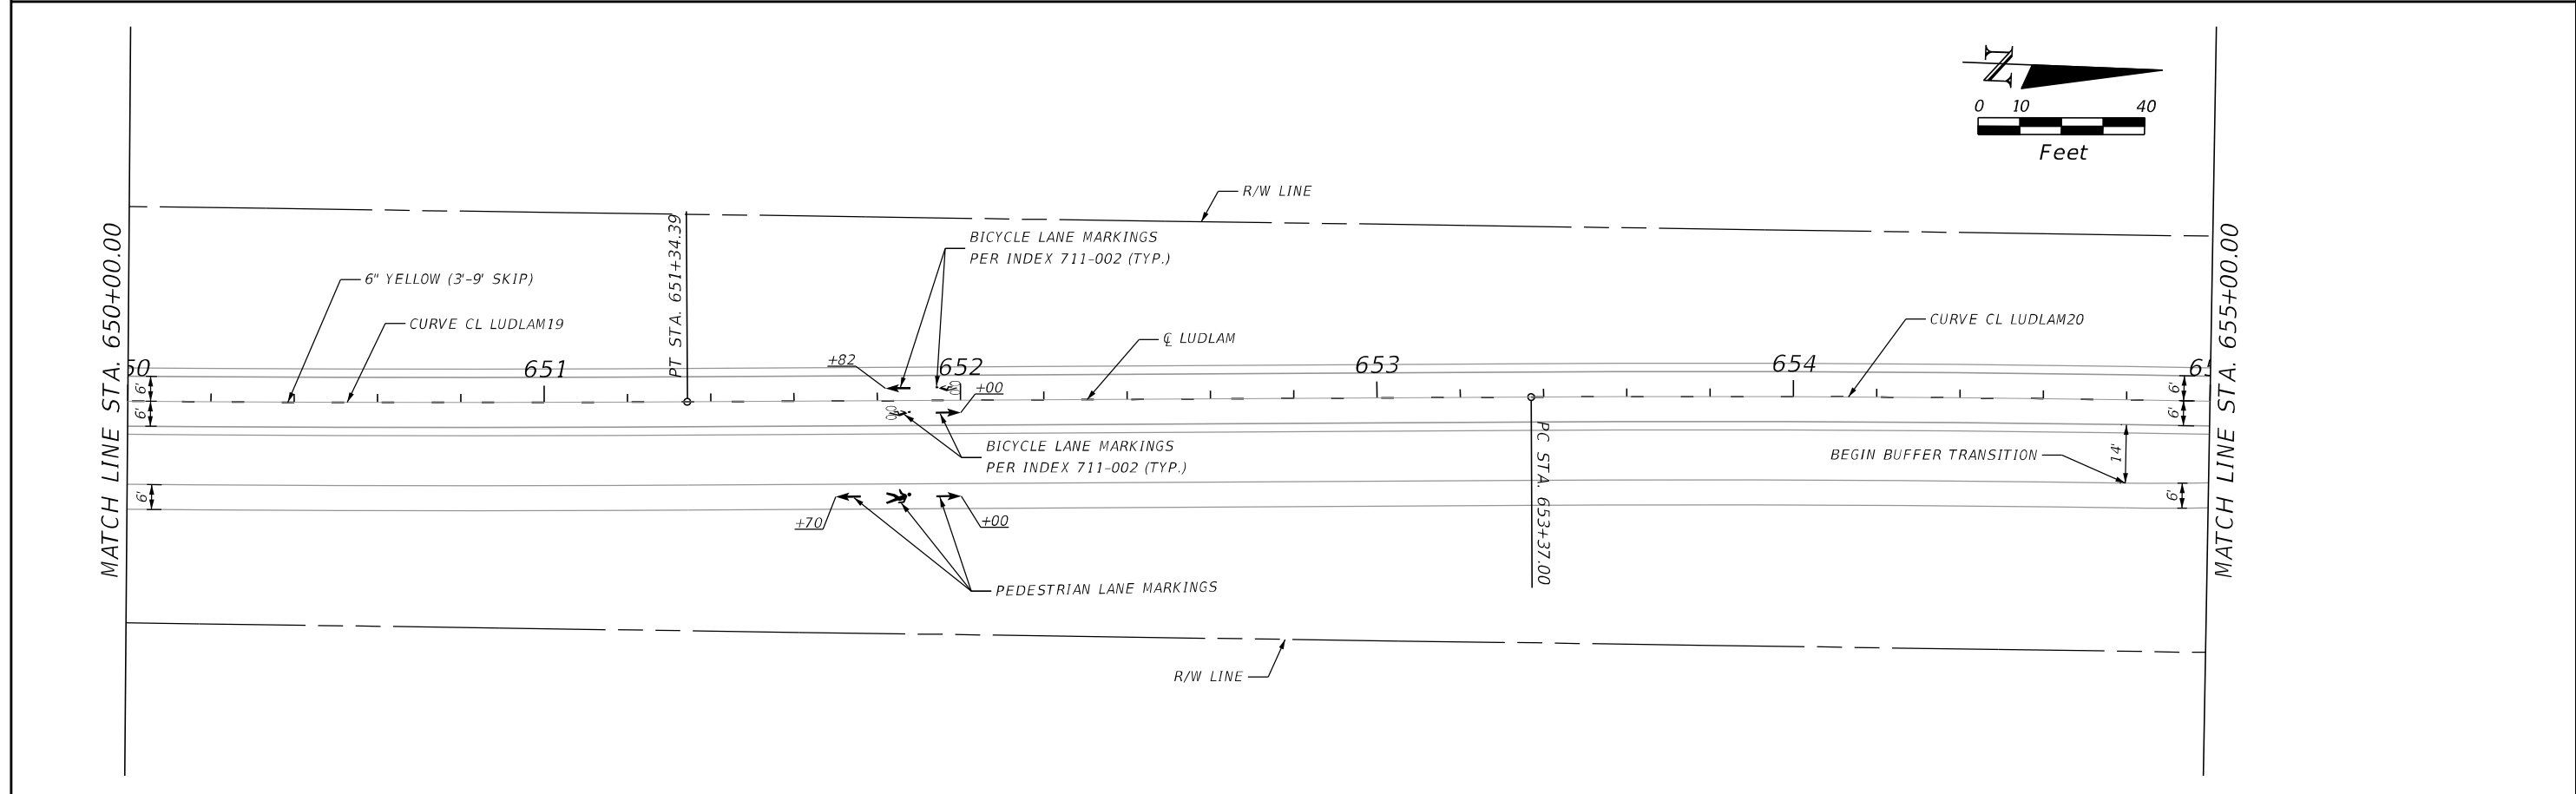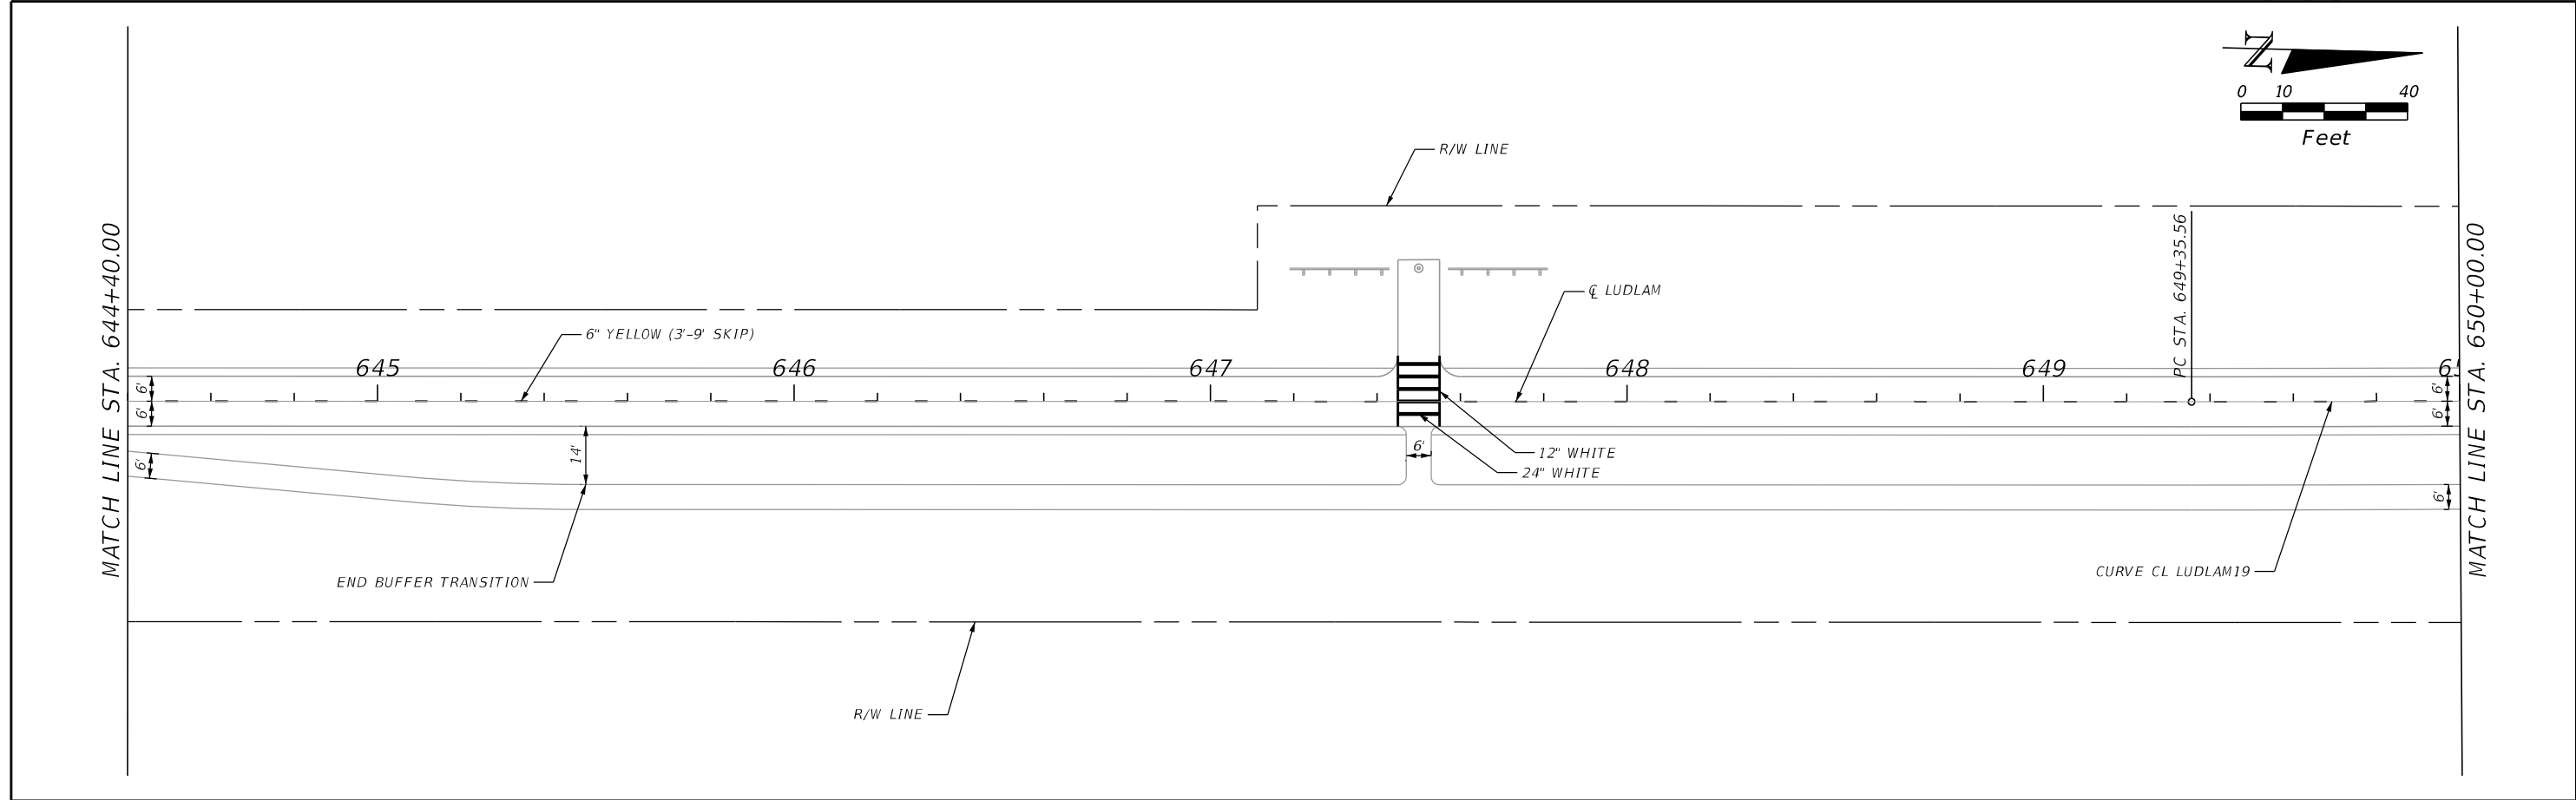

DRAFT

REVISIONS	
DATE	DESCRIPTION
	DRAFT

AECOM
7650 CORPORATE CENTER DR., SUITE 400
MIAMI, FL 33126-1220



MIAMI-DADE COUNTY

LUDLAM TRAIL CORRIDOR PD&E STUDY

Miami-Dade County Parks, Recreation, and Open Spaces (MDPROS)	Hickman Building 275 NW 2nd Street Miami, FL 33128 305-755-7800	P&R CONTRACT NO. RFQ 786B P&R PROJECT NO. 43502-15-001-14470619
--	--	--

SIGNING AND PAVEMENT MARKING PLAN

SHEET NO.
54

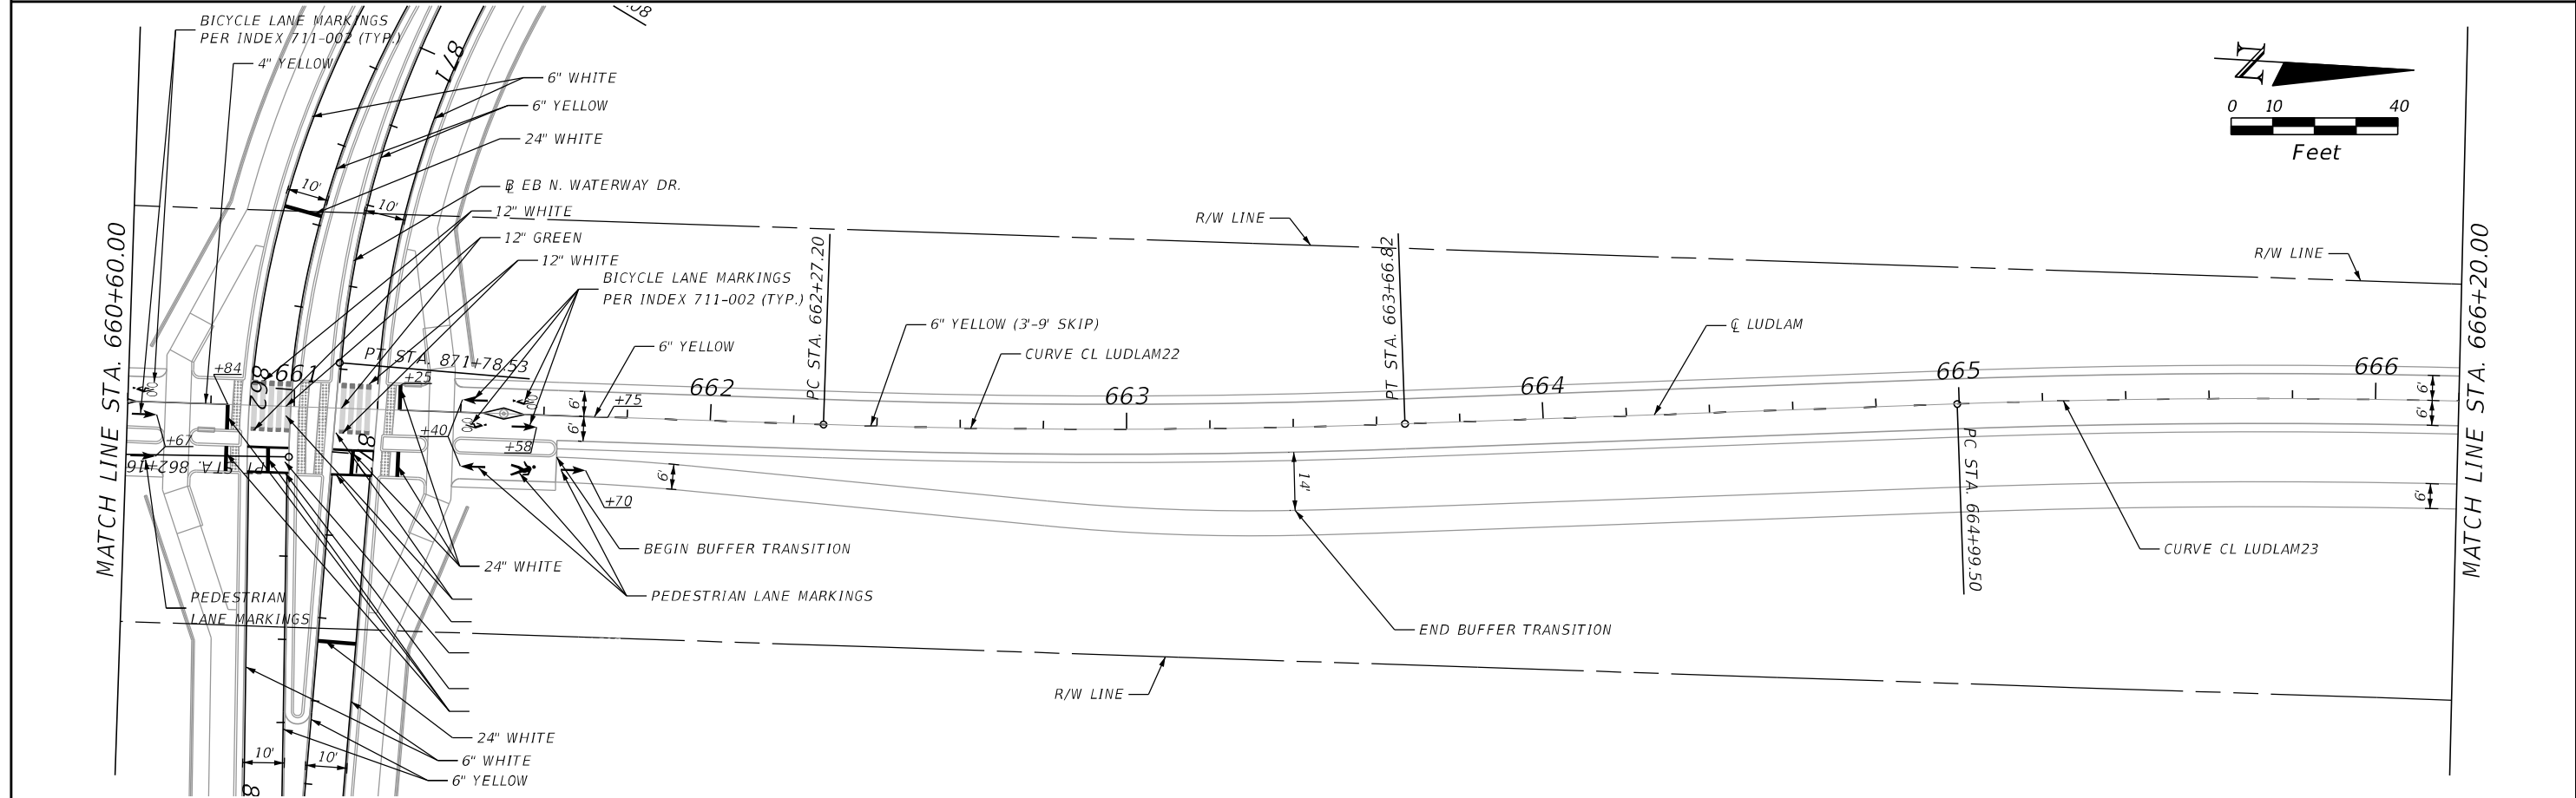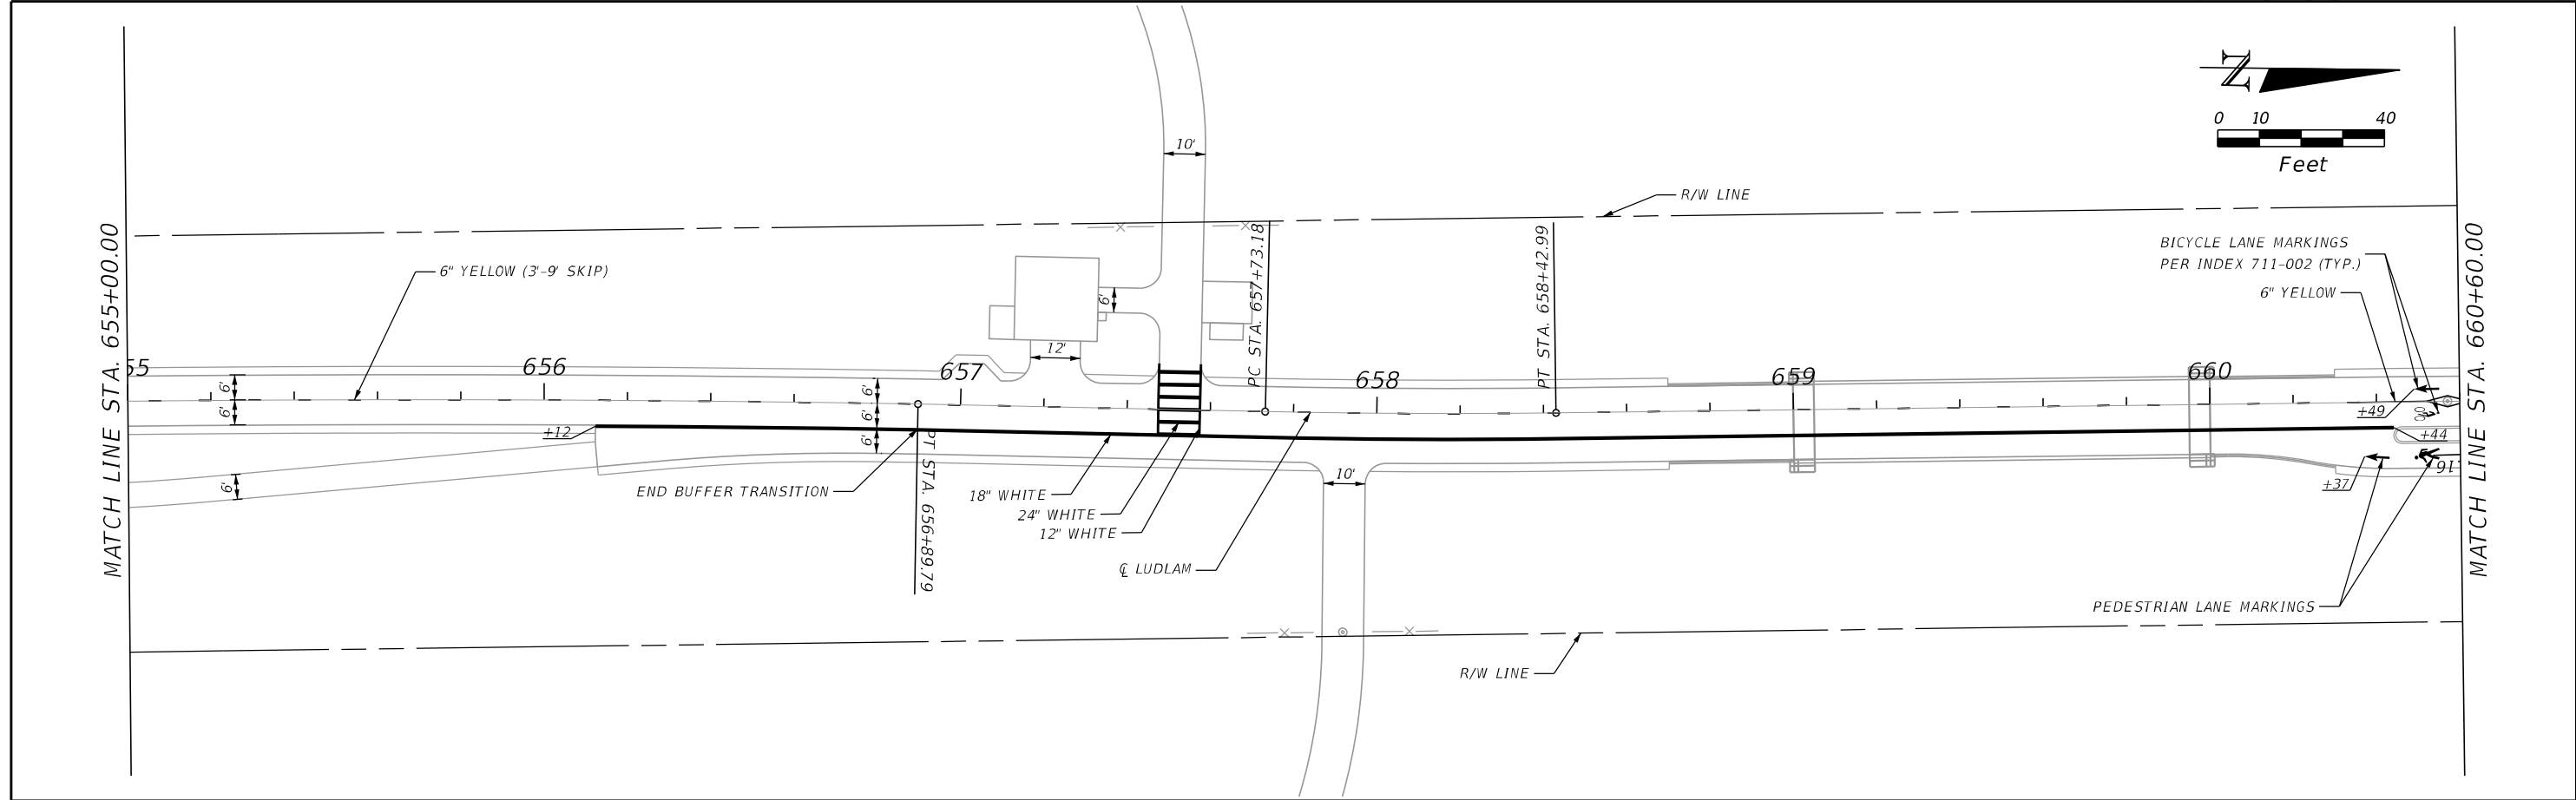

DRAFT

REVISIONS	
DATE	DESCRIPTION
	DRAFT

AECOM
7650 CORPORATE CENTER DR., SUITE 400
MIAMI, FL 33126-1220





MIAMI-DADE COUNTY

LUDLAM TRAIL CORRIDOR PD&E STUDY

Miami-Dade County Parks, Recreation, and Open Spaces (MDPROS)	Hickman Building 275 NW 2nd Street Miami, FL 33128 305-755-7800	P&R CONTRACT NO. RFQ 786B P&R PROJECT NO. 43502-15-001-14470619
--	--	--

SIGNING AND PAVEMENT MARKING PLAN

SHEET NO.
55

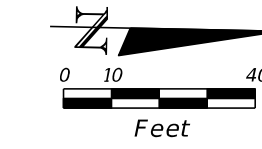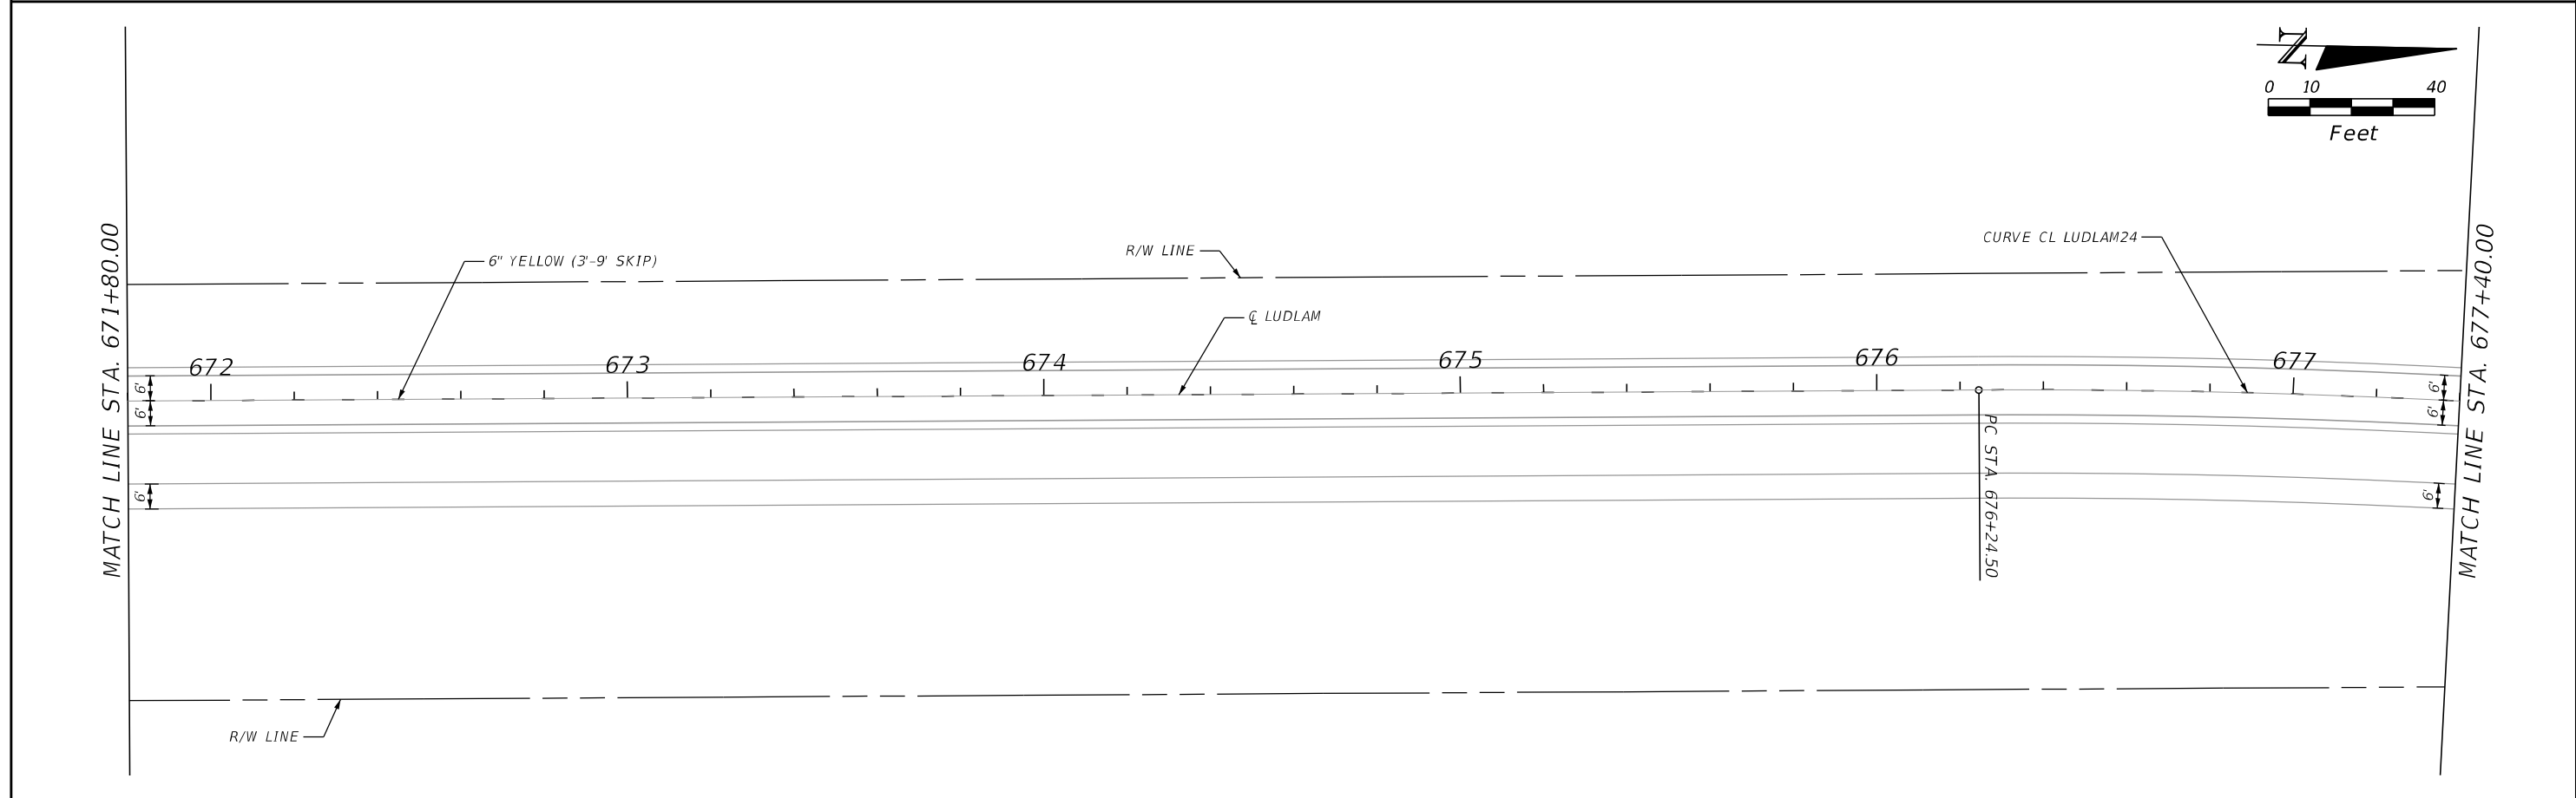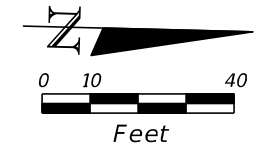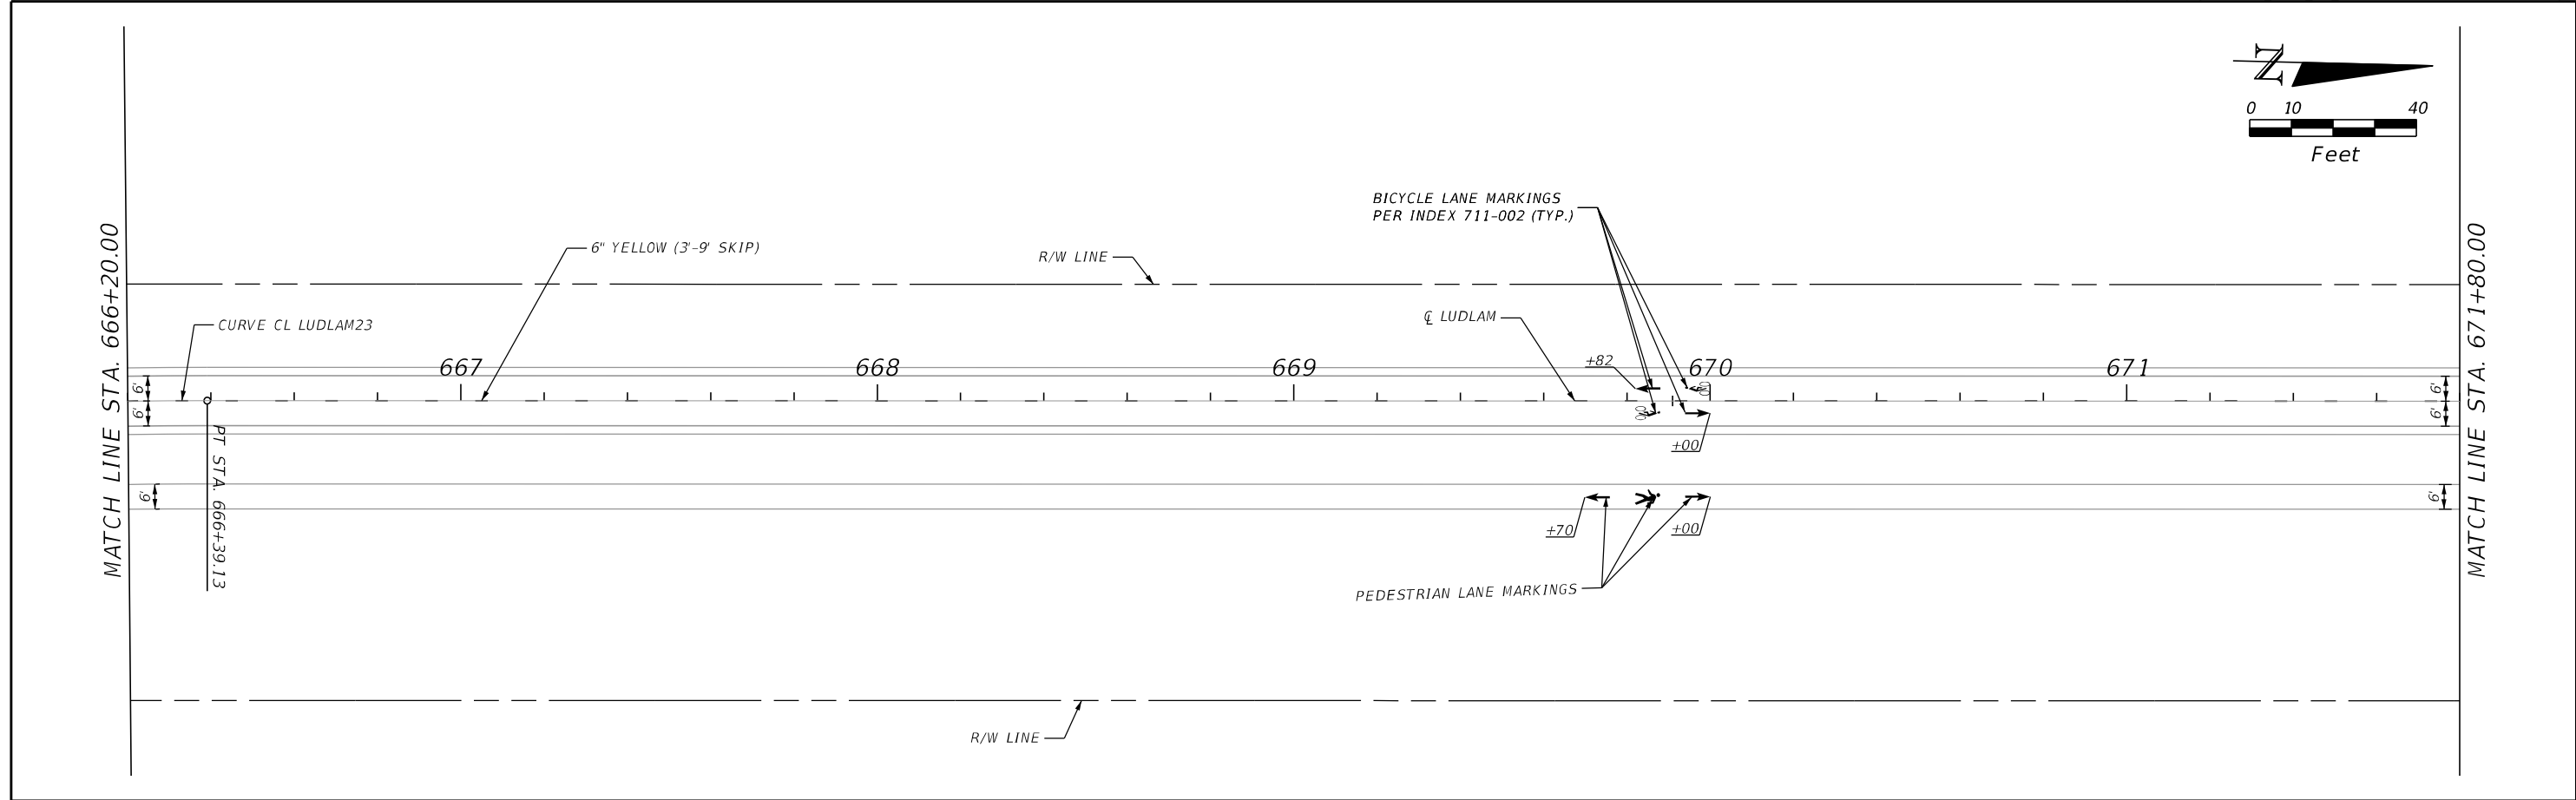

DRAFT

REVISIONS	
DATE	DESCRIPTION
	DRAFT

AECOM
7650 CORPORATE CENTER DR., SUITE 400
MIAMI, FL 33126-1220



MIAMI-DADE COUNTY

LUDLAM TRAIL CORRIDOR PD&E STUDY

Miami-Dade County Parks, Recreation, and Open Spaces (MDPROS)	Hickman Building 275 NW 2nd Street Miami, FL 33128 305-755-7800	P&R CONTRACT NO. RFQ 786B P&R PROJECT NO. 43502-15-001-14470619
--	--	--

SIGNING AND PAVEMENT MARKING PLAN

SHEET NO.
56

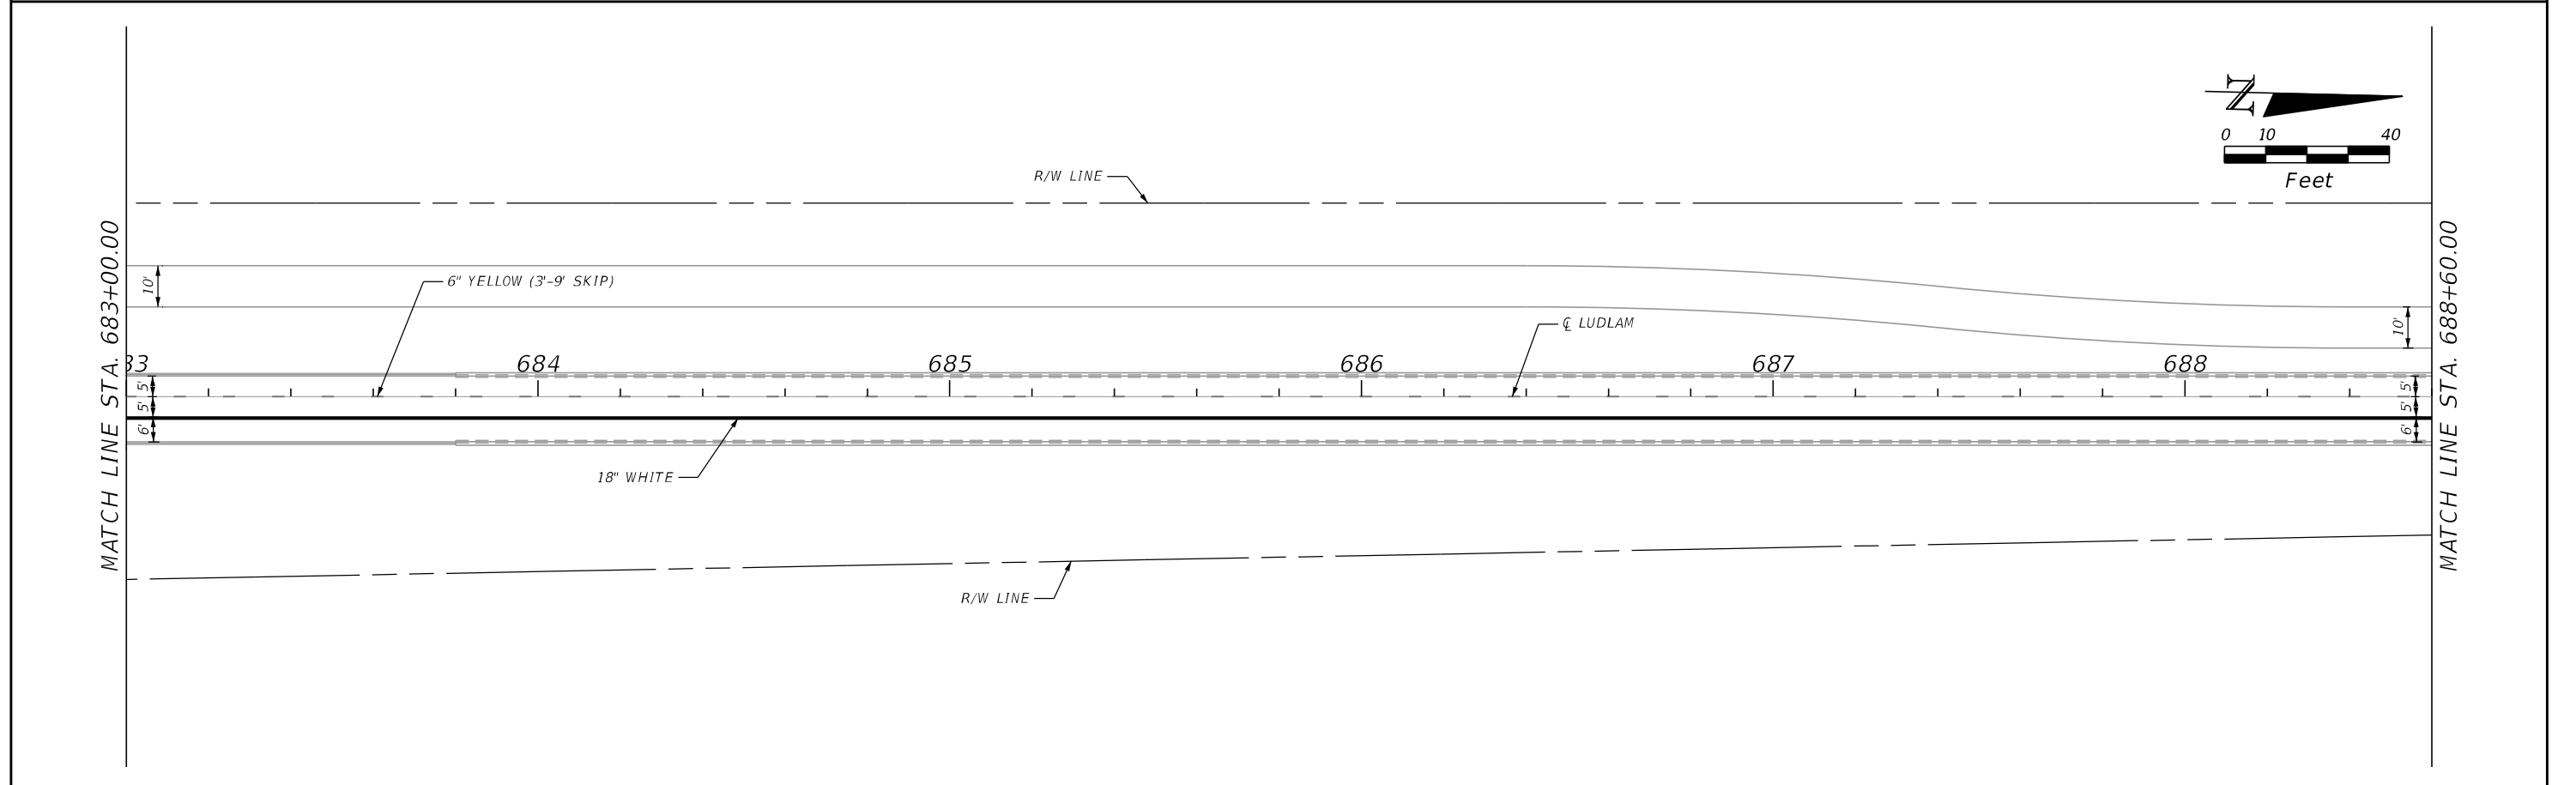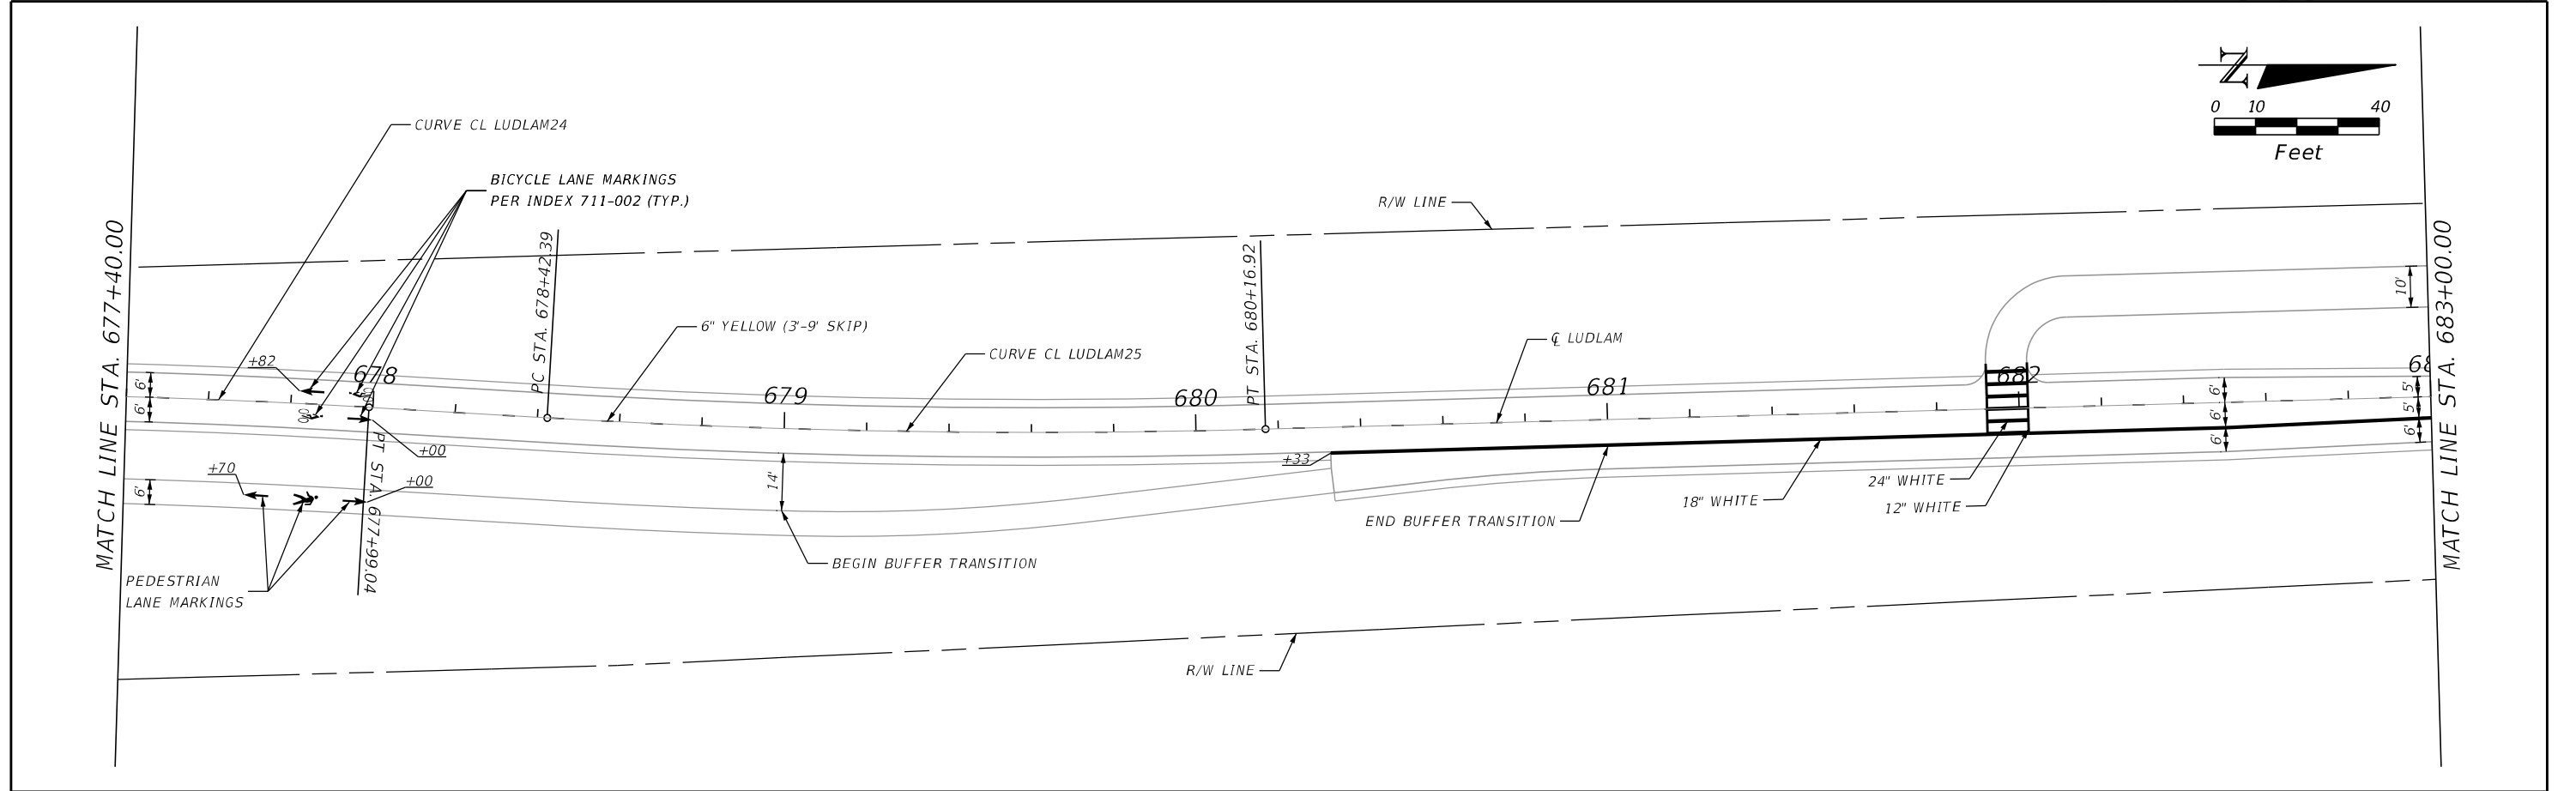

DRAFT

REVISIONS	
DATE	DESCRIPTION
	DRAFT

AECOM
7650 CORPORATE CENTER DR., SUITE 400
MIAMI, FL 33126-1220





MIAMI-DADE COUNTY

LUDLAM TRAIL CORRIDOR PD&E STUDY

Miami-Dade County Parks, Recreation, and Open Spaces (MDPROS)	Hickman Building 275 NW 2nd Street Miami, FL 33128 305-755-7800	P&R CONTRACT NO. RFQ 786B P&R PROJECT NO. 43502-15-001-14470619
--	--	--

SIGNING AND PAVEMENT MARKING PLAN

SHEET NO.
57

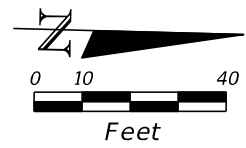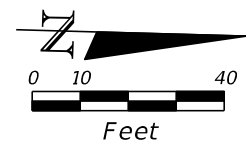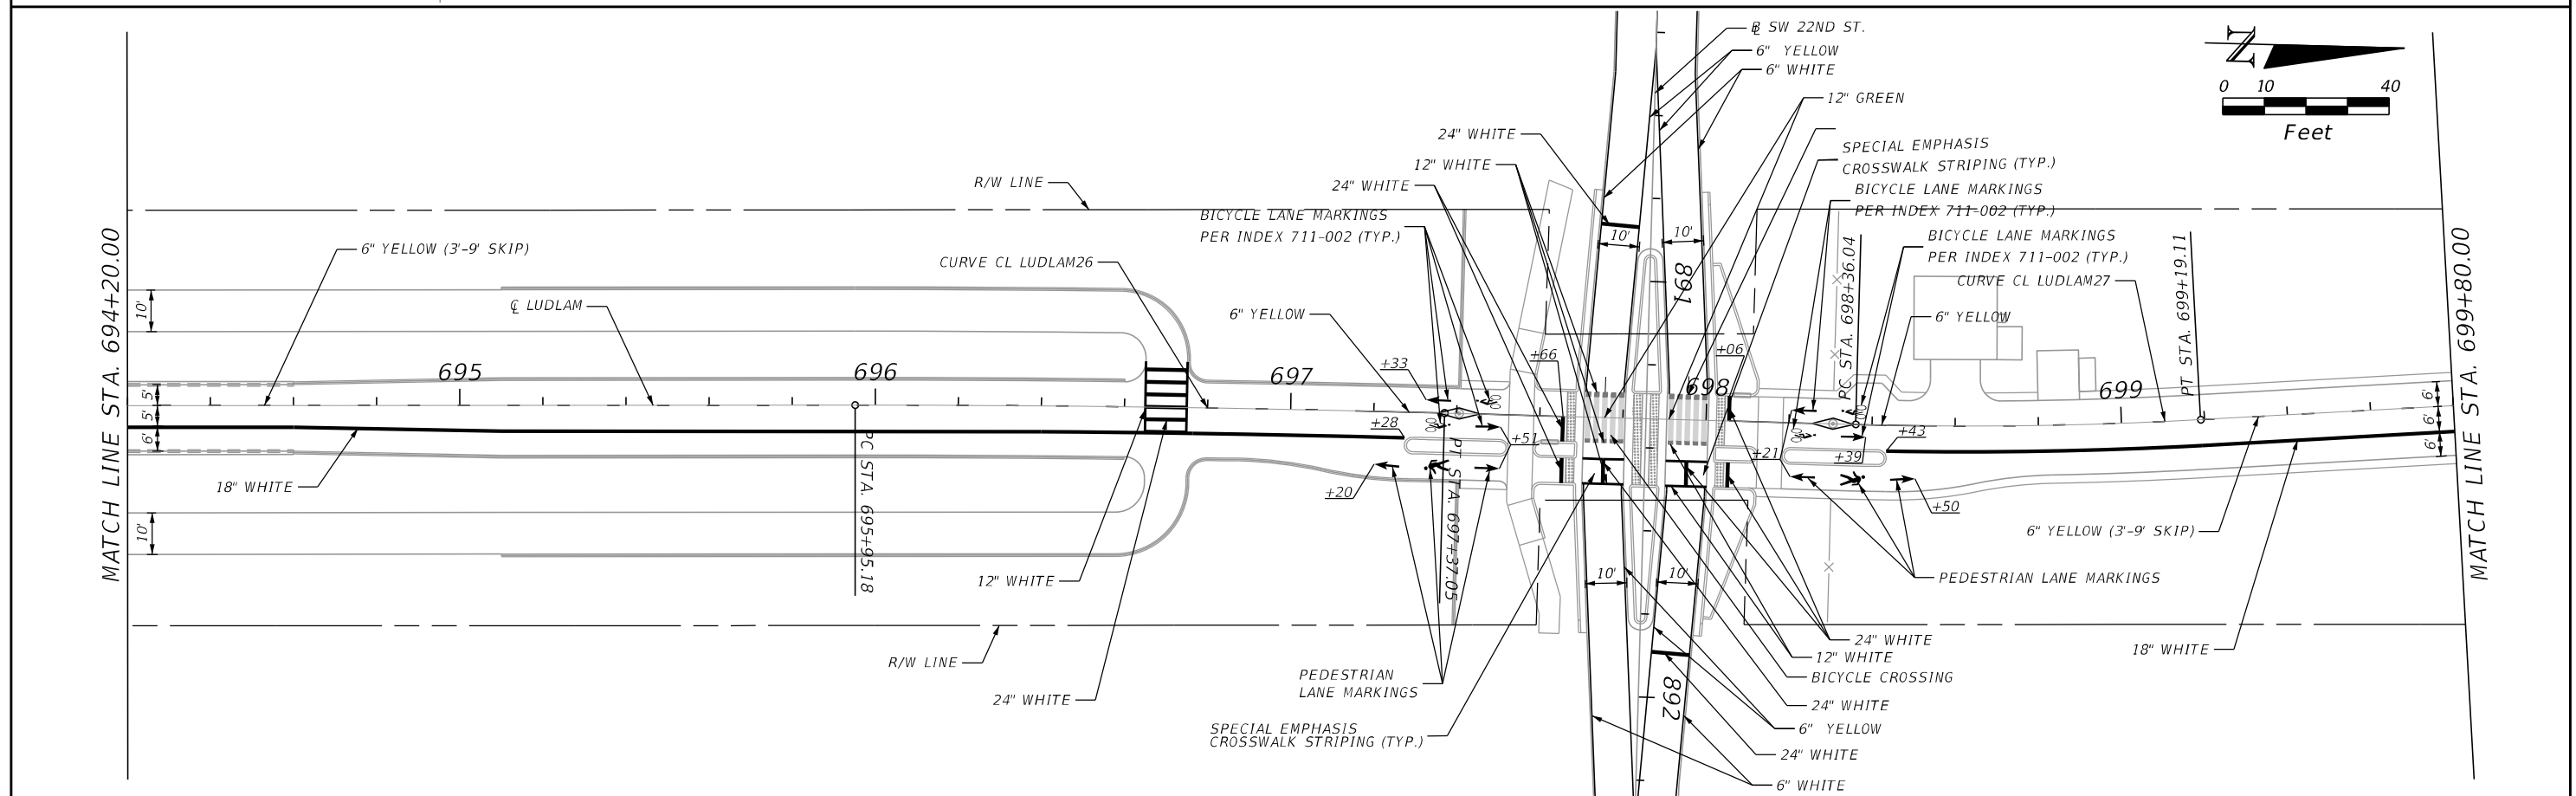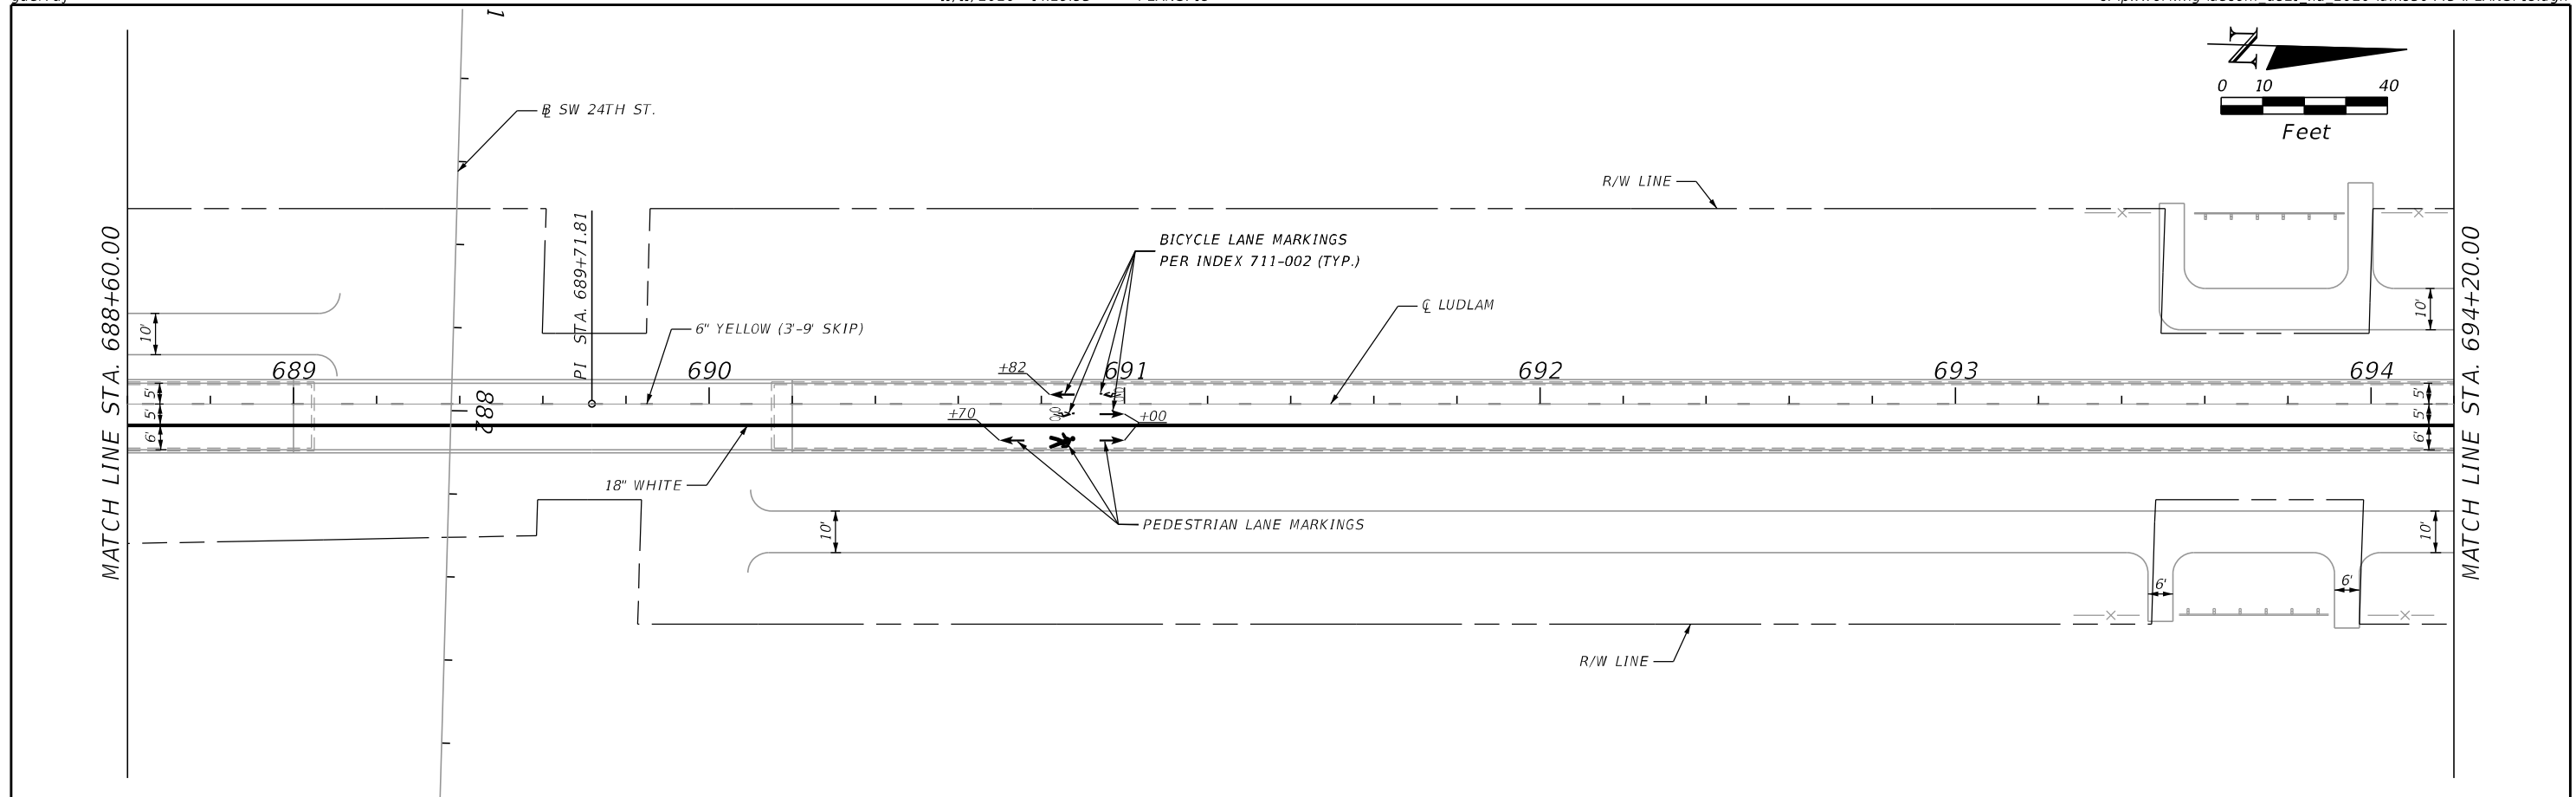

DRAFT

REVISIONS	
DATE	DESCRIPTION
	DRAFT

AECOM
7650 CORPORATE CENTER DR., SUITE 400
MIAMI, FL 33126-1220





MIAMI-DADE COUNTY

LUDLAM TRAIL CORRIDOR PD&E STUDY

Miami-Dade County Parks, Recreation, and Open Spaces (MDPROS)	Hickman Building 275 NW 2nd Street Miami, FL 33128 305-755-7800	P&R CONTRACT NO. RFQ 786B P&R PROJECT NO. 43502-15-001-14470619
--	--	--

SIGNING AND PAVEMENT MARKING PLAN

SHEET NO.
58

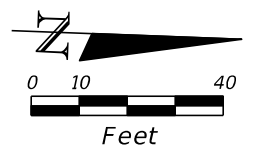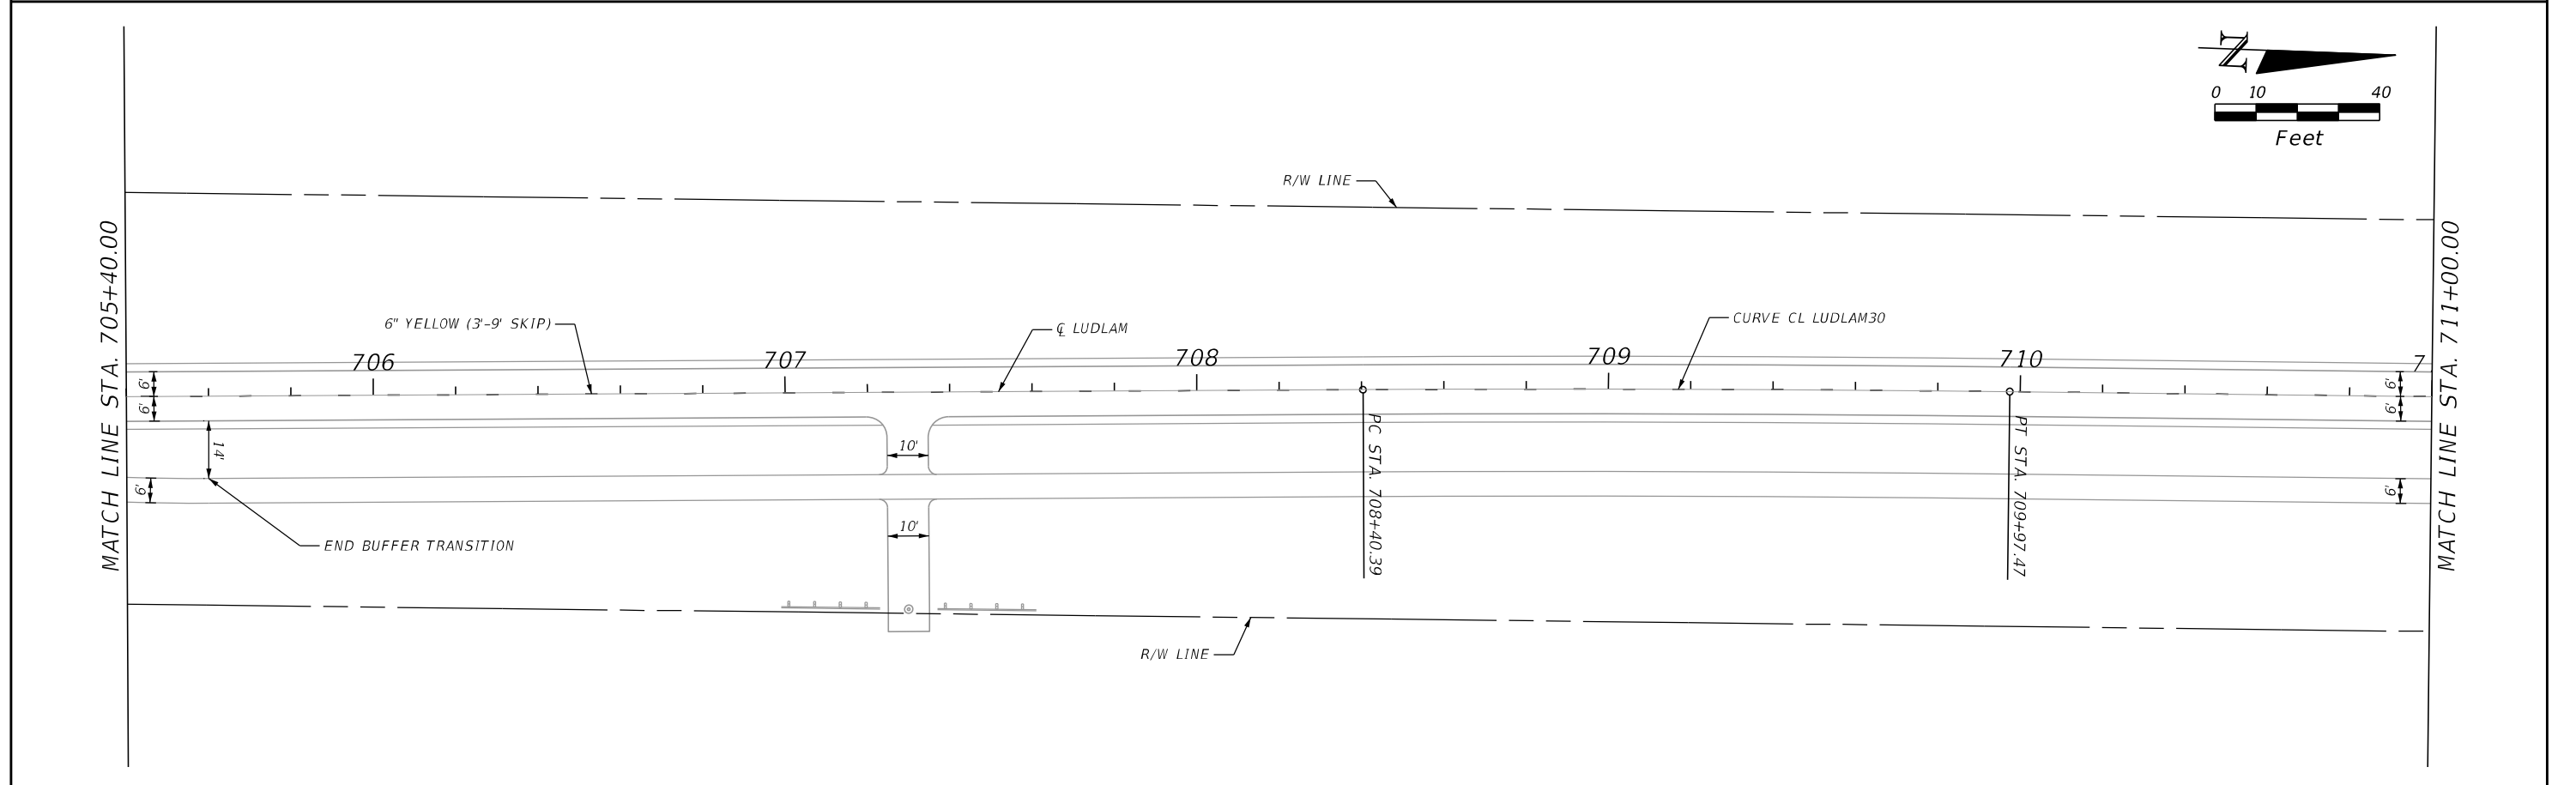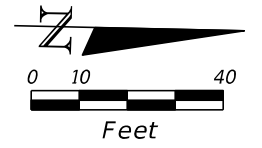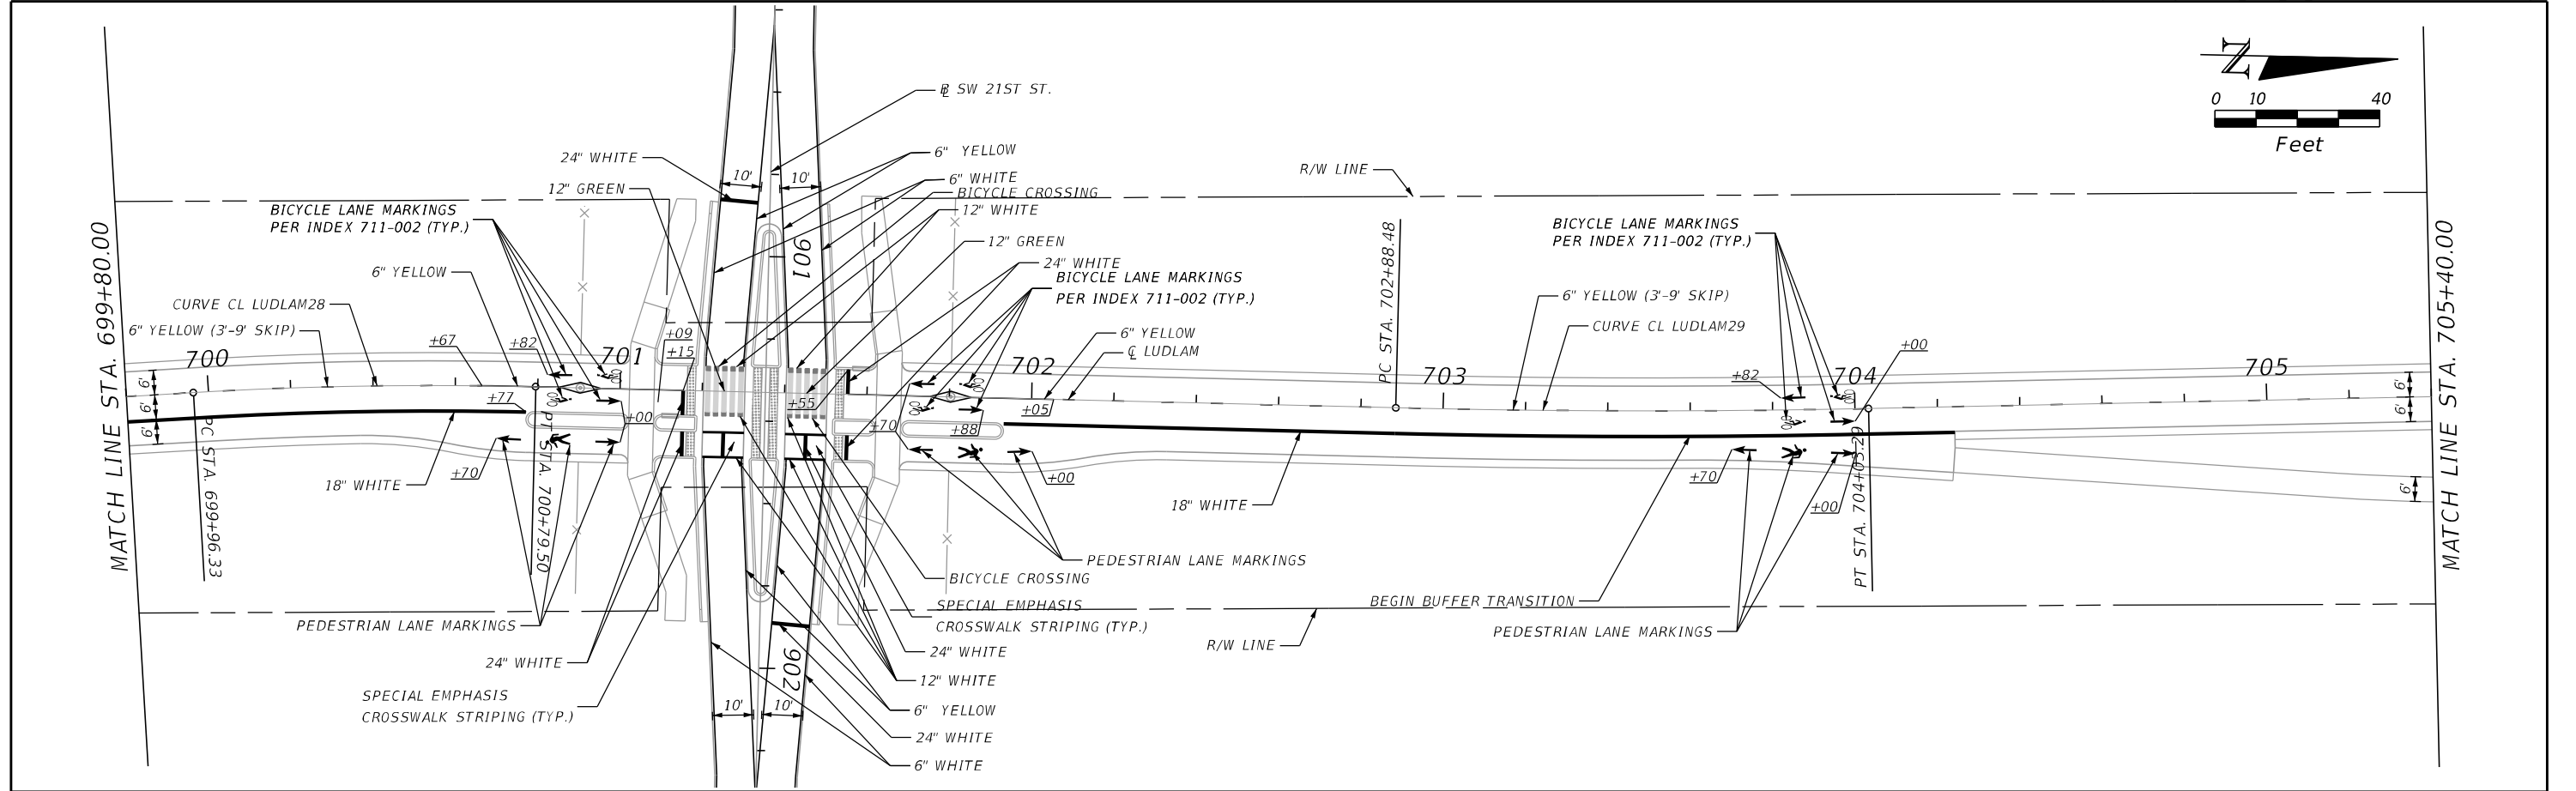

DRAFT

REVISIONS	
DATE	DESCRIPTION
	DRAFT

AECOM
7650 CORPORATE CENTER DR., SUITE 400
MIAMI, FL 33126-1220





MIAMI-DADE COUNTY

LUDLAM TRAIL CORRIDOR PD&E STUDY

Miami-Dade County Parks, Recreation, and Open Spaces (MDPROS)	Hickman Building 275 NW 2nd Street Miami, FL 33128 305-755-7800	P&R CONTRACT NO. RFQ 786B P&R PROJECT NO. 43502-15-001-14470619
--	--	--

SIGNING AND PAVEMENT MARKING PLAN

SHEET NO.
59

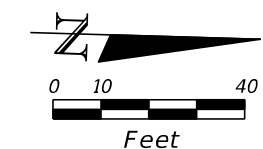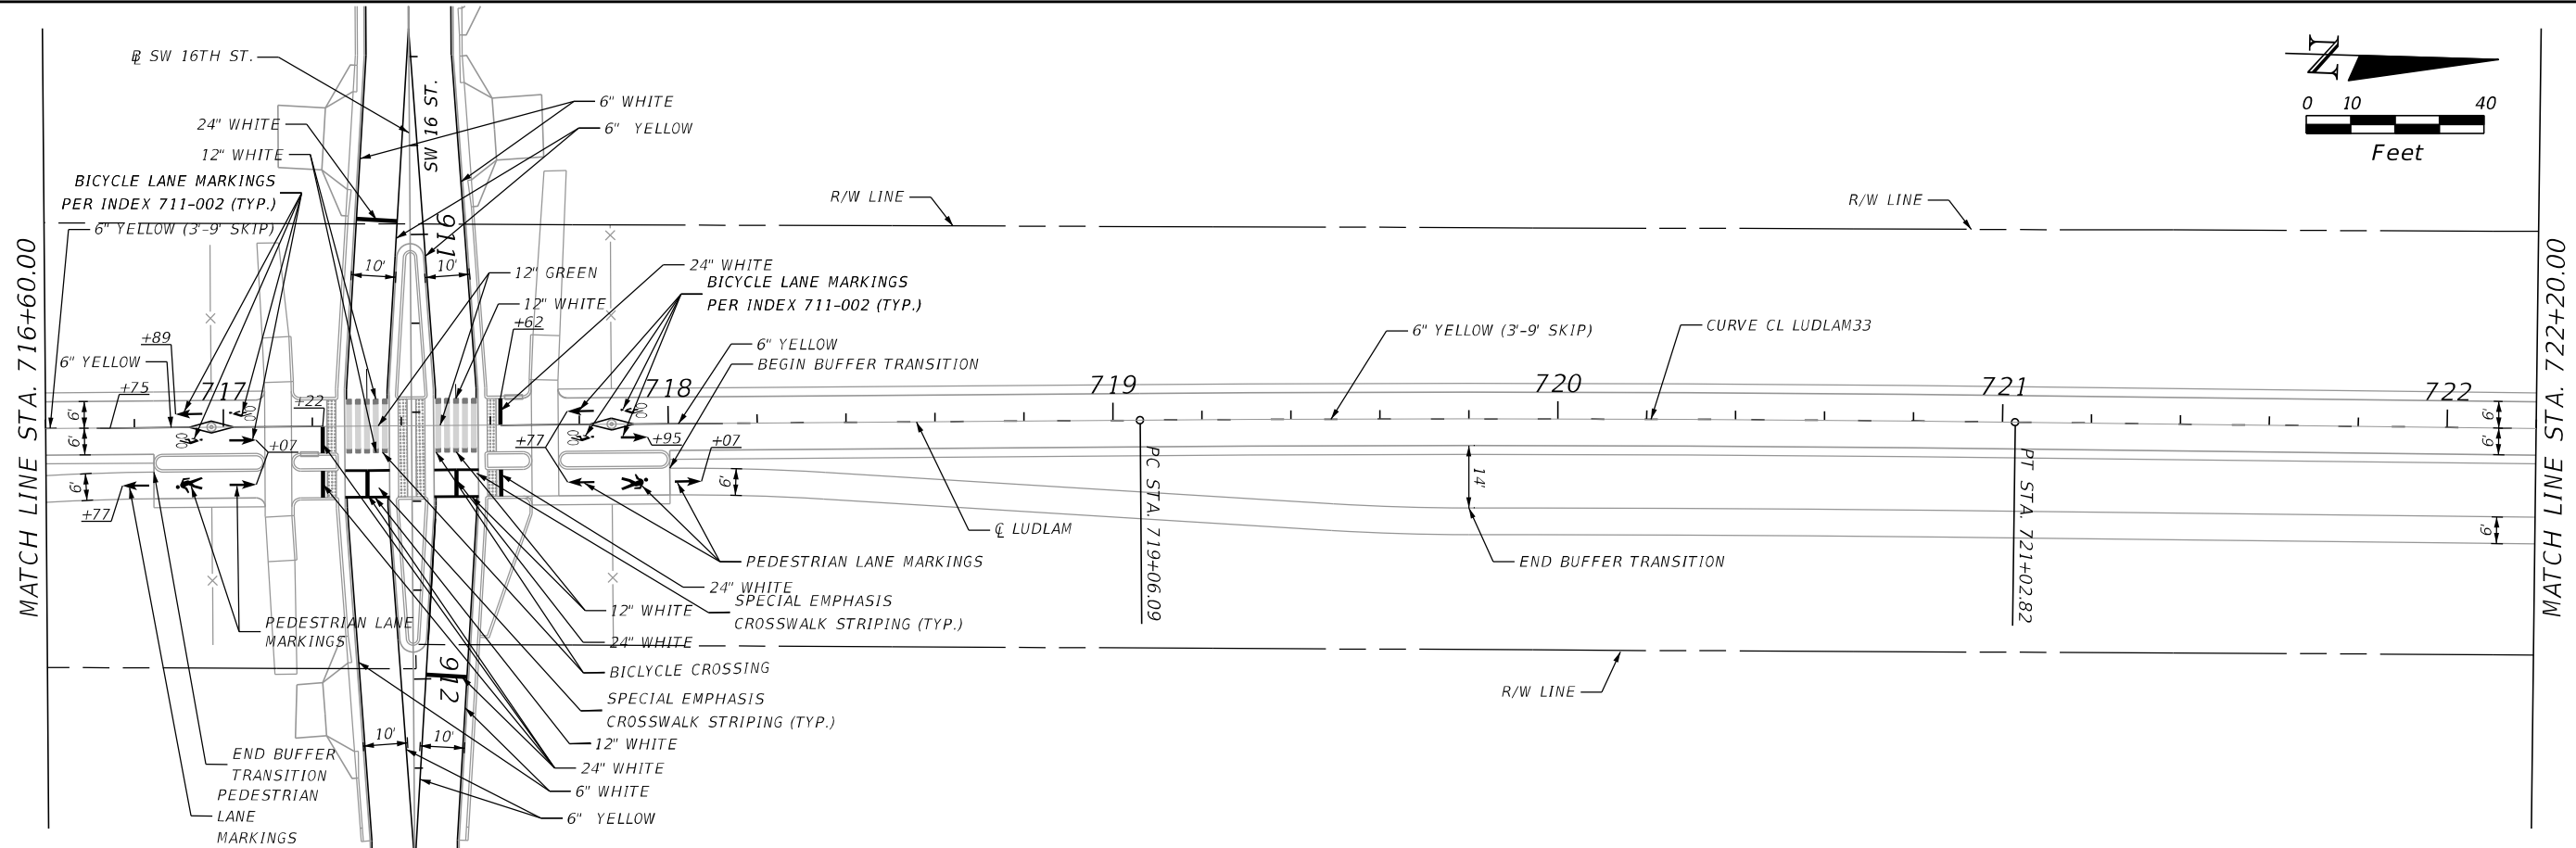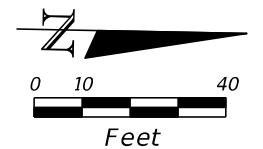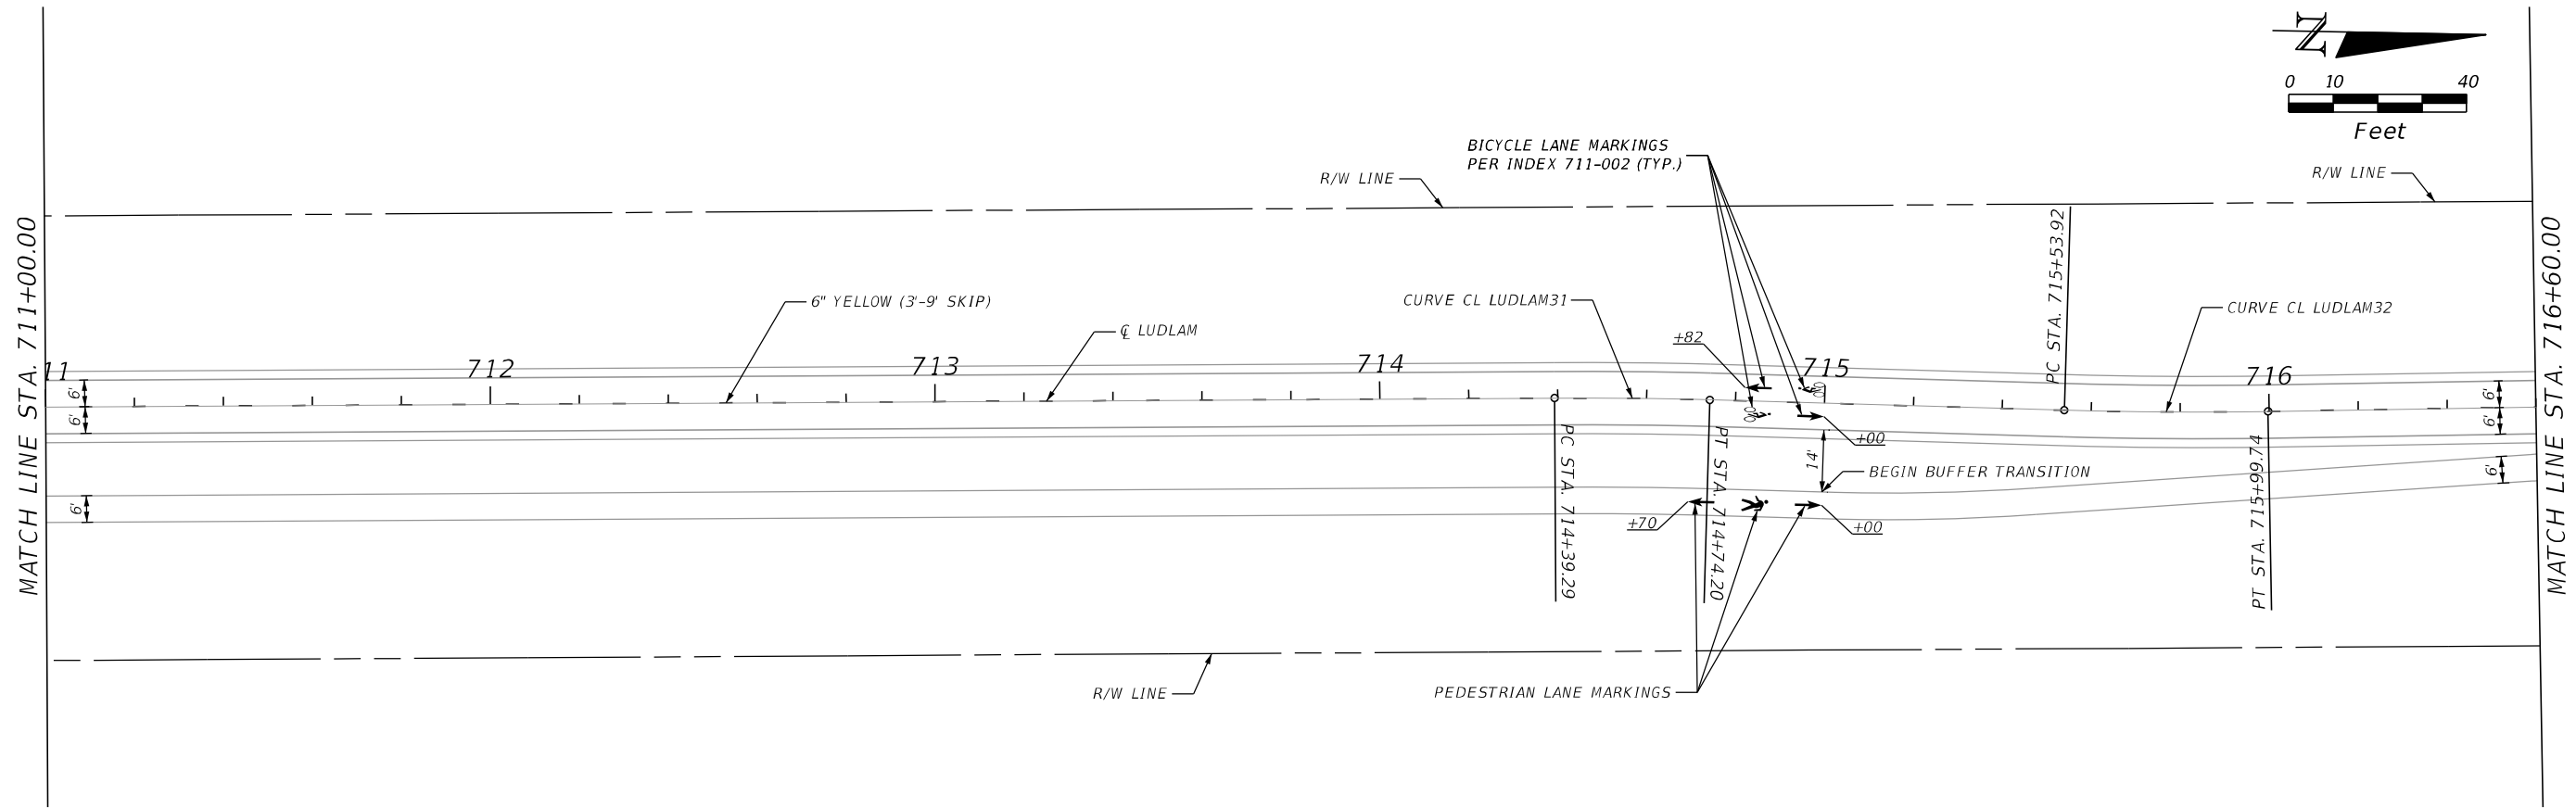

DRAFT

REVISIONS	
DATE	DESCRIPTION
DRAFT	

AECOM
7650 CORPORATE CENTER DR., SUITE 400
MIAMI, FL 33126-1220





MIAMI-DADE COUNTY

LUDLAM TRAIL CORRIDOR PD&E STUDY

Miami-Dade County Parks, Recreation, and Open Spaces (MDPROS)	Hickman Building 275 NW 2nd Street Miami, FL 33128 305-755-7800	P&R CONTRACT NO. RFQ 786B P&R PROJECT NO. 43502-15-001-14470619
--	--	--

SIGNING AND PAVEMENT MARKING PLAN

SHEET NO.	60
-----------	----

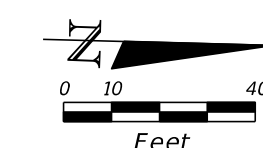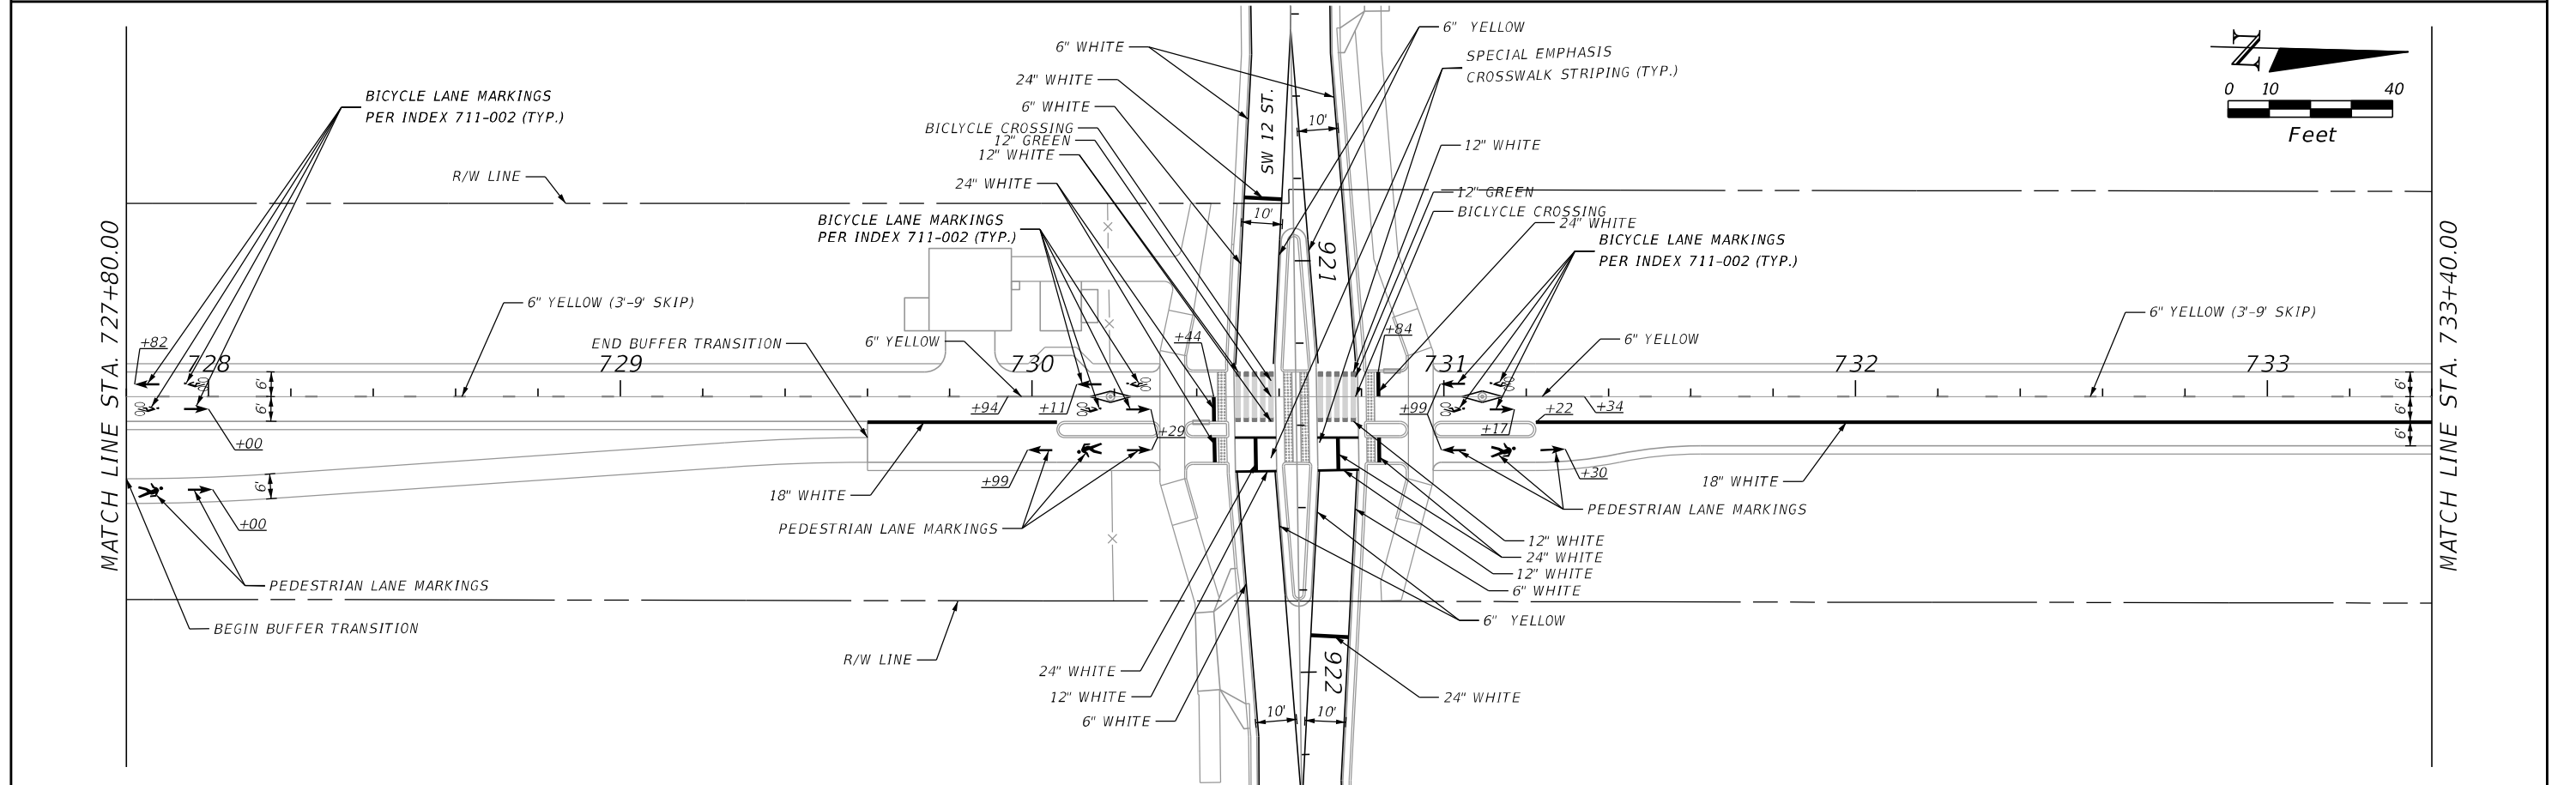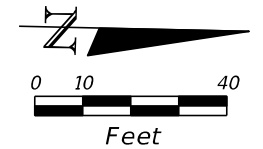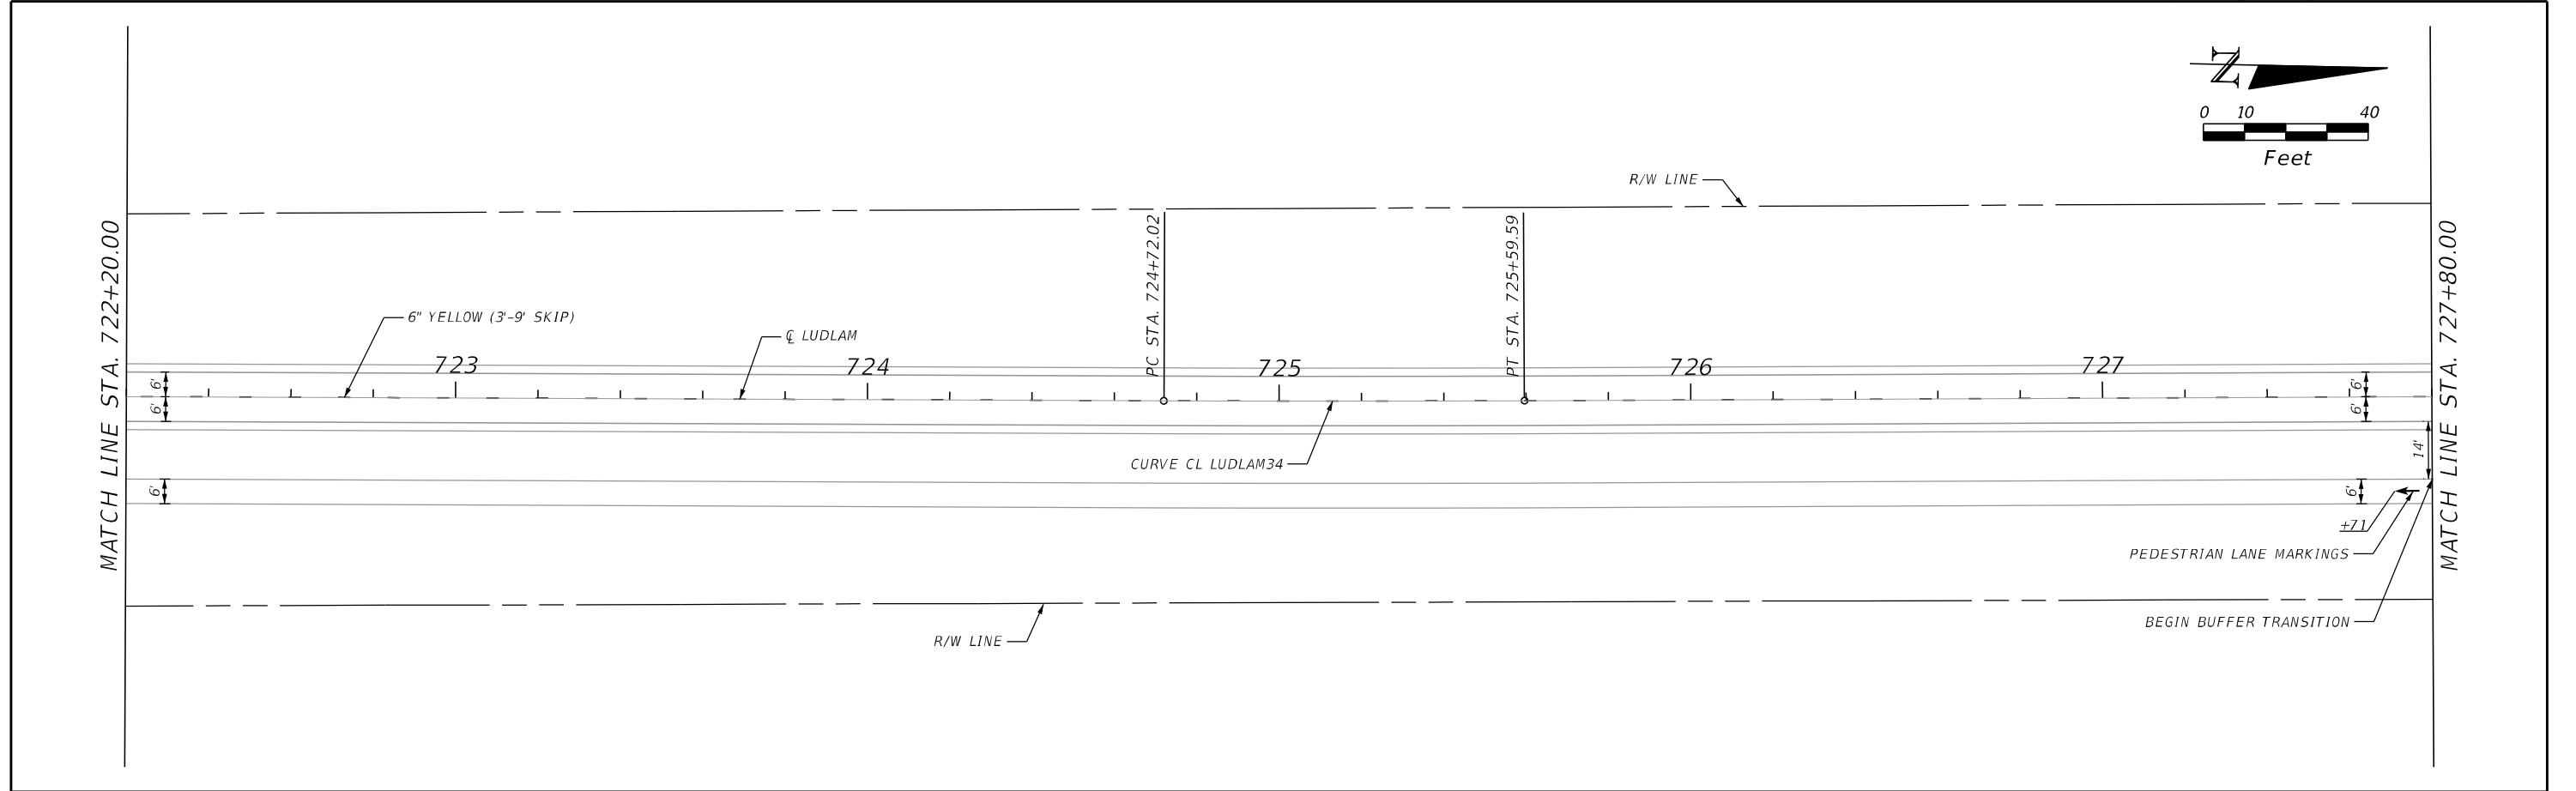

DRAFT

REVISIONS	
DATE	DESCRIPTION
	DRAFT

AECOM
7650 CORPORATE CENTER DR., SUITE 400
MIAMI, FL 33126-1220



MIAMI-DADE COUNTY

LUDLAM TRAIL CORRIDOR PD&E STUDY

Miami-Dade County Parks, Recreation, and Open Spaces (MDPROS)	Hickman Building 275 NW 2nd Street Miami, FL 33128 305-755-7800	P&R CONTRACT NO. RFQ 786B P&R PROJECT NO. 43502-15-001-14470619
--	--	--

SIGNING AND PAVEMENT MARKING PLAN

SHEET NO.
61

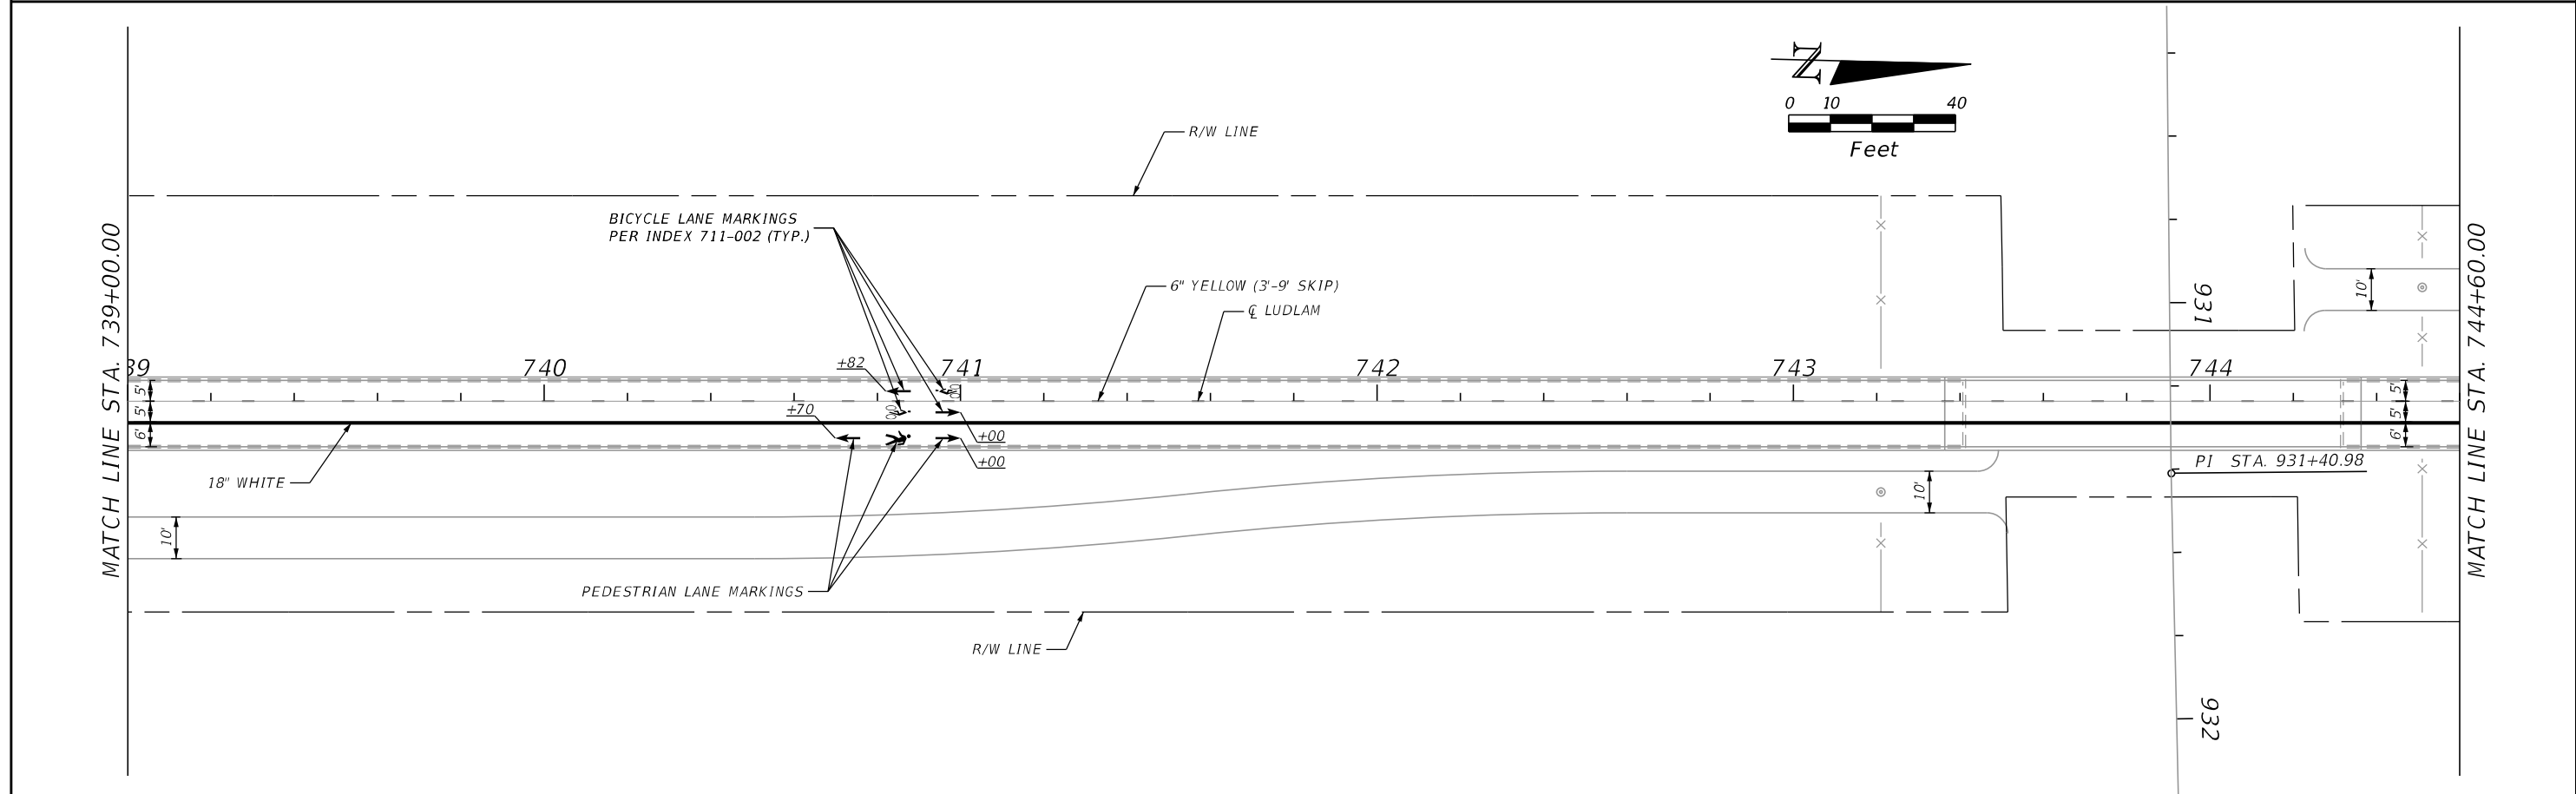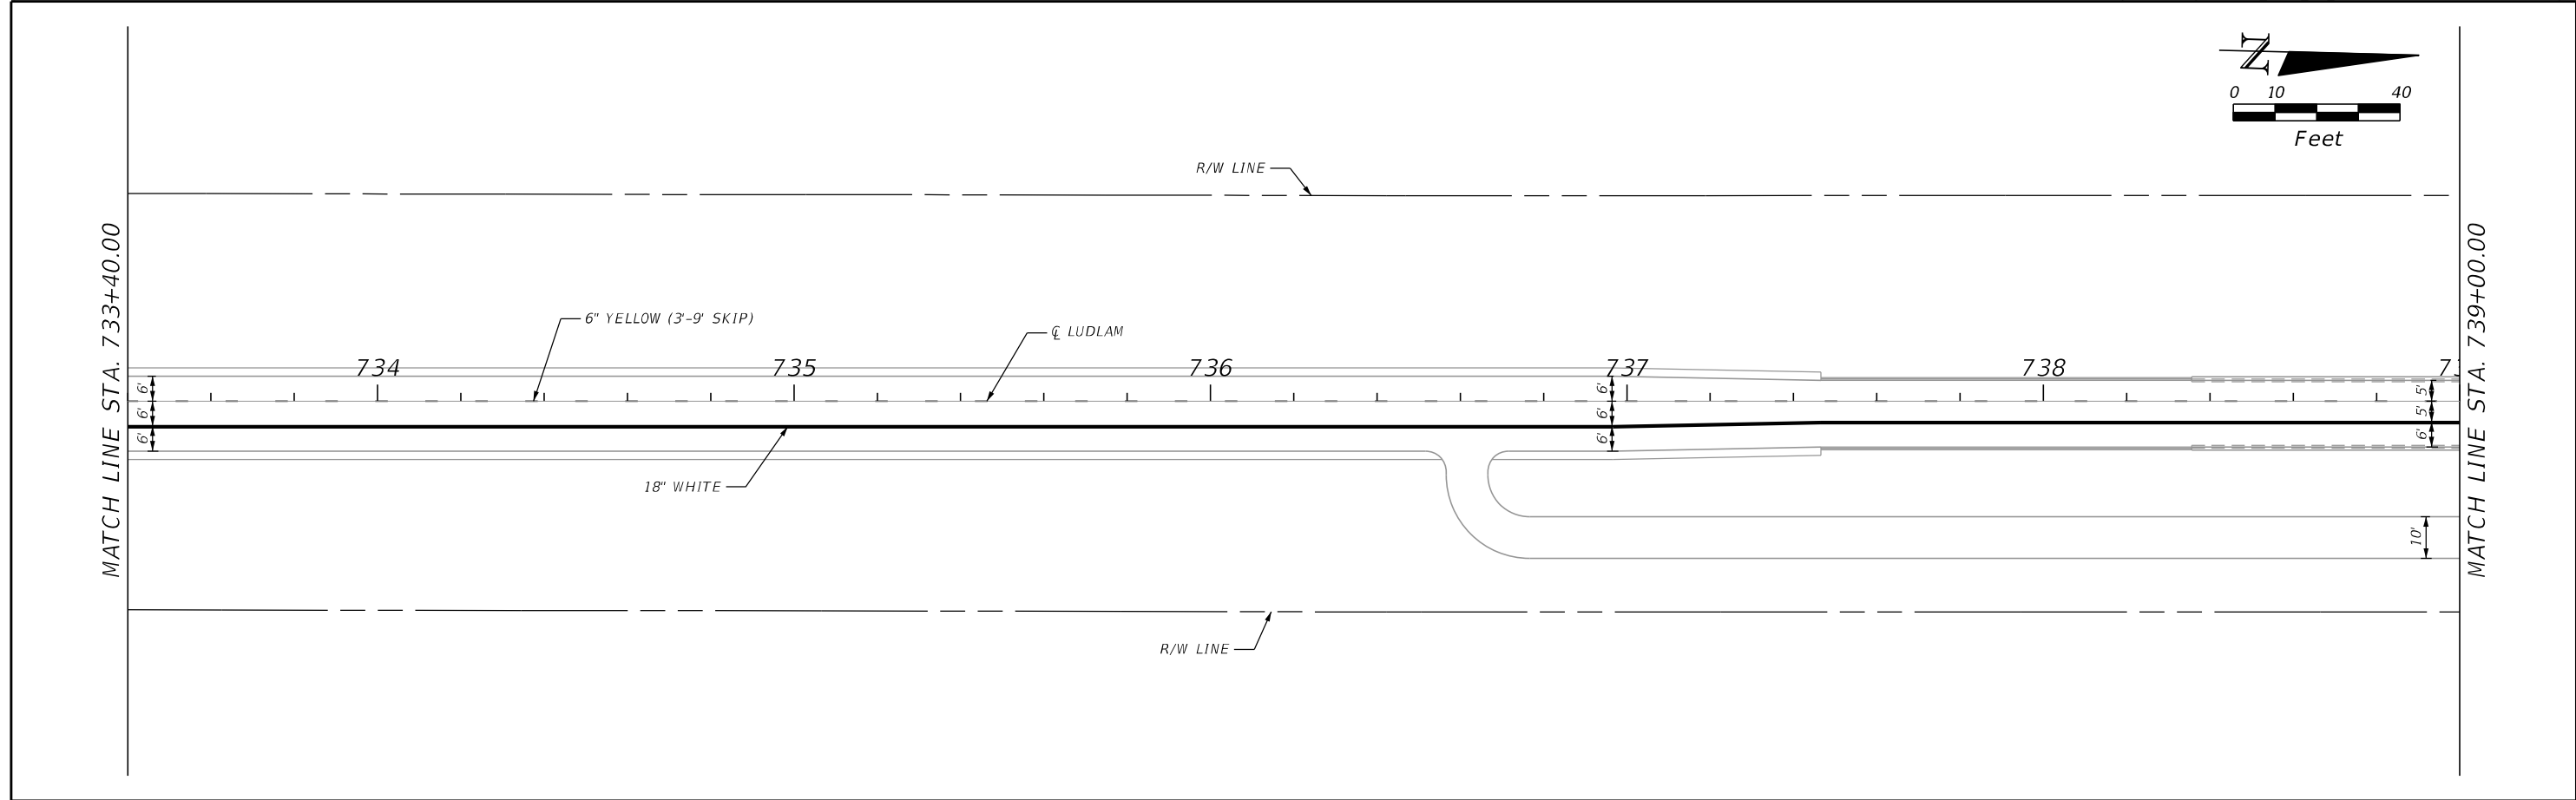

DRAFT

REVISIONS	
DATE	DESCRIPTION
	DRAFT

AECOM
7650 CORPORATE CENTER DR., SUITE 400
MIAMI, FL 33126-1220



MIAMI-DADE COUNTY

LUDLAM TRAIL CORRIDOR PD&E STUDY

Miami-Dade County Parks, Recreation, and Open Spaces (MDPROS)	Hickman Building 275 NW 2nd Street Miami, FL 33128 305-755-7800	P&R CONTRACT NO. RFQ 786B P&R PROJECT NO. 43502-15-001-14470619
--	--	--

SIGNING AND PAVEMENT MARKING PLAN

SHEET NO.
62

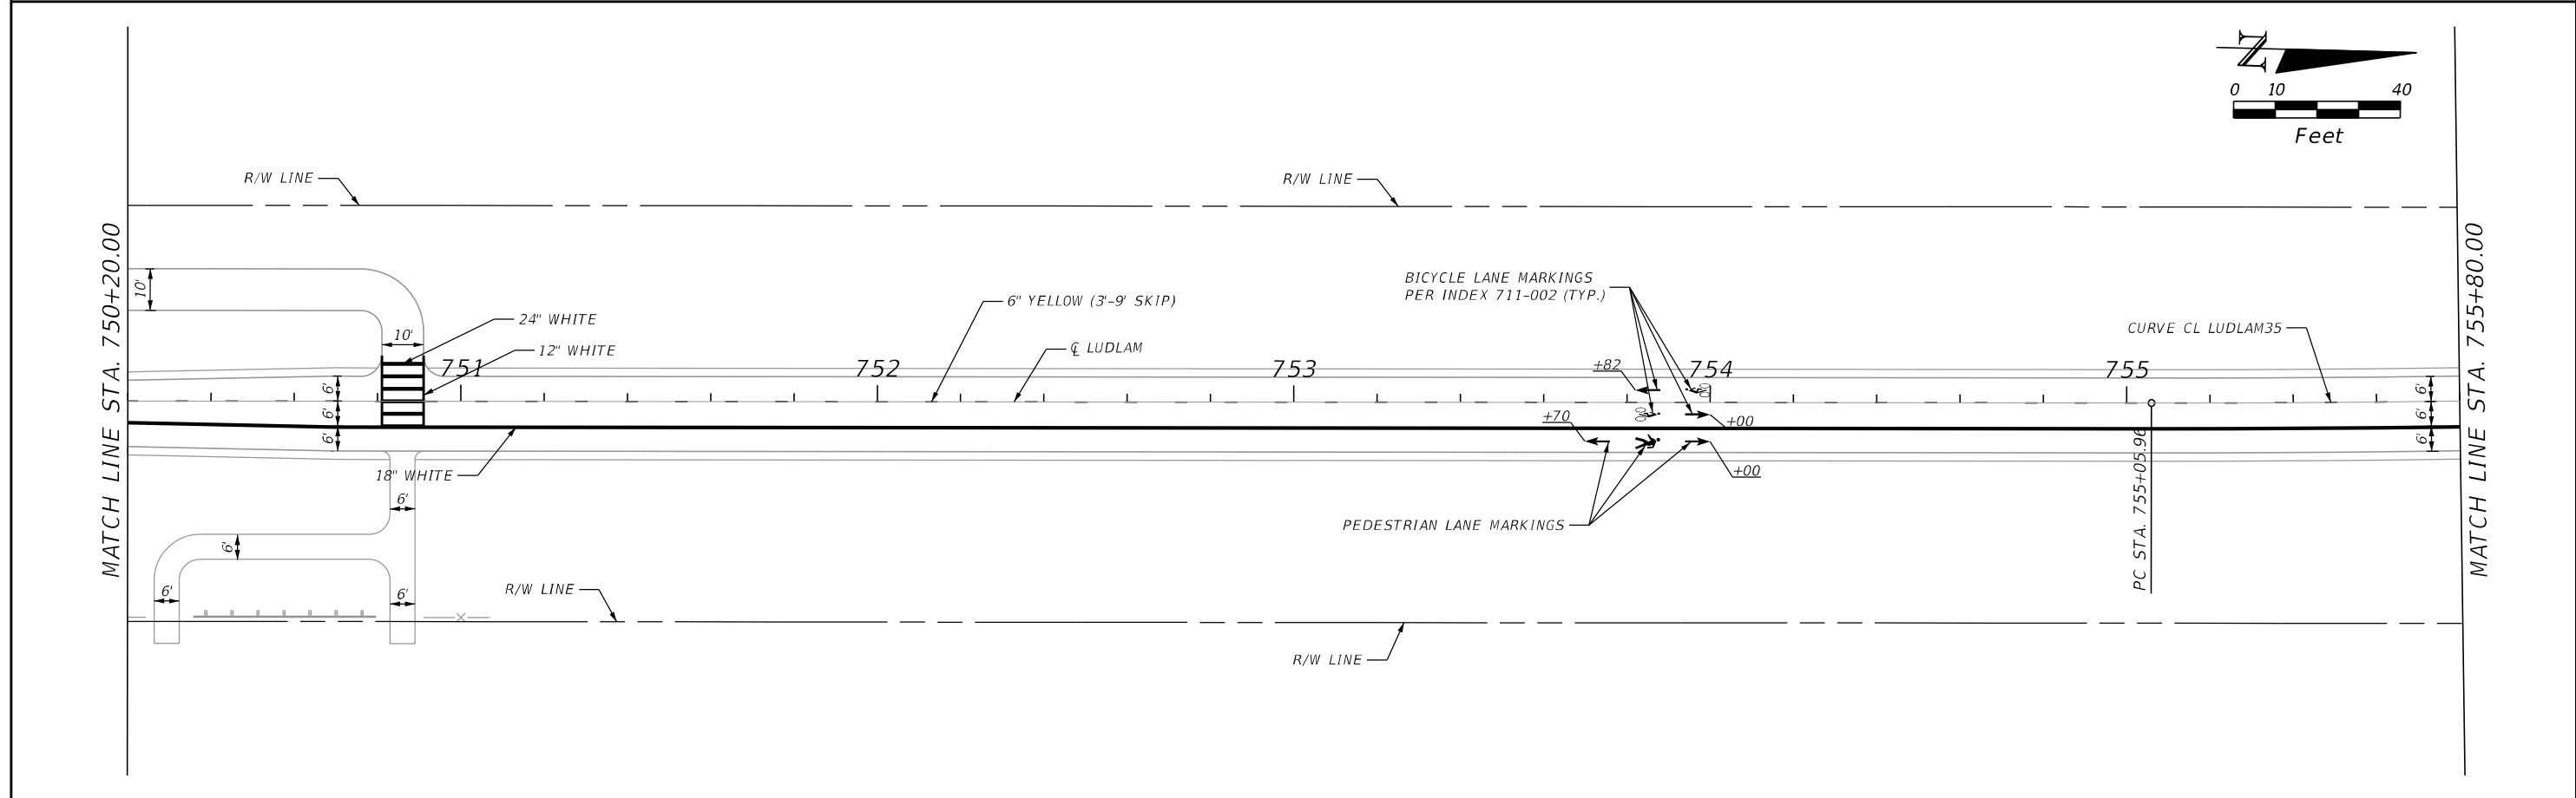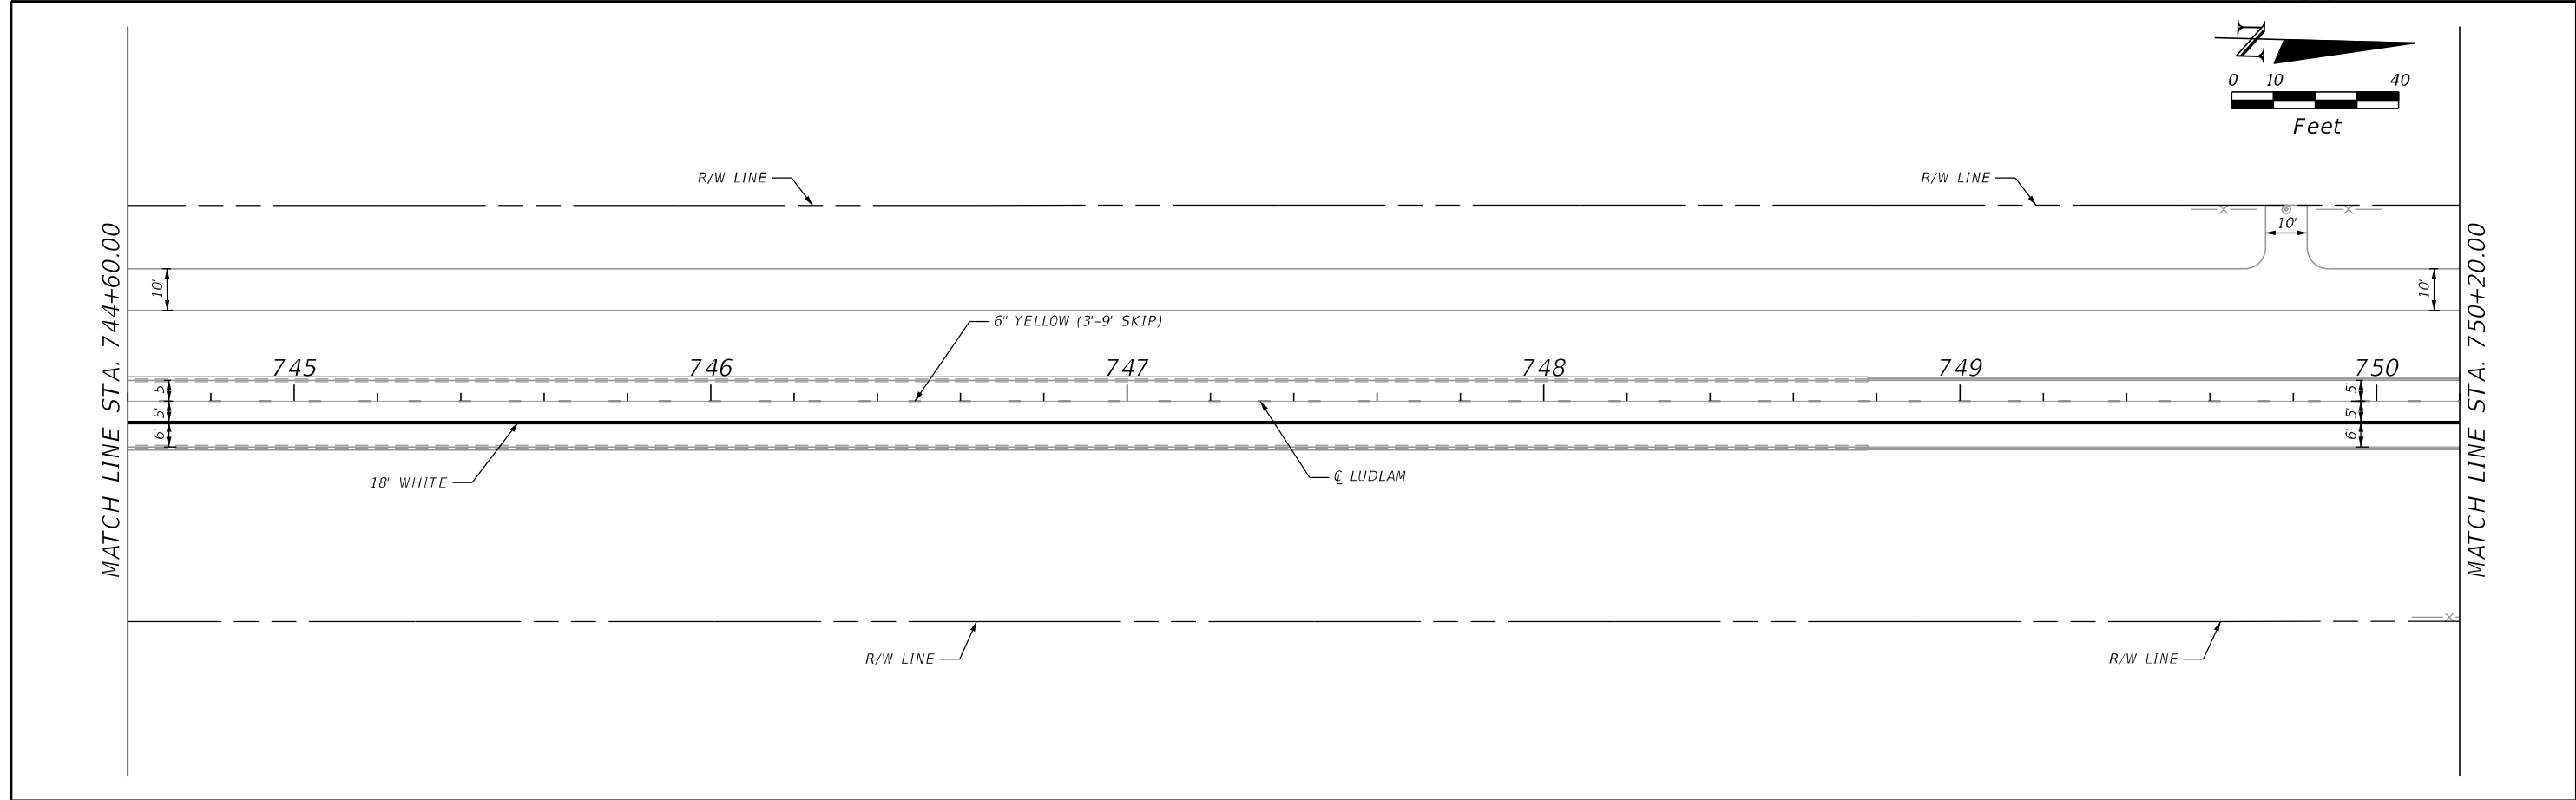

DRAFT

REVISIONS	
DATE	DESCRIPTION
	DRAFT

AECOM
7650 CORPORATE CENTER DR., SUITE 400
MIAMI, FL 33126-1220



MIAMI-DADE COUNTY

LUDLAM TRAIL CORRIDOR PD&E STUDY

Miami-Dade County Parks, Recreation, and Open Spaces (MDPROS)	Hickman Building 275 NW 2nd Street Miami, FL 33128 305-755-7800	P&R CONTRACT NO. RFQ 786B P&R PROJECT NO. 43502-15-001-14470619
--	--	--

SIGNING AND PAVEMENT MARKING PLAN

SHEET NO.
63

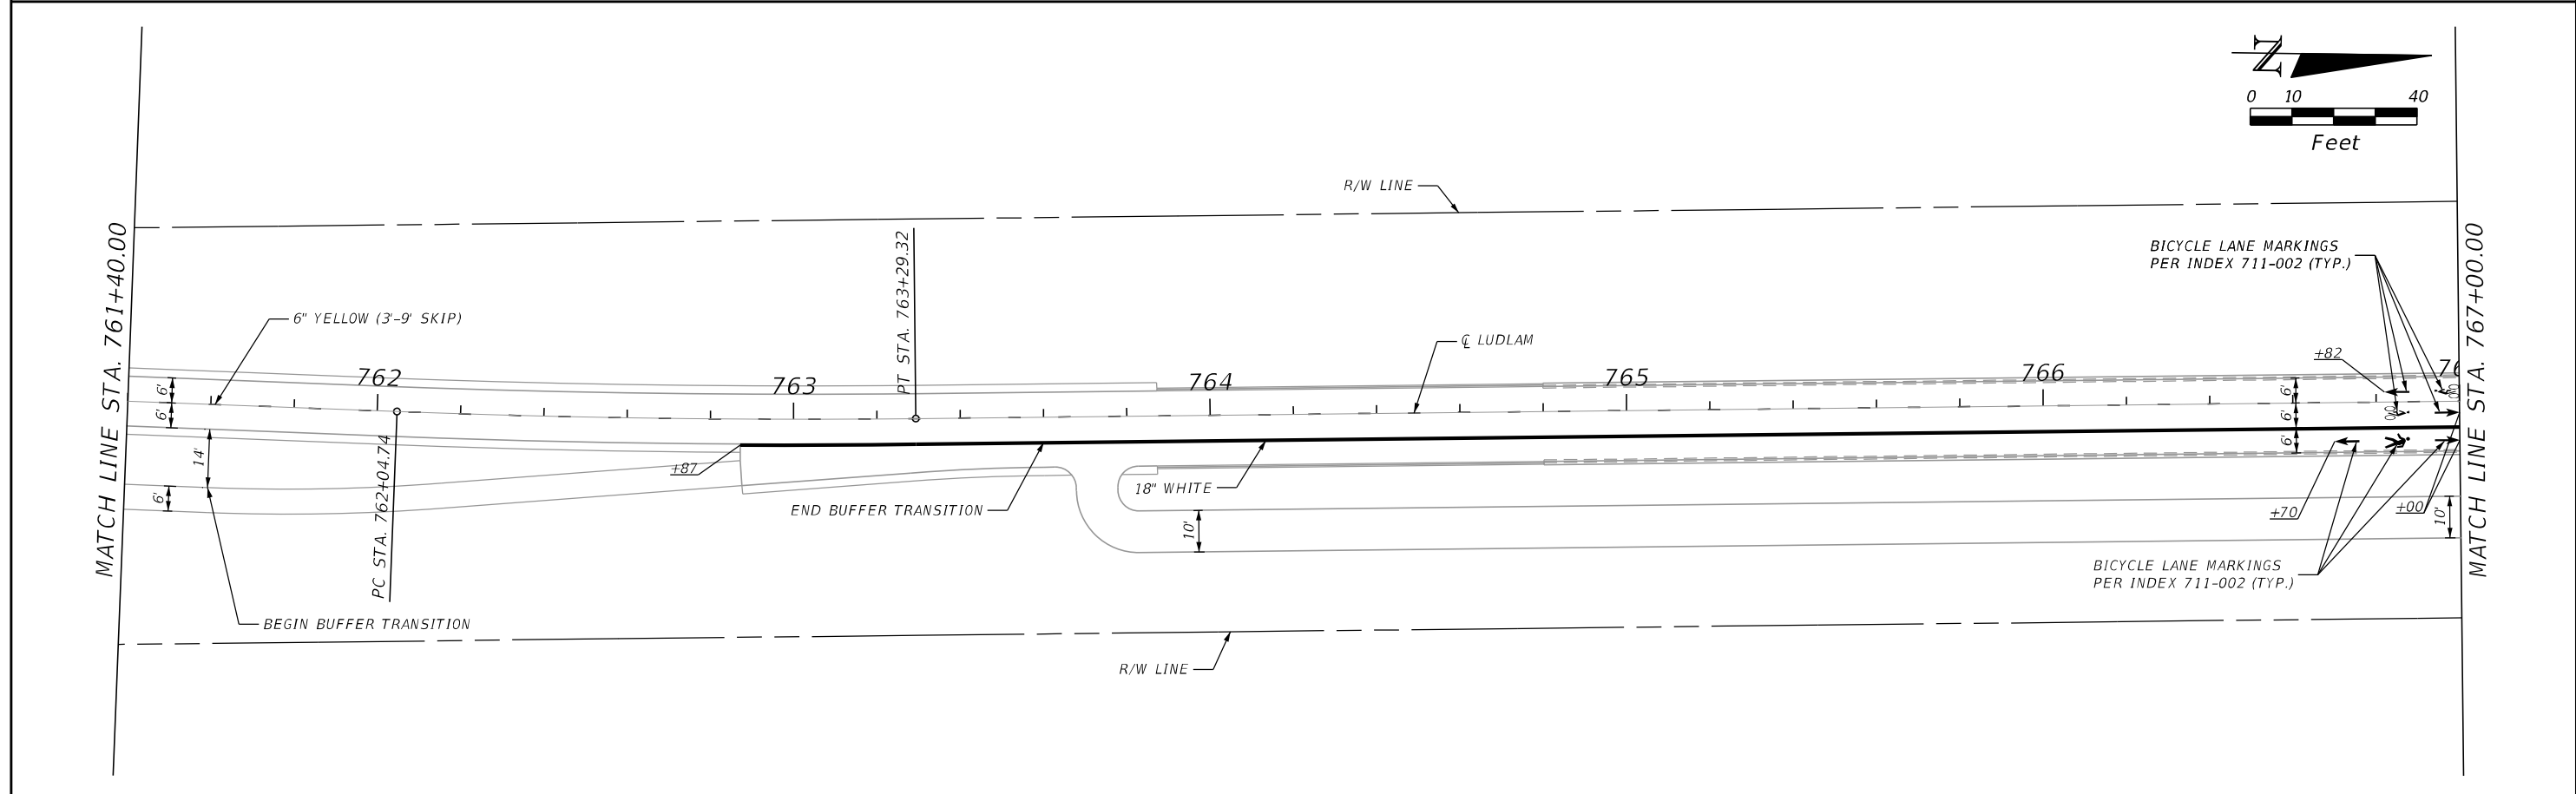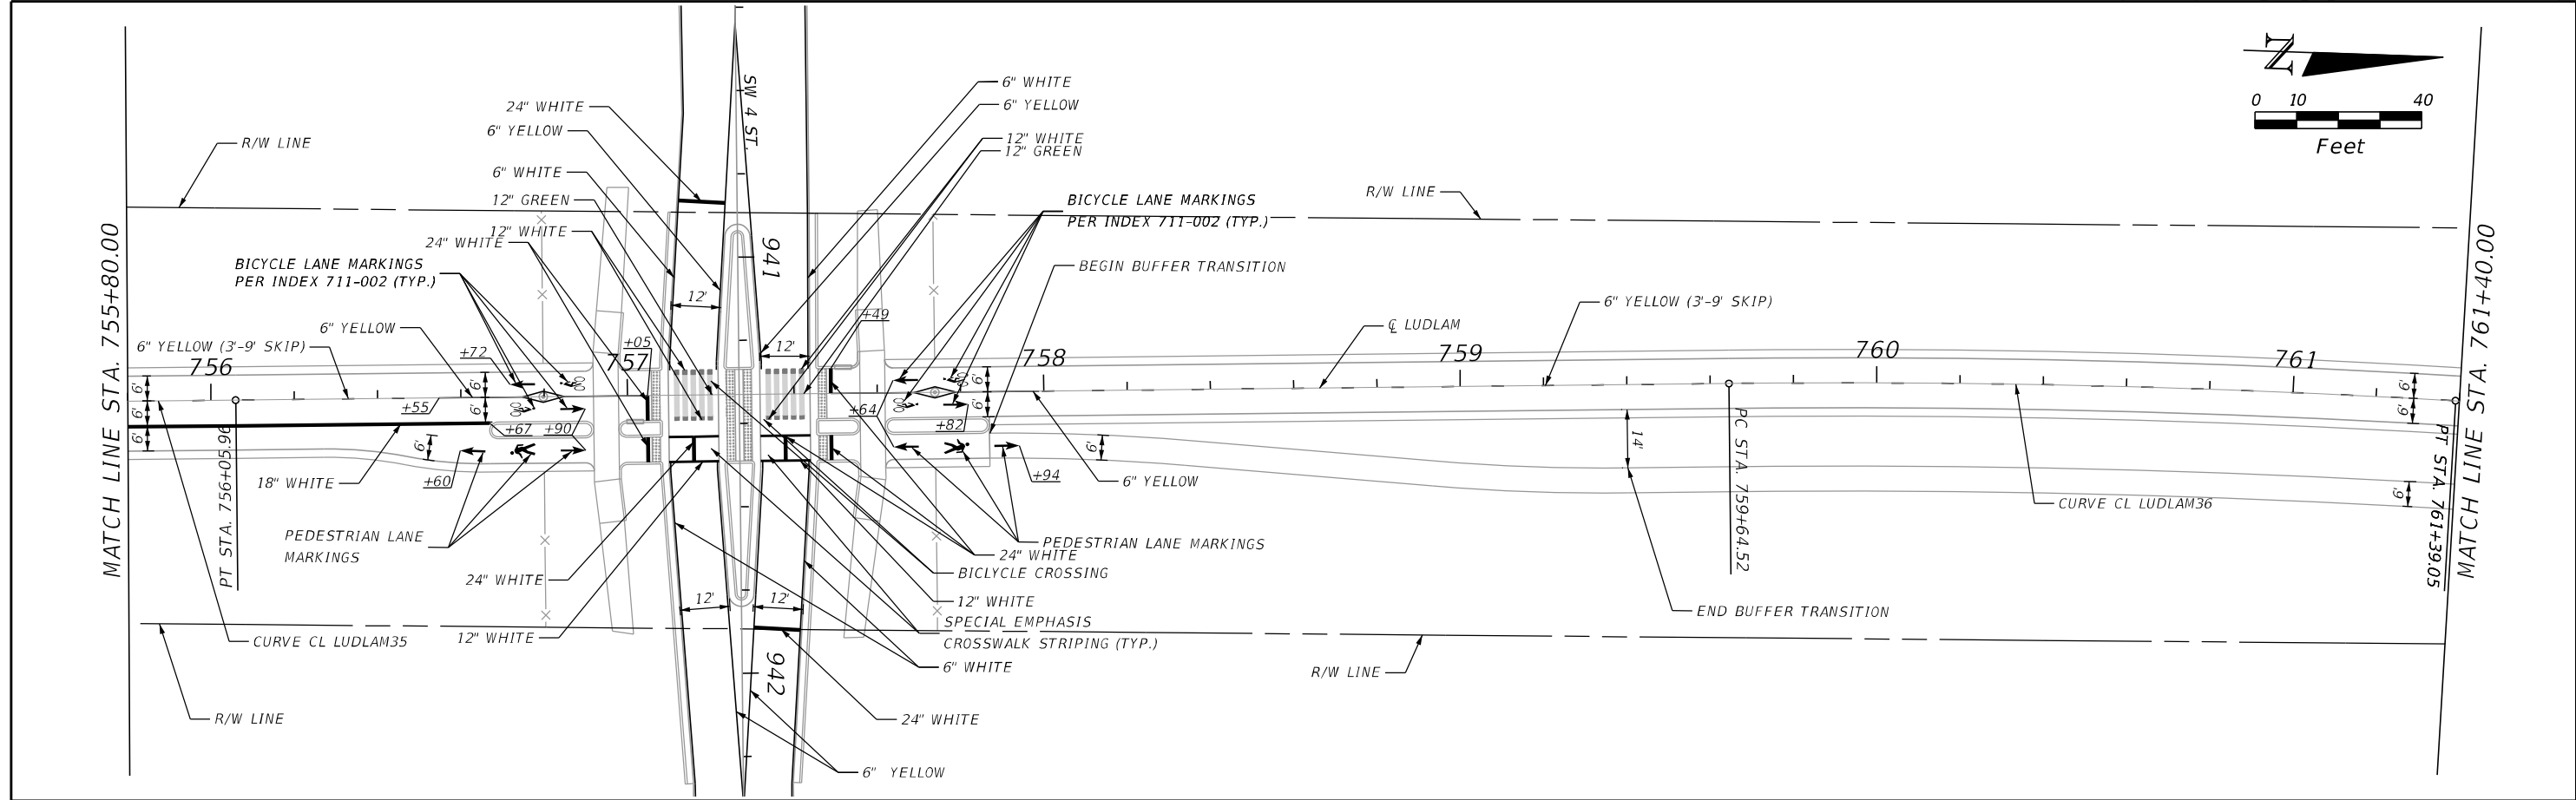

DRAFT

REVISIONS	
DATE	DESCRIPTION
	DRAFT

AECOM
7650 CORPORATE CENTER DR., SUITE 400
MIAMI, FL 33126-1220





MIAMI-DADE COUNTY

LUDLAM TRAIL CORRIDOR PD&E STUDY

Miami-Dade County Parks, Recreation, and Open Spaces (MDPROS)	Hickman Building 275 NW 2nd Street Miami, FL 33128 305-755-7800	P&R CONTRACT NO. RFQ 786B P&R PROJECT NO. 43502-15-001-14470619
--	--	--

SIGNING AND PAVEMENT MARKING PLAN

SHEET NO.
64

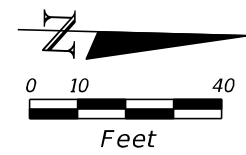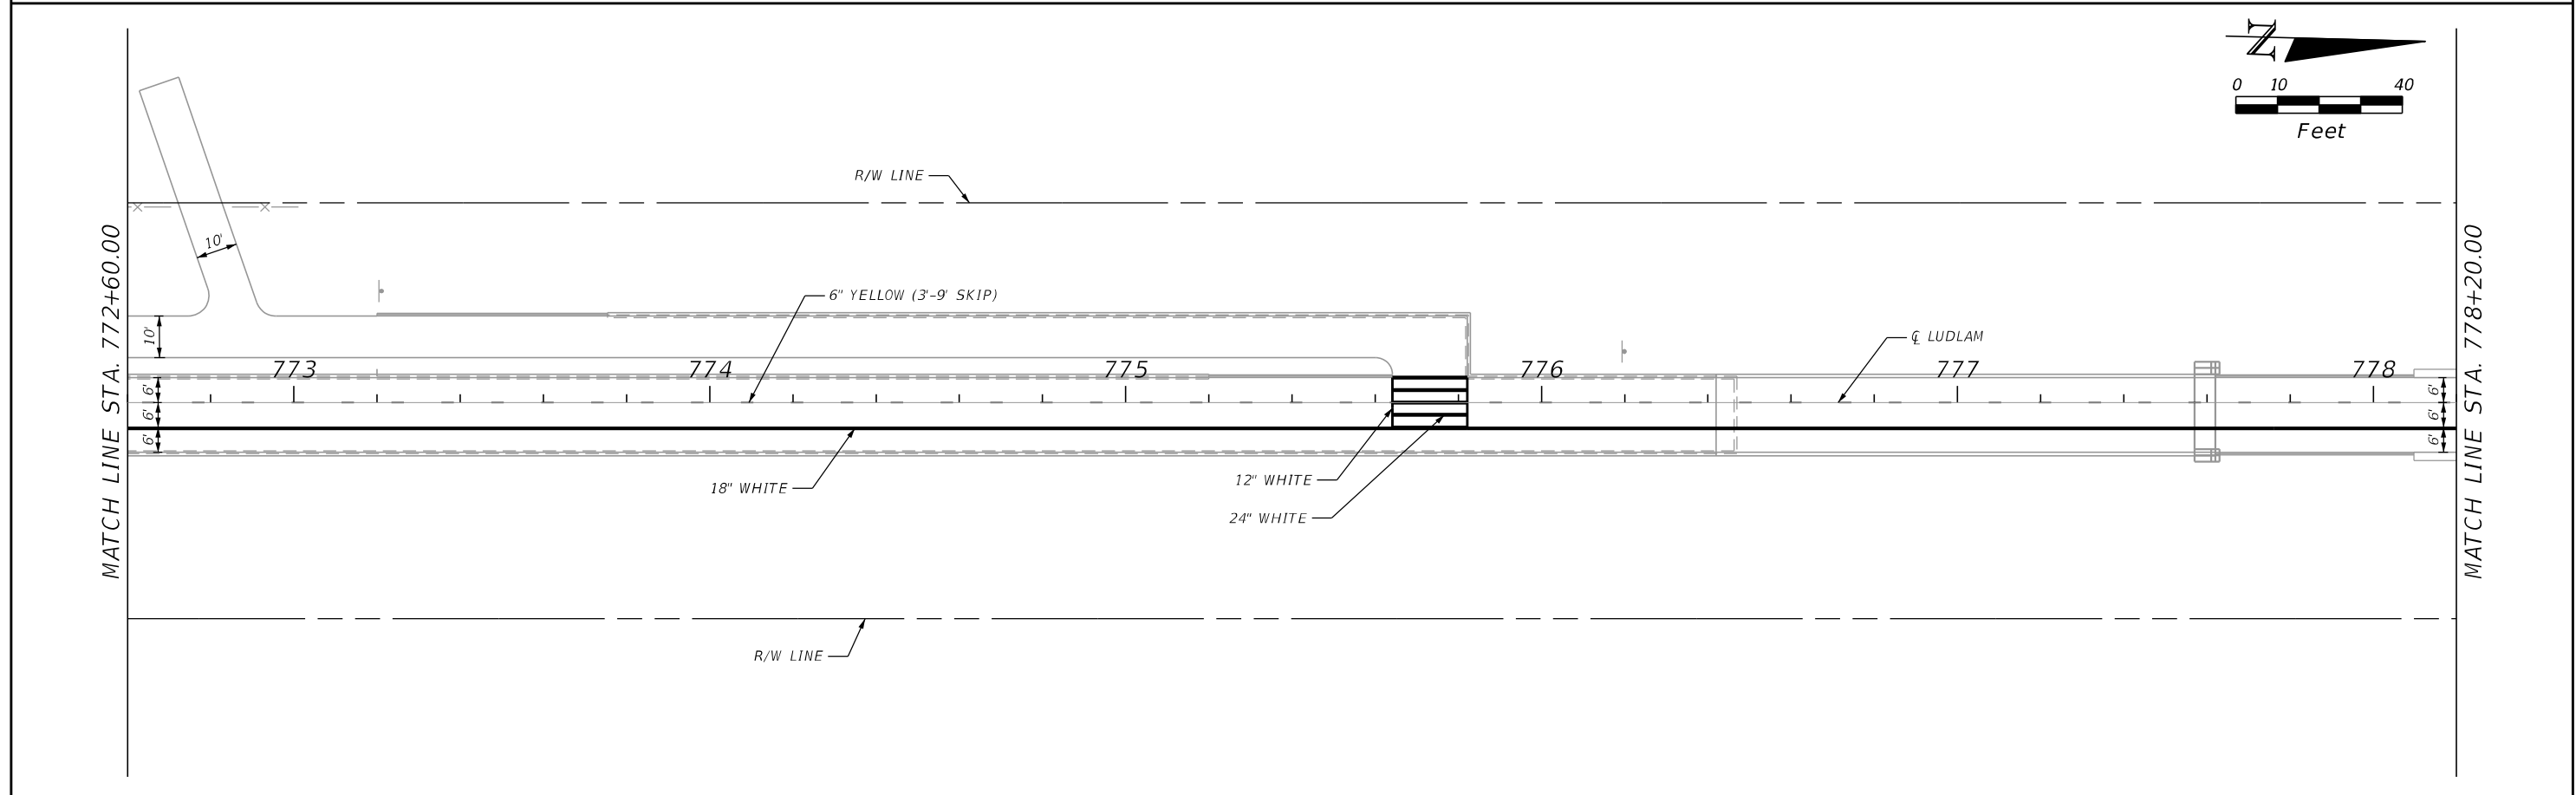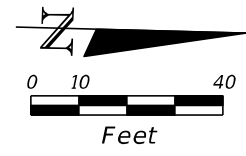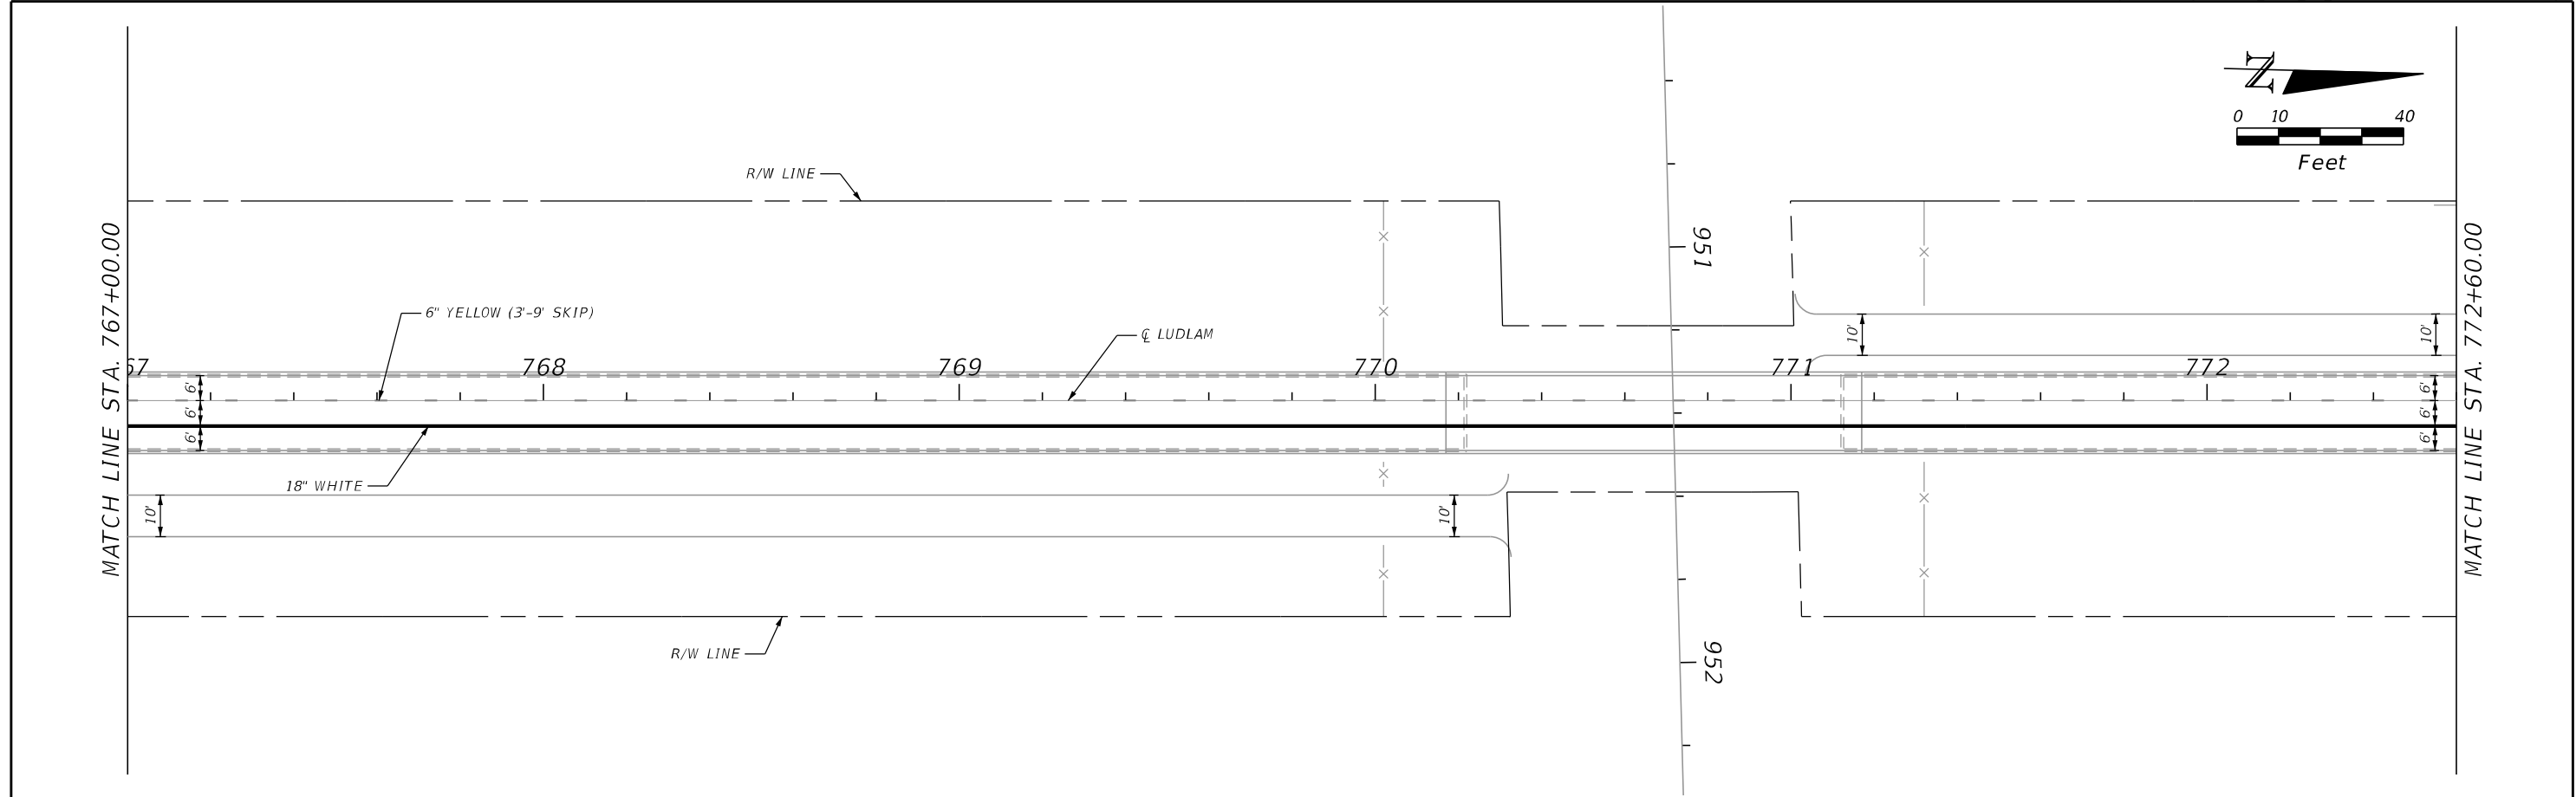

DRAFT

REVISIONS	
DATE	DESCRIPTION
	DRAFT

AECOM
7650 CORPORATE CENTER DR., SUITE 400
MIAMI, FL 33126-1220





MIAMI-DADE COUNTY

LUDLAM TRAIL CORRIDOR PD&E STUDY

Miami-Dade County Parks, Recreation, and Open Spaces (MDPROS)	Hickman Building 275 NW 2nd Street Miami, FL 33128 305-755-7800	P&R CONTRACT NO. RFQ 786B P&R PROJECT NO. 43502-15-001-14470619
--	--	--

SIGNING AND PAVEMENT MARKING PLAN

SHEET NO.
65

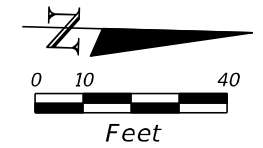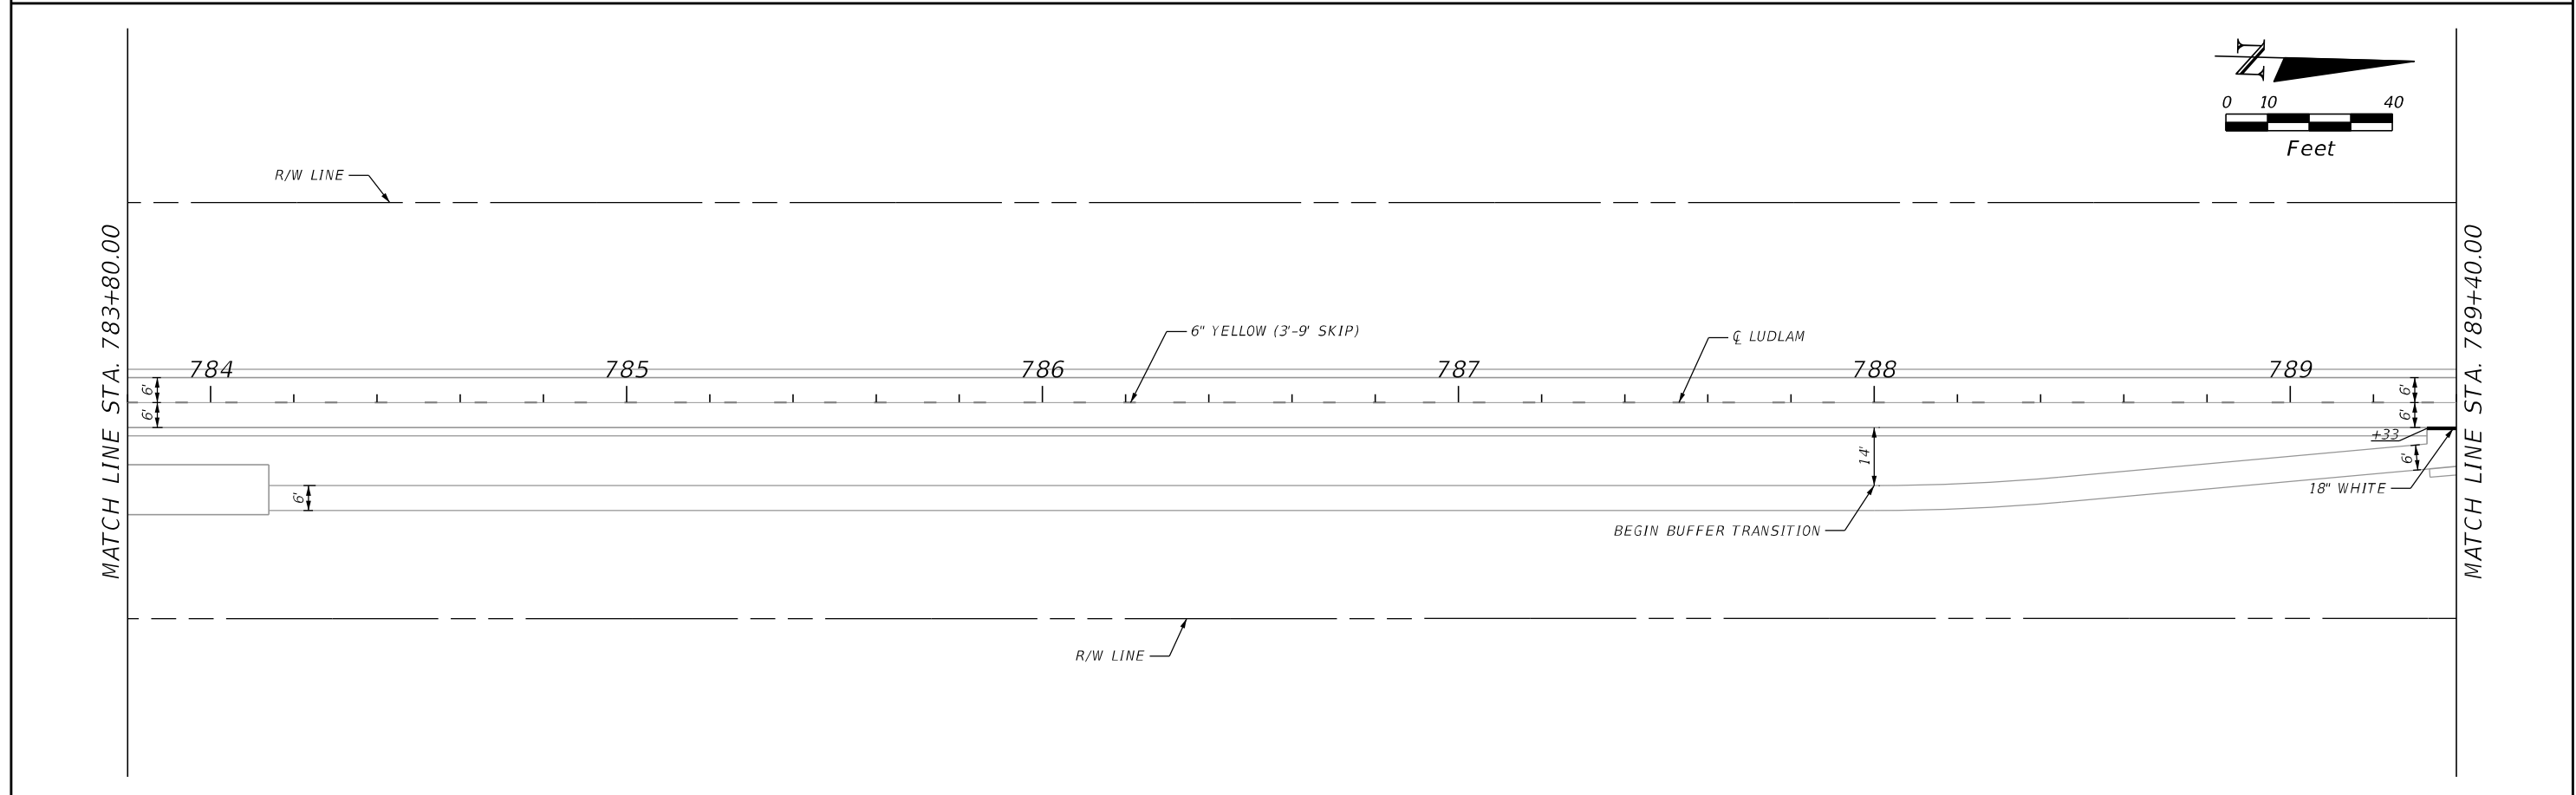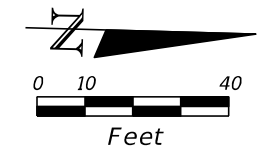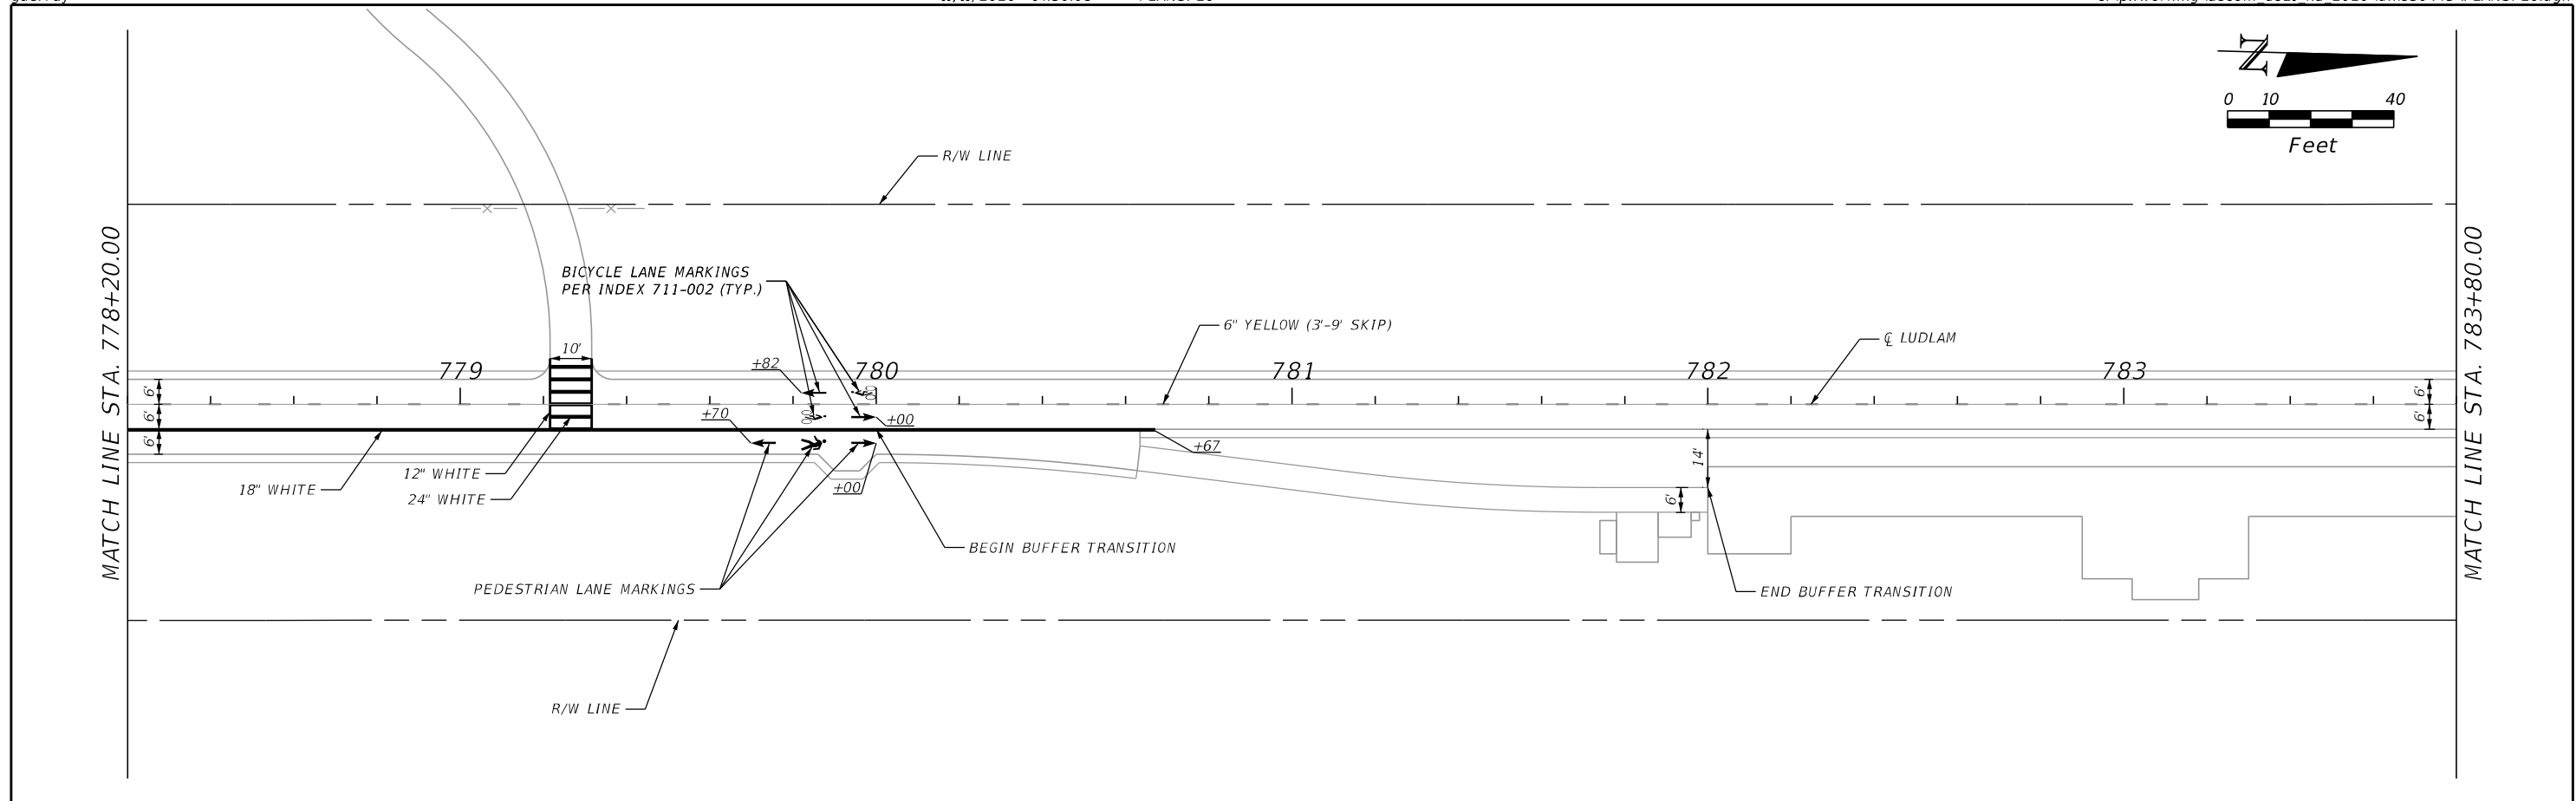

DRAFT

REVISIONS	
DATE	DESCRIPTION
	DRAFT

AECOM
7650 CORPORATE CENTER DR., SUITE 400
MIAMI, FL 33126-1220



MIAMI-DADE COUNTY

LUDLAM TRAIL CORRIDOR PD&E STUDY

Miami-Dade County Parks, Recreation, and Open Spaces (MDPROS)	Hickman Building 275 NW 2nd Street Miami, FL 33128 305-755-7800	P&R CONTRACT NO. RFQ 786B P&R PROJECT NO. 43502-15-001-14470619
--	--	--

SIGNING AND PAVEMENT MARKING PLAN

SHEET NO.
66

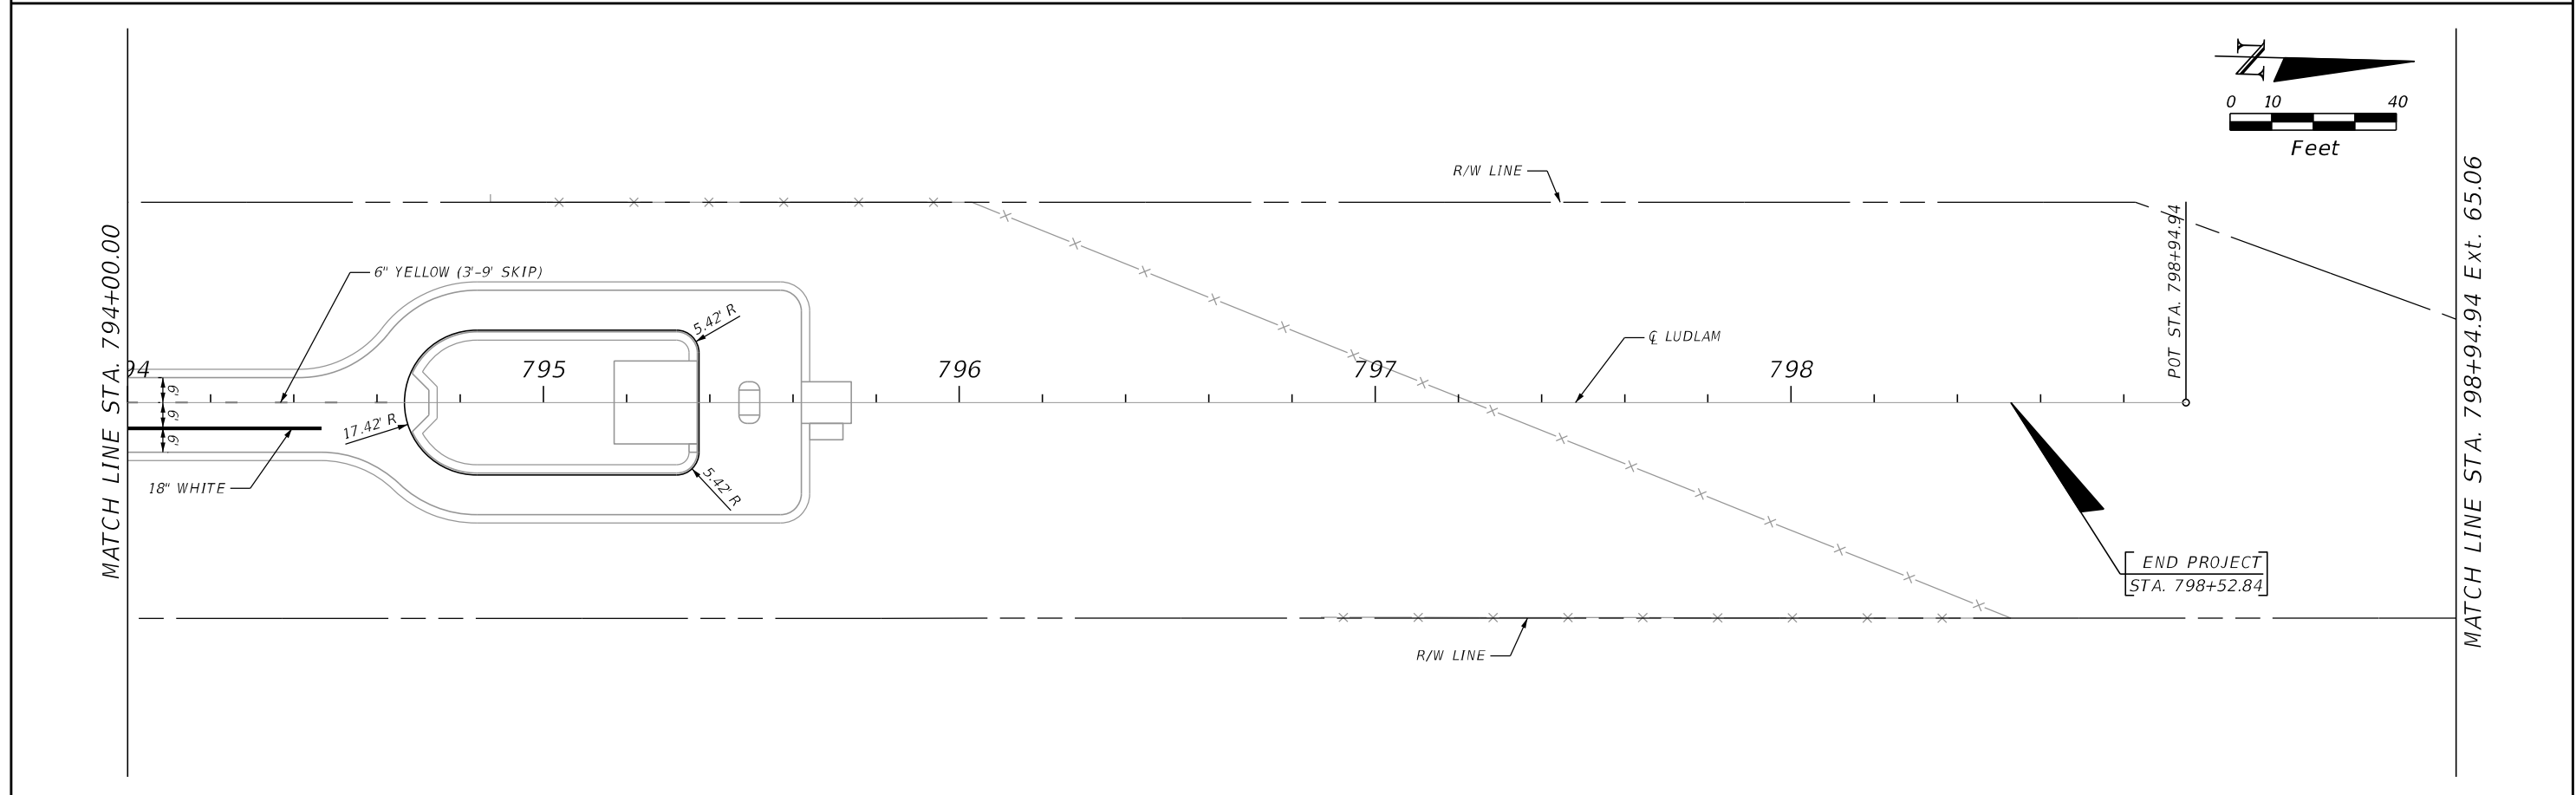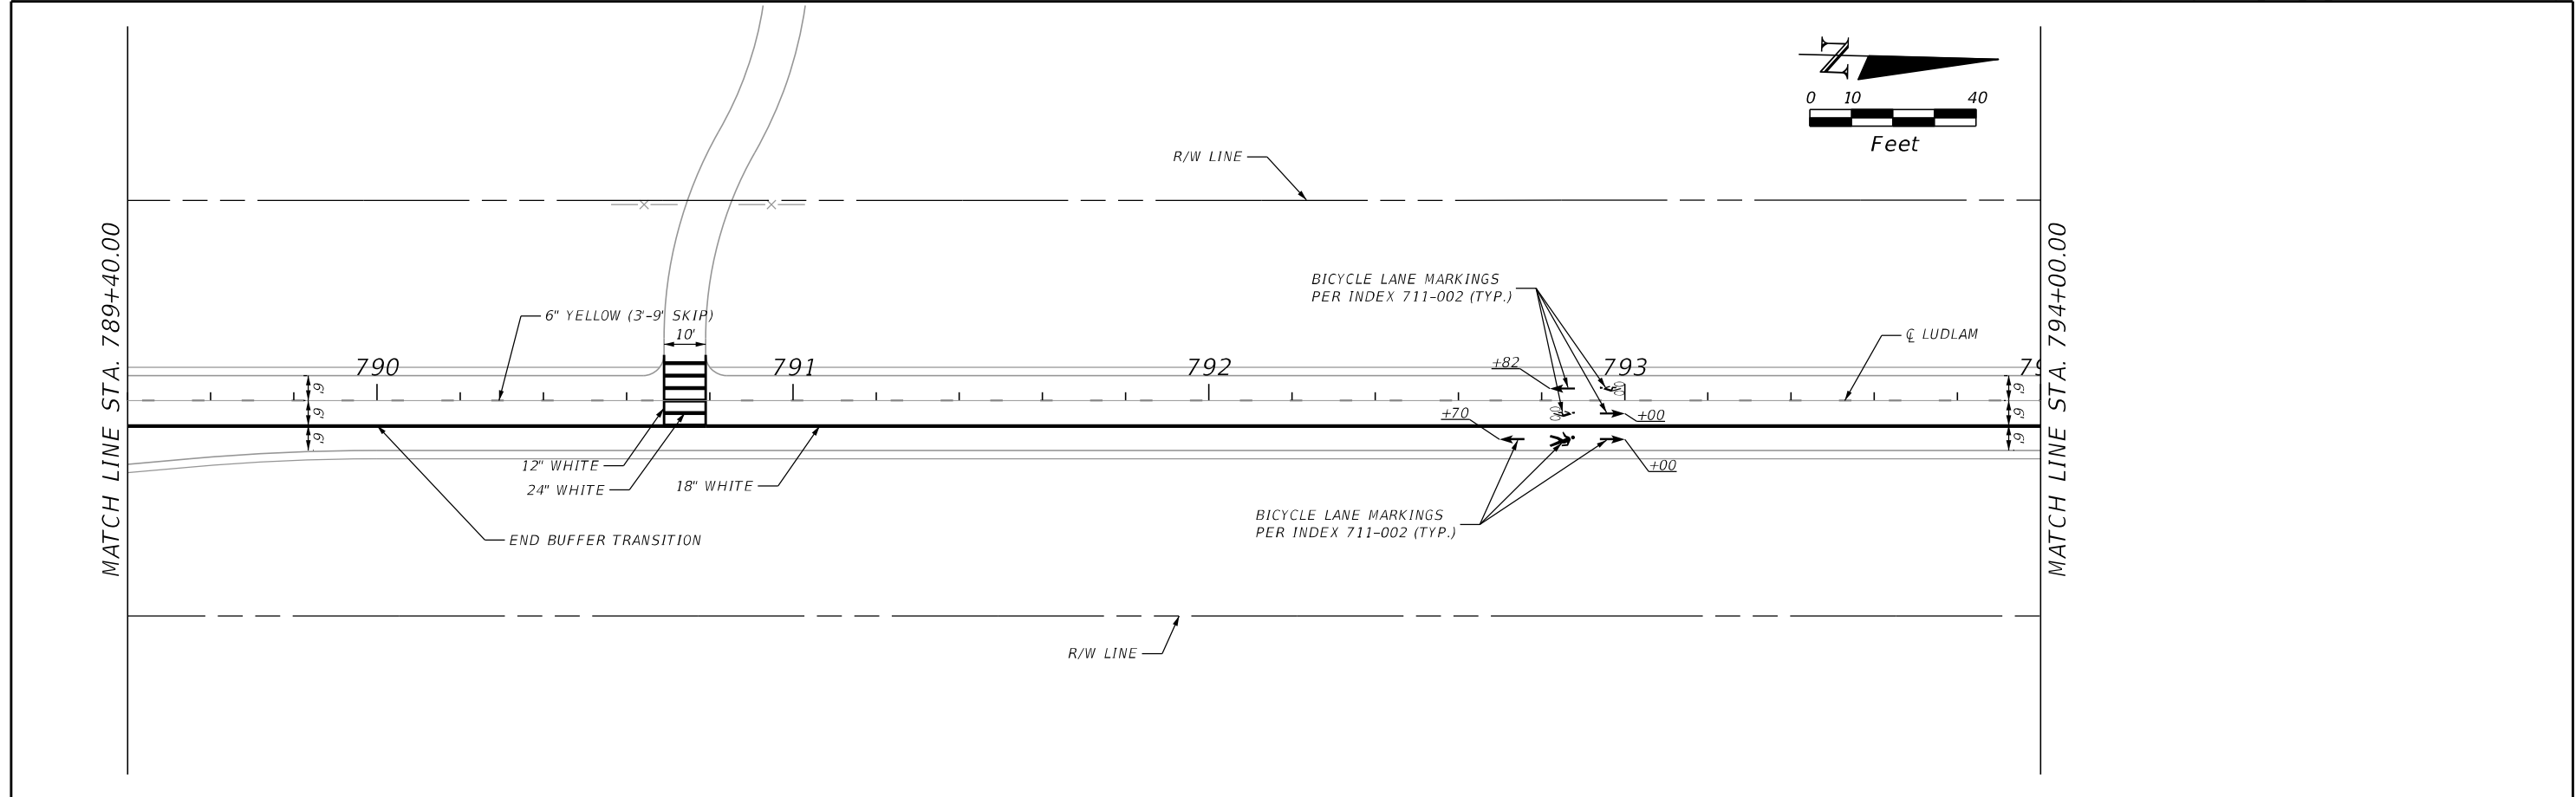

REVISIONS	
DATE	DESCRIPTION
	DRAFT

AECOM
7650 CORPORATE CENTER DR., SUITE 400
MIAMI, FL 33126-1220

MIAMI-DADE COUNTY

LUDLAM TRAIL CORRIDOR PD&E STUDY

Miami-Dade County Parks, Recreation, and Open Spaces (MDPROS)	Hickman Building 275 NW 2nd Street Miami, FL 33128 305-755-7800	P&R CONTRACT NO. RFQ 786B P&R PROJECT NO. 43502-15-001-14470619
--	--	--

SIGNING AND PAVEMENT MARKING PLAN

SHEET NO.
67

DRAFT