



Crossing Treatment				
No.	Crossing	Location	Proposed Treatment	Notes
01	SW 80th Street	West of SW 70th Avenue	Pedestrian Hybrid Beacon or Divert to SW 70th Avenue	Refer to Sheet 69
02	SR 986/SW 72nd Street	Between SW 70th Avenue and SW 69th Court	Pedestrian Hybrid Beacon	Refer to Sheet 70
03	SW 64th Street	West of SW 69th Avenue	Pedestrian Hybrid Beacon	Refer to Sheet 71
04	SW 60th Street	Between SW 69th Avenue and SW 69th Court	Crosswalk	Refer to Sheet 72
05	SW 56th Street	Between SW 69th Avenue and SW 69th Court	Pedestrian Hybrid Beacon	Refer to Sheet 73
06	SR 976/SW 40th Street	Between SW 69th Avenue and SW 70th Avenue	Grade Separated and Crosswalk	
07	N Waterway Drive	West of SW 69th Avenue	Pedestrian Hybrid Beacon	Refer to Sheet 74
08	SR 972/SW 24th Street	West of SW 69th Avenue	Grade Separated	
09	SW 22nd Street	West of SW 69th Avenue	Crosswalk	Refer to Sheet 75
10	SW 21st Street	East of SW 70th Avenue	Crosswalk or Divert to SW 70th Avenue	Refer to Sheet 76
11	SW 16th Street	Between SW 69th Avenue and SW 70th Avenue	Pedestrian Hybrid Beacon or Divert to SW 70th Avenue	Refer to Sheet 77
12	SW 12th Street	Between SW 69th Avenue and SW 70th Avenue	Crosswalk	Refer to Sheet 78
13	US 41/SR 90/SW 8th Street	Between SW 69th Avenue and SW 70th Avenue	Grade Separated	
14	SW 4th Street	West of SW 69th Avenue	Rectangular Rapid Flashing Beacon	Refer to Sheet 79
15	SR 968/W Flagler Street	West of NW 69th Avenue	Grade Separated	
Note: Crossing treatments are the "Final Proposed Treatment" from table 21 of the Ludlam Trail PD&E - Traffic Study (08/06/2019).				

DRAFT

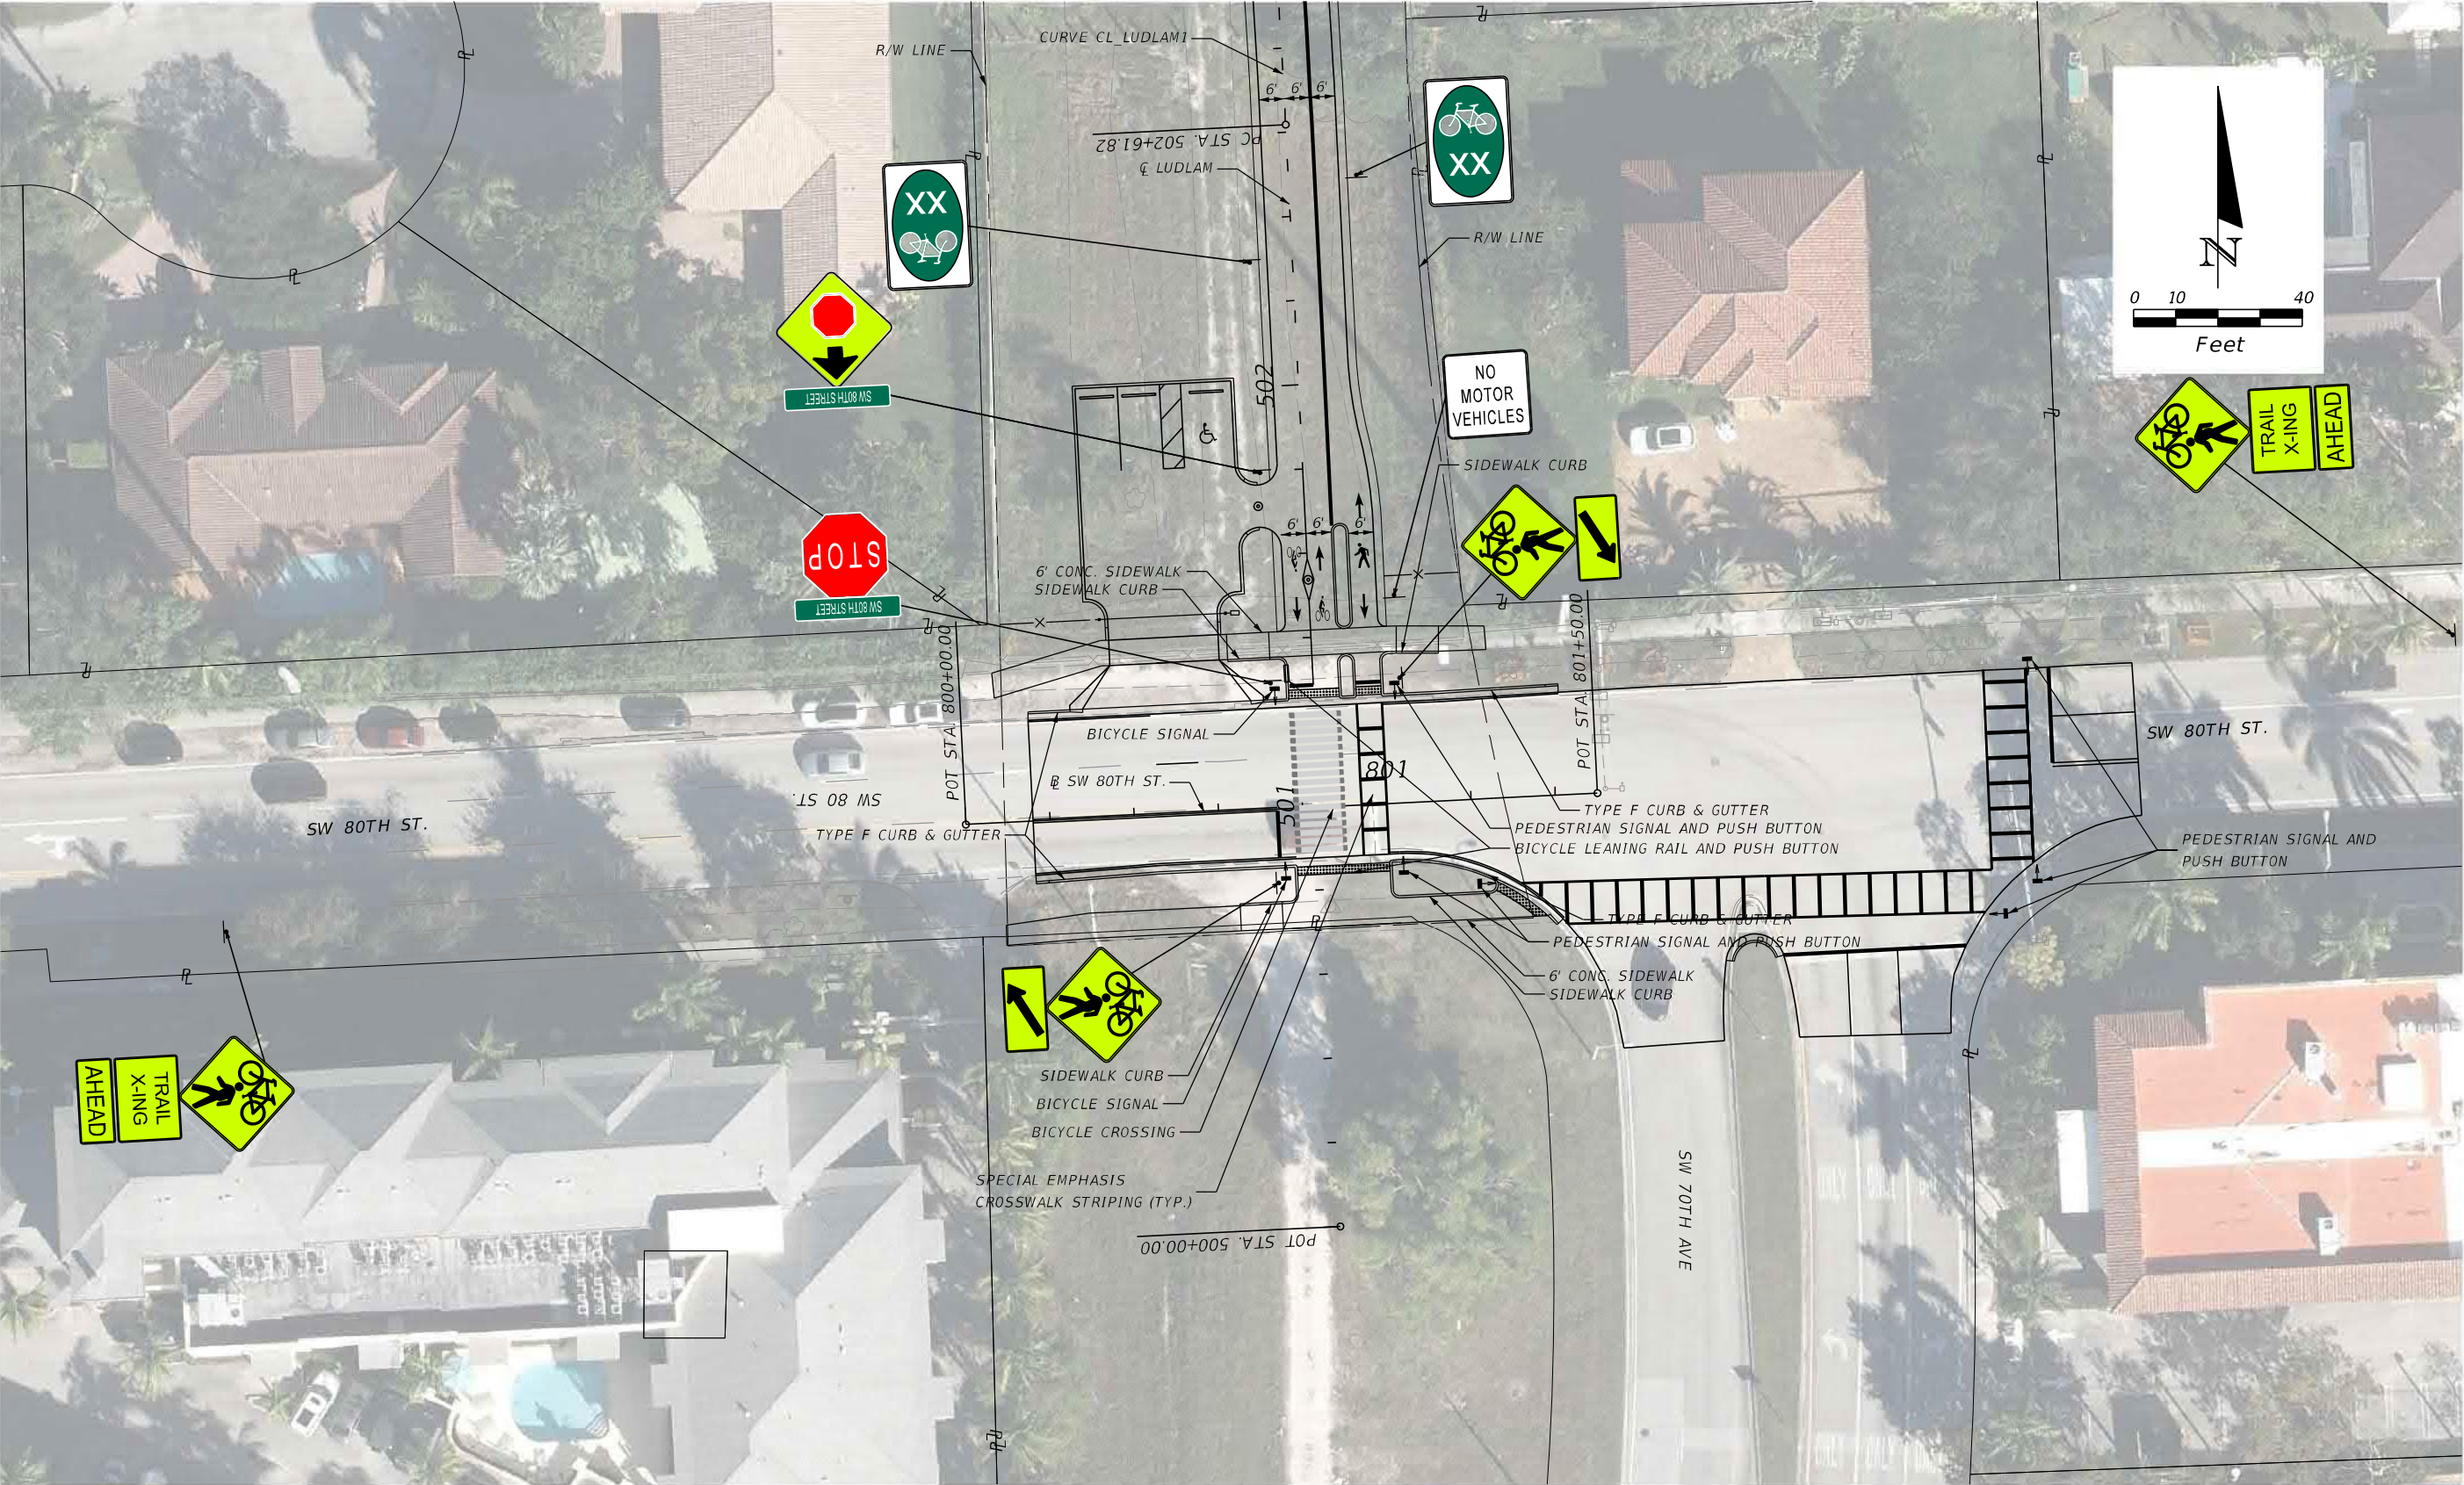


DRAFT

REVISIONS		AECOM	MIAMI-DADE COUNTY	LUDLAM TRAIL CORRIDOR PD&E STUDY			SIGNING AND PAVEMENT MARKING INTERSECTION DETAILS	SHEET NO.
DATE	DESCRIPTION							
	DRAFT	7650 CORPORATE CENTER DR., SUITE 400 MIAMI, FL 33126-1220		Miami-Dade County Parks, Recreation, and Open Spaces (MDPROS)	Hickman Building 275 NW 2nd Street Miami, FL 33128 305-755-7800	P&R CONTRACT NO. RFQ 786B P&R PROJECT NO. 43502-15-001-14470619		69

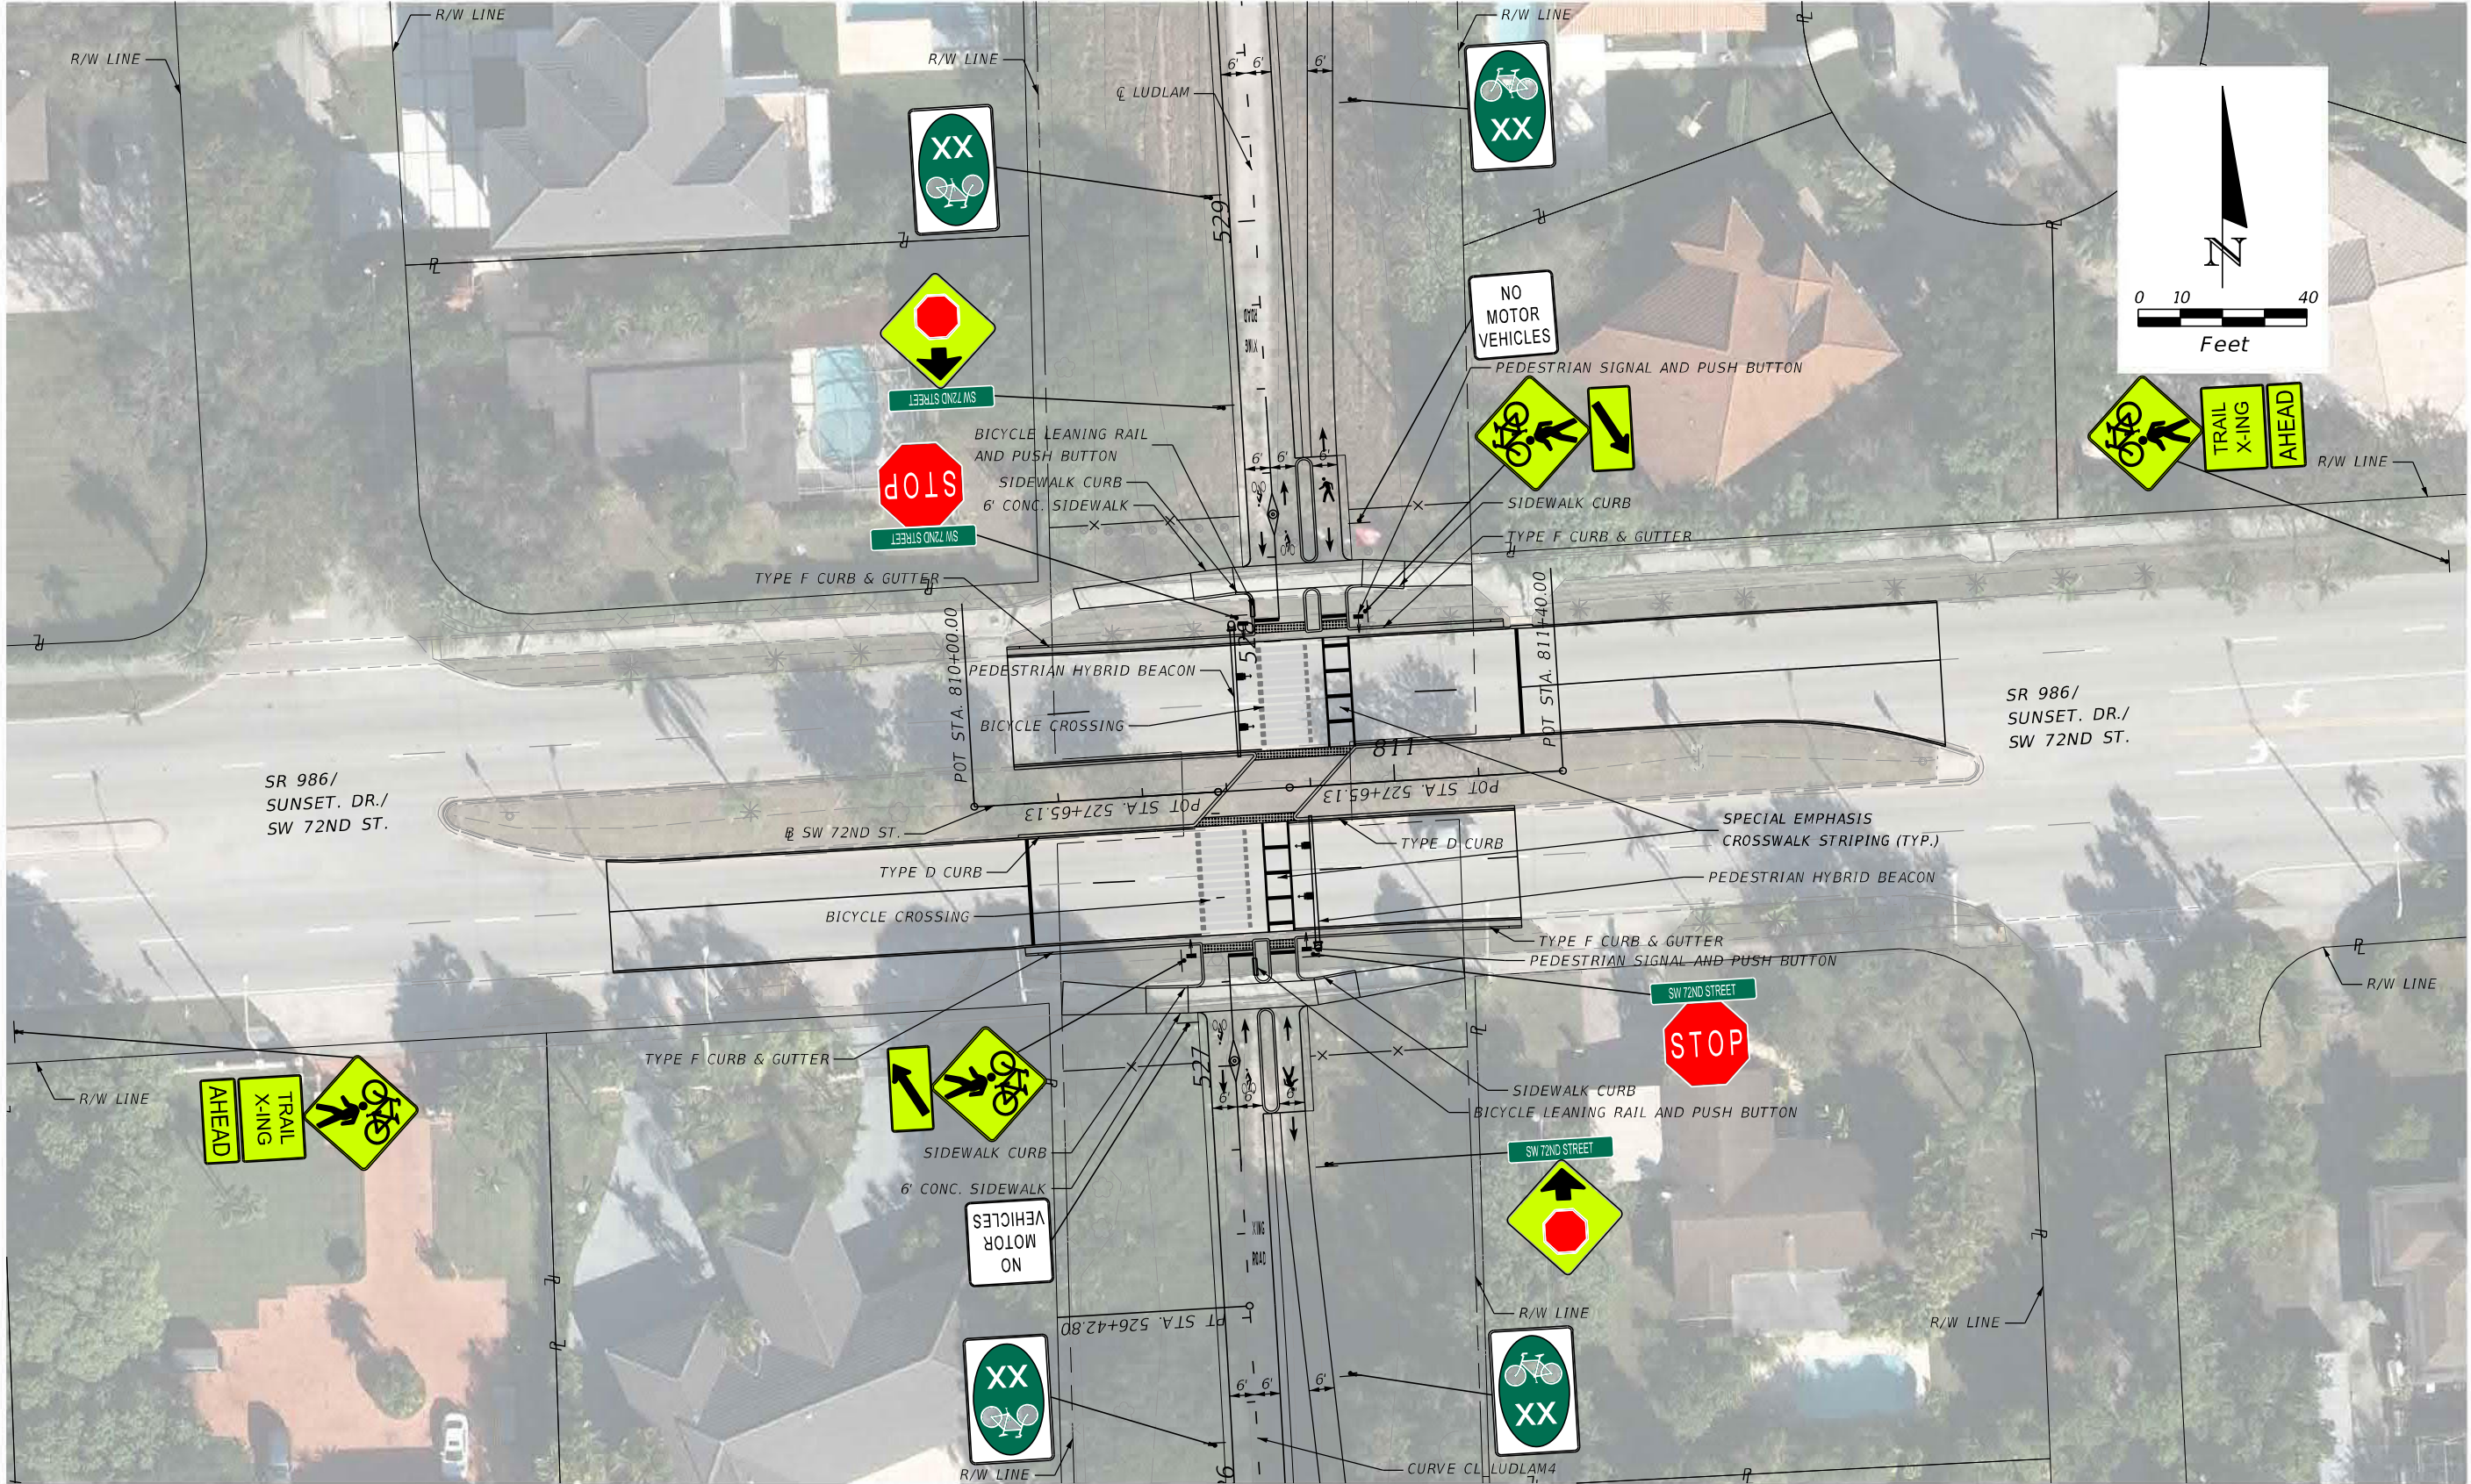


DRAFT

REVISIONS		AECOM	MIAMI-DADE COUNTY	LUDLAM TRAIL CORRIDOR PD&E STUDY			SIGNING AND PAVEMENT MARKING INTERSECTION DETAILS	SHEET NO. 70
DATE	DESCRIPTION							
	DRAFT	7650 CORPORATE CENTER DR., SUITE 400 MIAMI, FL 33126-1220		Miami-Dade County Parks, Recreation, and Open Spaces (MDPROS)	Hickman Building 275 NW 2nd Street Miami, FL 33128 305-755-7800	P&R CONTRACT NO. RFQ 786B P&R PROJECT NO. 43502-15-001-14470619		

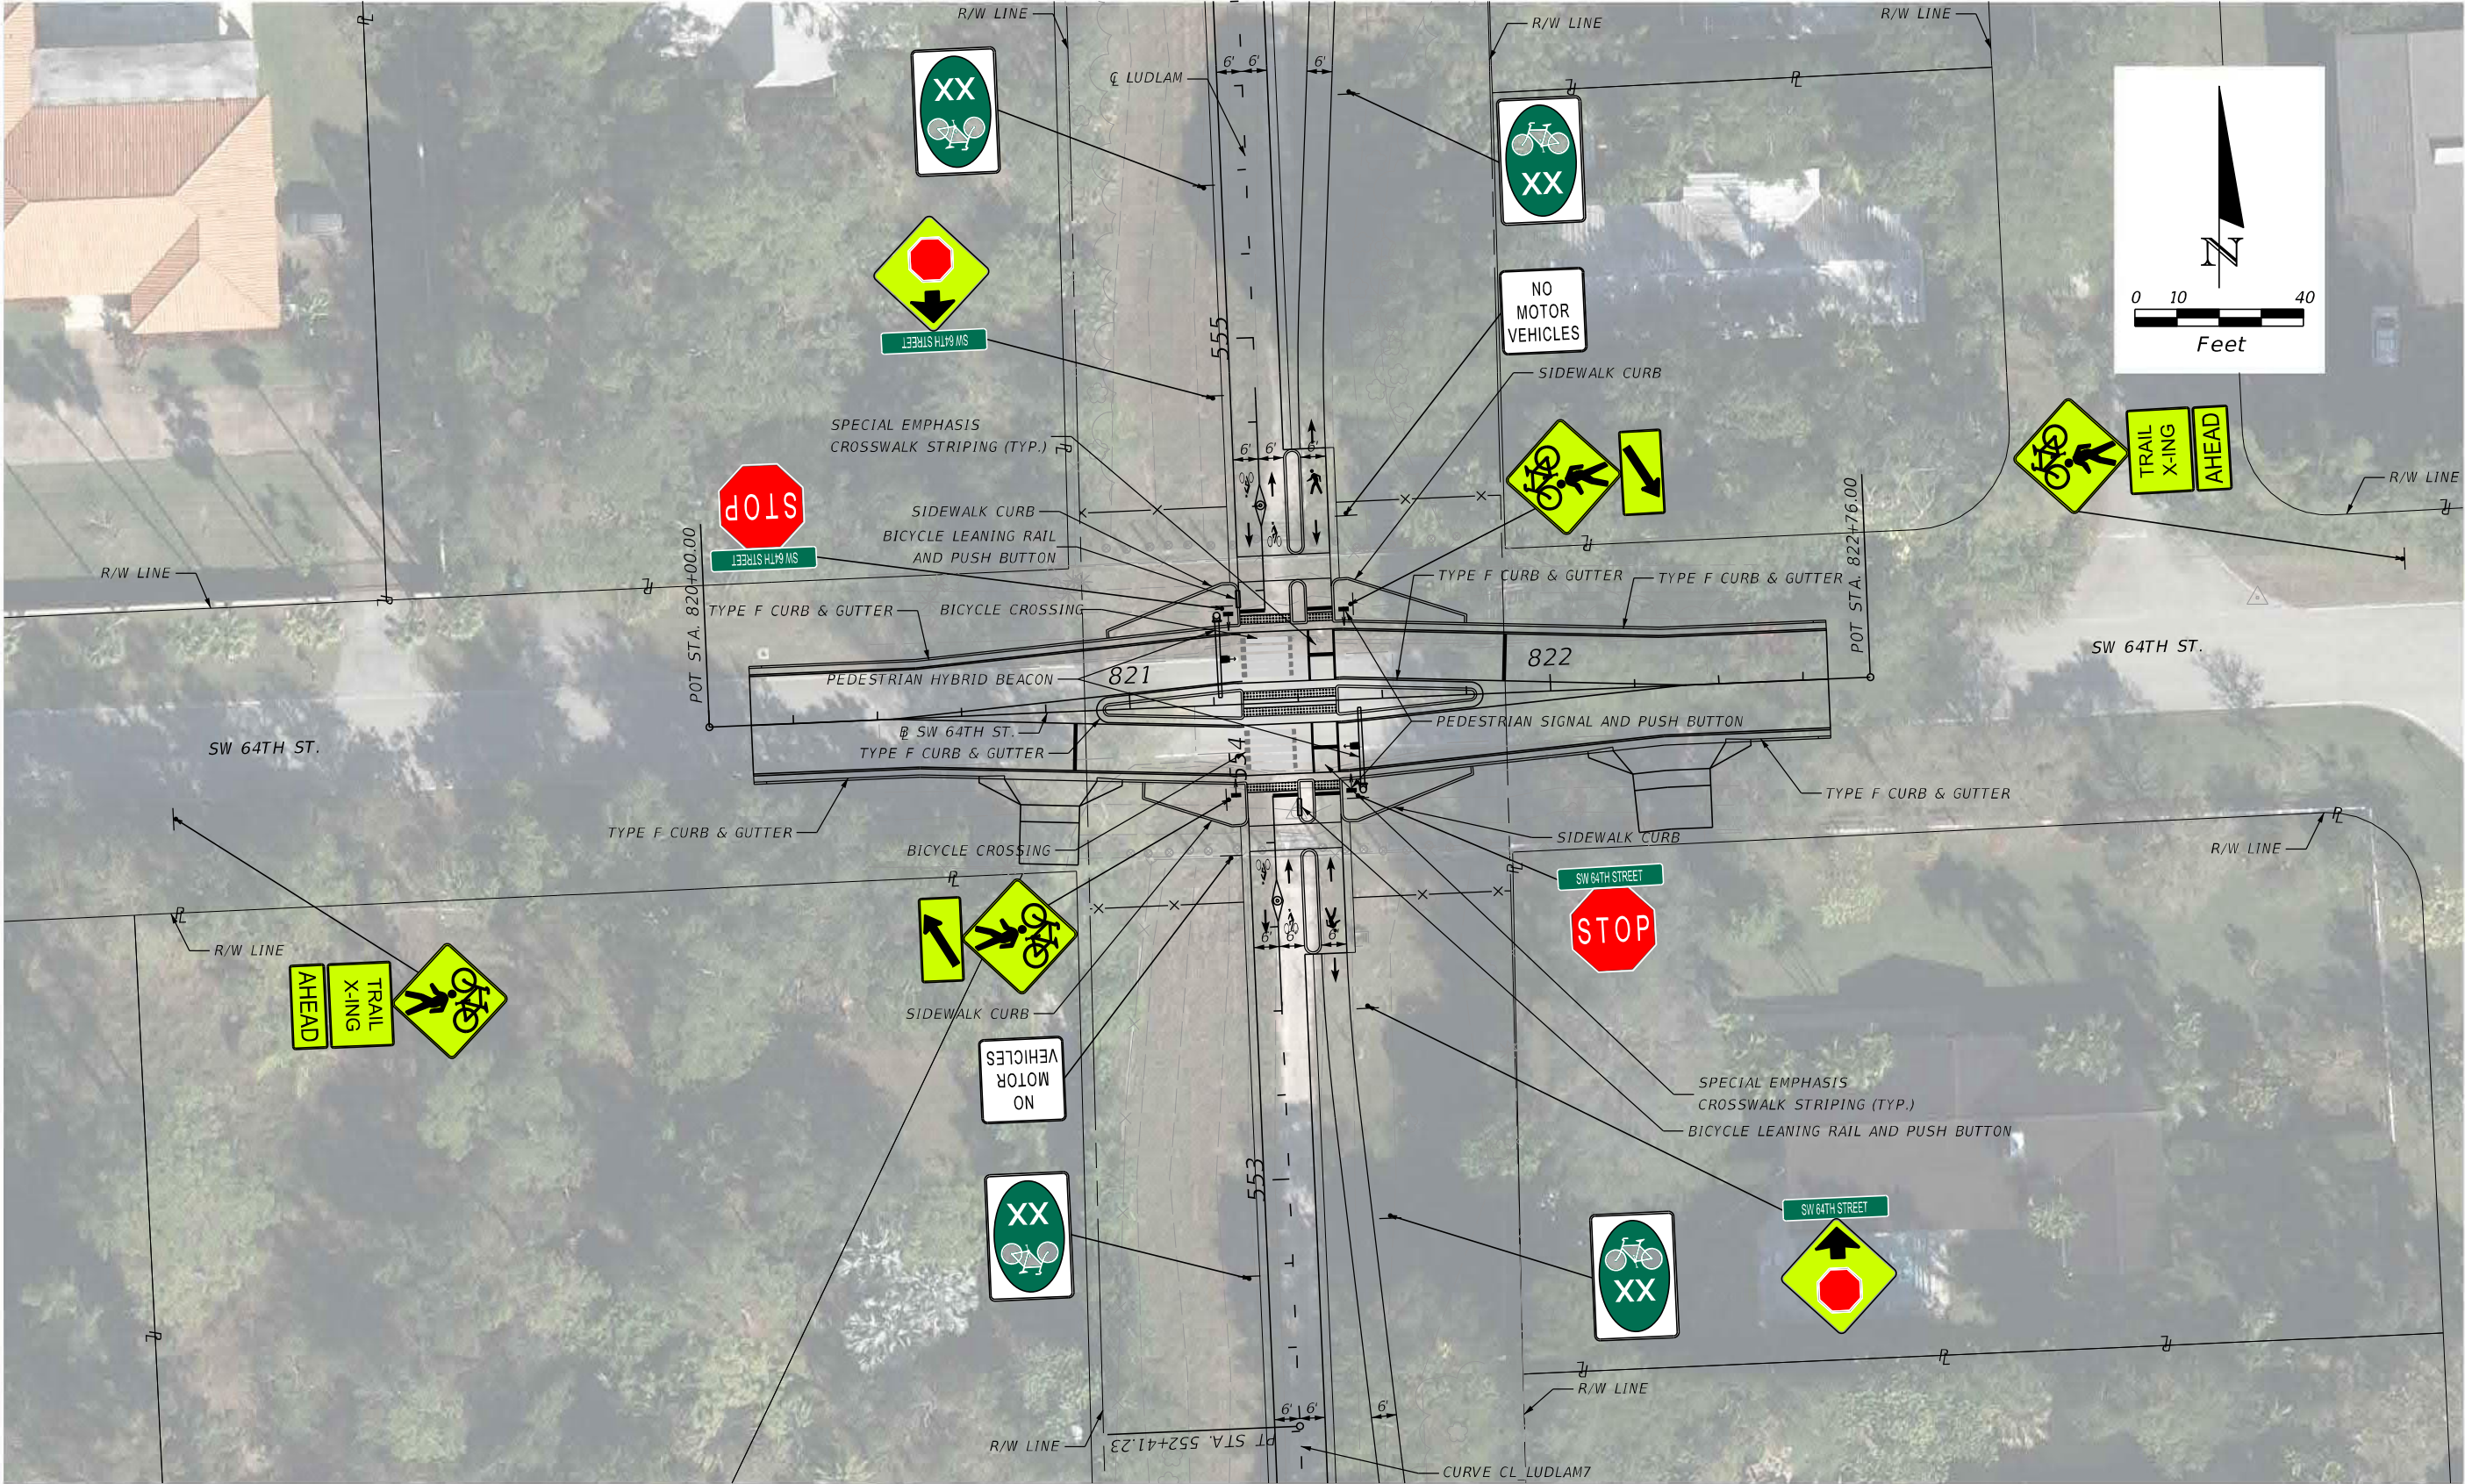


DRAFT

REVISIONS		 7650 CORPORATE CENTER DR., SUITE 400 MIAMI, FL 33126-1220		LUDLAM TRAIL CORRIDOR PD&E STUDY			SIGNING AND PAVEMENT MARKING INTERSECTION DETAILS	SHEET NO.
DATE	DESCRIPTION			Miami-Dade County Parks, Recreation, and Open Spaces (MDPROS)	Hickman Building 275 NW 2nd Street Miami, FL 33128 305-755-7800	P&R CONTRACT NO. RFQ 786B P&R PROJECT NO. 43502-15-001-14470619		71
	DRAFT							

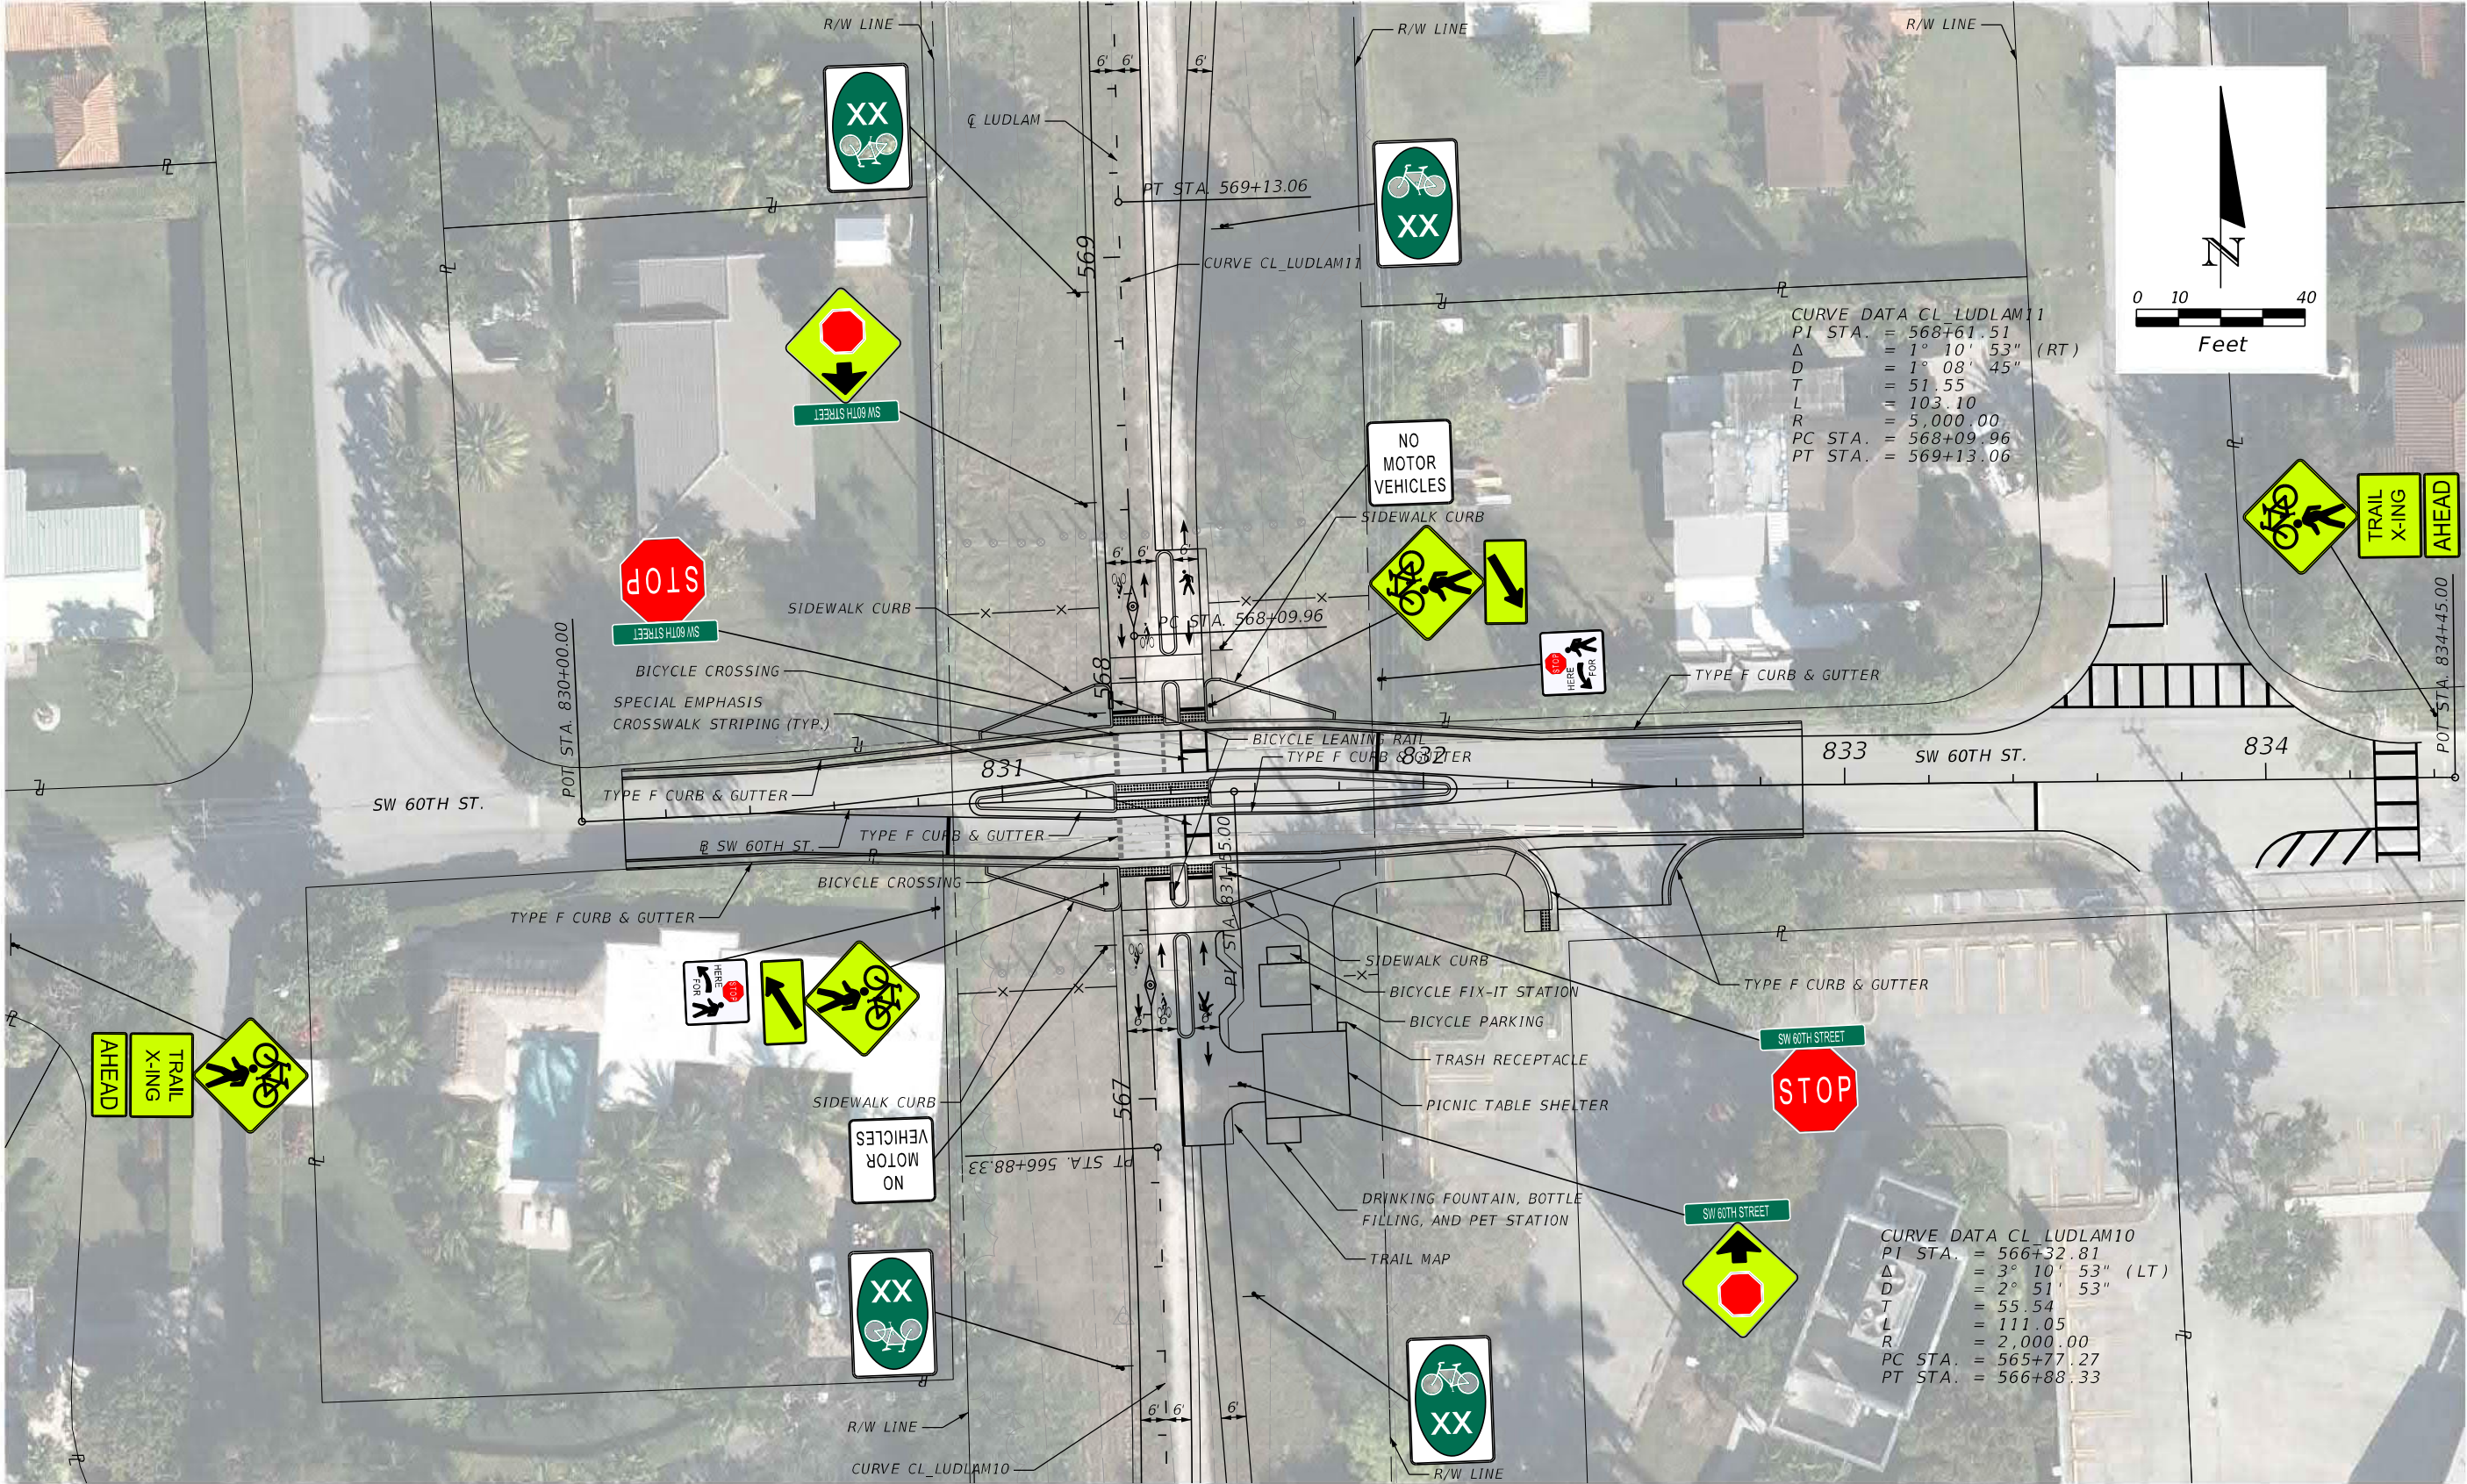


DRAFT

REVISIONS		AECOM 7650 CORPORATE CENTER DR., SUITE 400 MIAMI, FL 33126-1220 MIAMI-DADE COUNTY	LUDLAM TRAIL CORRIDOR PD&E STUDY			SIGNING AND PAVEMENT MARKING INTERSECTION DETAILS		SHEET NO. 72
DATE	DESCRIPTION							
	DRAFT							

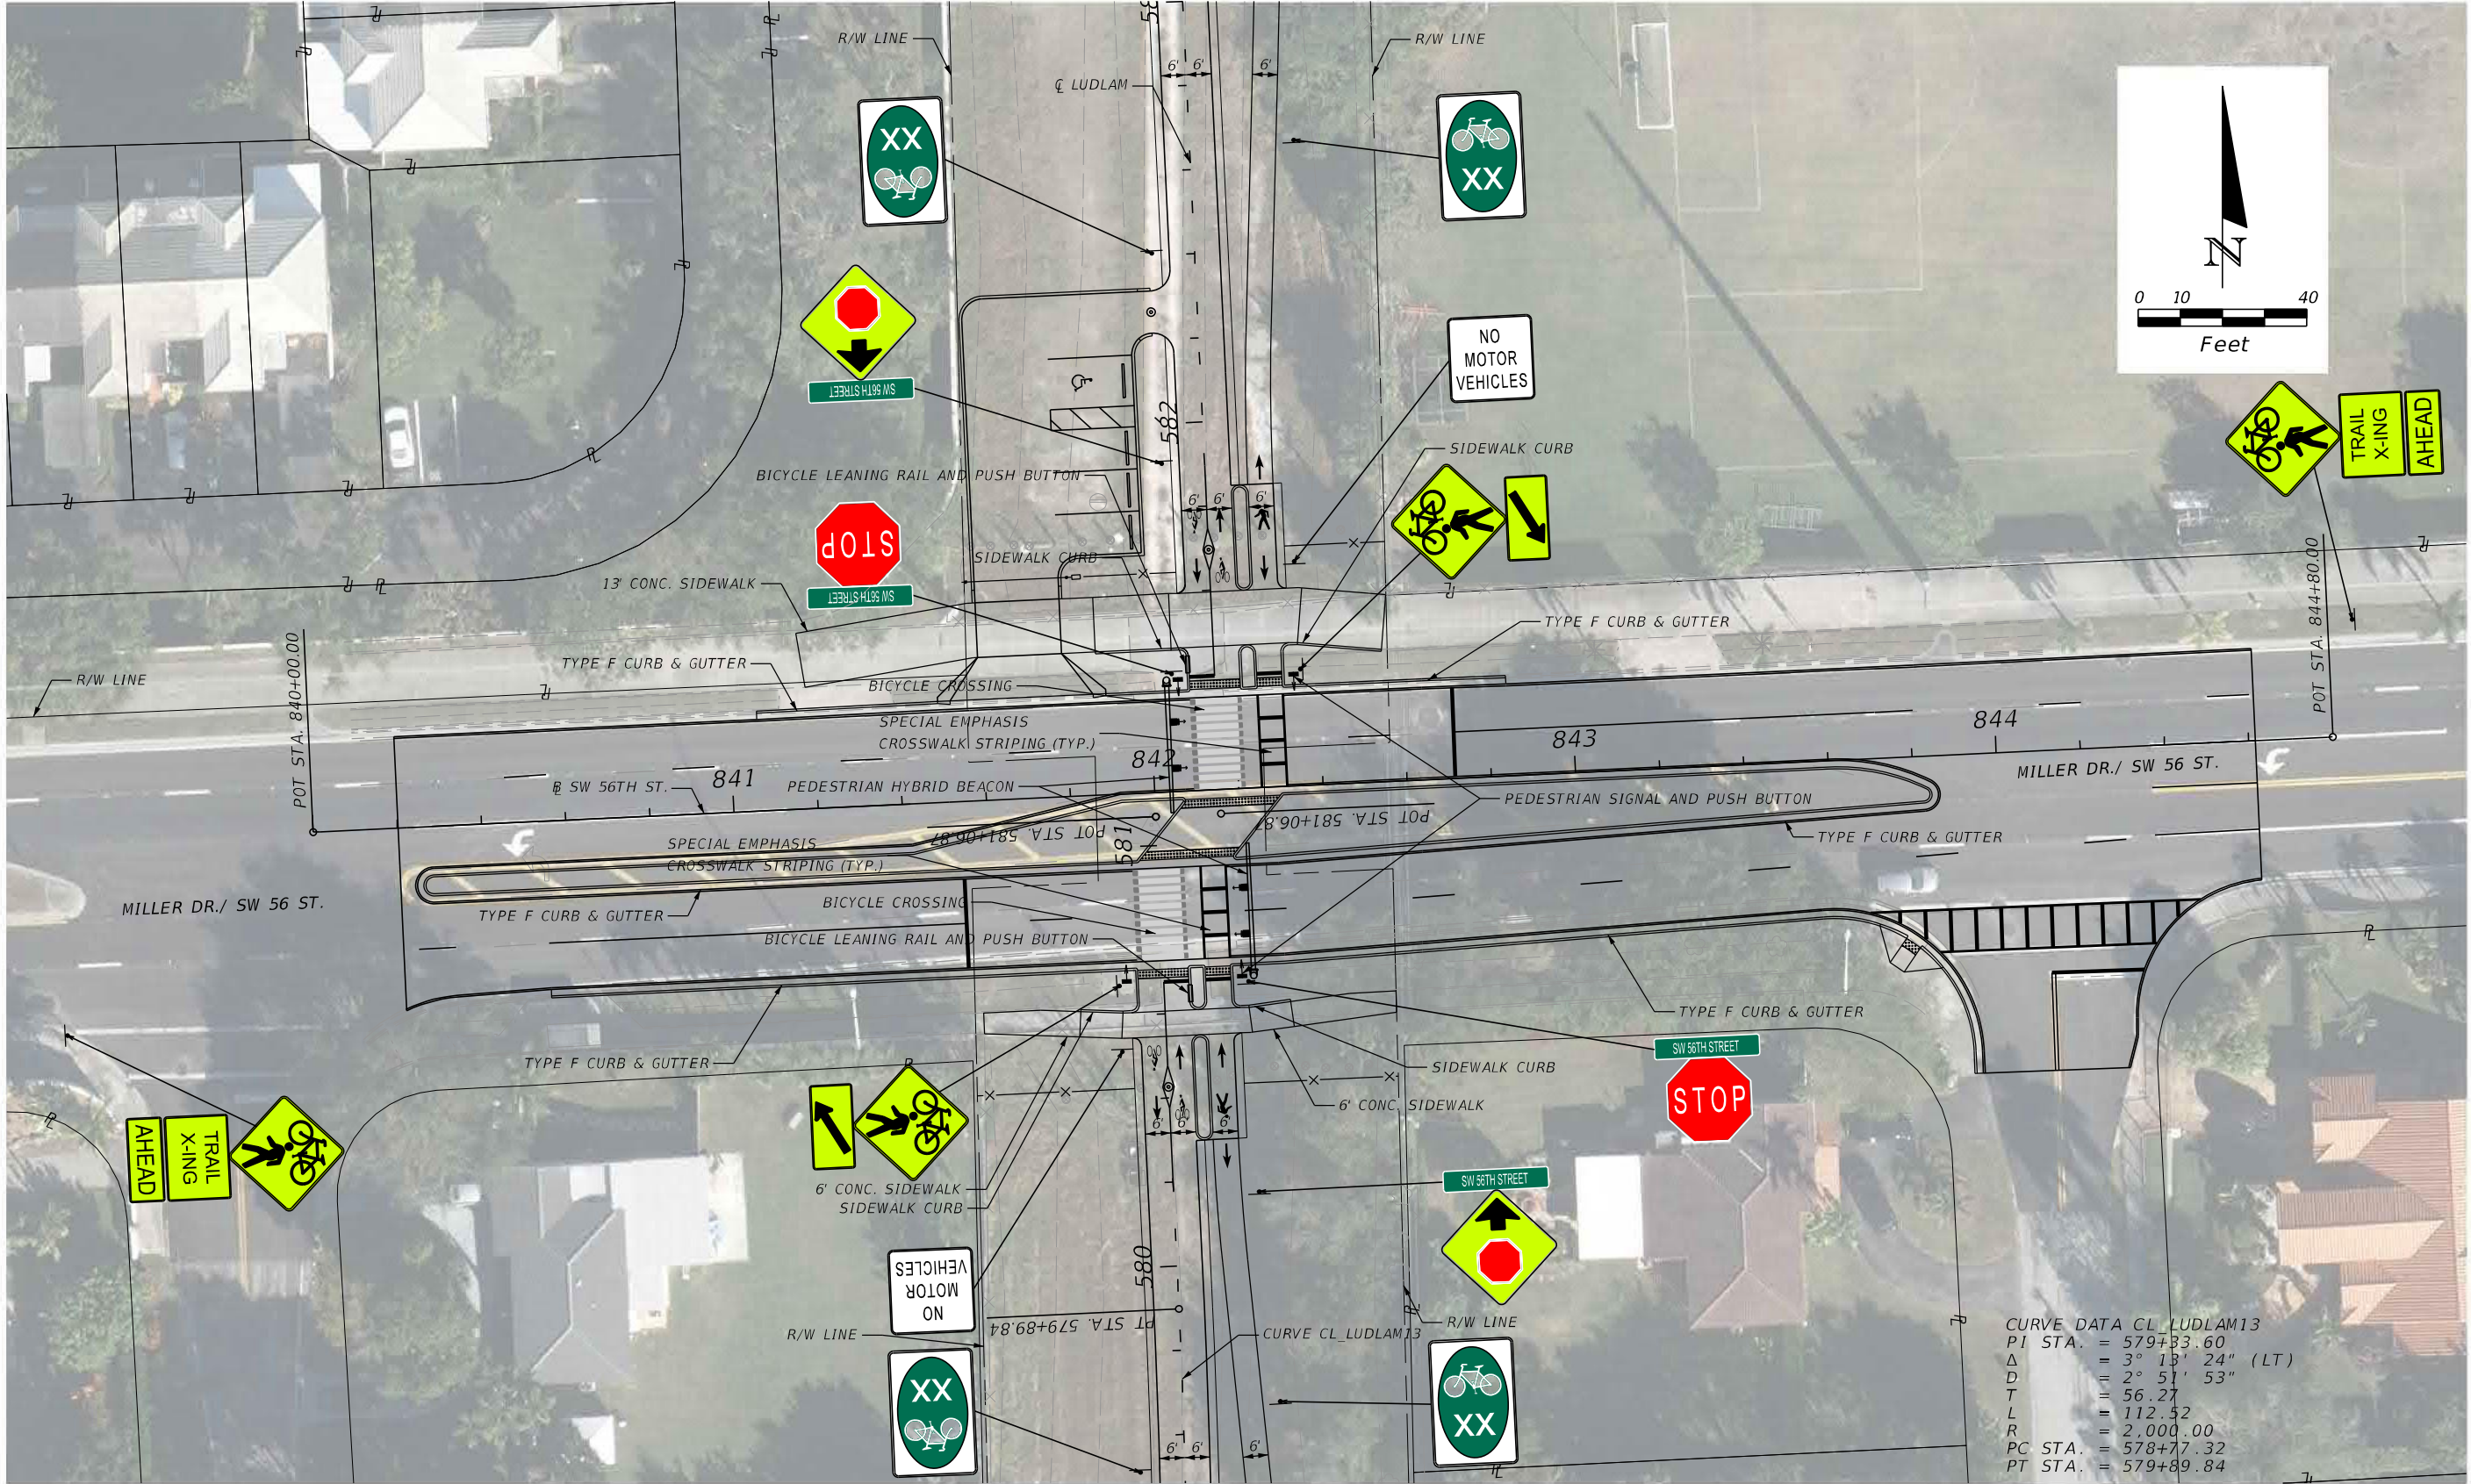


DRAFT

REVISIONS		AECOM 7650 CORPORATE CENTER DR., SUITE 400 MIAMI, FL 33126-1220 MIAMI-DADE COUNTY	LUDLAM TRAIL CORRIDOR PD&E STUDY			SIGNING AND PAVEMENT MARKING INTERSECTION DETAILS		SHEET NO. 73
DATE	DESCRIPTION							
	DRAFT							

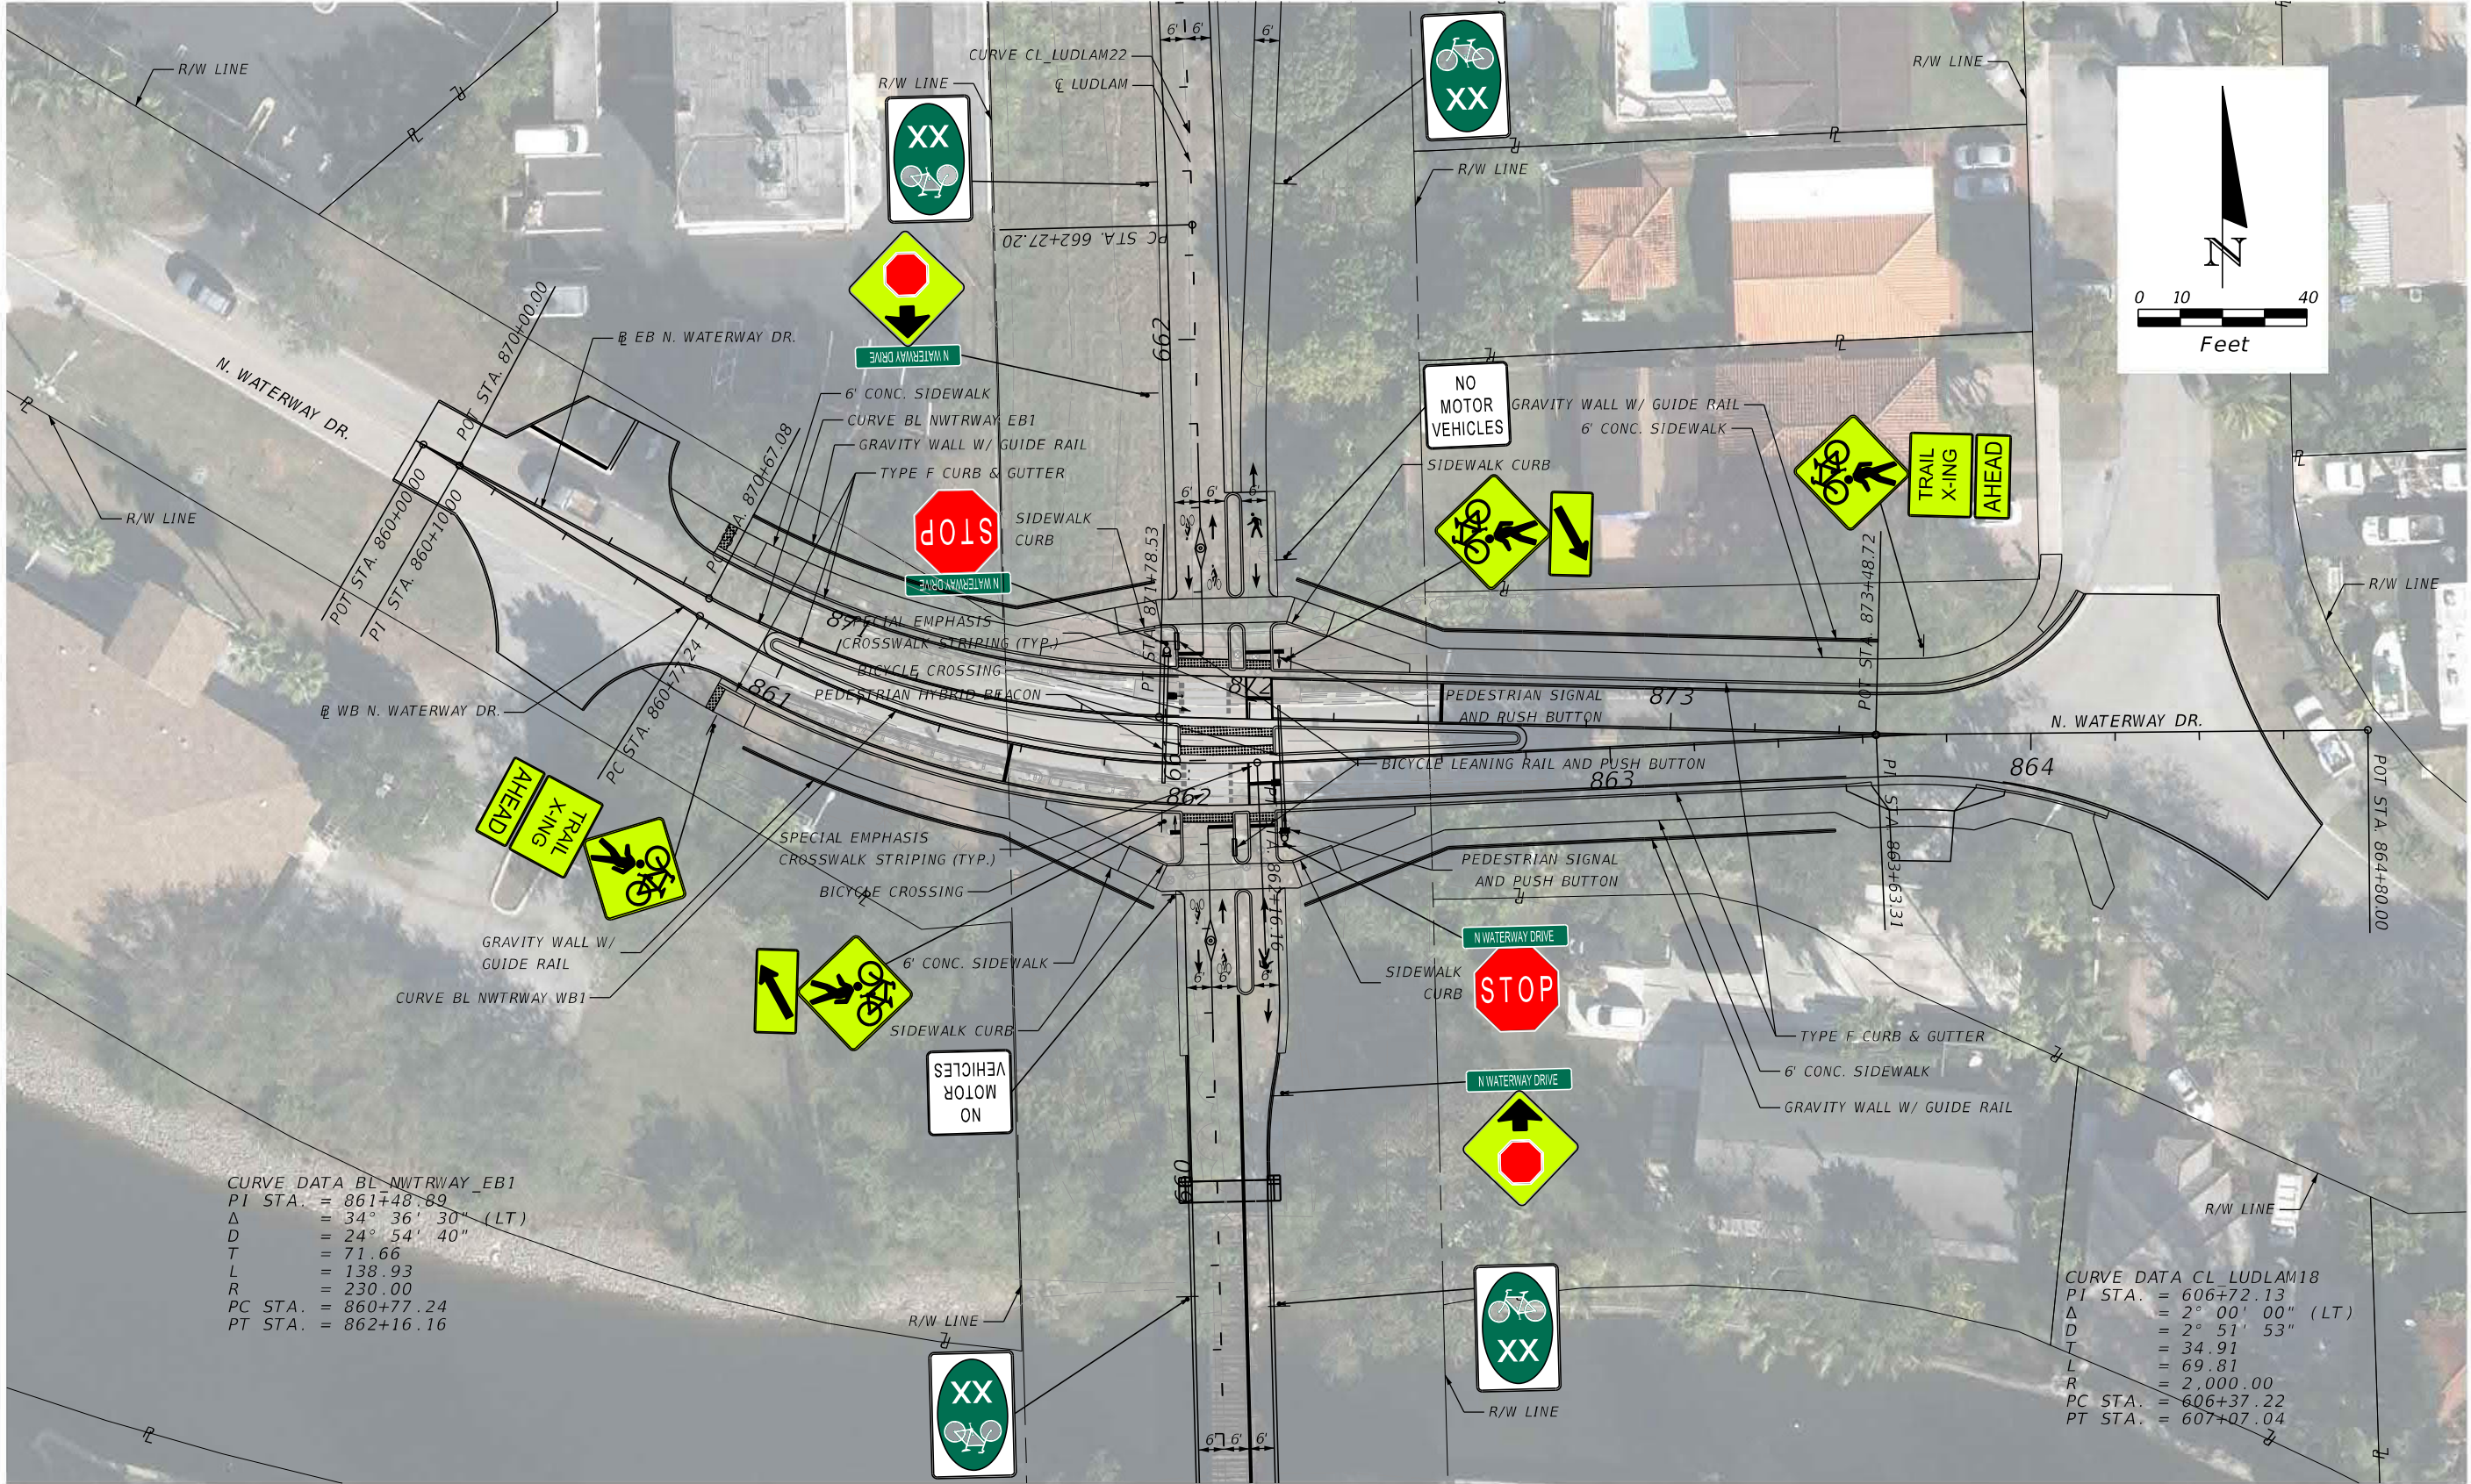


DRAFT

REVISIONS		 7650 CORPORATE CENTER DR., SUITE 400 MIAMI, FL 33126-1220		LUDLAM TRAIL CORRIDOR PD&E STUDY			SIGNING AND PAVEMENT MARKING INTERSECTION DETAILS		SHEET NO.
DATE	DESCRIPTION			Miami-Dade County Parks, Recreation, and Open Spaces (MDPROS)	Hickman Building 275 NW 2nd Street Miami, FL 33128 305-755-7800	P&R CONTRACT NO. RFQ 786B			P&R PROJECT NO. 43502-15-001-14470619
	DRAFT								

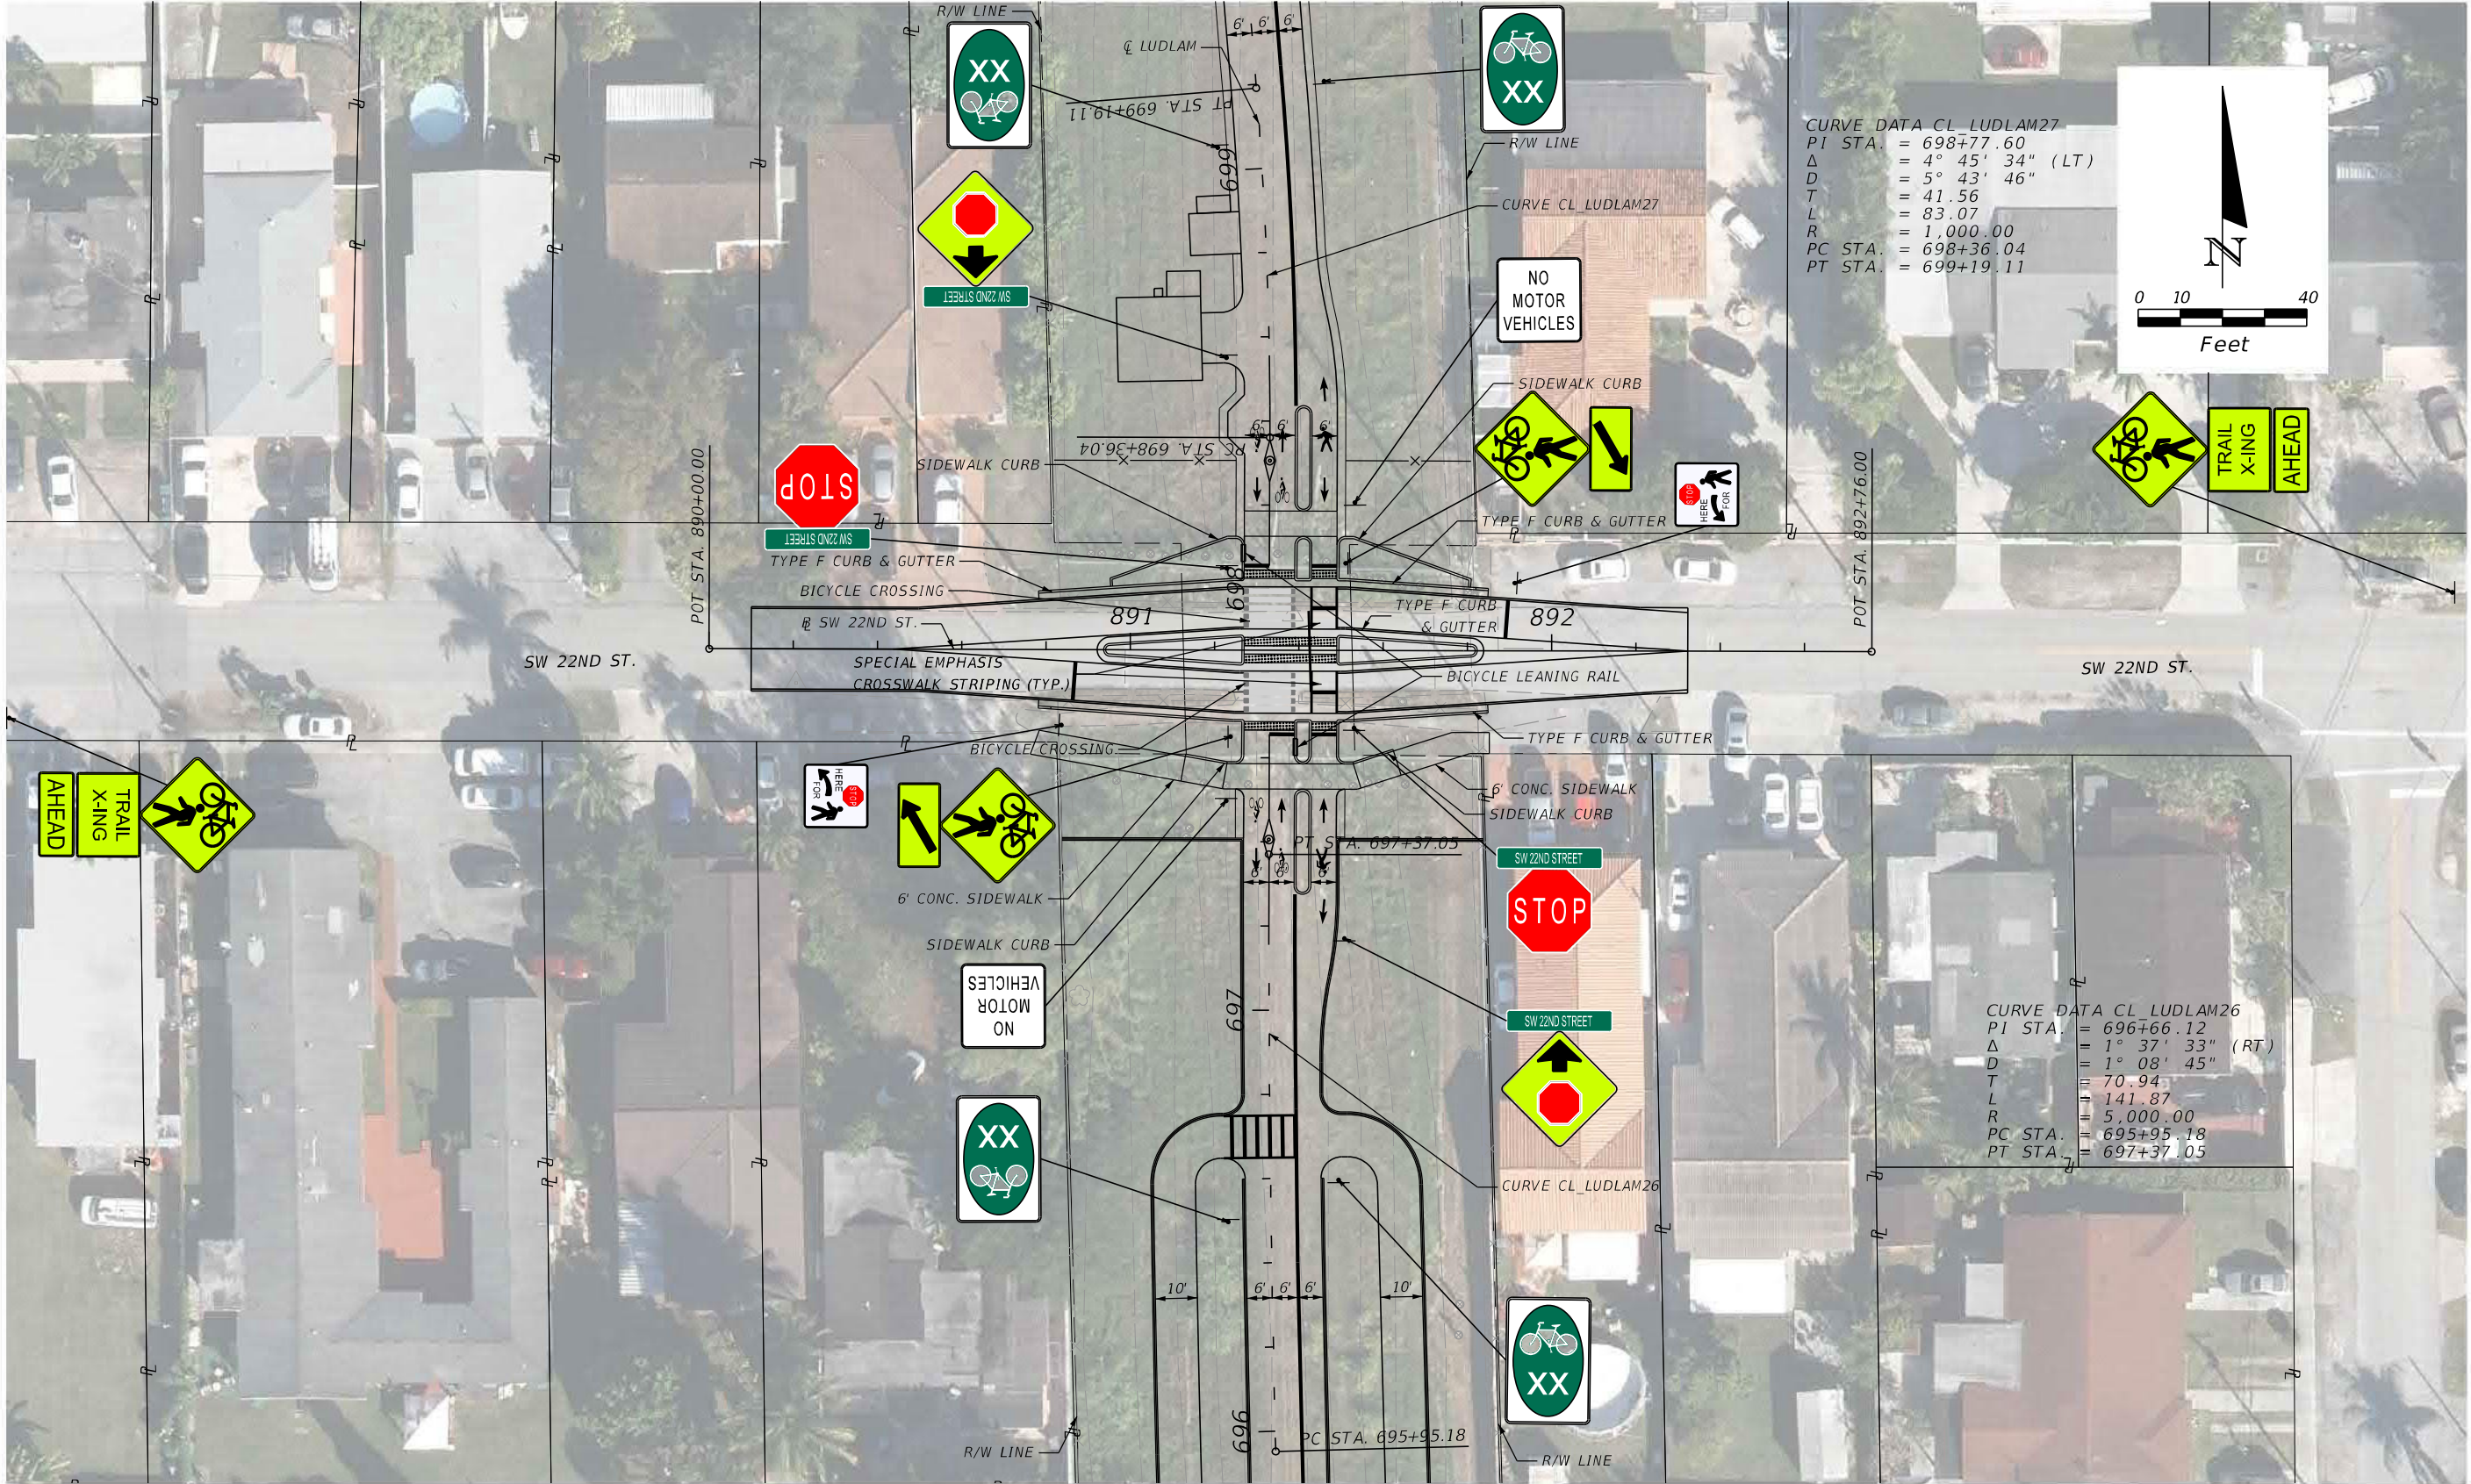


DRAFT

REVISIONS		AECOM	MIAMI-DADE COUNTY	LUDLAM TRAIL CORRIDOR PD&E STUDY			SIGNING AND PAVEMENT MARKING INTERSECTION DETAILS		SHEET NO.
DATE	DESCRIPTION								
	DRAFT	7650 CORPORATE CENTER DR., SUITE 400 MIAMI, FL 33126-1220		Miami-Dade County Parks, Recreation, and Open Spaces (MDPROS)	Hickman Building 275 NW 2nd Street Miami, FL 33128 305-755-7800	P&R CONTRACT NO. RFQ 786B P&R PROJECT NO. 43502-15-001-14470619			75

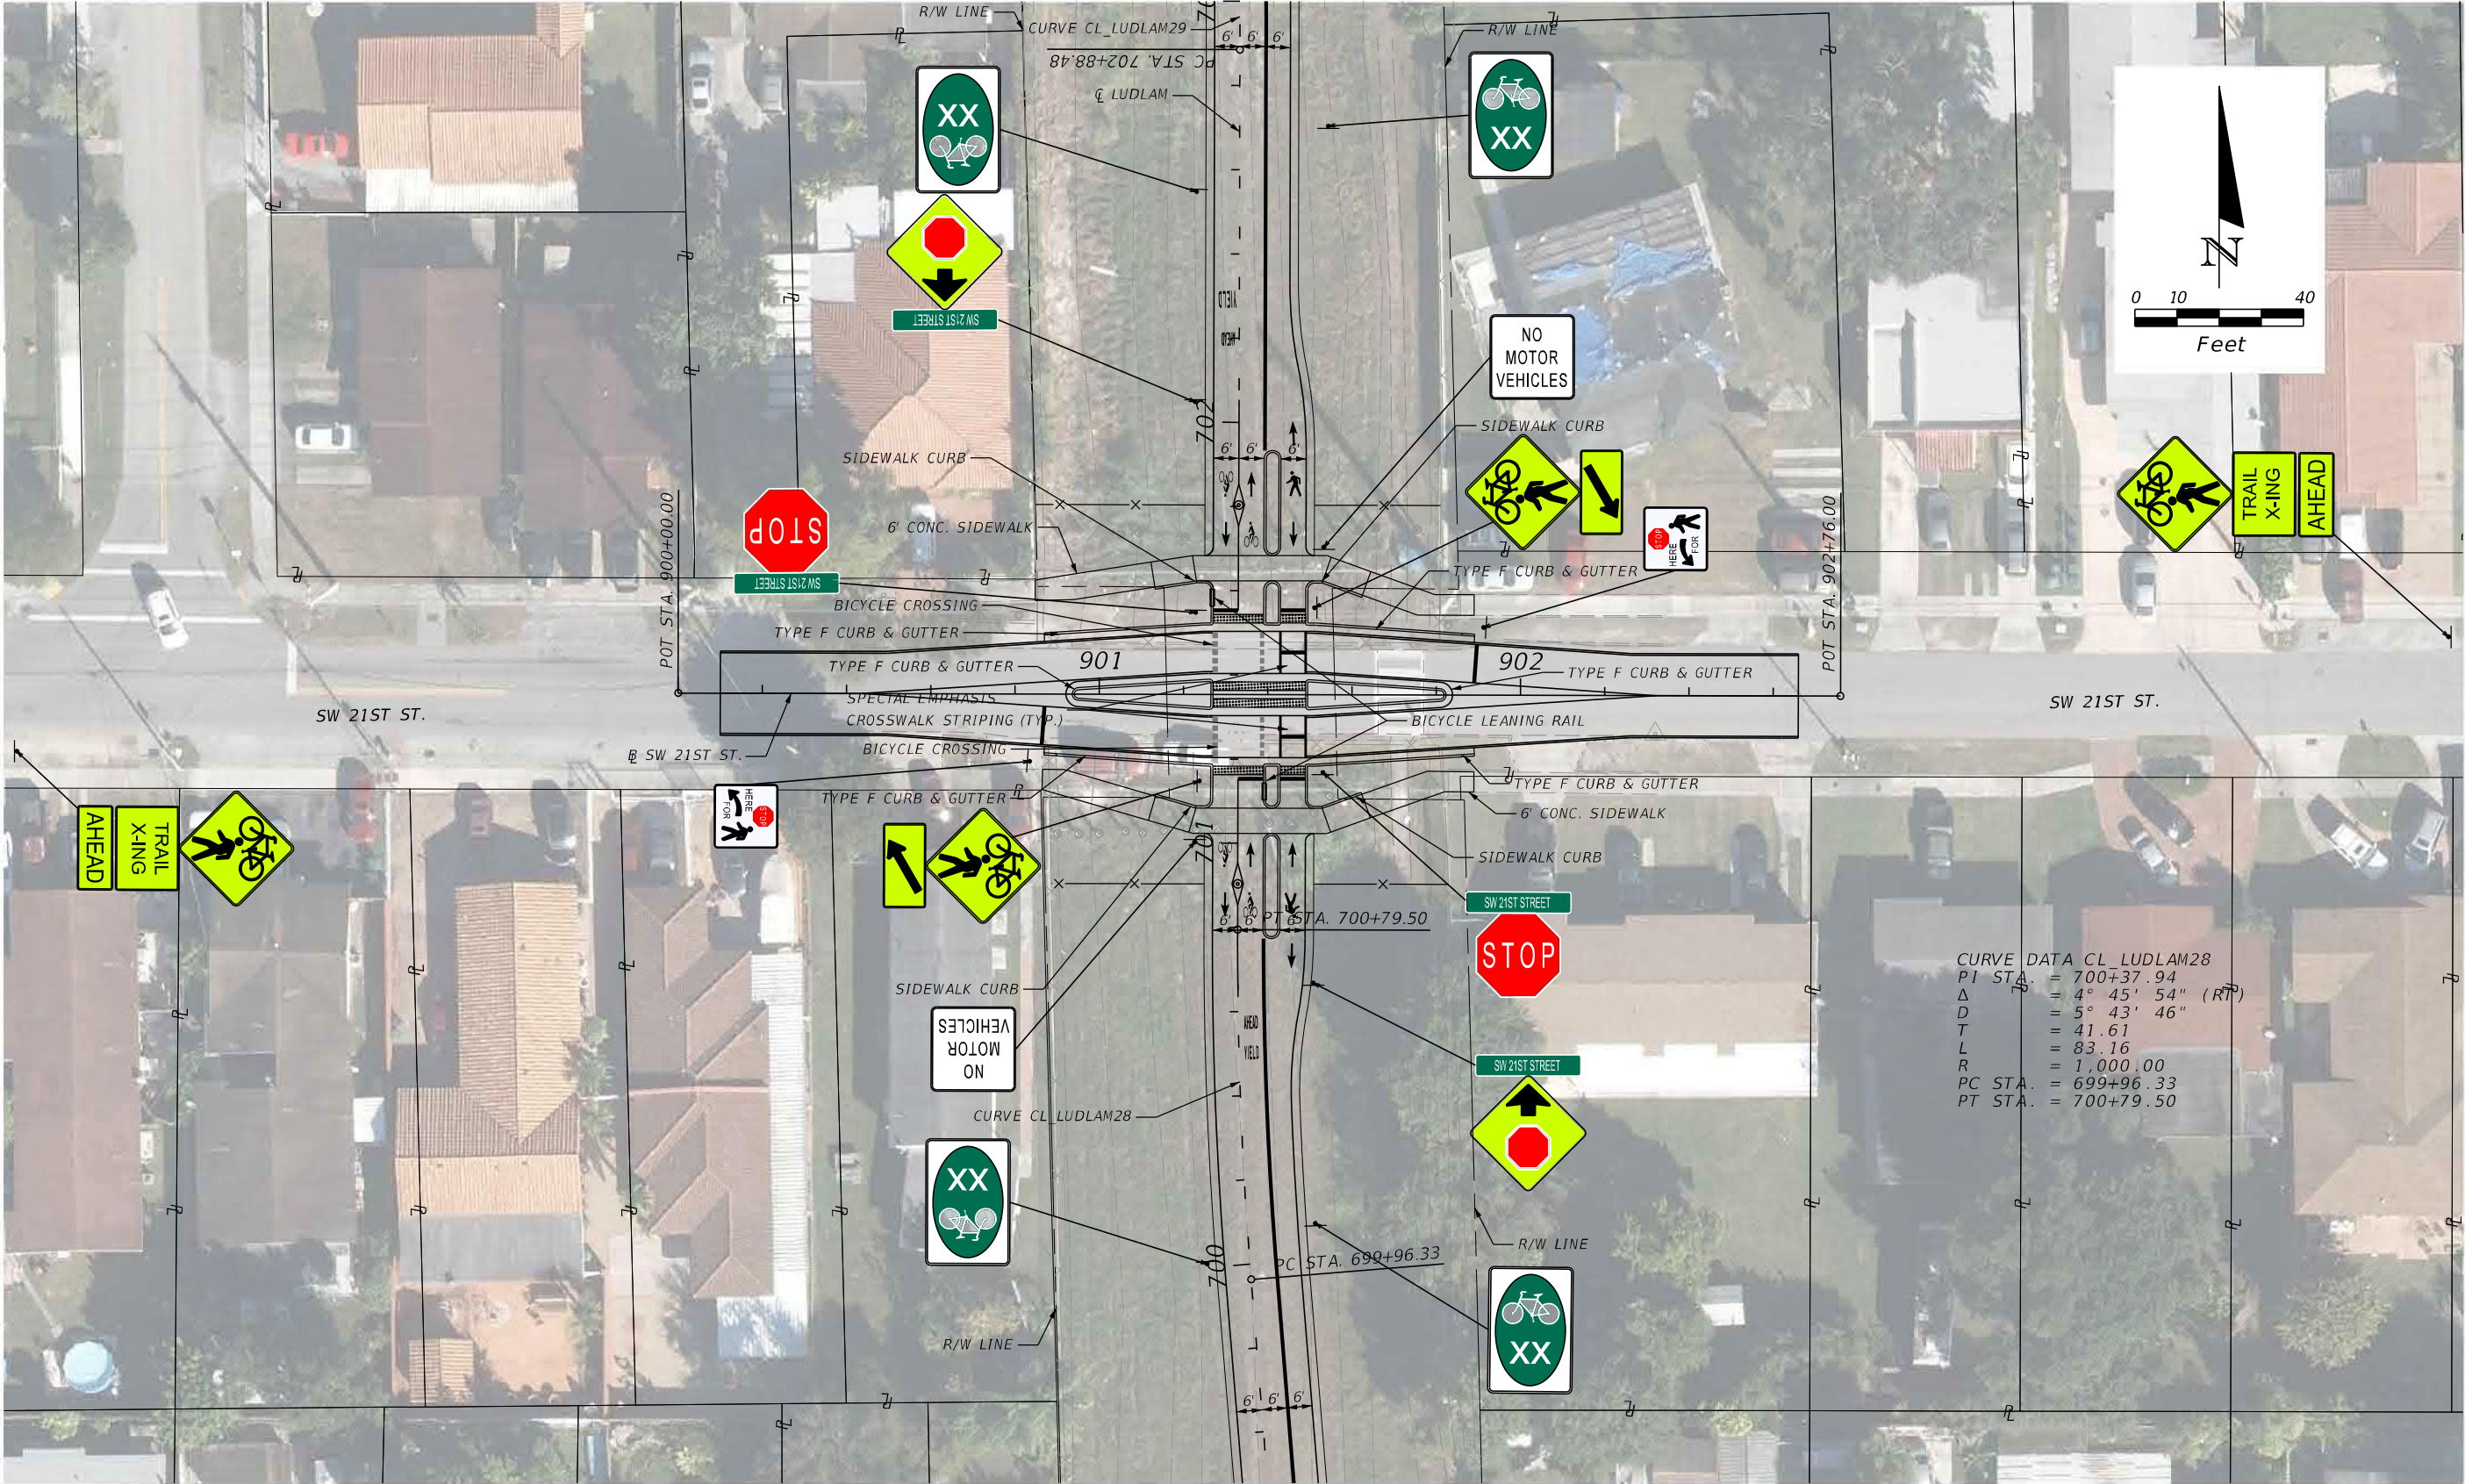

CURVE DATA CL_LUDLAM28
P1 STA. = 700+37.94
Δ = 4° 45' 54" (RT)
D = 5° 43' 46"
T = 41.61
L = 83.16
R = 1,000.00
PC STA. = 699+96.33
PT STA. = 700+79.50


REVISIONS		 7650 CORPORATE CENTER DR., SUITE 400 MIAMI, FL 33126-1220		LUDLAM TRAIL CORRIDOR PD&E STUDY			SIGNING AND PAVEMENT MARKING INTERSECTION DETAILS	SHEET NO.
DATE	DESCRIPTION			Miami-Dade County Parks, Recreation, and Open Spaces (MDPROS)	Hickman Building 275 NW 2nd Street Miami, FL 33128 305-755-7800	P&R CONTRACT NO. RFQ 786B		76
	DRAFT					P&R PROJECT NO. 43502-15-001-14470619		

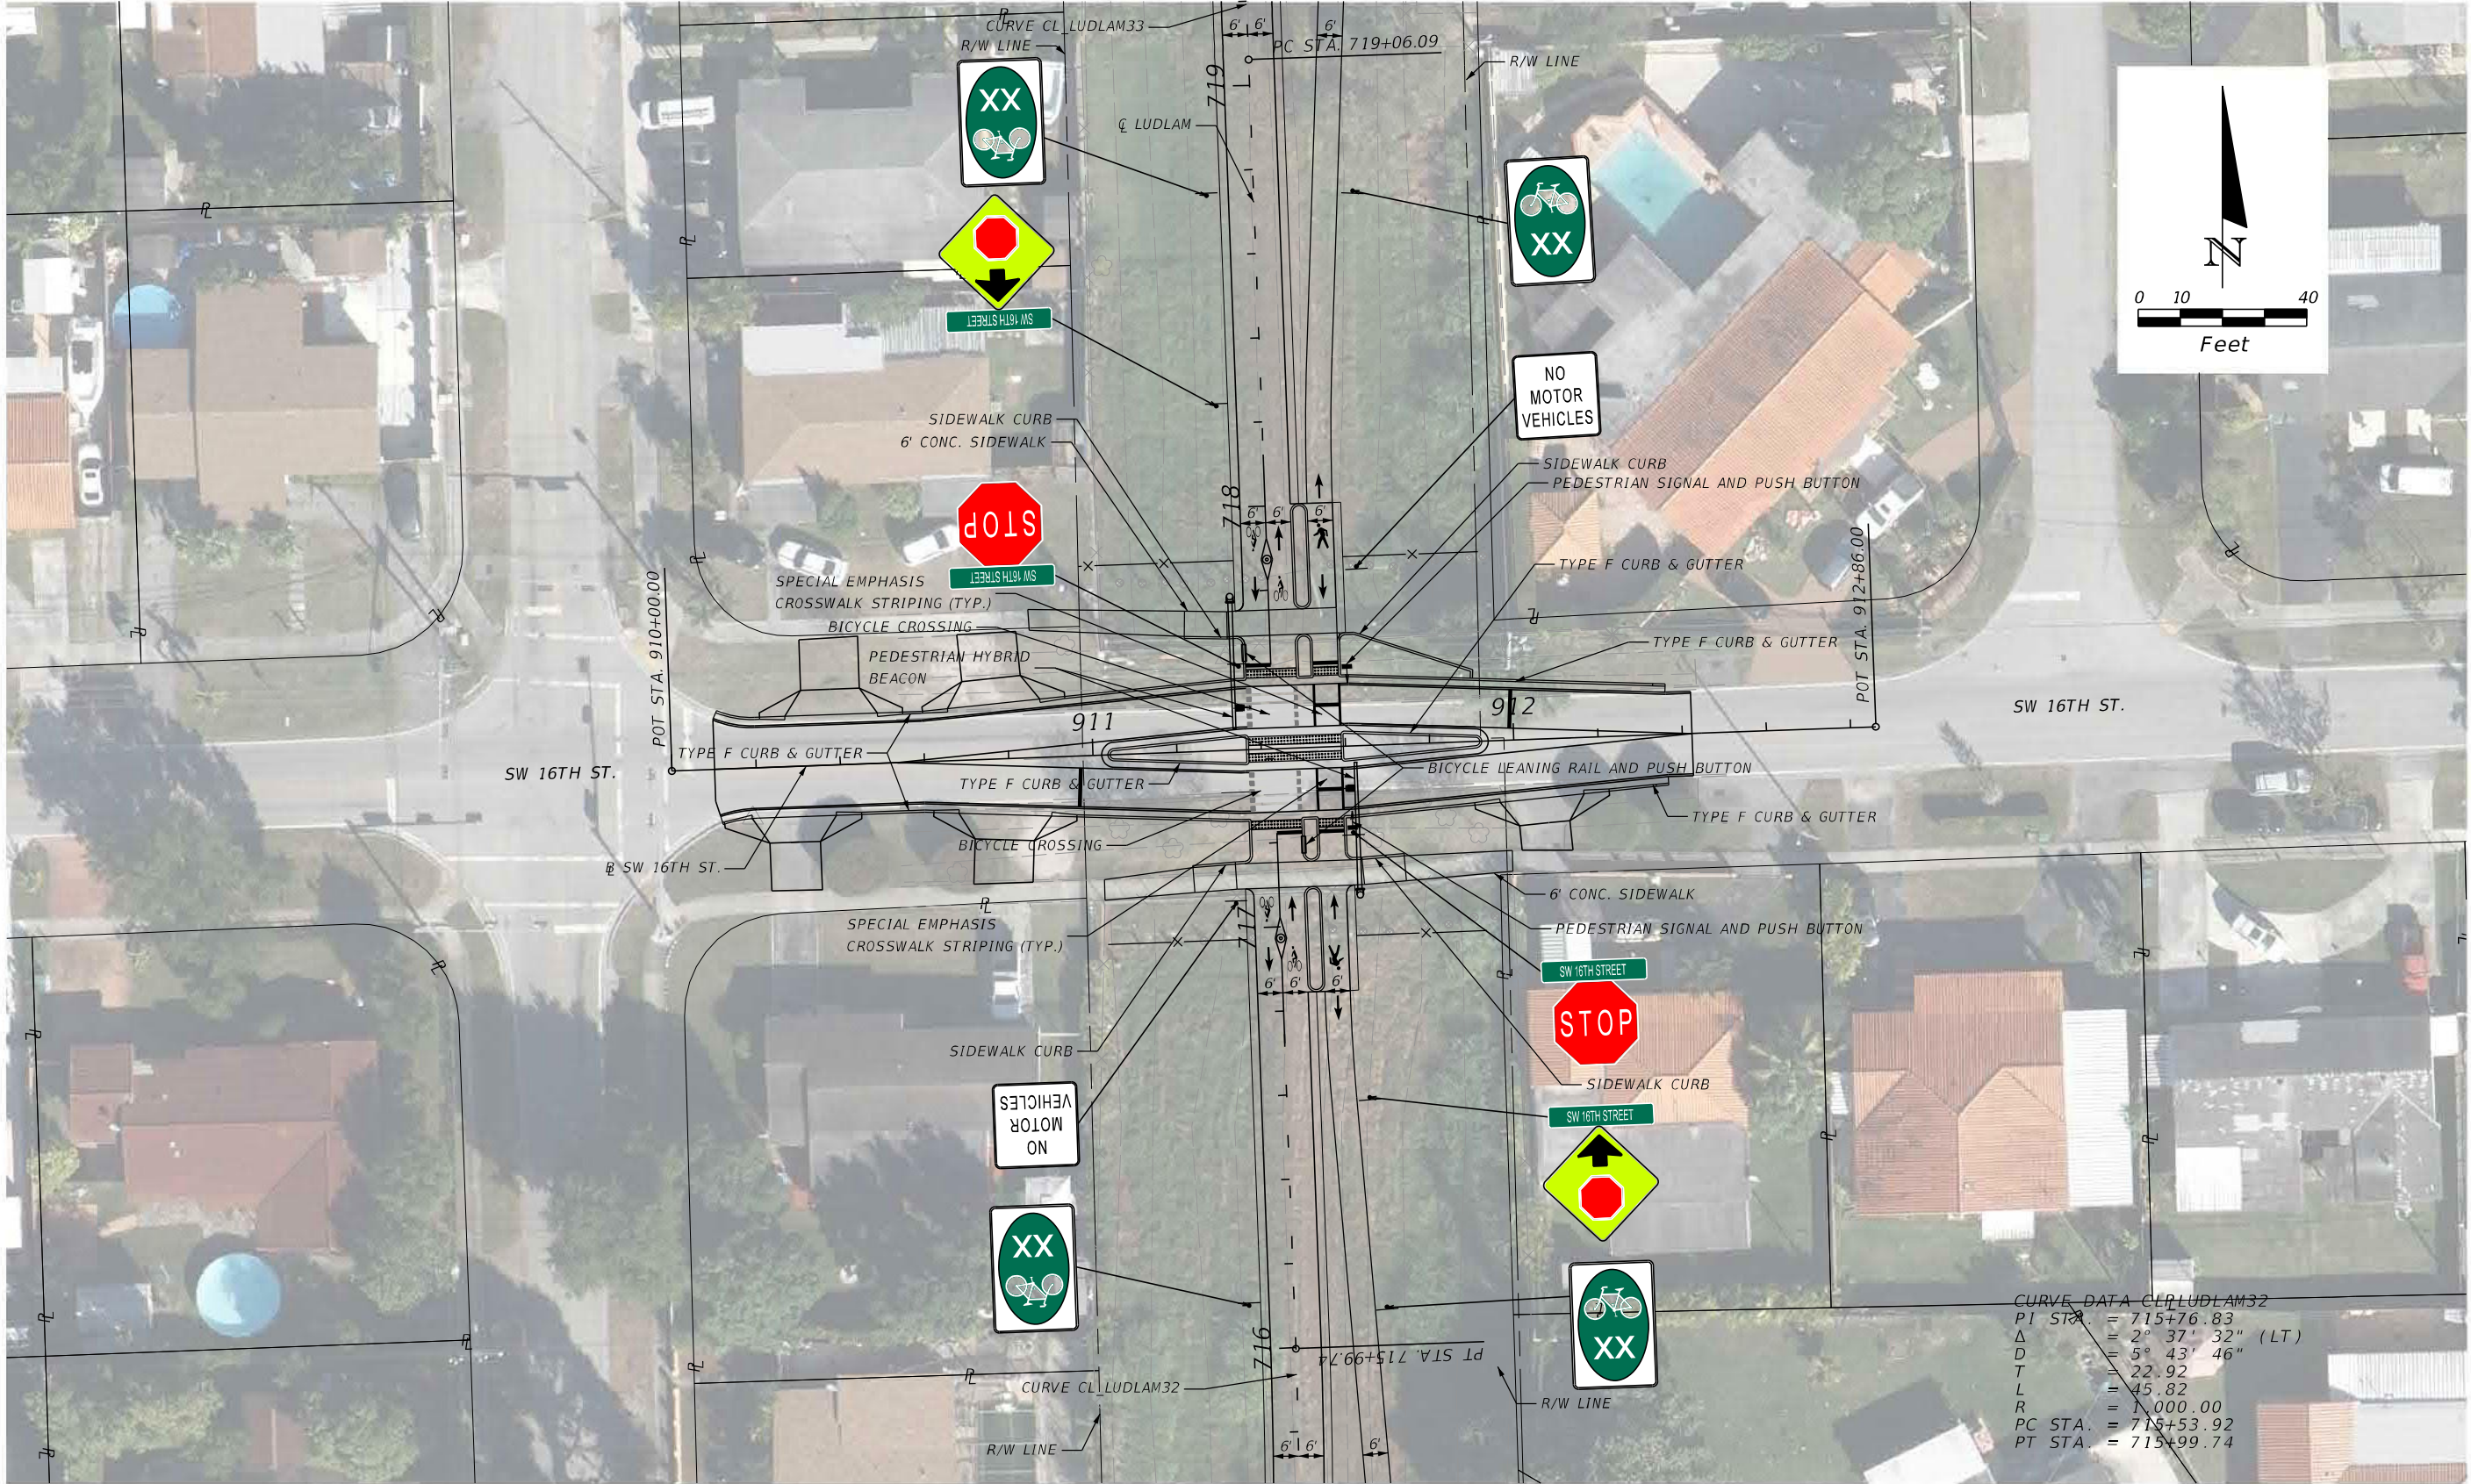

CURVE DATA CL LUDLAM32
PI STA. = 715+76.83
 Δ = 2° 37' 32" (LT)
D = 5° 43' 46"
T = 22.92
L = 45.82
R = 1,000.00
PC STA. = 715+53.92
PT STA. = 715+99.74

REVISIONS		 7650 CORPORATE CENTER DR., SUITE 400 MIAMI, FL 33126-1220		LUDLAM TRAIL CORRIDOR PD&E STUDY			SIGNING AND PAVEMENT MARKING INTERSECTION DETAILS			SHEET NO.
DATE	DESCRIPTION			Miami-Dade County Parks, Recreation, and Open Spaces (MDPROS)	Hickman Building 275 NW 2nd Street Miami, FL 33128 305-755-7800	P&R CONTRACT NO. RFQ 786B	P&R PROJECT NO. 43502-15-001-14470619		77	
	DRAFT									

DRAFT


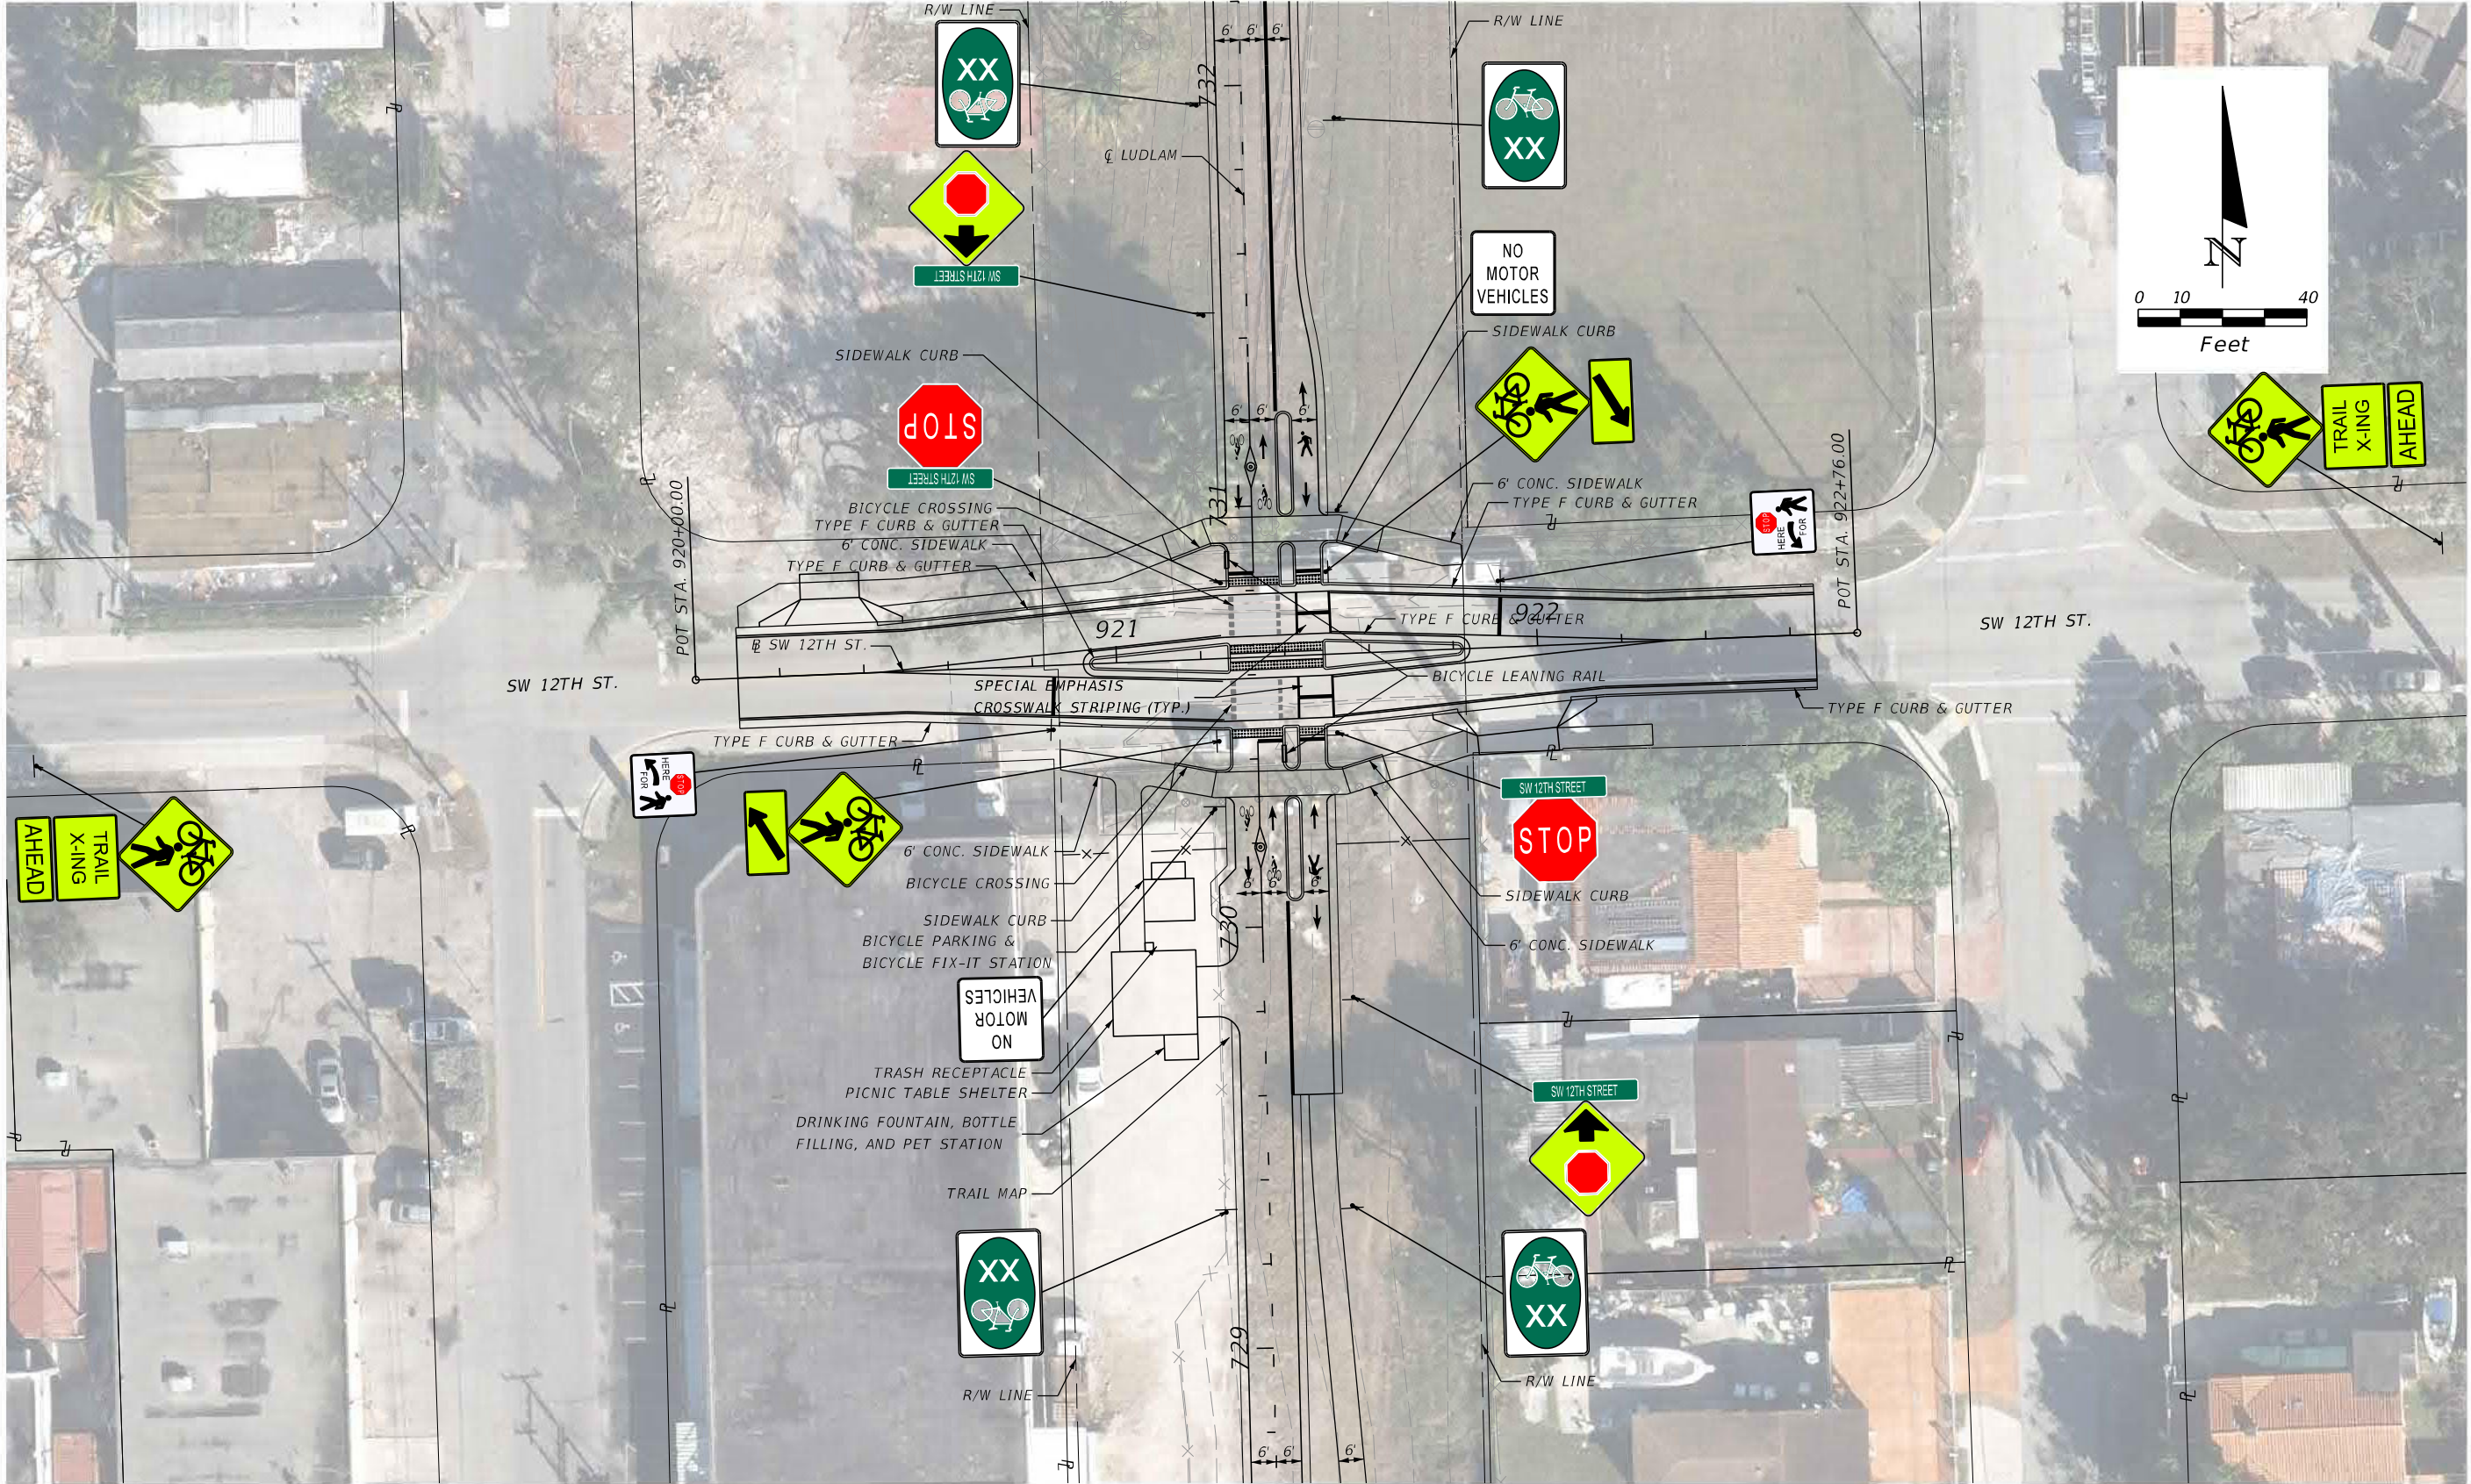


DRAFT



REVISIONS		AECOM	MIAMI-DADE COUNTY	LUDLAM TRAIL CORRIDOR PD&E STUDY			SIGNING AND PAVEMENT MARKING INTERSECTION DETAILS	SHEET NO. 78
DATE	DESCRIPTION							
	DRAFT	7650 CORPORATE CENTER DR., SUITE 400 MIAMI, FL 33126-1220		Miami-Dade County Parks, Recreation, and Open Spaces (MDPROS)	Hickman Building 275 NW 2nd Street Miami, FL 33128 305-755-7800	P&R CONTRACT NO. RFQ 786B P&R PROJECT NO. 43502-15-001-14470619		







c:\pwworking\aecom ds21 na 2020\dms30443\SPDTSP11.dgn

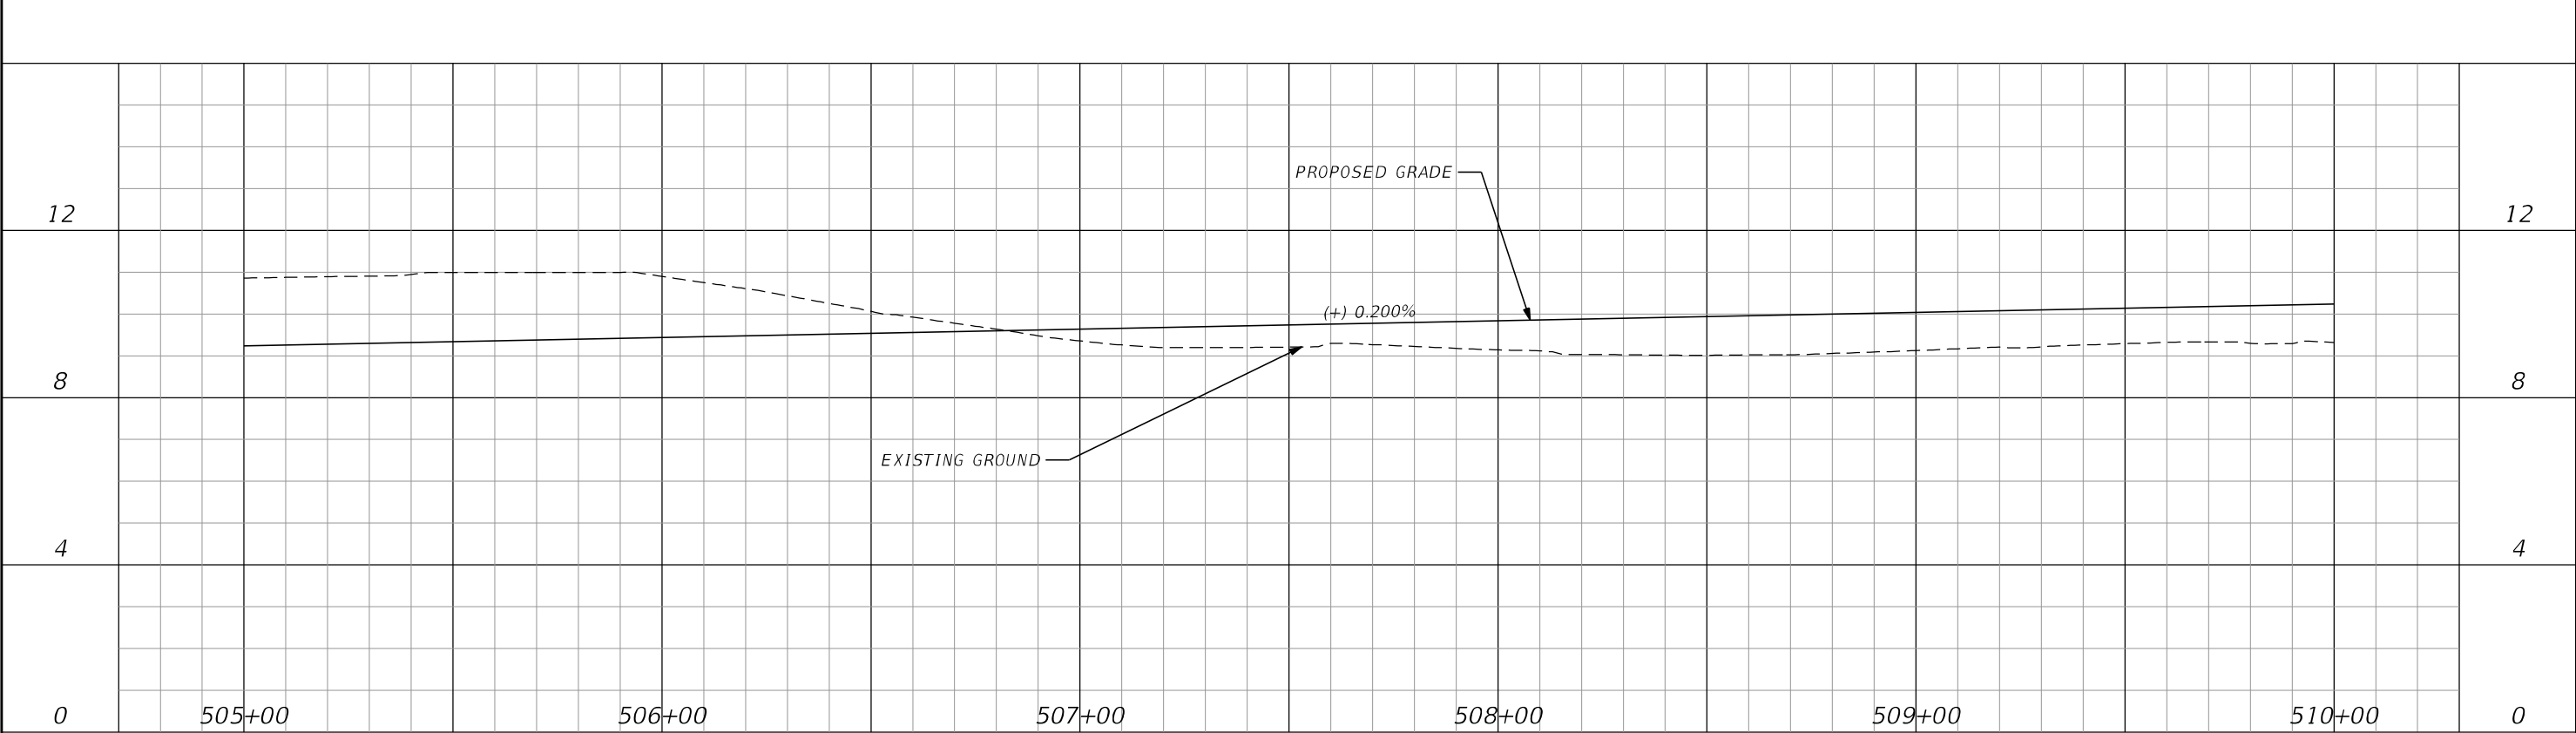
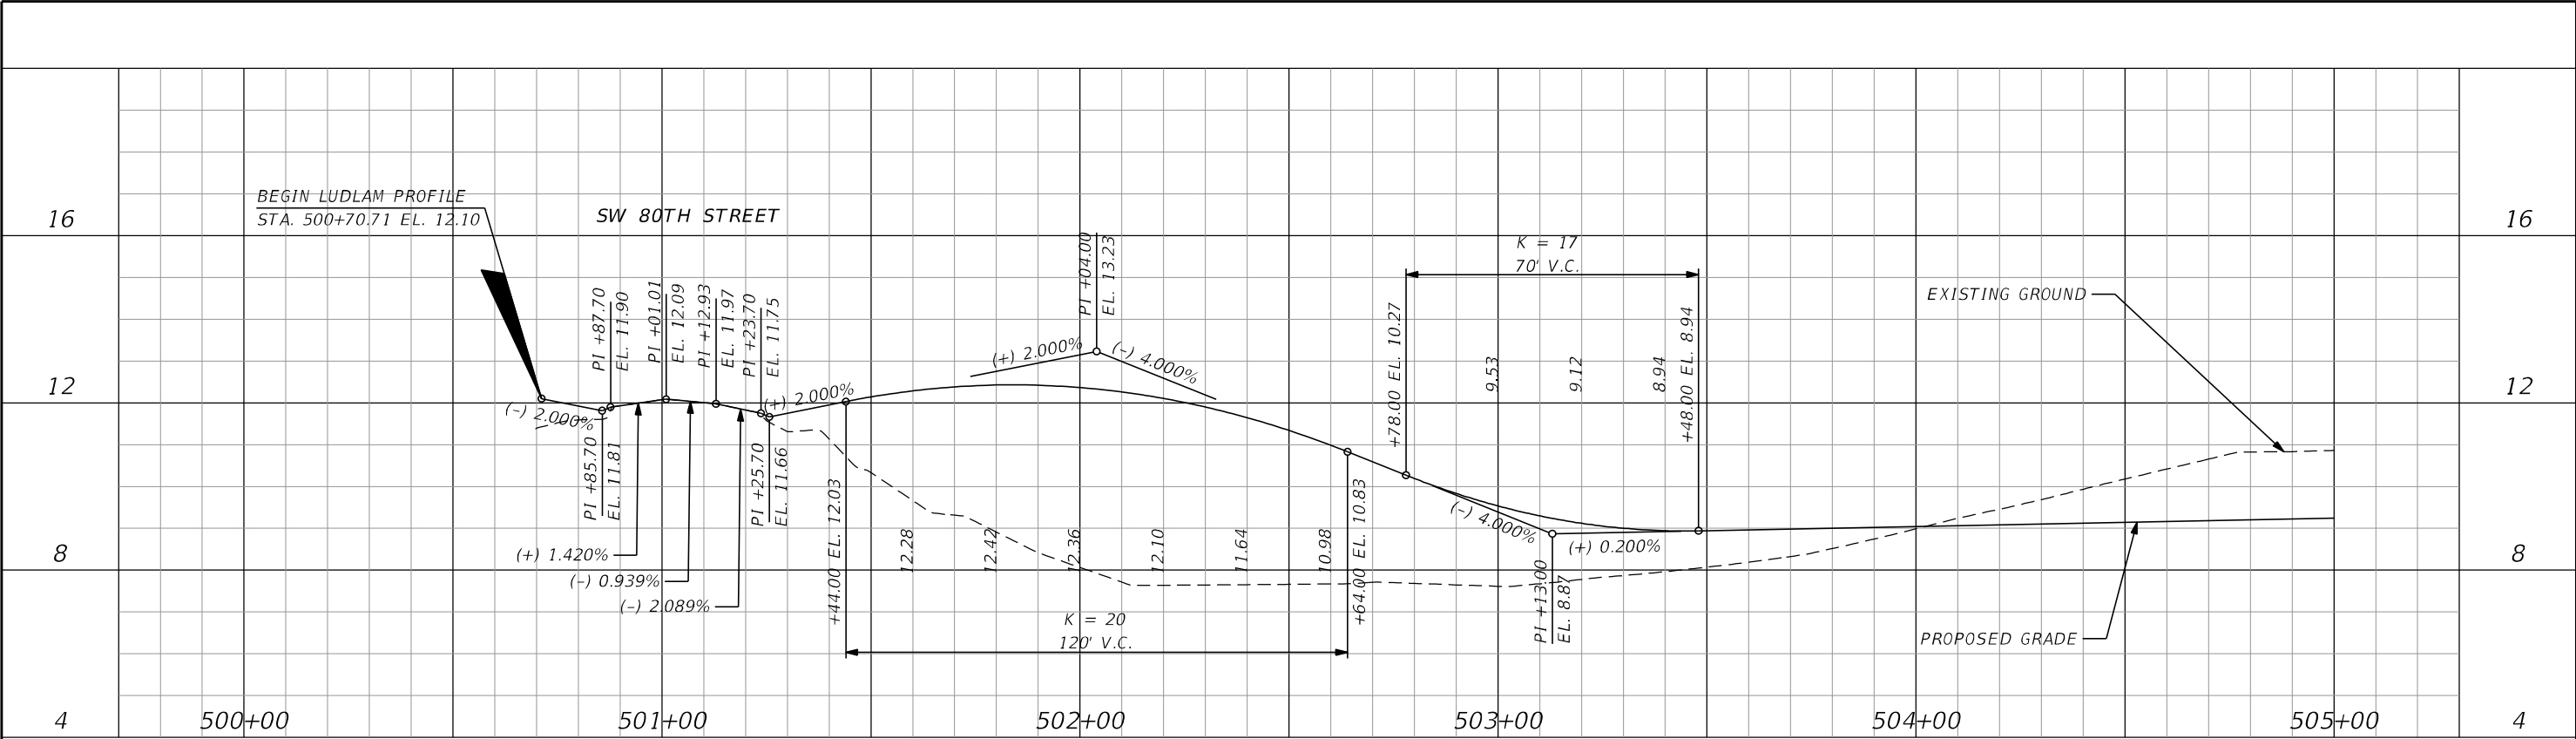




DRAFT

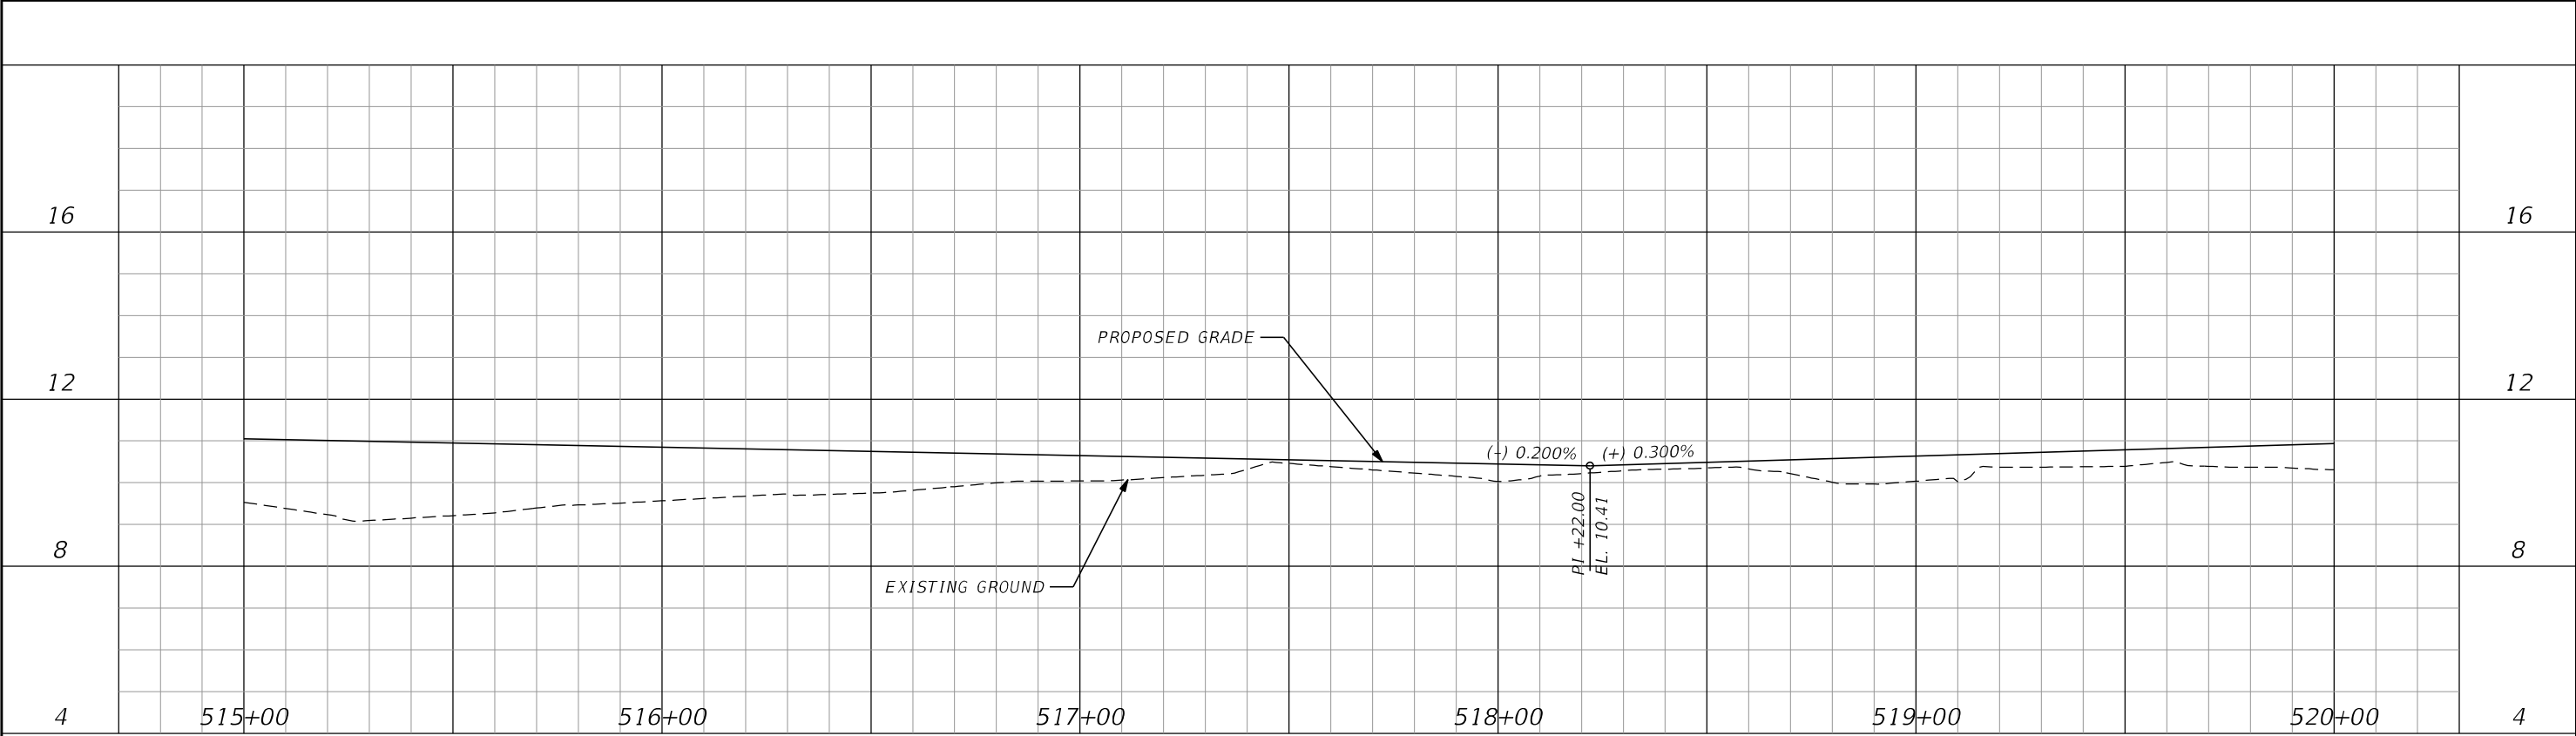
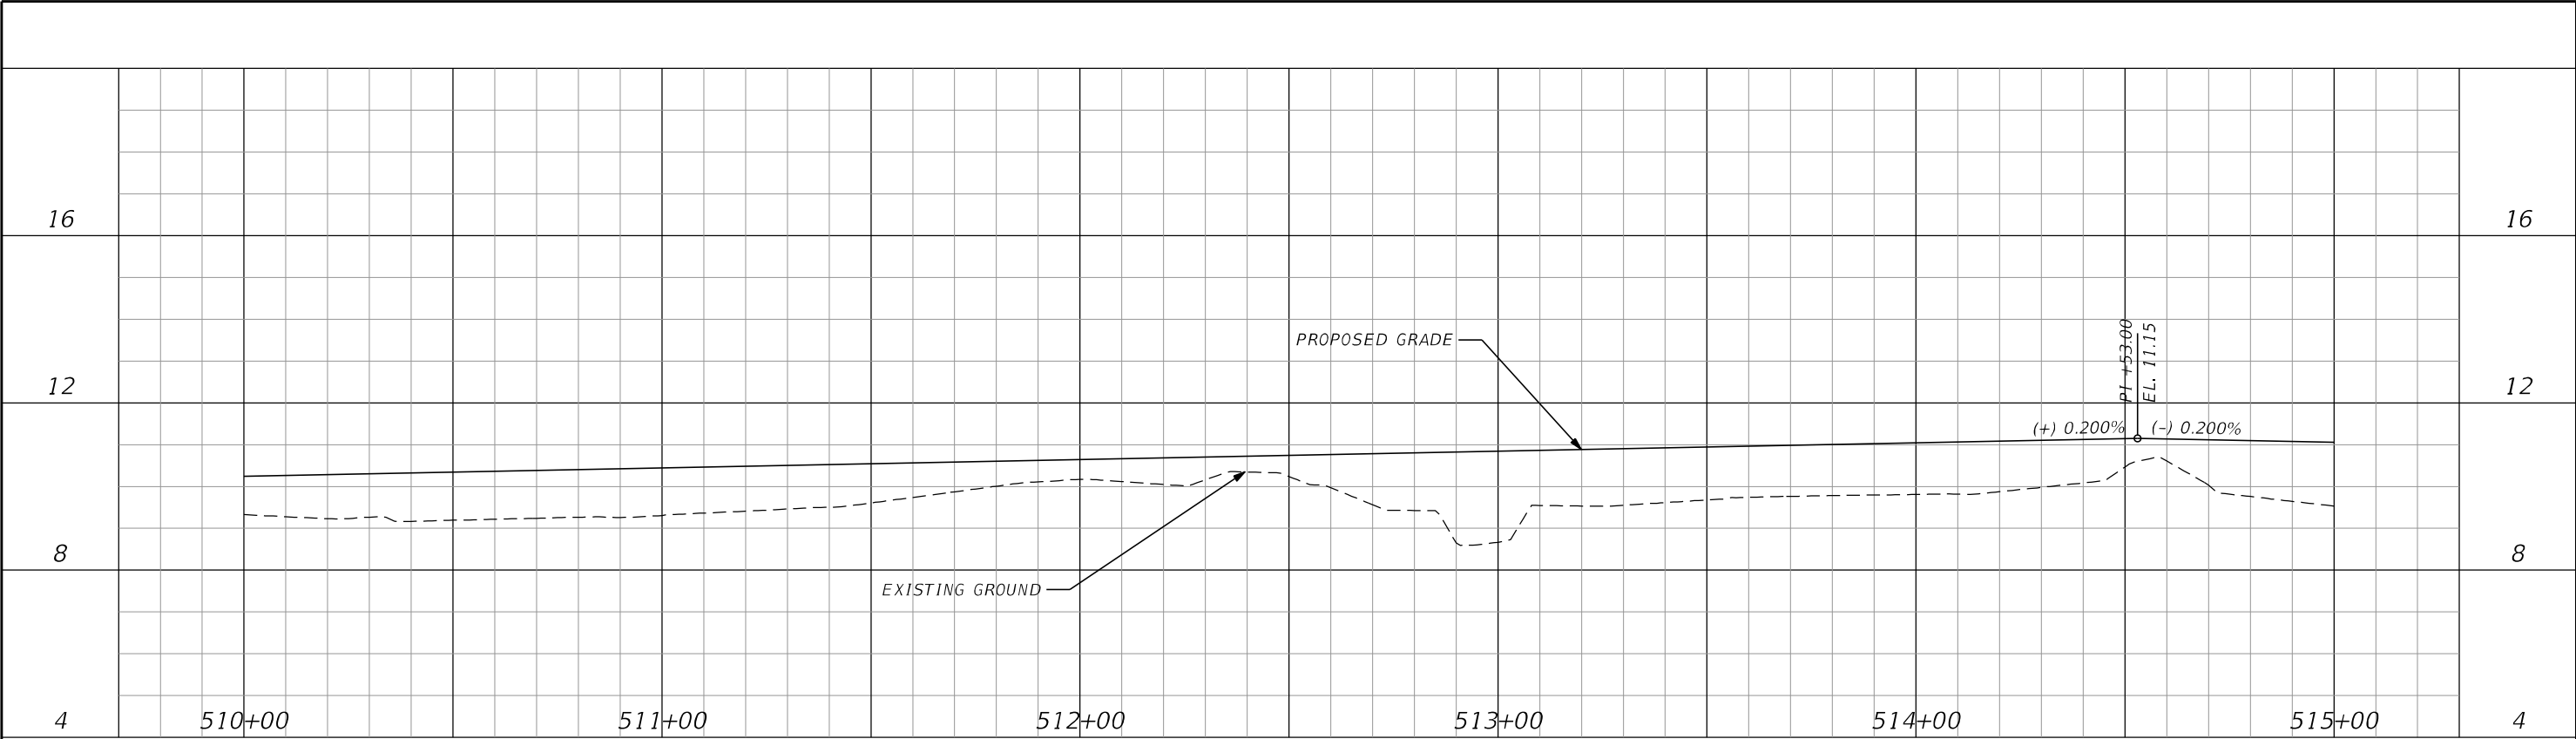


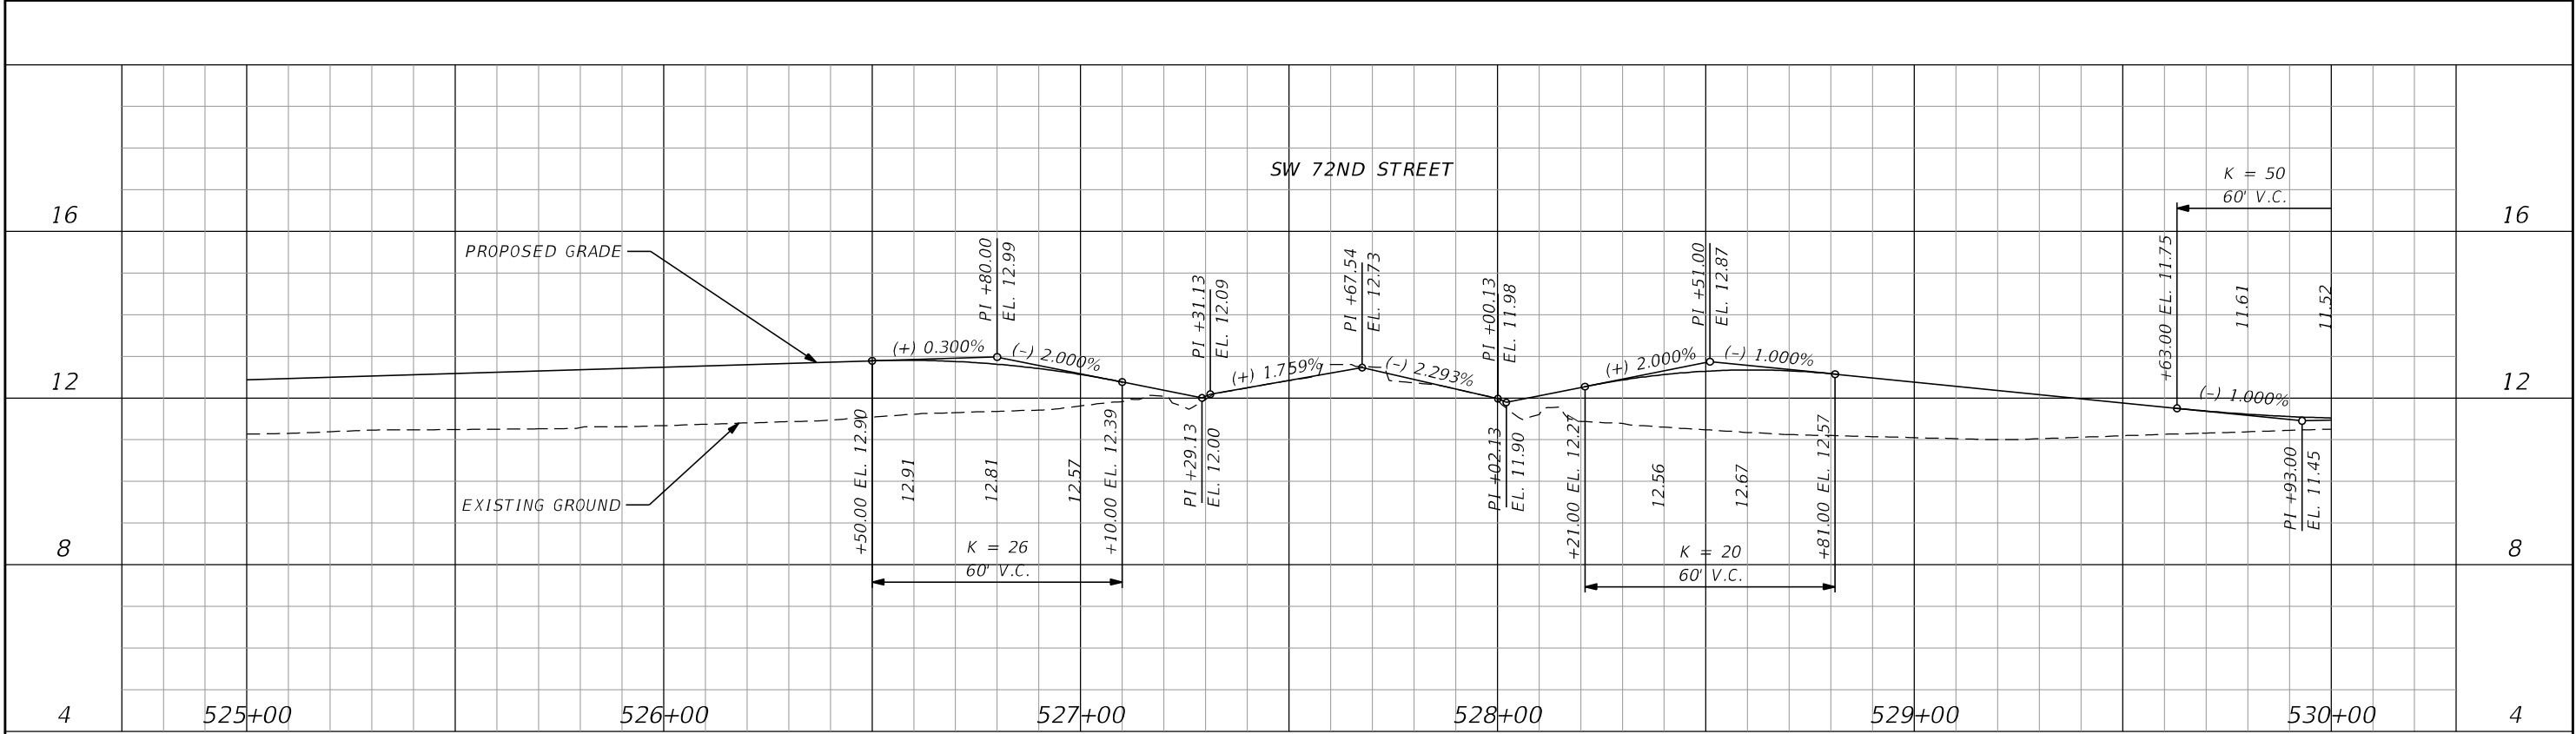
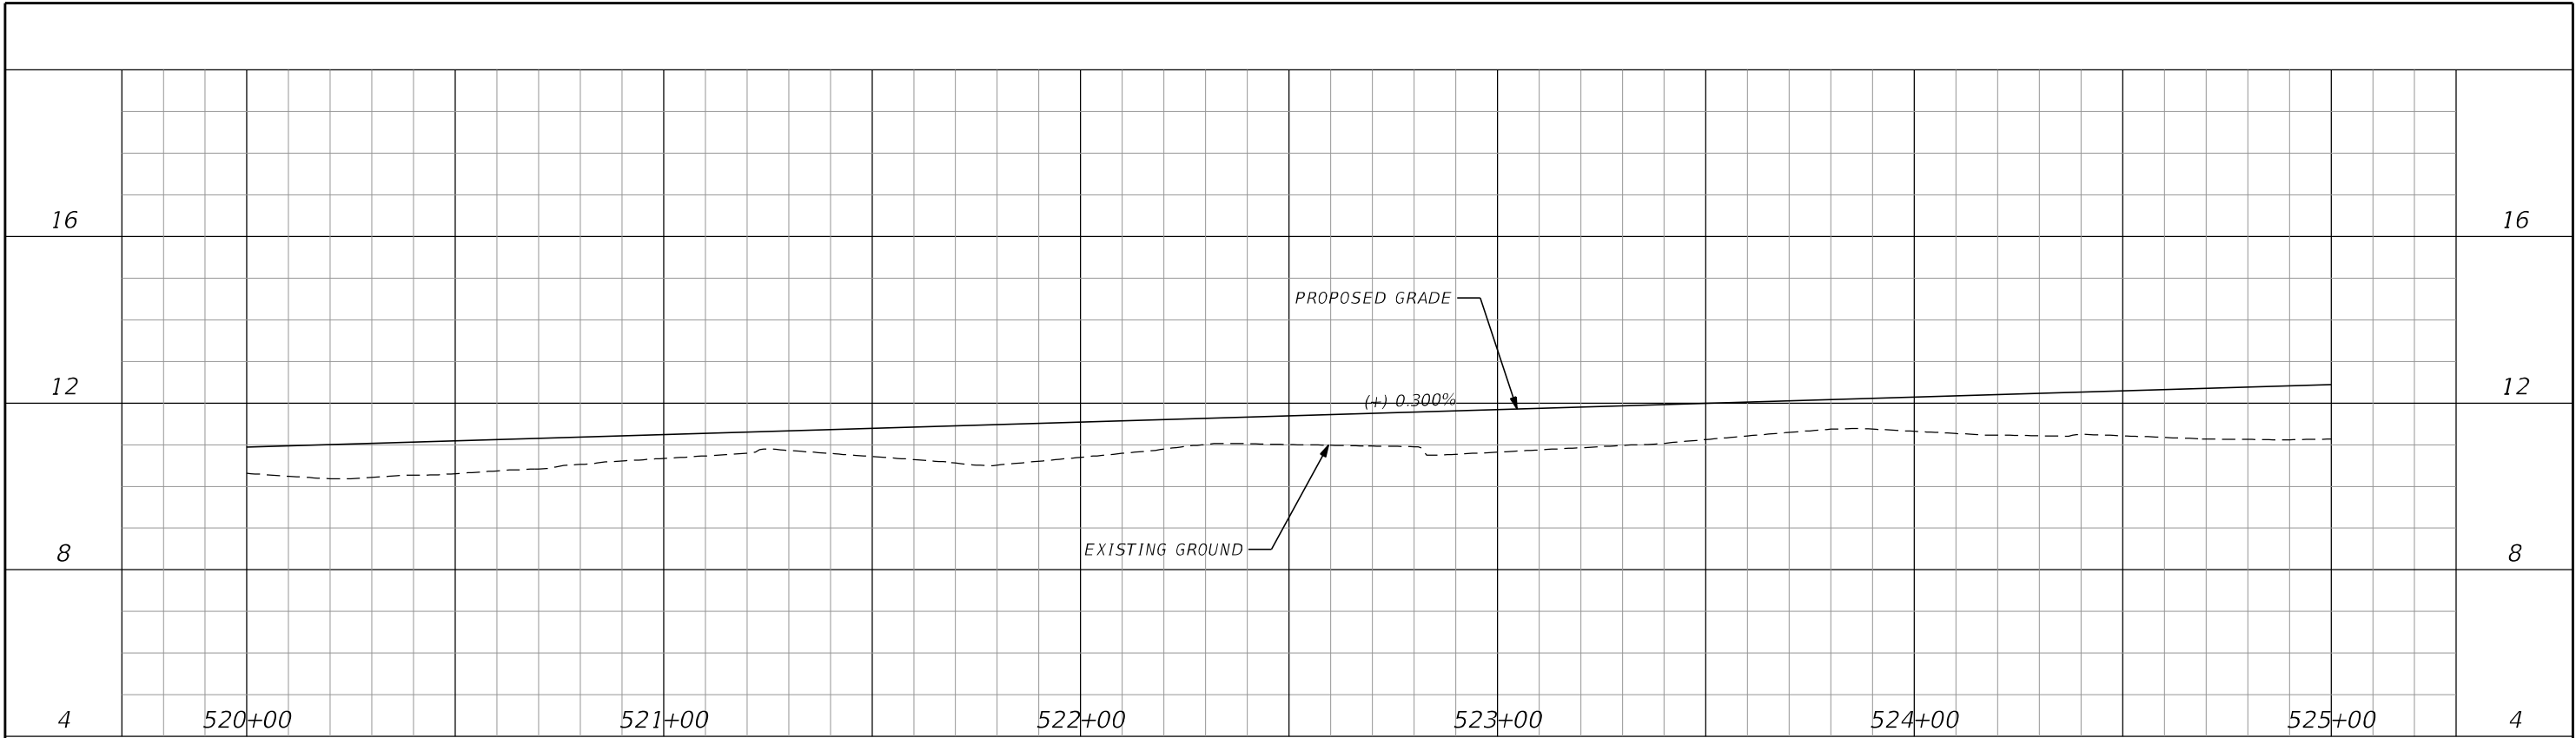


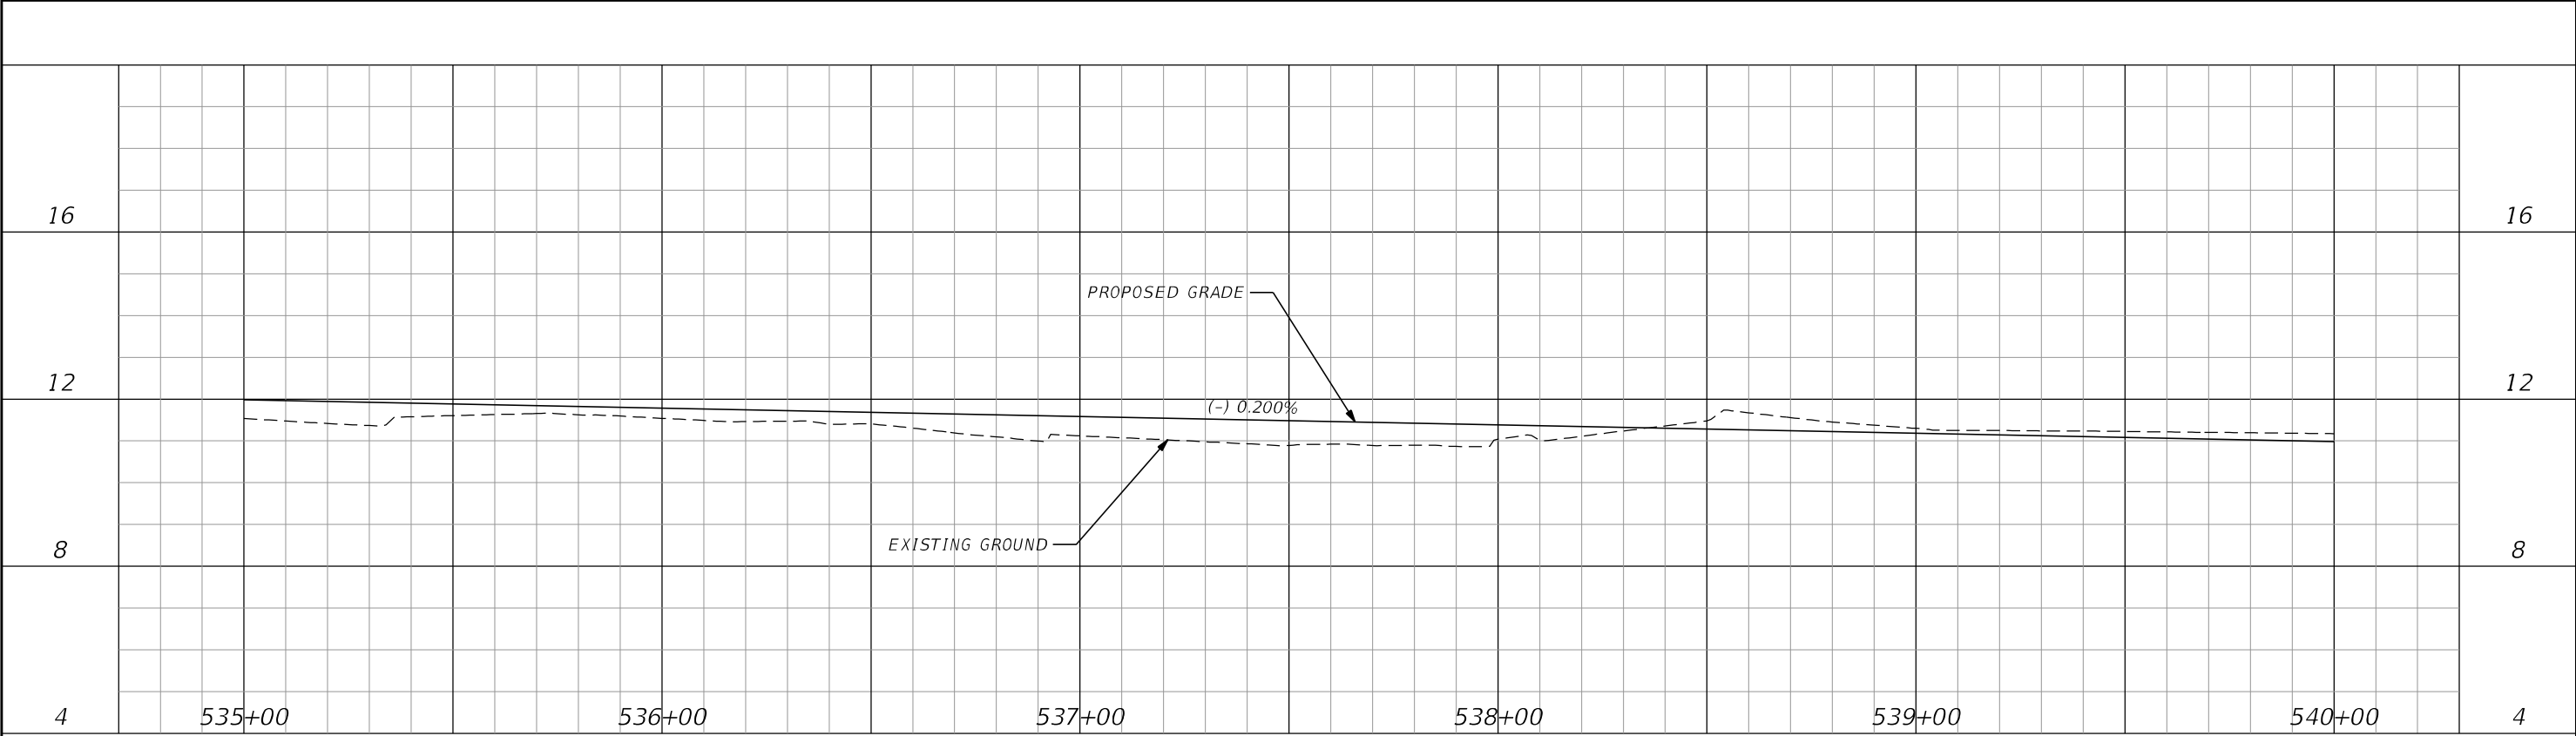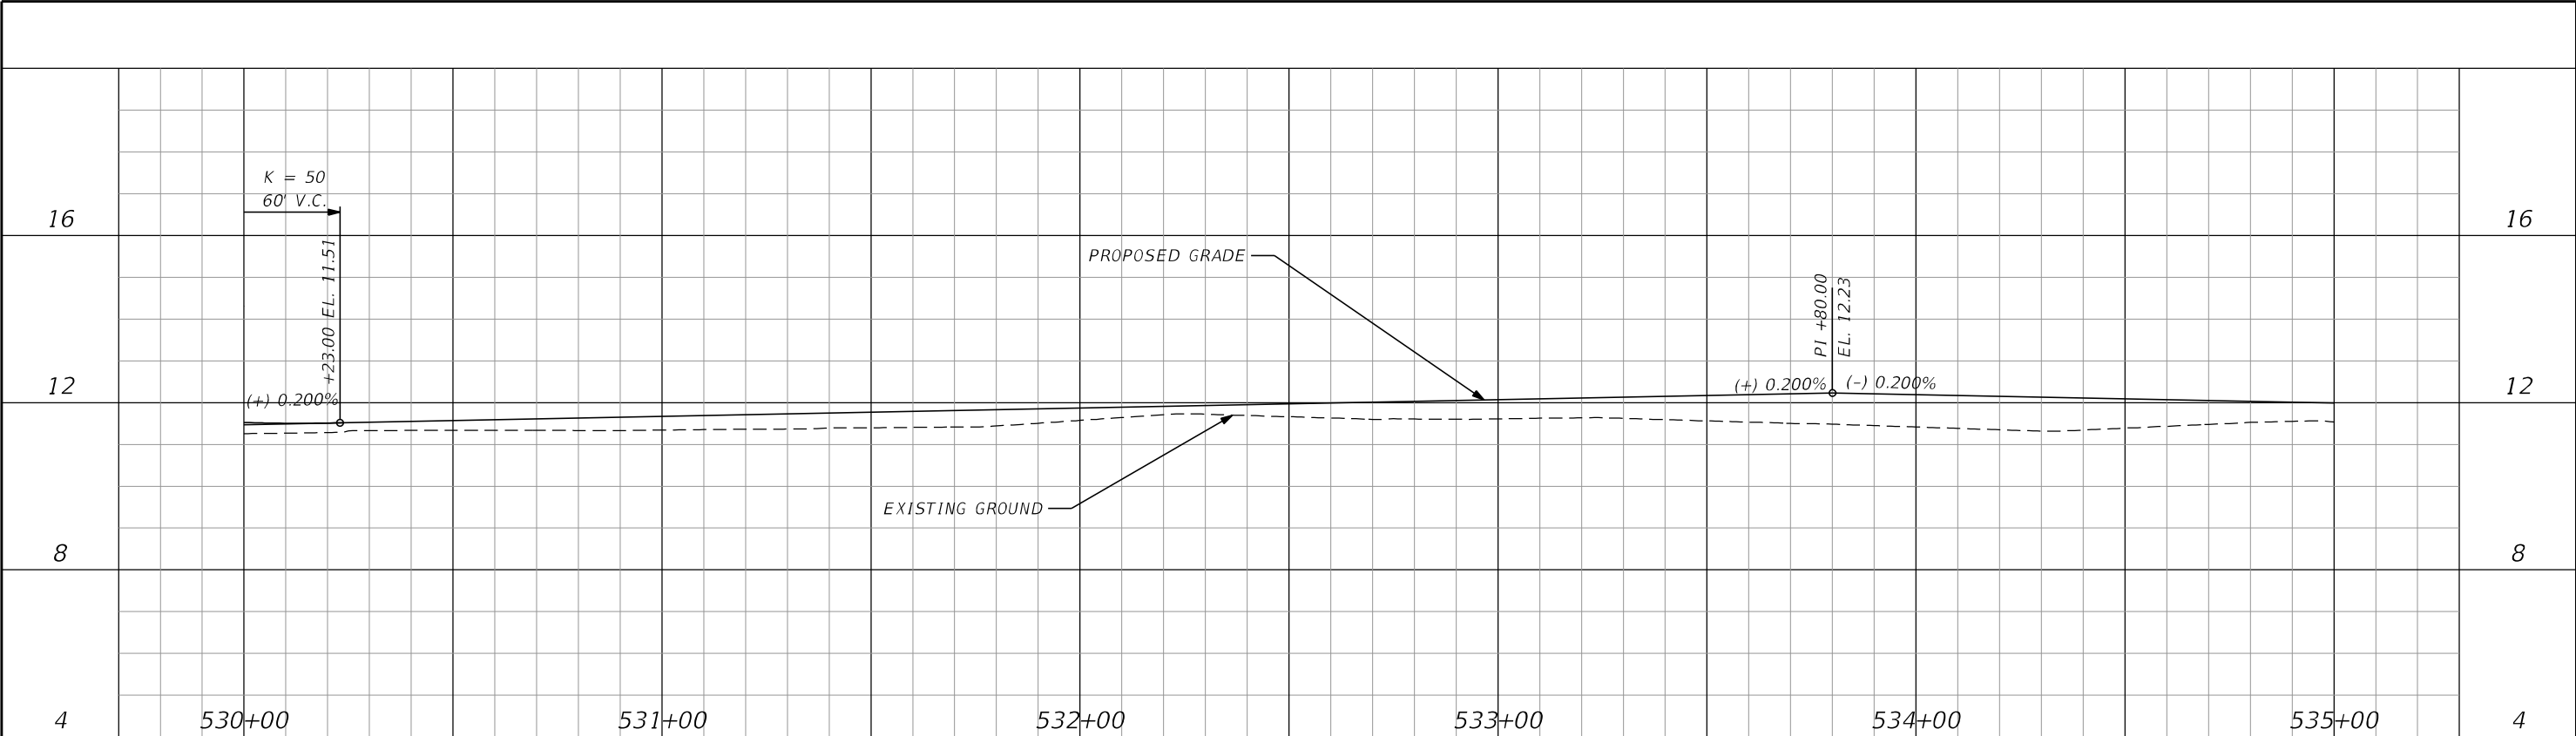

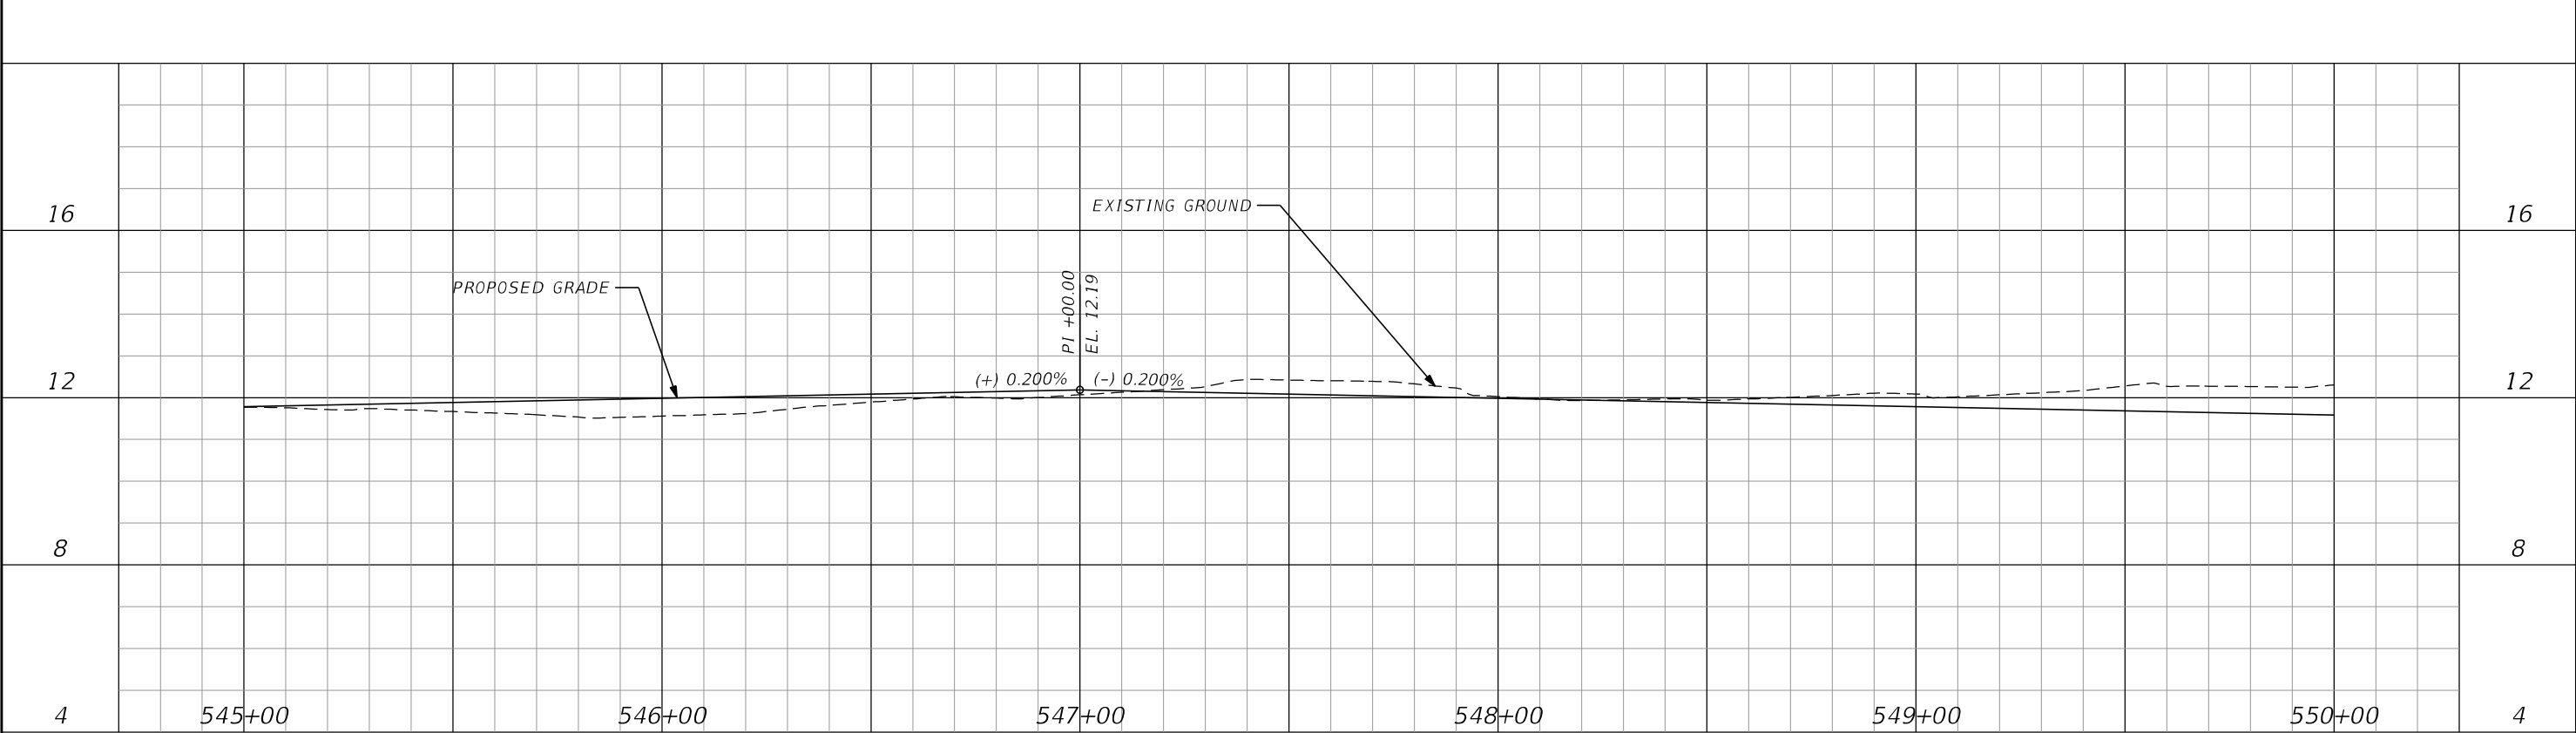
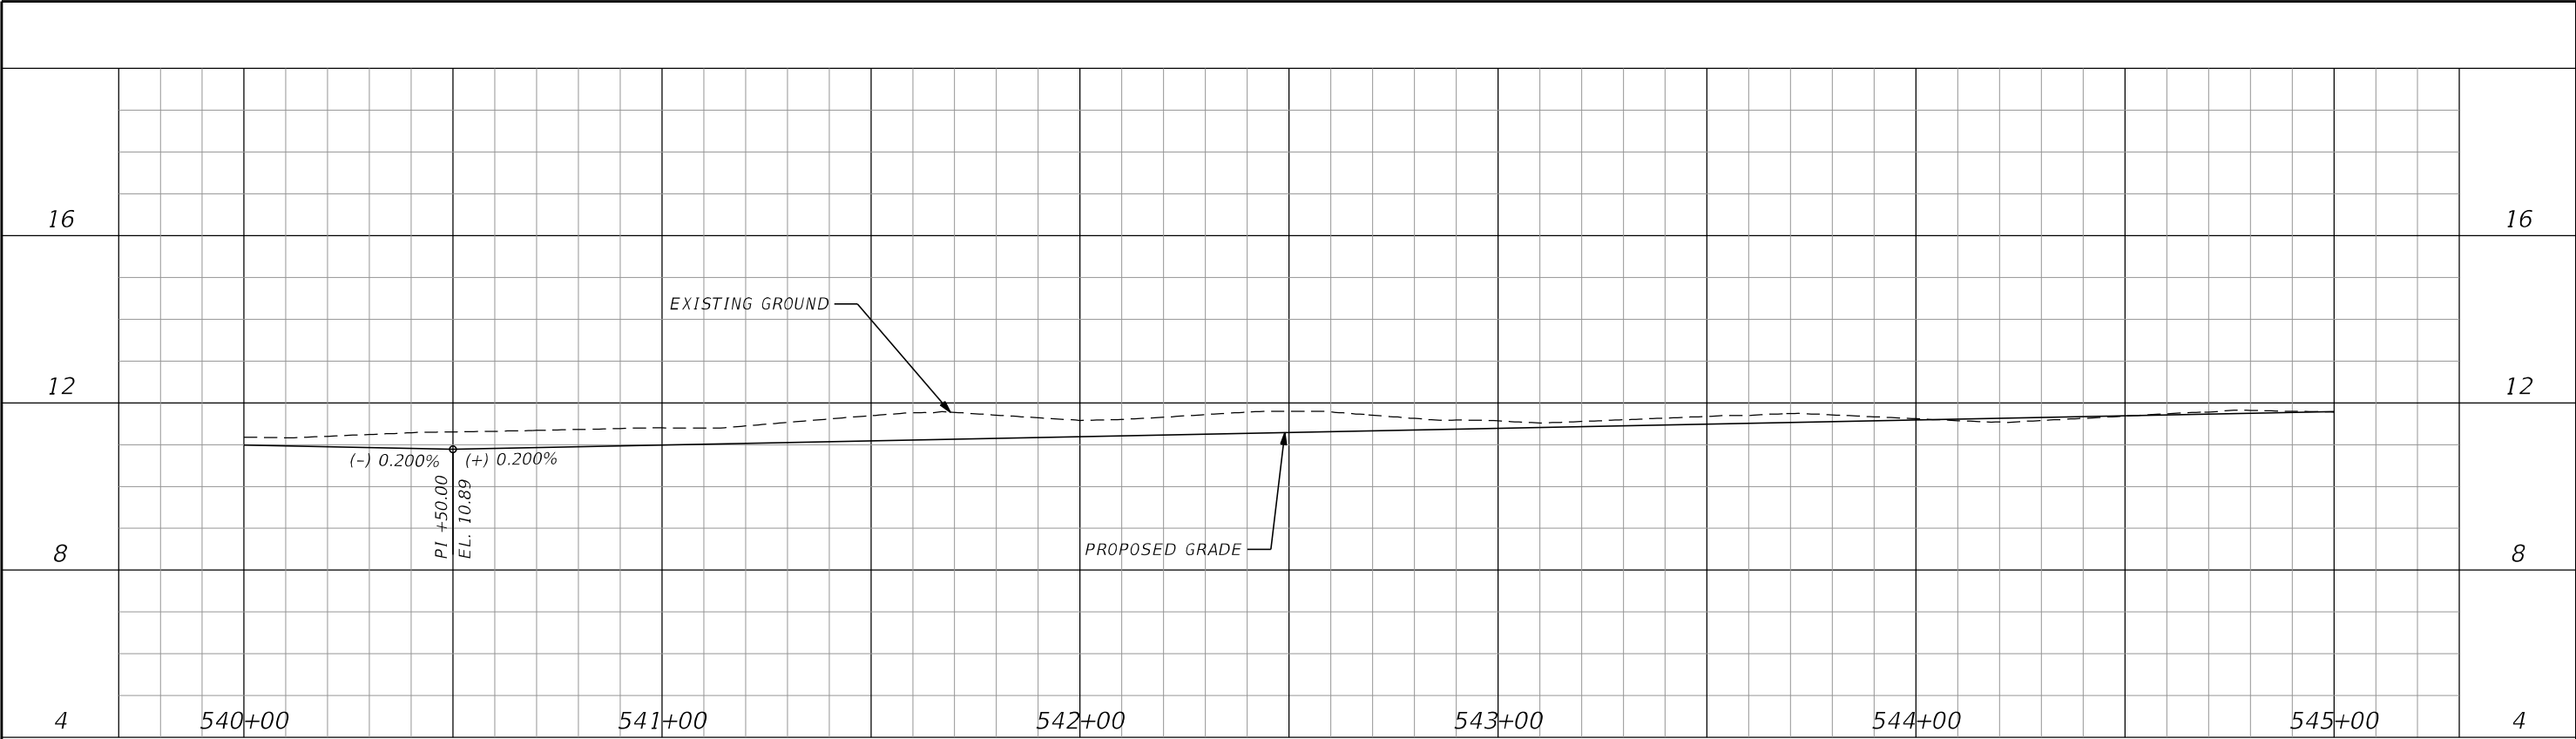


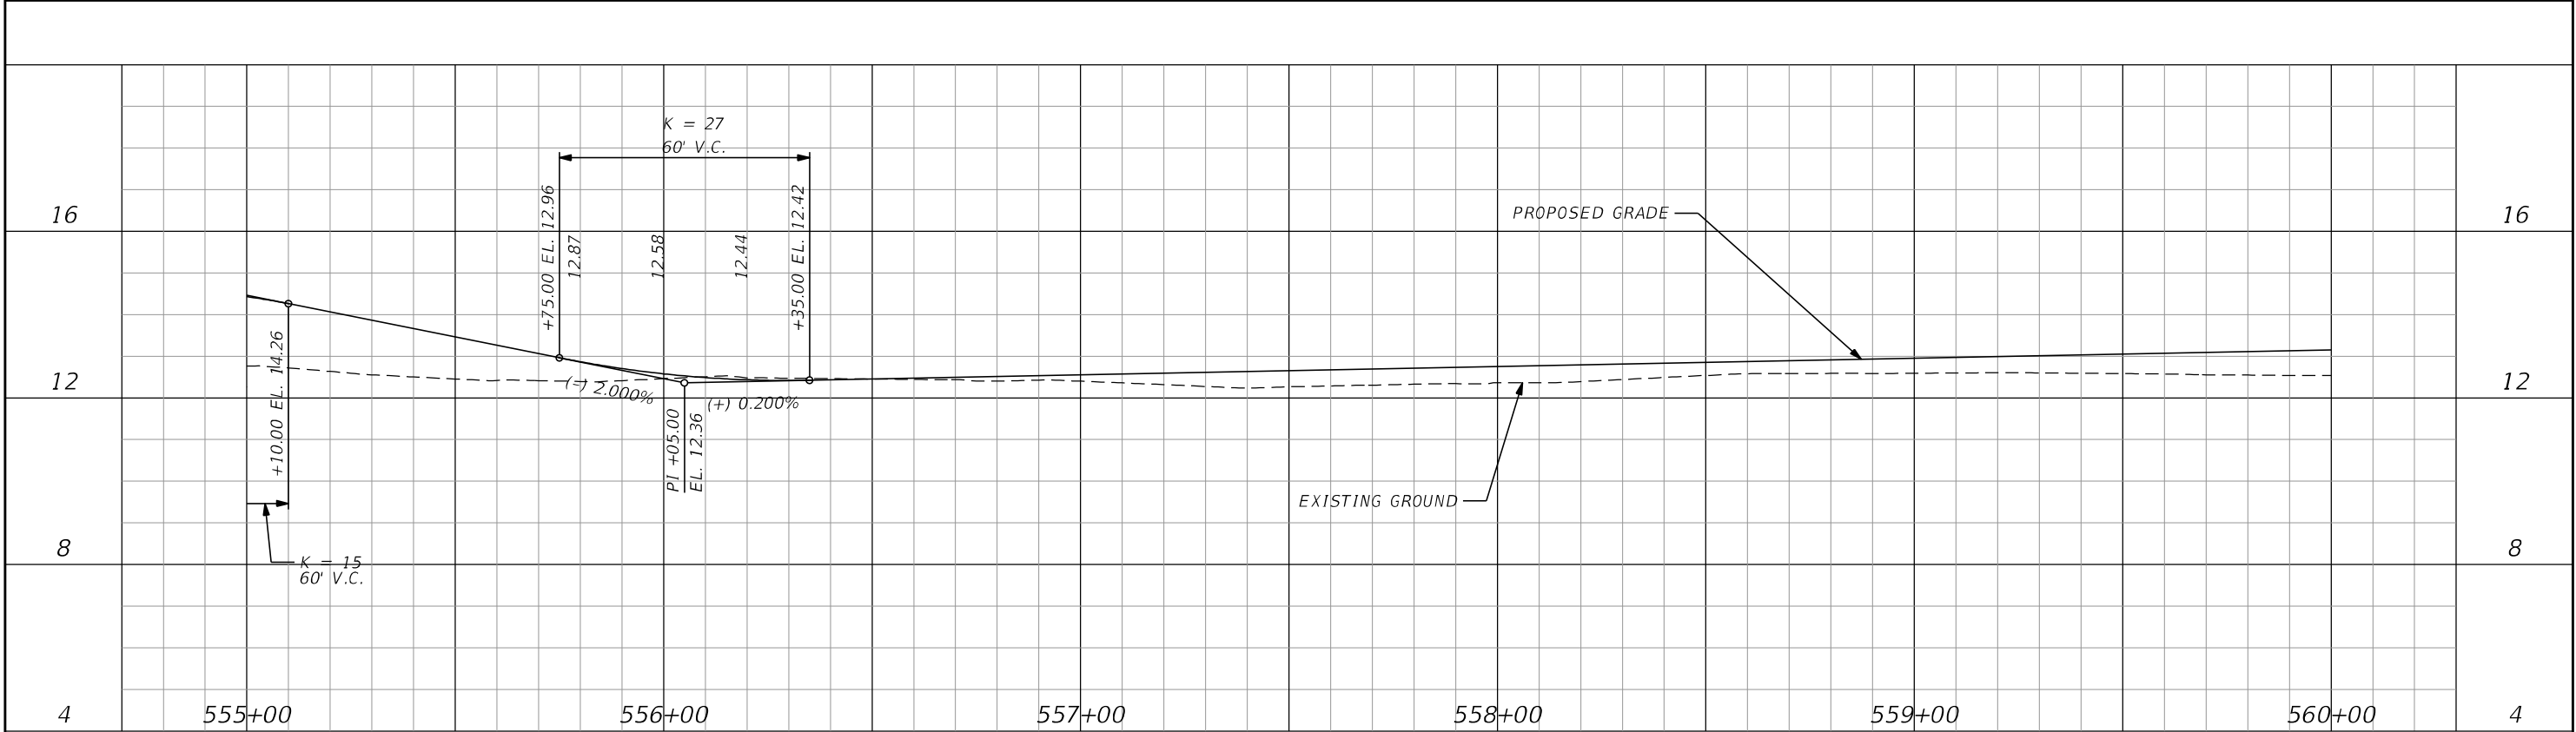
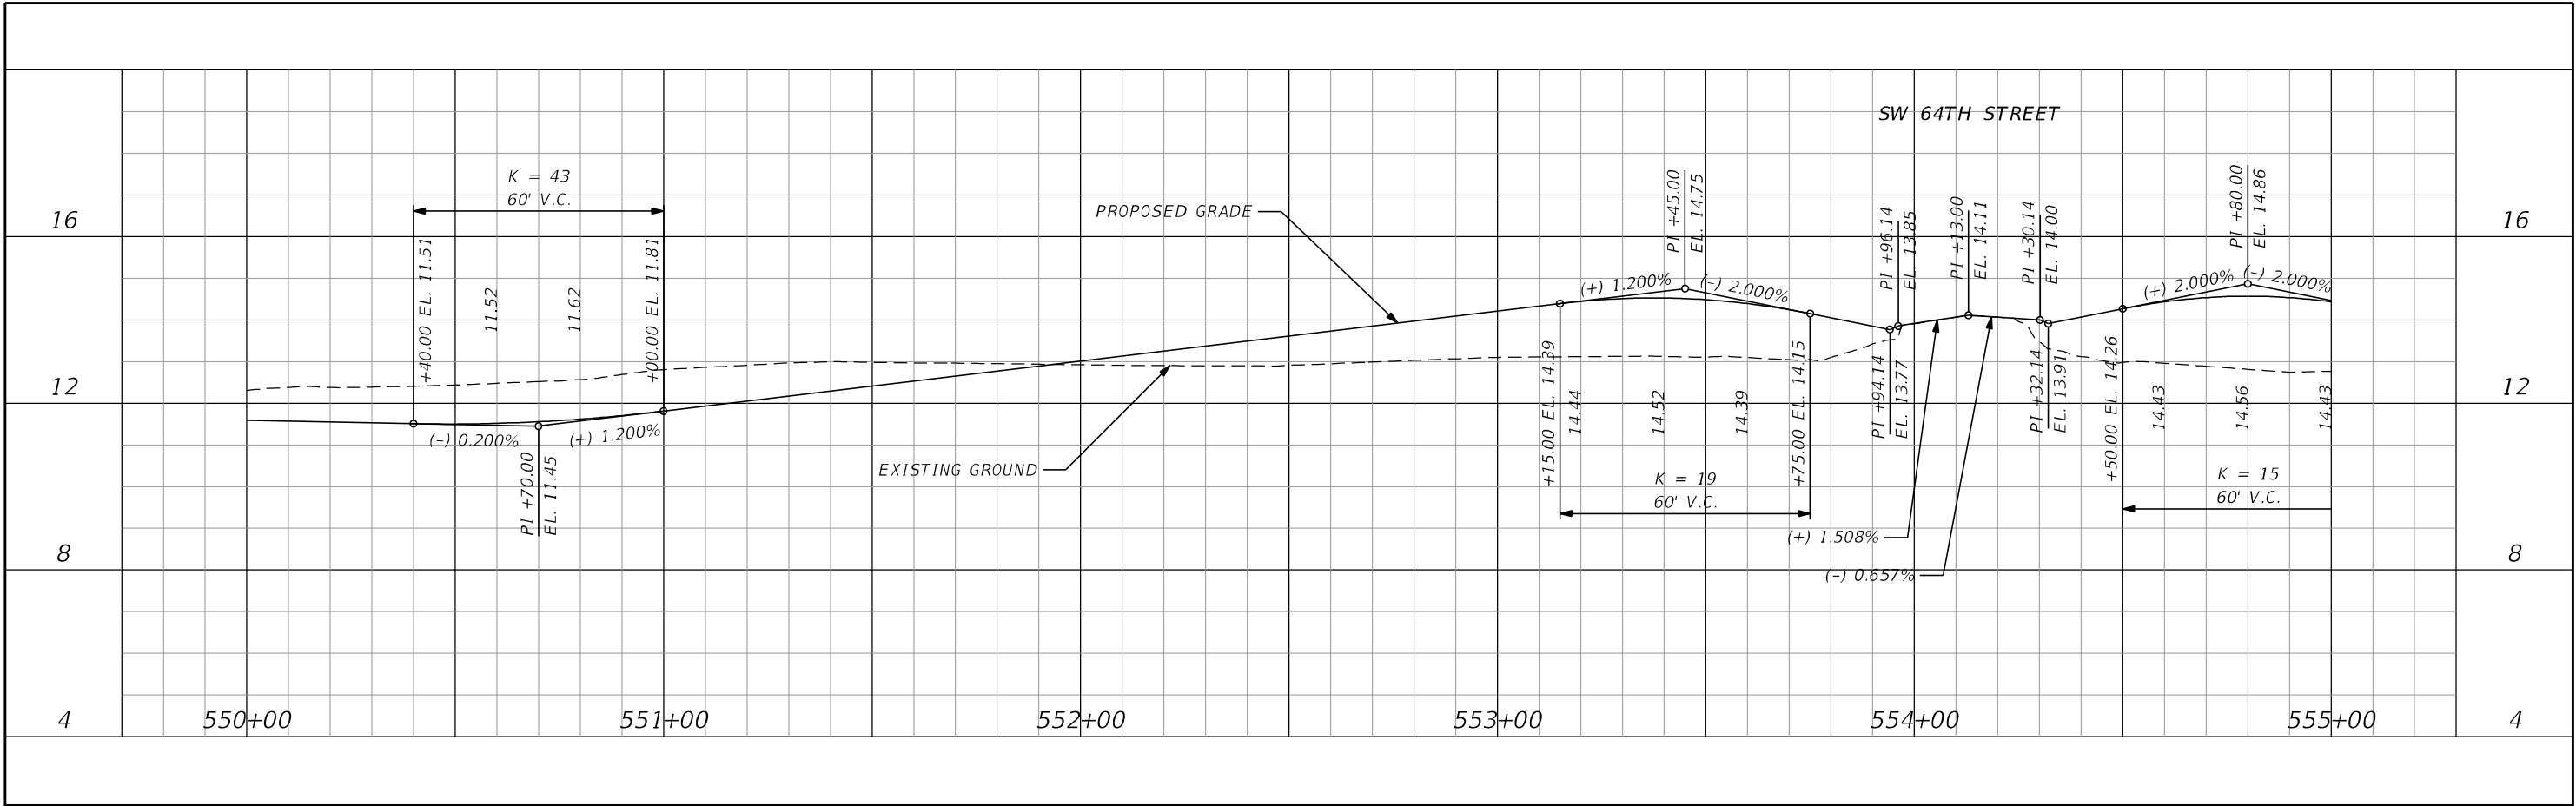


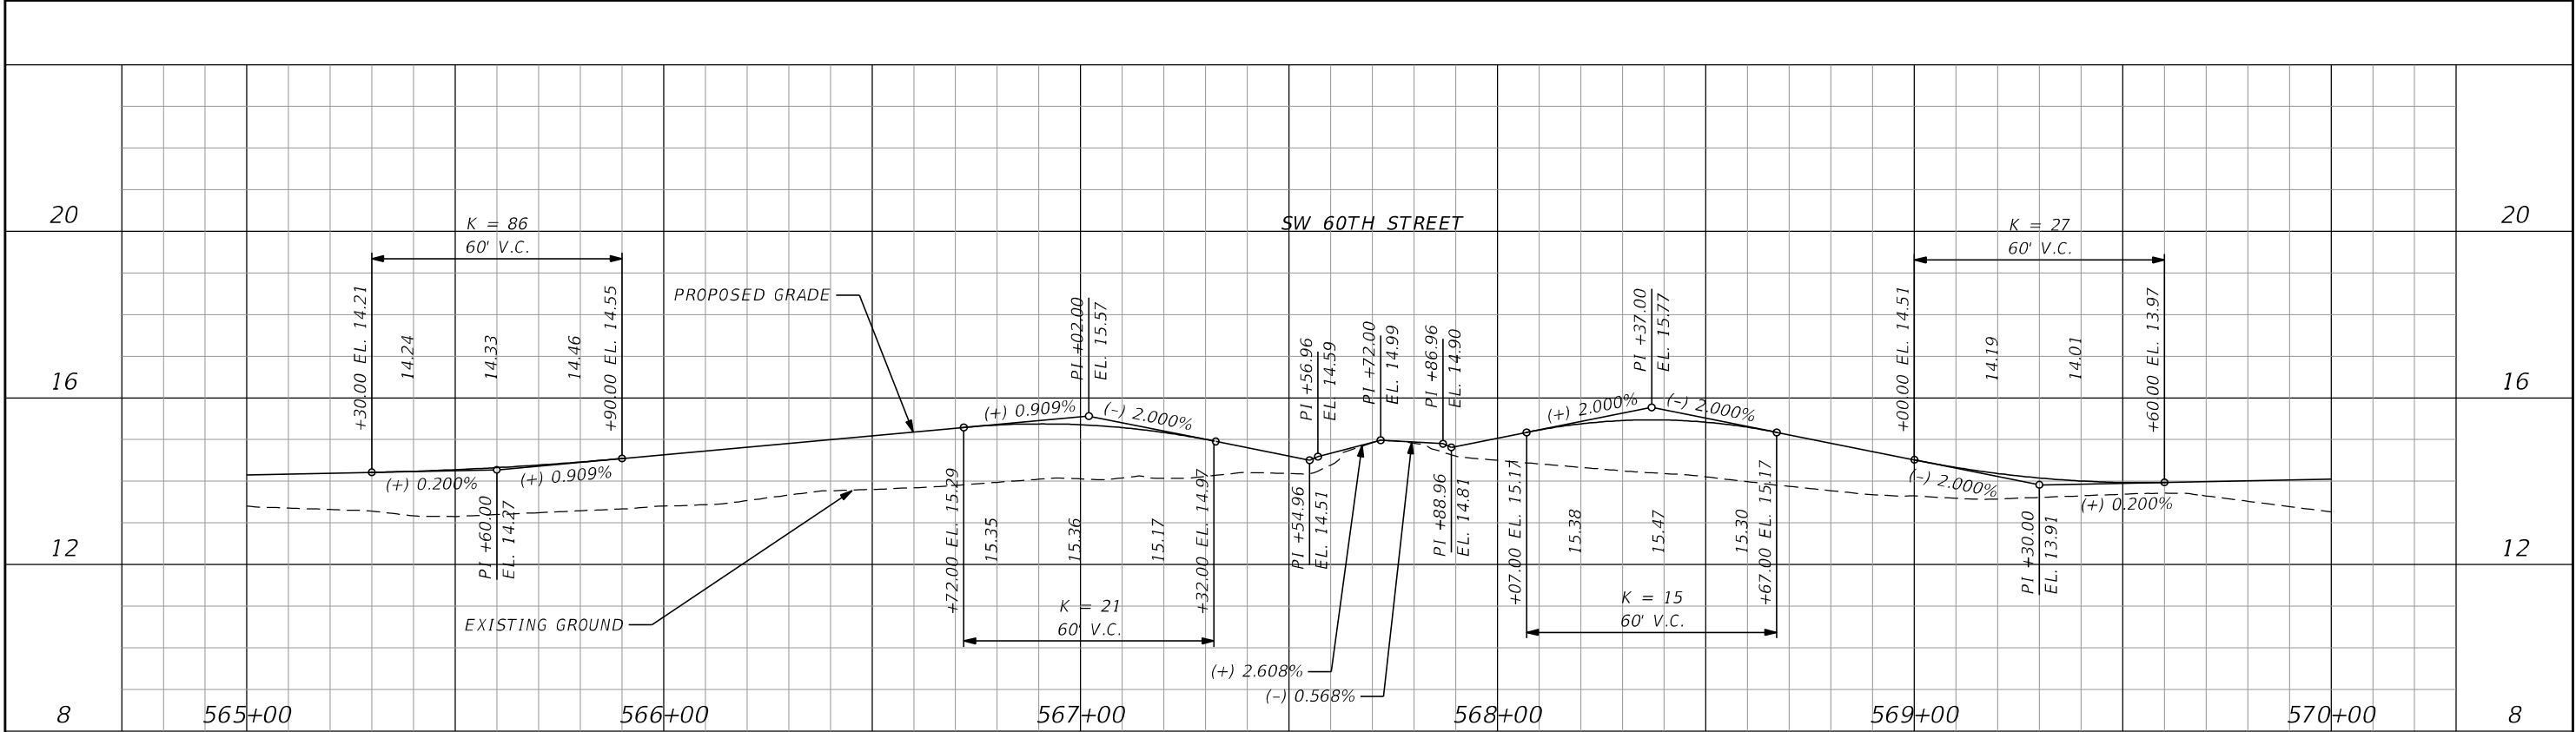
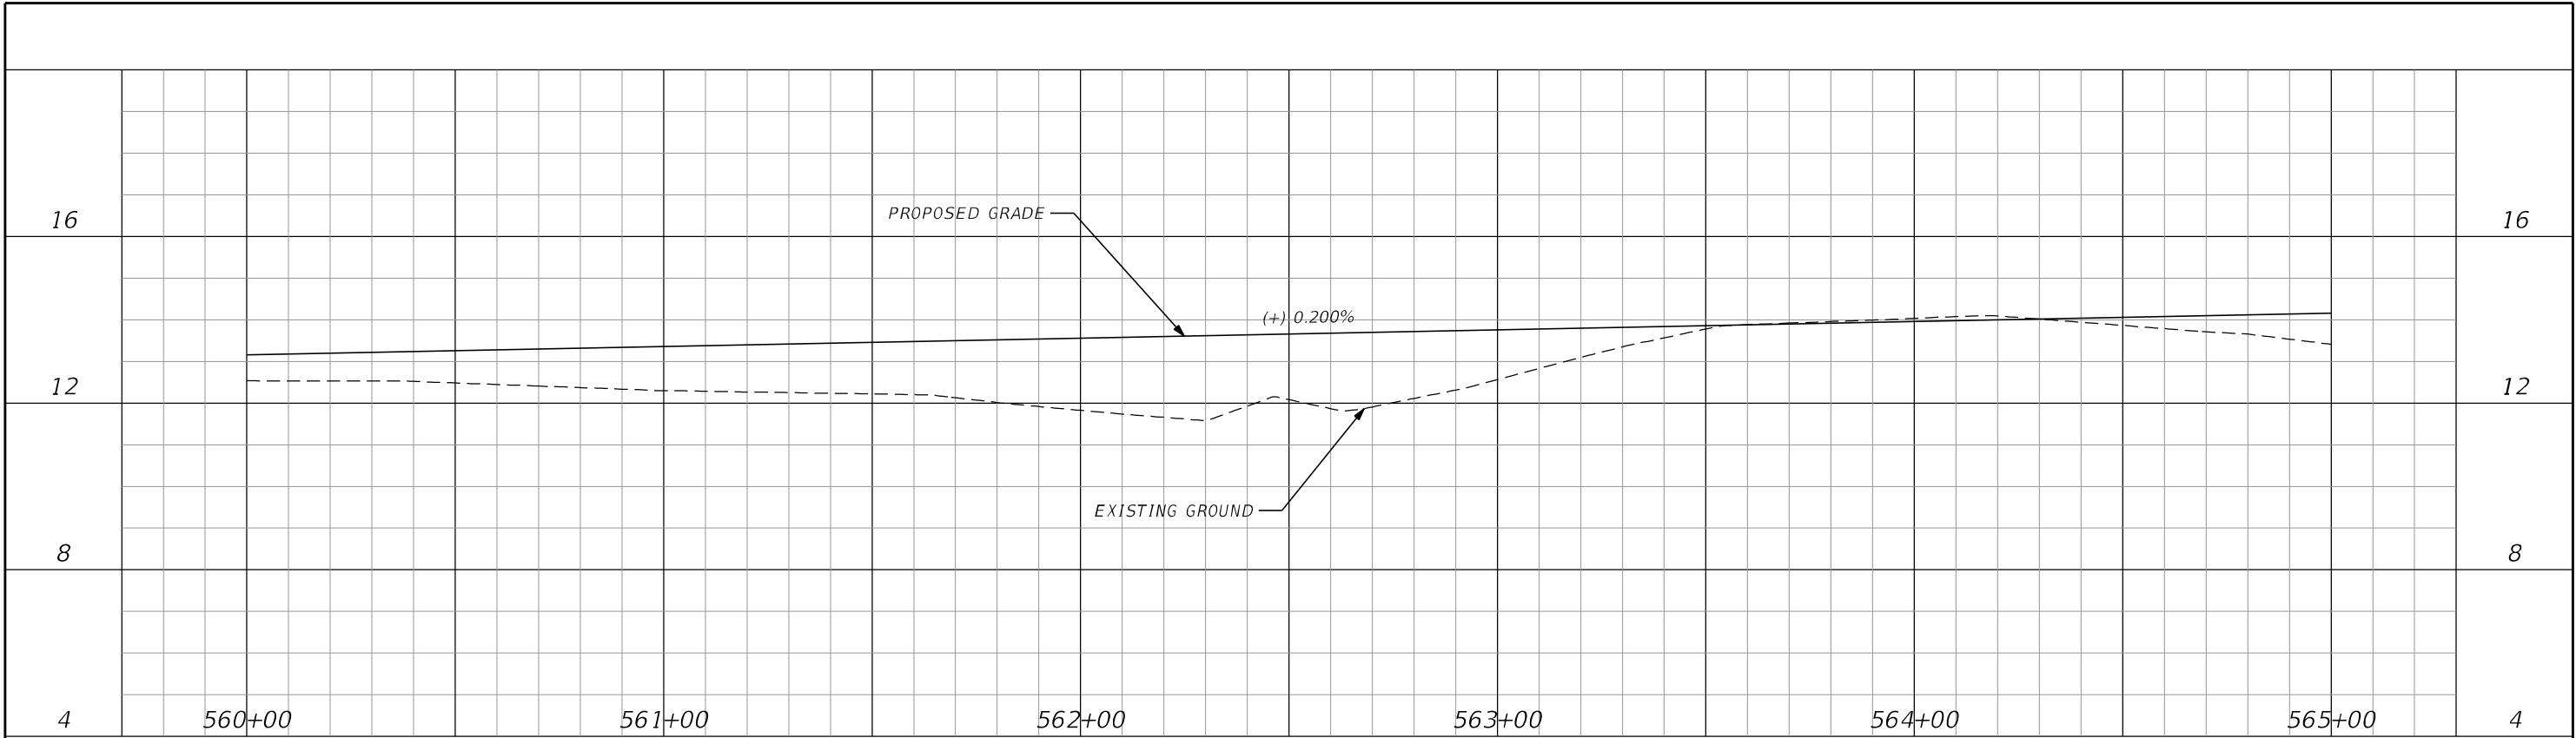


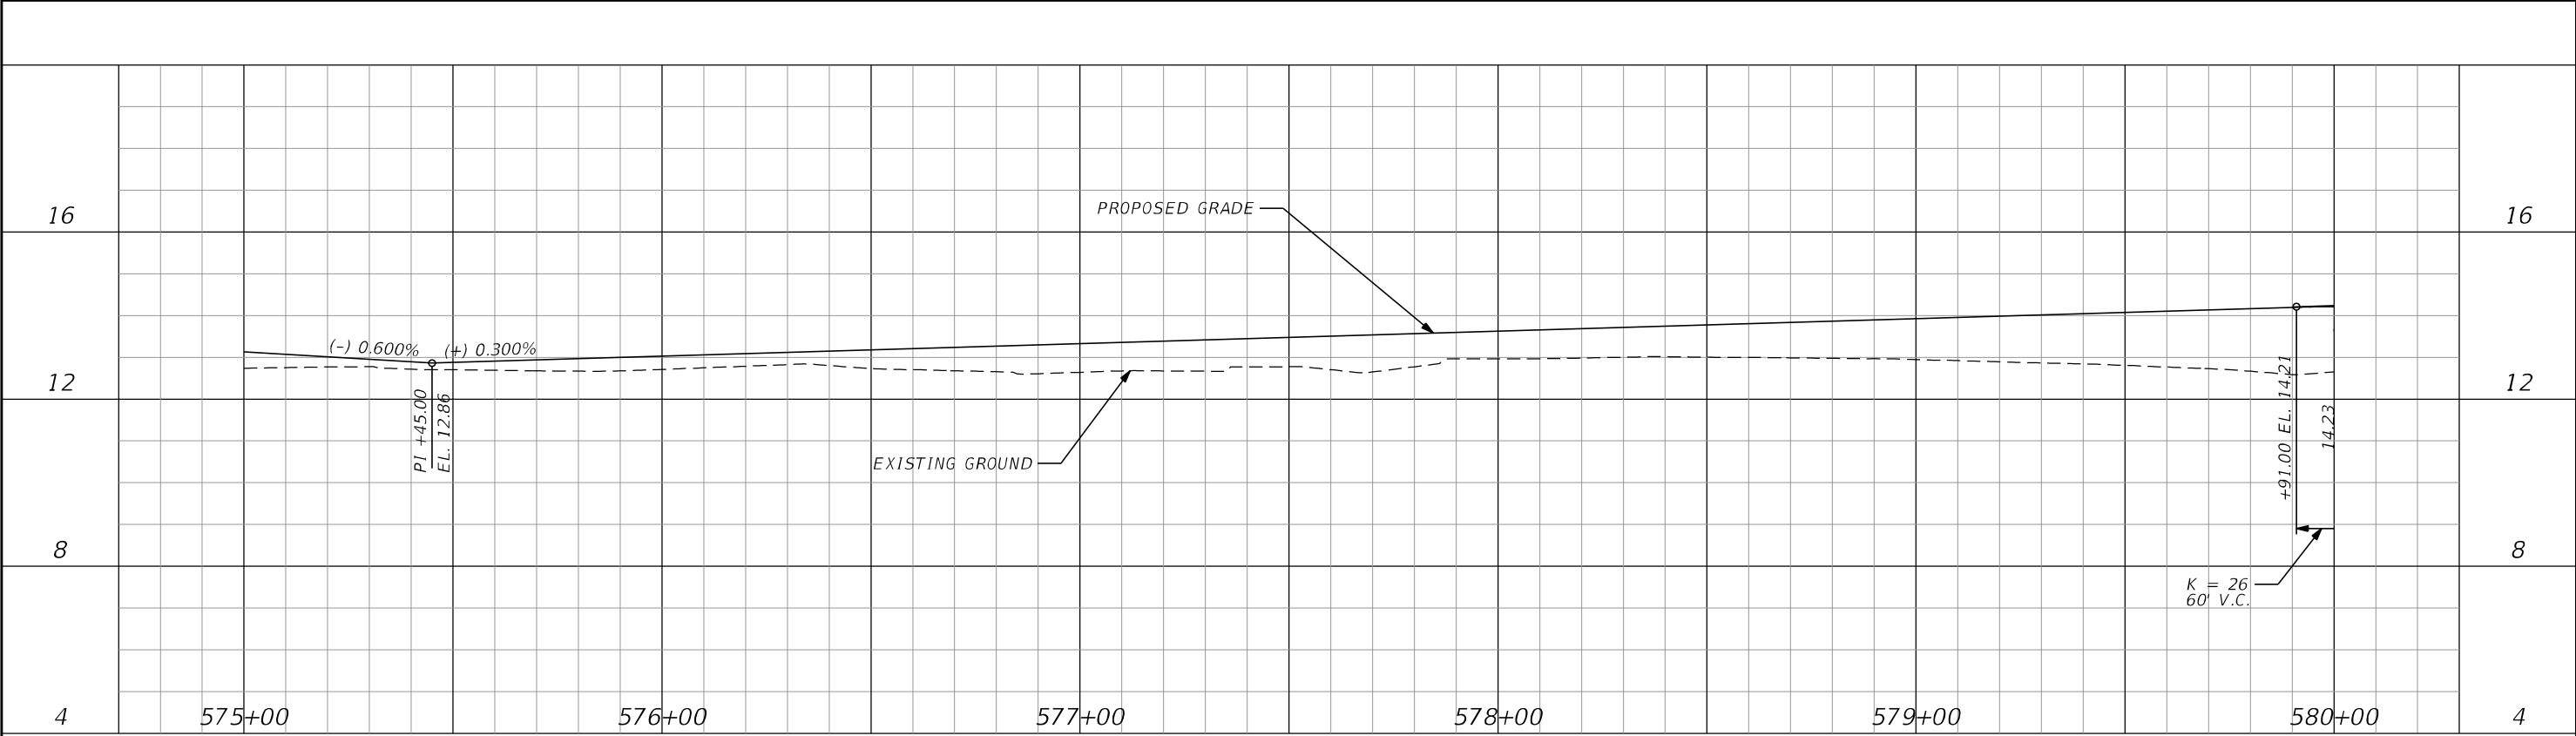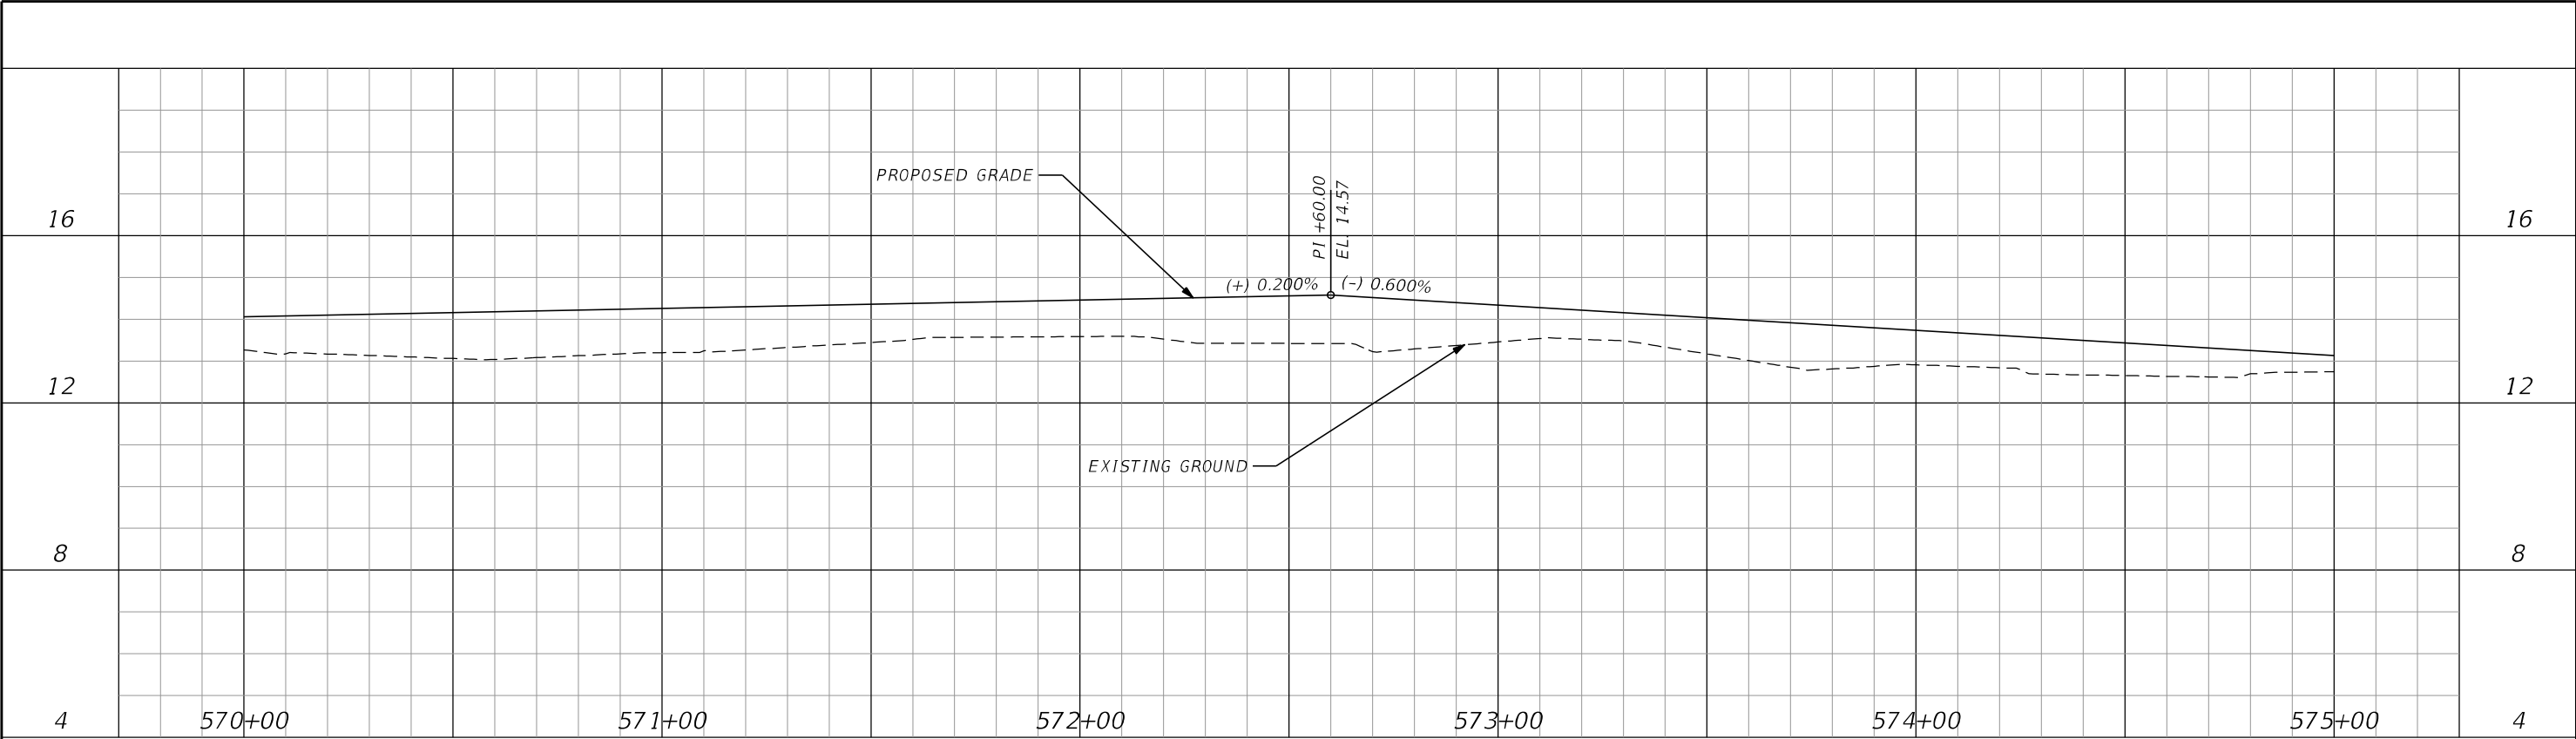



DRAFT

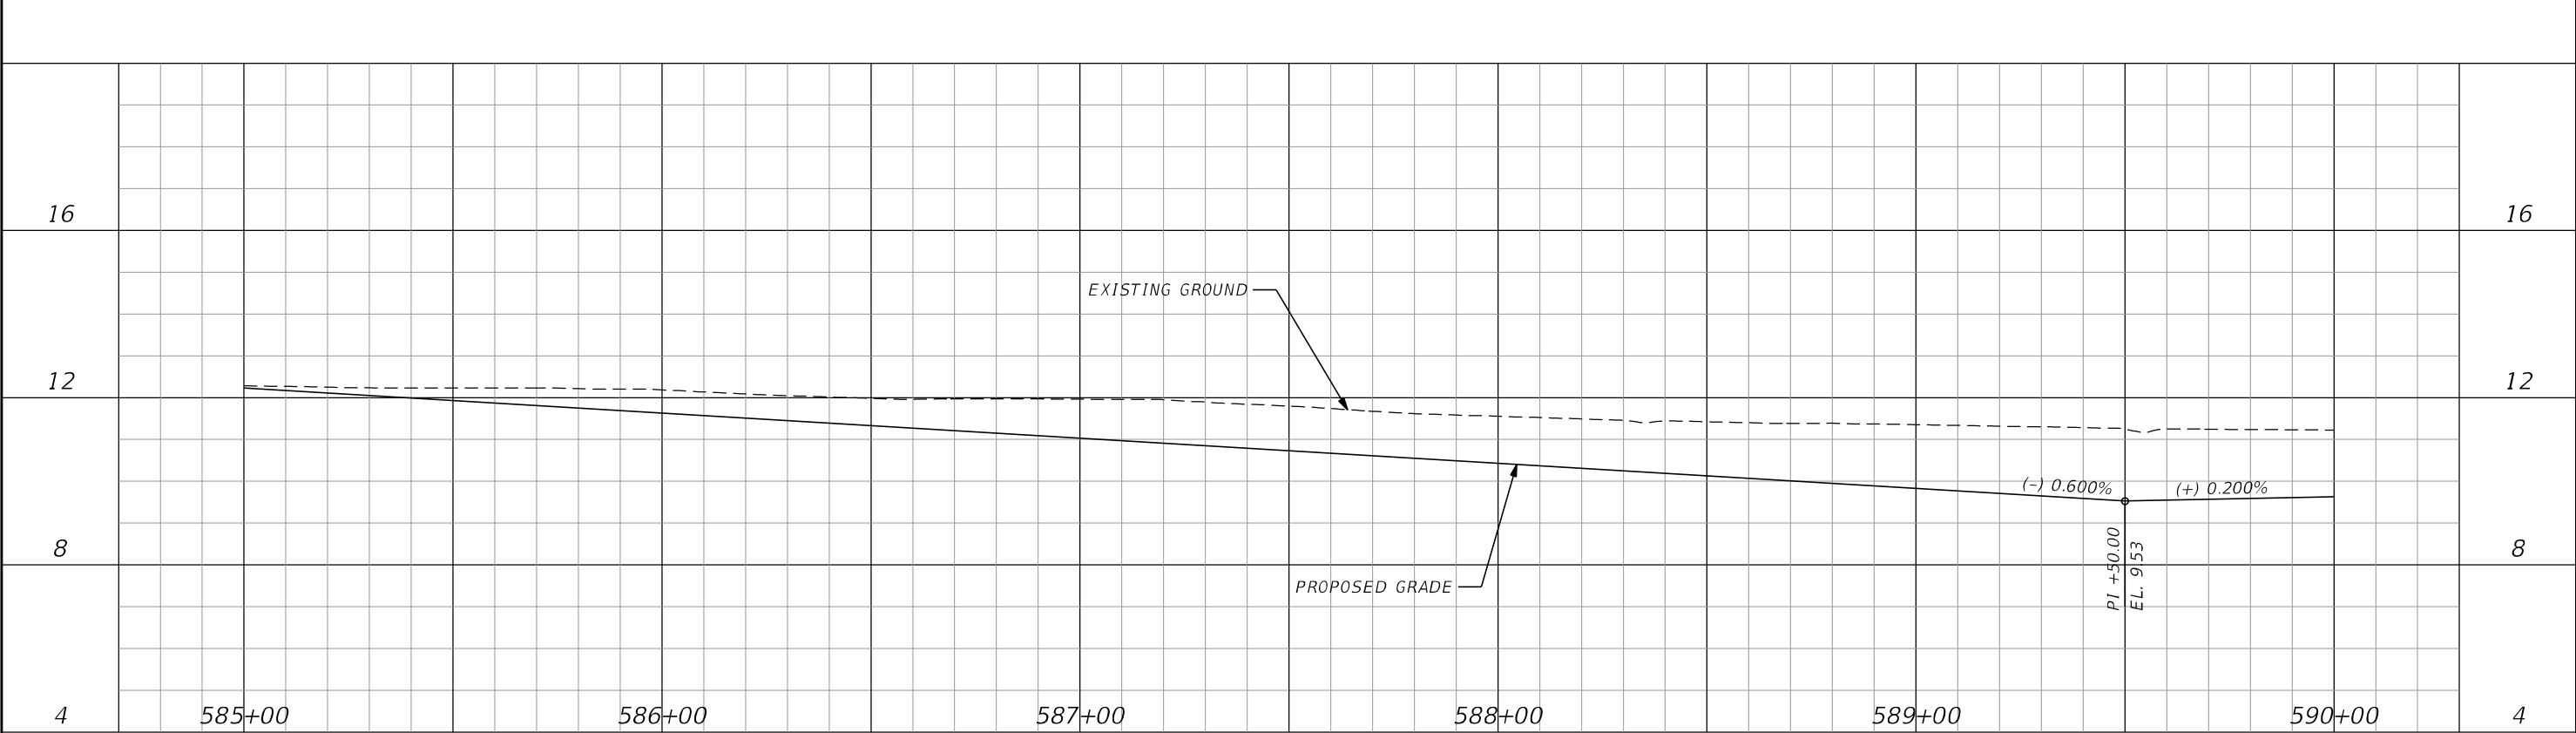
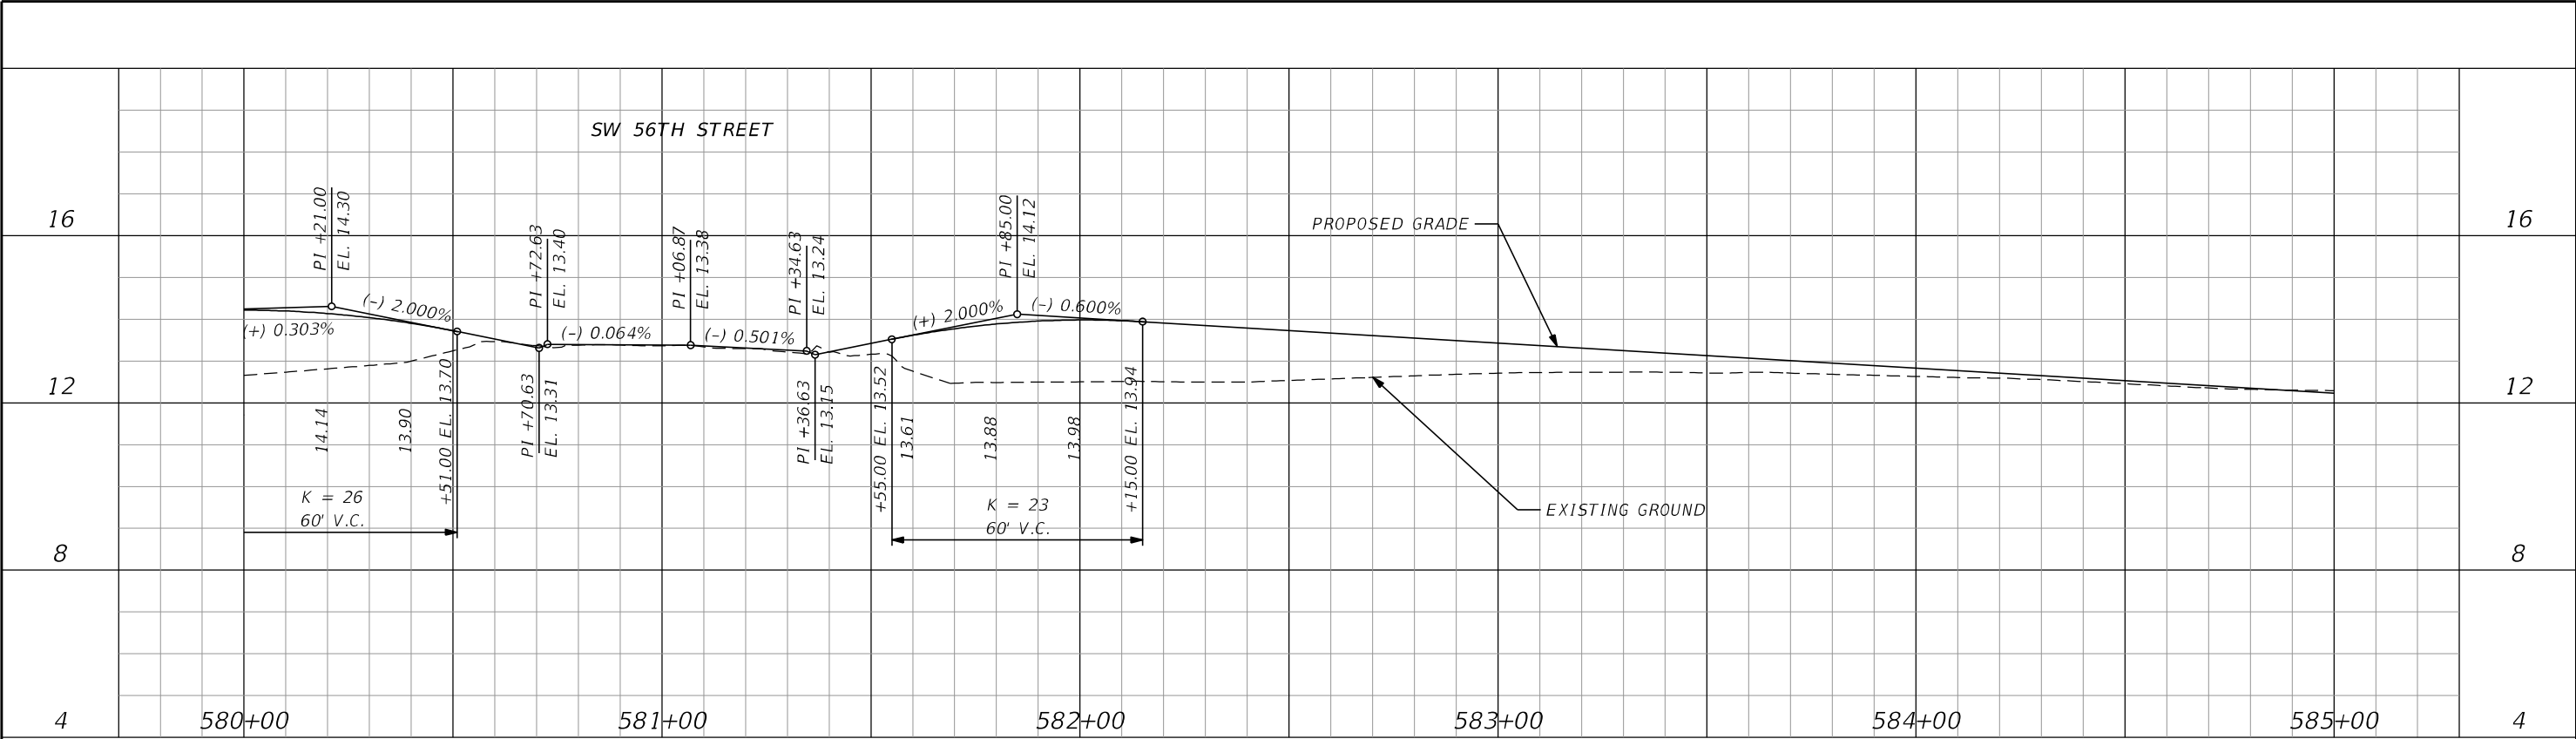


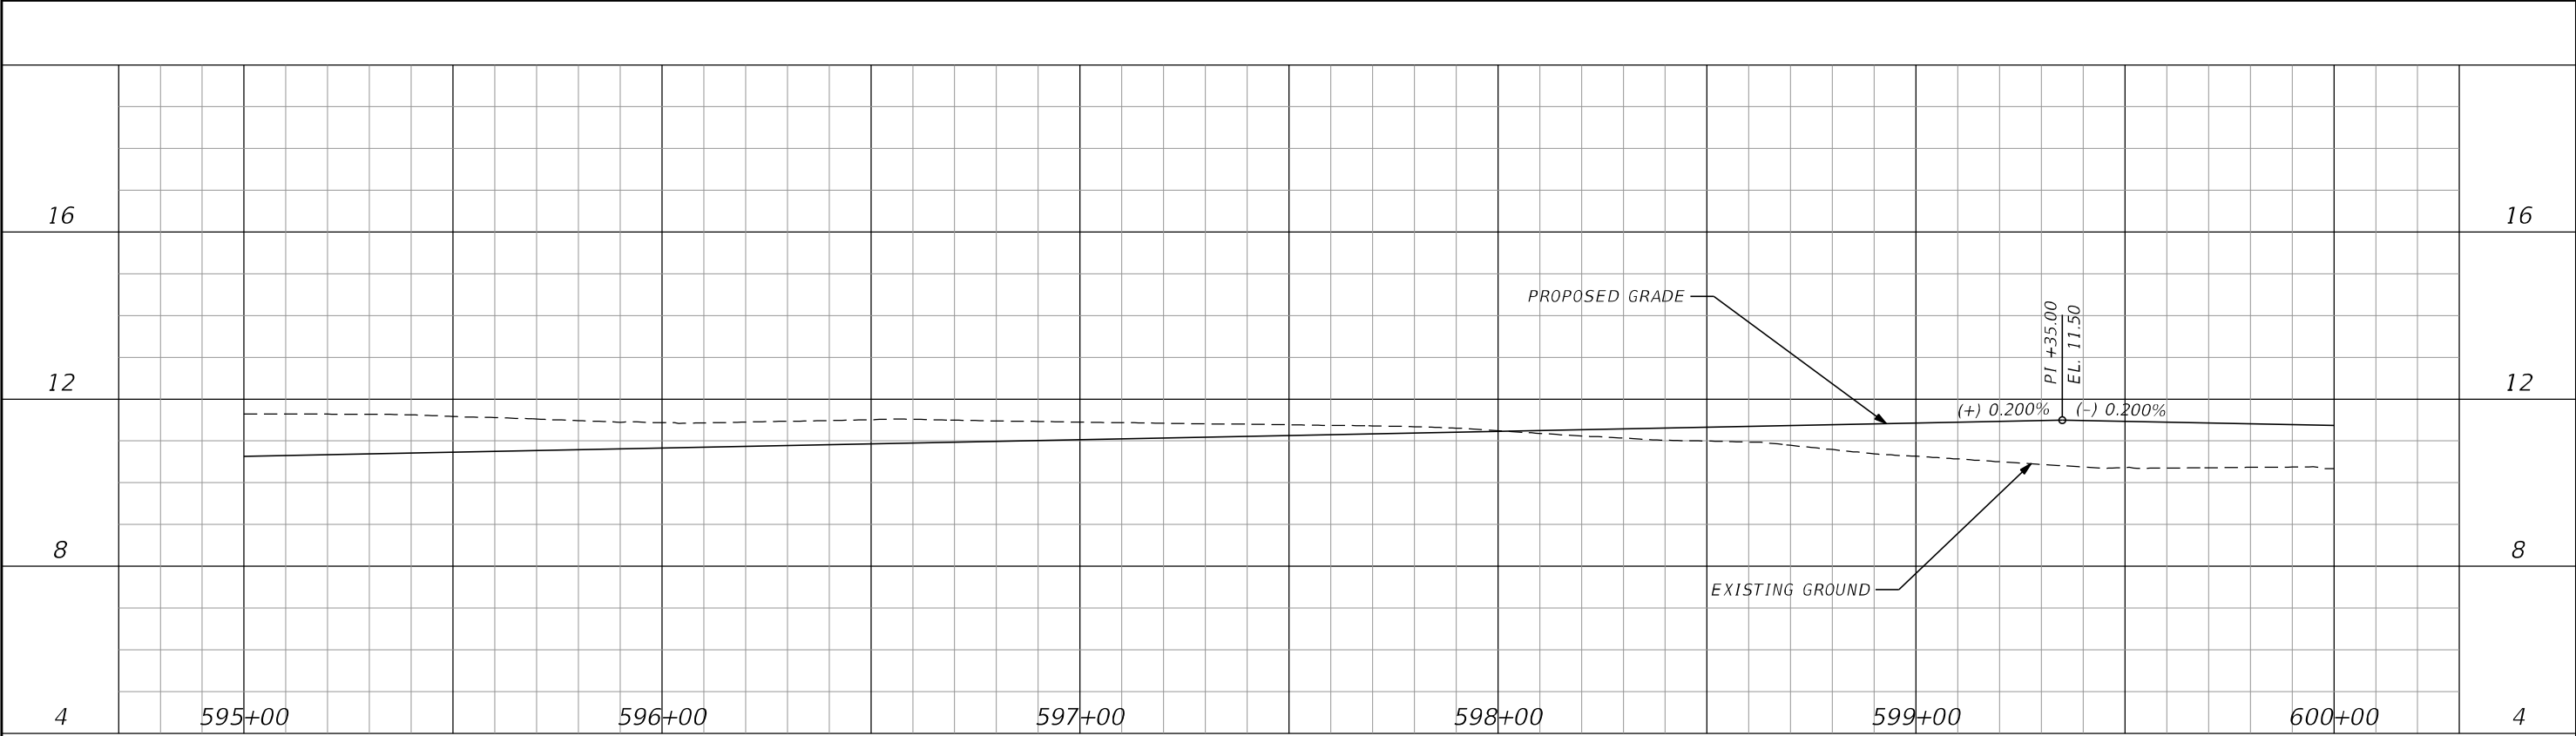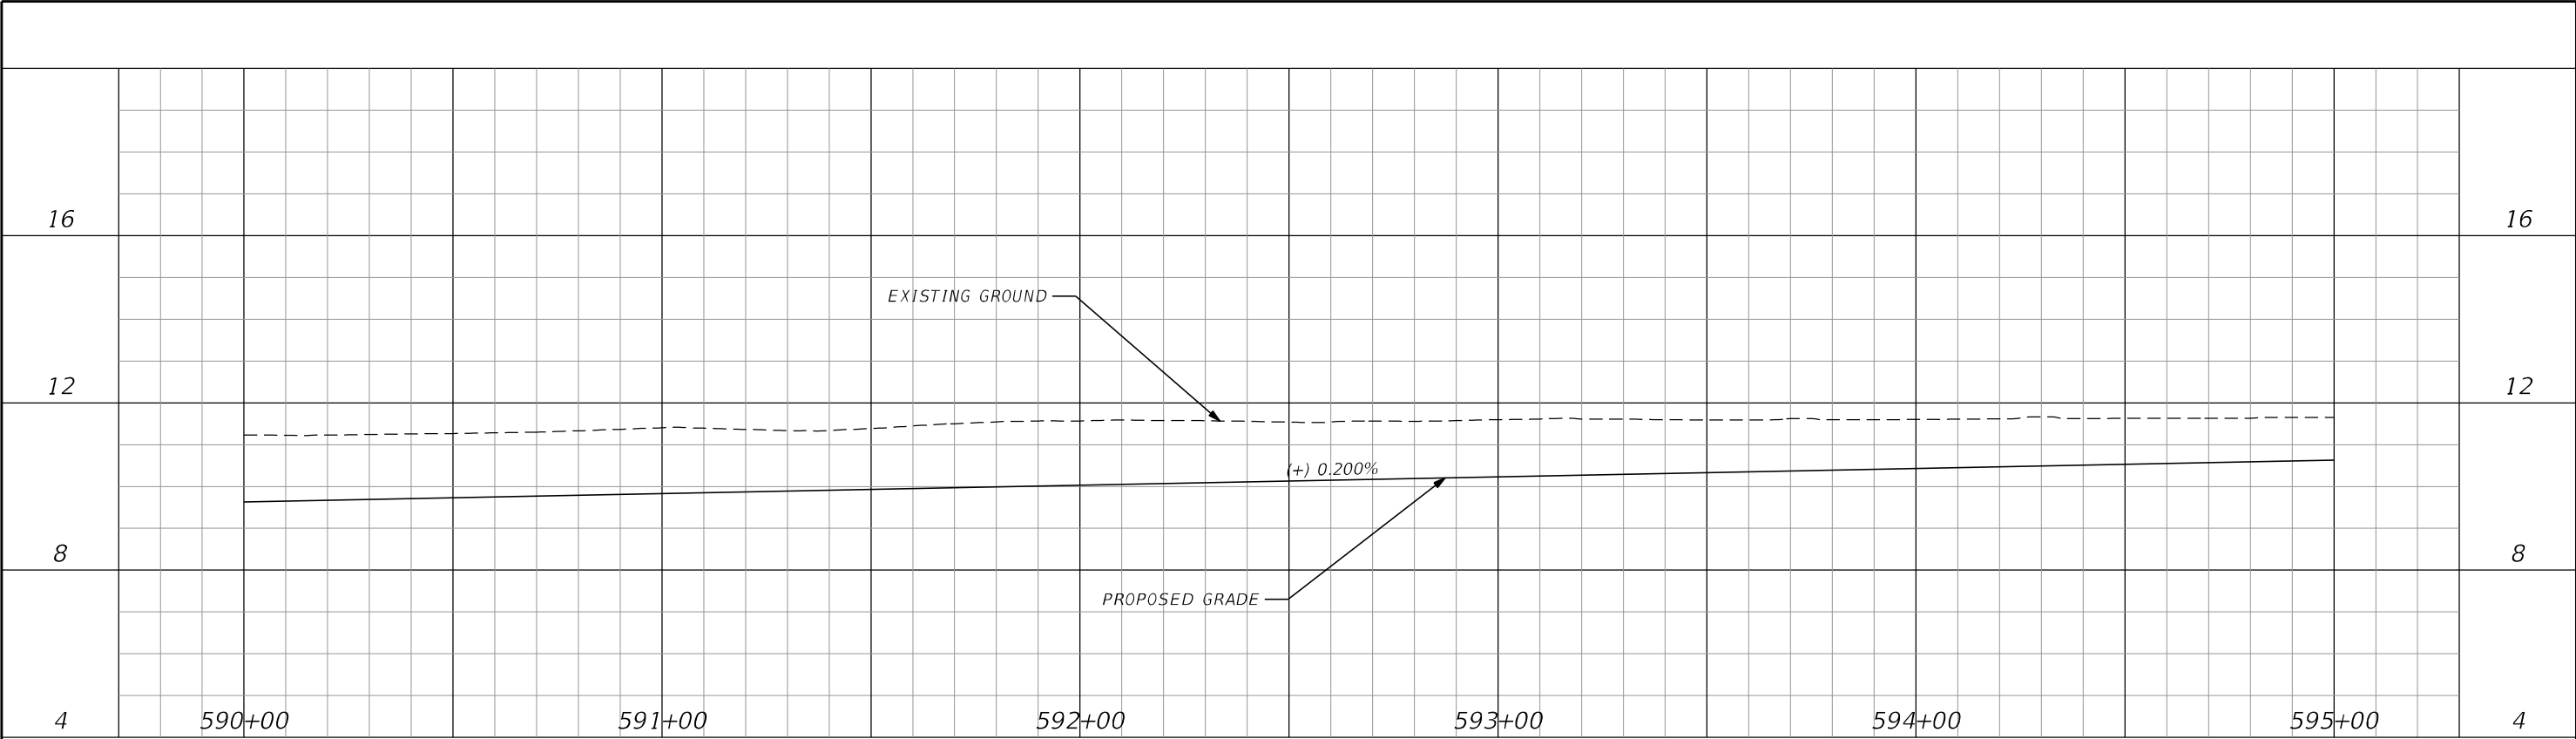

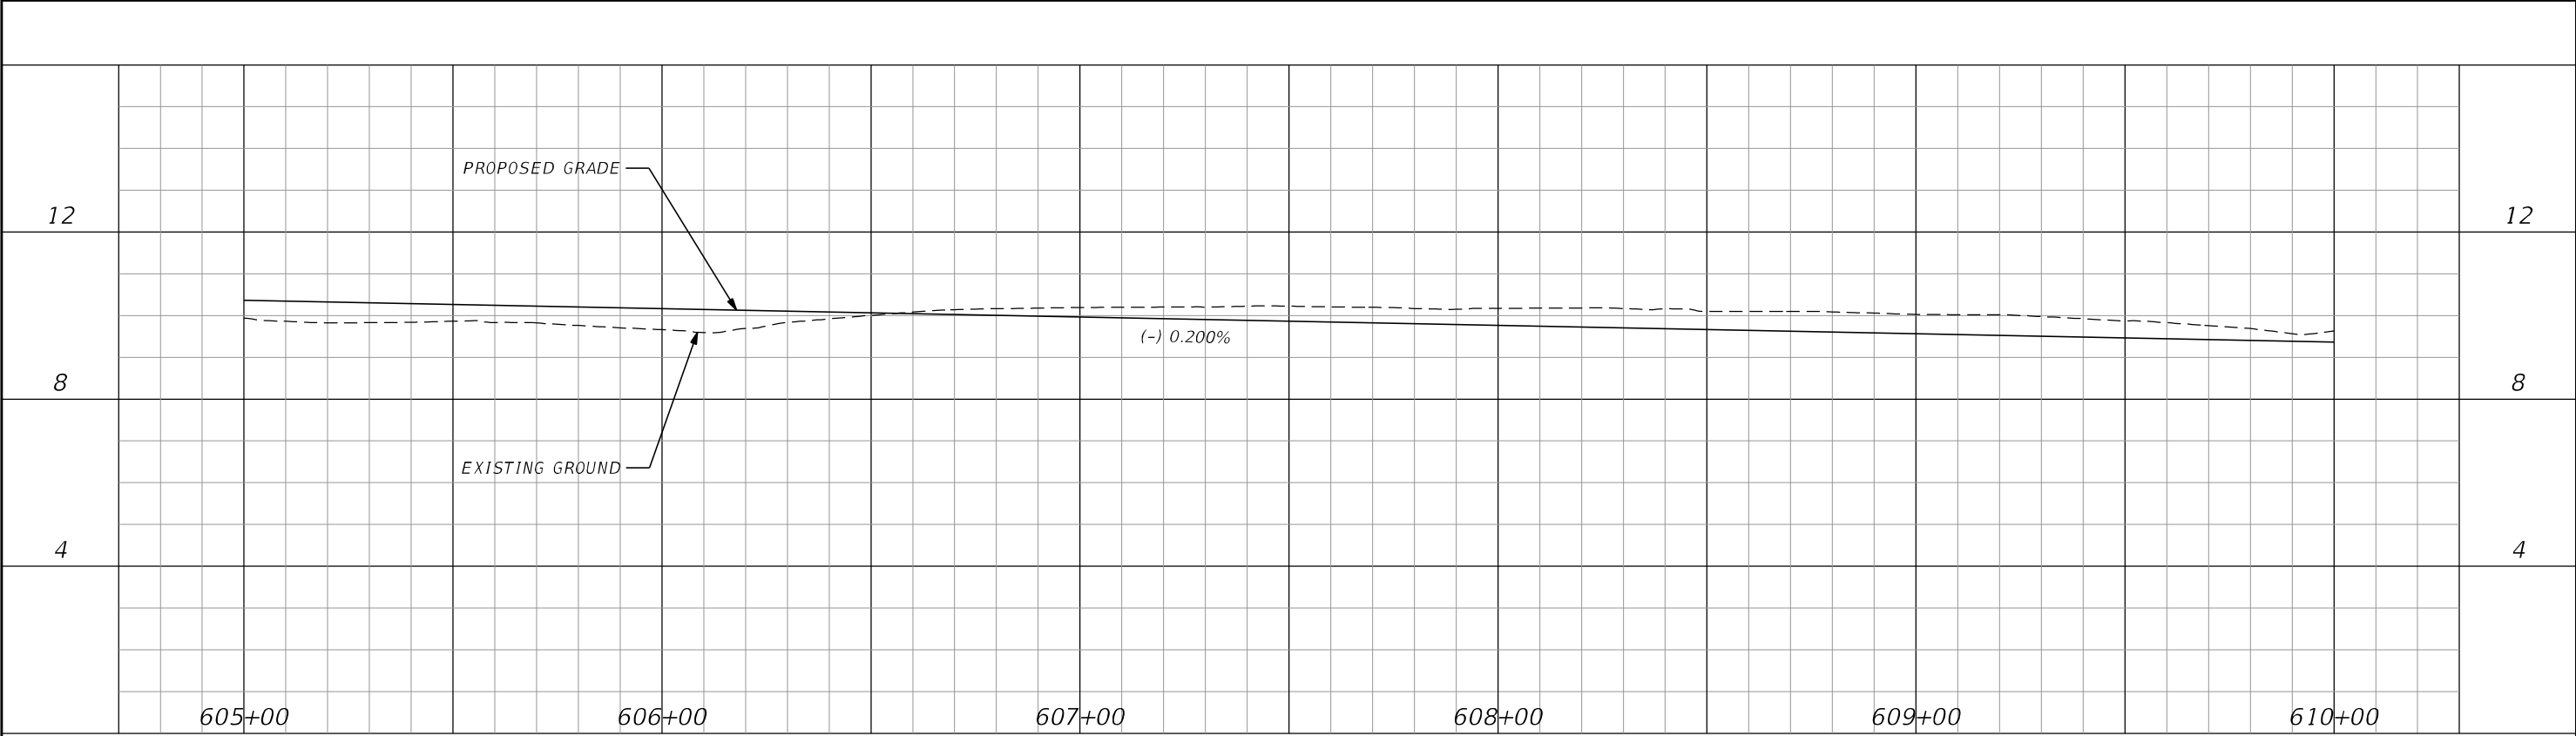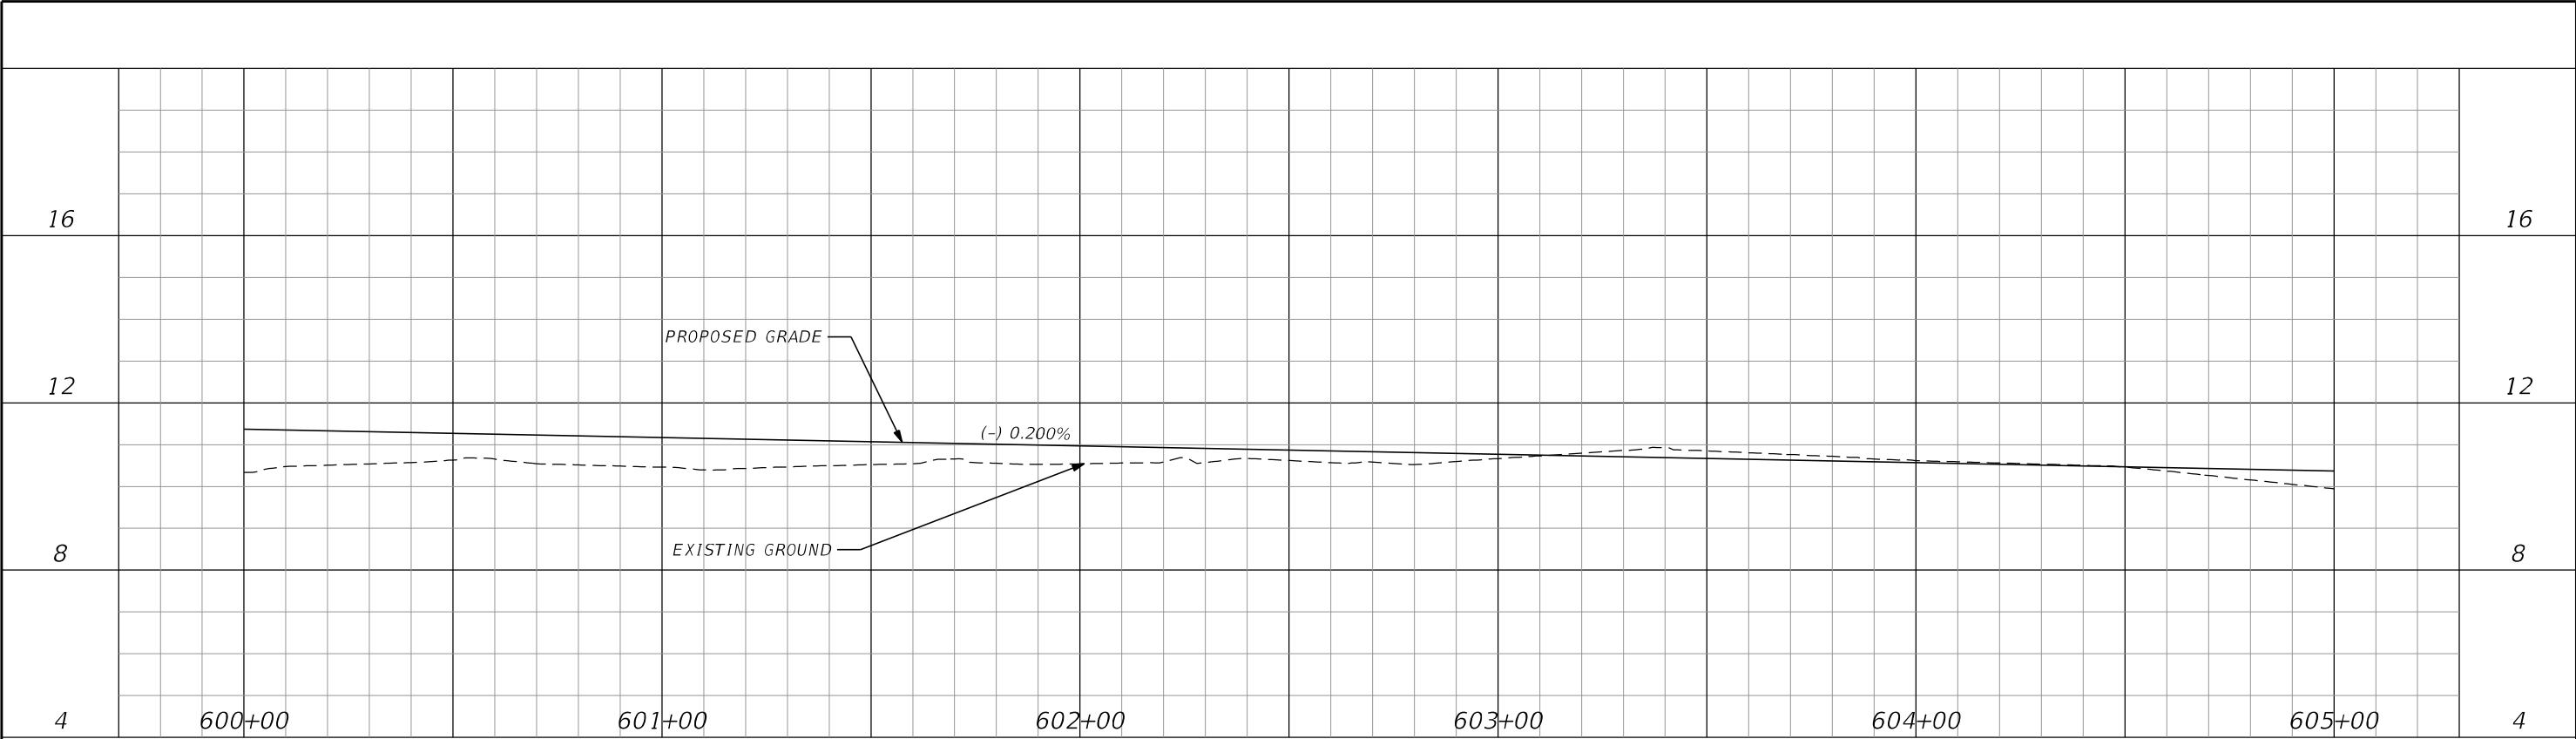


DRAFT

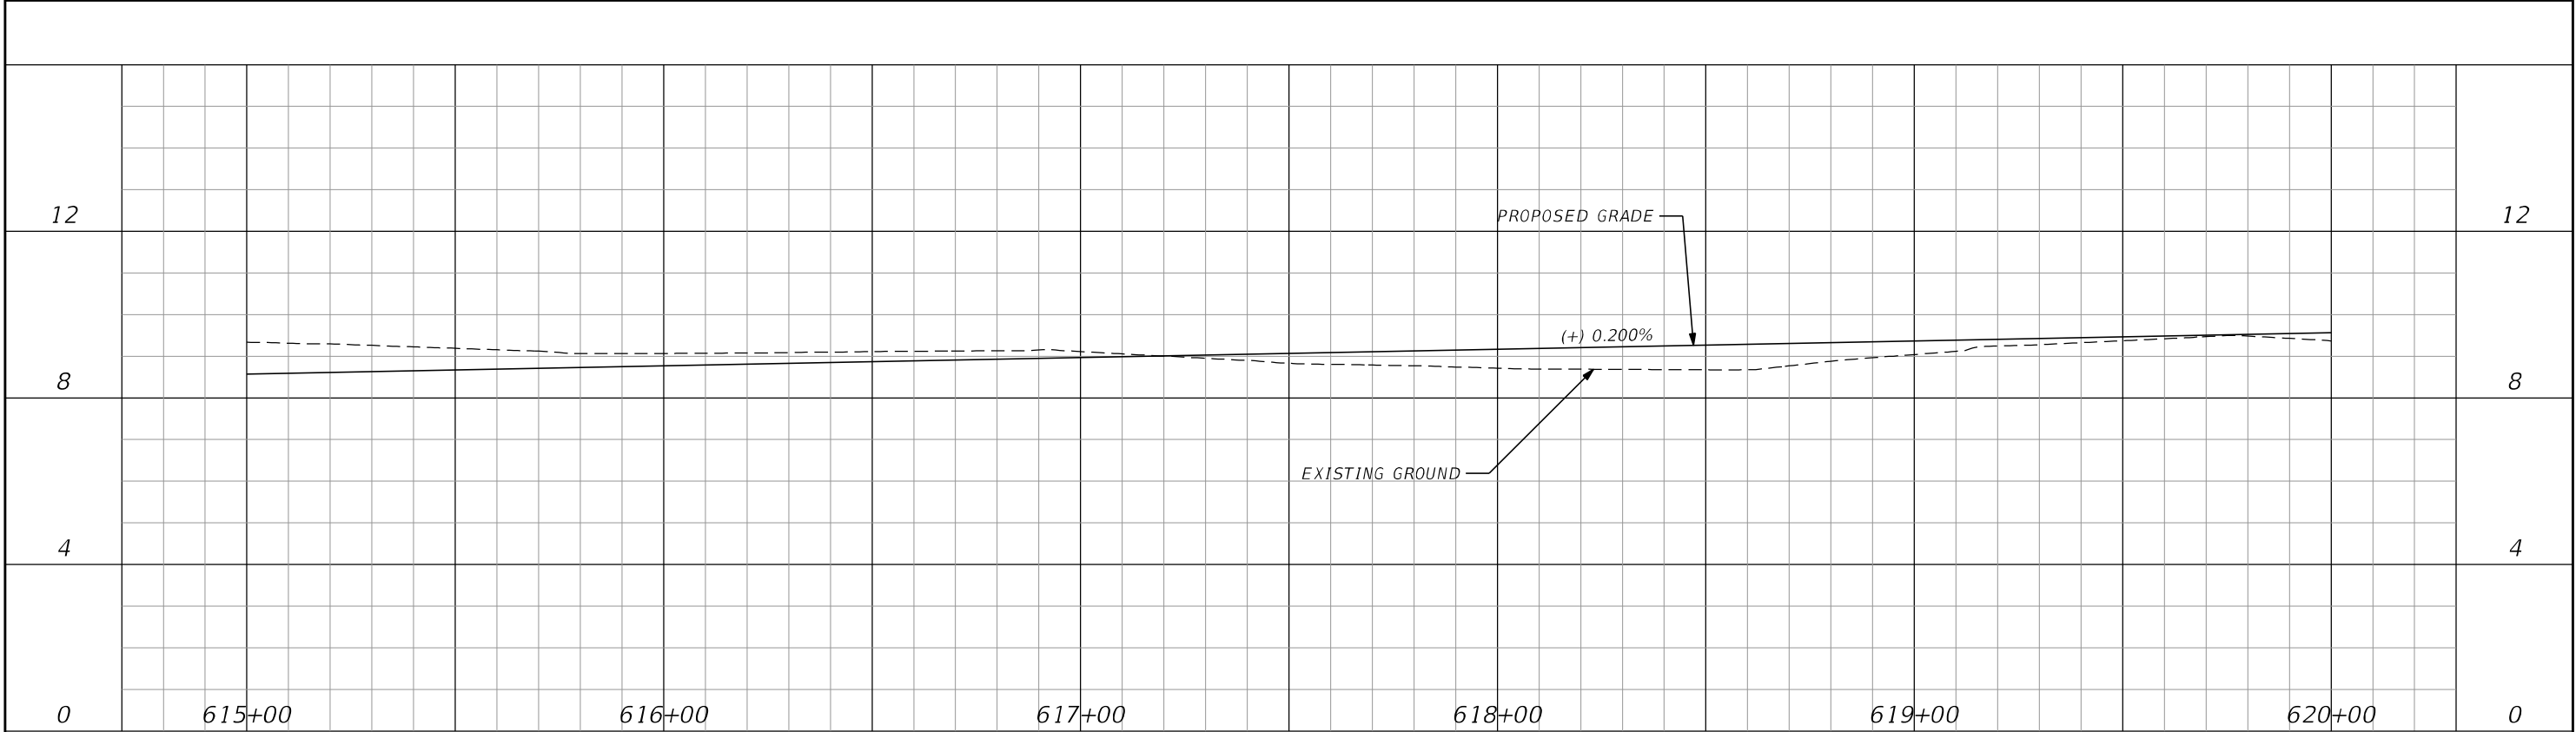
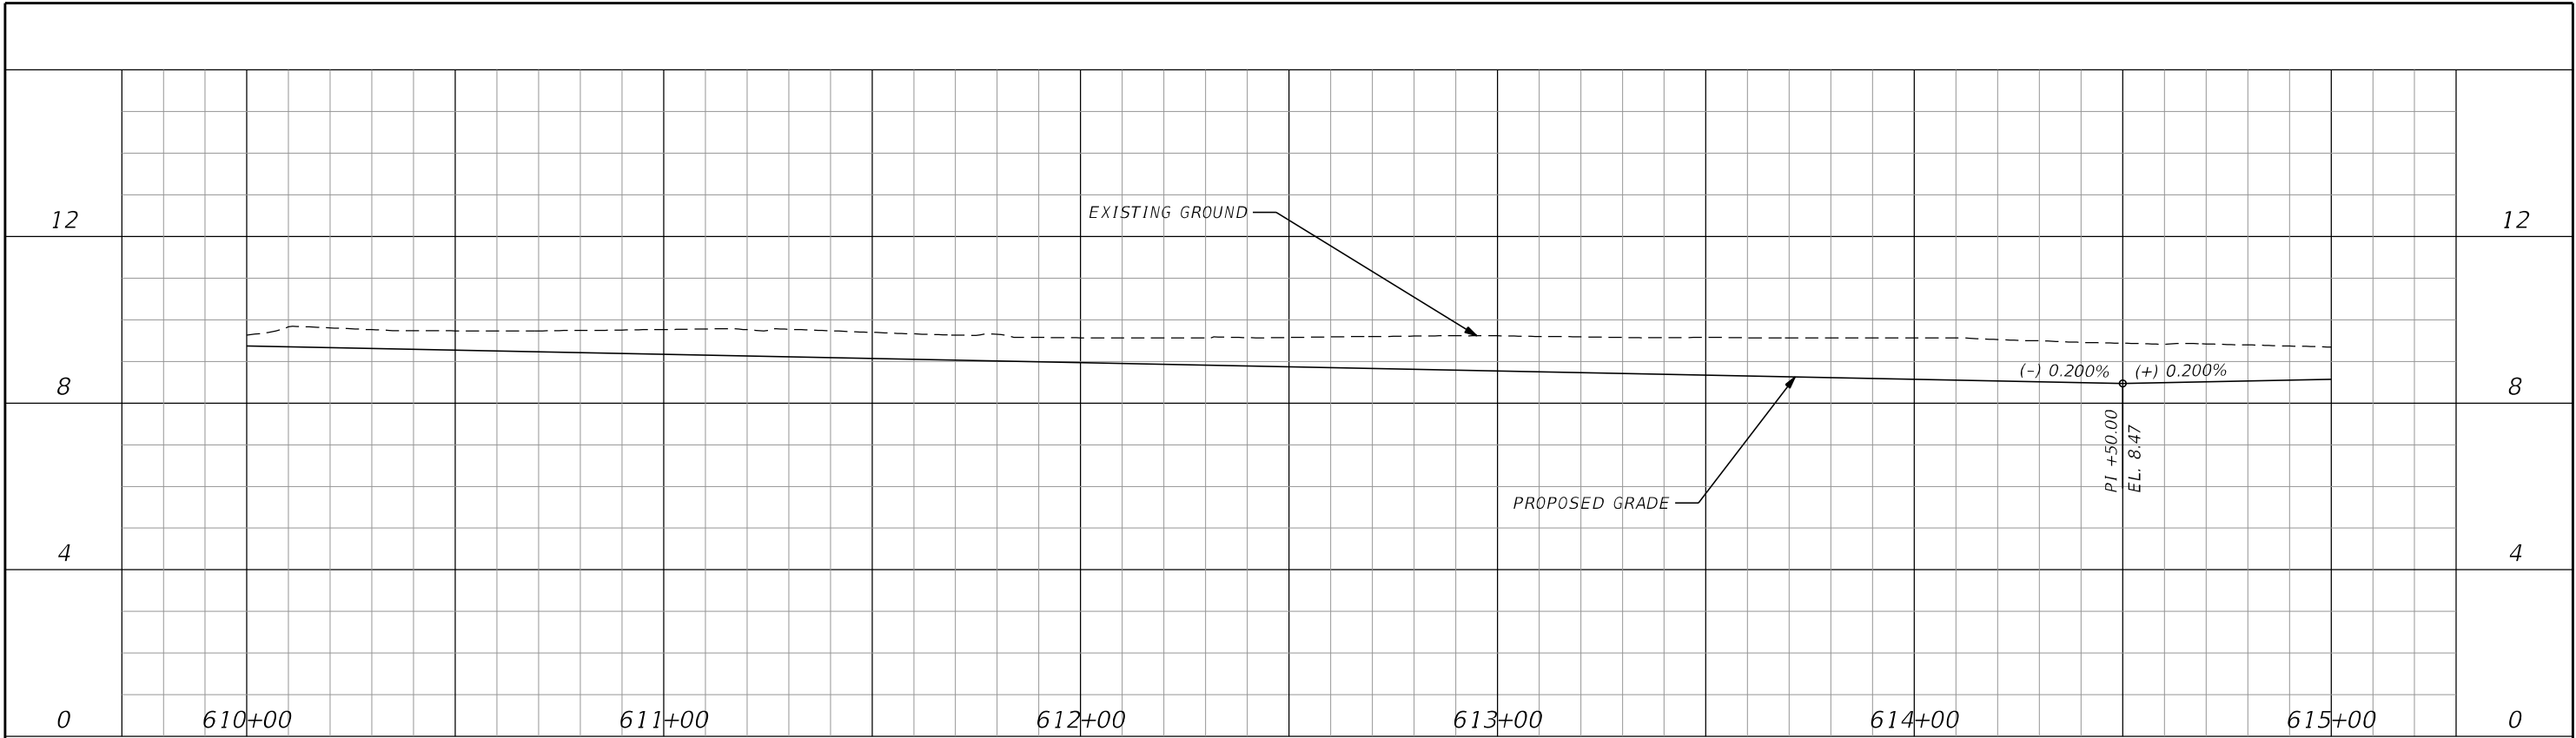


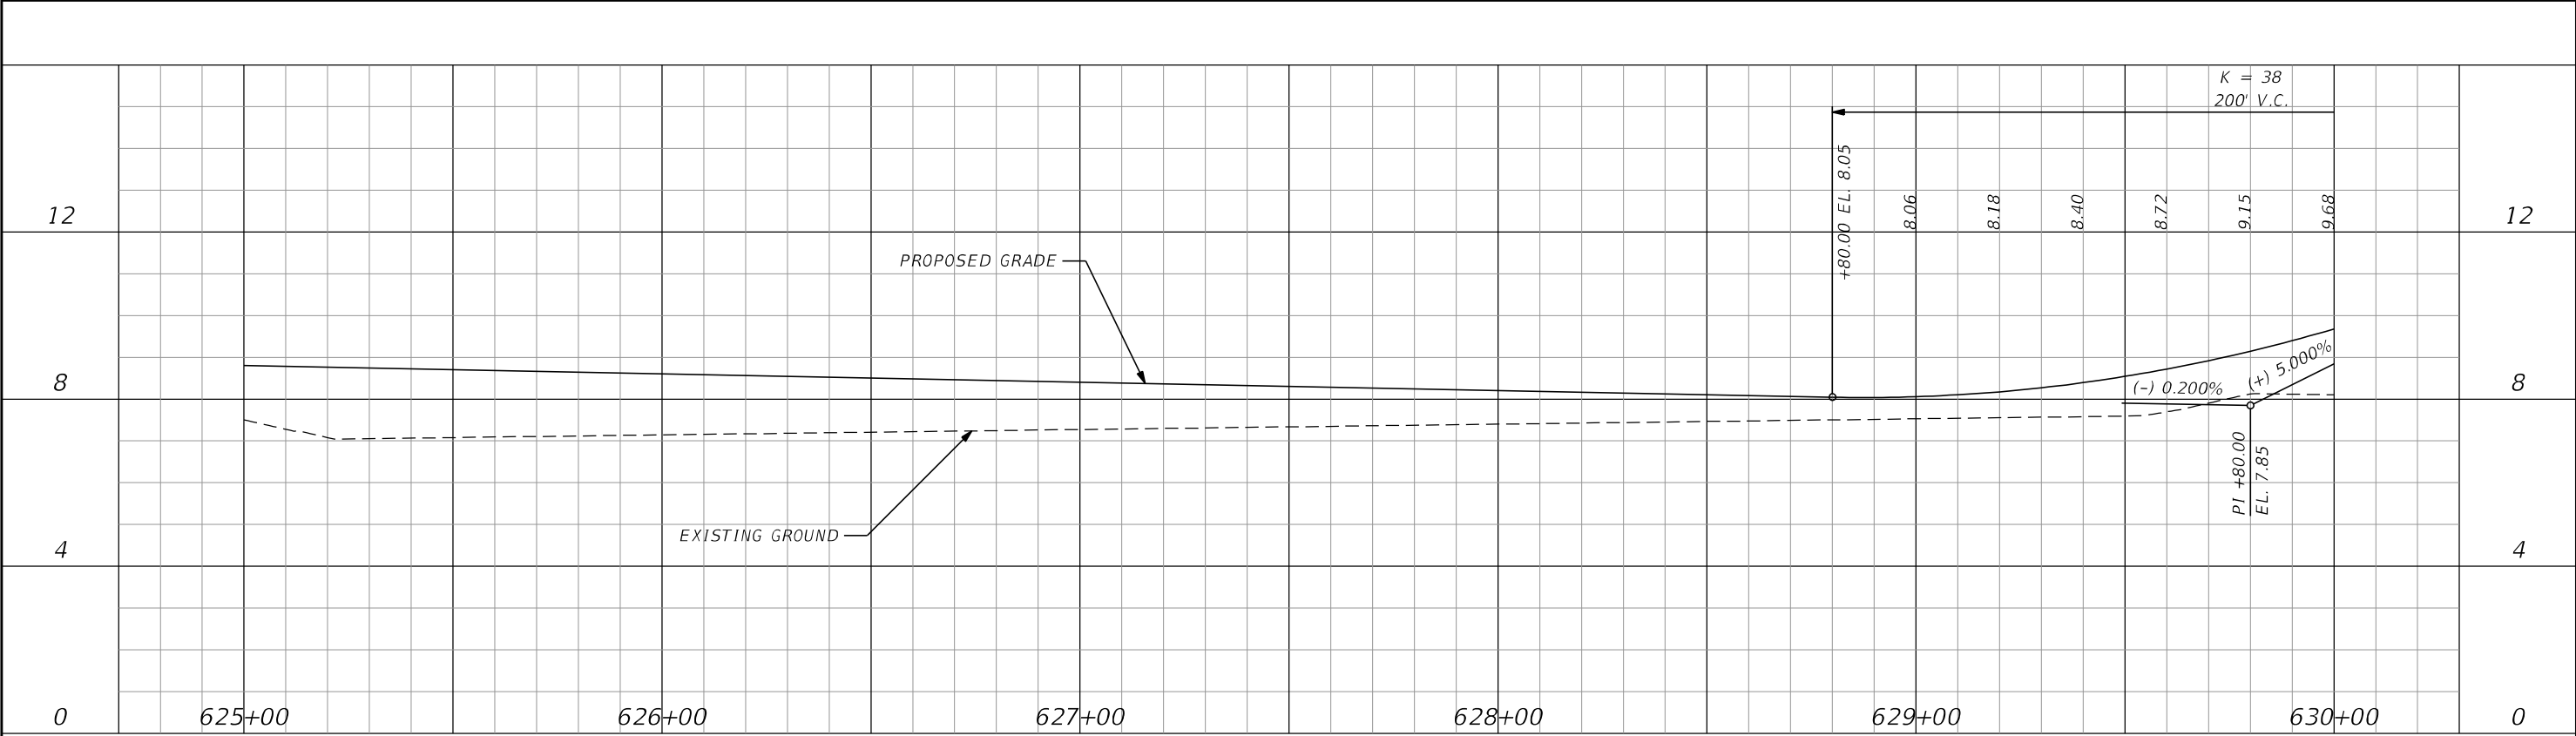
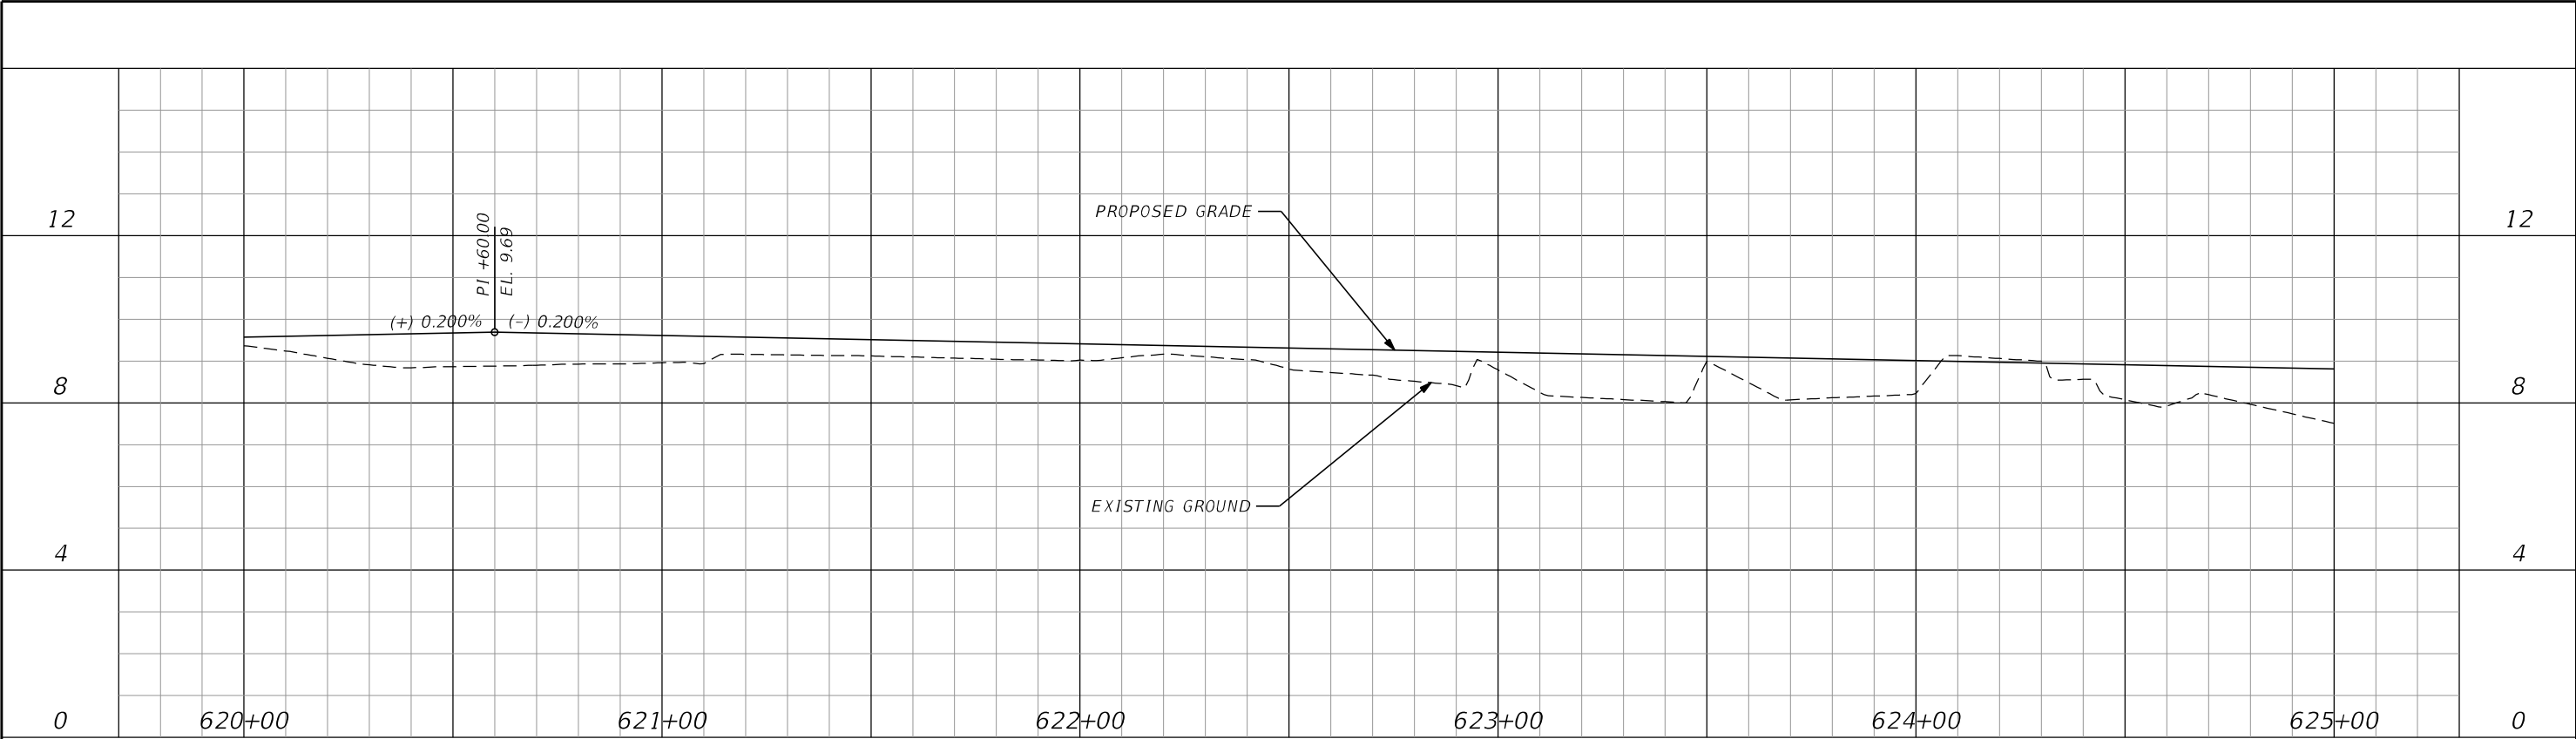


DRAFT


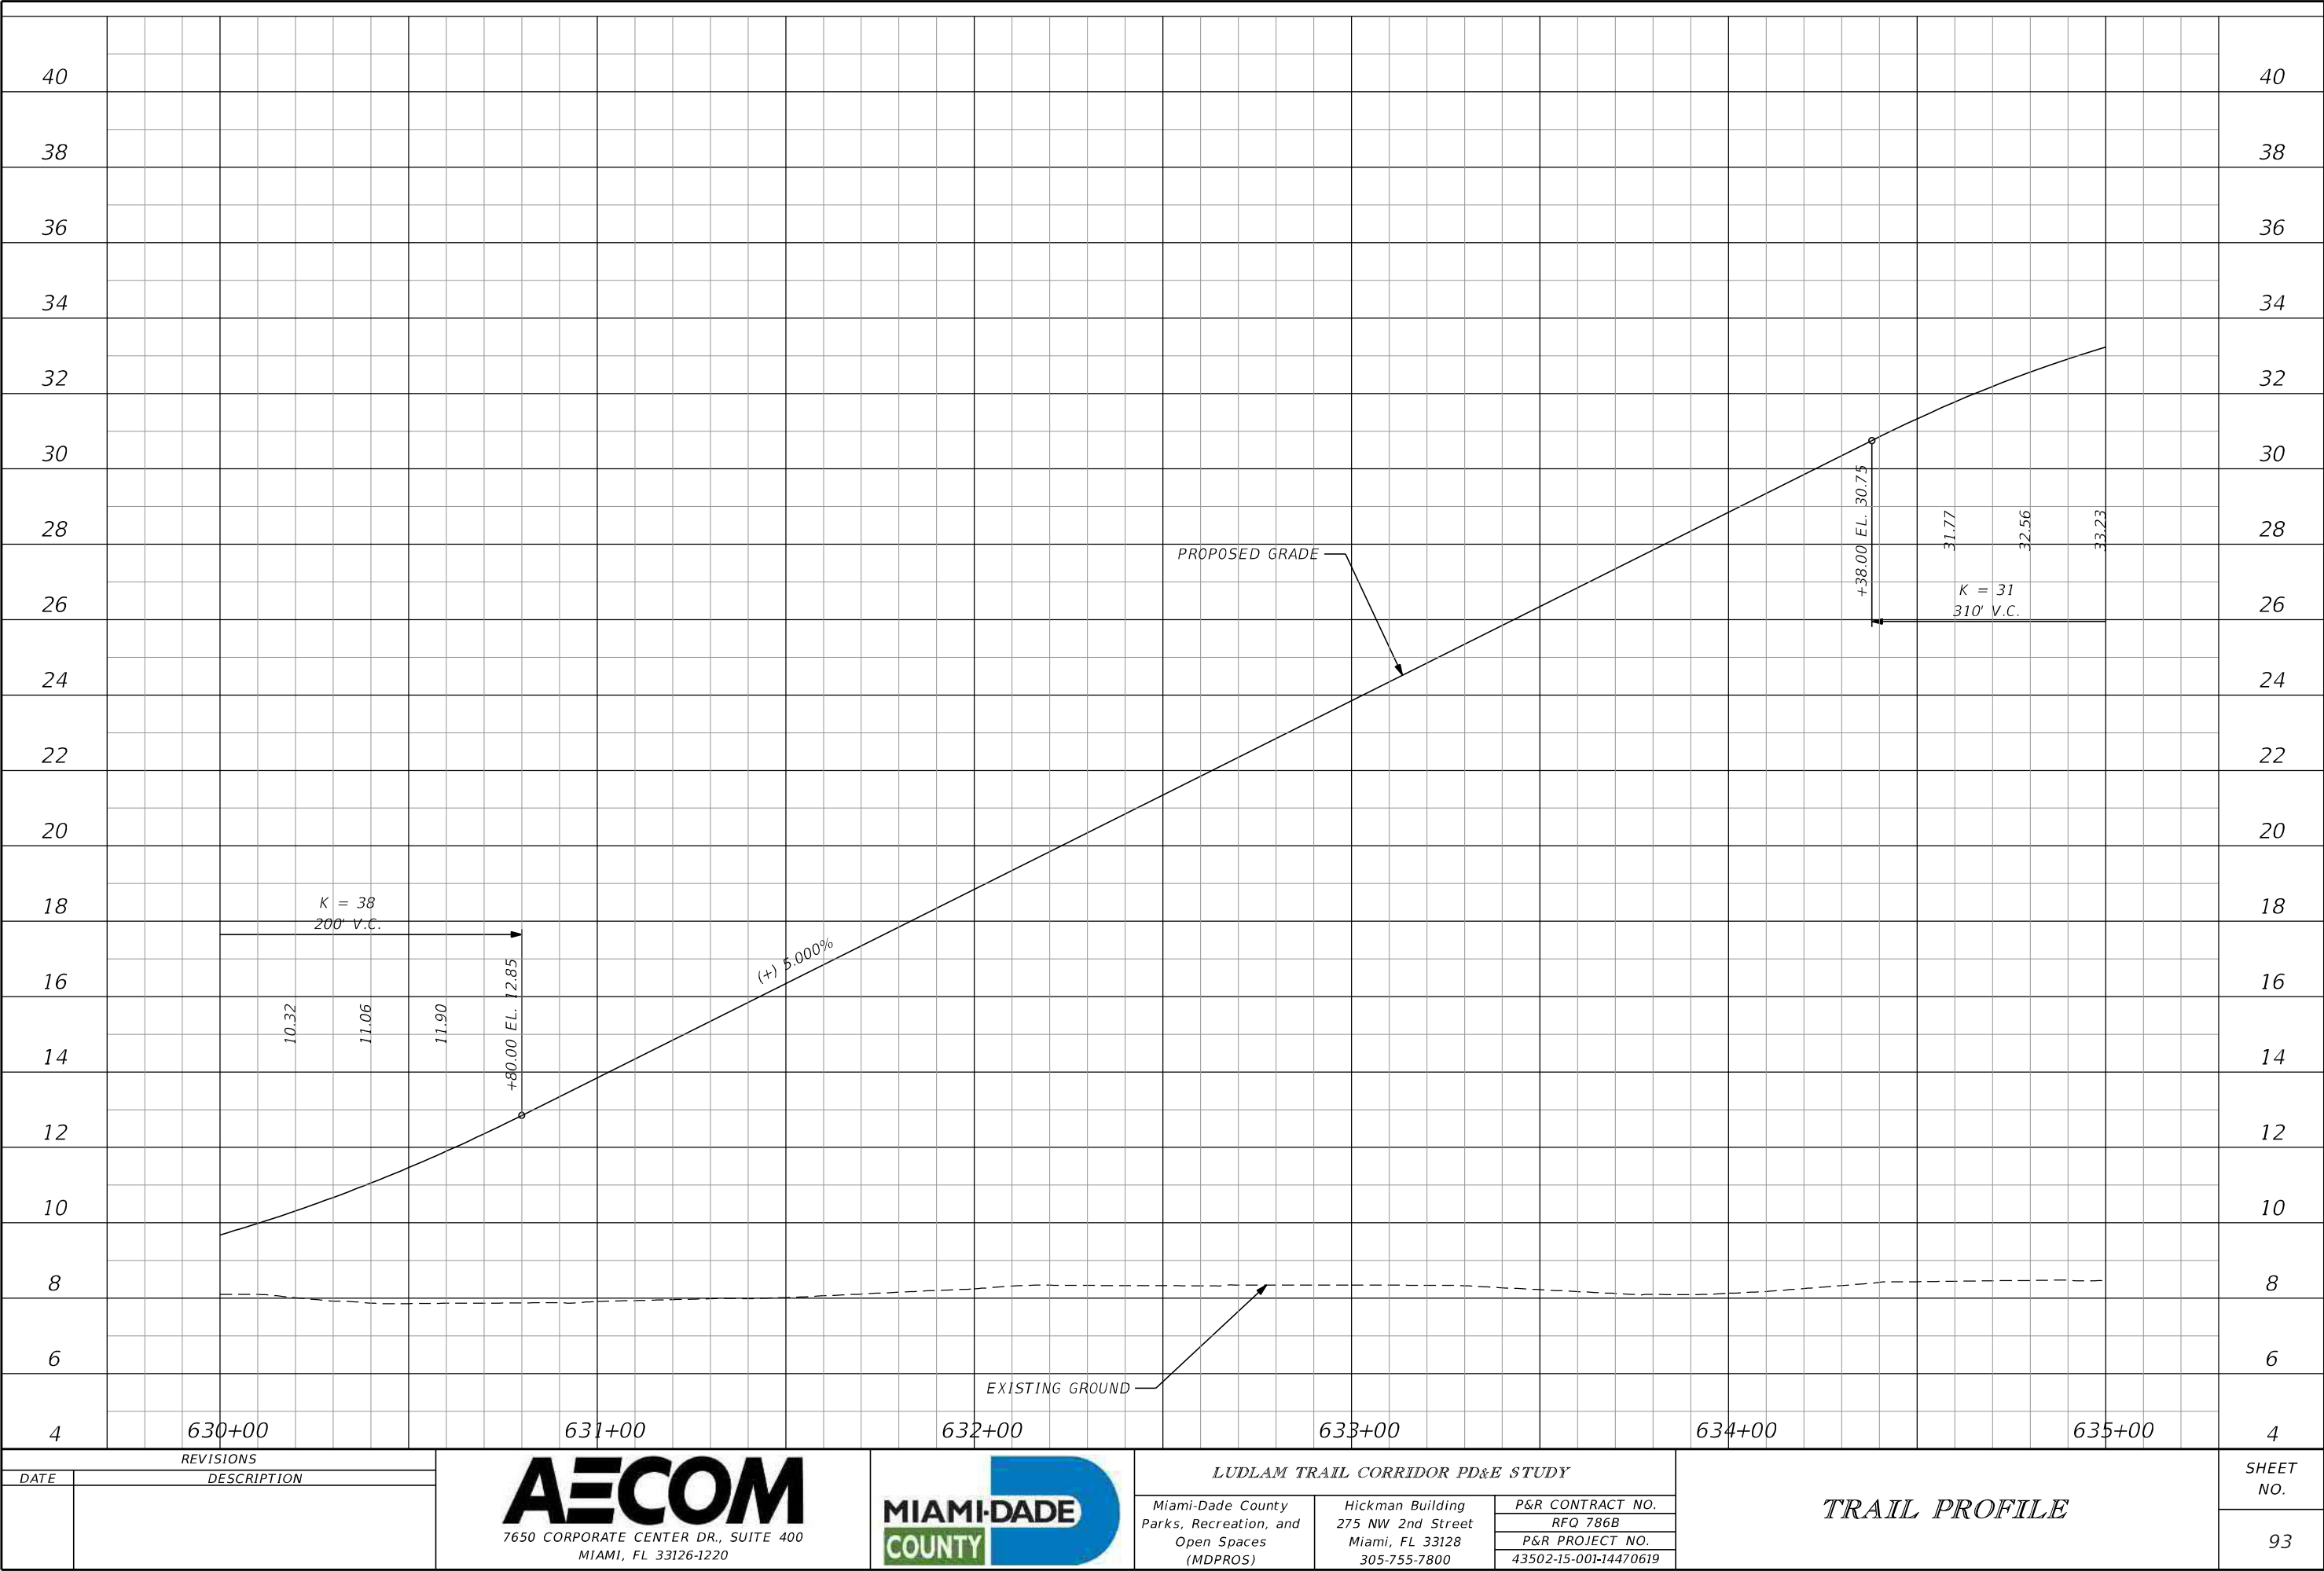




DRAFT

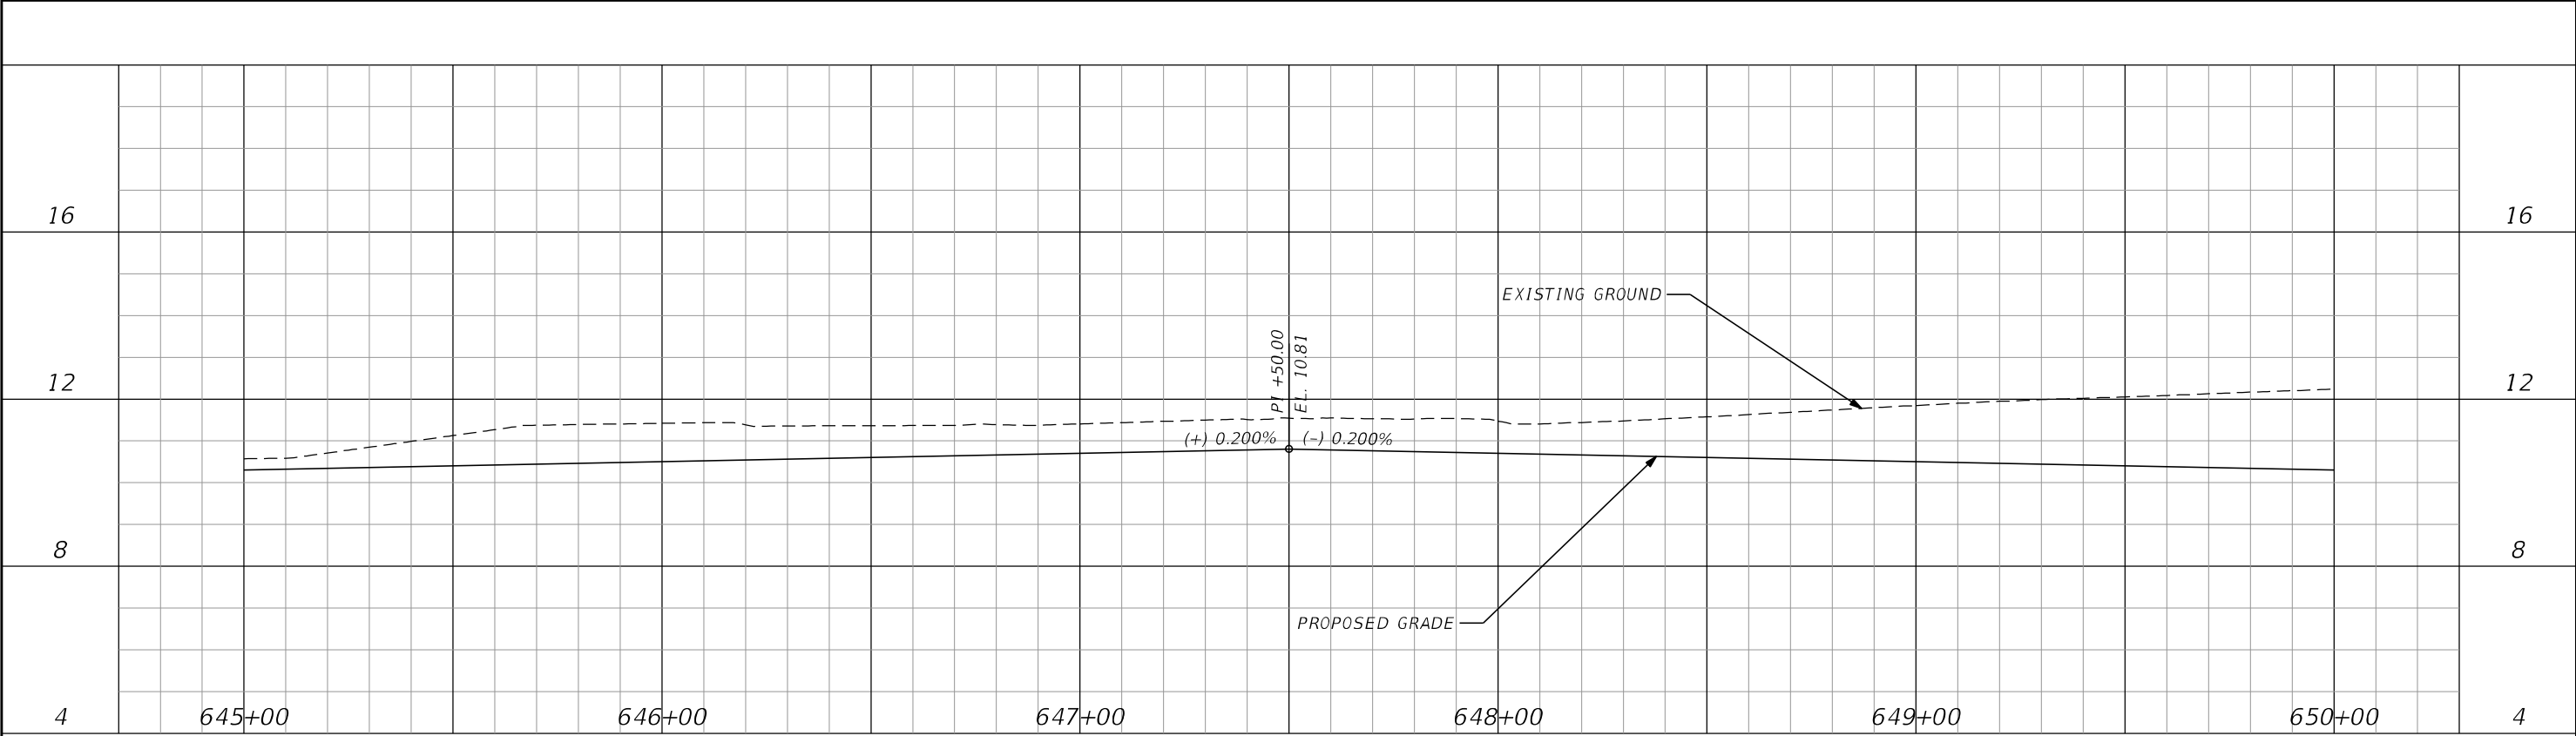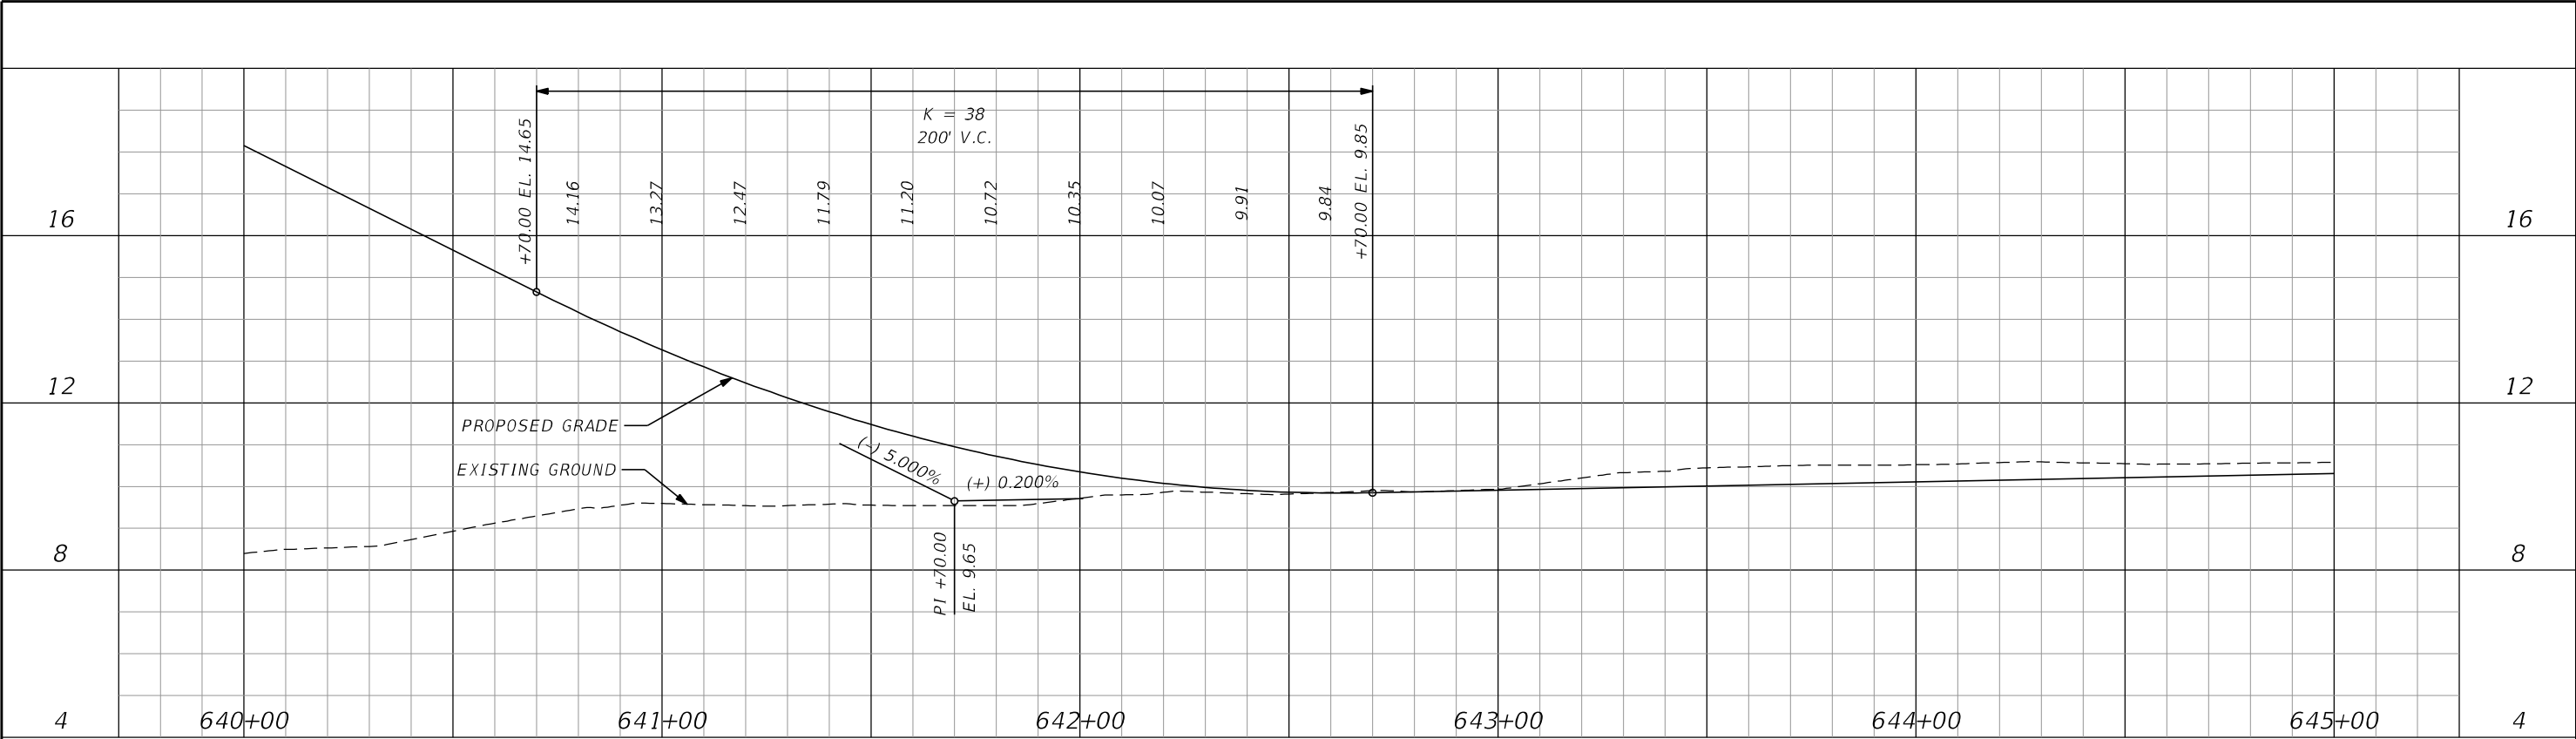


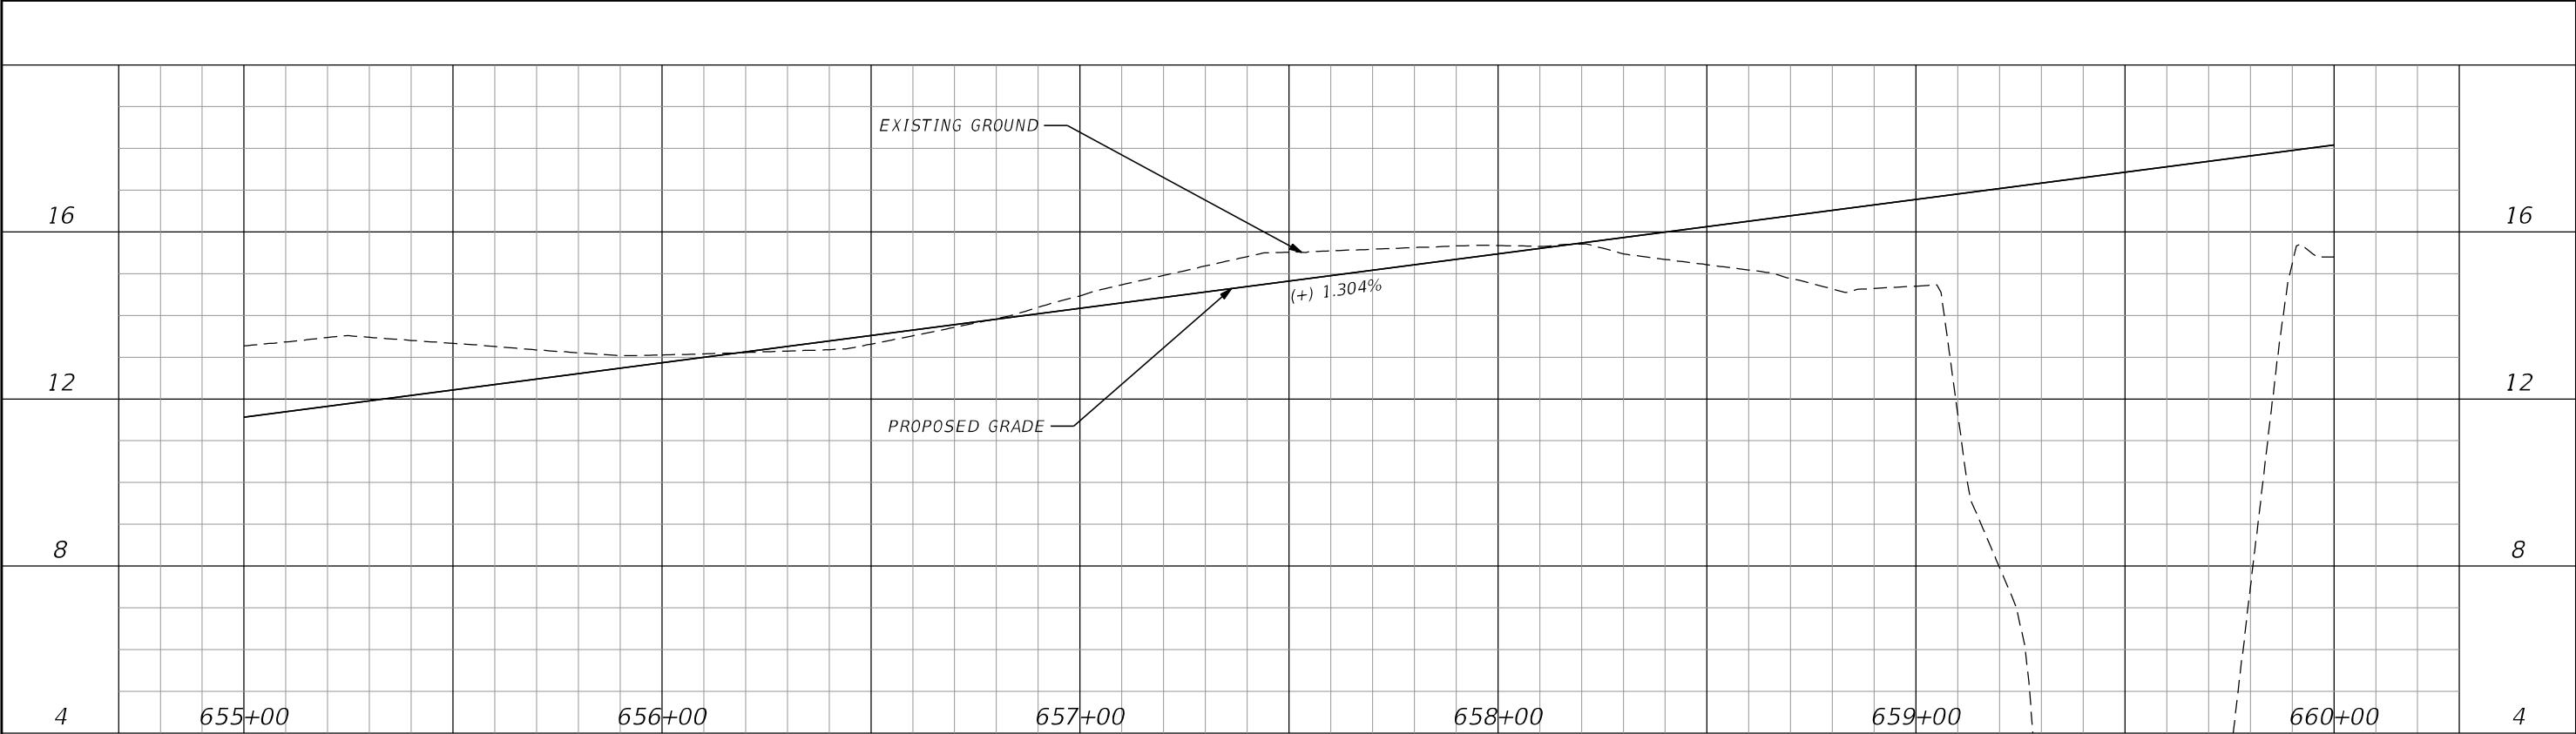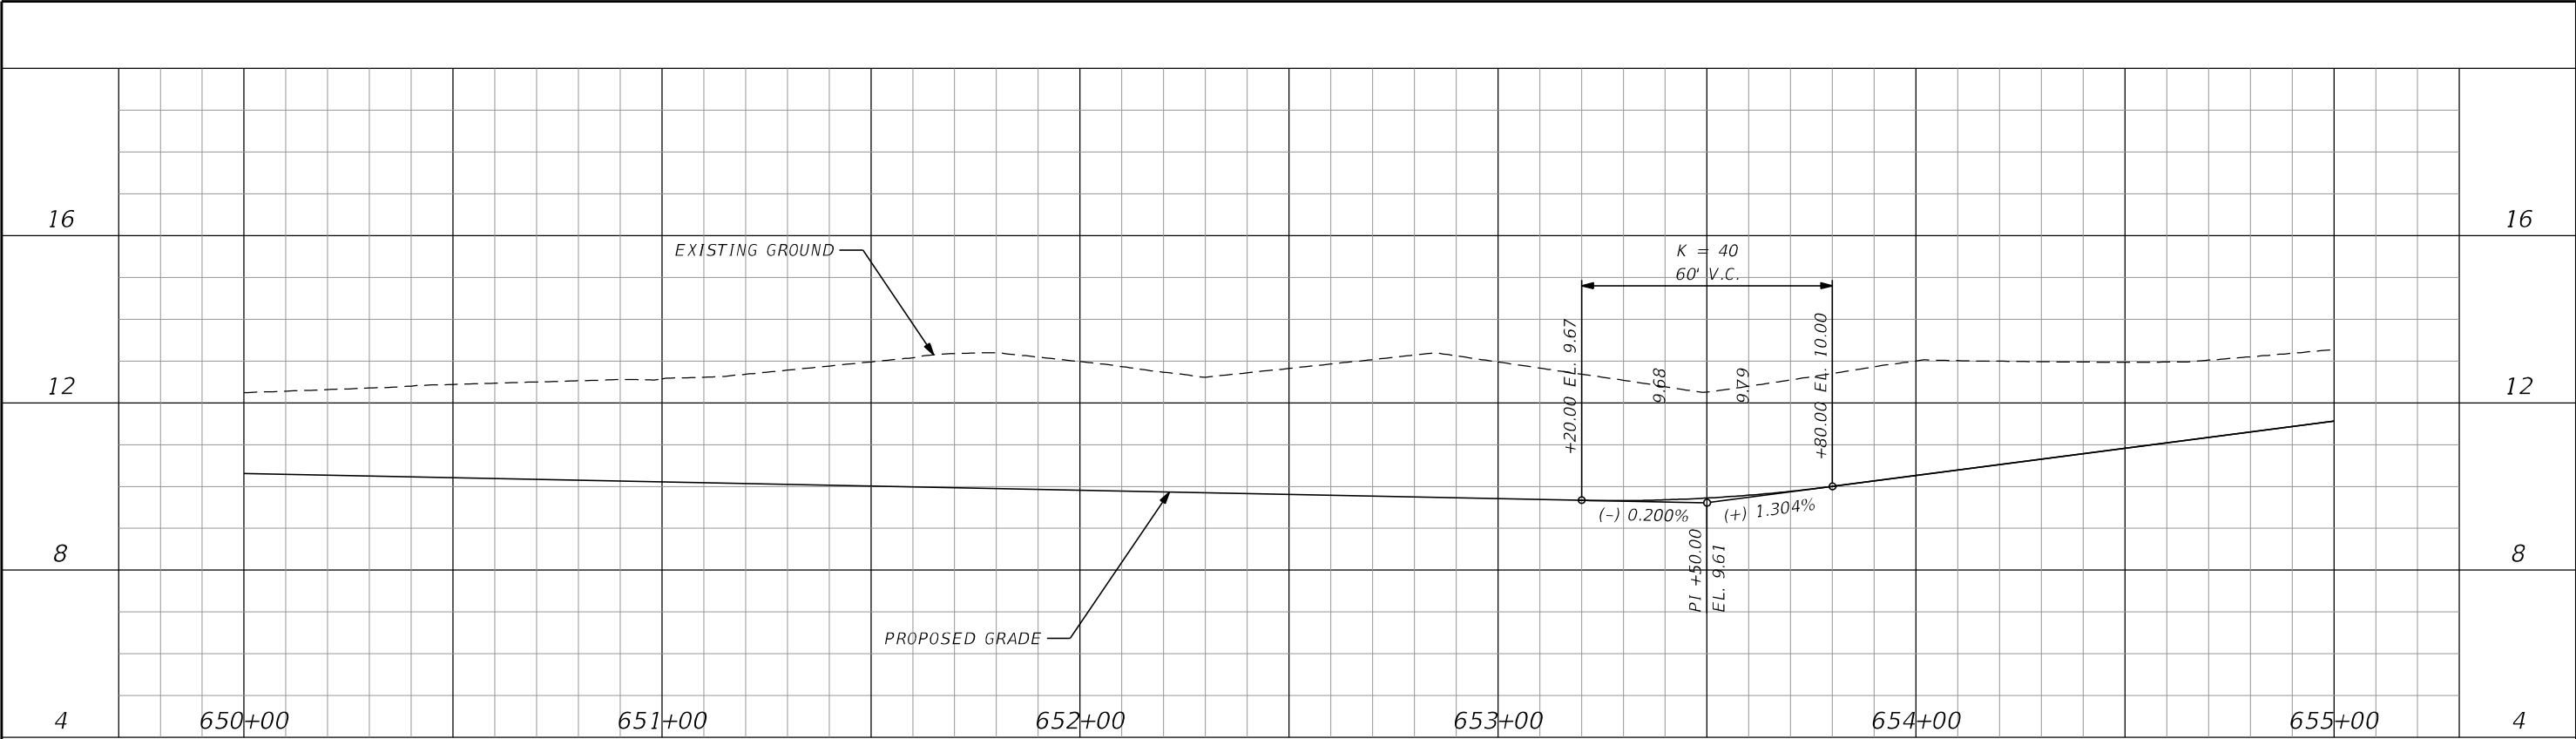


DRAFT

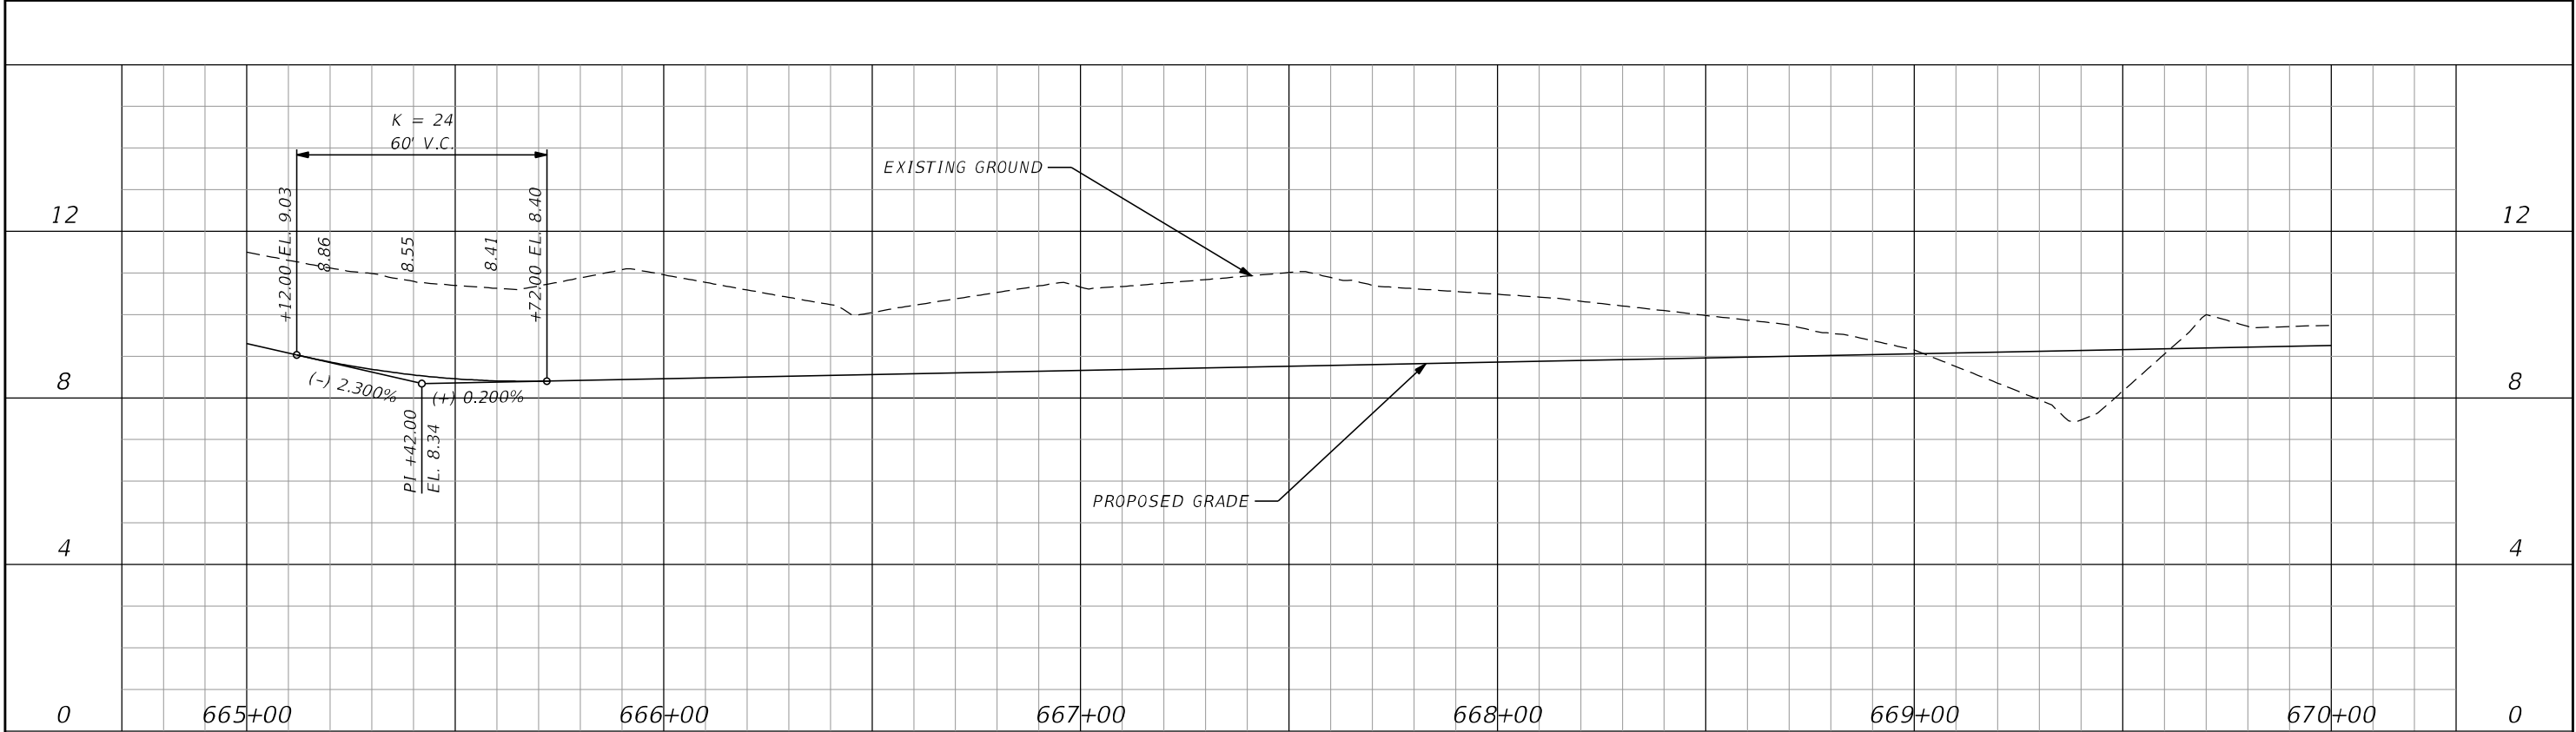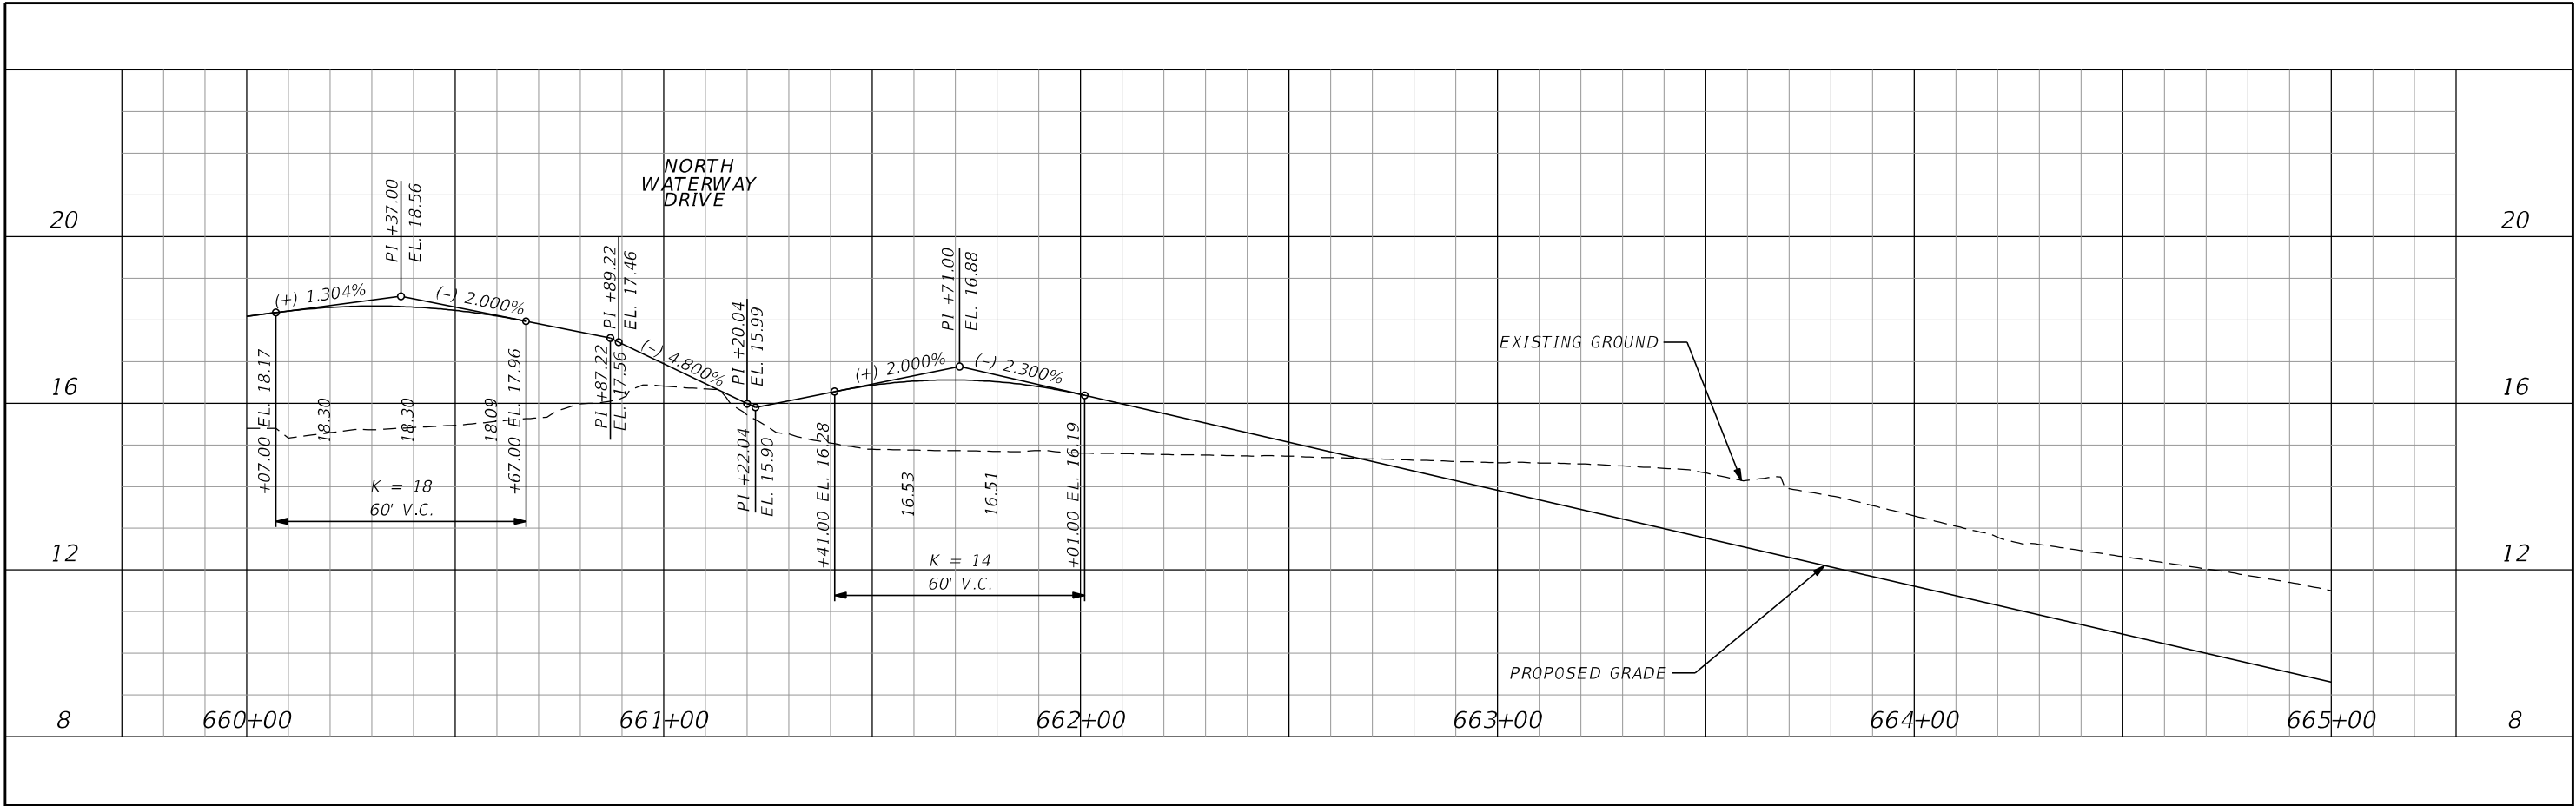

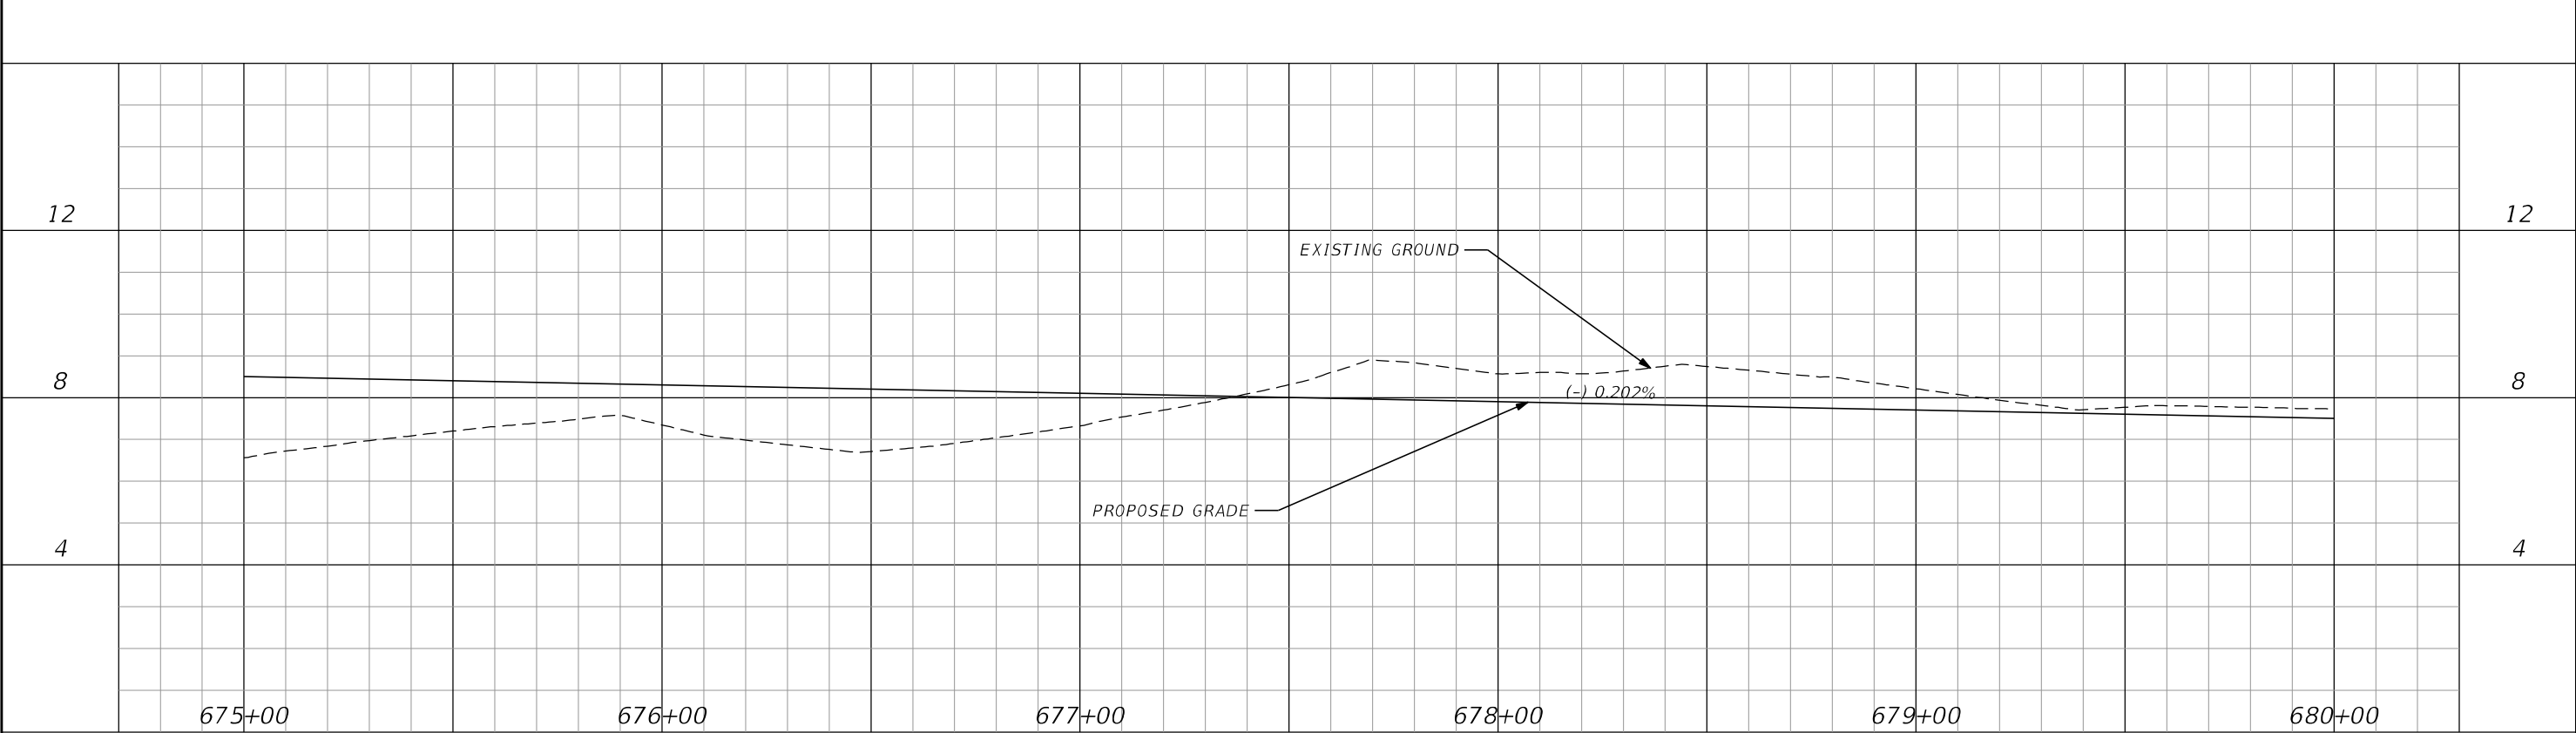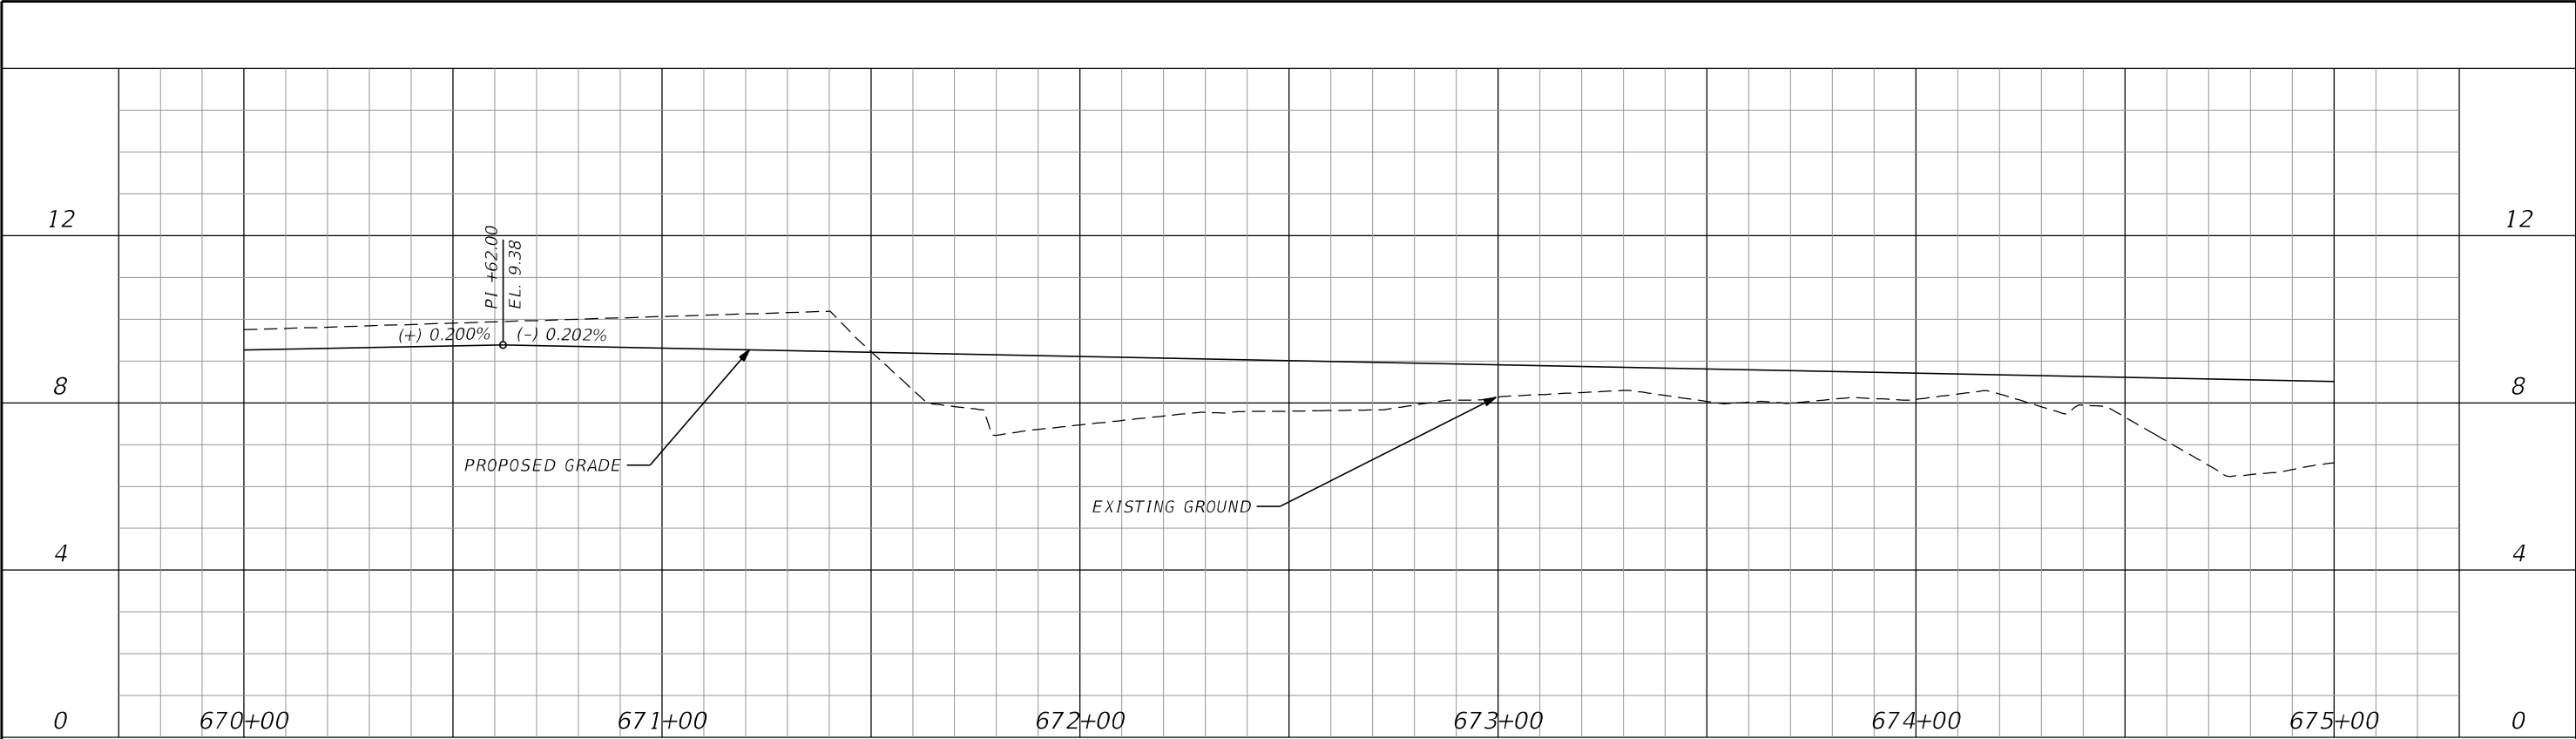


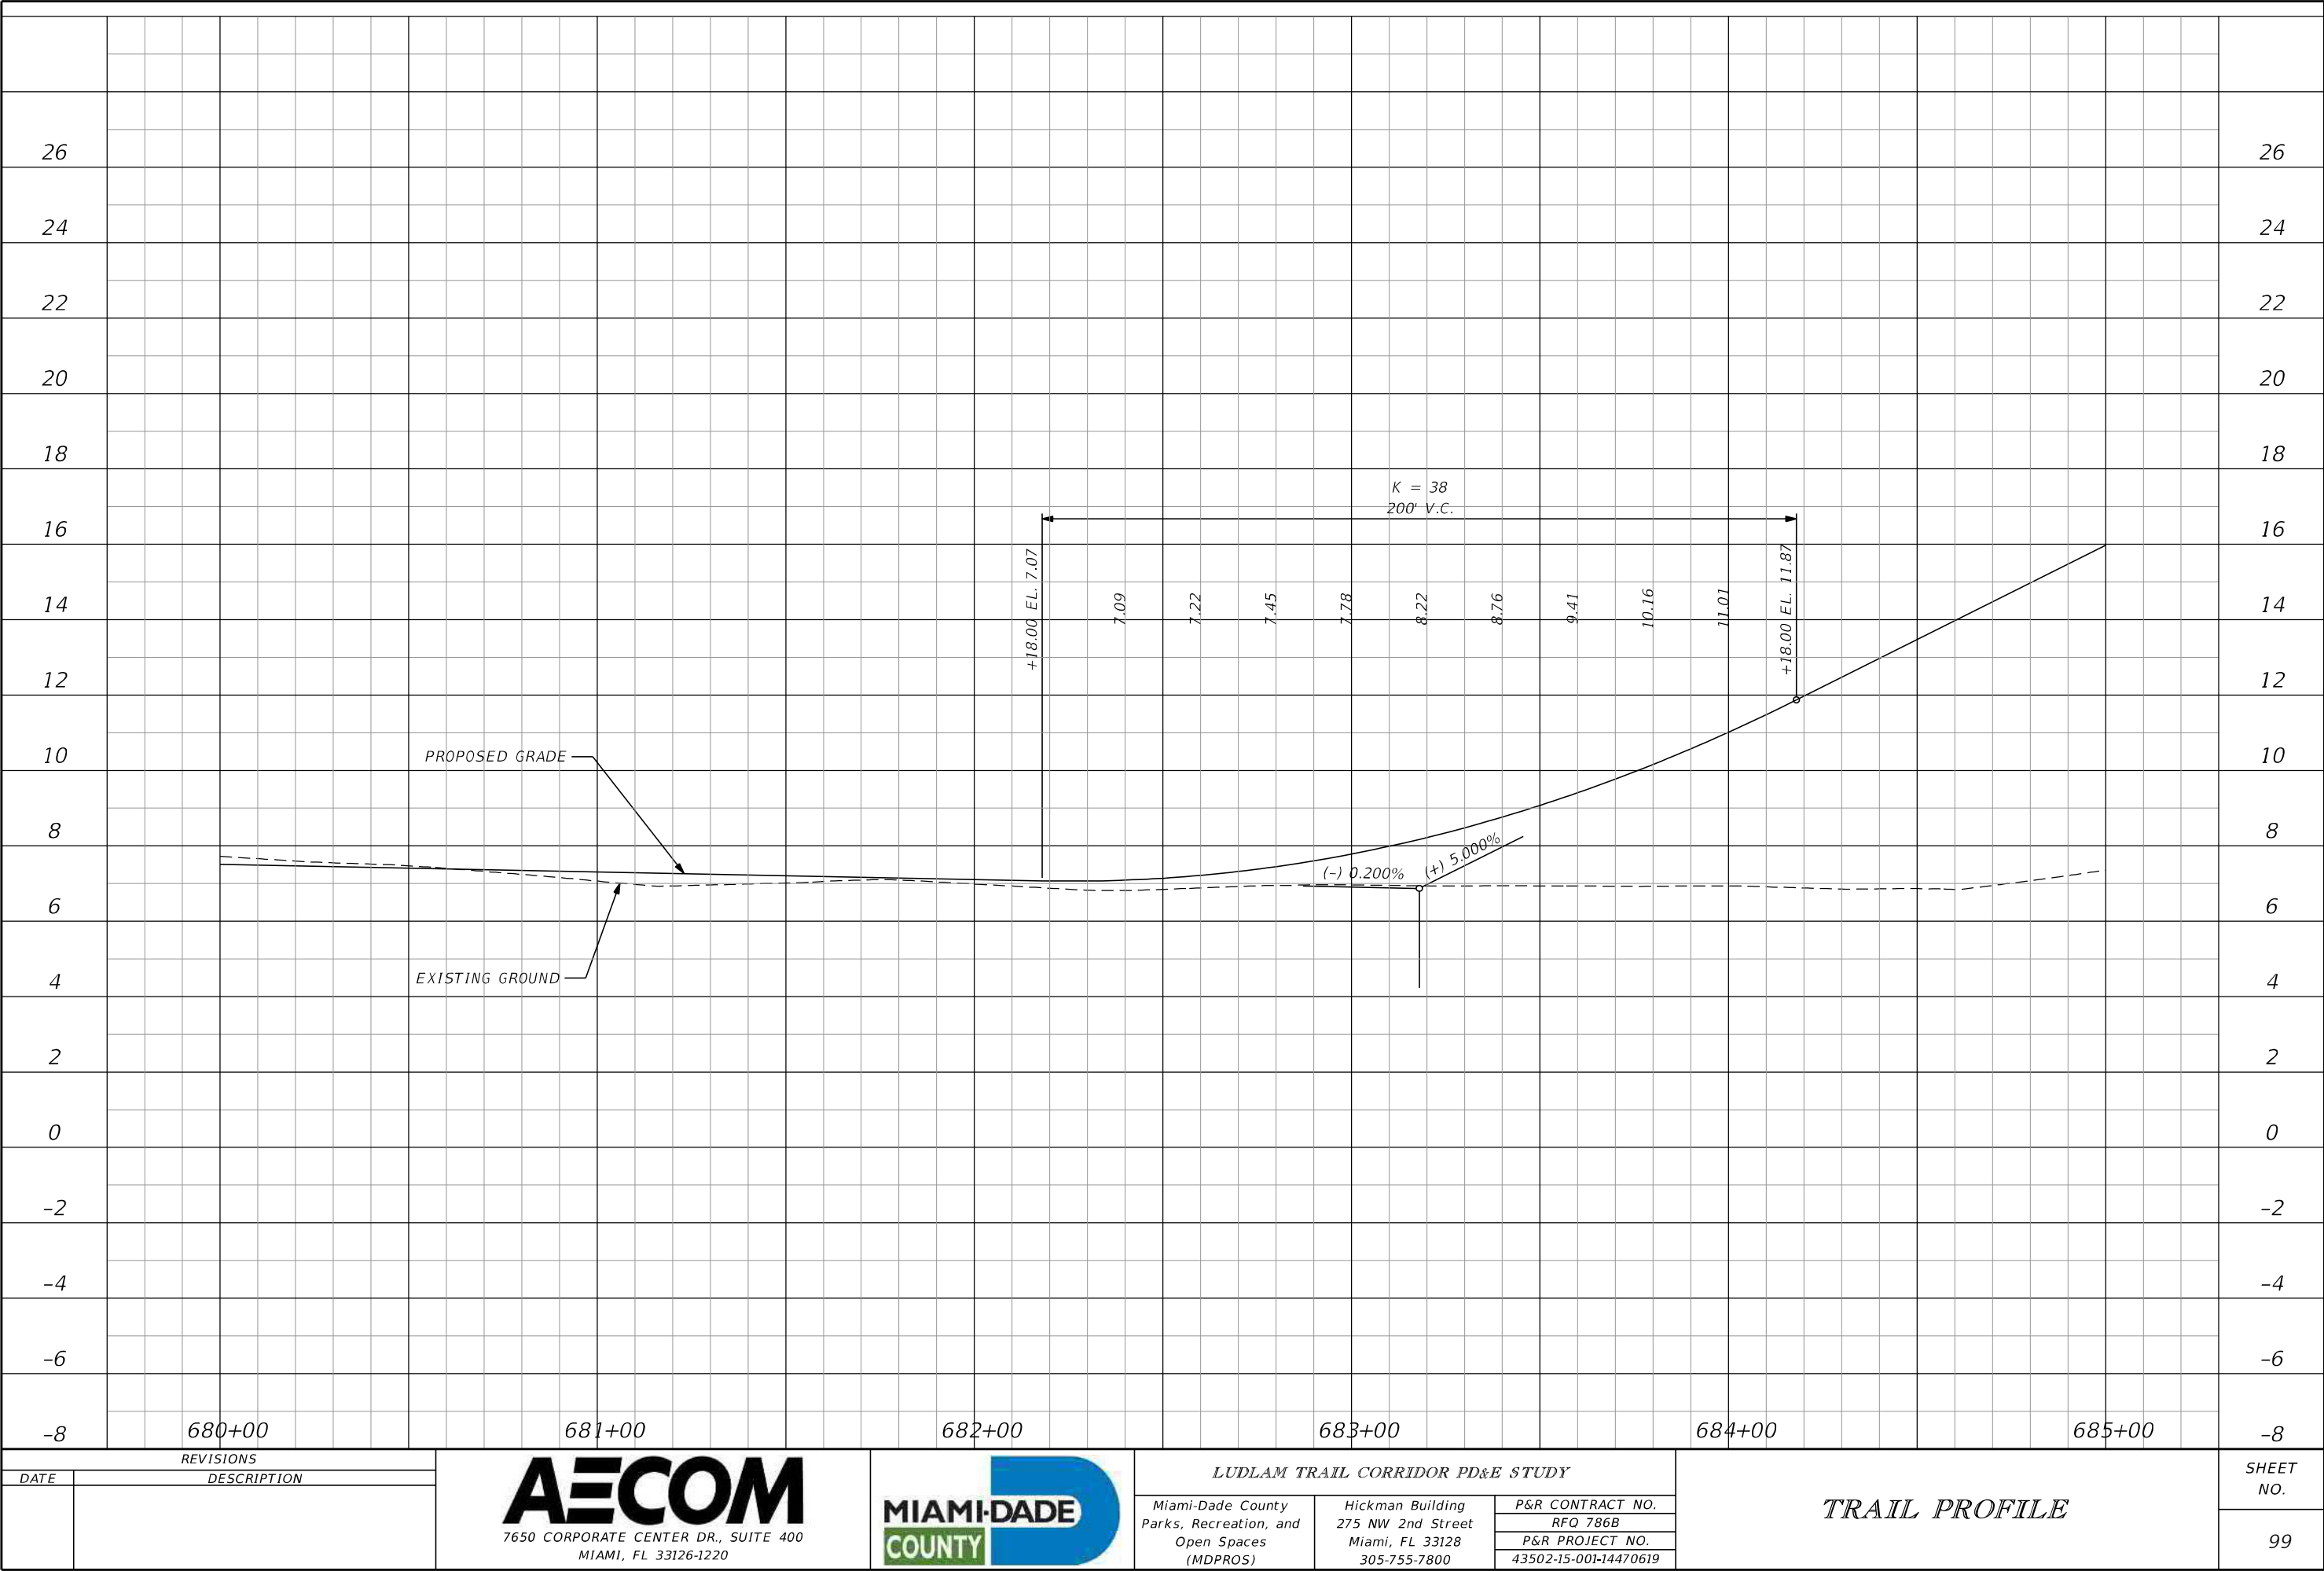

DRAFT

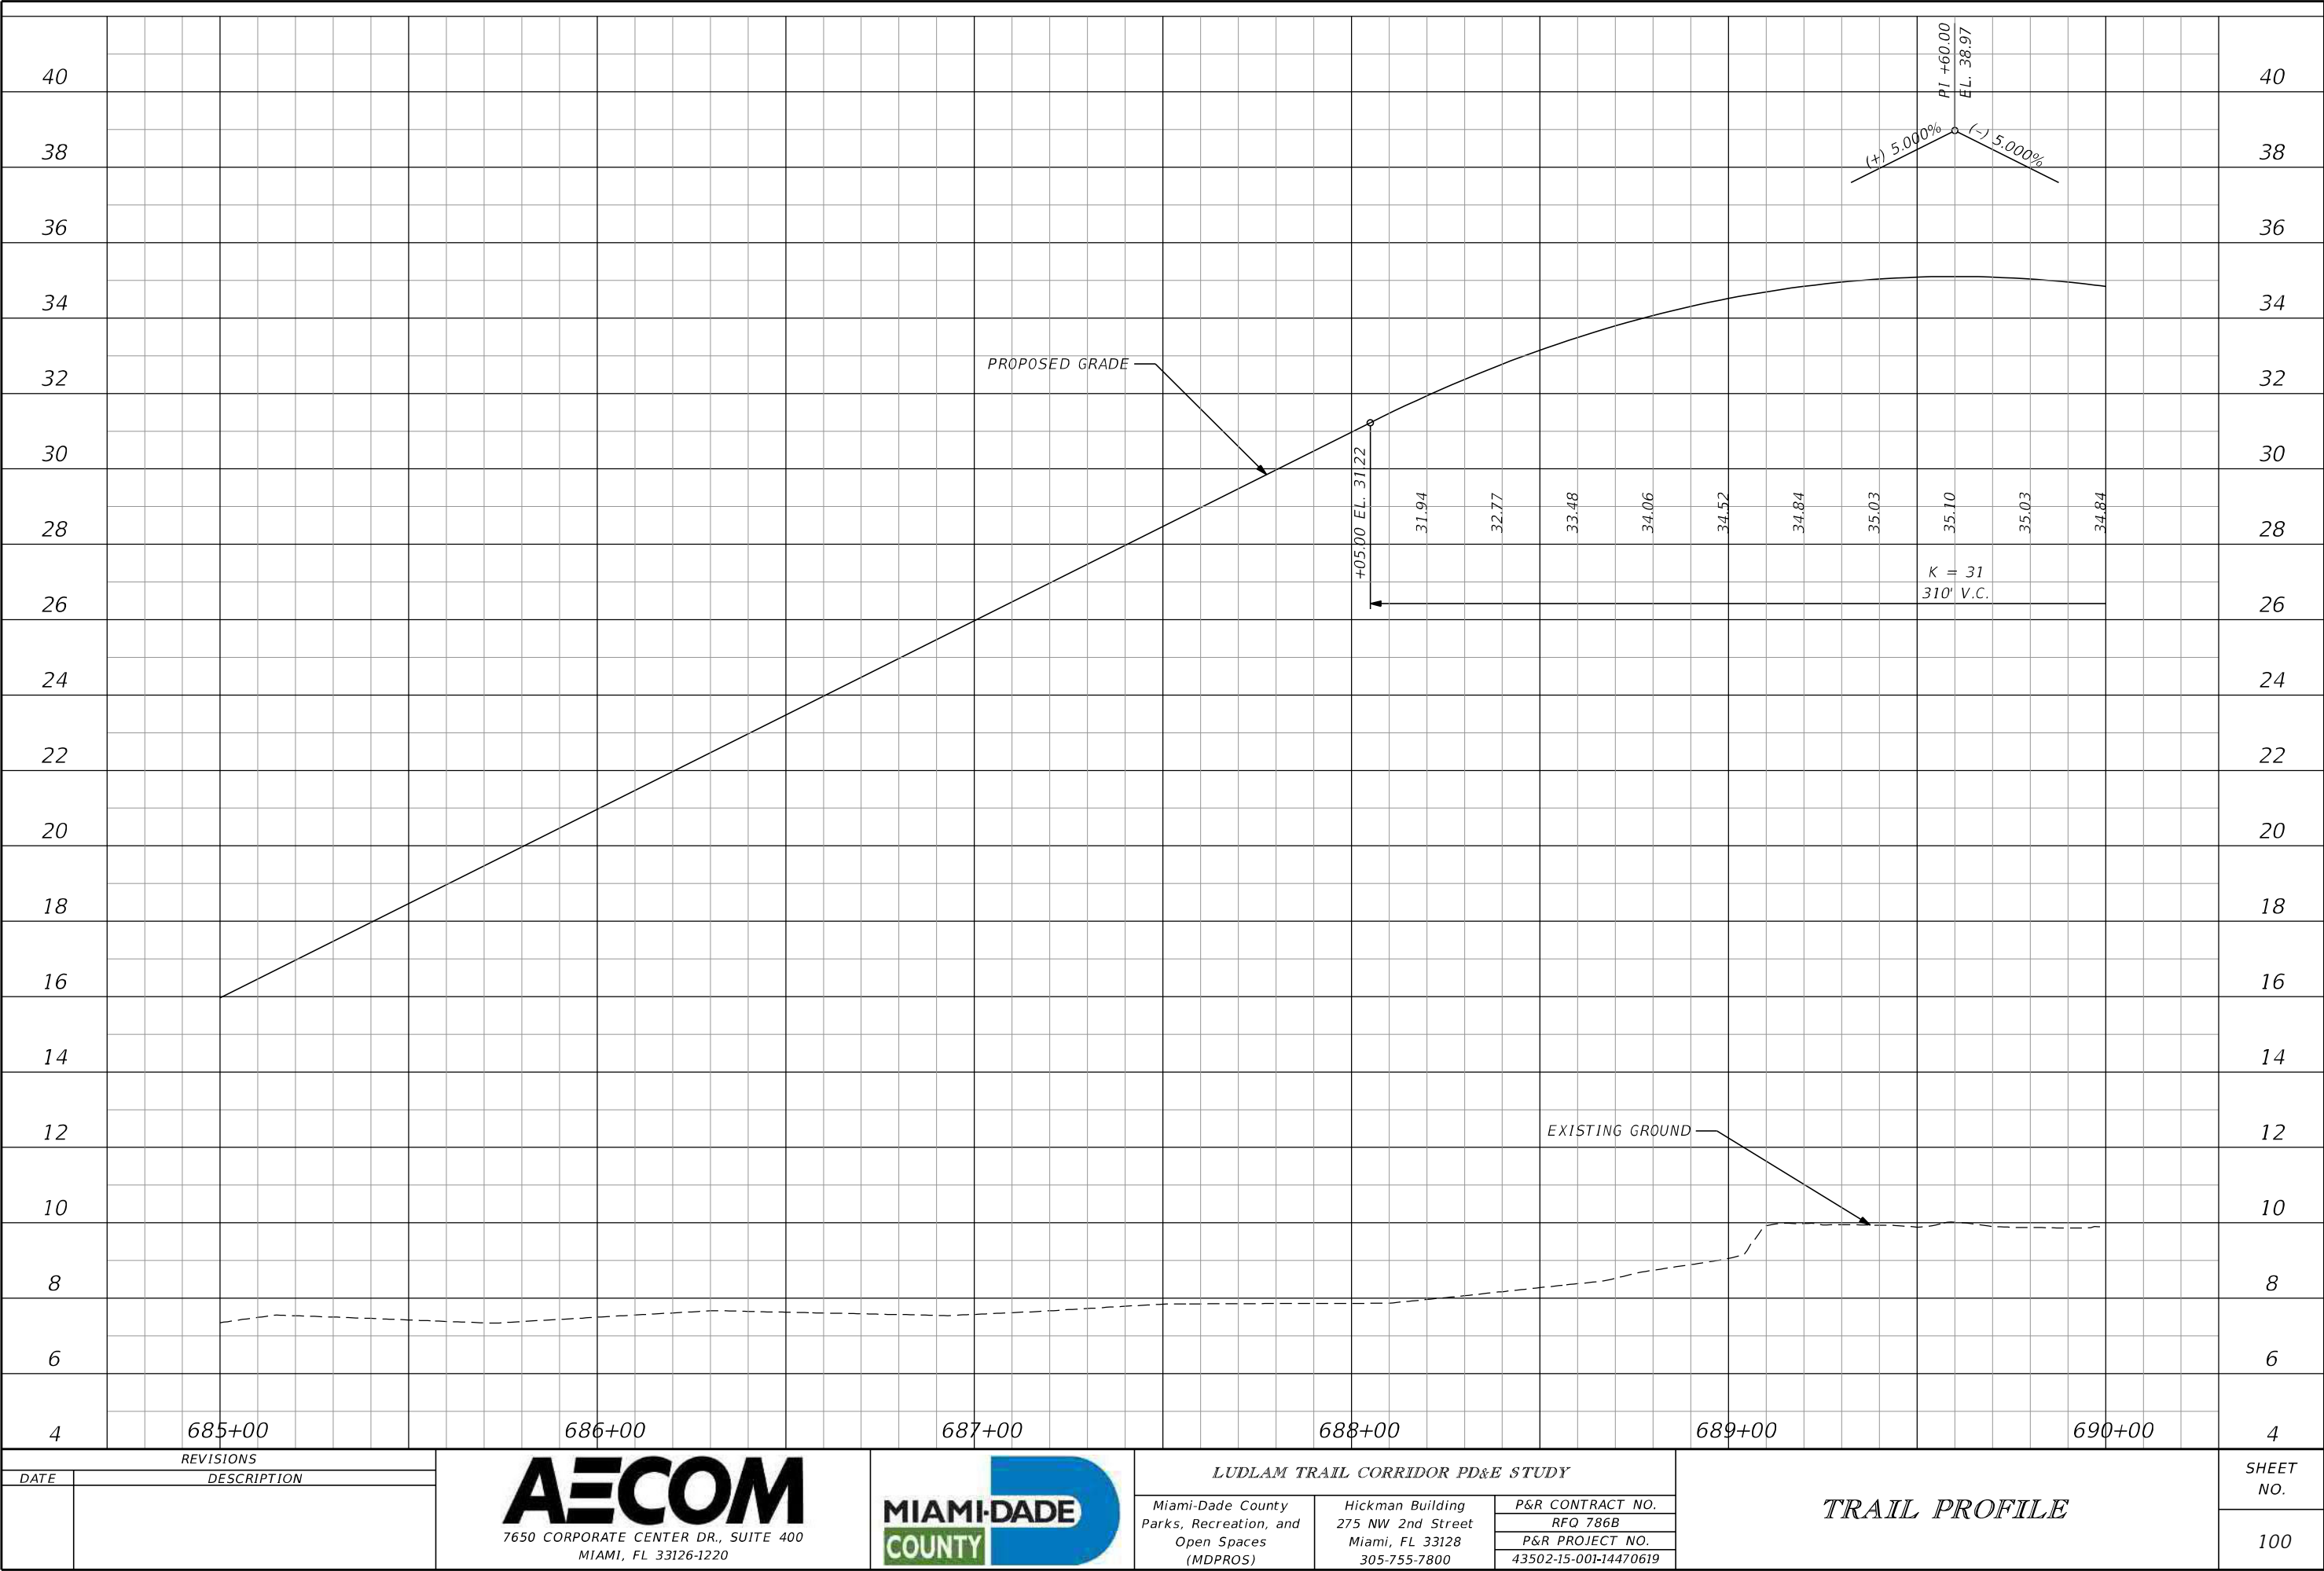

DRAFT

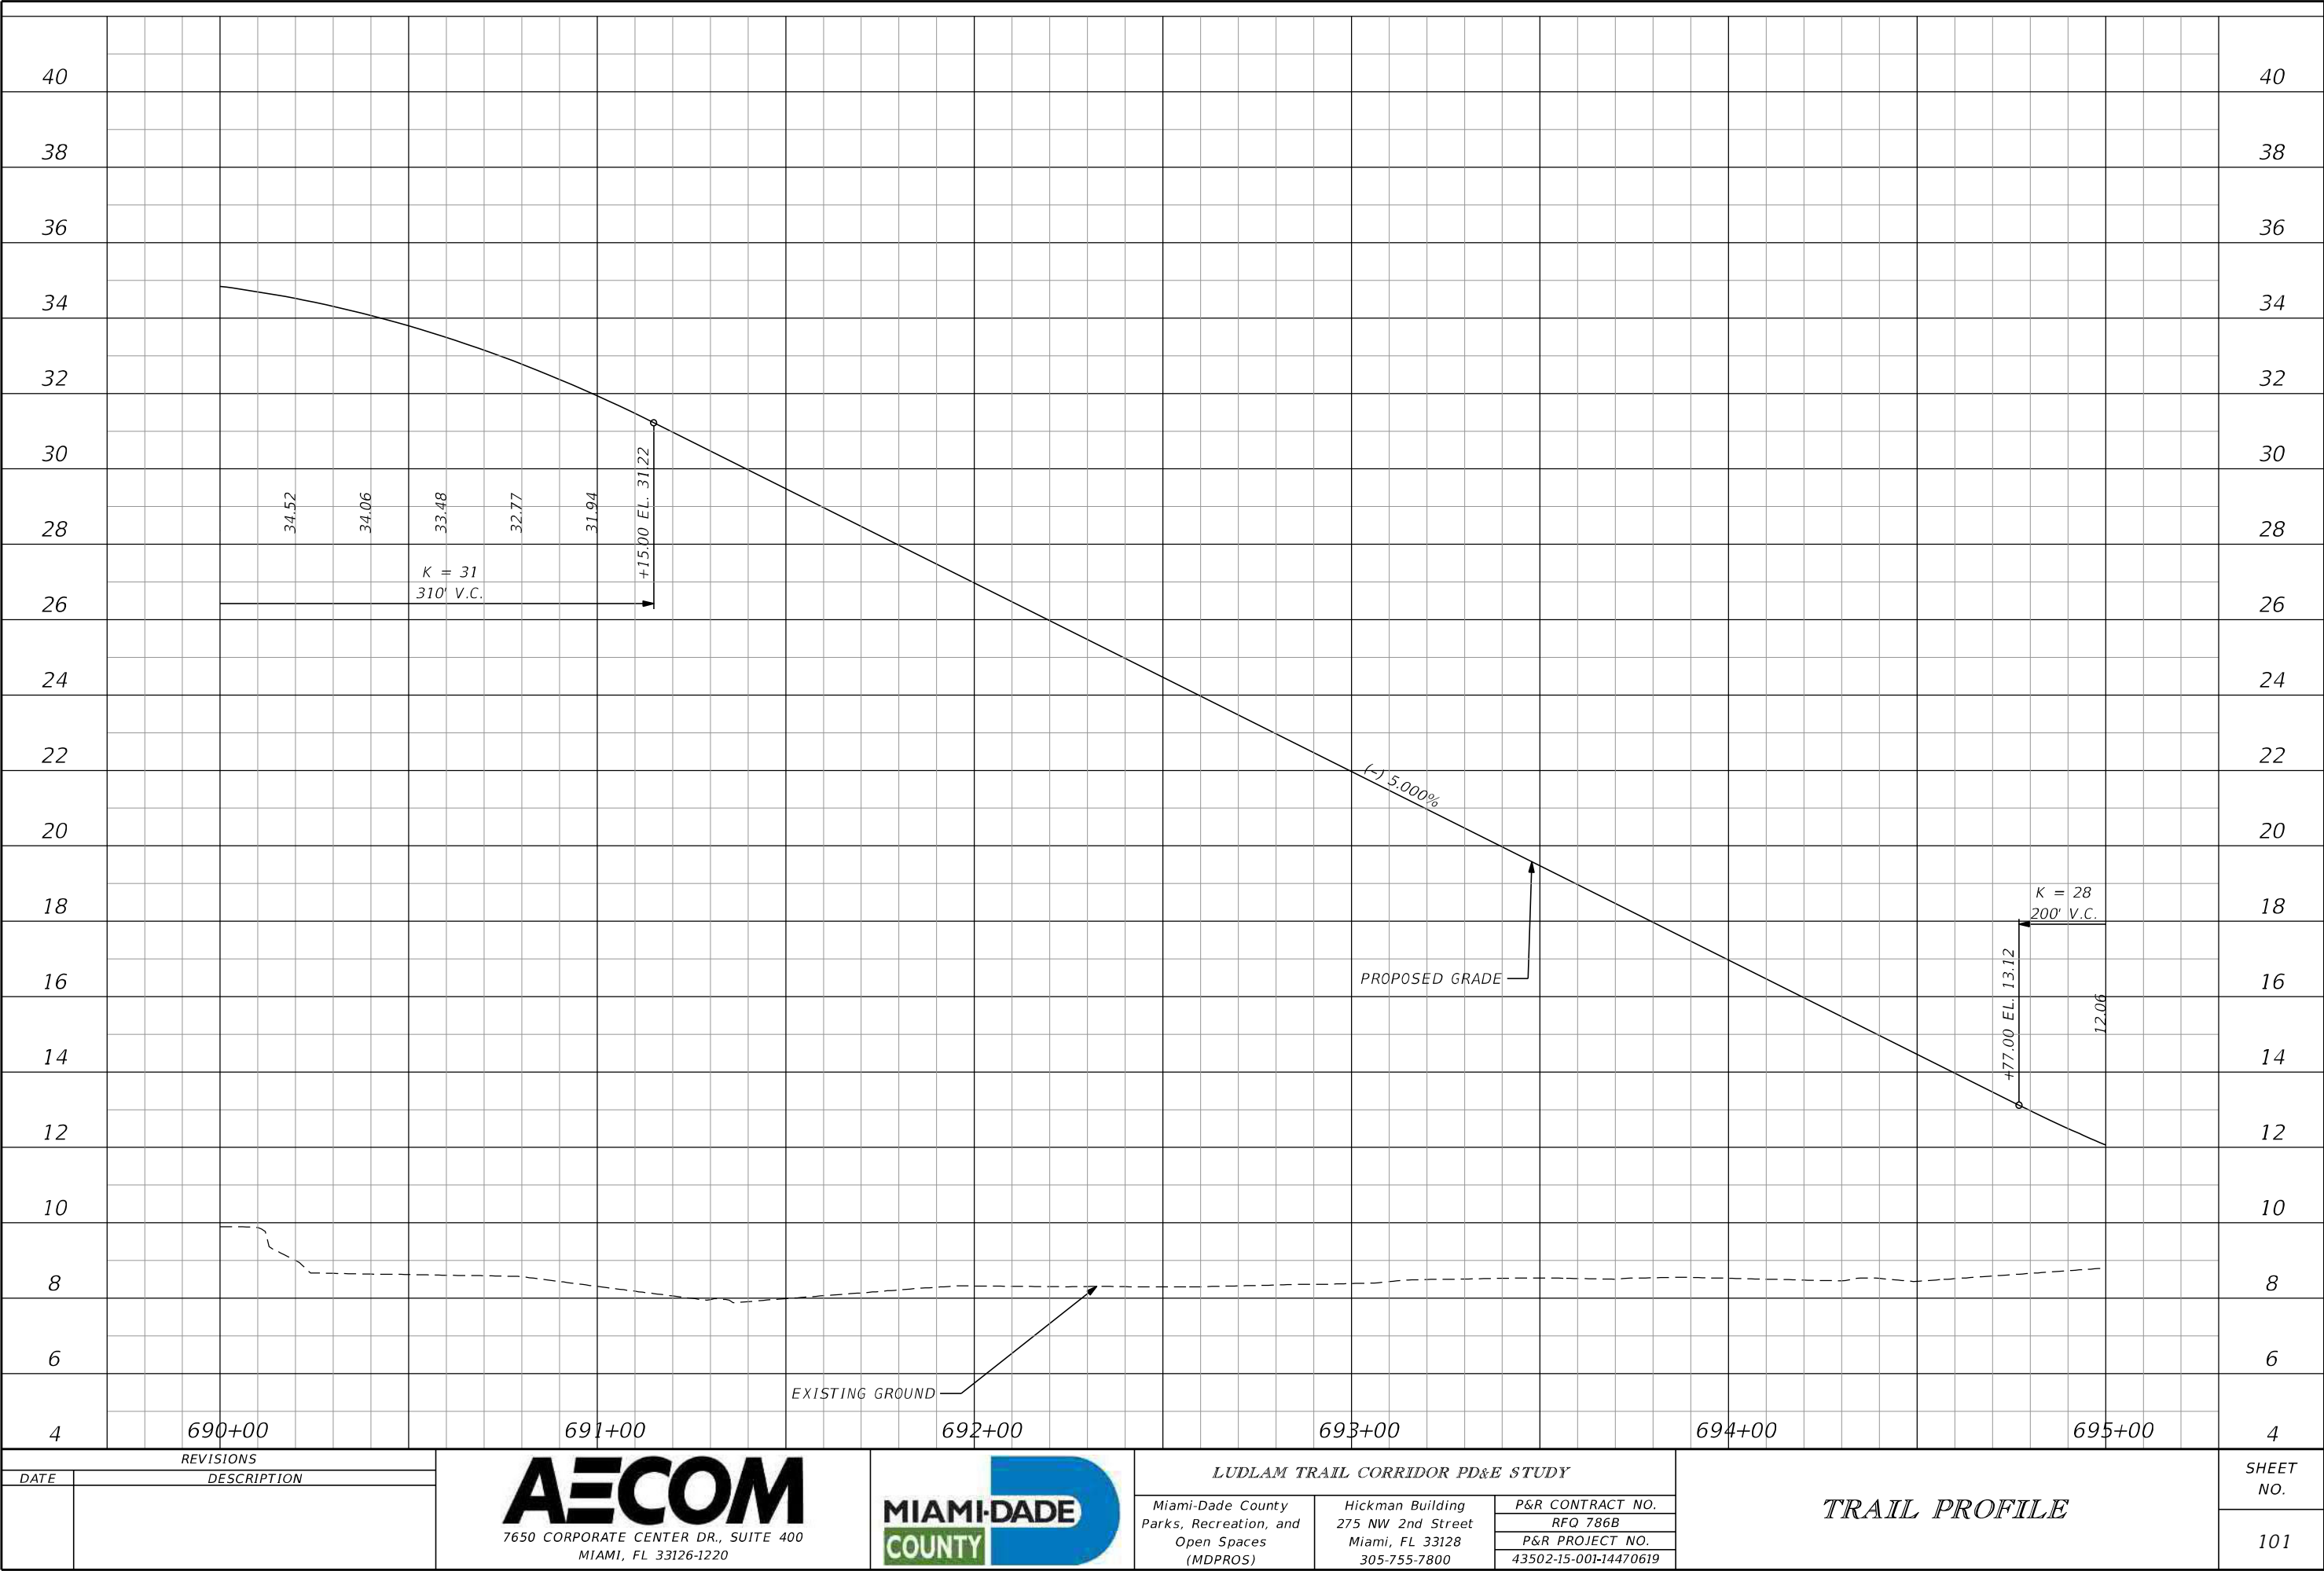


DRAFT

REVISIONS	
DATE	DESCRIPTION





7650 CORPORATE CENTER DR., SUITE 400
MIAMI, FL 33126-1220


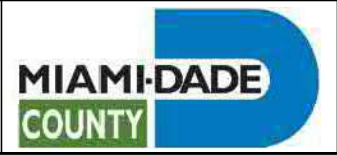


LUDLAM TRAIL CORRIDOR PD&E STUDY		
Miami-Dade County Parks, Recreation, and Open Spaces (MDPROS)	Hickman Building 275 NW 2nd Street Miami, FL 33128 305-755-7800	P&R CONTRACT NO.
		RFQ 786B
		P&R PROJECT NO.
		43502-15-001-14470619



TRAIL PROFILE


SHEET NO.
101

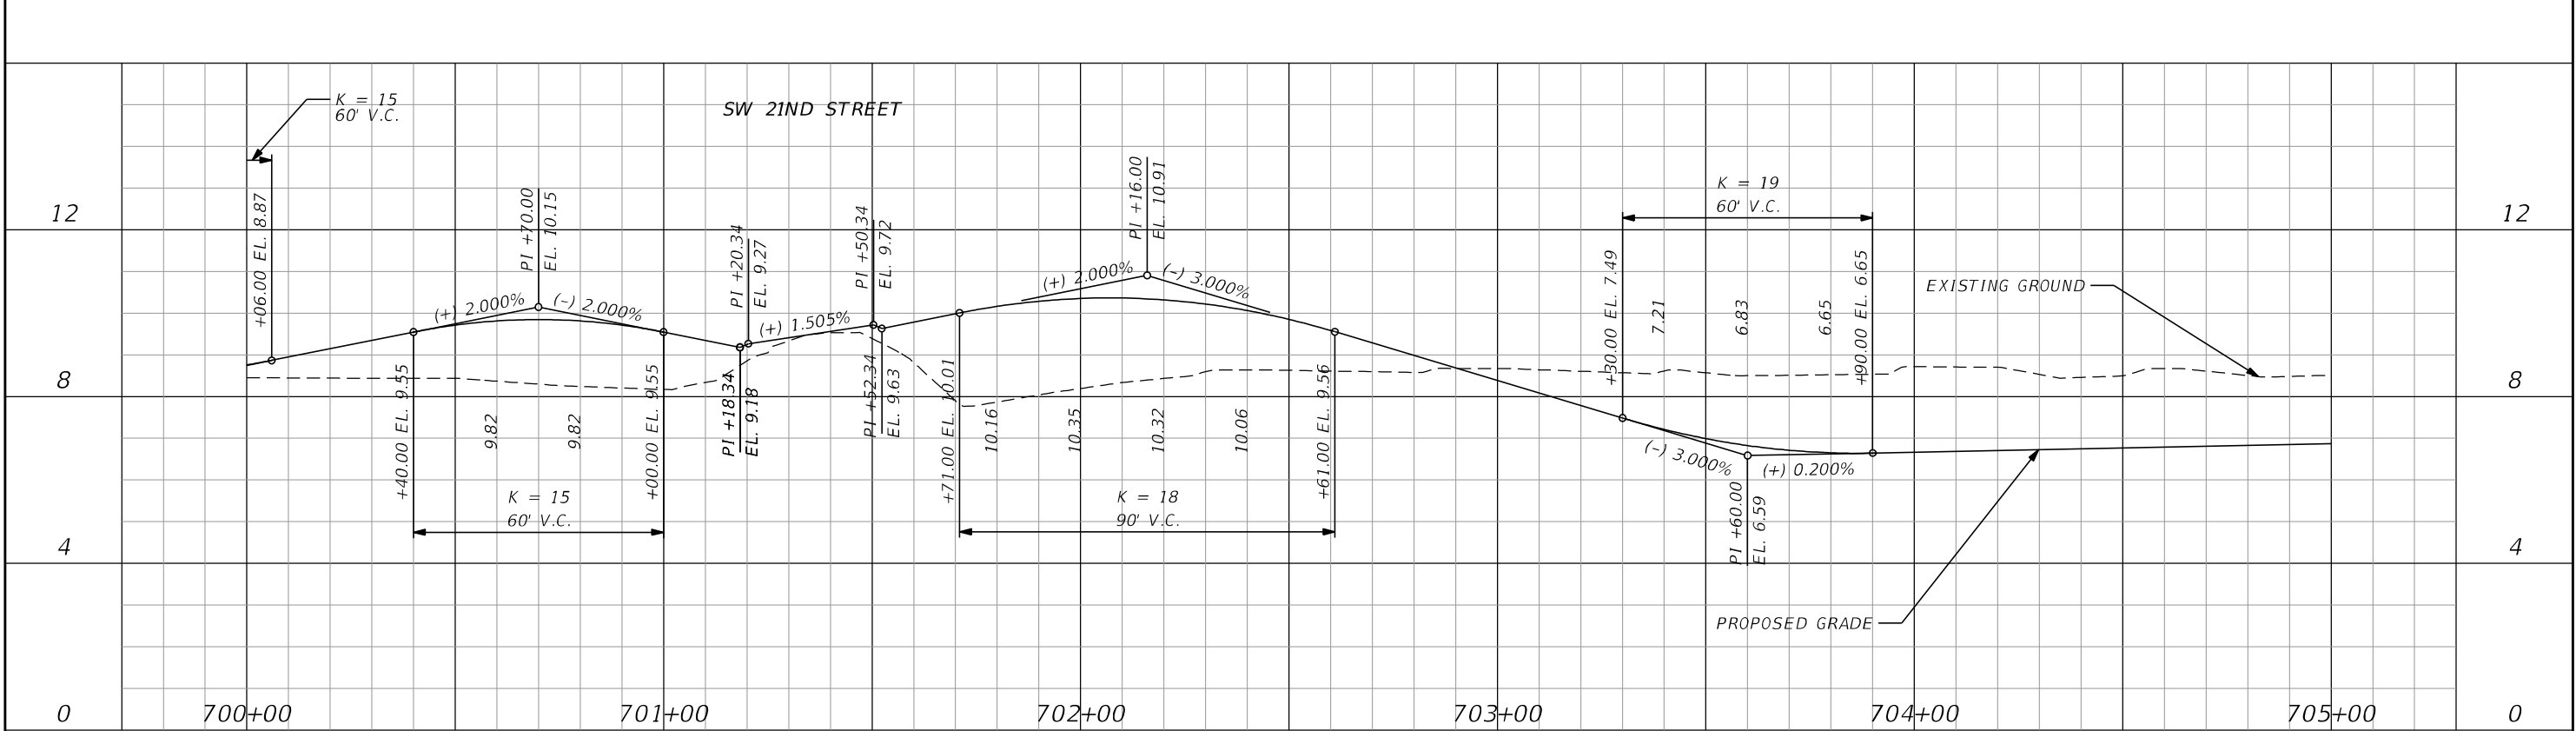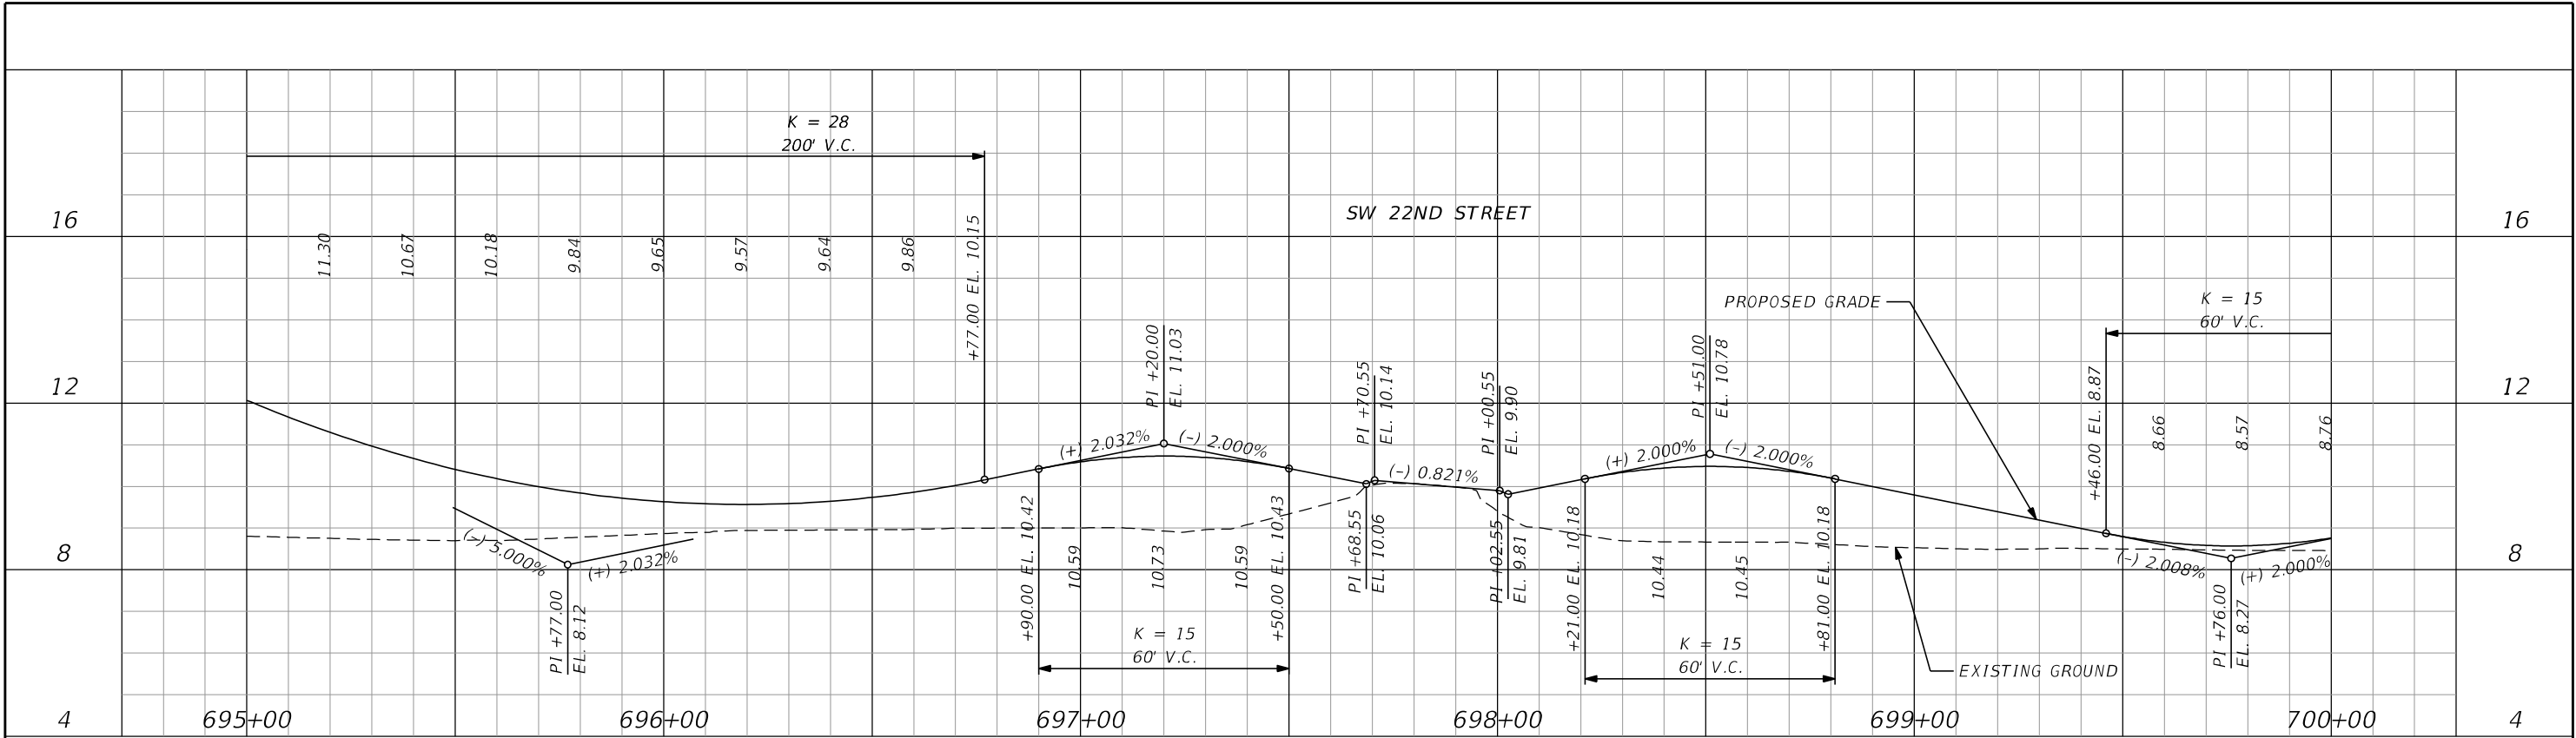


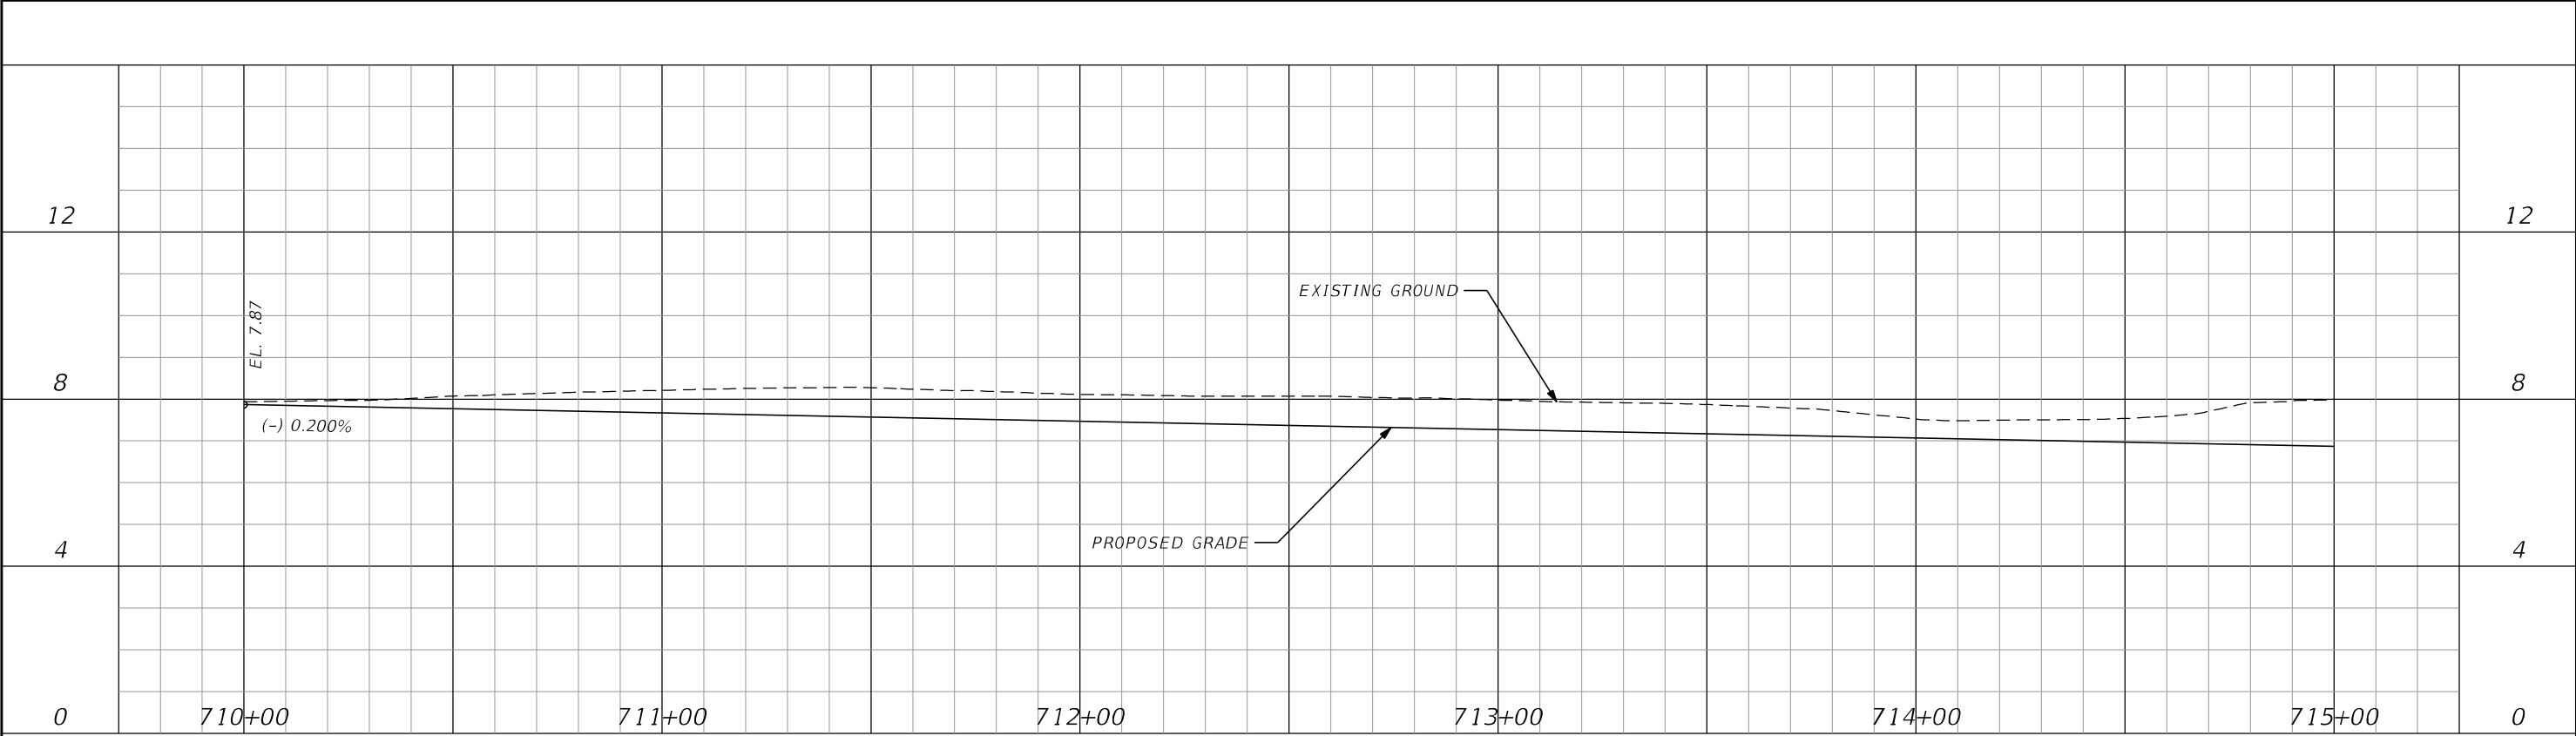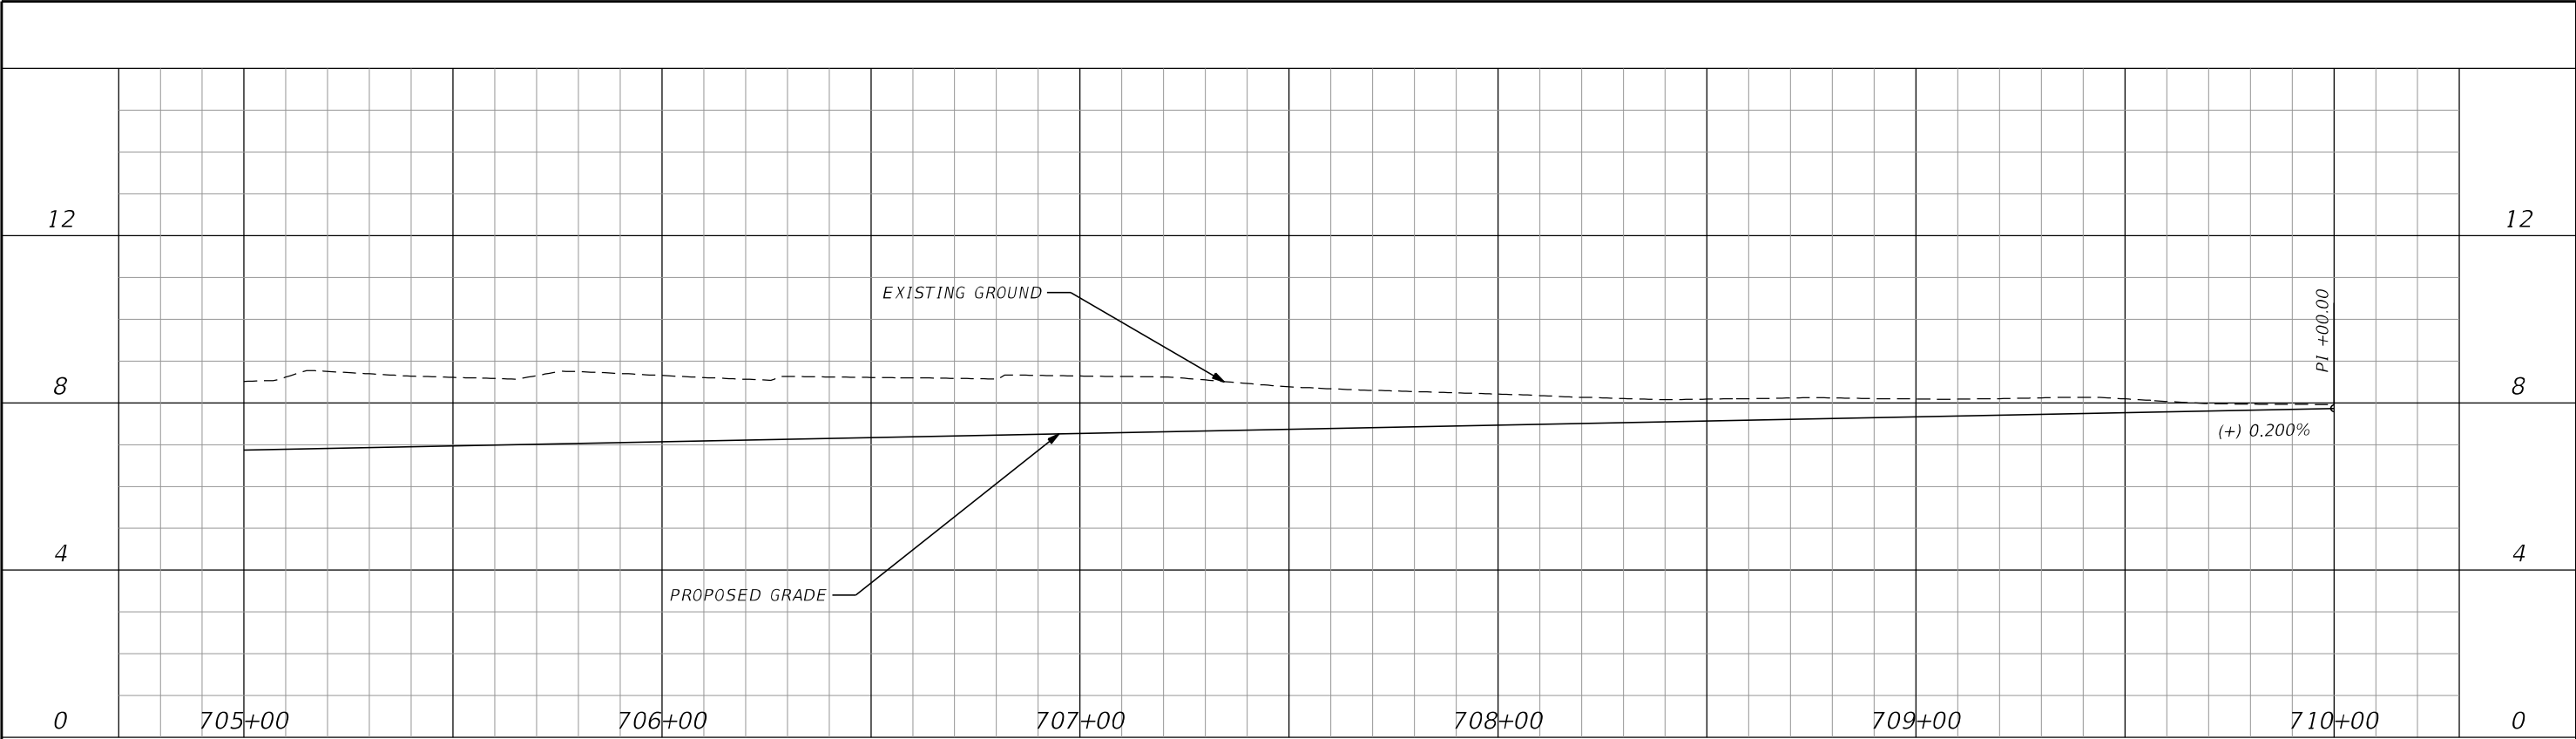

DRAFT

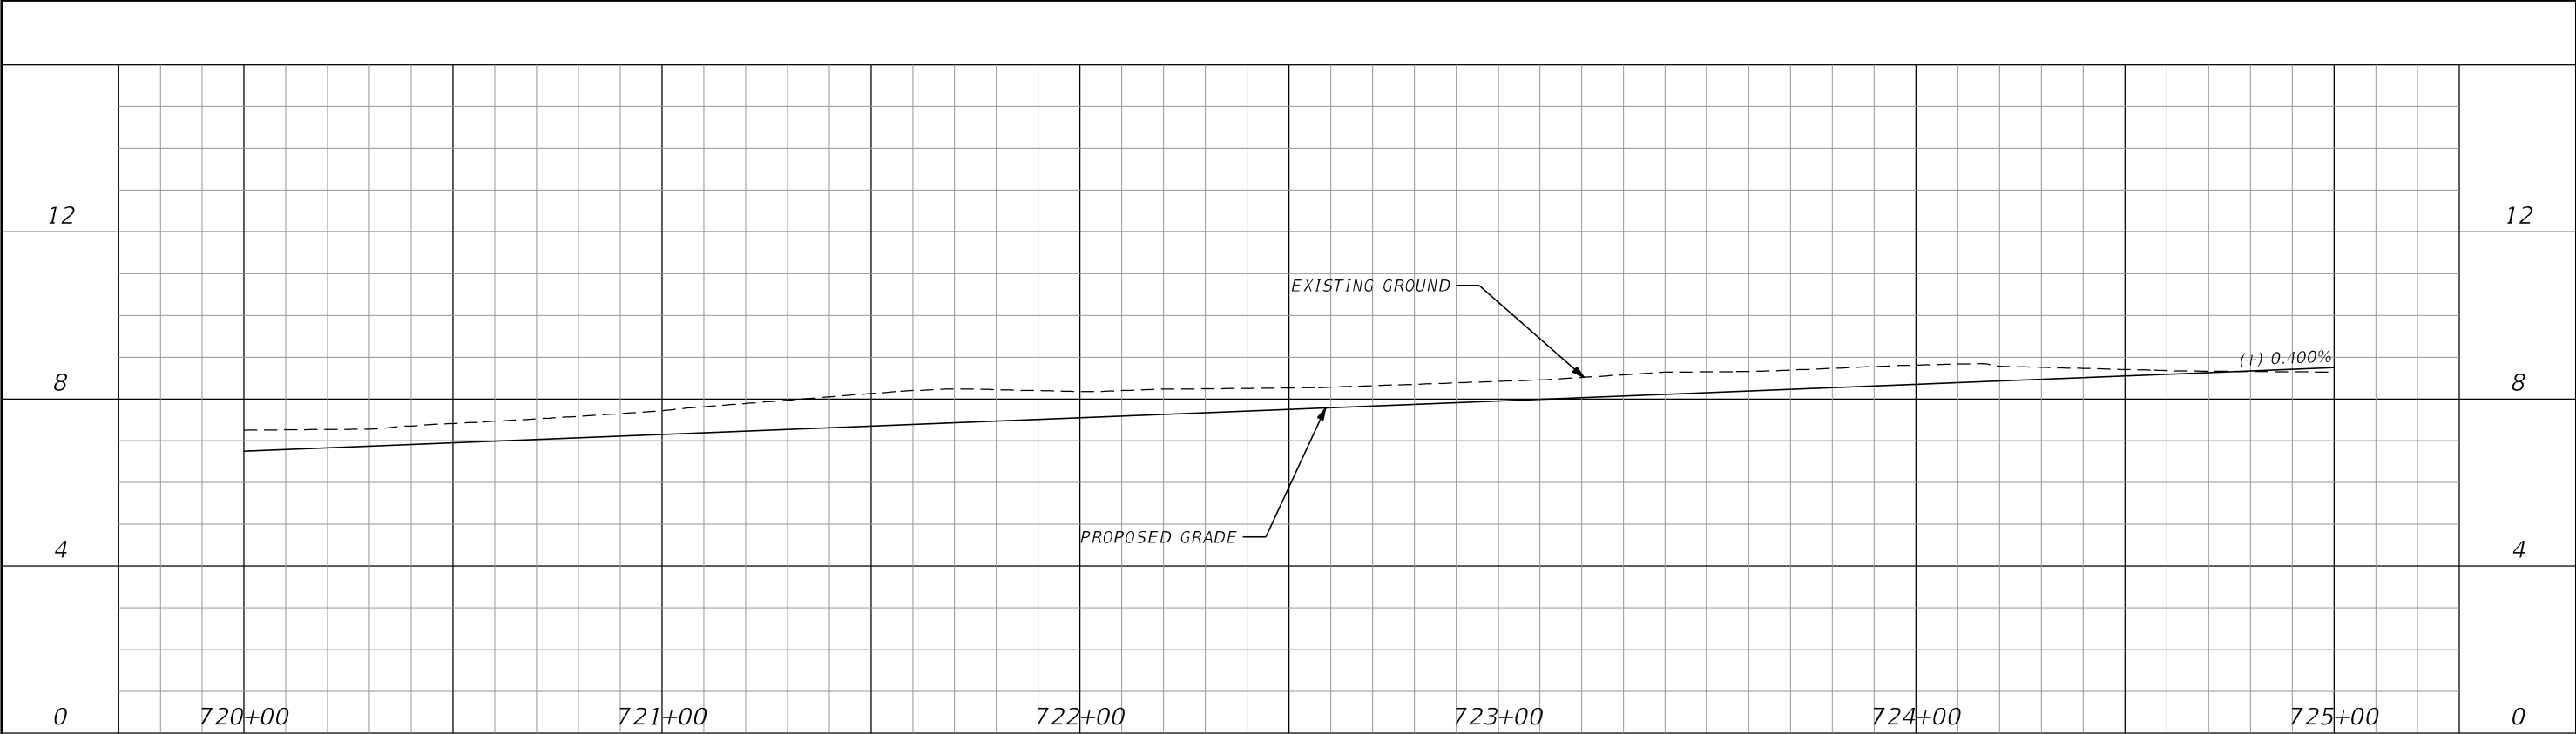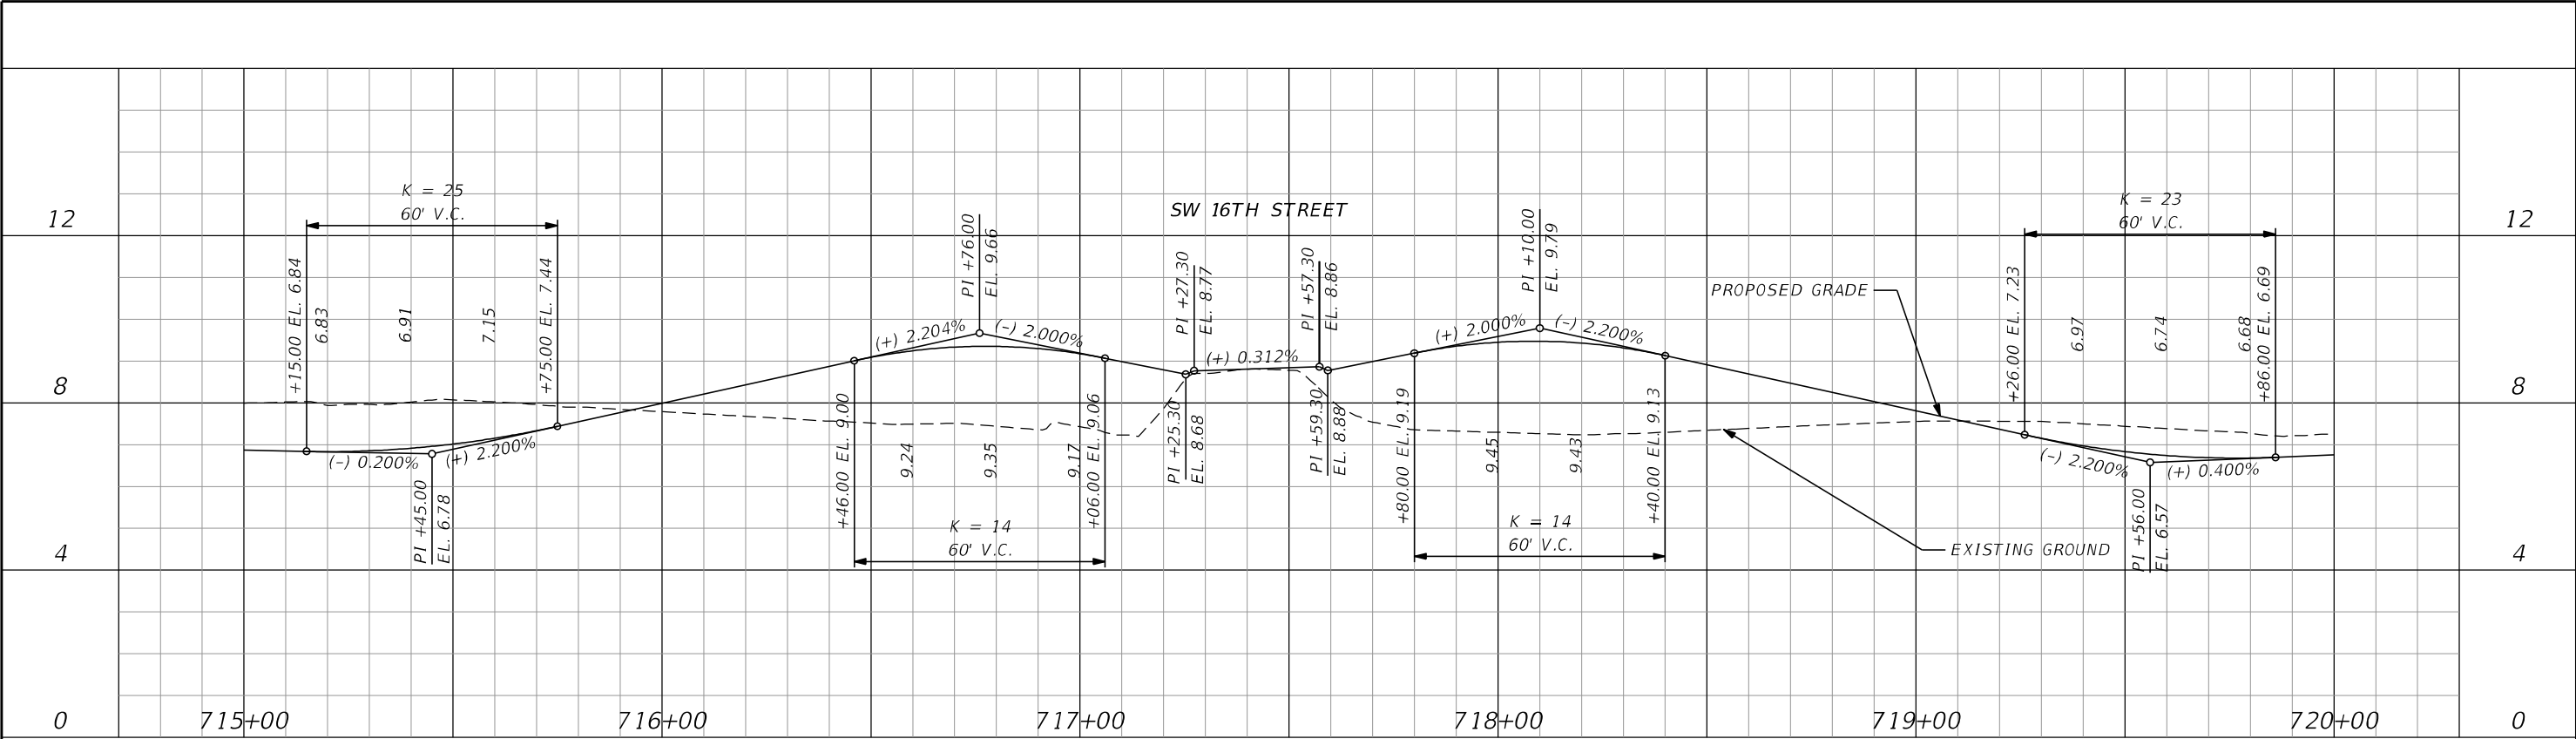

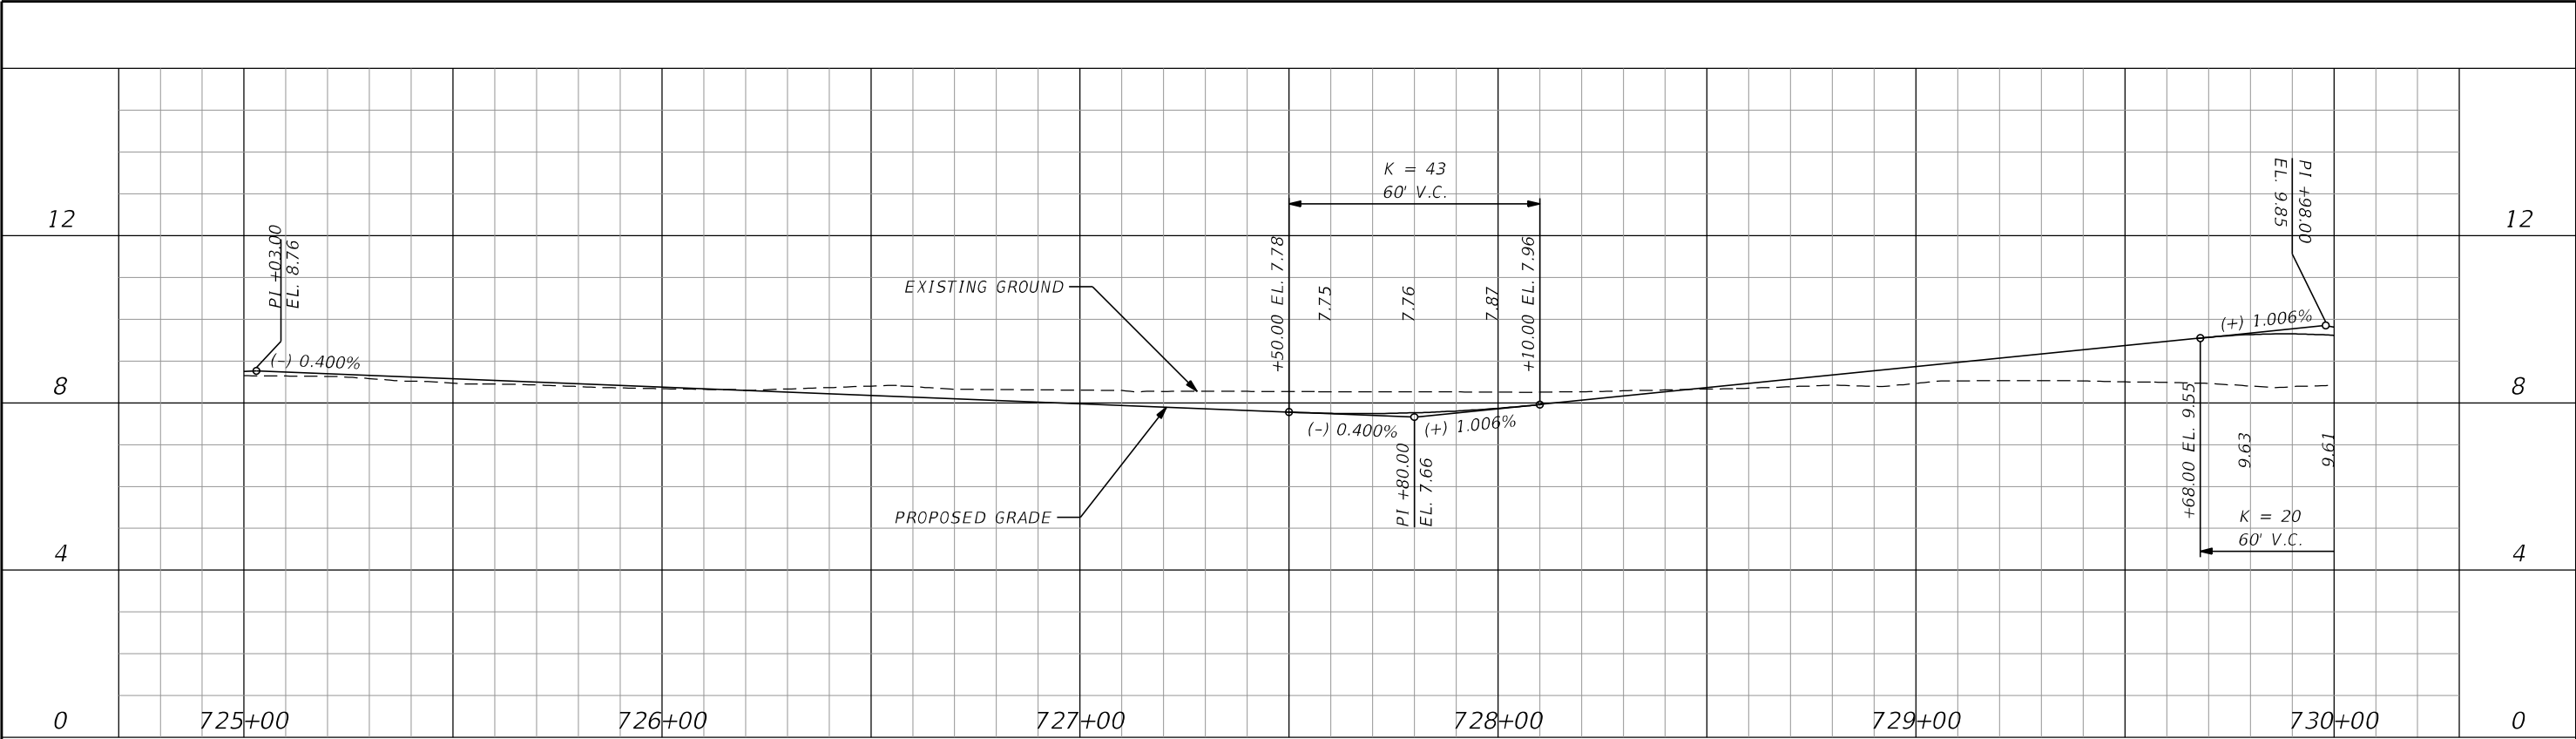

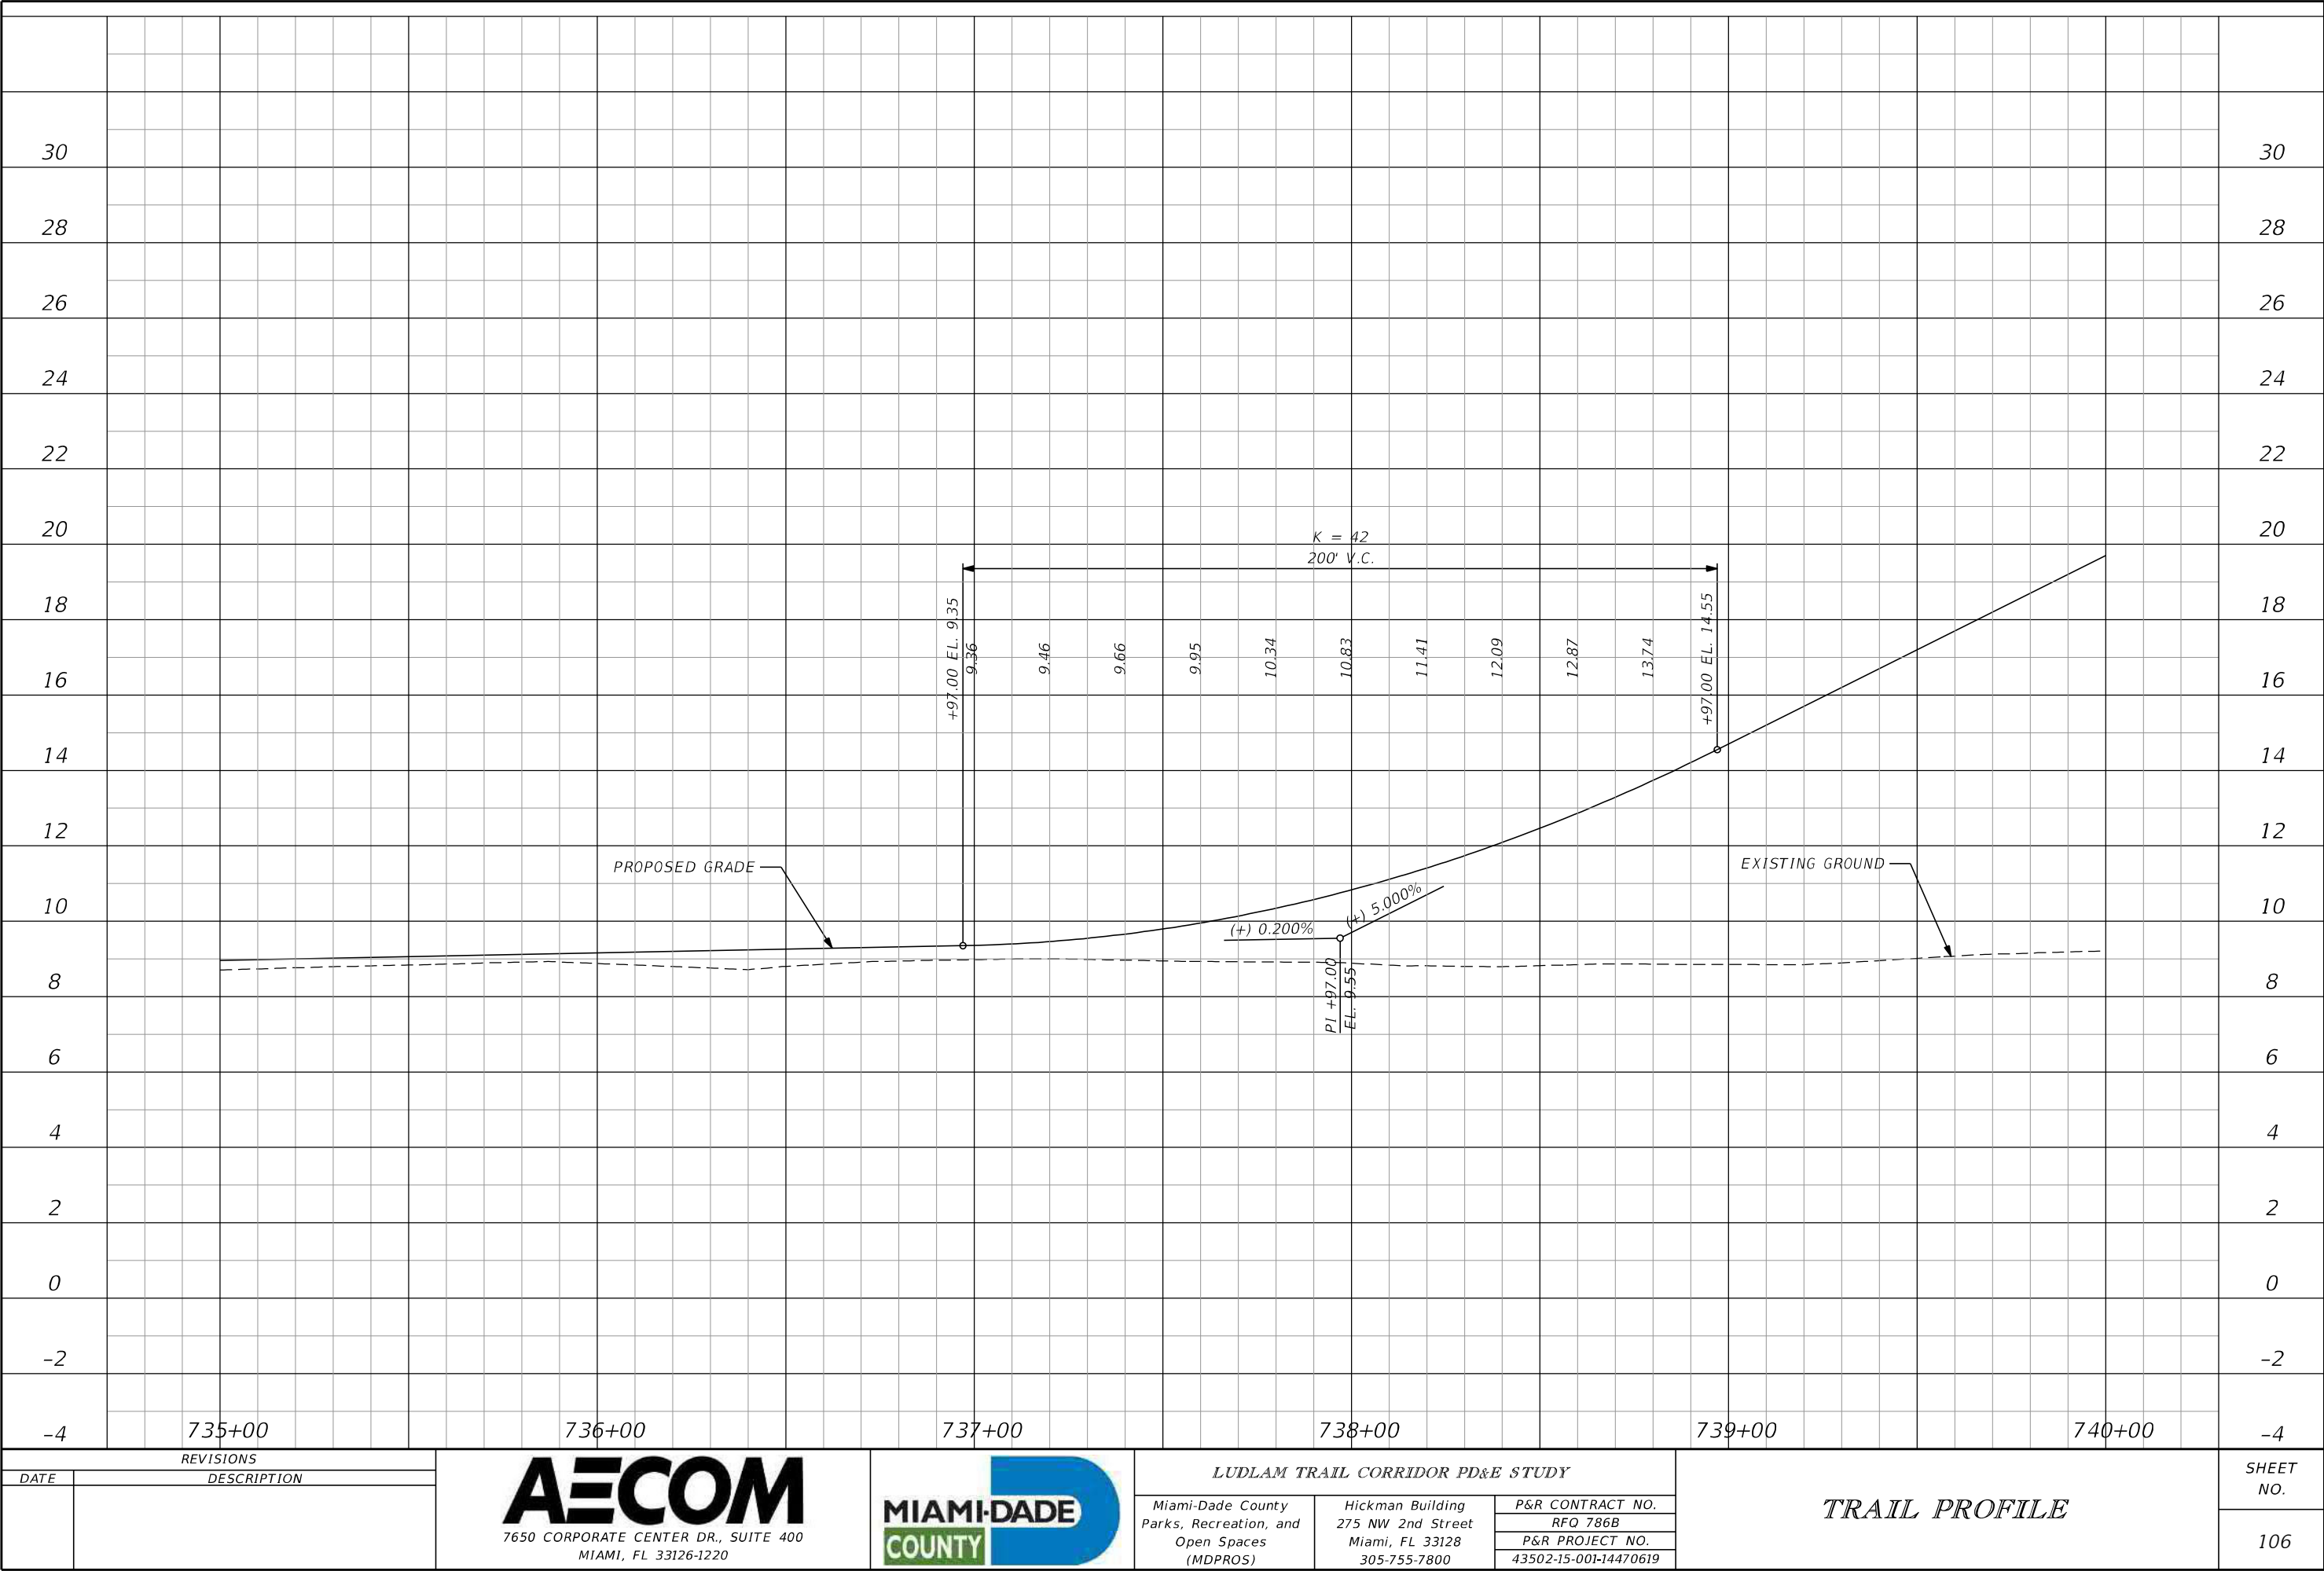

DRAFT

REVISIONS	
DATE	DESCRIPTION


AECOM
7650 CORPORATE CENTER DR., SUITE 400
MIAMI, FL 33126-1220




LUDLAM TRAIL CORRIDOR PD&E STUDY		
Miami-Dade County Parks, Recreation, and Open Spaces (MDPROS)	Hickman Building 275 NW 2nd Street Miami, FL 33128 305-755-7800	P&R CONTRACT NO.
		RFQ 786B
		P&R PROJECT NO.
		43502-15-001-14470619

TRAIL PROFILE

SHEET NO.
106

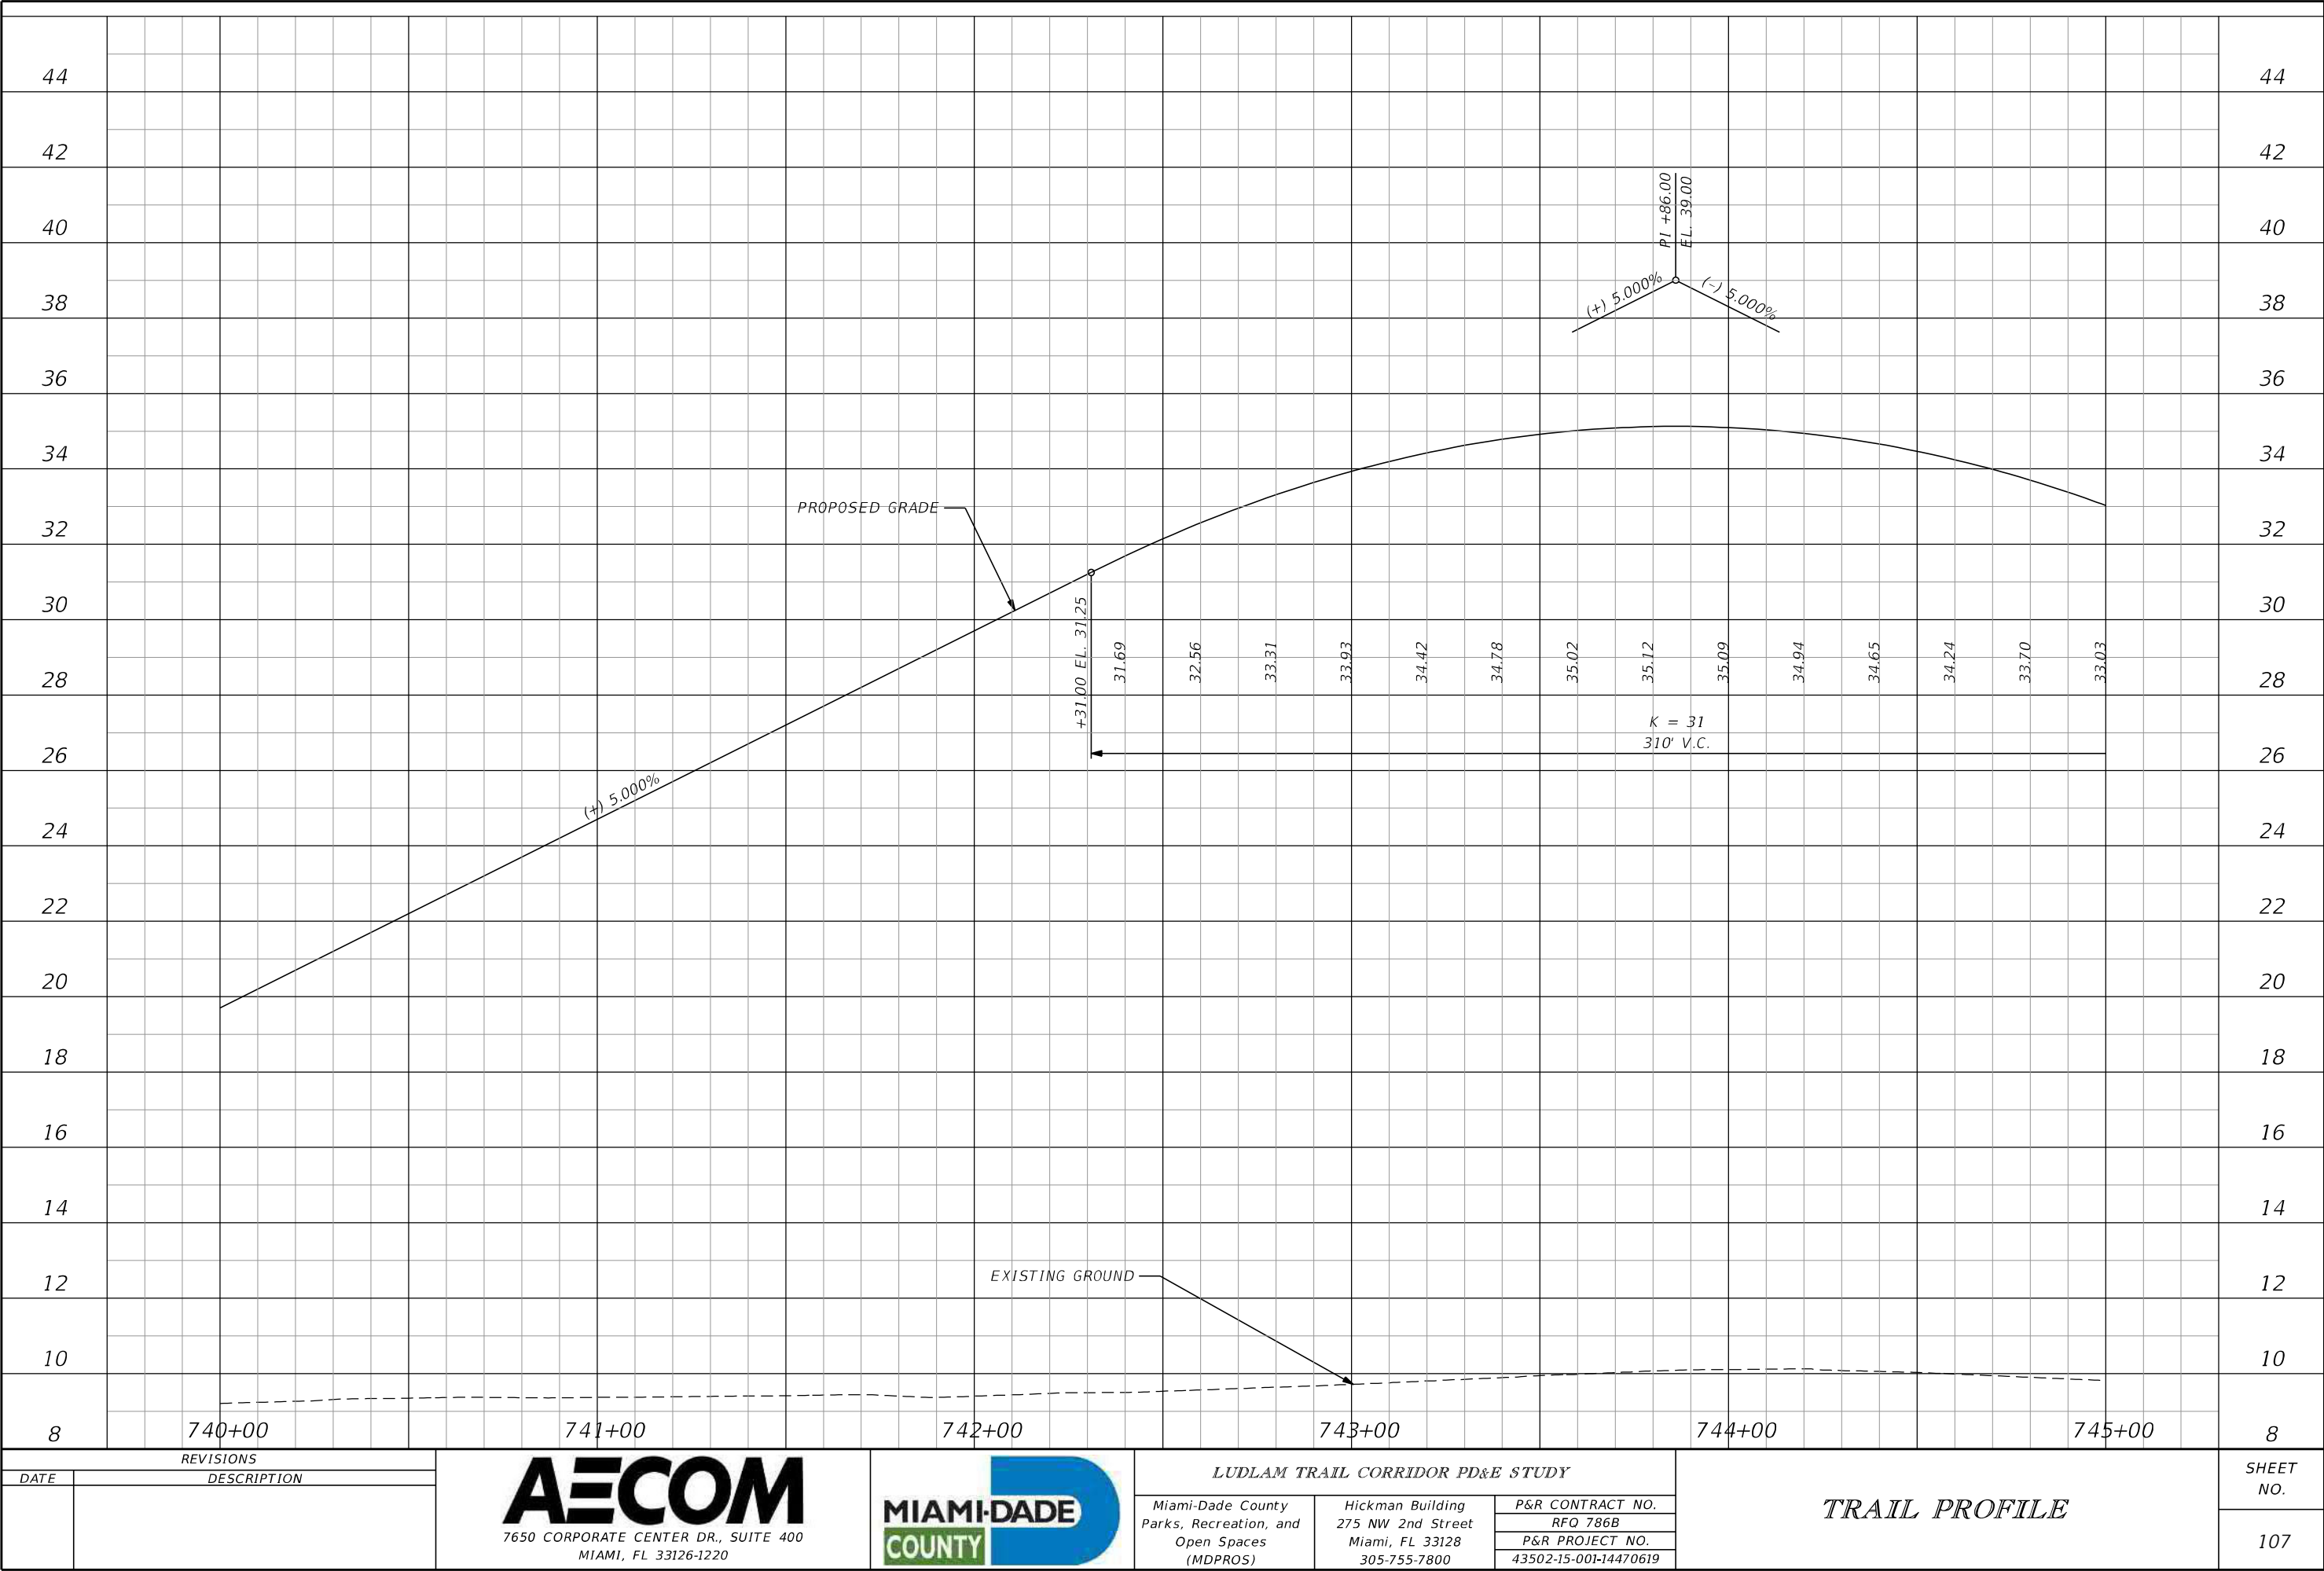

DRAFT

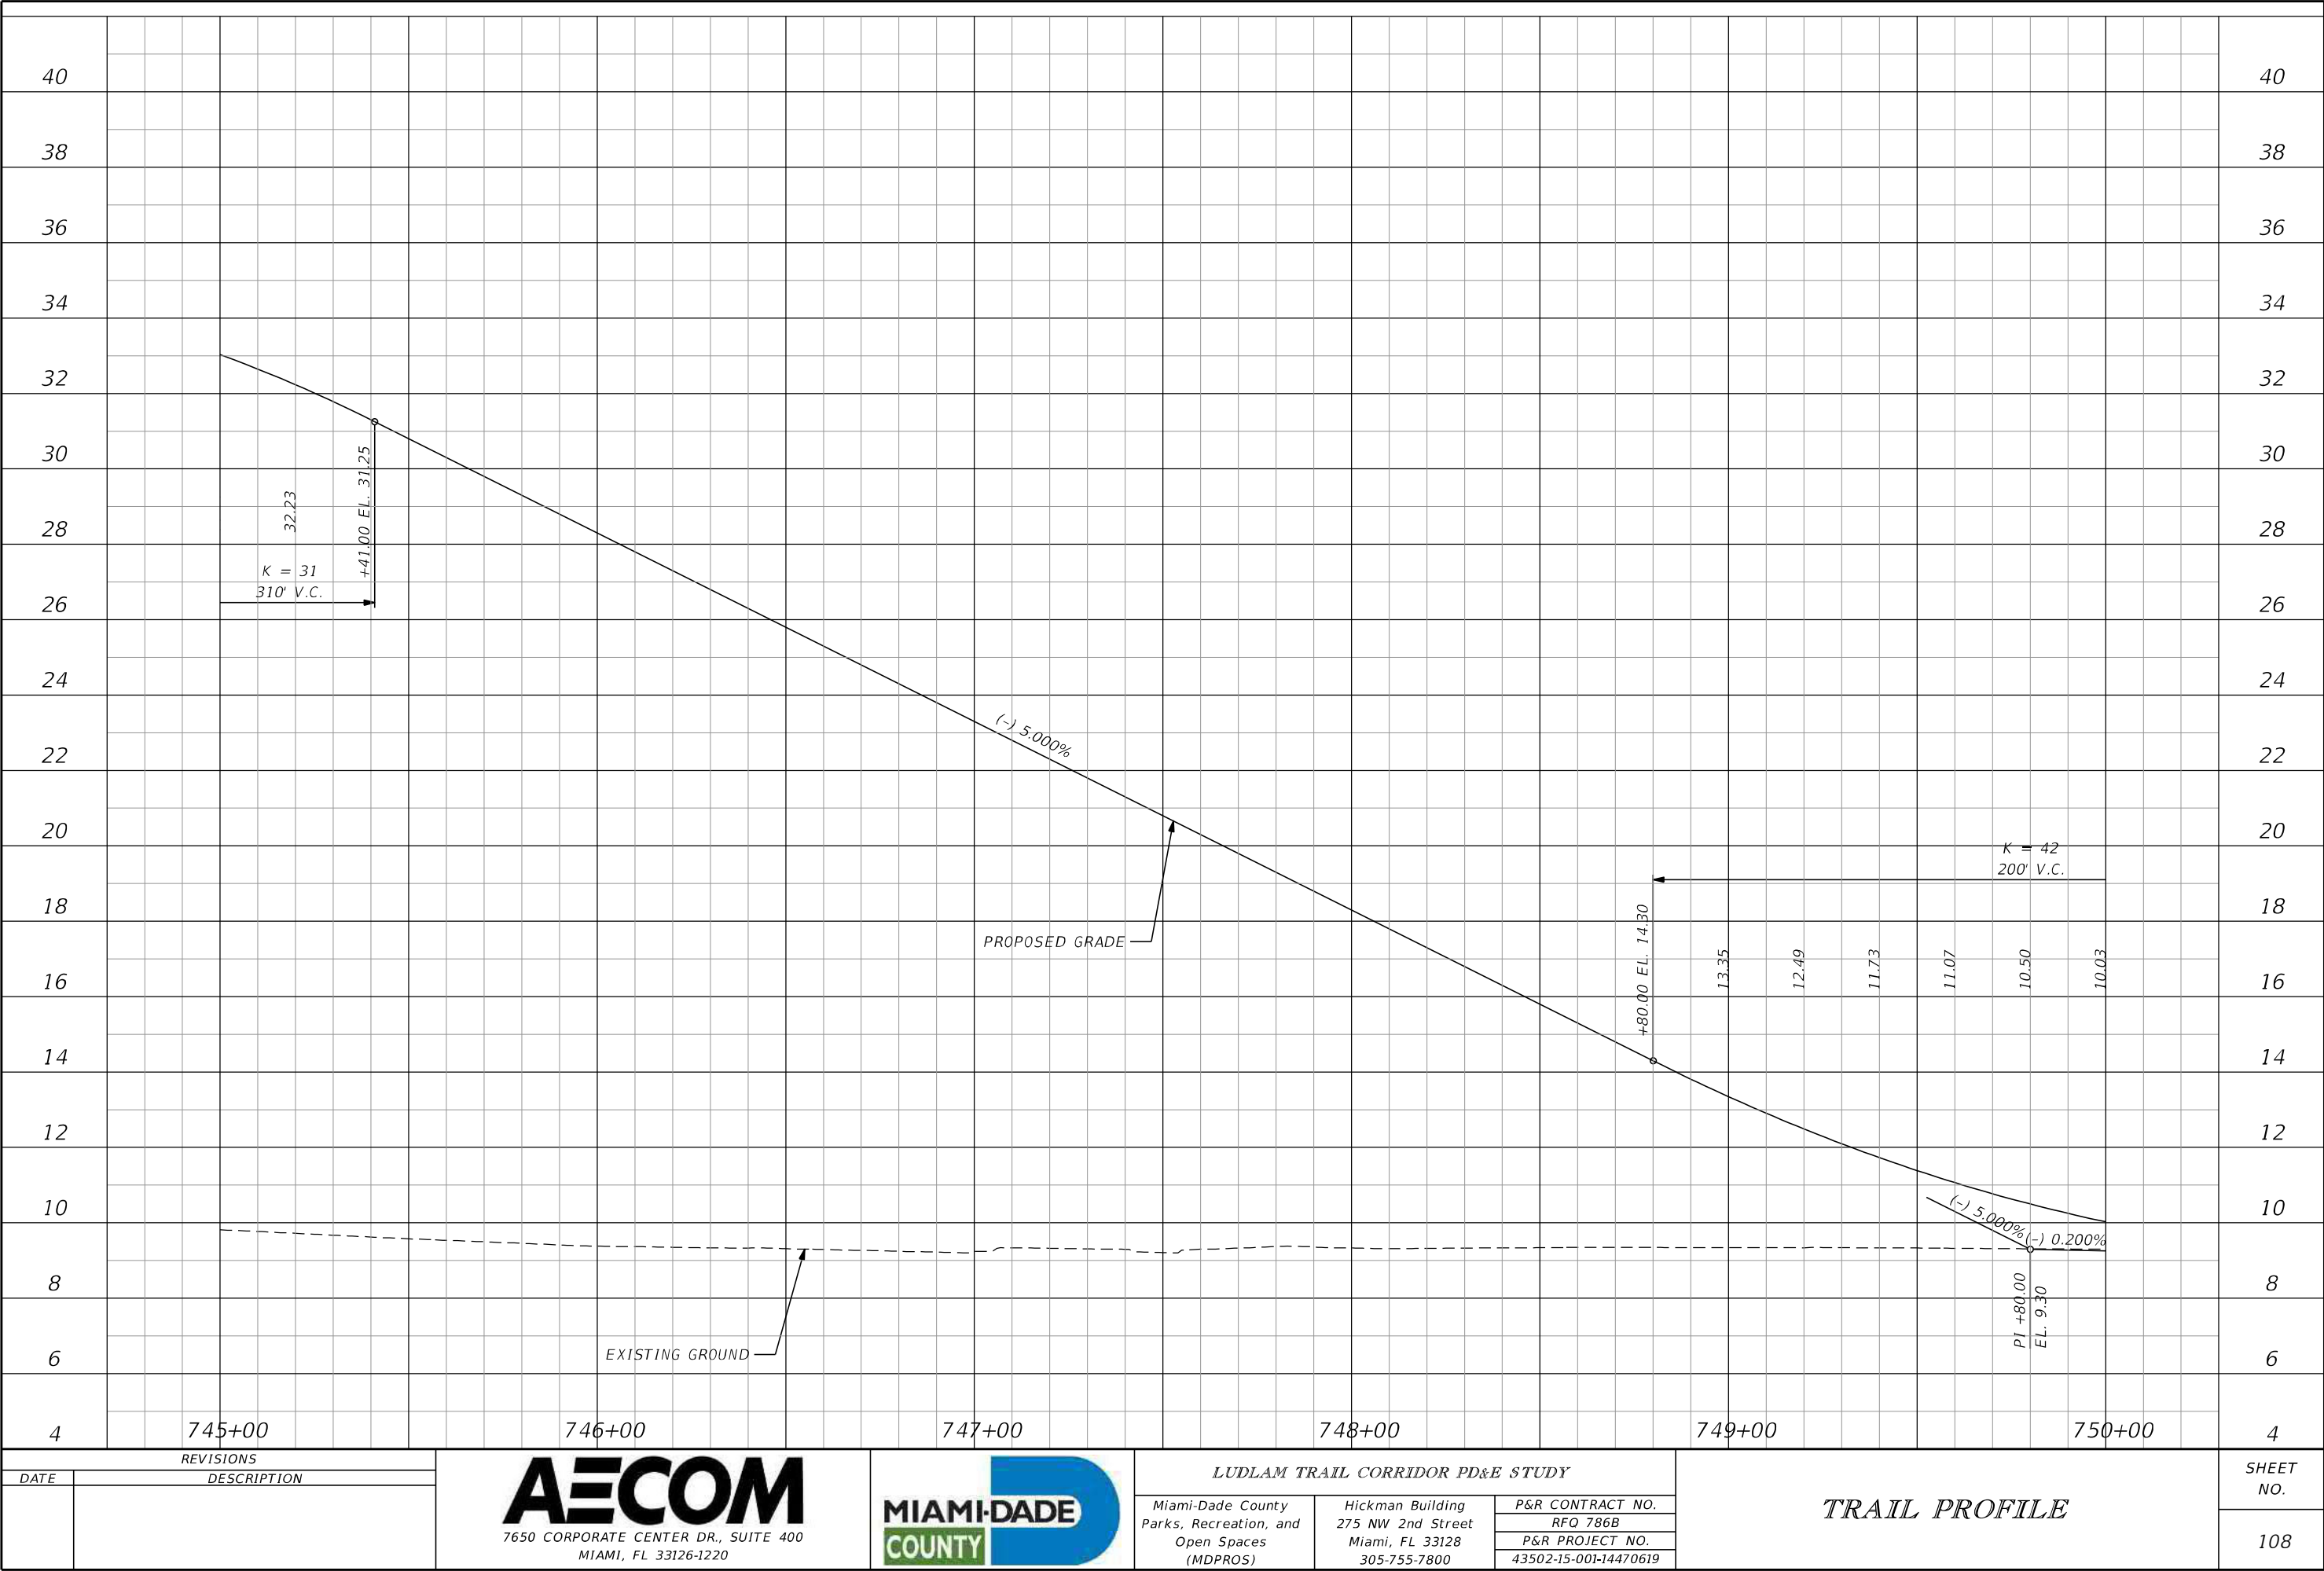

DRAFT

REVISIONS	
DATE	DESCRIPTION



AECOM
7650 CORPORATE CENTER DR., SUITE 400
MIAMI, FL 33126-1220

MIAMI-DADE
COUNTY


LUDLAM TRAIL CORRIDOR PD&E STUDY		
Miami-Dade County Parks, Recreation, and Open Spaces (MDPROS)	Hickman Building 275 NW 2nd Street Miami, FL 33128 305-755-7800	P&R CONTRACT NO.
		RFQ 786B
		P&R PROJECT NO.
		43502-15-001-14470619

TRAIL PROFILE

SHEET NO.
108

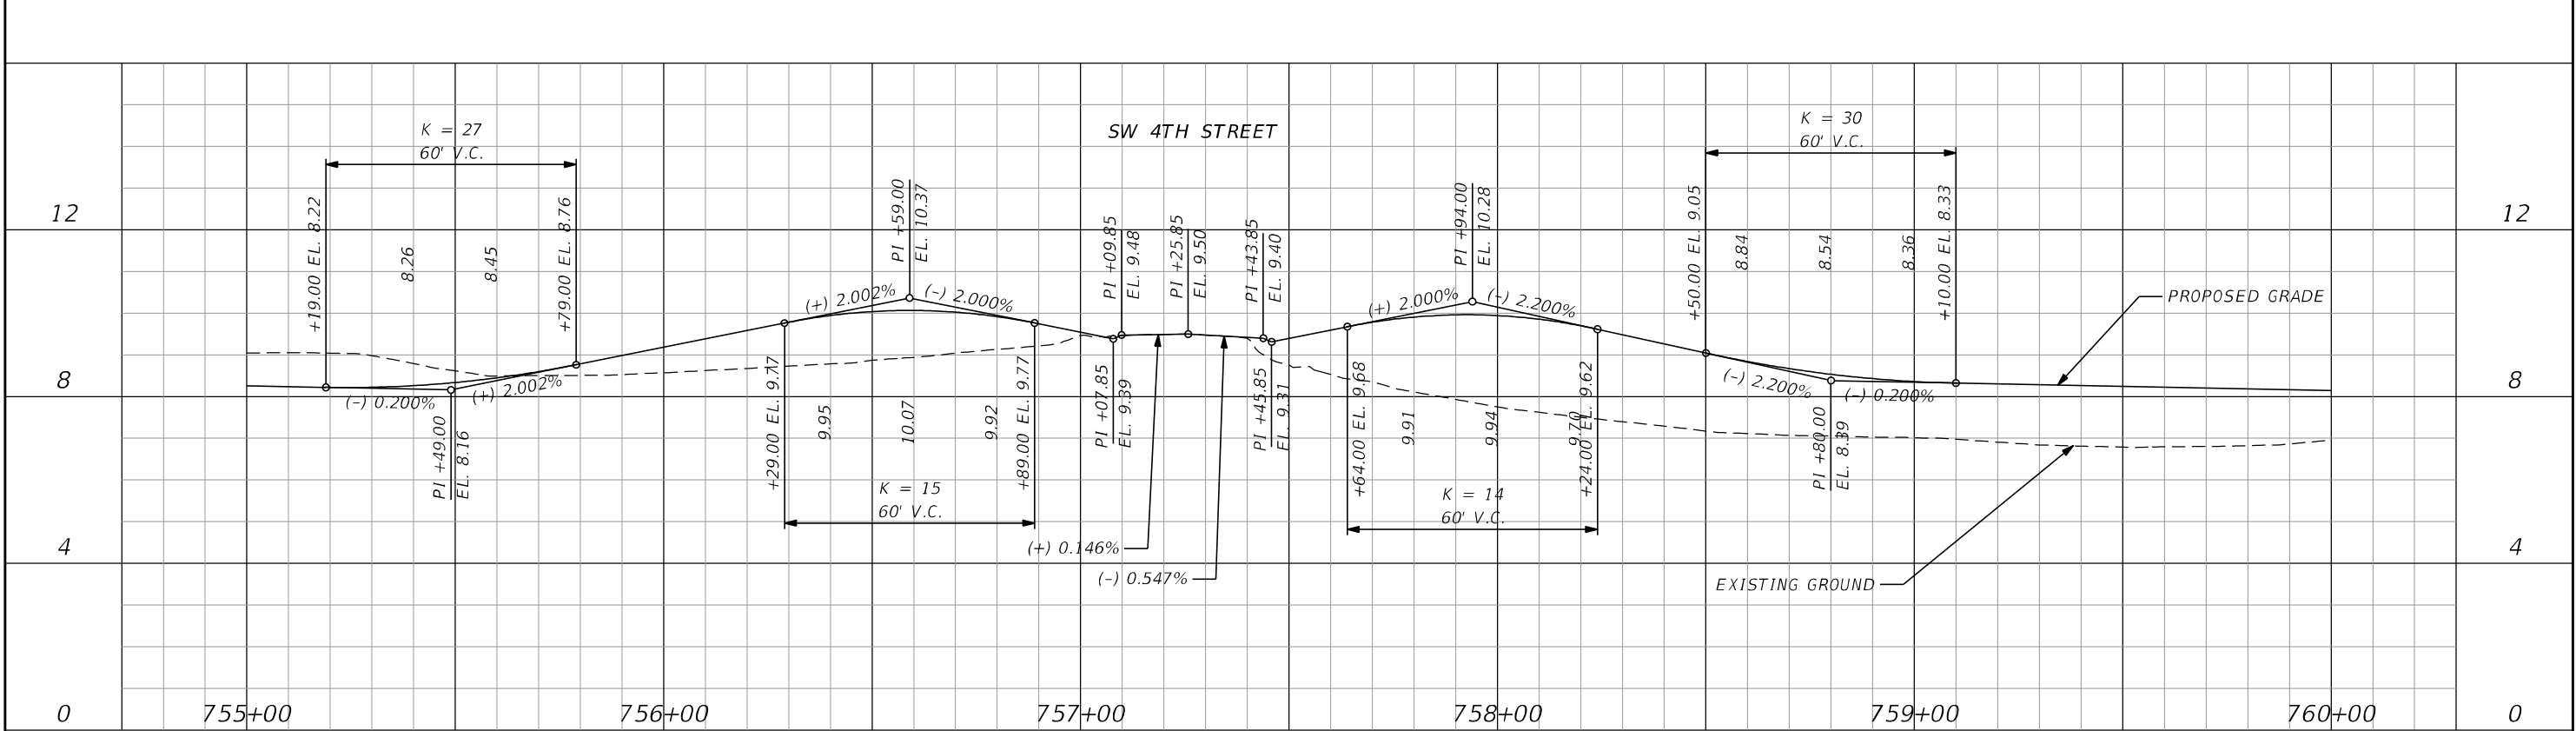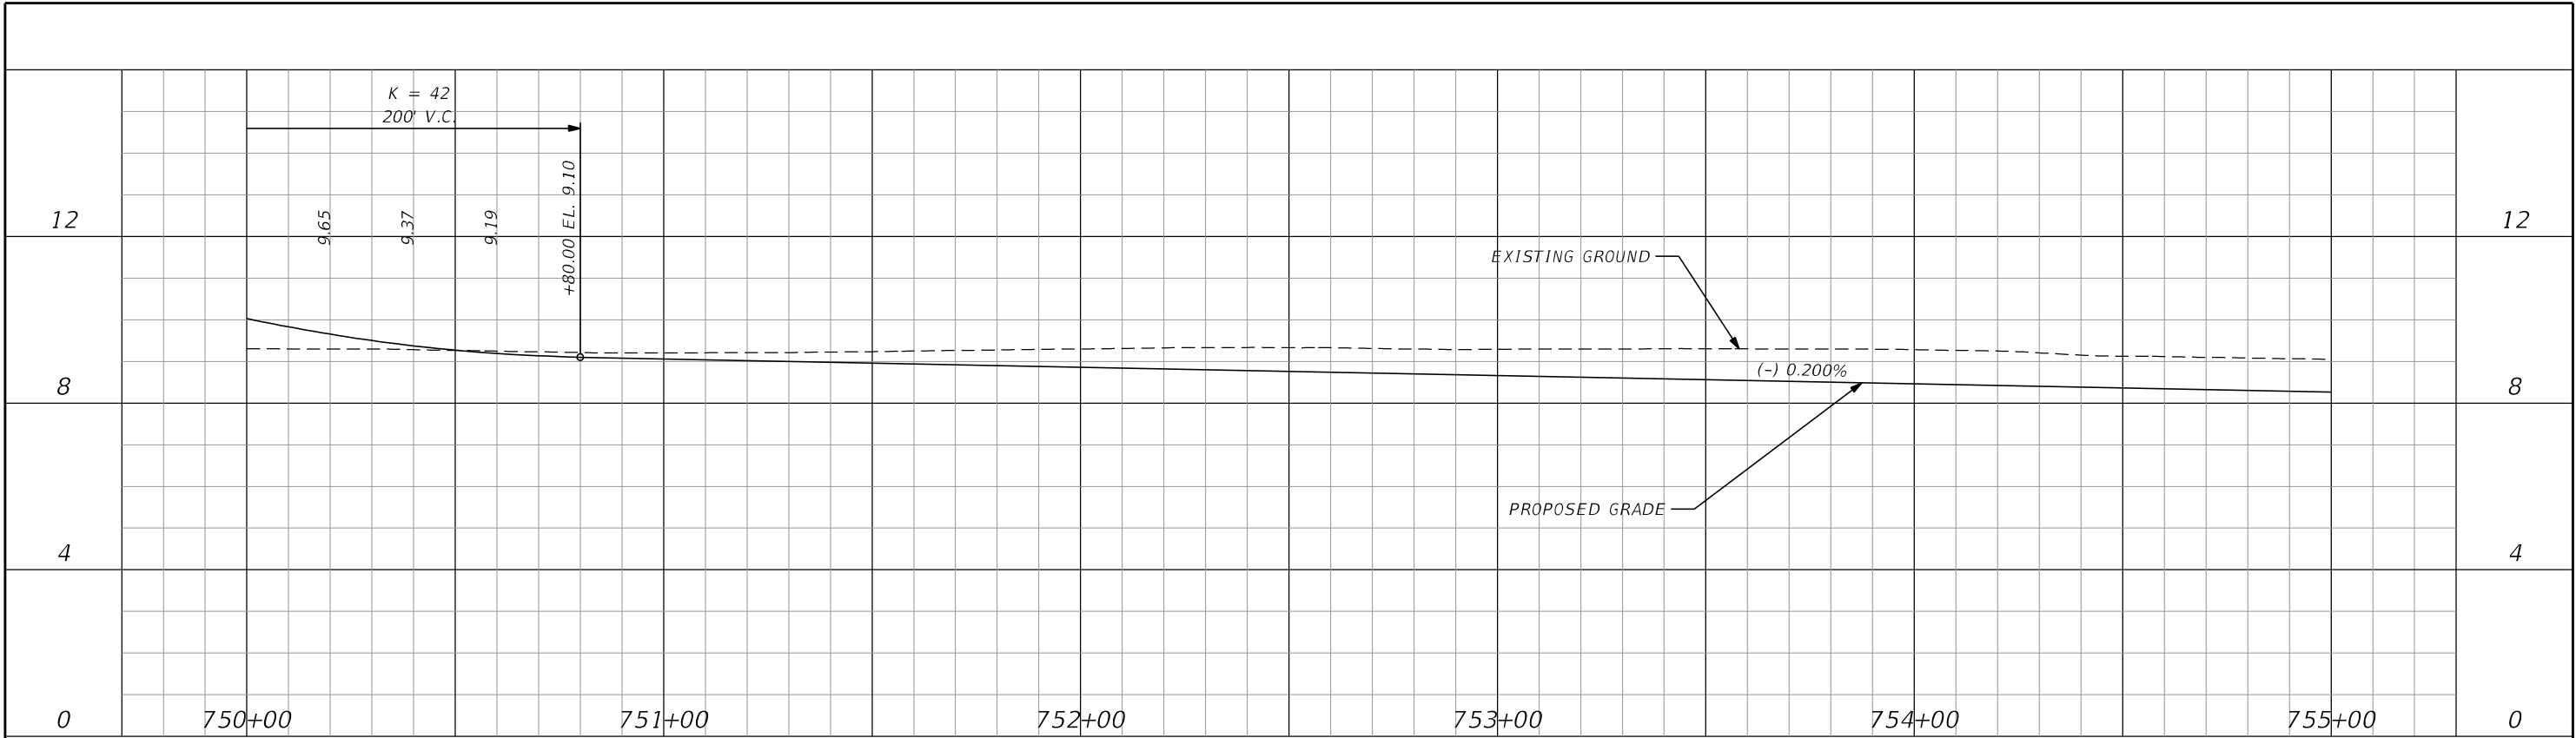

DRAFT

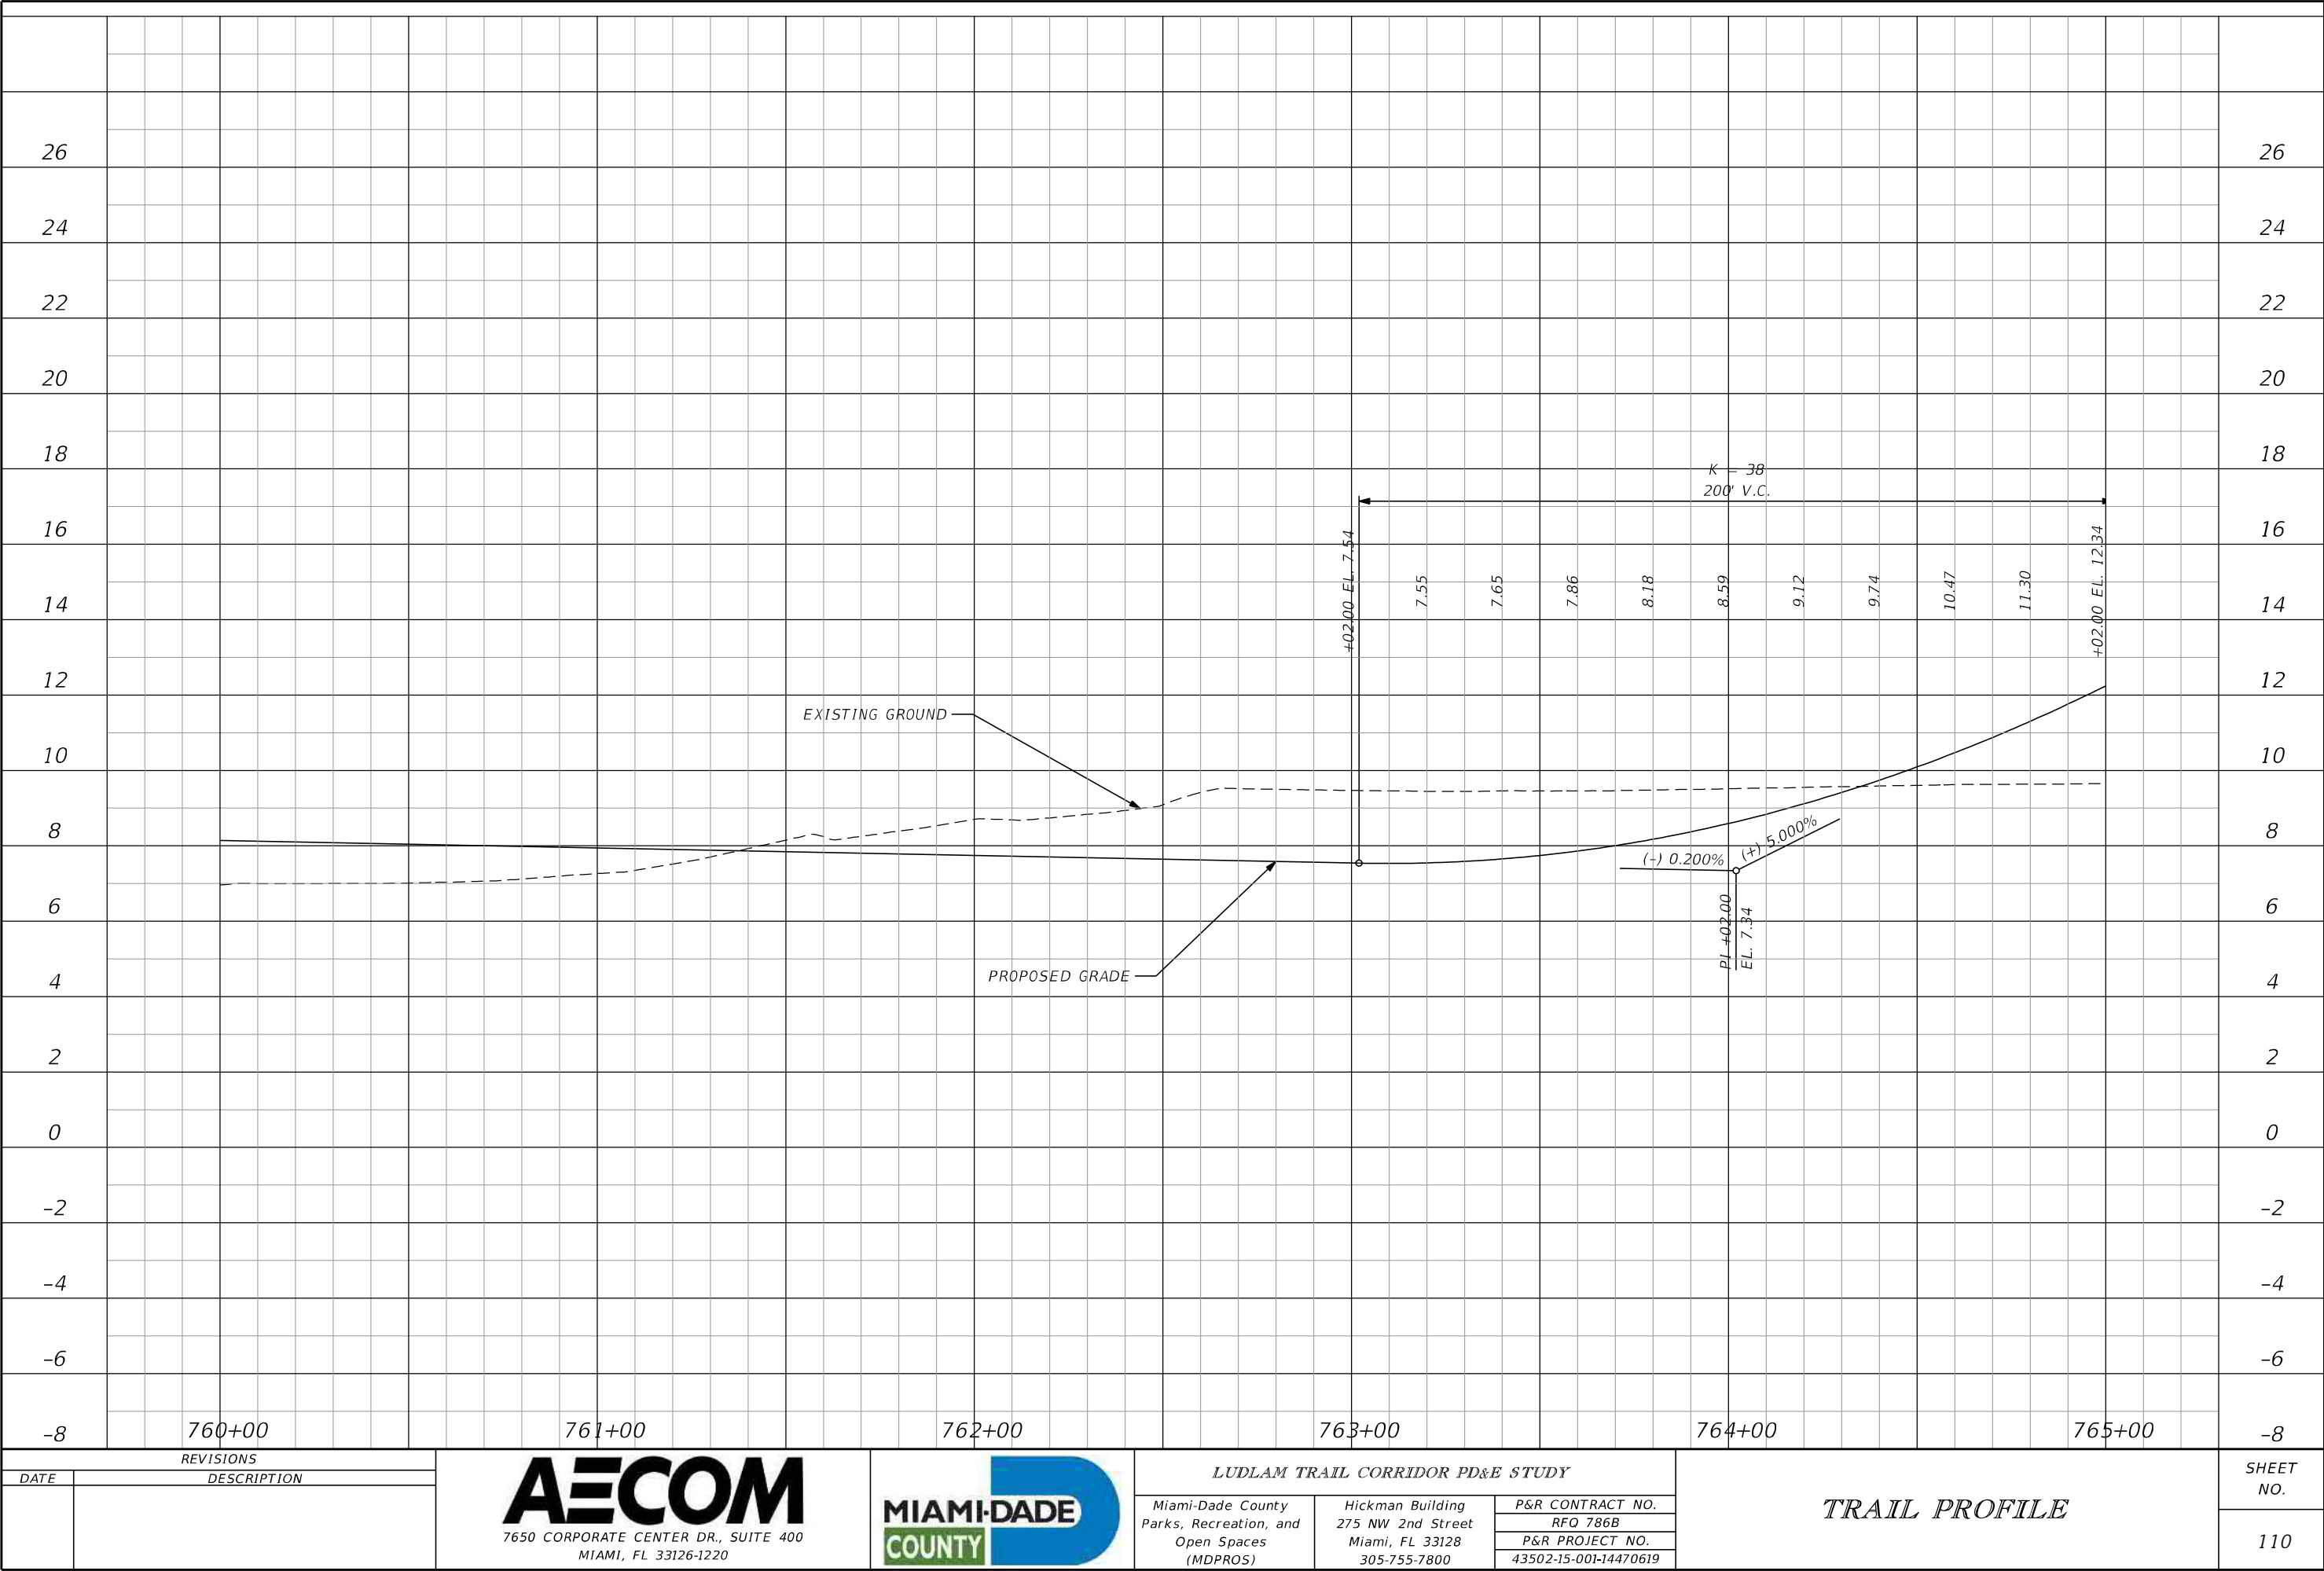

DRAFT

REVISIONS	
DATE	DESCRIPTION


AECOM
7650 CORPORATE CENTER DR., SUITE 400
MIAMI, FL 33126-1220



LUDLAM TRAIL CORRIDOR PD&E STUDY		
Miami-Dade County Parks, Recreation, and Open Spaces (MDPROS)	Hickman Building 275 NW 2nd Street Miami, FL 33128 305-755-7800	P&R CONTRACT NO.
		RFQ 786B
		P&R PROJECT NO.
		43502-15-001-14470619

TRAIL PROFILE


SHEET NO.
110

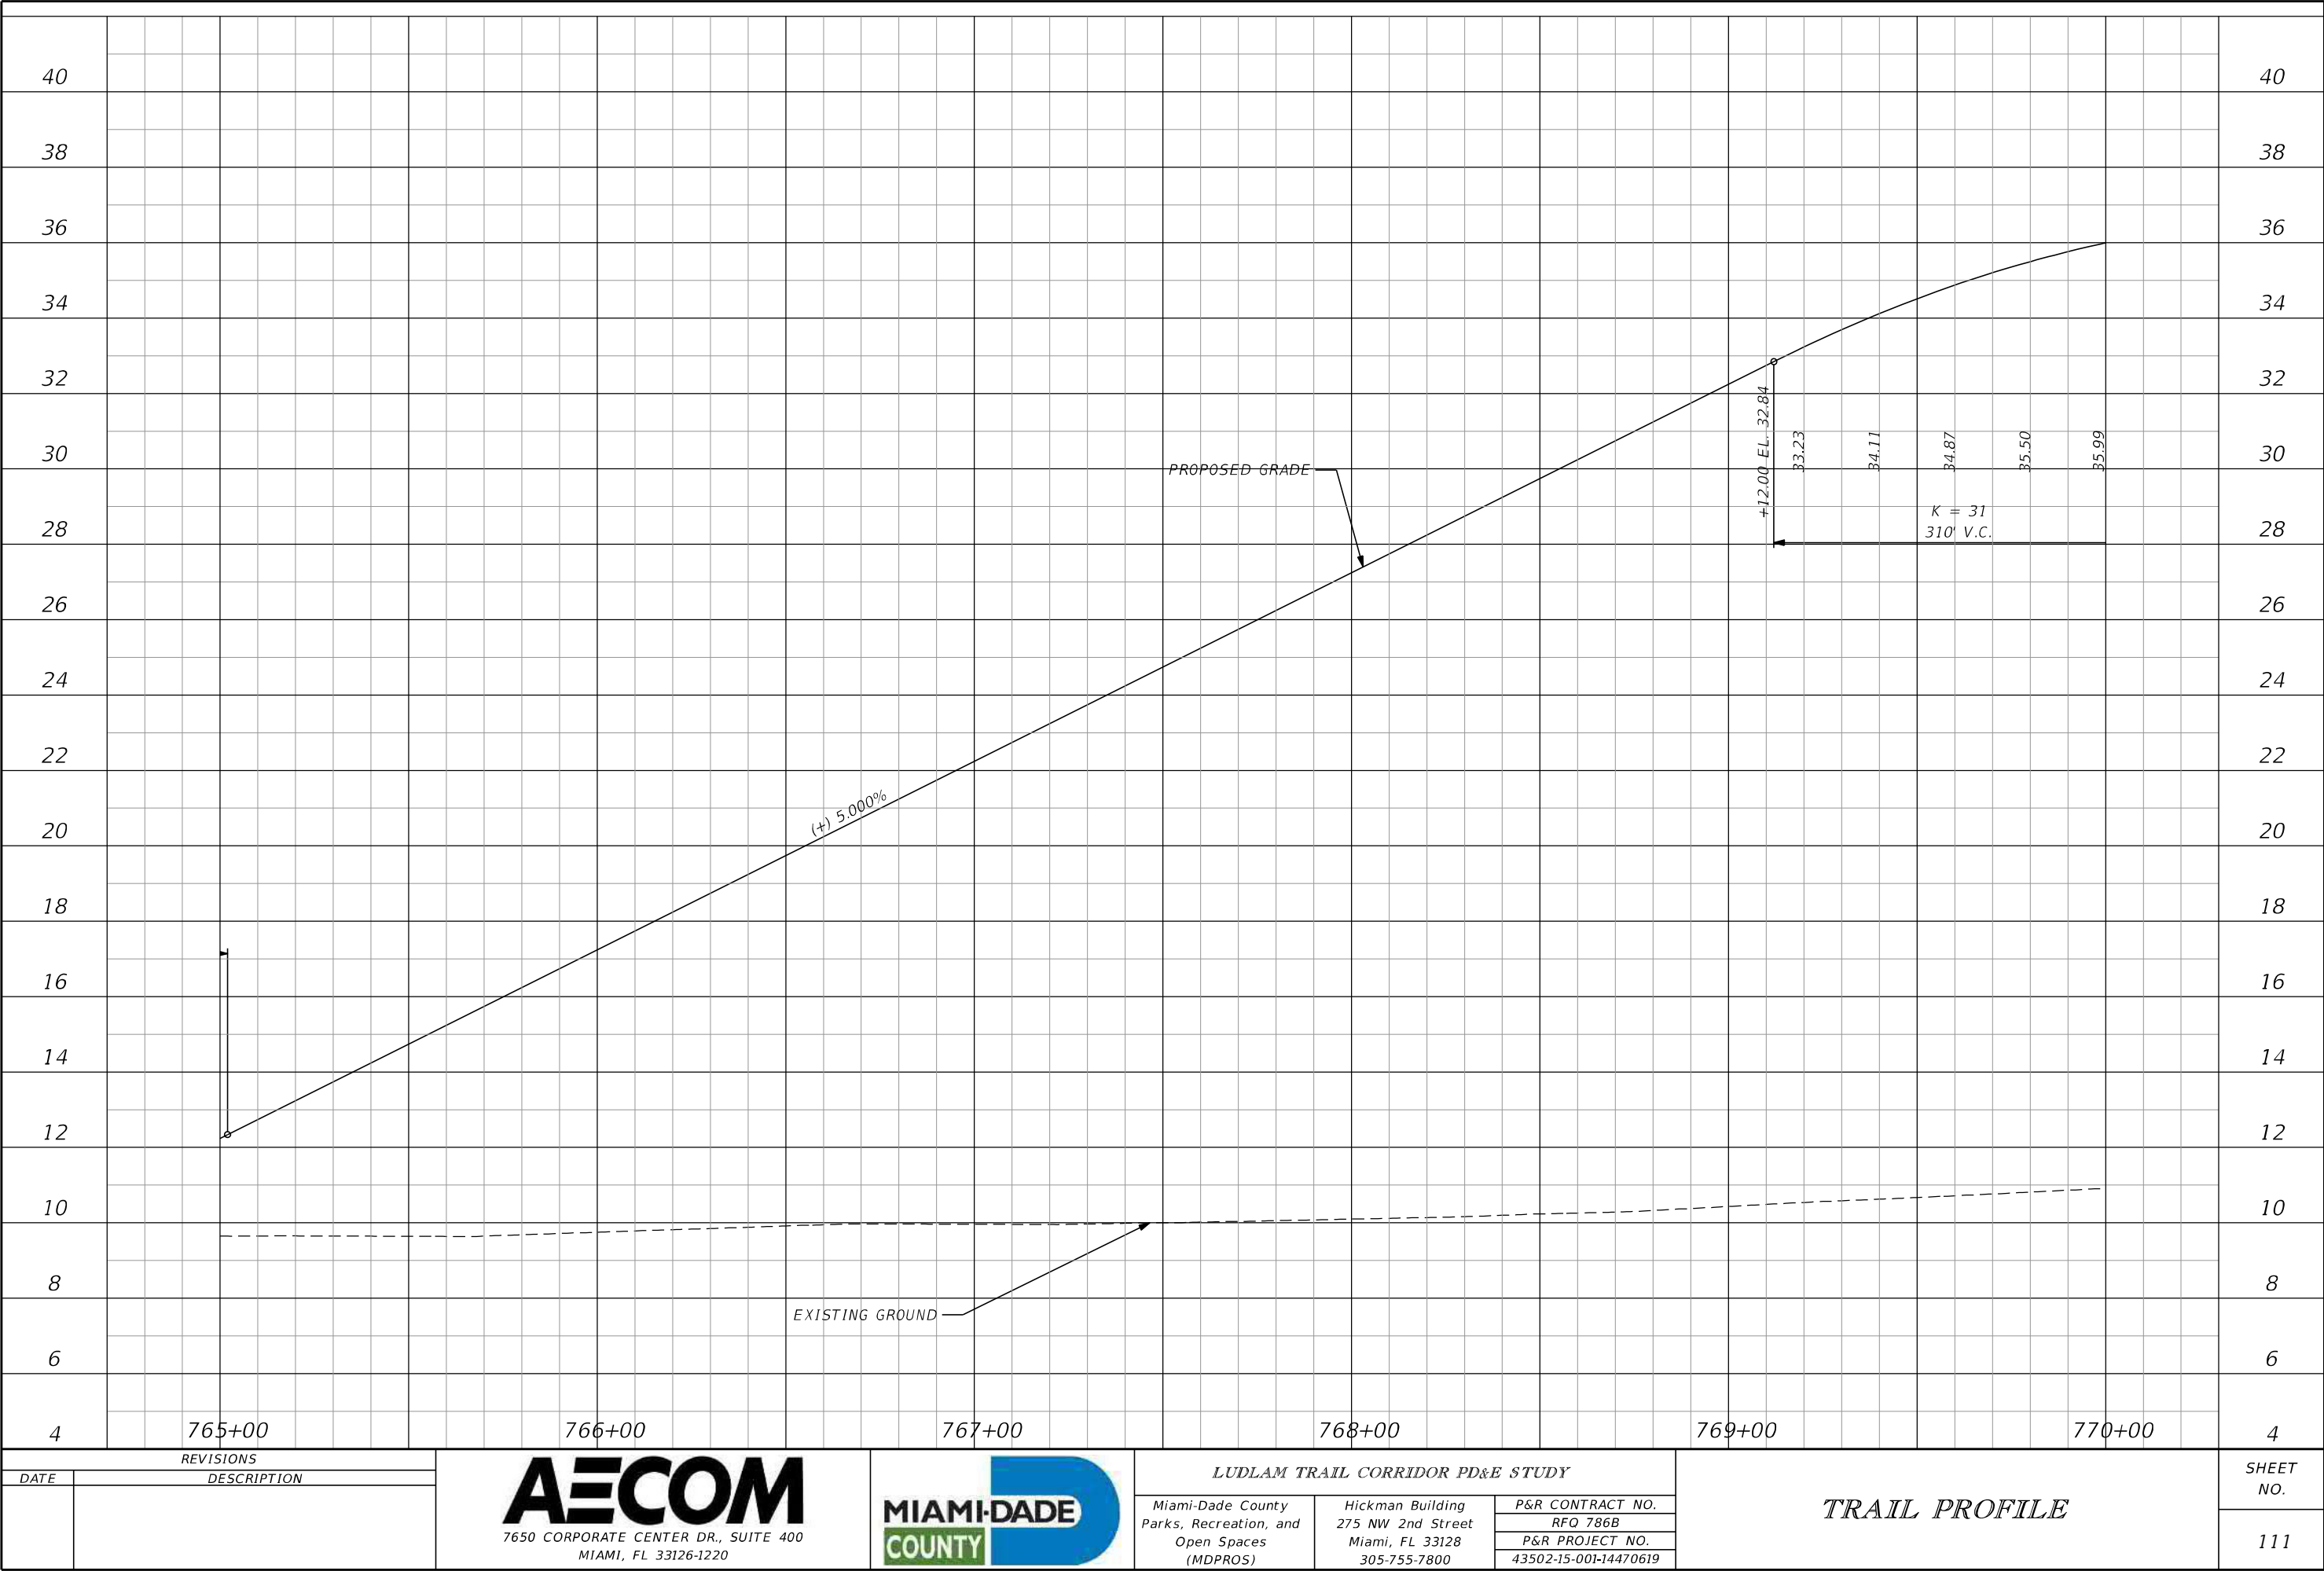

DRAFT

REVISIONS	
DATE	DESCRIPTION

AECOM
7650 CORPORATE CENTER DR., SUITE 400
MIAMI, FL 33126-1220


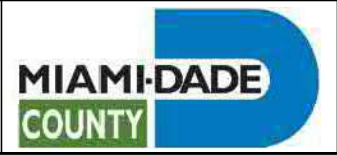


LUDLAM TRAIL CORRIDOR PD&E STUDY		
Miami-Dade County Parks, Recreation, and Open Spaces (MDPROS)	Hickman Building 275 NW 2nd Street Miami, FL 33128 305-755-7800	P&R CONTRACT NO.
		RFQ 786B
		P&R PROJECT NO.
		43502-15-001-14470619



TRAIL PROFILE

111


SHEET NO.
111

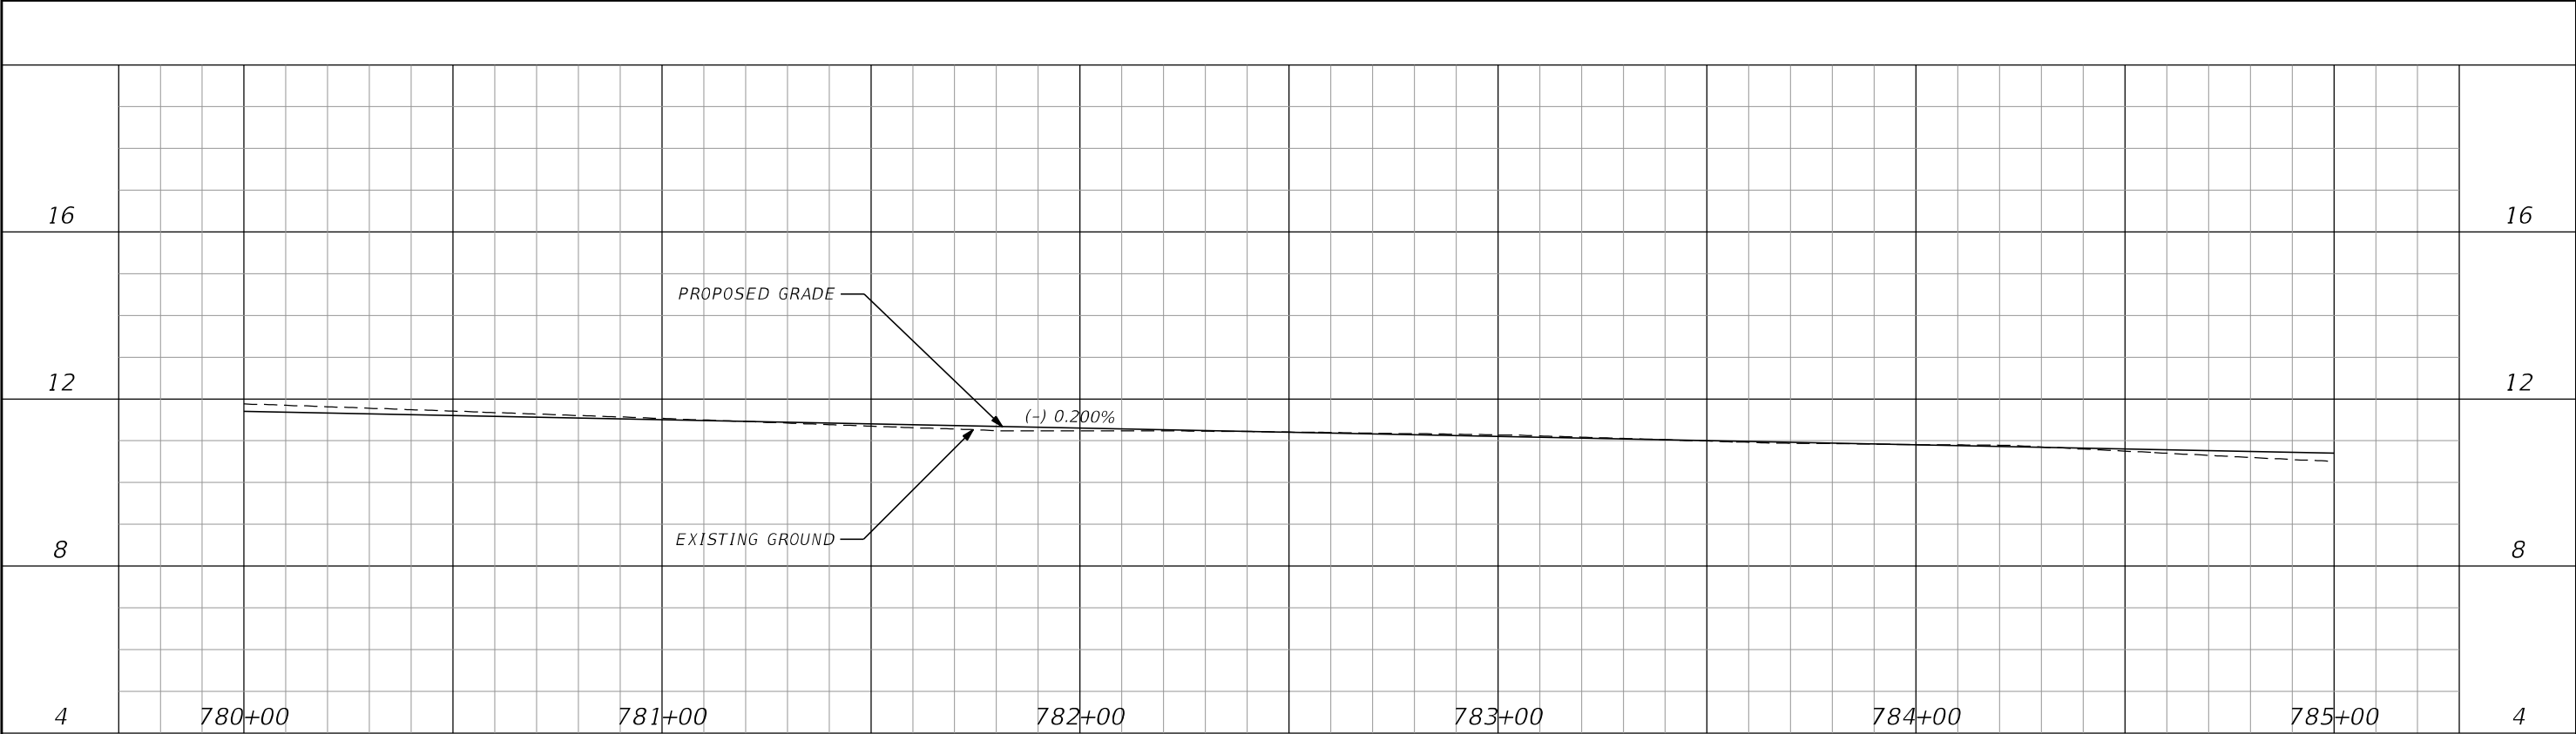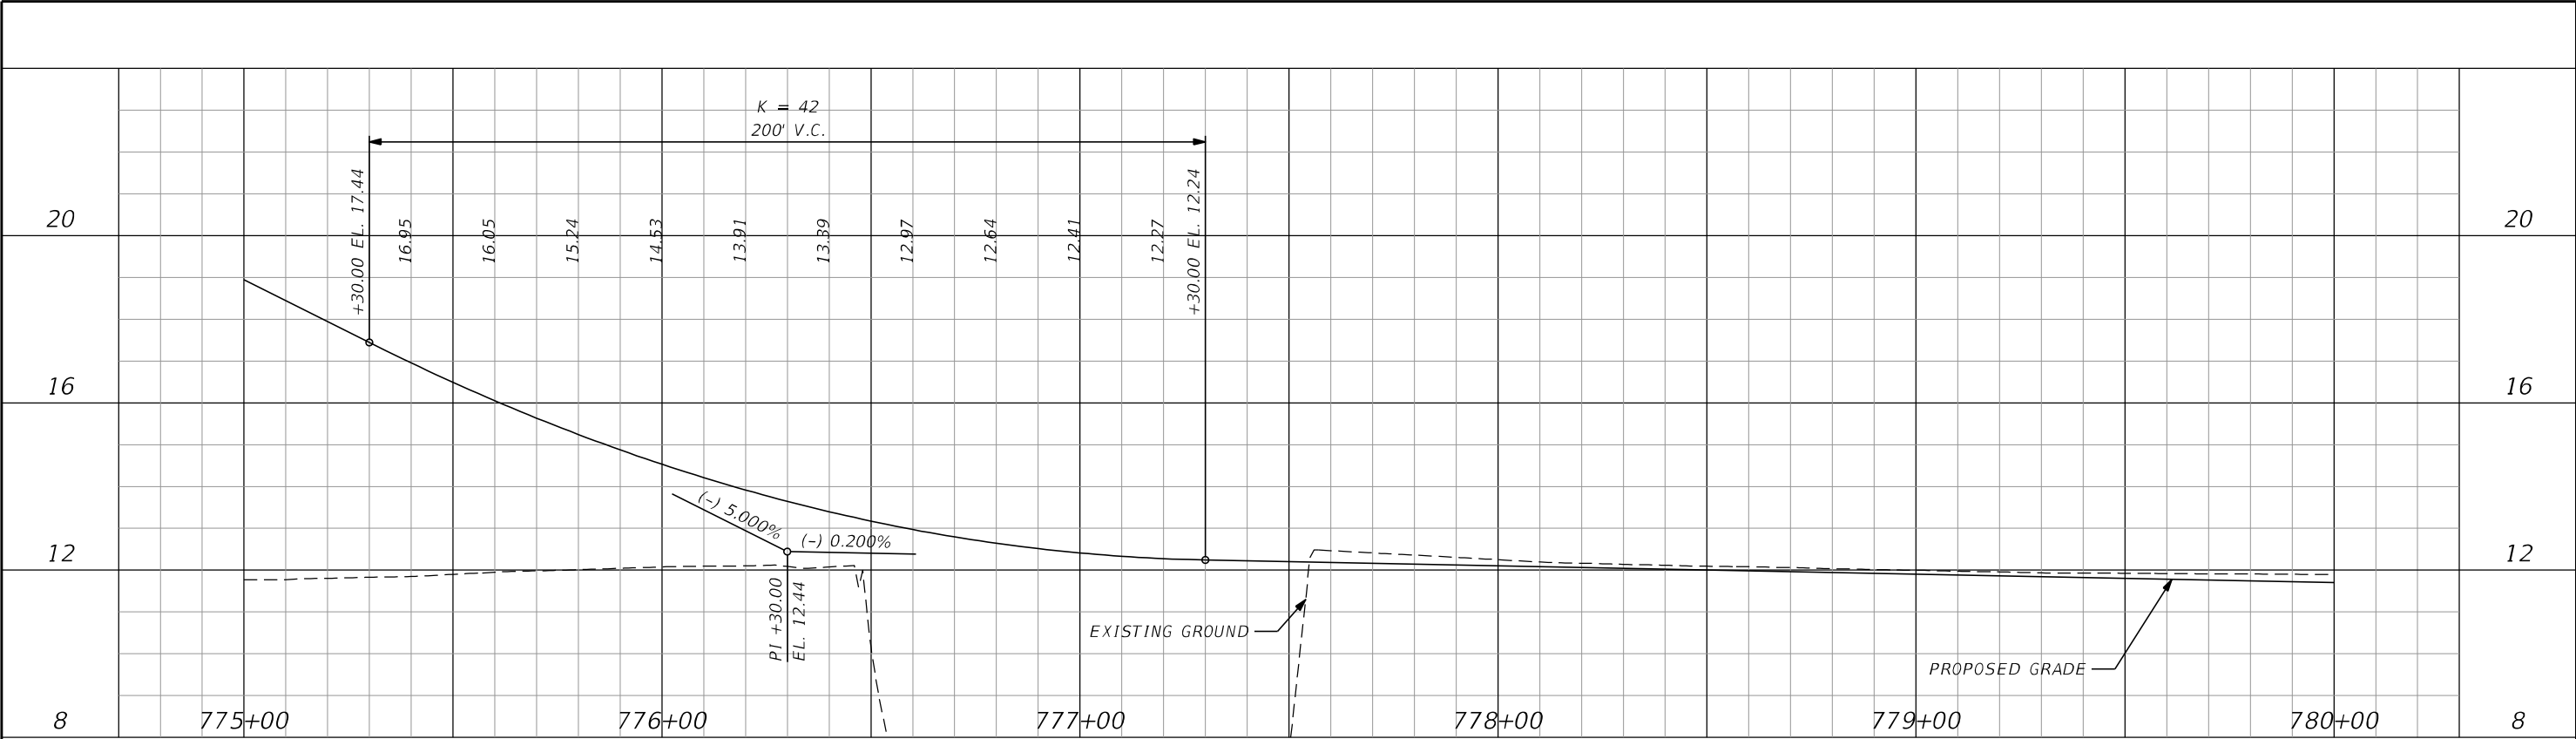

DRAFT

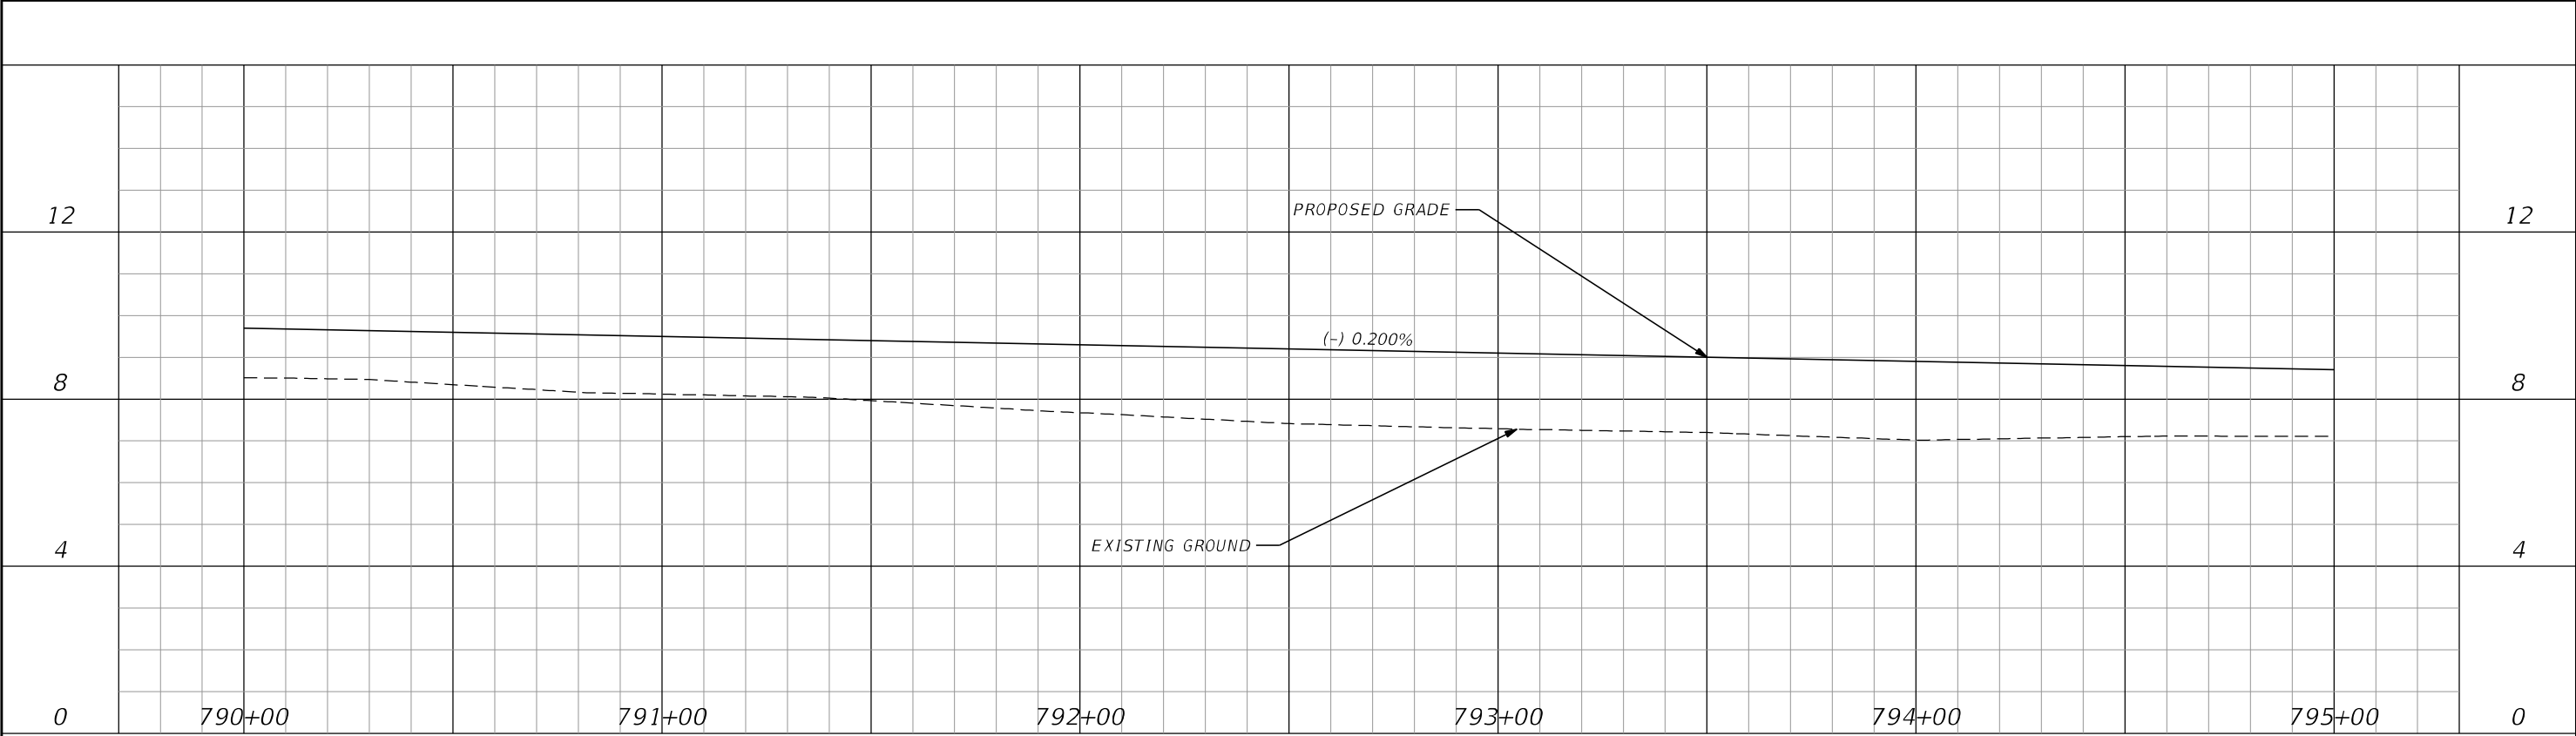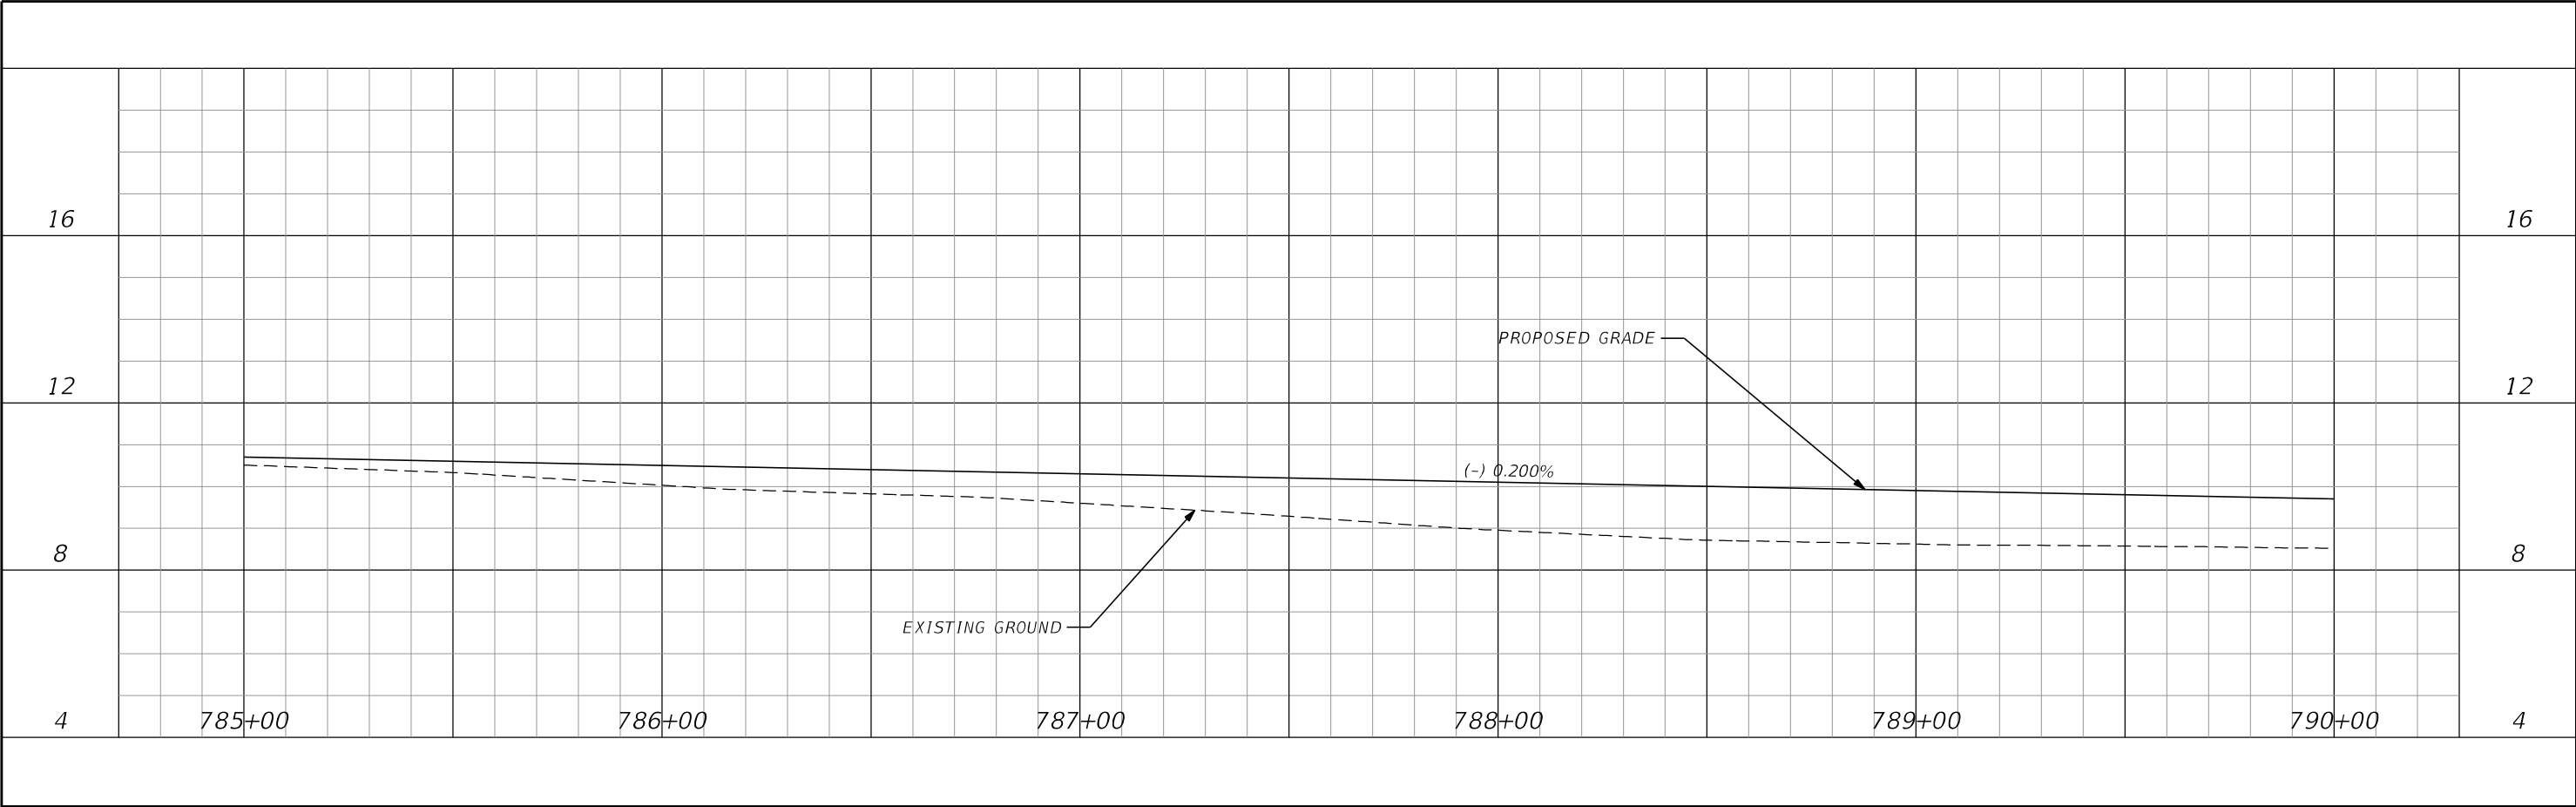


DRAFT

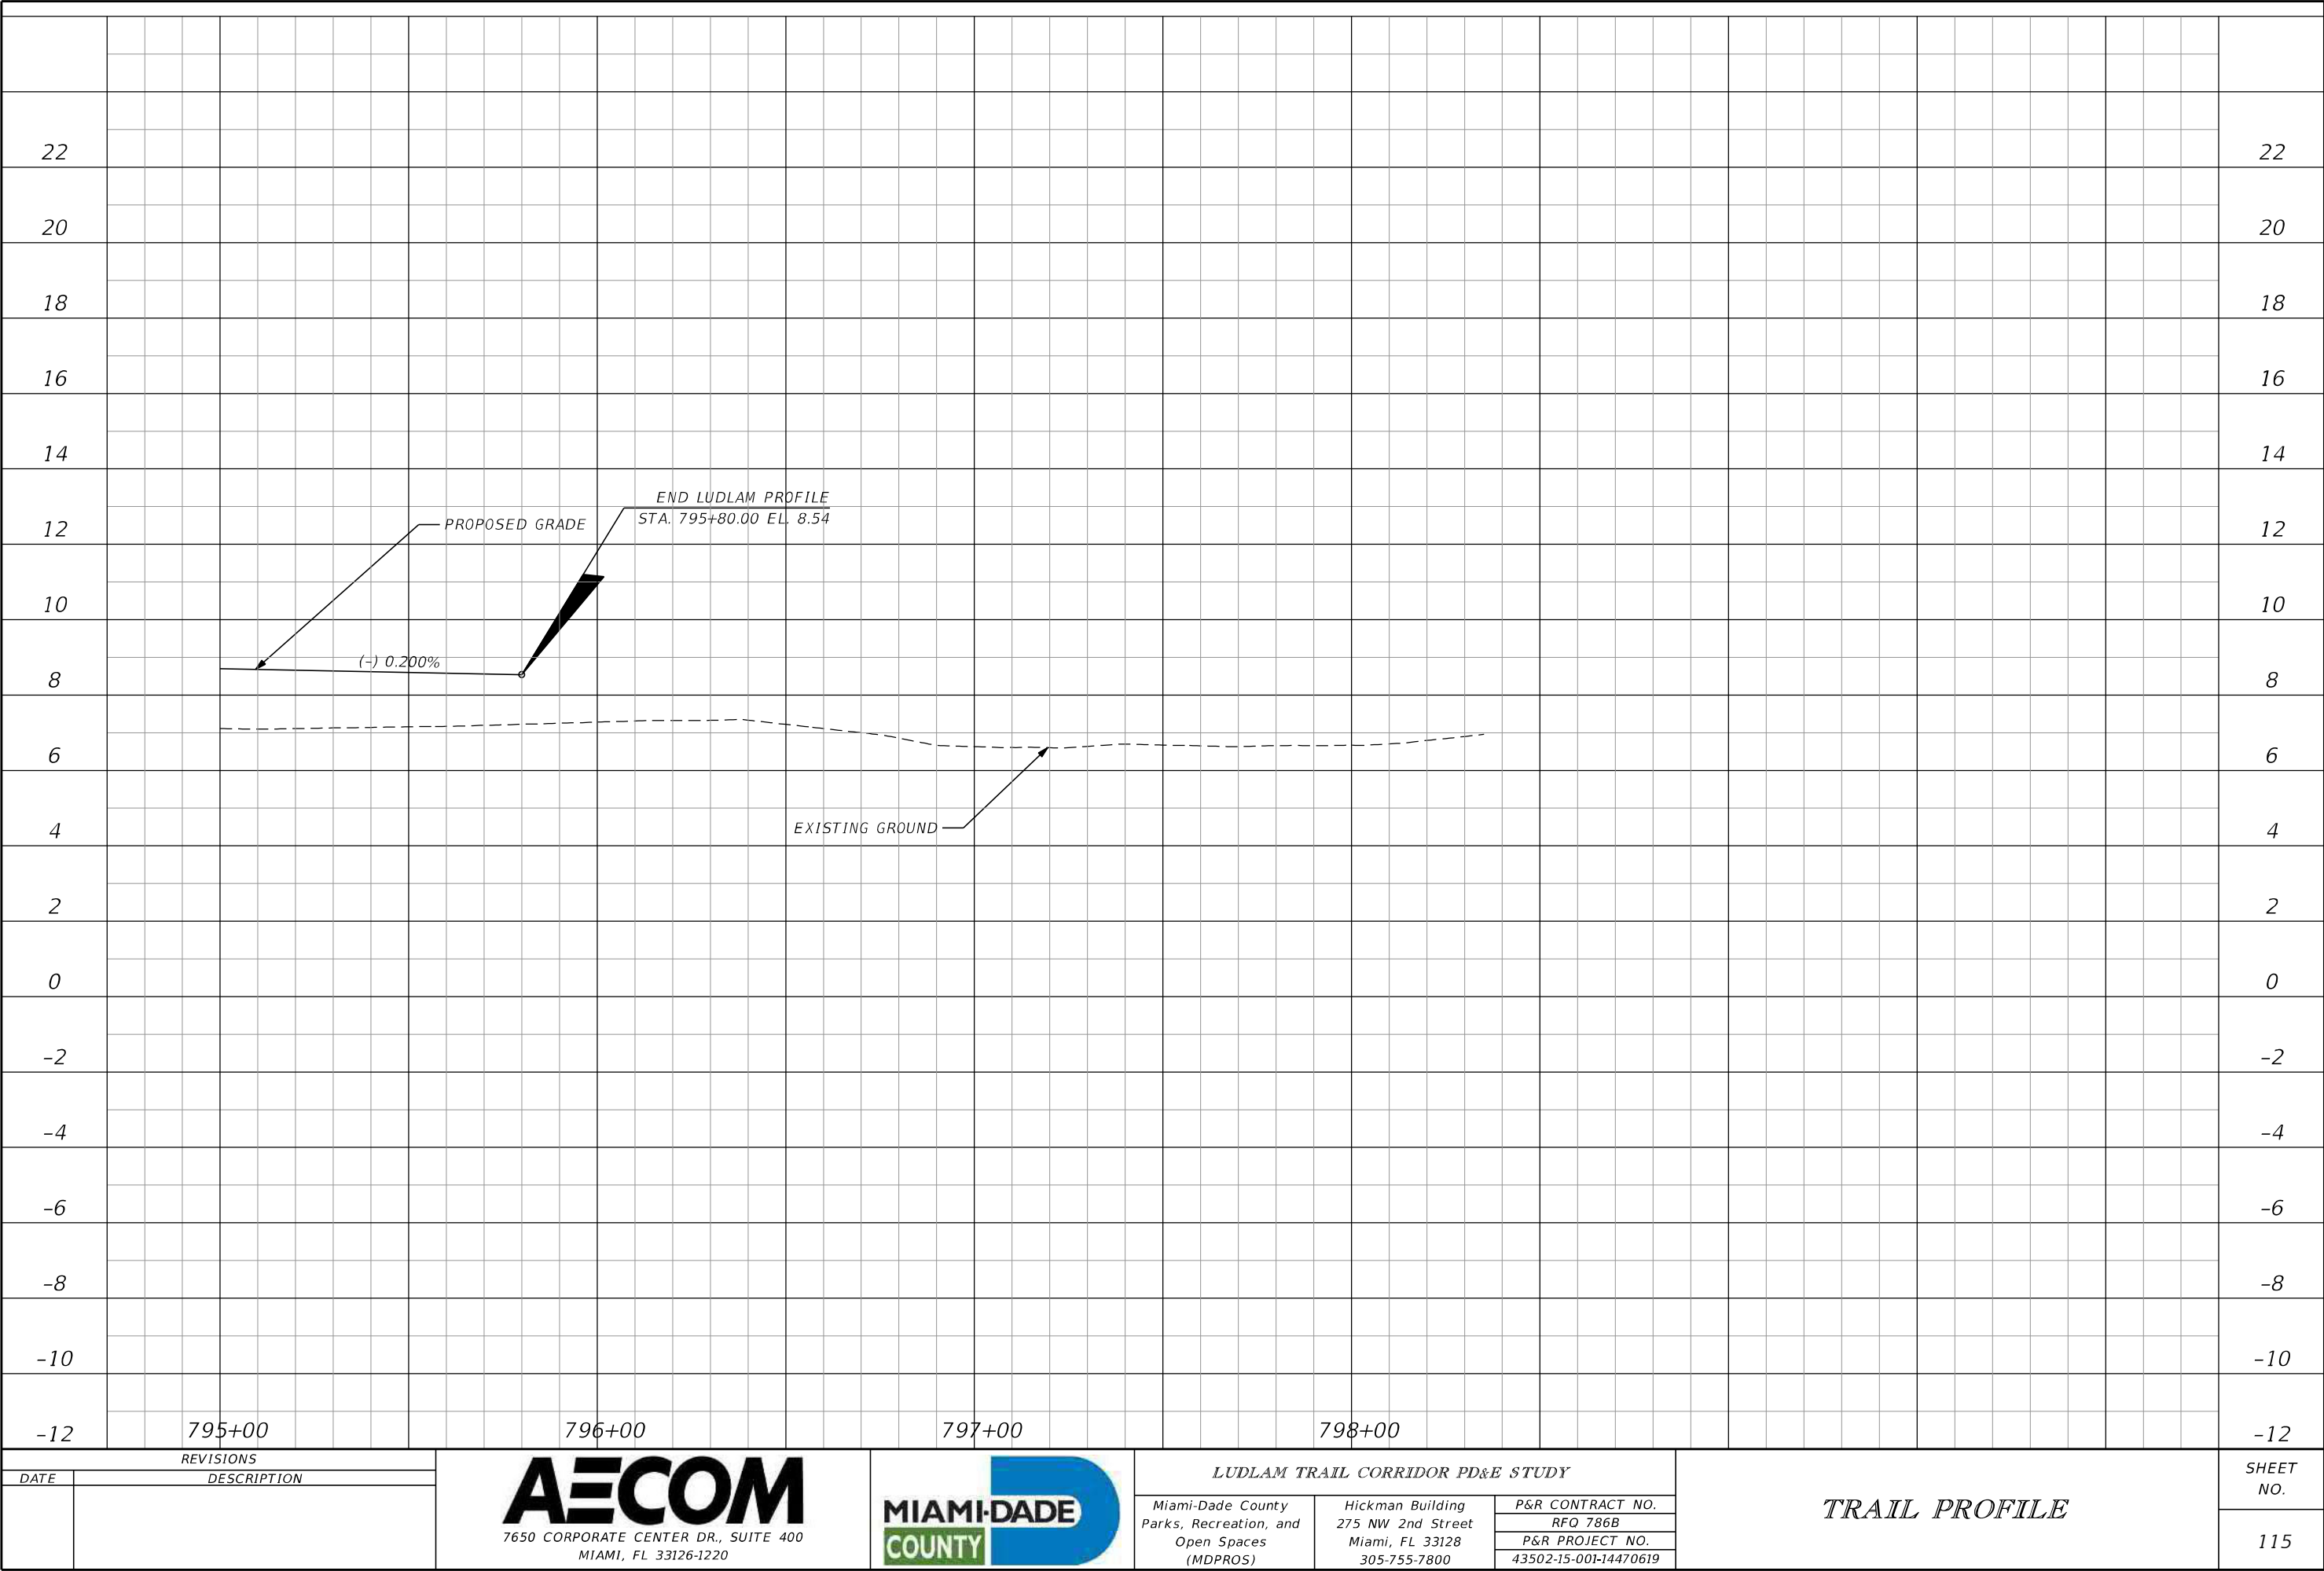

REVISIONS	
DATE	DESCRIPTION

AECOM
7650 CORPORATE CENTER DR., SUITE 400
MIAMI, FL 33126-1220

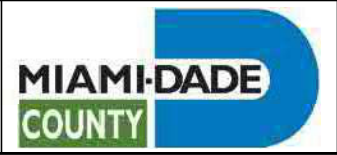

LUDLAM TRAIL CORRIDOR PD&E STUDY		
Miami-Dade County Parks, Recreation, and Open Spaces (MDPROS)	Hickman Building 275 NW 2nd Street Miami, FL 33128 305-755-7800	P&R CONTRACT NO.
		RFQ 786B
		P&R PROJECT NO.
		43502-15-001-14470619

<i>TRAIL PROFILE</i>		SHEET NO.
		115