

DRAFT

MIAMI-DADE
PARKS, RECREATION, AND
OPEN SPACES (MDPROS)
15% PLANS



INDEX OF PROGRESS PLANS SET

SHEET NO.	SHEET DESCRIPTION
1	KEY SHEET
2 - 5	TYPICAL SECTIONS
6 - 7	TYPICAL SECTION DETAILS
8 - 35	TRAIL PLANS
36	RECOMMENDED INTERSECTION CROSSING TREATMENT

LUDLAM TRAIL CORRIDOR
PROJECT DEVELOPMENT & ENVIRONMENT (PD&E)

P&R CONTRACT NO.
RFQ 786B

P&R PROJECT NO.
43502-15-001-14470619

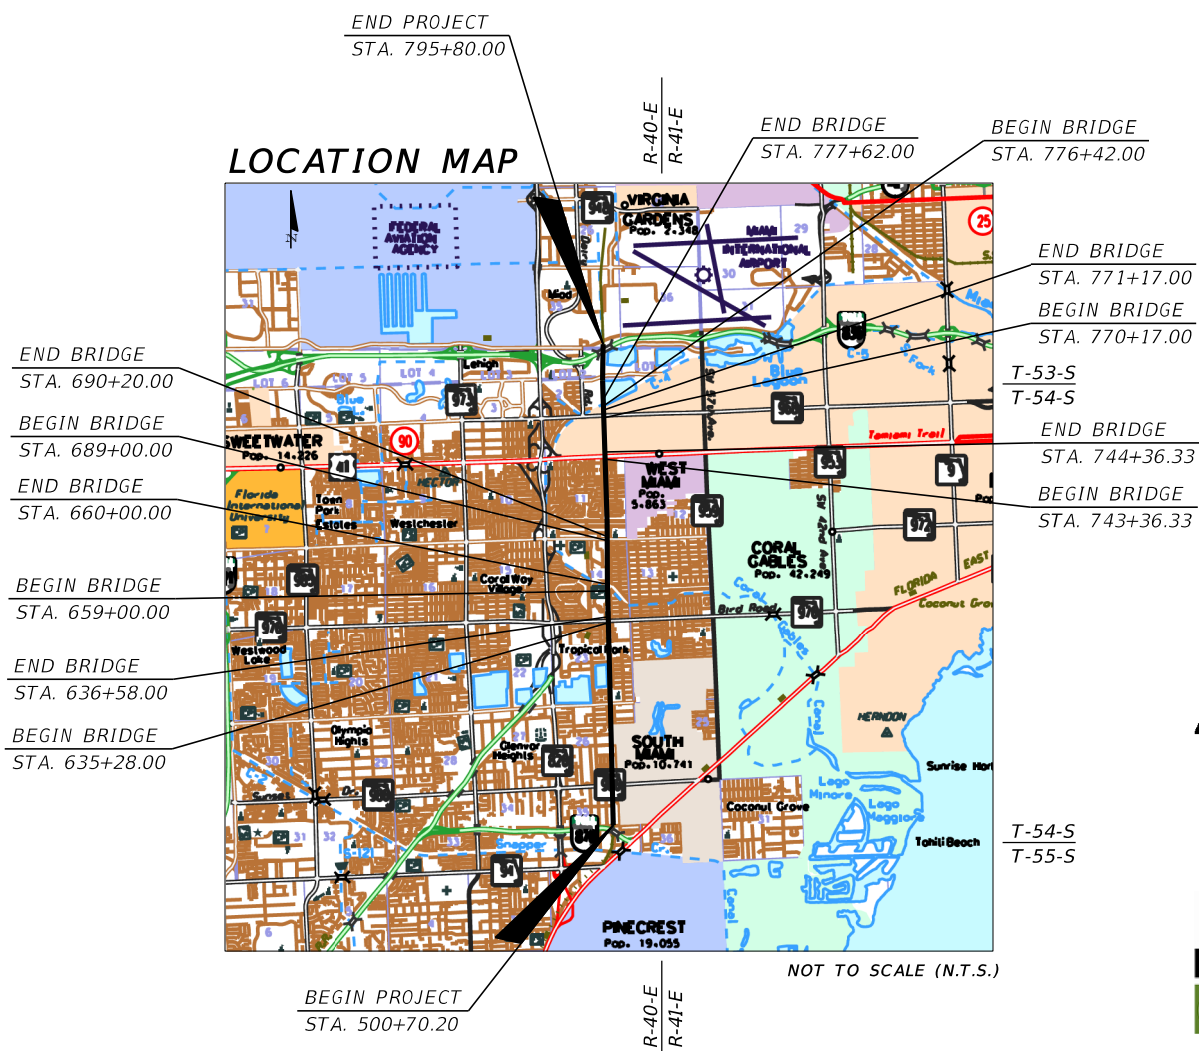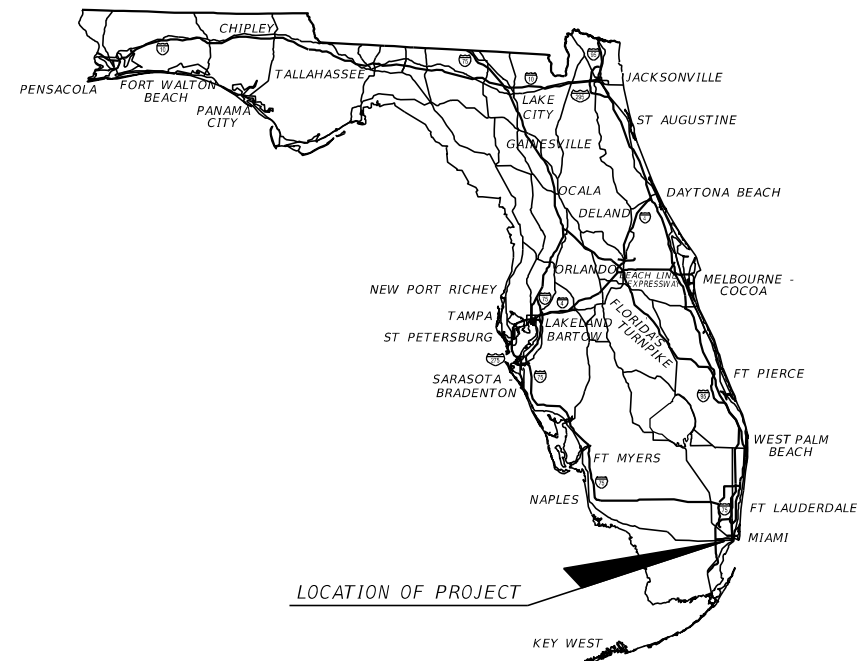

MIAMI-DADE COUNTY MAYOR
DANIELLA LEVIENE CAVA

CHAIRMAN
JOSE "PEPE" DIAZ

COUNTY ATTORNEY
GERI BONZON-KEENAN

BOARD OF COUNTY COMMISSIONERS

- DISTRICT 1 - OLIVER G. GILBERT, III
- DISTRICT 2 - JEAN MONESTIME
- DISTRICT 3 - KEON HARDEMON
- DISTRICT 4 - SALLY A. HEYMAN
- DISTRICT 5 - EILEEN HIGGINS
- DISTRICT 6 - REBECA SOSA
- DISTRICT 7 - RAQUEL A. REGALADO
- DISTRICT 8 - DANIELLE COHEN HIGGINS
- DISTRICT 9 - KIONNE L. MCGHEE
- DISTRICT 10 - JAVIER D. SOUTO
- DISTRICT 11 - JOE A. MARTINEZ
- DISTRICT 12 - JOSE "PEPE" DIAZ
- DISTRICT 13 - RENE GARCIA

AECOM


PLANS PREPARED BY:
AECOM TECHNICAL SERVICES, INC.
110 EAST BROWARD BOULEVARD, SUITE 700
FORT LAUDERDALE, FL 33301
PHONE (305) 262-7466 FAX (305) 261-4017
CERTIFICATE OF AUTHORIZATION #8115

MIAMI-DADE
COUNTY

MDPROS PROJECT MANAGER:
ALISSA TURTLETAUB, M.S.
MIAMI-DADE COUNTY
PARKS, RECREATION, AND OPEN SPACES (MDPROS)
HICKMAN BUILDING
275 NW 2ND STREET, 4TH FLOOR
MIAMI, FL 33128
PHONE (305)-755-7800

DATE	P&R CONTRACT NO.	P&R PROJECT NO.	SHEET NO.
2021/05/24	RFQ 786B	43502-15-001-14470619	1

LUDLAM TRAIL
BICYCLE AND PEDESTRIAN PATH
(BUFFERED SEPARATION)

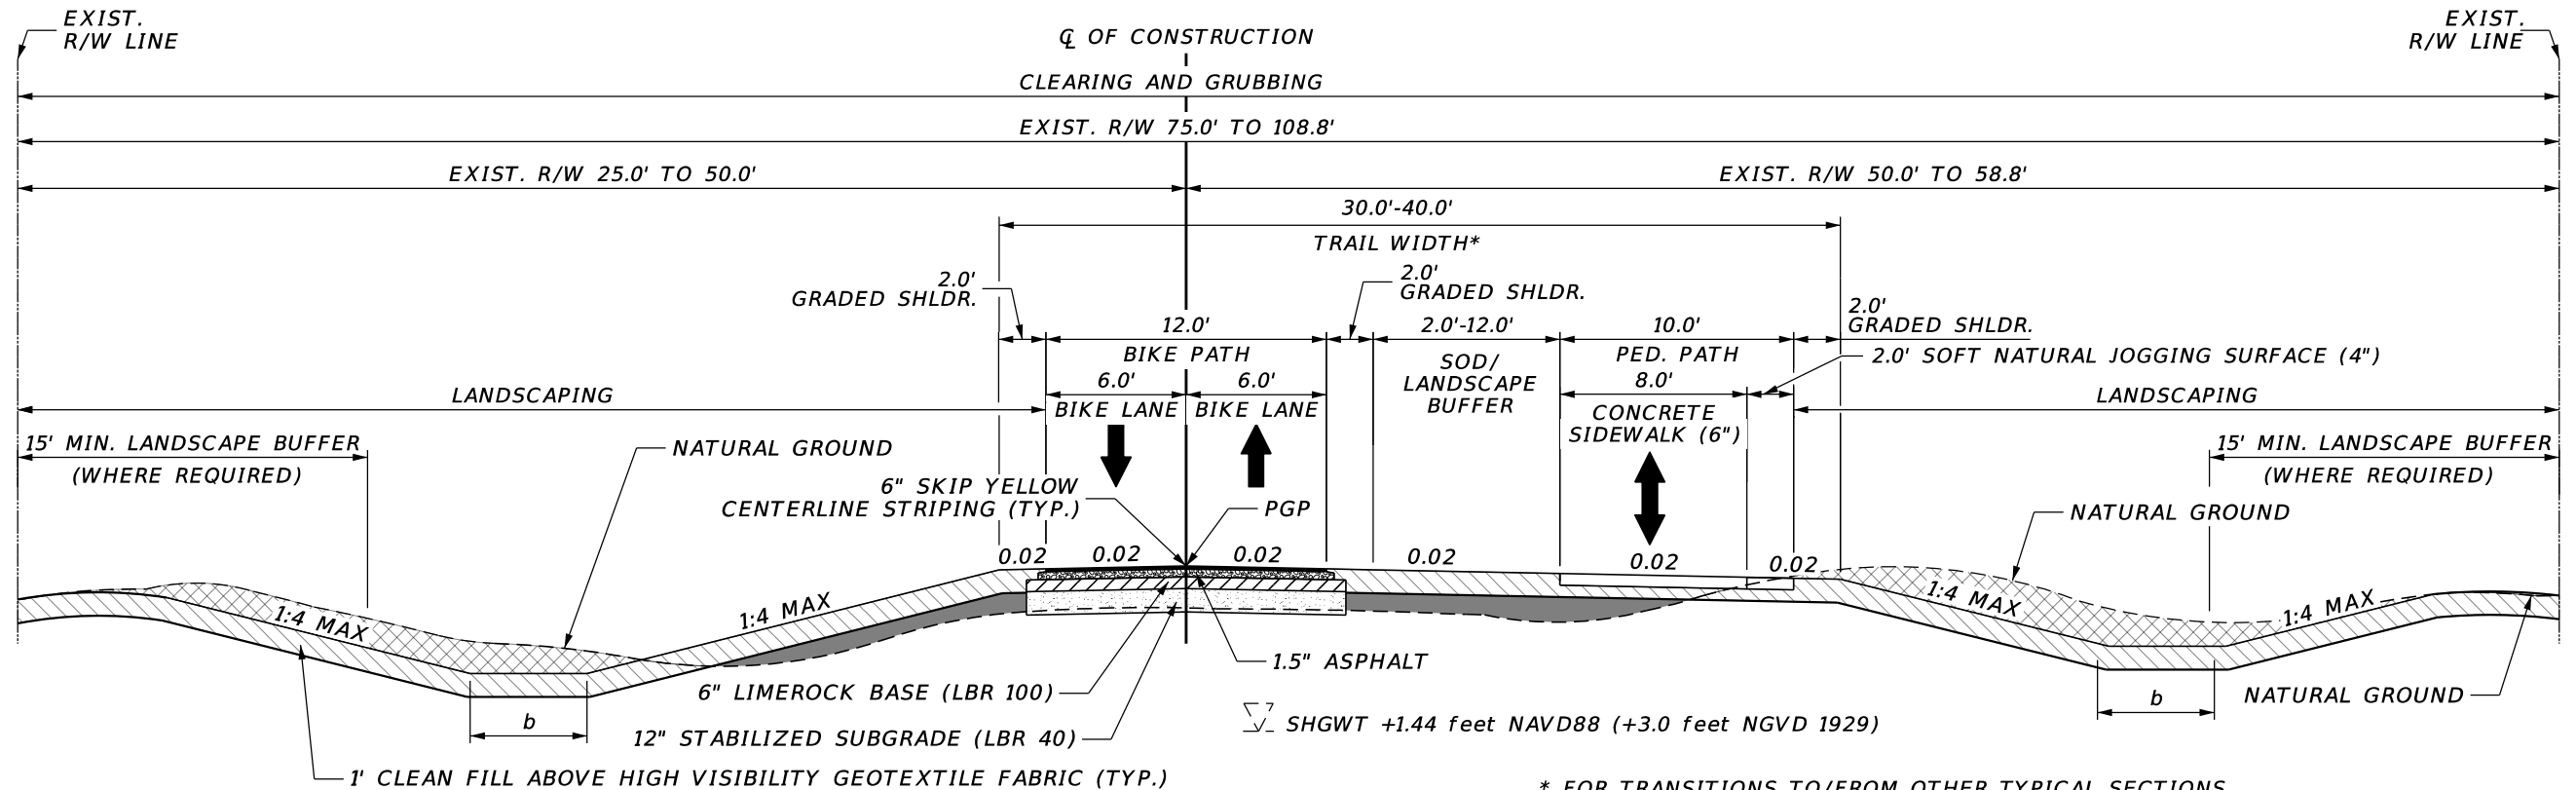

TYPICAL SECTION 1

TRAIL DESIGN SPEED	
18 MPH	FOR LONGITUDINAL GRADES $\leq$ 4%
30 MPH	FOR DOWNHILL LONGITUDINAL GRADES $>$ 4%

EARTHWORK LEGEND	
	CUT
	RELOCATED FILL
	CLEAN FILL

DRAINAGE LEGEND
b: Swale Bottom Width
Swale depth and width is to be determined in design.

NOTES:

1. ESTIMATED SEASONAL HIGH GROUNDWATER TABLE (SHGWT) EACH YEAR IS IN THE AUGUST-SEPTEMBER PERIOD AT THE END OF THE WET SEASON DURING A YEAR OF AVERAGE (NORMAL) RAINFALL.
(PER PRELIMINARY REPORT OF SUBSURFACE EXPLORATION AND GEOTECHNICAL ENGINEERING EVALUATIONS, OCTOBER 2018, PREPARED BY: GEOSOL, INC.)
2. SHGWT BASED ON NORTH AMERICAN VERTICAL DATUM (NAVD) 1988.
3. PGP: PROFILE GRADE POINT
4. APPLICABLE DRAINAGE IS TO BE EVALUATED/DETERMINED DURING DESIGN.
5. APPLICABLE LIGHTING INCLUDING LOW-LEVEL BOLLARD LIGHTING IS TO BE EVALUATED/DETERMINED DURING DESIGN.
6. ANY EXISTING CHAIN LINK FENCE, ASPHALT PADS OR OTHER ITEMS/ENCROACHMENTS WITHIN THE TRAIL RIGHT OF WILL BE REMOVED AT THE TIME OF CLEARING AND GRUBBING

REVISIONS	
DATE	DESCRIPTION
	DRAFT

AECOM
110 EAST BROWARD BOULEVARD, SUITE 700
FORT LAUDERDALE, FL 33301

MIAMI-DADE COUNTY

LUDLAM TRAIL CORRIDOR PD&E STUDY

Miami-Dade County
Parks, Recreation, and
Open Spaces
(MDPROS)

Hickman Building
275 NW 2nd Street
Miami, FL 33128
305-755-7800


P&R CONTRACT NO.
RFQ 786B
P&R PROJECT NO.
43502-15-001-14470619

LUDLAM TRAIL
TYPICAL SECTIONS

SHEET
NO.

2

LUDLAM TRAIL
BICYCLE AND PEDESTRIAN PATH
(NO SEPARATION)

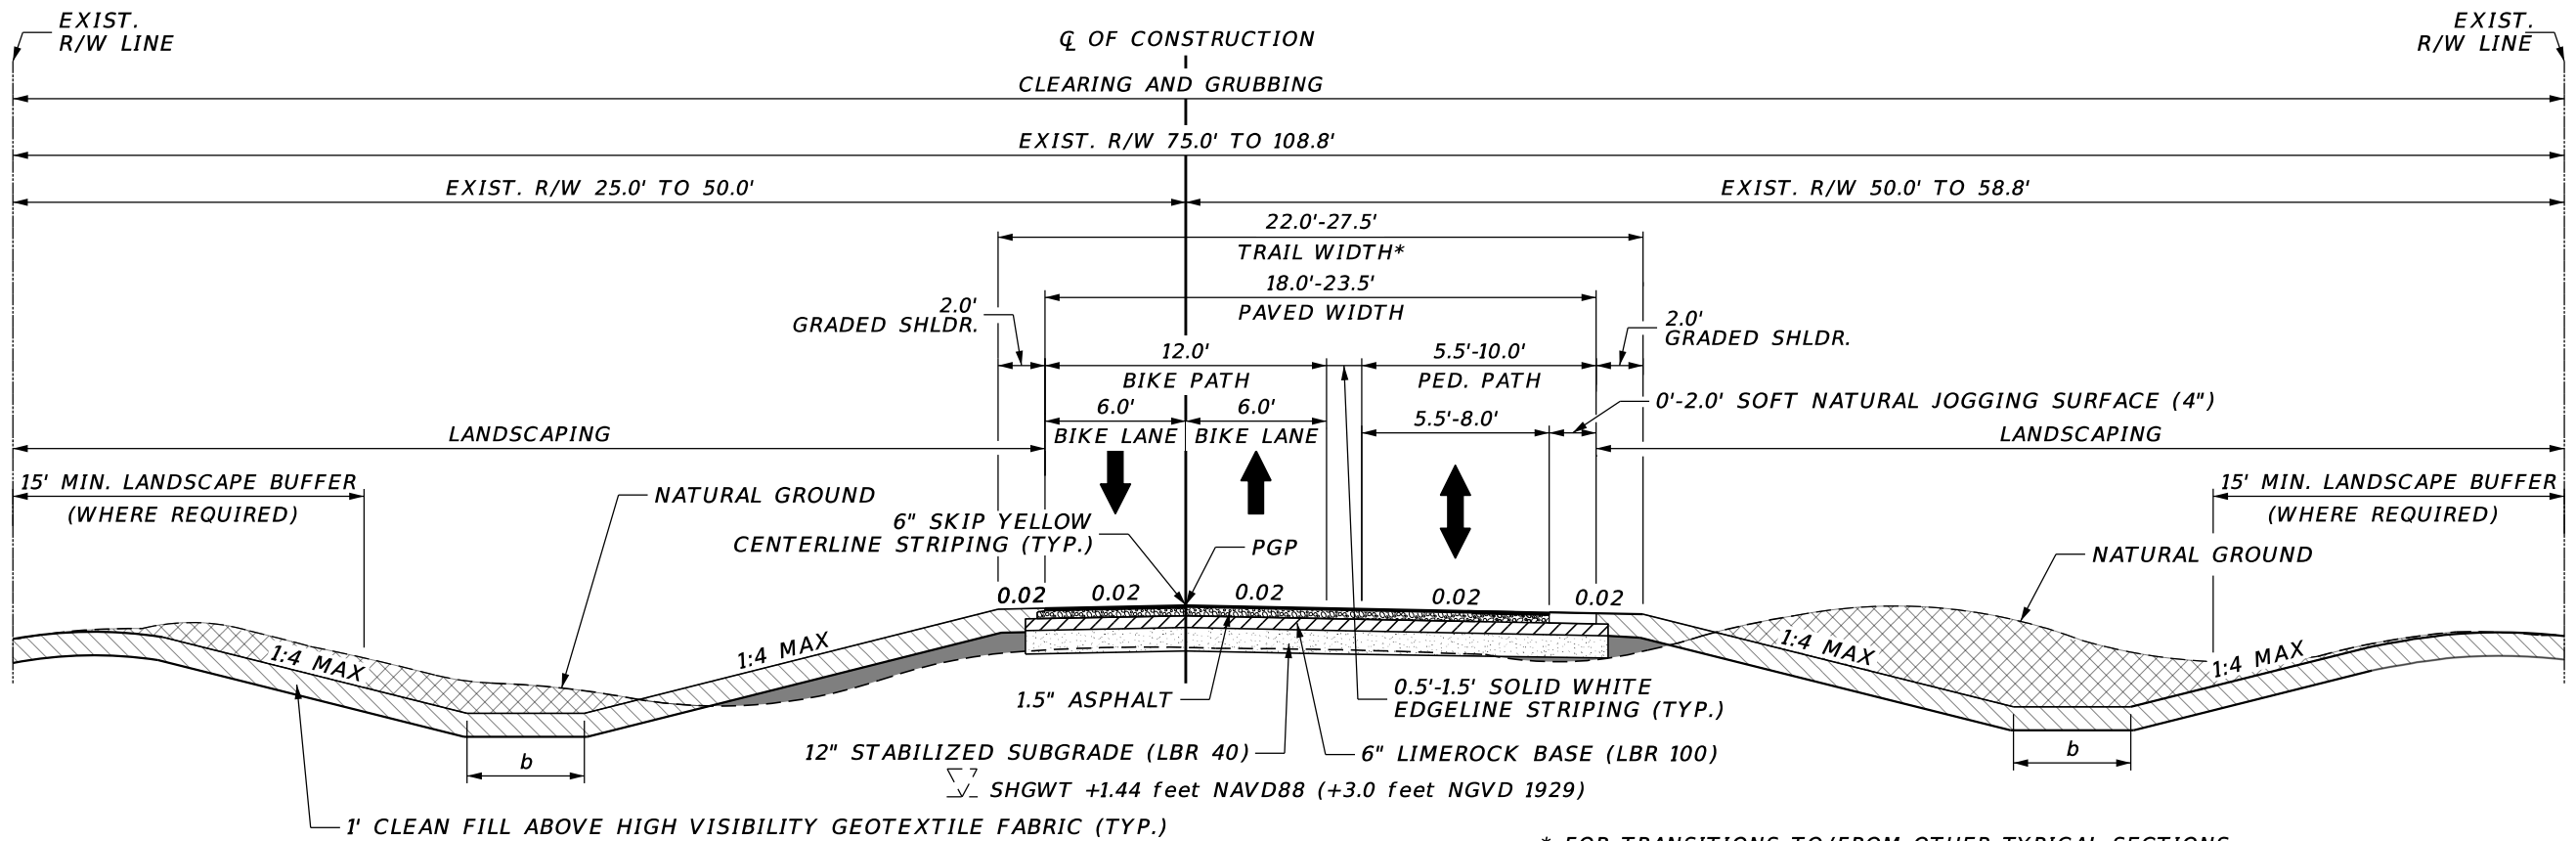

TYPICAL SECTION 2

* FOR TRANSITIONS TO/FROM OTHER TYPICAL SECTIONS,
SEE TYPICAL SECTION DETAILS (SHEET 7)

TRAIL DESIGN SPEED	
18 MPH	FOR LONGITUDINAL GRADES $\leq$ 4%
30 MPH	FOR DOWNHILL LONGITUDINAL GRADES $>$ 4%

EARTHWORK LEGEND	
	CUT
	RELOCATED FILL
	CLEAN FILL

DRAINAGE LEGEND	
b:	Swale Bottom Width
Swale depth and width is to be determined in design.	

NOTES:

1. ESTIMATED SEASONAL HIGH GROUNDWATER TABLE (SHGWT) EACH YEAR IS IN THE AUGUST-SEPTEMBER PERIOD AT THE END OF THE WET SEASON DURING A YEAR OF AVERAGE (NORMAL) RAINFALL.
(PER PRELIMINARY REPORT OF SUBSURFACE EXPLORATION AND GEOTECHNICAL ENGINEERING EVALUATIONS, OCTOBER 2018, PREPARED BY: GEOSOL, INC.)
2. SHGWT BASED ON NORTH AMERICAN VERTICAL DATUM (NAVD) 1988.
3. PGP: PROFILE GRADE POINT
4. APPLICABLE DRAINAGE IS TO BE EVALUATED/DETERMINED DURING DESIGN.
5. APPLICABLE LIGHTING INCLUDING LOW-LEVEL BOLLARD LIGHTING IS TO BE EVALUATED/DETERMINED DURING DESIGN.
6. ANY EXISTING CHAIN LINK FENCE, ASPHALT PADS OR OTHER ITEMS/ENCROACHMENTS WITHIN THE TRAIL RIGHT OF WILL BE REMOVED AT THE TIME OF CLEARING AND GRUBBING

REVISIONS	
DATE	DESCRIPTION
	DRAFT

AECOM
110 EAST BROWARD BOULEVARD, SUITE 700
FORT LAUDERDALE, FL 33301

MIAMI-DADE COUNTY

LUDLAM TRAIL CORRIDOR PD&E STUDY

Miami-Dade County
Parks, Recreation, and
Open Spaces
(MDPROS)

Hickman Building
275 NW 2nd Street
Miami, FL 33128
305-755-7800

P&R CONTRACT NO.
RFQ 786B
P&R PROJECT NO.
43502-15-001-14470619

LUDLAM TRAIL
TYPICAL SECTIONS

SHEET
NO.

3

DRAFT



TRAIL DESIGN SPEED

EARTHWORK LEGEND

RELOCATED
FILL

b: Swale Bottom Width

DRAFT

MIAMI-DADE
COUNTY

P&R CONTRACT NO.
RFQ 786B
P&R PROJECT NO.
43502-15-001-14470619

SHEET
NO.

!

1. ESTIMATED SEASONAL HIGH GROUNDWATER TABLE (SHGWT) EACH YEAR IS IN THE AUGUST-SEPTEMBER PERIOD AT THE END OF THE WET SEASON DURING A YEAR OF AVERAGE (NORMAL) RAINFALL.

(PER PRELIMINARY REPORT OF SUBSURFACE EXPLORATION AND GEOTECHNICAL
ENGINEERING EVALUATIONS, OCTOBER 2018, PREPARED BY: GEOSOL, INC.)

2. SHGWT BASED ON NORTH AMERICAN VERTICAL DATUM (NAVD) 1988.


3. PGP: PROFILE GRADE POINT

4. APPLICABLE DRAINAGE IS TO BE EVALUATED/DETERMINED DURING DESIGN.

5. APPLICABLE LIGHTING INCLUDING LOW-LEVEL BOLLARD LIGHTING IS TO BE EVALUATED/DETERMINED DURING DESIGN.

6. ANY EXISTING CHAIN LINK FENCE, ASPHALT PADS OR OTHER ITEMS/ENCROACHMENTS WITHIN THE TRAIL RIGHT OF WAY MUST BE REMOVED BY OTHERS, TO COINCIDE WITH THE TIME OF CLEARING AND GRUBBING FOR THIS PROJECT

LUDLAM TRAIL BICYCLE AND PEDESTRIAN PATH (WITH CURBED LANDSCAPED DIVIDER)

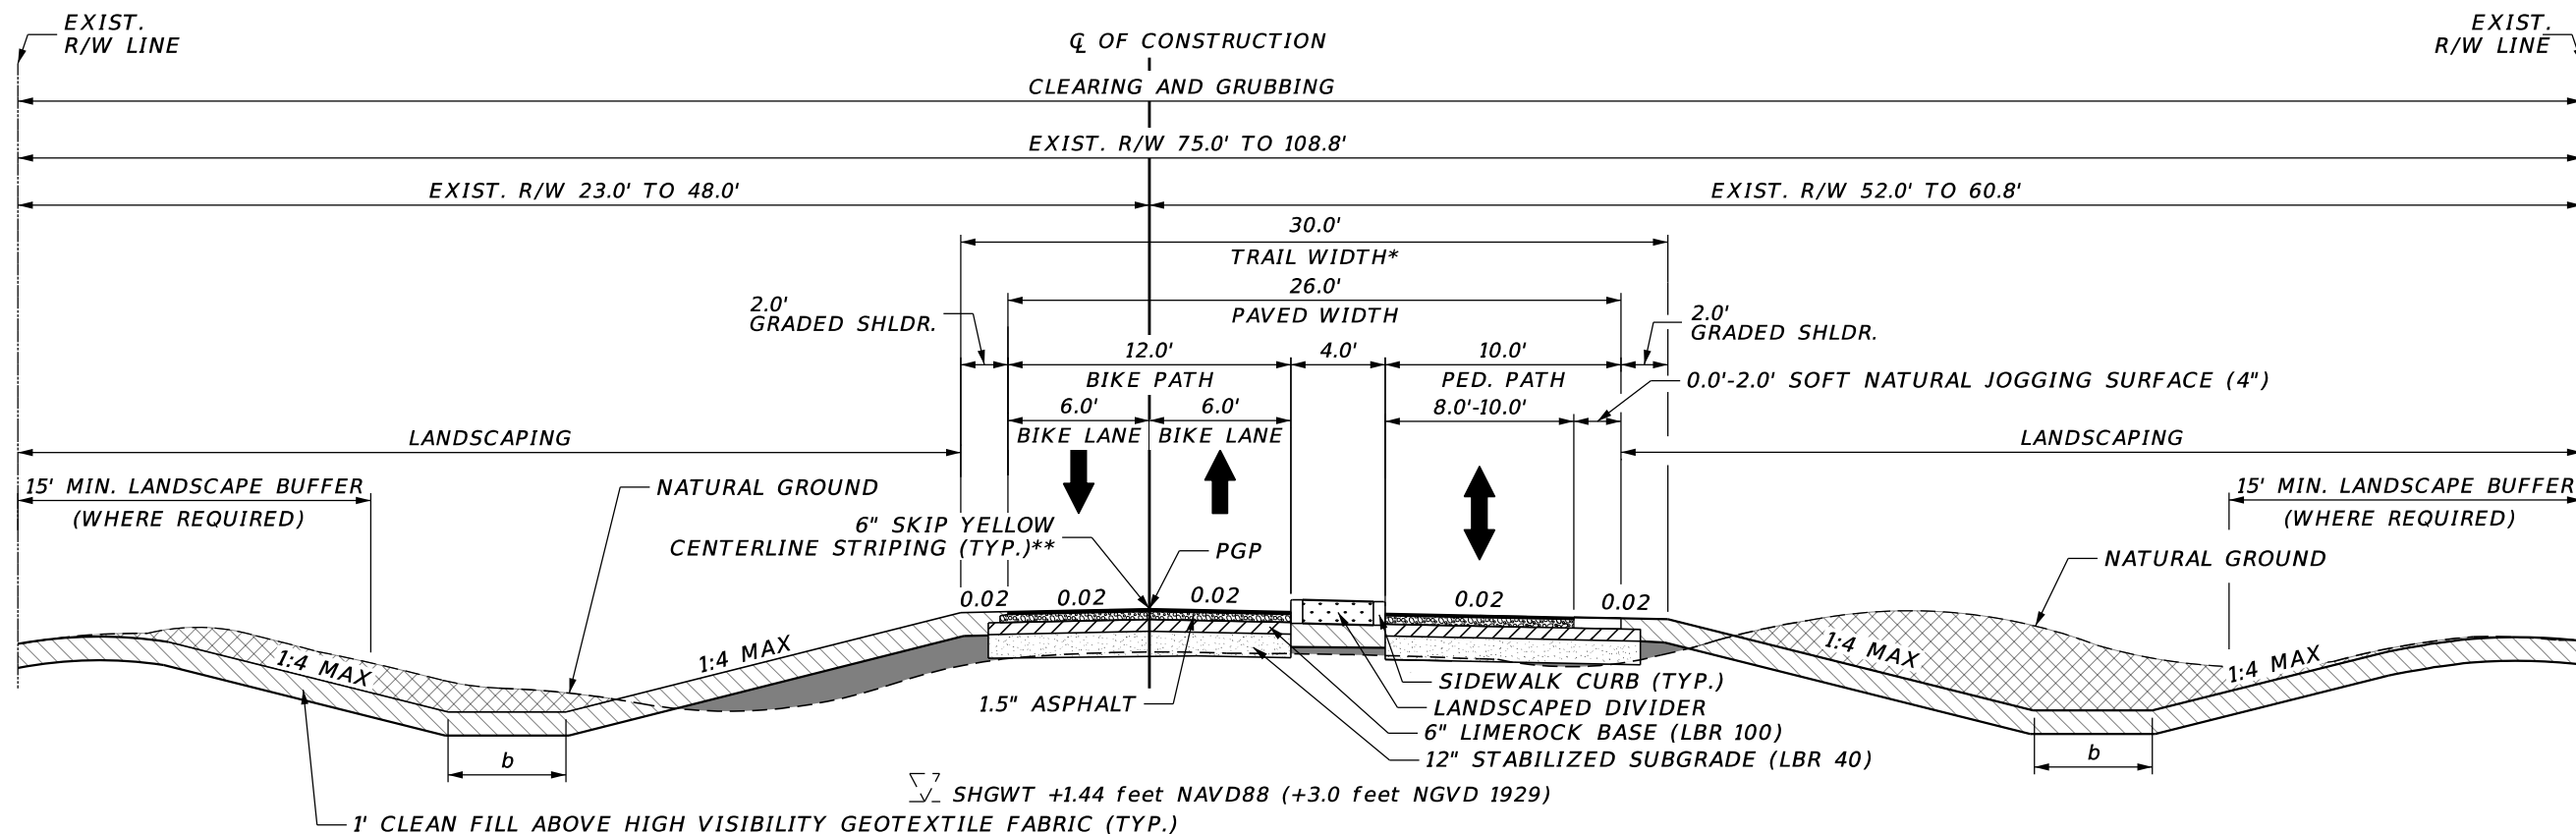

TYPICAL SECTION 4

* FOR TRANSITIONS TO/FROM OTHER TYPICAL SECTIONS,
SEE TYPICAL SECTION DETAILS (SHEET 7)

** FOR PAVEMENT MARKING LOCATION DETAIL, SEE TYPICAL SECTION DETAILS (SHEET 7)

TRAIL DESIGN SPEED	
18 MPH	FOR LONGITUDINAL GRADES $\leq$ 4%
30 MPH	FOR DOWNHILL LONGITUDINAL GRADES $>$ 4%

EARTHWORK LEGEND	
	CUT
	RELOCATED FILL
	CLEAN FILL

DRAINAGE LEGEND	
b:	Swale Bottom Width
Swale depth and width is to be determined in design.	

NOTES:

1. ESTIMATED SEASONAL HIGH GROUNDWATER TABLE (SHGWT) EACH YEAR IS IN THE AUGUST-SEPTEMBER PERIOD AT THE END OF THE WET SEASON DURING A YEAR OF AVERAGE (NORMAL) RAINFALL.

(PER PRELIMINARY REPORT OF SUBSURFACE EXPLORATION AND GEOTECHNICAL ENGINEERING EVALUATIONS, OCTOBER 2018, PREPARED BY: GEOSOL, INC.)

2. SHGWT BASED ON NORTH AMERICAN VERTICAL DATUM (NAVD) 1988.

3. PGP: PROFILE GRADE POINT

4. APPLICABLE DRAINAGE IS TO BE EVALUATED/DETERMINED DURING DESIGN.

5. APPLICABLE LIGHTING INCLUDING LOW-LEVEL BOLLARD LIGHTING IS TO BE EVALUATED/DETERMINED DURING DESIGN.

6. ANY EXISTING CHAIN LINK FENCE, ASPHALT PADS OR OTHER ITEMS/ENCROACHMENTS WITHIN THE TRAIL RIGHT OF WILL BE REMOVED AT THE TIME OF CLEARING AND GRUBBING

REVISIONS	
DATE	DESCRIPTION
	DRAFT

AECOM
110 EAST BROWARD BOULEVARD, SUITE 700
FORT LAUDERDALE, FL 33301

**MIAMI-DADE
COUNTY**

LUDLAM TRAIL CORRIDOR PD&E STUDY

Miami-Dade County
Parks, Recreation, and
Open Spaces
(MDPROS)

Hickman Building
275 NW 2nd Street
Miami, FL 33128
305-755-7800


P&R CONTRACT NO.
RFQ 786B
P&R PROJECT NO.
43502-15-001-14470619

**LUDLAM TRAIL
TYPICAL SECTIONS**


SHEET
NO.

5


LUDLAM TRAIL
BICYCLE AND PEDESTRIAN PATH
PAVED BUFFER TRANSITION DETAIL

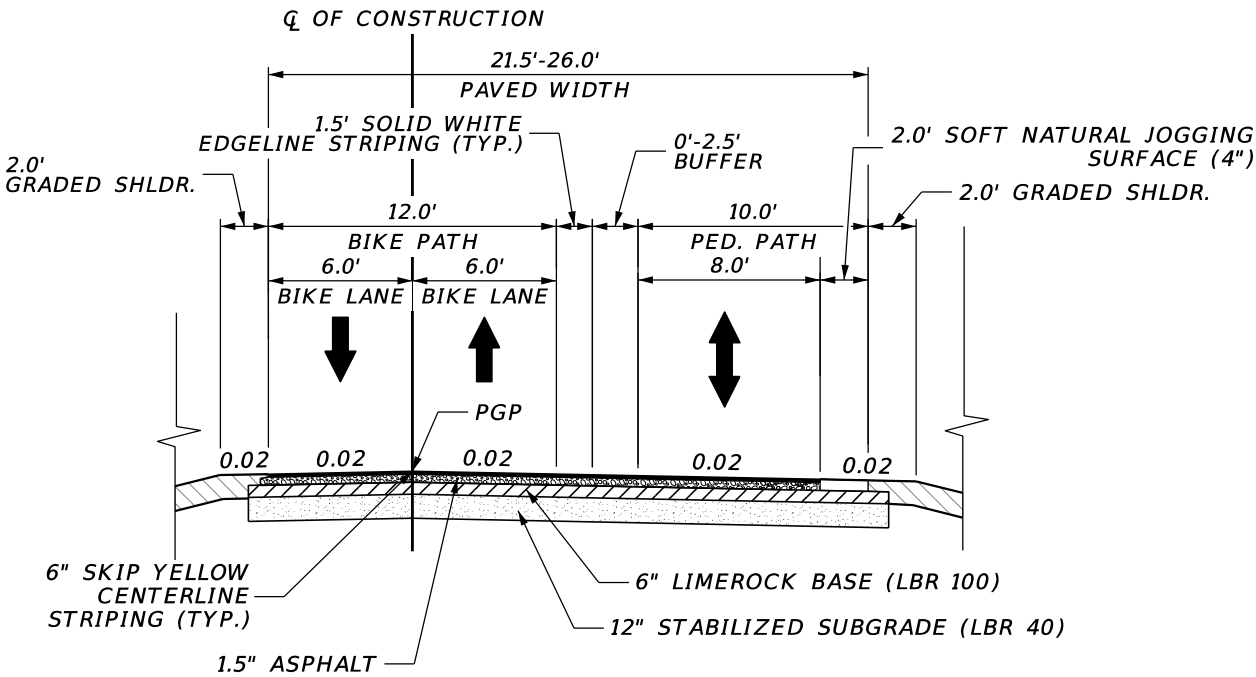


LUDLAM TRAIL
TYPICAL REST AREA DETAIL

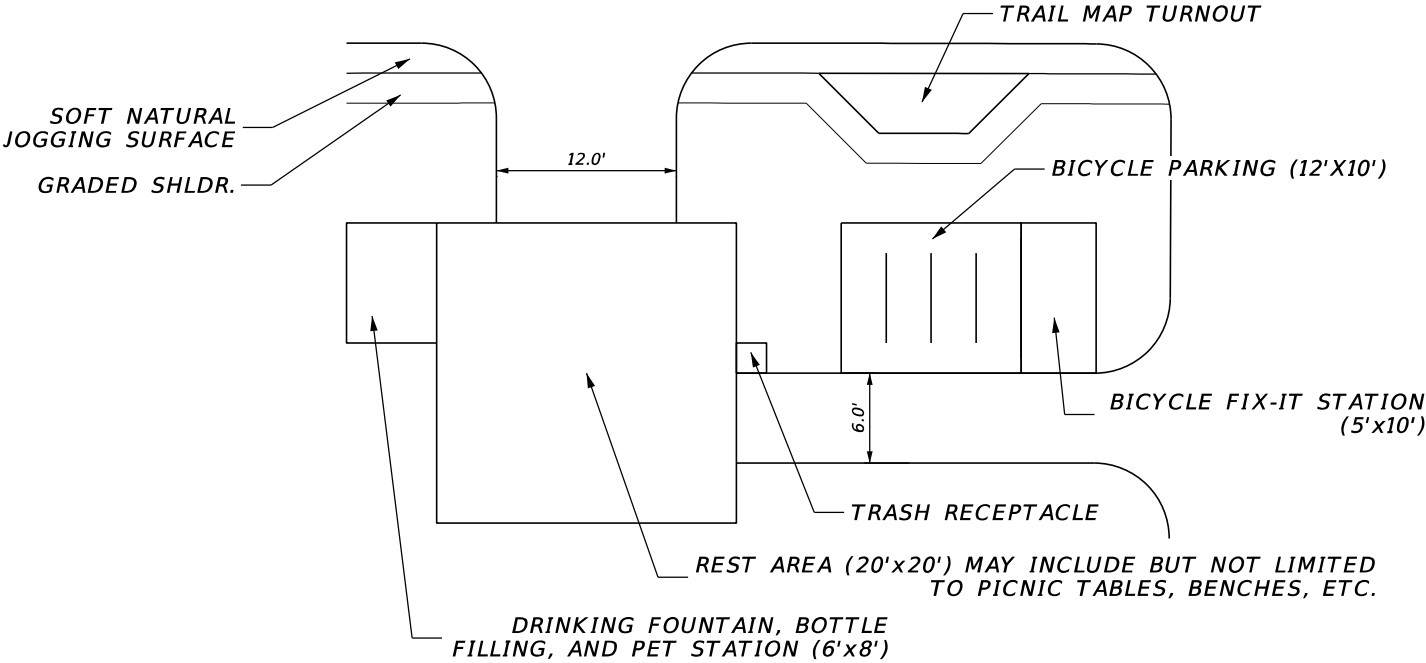


LUDLAM TRAIL PEDESTRIAN BRIDGE
TYPICAL SECTION DETAIL (DEVELOPMENT ZONES)

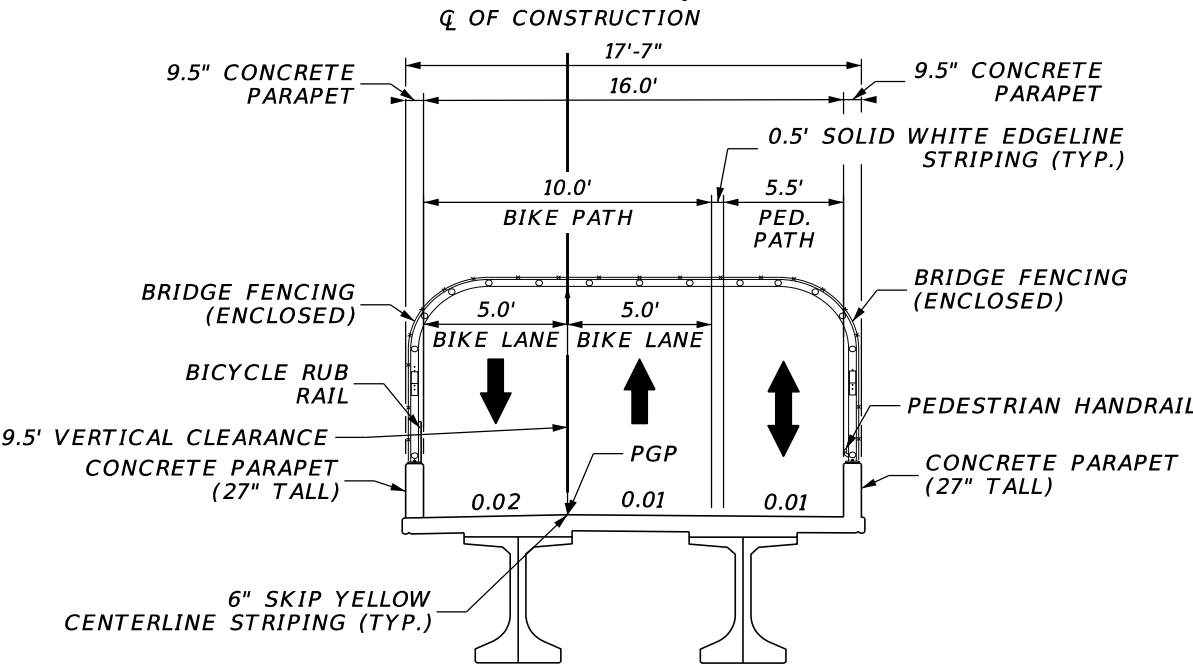


LUDLAM TRAIL PEDESTRIAN BRIDGE
TYPICAL SECTION DETAIL

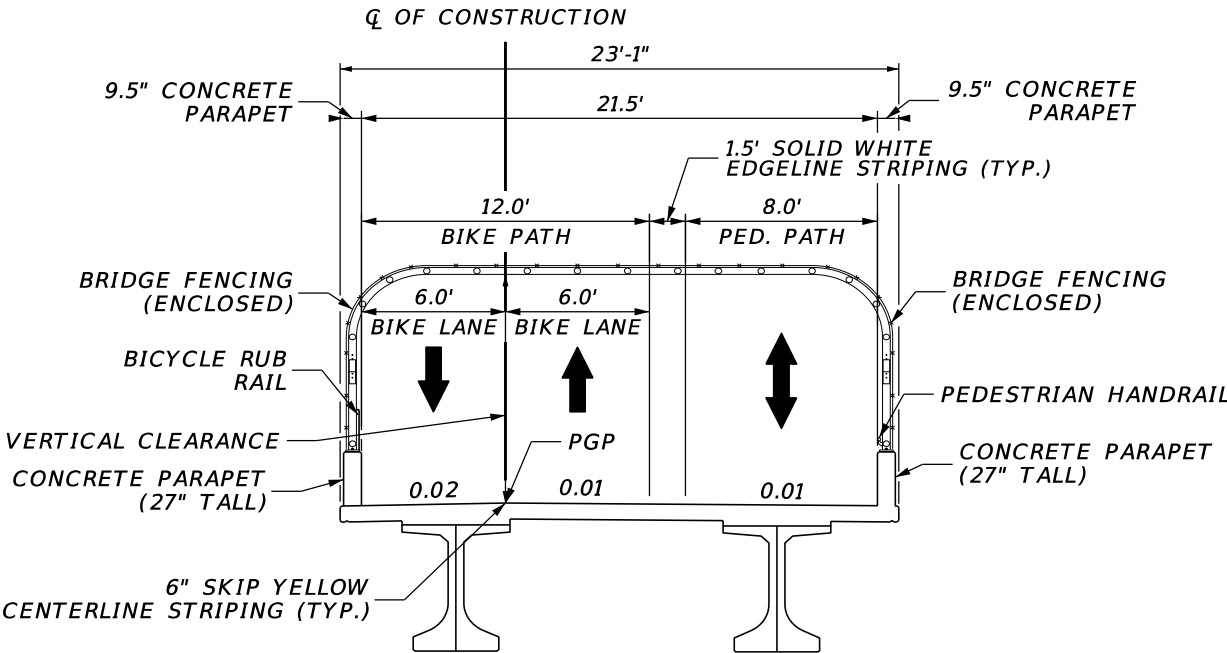

LUDLAM TRAIL
BICYCLE AND PEDESTRIAN PATH
PAVEMENT MARKING LOCATION DETAIL 1 (N.T.S.)


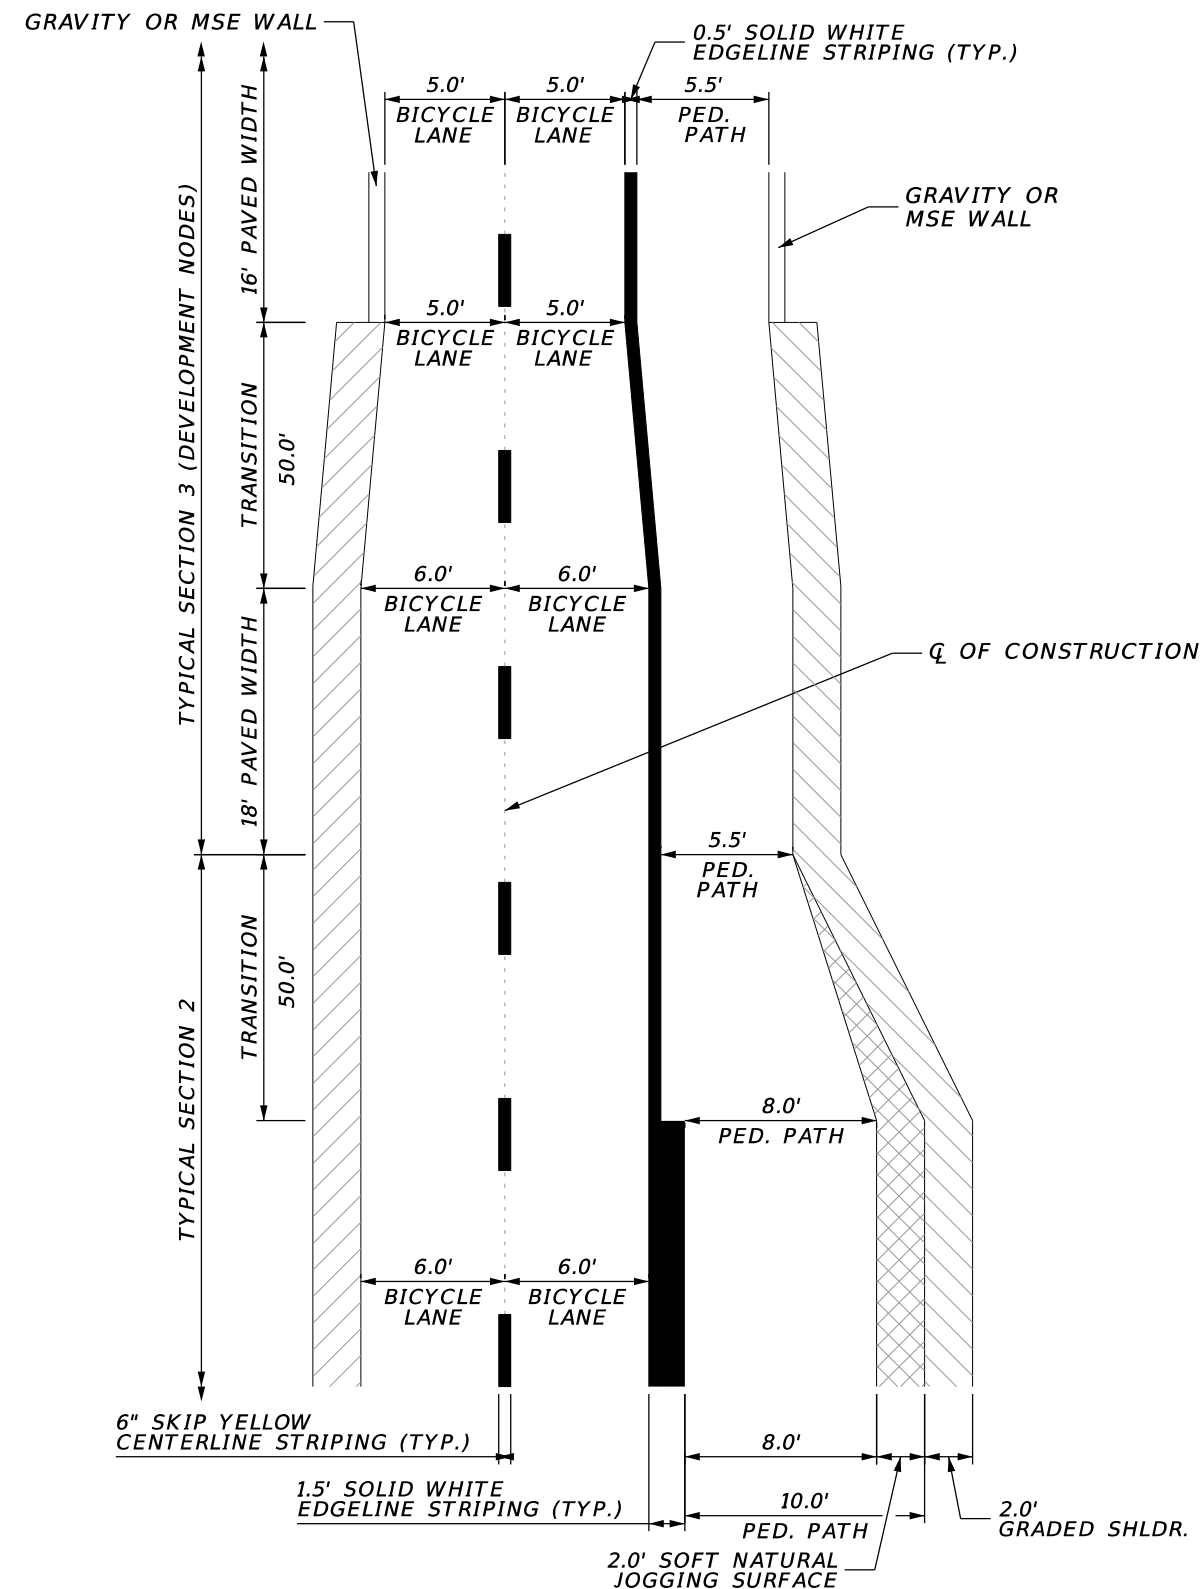


LUDLAM TRAIL
BICYCLE AND PEDESTRIAN PATH
PAVEMENT MARKING LOCATION DETAIL 2 (N.T.S.)

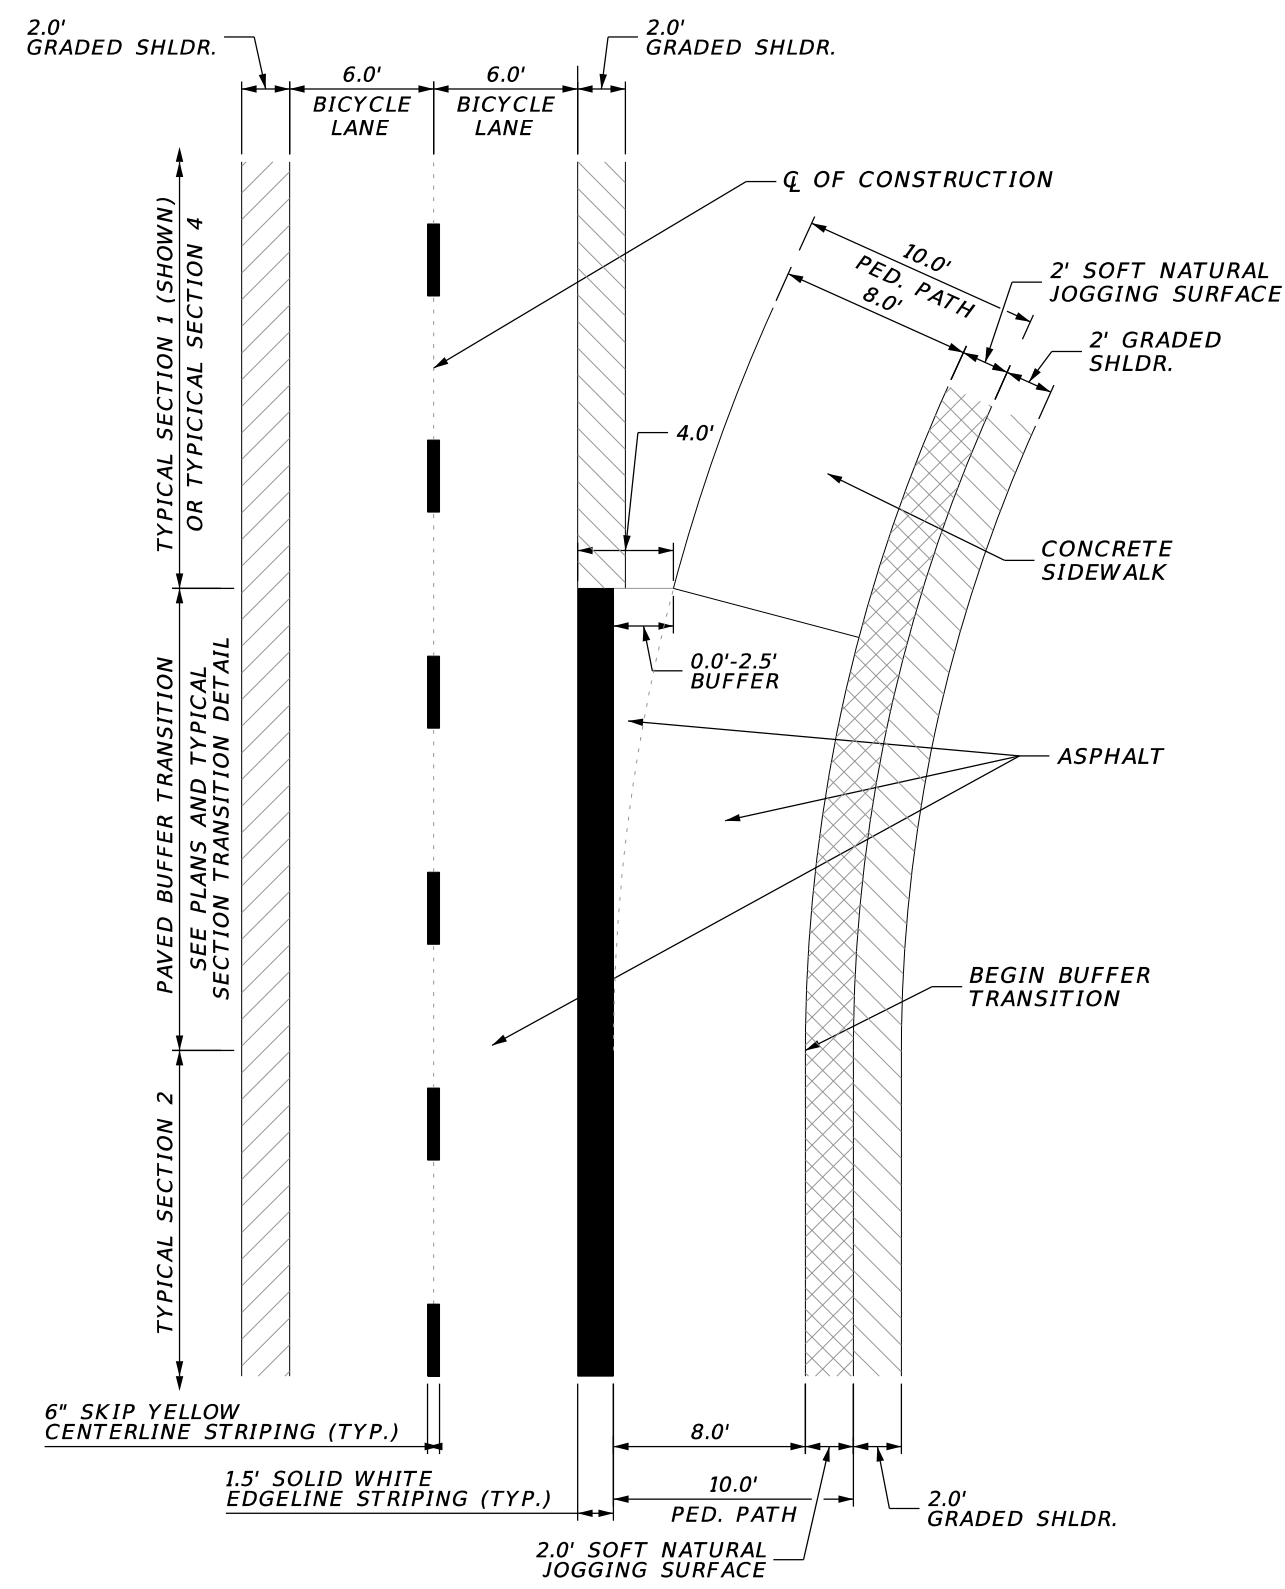





DRAFT

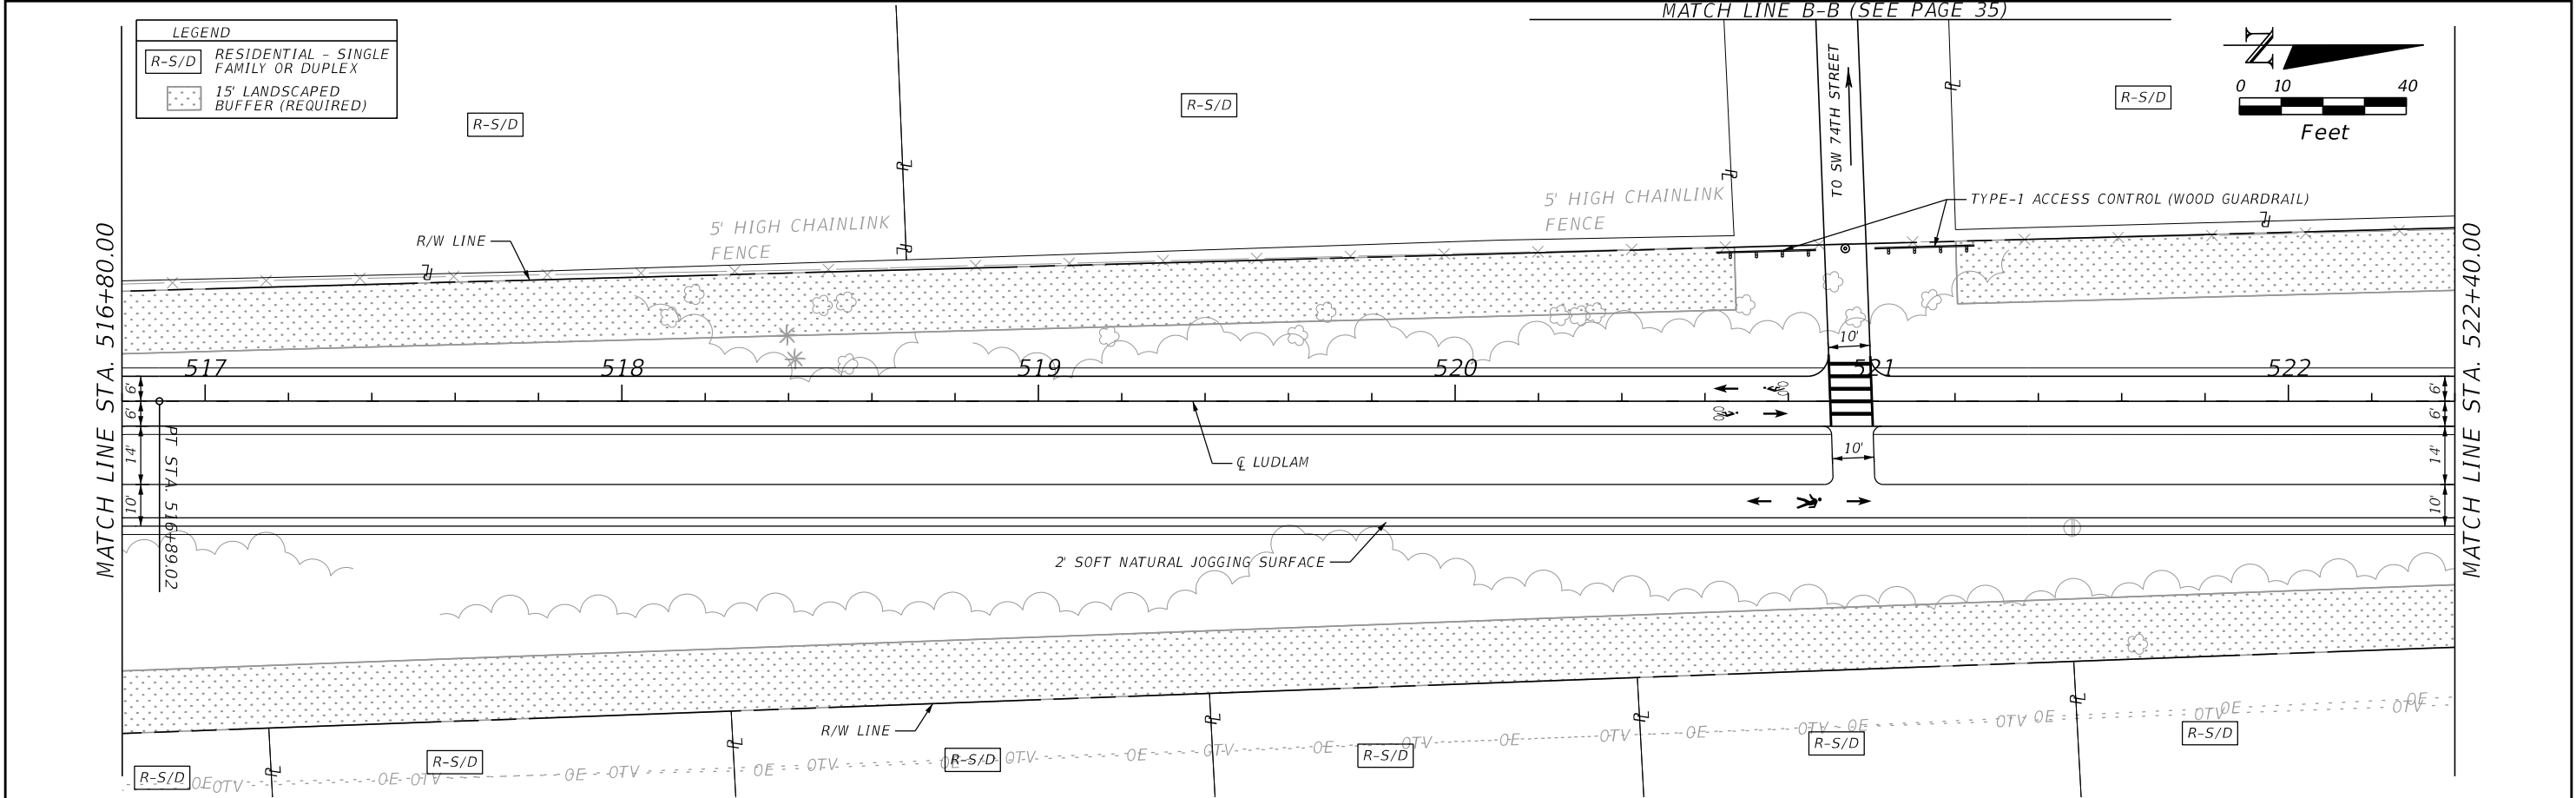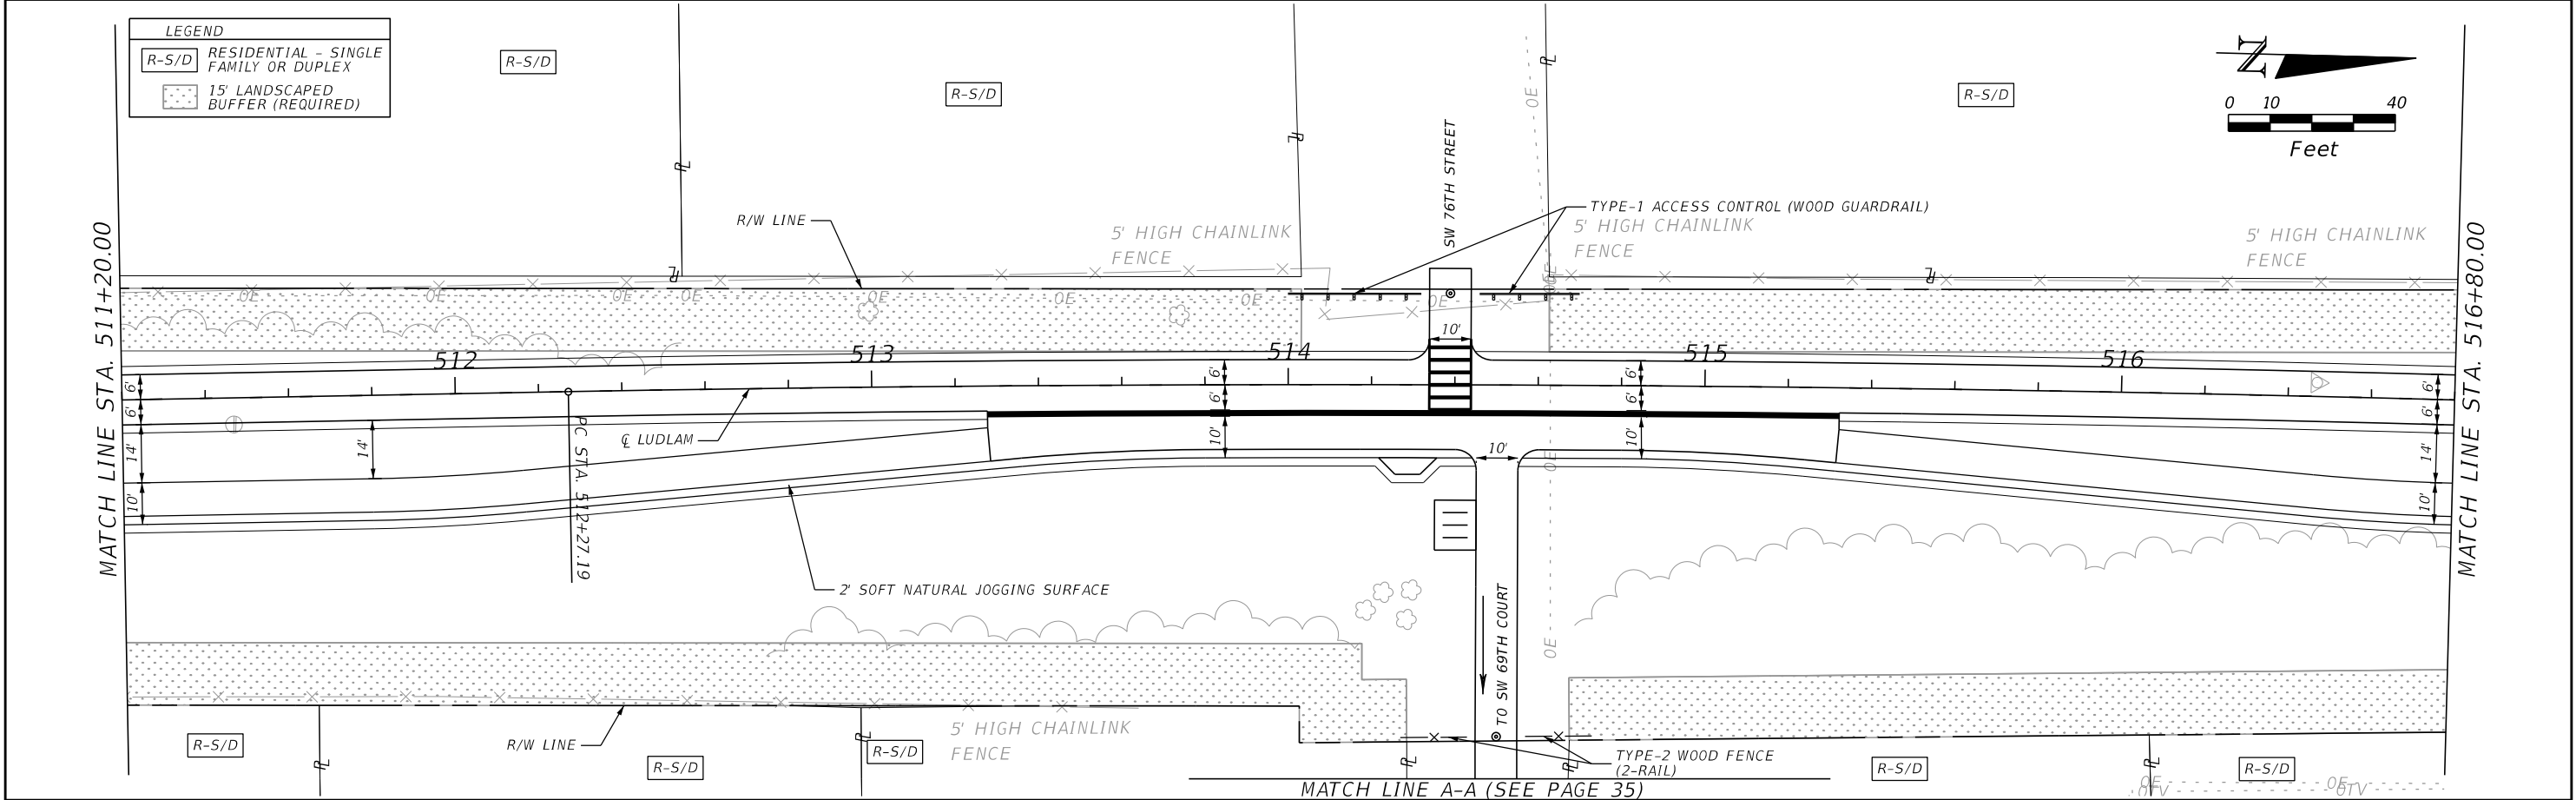

REVISIONS		 110 EAST BROWARD BOULEVARD, SUITE 700 FORT LAUDERDALE, FL 33301	 MIAMI-DADE COUNTY	LUDLAM TRAIL CORRIDOR PD&E STUDY			LUDLAM TRAIL PLANS	SHEET NO.
DATE	DESCRIPTION			Miami-Dade County Parks, Recreation, and Open Spaces (MDPROS)	Hickman Building 275 NW 2nd Street Miami, FL 33128 305-755-7800	P&R CONTRACT NO. RFQ 786B P&R PROJECT NO. 43502-15-001-14470619		9
	DRAFT							



DRAFT

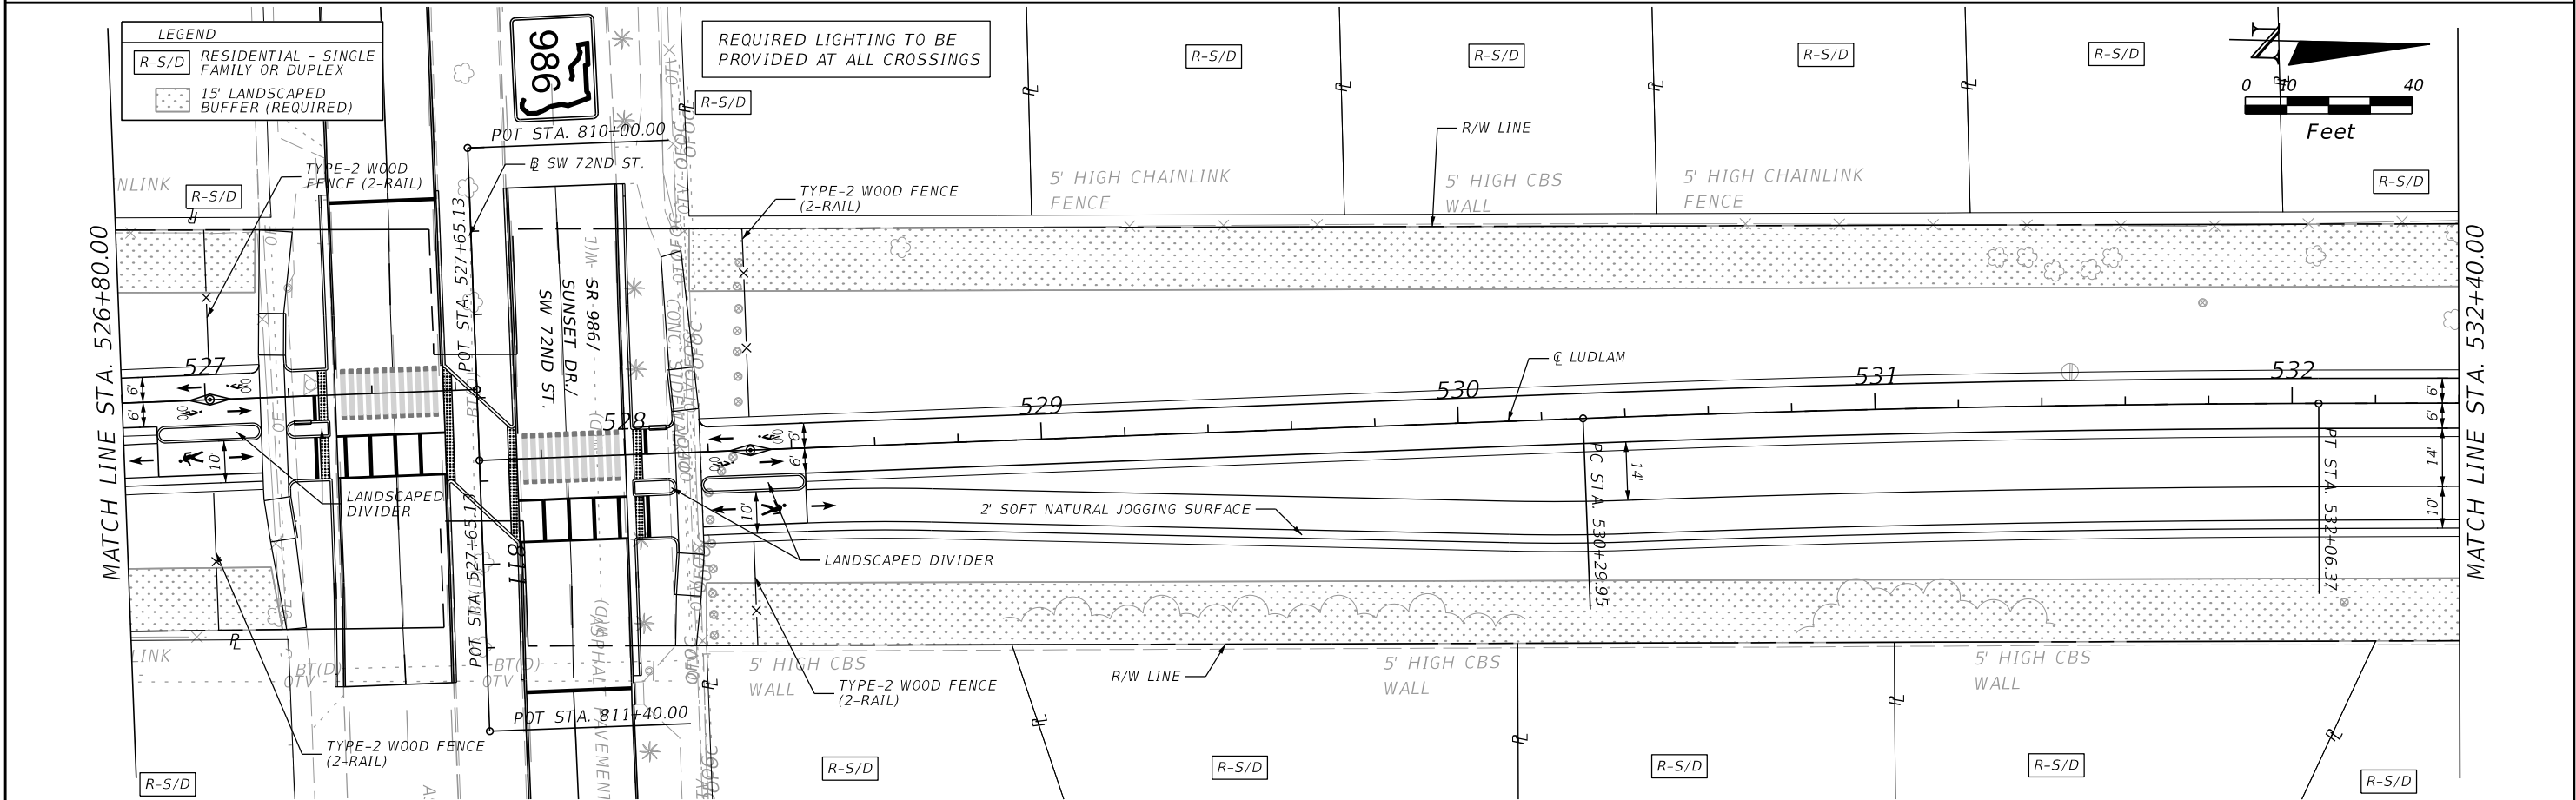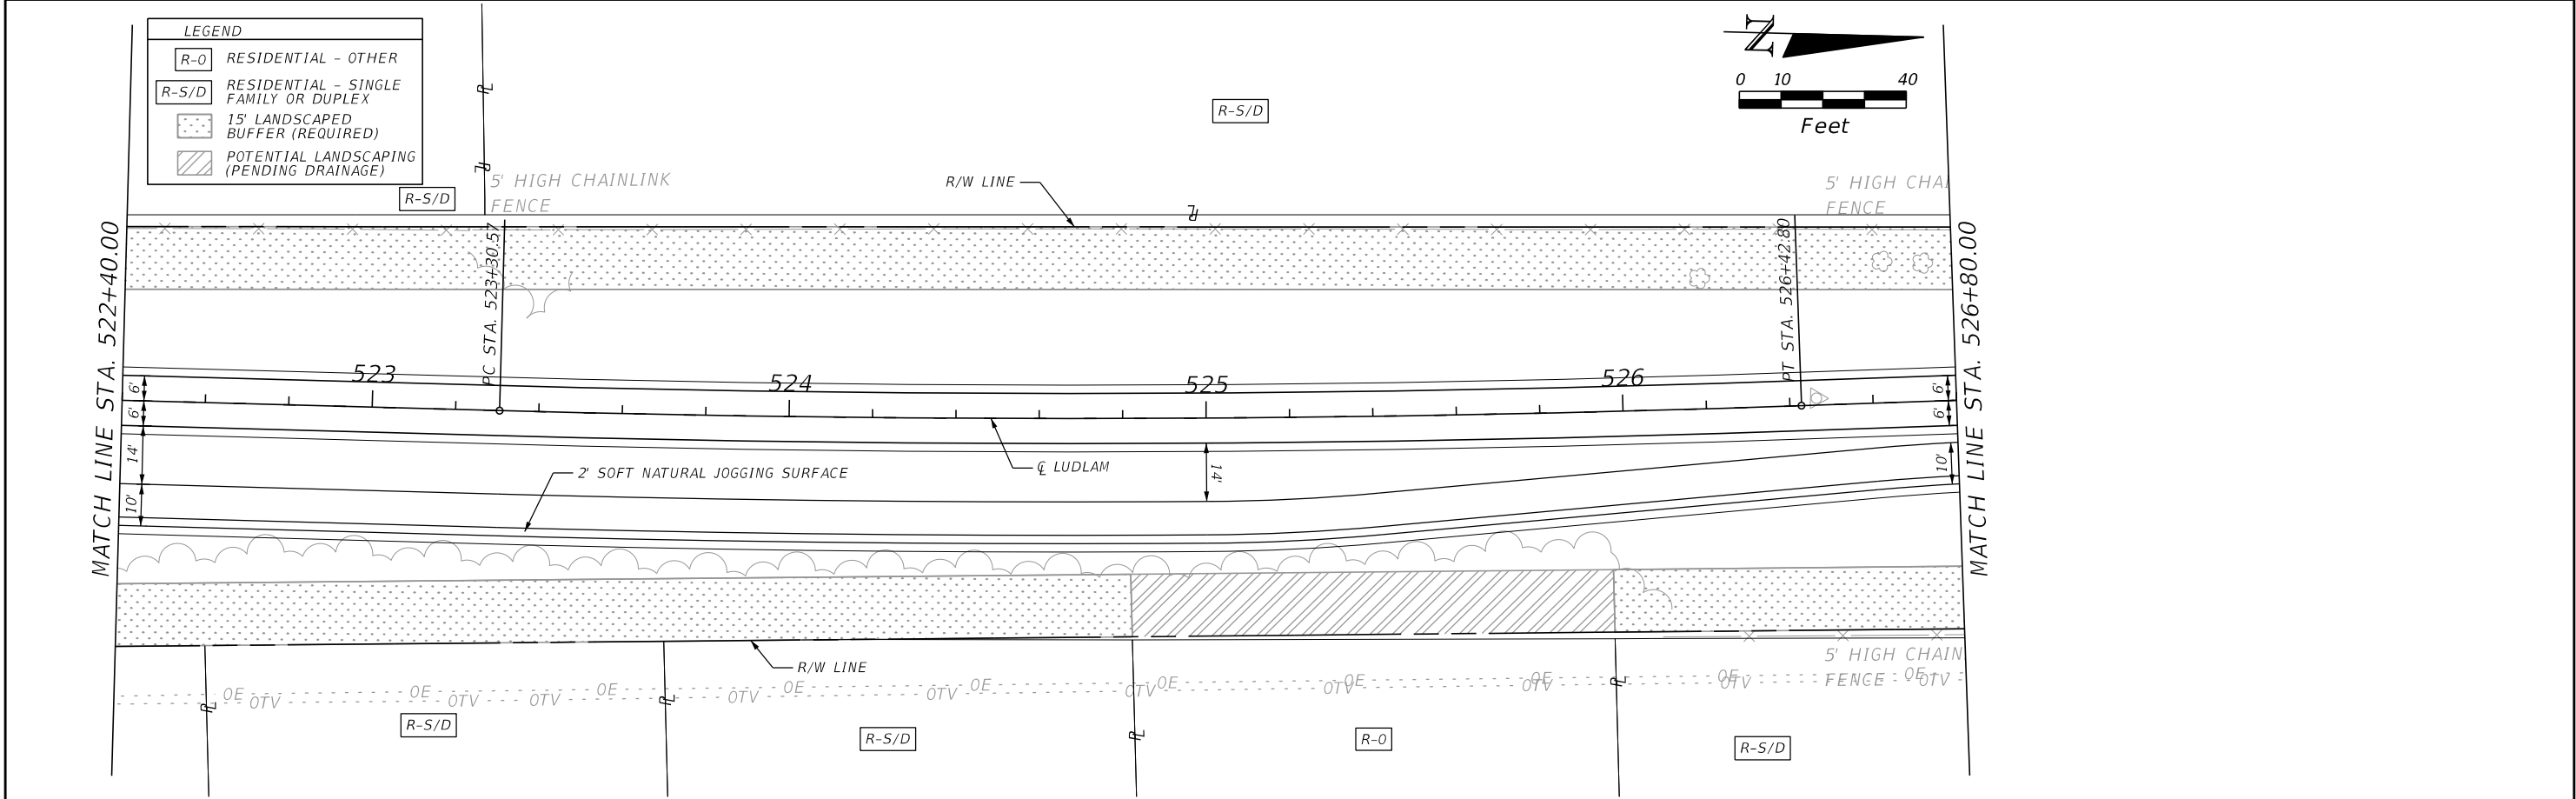



REVISIONS		 110 EAST BROWARD BOULEVARD, SUITE 700 FORT LAUDERDALE, FL 33301	 MIAMI-DADE COUNTY	LUDLAM TRAIL CORRIDOR PD&E STUDY			LUDLAM TRAIL PLANS	SHEET NO.
DATE	DESCRIPTION			Miami-Dade County Parks, Recreation, and Open Spaces (MDPROS)	Hickman Building 275 NW 2nd Street Miami, FL 33128 305-755-7800	P&R CONTRACT NO. RFQ 786B P&R PROJECT NO. 43502-15-001-14470619		10
	DRAFT							



c:\pwworking\aecom_ds21_na_2020\dms30372\PLANRD4.dgn

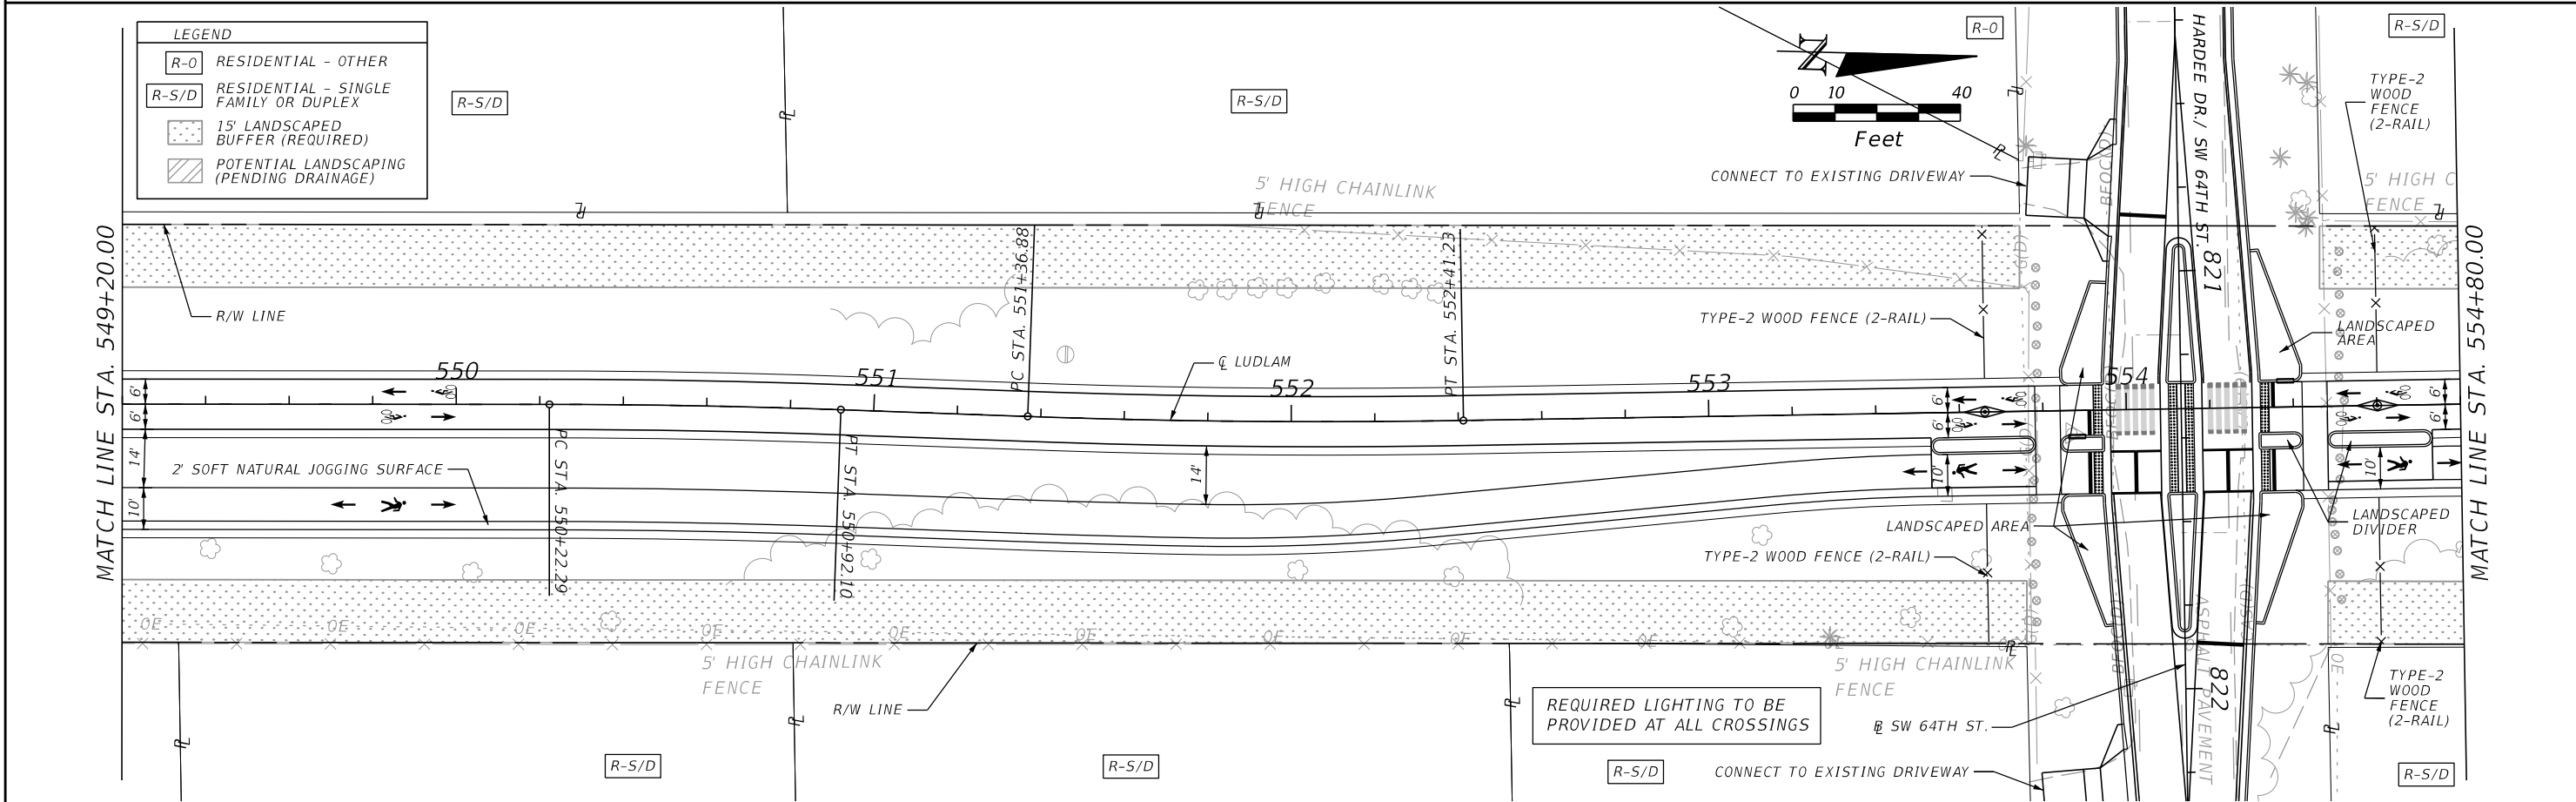
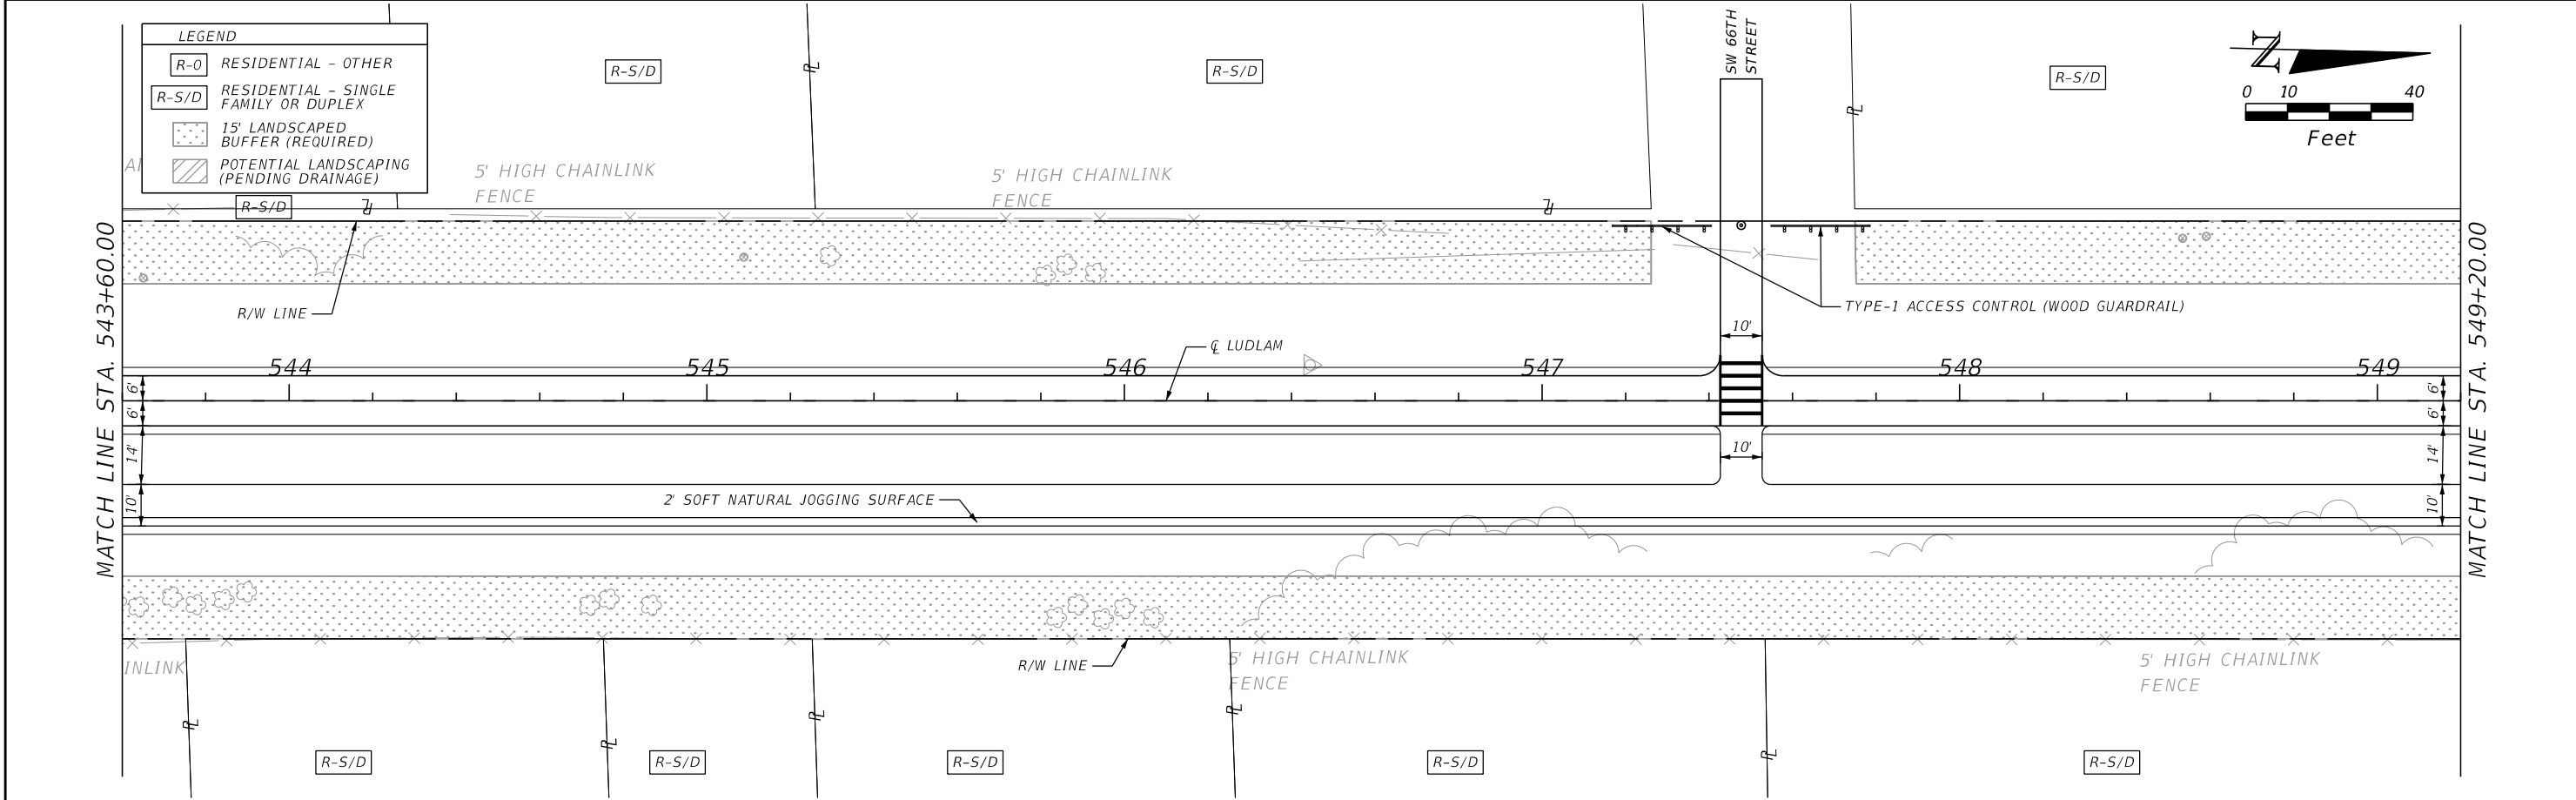


REVISIONS		 110 EAST BROWARD BOULEVARD, SUITE 700 FORT LAUDERDALE, FL 33301	 MIAMI-DADE COUNTY	LUDLAM TRAIL CORRIDOR PD&E STUDY			LUDLAM TRAIL PLANS	SHEET NO.
DATE	DESCRIPTION			Miami-Dade County Parks, Recreation, and Open Spaces (MDPROS)	Hickman Building 275 NW 2nd Street Miami, FL 33128 305-755-7800	P&R CONTRACT NO. RFQ 786B P&R PROJECT NO. 43502-15-001-14470619		12
	DRAFT							

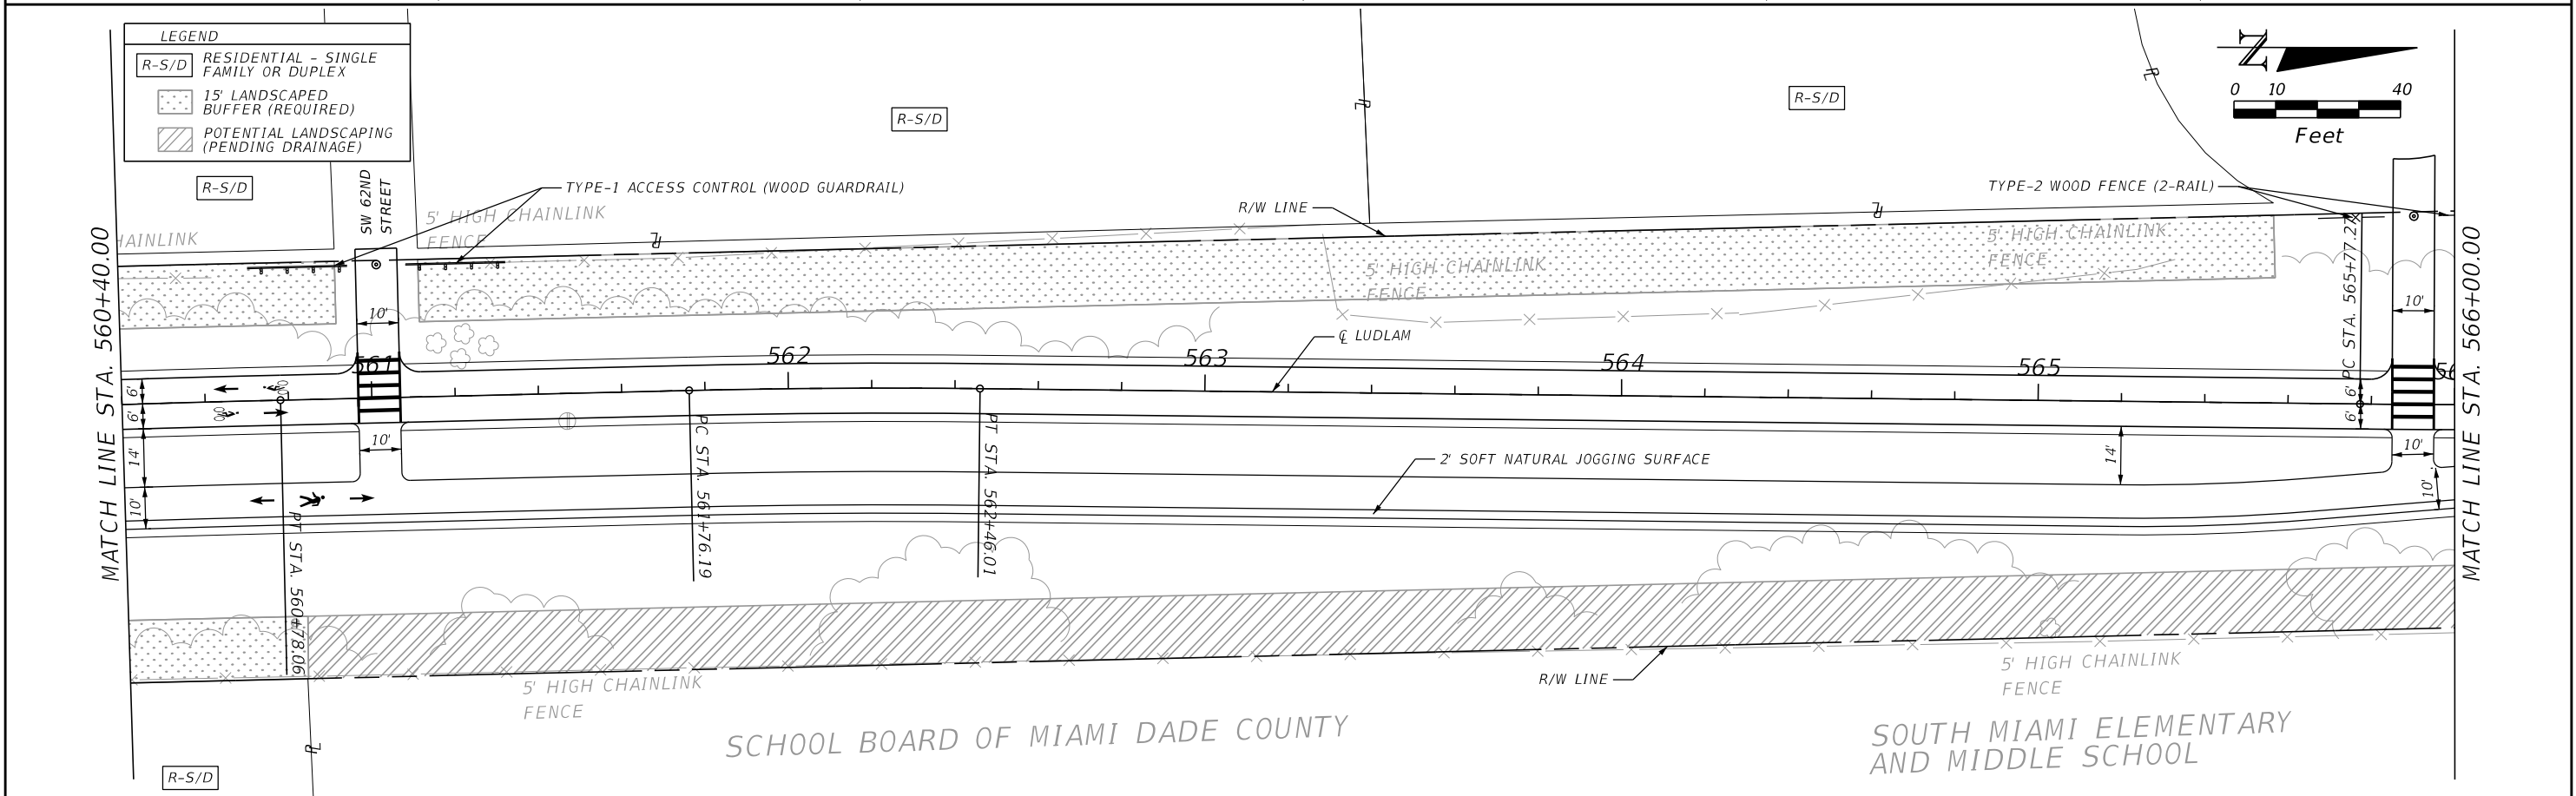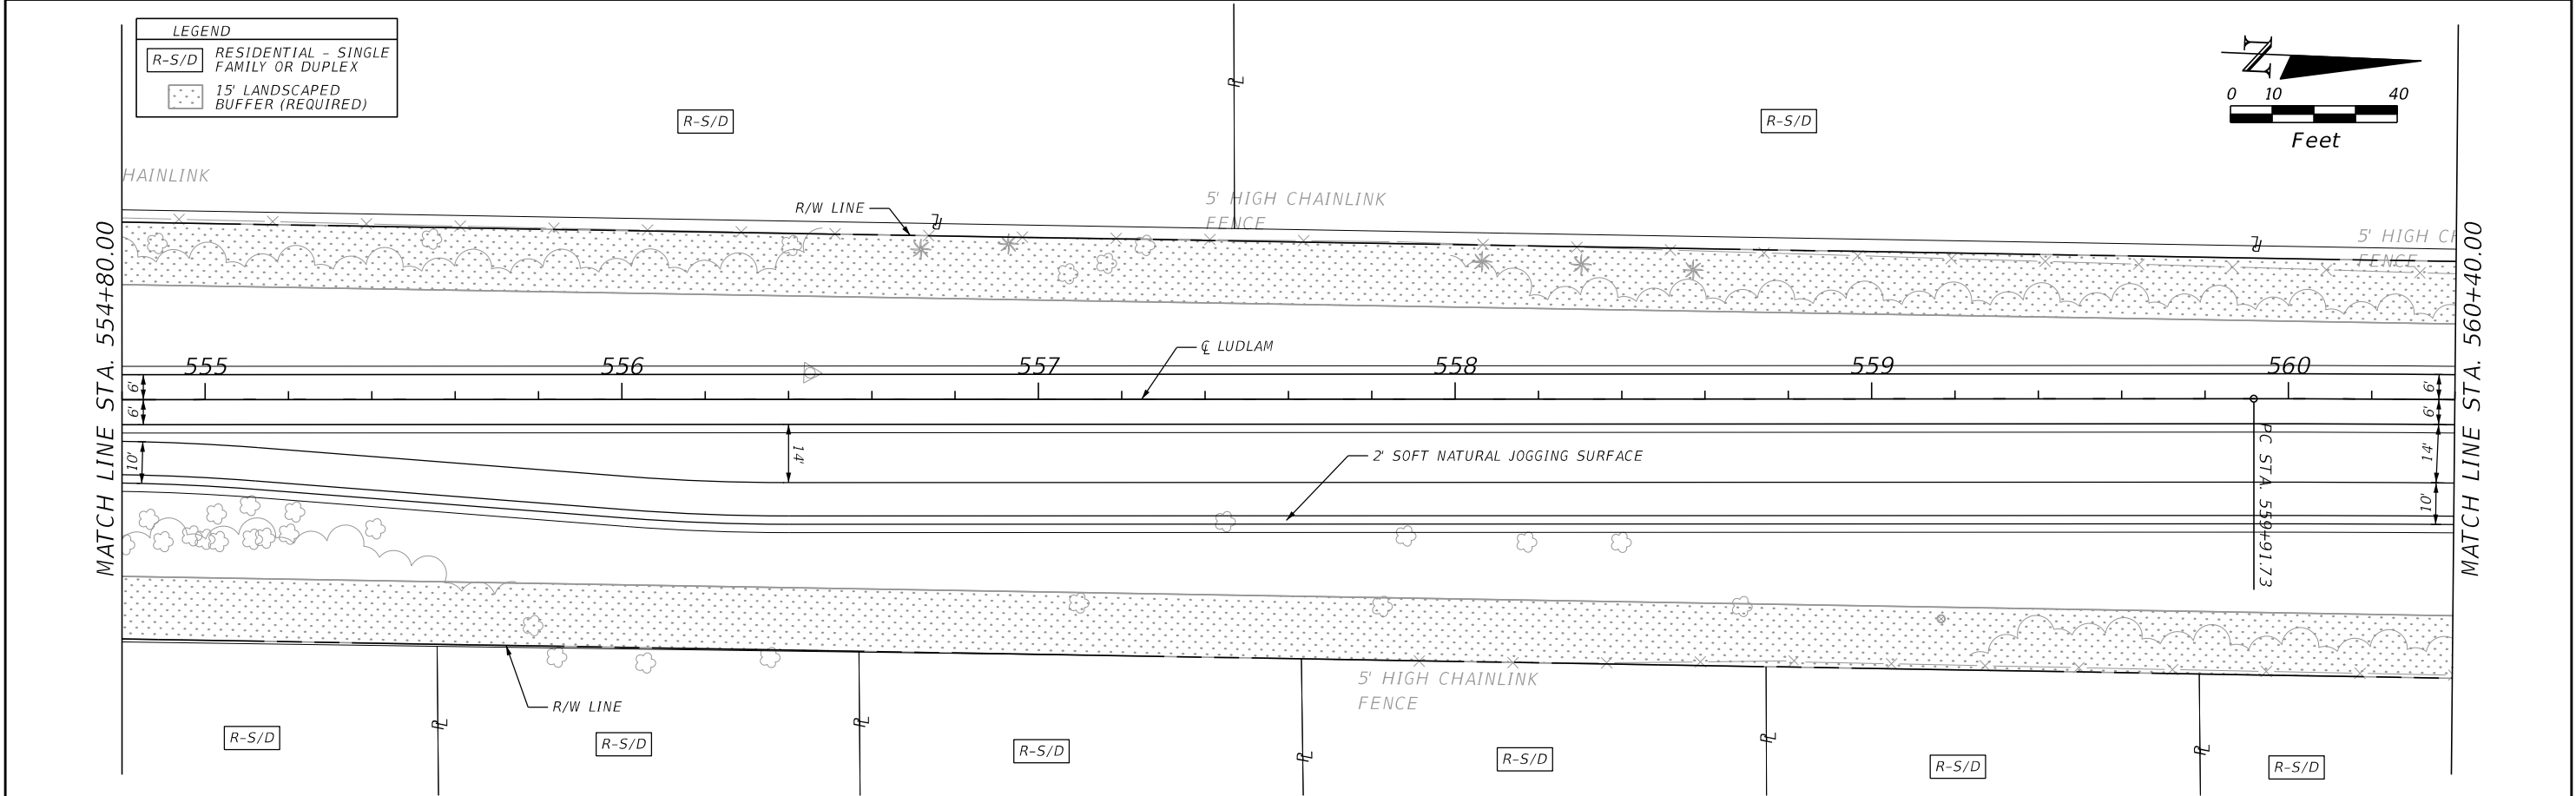



REVISIONS		 110 EAST BROWARD BOULEVARD, SUITE 700 FORT LAUDERDALE, FL 33301	 MIAMI-DADE COUNTY	LUDLAM TRAIL CORRIDOR PD&E STUDY			LUDLAM TRAIL PLANS	SHEET NO.
DATE	DESCRIPTION			Miami-Dade County Parks, Recreation, and Open Spaces (MDPROS)	Hickman Building 275 NW 2nd Street Miami, FL 33128 305-755-7800	P&R CONTRACT NO. RFQ 786B P&R PROJECT NO. 43502-15-001-14470619		13
	DRAFT							

DRAFT

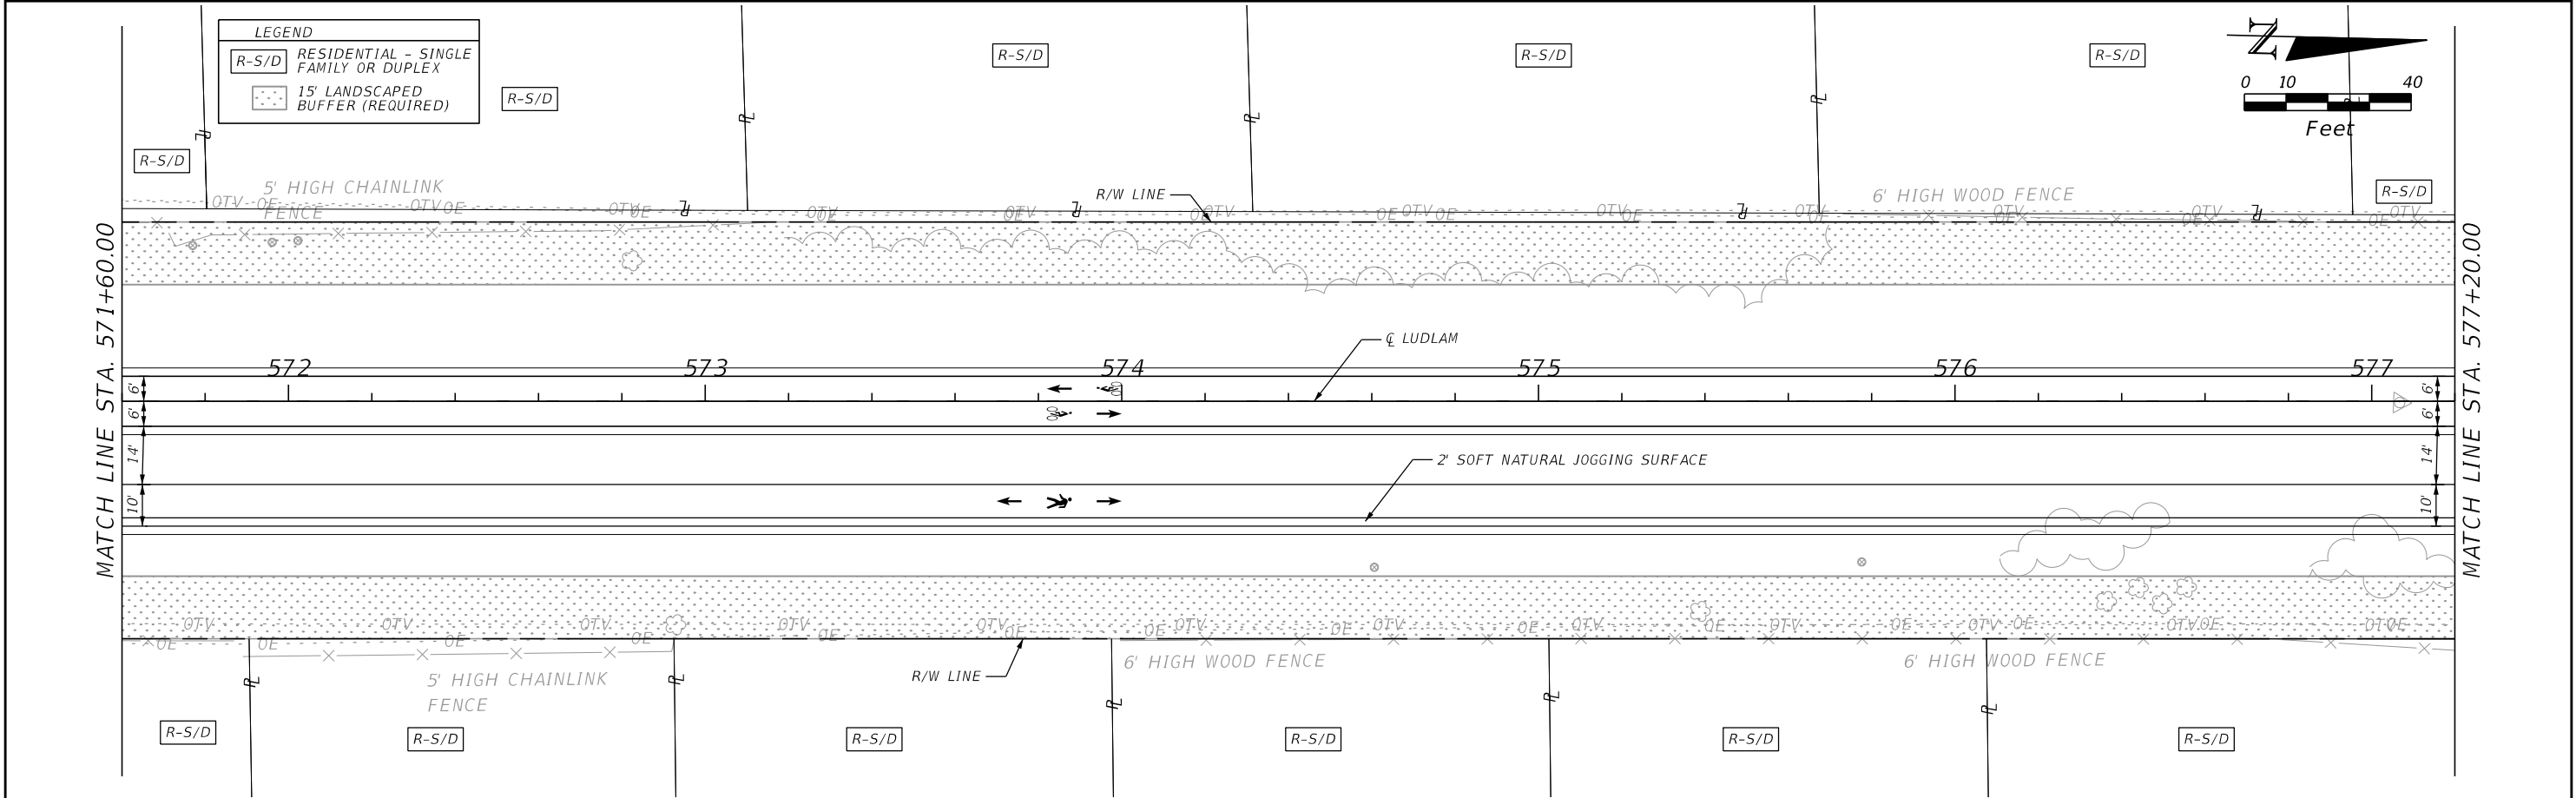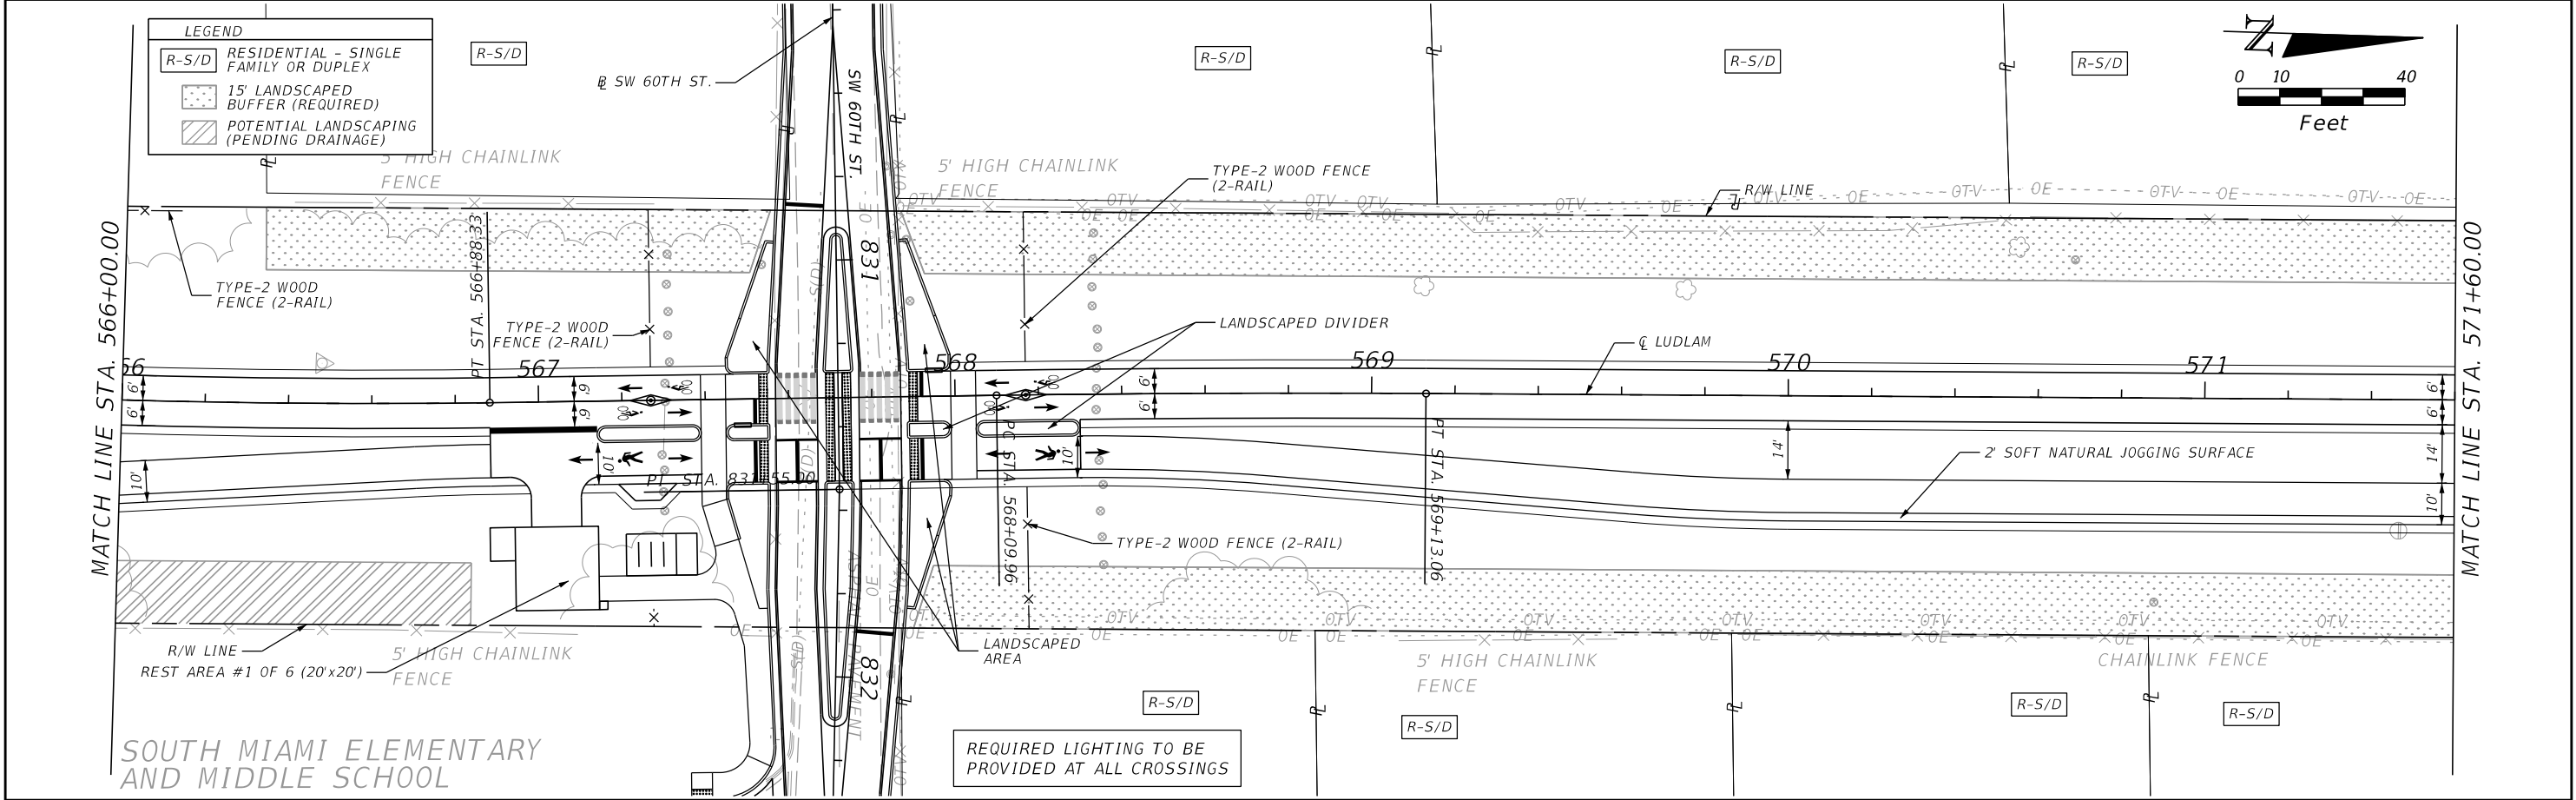



REVISIONS		 110 EAST BROWARD BOULEVARD, SUITE 700 FORT LAUDERDALE, FL 33301	 MIAMI-DADE COUNTY	LUDLAM TRAIL CORRIDOR PD&E STUDY			LUDLAM TRAIL PLANS	SHEET NO.
DATE	DESCRIPTION			Miami-Dade County Parks, Recreation, and Open Spaces (MDPROS)	Hickman Building 275 NW 2nd Street Miami, FL 33128 305-755-7800	P&R CONTRACT NO. RFQ 786B P&R PROJECT NO. 43502-15-001-14470619		14
	DRAFT							

DRAFT

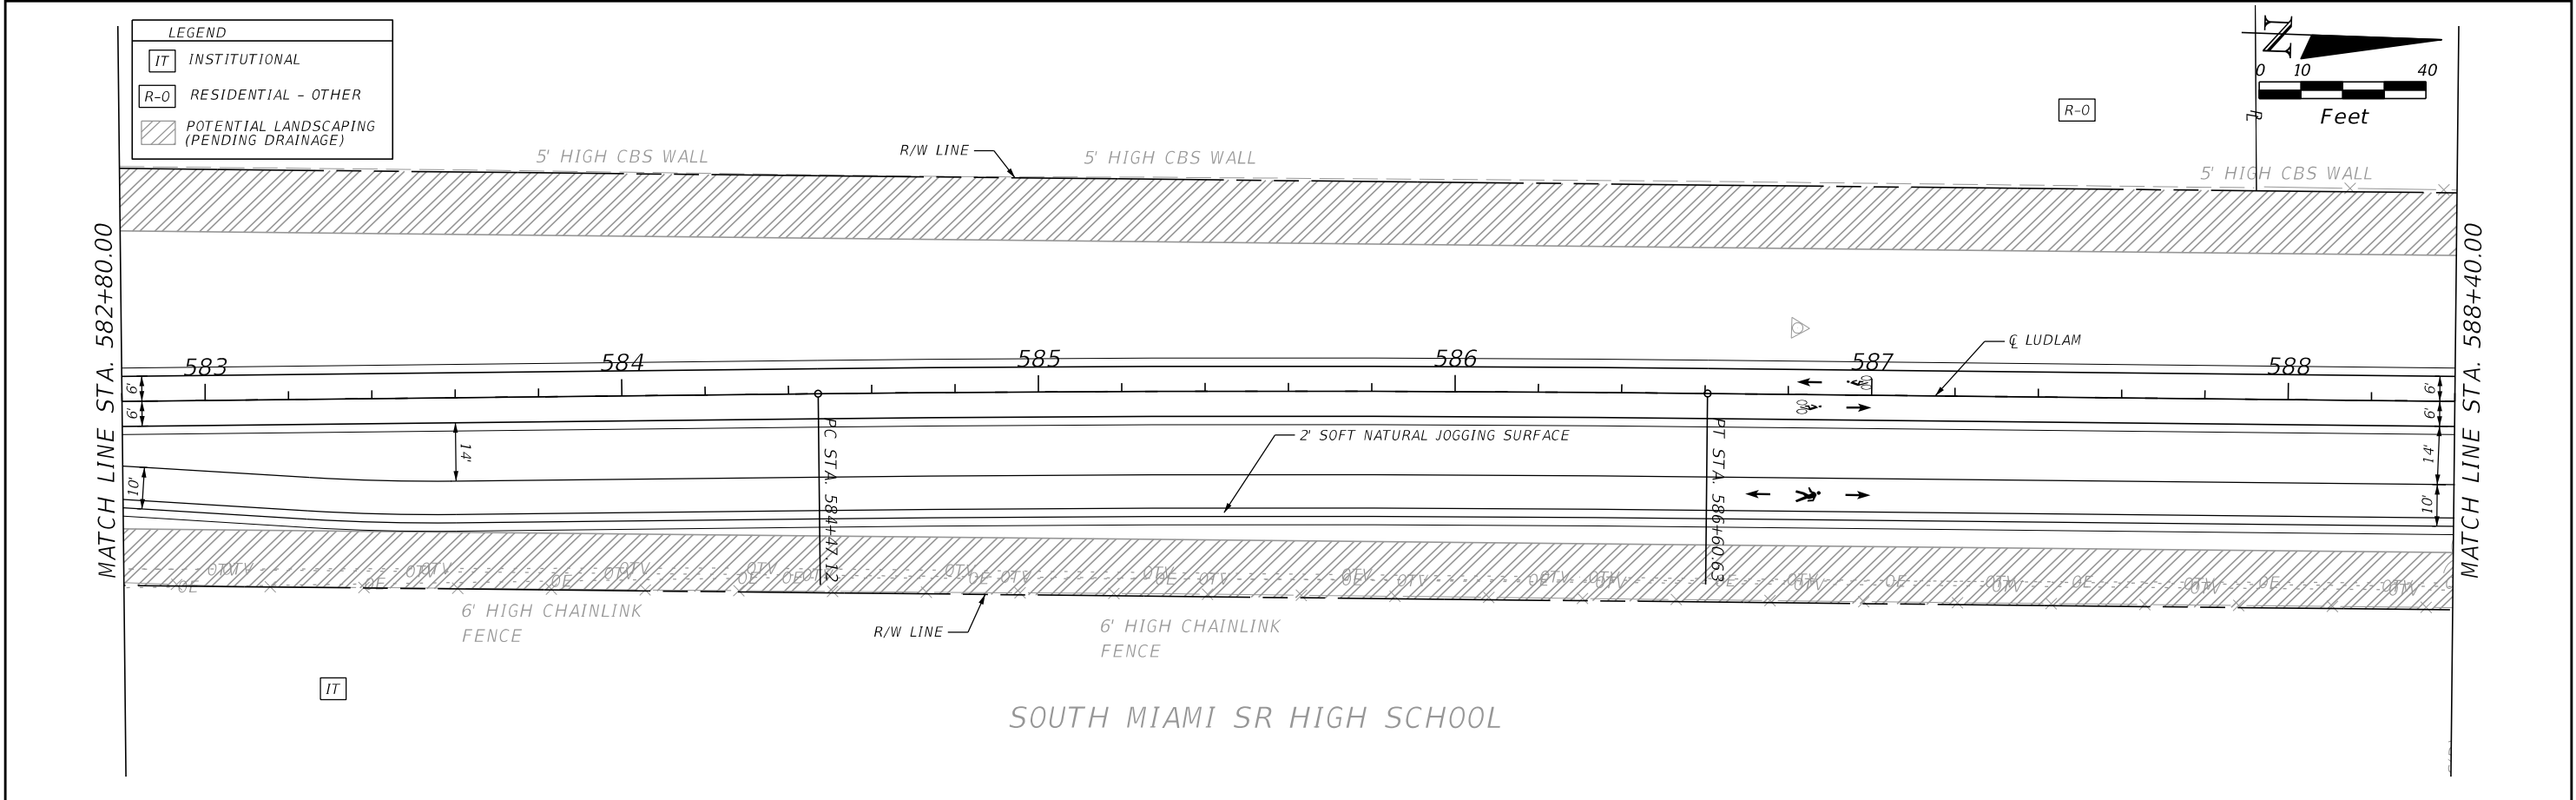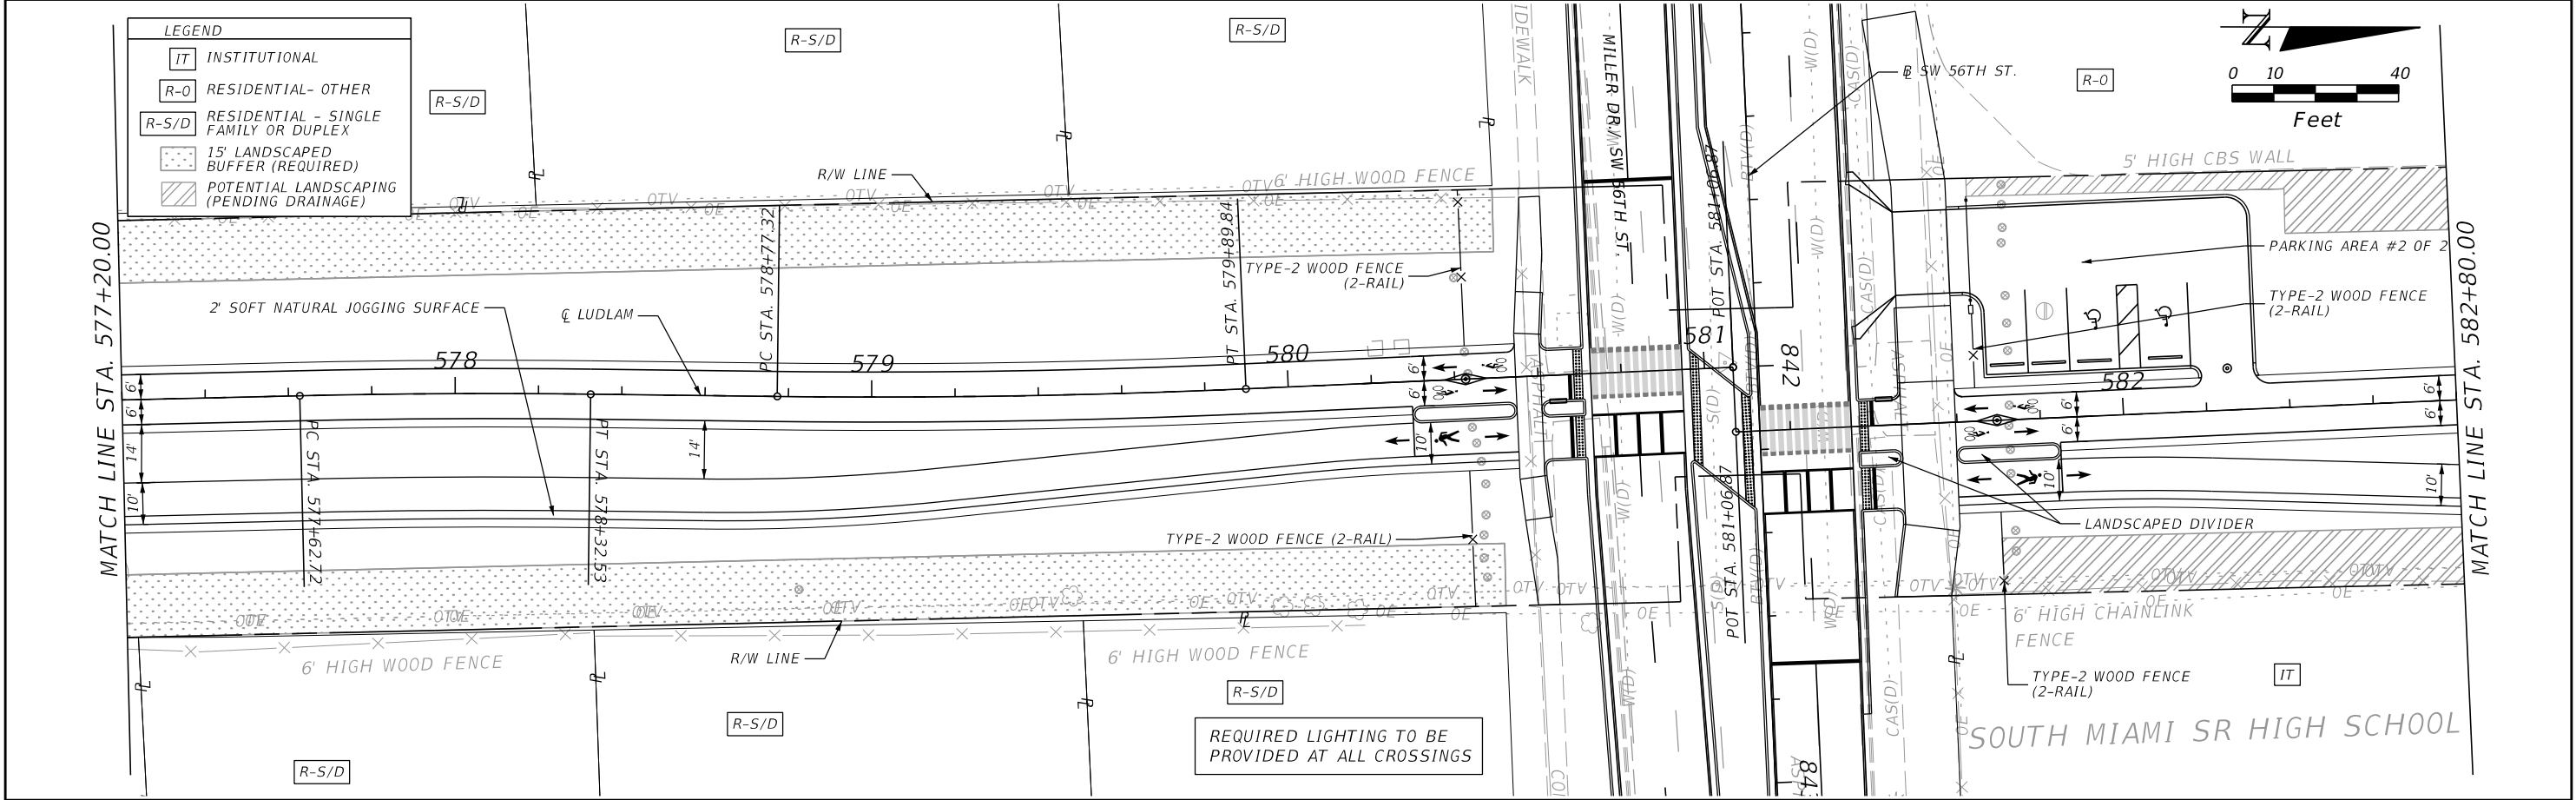



REVISIONS		 110 EAST BROWARD BOULEVARD, SUITE 700 FORT LAUDERDALE, FL 33301		LUDLAM TRAIL CORRIDOR PD&E STUDY			SHEET NO.
DATE	DESCRIPTION			Miami-Dade County Parks, Recreation, and Open Spaces (MDPROS)	Hickman Building 275 NW 2nd Street Miami, FL 33128 305-755-7800	P&R CONTRACT NO.	
	DRAFT					RFQ 786B	
					P&R PROJECT NO.	LUDLAM TRAIL PLANS	15
					43502-15-001-14470619		

DRAFT

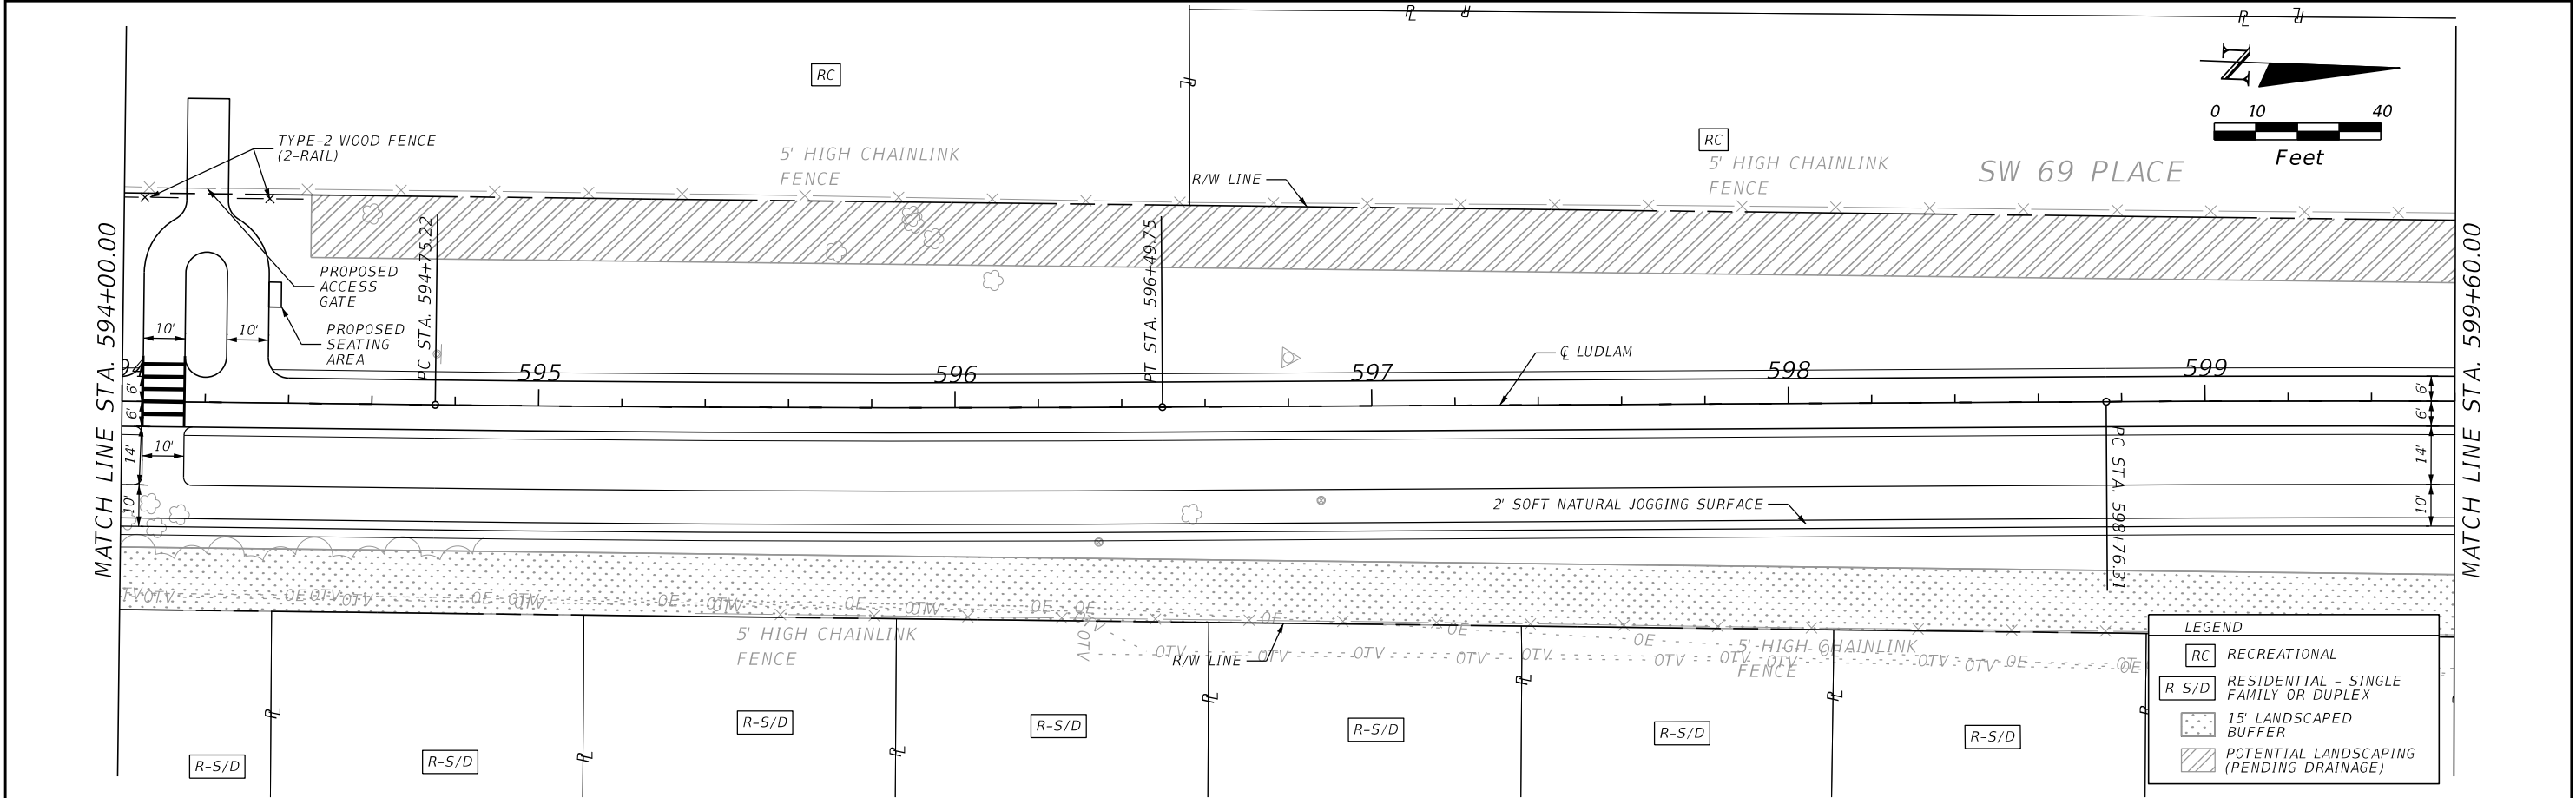
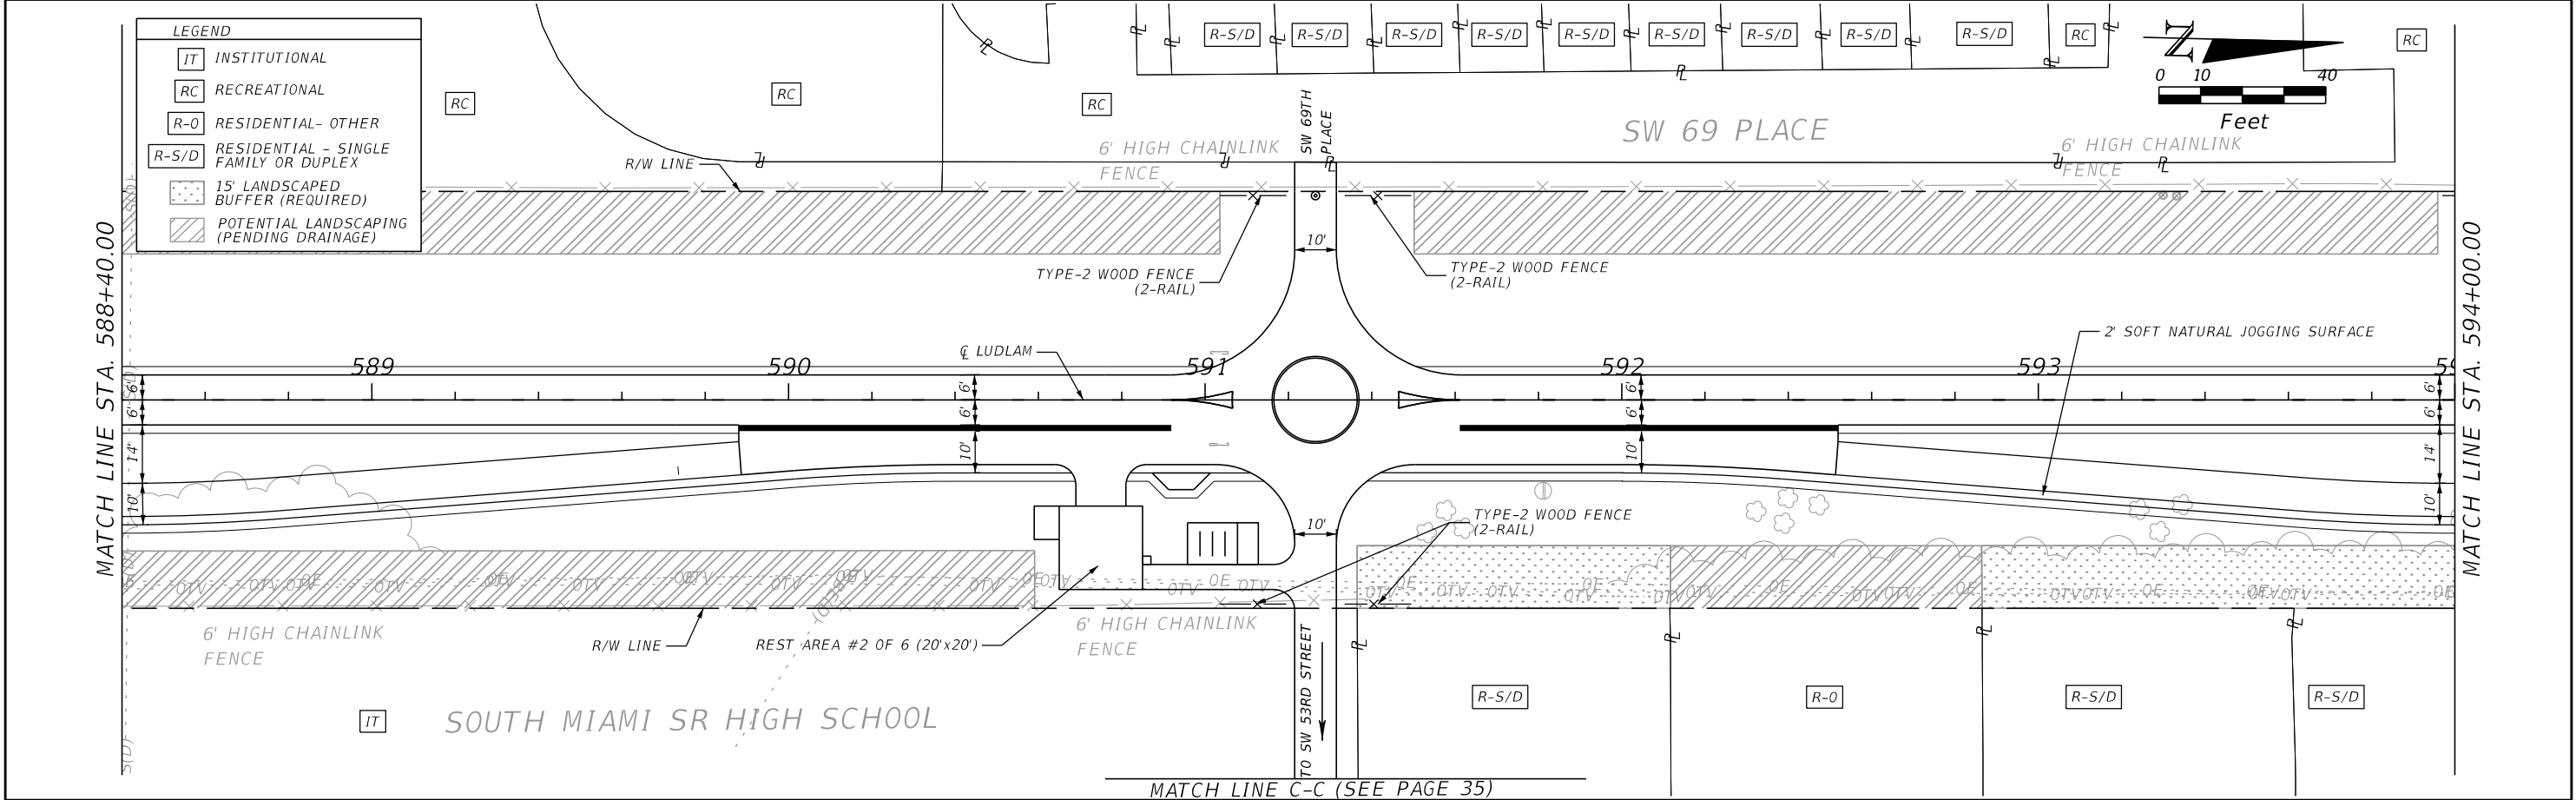




REVISIONS		 110 EAST BROWARD BOULEVARD, SUITE 700 FORT LAUDERDALE, FL 33301	 MIAMI-DADE COUNTY	LUDLAM TRAIL CORRIDOR PD&E STUDY			LUDLAM TRAIL PLANS	SHEET NO.
DATE	DESCRIPTION			Miami-Dade County Parks, Recreation, and Open Spaces (MDPROS)	Hickman Building 275 NW 2nd Street Miami, FL 33128 305-755-7800	P&R CONTRACT NO. RFQ 786B P&R PROJECT NO. 43502-15-001-14470619		16
	DRAFT							

DRAFT

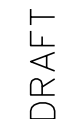
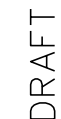


c:\pwworking\aecom_ds21_na_2020\dms30372\PLANRD10.dgn

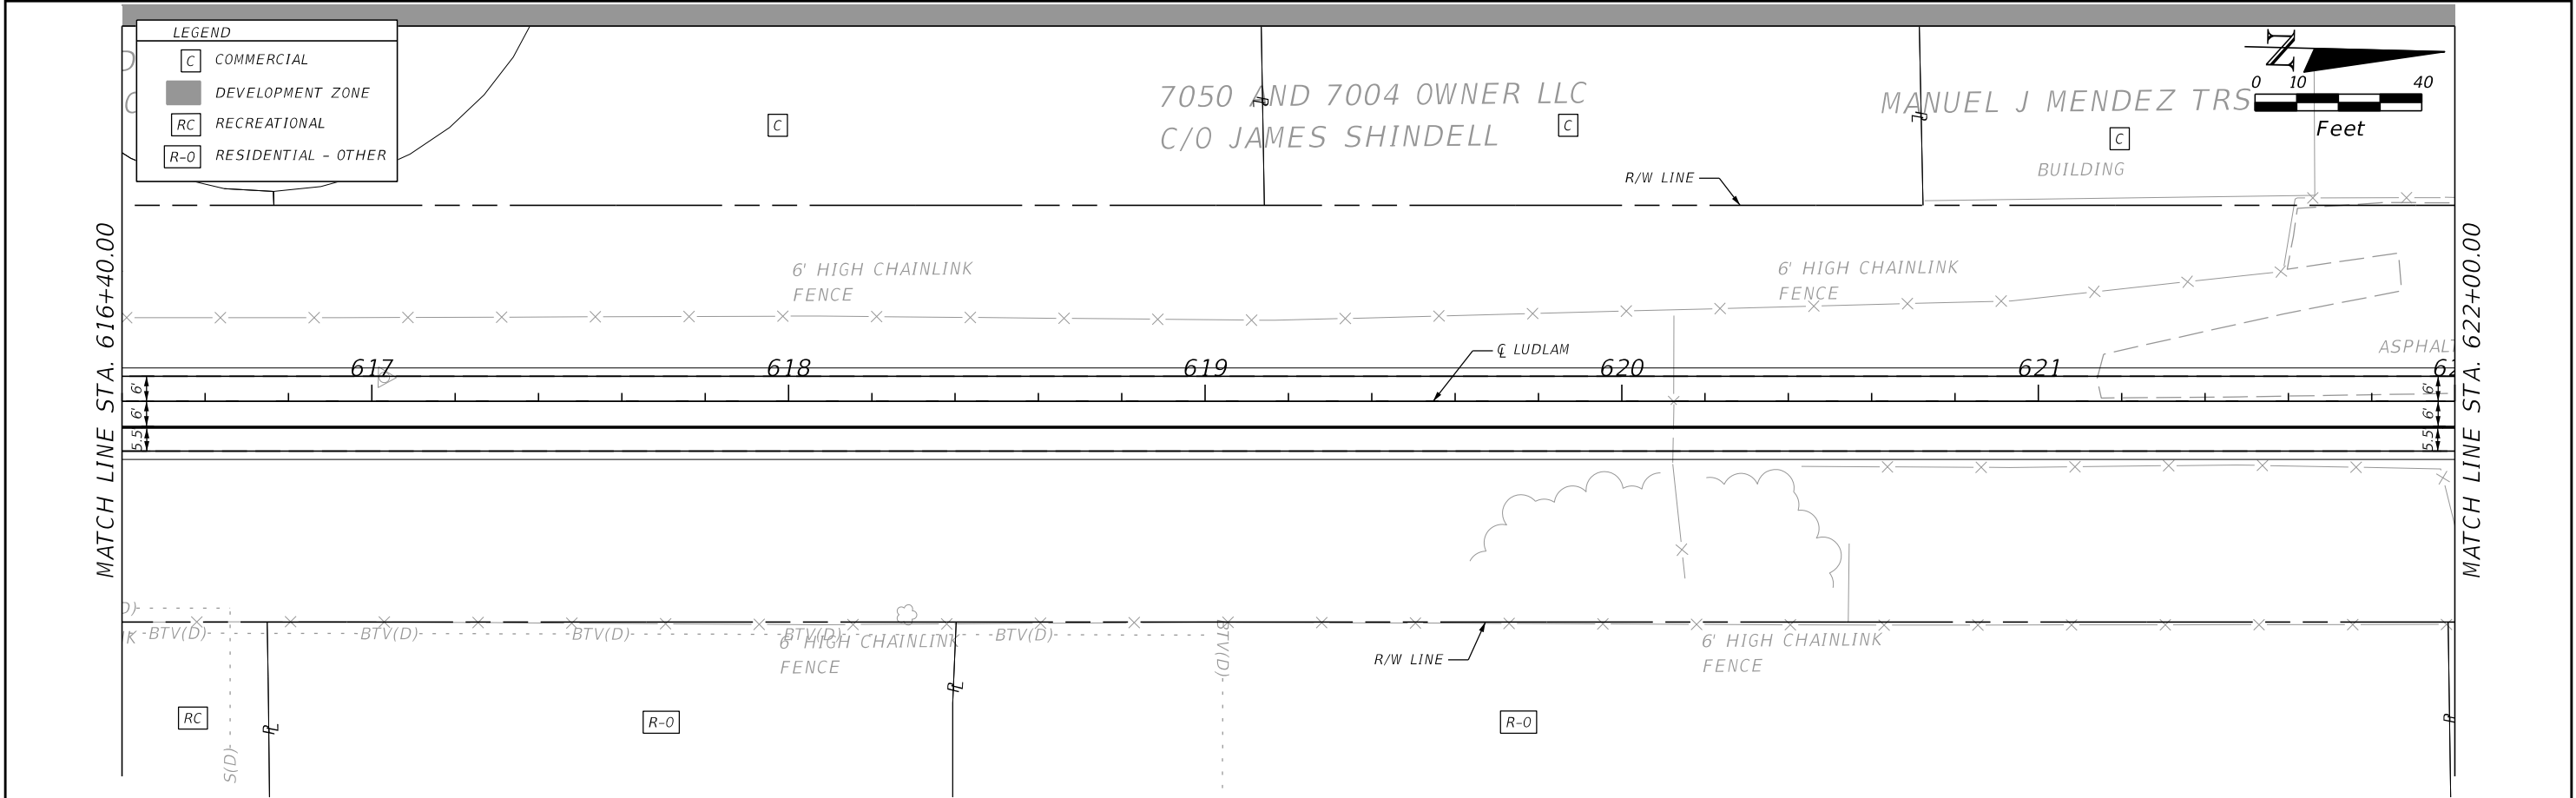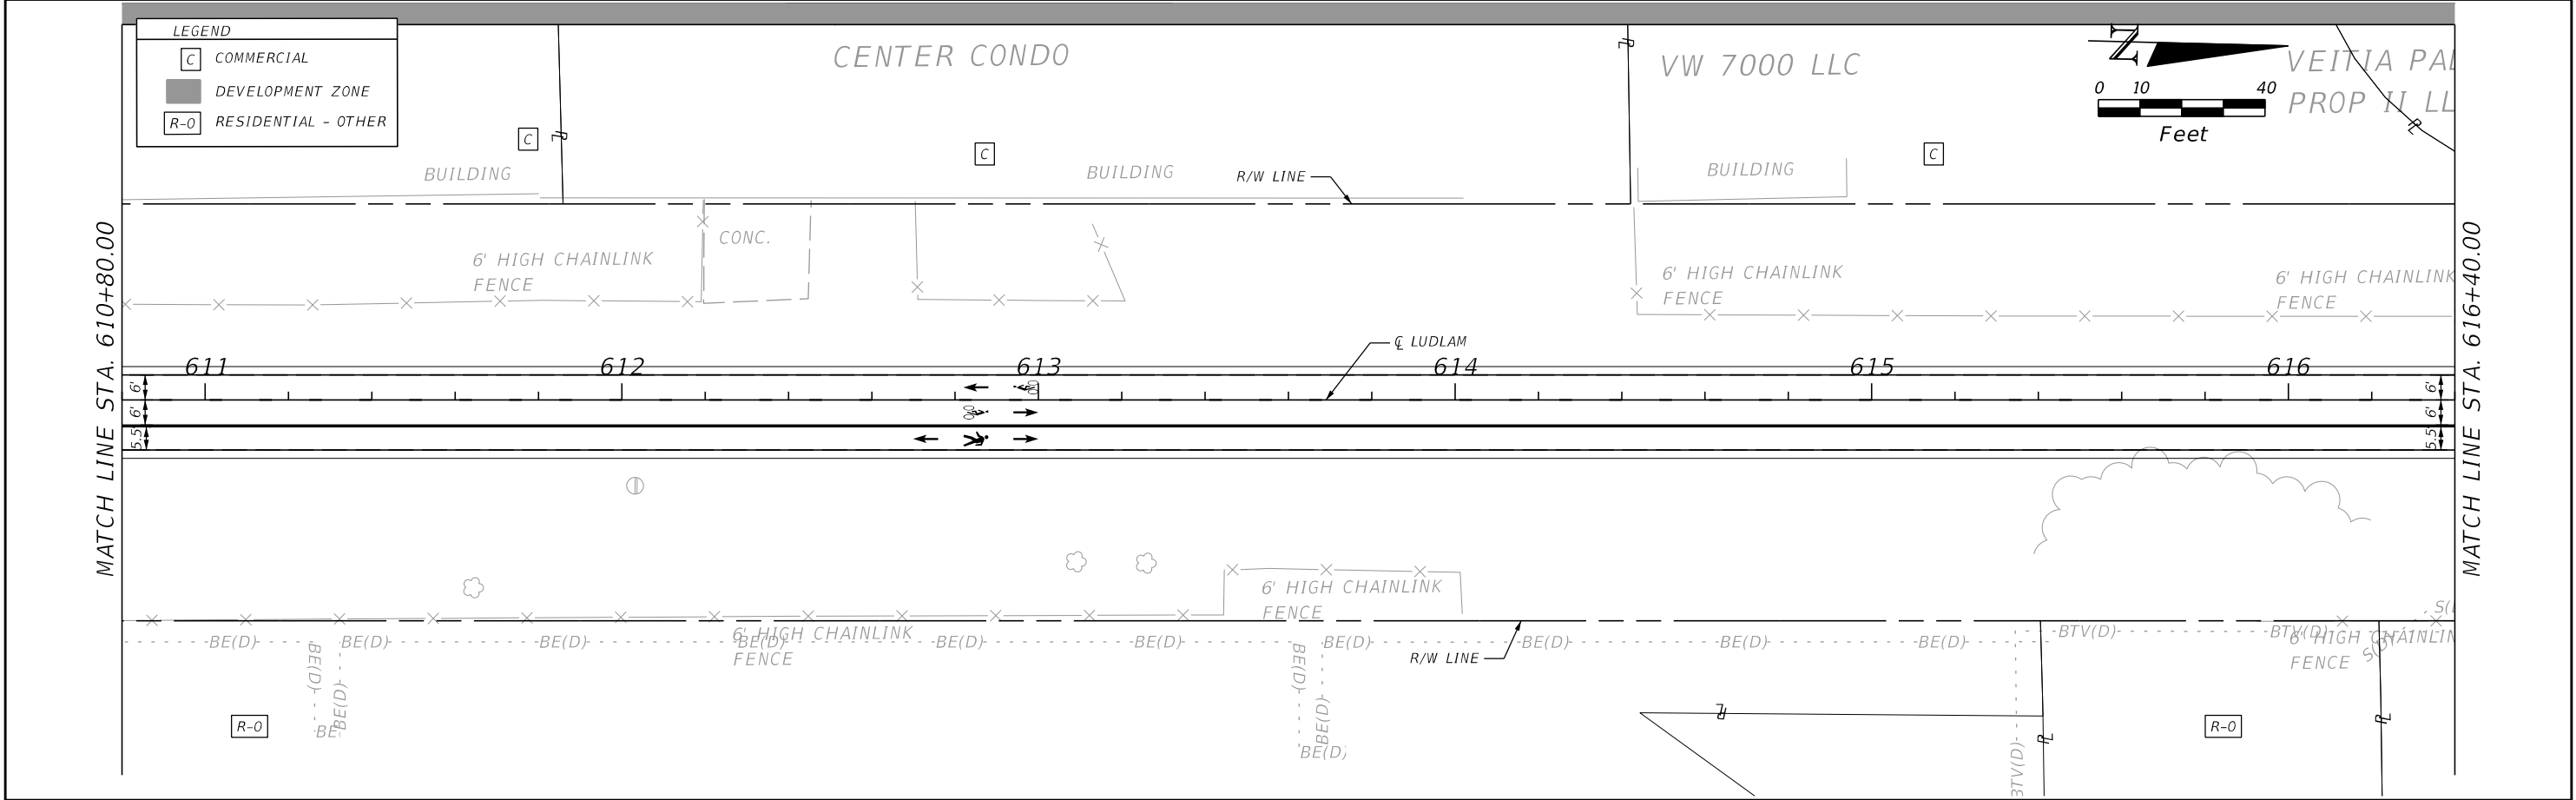

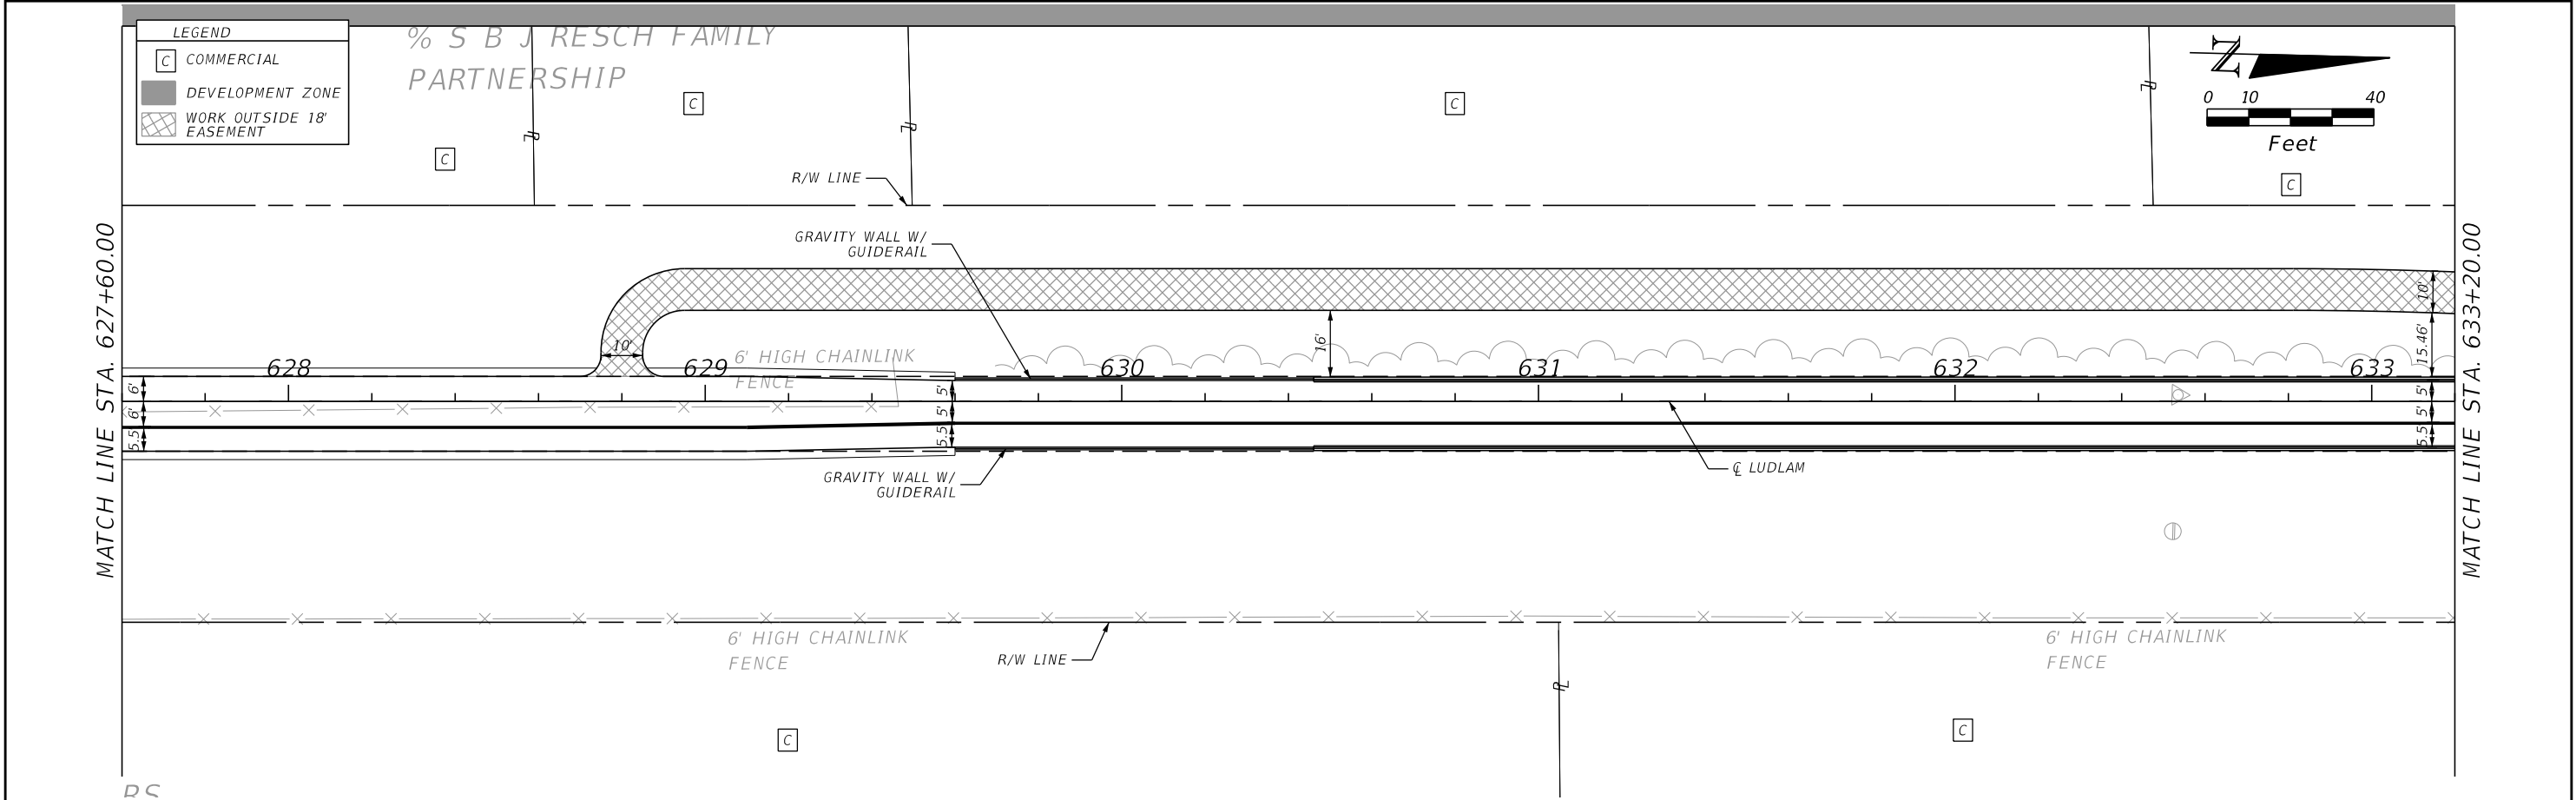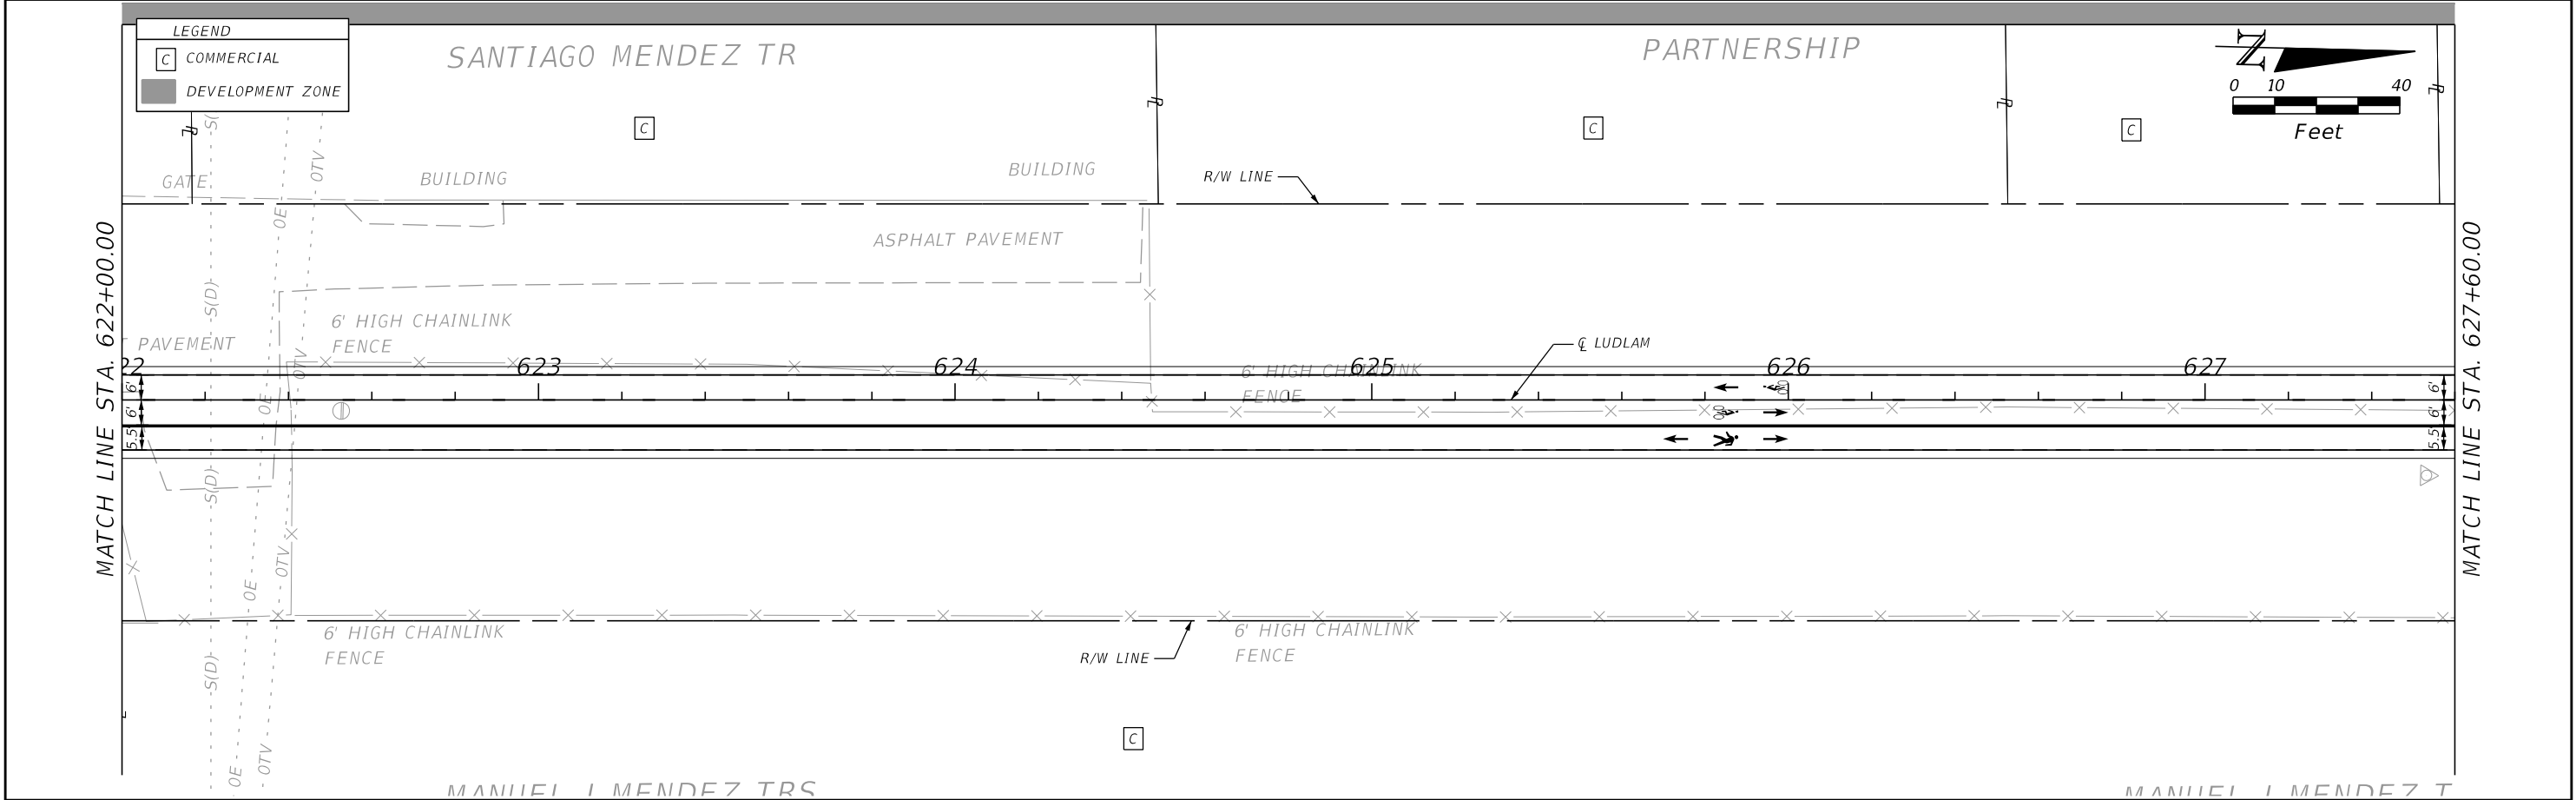

DRAFT

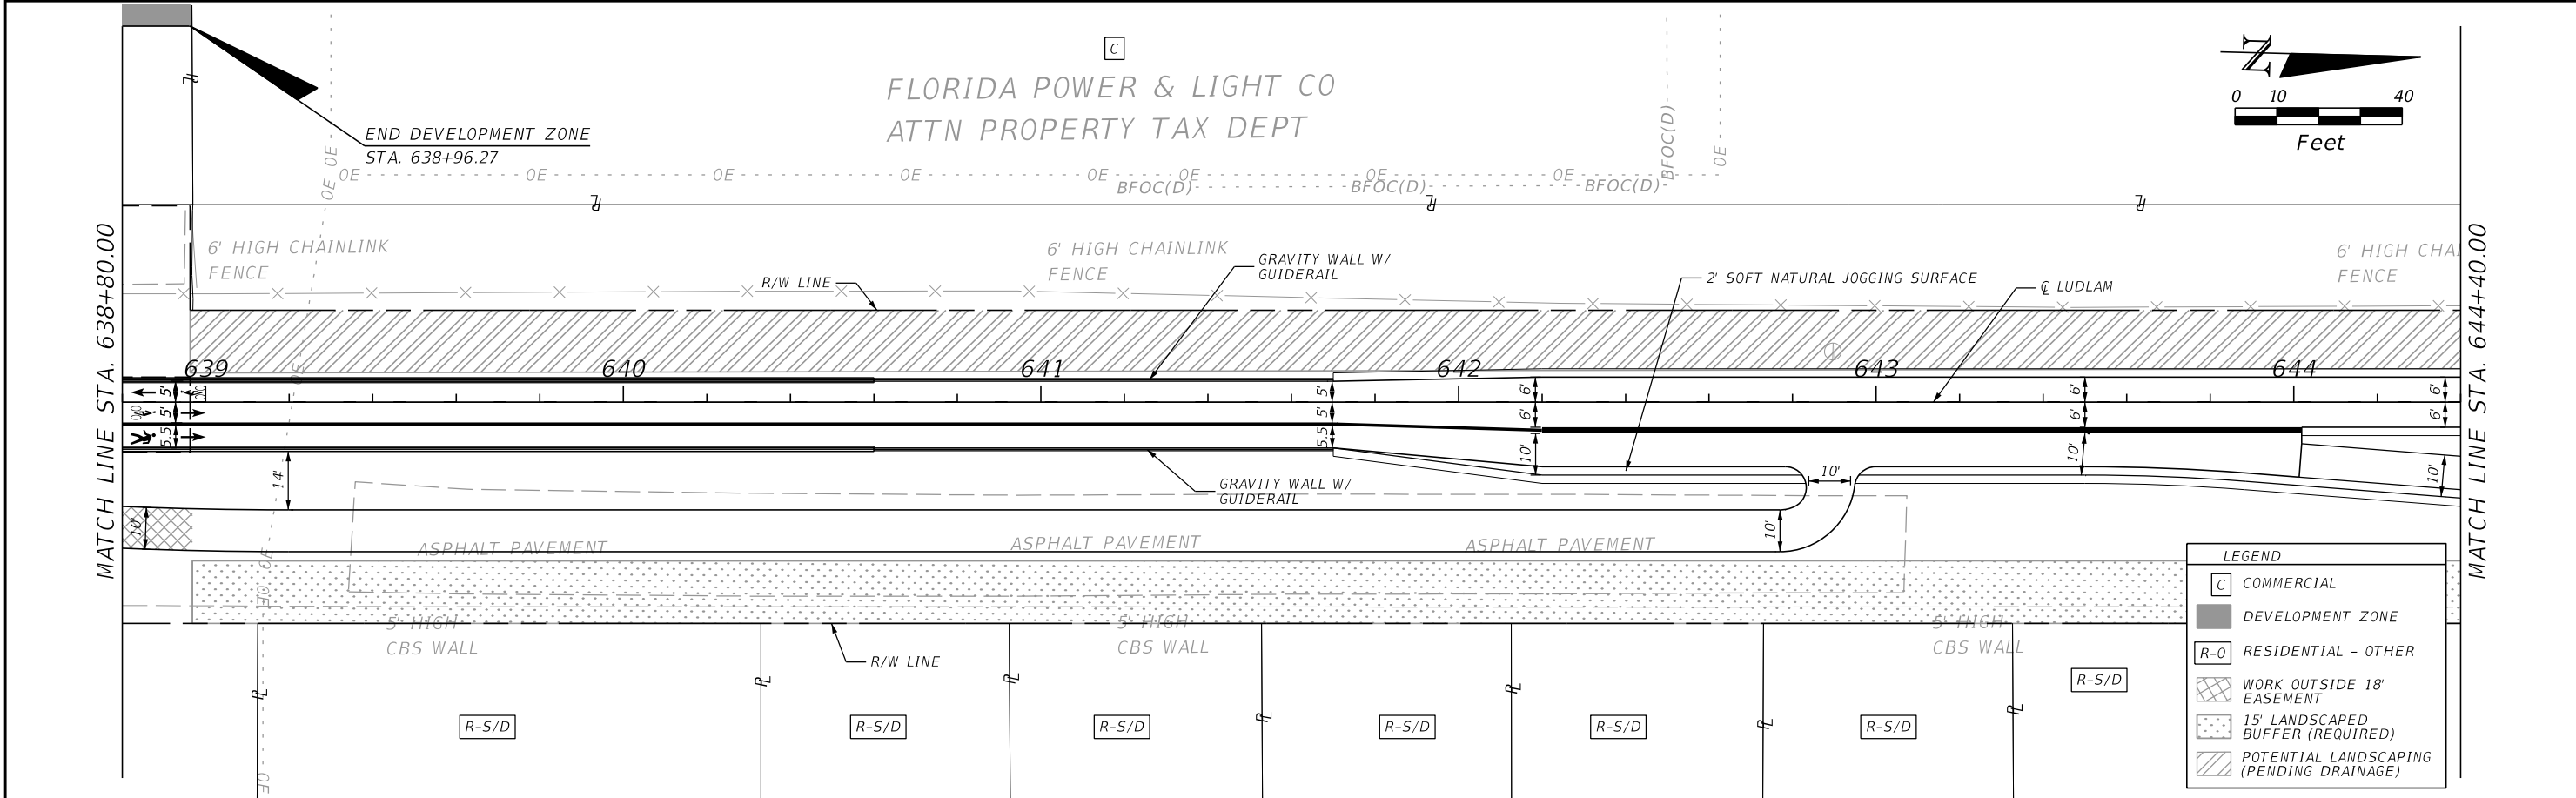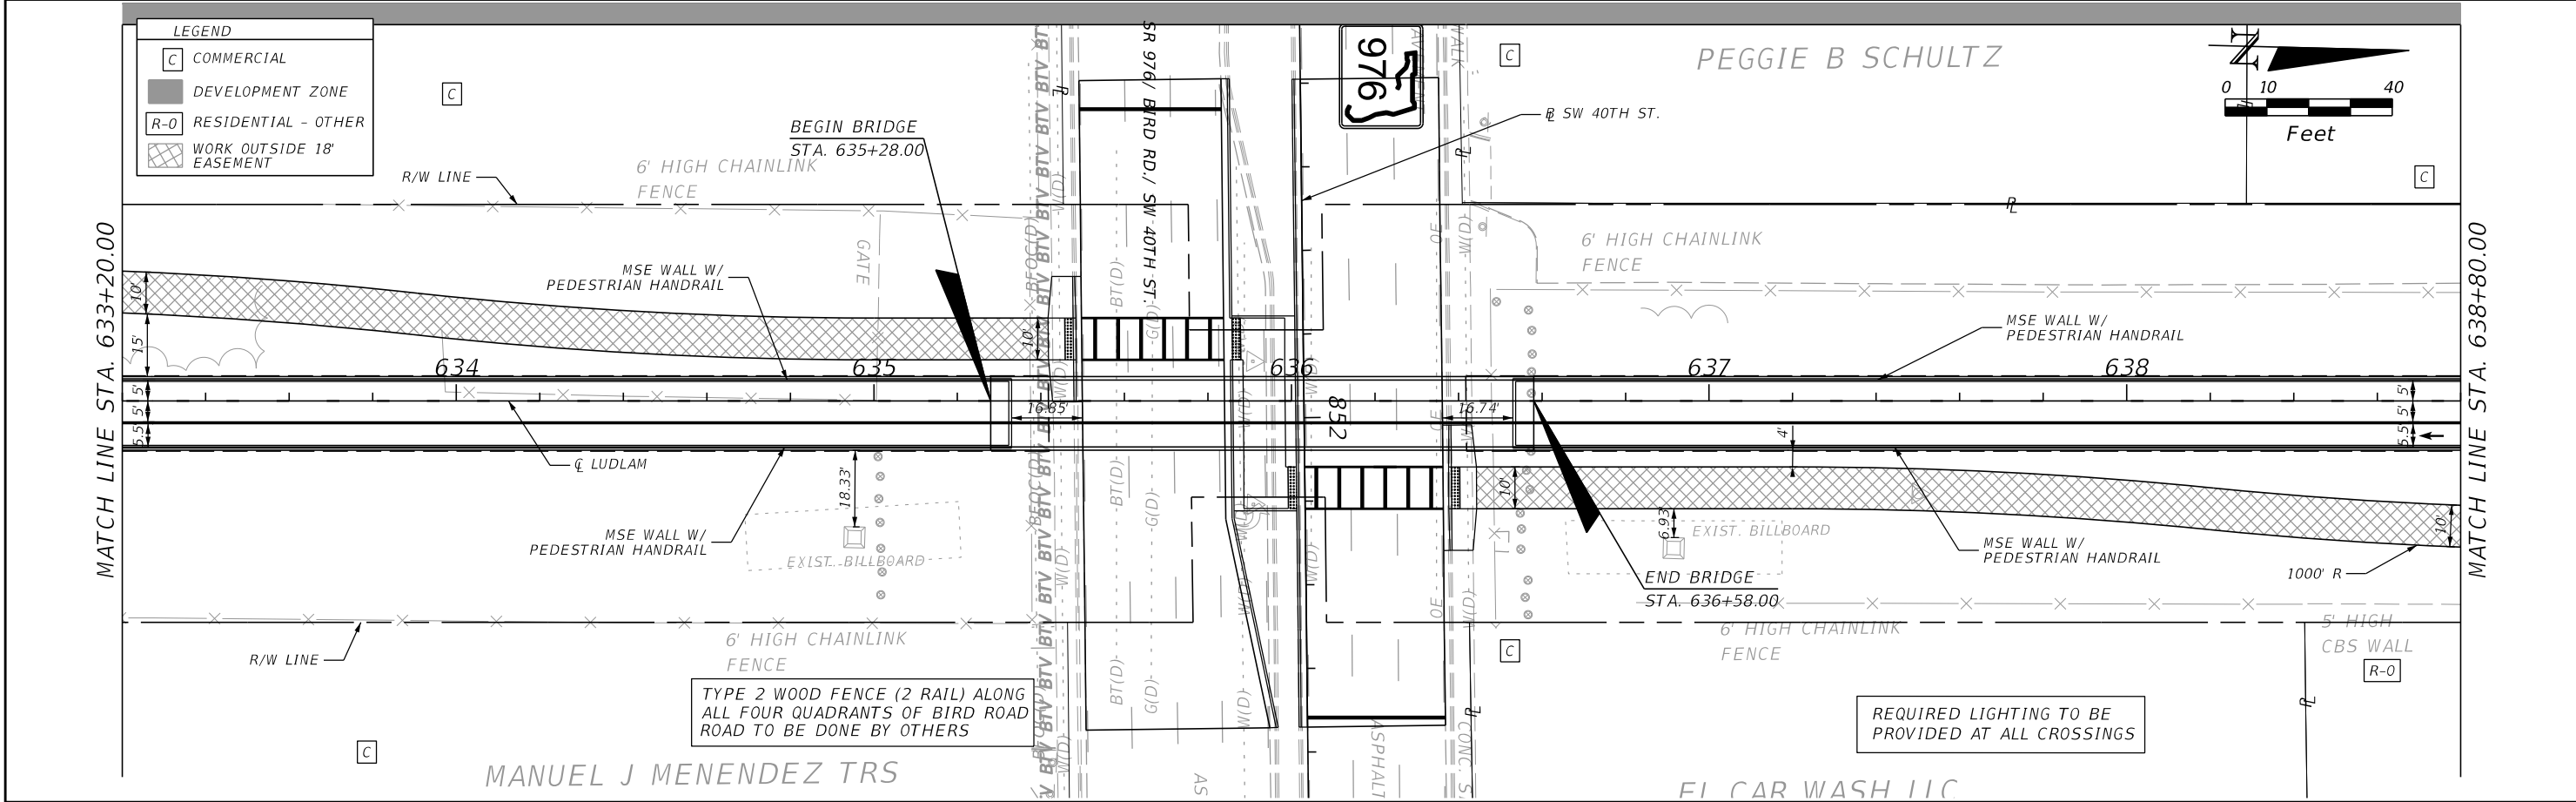

REVISIONS		LUDLAM TRAIL CORRIDOR PD&E STUDY				SHEET NO.
DATE	DESCRIPTION					
	DRAFT	LUDLAM TRAIL PLANS				20

AECOM
110 EAST BROWARD BOULEVARD, SUITE 700
FORT LAUDERDALE, FL 33301

MIAMI-DADE COUNTY

Miami-Dade County
Parks, Recreation, and
Open Spaces
(MDPROS)

Hickman Building
275 NW 2nd Street
Miami, FL 33128
305-755-7800



P&R CONTRACT NO.
RFQ 786B
P&R PROJECT NO.
43502-15-001-14470619

guerraj

7/9/2021 8:22:47

Default

c:\pwworking\aecom_ds21_na_2020\dms30372\PLANRD13.dgn

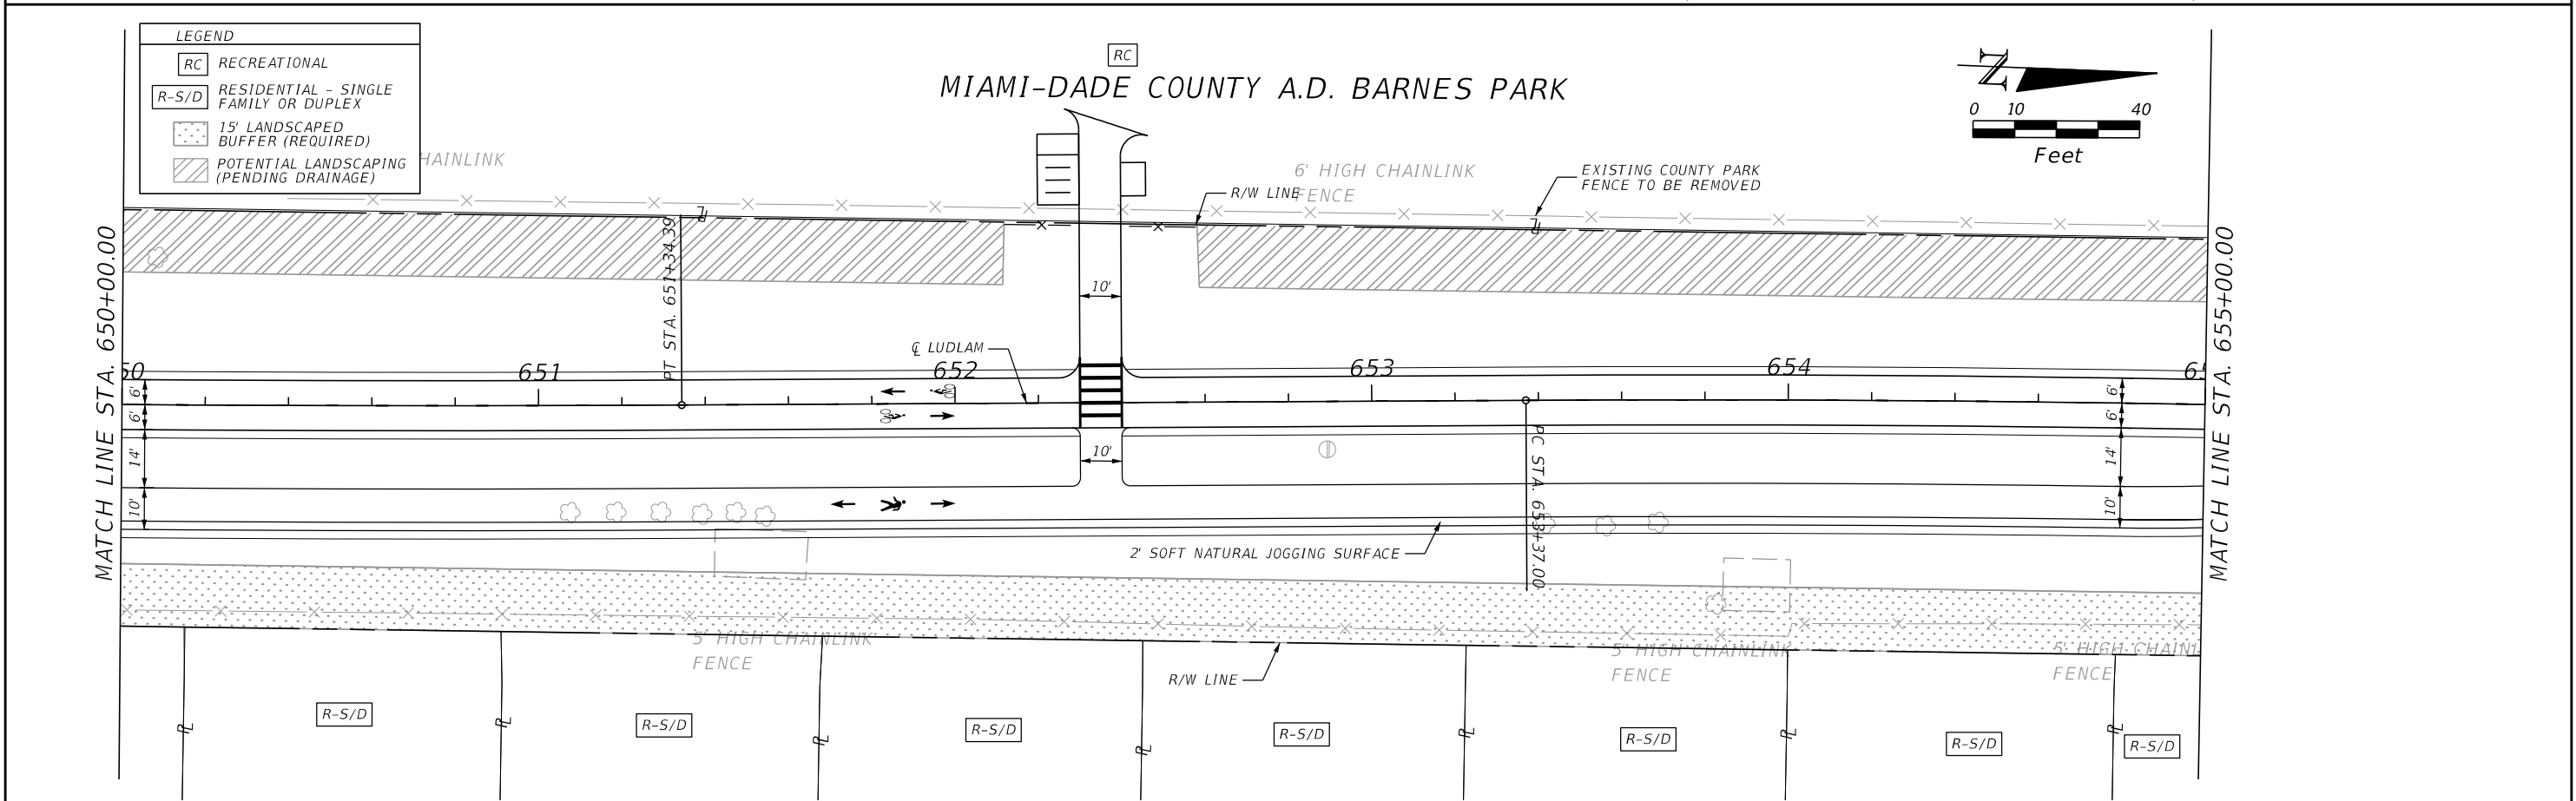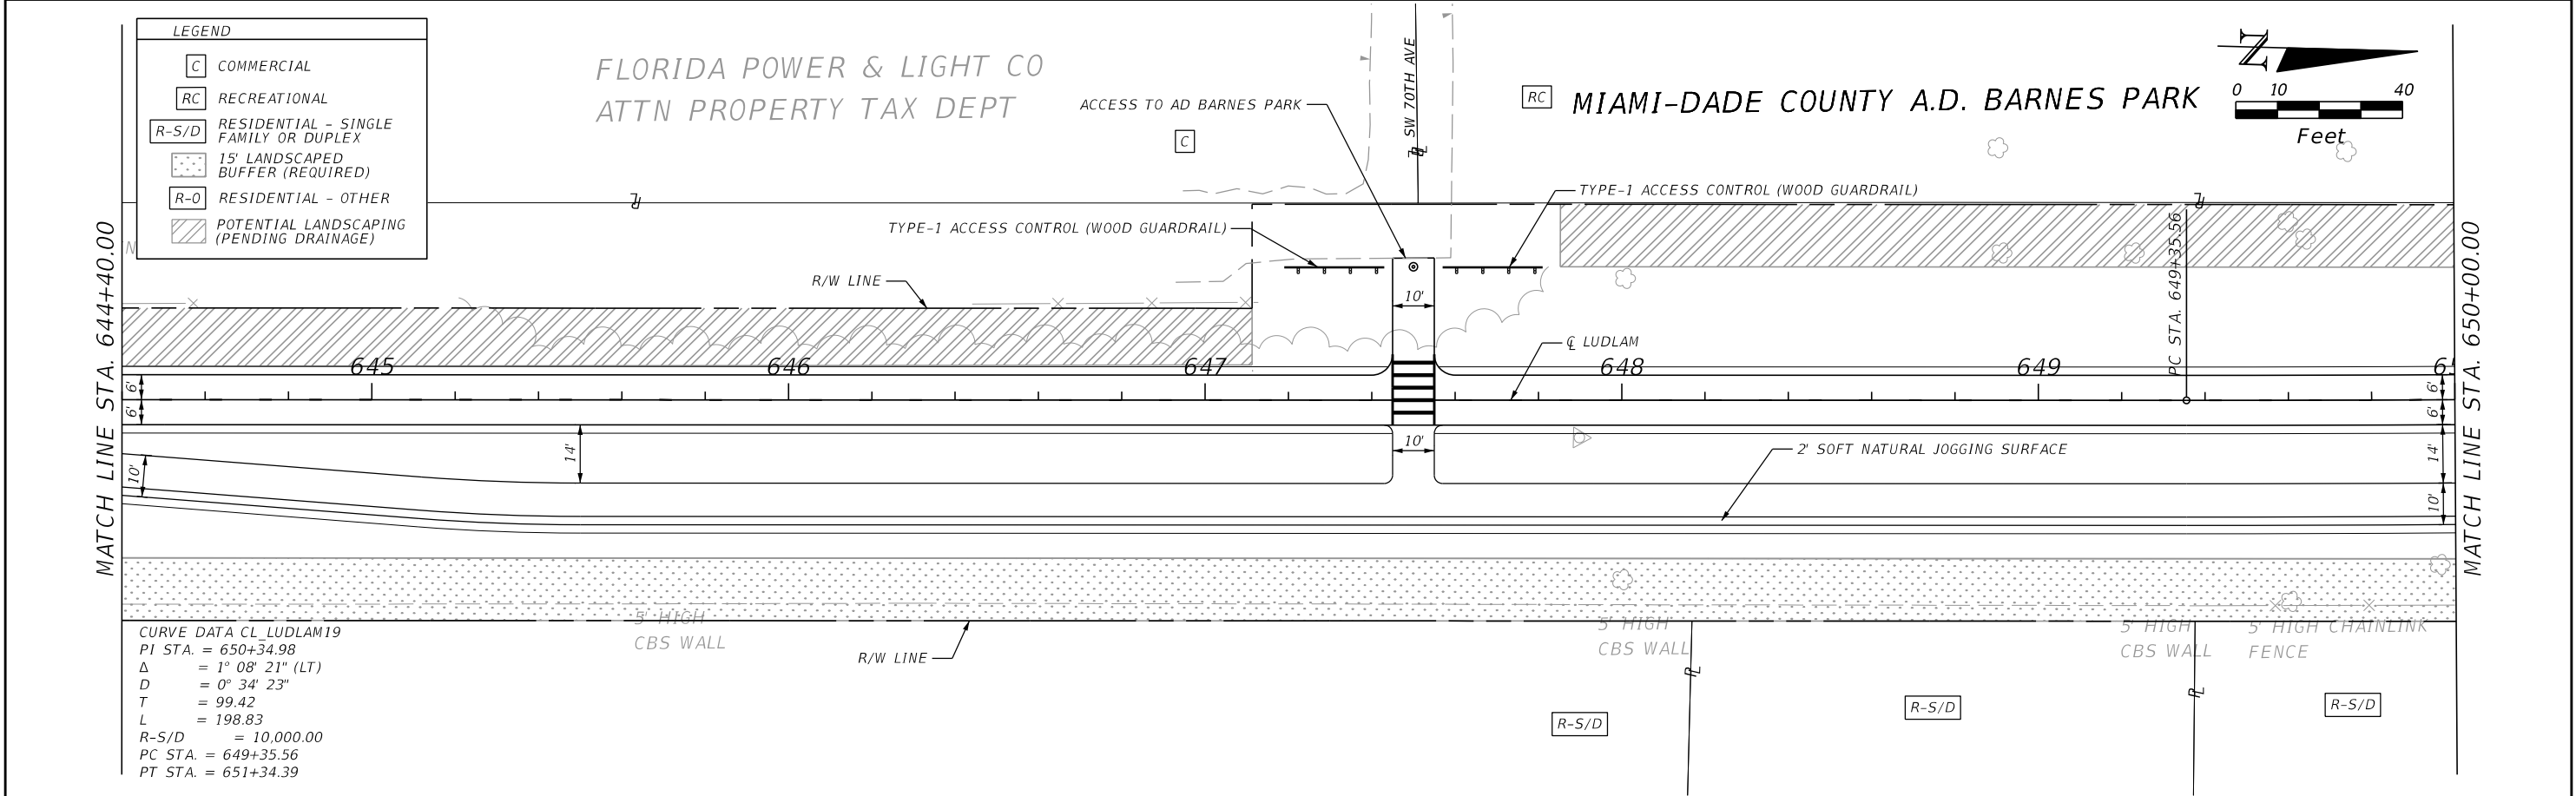

REVISIONS		LUDLAM TRAIL CORRIDOR PD&E STUDY				SHEET NO.
DATE	DESCRIPTION					
	DRAFT	LUDLAM TRAIL PLANS				21

AECOM
110 EAST BROWARD BOULEVARD, SUITE 700
FORT LAUDERDALE, FL 33301



MIAMI-DADE COUNTY

Miami-Dade County
Parks, Recreation, and
Open Spaces
(MDPROS)



Hickman Building
275 NW 2nd Street
Miami, FL 33128
305-755-7800

P&R CONTRACT NO.
RFQ 786B
P&R PROJECT NO.
43502-15-001-14470619

guerraj 7/9/2021 8:23:13 Default c:\pwworking\aecom_ds21_na_2020\dms30372\PLANRD14.dgn

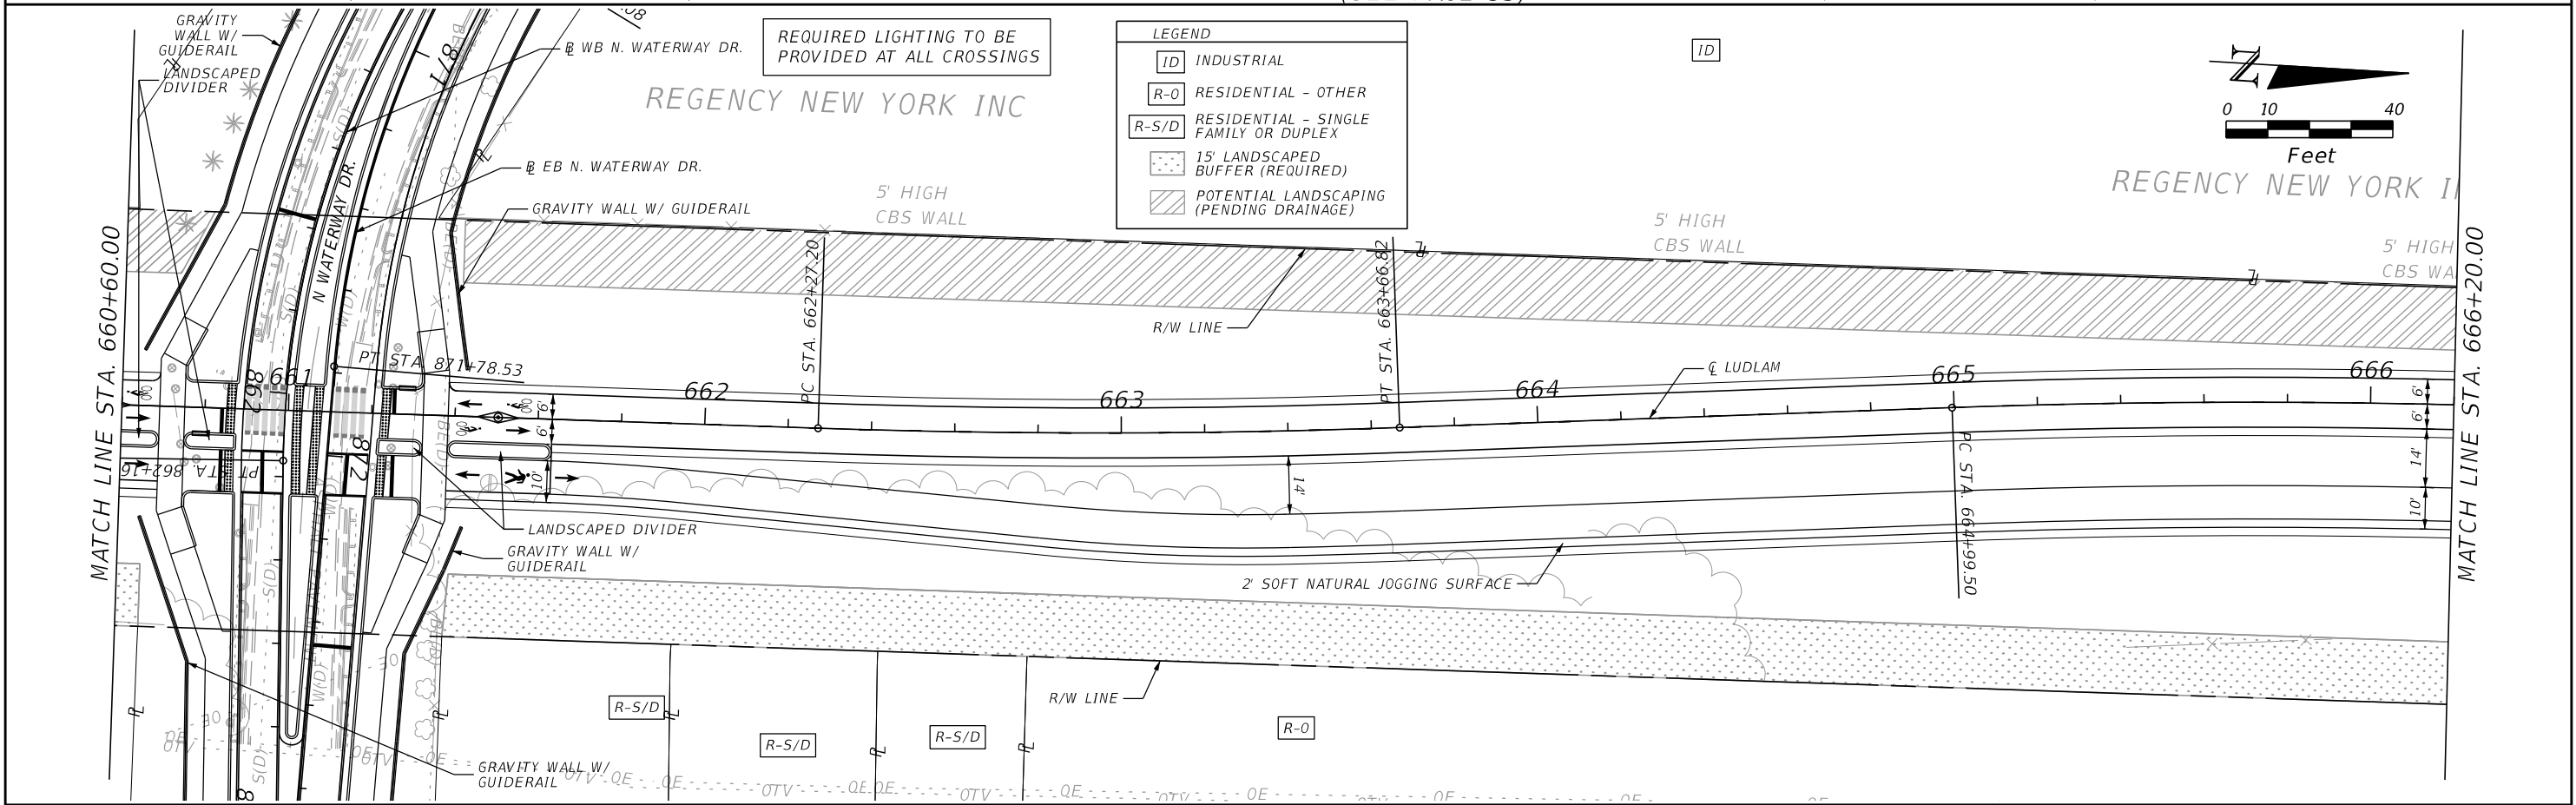
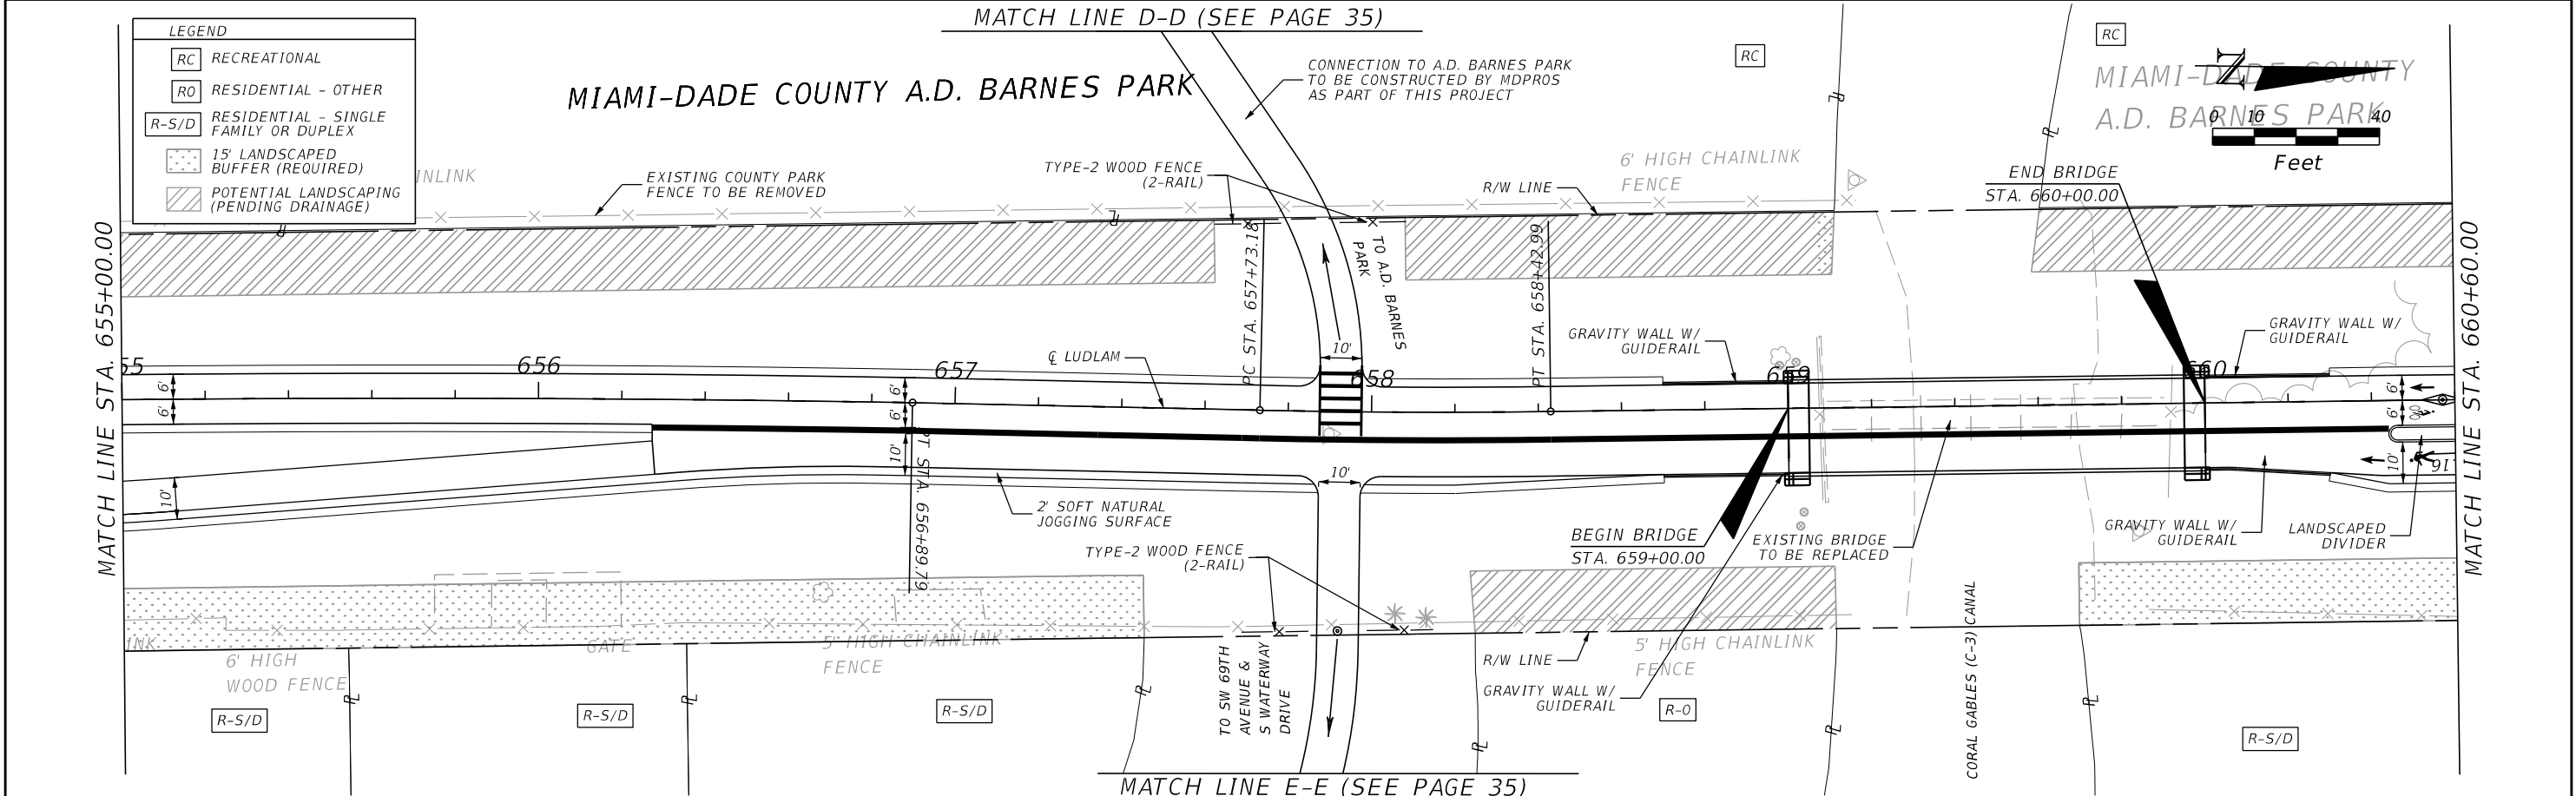


DRAFT

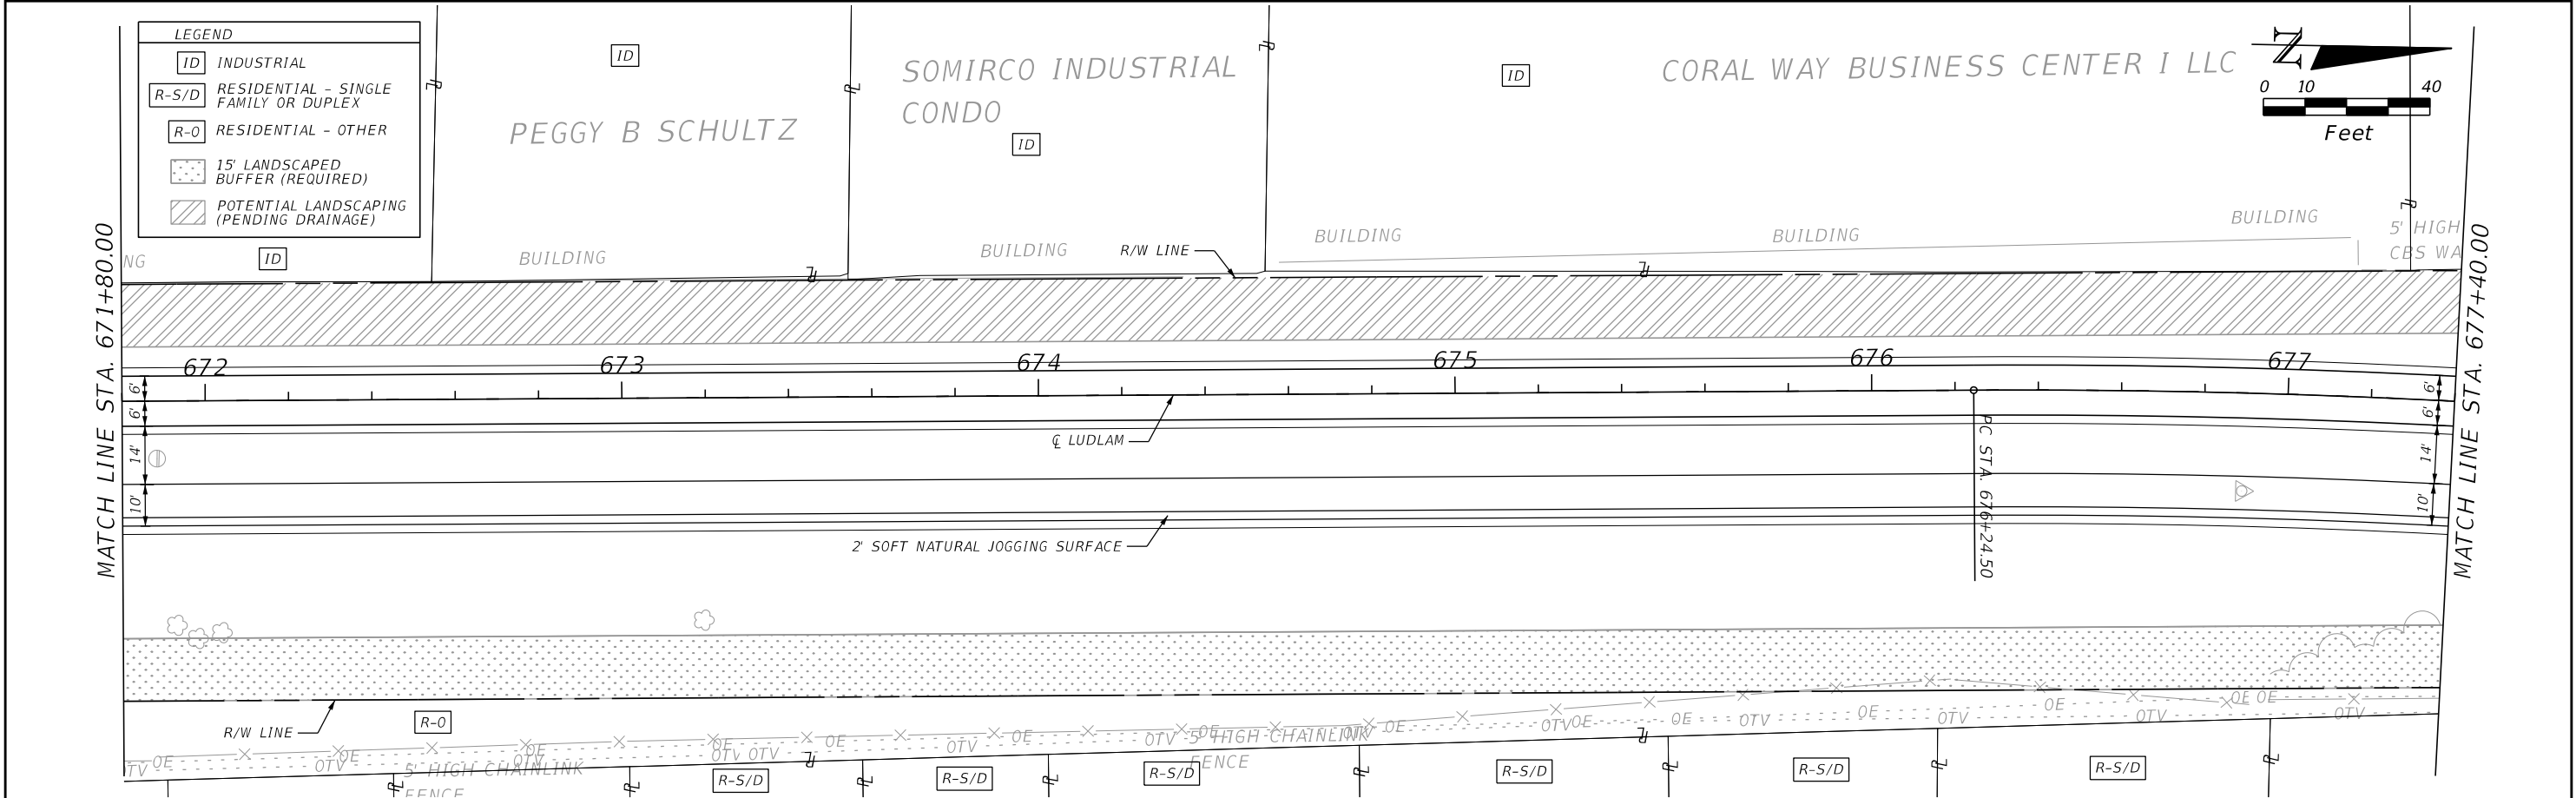
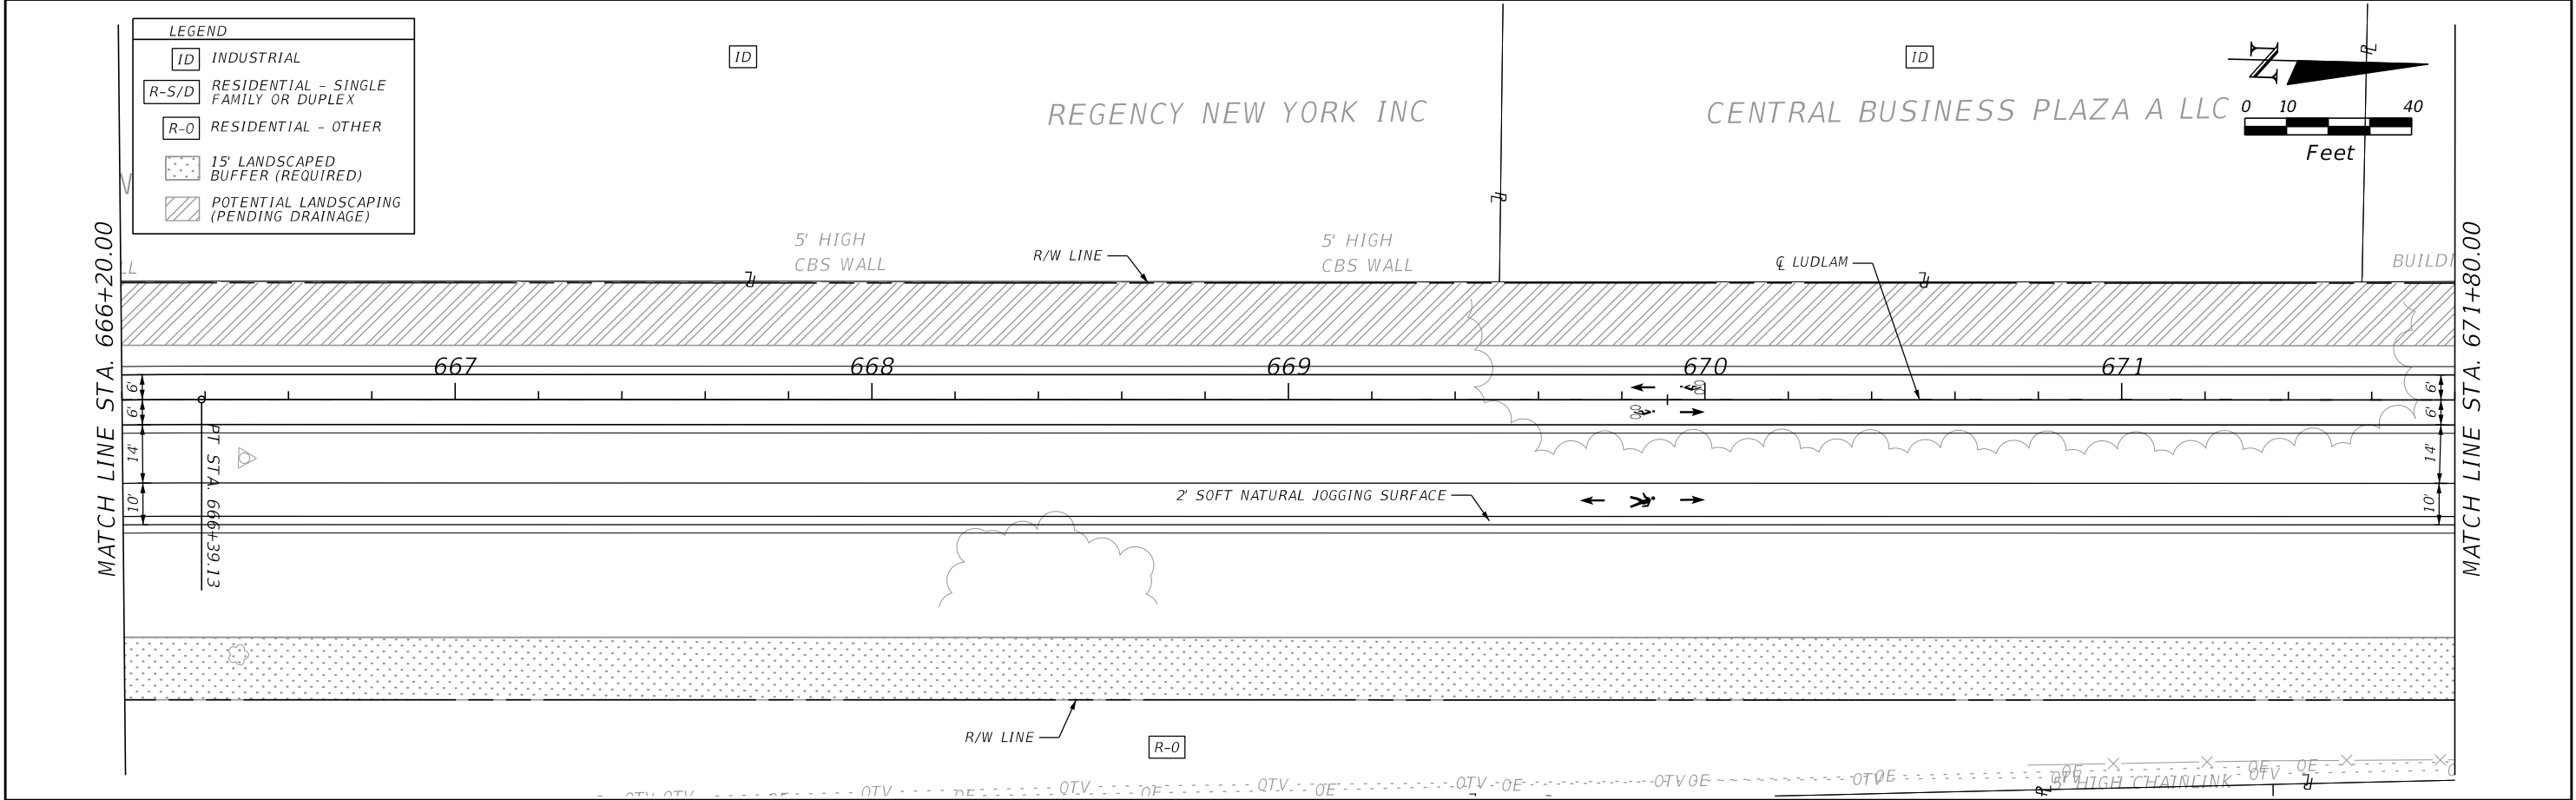


REVISIONS		 110 EAST BROWARD BOULEVARD, SUITE 700 FORT LAUDERDALE, FL 33301	 MIAMI-DADE COUNTY	LUDLAM TRAIL CORRIDOR PD&E STUDY			LUDLAM TRAIL PLANS	SHEET NO.
DATE	DESCRIPTION			Miami-Dade County Parks, Recreation, and Open Spaces (MDPROS)	Hickman Building 275 NW 2nd Street Miami, FL 33128 305-755-7800	P&R CONTRACT NO. RFQ 786B P&R PROJECT NO. 43502-15-001-14470619		23
	DRAFT							



DRAFT

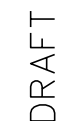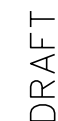



DRAFT

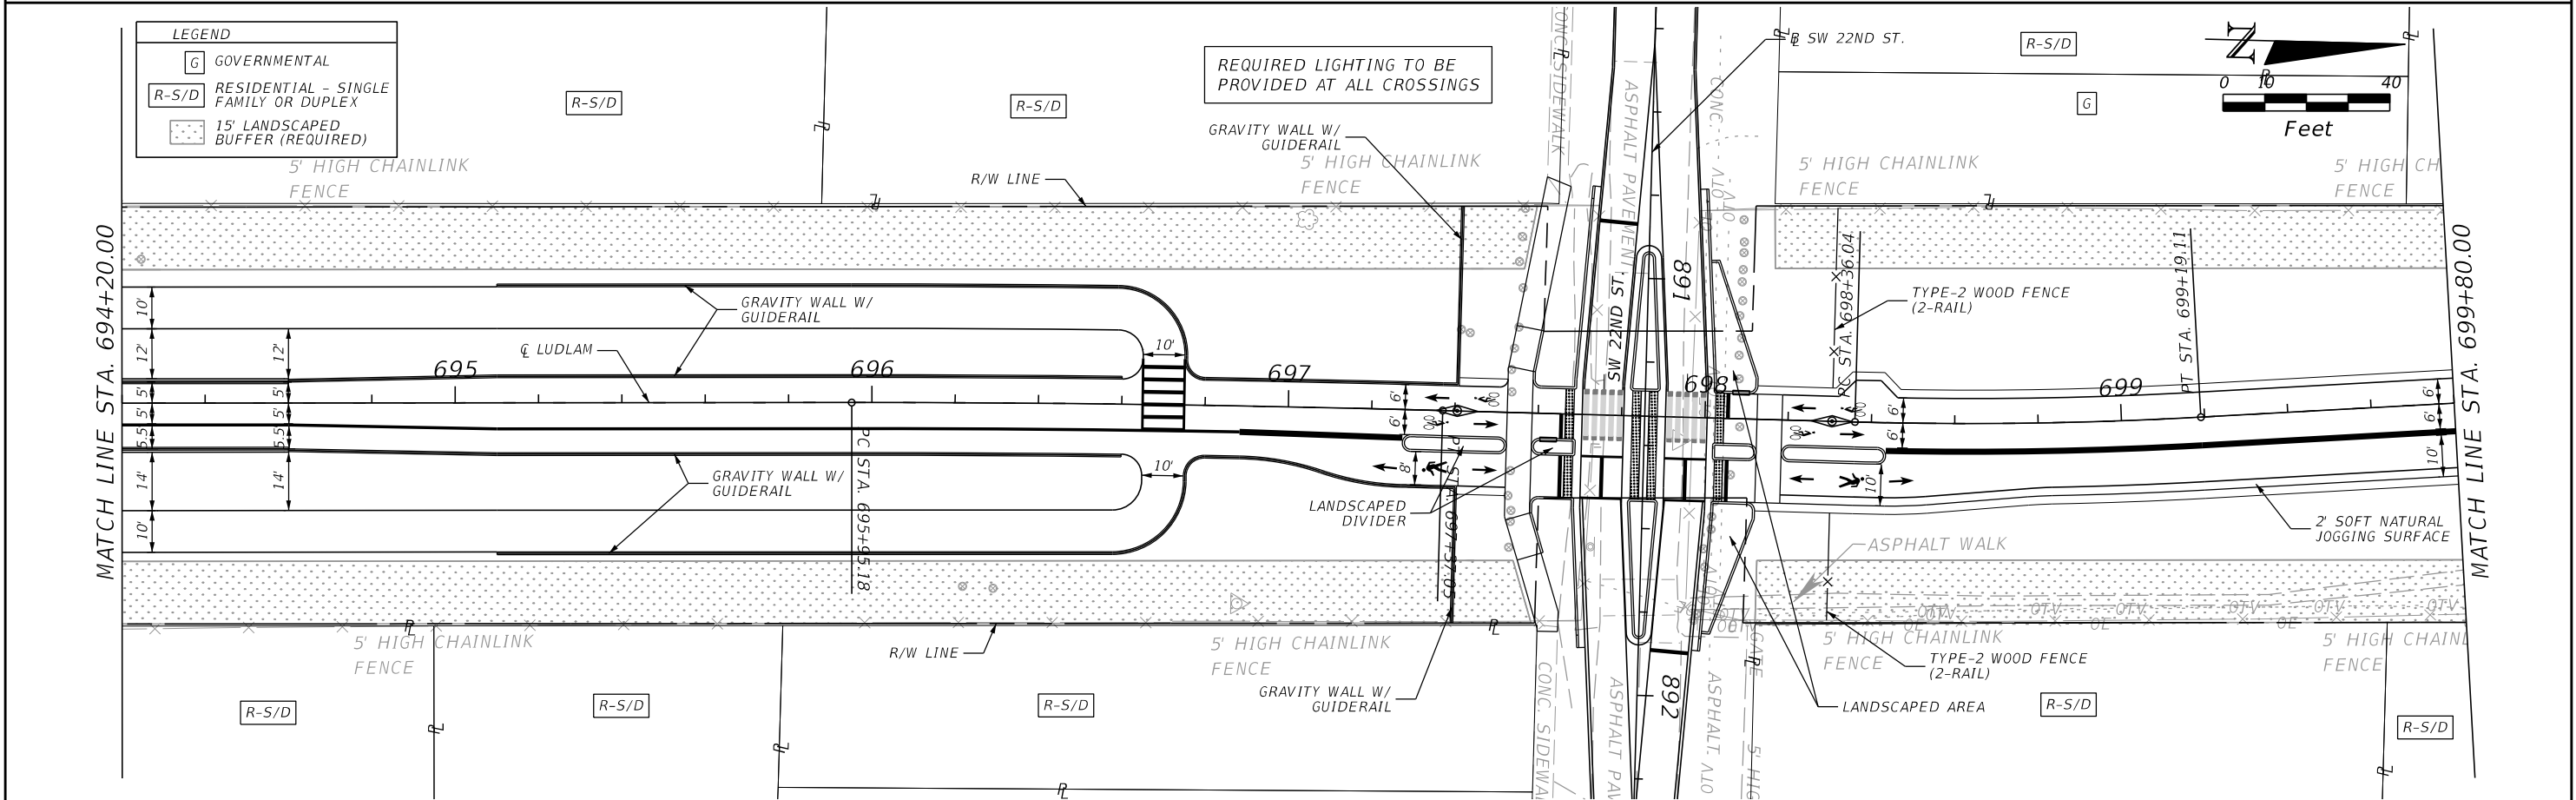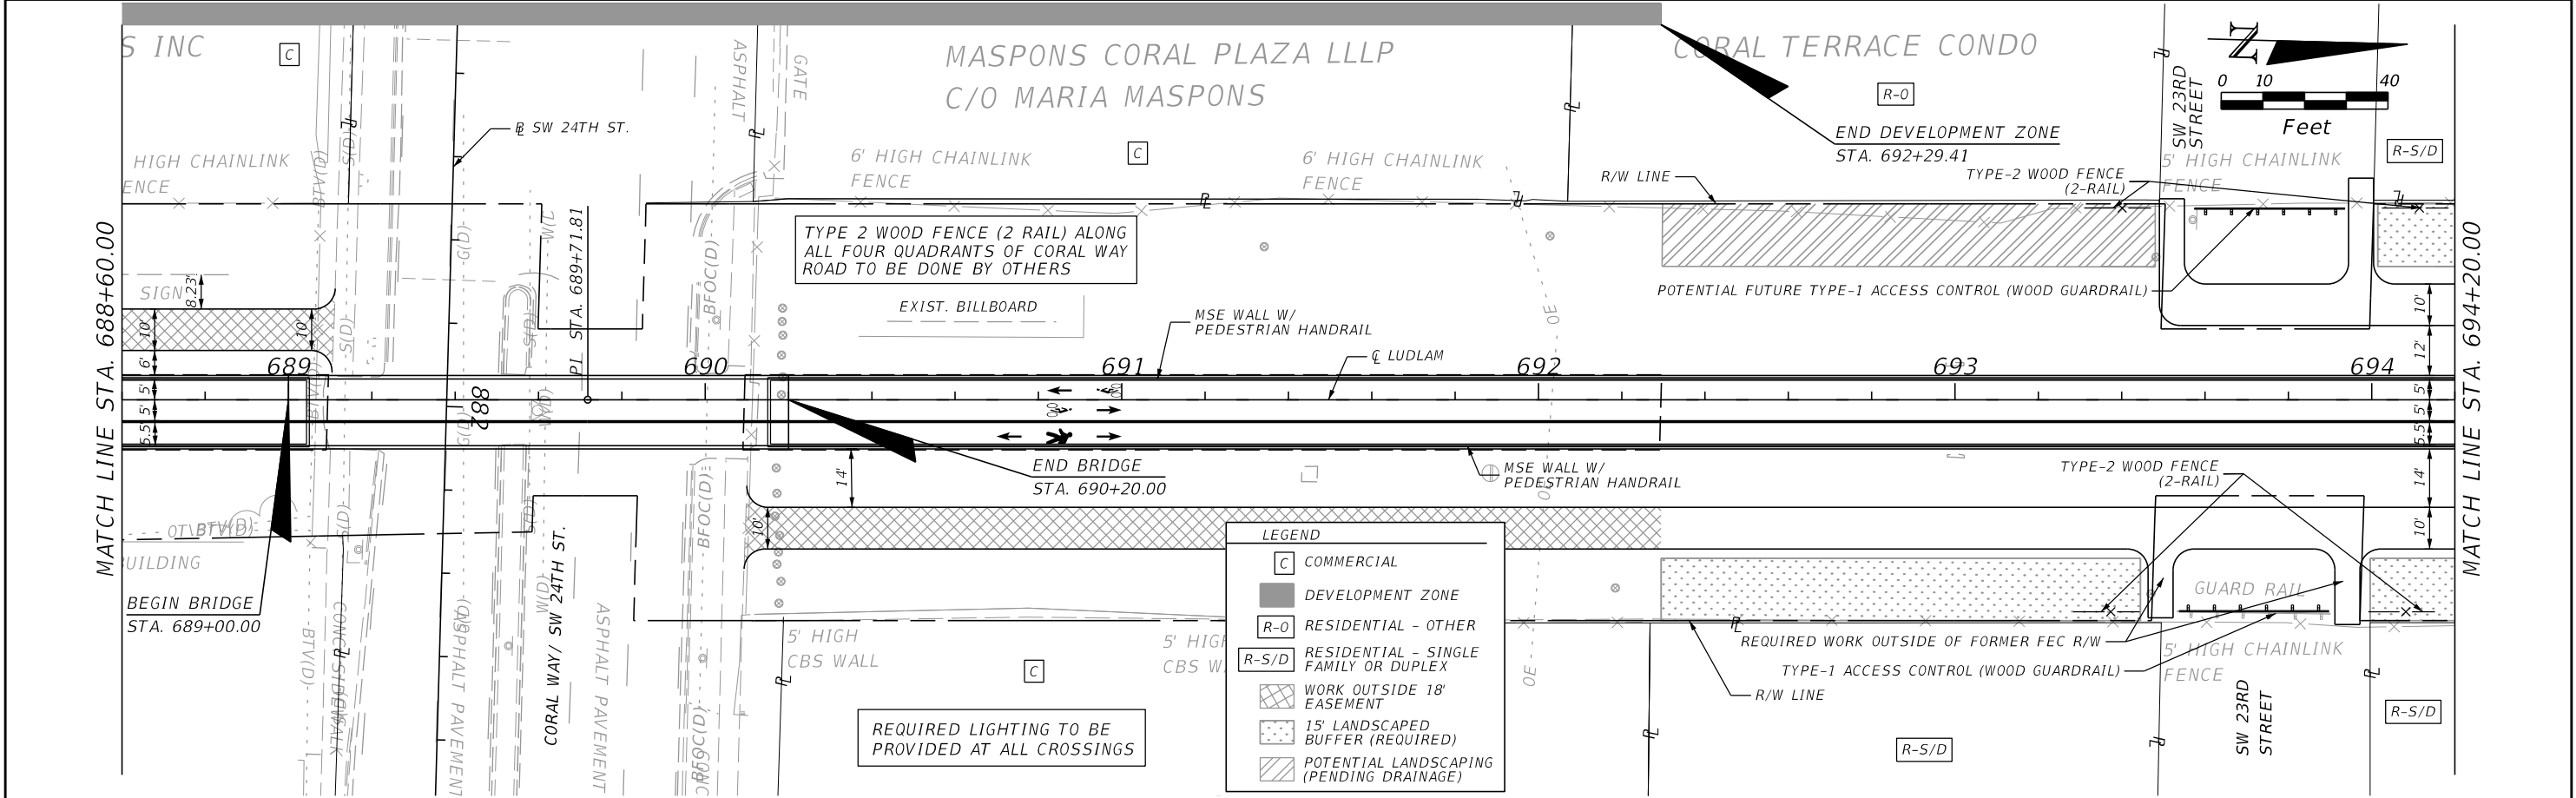


REVISIONS		 110 EAST BROWARD BOULEVARD, SUITE 700 FORT LAUDERDALE, FL 33301	 MIAMI-DADE COUNTY	LUDLAM TRAIL CORRIDOR PD&E STUDY			LUDLAM TRAIL PLANS	SHEET NO.
DATE	DESCRIPTION			Miami-Dade County Parks, Recreation, and Open Spaces (MDPROS)	Hickman Building 275 NW 2nd Street Miami, FL 33128 305-755-7800	P&R CONTRACT NO. RFQ 786B P&R PROJECT NO. 43502-15-001-14470619		25
	DRAFT							

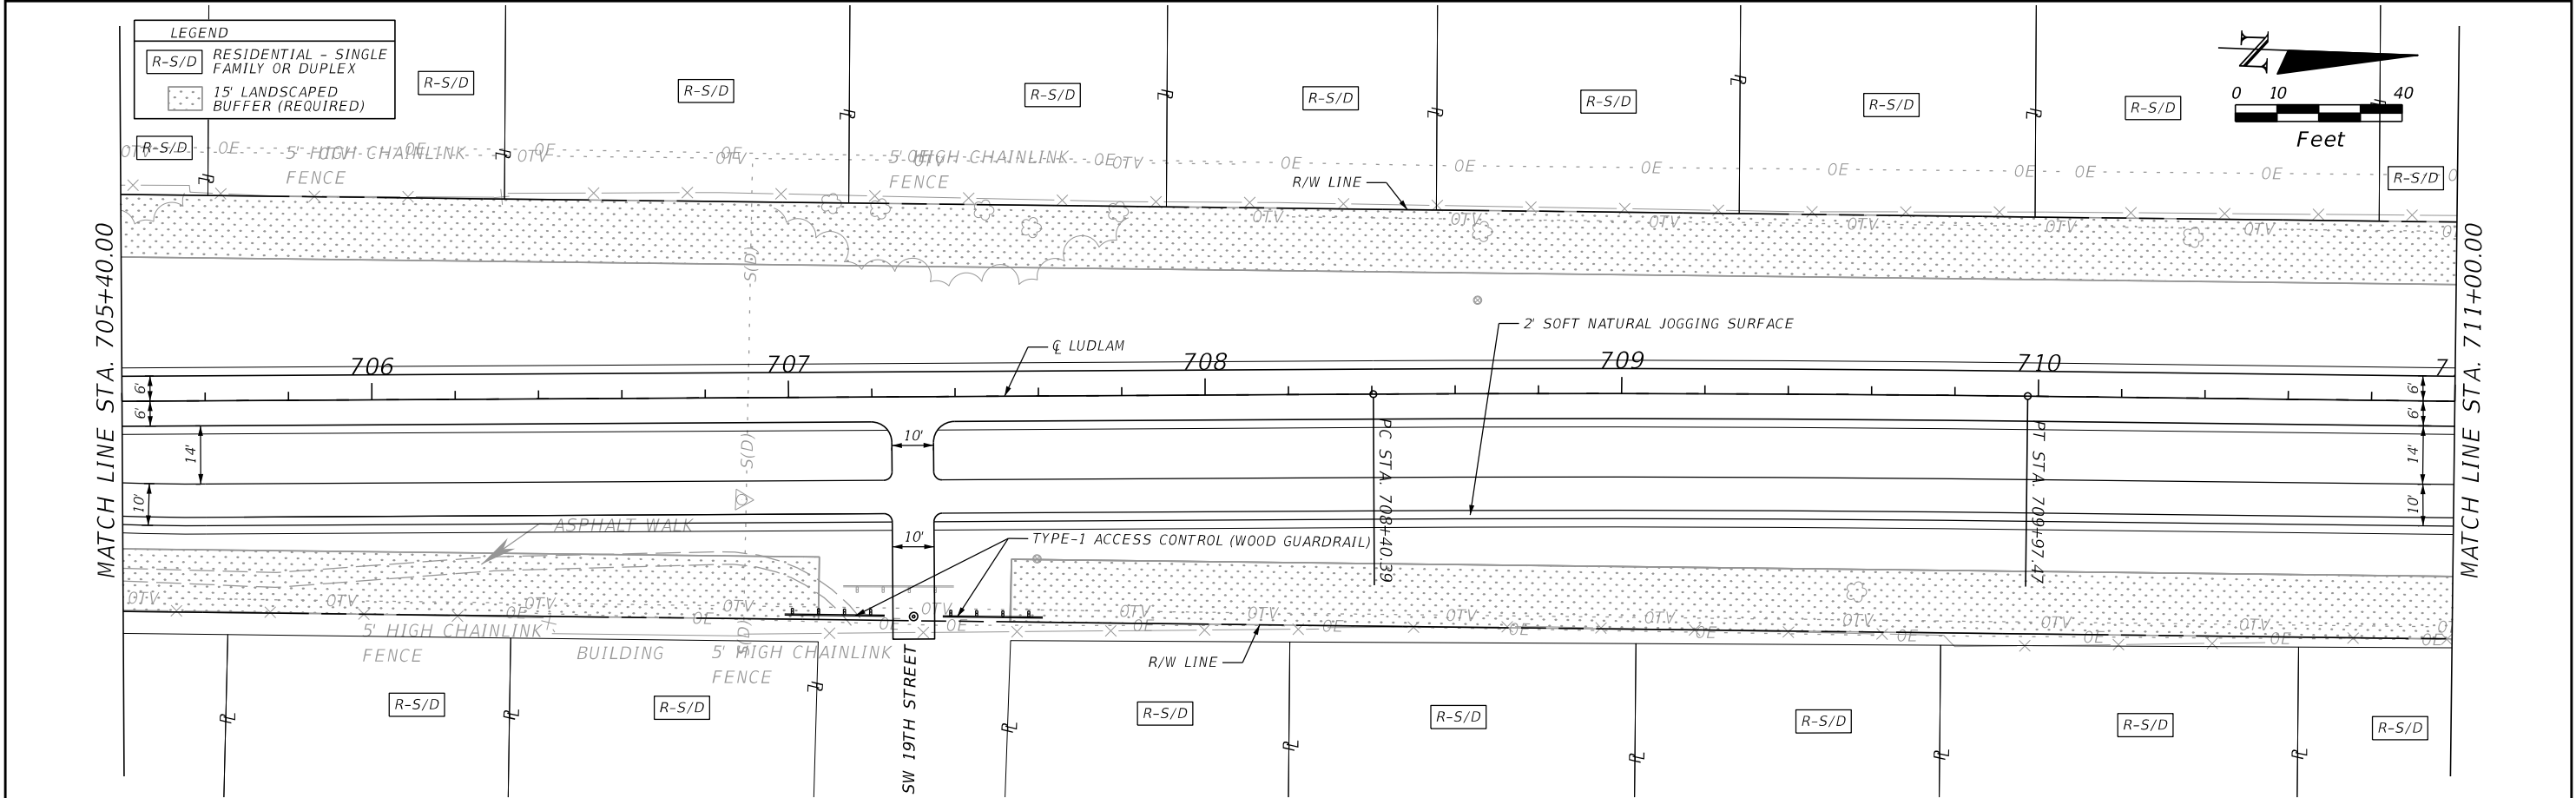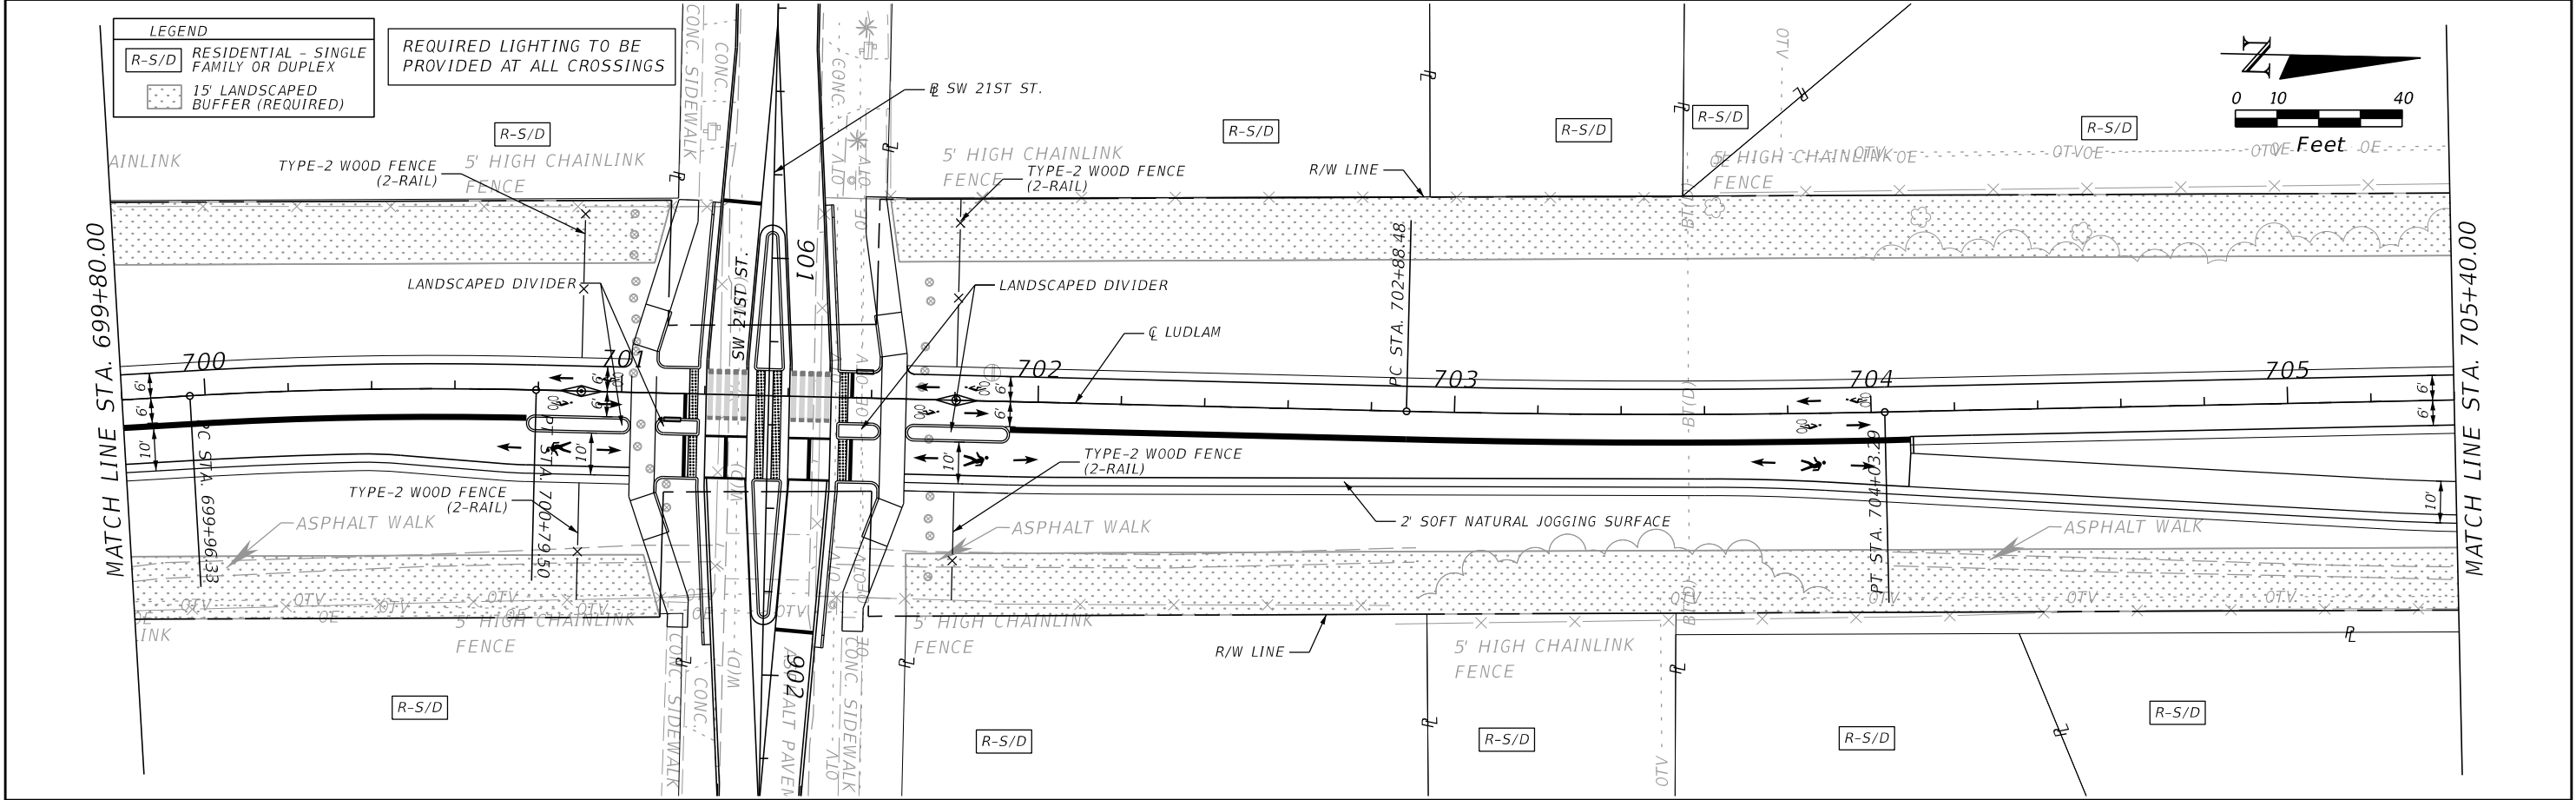



REVISIONS		 110 EAST BROWARD BOULEVARD, SUITE 700 FORT LAUDERDALE, FL 33301		LUDLAM TRAIL CORRIDOR PD&E STUDY			LUDLAM TRAIL PLANS	SHEET NO.
DATE	DESCRIPTION			Miami-Dade County Parks, Recreation, and Open Spaces (MDPROS)	Hickman Building 275 NW 2nd Street Miami, FL 33128 305-755-7800	P&R CONTRACT NO. RFQ 786B P&R PROJECT NO. 43502-15-001-14470619		26
	DRAFT							

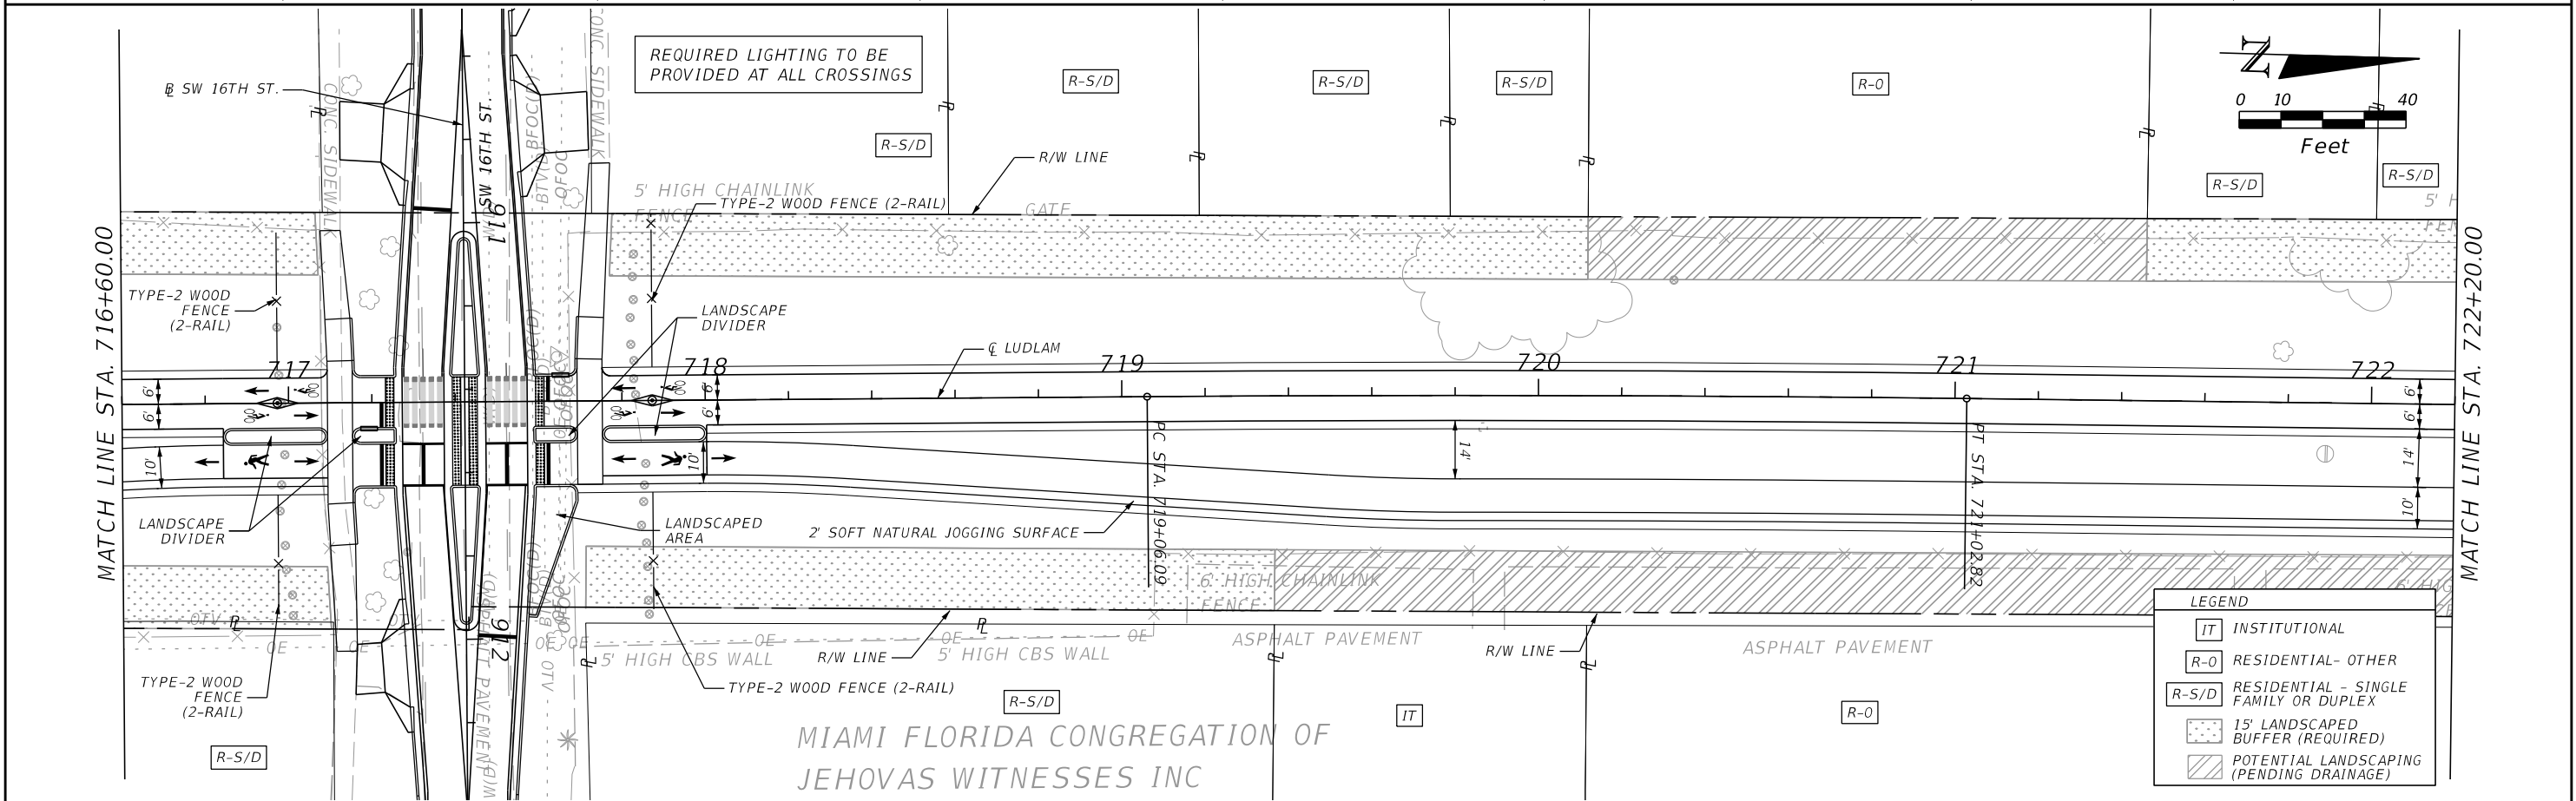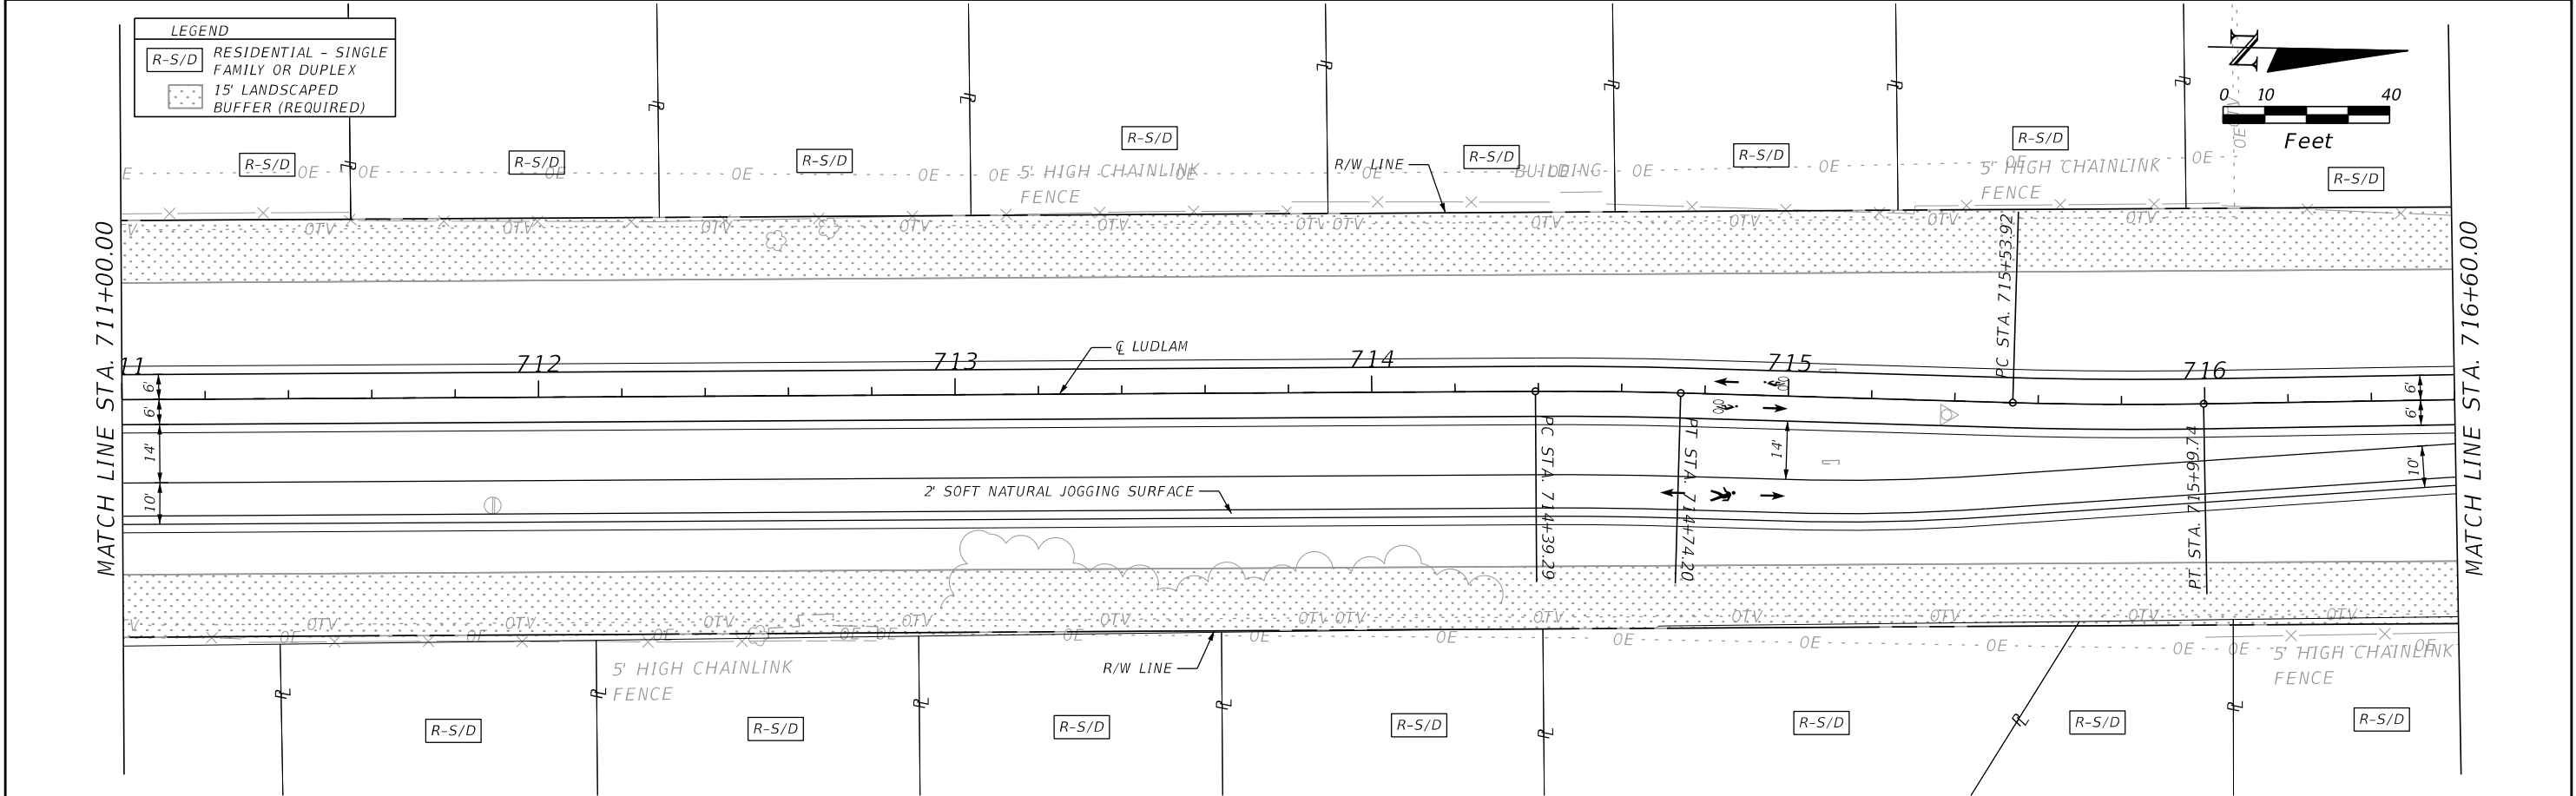

REVISIONS		 110 EAST BROWARD BOULEVARD, SUITE 700 FORT LAUDERDALE, FL 33301		LUDLAM TRAIL CORRIDOR PD&E STUDY			LUDLAM TRAIL PLANS	SHEET NO.
DATE	DESCRIPTION			Miami-Dade County Parks, Recreation, and Open Spaces (MDPROS)	Hickman Building 275 NW 2nd Street Miami, FL 33128 305-755-7800	P&R CONTRACT NO. RFQ 786B P&R PROJECT NO. 43502-15-001-14470619		27
	DRAFT							


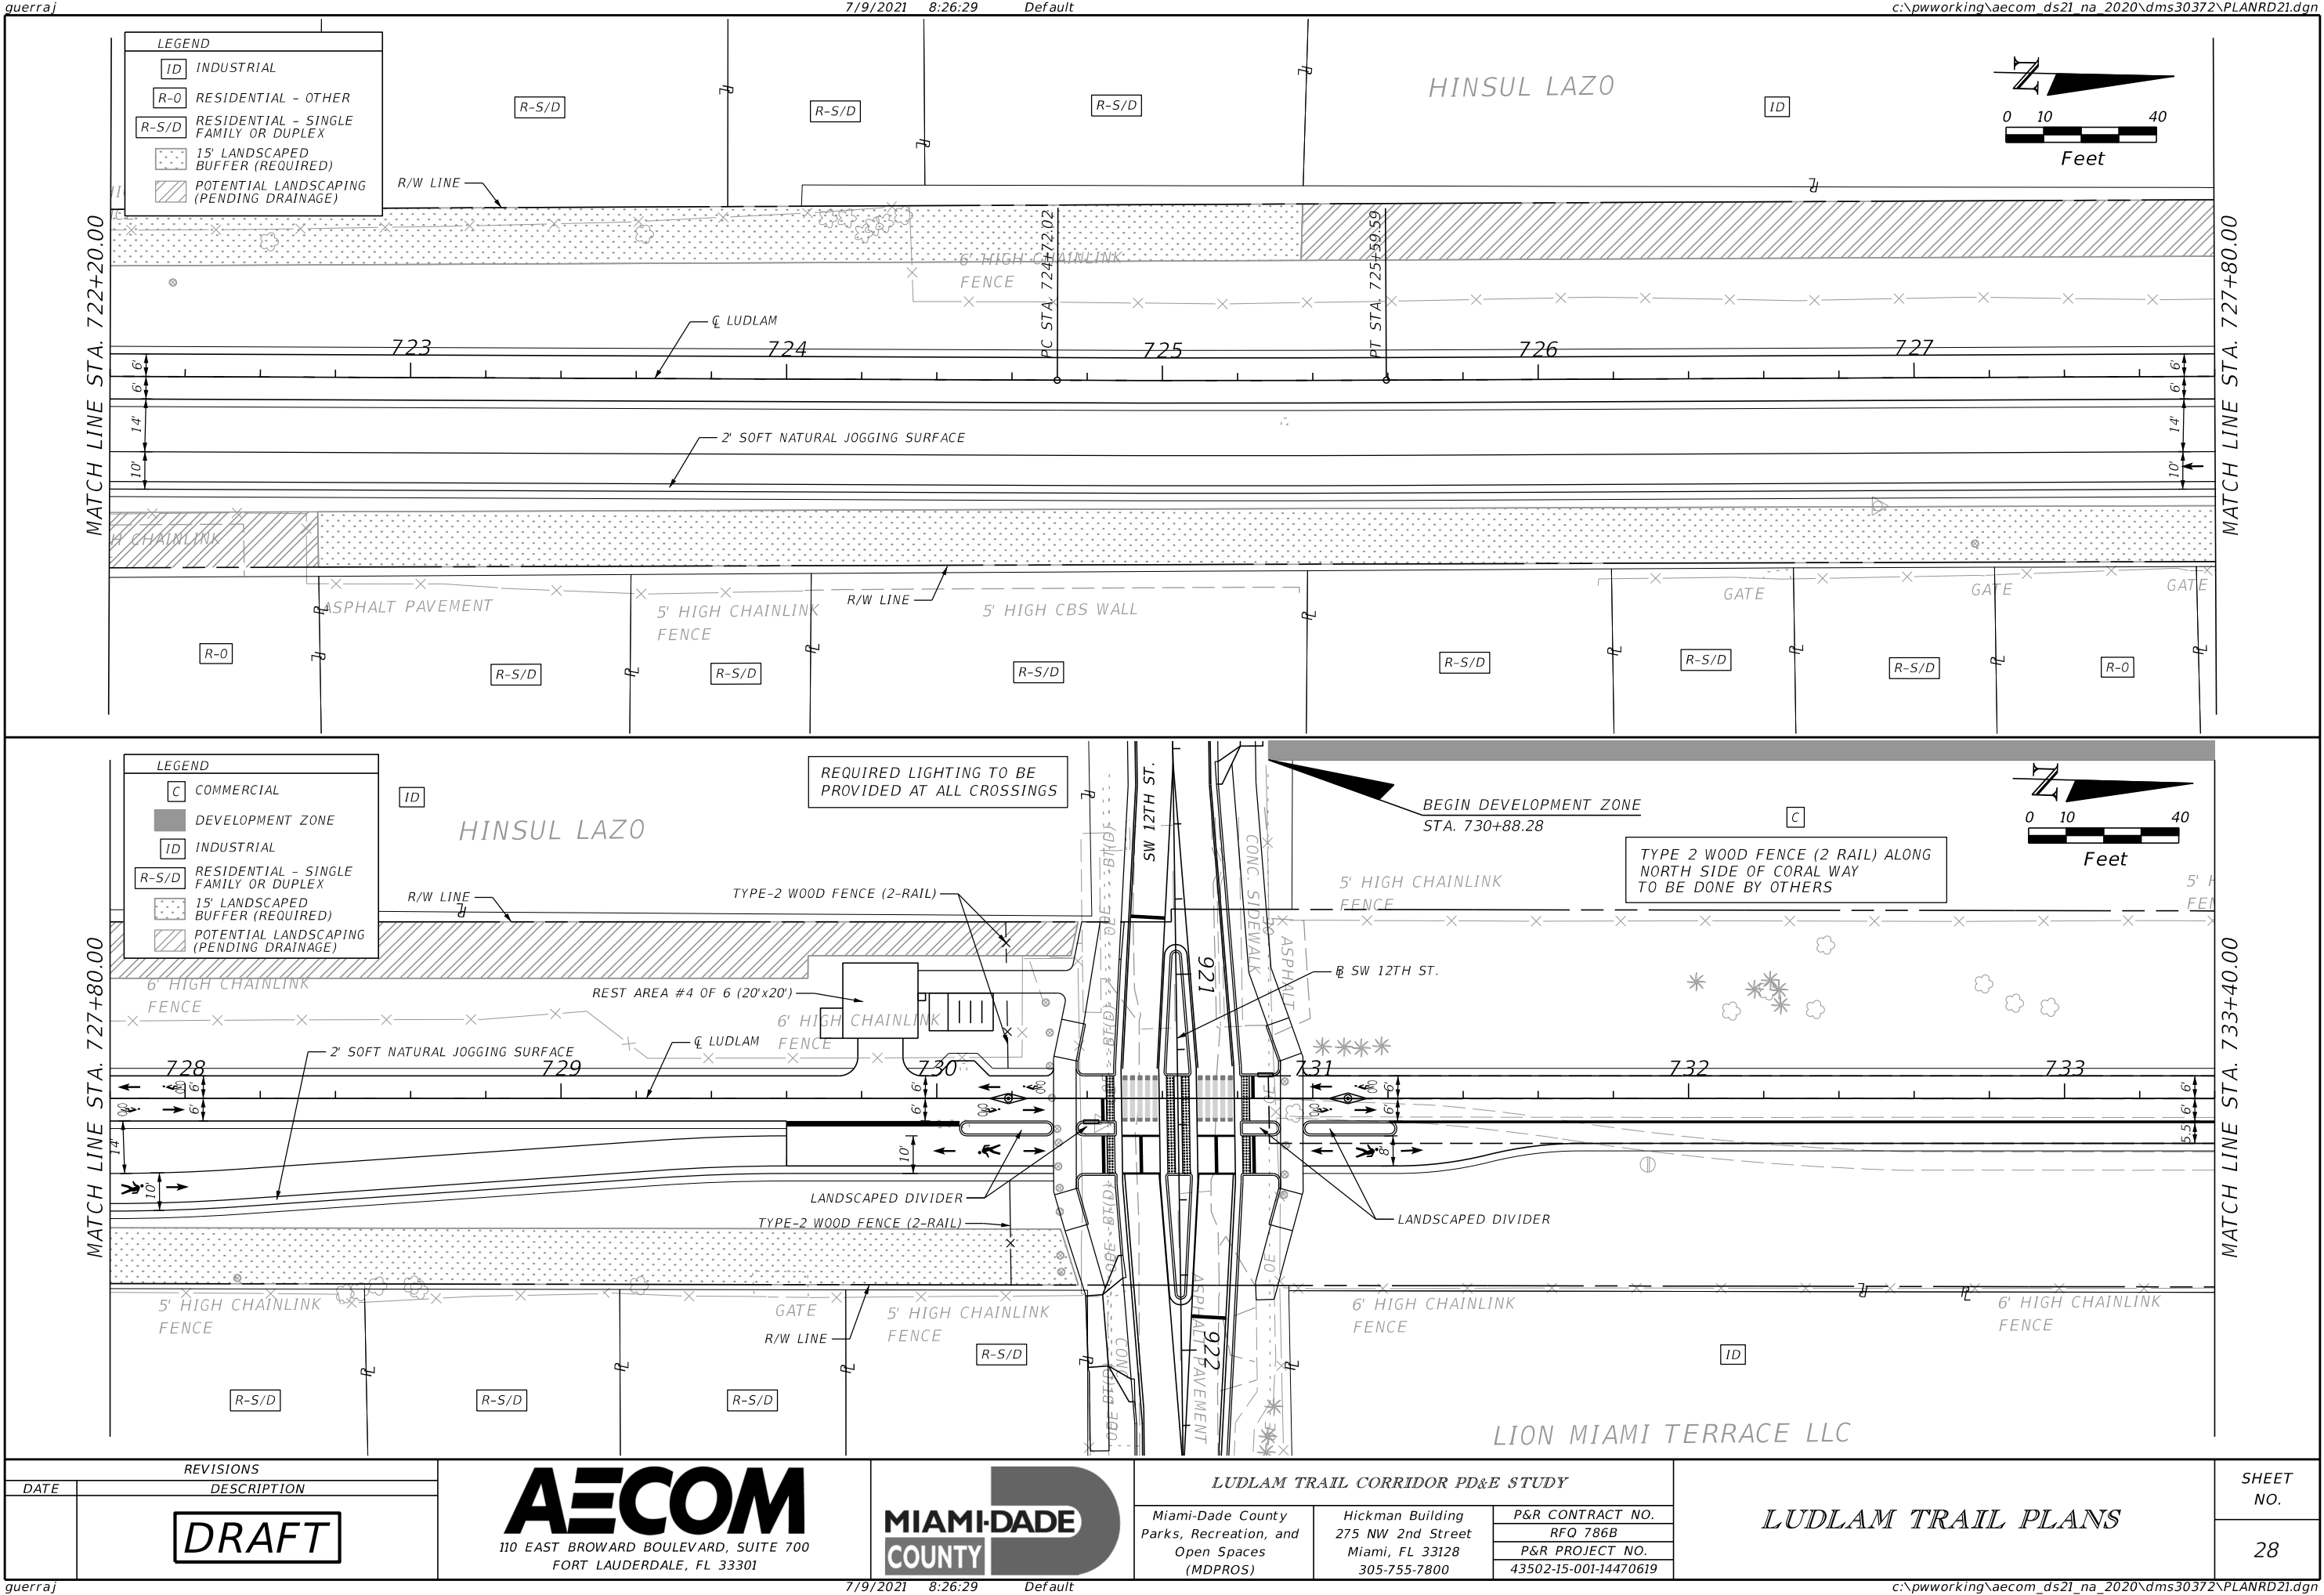


DRAFT

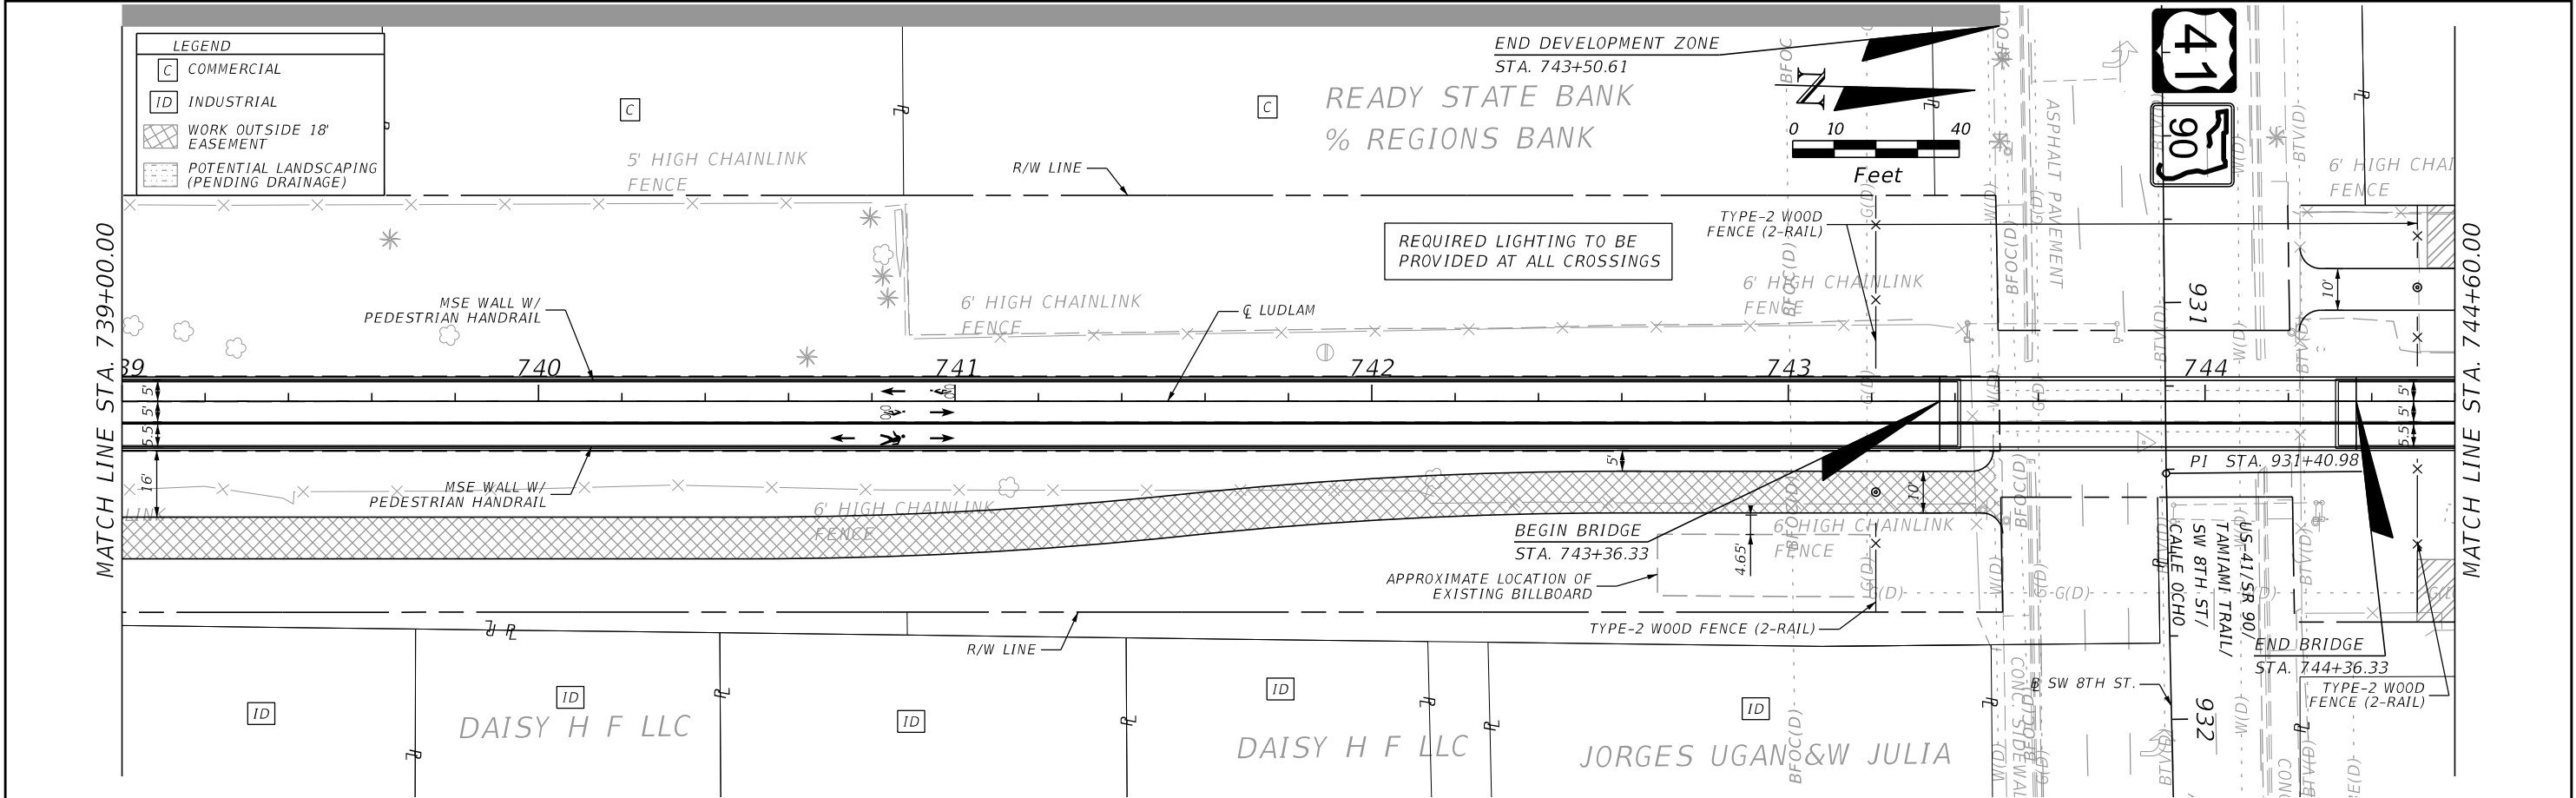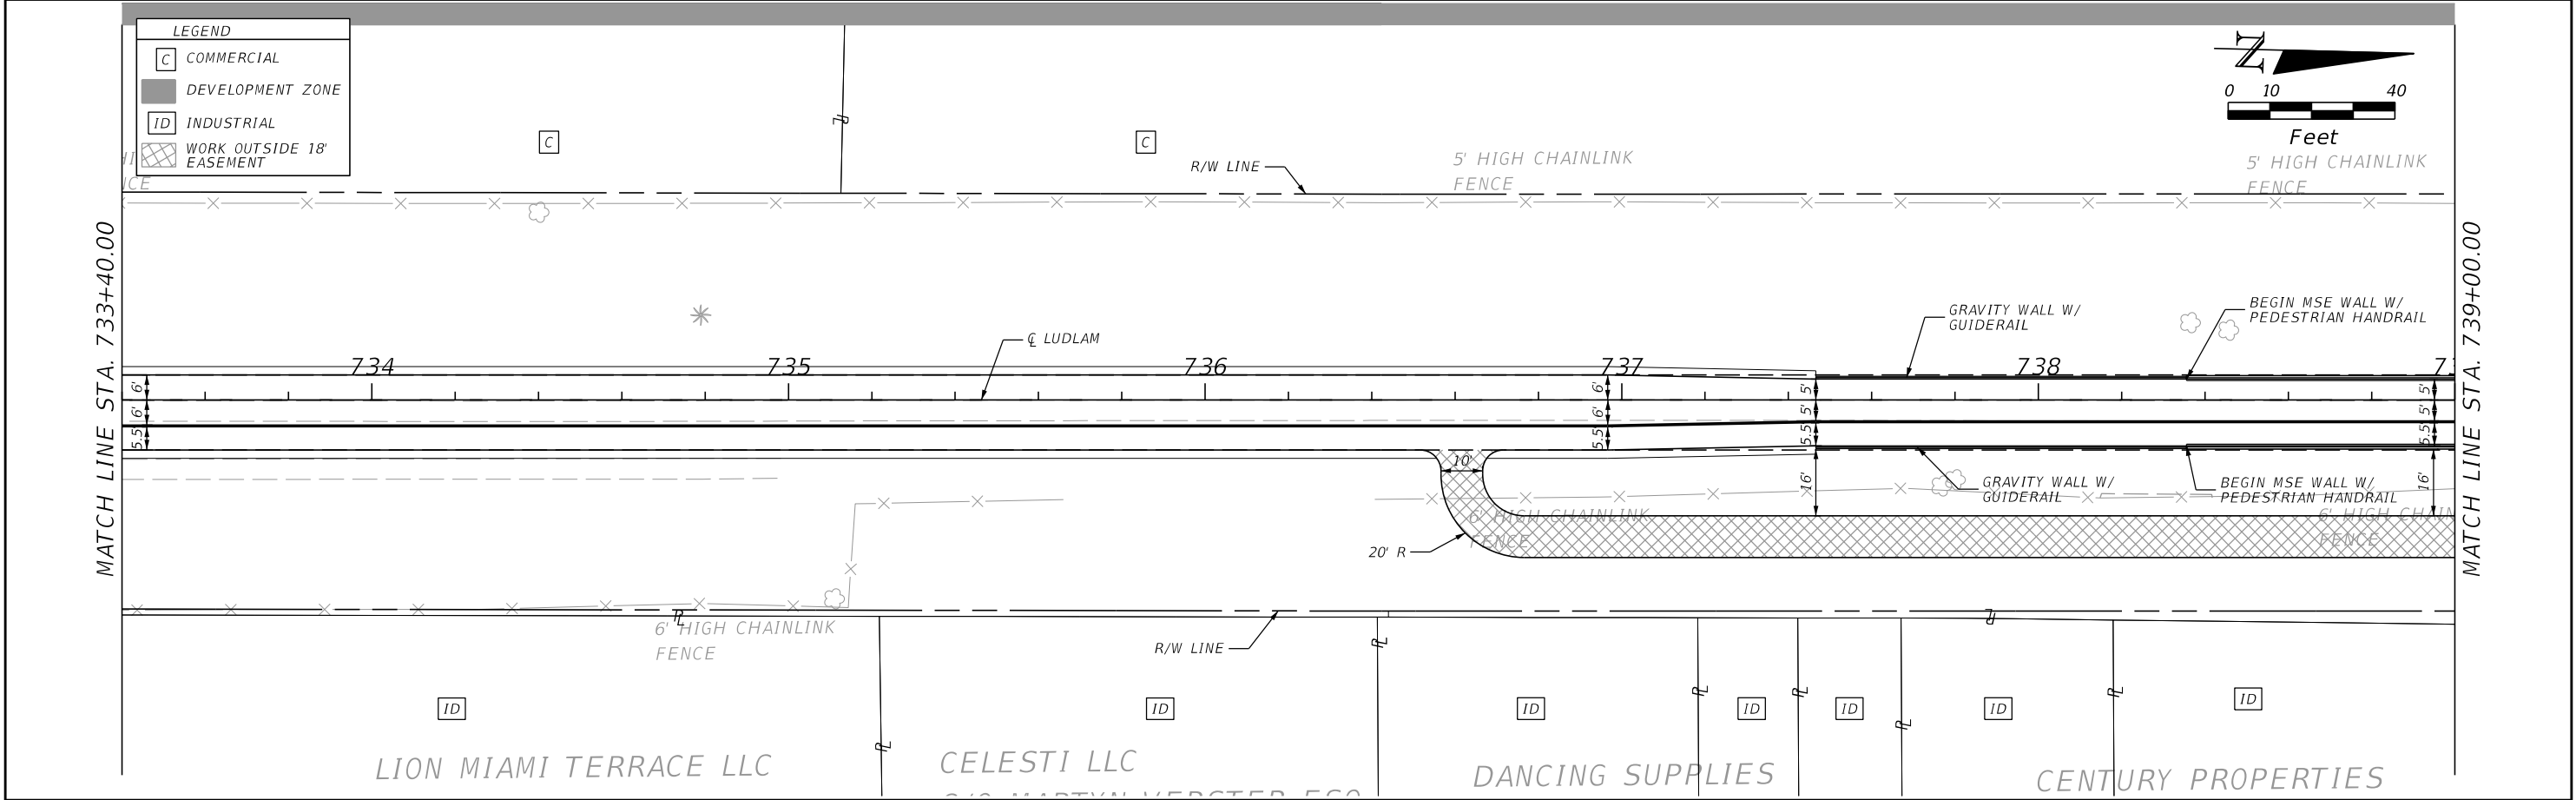



REVISIONS		 110 EAST BROWARD BOULEVARD, SUITE 700 FORT LAUDERDALE, FL 33301	 MIAMI-DADE COUNTY	LUDLAM TRAIL CORRIDOR PD&E STUDY			LUDLAM TRAIL PLANS	SHEET NO.
DATE	DESCRIPTION			Miami-Dade County Parks, Recreation, and Open Spaces (MDPROS)	Hickman Building 275 NW 2nd Street Miami, FL 33128 305-755-7800	P&R CONTRACT NO. RFQ 786B P&R PROJECT NO. 43502-15-001-14470619		29
	DRAFT							

DRAFT

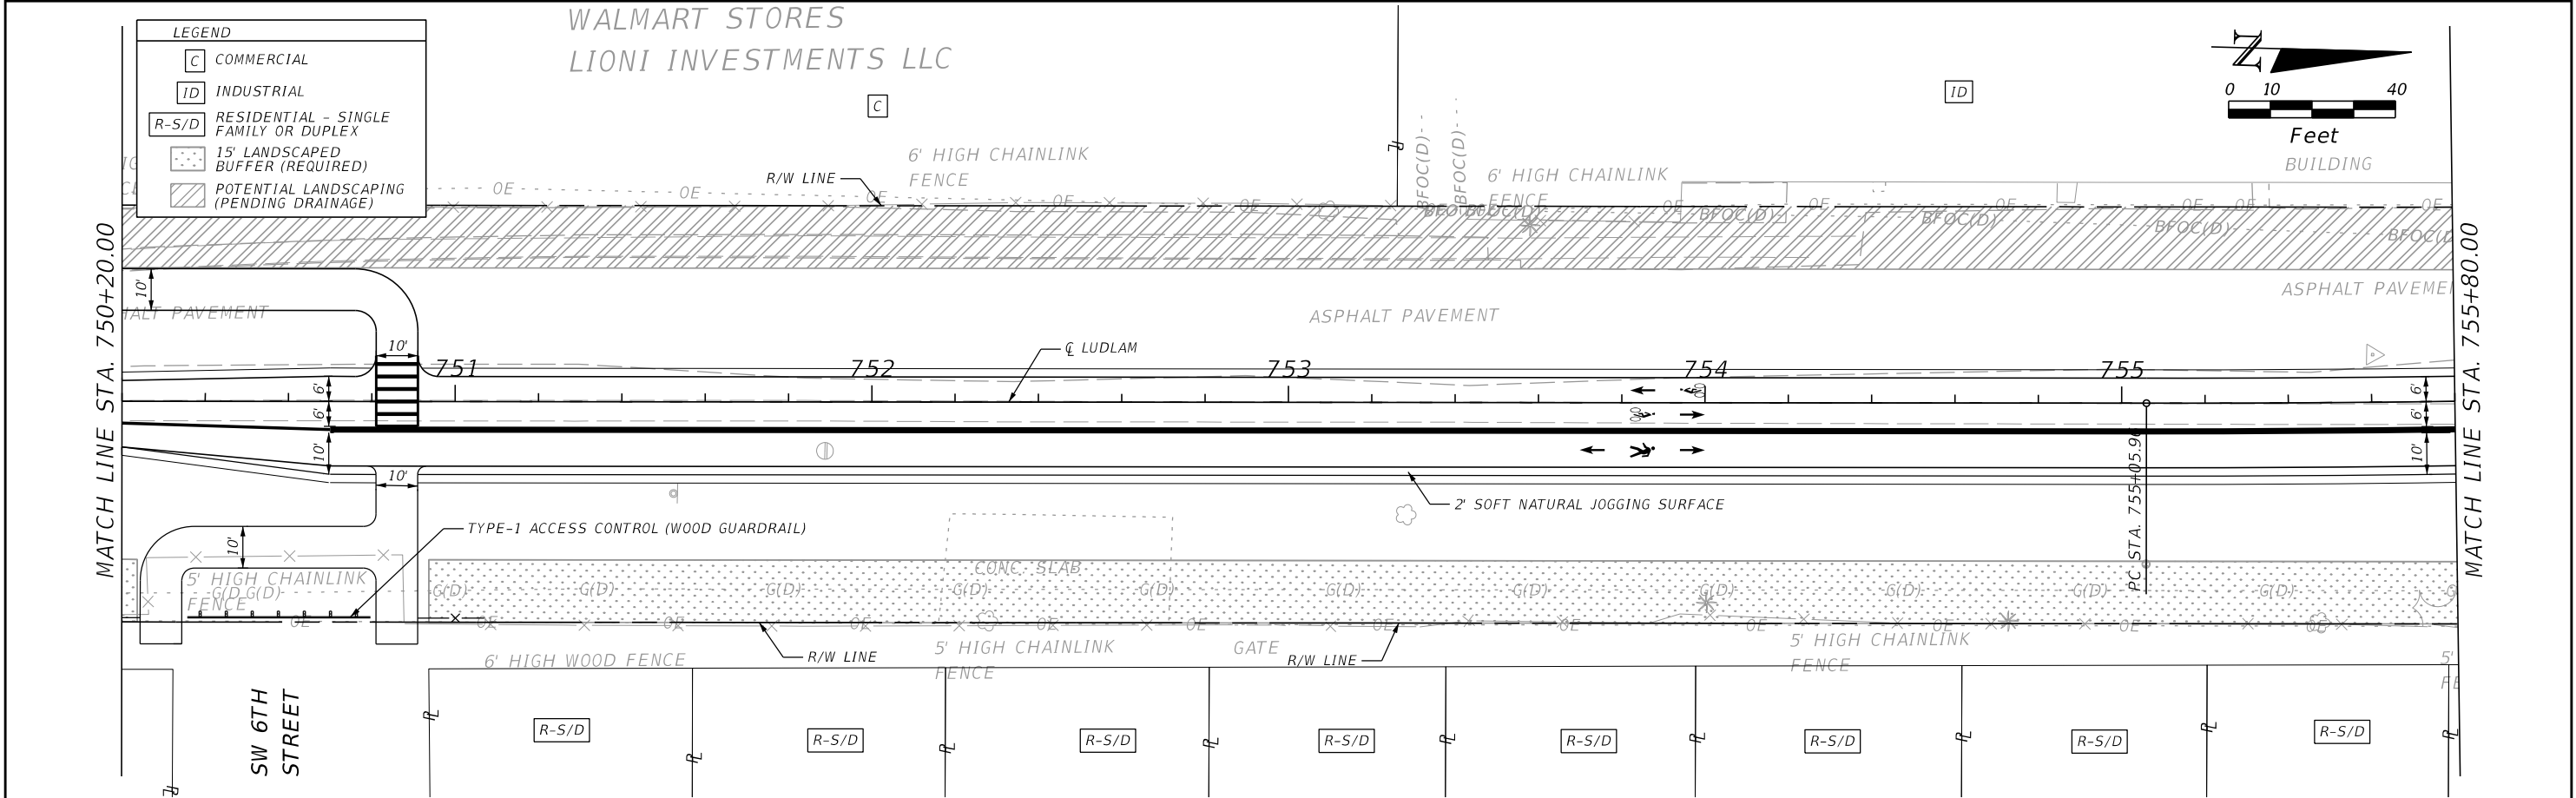
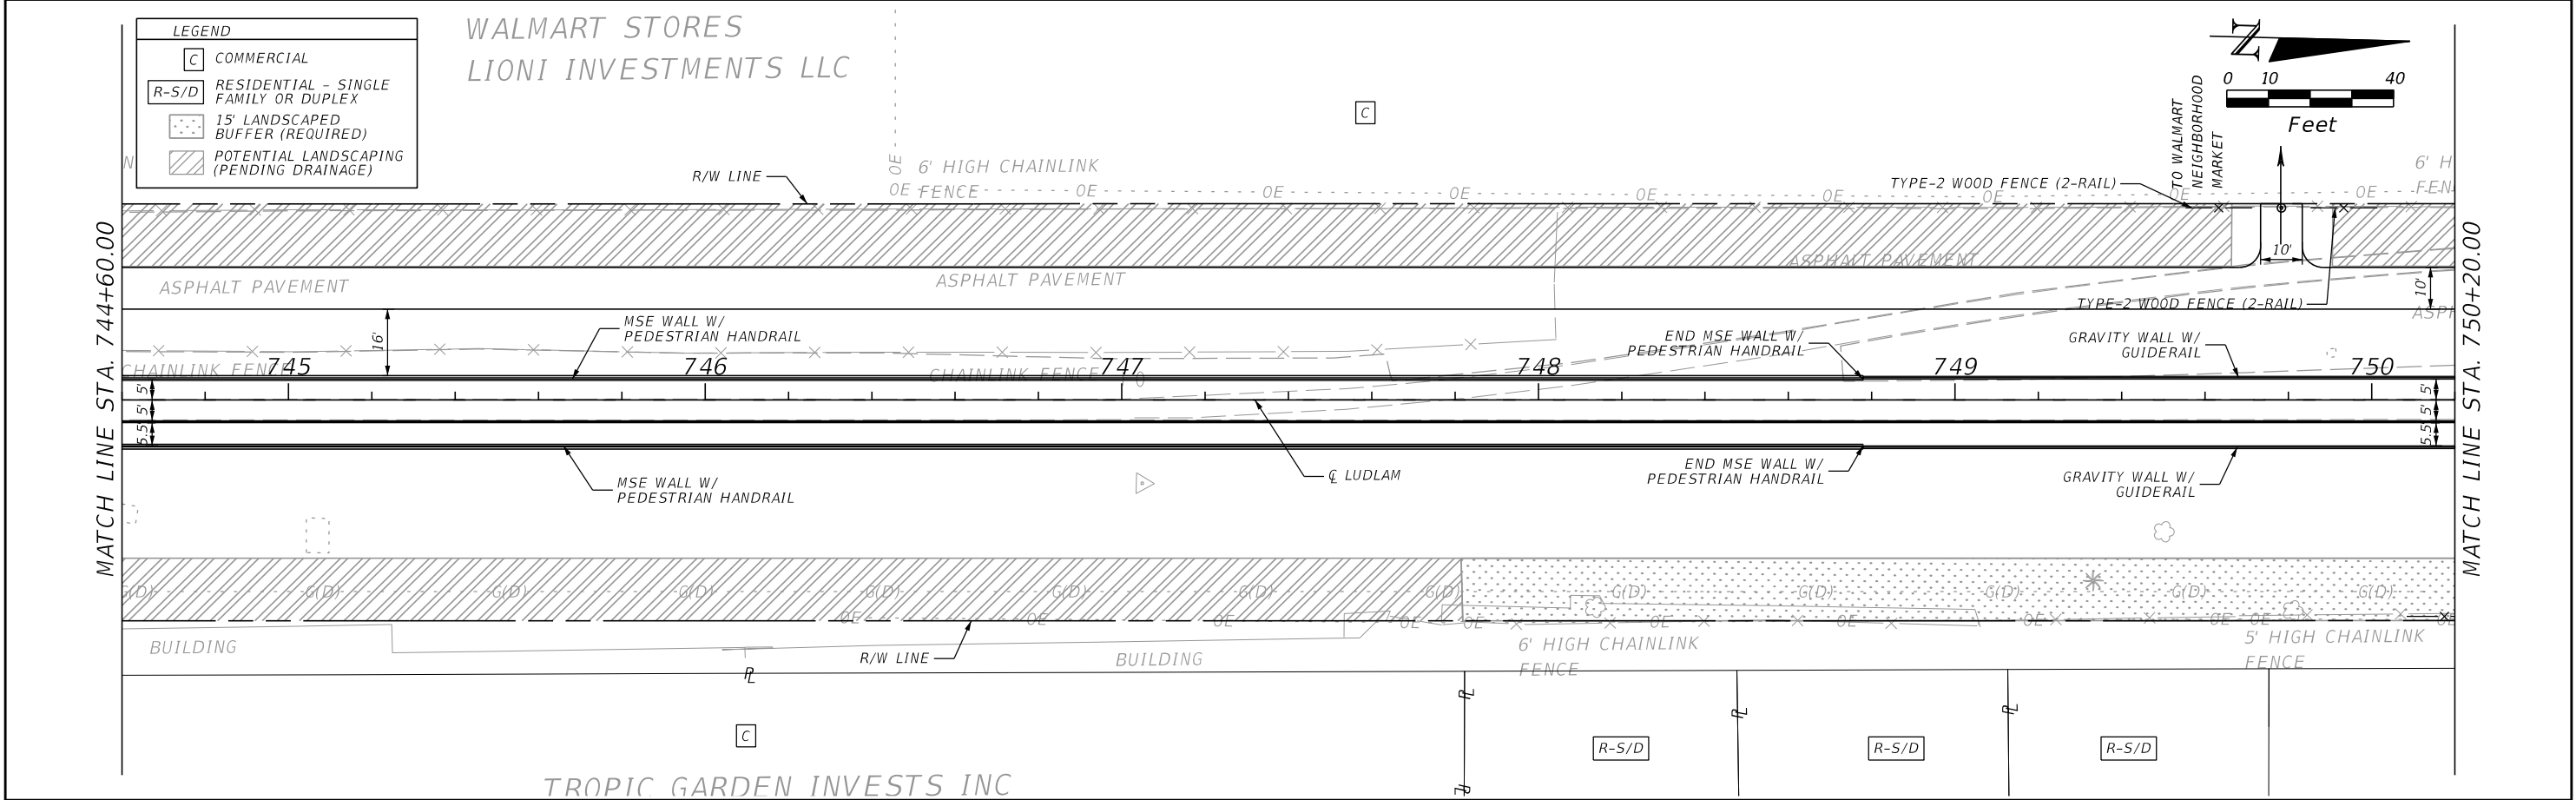


REVISIONS		 110 EAST BROWARD BOULEVARD, SUITE 700 FORT LAUDERDALE, FL 33301		LUDLAM TRAIL CORRIDOR PD&E STUDY			LUDLAM TRAIL PLANS	SHEET NO.
DATE	DESCRIPTION			Miami-Dade County Parks, Recreation, and Open Spaces (MDPROS)	Hickman Building 275 NW 2nd Street Miami, FL 33128 305-755-7800	P&R CONTRACT NO. RFQ 786B P&R PROJECT NO. 43502-15-001-14470619		30
	DRAFT							



DRAFT

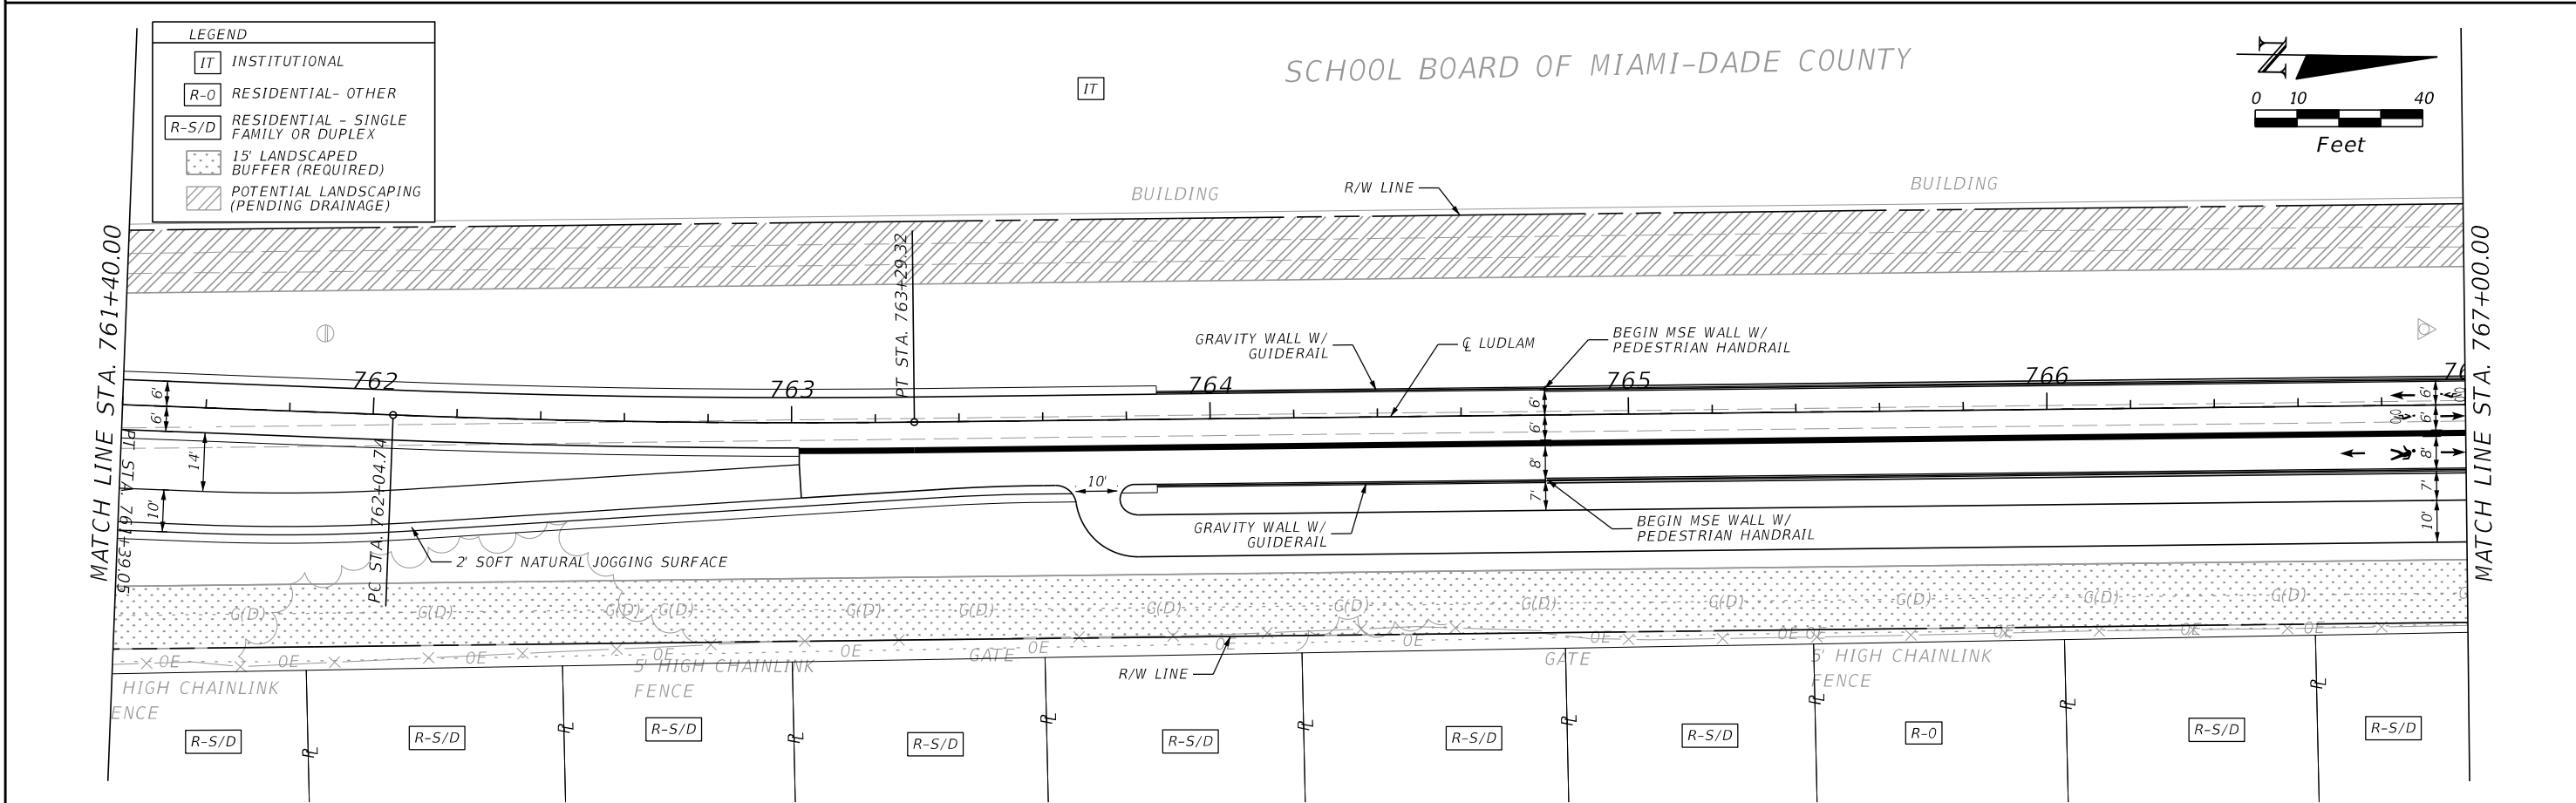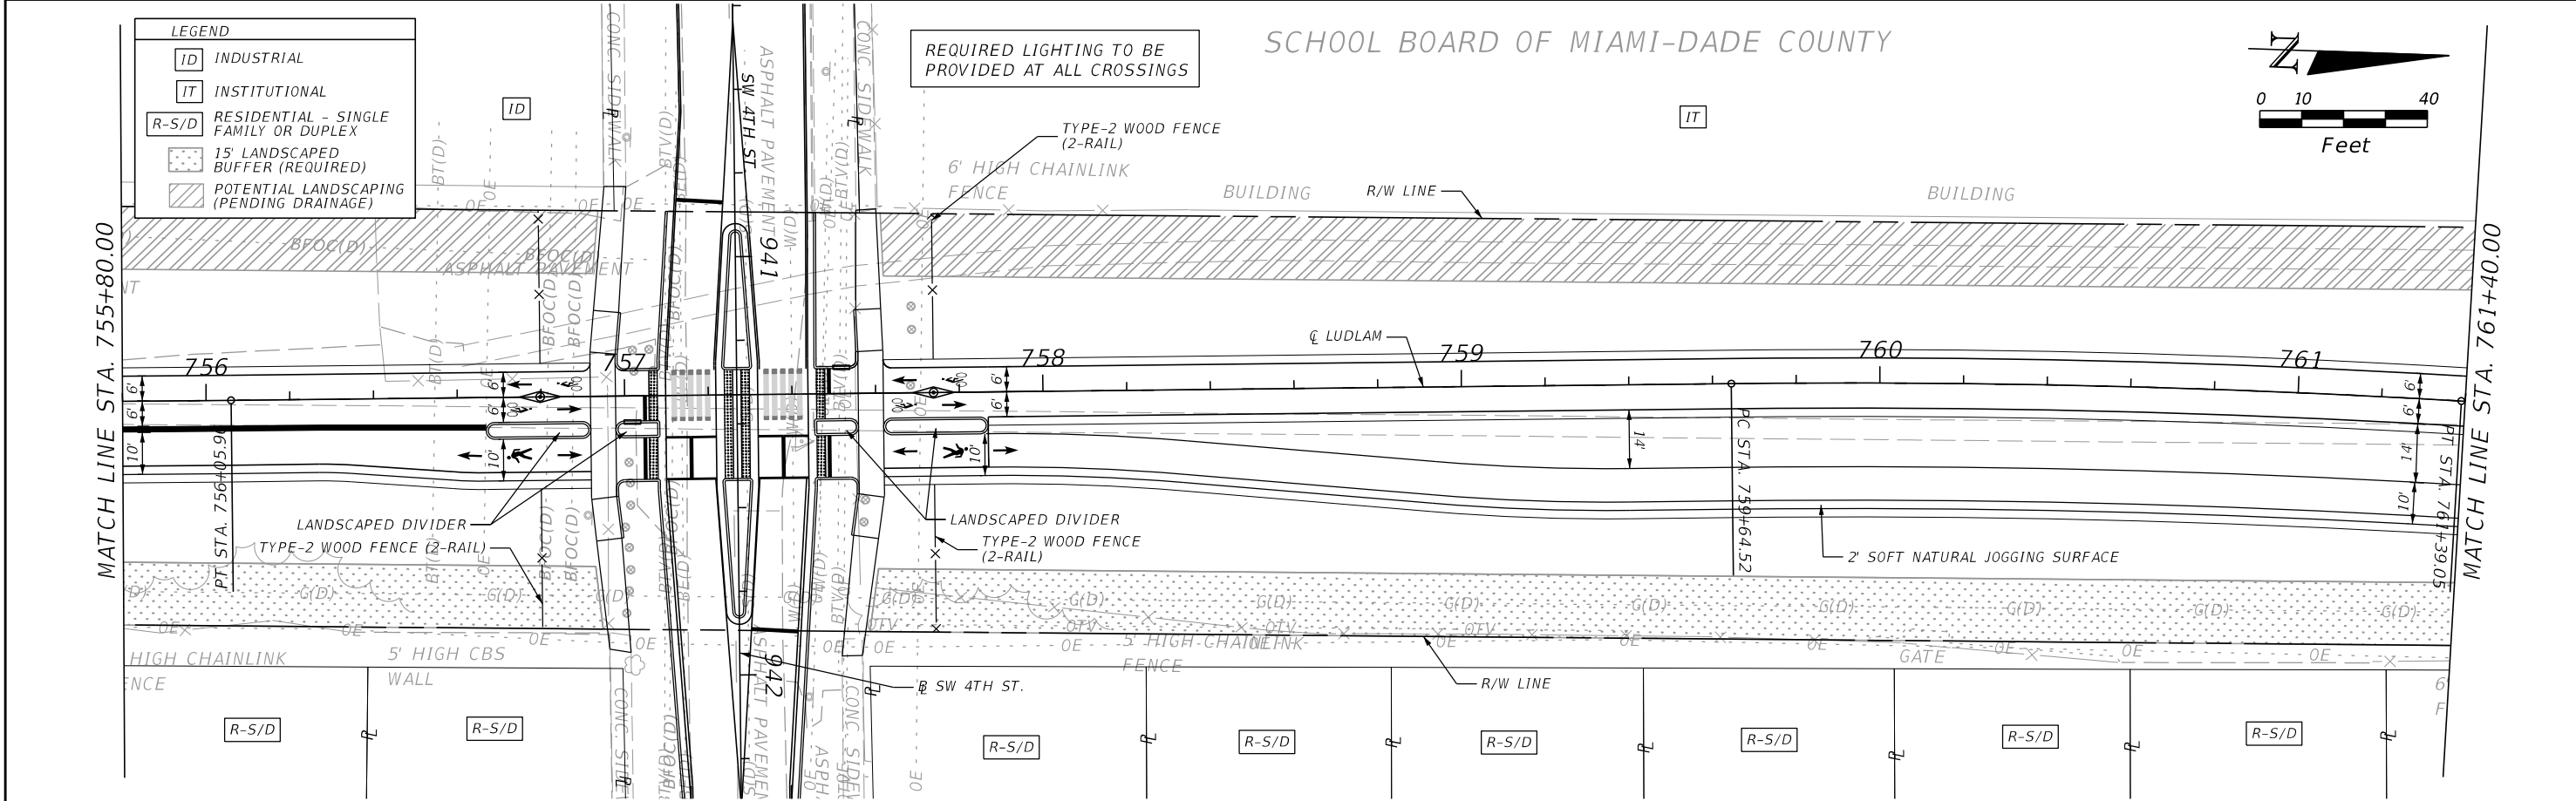

REVISIONS		 110 EAST BROWARD BOULEVARD, SUITE 700 FORT LAUDERDALE, FL 33301		LUDLAM TRAIL CORRIDOR PD&E STUDY				SHEET NO.
DATE	DESCRIPTION			Miami-Dade County Parks, Recreation, and Open Spaces (MDPROS)	Hickman Building 275 NW 2nd Street Miami, FL 33128 305-755-7800	P&R CONTRACT NO. RFQ 786B P&R PROJECT NO. 43502-15-001-14470619		31
	DRAFT							

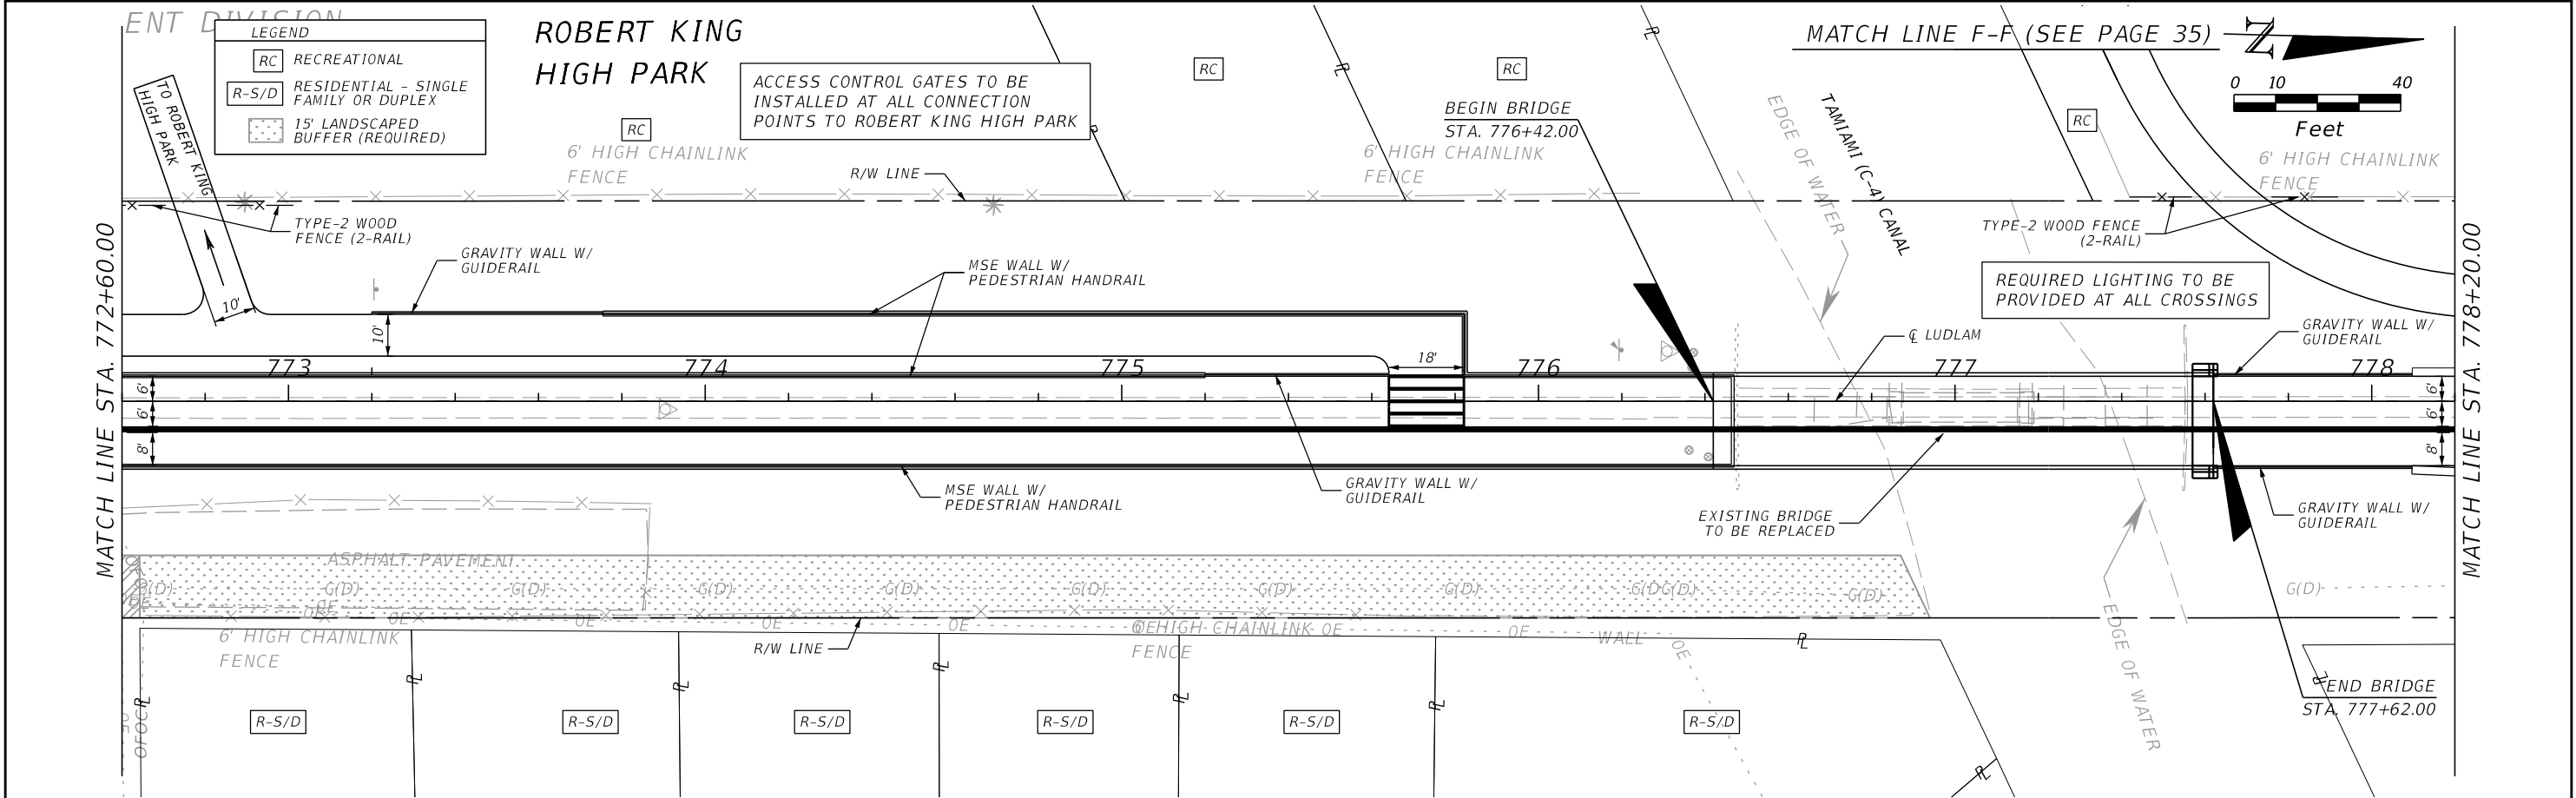
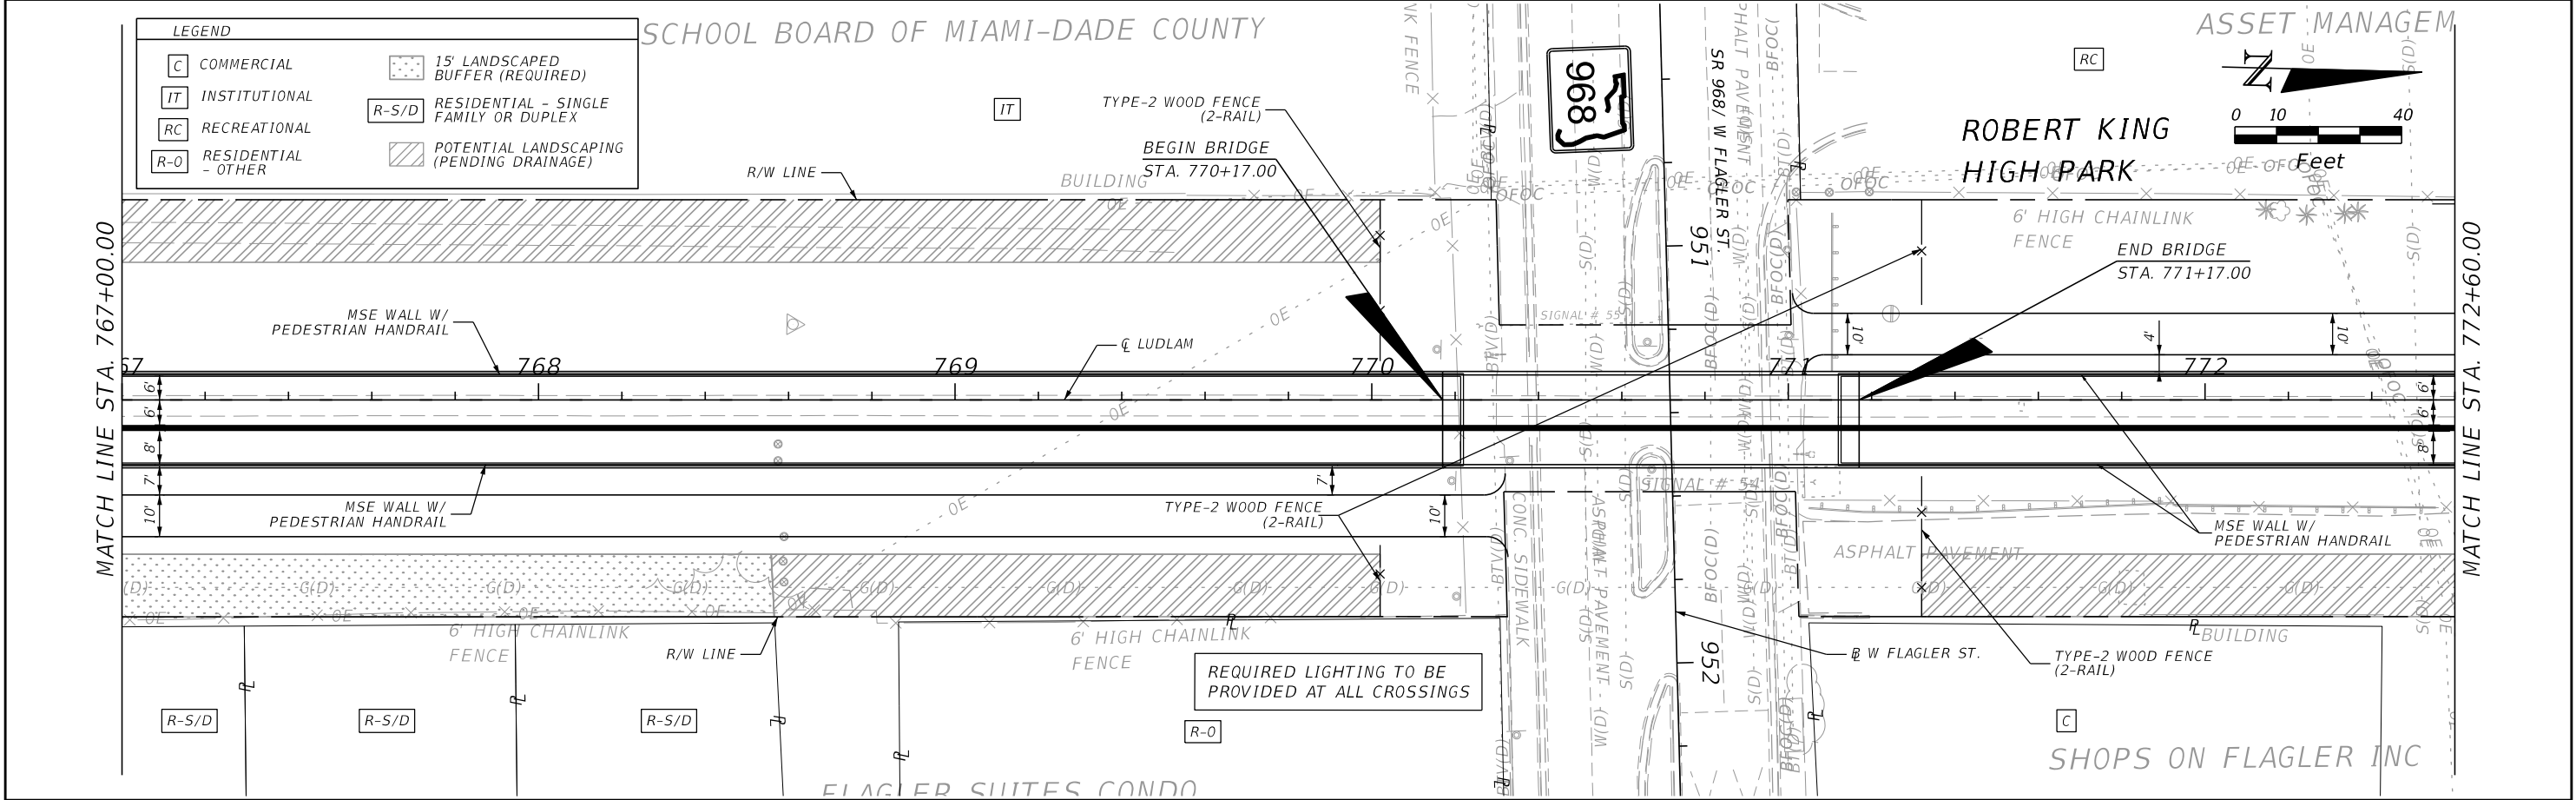


REVISIONS		 110 EAST BROWARD BOULEVARD, SUITE 700 FORT LAUDERDALE, FL 33301	 MIAMI-DADE COUNTY	LUDLAM TRAIL CORRIDOR PD&E STUDY			LUDLAM TRAIL PLANS	SHEET NO.
DATE	DESCRIPTION			Miami-Dade County Parks, Recreation, and Open Spaces (MDPROS)	Hickman Building 275 NW 2nd Street Miami, FL 33128 305-755-7800	P&R CONTRACT NO. RFQ 786B P&R PROJECT NO. 43502-15-001-14470619		32
	DRAFT							

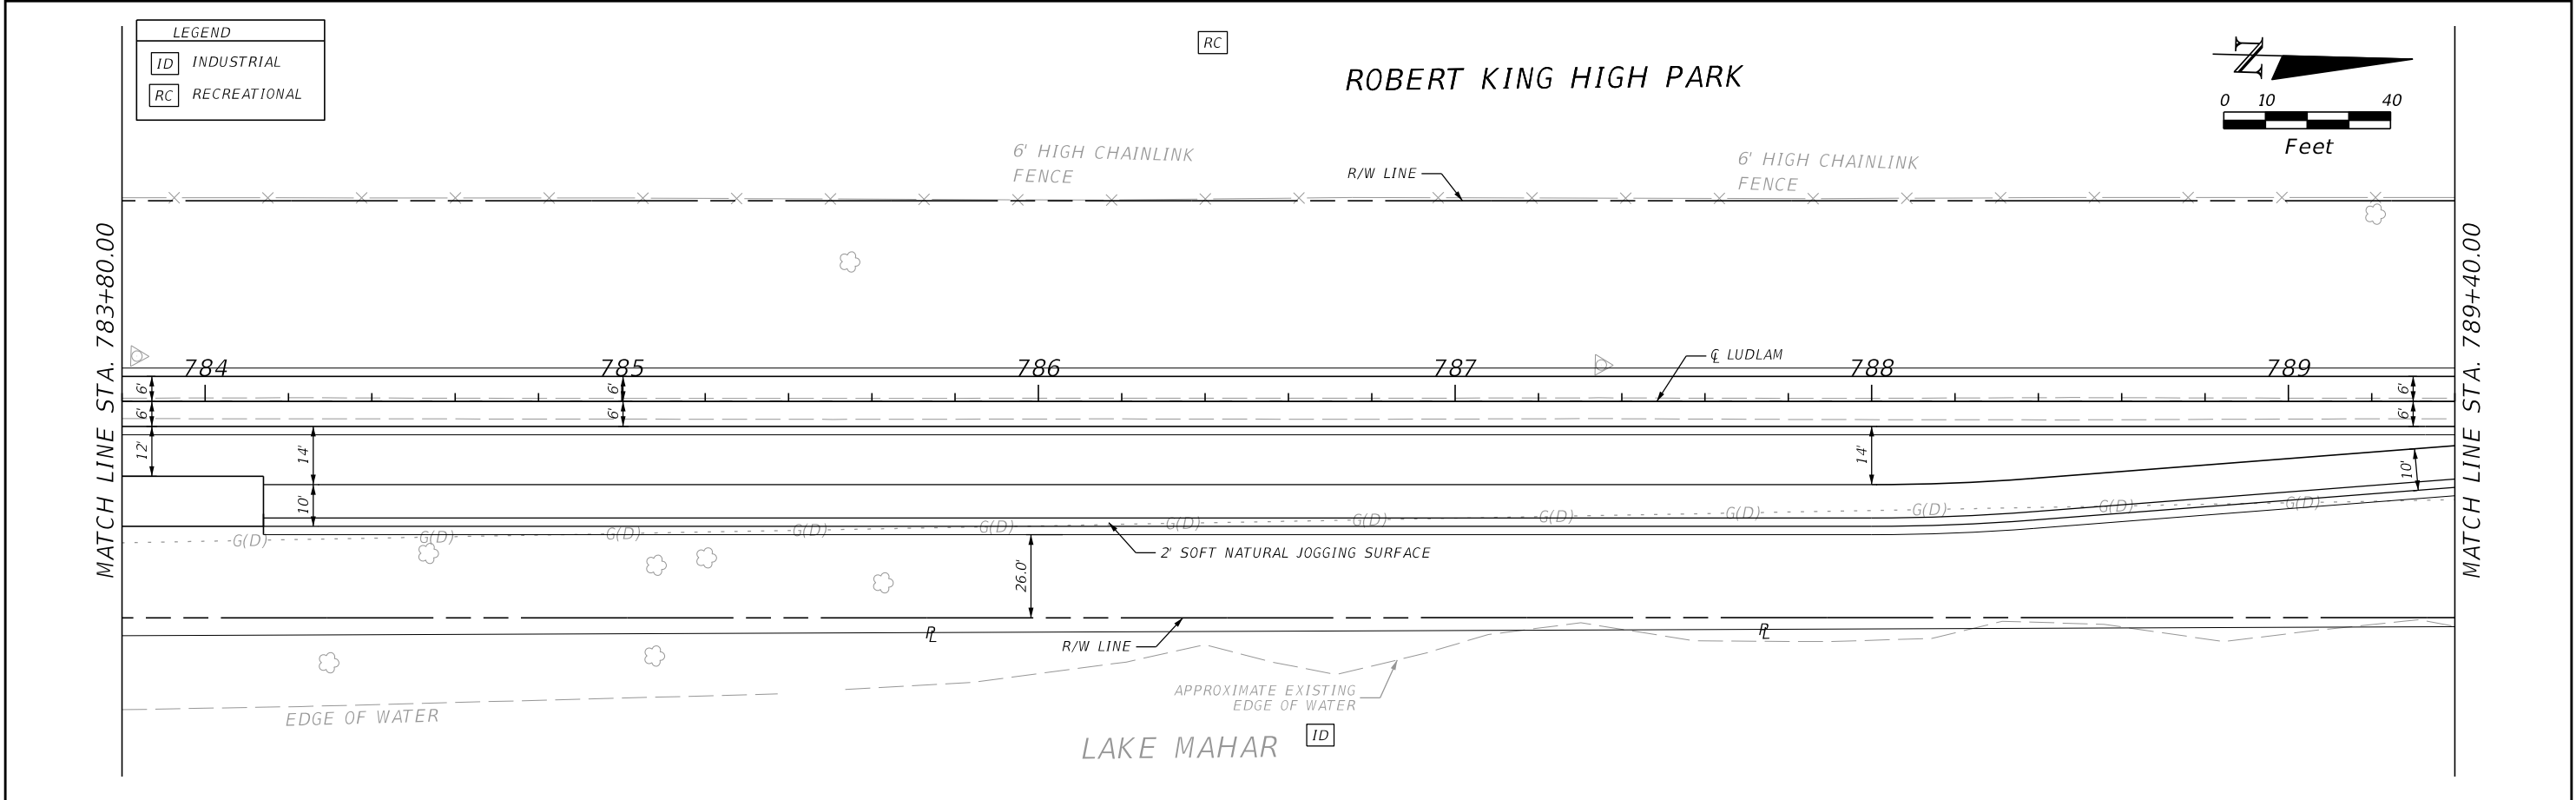
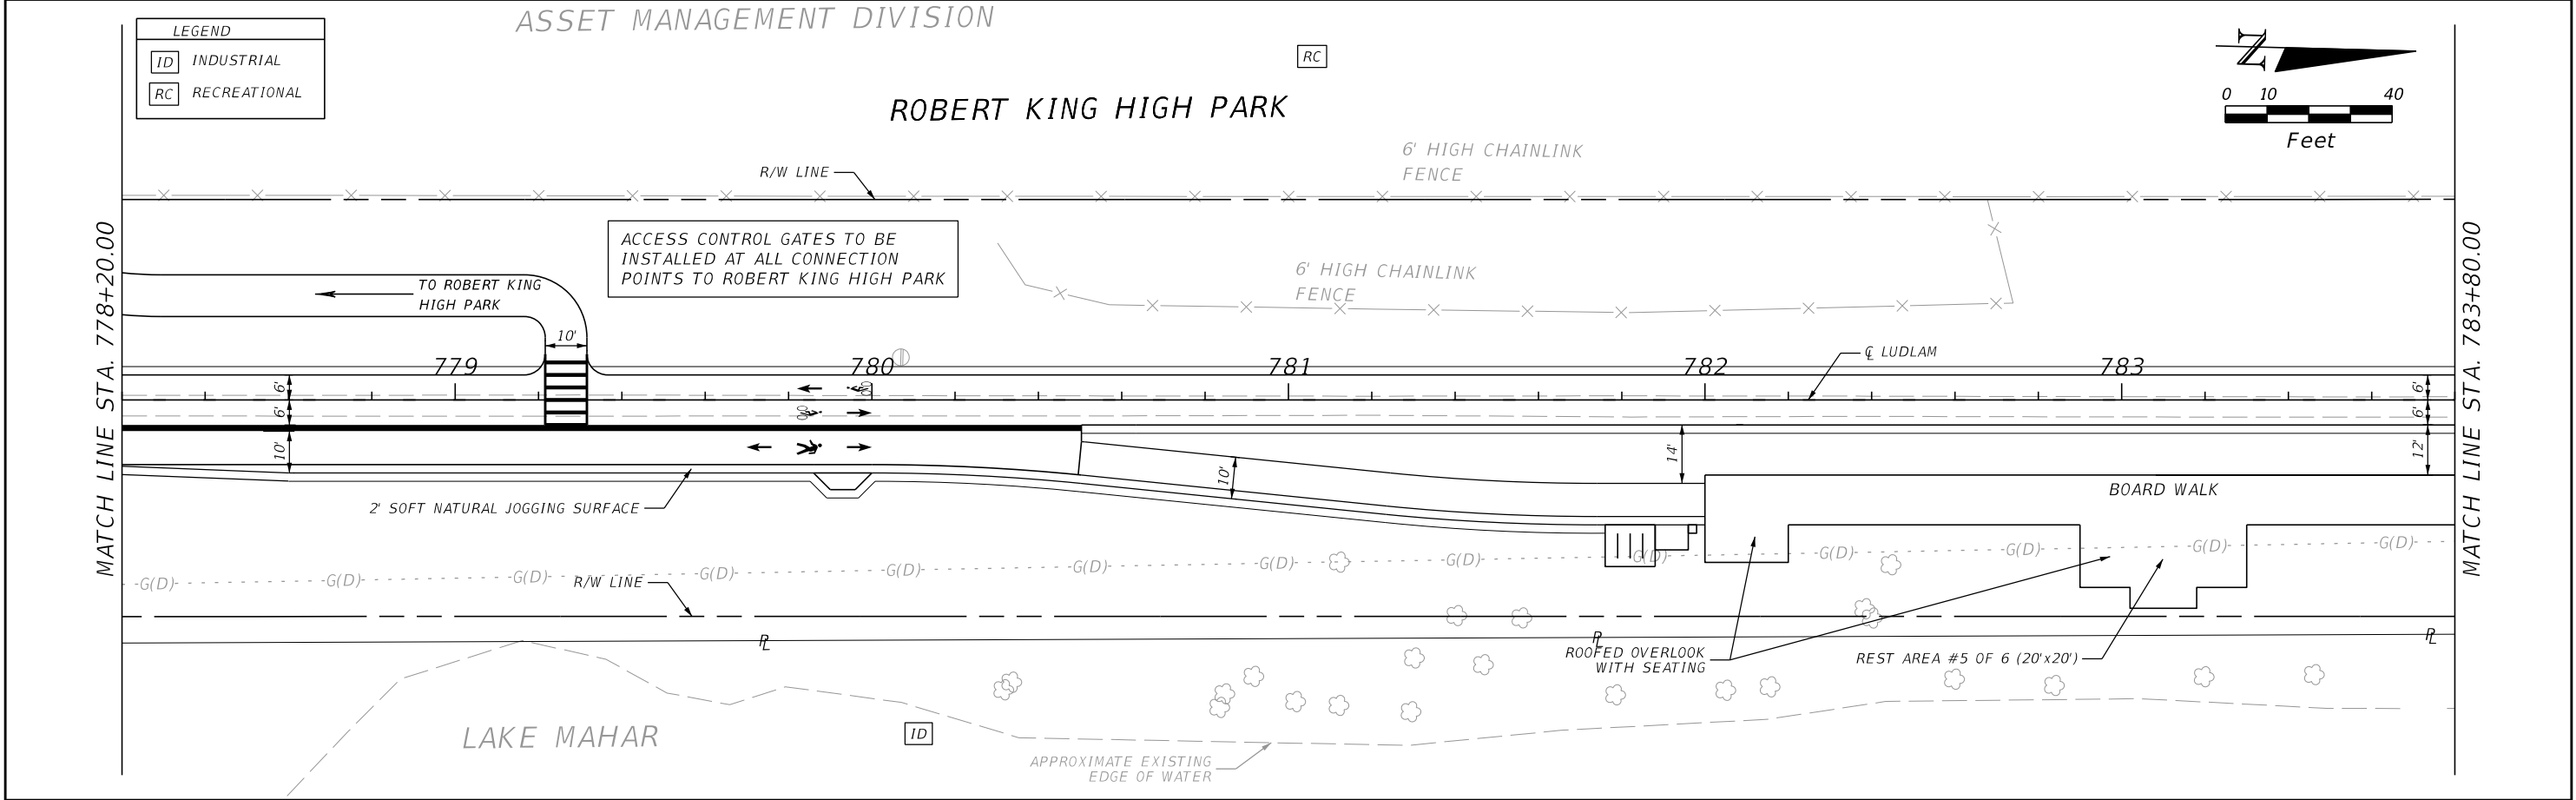


REVISIONS		 110 EAST BROWARD BOULEVARD, SUITE 700 FORT LAUDERDALE, FL 33301		LUDLAM TRAIL CORRIDOR PD&E STUDY			SHEET NO.
DATE	DESCRIPTION			Miami-Dade County Parks, Recreation, and Open Spaces (MDPROS)	Hickman Building 275 NW 2nd Street Miami, FL 33128 305-755-7800	P&R CONTRACT NO.	
	DRAFT					RFQ 786B	
					P&R PROJECT NO.	LUDLAM TRAIL PLANS	33
					43502-15-001-14470619		

DRAFT

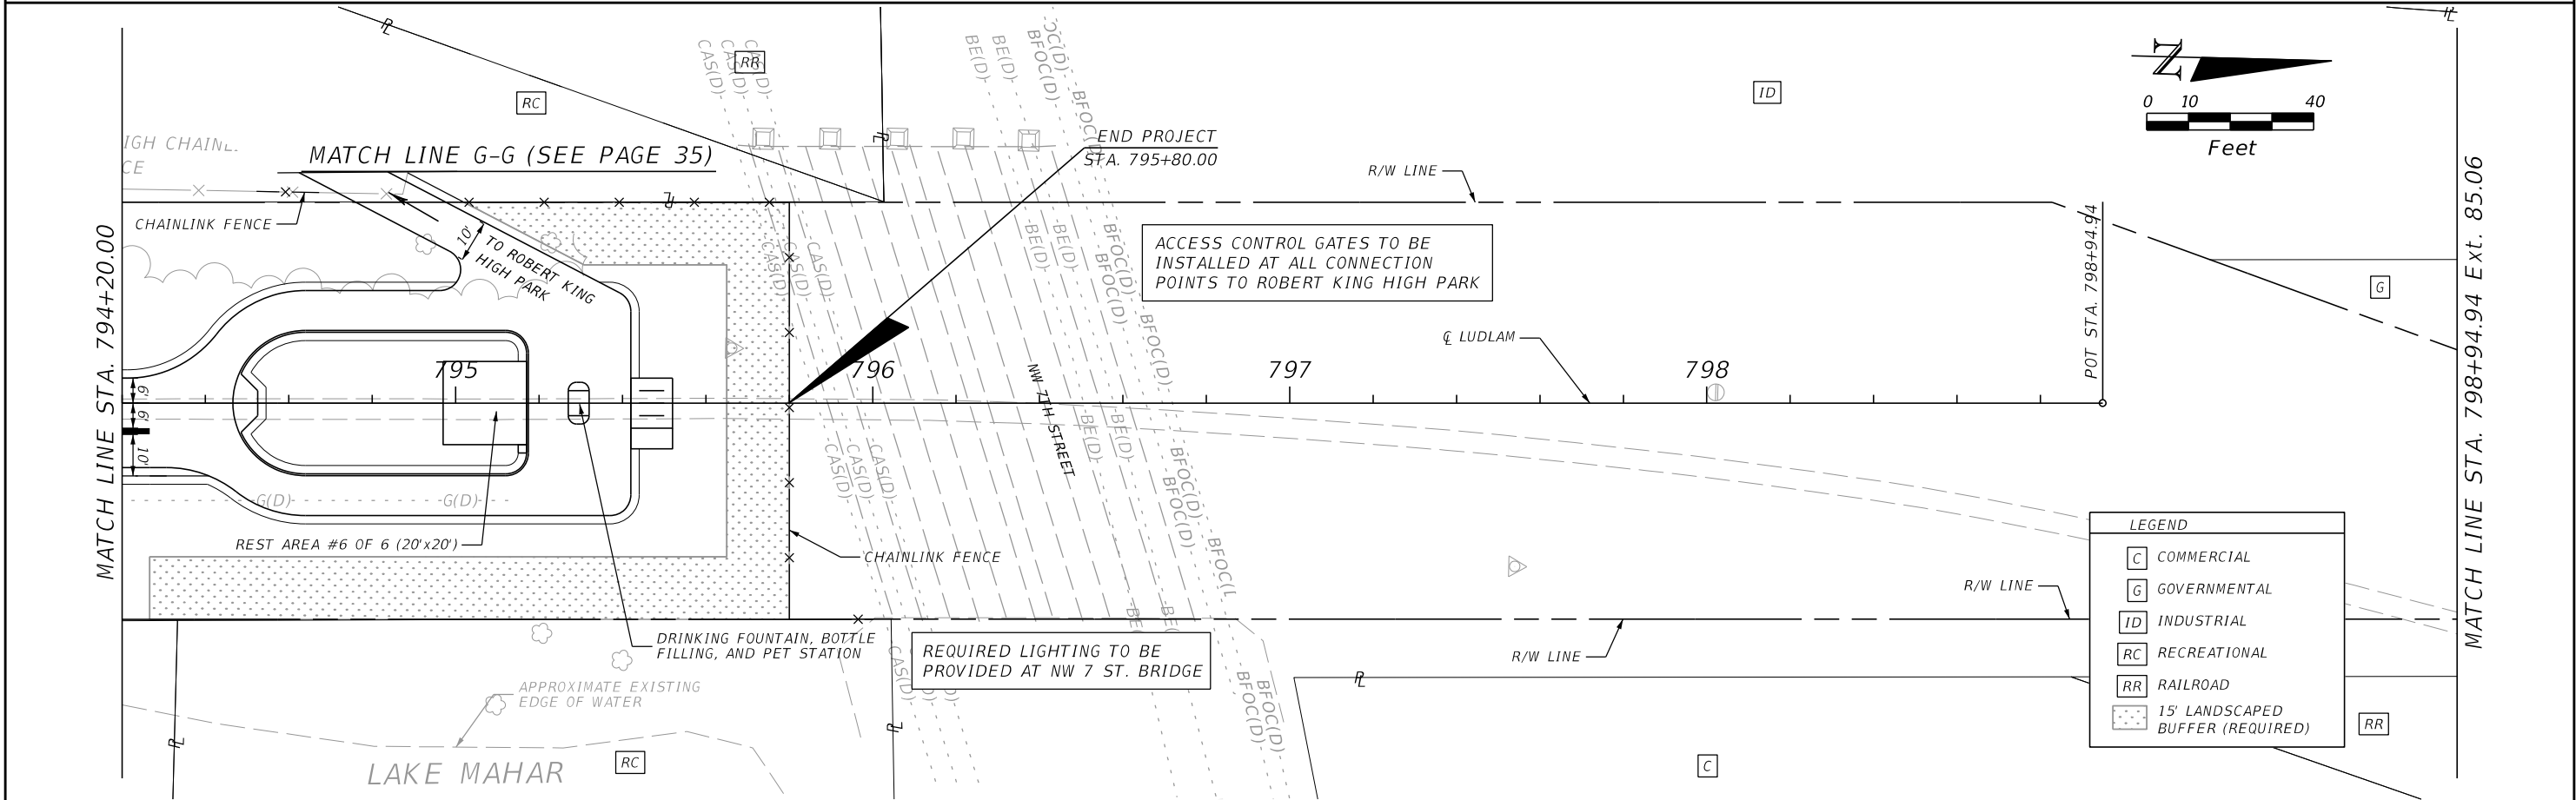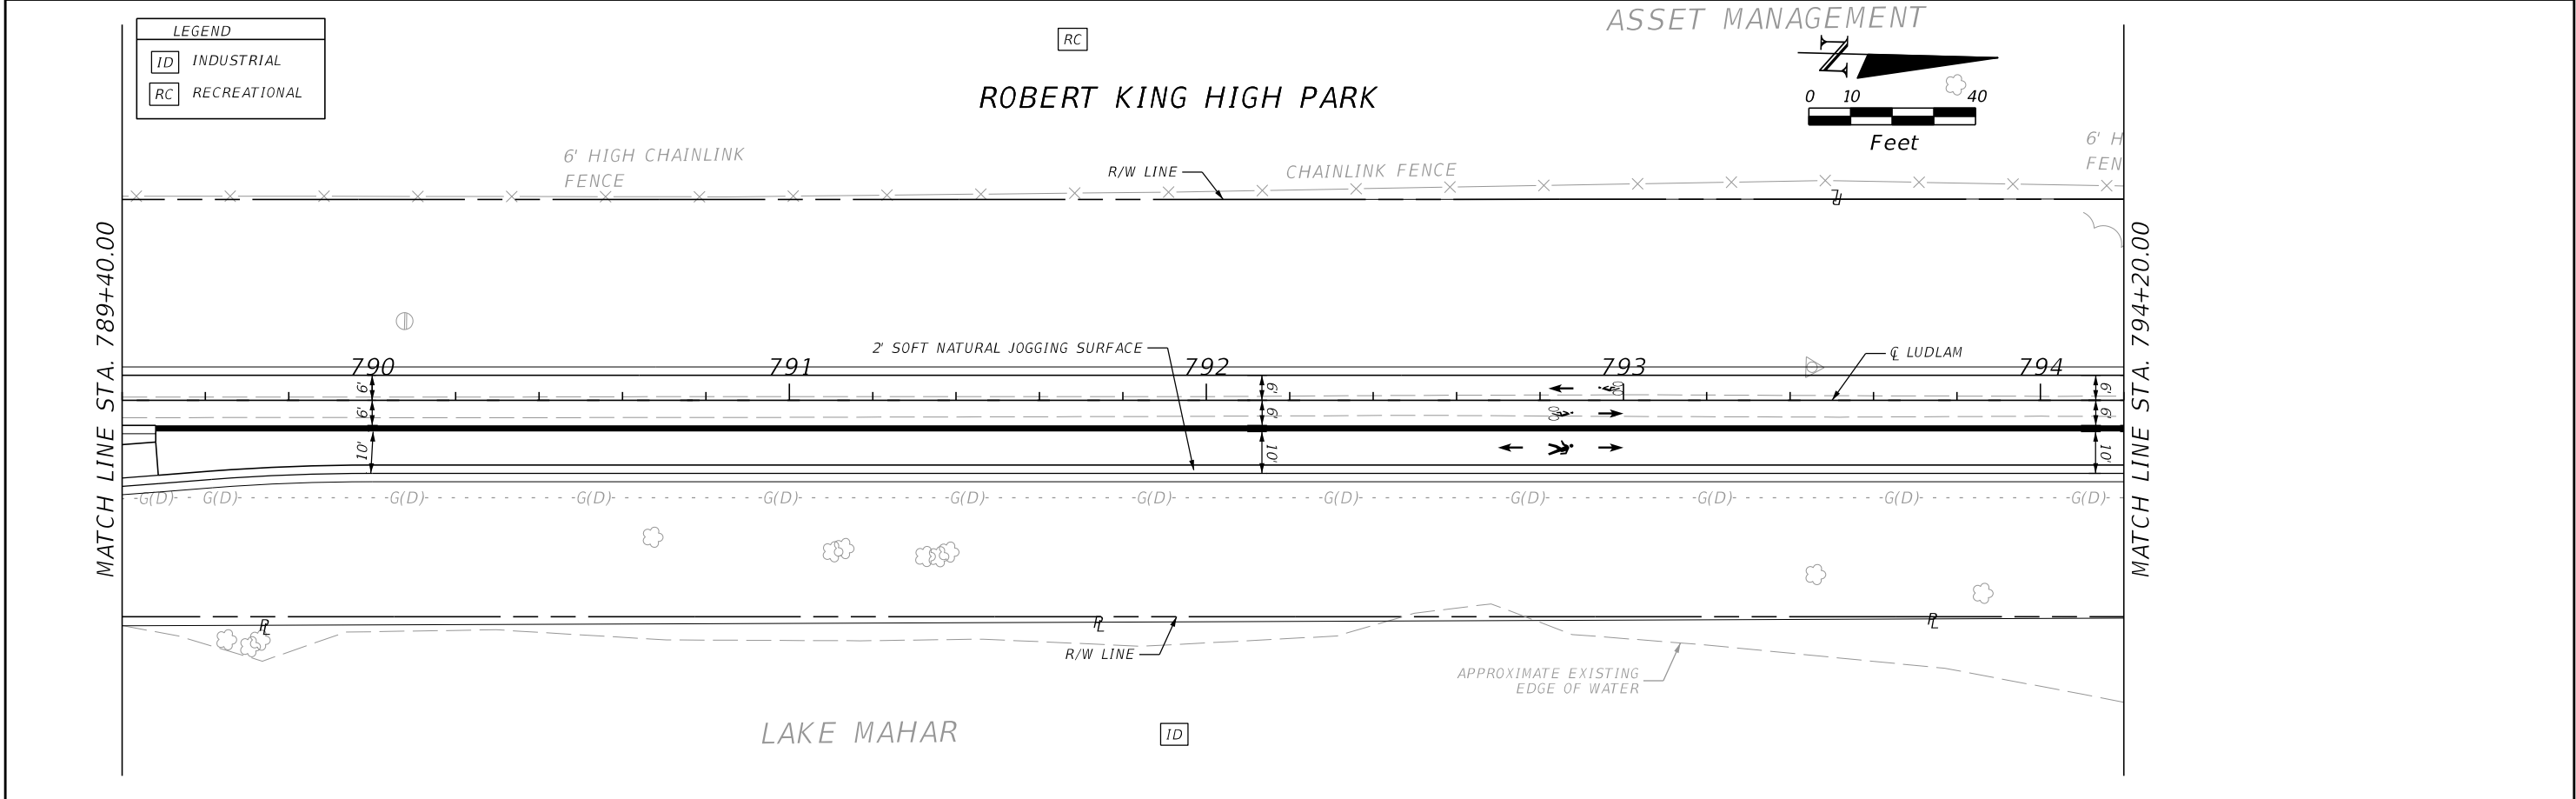

REVISIONS		 110 EAST BROWARD BOULEVARD, SUITE 700 FORT LAUDERDALE, FL 33301		LUDLAM TRAIL CORRIDOR PD&E STUDY			LUDLAM TRAIL PLANS	SHEET NO.
DATE	DESCRIPTION			Miami-Dade County Parks, Recreation, and Open Spaces (MDPROS)	Hickman Building 275 NW 2nd Street Miami, FL 33128 305-755-7800	P&R CONTRACT NO. RFQ 786B P&R PROJECT NO. 43502-15-001-14470619		34
	DRAFT							

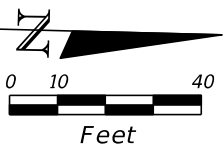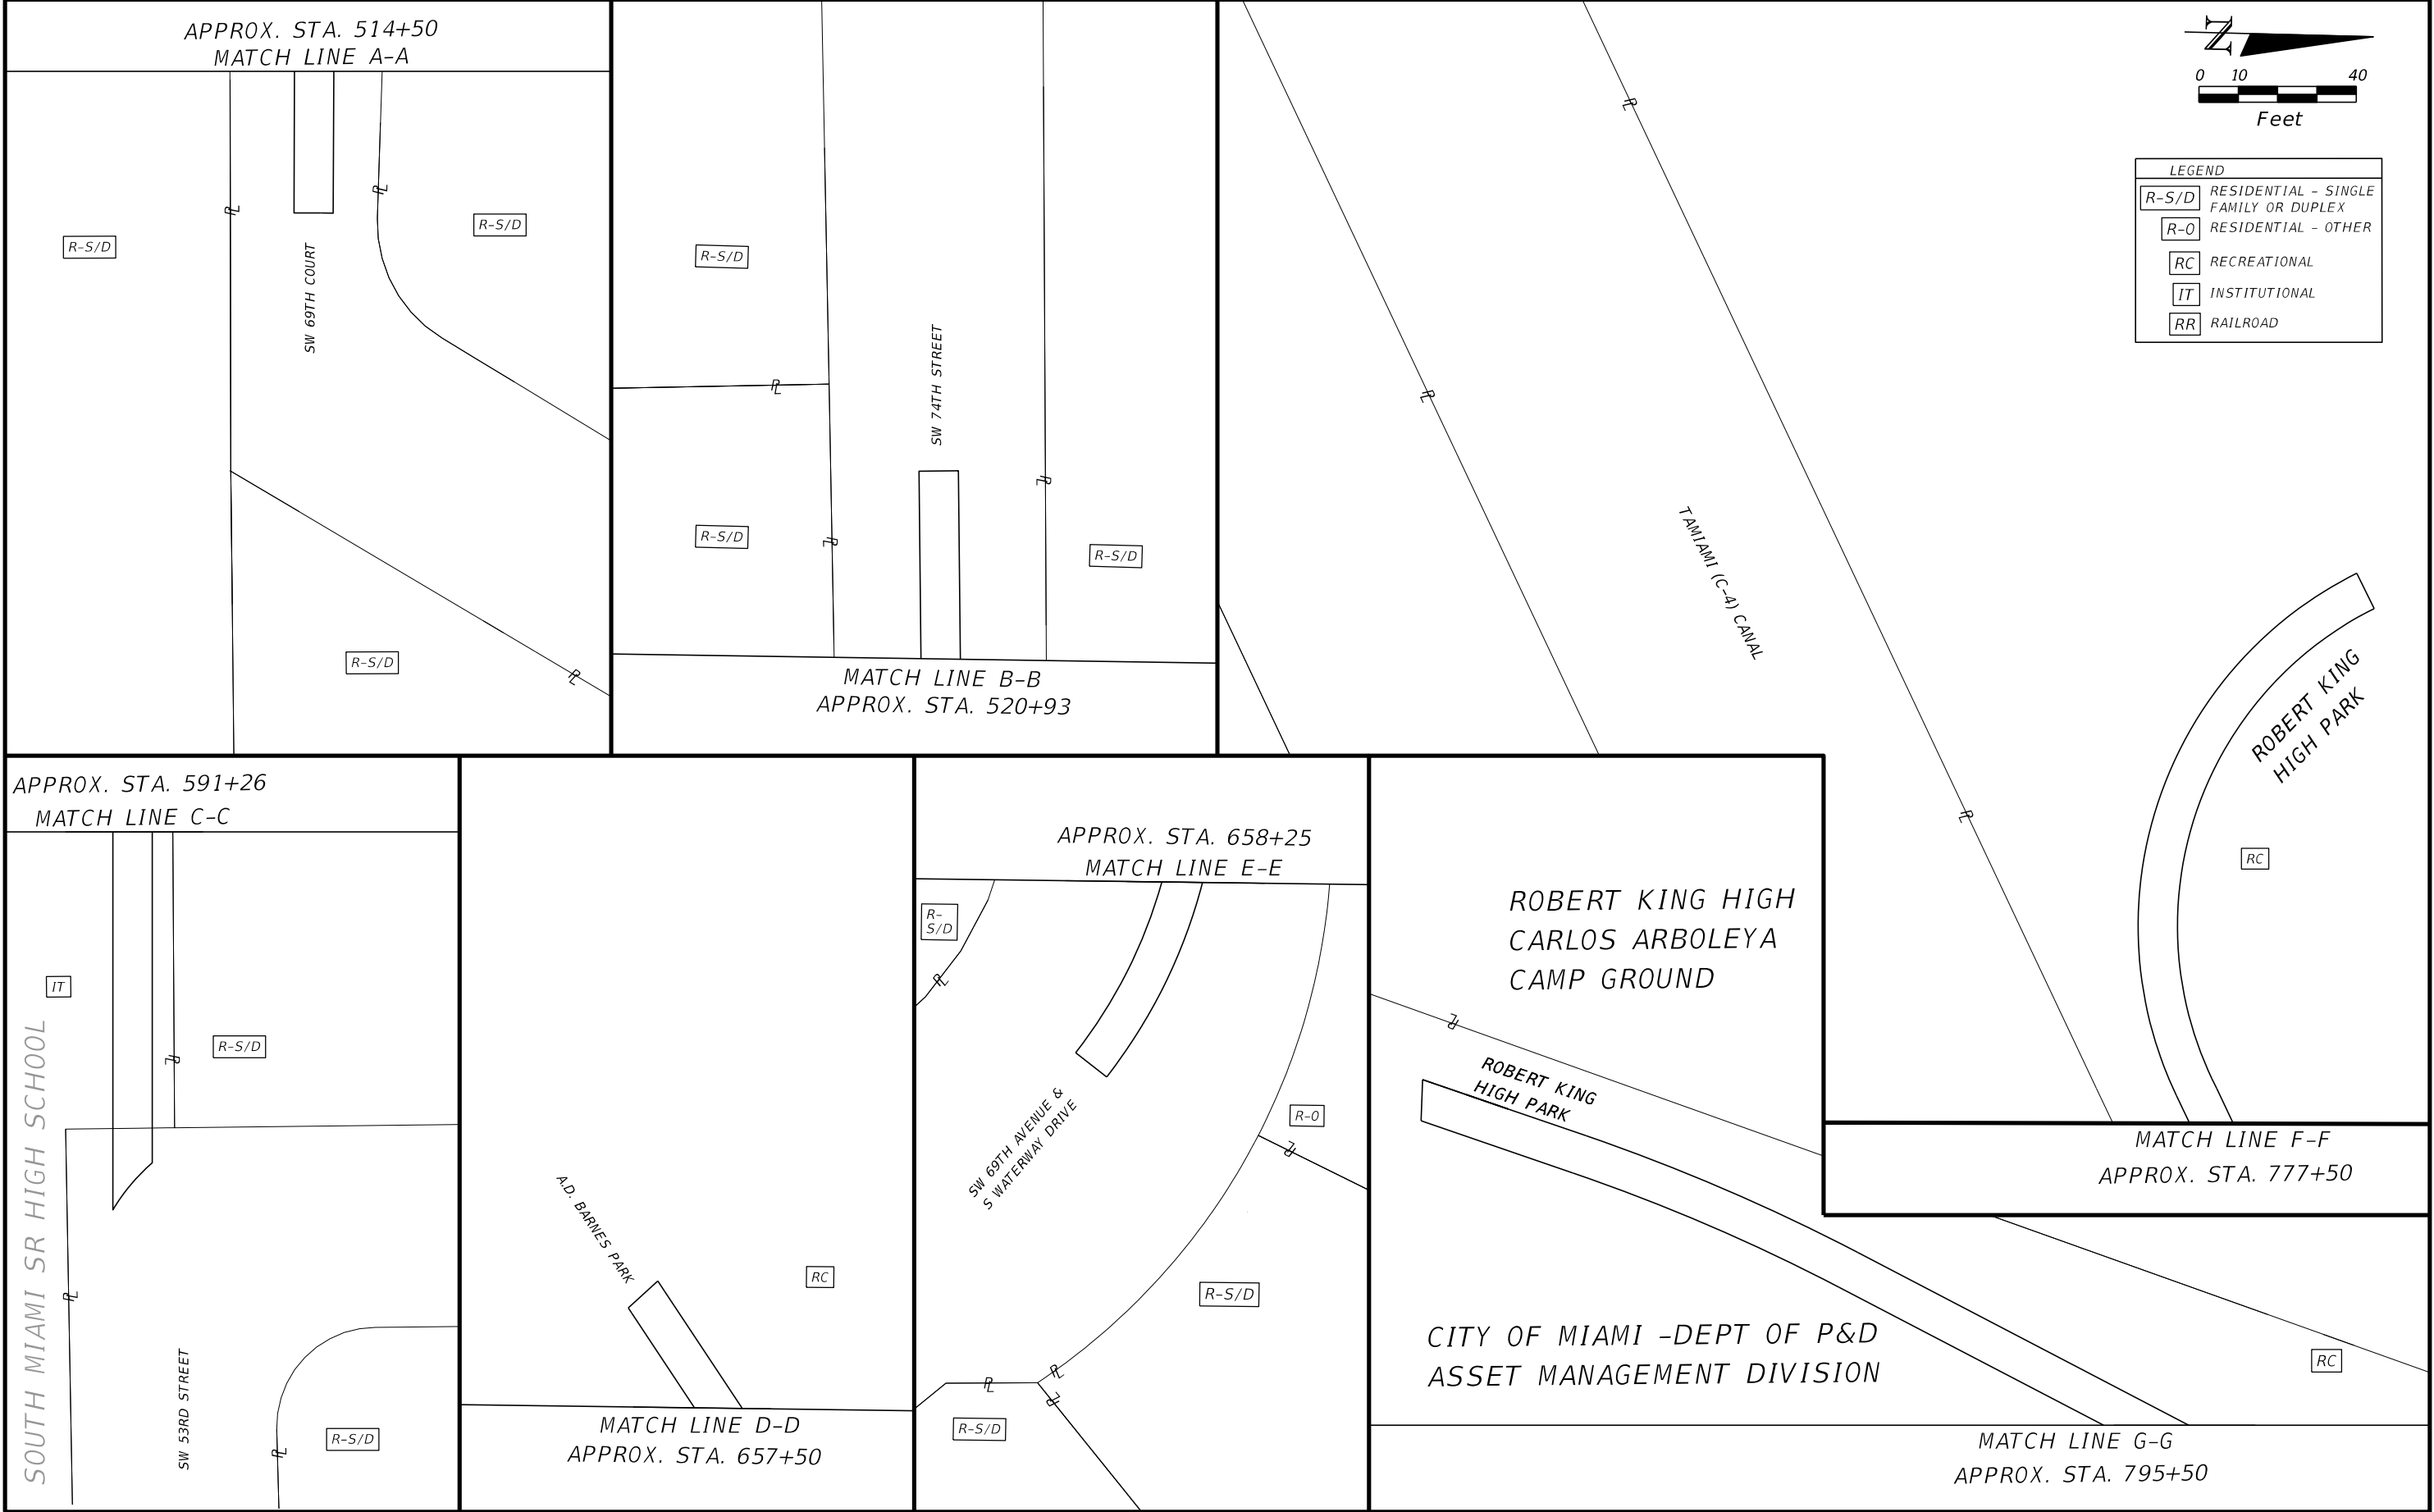

LEGEND	
R-S/D	RESIDENTIAL - SINGLE FAMILY OR DUPLEX
R-O	RESIDENTIAL - OTHER
RC	RECREATIONAL
IT	INSTITUTIONAL
RR	RAILROAD

REVISIONS		AECOM 110 EAST BROWARD BOULEVARD, SUITE 700 FORT LAUDERDALE, FL 33301	MIAMI-DADE COUNTY	LUDLAM TRAIL CORRIDOR PD&E STUDY			LUDLAM TRAIL PLANS	SHEET NO.
DATE	DESCRIPTION			Miami-Dade County Parks, Recreation, and Open Spaces (MDPROS)	Hickman Building 275 NW 2nd Street Miami, FL 33128 305-755-7800	P&R CONTRACT NO. RFQ 786B		35
	DRAFT					P&R PROJECT NO. 43502-15-001-14470619		

DRAFT

Crossing Treatment			
No.	Crossing	Location	Proposed Treatment
01	SW 80th Street	West of SW 70th Avenue	Pedestrian Hybrid Beacon or Divert to SW 70th Avenue
02	SR 986/SW 72nd Street	Between SW 70th Avenue and SW 69th Court	Pedestrian Hybrid Beacon
03	SW 64th Street	West of SW 69th Avenue	Pedestrian Hybrid Beacon
04	SW 60th Street	Between SW 69th Avenue and SW 69th Court	Crosswalk
05	SW 56th Street	Between SW 69th Avenue and SW 69th Court	Pedestrian Hybrid Beacon
06	SR 976/SW 40th Street	Between SW 69th Avenue and SW 70th Avenue	Grade Separated
07	N Waterway Drive	West of SW 69th Avenue	Pedestrian Hybrid Beacon
08	SR 972/SW 24th Street	West of SW 69th Avenue	Grade Separated
09	SW 22nd Street	West of SW 69th Avenue	Crosswalk
10	SW 21st Street	East of SW 70th Avenue	Crosswalk or Divert to SW 70th Avenue
11	SW 16th Street	Between SW 69th Avenue and SW 70th Avenue	Pedestrian Hybrid Beacon or Divert to SW 70th Avenue
12	SW 12th Street	Between SW 69th Avenue and SW 70th Avenue	Crosswalk
13	US 41/SR 90/SW 8th Street	Between SW 69th Avenue and SW 70th Avenue	Grade Separated
14	SW 4th Street	West of SW 69th Avenue	Rectangular Rapid Flashing Beacon
15	SR 968/W Flagler Street	West of NW 69th Avenue	Grade Separated
Note: Crossing treatments are the "Final Proposed Treatment" from table 21 of the Ludlam Trail PD&E - Traffic Study (08/06/2019).			