


5 FT MAXIMUM HEIGHT MASONRY FENCE PER FBC 2004 : 2121.8.2.1

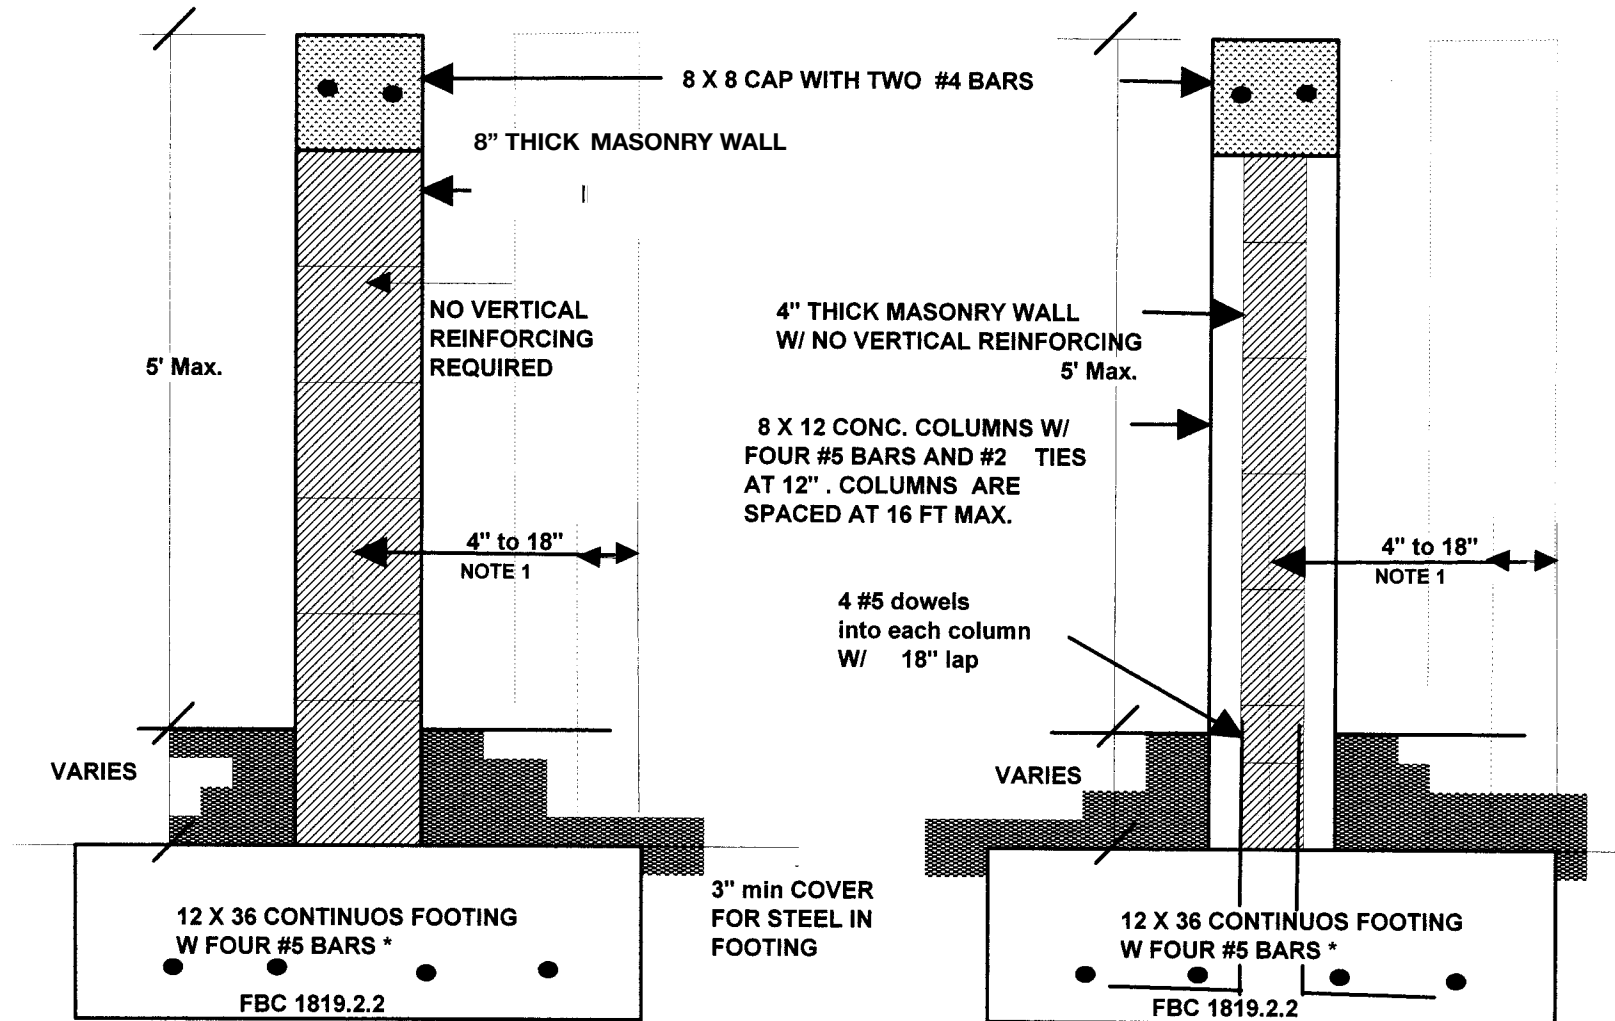

NOTE 1: THE WALL MAY BE PLACED AT THE CENTER OR OFFSET ON THE FOOTING

* FOR WALLS EXTENDING 3 OR LESS FT ABOVE GRADE FOOTING MAY BE 12 X 16 WITH TWO #5 BARS

6 FT MAXIMUM HEIGHT MASONRY FENCE PER FBC 2004 : 2121.8.2.1

