



MIAMI-DADE COUNTY, FLORIDA
METRO-DADE FLAGLER BUILDING

BUILDING CODE COMPLIANCE OFFICE
METRO-DADE FLAGLER BUILDING
140 WEST FLAGLER STREET, SUITE 1603
MIAMI, FLORIDA 33130-1563
(305) 375-2901 FAX (305) 375-2908

PRODUCT CONTROL NOTICE OF ACCEPTANCE

Vistawall Architectural Products
803 Airport Road
Terrell TX 75160

CONTRACTOR LICENSING SECTION
(305) 375-2527 FAX (305) 375-2558

CONTRACTOR ENFORCEMENT SECTION
(305) 375-2966 FAX (305) 375-2908

PRODUCT CONTROL DIVISION
(305) 375-2902 FAX (305) 372-6339

Your application for Product Approval of:

FG-2000 Aluminum Storefront System.

under Chapter 8 of the Code of Miami-Dade County governing the use of Alternate Materials and Types of Construction, and completely described herein, has been recommended for acceptance by the Miami-Dade County Building Code Compliance Office (BCCO) under the conditions specified herein.

This approval shall not be valid after the expiration date stated below. BCCO reserves the right to secure this product or material at anytime from a jobsite or manufacturer's plant for quality control testing.

If this product or material fails to perform in the approved manner, BCCO may revoke, modify, or suspend the use of such product or material immediately. BCCO reserves the right to revoke this approval, if it is determined BCCO that this product or material fails to meet the requirements of the South Florida Building Code.

The expense of such testing will be incurred by the manufacturer.

Acceptance No.: 00-0124.02

Expires: 10/02/2003

Raul Rodriguez
Chief Product Control Division

THIS IS THE COVERSHEET, SEE ADDITIONAL PAGES FOR SPECIFIC AND GENERAL CONDITIONS

BUILDING CODE & PRODUCT REVIEW COMMITTEE

This application for Product Approval has been reviewed by the BCCO and approved by the Building Code and Product Review Committee to be used in Dade County, Florida under the conditions set forth above.

Francisco J. Quintana, R.A.
Director

Miami-Dade County
Building Code Compliance Office

Approved: 05/26/2000

1 of 3



Vistawall Architectural Products

ACCEPTANCE No. : 00-0124.02

APPROVED : MAY 26 2000

EXPIRES : October 2, 2003

NOTICE OF ACCEPTANCE: SPECIFIC CONDITIONS

1. SCOPE

- 1.1** This **renews** the Notice of Acceptance No. 96-1023.01, which was issued on October 2, 1997. It approves an aluminum flush glazed storefront system, as described in Section 2 of this Notice of Acceptance, designed to comply with the South Florida Building Code, 1994 Edition for Miami-Dade County, for the locations where the pressure requirements, as determined by SFBC Chapter 23, do not exceed the Design Pressure Rating values indicated in the approved drawings.

2. PRODUCT DESCRIPTION

- 2.1** The **Series Fg-2000 Aluminum Flush Glazed Storefront System** and its components shall be constructed in strict compliance with the following documents: Drawing No. FG-2000, titled "FG-2000 For Dade County, Florida," prepared by Robert E. Fisher & WM M. Meyers, P.E., sheets 1 thru 3 of 3, dated on June 25, 1997, revised on April 5, 2000, prepared by manufacturer, bearing the Miami-Dade County Product Control Approval stamp with the Notice of Acceptance number and approval date by the Miami-Dade County Product Control Division. These documents shall hereinafter be referred to as the approved drawings.

3. LIMITATIONS

- 3.1** This approval applies to single unit applications and multiple lites applications, as long as panel size does not exceed the one tested and intermediate mullions are used between all panels, as shown in the approved drawings.

4. INSTALLATION


- 4.1** The an aluminum flush glazed storefront system, and its components shall be installed in strict compliance with the approved drawings.
- 4.2** The installation of this product **will require** a hurricane protection system

5. LABELING

- 5.1** Each panel shall bear a permanent label with the manufacturer's name or logo, city, state and following statement: "Miami-Dade County Product Control Approved".

6. BUILDING PERMIT REQUIREMENTS

- 6.1** Application for building permit shall be accompanied by copies of the following:
- 6.1.1** This Notice of Acceptance.
- 6.1.2** Duplicate copies of the approved drawings, as identified in Section 2 of this Notice of Acceptance, clearly marked to show the components selected for the proposed installation.
- 6.1.3** Any other documents required by the Building Official or the South Florida Building Code (SFBC) in order to properly evaluate the installation of this system.

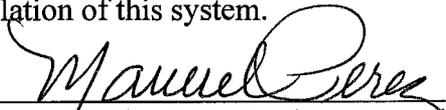
Manuel Perez, P.E., Product Control Examiner
Product Control Division

Vistawall Architectural Products

ACCEPTANCE No. : 00-0124.02

APPROVED : MAY 26 2000

EXPIRES : October 2, 2003


NOTICE OF ACCEPTANCE: SPECIFIC CONDITIONS

1. Renewal of this Acceptance (approval) shall be considered after a renewal application has been filed and the original submitted documents, including test-supporting data, engineering documents, are no older than eight (8) years.
2. Any and all approved products shall be permanently labeled with the manufacturer's name, city, state, and the following statement: "Miami-Dade County Product Control Approval", or as specifically stated in the specific conditions of this Acceptance.
3. Renewals of Acceptance will not be considered if:
 - a. There has been a change in the South Florida Building Code affecting the evaluation of this product and the product is not in compliance with the code changes.
 - b. The product is no longer the same product (identical) as the one originally approved.
 - c. If the Acceptance holder has not complied with all the requirements of this acceptance, including the correct installation of the product.
 - d. The engineer who originally prepared, signed and sealed the required documentation initially submitted, is no longer practicing the engineering profession.
4. Any revision or change in the materials, use, and/or manufacture of the product or process shall automatically be cause for termination of this Acceptance, unless prior written approval has been requested (through the filing of a revision application with appropriate fee) and granted by this office.
5. Any of the following shall also be grounds for removal of this Acceptance:
 - a. Unsatisfactory performance of this product or process.
 - b. Misuse of this Acceptance as an endorsement of any product, for sales, advertising or any other purposes.
6. The Notice of Acceptance number preceded by the words Miami-Dade County, Florida, and followed by the expiration date may be displayed in advertising literature. If any portion of the Notice of Acceptance is displayed, then it shall be done in its entirety.
7. A copy of this Acceptance as well as approved drawings and other documents, where it applies, shall be provided to the user by the manufacturer or its distributors and shall be available for inspection at the job site at all time. The engineer need not reseal the copies.
8. Failure to comply with any section of this Acceptance shall be cause for termination and removal of Acceptance.
9. This Notice of Acceptance consists of pages 1, 2 and this last page 3.

END OF THIS ACCEPTANCE


Manuel Perez, P.E., Product Control Examiner
Product Control Division

APPROVED AS COMPLYING WITH THE
 SOUTH FLORIDA BUILDING CODE
 DATE May 26, 2000
 BY Manuel Sora
 PRODUCT CONTROL DIVISION
 BUILDING CODE COMPLIANCE OFFICE
 ACCEPTANCE NO. 00-0124-02

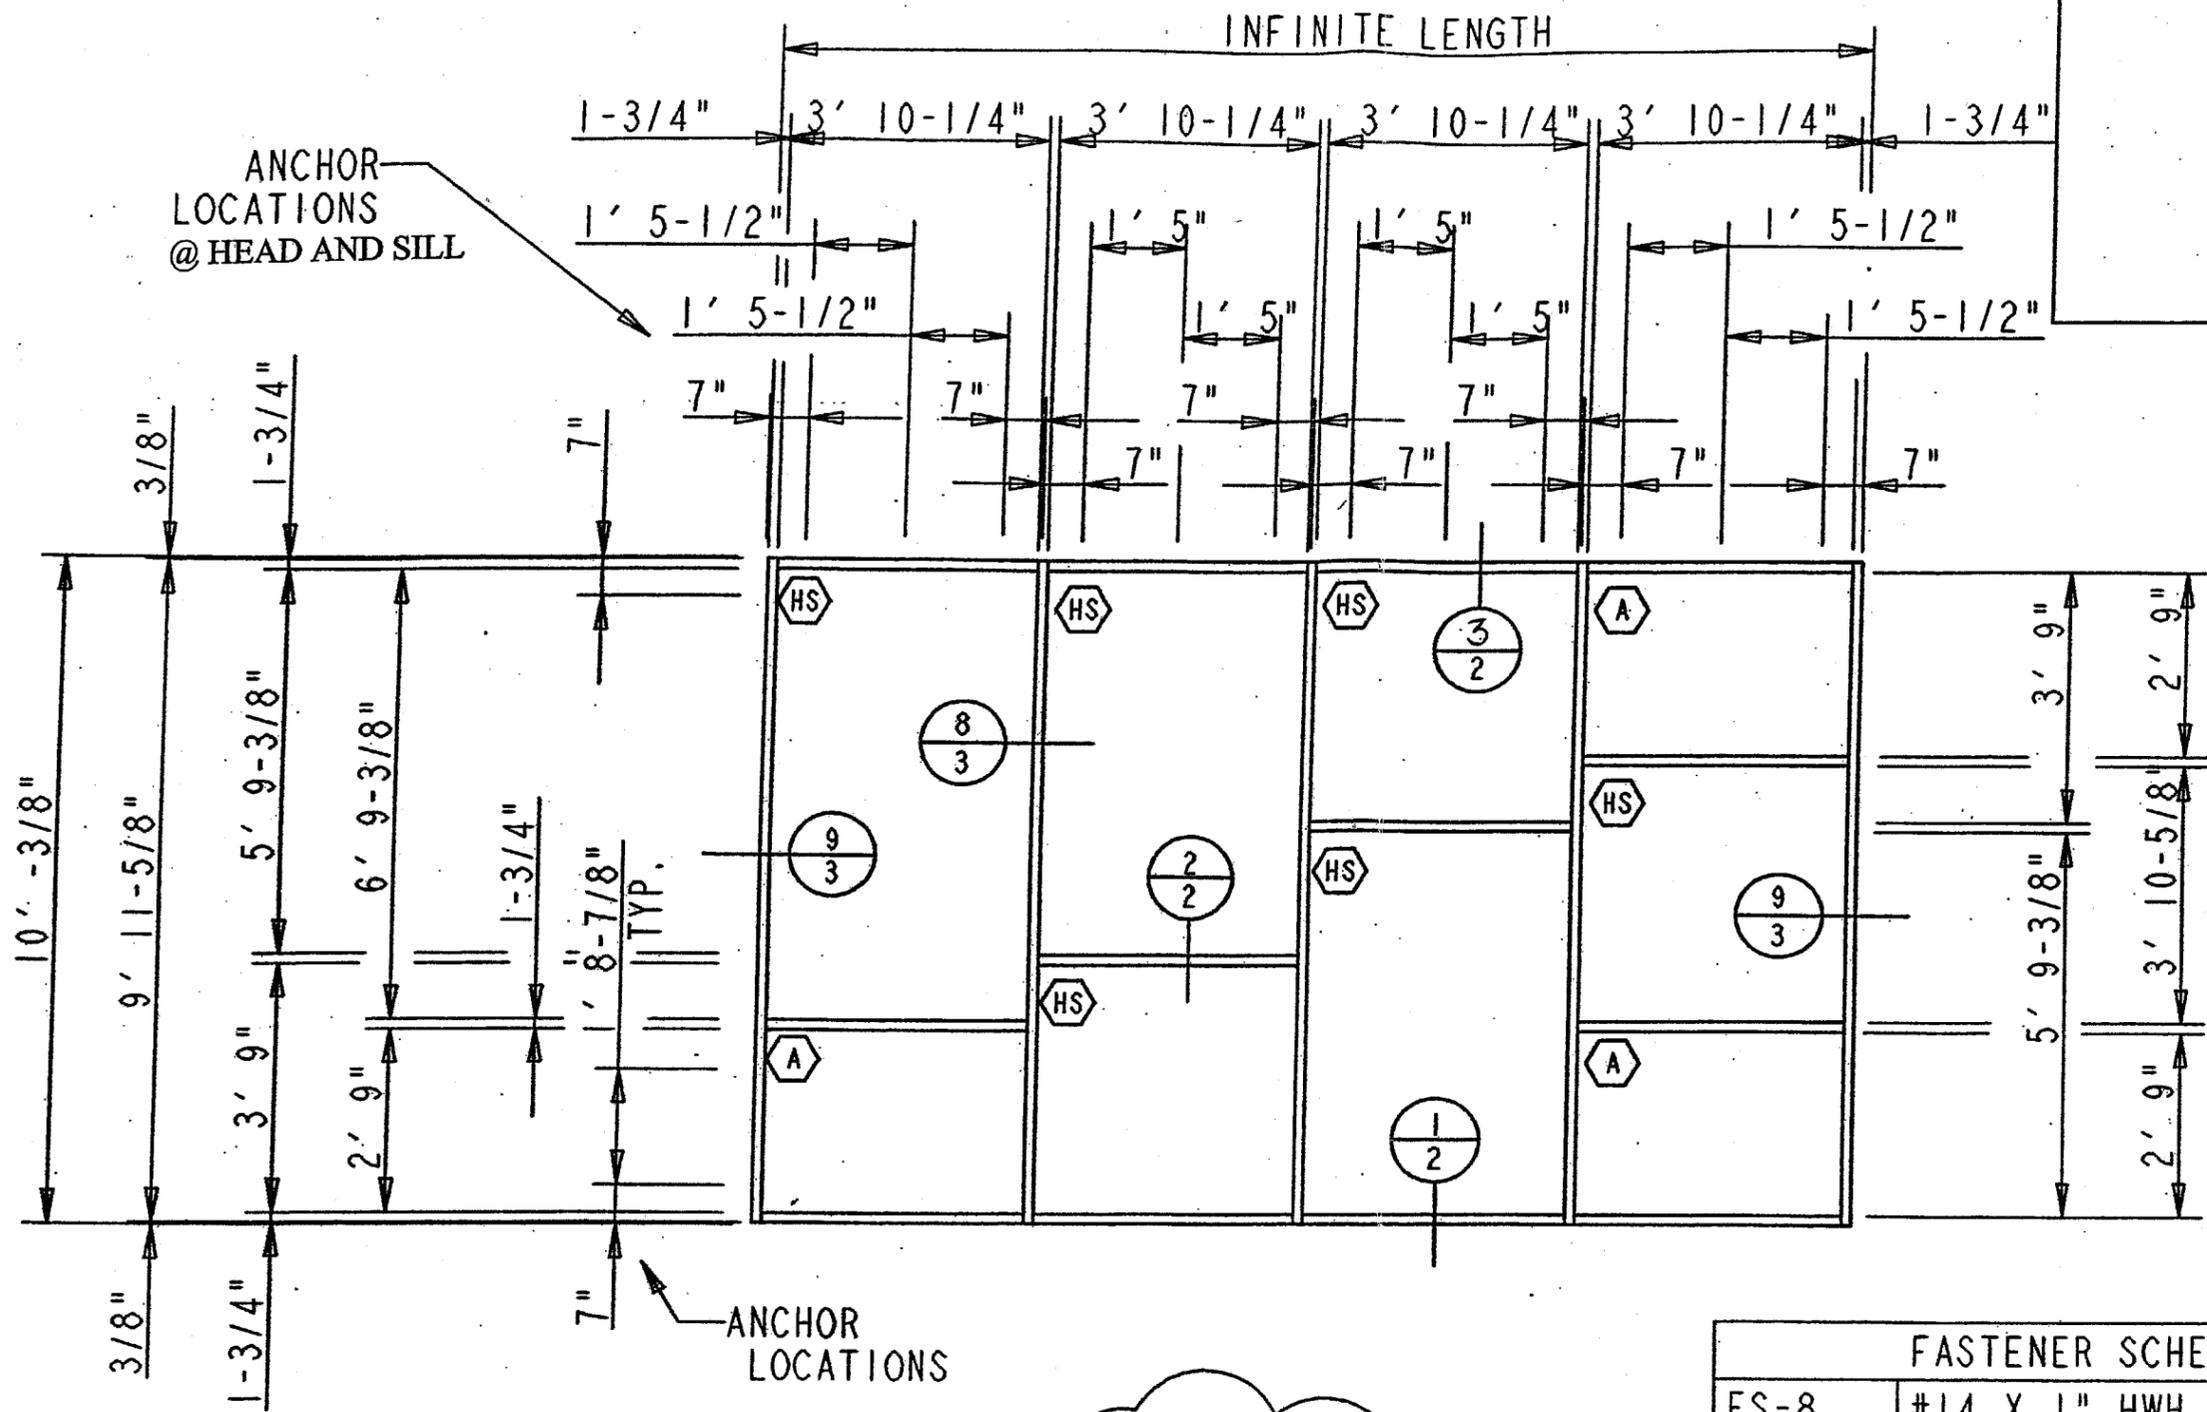

DESIGN PRESSURE RATING	
POSITIVE	+ 60psf
NEGATIVE	- 60psf

NOTE:
 "HURRICANE PROTECTIVE SHUTTERS REQUIRED."

FASTENER SCHEDULE		
FS-8	#14 X 1" HWH	FRAME ASSEMBLY
FS-42	#12 X 1/2" PFHSTS	STEEL
	1/4" X 3" LAG BOLTS	ANCHORS
WEATHERSTRIPPING SCHEDULE		
FG-1133	EPDM GASKET (INT & EXT)	

GLASS SCHEDULE	
(A)	ANNEALED GLASS
(HS)	HEAT-STRENGTHENED GLASS

NOTE:
 NS212 DOOR USED WITH
 FG-2000 SHOWN IS UNDER
 SEPERATE APPROVAL.

NO.	REVISION	DATE	BY
1	ADDED NOTES & DWG No.	4/5/00	JG


VISTAWALL
 ARCHITECTURAL PRODUCTS
 PRODUCT DEVELOPMENT GROUP

FG-2000
 FOR DADE COUNTY, FLORIDA


DATE 6-25-97	SHEET 1 OF 3
DRAWN BY PHIL CLARK	
DWG. NO. FG-2000	

APPROVED AS COMPLYING WITH THE
 SOUTH FLORIDA BUILDING CODE
 DATE May 26, 2000
 BY Manuel Perez
 PRODUCT CONTROL DIVISION
 BUILDING CODE COMPLIANCE OFFICE
 ACCEPTANCE NO. 00-0124-02


NOTE:
 "HURRICANE PROTECTIVE
 SHUTTERS REQUIRED."

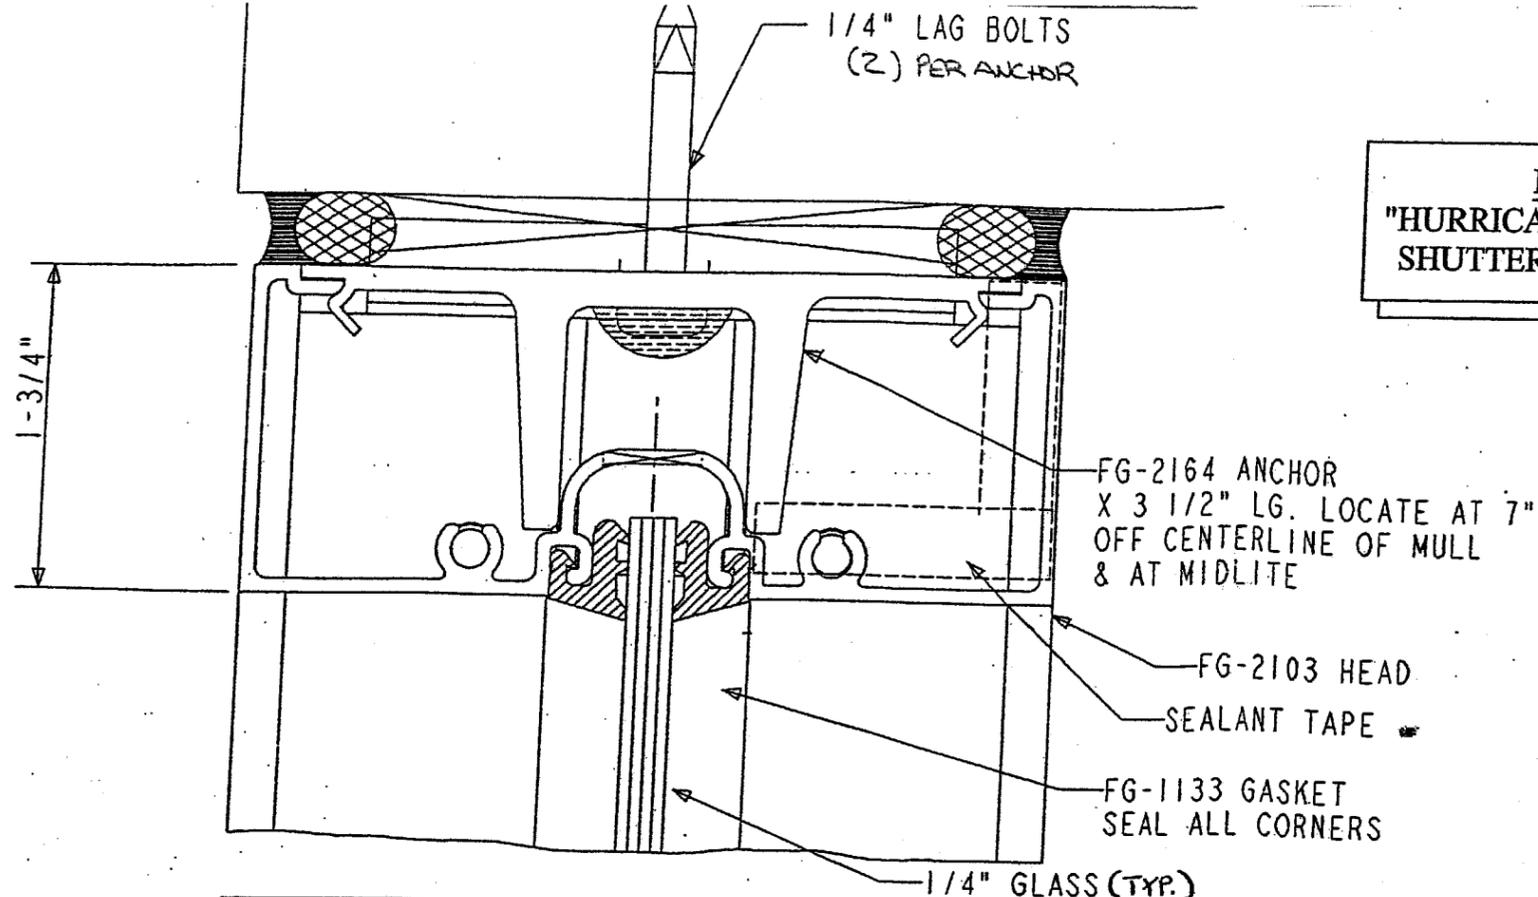

3

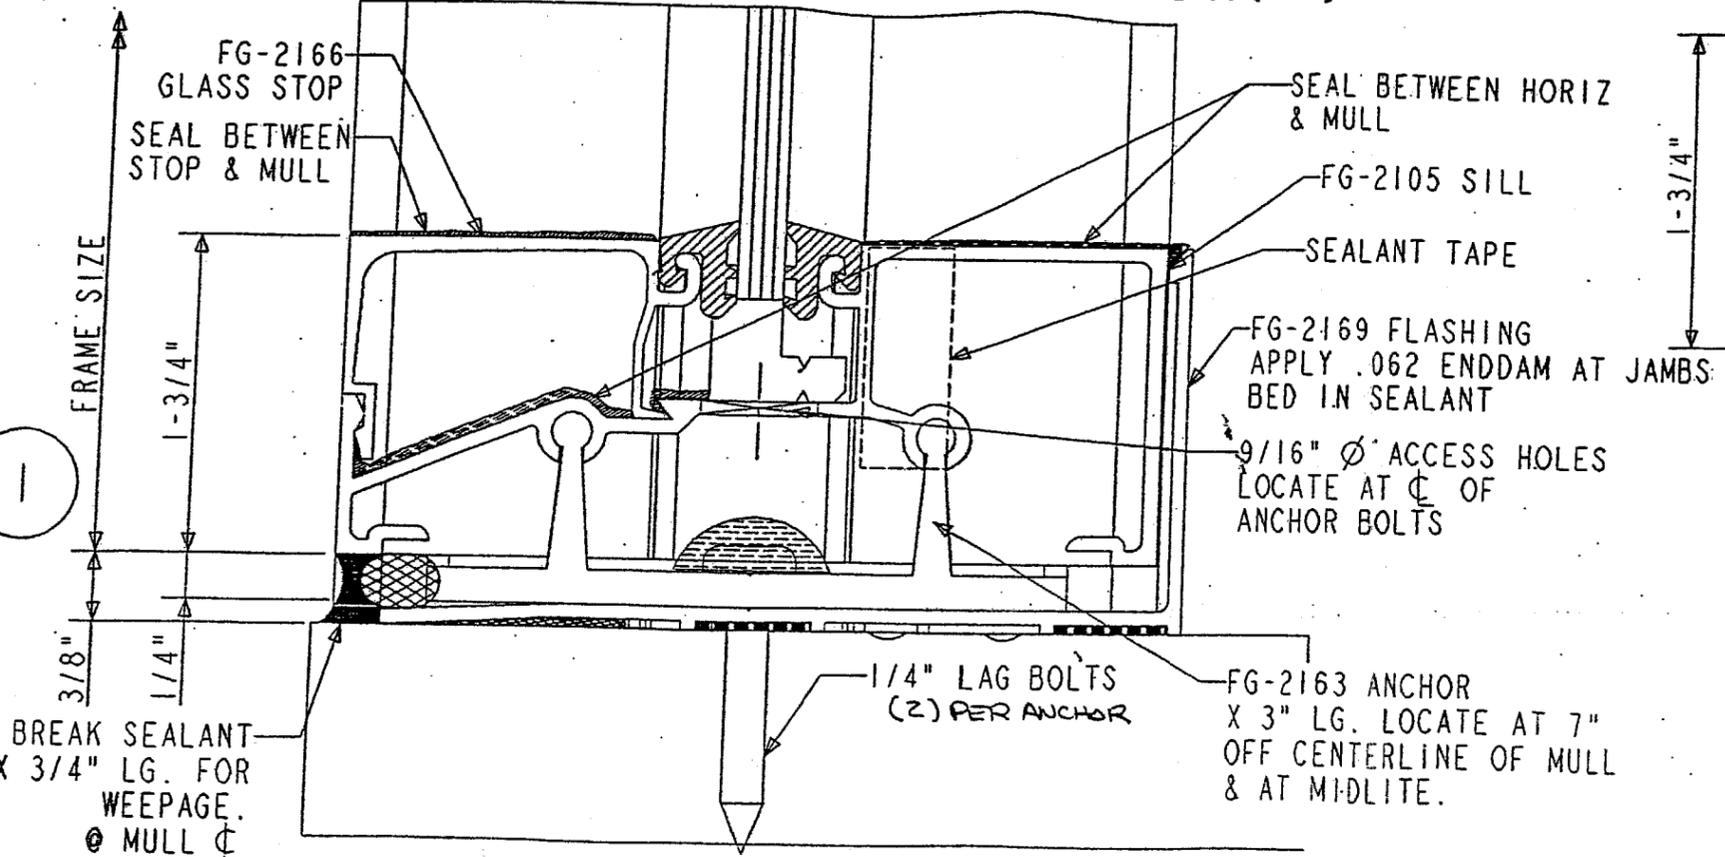

1

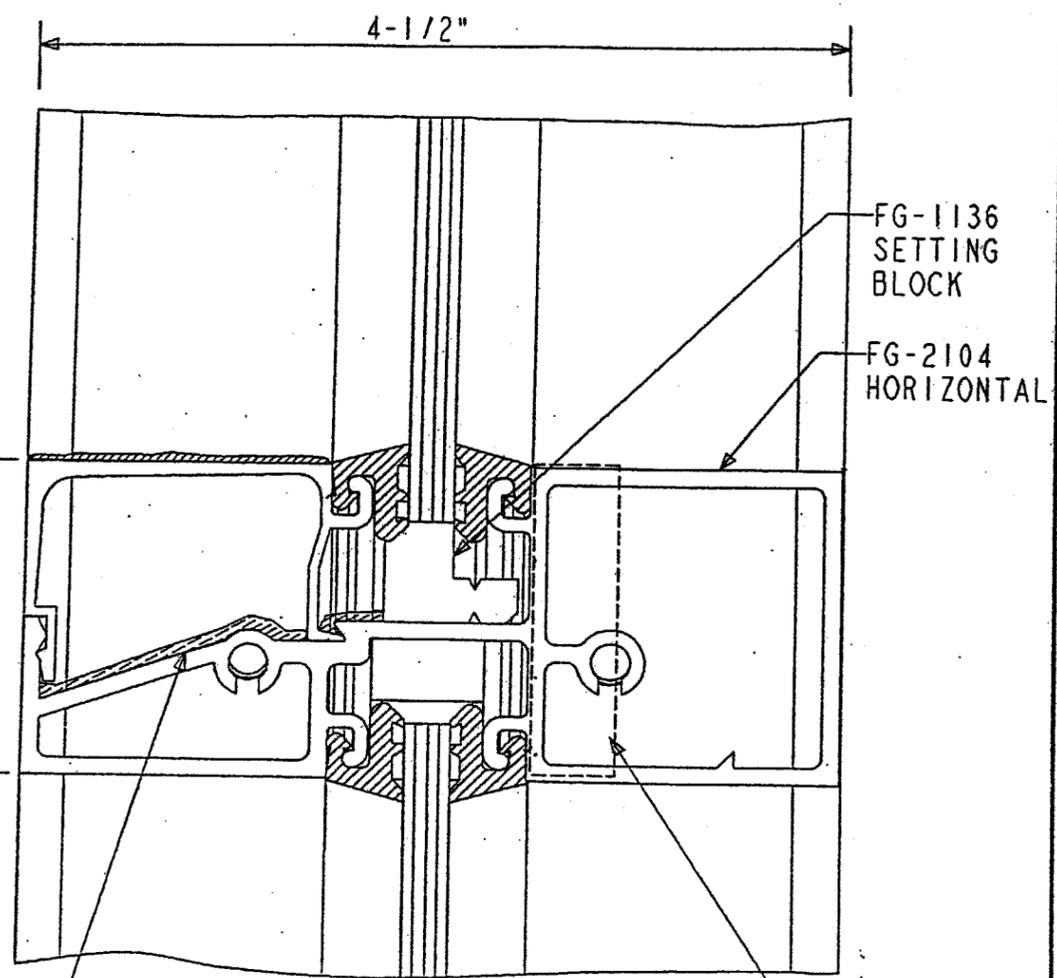

2

INSTALL SEALANT TAPE BETWEEN
 HORIZONTALS & MULLS AS SHOWN

1	ADDED NOTES & DWG No.	4/5/00	JG
NO.	REVISION	DATE	BY

VISTAWALL
 ARCHITECTURAL PRODUCTS
 PRODUCT DEVELOPMENT GROUP

FG-2000
 FOR DADE COUNTY, FLORIDA


DATE 6-25-97
 DRAWN BY PHIL CLARK
 DWG. NO. FG-2000

SHEET
 2
 OF 3

NOTE:
"HURRICANE PROTECTIVE
SHUTTERS REQUIRED."

TOOL SEALANT INTO JOINT BETWEEN
HORIZ. & MULL AT EXTERIOR ONLY!
TOOL SEALANT INTO JOINT BETWEEN
SILL & MULL AT EXTERIOR & INTERIOR.

FG-2101 MULLION
FG-2102 FILLER

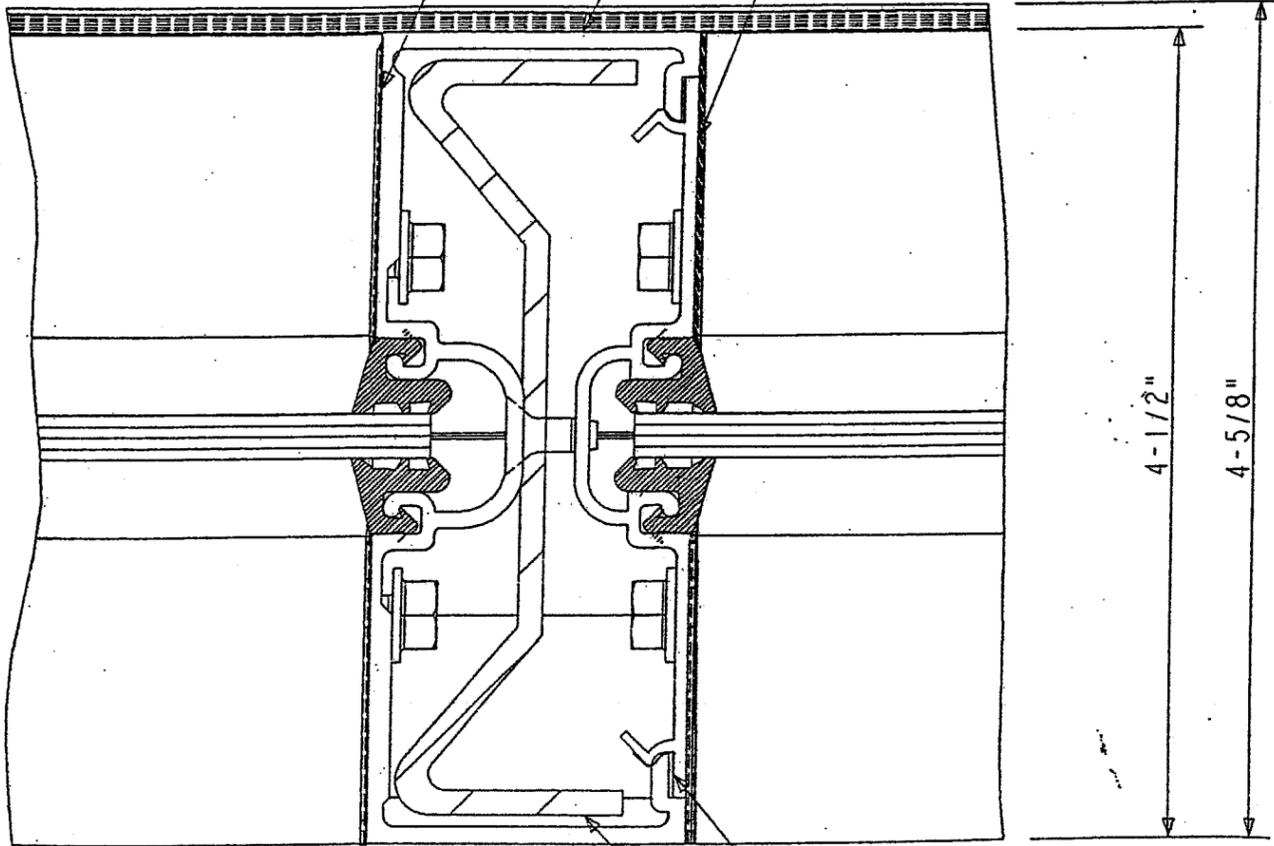


8

SEAL CONTINUOUS BETWEEN
FILLER AND MULLION.
EXTERIOR & INTERIOR.
RS-1 11 GA. (.119 THK.) STEEL
REINFORCEMENT.

FG-2164 ANCHOR
X 3 1/2" LG. LOCATE AT
7" FROM EACH END AND
@ 20 7/8" O.C.

FG-2169 FLASHING
SEAL CONTINUOUS

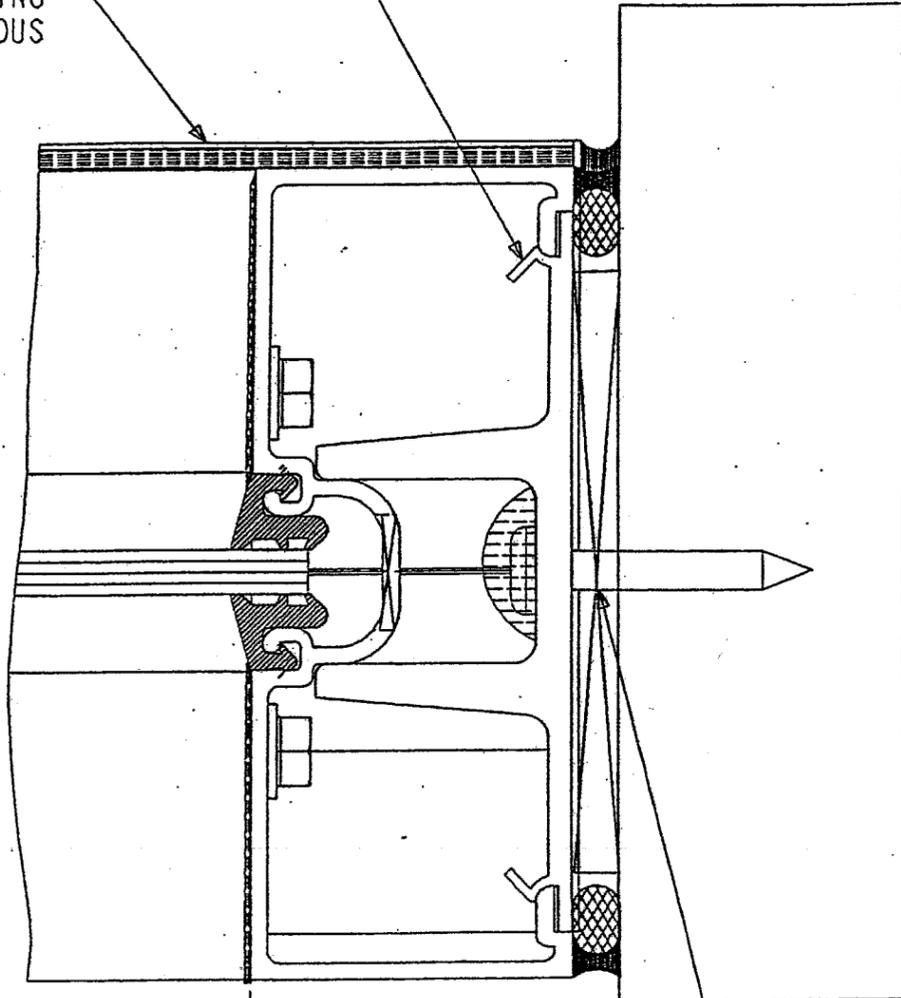

9

1/4" LAG BOLT
(2) PER ANCHOR

1-3/4" 1/4"
FRAME SIZE

APPROVED AS COMPLYING WITH THE
SOUTH FLORIDA BUILDING CODE
DATE *May 26, 2000*
BY *Manuel Siles*
PRODUCT CONTROL DIVISION
BUILDING CODE COMPLIANCE OFFICE
ACCEPTANCE NO. *00-0124-02*

1	ADDED NOTES & DWG No.	4/5/00	JG
NO.	REVISION	DATE	BY

VISTAWALL
ARCHITECTURAL PRODUCTS
PRODUCT DEVELOPMENT GROUP

FG-2000
FOR DADE COUNTY, FLORIDA

DATE 6-25-97
DRAWN BY PHIL CLARK
DWG. NO. FG-2000

SHEET
3
OF
3