



PRODUCT CONTROL NOTICE OF ACCEPTANCE

**ABTCO A Louisiana-Pacific Co.
10115 Kinsey Avenue Suite 150
Huntersville, NC 28078**

BUILDING CODE COMPLIANCE OFFICE
METRO-DADE FLAGLER BUILDING
140 WEST FLAGLER STREET, SUITE 1603
MIAMI, FLORIDA 33130-1563
(305) 375-2901 FAX (305) 375-2908

CONTRACTOR LICENSING SECTION
(305) 375-2527 FAX (305) 375-2558

CONTRACTOR ENFORCEMENT DIVISION
(305) 375-2966 FAX (305) 375-2908

PRODUCT CONTROL DIVISION
(305) 375-2902 FAX (305) 372-6339

Your application for Notice of Acceptance (NOA) of:

Vinyl Siding

under Chapter 8 of the Code of Miami-Dade County governing the use of Alternate Materials and Types of Construction, and completely described herein, has been recommended for acceptance by the Miami-Dade County Building Code Compliance Office (BCCO) under the conditions specified herein.

This NOA shall not be valid after the expiration date stated below. BCCO reserves the right to secure this product or material at any time from a jobsite or manufacturer's plant for quality control testing. If this product or material fails to perform in the approved manner, BCCO may revoke, modify, or suspend the use of such product or material immediately. BCCO reserves the right to revoke this approval, if it is determined by BCCO that this product or material fails to meet the requirements of the South Florida Building Code.

The expense of such testing will be incurred by the manufacturer.

ACCEPTANCE NO.: 00-0912.02

EXPIRES: 12/07/2005

Raul Rodriguez
Chief Product Control Division

**THIS IS THE COVERSHEET, SEE ADDITIONAL PAGES FOR SPECIFIC AND GENERAL
CONDITIONS
BUILDING CODE & PRODUCT REVIEW COMMITTEE**

This application for Product Approval has been reviewed by the BCCO and approved by the Building Code and Product Review Committee to be used in Miami-Dade County, Florida under the conditions set forth above.

Francisco J. Quintana, R.A.
Director
Miami-Dade County
Building Code Compliance Office

APPROVED: 12/07/2000

NOTICE OF ACCEPTANCE: SPECIFIC CONDITIONS

1. SCOPE

- 1.1** This approves vinyl siding as described in Section 2 of this Notice of Acceptance (N.O.A.) designed to comply with the South Florida Building Code 1994 Edition for Miami-Dade County (SFBC). It is approved for the location where the pressure requirements, as determined by the SFBC Chapter 23 do not exceed the design pressure rating values indicated in the approved drawing.

2. PRODUCT DESCRIPTION

- 2.1** The **ABTCo. Vinyl Siding** and its components shall be constructed in strict compliance with the following documents: Drawing No S-2050, sheets 1 to 3 of 3, titled "ABTCo Vinyl (PVC) Siding Tradition Lap Double Exposure", prepared by R. W. Building Consultants, Inc., dated 08/15/00 and revised on 10/17/00. They bear the Miami-Dade County Product Control Approval stamp with the Notice of Acceptance number and approval date by the Miami-Dade County Product Control Division. These documents shall hereinafter be referred to as the Approved Drawing.

3. LIMITATIONS

- 3.1** This system is to be installed in front of a 5/8" (5ply) plywood supported by 16" o.c. studs or concrete block wall as shown on the approved drawings.

4. INSTALLATION


- 4.1** The ABTCo Vinyl Siding and its components shall be installed in strict compliance with the approved drawing.
4.2 The installation of this product will not require Hurricane Protection System.

5. LABELING

- 5.1** Each component shall bear a permanent label with the manufacturer's logo, city, state and the following statement "Miami-Dade County Product Control Approved".

6. BUILDING PERMIT REQUIREMENTS

- 6.1** Application for Building Permit shall be accompanied by copies of the following:
6.1.1. This Notice of Acceptance, including duplicate copies of the approved drawings, as identified in Section 2 of this N.O.A.
6.1.2 Any other document required by the Building Official or the SFBC in order to properly evaluate the installation of this system.

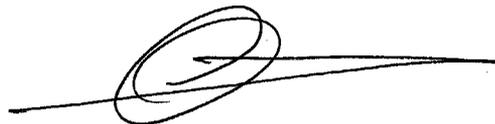

Candido Font PE, Senior Product Control Examiner
Product Control Division

ABTCO A Louisiana-Pacific Co.

ACCEPTANCE NO.: 00-0912.02

APPROVED: DEC 07 2000

EXPIRES: DEC 07 2005

NOTICE OF ACCEPTANCE STANDARD CONDITIONS

1. Renewal of this Acceptance (approval) shall be considered after a renewal application has been filed and the original submitted documentation, including test supporting data, engineering documents, are no older than eight (8) years.
2. Any and all approved products shall be permanently labeled with the manufacturer's name, city, state, and the following statement: "Miami-Dade County Product Control Approved", or as specifically stated in the specific conditions of this Acceptance.
3. Renewals of Acceptance will not be considered if:
 - a) There has been a change in the South Florida Building Code affecting the evaluation of this product and the product is not in compliance with the code changes;
 - b) The product is no longer the same product (identical) as the one originally approved;
 - c) If the Acceptance holder has not complied with all the requirements of this acceptance, including the correct installation of the product;
 - d) The engineer who originally prepared, signed and sealed the required documentation initially submitted is no longer practicing the engineering profession.
4. Any revision or change in the materials, use, and/or manufacture of the product or process shall automatically be cause for termination of this Acceptance, unless prior written approval has been requested (through the filing of a revision application with appropriate fee) and granted by this office.
5. Any of the following shall also be grounds for removal of this Acceptance:
 - a) Unsatisfactory performance of this product or process.
 - b) Misuse of this Acceptance as an endorsement of any product, for sales, advertising or any other purpose.
6. The Notice of Acceptance number preceded by the words Miami-Dade County, Florida, and followed by the expiration date may be displayed in advertising literature. If any portion of the Notice of Acceptance is displayed, then it shall be done in its entirety.
7. A copy of this Acceptance as well as approved drawings and other documents, where it applies, shall be provided to the user by the manufacturer or its distributors and shall be available for inspection at the job site at all time. The engineer need not reseal the copies.
8. Failure to comply with any section of this Acceptance shall be cause for termination and removal of Acceptance.
9. This Notice of Acceptance consists of pages 1, 2 and this last page 3.



Candido Font PE, Senior Product Control Examiner
Product Control Division

END OF THIS ACCEPTANCE

ABTCO EXTERIOR PRODUCTS GROUP

A LOUISIANA-PACIFIC Co.
TRADITIONAL LAP RIGID VINYL (PVC) SIDING
WITH DOUBLE EXPOSURE

GENERAL NOTES

1. THIS PRODUCT IS DESIGNED TO MEET THE SOUTH FLORIDA BUILDING CODE 1994 EDITION FOR MIAMI-DADE COUNTY.
2. WOOD WALL CONSTRUCTION BY OTHERS, MUST BE ANCHORED PROPERLY TO TRANSFER LOADS TO THE STRUCTURE.
3. PRODUCT ANCHORS SHALL BE AS LISTED AND SPACED AS SHOWN ON DETAILS. ANCHOR EMBEDMENT TO BASE MATERIAL SHALL BE BEYOND WALL DRESSING.
4. WALLS RECEIVING VINYL SIDING SHALL BE CHECKED FOR STRUCTURAL INADEQUACY, CRACKS OR DEFECTS THAT SHALL BE ELIMINATED.
5. WALLS WHERE VINYL SIDING SHALL BE INSTALLED MUST BE WATER PROOFED WITH THE EQUIVALENT OF 15 POUND FELT AS SPECIFIED IN SECTION 2704.6 (b) OF THE SOUTH FLORIDA BUILDING CODE 1994 EDITION FOR MIAMI-DADE COUNTY.
6. WALLS WHERE VINYL SIDING SHALL BE INSTALLED MUST BE DESIGNED BY A PROFESSIONAL PER THE SOUTH FLORIDA BUILDING CODE 1994 EDITION FOR MIAMI-DADE COUNTY AND THE REQUIREMENTS OF THIS NOA.
7. INSTALLATION OF SIDING ACCESORIES AND ACCESORIES SUCH AS CORNER POSTS, STARTER STRIPS AND TRIM AROUND OPENINGS SHALL BE DONE IN ACCORDANCE WITH THE SOUTH FLORIDA BUILDING CODE 1994 EDITION FOR MIAMI-DADE COUNTY AND THE MANUFACTURER'S INSTRUCTIONS.

VINYL SIDING SPECIFICATIONS


(Common to all conditions)

SIDING MATERIAL:


ABTCO VINYL SIDING IS MANUFACTURED FROM A FORMULATED P.V.C. POWDER COMPOUND MEETING THE SPECIFACATIONS OF ASTM D3679.

WALL THICKNESS: .040" MINIMUM

PANEL LENGTHS: D4 & D5 ARE 12'-0" LONG

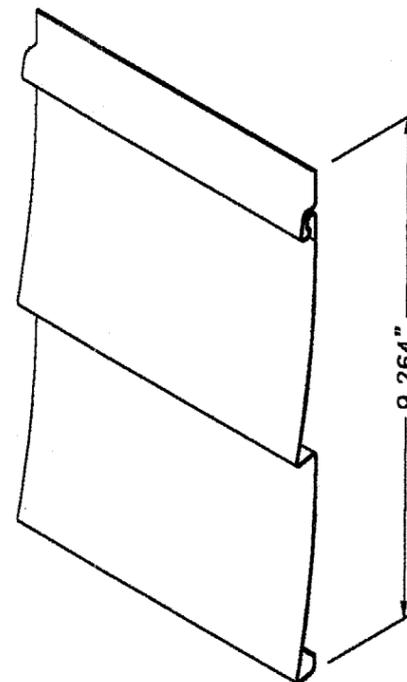

DOUBLE 4 TRADITIONAL LAP
12'-0" LONG PANEL

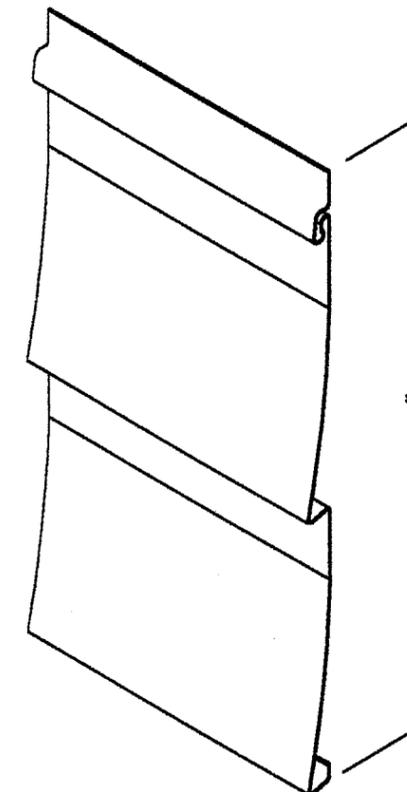

DOUBLE 5 TRADITIONAL LAP
12'-0" LONG PANEL

TABLE OF CONTENTS	
SHEET #	DESCRIPTION
1	GENERAL NOTES AND APPROVED MODEL PROFILES
2	TYPICAL INSTALLATIONS & B.O.M.
3	TYPICAL ANCHORING DETAIL & SIDING DETAILS

DESIGN PRESSURE RATING	
POSITIVE	+ 31.33 psf
NEGATIVE	- 31.33 psf
INSTALLED OVER AN IMPACT RESISTANCE SUBSTRATE	

Mark C. Fetherman
Mark C. Fetherman
State of Florida Professional Engineer #40116
October 17, 2000

APPROVED AS COMPLYING WITH THE
SOUTH FLORIDA BUILDING CODE
DATE December 07, 2000
BY [Signature]
PRODUCT CONTROL DIVISION
BUILDING CODE COMPLIANCE OFFICE
ACCEPTANCE NO. 00-091202

ABTCO, A Louisiana-Pacific Co.
10115 Kincey Ave, Suite 150
Huntersville, NC 28078
Phone: 662-252-9991




PRODUCT:
ABTCO VINYL (PVC) SIDING
TRADITIONAL LAP
DOUBLE EXPOSURE
PART OR ASSEMBLY:
GENERAL NOTES AND
APPROVED MODEL PROFILES


NO.	DATE	GENERAL REVISION	T/JH	BY
1.	10/17/00			

RW BUILDING
CONSULTANTS, INC.
813.684.3831

DATE: 8/15/00
SCALE: N.T.S.
DWG. BY: TJH
CHK. BY: RW
DRAWING NO.:
S-2050
SHEET 1 OF 3

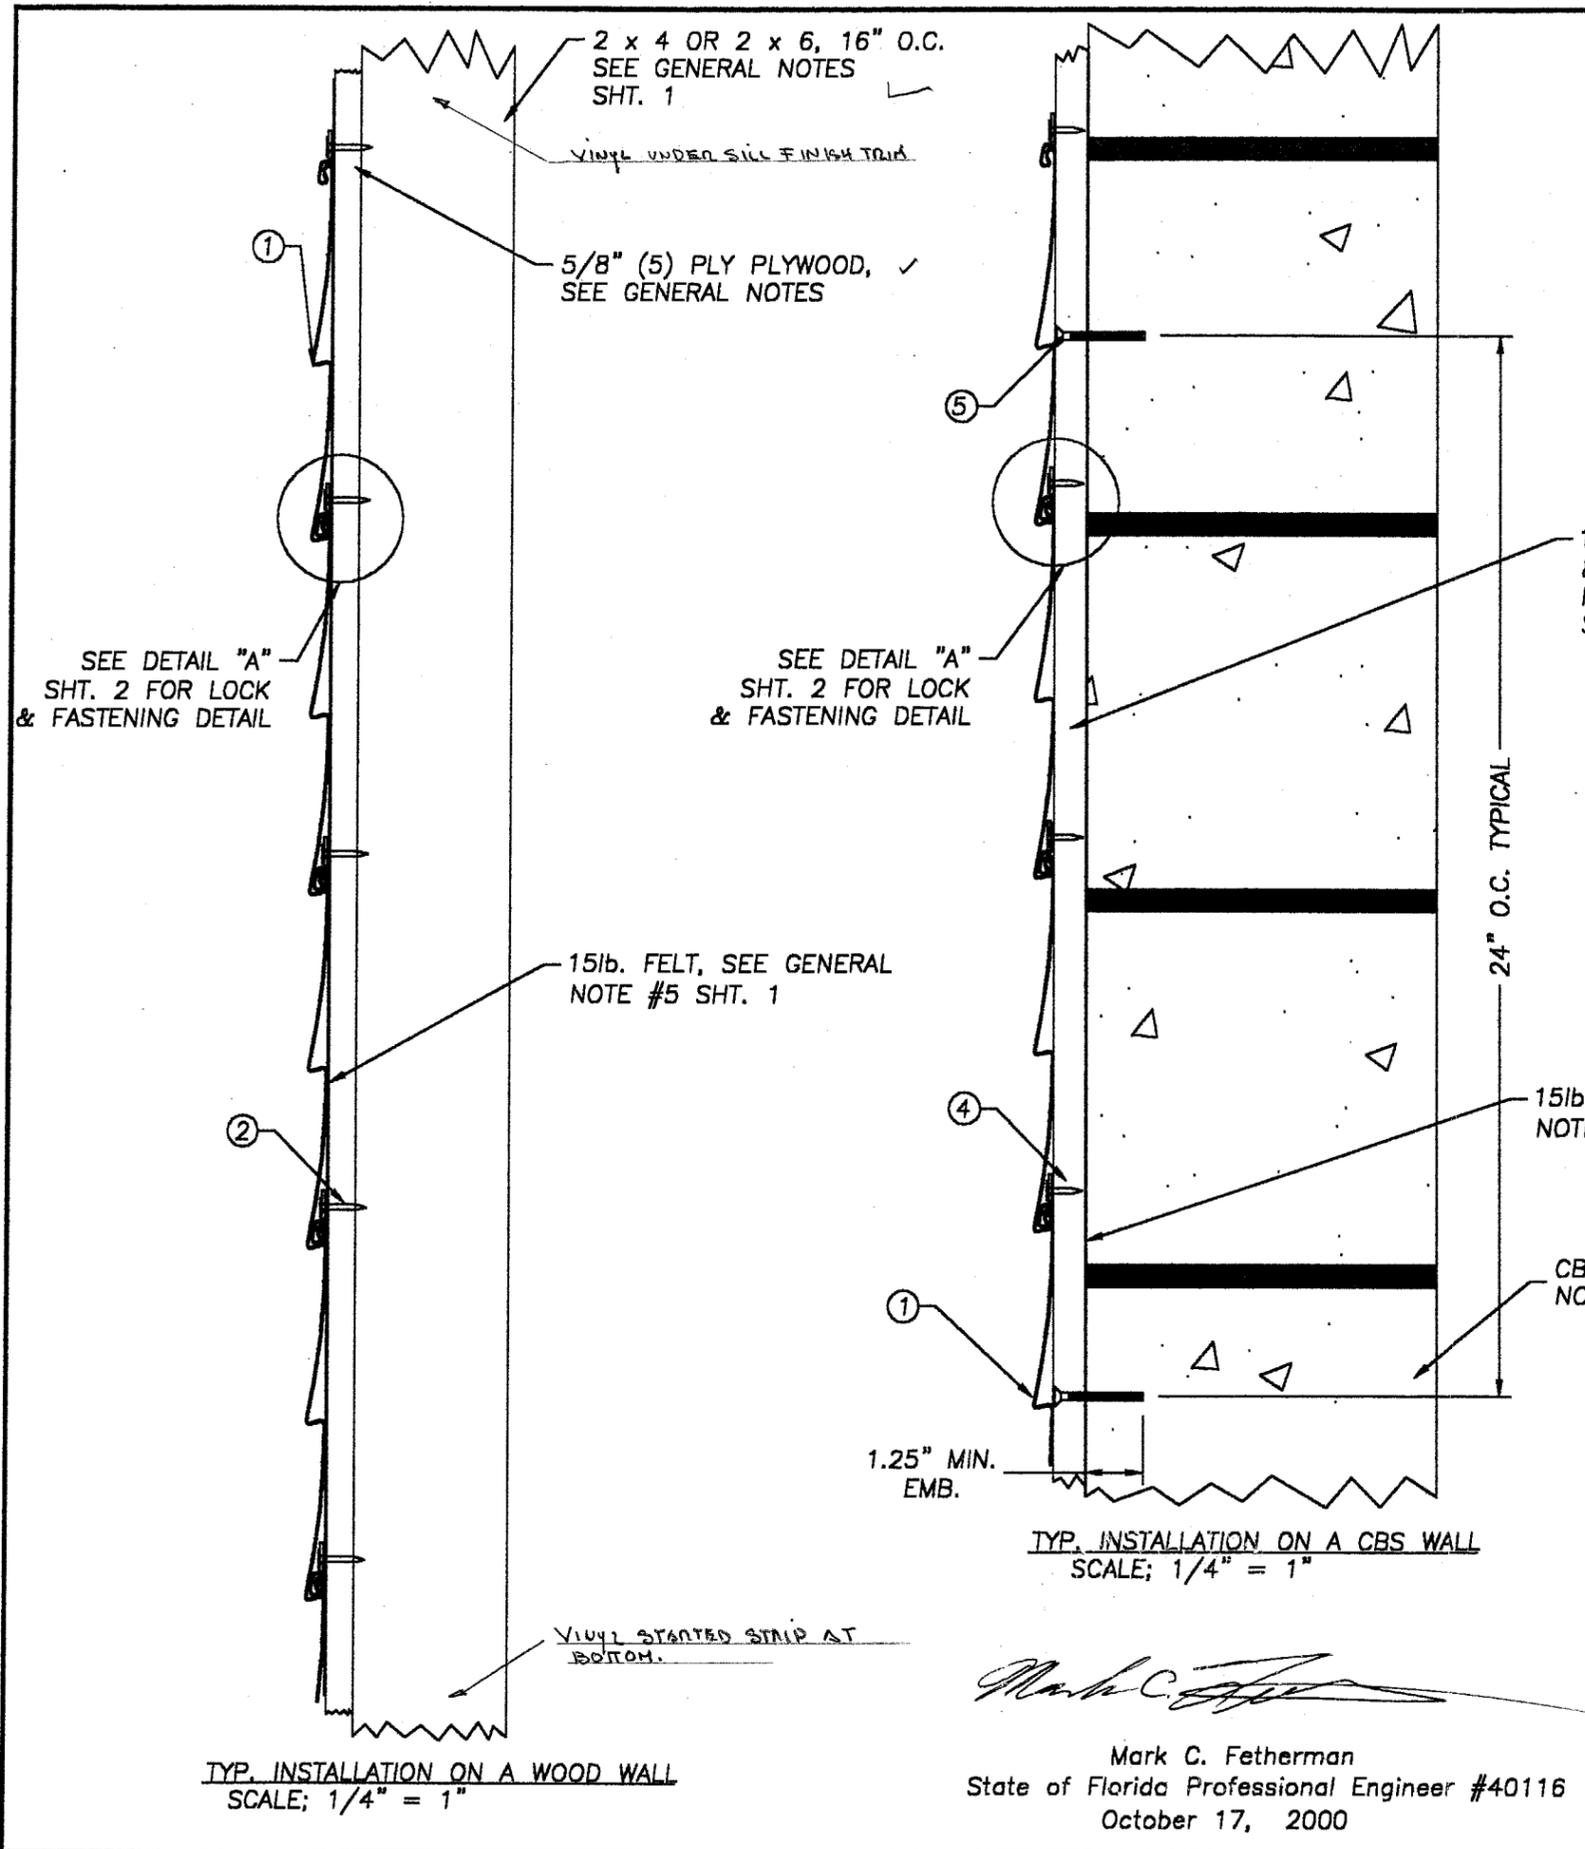

Item	DESCRIPTION	Material
1	ABTCo VINYL (PVC) SIDING: DOUBLE 4 TRADITIONAL LAP DOUBLE 5 TRADITIONAL LAP	VINYL (PVC) VINYL (PVC)
2	11GA. x 1" LONG ROFFING NAIL W/7/16" DIA. HEAD USED ON STUD WALL W/5/8" PLYWOOD	STEEL
3	3/4" OUTSIDE DIA. x 1/4" INSIDE DIA. x .071" THK NYLON WASHER	NYLON
4	11GA. x 3/4" LONG ROFFING NAIL W/7/16" DIA. HEAD USED ON CBS WALL W/FURRING STRIP	STEEL
5	3/16" TAPCON x 2" LG. MIN.	STEEL

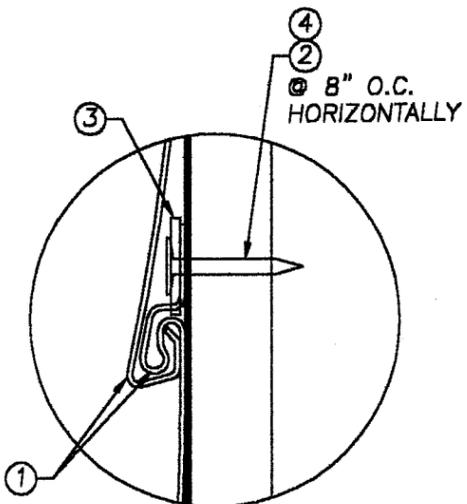

ABTCo, A Louisiana-Pacific Co.
 10115 Kinsey Ave, Suite 150
 Huntersville, NC 28078
 Phone: 662-252-9991

PRODUCT:
 ABTCo VINYL (PVC) SIDING
 TRADITIONAL LAP
 DOUBLE EXPOSURE

PART OR ASSEMBLY:
 TYPICAL INSTALLATION
 & BILL OF MATERIALS


NO.	DATE	GENERAL REVISION	TJH	BY
1.	10/17/00			

RW BUILDING
 CONSULTANTS, INC.
 813.684.3831


APPROVED AS COMPLYING WITH THE
 SOUTH FLORIDA BUILDING CODE
 DATE December 07, 2000
 BY [Signature]
 PRODUCT CONTROL DIVISION
 BUILDING CODE COMPLIANCE OFFICE
 ACCEPTANCE NO. 00-0912.02

DATE: 8/15/00
 SCALE: ASS NOTED
 DWG. BY: TJH
 CHK. BY: RW
 DRAWING NO.: S-2050
 SHEET 2 OF 3


Mark C. Fetherman
 Mark C. Fetherman
 State of Florida Professional Engineer #40116
 October 17, 2000

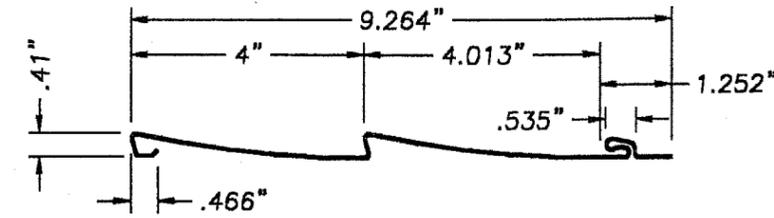

DOUBLE 4 TRADITIONAL LAP

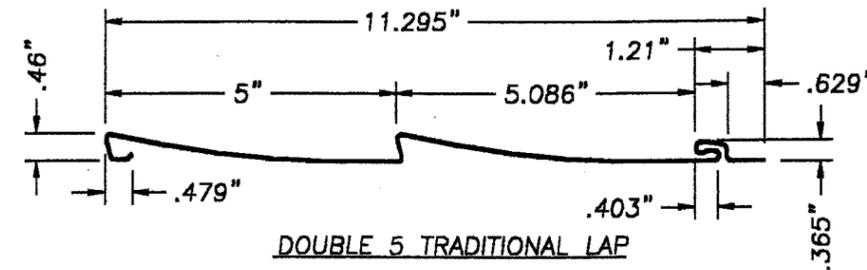

DOUBLE 5 TRADITIONAL LAP

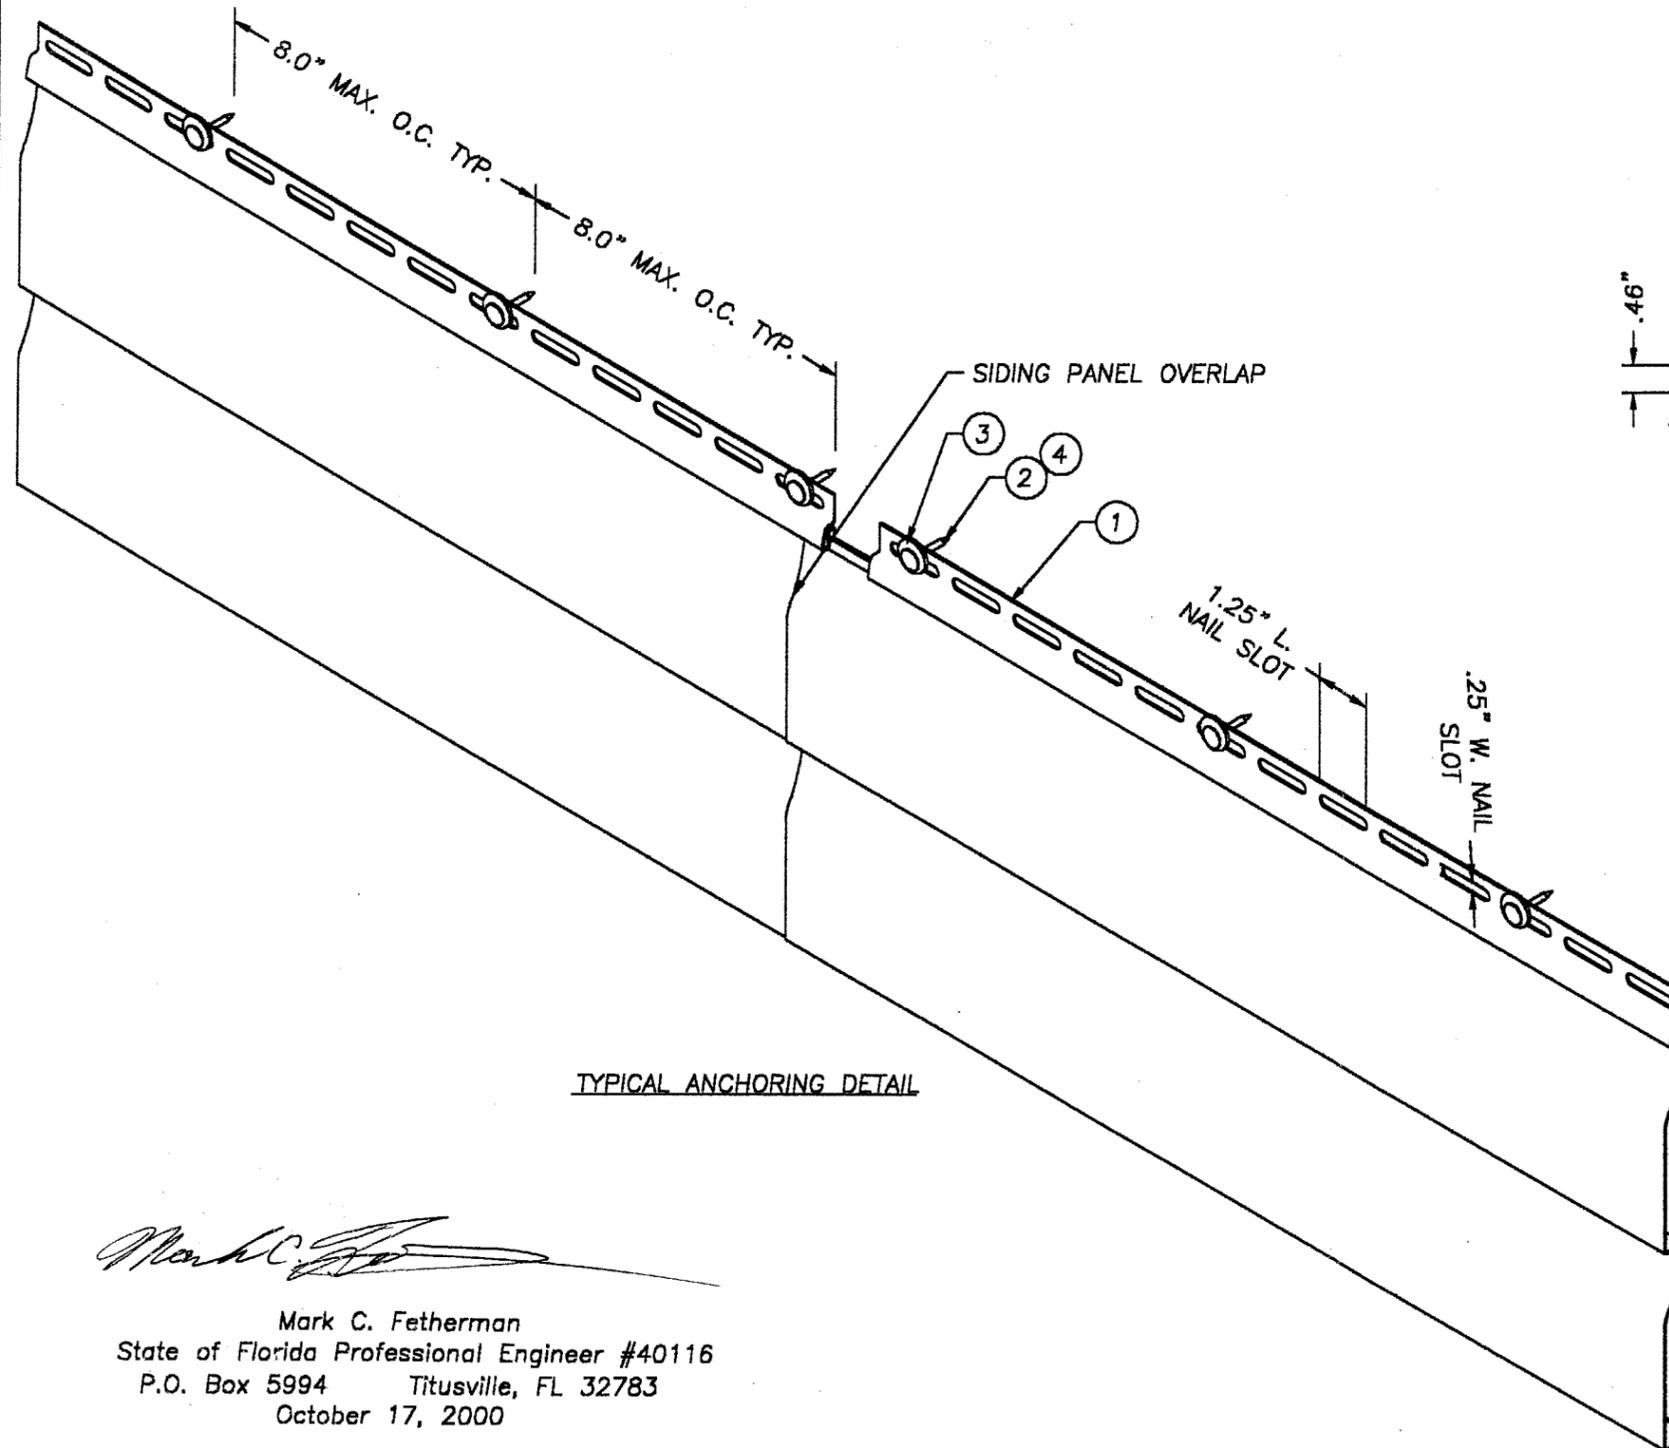

TYPICAL ANCHORING DETAIL

Mark C. Fetherman
 Mark C. Fetherman
 State of Florida Professional Engineer #40116
 P.O. Box 5994 Titusville, FL 32783
 October 17, 2000

APPROVED AS COMPLYING WITH THE
 SOUTH FLORIDA BUILDING CODE
 DATE *December 07, 2000*
 BY *[Signature]*
 PRODUCT CONTROL DIVISION
 BUILDING CODE COMPLIANCE OFFICE
 ACCEPTANCE NO. *00-0912.02*

ABTCo, A Louisiana-Pacific Co.
 10115 Kinsey Ave, Suite 150
 Huntersville, NC 28078
 Phone: 662-252-9991



PRODUCT:
 ABTCo VINYL (PVC) SIDING
 TRADITION LAP
 DOUBLE EXPOSURE
 PART OR ASSEMBLY:
 TYPICAL ANCHORING DETAIL
 & SIDING DETAILS

NO.	DATE	GENERAL REVISION	TJH	BY
1.	10/17/00			

RW BUILDING
 CONSULTANTS, INC.
 813.684.3831

DATE: 8/15/00
 SCALE: N.T.S.
 DWG. BY: TJH
 CHK. BY: RW
 DRAWING NO.: S-2050
 SHEET 3 OF 3