



BUILDING CODE COMPLIANCE OFFICE
METRO-DADE FLAGLER BUILDING
140 WEST FLAGLER STREET, SUITE 1603
MIAMI, FLORIDA 33130-1563
(305) 375-2901 FAX (305) 375-2908

CONTRACTOR LICENSING SECTION
(305) 375-2527 FAX (305) 375-2558

CONTRACTOR ENFORCEMENT DIVISION
(305) 375-2966 FAX (305) 375-2908

PRODUCT CONTROL DIVISION
(305) 375-2902 FAX (305) 372-6339

PRODUCT CONTROL NOTICE OF ACCEPTANCE

DAB Door Company, Inc.
12195 NW 98 Avenue
Hialeah Gardens ,FL 33018

Your application for Notice of Acceptance (NOA) of:

Steel Roll Up Door 14' Wide

under Chapter 8 of the Code of Miami-Dade County governing the use of Alternate Materials and Types of Construction, and completely described herein, has been recommended for acceptance by the Miami-Dade County Building Code Compliance Office (BCCO) under the conditions specified herein.

This NOA shall not be valid after the expiration date stated below. BCCO reserves the right to secure this product or material at any time from a jobsite or manufacturer's plant for quality control testing. If this product or material fails to perform in the approved manner, BCCO may revoke, modify, or suspend the use of such product or material immediately. BCCO reserves the right to revoke this approval, if it is determined by BCCO that this product or material fails to meet the requirements of the South Florida Building Code.

The expense of such testing will be incurred by the manufacturer.

ACCEPTANCE NO.: 00-0918.07

EXPIRES: 01/22/2004

Raul Rodriguez
Chief Product Control Division

**THIS IS THE COVERSHEET, SEE ADDITIONAL PAGES FOR SPECIFIC AND GENERAL
CONDITIONS
BUILDING CODE & PRODUCT REVIEW COMMITTEE**

This application for Product Approval has been reviewed by the BCCO and approved by the Building Code and Product Review Committee to be used in Miami-Dade County, Florida under the conditions set forth above.

Francisco J. Quintana, R.A.
Director
Miami-Dade County
Building Code Compliance Office

APPROVED: 12/14/2000

DAB Door Company, Inc.

ACCEPTANCE NO: 00-0918.07

APPROVED : DEC 14 2000

EXPIRES : 01/22/2004

NOTICE OF ACCEPTANCE: SPECIFIC CONDITIONS

1.0 SCOPE

1.1 This renews the Notice of Acceptance No: 97-0916.06, which was issued on 01/22/98. It approves a slat-rolling door with maximum dimensions of 14'-0" wide x 24'-0" maximum high as described in section 2 of this Notice of Acceptance. It is designed to comply with the South Florida Building Code, 1994 edition for Miami-Dade County (S.F.B.C.). For the locations where the pressure requirements, as determined by the S.F.B.C. chapter 23, do not exceed the design pressure rating values indicated on the approved drawings.

2.0 PRODUCT DESCRIPTION:

2.1 The **DAB Slat Rolling Door** and its components shall be built in strict compliance with the following documents: Drawing No. 97-30, titled "Rolling type Garage Door", prepared by Al-Farooq Corporation, sheets 1 and 2 of 2, dated 07/30/97 and with latest revision on 10/24/00. The drawing shall bear the Miami-Dade County Product Control approval stamp with the Notice of Acceptance number and approval date by the Miami Dade Product Control Division. These documents shall hereinafter be referred to as the approved drawings.

3.0 LIMITATION:

3.1 Units with dimensions equal to or smaller than those shown on the approved drawing shall qualify under this approval.

4.0 INSTALLATION:

4.1 The Roll-Up Door and its components shall be installed in strict compliance with the approved drawings.

4.2 The installation of this door does **not require** a hurricane protection system.

4.3. The door operating mechanism (not included on this approval) shall be certified by Underwriters Laboratories or other recognized agency.

5.0 LABELLING

5.1 Each door shall bear a permanent label with the manufacturer's name or logo, city, state and the following statement "Miami Dade County Product Control Approved"

6.0 BUILDING PERMIT REQUIREMENTS.

6.1 Application for Building Permit shall be accompanied by copies of the following:

6.1.1 This Notice of Acceptance including the approved drawing as identified in section 2; clearly marked to Show the components selected for the proposed installation.

6.1.3 Any other document required by the building Official or the S.F.B.C. in order to properly evaluate the installation of this system.



Candido Font, PE, Sr. Product Control Examiner
Product Control Division

NOTICE OF ACCEPTANCE STANDARD CONDITIONS

1. Renewal of this Acceptance (approval) shall be considered after a renewal application has been filed and the original submitted documents, including test-supporting data, engineering documents, are no older than eight (8) years.
2. Any and all approved products shall be permanently labeled with the manufacturer's name, city, state and the following statement: "Miami-Dade County Product Control Approved", or as specifically stated in the specific conditions of this Acceptance.
3. Renewals of Acceptance will not be considered if:
 - a) There has been a change in the South Florida Building Code affecting the evaluation of this product and the product is not in compliance with the code changes;
 - b) The product is no longer the same product (identical) as the one originally approved;
 - c) If the Acceptance holder has not complied with all the requirements of this acceptance, including the correct installation of the product;
 - d) The engineer, who originally prepared, signed and sealed the required documentation initially submitted, is no longer practicing the engineering professions.
4. Any revision or change in the materials, use, and/or manufacture of the product or process shall automatically be cause for termination of this Acceptance, unless prior written approval has been requested (through the filing of a revision application with appropriate fee) and granted by this office.
5. Any of the following shall also be grounds for removal of this Acceptance:
 - a) Unsatisfactory performance of this product or process;
 - b) Misuse of this Acceptance as an endorsement of any product, for sales, advertising or any other purpose.
6. The Notice of Acceptance number preceded by the words Miami-Dade County, Florida, and followed by the expiration date may be displayed in advertising literature. If any portion of the Notice of Acceptance is displayed, then it shall be done in its entirety.
7. A copy of this Acceptance as well as approved drawings and other documents, where it applies, shall be provided to the user by the manufacturer or its distributors and shall be available for inspection at the job site at all times. The engineer need not reseal the copies.
8. Failure to comply with any section of this Acceptance shall be cause for termination and removal of Acceptance.
9. This Acceptance contains pages 1, 2, and this last page 3.



Candido Font, PE, Sr. Product Control Examiner
Product Control Division

END OF THIS ACCEPTANCE

DAB Door Company, Inc.

ACCEPTANCE NO: 00-0918.07

APPROVED: DEC 14 2000

EXPIRES: 01/22/2004

NOTICE OF ACCEPTANCE: EVIDENCE SUBMITTED

A DRAWINGS:

1. Drawing prepared by Al-Farooq Corporation, titled "Rolling Type Garage Door", Drawing No. 97-30, dated 07/30/97 with latest revision on 10/24/00, sheets 1 and 2 of 12 signed and sealed by H. Farooq, PE.

B TEST:

1. Test report on Large Missile Impact Test per PA 201 and Cyclic Wind Pressure Test Per PA 203 on a "14' x 8' Roll-Up Garage Door. It is prepared by Hurricane Engineering & Testing, Inc., report No. Heti 97-616, dated 04/21/97, revised on 08/04/97, signed and sealed by H. M. Medina, PE.
2. Test report on Uniform Static Air Pressure Test & Forced Entry Resistance Test on a 14' x 8' Roll-Up Garage Door. It is prepared by Hurricane Engineering & Testing, Inc., report No. Heti 97-614, dated 04/18/97, revised on 09/04/97, signed and sealed by H. M. Medina, PE.

C CALCULATIONS:

1. Calculations for Dade County Product Approval 20 Gage Roller Garage Door, prepared by Al-Farooq Corporation, sheets D1, R1-R8, SL1-SL3, G1-G5 & CS1-CS19, signed and sealed by H. Farooq, PE.

D STATEMENTS:


1. Engineering Practice letter prepared by Al-Farooq Corporation on 08/25/00 signed and sealed by H. Farooq, PE.
2. No Change letter prepared by JB Garage Door, Inc. on 09/07/00, signed A. Berger Jr. and notarized by C. J. Prati on 09/07/00.

E. MATERIAL CERTIFICATION:

1. Certified of Analysis and Test prepared by Allsteel Processing, L.C. on 08/01/97, signed by C. R. Aboott.




Candido Font, PE, Sr. Product Control Examiner
Product Control Division

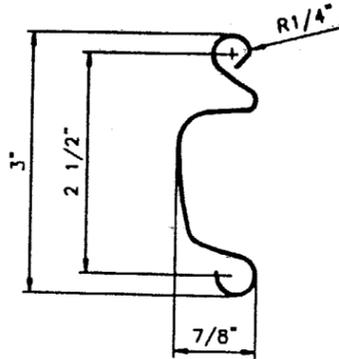



SLAT

20 GA. COLD FORMED STEEL (ASTM A446)
MIN. YIELD STRENGTH OF 50000 PSI
GALVANIZED ACCORDING TO ASTM A-525
WITH A COATING DESIGNATION OF G-90
EXTERIOR AND INTERIOR

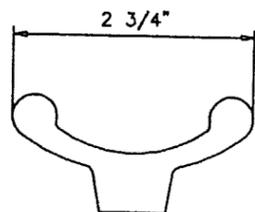


WIND LOCK


MALLEABLE IRON
WITH A GALVANIZED FINISH

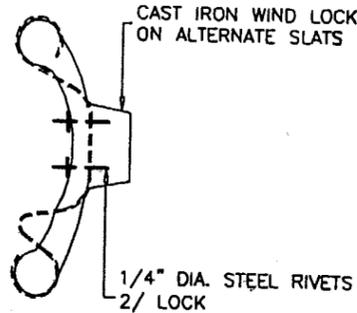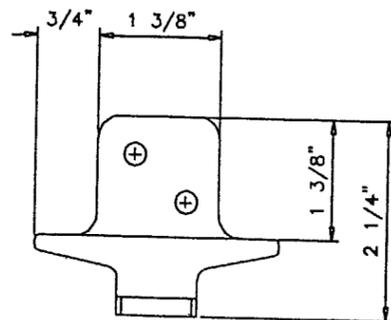


WIND LOCK DETAIL

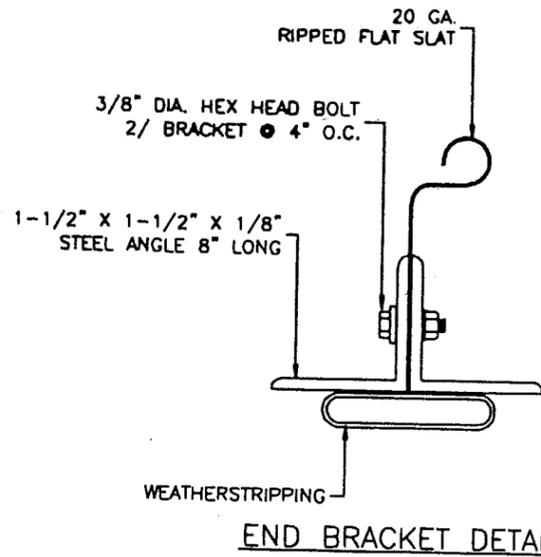

END BRACKET DETAIL

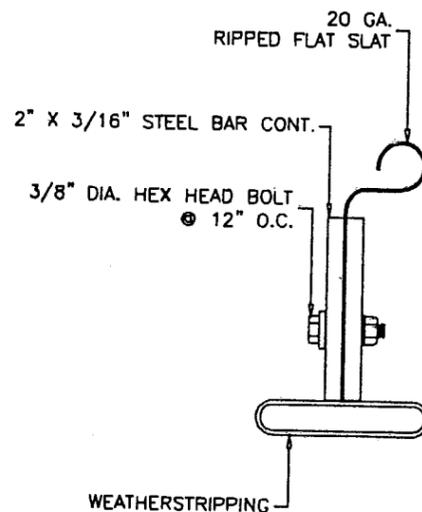

BOTTOM BAR DETAIL

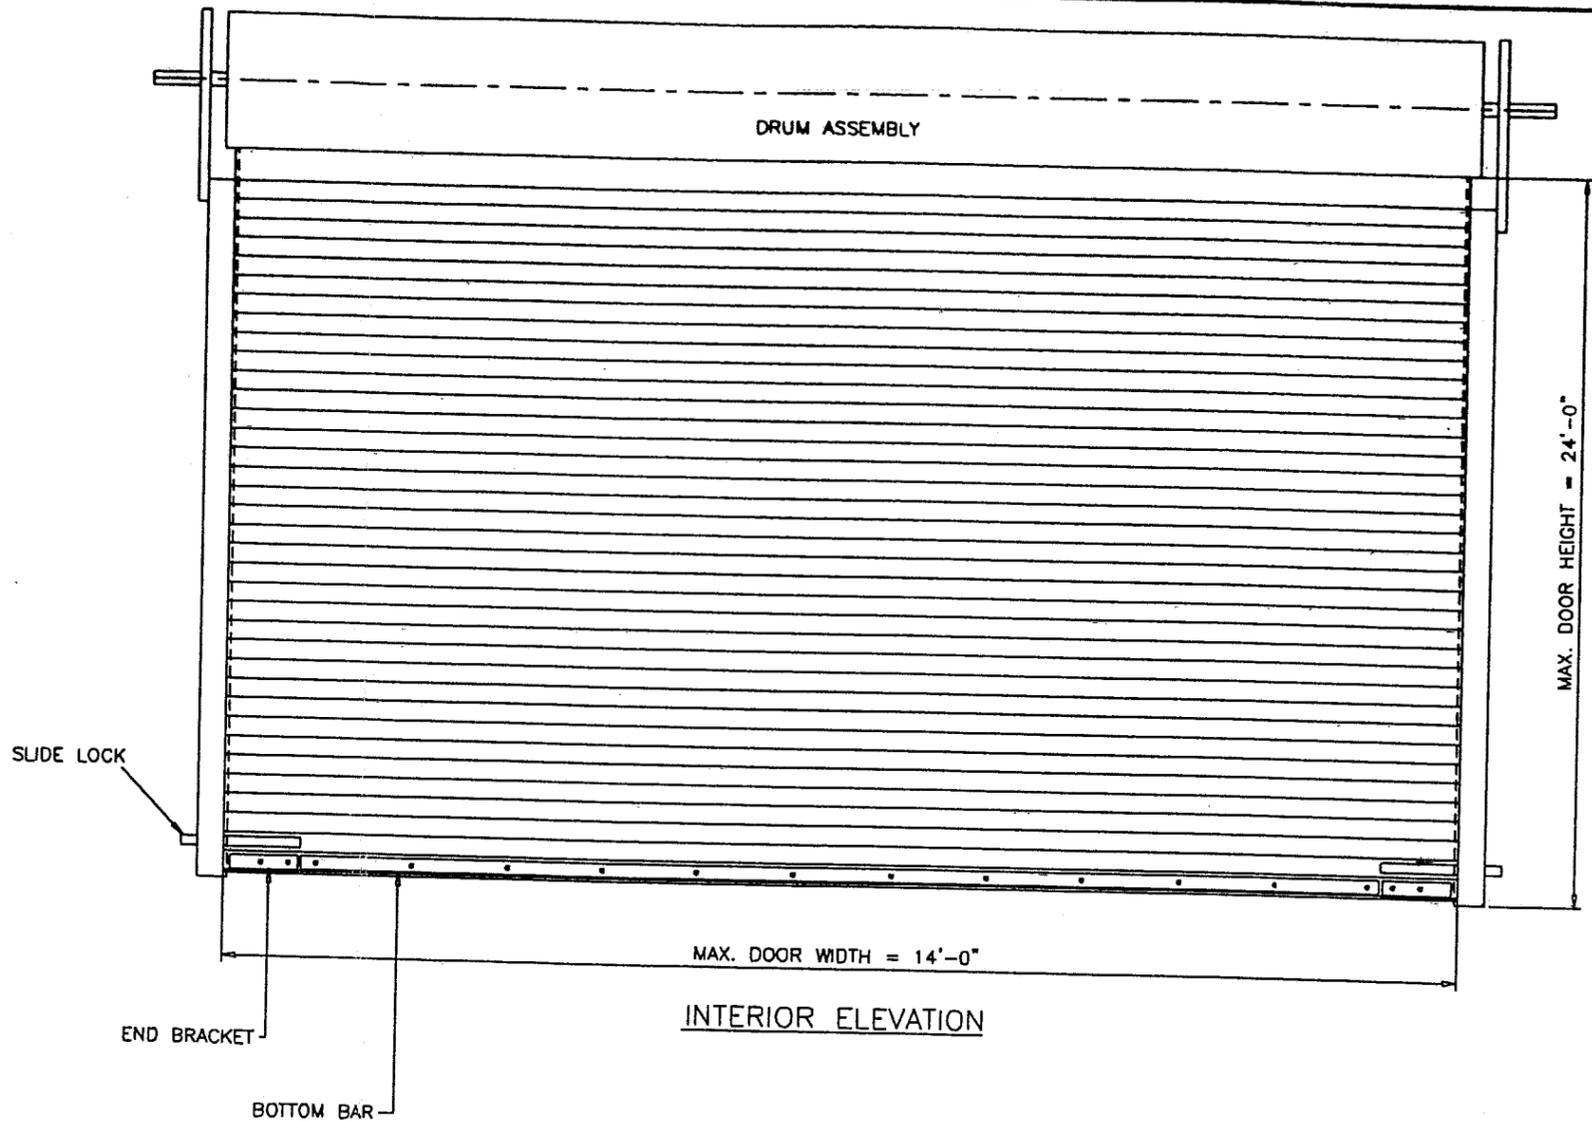

MAX. DOOR WIDTH = 14'-0"

INTERIOR ELEVATION

DESIGN PRESSURE RATING = + 60.0 PSF
- 60.0 PSF

GENERAL NOTES

1. THIS STRUCTURE IS DESIGNED AS PER THE SOUTH FLORIDA BUILDING CODE 1994 EDITION FOR DADE COUNTY. ALSO FOR WIND LOADS AS PER ASCE 7-88 USING CORRESPONDING LOADS.
2. ANCHORS SHALL BE AS LISTED, SPACED AS SHOWN ON DETAILS. ANCHOR EMBEDMENT TO BASE MATERIAL SHALL BE BEYOND WALL DRESSING OR STUCCO.
3. GUIDE AND WALL ANGLES SHALL CONFORM TO ASTM A-36.
4. ALL BOLTS, NUTS AND WASHERS SHALL BE ZINC PLATED CARBON STEEL.
5. ANCHORING OR LOADING CONDITIONS OTHER THAN THOSE SHOWN IN THESE DETAILS ARE NOT PART OF THIS APPROVAL.
6. SLIDE BOLT (1/4" THICK LATCH) IS INSTALLED AT EACH END BOTTOM, AND SHALL BE ENGAGED DURING HURRICANE WINDS.
7. ALL WELDING TO CONFORM TO AWS LATEST REGULATIONS AND S.F.B.C. USE E70XX ELECTRODES AND 3/16" FILLET SIZE.

Engr: DR. HUMAYOON FAROOQ
STRUCTURES
FLA. PE # 16557

NOV 02 2000

APPROVED AS COMPLYING WITH THE
SOUTH FLORIDA BUILDING CODE
DATE December 14, 2000

BY [Signature]
PRODUCT CONTROL DIVISION
BUILDING CODE COMPLIANCE OFFICE
ACCEPTANCE NO. 00-0918.07


AL-FAROOQ CORPORATION
ENGINEERS, PLANNERS & PRODUCT DESIGN
1235 SW 87 AVE
MIAMI, FLORIDA 33174
TEL. (305) 264-8100 FAX. (305) 262-6978
GARAGE 97-30JBD

ROLLING TYPE GARAGE DOOR
DAB DOORS INC.
12195 N.W. 98 TH. AVE.
HIALEAH GARDENS, FL. 33016
(305) 556 - 6624

NO	DATE	BY	DESCRIPTION
A	10.22.97	H	GALV. COATING SPECIFIED
B	10.27.97	H	WELD SPACING REV
C	11.18.97	H	GUIDE FORCES TABLE REV.
D	12.19.97	H	GENERAL REVISION
E	10.24.00	H	REV. PER BCCO COMMENTS

date: 07-30-97
scale: 1/2" = 1'-0"
dr. by: HAMID
chk. by:

drawing no.
97-30
sheet 1 of 2

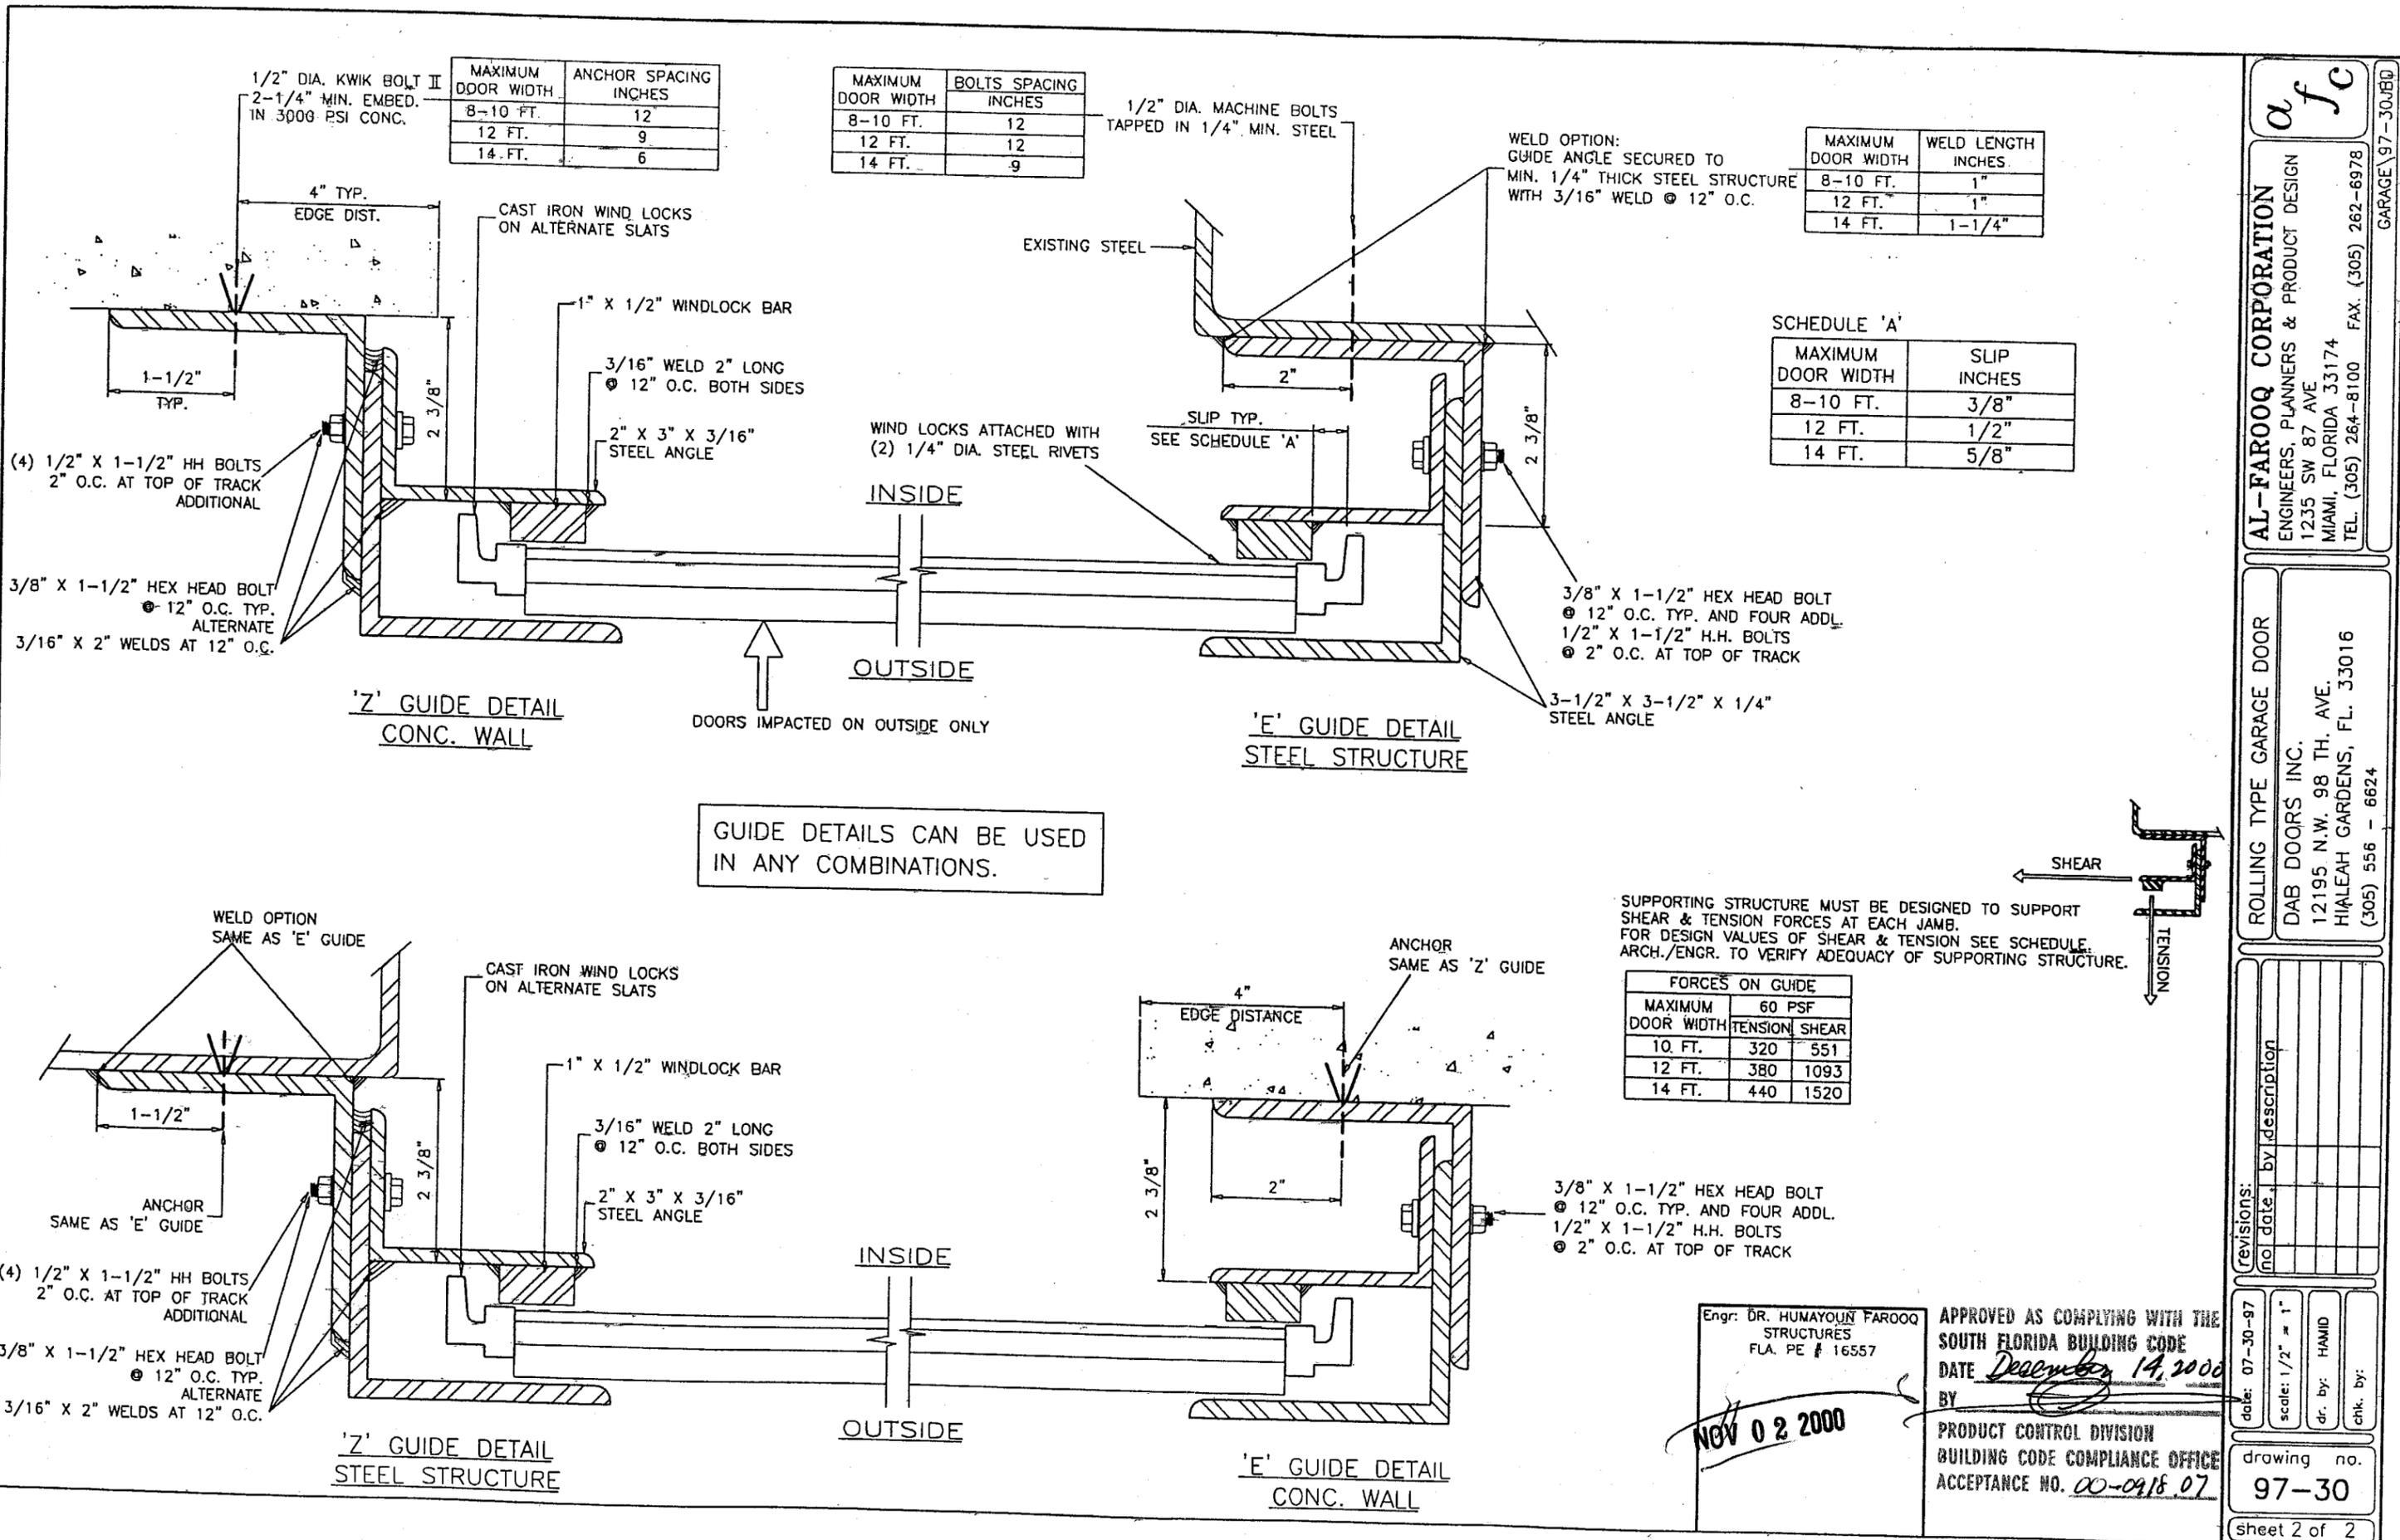

AL-FAROOQ CORPORATION
ENGINEERS, PLANNERS & PRODUCT DESIGN
1235 SW 87 AVE
MIAMI, FLORIDA 33174
TEL. (305) 264-8100 FAX. (305) 262-6978
GARAGE/97-30UB

ROLLING TYPE GARAGE DOOR
DAB DOORS INC.
12195 N.W. 98 TH. AVE.
HIALEAH GARDENS, FL. 33016
(305) 556 - 6624

no.	date	description

Engr. DR. HUMAYOON FAROOQ
STRUCTURES
FLA. PE # 16557

APPROVED AS COMPLYING WITH THE
SOUTH FLORIDA BUILDING CODE
DATE December 14, 2000
BY [Signature]
PRODUCT CONTROL DIVISION
BUILDING CODE COMPLIANCE OFFICE
ACCEPTANCE NO. 00-0918 07

date: 07-30-97
scale: 1/2" = 1"
dr. by: HAMID
chk. by: [Signature]

drawing no.
97-30
sheet 2 of 2