



BUILDING CODE COMPLIANCE OFFICE
METRO-DADE FLAGLER BUILDING
140 WEST FLAGLER STREET, SUITE 1603
MIAMI, FLORIDA 33130-1563
(305) 375-2901 FAX (305) 375-2908

CONTRACTOR LICENSING SECTION
(305) 375-2527 FAX (305) 375-2558

CONTRACTOR ENFORCEMENT DIVISION
(305) 375-2966 FAX (305) 375-2908

PRODUCT CONTROL DIVISION
(305) 375-2902 FAX (305) 372-6339

PRODUCT CONTROL NOTICE OF ACCEPTANCE

Cameron Ashley Building Products
5120 West Clifton Avenue
Tampa, FL 33634

Your application for Notice of Acceptance (NOA) of:

Vinyl Siding

under Chapter 8 of the Code of Miami-Dade County governing the use of Alternate Materials and Types of Construction, and completely described herein, has been recommended for acceptance by the Miami-Dade County Building Code Compliance Office (BCCO) under the conditions specified herein.

This NOA shall not be valid after the expiration date stated below. BCCO reserves the right to secure this product or material at any time from a jobsite or manufacturer's plant for quality control testing. If this product or material fails to perform in the approved manner, BCCO may revoke, modify, or suspend the use of such product or material immediately. BCCO reserves the right to revoke this approval, if it is determined by BCCO that this product or material fails to meet the requirements of the South Florida Building Code.

The expense of such testing will be incurred by the manufacturer.

ACCEPTANCE NO.: 00-1006.03
EXPIRES: 12/07/2005

Raul Rodriguez
Chief Product Control Division

**THIS IS THE COVERSHEET, SEE ADDITIONAL PAGES FOR SPECIFIC AND GENERAL
CONDITIONS
BUILDING CODE & PRODUCT REVIEW COMMITTEE**

This application for Product Approval has been reviewed by the BCCO and approved by the Building Code and Product Review Committee to be used in Miami-Dade County, Florida under the conditions set forth above.

Francisco J. Quintana, R.A.
Director
Miami-Dade County
Building Code Compliance Office

APPROVED: 12/21/2000

NOTICE OF ACCEPTANCE: SPECIFIC CONDITIONS

1. SCOPE

- 1.1** This approves vinyl siding as described in Section 2 of this Notice of Acceptance (N.O.A.) designed to comply with the South Florida Building Code 1994 Edition for Miami-Dade County (SFBC). It is approved for the location where the pressure requirements, as determined by the SFBC Chapter 23 do not exceed the design pressure rating values indicated in the approved drawing.

2. PRODUCT DESCRIPTION

- 2.1** The **Cameron Ashley Vinyl Siding** and its components shall be constructed in strict compliance with the following documents: Drawing No S-2050 PL, sheets 1 to 3 of 3, titled "Cameron Ashley Vinyl (PVC) Siding Tradition Lap Dbl. Exp.", prepared by R. W. Building Consultants, Inc., dated 08/15/00 and revised on 11/27/00. They bear the Miami-Dade County Product Control Approval stamp with the Notice of Acceptance number and approval date by the Miami-Dade County Product Control Division. These documents shall herein after be referred to as the Approved Drawing.

3. LIMITATIONS

- 3.1** This system is to be installed in front of a 5/8" (5ply) plywood supported by 16" o.c. studs or concrete block wall as shown on the approved drawings.

4. INSTALLATION

- 4.1** The Cameron Ashley Vinyl Siding and its components shall be installed in strict compliance with the approved drawing.
- 4.2** The installation of this product will not require Hurricane Protection System.

5. LABELING

- 5.1** Each component shall bear a permanent label with the manufacturer's logo, city, state and the following statement "Miami-Dade County Product Control Approved".

6. BUILDING PERMIT REQUIREMENTS

- 6.1** Application for Building Permit shall be accompanied by copies of the following:
- 6.1.1.** This Notice of Acceptance, including duplicate copies of the approved drawings, as identified in Section 2 of this N.O.A.
- 6.1.2** Any other document required by the Building Official or the SFBC in order to properly evaluate the installation of this system.



Candido Font PE, Senior Product Control Examiner
Product Control Division

Cameron Ashley Building Products.

ACCEPTANCE NO.: 00-1006.03

APPROVED: DEC 21 2000

EXPIRES: 12/07/2005

NOTICE OF ACCEPTANCE STANDARD CONDITIONS

1. Renewal of this Acceptance (approval) shall be considered after a renewal application has been filed and the original submitted documentation, including test supporting data, engineering documents, are no older than eight (8) years.
2. Any and all approved products shall be permanently labeled with the manufacturer's name, city, state, and the following statement: "Miami-Dade County Product Control Approved", or as specifically stated in the specific conditions of this Acceptance.
3. Renewals of Acceptance will not be considered if:
 - a) There has been a change in the South Florida Building Code affecting the evaluation of this product and the product is not in compliance with the code changes;
 - b) The product is no longer the same product (identical) as the one originally approved;
 - c) If the Acceptance holder has not complied with all the requirements of this acceptance, including the correct installation of the product;
 - d) The engineer who originally prepared, signed and sealed the required documentation initially submitted is no longer practicing the engineering profession.
4. Any revision or change in the materials, use, and/or manufacture of the product or process shall automatically be cause for termination of this Acceptance, unless prior written approval has been requested (through the filing of a revision application with appropriate fee) and granted by this office.
5. Any of the following shall also be grounds for removal of this Acceptance:
 - a) Unsatisfactory performance of this product or process.
 - b) Misuse of this Acceptance as an endorsement of any product, for sales, advertising or any other purpose.
6. The Notice of Acceptance number preceded by the words Miami-Dade County, Florida, and followed by the expiration date may be displayed in advertising literature. If any portion of the Notice of Acceptance is displayed, then it shall be done in its entirety.
7. A copy of this Acceptance as well as approved drawings and other documents, where it applies, shall be provided to the user by the manufacturer or its distributors and shall be available for inspection at the job site at all time. The engineer need not reseal the copies.
8. Failure to comply with any section of this Acceptance shall be cause for termination and removal of Acceptance.
9. This Notice of Acceptance consists of pages 1, 2 and this last page 3.



Candido Font PE, Senior Product Control Examiner
Product Control Division

END OF THIS ACCEPTANCE

CAMERON ASHLEY VINYL SYSTEMS

WEATHERSIDE - WEATHERSIDE PLUS - CABP
TRADITIONAL AND DUTCHLAP RIGID VINYL (PVC) SIDING

GENERAL NOTES

1. THIS PRODUCT IS DESIGNED TO MEET THE SOUTH FLORIDA BUILDING CODE 1994 EDITION FOR MIAMI-DADE COUNTY.
2. WOOD WALL CONSTRUCTION BY OTHERS, MUST BE ANCHORED PROPERLY TO TRANSFER LOADS TO THE STRUCTURE.
3. PRODUCT ANCHORS SHALL BE AS LISTED AND SPACED AS SHOWN ON DETAILS. ANCHOR EMBEDMENT TO BASE MATERIAL SHALL BE BEYOND WALL DRESSING.
4. WALLS RECEIVING VINYL SIDING SHALL BE CHECKED FOR STRUCTURAL INADEQUACY, CRACKS OR DEFECTS THAT SHALL BE ELIMINATED.
5. WALLS WHERE VINYL SIDING SHALL BE INSTALLED MUST BE WATER PROOFED WITH THE EQUIVALENT OF 15 POUND FELT AS SPECIFIED IN SECTION 2704.6 (b) OF THE SOUTH FLORIDA BUILDING CODE 1994 EDITION FOR MIAMI-DADE COUNTY.
6. WALLS WHERE VINYL SIDING SHALL BE INSTALLED MUST BE DESIGNED BY A PROFESSIONAL PER THE SOUTH FLORIDA BUILDING CODE 1994 EDITION FOR MIAMI-DADE COUNTY AND THE REQUIREMENTS OF THIS NOA.
7. INSTALLATION OF SIDING ACCESSORIES AND ACCESSORIES SUCH AS CORNER POSTS, STARTER STRIPS AND TRIM AROUND OPENINGS SHALL BE DONE IN ACCORDANCE WITH THE SOUTH FLORIDA BUILDING CODE 1994 EDITION FOR MIAMI-DADE COUNTY AND THE MANUFACTURER'S INSTRUCTIONS.

VINYL SIDING SPECIFICATIONS

(Common to all conditions)

SIDING MATERIAL:

CAMERON ASHLEY VINYL SIDING IS MANUFACTURED FROM A FORMULATED P.V.C. POWDER COMPOUND MEETING THE SPECIFICATIONS OF ASTM D3679.

WALL THICKNESS: .040" MINIMUM


PANEL LENGTHS: D4 & D5 ARE 12'-0" LONG

TABLE OF CONTENTS


SHEET #	DESCRIPTION
1	GENERAL NOTES AND APPROVED MODEL PROFILES
2	TYPICAL INSTALLATIONS & B.O.M.
3	TYPICAL ANCHORING DETAIL & SIDING DETAILS

DESIGN PRESSURE RATING

POSITIVE	+ 31.33 psf
NEGATIVE	- 31.33 psf
INSTALLED OVER AN IMPACT RESISTANCE SUBSTRATE	

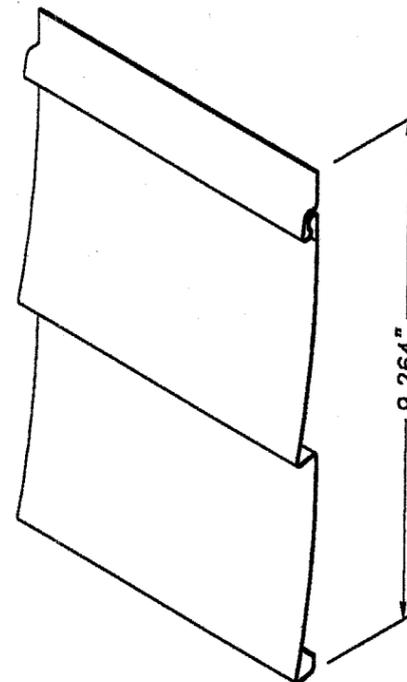

DOUBLE 4 TRADITIONAL LAP
12'-0" LONG PANEL

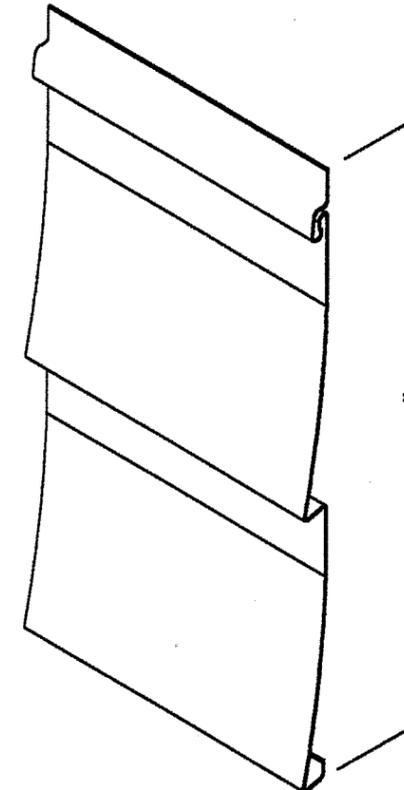

DOUBLE 5 TRADITIONAL LAP
12'-0" LONG PANEL

CAMERON ASHLEY
5120 WEST CLIFTON AVE.
TAMPA, FL 33634
813.884.0444 WWW.CABP.COM


PRODUCT:		CAMERON ASHLEY VINYL (PVC) SIDING	
TRADITIONAL LAP DBL EXP.		PART OR ASSEMBLY:	
GENERAL NOTES AND APPROVED MODEL PROFILES		REVISIONS	
NO.	DATE	REV.	BY
2	11/27/00	RW	TJH
1	10/17/00	TJH	TJH

RW BUILDING CONSULTANTS, INC.
813.684.3831


APPROVED AS COMPLYING WITH THE SOUTH FLORIDA BUILDING CODE
DATE December 21, 2000
BY [Signature]
PRODUCT CONTROL DIVISION
BUILDING CODE COMPLIANCE OFFICE
ACCEPTANCE NO. 00-1006.03

DATE: 8/15/00
SCALE: N.T.S.
DWG. BY: TJH
CHK. BY: RW
DRAWING NO.: S-2050PL
SHEET 1 OF 3

[Signature]
Mark C. Fetherman
State of Florida Professional Engineer #40116
P.O. BOX 5994 Titusville, FL 32783
November 27, 2000

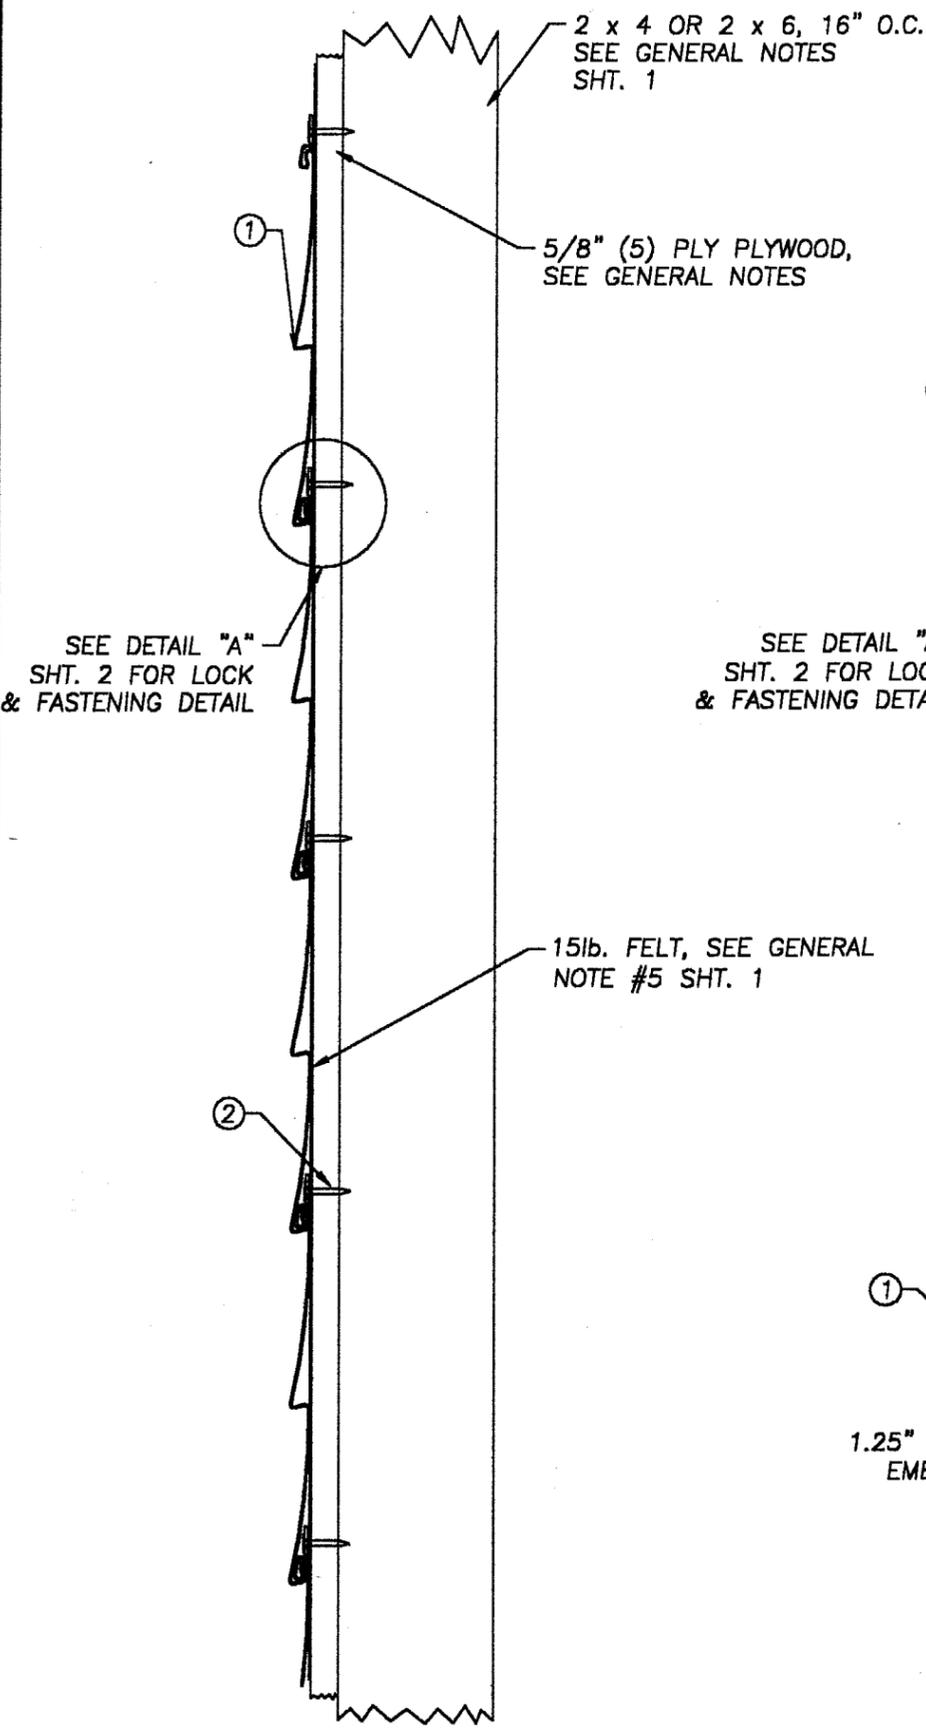

TYP. INSTALLATION ON A WOOD WALL
SCALE; 1/4" = 1"

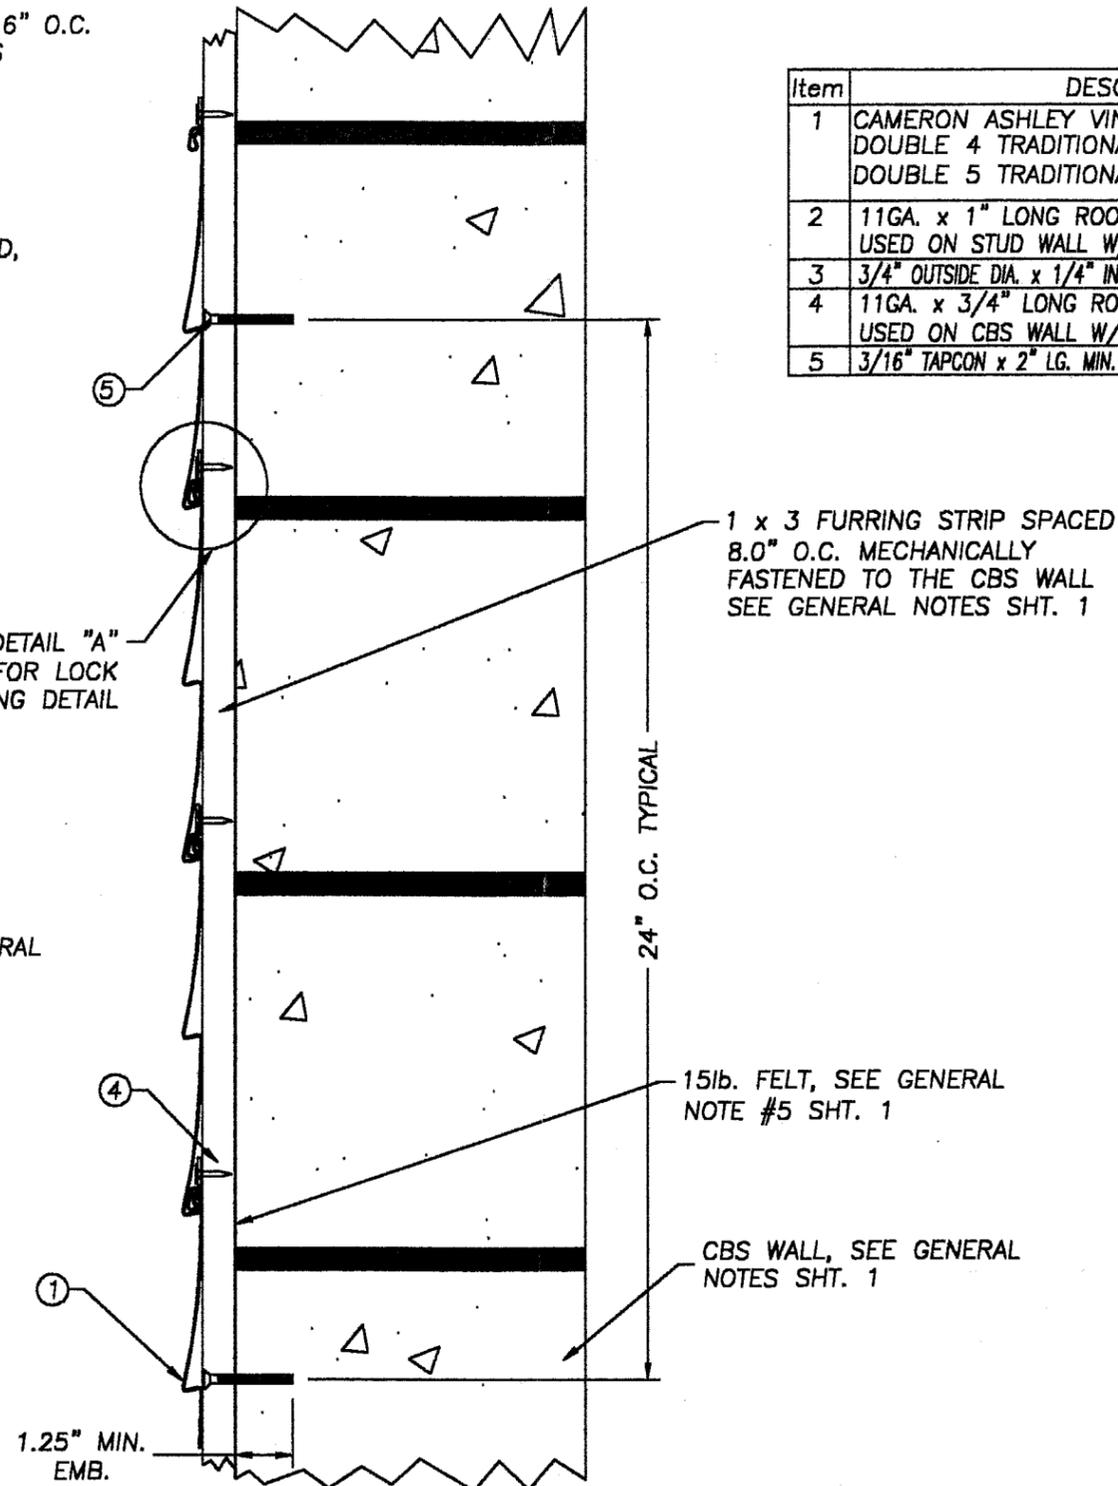


TYP. INSTALLATION ON A CBS WALL
SCALE; 1/4" = 1"

Mark C. Fetherman
 Mark C. Fetherman
 State of Florida Professional Engineer #40116
 P.O. BOX 5994 Titusville, FL 32783
 November 27, 2000

Item	DESCRIPTION	Material
1	CAMERON ASHLEY VINYL (PVC) SIDING: DOUBLE 4 TRADITIONAL LAP DOUBLE 5 TRADITIONAL LAP	VINYL (PVC) VINYL (PVC)
2	11GA. x 1" LONG ROOFING NAIL W/7/16" DIA. HEAD USED ON STUD WALL W/5/8" PLYWOOD	STEEL
3	3/4" OUTSIDE DIA. x 1/4" INSIDE DIA. x .071" THK NYLON WASHER	NYLON
4	11GA. x 3/4" LONG ROOFING NAIL W/7/16" DIA. HEAD USED ON CBS WALL W/FURRING STRIP	STEEL
5	3/16" TAPCON x 2" LG. MIN.	STEEL

1 x 3 FURRING STRIP SPACED
8.0" O.C. MECHANICALLY
FASTENED TO THE CBS WALL
SEE GENERAL NOTES SHT. 1

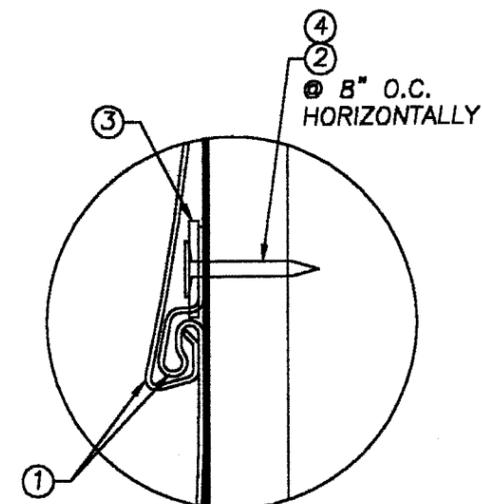

DETAIL "A"
LOCK & FASTENING DETAIL
SCALE: FULL

CAMERON ASHLEY
 5120 WEST CLIFTON AVE
 TAMPA, FL 33634
 813.684.0444 WWW.CABP.COM


PRODUCT:
 CAMERON ASHLEY
 VINYL (PVC) SIDING
 TRADITIONAL LAP DBL EXP.
 PART OR ASSEMBLY:
 TYPICAL INSTALLATION
 & BILL OF MATERIALS

NO.	DATE	REVISIONS	BY
2.	11/27/00	PROD. NAME REV.	RW
1.	10/17/00	GENERAL REVISION	TJH


RW BUILDING
 CONSULTANTS, INC.
 813.684.3831

APPROVED AS COMPLYING WITH THE
 SOUTH FLORIDA BUILDING CODE
 DATE December 21, 2000
 BY [Signature]
 PRODUCT CONTROL DIVISION
 BUILDING CODE COMPLIANCE OFFICE
 ACCEPTANCE NO. 00-1006.03


DATE: 8/15/00
 SCALE: ASS NOTED
 DWG. BY: TJH
 CHK. BY: RW
 DRAWING NO.:
 S-2050PL
 SHEET 2 OF 3

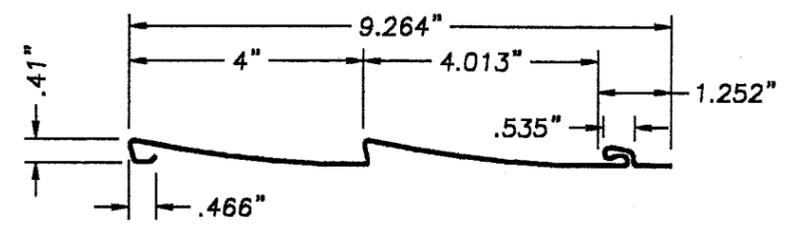

DOUBLE 4 TRADITIONAL LAP

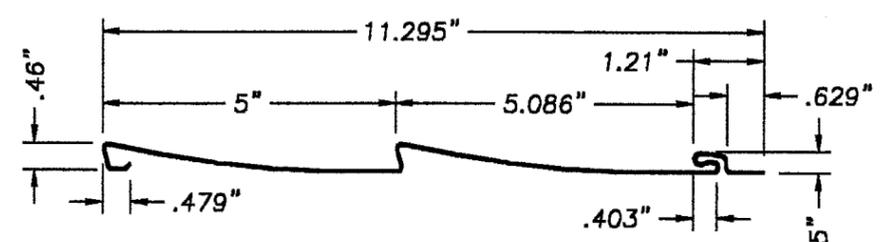

DOUBLE 5 TRADITIONAL LAP

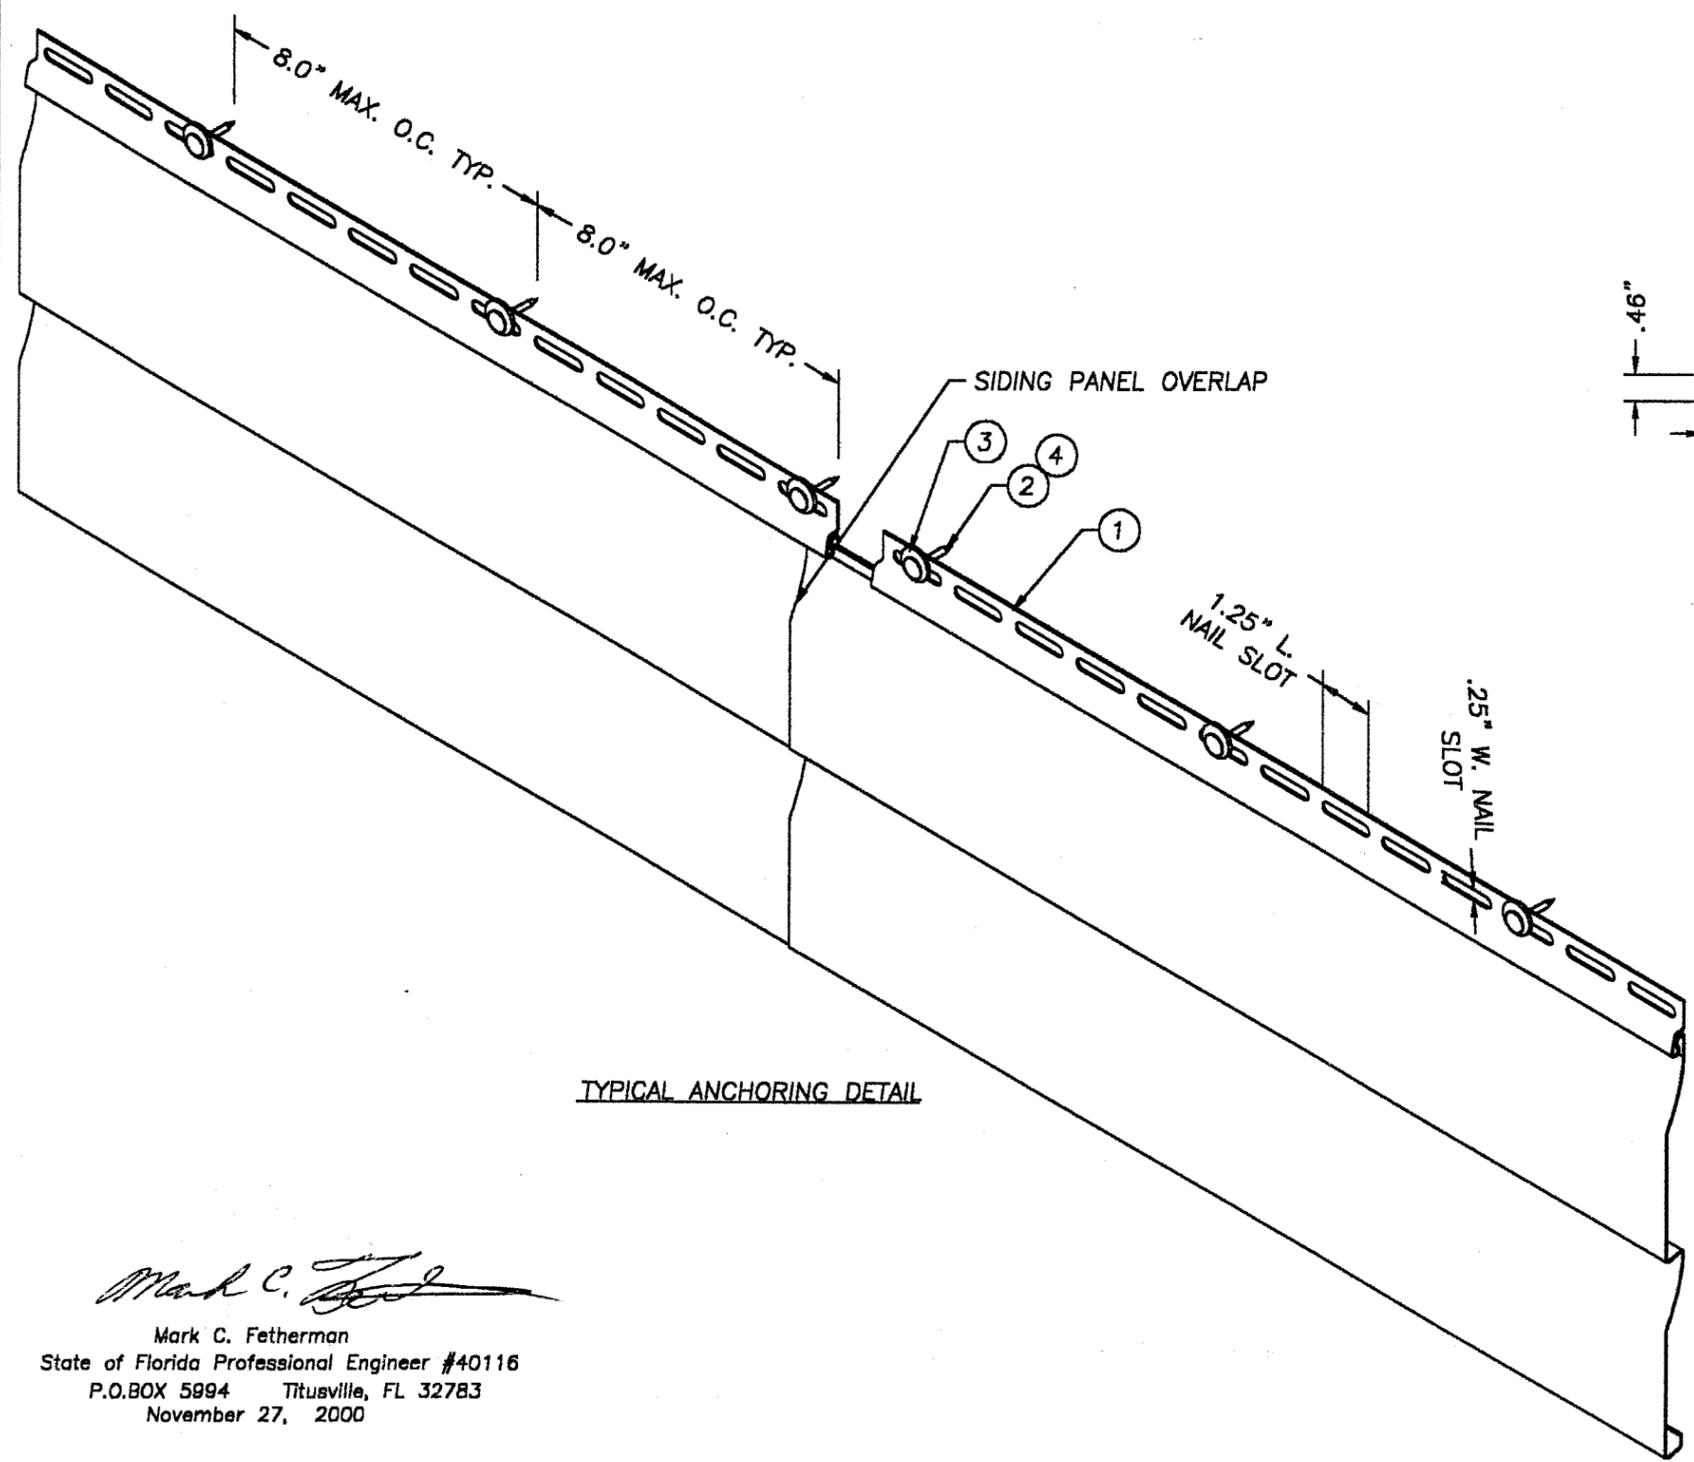

TYPICAL ANCHORING DETAIL

CAMERON ASHLEY
 5120 WEST CLIFTON AVE
 TAMPA, FL 33634
 813.884.0444 WWW.CABP.COM

PRODUCT: CAMERON ASHLEY VINYL (PVC) SIDING
 TRADITIONAL LAP DBL EXP.
 PART OR ASSEMBLY:
 TYPICAL ANCHORING DETAIL & SIDING DETAILS

NO.	DATE	REVISIONS	BY
2.	11/27/00	PROD. NAME REV.	RW
1.	10/17/00	GENERAL REVISION	TJH

RW BUILDING CONSULTANTS, INC.
 813.684.3831

Mark C. Fetherman
 Mark C. Fetherman
 State of Florida Professional Engineer #40116
 P.O. BOX 5994 Titusville, FL 32783
 November 27, 2000

APPROVED AS COMPLYING WITH THE SOUTH FLORIDA BUILDING CODE	DATE: 8/15/00
DATE: <i>December 21, 2000</i>	SCALE: N.T.S.
BY: <i>[Signature]</i>	DWG. BY: TJH
PRODUCT CONTROL DIVISION	CHK. BY: RW
BUILDING CODE COMPLIANCE OFFICE	DRAWING NO.: S-2050PL
ACCEPTANCE NO. 00-100603	SHEET 3 OF 3