



**BUILDING CODE COMPLIANCE OFFICE (BCCO)
PRODUCT CONTROL DIVISION**

**MIAMI-DADE COUNTY, FLORIDA
METRO-DADE FLAGLER BUILDING
140 WEST FLAGLER STREET, SUITE 1603
MIAMI, FLORIDA 33130-1563
(305) 375-2901 FAX (305) 375-2908**

NOTICE OF ACCEPTANCE (NOA)

**Sunshine Windows Manufacturing, Inc.
1745 W. 33rd Place
Hialeah, FL 33012**

SCOPE:

This NOA is being issued under the applicable rules and regulations governing the use of construction materials. The documentation submitted has been reviewed by Miami-Dade County Product Control Division and accepted by the Board of Rules and Appeals (BORA) to be used in Miami Dade County and other areas where allowed by the Authority Having Jurisdiction (AHJ).

This NOA shall not be valid after the expiration date stated below. The Miami-Dade County Product Control Division (In Miami Dade County) and/or the AHJ (in areas other than Miami Dade County) reserve the right to have this product or material tested for quality assurance purposes. If this product or material fails to perform in the accepted manner, the manufacturer will incur the expense of such testing and the AHJ may immediately revoke, modify, or suspend the use of such product or material within their jurisdiction. BORA reserves the right to revoke this acceptance, if it is determined by Miami-Dade County Product Control Division that this product or material fails to meet the requirements of the applicable building code.

This product is approved as described herein, and has been designed to comply with the High Velocity Hurricane Zone of the Florida Building Code.

DESCRIPTION: Series 1600 Aluminum Sliding Glass Door

APPROVAL DOCUMENT: Drawing No. **SGD00-02**, dated 03/12/02, titled "Series 1600 Aluminum Sliding Glass Door Large Missile Impact Resistant", sheets 1 through 3, prepared by manufacturer, signed and sealed by Francisco Hernandez, P.E., bearing the Miami-Dade County Product Control Approval stamp with the Notice of Acceptance number and approval date by the Miami-Dade County Product Control Division.

MISSILE IMPACT RATING: Large and Small Missile Impact Resistant

LABELING: Each unit shall bear a permanent label with the manufacturer's name or logo, city, state and following statement: "Miami-Dade County Product Control Approved", unless otherwise noted herein.

RENEWAL of this NOA shall be considered after a renewal application has been filed and there has been no change in the applicable building code negatively affecting the performance of this product.

TERMINATION of this NOA will occur after the expiration date or if there has been a revision or change in the materials, use, and/or manufacture of the product or process. Misuse of this NOA as an endorsement of any product, for sales, advertising or any other purposes shall automatically terminate this NOA. Failure to comply with any section of this NOA shall be cause for termination and removal of NOA.

ADVERTISEMENT: The NOA number preceded by the words Miami-Dade County, Florida, and followed by the expiration date may be displayed in advertising literature. If any portion of the NOA is displayed, then it shall be done in its entirety.

INSPECTION: A copy of this entire NOA shall be provided to the user by the manufacturer or its distributors and shall be available for inspection at the job site at the request of the Building Official.

This NOA consists of this page 1 as well as approval document mentioned above.

The submitted documentation was reviewed by **Manuel Perez, P.E.**



**NOA No 00-1120.03
Expiration Date: April 12, 2007
Approval Date: April 12, 2002
Page 1**

DESIGN PRESSURE CHART - PSF

PANEL DIMENSION IN INCHES		OX / XO		
		IMPACT RESISTANT GLASS		
WIDTH	HEIGHT	3/16" TAPCONS		
		POSITIVE	NEGATIVE	
3" SILL HEIGHT	24	80	70.0	70.0
	30		70.0	70.0
	36		70.0	70.0
	48		70.0	70.0
	24	96	70.0	70.0
	30		70.0	70.0
	36		70.0	70.0
	48		70.0	70.0

TYPICAL ANCHORS:

THRU 1" BY WOOD BUCK AND INTO MASONRY

3/16" TAPCONS IN PAIRS 1 1/4" MIN. EMBEDMENT INTO CONCRETE

INTO 2" BY WOOD BUCK OR INTO WOOD STRUCTURE

3/16" TAPCONS IN PAIRS 1 1/2" MIN. PENETRATION INTO WOOD


GLAZING:

GLASS OPTIONS:

- A) 3/8" OVERALL LAMINATED GLASS USING TWO LIGHTS OF 1/8" HEAT STRENGTHENED GLASS WITH A GLASSLAM SAFETY PLUS INNERLAYER, BY NEBULA GLASS INTERNATIONAL INC.
- B) 5/16" OVERALL LAMINATED GLASS USING TWO LIGHTS OF 1/8" HEAT STRENGTHENED GLASS WITH .090 INNERLAYER FILM, SAFLEX/KEEPSAFE MAXIMUM BY SOLUTIA INC. , BETWEEN THE TWO LITES OF GLASS.
- C) 5/16" OVERALL LAMINATED GLASS USING TWO LIGHTS OF 1/8" HEAT STRENGTHENED GLASS WITH .100 INNERLAYER FILM AND ADHESIVE, SAF-GLAS BY SECURITY IMPACT GLASS HOLDINGS L.L.C., BETWEEN THE TWO LITES OF GLASS.

METHOD:


CHANNEL GLAZED WITH 1/2" GLAZING PENETRATION USING A BLACK COLORED SILICONE DOW CORNING 995 OR SIMILAR.

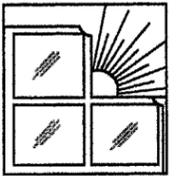

Sunshine Windows Manufacturing, Inc.

1745 W. 33rd Place
Hialeah, Florida 33012
Ph: (305)364-9952
Fax:(305)828-5118

**SERIES 1600 ALUMINUM
SLIDING GLASS DOOR
LARGE MISSILE IMPACT RESISTANT**

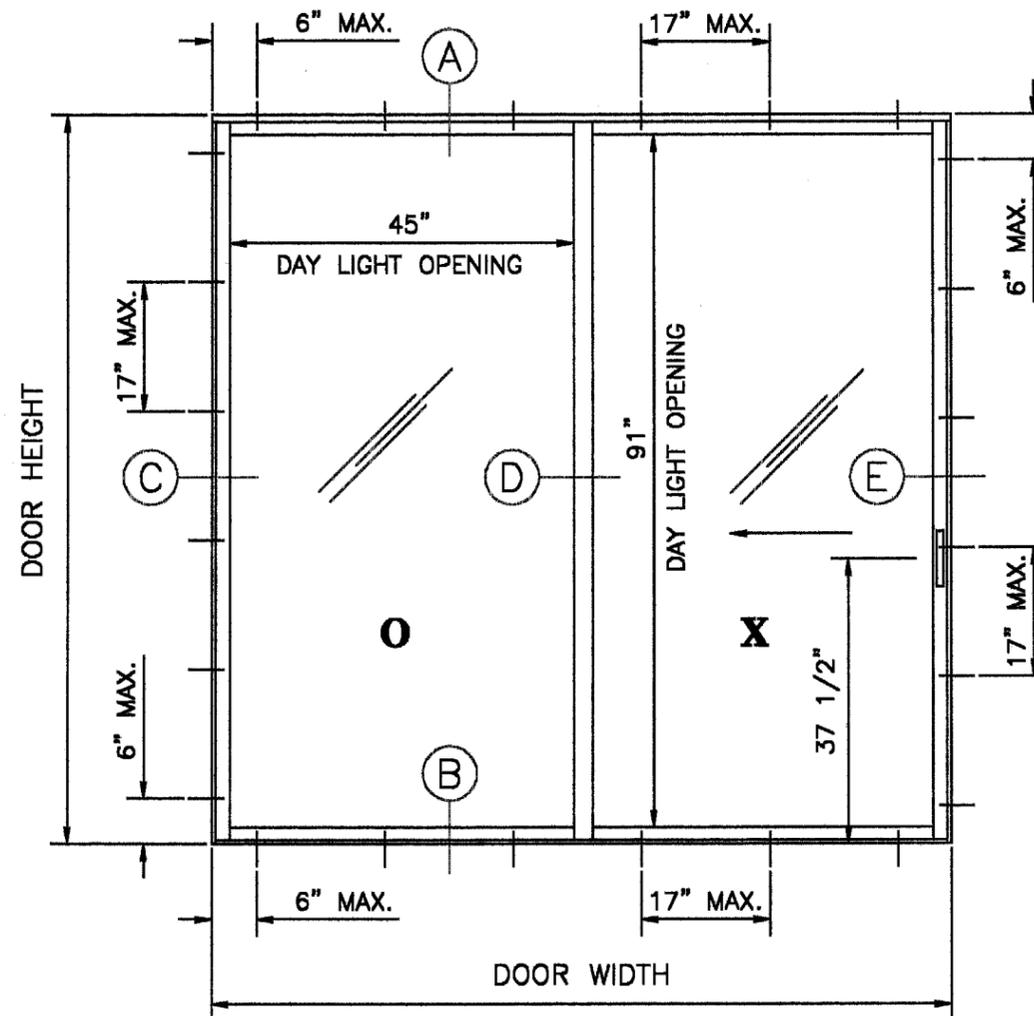

XO / OX (2 PANELS - 2 TRACKS)

ELEVATION

Drawn By: JN

Date: 3-12-02

Scale: 1/2"=1'

Revision: _____

Revision: _____



DRAWING NO.

SGD00-02

SHEET
1 OF 3


Approved as complying with the
Florida Building Code
Date: 04/11/2002
NOA# 00-1120-03
Miami Dade Product Control
Division
By: *Manuel Perez*

[Signature]
4-1-02
FRANCISCO HERNANDEZ
FL. PE # 51383

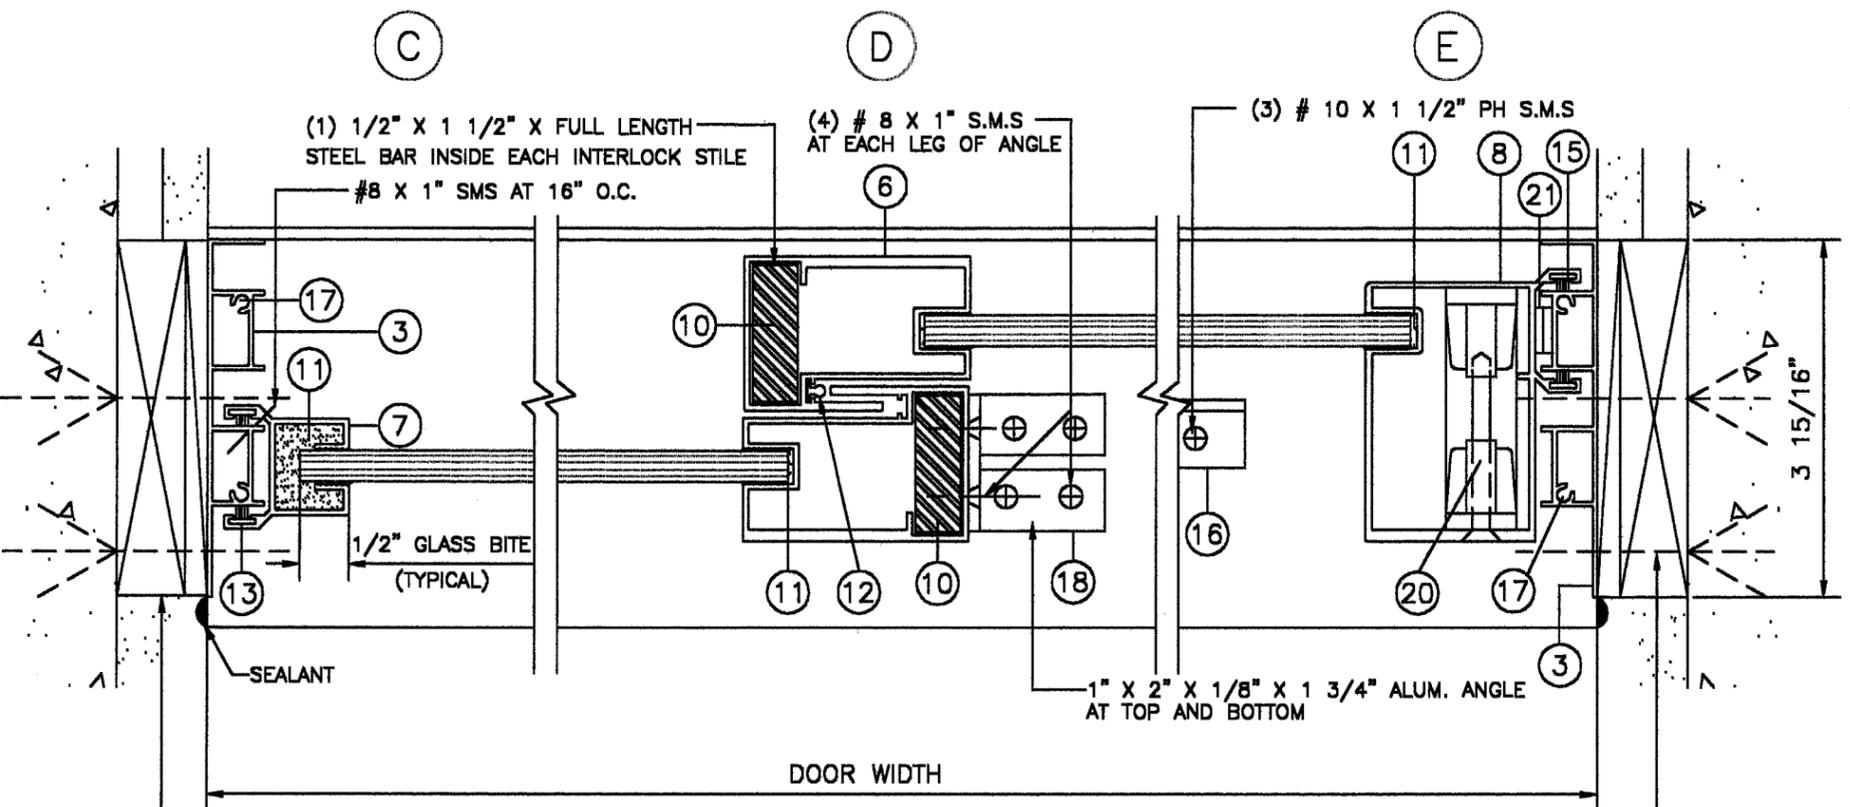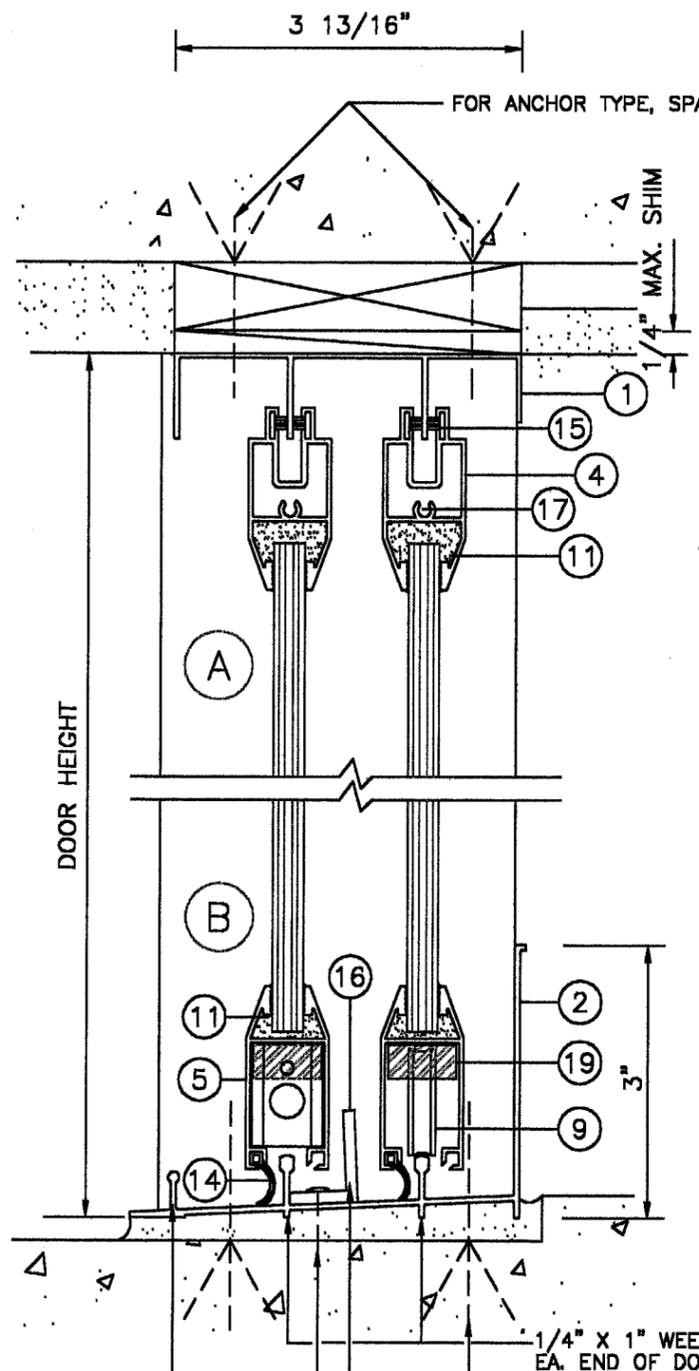

HORIZONTAL SECTION

FOR ANCHOR TYPE, SPACING AND EMBEDMENT SEE SHEET 1 OF 3

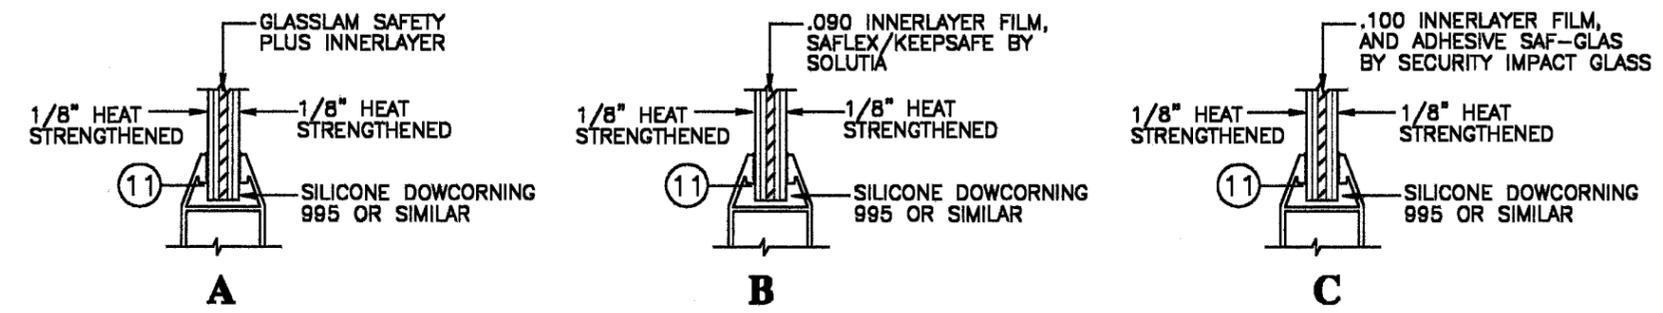

GLAZING OPTIONS

DESIGN PRESSURE RATING + 70.0 - 70.0 PSF
FOR ALL SLIDING GLASS DOOR SIZES EQUAL OR SMALLER THAN TEST UNIT

Approved as complying with the Florida Building Code
 Date: 01/11/2002
 NOA# 00-1120-03
 Miami Dade Product Control Division
 By: *Manuel Perez*


Francisco Hernandez
 4-1-02
 FRANCISCO HERNANDEZ
 FL PE # 51393

Sunshine Windows Manufacturing, Inc.
 1745 W. 33rd Place
 Hialeah, Florida 33012
 Ph: (305)364-9952
 Fax: (305)828-5118

SERIES 1600 ALUMINUM SLIDING GLASS DOOR
LARGE MISSILE IMPACT RESISTANT

Drawn By: **JN**
 Date: **3-12-02**
 Scale: **1/2"=1"**
 Revision: _____
 Revision: _____

DRAWING NO. **SGD00-02**
 SHEET **2 OF 3**

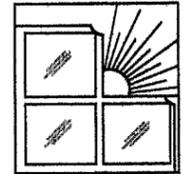

Sunshine Windows
Manufacturing, Inc.

1745 W. 33rd Place
Hialeah, Florida 33012
Ph: (305)384-9952
Fax: (305)828-5118

**SERIES 1600 ALUMINUM
SLIDING GLASS DOOR
LARGE MISSILE IMPACT RESISTANT**

Drawn By: JN

Date: 3-12-02










Scale: 1/2"=1"

Revision:

Revision:

DRAWING NO.
SGD00-02

SHEET
3 OF 3

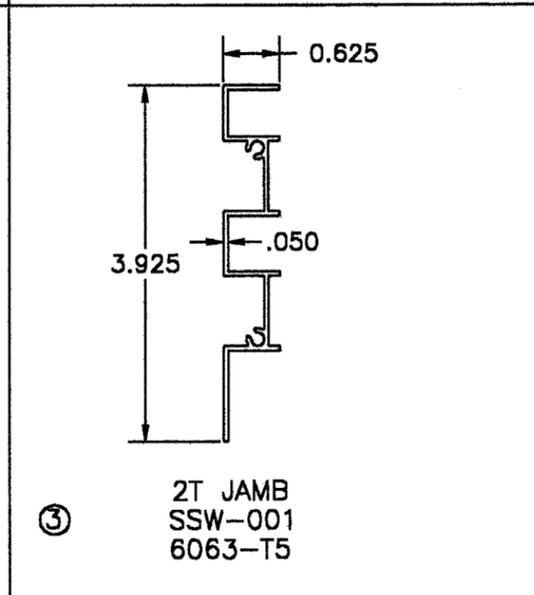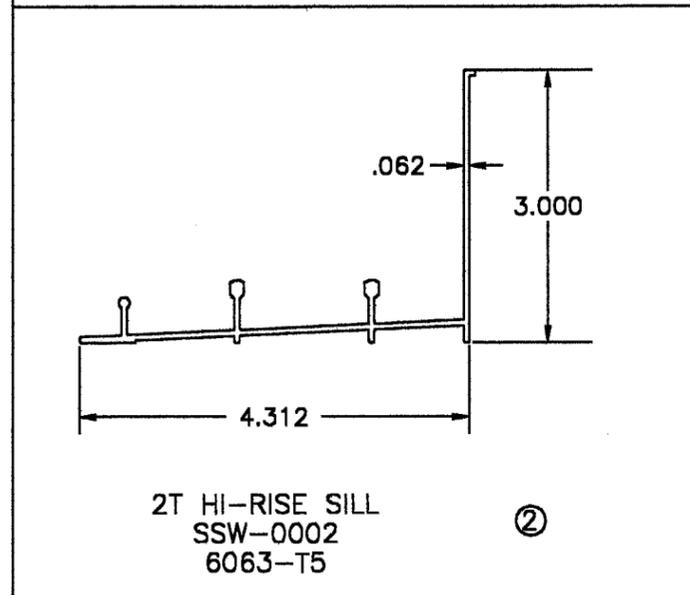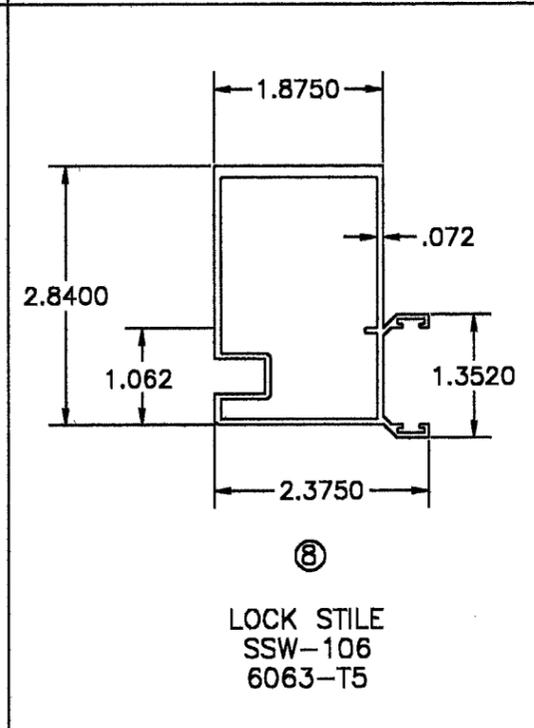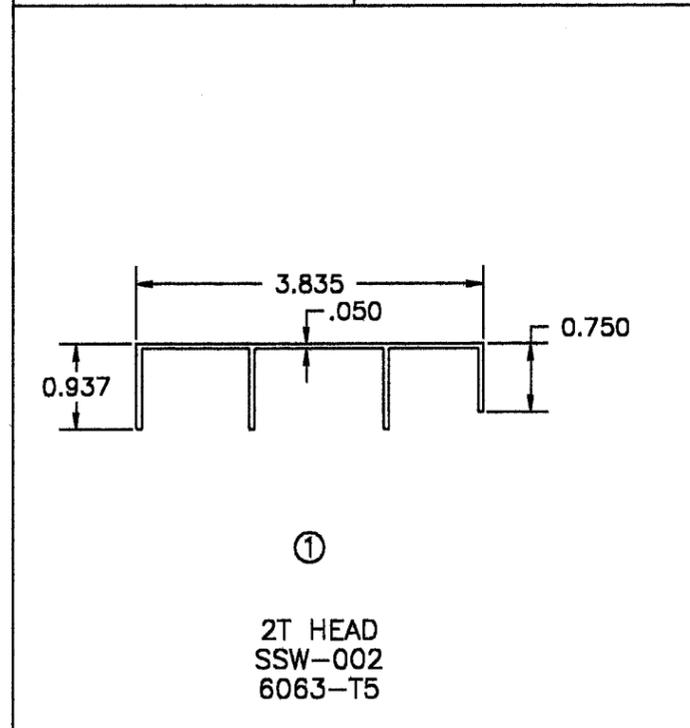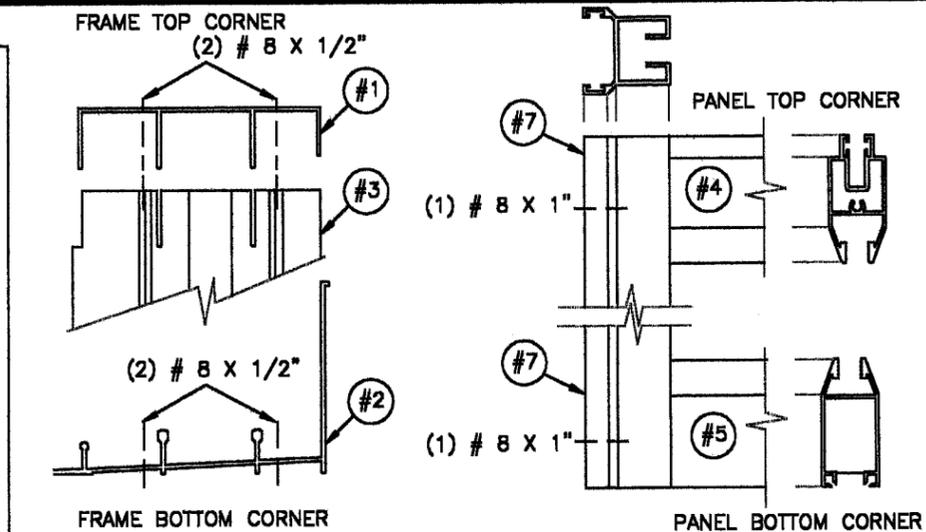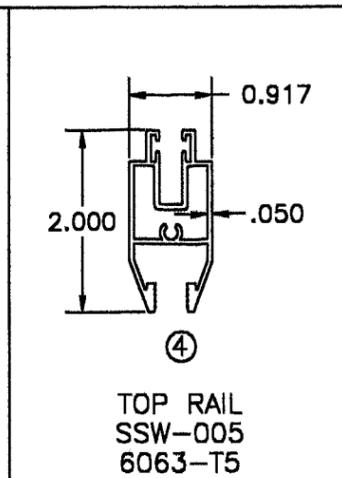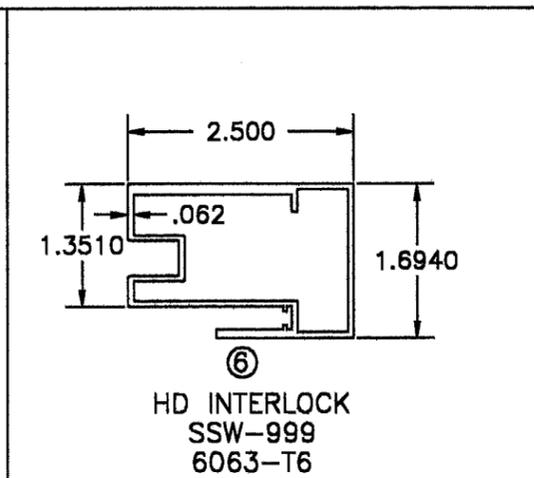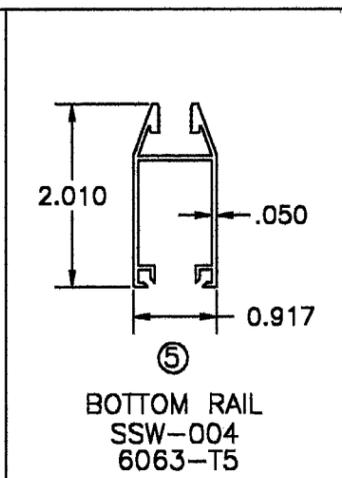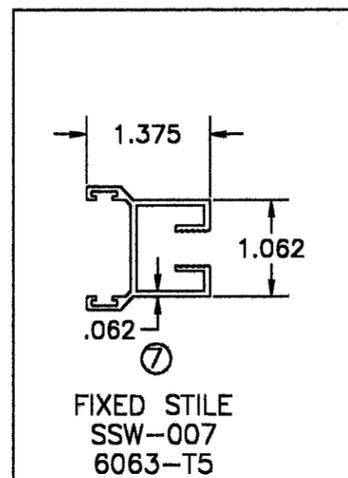

BILL OF MATERIAL

No	PART	QTY	PART DESCRIPTION	MATERIAL
1	SSW-002	1	2D-2T FRAME HEAD	6063-T5
2	SSW-0002	1	2D-2T 3" FRAME SILL	6063-T5
3	SSW-001	2	2D 2T FRAME JAMB	6063-T5
4	SSW-005	2	TOP RAIL	6063-T5
5	SSW-004	2	BOTTOM RAIL	6063-T5
6	SSW-999	2	INTERLOCK	6063-T6
7	SSW-007	1	FIXED STILE	6063-T5
8	SSW-106	1	LOCK STILE	6063-T6
9	SW-628	2	ROLLER & HOUSING	STEEL
10	SW-STEEL	2	1/2" X 1 1/2" X FULL LENGTH FLAT BAR	STEEL
11	-	AS REQ'D	SILICONE	DC-995
12	SW-3257	1	BULB WHEATHER STRIP	VINYL
13	SW-3082	1	BULB WHEATHER STRIP	VINYL
14	SW-2227	2	FLAP WHEATHER STRIP	VINYL
15	SW-1125	6	PILE WHEATHER STRIP	POLYPROPYLENE
16	SW-R ANGLE	1	3/4" X 1" X 1/8" X 4 1/8"	6063 T5
17	SW-AS	AS REQ'D	#8X1" ASSEMBLY SCREWS	SMS
18	SW-ANGLE	2	1" X 2" X 1 3/4" X 1/8"	6063-T5
19	SW-STEEL	2	3/4" X 3/8" X FULL WIDTH FLAT BAR	STEEL
20	S-7130	1	HOOK LOCK	STEEL
21	S-7130-10	1	KEEPER	ZAMAK # 3

Approved as complying with the
Florida Building Code
Date: 04/11/2002
NOA# 05-1120-03
Miami Dade Product Control
Division
By: *Manuel Perez*

Francisco Hernandez
4-1-02
FRANCISCO HERNANDEZ
FL. PE # 51393